




Hank's Apartment Elevation
Scale: 1/4" = 1'-0"

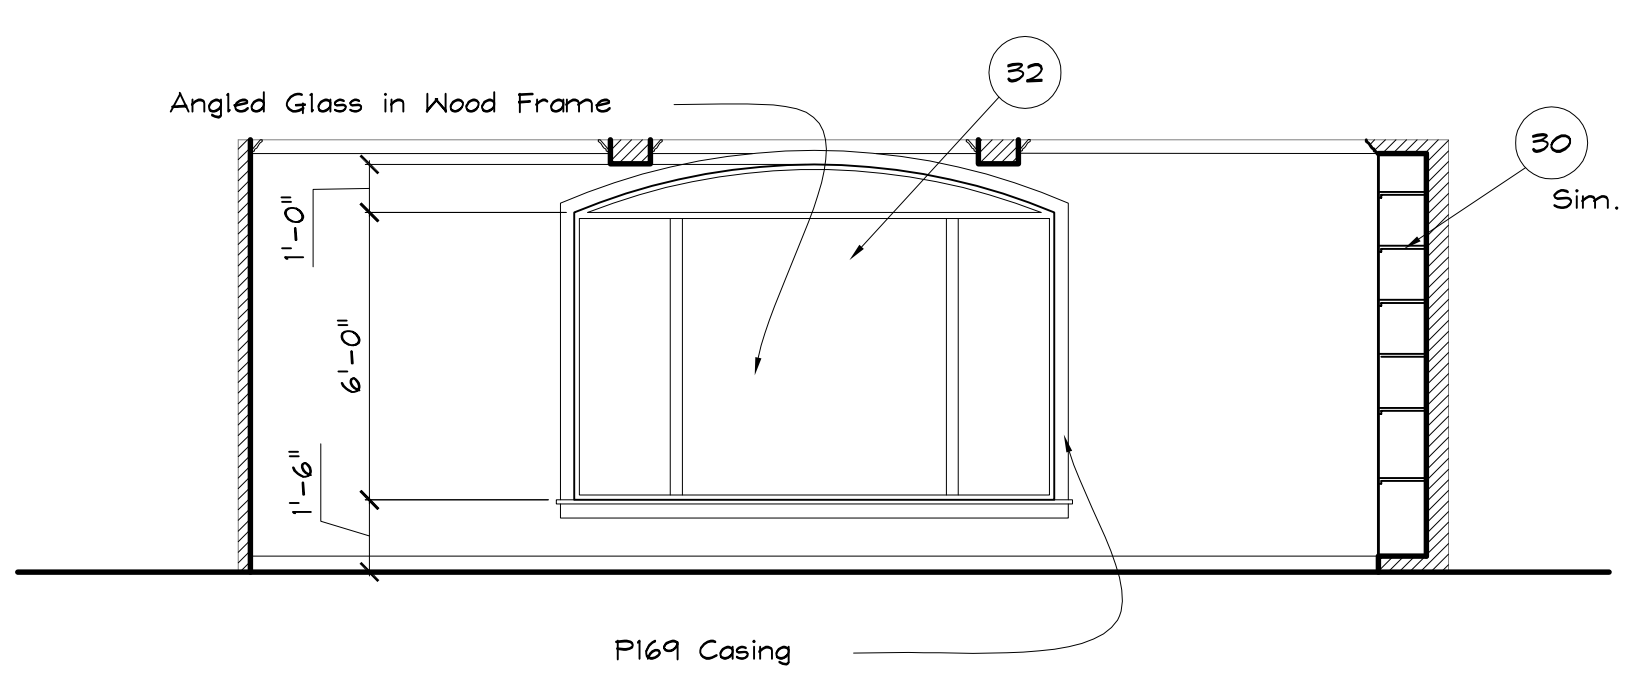


Hank's Apartment Elevation
Scale: 1/4" = 1'-0"

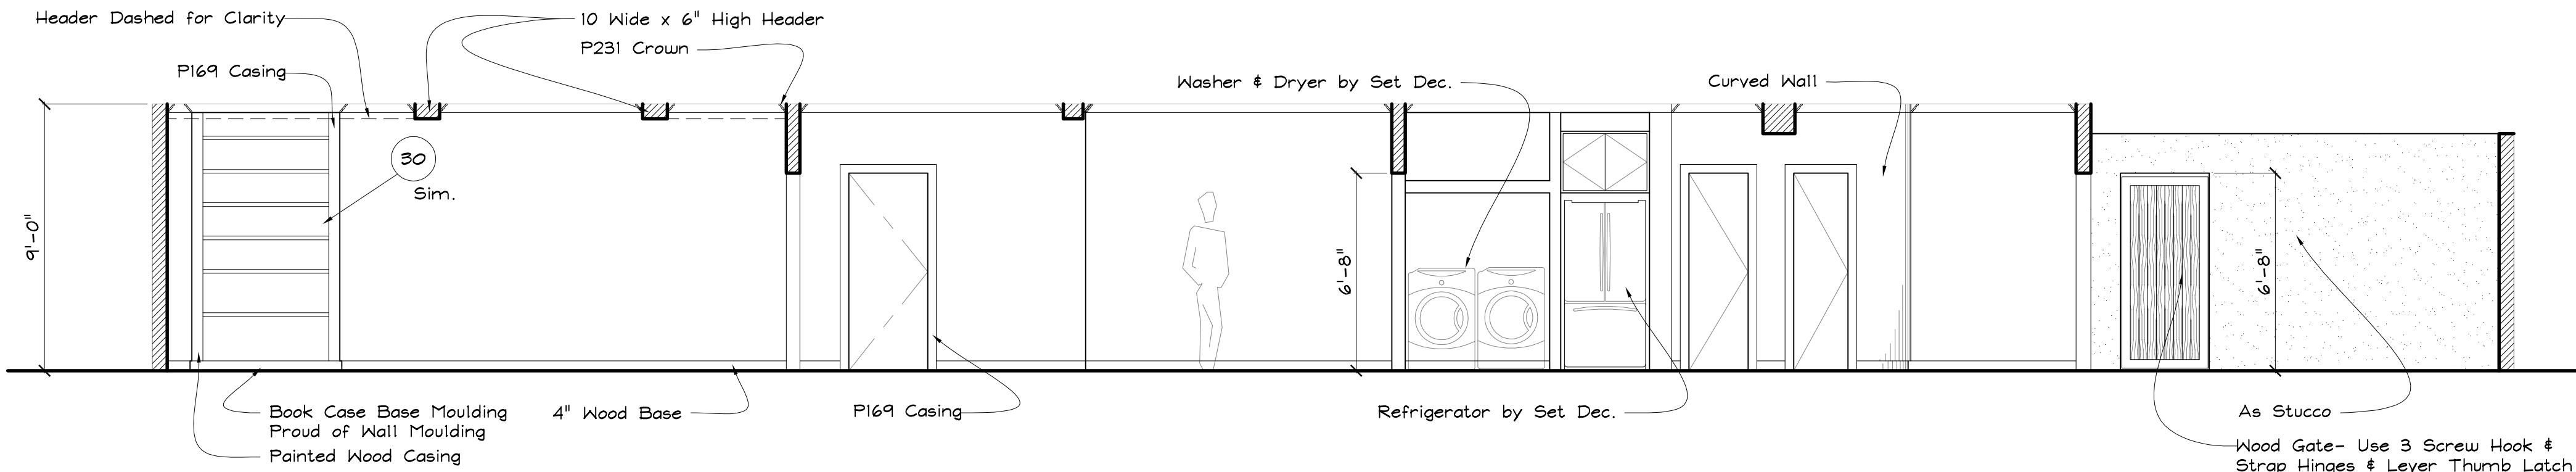

Hank's Apartment Elevation
Scale: 1/4" = 1'-0"

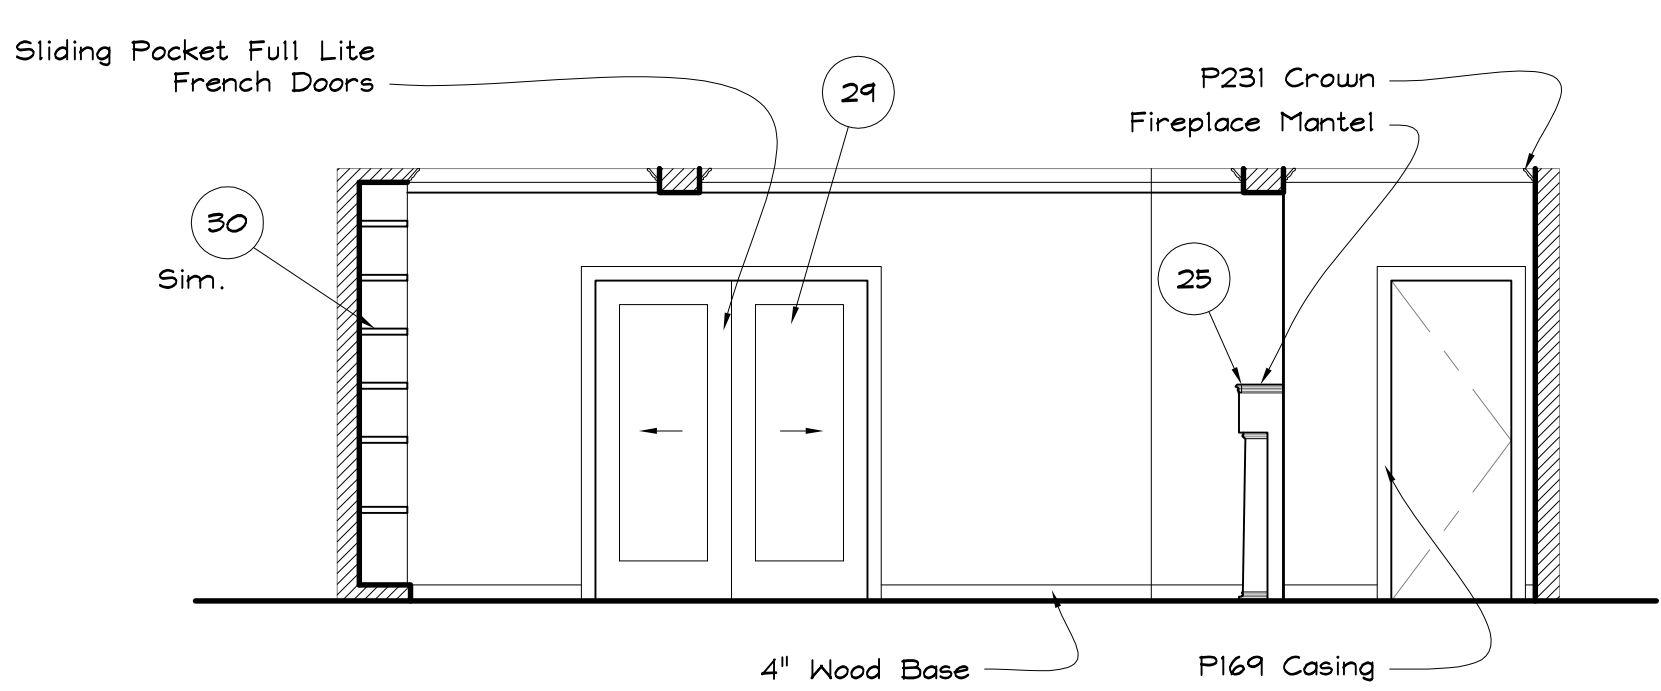

Hank's Apartment Elevation
Scale: 1/4" = 1'-0"

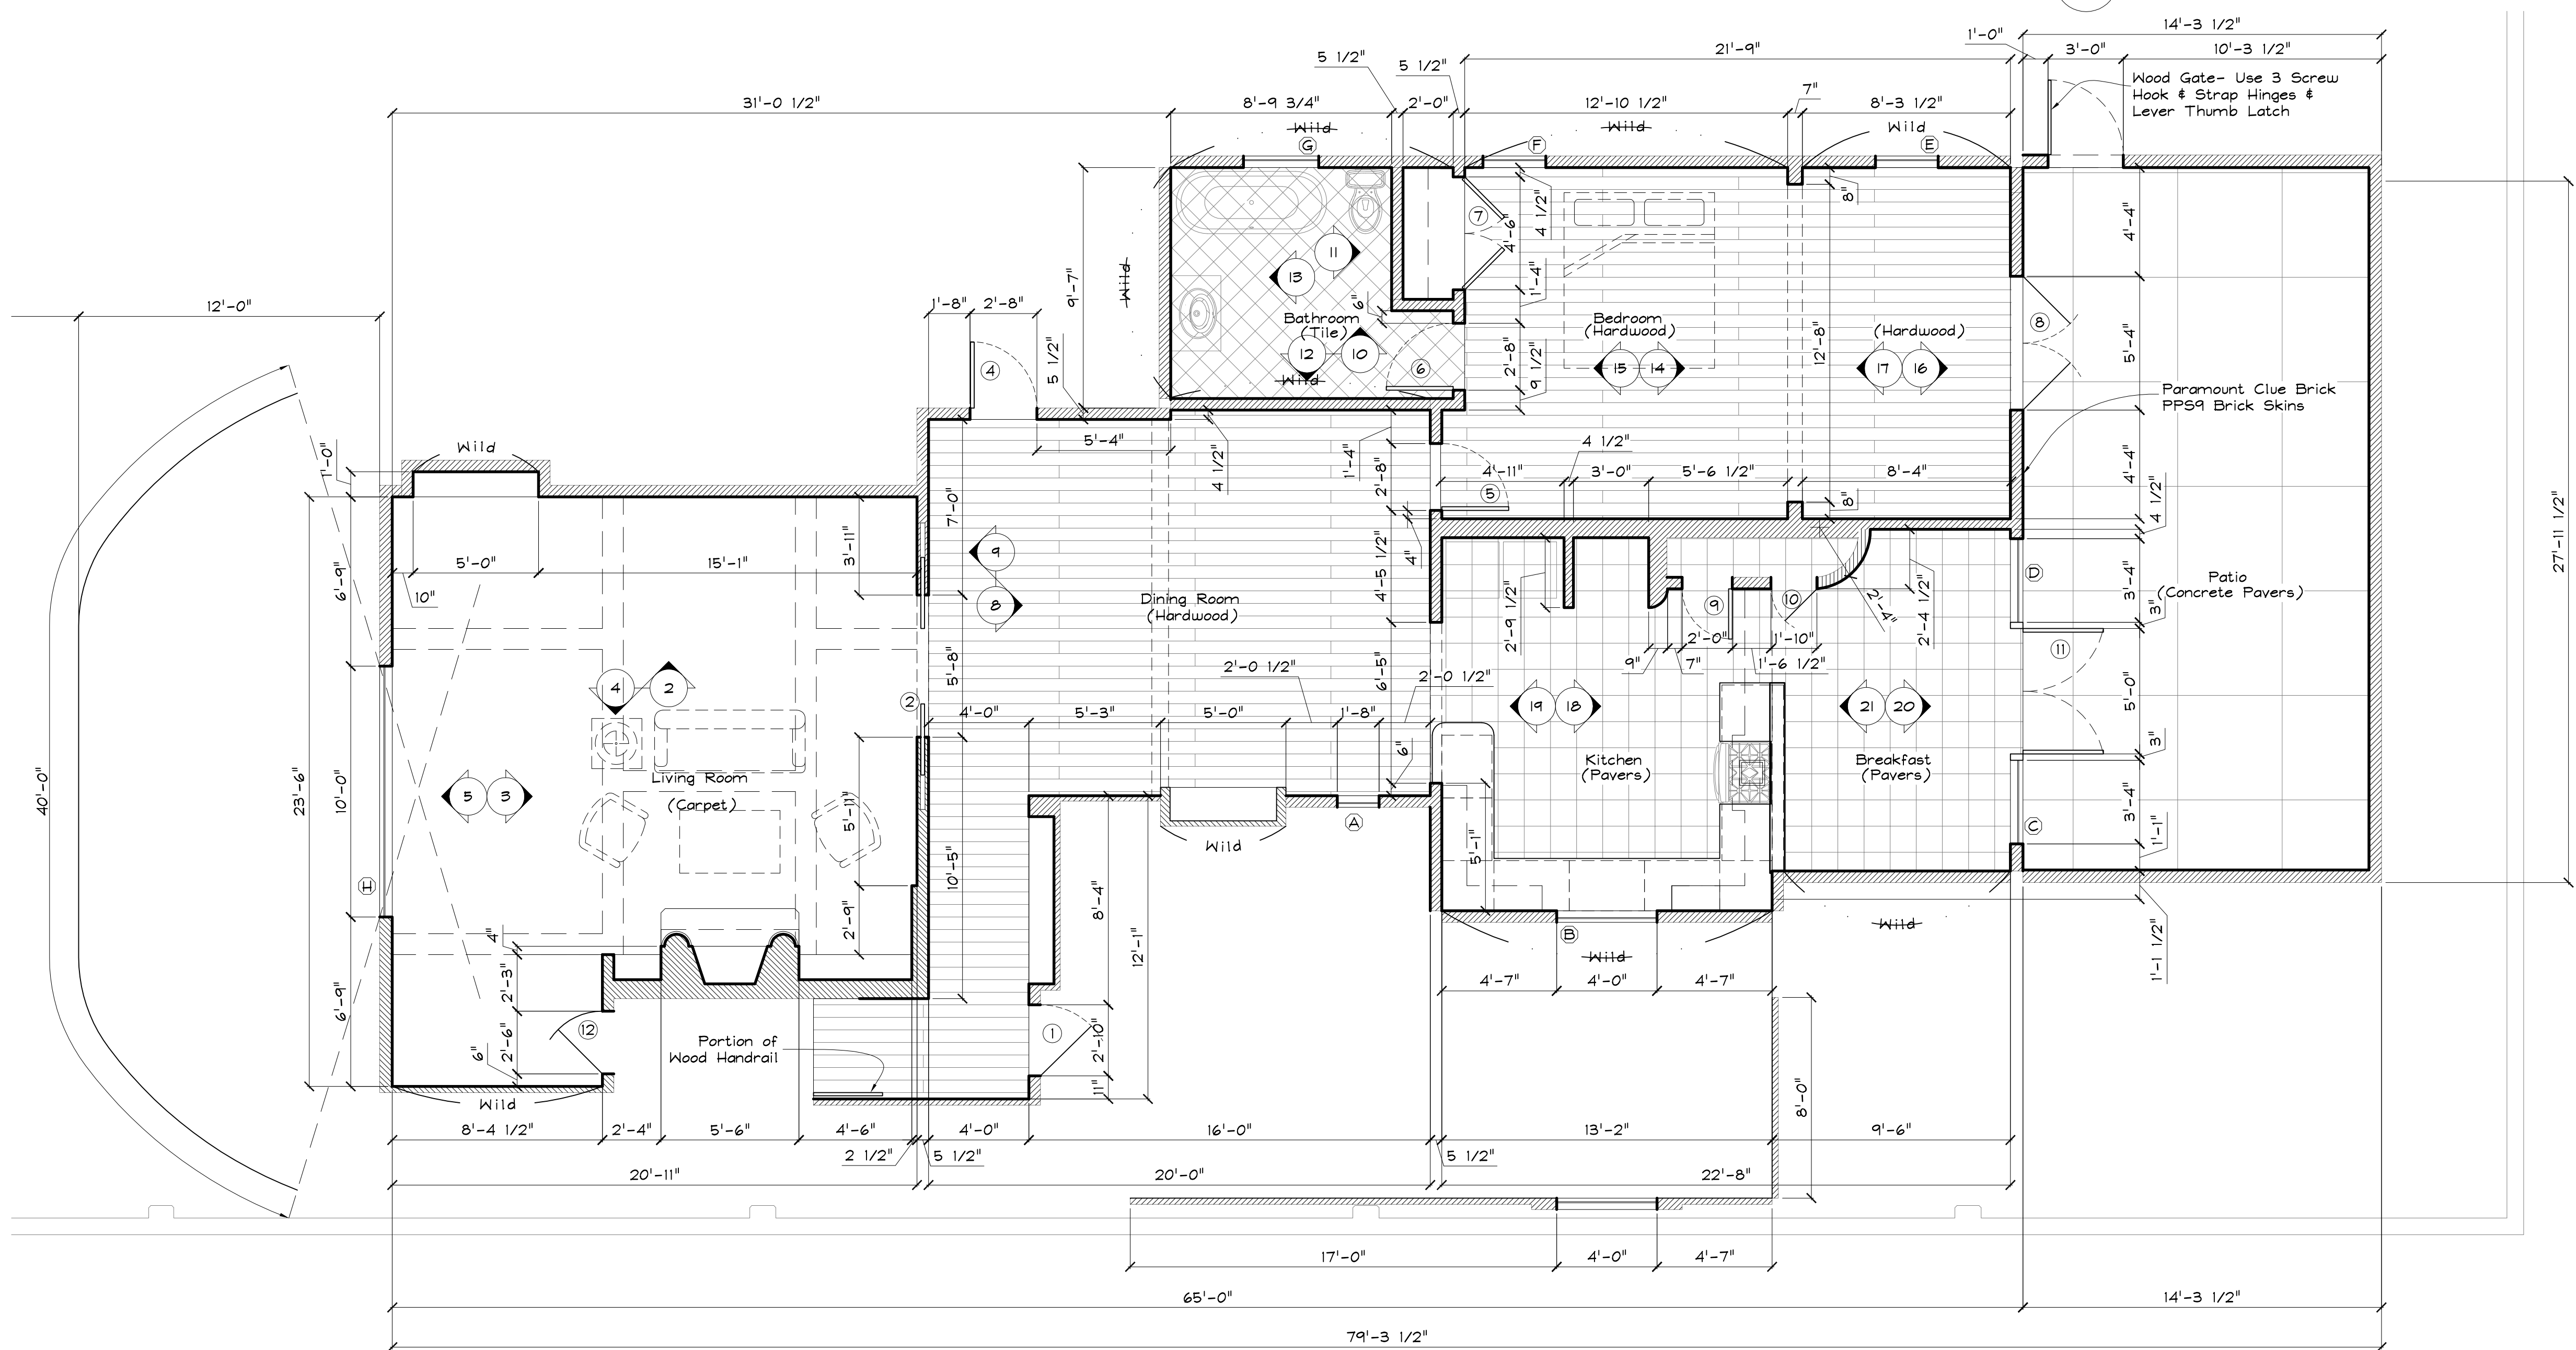


Hank's Apartment Plan
Scale: 1/4" = 1'-0"

Door Schedule			
Sym	W	H	Notes
1	2'-10"	6'-8"	
2	2'-10"	6'-8"	Pair Sliding Pocket w/ Single Glass Panel- Set Glass SG201 Glass Panels
3	-	-	Not Used
4	2'-8"	6'-8"	
5	2'-8"	6'-8"	
6	2'-8"	6'-8"	
7	2'-8"	6'-8"	Pair Hinged
8	2'-8"	6'-8"	Pair Single Glass Panel
9	2'-8"	6'-8"	
10	1'-10"	6'-8"	
11	2'-6"	6'-8"	Pair Single Glass Panel
12	2'-6"	6'-8"	
* All Doors to be TM Cobb F-20 1 3/8" thk. Single Panel w/ Dgee Sticking			

Window Schedule			
Sym	W	H	Notes
A	1'-8"	3'-0"	Crankless Casement- Obscured Glass, See P.D.
B	4'-0"	3'-2"	Crankless Casement
C	3'-4"	6'-8"	1'-4" Transom Over
D	3'-4"	6'-8"	1'-4" Transom Over
E	2'-6"	3'-0"	Crankless Casement
F	2'-6"	3'-0"	Crankless Casement
G	3'-0"	3'-0"	Crankless Double Casement- Obscured Glass, See P.D.
H	10'-0"	7'-0"	Fixed Angled Glass w/ Arched Top




californication	Production Designer:	Garreth Stover
	Art Director:	Eric Weiler
	Set Dresser:	Maggie Martin
	Contraction Coordinator:	Curtis Crowe
	Set Designer:	Jeff Beck
Sheet: 1 of 4		
Episode Title: Permanent Sets		
Set No. & Title: Hank's Apartment		

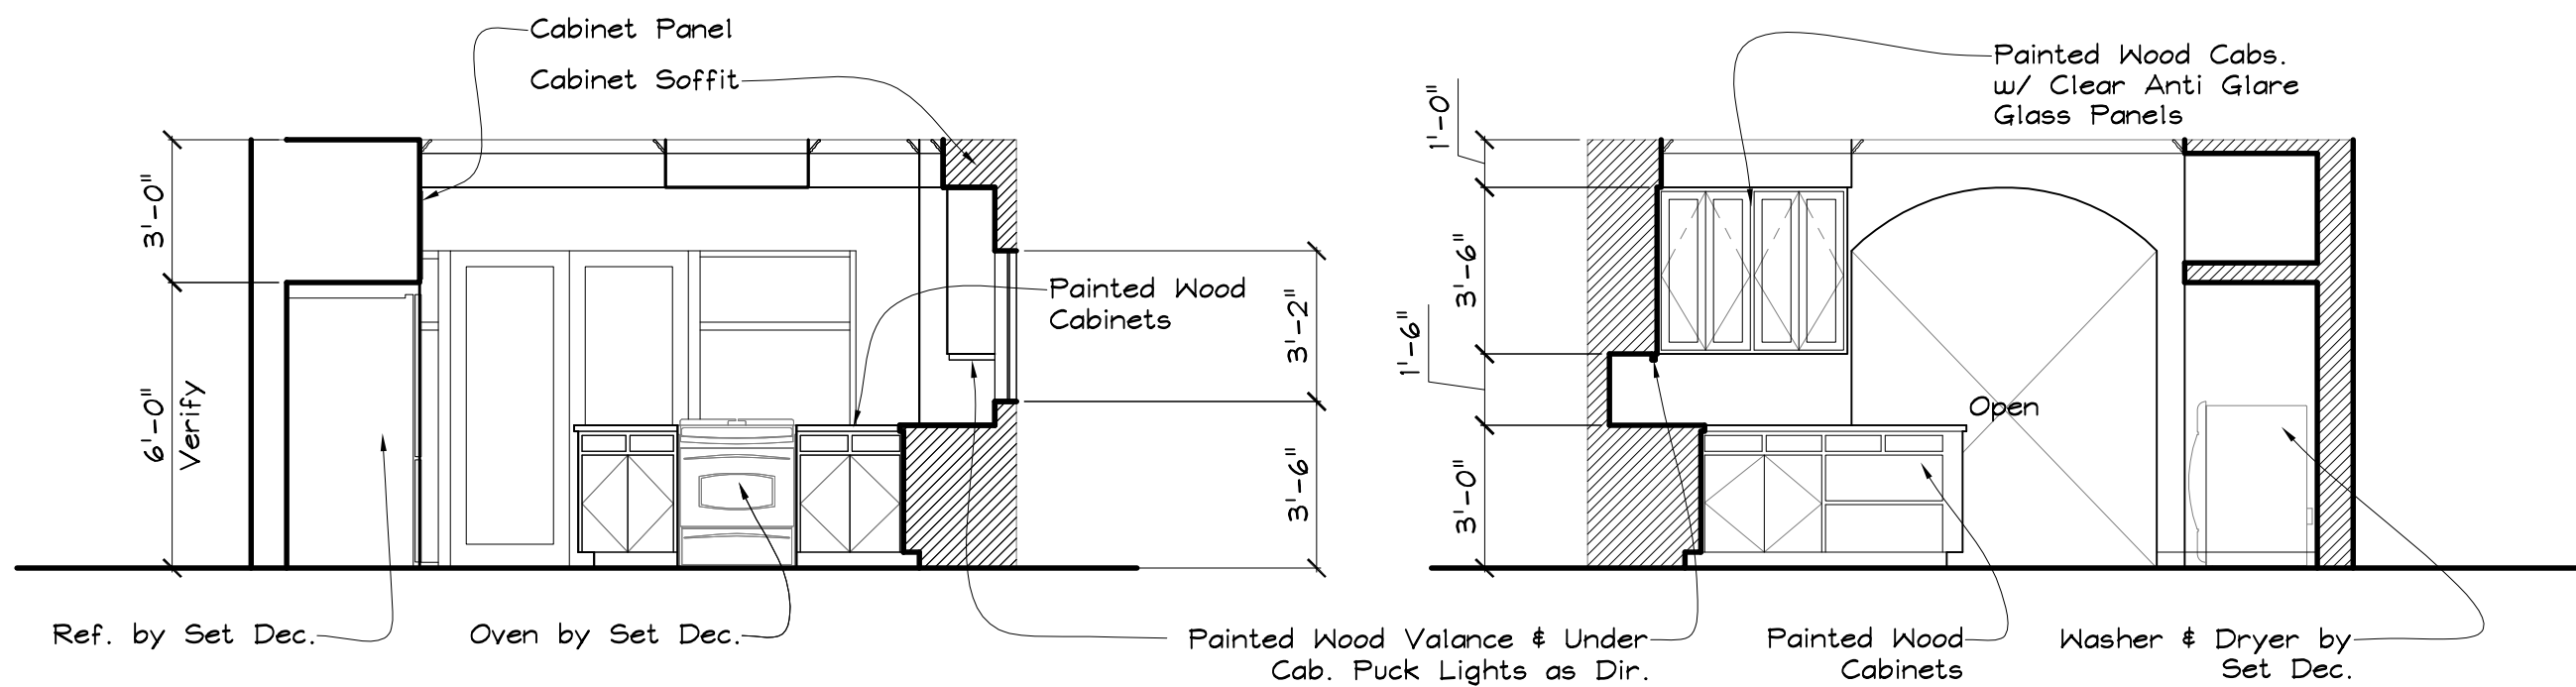


Hank's Apartment Elevation
Scale: 1/4" = 1'-0"

18

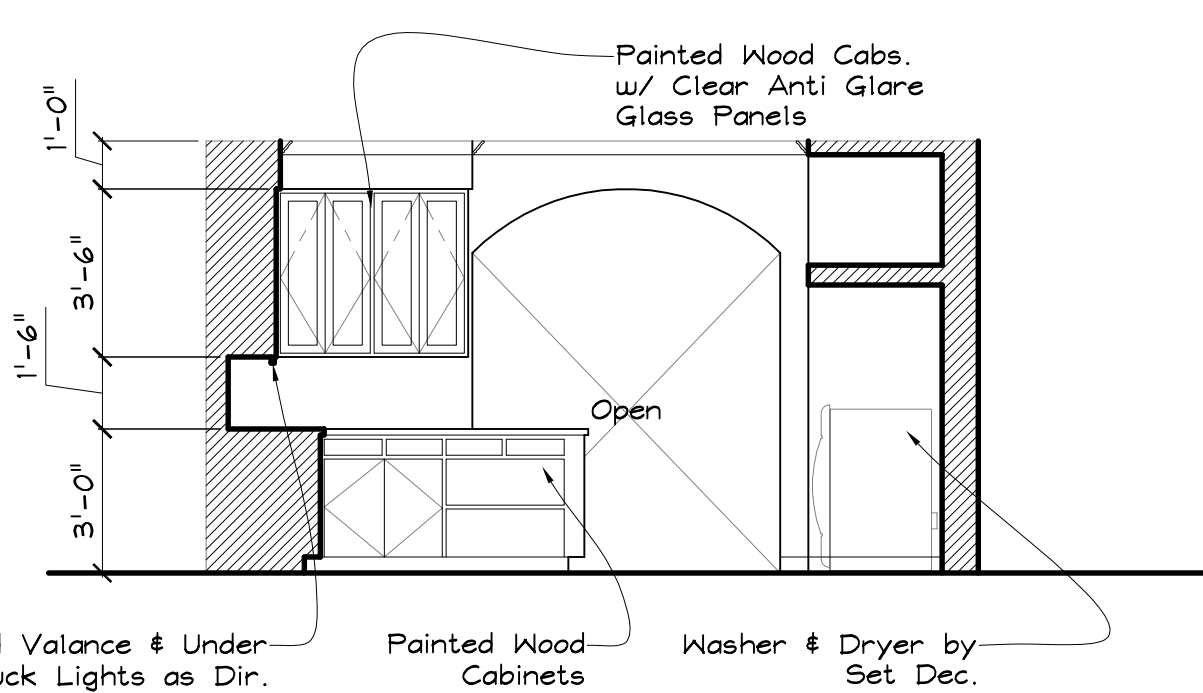


Hank's Apartment Elevation
Scale: 1/4" = 1'-0"

19

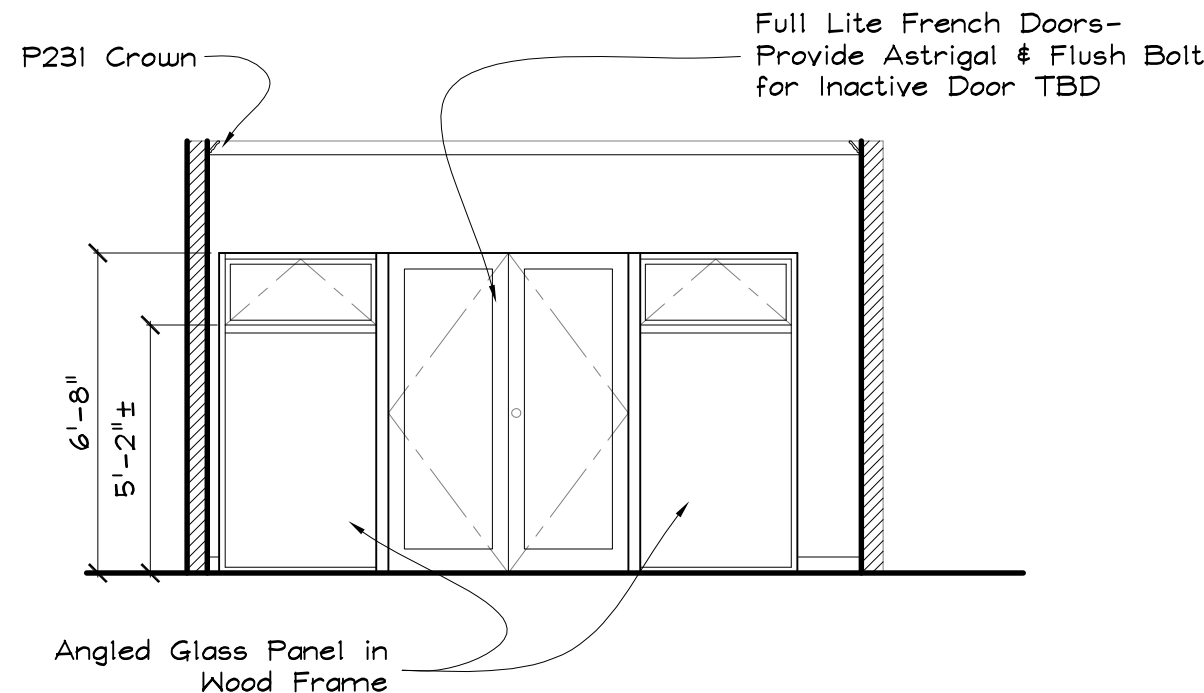

Hank's Apartment Elevation
Scale: 1/4" = 1'-0"

20

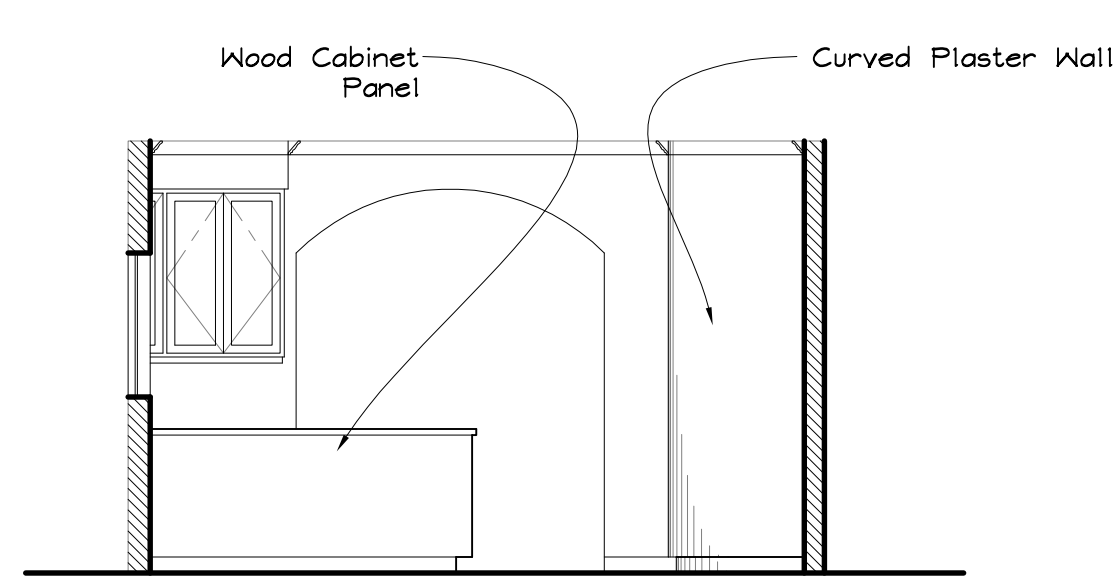


Hank's Apartment Elevation
Scale: 1/4" = 1'-0"

21

APPROVED


LOU FUSARO

GARRETH STOVER

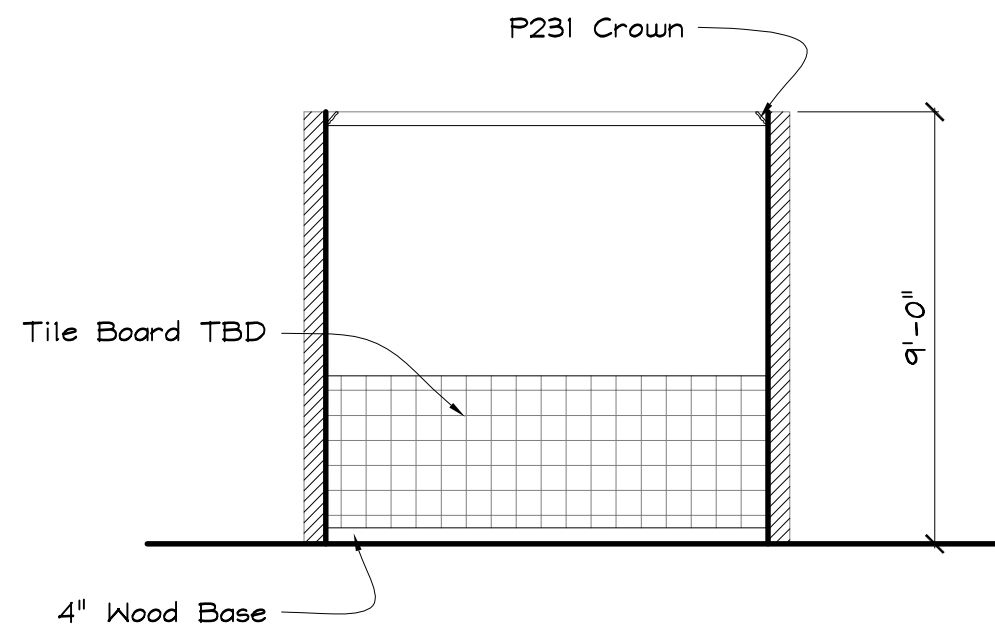


Hank's Apartment Elevation
Scale: 1/4" = 1'-0"

13

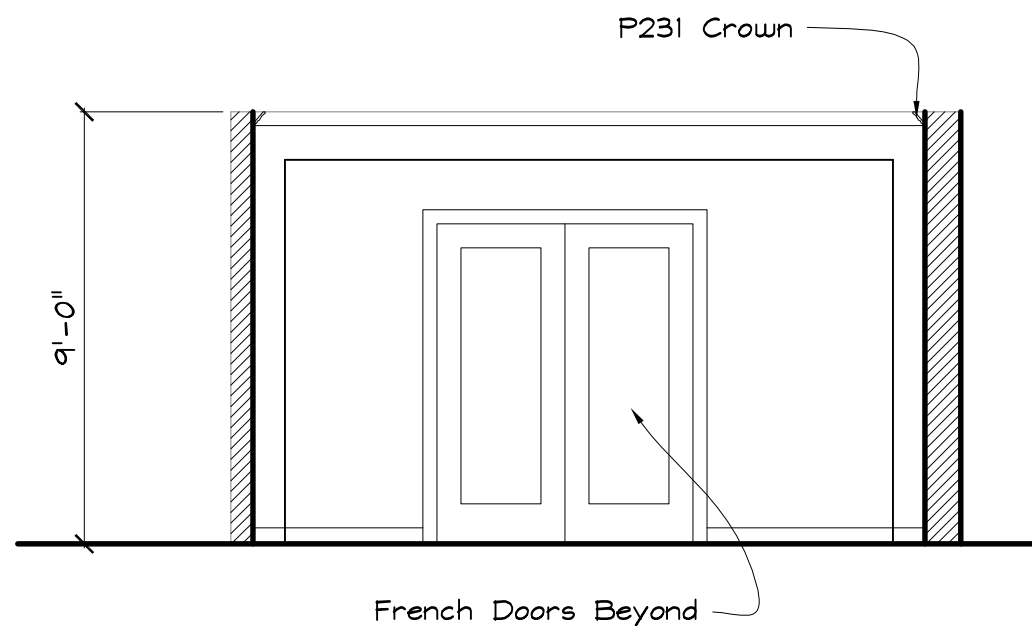


Hank's Apartment Elevation
Scale: 1/4" = 1'-0"

14

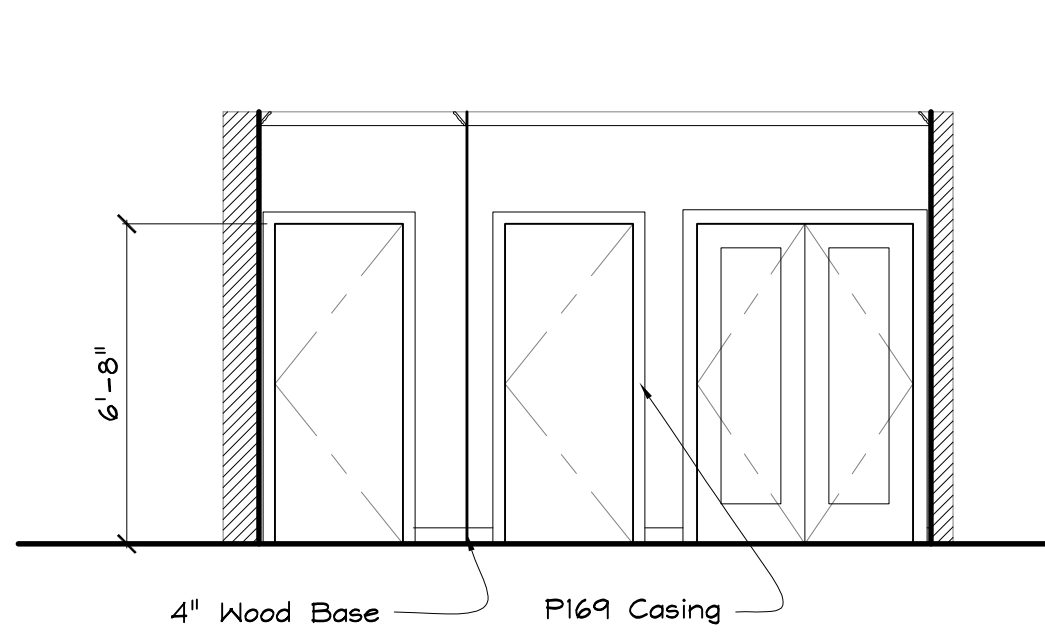


Hank's Apartment Elevation
Scale: 1/4" = 1'-0"

15

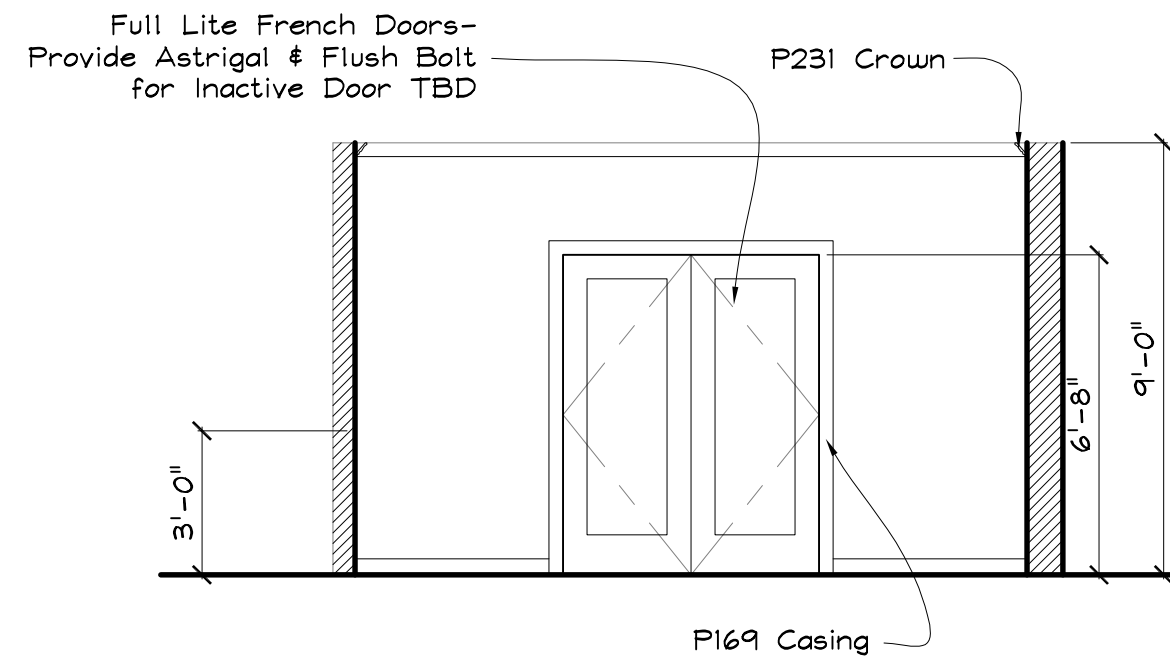


Hank's Apartment Elevation
Scale: 1/4" = 1'-0"

16

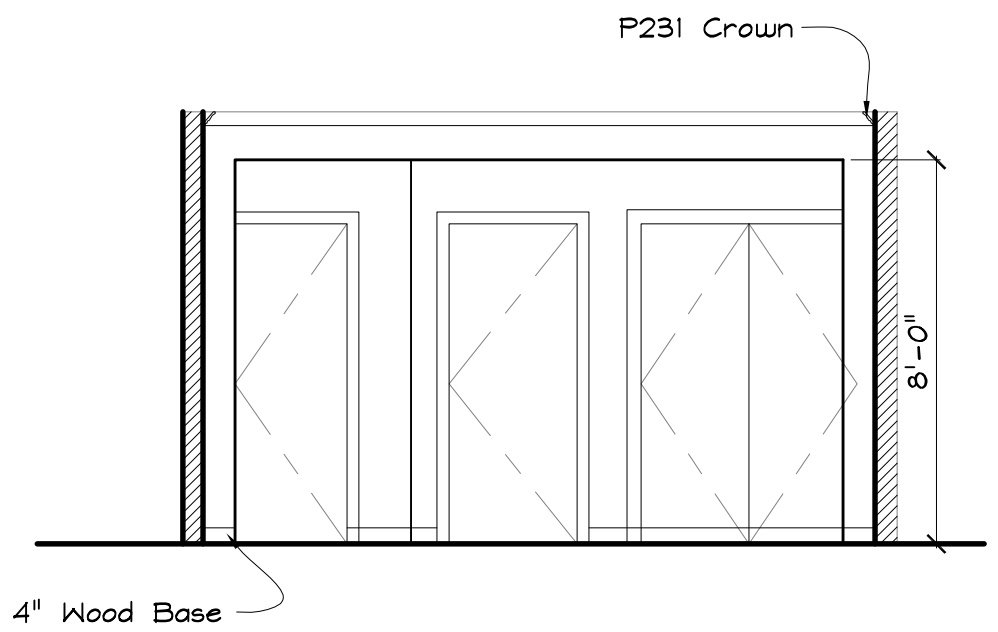


Hank's Apartment Elevation
Scale: 1/4" = 1'-0"

17

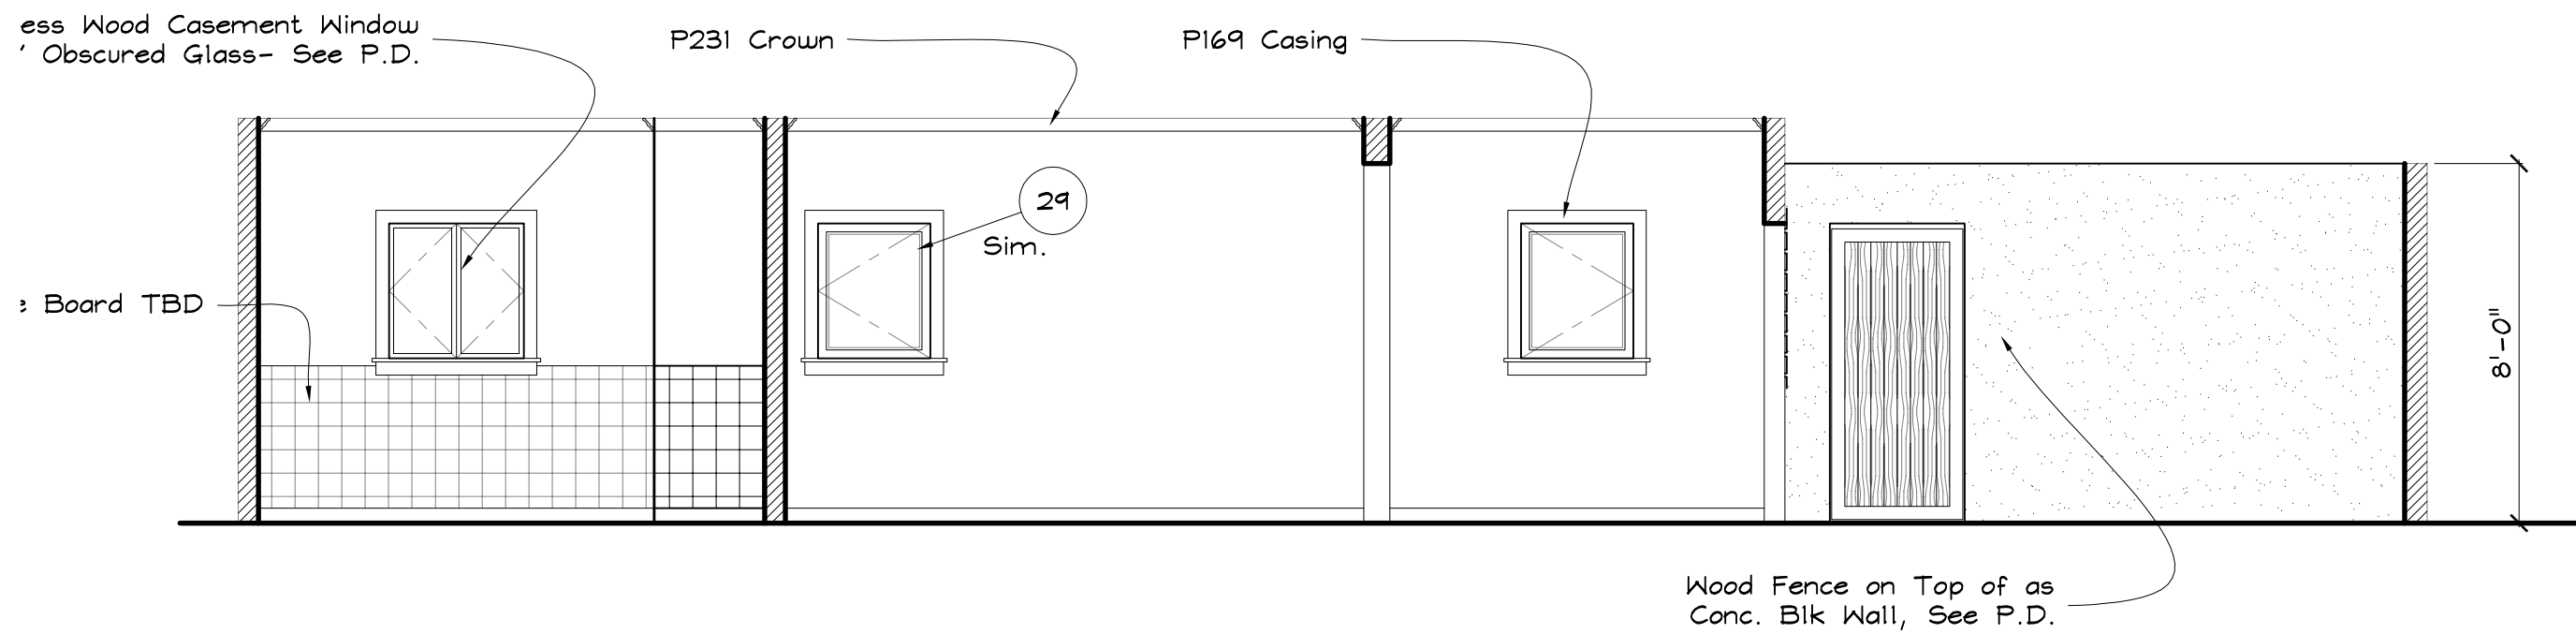


Hank's Apartment Elevation
Scale: 1/4" = 1'-0"

10

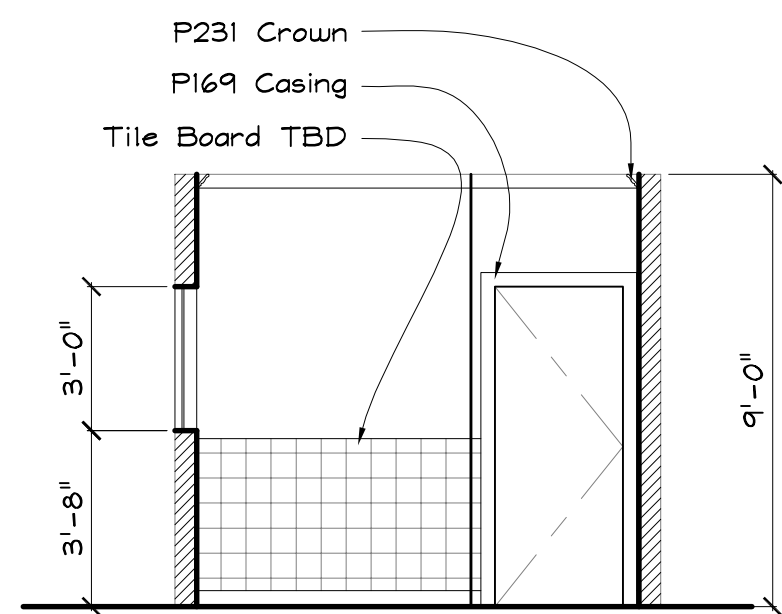


Hank's Apartment Elevation
Scale: 1/4" = 1'-0"

11

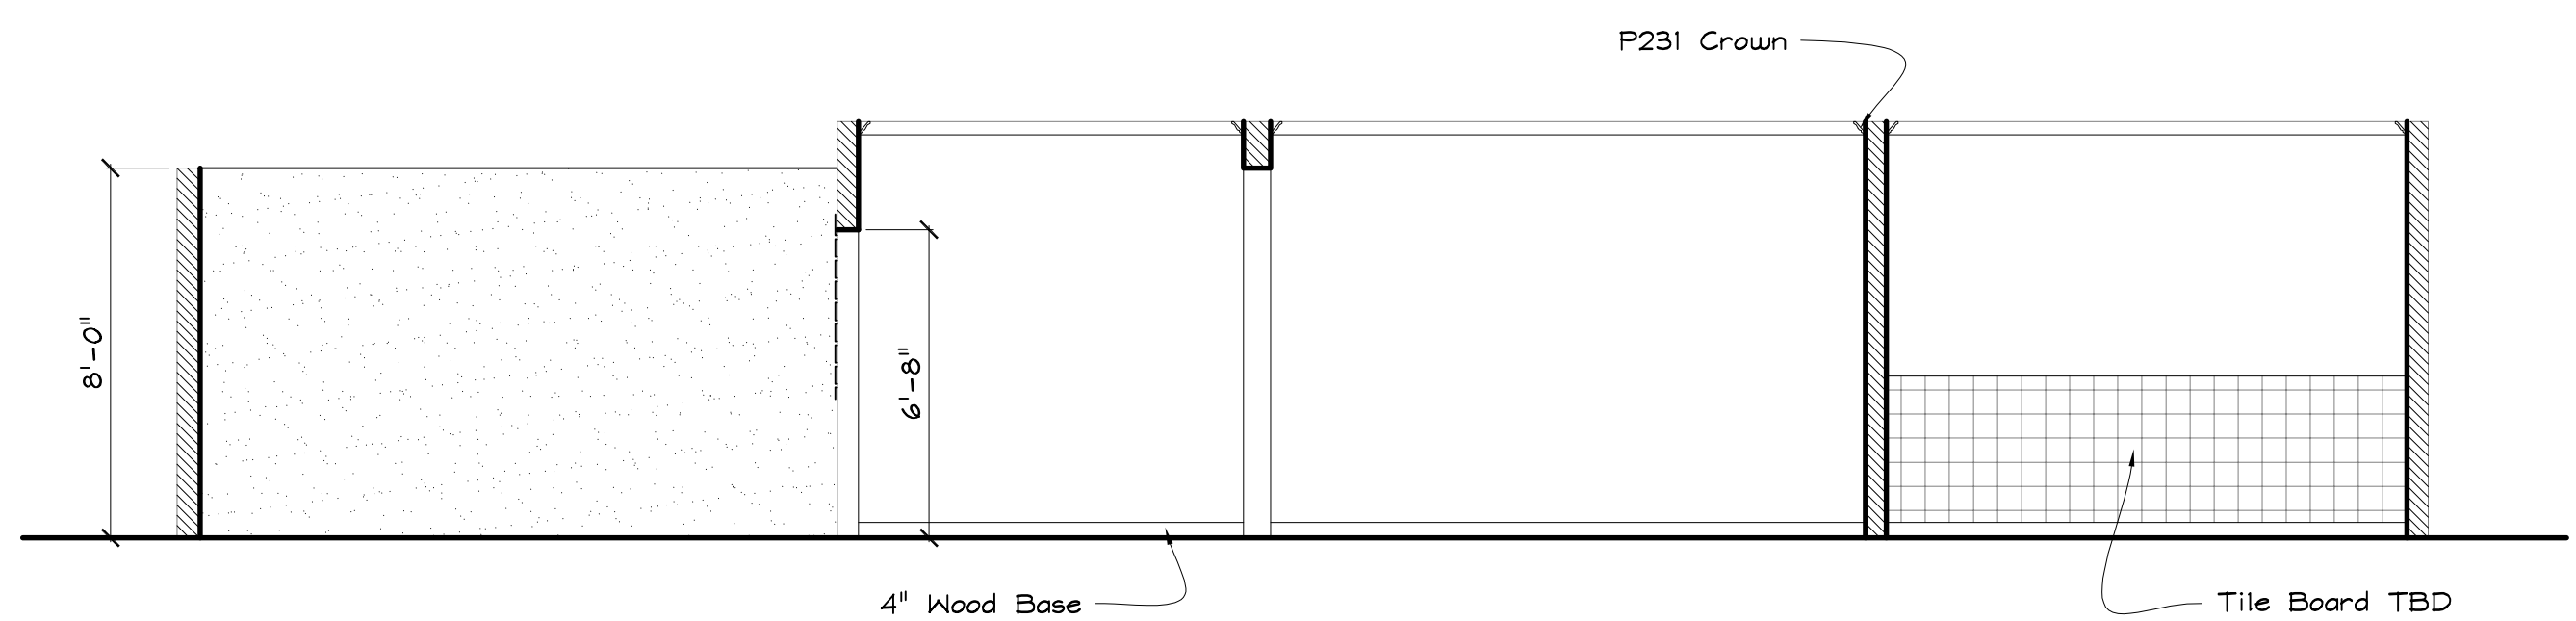


Hank's Apartment Elevation
Scale: 1/4" = 1'-0"

12

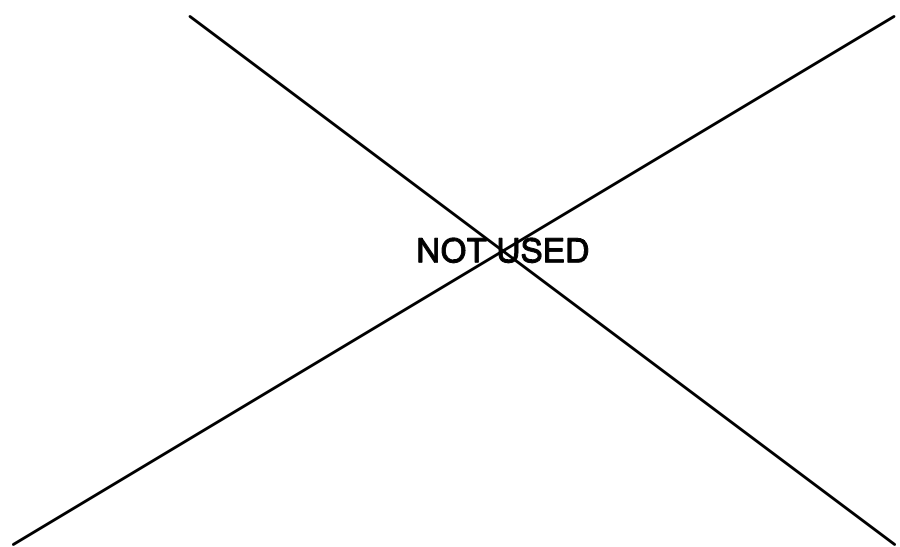


Hank's Apartment Elevation
Scale: 1/4" = 1'-0"

6

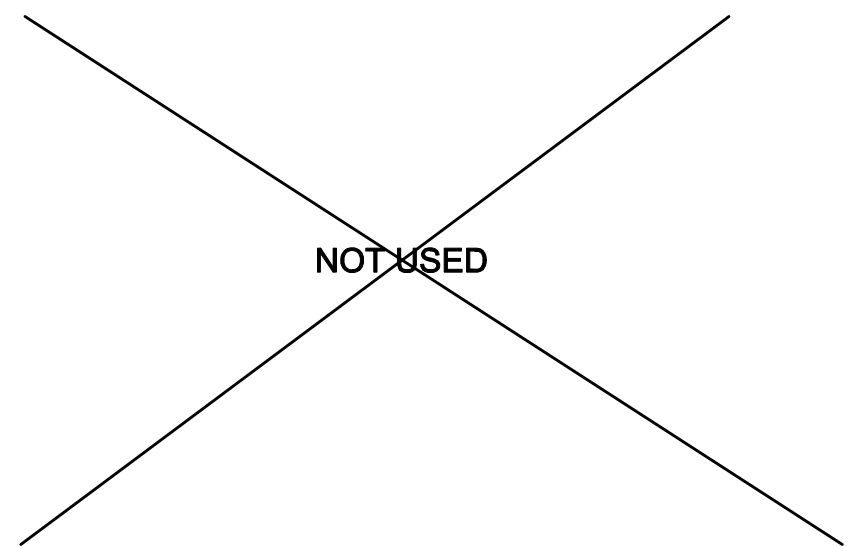


Hank's Apartment Elevation
Scale: 1/4" = 1'-0"

7

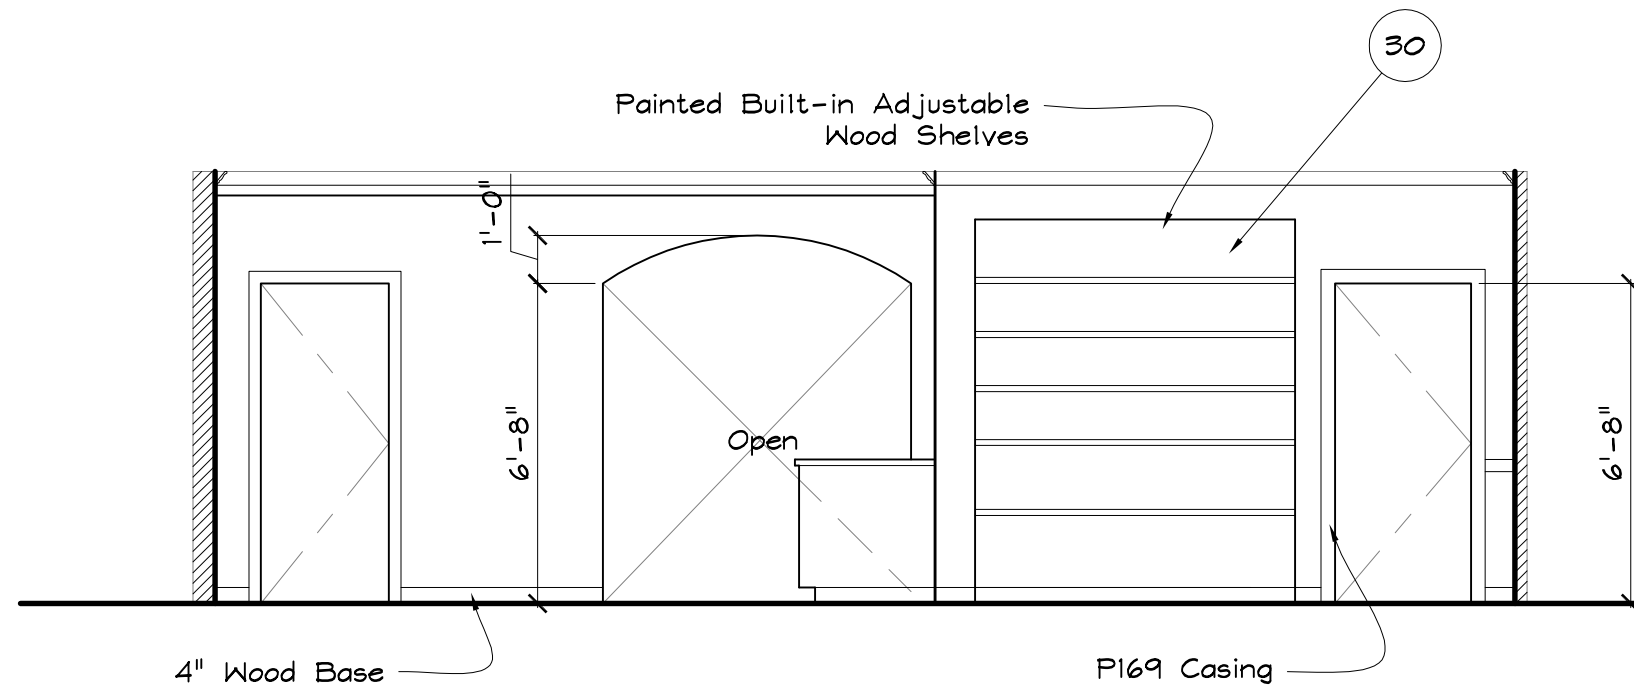

Hank's Apartment Elevation
Scale: 1/4" = 1'-0"






8










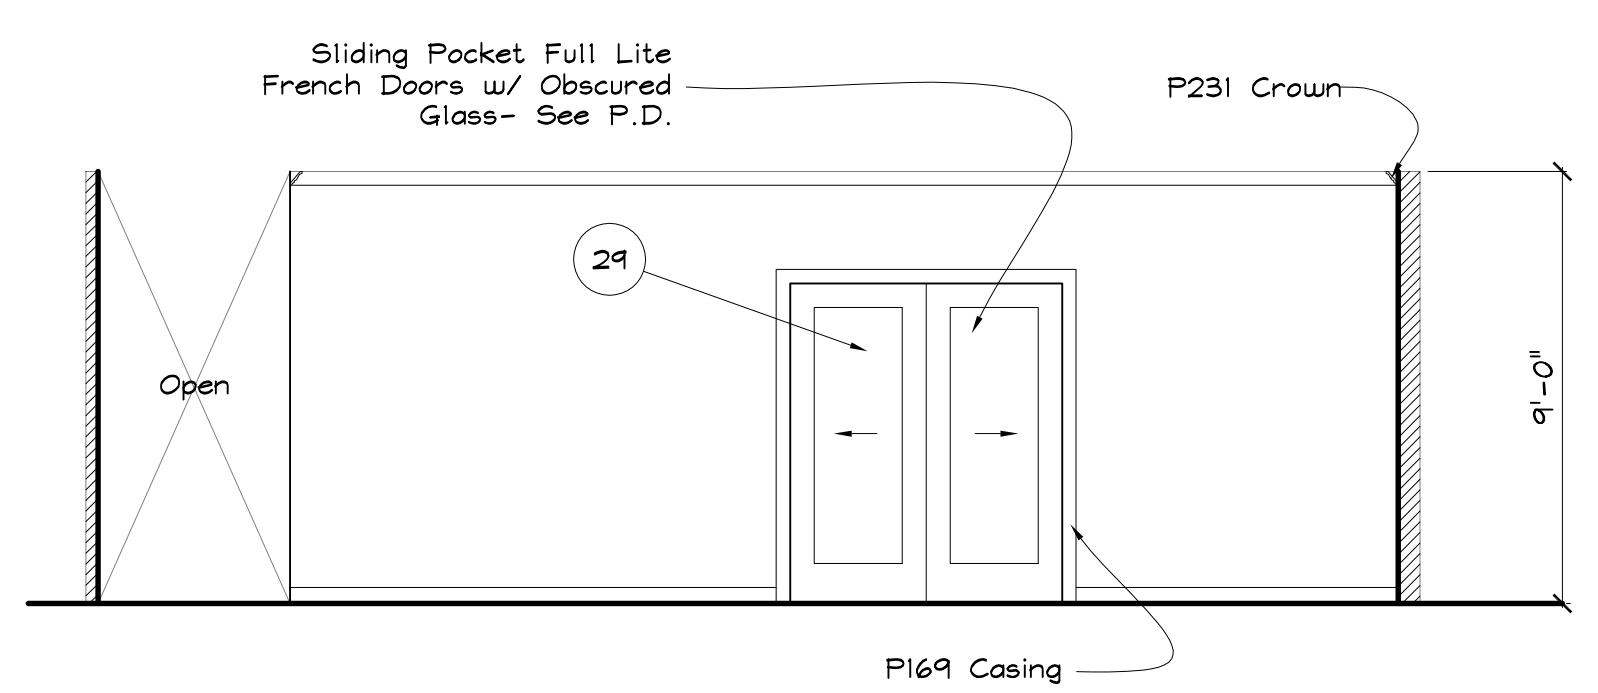


Hank's Apartment Elevation
Scale: 1/4" = 1'-0"

9


californication	Production Designer:	Garreth Stover
	Art Director:	Eric Weiler
	Set Dresser:	Maggie Martin
	Construction Coordinator:	Curtis Crowe
	Set Designer:	Jeff Beck
Sheet: 2 of 4		
Episode Title: Permanent Sets		
Set No. & Title: Hank's Apartment		

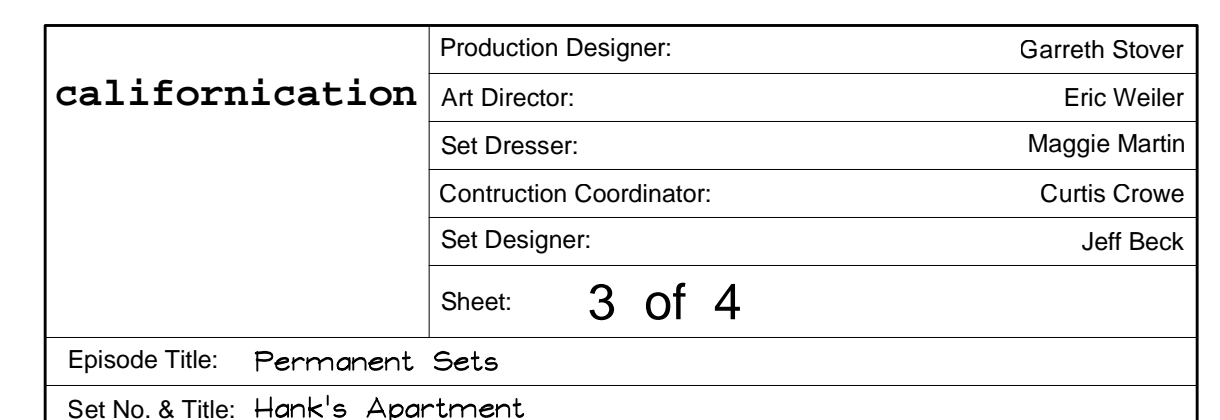    

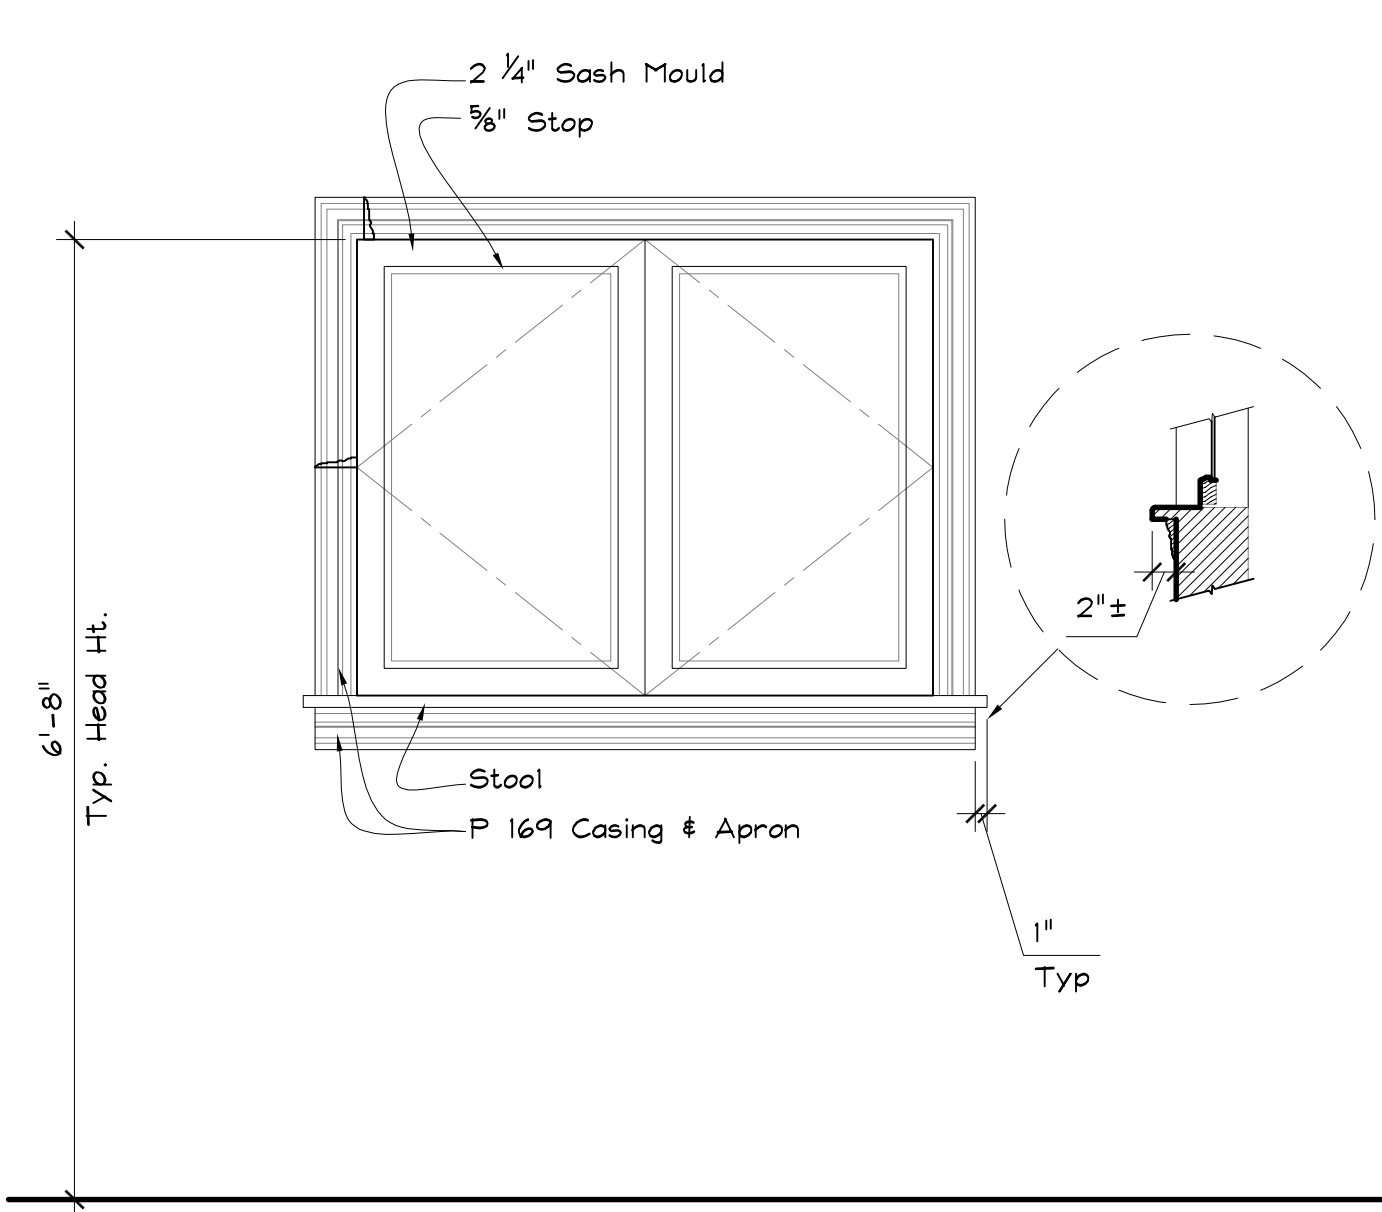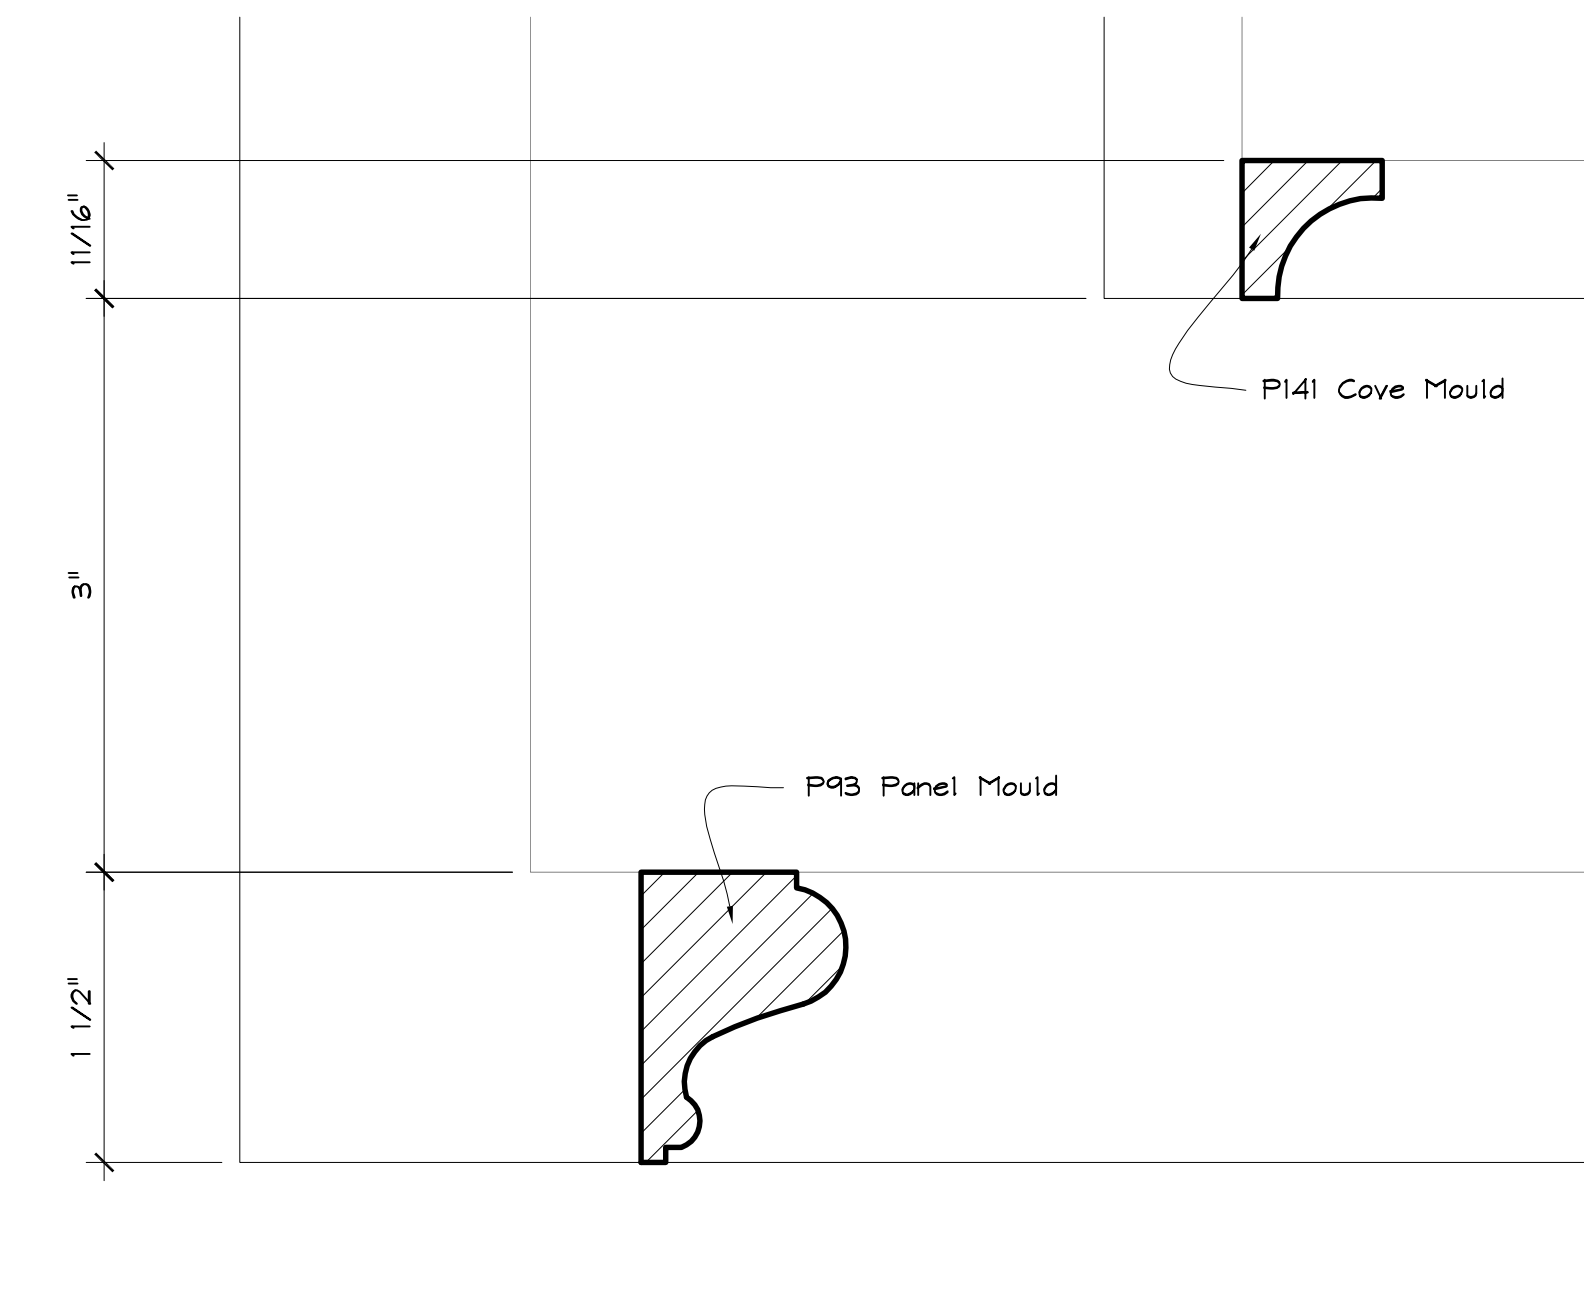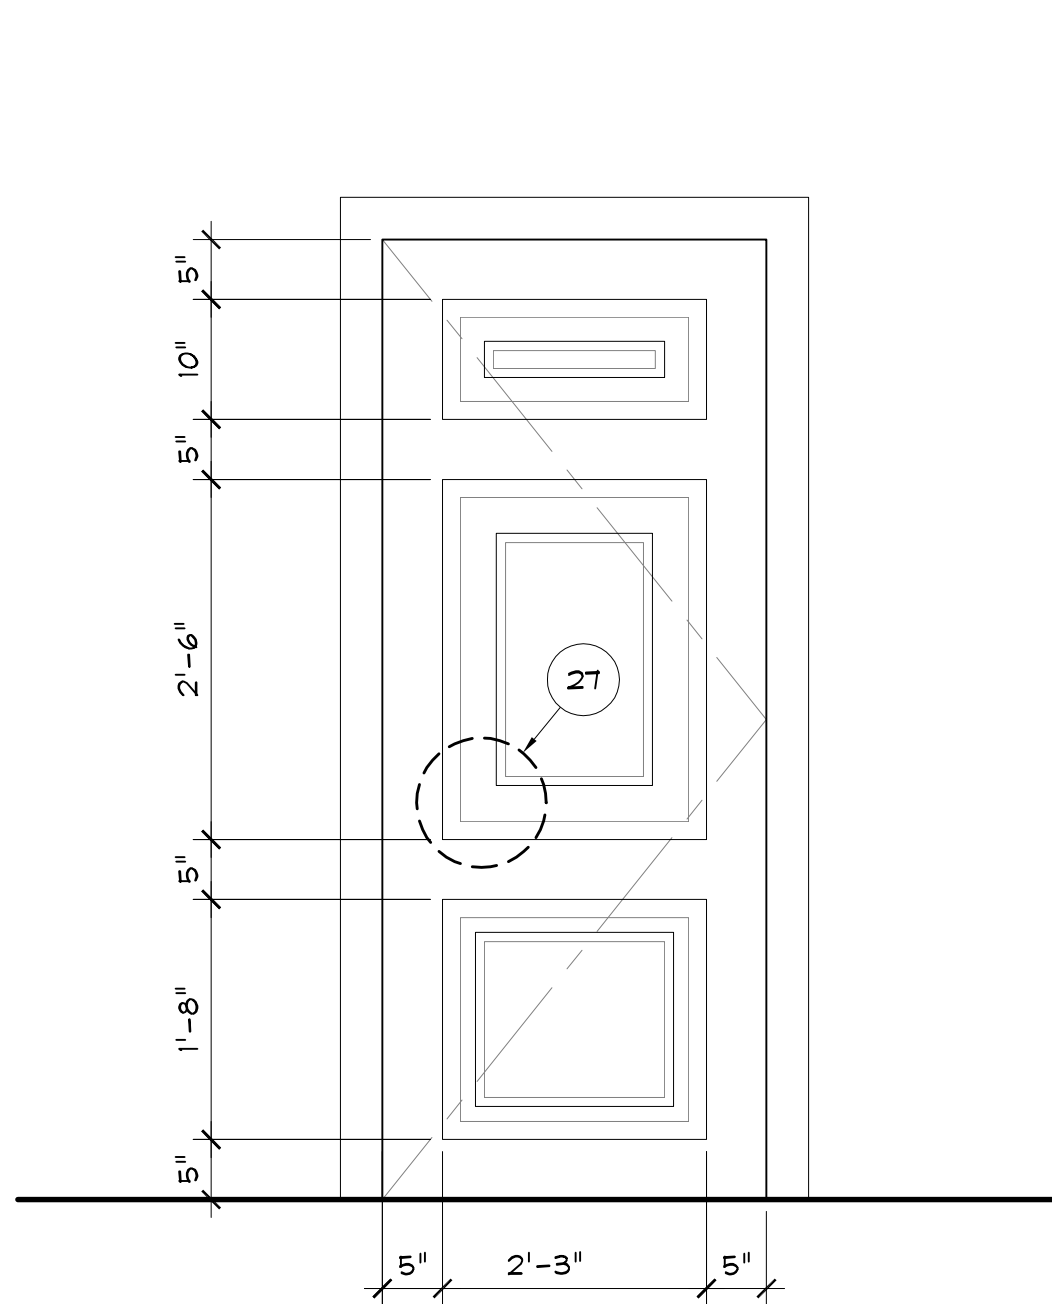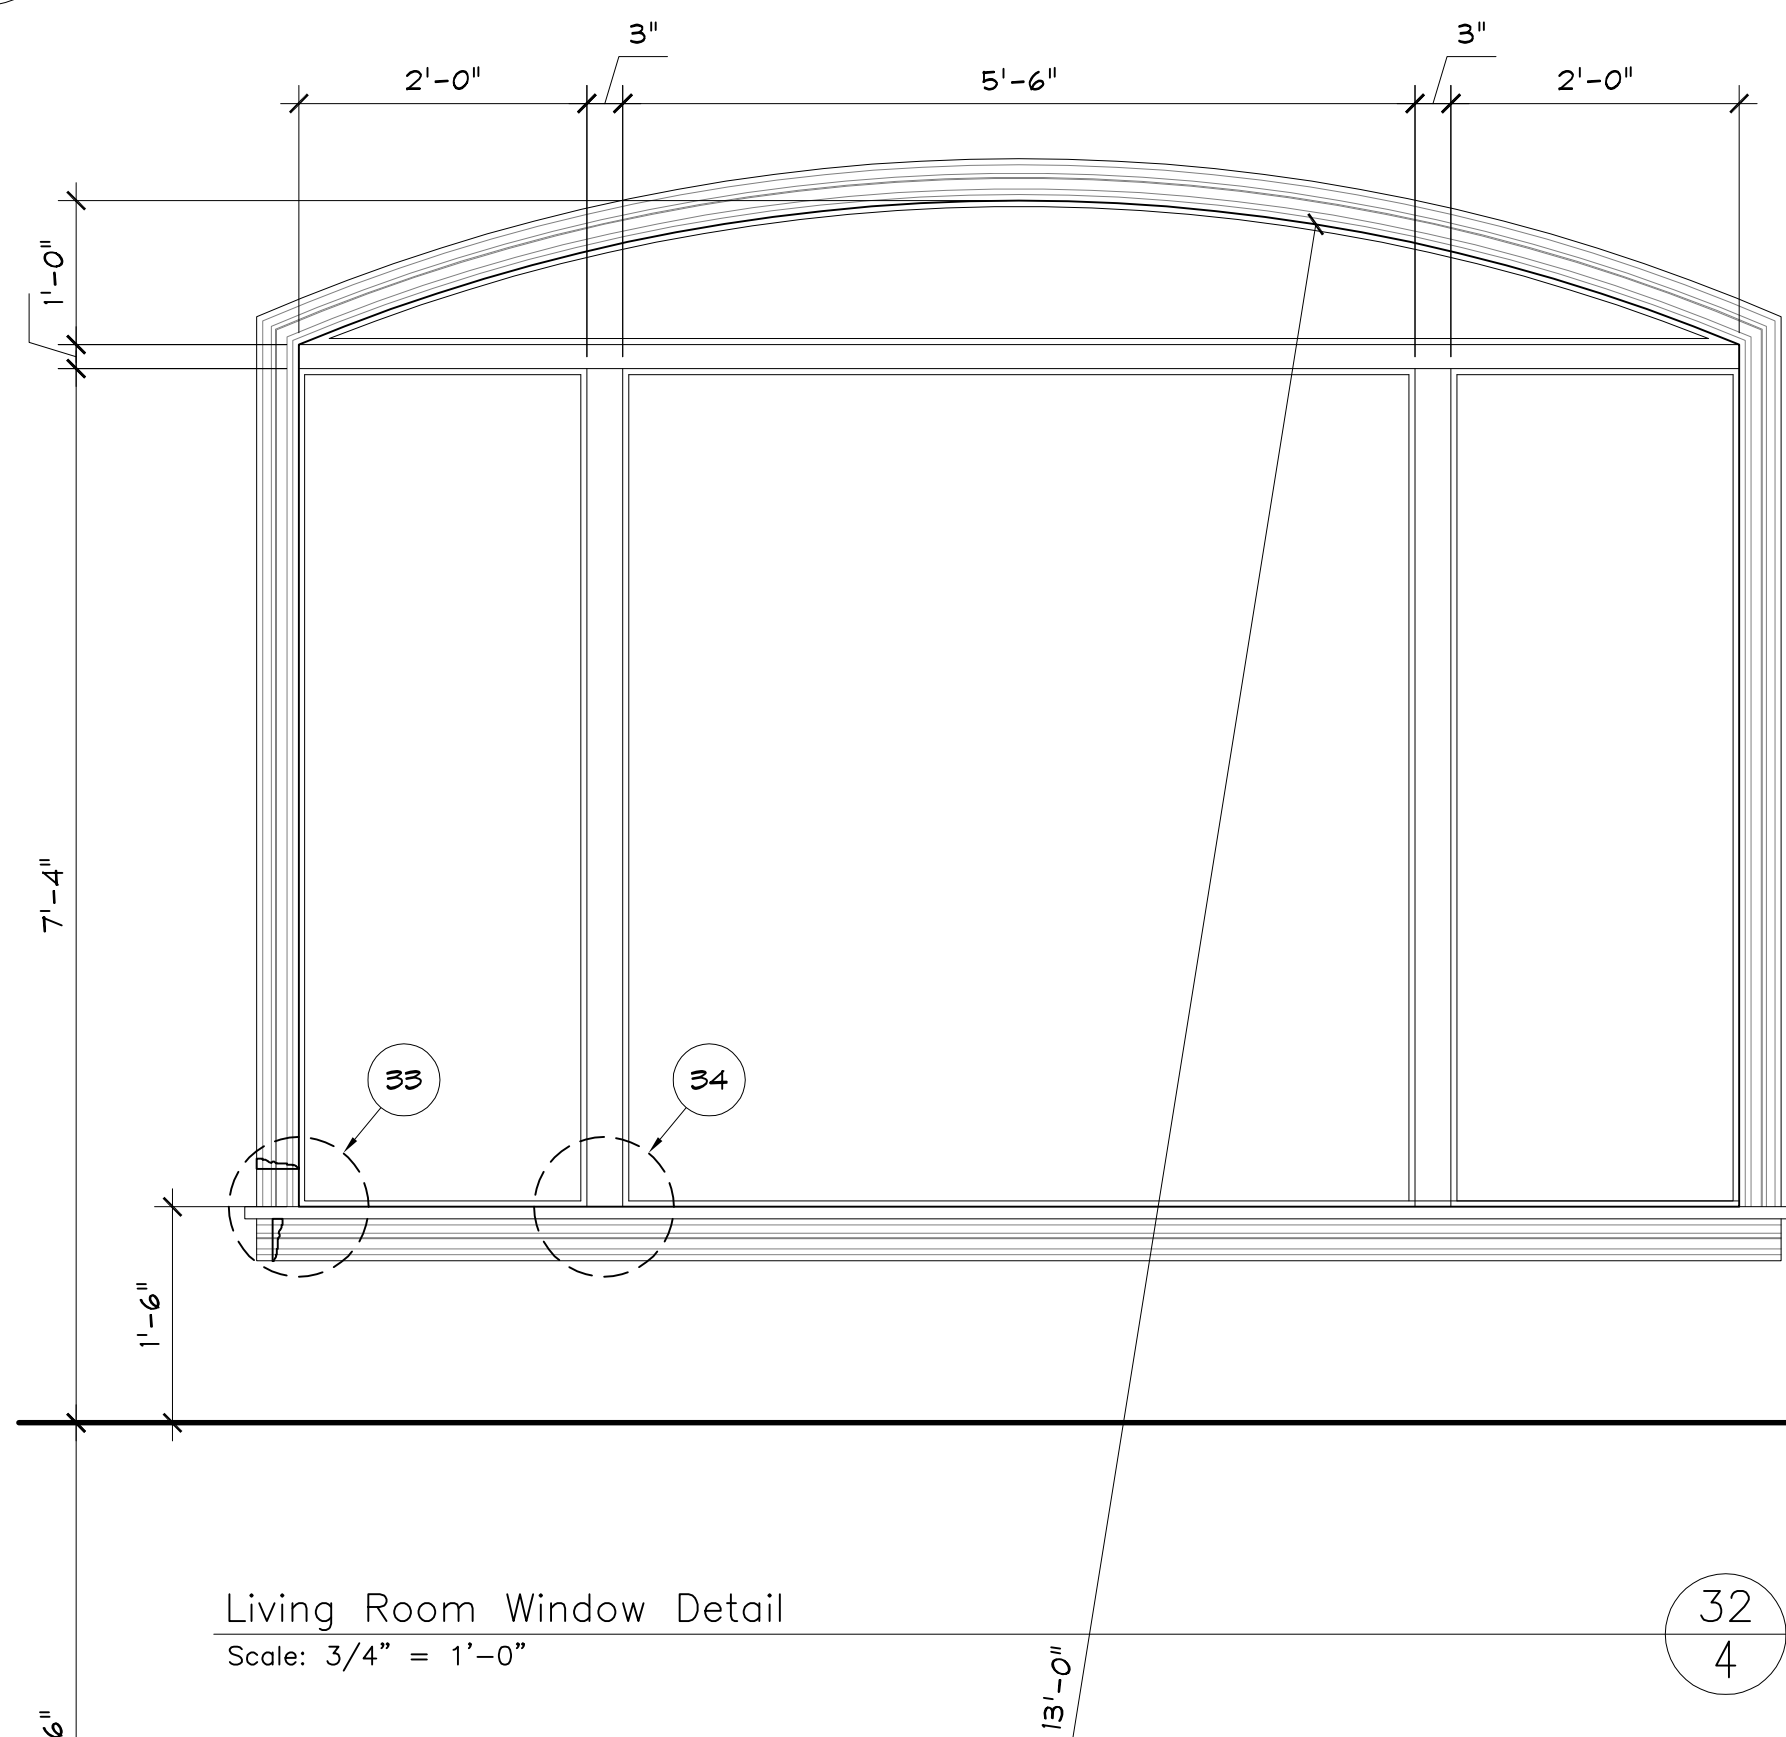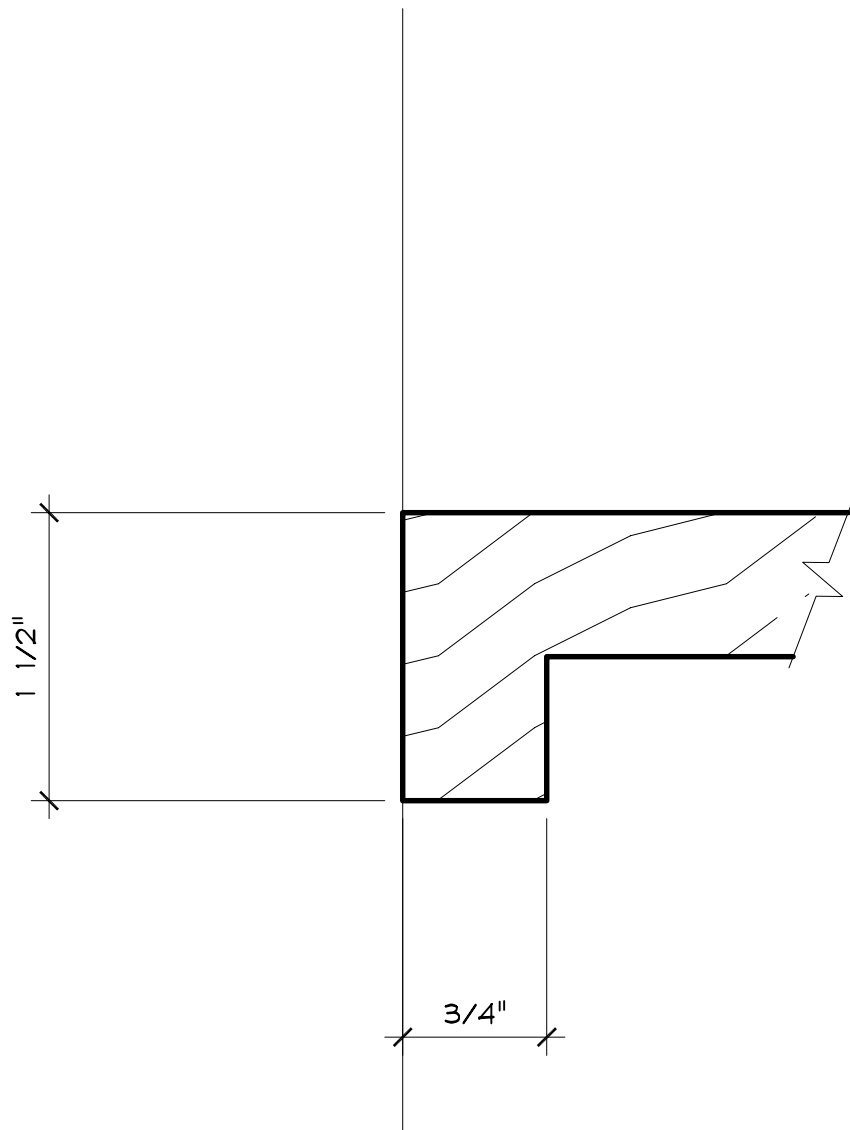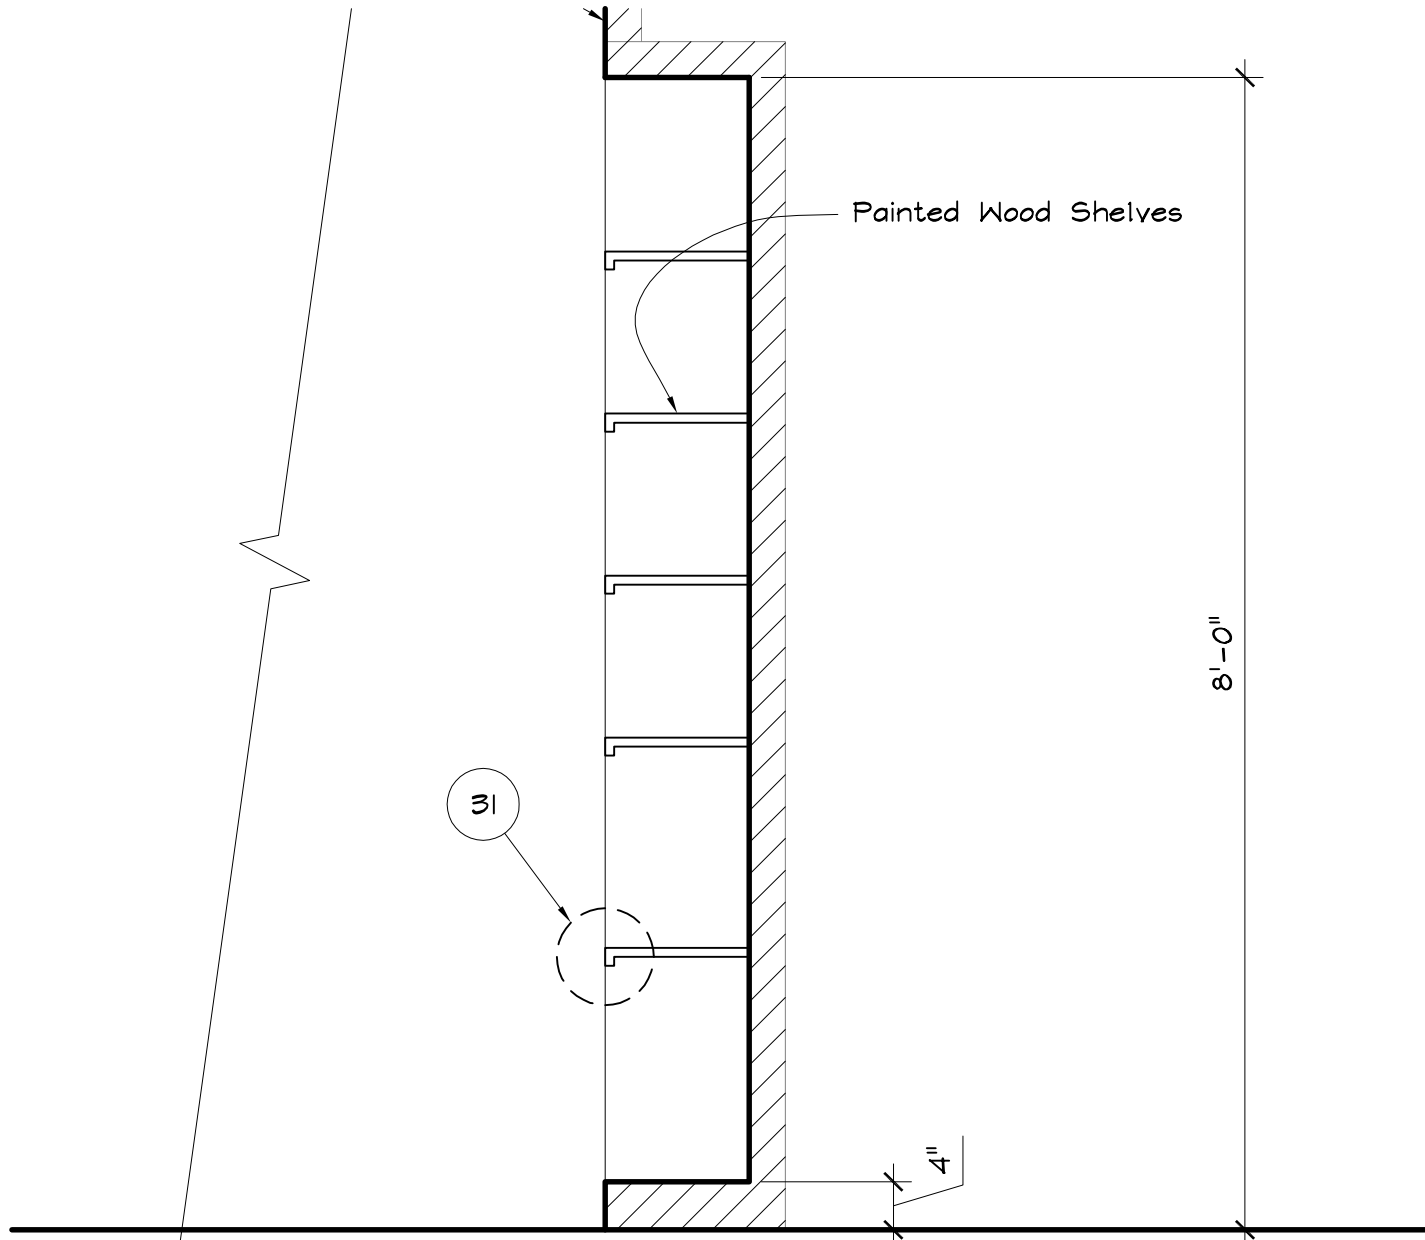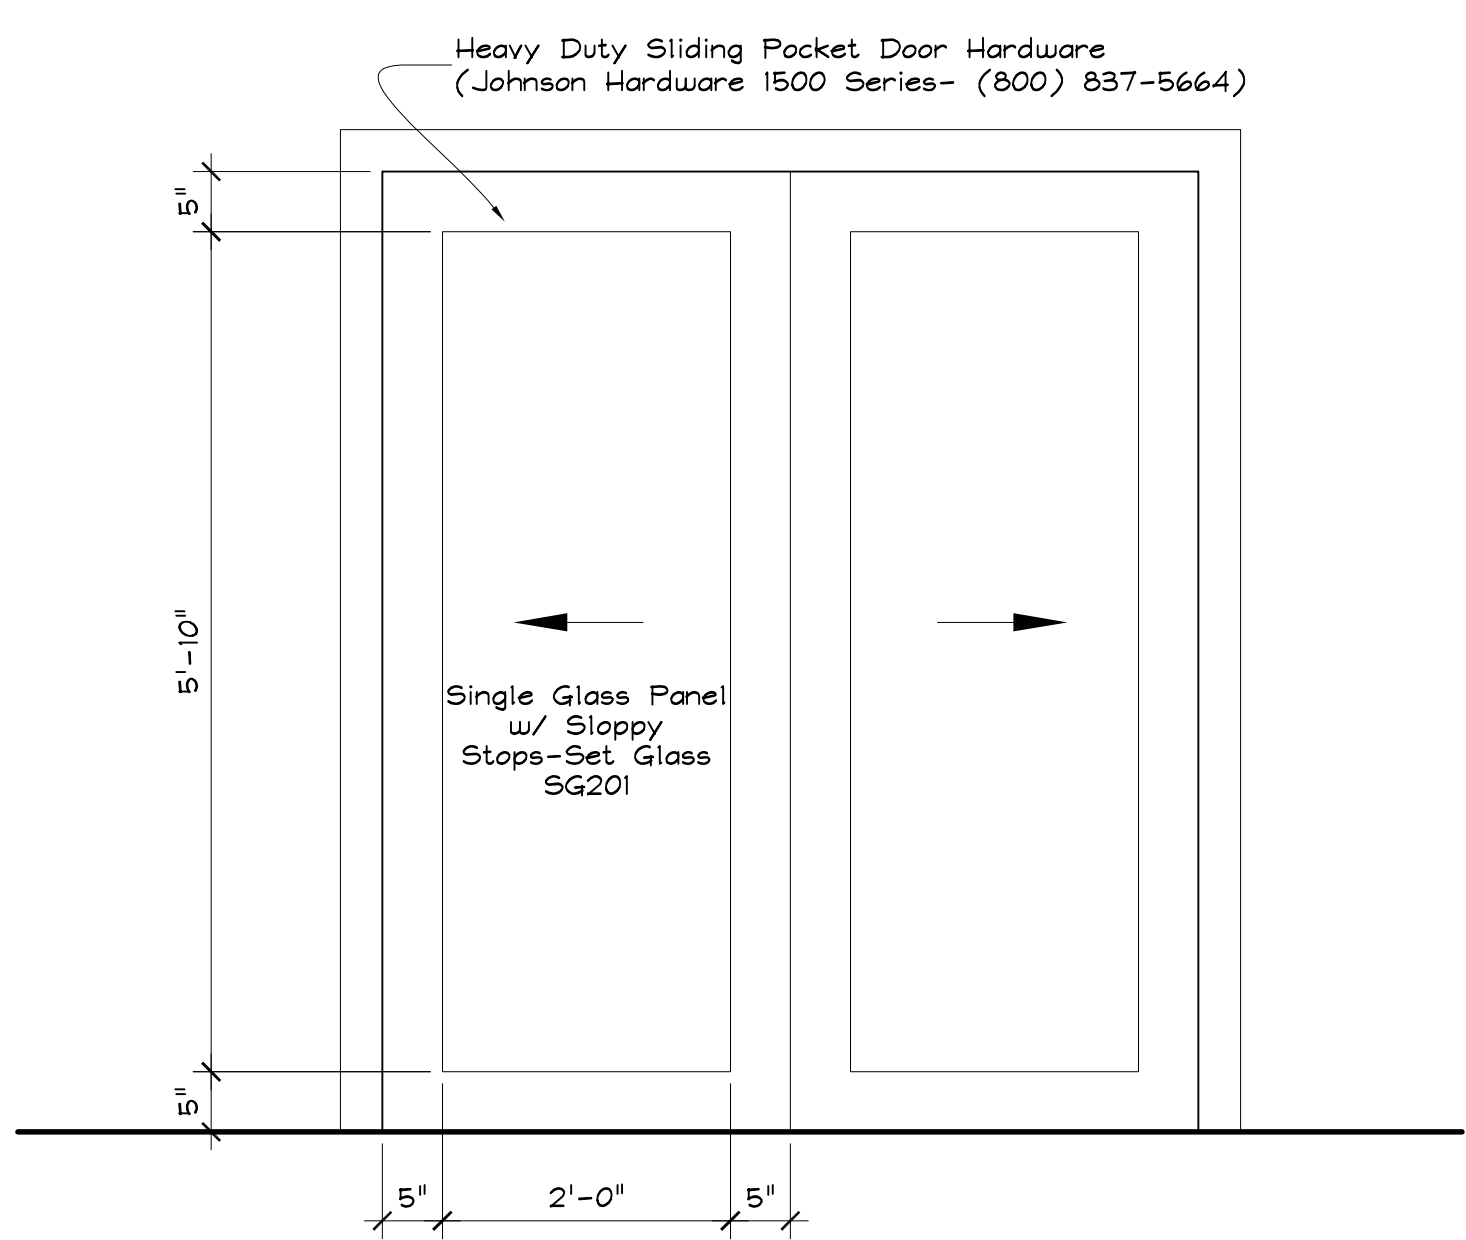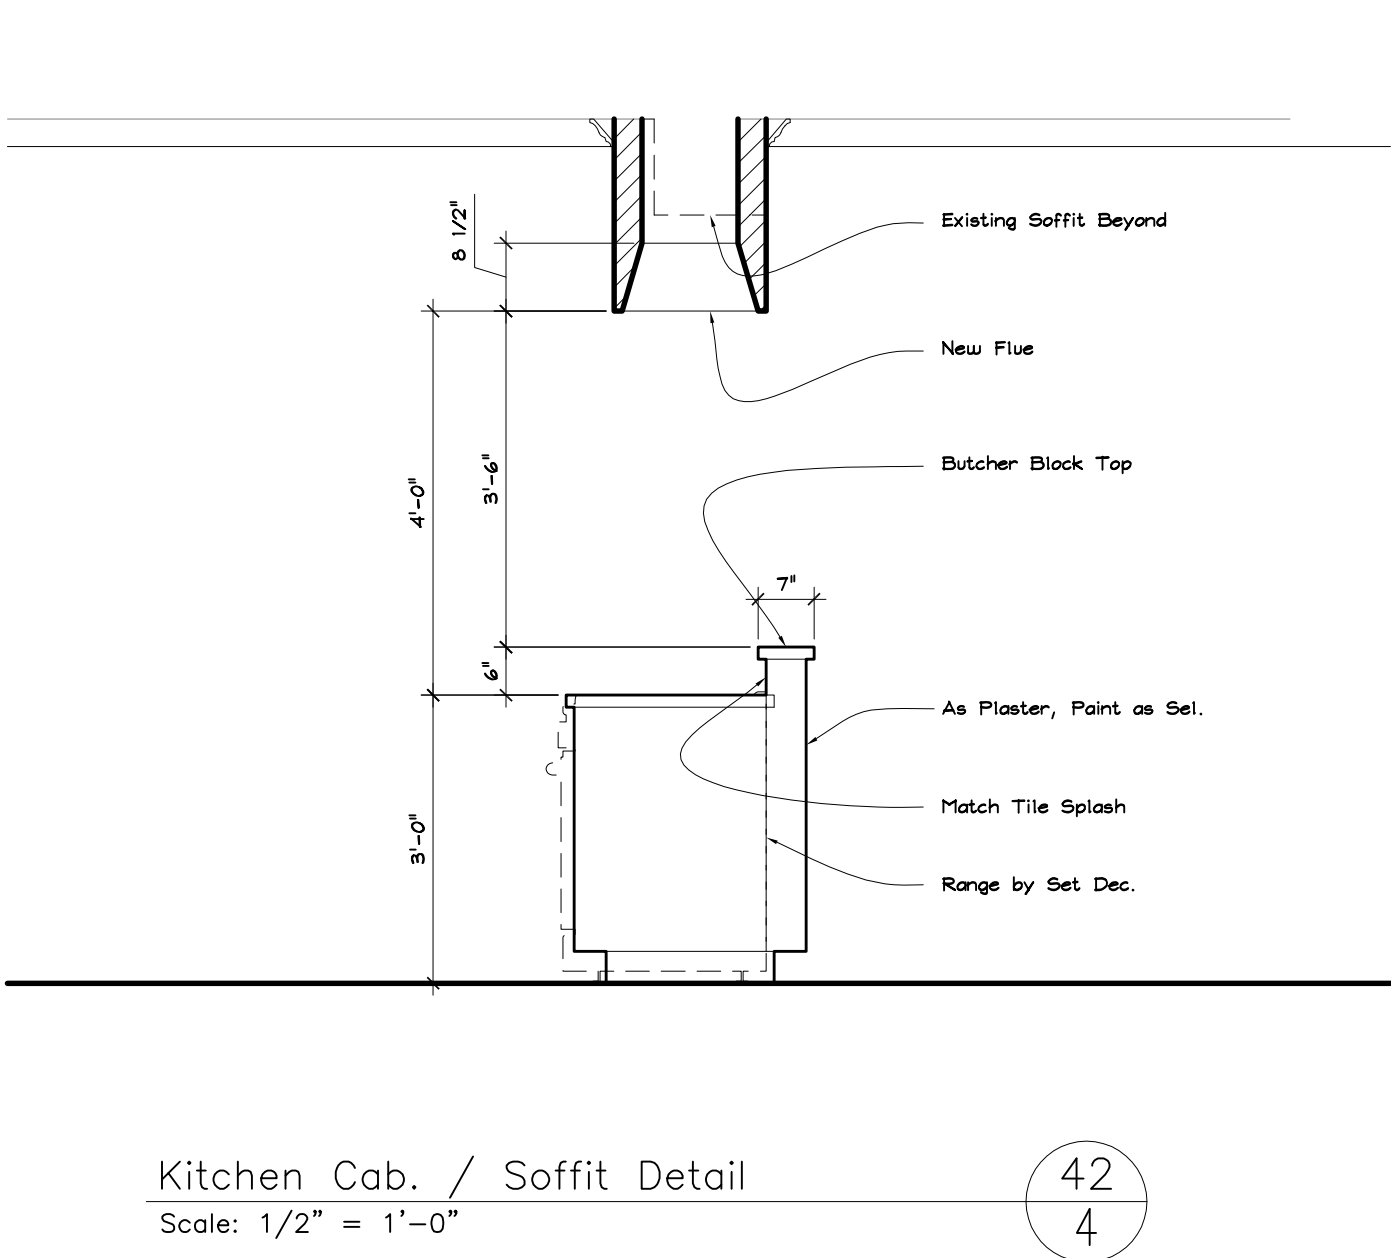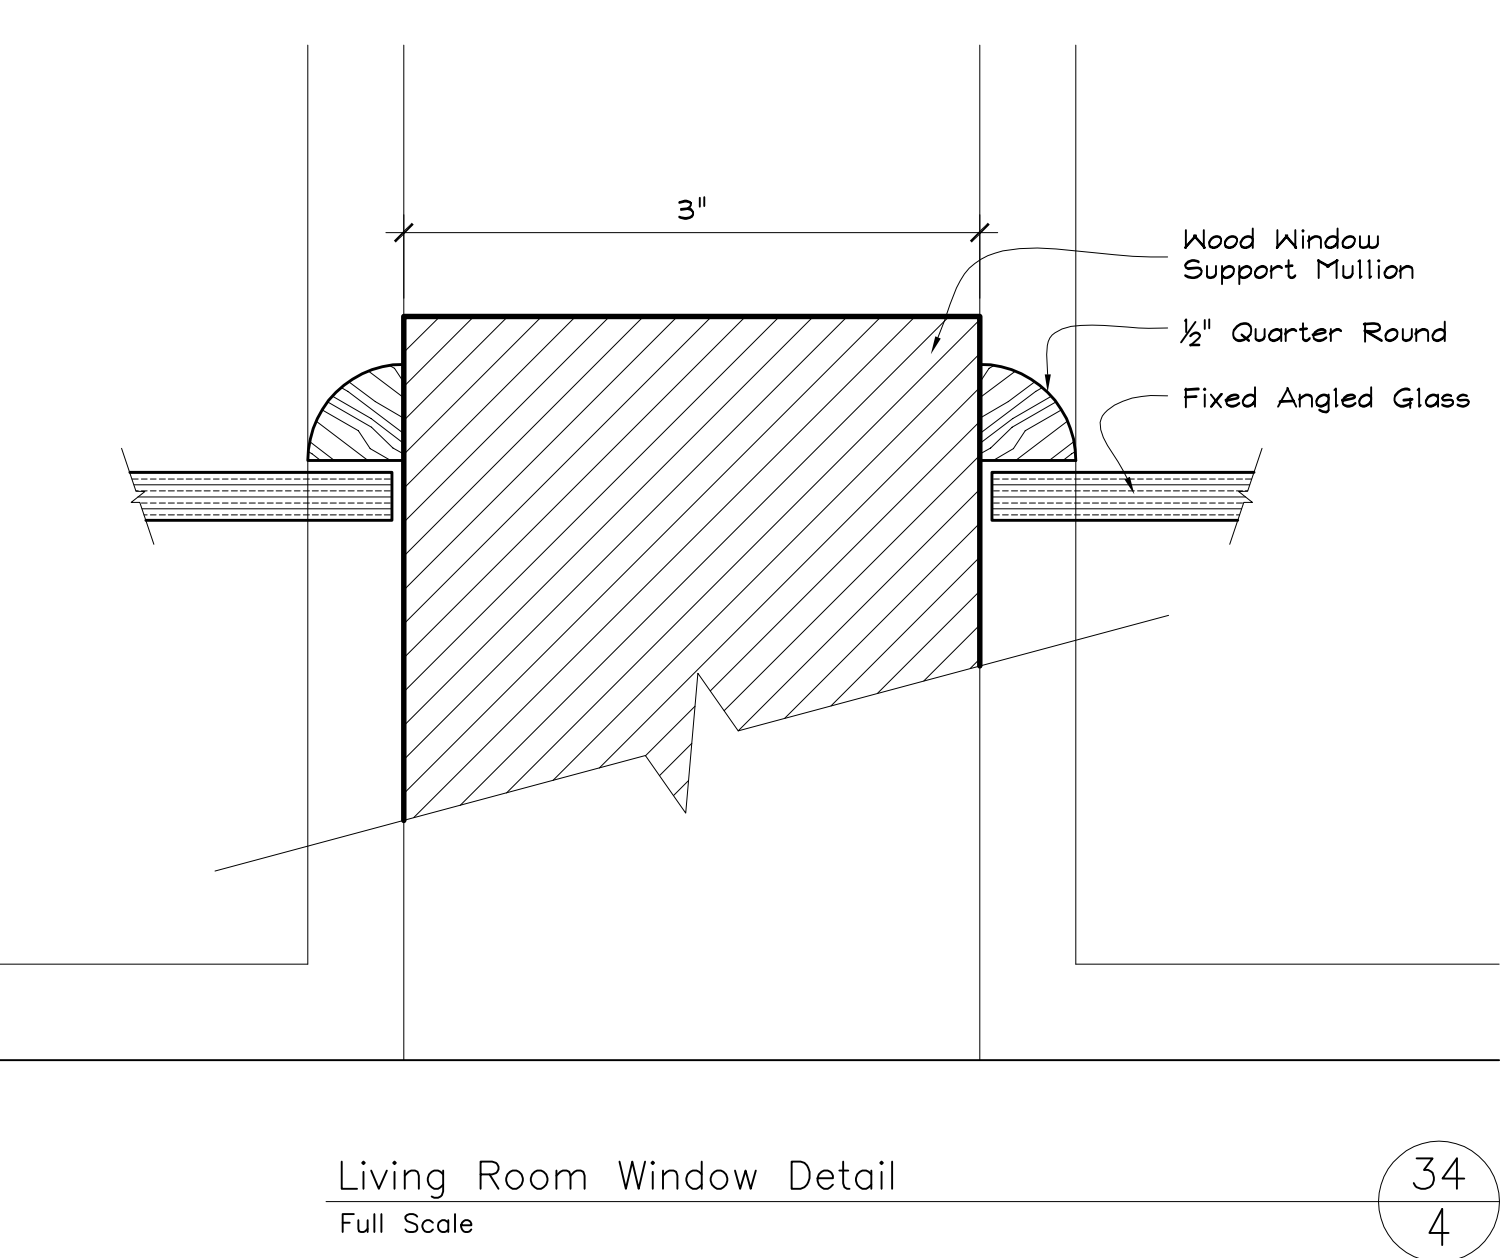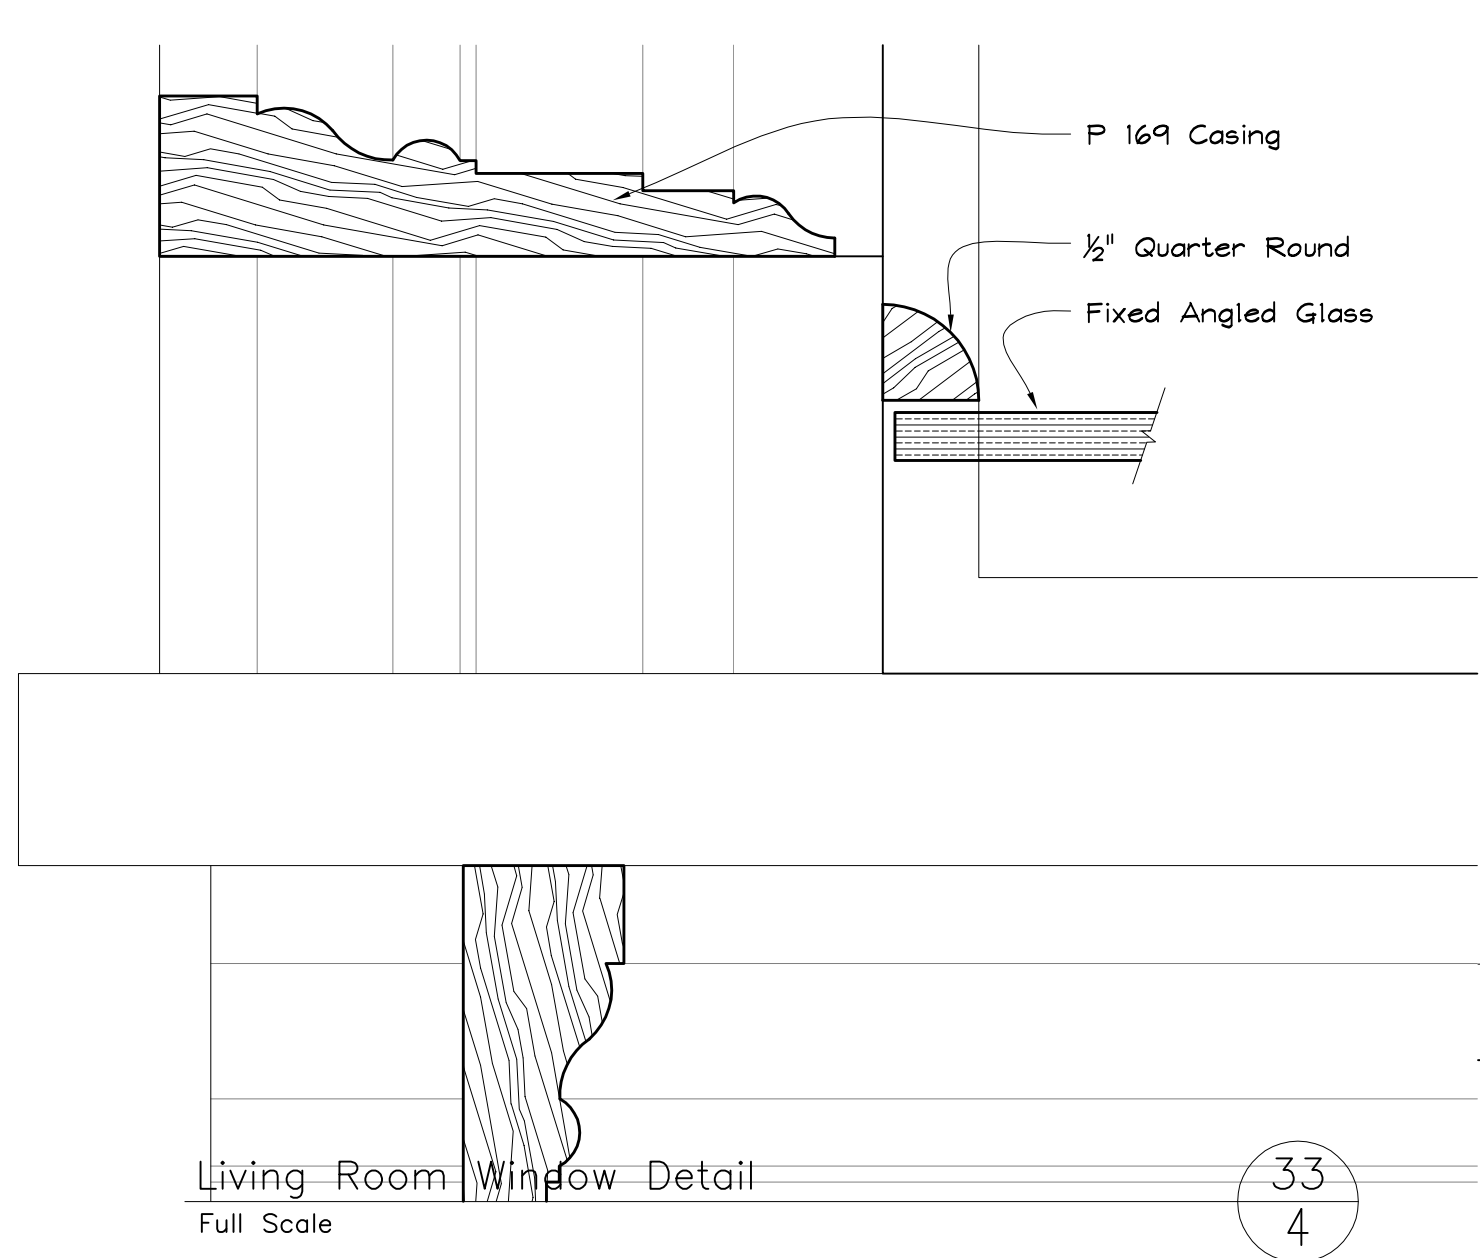

APPROVED	
LOU FUSARO	
GARRETH STOVER	


californication	Production Designer:	Garreth Stover
	Art Director:	Eric Weiler
	Set Dresser:	Maggie Martin
	Contruccion Coordinator:	Curtis Crowe
	Set Designer:	Jeff Beck
Sheet: 4 of 4		
Episode Title: Permanent Sets		
Set No. & Title: Hank's Apartment		

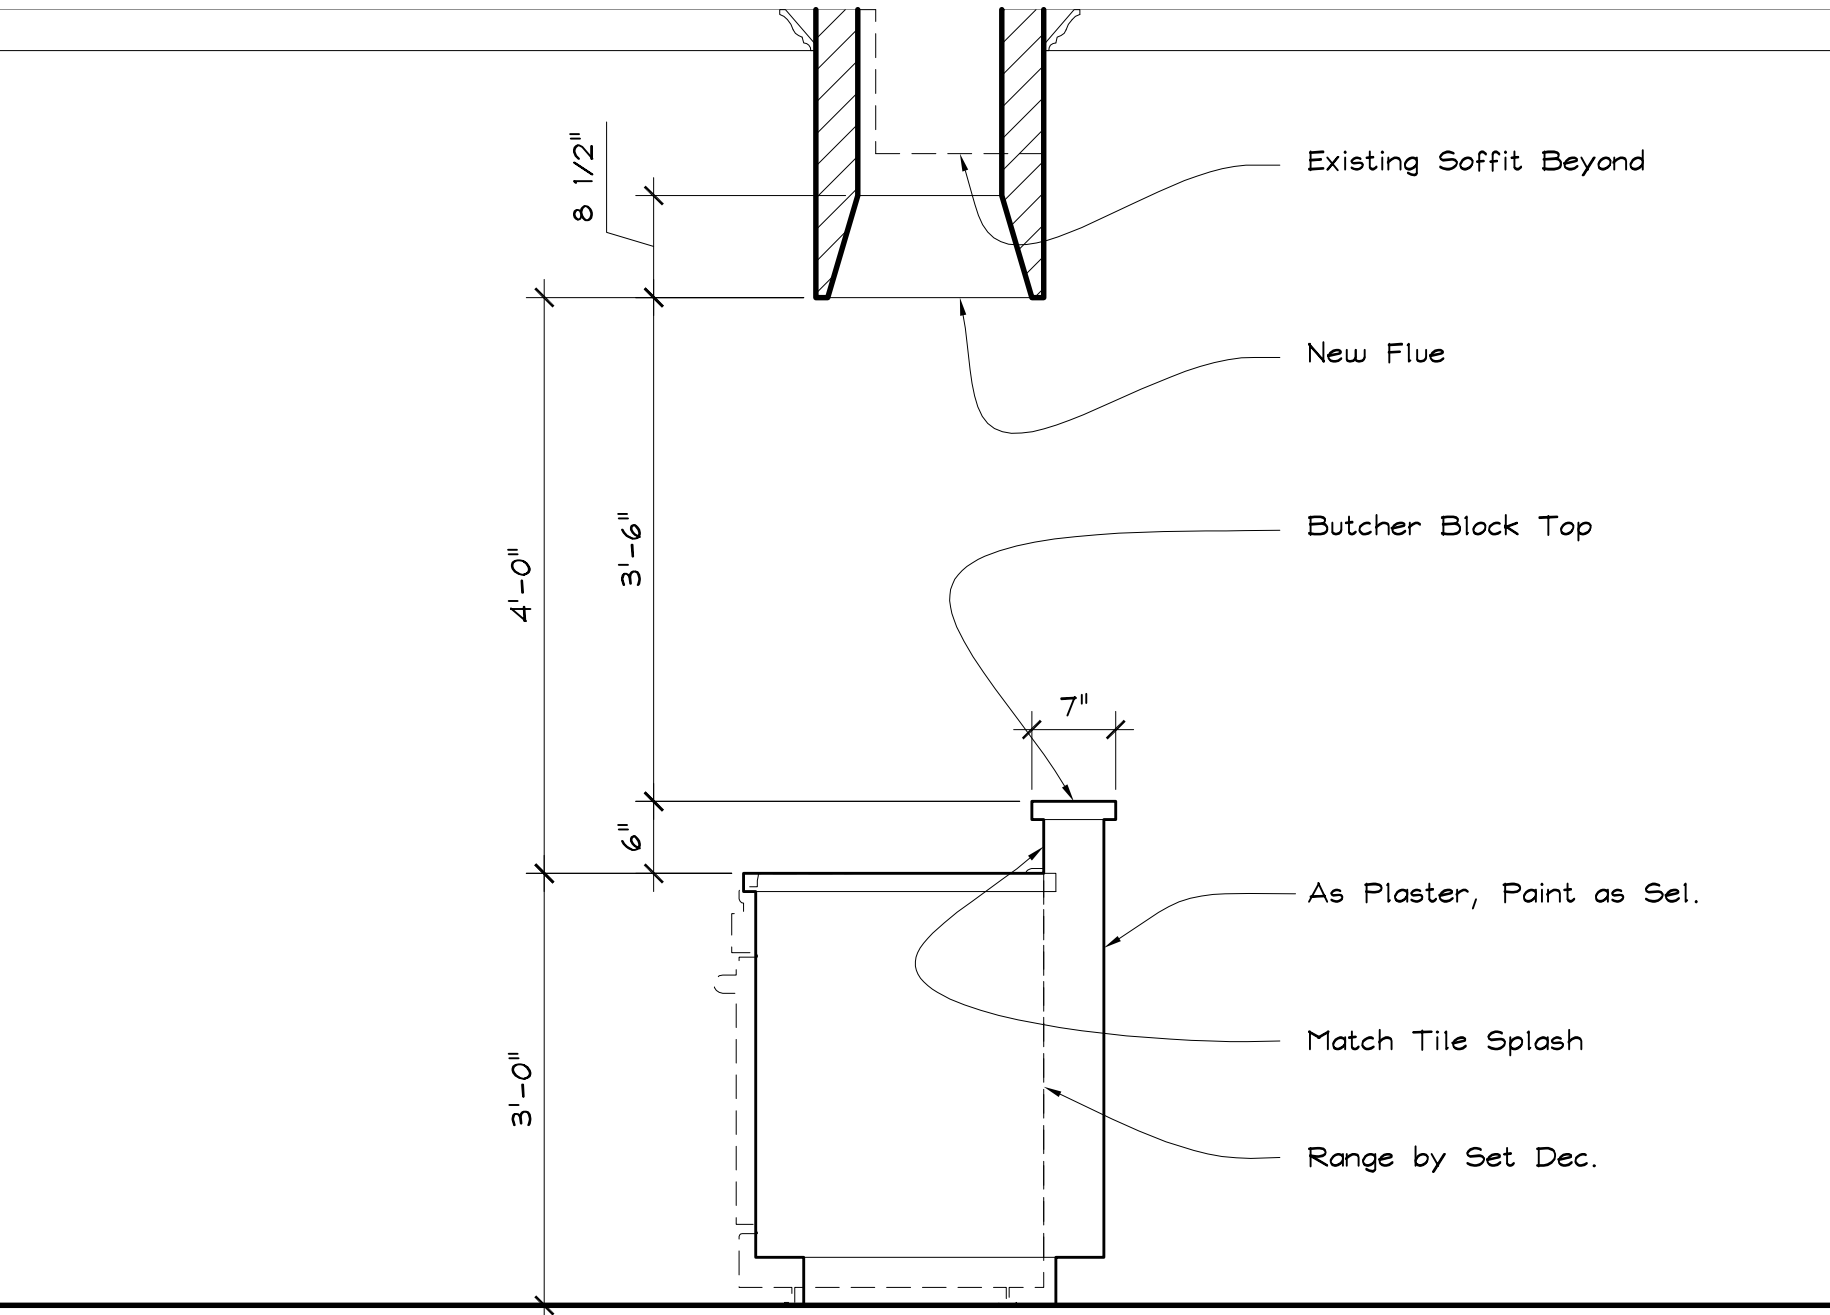

Kitchen Cab. / Soffit Section

Scale: 3/4" = 1'-0"


42
5

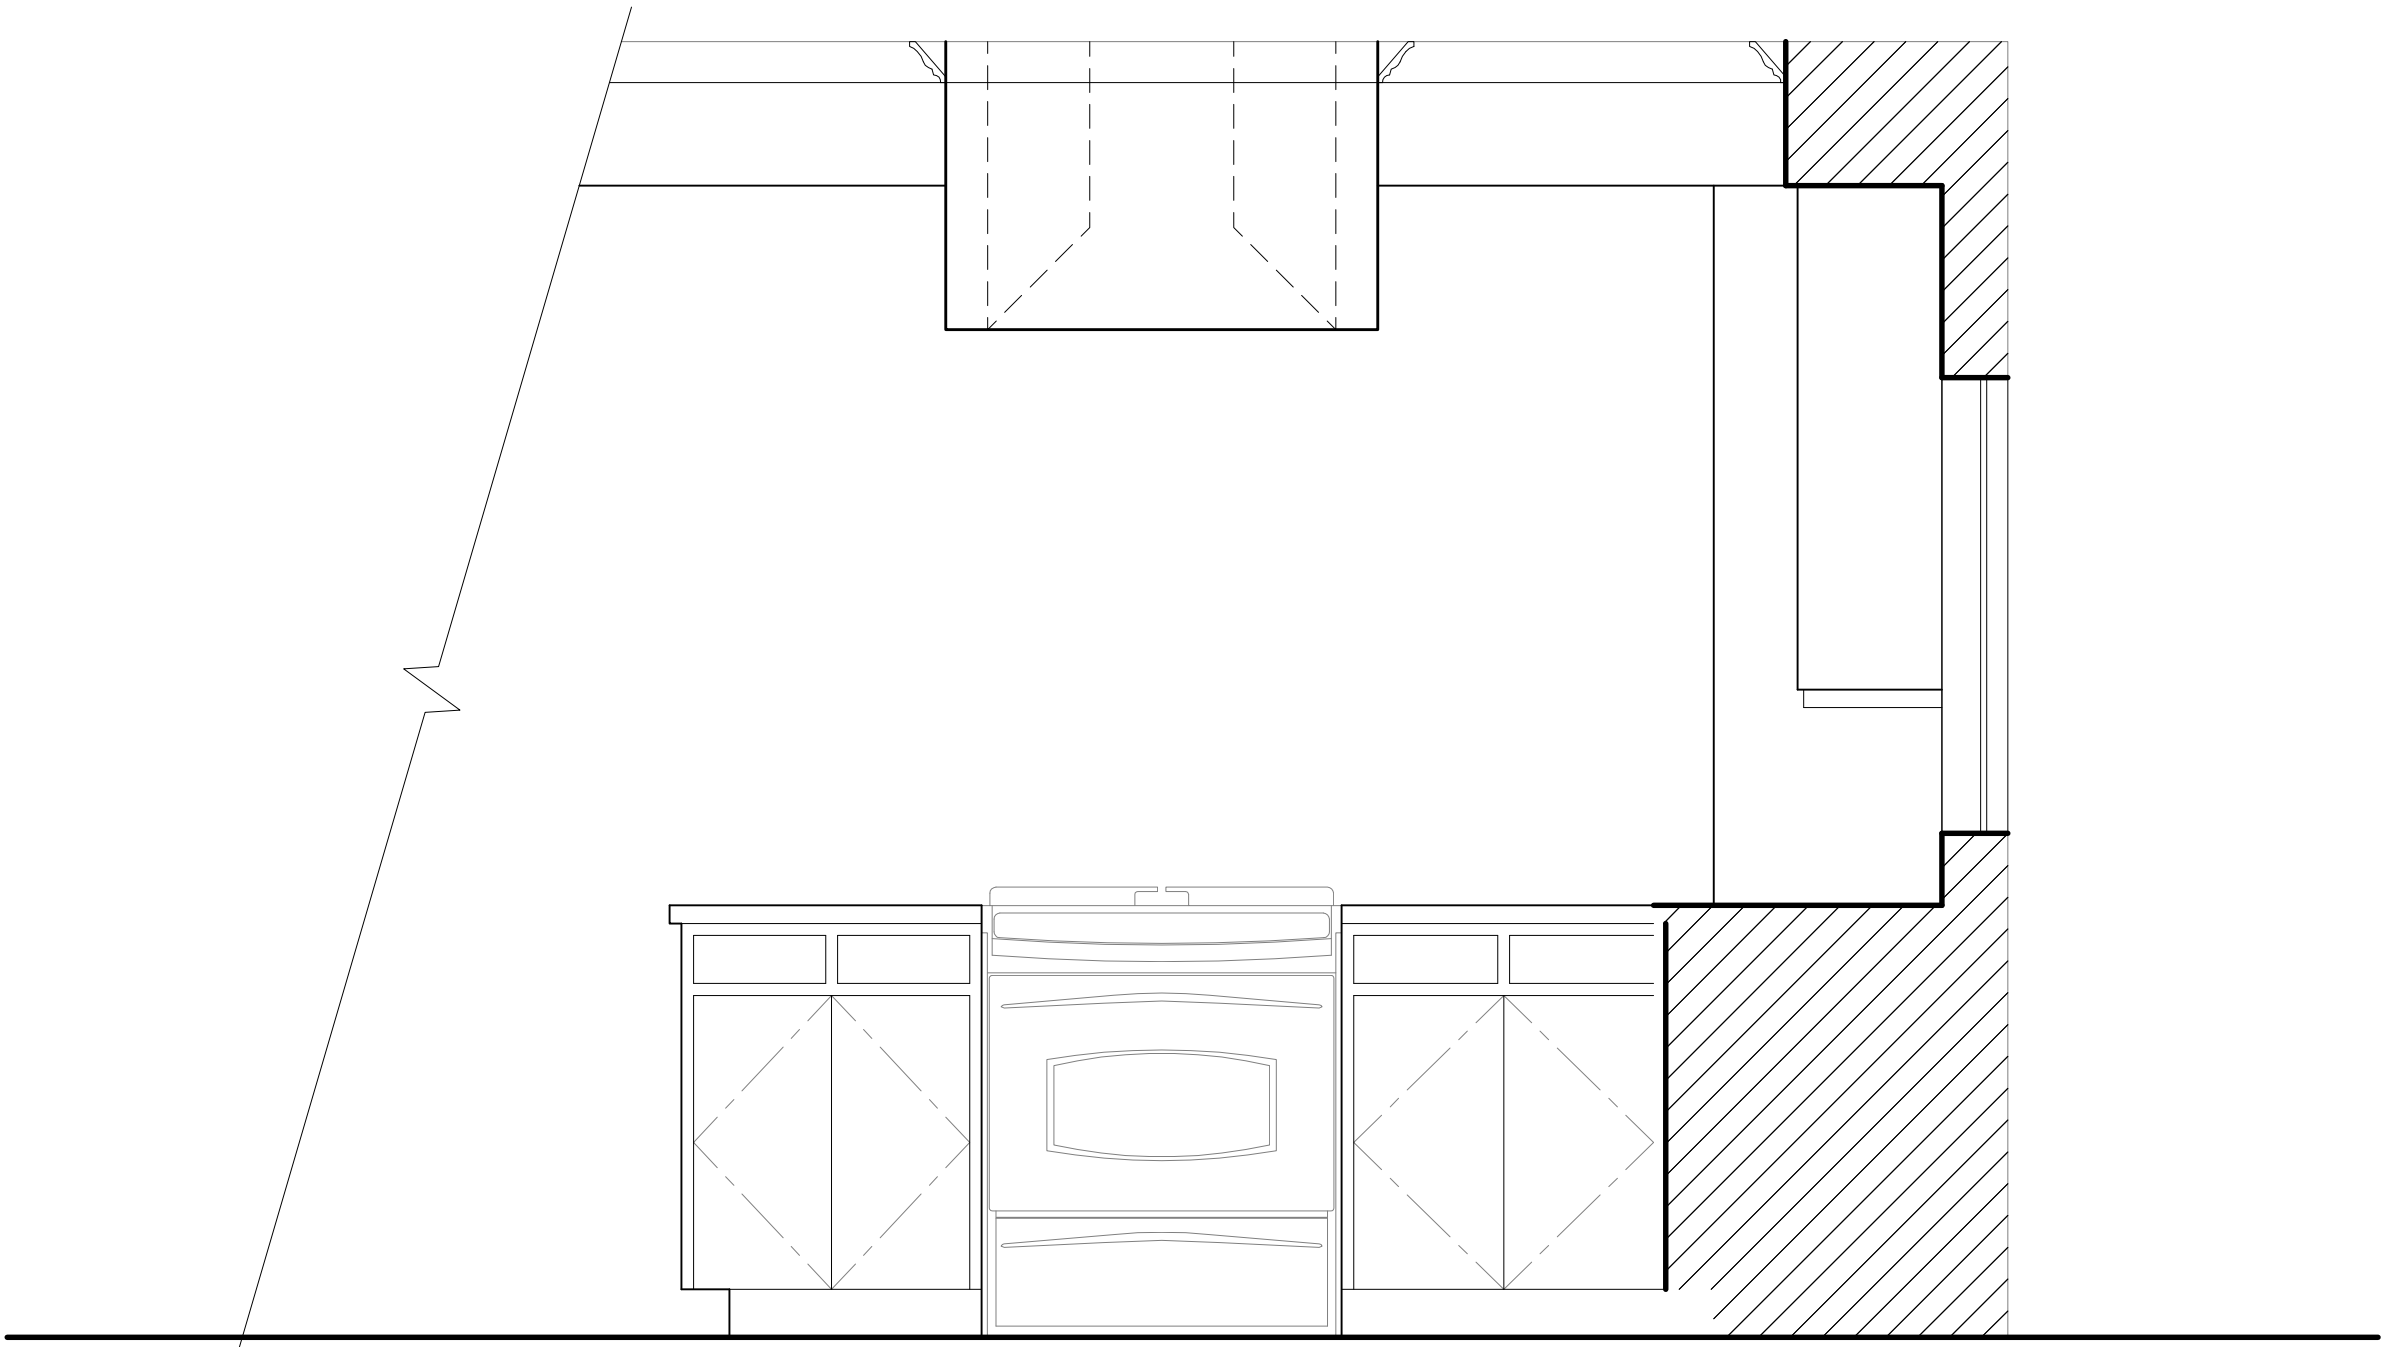

Kitchen Cab. / Soffit Elevation

Scale: 3/4" = 1'-0"

43
5

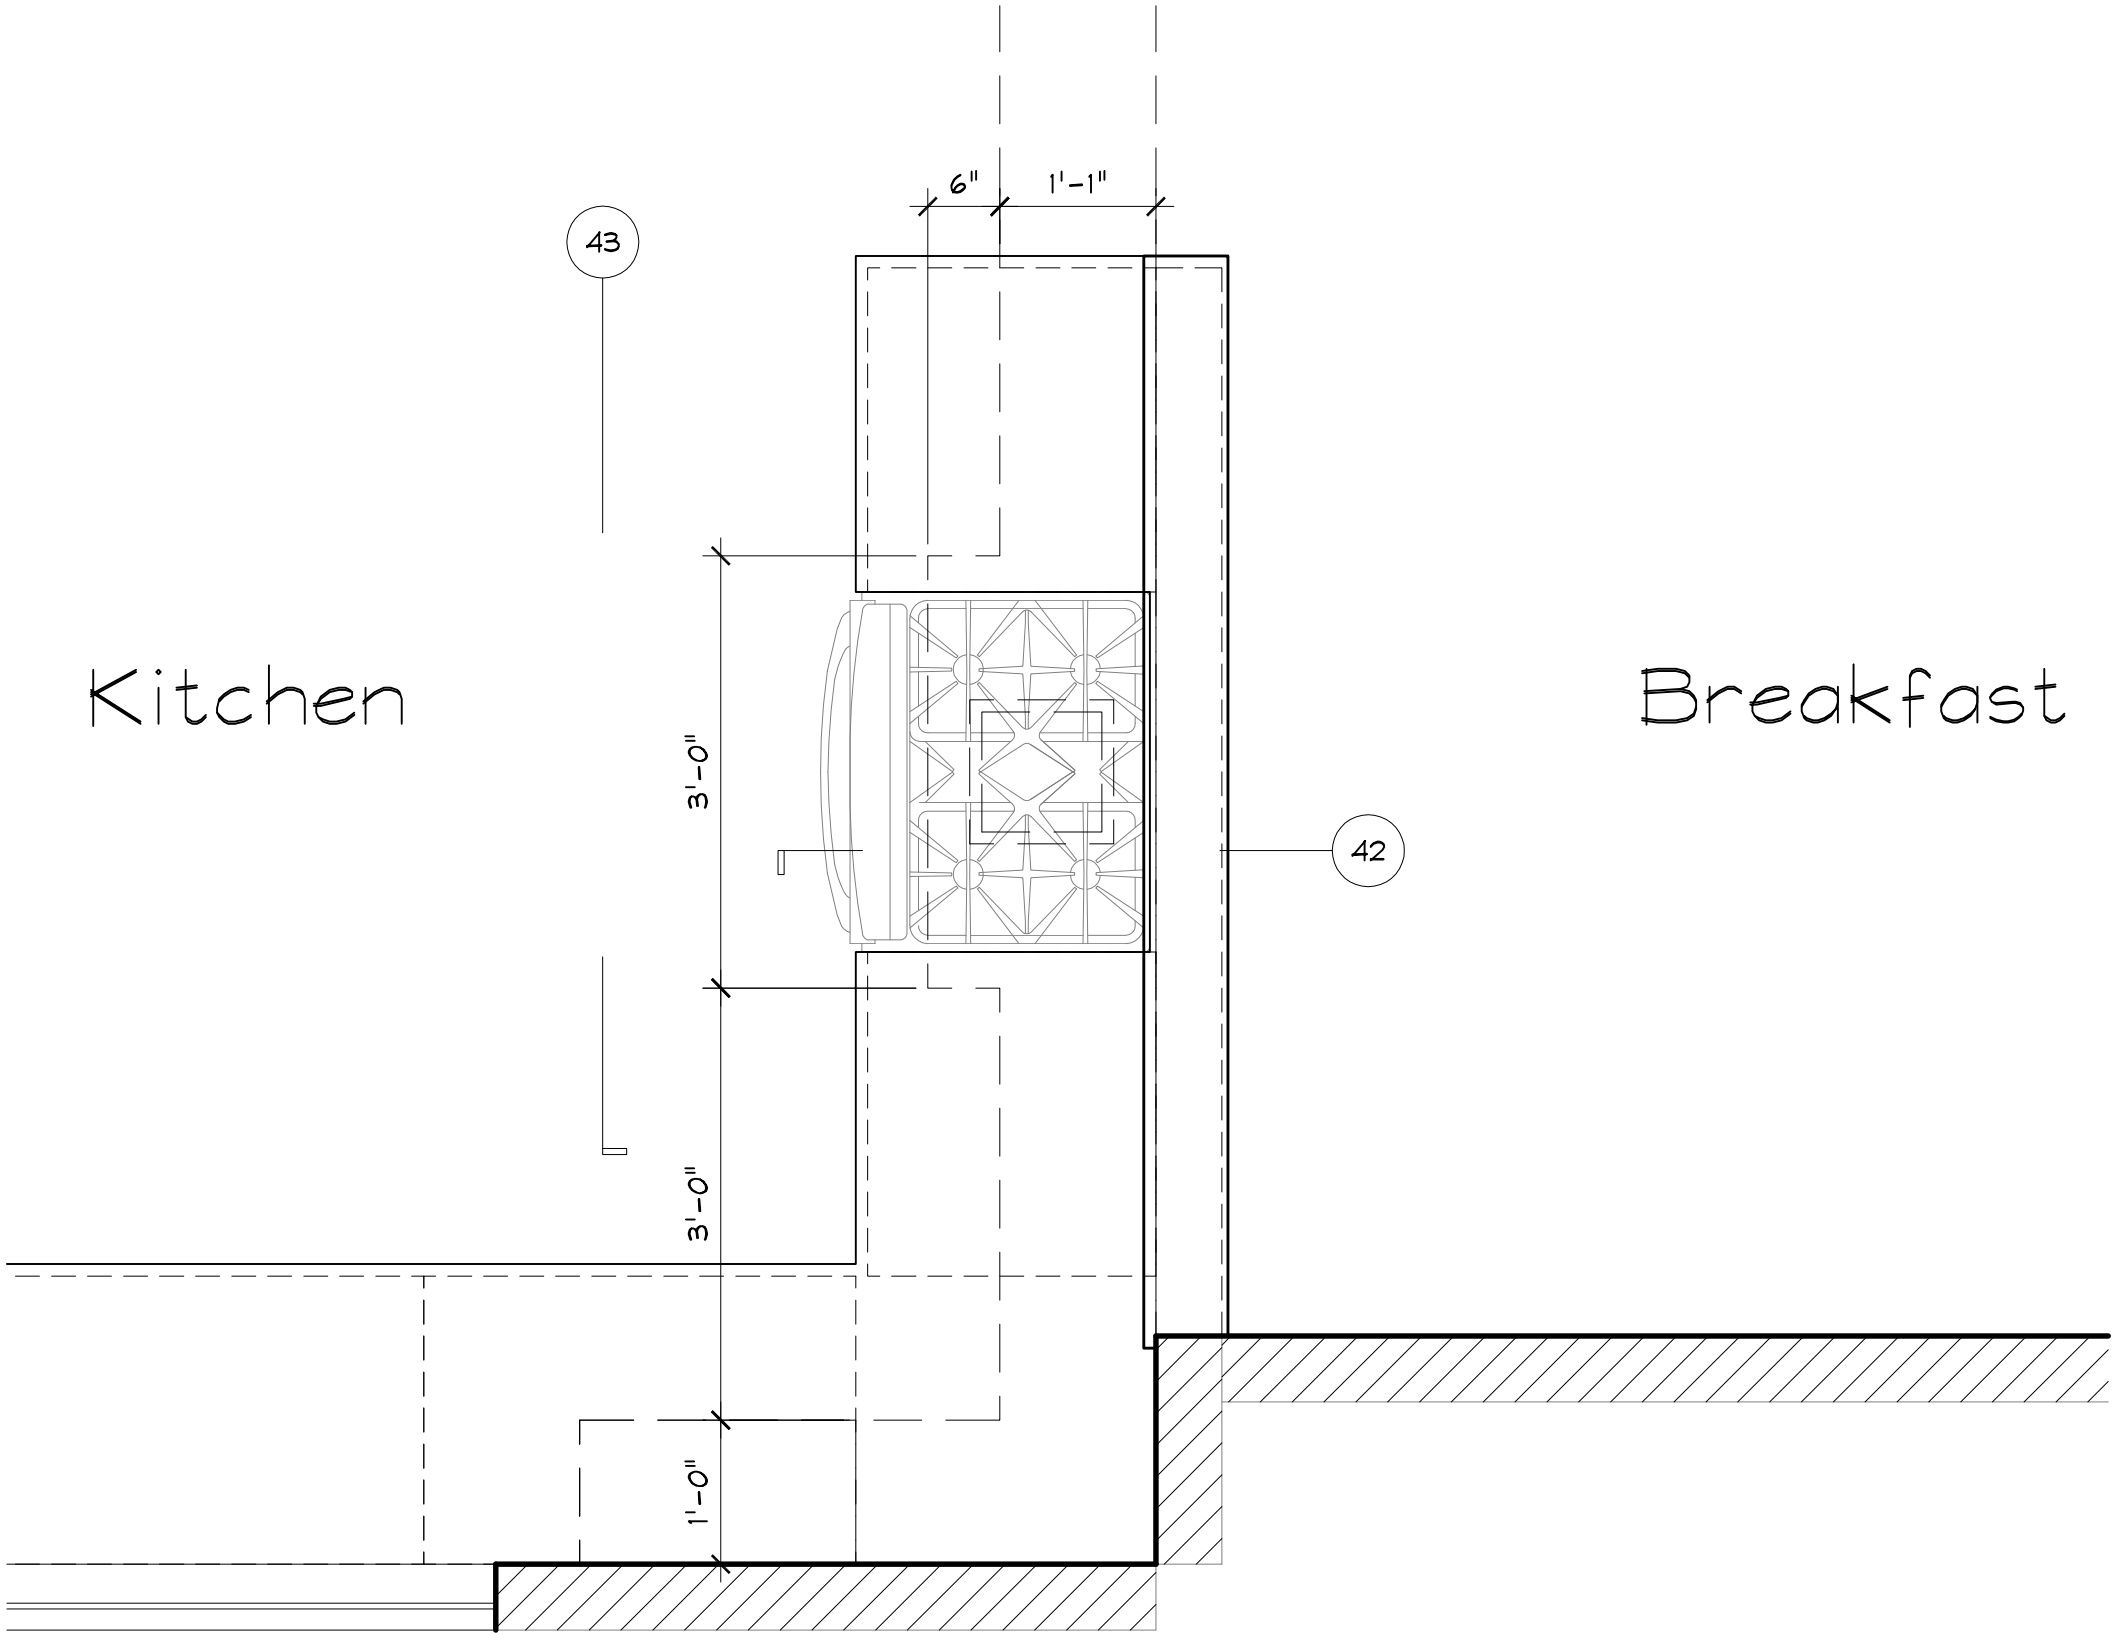

Kitchen Cab. / Soffit Detail Plan

Scale: 3/4" = 1'-0"


41
5

APPROVED

LOU FUSARO

GARRETH STOVER


californication	Production Designer:	Garreth Stover
	Art Director:	Eric Weiler
	Set Dresser:	Maggie Martin
	Contruction Coordinator:	Curtis Crowe
	Set Designer:	Jeff Beck
Sheet: 5 of 5		
Episode Title: Permanent Sets		
Set No. & Title: Hank's Apartment		

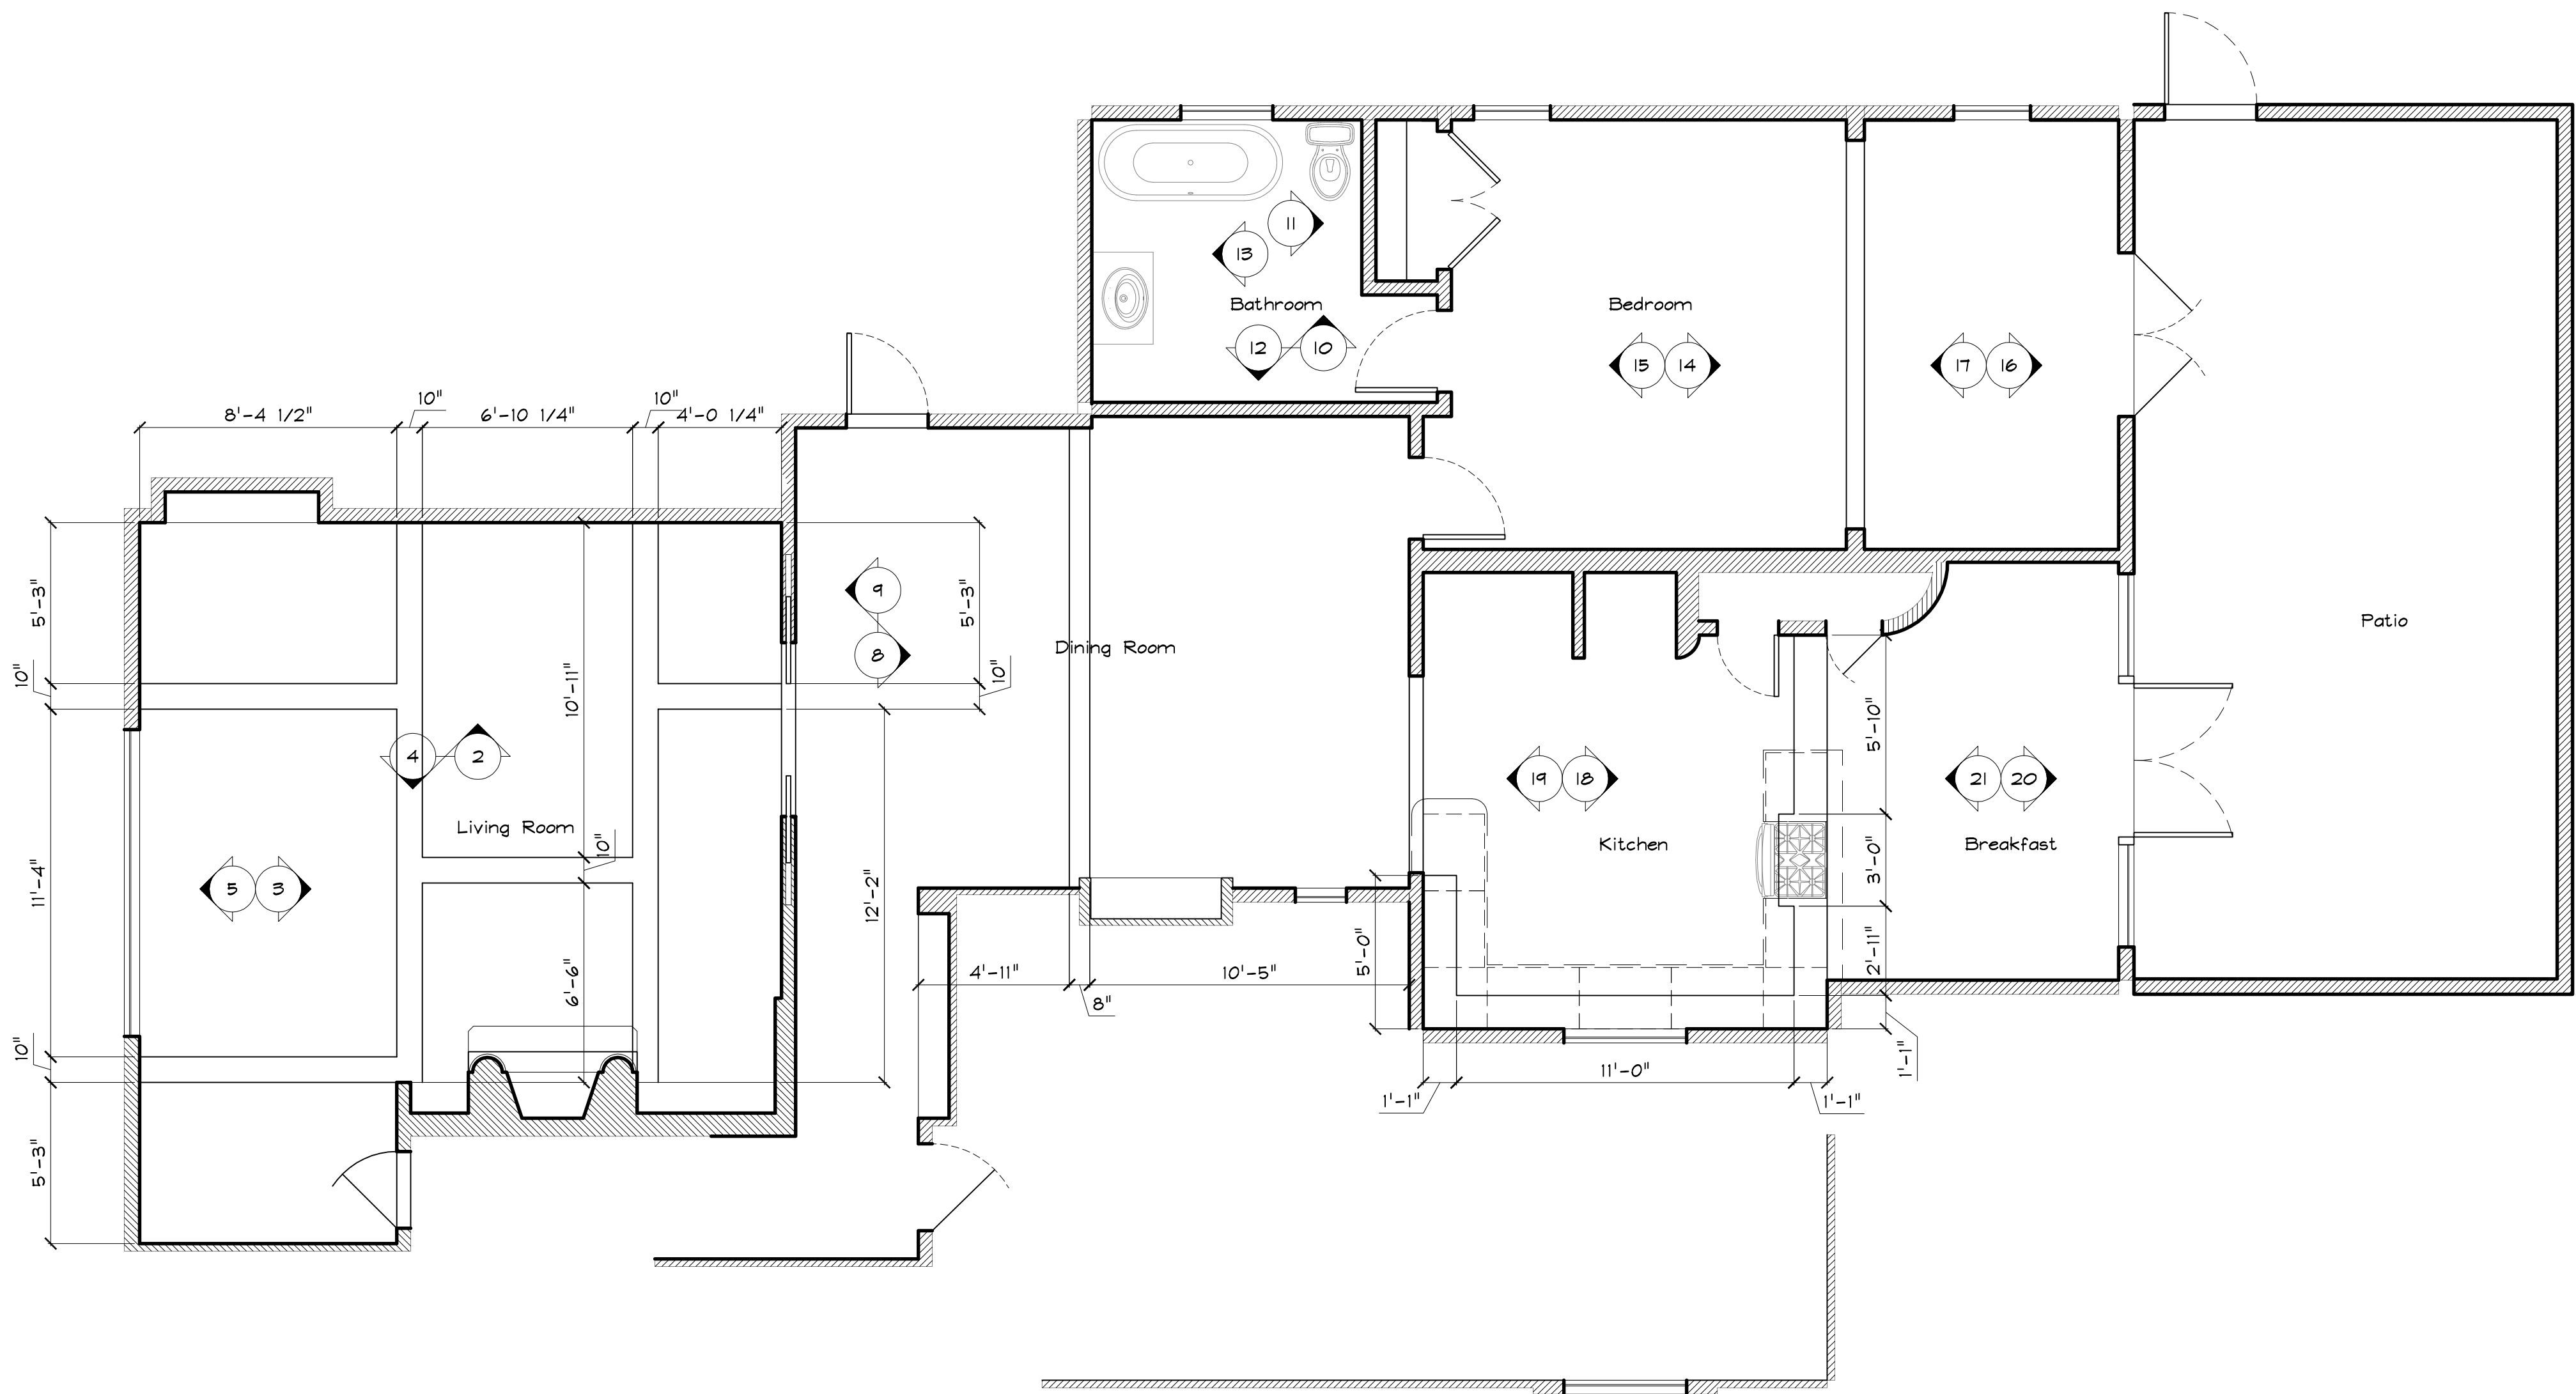

Hank's Apartment Reflected Ceiling Plan
Scale: 1/4" = 1'-0"

APPROVED	
LOU FUSARO	
GARRETH STOVER	


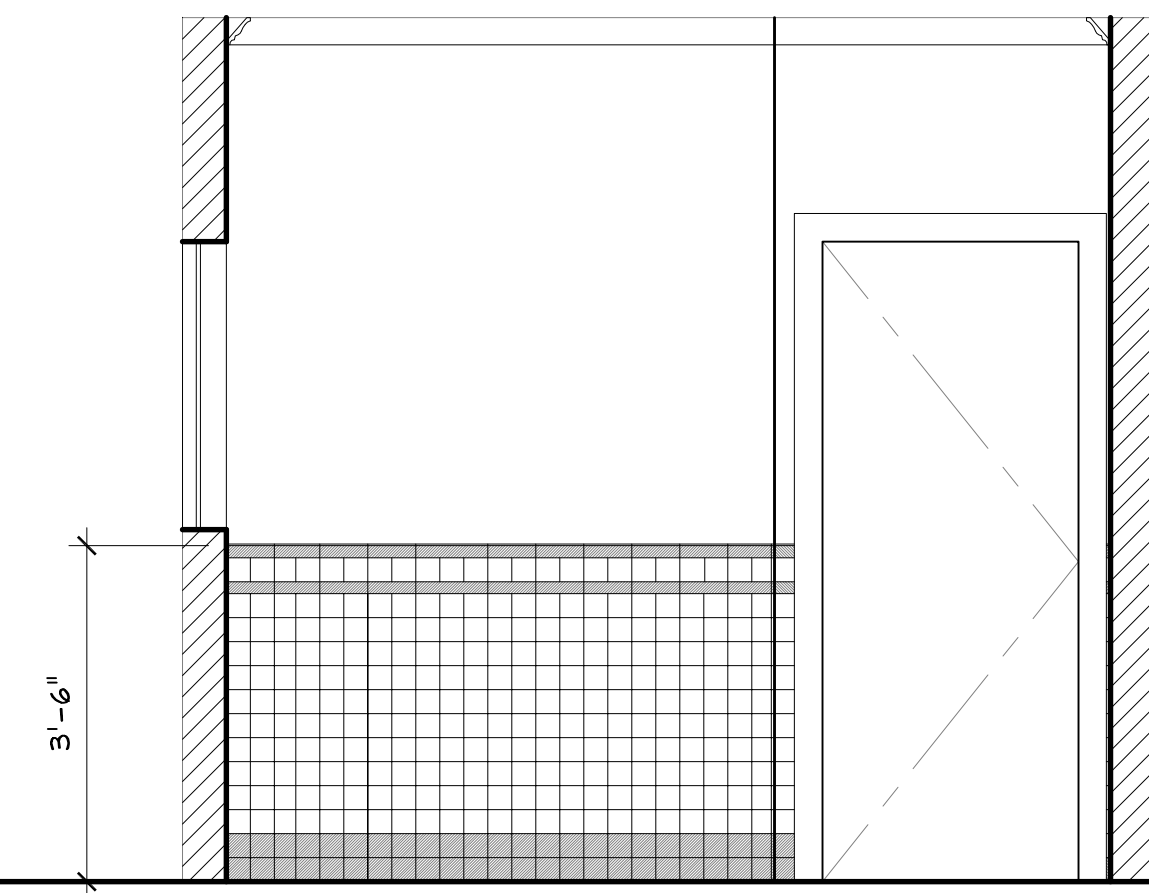
californication	Production Designer:	Garreth Stover
	Art Director:	Eric Weiler
	Set Dresser:	Maggie Martin
	Contruction Coordinator:	Curtis Crowe
	Set Designer:	Jeff Beck
Sheet:		1 of 1
Episode Title: Permanent Sets		
Set No. & Title: Hank's Apartment		

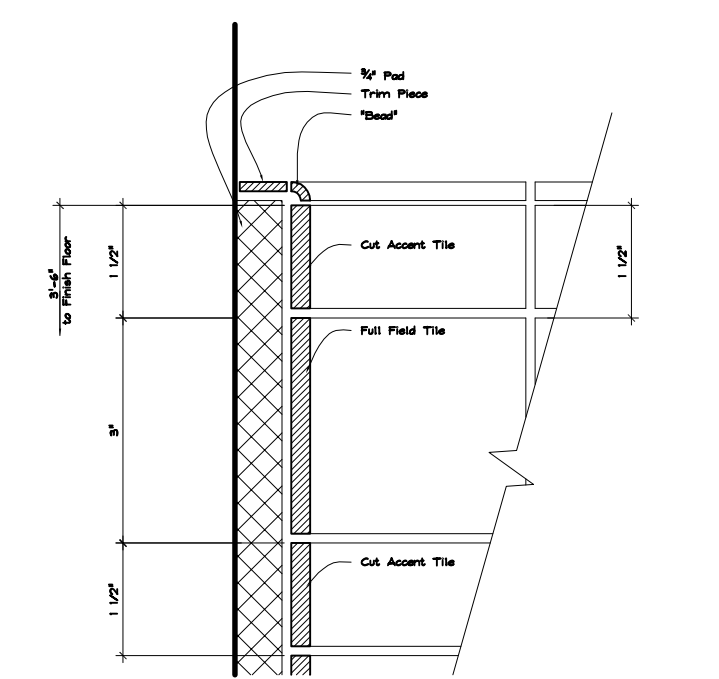


38

39

40



37

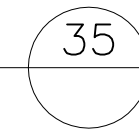

Scale: $1/2" = 1'-0"$

APPROVED
LOU FUSARO
GARRETH STOVER

californication	Production Designer:	Garrett Stover
	Art Director:	Eric Weiler
	Set Dresser:	Maggie Martin
	Construction Coordinator:	Curtis Crowe
	Set Designer:	Jeff Beck
Sheet:		1 of 1
Episode Title: Permanent Sets		
Set No. & Title: Hank's Apartment		





