



TOP VIEW  
SCALE: 1/4" = 1'-0"

1  
1

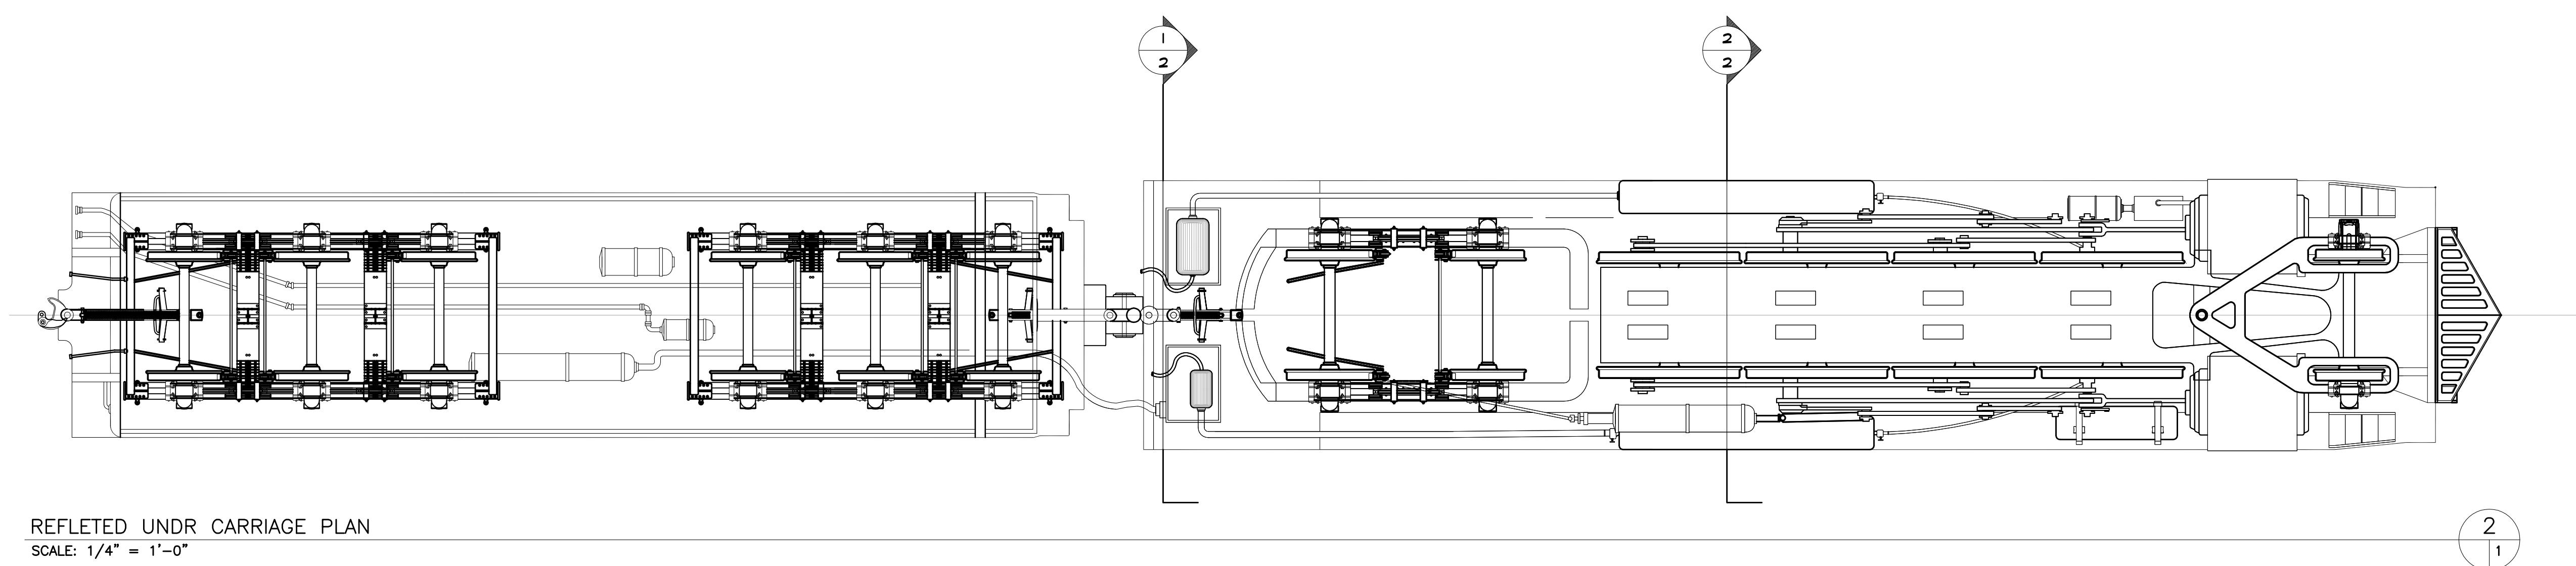


REFLECTED UNDR CARRIAGE PLAN  
SCALE: 1/4" = 1'-0"

2  
1

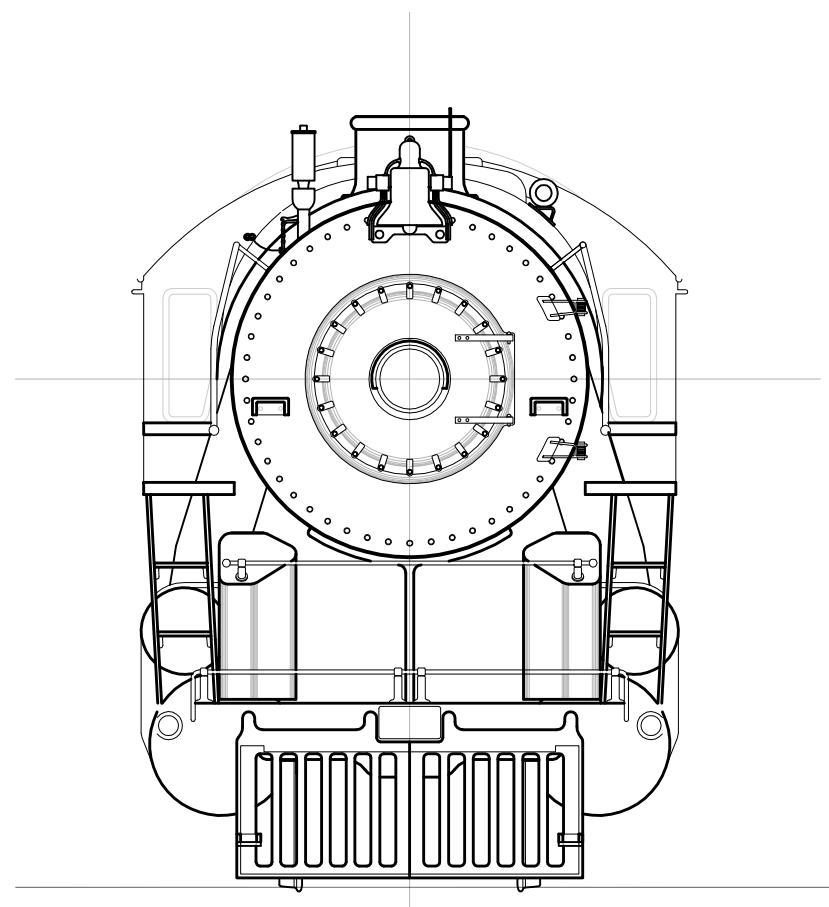


ENGINE FRONT ELEVATION  
SCALE: 1/4" = 1'-0"

3  
1

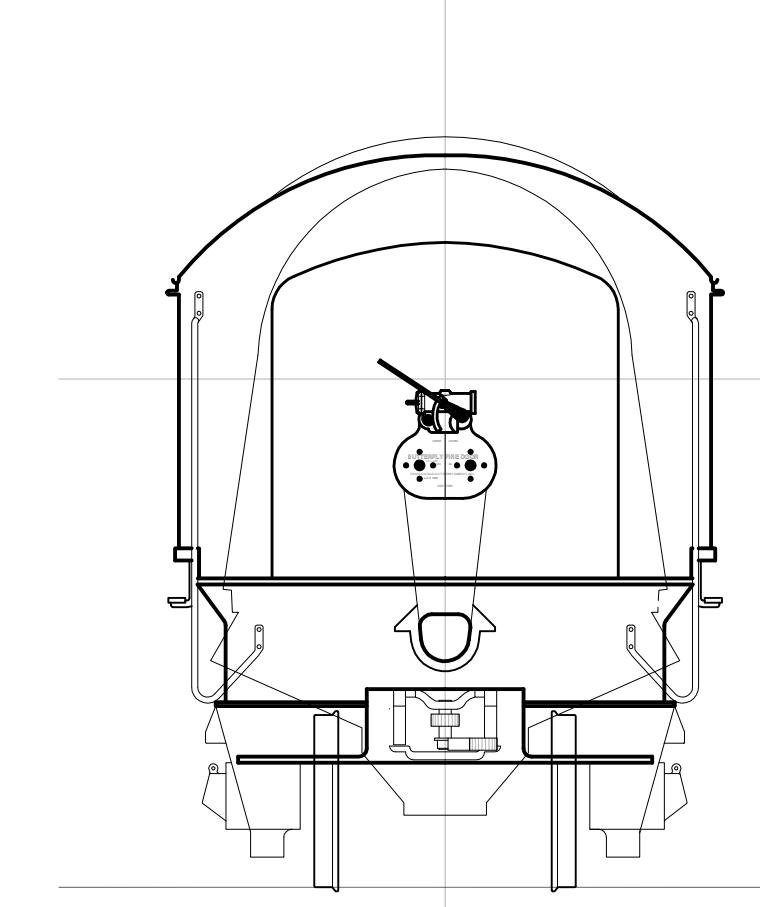


ENGINE REAR ELEVATION  
SCALE: 1/4" = 1'-0"

4  
1

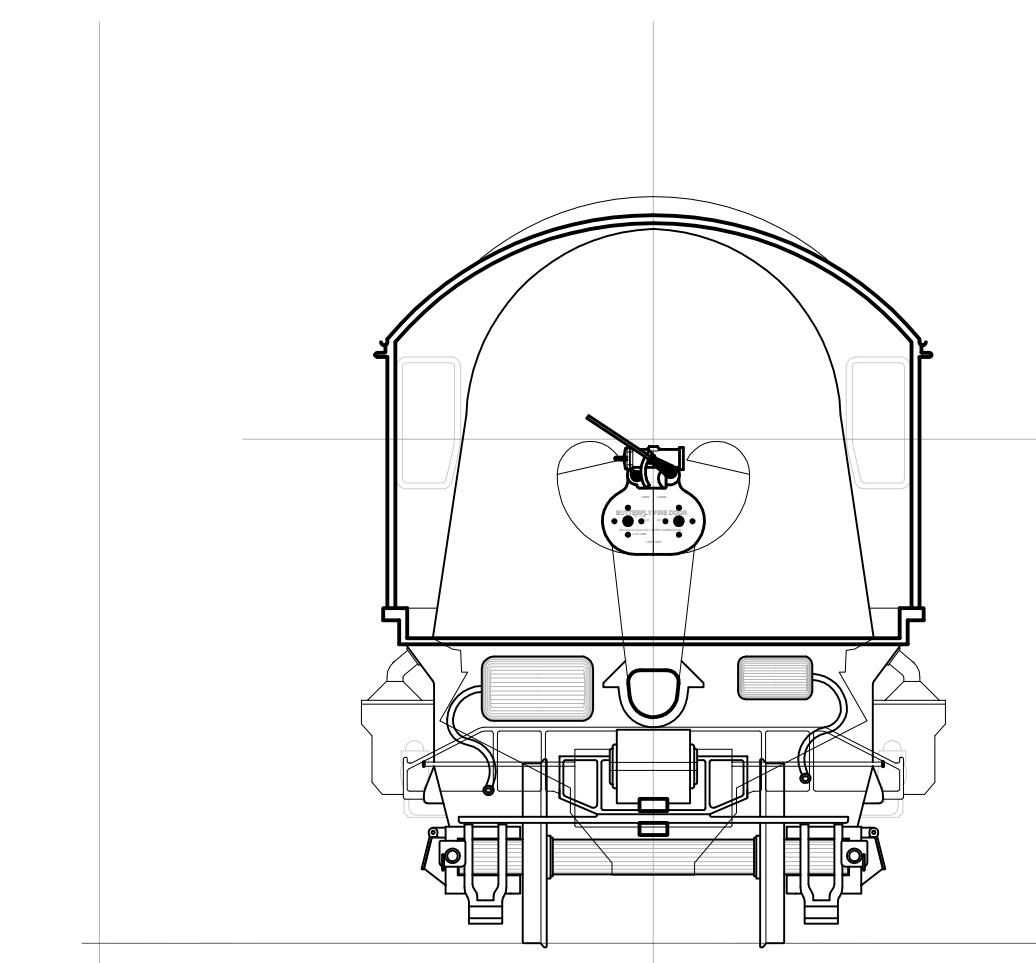

ENGINE SECTION 1  
SCALE: 1/4" = 1'-0"





5  
1

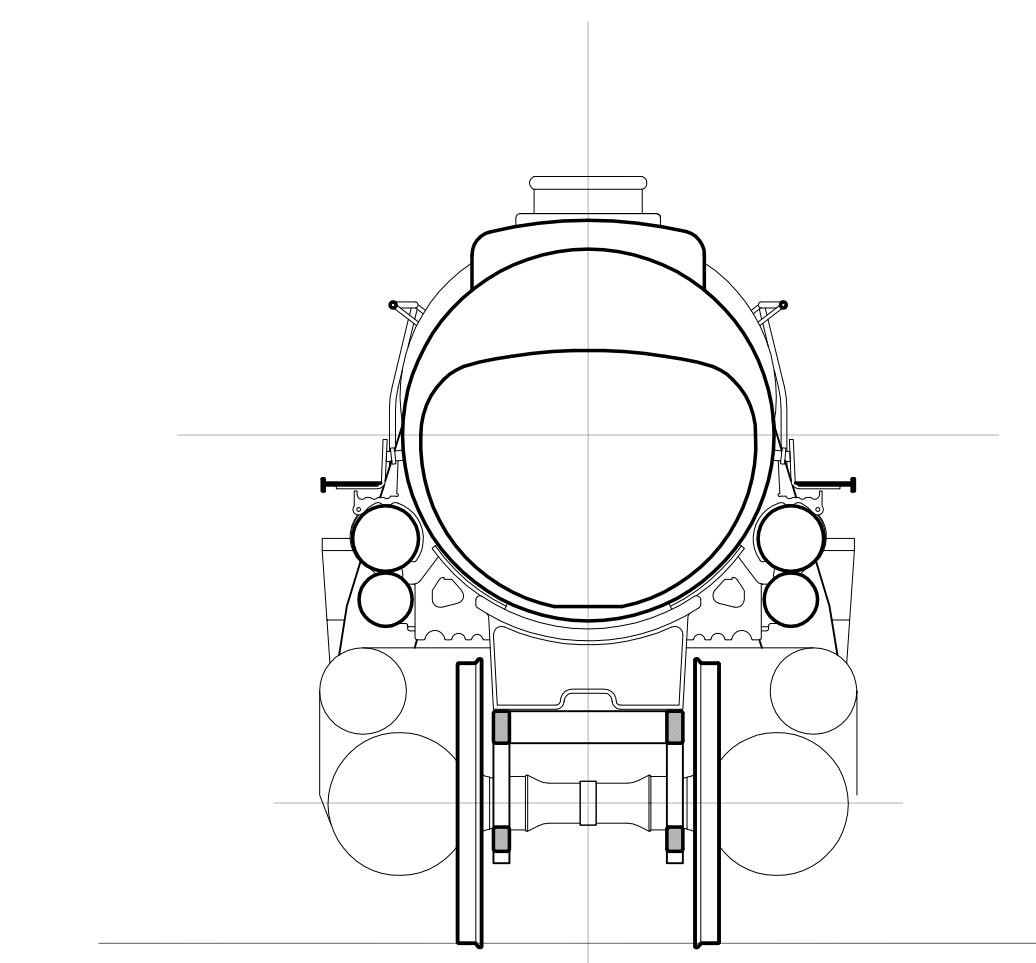

ENGINE SECTION 2  
SCALE: 1/4" = 1'-0"

6  
1



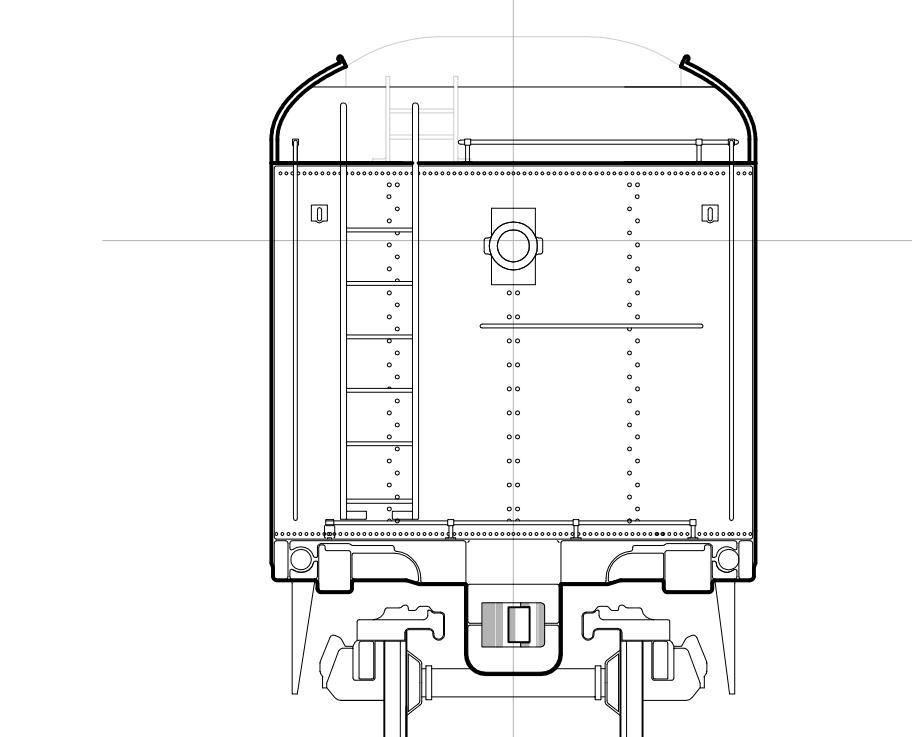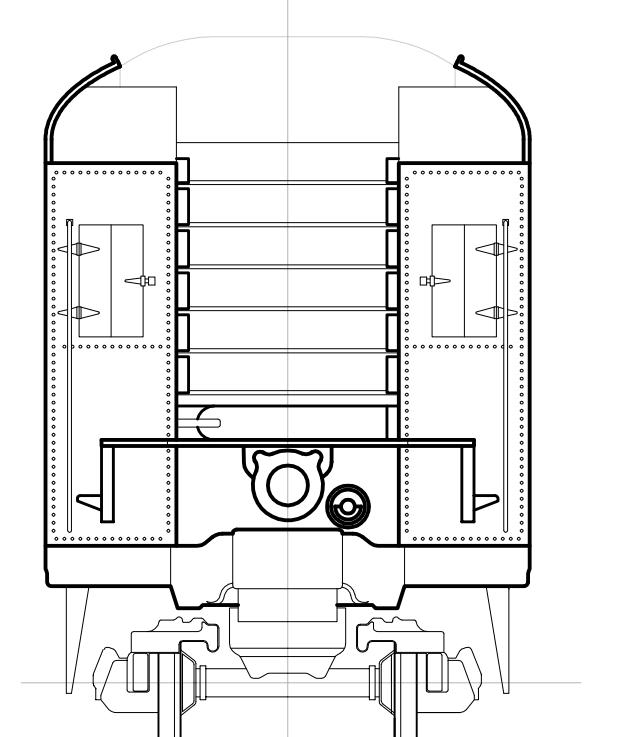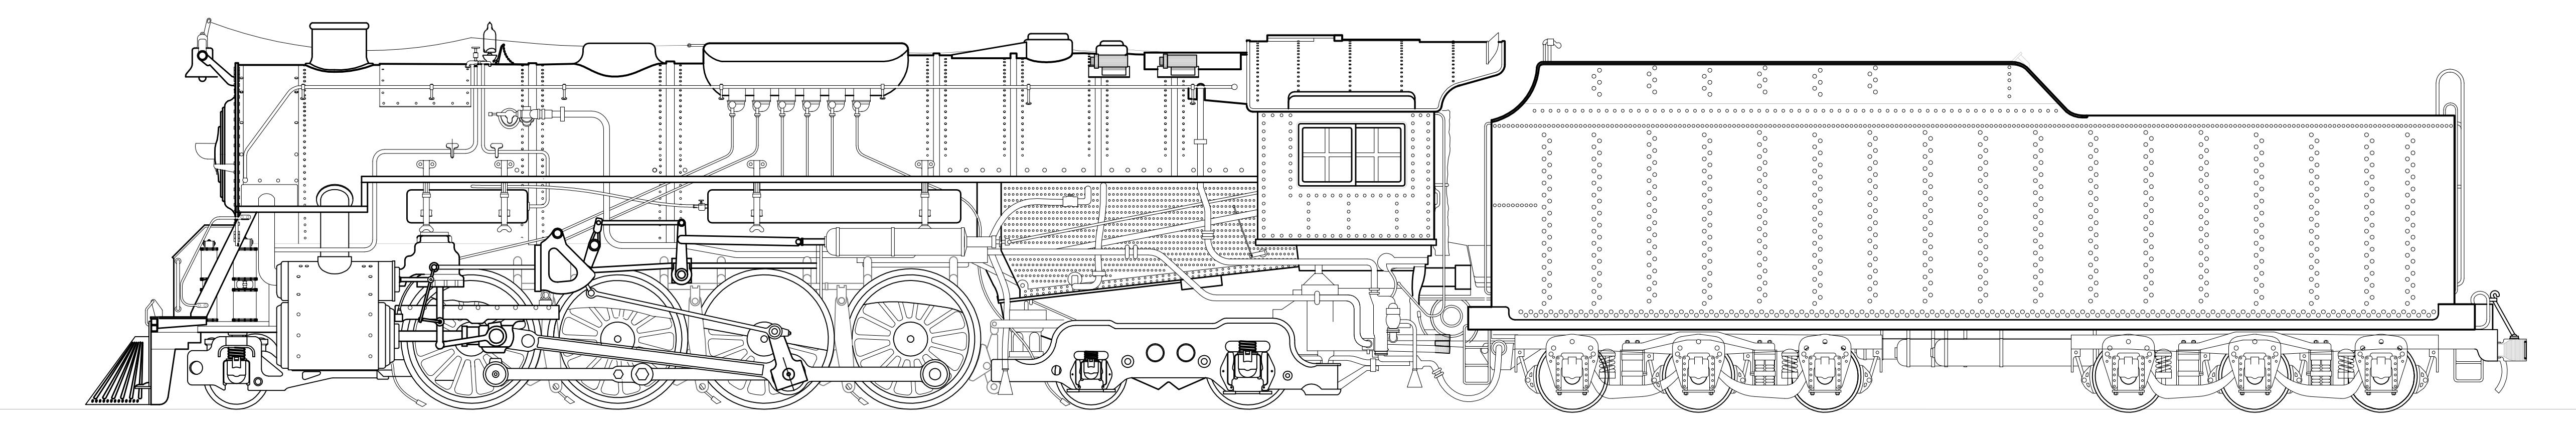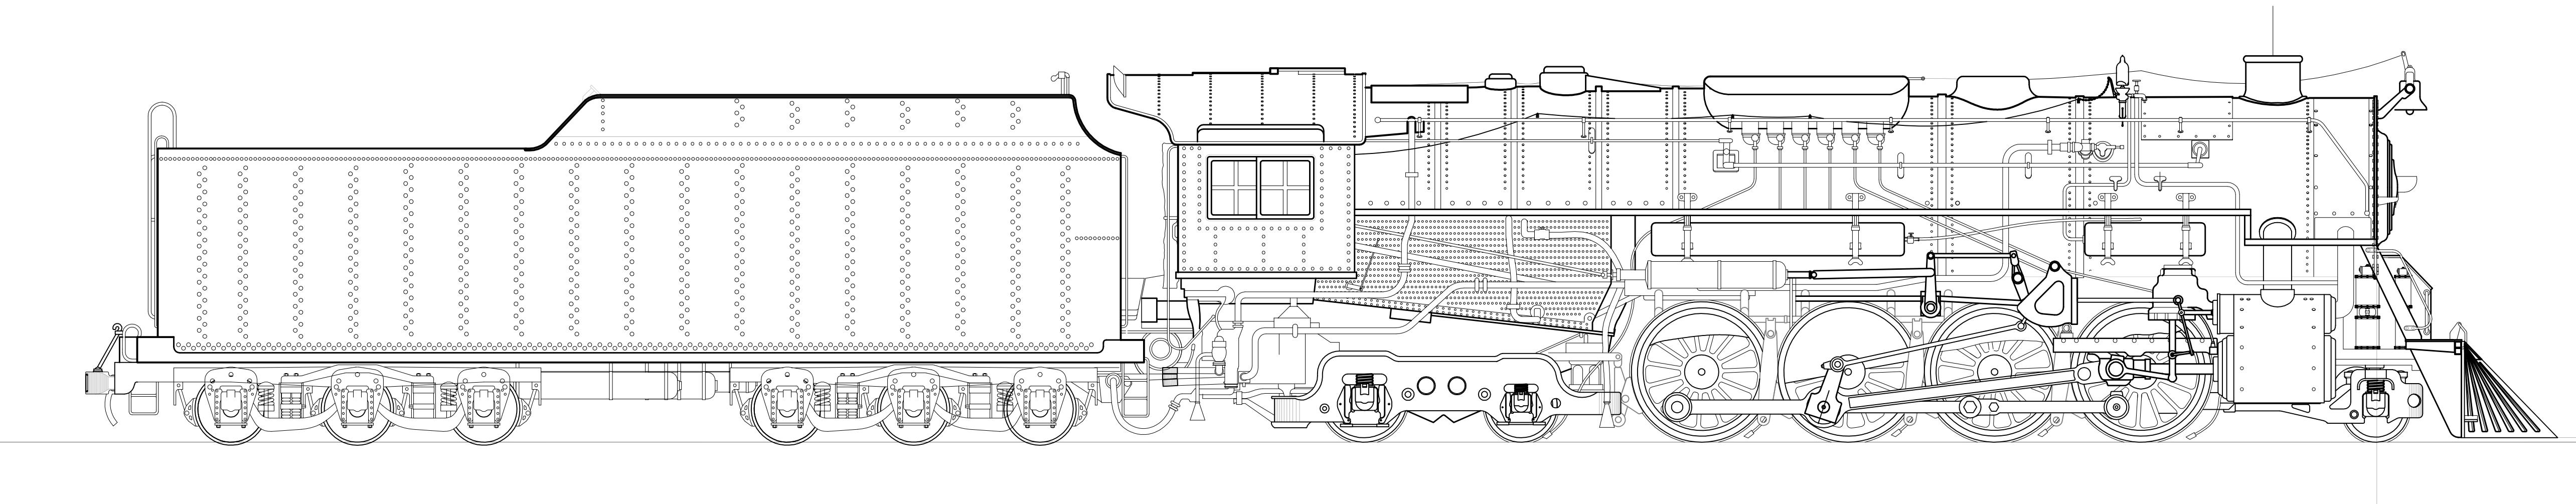

Set Name: <b>EXT. TENDER</b>
Set Number: <b>010201</b>
Drawing Name: <b>TENDER DRAWINGS</b>
Set Designer: <b>JEFF BECK</b>
Date: <b>2002/09/09</b>
Sheet: <b>A</b>
The POLAR EXPRESS
Robert Zemeckis, Director
Steve Starkey & Jack Rapke, Producers
Rick Carter & Doug Chang, Production Designers
Cad File Name: <b>010201_CRD01_TENDER_0209_09A.DWG</b>














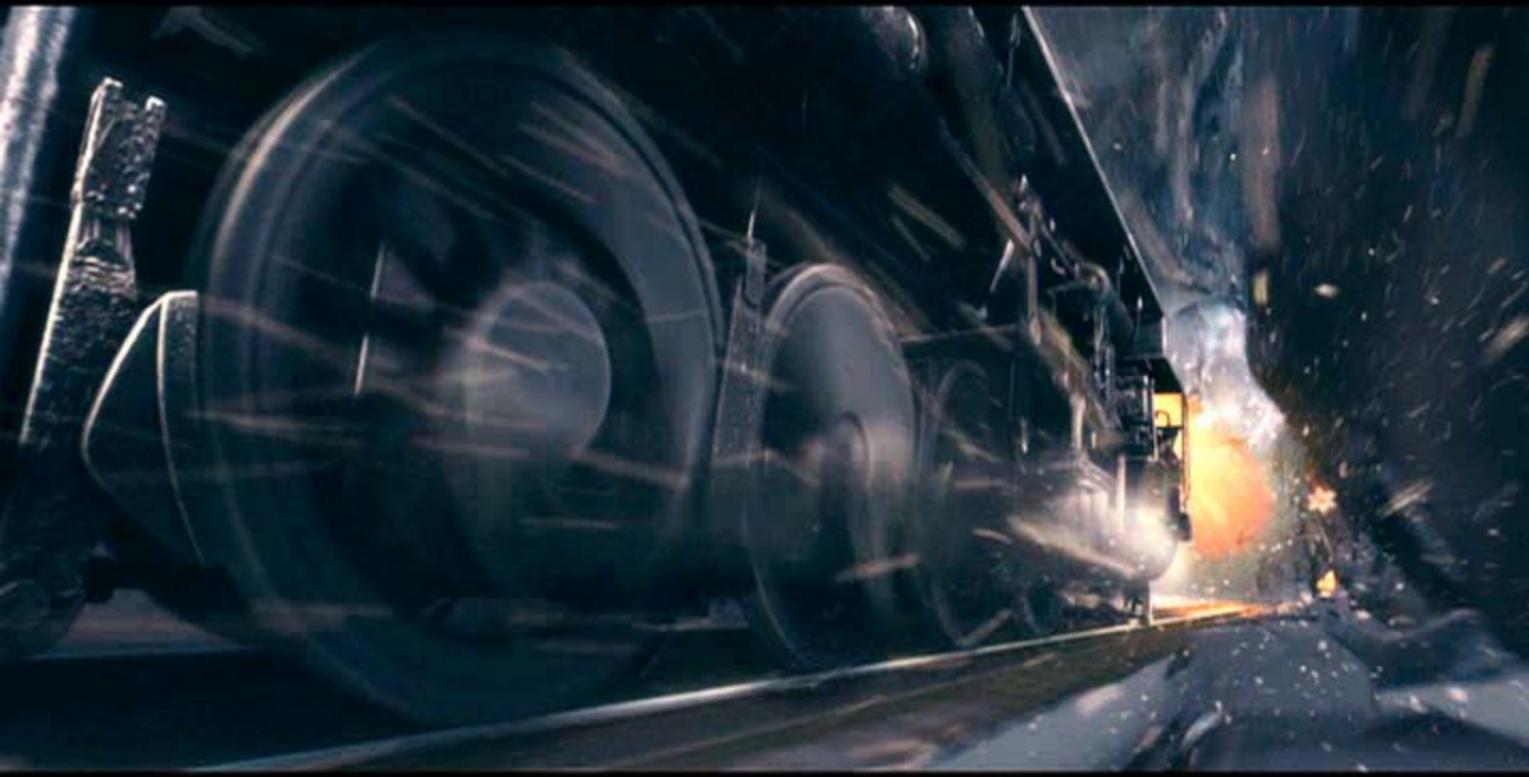


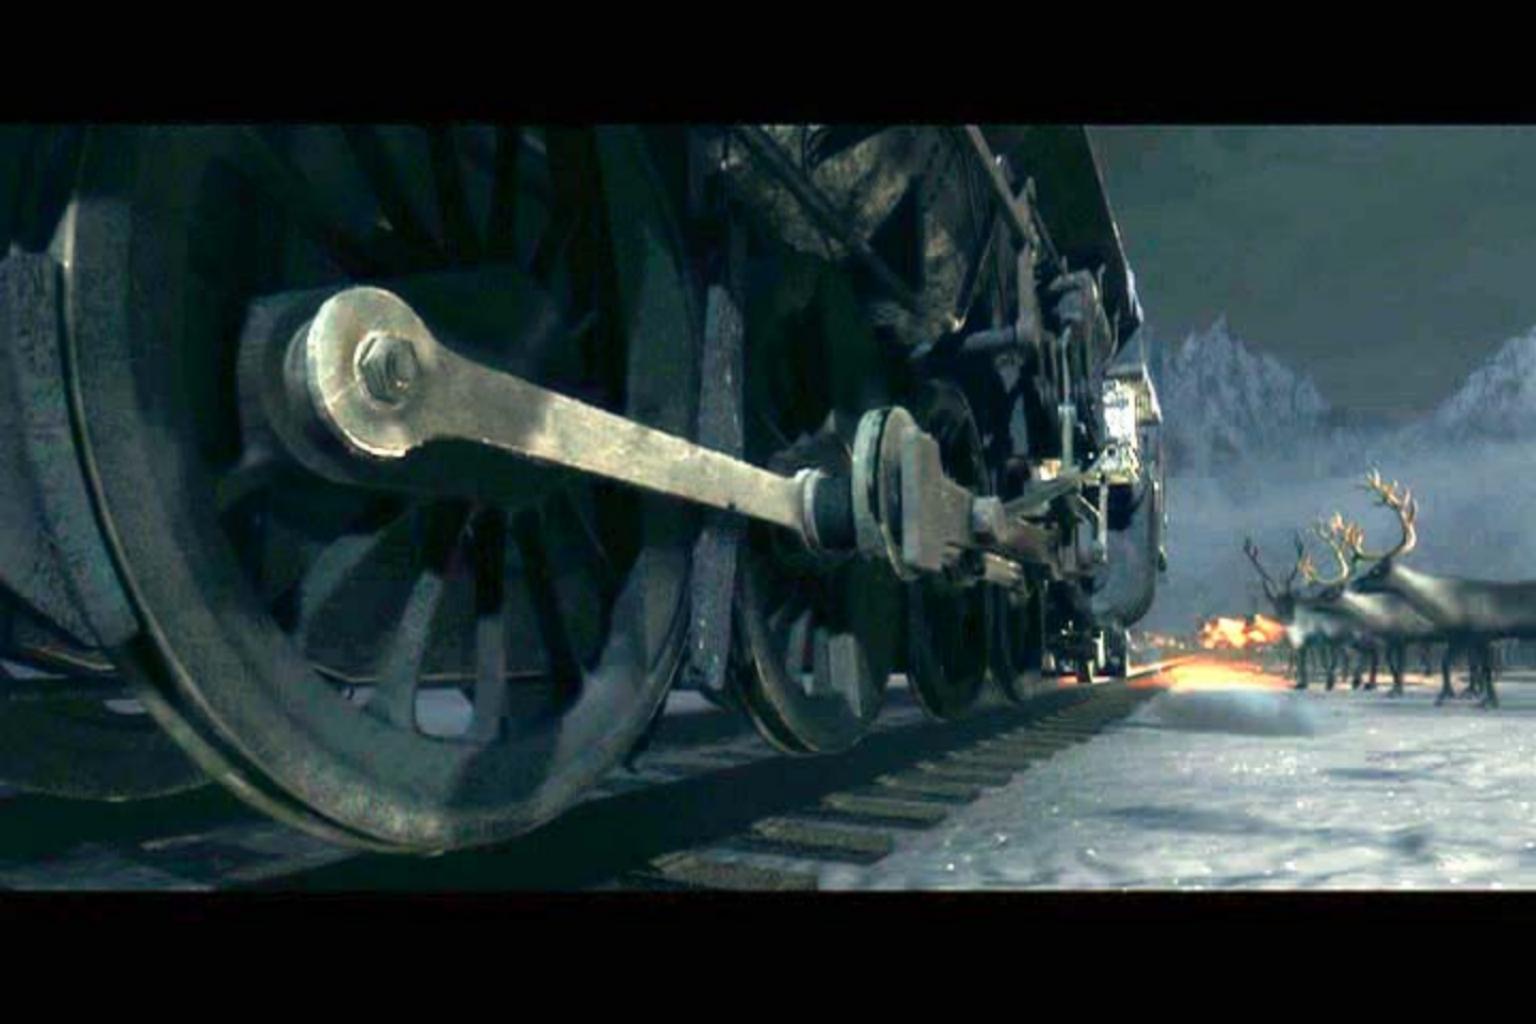









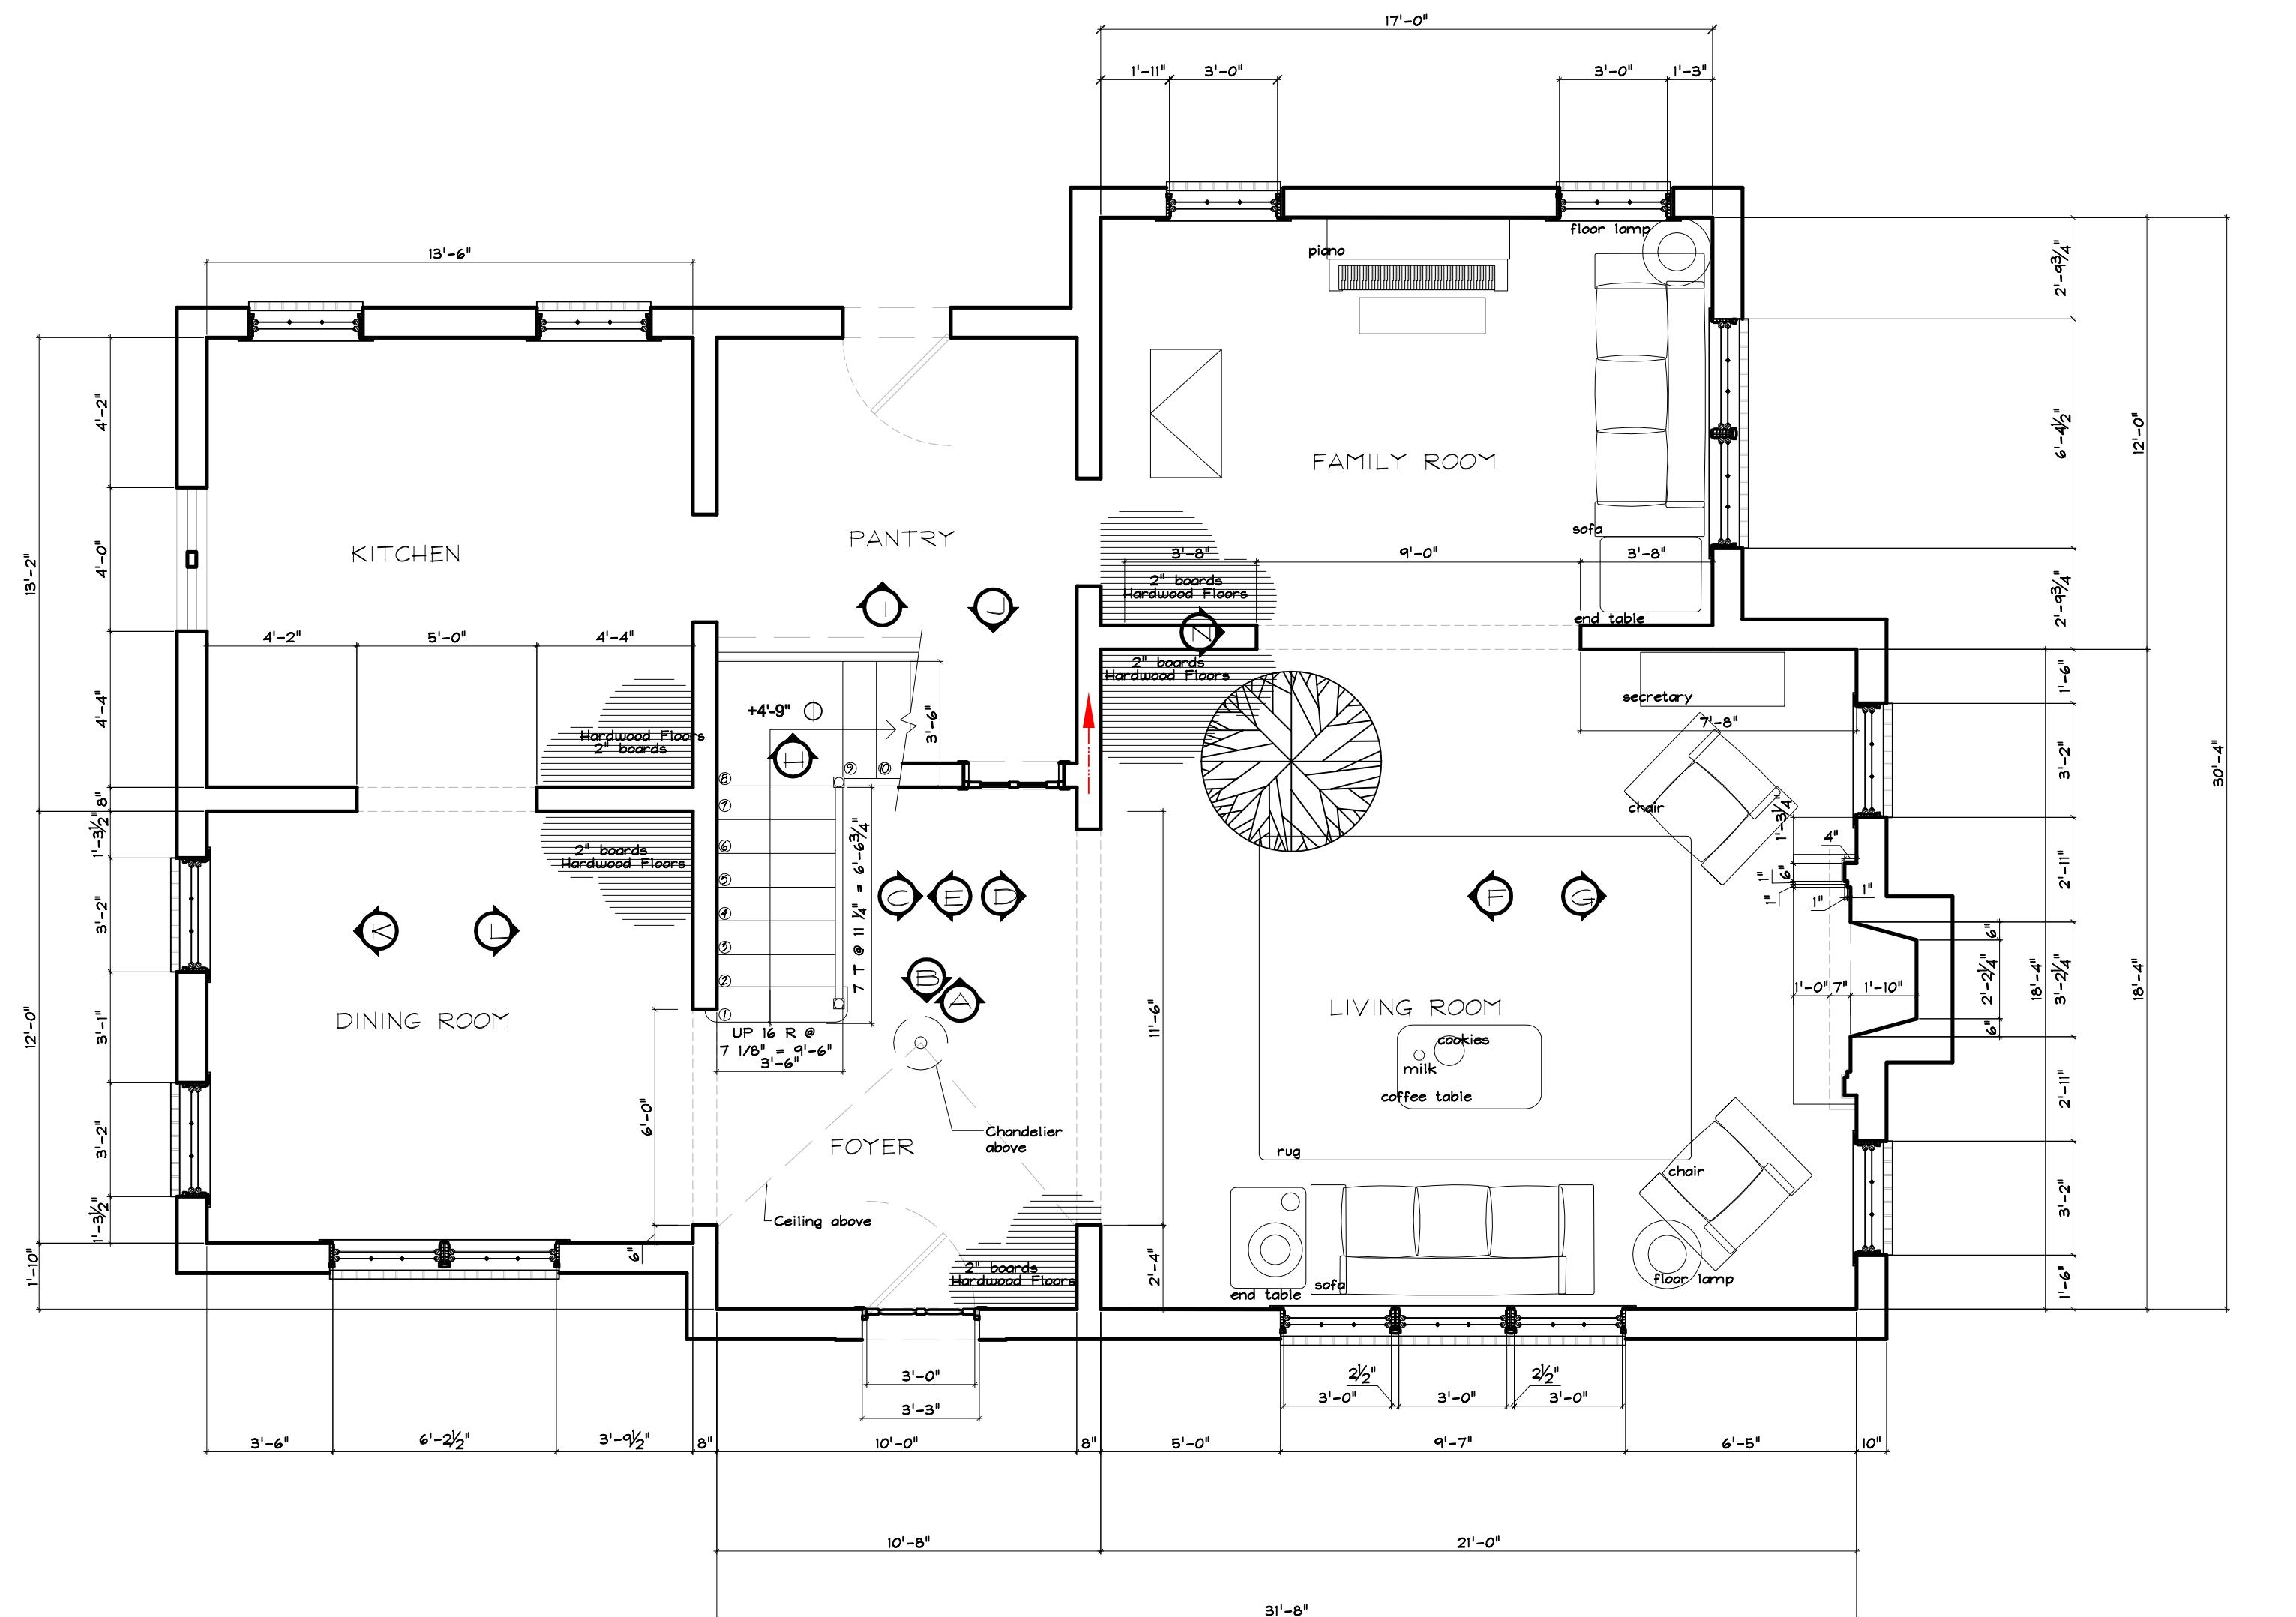









HOUSE #1 1ST FLOOR (Large Living Room)  
1/4" = 1'-0" 0' 1' 4' 10'



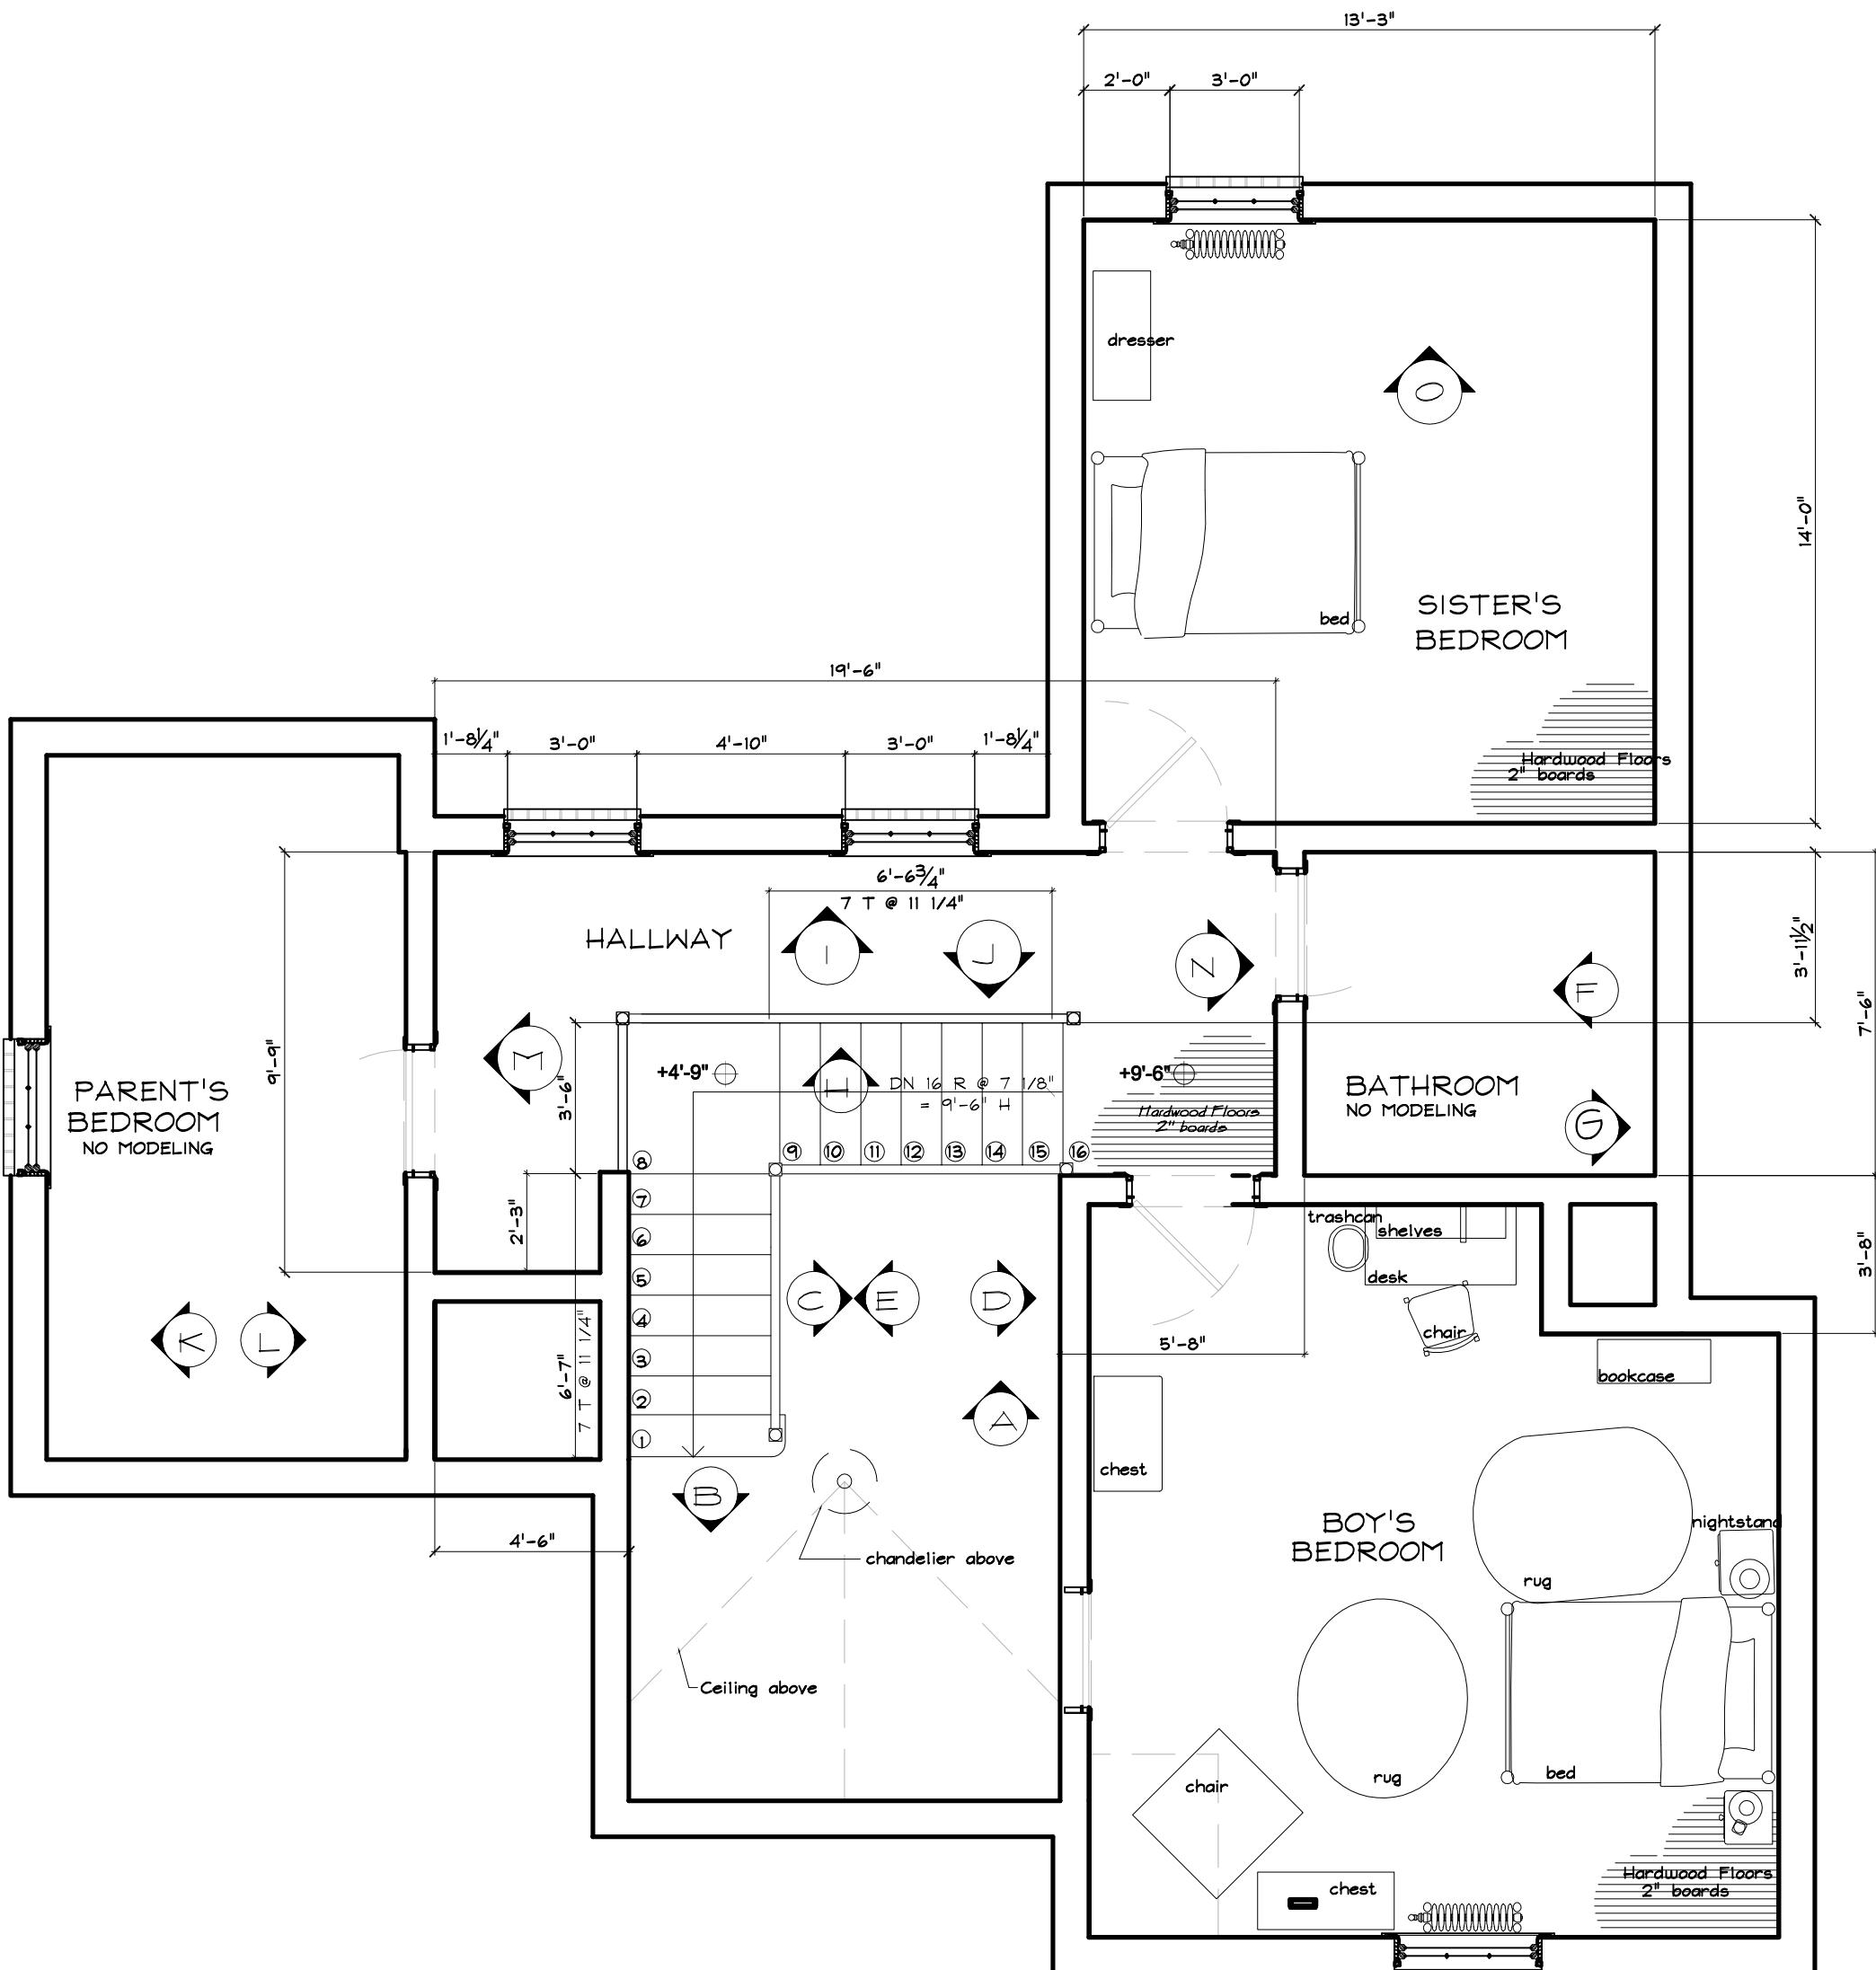






HOUSE #1 2ND FLOOR  
1/4" = 1'-0" 0' 1' 4' 10'

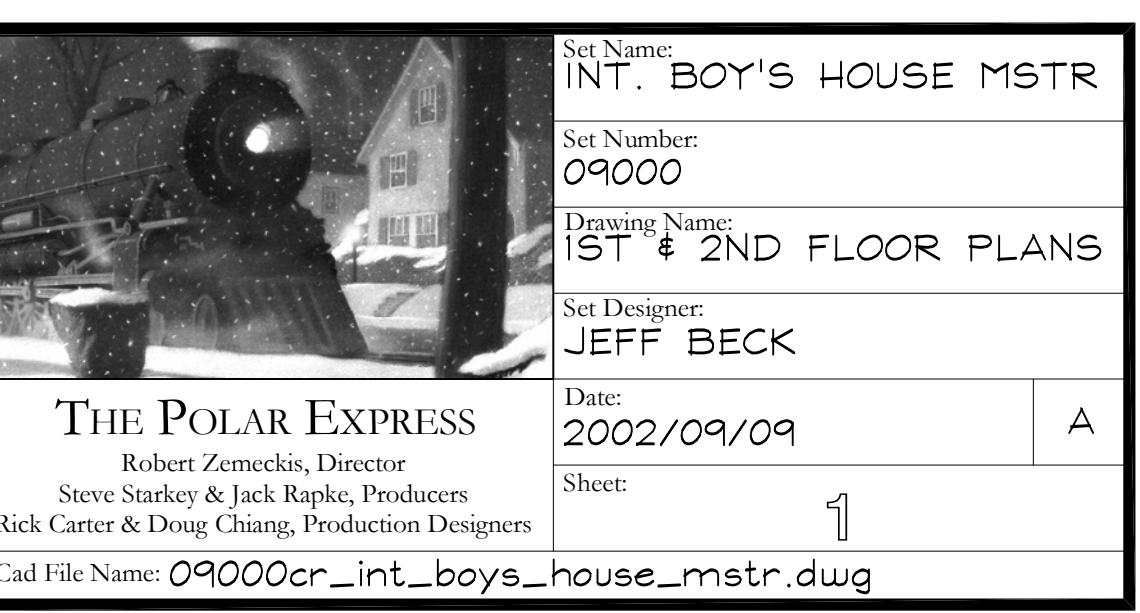

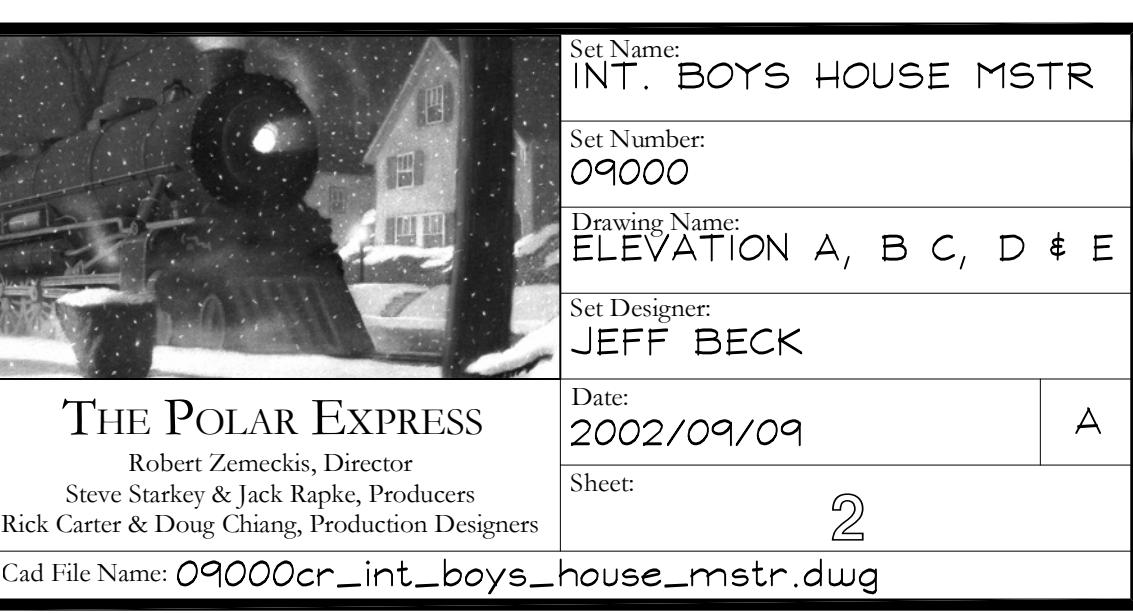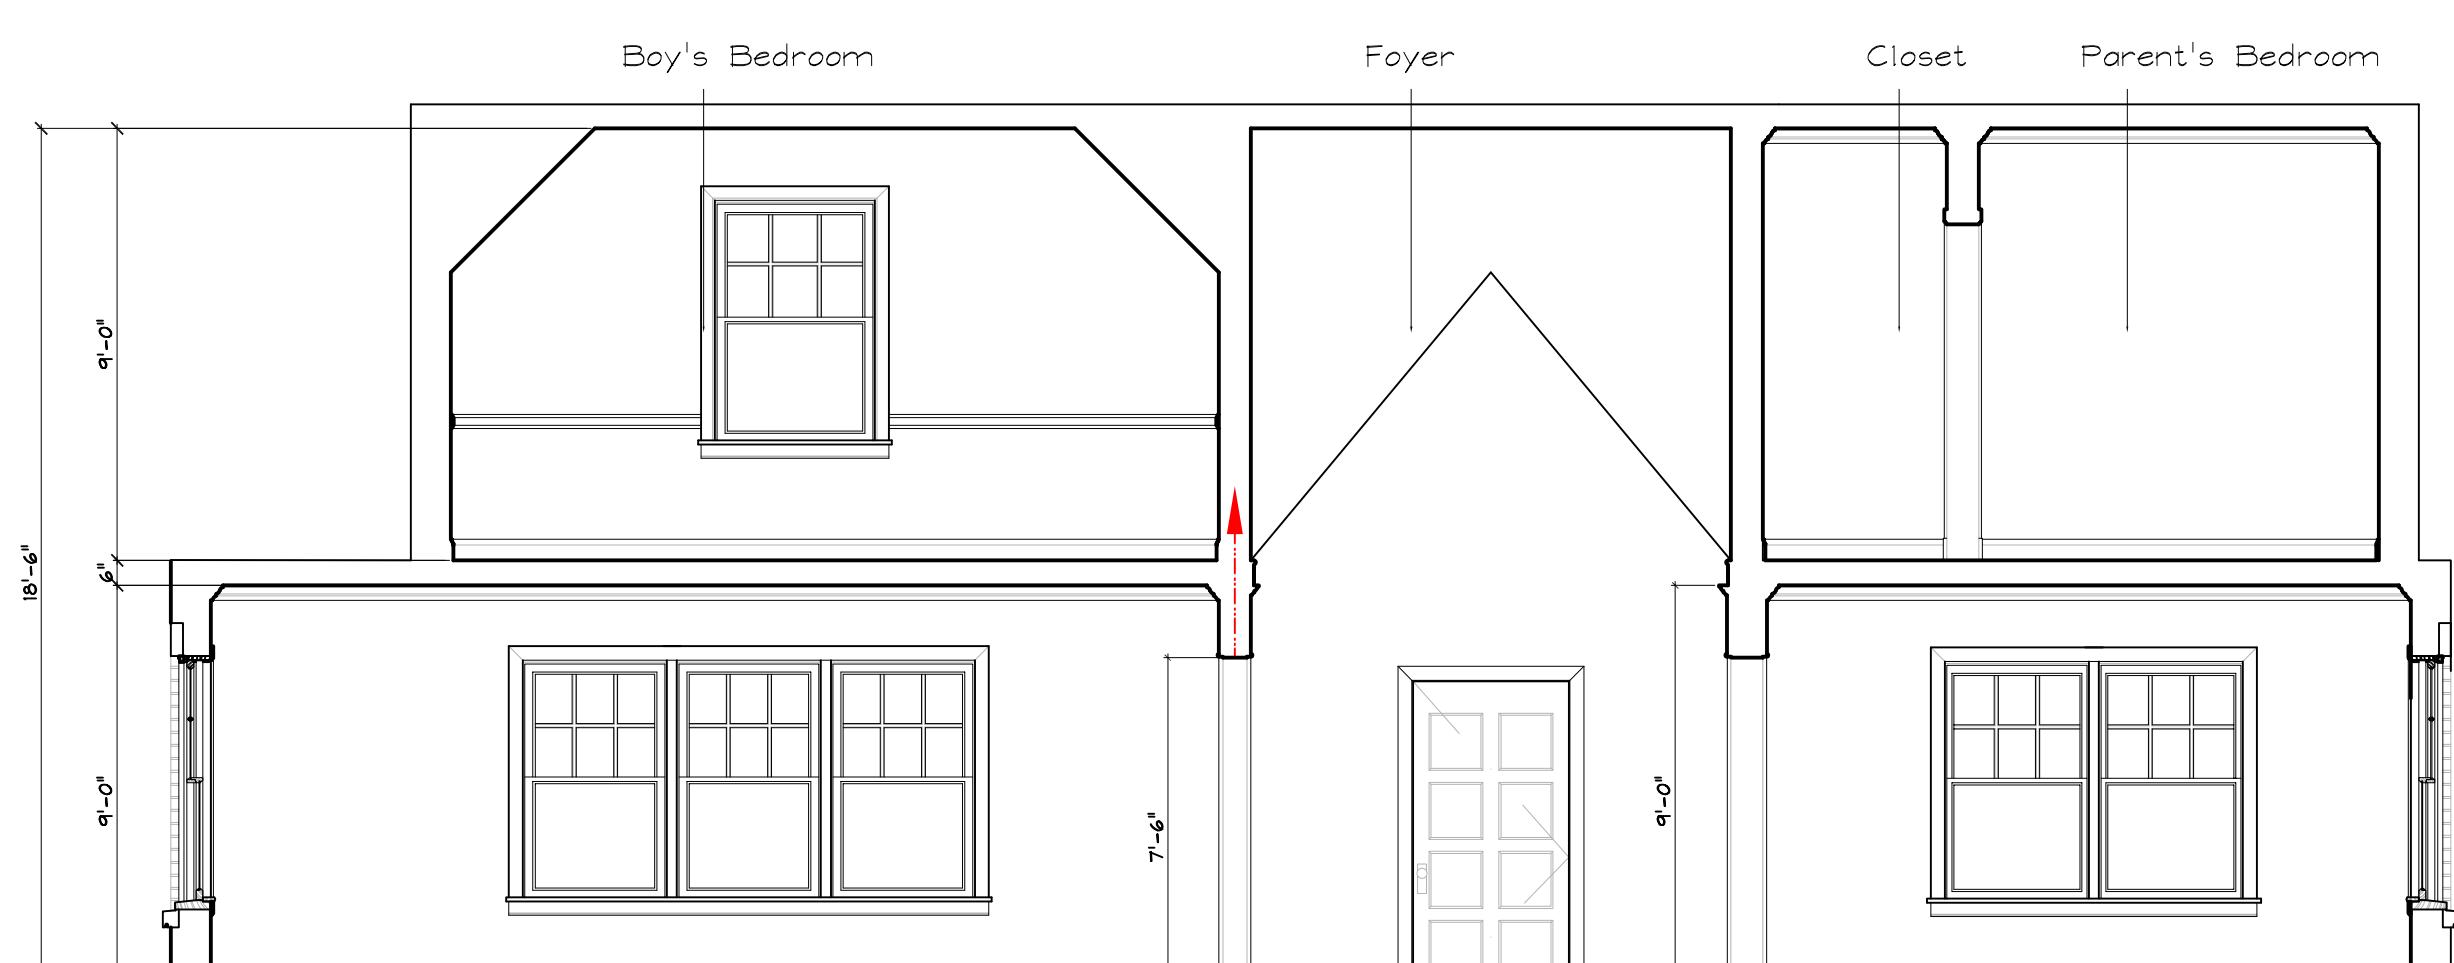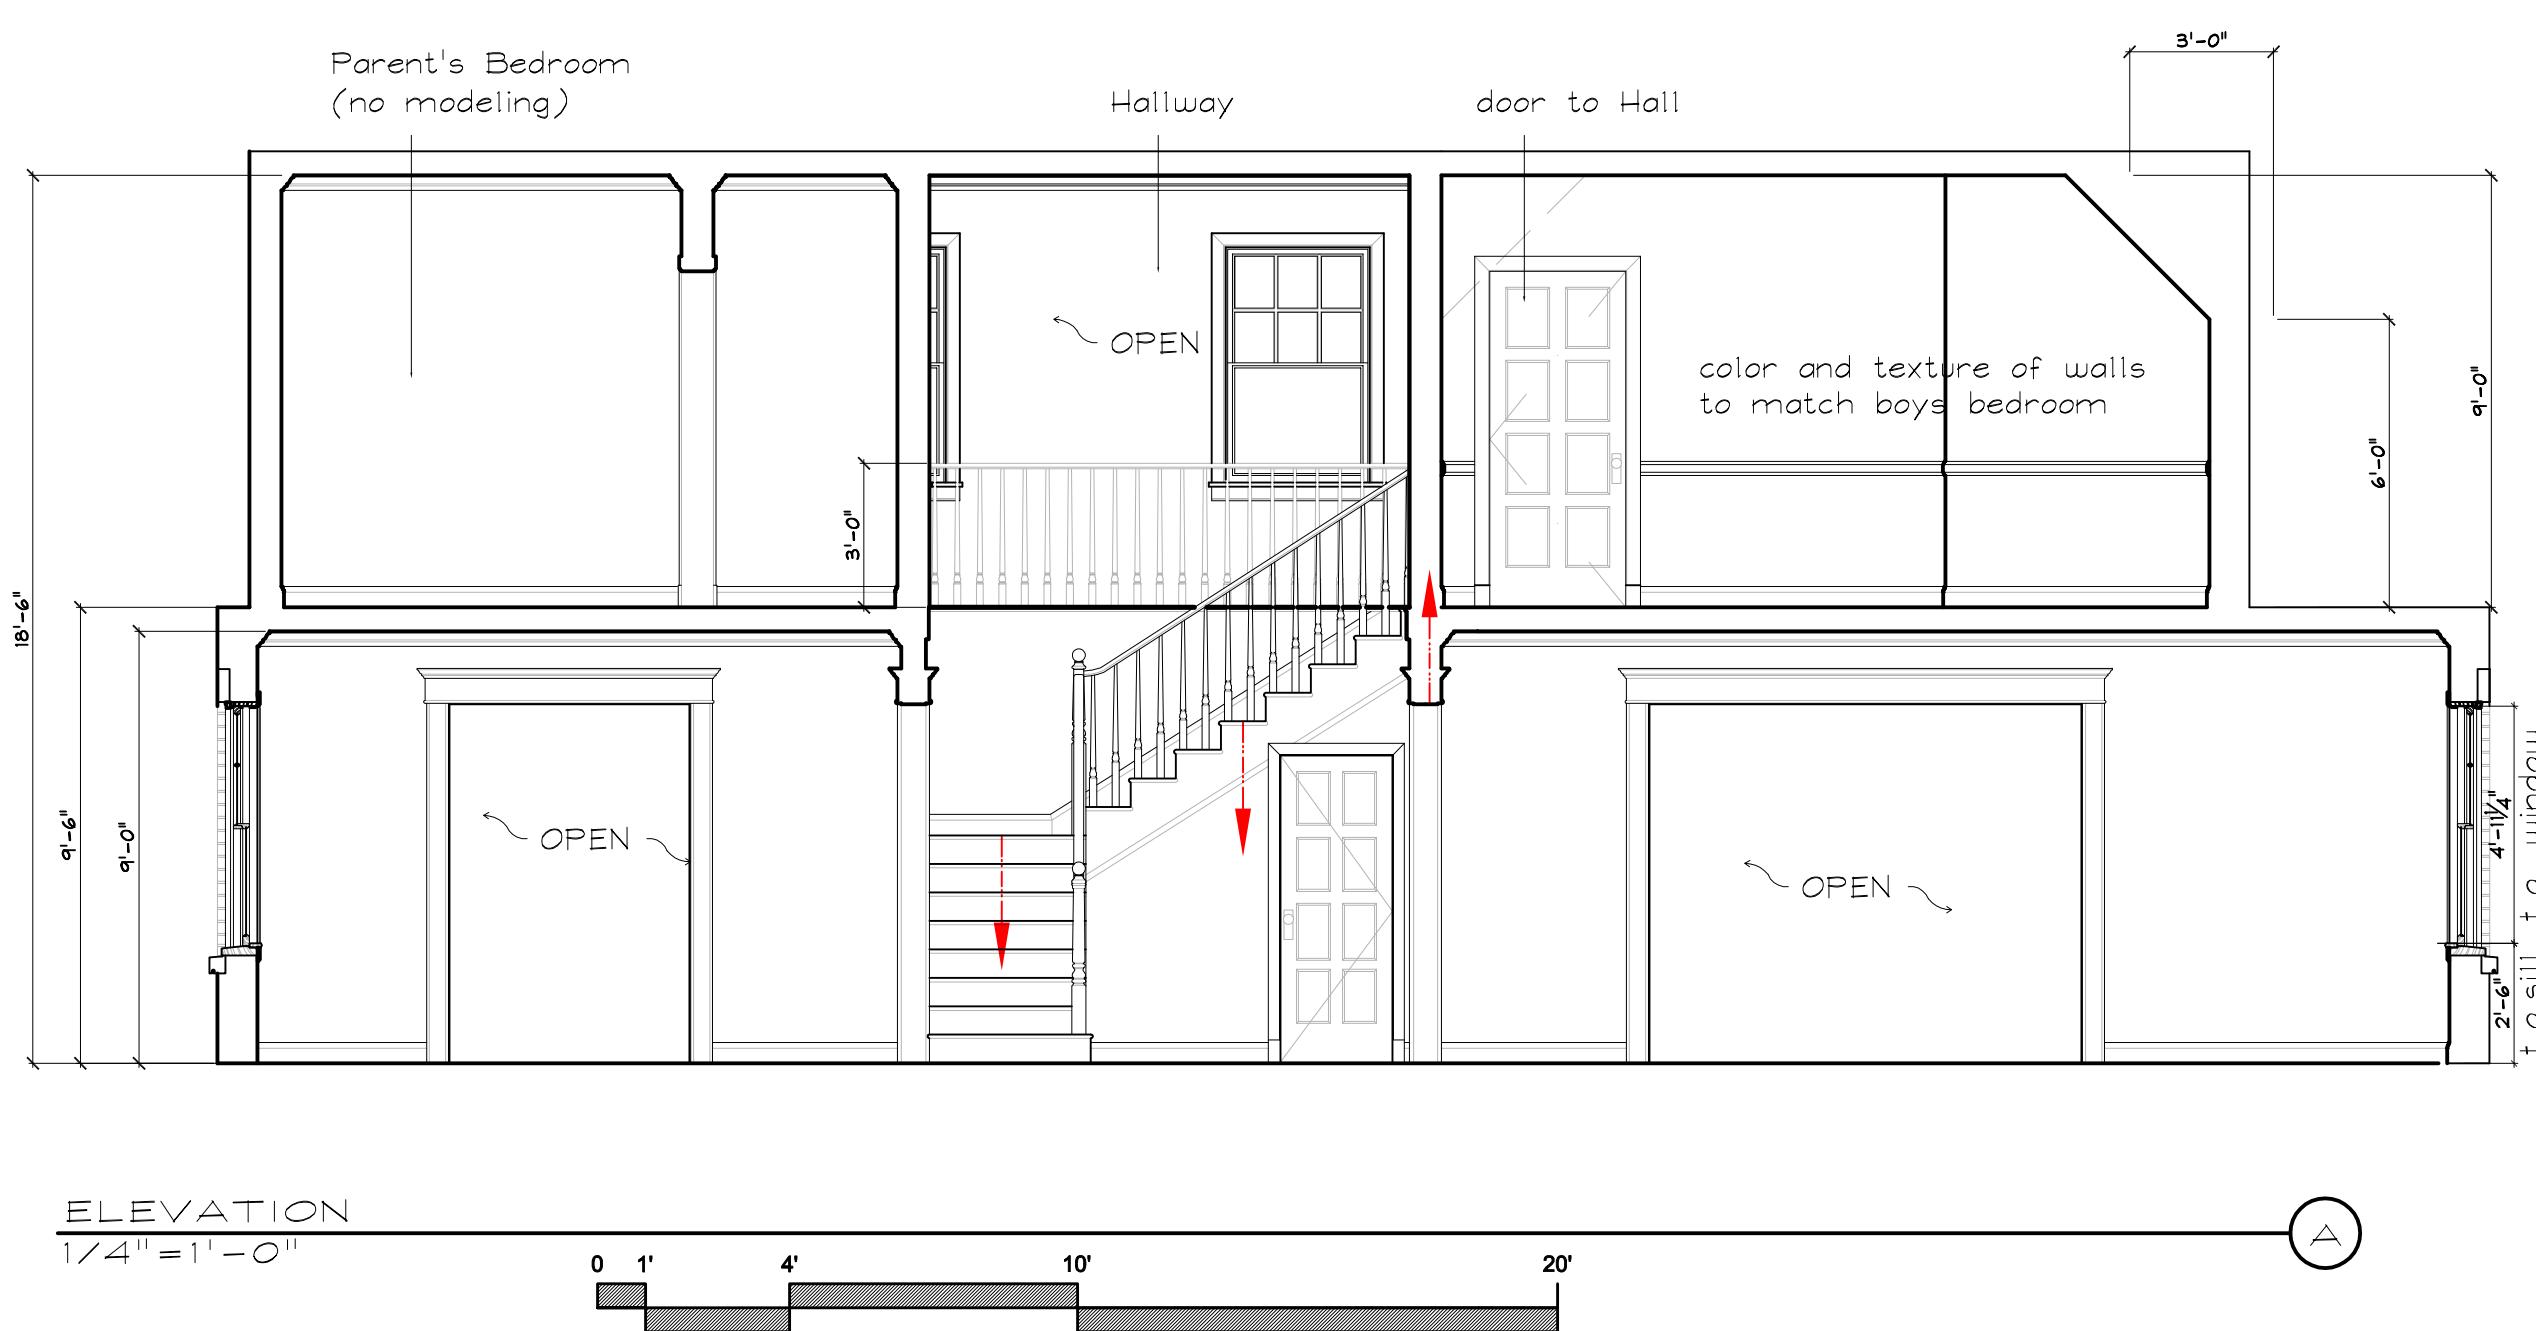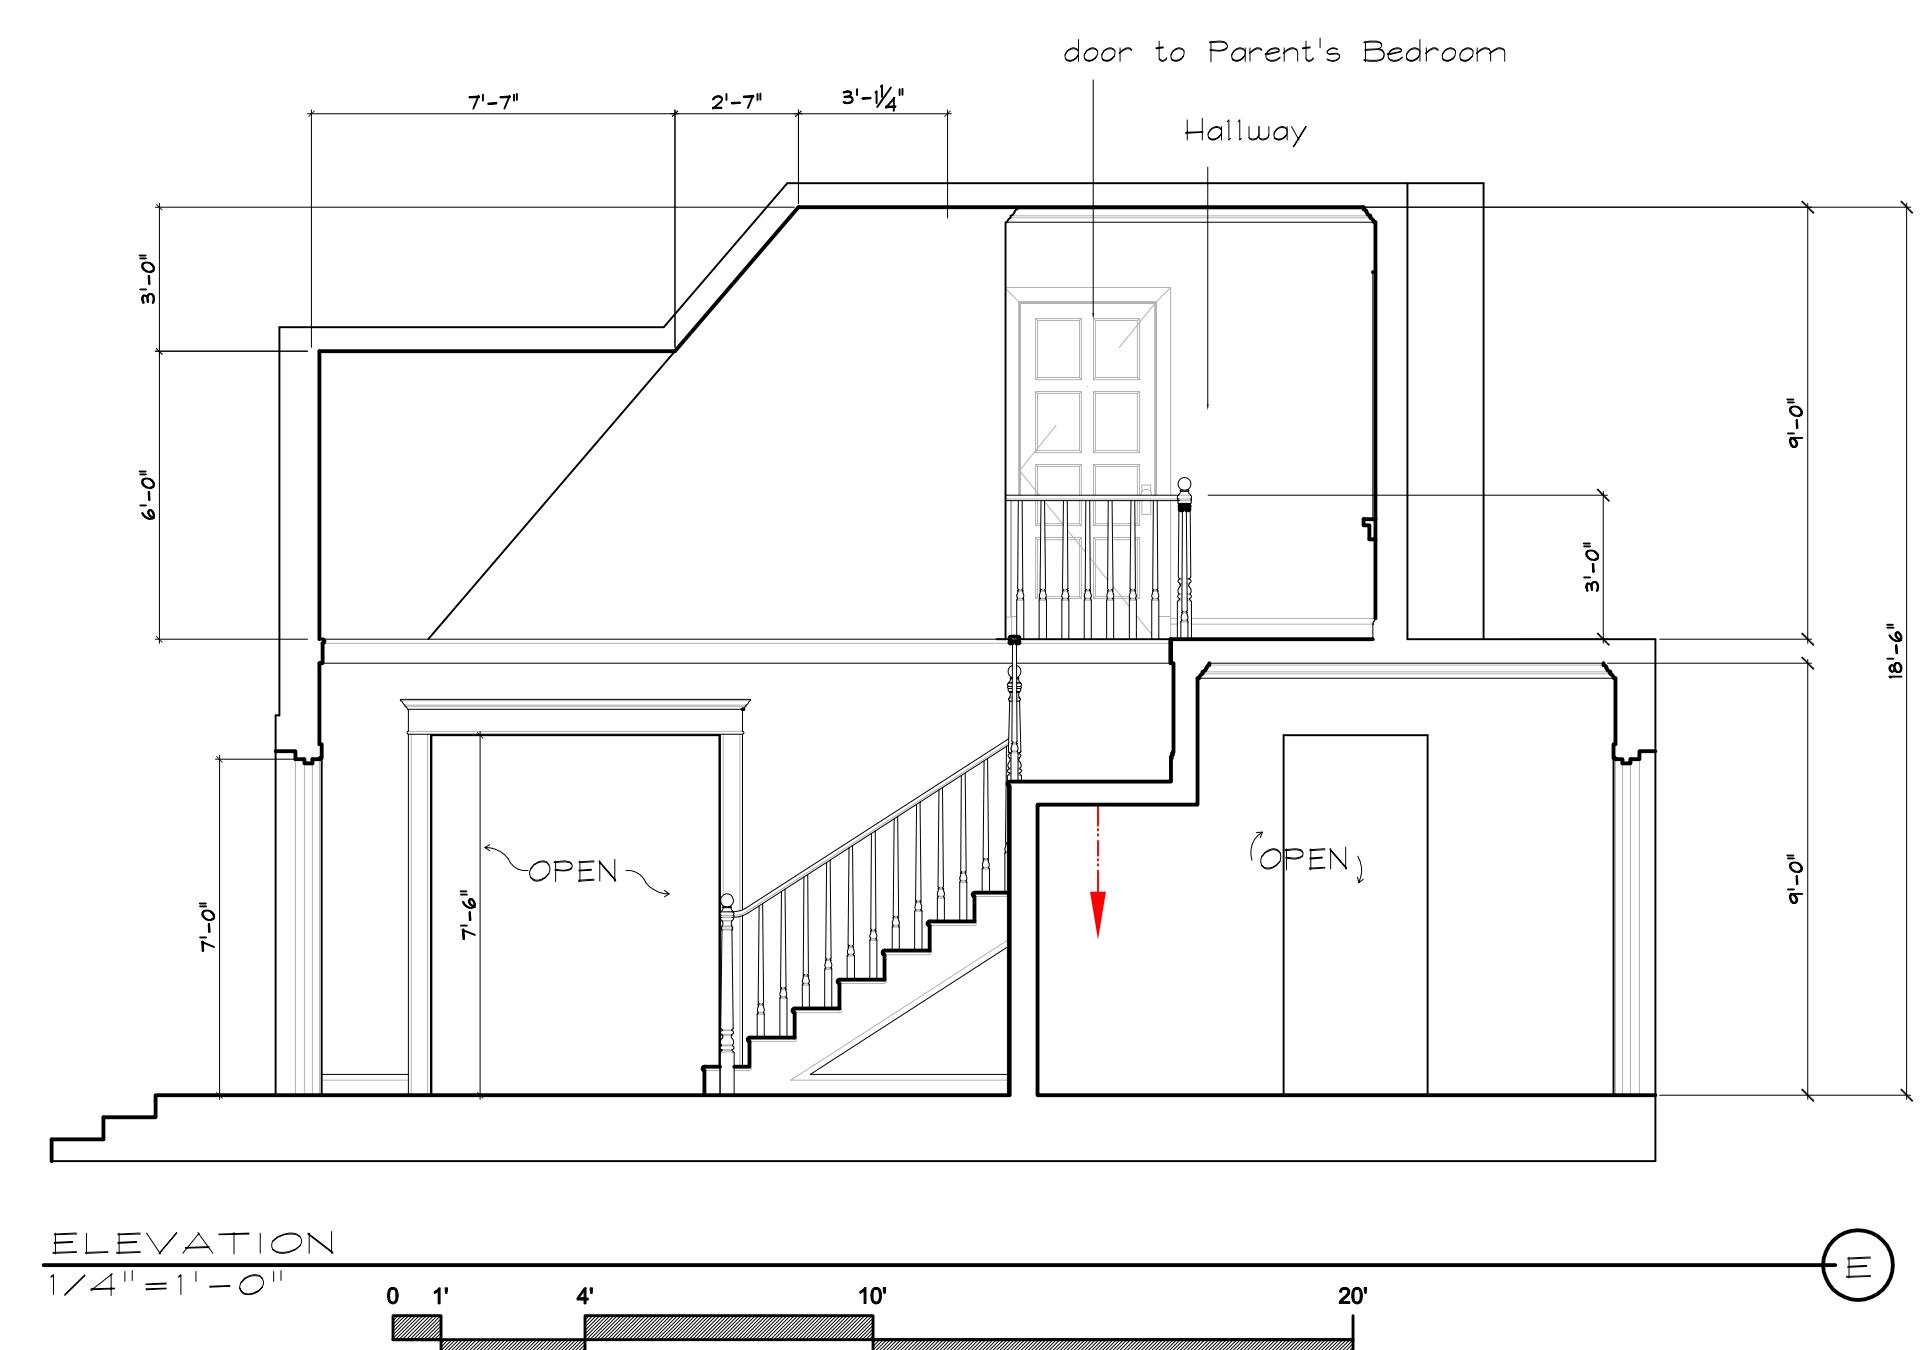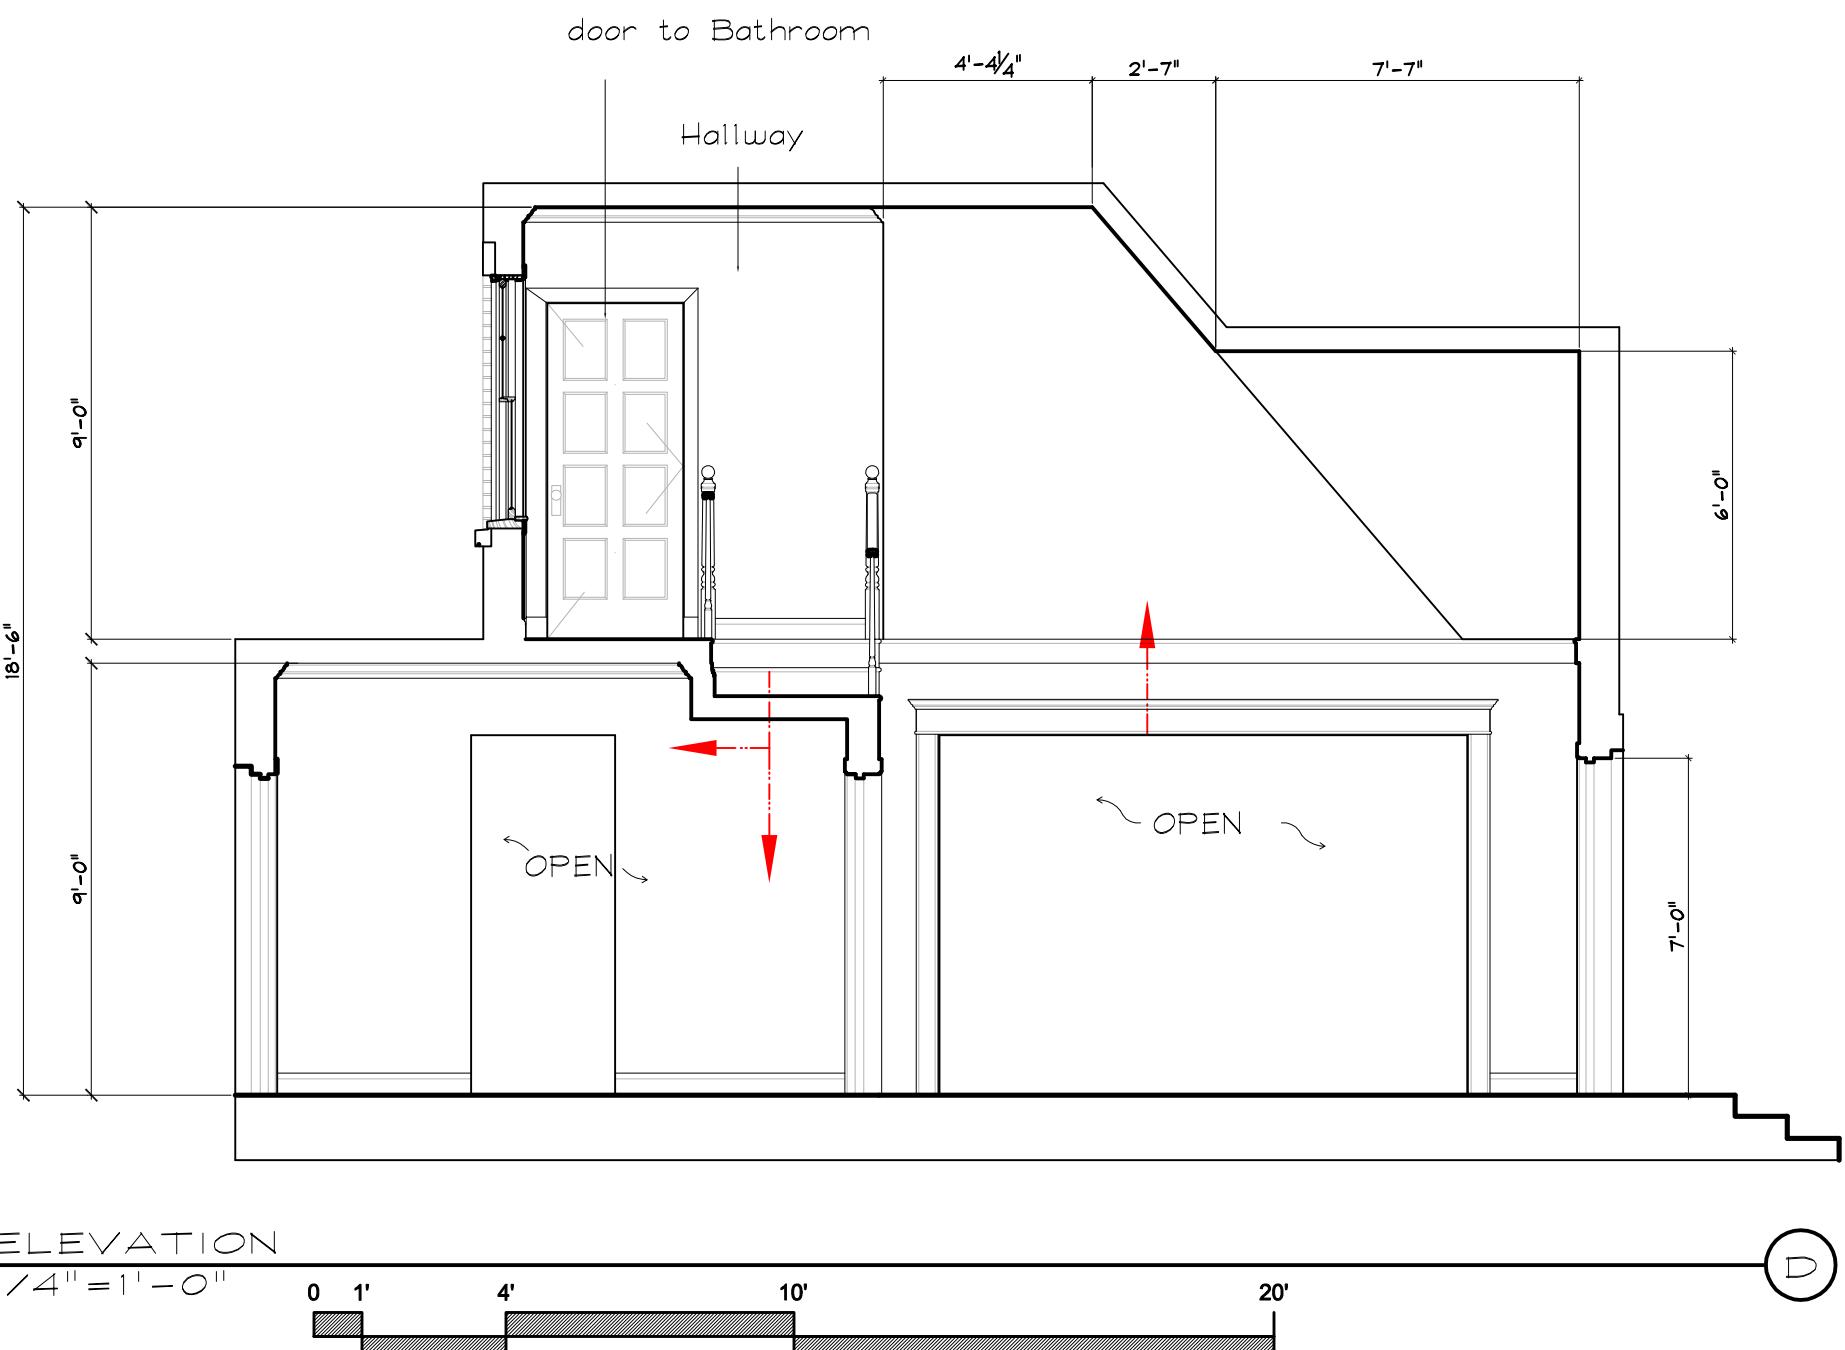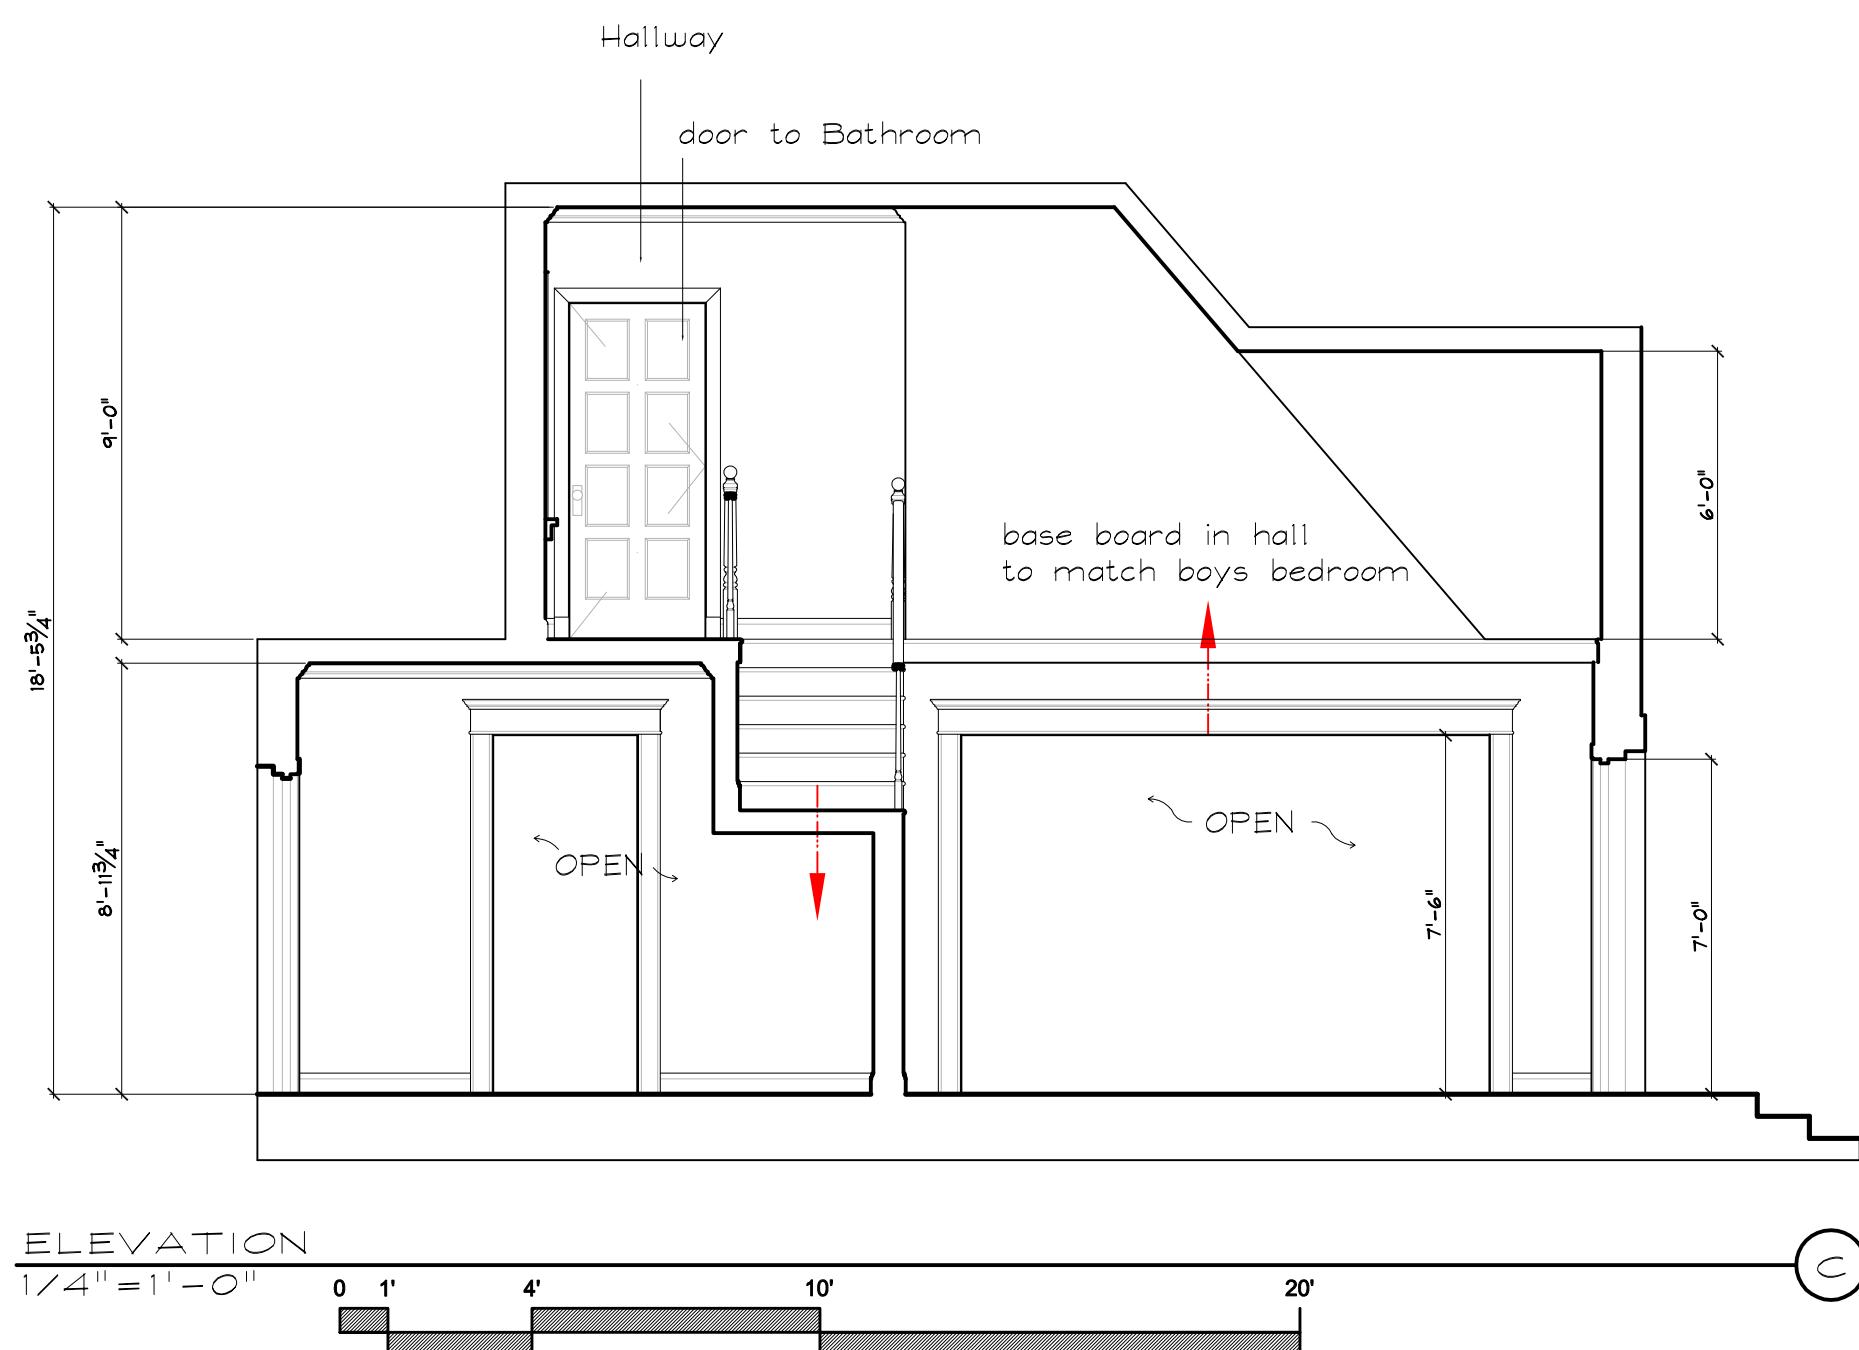

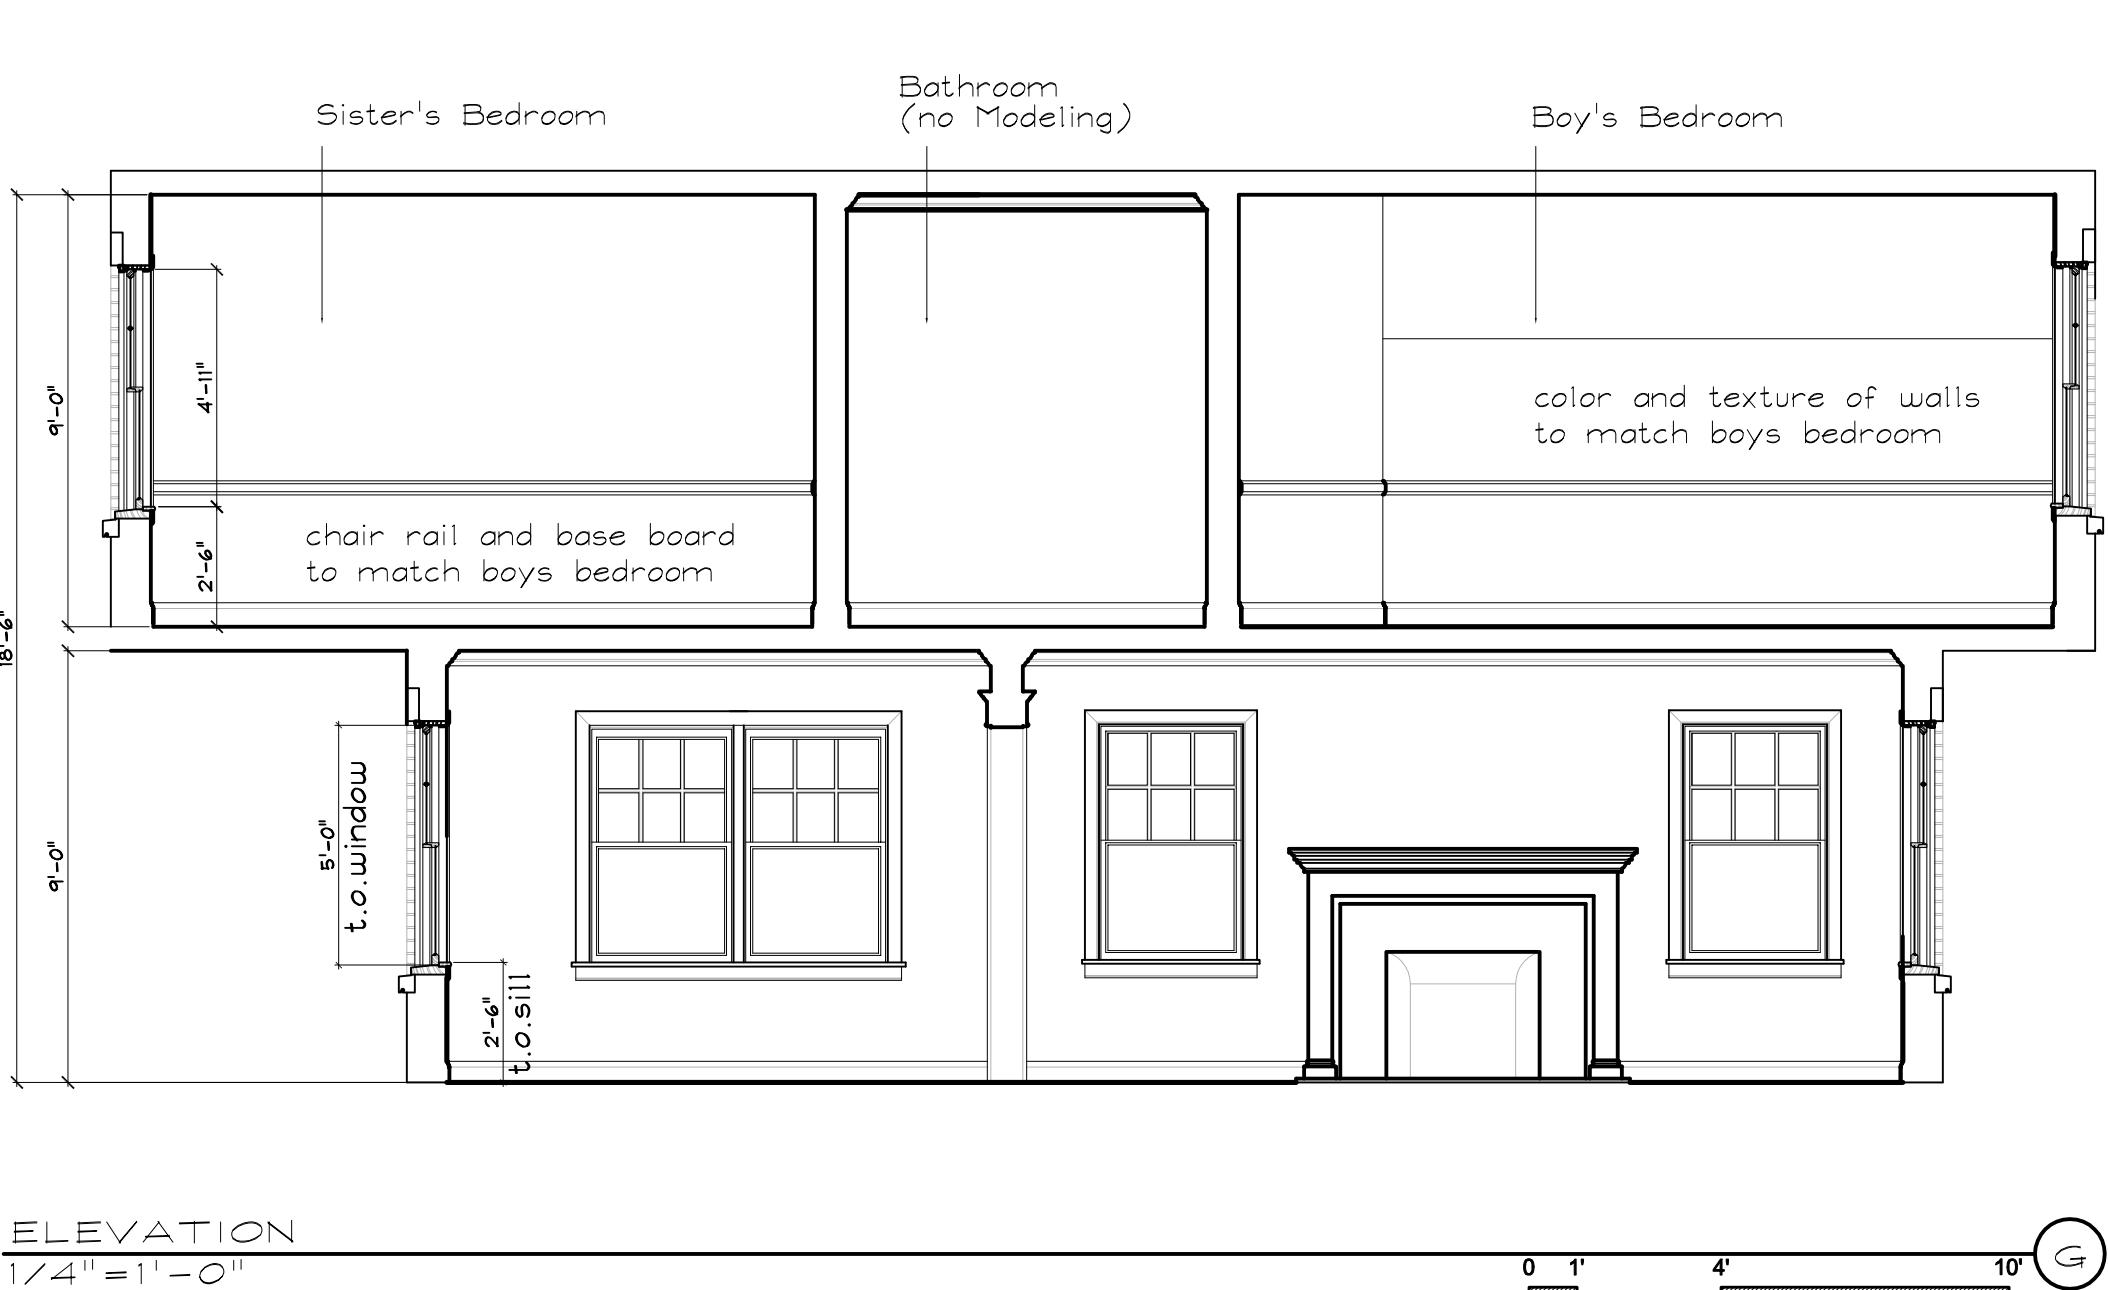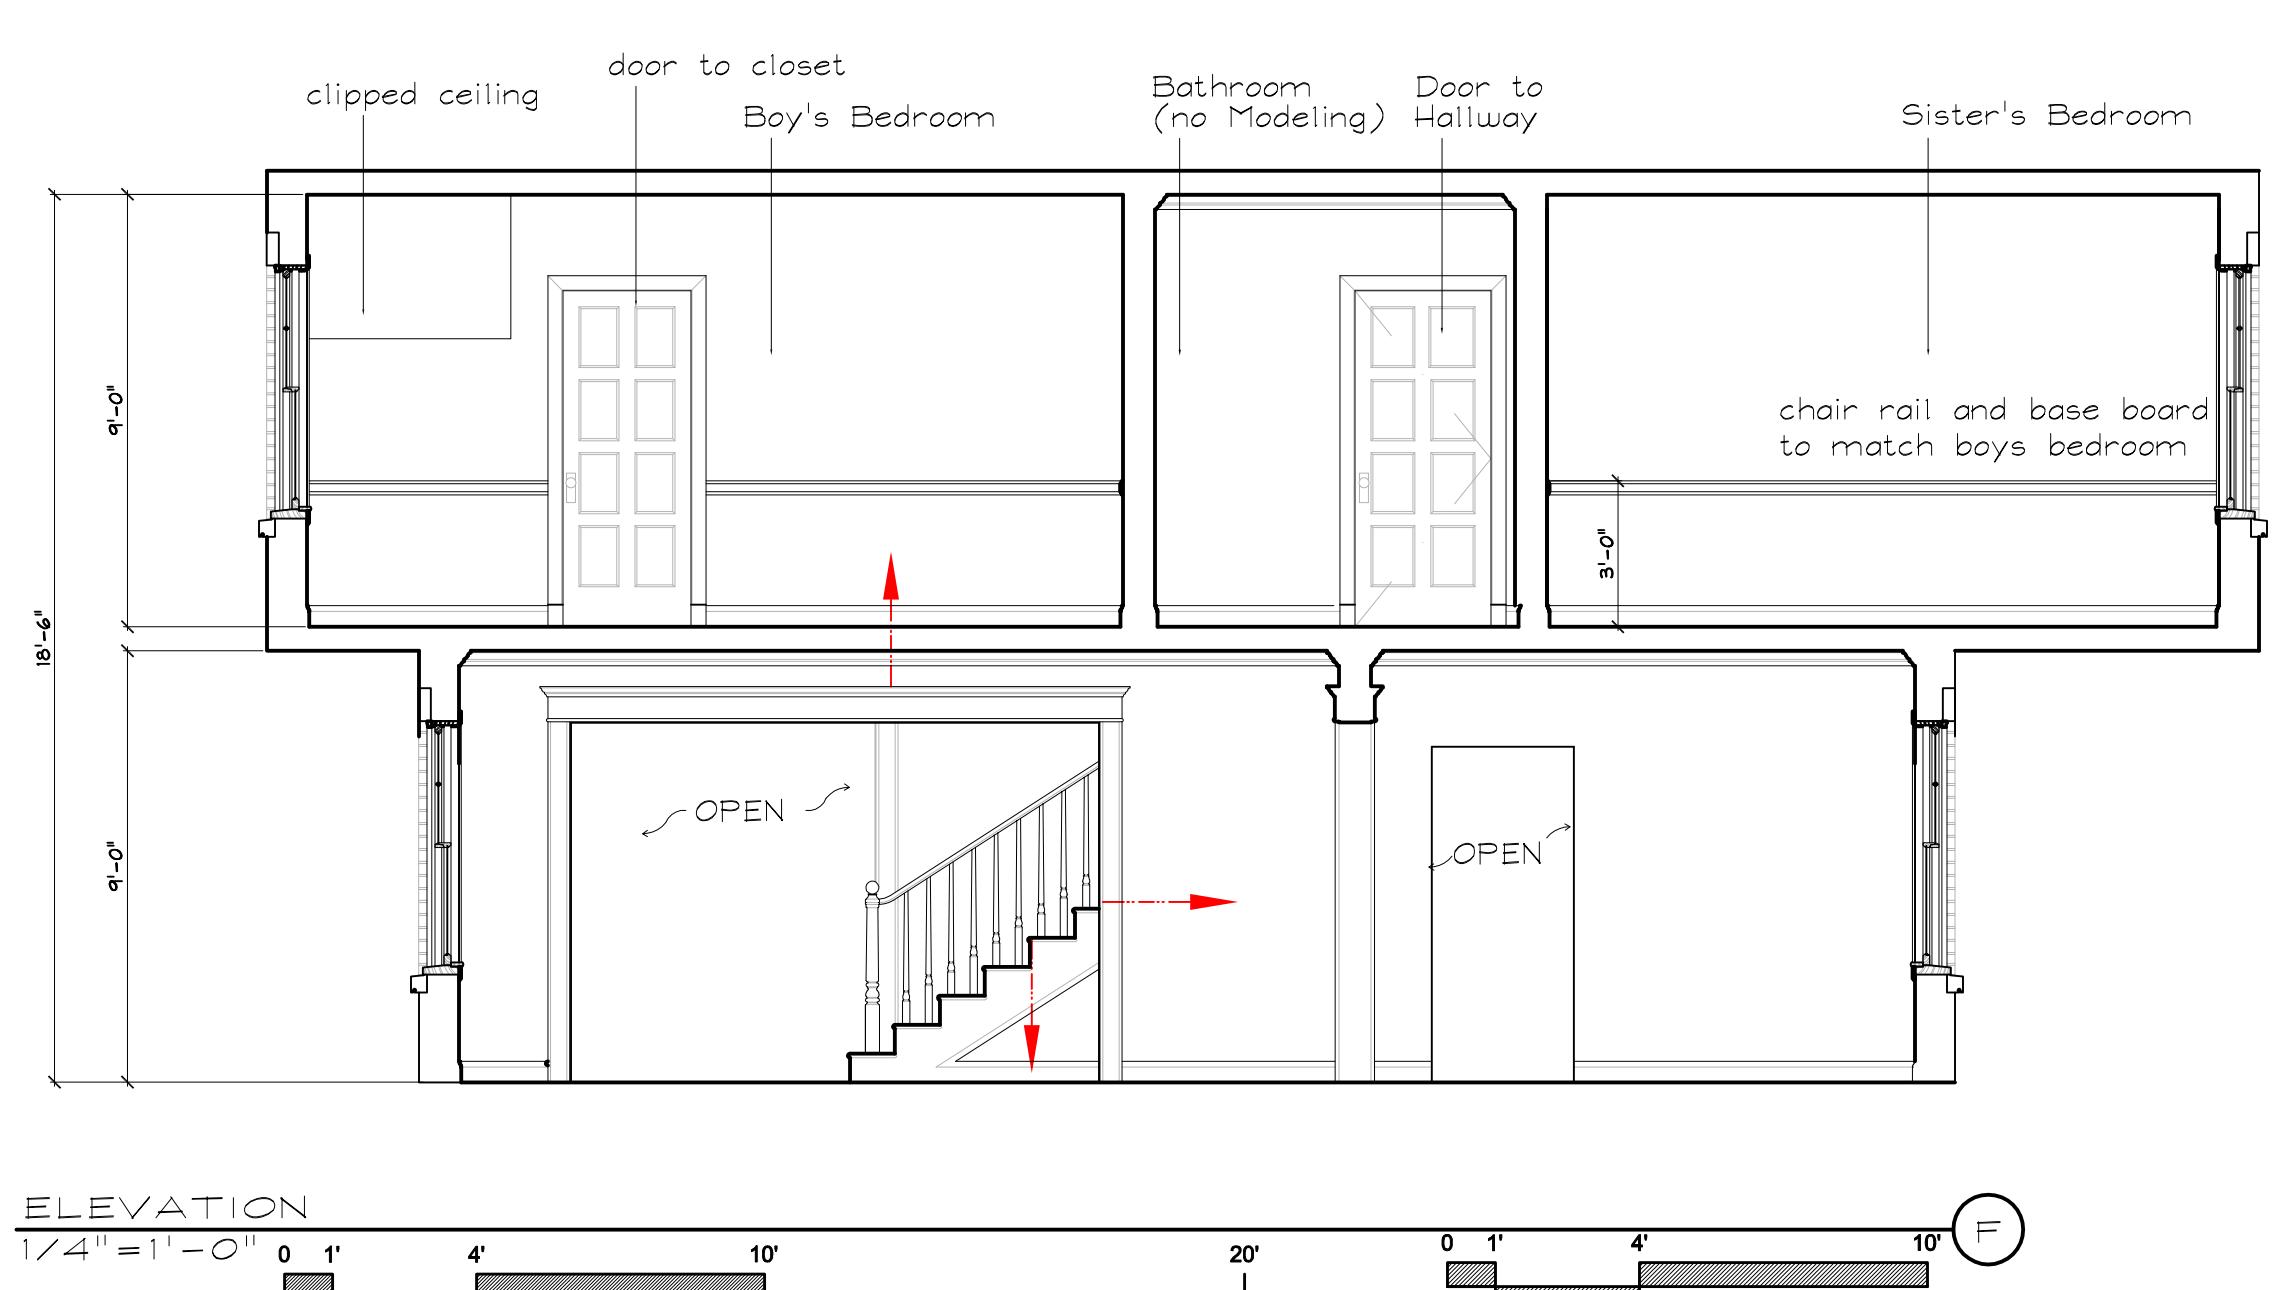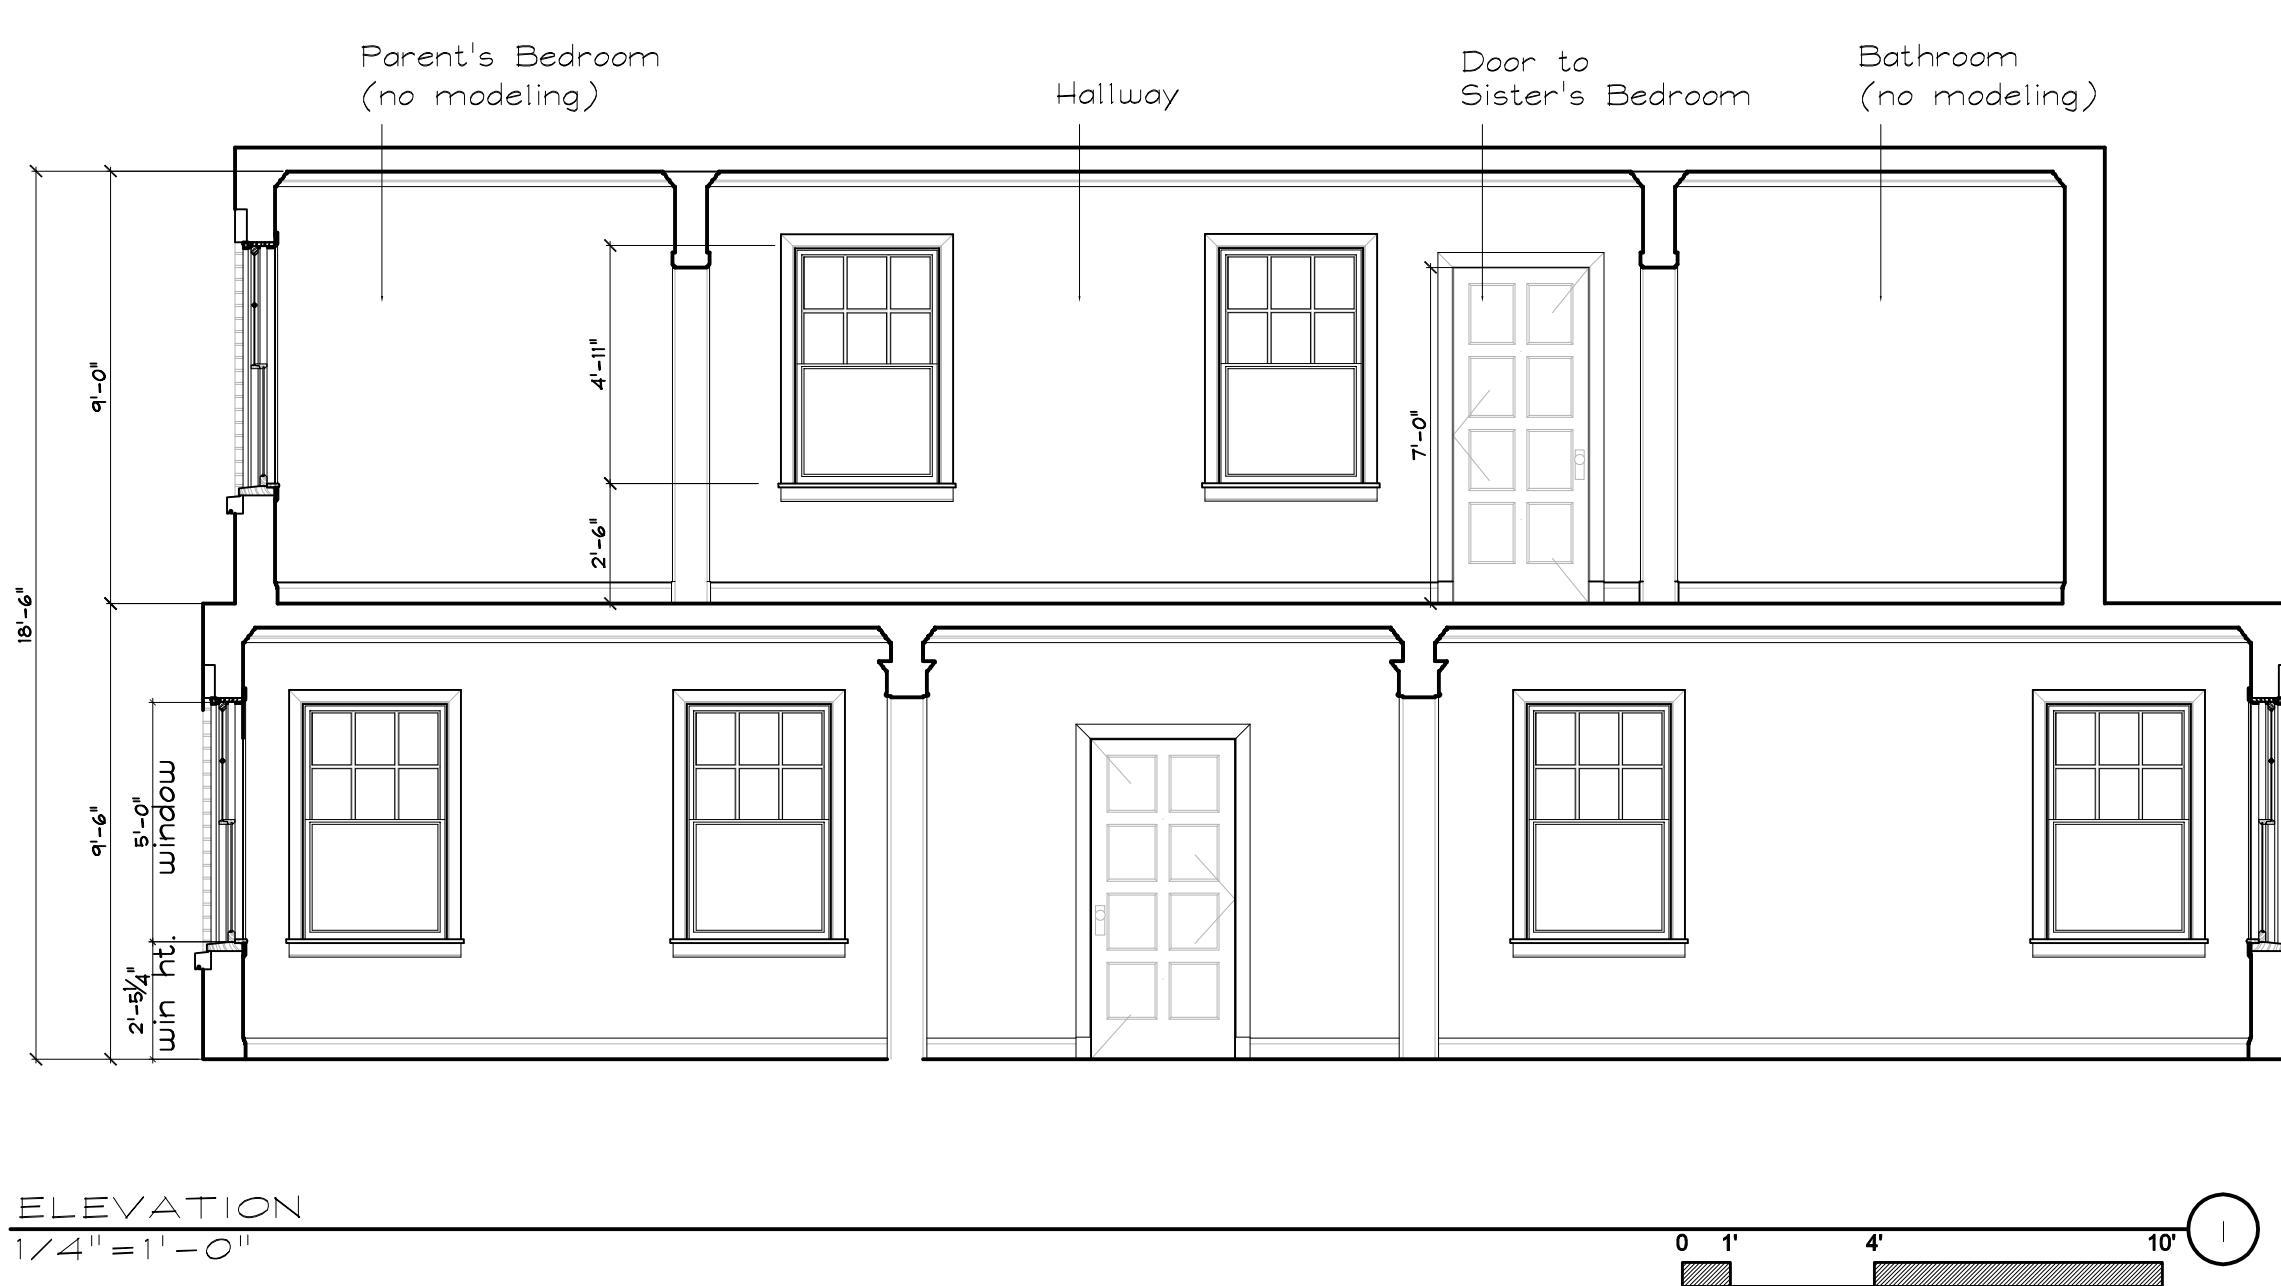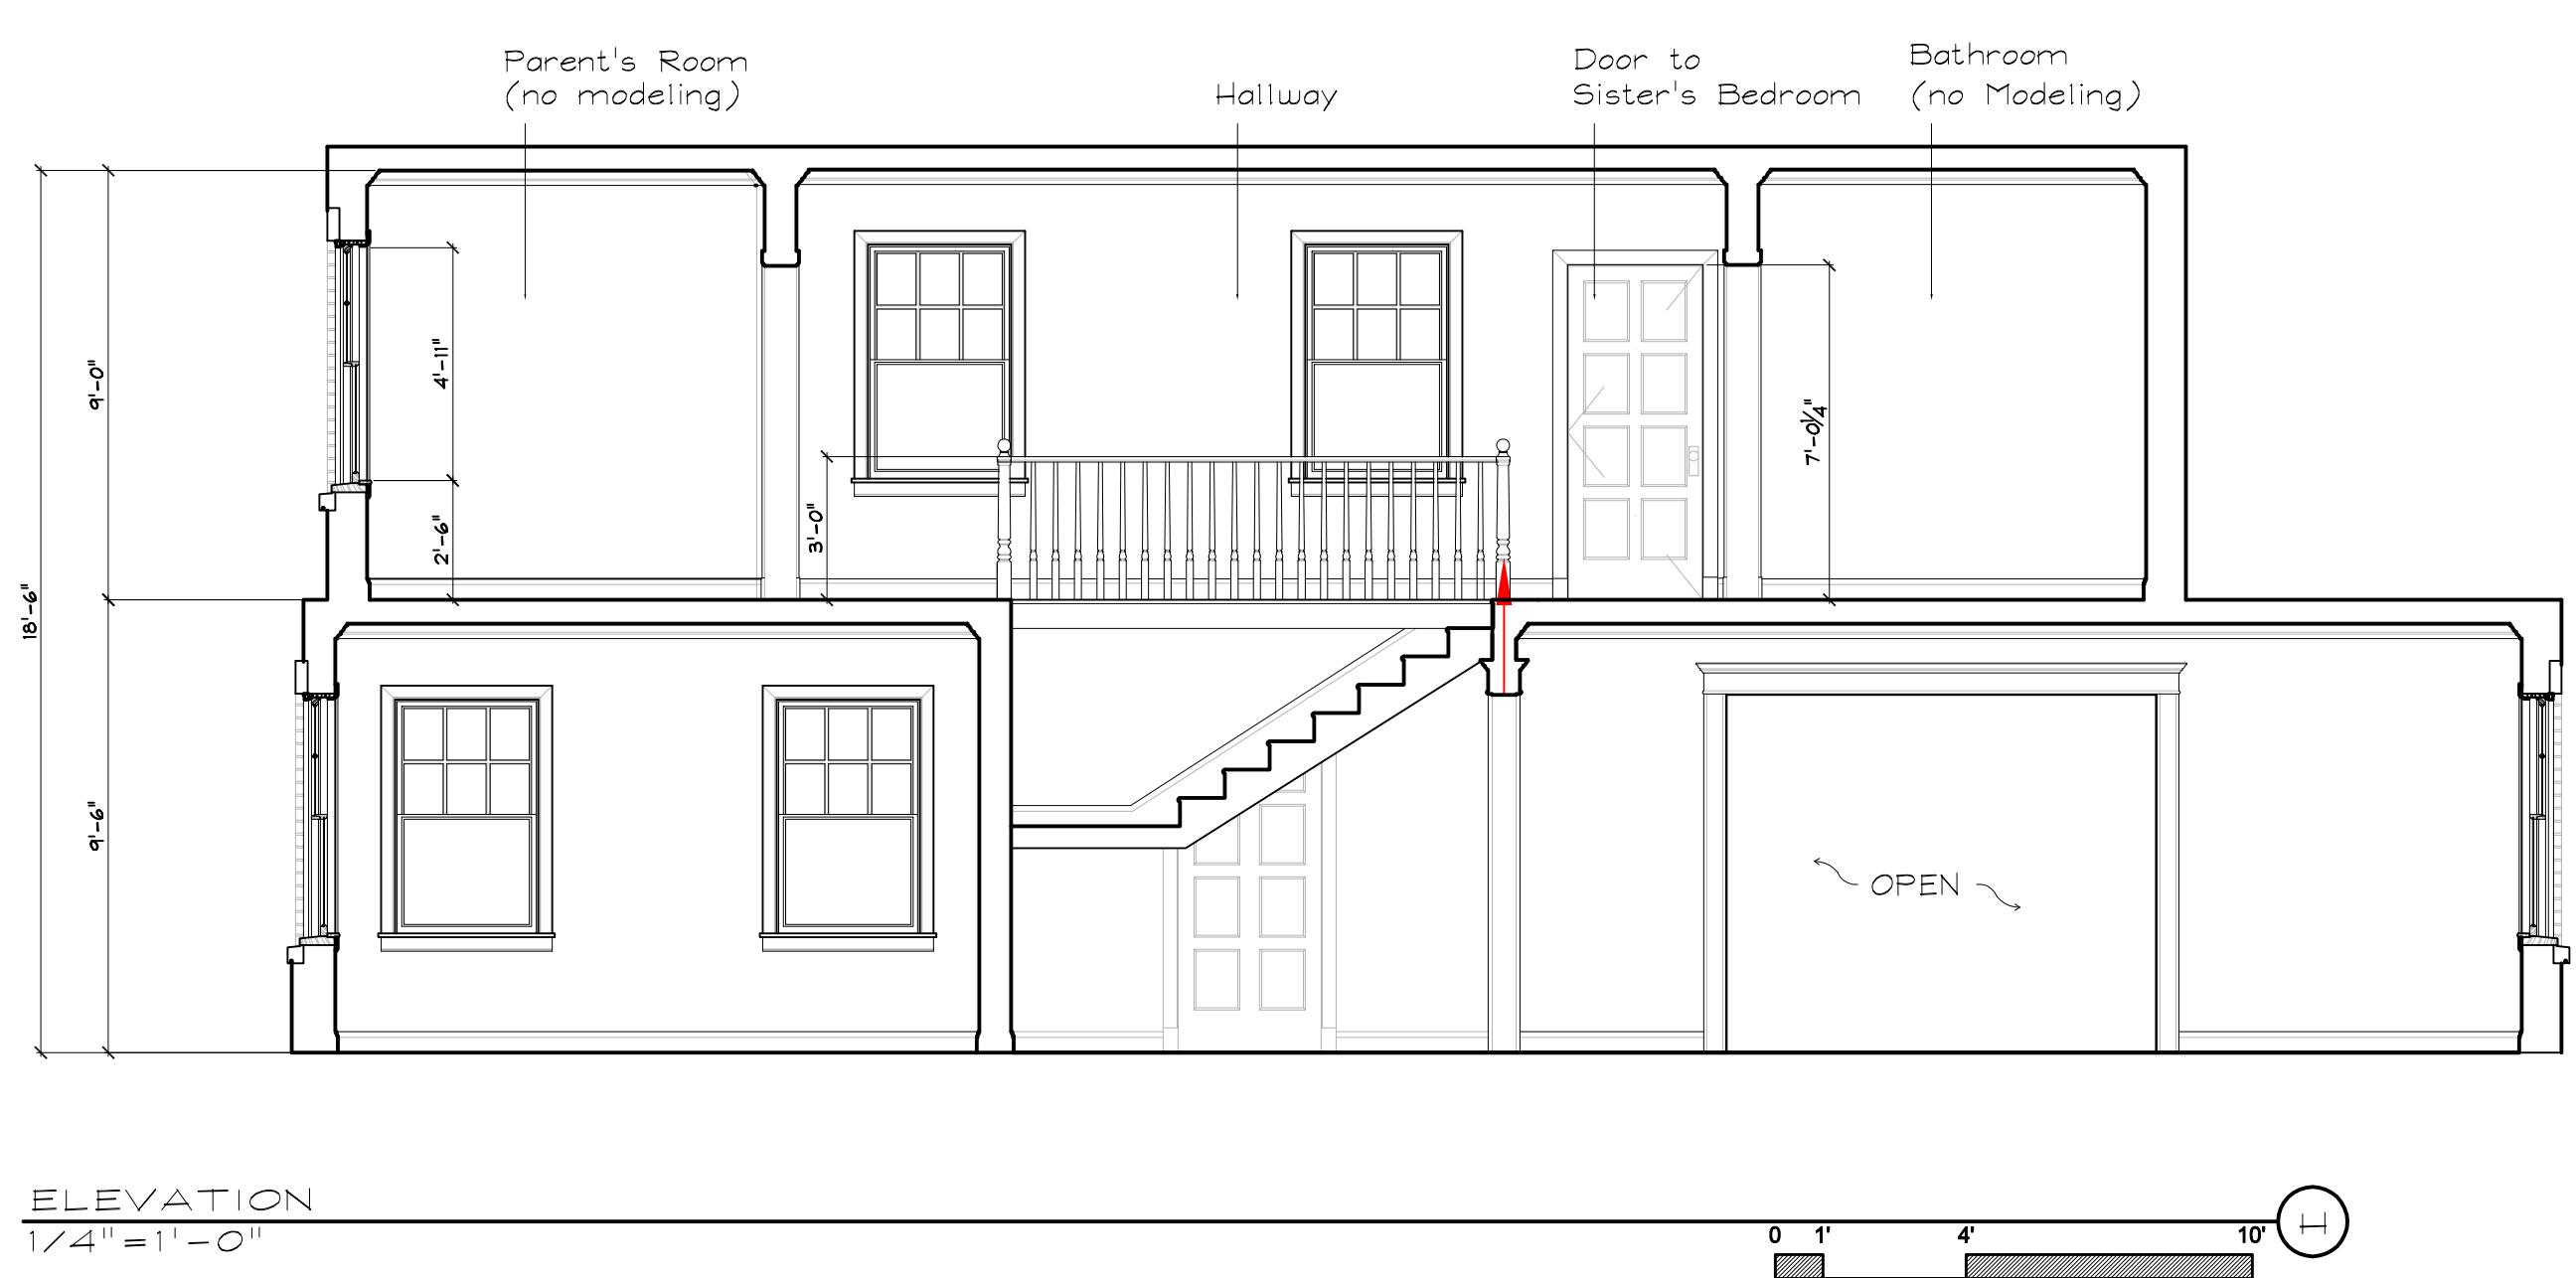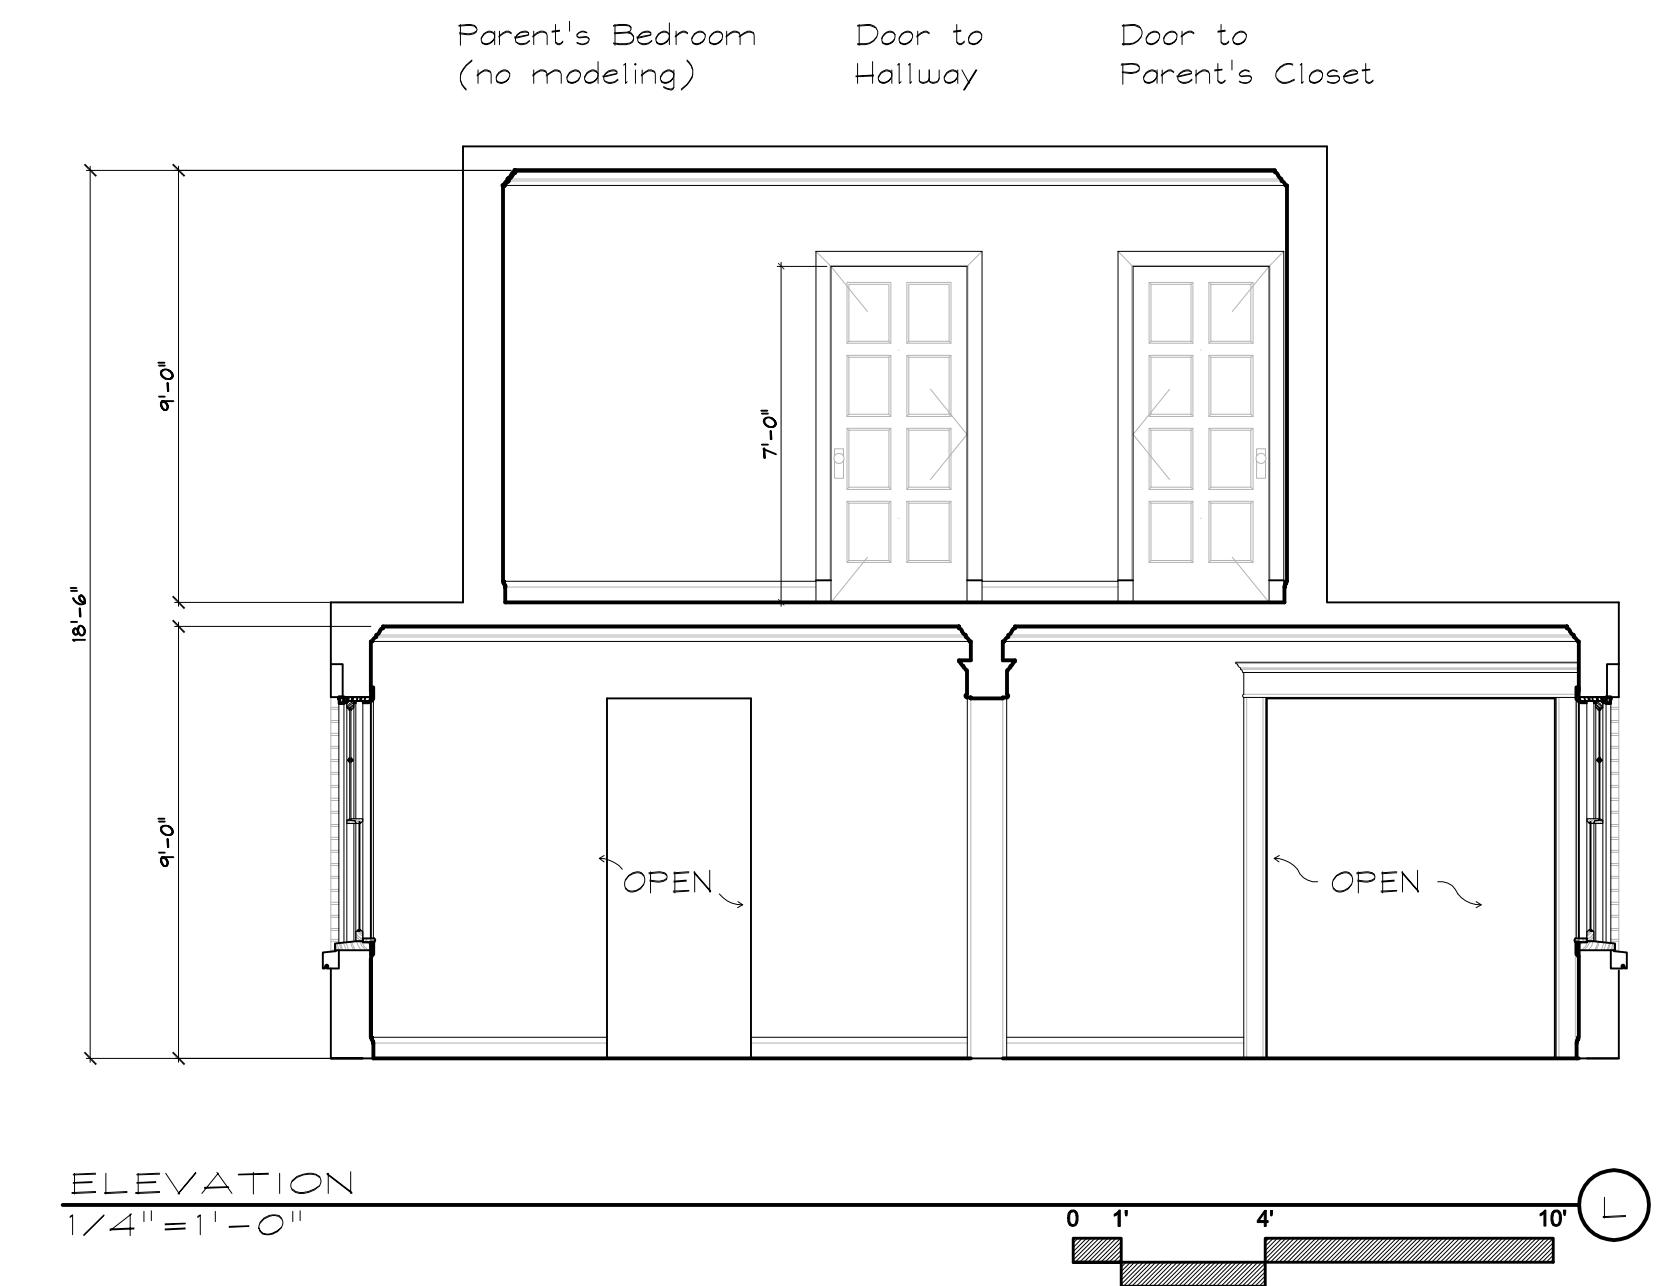
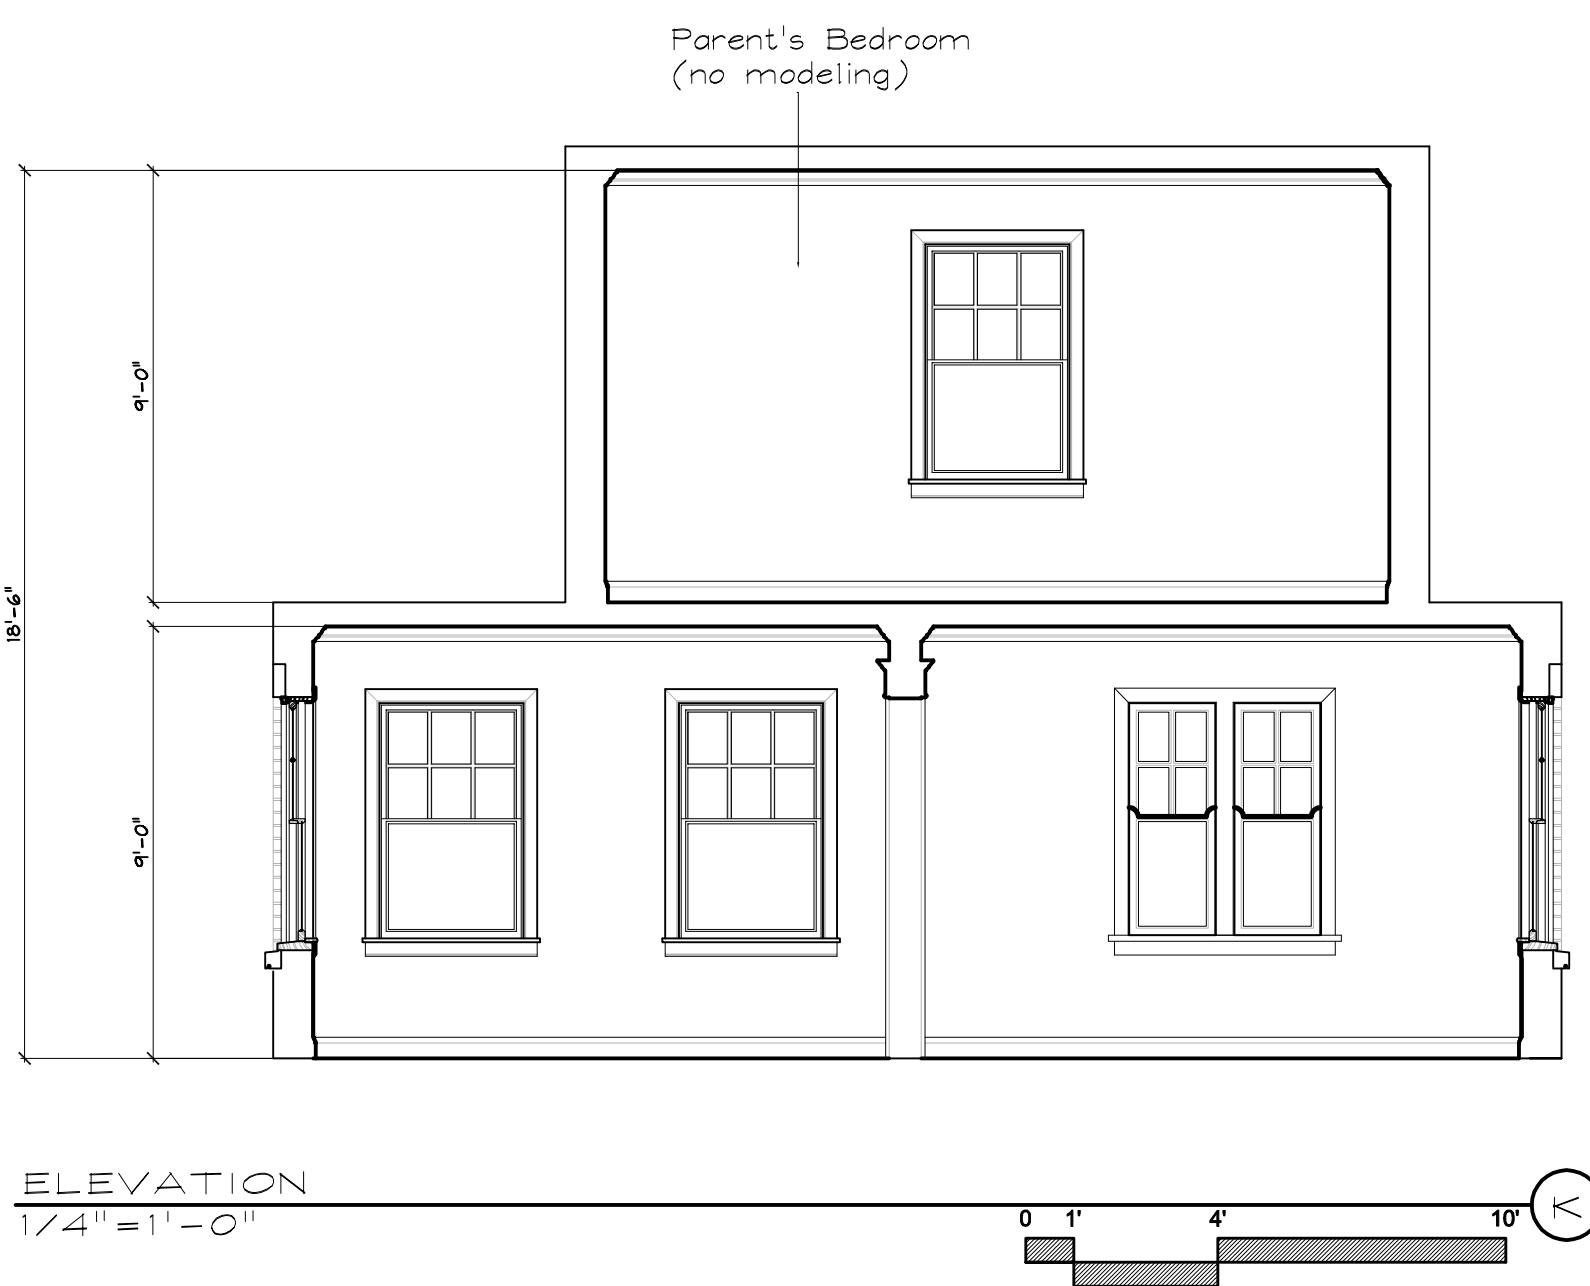
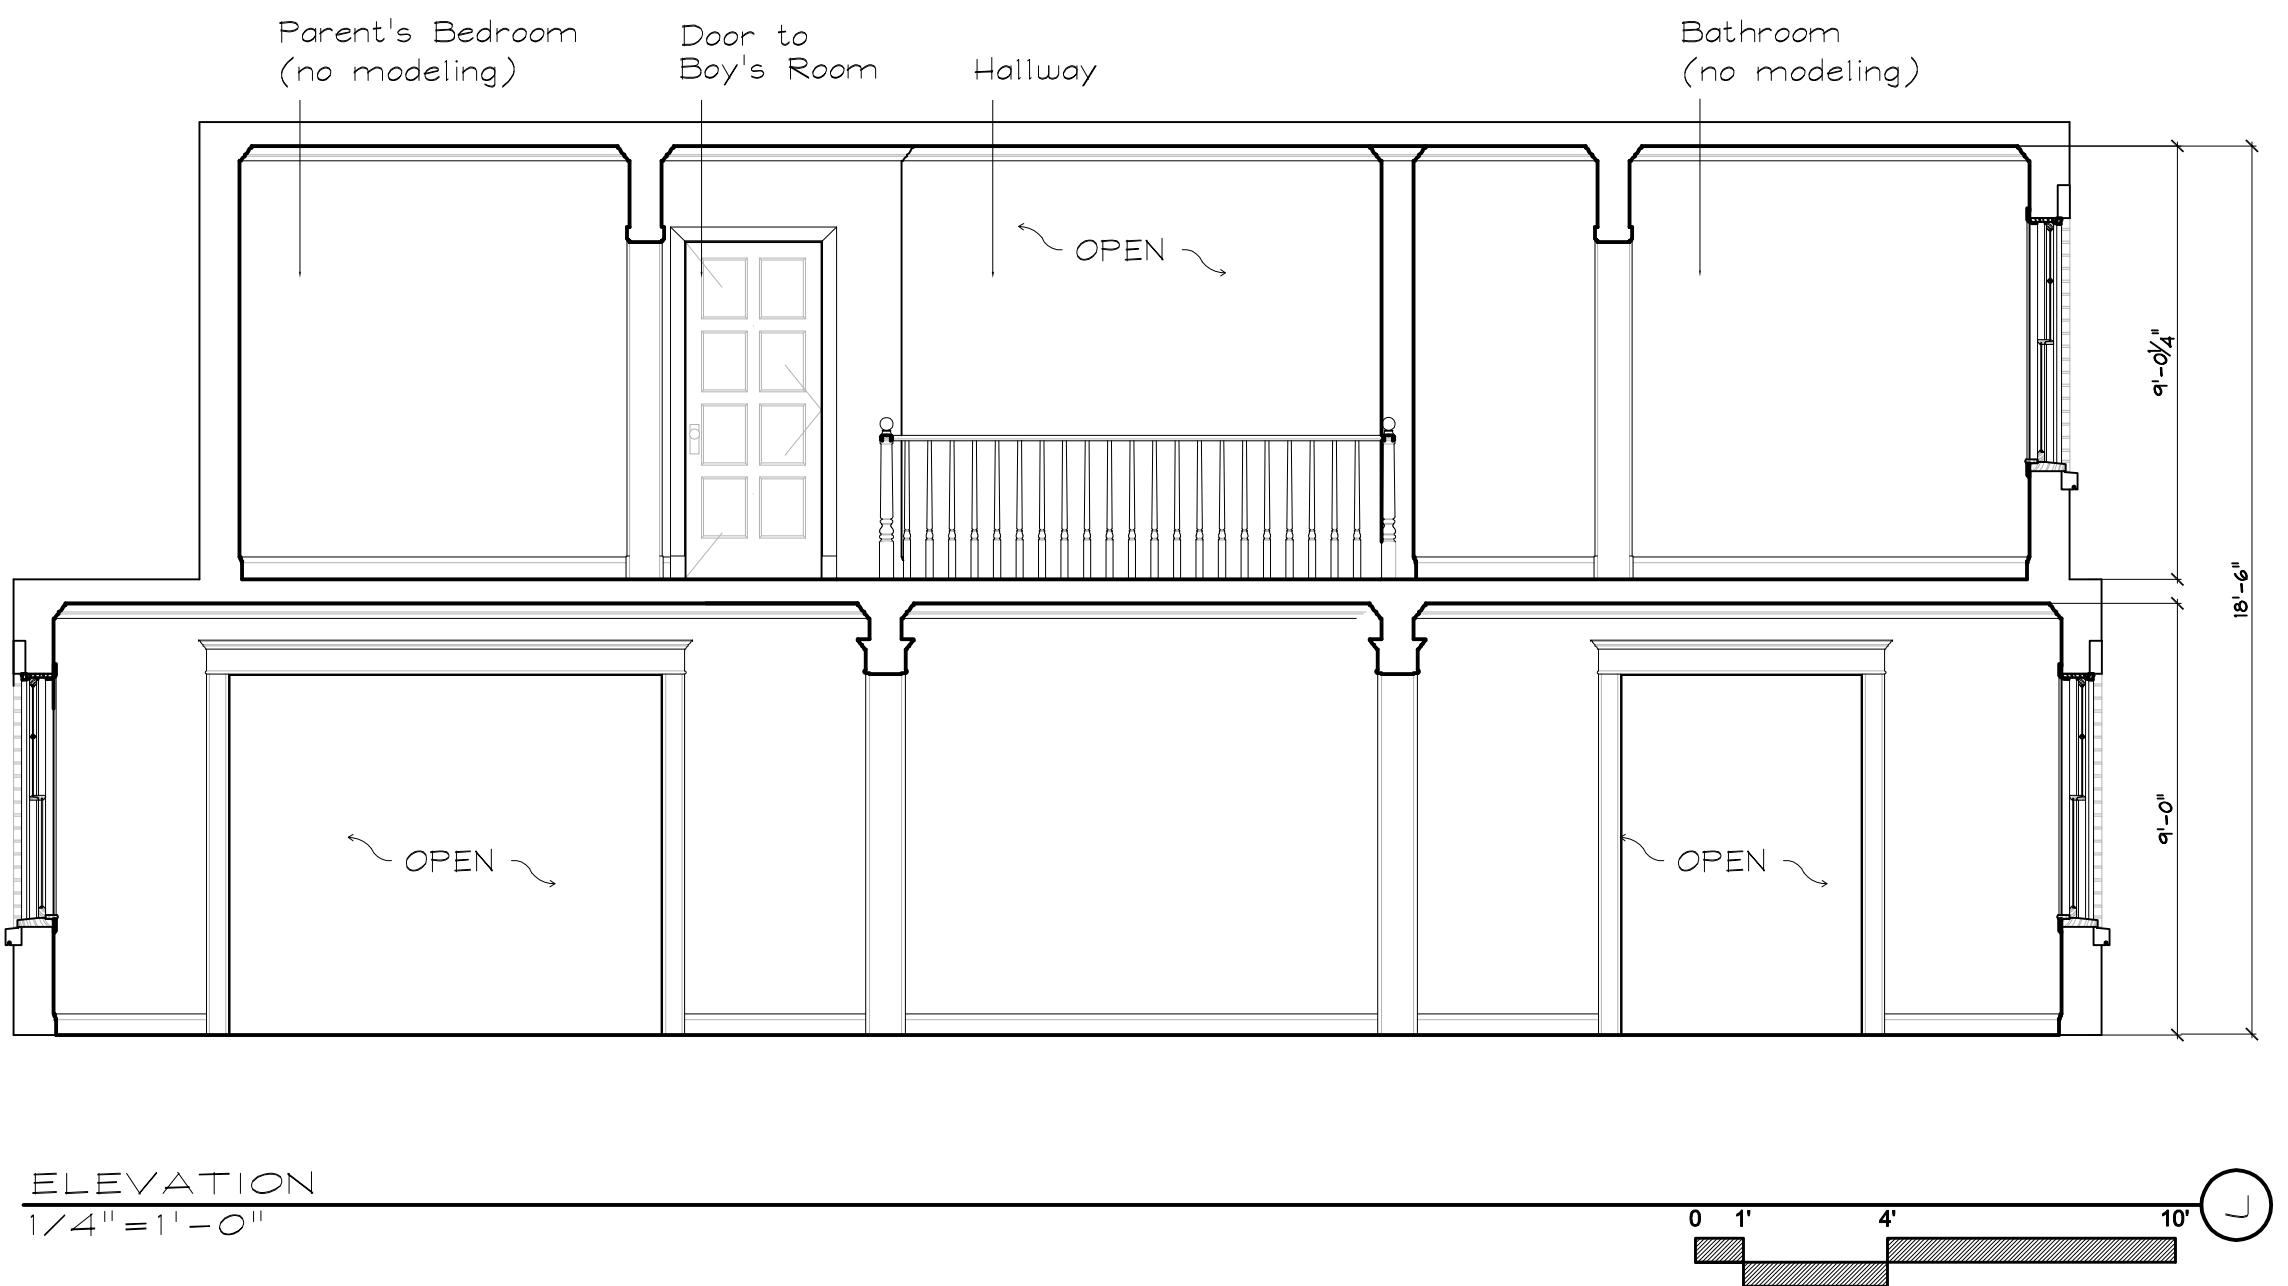


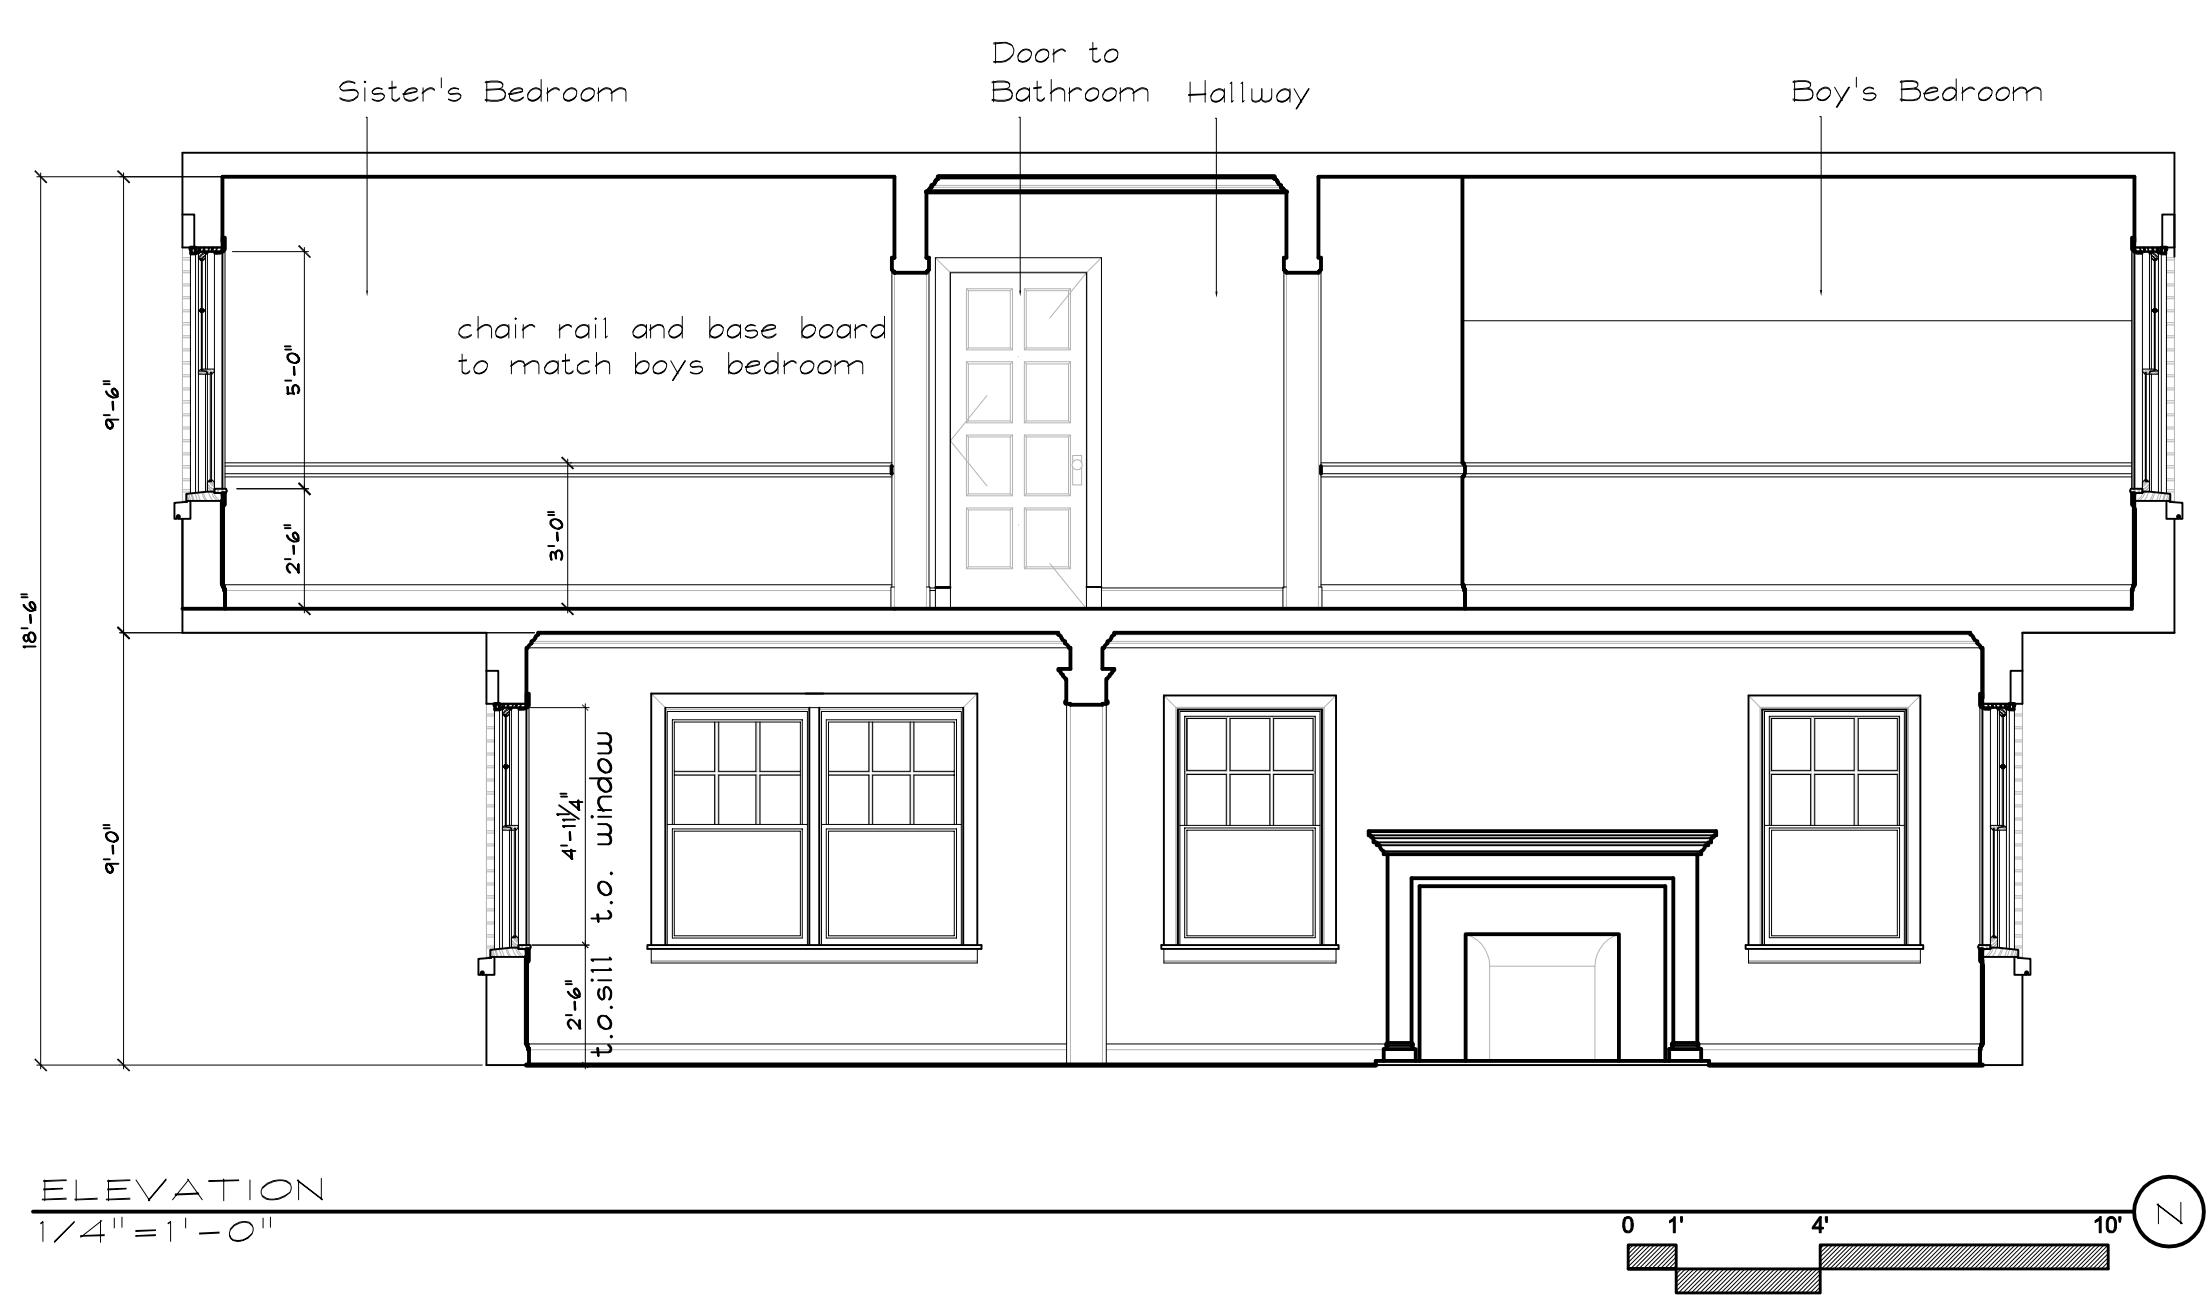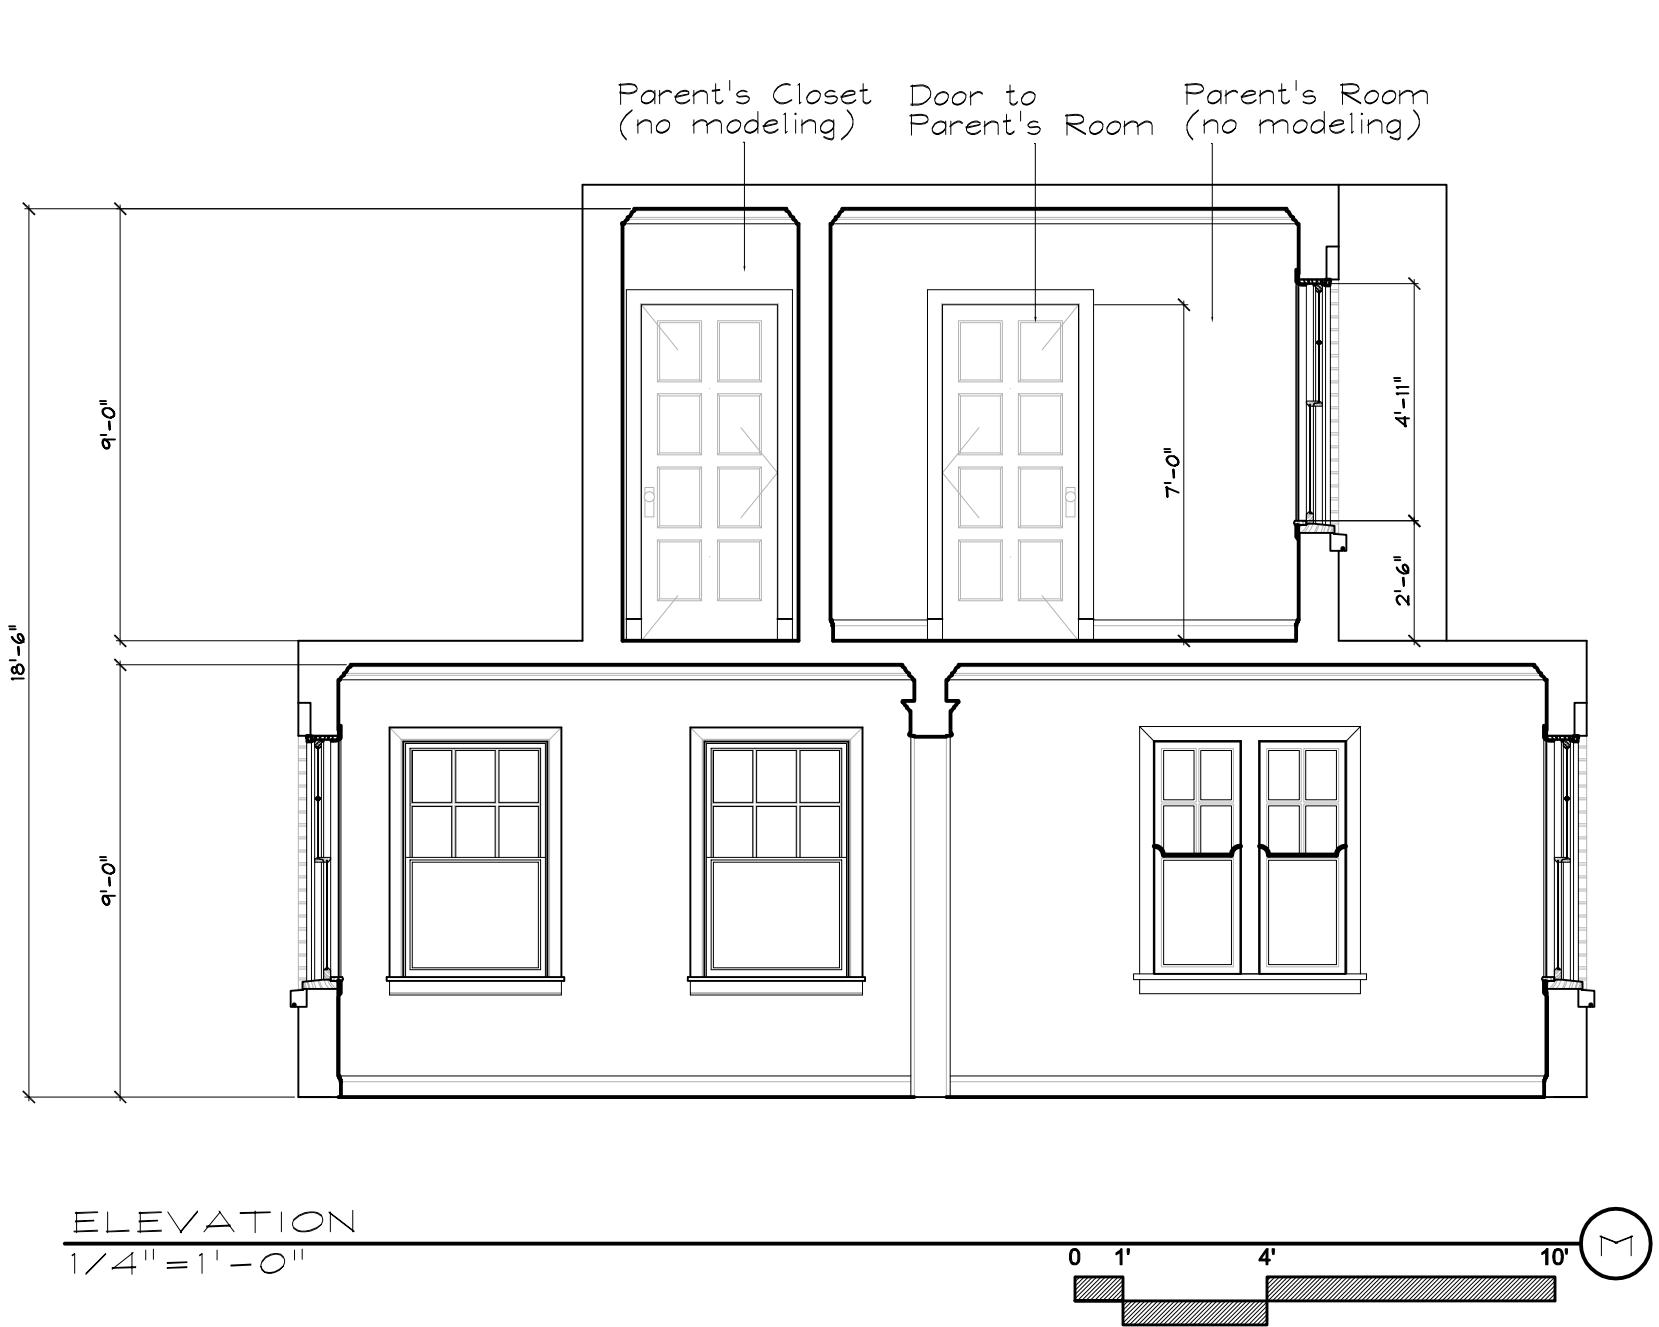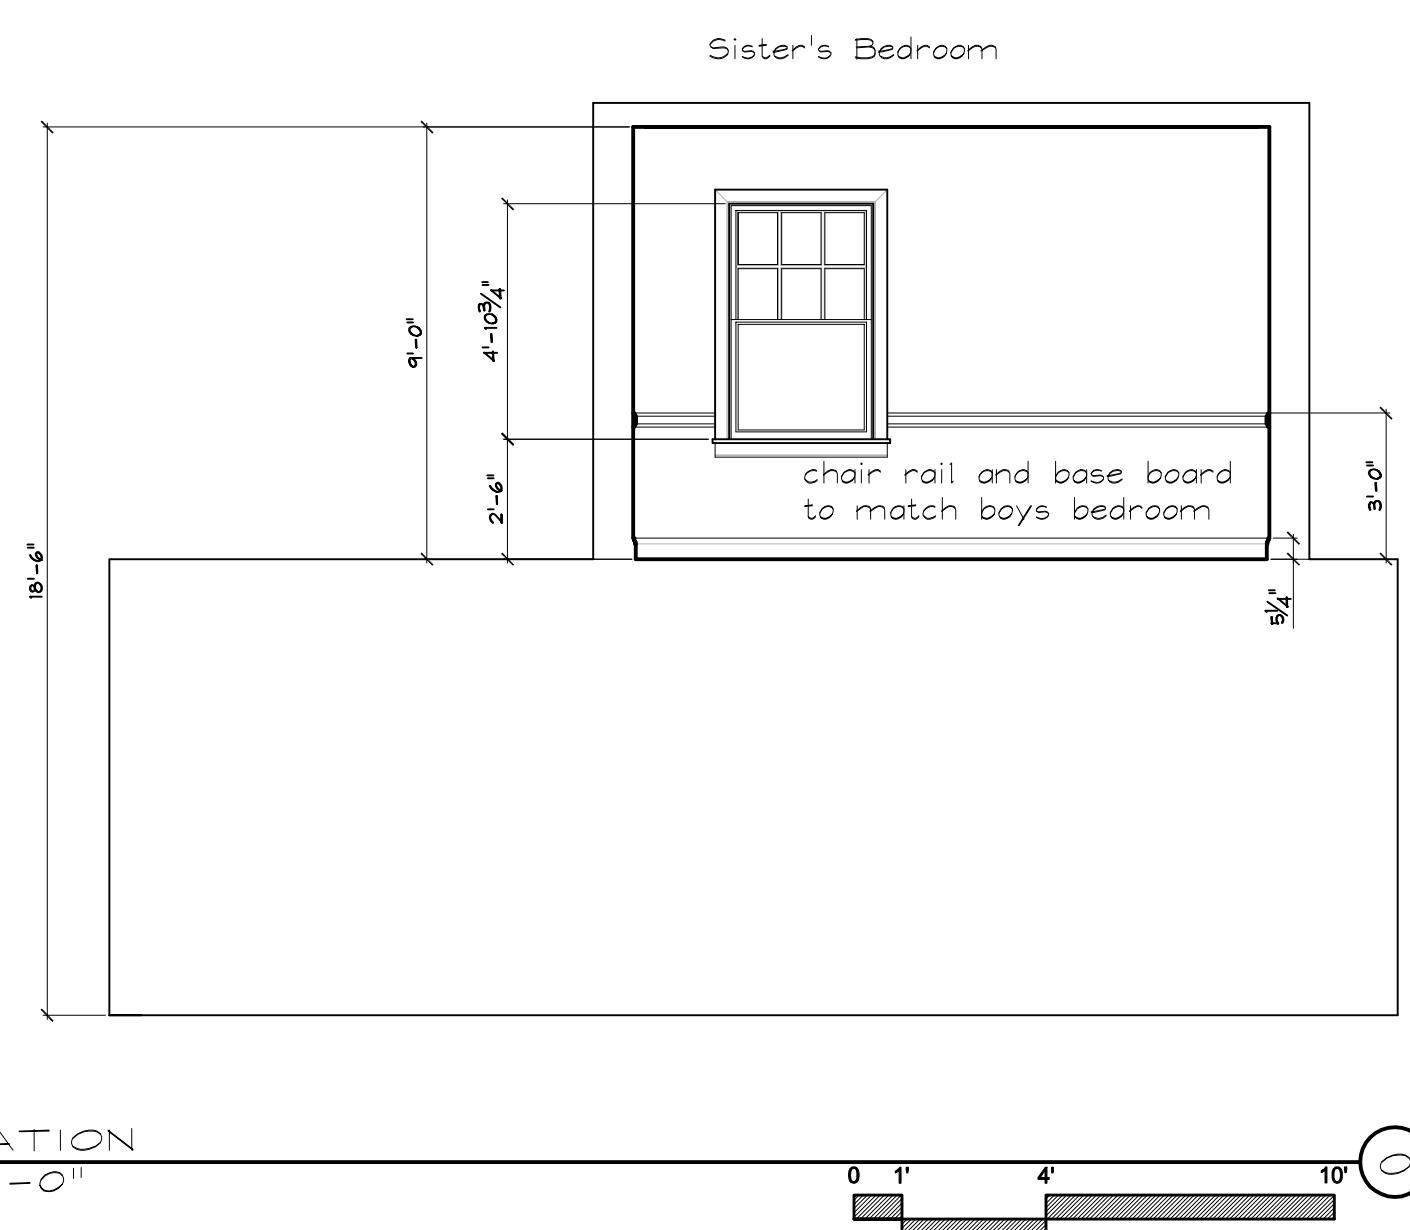

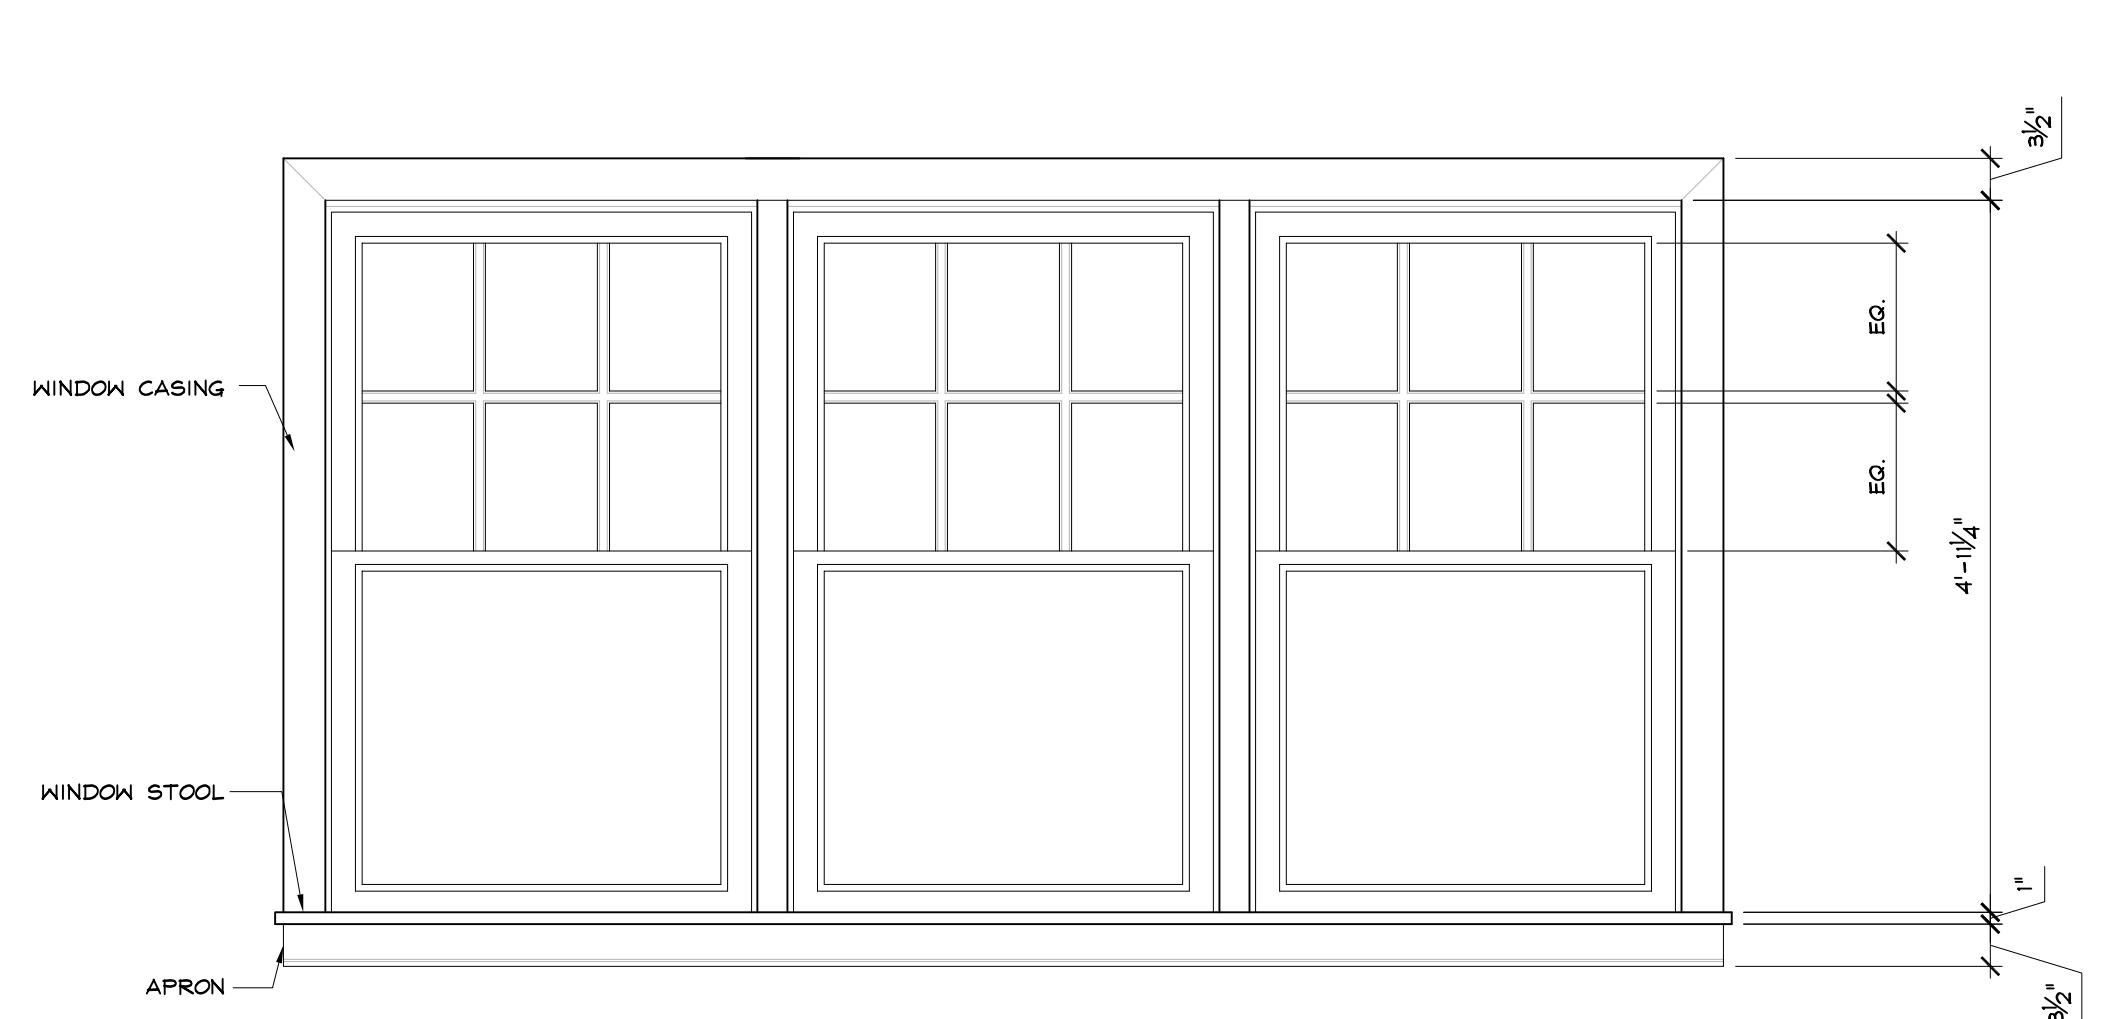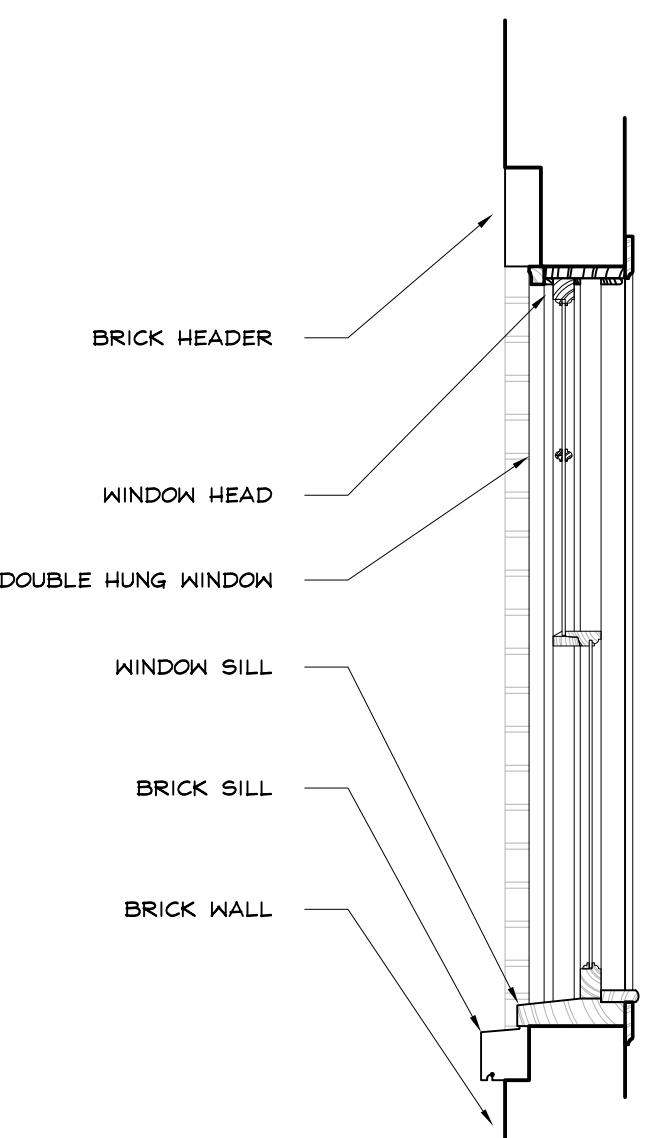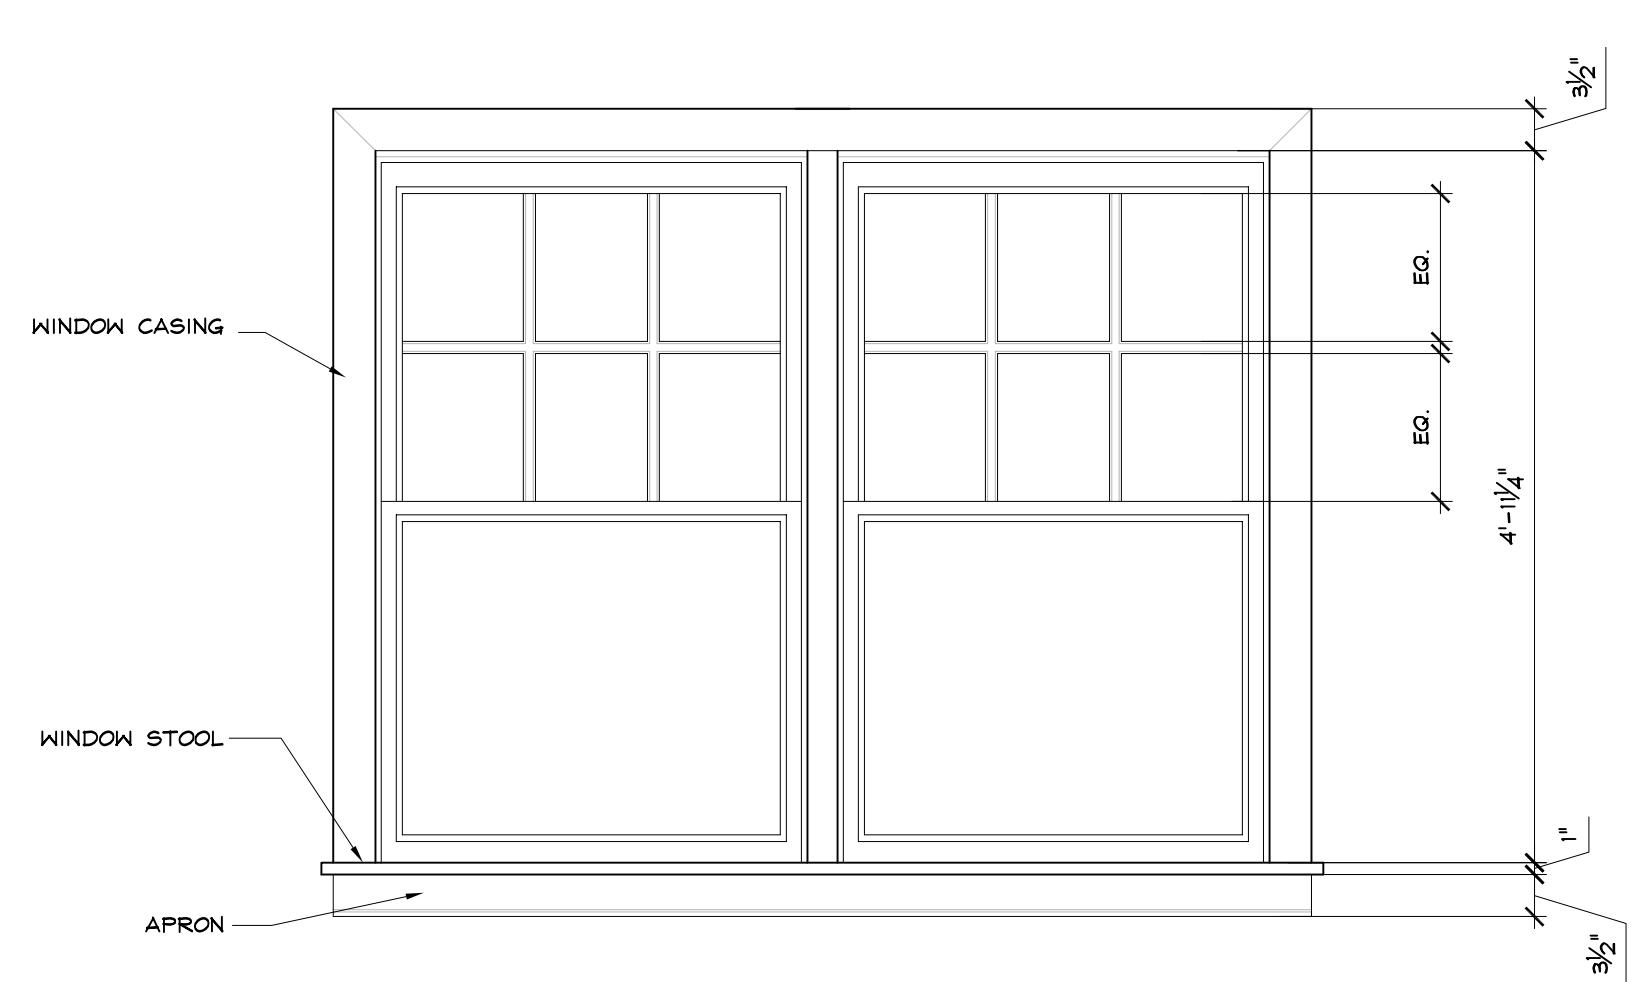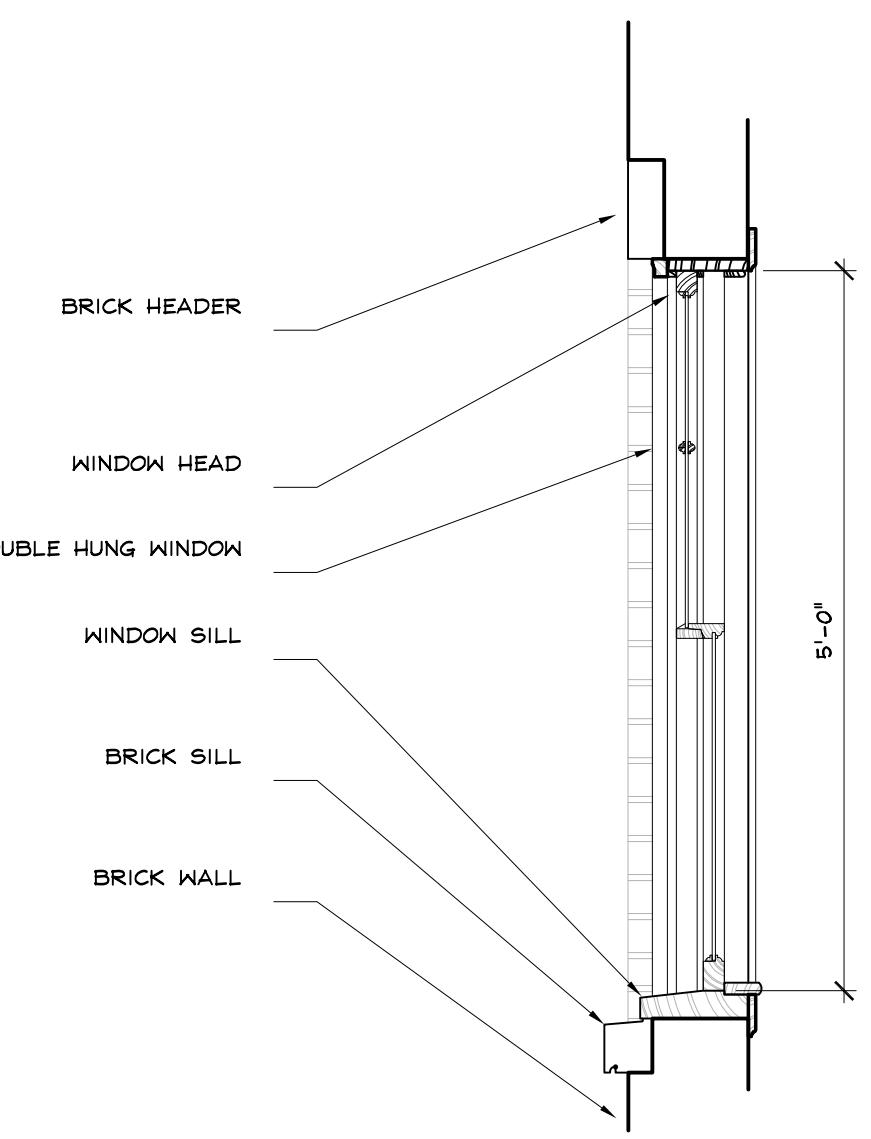

DOUBLE 3'-0" WINDOW

TRIPLE 3'-0" WINDOW

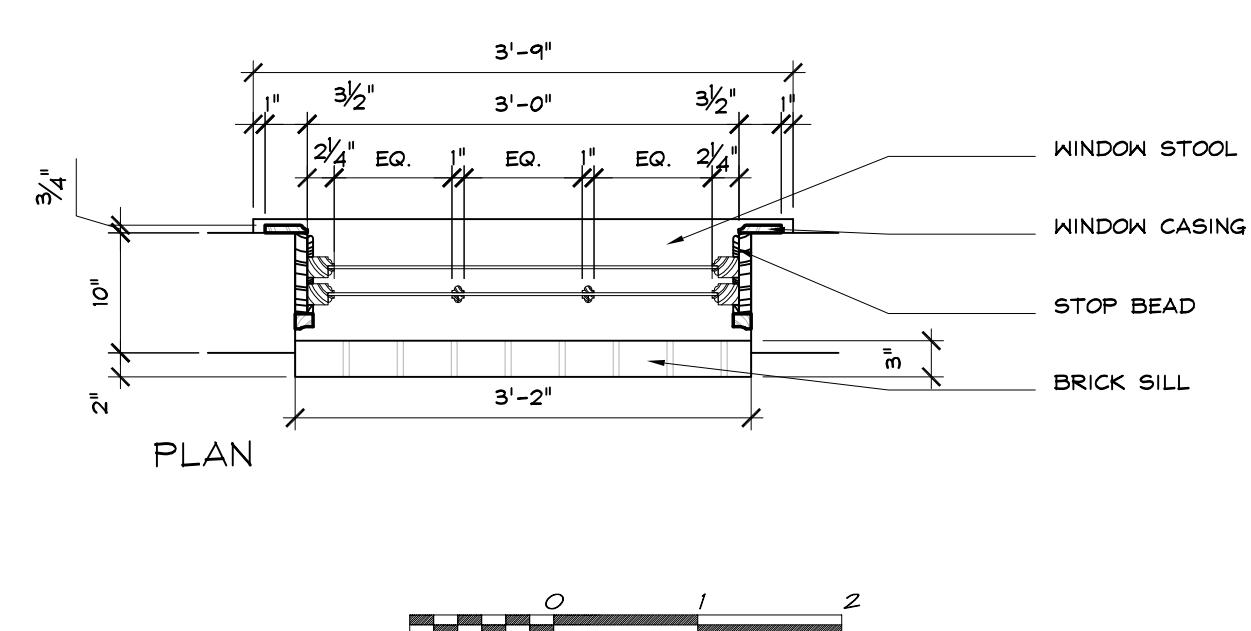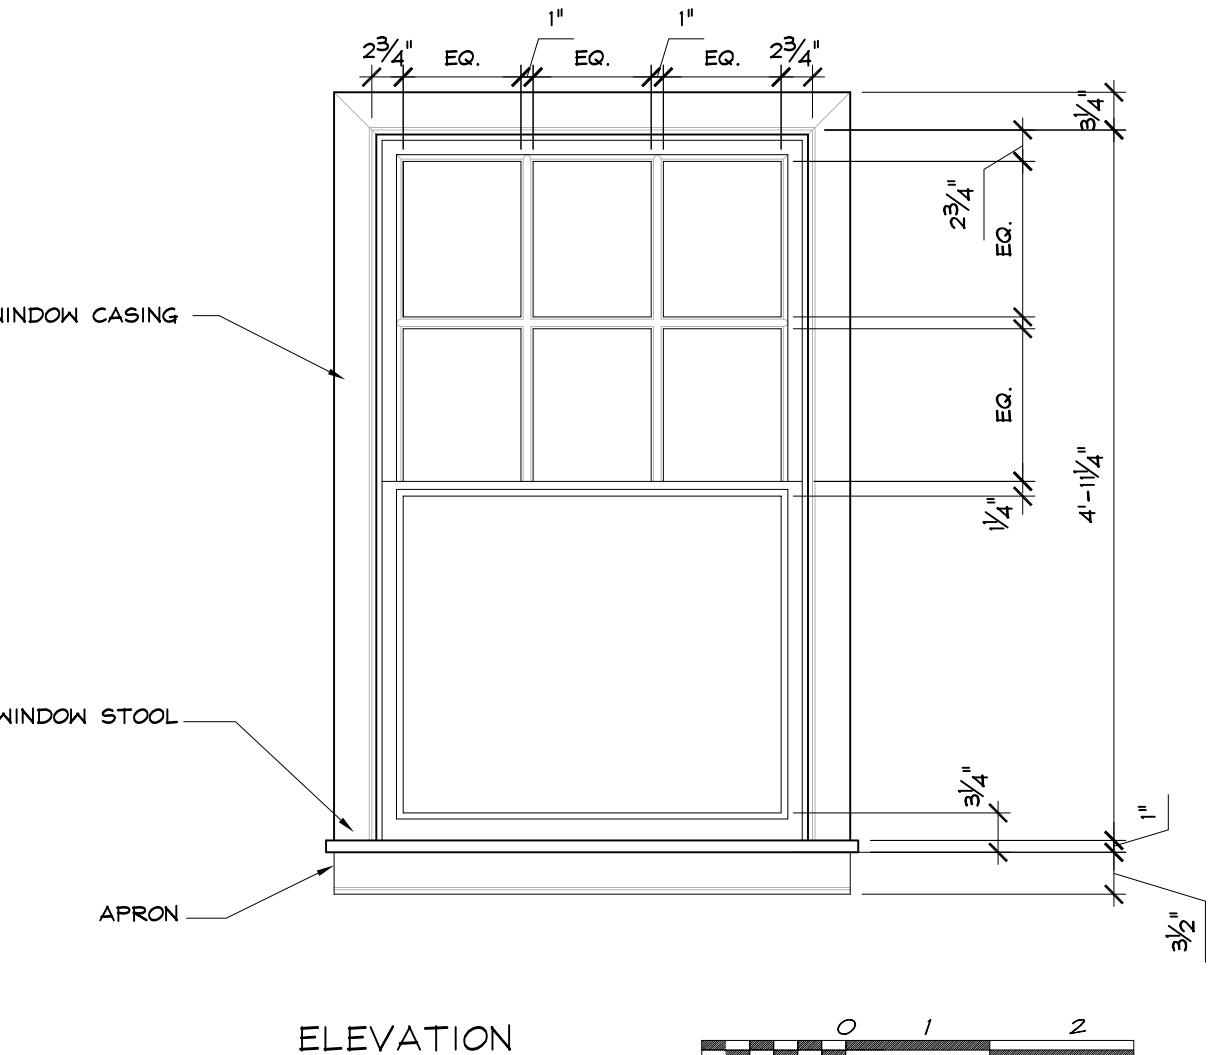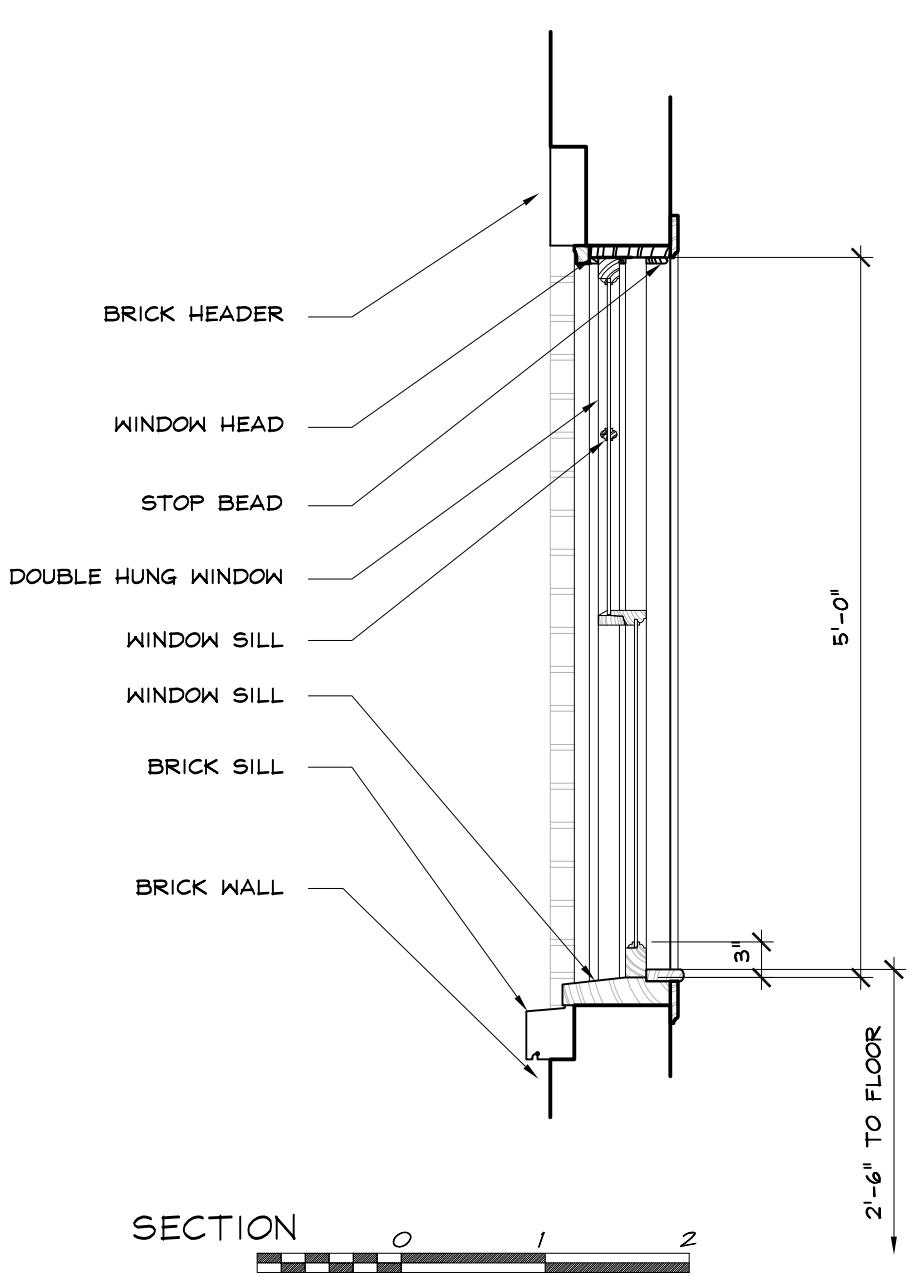

3'-0" WINDOW

