


Parent's House Floor Plan
 SCALE: 1/4" = 1'-0"

Samantha Who?	Production Designer:	Jay Hinkk
	Art Director:	Bruce Hill
	Construction Coordinator:	Jim Ondrejka
	Set Designer:	Jeff Beck
Sheet:		1 of 5
Episode Title: Permanent Sets		
Set No. & Title: Parent's House		

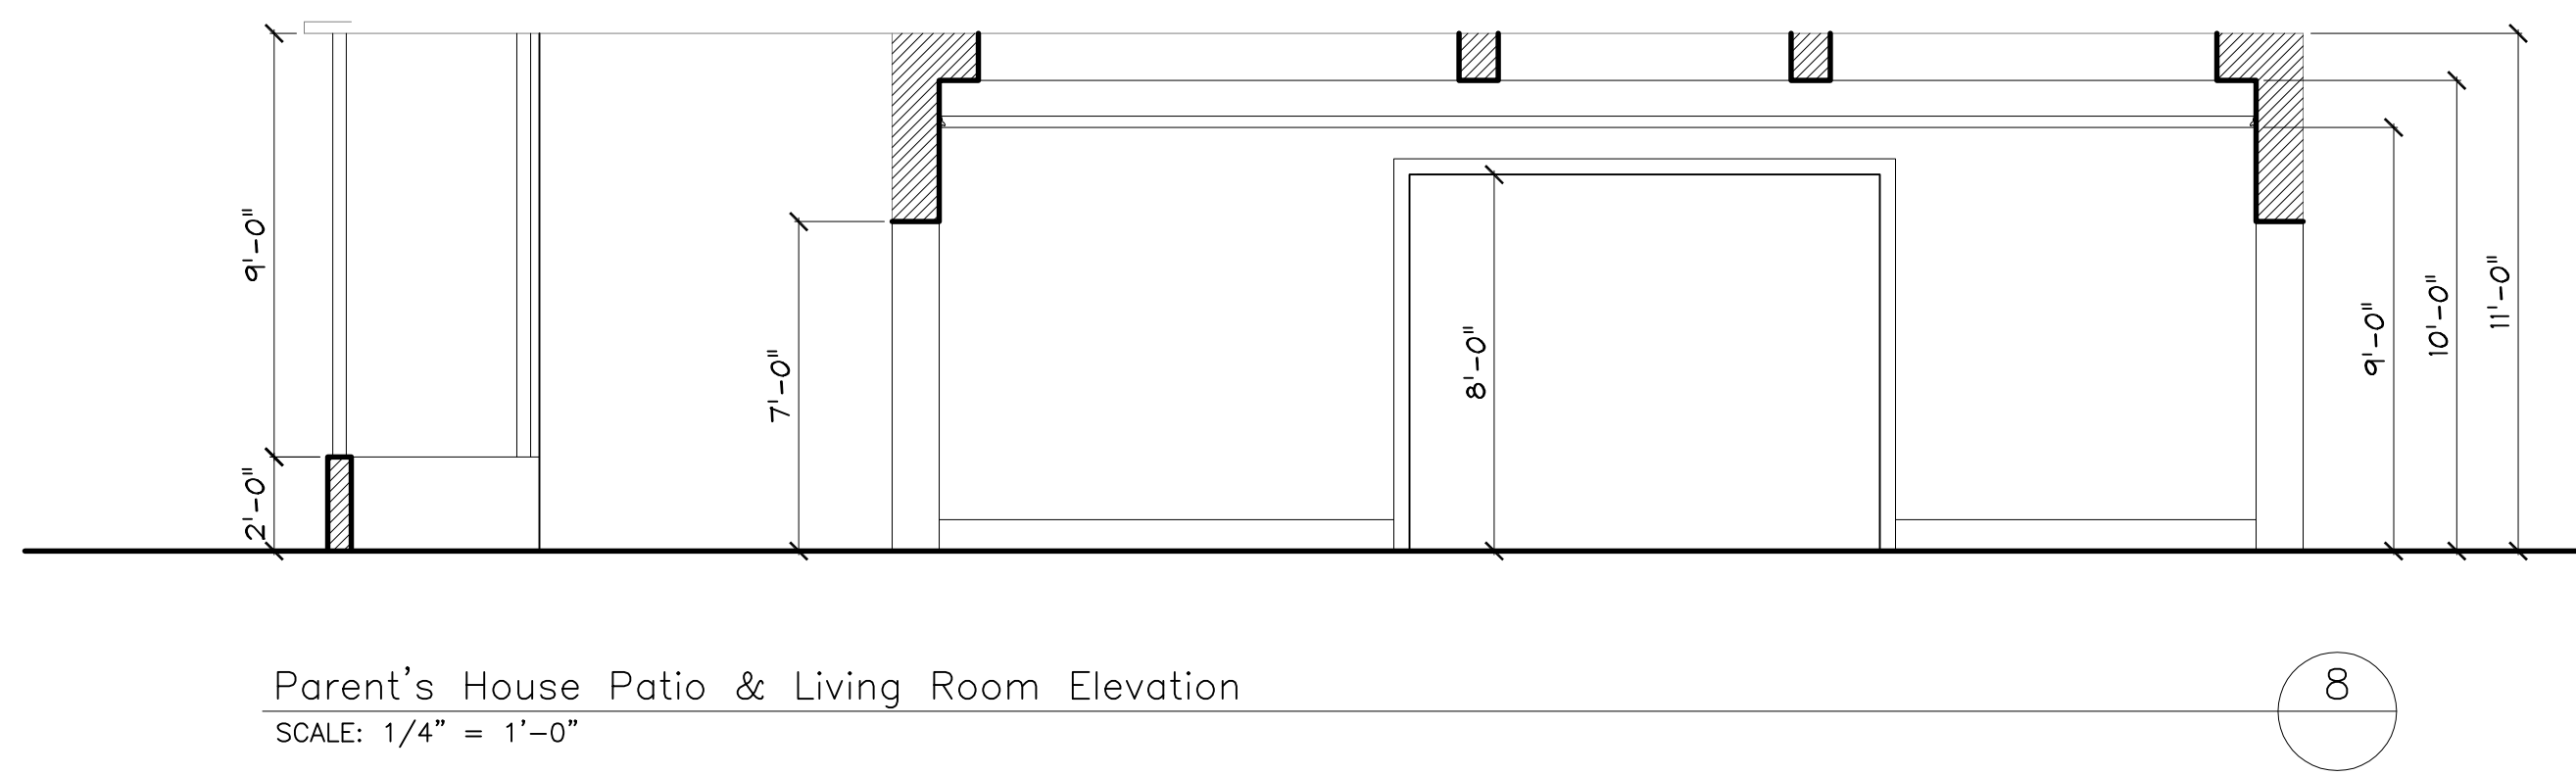


Parent's House Patio & Living Room Elevation
SCALE: 1/4" = 1'-0"

8




Parent's House Living Room & Patio Elevation
SCALE: 1/4" = 1'-0"

9

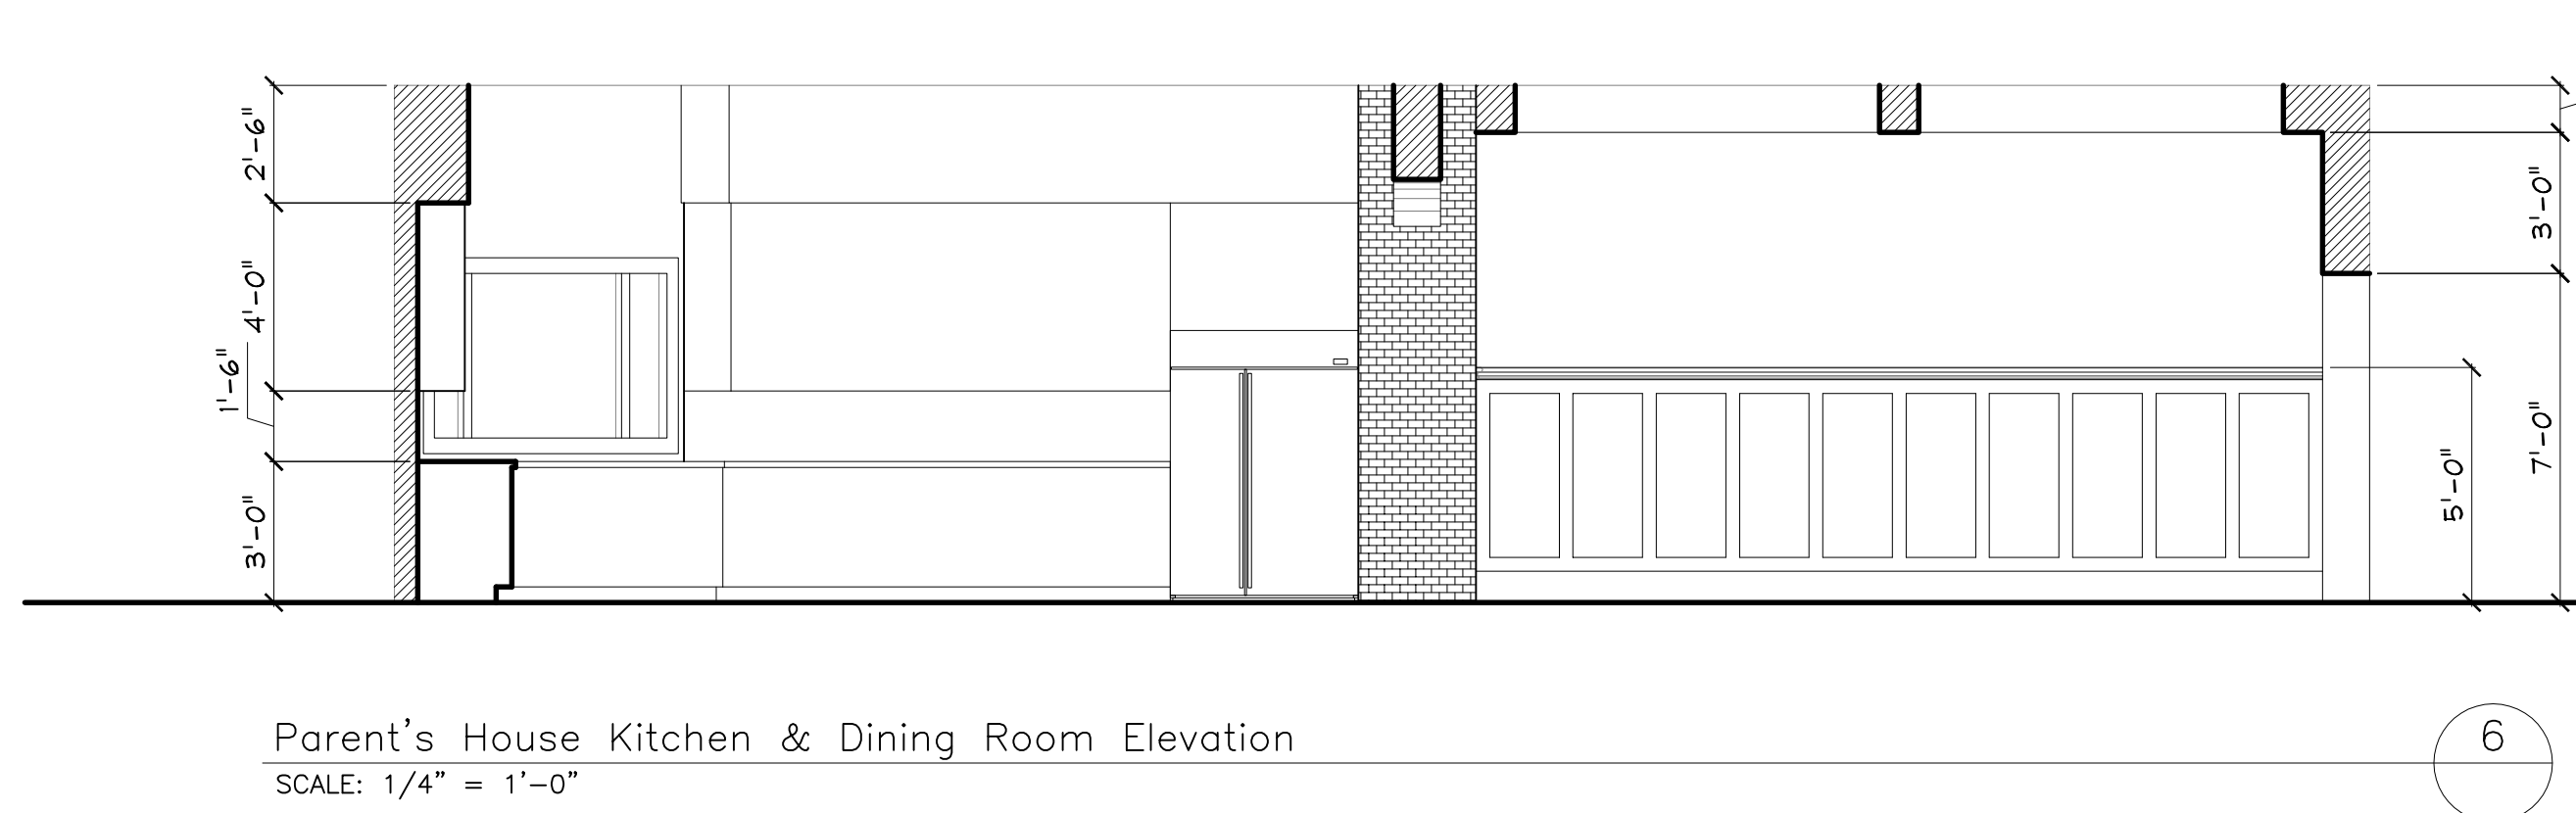

Parent's House Kitchen & Dining Room Elevation
SCALE: 1/4" = 1'-0"

6

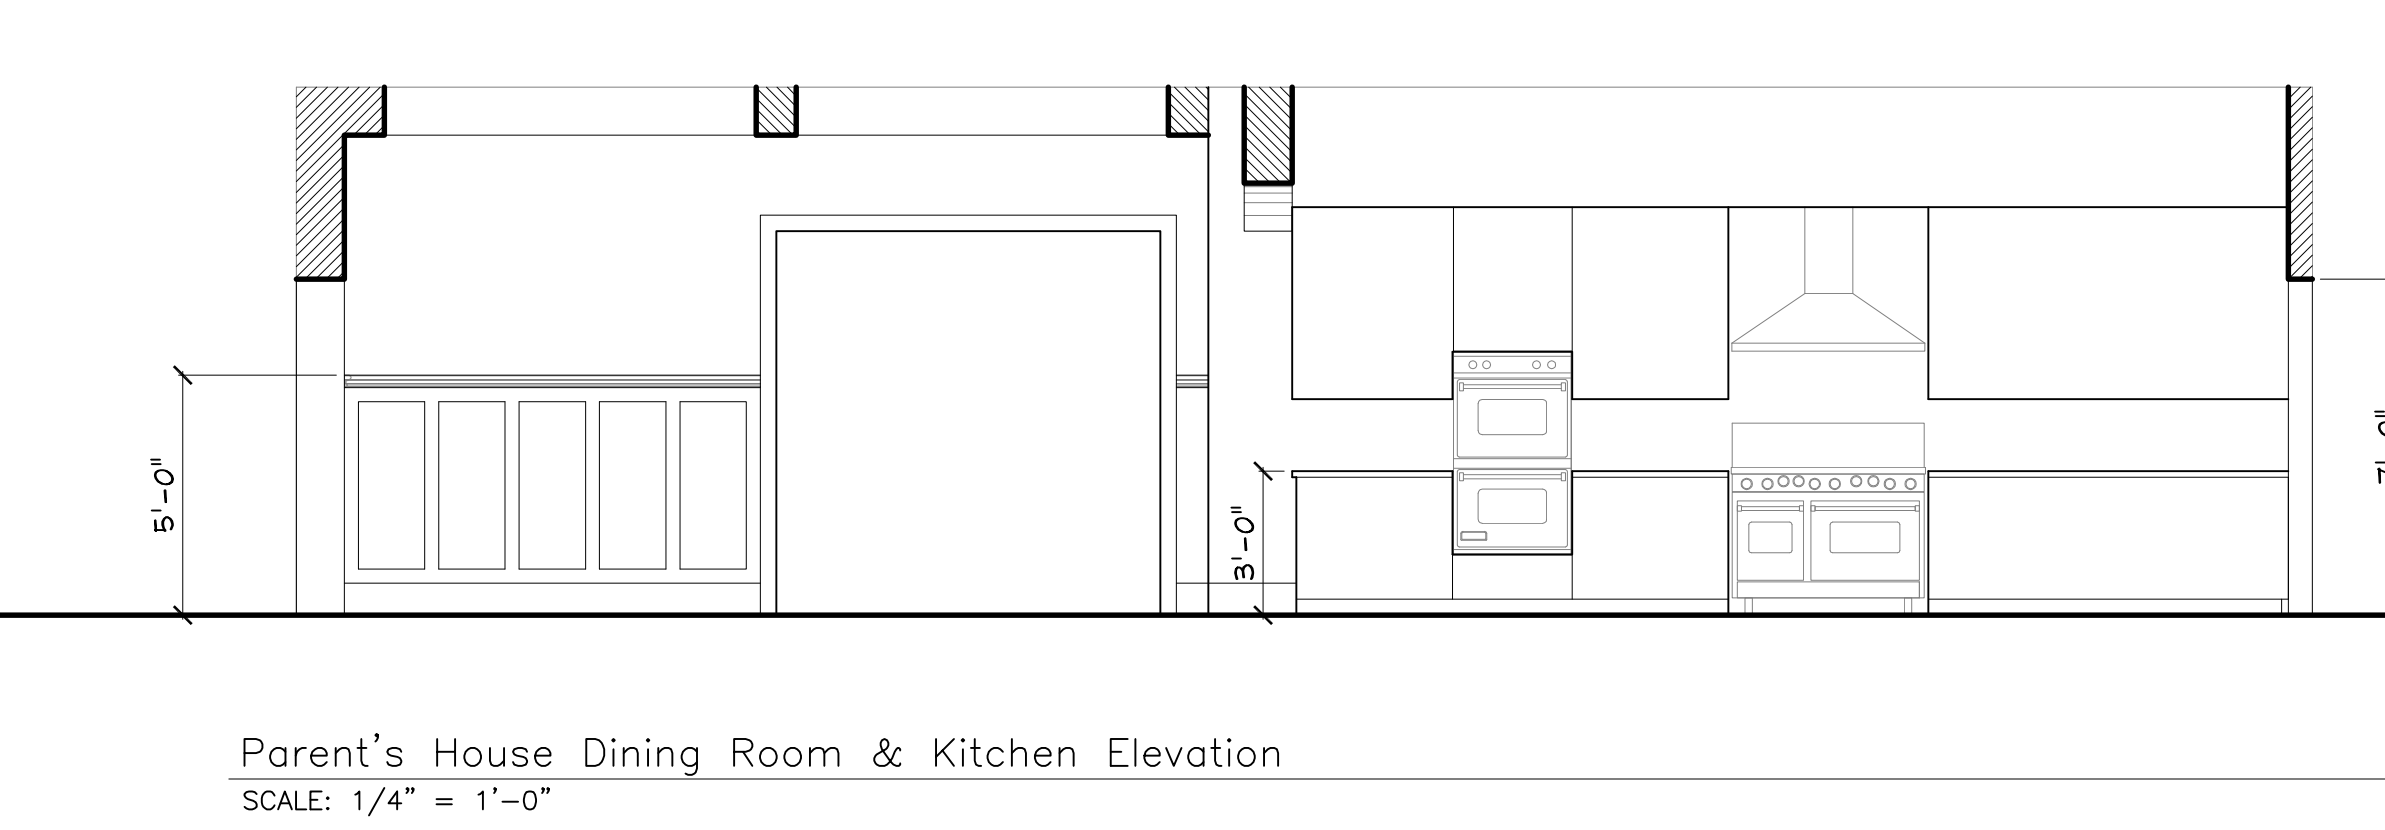


Parent's House Dining Room & Kitchen Elevation
SCALE: 1/4" = 1'-0"

7




Parent's House Dining Room, Entry & Living Room Elevation
SCALE: 1/4" = 1'-0"

4

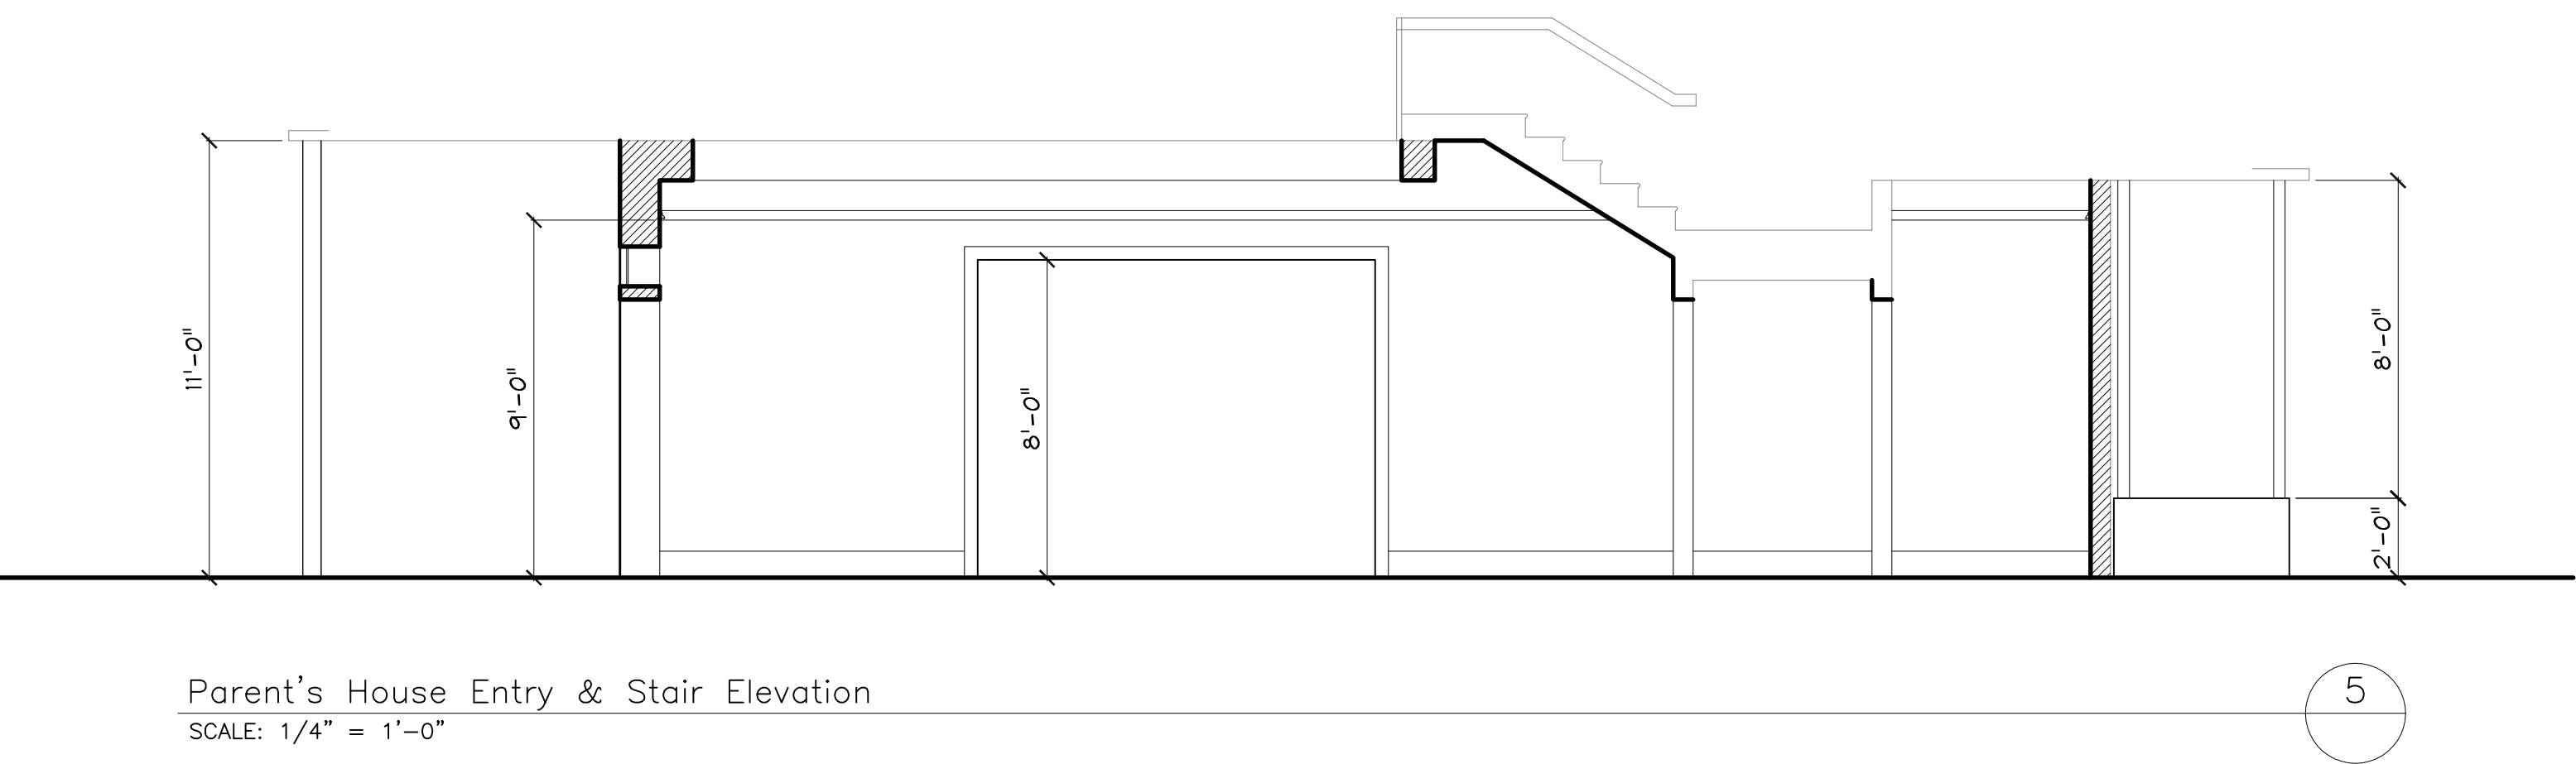


Parent's House Entry & Stair Elevation
SCALE: 1/4" = 1'-0"

5

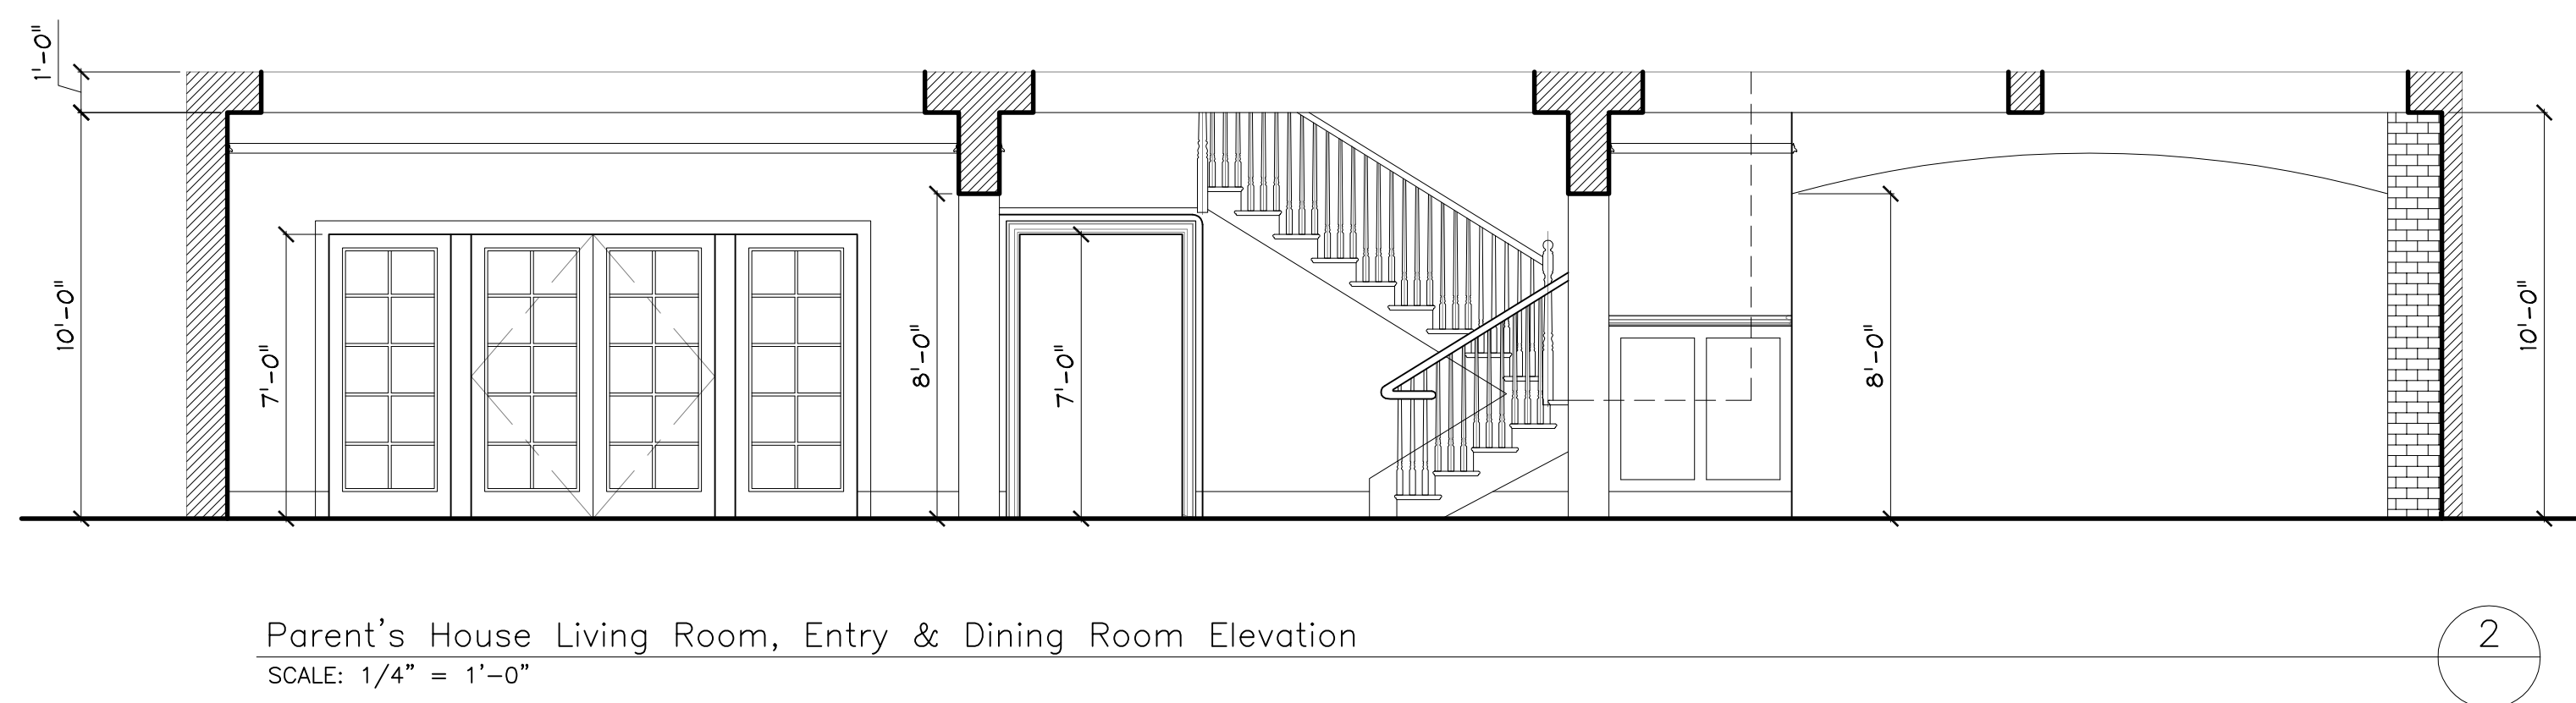

Parent's House Living Room, Entry & Dining Room Elevation
SCALE: 1/4" = 1'-0"


2

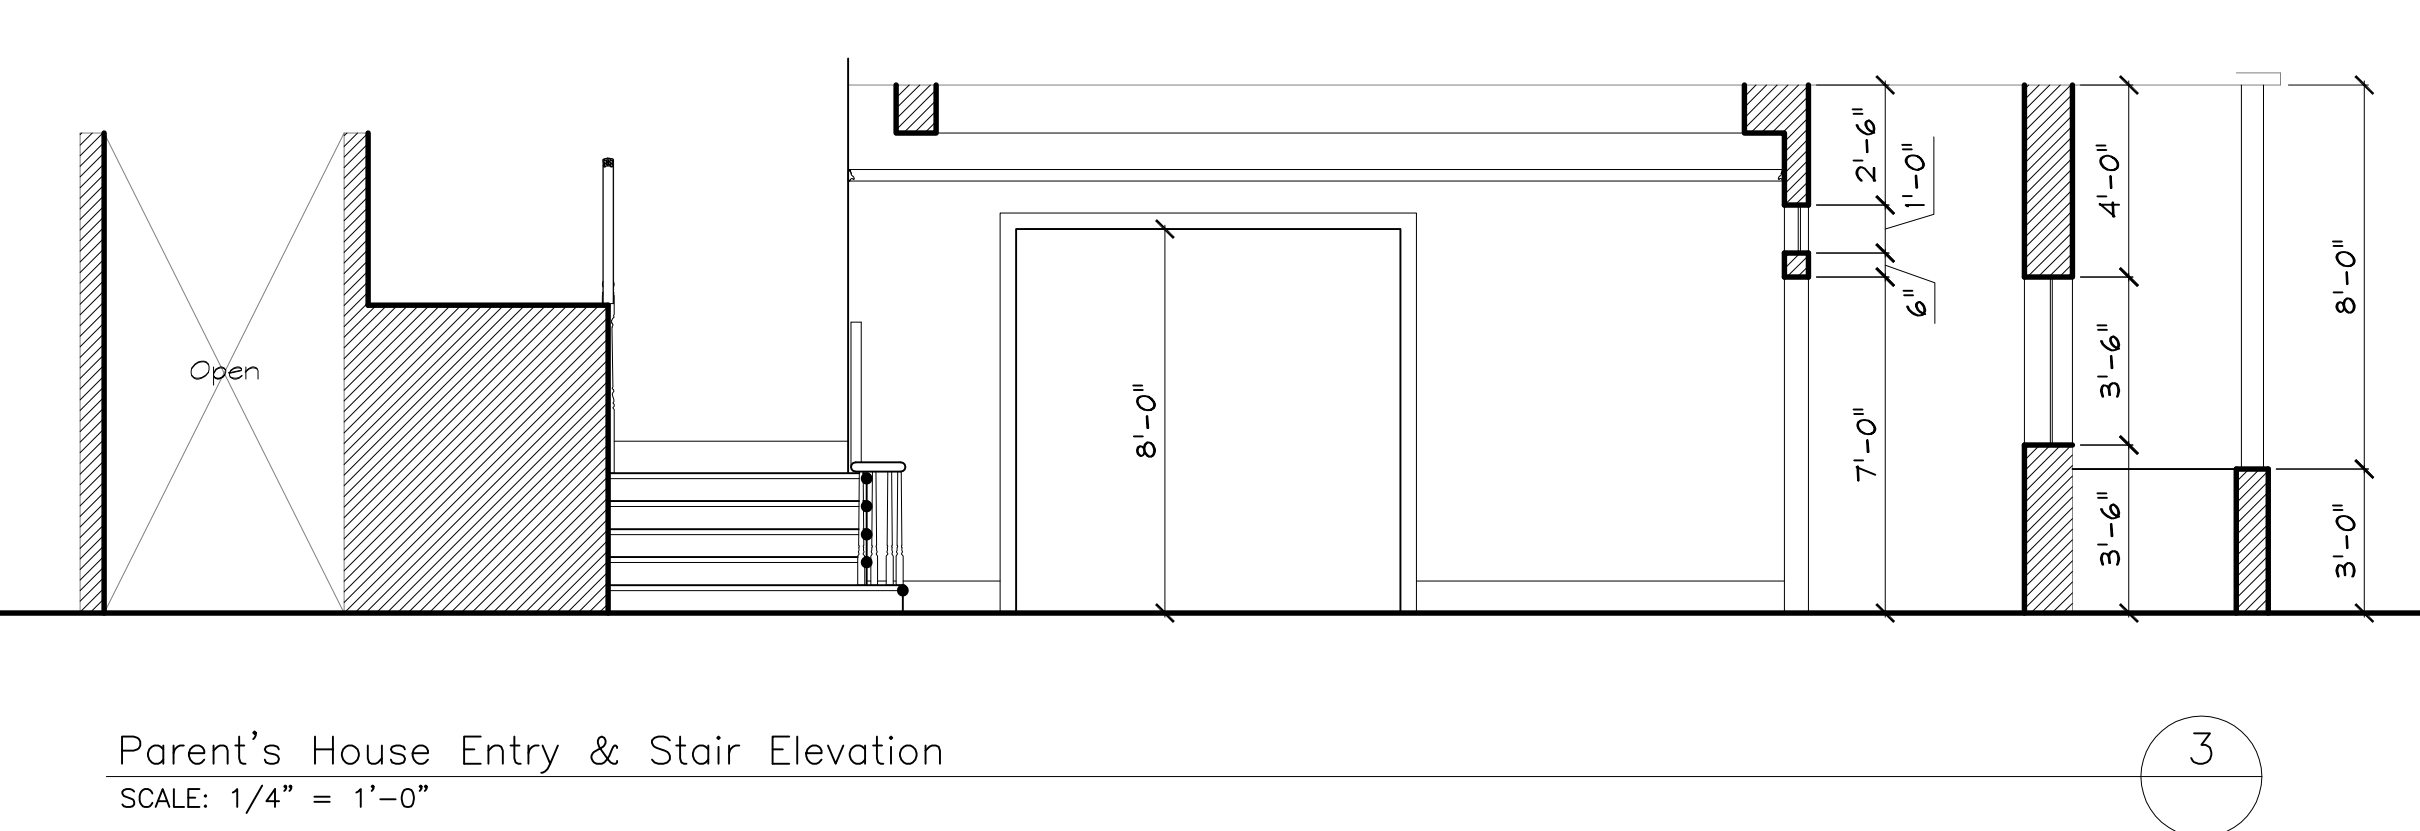

Parent's House Entry & Stair Elevation
SCALE: 1/4" = 1'-0"


3

Samantha Who?		Production Designer:	Jay Hinkl
		Art Director:	Bruce Hill
		Construction Coordinator:	Jim Ondrejka
		Set Designer:	Jeff Beck
Sheet:		2 of 5	
Episode Title: Permanent Sets			
Set No. & Title: Parent's House			

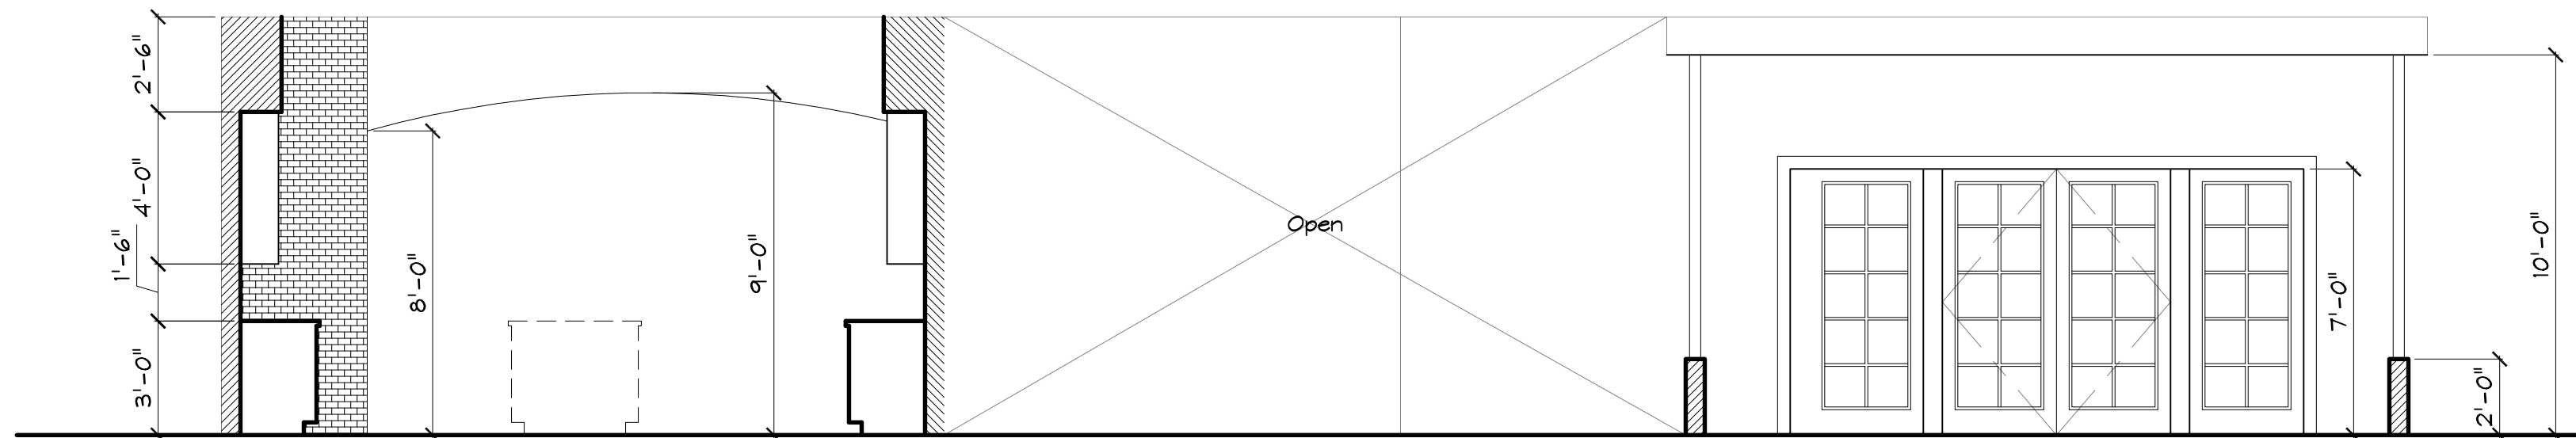


Parent's House Kitchen & Patio Elevation
SCALE: 1/4" = 1'-0"

13

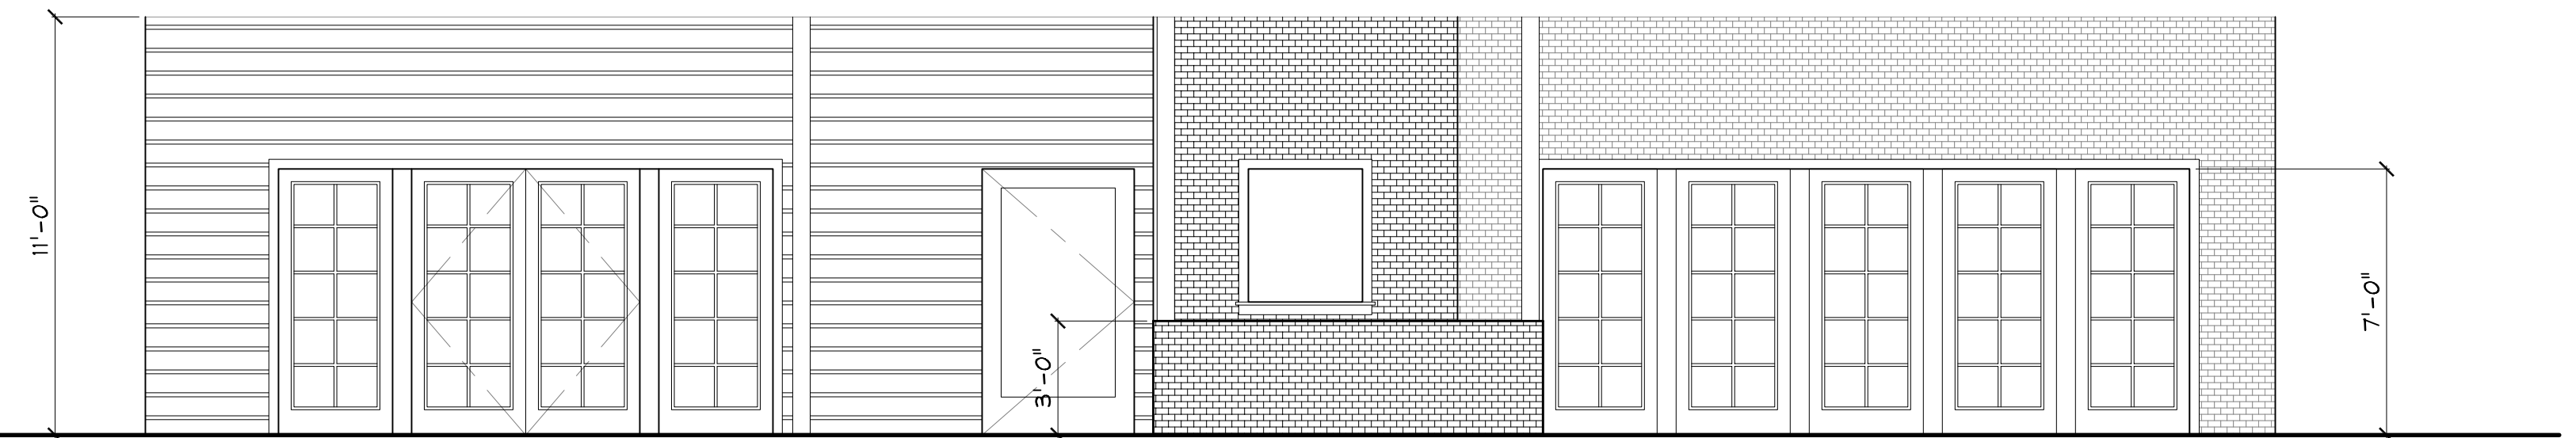


Parent's House Front Elevation
SCALE: 1/4" = 1'-0"

14

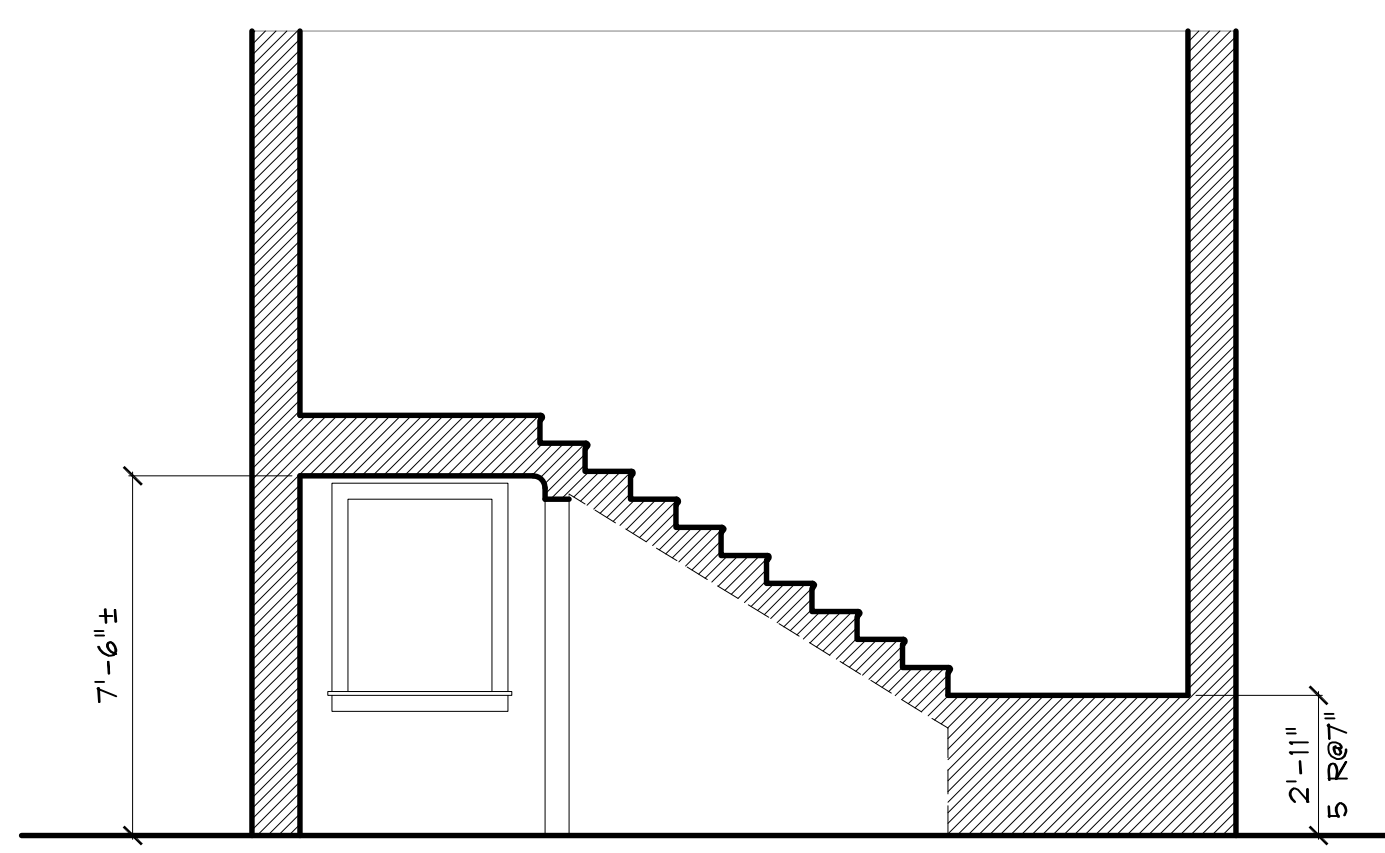


Parent's House Stairway Elevation
SCALE: 1/4" = 1'-0"

10

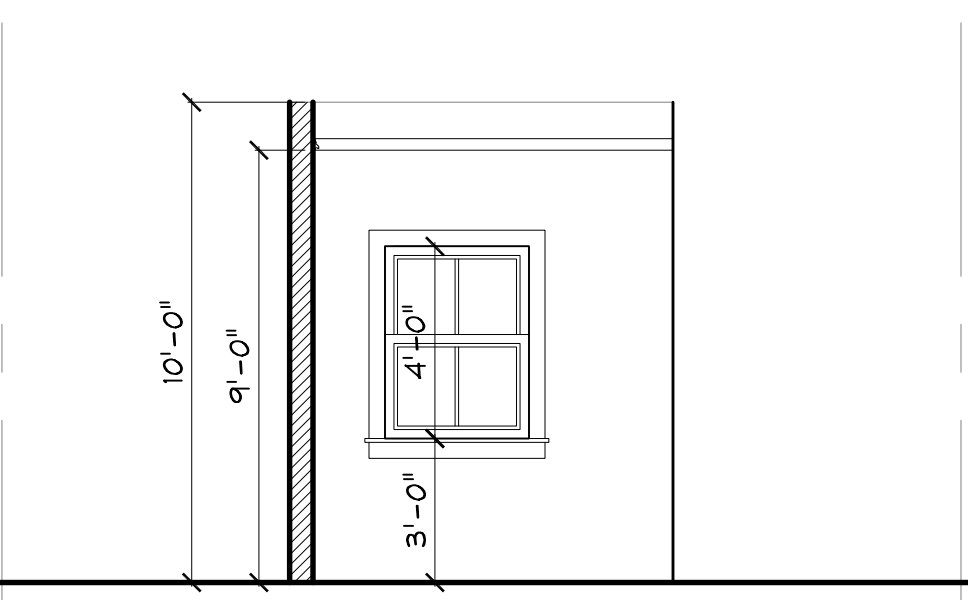

Parent's House Library Elevation
SCALE: 1/4" = 1'-0"


11

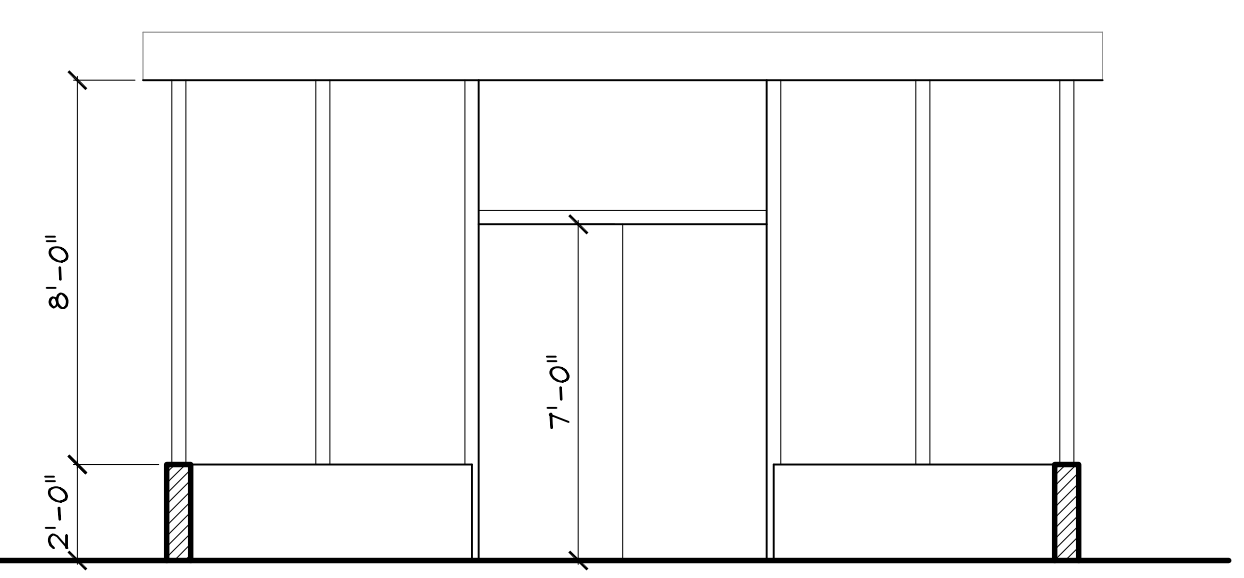

Parent's House Patio Elevation
SCALE: 1/4" = 1'-0"


12

Samantha Who?	Production Designer:	Jay Hinkk
	Art Director:	Bruce Hill
	Construction Coordinator:	Jim Ondrejka
	Set Designer:	Jeff Beck
Sheet:		3 of 5
Episode Title: Permanent Sets		
Set No. & Title: Parent's House		

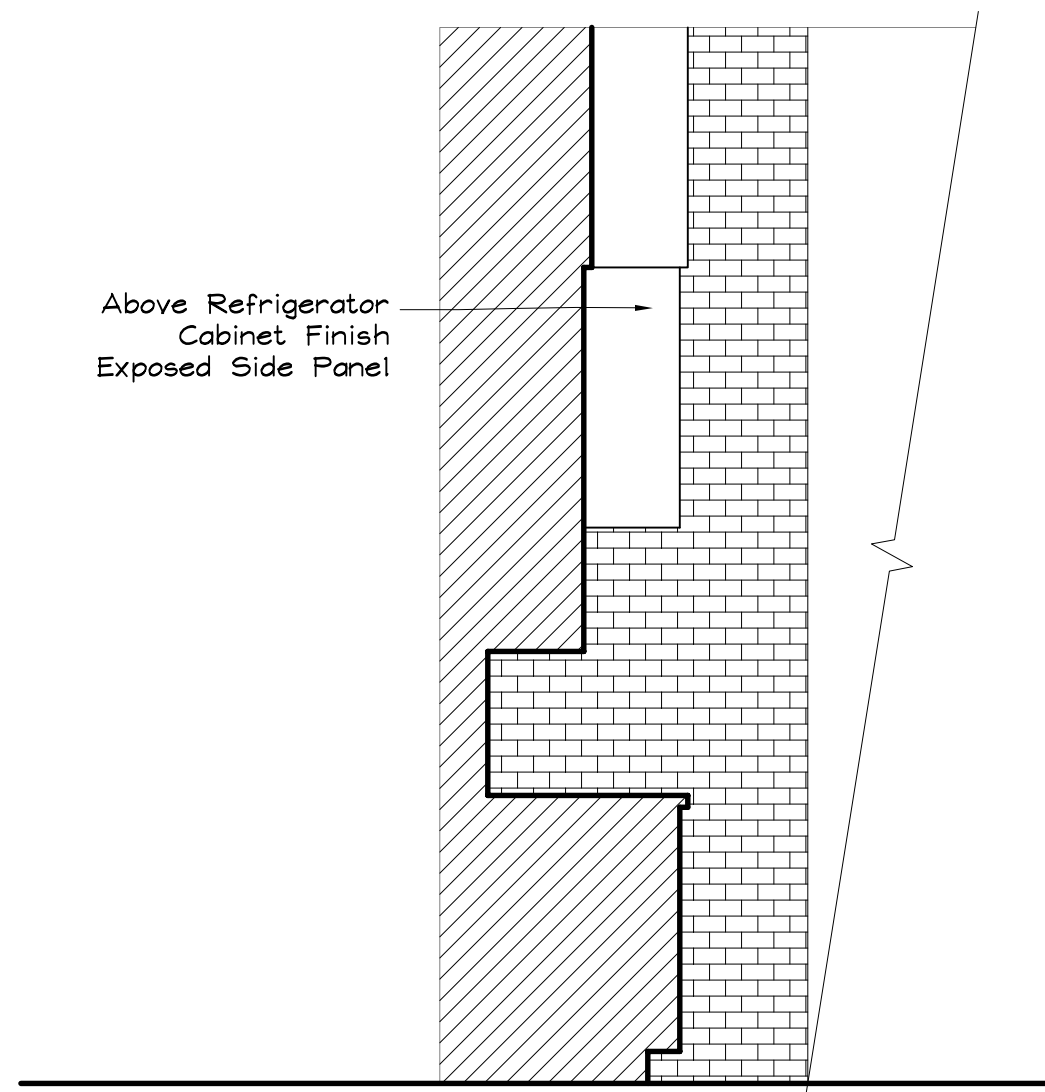


Parent's House Kitchen Elevation
SCALE: 3/4" = 1'-0"

36B

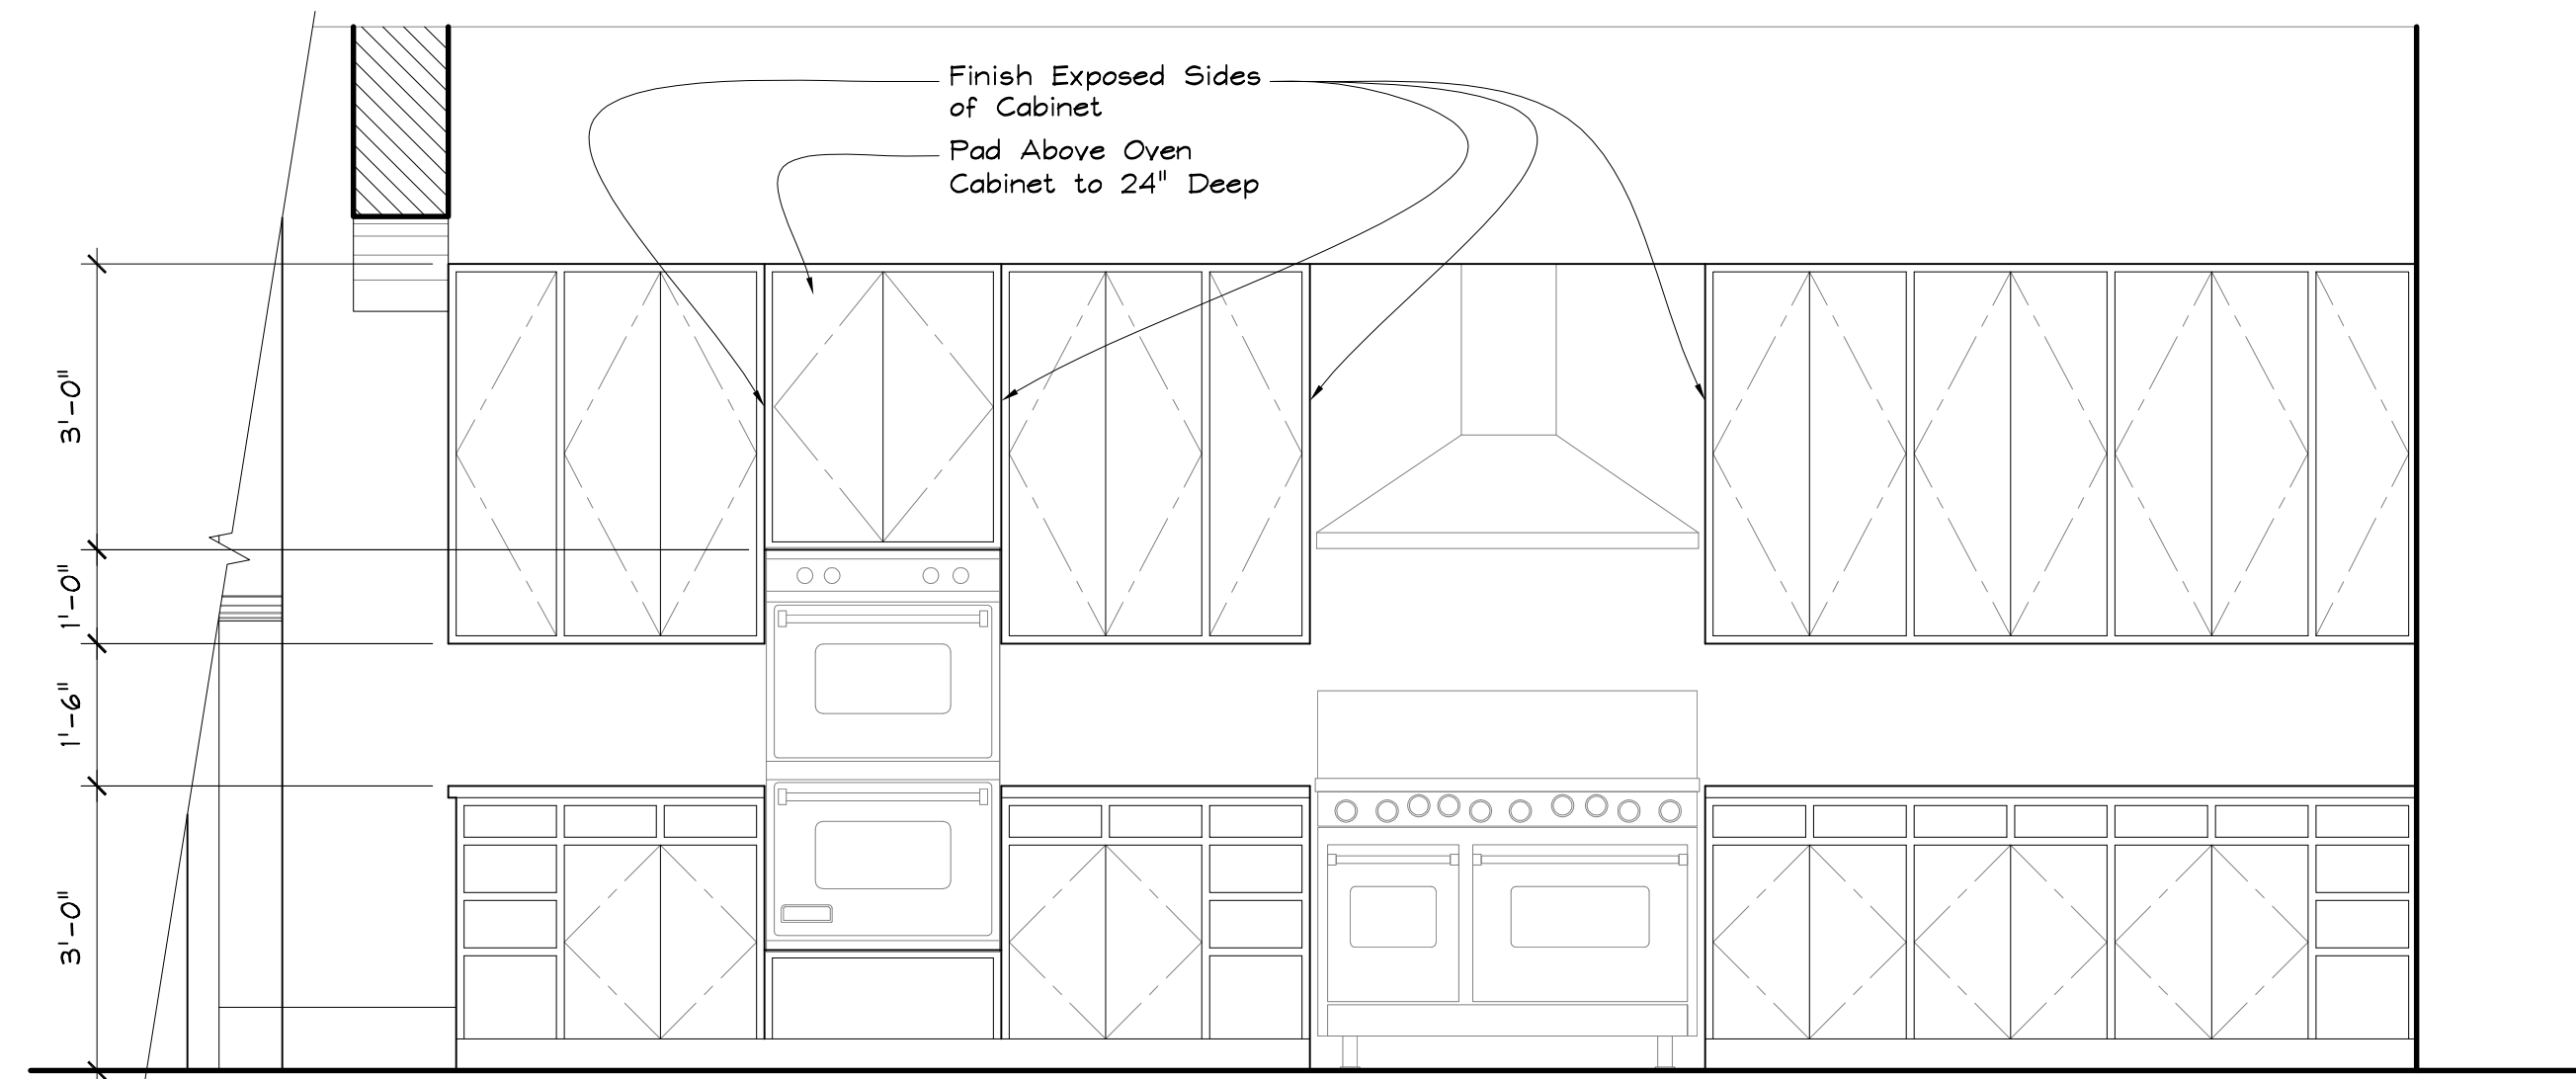


Parent's House Kitchen Island Elevation
SCALE: 3/4" = 1'-0"

37

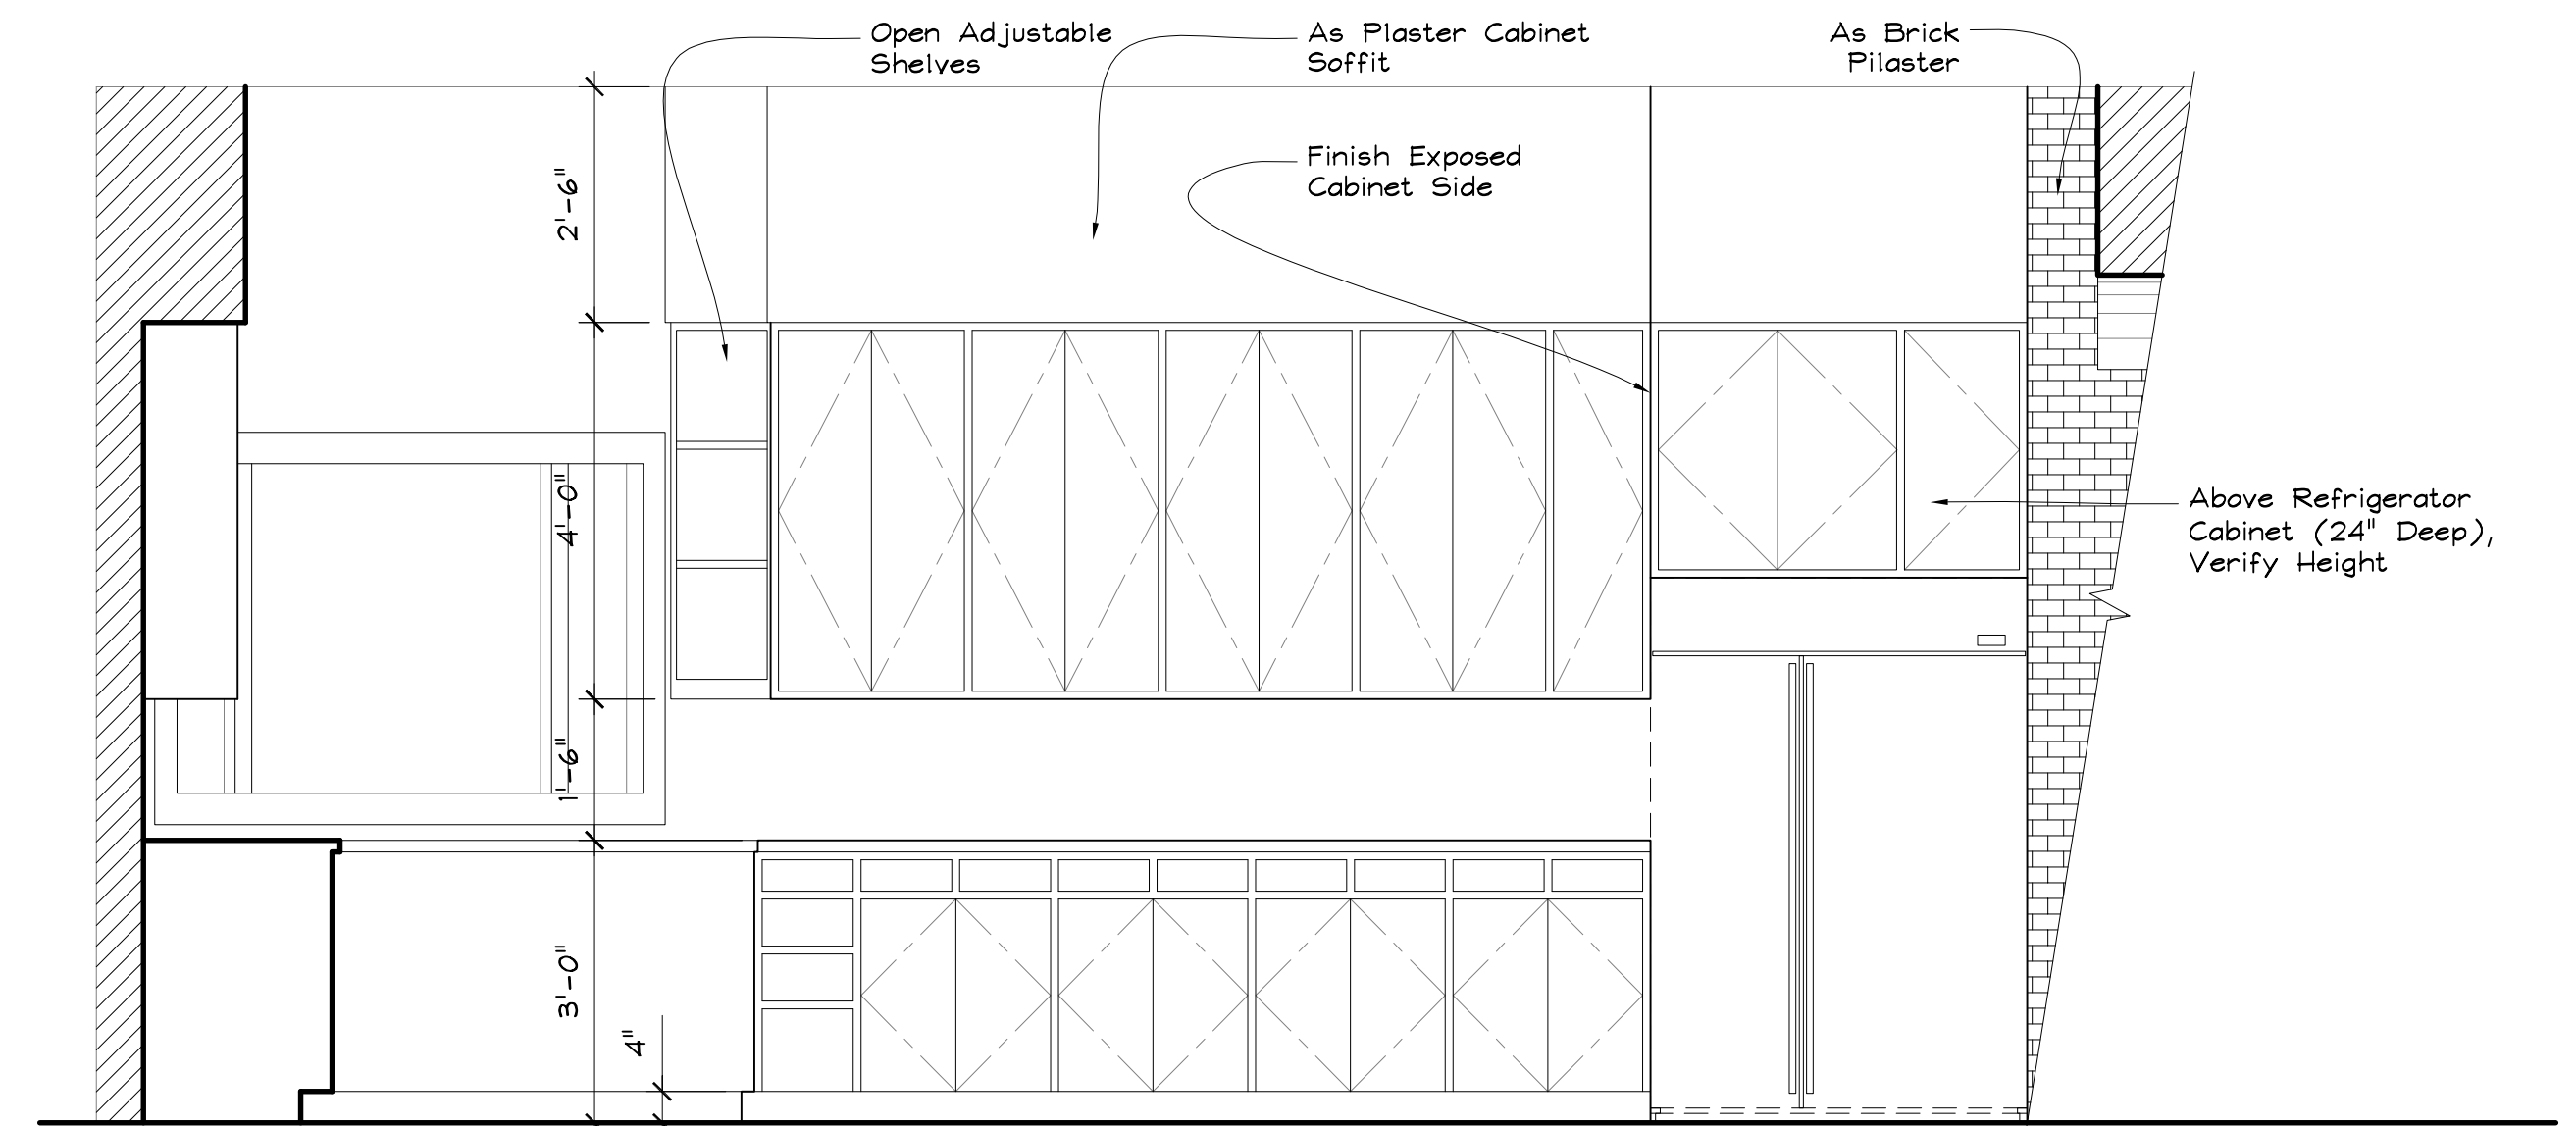


Parent's House Kitchen Island Elevation
SCALE: 3/4" = 1'-0"

36A

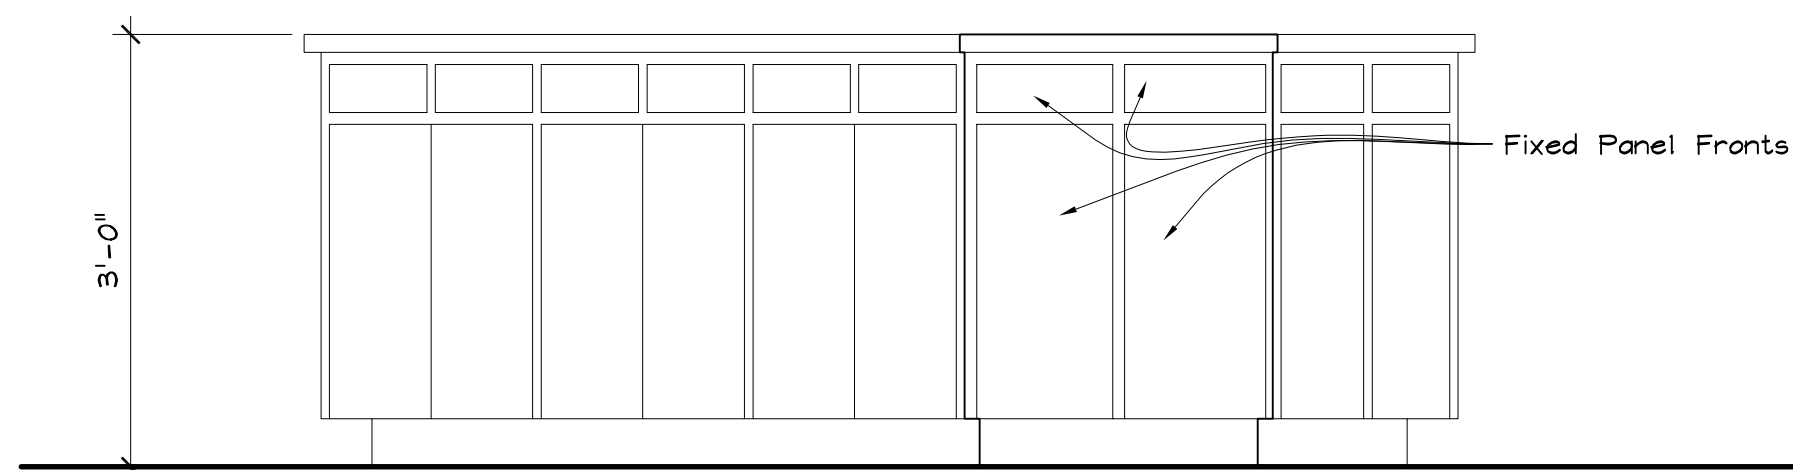


Parent's House Kitchen Island Elevation
SCALE: 3/4" = 1'-0"

34

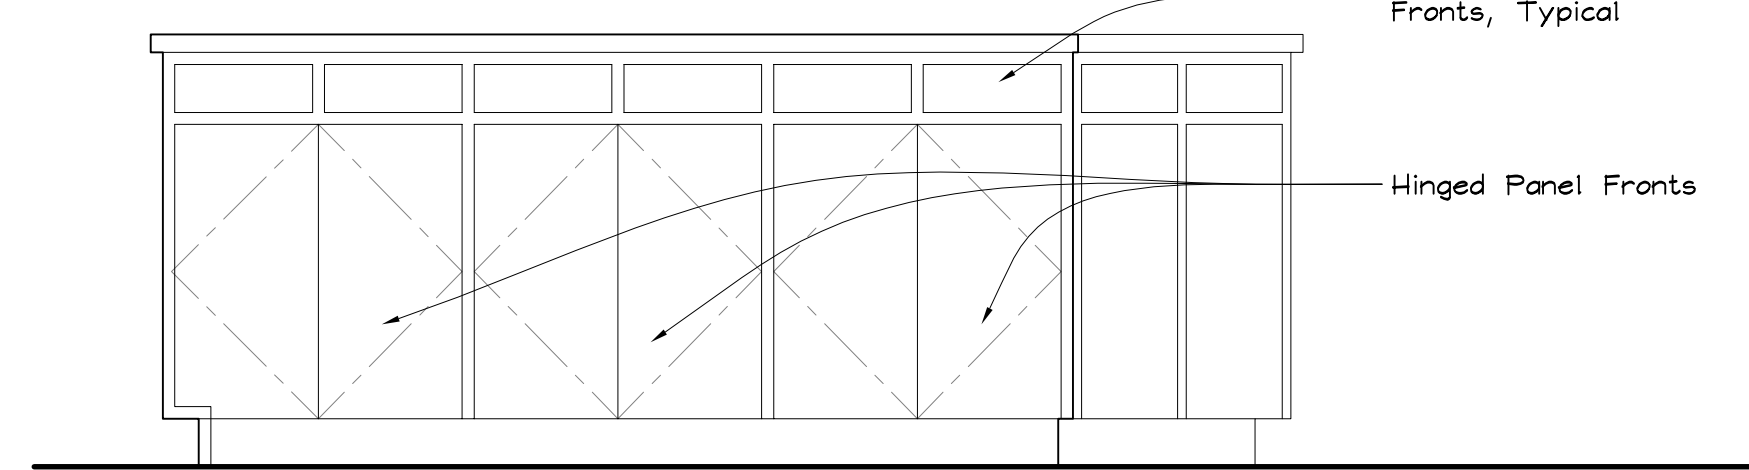


Parent's House Kitchen Island Elevation
SCALE: 3/4" = 1'-0"

35

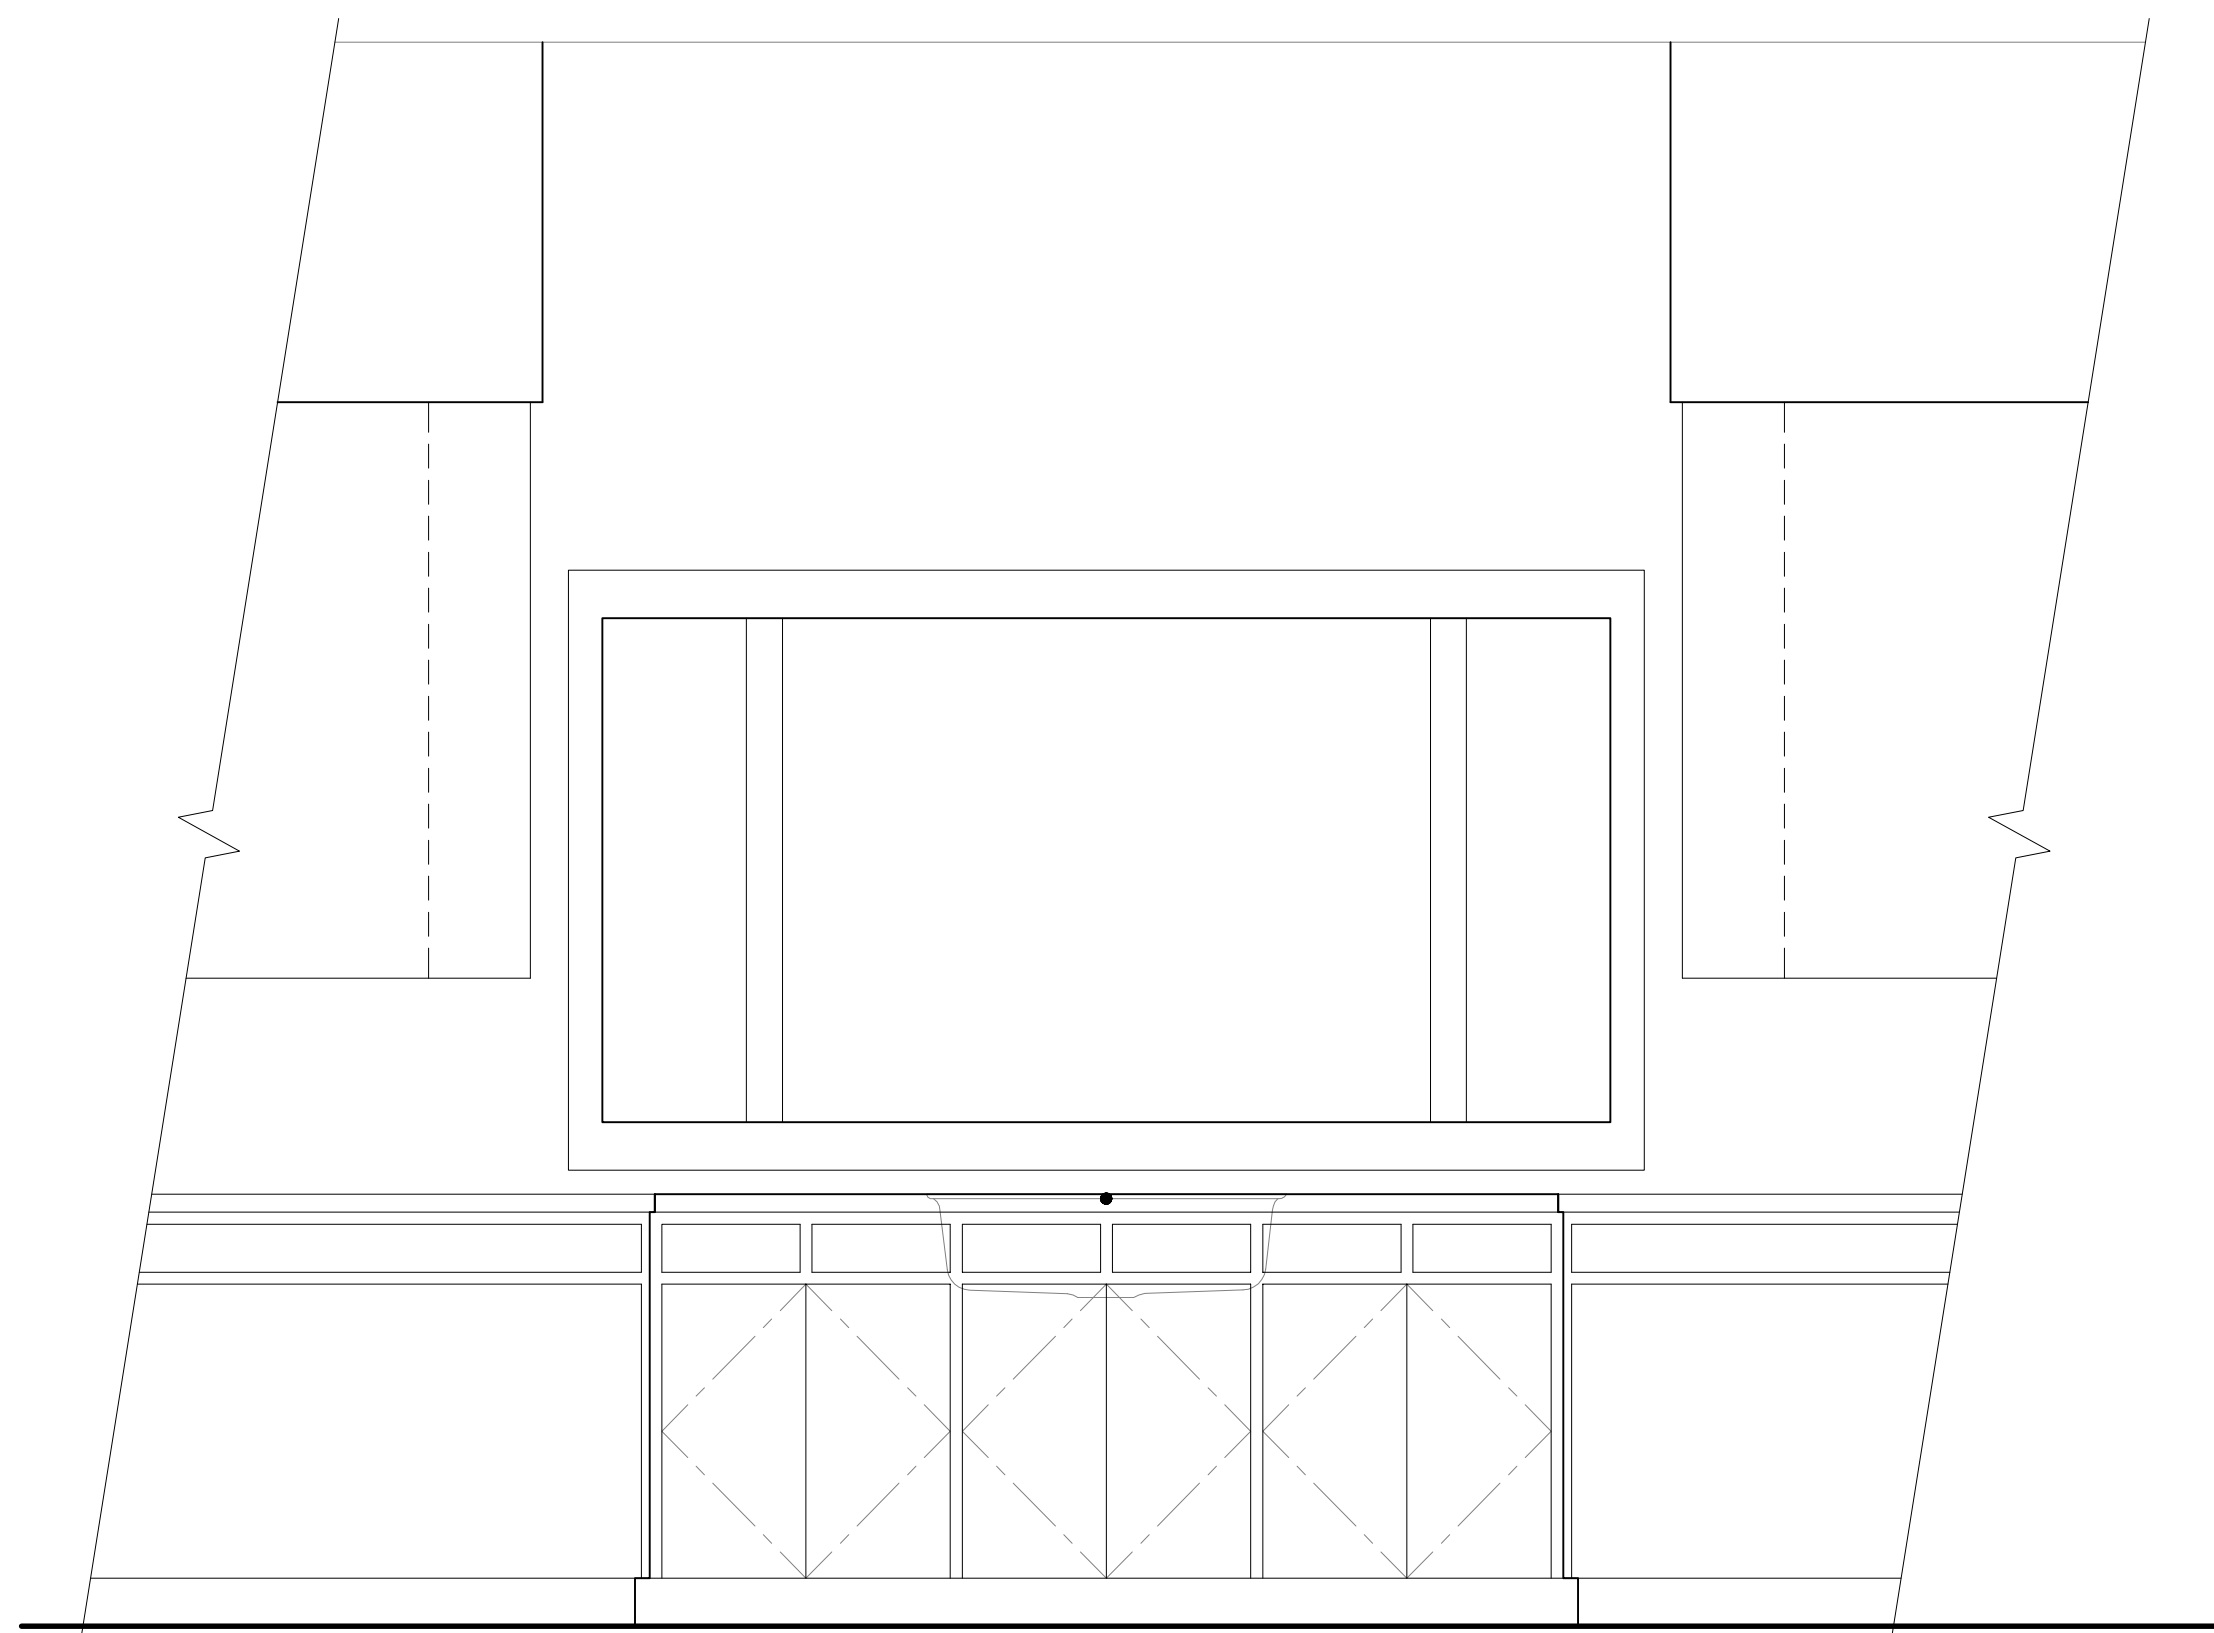


Parent's House Kitchen Elevation
SCALE: 3/4" = 1'-0"

30

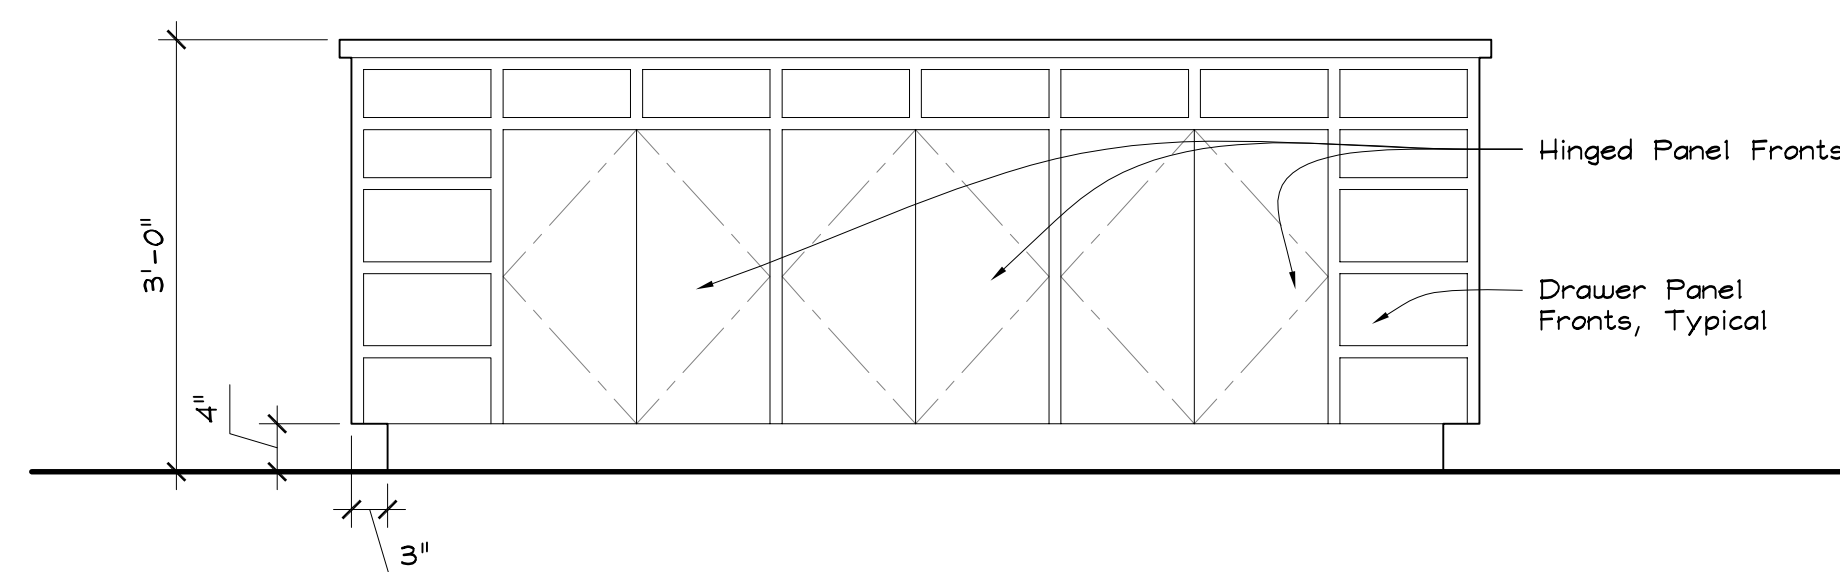


Parent's House Kitchen Island Elevation
SCALE: 3/4" = 1'-0"

32

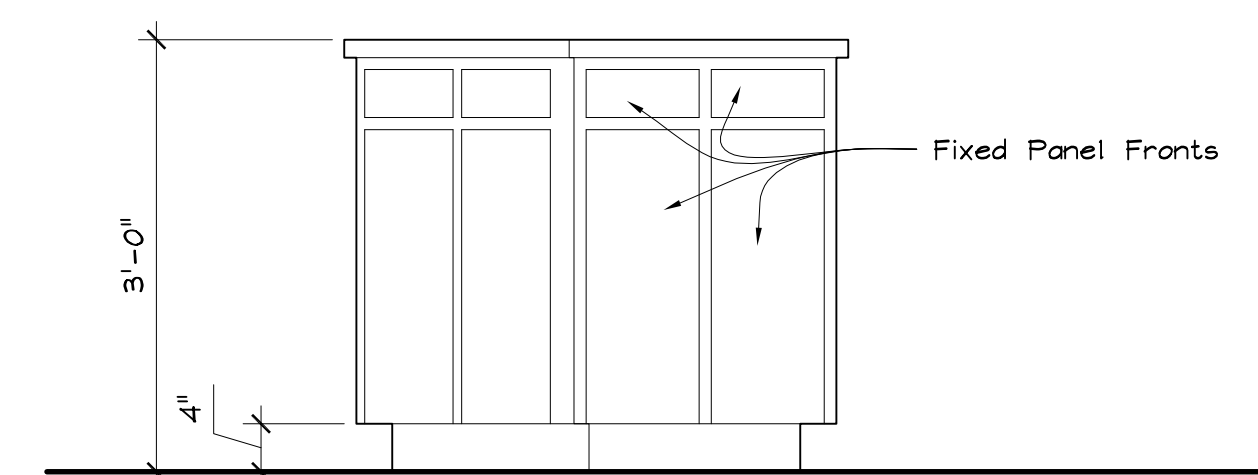


Parent's House Kitchen Island Elevation
SCALE: 3/4" = 1'-0"

33

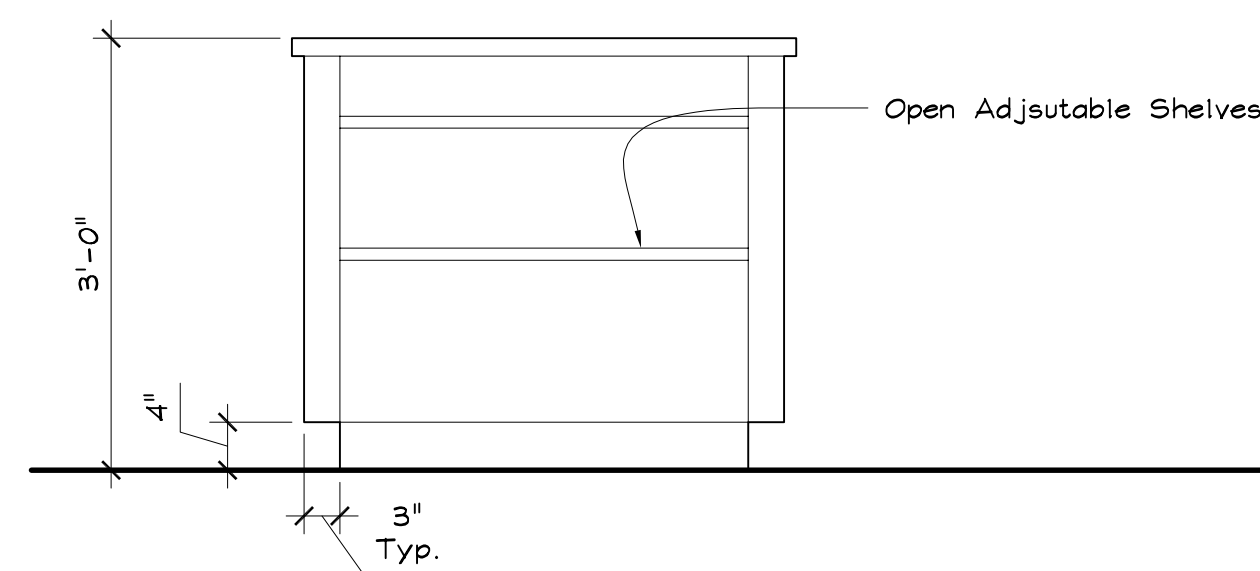

Parent's House Kitchen Island Elevation
SCALE: 3/4" = 1'-0"

31

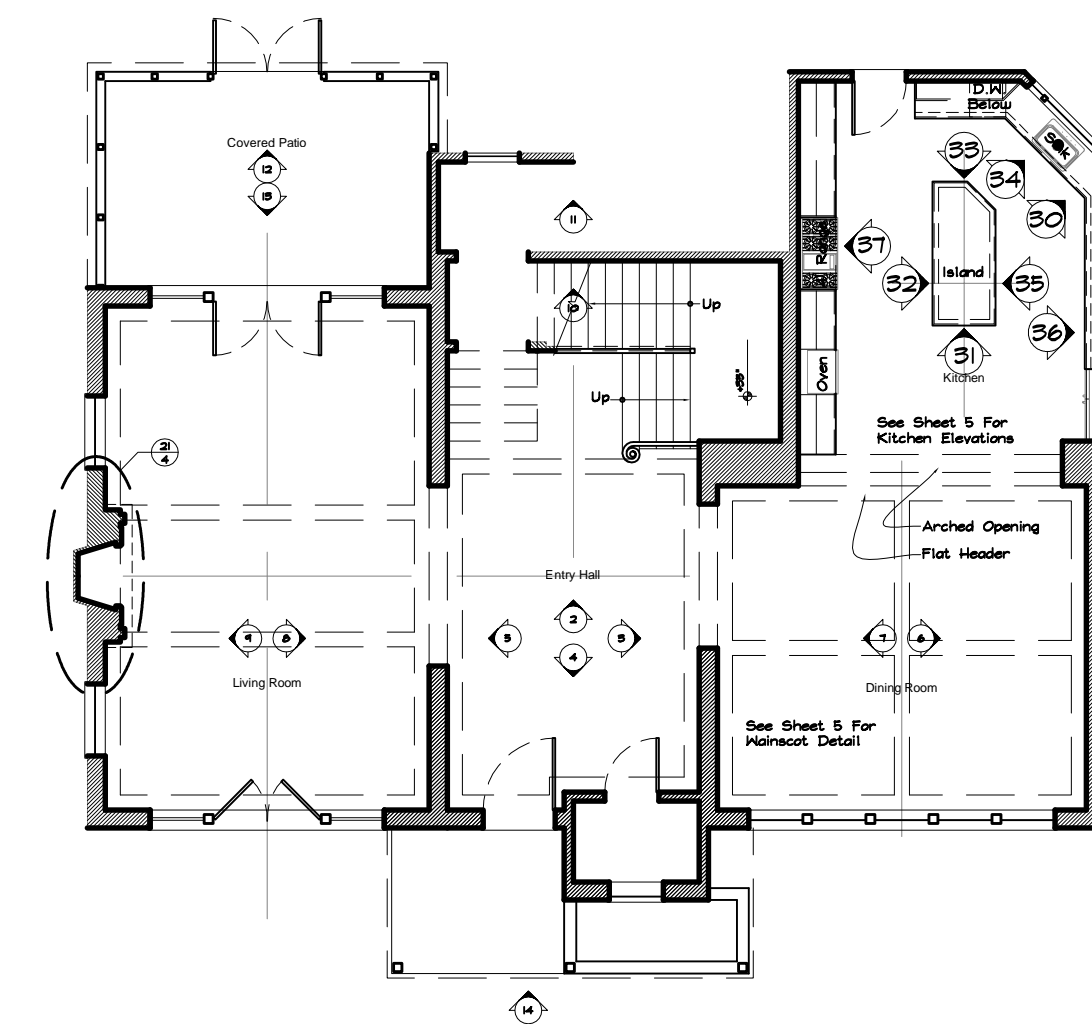

Samantha Who?	Production Designer:	Jay Hinkl
	Art Director:	Bruce Hill
	Construction Coordinator:	Jim Ondrejka
	Set Designer:	Jeff Beck
	Sheet:	5 of 5
Episode Title: Permanent Sets		
Set No. & Title: Parent's House		




Bathroom Elevation
SCALE: 1/4" = 1'-0"

9

Walk-in Closet Elevation
SCALE: 1/4" = 1'-0"

10

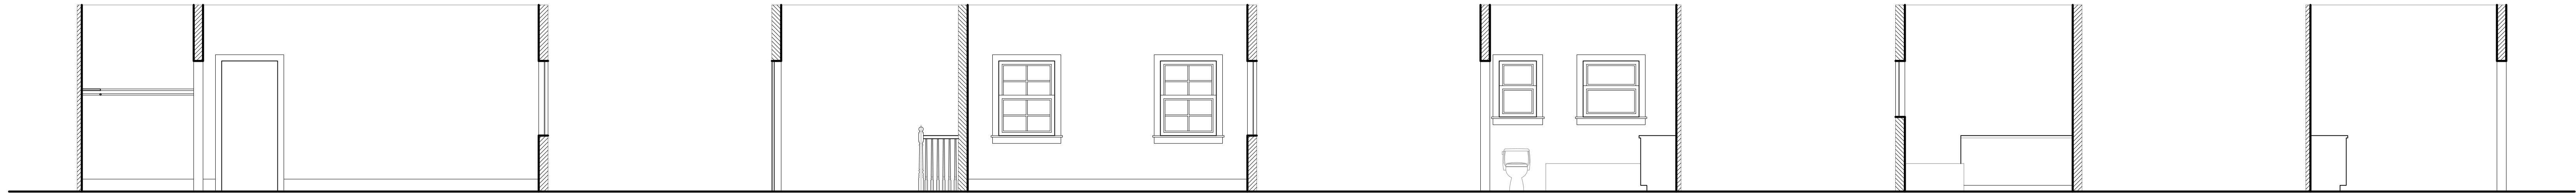

Walk-in Closet & Bedroom Elevation
SCALE: 1/4" = 1'-0"

4

Hall & Bedroom Elevation
SCALE: 1/4" = 1'-0"

5

Bathroom Elevation
SCALE: 1/4" = 1'-0"


6

Bathroom Elevation
SCALE: 1/4" = 1'-0"

7

Bathroom Elevation
SCALE: 1/4" = 1'-0"

8

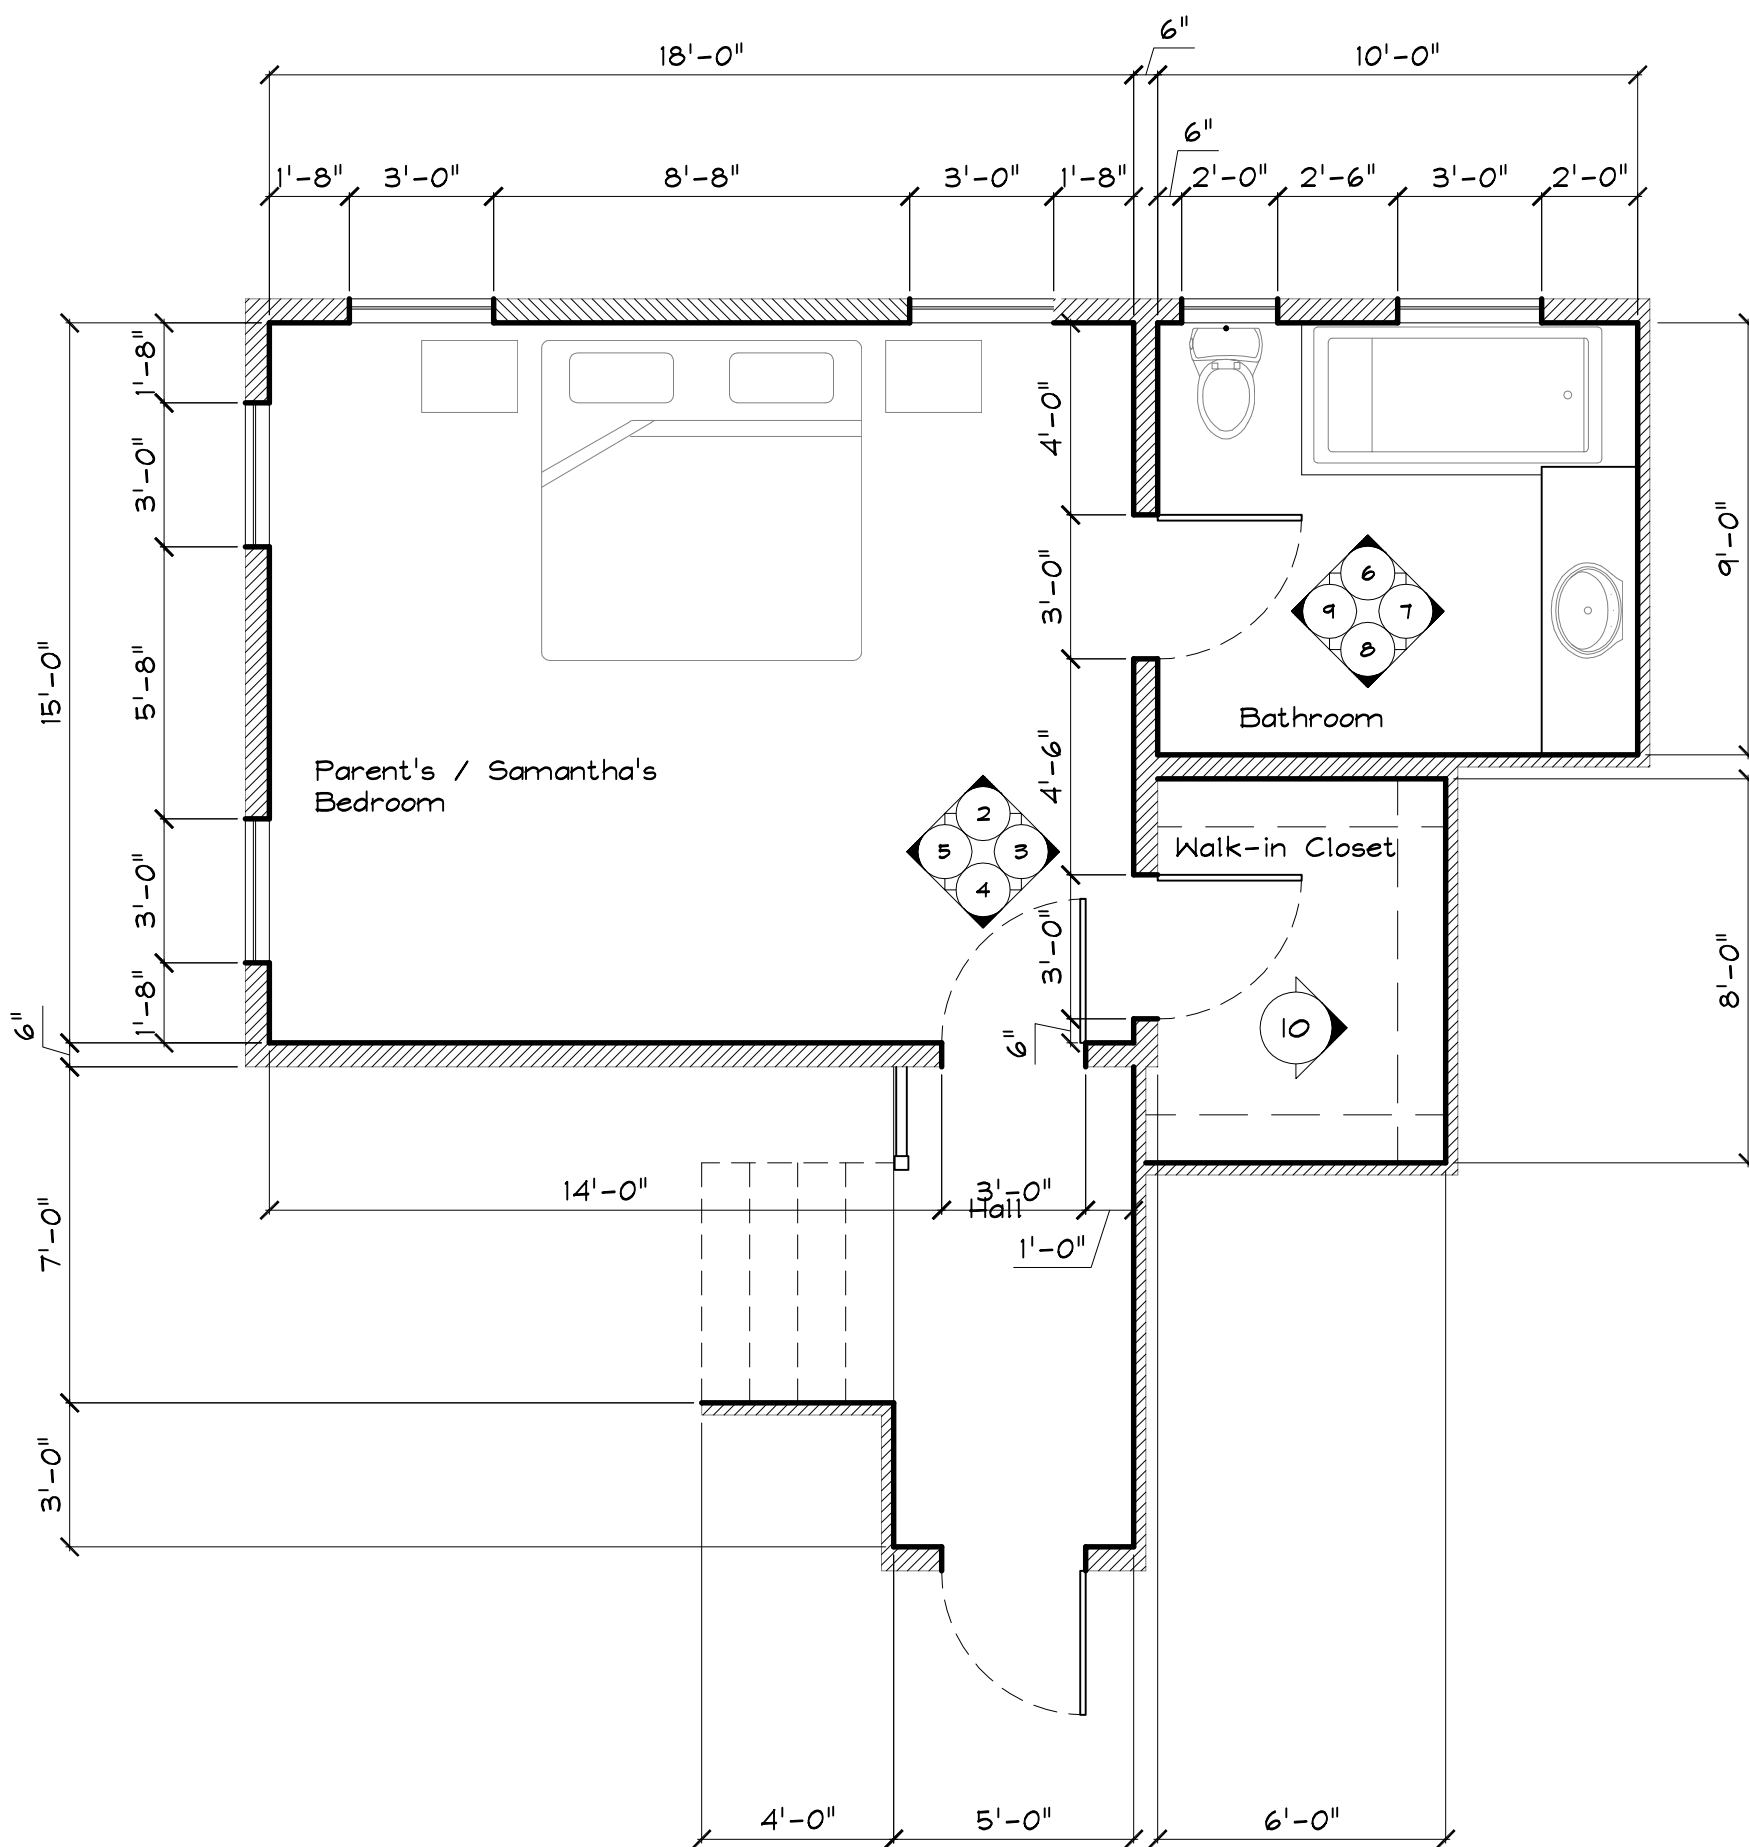

Parent's Bedroom: Floor Plan
SCALE: 1/4" = 1'-0"


1

Parent's Bedroom & Walk-in Closet Elevation
SCALE: 1/4" = 1'-0"

2

Parent's Bedroom & Hall Elevation
SCALE: 1/4" = 1'-0"

3

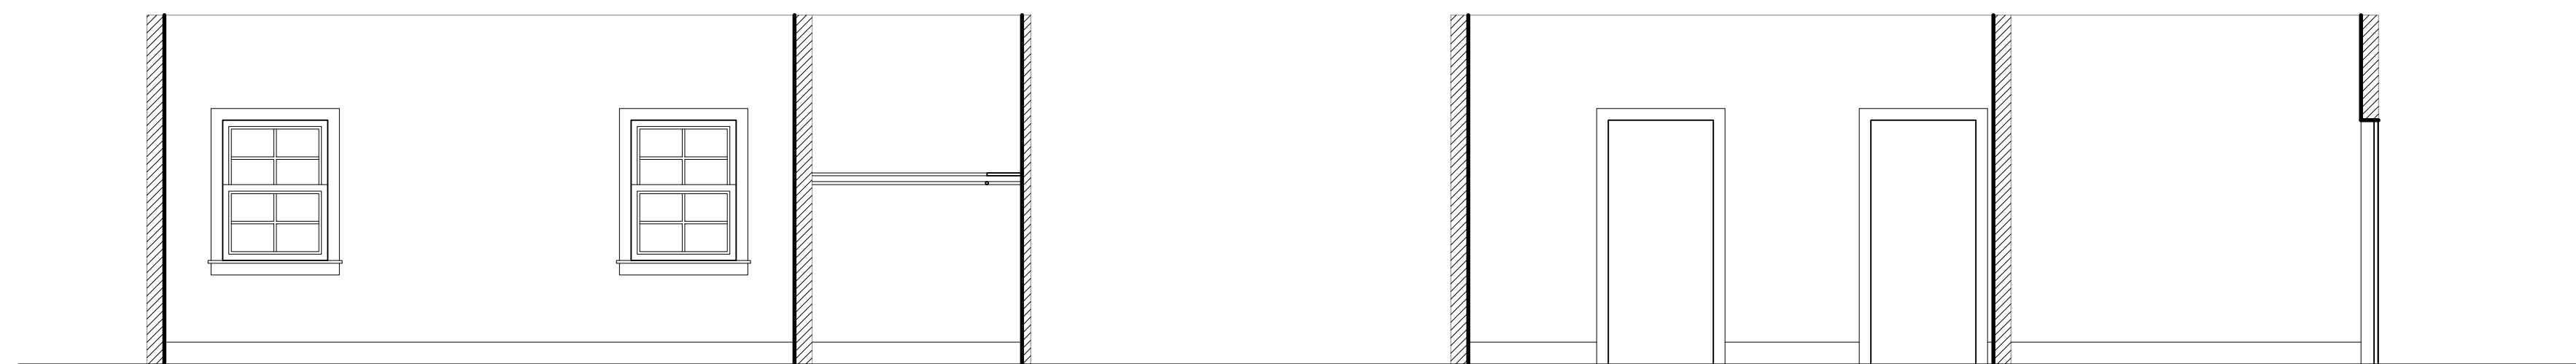

Production Designer:	Jay Hinkl
Art Director:	Bruce Hill
Construction Coordinator:	Jim Ondrejka
Set Designer:	Jeff Beck
Sheet:	1 of 1
Episode Title: Permanent Sets	
Set No. & Title: Parent's & Samantha's Bedroom	









