


**SITE PLAN - EXT. ALLENVILLE PRISON**  
SCALE: 1" = 50'-0"


<b>THE LONGEST YARD</b>		APPROVED BY:	
set title: EXT. ALLENVILLE STATE PRISON		PARAMOUNT PICTURES	
Drawing: SITE PLAN		DATE: December 6, 200	
location: NEW MEXICO STATE PEN		SET NO.: 116	
DIRECTOR: PETER SEGAL		SCALE: 1" = 50'-0"	
PRODUCTION DESIGNER: PERRY BLAKE		SET DESIGNER: JEFF BECK	
SUPERVISING ART: ALAN AU		SHEET NO.: 1	
DIRECTOR: DOMENIC SILVESTRI		OF:	



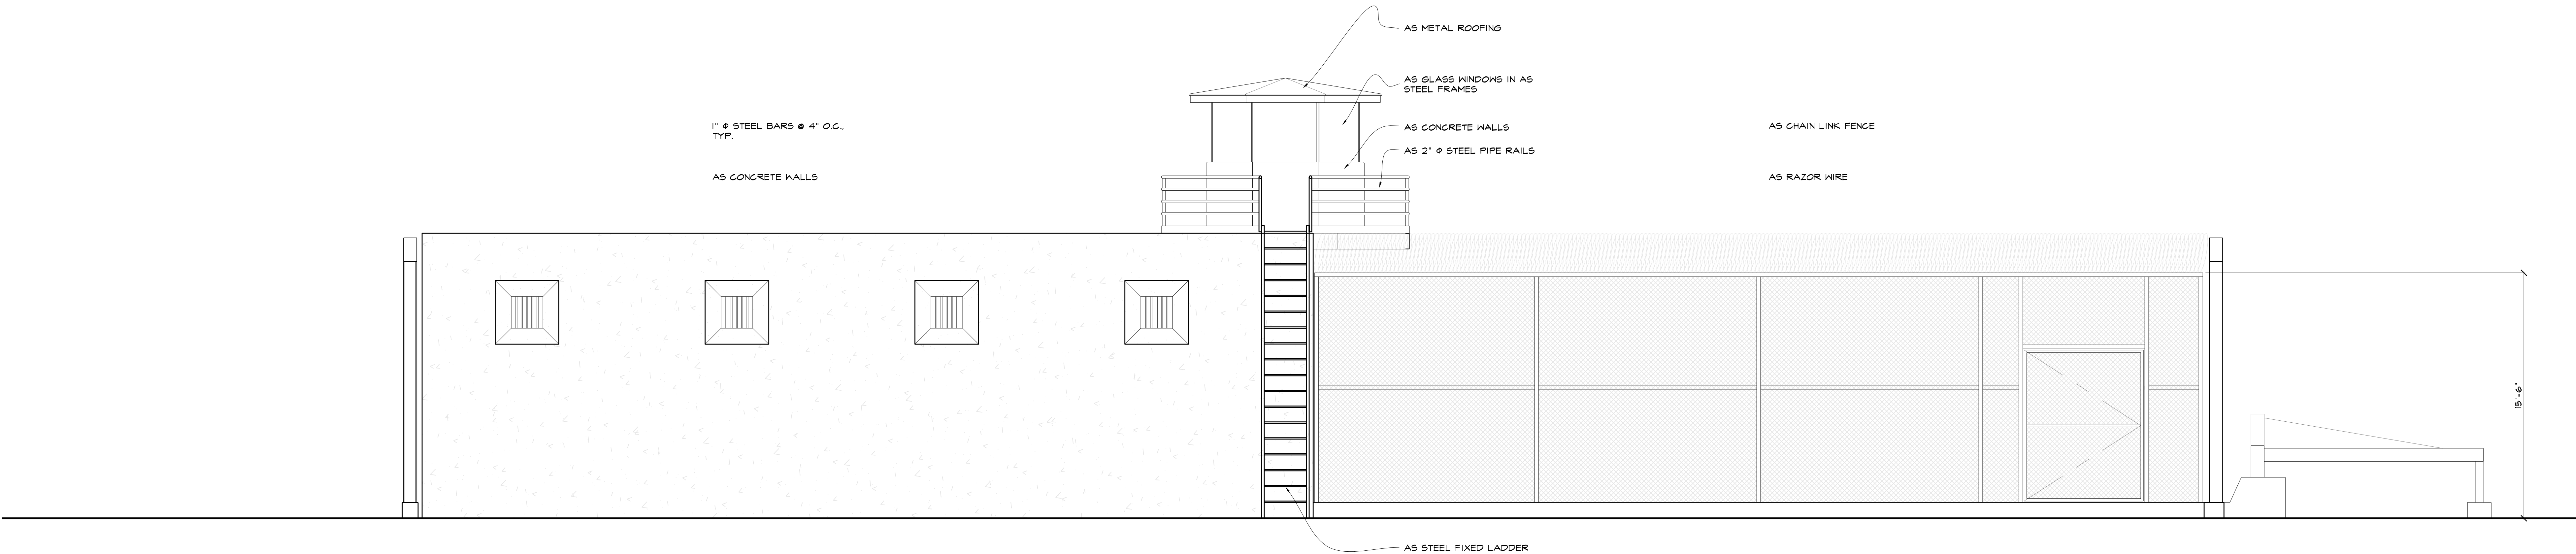

SALLYPORT SIDE ELEVATION  
SCALE: 1/4" = 1'-0"


A  
—

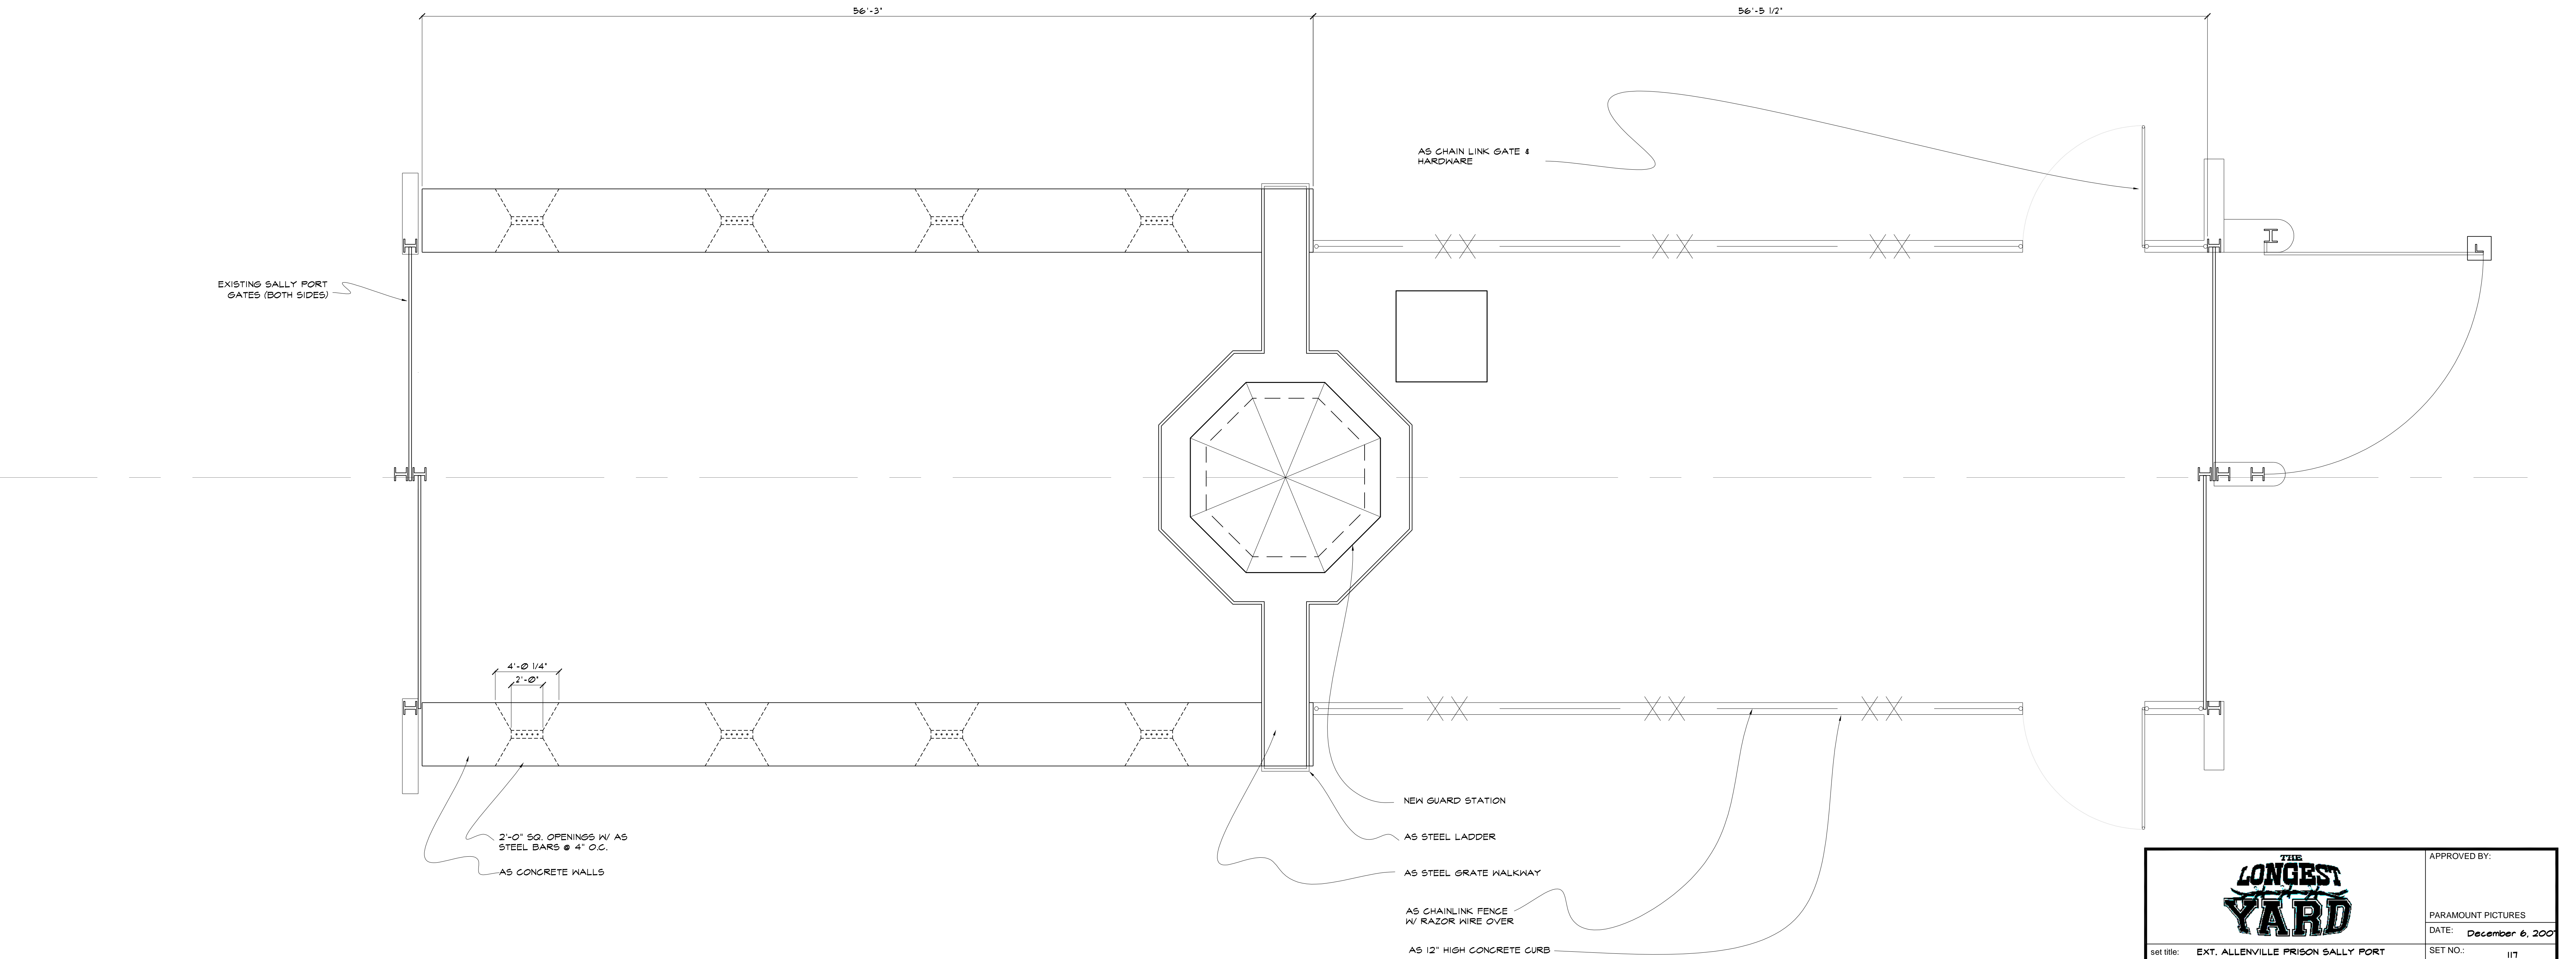

SALLYPORT PLAN  
SCALE: 1/4" = 1'-0"


1  
—

<div>THE <b>LONGEST YARD</b></div>		APPROVED BY:	
		PARAMOUNT PICTURES	
		DATE: <i>December 6, 2000</i>	
set title: <b>EXT. ALLENVILLE PRISON SALLY PORT</b>		SET NO.: <b>117</b>	
Drawing: <b>PLAN &amp; ELEV A</b>		SCALE: <b>1/4" = 1'-0"</b>	
location: <b>NM STATE PEN</b>		SET DESIGNER: <b>NEFF BECK</b>	
DIRECTOR: <b>PETER SEGAL</b>		SHEET NO.: <b>1</b>	
PRODUCTION DESIGNER: <b>PERRY BLAKE</b>		OF:	
SUPERVISING ART: <b>ALAN AU</b>			
DIRECTOR: <b>DOMENIC SILVESTRI</b>			
ART DIRECTOR:			

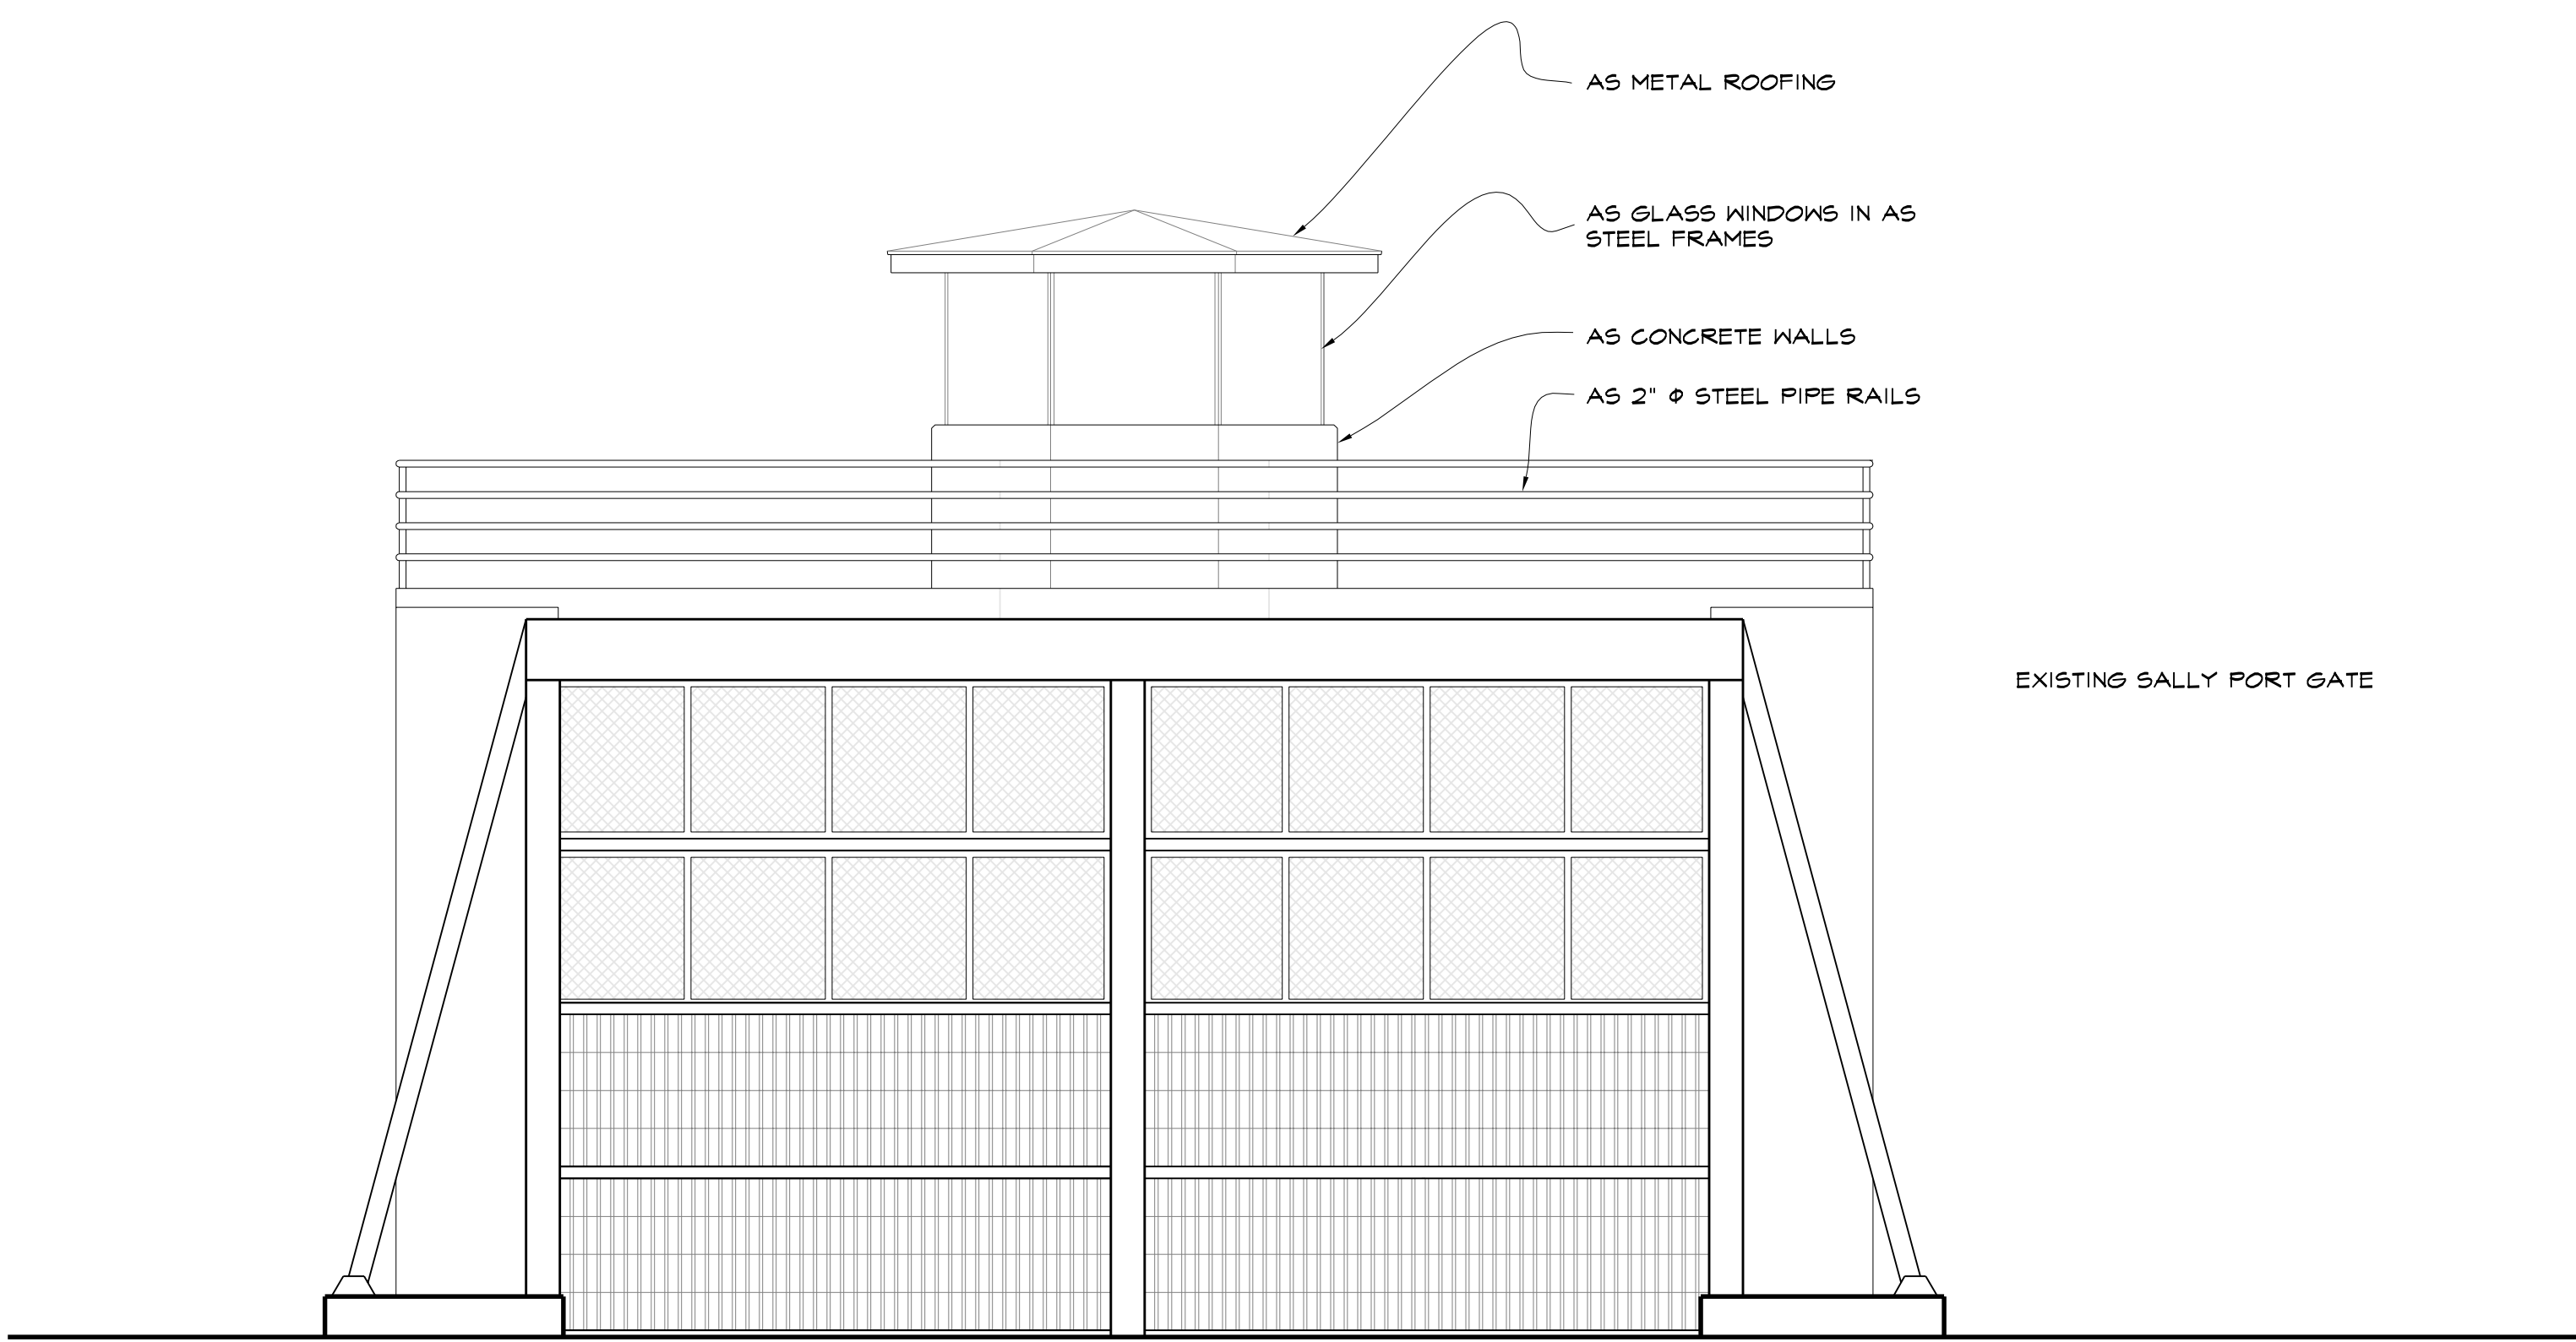


SALLYPORT REAR ELEVATION  
SCALE: 1/4" = 1'-0"

C  
—


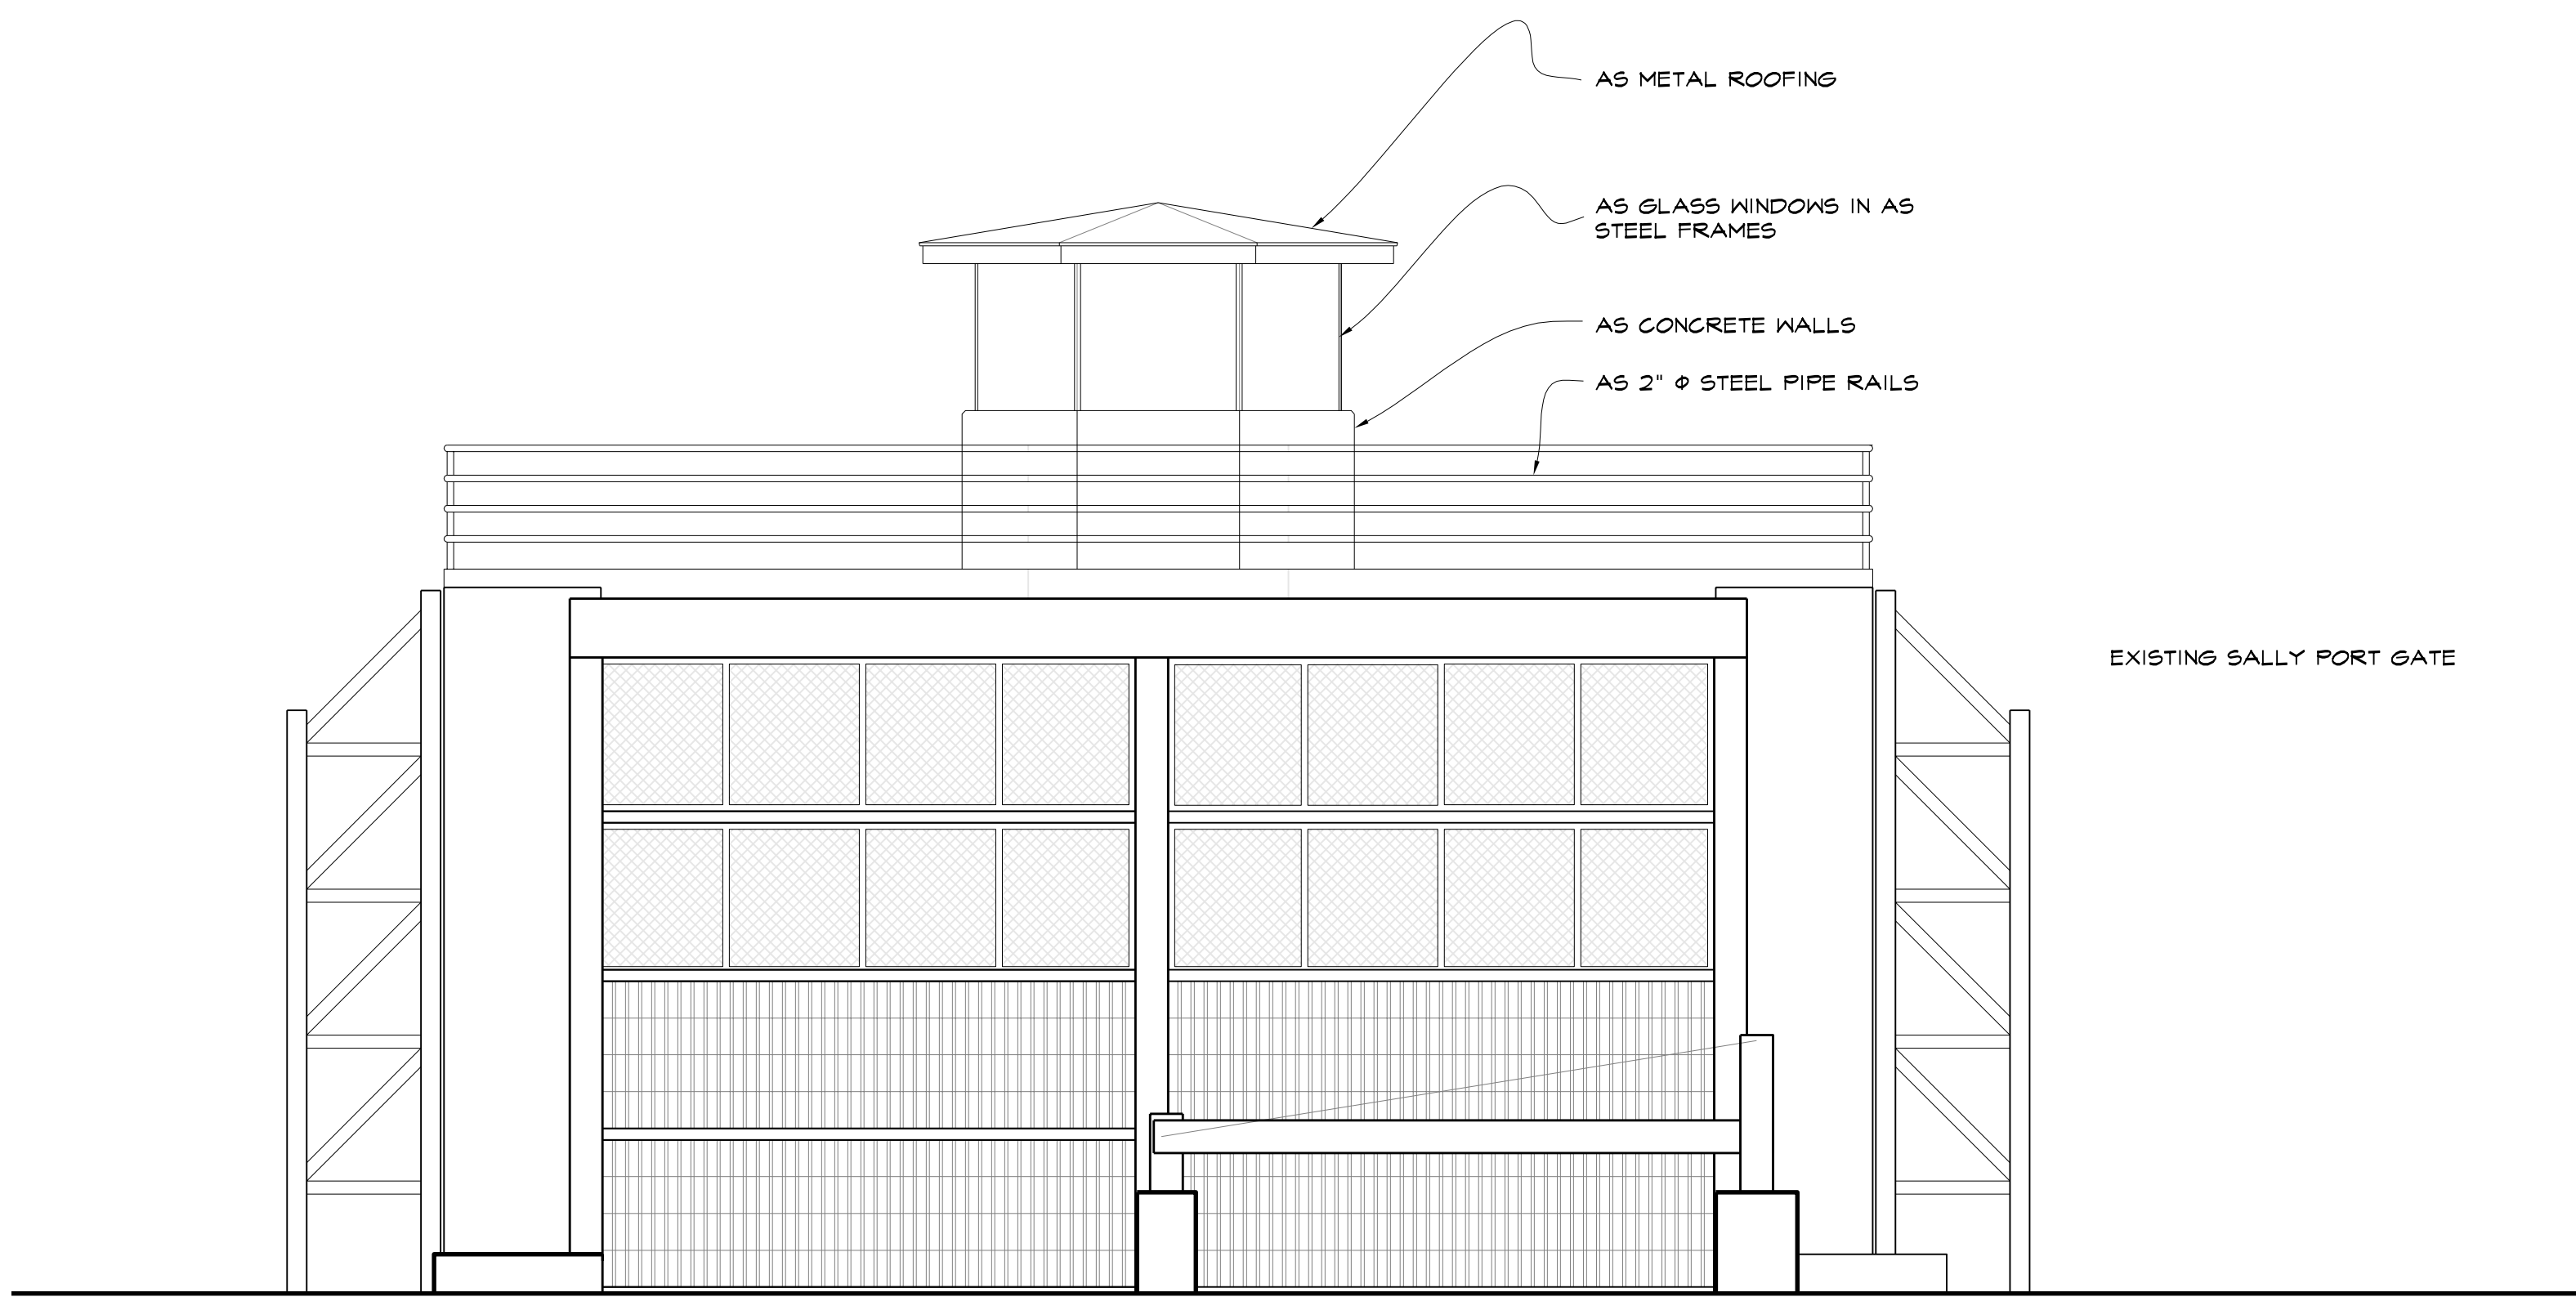


SALLYPORT FRONT ELEVATION  
SCALE: 1/4" = 1'-0"

B  
—

		APPROVED BY:
PARAMOUNT PICTURES		
DATE: December 6, 2001		
set title: EXT. ALLENVILLE PRISON SALLY PORT	SET NO.: 117	
Drawing: ELEV B & C	SCALE: 1/4" = 1'-0"	
location: NM STATE PEN	SET DESIGNER: JEFF BECK	
DIRECTOR: PETER SEGAL PRODUCTION DESIGNER: PERRY BLAKE SUPERVISING ART: ALAN AU DIRECTOR: DOMENIC SILVESTRI ART DIRECTOR:	SHEET NO.: 2 OF:	




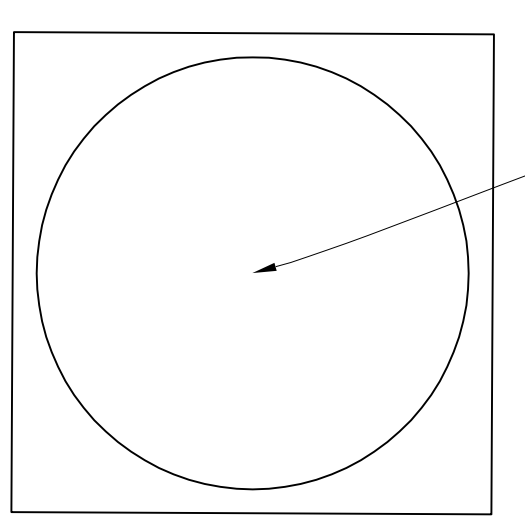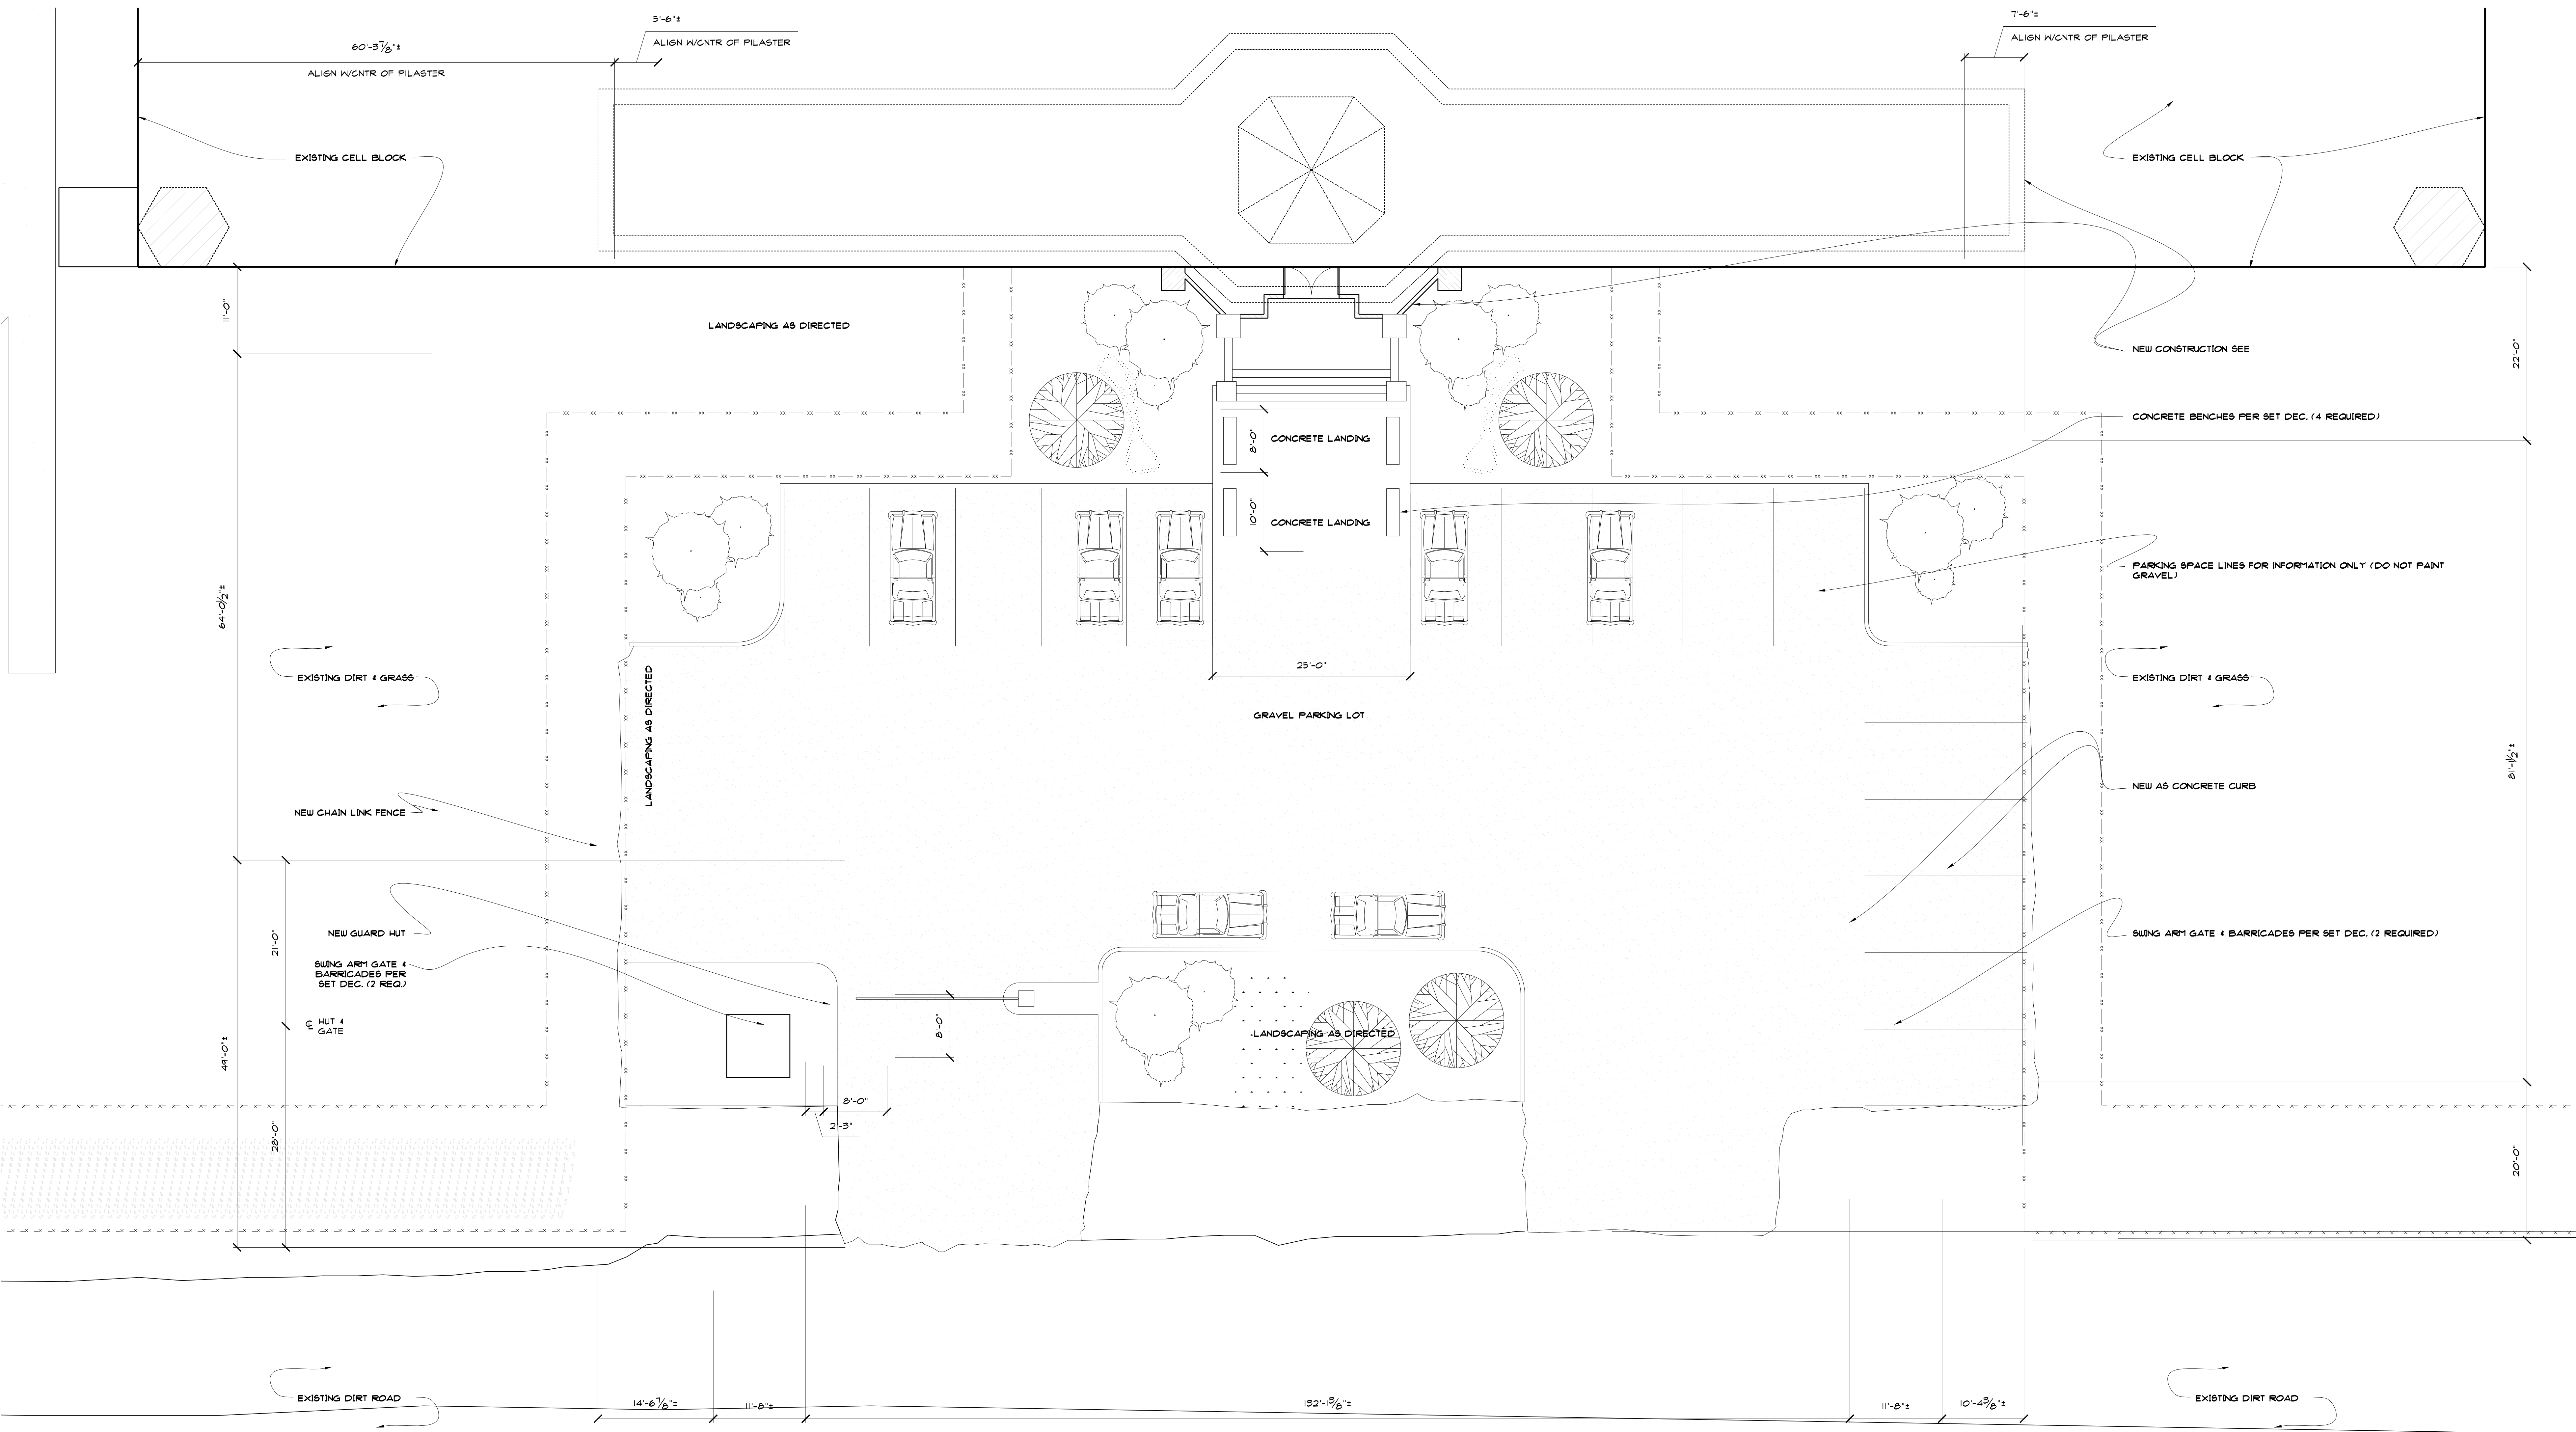


EXISTING WATER TOWER

		APPROVED BY:	
set title: EXT. ALLENVILLE STATE PRISON MAIN ENTR.		PARAMOUNT PICTURES	
Drawing: SITE PLAN		DATE: 12/6/2001	
location: NM STATE PENN		SET NO.: 116F	
DIRECTOR: PETER SEGAL		SCALE: 1/8" = 1'-0"	
PRODUCTION DESIGNER: PERRY BLAKE		SET DESIGNER: GREGG BECK	
SUPERVISING ART: ALAN AU		SHEET NO.: 1	
DIRECTOR OF ART: DOMENIC SILVESTRI		OF:	




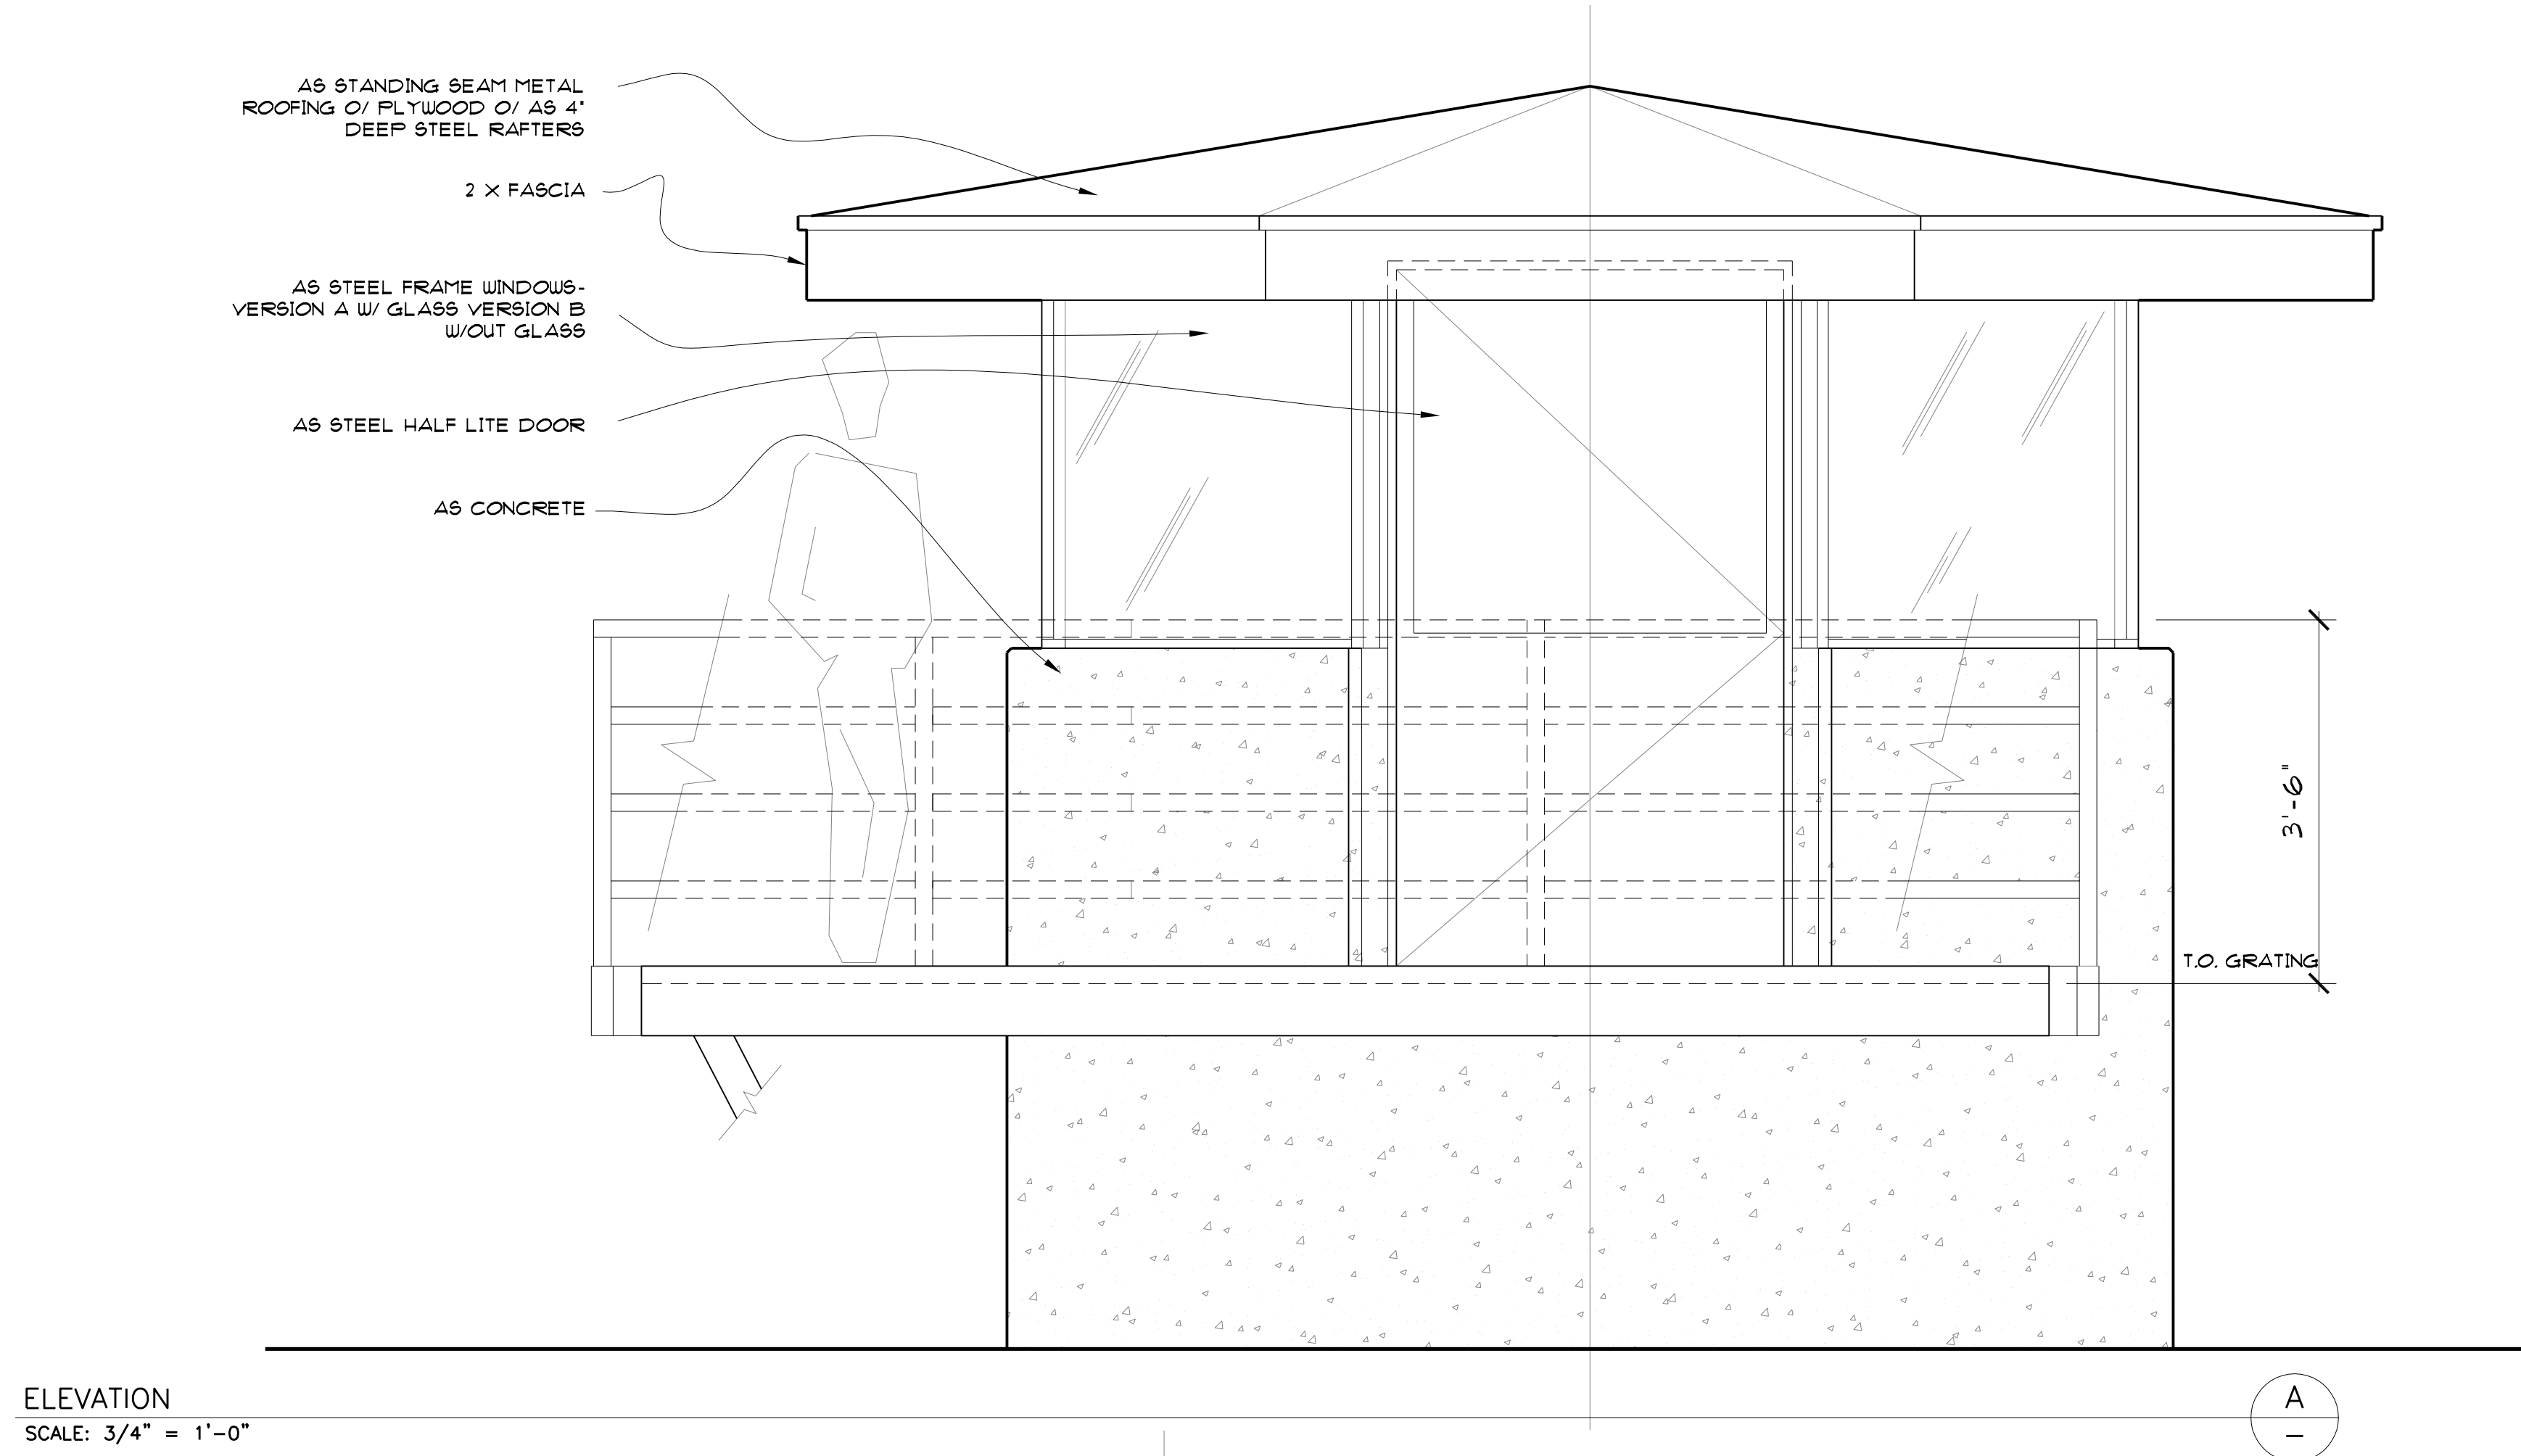


ELEVATION  
SCALE: 3/4" = 1'-0"

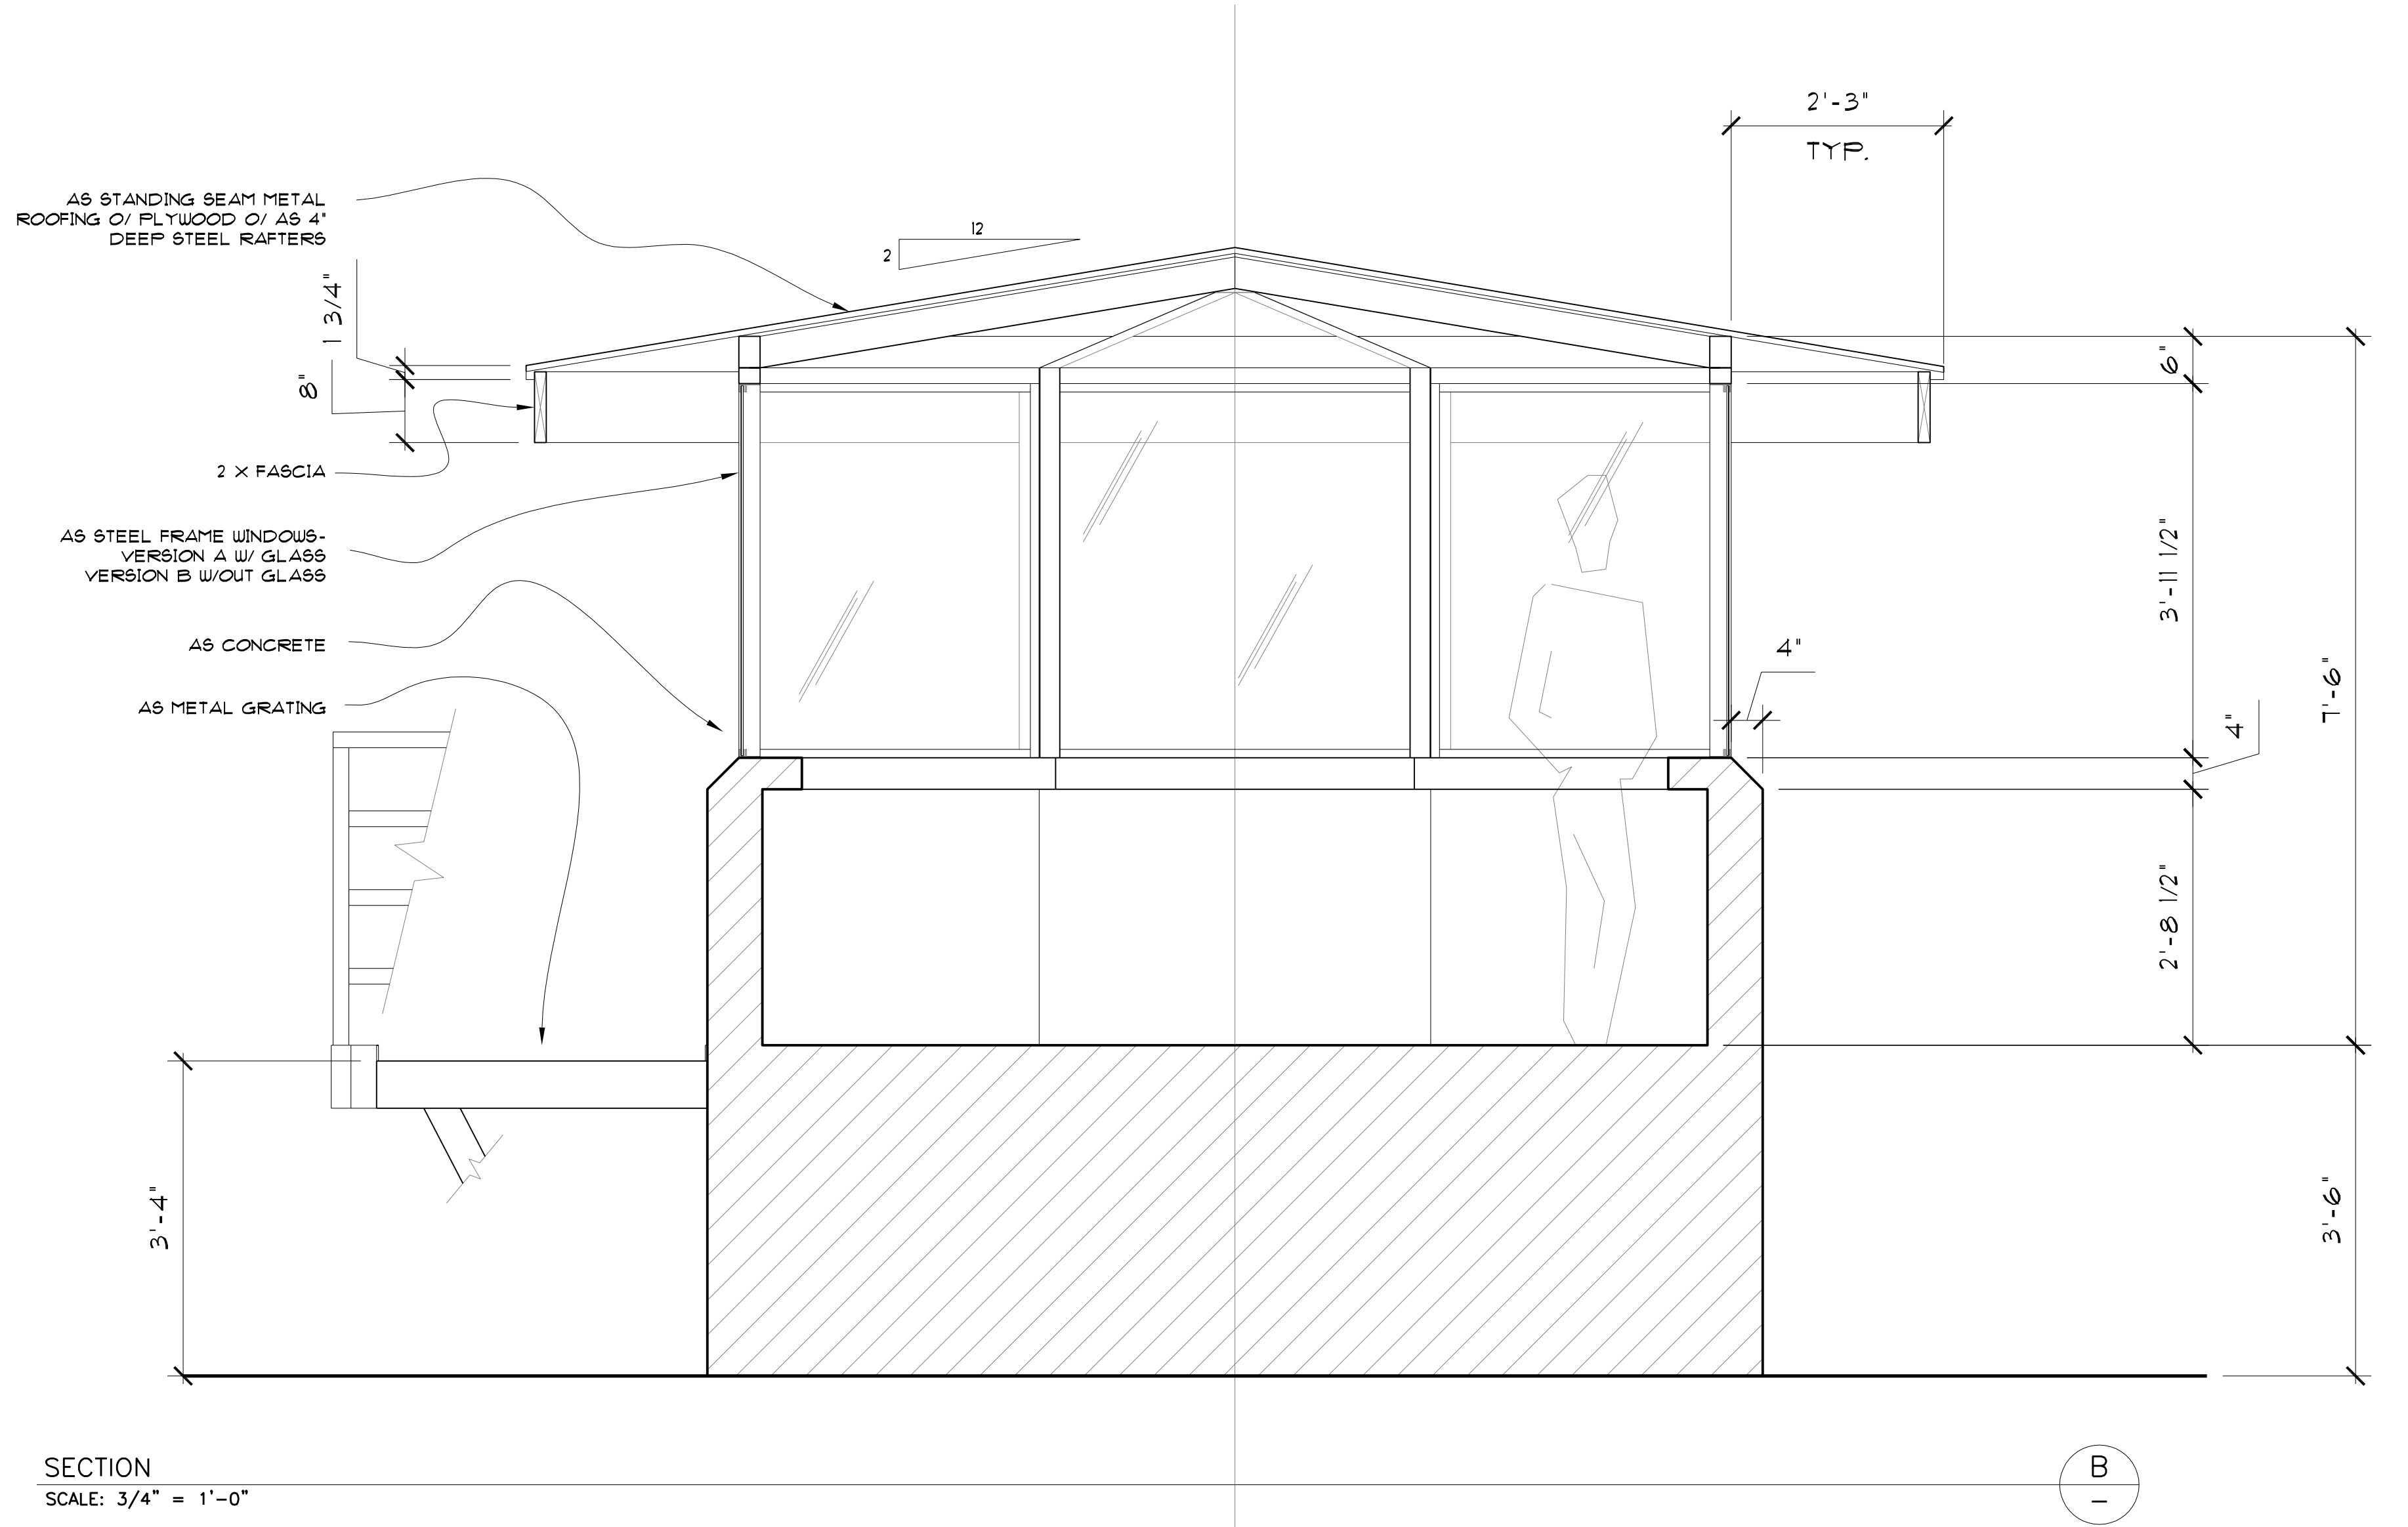

SECTION  
SCALE: 3/4" = 1'-0"

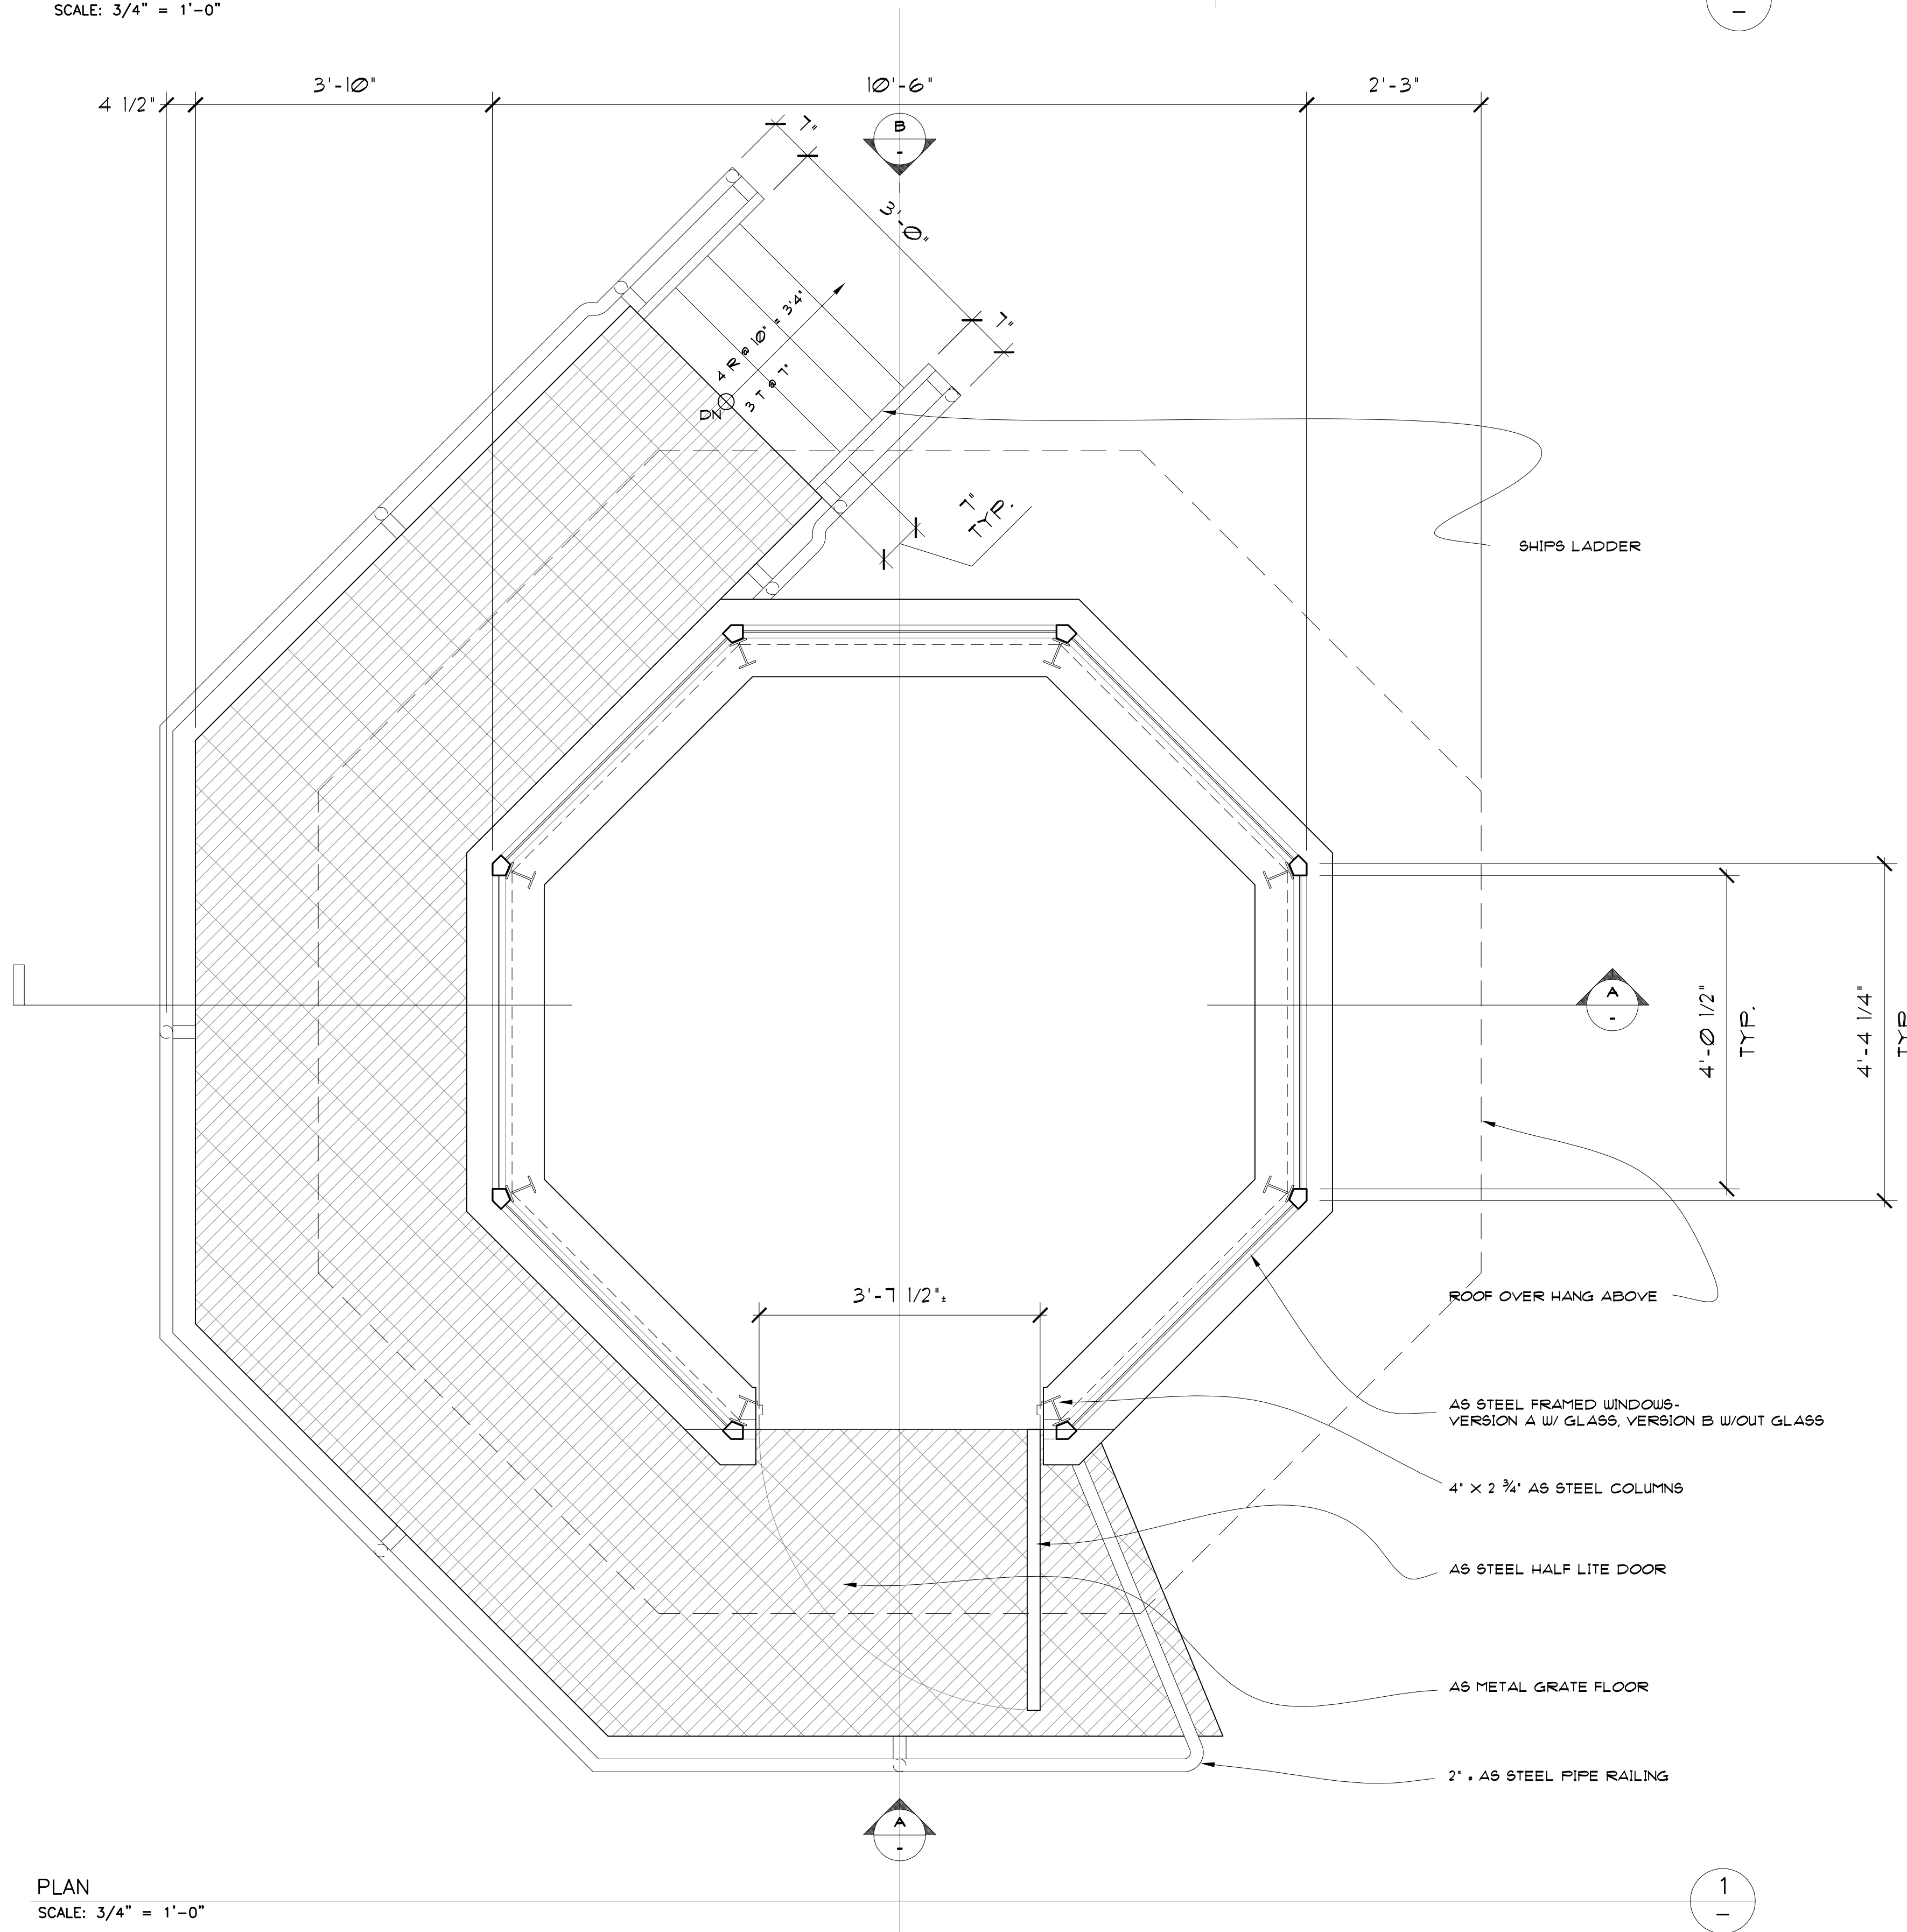


PLAN  
SCALE: 3/4" = 1'-0"

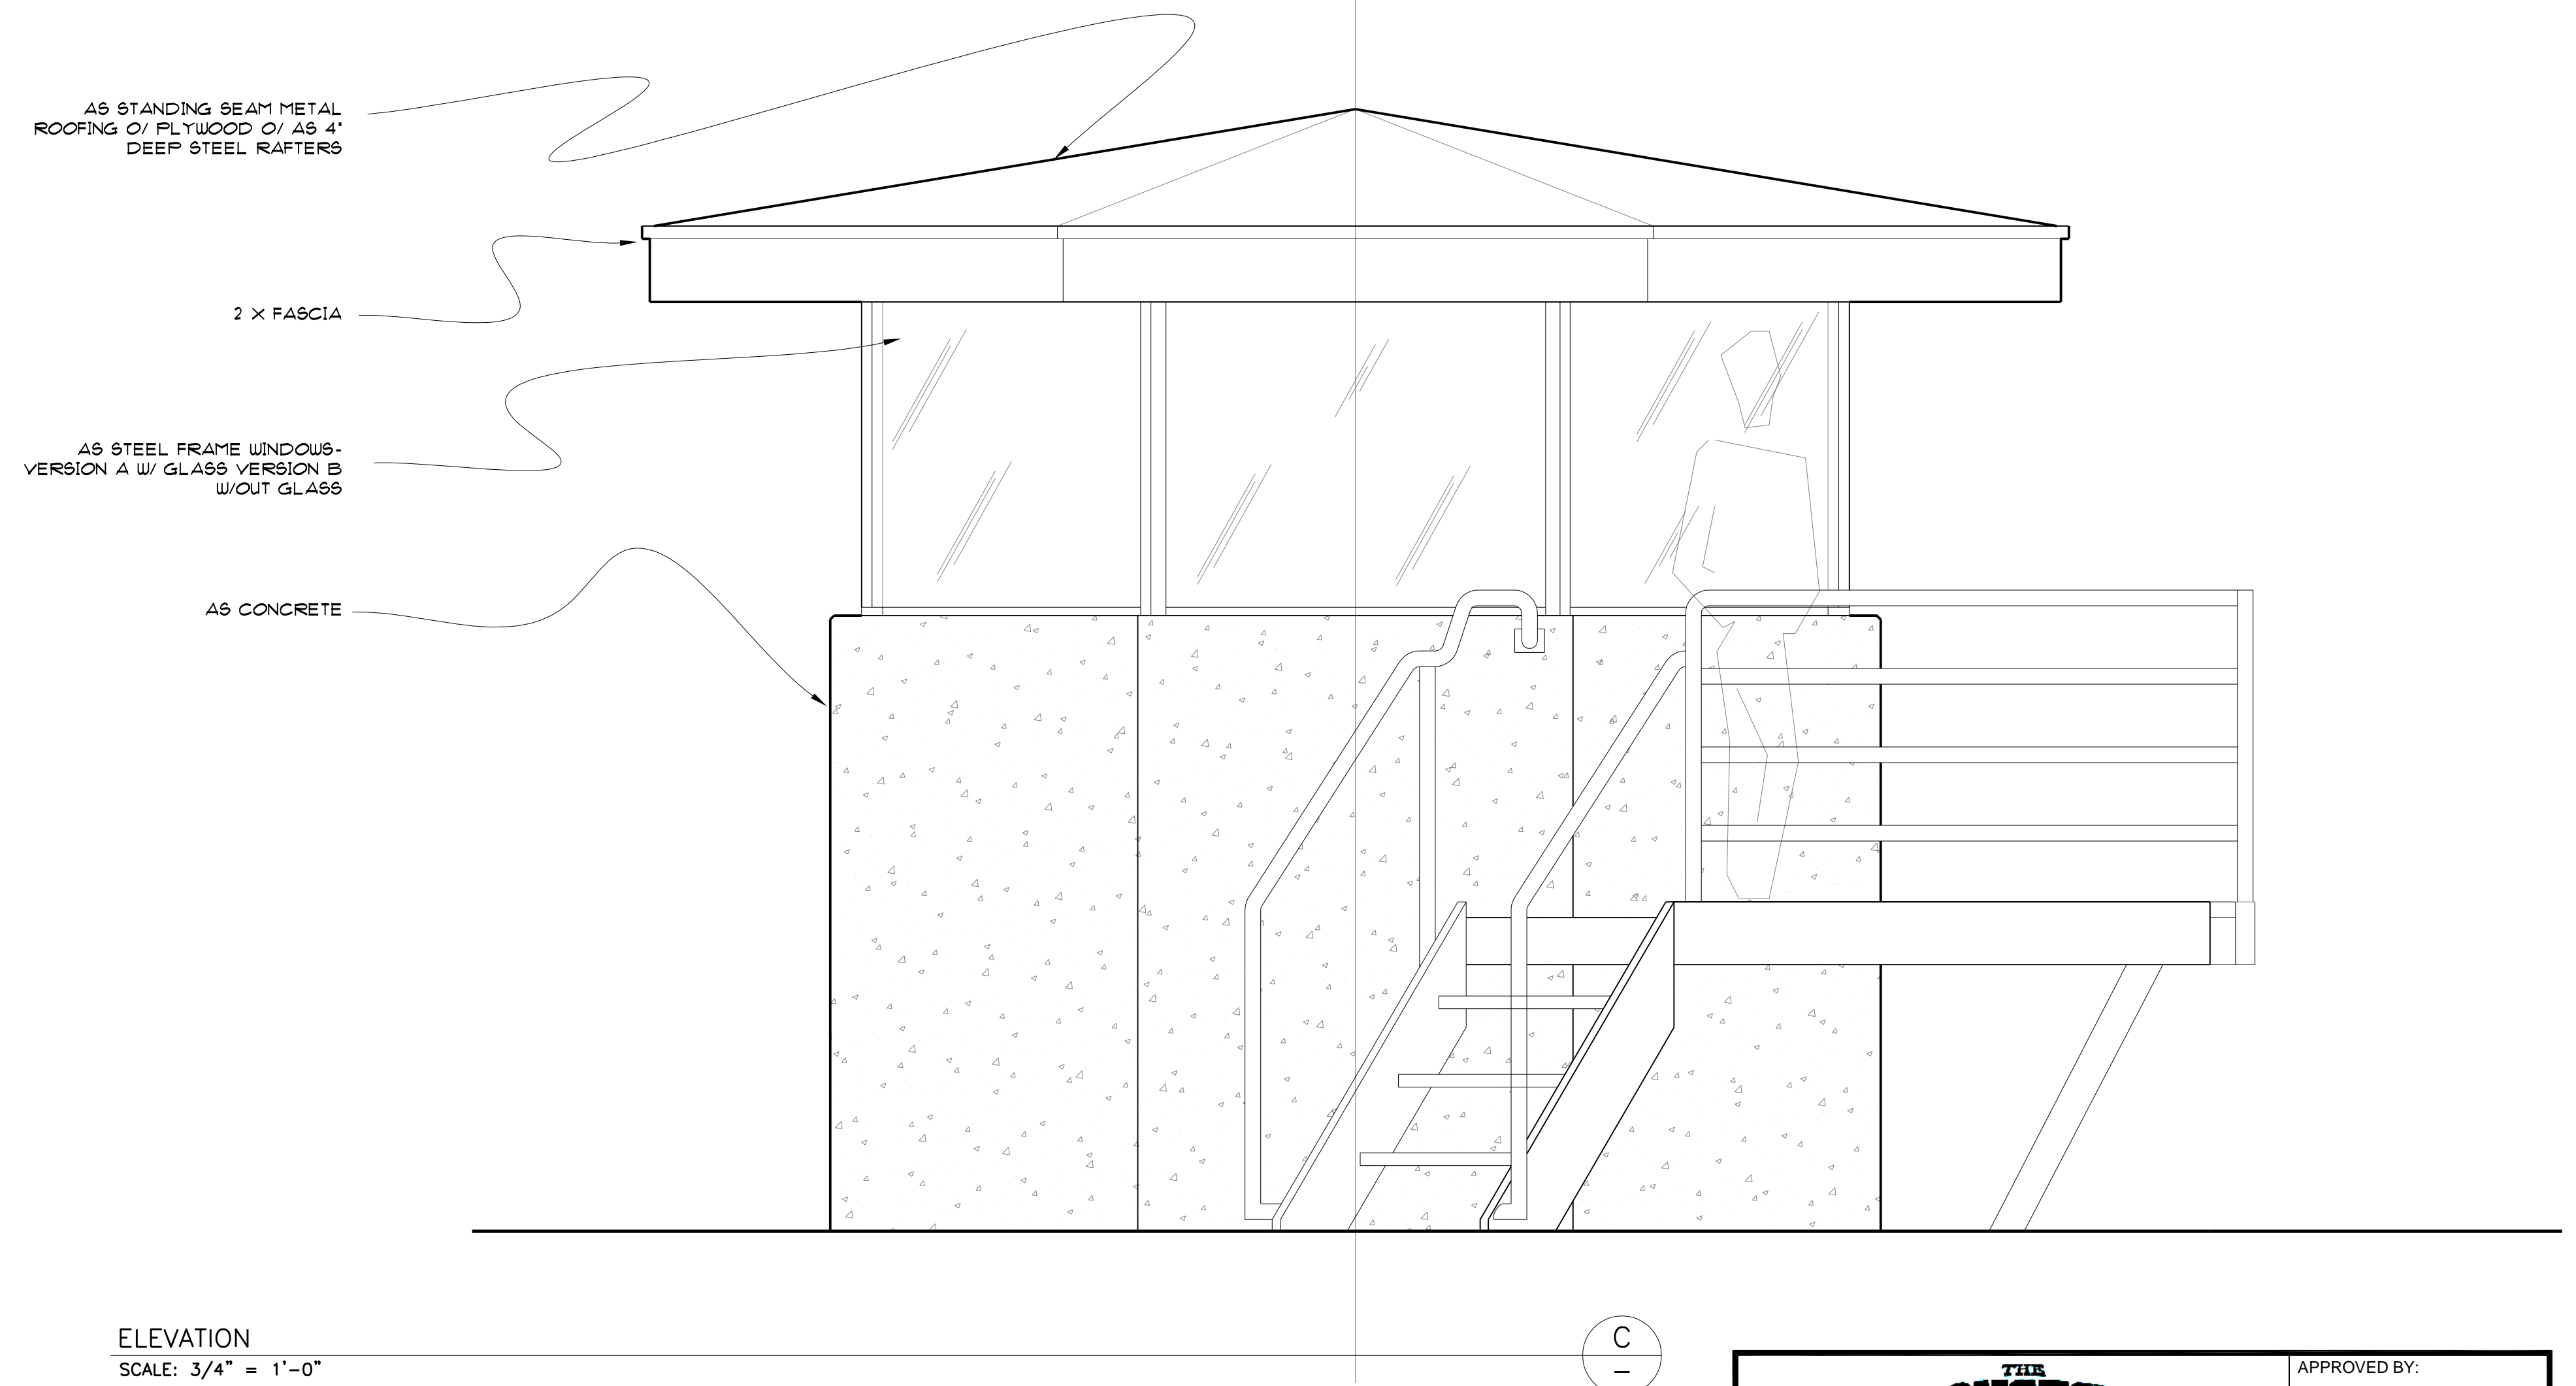

ELEVATION  
SCALE: 3/4" = 1'-0"

**NOTE:**  
VERSION A TOWERS TO RECIEVE AS GLASS IN AS STEEL FRAMES.  
VERSION B TOWERS DO NOT RECEIVE GLASS IN THE AS STEEL FRAMES


<b>THE LONGEST YARD</b>		APPROVED BY:
Set title: GUARD STATIONS		PARAMOUNT PICTURES
Drawing: PLAN, SECTION & ELEVATIONS		DATE: 6/1/2004
Location: NM STATE PENN		SET NO.: 116A
DIRECTOR: PETER SEGAL		SCALE: 3/4" = 1'-0"
PRODUCTION DESIGNER: PERRY BLAKE		SET DESIGNER: JEFF BECK
SUPERVISING ART DIRECTOR: ALAN AU		SHEET NO.: 1
ART DIRECTOR: DOMENIC SILVESTRI		OF:

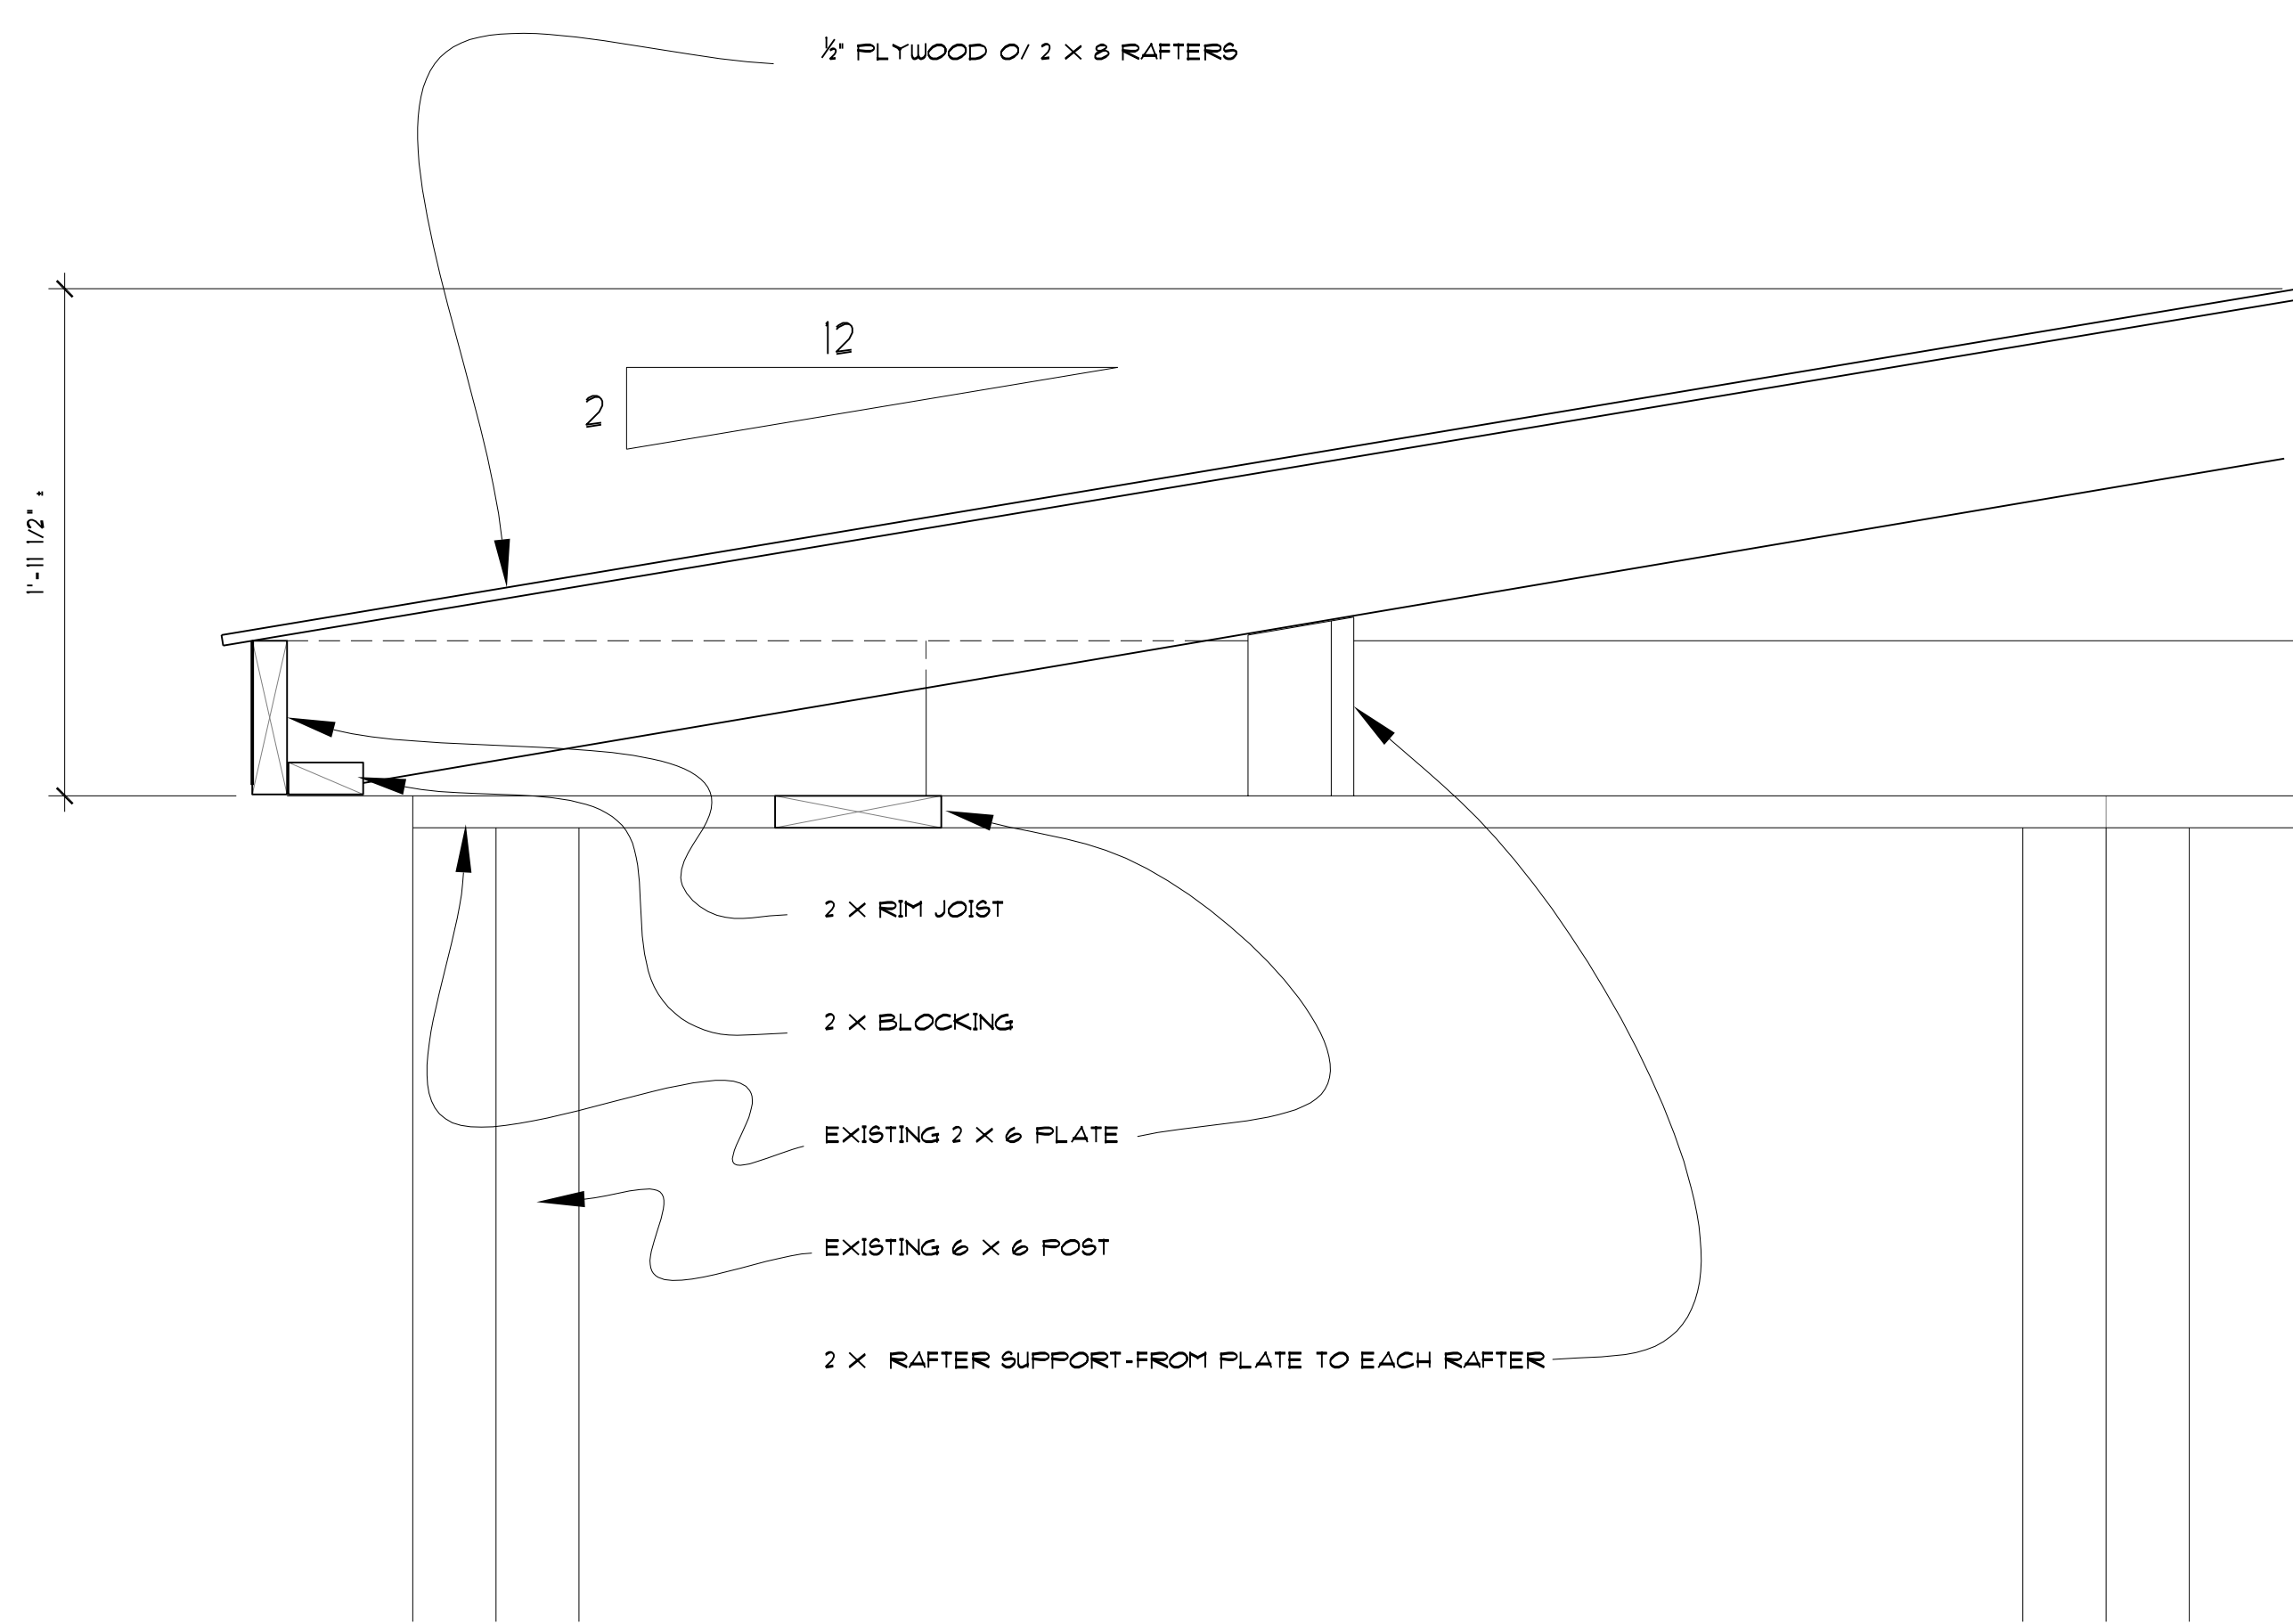

#### SECTION A

SCALE: 1 1/2" = 1'-0"


1  
—

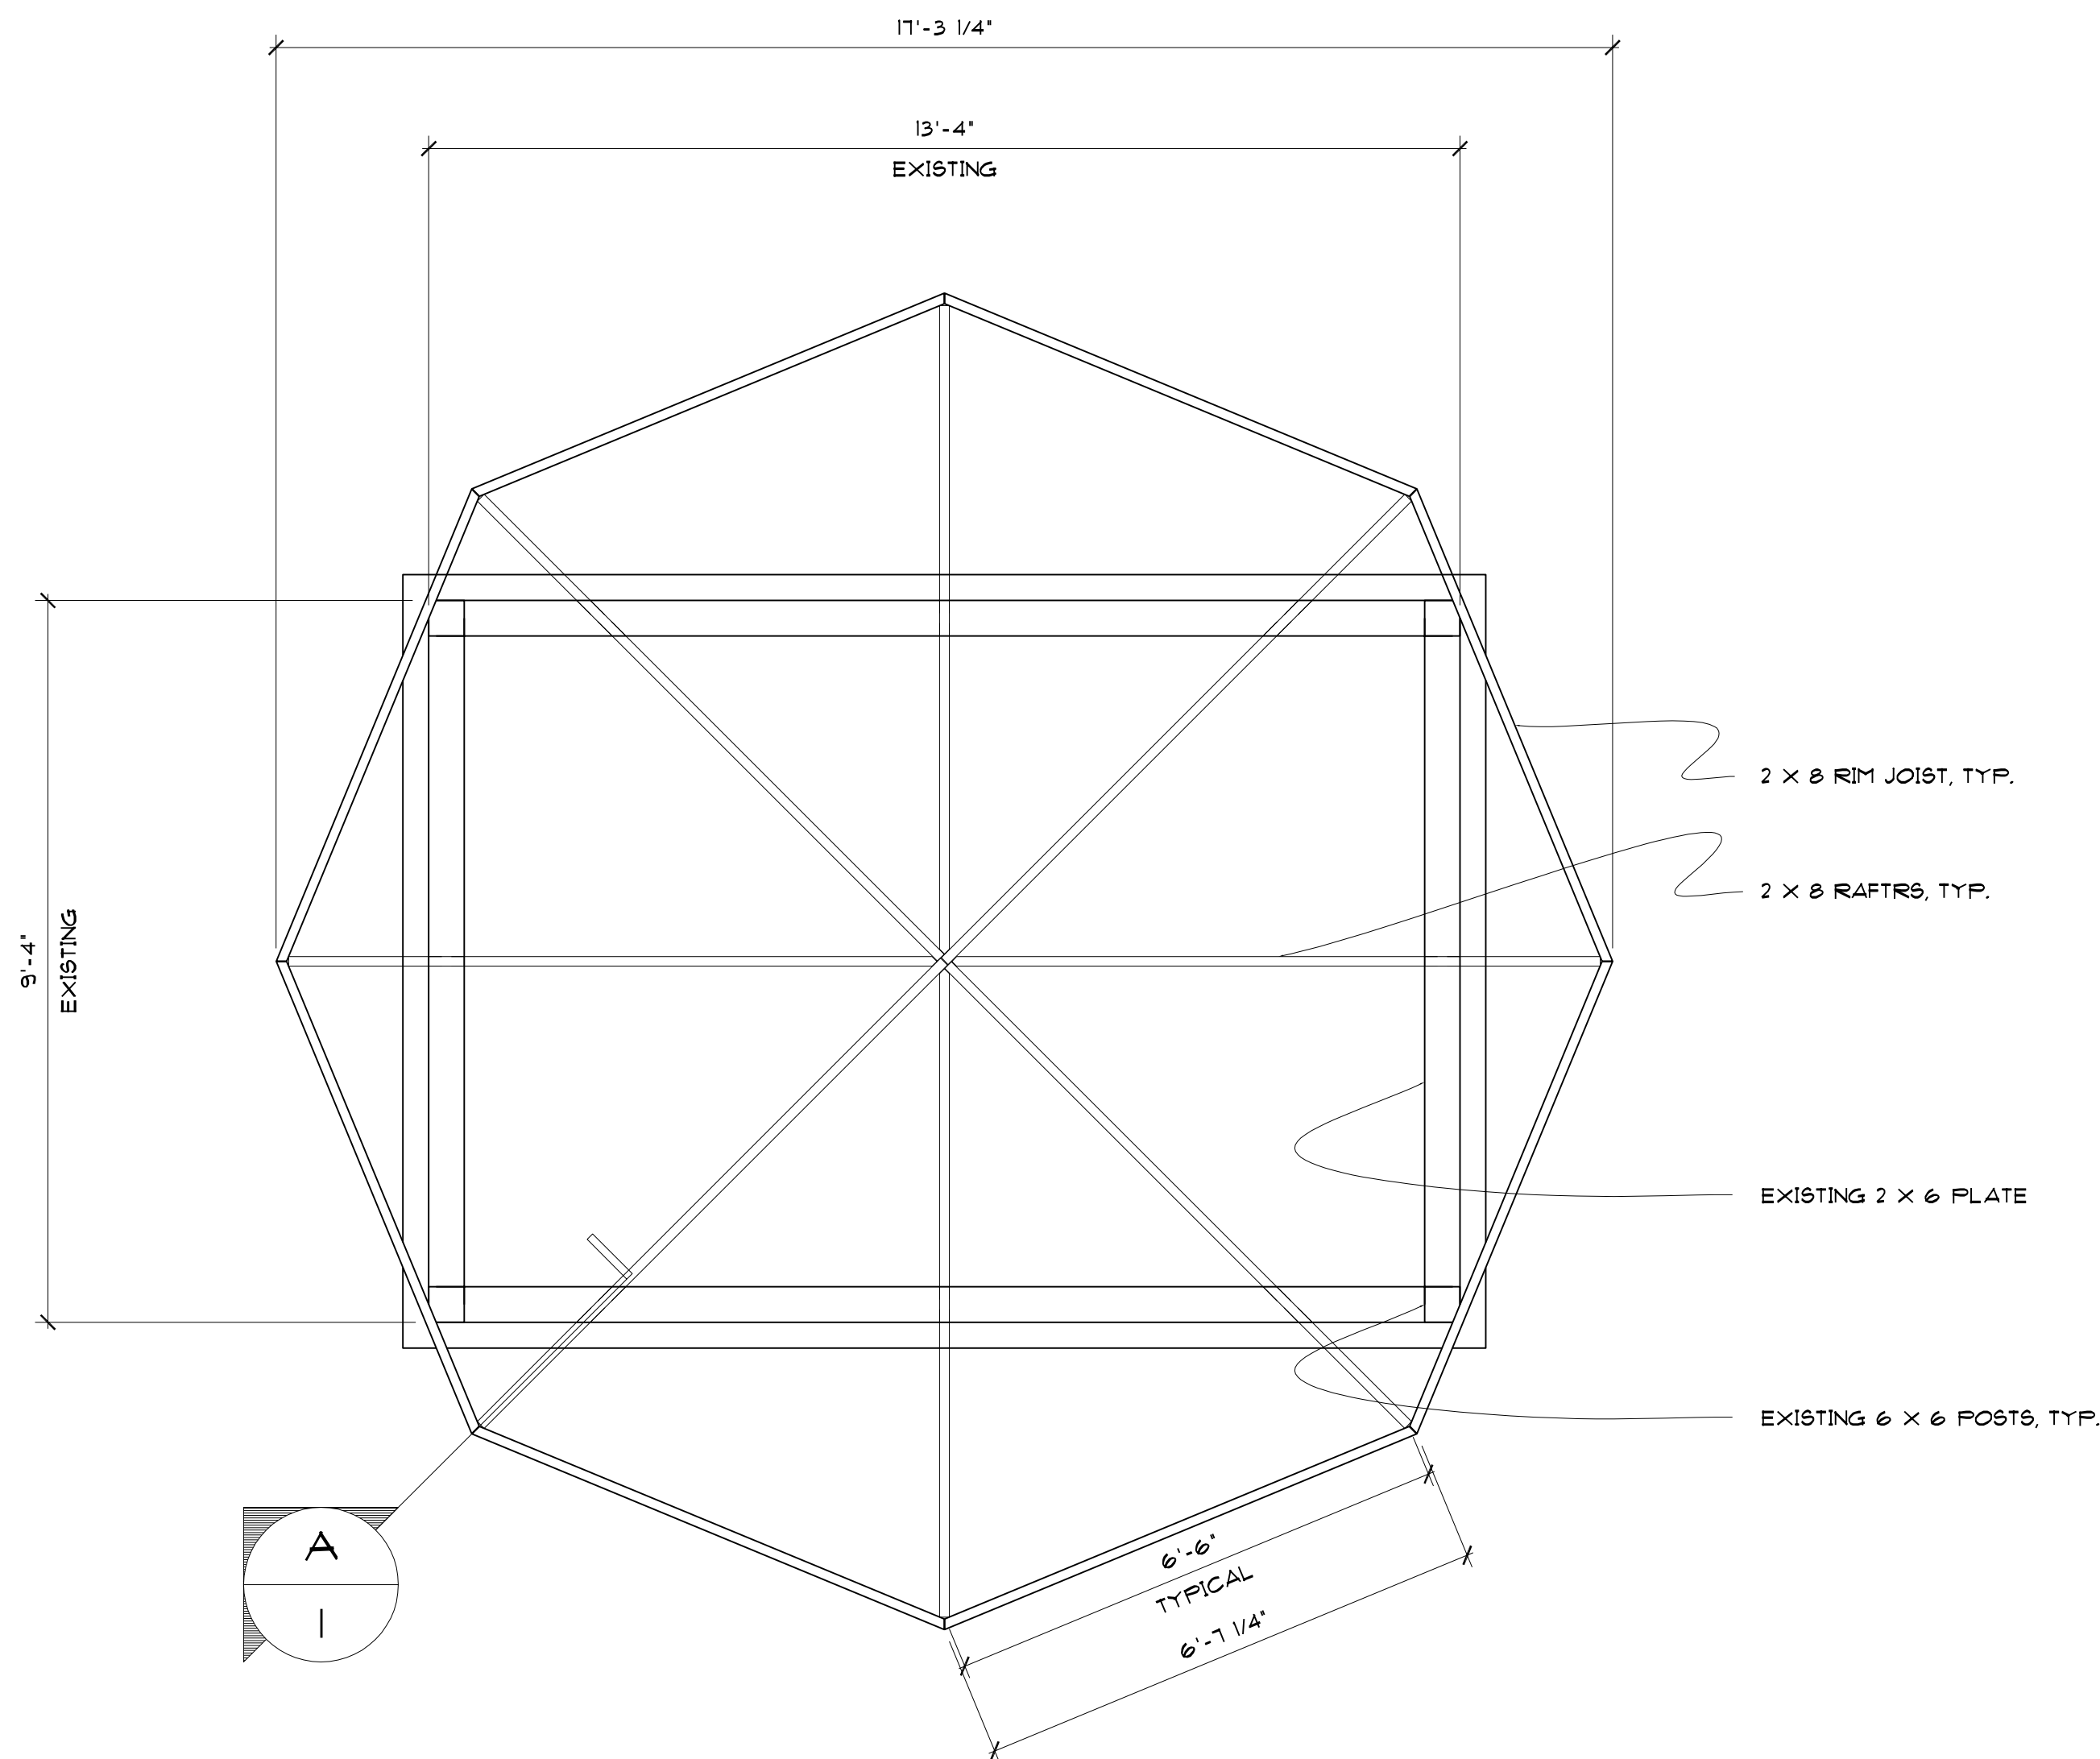

#### FRAMING PLAN EXIST ROOF STRUCTURE


SCALE: 1/2" = 1'-0"

1  
—

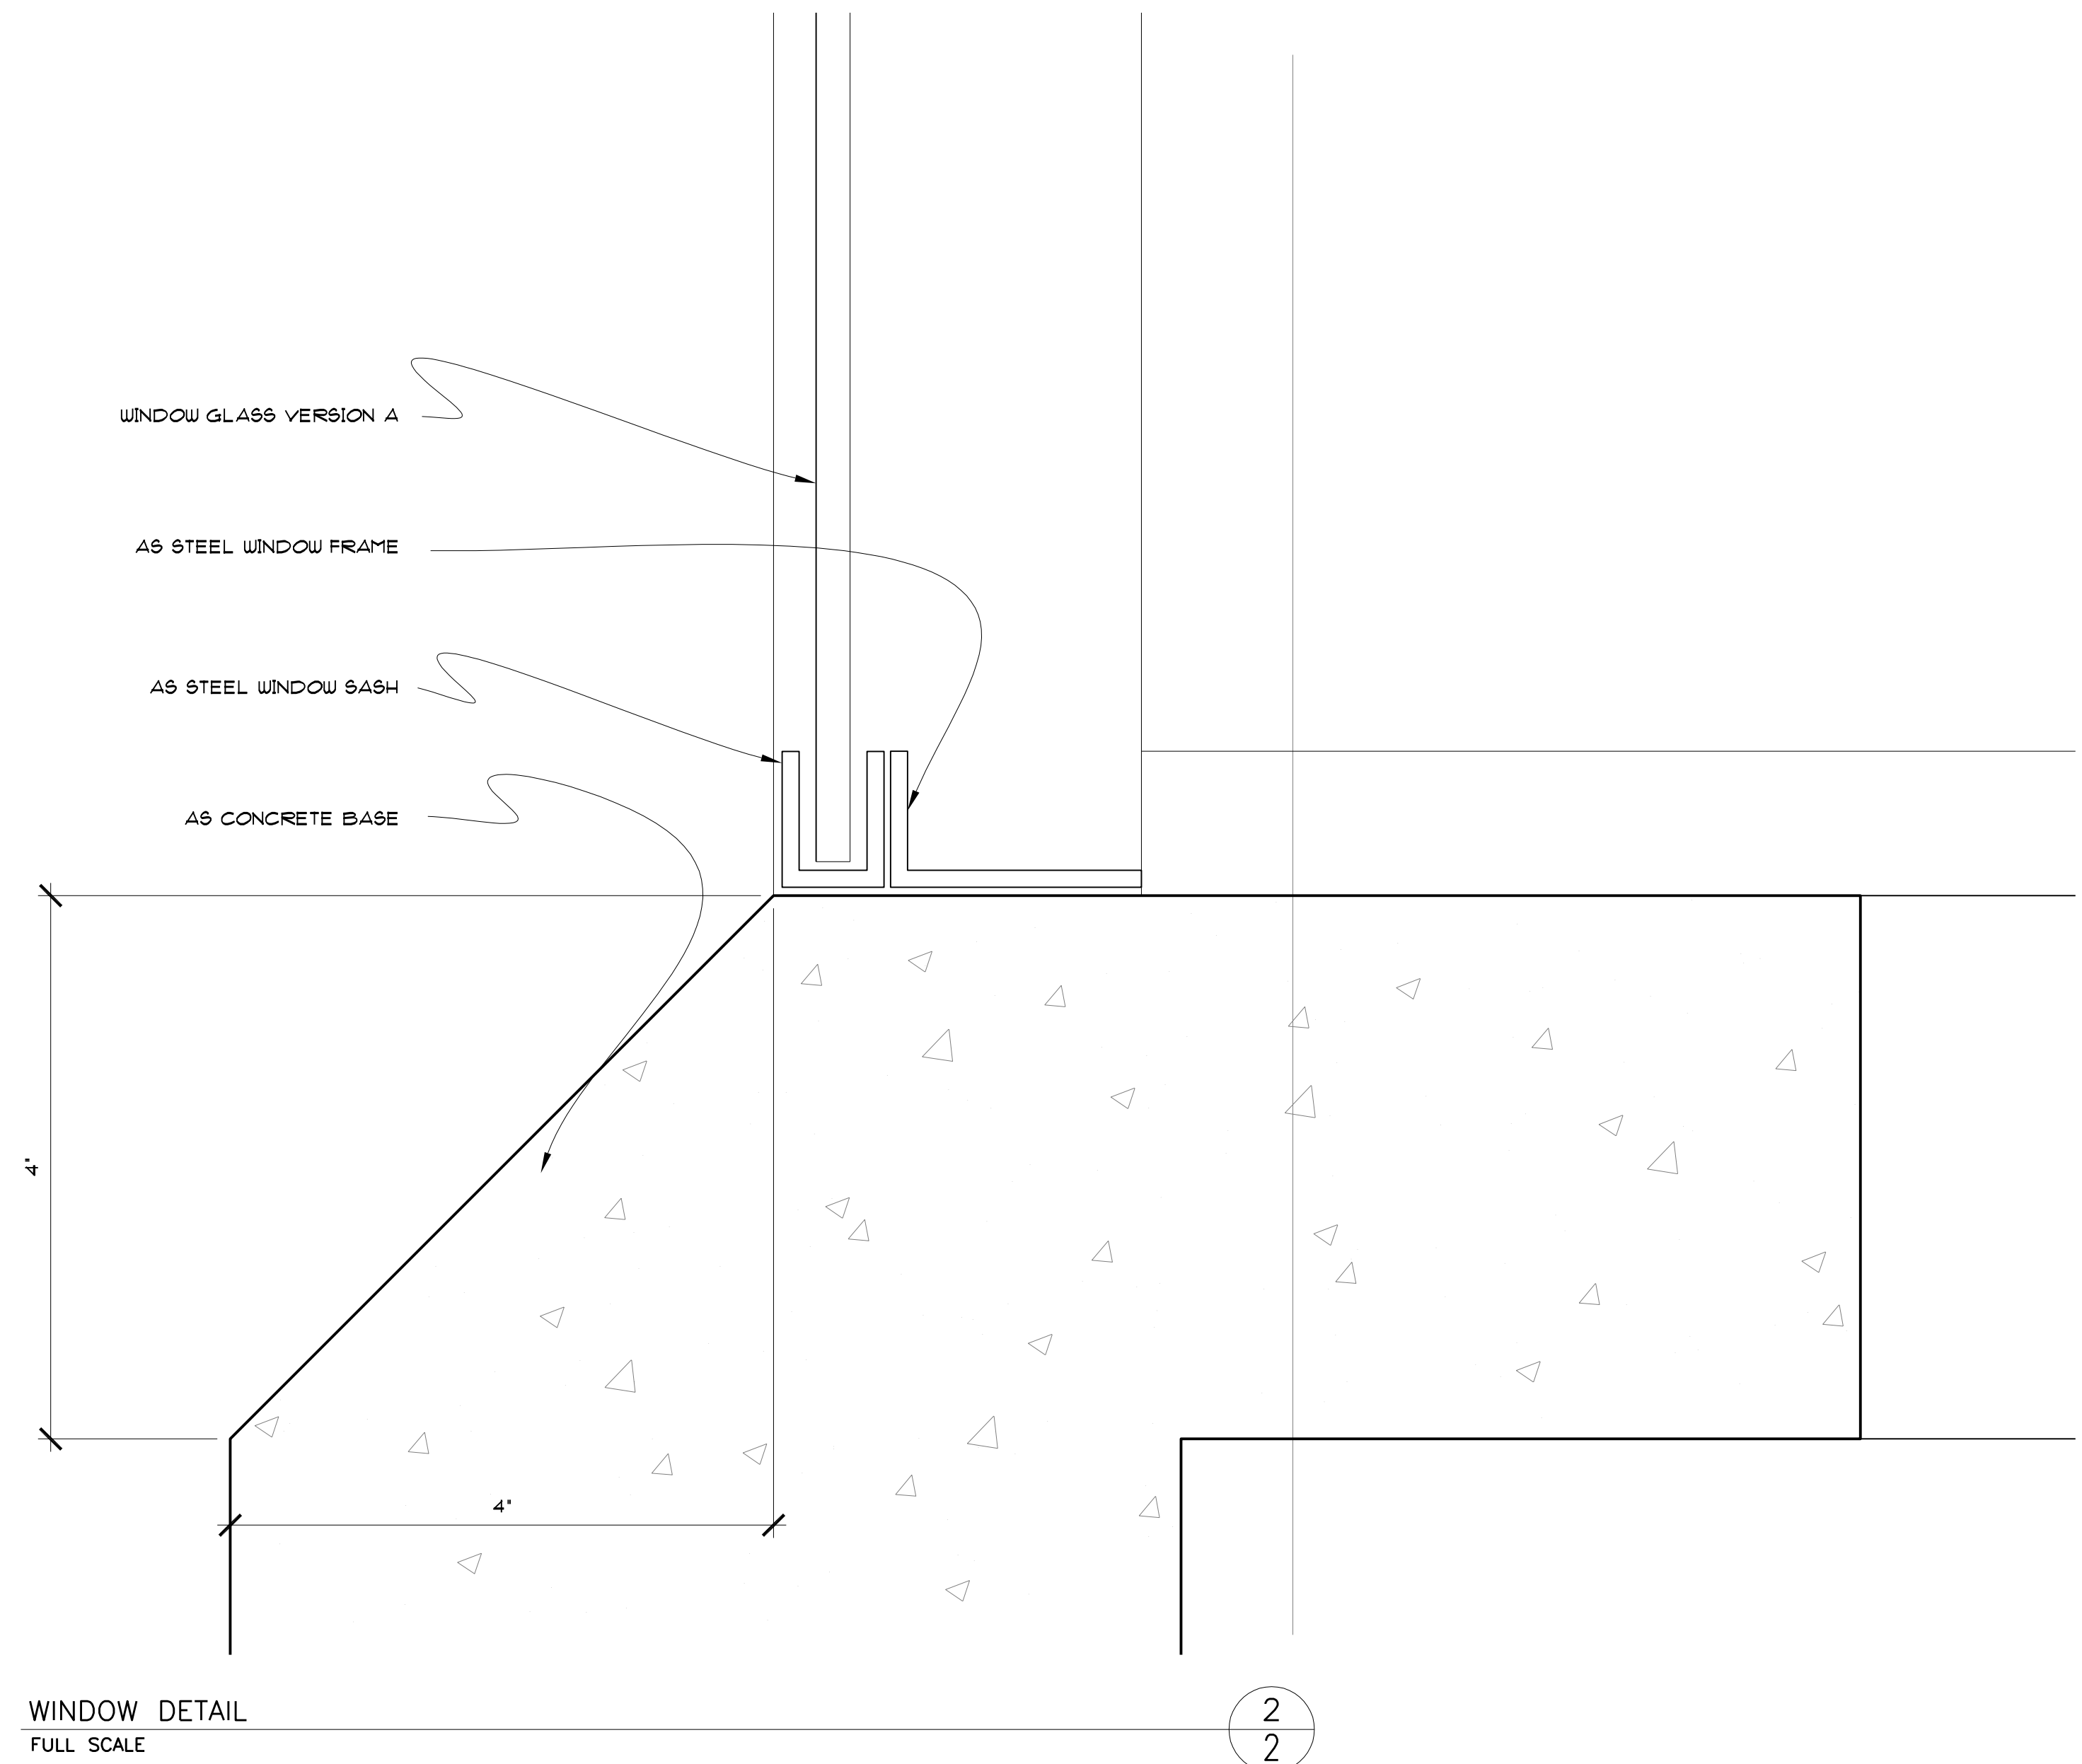

		APPROVED BY:
set title: WATCH TOWER		PARAMOUNT PICTURES
Drawing: PLAN & SECTION		DATE: December 6, 2007
location: NEW MEXICO STATE PEN		SET NO.: 116A
DIRECTOR: PETER SEGAL PRODUCTION DESIGNER: PERRY BLAKE SUPERVISING ART: ALAN AU ART DIRECTOR: DOMENIC SILVESTRI		SCALE: AS NOTED
SET DESIGNER: JEFF BECK		SHEET NO.: 1
		OF:




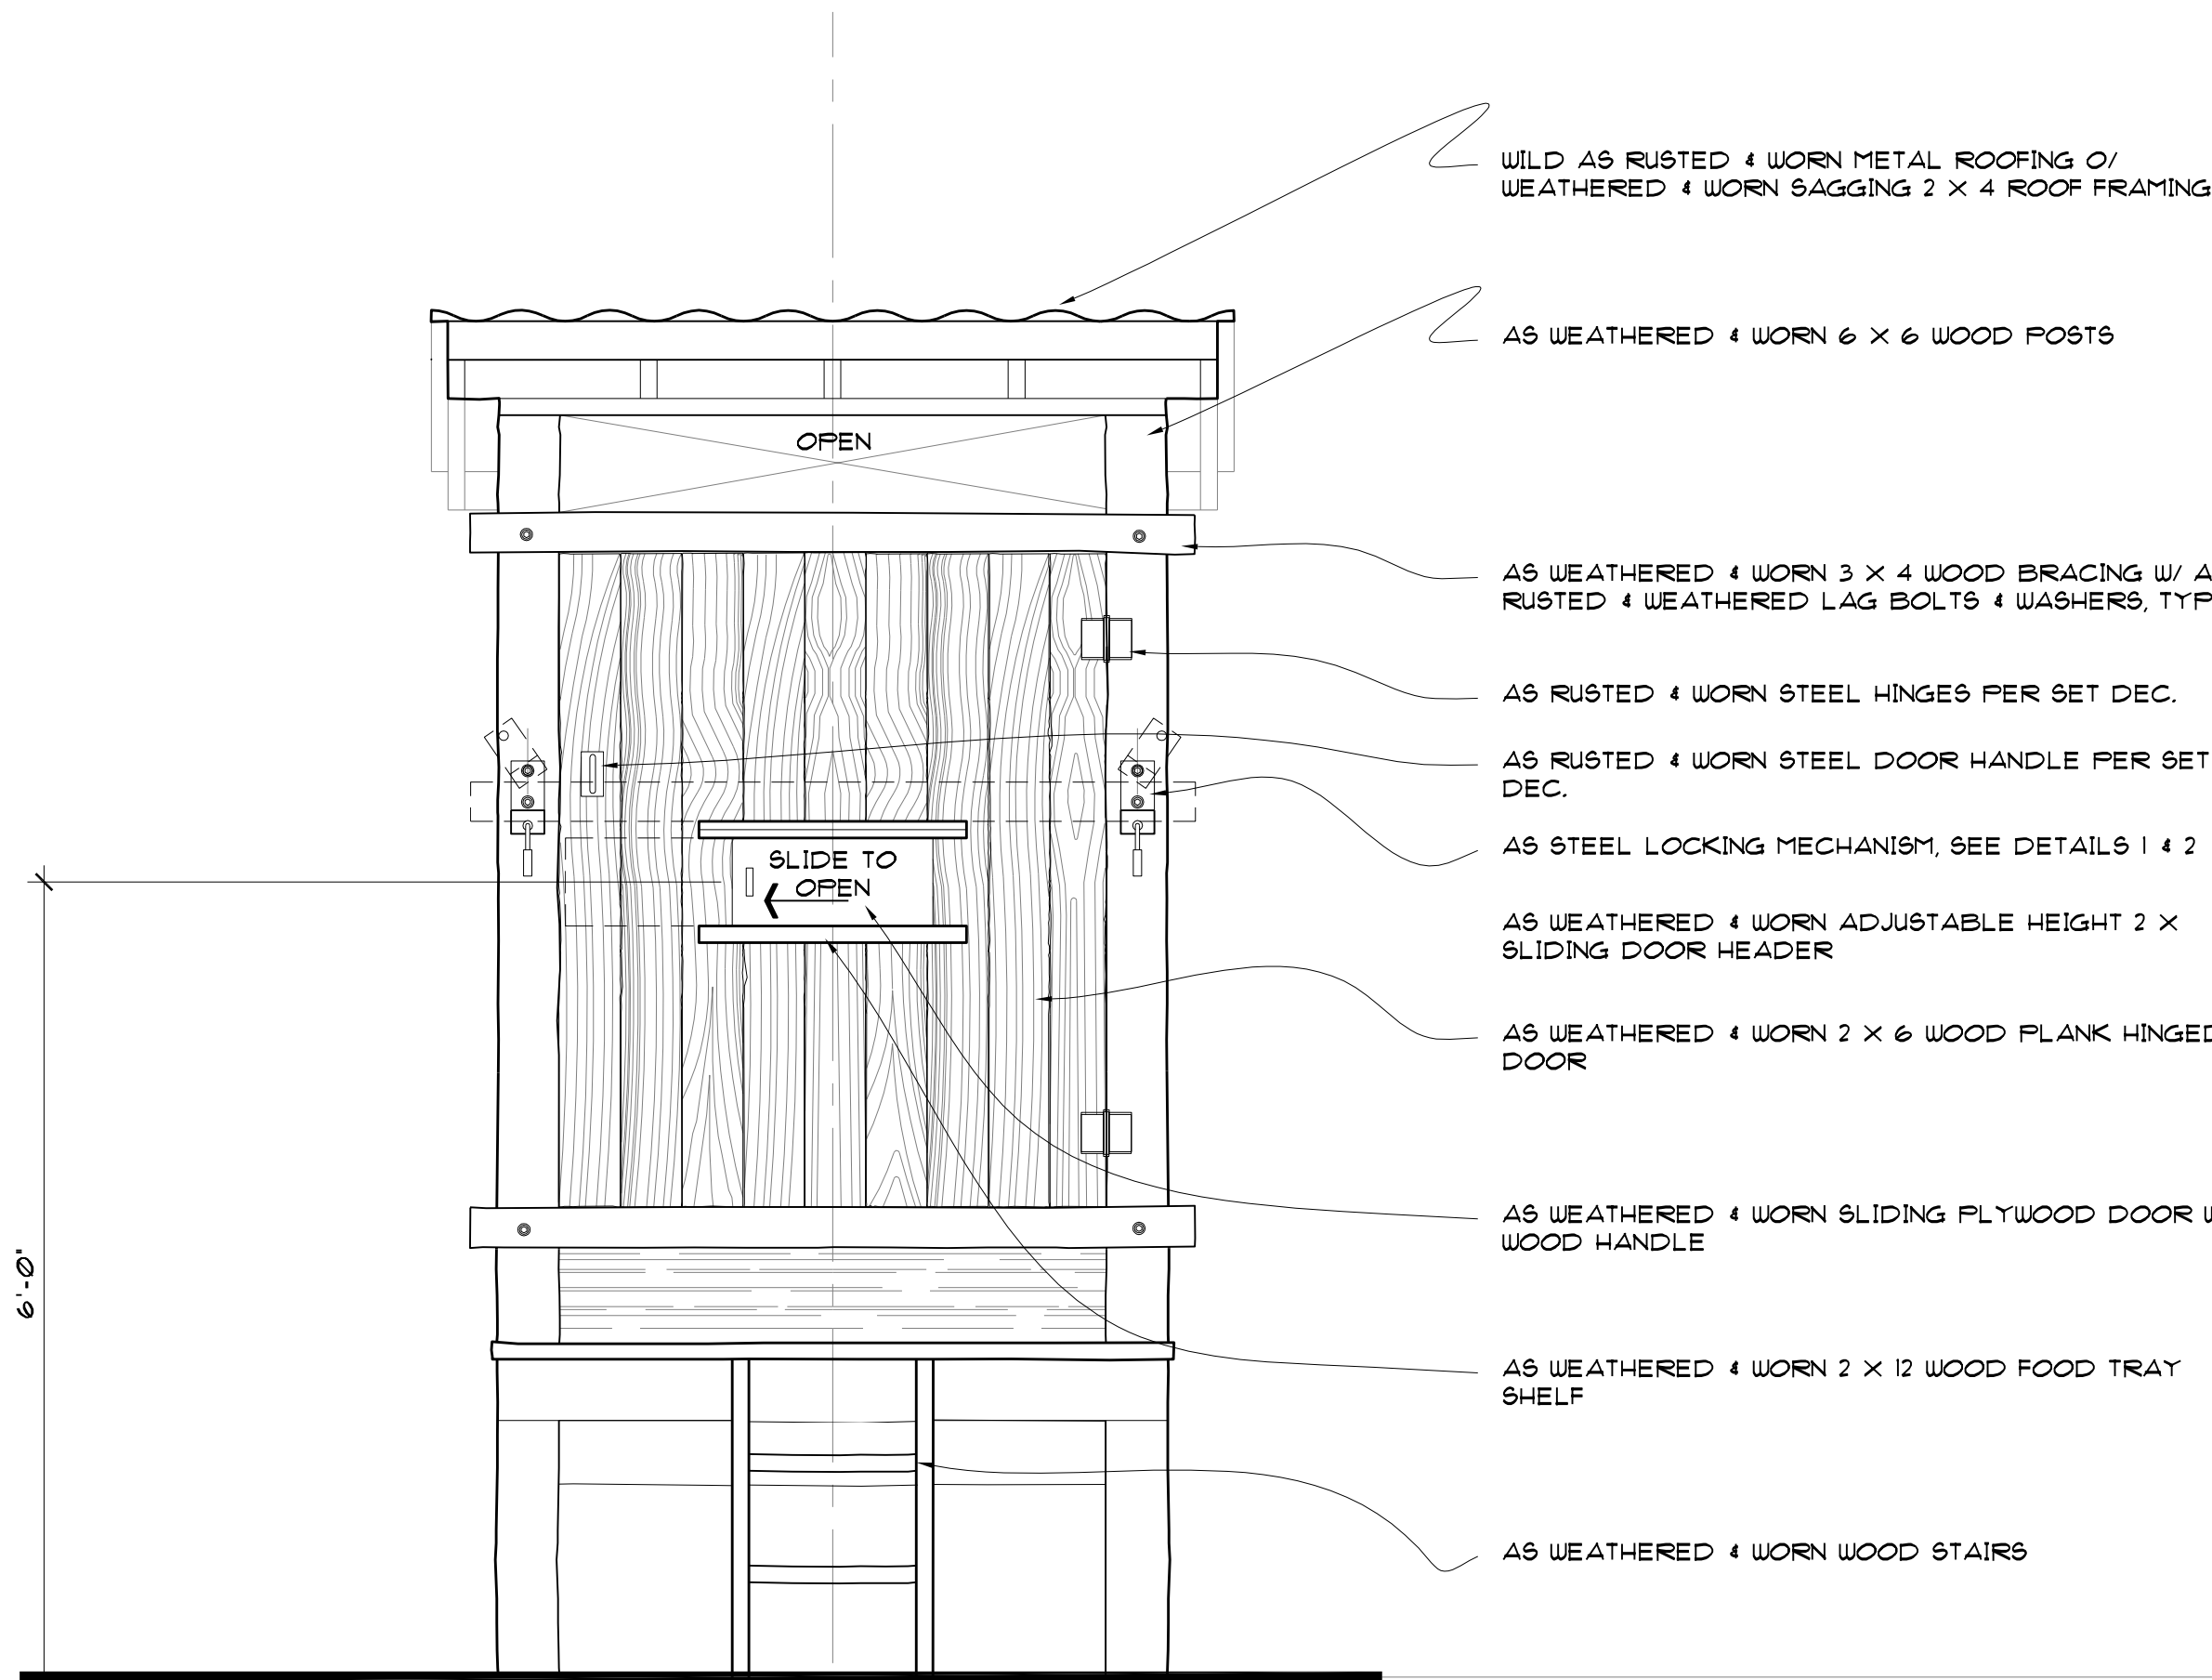

### FRONT ELEVATION

SCALE: 3/4" = 1'-0"


A  
—

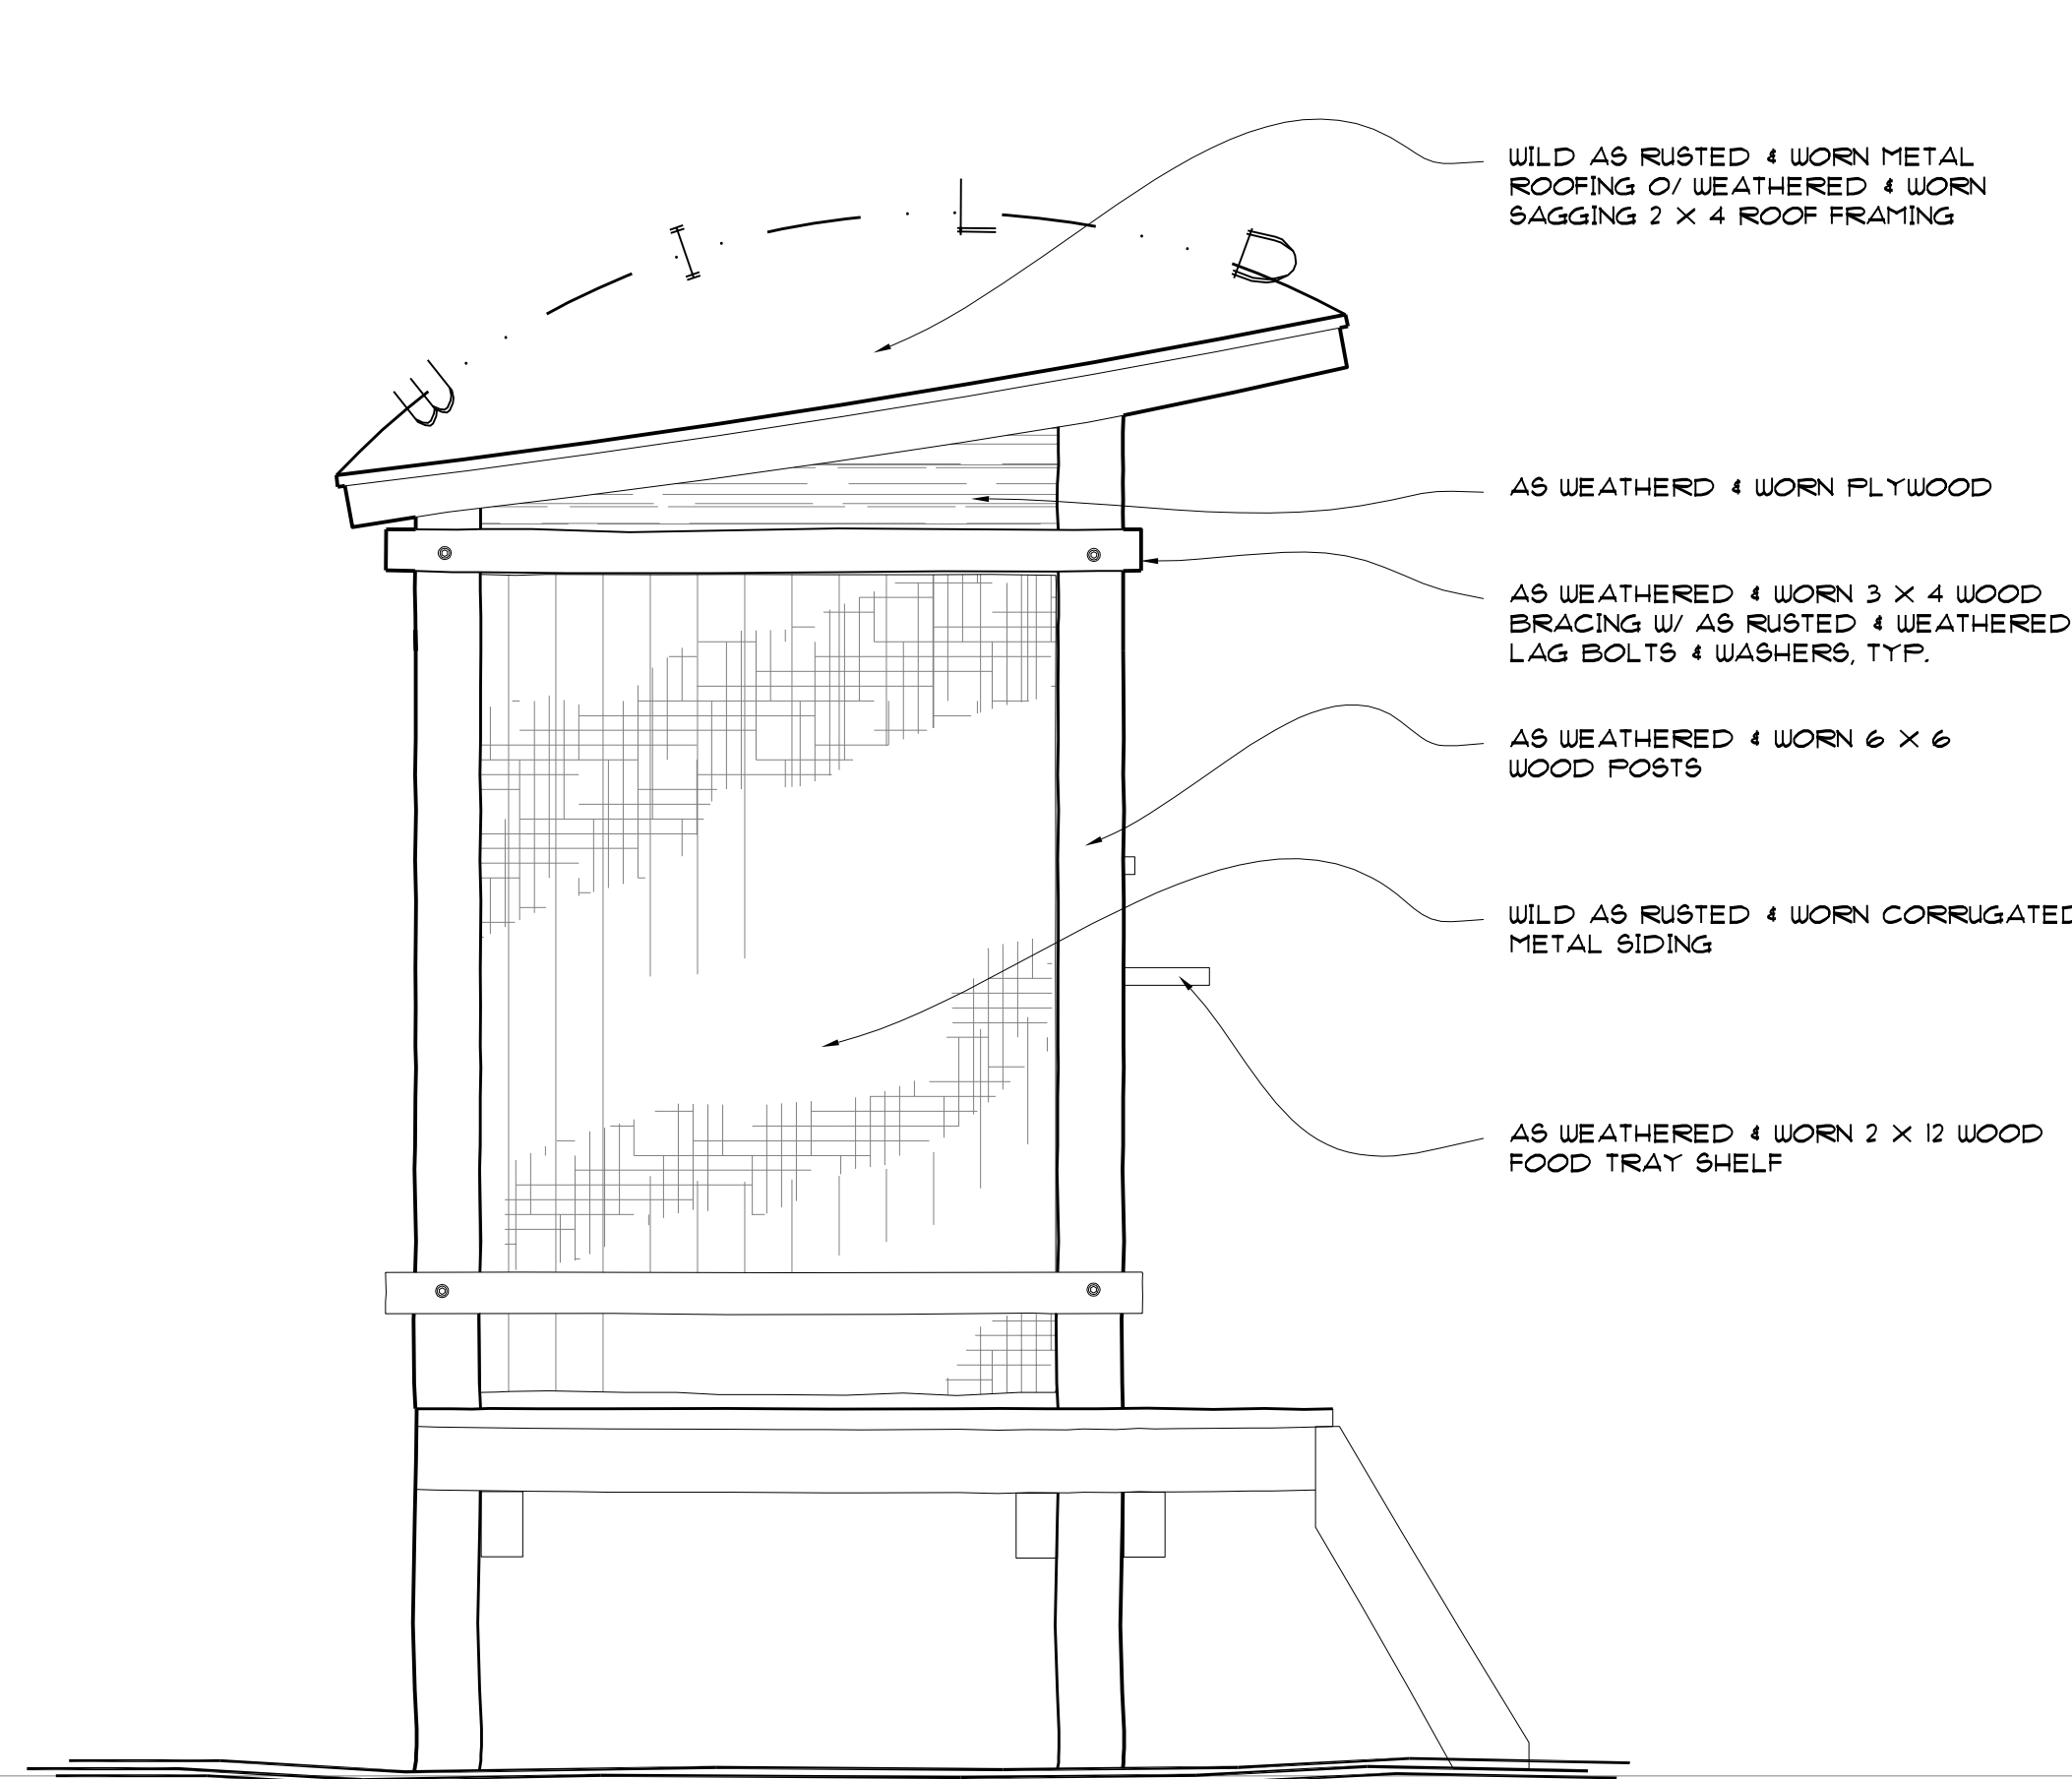

### SIDE ELEVATION

SCALE: 3/4" = 1'-0"


B  
—

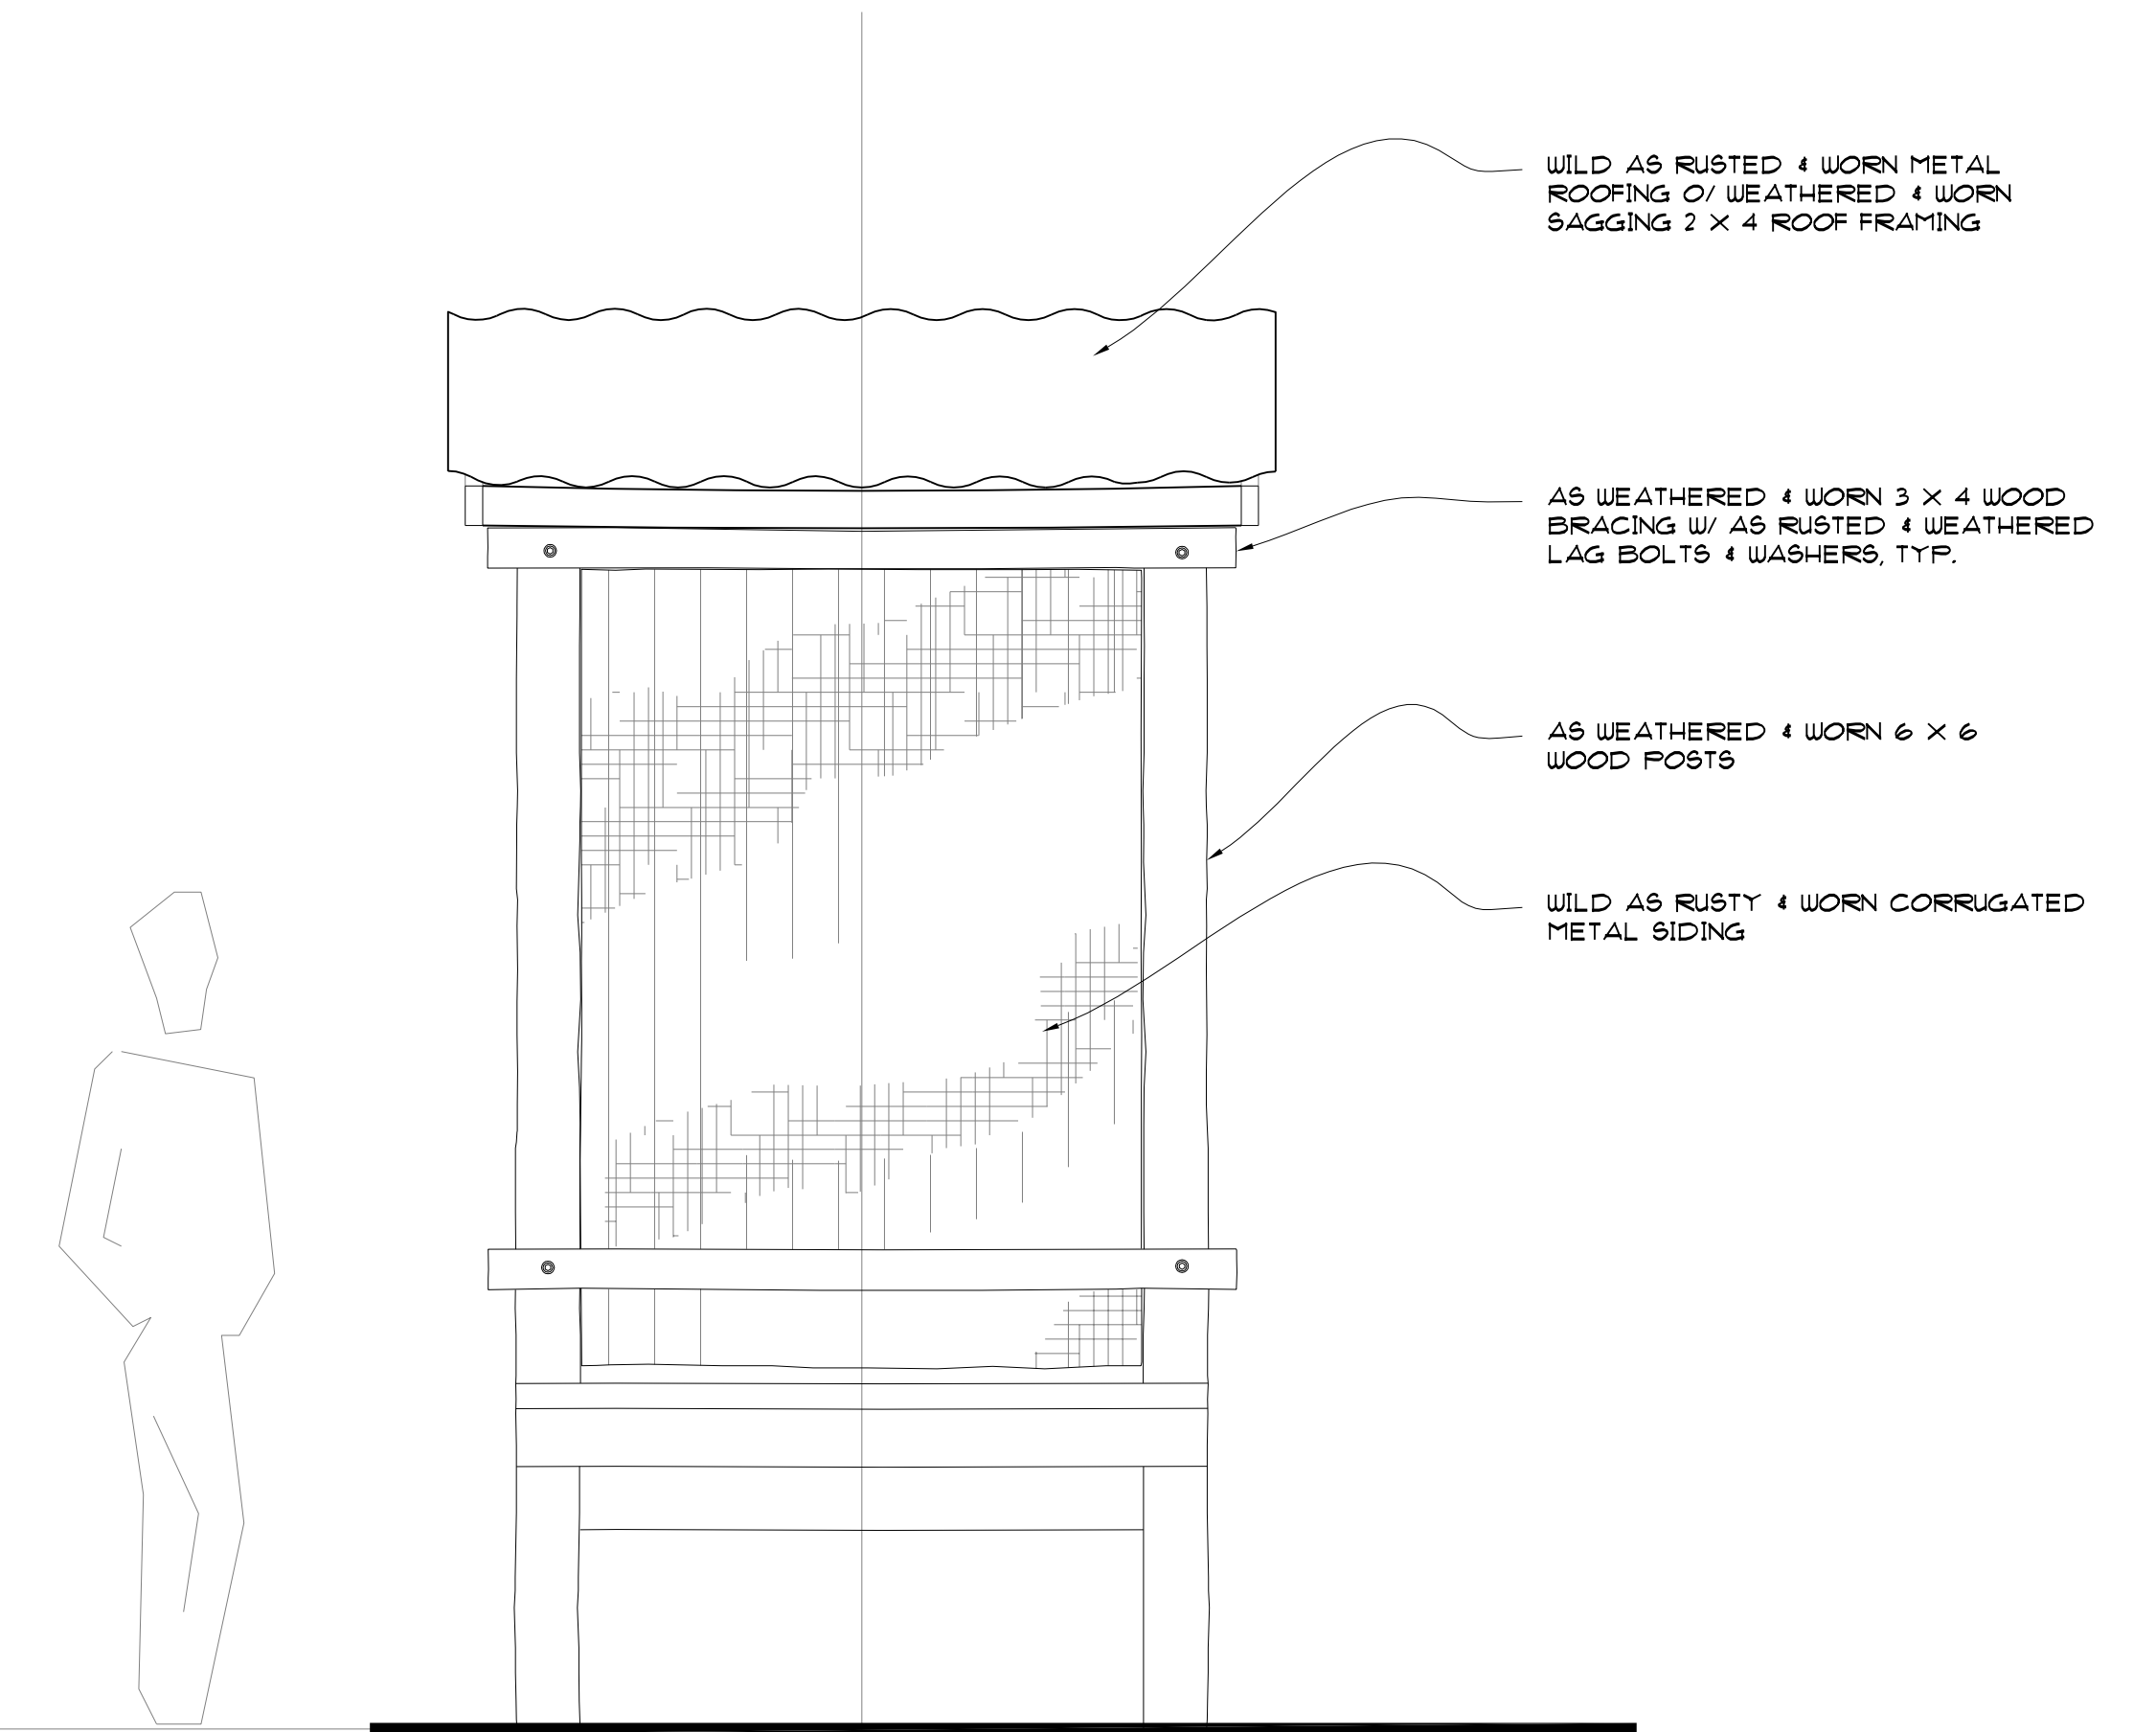

### REAR ELEVATION

SCALE: 3/4" = 1'-0"


C  
—

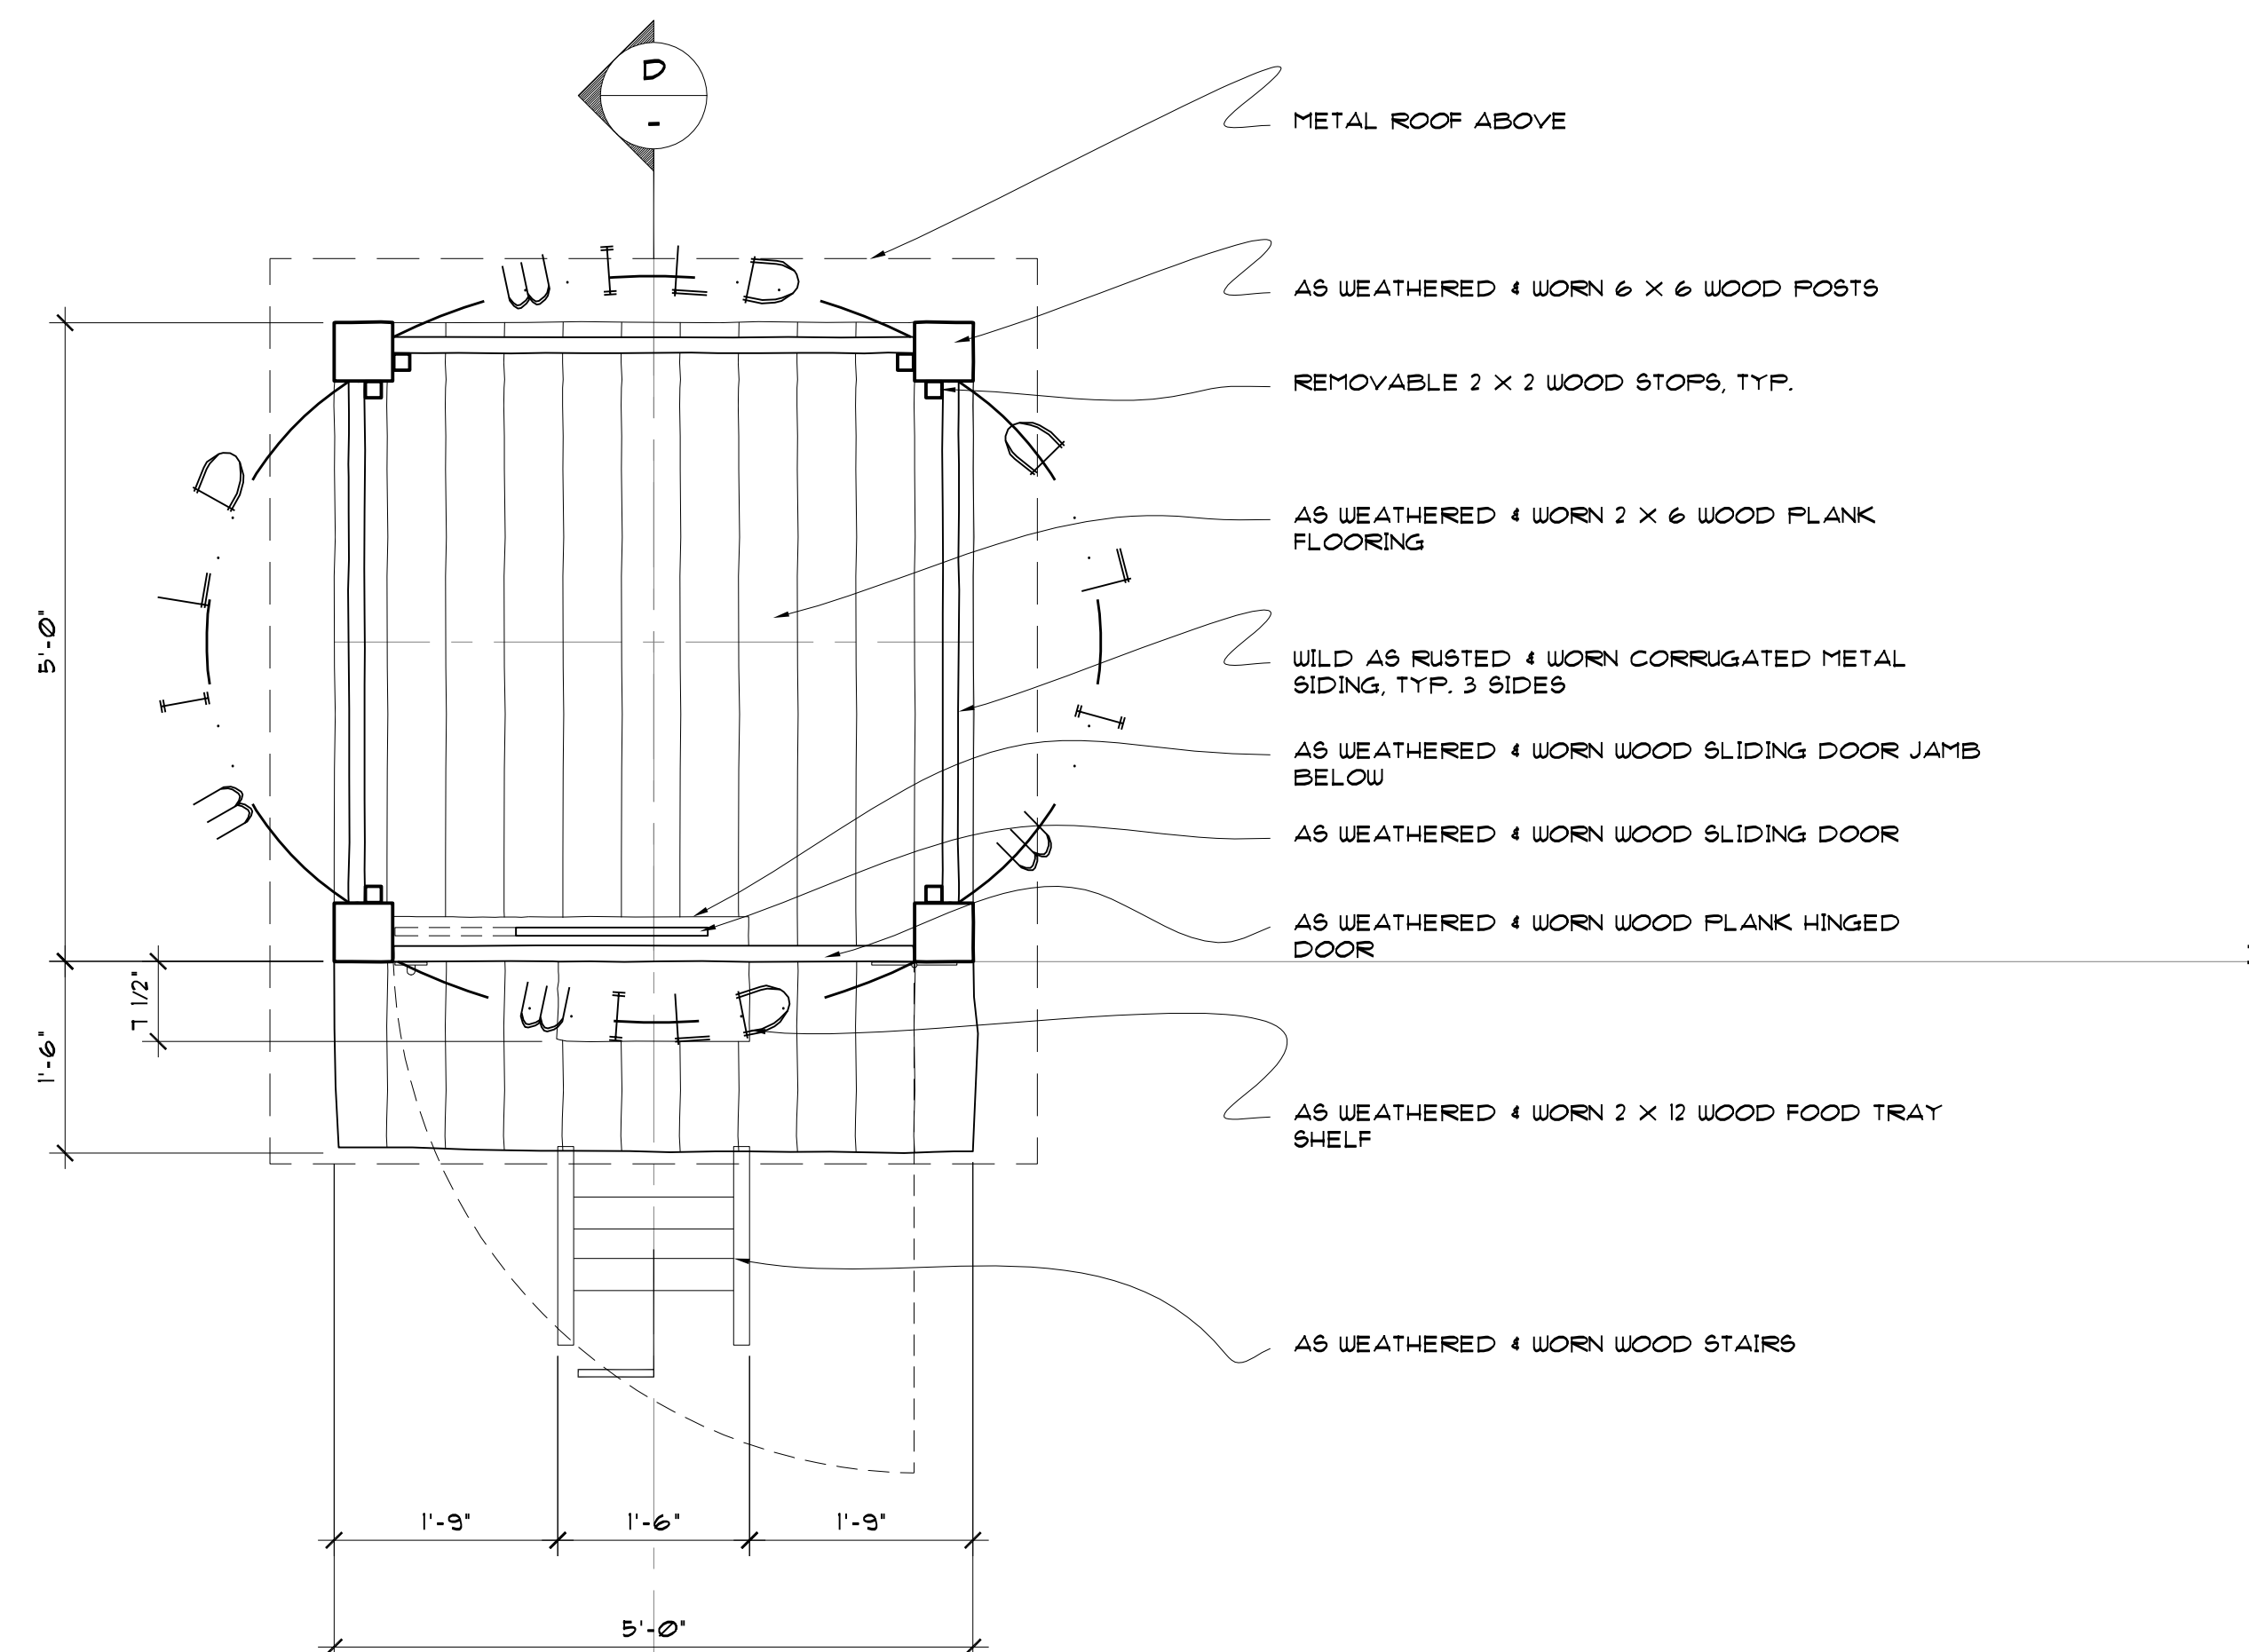

### PLAN

SCALE: 3/4" = 1'-0"


1  
—

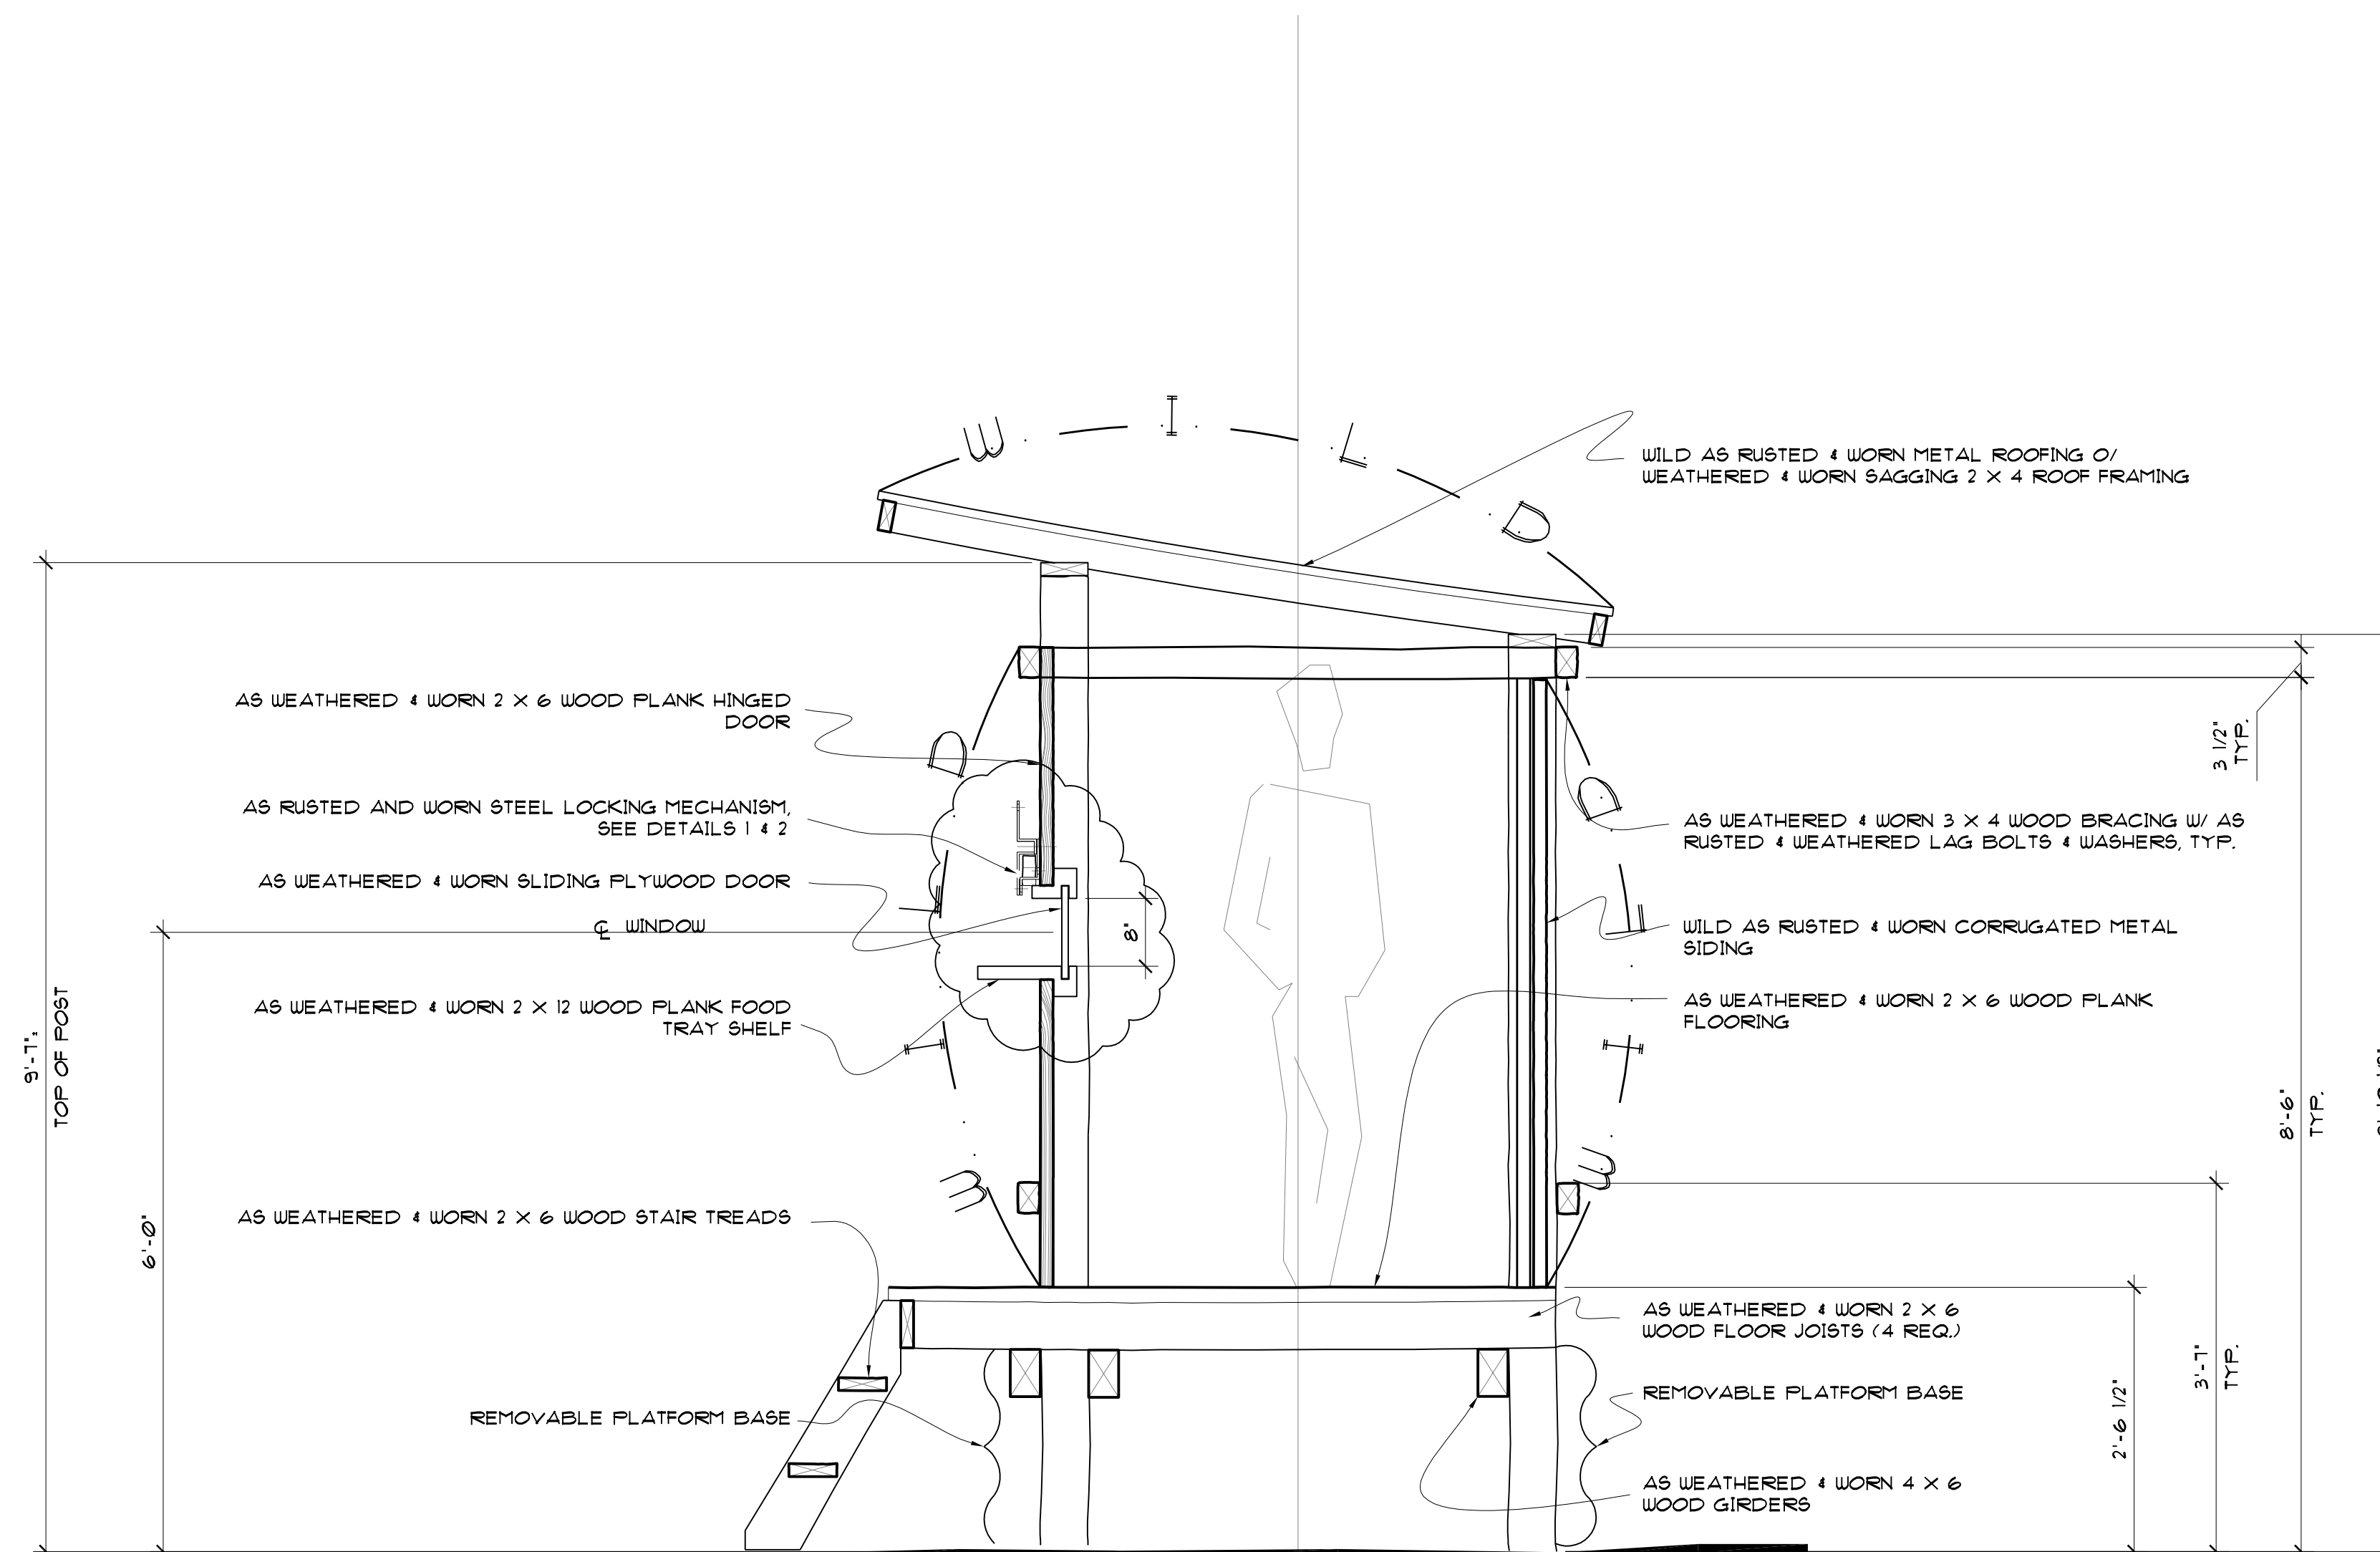

### SECTION

SCALE: 3/4" = 1'-0"


D  
—

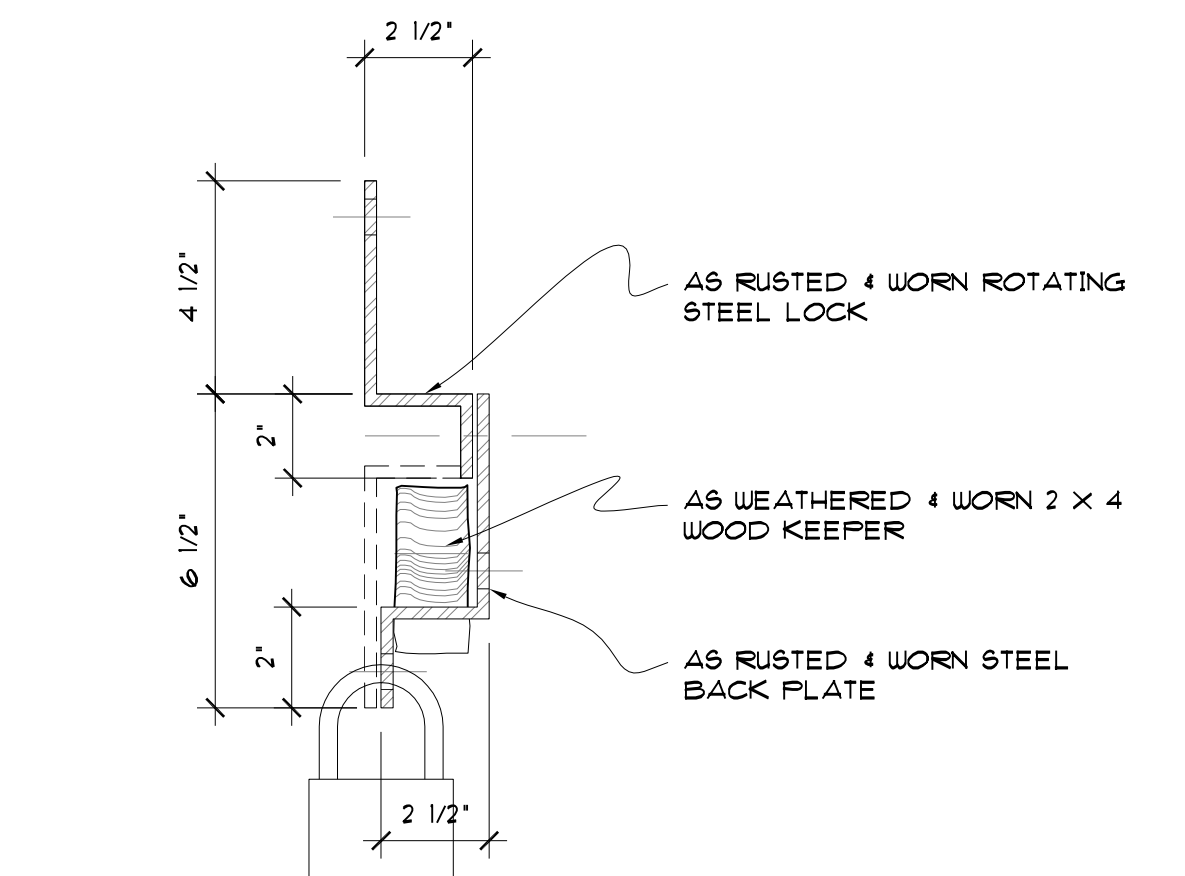

### LOCK DETAIL SIDE VIEW

SCALE: 3" = 1'-0"

3  
—

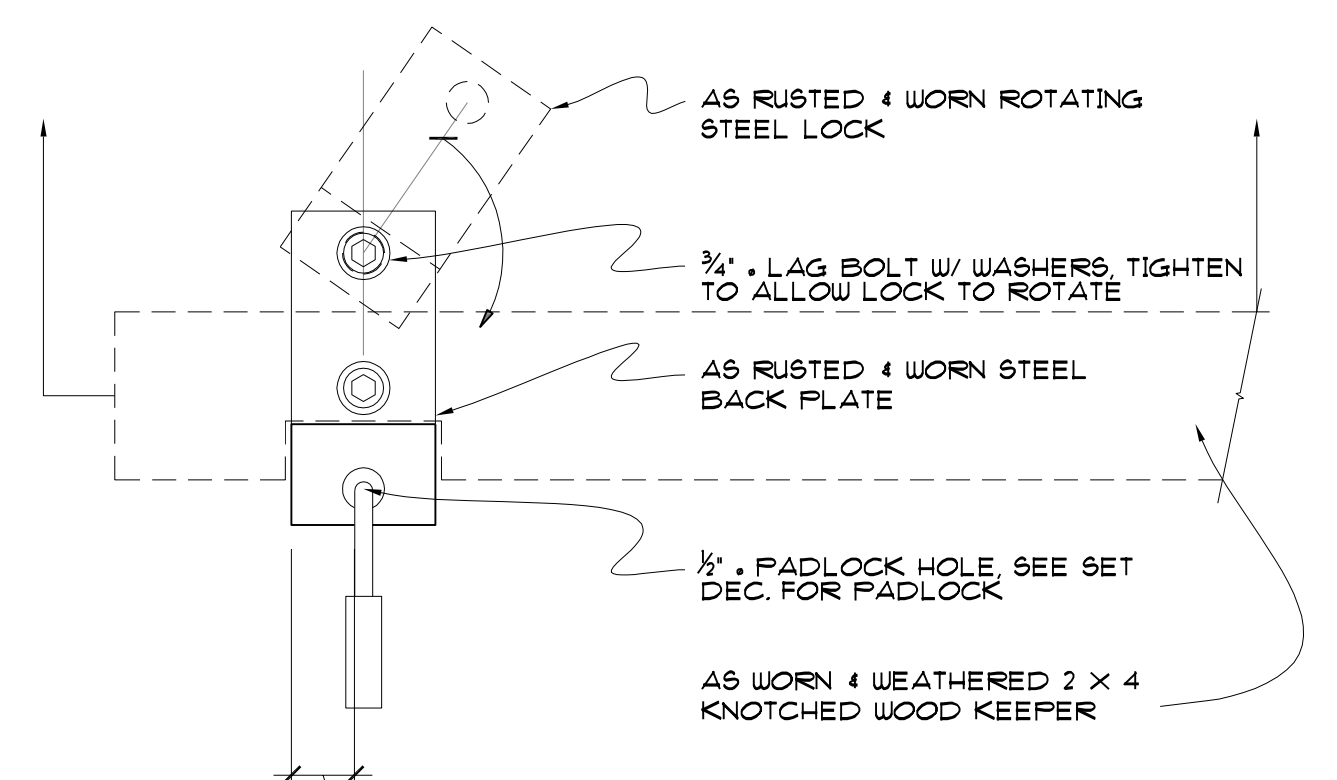

### LOCK DETAIL FRONT VIEW

SCALE: 3" = 1'-0"


2  
—

# REVISED 6/14/04



ADJUST HEIGHTS,  $\Delta$  TO CORRUGATED METAL, ADD REMOVABLE BASE  
December 6, 2007


<b>THE LONGEST YARD</b>		APPROVED BY:
PARAMOUNT PICTURES		DATE: December 6, 2007
Set title: EXT. HOT BOX	SET NO.: 125	SCALE: AS NOTED
Drawing: PLAN, ELEV, SECTION & DETAILS	location: NEW MEXICO STATE PEN	SET DESIGNER: JEFF BECK
DIRECTOR: PETER SEGAL	PRODUCTION DESIGNER: PERRY BLAKE	SHEET NO.: 1
SUPERVISING ART DIRECTOR: ALAN AU	ART DIRECTOR: DOMENIC SILVESTRI	OF: 1

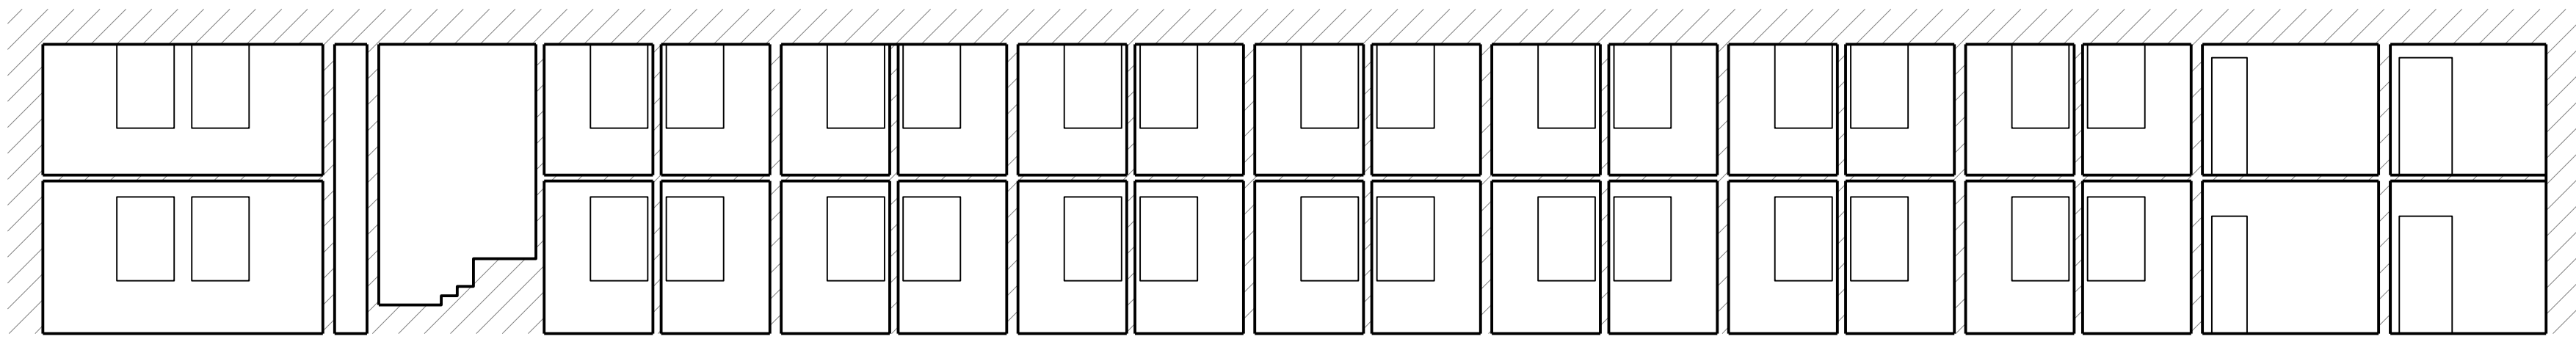

LONGITUDINAL SECTION THRU CELLS

SCALE: 1/8" = 1'-0"


B  
—

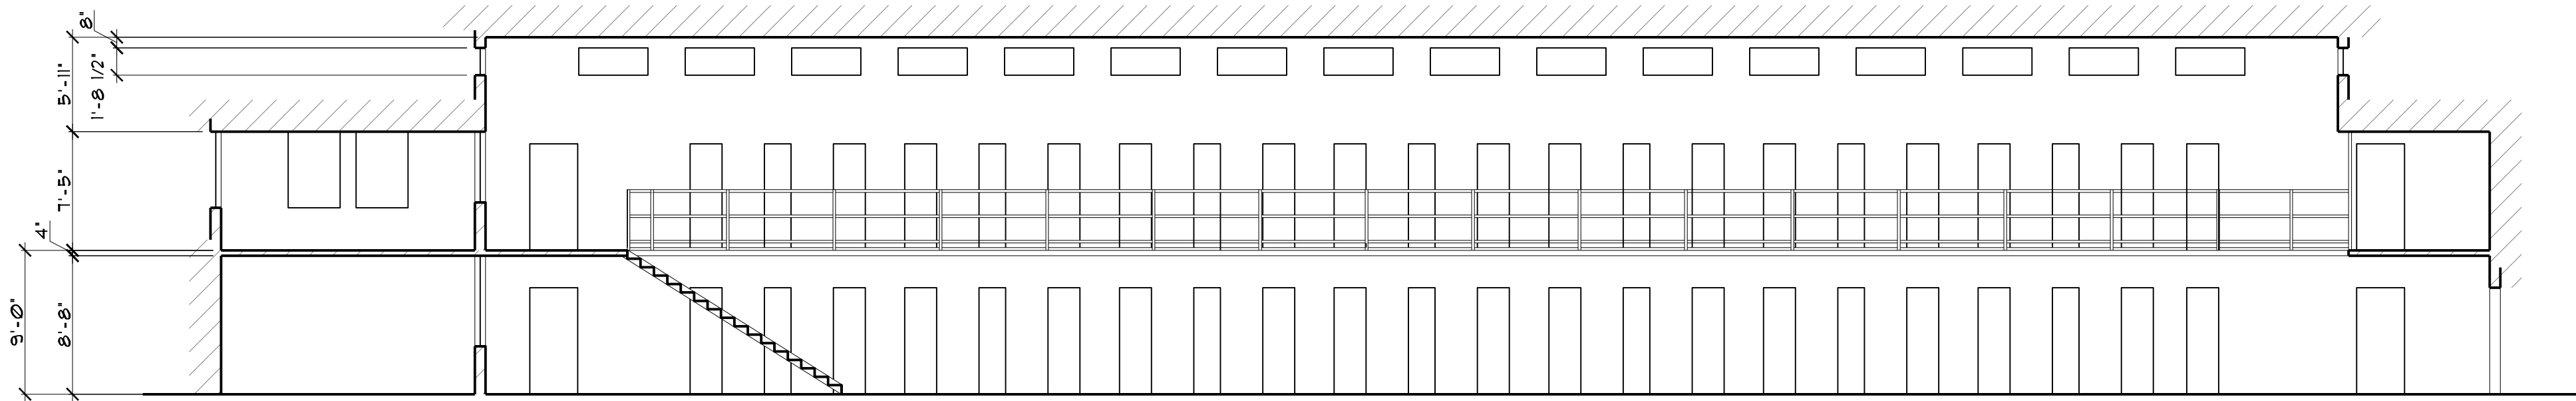

LONGITUDINAL SECTION

SCALE: 1/8" = 1'-0"


A  
—

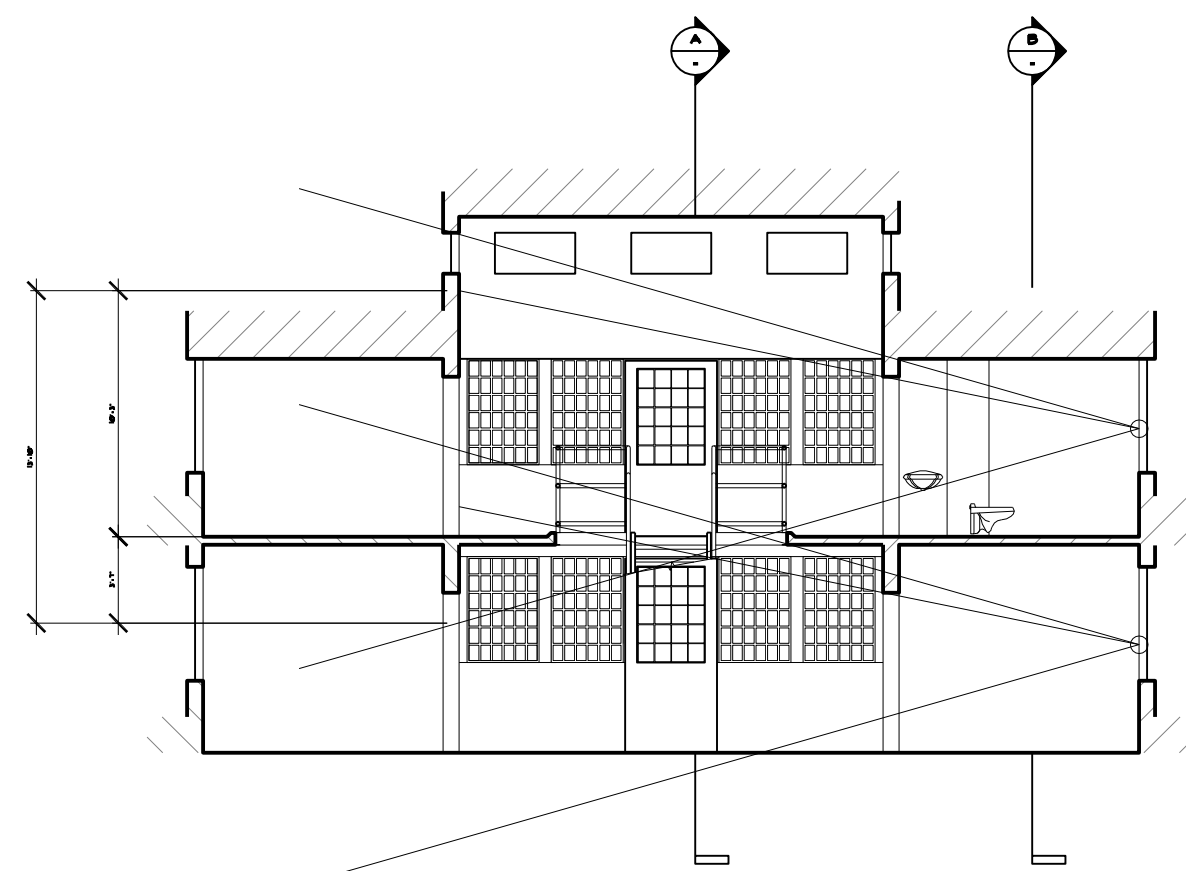

CROSS SECTION

SCALE: 1/8" = 1'-0"


C  
—

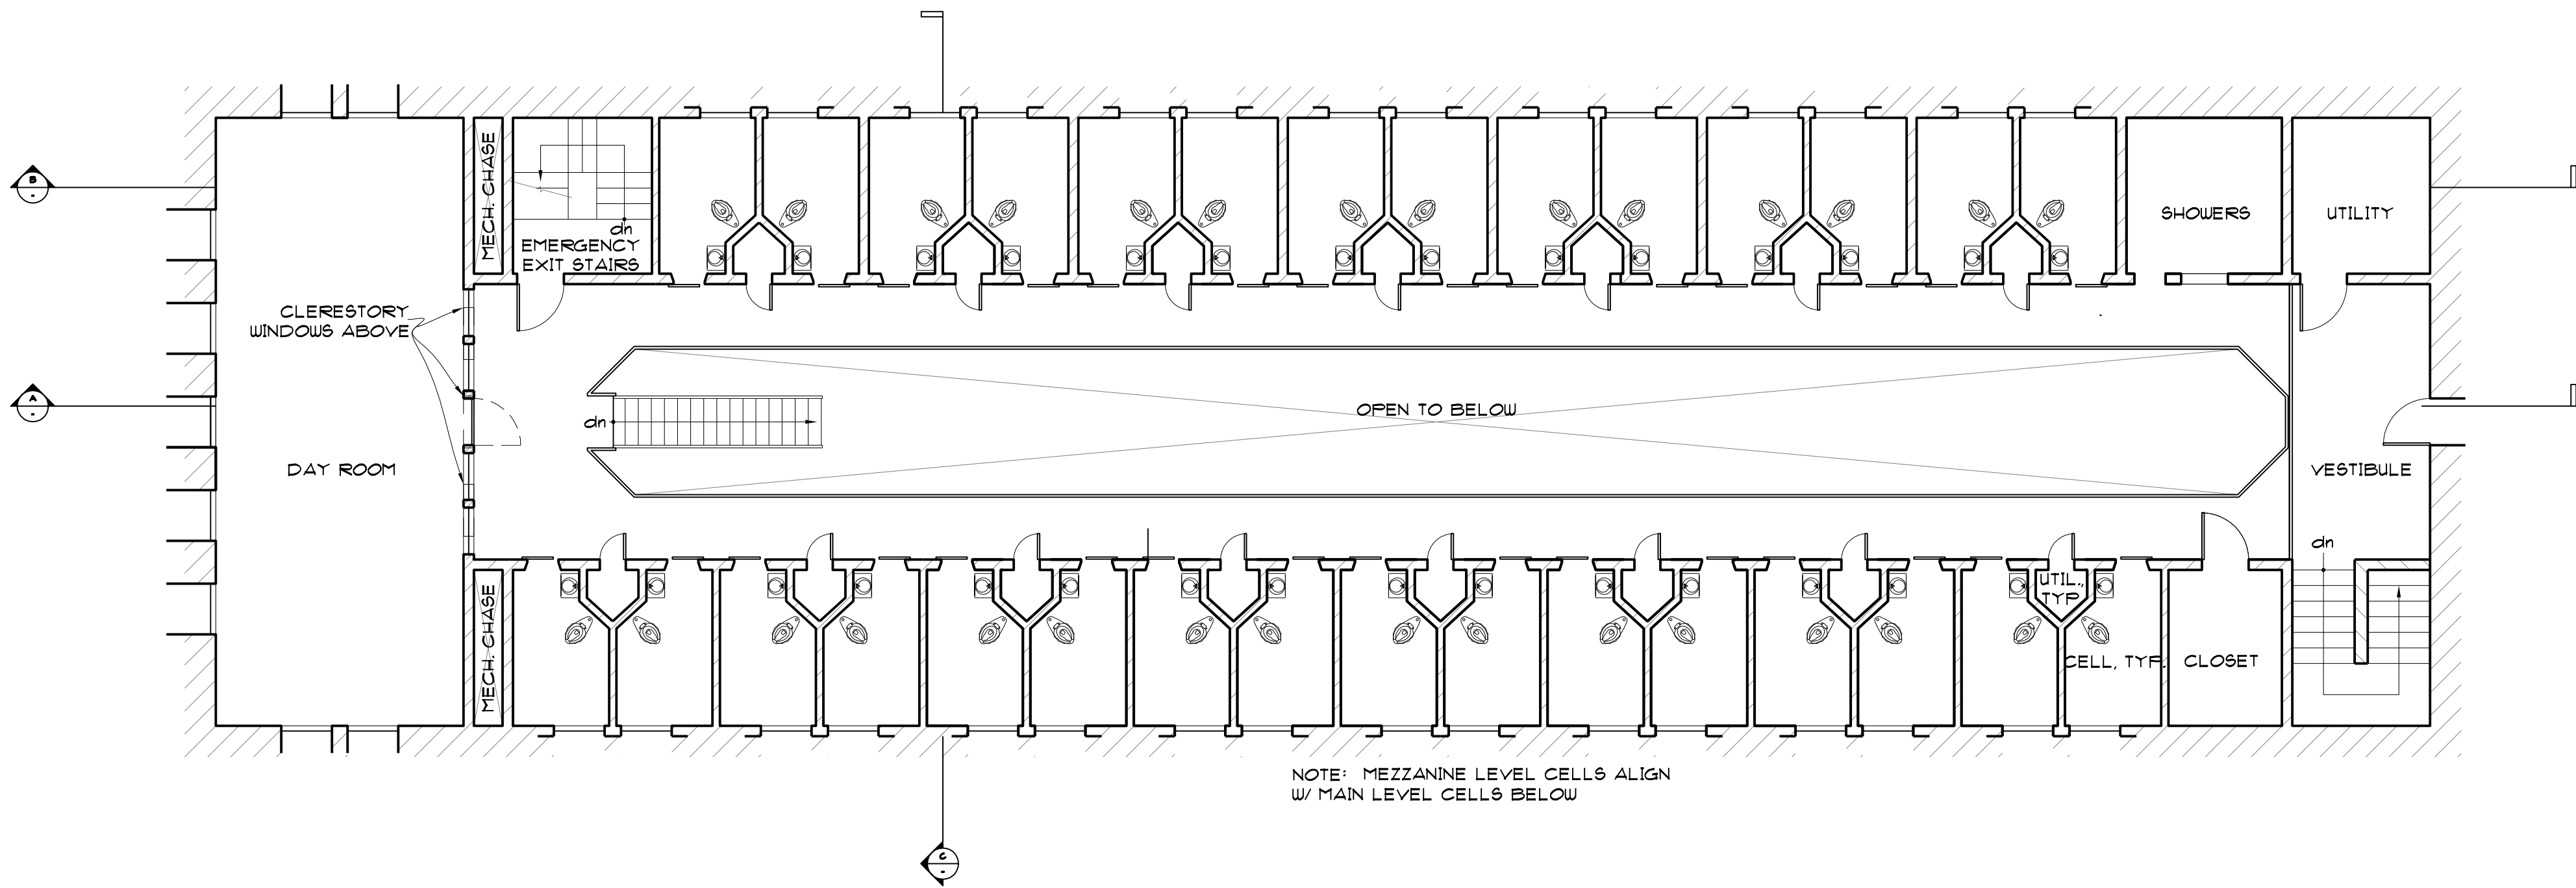

MEZZANINE LEVEL FLOOR PLAN

SCALE: 1/8" = 1'-0"


2  
—

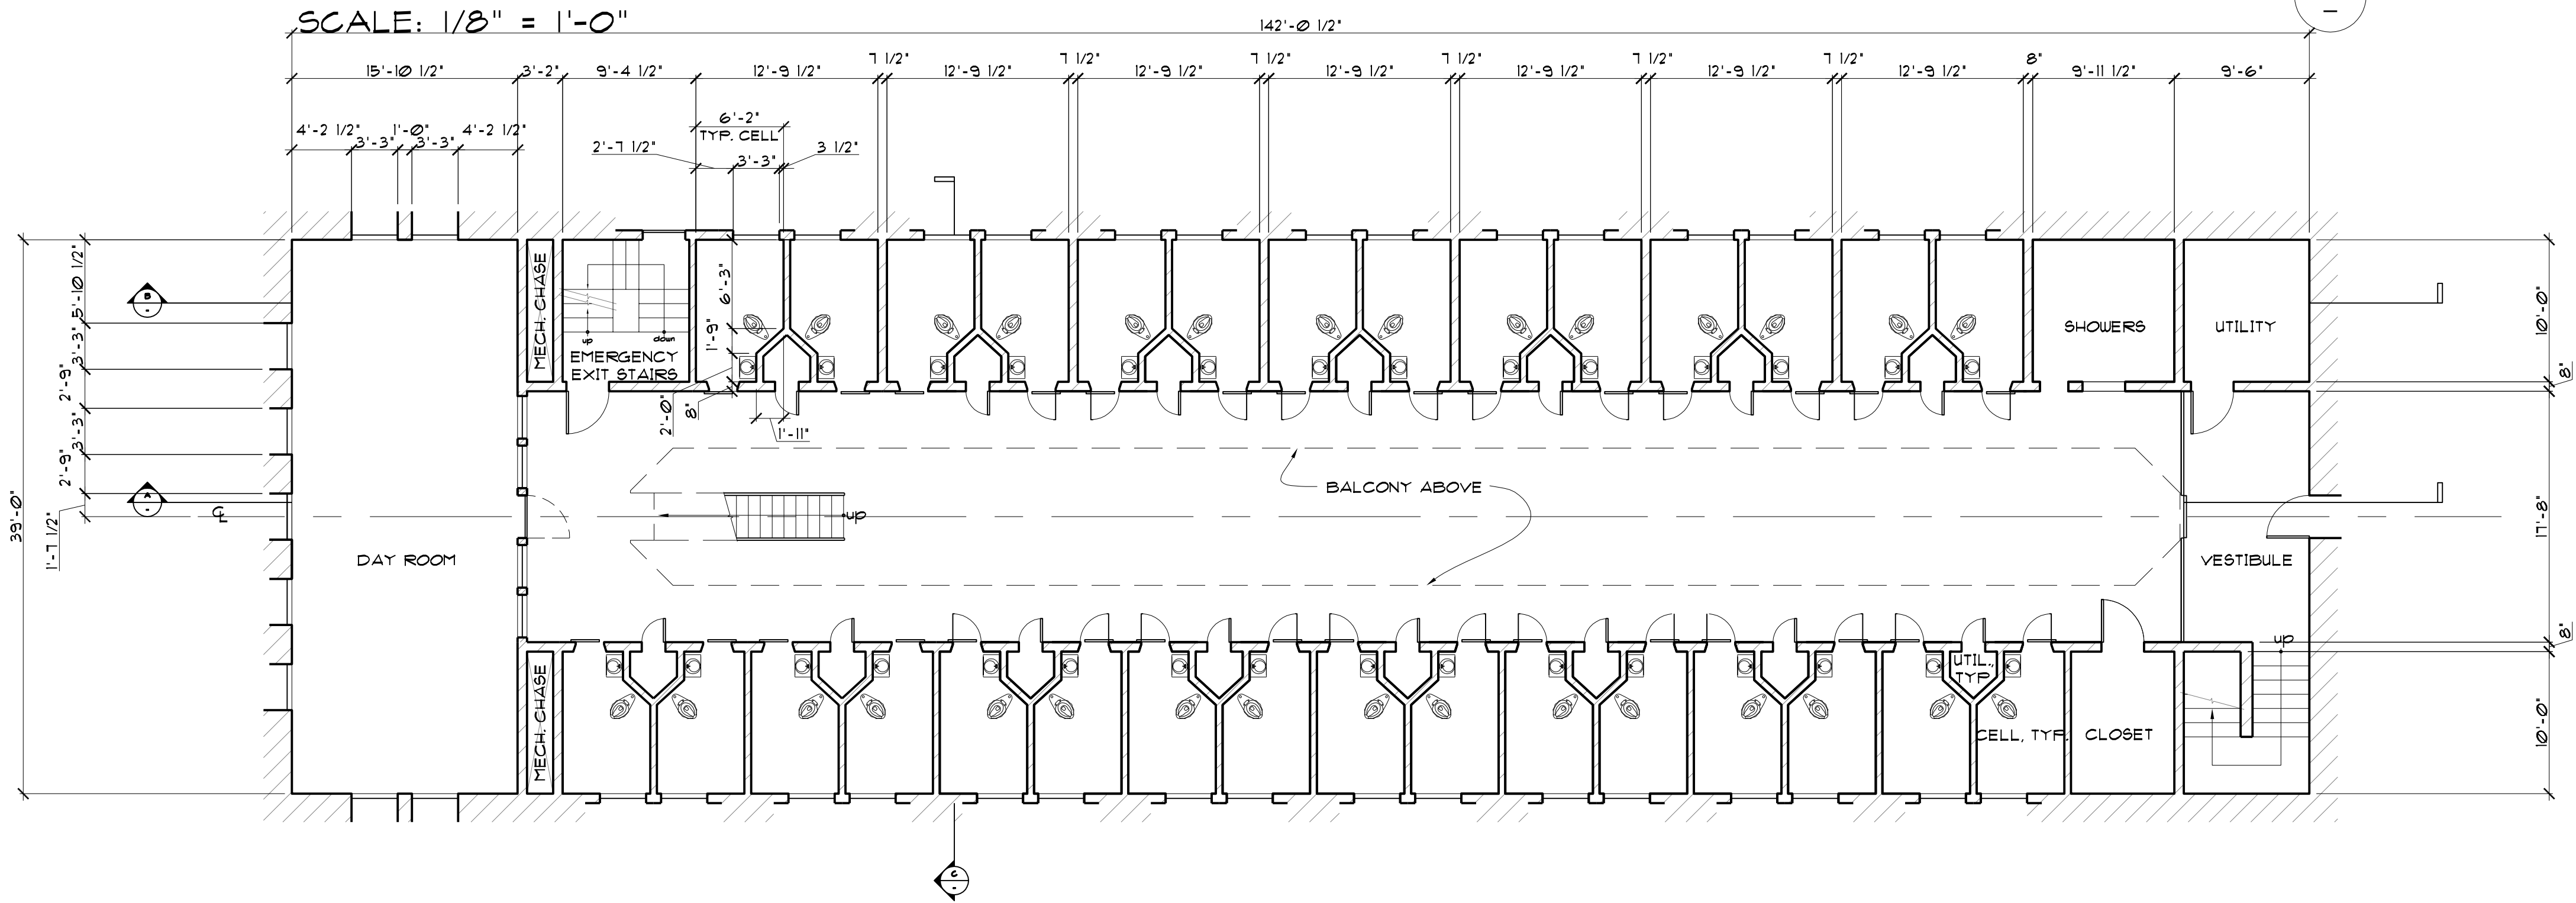


MAIN LEVEL FLOOR PLAN

SCALE: 1/8" = 1'-0"

1  
—


		APPROVED BY:	
PARAMOUNT PICTURES		DATE: December 6, 2007	
set title: INT. CELL BLOCK "D" HALLWAY	SET NO.: 136	SCALE: 1/8" = 1'-0"	
Drawing: PLANS & ELEVATIONS	location: NM STATE PEN	SET DESIGNER: Jeff Beck	
DIRECTOR: PETER SEGAL	PRODUCTION DESIGNER: PERRY BLAKE	SHEET NO.: 1	
SUPERVISING ART: ALAN AU	DIRECTOR OF ART: DOMENIC SILVESTRI	OF:	




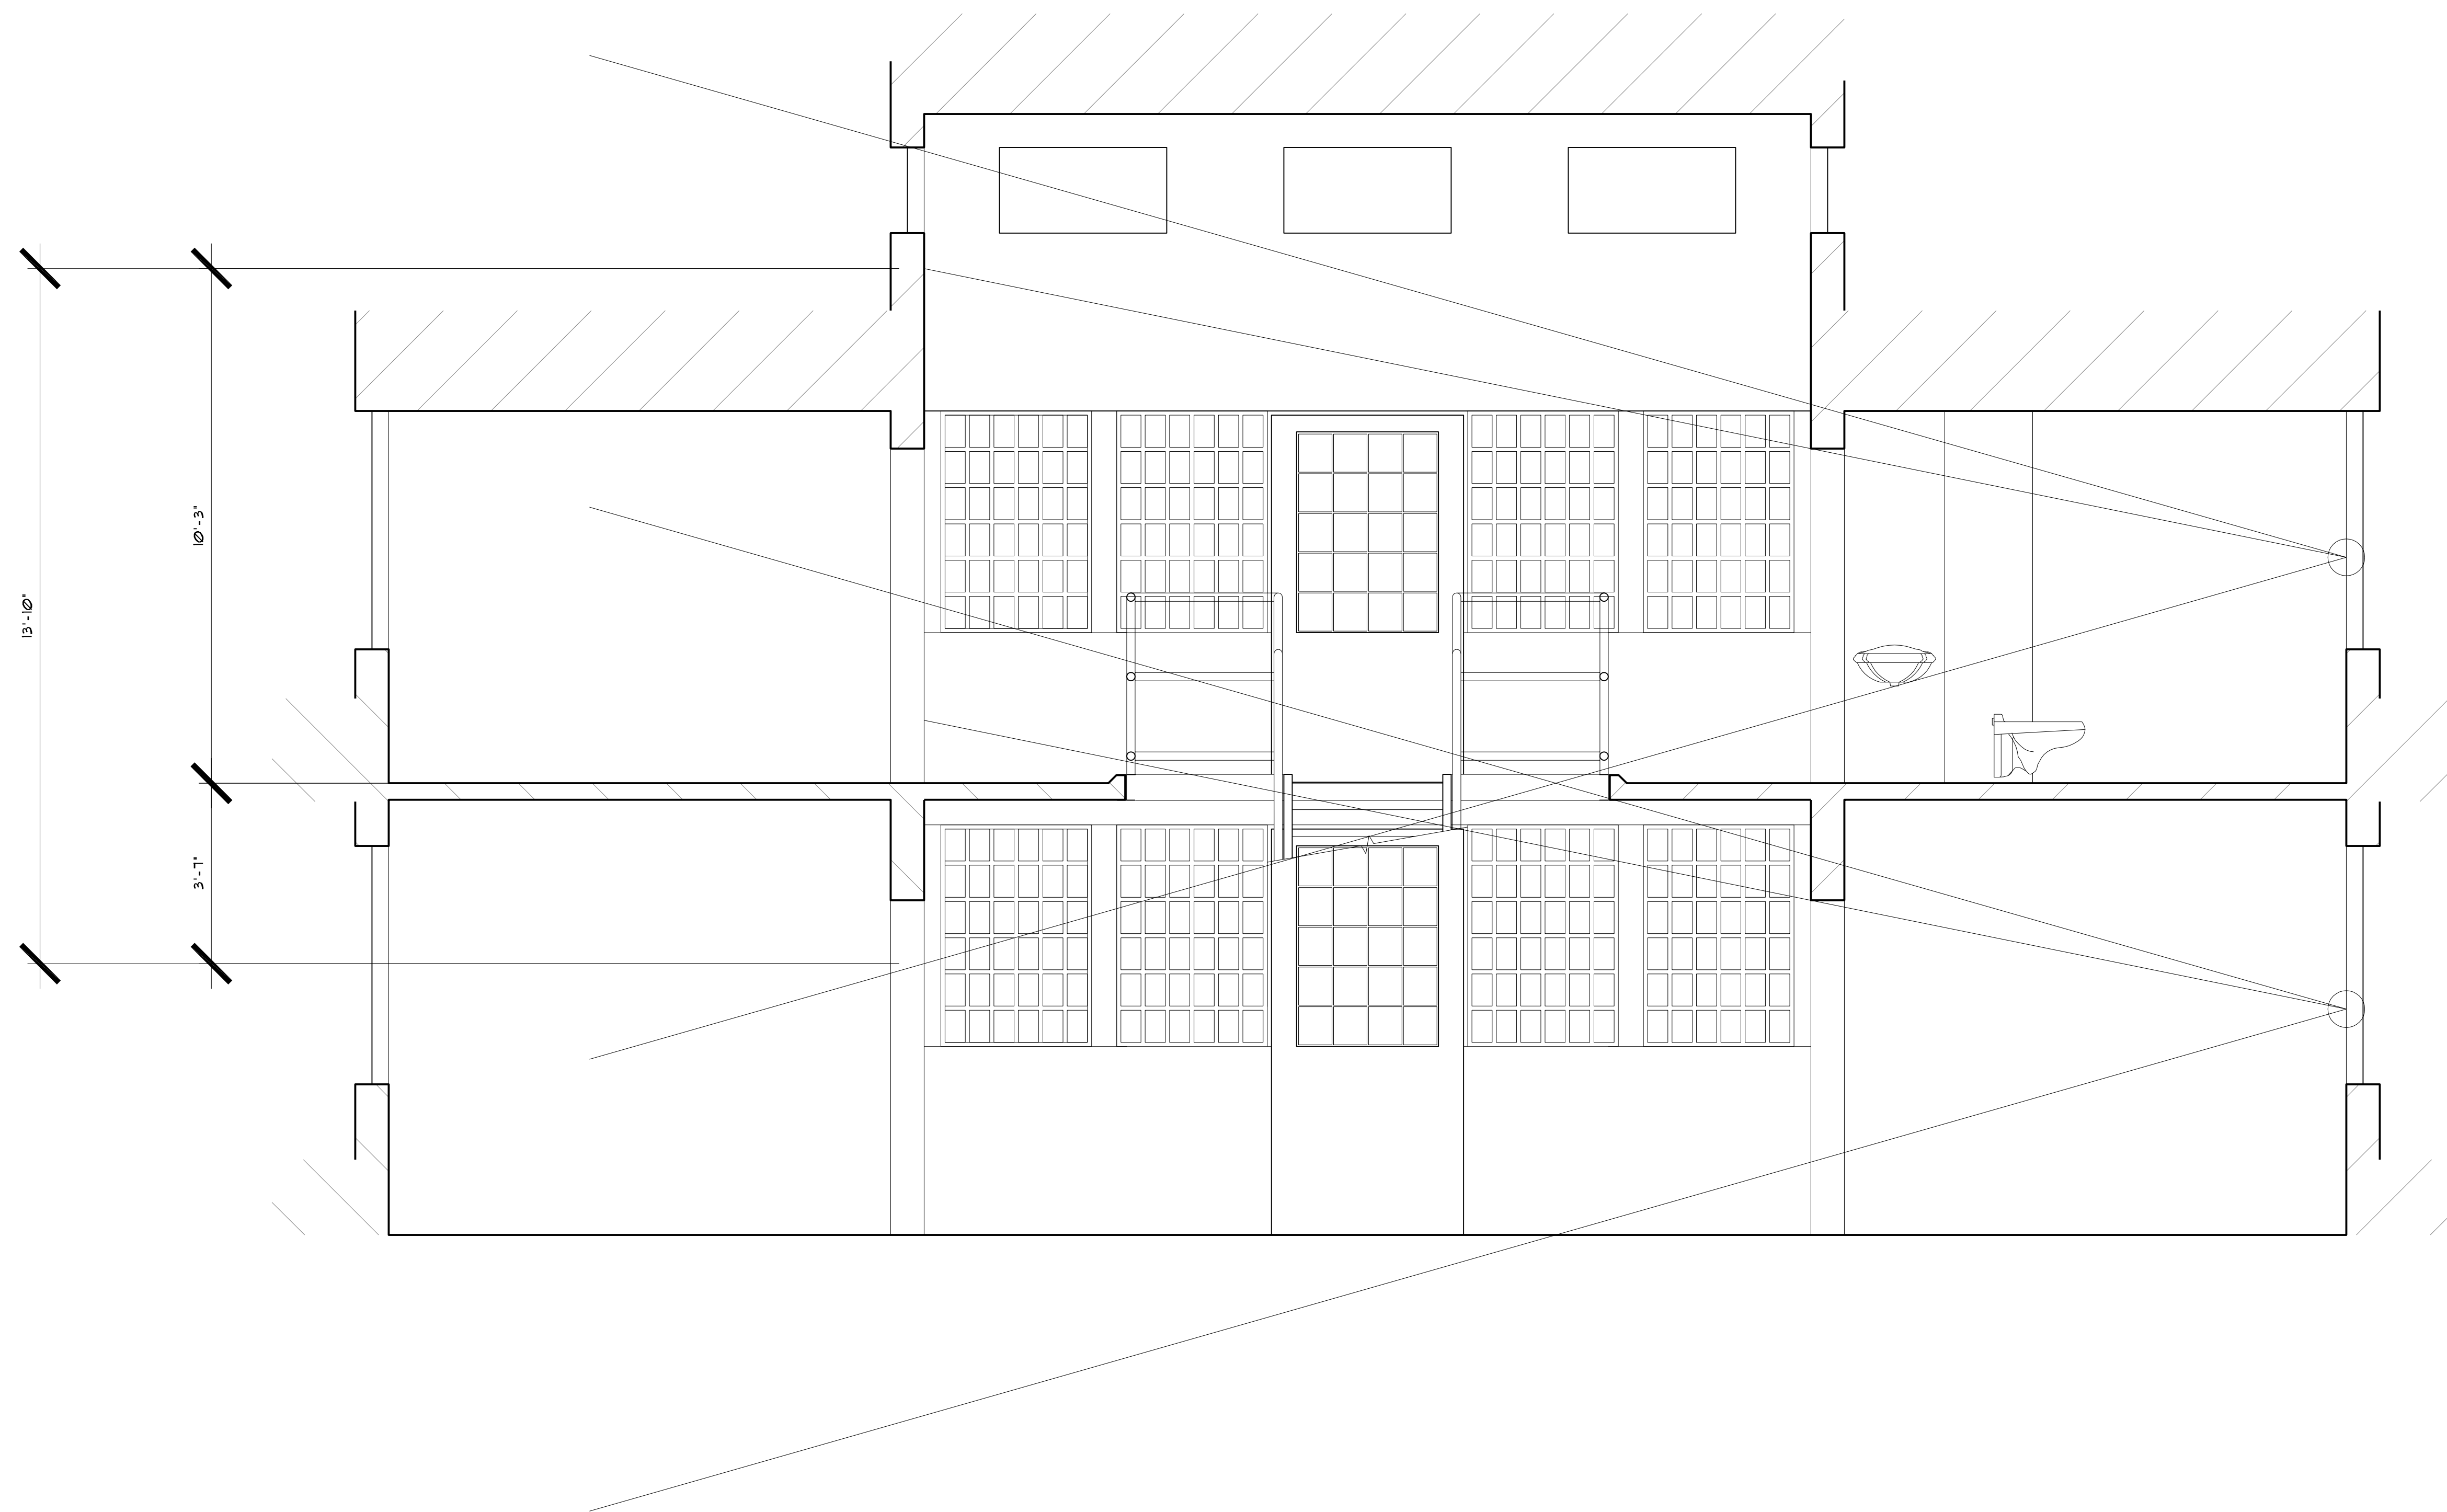

CROSS SECTION  
SCALE: 1/2" = 1'-0"


C  
-

		APPROVED BY:
PARAMOUNT PICTURES		
DATE: December 6, 2000		
set title: INT. CREWE & CARETAKER'S CELL	SET NO.: 133	
Drawing: SECTION	SCALE: 1/2" = 1'-0"	
location: STAGE-----	SET DESIGNER: Jeff Beck	
DIRECTOR: PETER SEGAL		
PRODUCTION DESIGNER: PERRY BLAKE		
SUPERVISING ART: ALAN AU		
DIRECTOR: DOMENIC SILVESTRI		
ART DIRECTOR:		
	SHEET NO.: 2	
	OF:	

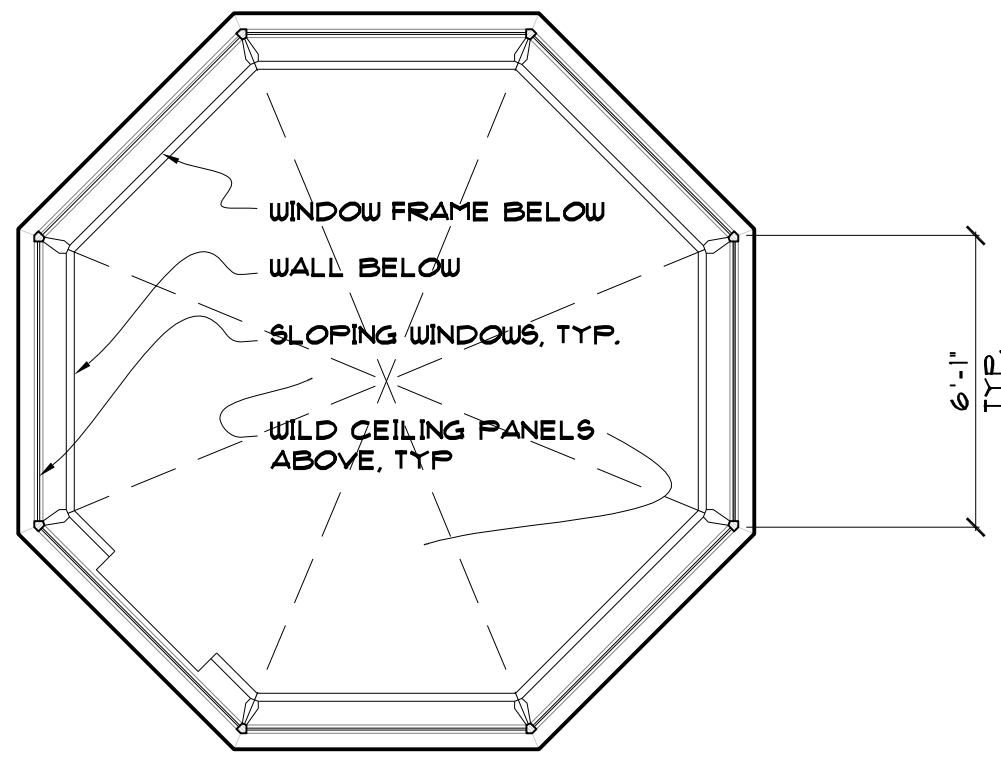


PLAN @ CEILING  
SCALE: 1/4" = 1'-0"

3  
1

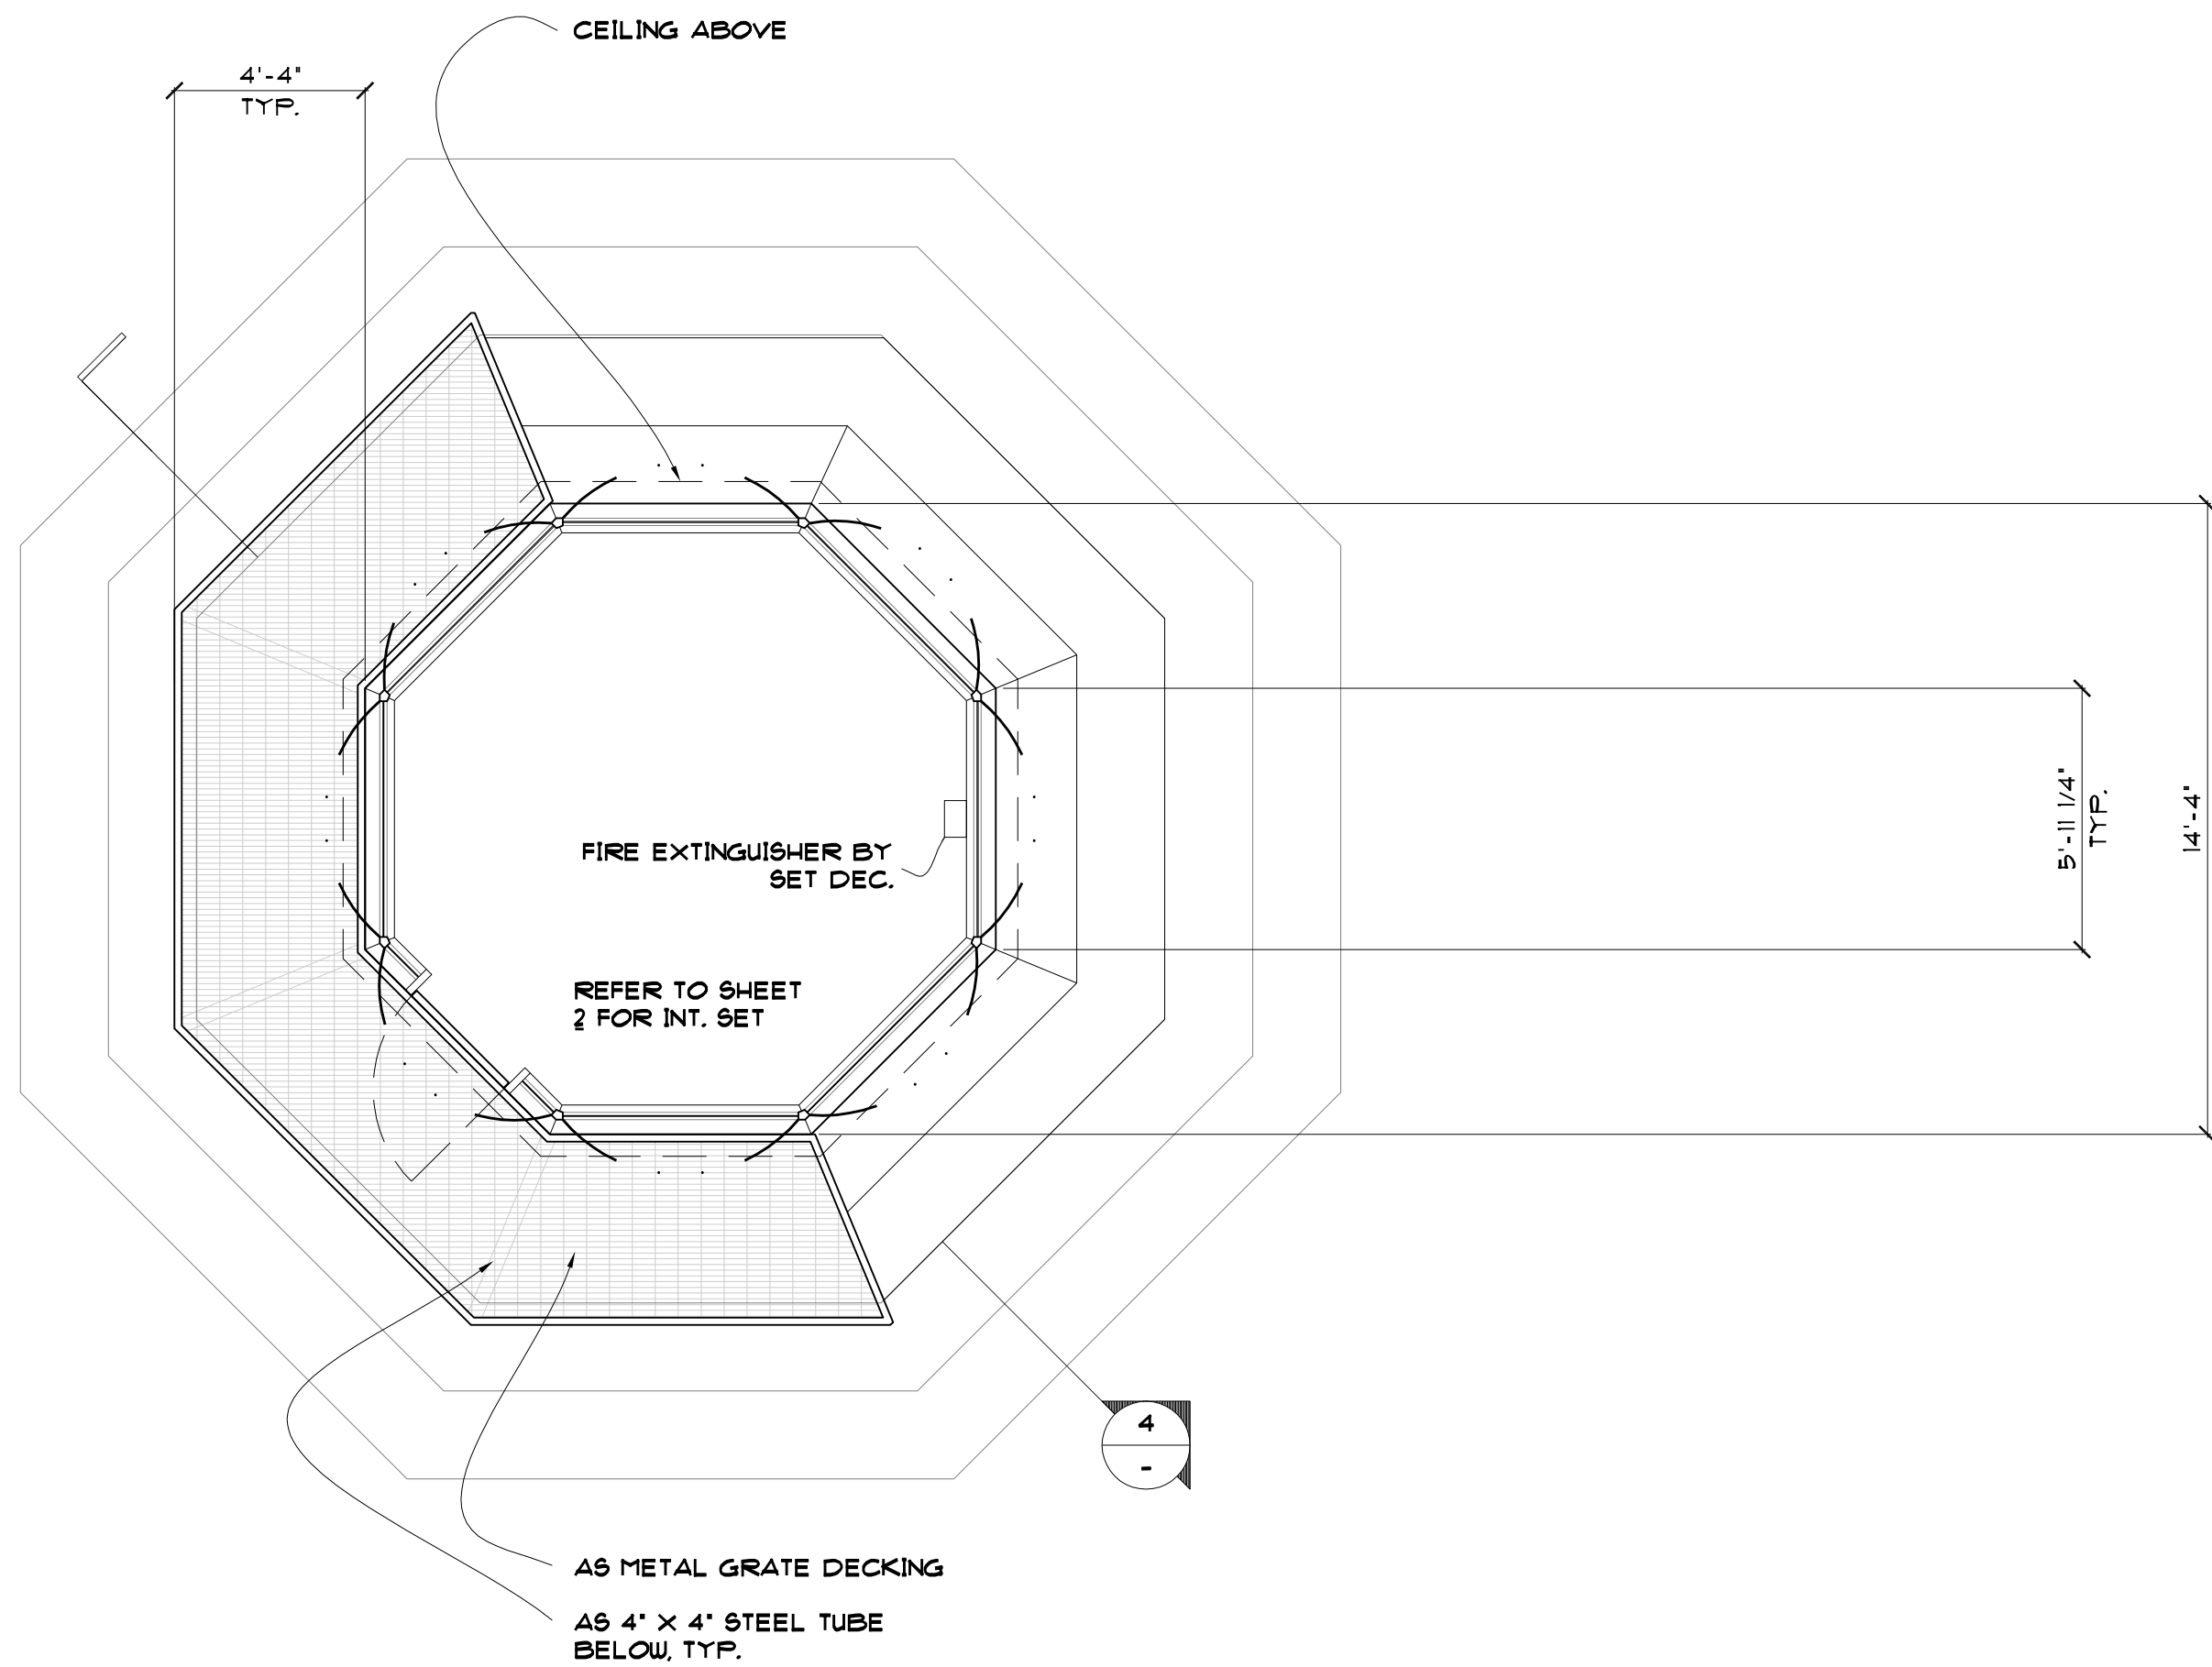


PLAN @ DECK  
SCALE: 1/4" = 1'-0"

2  
1

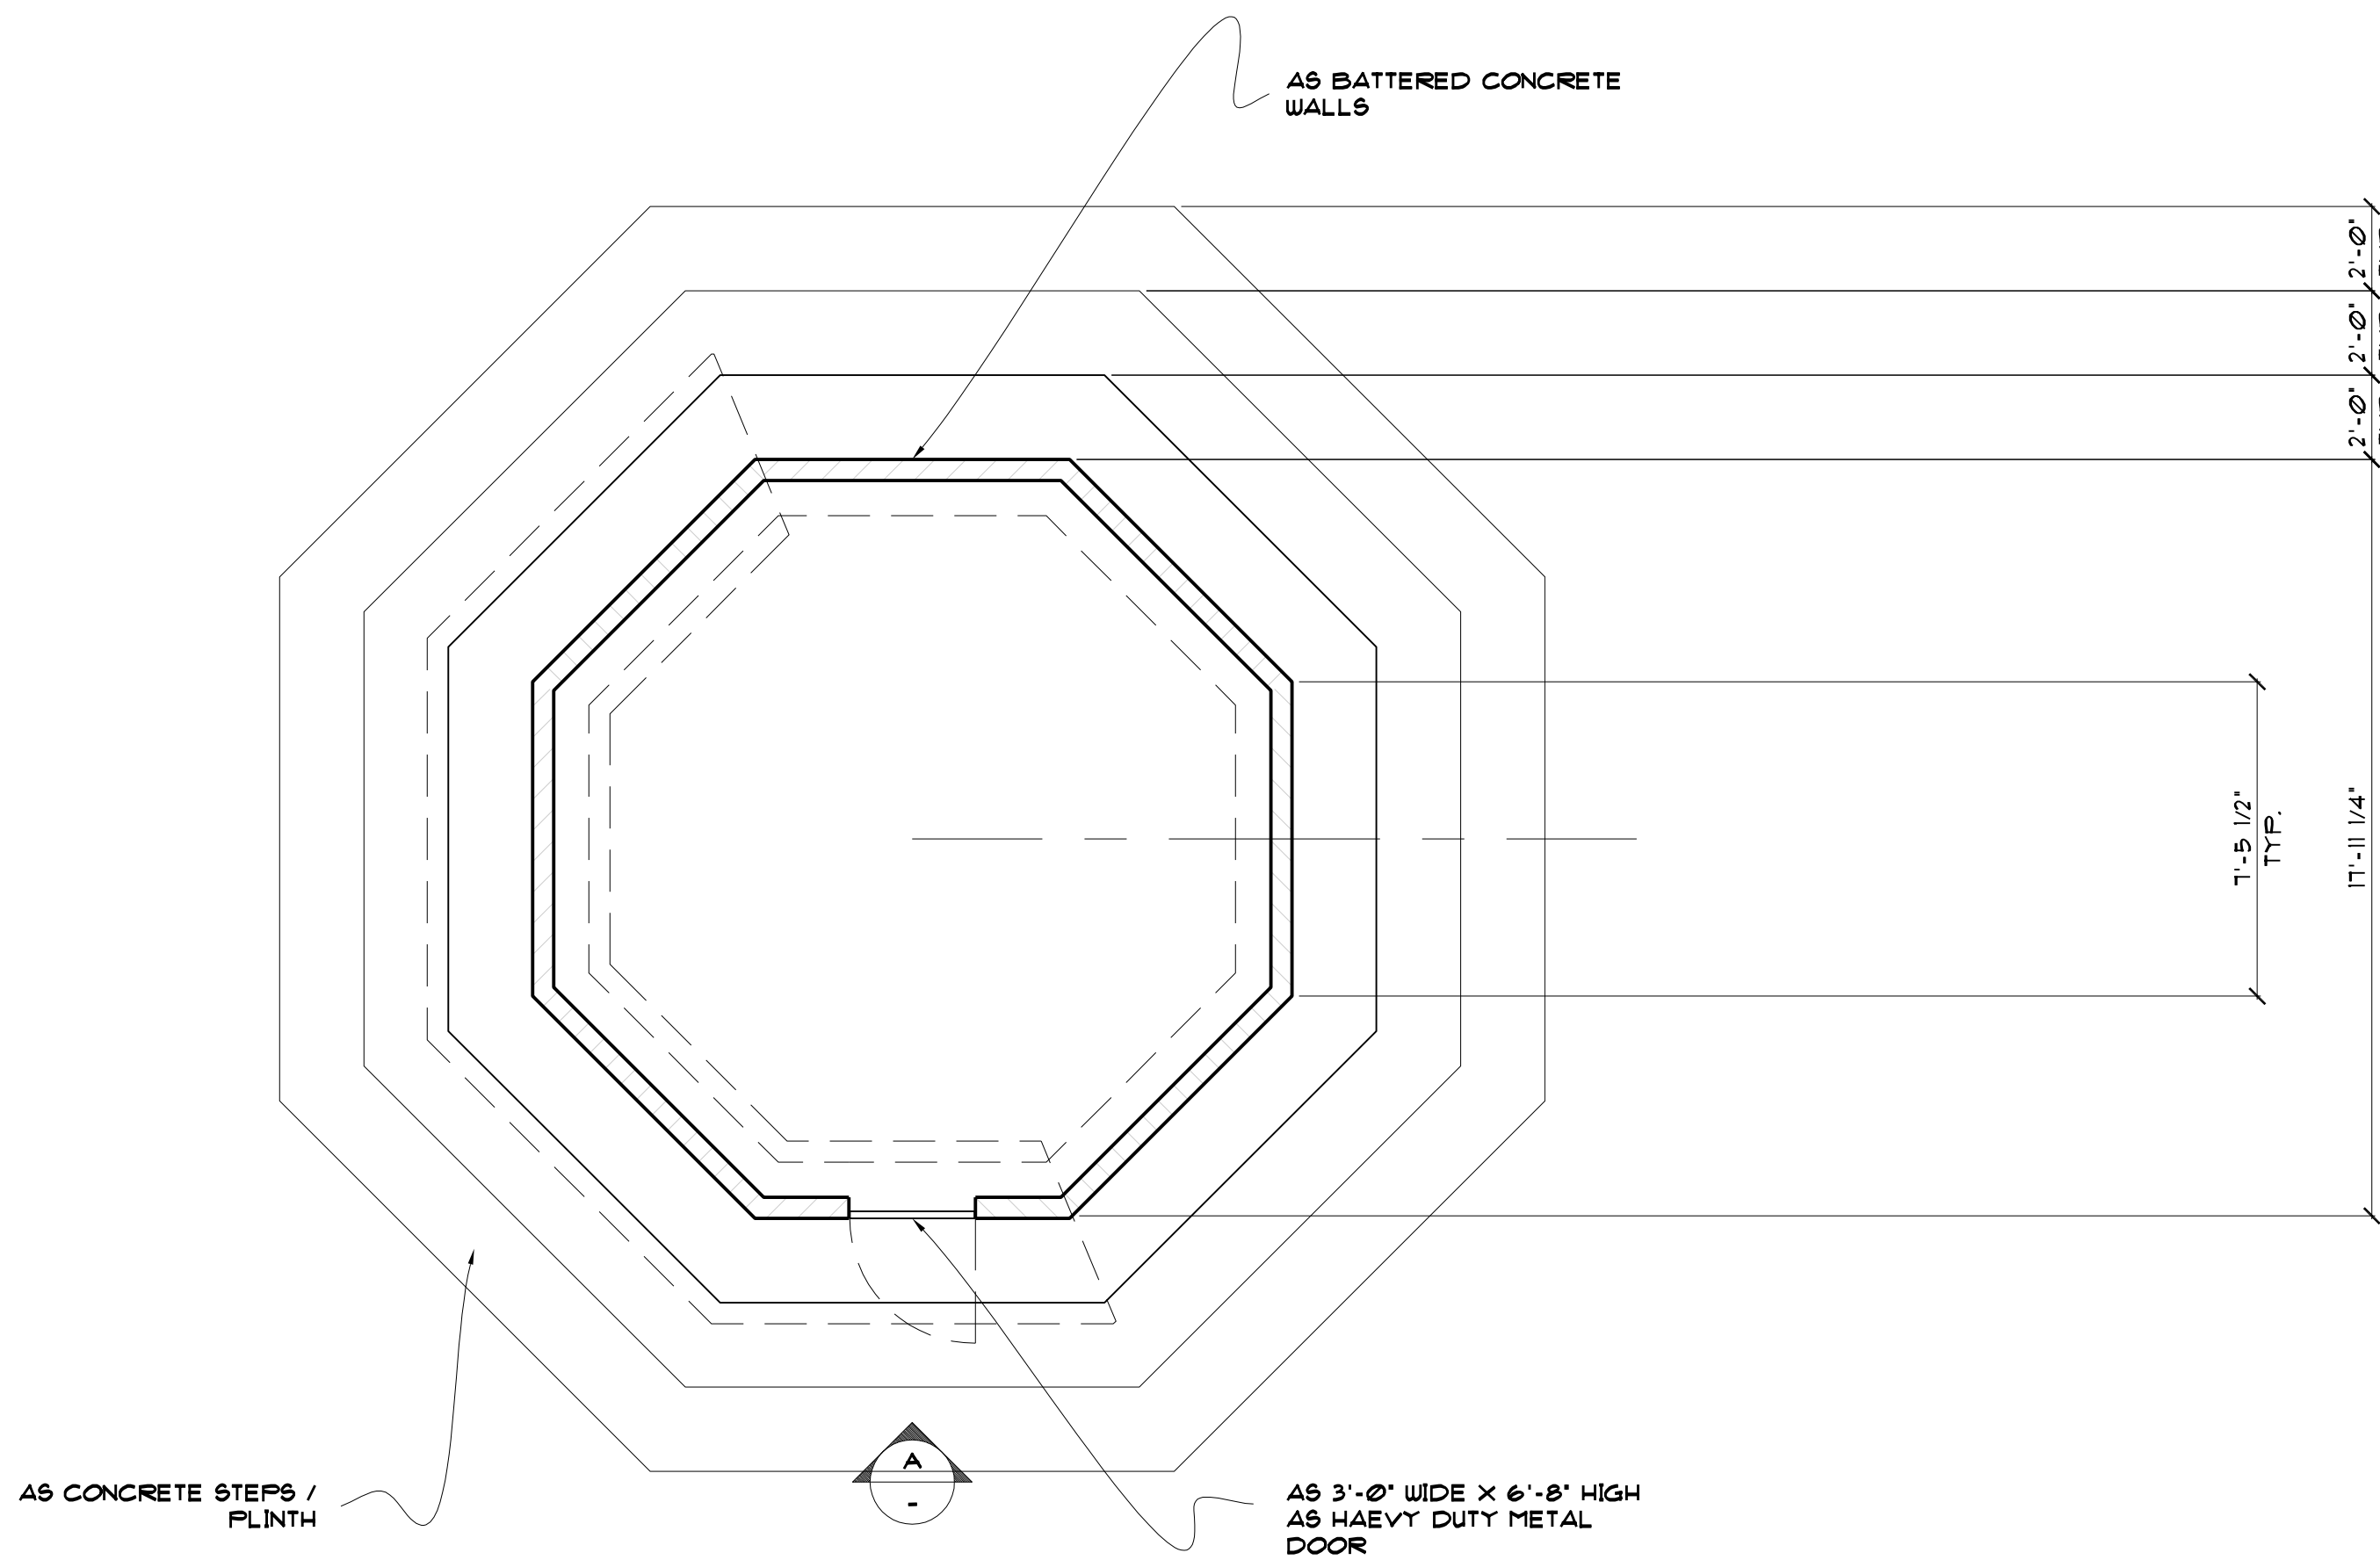


PLAN @ BASE  
SCALE: 1/4" = 1'-0"

1  
1

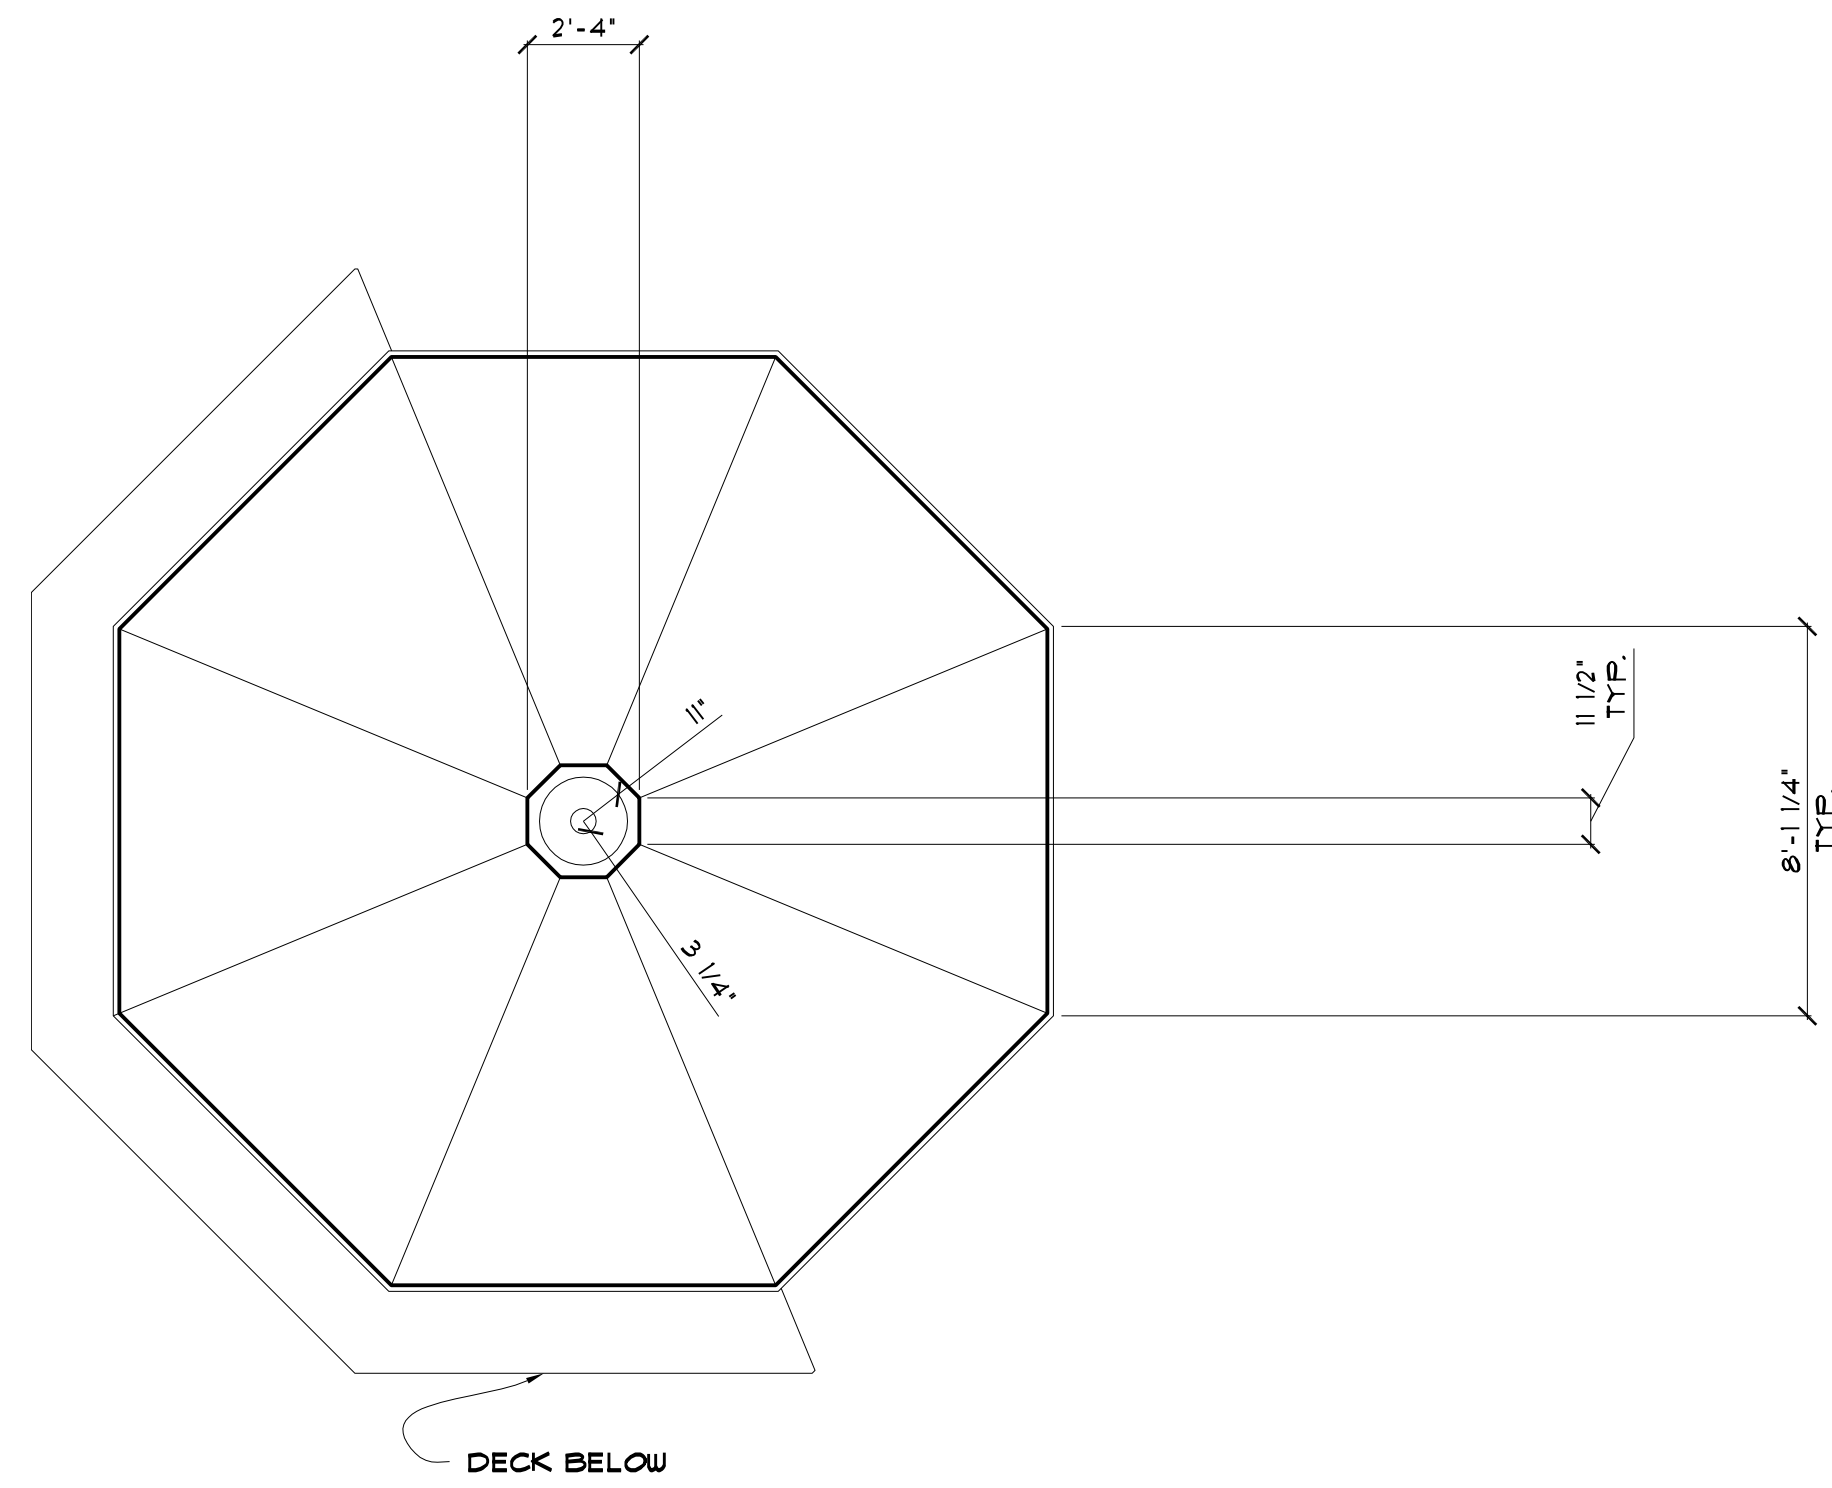

ROOF PLAN  
SCALE: 1/4" = 1'-0"

4  
1

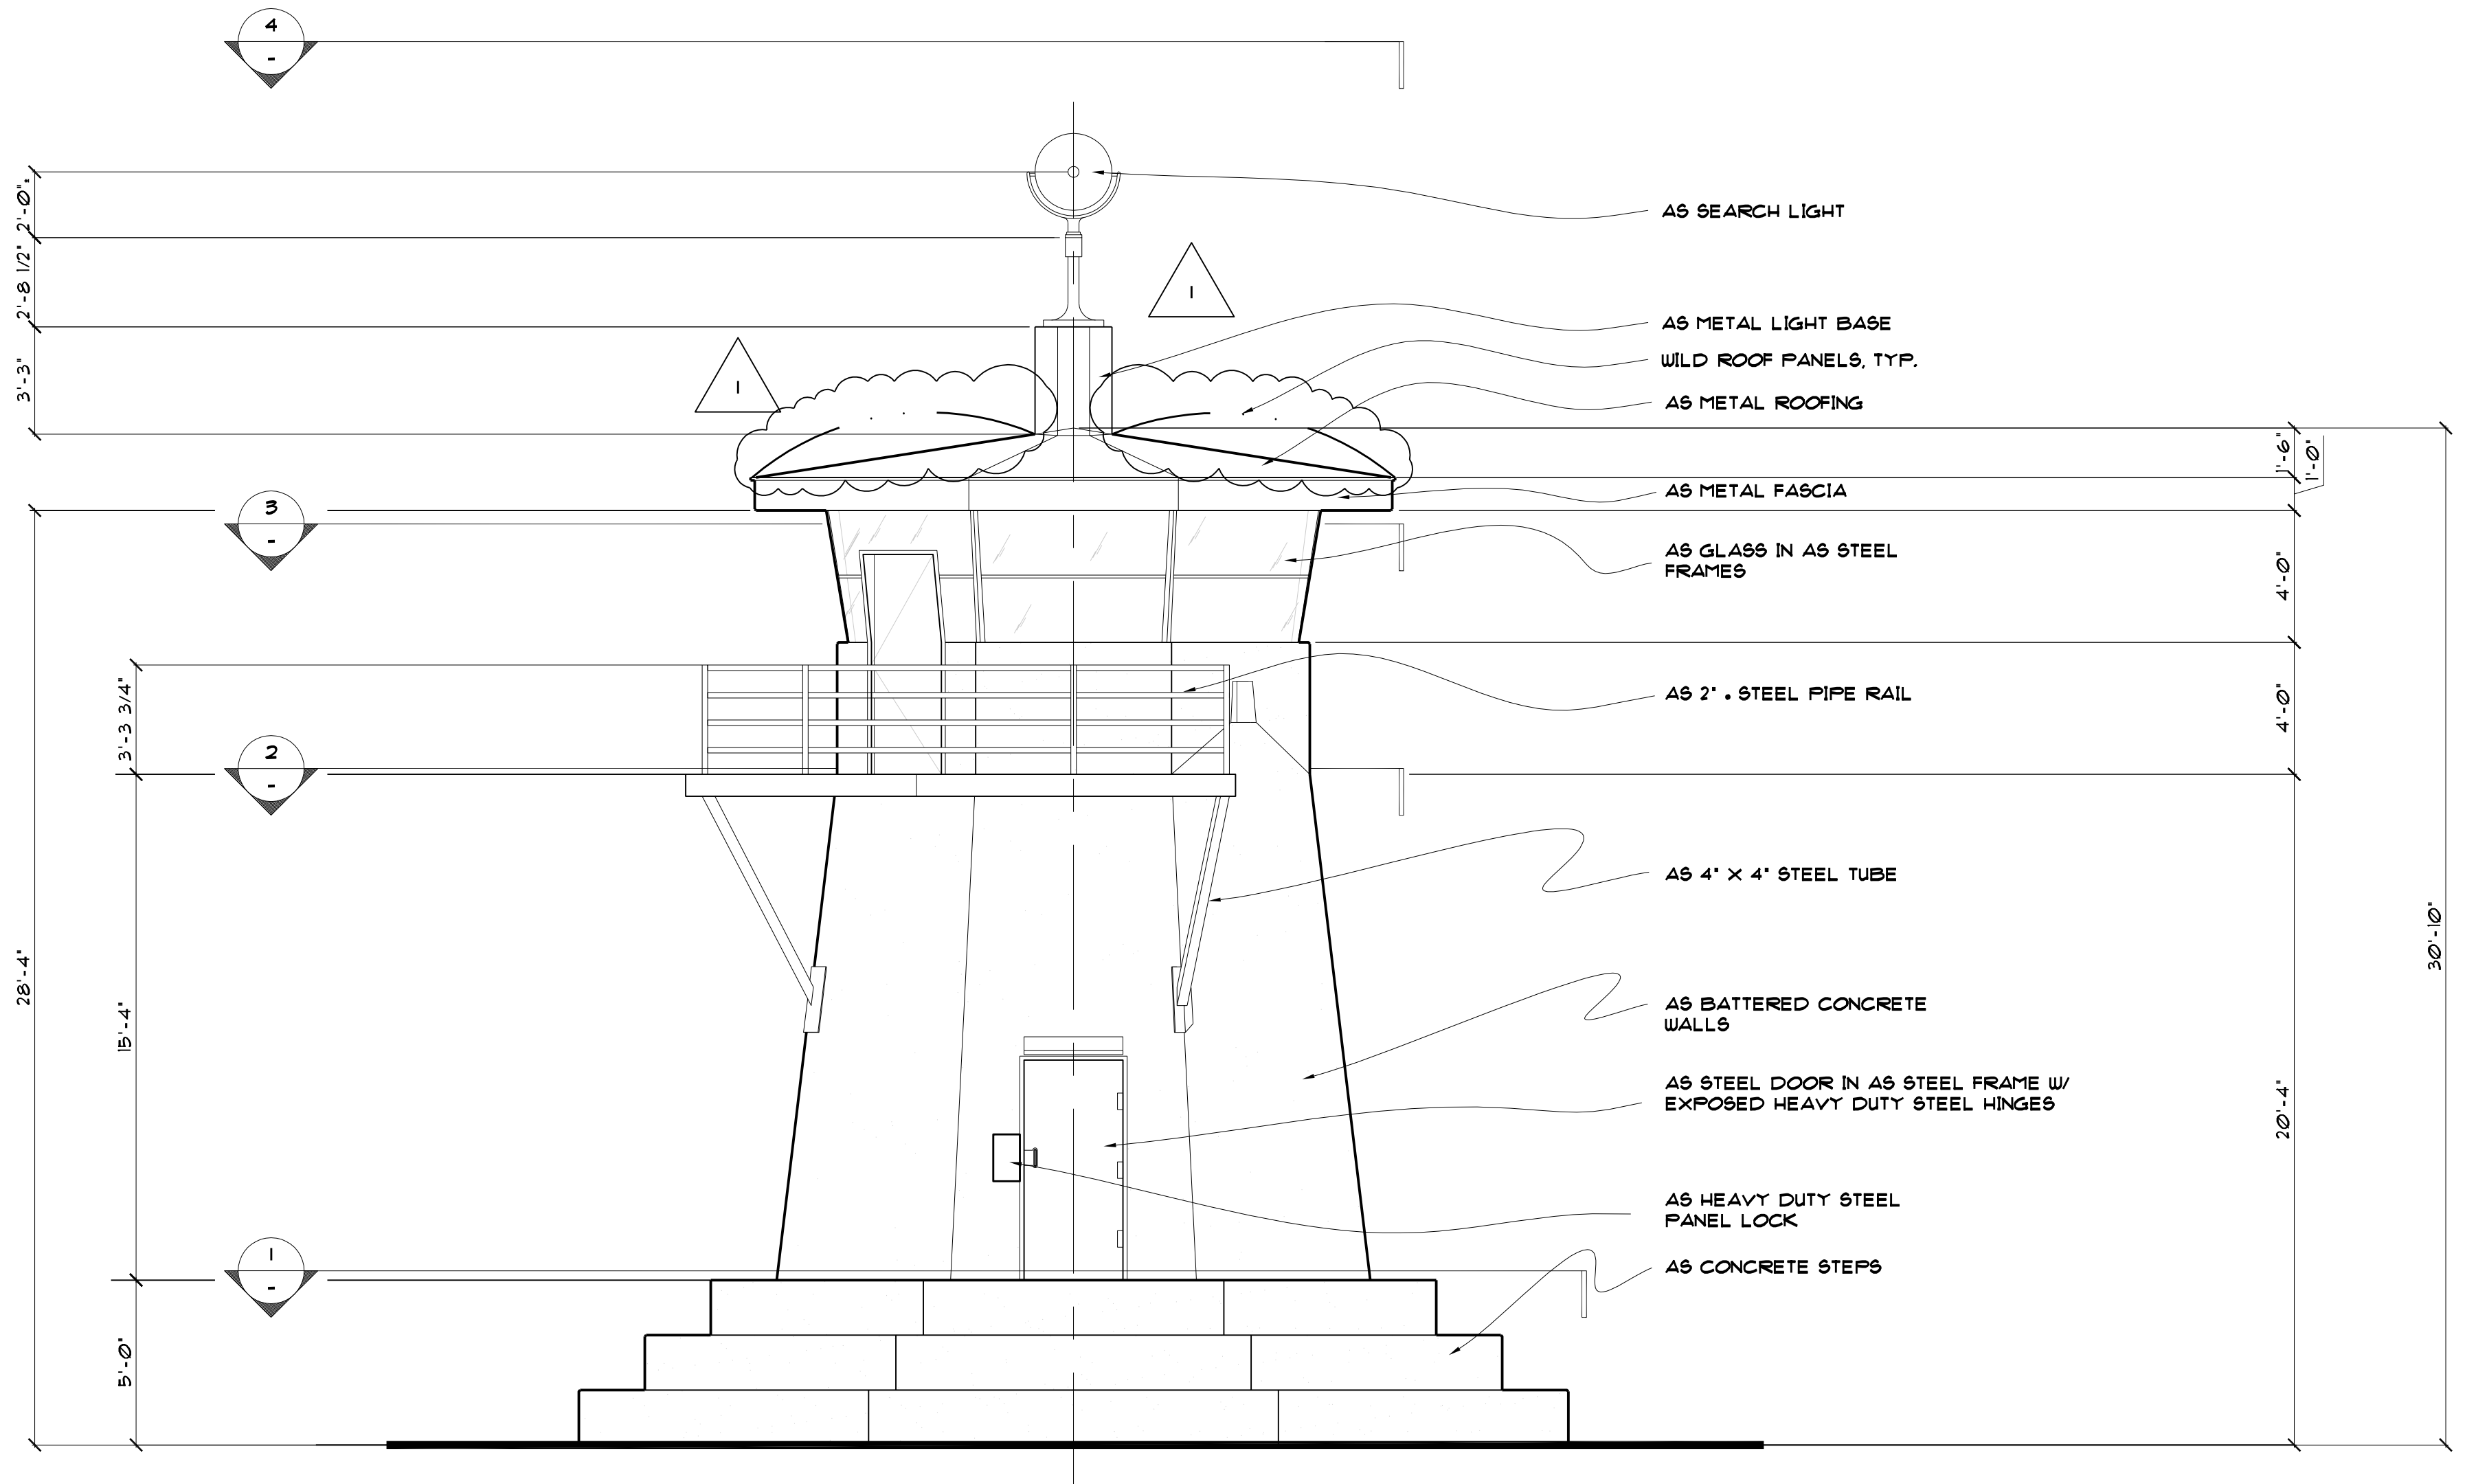

ELEVATION  
SCALE: 1/4" = 1'-0"





A  
1

REVISED 6/10/04


1  
ADD WILD WALLS  
December 6, 2007

		APPROVED BY:
PARAMOUNT PICTURES		DATE: 6/1/2004
set title: INT. WATCH TOWER - FIELD	SET NO.: 144	SCALE: 1/4" = 1'-0"
Drawing: PLAN & ELEVATIONS	SET DESIGNER: JEFF BECK	SHEET NO.: 1
location: NM STATE PENN	DIRECTOR: PETER SEGAL	OF:
DIRECTOR: PERRY BLAKE	SUPERVISING ART: ALAN AU	
DIRECTOR: DOMENIC SILVESTRI		



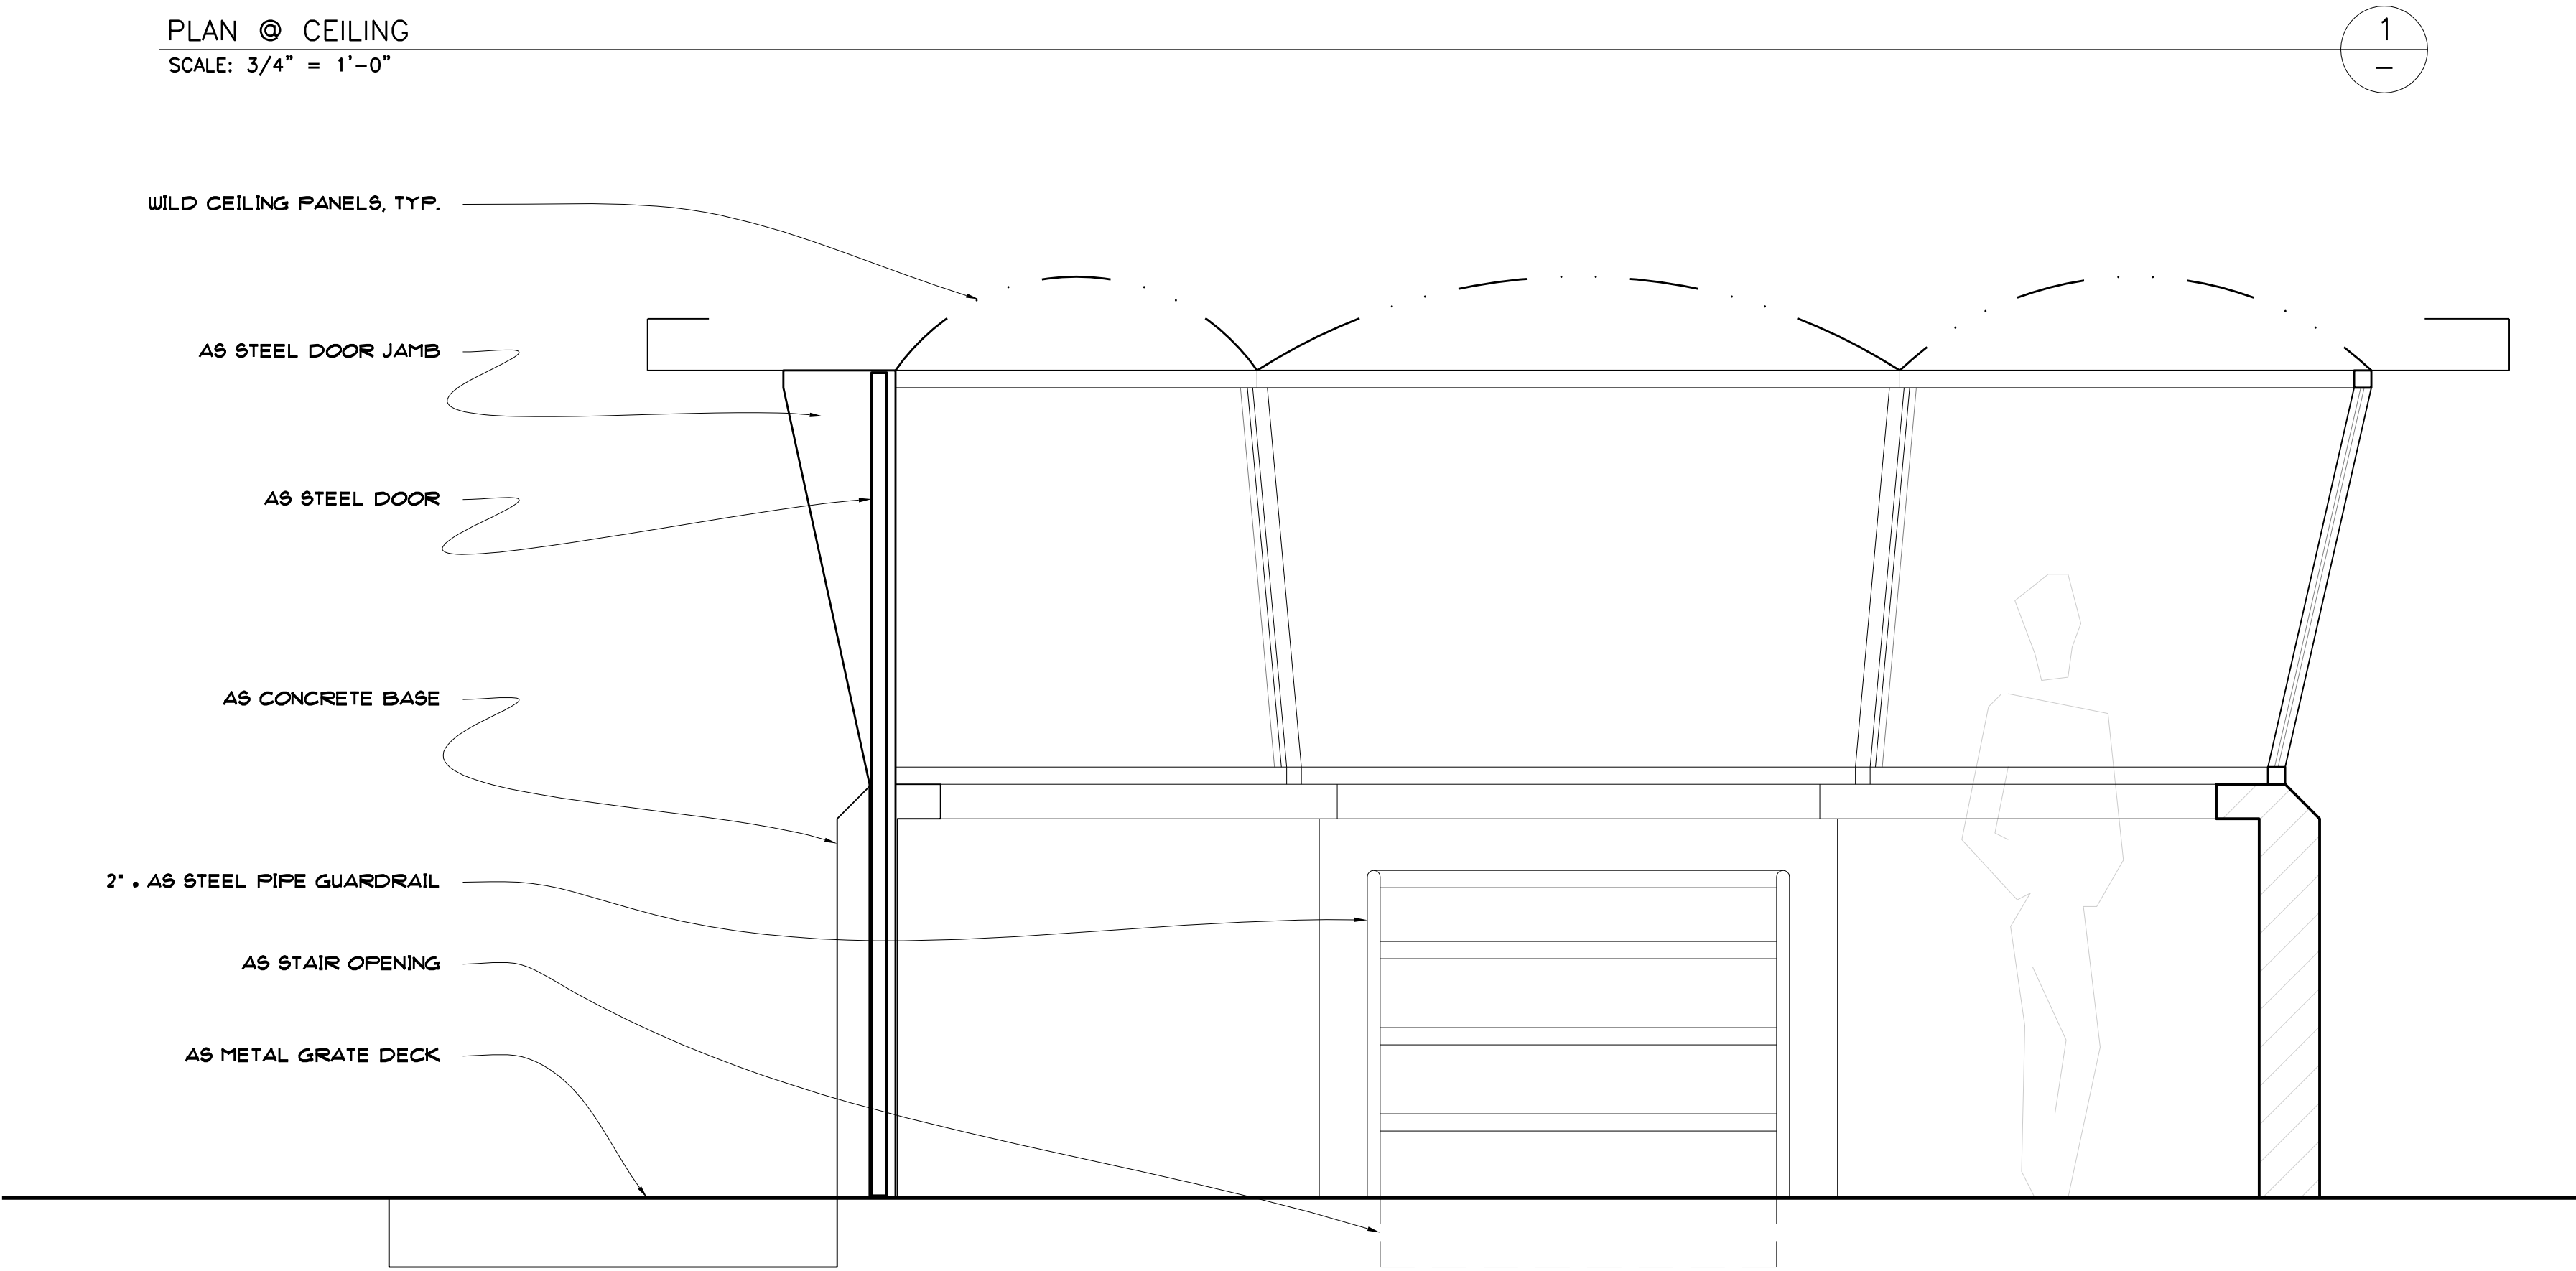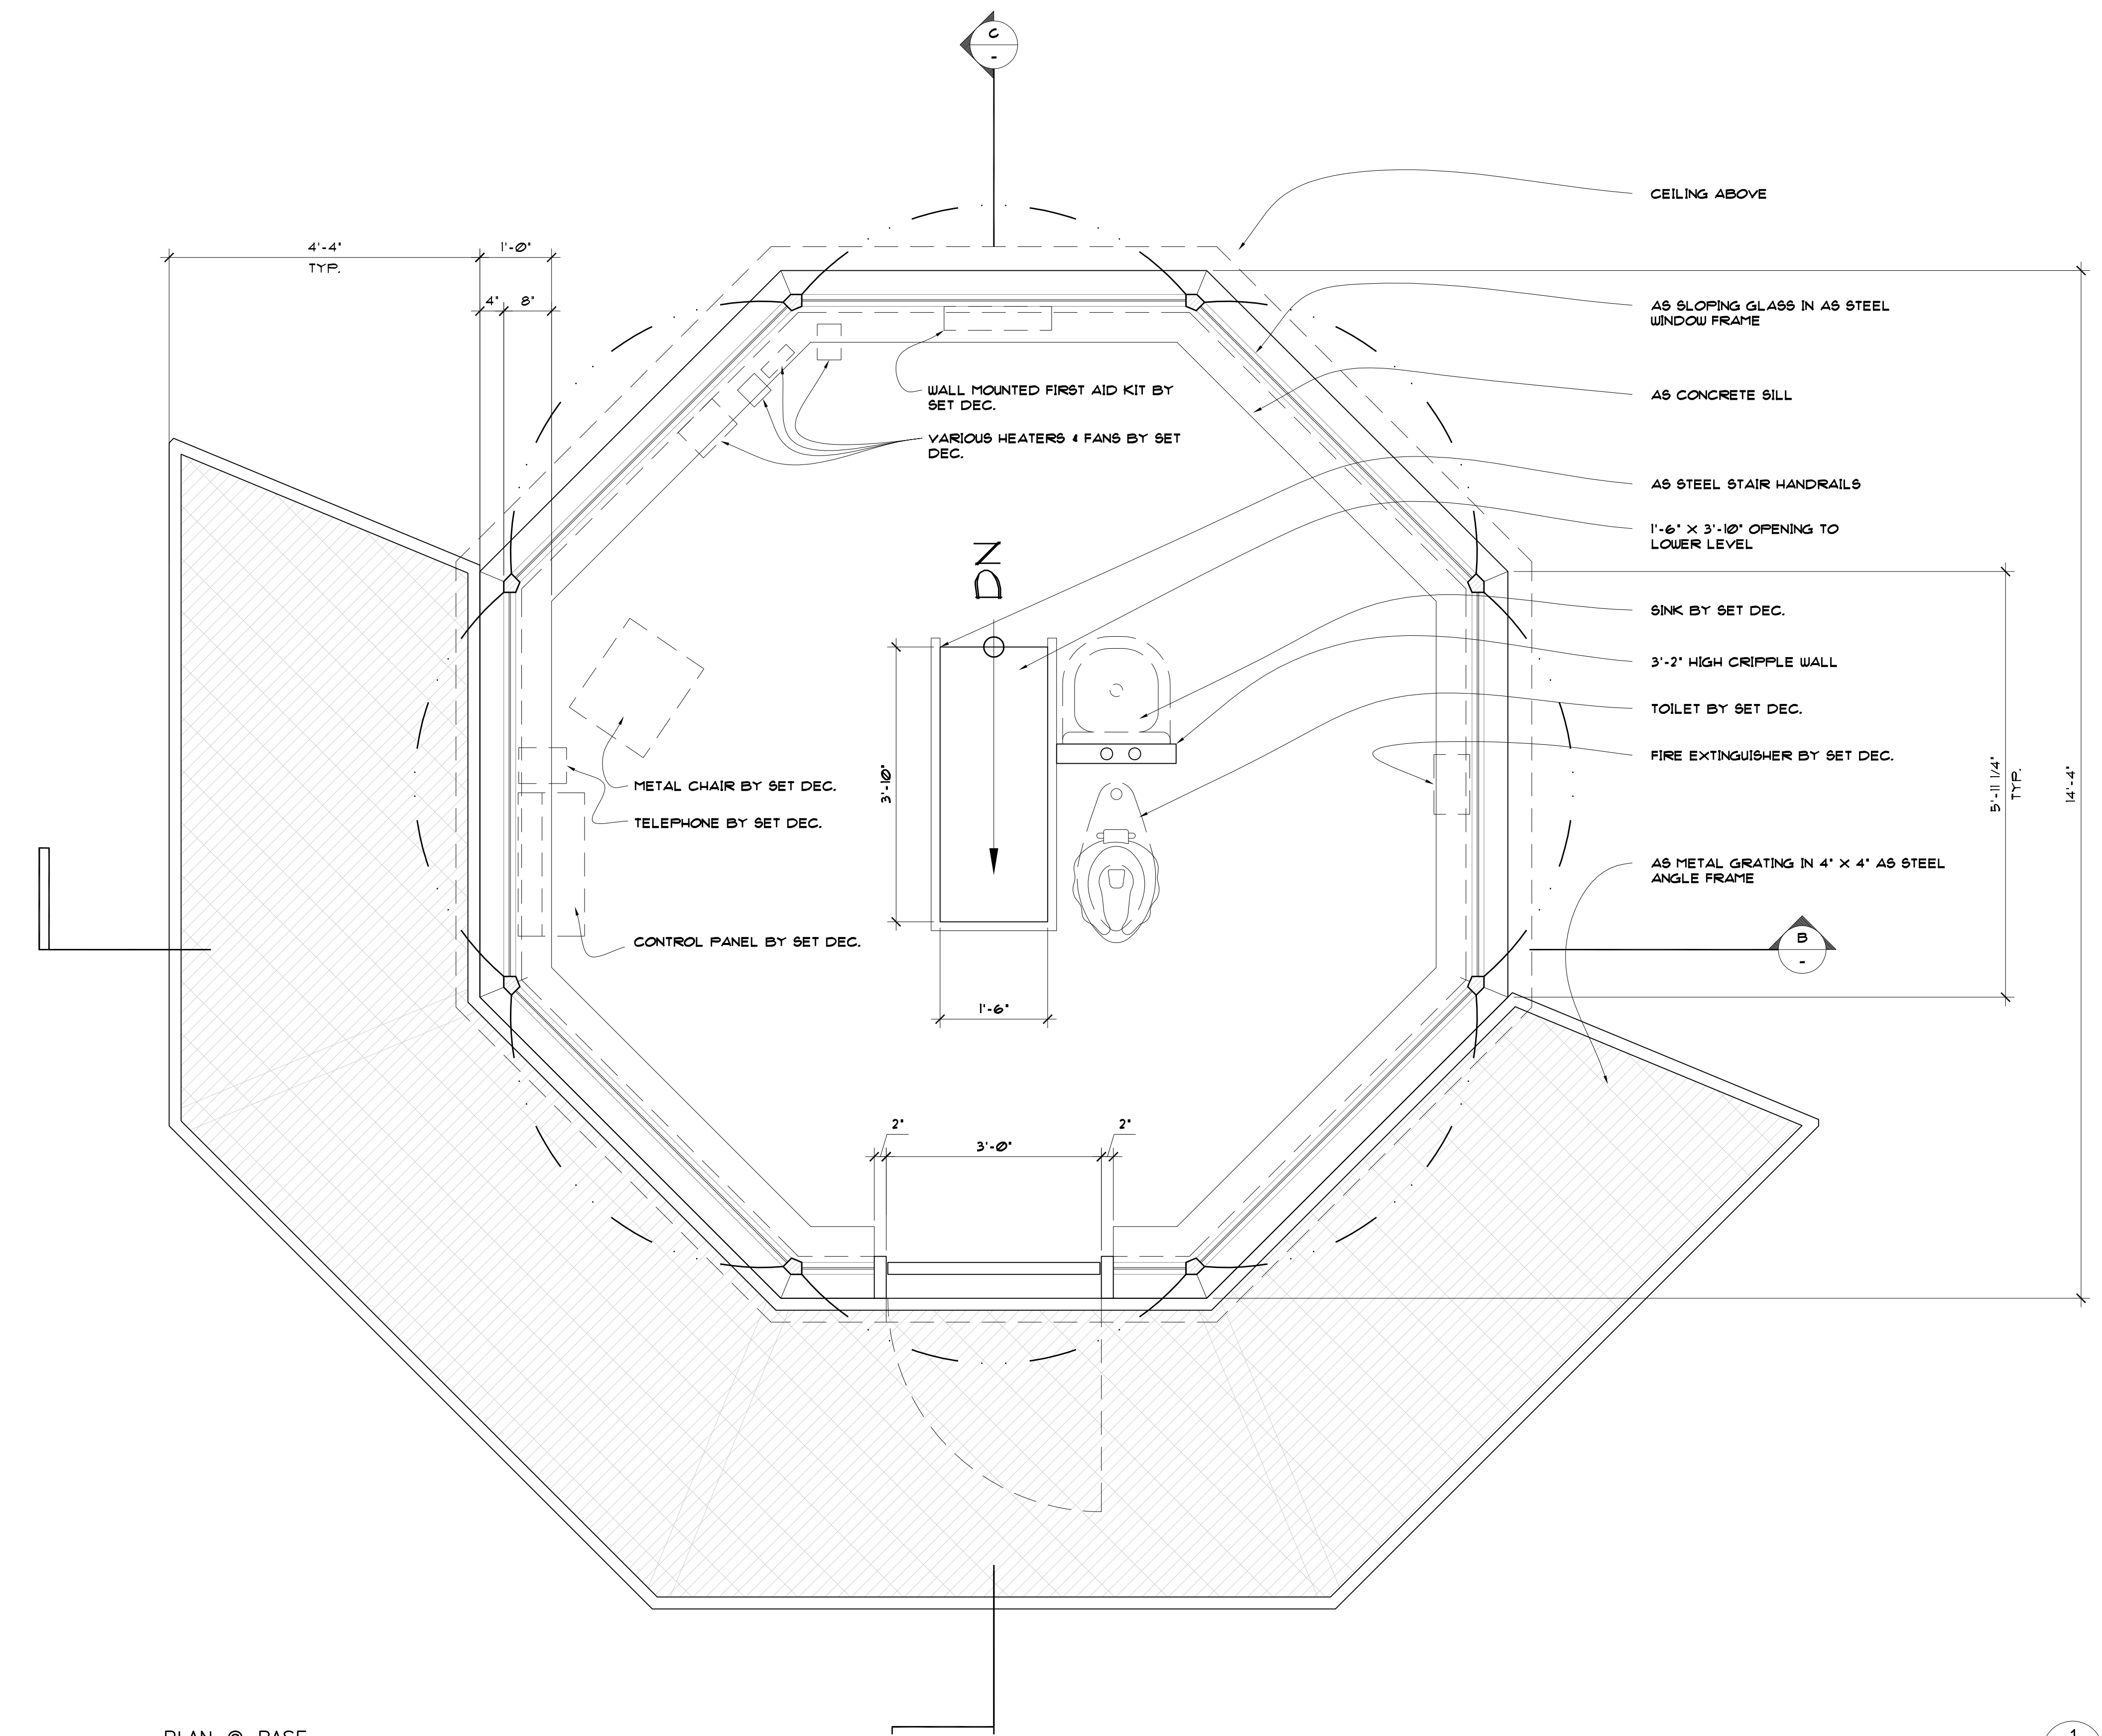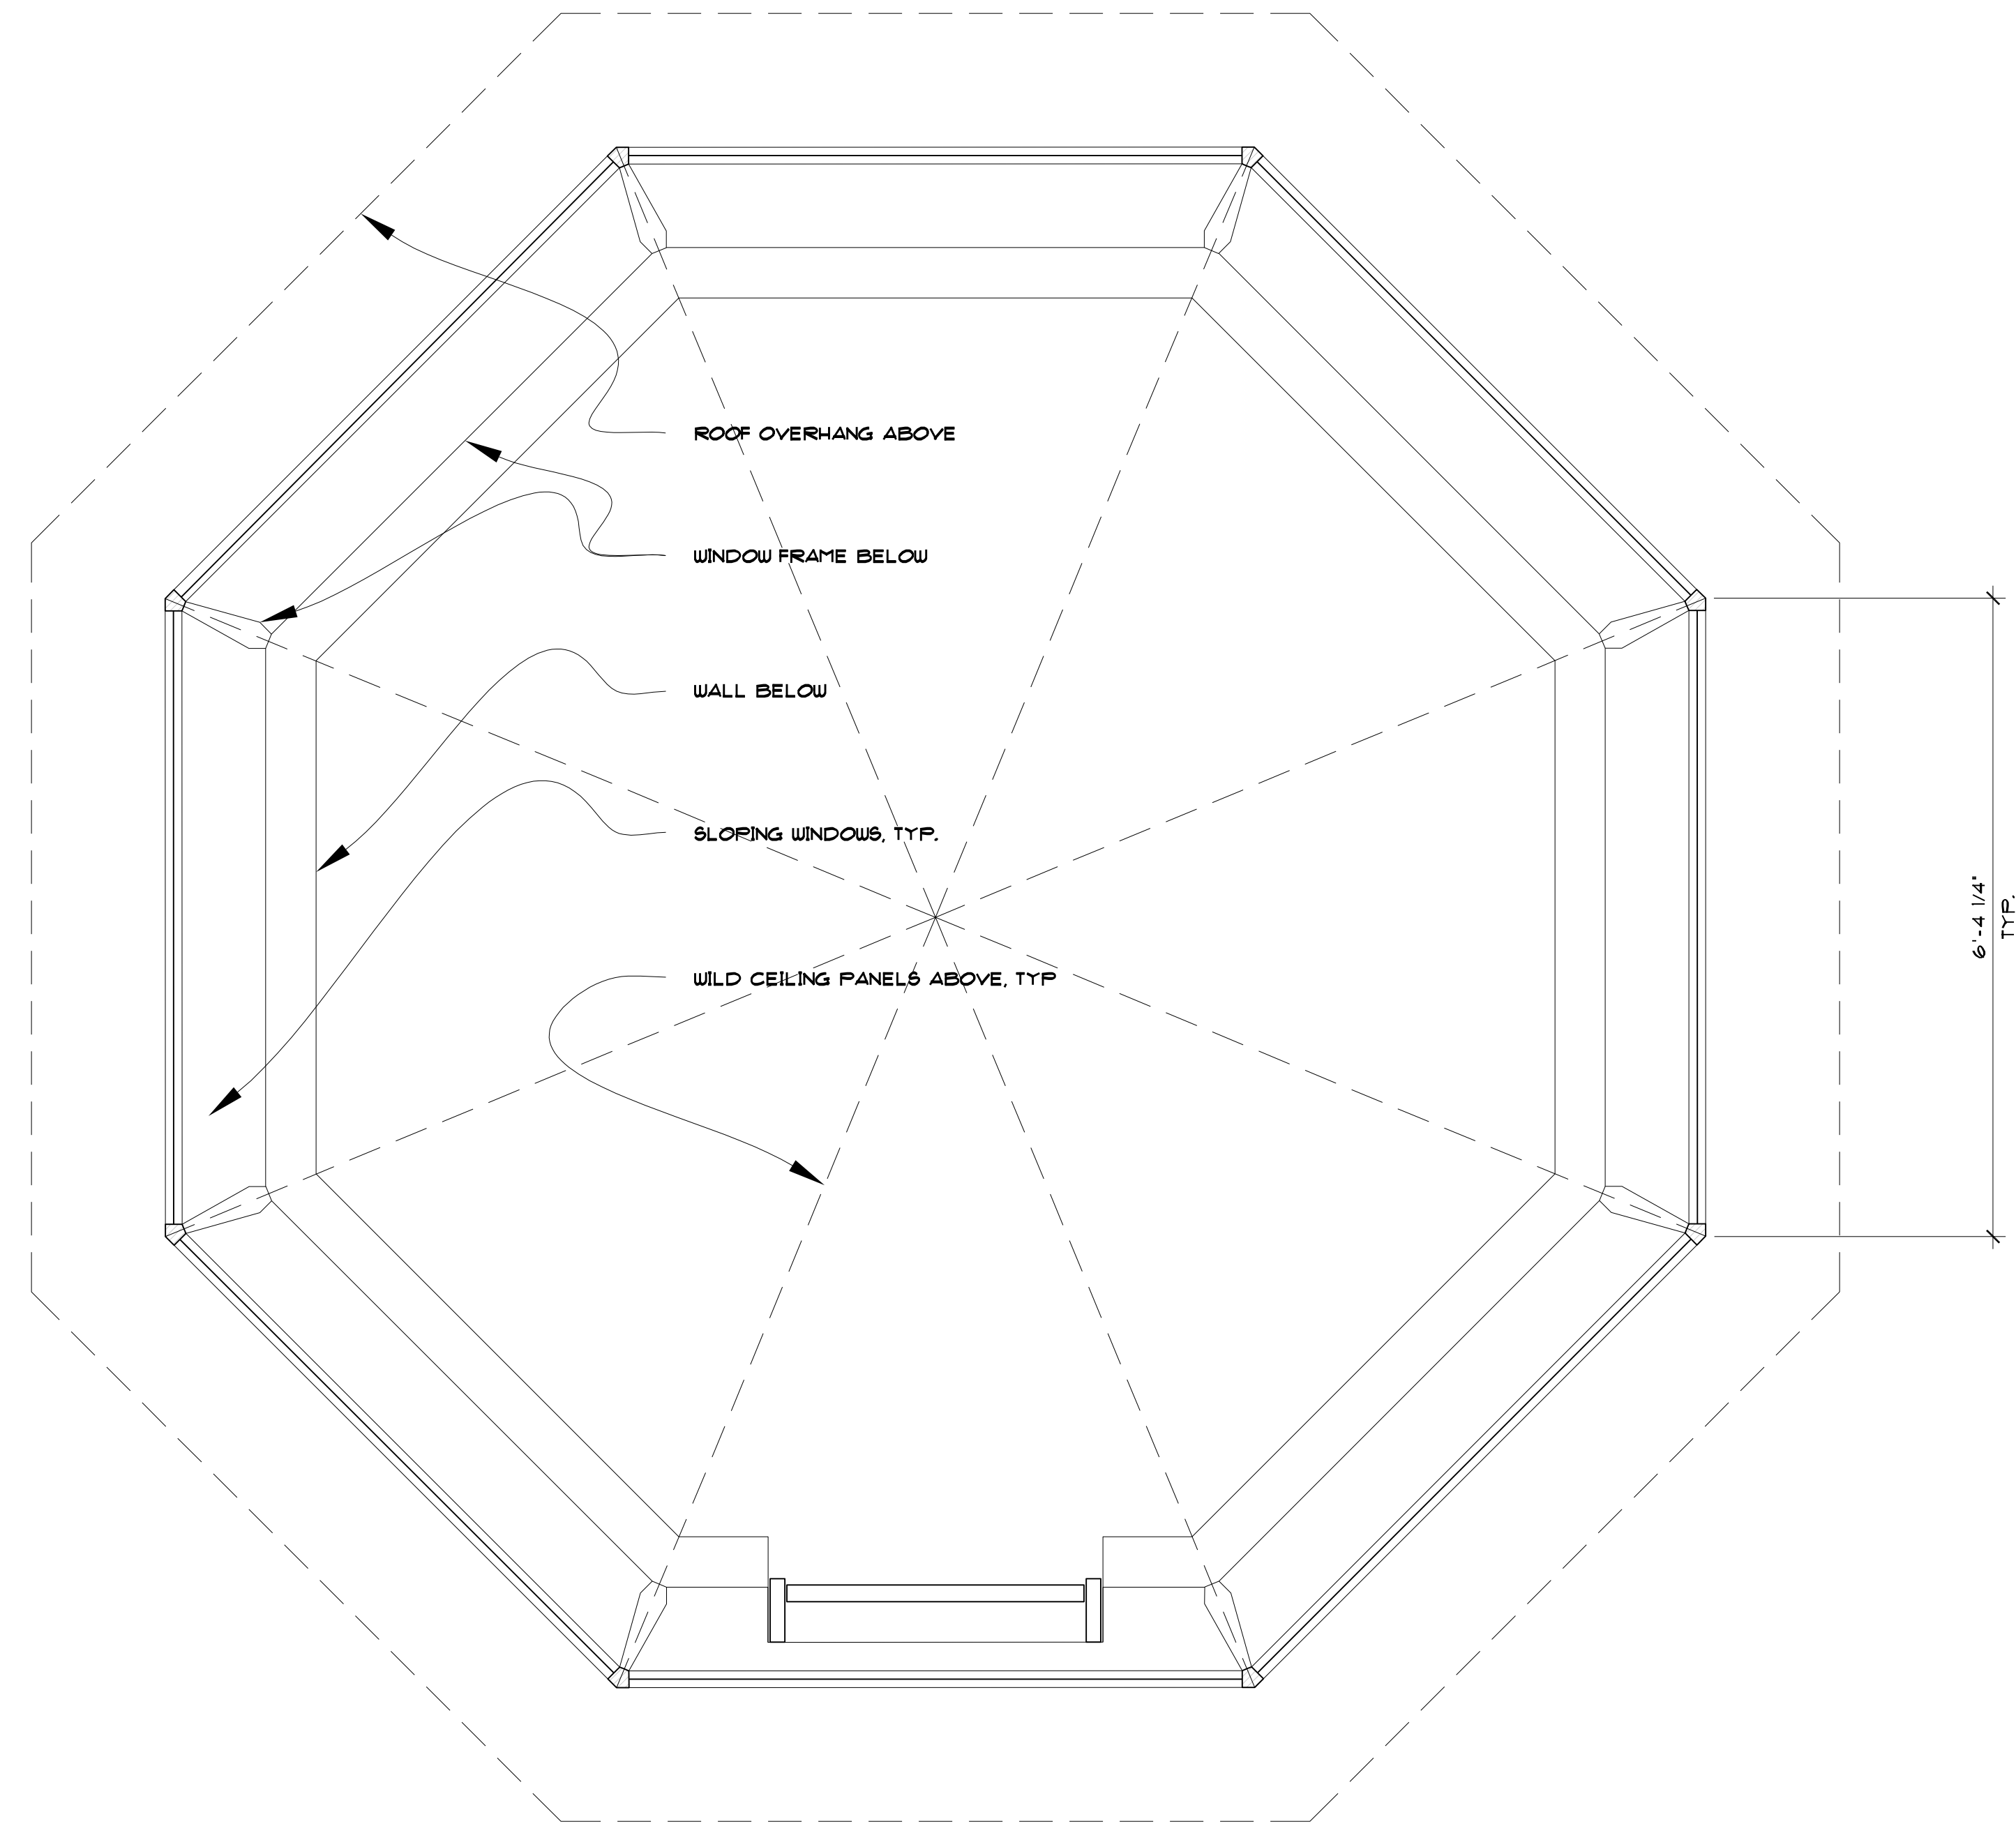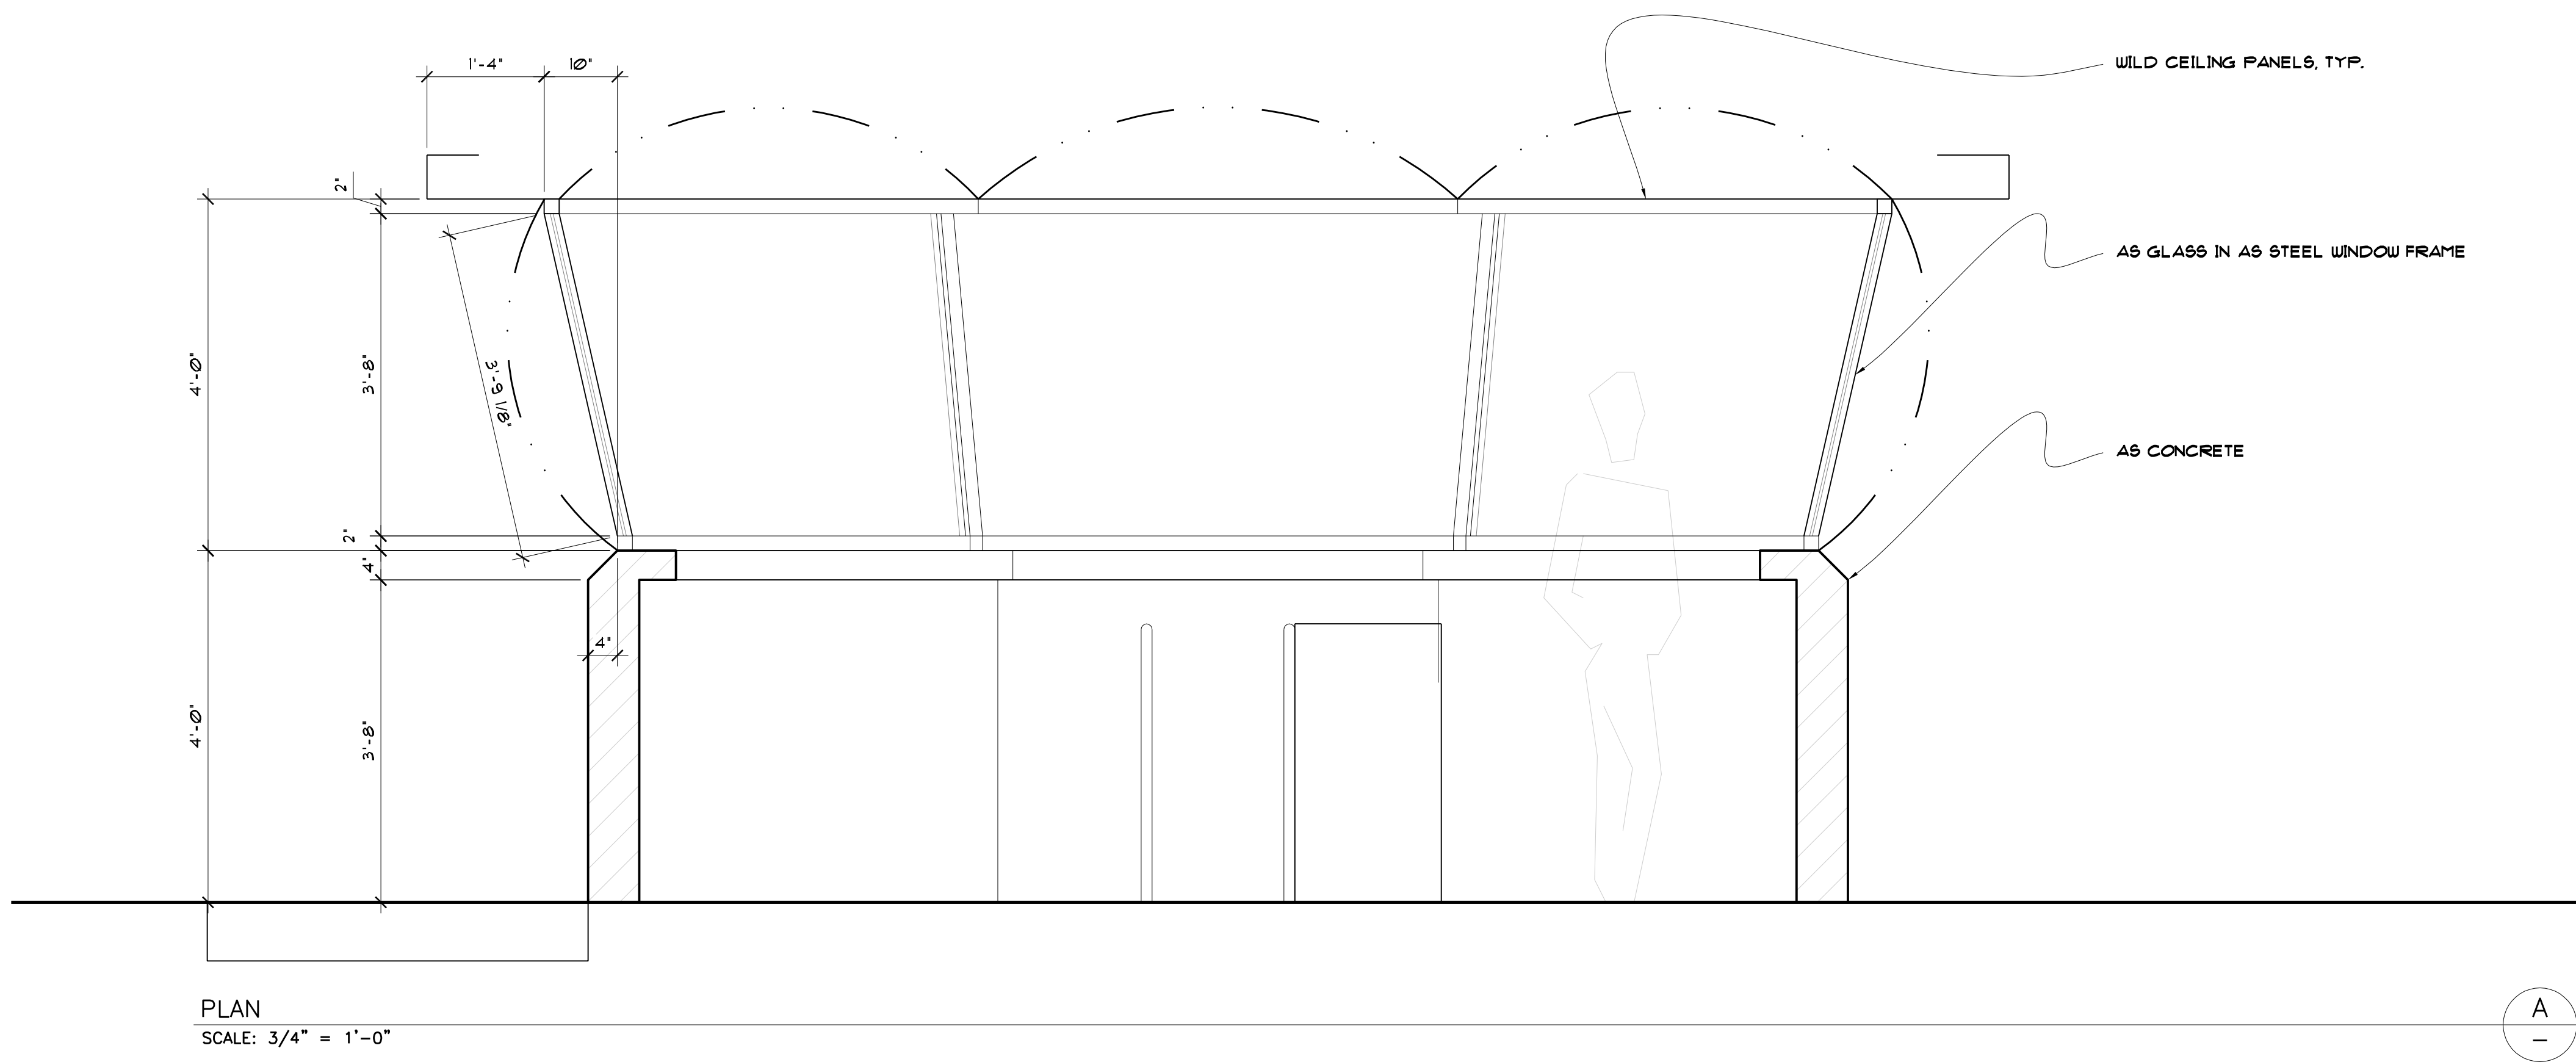


<b>THE LONGEST YARD</b>		APPROVED BY:
set title: INT. WATCH TOWER - FIELD		PARAMOUNT PICTURES
Drawing: PLAN & SECTIONS B & C		DATE: December 6, 2007
location: NM STATE PENN		SET NO.: 144
DIRECTOR: PETER SEGAL PRODUCTION DESIGNER: PERRY BLAKE SUPERVISING ART DIRECTOR: ALAN AU ART DIRECTOR: DOMENIC SILVESTRI		SCALE: 3/4" = 1'-0"
		SET DESIGNER: JEFF BECK
		SHEET NO.: 2
		OF:

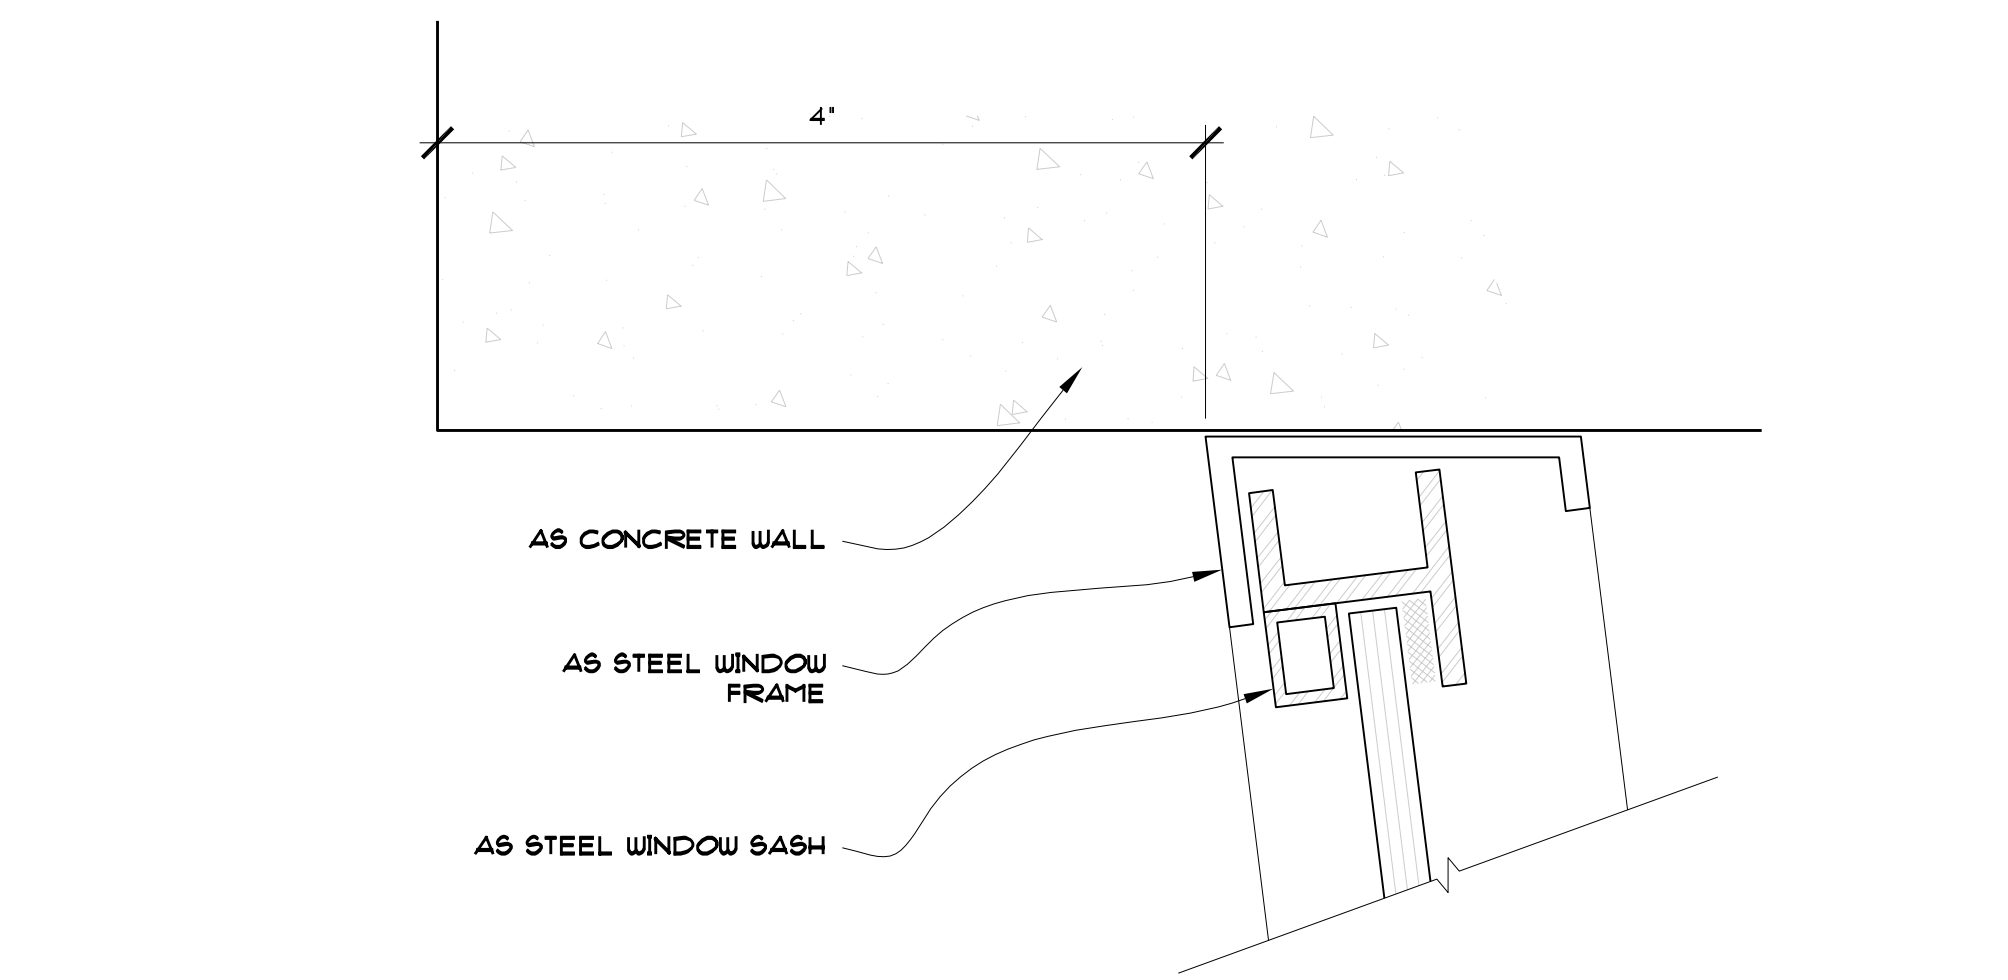


WINDOW JAMB DETAIL  
FULL SCALE

3  
—

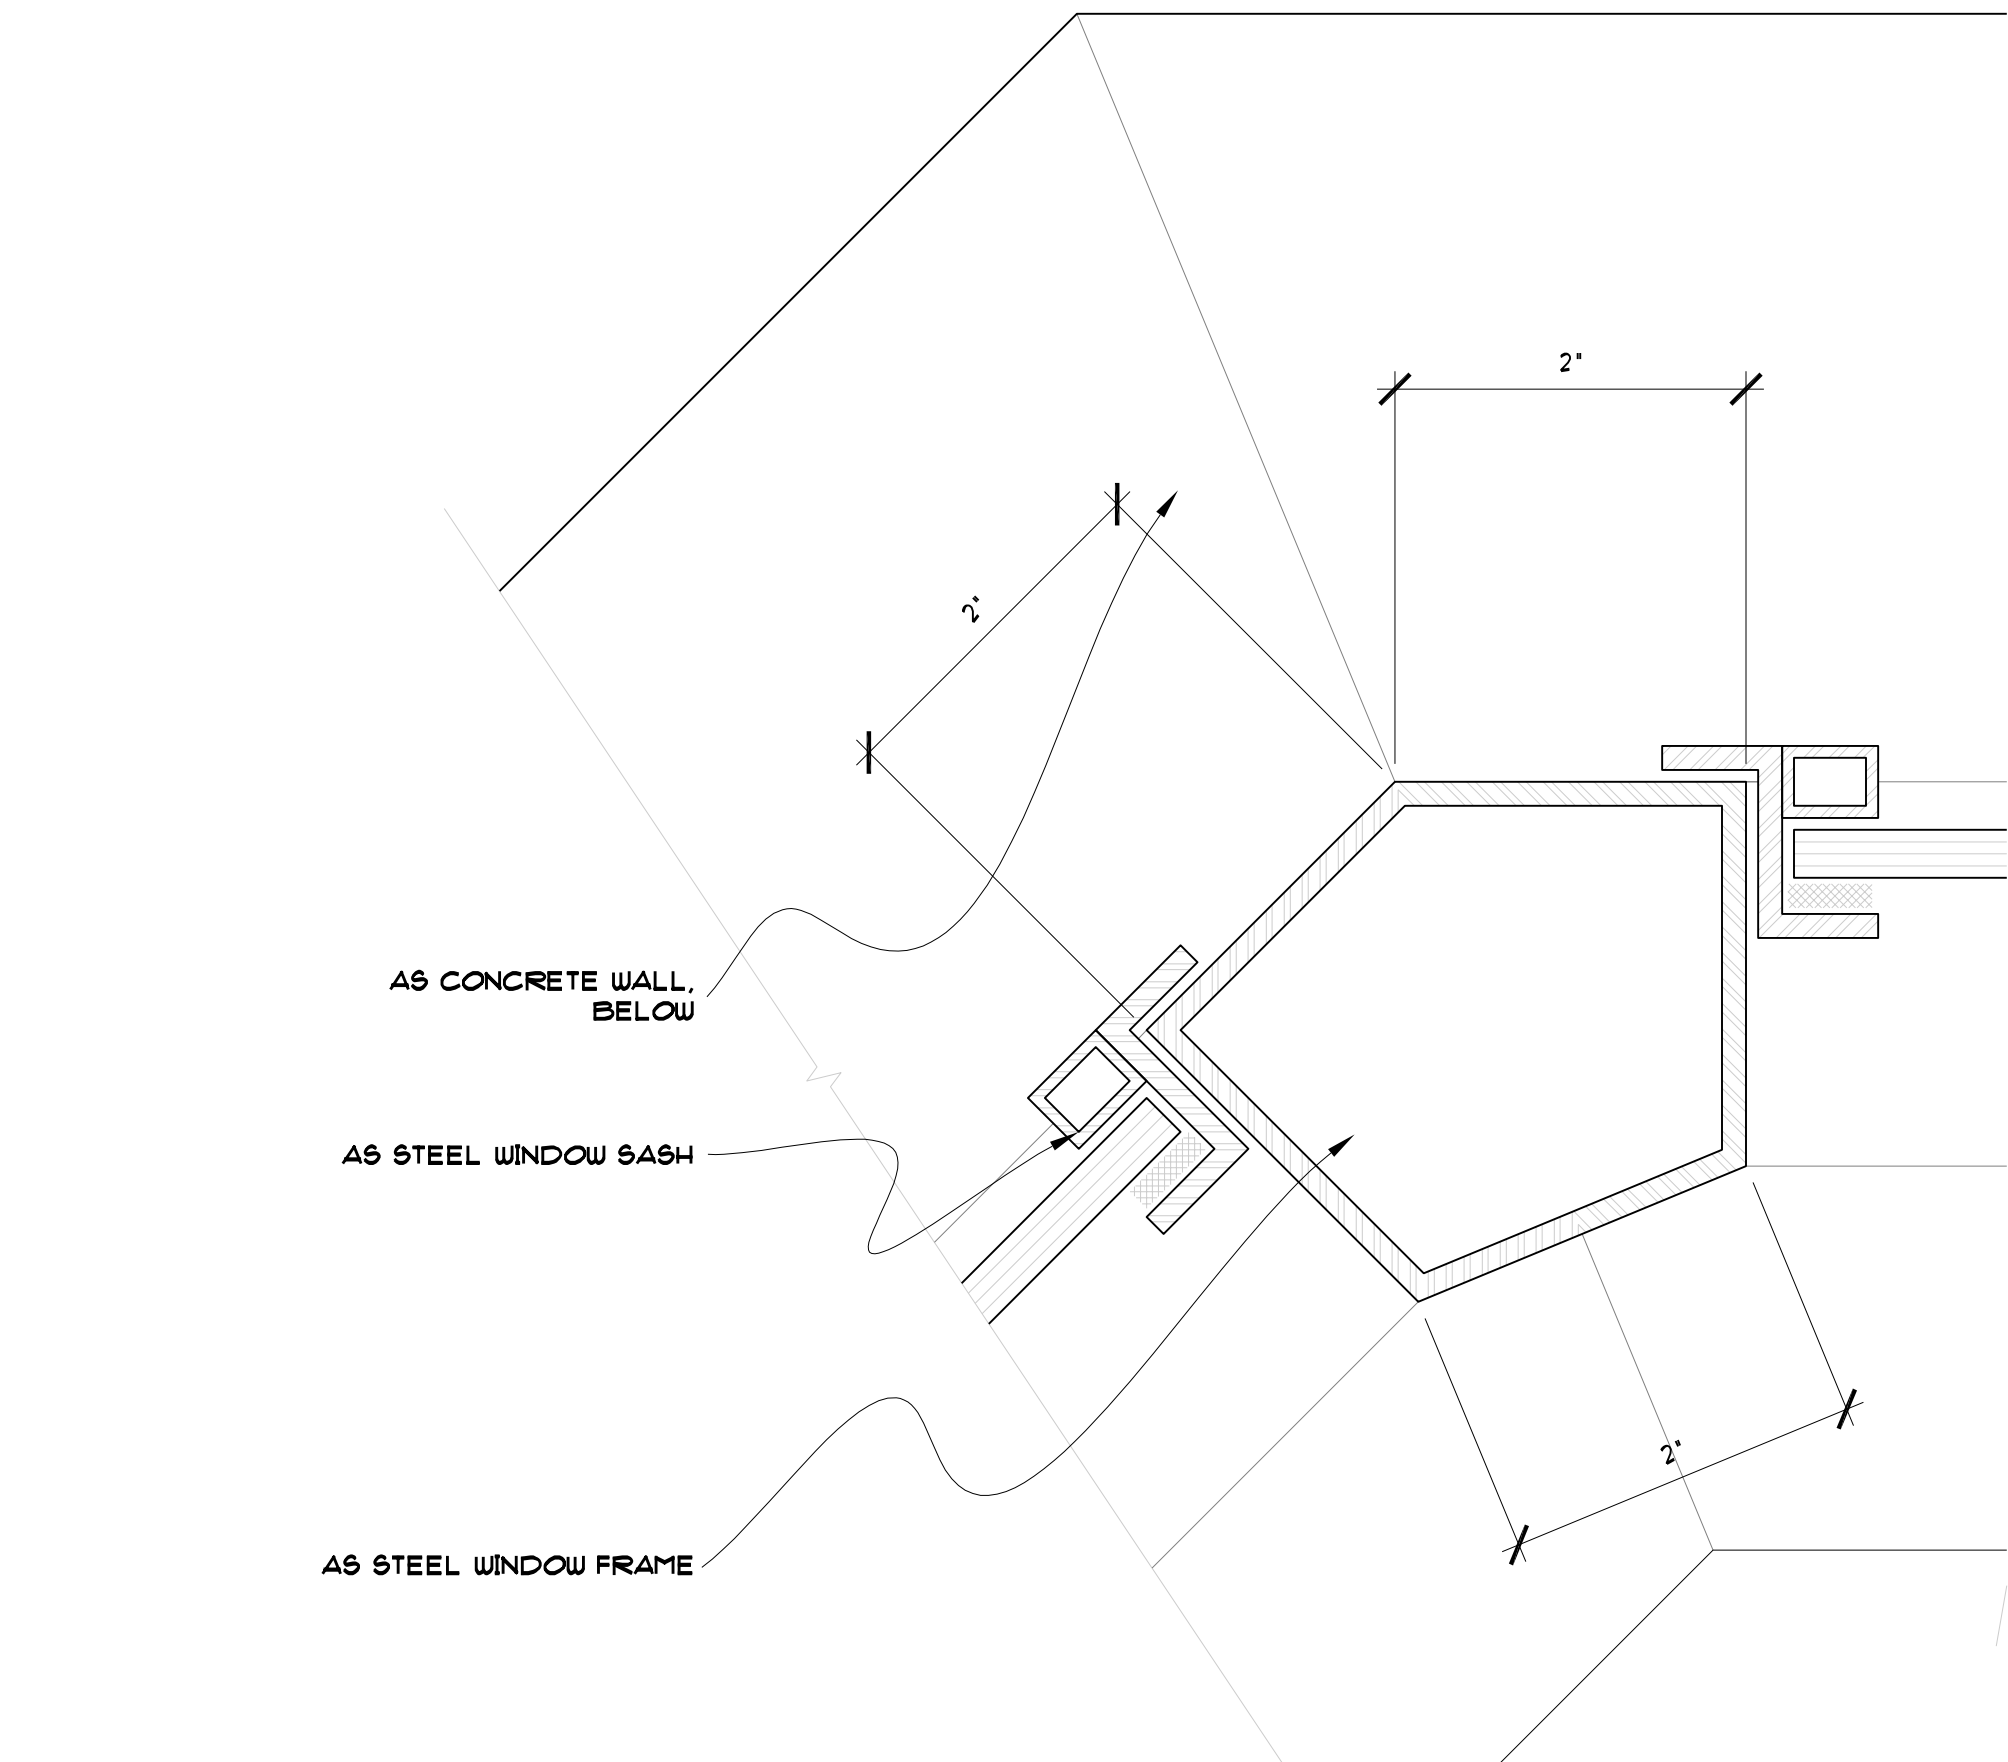


WINDOW HEAD DETAIL—SILL SIMILAR  
FULL SCALE

2  
—

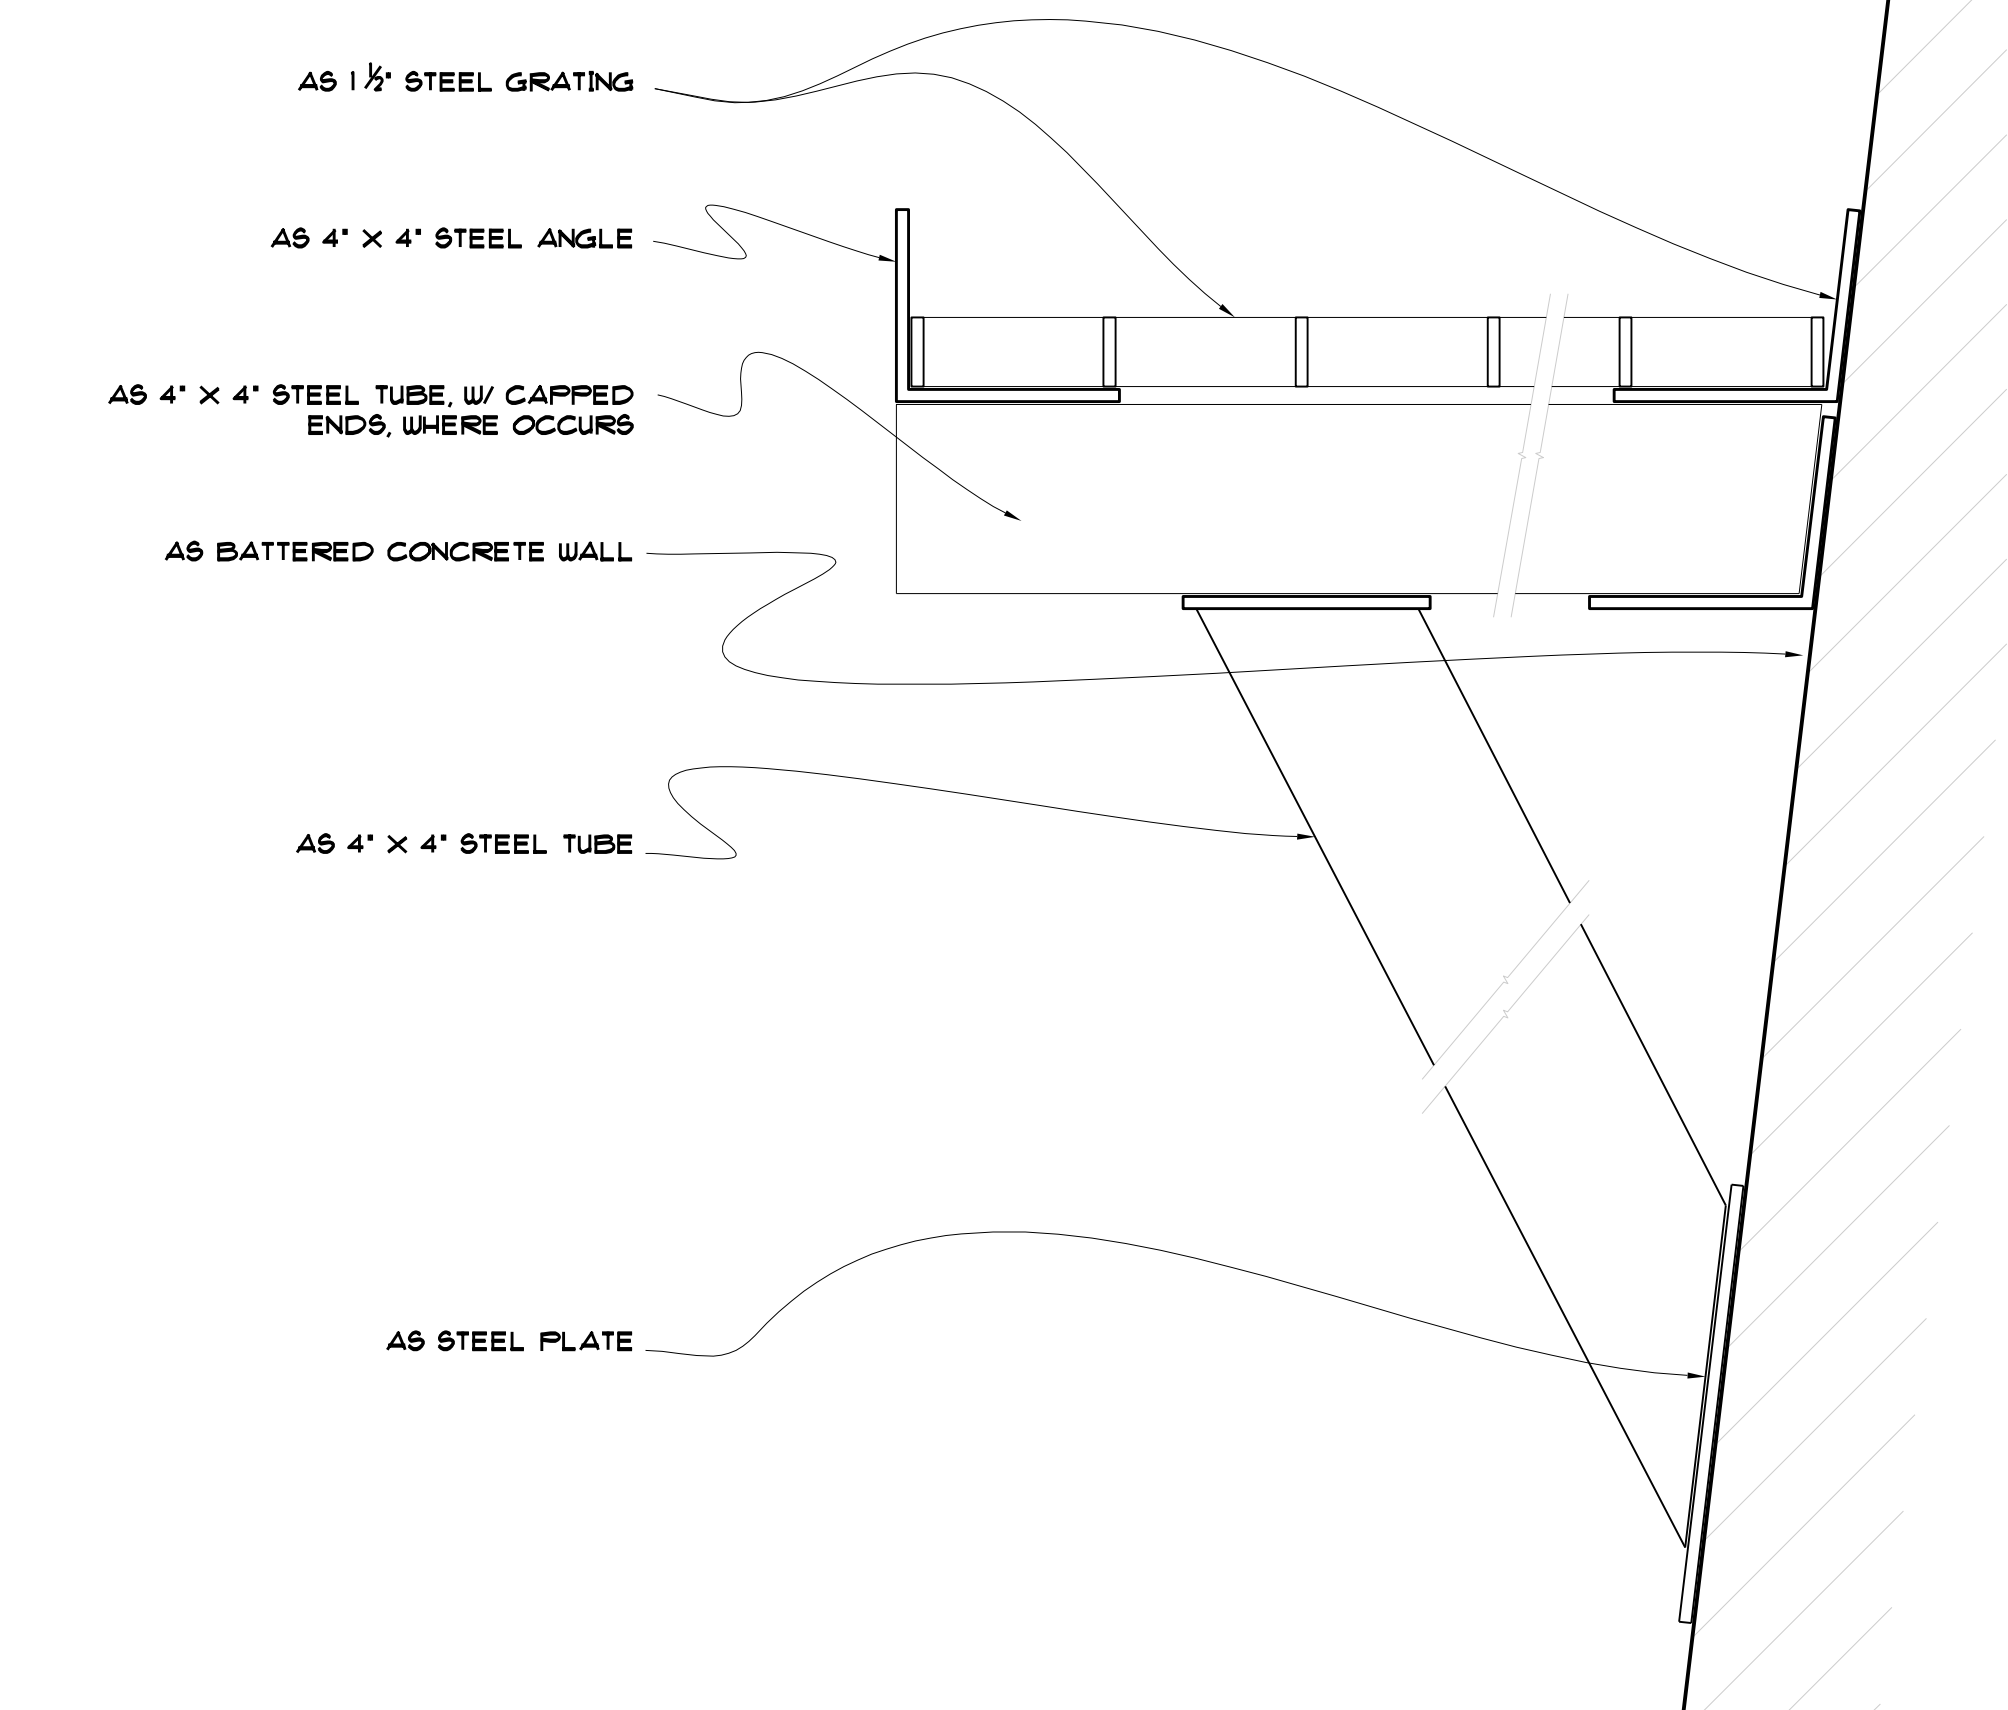


DECK DETAIL  
SCALE: 3/4" = 1'-0"

1  
—

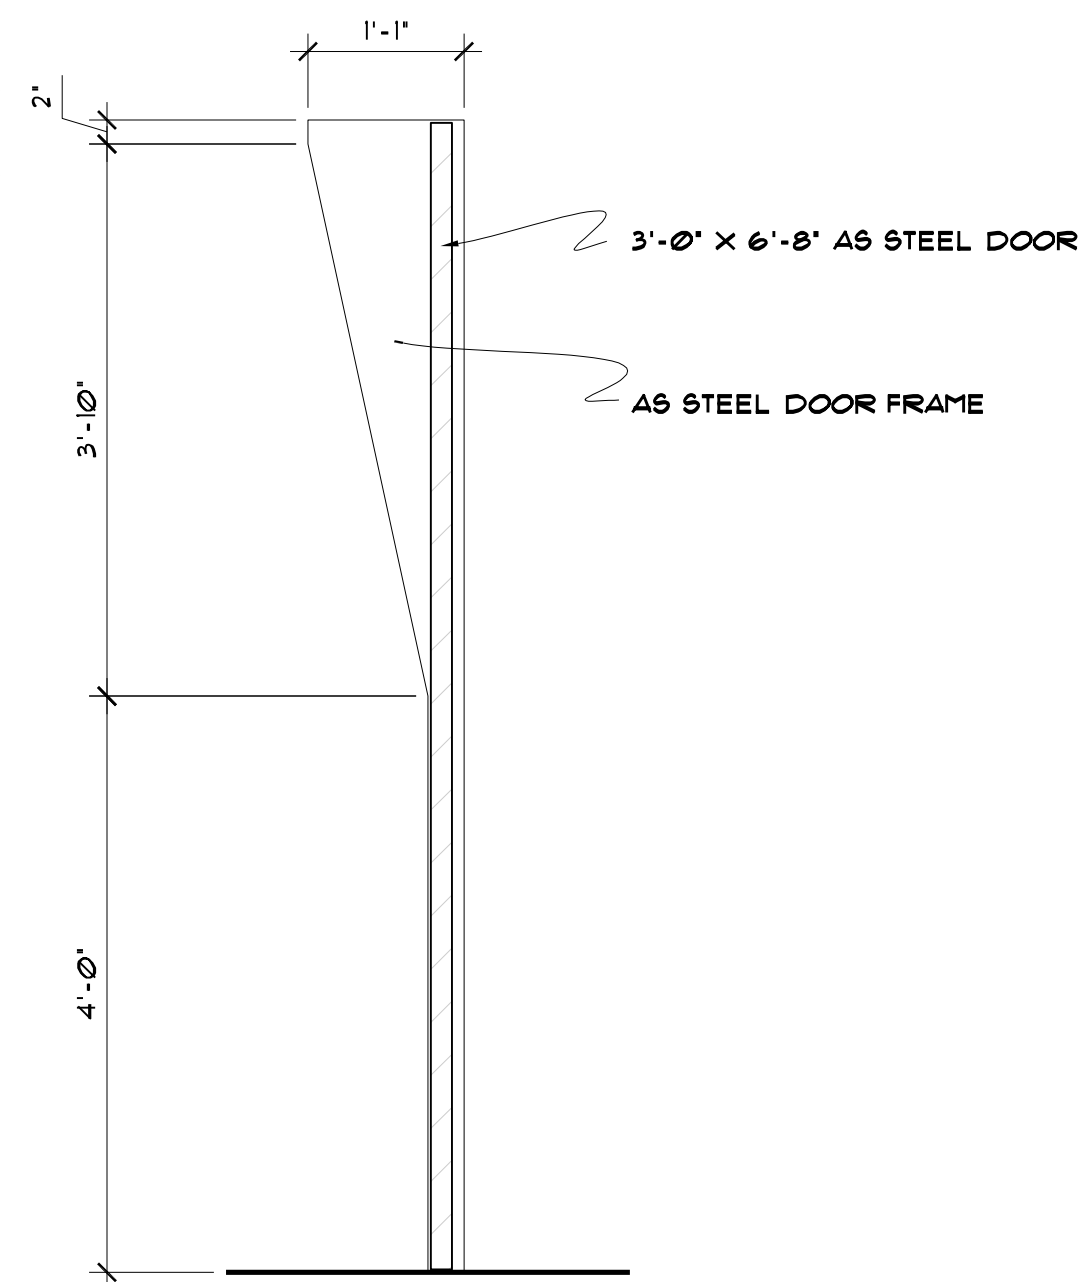

DOOR FRAME  
SCALE: 3/4" = 1'-0"

4  
—

		APPROVED BY:
PARAMOUNT PICTURES		
DATE: 12/6/2007		
set title: INT. / EXT. WATCH TOWER - FIELD		SET NO.: 144
Drawing: DETAILS		SCALE: AS NOTED
location: NM STATE PENN		SET DESIGNER: JEFF BECK
DIRECTOR: PETER SEGAL		SHEET NO.: 3
PRODUCTION DESIGNER: PERRY BLAKE		
SUPERVISING ART: ALAN AU		
ART DIRECTOR: DOMENIC SILVESTRI		
		OF: