


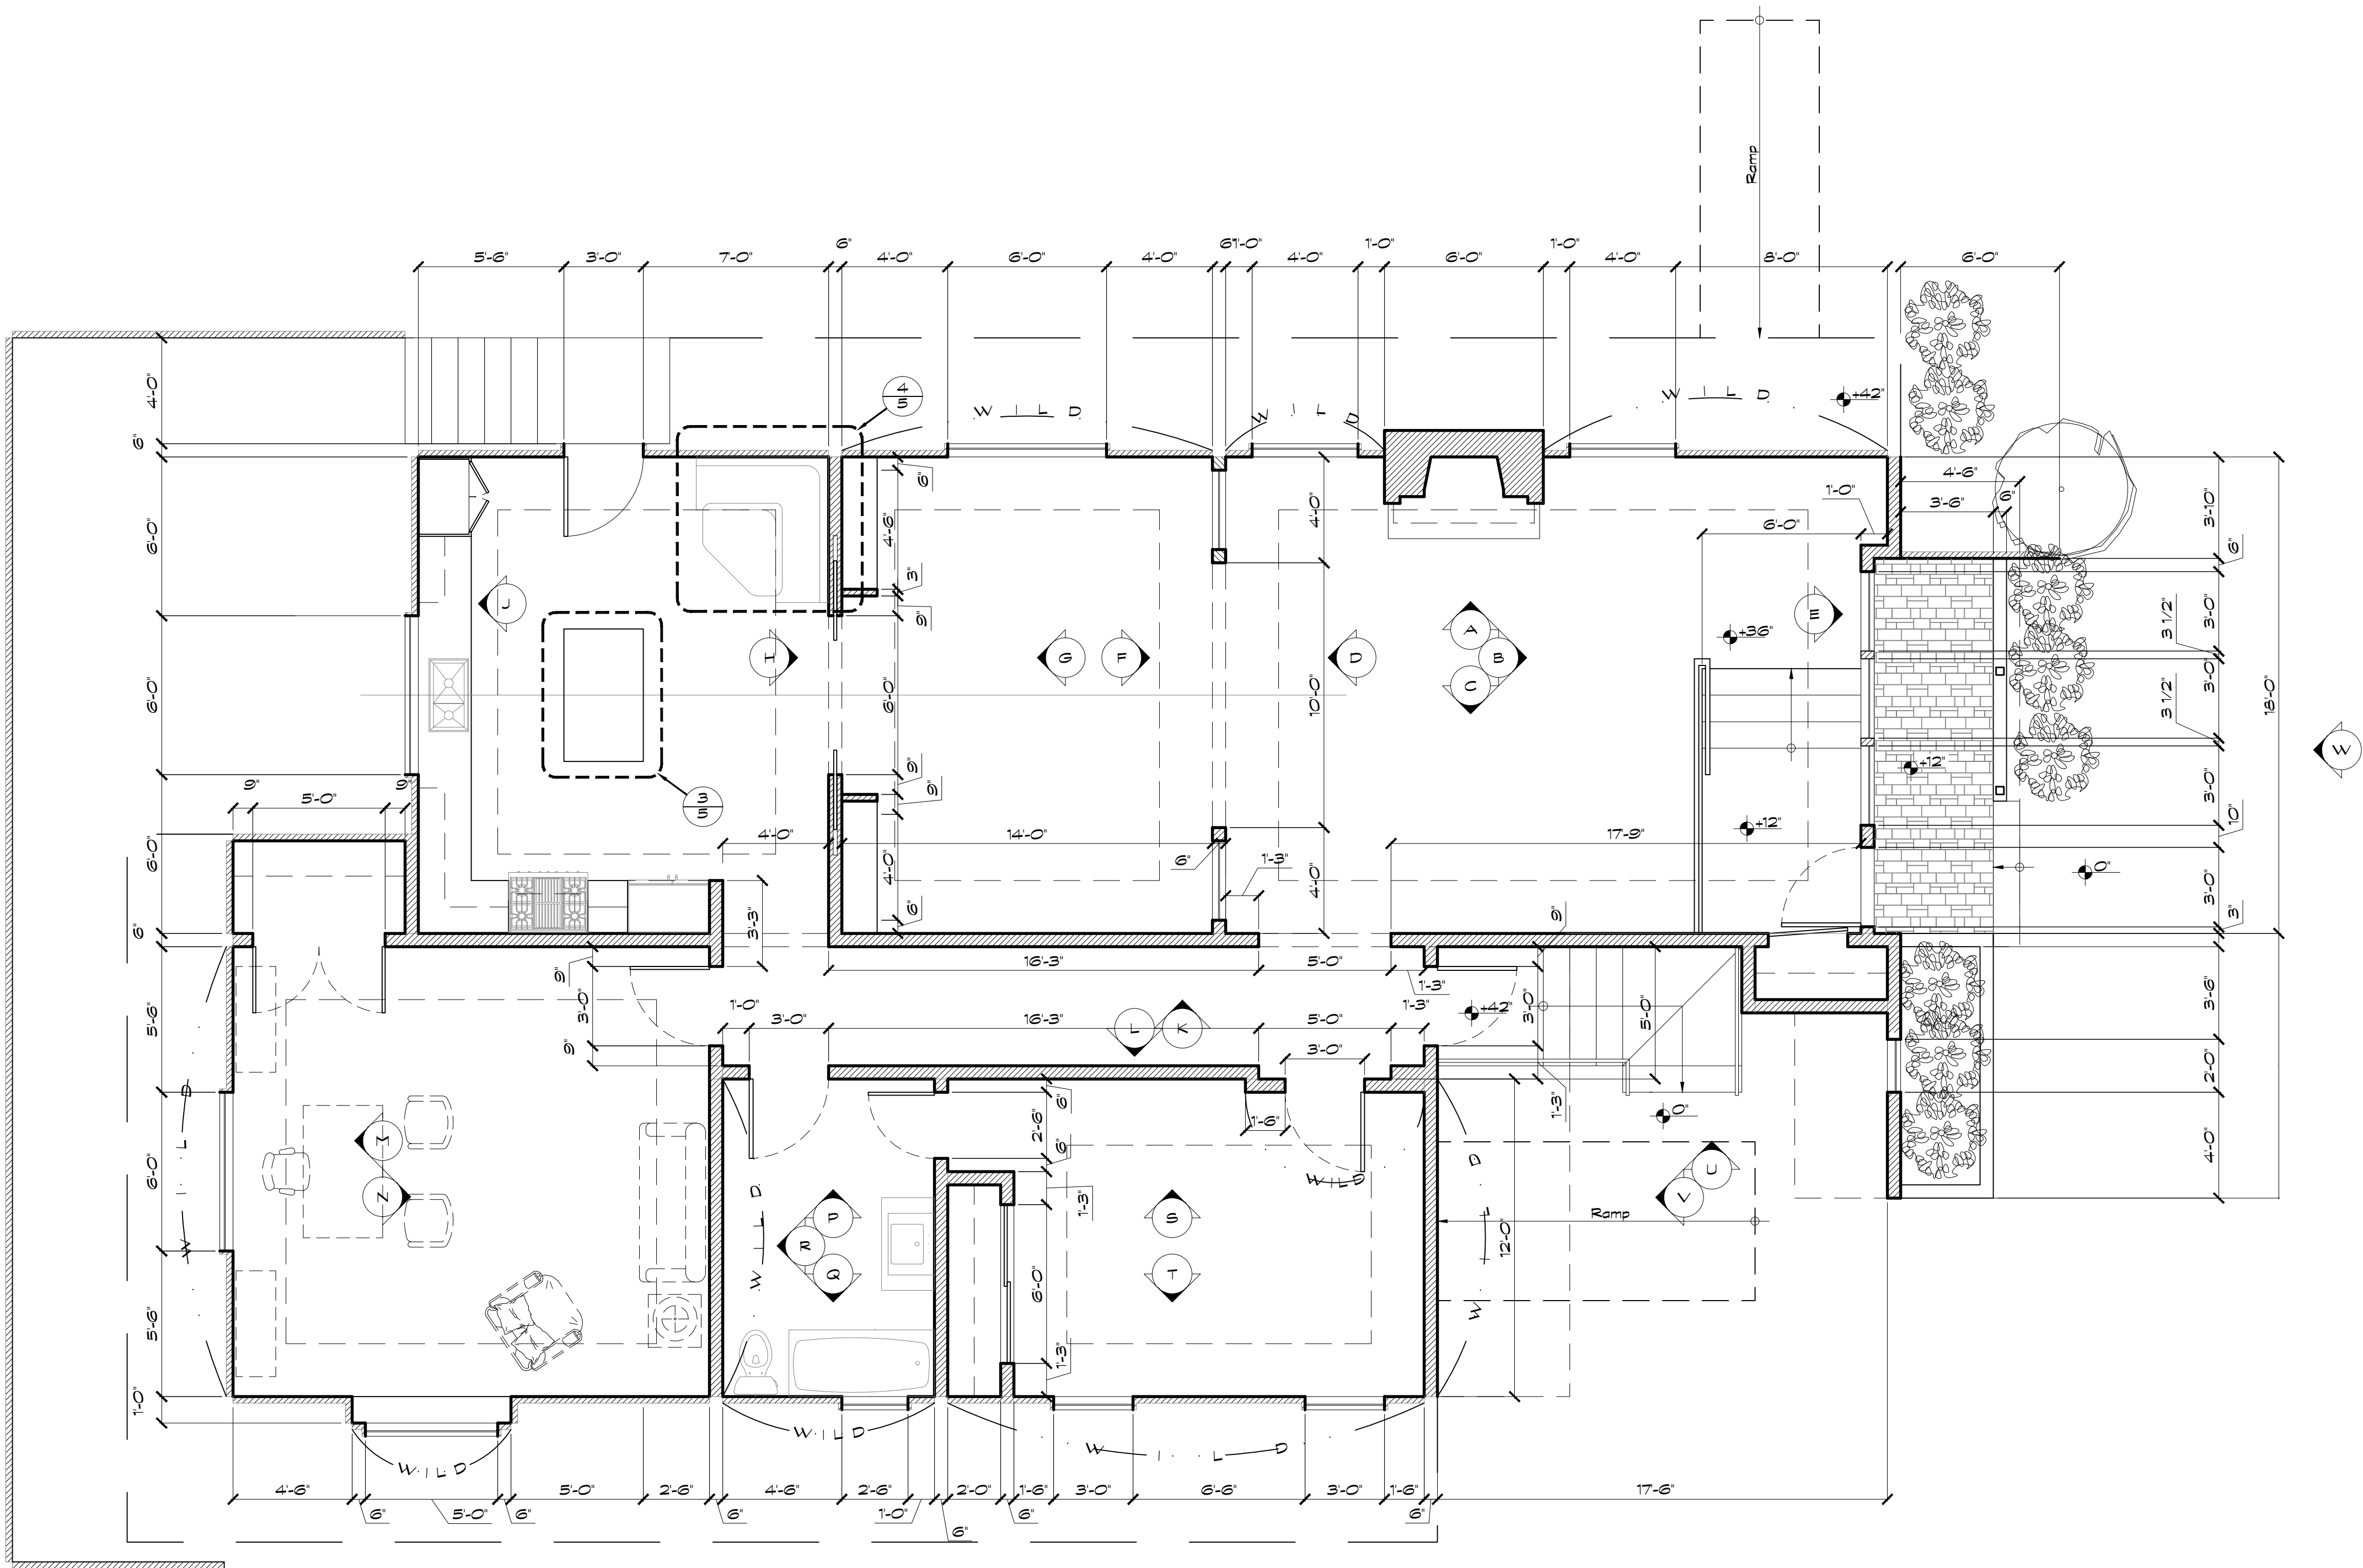

HUBBARDS HOUSE V4

Scale: 1/4" = 1'-0"

1



UNITED STATES
of
TARA

SHOOT DATE: / /2009

EPISODE:

SET TITLE: HUBBARDS HOUSE V4

DIRECTOR:

PROD. DESIGNER: Cabot McMullen (310) 600-3693

ART DIRECTOR: Colin de Rouin (310) 919-9575


SET DECORATOR: Beth Wooke (310) 614-6424

SET DESIGNER: Jeff Beck (310) 266-6956

Loc: Stage 14

Sheet #:


1 of: 6

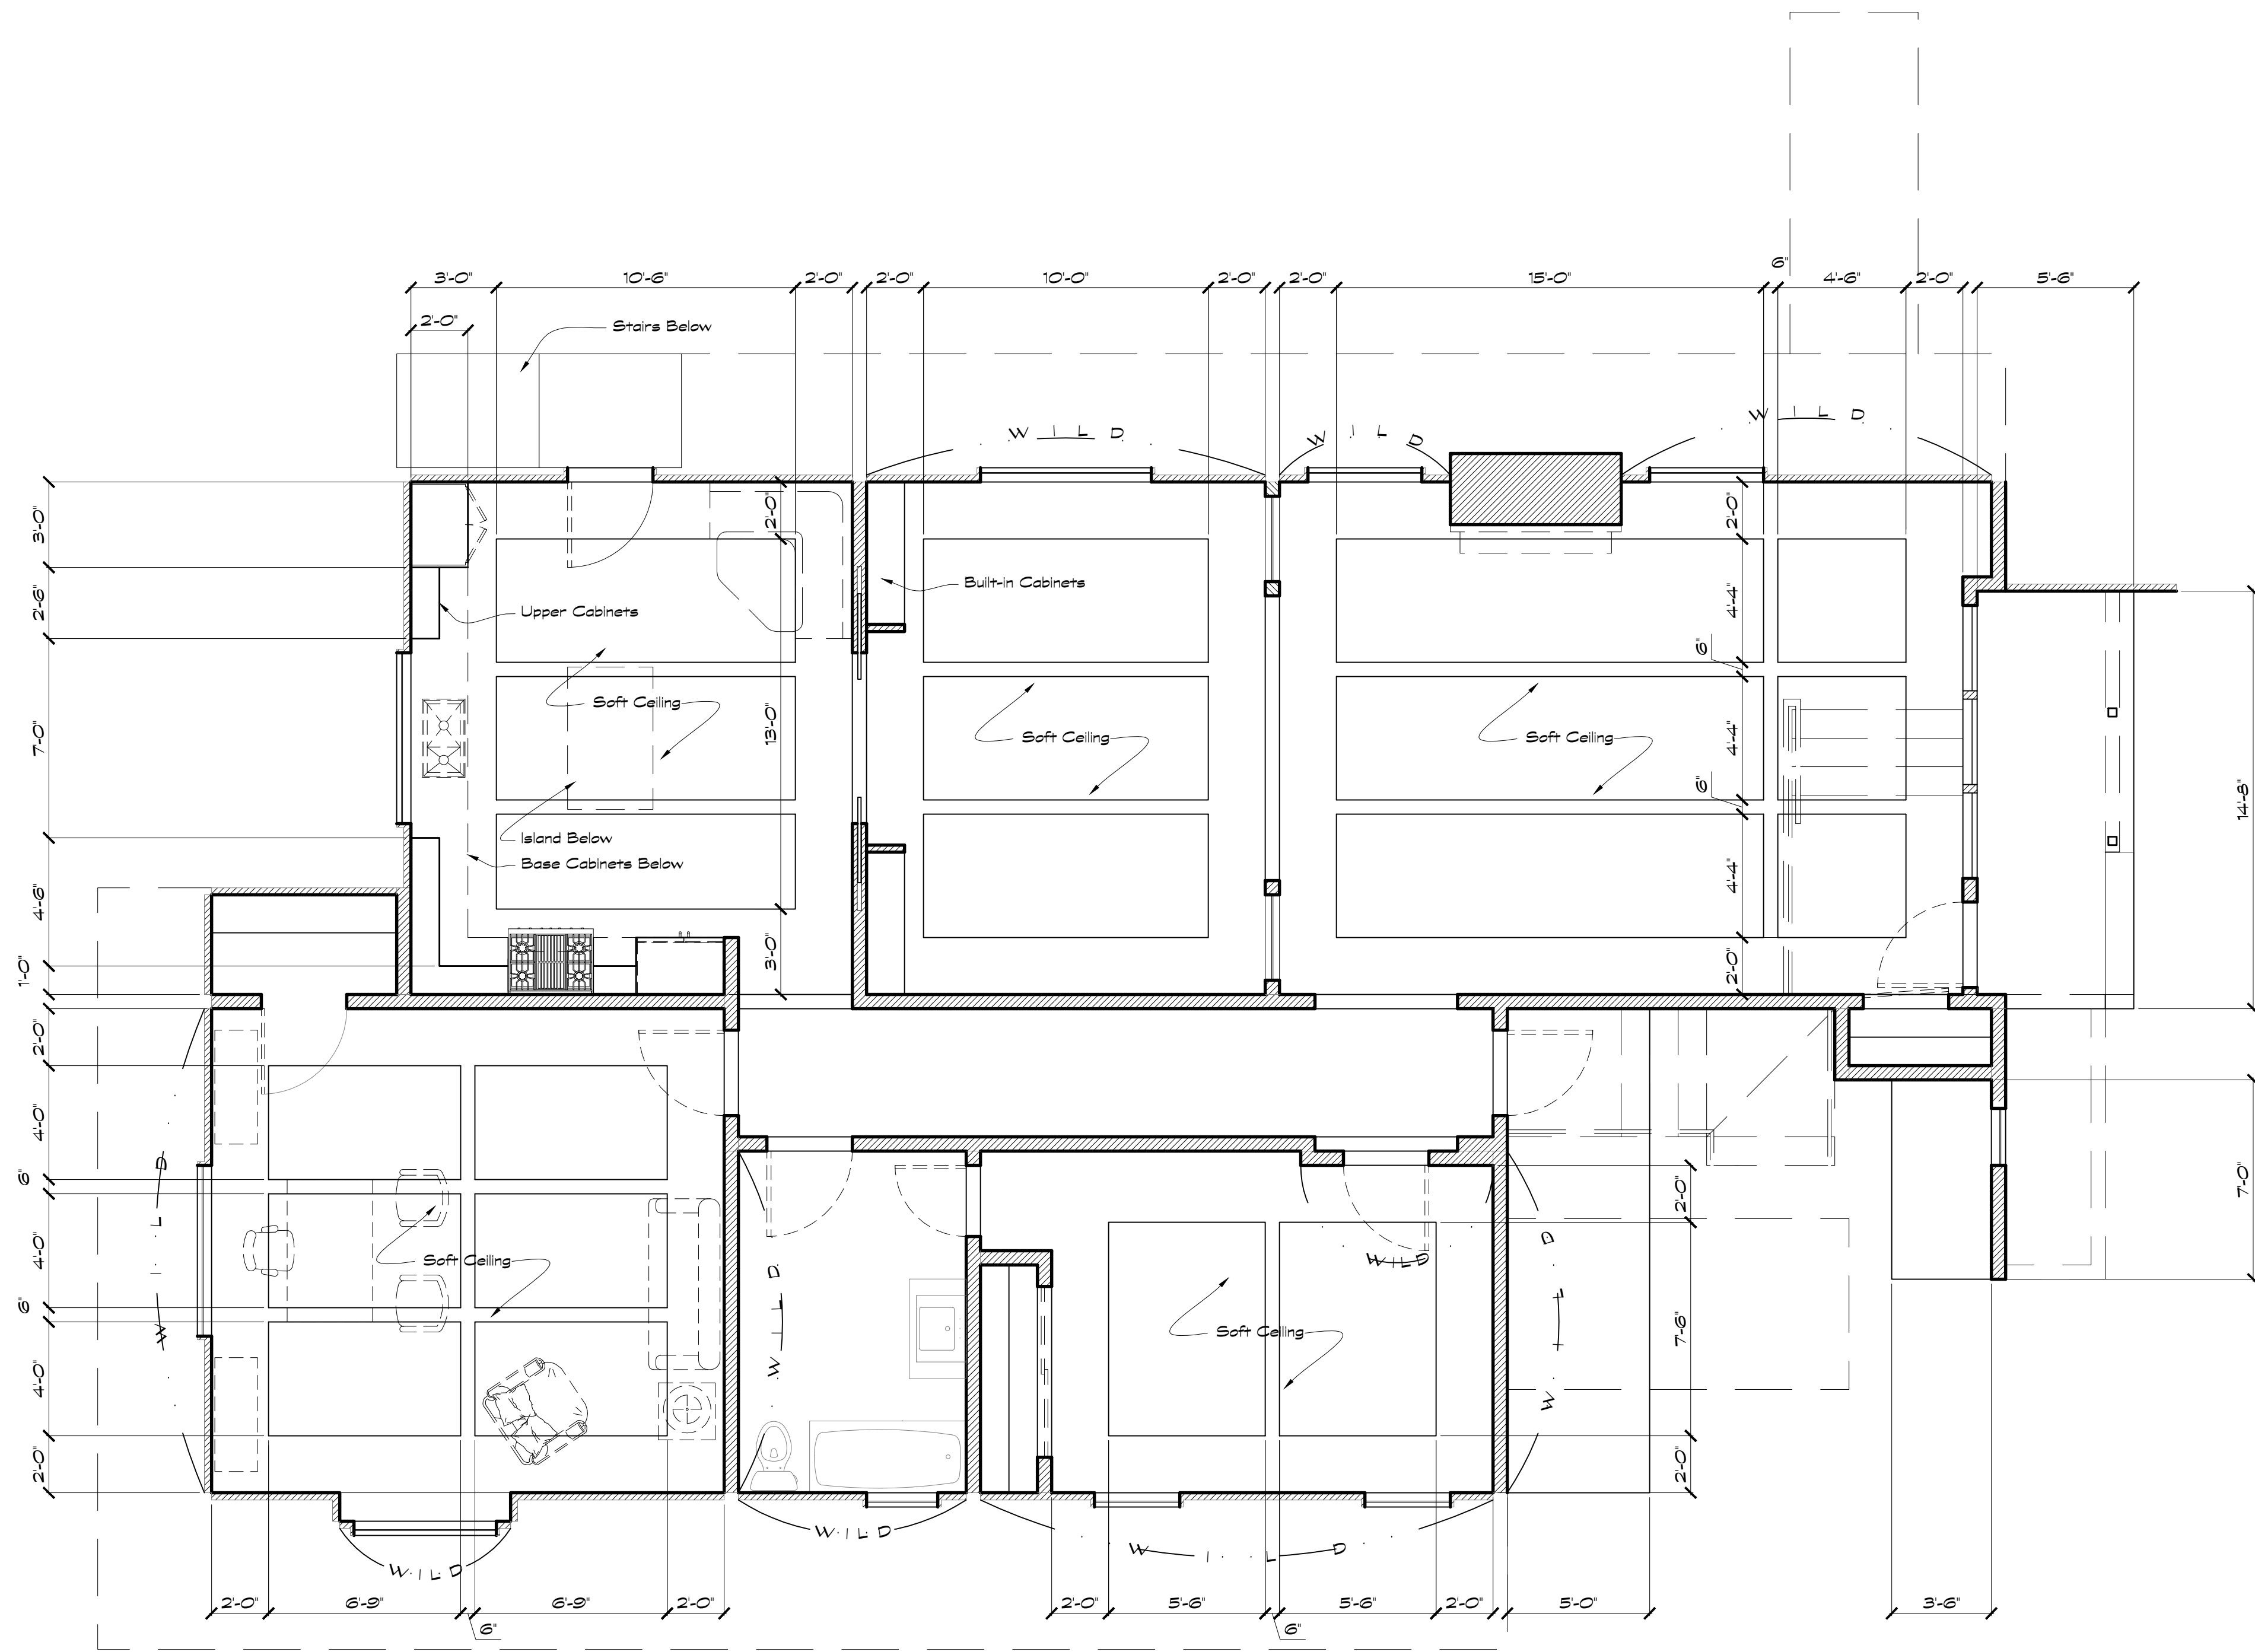

HUBBARDS HOUSE V4 REFLECTED CEILING PLAN
Scale: 1/4" = 1'-0"

2
2

SHOWTIME	UNITED STATES of TARA	
	SHOOT DATE: / /2009	
EPISODE:		
SET TITLE: HUBBARDS HOUSE V4		
DIRECTOR:		
PROD. DESIGNER:	Cabot McMullen (310) 600-3693	
ART DIRECTOR:	Colin de Rouin (310) 919-9575	
SET DECORATOR:	Beth Wooke (310) 614-6424	
SET DESIGNER:	Jeff Beck (310) 266-6956	
Loc: Stage 14	Sheet #:	2 of: 6


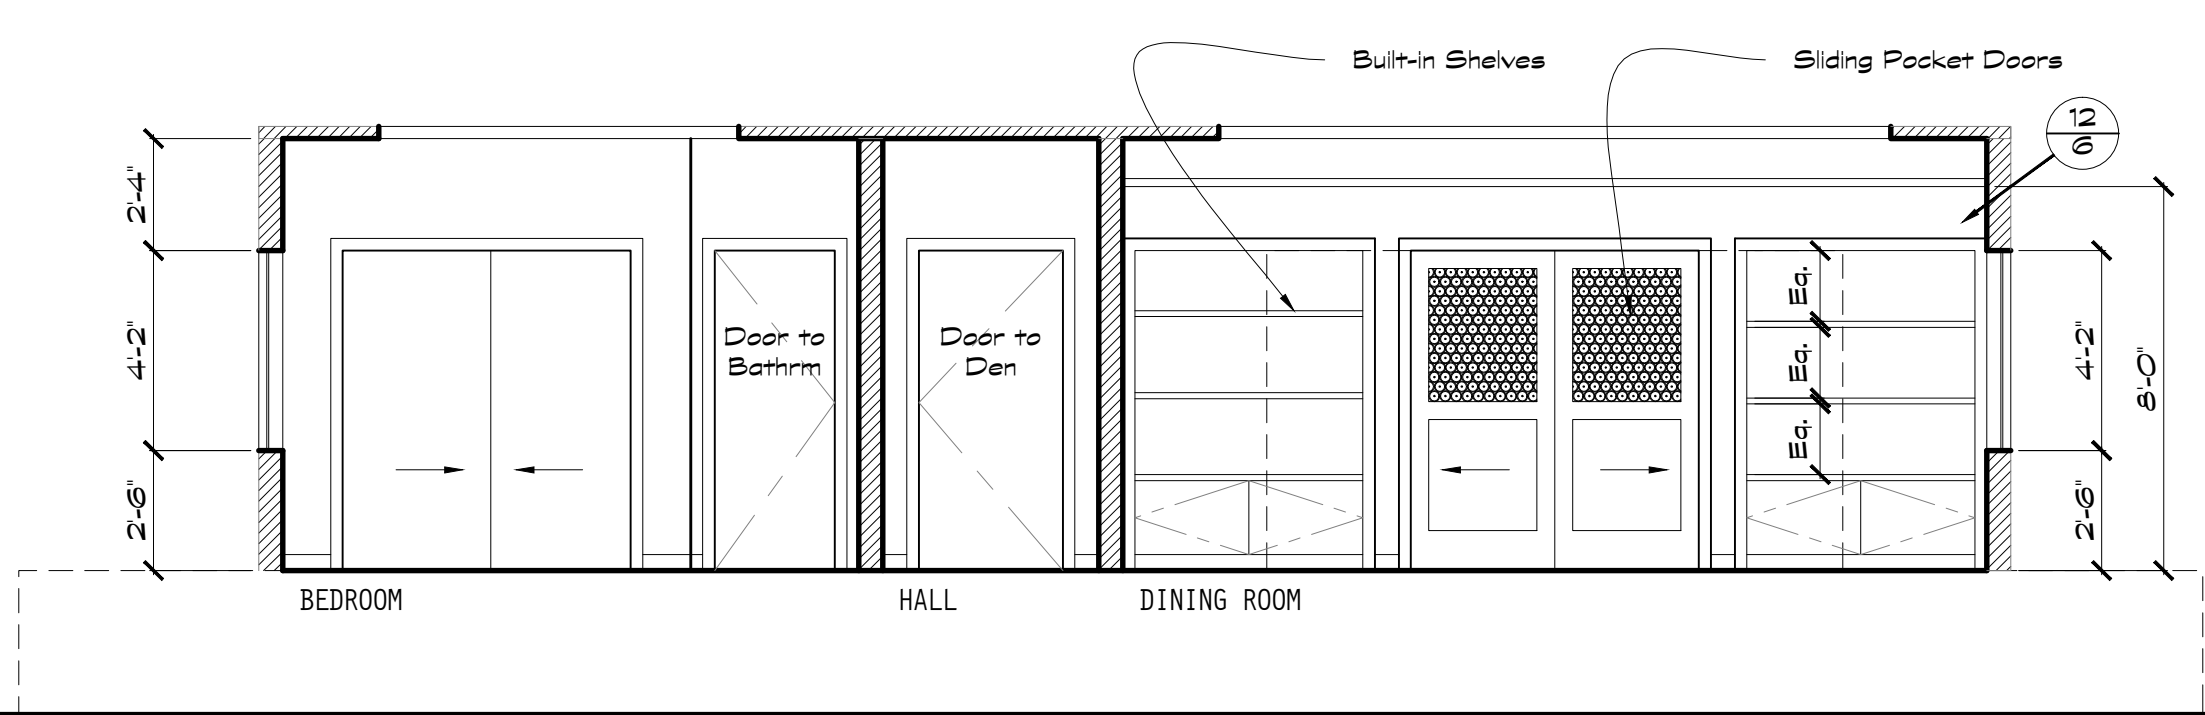


HUBBARDS HOUSE V4 ELEVATION
Scale: 1/4" = 1'-0"

U 11

HUBBARDS HOUSE V4 ELEVATION
Scale: 1/4" = 1'-0"

U 12

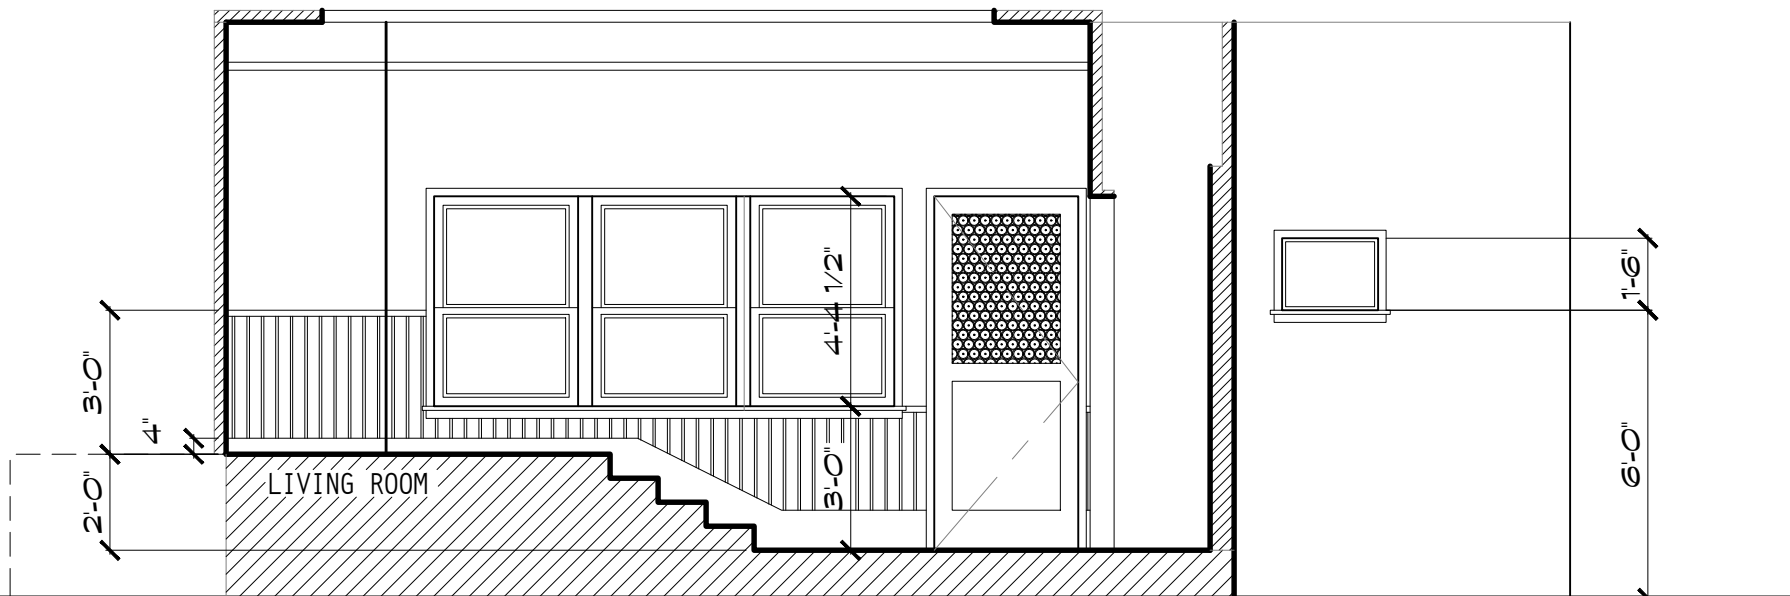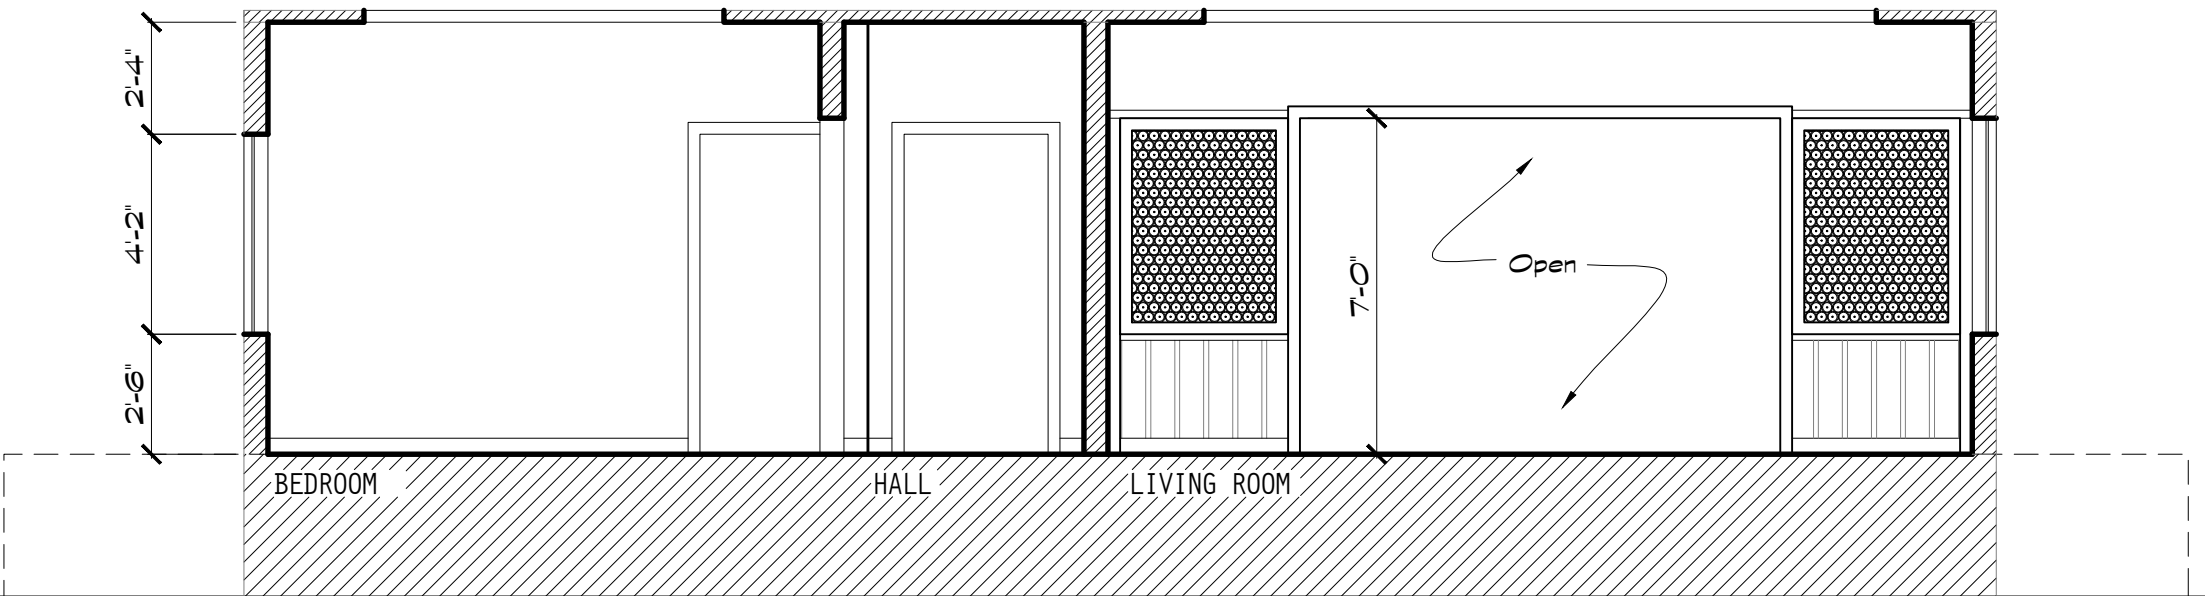


HUBBARDS HOUSE V4 ELEVATION
Scale: 1/4" = 1'-0"

D 3

HUBBARDS HOUSE V4 ELEVATION
Scale: 1/4" = 1'-0"

U 13

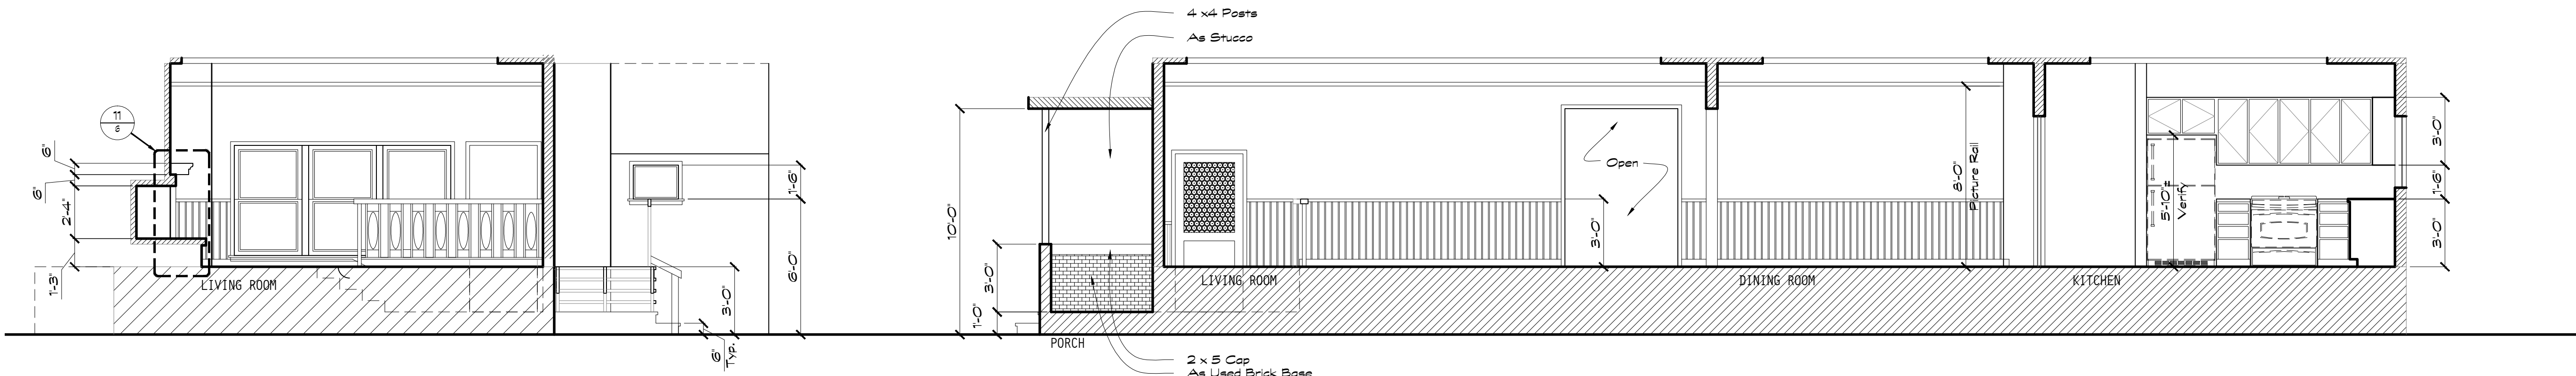


HUBBARDS HOUSE V4 ELEVATION
Scale: 1/4" = 1'-0"

B 3

HUBBARDS HOUSE V4 ELEVATION
Scale: 1/4" = 1'-0"


U 14

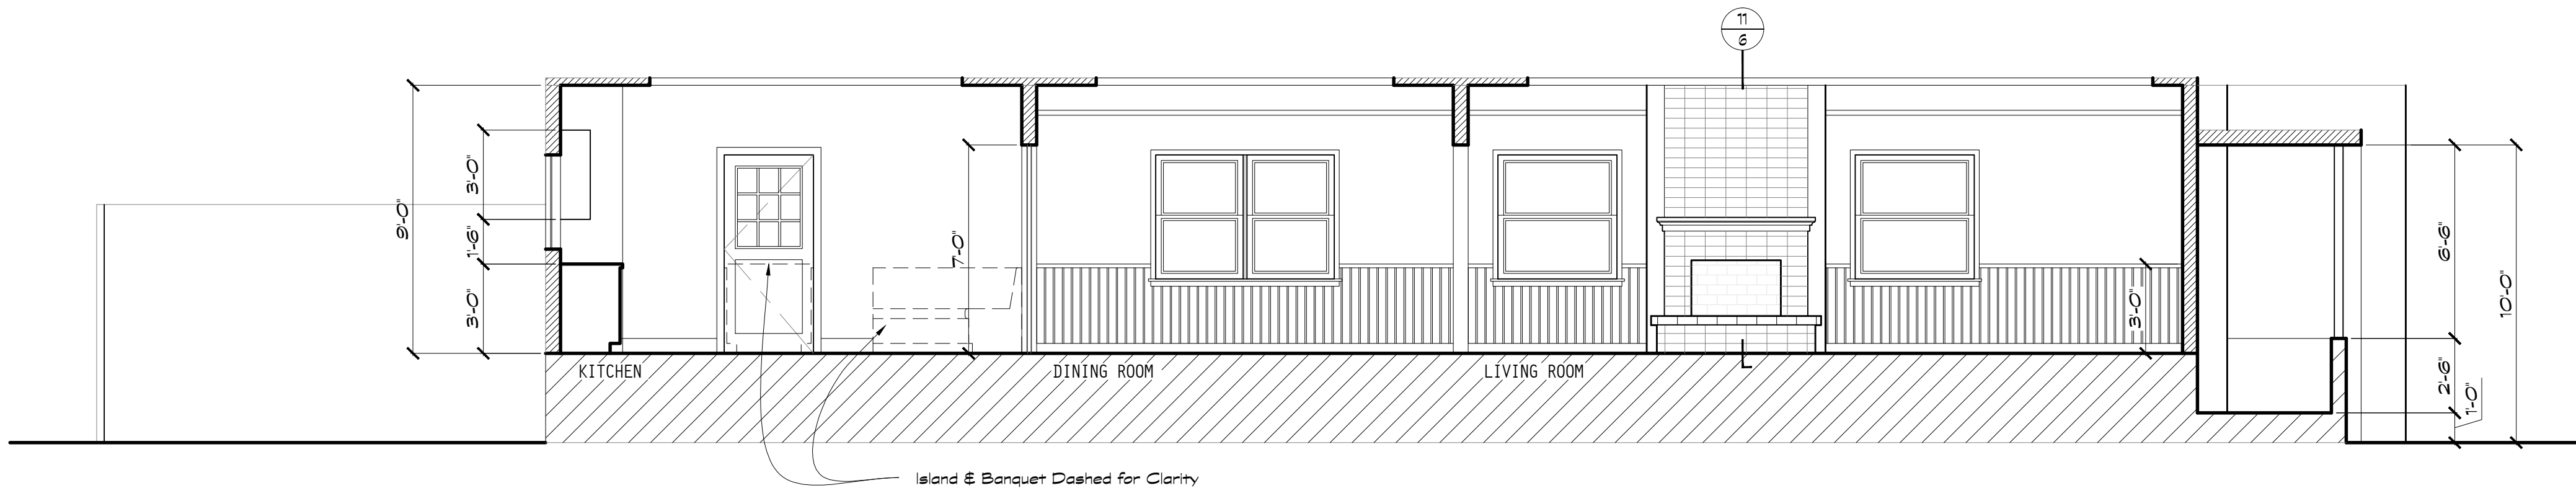

HUBBARDS HOUSE V4 ELEVATION
Scale: 1/4" = 1'-0"

A 3

SHOWTIME		UNITED STATES of TARA	
SHOOT DATE: / /2009		EPISODE:	
SET TITLE: HUBBARDS HOUSE V4		DIRECTOR:	
PROD. DESIGNER:		Cabot McMullen (310) 600-3693	
ART DIRECTOR:		Colin de Rouin (310) 919-9575	
SET DECORATOR:		Beth Wooke (310) 614-6424	
SET DESIGNER:		Jeff Beck (310) 266-6956	
Loc: Stage 14		Sheet #: 3 of 6	

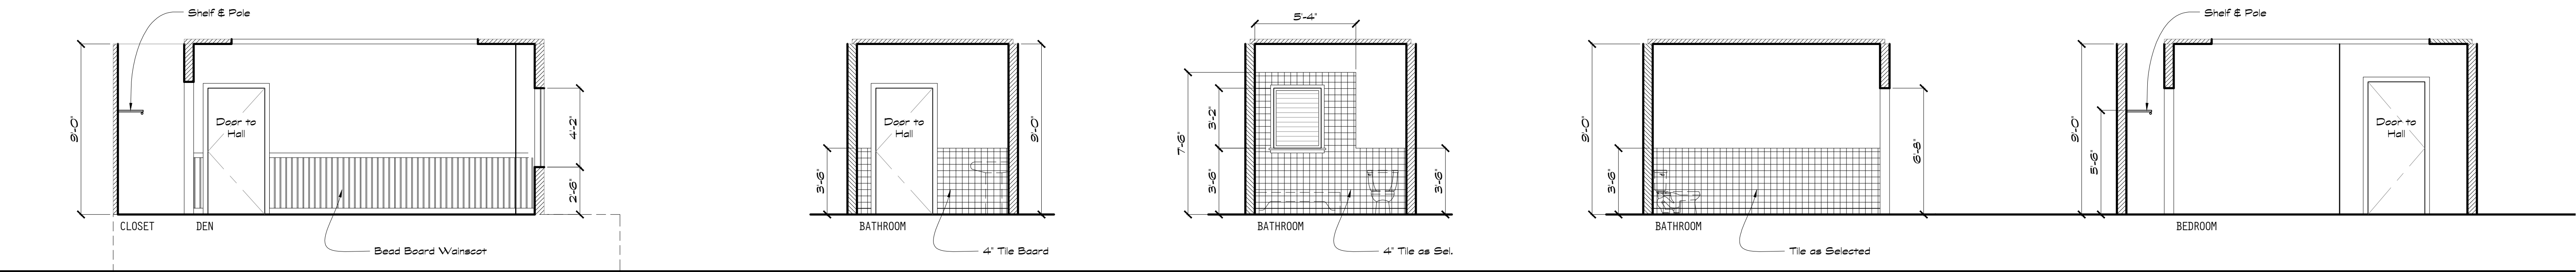

HUBBARDS HOUSE V4 ELEVATION
Scale: 1/4" = 1'-0"

N
4

HUBBARDS HOUSE V4 ELEVATION
Scale: 1/4" = 1'-0"

P
4

HUBBARDS HOUSE V4 ELEVATION
Scale: 1/4" = 1'-0"


Q
4

HUBBARDS HOUSE V4 ELEVATION
Scale: 1/4" = 1'-0"

R
4

HUBBARDS HOUSE V4 ELEVATION
Scale: 1/4" = 1'-0"

S
4

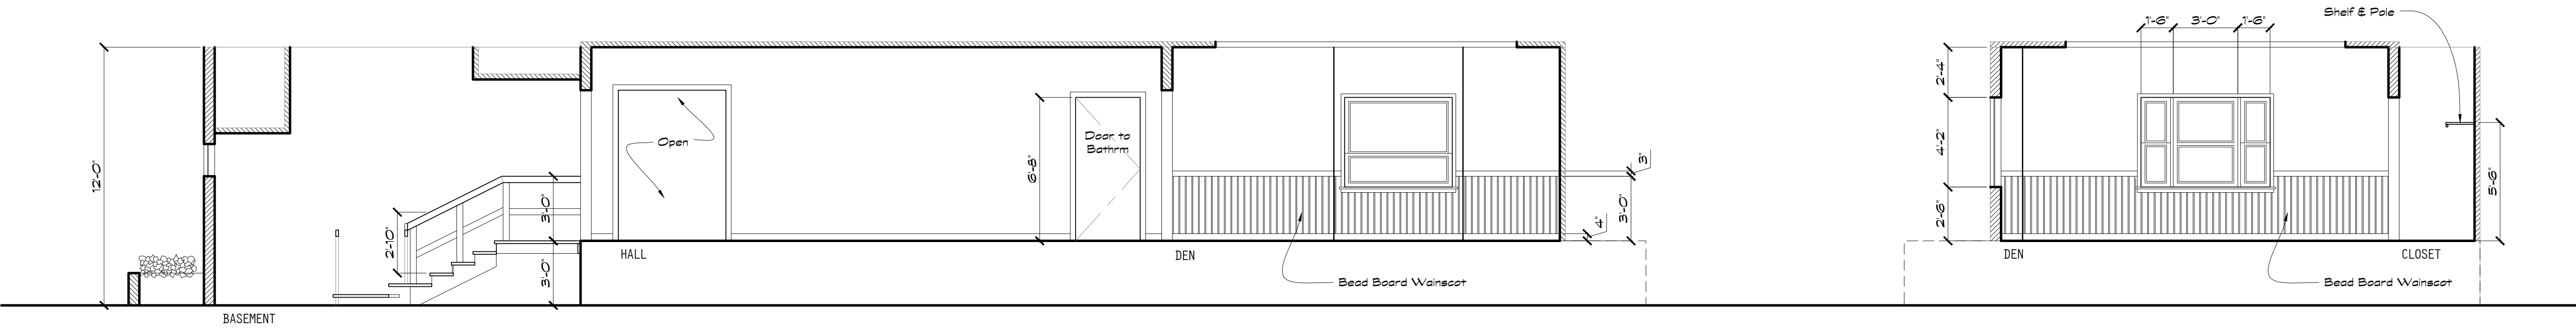


HUBBARDS HOUSE V4 ELEVATION
Scale: 1/4" = 1'-0"

L
4


HUBBARDS HOUSE V4 ELEVATION
Scale: 1/4" = 1'-0"

M
4

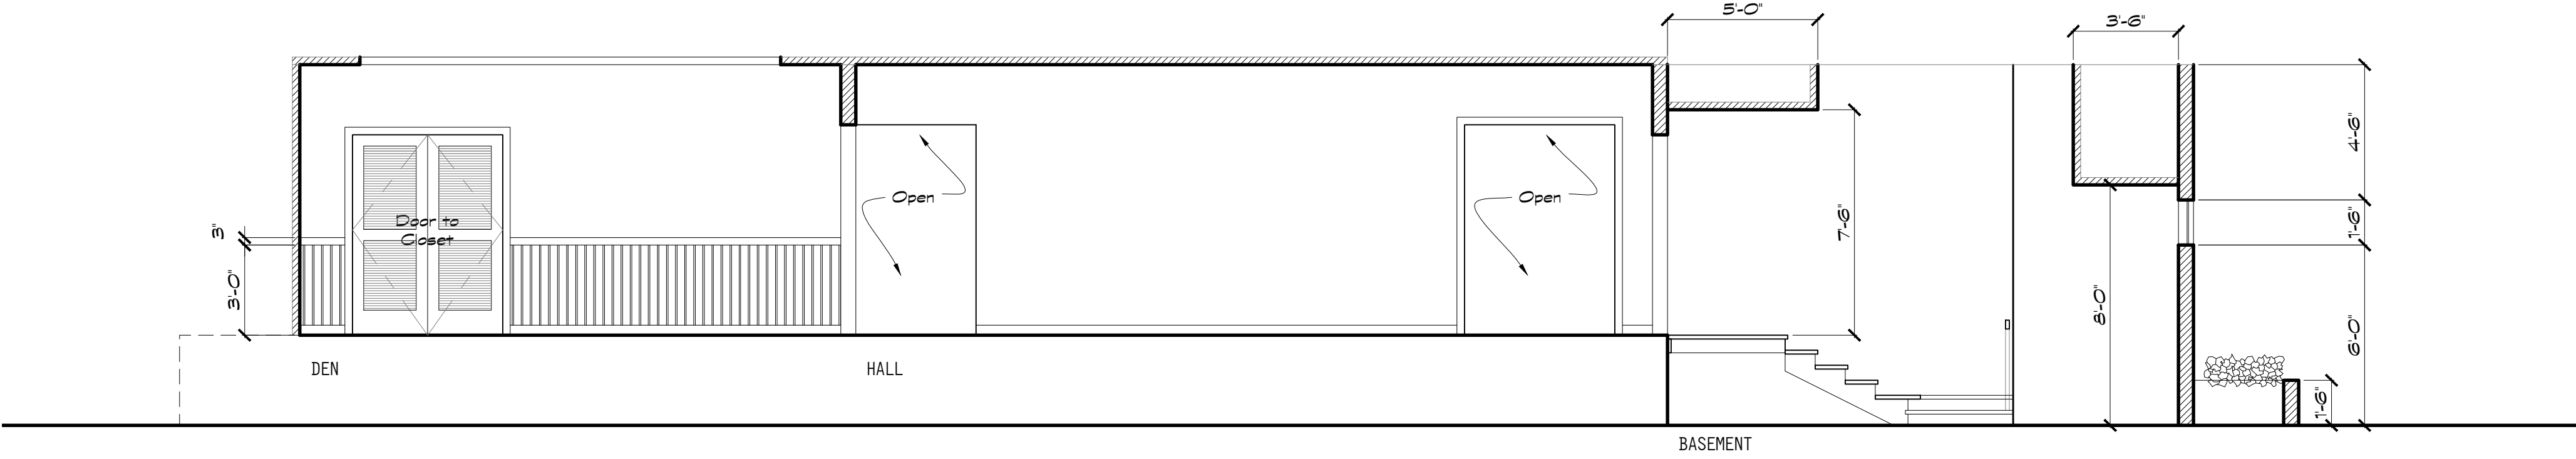

HUBBARDS HOUSE V4 ELEVATION
Scale: 1/4" = 1'-0"

K
4

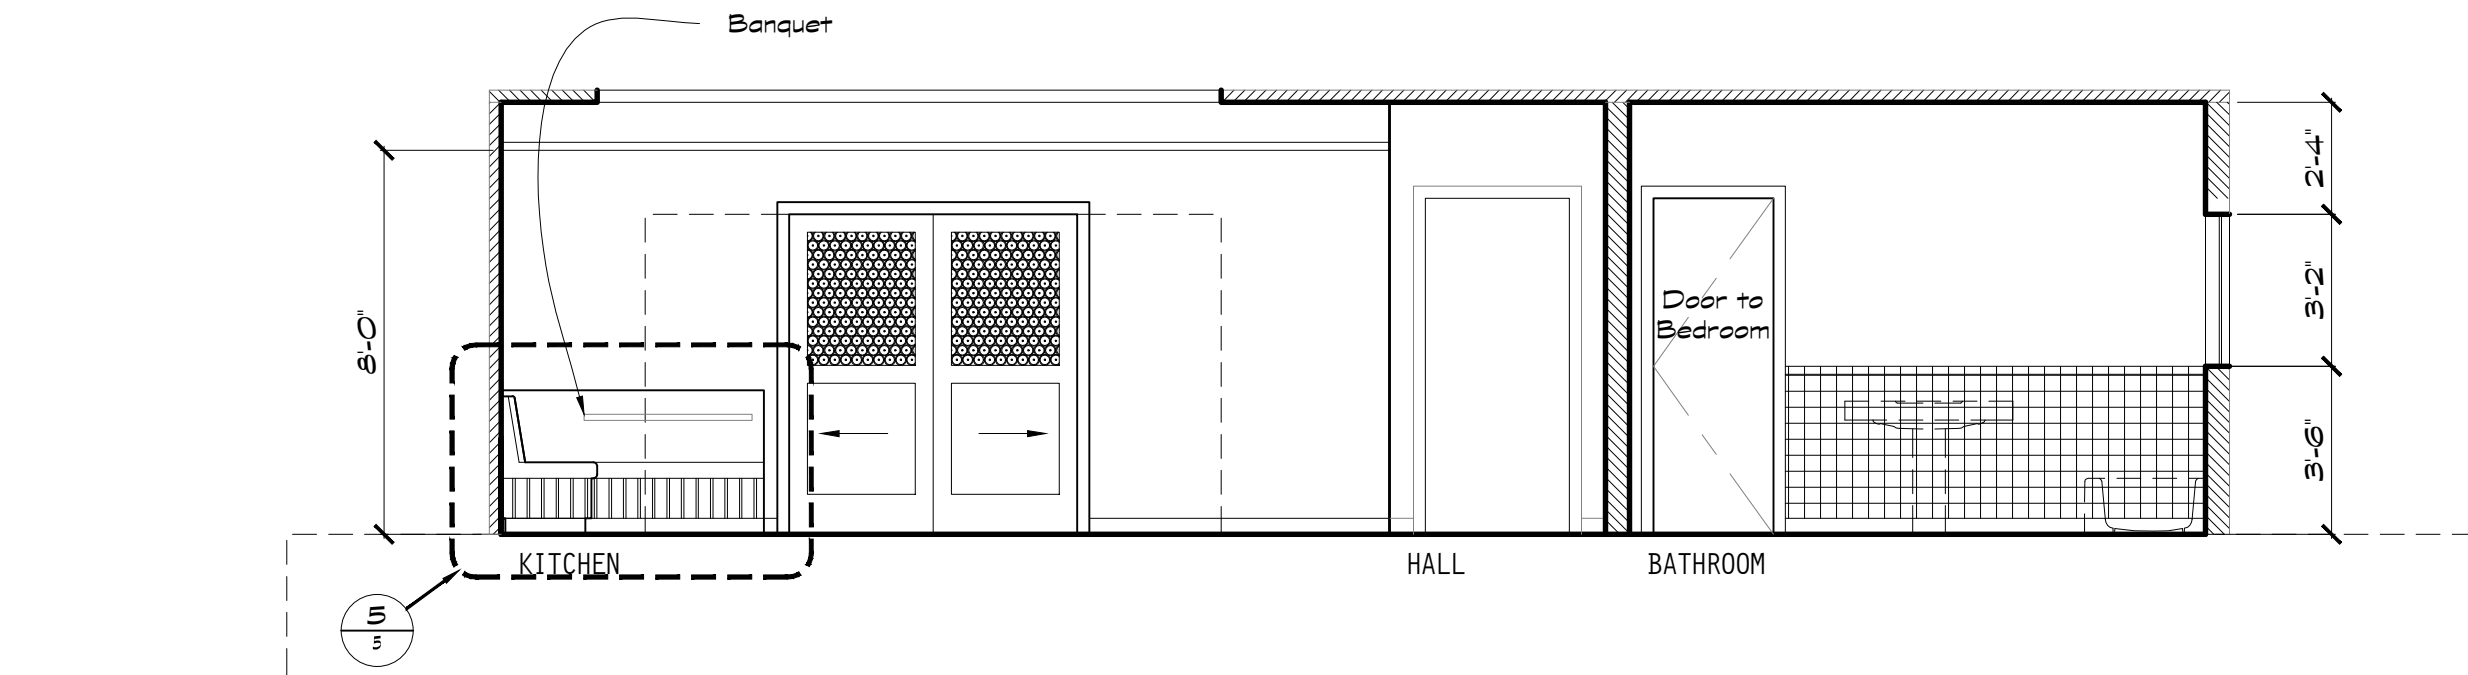








HUBBARDS HOUSE V4 ELEVATION
Scale: 1/4" = 1'-0"

H
4


HUBBARDS HOUSE V4 ELEVATION
Scale: 1/4" = 1'-0"

J
4


SHOWTIME		UNITED STATES of TARA	
SHOOT DATE: / /2009		EPISODE:	
SET TITLE: HUBBARDS HOUSE V4		DIRECTOR:	
PROD. DESIGNER:		Cabot McMullen (310) 600-3693	
ART DIRECTOR:		Colin de Rouin (310) 919-9575	
SET DECORATOR:		Beth Wooke (310) 614-6424	
SET DESIGNER:		Jeff Beck (310) 266-6956	
Loc: Stage 14		Sheet #:	
		4 of: 6	

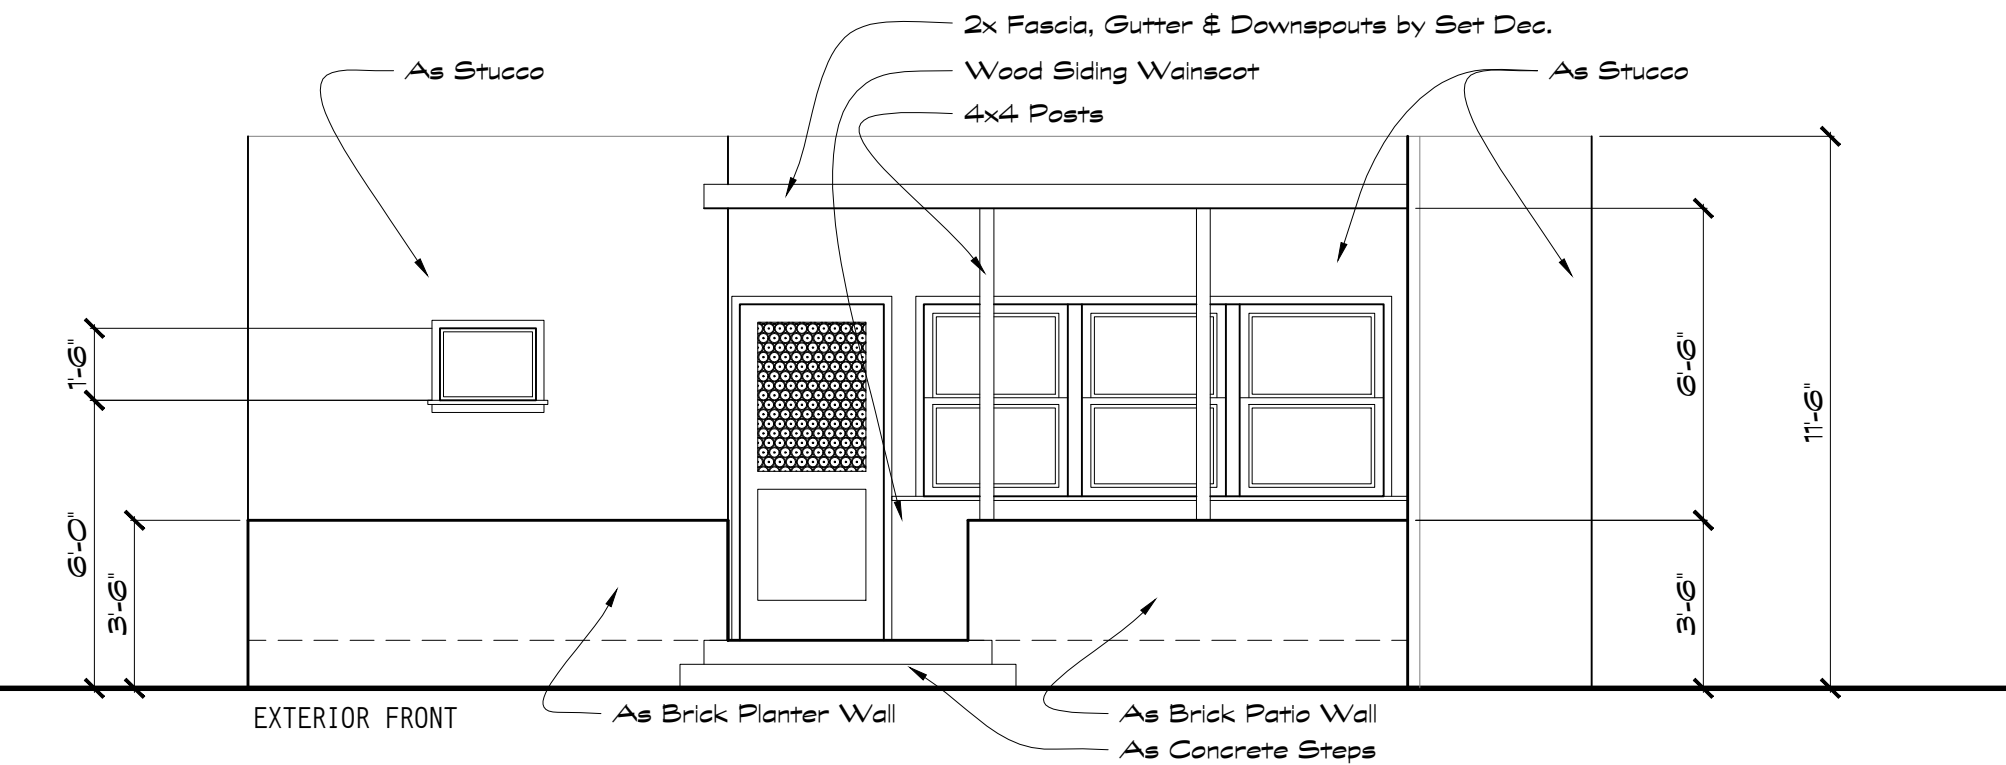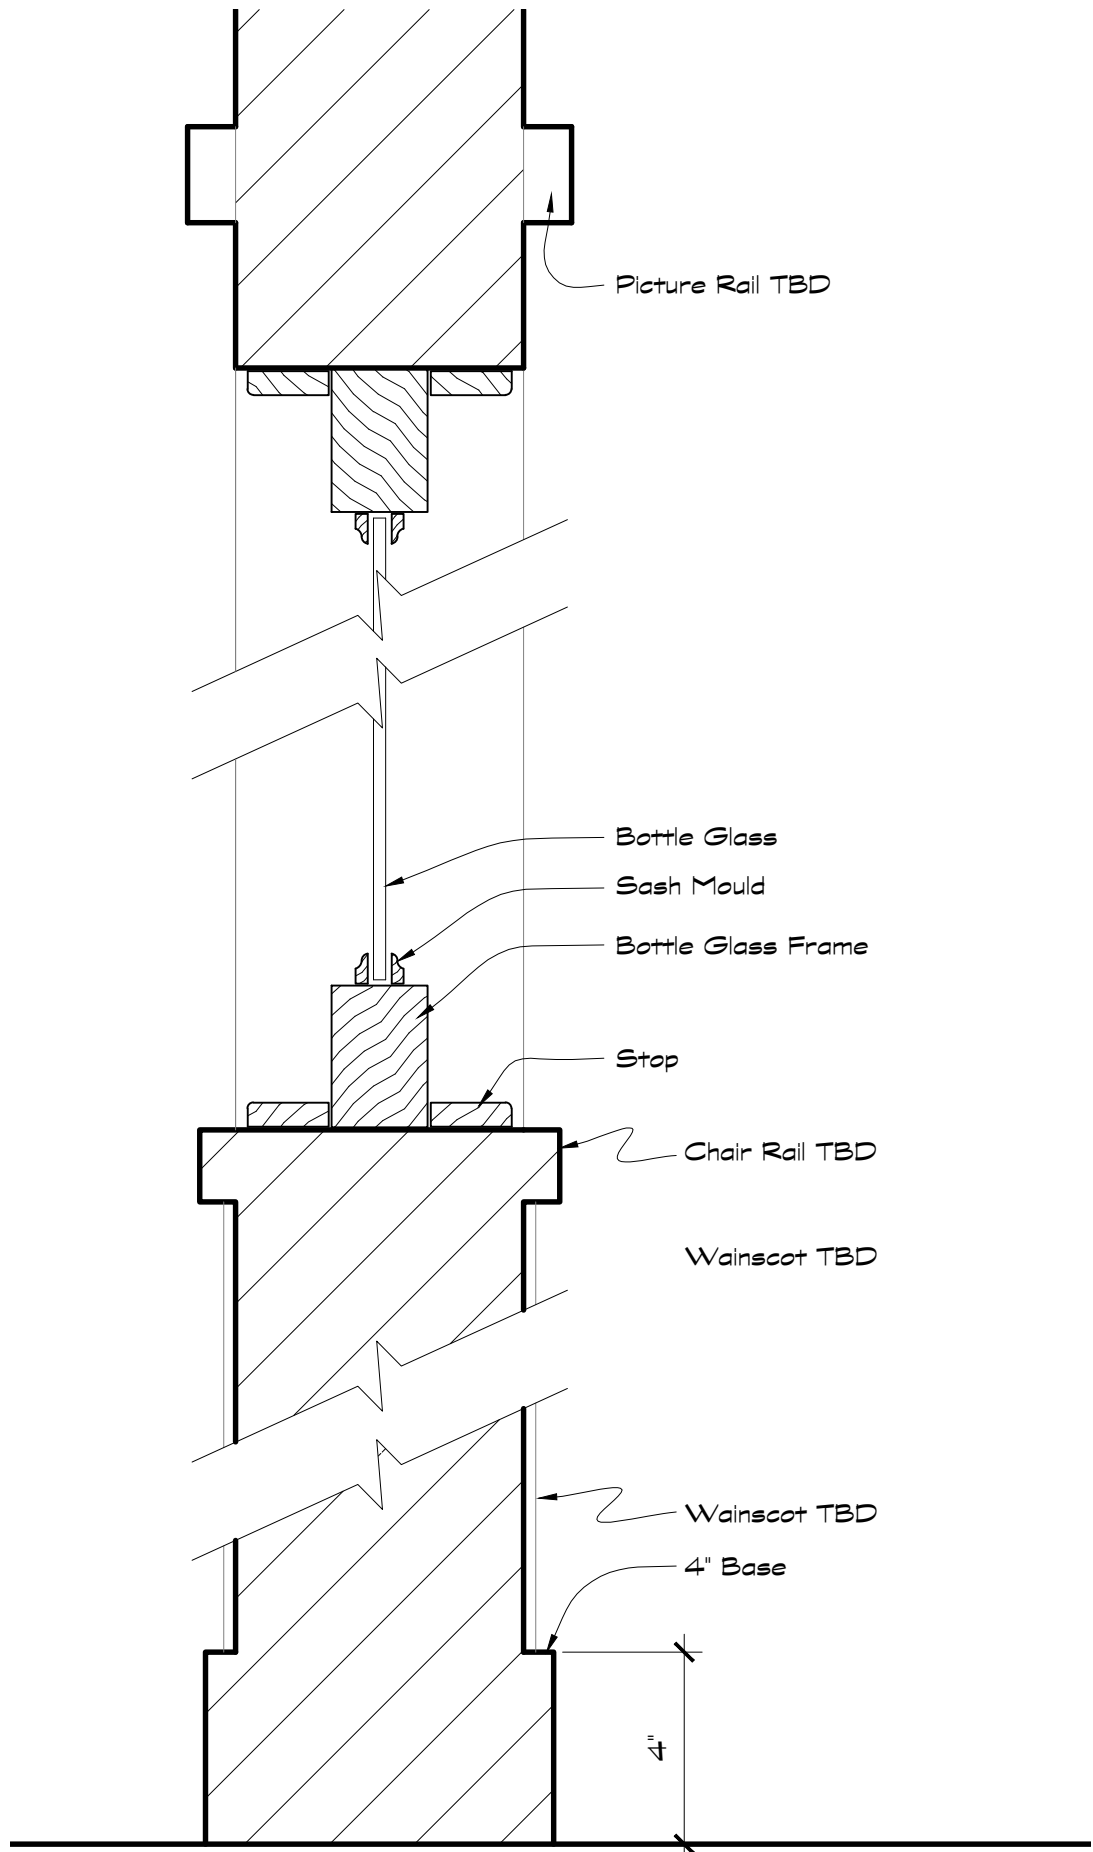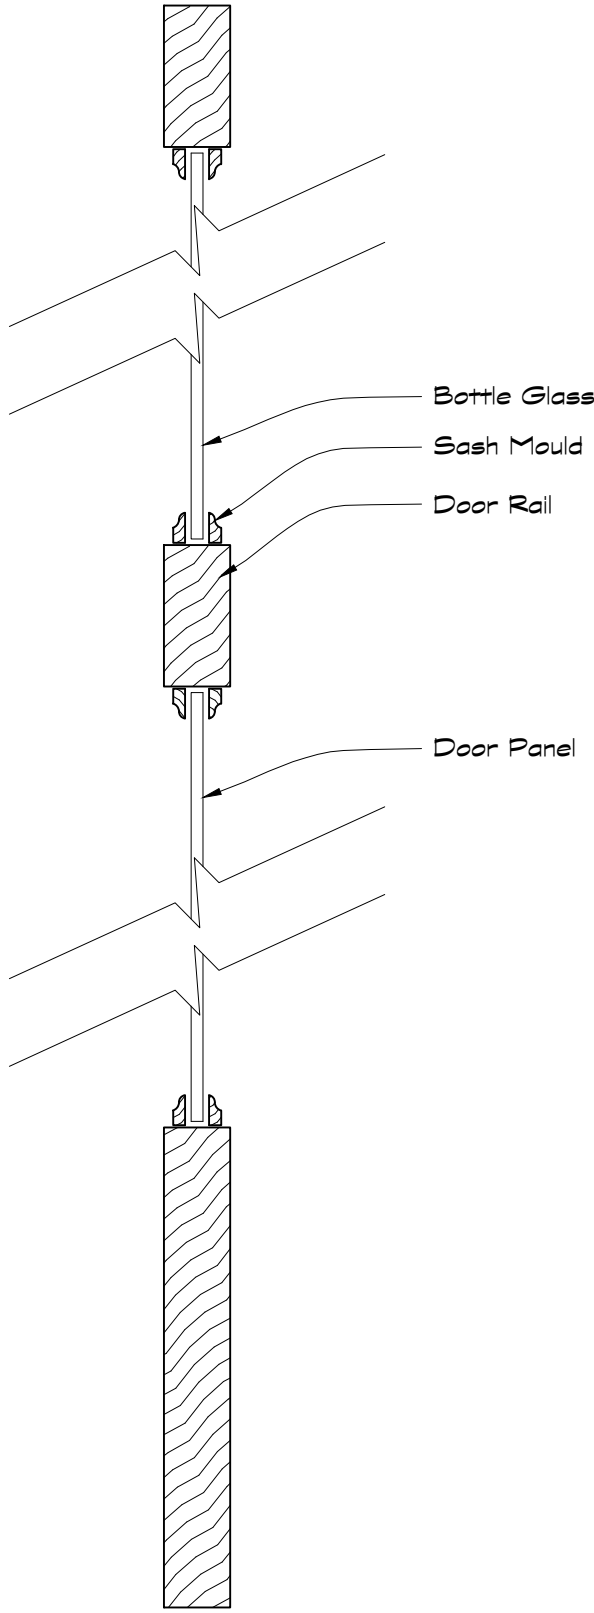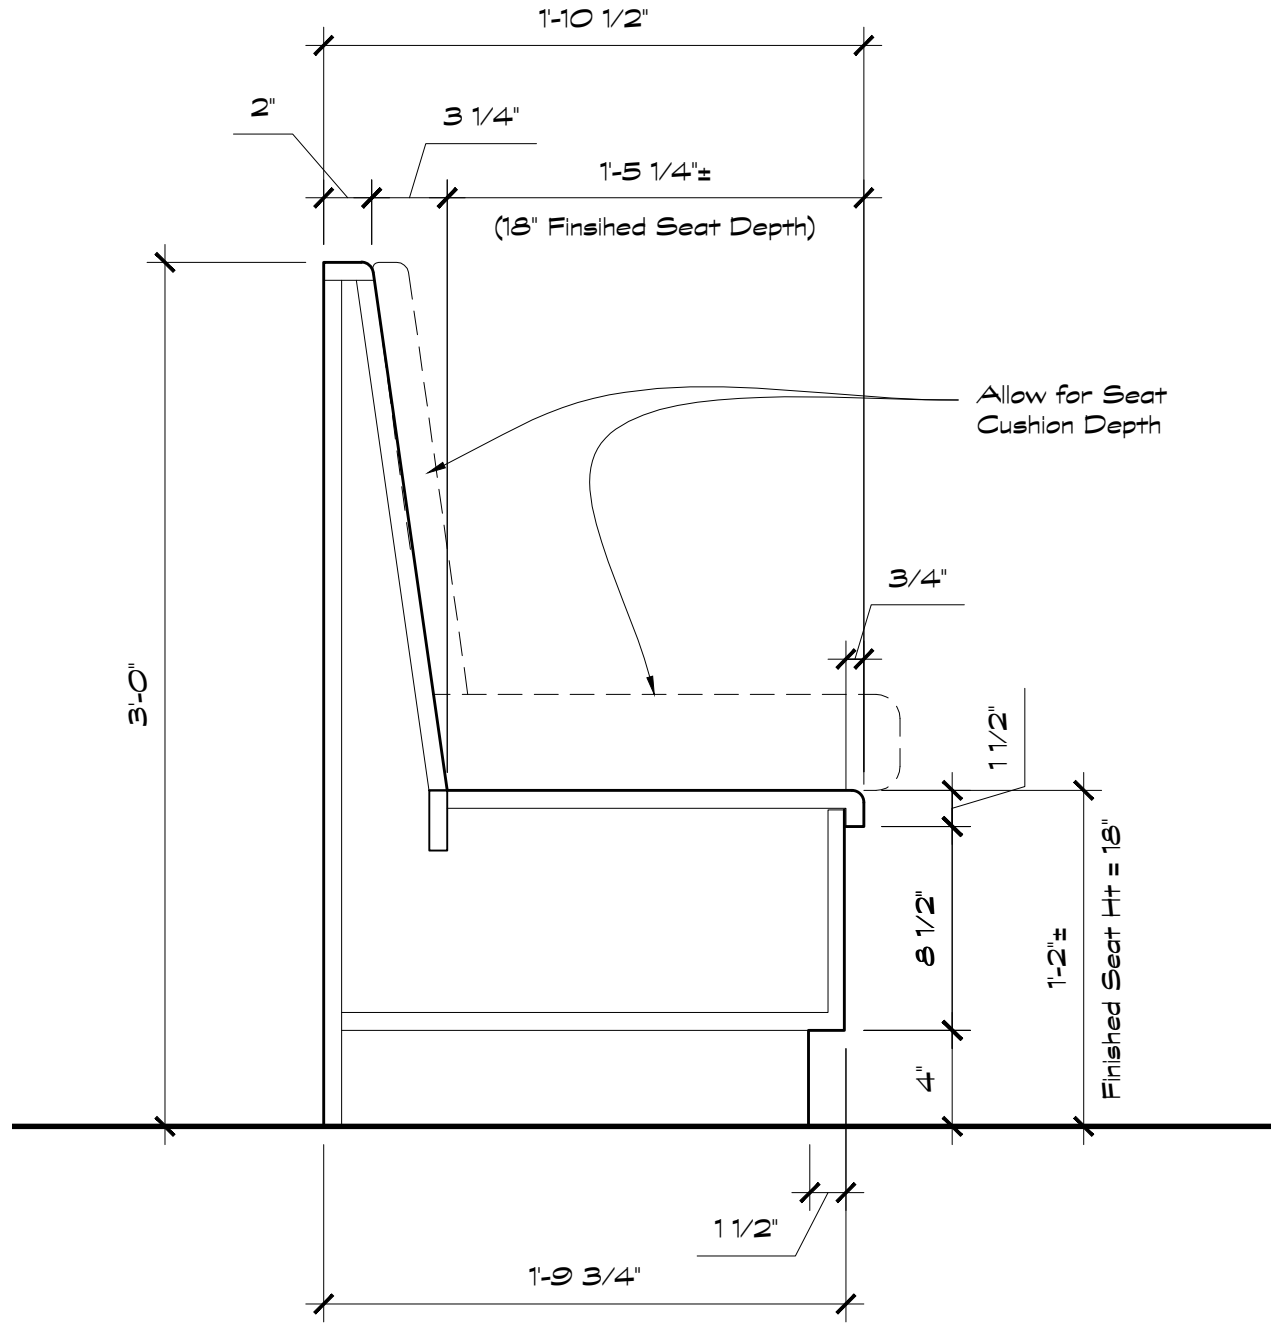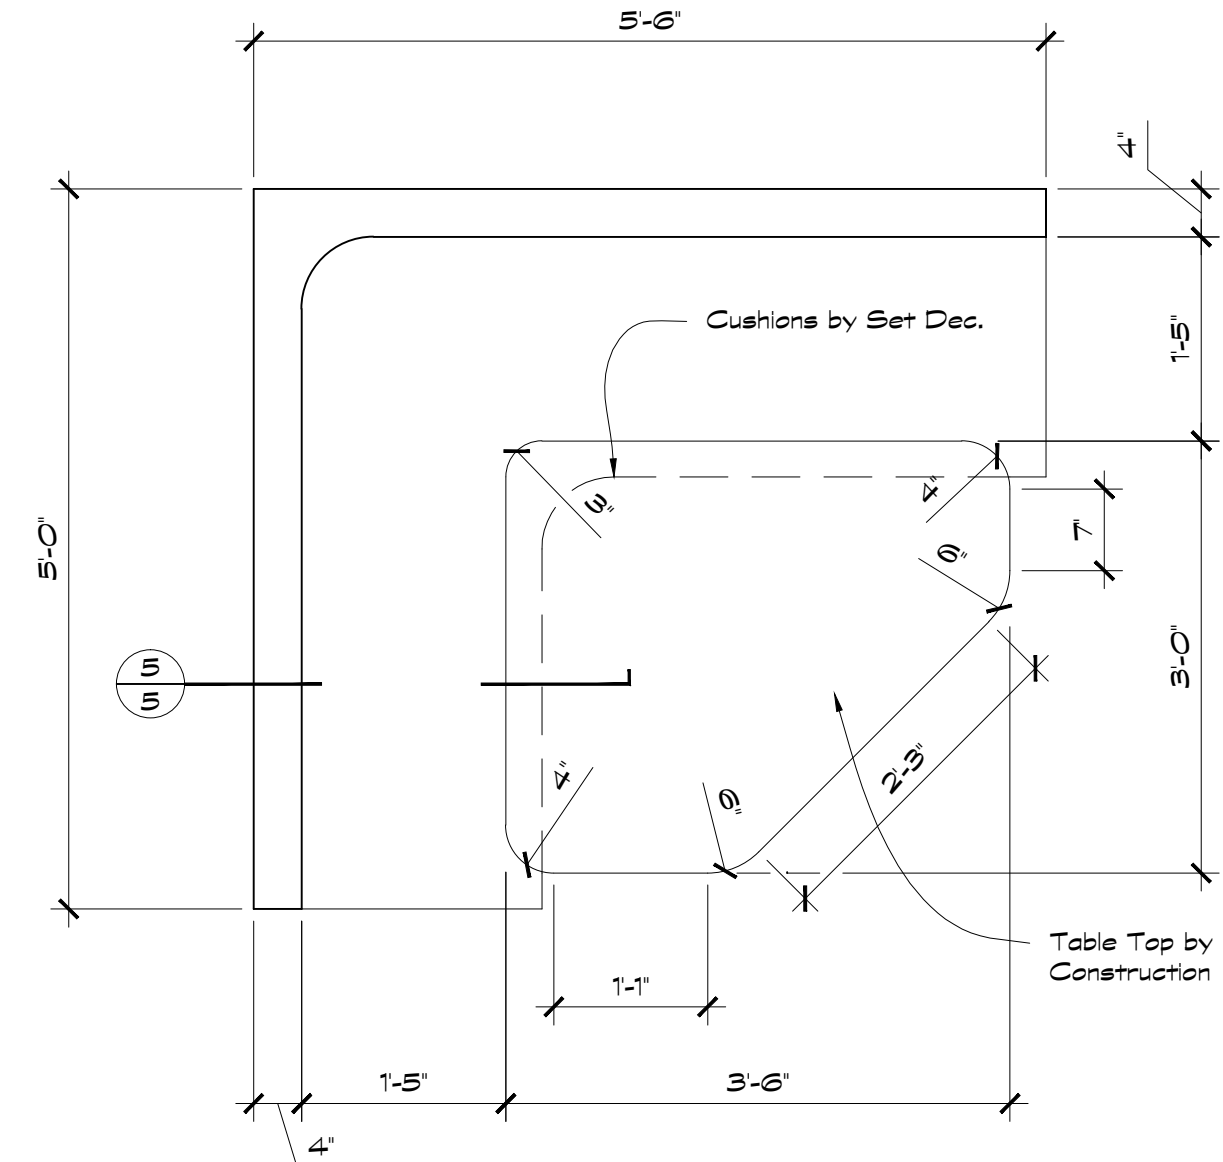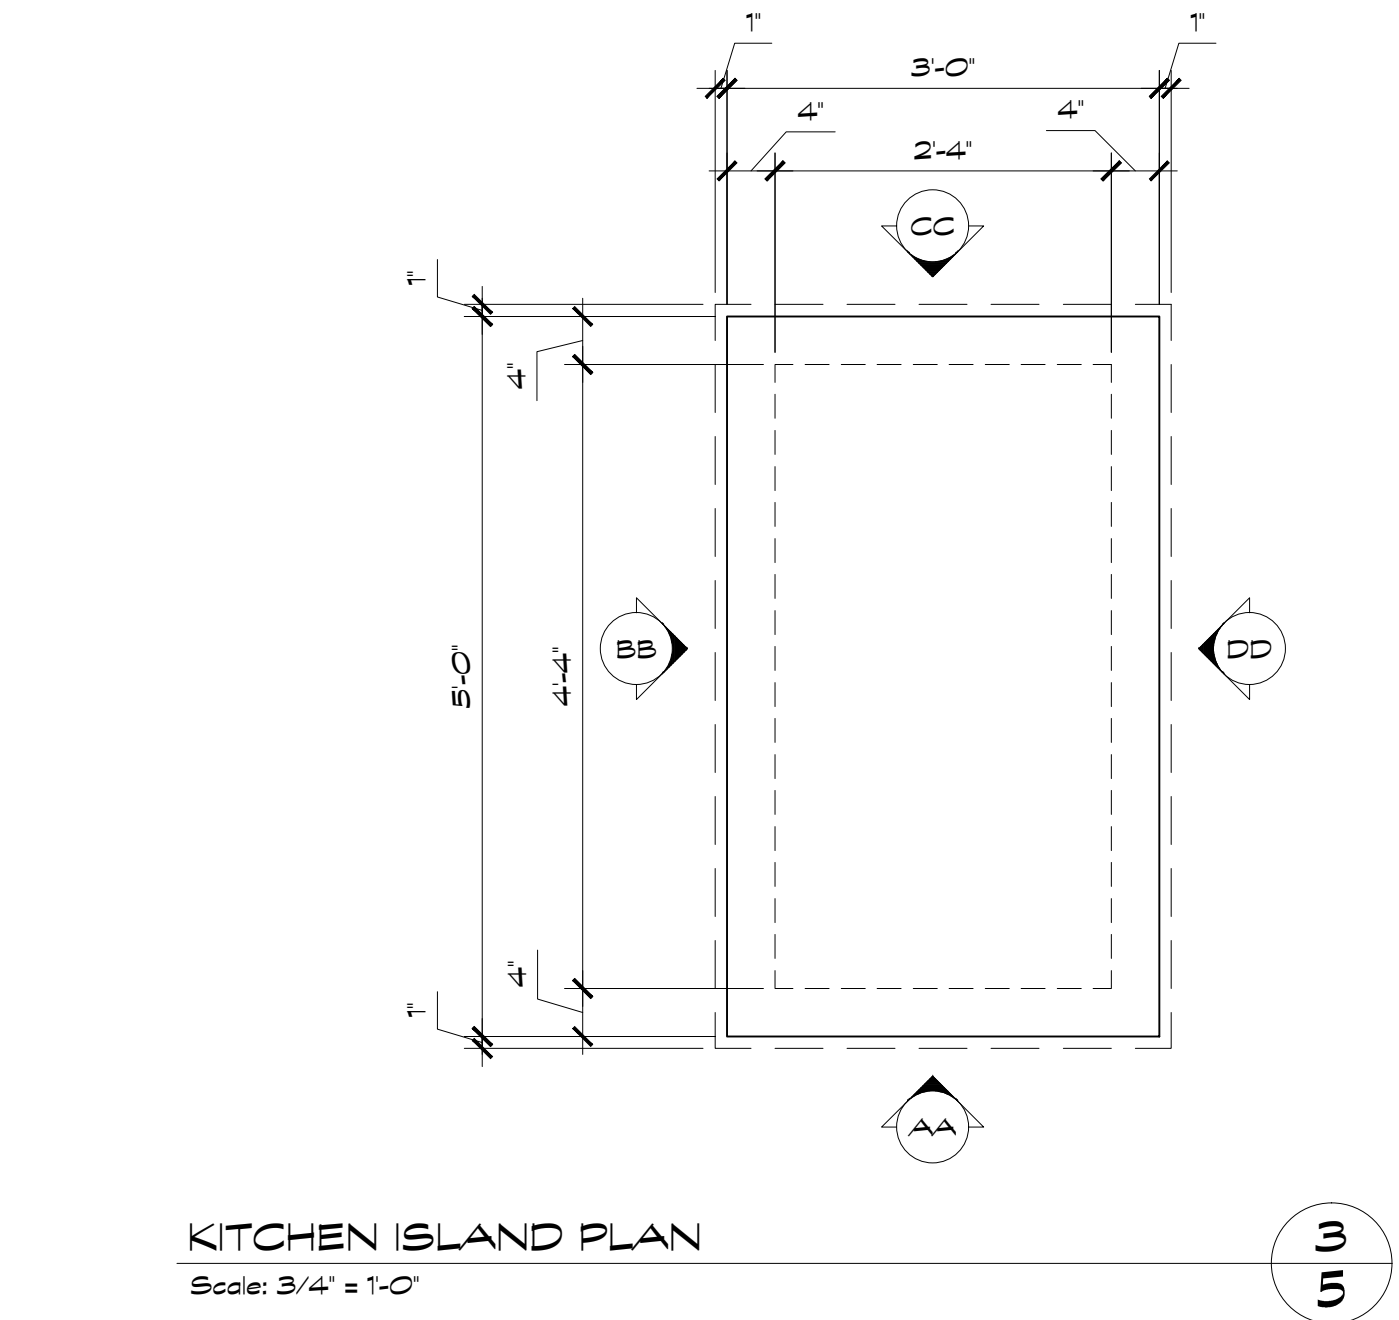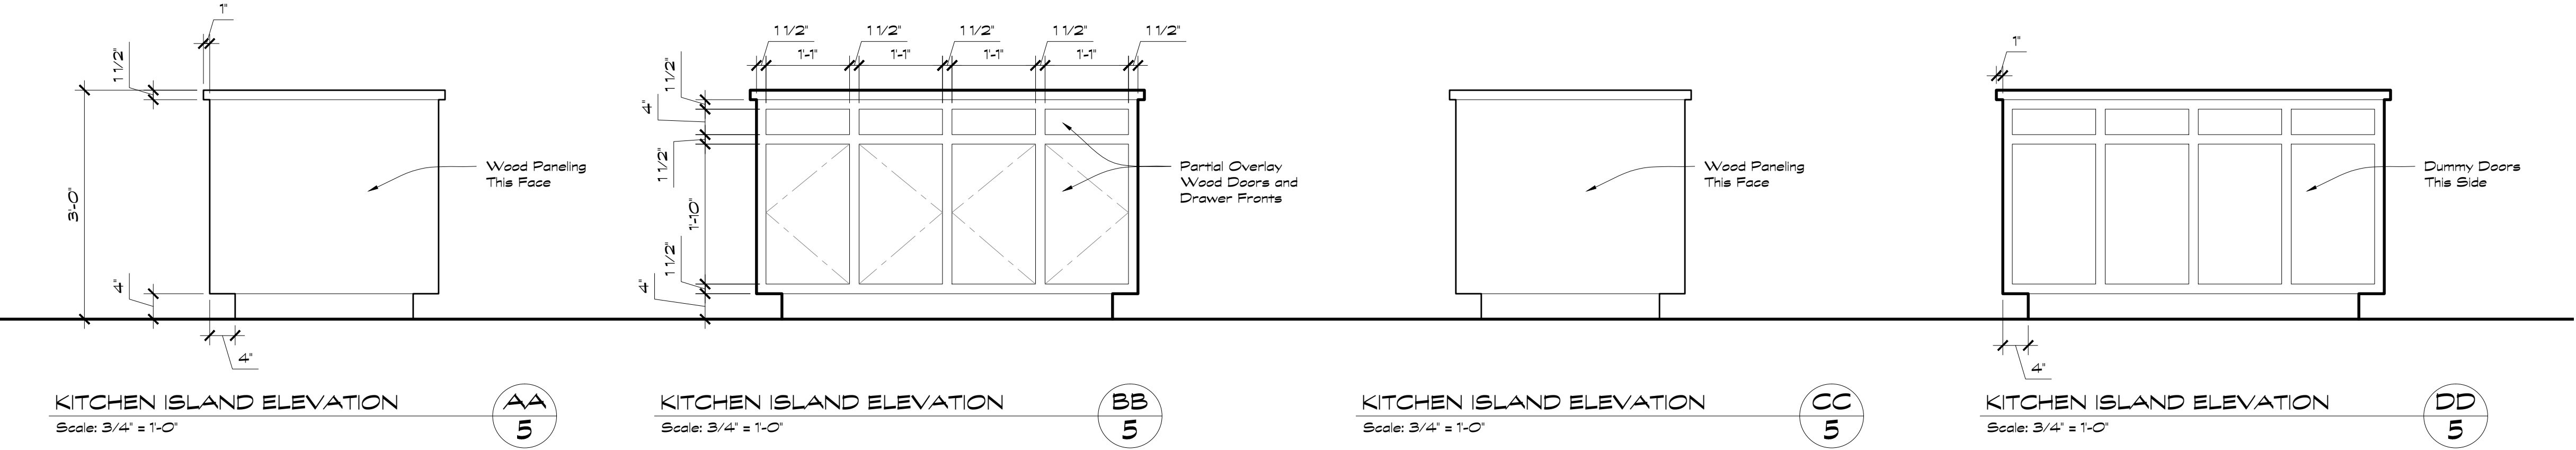

HUBBARDS HOUSE V4 ELEVATION

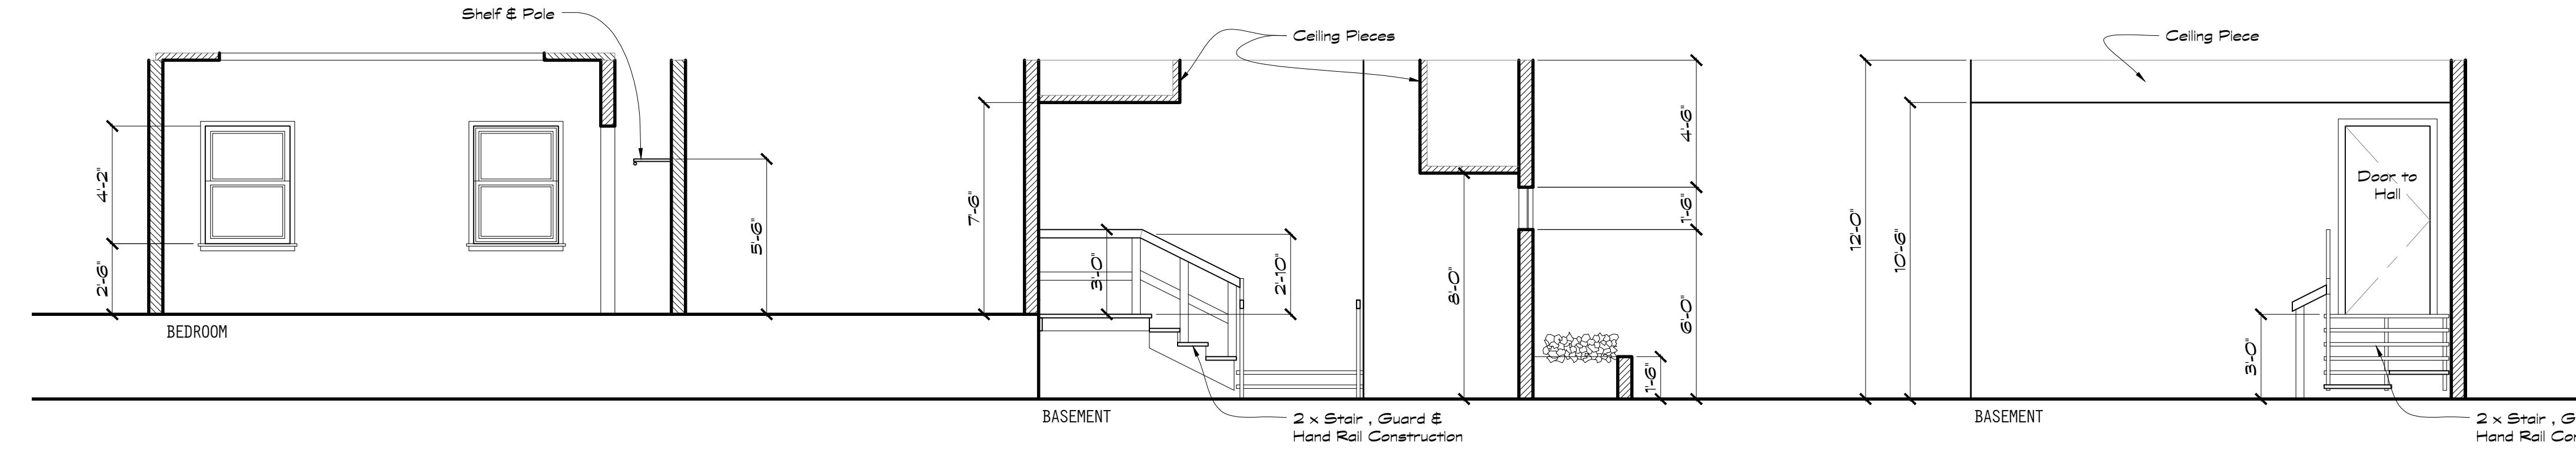

HUBBARDS HOUSE V4 ELEVATION

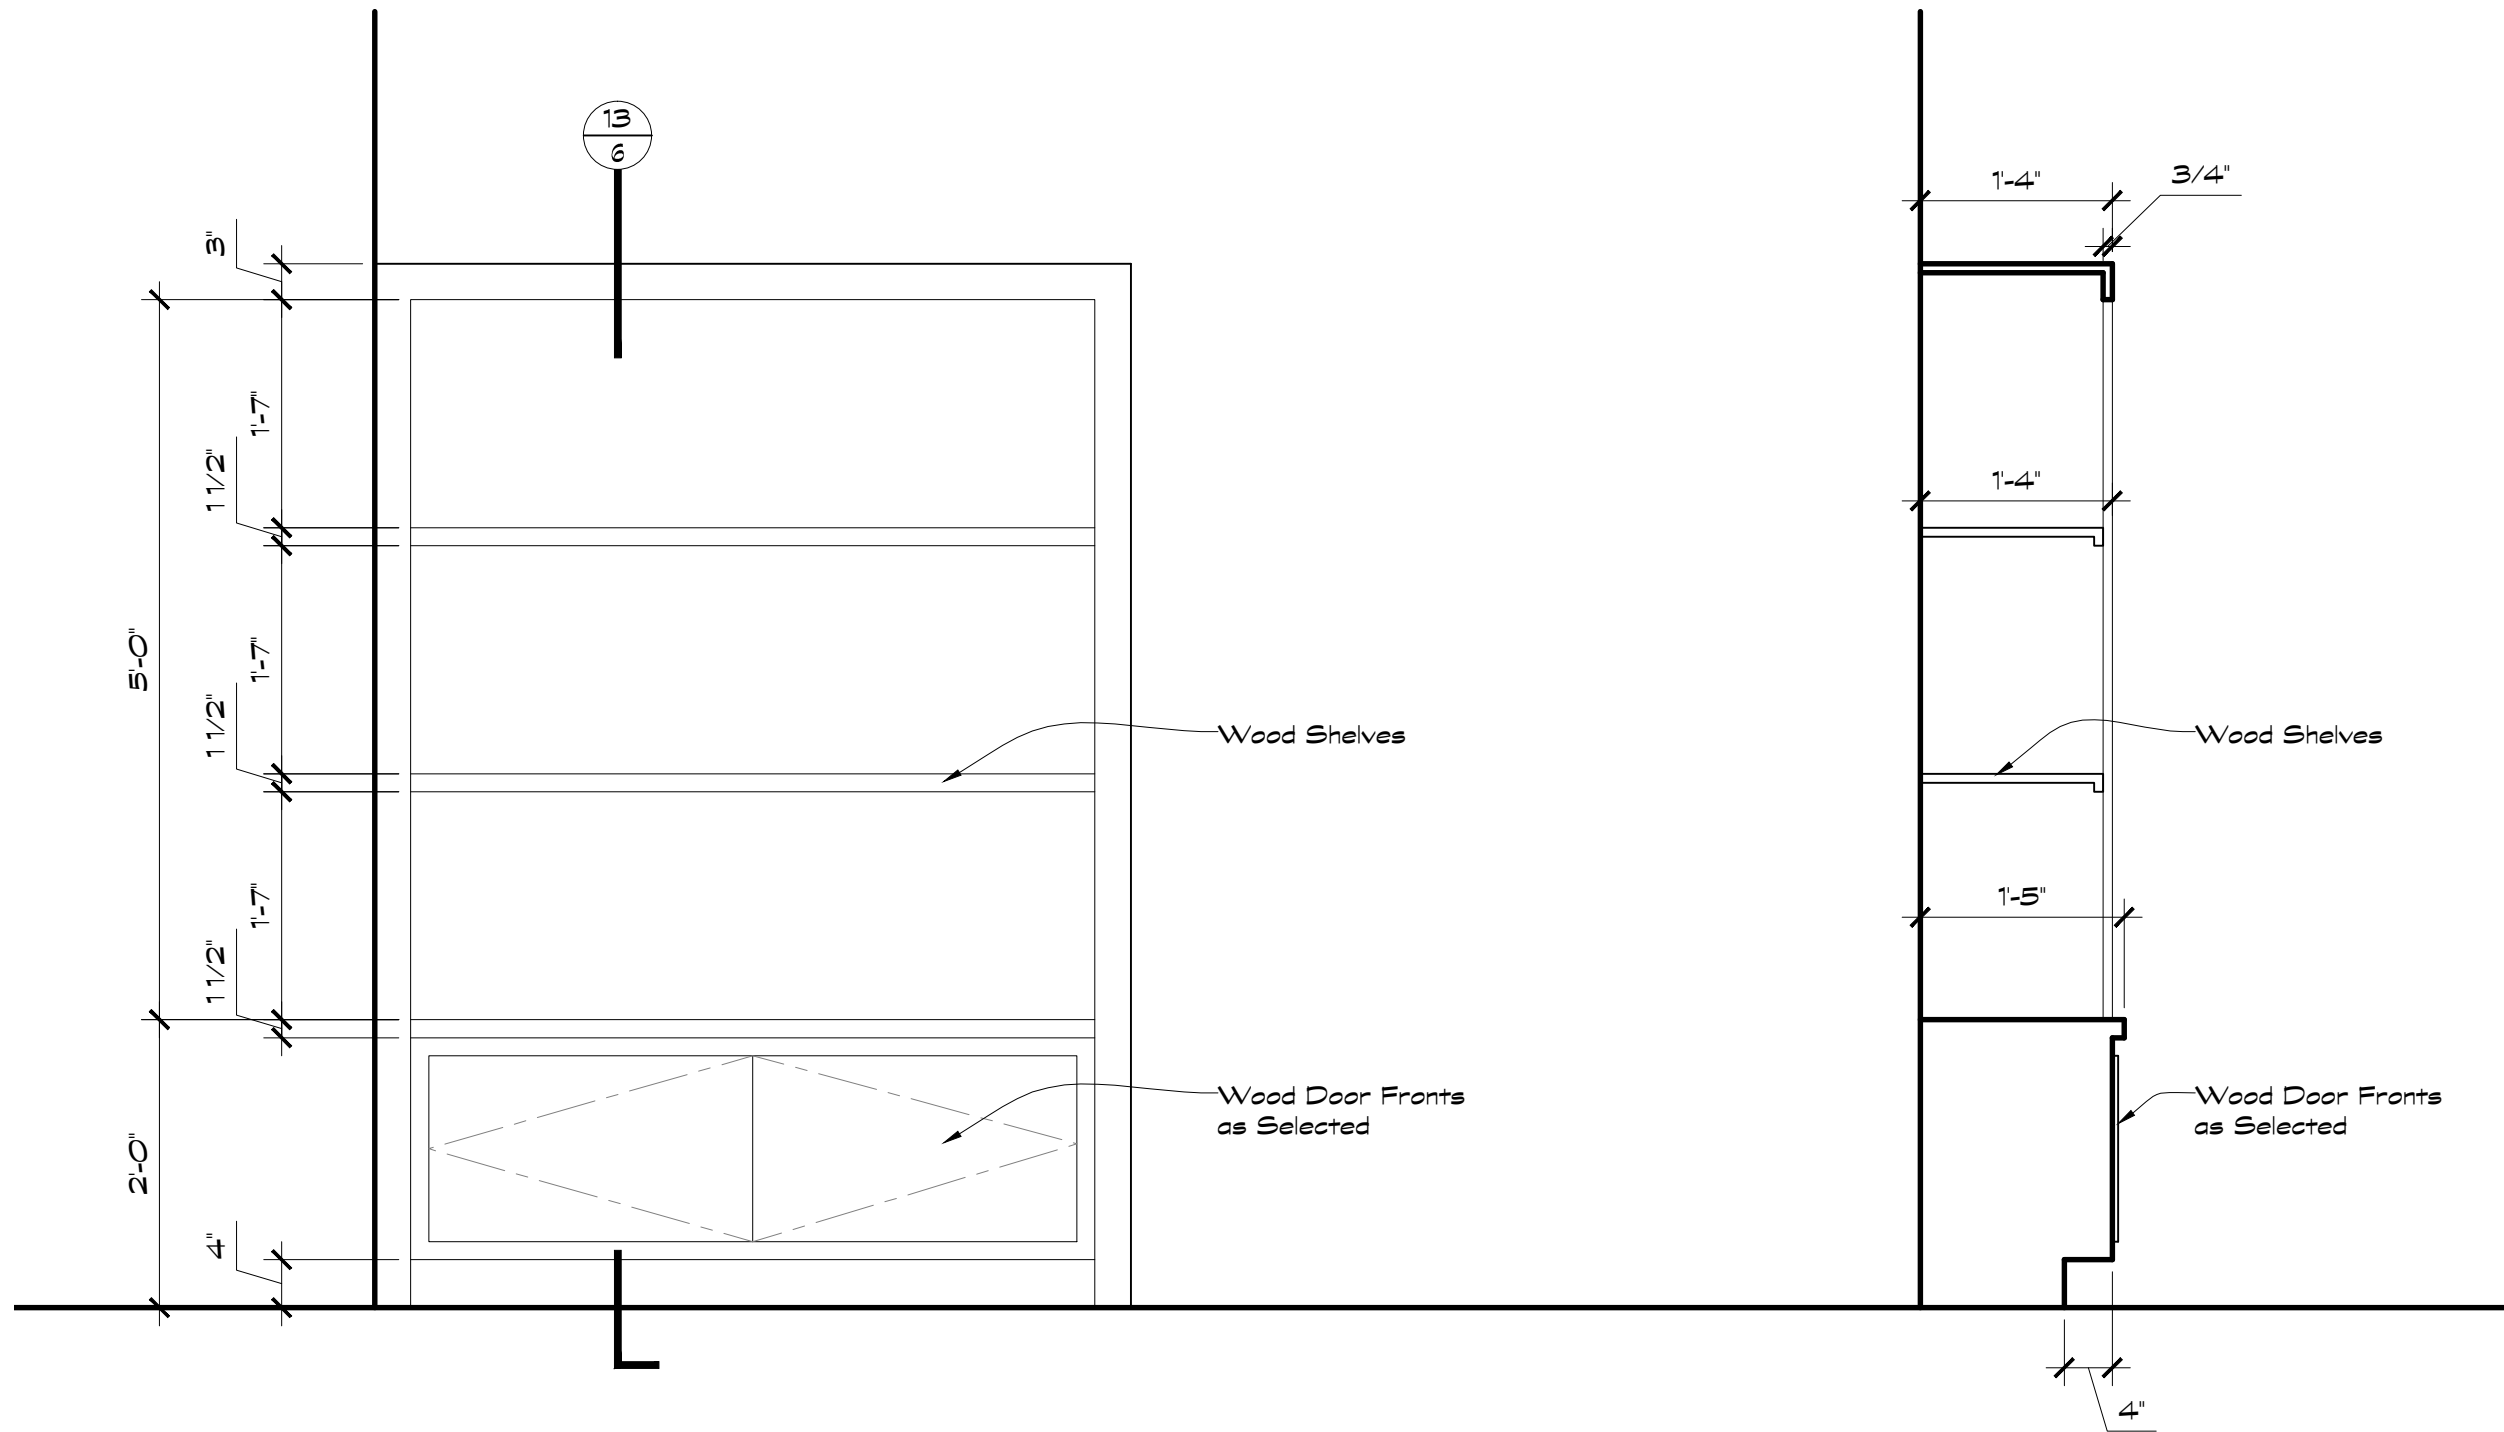


BUILT-IN CABINET ELEVATION
Scale: 3/4" = 1'-0"

12
6


BUILT-IN CABINET SECTION
Scale: 3/4" = 1'-0"

12
6

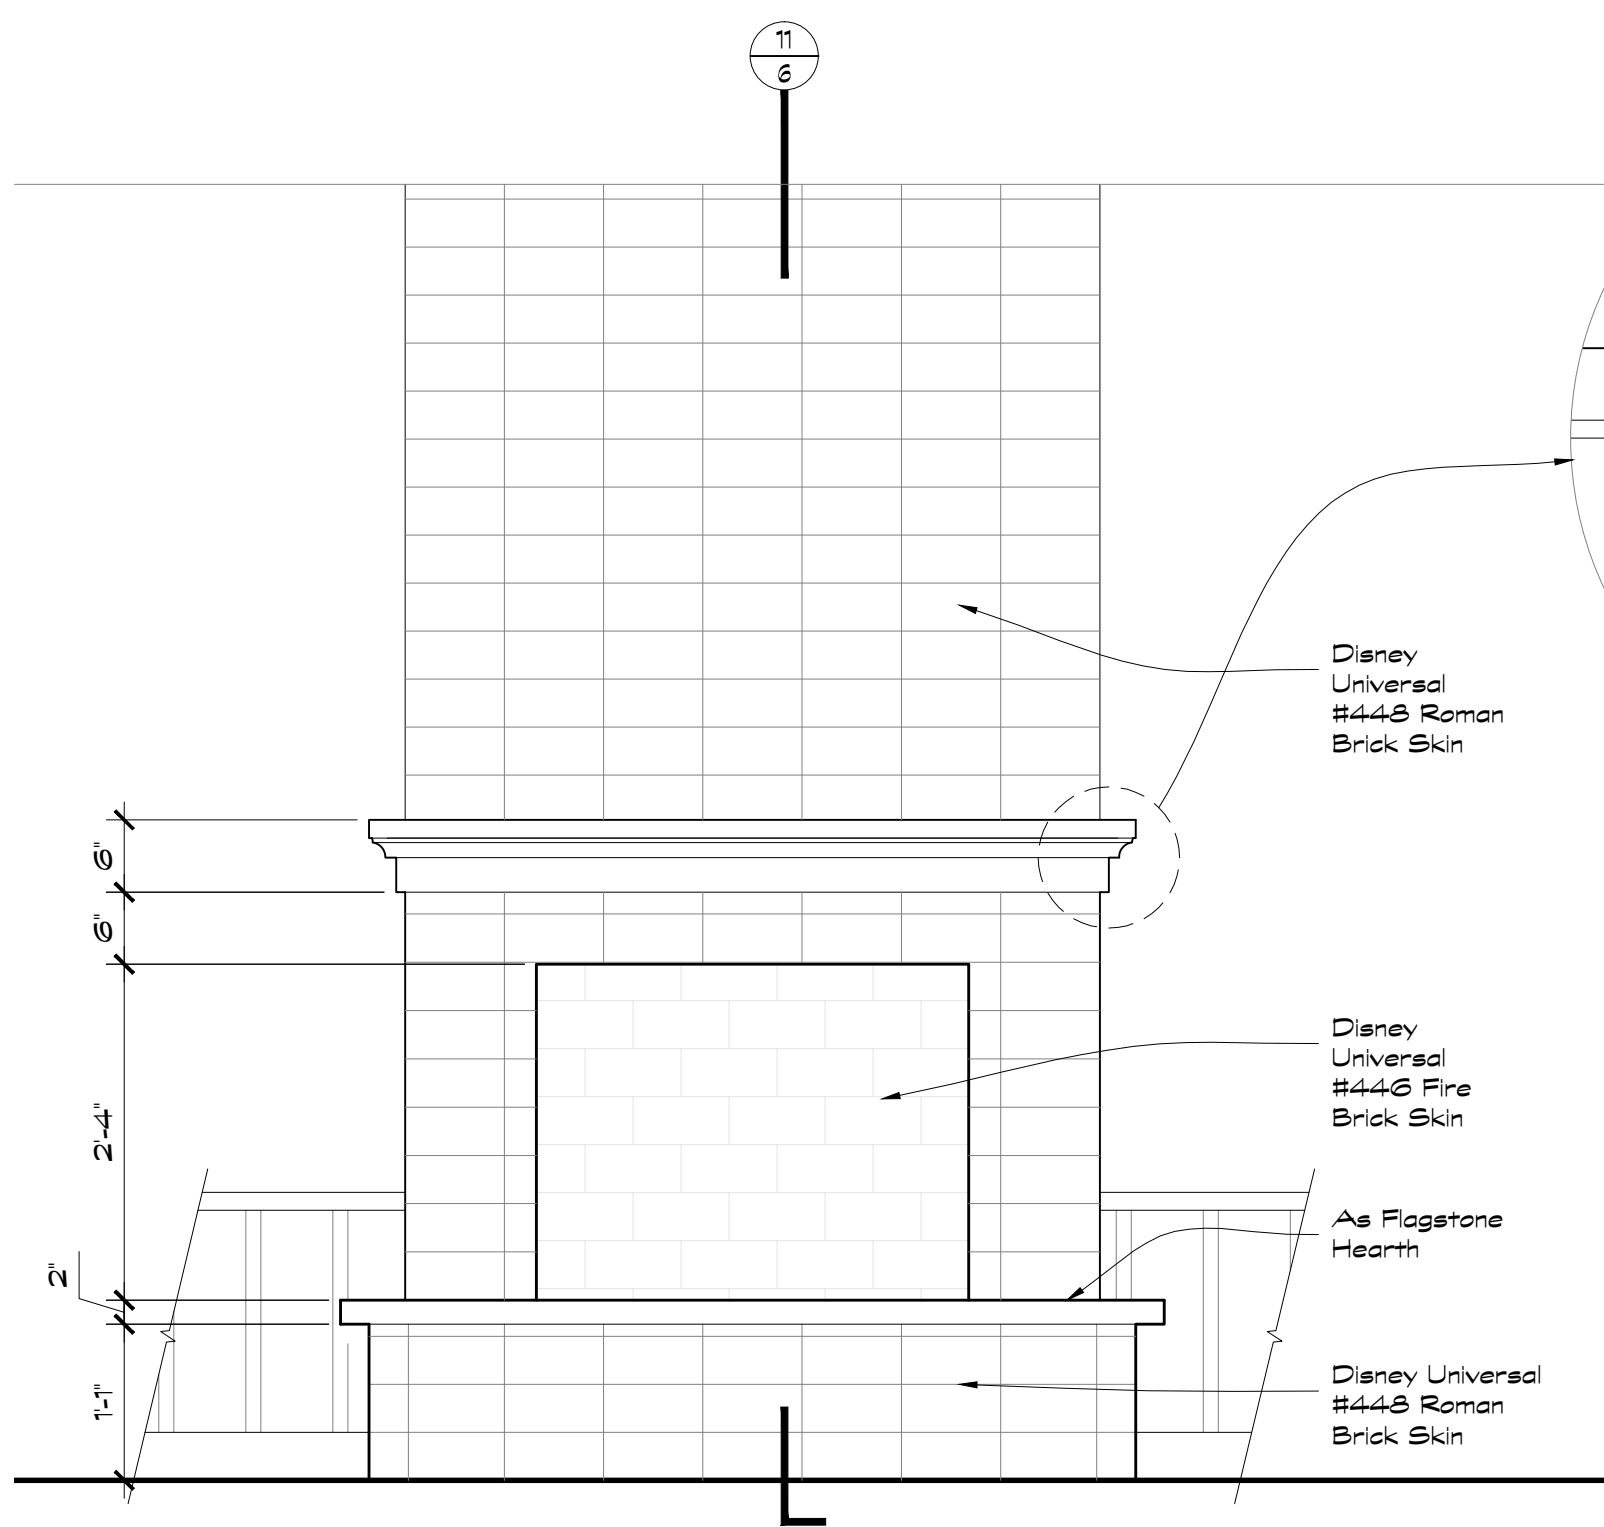

FIREPLACE ELEVATION
Scale: 3/4" = 1'-0"

10
6

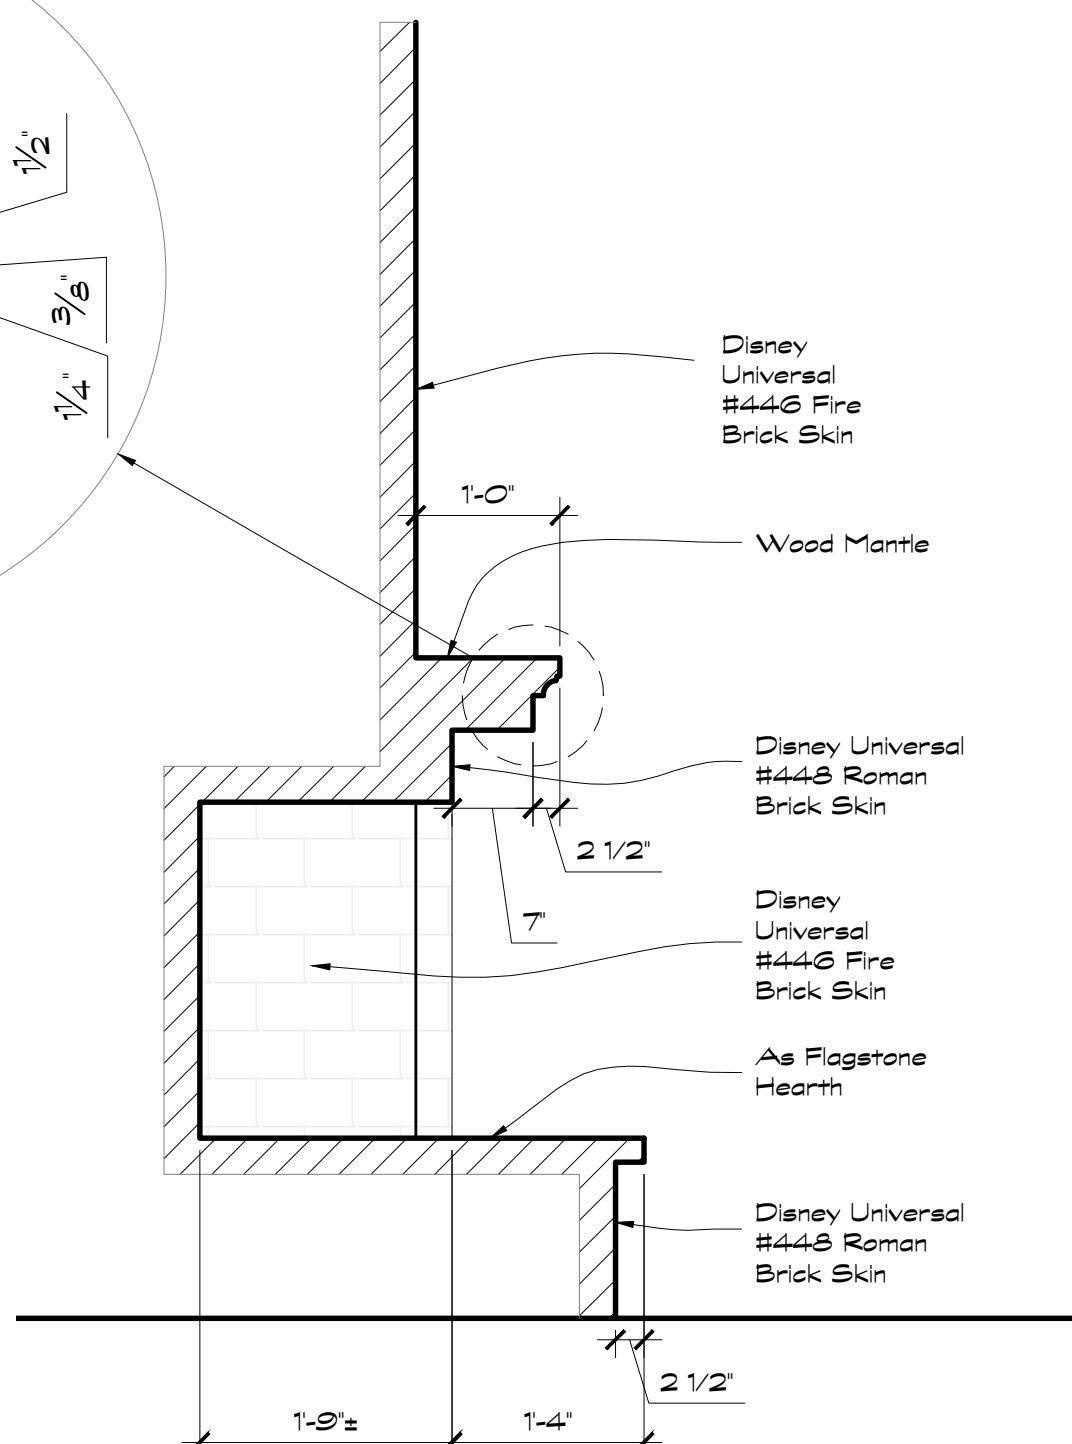

FIREPLACE SECTION
Scale: 3/4" = 1'-0"

11
6

SHOWTIME

UNITED STATES
of
TARA

SHOOT DATE: / /2009

EPISODE:

SET TITLE: HUBBARDS HOUSE V4

DIRECTOR:

PROD. DESIGNER: Cabot McMullen (310) 600-3693

ART DIRECTOR: Colin de Rouin (310) 919-9575


SET DECORATOR: Beth Wooke (310) 614-6424

SET DESIGNER: Jeff Beck (310) 266-6956


Loc: Stage 14

Sheet #:


6 of: 6

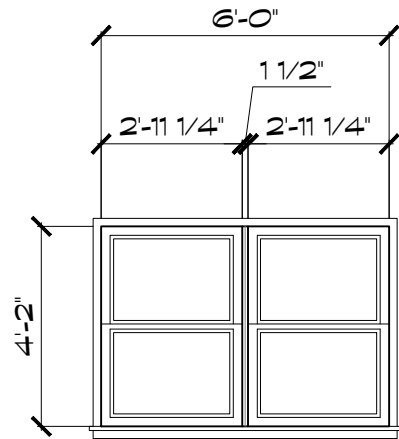


Dining Room

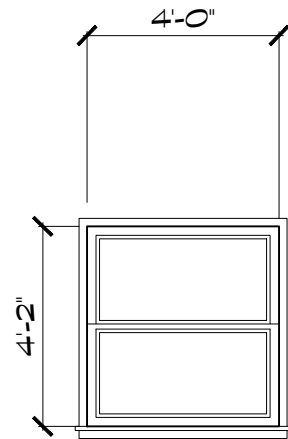


Living Room (2 Req.)

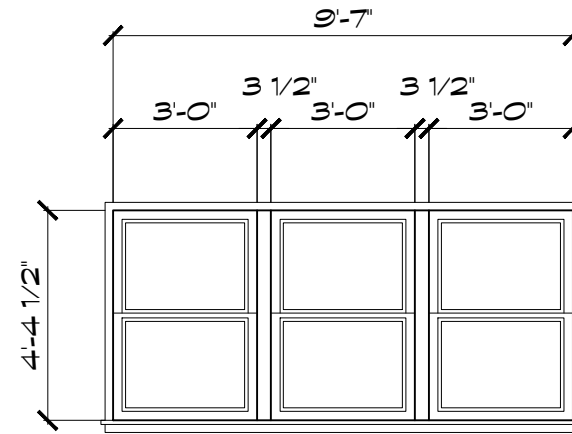


Living Room

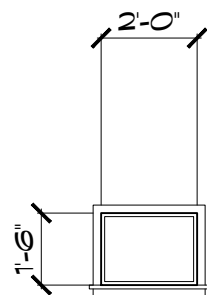


Basement

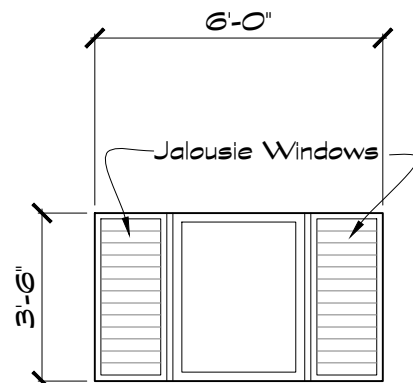


Kitchen

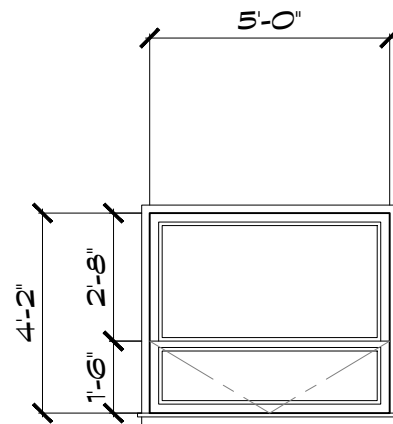


Den

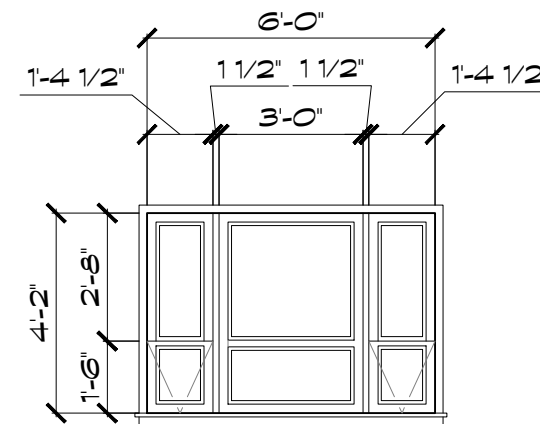


Den

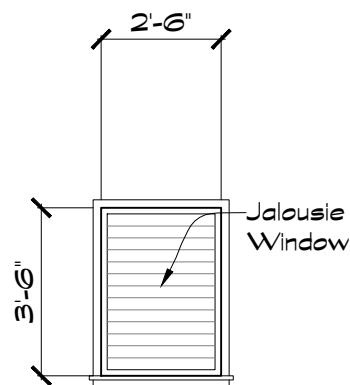


Bathroom

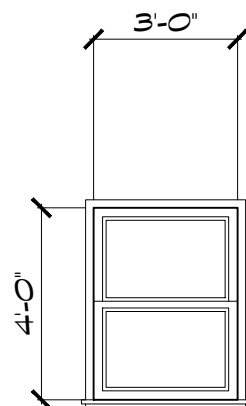

Bedroom (2 Req.)

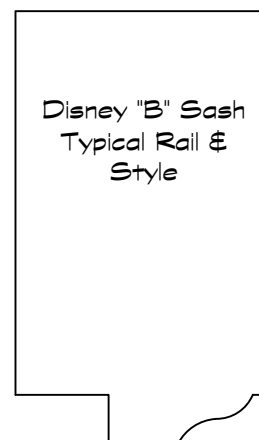

Disney "C" Sash
Typical Meeting
Rail

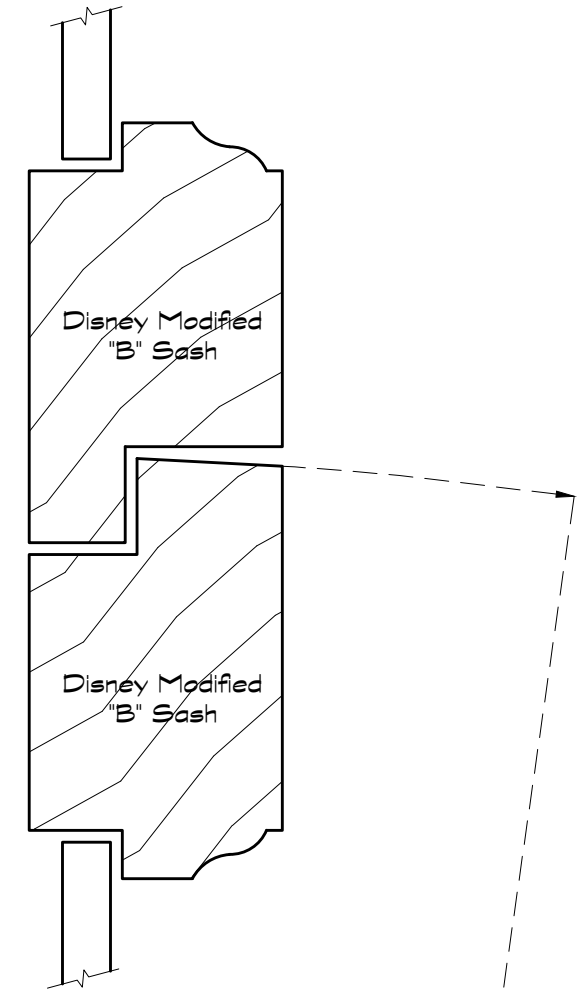

HOPPER WINDOW DETAIL

SHOWTIME.	UNITED STATES of TARA	
	SHOOT DATE: / /2009	
EPISODE:		
SET TITLE: Hubbard's Window Schedule		
DIRECTOR:		
PROD. DESIGNER:	Cabot McMullen (310) 600-3693	
ART DIRECTOR:	Colin de Rouin (310) 919-9575	
SET DECORATOR:	Beth Wooke (310) 614-6424	
SET DESIGNER:	Jeff Beck (310) 266-6956	
Loc: Stage 14	Sheet #:	1 of: 1

