


	<h2 style="margin: 0;">Production Designer: Chloe Arbutre</h2>	
	Art Director: Jonathan Bell	Set Designer: Jeff Beck


SET NAME: <u>GIRLS COUNSELLORS CABIN</u>	EPISODE # _____
LOCATION: _____	SET # <u>45</u>
DRAWING TITLE: <u>CONSTRUCTION DRAWINGS</u>	REVISIONS: _____
DRAWN BY: <u>Jeff Beck</u>	_____
SCALE: <u>AS NOTED</u> DATE: _____	_____

1 2


REVISED 6/6/2019

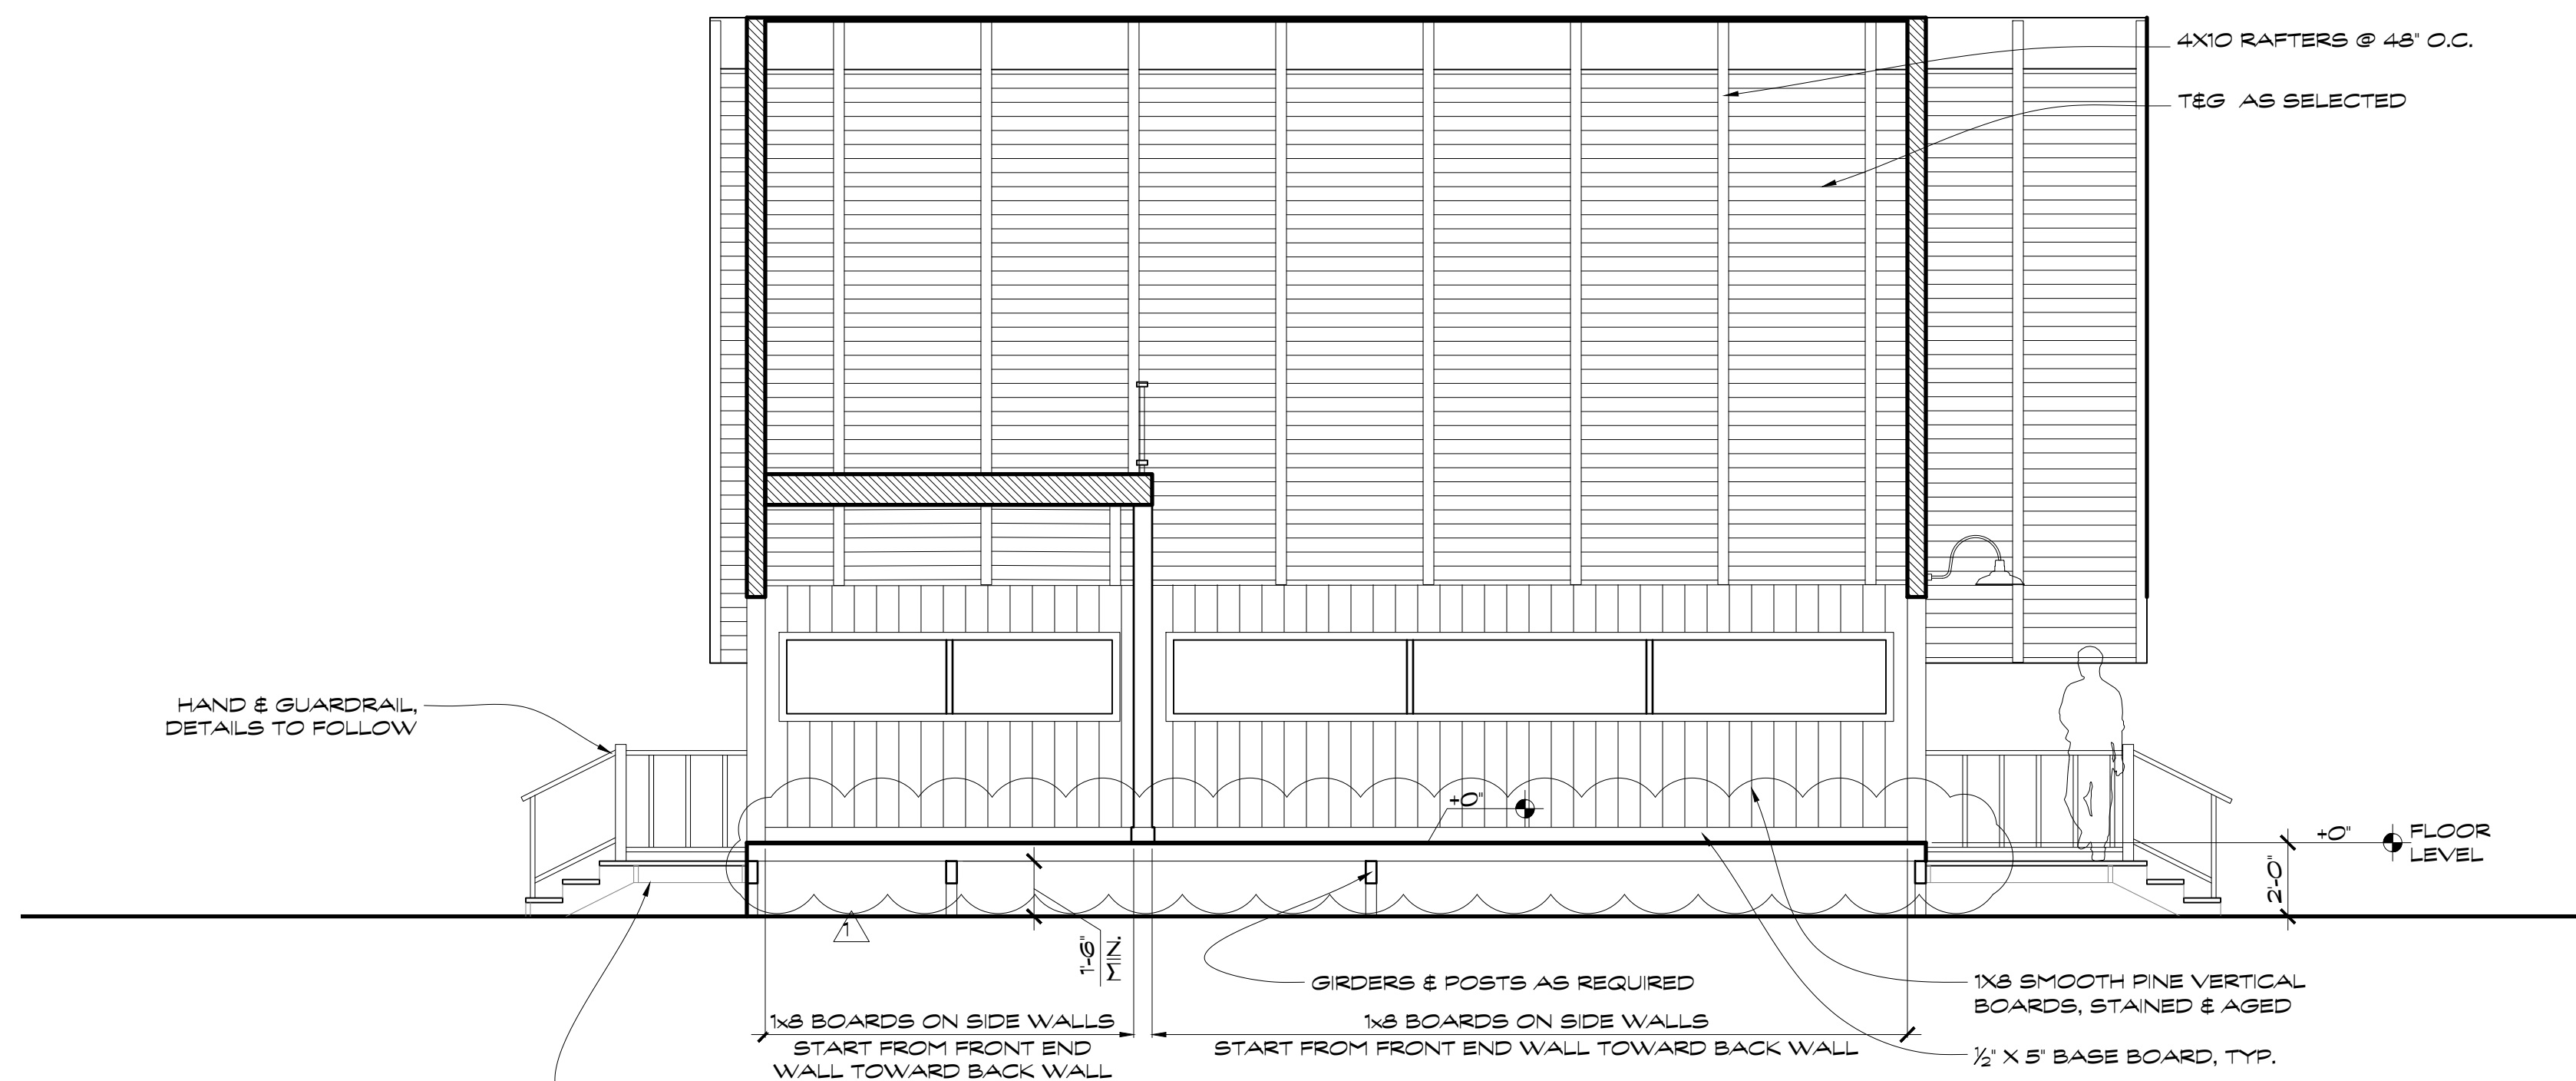


GIRLS CABIN LONGITUDINAL SECTION
Scale: 1/4" = 1'-0"

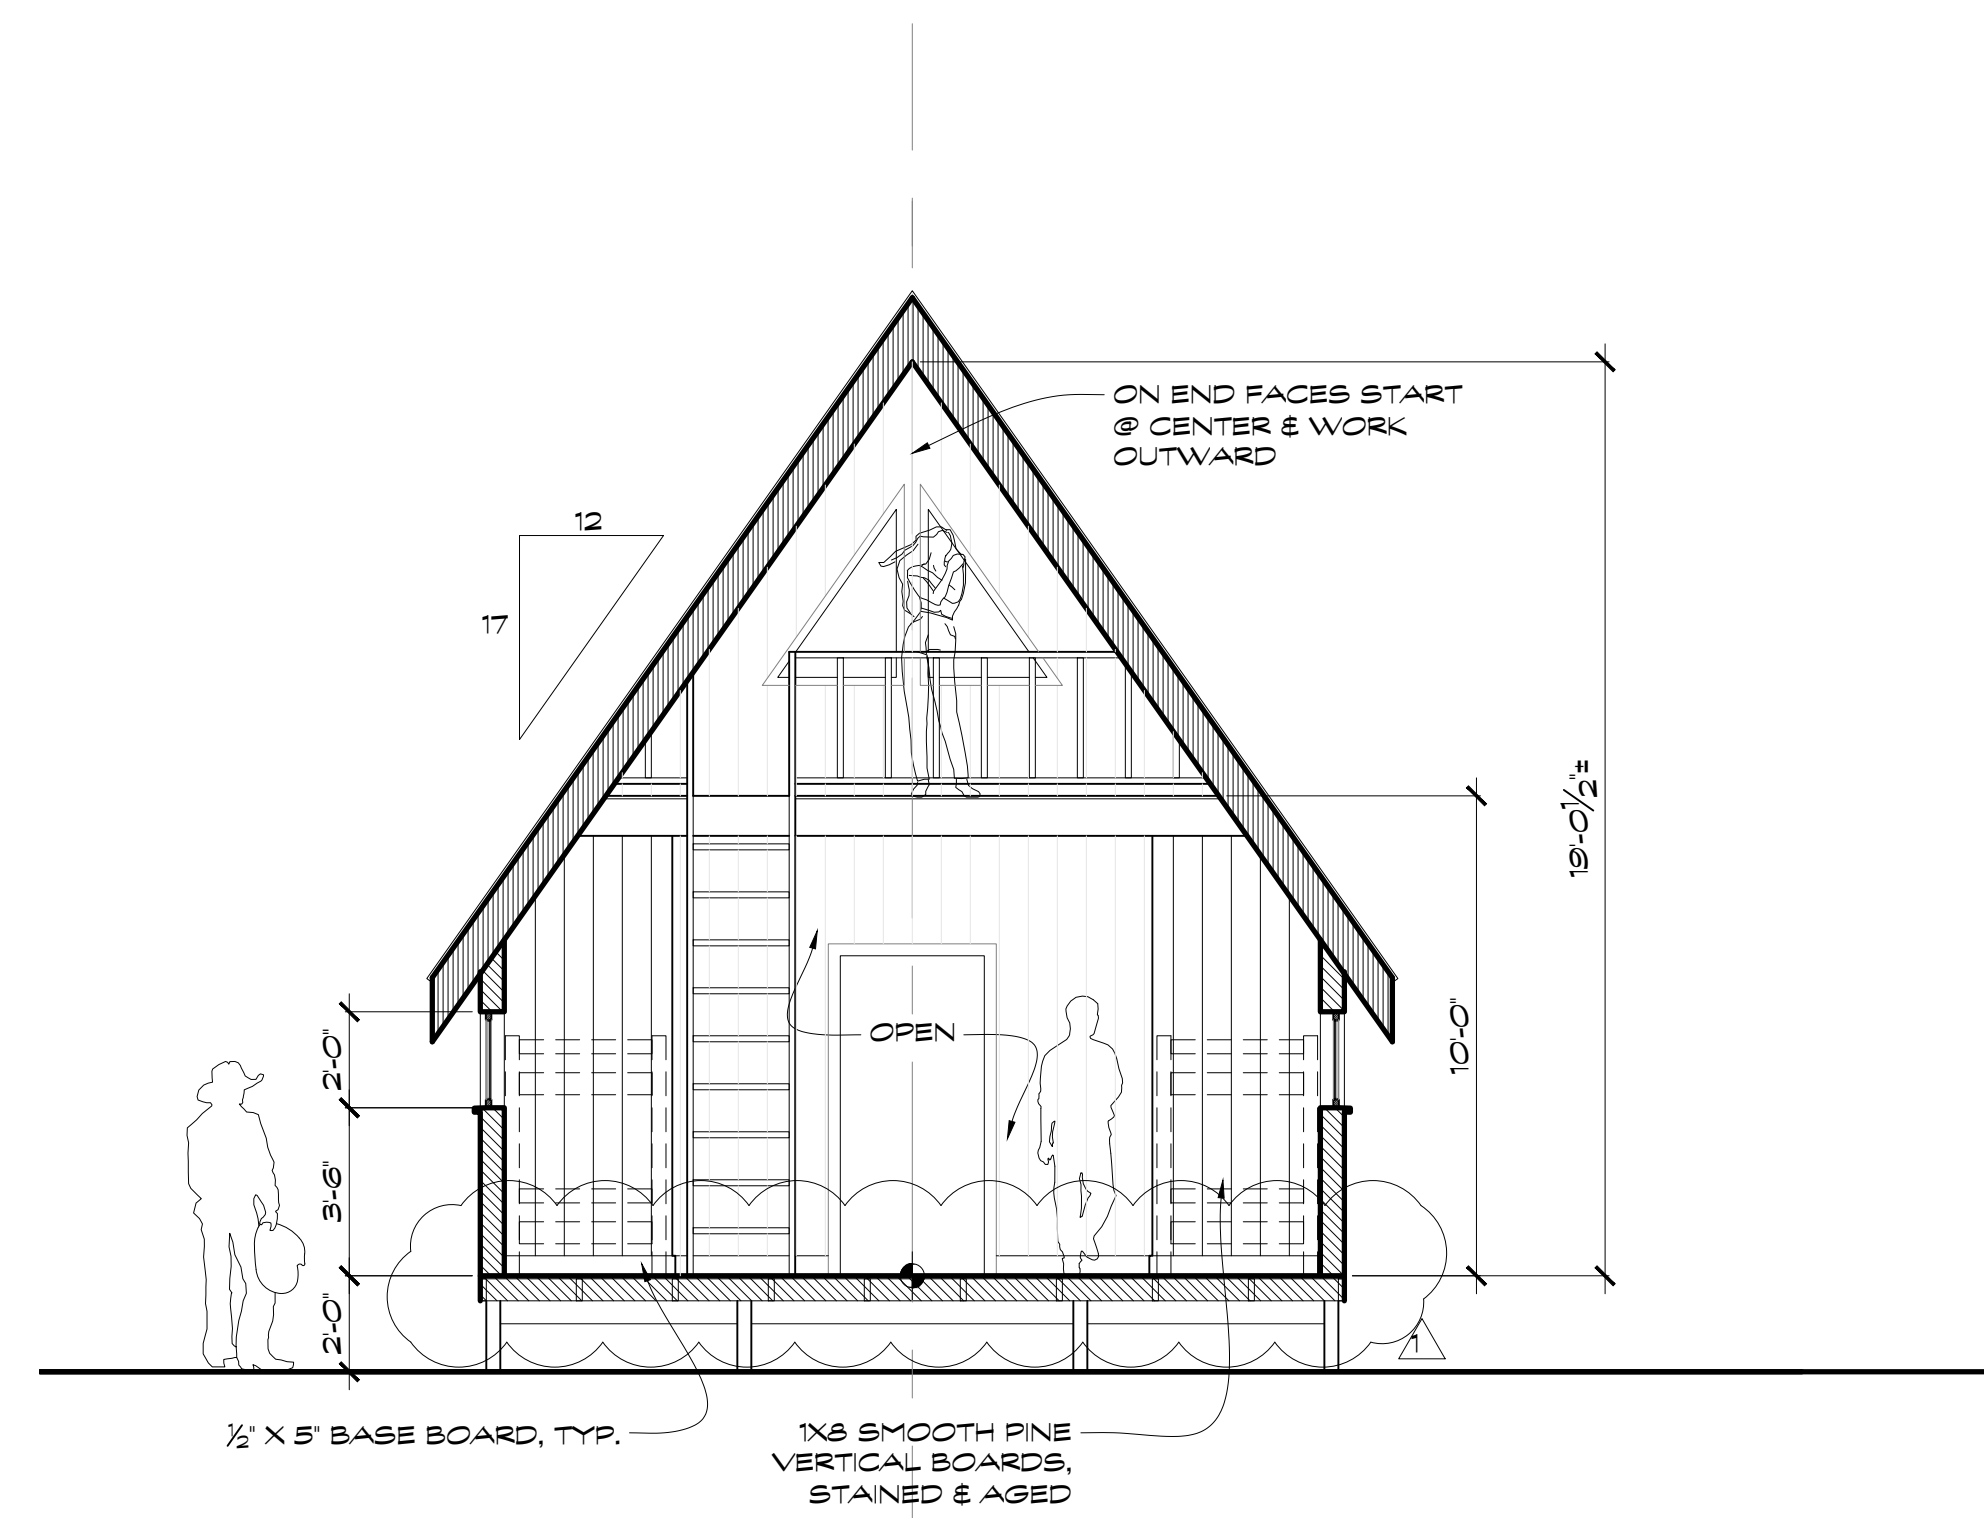


GIRLS CABIN CROSS SECTION
Scale: 1/4" = 1'-0"

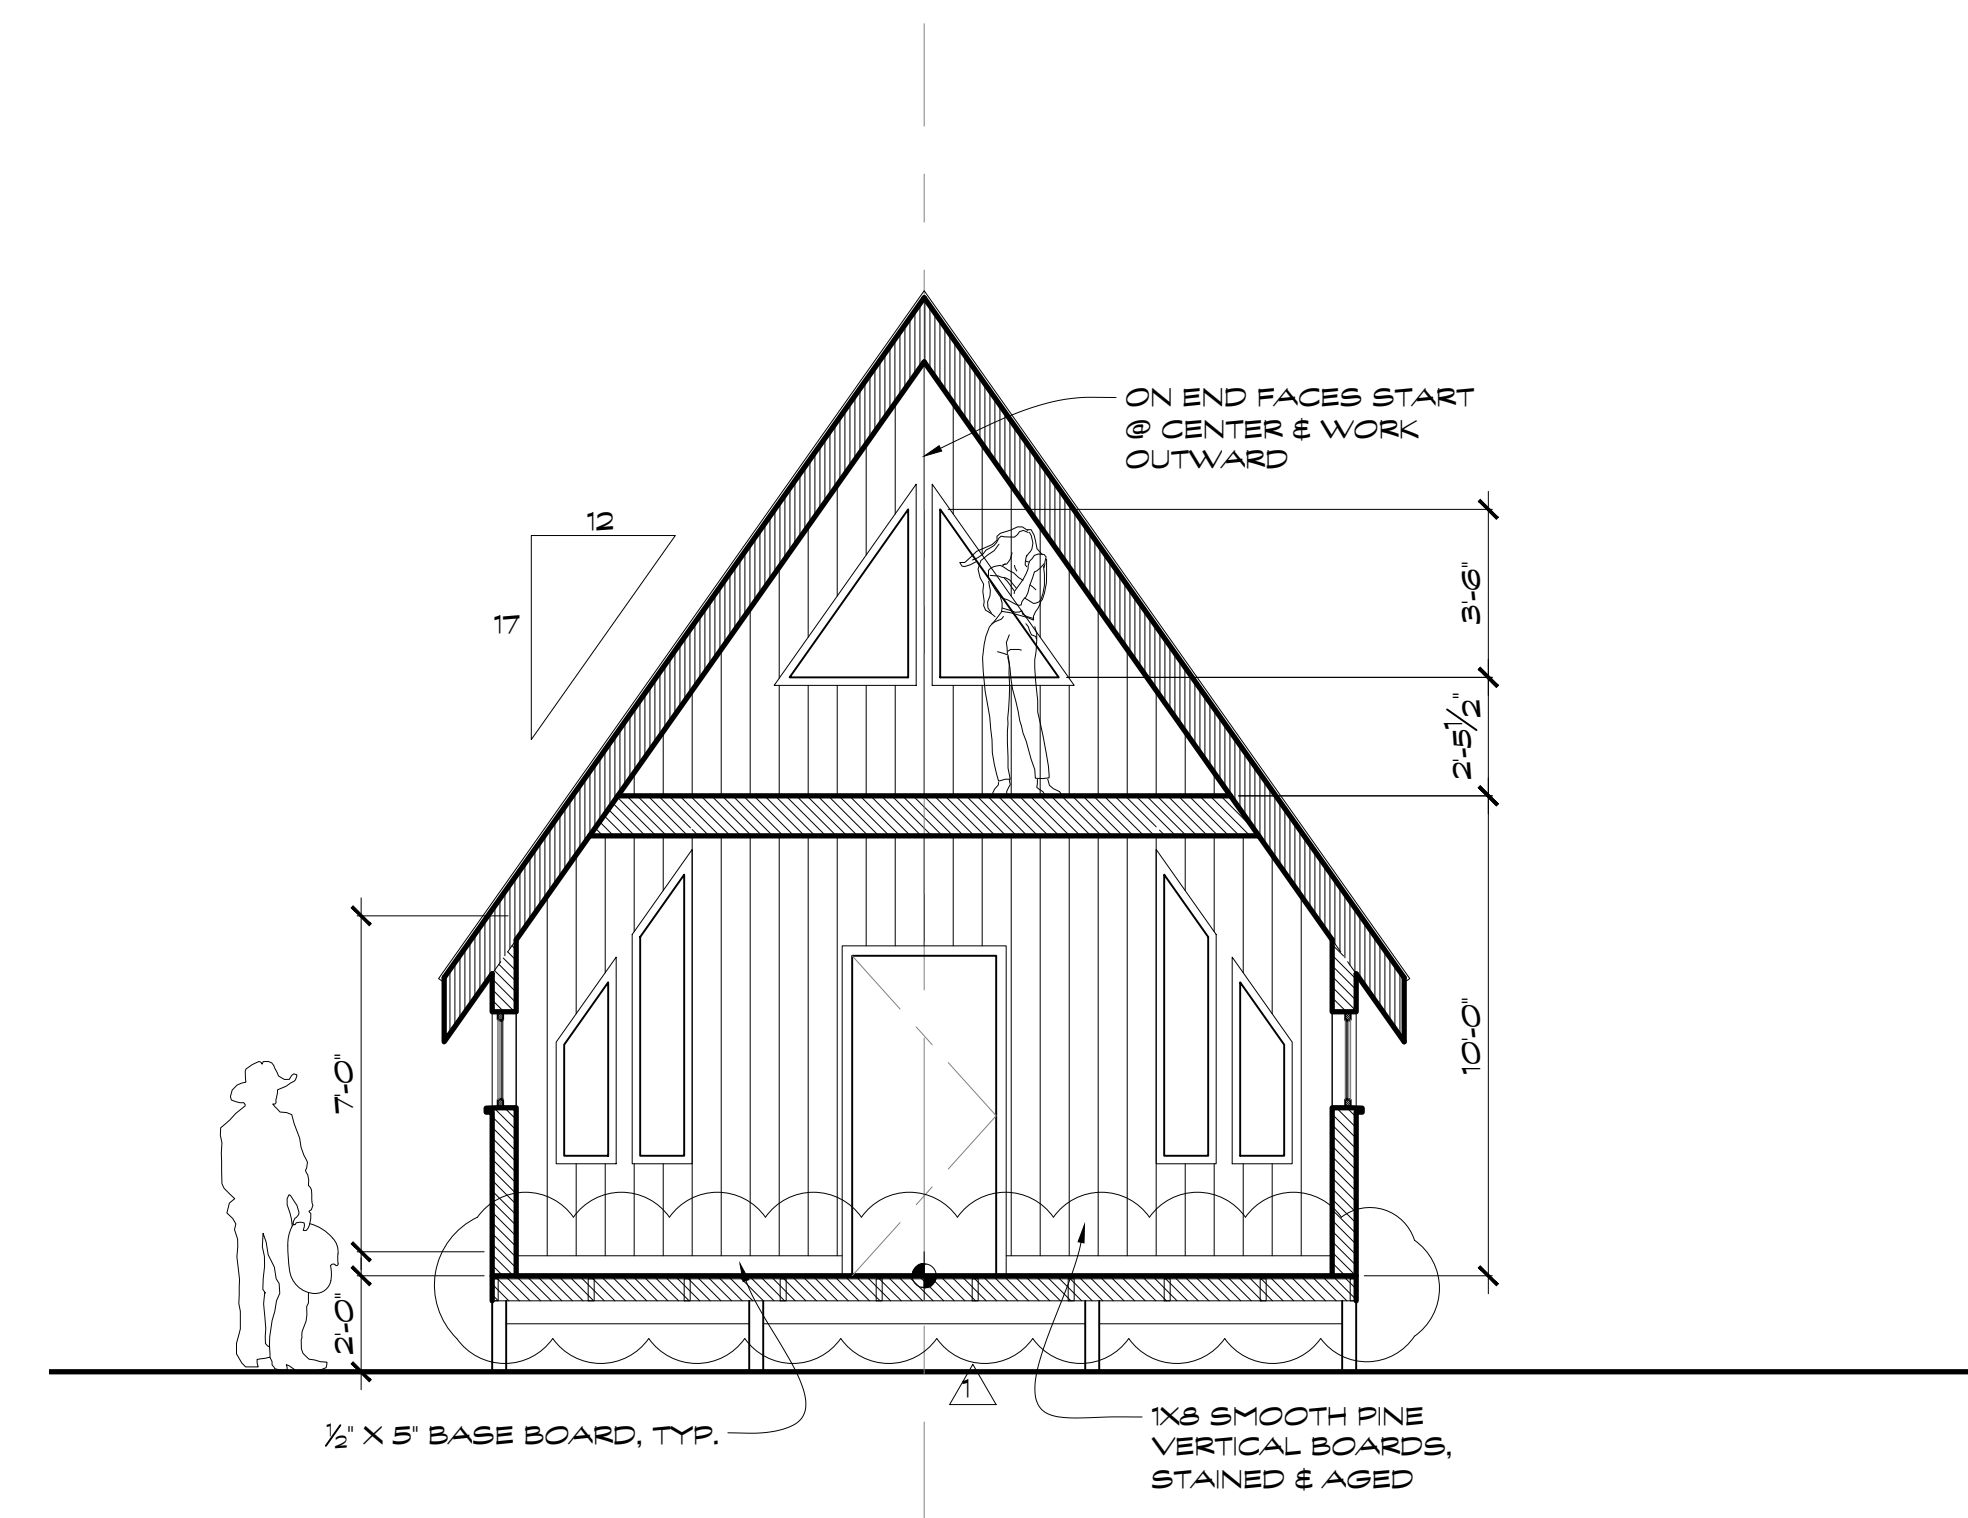


GIRLS CABIN CROSS SECTION
Scale: 1/4" = 1'-0"

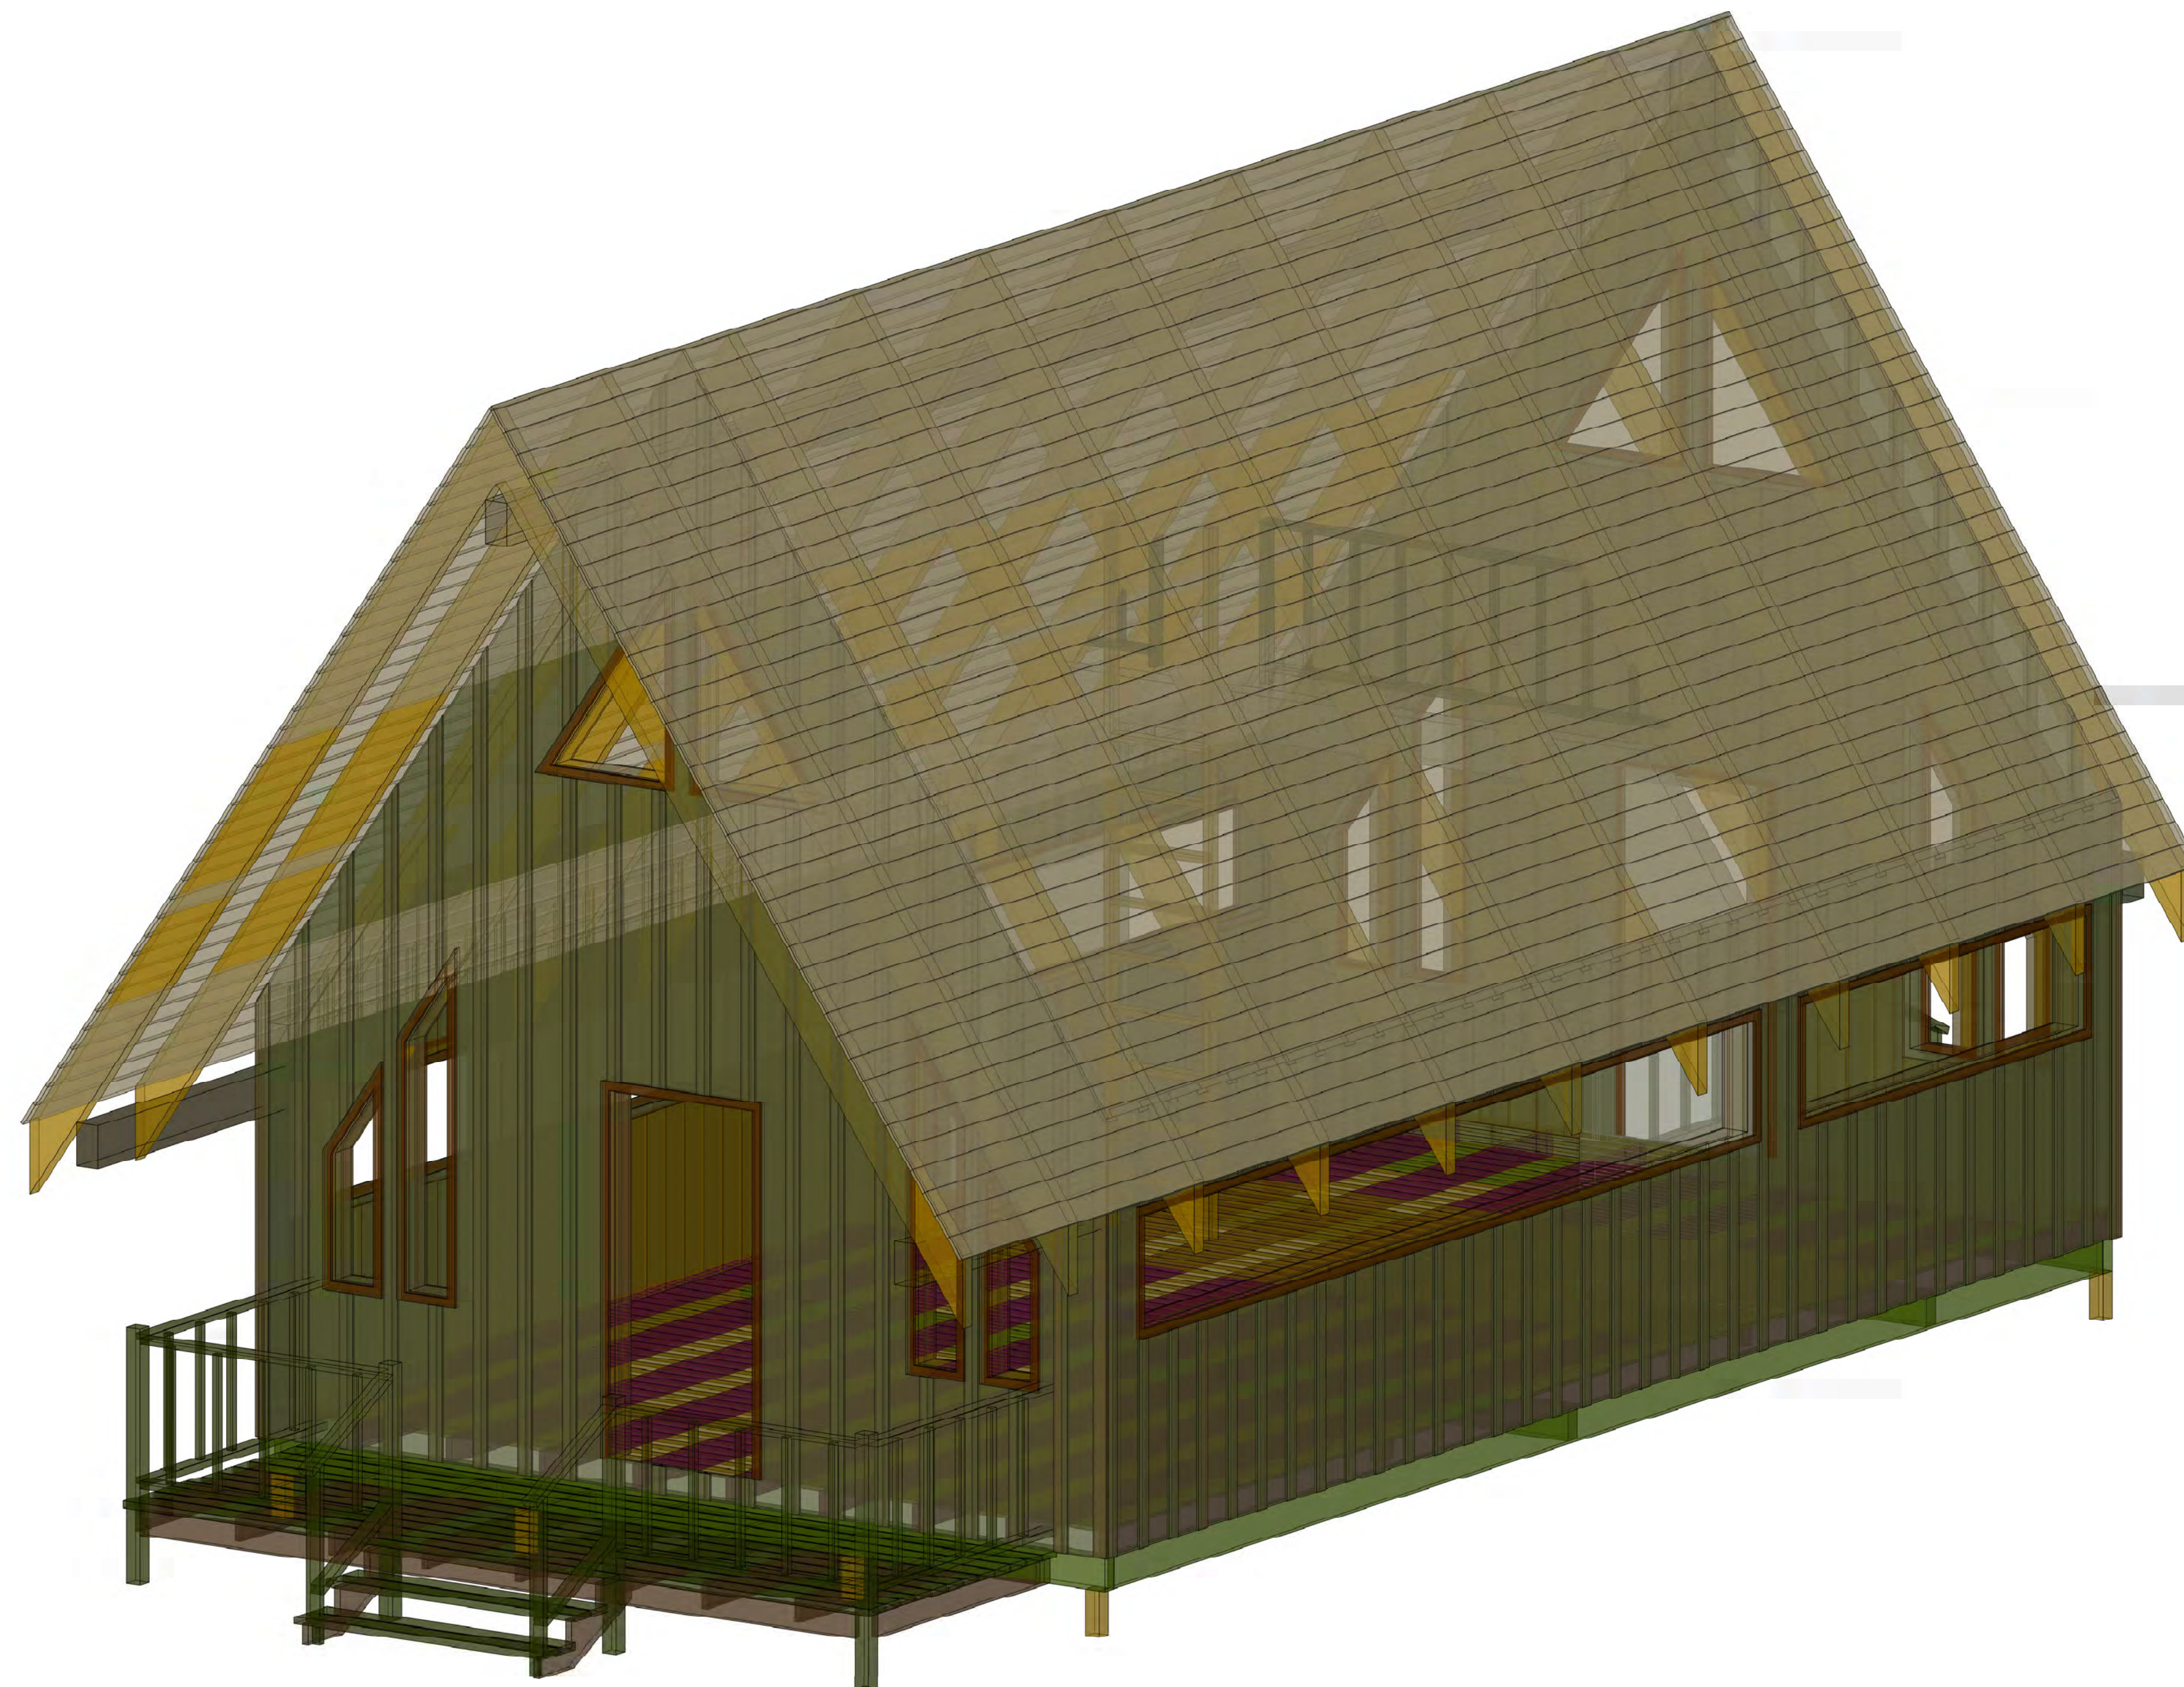

GIRLS COUNSELORS CABIN 3D VIEW
Scale: 1/2" = 1'-0"

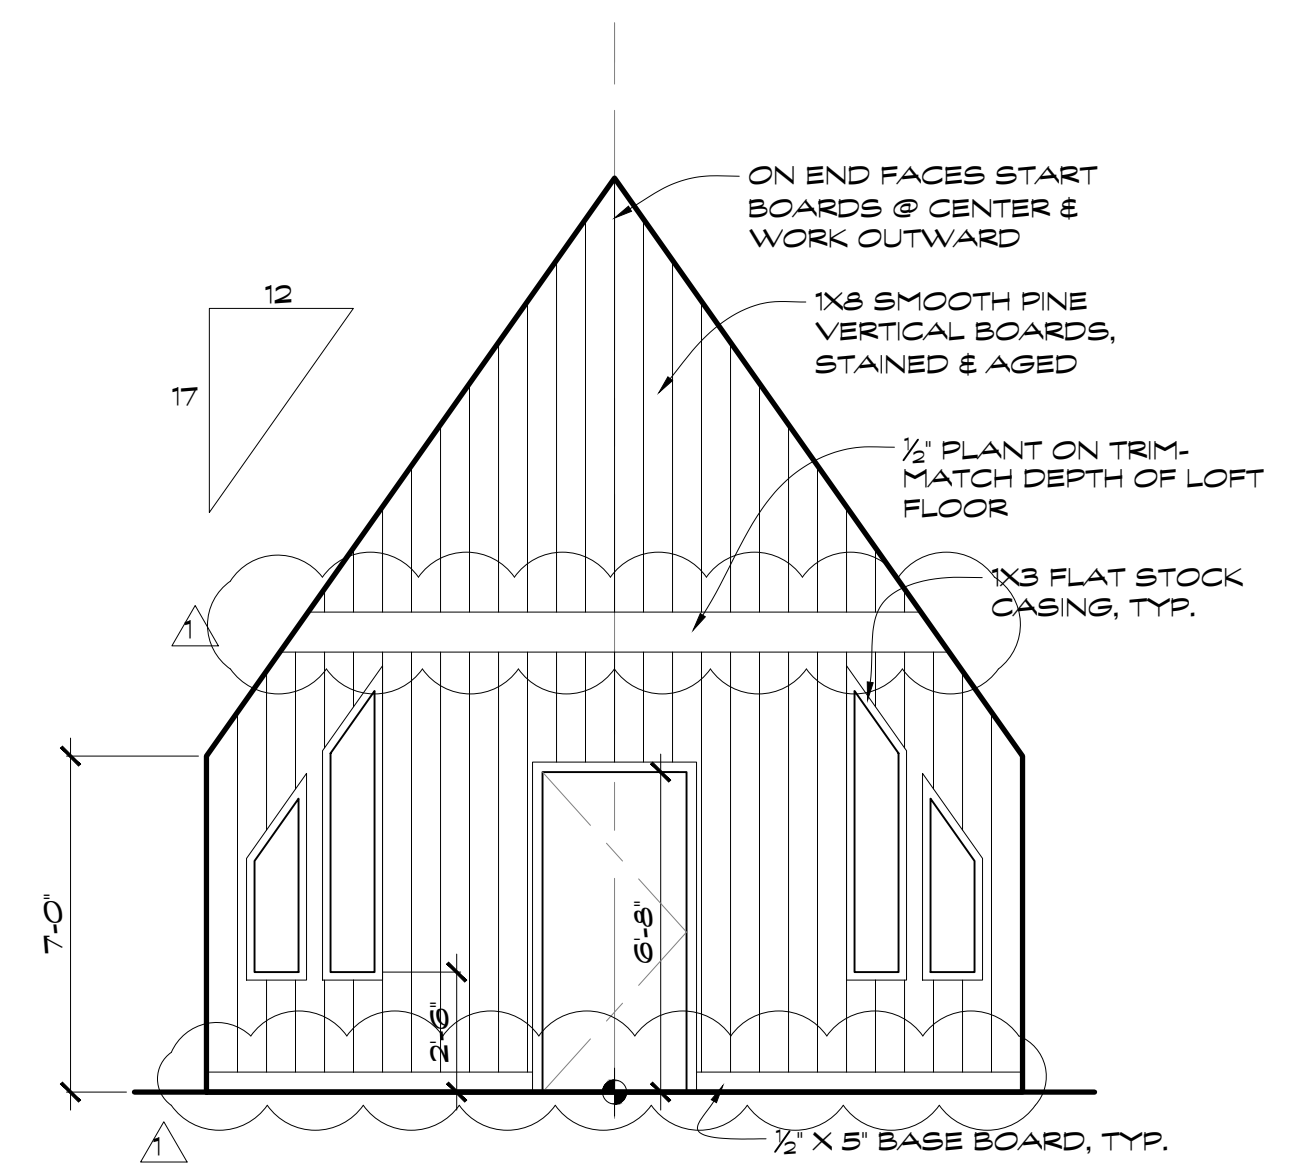


GIRLS CABIN ELEVATION
Scale: 1/4" = 1'-0"

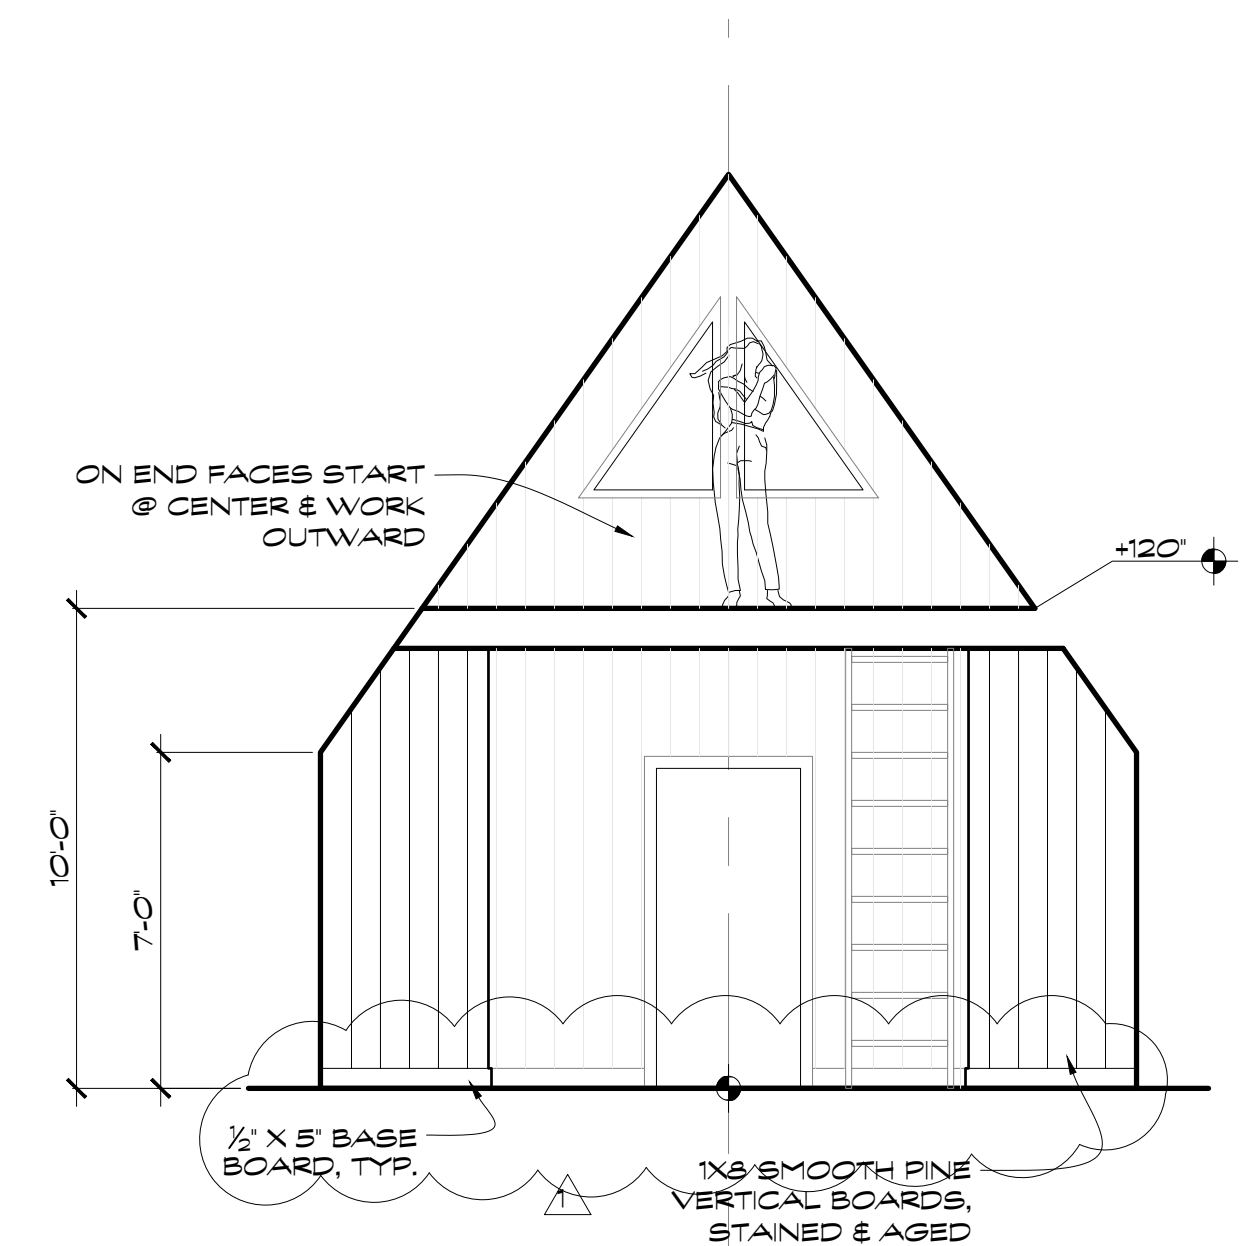


GIRLS CABIN ELEVATION
Scale: 1/4" = 1'-0"

2. SIDING, TRIM & INT. WALL FINISH
6/11/19

VHS		Production Designer: Chloe Arbiture Art Director: Jonathan Bell Set Designer: Jeff Beck	
SET NAME: GIRLS COUNSELORS CABIN	EPISODE #		
LOCATION: ...	DATE: 6/11/19		
DRAWING TITLE: INTERIOR FINISHES	REVISIONS:		
DRAWN BY: Jeff Beck	CHECKED BY:		
SCALE: 1/4" = 1'-0"	DATE:		
		2/2	
PRELIMINARY 6/11/19			

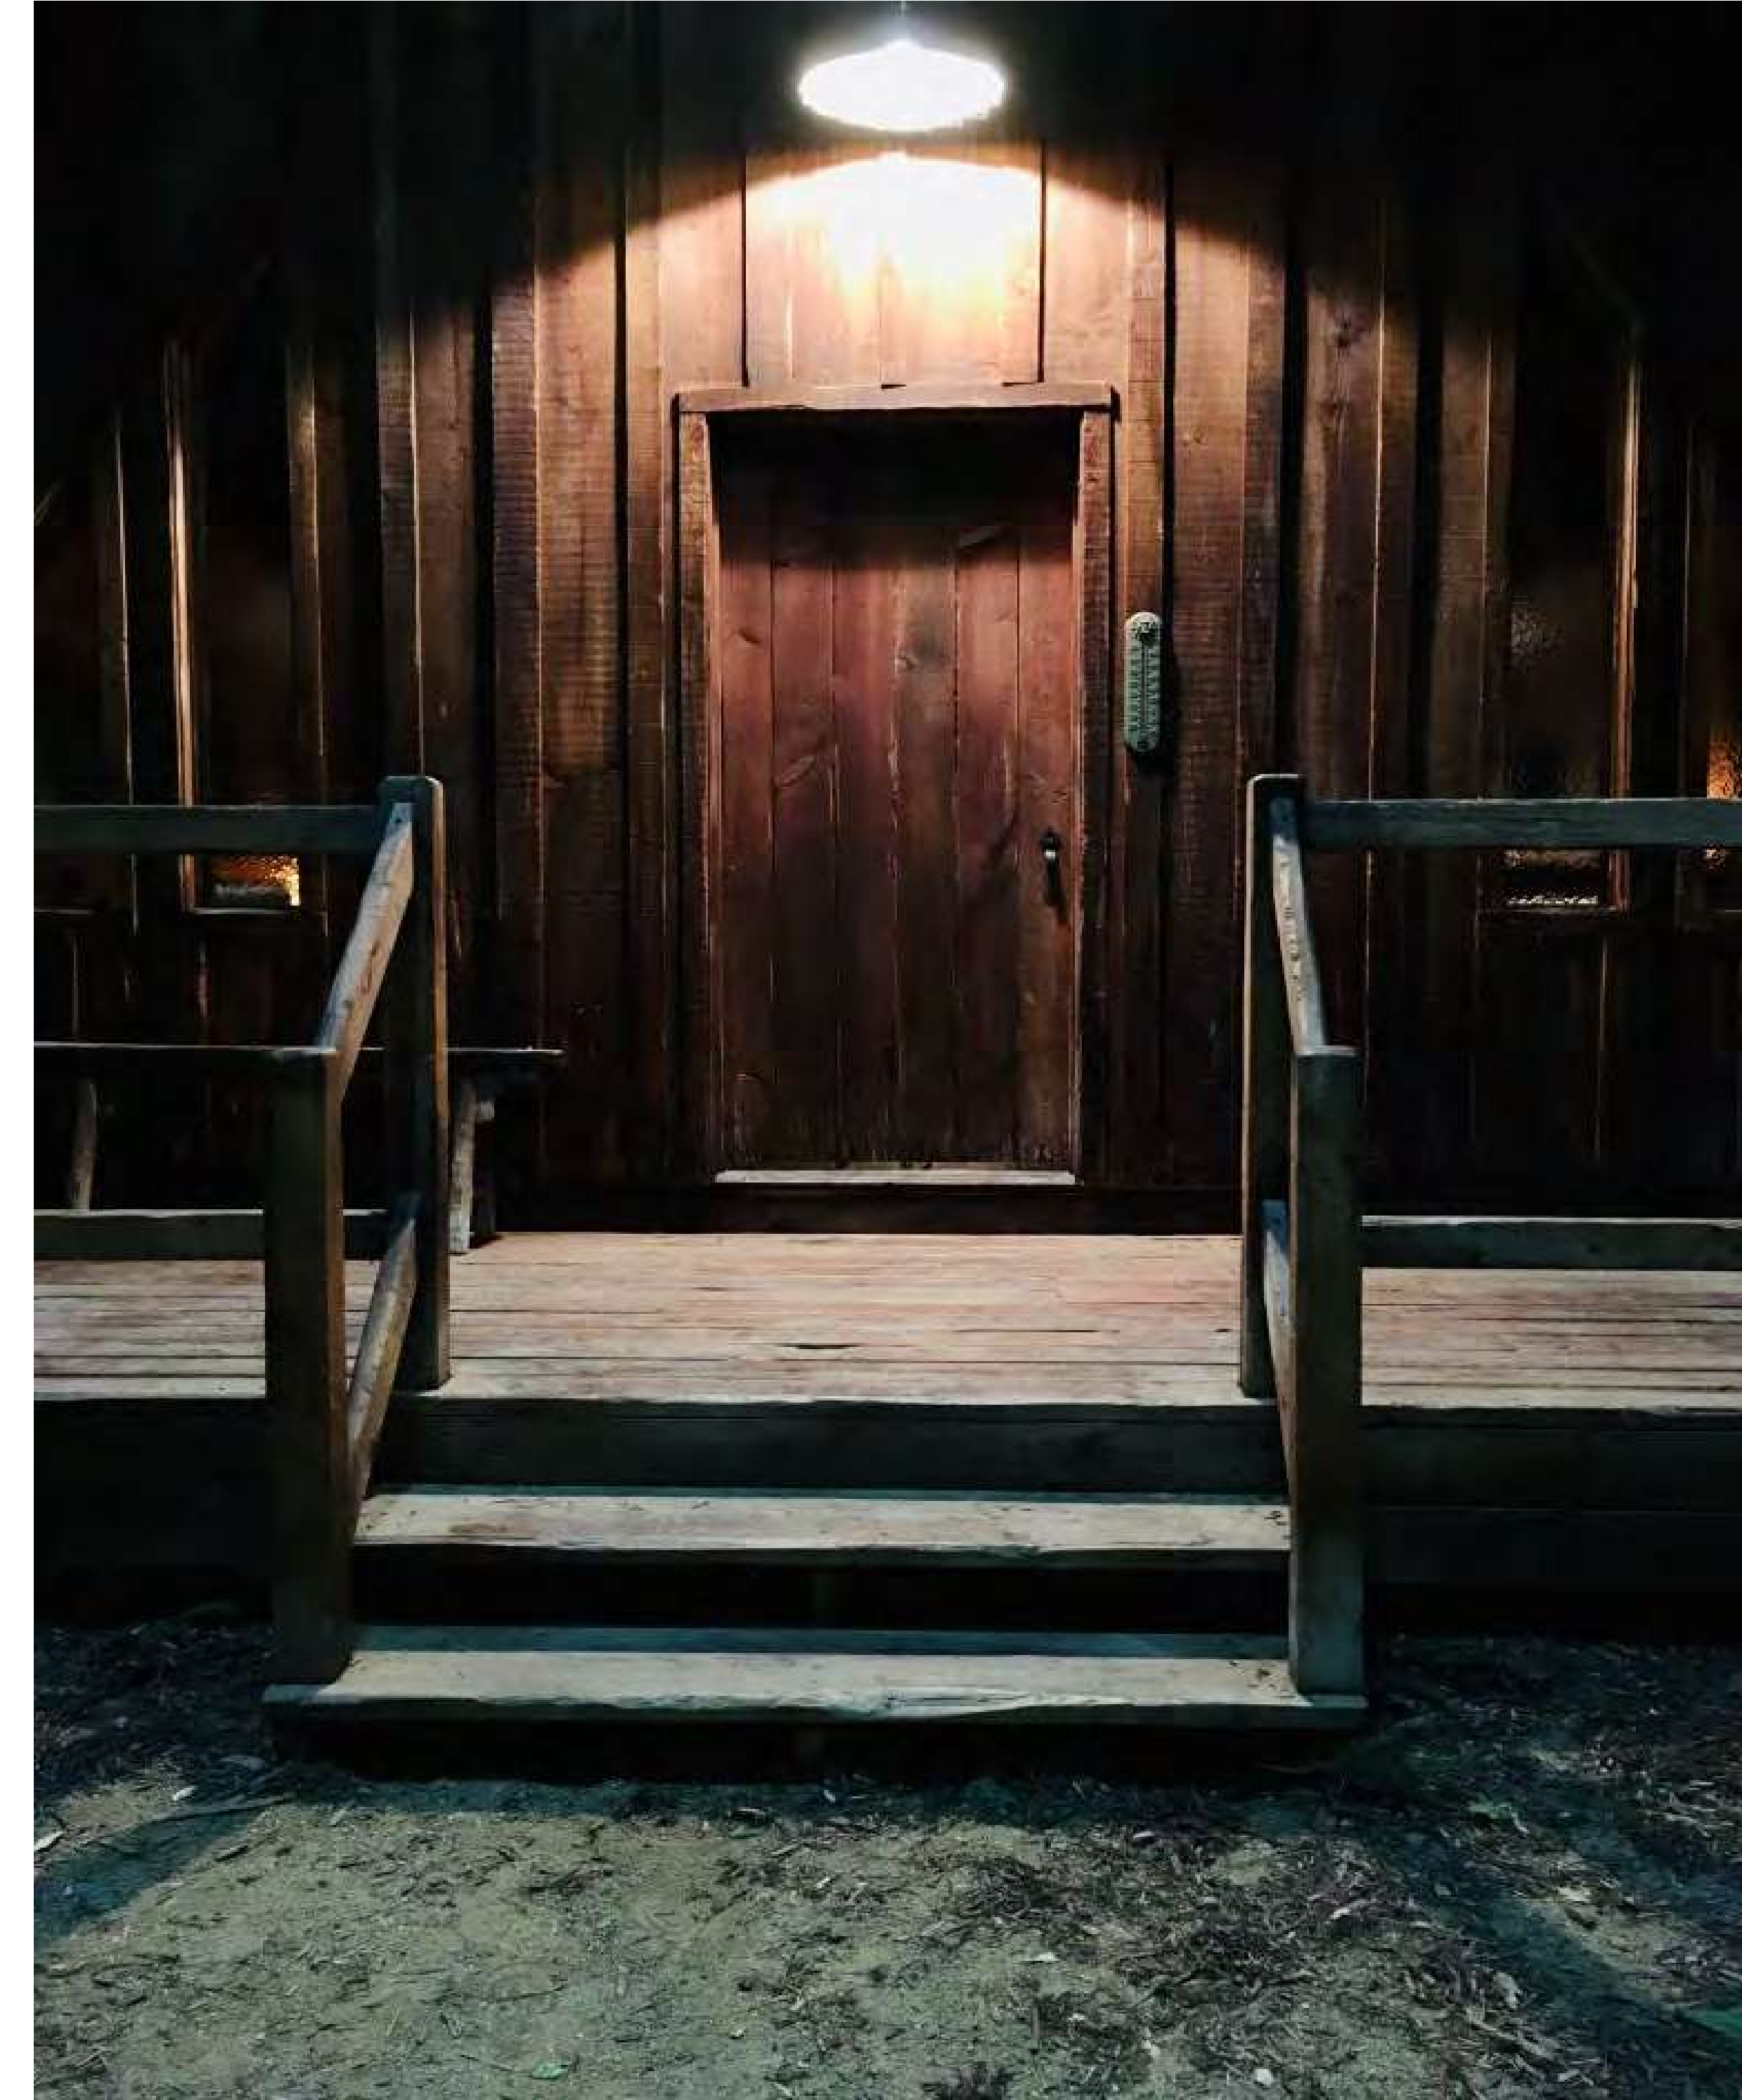





Production Designer: **Chloe Arbutnot**

Art Director: **Jonathan Bell** Set Designer: **Jeff Beck**

SET NAME: INTERIMARY

LOCATION: _____

DRAWING TITLE: ELEVATIONS

DRAWN BY: Jeff Beck

SCALE: 1/4" = 1' DATE: 6/24/19

EPISODE # _____

SET # A2

REVISIONS:

6/21/19 _____

6/21/19 _____

6/26/19 _____


6/28/19 _____

1

2

REVISÉ

REVISÉD 6/29/19

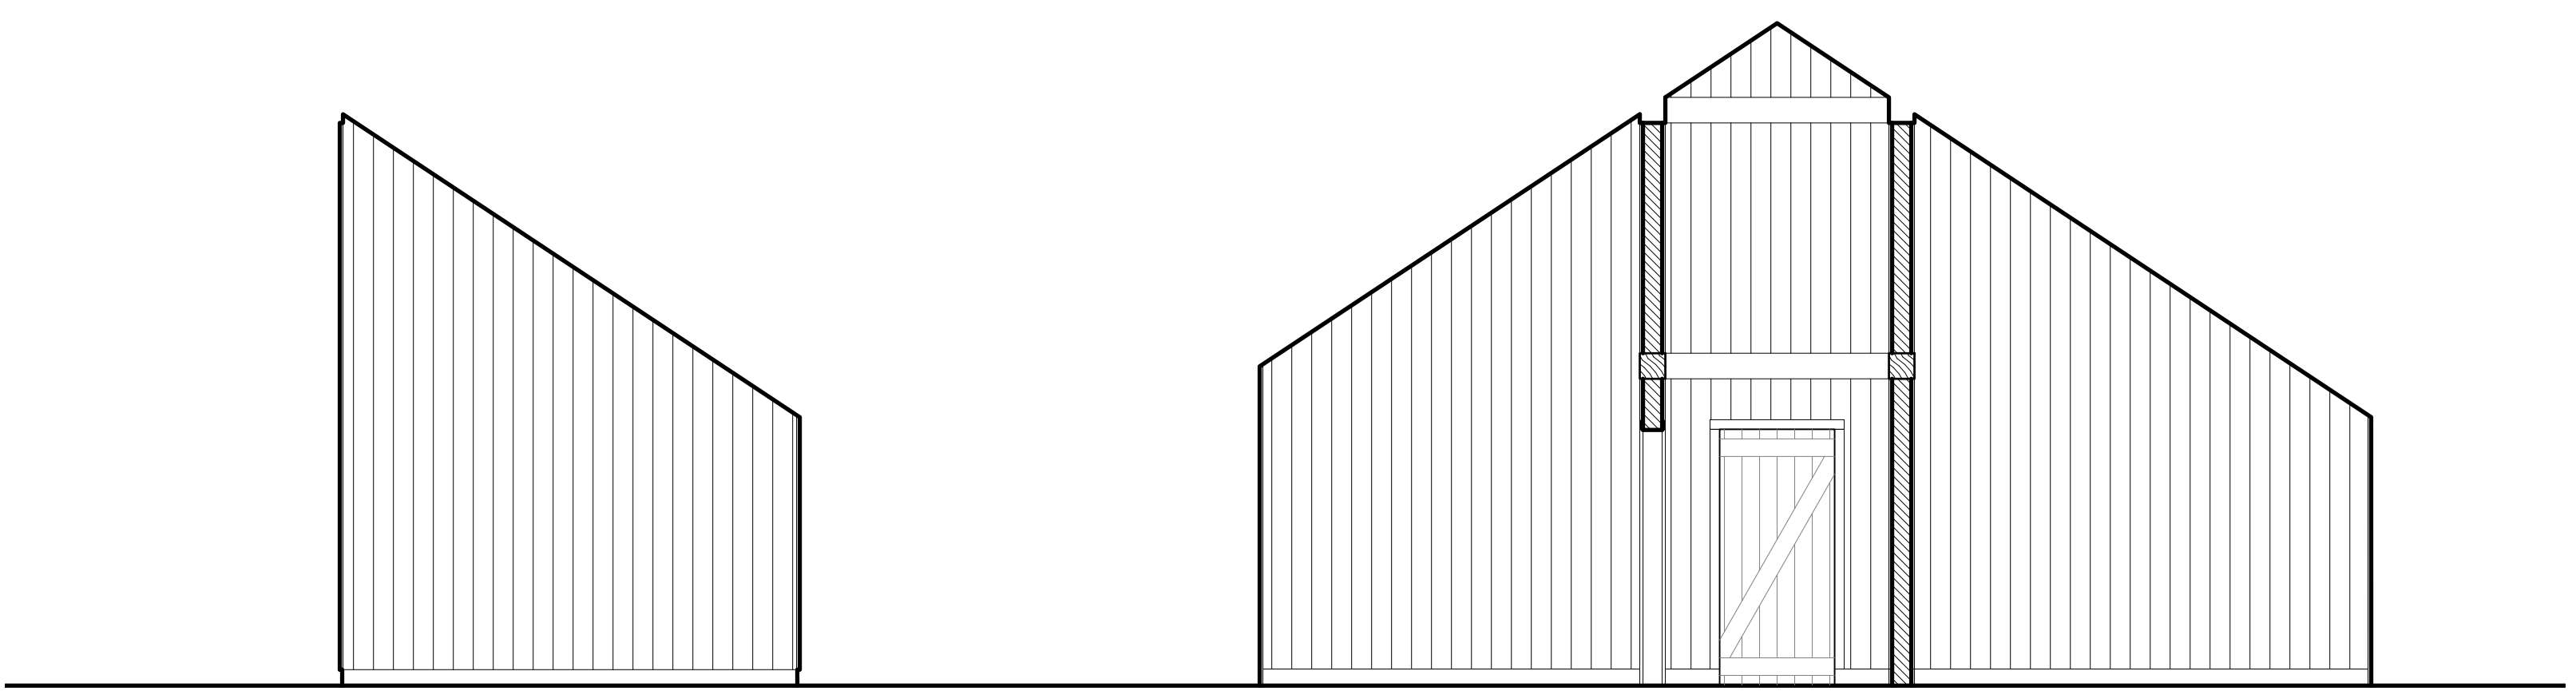


INFIIRMARY INT ELEVATION
Scale: 1/4" = 1'-0"

30


INFIIRMARY INTERIOR ELEVATION
Scale: 1/4" = 1'-0"

31

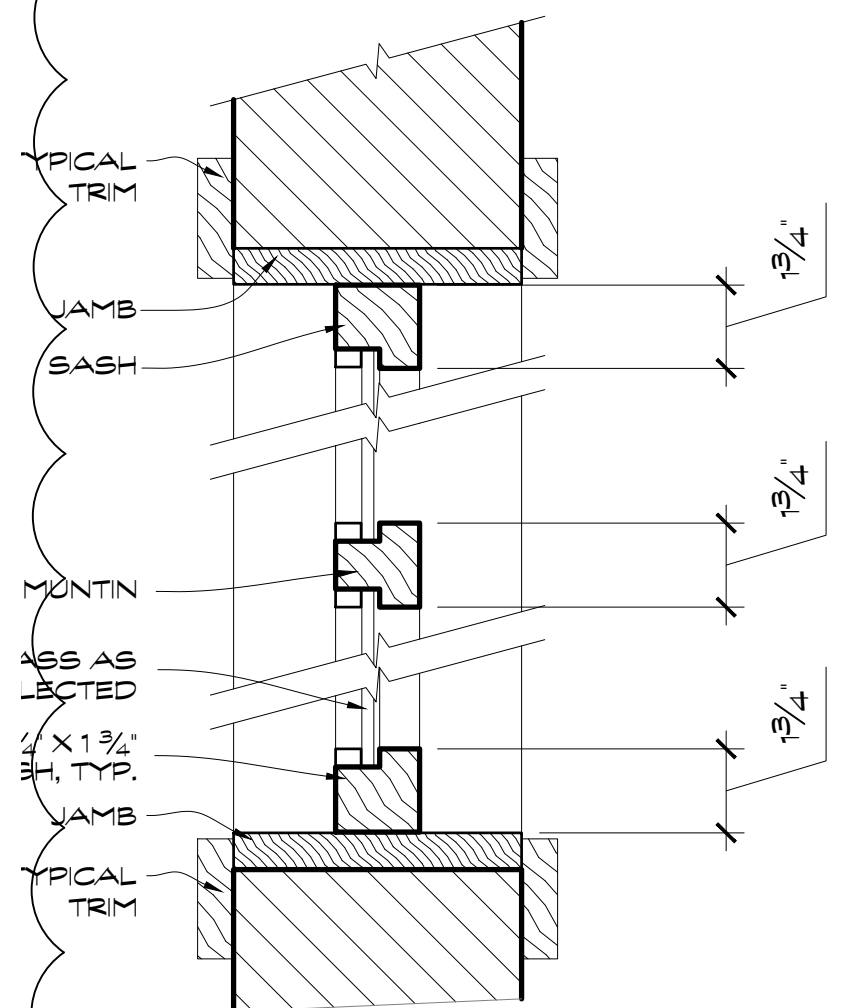


JAMB DETAIL
Scale: 3" = 1'-0"

50

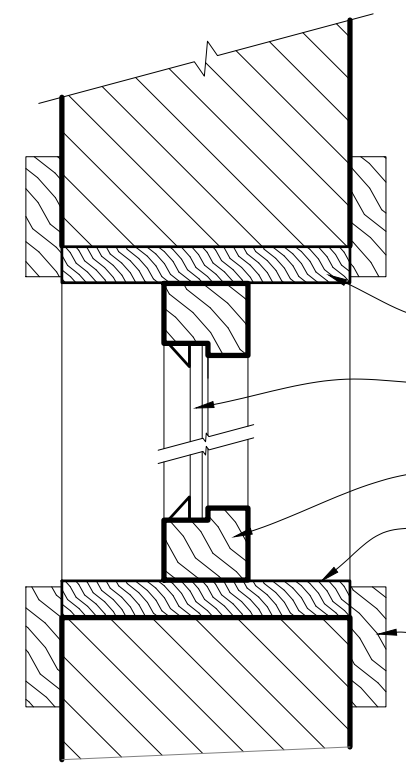


HEAD & SILL DETAIL
Scale: 3" = 1'-0"

51

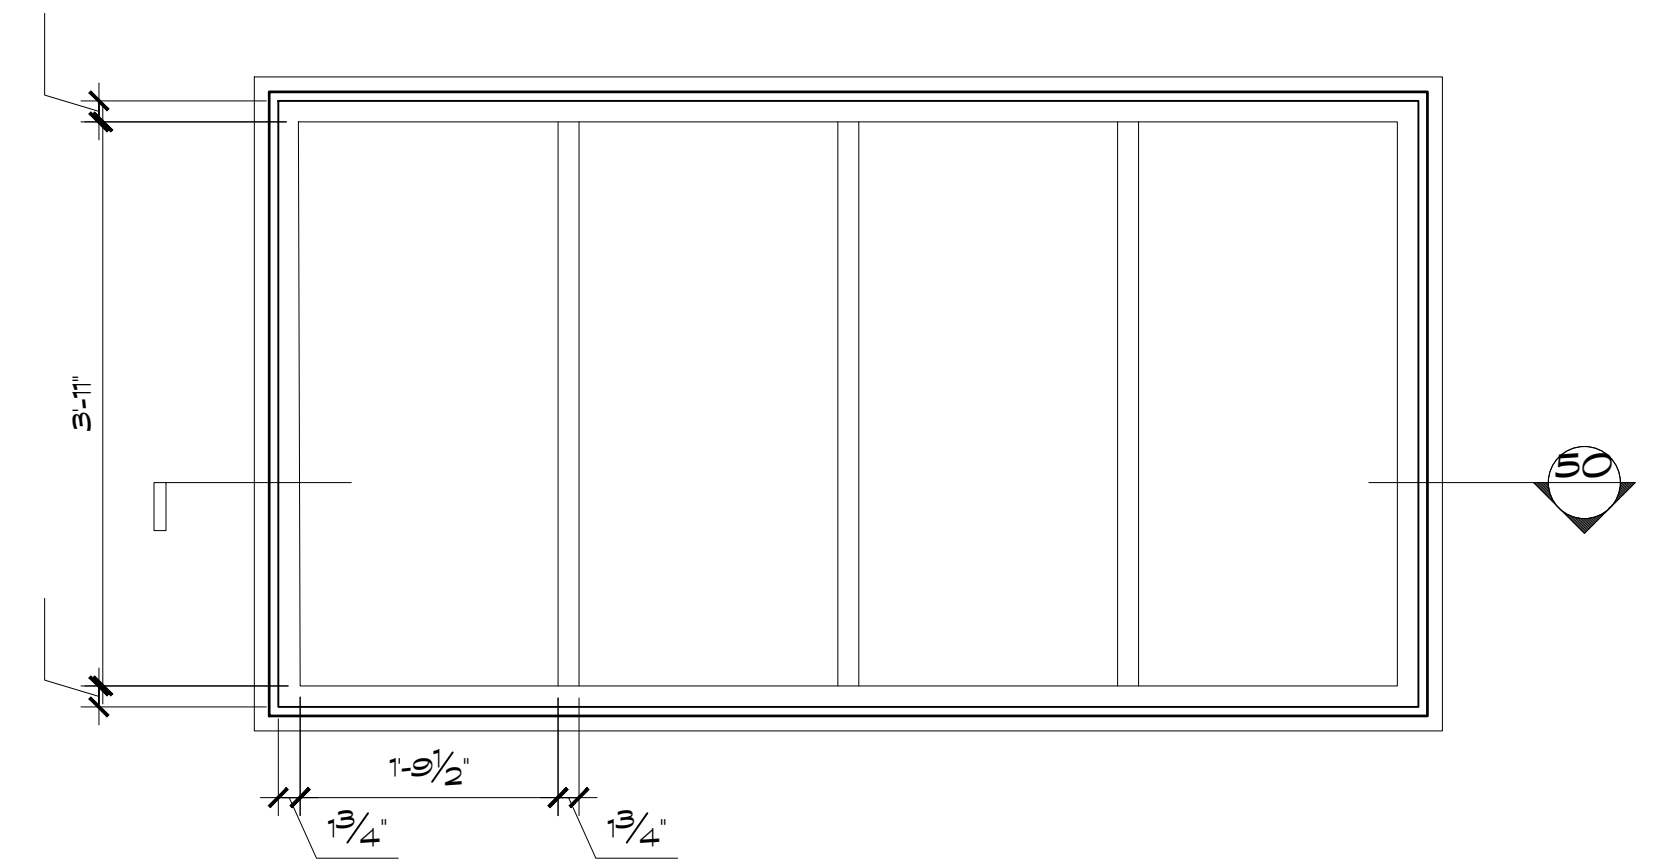


INFIIRMARY WAITING ROOM OPENING DETAIL
Scale: 3/4" = 1'-0"

52

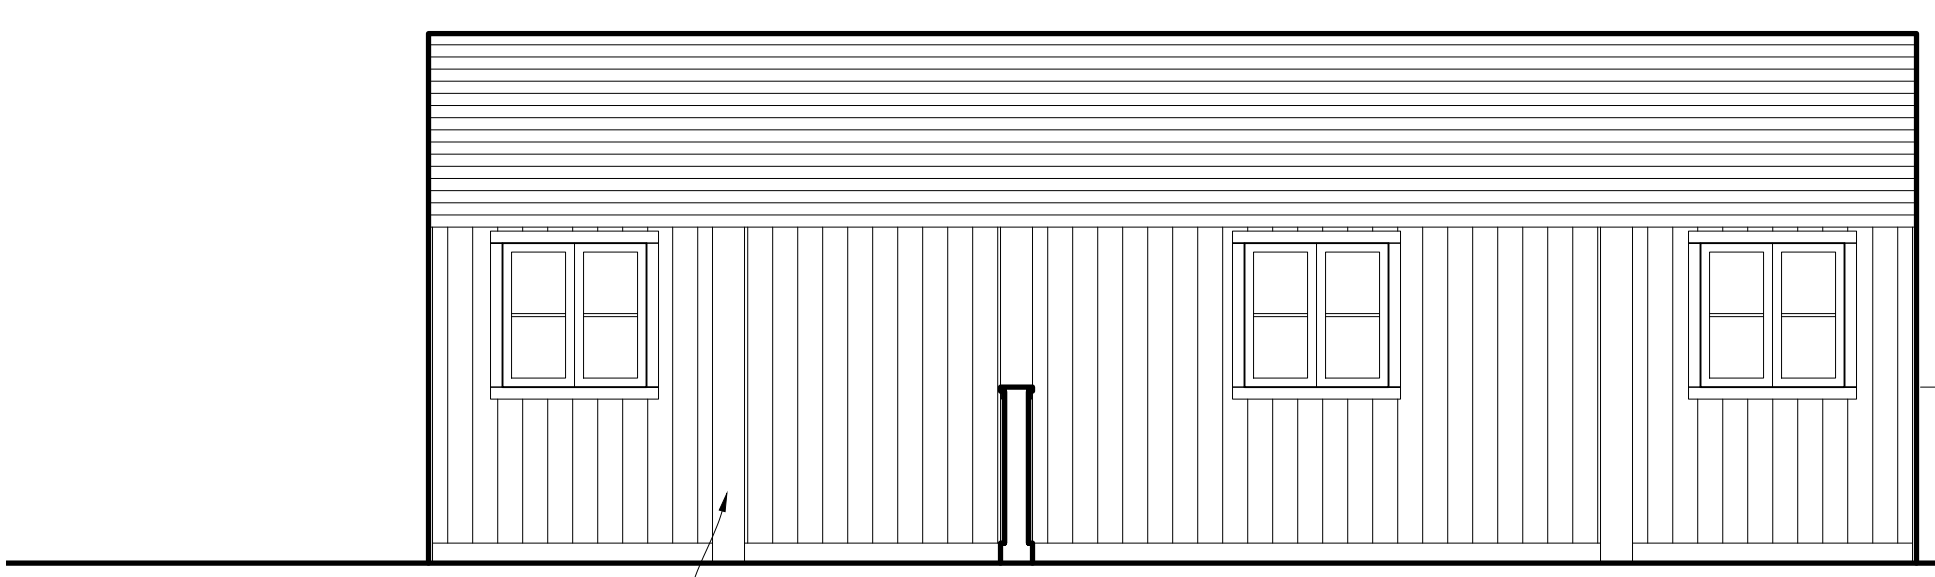


INFIIRMARY INTERIOR ELEVATION
Scale: 1/4" = 1'-0"

26

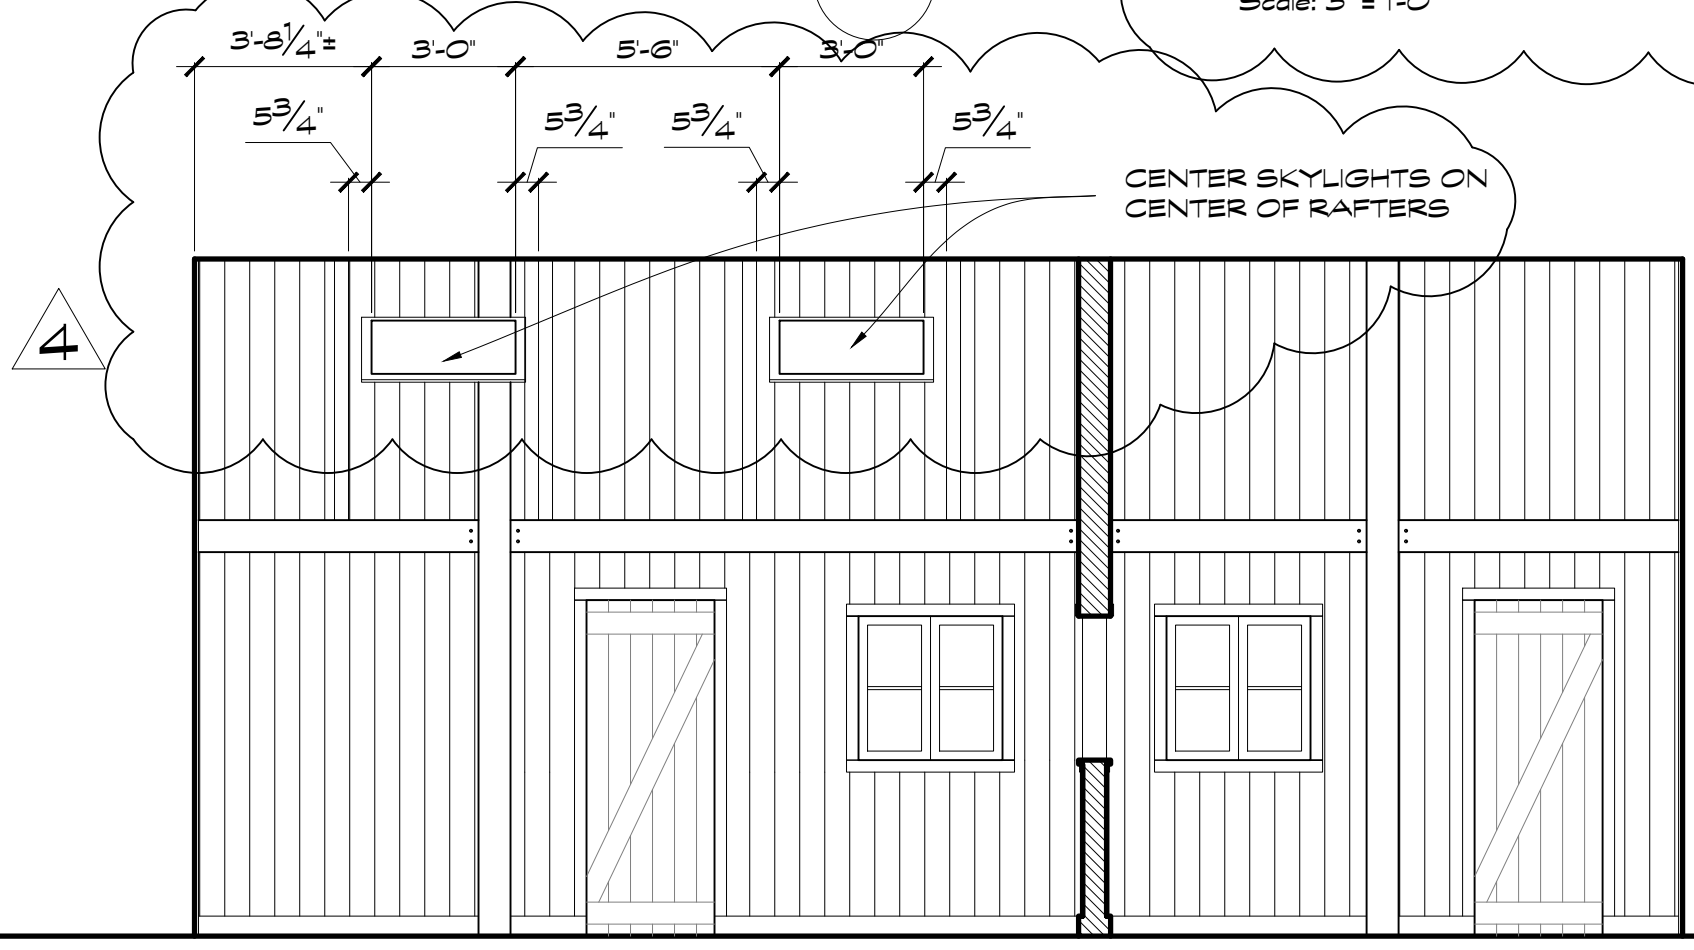


INFIIRMARY INTERIOR ELEVATION
Scale: 1/4" = 1'-0"

27

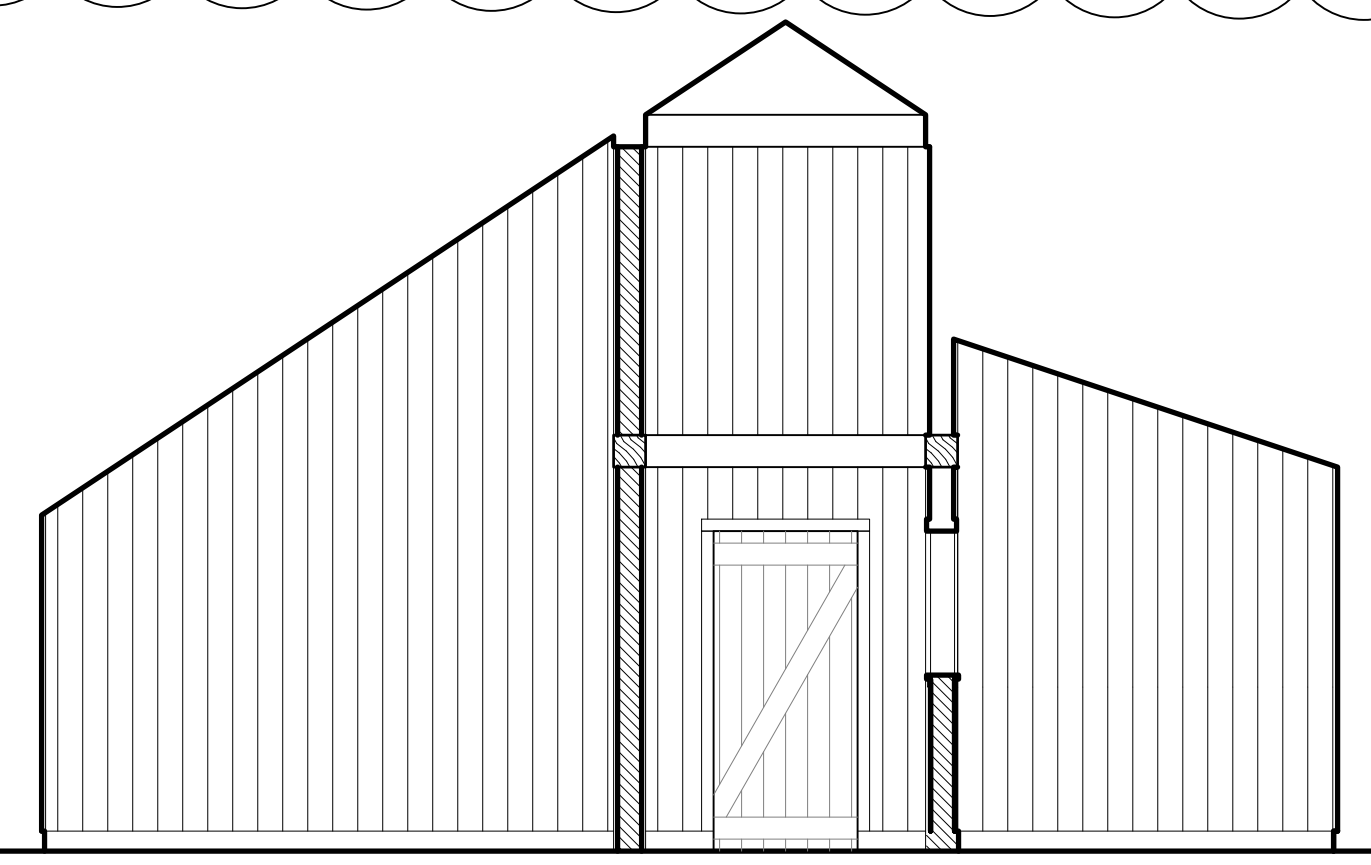

INFIIRMARY INTERIOR ELEVATION
Scale: 1/4" = 1'-0"

28

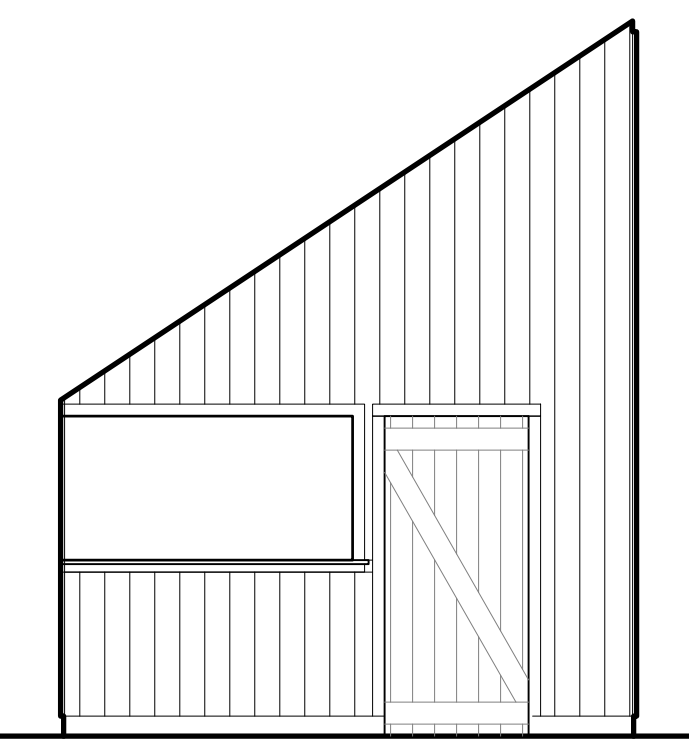


INFIIRMARY INTERIOR ELEVATION
Scale: 1/4" = 1'-0"

29




INFIIRMARY LEFT SIDE ELEVATION
Scale: 1/4" = 1'-0"

23

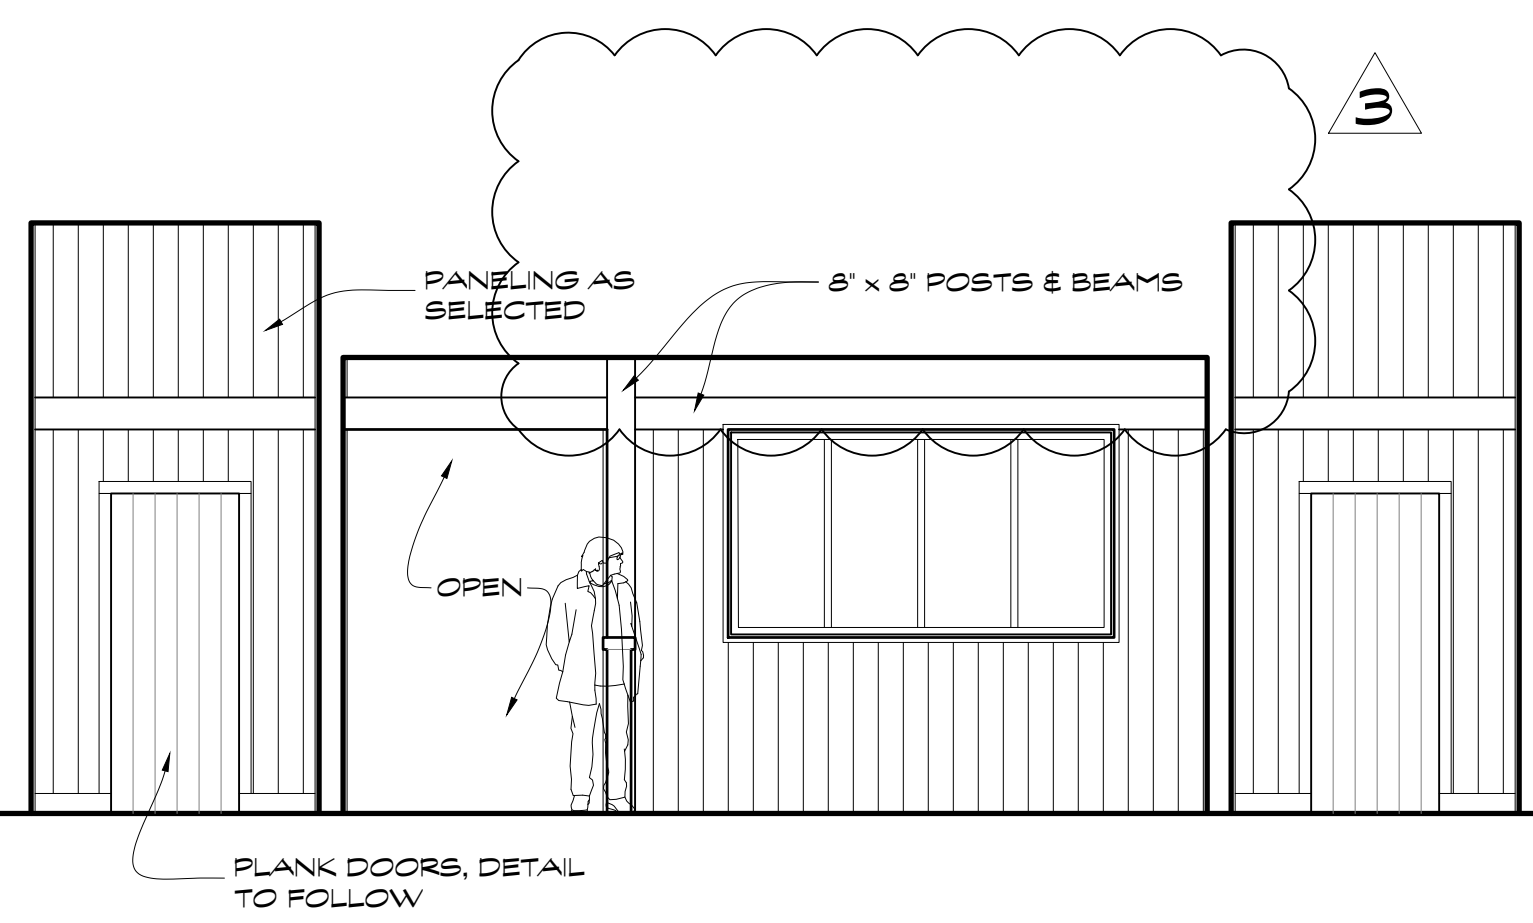

INFIIRMARY INTERIOR ELEVATION
Scale: 1/4" = 1'-0"

24

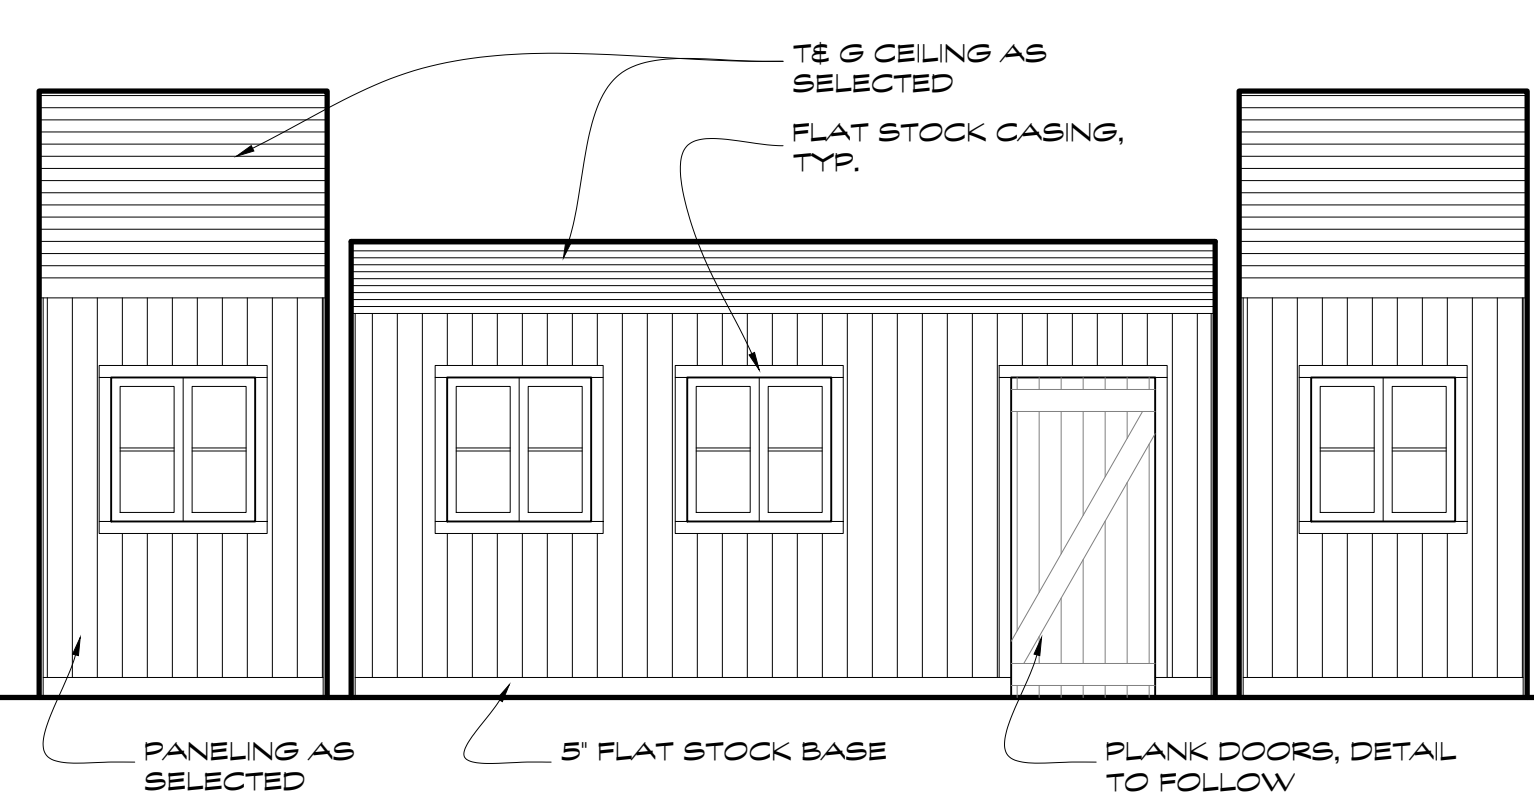


INFIIRMARY INTERIOR ELEVATION
Scale: 1/4" = 1'-0"

25




INFIIRMARY FRONT ELEVATION
Scale: 1/4" = 1'-0"

20

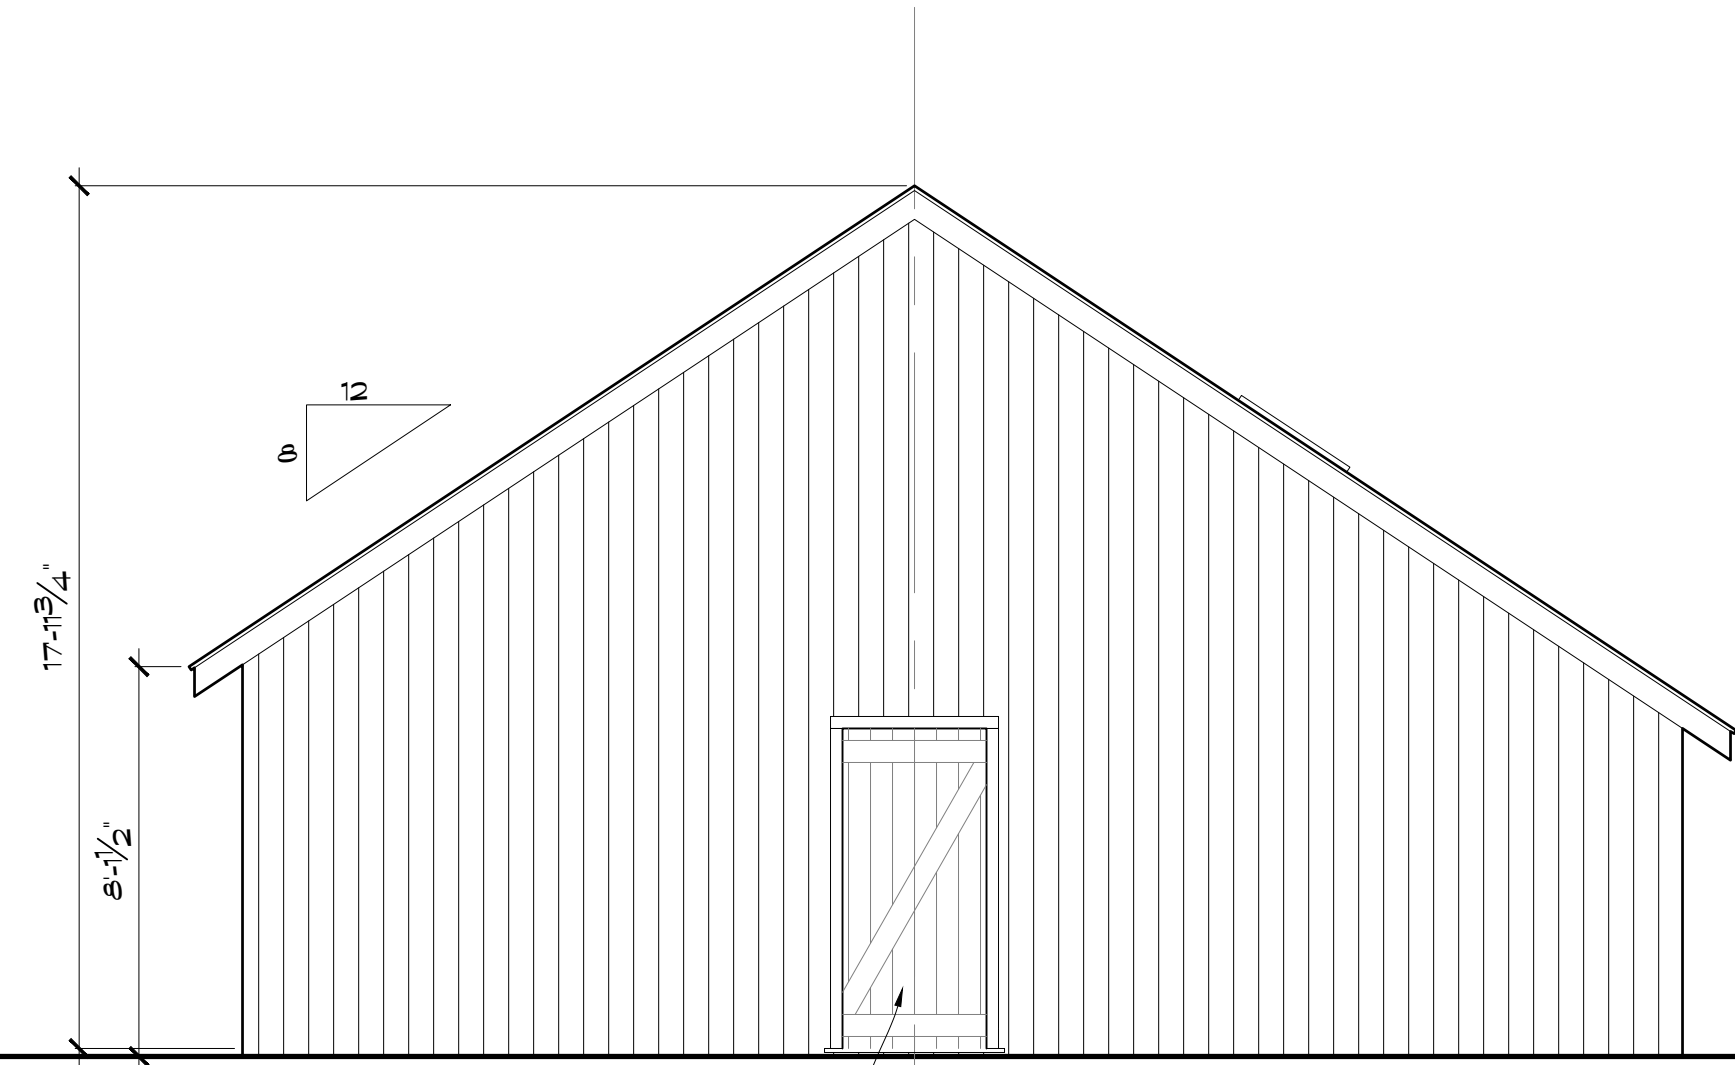

INFIIRMARY RIGHT SIDE ELEVATION
Scale: 1/4" = 1'-0"

21

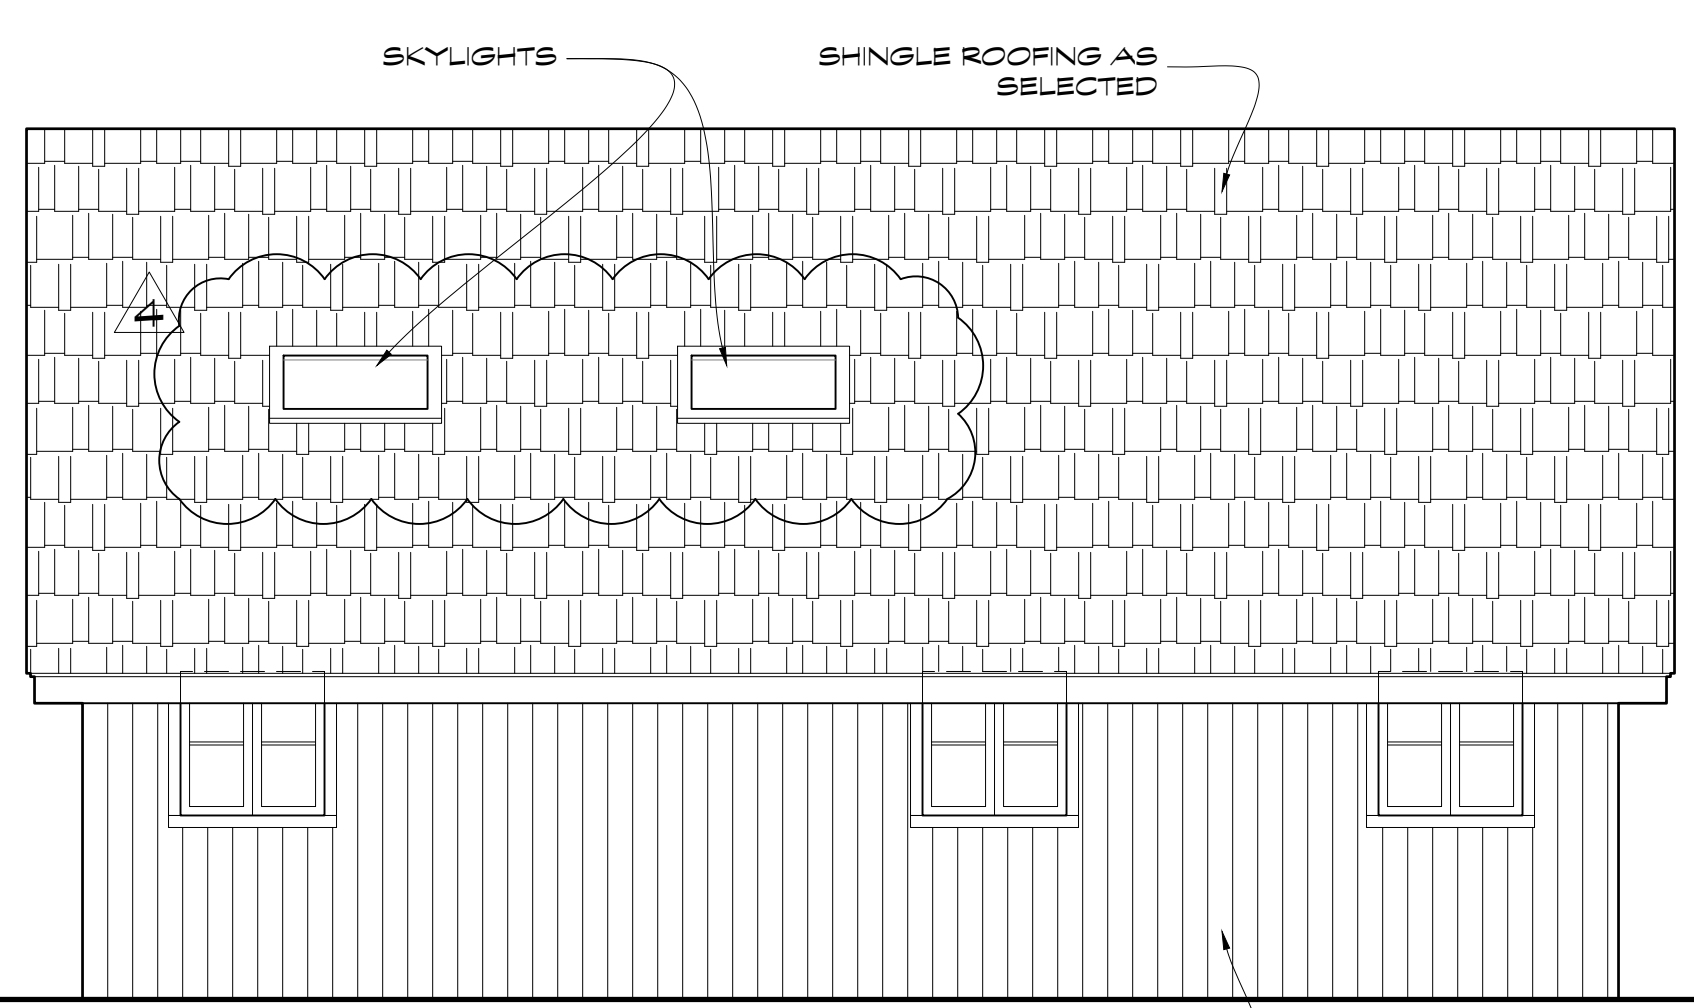

INFIIRMARY REAR ELEVATION
Scale: 1/4" = 1'-0"


22

REVISED

- CLERESTORY WINDOW PLACEMENT
6/1/19
- LOWER ROOF
6/1/19
- INTERIOR WINDOW, SCREEN DOOR & REMOVE WINGCOT
6/24/19
- INTERIOR WINDOW, SKYLIGHTS
6/24/19

VHS		Production Designer: Chloe Arbuthnot	
Art Director: Jonathan Bell		Set Designer: Jeff Beck	
SET NAME: INFIRMARY	SET # 02	ENCLOSURE #	
LOCATION: _____	REVISIONS:		
DRAWING TITLE: ELEVATIONS	6/11/19		
DRAWN BY: Jeff Beck	6/11/19		
SCALE: 1/4" = 1'-0"	DATE: 10/21/19		
			2/2
REVISED 6/28/19			



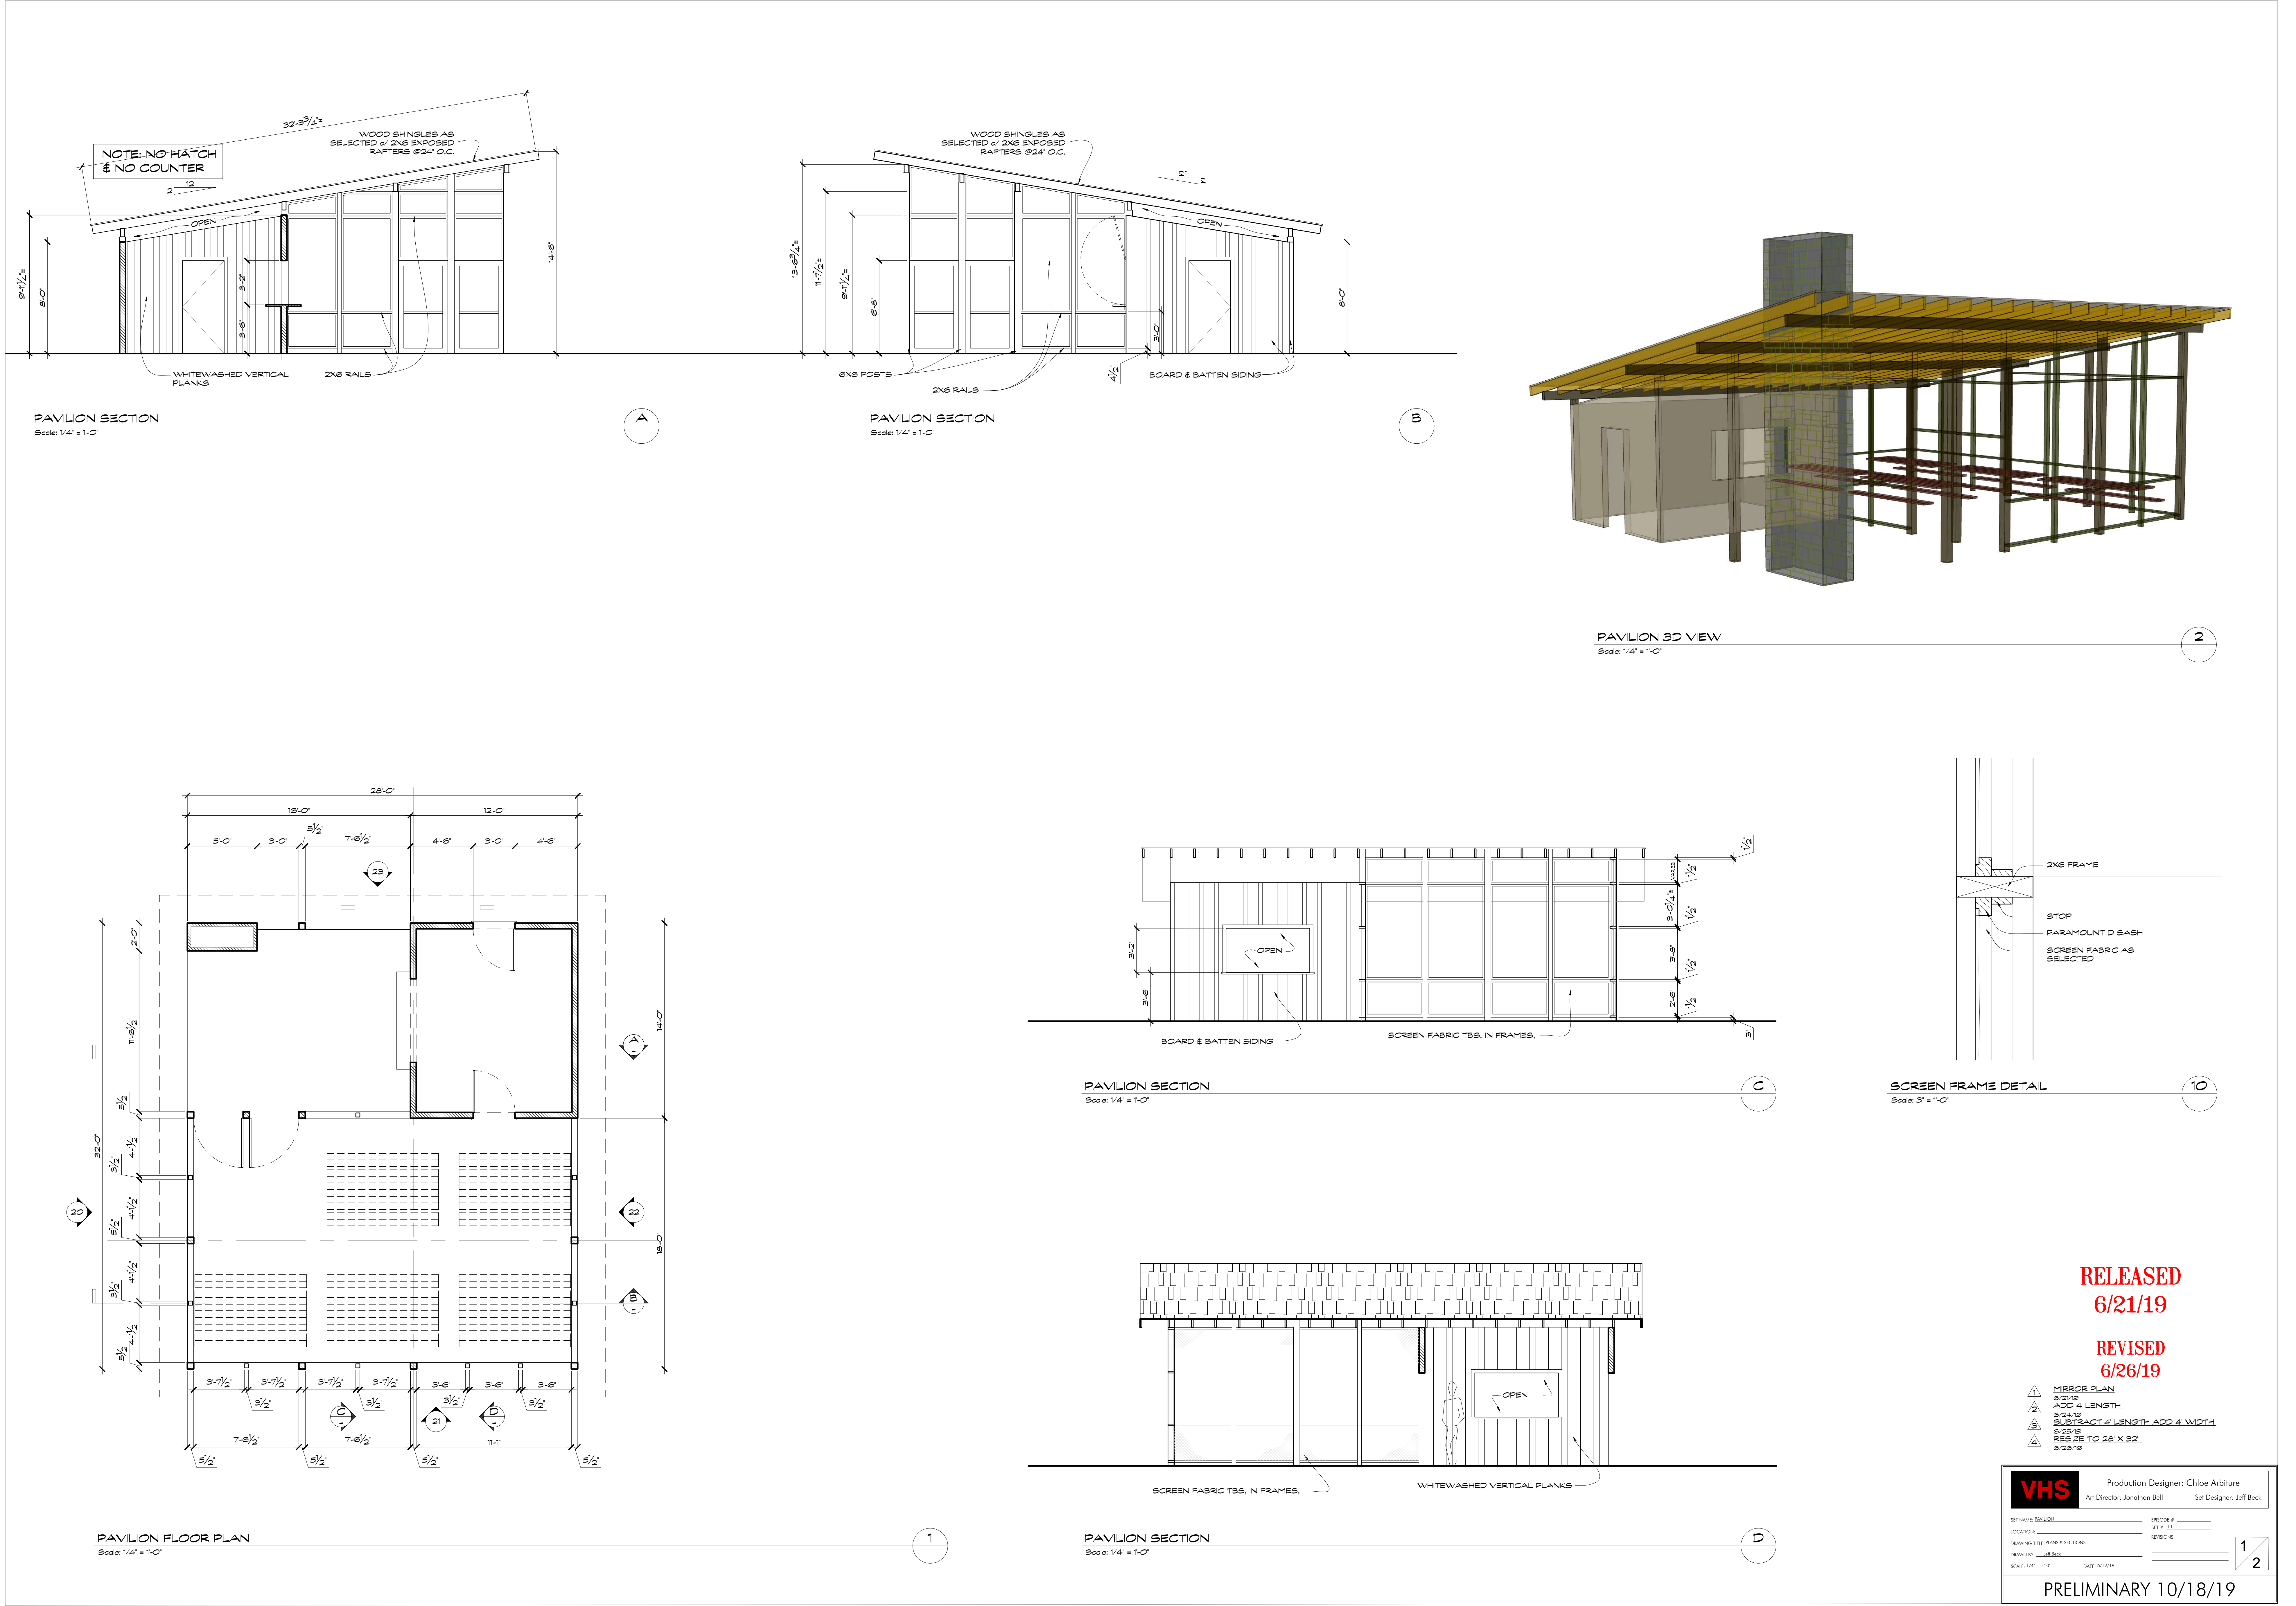

RELEASED
6/21/19

REVISED
6/26/19

MIRROR PLAN

6/21/19

ADD 4' LENGTH.

6/24/19

SUBTRACT 4' LENGTH ADD 4' WIDTH.

6/28/19

RESIZE TO 28' X 32'.

6/28/19

PRODUCTION DESIGNER: CHLOE ARBITURE

ART DIRECTOR: JONATHAN BELL

SET DESIGNER: JEFF BECK

SET NAME: PAVILION

LOCATION:

DRAWING TITLE: RAILS & SECTIONS

DRAWN BY: J. Beck

SCALE: 1/4" = 1'-0"

PROCESS #


REVISIONS:

DATE: 6/22/19

1

2

PRELIMINARY 10/18/19

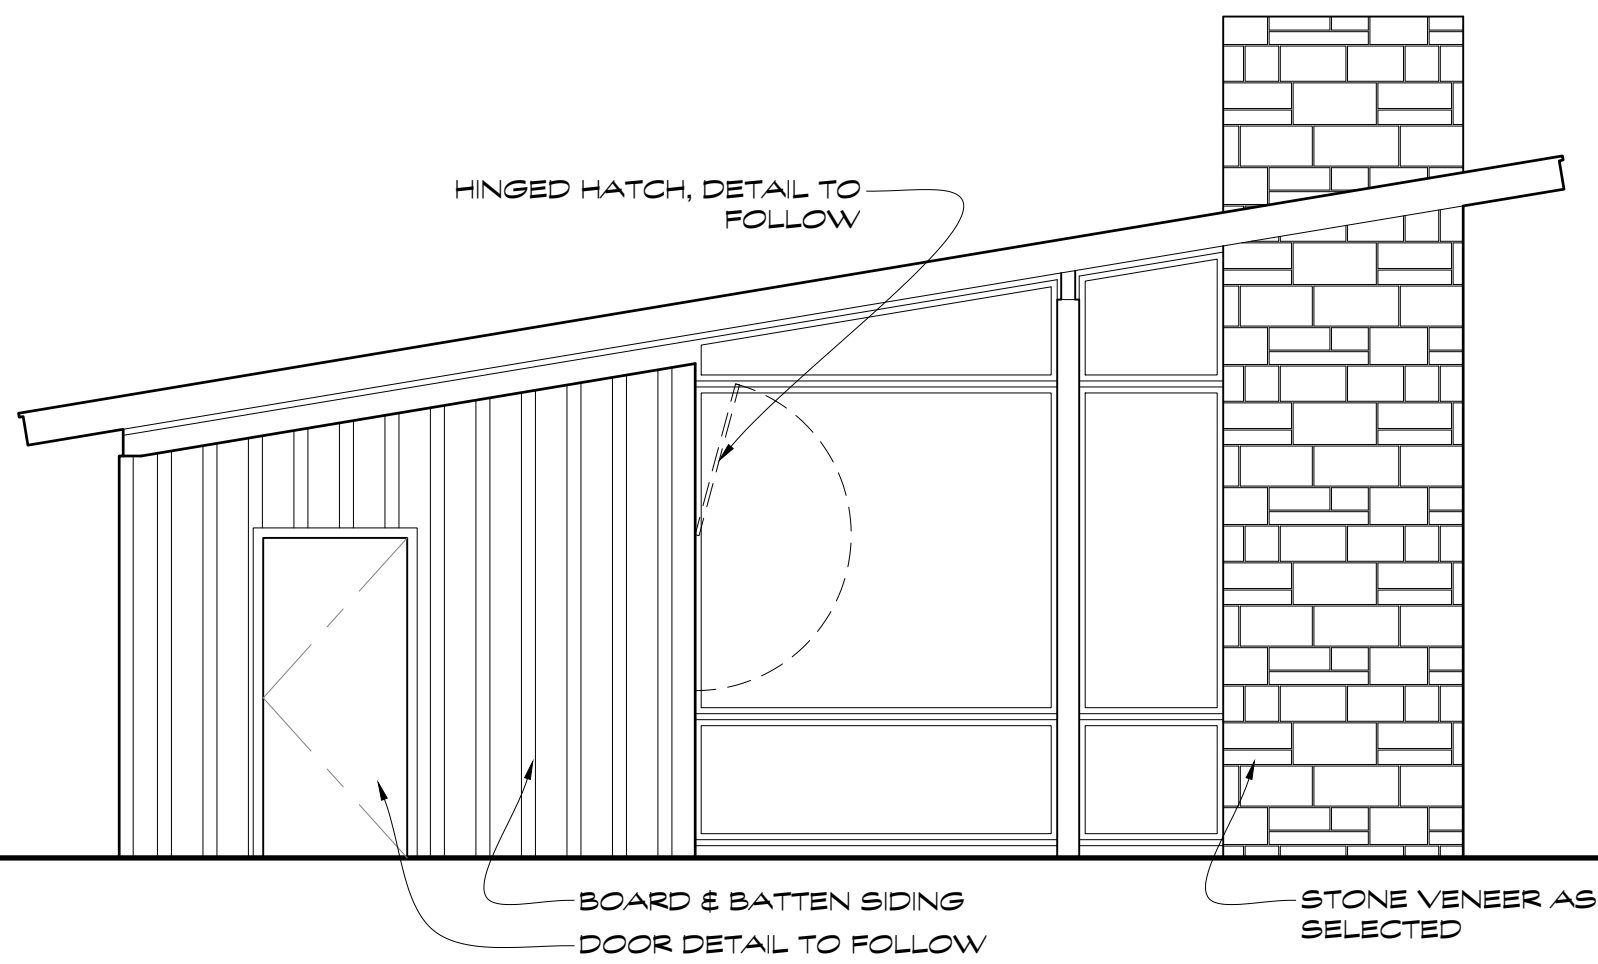


PAVILION ELEVATION
Scale: 1/4" = 1'-0"

23




PAVILION ELEVATION
Scale: 1/4" = 1'-0"

20

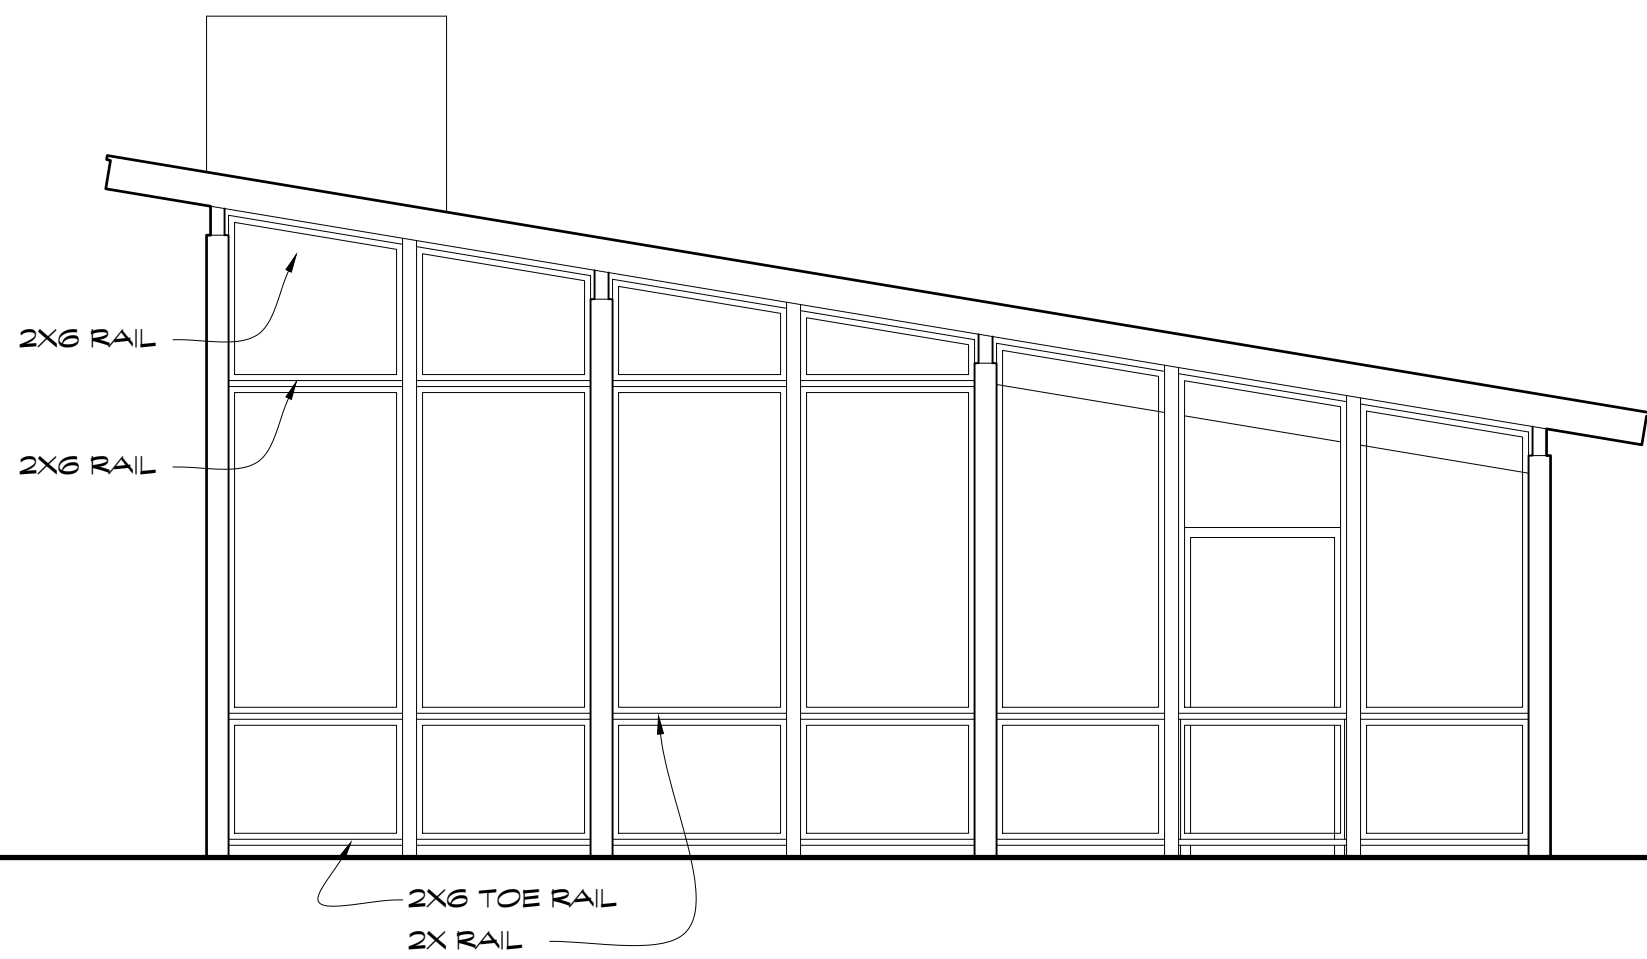

PAVILION ELEVATION
Scale: 1/4" = 1'-0"

21

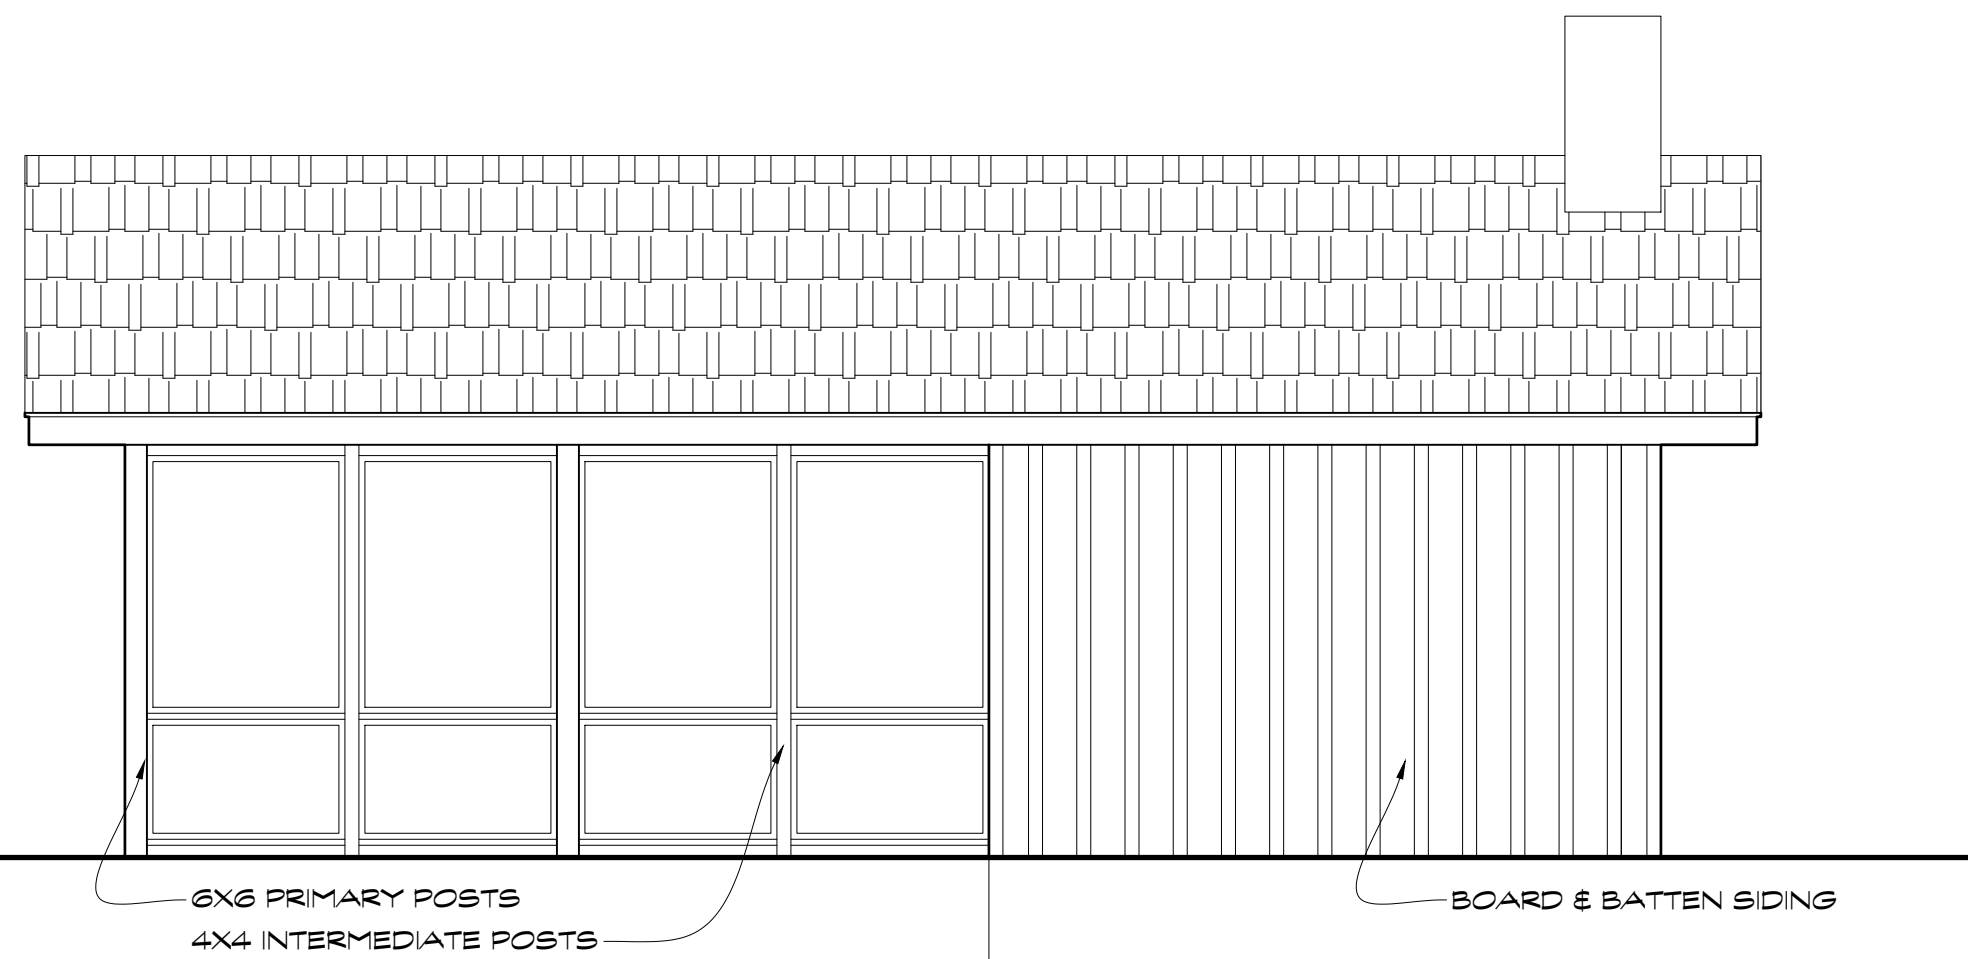

PAVILION ELEVATION
Scale: 1/4" = 1'-0"

22


RELEASED
6/21/19

REVISED
6/26/19

- MIRROR PLAN
- 6/21/19
- ADD 4' LENGTH
- 6/24/19
- SUBTRACT 4' LENGTH ADD 4' WIDTH
- 6/25/19
- RESIZE TO 28 X 32
- 6/26/19

VHS		Production Designer: Chloe Arbiture	
Art Director: Jonathan Bell		Set Designer: Jeff Beck	
SET NAME: PAVILION	ENCLOSURE #		
LOCATION:	SET #		
DRAWING TITLE: PLANS & SECTIONS	REVISED		
DRAWN BY: Jeff Beck	6/24/19		
SCALE: 1/4" = 1'-0"	DATE: 6/22/19		
		2/2	
REVISED 6/24/19			



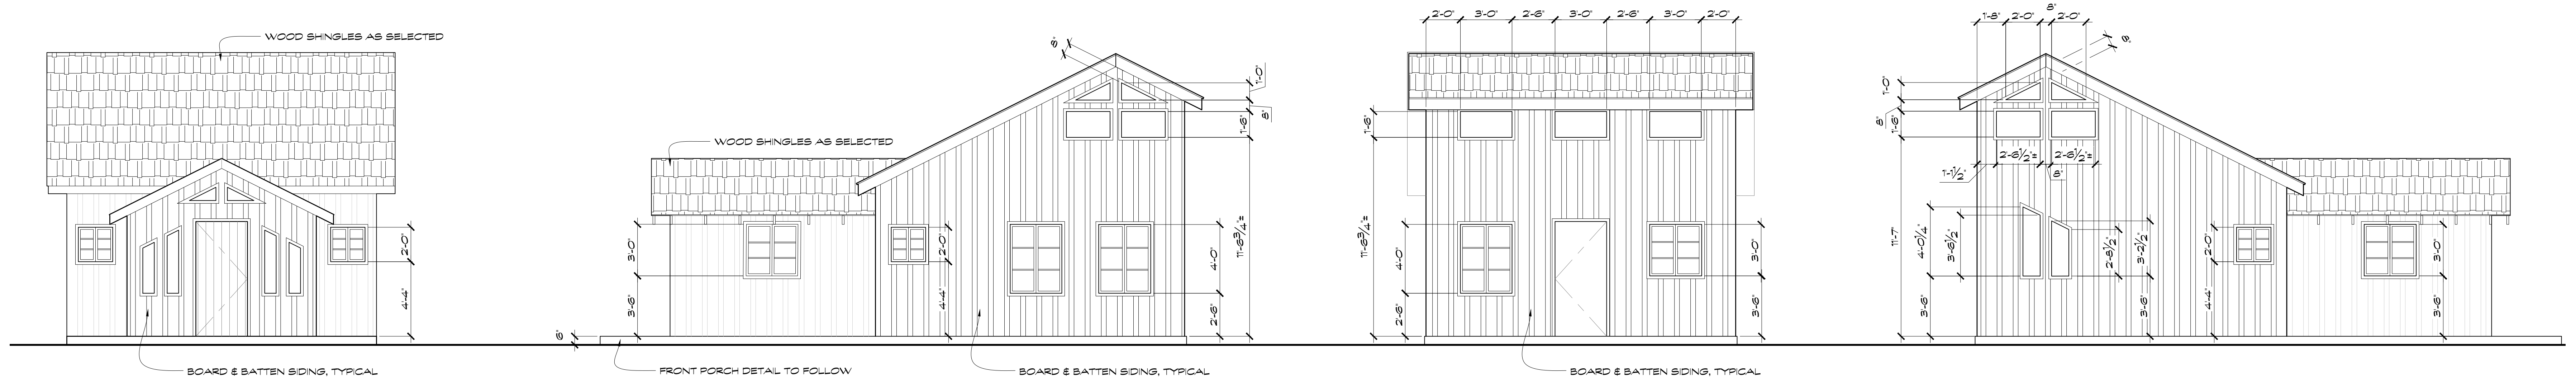

CAMP DIRECTORS CABIN ELEVATION
Scale: 1/4" = 1'-0"

20

CAMP DIRECTORS CABIN ELEVATION
Scale: 1/4" = 1'-0"


21

CAMP DIRECTORS CABIN ELEVATION
Scale: 1/4" = 1'-0"

22


CAMP DIRECTORS CABIN ELEVATION
Scale: 1/4" = 1'-0"

23

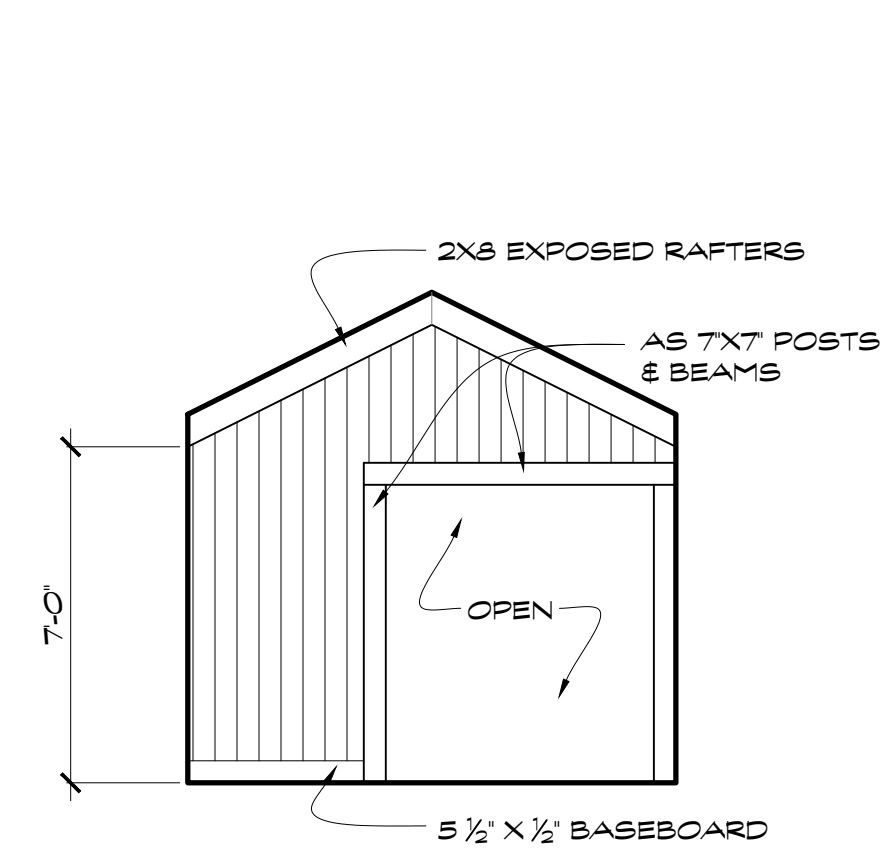


ELEVATION
Scale: 1/4" = 1'-0"

24

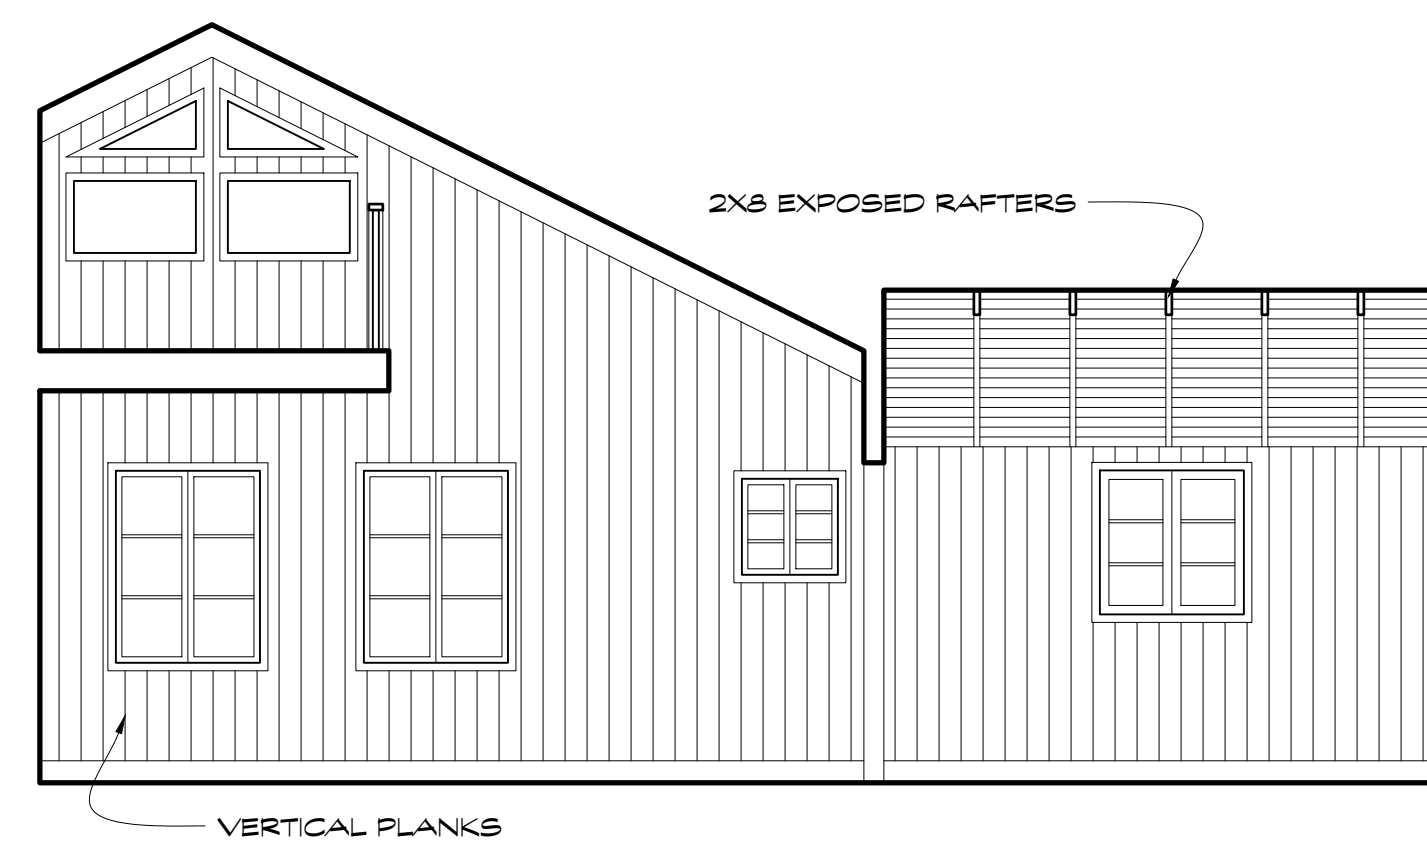


CAMP DIRECTORS CABIN ELEVATION
Scale: 1/4" = 1'-0"

25

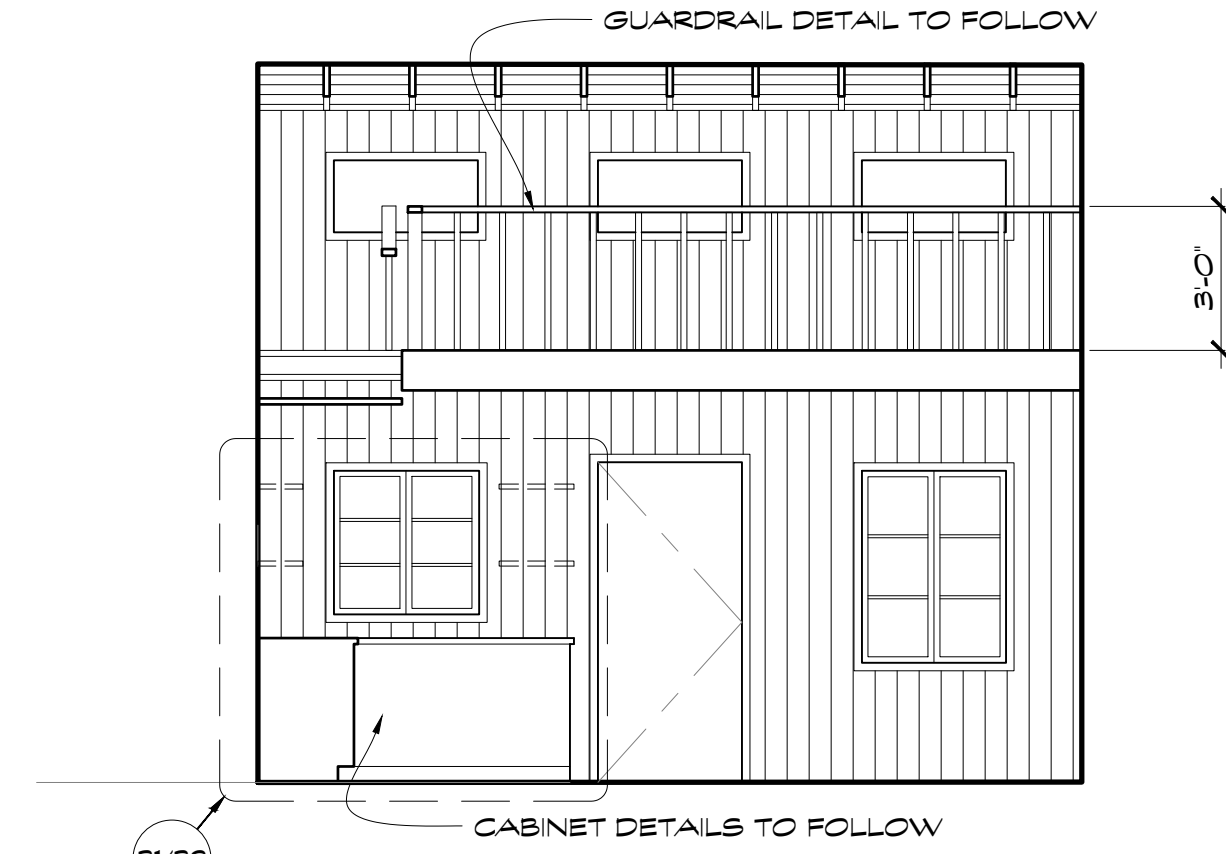


CAMP DIRECTORS CABIN ELEVATION
Scale: 1/4" = 1'-0"

26

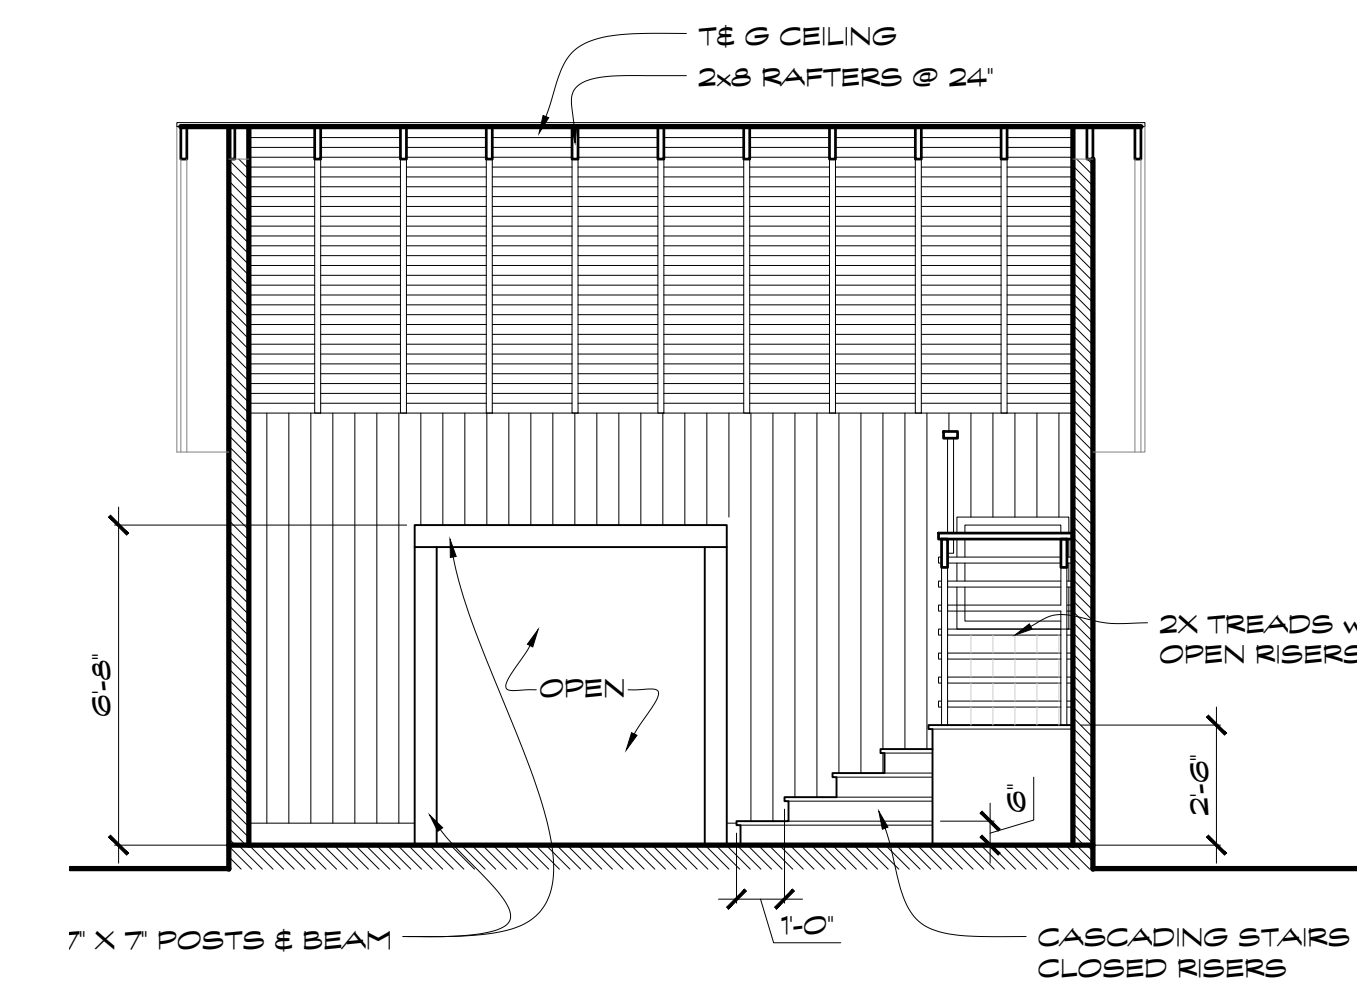


CAMP DIRECTORS CABIN SECTION
Scale: 1/4" = 1'-0"

A

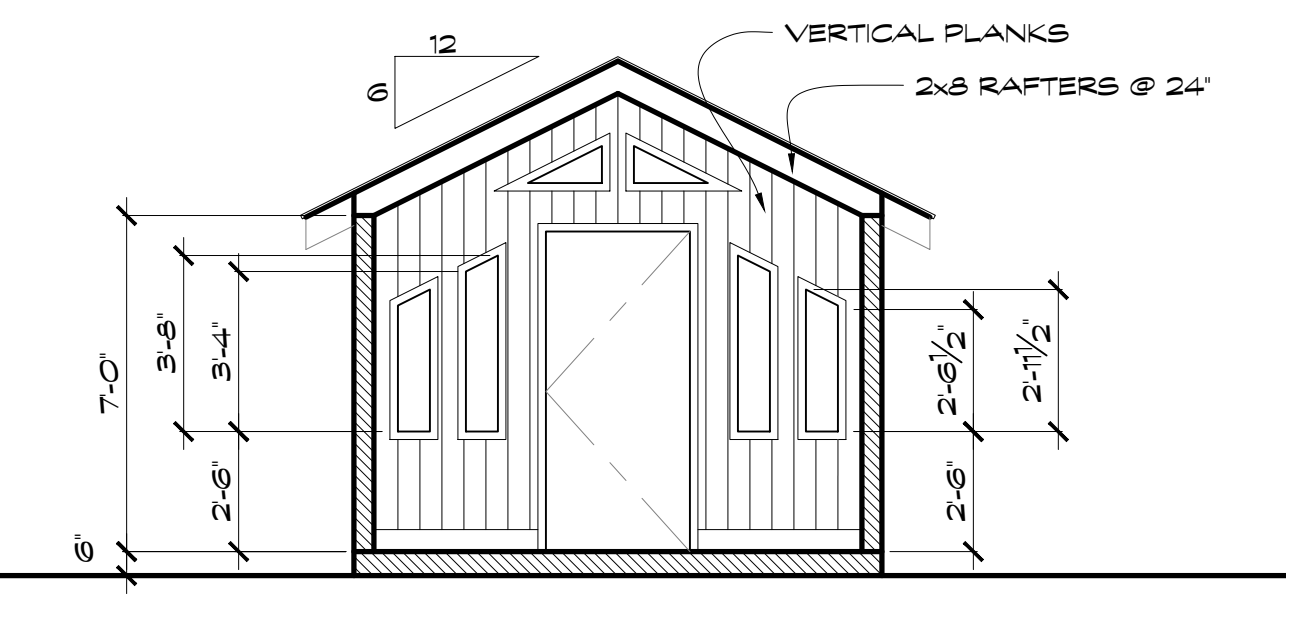


CAMP DIRECTORS CABIN SECTION
Scale: 1/4" = 1'-0"

B

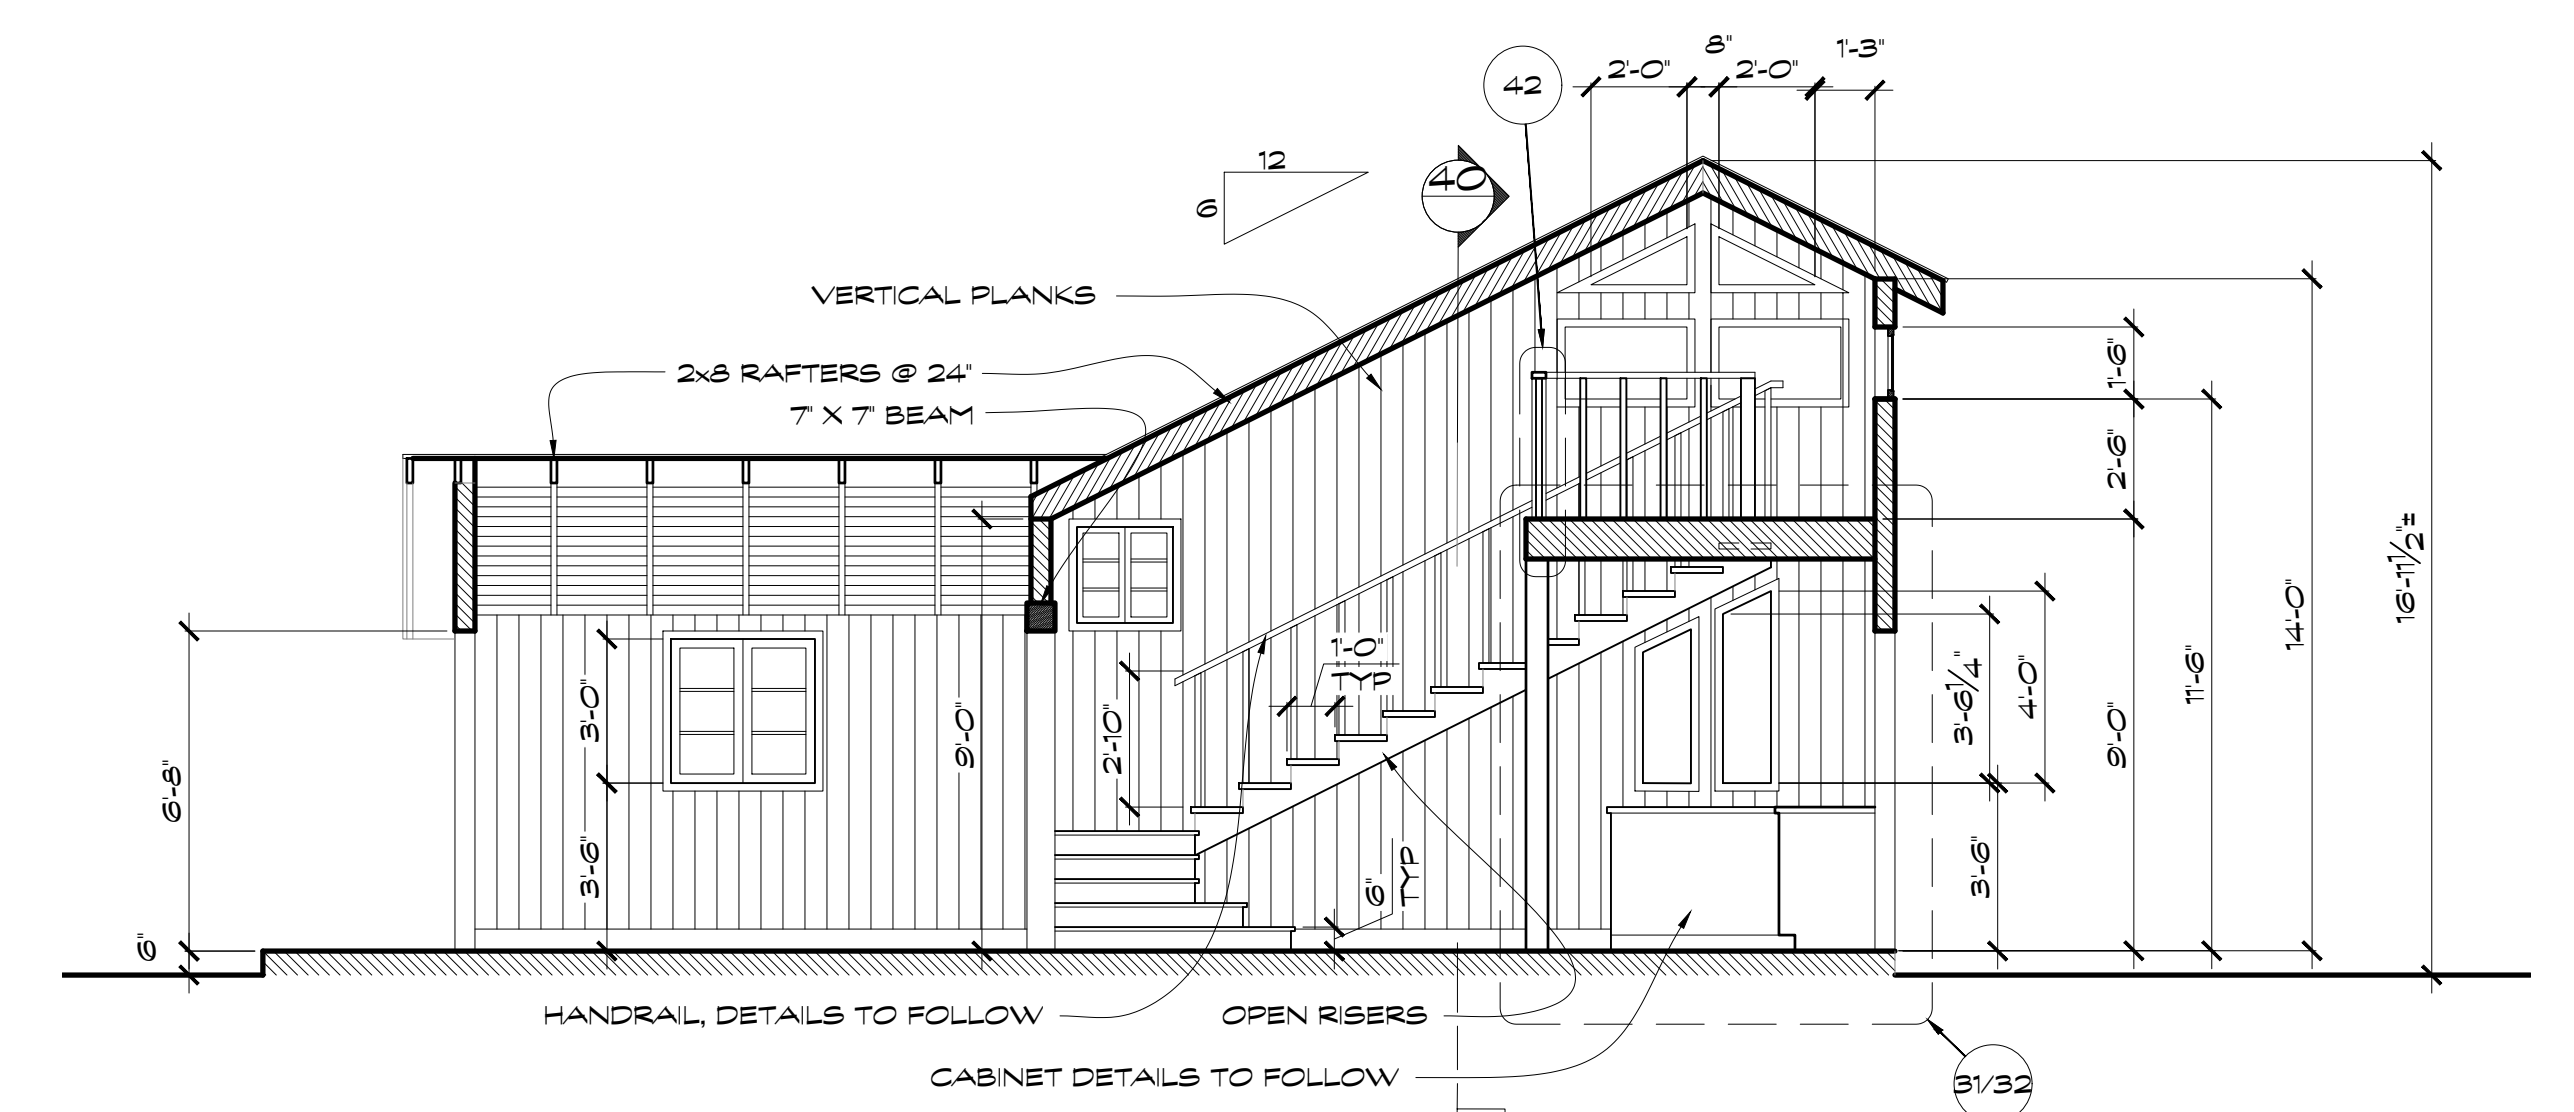

CAMP DIRECTORS CABIN SECTION
Scale: 1/4" = 1'-0"

C

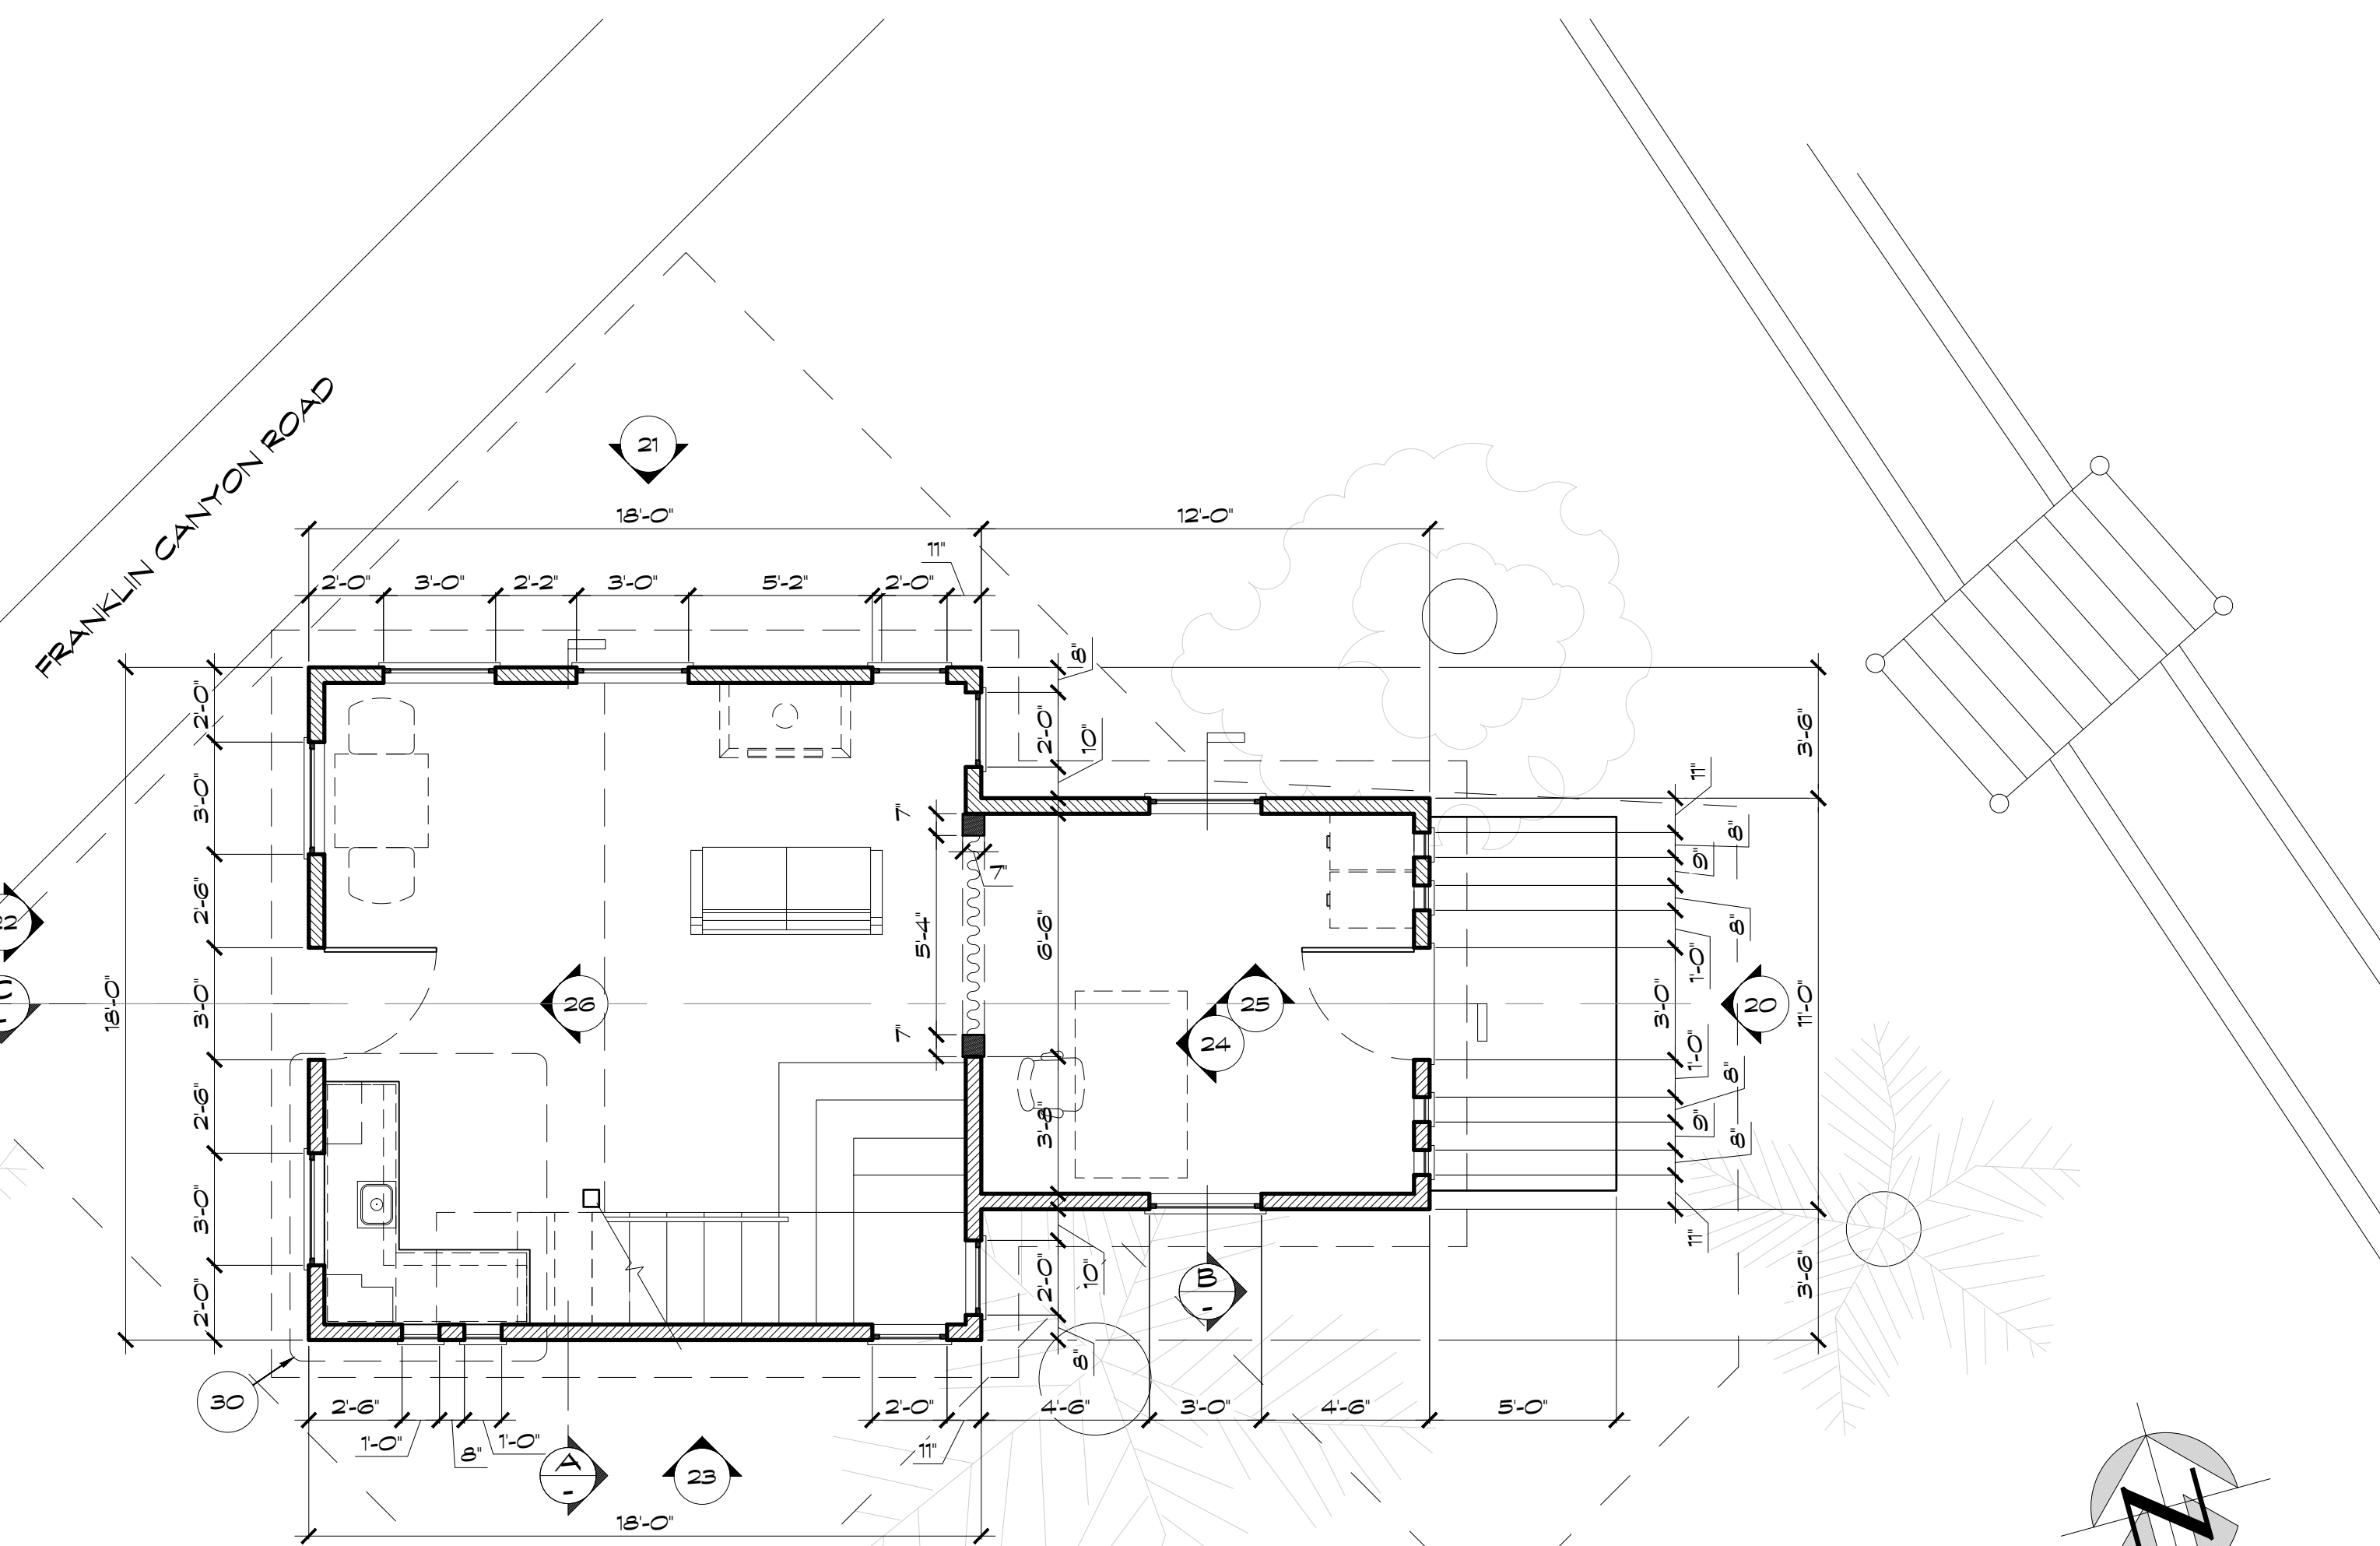


CAMP DIRECTORS CABIN FLOOR PLAN
Scale: 1/4" = 1'-0"

1


RELEASED
7/5/19

VHS		Production Designer: Chloe Arbuthnot	
Art Director: Jonathan Bell		Set Designer: Jeff Beck	
SET NAME: CAMP DIRECTORS CABIN		PROJECT # 02	
LOCATION: FRANKLIN CANYON		SIT # 02	
DRAWING TITLE: CONSTRUCTION DRAWINGS		REVISIONS:	
DRAWN BY: Jeff Beck			
SCALE: 1/4" = 1'-0"		DATE: 10/22/19	
		1/2	
PRELIMINARY 10/22/19			

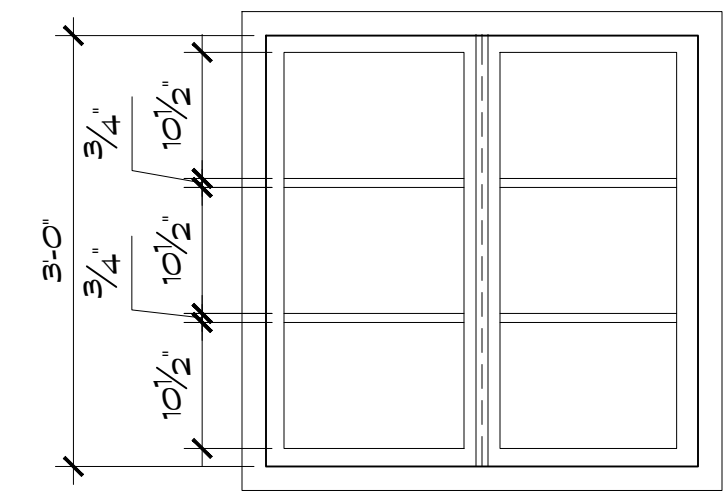


WINDOW ELEVATION
Scale: 3/4" = 1'-0"

W1

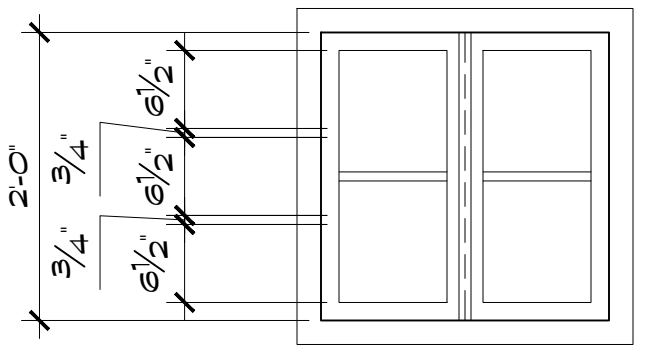


WINDOW ELEVATION
Scale: 3/4" = 1'-0"

W2

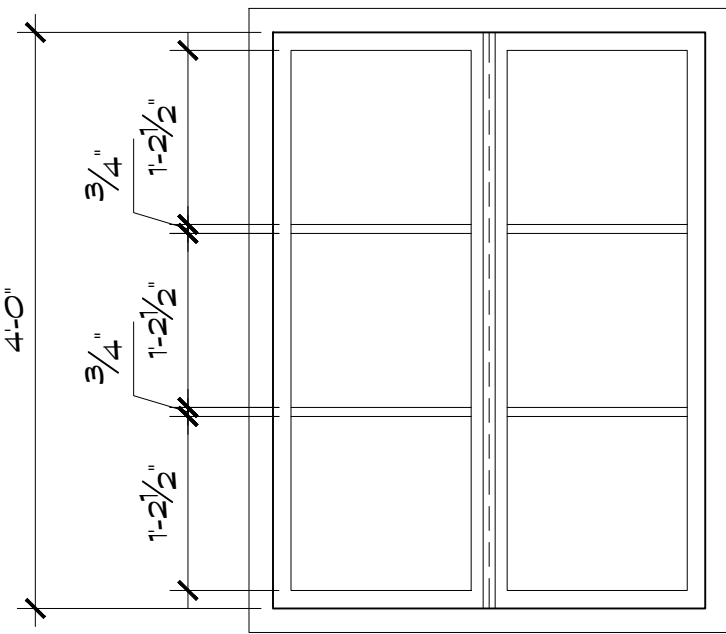


WINDOW ELEVATION
Scale: 3/4" = 1'-0"

W3

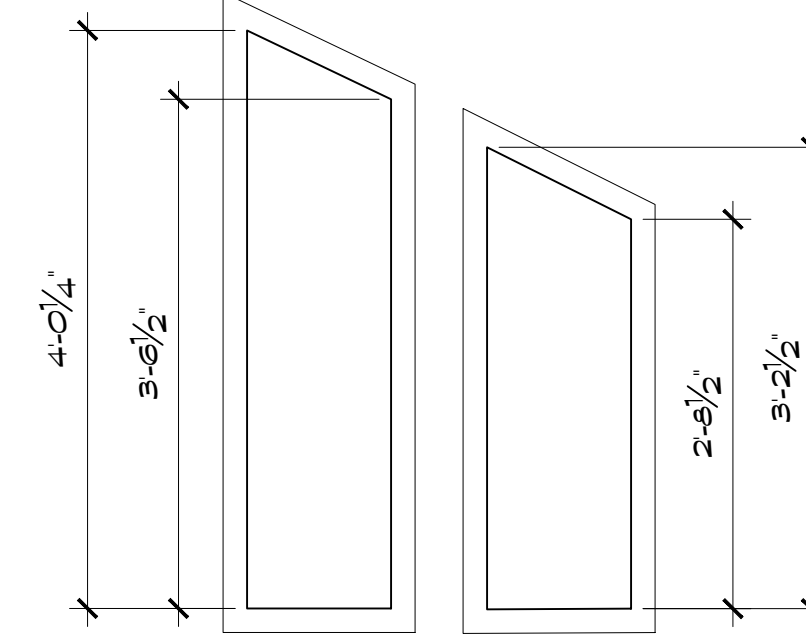


WINDOW ELEVATION
Scale: 3/4" = 1'-0"

W4ES

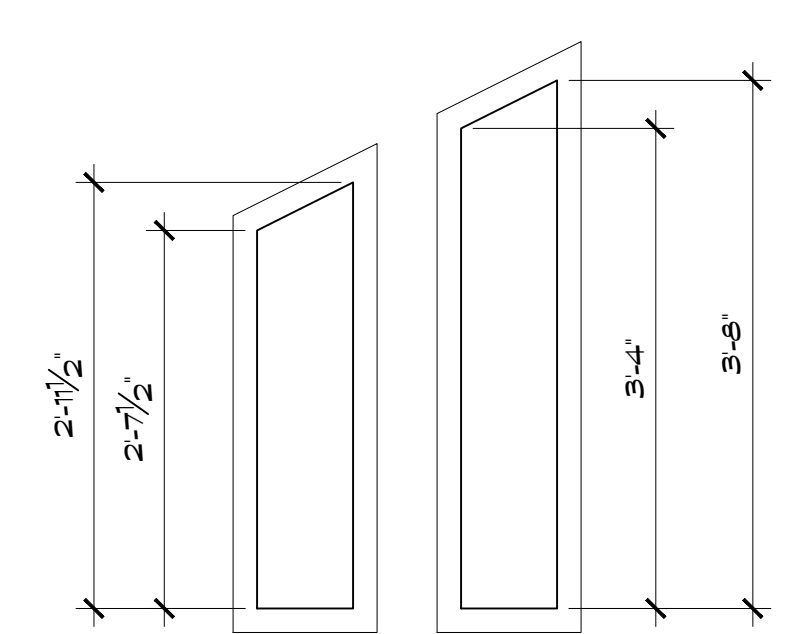


WINDOW ELEVATION
Scale: 3/4" = 1'-0"

W6E7

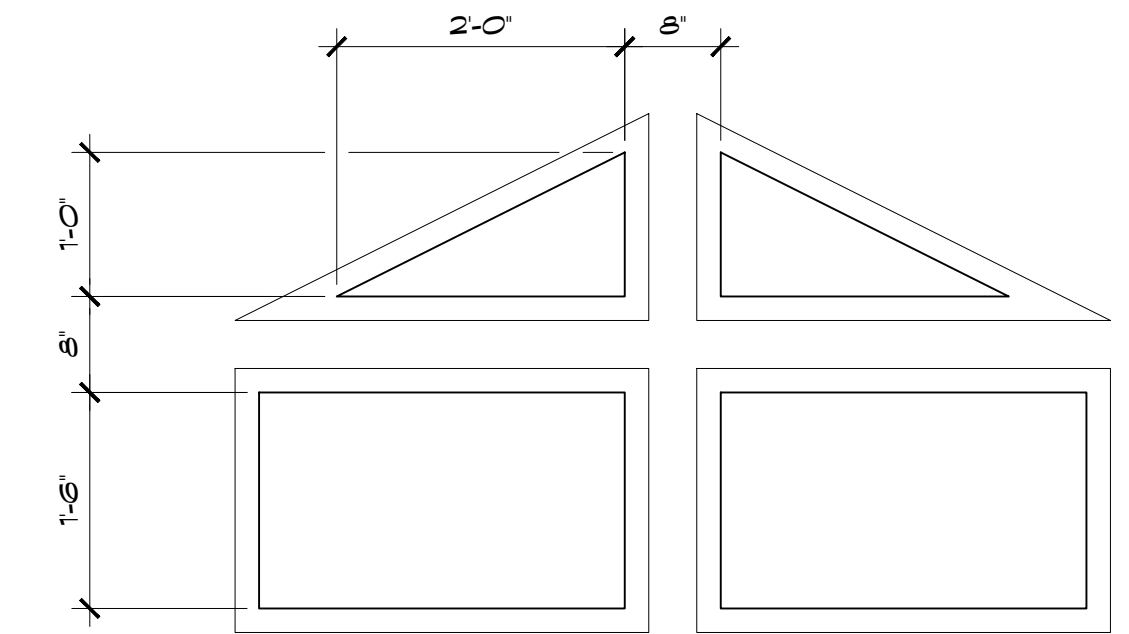








WINDOW ELEVATION
Scale: 3/4" = 1'-0"

W8E9

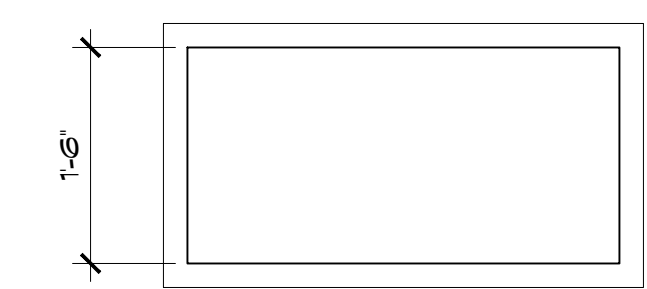

WINDOW ELEVATION
Scale: 3/4" = 1'-0"

W10

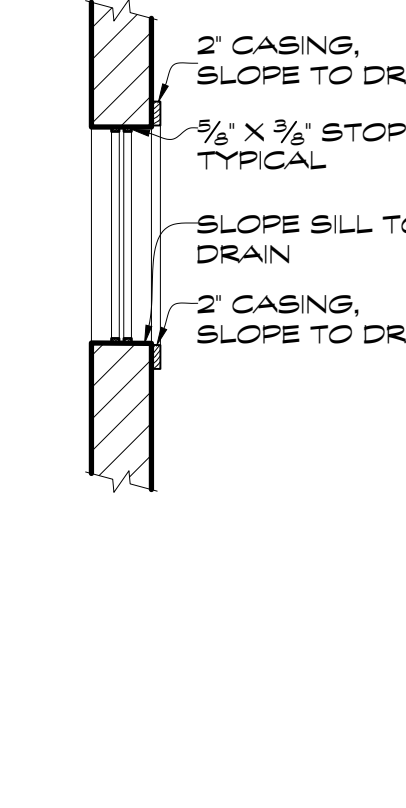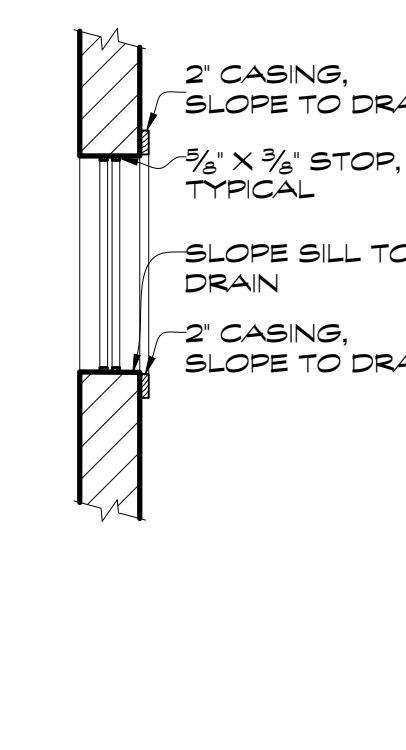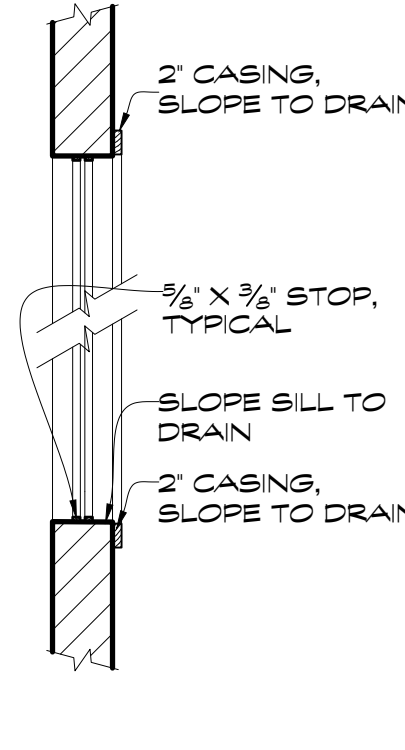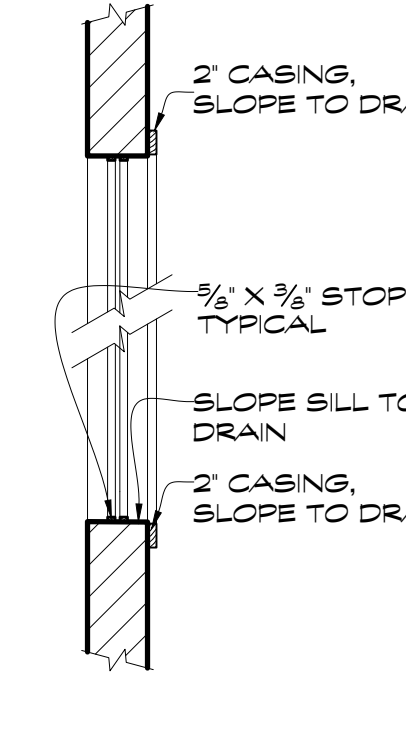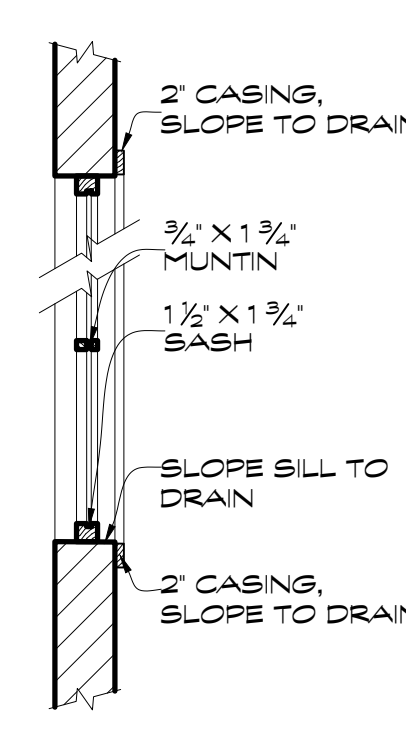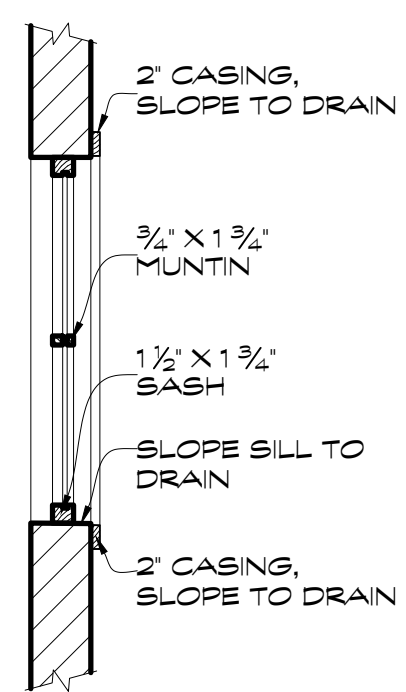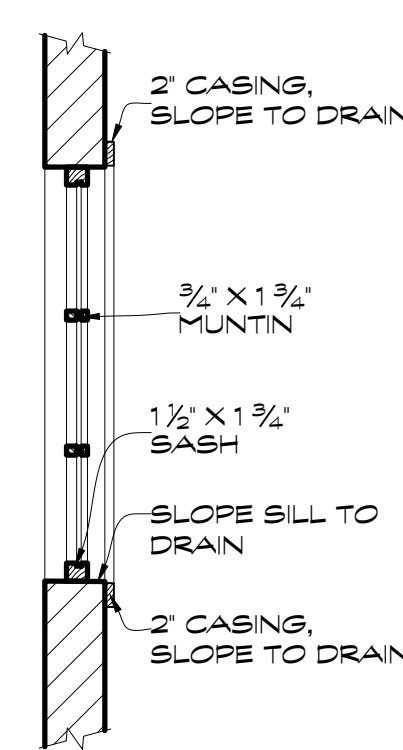

WINDOW SECTION
Scale: 3/4" = 1'-0"

W1

WINDOW SECTION
Scale: 3/4" = 1'-0"

W2

WINDOW SECTION
Scale: 3/4" = 1'-0"

W3

WINDOW SECTION
Scale: 3/4" = 1'-0"

W4ES

WINDOW SECTION
Scale: 3/4" = 1'-0"








W6E7

WINDOW SECTION
Scale: 3/4" = 1'-0"

W8E9

WINDOW SECTION
Scale: 3/4" = 1'-0"

W10

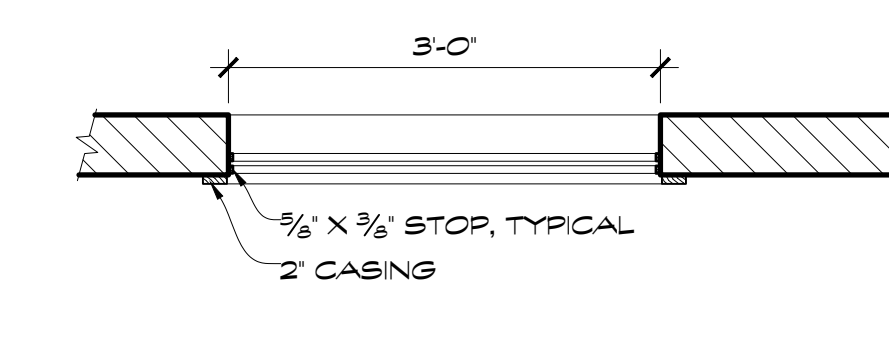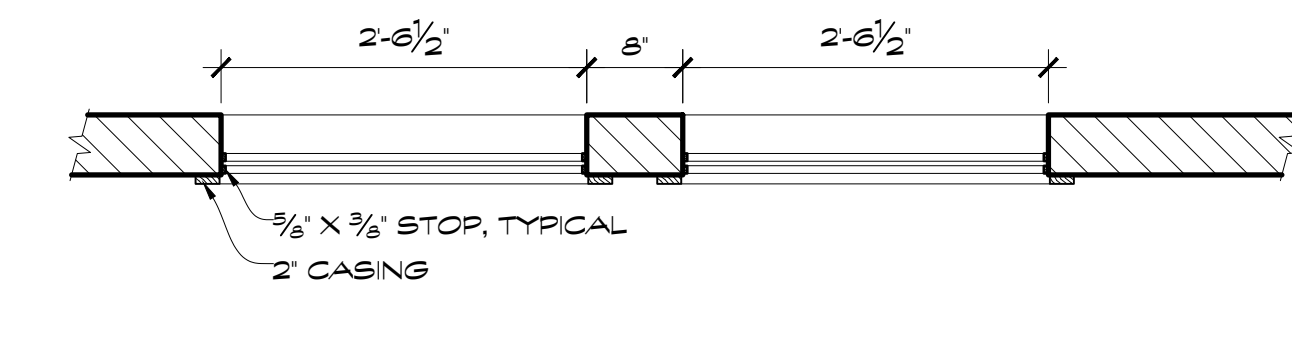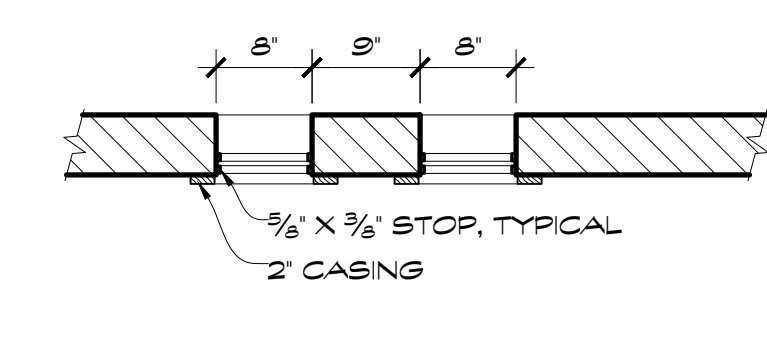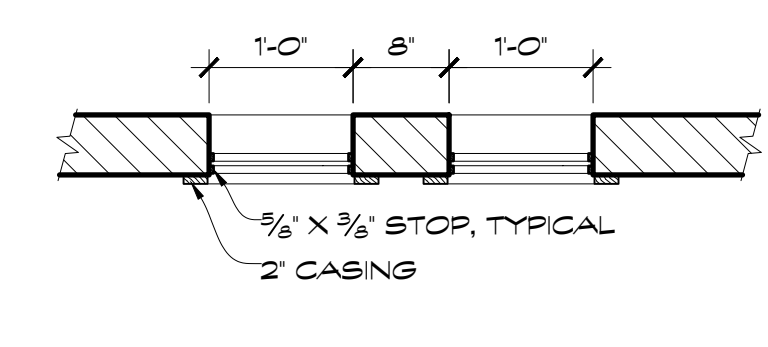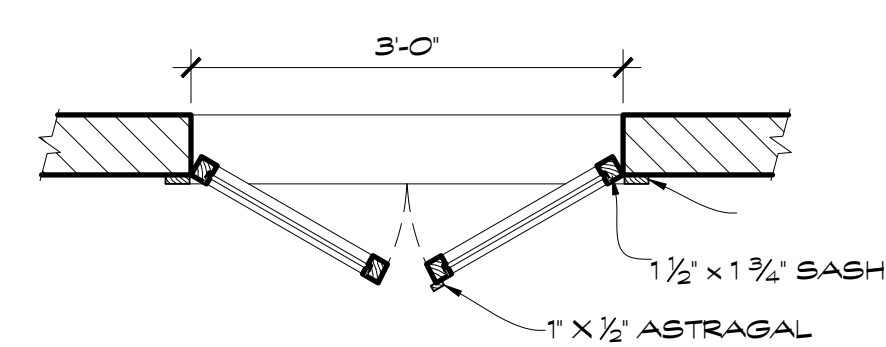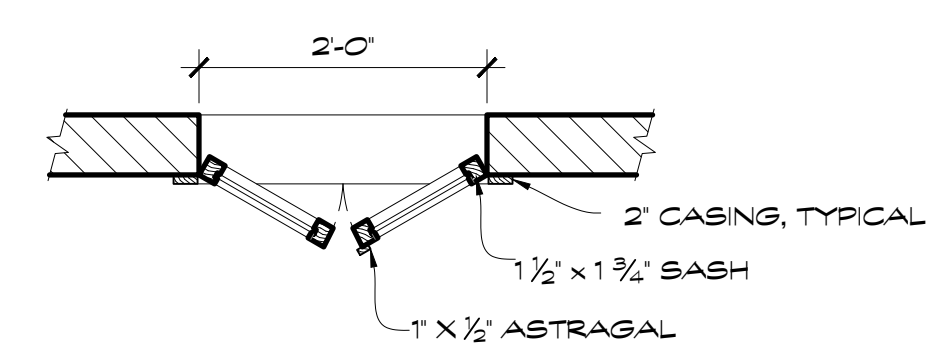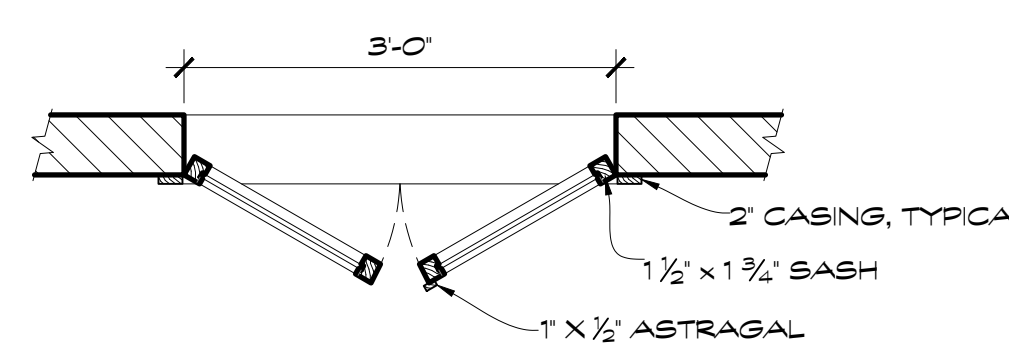

WINDOW PLAN
Scale: 3/4" = 1'-0"

W1

WINDOW PLAN
Scale: 3/4" = 1'-0"

W2

WINDOW PLAN
Scale: 3/4" = 1'-0"

W3

WINDOW PLAN
Scale: 3/4" = 1'-0"

W4ES

WINDOW PLAN
Scale: 3/4" = 1'-0"


W6E7

WINDOW PLAN
Scale: 3/4" = 1'-0"

W8E9


WINDOW PLAN
Scale: 3/4" = 1'-0"

W10

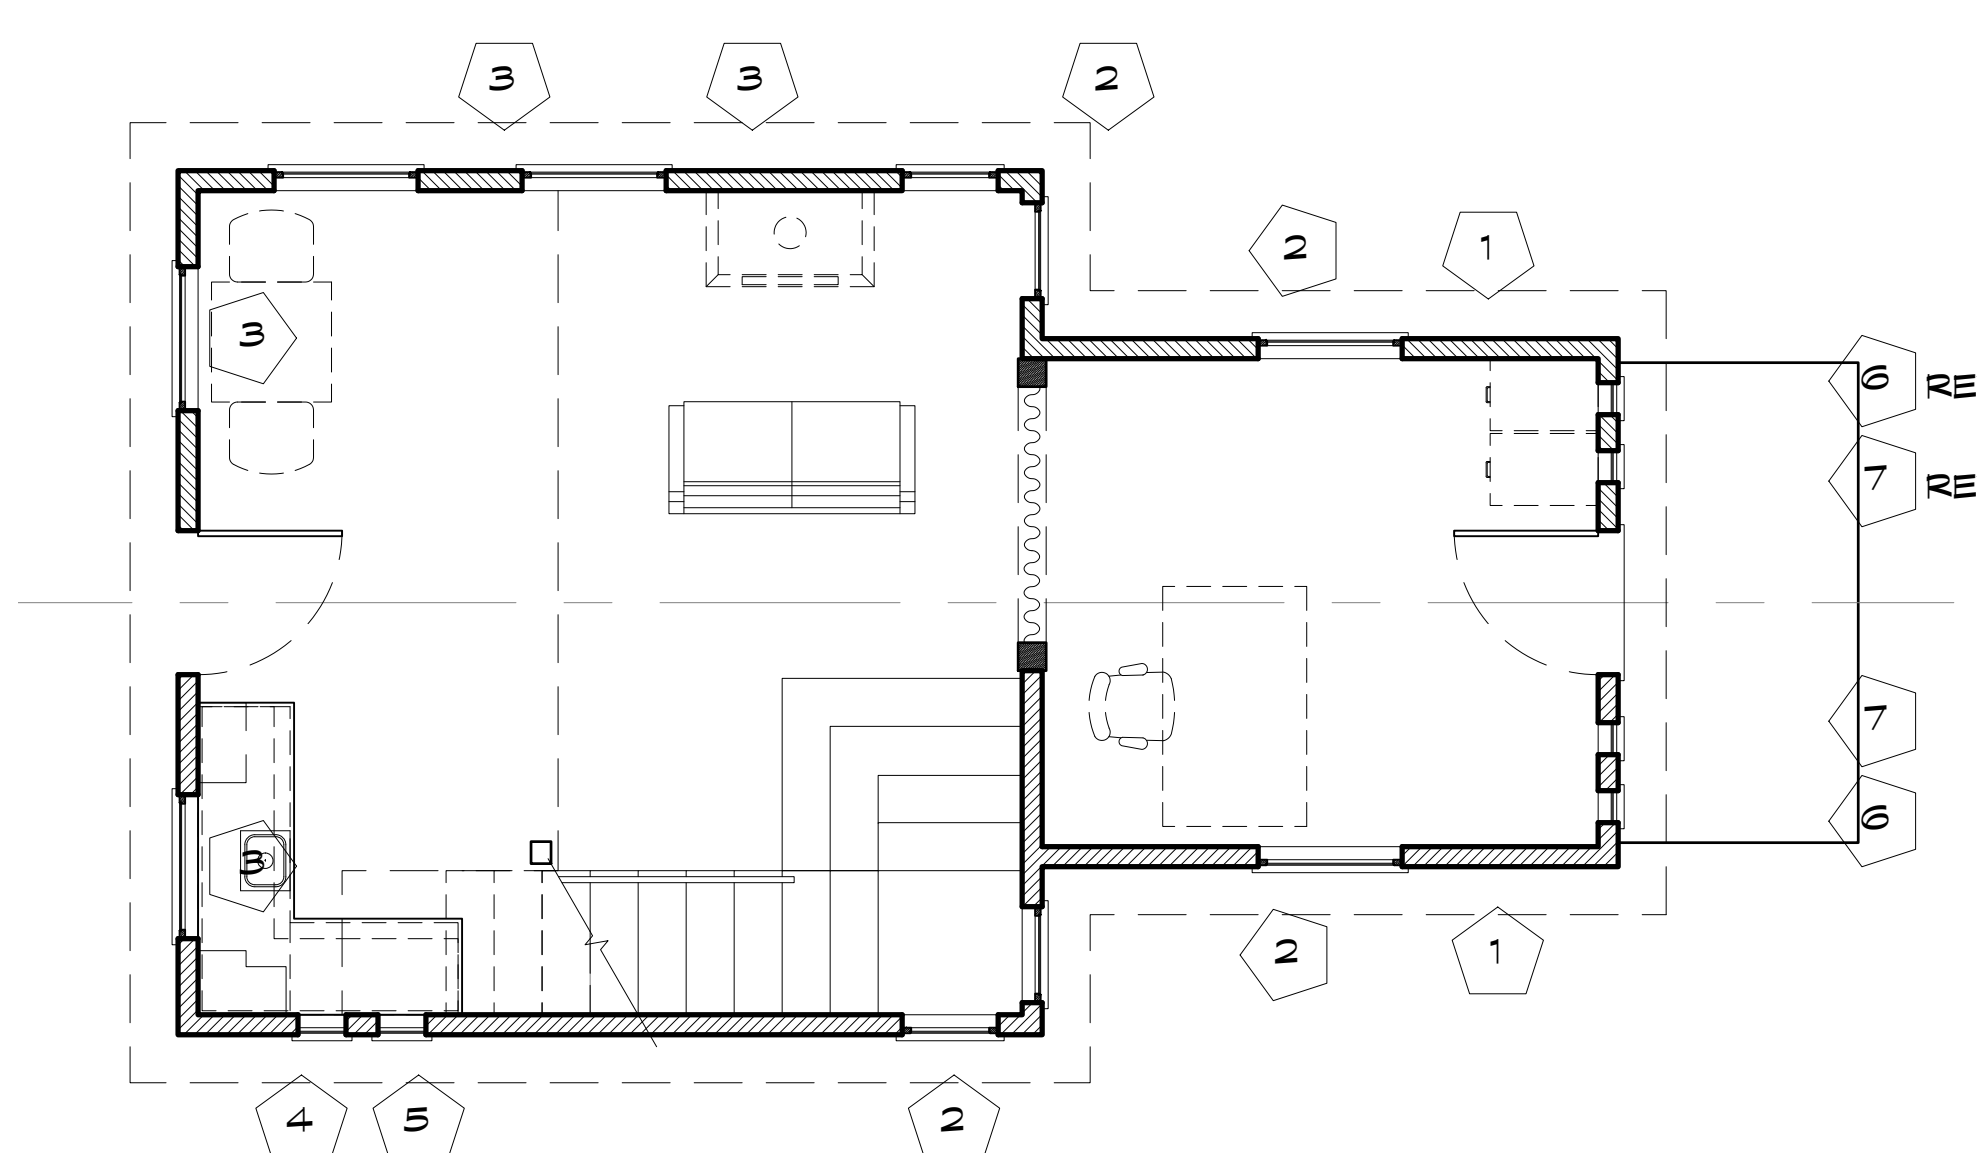


CAMP DIRECTORS CABIN REFERENCE PLAN
Scale: 1/4" = 1'-0"

1

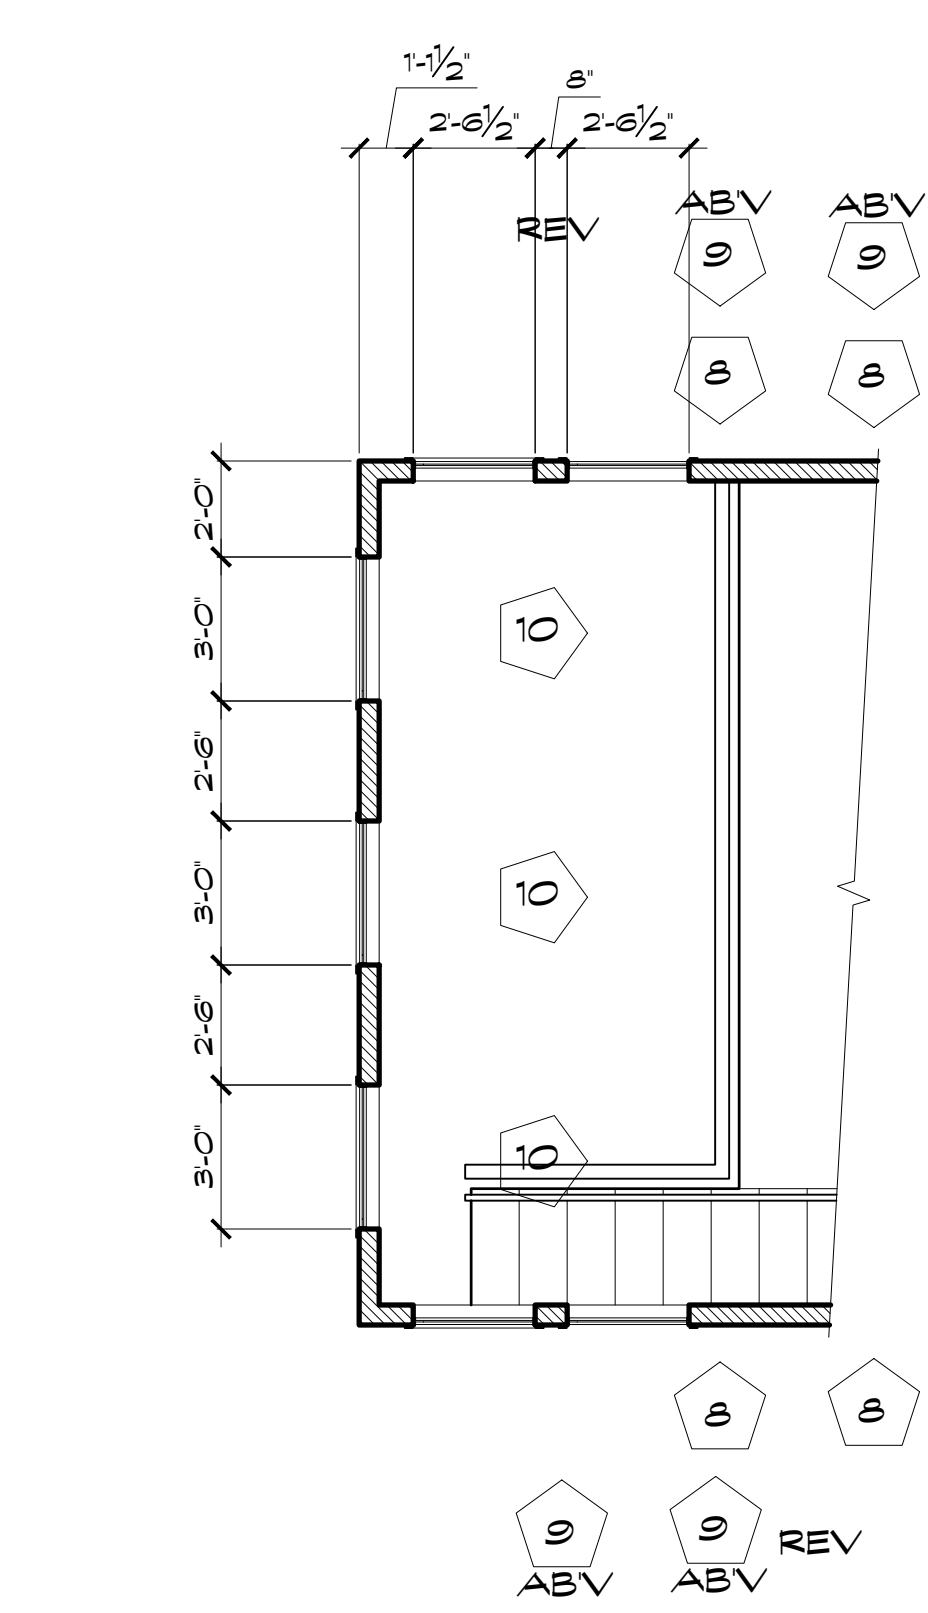


LOFT REFERENCE PLAN
Scale: 1/4" = 1'-0"

2

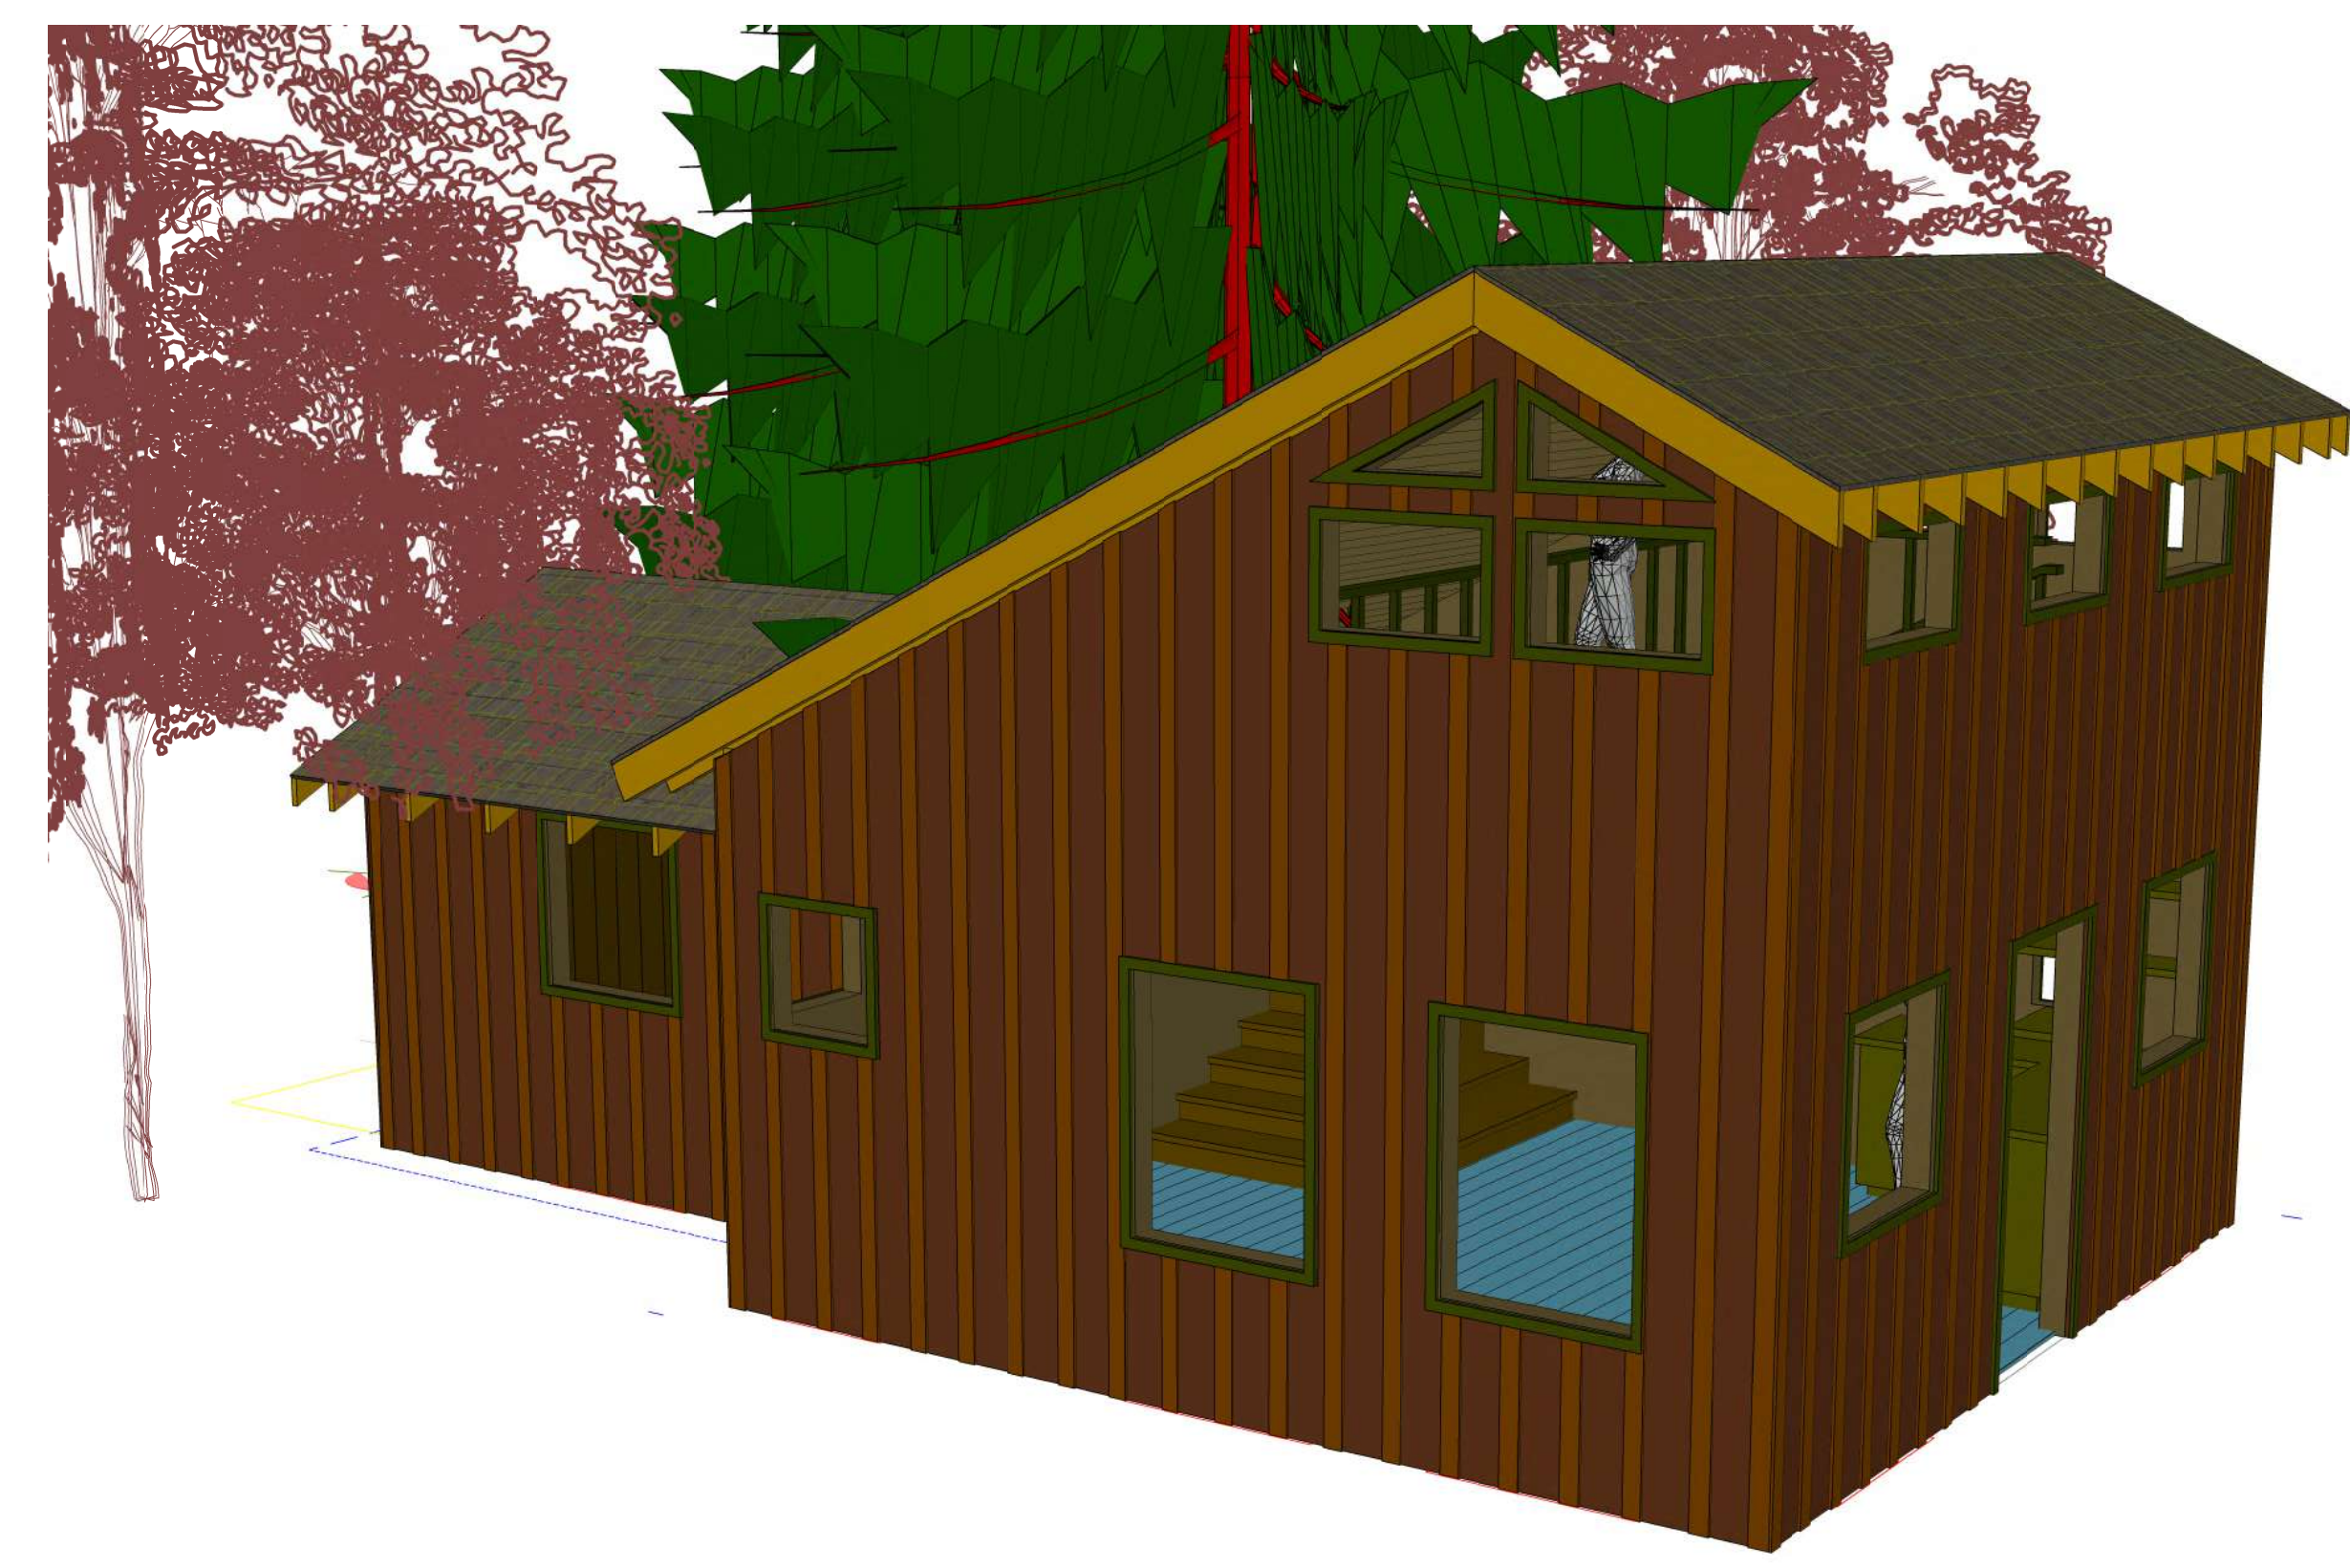

CAMP DIRECTORS CABIN REFERENCE PLAN
Scale: 1/4" = 1'-0"

30

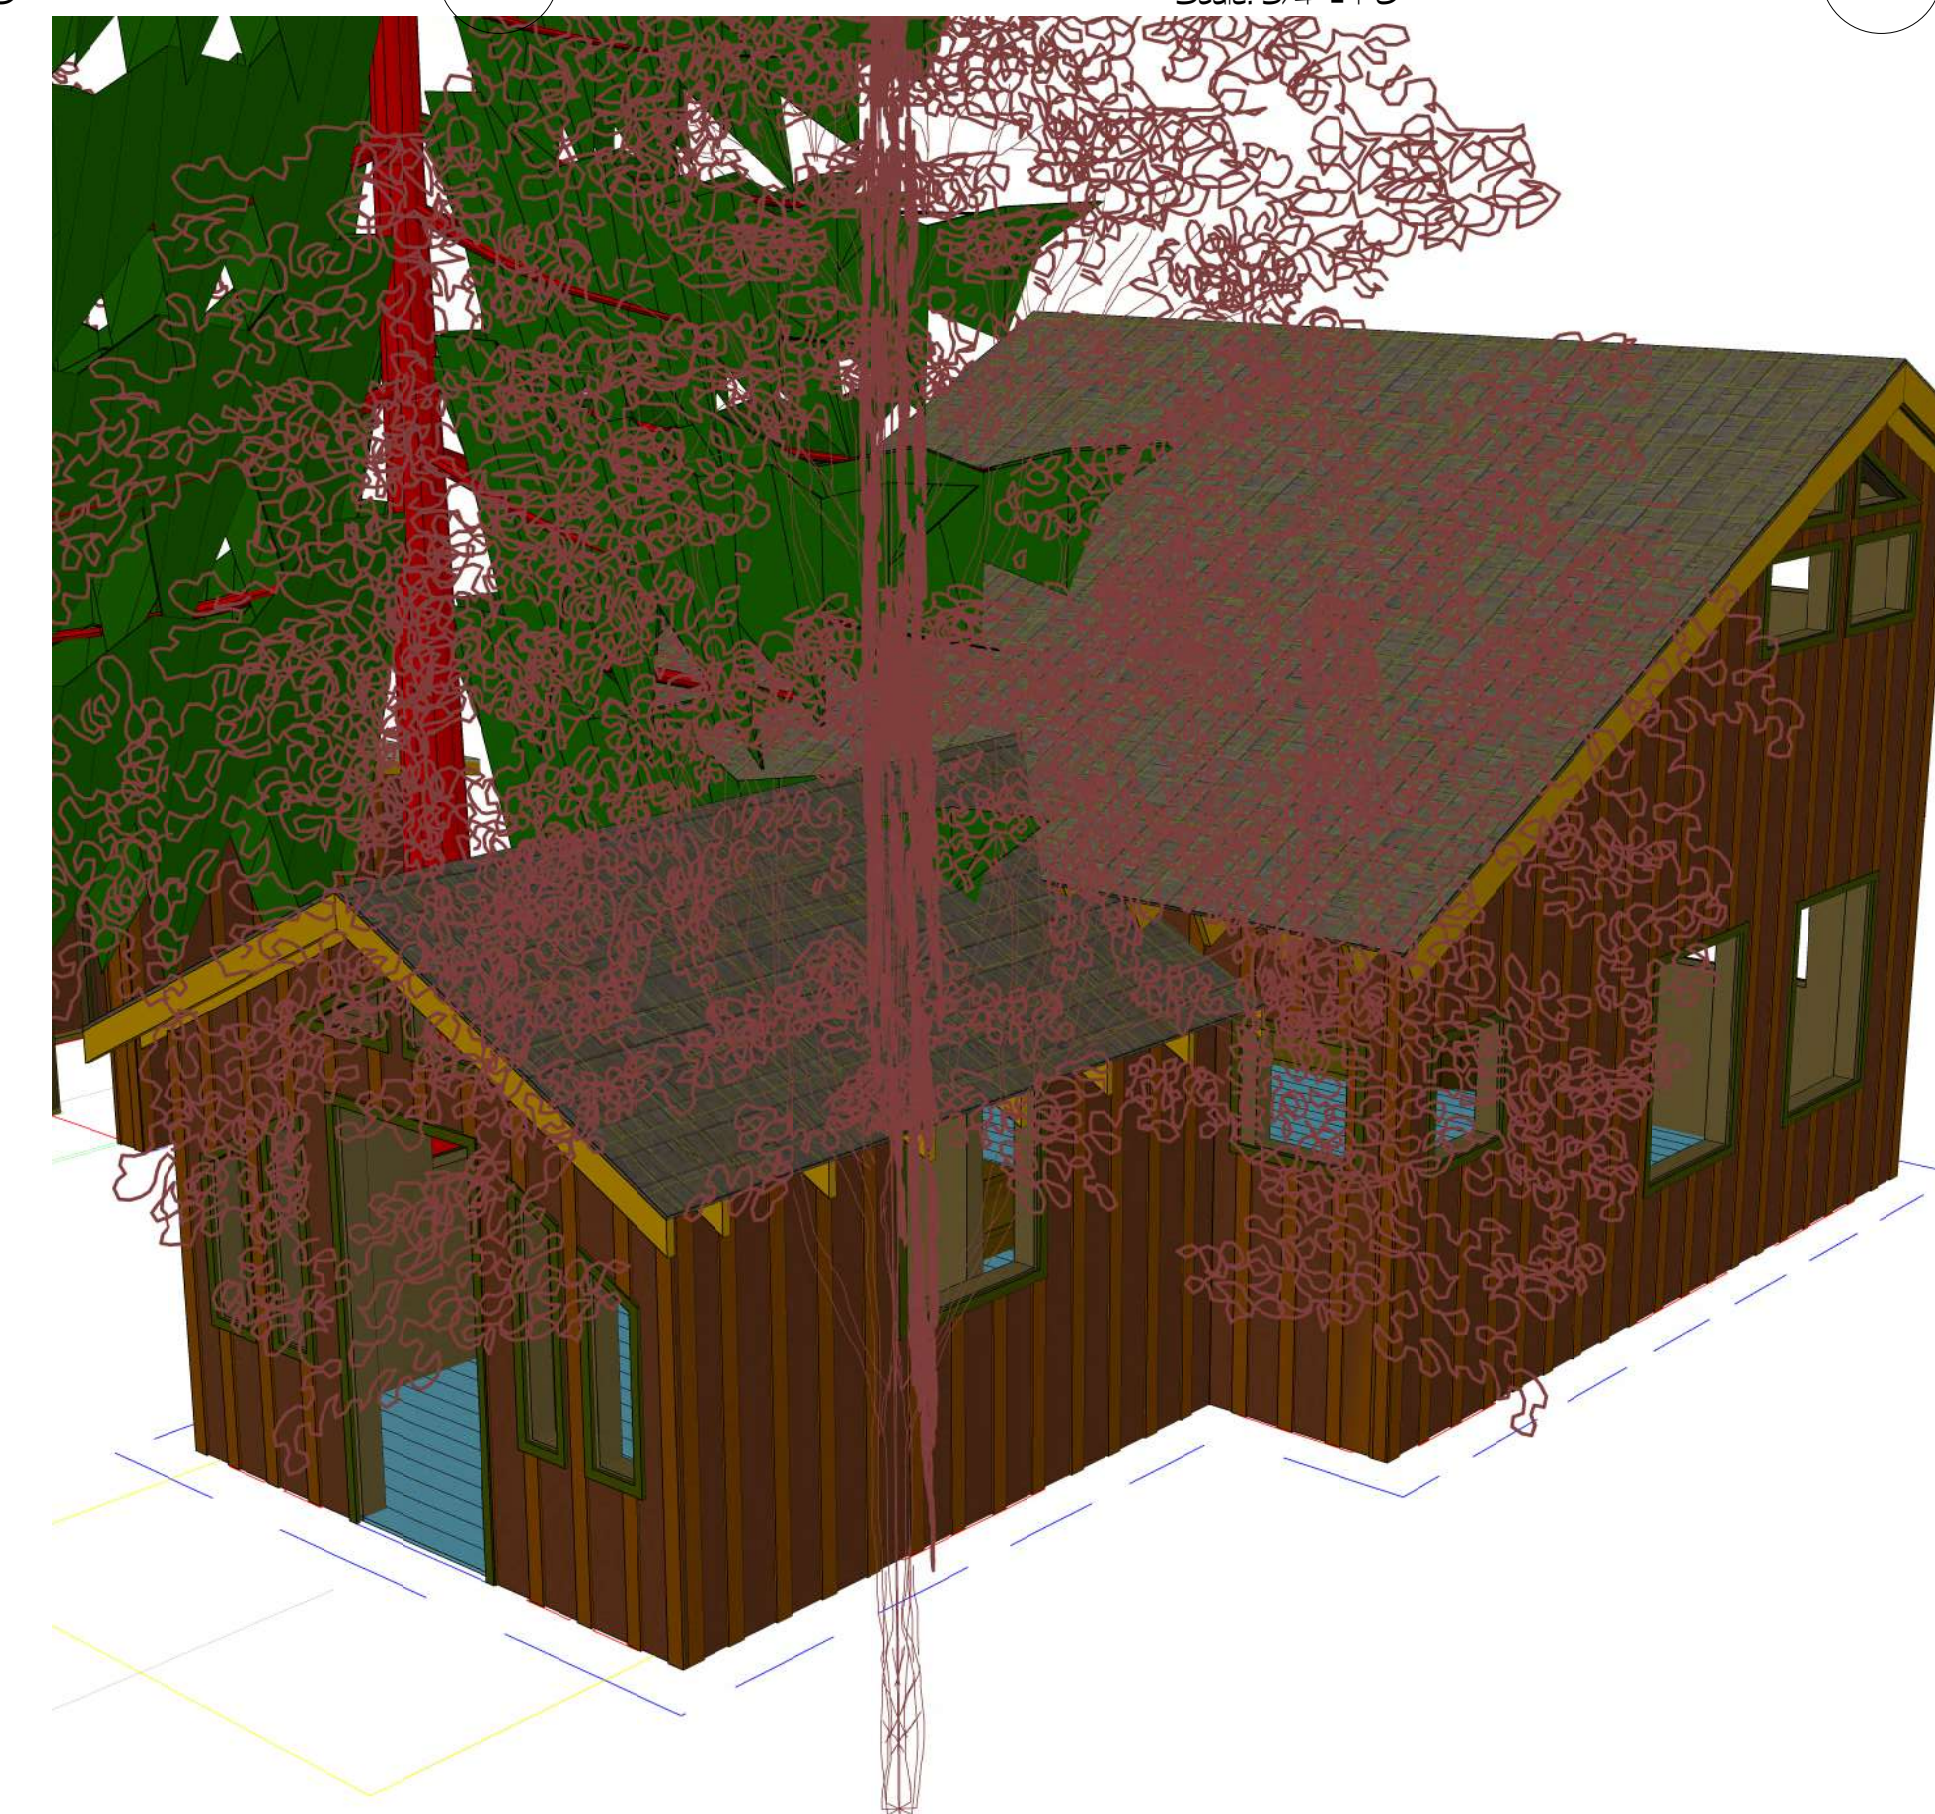

CAMP DIRECTORS CABIN REFERENCE PLAN
Scale: 1/4" = 1'-0"

31


RELEASED
7/19//19

VHS		Production Designer: Chloe Arbiture	
Art Director: Jonathan Bell		Set Designer: Jeff Beck	
SET NAME: CAMP DIRECTORS CABIN		EPISODE # 02	
LOCATION: PARKER CANYON		SET # 02	
DRAWING TITLE: CONSTRUCTION DRAWINGS		REVISIONS:	
DRAWN BY: Jeff Beck			
SCALE: 1/4" = 1'-0"		DATE: 10/22/19	
		2	
PRELIMINARY 10/22/19			



STAIR SECTION
Scale: 83/258" = 1'-0"

40

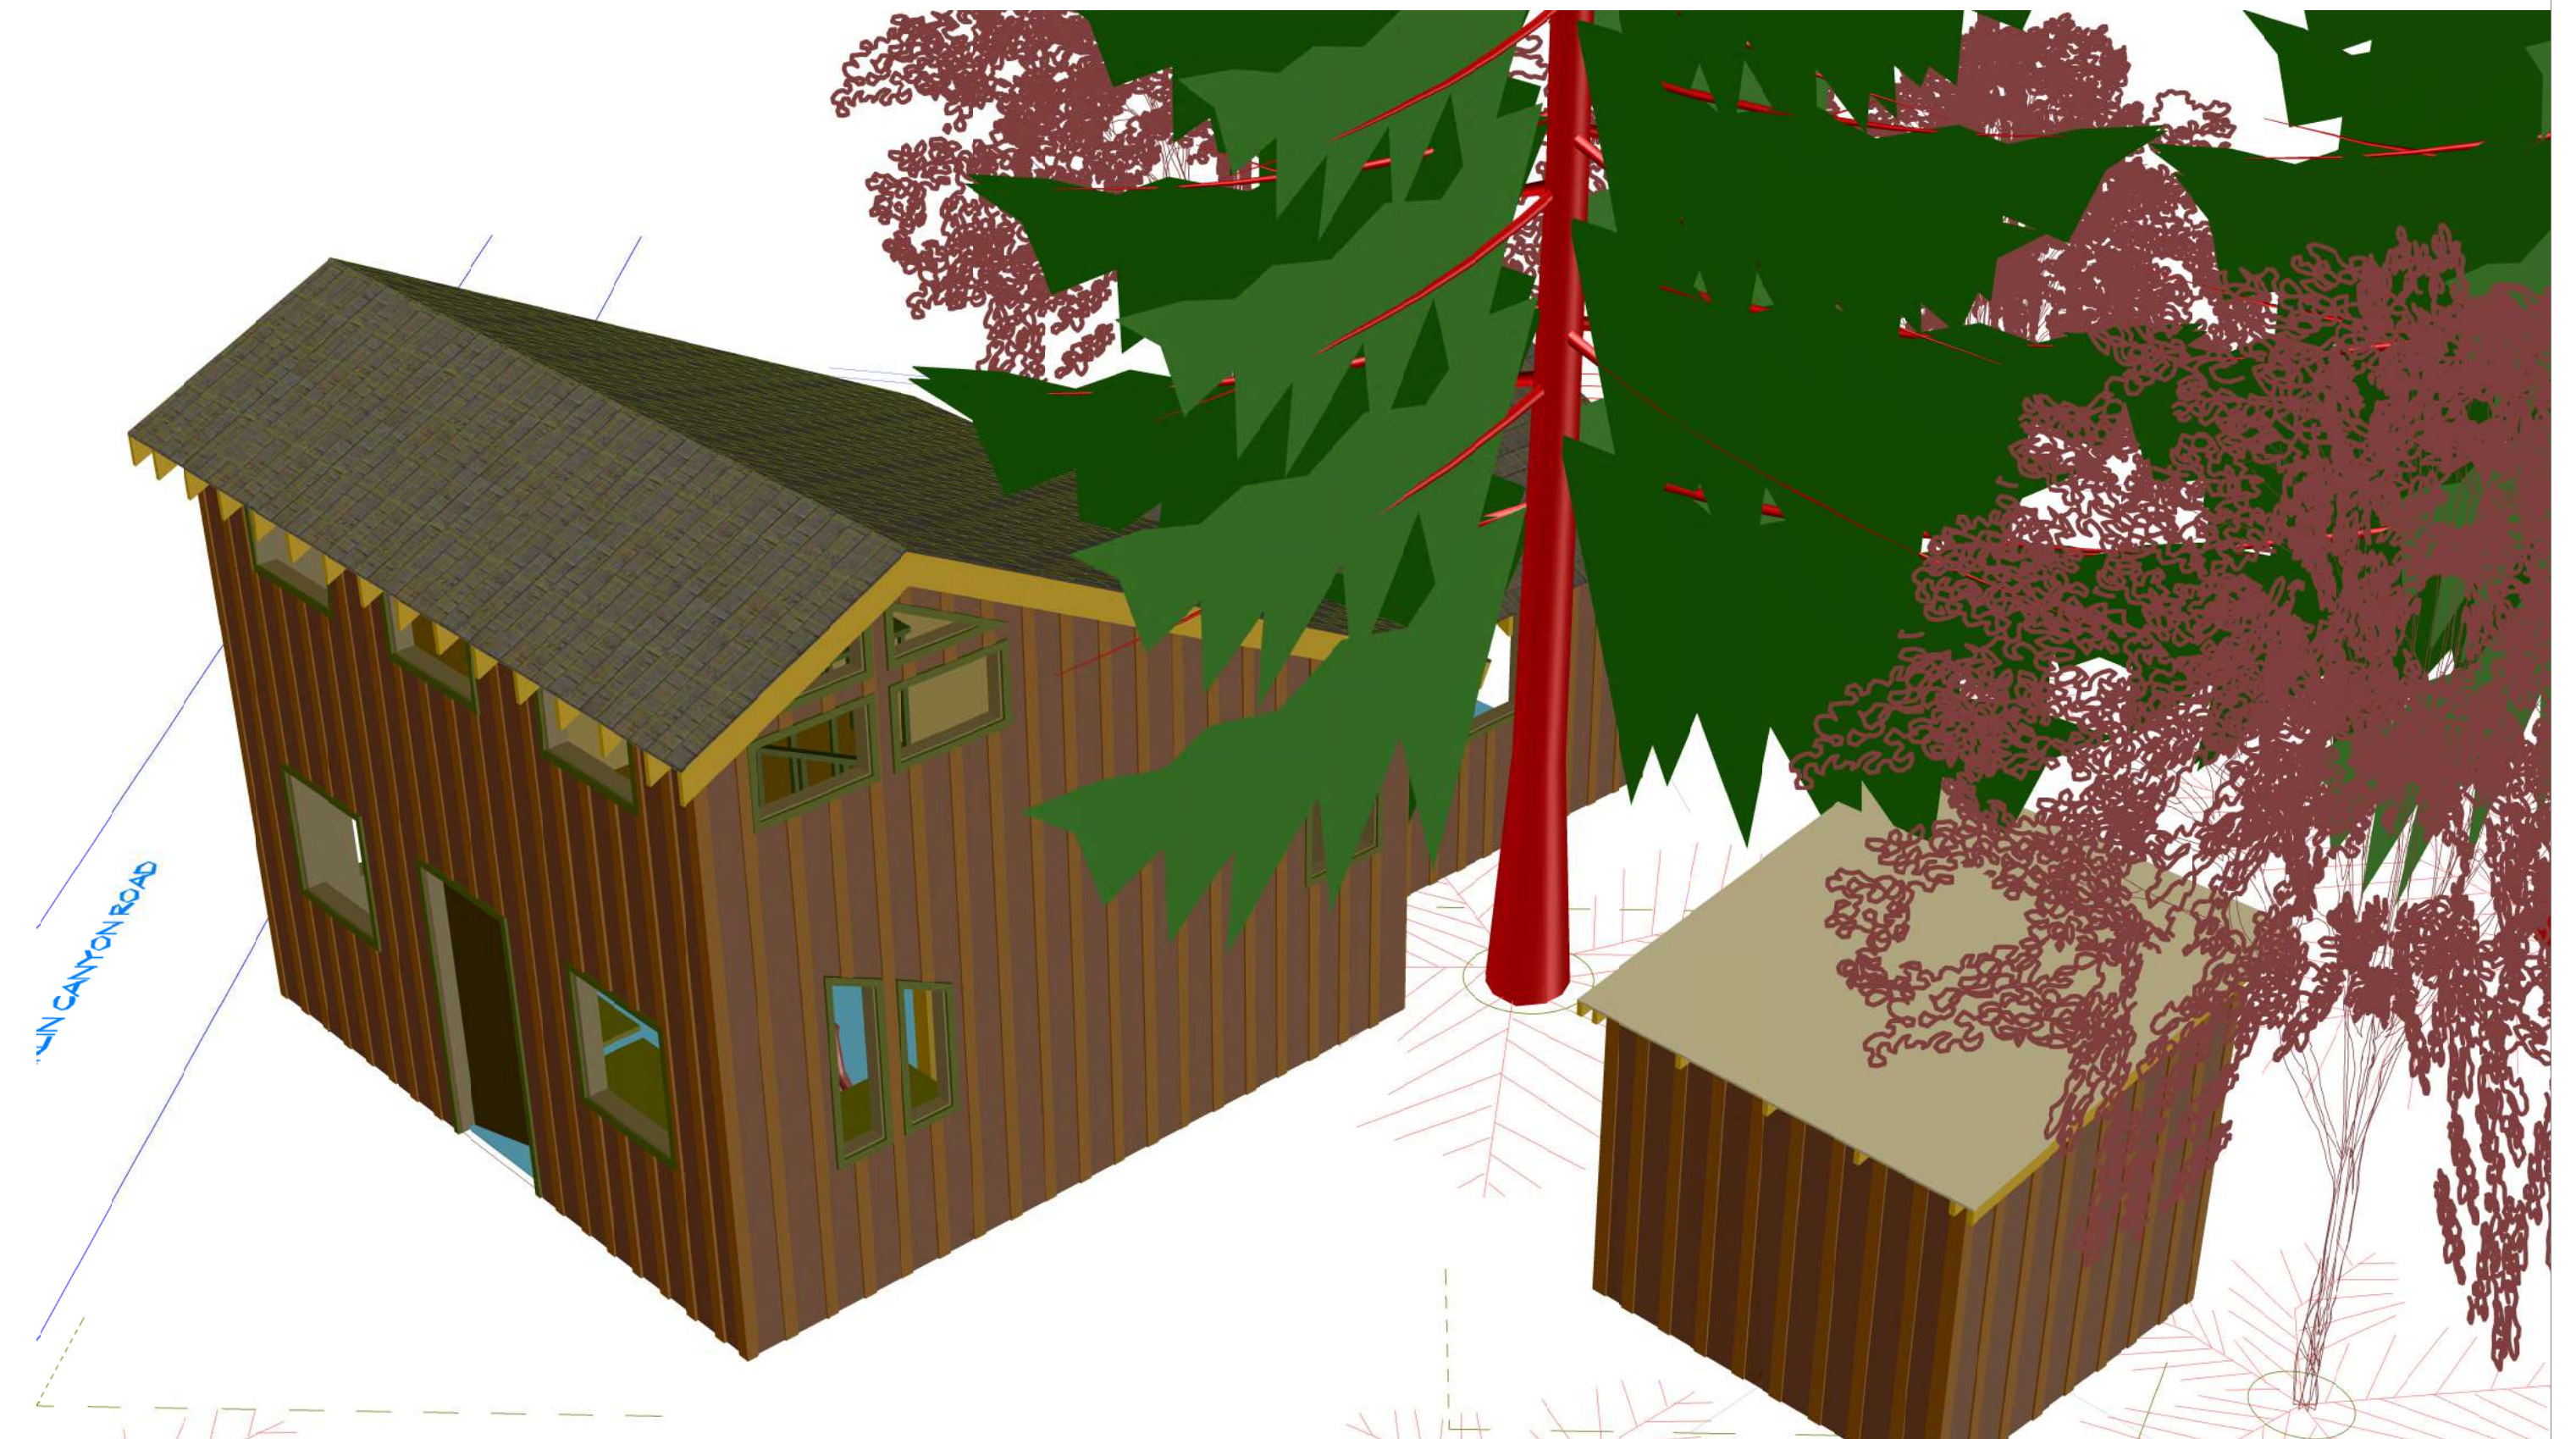





VHS


Production Designer: Chloe Arbiture
Art Director: Jonathan Bell Set Designer: Jeff Beck

SET NAME: CAMP DIRECTOR'S CABIN EPISODE # 02
LOCATION: FRANKLIN CANYON SET # 10
DRAWING TITLE: DETAILS REVISIONS:
DRAWN BY: Jeff Beck
SCALE: 1/4" = 1'-0" DATE: 10/22/19

1/1

PRELIMINARY 10/22/19

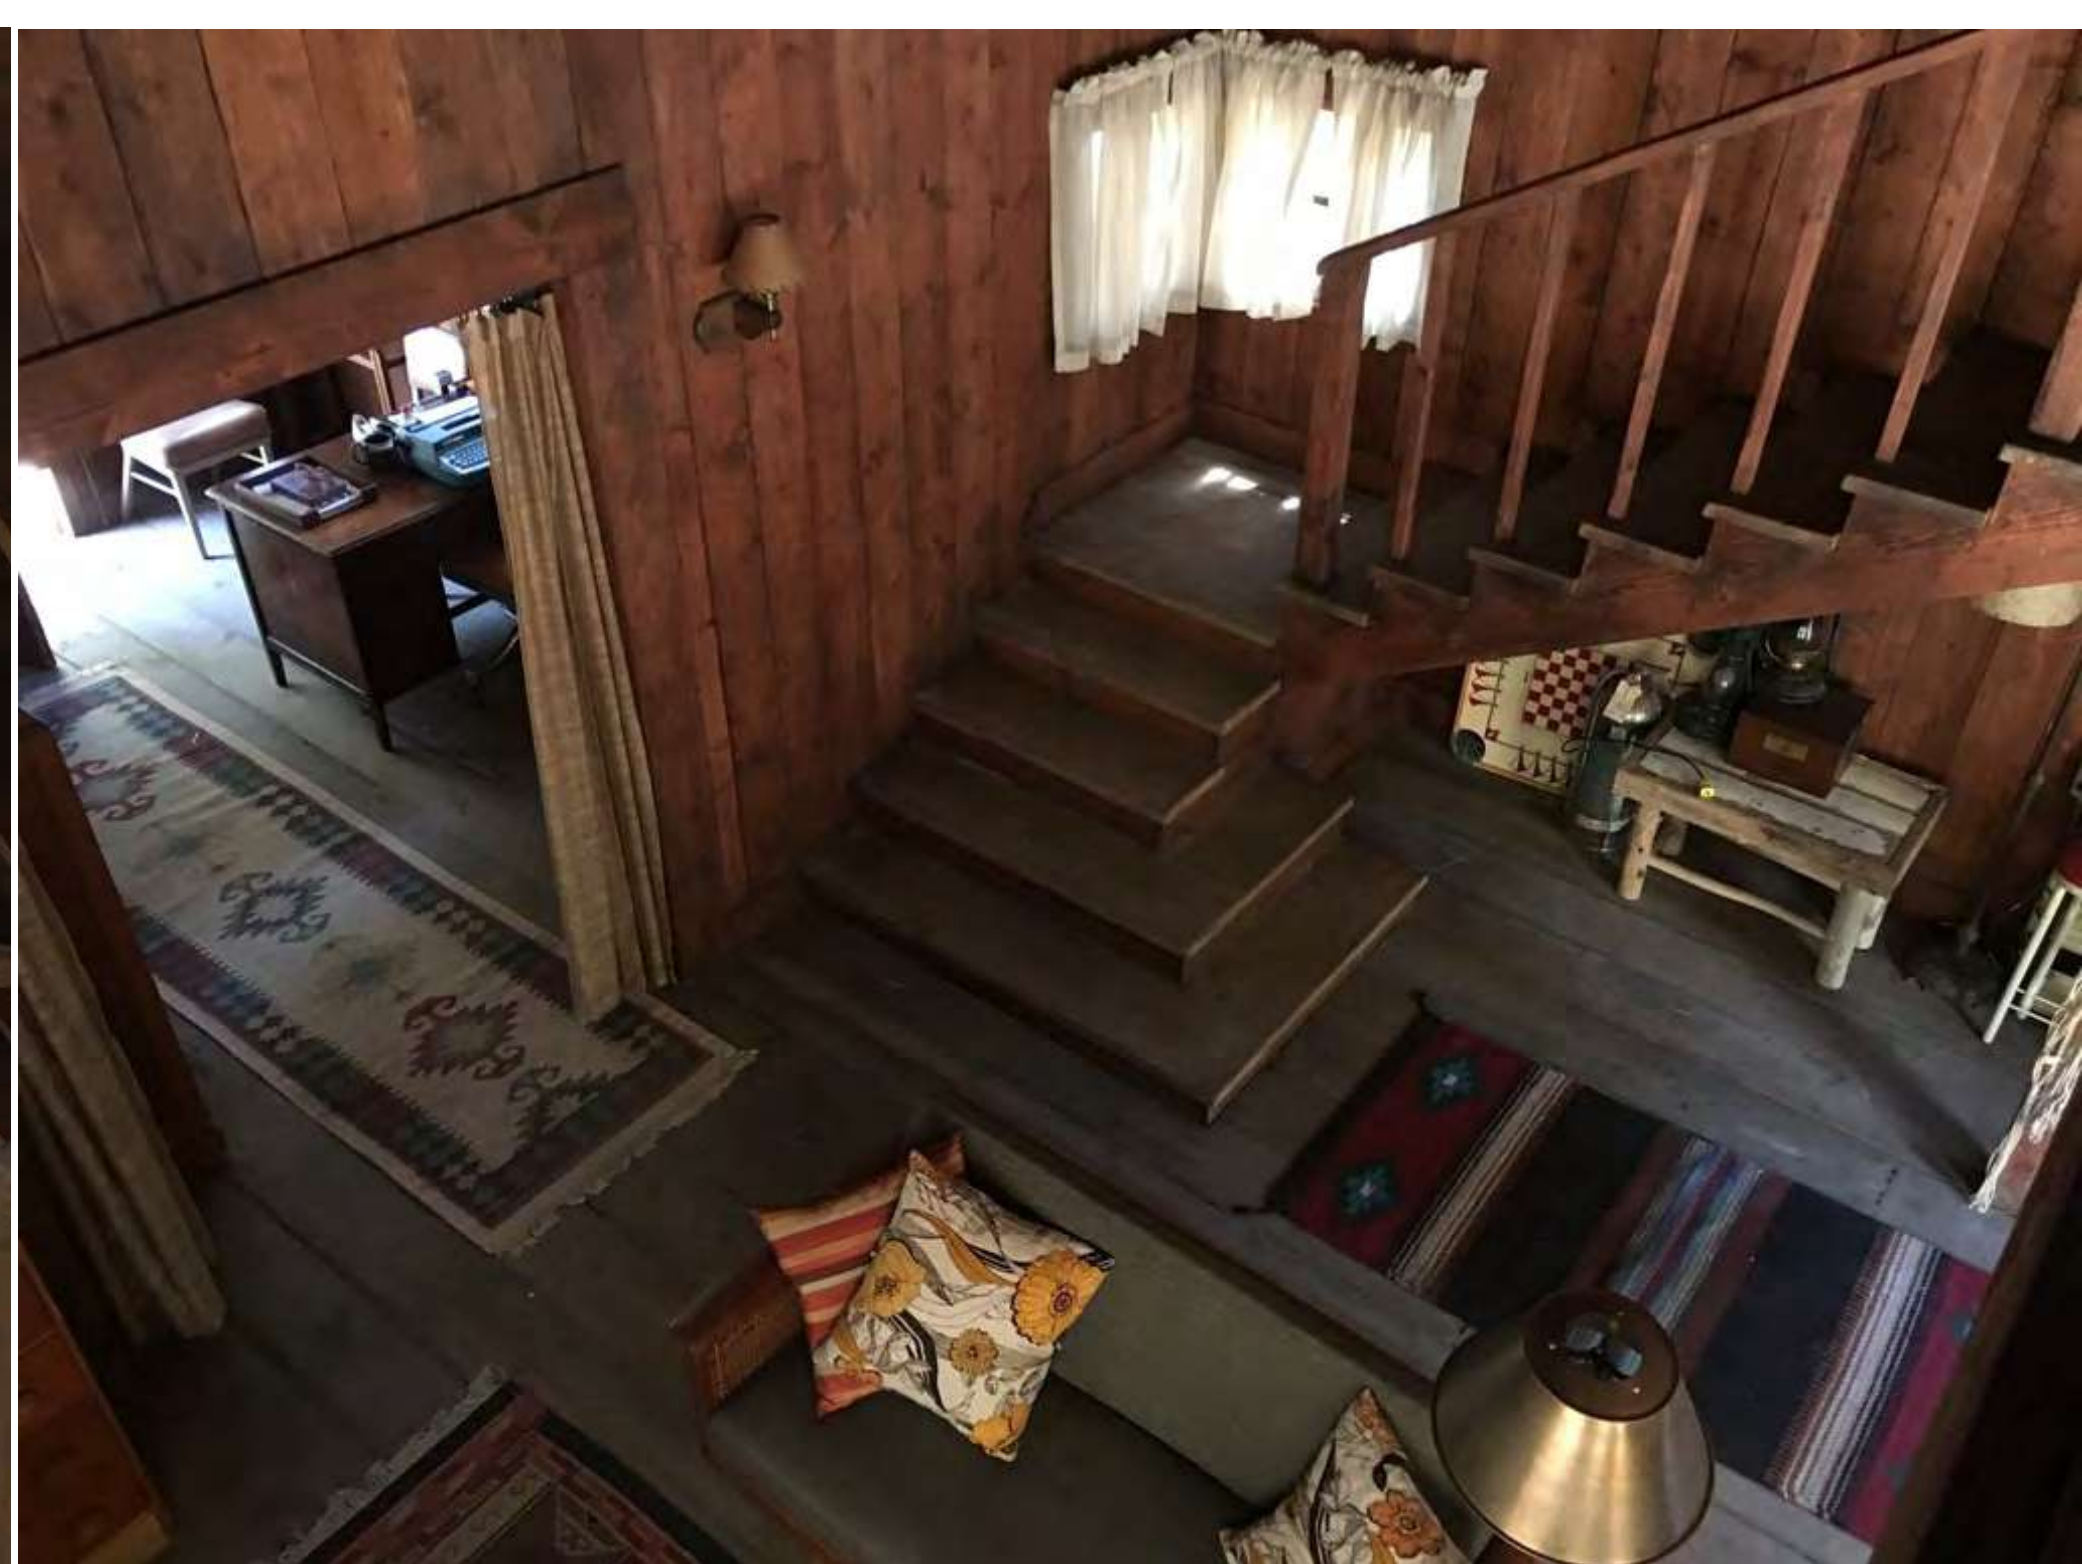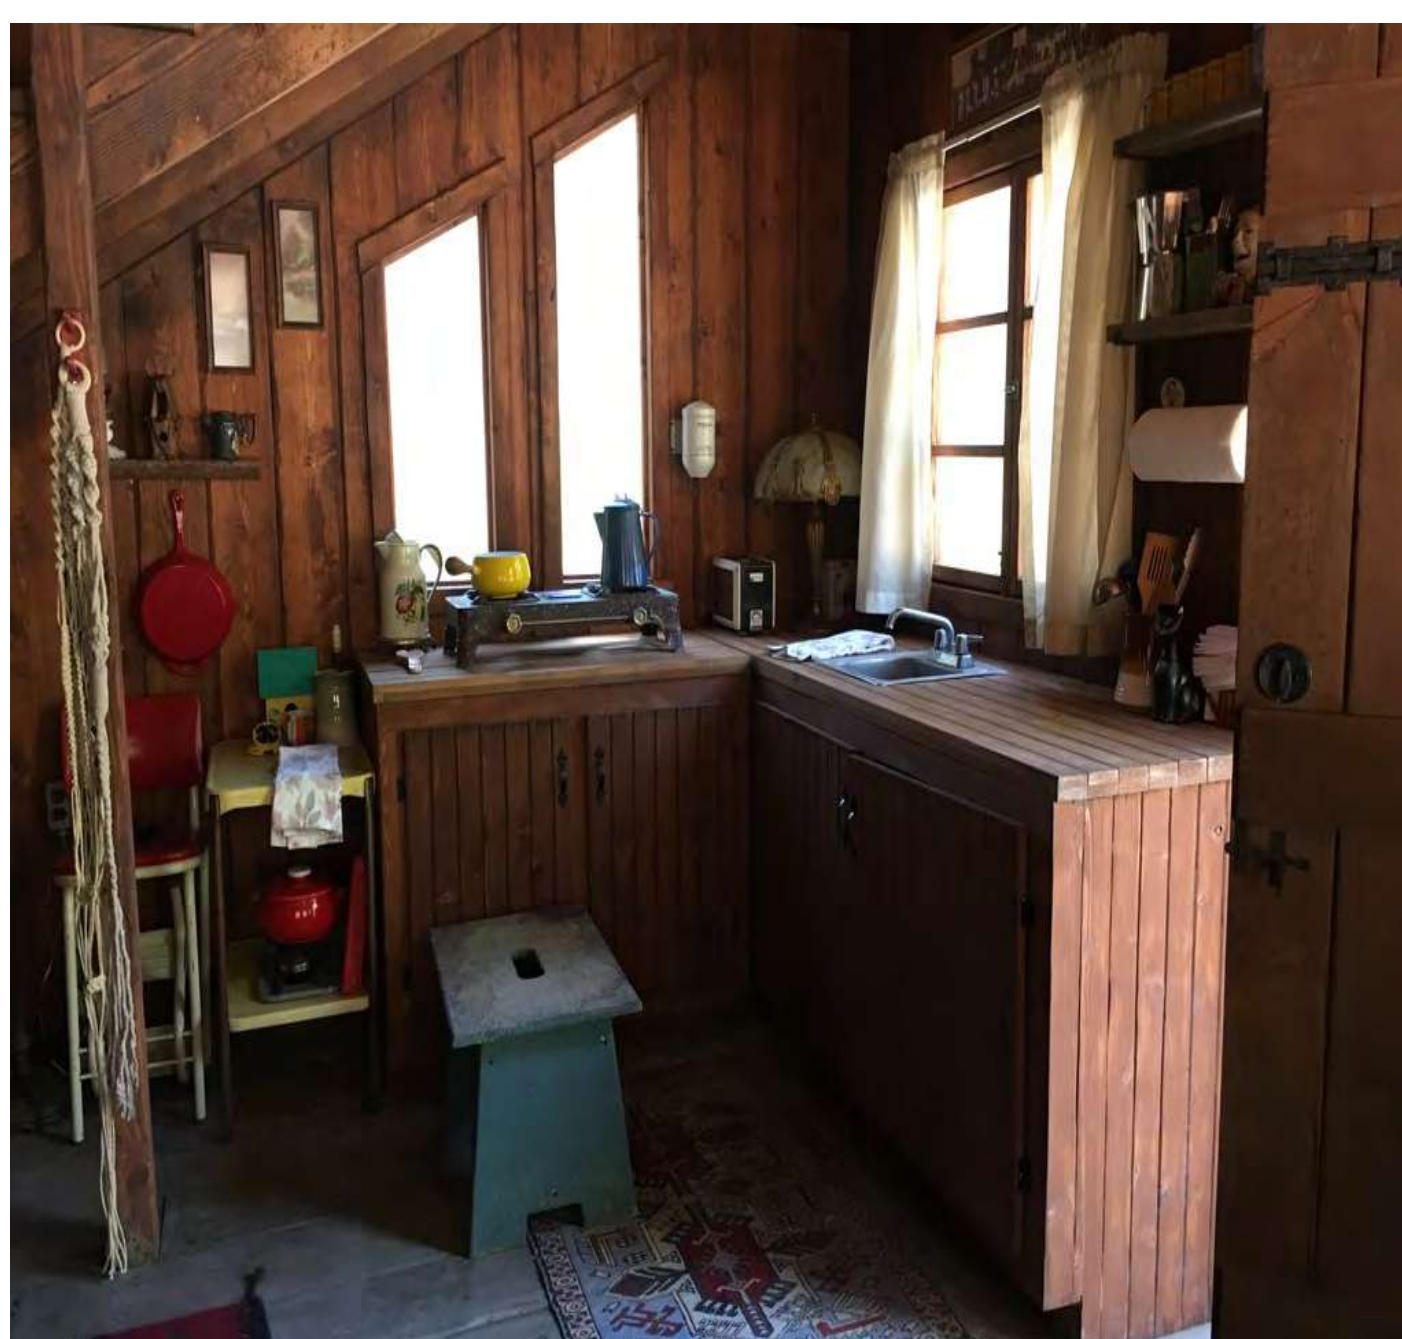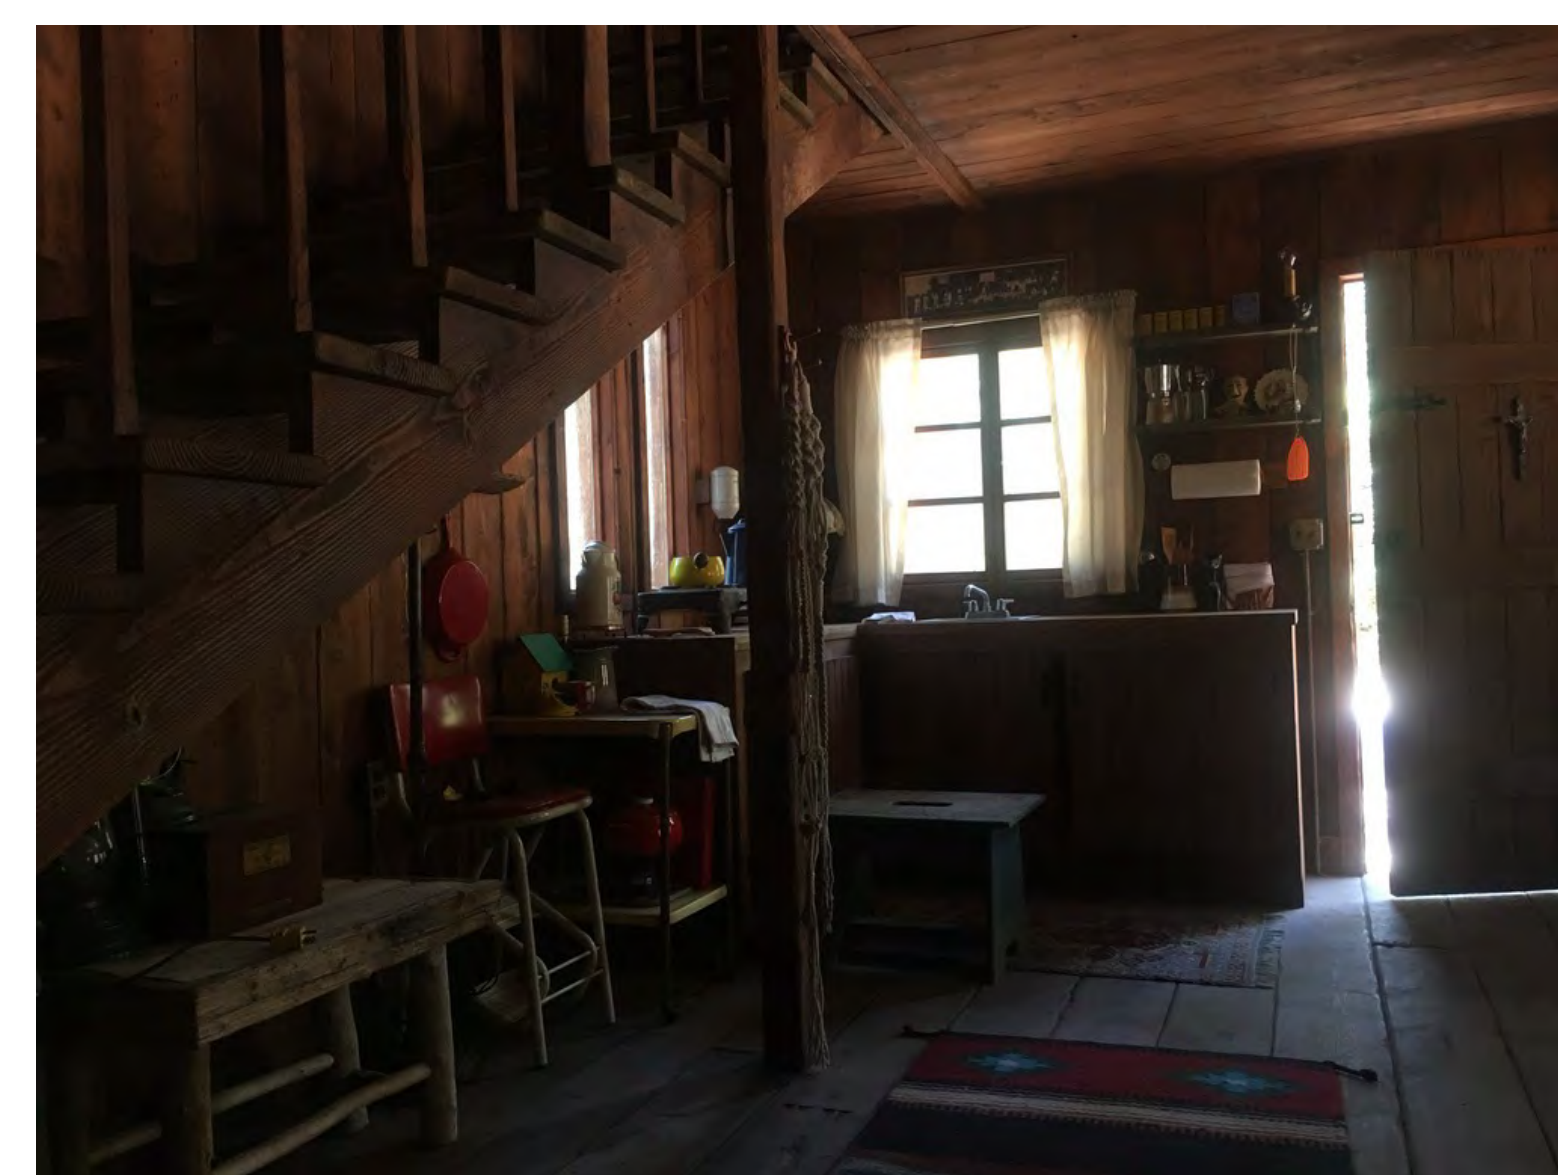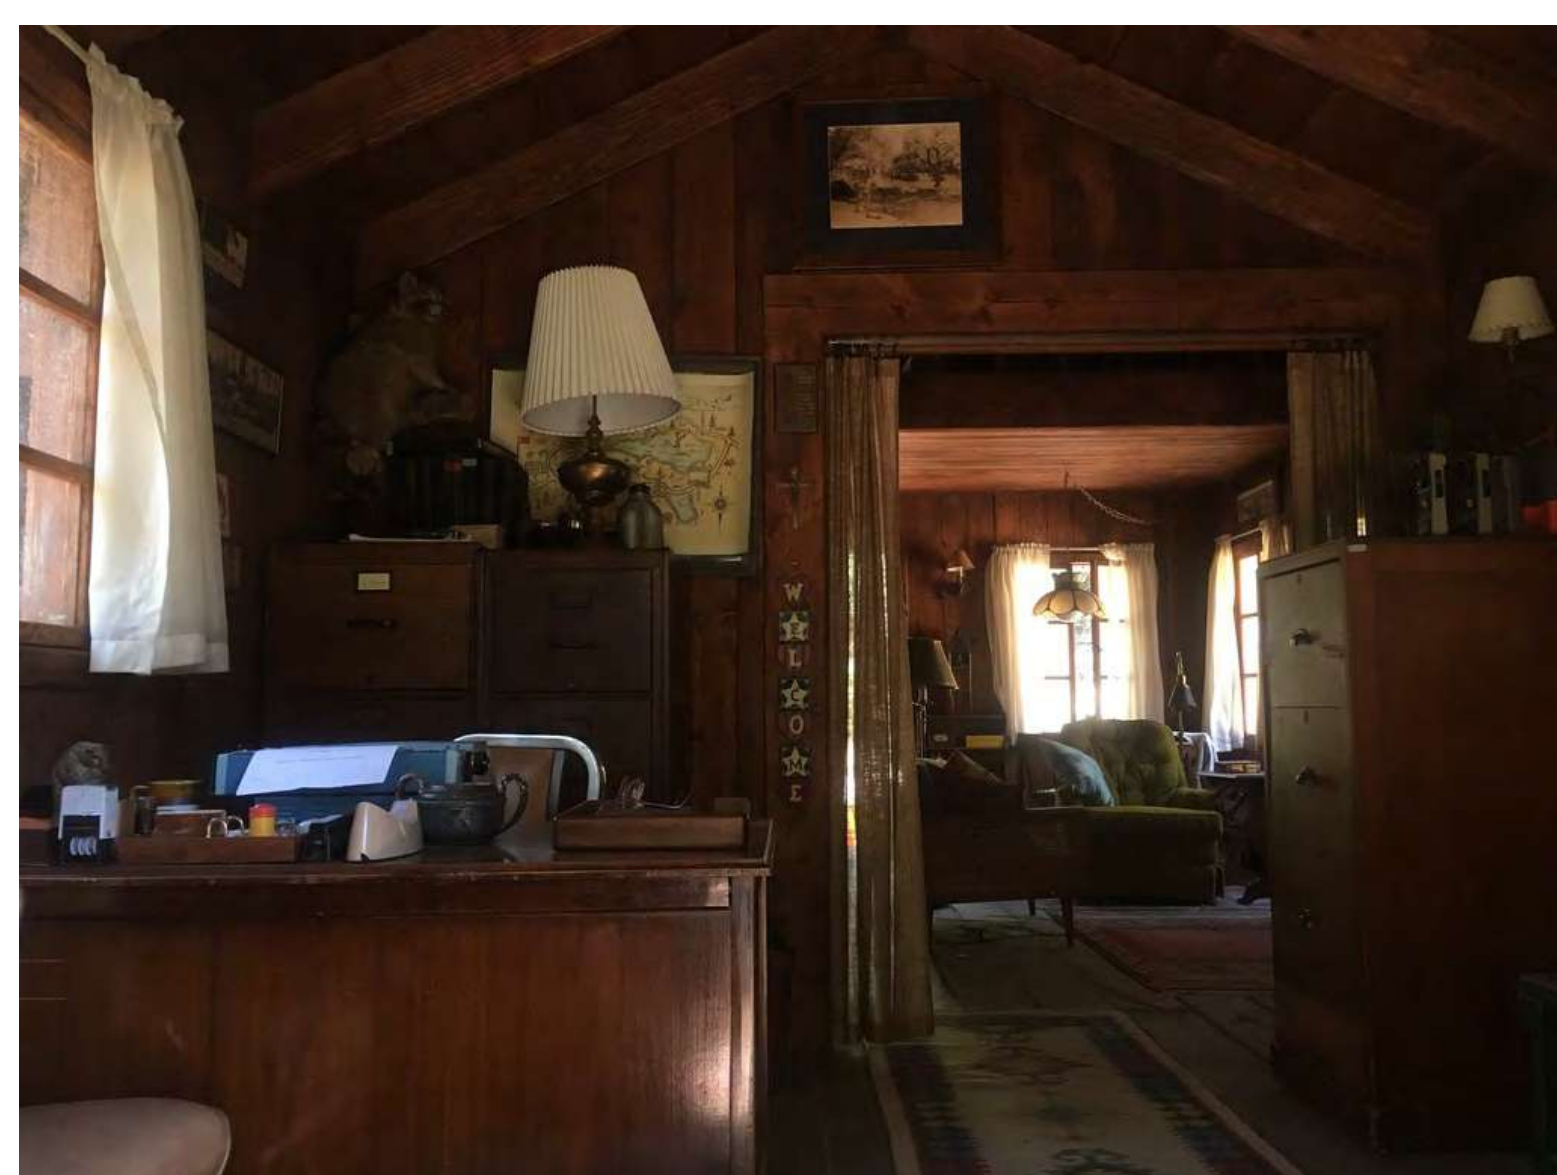

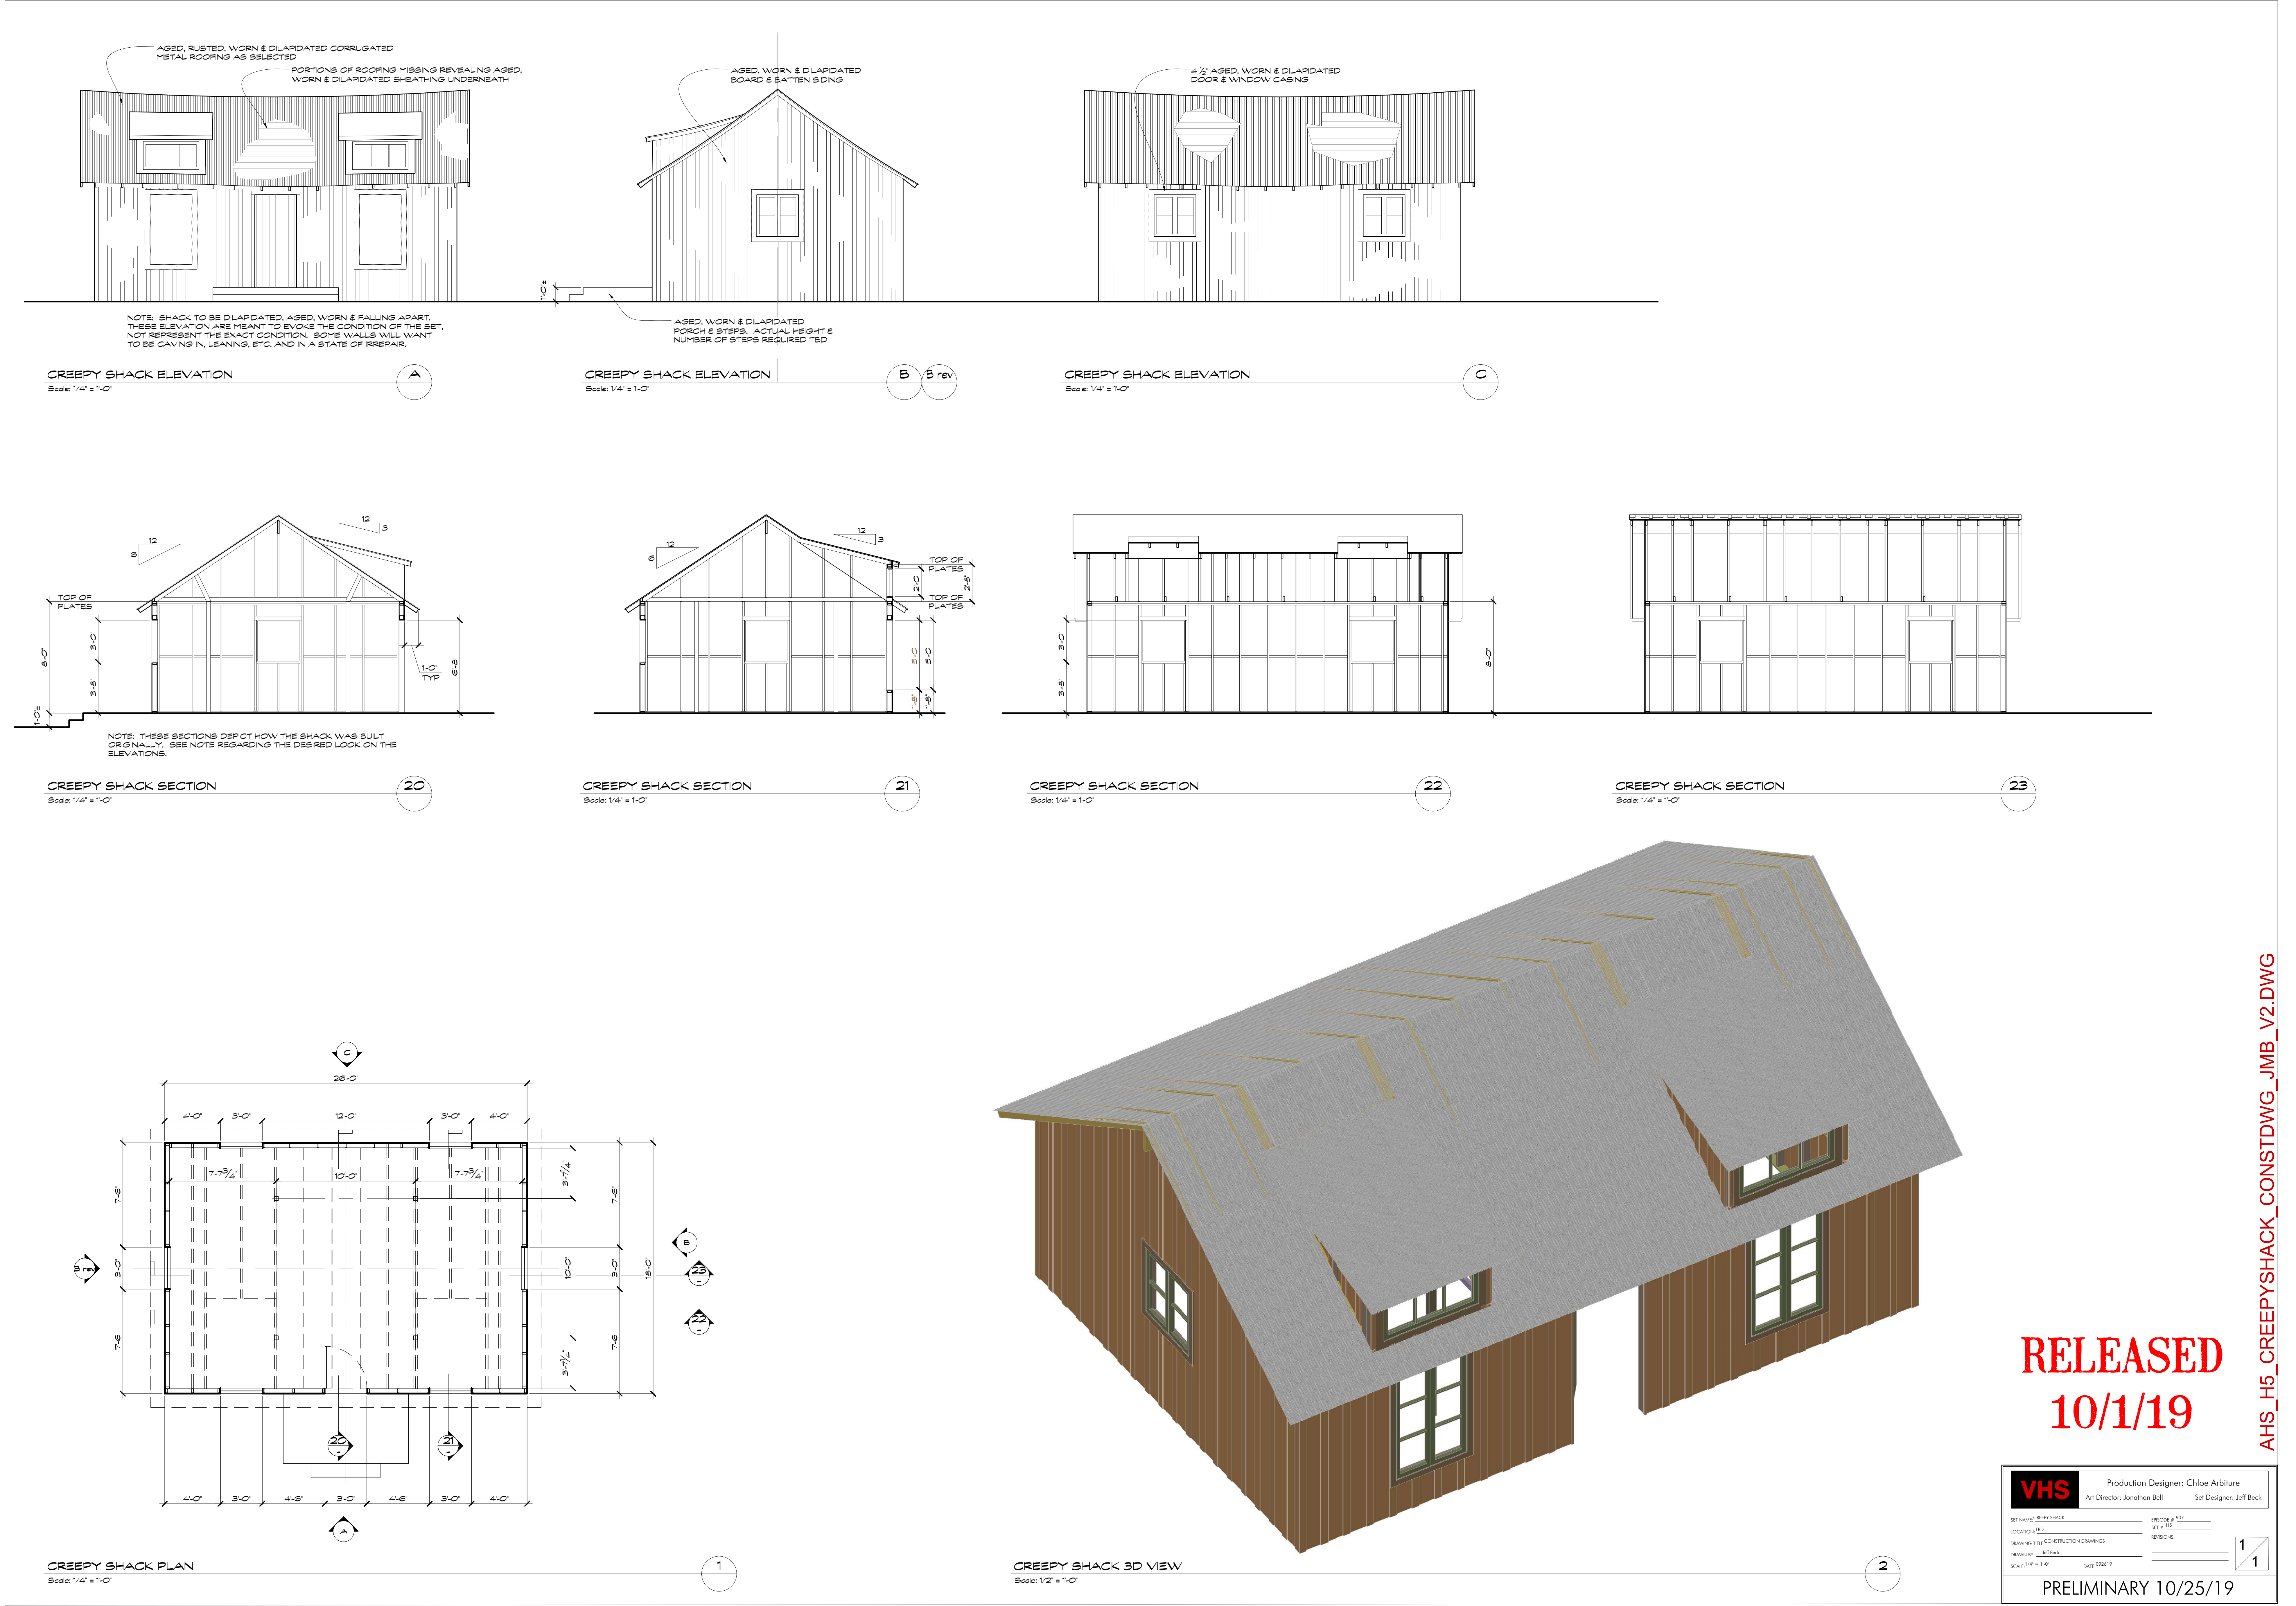

RELEASED
10/1/19

VHS		Production Designer: Chloe Arbutore	
Art Director: Jonathan Bell		Set Designer: Jeff Beck	
SET NAME: CREEPY SHACK	ENCLOSURE # 001		
LOCATION: TBD	SET # 01		
DRAWING TYPE: CONSTRUCTION DRAWINGS	REVISIONS:		
DRAWN BY: Jeff Beck			
SCALE: 1/4" = 1'-0"	DATE: 09/26/19		
PRELIMINARY 10/25/19		1/1	

AHS_H5_CREEPYSHACK_CONSTDWG_JMB_V2.DWG