



BELLE'S HOUSE FLOOR PLAN  
Scale: 1/4" = 1'-0"

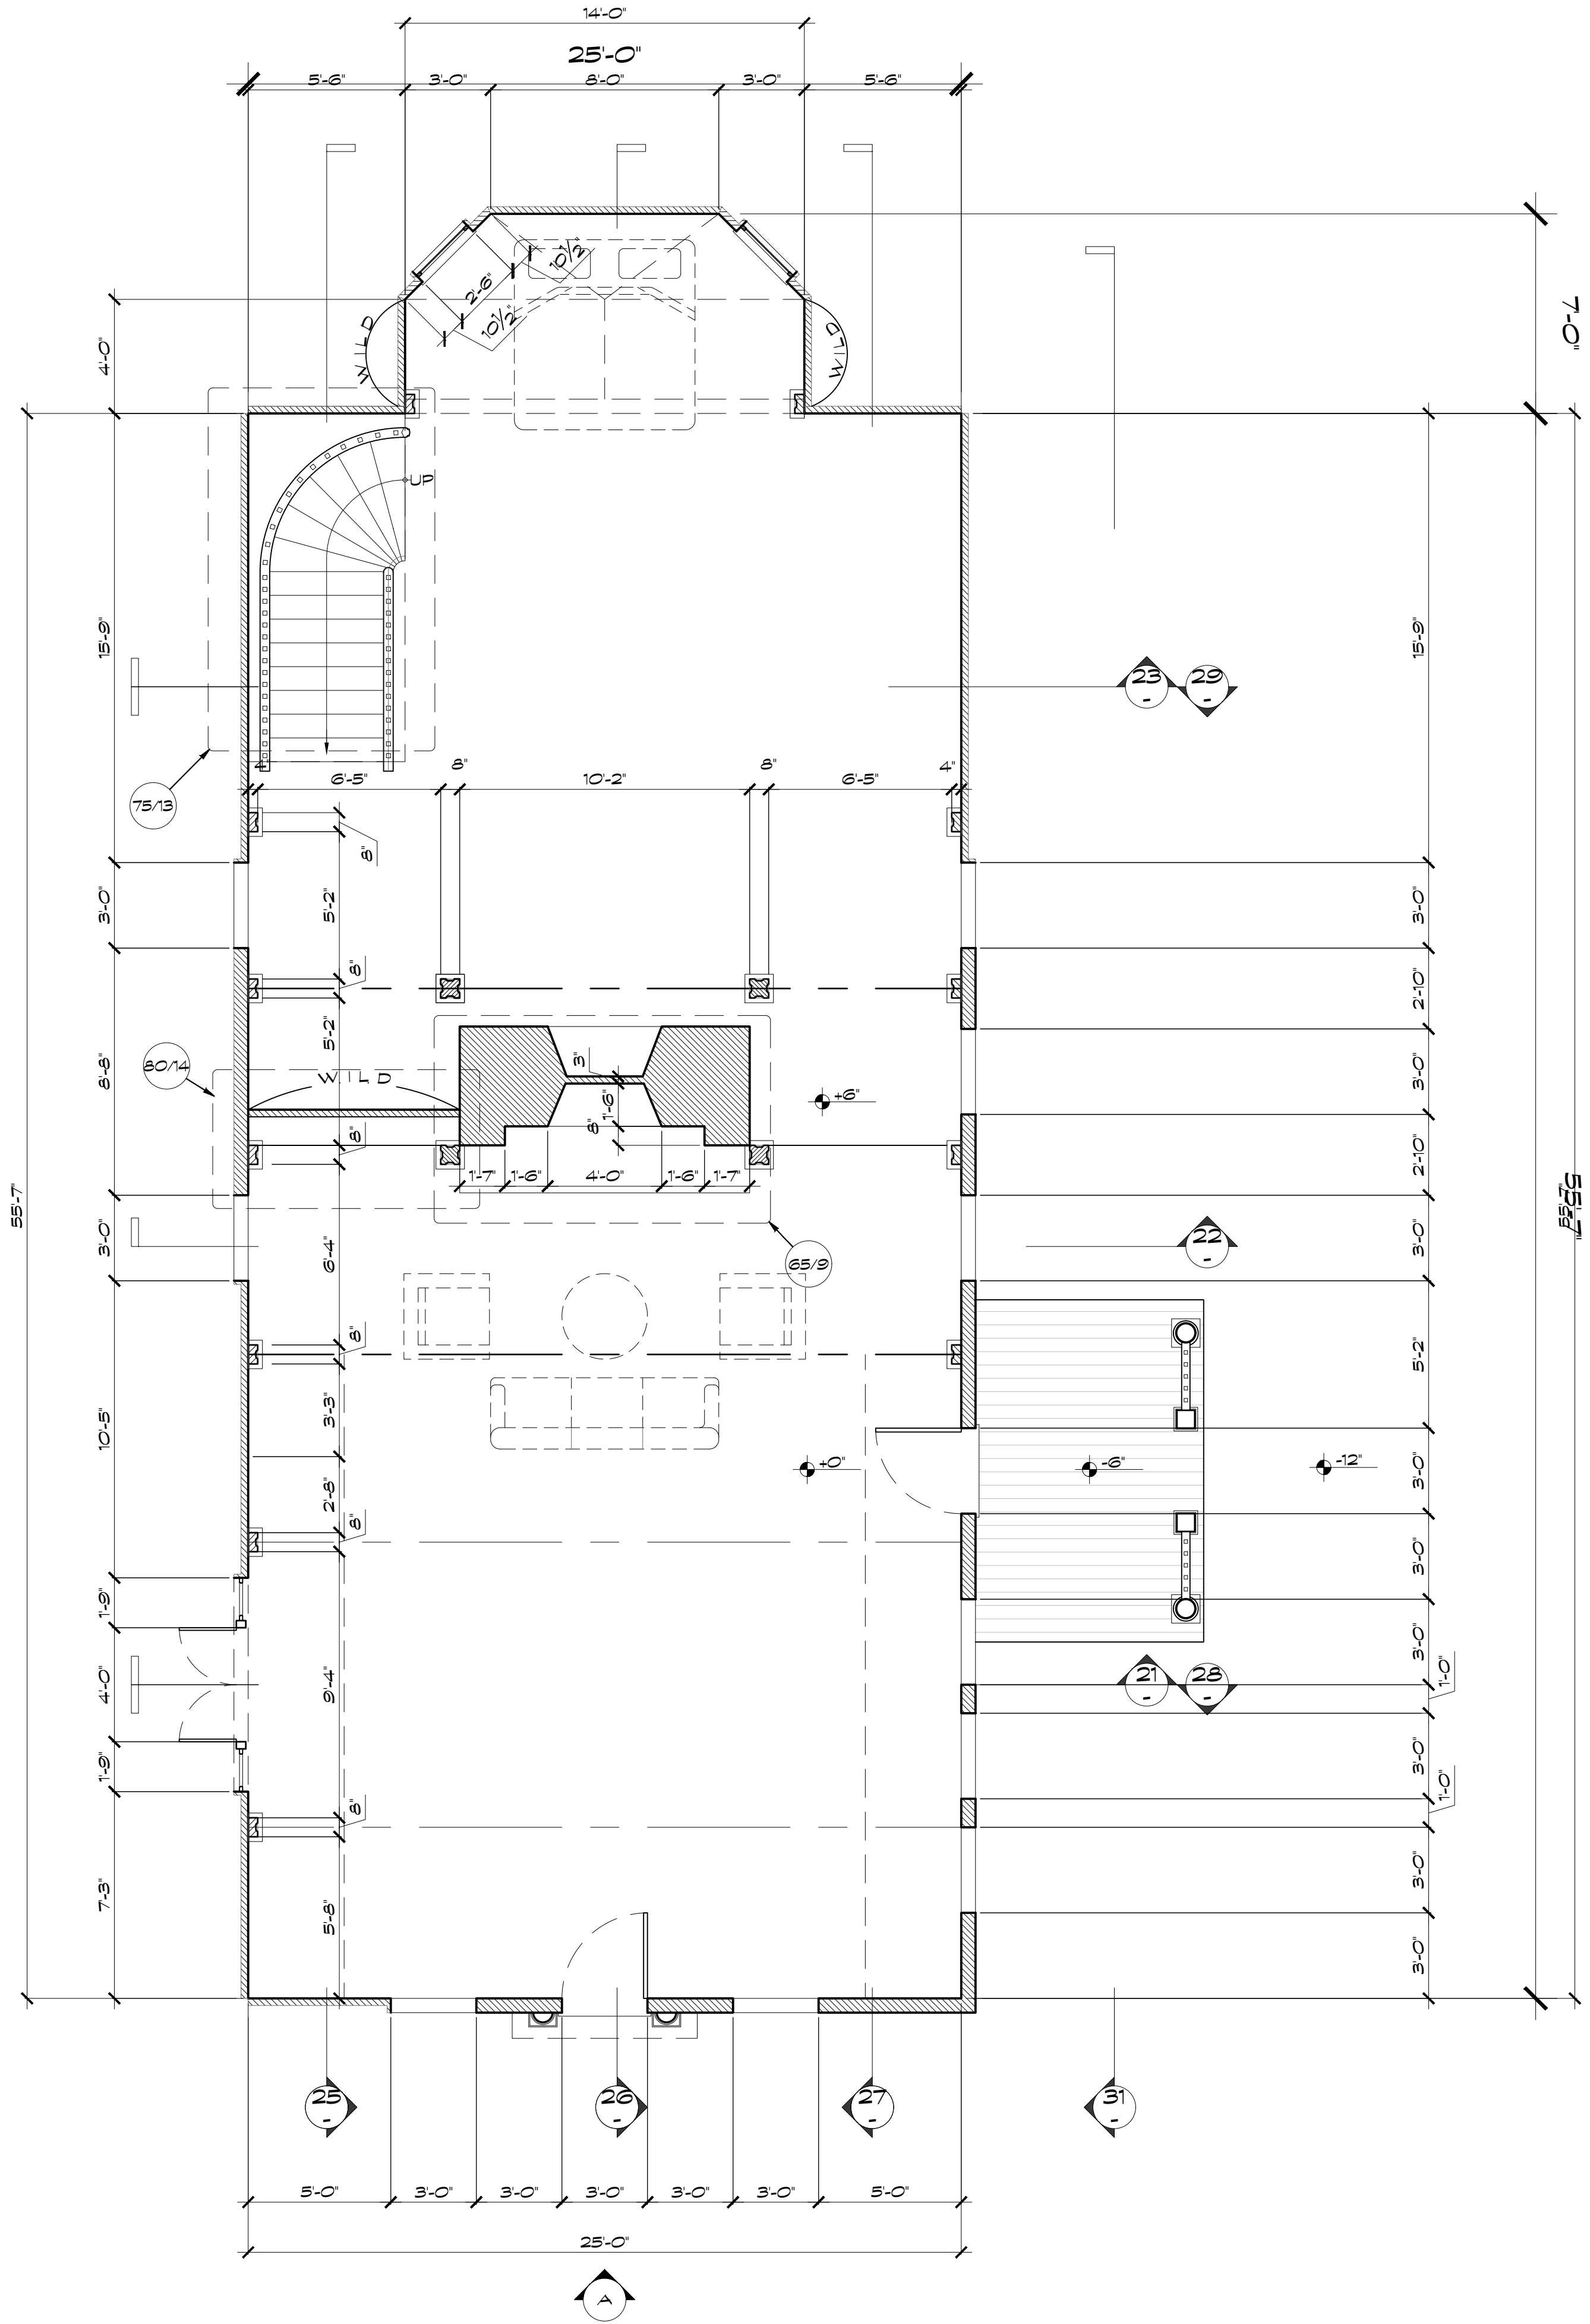


BELLE'S HOUSE 2ND FLOOR PLAN  
Scale: 1/4" = 1'-0"

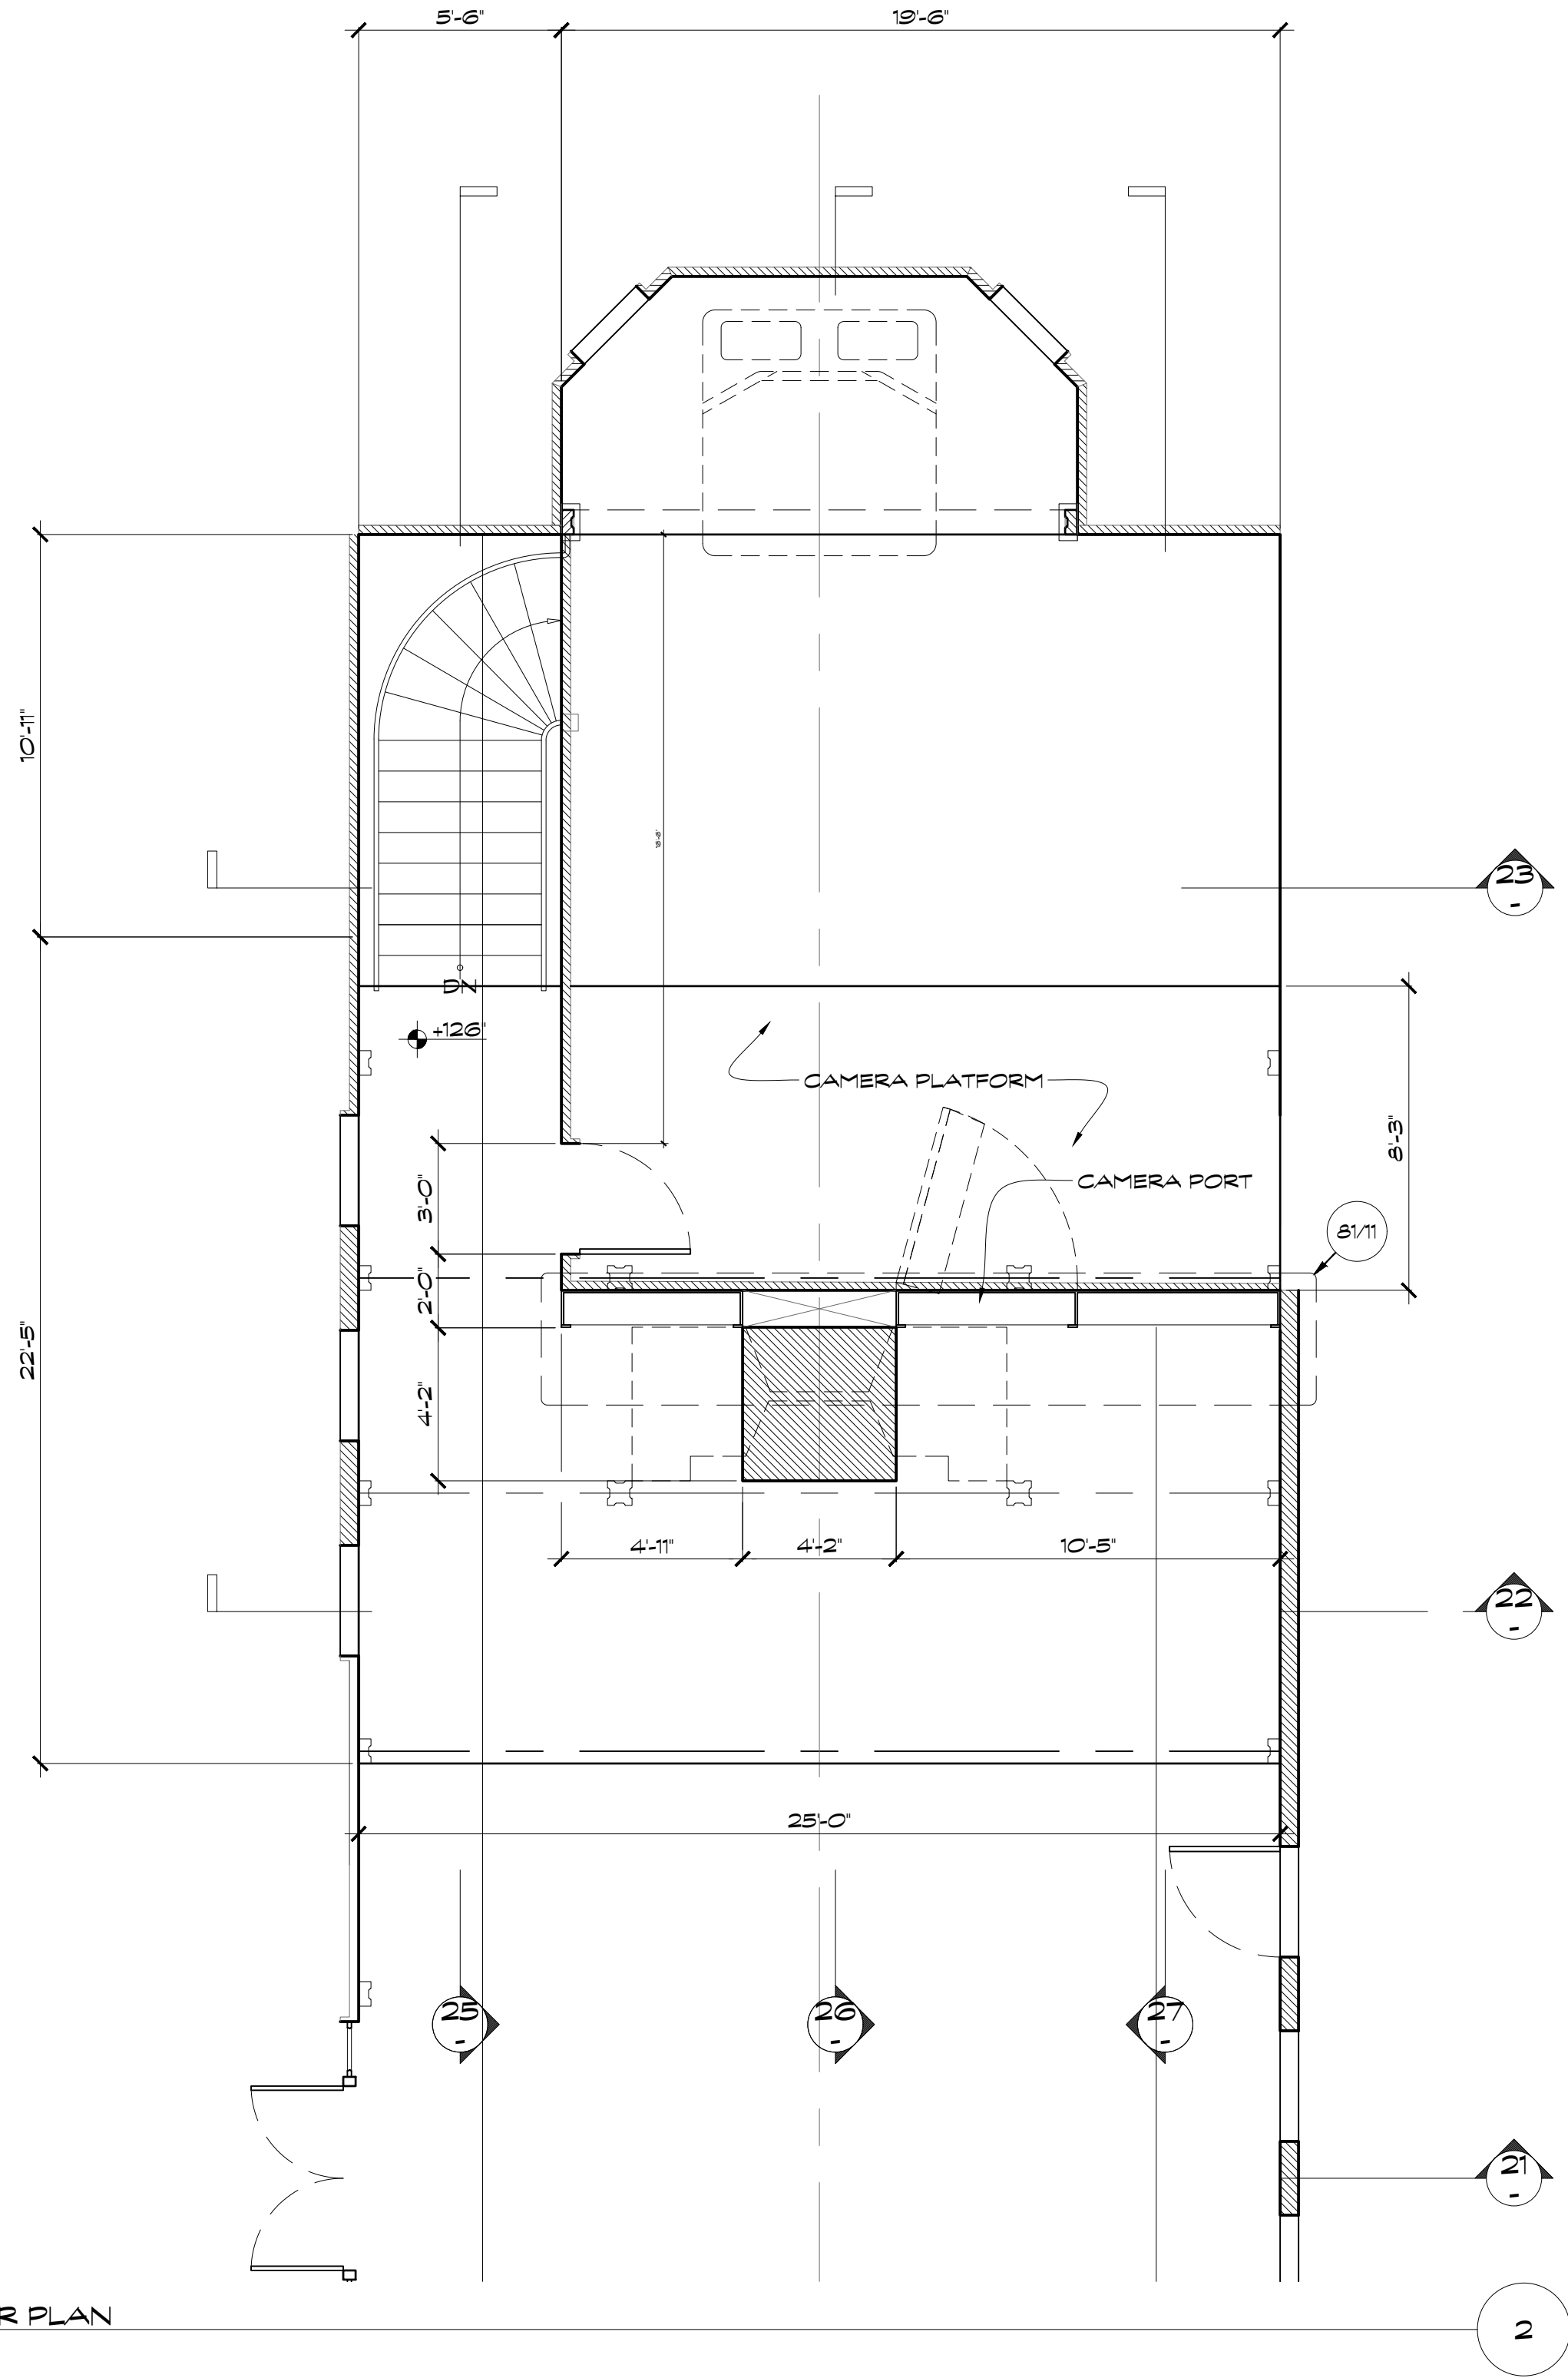


|   |                                                                                               |
|---|-----------------------------------------------------------------------------------------------|
| <b>PILGRIM</b>   | Production Designer: Chloe Arbiture<br>Art Director: Jonathan Bell<br>Set Designer: Jeff Beck |
| SET NAME: BELLE'S HOUSE<br>LOCATION: STAGE 14<br>DRAWING TITLE: FLOOR PLAN<br>SCALE: 1/4" = 1'-0"<br>DATE: 3/5/20 | EPISODE #<br>SET # 20<br>REVISIONS:<br>DRAWN BY: Jeff Beck<br>DATE: 3/5/20                    |
| <b>SDMM</b><br>JTB 4244                                                                                           | <b>1</b><br>OF 16<br><b>REVISED RELEASE 11/10/20</b>                                          |



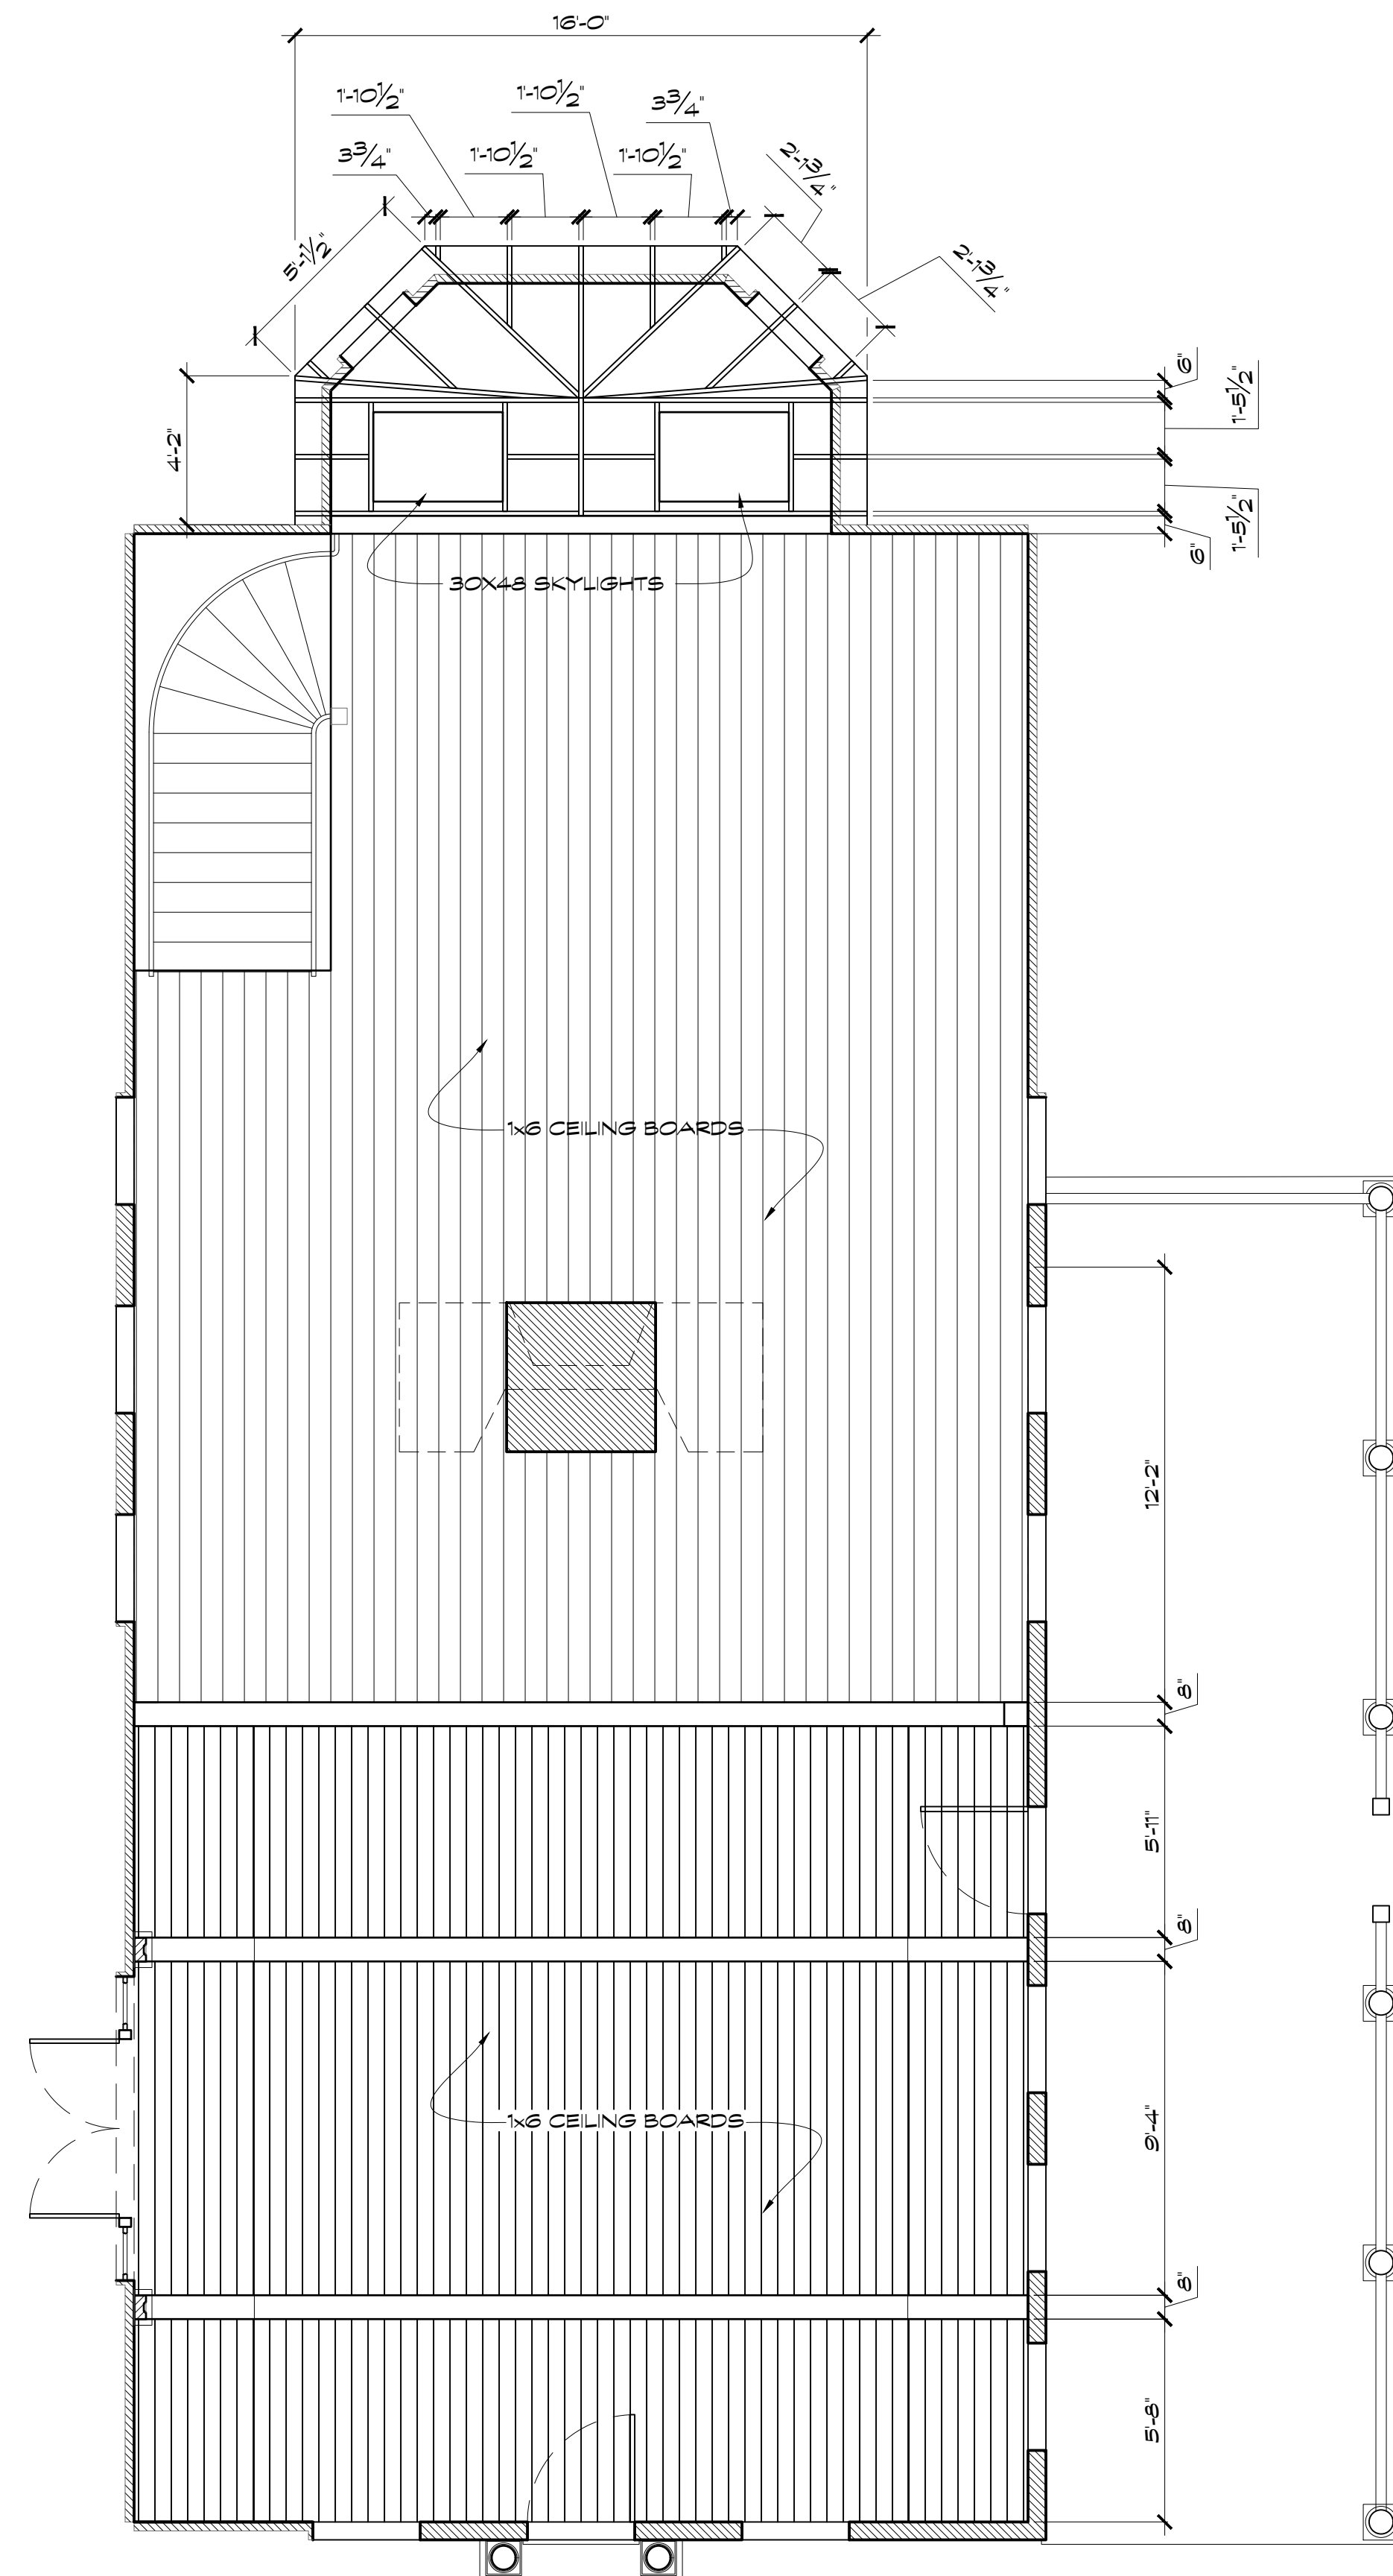


BELLE'S HOUSE REFLECTED CEILING PLAN  
Scale: 1/4" = 1'-0"

3

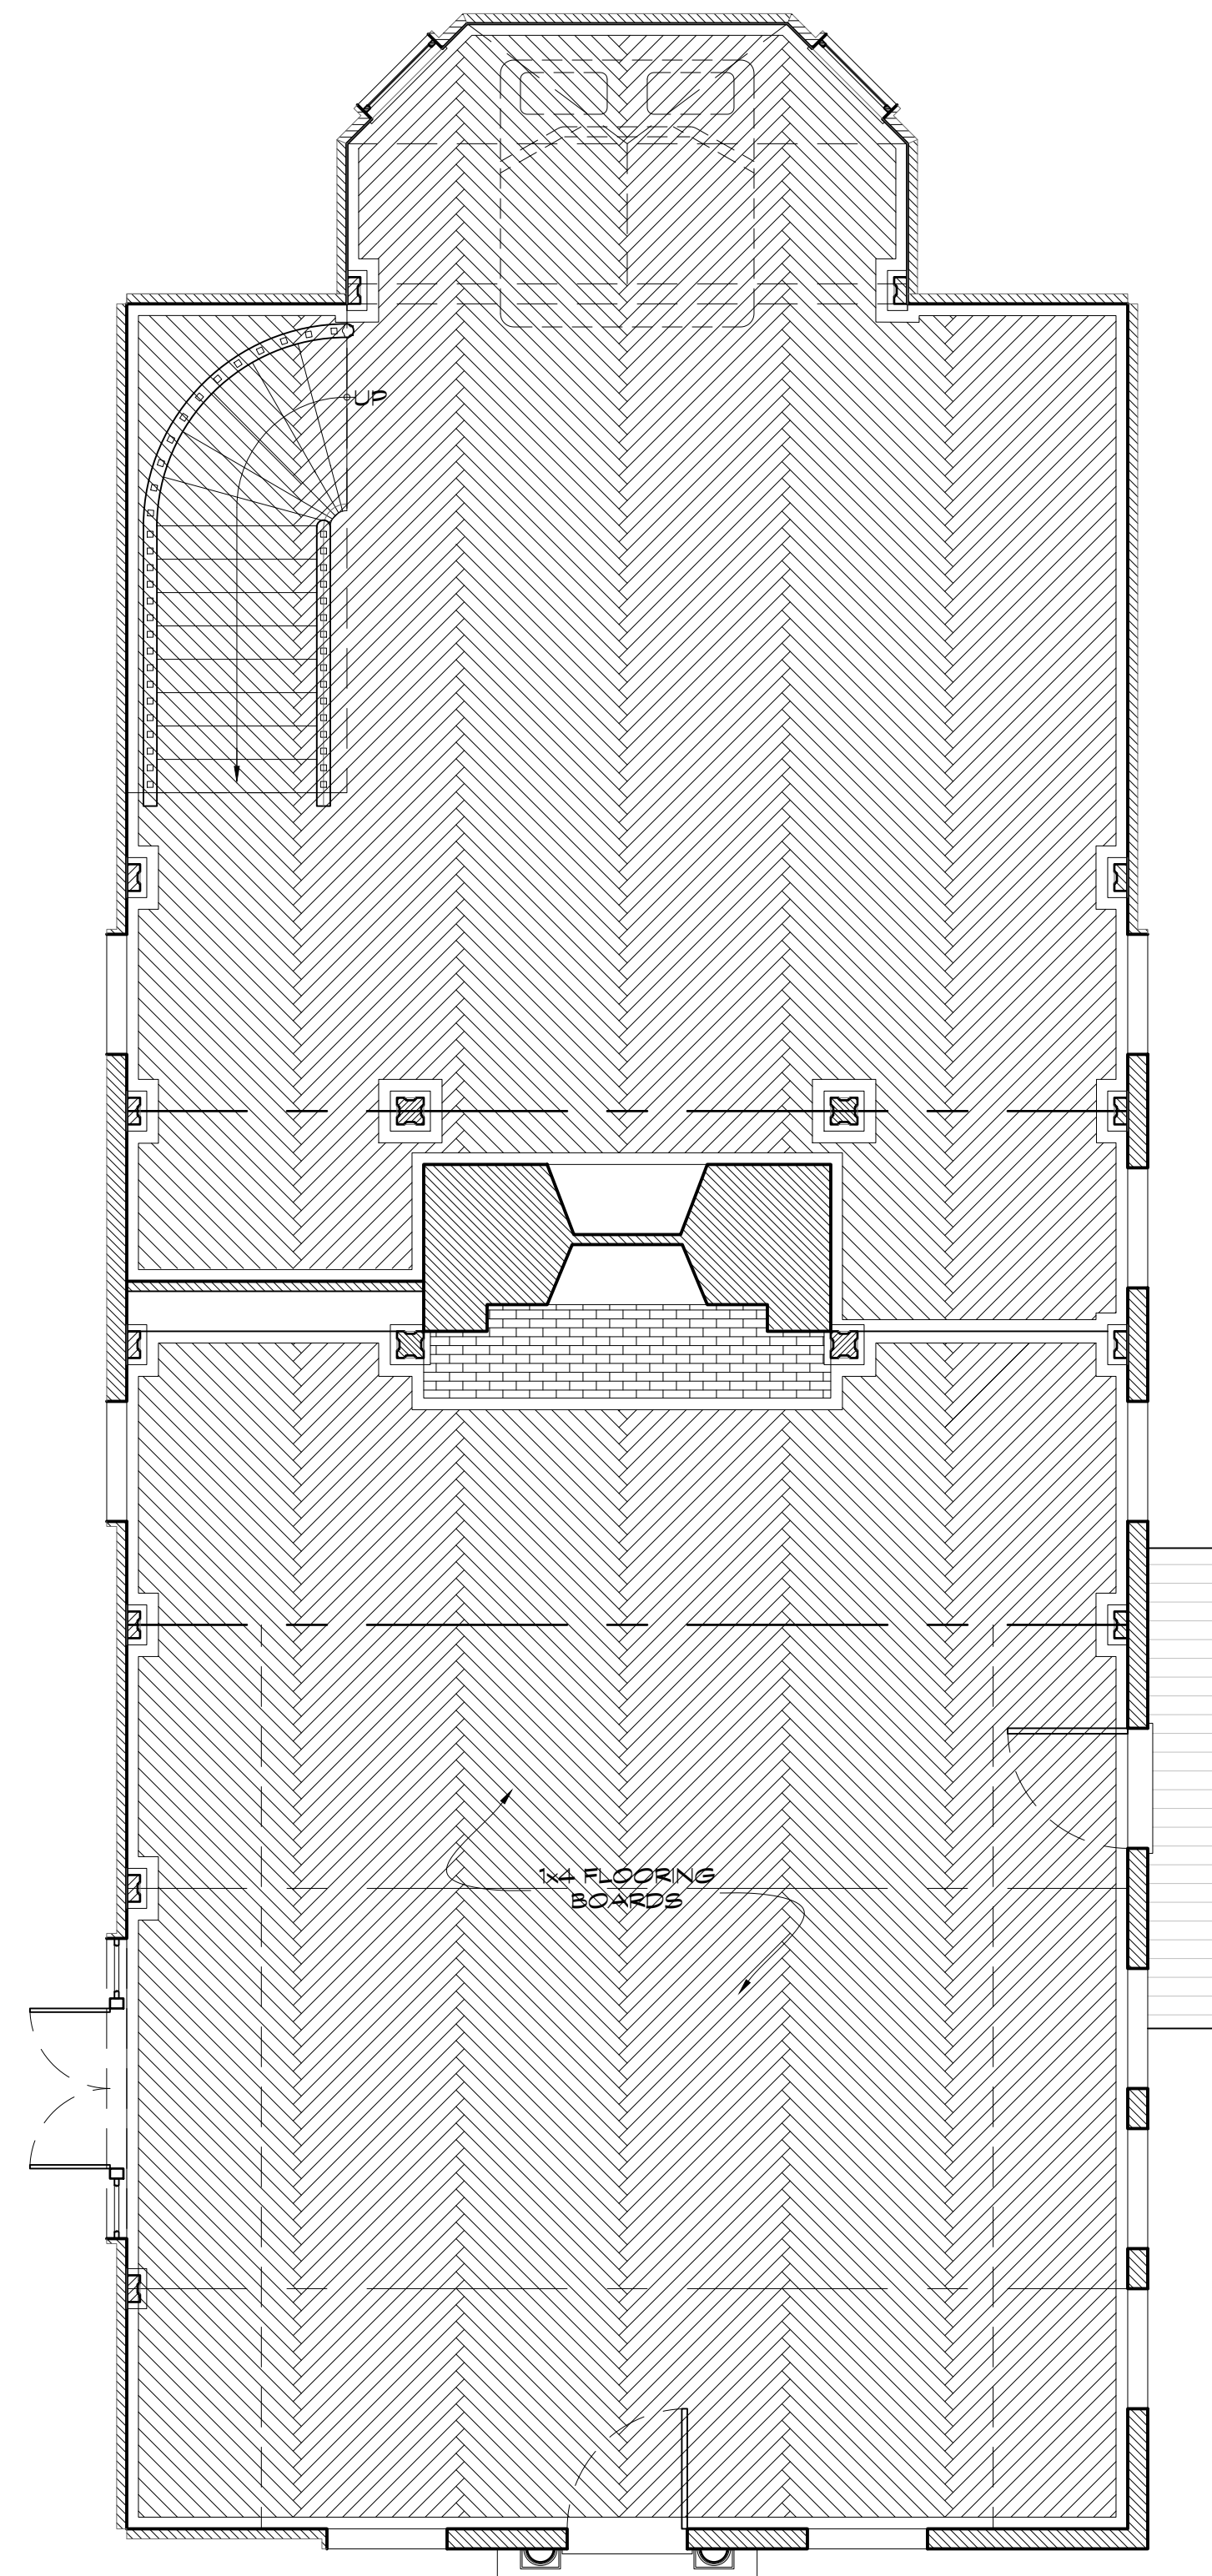

BELLE'S HOUSE FINISH 1st FLOOR PLAN  
Scale: 1/4" = 1'-0"

4

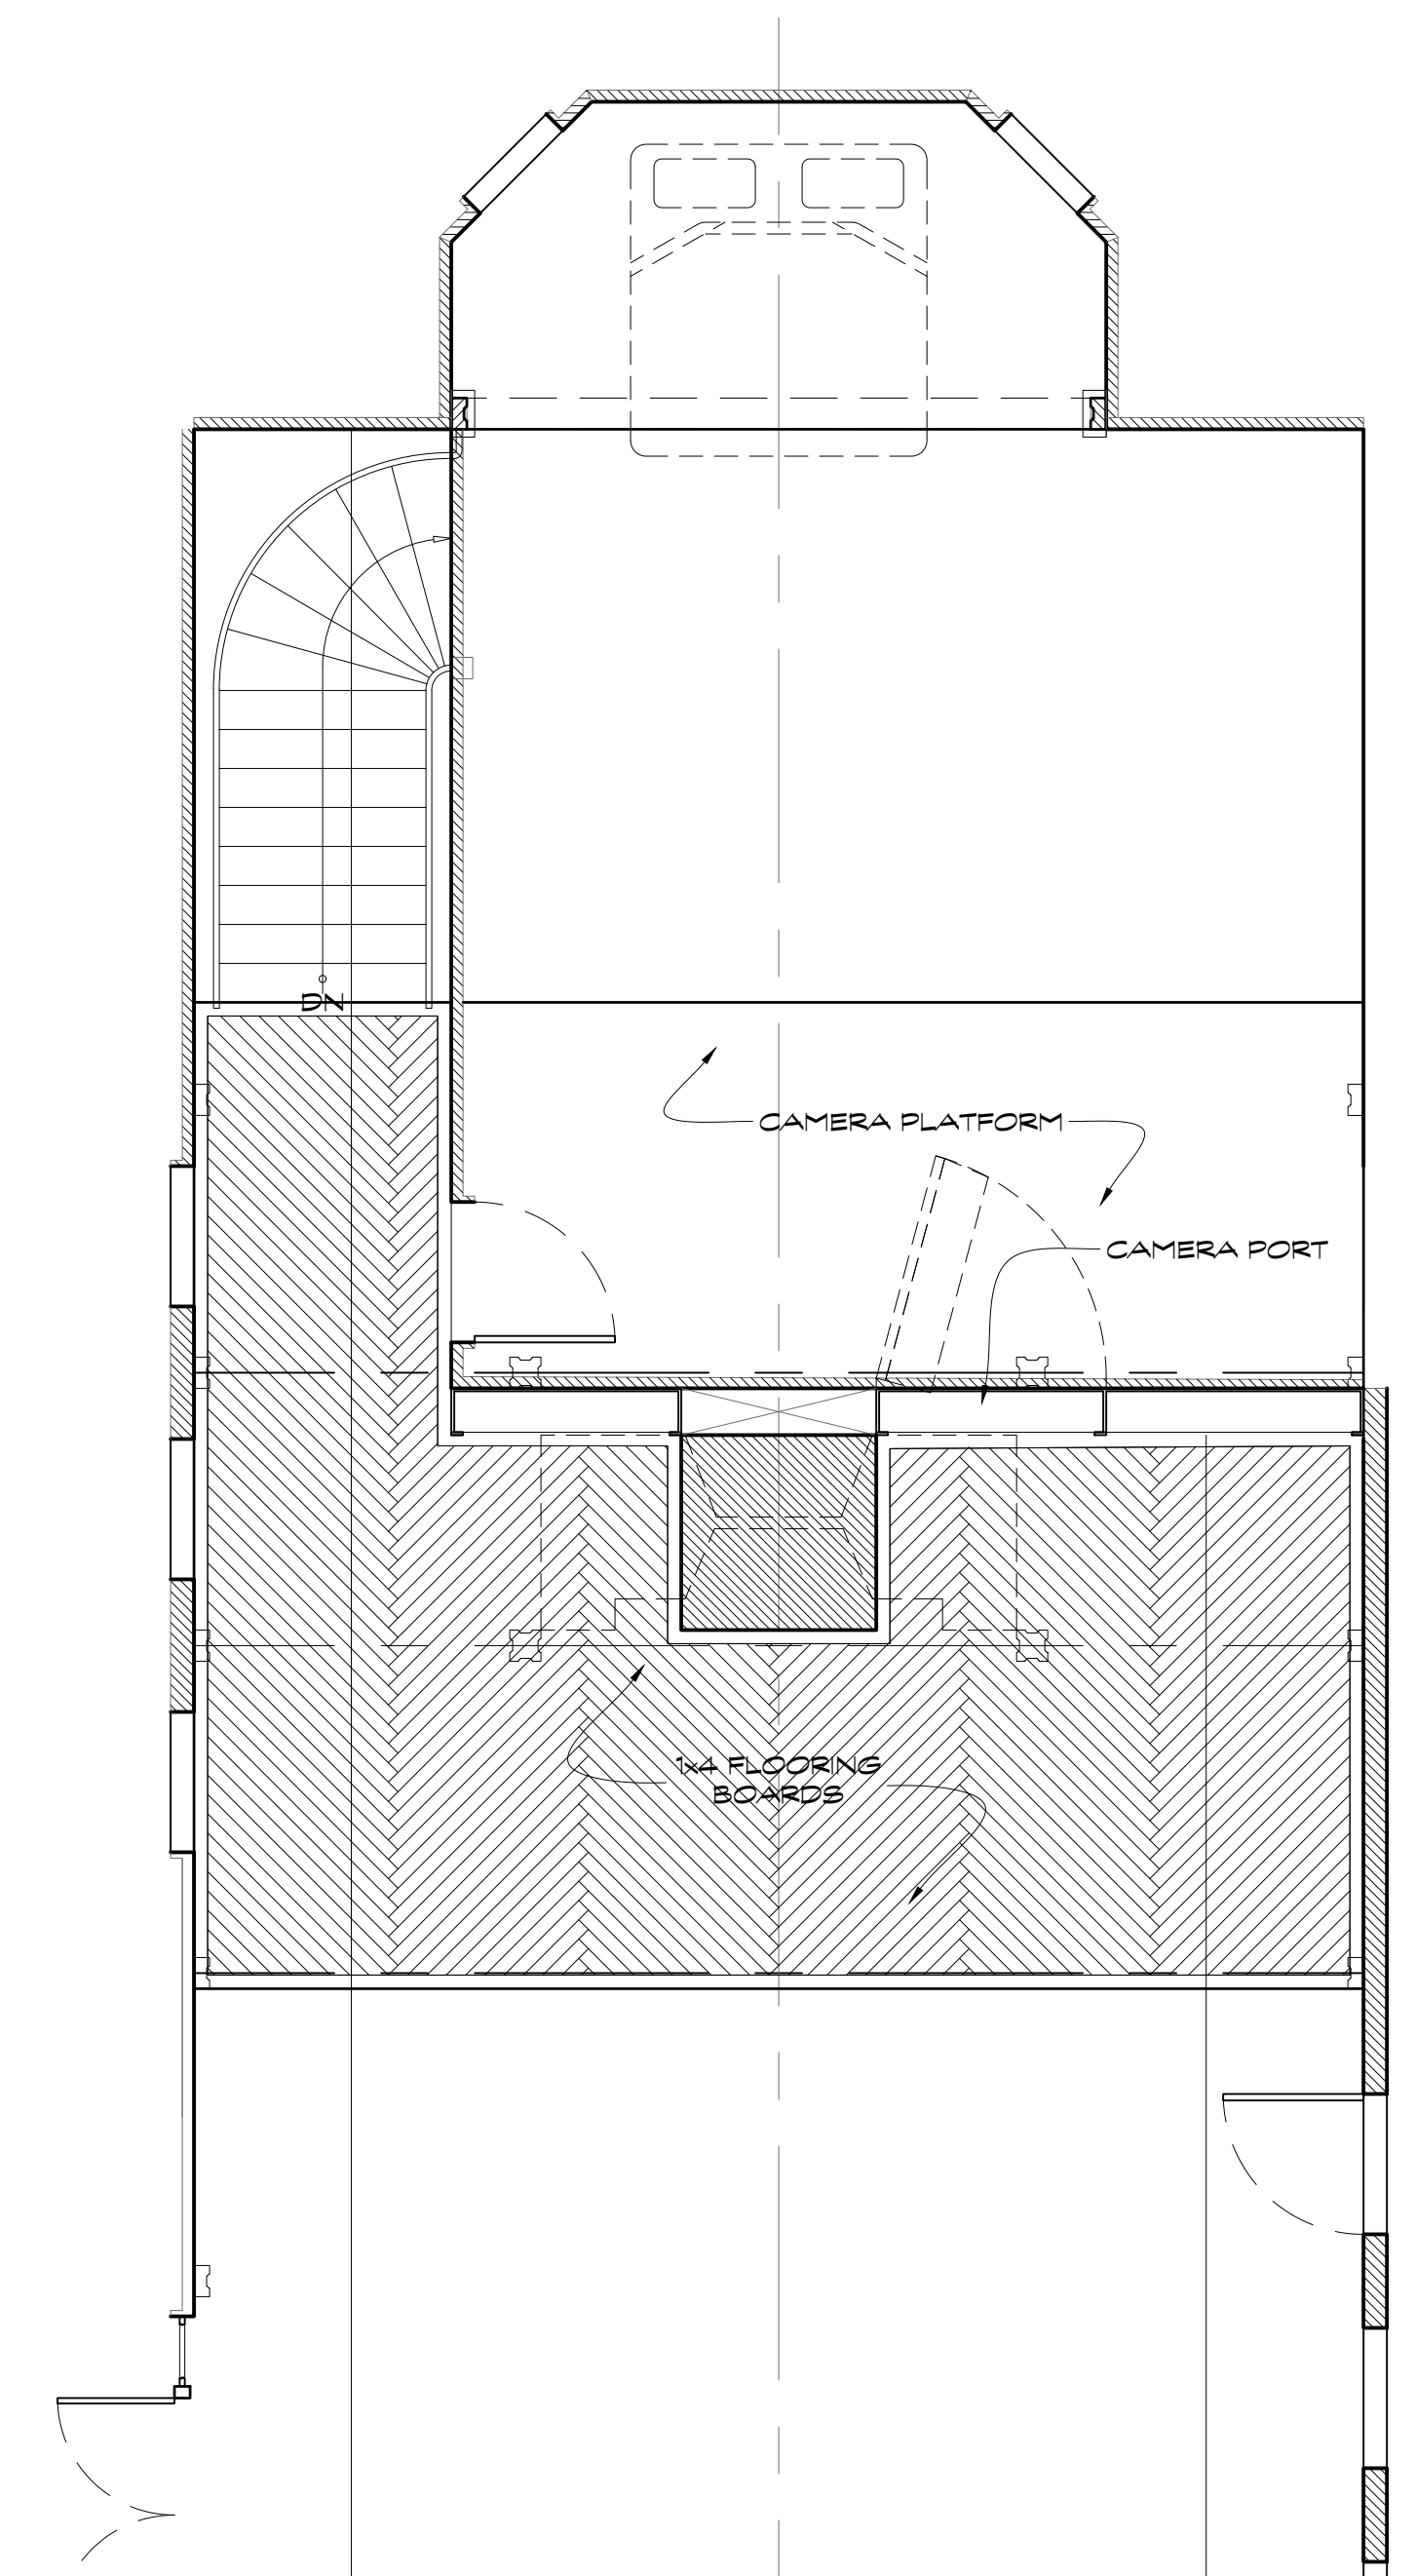


BELLE'S HOUSE FINISH 2nd FLOOR PLAN  
Scale: 1/4" = 1'-0"

5

|                                                                                                   |                                       |       |                                                                                                 |          |
|---------------------------------------------------------------------------------------------------|---------------------------------------|-------|-------------------------------------------------------------------------------------------------|----------|
| <br>JTB 4244 | <b>PILGRIM</b>                        |       | Production Designer: Chloe Arbiture<br>Art Director: Jonathan Bell      Set Designer: Jeff Beck |          |
|                                                                                                   | SET NAME: BELLE'S HOUSE               |       | EPISODE # _____                                                                                 |          |
|                                                                                                   | LOCATION: STAGE 14                    |       | SET # 20                                                                                        |          |
|                                                                                                   | DRAWING TITLE: REFLECTED CEILING PLAN |       | REVISIONS: _____                                                                                |          |
|                                                                                                   | DRAWN BY: Jeff Beck                   |       | DATE: 3/5/20                                                                                    |          |
| SCALE: 1/4" = 1'-0"                                                                               |                                       | OF 16 |                                                                                                 | <b>2</b> |
| <b>REVISED RELEASE 11/10/20</b>                                                                   |                                       |       |                                                                                                 |          |



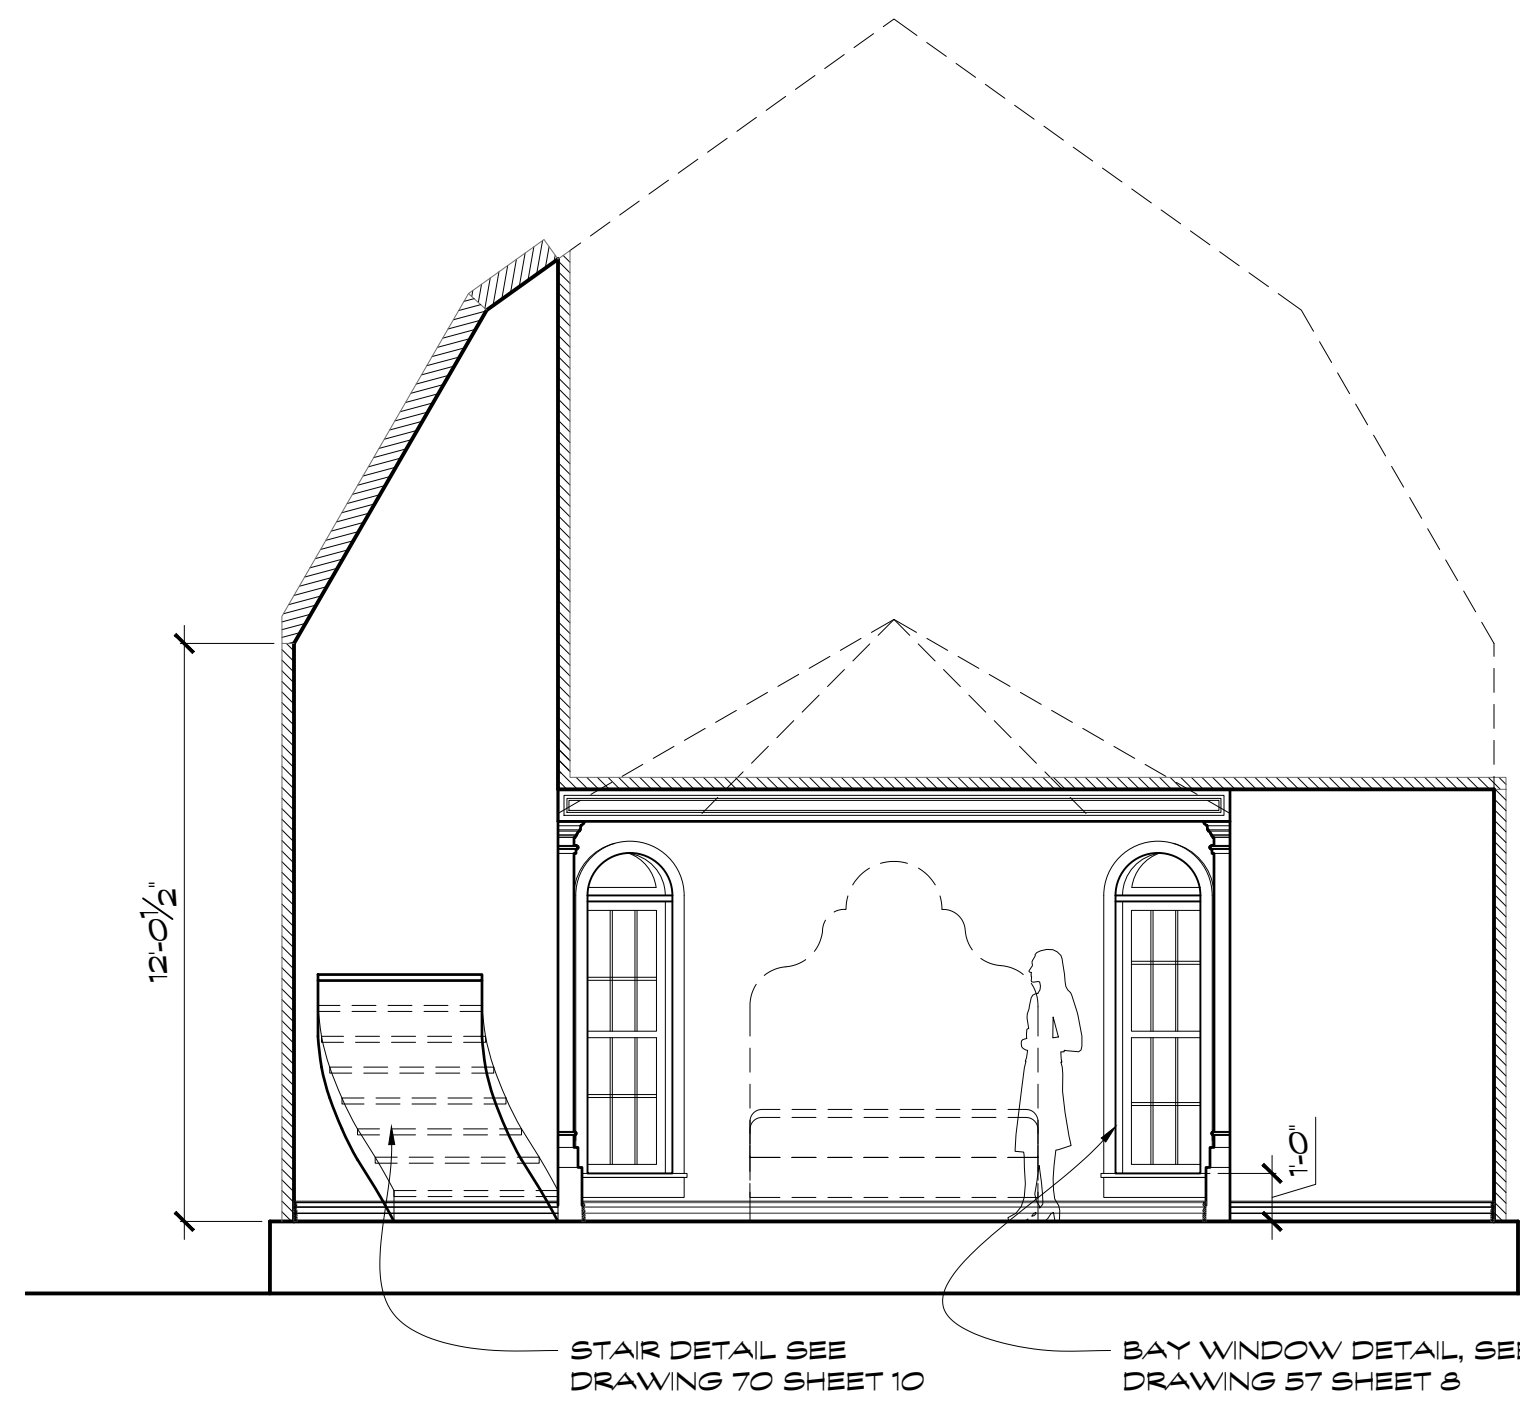


BELLE'S HOUSE SECTION  
Scale: 1/4" = 1'-0"

23

NOT USED


BELLE'S HOUSE SECTION  
Scale: 1/4" = 1'-0"

24

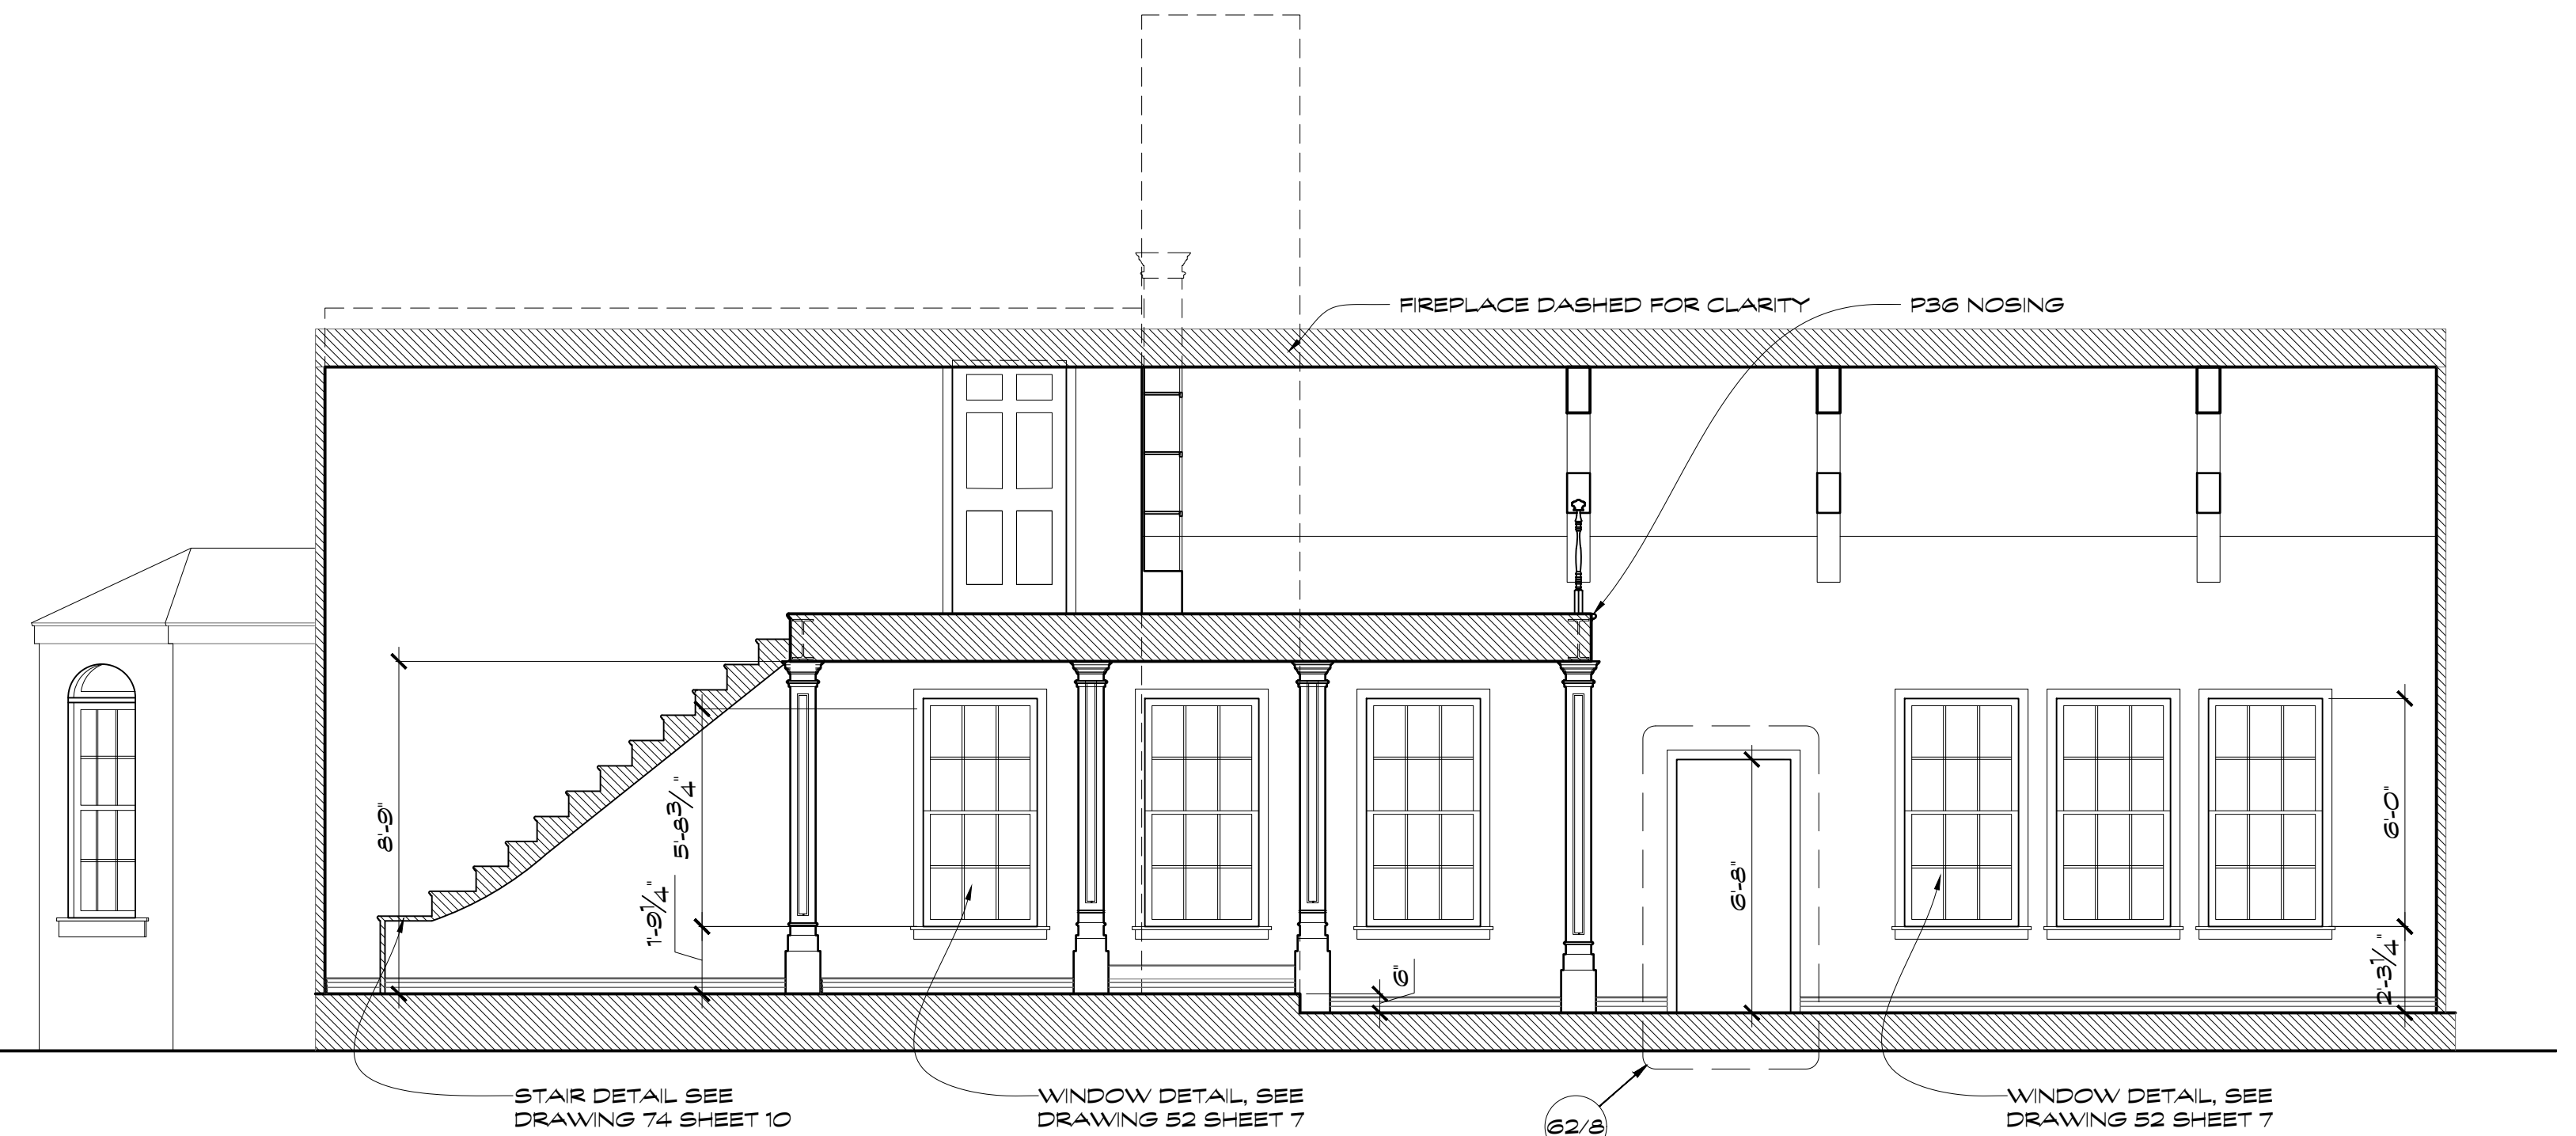


BELLE'S HOUSE SECTION  
Scale: 1/4" = 1'-0"

25

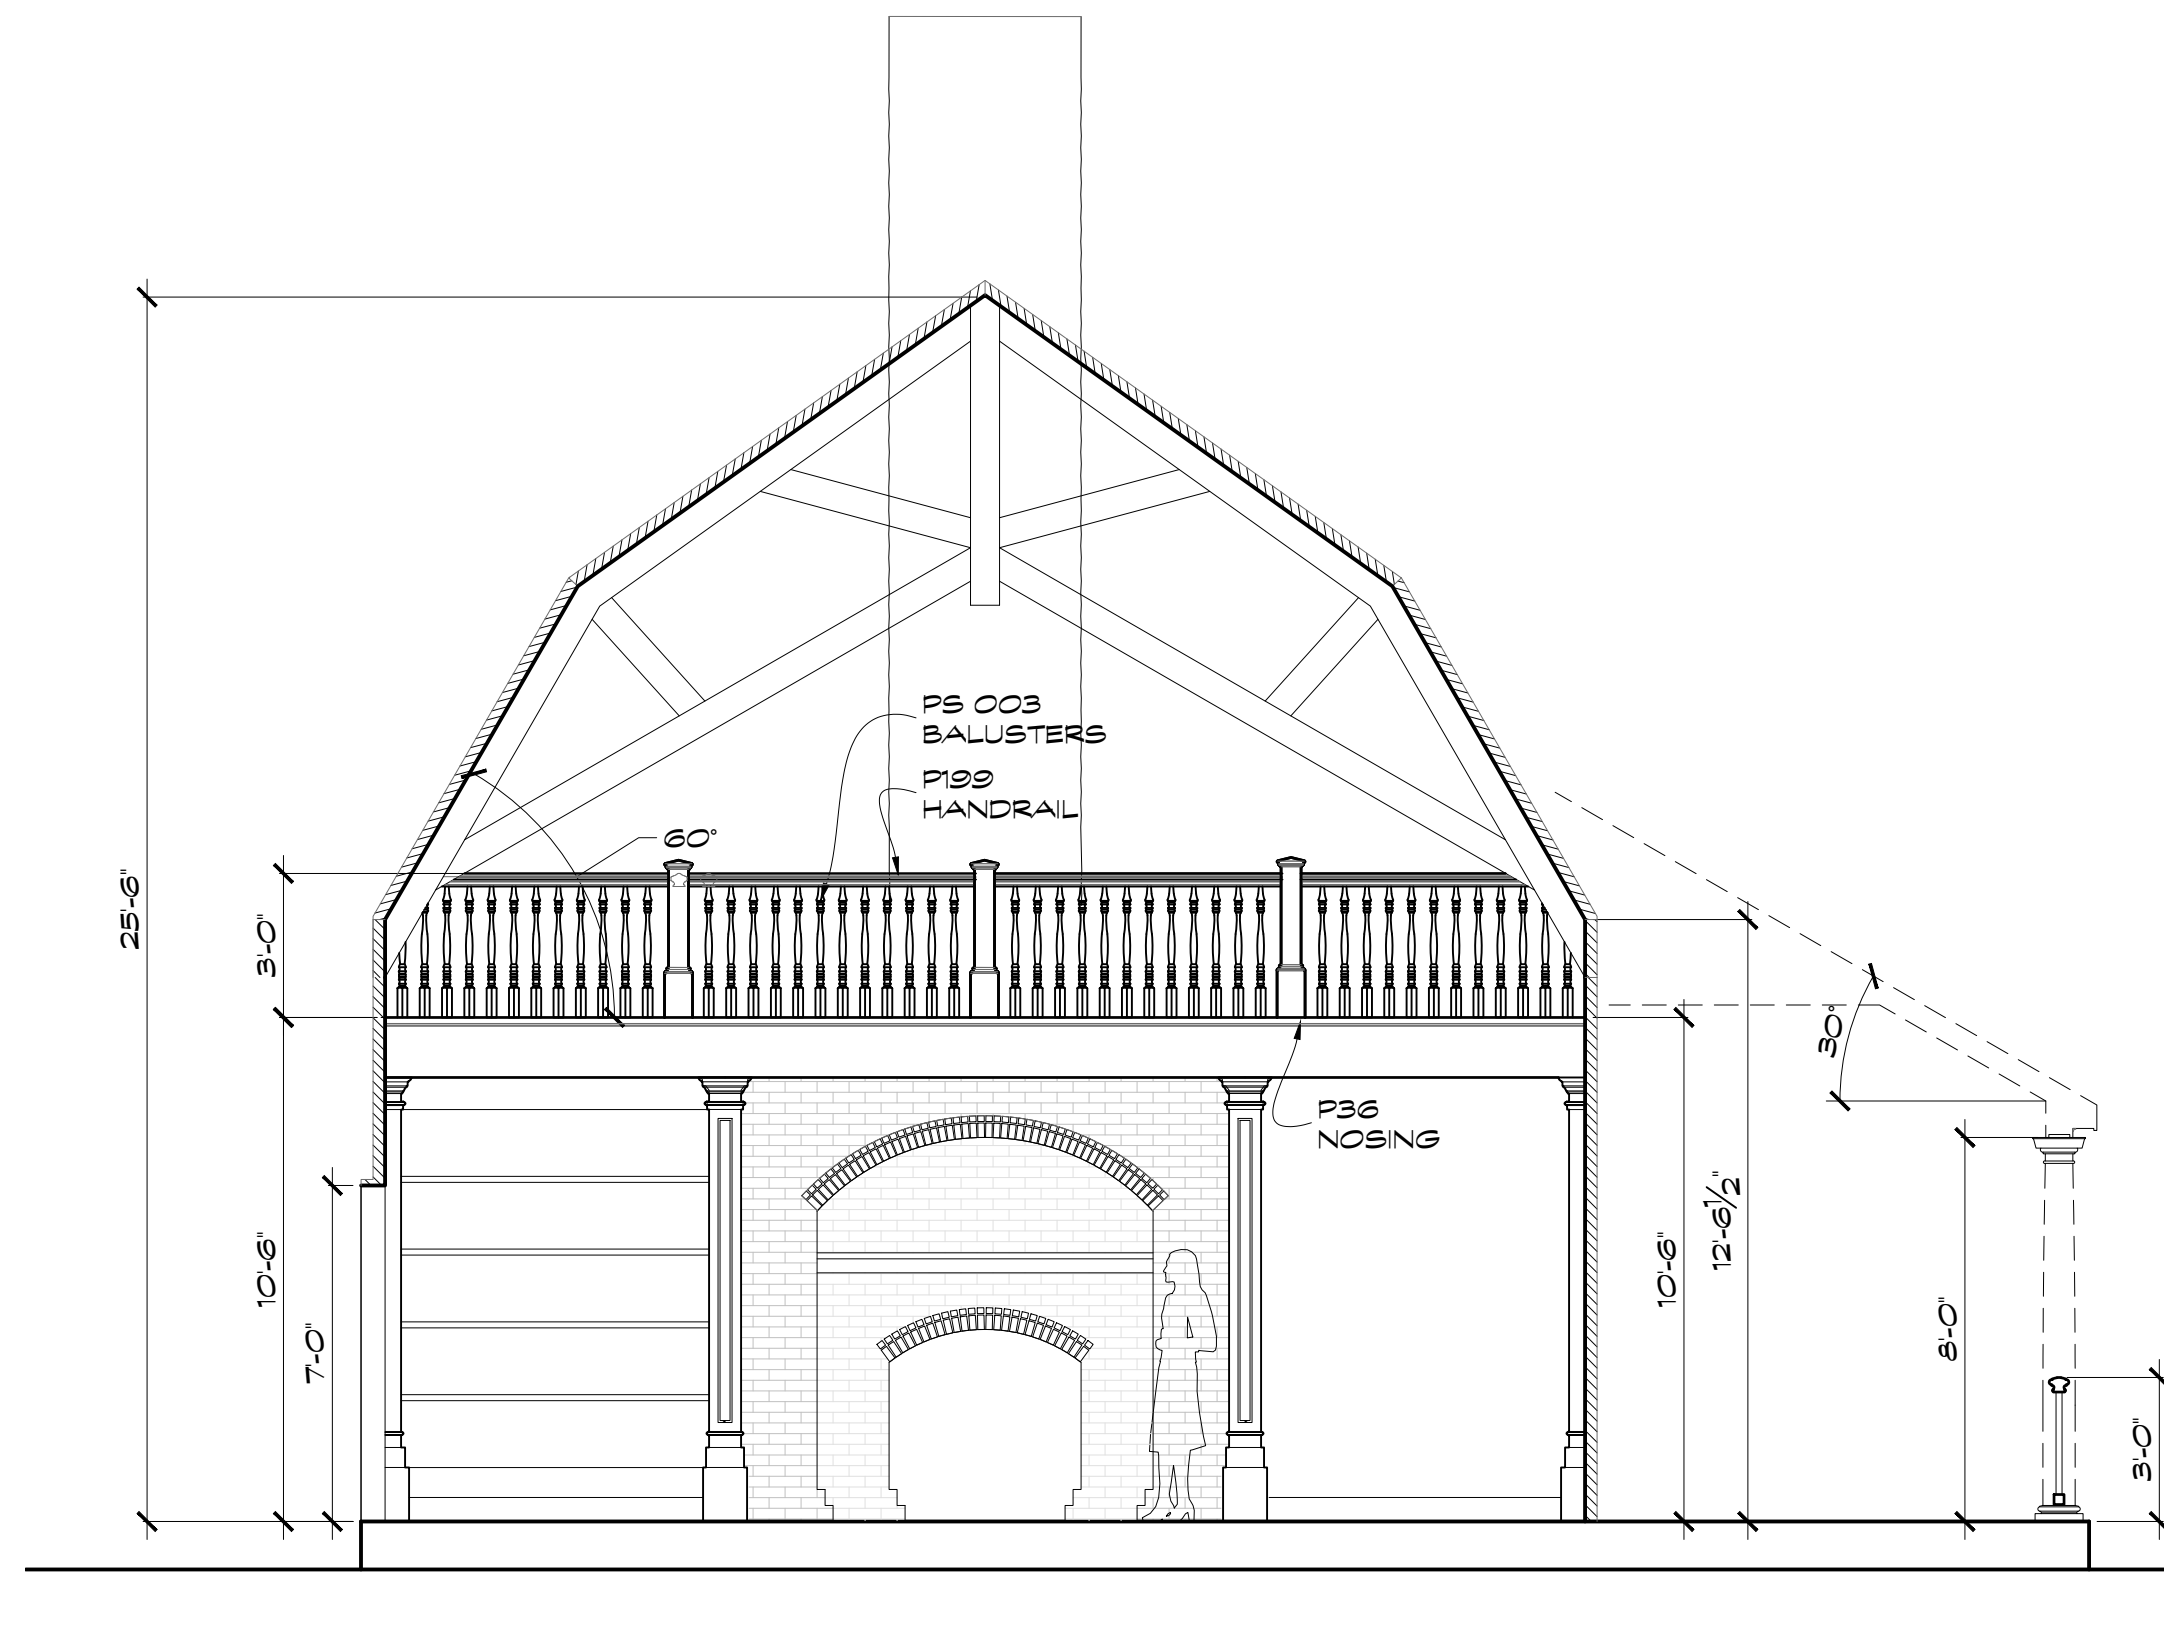

BELLE'S HOUSE SECTION  
Scale: 1/4" = 1'-0"

21

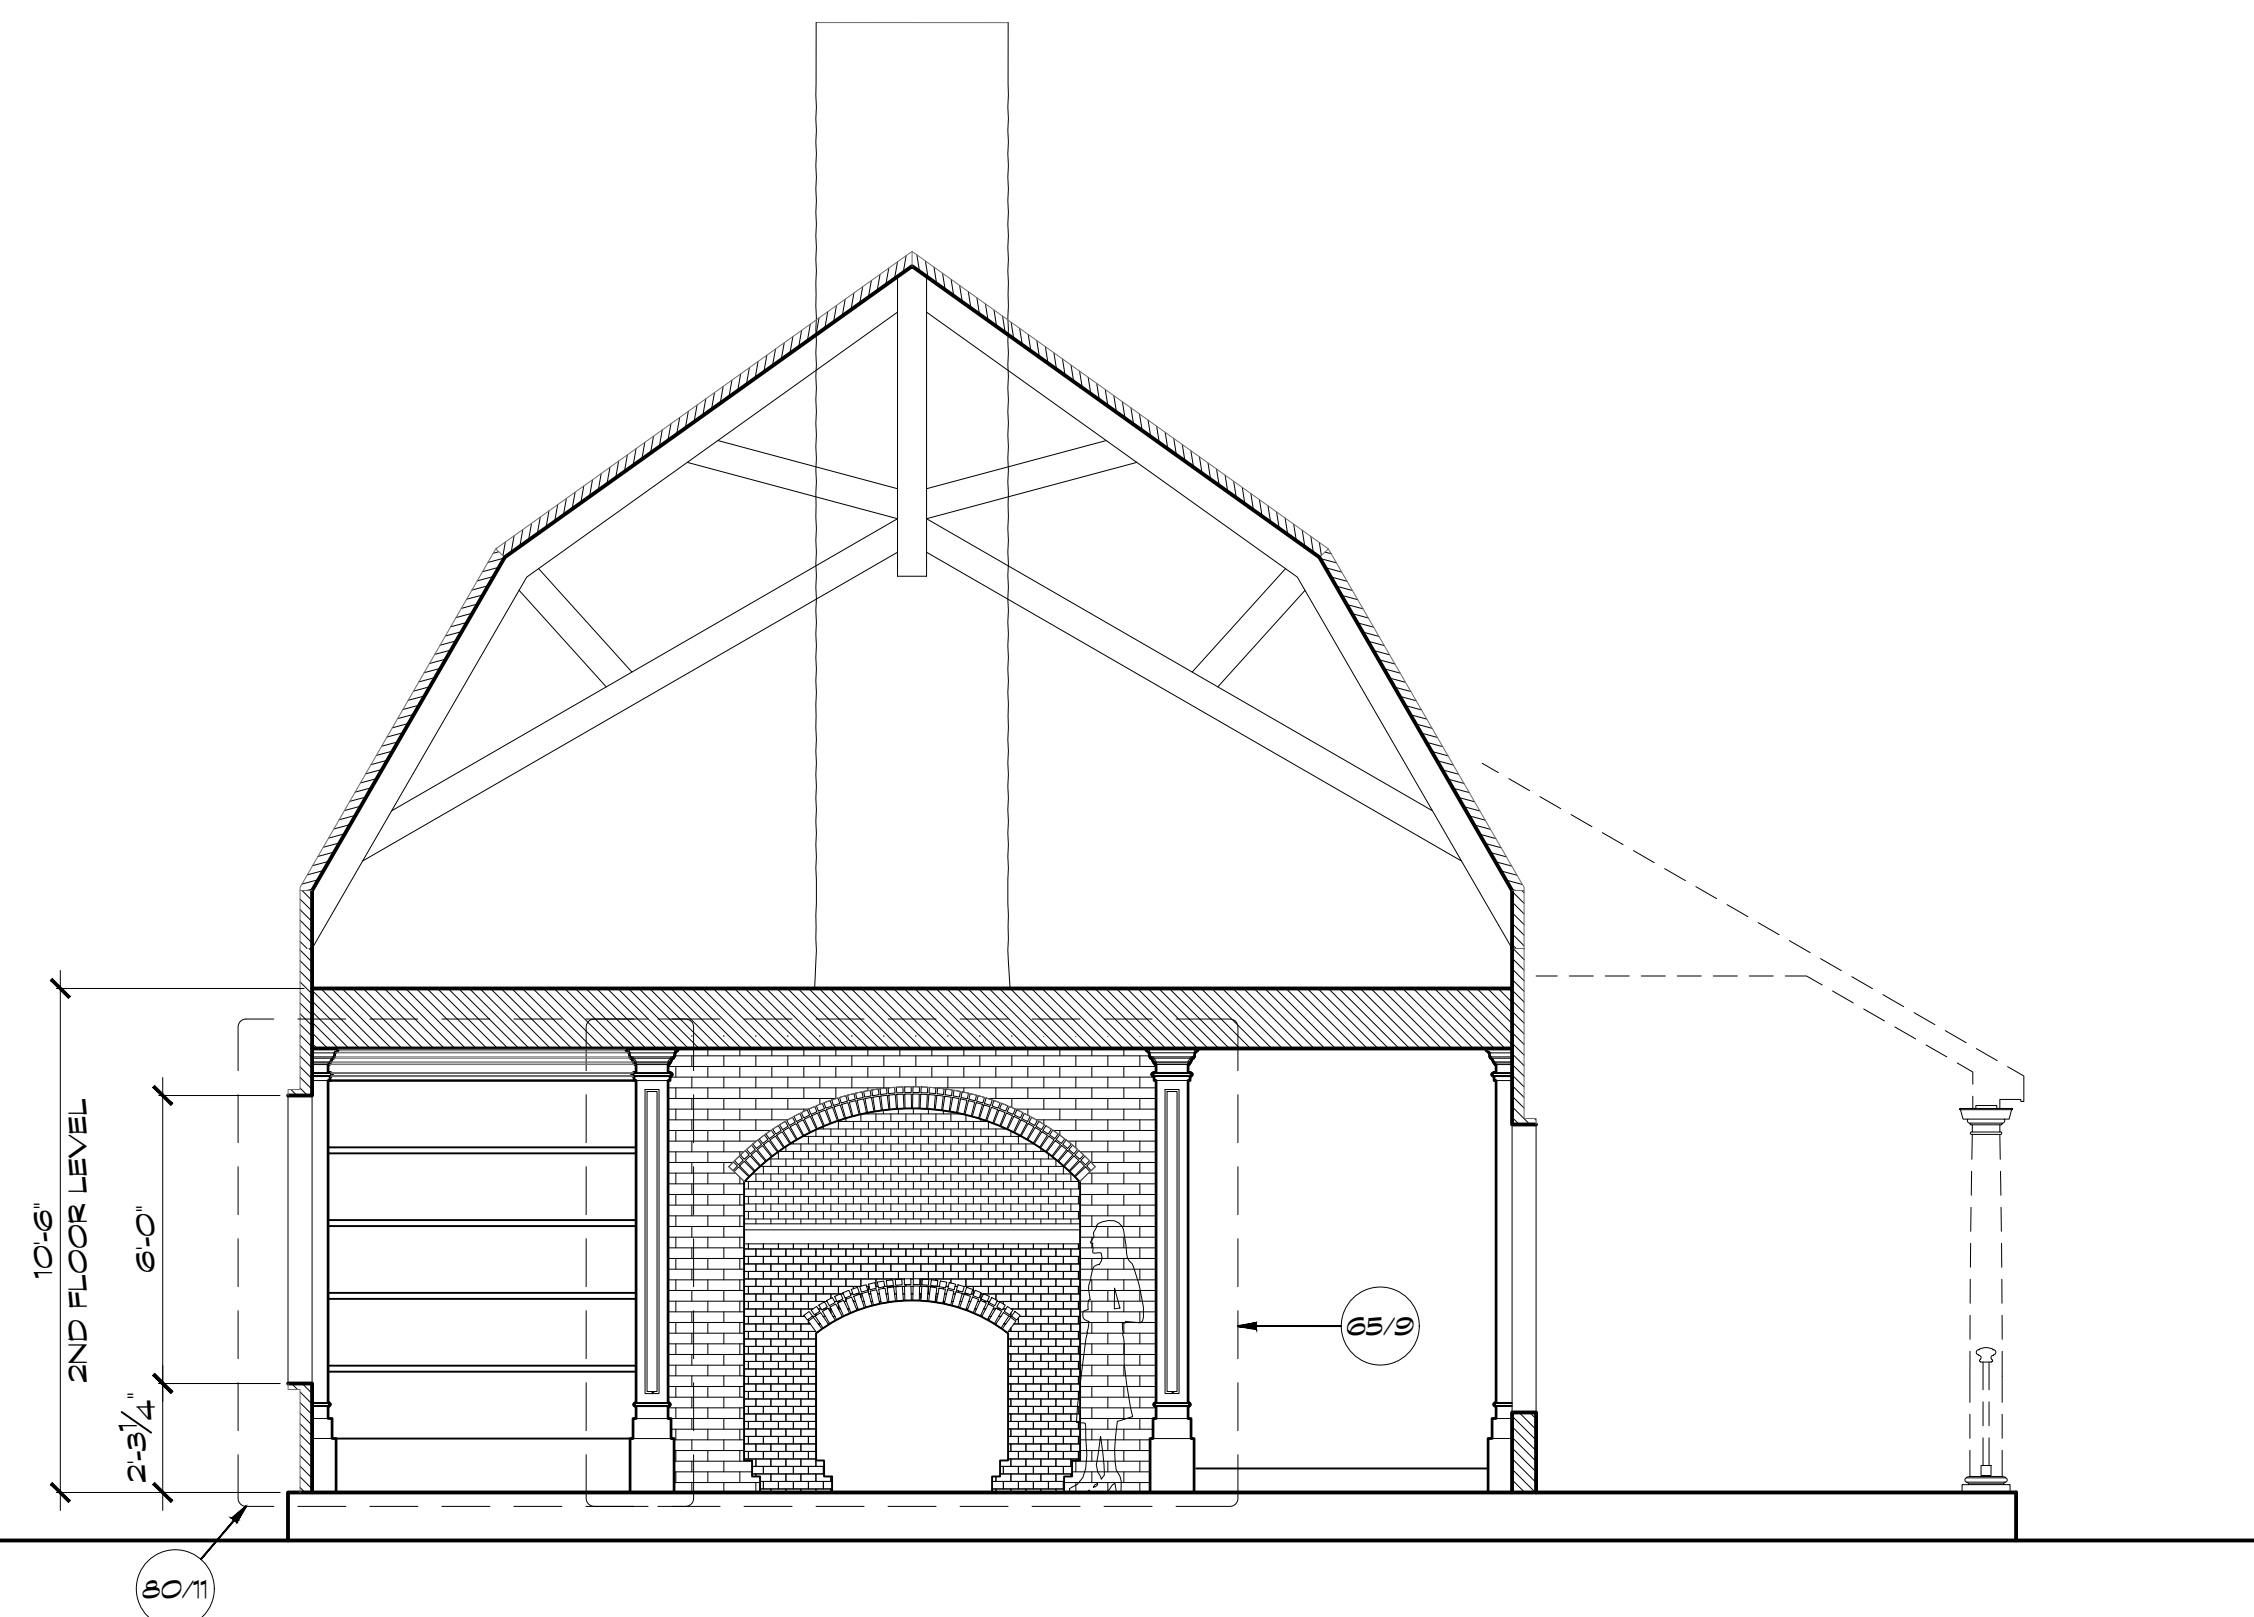

BELLE'S HOUSE SECTION  
Scale: 1/4" = 1'-0"

22


|                                  |              |                                     |  |
|----------------------------------|--------------|-------------------------------------|--|
| <b>PILGRIM</b>                   |              | Production Designer: Chloe Arbiture |  |
|                                  |              | Art Director: Jonathan Bell         |  |
|                                  |              | Set Designer: Jeff Beck             |  |
| SET NAME: BELLE'S HOUSE          | EPISODE #    |                                     |  |
| LOCATION: STAGE 14               | SET # 23     |                                     |  |
| DRAWING TITLE: SECTIONS 21 TO 25 | REVISIONS:   |                                     |  |
| DRAWN BY: Jeff Beck              |              |                                     |  |
| SCALE: AS NOTED                  | DATE: 3/5/20 |                                     |  |



3  
OF 16


REVISED RELEASE 11/10/20



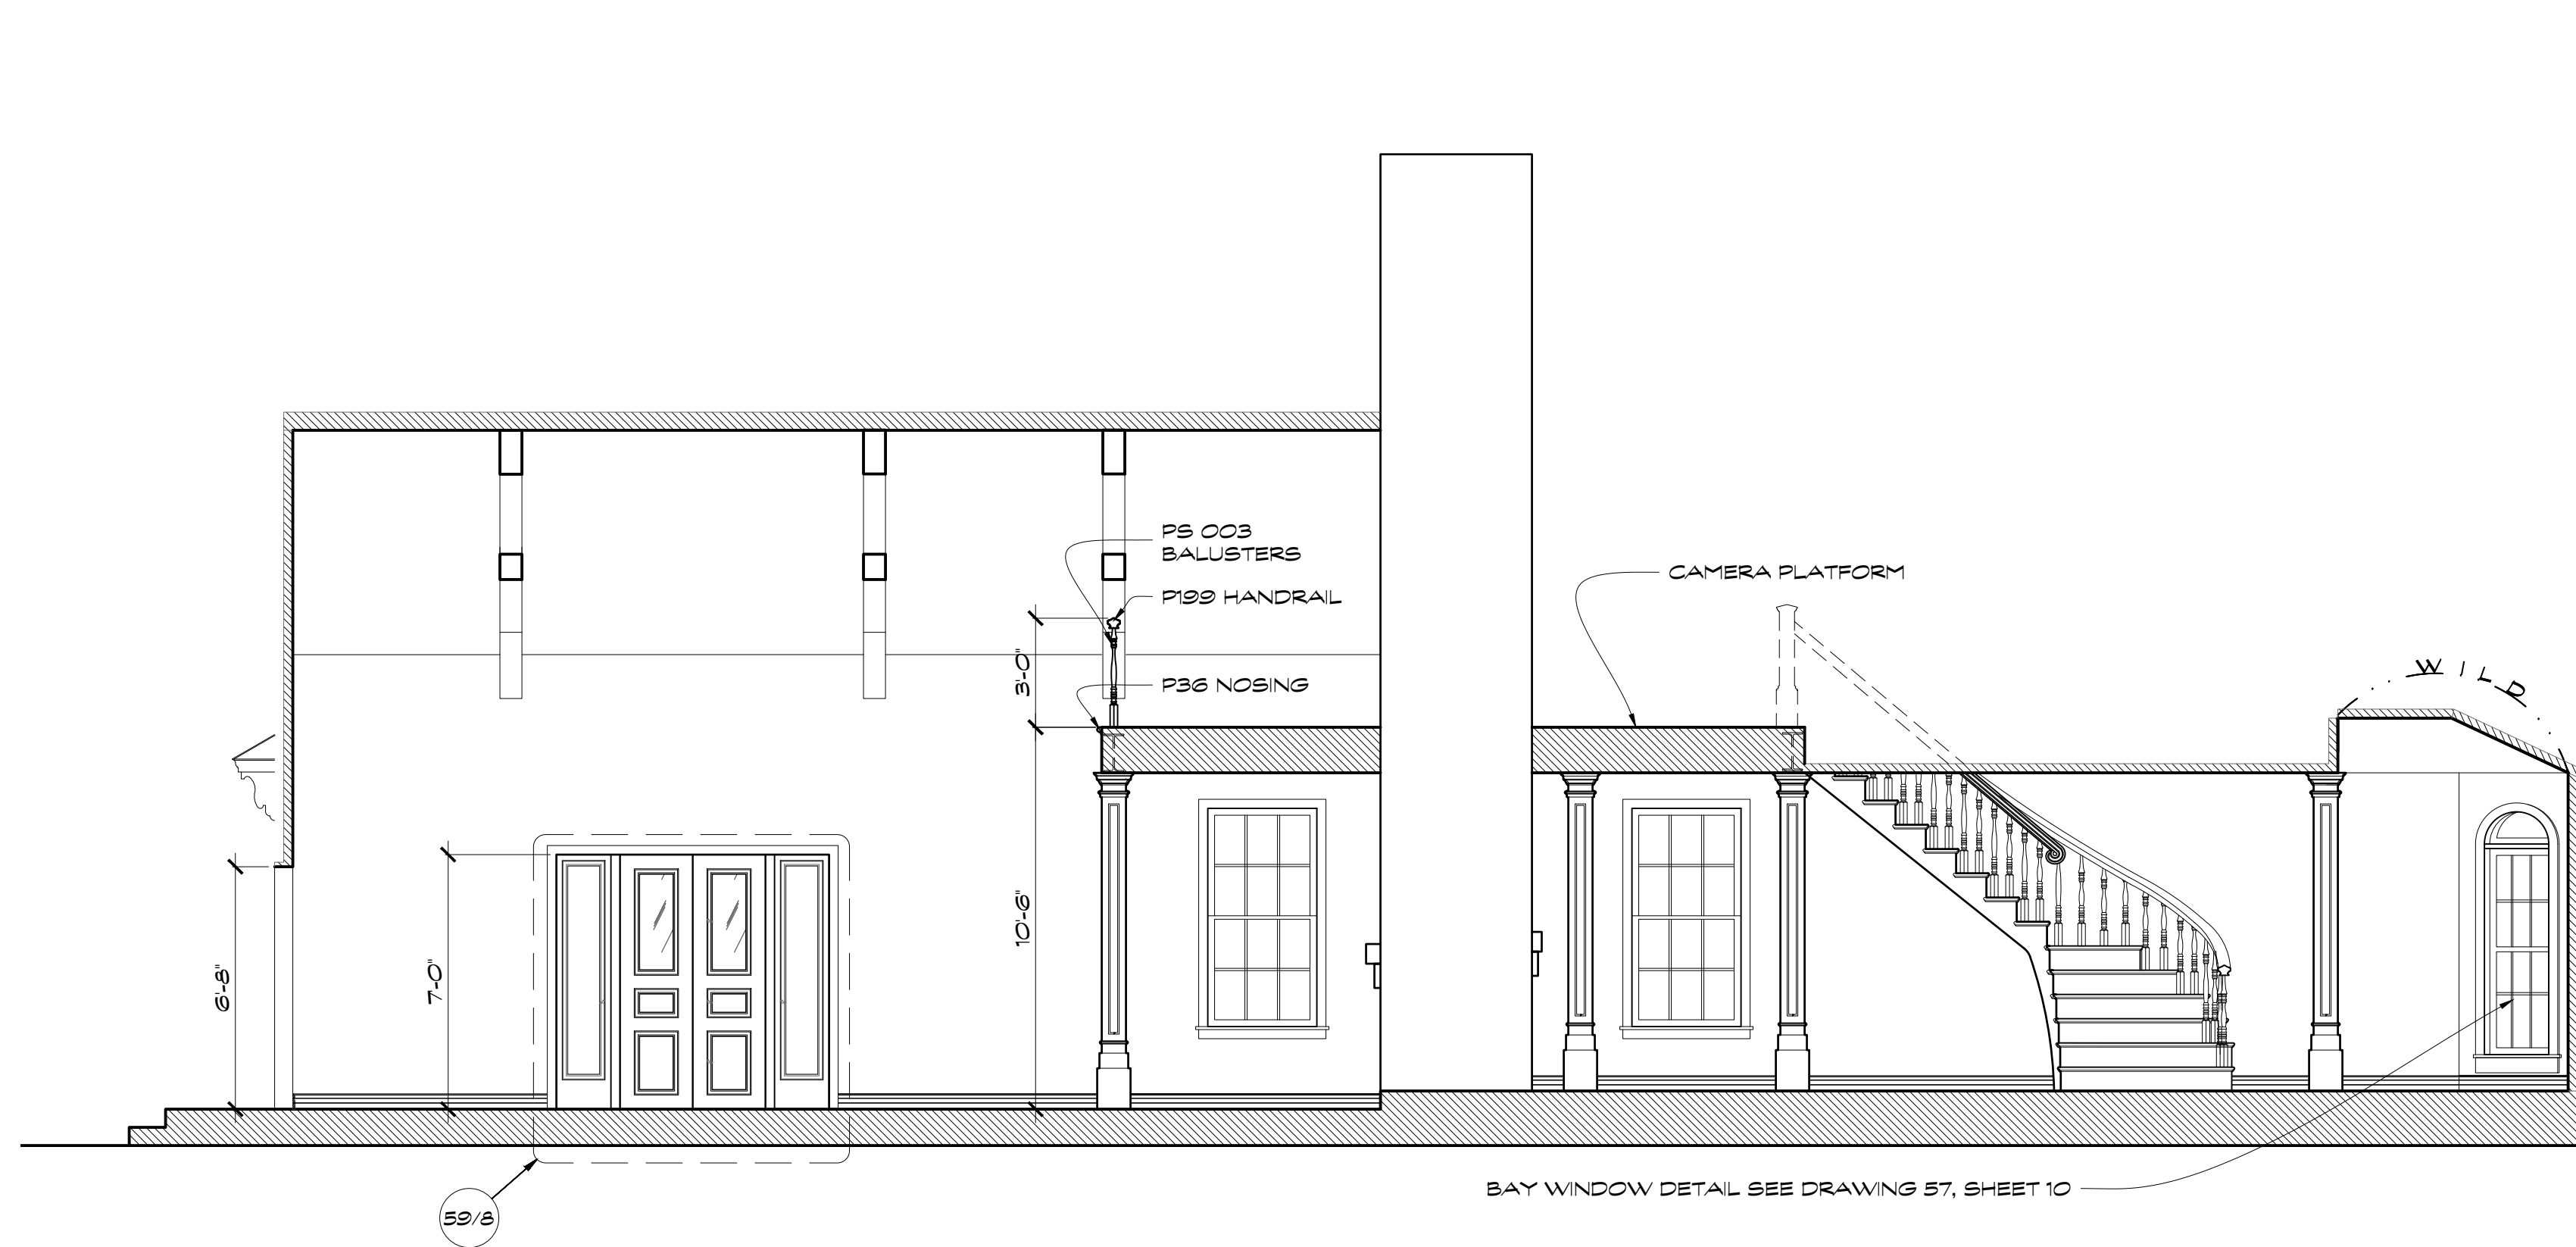


BELLES HOUSE SECTION  
Scale: 1/4" = 1'-0"

27

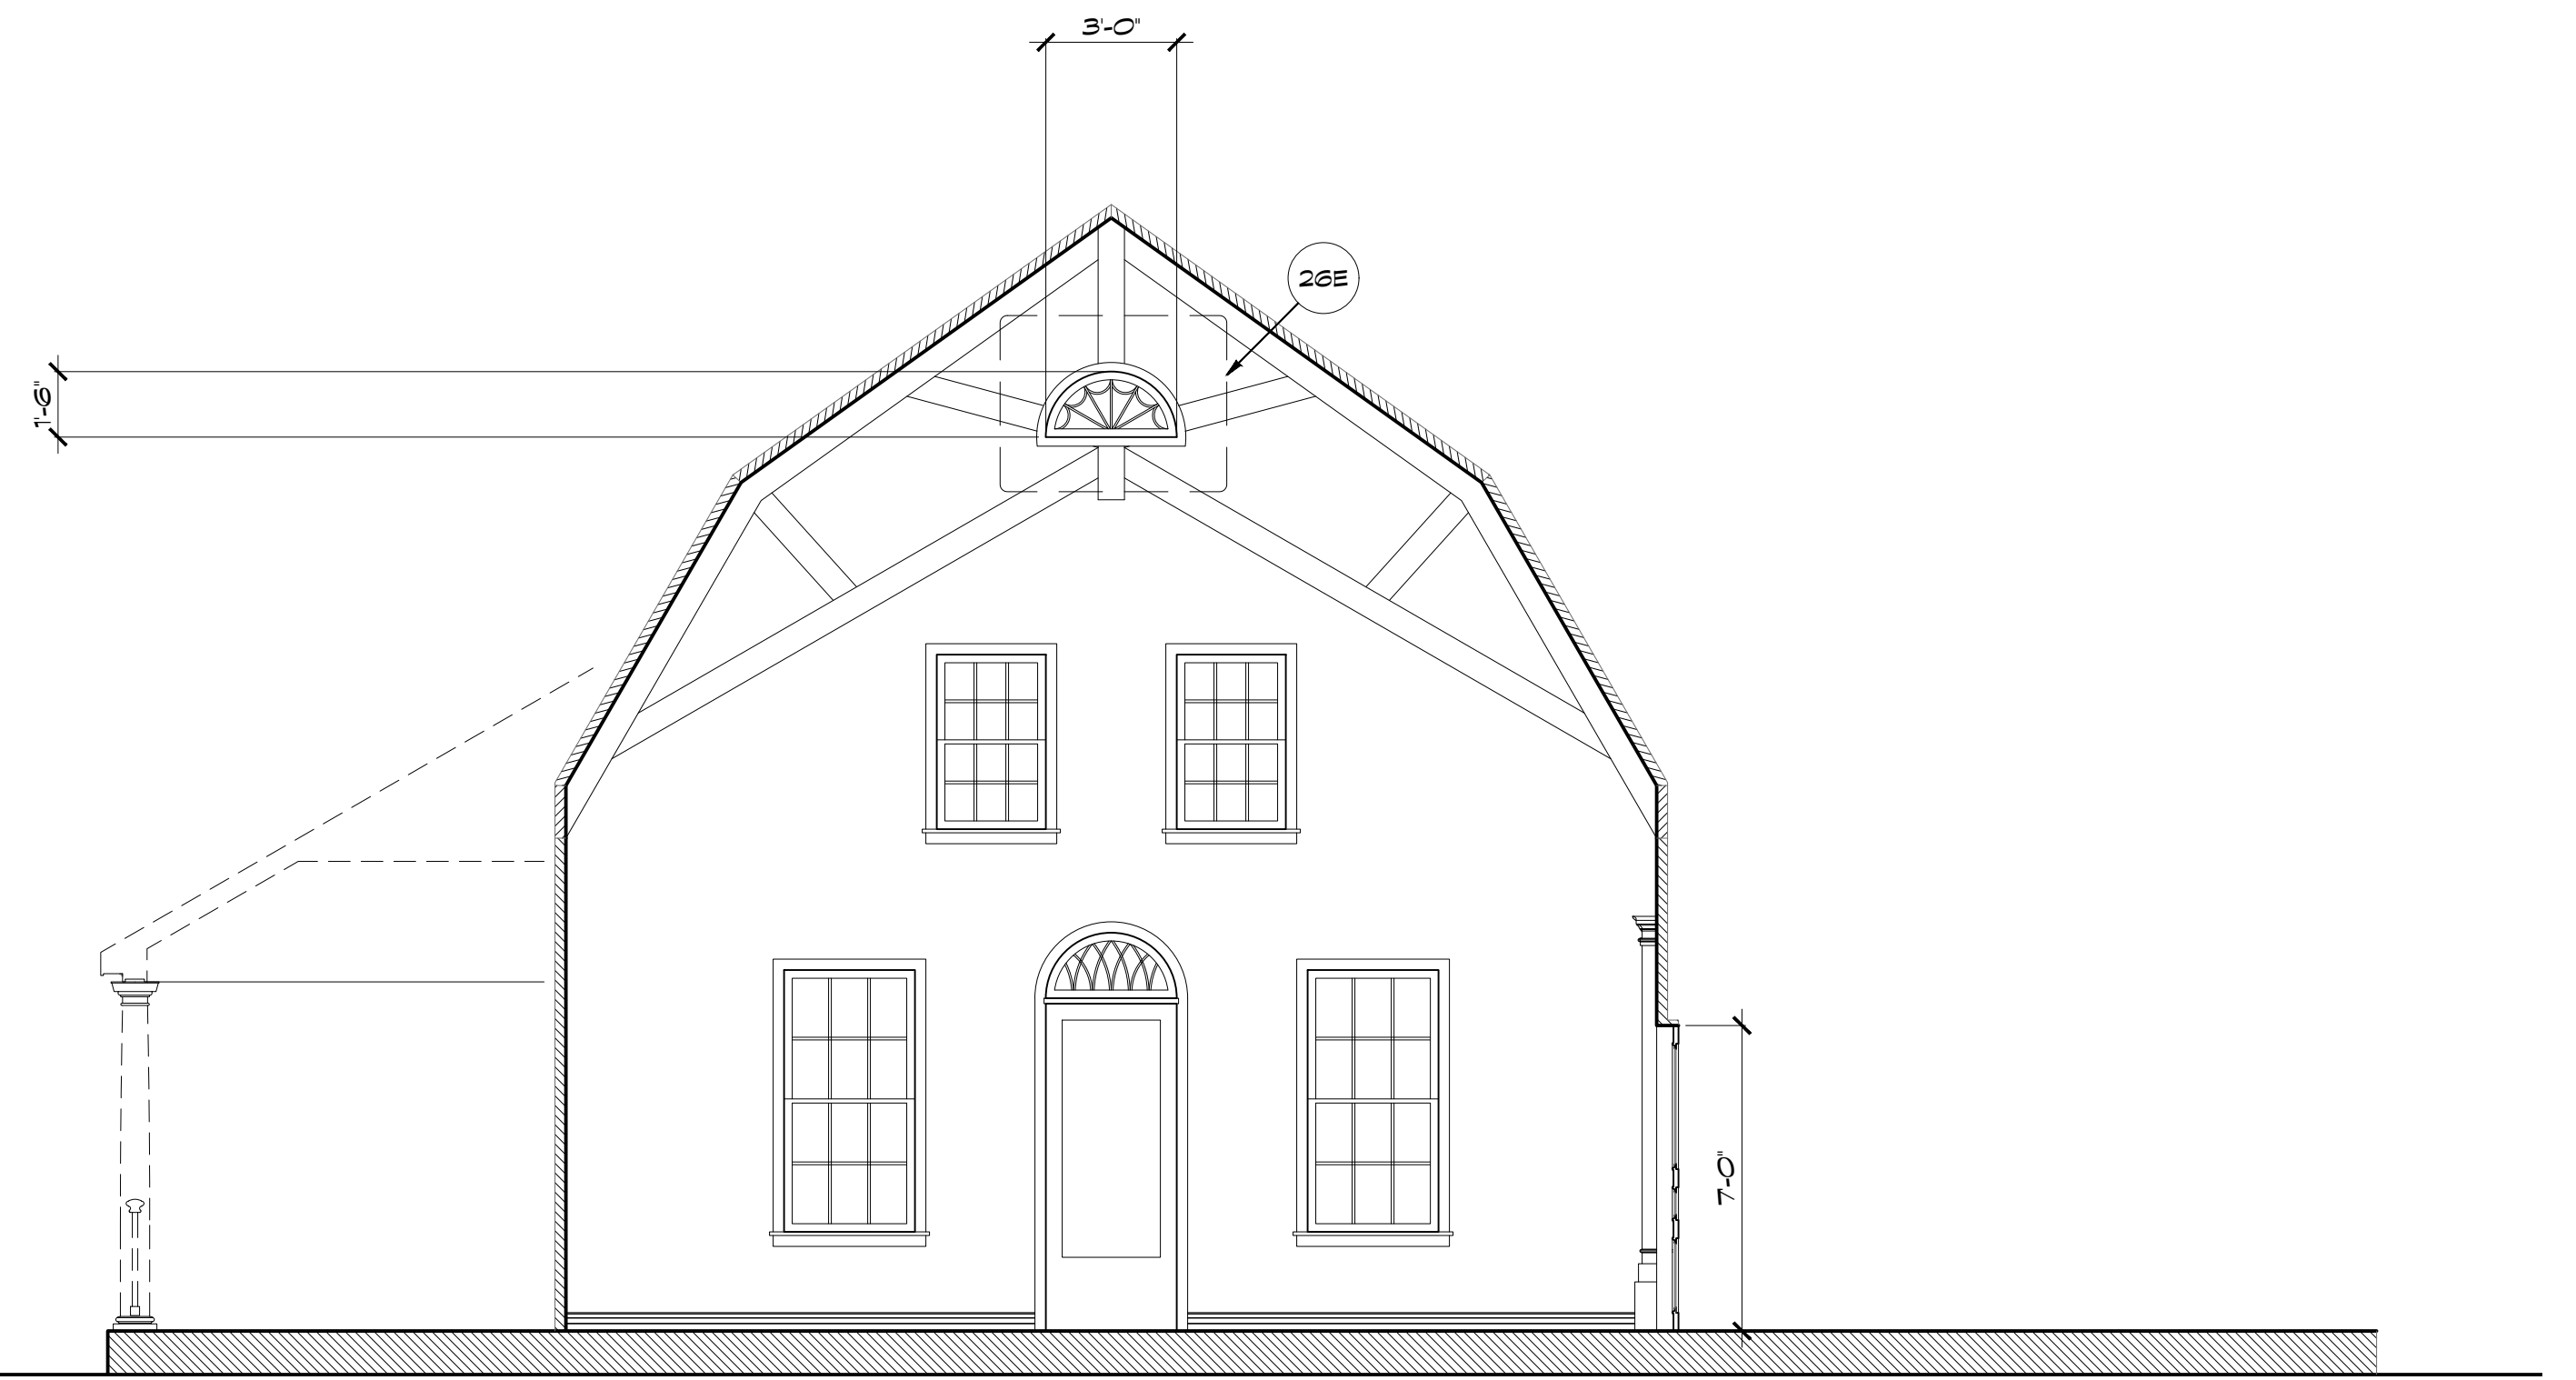


BELLES HOUSE SECTION  
Scale: 1/4" = 1'-0"

28

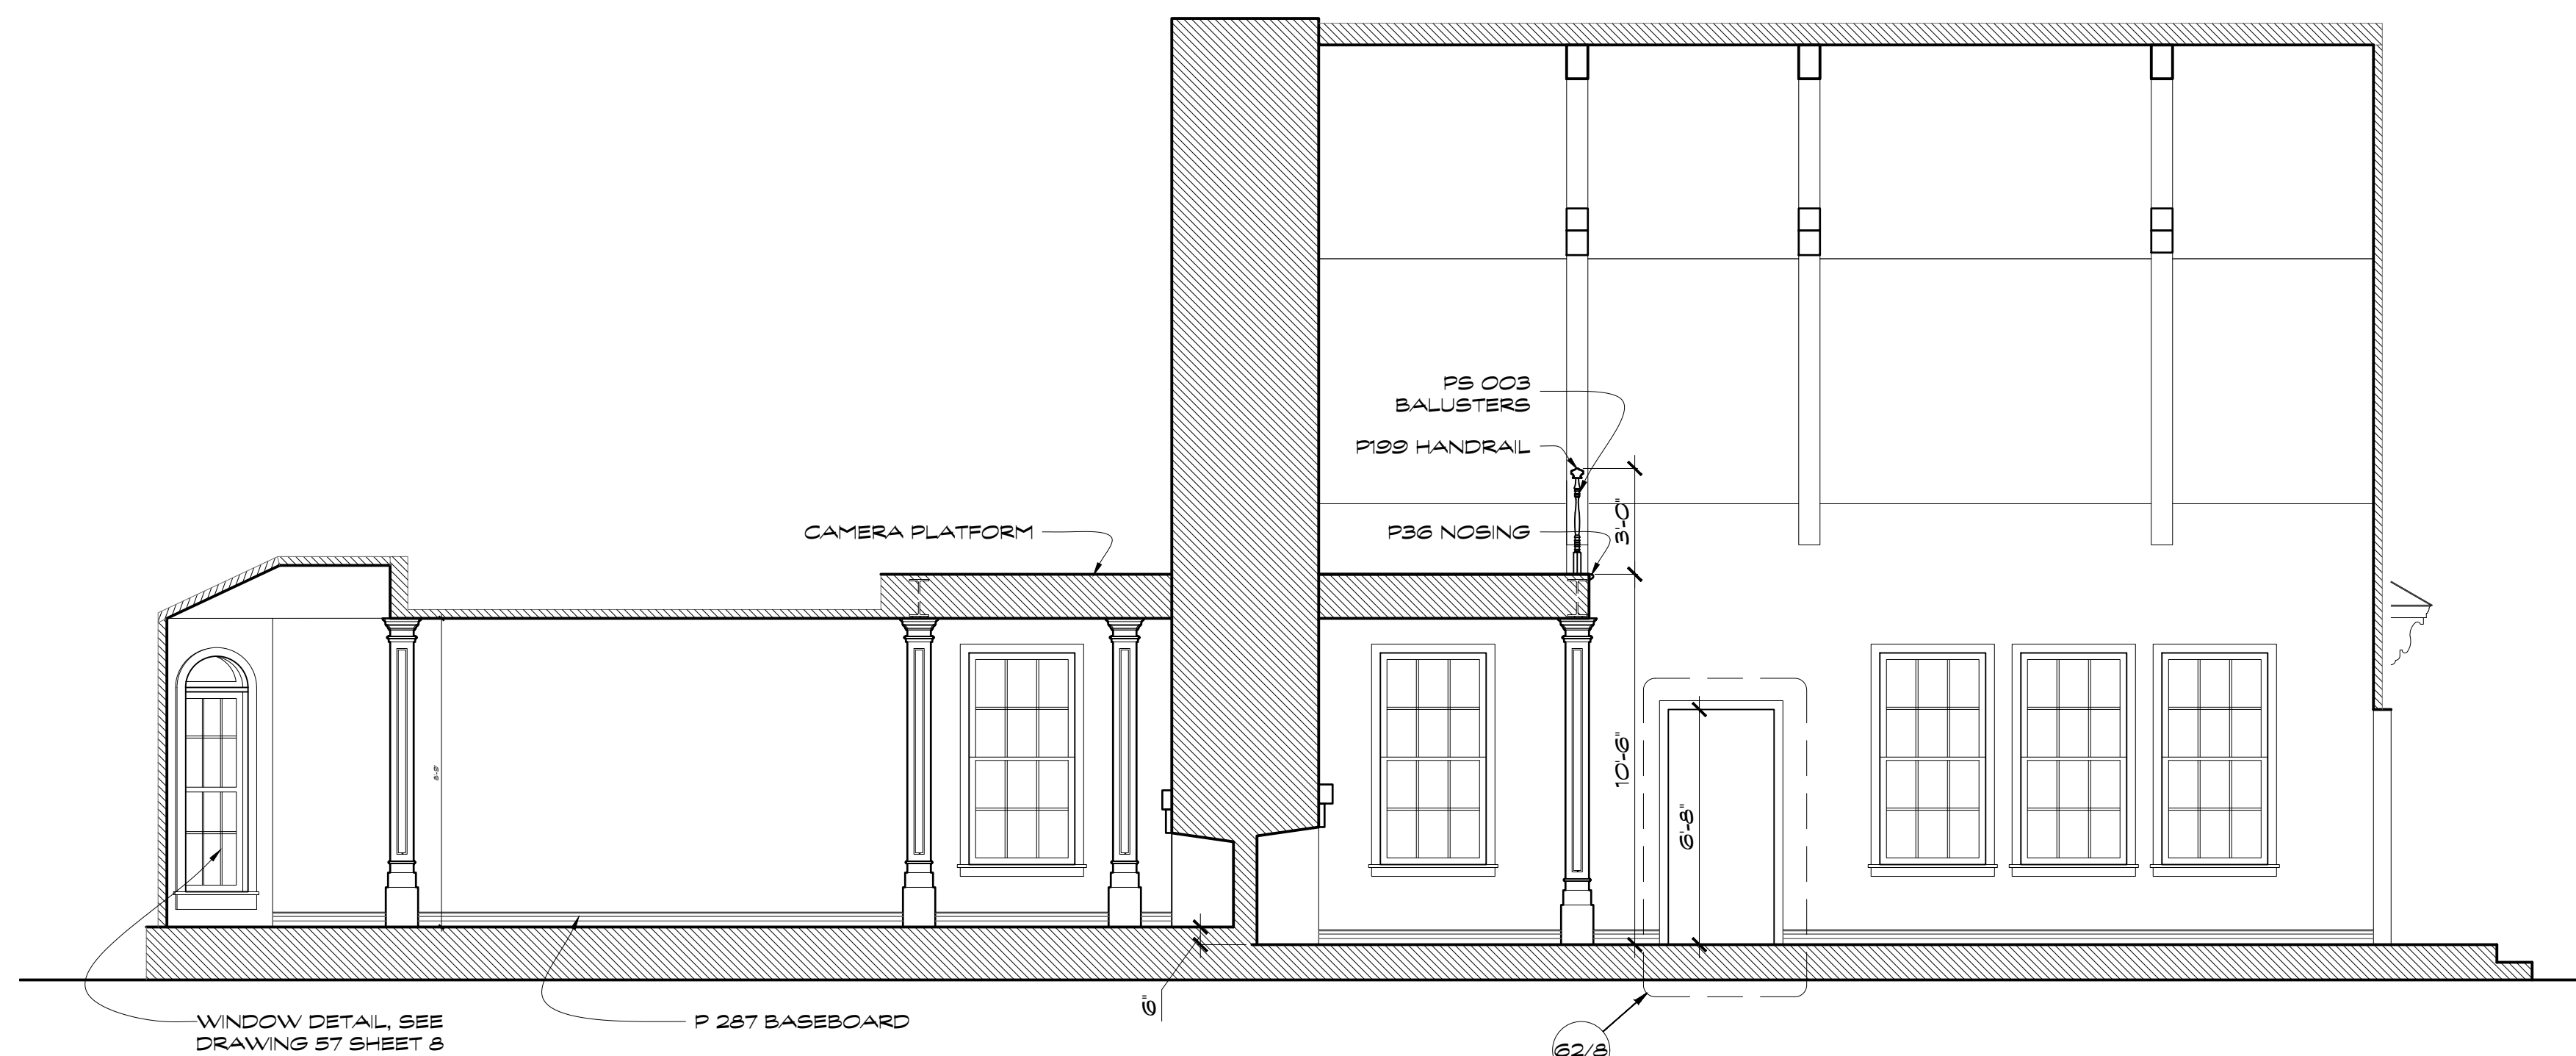


BELLES HOUSE SECTION  
Scale: 1/4" = 1'-0"

26

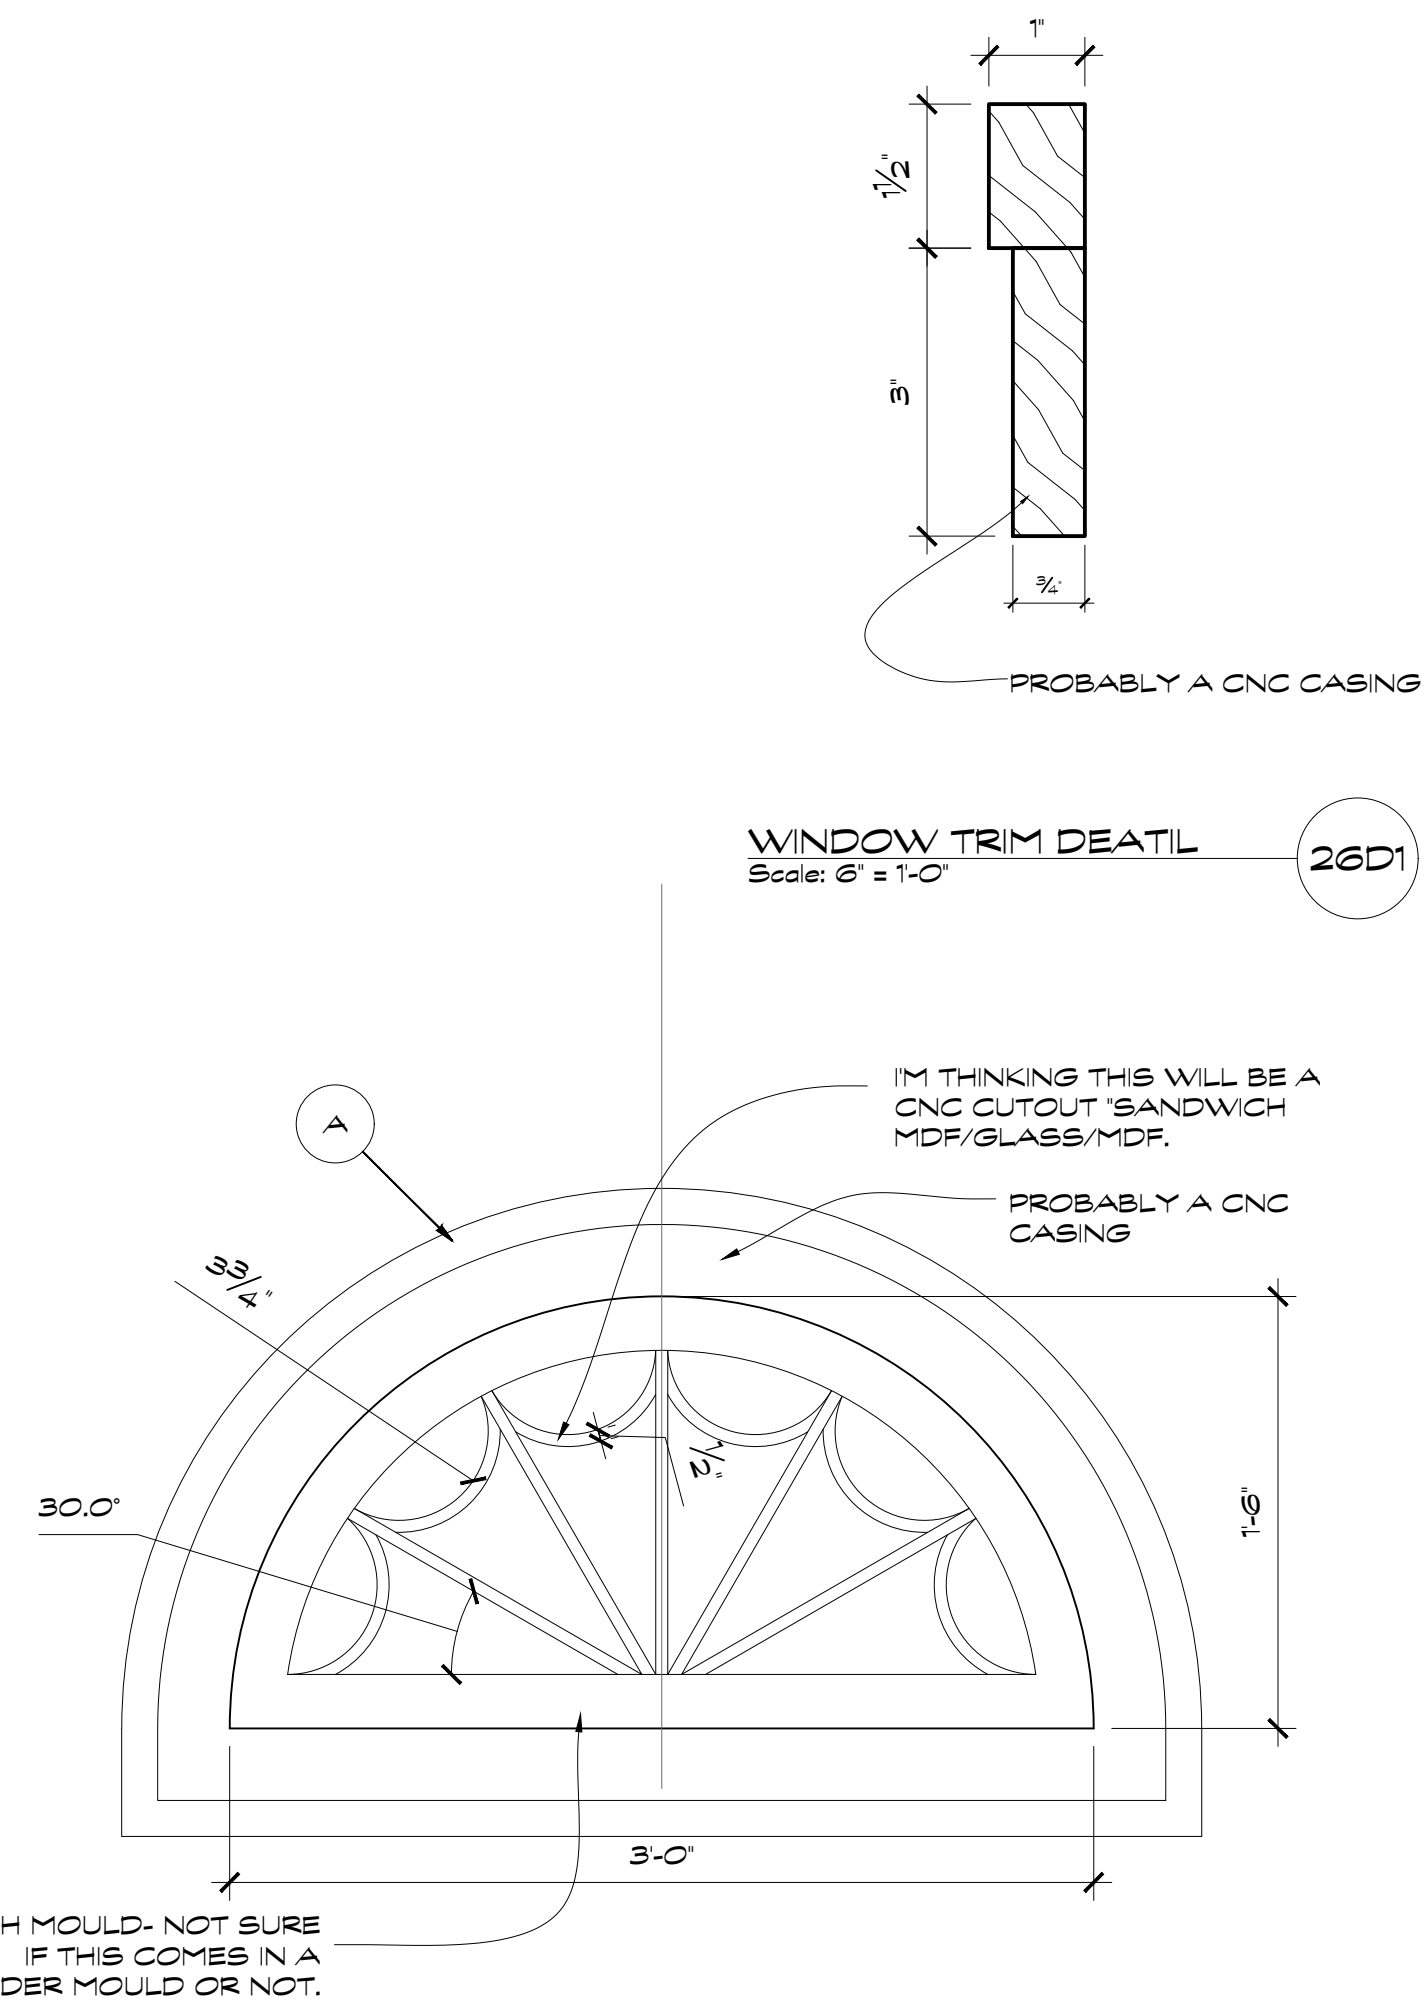

BELLES HOUSE WINDOW ELEVATION  
Scale: 1 1/2" = 1'-0"

26E

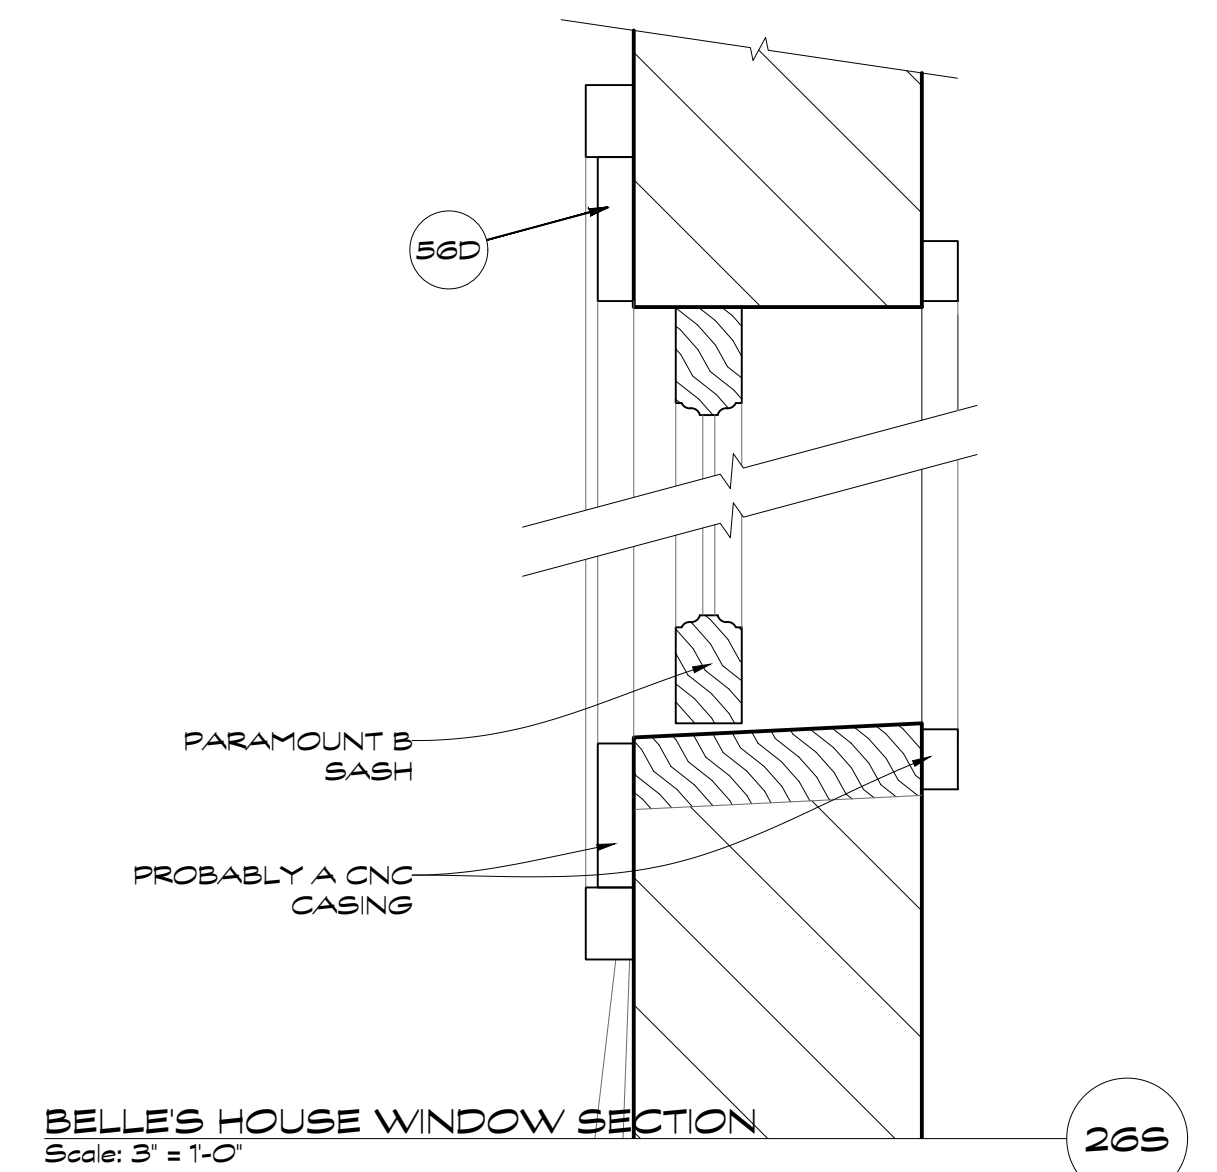

BELLES HOUSE WINDOW SECTION  
Scale: 3" = 1'-0"

26S

|                                  |              |                                     |  |
|----------------------------------|--------------|-------------------------------------|--|
| <b>PILGRIM</b>                   |              | Production Designer: Chloe Arbiture |  |
|                                  |              | Art Director: Jonathan Bell         |  |
|                                  |              | Set Designer: Jeff Beck             |  |
| SET NAME: BELLES HOUSE           | EPISODE #    |                                     |  |
| LOCATION: STAGE 14               | SET # 30     |                                     |  |
| DRAWING TITLE: SECTIONS 26 TO 28 | REVISIONS:   |                                     |  |
| DRAWN BY: Jeff Beck              | DATE: 3/5/20 |                                     |  |
| SCALE: AS NOTED                  |              |                                     |  |
|                                  |              | 4                                   |  |
|                                  |              | OF 16                               |  |




REVISED RELEASE 11/10/20



NOT USED

BELLE'S HOUSE SECTION  
Scale: 1/4" = 1'-0"

31

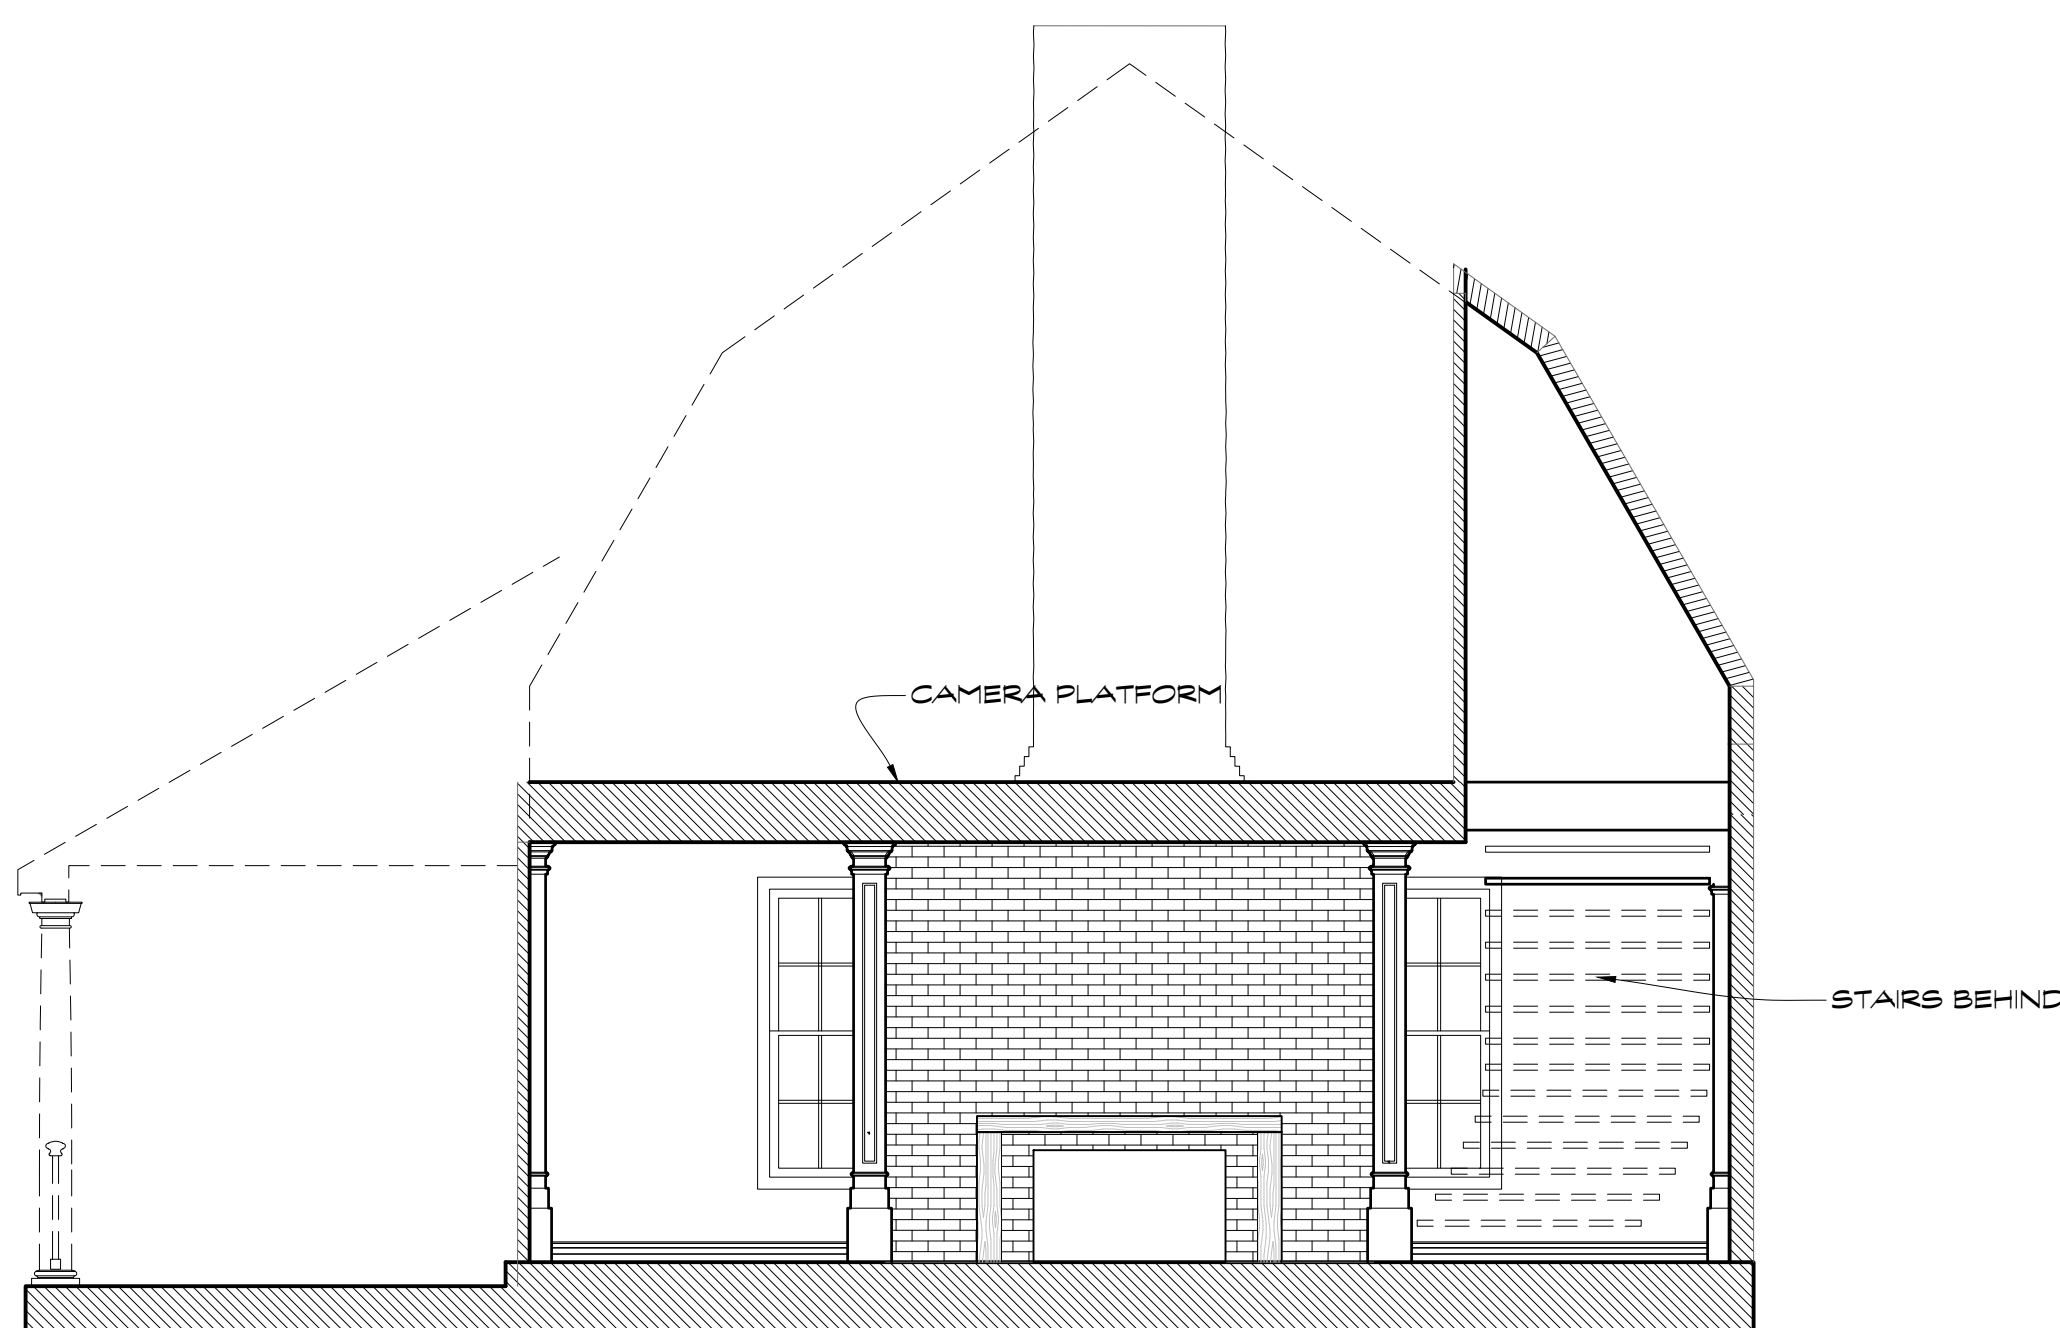

NOT USED

BELLE'S HOUSE SECTION  
Scale: 1/4" = 1'-0"

29


BELLE'S HOUSE SECTION  
Scale: 1/4" = 1'-0"

30

AHSS10\_20\_BELLESHOUSE\_CONSTDWGSARCHIVE\_073120\_JMB\_V18.DWG


|                                                                                       |                                     |                                                          |                   |
|---------------------------------------------------------------------------------------|-------------------------------------|----------------------------------------------------------|-------------------|
|  | <b>PILGRIM</b>                      | Production Designer: Chloe Arbiture                      |                   |
|                                                                                       |                                     | Art Director: Jonathan Bell      Set Designer: Jeff Beck |                   |
|                                                                                       | SET NAME: BELLE'S HOUSE             | EPISODE #                                                |                   |
|                                                                                       | LOCATION: STAGE 14                  | SET # 30                                                 |                   |
|                                                                                       | DRAWING TITLE: SECTIONS 29, 30 & 31 | REVISIONS:                                               |                   |
| DRAWN BY: Jeff Beck                                                                   |                                     |                                                          | <b>5</b><br>OF 16 |
| SCALE: AS NOTED                                                                       | DATE: 3/5/20                        |                                                          |                   |
| <b>REVISED RELEASE 11/10/20</b>                                                       |                                     |                                                          |                   |



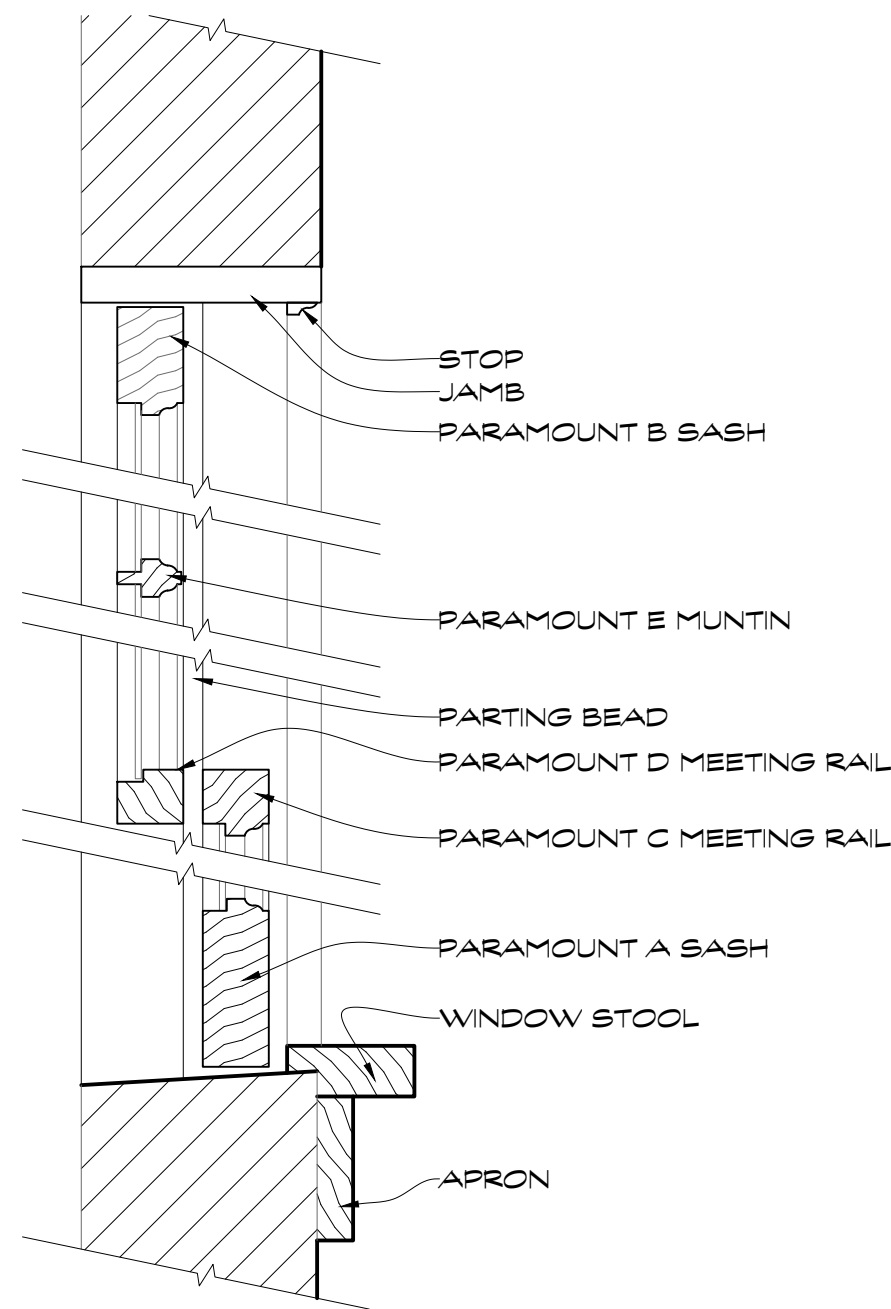


BELLE'S HOUSE INTERIOR WINDOW SECTION  
Scale: 3" = 1'-0"

52S

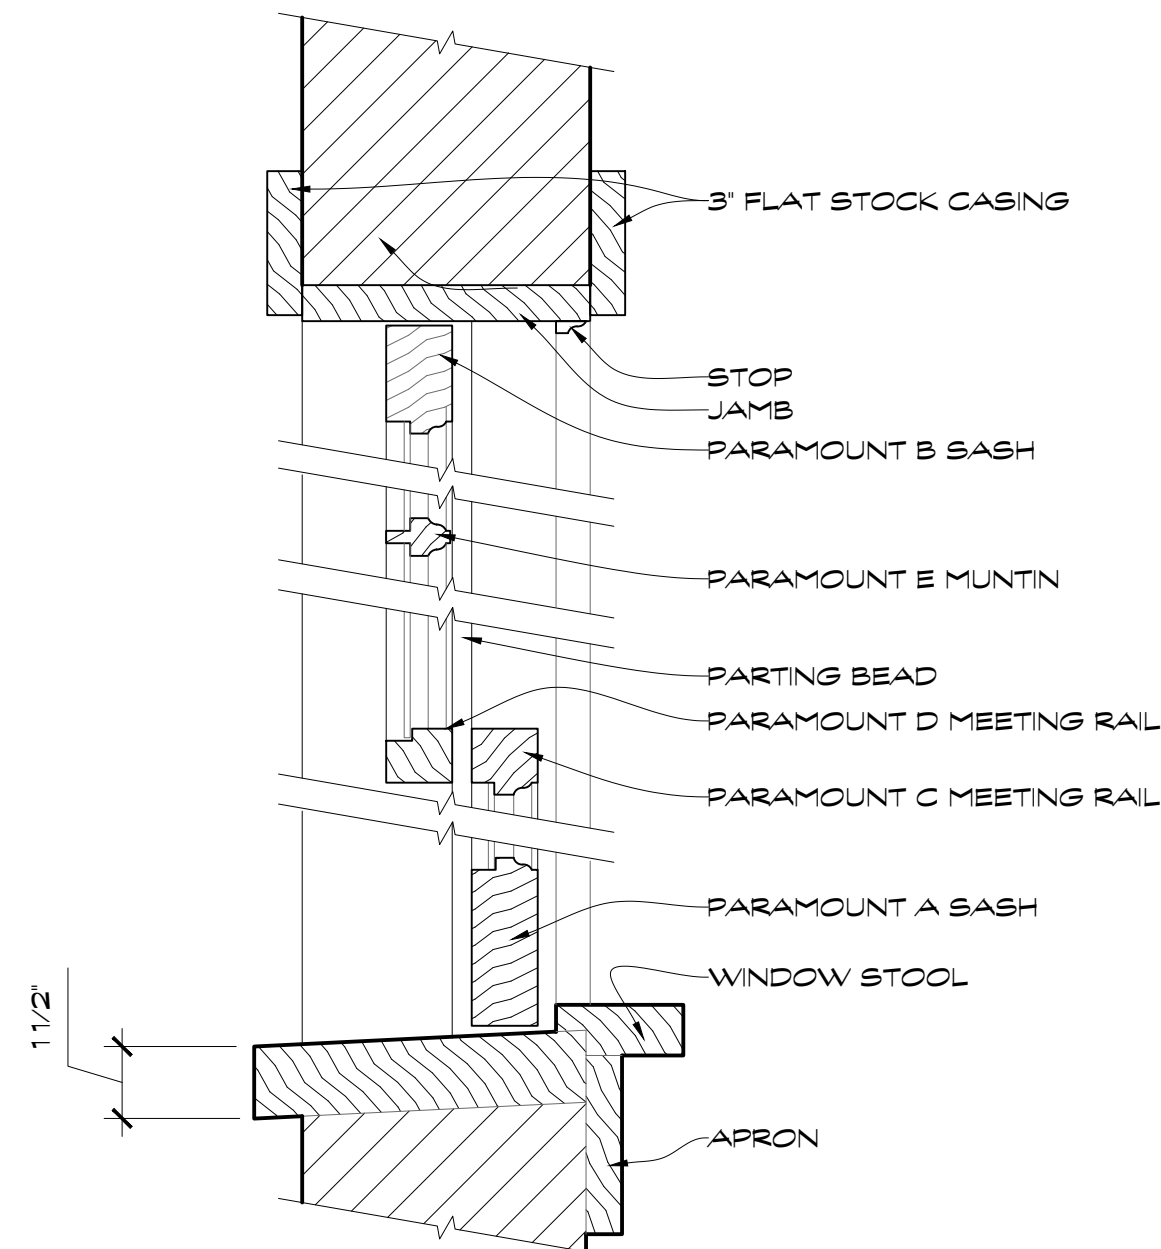


BELLE'S HOUSE EXTERIOR WINDOW SECTION  
Scale: 3" = 1'-0"

53S

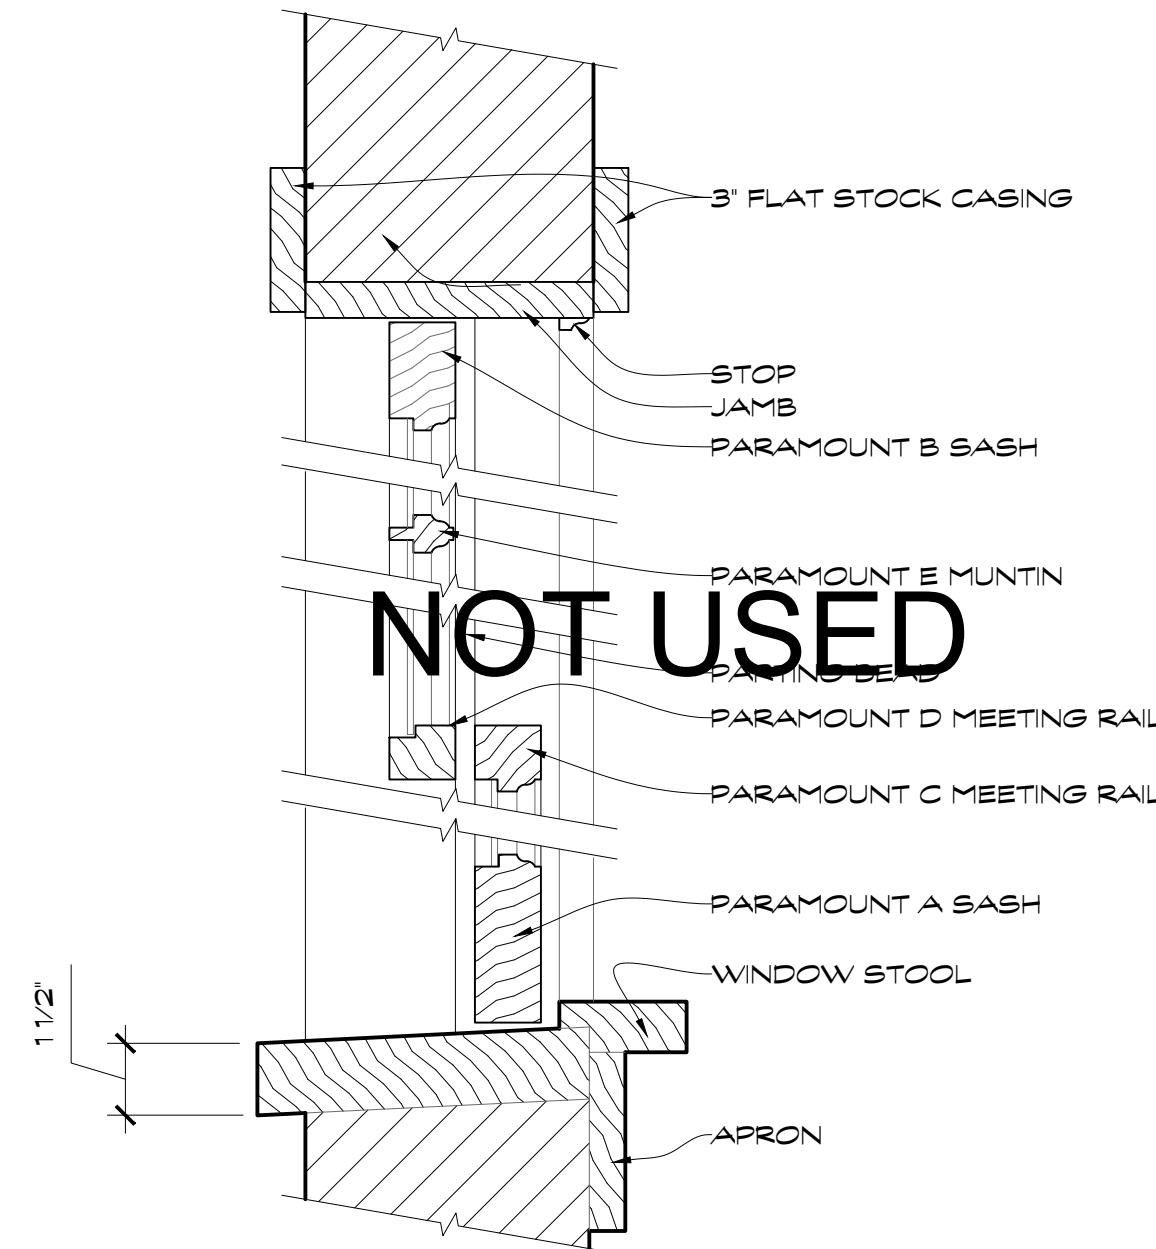


BELLE'S HOUSE EXTERIOR WINDOW SECTION  
Scale: 3" = 1'-0"

54S

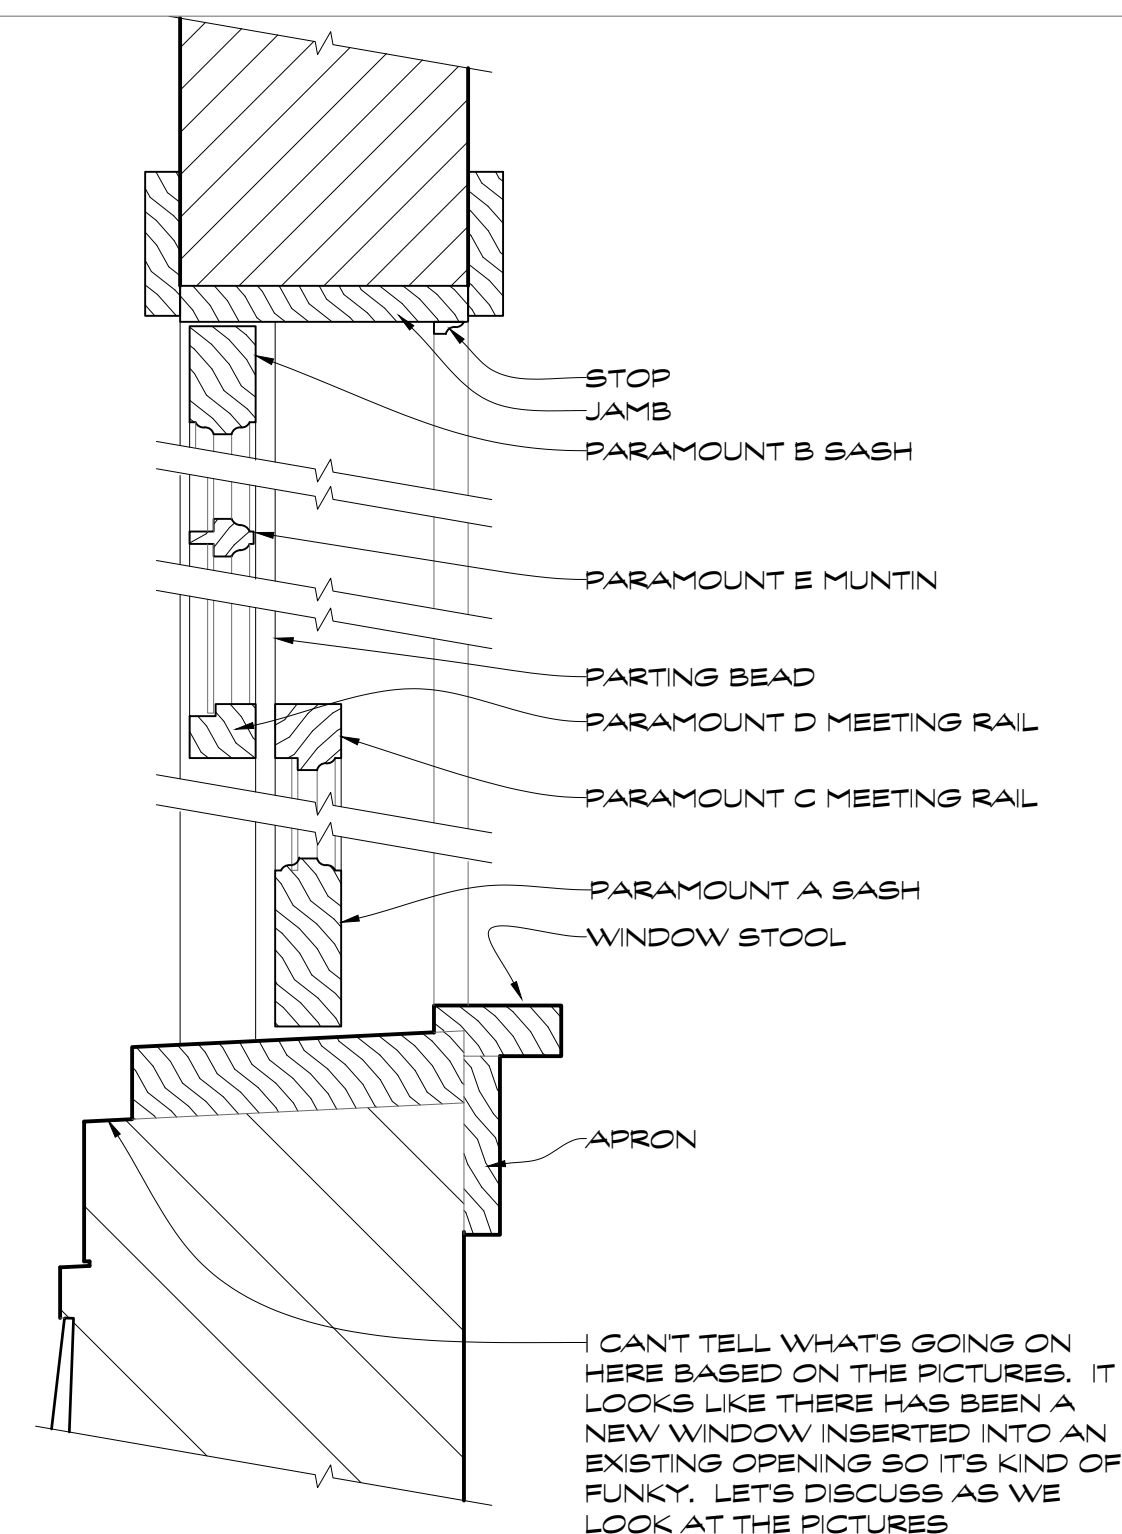

BELLE'S HOUSE EXTERIOR WINDOW SECTION  
Scale: 3" = 1'-0"


55S

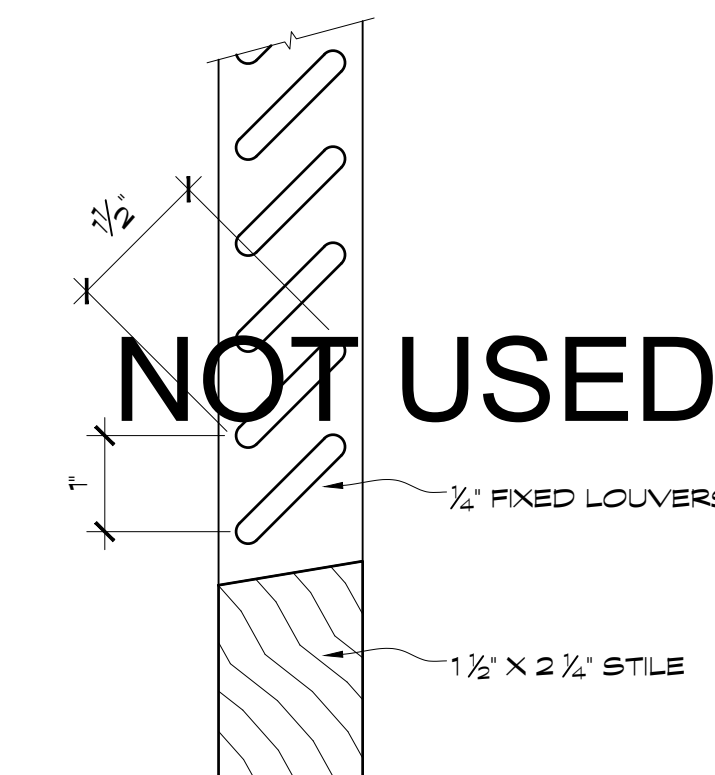

TYPICAL SHUTTER DETAIL  
Scale: 6" = 1'-0"


53T

I CAN'T TELL WHAT'S GOING ON HERE BASED ON THE PICTURES. IT LOOKS LIKE THERE HAS BEEN A NEW WINDOW INSERTED INTO AN EXISTING OPENING SO IT'S KIND OF FUNKY. LET'S DISCUSS AS WE LOOK AT THE PICTURES

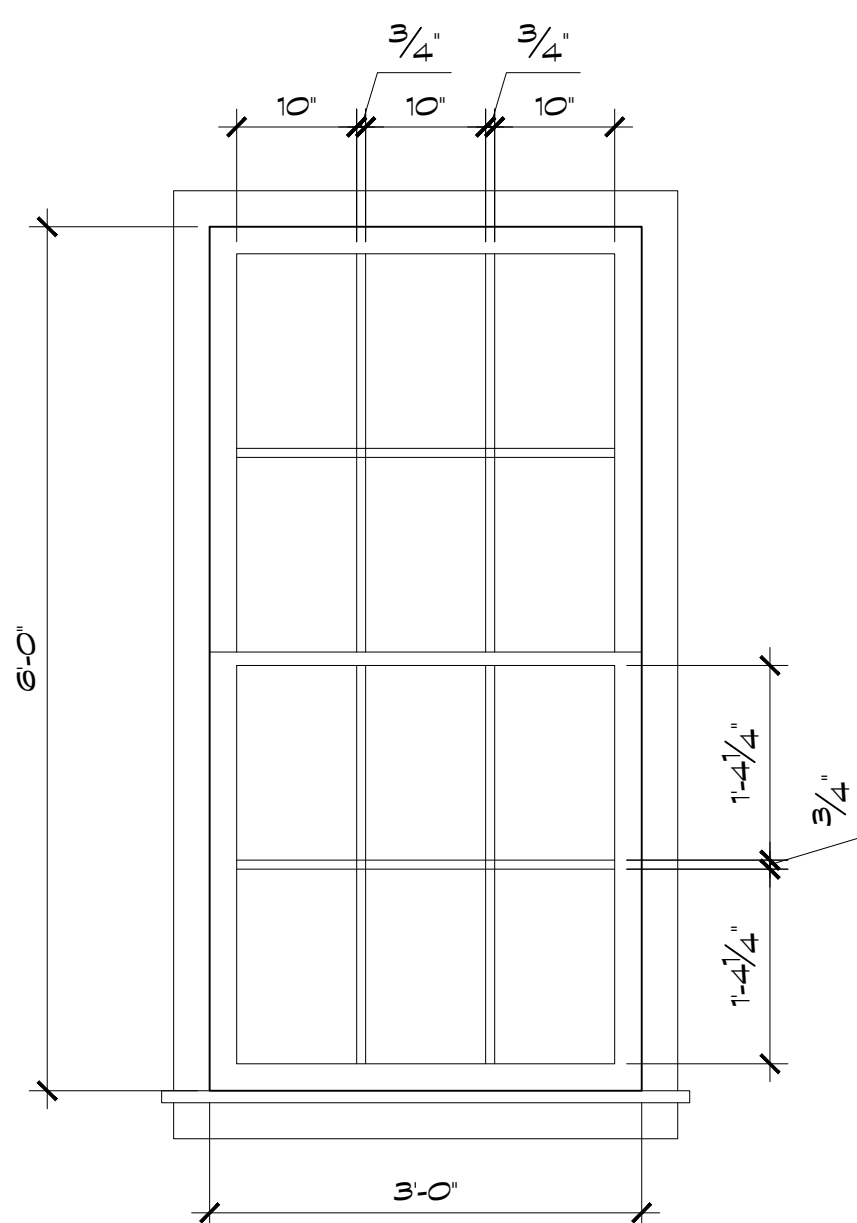


BELLE'S HOUSE WINDOW INTERIOR ELEVATION  
Scale: 3/4" = 1'-0"

52E

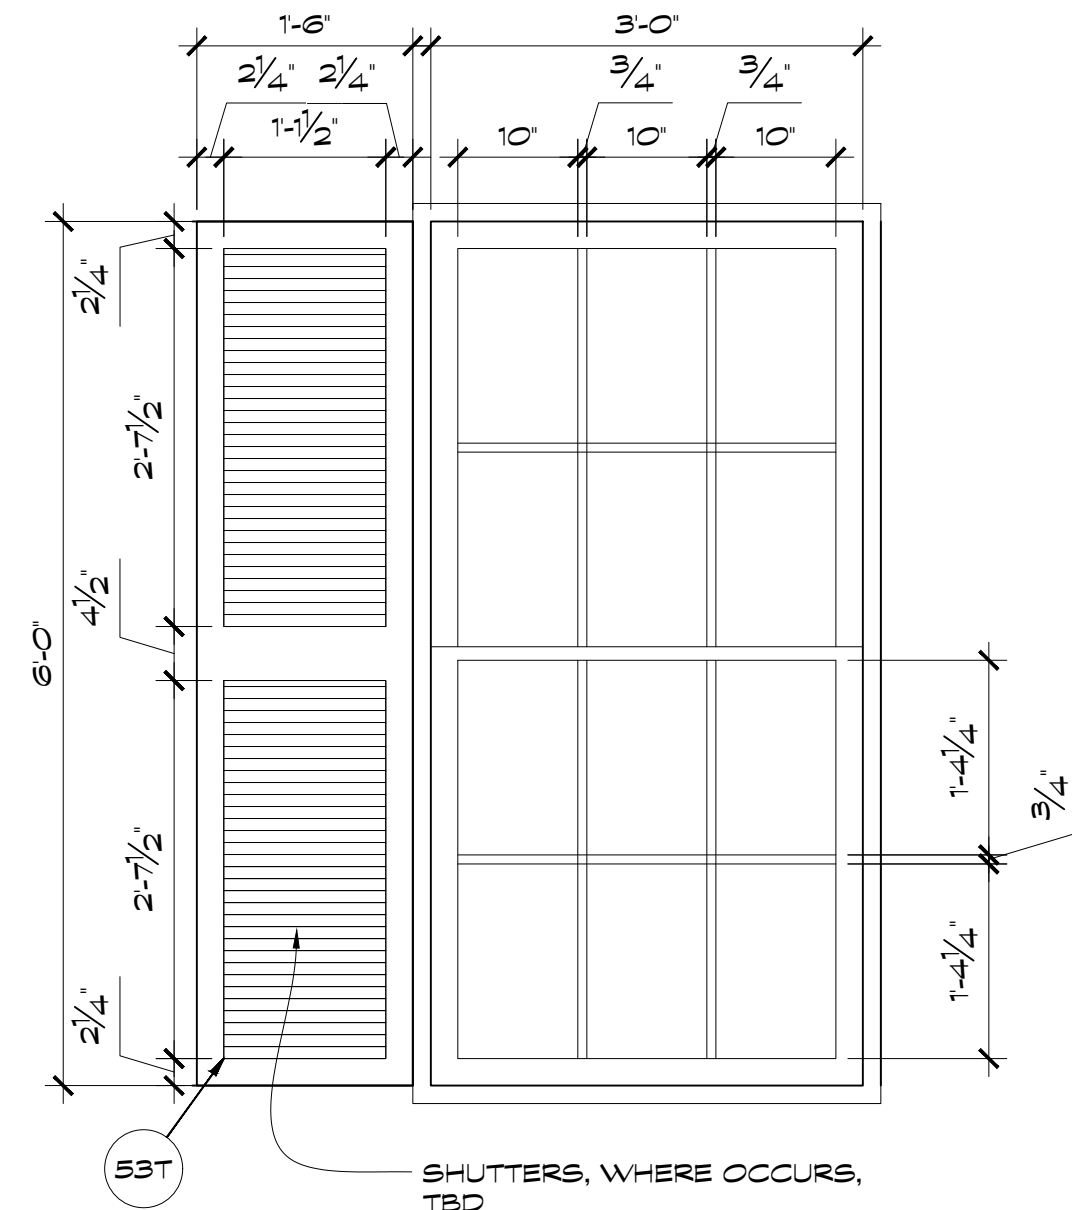


BELLE'S HOUSE WINDOW EXTERIOR ELEVATION  
Scale: 3/4" = 1'-0"

53E

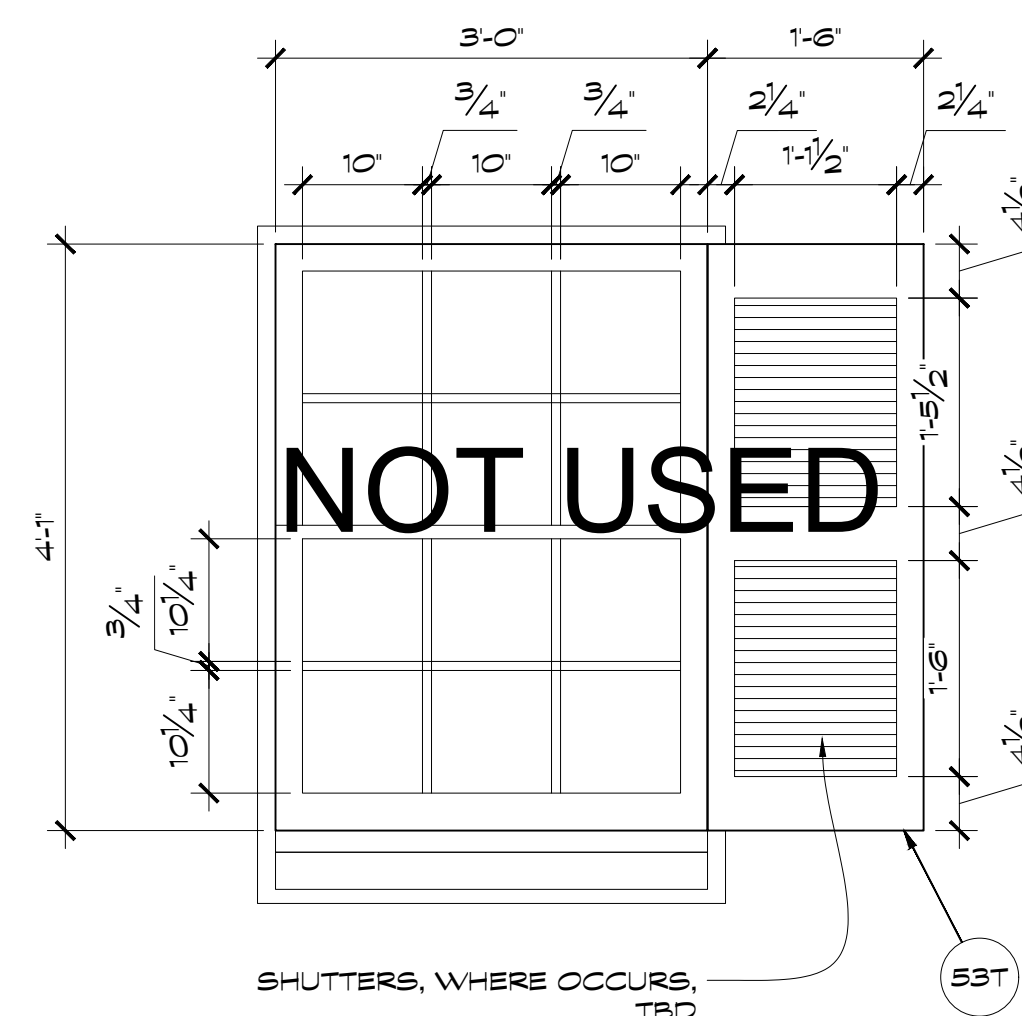


BELLE'S HOUSE WINDOW EXTERIOR ELEVATION  
Scale: 3/4" = 1'-0"

54E

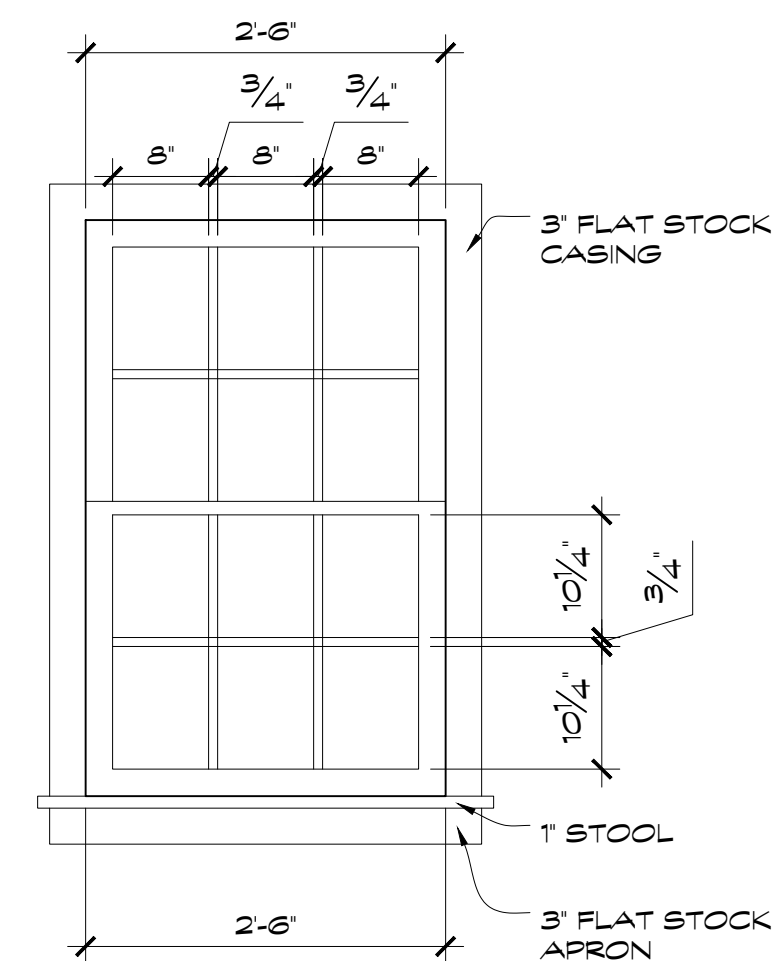


BELLE'S HOUSE WINDOW INTERIOR ELEVATION  
Scale: 3/4" = 1'-0"

55E

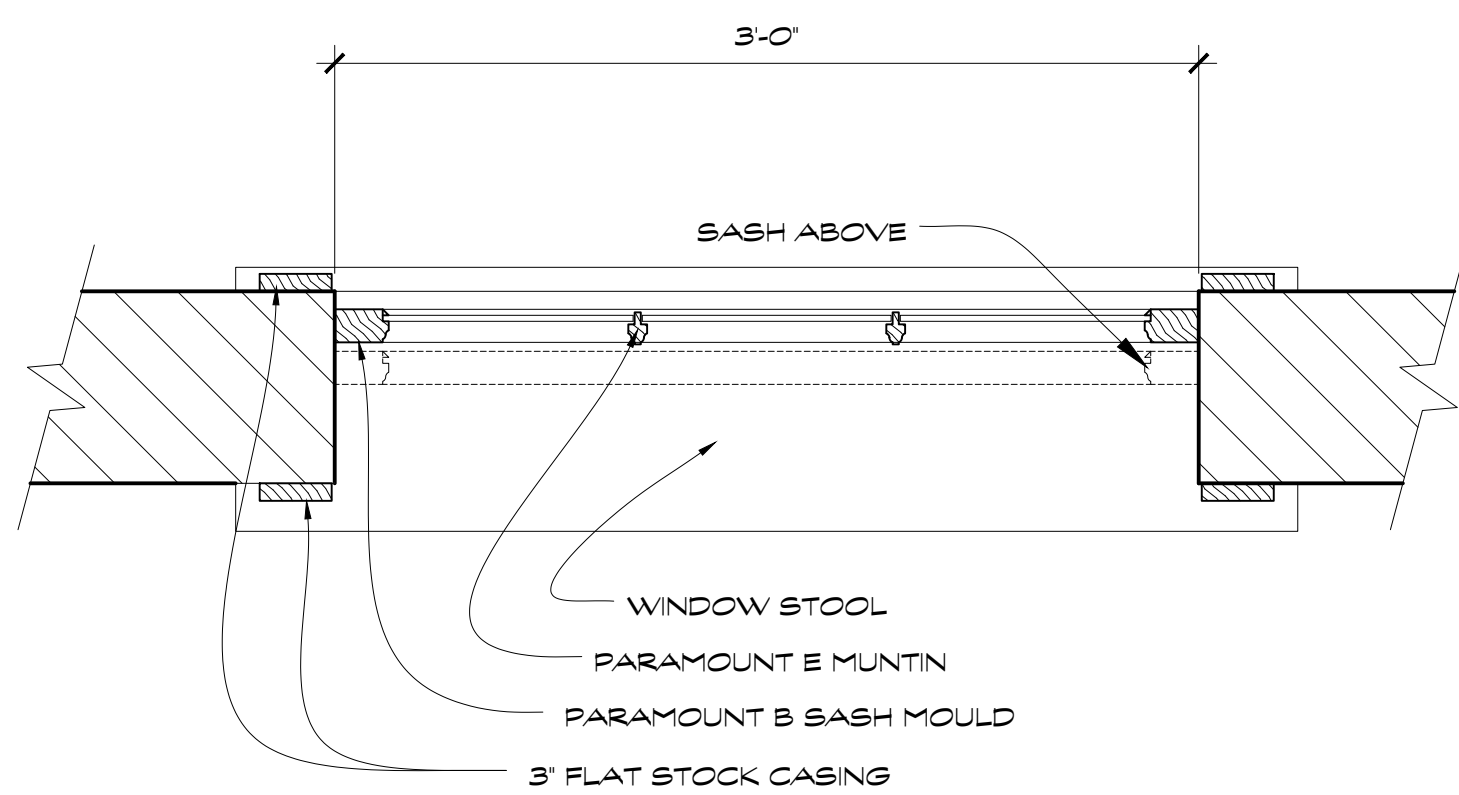


BELLE'S HOUSE WINDOW PLAN  
Scale: 1 1/2" = 1'-0"

52

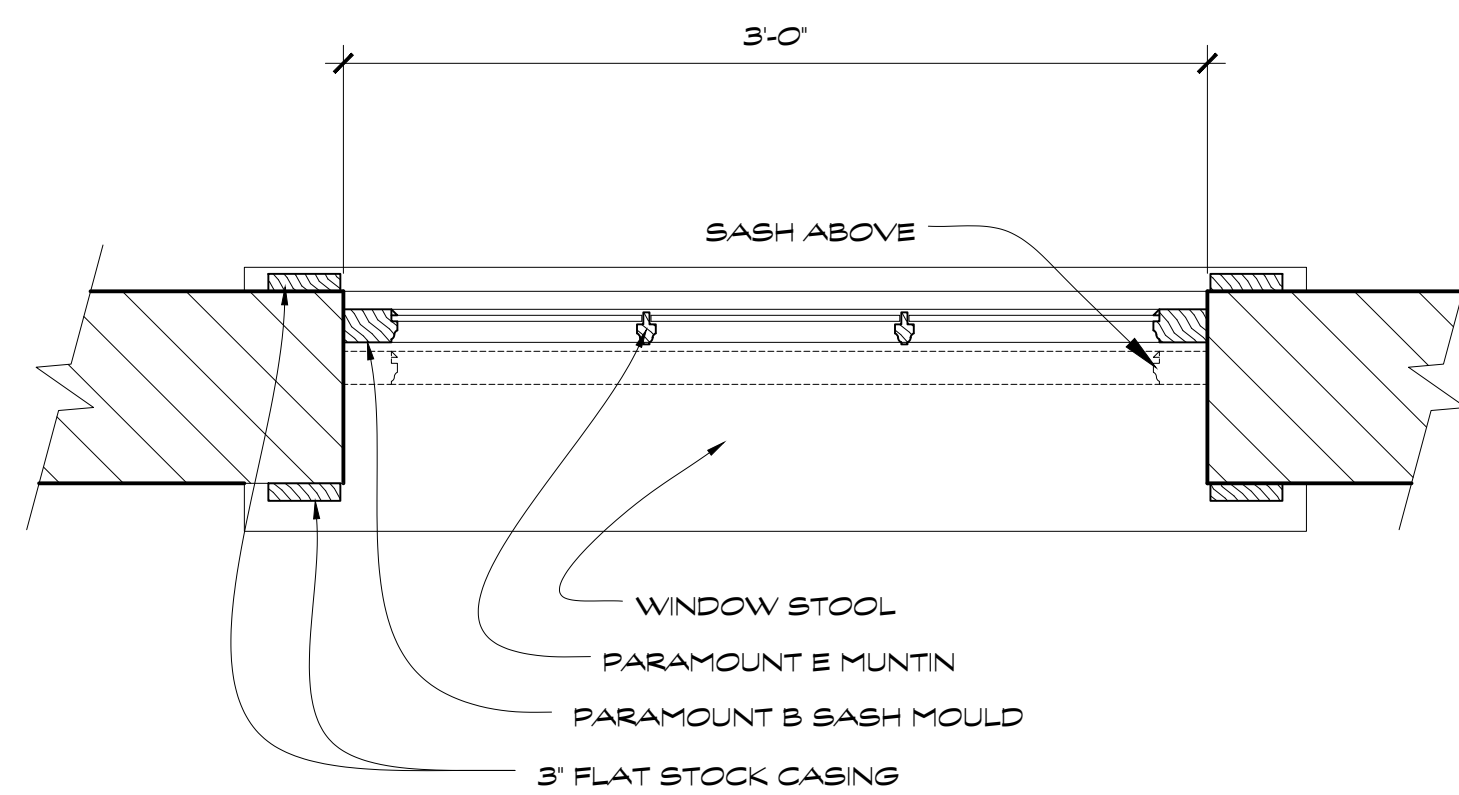


BELLE'S HOUSE WINDOW PLAN  
Scale: 1 1/2" = 1'-0"

53

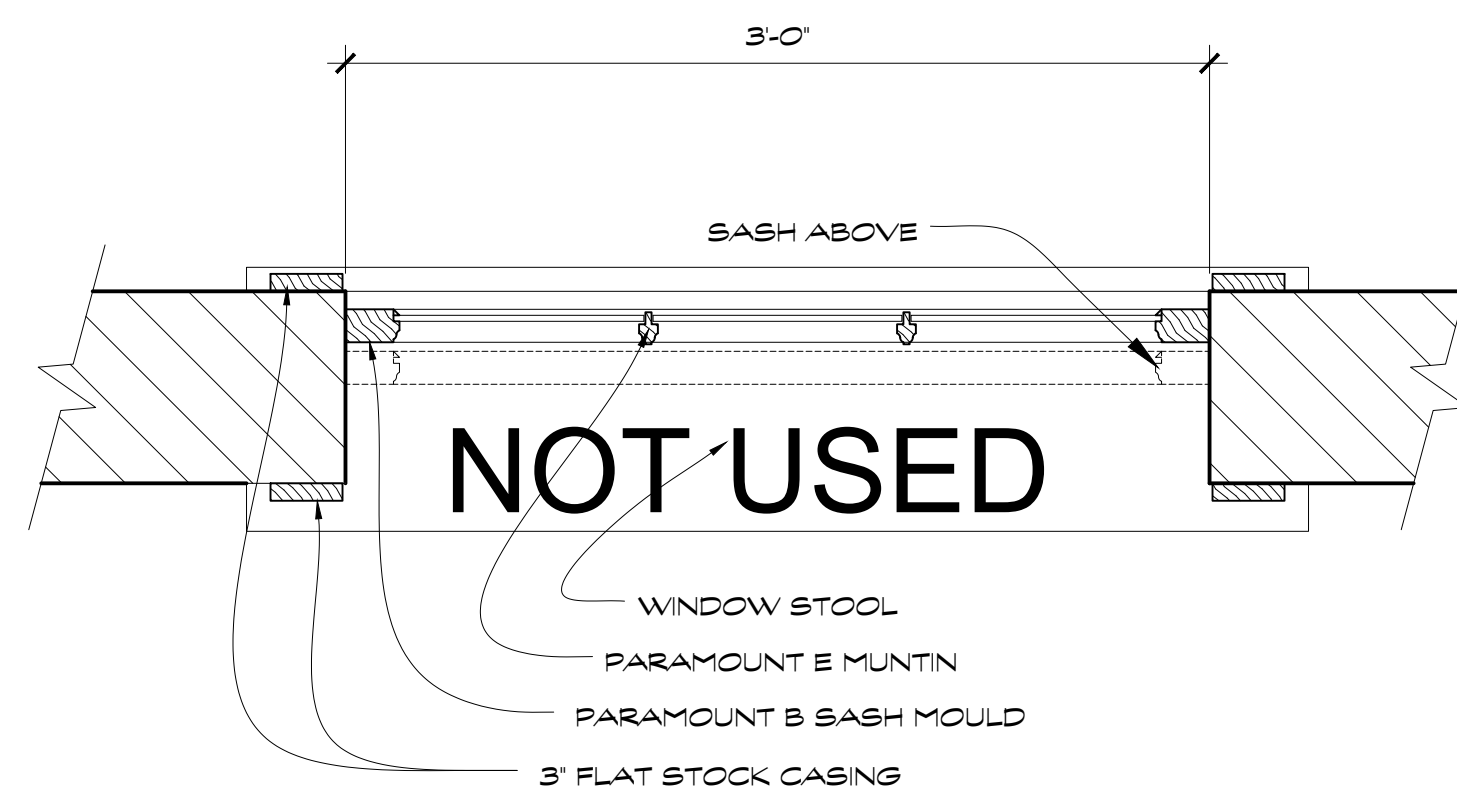

BELLE'S HOUSE KITCHEN WINDOW PLAN  
Scale: 1 1/2" = 1'-0"

54

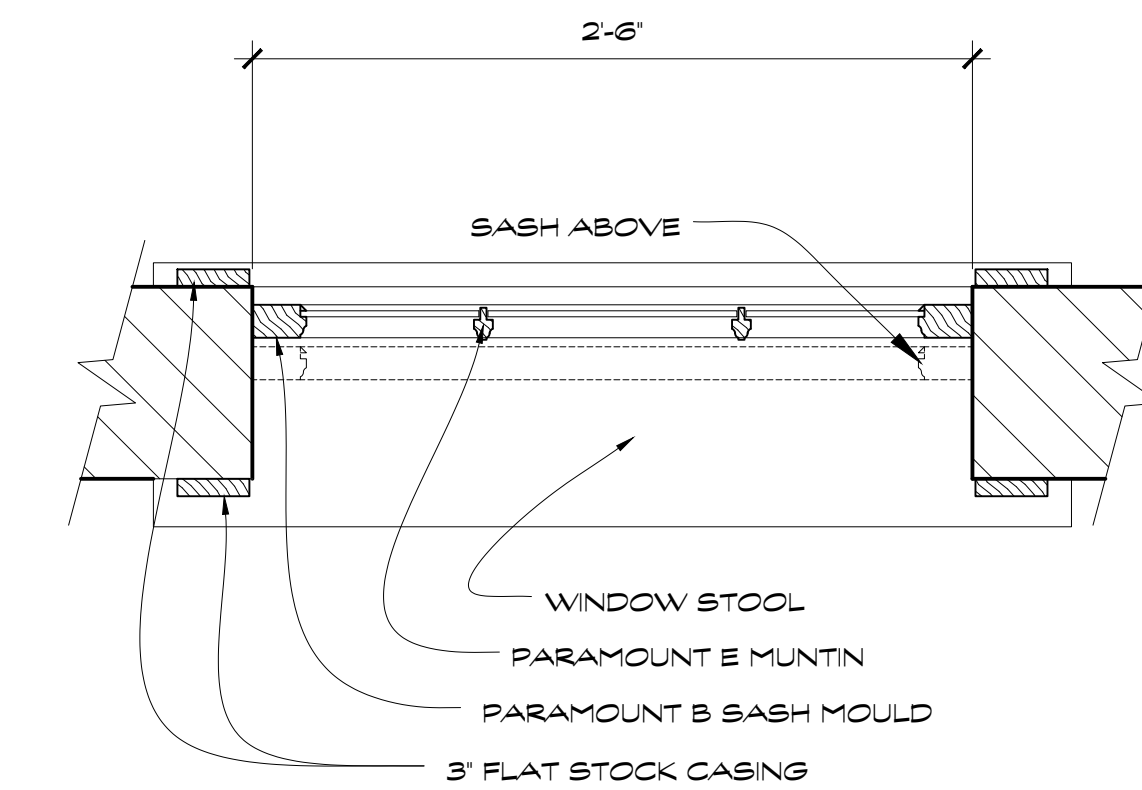

BELLE'S HOUSE 2ND FLOOR WINDOW PLAN  
Scale: 1 1/2" = 1'-0"


55

|                               |              |                                     |  |
|-------------------------------|--------------|-------------------------------------|--|
| <b>PILGRIM</b>                |              | Production Designer: Chloe Arbiture |  |
|                               |              | Art Director: Jonathan Bell         |  |
|                               |              | Set Designer: Jeff Beck             |  |
| SET NAME: BELLE'S HOUSE       | EPISODE #    |                                     |  |
| LOCATION: STAGE 14            | SET # 33     |                                     |  |
| DRAWING TITLE: WINDOW DETAILS | REVISIONS:   |                                     |  |
| DRAWN BY: Jeff Beck           | DATE: 3/5/20 |                                     |  |
| SCALE: AS NOTED               |              |                                     |  |
| SDMM                          |              | 7                                   |  |
| JTB 4244                      |              | OF 16                               |  |

REVISED RELEASE 11/10/20


AHSS10\_20\_BELLESHOUSE\_CONSTDWGSARCHIVE\_073120\_JMB\_V18.DWG



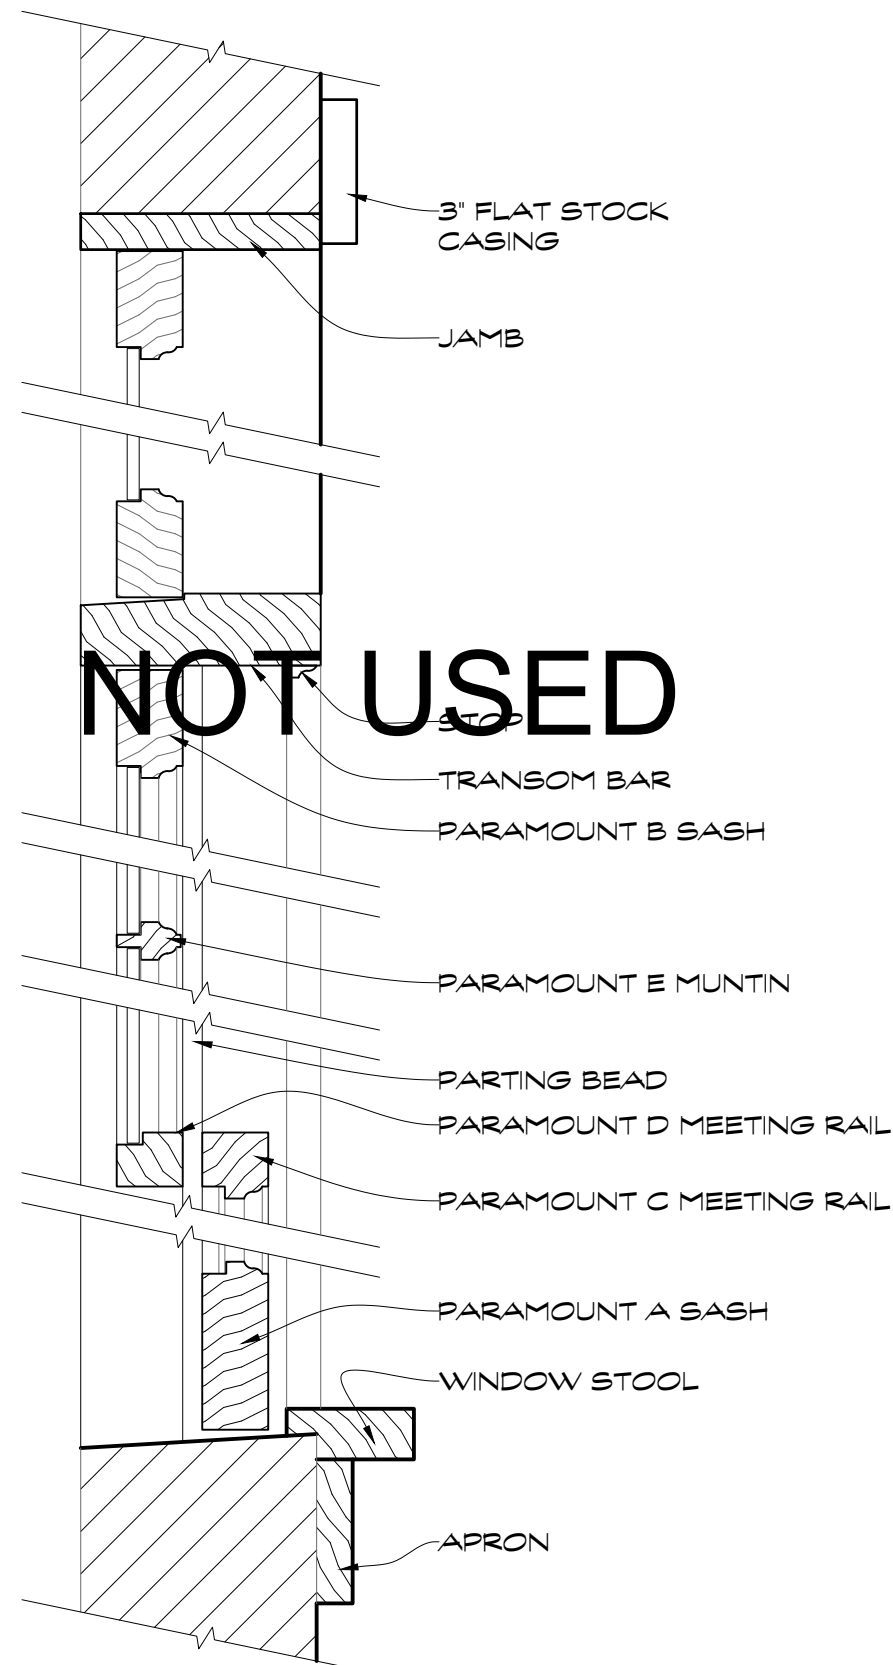


BELLES HOUSE INTERIOR WINDOW SECTION  
Scale: 3" = 1'-0"

56S

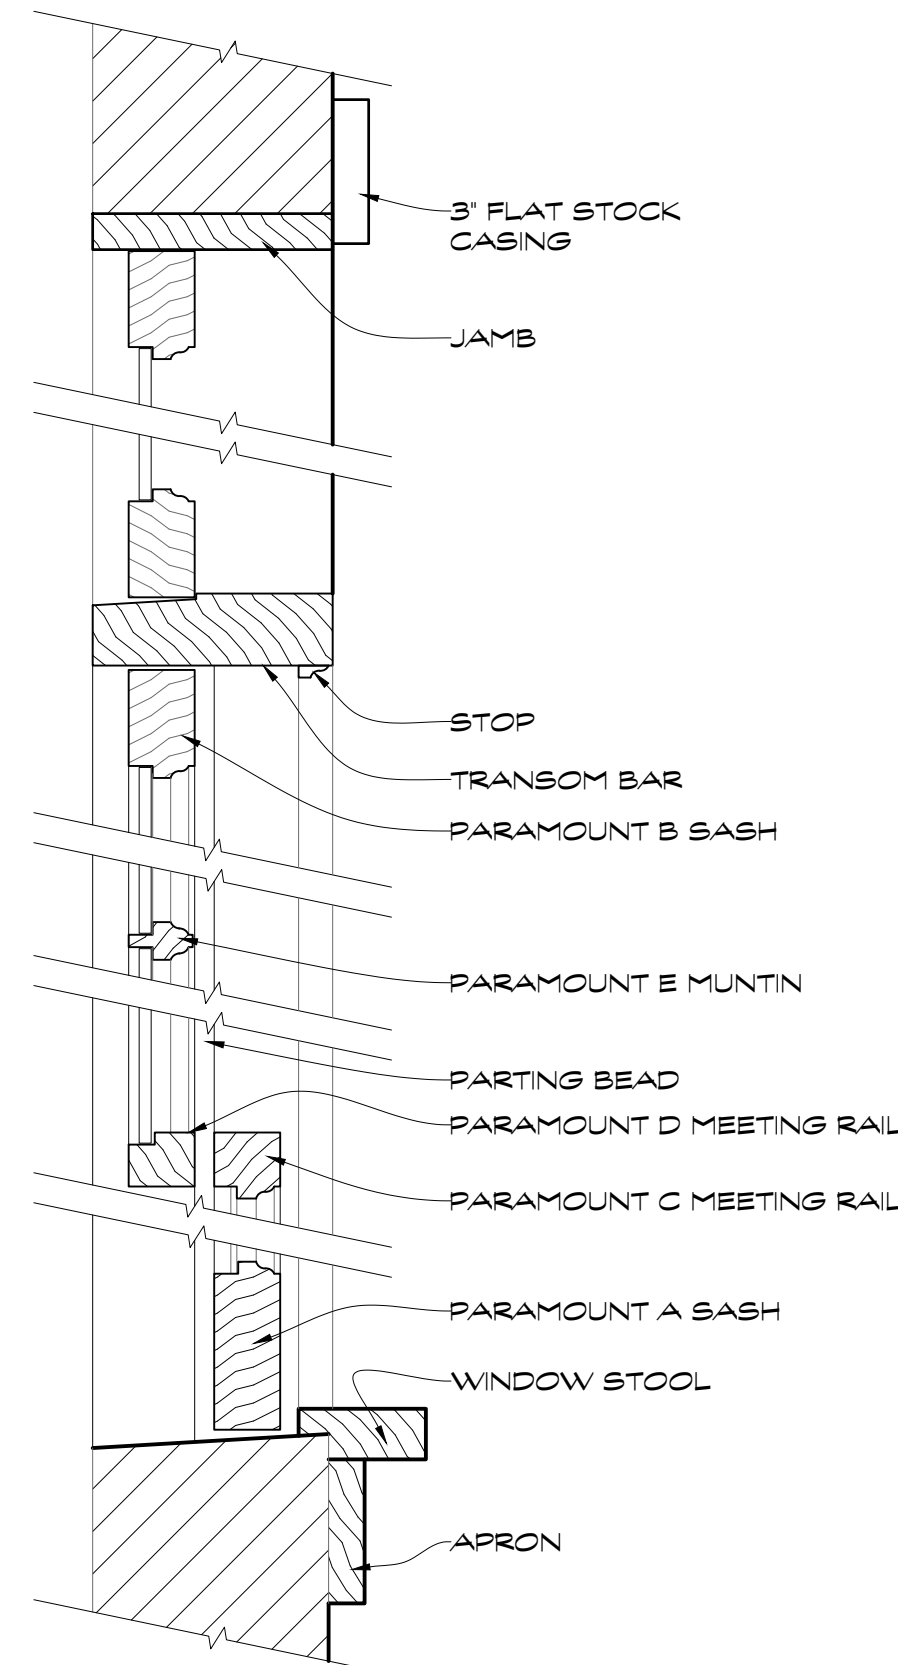


BELLES HOUSE INTERIOR WINDOW SECTION  
Scale: 3" = 1'-0"

57S

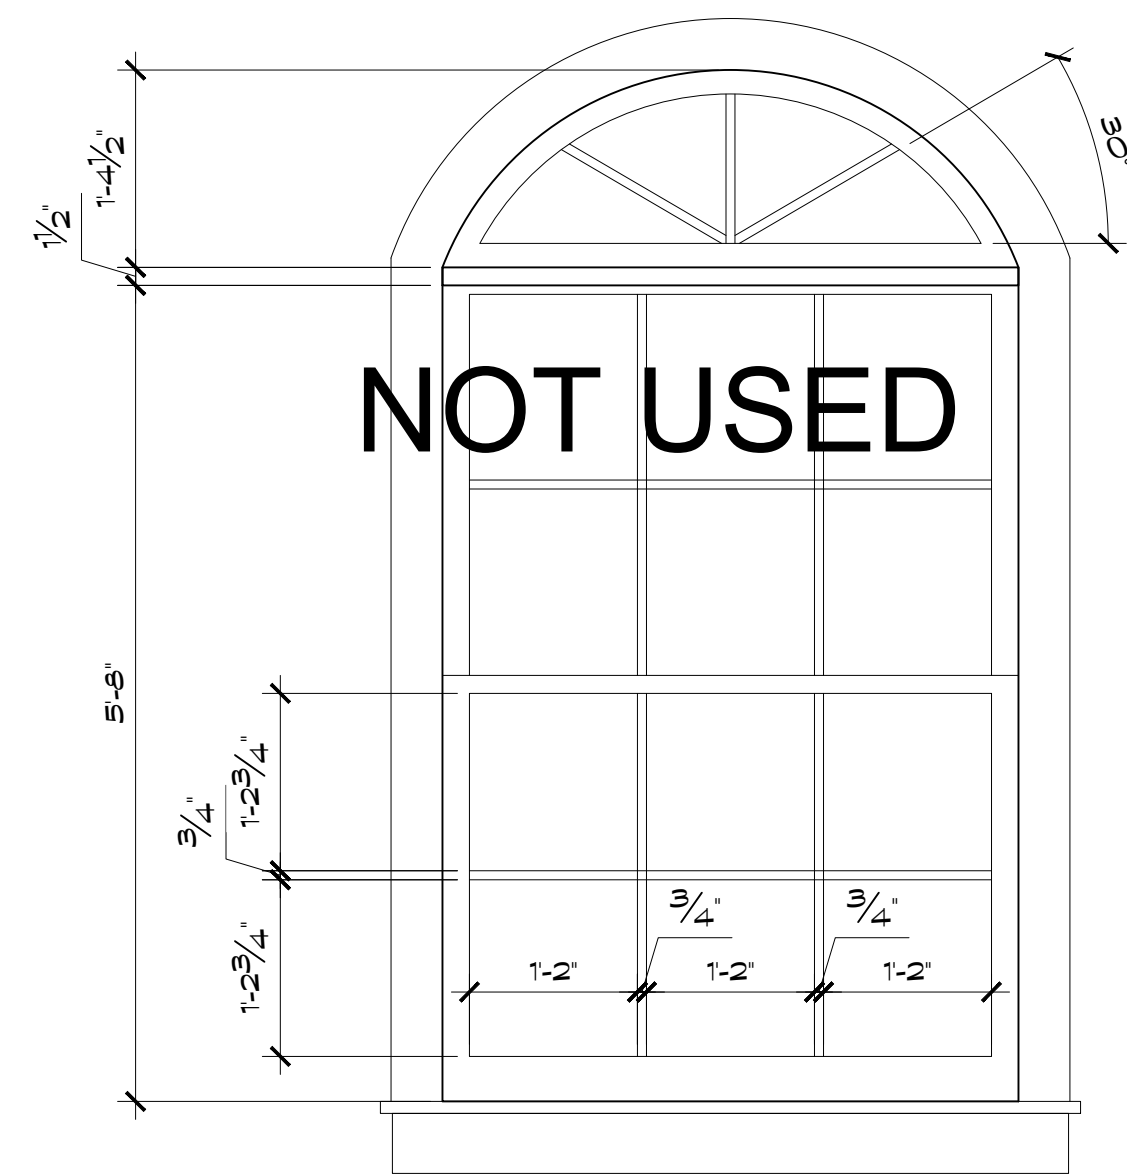


BELLES HOUSE WINDOW INTERIOR ELEVATION  
Scale: 3/4" = 1'-0"

56E

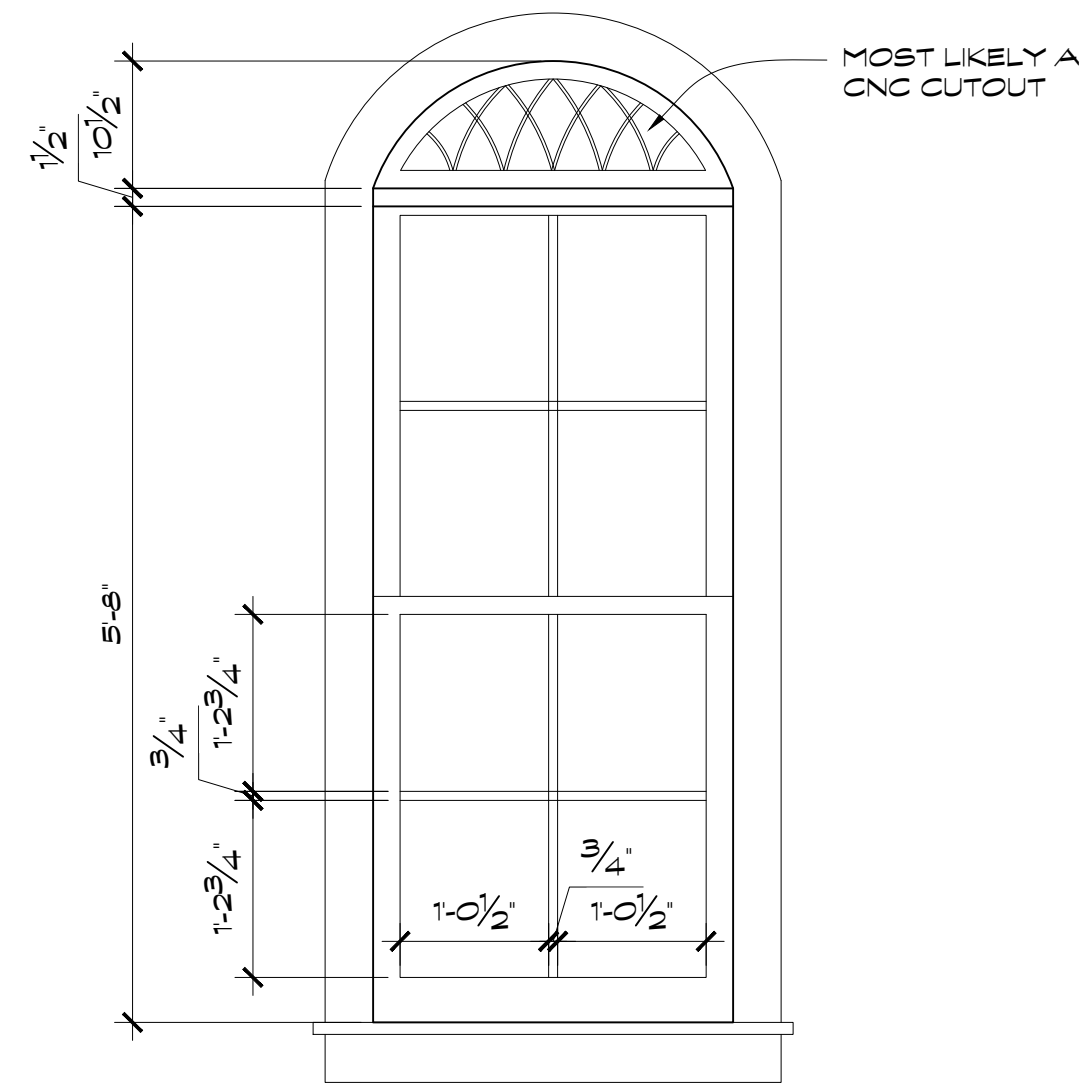


BELLES HOUSE WINDOW ELEVATION  
Scale: 3/4" = 1'-0"

57E

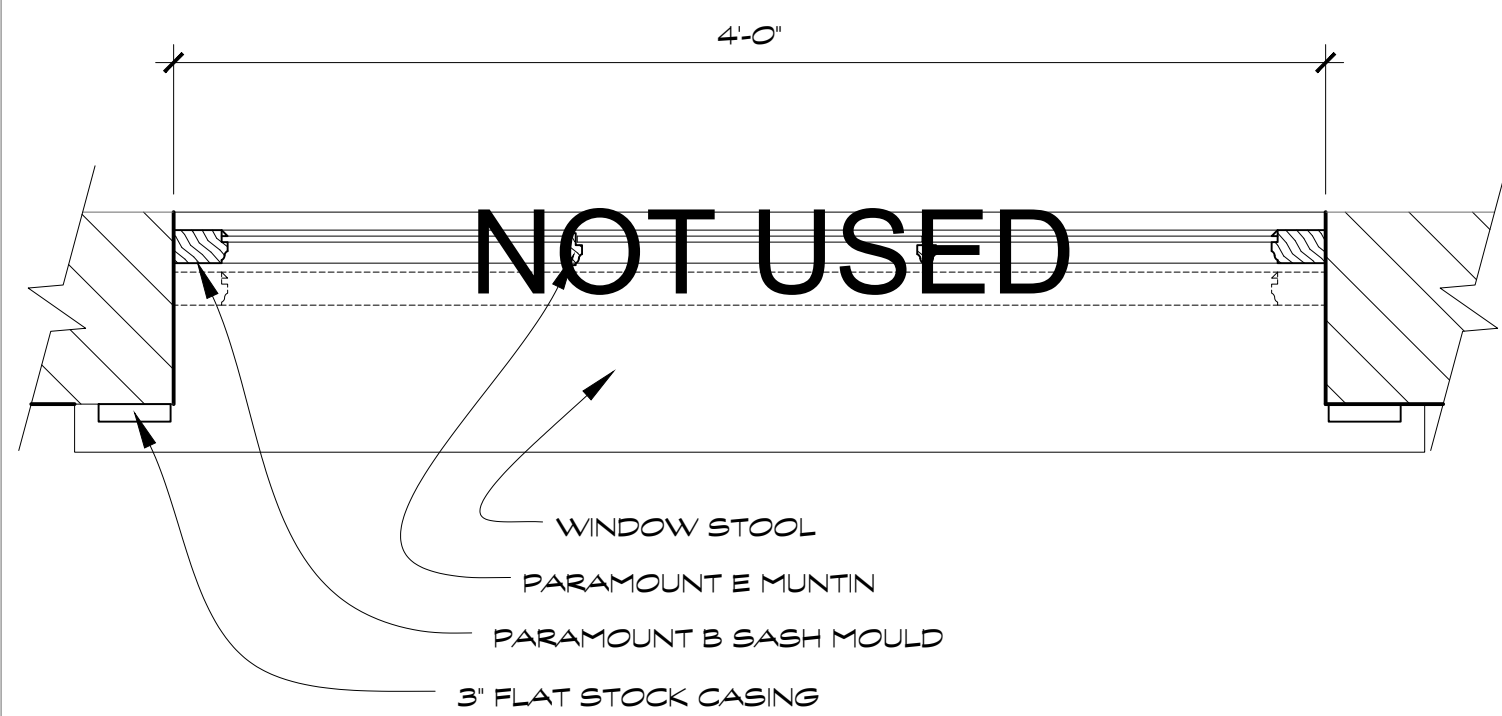


BELLES HOUSE WINDOW PLAN  
Scale: 1 1/2" = 1'-0"

56

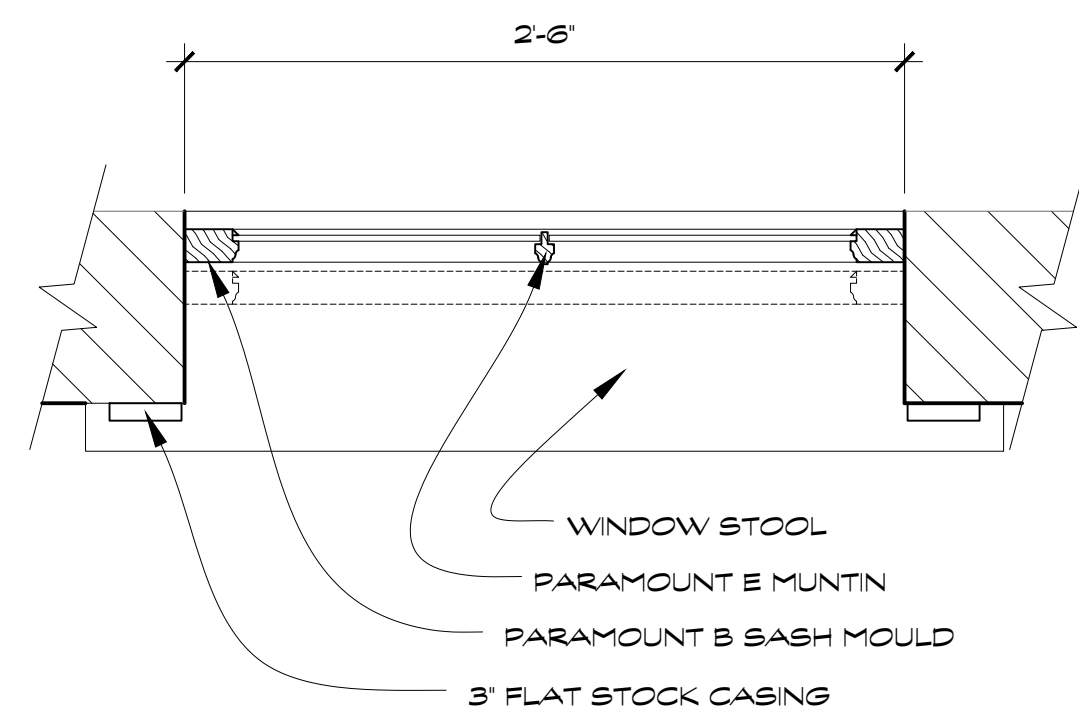


BELLES HOUSE WINDOW PLAN  
Scale: 1 1/2" = 1'-0"

57

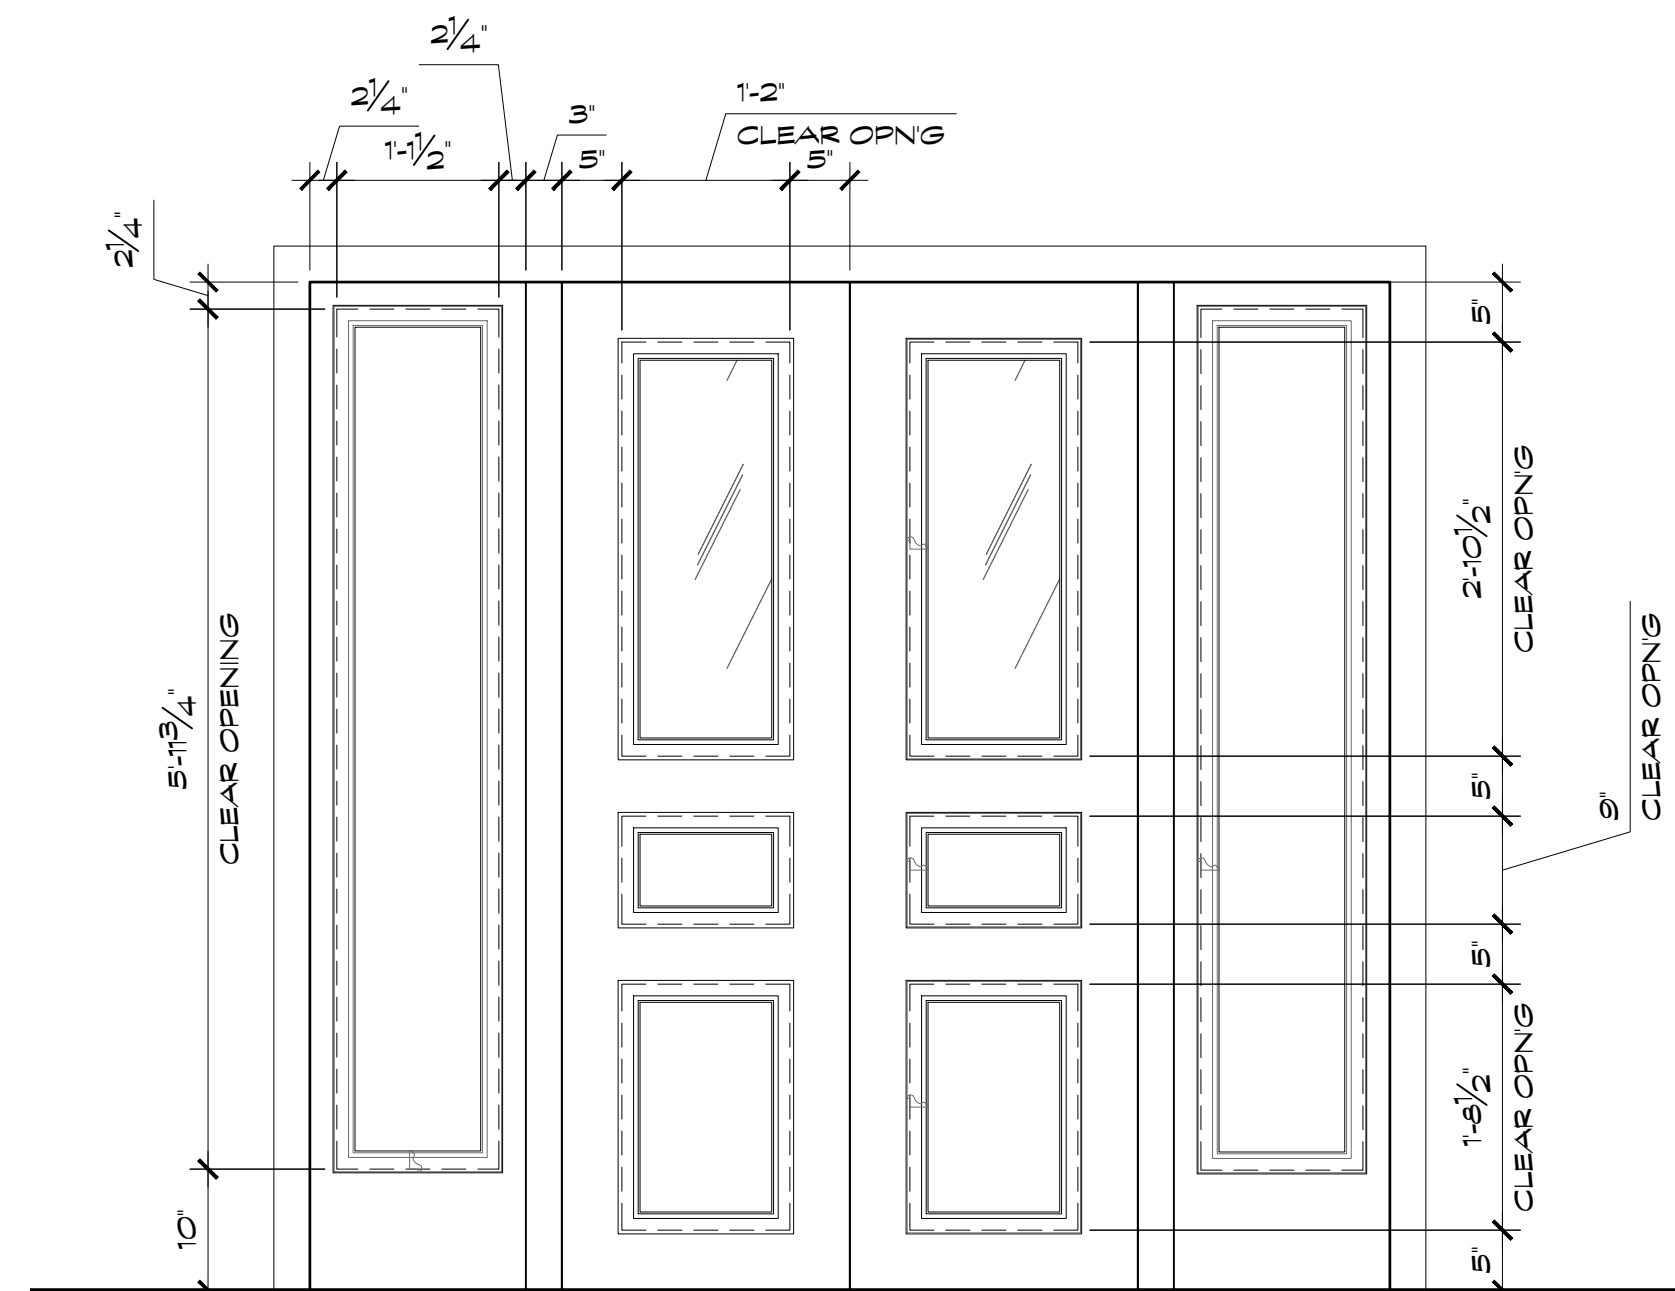


KITCHEN DOOR ELEVATION  
Scale: 3/4" = 1'-0"

59E

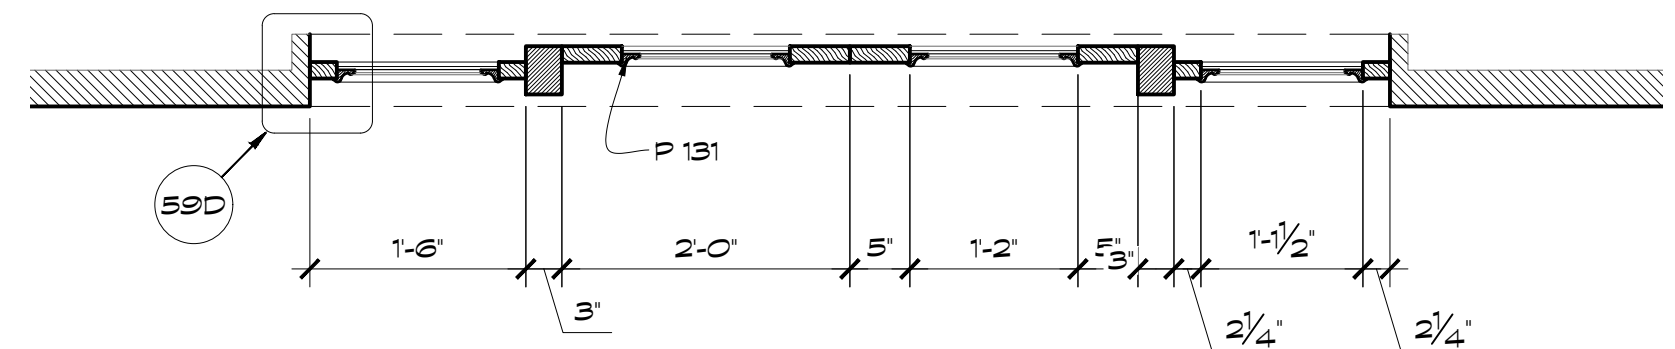


KITCHEN DOOR PLAN  
Scale: 3/4" = 1'-0"

59

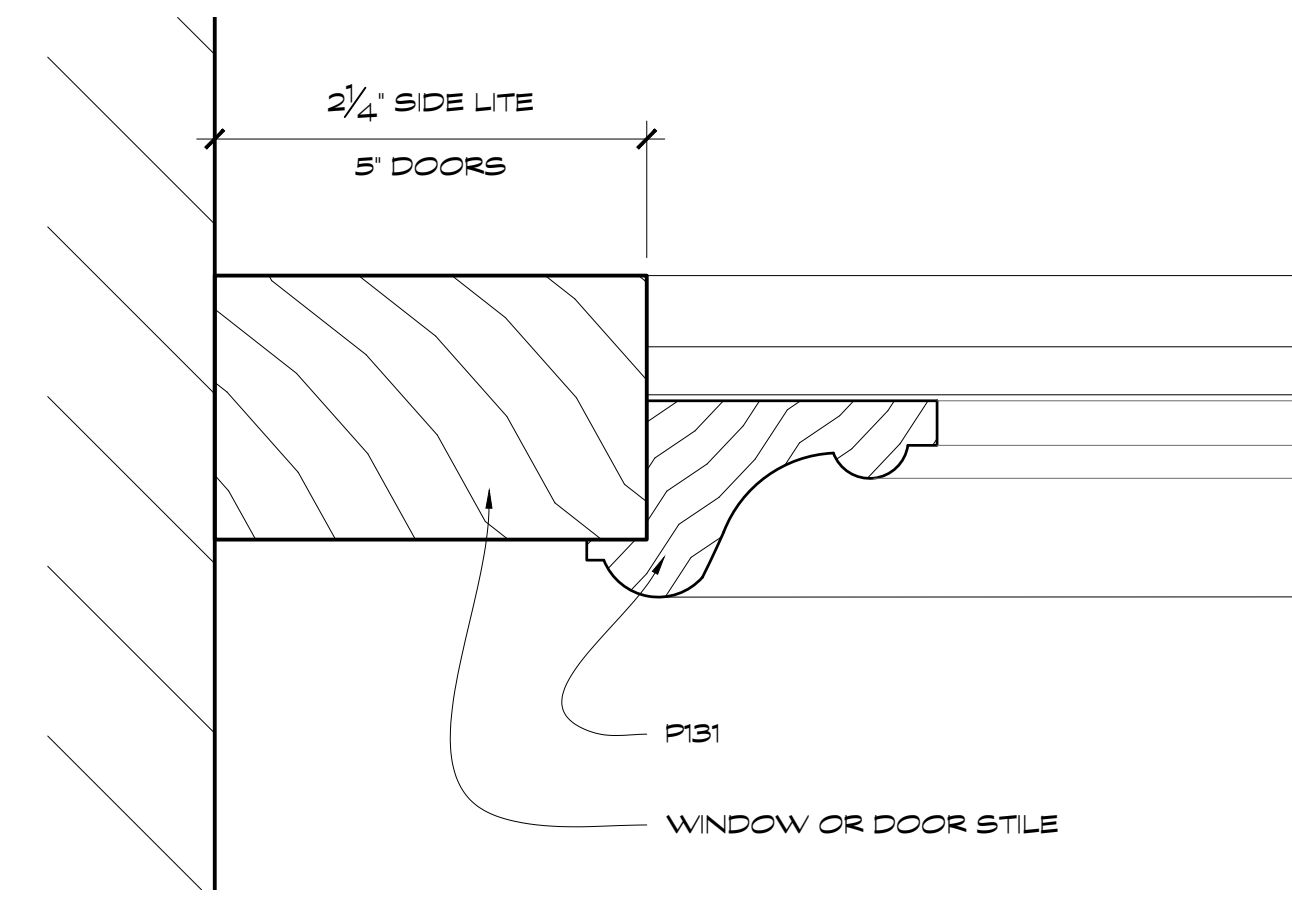


KITCHEN DOOR PLAN  
Scale: 3/4" = 1'-0"

59D

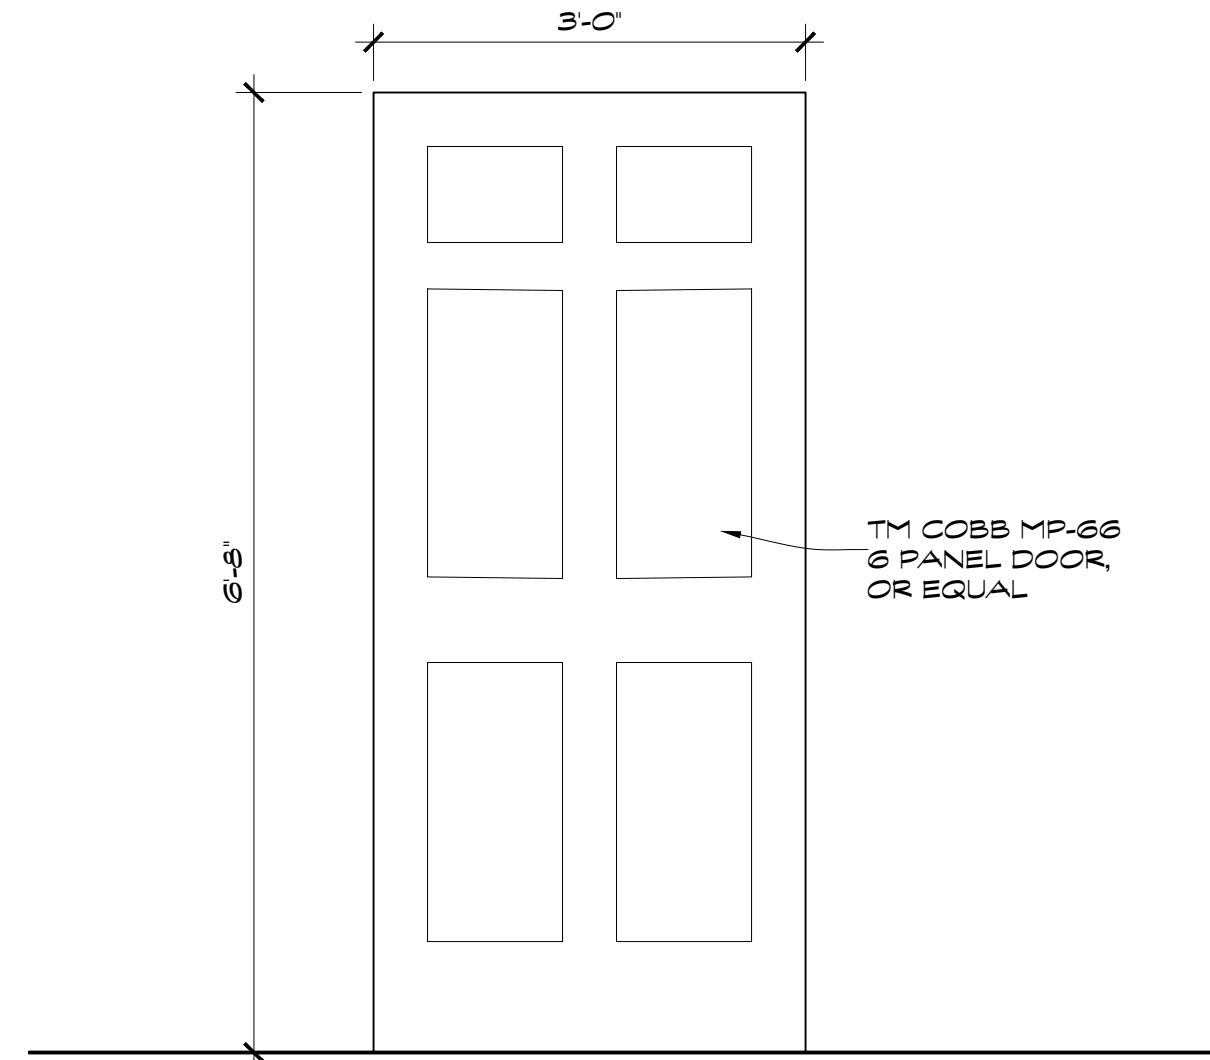

SECOND FLOOR DOOR ELEVATION  
Scale: 3/4" = 1'-0"

58

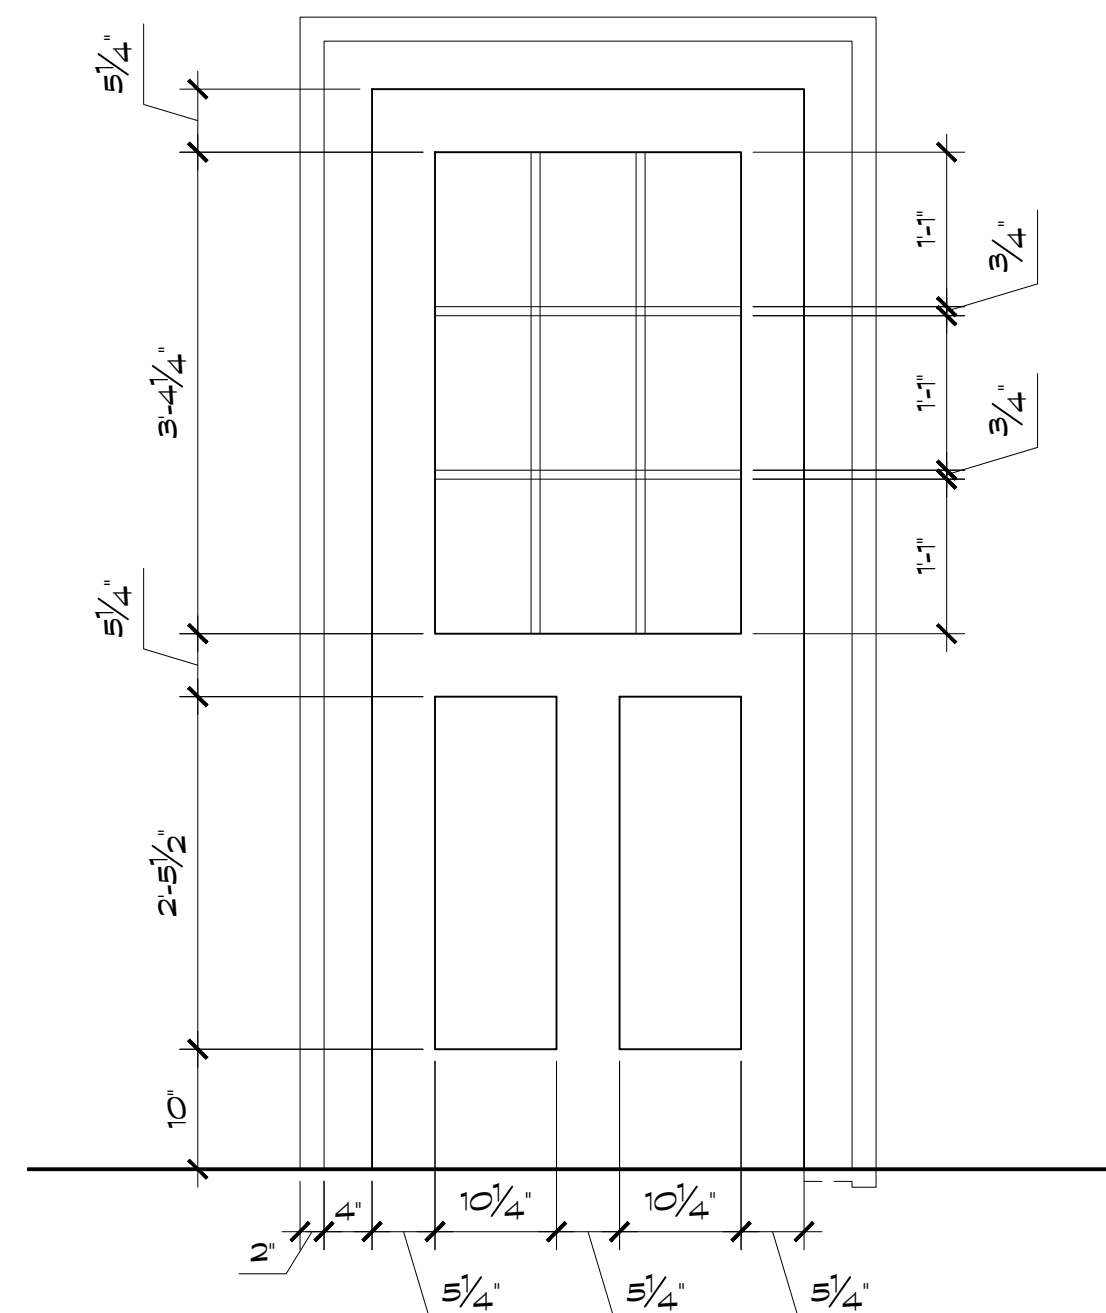

SIDE DOOR ELEVATION  
Scale: 3/4" = 1'-0"

62

**PILGRIM**

Production Designer: Chloe Arbiture  
Art Director: Jonathan Bell  
Set Designer: Jeff Beck

SET NAME: BELLES HOUSE  
LOCATION: STAGE 14  
DRAWING TITLE: WINDOW DETAILS  
DRAWN BY: Jeff Beck  
SCALE: AS NOTED

EPISODE #  
SET # 20  
REVISIONS:  
DATE: 3/5/20

8


OF 16

**SDMM**

JTB 4244


**REVISED RELEASE 11/10/20**



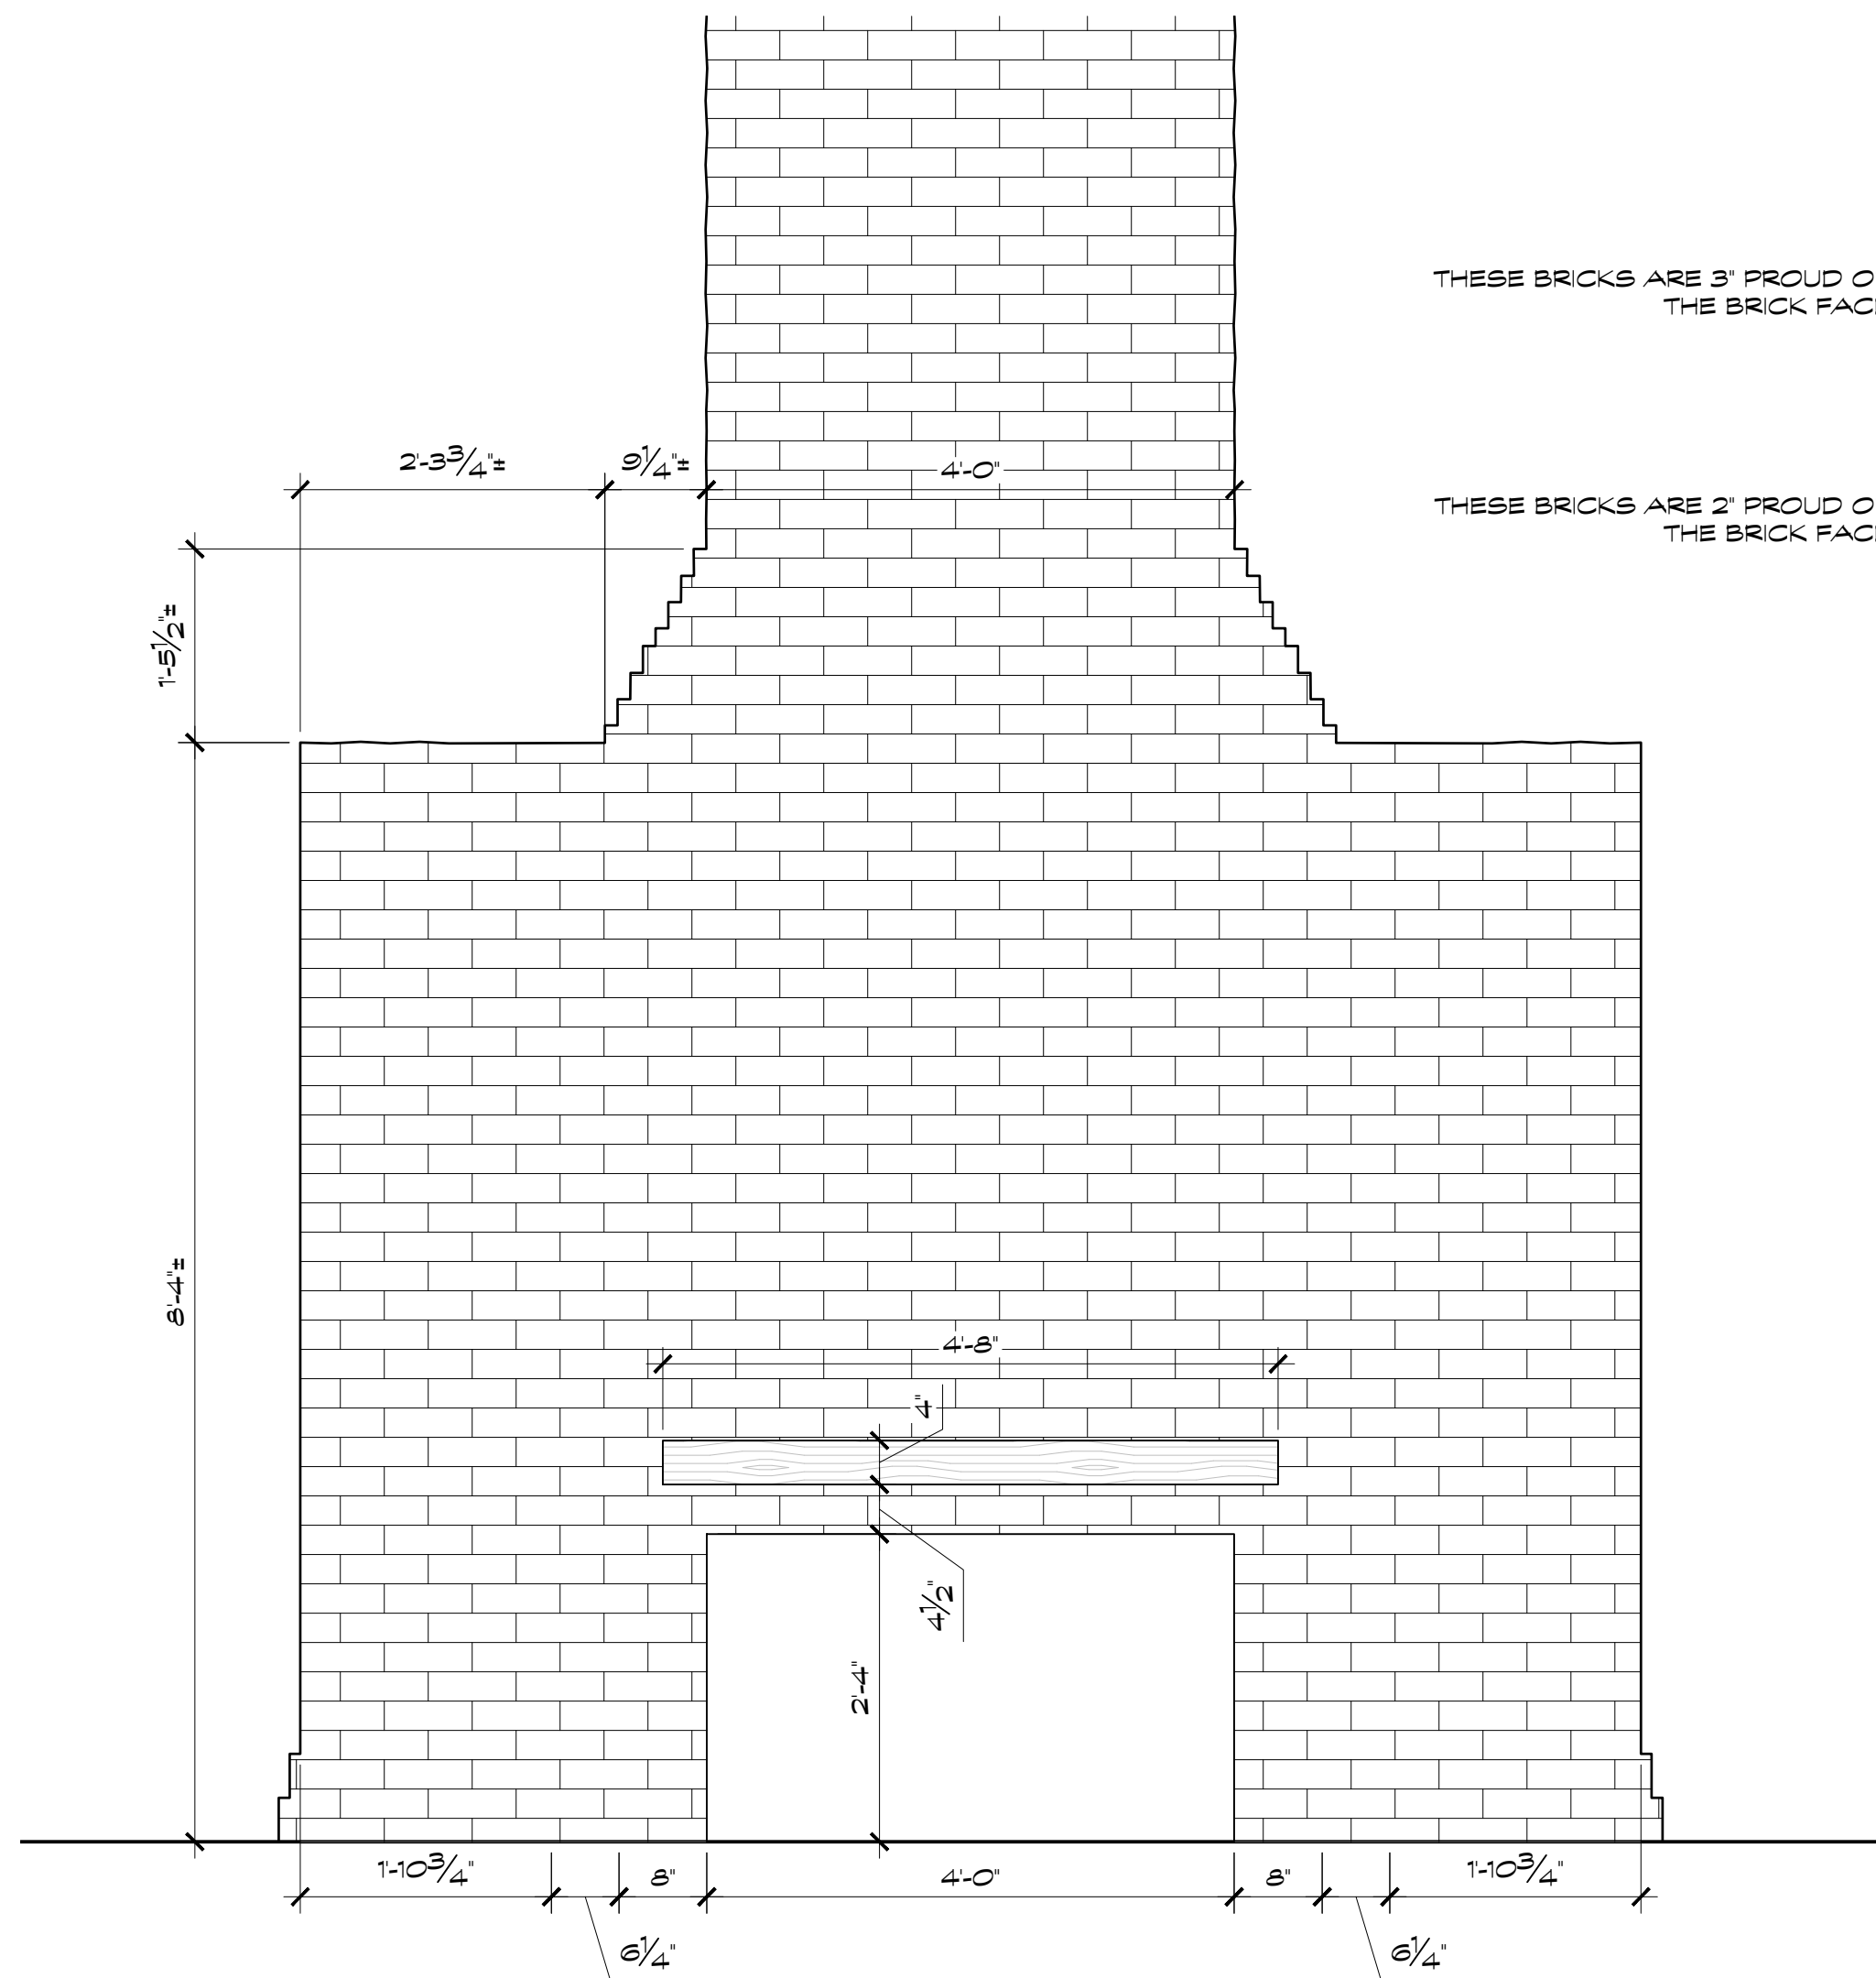


BELLE'S HOUSEFIREPLACE LIVING ROOM ELEVATION  
Scale: 3/4" = 1'-0"

66

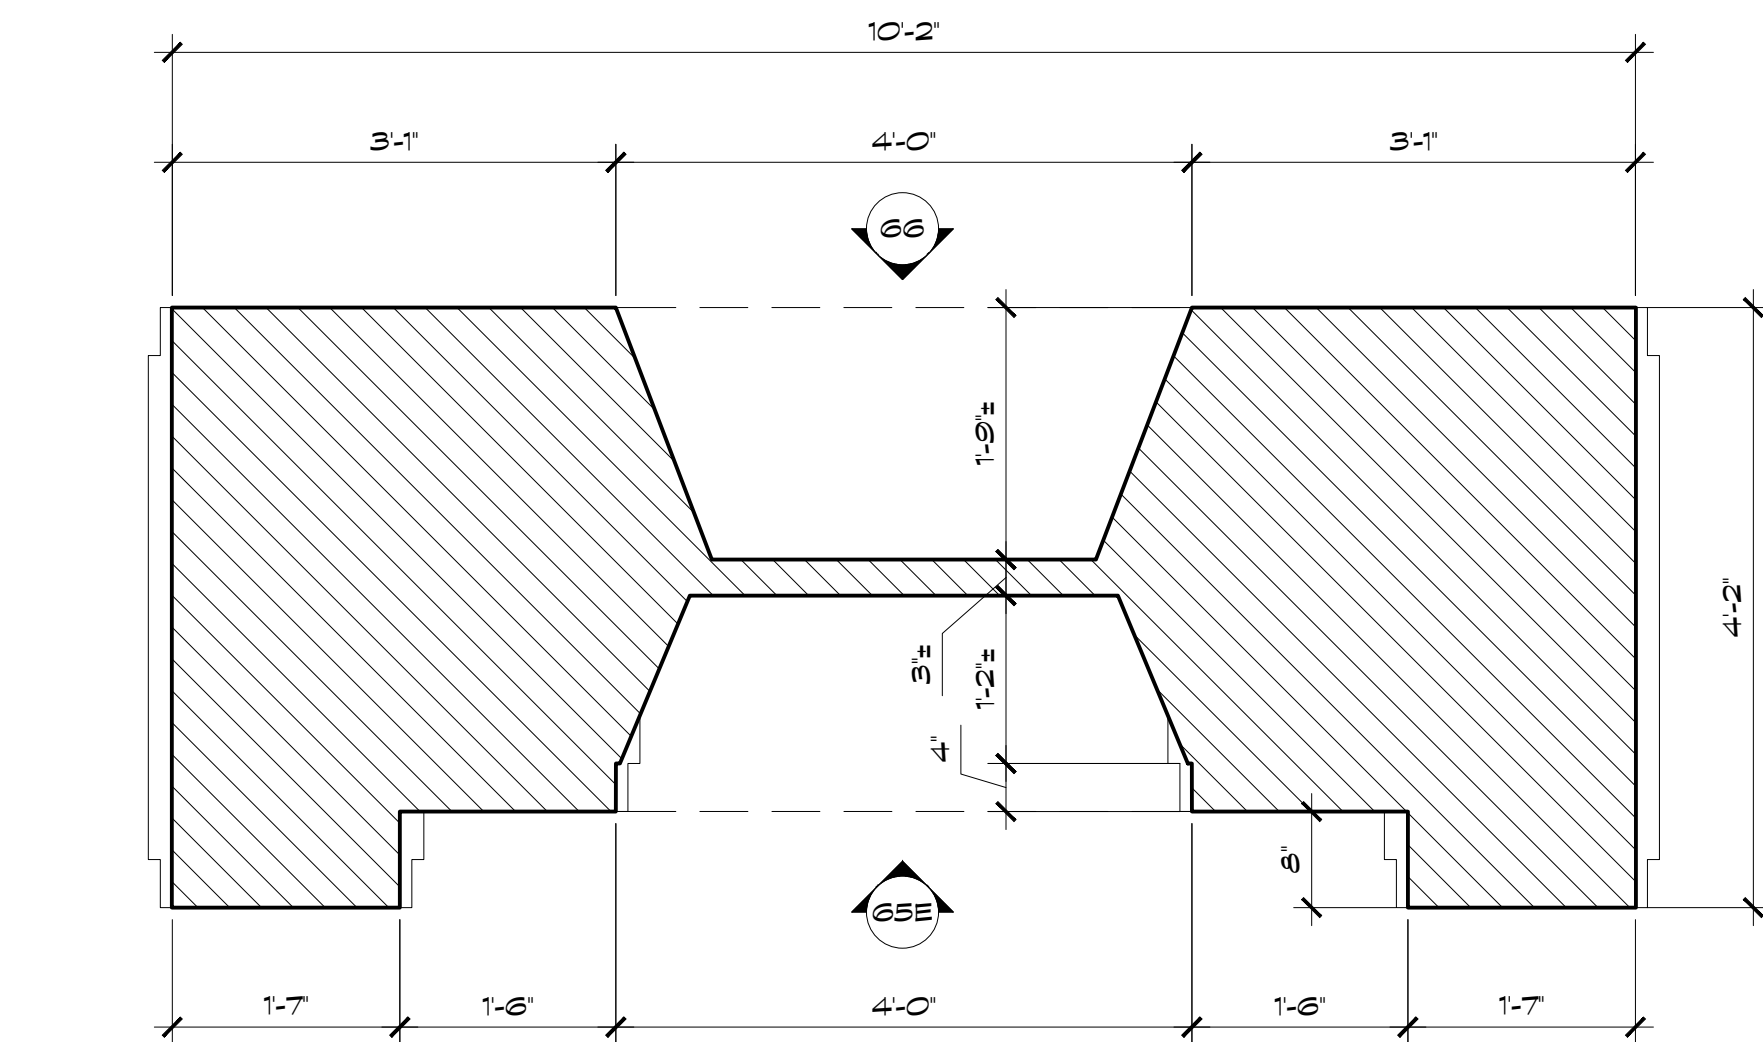


BELLE'S HOUSEFIREPLACE PLAN  
Scale: 3/4" = 1'-0"

65

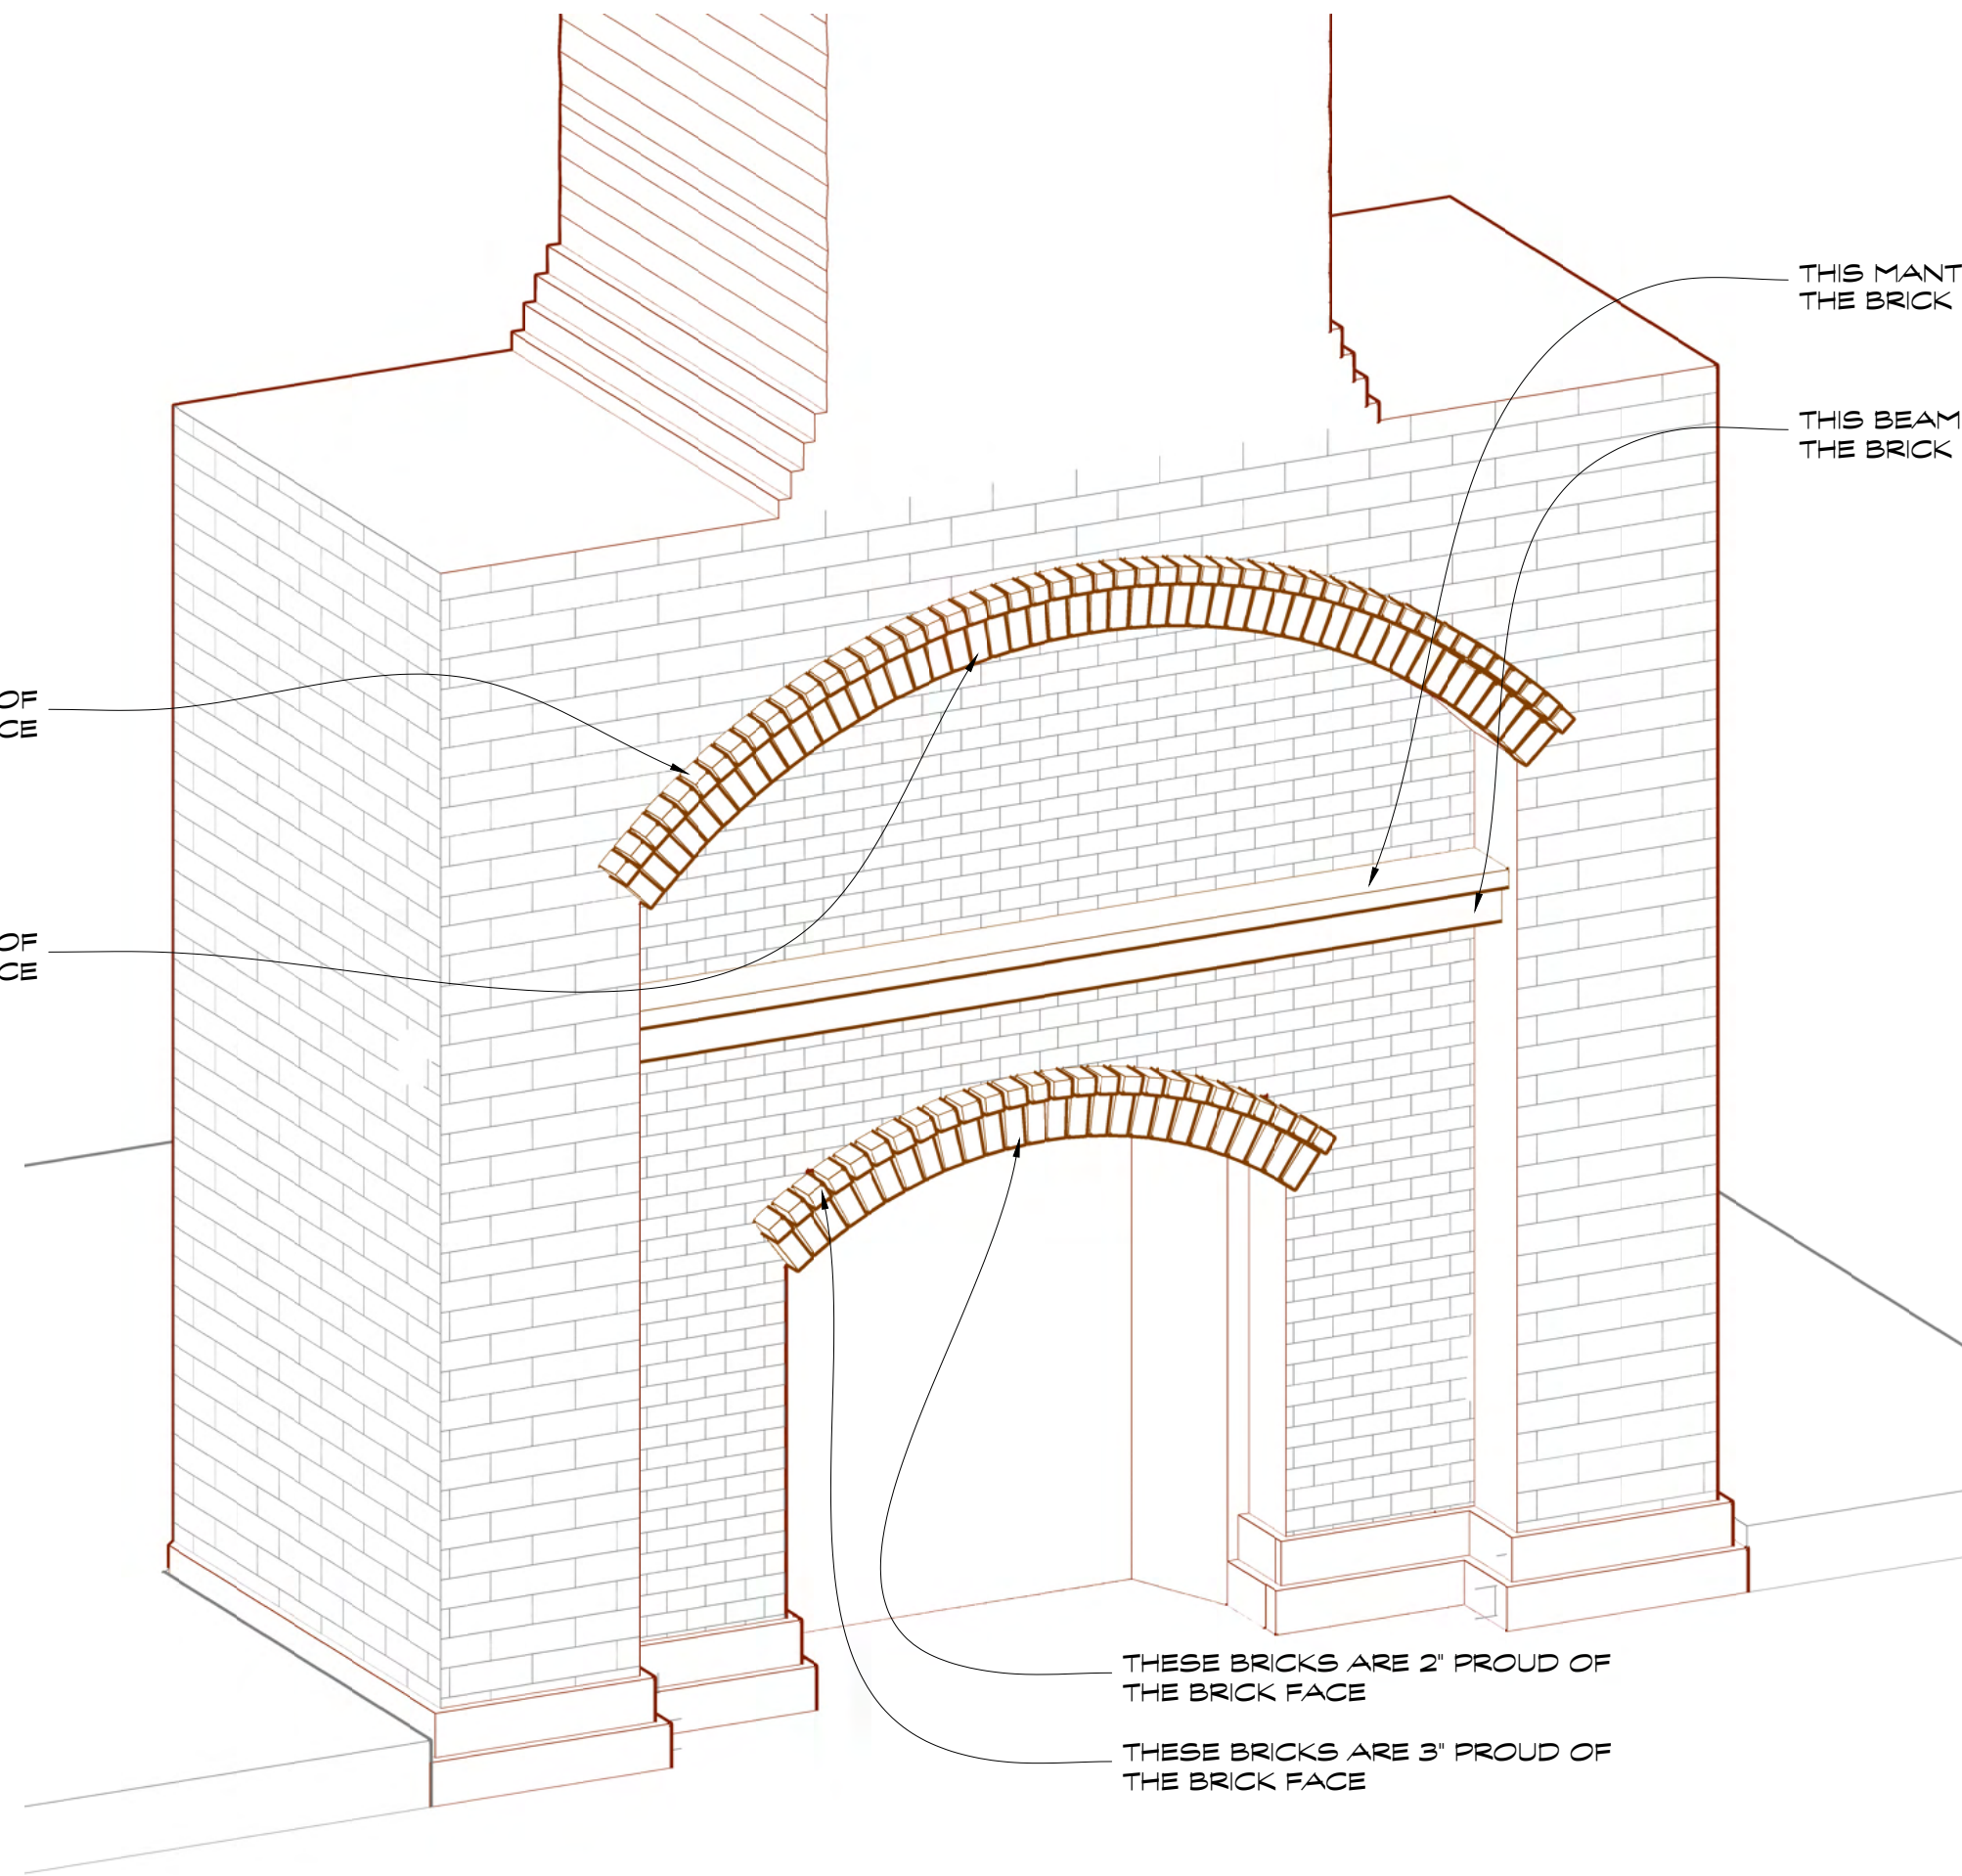


BELLE'S HOUSEFIREPLACE LIVING ROOM 3D VIEW  
Scale: 3/4" = 1'-0"

65V

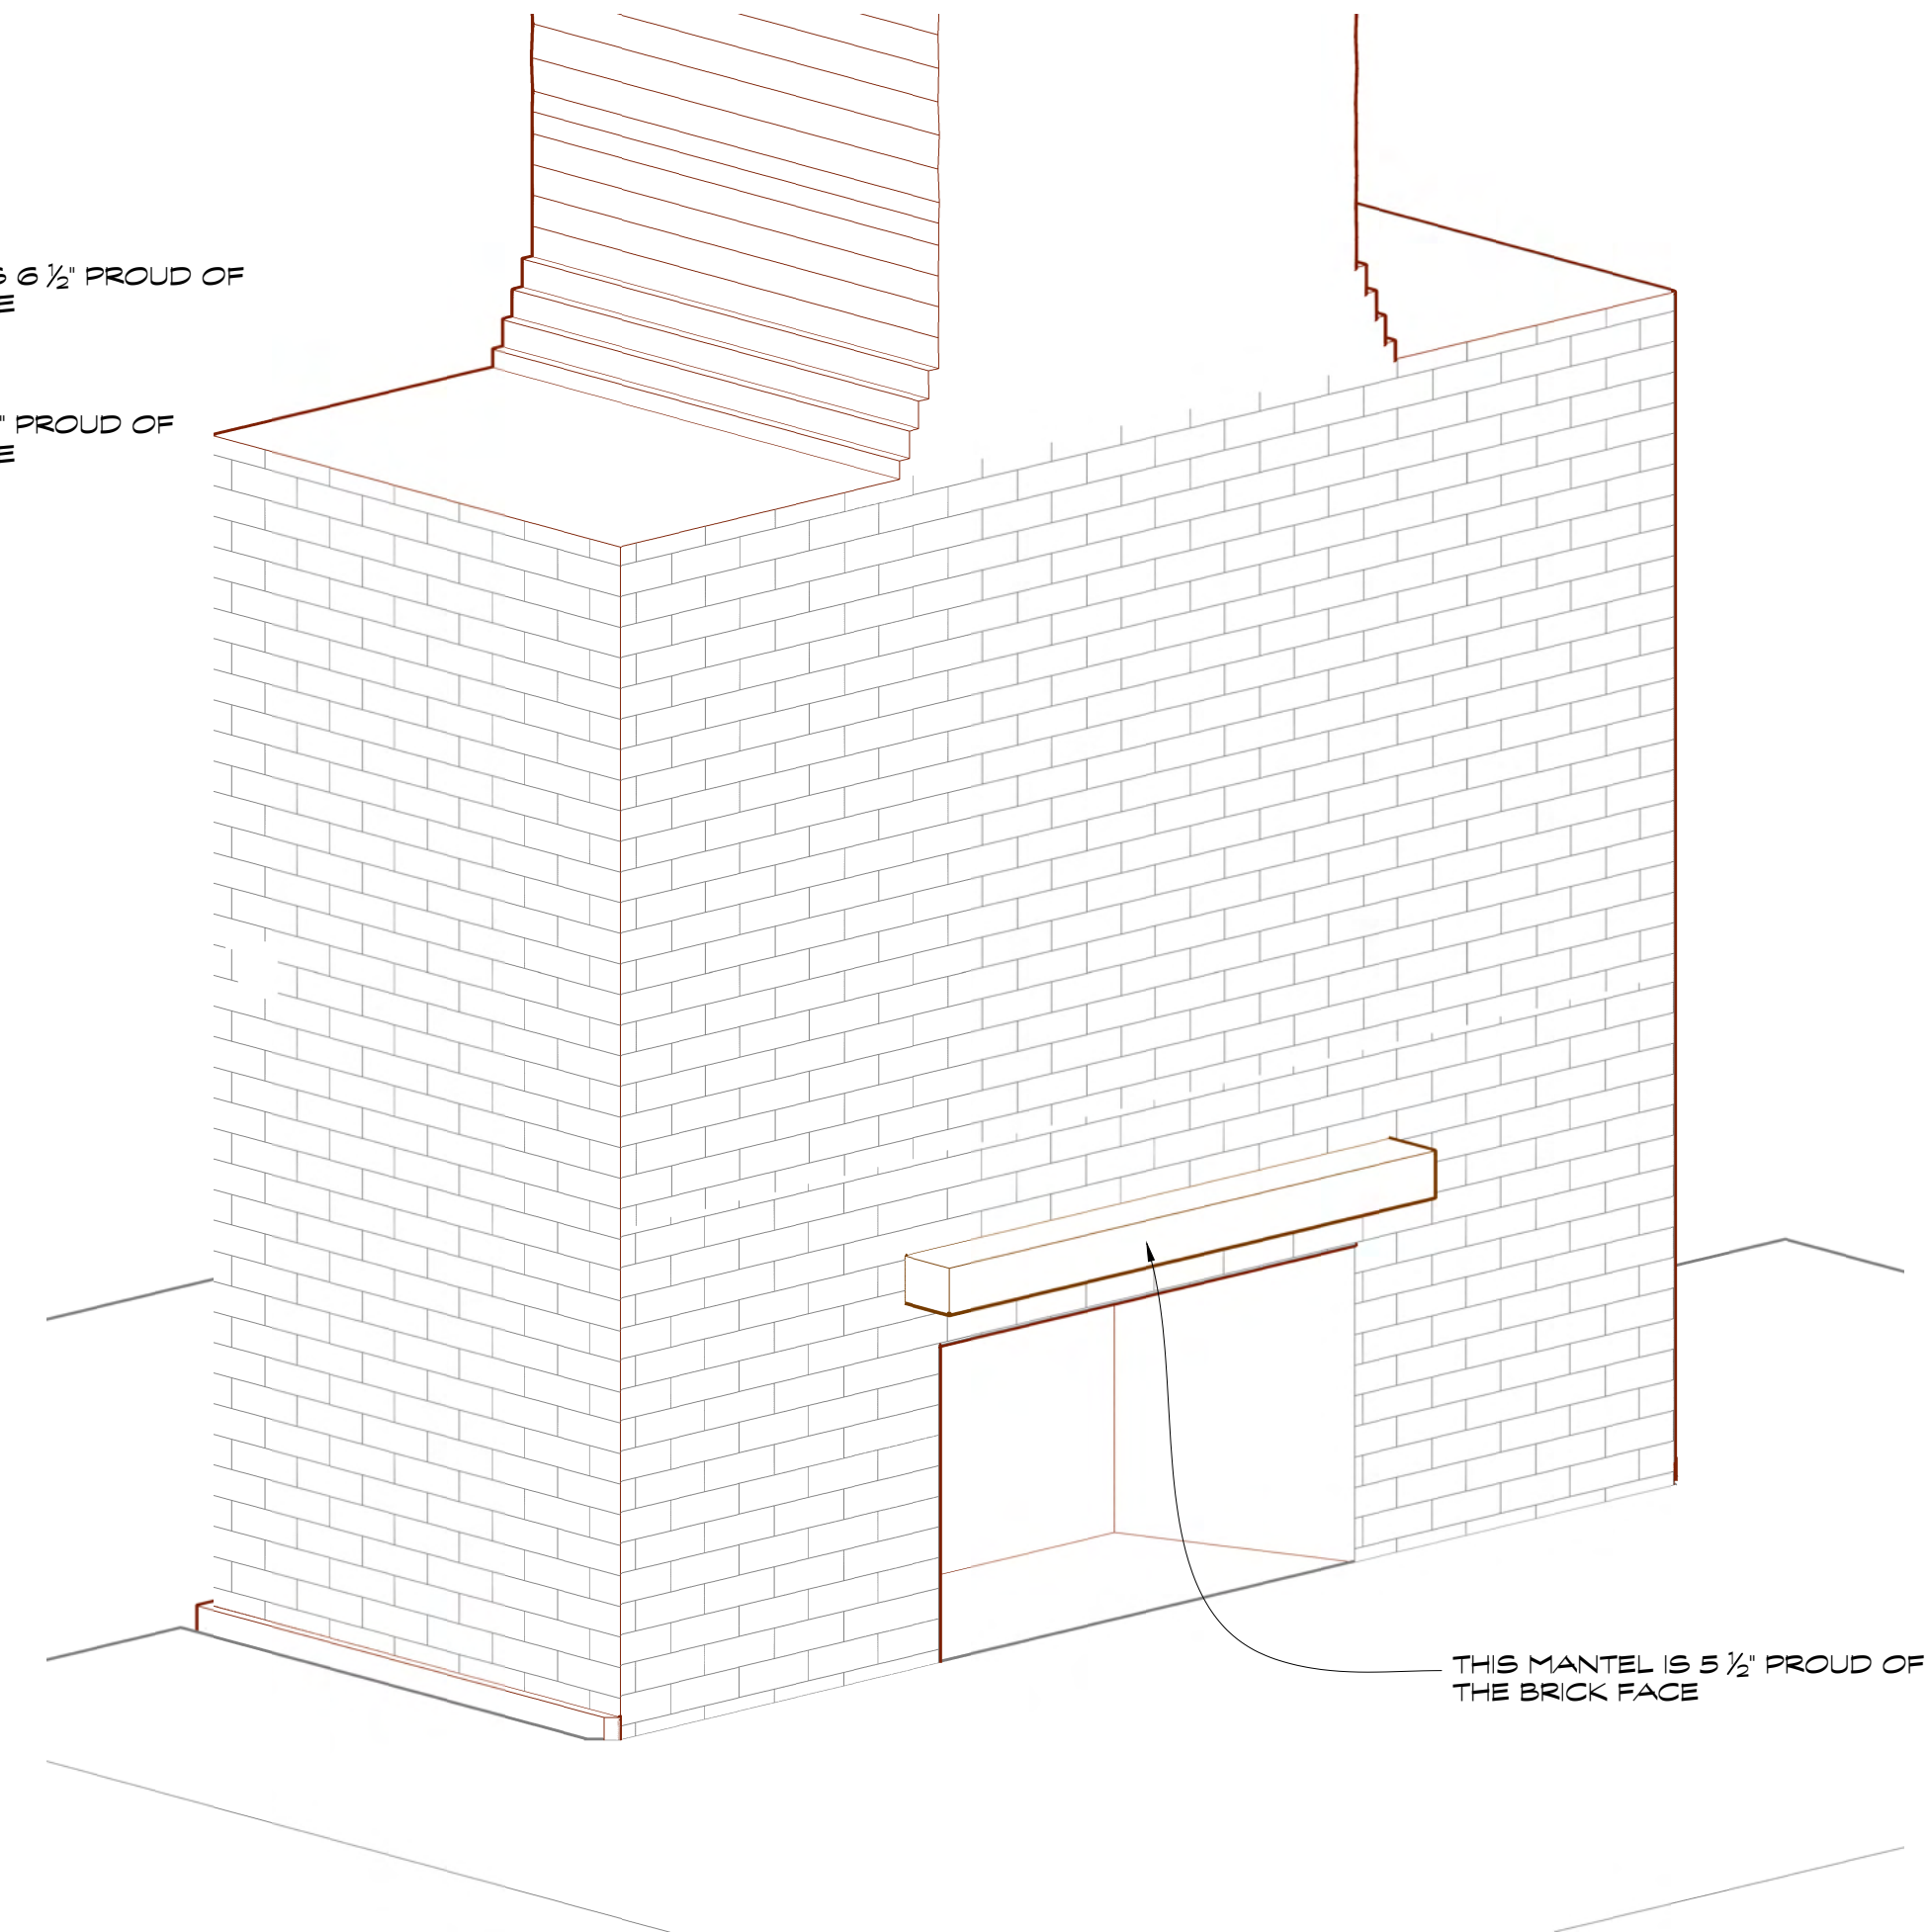


BELLE'S HOUSEFIREPLACE BEDROOM 3D VIEW  
Scale: 3/4" = 1'-0"

66V

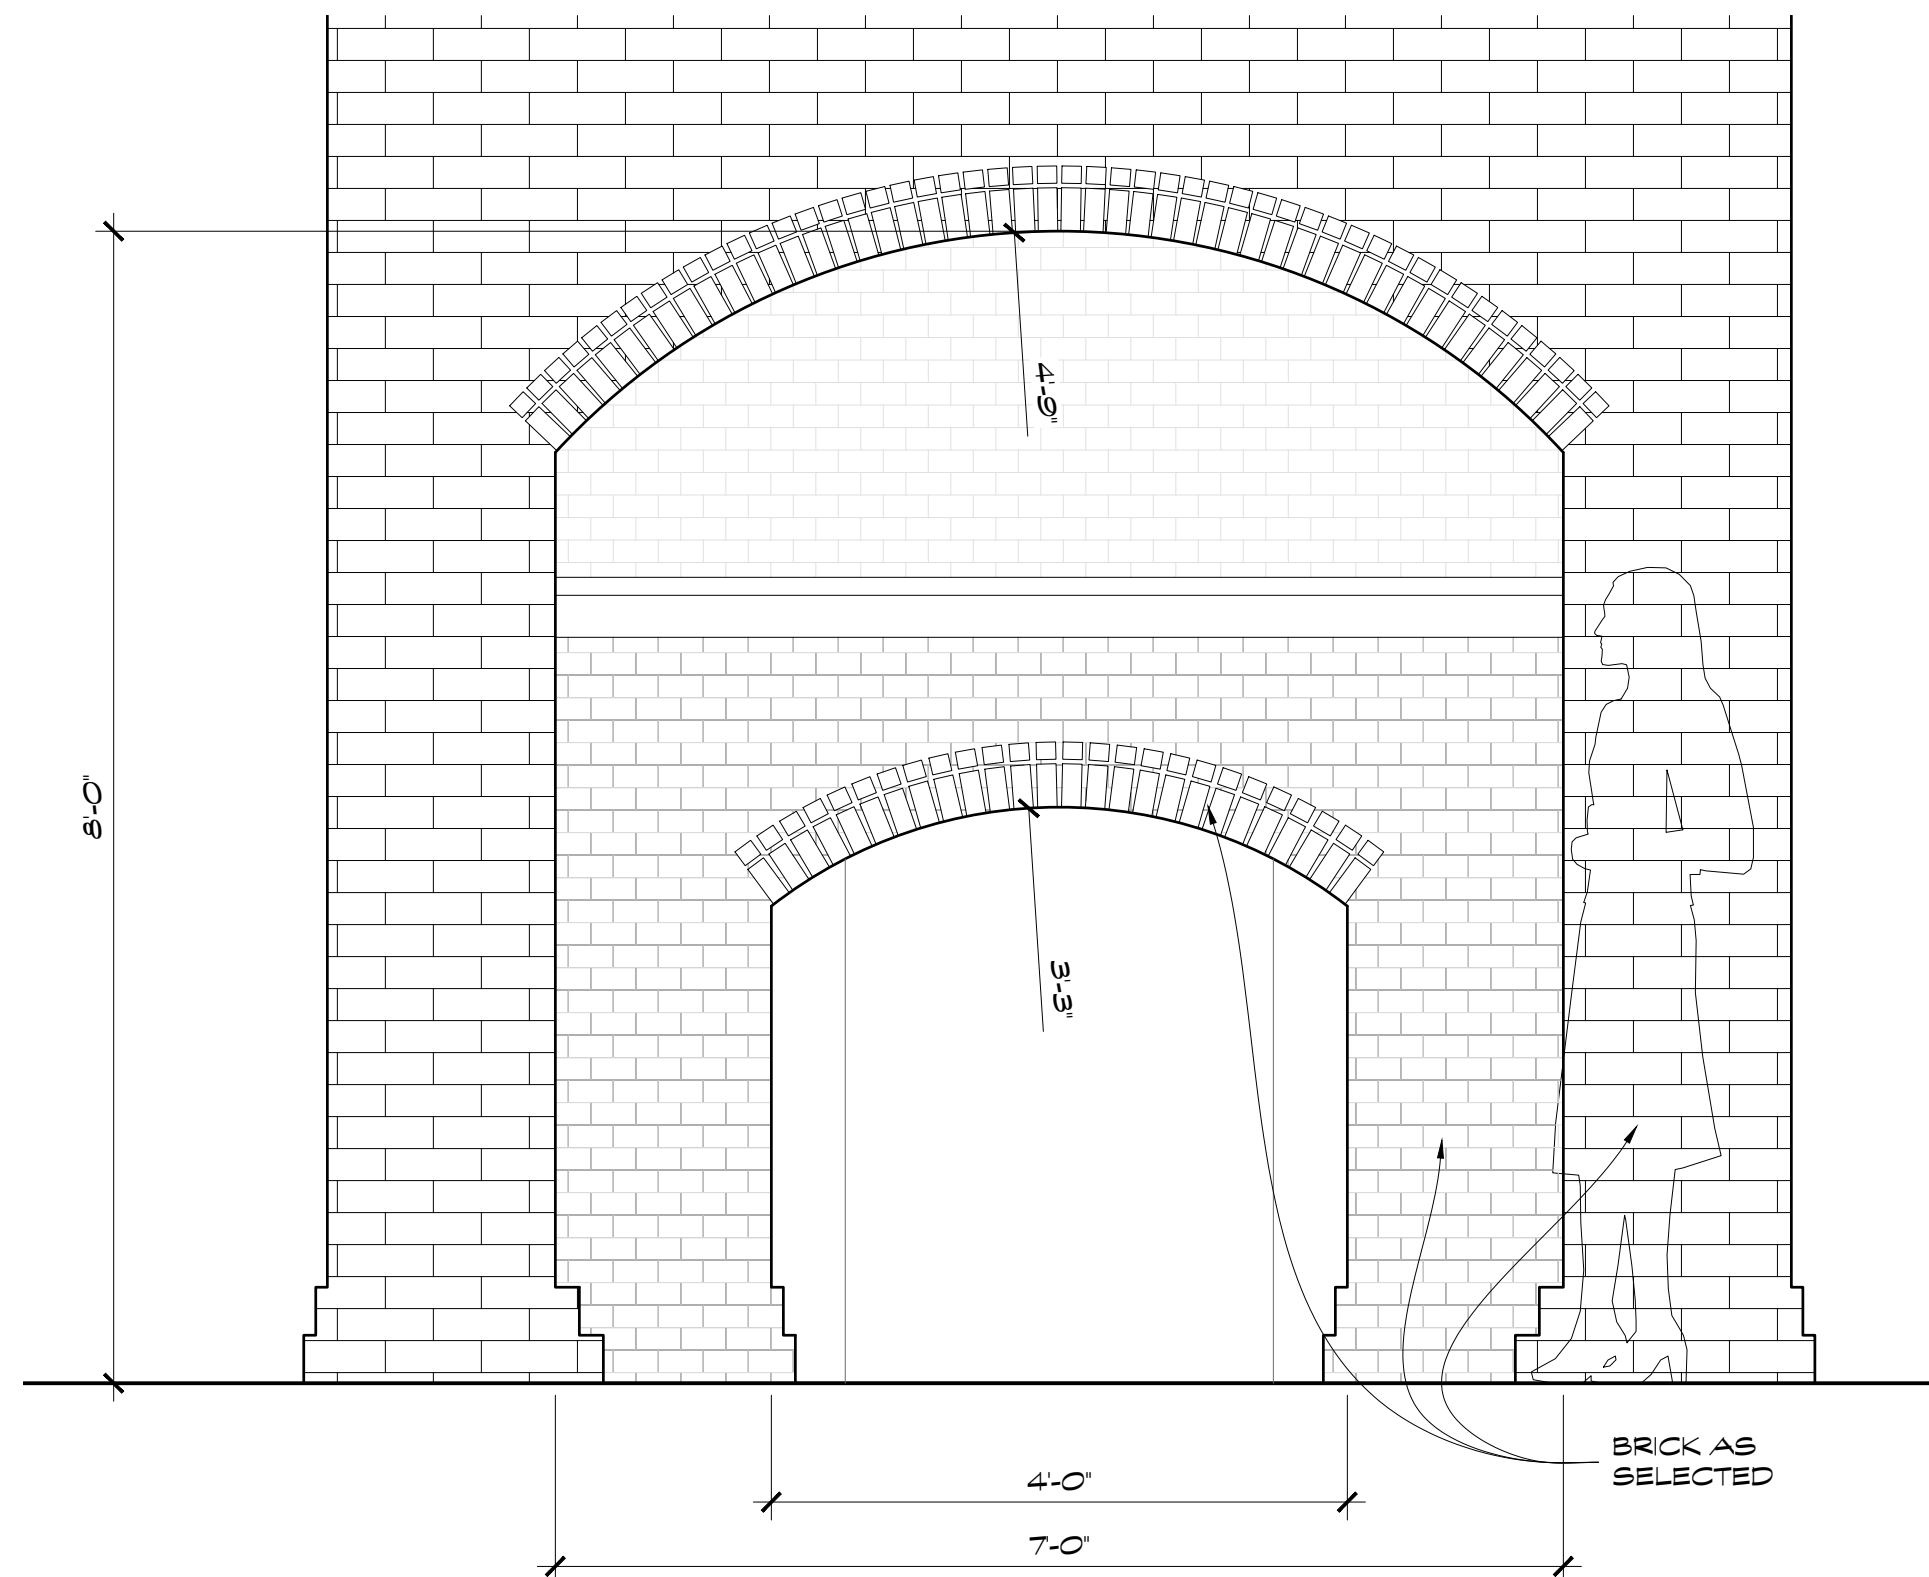


BELLE'S HOUSEFIREPLACE LIVING ROOM ELEVATION  
Scale: 3/4" = 1'-0"

65E

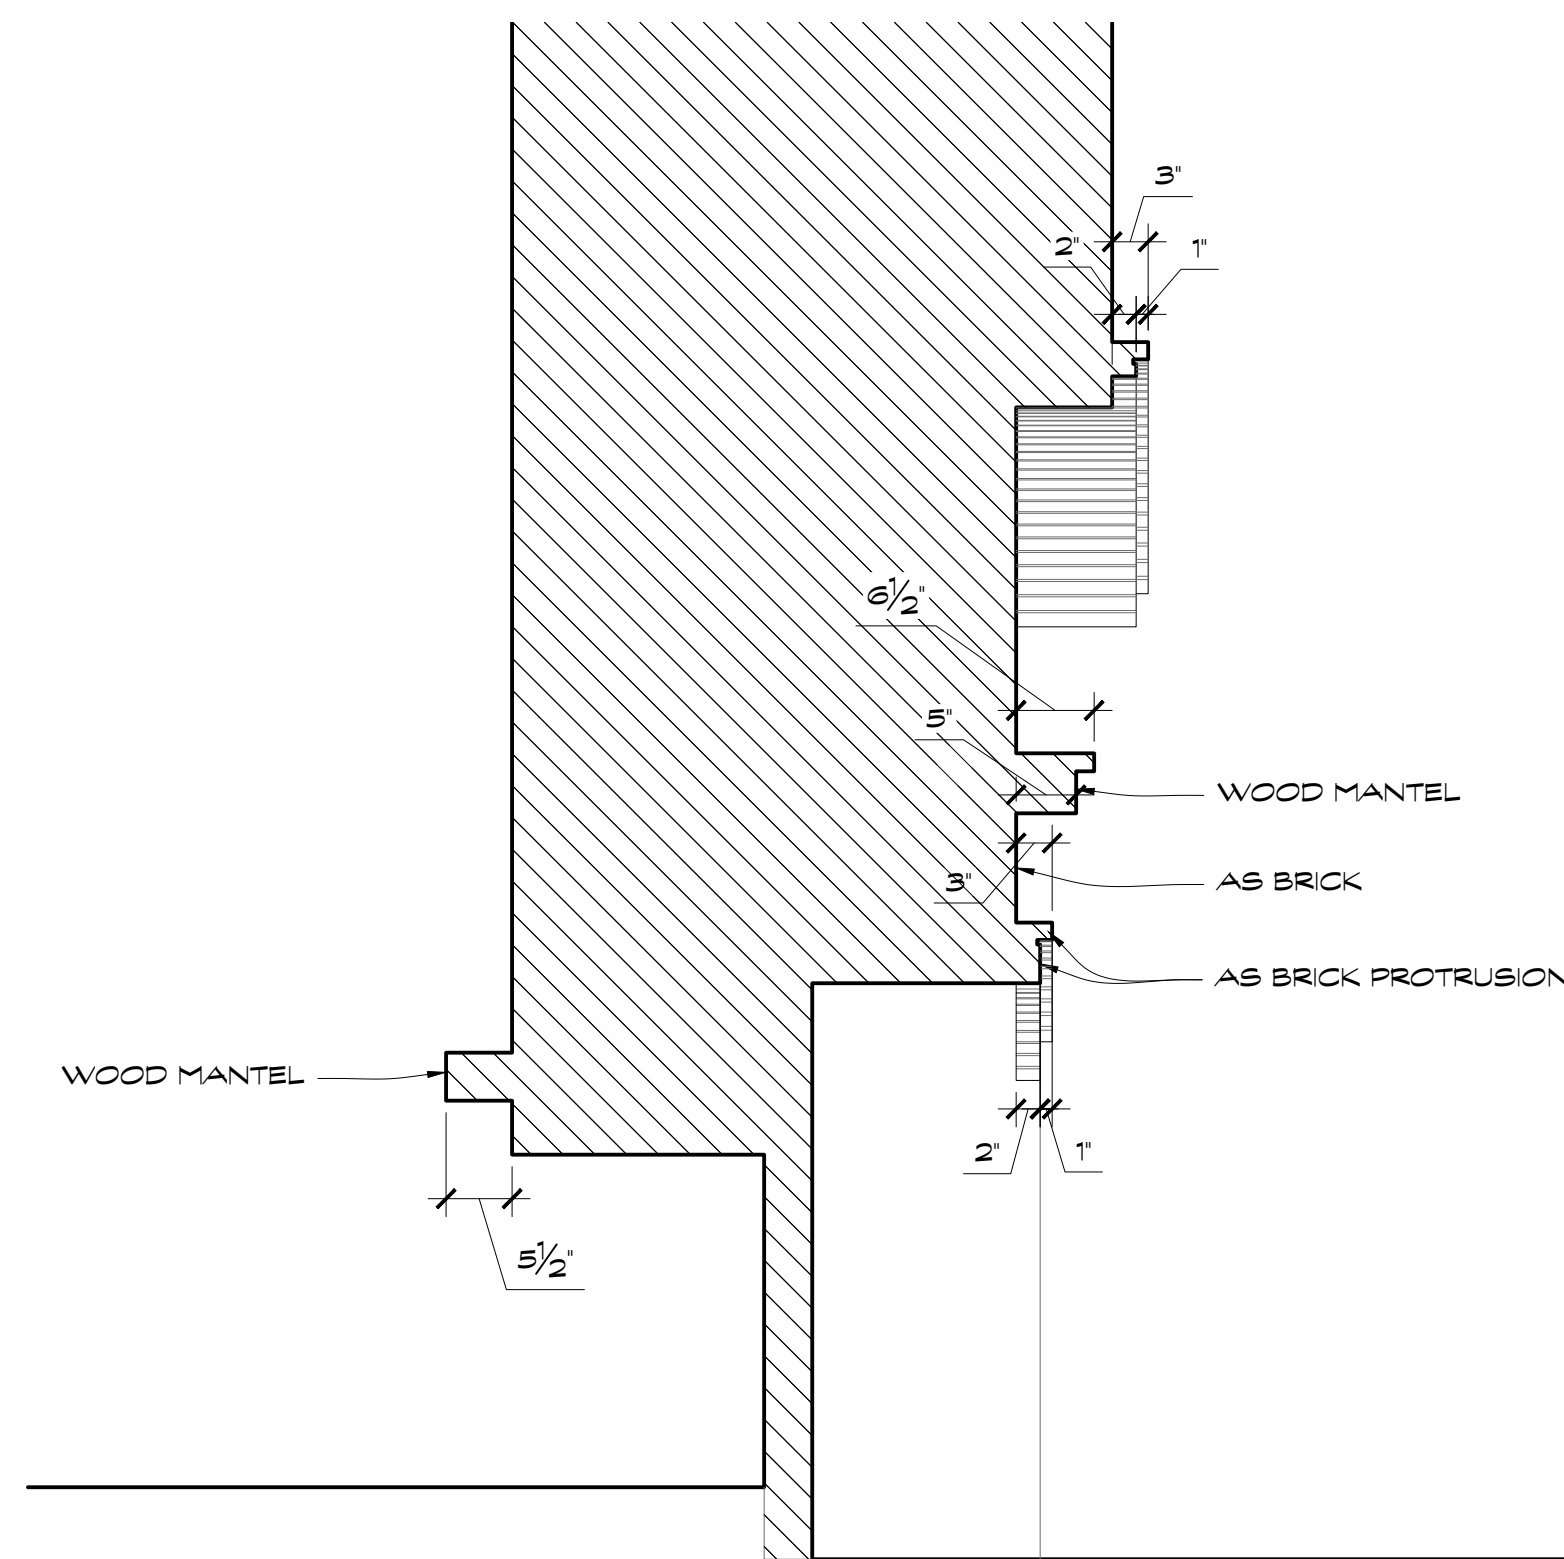

BELLE'S HOUSEFIREPLACE LIVING ROOM ELEVATION  
Scale: 3/4" = 1'-0"

65S

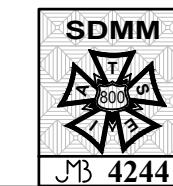

**PILGRIM** Production Designer: Chloe Arbiture  
Art Director: Jonathan Bell Set Designer: Jeff Beck


SET NAME: BELLE'S HOUSE EPISODE # \_\_\_\_\_  
LOCATION: STAGE 14 SET # 30  
DRAWING TITLE: FIREPLACE DETAILS REVISIONS: \_\_\_\_\_  
DRAWN BY: Jeff Beck  
SCALE: AS NOTED DATE: 3/5/20

9  
OF 16

REVISED RELEASE 11/10/20

AHSS10\_20\_BELLESHOUSE\_CONSTDWGSARCHIVE\_073120\_JMB\_V18.DWG




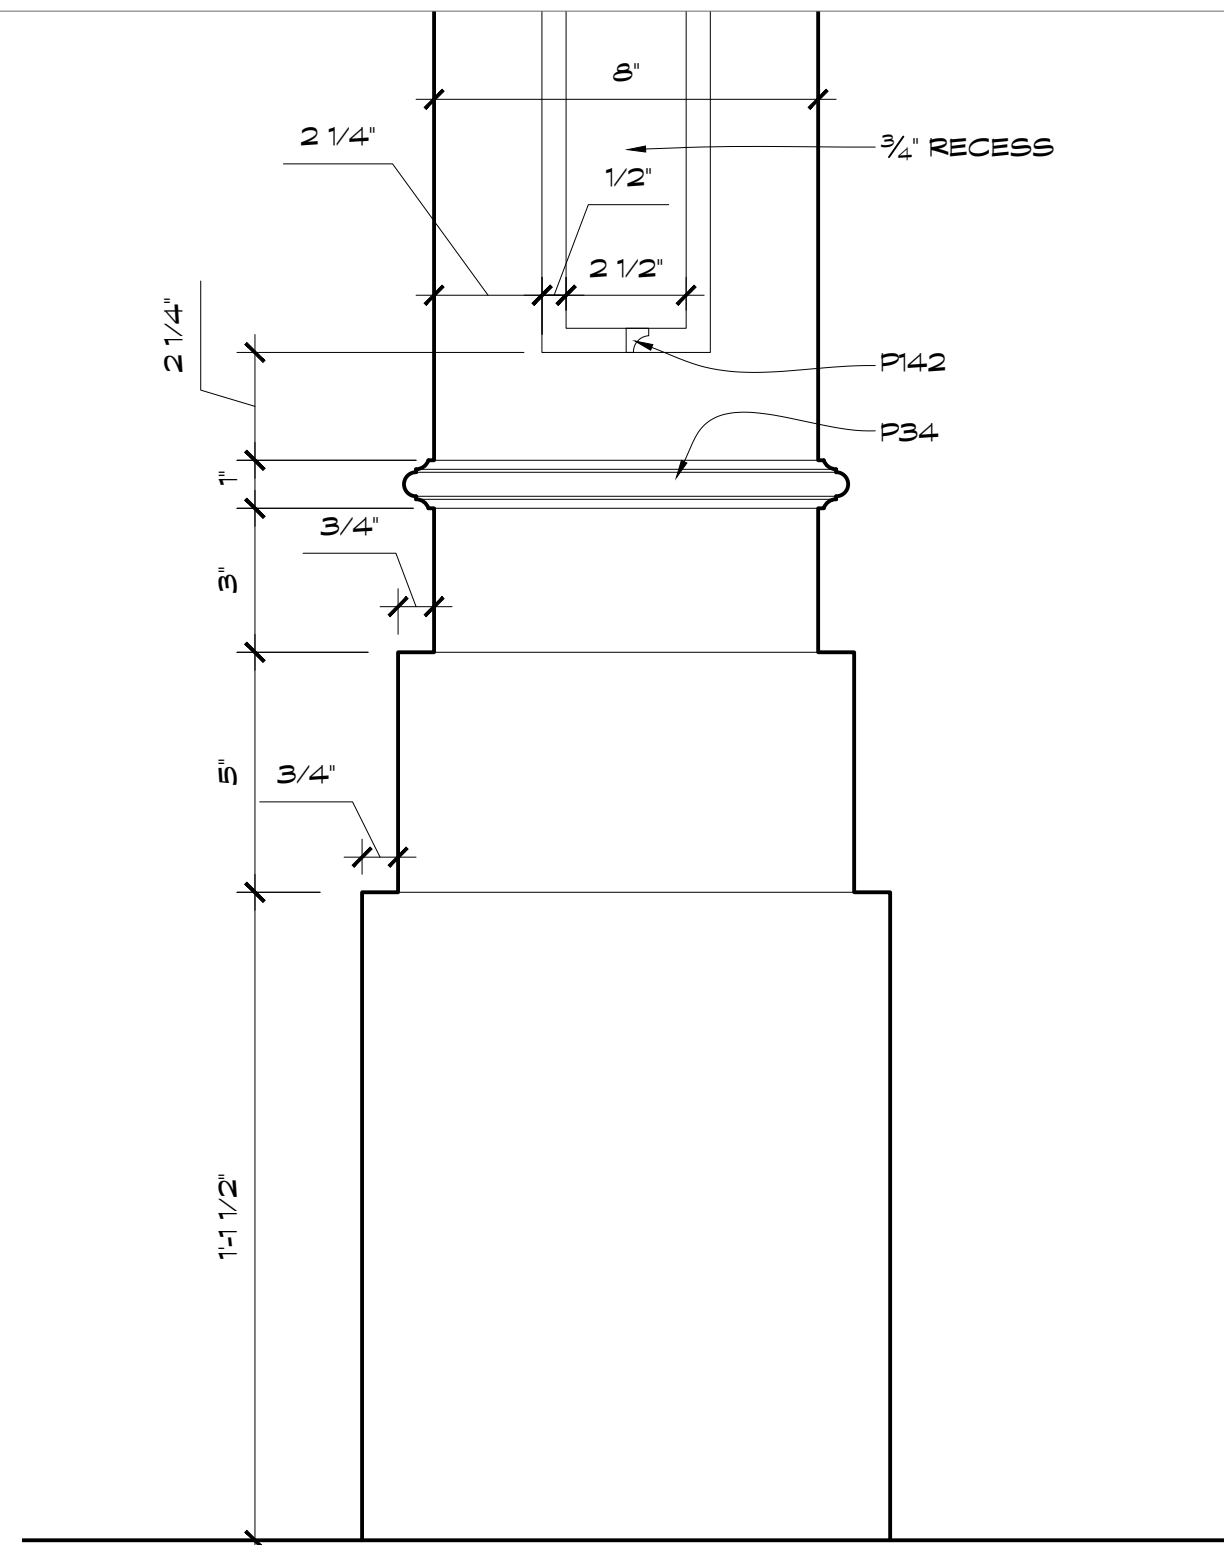

POST/PILASTER BASE DETAIL

Scale: 3" = 1'-0"


73DB

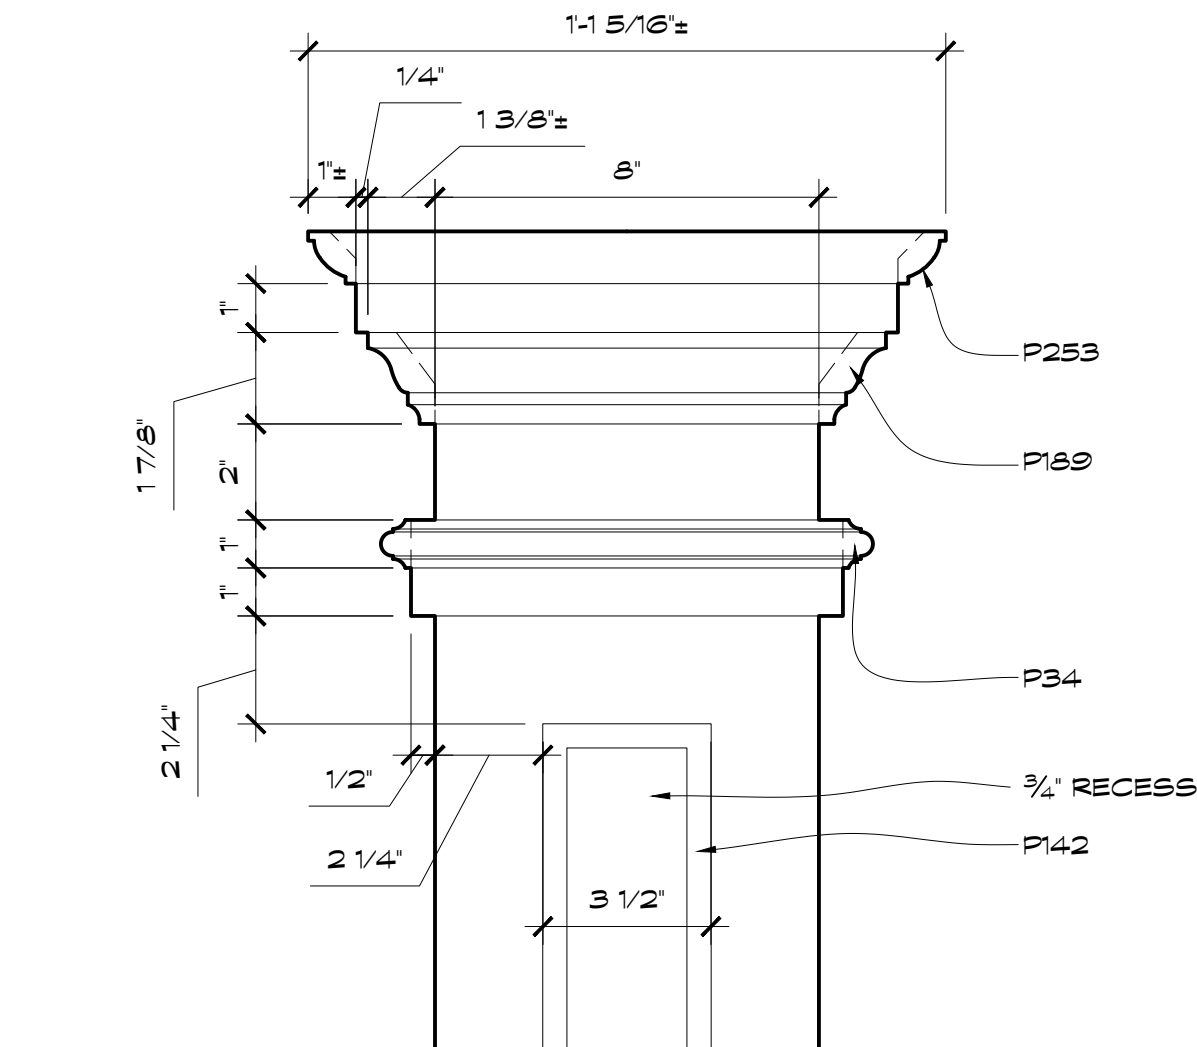

POST/PILASTER CAPITAL DETAIL

Scale: 3" = 1'-0"


72DC 73DC

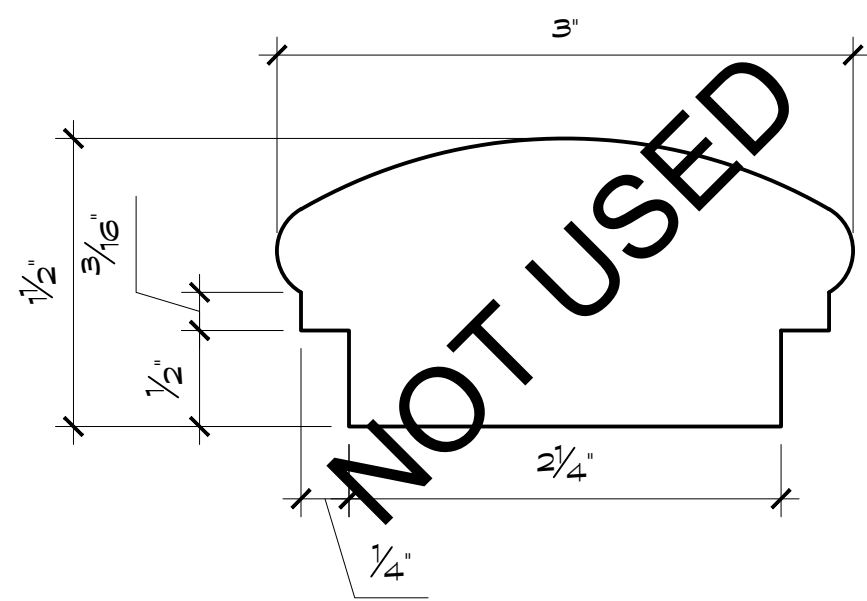

GUARDRAIL DETAIL

Scale: 1" = 1'-0"


71

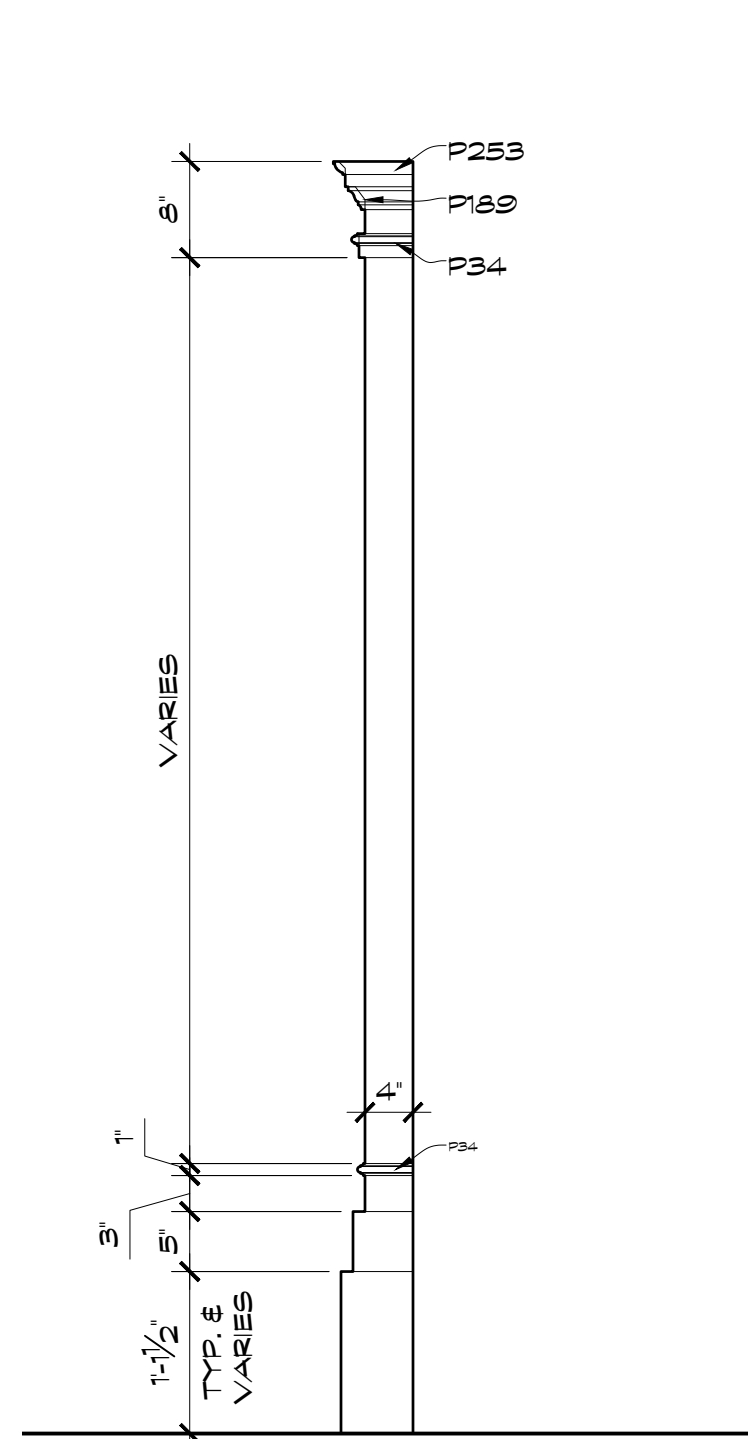

PILASTER SIDE ELEVATION

Scale: 3/4" = 1'-0"


72E

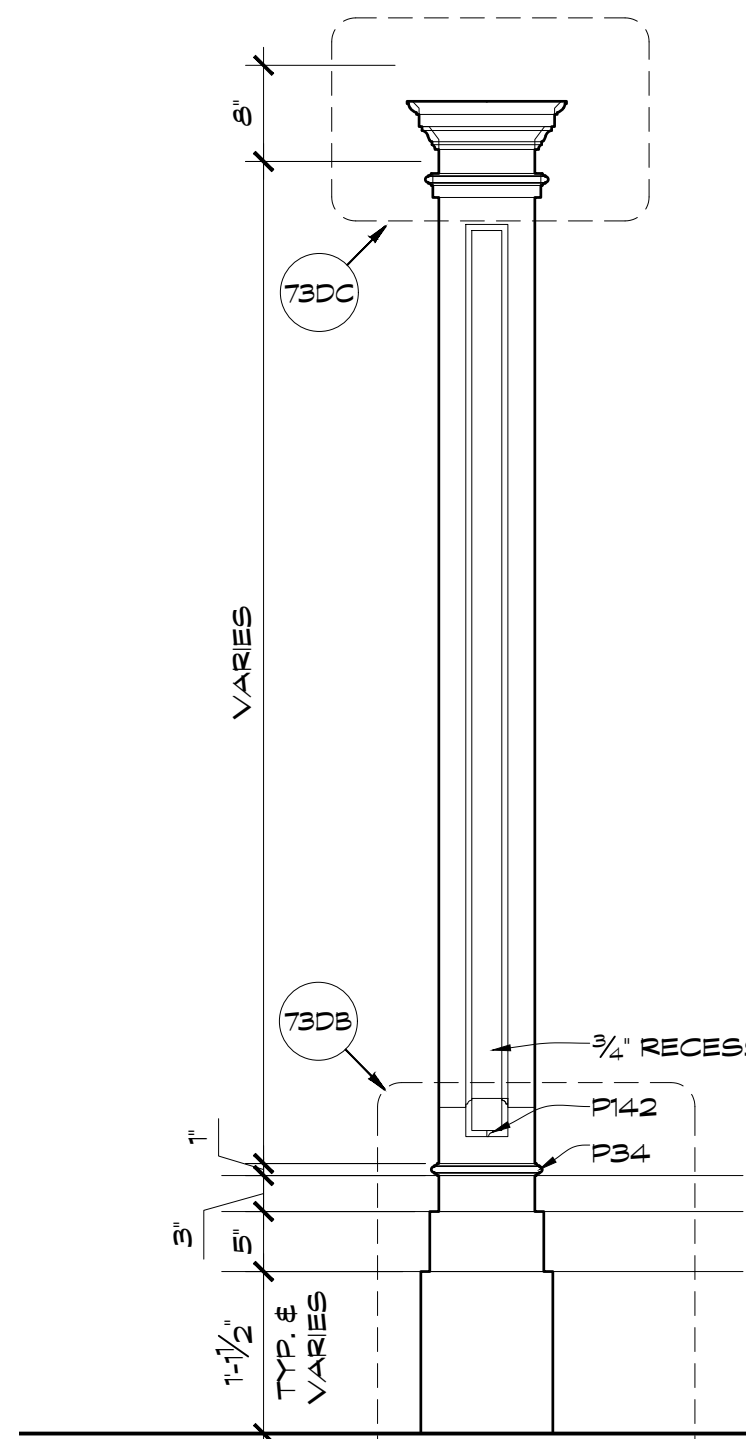

POST/PILASTER ELEVATION

Scale: 3/4" = 1'-0"


73E

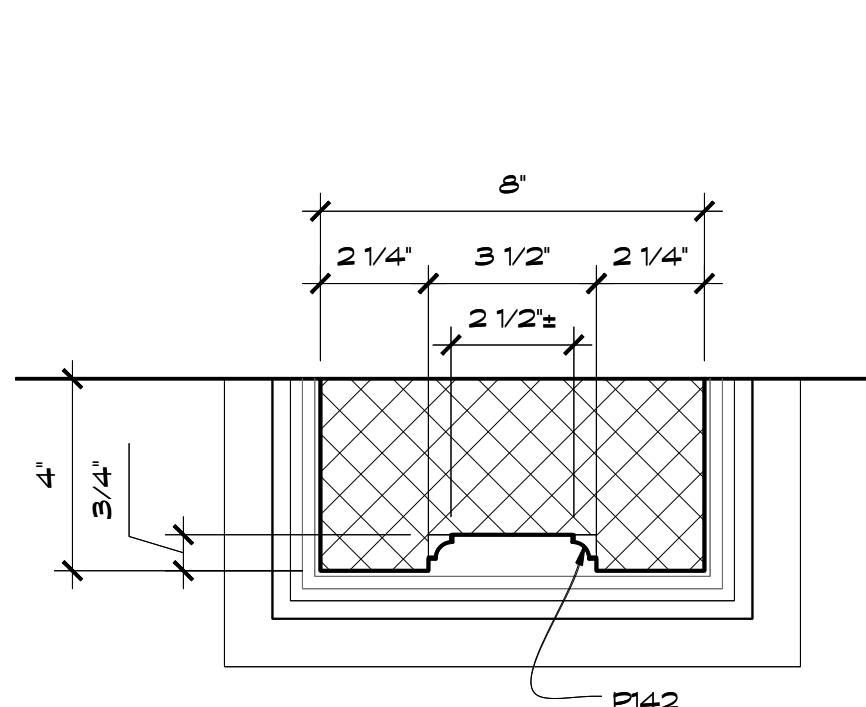

PILASTER PLAN

Scale: 3" = 1'-0"


72

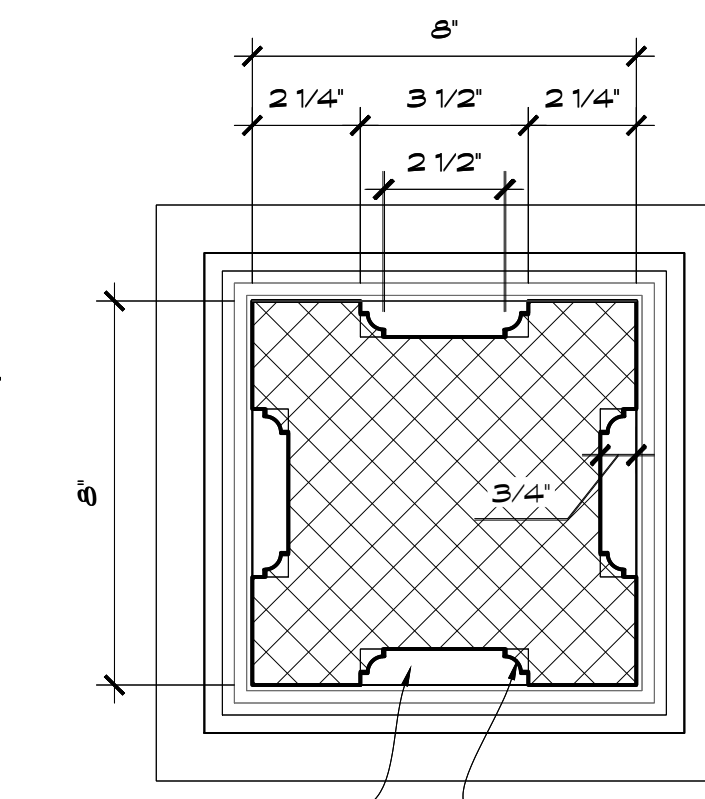

POST PLAN

Scale: 3" = 1'-0"


73

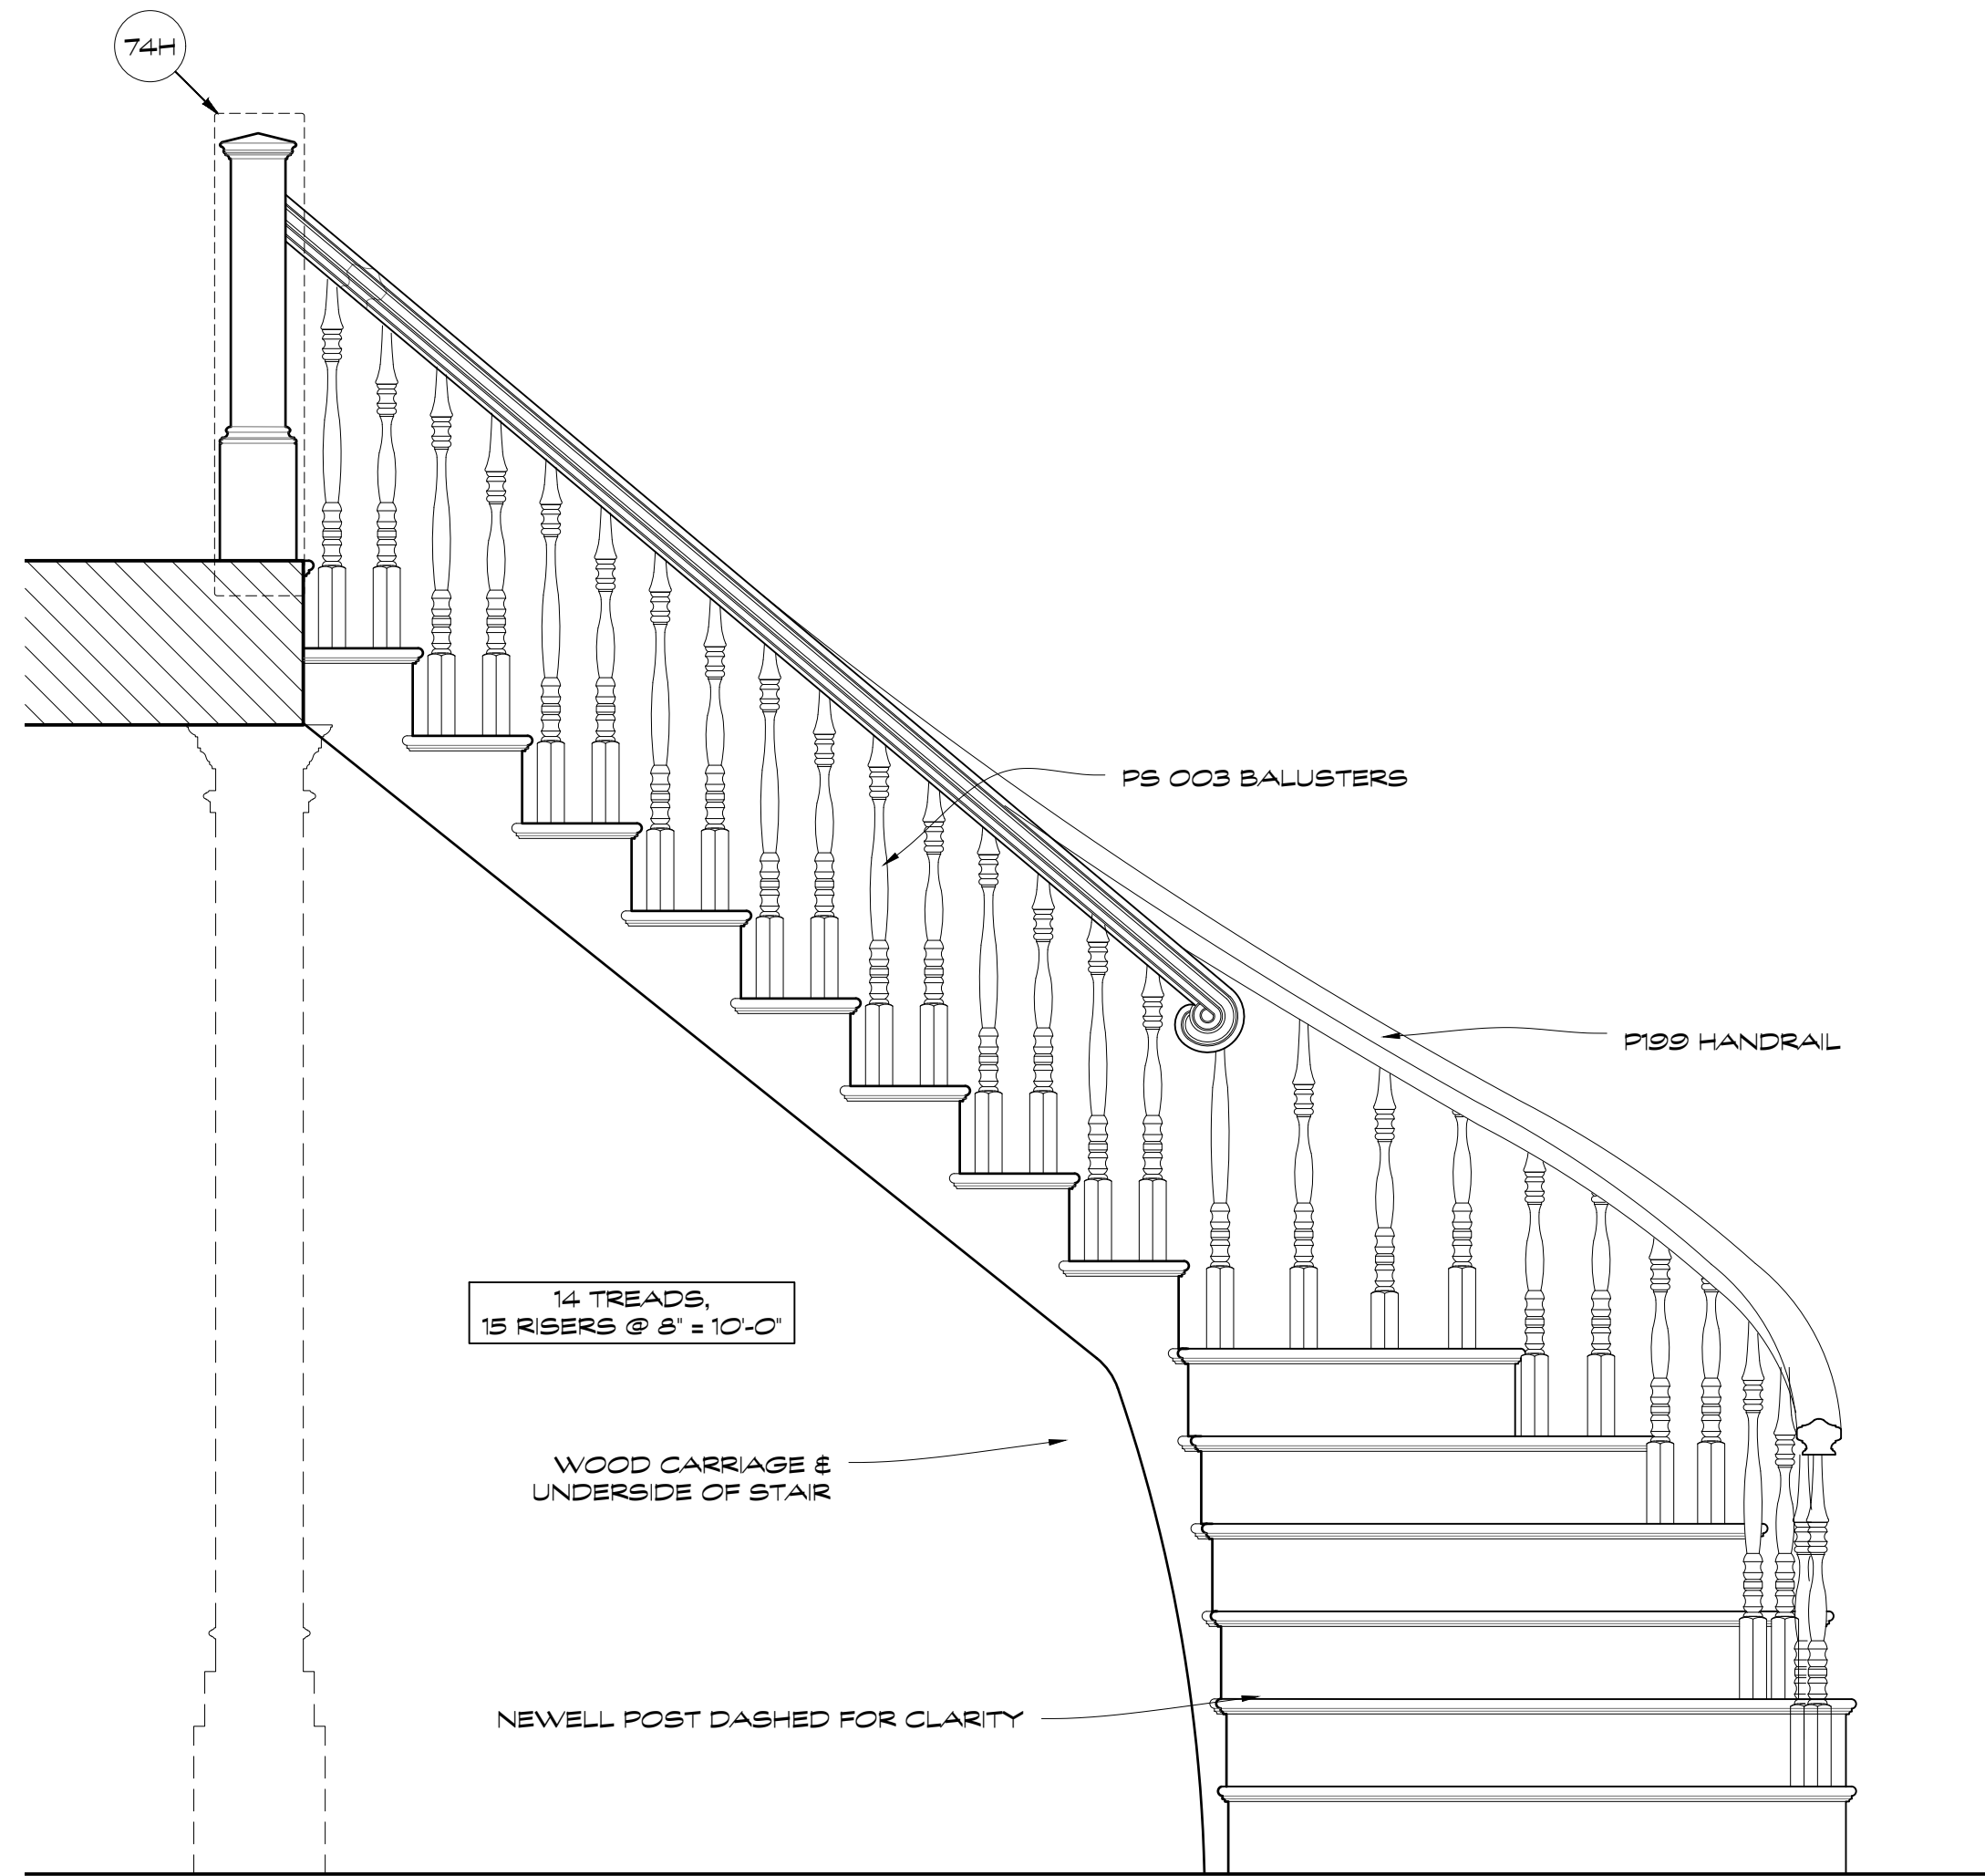

STAIR ELEVATION

Scale: 3/4" = 1'-0"


74E

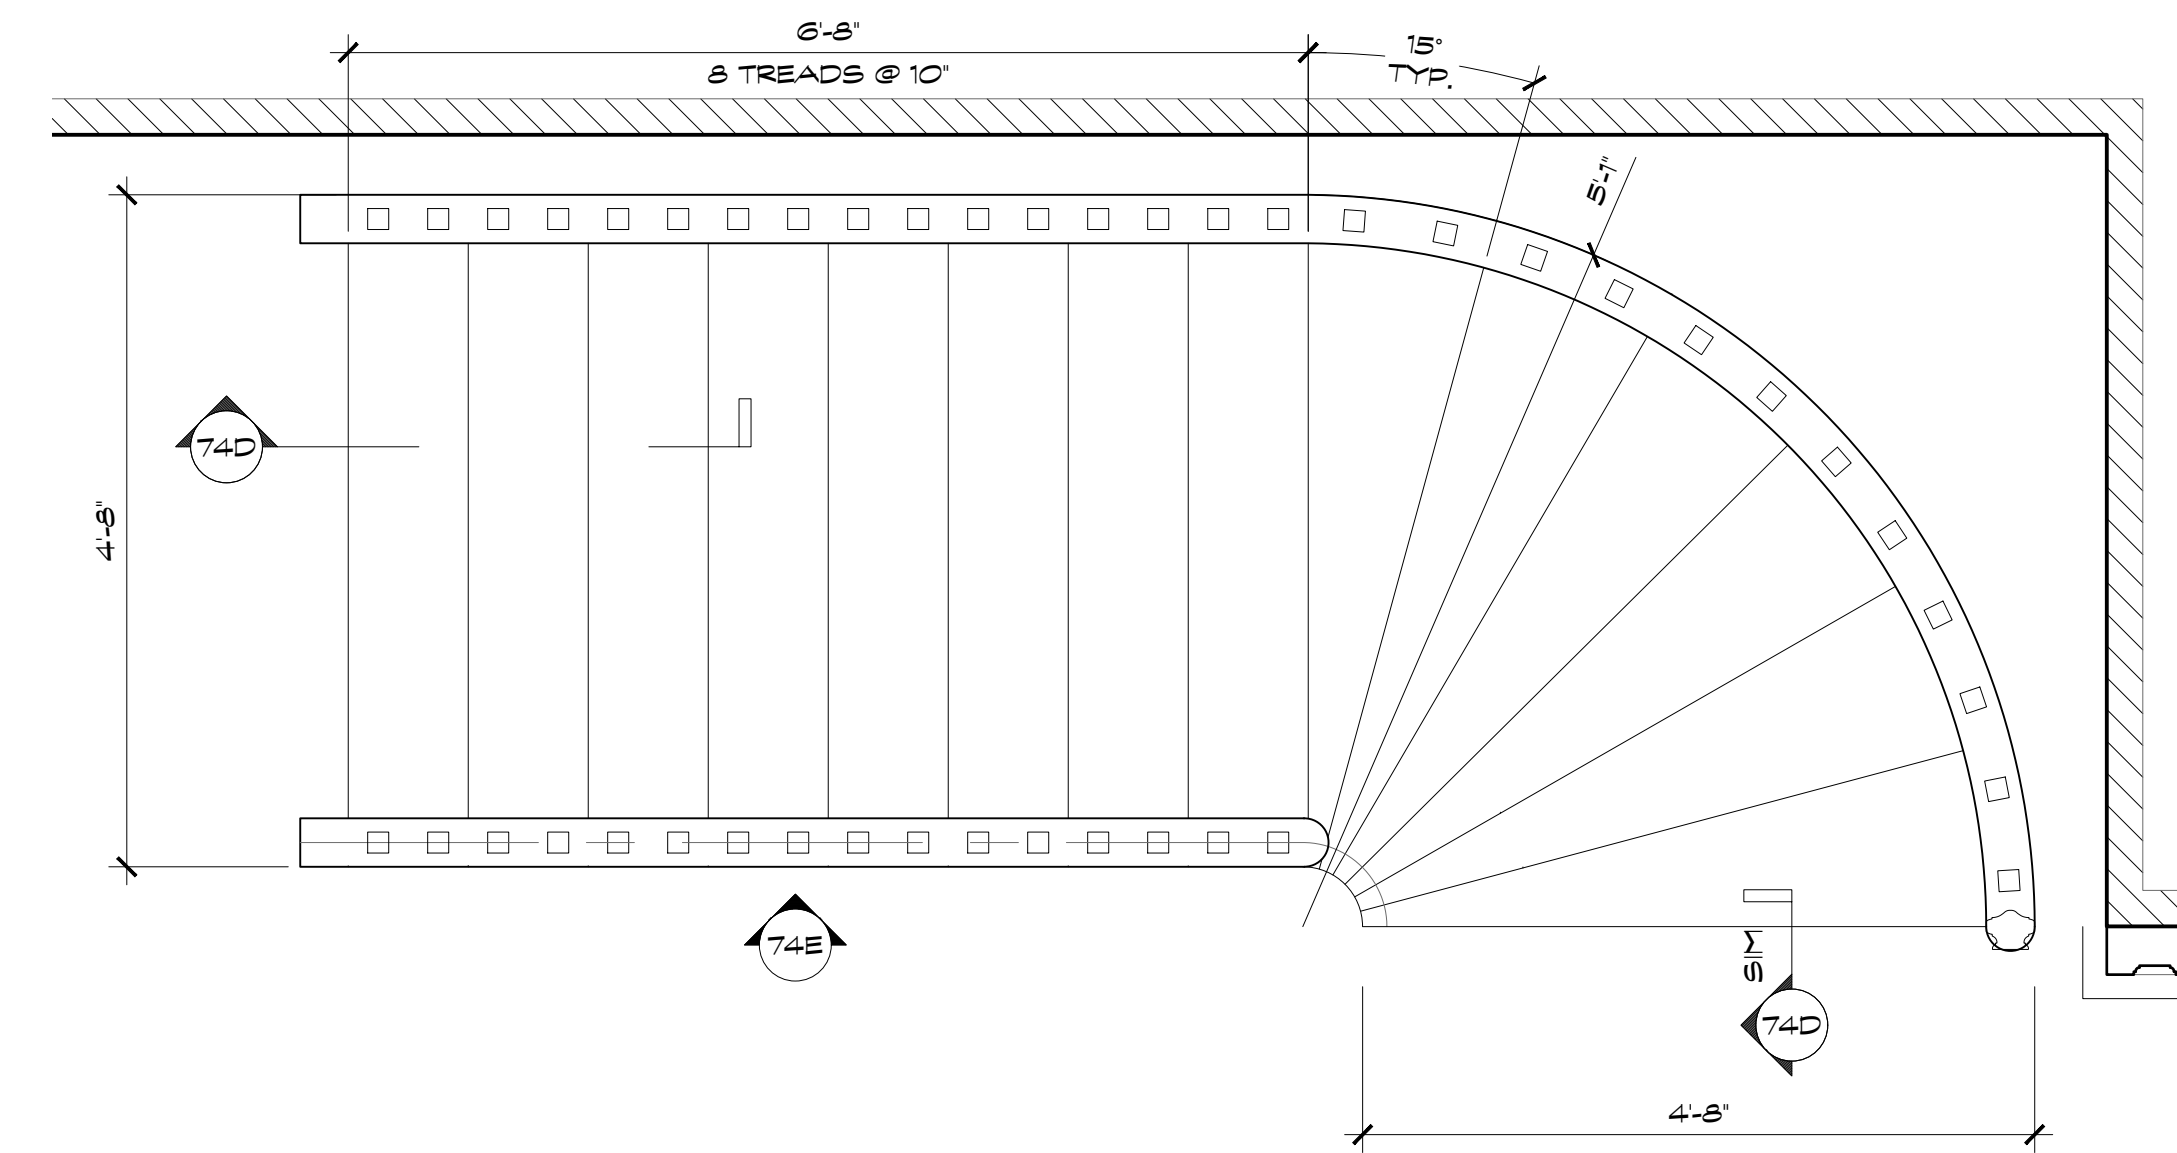

STAIR PLAN

Scale: 3/4" = 1'-0"

74

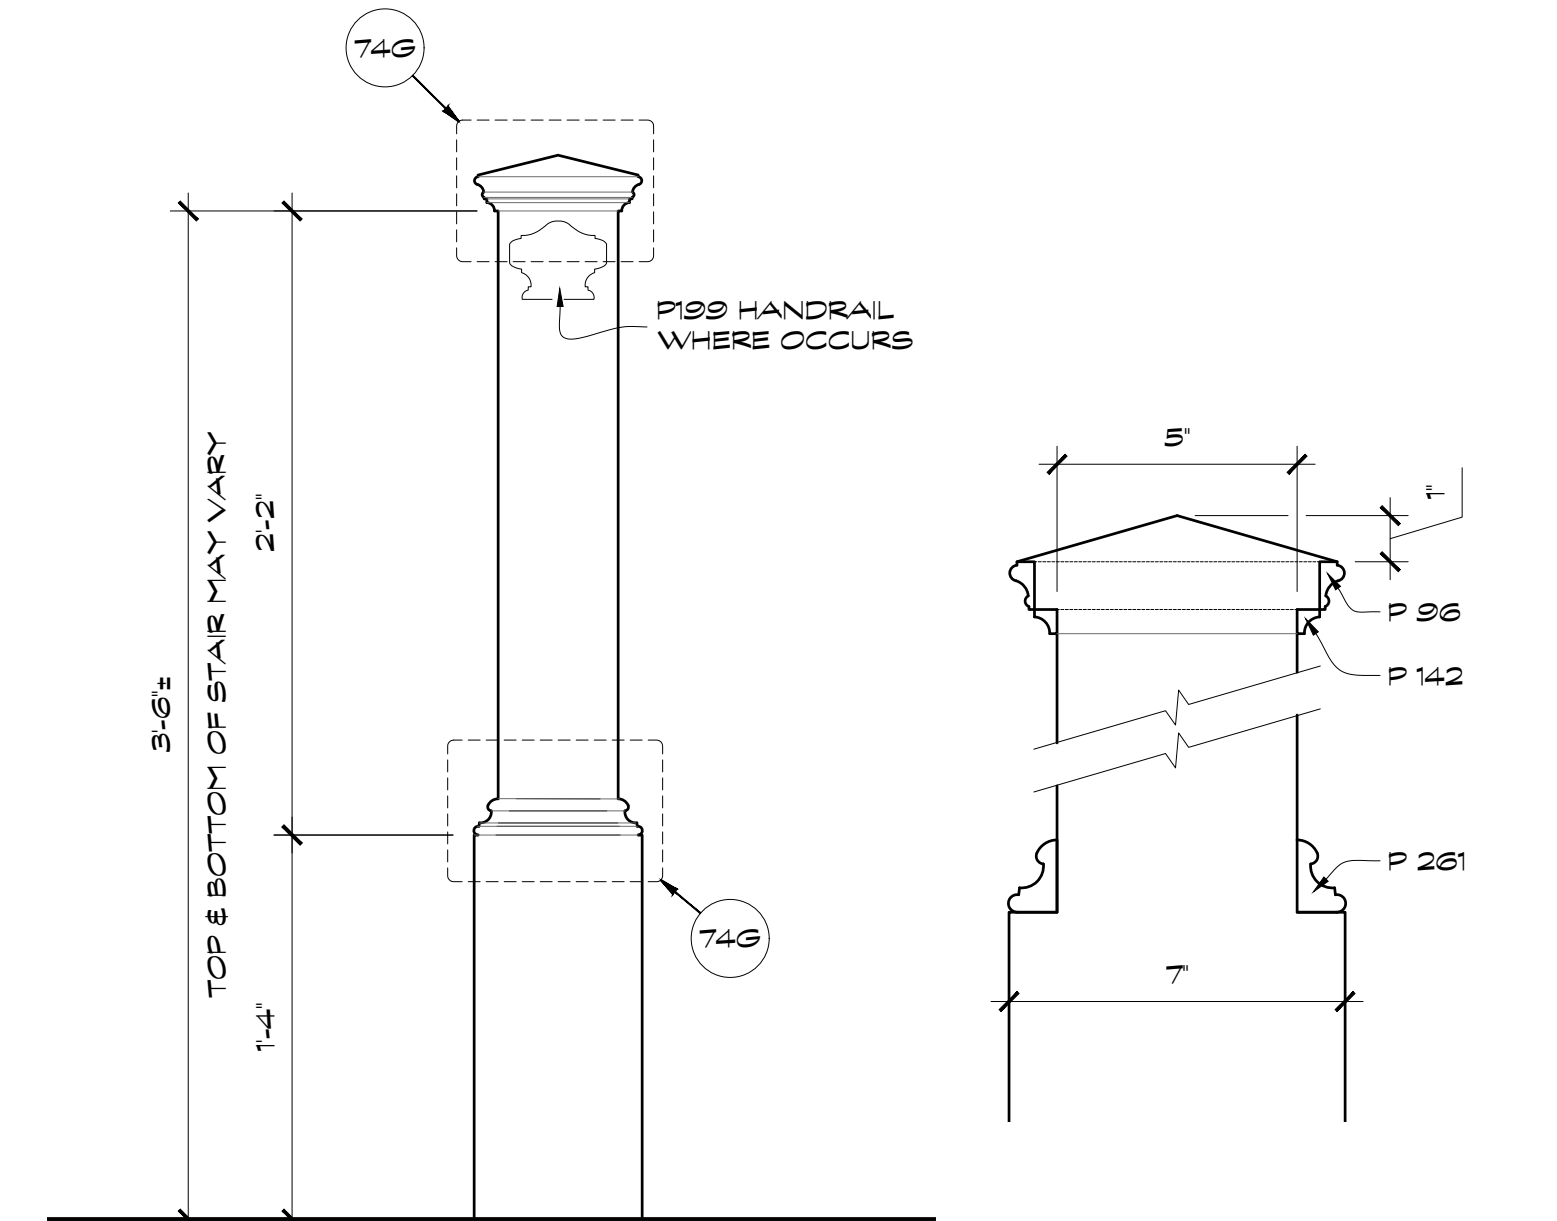

NEWEL POST


Scale: 1 1/2" = 1'-0"

74F

NEWEL POST

Scale: 3" = 1'-0"

74G

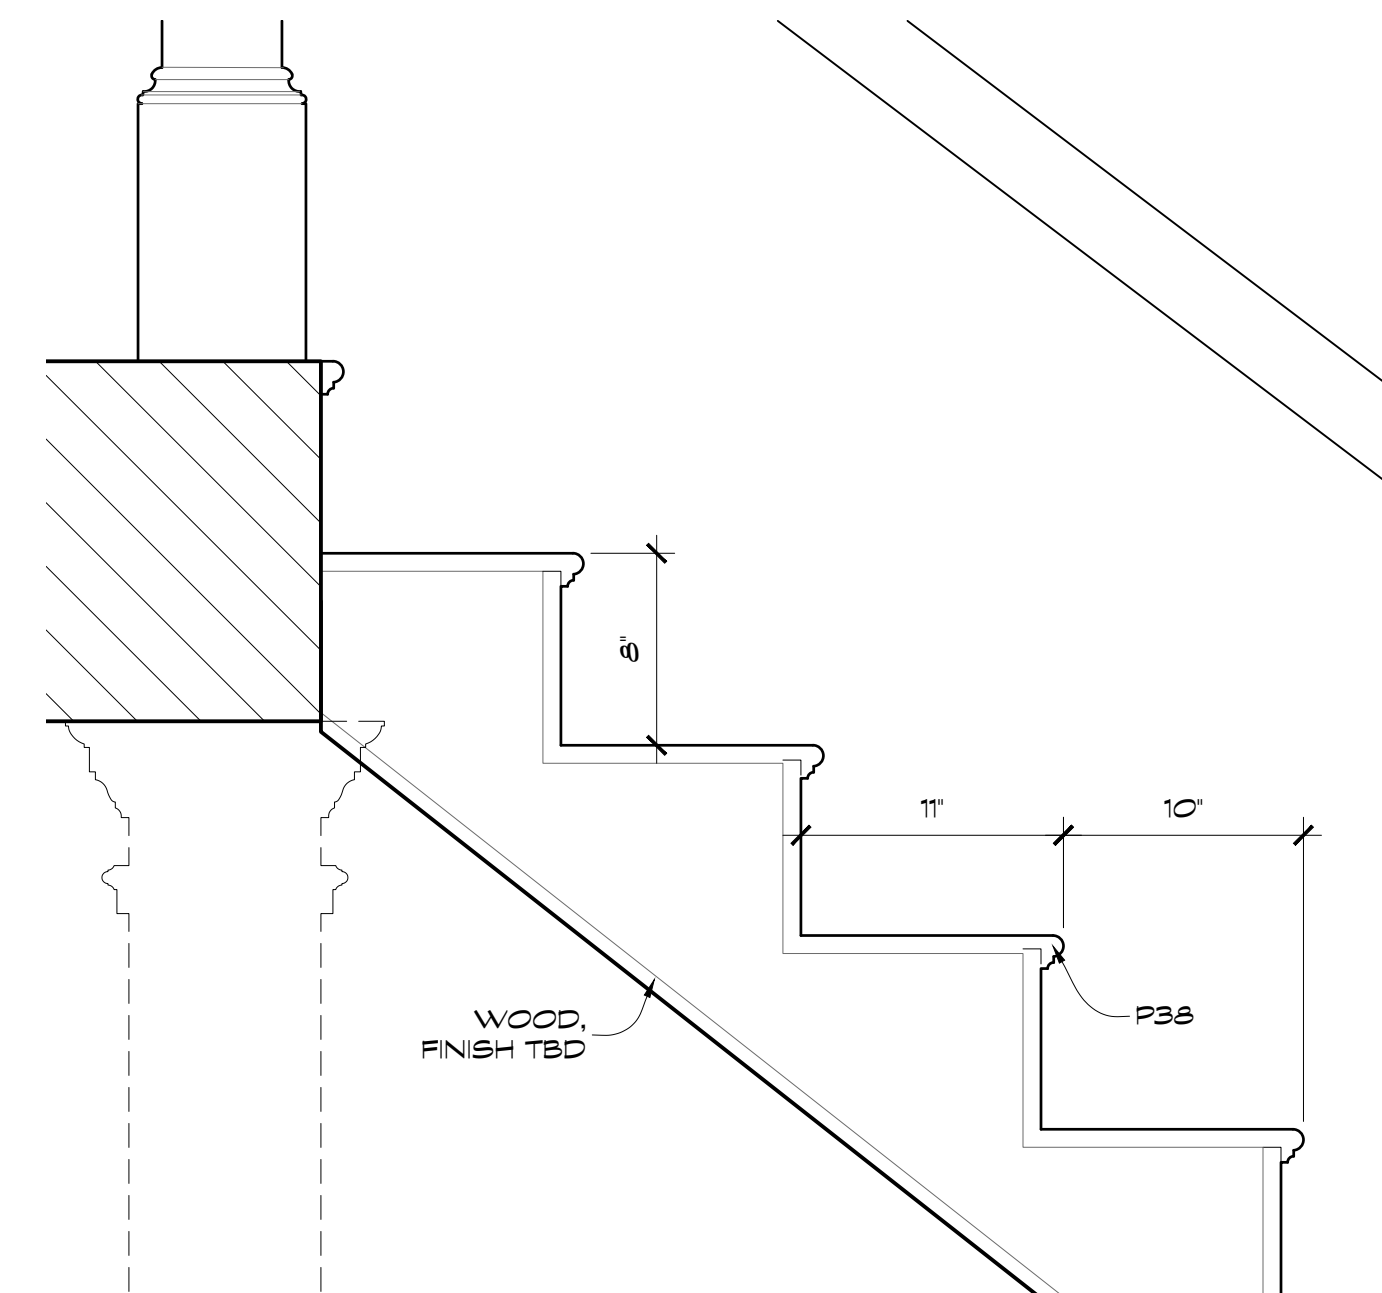

STAIR DETAIL



Scale: 1 1/2" = 1'-0"

74D

BALUSTER ELEVATION DETAIL

Scale: 1 1/2" = 1'-0"

70

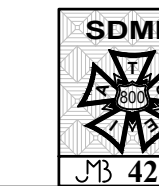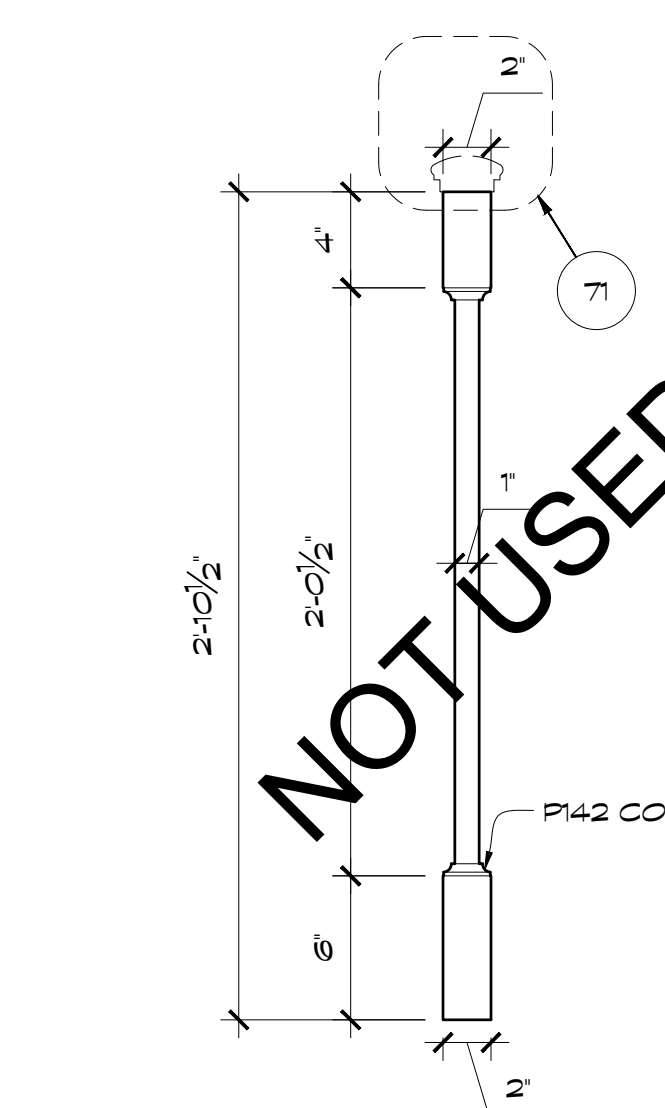


|                             |              |                                     |  |
|-----------------------------|--------------|-------------------------------------|--|
| <b>PILGRIM</b>              |              | Production Designer: Chloe Arbiture |  |
| Art Director: Jonathan Bell |              | Set Designer: Jeff Beck             |  |
| SET NAME: BELLES HOUSE      | EPISODE #    |                                     |  |
| LOCATION: STAGE 14          | SET # 33     |                                     |  |
| DRAWING TITLE: DETAILS      | REVISIONS:   |                                     |  |
| DRAWN BY: Jeff Beck         | DATE: 3/5/20 |                                     |  |
| SCALE: AS NOTED             |              |                                     |  |

**10**  
OF 16


**REVISED RELEASE 11/10/20**



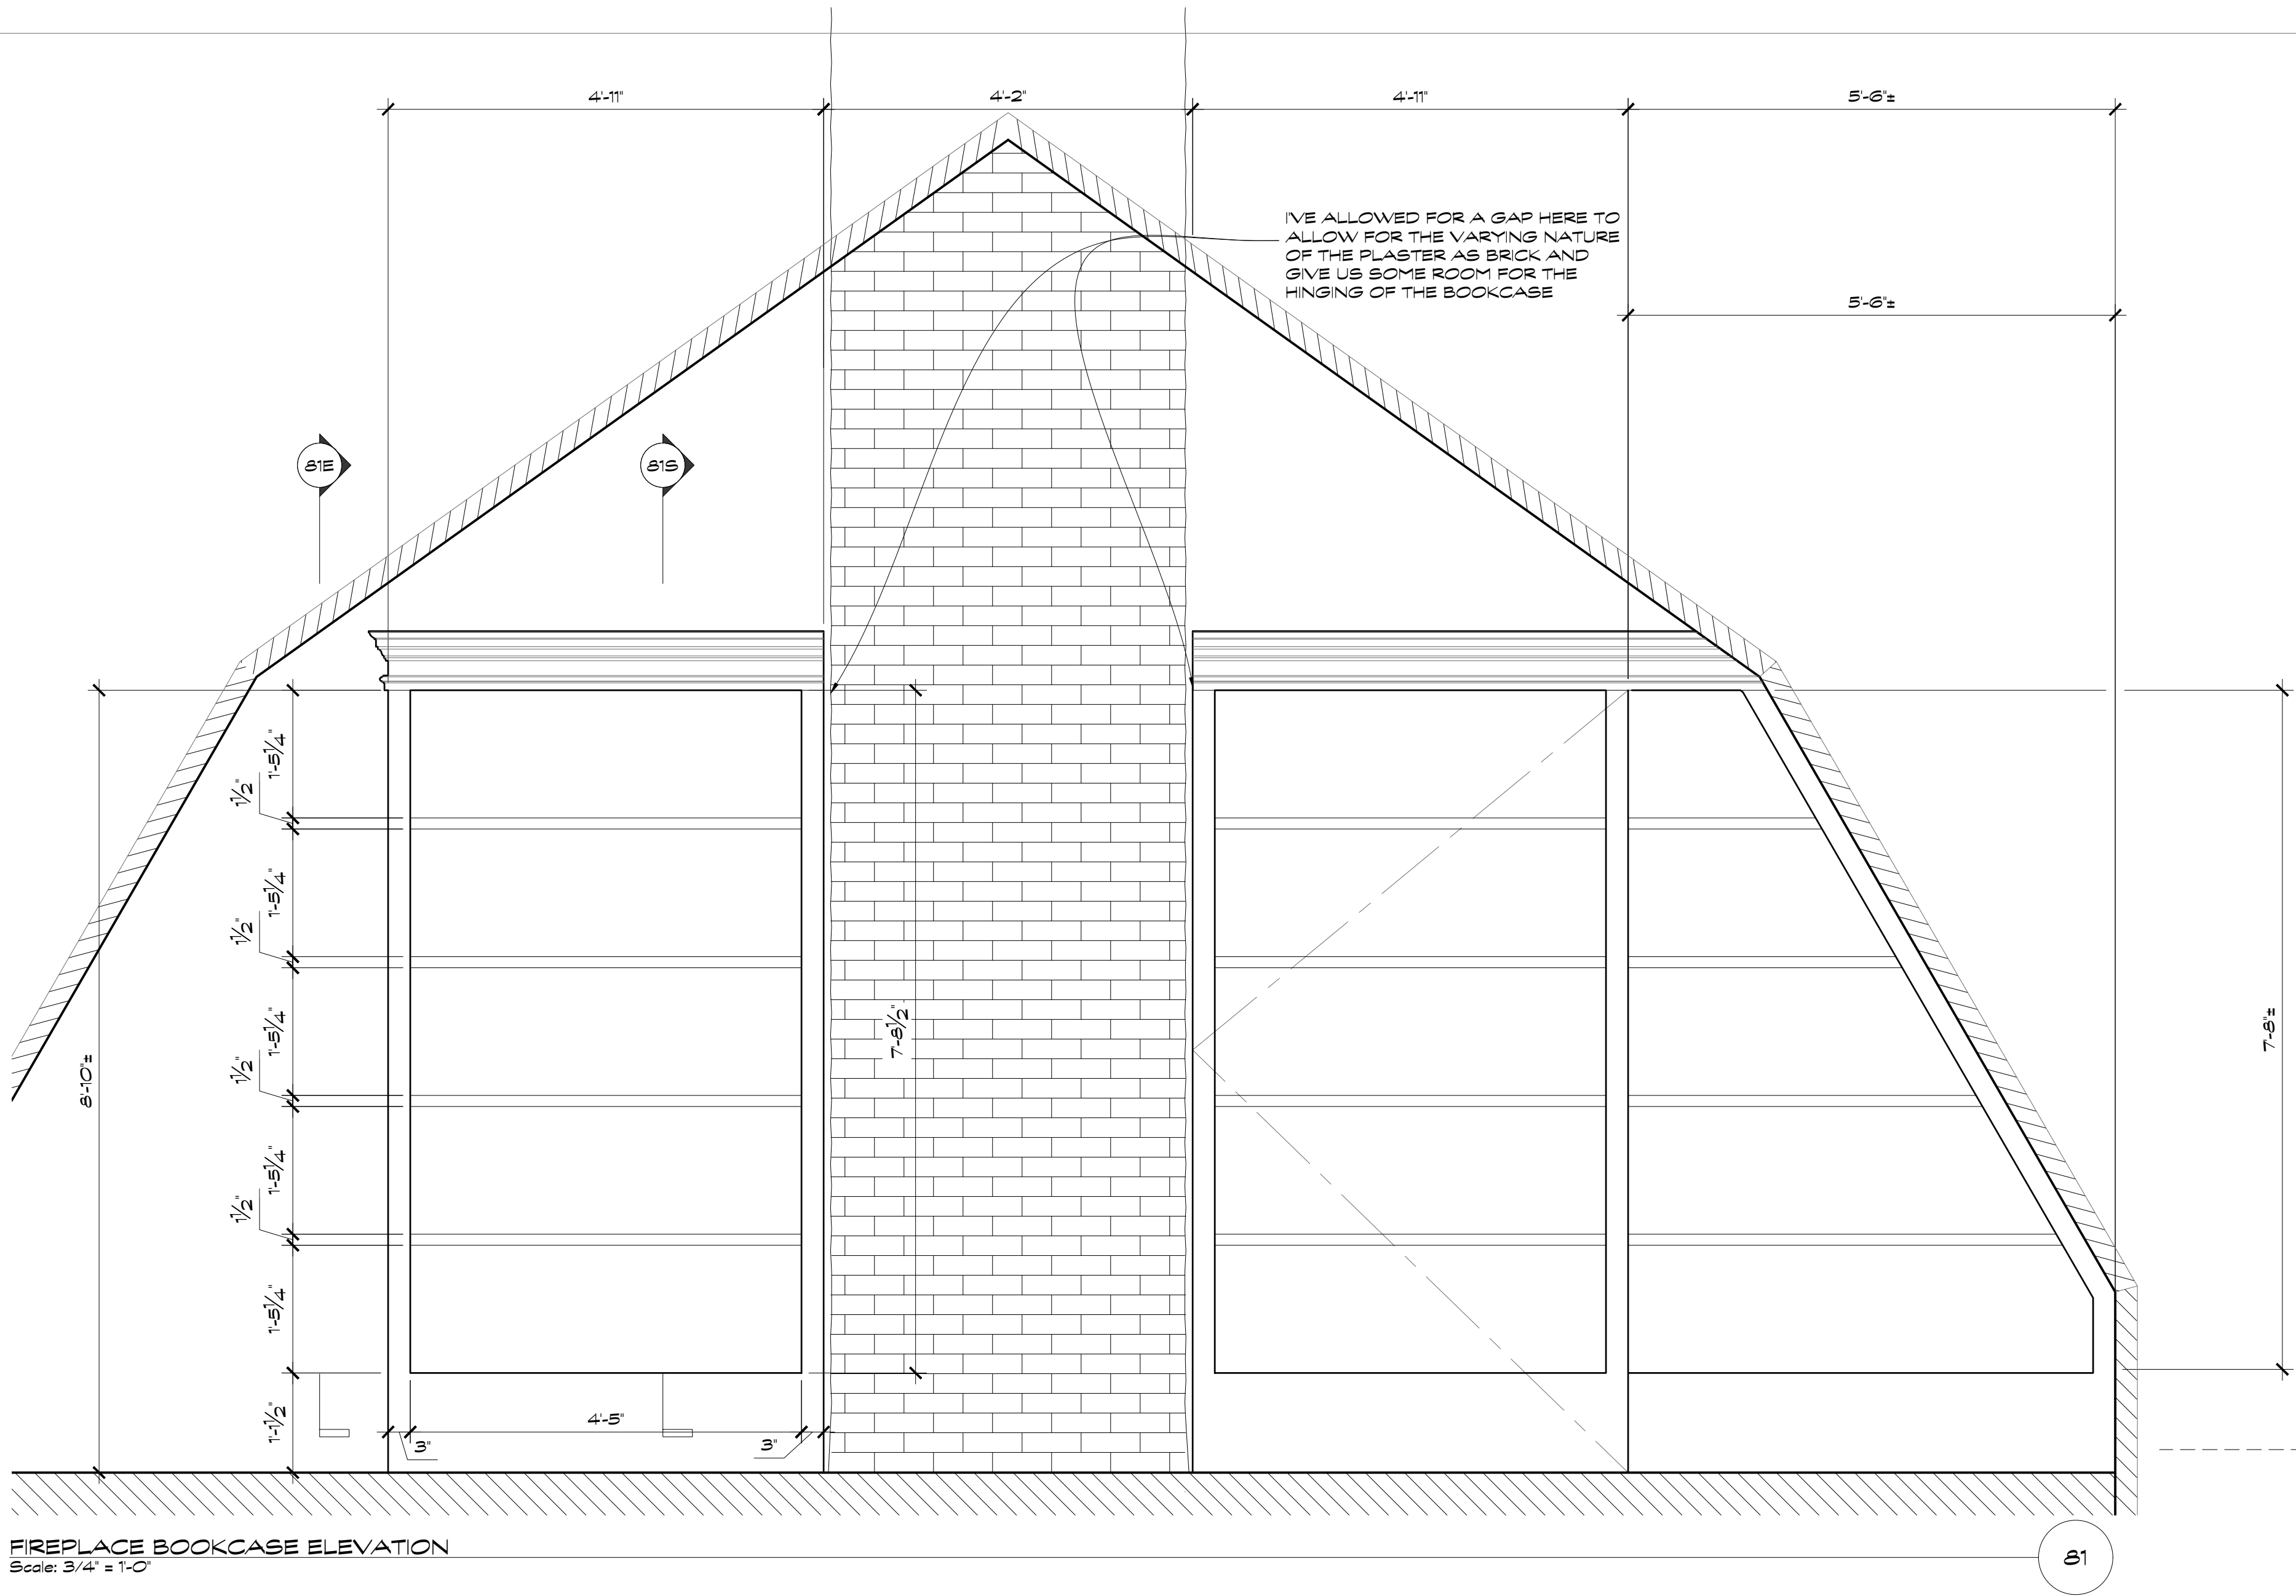


FIREPLACE BOOKCASE ELEVATION  
Scale: 3/4" = 1'-0"

81

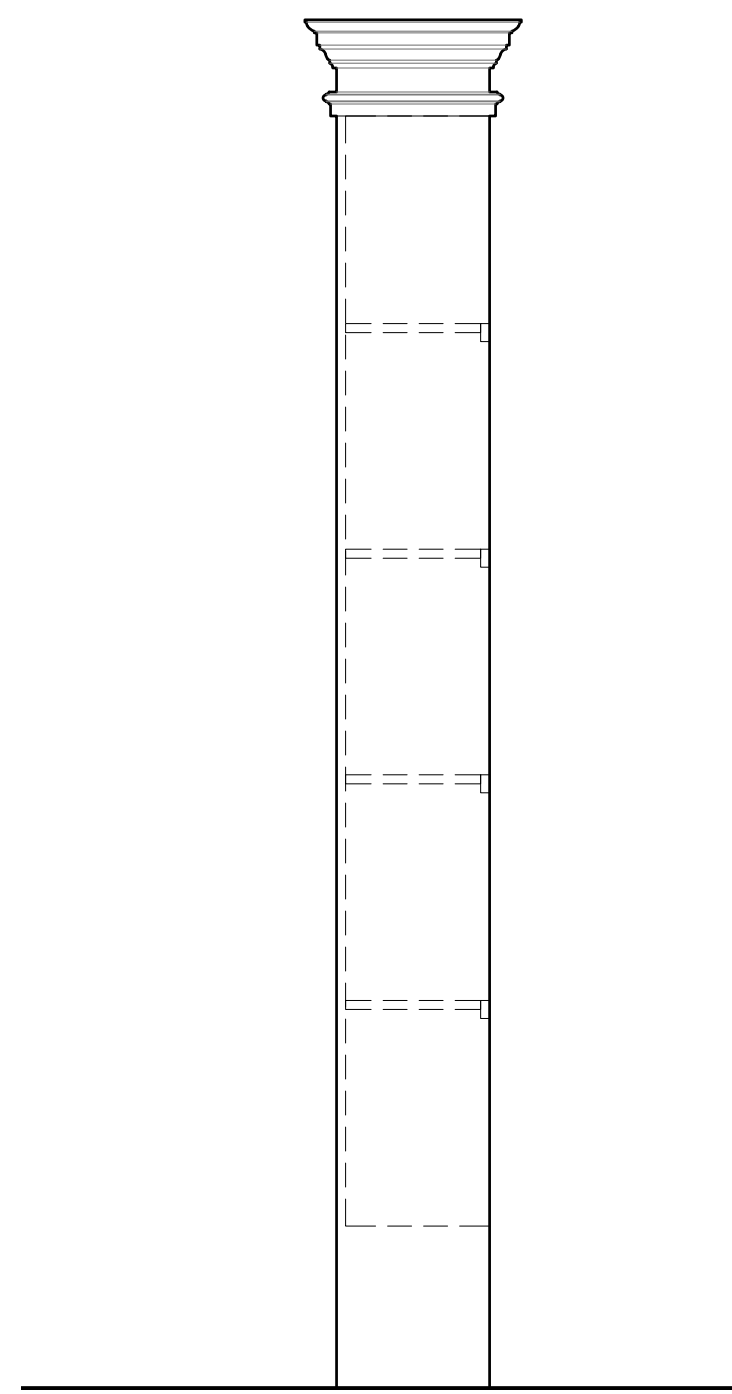


2ND FLOOR BOOKCASE ELEVATION  
Scale: 3/4" = 1'-0"

81E

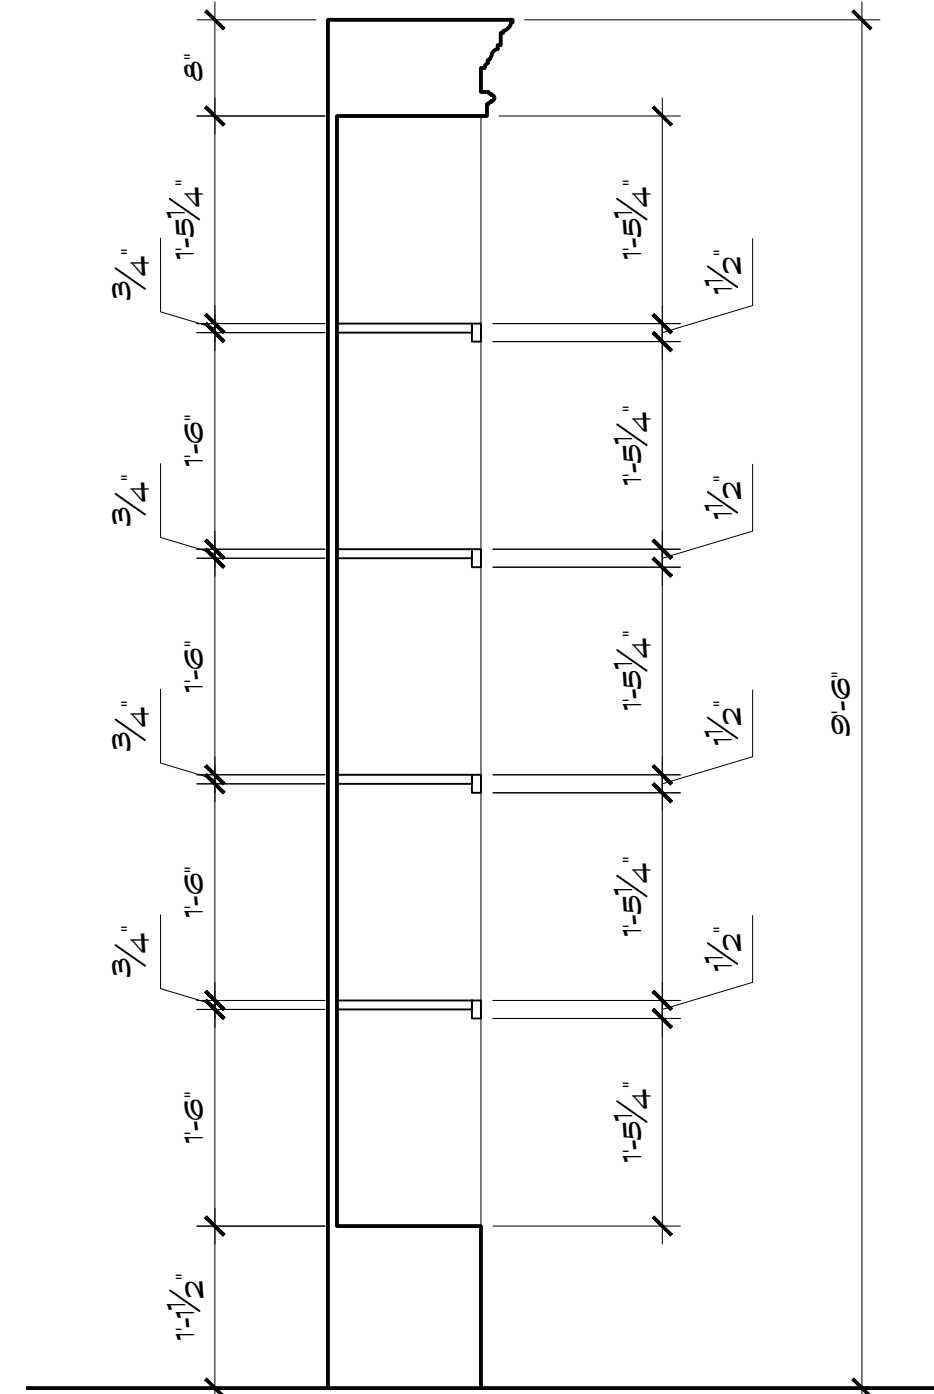


2ND FLOOR BOOKCASE SECTION  
Scale: 3/4" = 1'-0"

81S

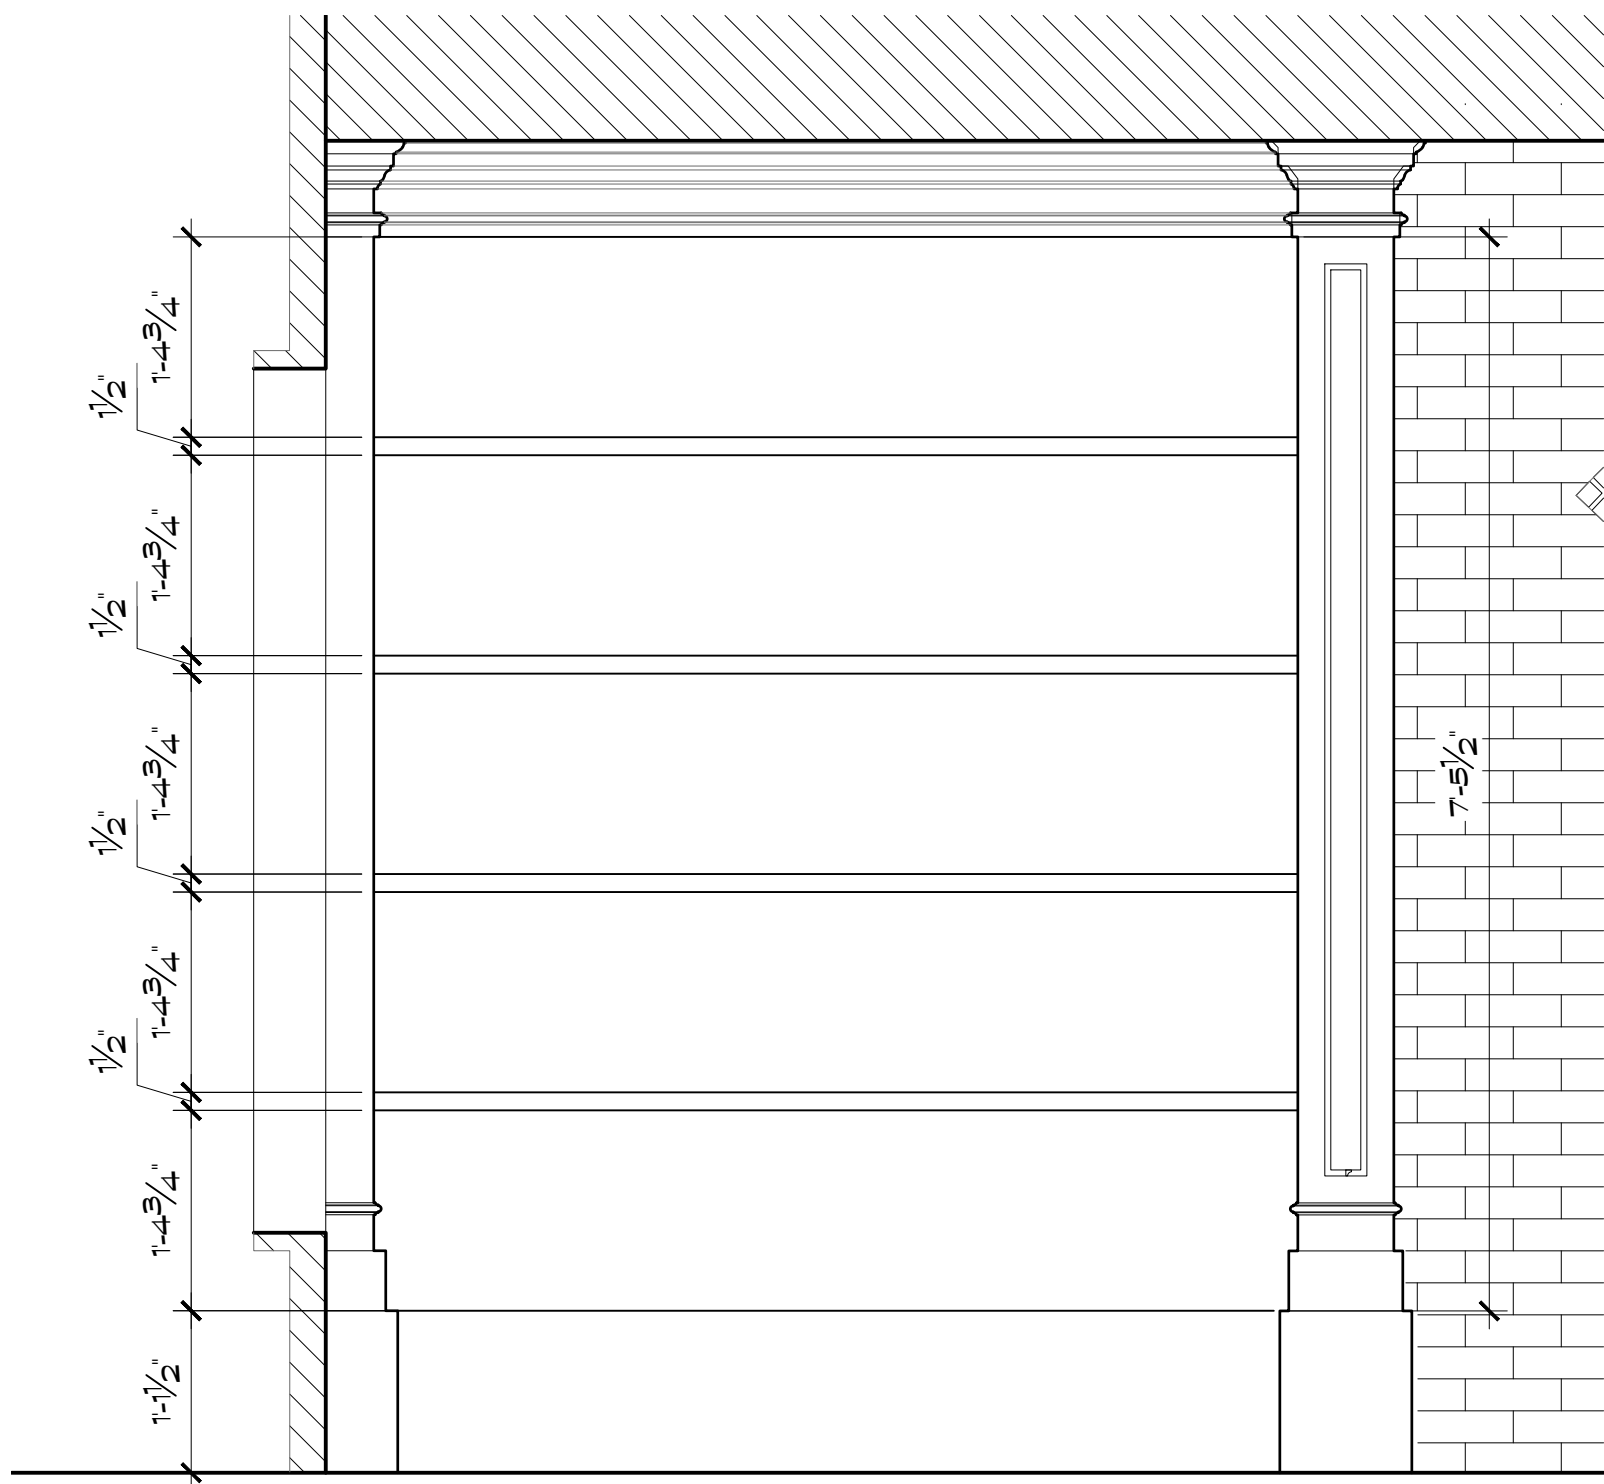


FIREPLACE BOOKCASE ELEVATION  
Scale: 3/4" = 1'-0"

80

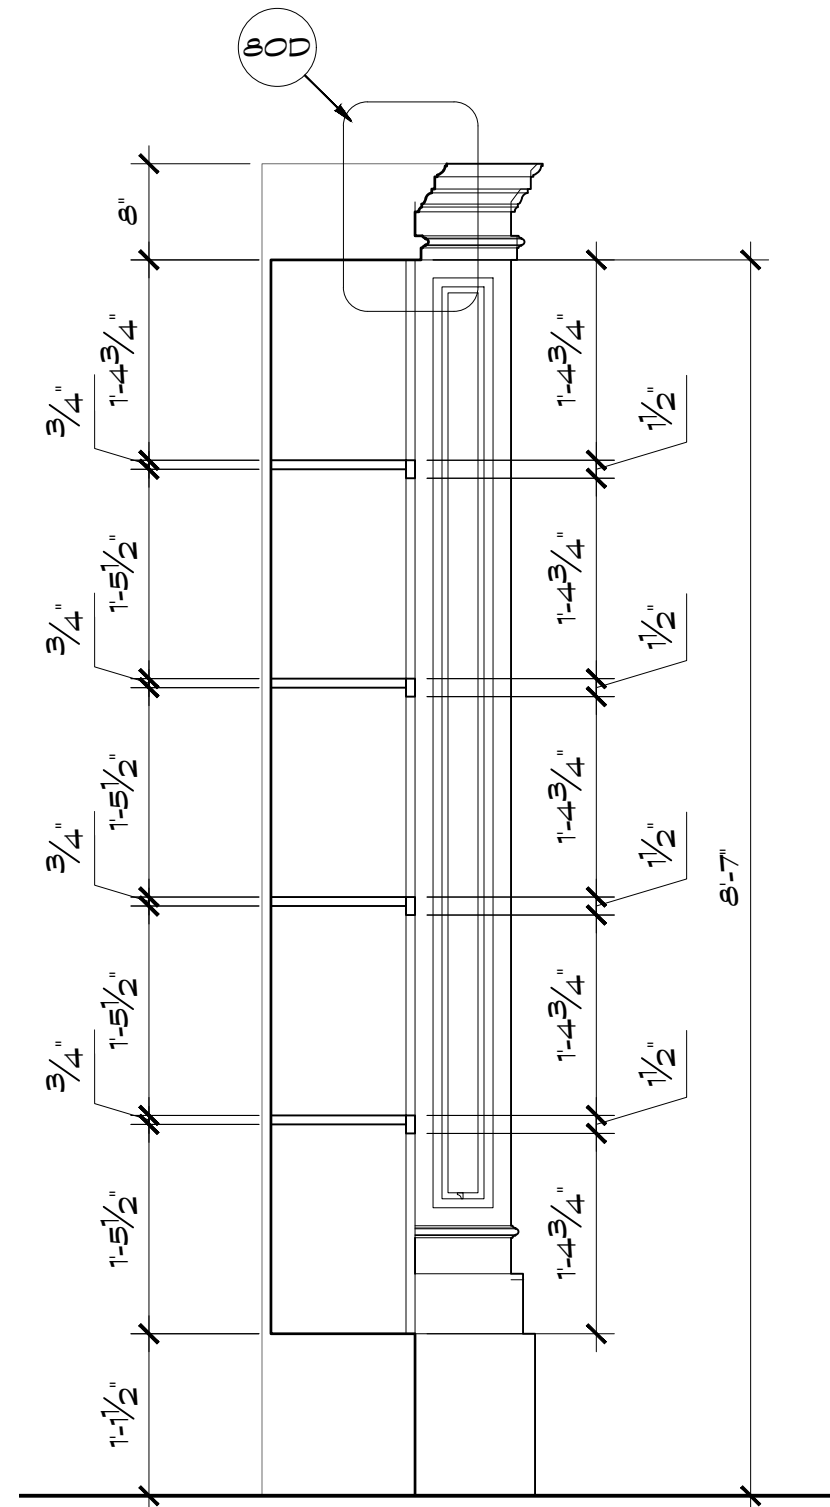


FIREPLACE BOOKCASE SECTION  
Scale: 3/4" = 1'-0"

80S

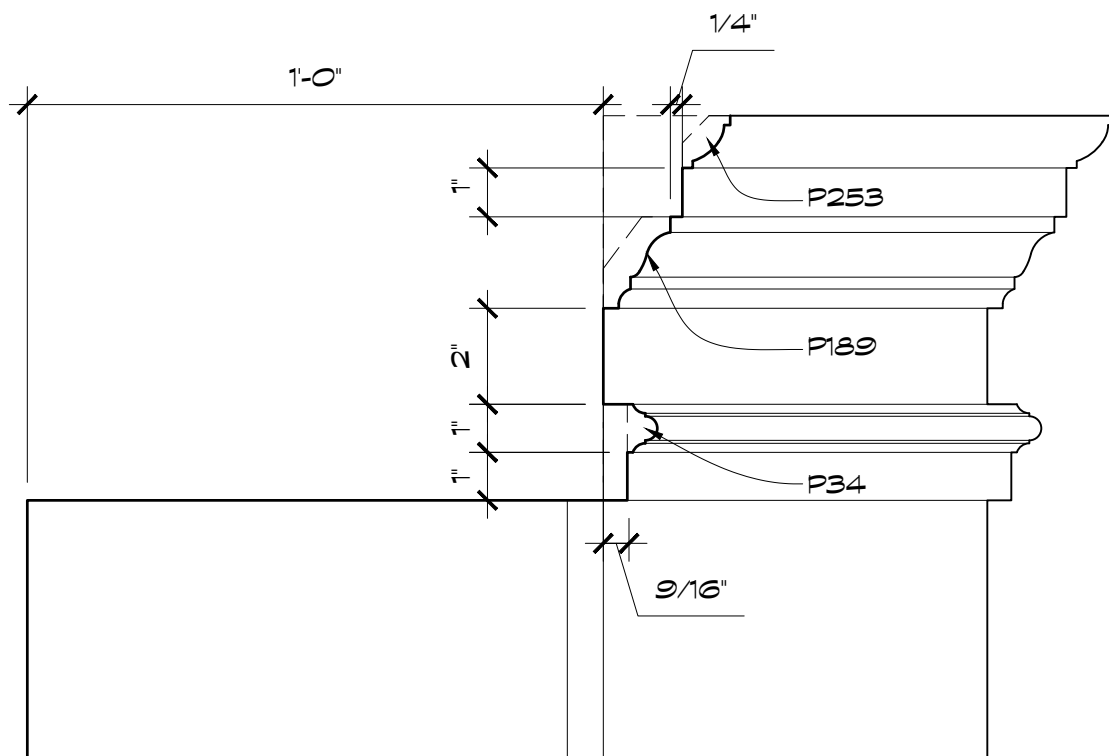


FIREPLACE BOOKCASE DETAIL  
Scale: 3" = 1'-0"

80D

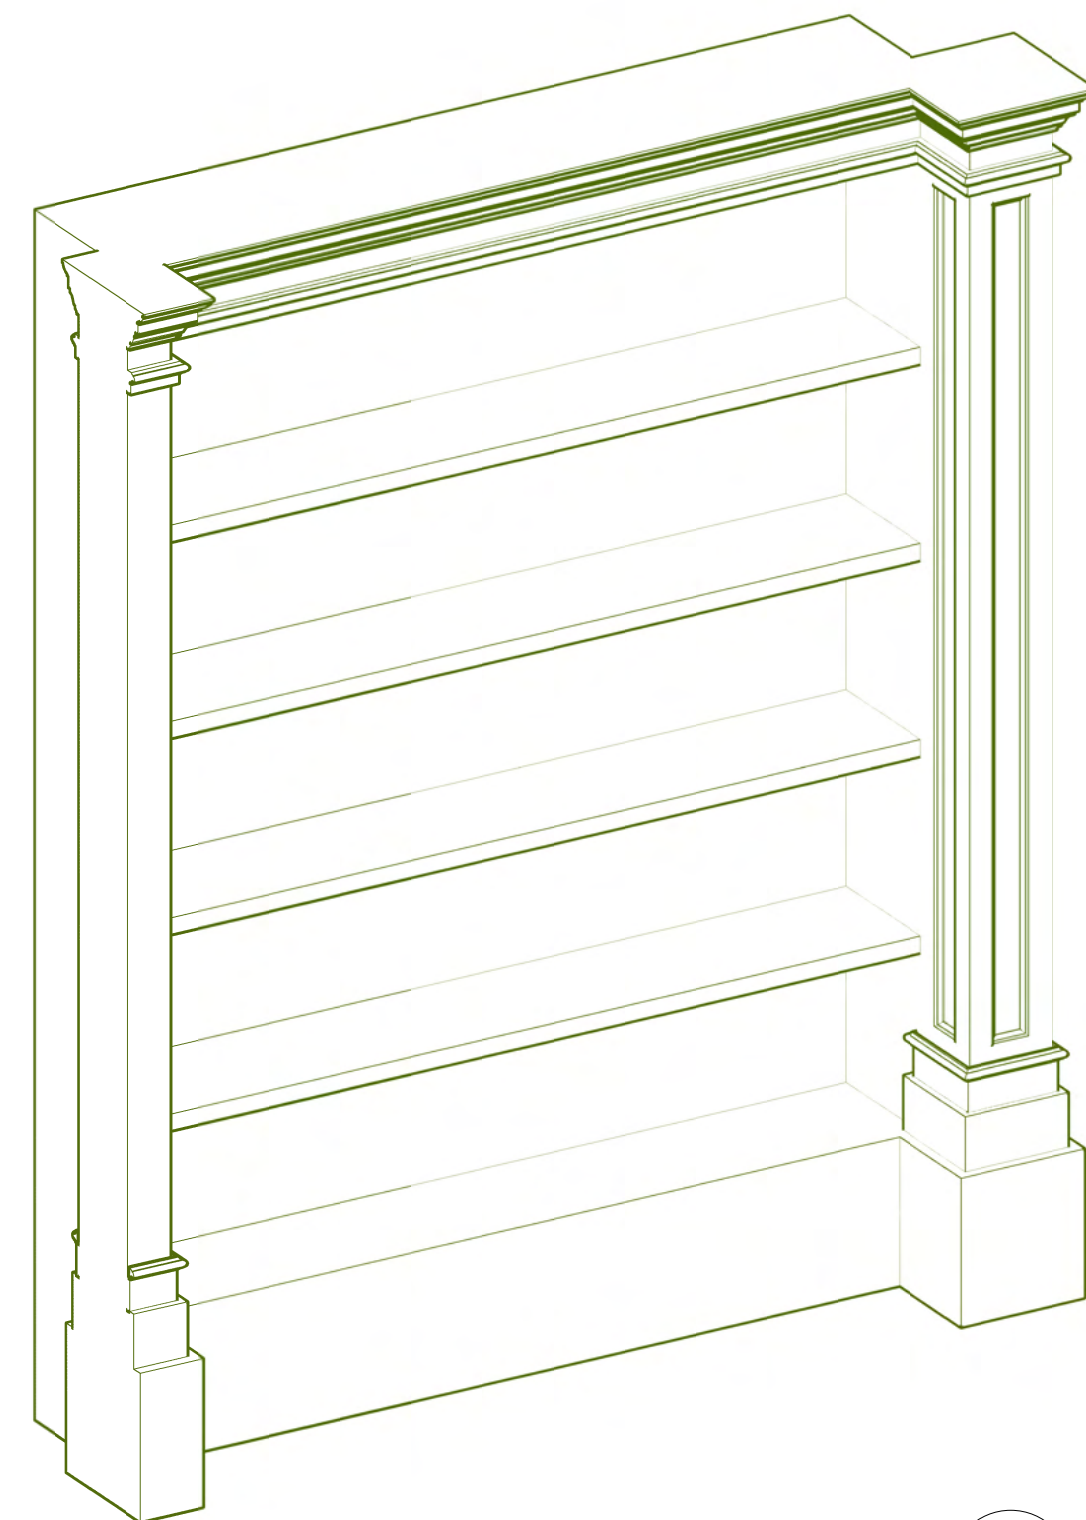

FIREPLACE BOOKCASE 3D  
Scale: 3/4" = 1'-0"

80V

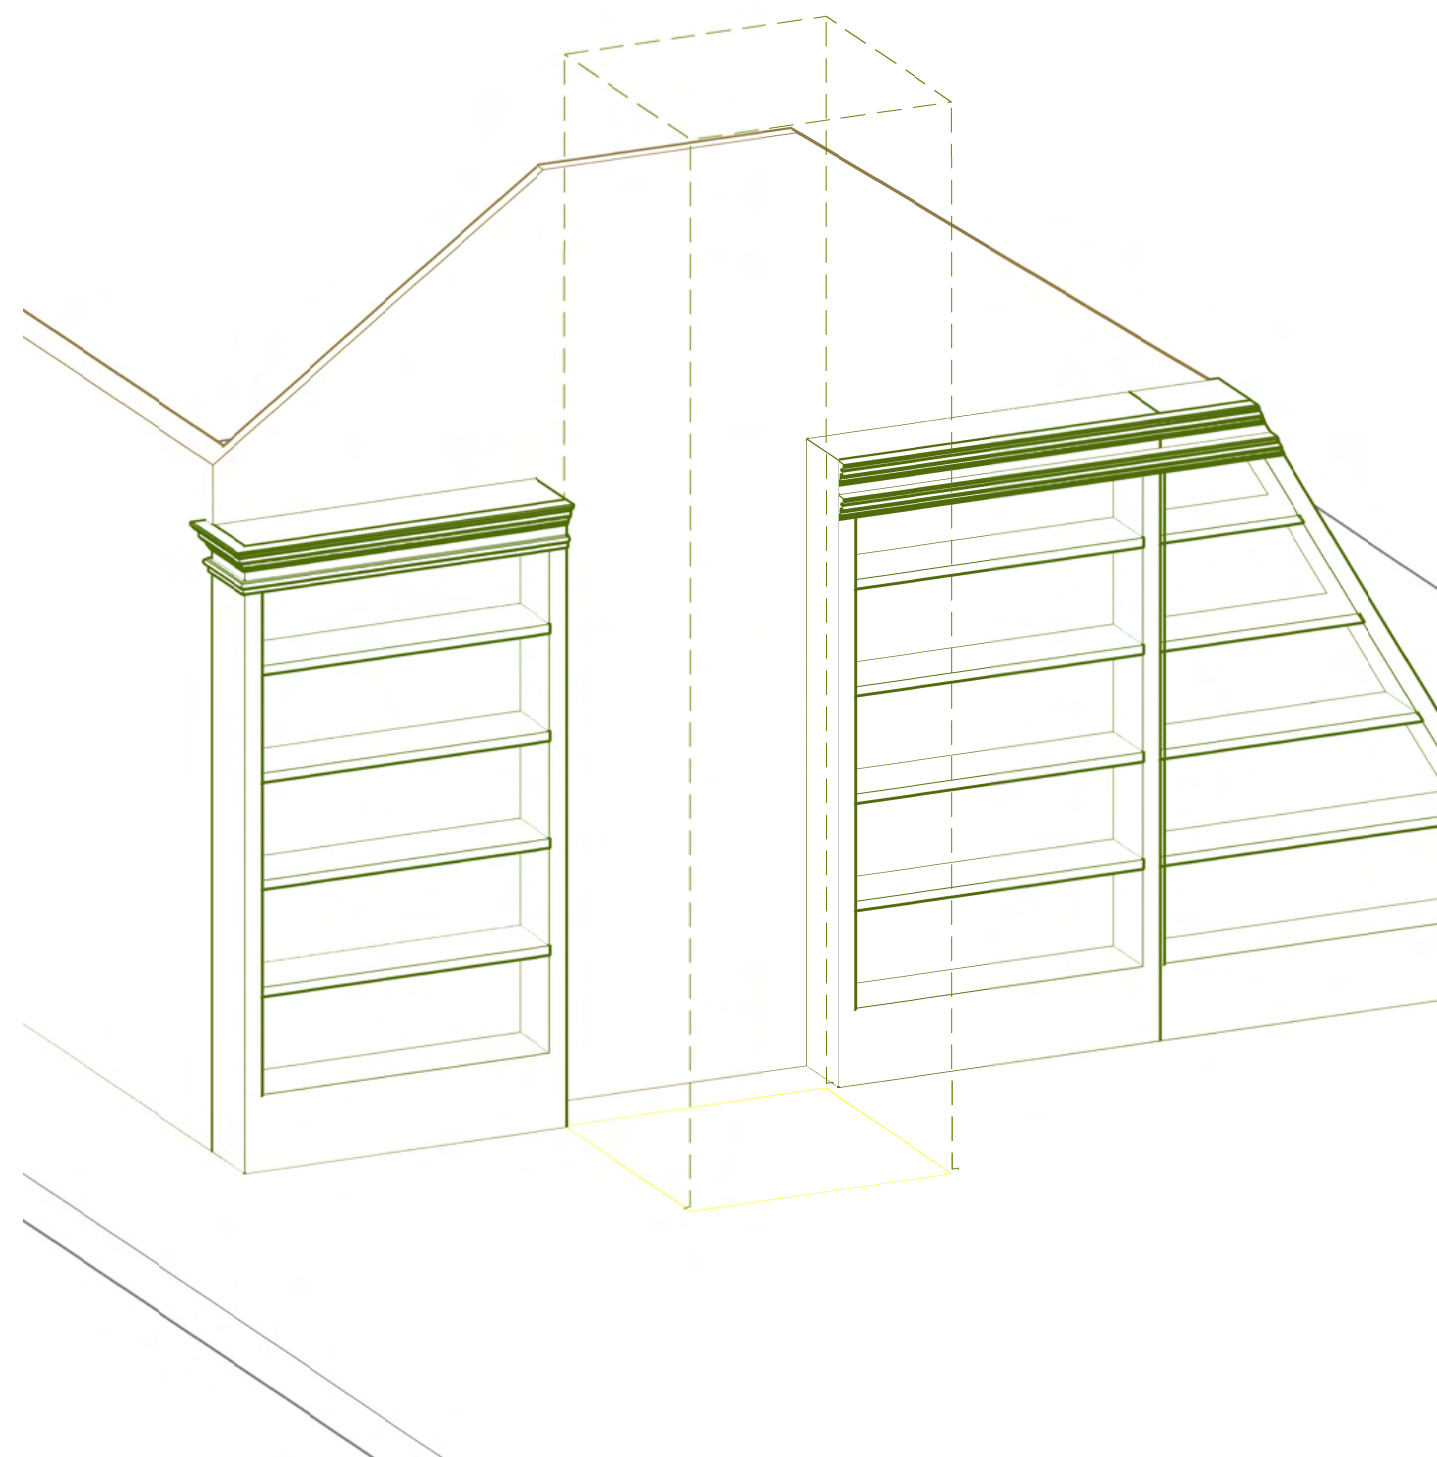

FIREPLACE BOOKCASE 3D  
Scale: 3/4" = 1'-0"

80V


|                             |  |                                     |  |
|-----------------------------|--|-------------------------------------|--|
| <b>PILGRIM</b>              |  | Production Designer: Chloe Arbiture |  |
| Art Director: Jonathan Bell |  | Set Designer: Jeff Beck             |  |
| SET NAME: BELLES HOUSE      |  | EPISODE #                           |  |
| LOCATION: STAGE 14          |  | SET # 20                            |  |
| DRAWING TITLE: BOOKCASES    |  | REVISIONS:                          |  |
| DRAWN BY: Jeff Beck         |  |                                     |  |
| SCALE: AS NOTED             |  | DATE: 3/5/20                        |  |
|                             |  |                                     |  |

SDMM  
JTB 4244


REVISED RELEASE 11/10/20



STAIR ELEVATION  
Not to Scale

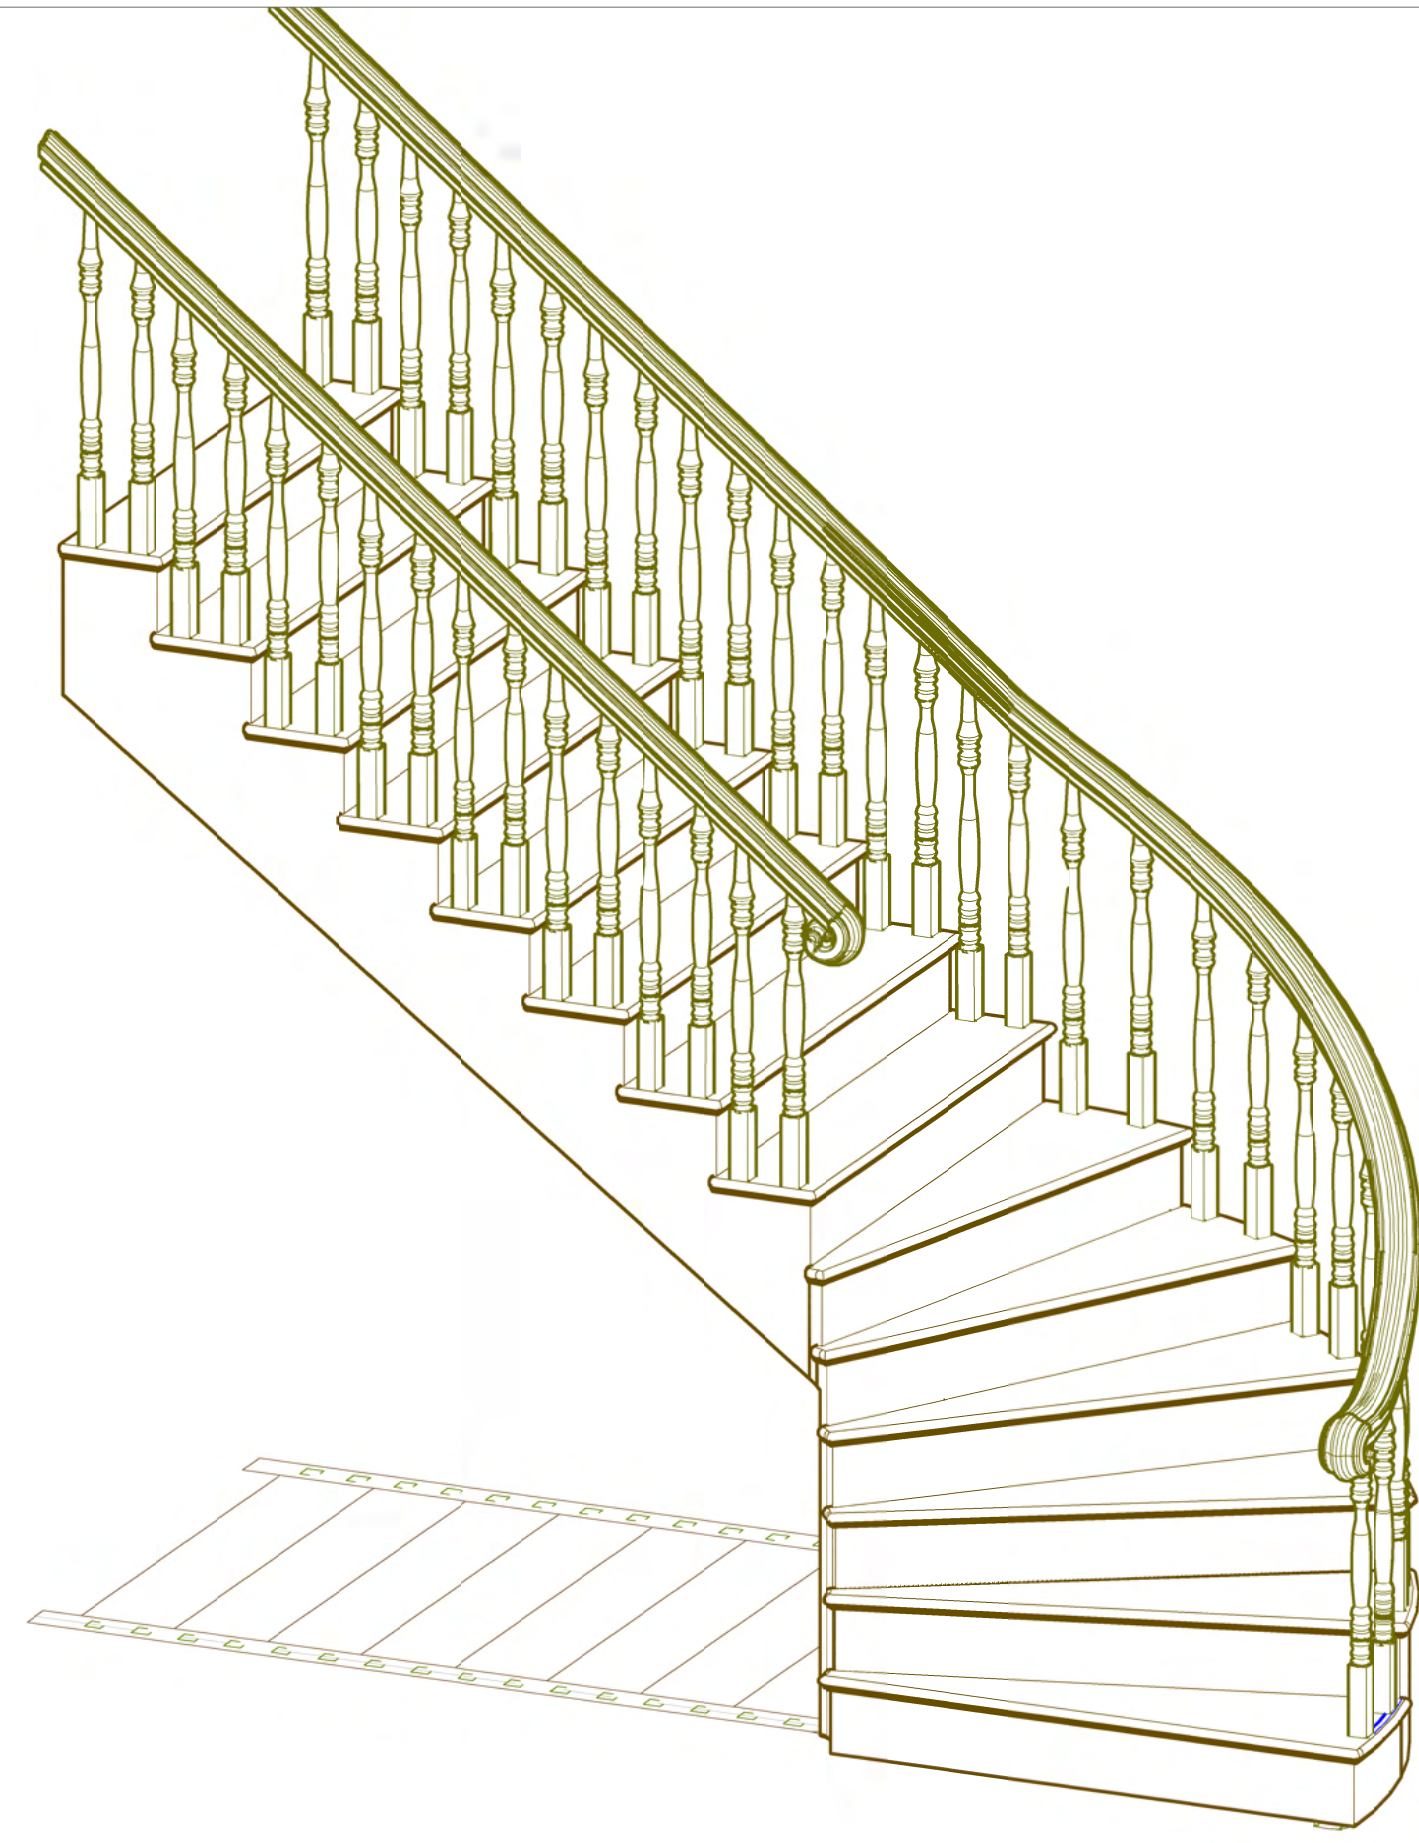


NEWEL DETAIL  
Scale: 3" = 1'-0"

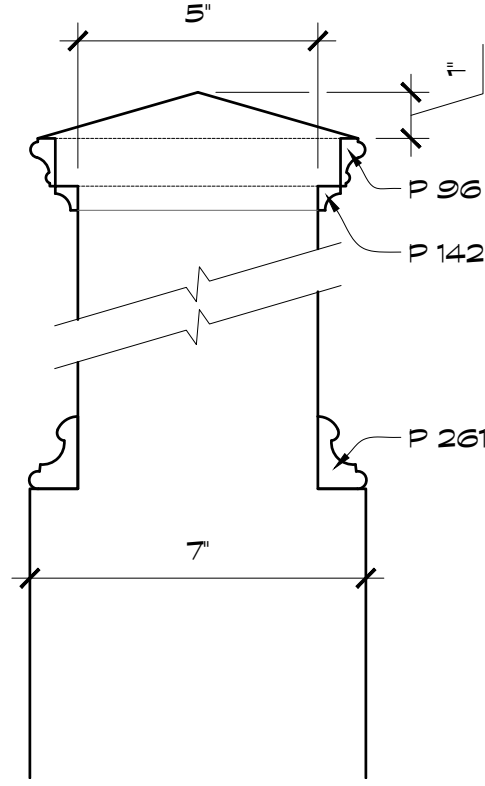


74G

HANDRAIL NEWEL ELEV  
Scale: 1 1/2" = 1'-0"

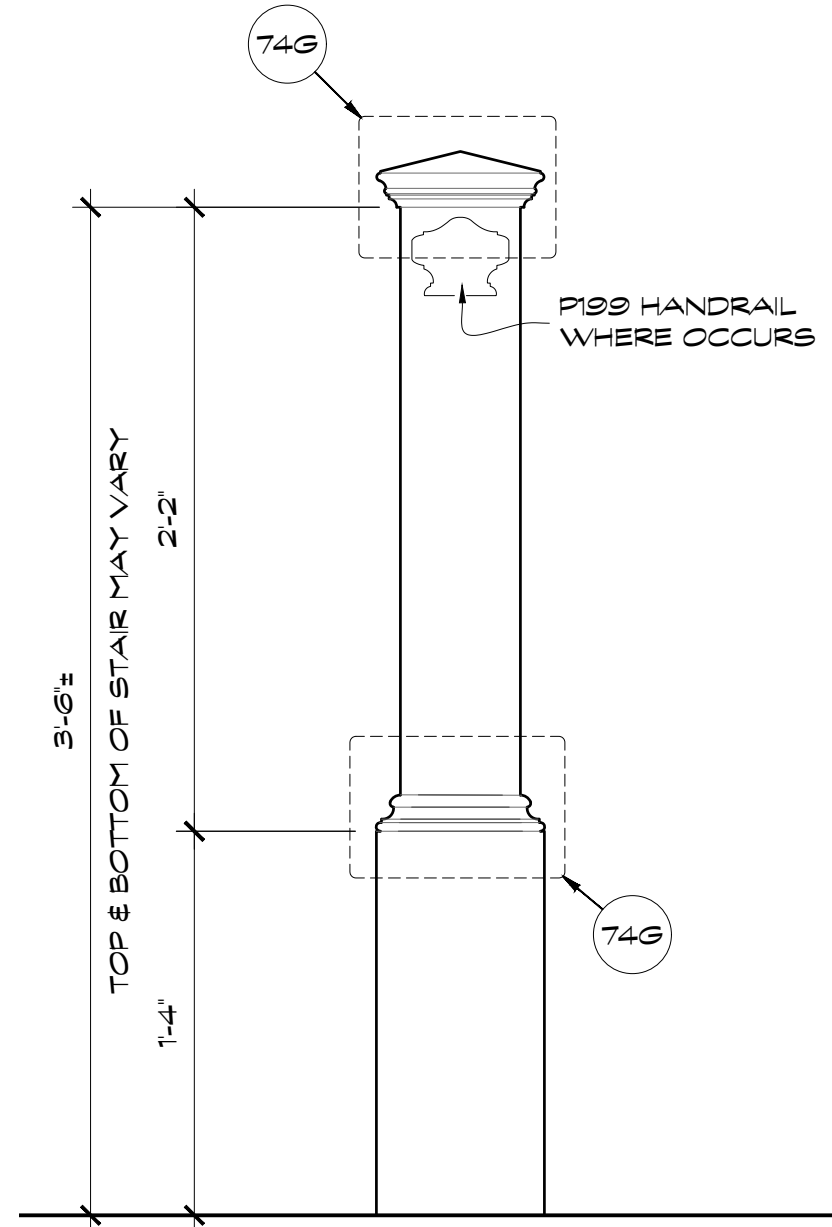


74H

STAIR ELEVATION  
Scale: 3/4" = 1'-0"

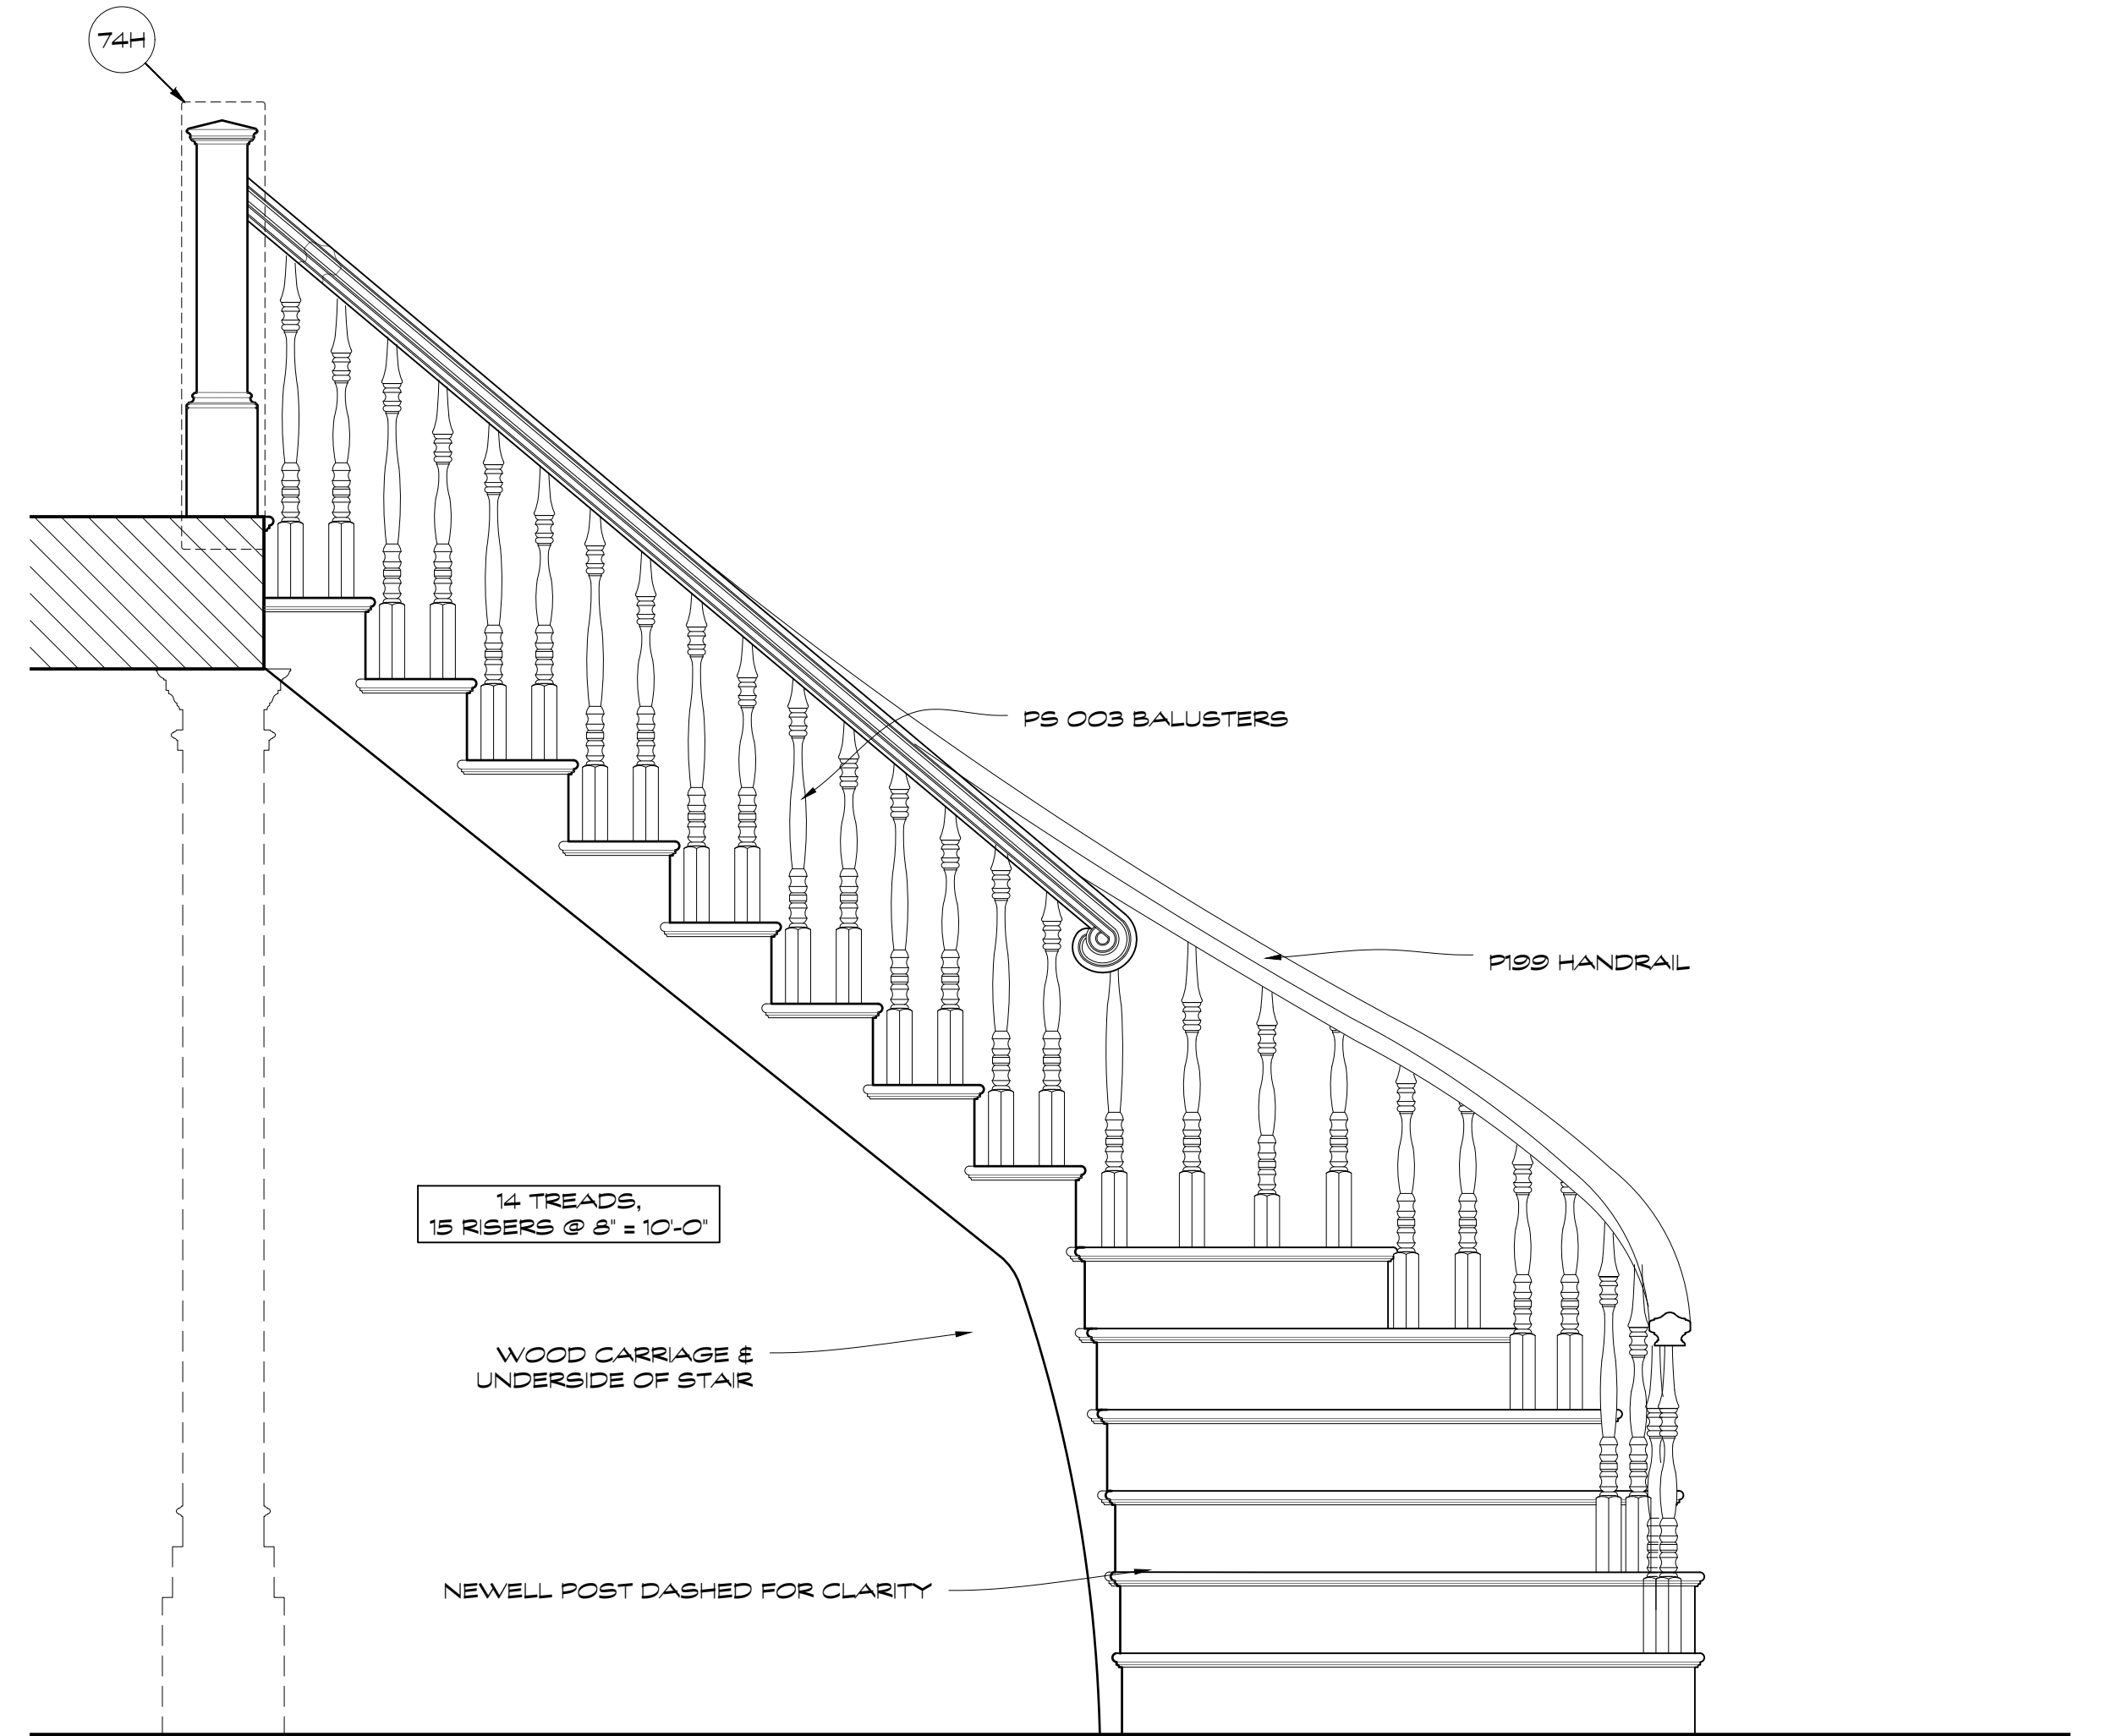


74E

ELEVATION  
Scale: 3/4" = 1'-0"

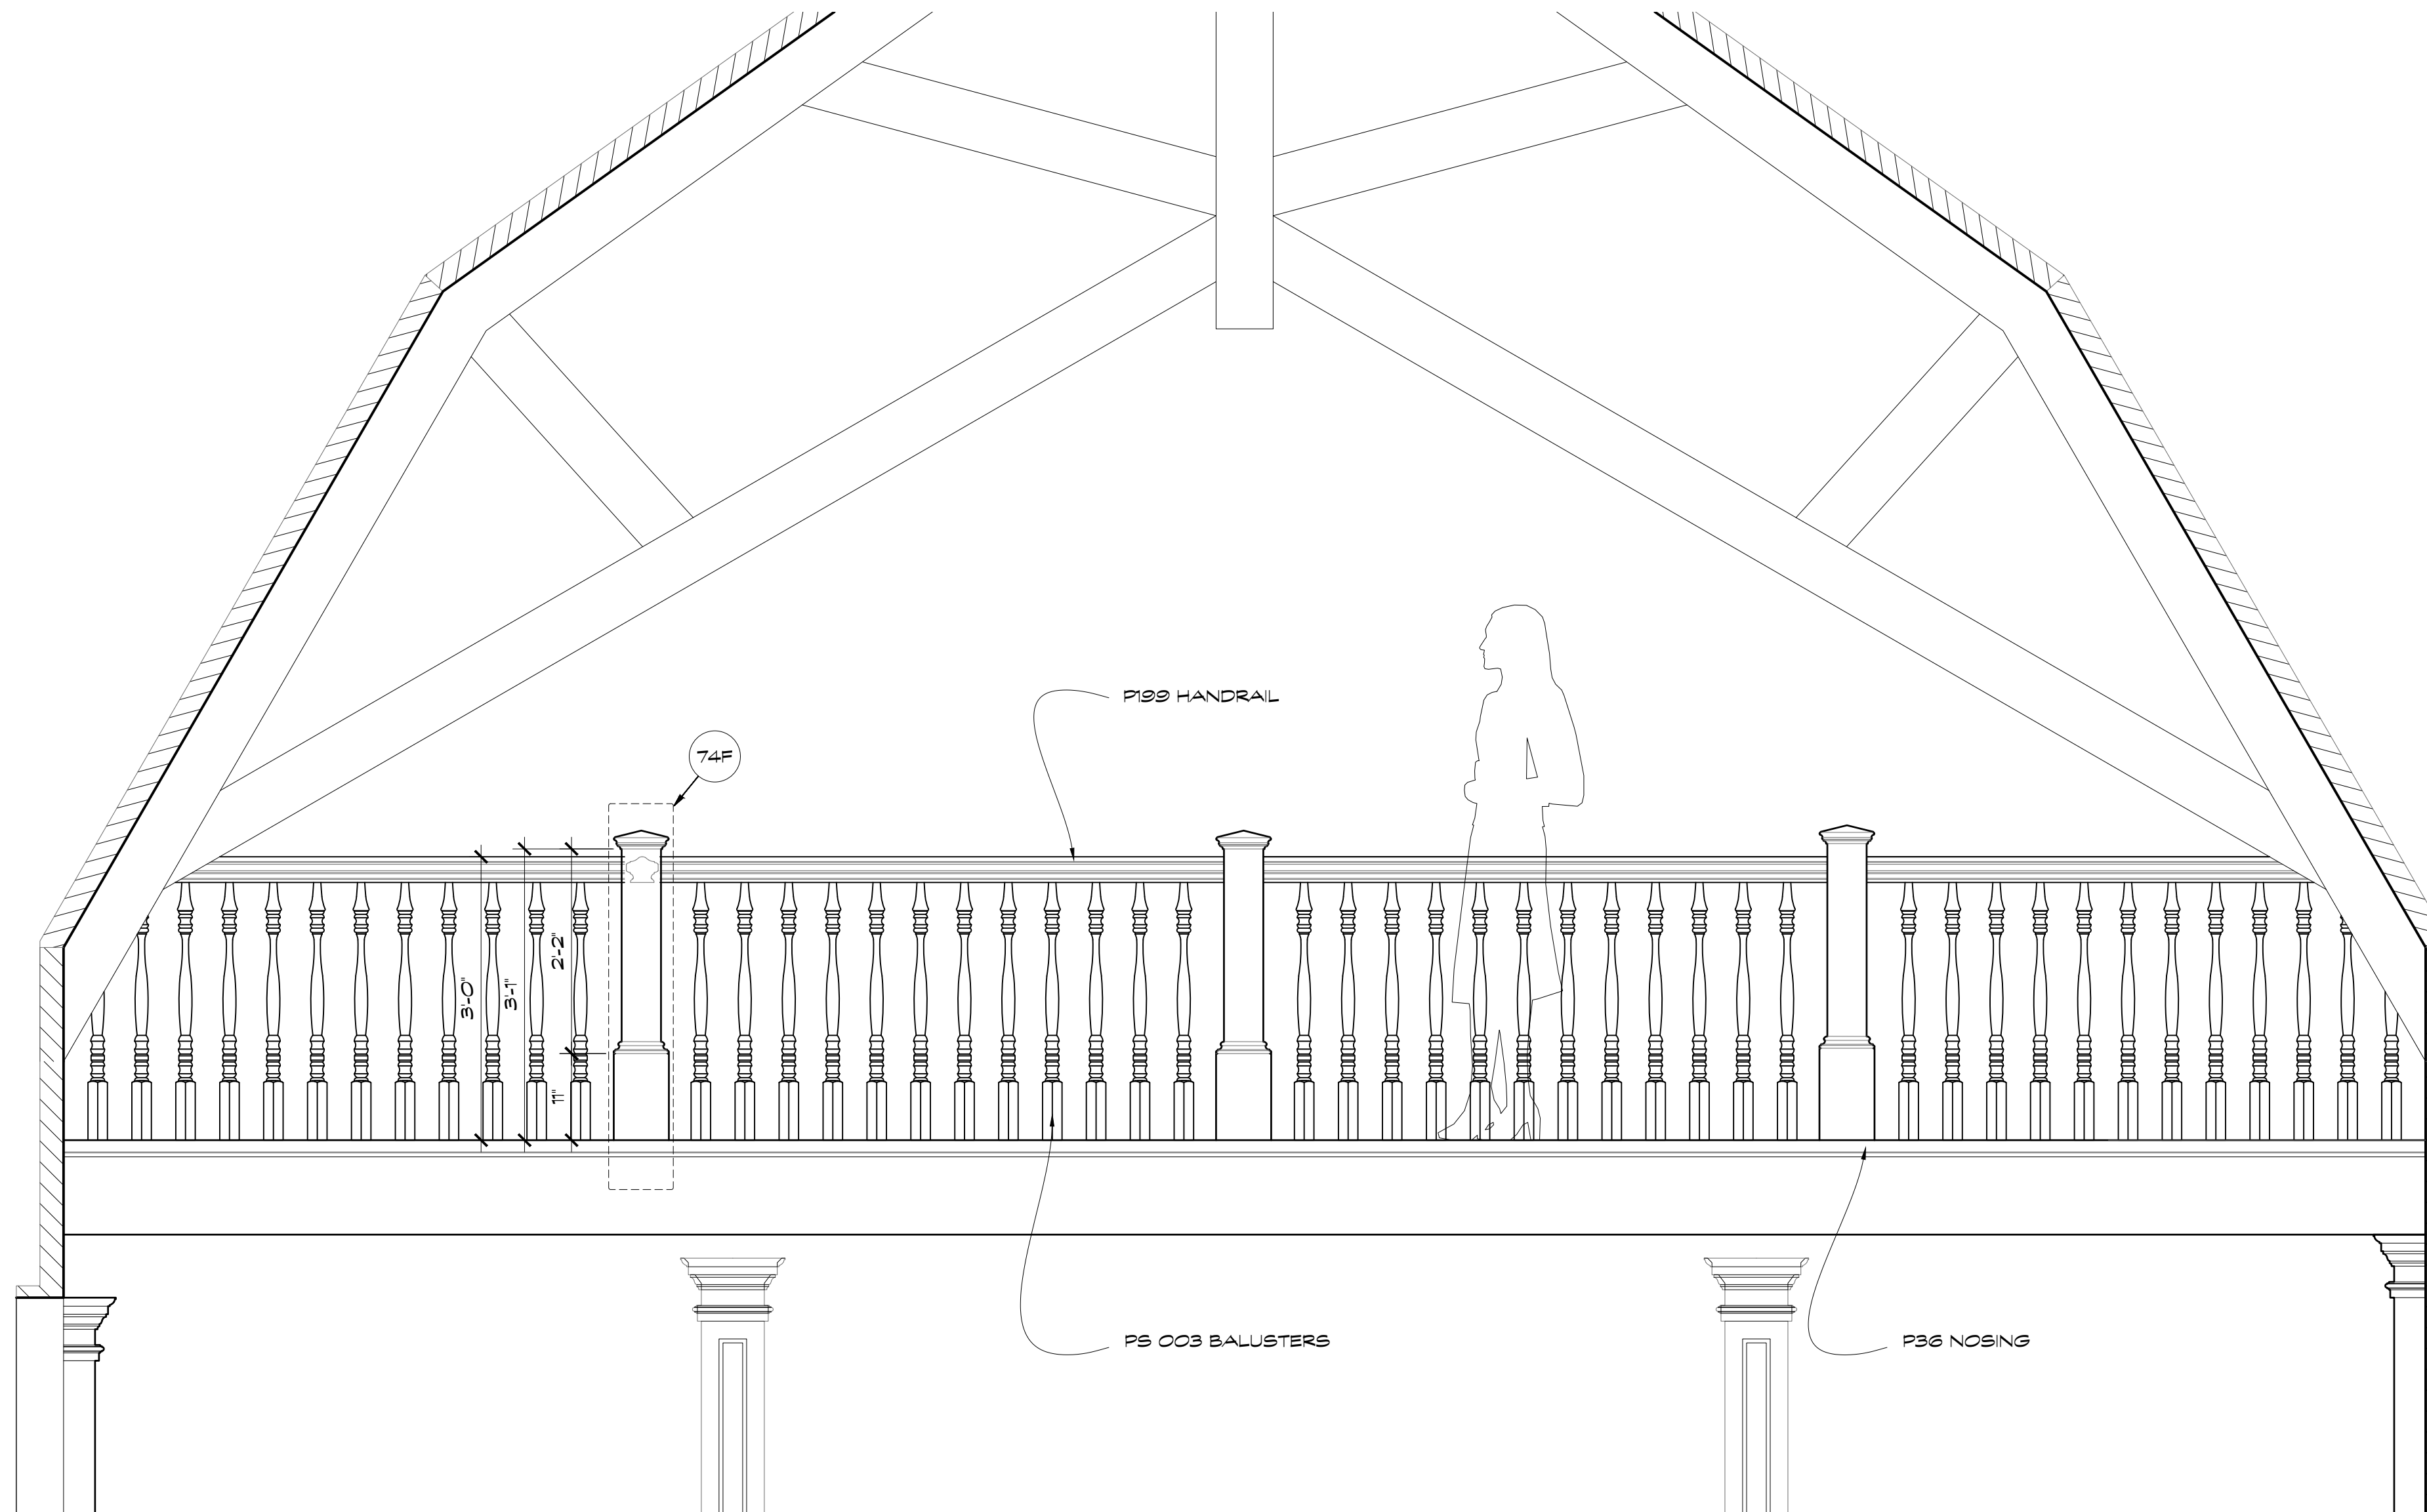

21

GUARDRAIL NEWEL ELEV  
Scale: 1 1/2" = 1'-0"

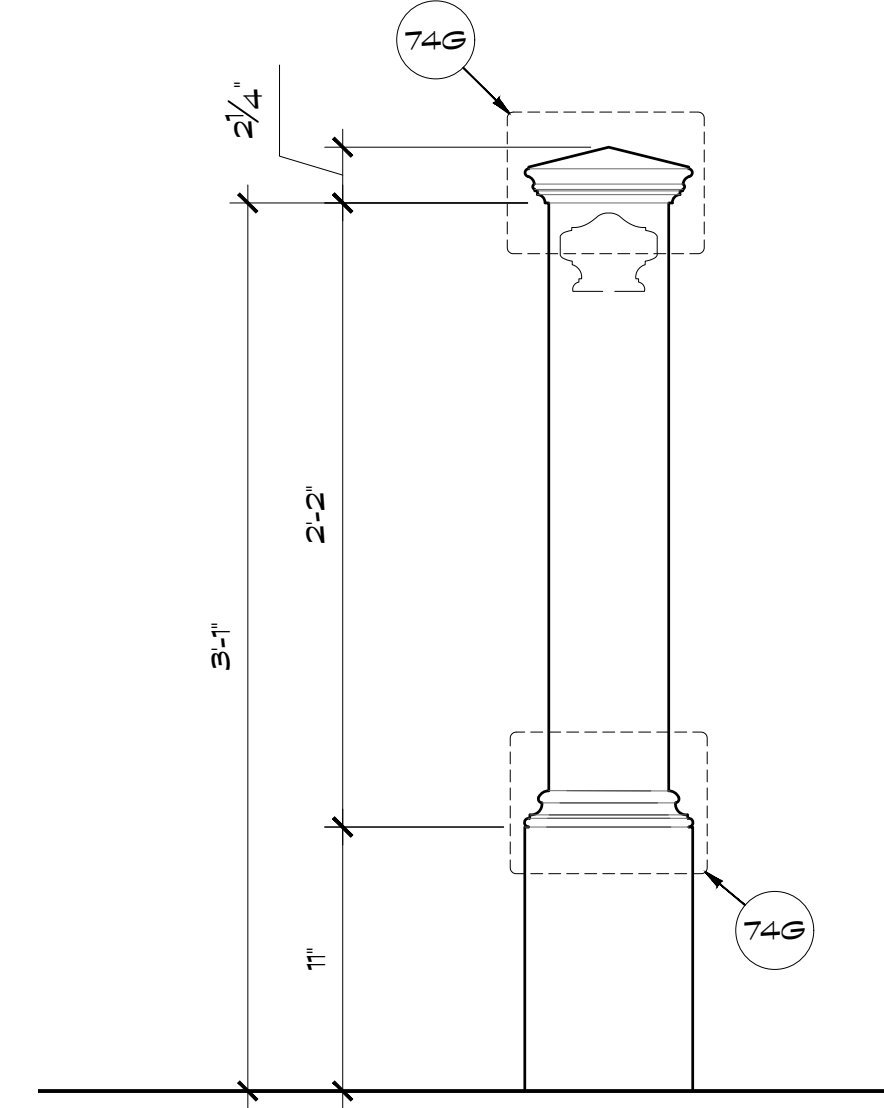

74F




|                             |  |                                     |  |
|-----------------------------|--|-------------------------------------|--|
| <b>PILGRIM</b>              |  | Production Designer: Chloe Arbiture |  |
| Art Director: Jonathan Bell |  | Set Designer: Jeff Beck             |  |
| SET NAME: BELLES HOUSE      |  | EPISODE #                           |  |
| LOCATION: STAGE 14          |  | SET # 33                            |  |
| DRAWING TITLE: NEWEL POST   |  | REVISIONS:                          |  |
| DRAWN BY: Jeff Beck         |  |                                     |  |
| SCALE: AS NOTED             |  | DATE: 3/5/20                        |  |

12  
OF 16


REVISED RELEASE 11/10/20



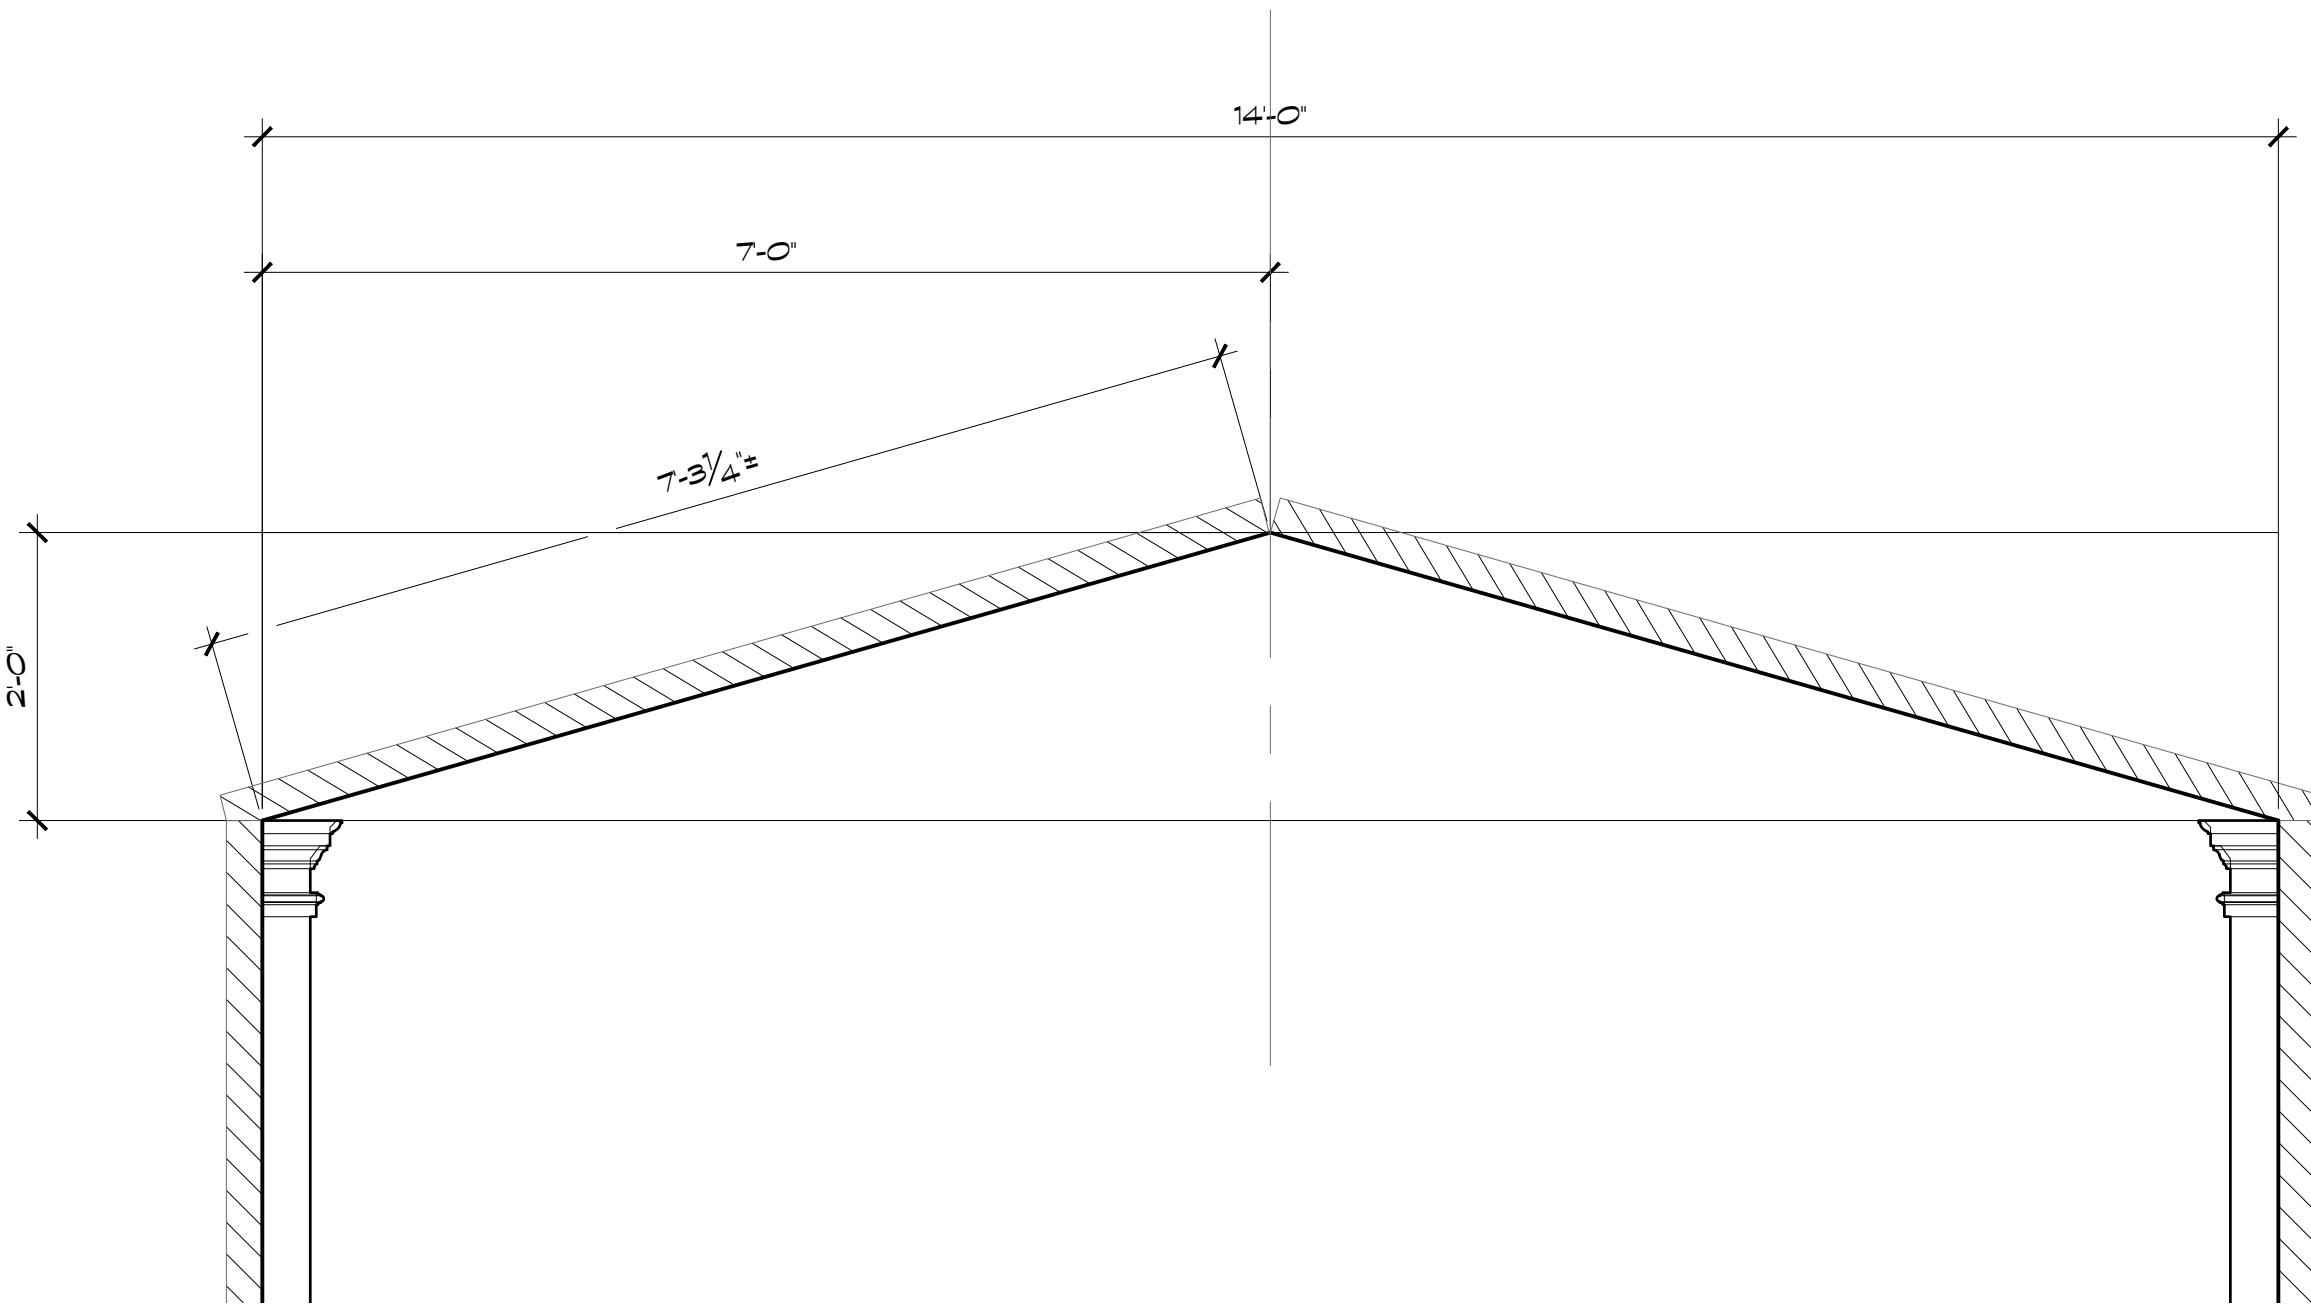


BAY SECTION  
Scale: 3/4" = 1'-0"

1

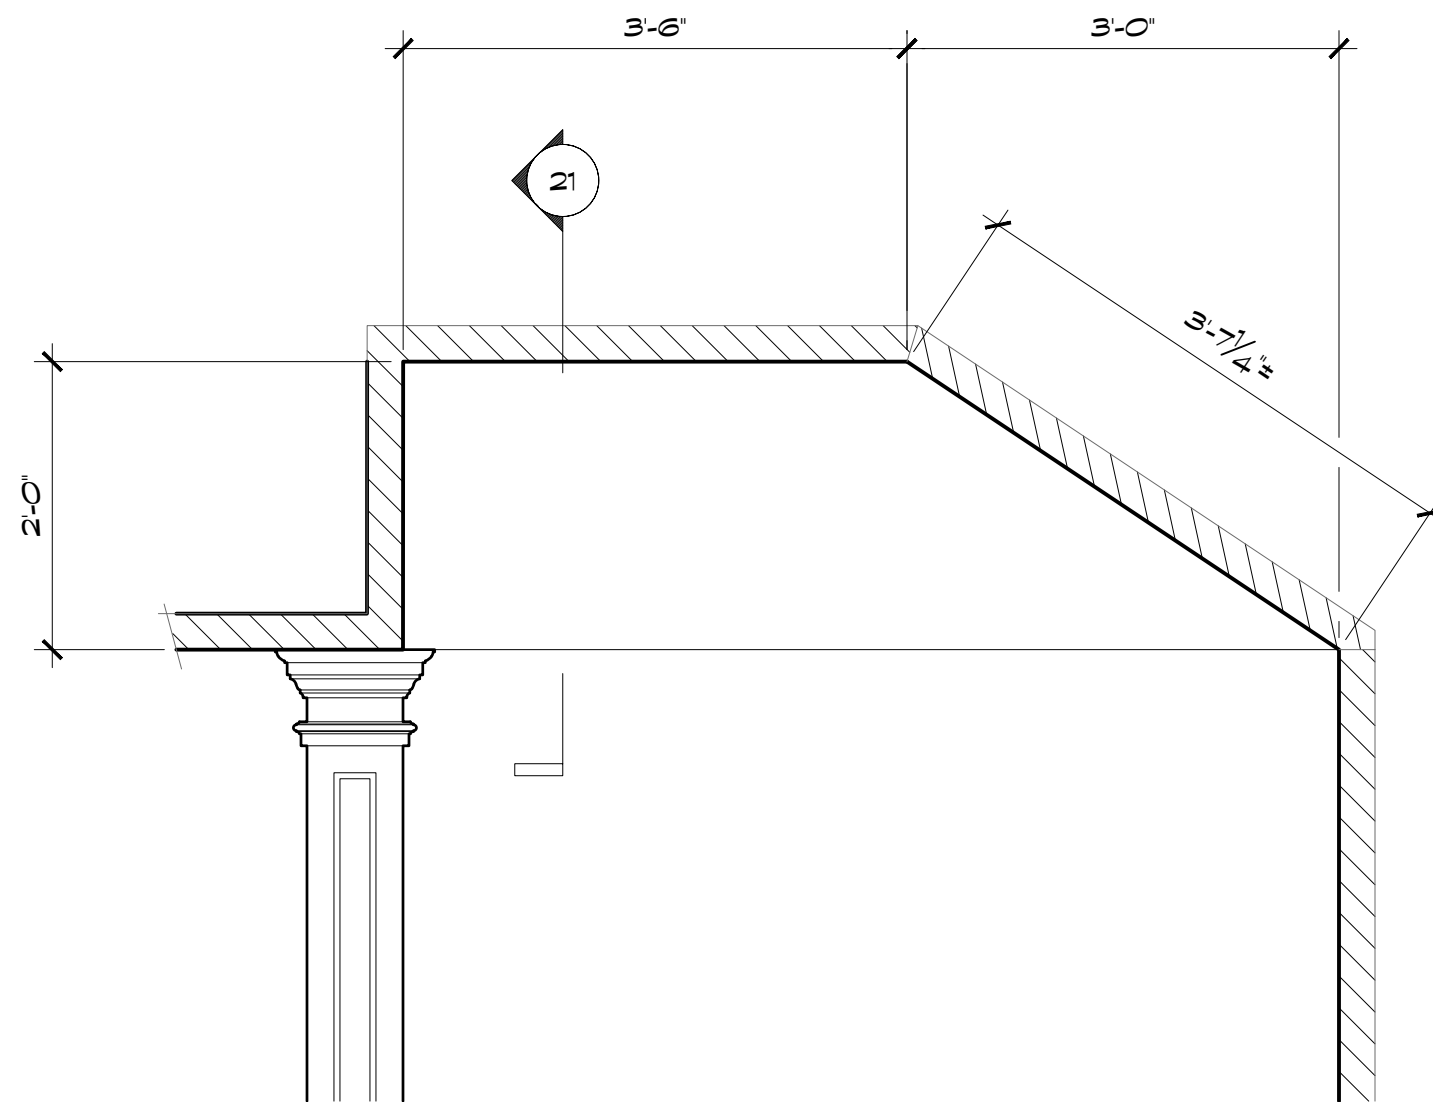

BAY SECTION  
Scale: 3/4" = 1'-0"

1

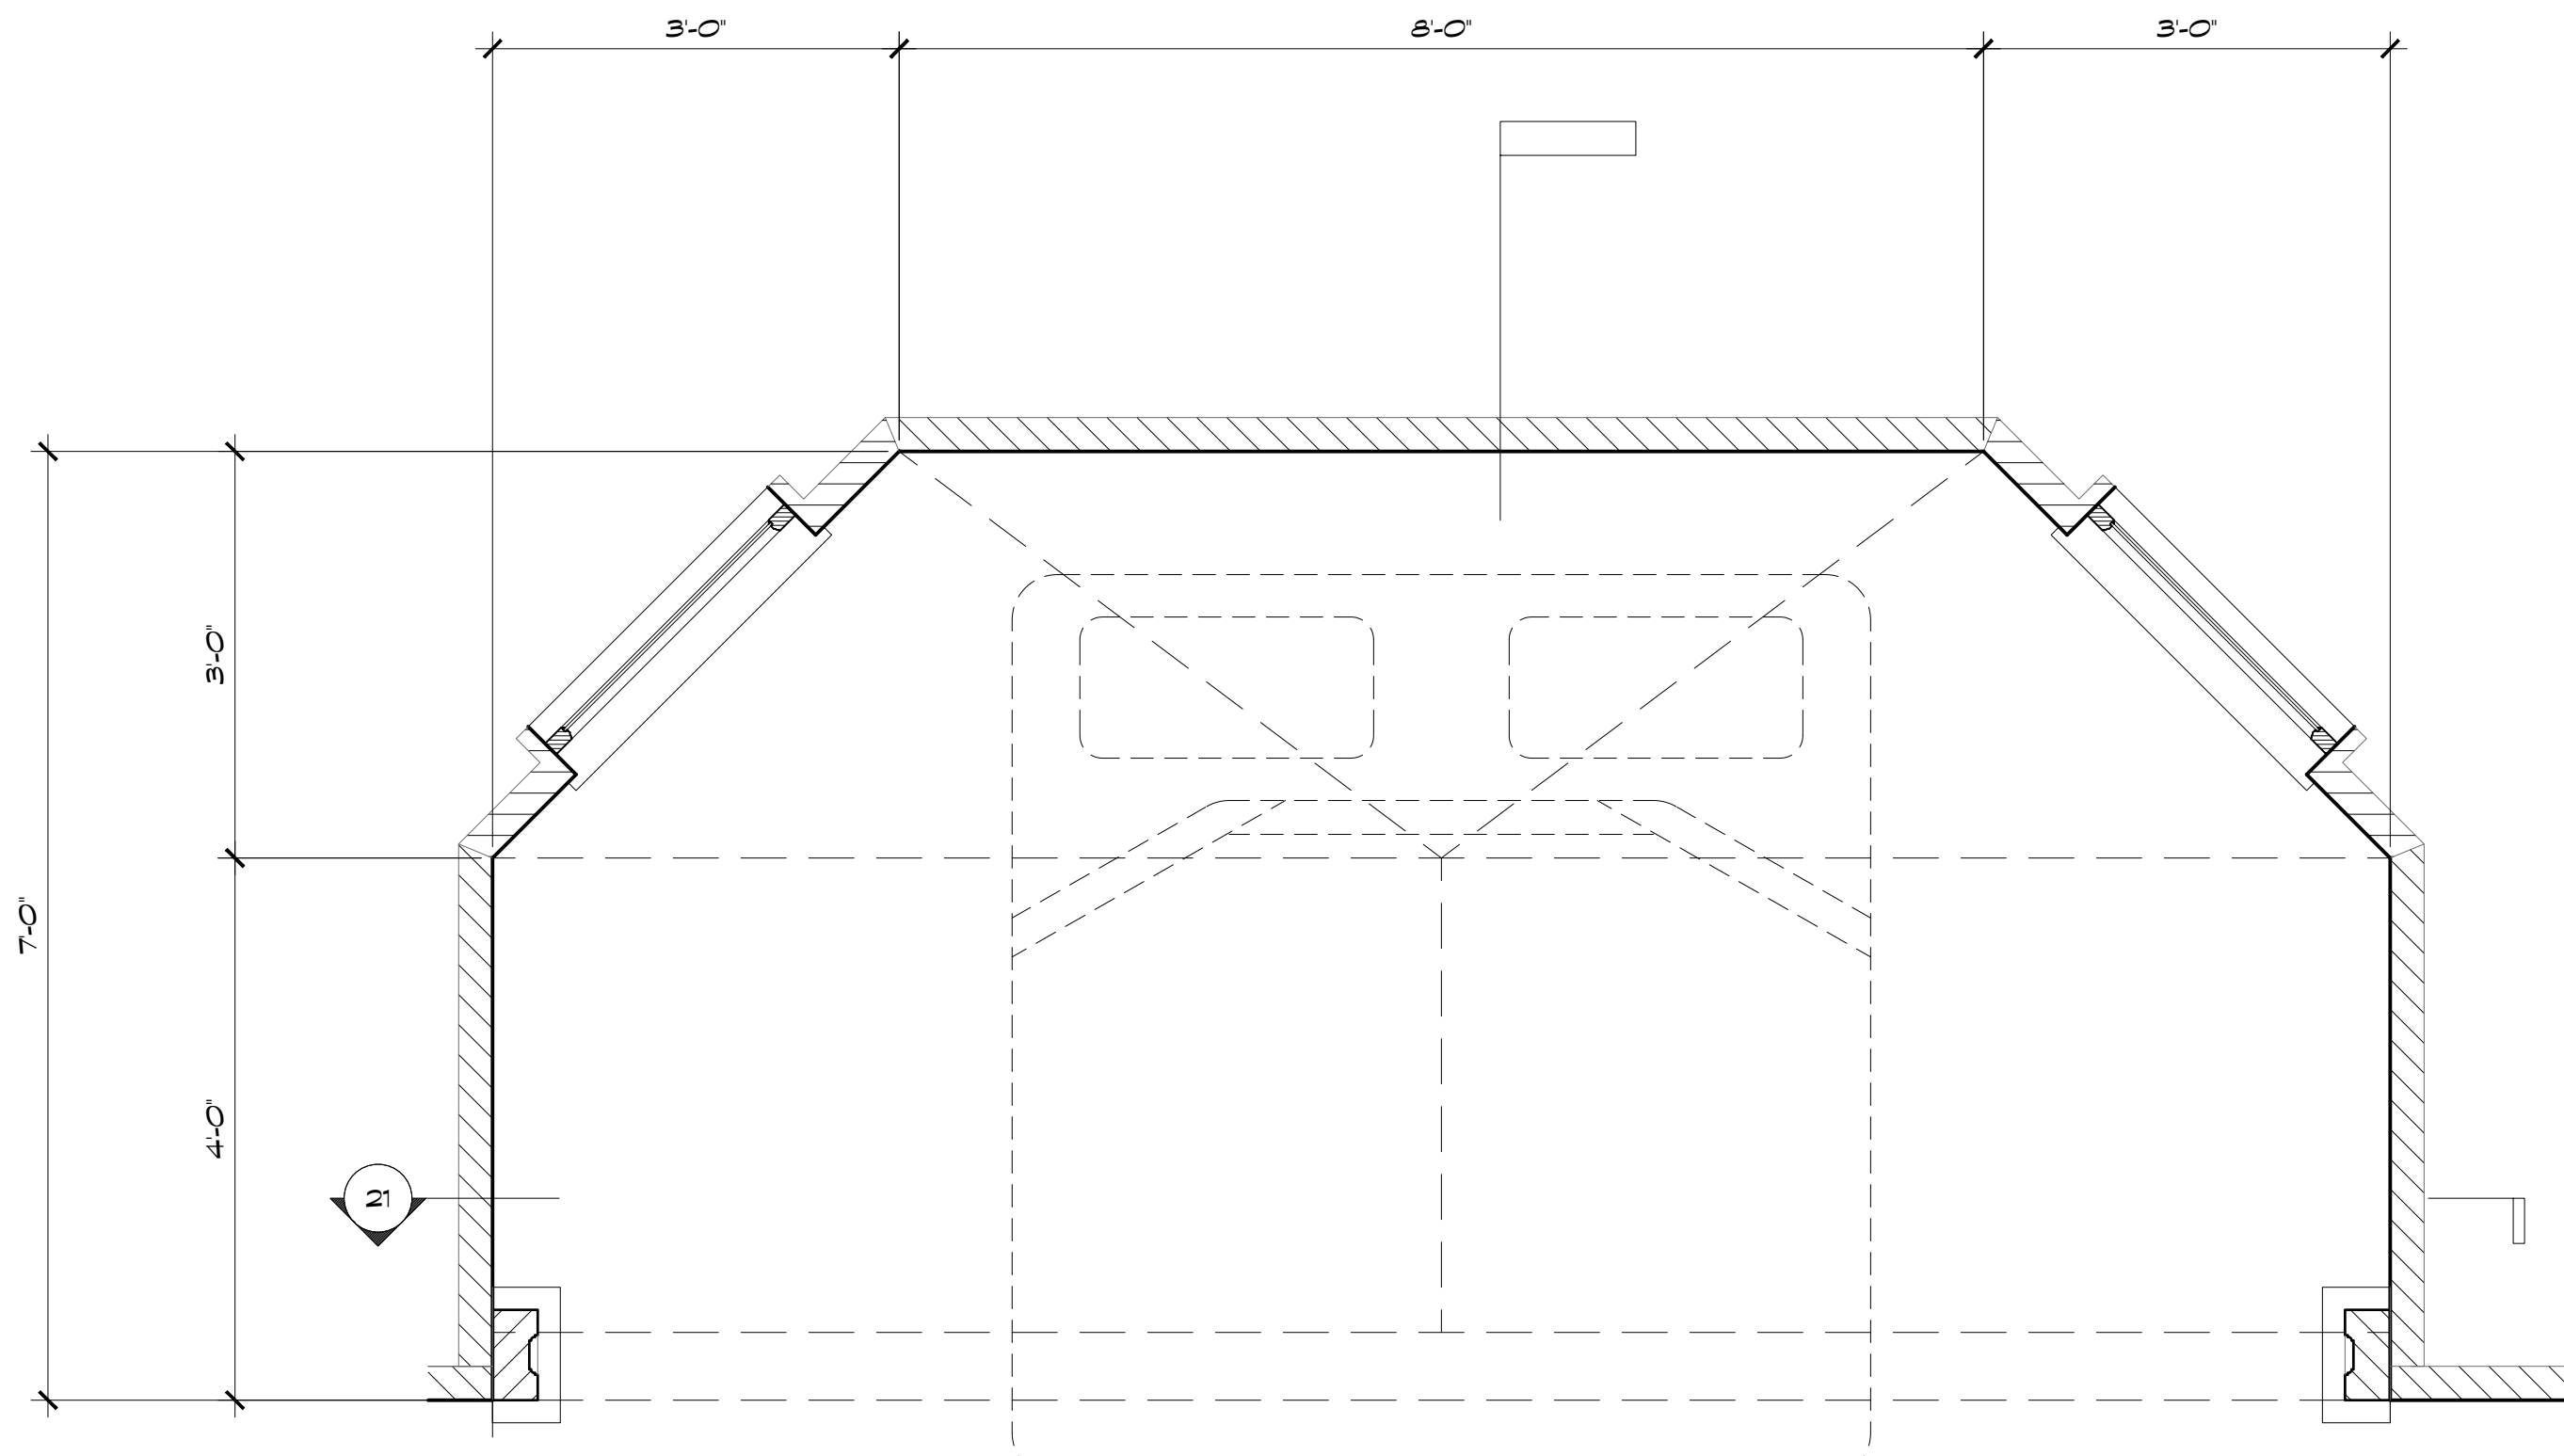

BAY PLAN  
Scale: 3/4" = 1'-0"

1




|                                          |                |                                     |  |
|------------------------------------------|----------------|-------------------------------------|--|
| <b>PILGRIM</b>                           |                | Production Designer: Chloe Arbiture |  |
| Art Director: Jonathan Bell              |                | Set Designer: Jeff Beck             |  |
| SET NAME: BELLES HOUSE                   | EPISODE #      |                                     |  |
| LOCATION: STAGE 14                       | SET # 30       |                                     |  |
| DRAWING TITLE: VERTICAL VOLUME ELEVATION | REVISIONS:     |                                     |  |
| DRAWN BY: Jeff Beck                      |                |                                     |  |
| SCALE: AS NOTED                          | DATE: 11/20/20 |                                     |  |

13  
OF 16


PRELIMINARY



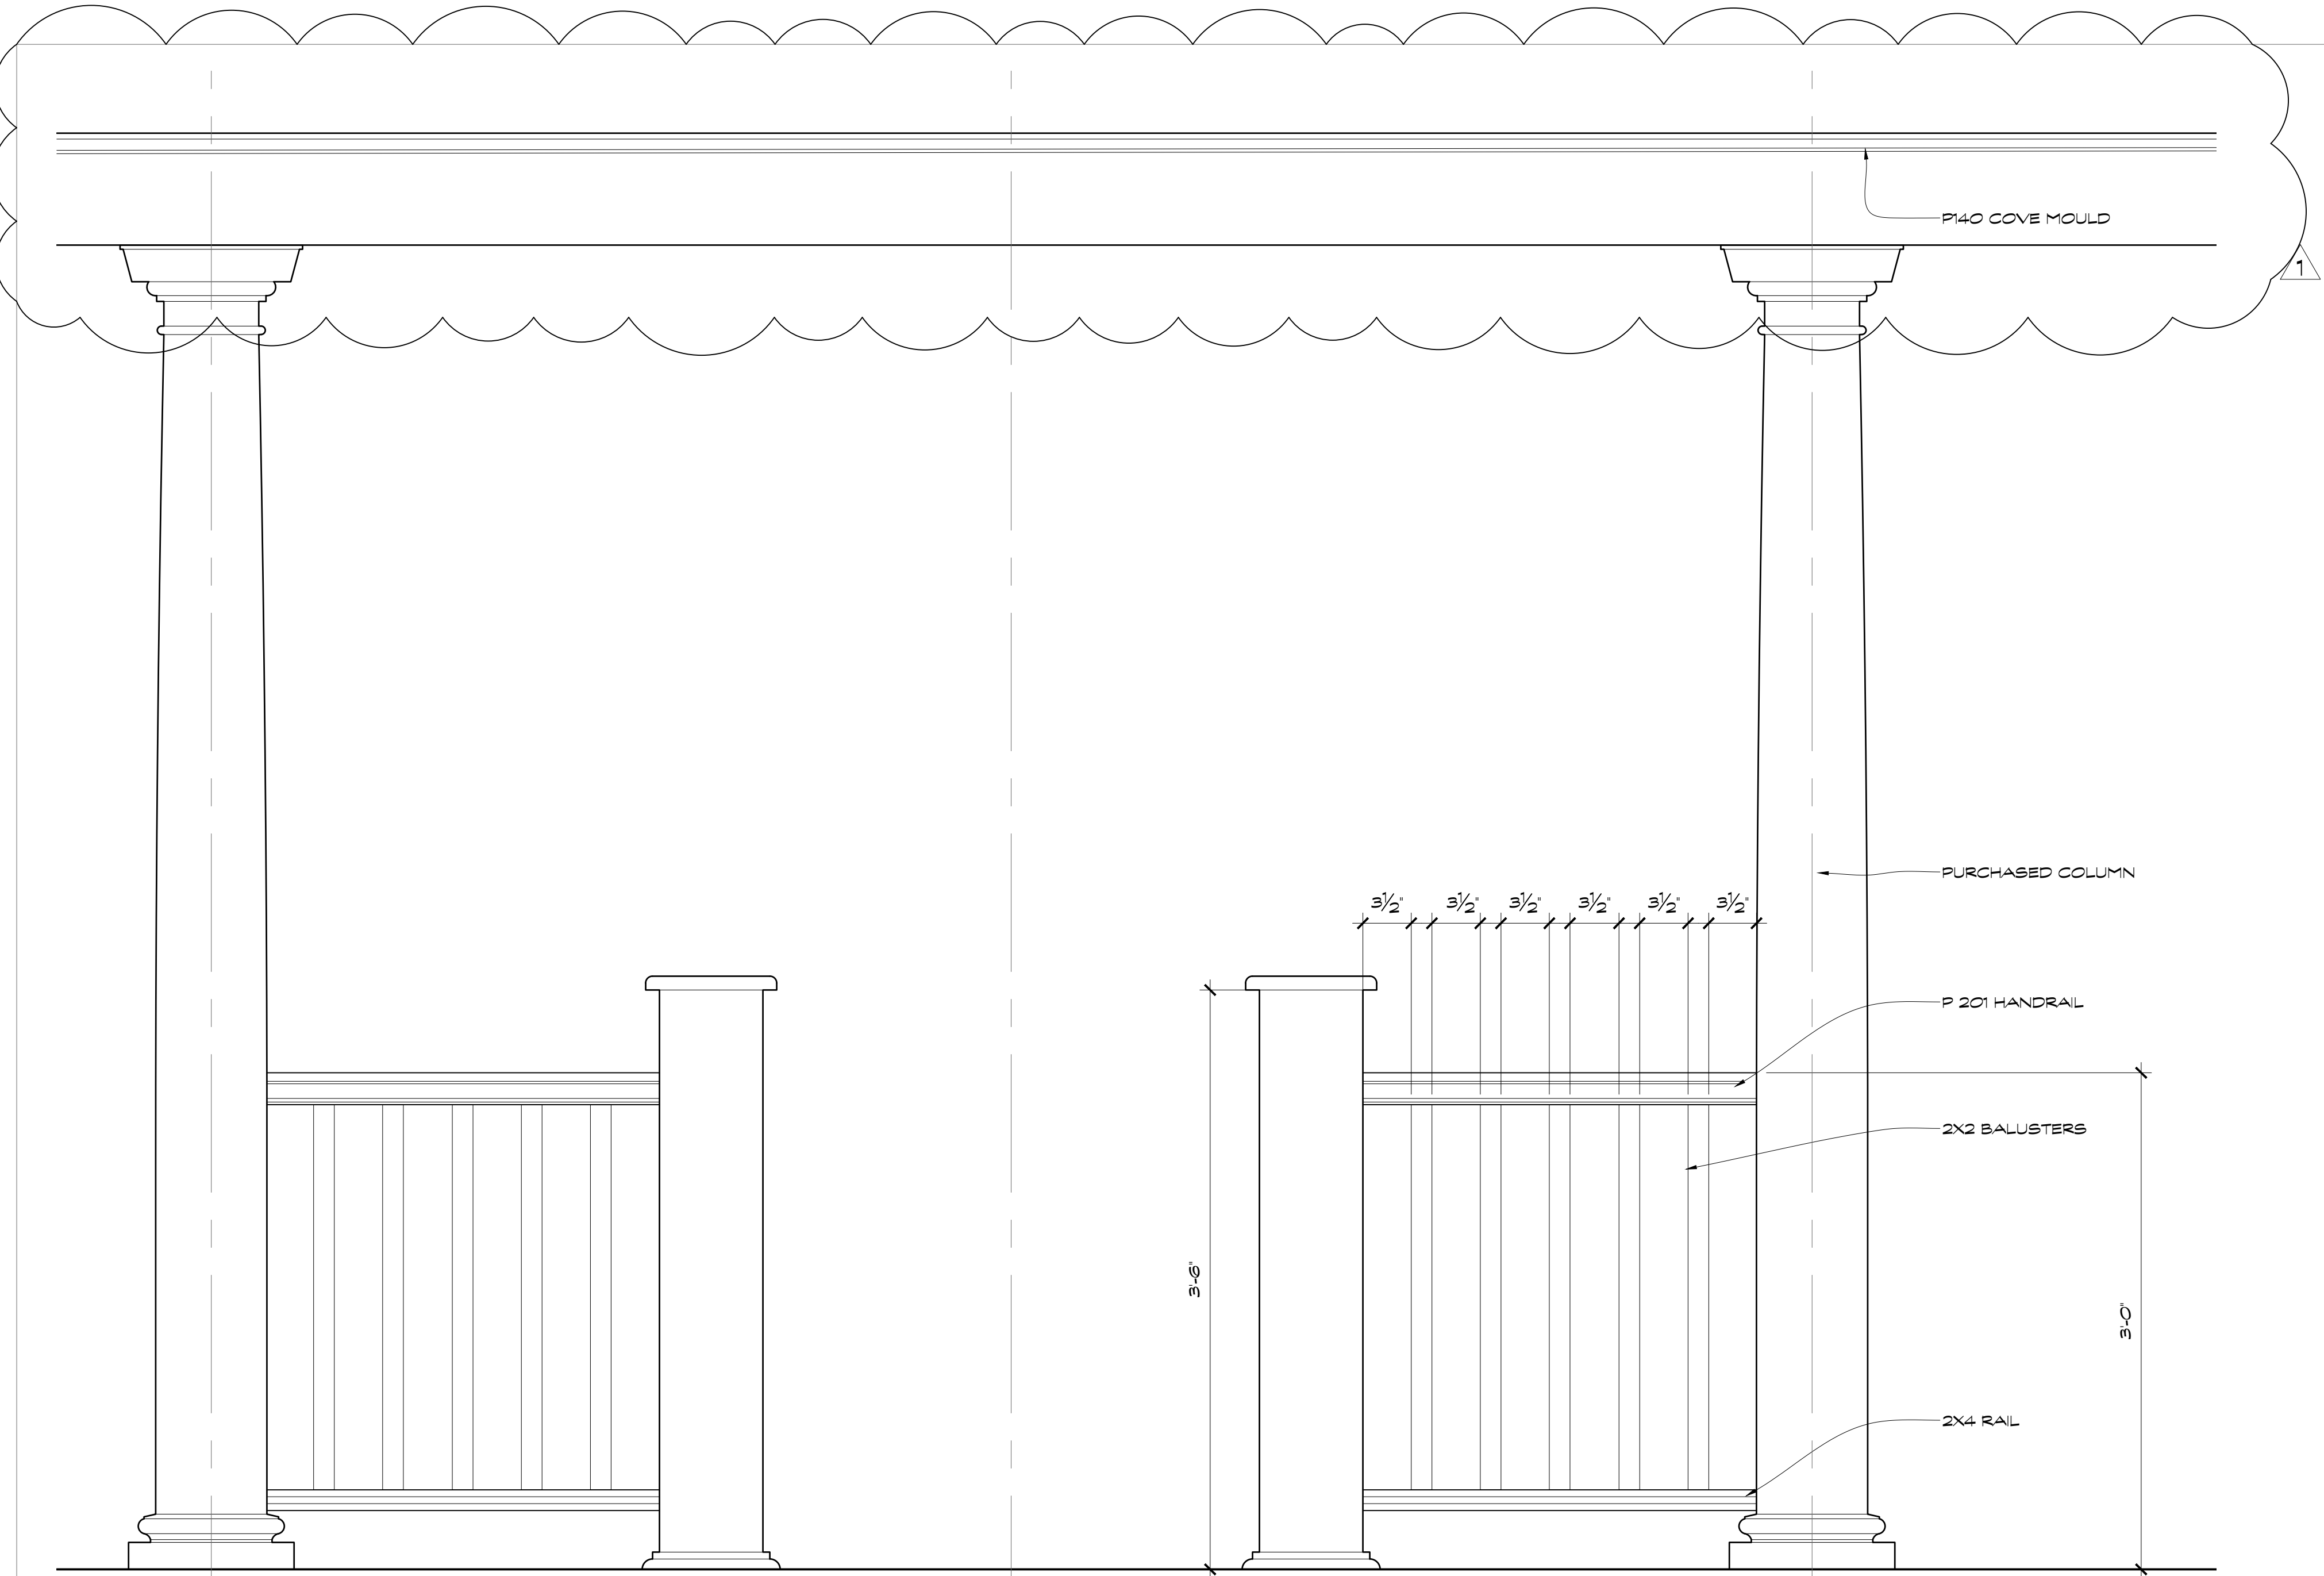


PORCH RAIL ELEVATION  
Scale: 1 1/2" = 1'-0"

A

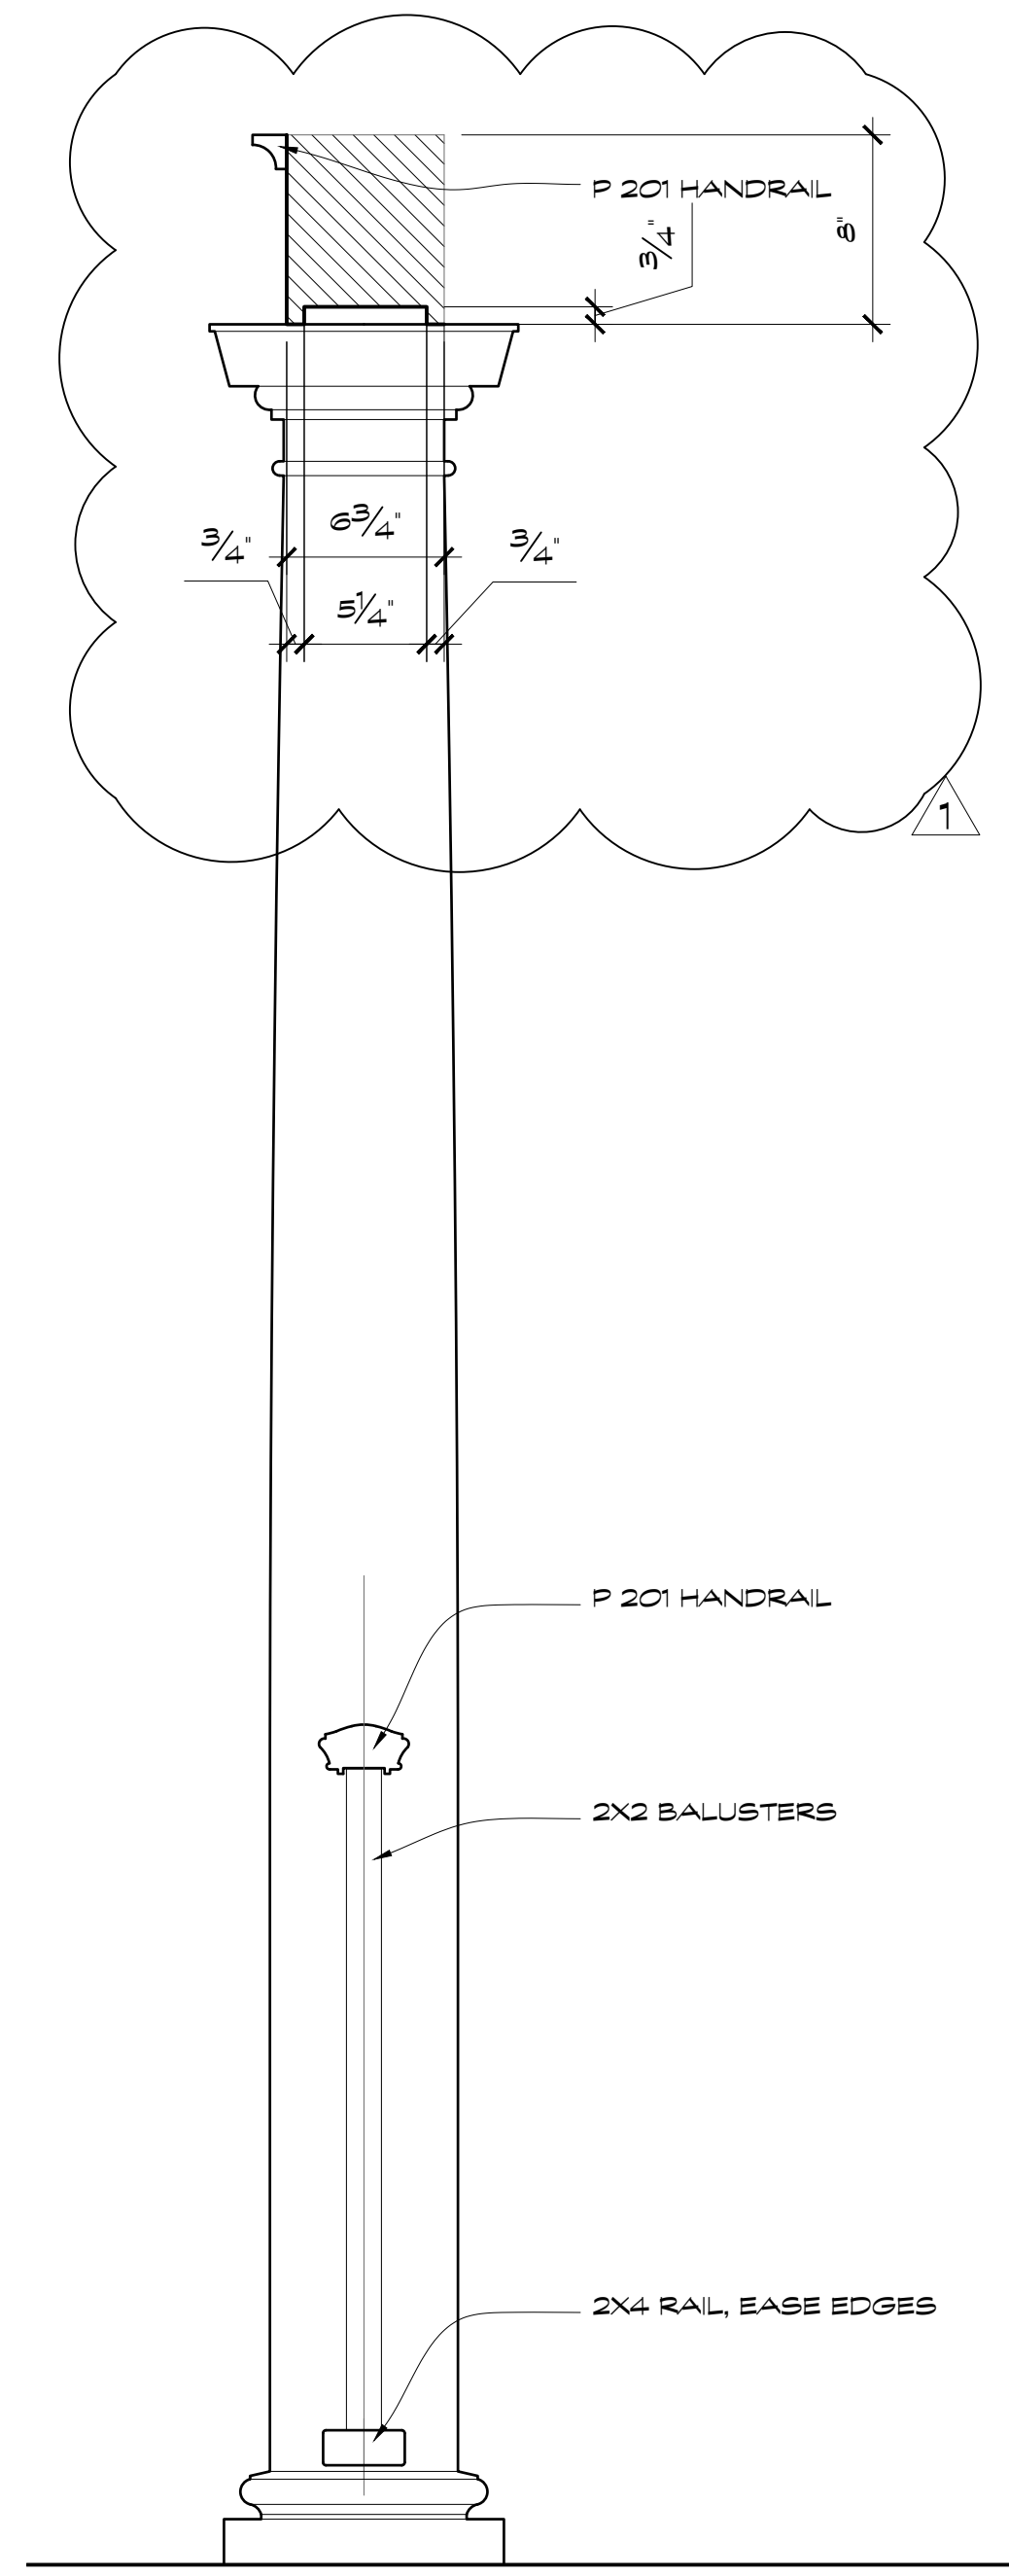

PORCH RAIL SECTION  
Scale: 1 1/2" = 1'-0"

3

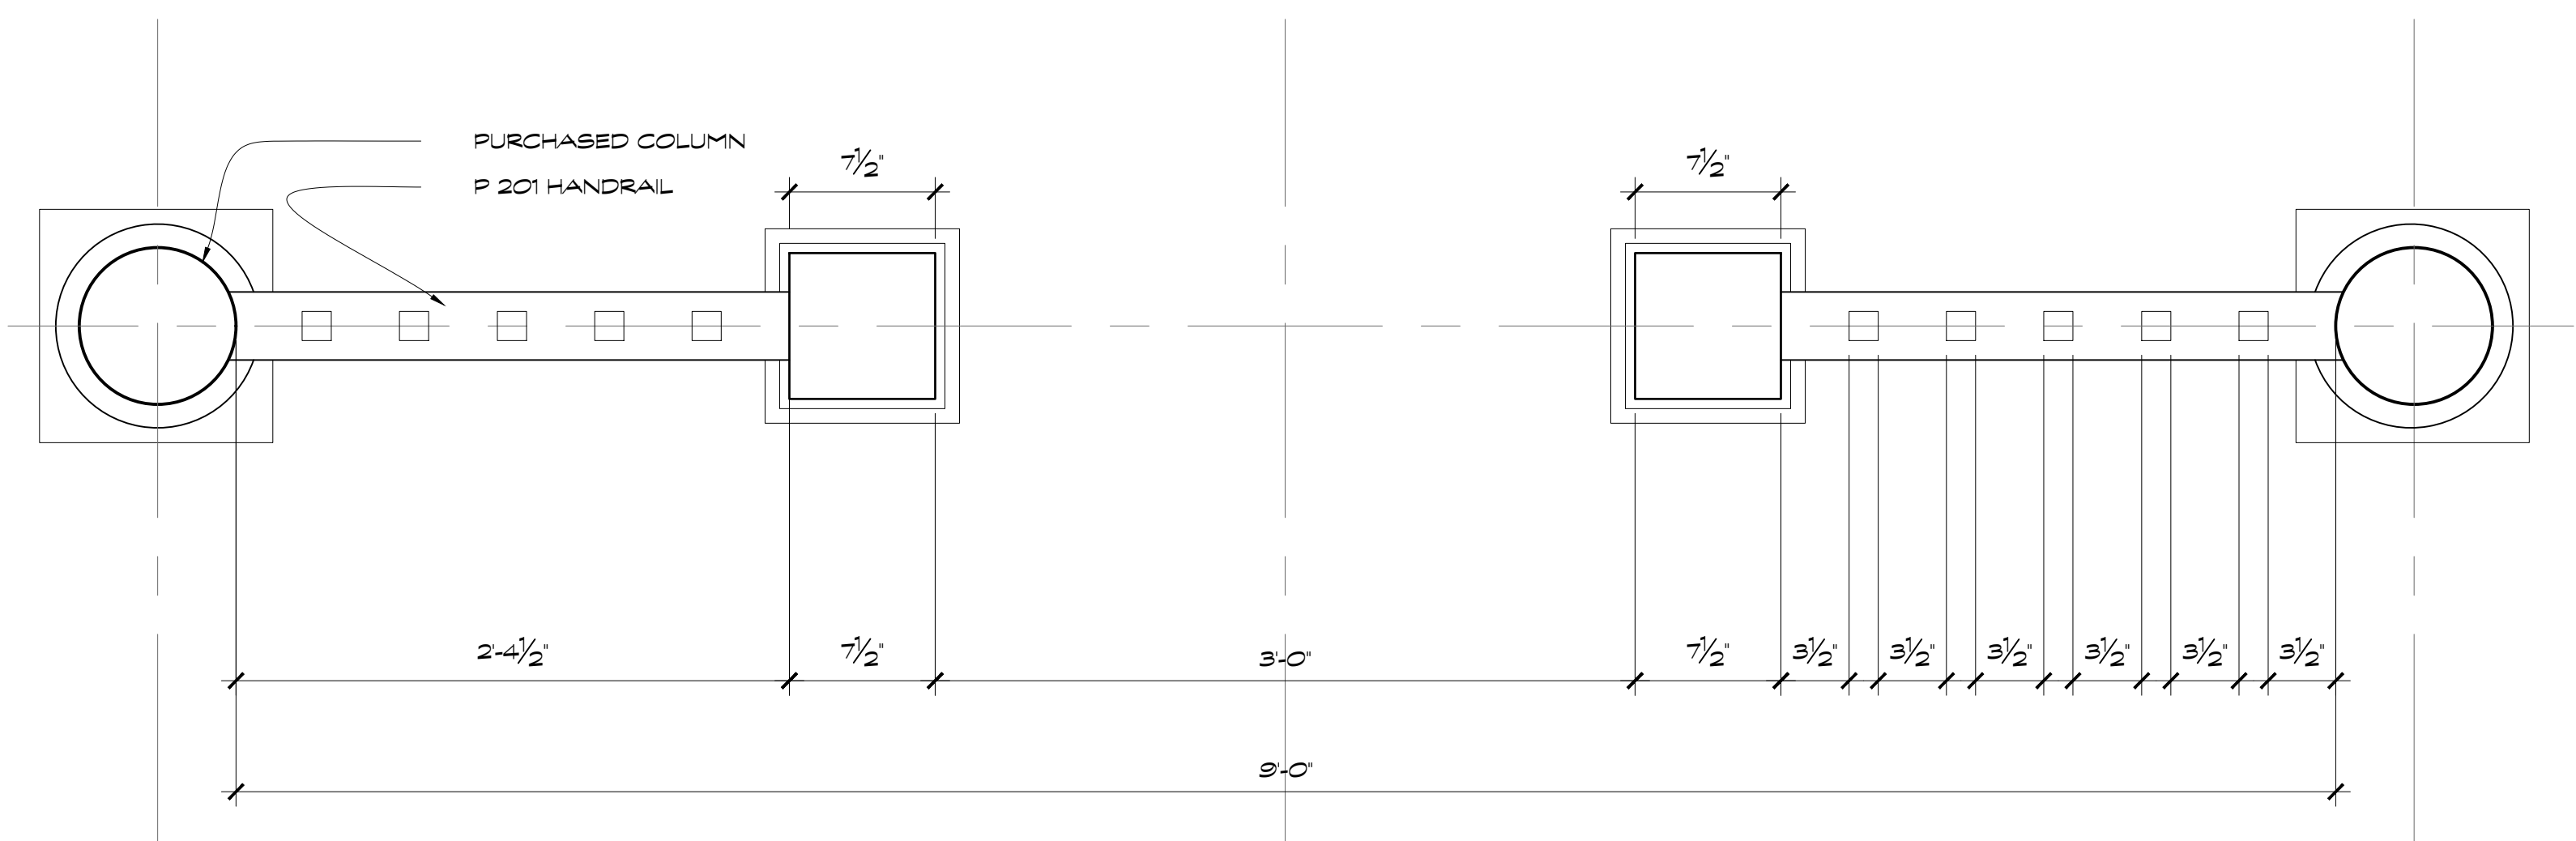

PORCH RAIL PLAN  
Scale: 1 1/2" = 1'-0"

1

ADD COVE MOULD  
12/11/20

SDMM

JTB 4244

PILGRIM

Production Designer: Chloe Arbiture  
Art Director: Jonathan Bell  
Set Designer: Jeff Beck

SET NAME: BELLE'S HOUSE  
LOCATION: STAGE 14  
DRAWING TITLE: PORCH RAIL  
DRAWN BY: Jeff Beck  
SCALE: AS NOTED

EPISODE #  
SET # 30  
REVISIONS:  
12/11/20 ADD COVE MOULD  
DATE: 12/11/20

15  
OF 16

PRELIM 12/9/20

AHSS10\_20\_BellesHouse\_ConstDwgArchive\_073120\_jmb\_V18.dwg 10/20/2021 10:47 AM


AHSS10\_20\_BELLESHOUSE\_CONSTDWGSARCHIVE\_073120\_JMB\_V18.DWG






BELLE'S 3D VIEW  
Scale: 3/16" = 1'-0"

3

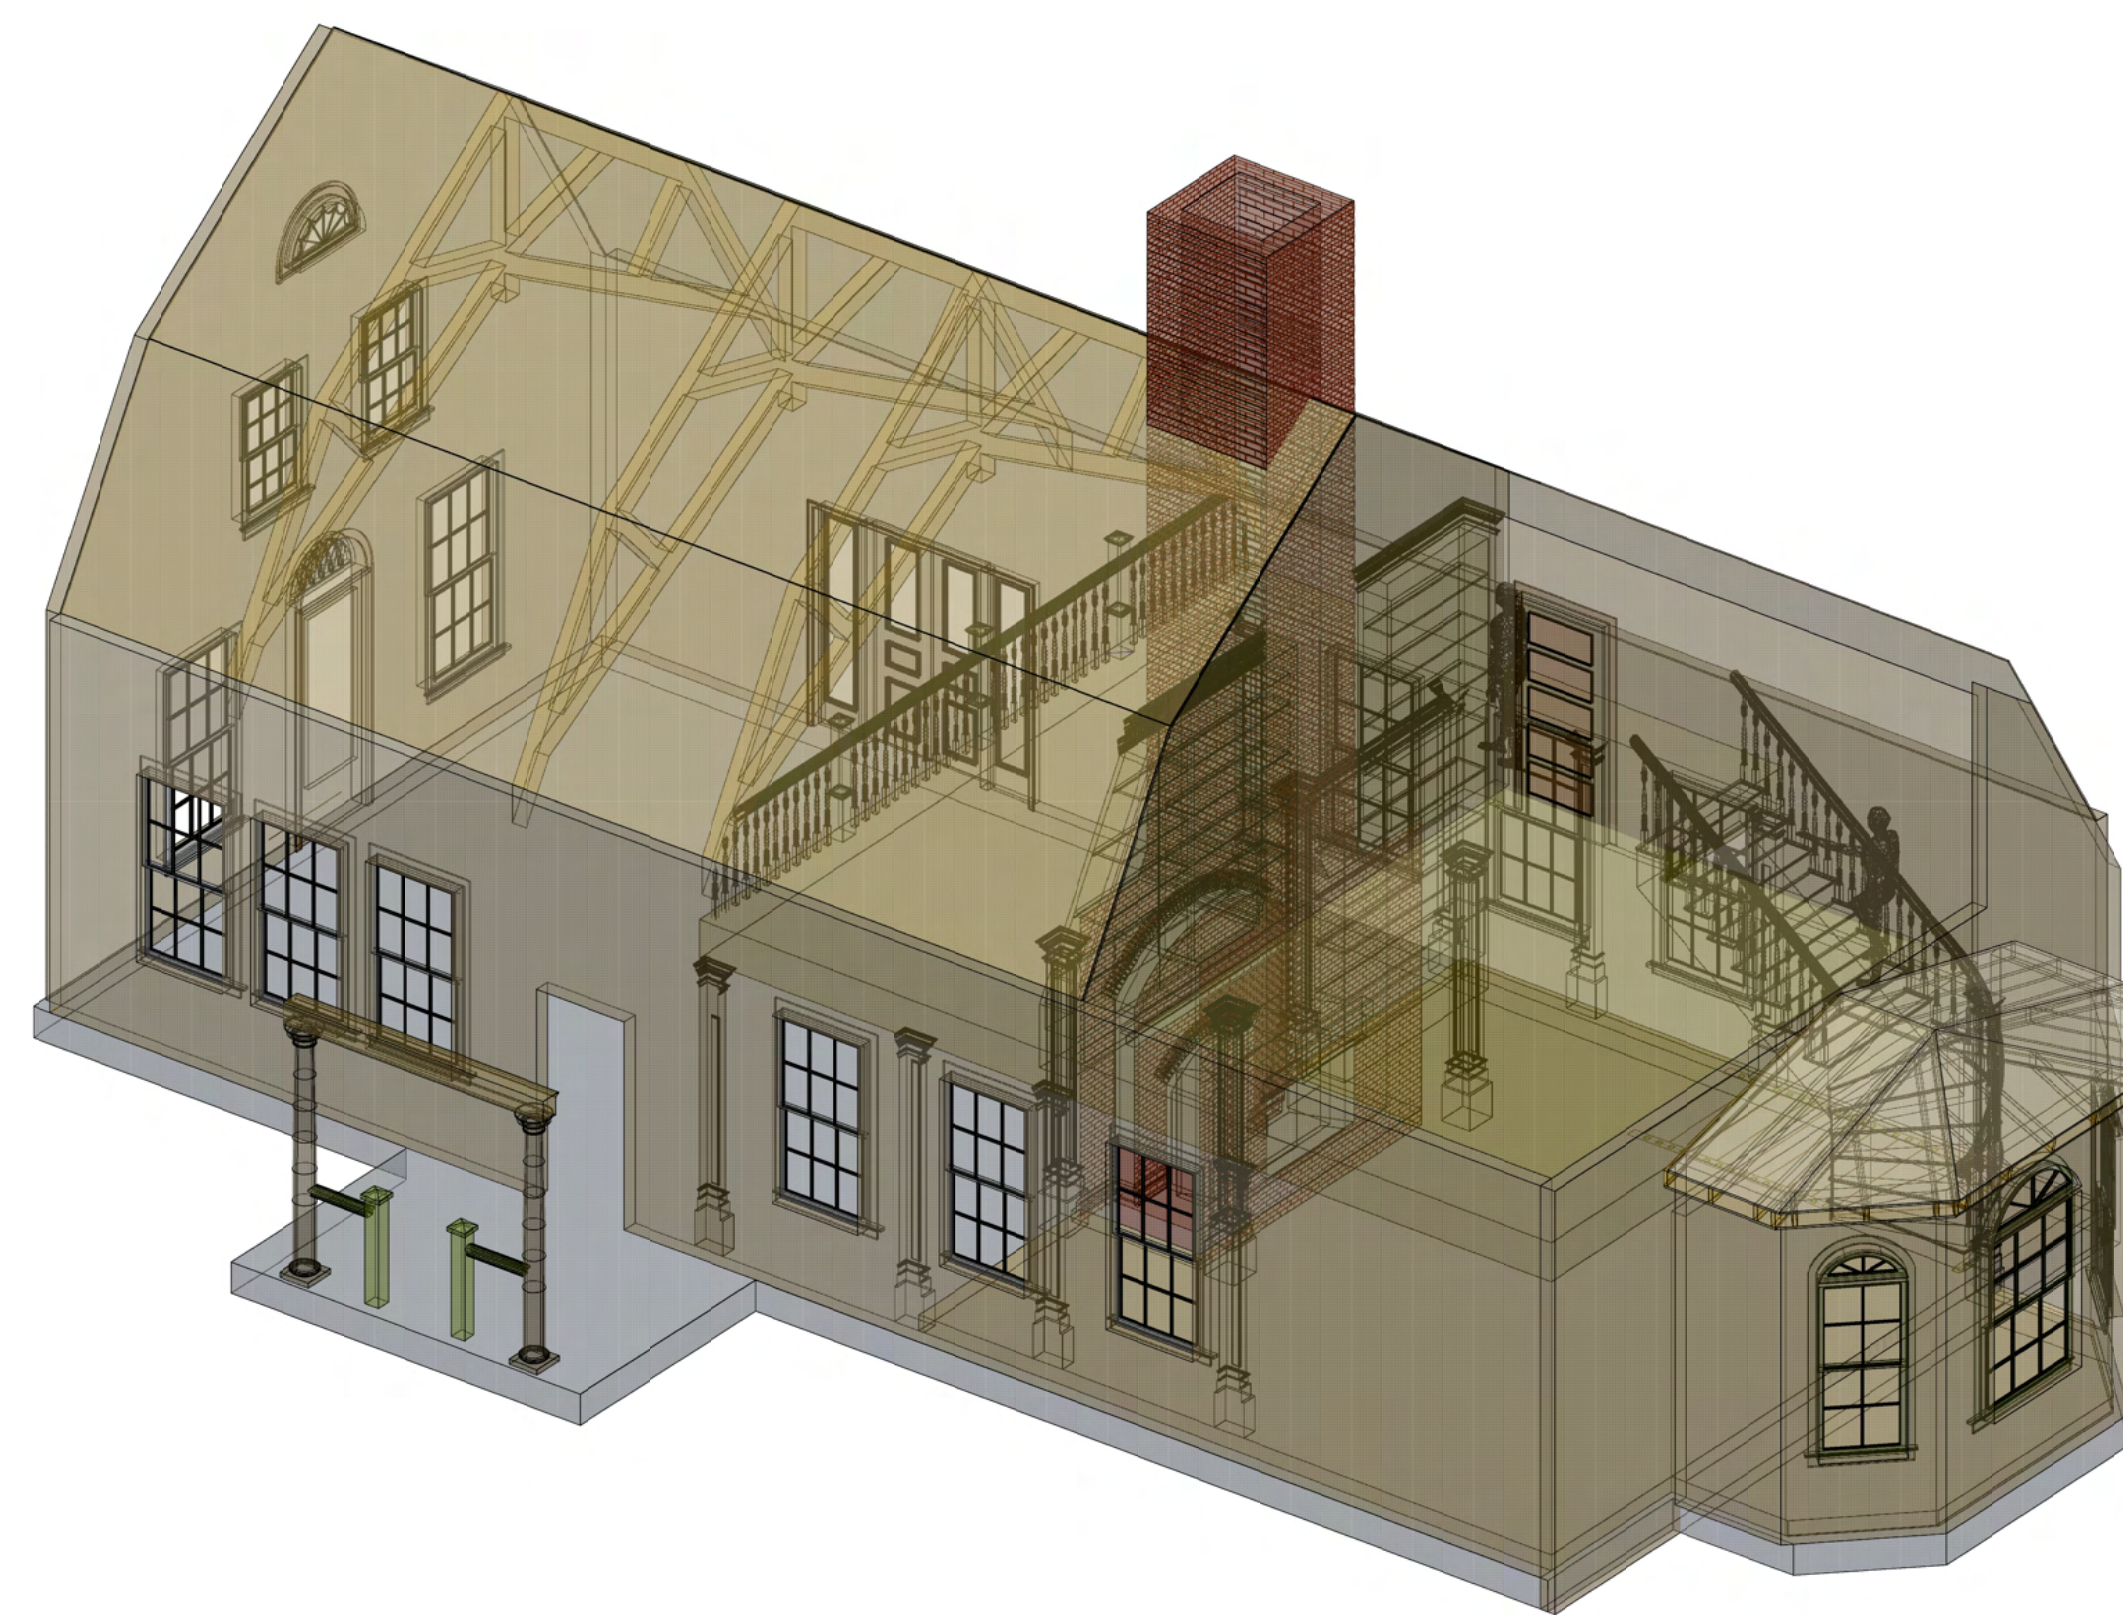

BELLE'S 3D VIEW  
Scale: 3/16" = 1'-0"

4

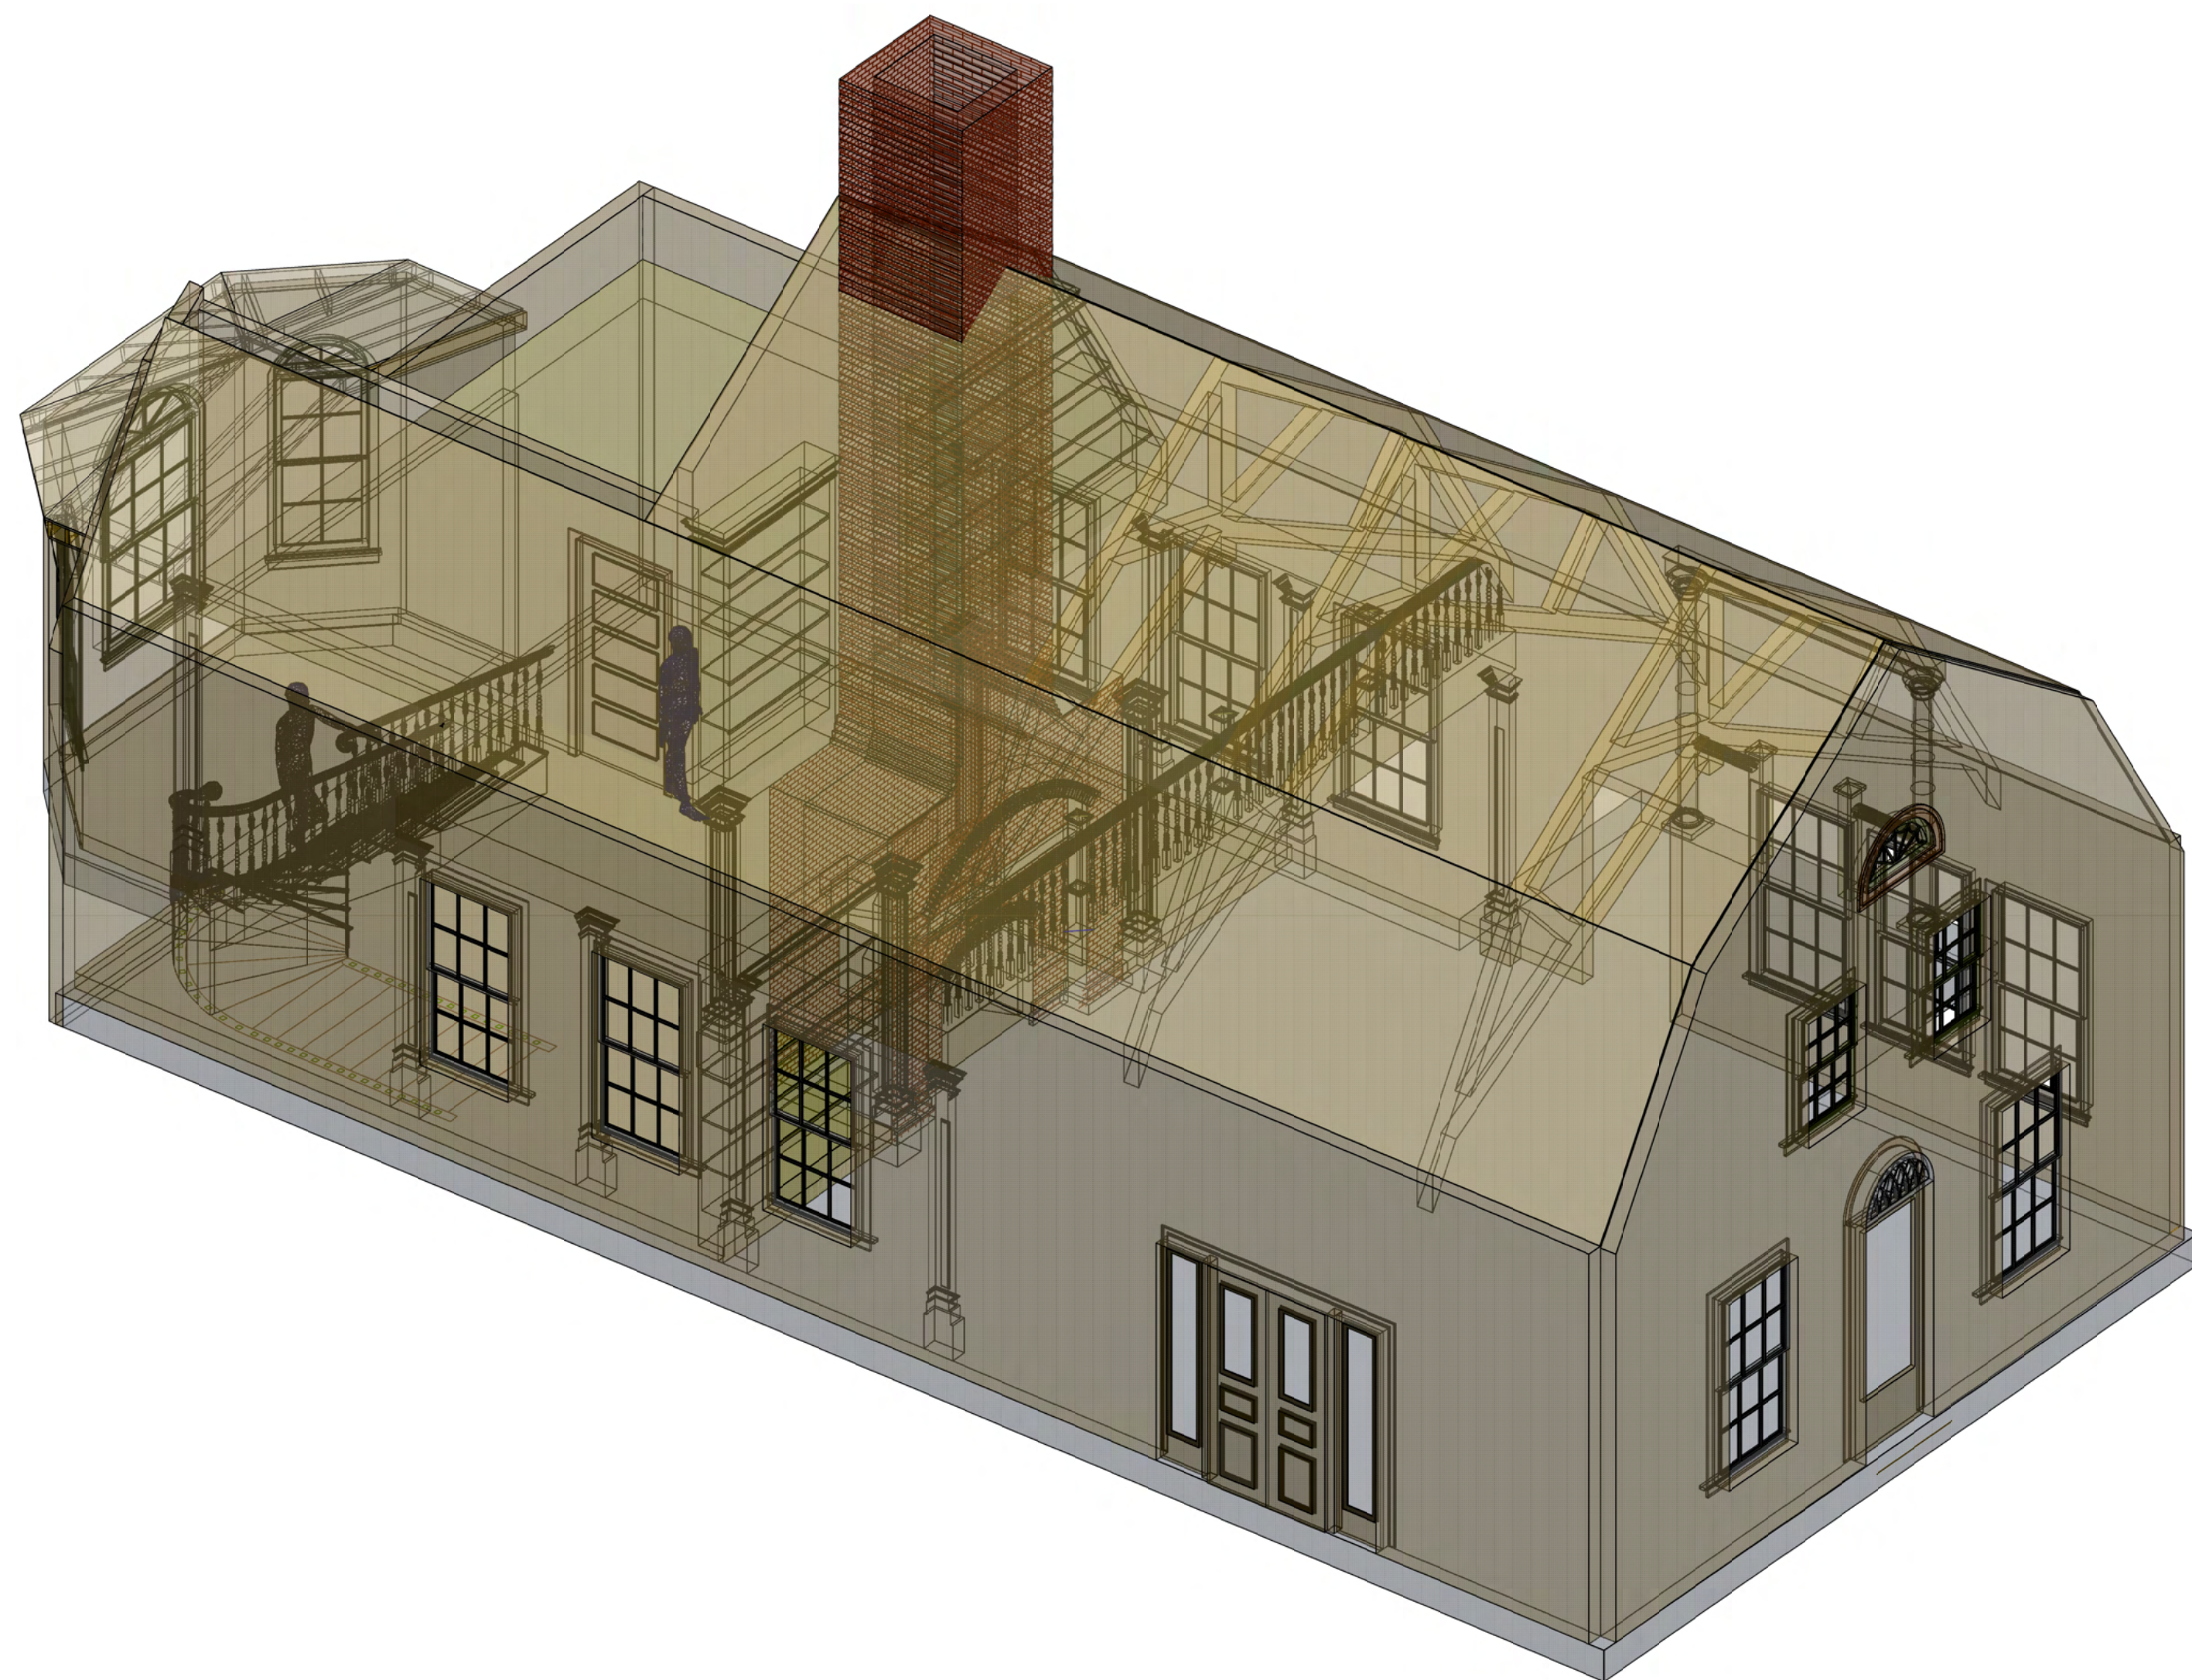

BELLE'S 3D VIEW  
Scale: 1/4" = 1'-0"

1



BELLE'S 3D VIEW  
Scale: 1/4" = 1'-0"

2

|                         |                |                                     |  |
|-------------------------|----------------|-------------------------------------|--|
| <b>PILGRIM</b>          |                | Production Designer: Chloe Arbiture |  |
|                         |                | Art Director: Jonathan Bell         |  |
|                         |                | Set Designer: Jeff Beck             |  |
| SET NAME: BELLE'S HOUSE | EPISODE #      |                                     |  |
| LOCATION: STAGE 14      | SET # 20       |                                     |  |
| DRAWING TITLE: 3D VIEWS | REVISIONS:     |                                     |  |
| DRAWN BY: Jeff Beck     |                |                                     |  |
| SCALE: AS NOTED         | DATE: 12/17/20 |                                     |  |



SDMM  
JTB 4244

**RELEASE 12/9/20**

**16**

OF 16





|                                   |                                                                                               |
|-----------------------------------|-----------------------------------------------------------------------------------------------|
| <b>PILGRIM</b>                    | Production Designer: Chloe Arbuture<br>Art Director: Jonathan Bell<br>Set Designer: Jeff Beck |
| SET NAME: BELLES HOUSE            | EPISODE #                                                                                     |
| LOCATION: STAGE 14                | SET # 20                                                                                      |
| DRAWING TITLE: FRONT DOOR DETAILS | REVISED:                                                                                      |
| DRAWN BY: Jeff Beck               |                                                                                               |
| SCALE: AS NOTED                   | DATE: 11/23/20                                                                                |
| <b>SDMM</b>                       | <b>14</b>                                                                                     |
| <b>JTB 4244</b>                   | OF 16                                                                                         |
| <b>RELEASE 11/23/20</b>           |                                                                                               |

AHSS10\_20\_BELLESHOUSE\_CONSTDWGSARCHIVE\_073120\_JMB\_V18.DWG