



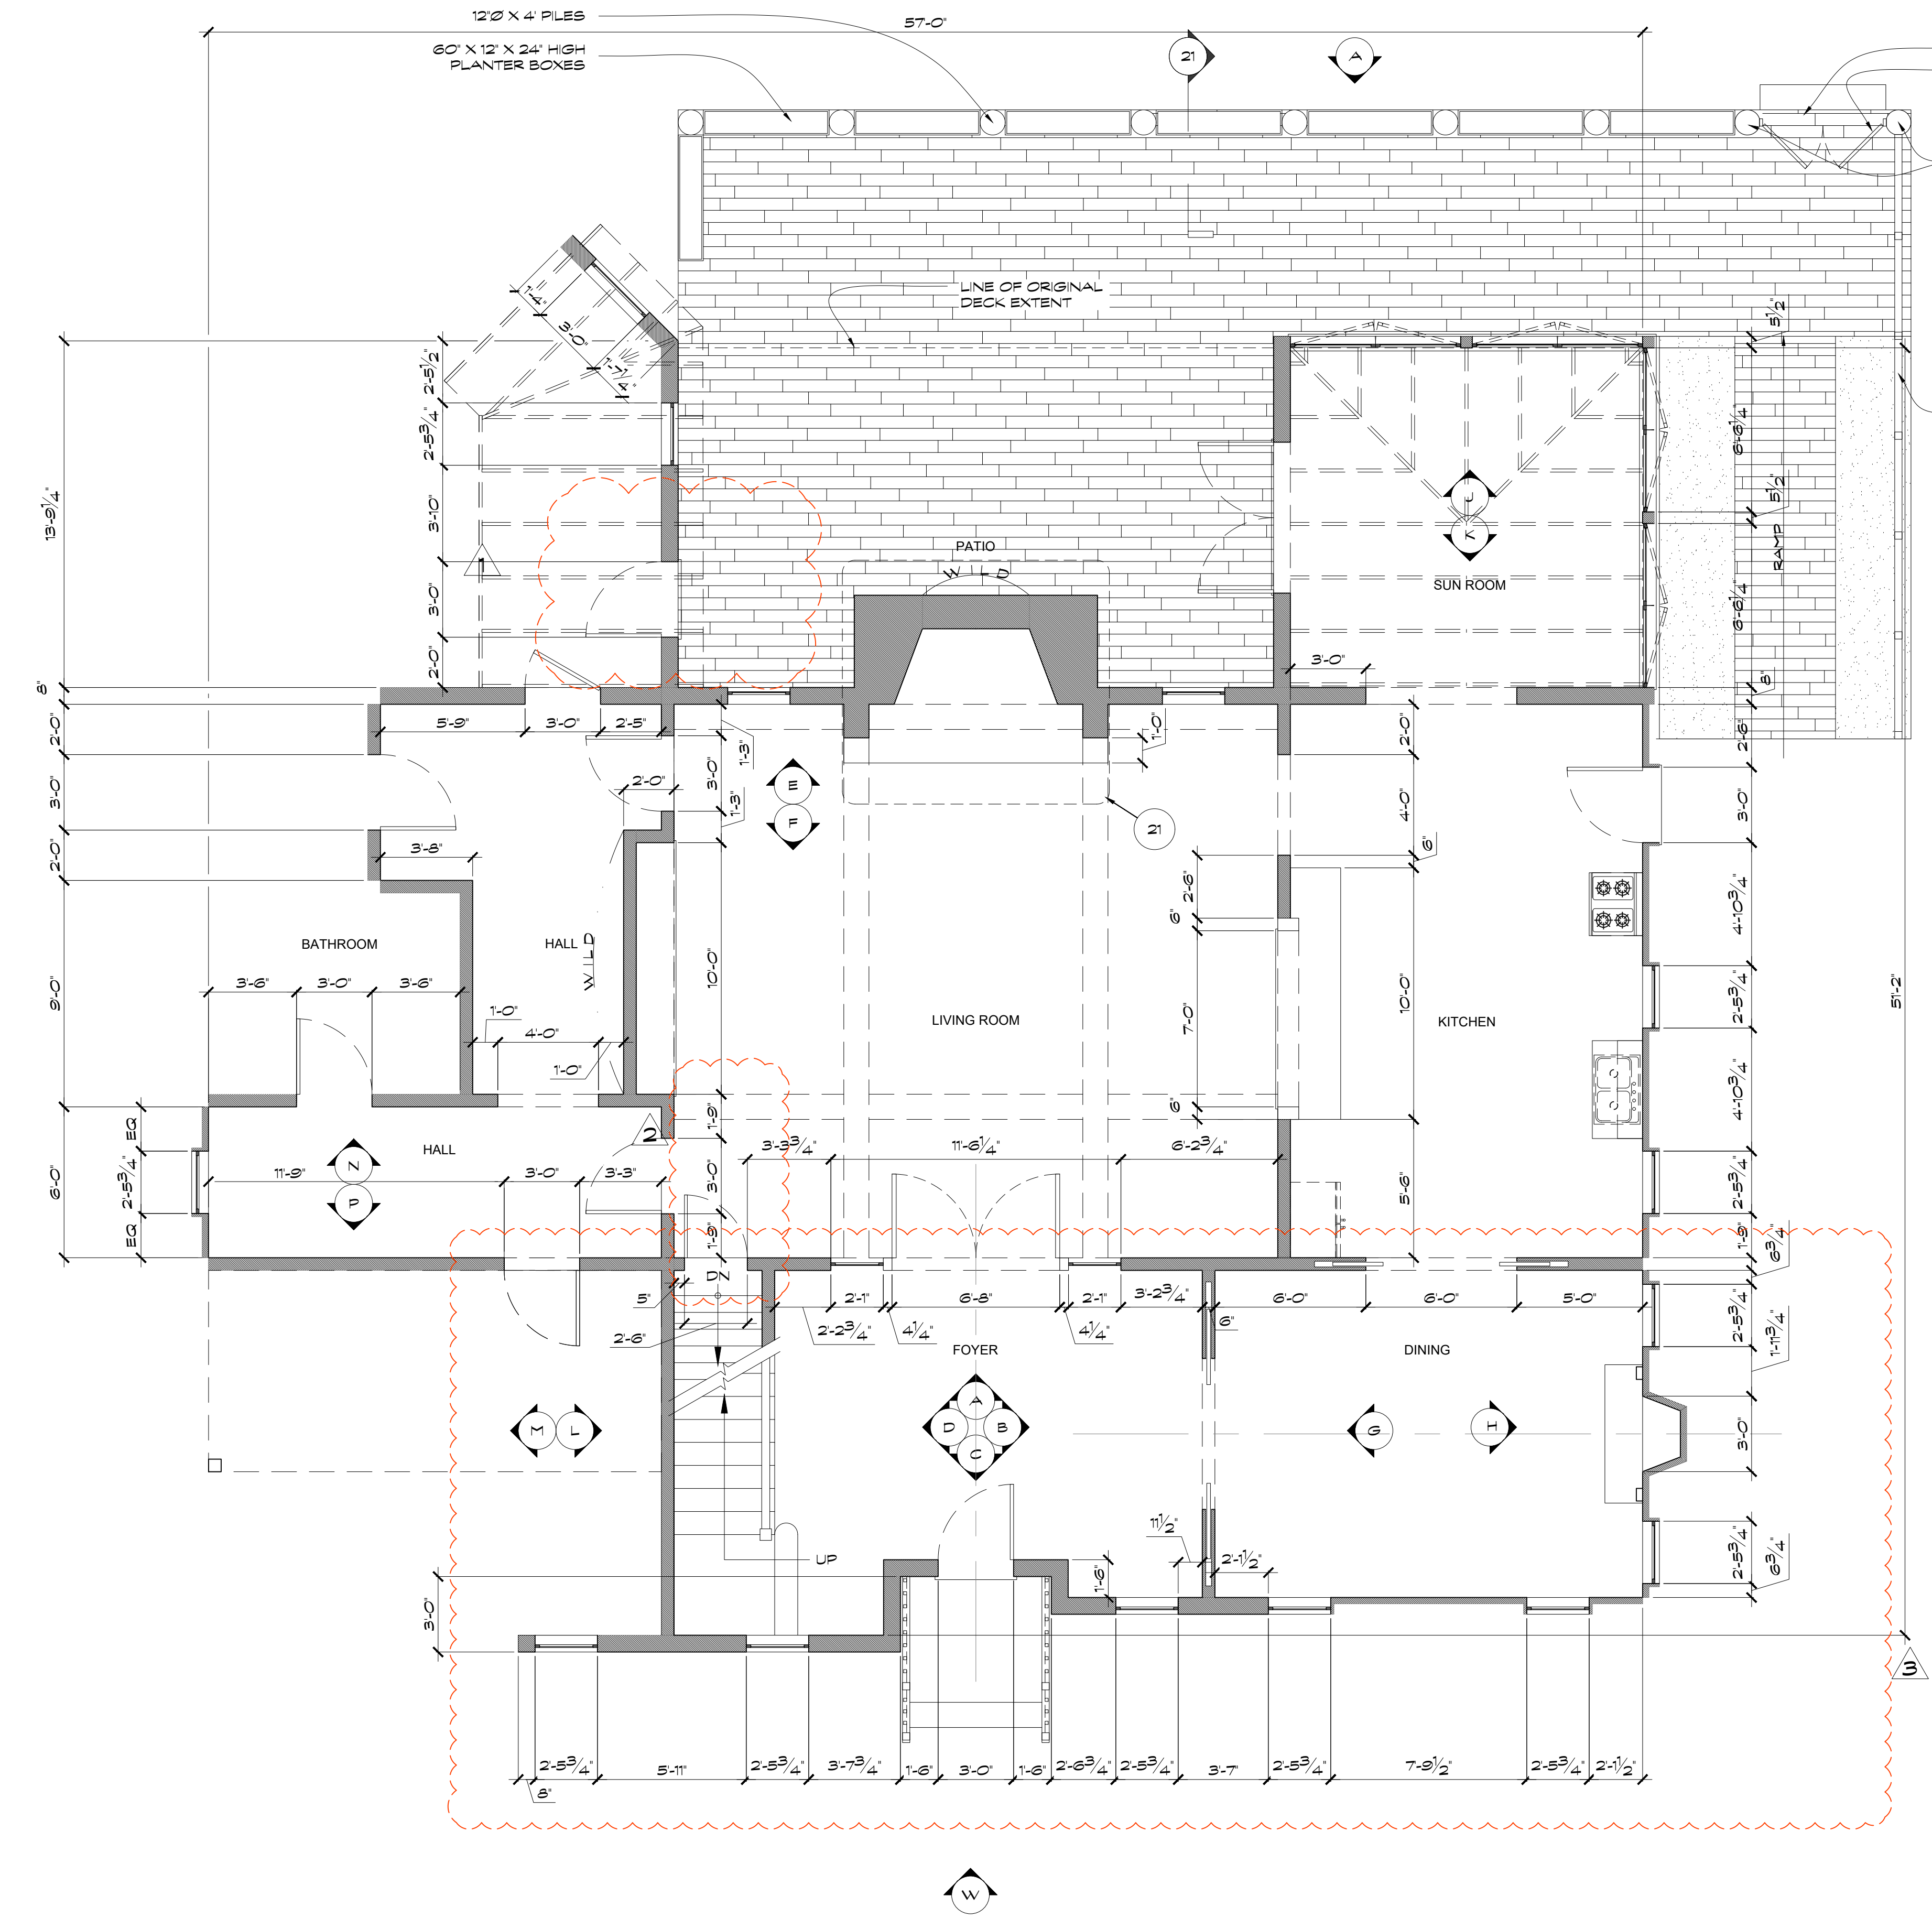


GARDENER HOUSE 1ST FLOOR PLAN
Scale: 1/4" = 1'-0"

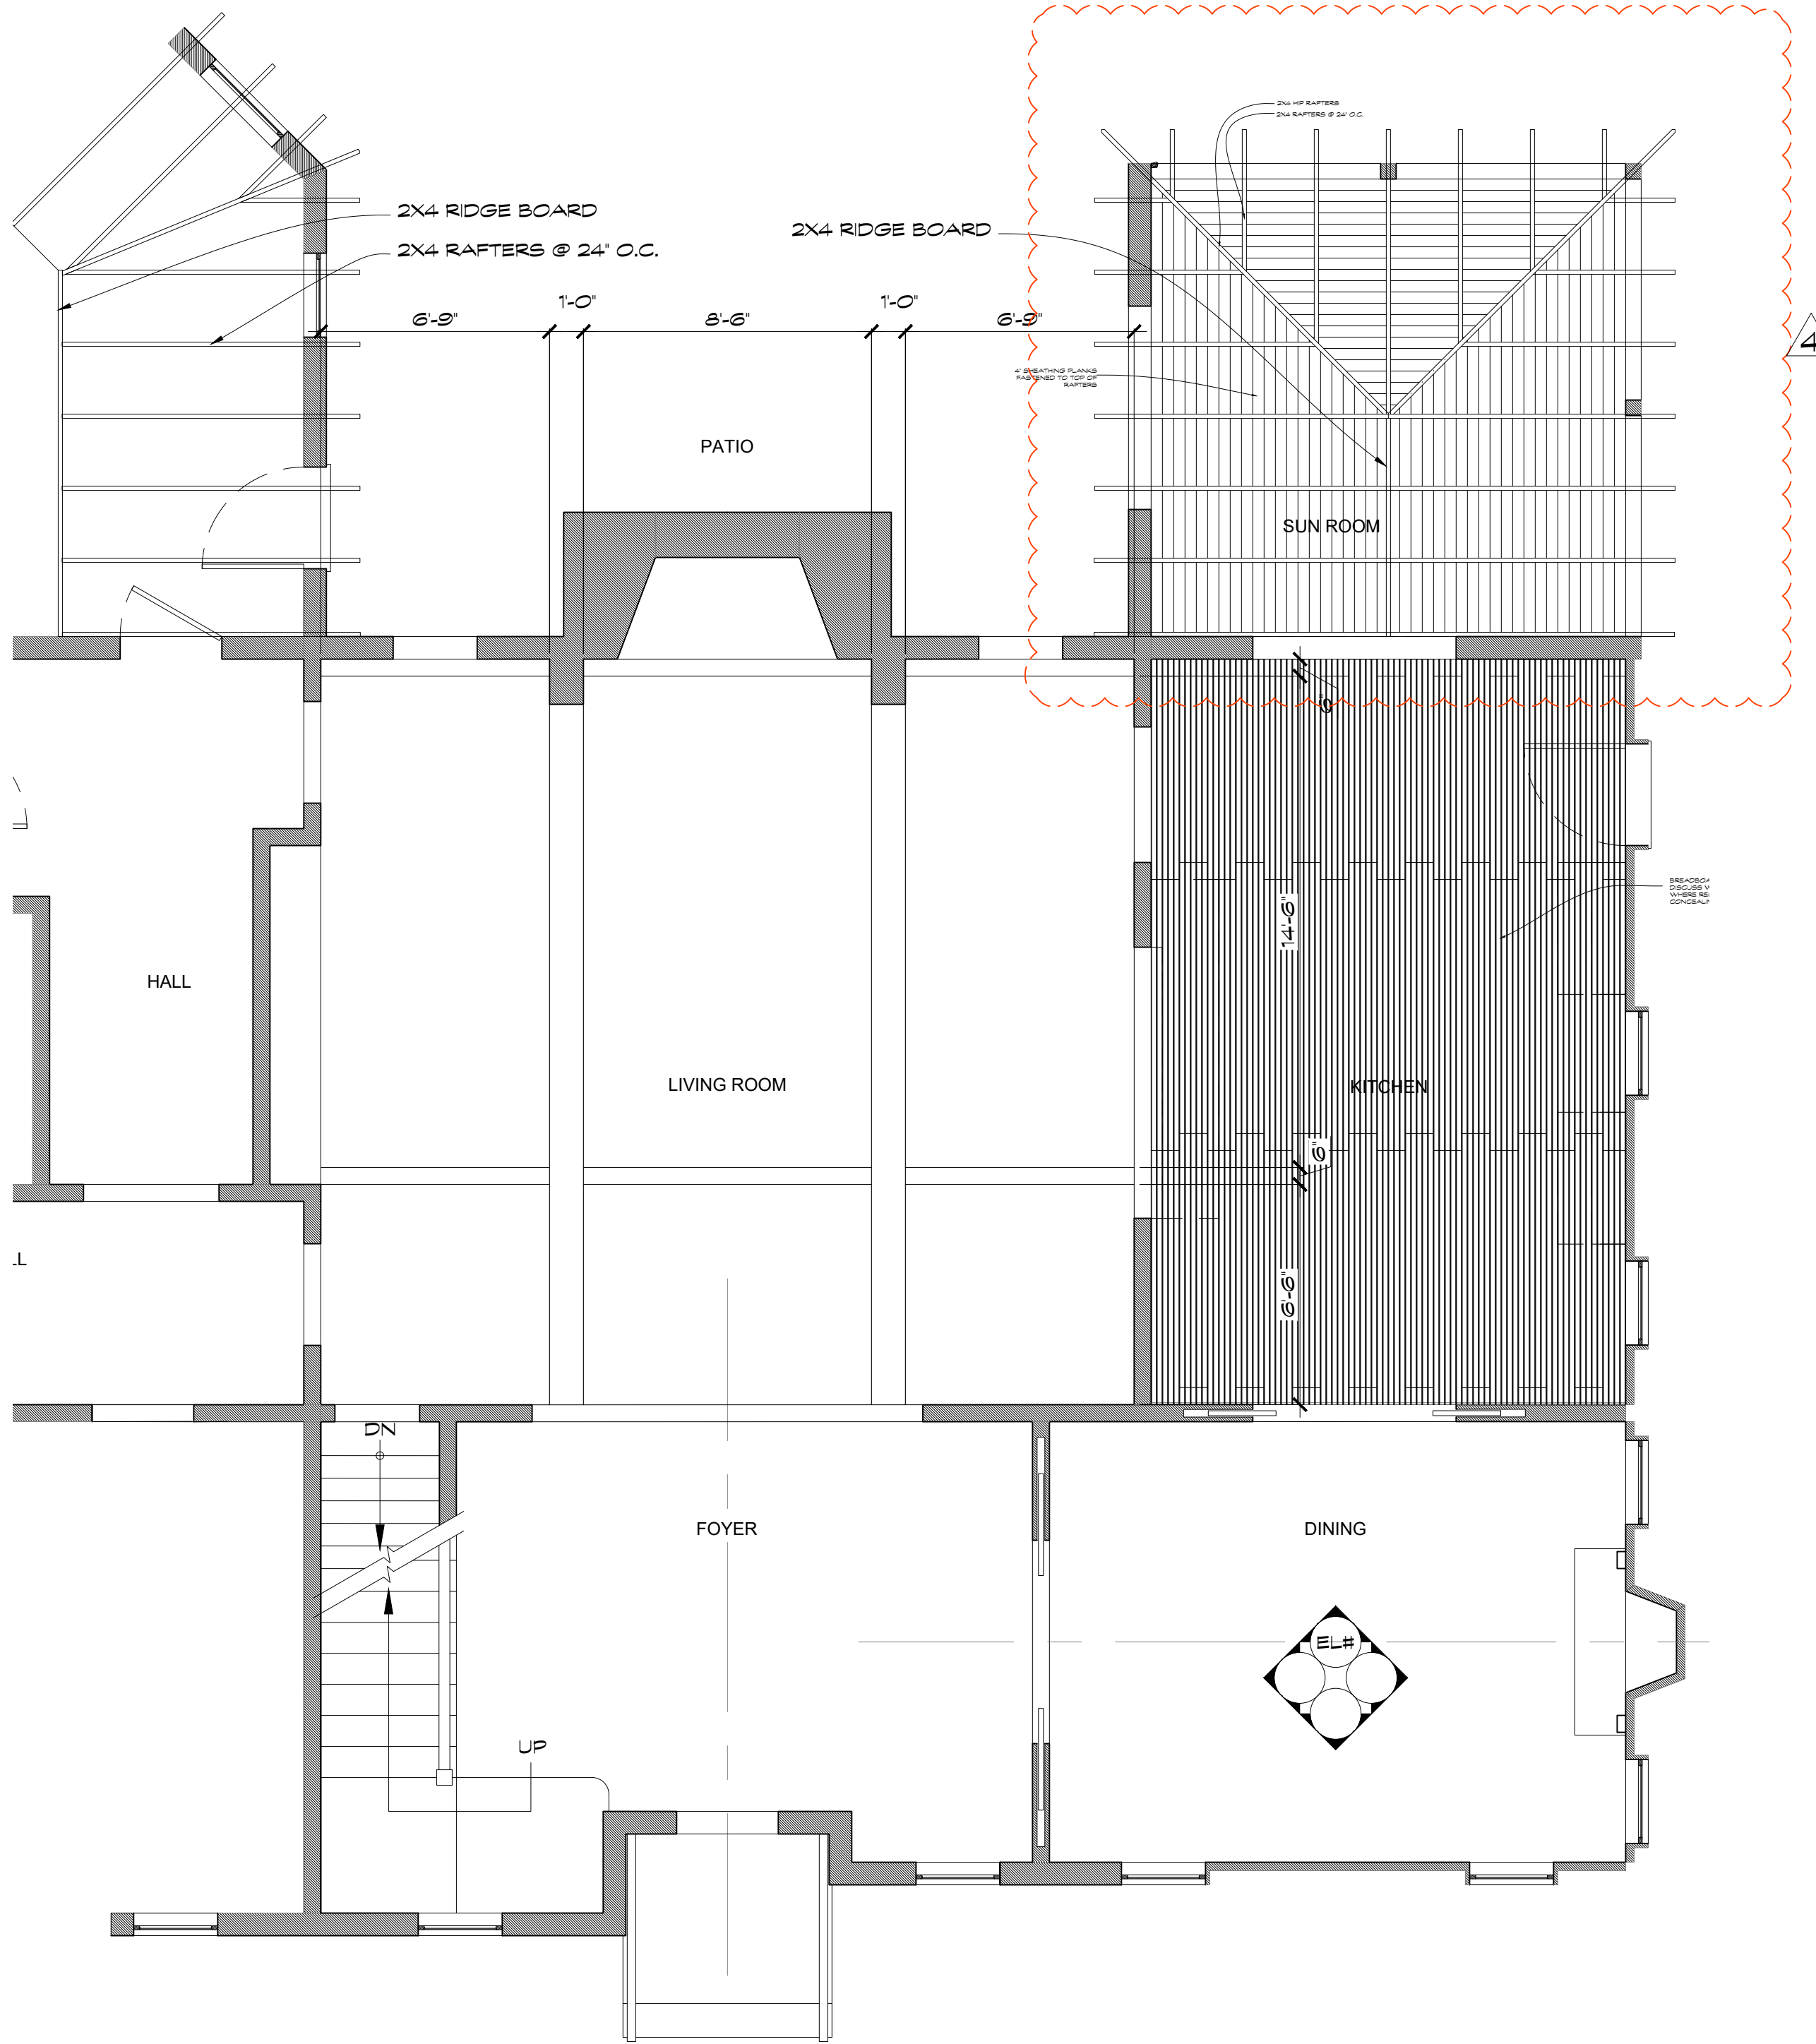

GARDENER HOUSE 1ST FLOOR REFLECTED CEILING PLAN
Scale: 1/4" = 1'-0"

- △ CONVERT WINDOW TO DOOR
10/11/21
- △ RELOCATE DOOR
10/11/21
- △ CHANGE FOYER
10/11/21
- △ CHANGE SHED TO HIP ROOF w/ SUN ROOM
10/11/21

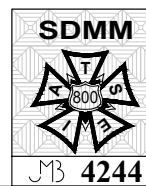

PILGRIM Production Designer: Chloe Arbiture
Art Director: Jonathan Bell Set Designer: Jeff Beck

SET NAME: GARDENER HOUSE EPISODE #
LOCATION: STAGE 14 SET # 51
DRAWING TITLE: 1ST FLOOR PLAN REVISIONS:
DRAWN BY: Jeff Beck
SCALE: AS NOTED DATE:

1
OF 19


REVISED RELEASE 10/19/20

AHSS10_01_GARDENERHOUSE_REVISEDRELEASE_100821_JMB_V10.DWG




GARDENER HOUSE ELEVATION
Scale: 1/4" = 1'-0"

C

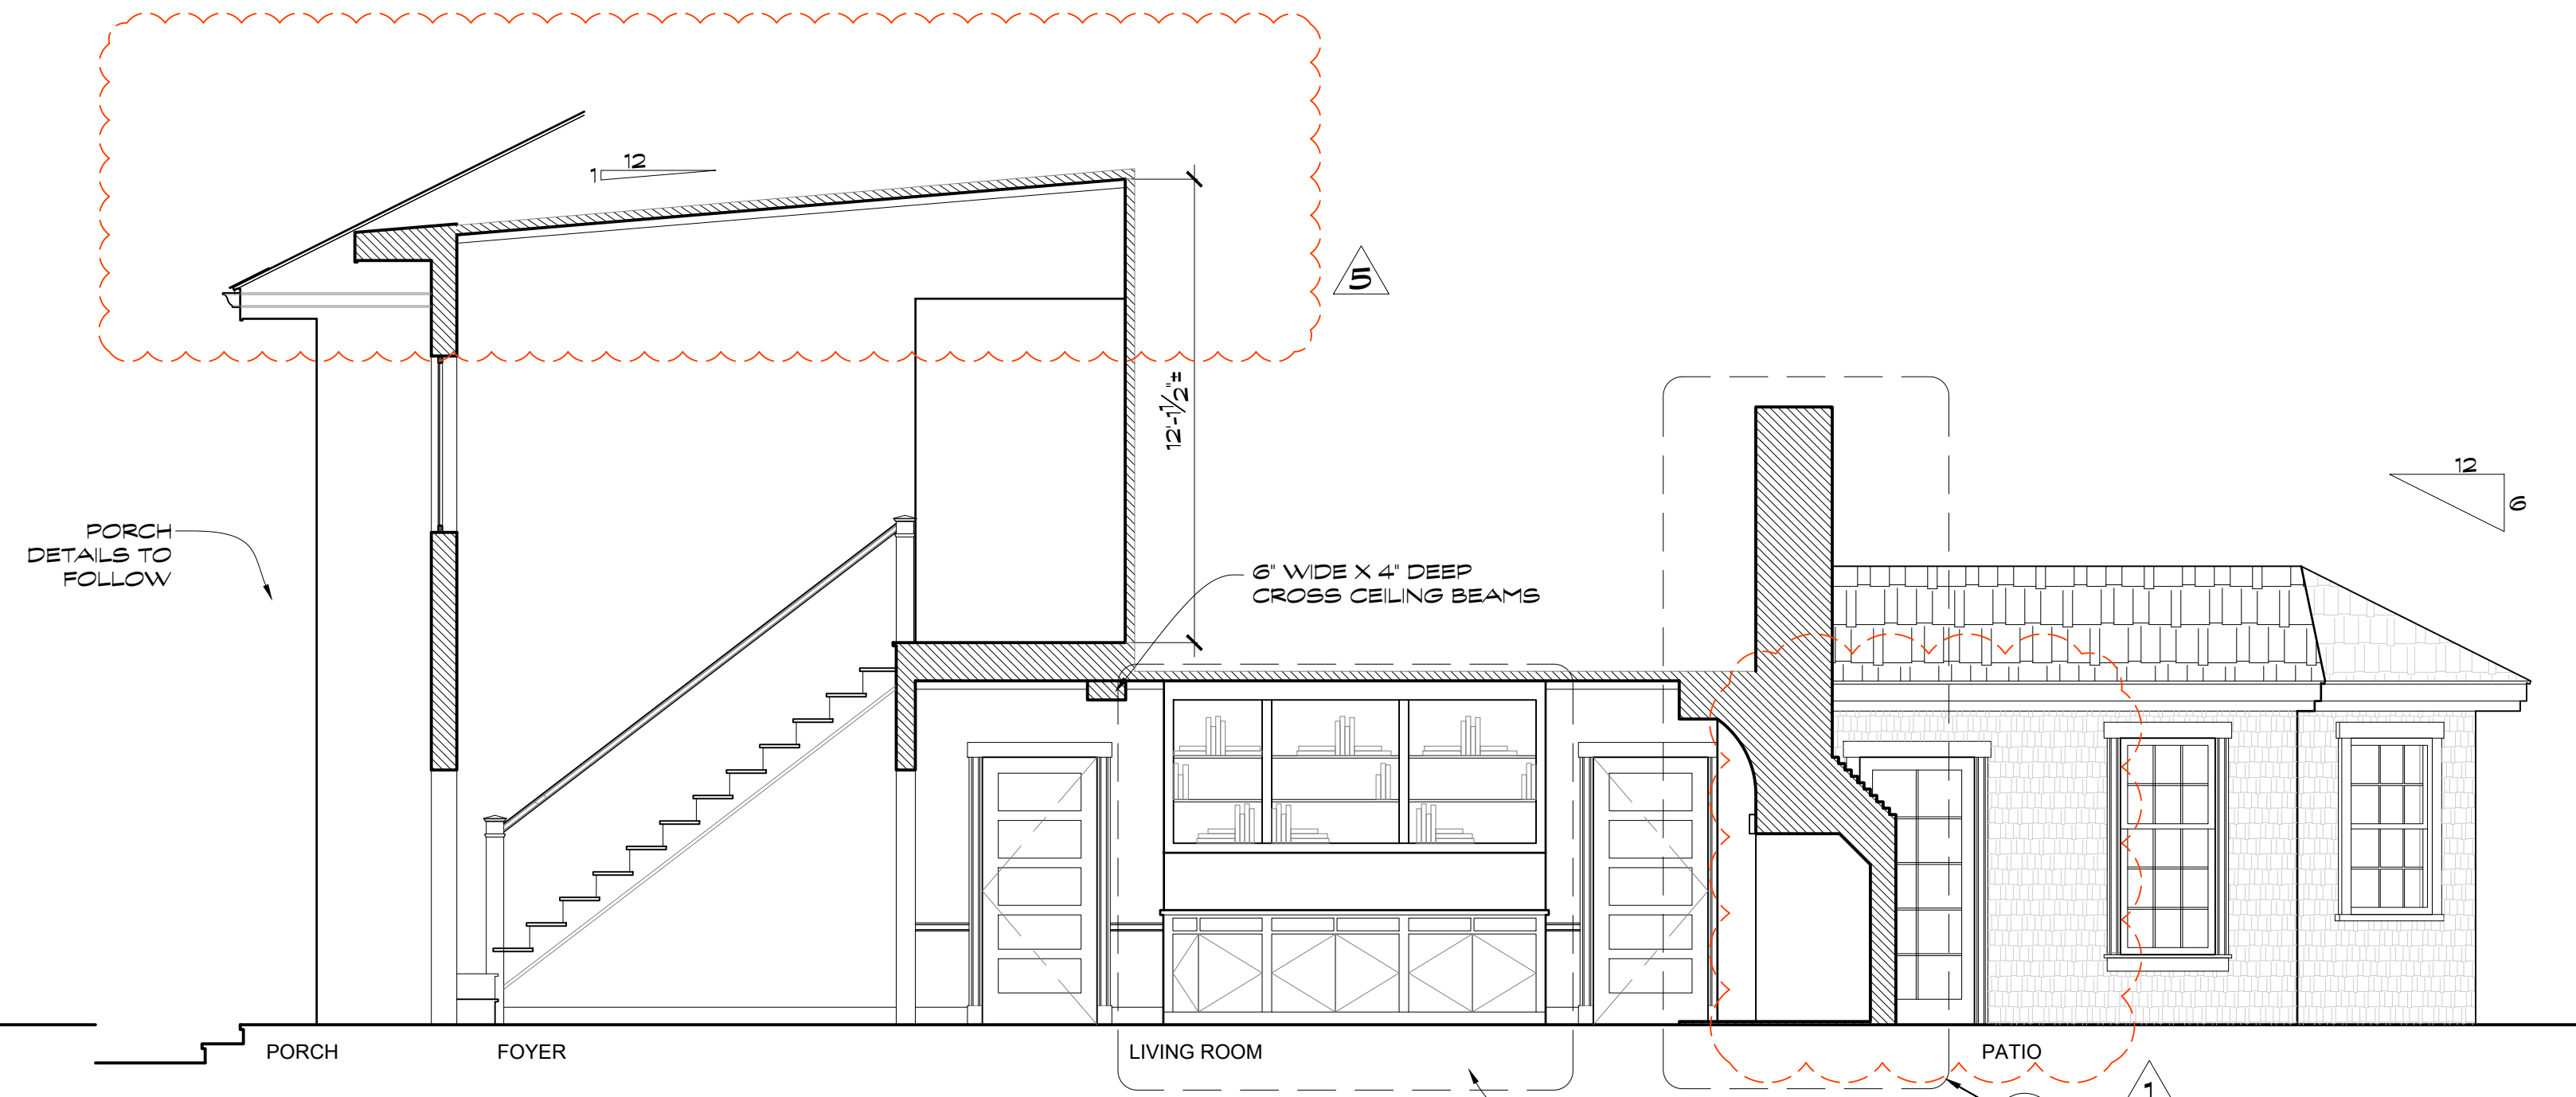


GARDENER HOUSE ELEVATION
Scale: 1/4" = 1'-0"

D

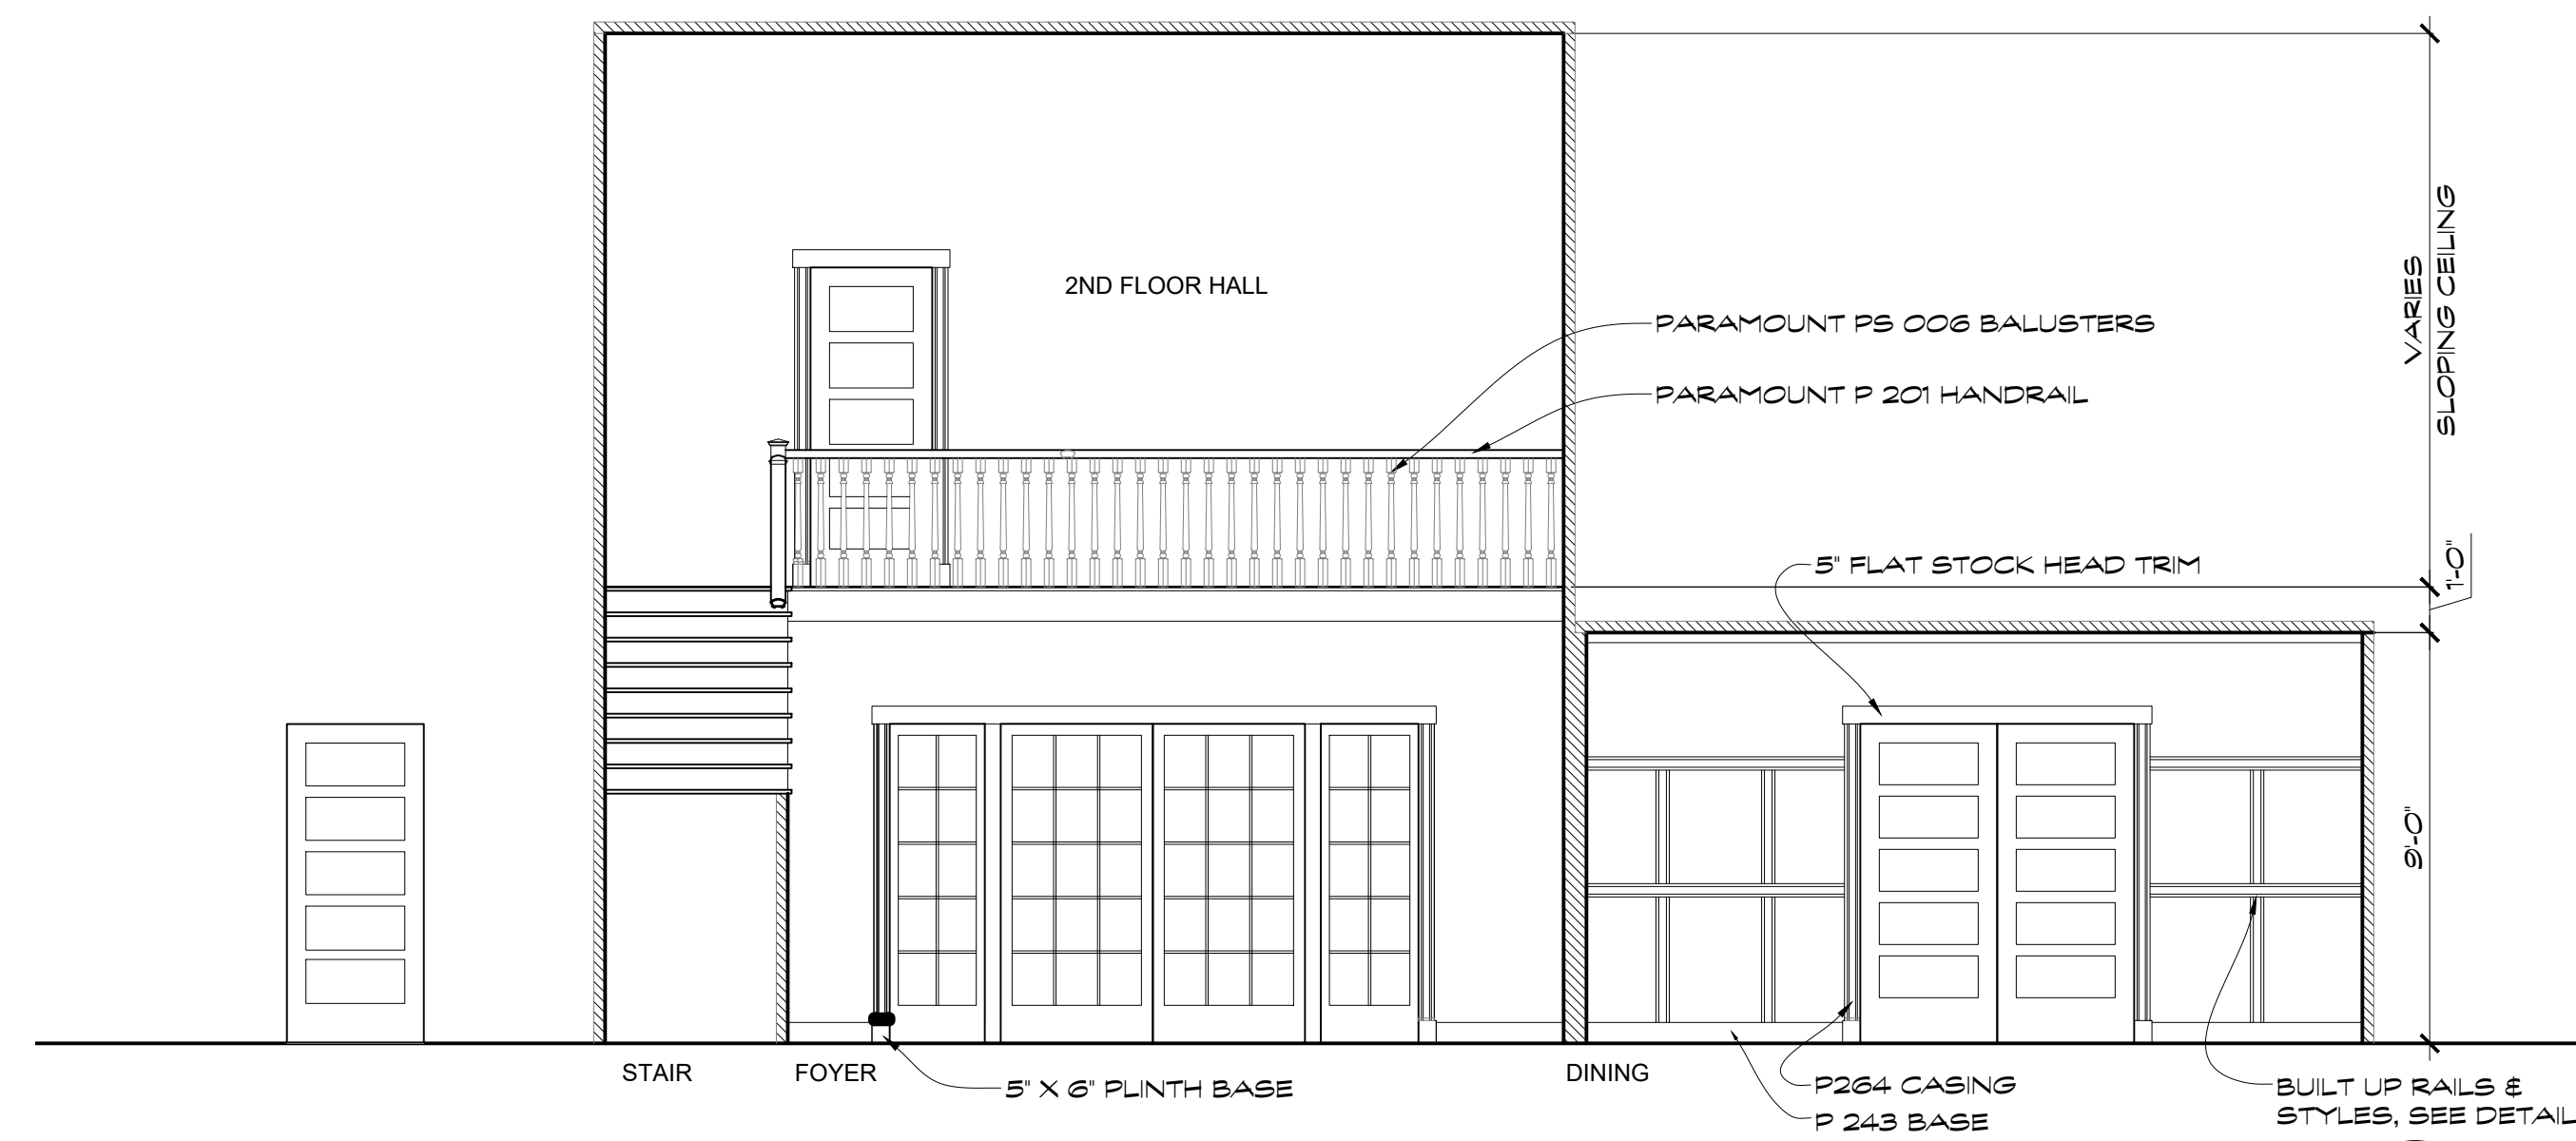

GARDENER HOUSE ELEVATION
Scale: 1/4" = 1'-0"

A

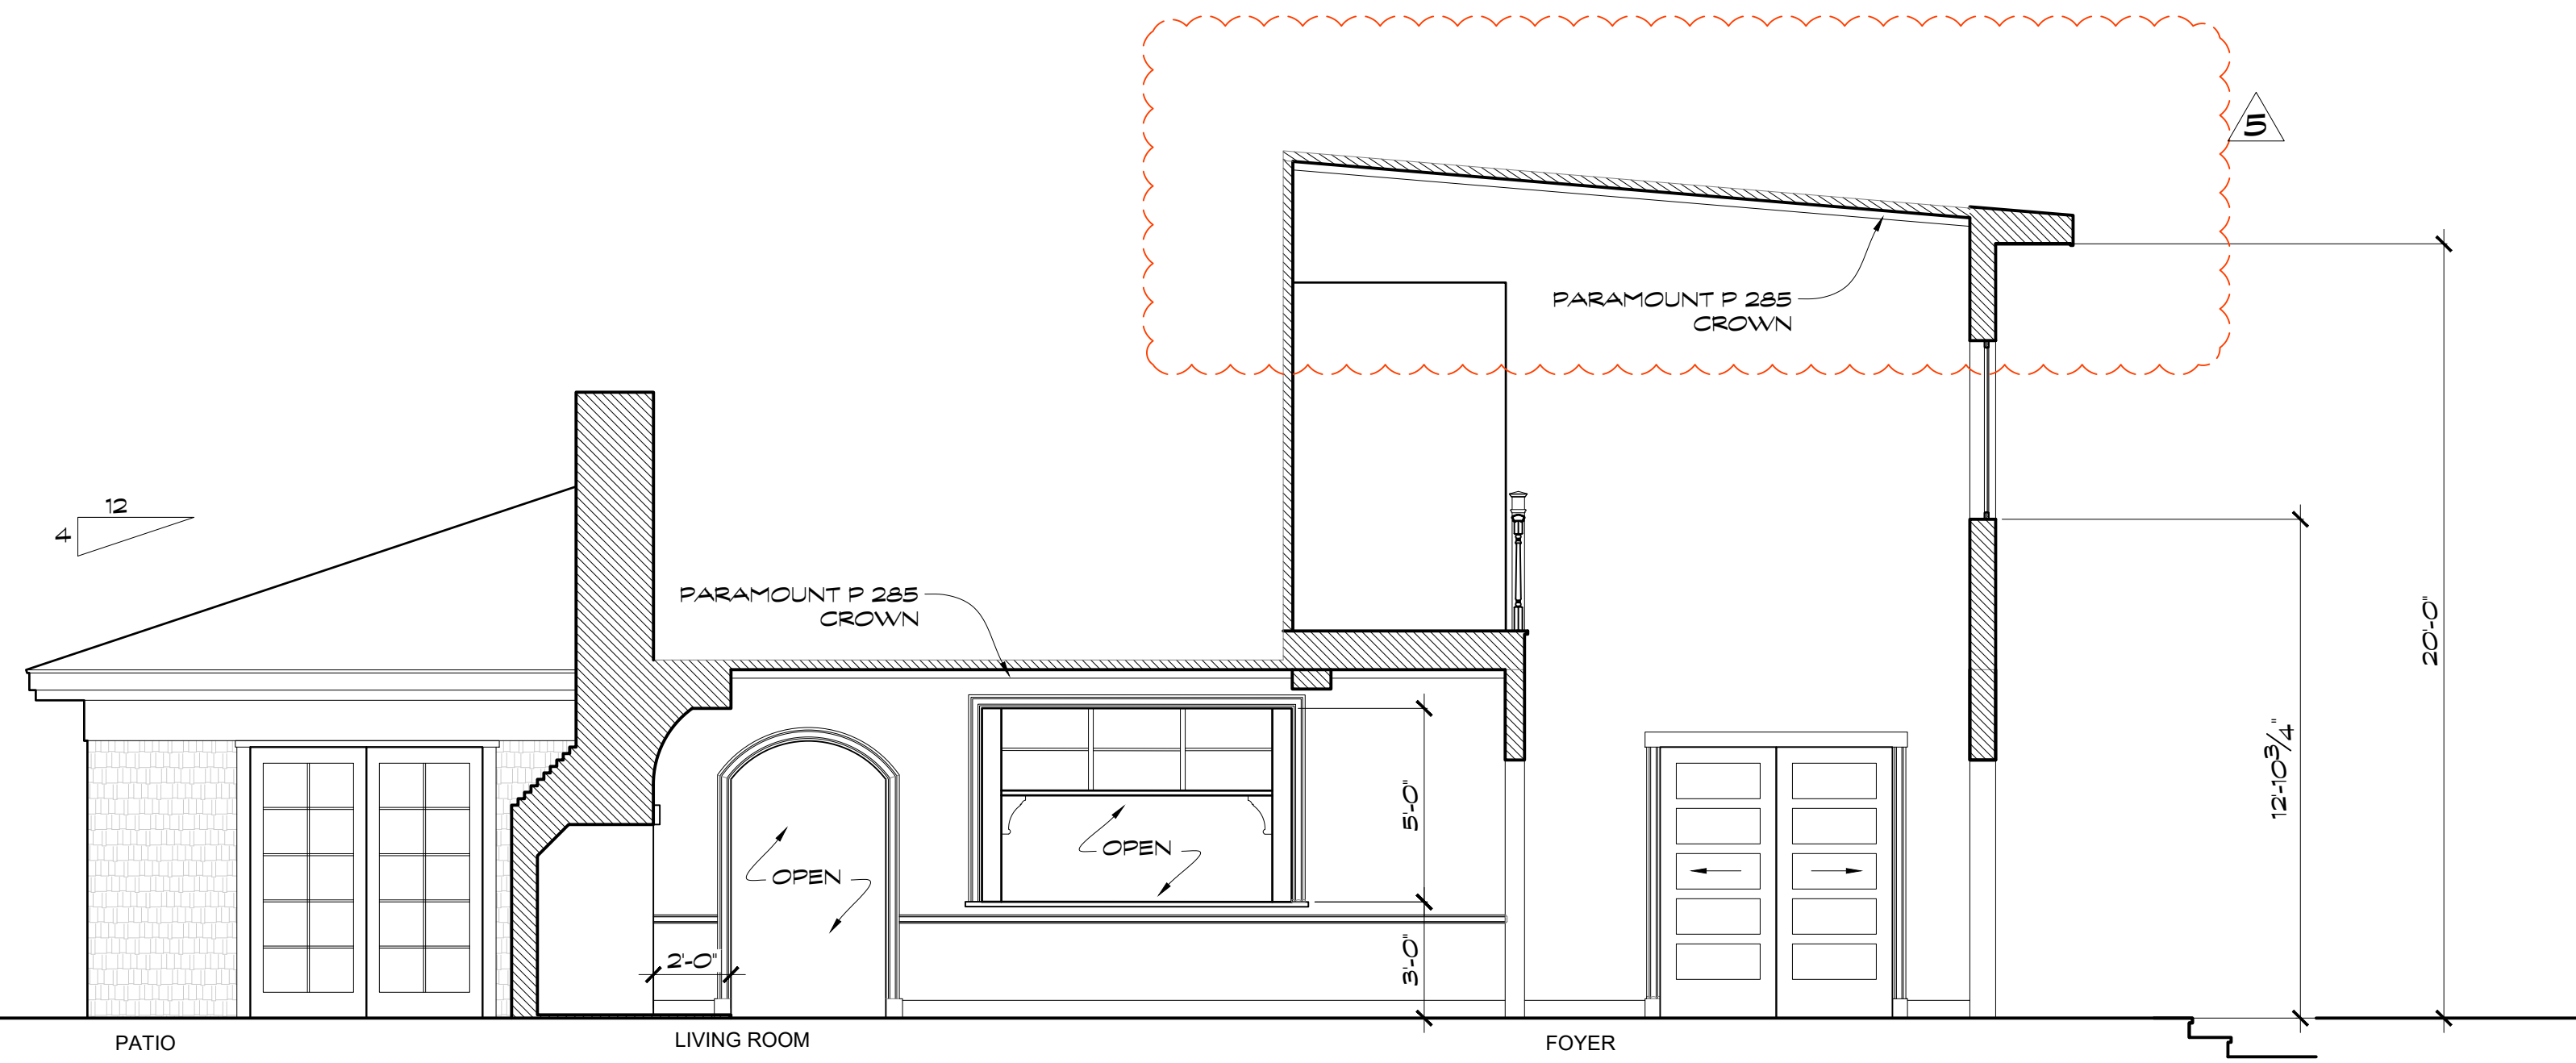

GARDENER HOUSE ELEVATION
Scale: 1/4" = 1'-0"


B

- △ CONVERT WINDOW TO DOOR
10/11/21
- △ CHANGE ROOF SLOPE
10/11/21



PILGRIM		Production Designer: Chloe Arbiture	
		Art Director: Jonathan Bell	
		Set Designer: Jeff Beck	
SET NAME: GARDENER HOUSE		EPISODE #	
LOCATION: STAGE 14		SET # 01	
DRAWING TITLE: ELEVATIONS 1		REVISIONS:	
DRAWN BY: Jeff Beck			
SCALE: AS NOTED		DATE:	
		2	
		OF 19	

REVISED RELEASE 10/19/20

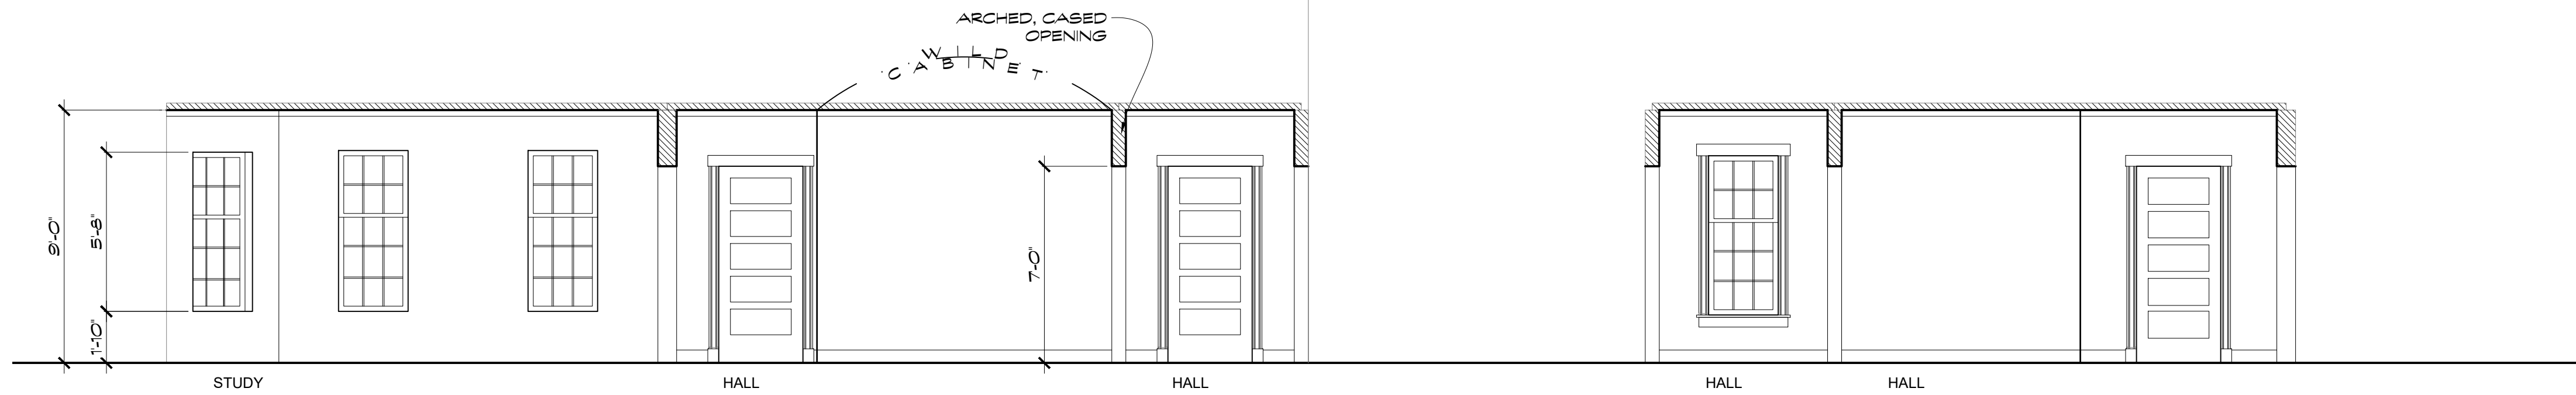


GARDENER HOUSE ELEVATION
Scale: 1/4" = 1'-0"

L


GARDENER HOUSE ELEVATION
Scale: 1/4" = 1'-0"

M

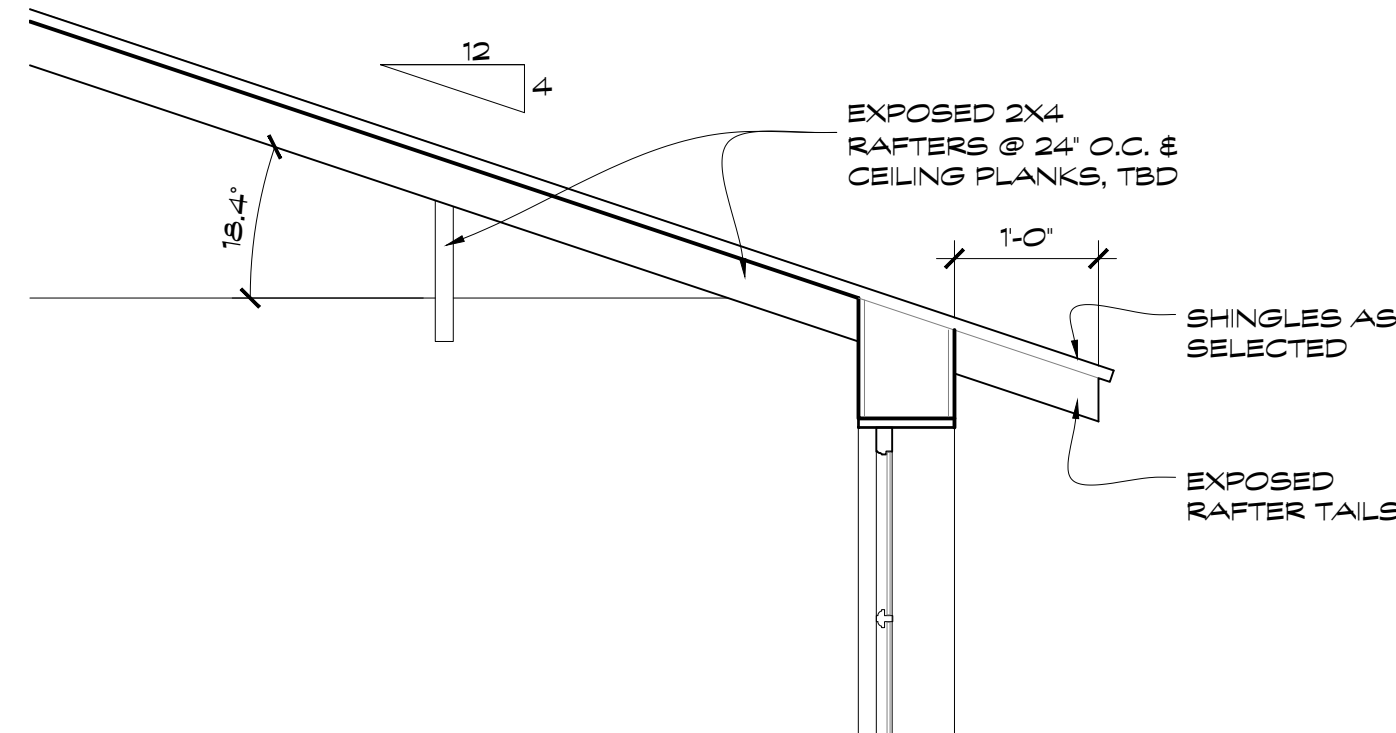

HIP ROOFING @ SUNROOM
Scale: 3/4" = 1'-0"

33

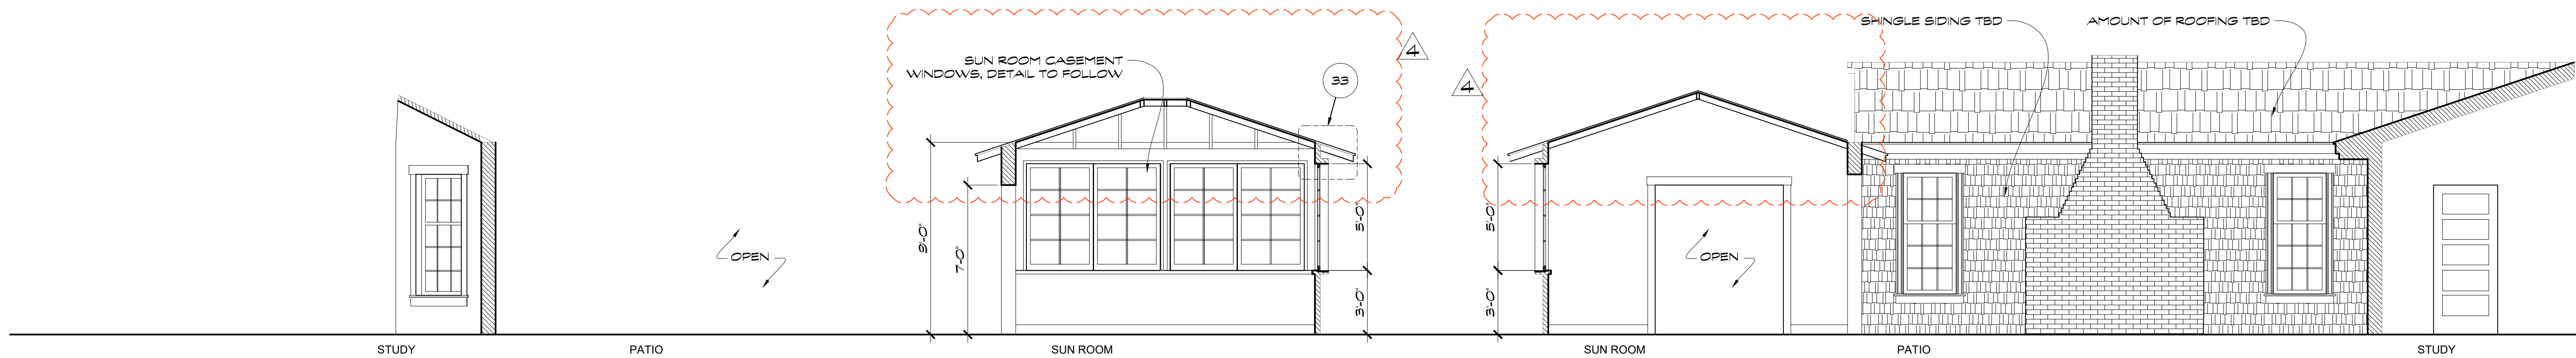


GARDENER HOUSE ELEVATION
Scale: 1/4" = 1'-0"

J

GARDENER HOUSE ELEVATION
Scale: 1/4" = 1'-0"

K

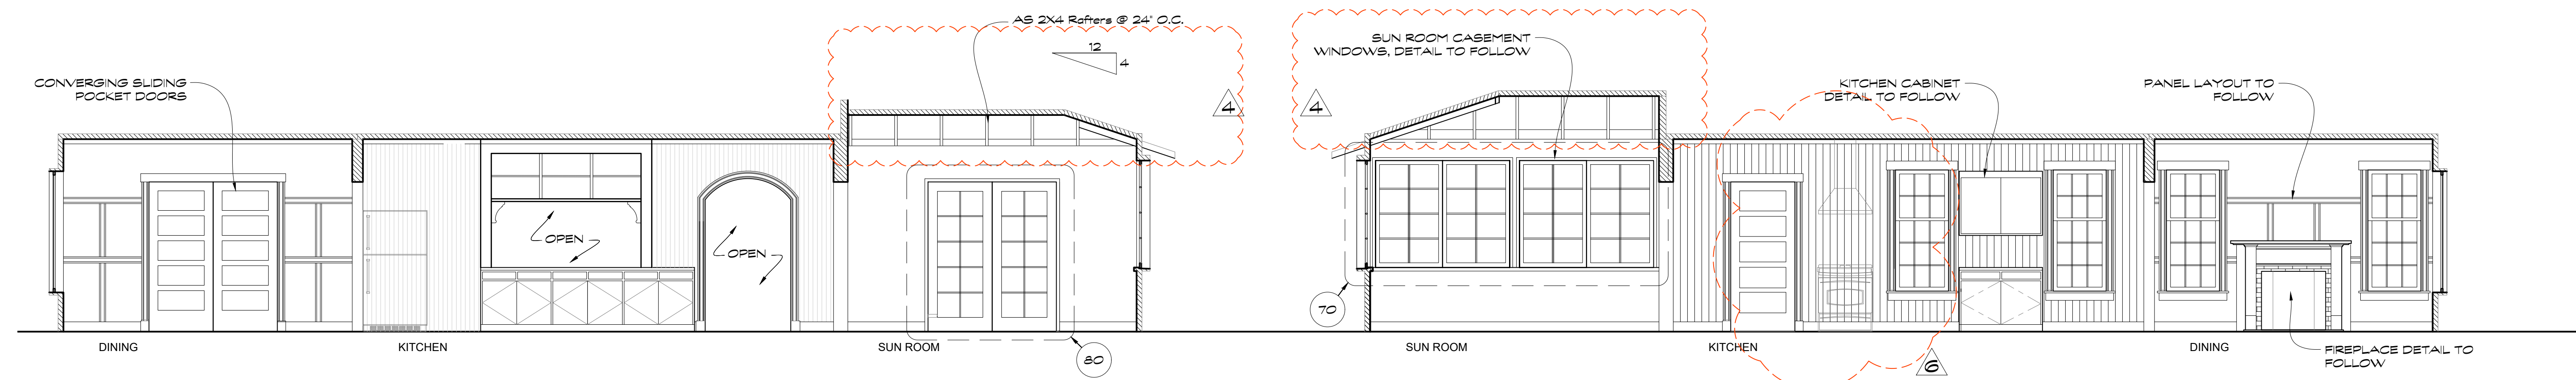


GARDENER HOUSE ELEVATION
Scale: 1/4" = 1'-0"

G

GARDENER HOUSE ELEVATION
Scale: 1/4" = 1'-0"

H

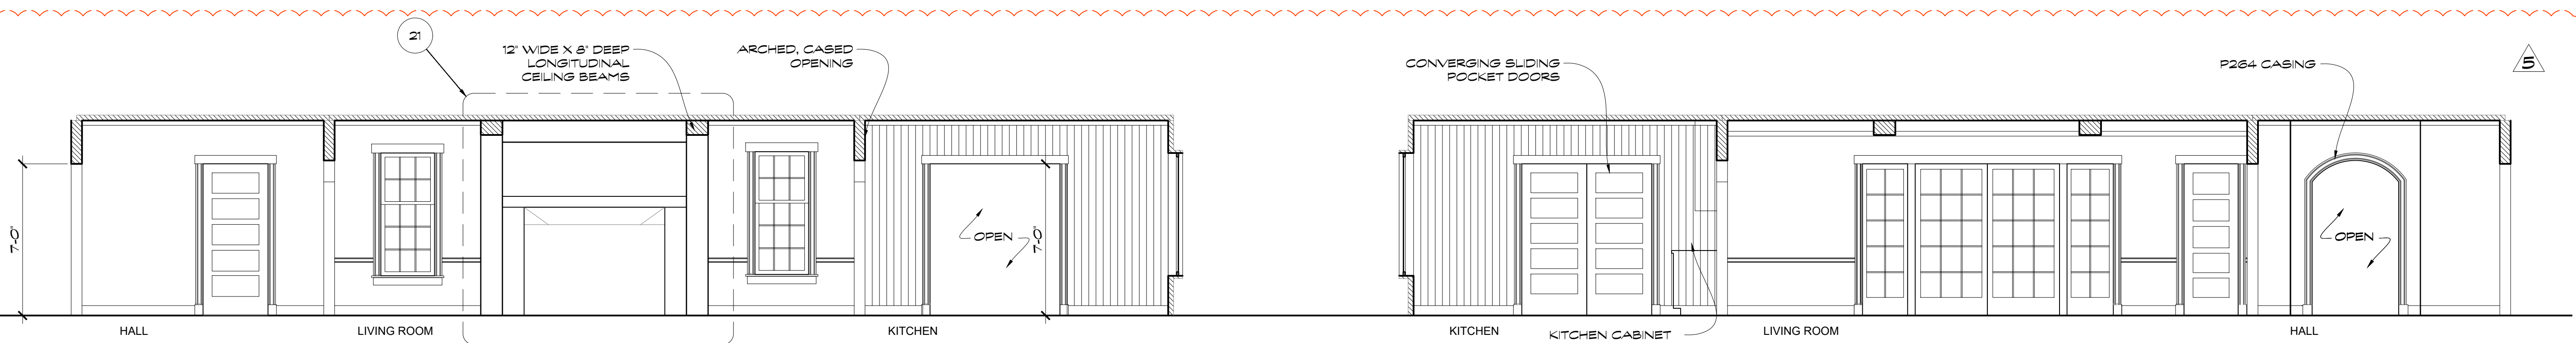

GARDENER HOUSE ELEVATION
Scale: 1/4" = 1'-0"

E


GARDENER HOUSE ELEVATION
Scale: 1/4" = 1'-0"

F

- CHANGE SHED TO HIP ROOF @ SUN ROOM
10/11/21
- ADD ELEV E & F
10/11/21
- REMOVE LOWER CABINETS & SHELVES ABOVE
10/11/21

PILGRIM Production Designer: Chloe Arbiture
Art Director: Jonathan Bell Set Designer: Jeff Beck

SET NAME: GARDENER HOUSE EPISODE #
LOCATION: STAGE 14 SET # 01
DRAWING TITLE: ELEVATIONS 2 REVISIONS:
DRAWN BY: Jeff Beck
SCALE: AS NOTED DATE:

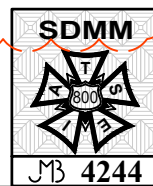


REVISED RELEASE 10/19/20

AHSS10_01_GARDENERHOUSE_REVISEDRELEASE_100821_JMB_V10.DWG


3

OF 19

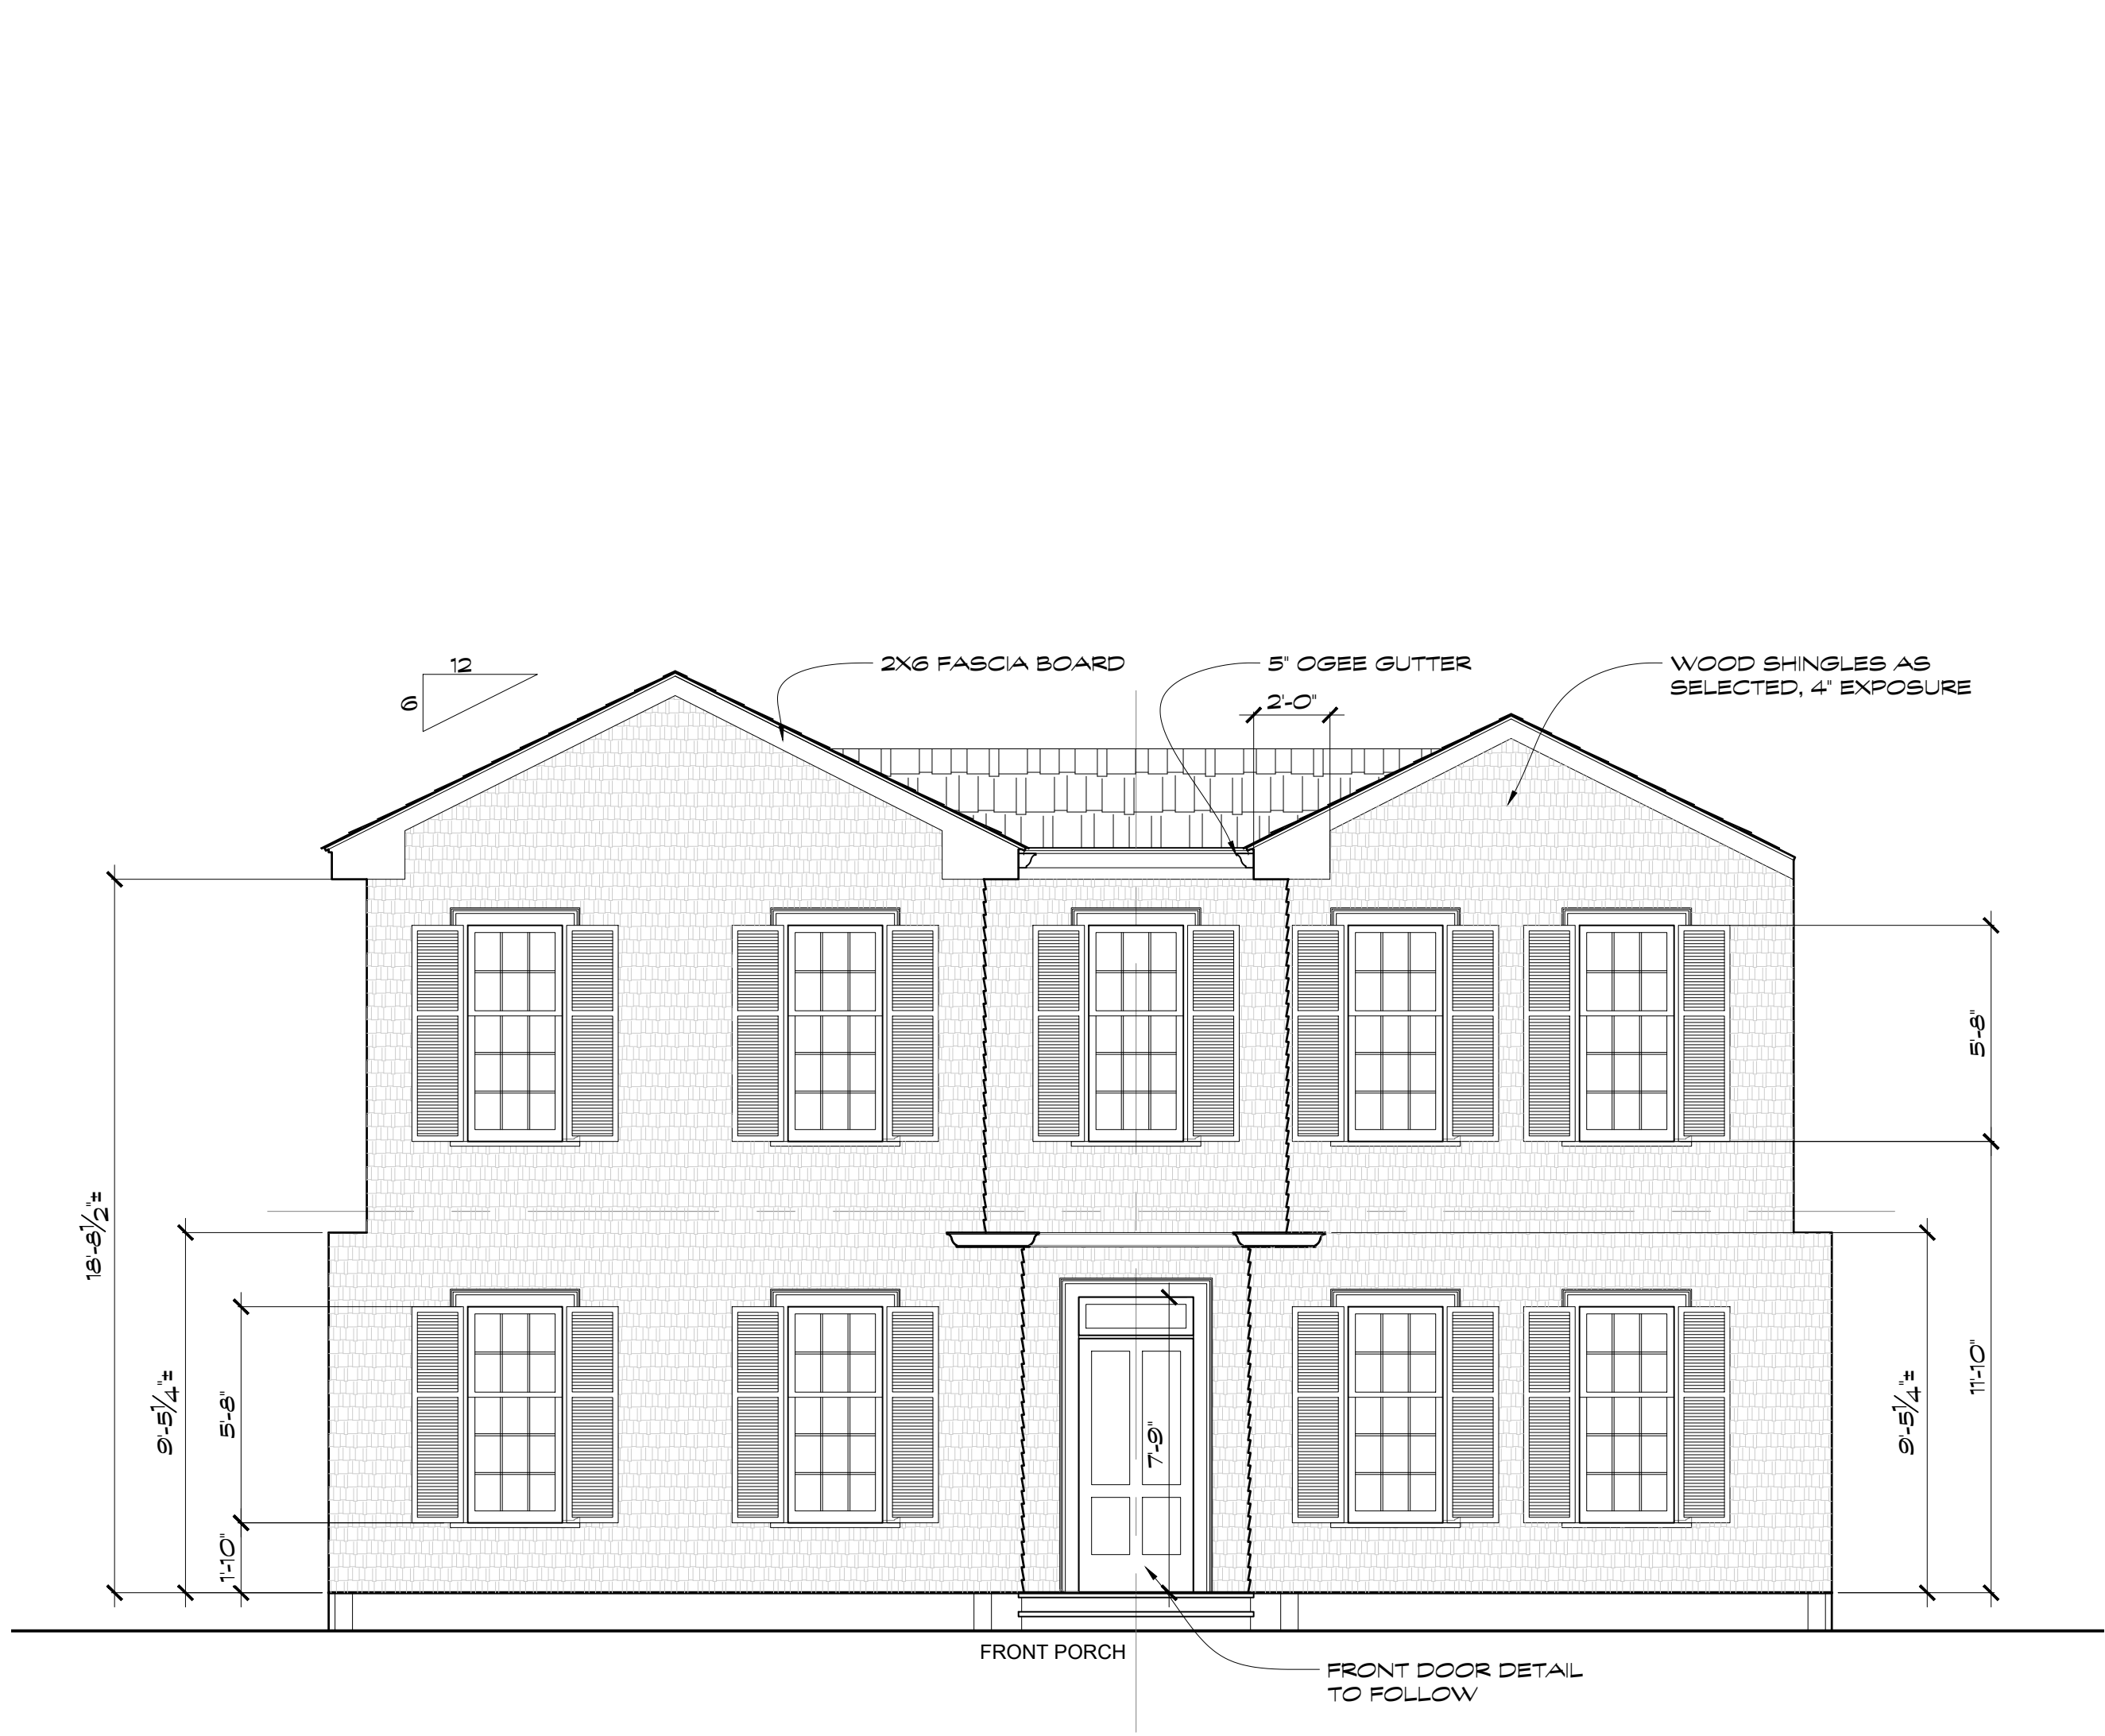

GARDENER HOUSE ELEVATION
Scale: 1/4" = 1'-0"

W


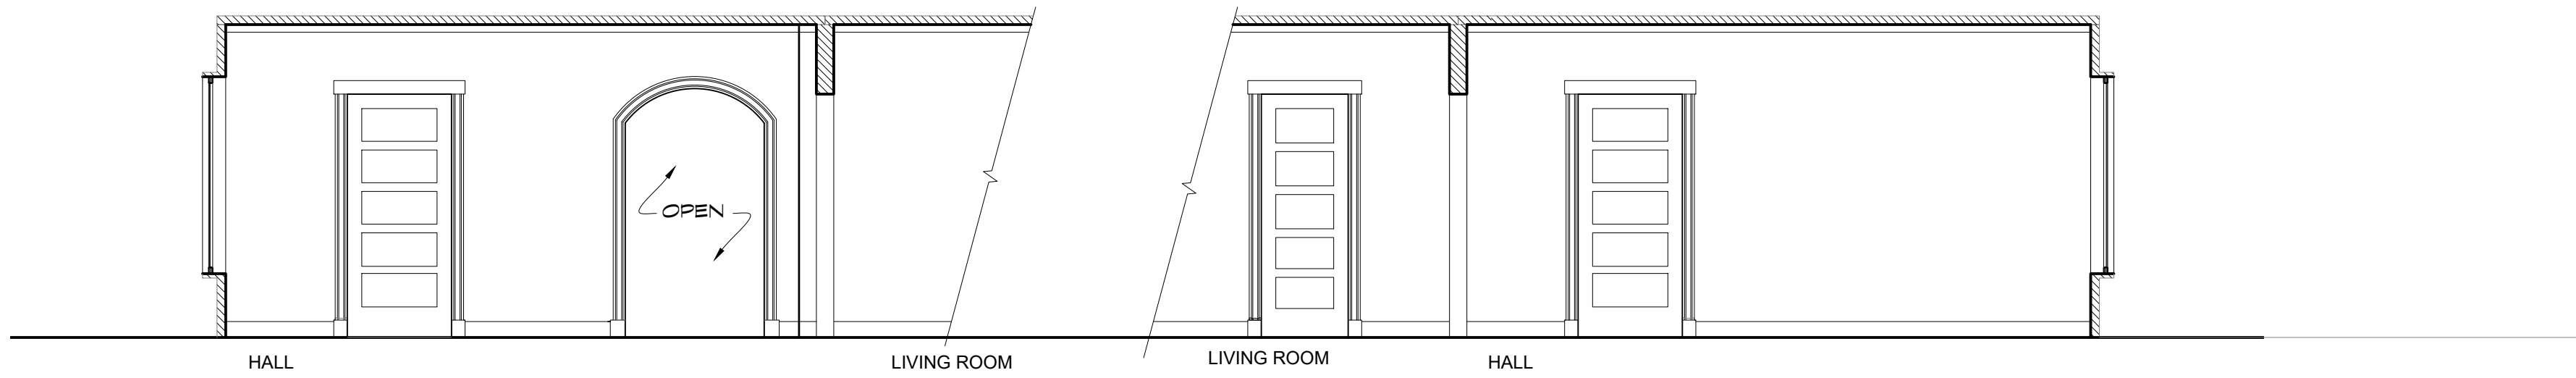


GARDENER HOUSE ELEVATION
Scale: 1/4" = 1'-0"

N

GARDENER HOUSE ELEVATION
Scale: 1/4" = 1'-0"

P

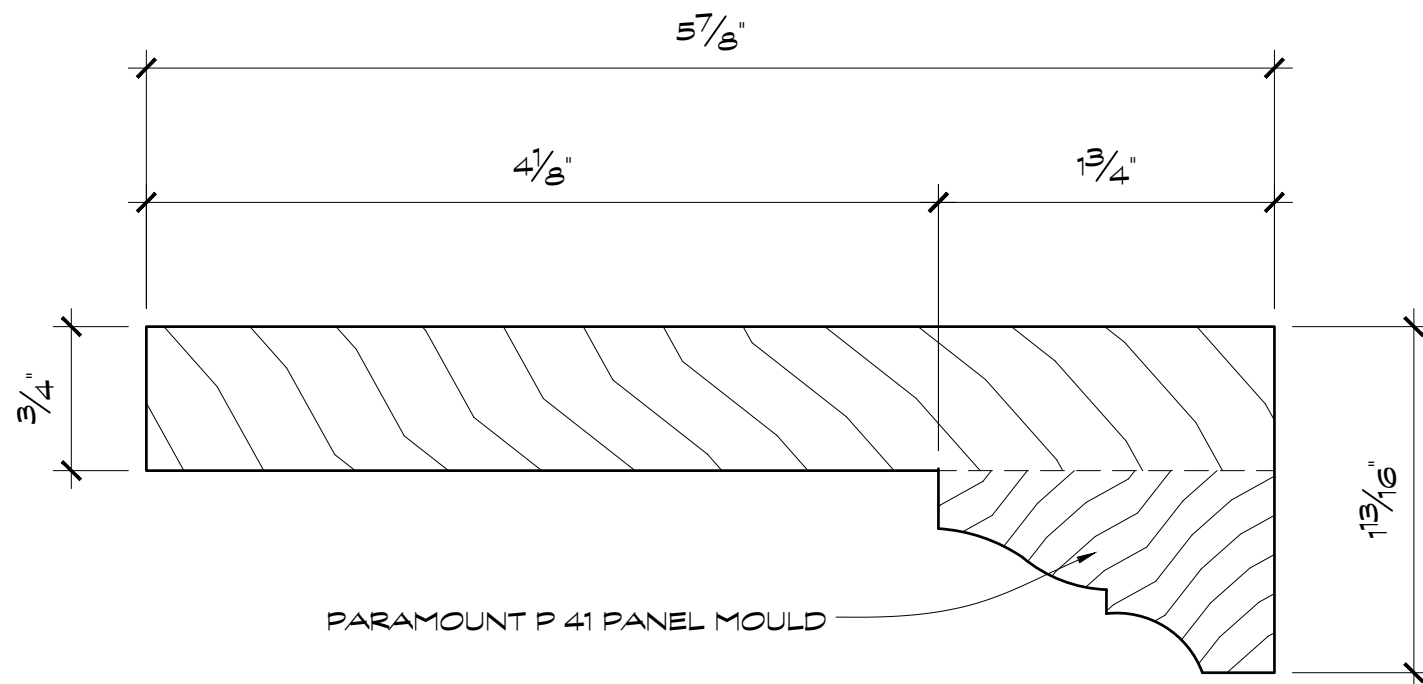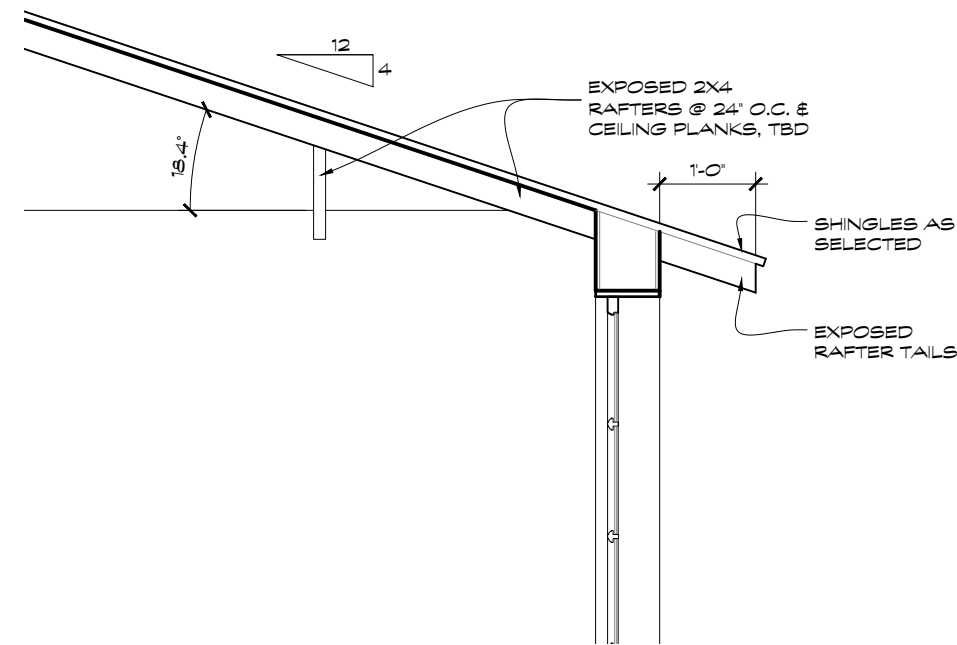


GARDENER HOUSE WINDOW CASING DETAIL
Scale: 1" = 1'-0"

20




PILGRIM		Production Designer: Chloe Arbiture	
Art Director: Jonathan Bell		Set Designer: Jeff Beck	
SET NAME: GARDENER HOUSE	EPISODE #		
LOCATION: STAGE 14	SET # 01		
DRAWING TITLE: ELEVATIONS 3	REVISIONS:		
DRAWN BY: Jeff Beck			
SCALE: AS NOTED	DATE:		
		4 OF 19	

REVISED RELEASE 10/19/20

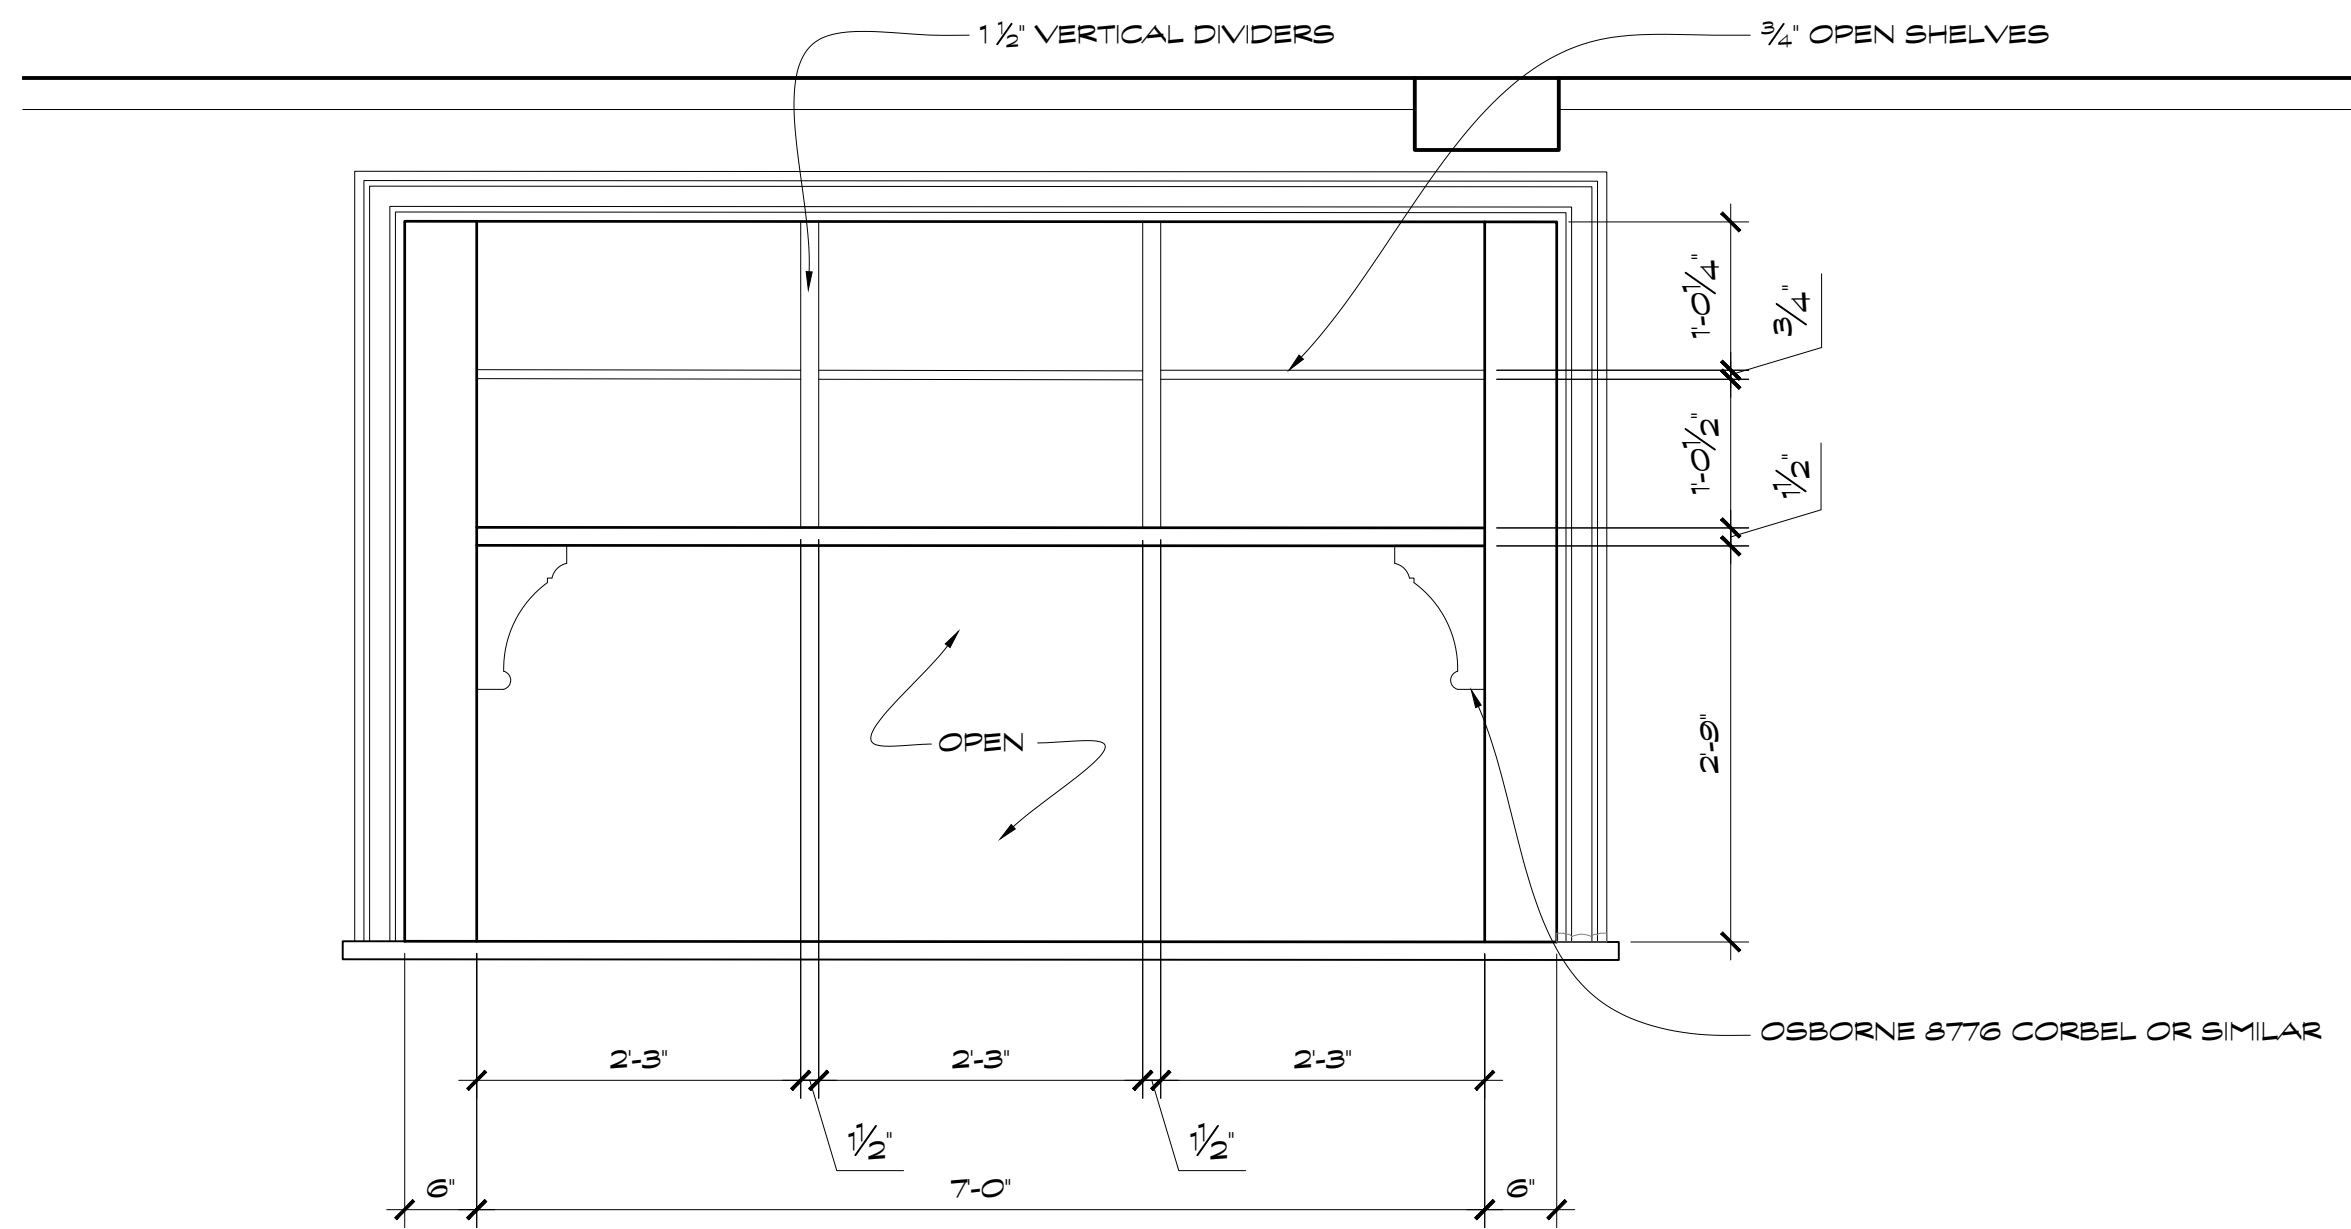


GARDENER HOUSE ELEVATION
Scale: 3/4" = 1'-0"

32

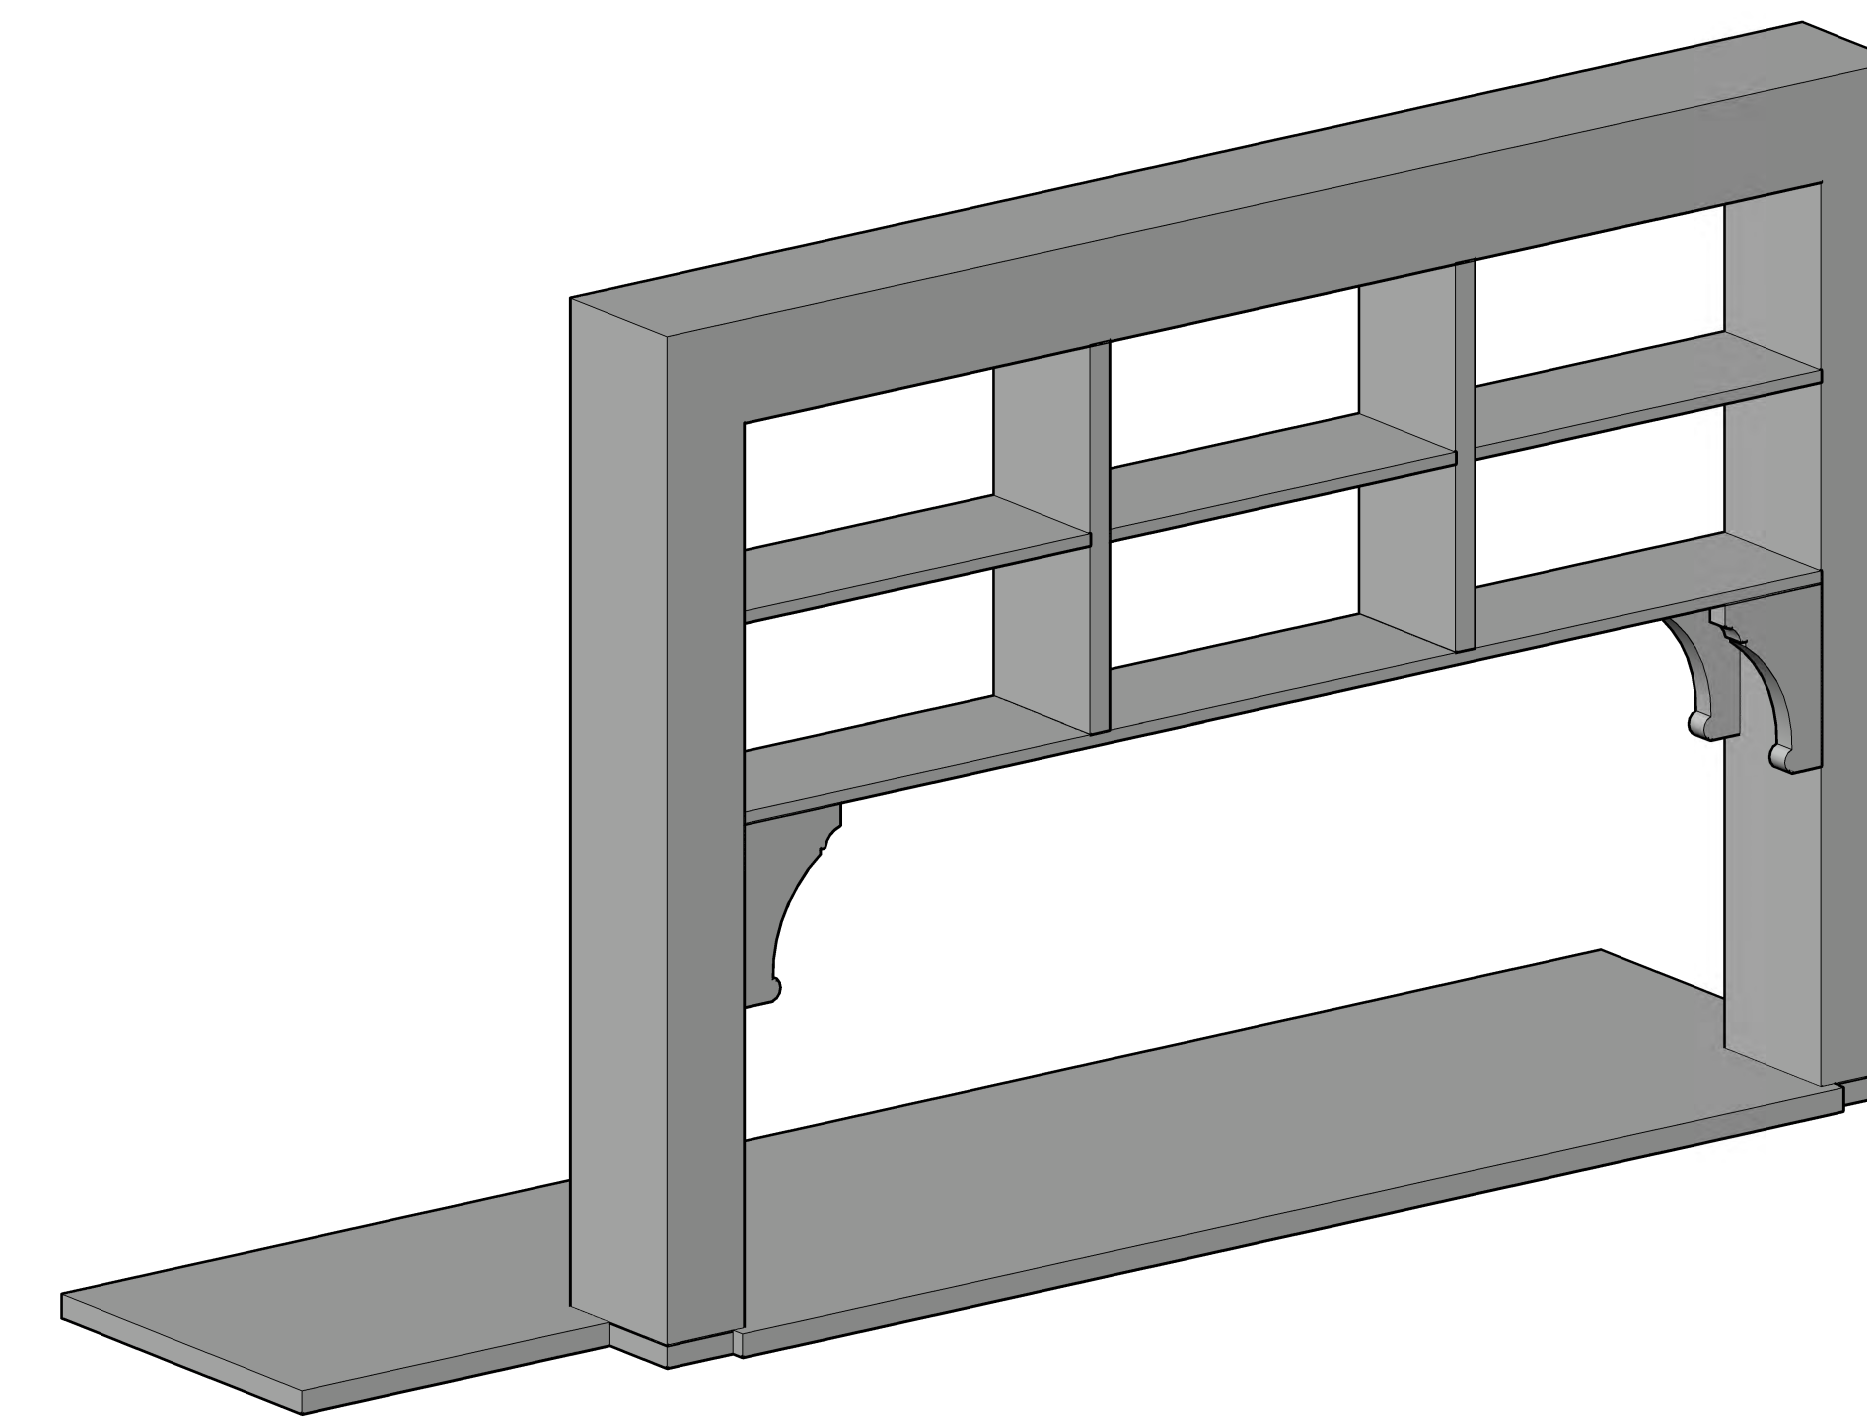


GARDENER HOUSE 3D VIEW
Scale: 1" = 1'-0"

3

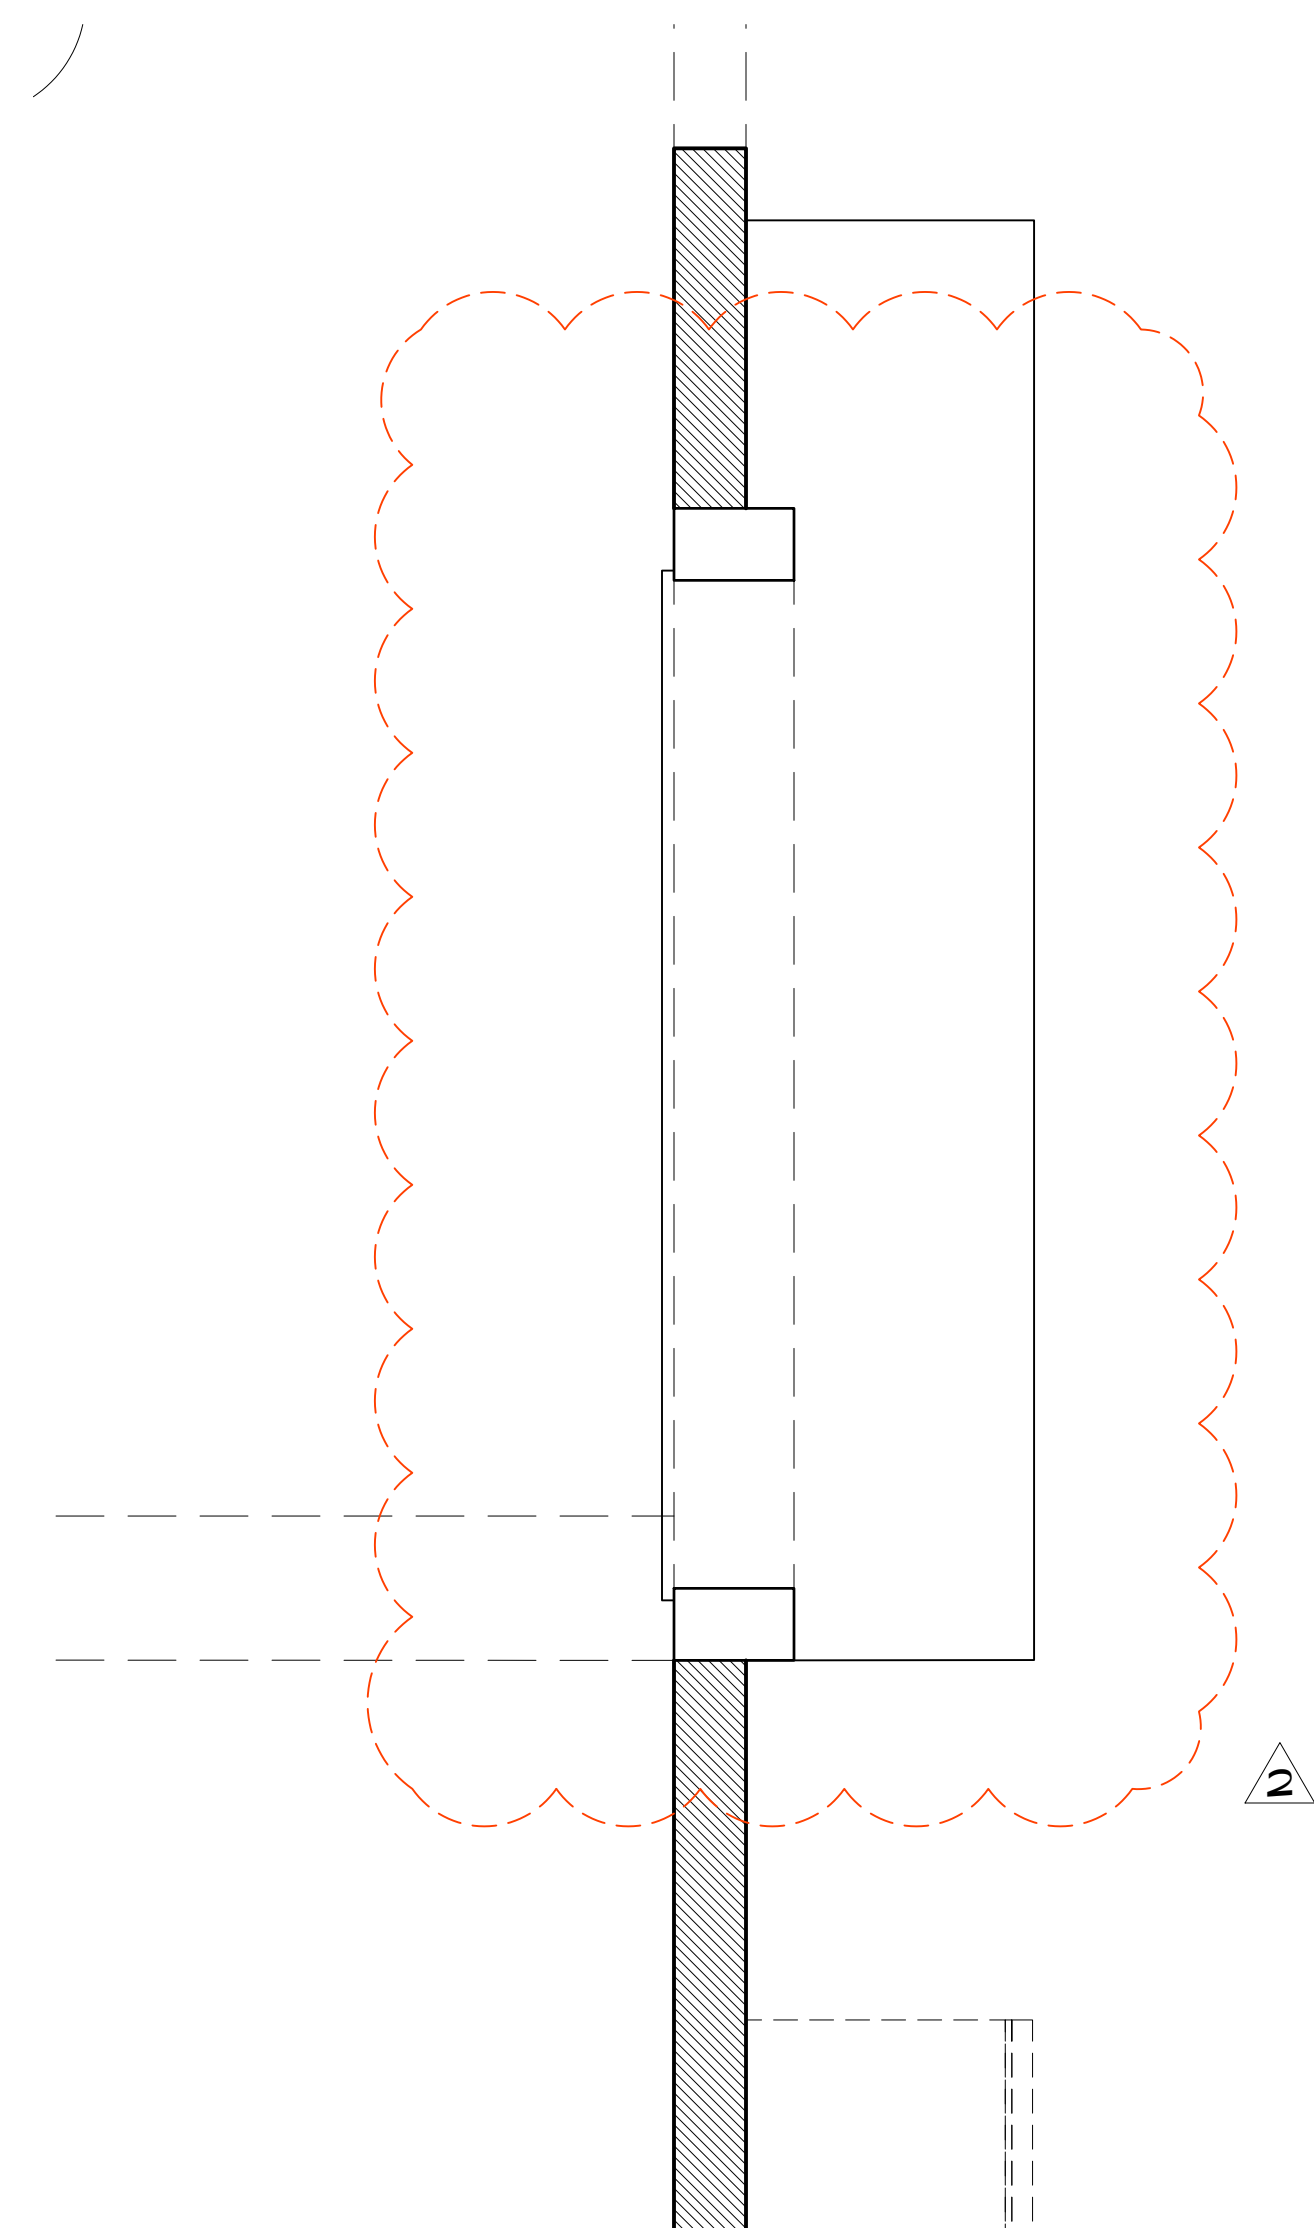

PASS THROUGH PLAN
Scale: 3/4" = 1'-0"

31

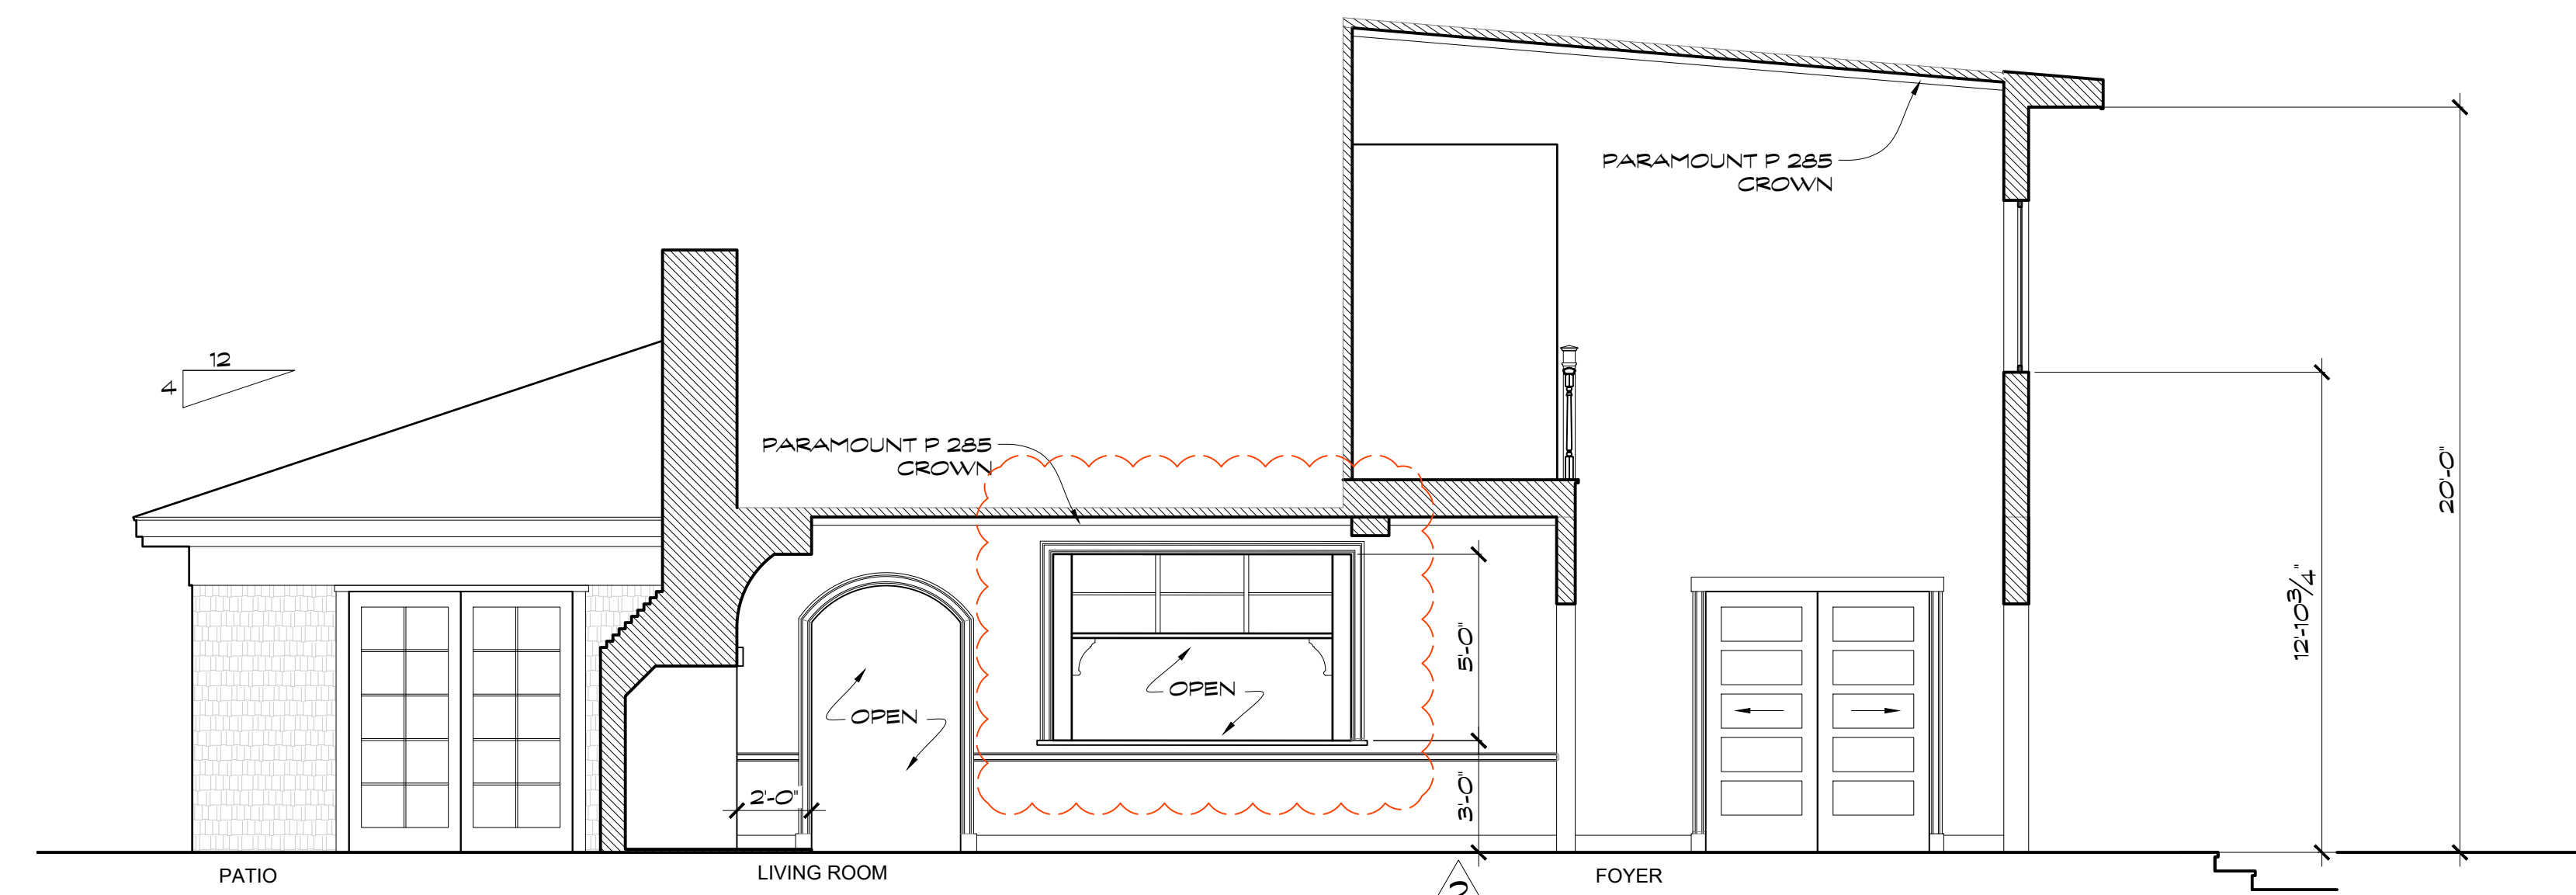


GARDENER HOUSE ELEVATION
Scale: 1/4" = 1'-0"

3

DETAIL TO PASS THROUGH ADDED
10/11/21


PILGRIM		Production Designer: Chloe Arbiture	
Art Director: Jonathan Bell		Set Designer: Jeff Beck	
SET NAME: GARDENER HOUSE	EPISODE #		
LOCATION: STAGE 14	SET # 01		
DRAWING TITLE: ELEVATIONS 2	REVISIONS:		
DRAWN BY: Jeff Beck			
SCALE: AS NOTED	DATE:		
		5	
		OF 19	

REVISED RELEASE 10/19/20

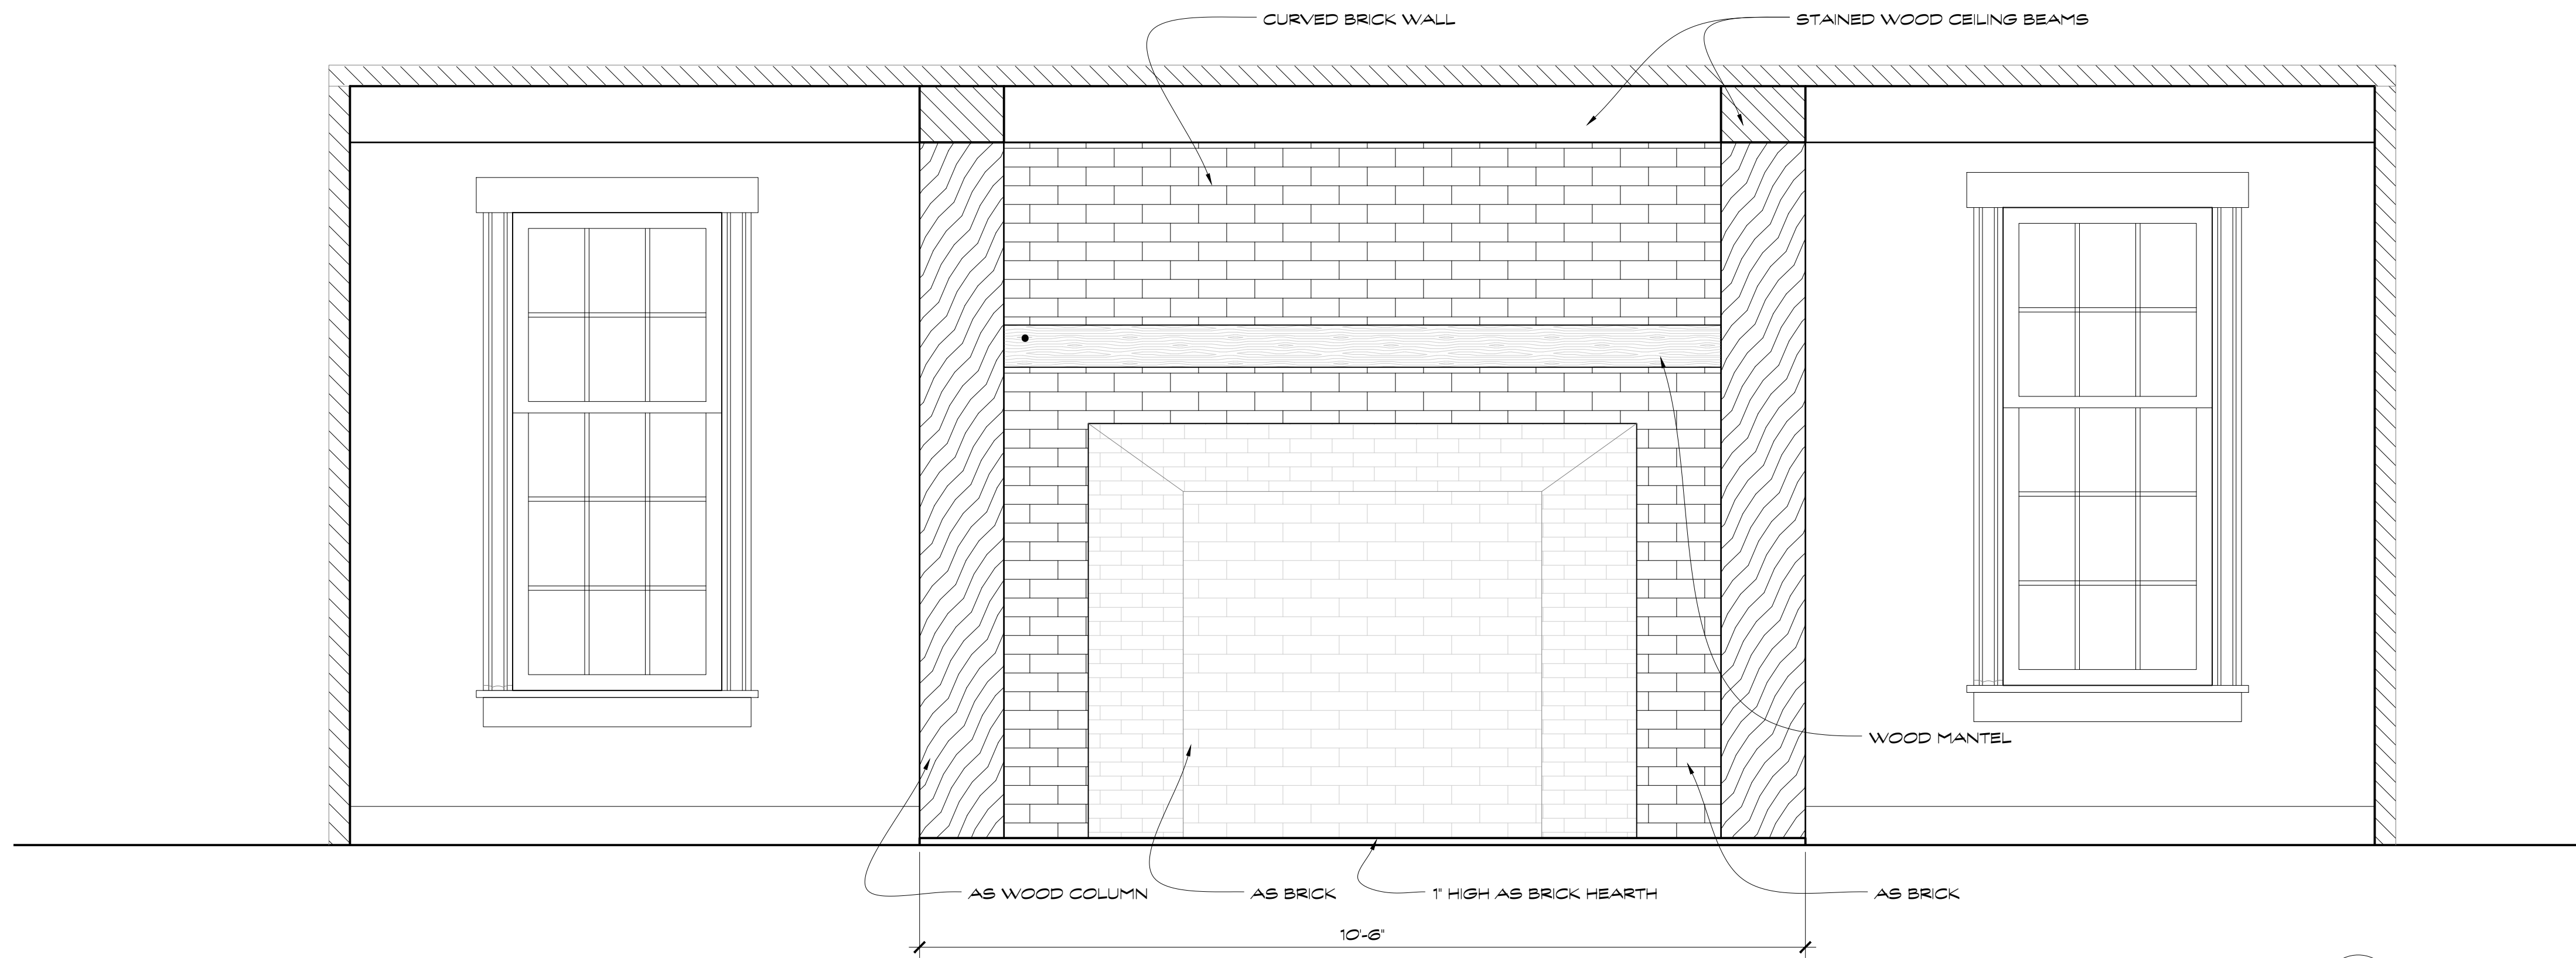


GARDENER HOUSE FIREPLACE ELEVATION
Scale: 3/4" = 1'-0"

22

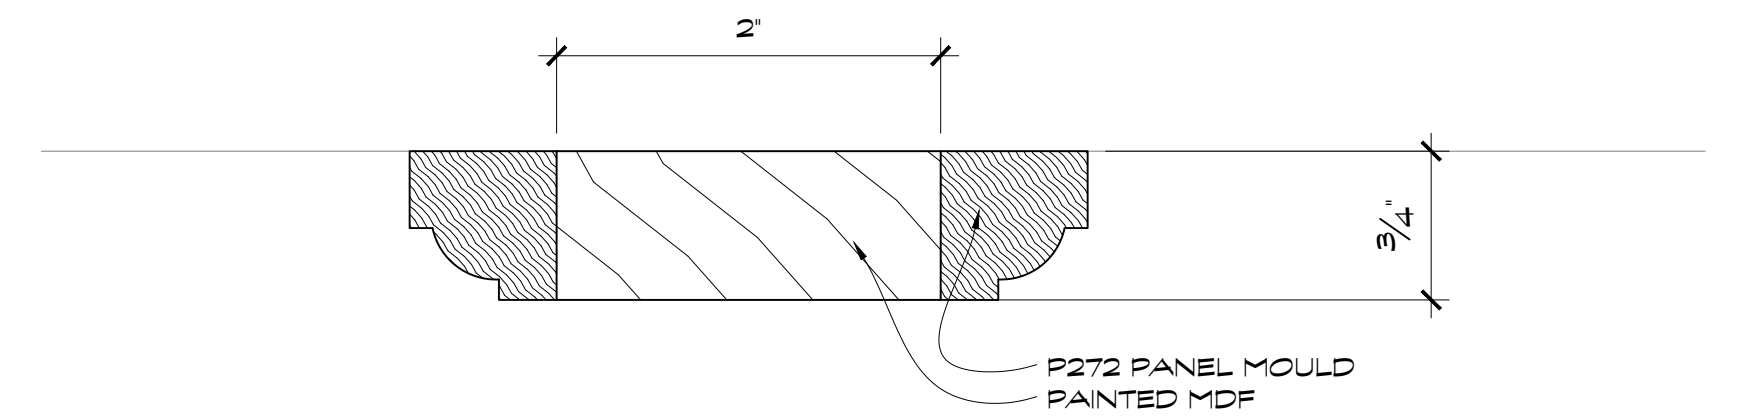


PANEL MOULD DETAIL
Scale: 1" = 1'-0"

24

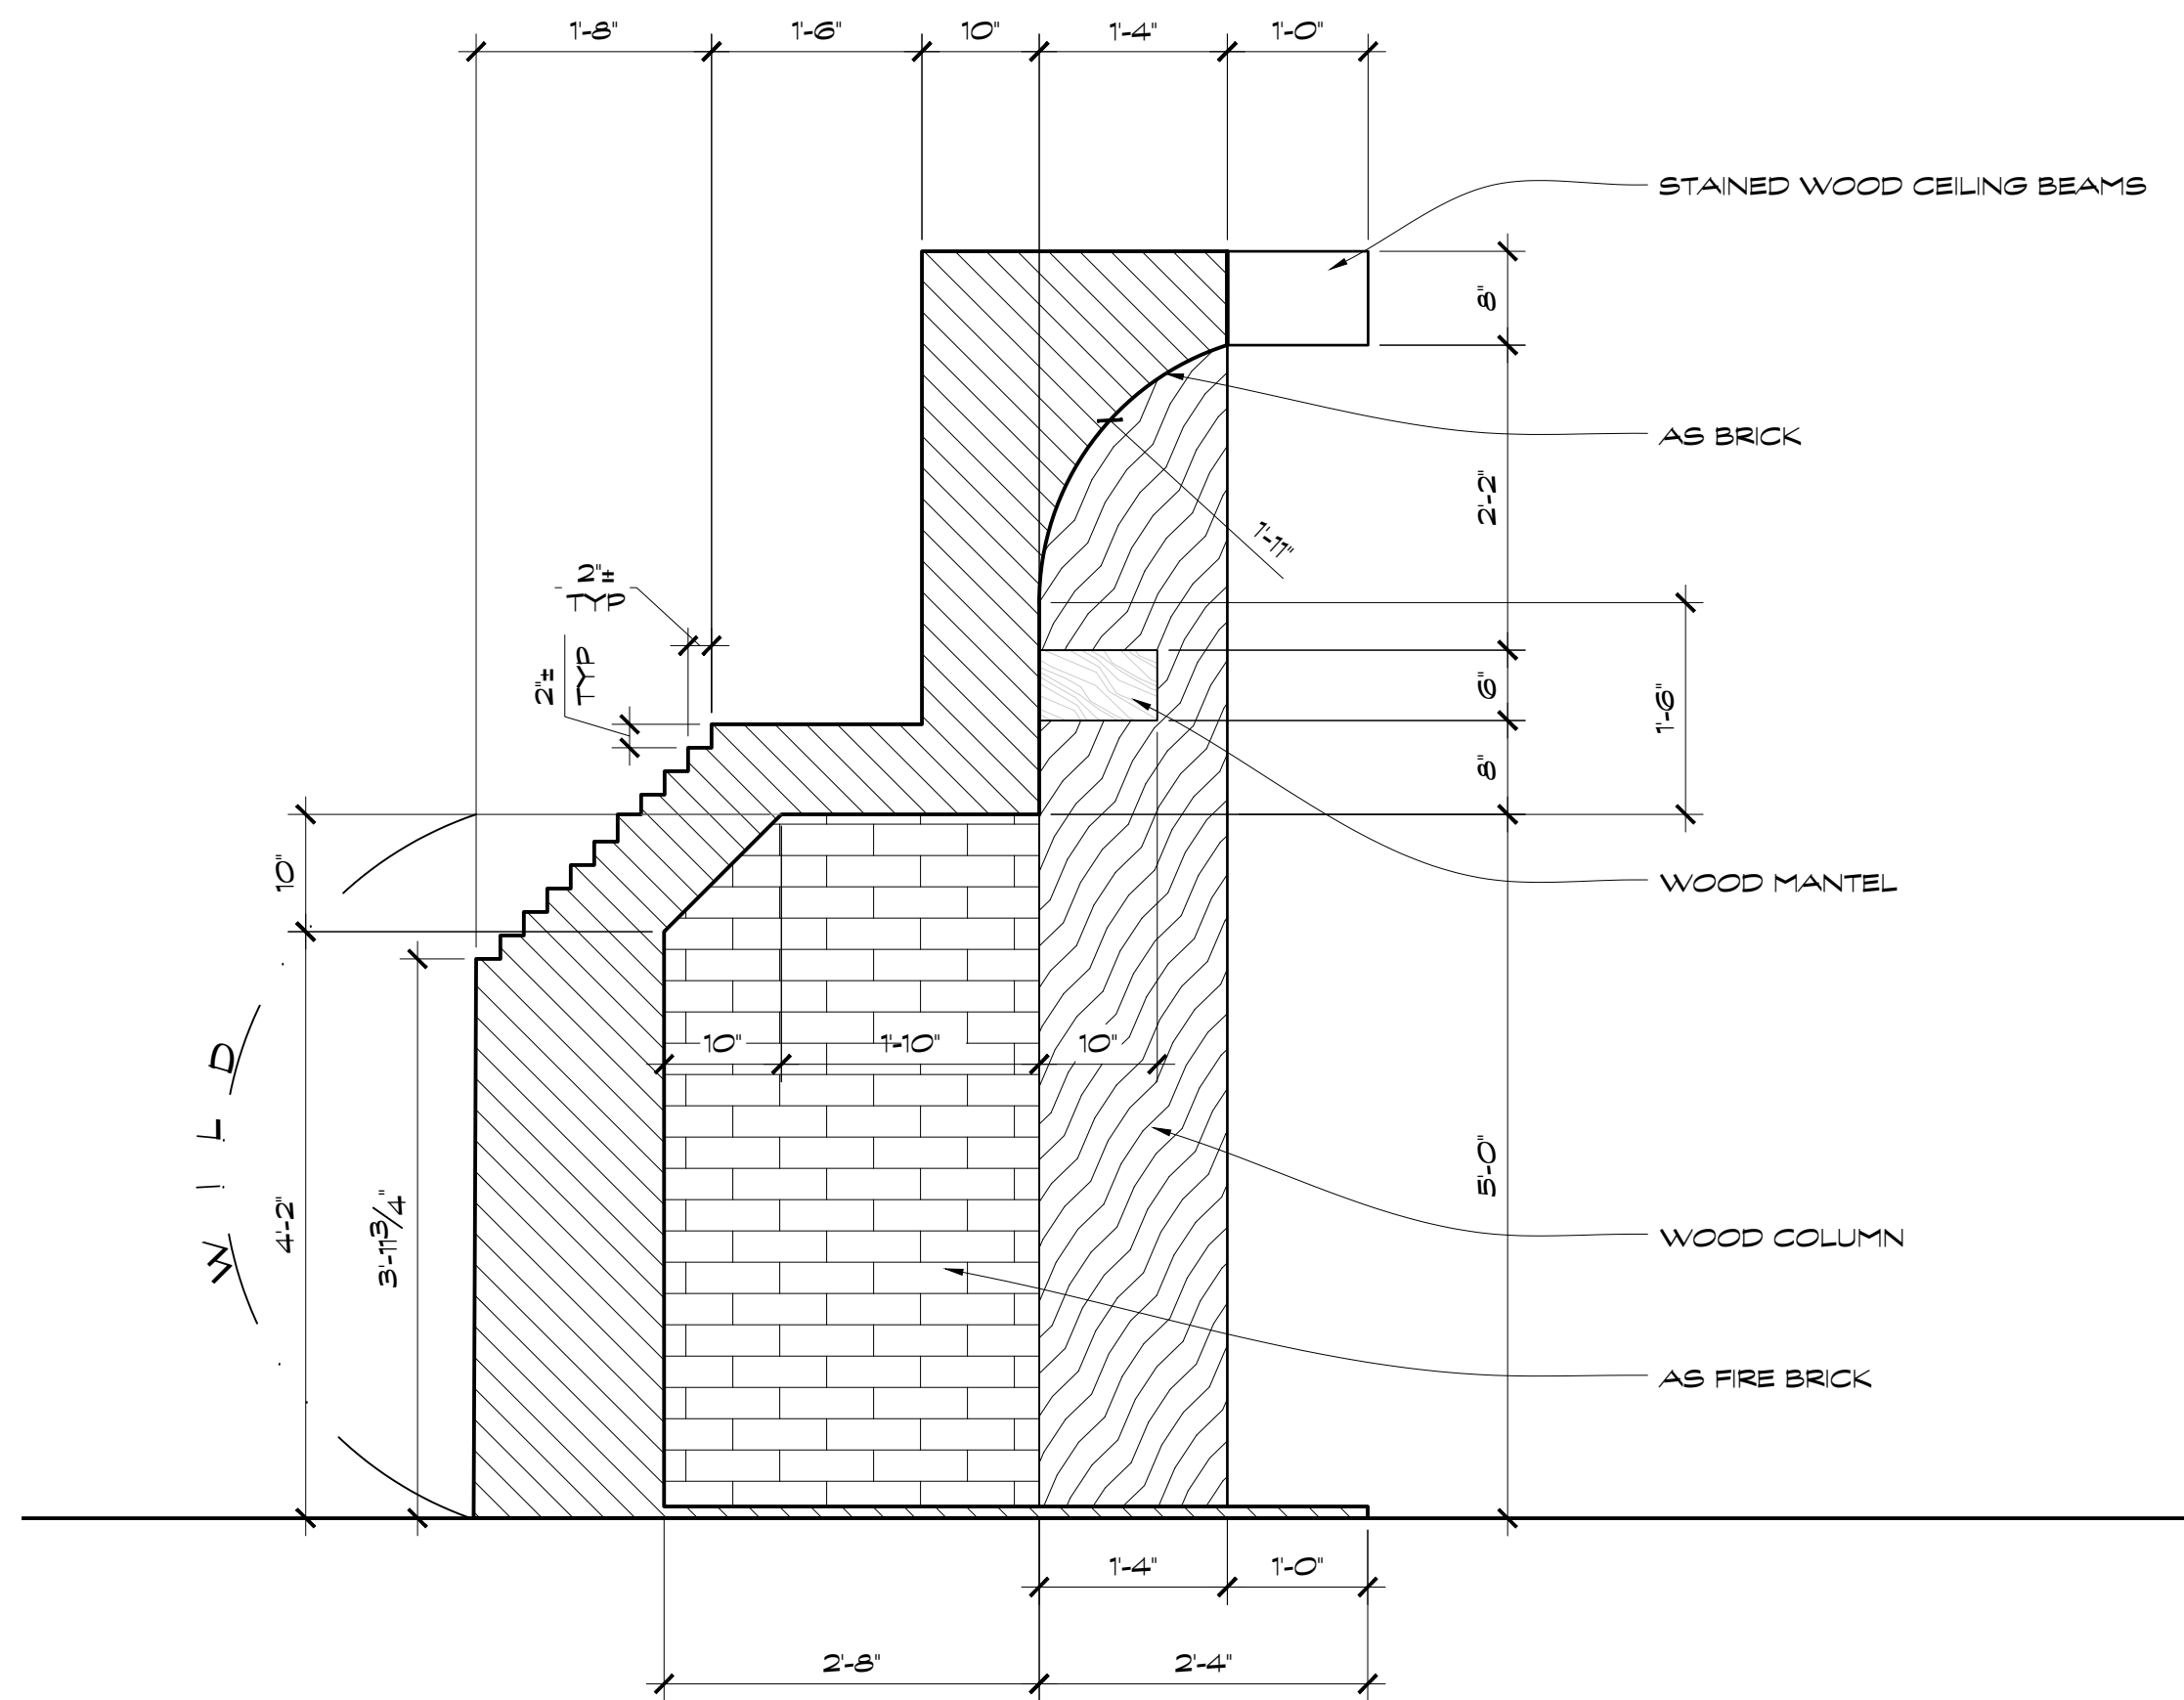

GARDENER HOUSE FIREPLACE SECTION
Scale: 3/4" = 1'-0"

21

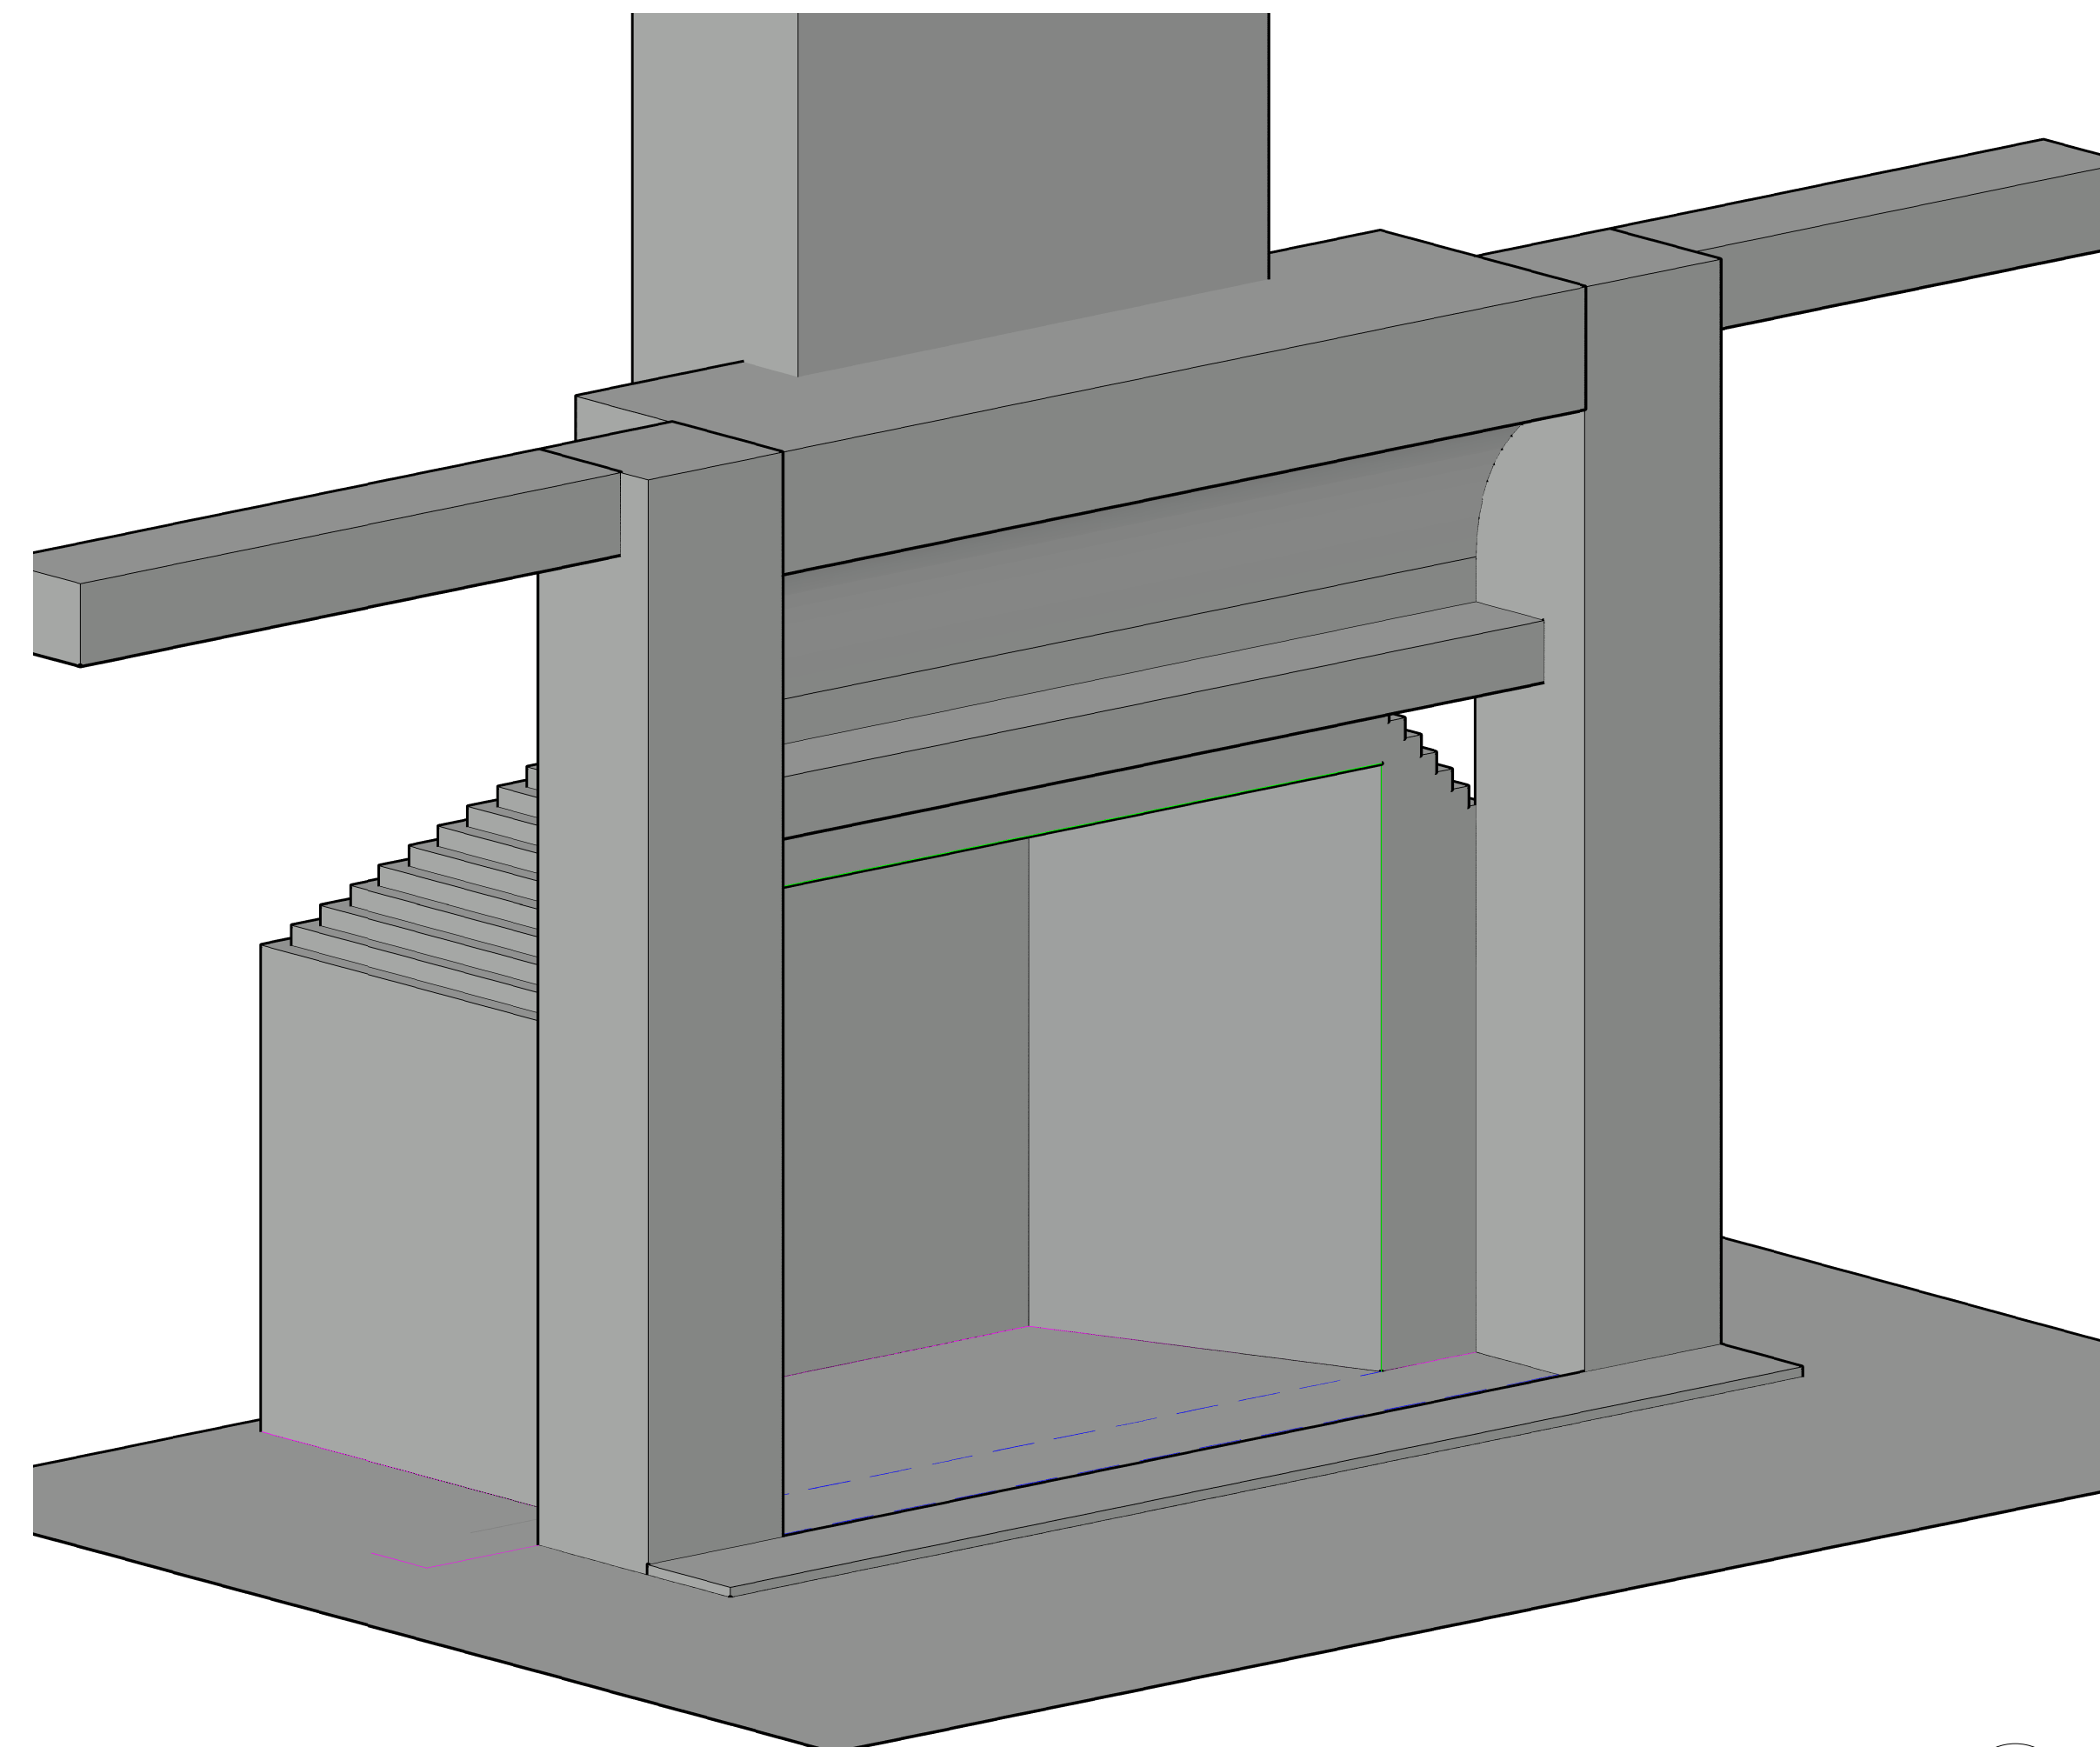

GARDENER HOUSE FIREPLACE 3D VIEW
Scale: 3/4" = 1'-0"

23




PILGRIM		Production Designer: Chloe Arbiture	
Art Director: Jonathan Bell		Set Designer: Jeff Beck	
SET NAME: GARDENER HOUSE	EPISODE #		
LOCATION: STAGE 14	SET # 01		
DRAWING TITLE: FIREPLACE DETAIL	REVISIONS:		
DRAWN BY: Jeff Beck			
SCALE: AS NOTED	DATE: 2/24/20		

AHSS10_01_GARDENERHOUSE_REVISERELEASE_100821_JMB_V10.DWG

7


OF 19

REVISED RELEASE 10/19/20

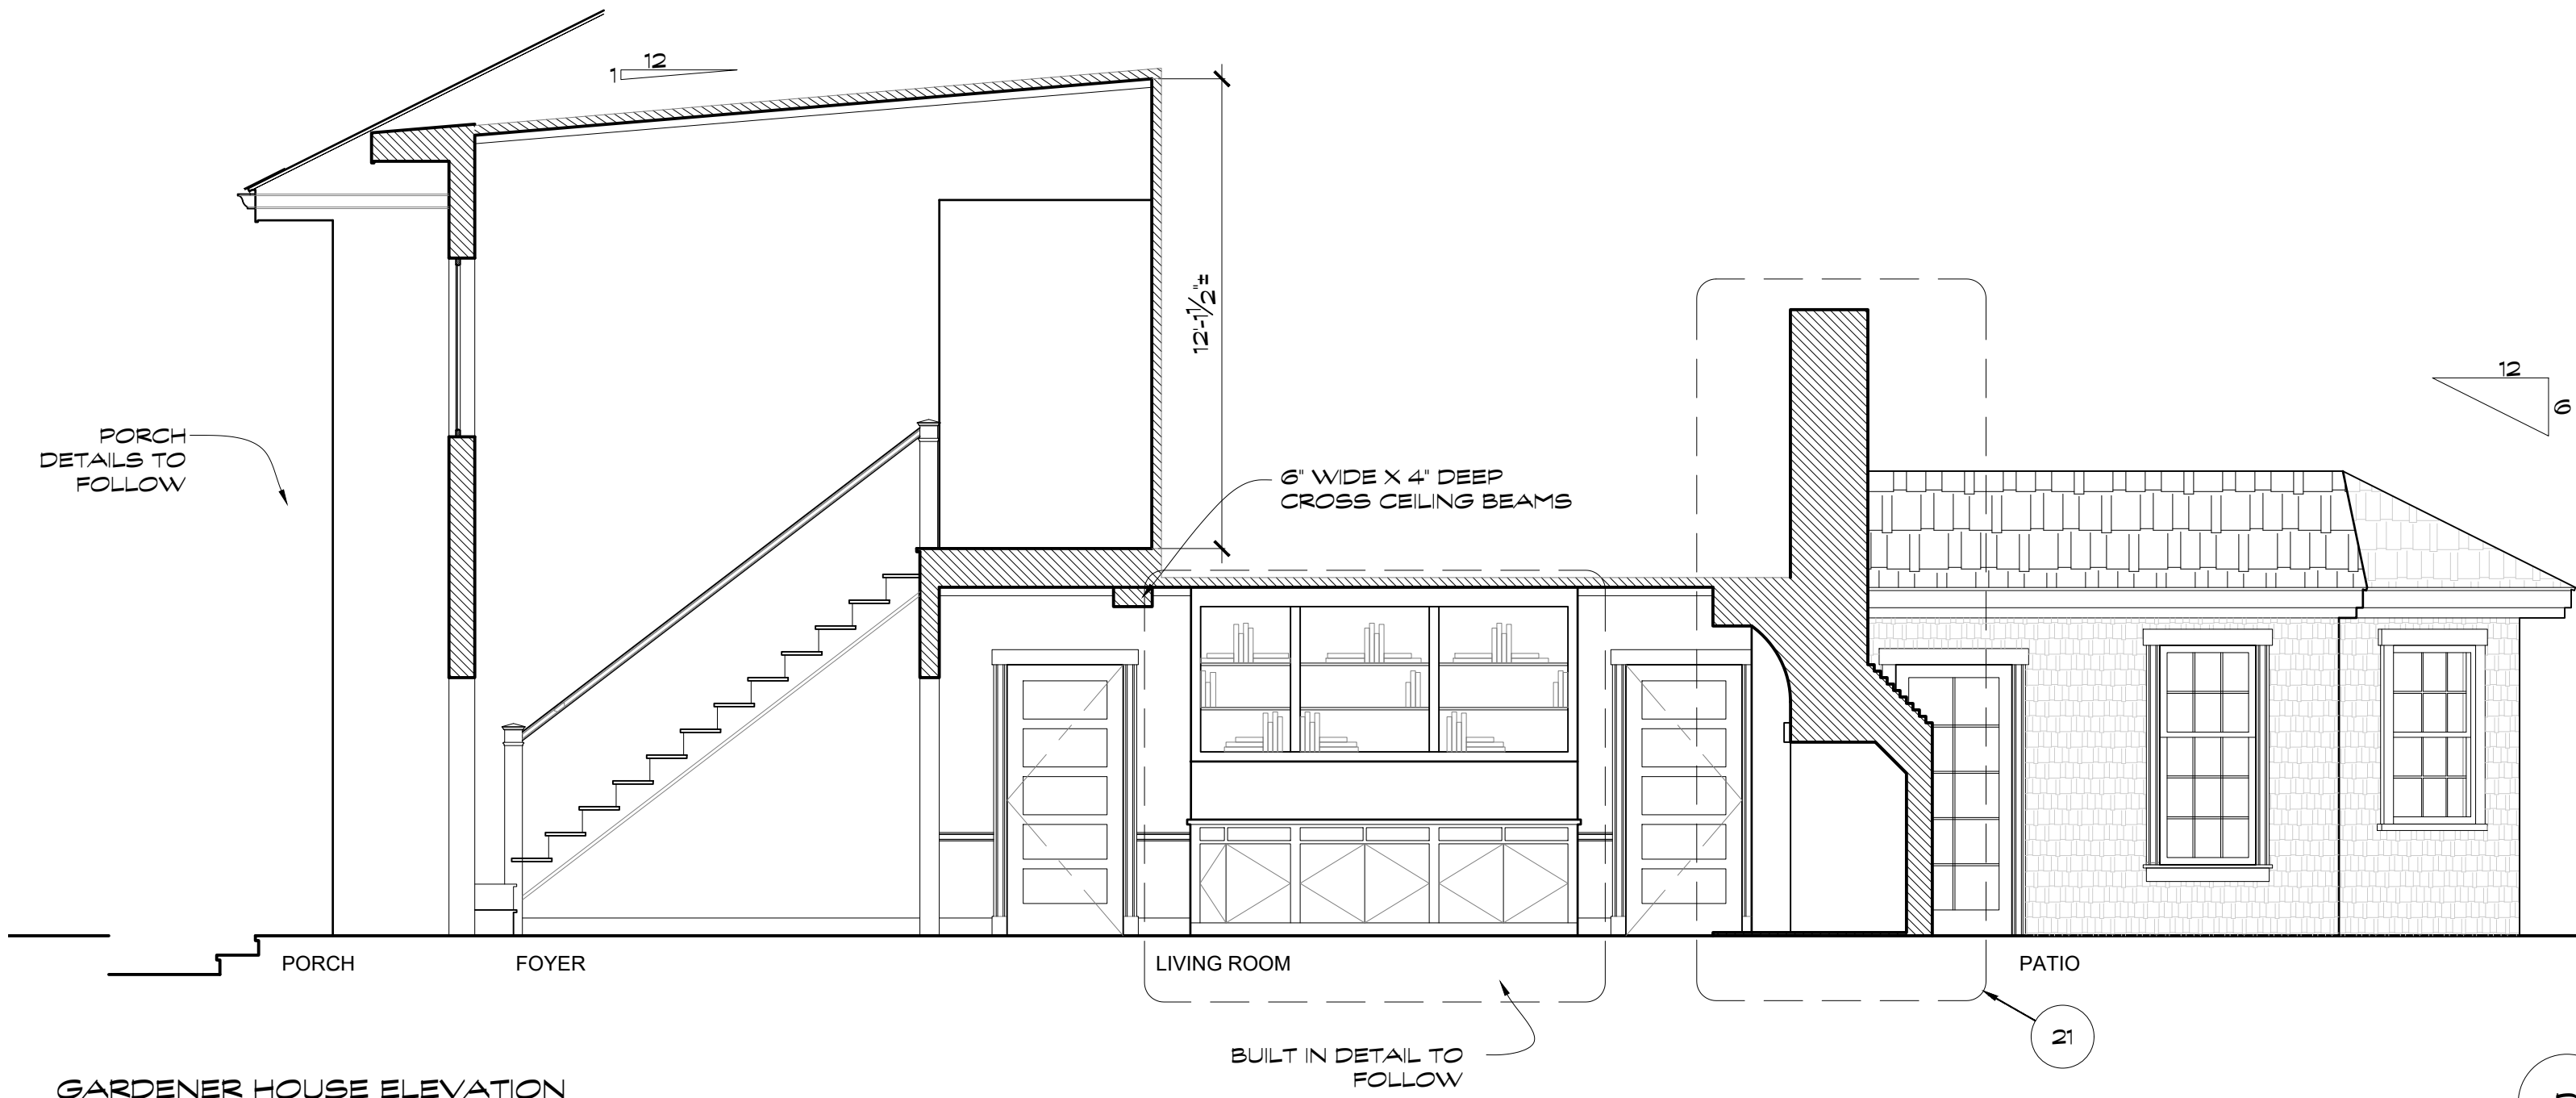


GARDENER HOUSE ELEVATION
Scale: 1/4" = 1'-0"

D

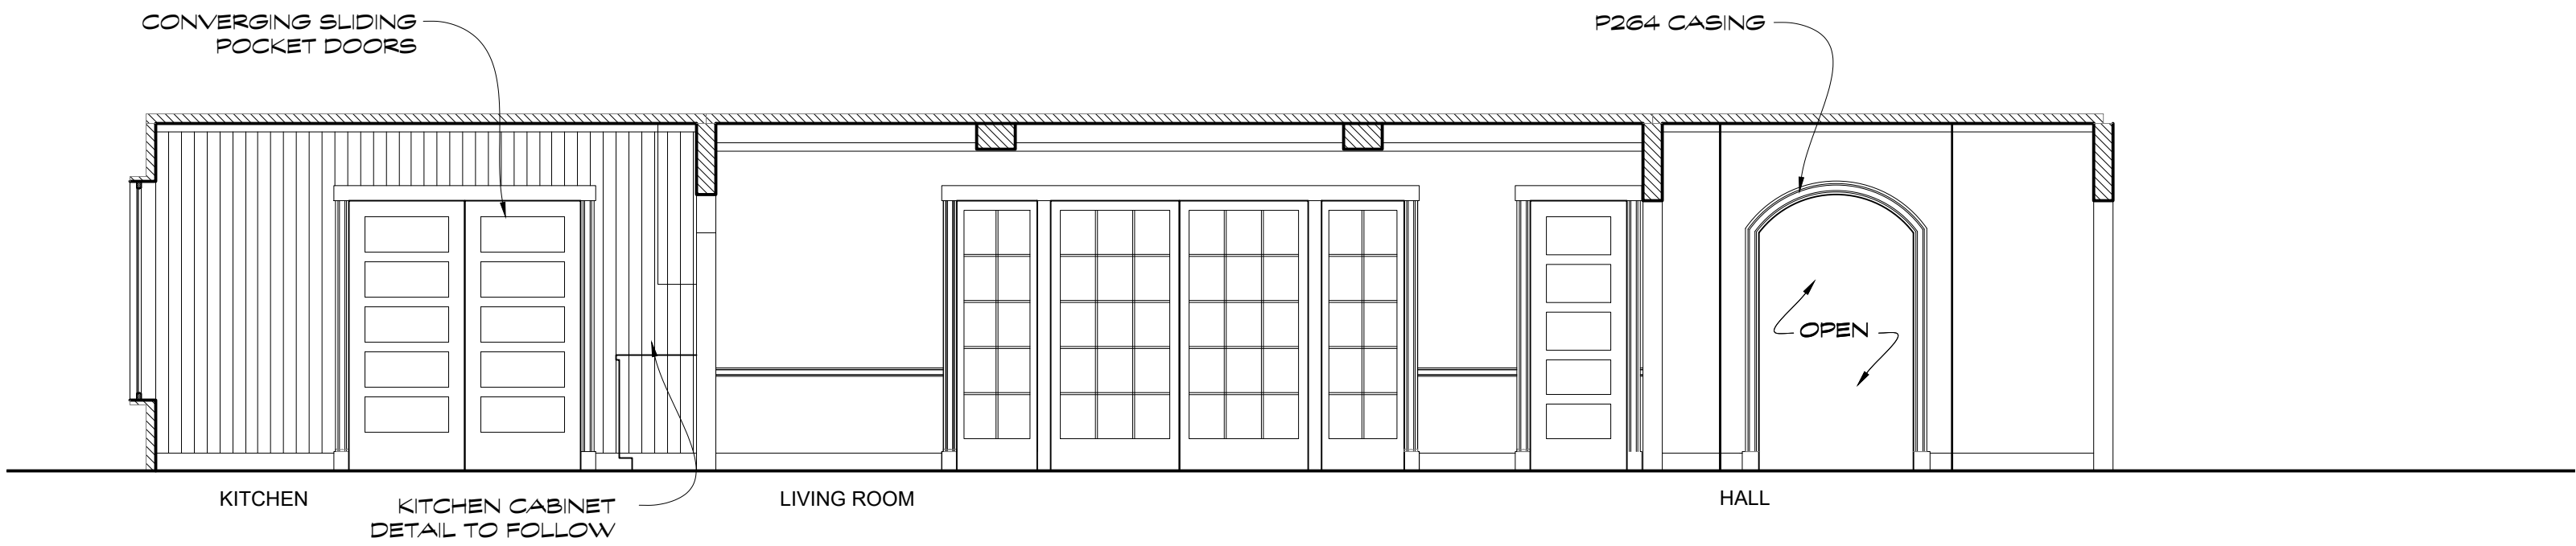


GARDENER HOUSE ELEVATION
Scale: #####

F

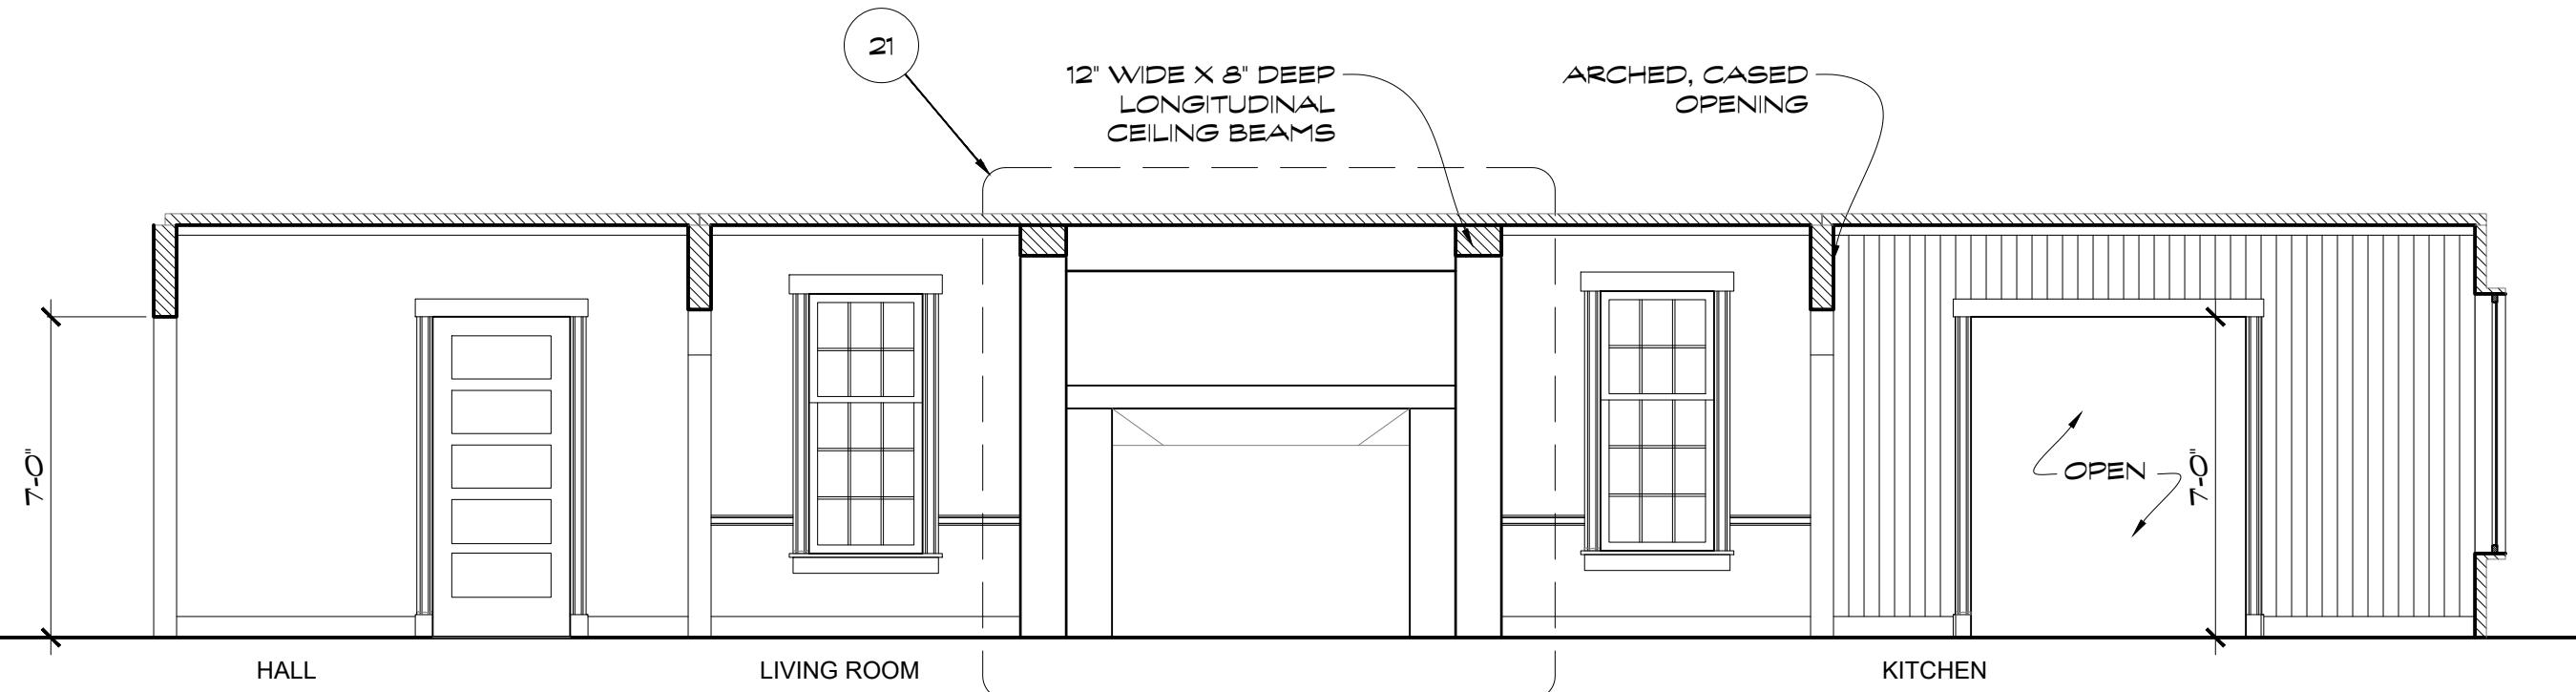

GARDENER HOUSE ELEVATION
Scale: #####

E

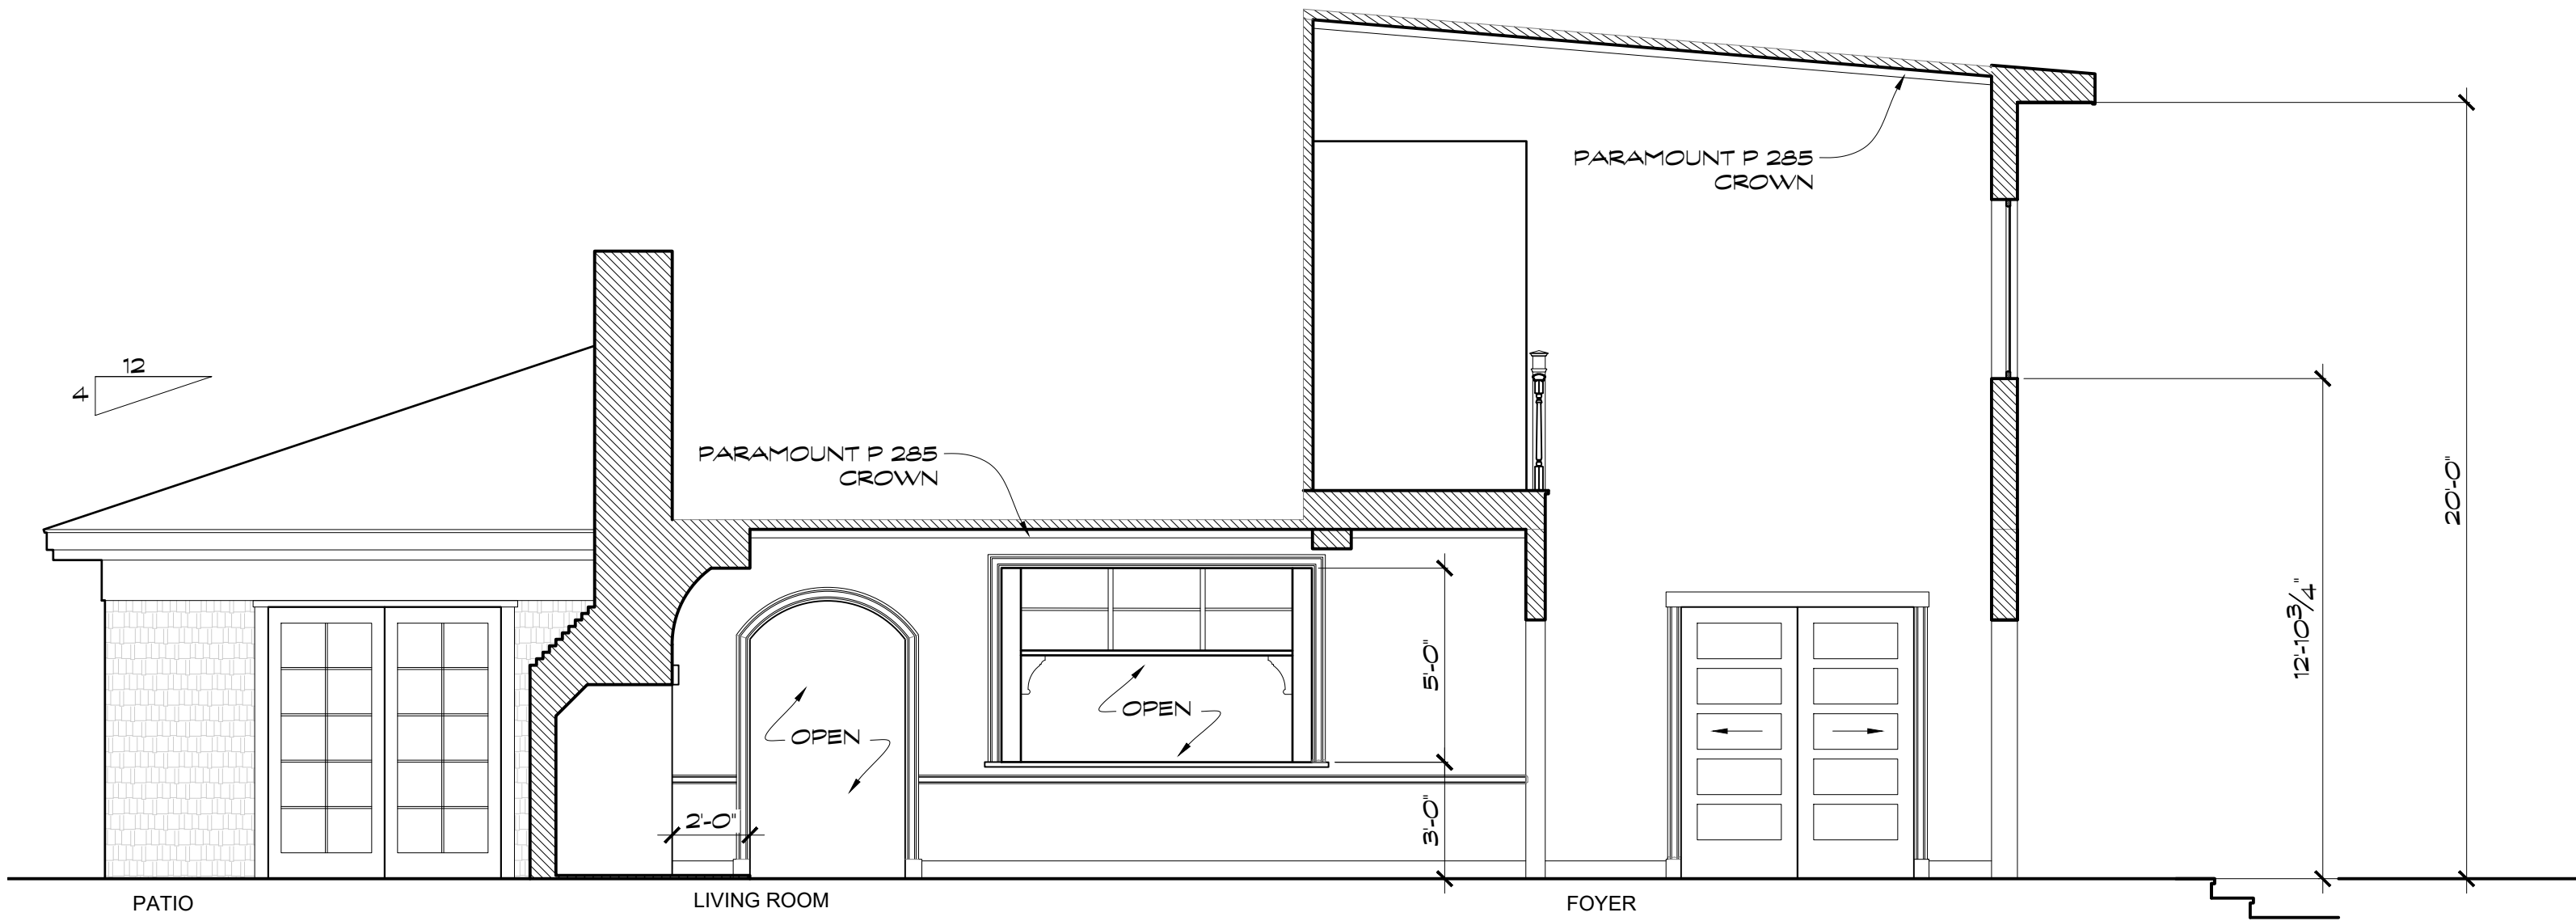

GARDENER HOUSE ELEVATION
Scale: 1/4" = 1'-0"

B


PILGRIM Production Designer: Chloe Arbiture
Art Director: Jonathan Bell Set Designer: Jeff Beck

SET NAME: GARDENER HOUSE EPISODE # _____
LOCATION: STAGE 14 SET # 01
DRAWING TITLE: LIVING ROOM ELEVATIONS REVISIONS: _____
DRAWN BY: Jeff Beck
SCALE: AS NOTED DATE: _____




REVISED RELEASE 10/19/20

AHSS10_01_GARDENERHOUSE_REVISEDRELEASE_100821_JMB_V10.DWG

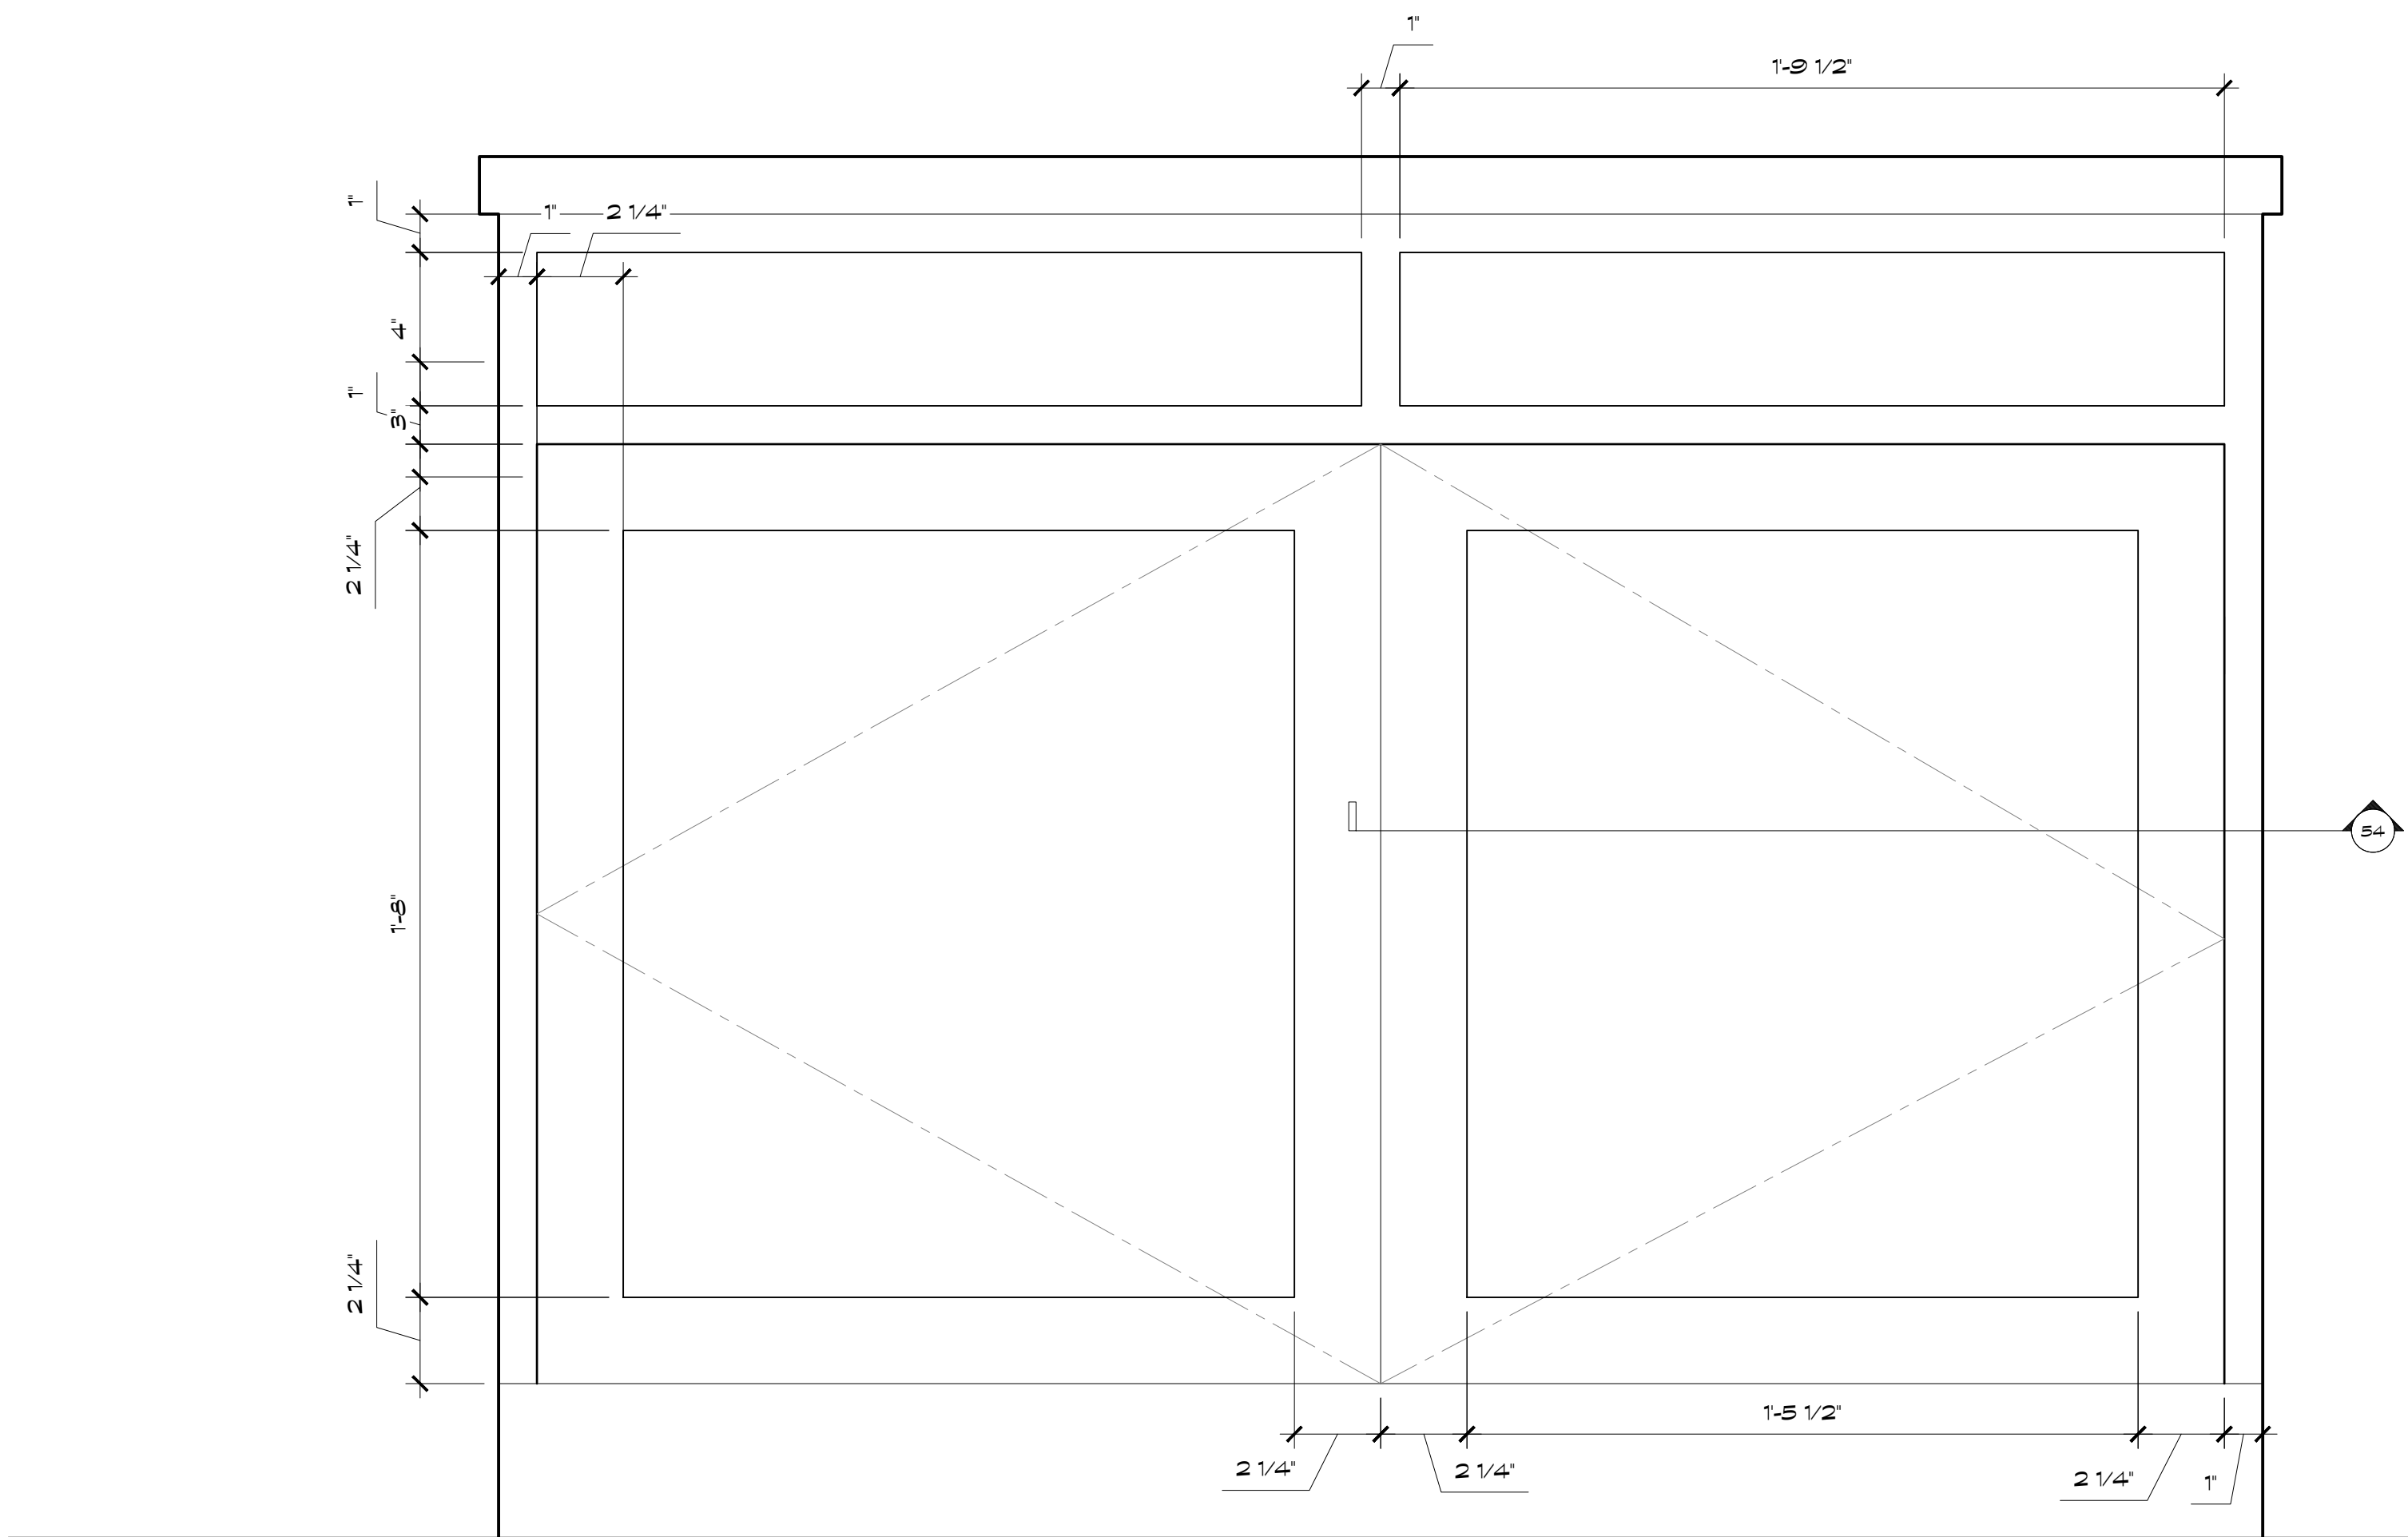

KITCHEN BASE CABINET ELEVATION
Scale: 3/4" = 1'-0"

52

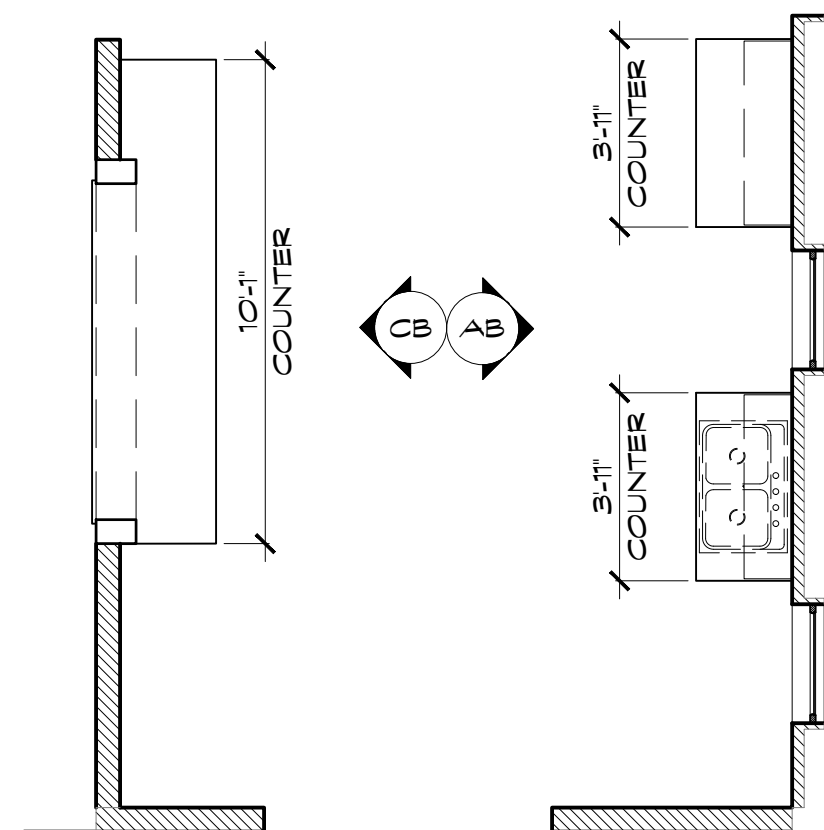


KITCHEN CABINET PLAN
Scale: 1/4" = 1'-0"

51



KITCHEN CABINET ELEVATION
Scale: 3/4" = 1'-0"

AB

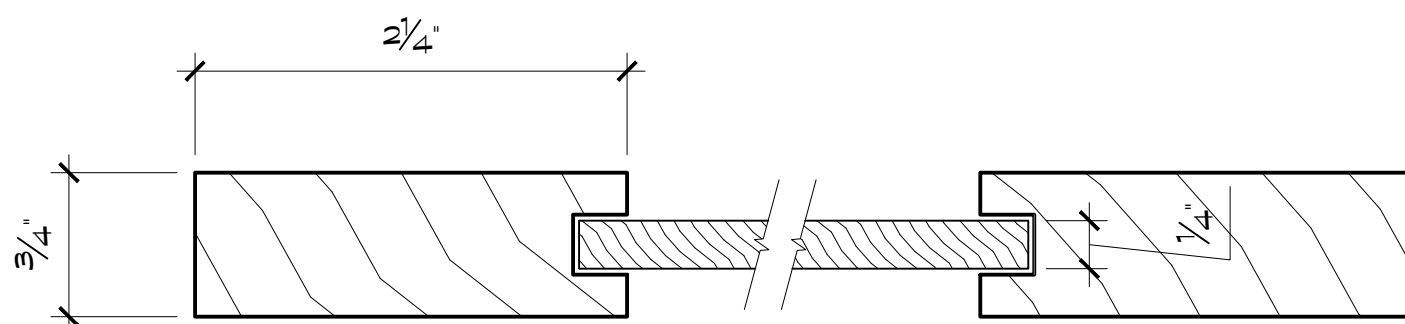

CABINET DOOR DETAIL
Scale: 1 = 1'-0"

54

- REMOVE CABINET & SHELVES
10/11/21
- CABINETS TO SHELVES
10/11/21

PILGRIM Production Designer: Chloe Arbiture
Art Director: Jonathan Bell Set Designer: Jeff Beck


SET NAME: GARDENER HOUSE EPISODE #
LOCATION: STAGE 14 SET # 51
DRAWING TITLE: KITCHEN CABINETS REVISIONS:
DRAWN BY: Jeff Beck
SCALE: AS NOTED DATE:

9

OF 19




REVISED RELEASE 10/19/20

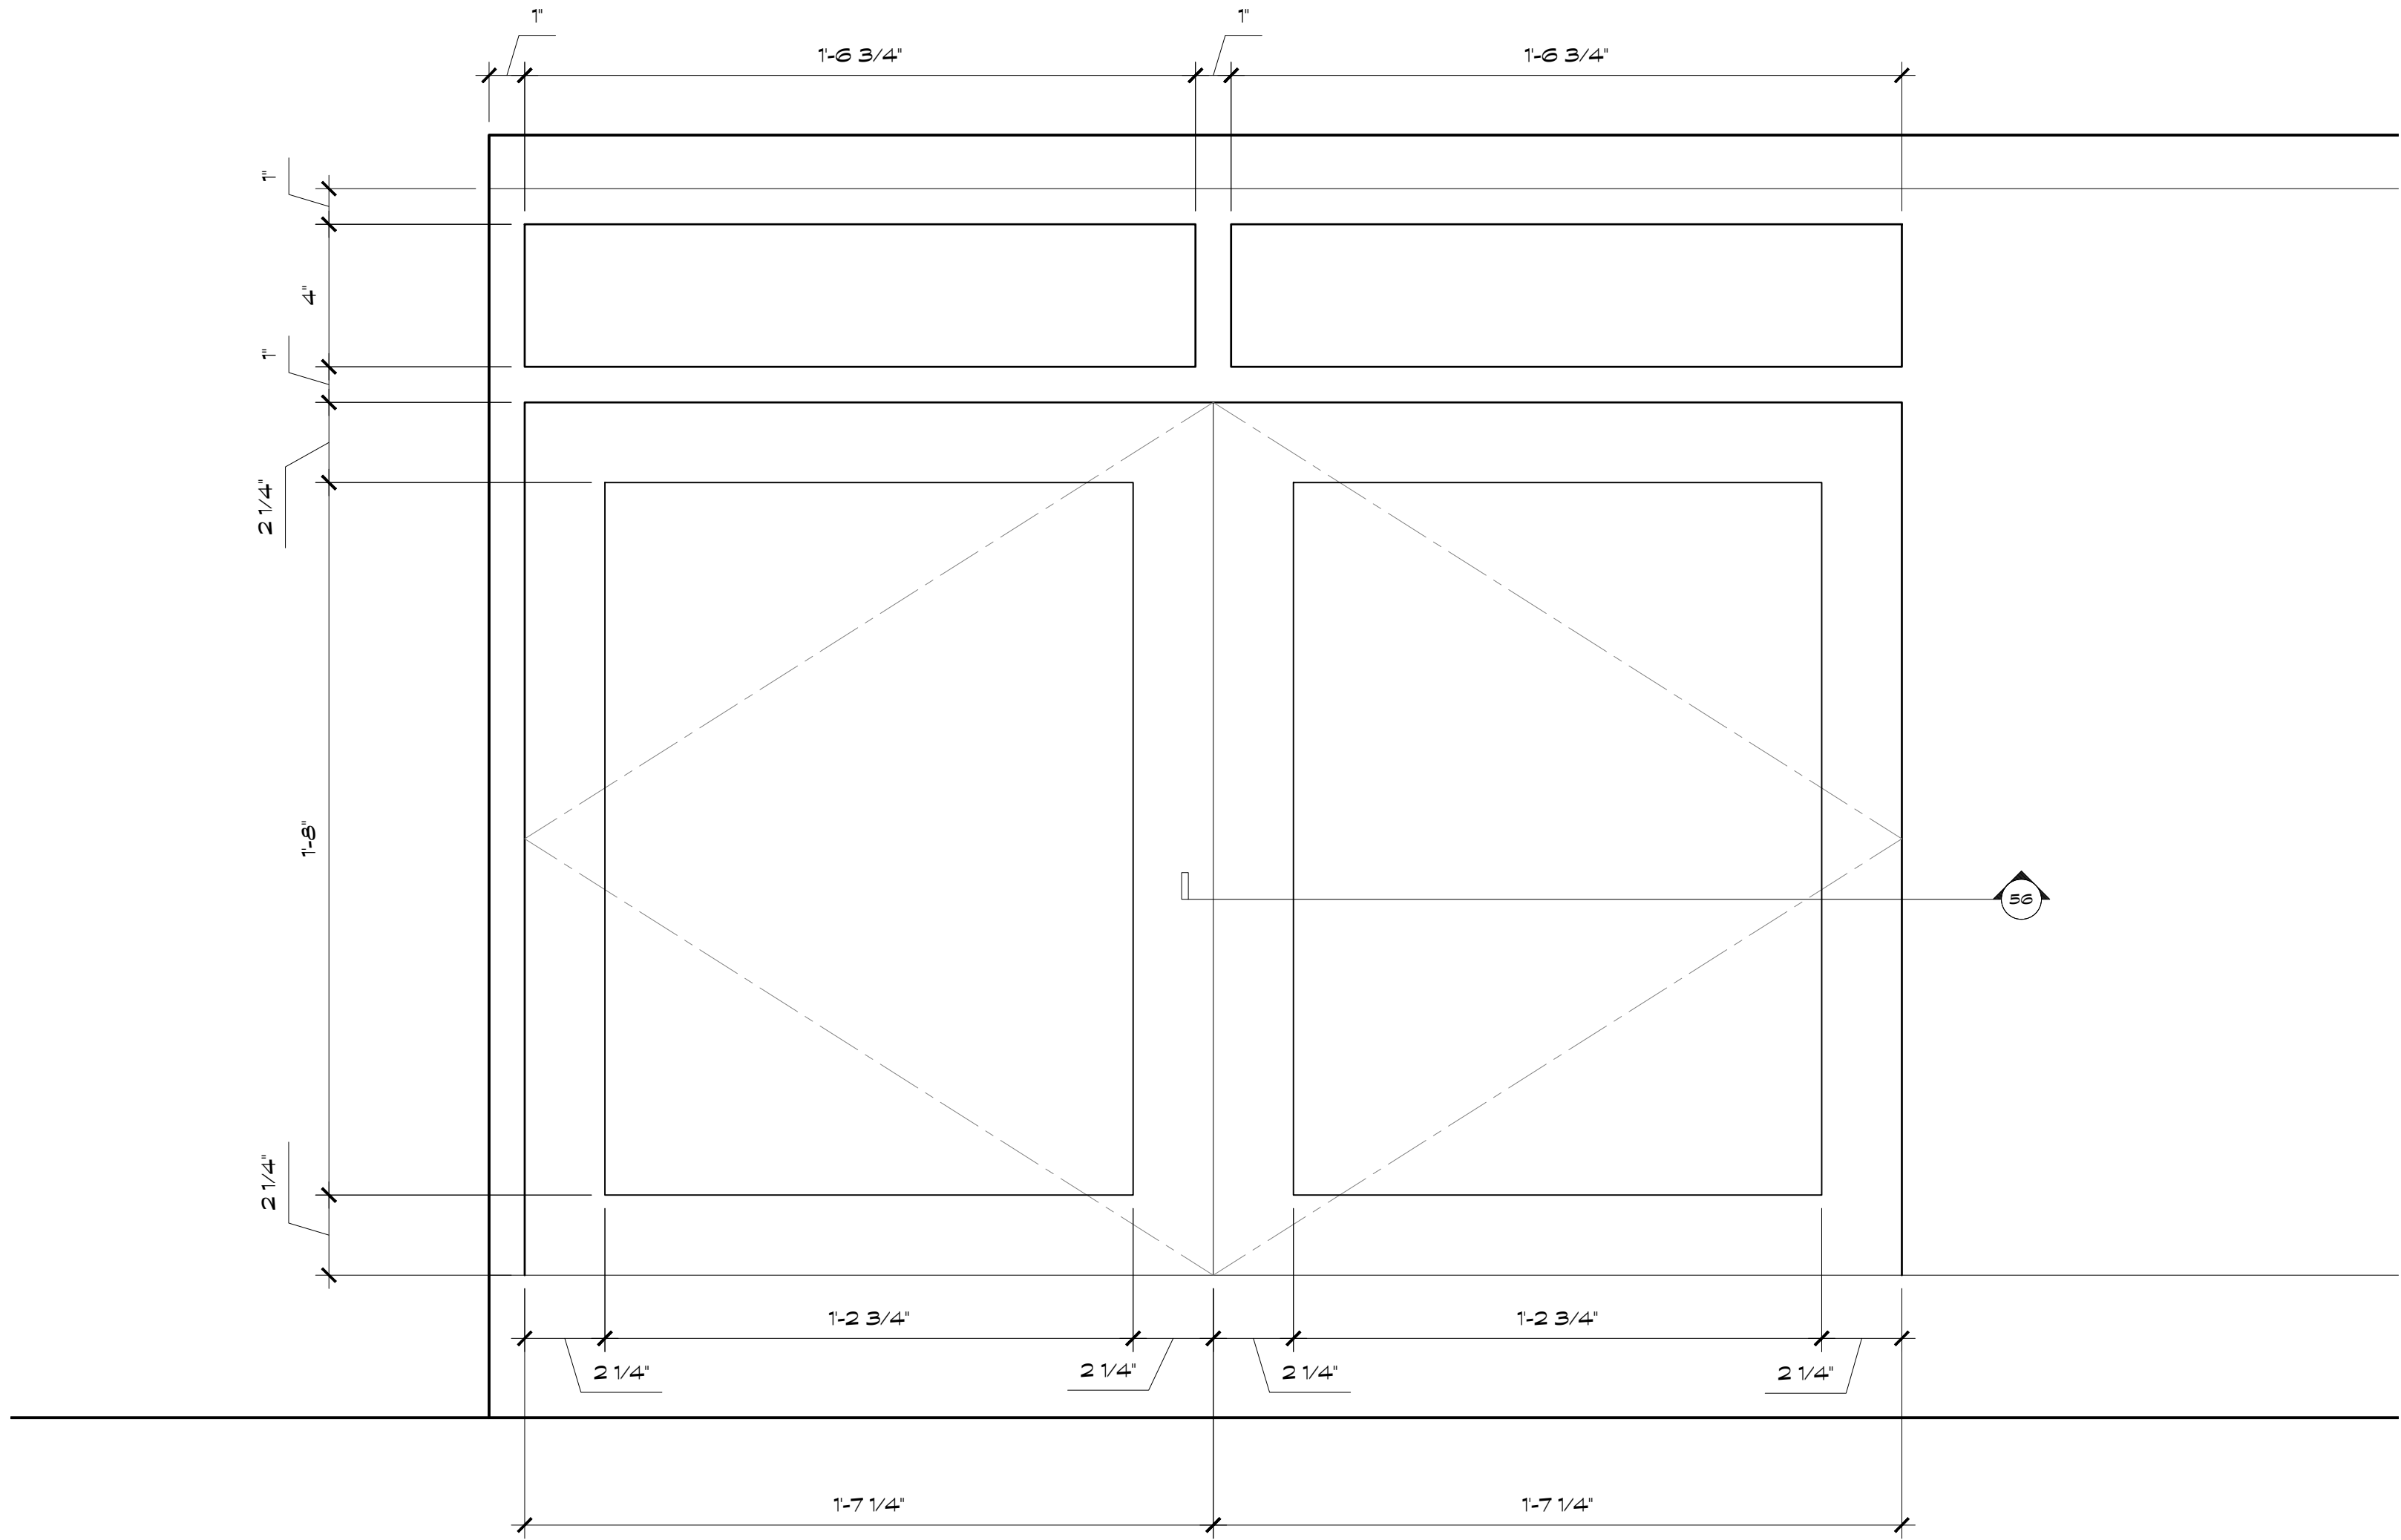

KITCHEN BASE CABINET ELEVATION

Scale: 3/4" = 1'-0"


55

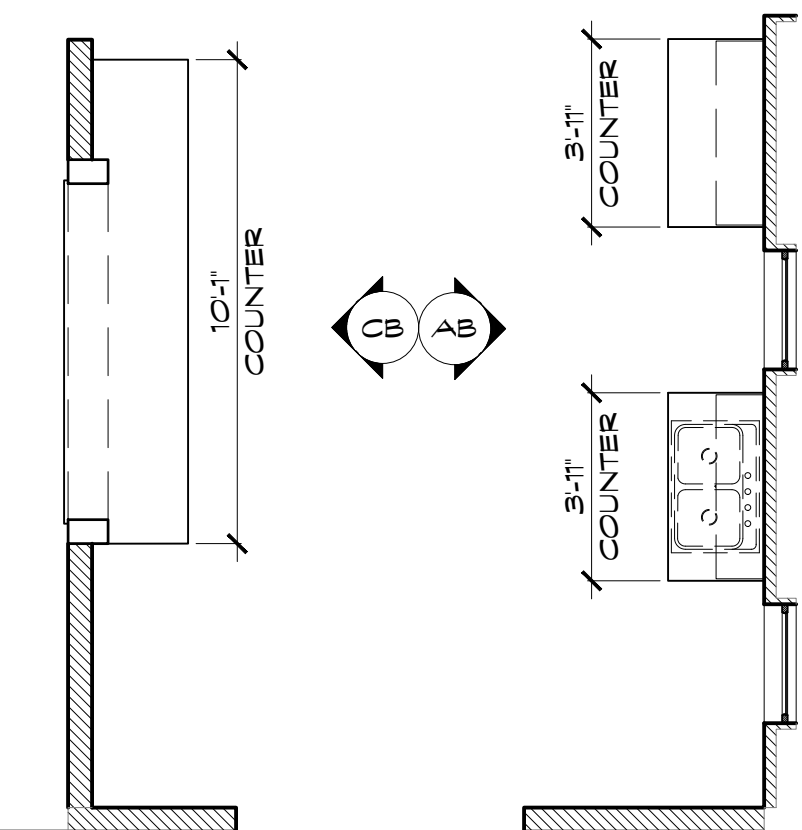

KITCHEN CABINET PLAN

Scale: 1/4" = 1'-0"


51

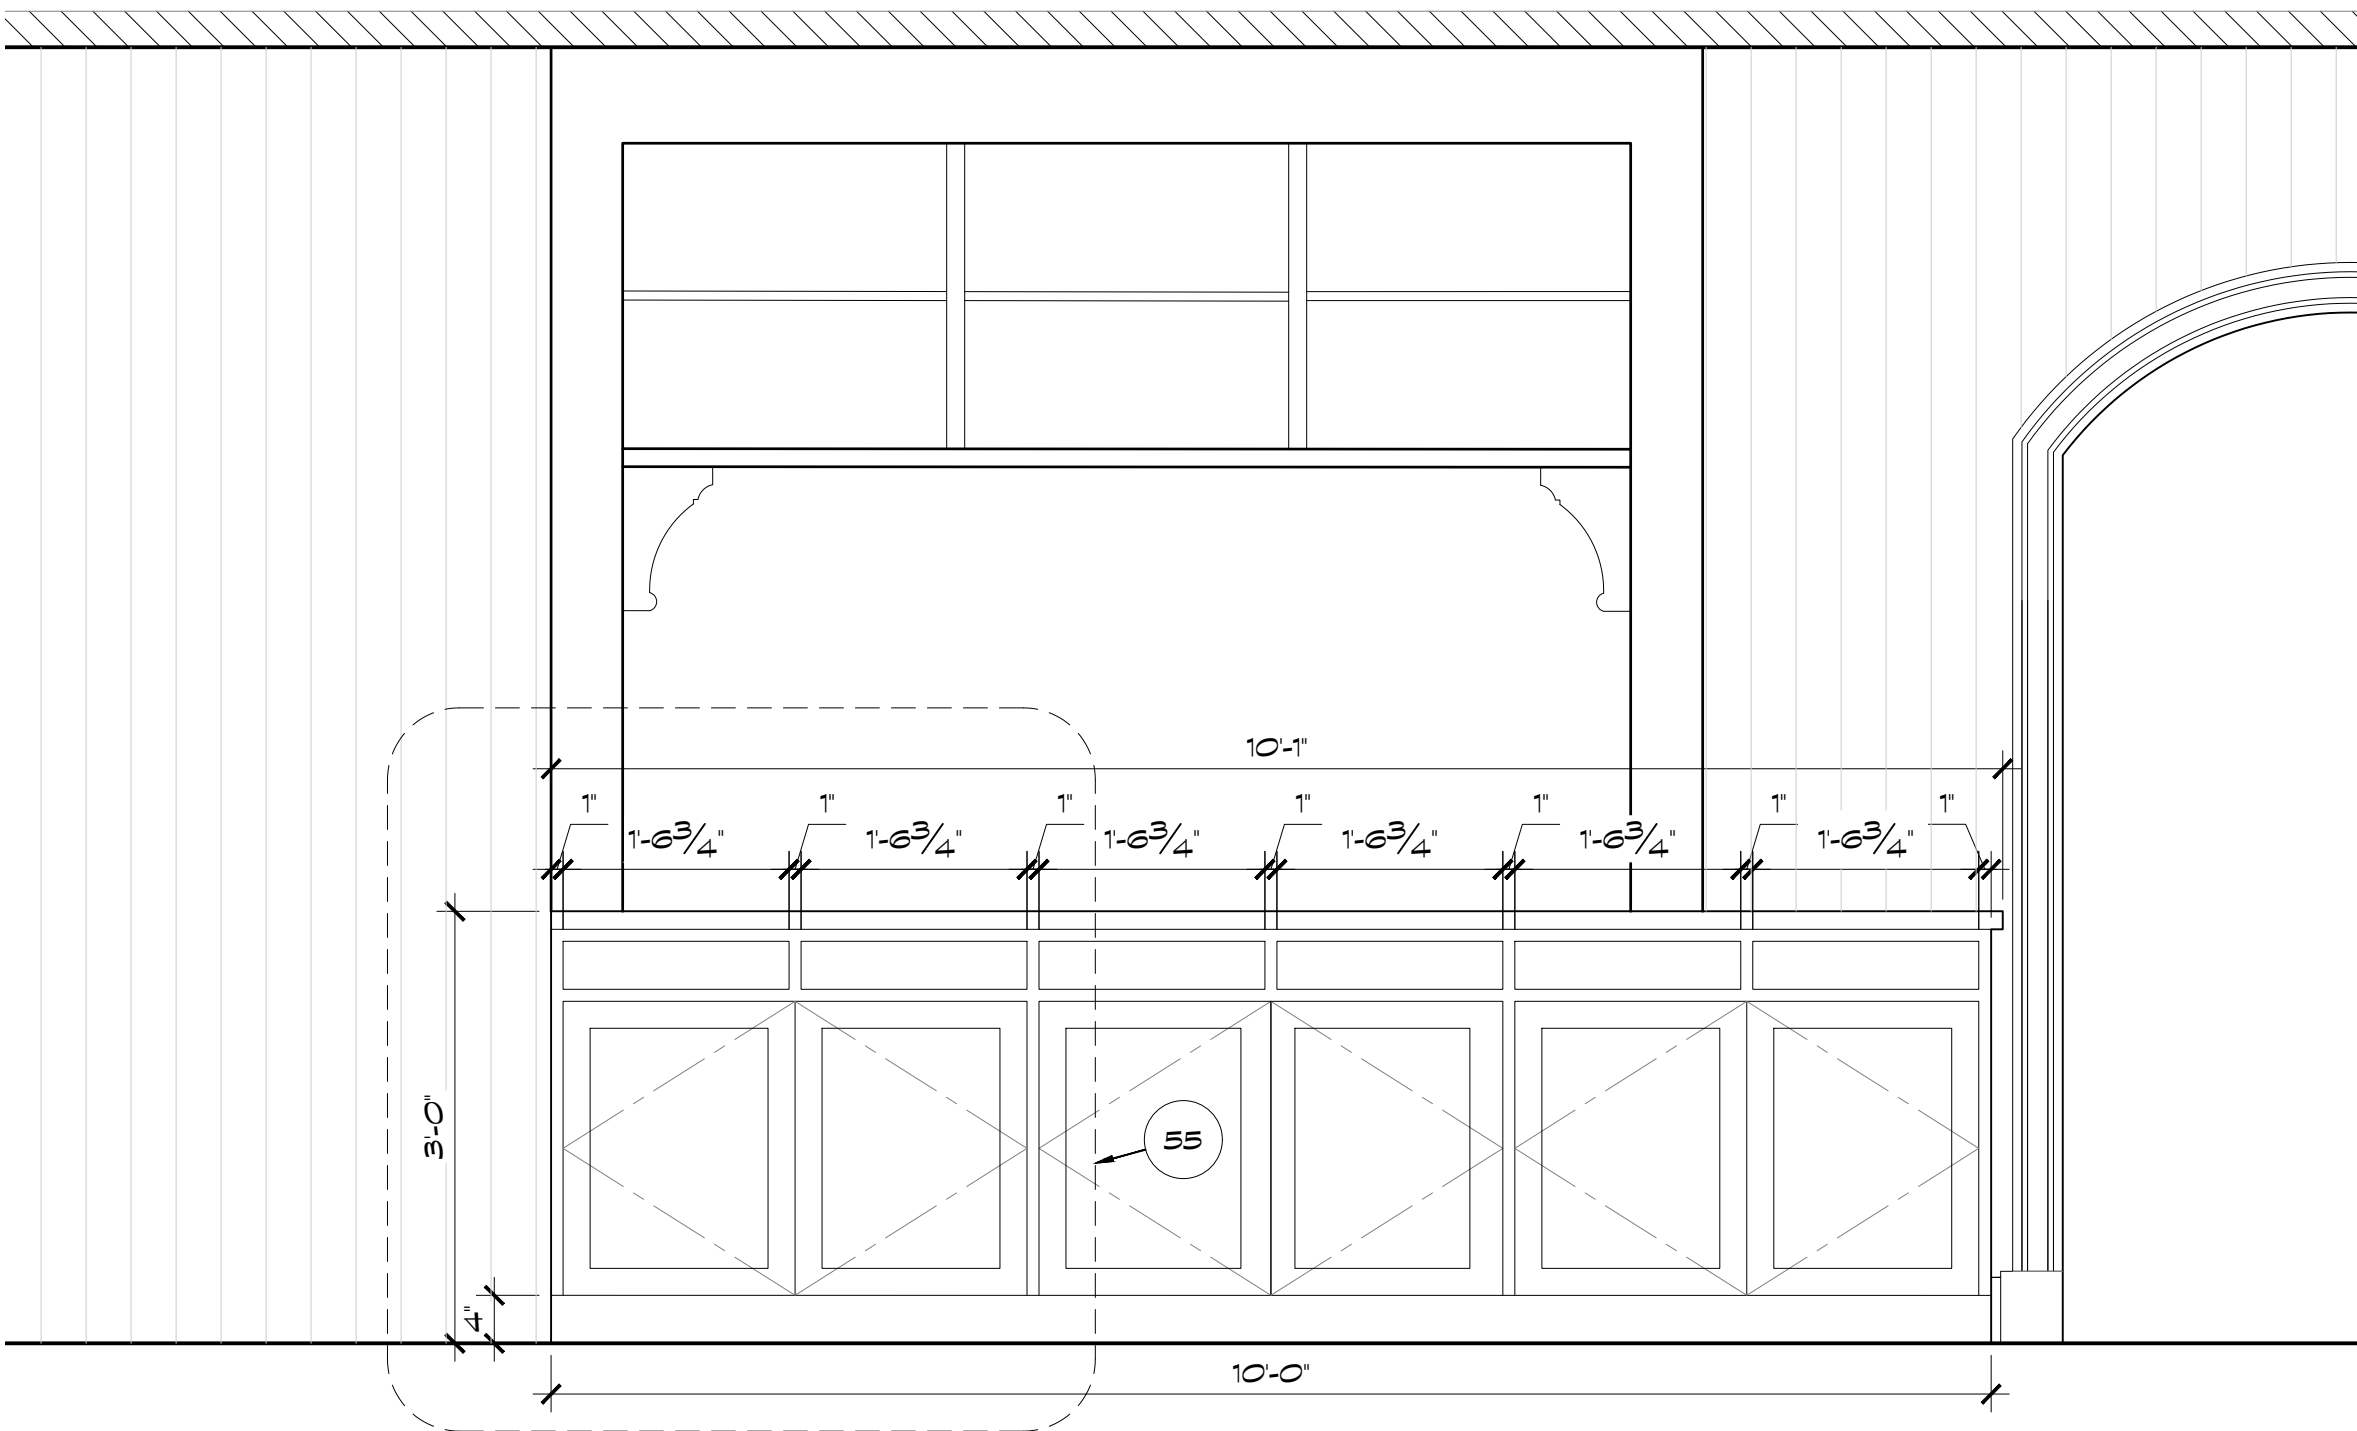

KITCHEN CABINET ELEVATION

Scale: 3/4" = 1'-0"

CB

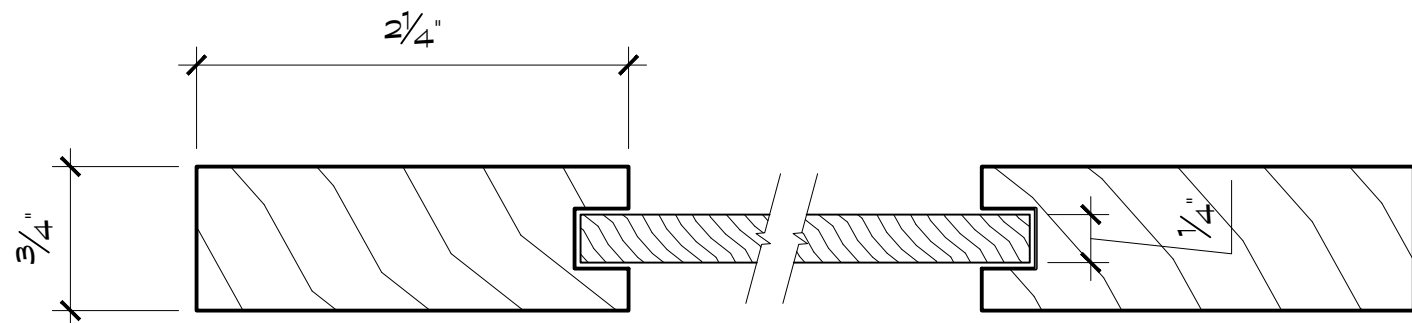

CABINET DOOR DETAIL

Scale: 1" = 1'-0"


56

PILGRIM Production Designer: Chloe Arbiture
Art Director: Jonathan Bell Set Designer: Jeff Beck

SET NAME: GARDENERHOUSE EPISODE # _____
LOCATION: STAGE 14 SET # 01
DRAWING TITLE: KITCHEN CABINETS REVISIONS: _____
DRAWN BY: Jeff Beck
SCALE: AS NOTED DATE: _____




REVISED RELEASE 10/19/20

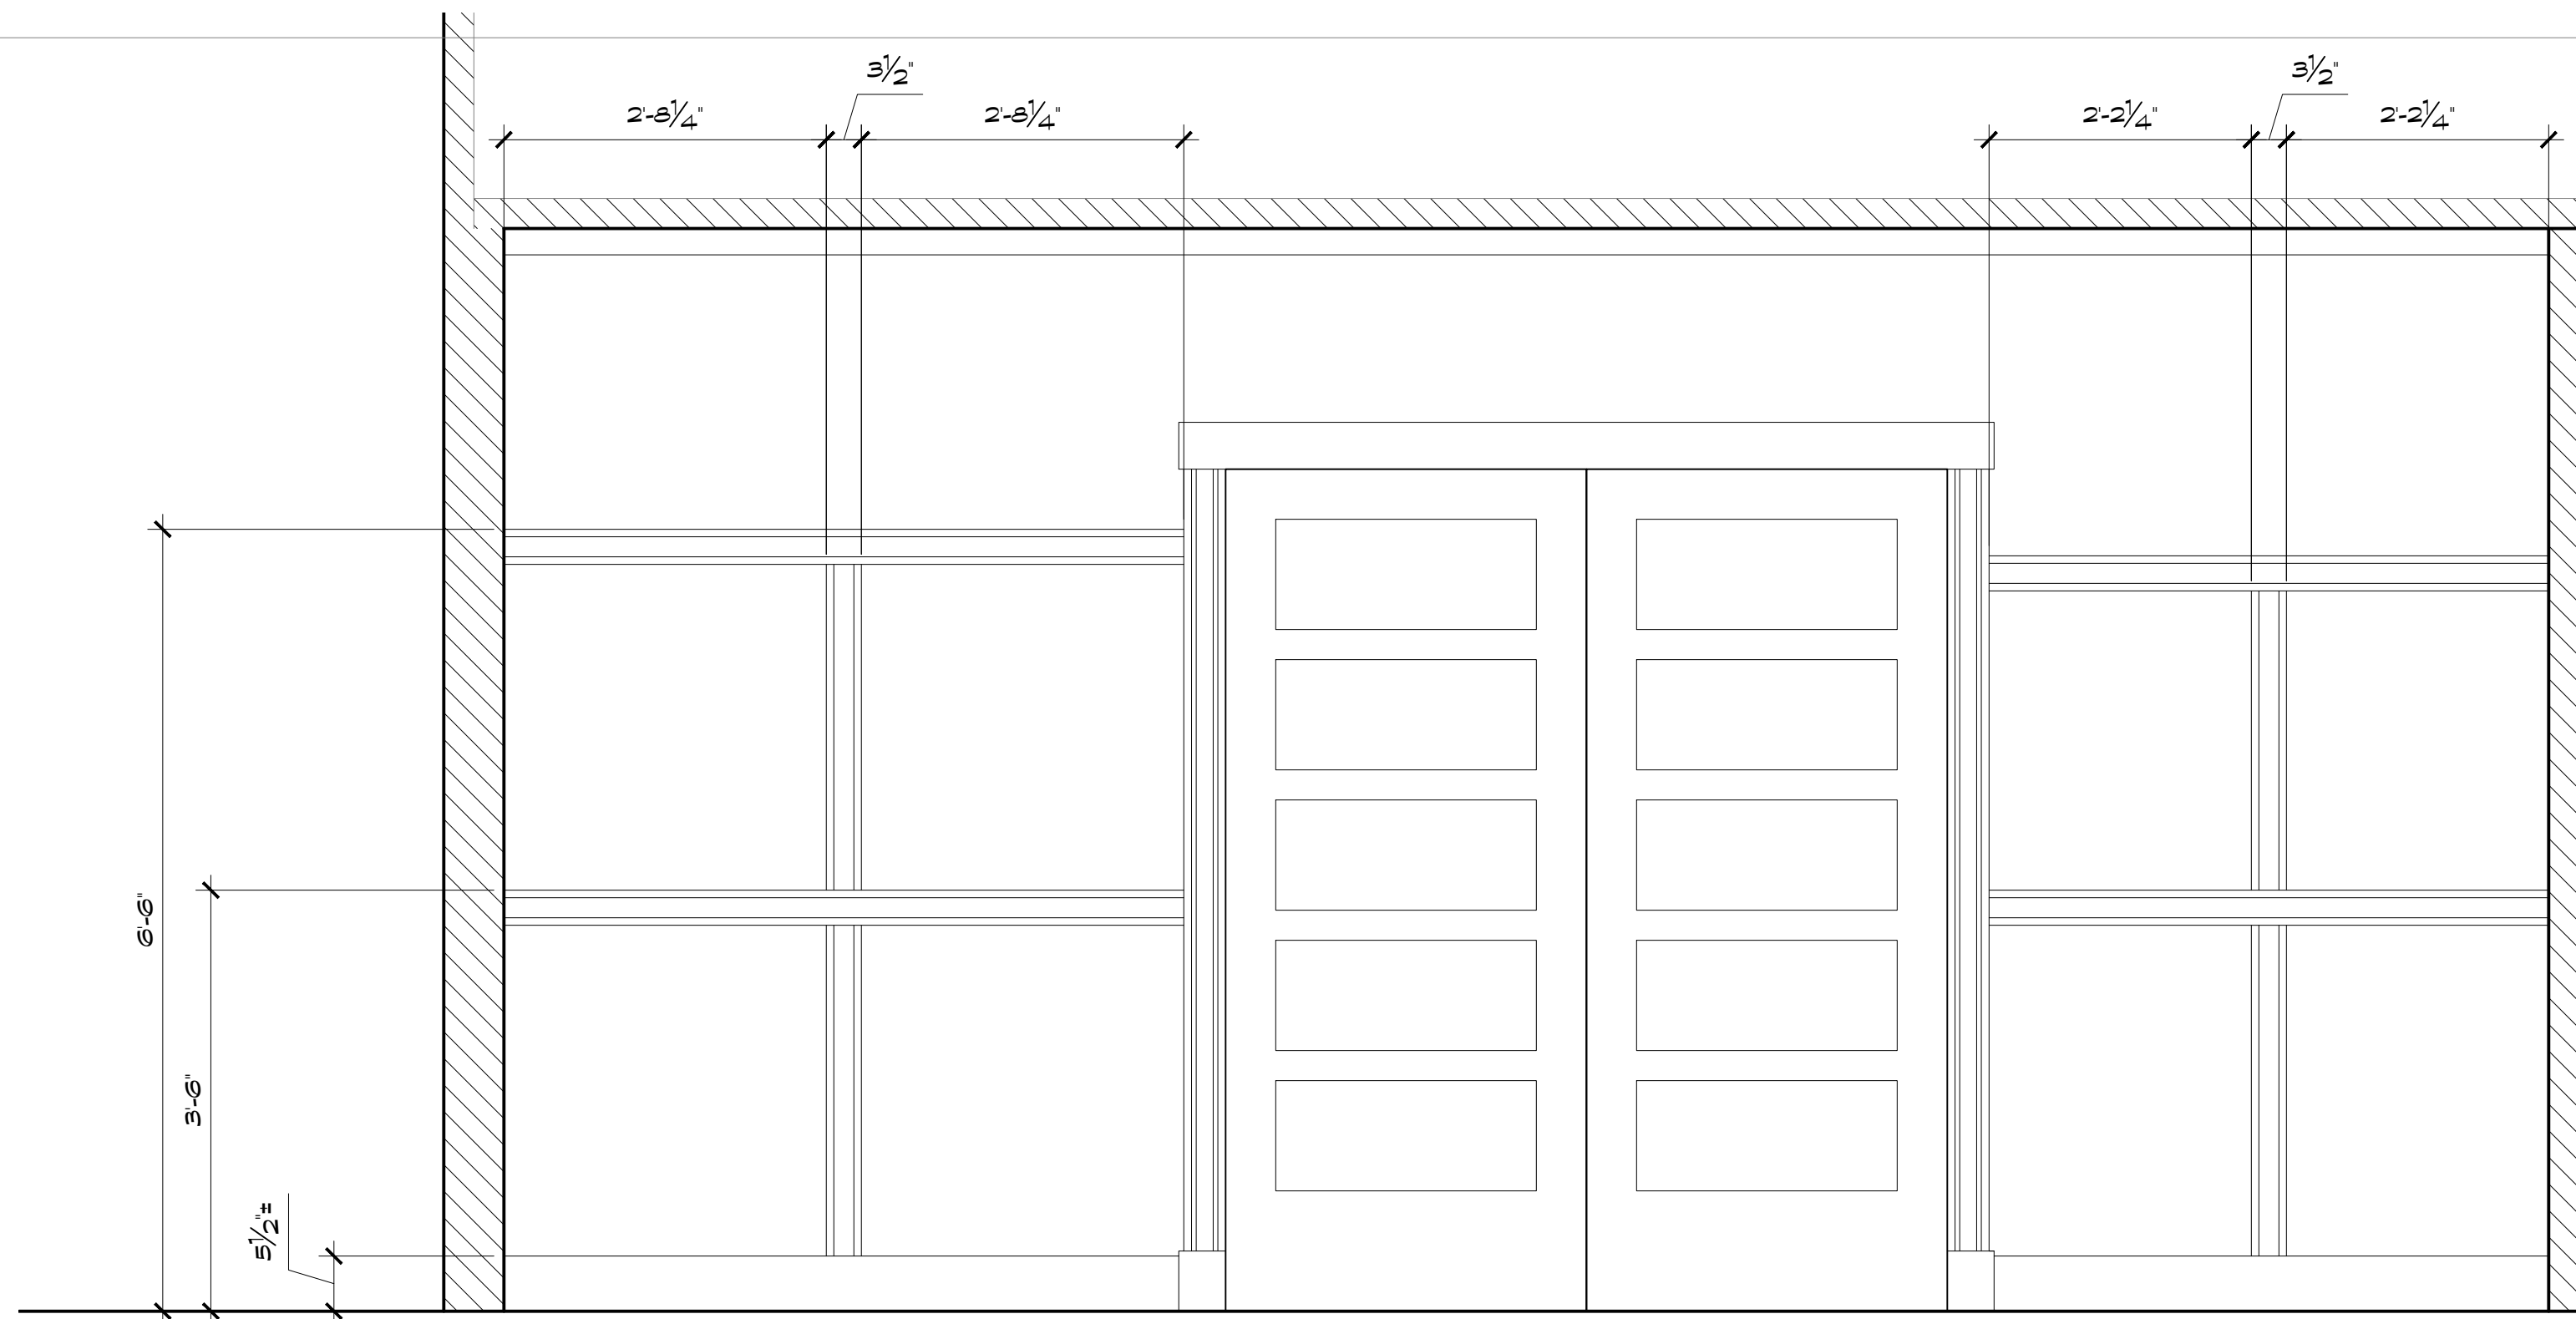


DINING ROOM ELEVATION
Scale: 3/4" = 1'-0"

AC

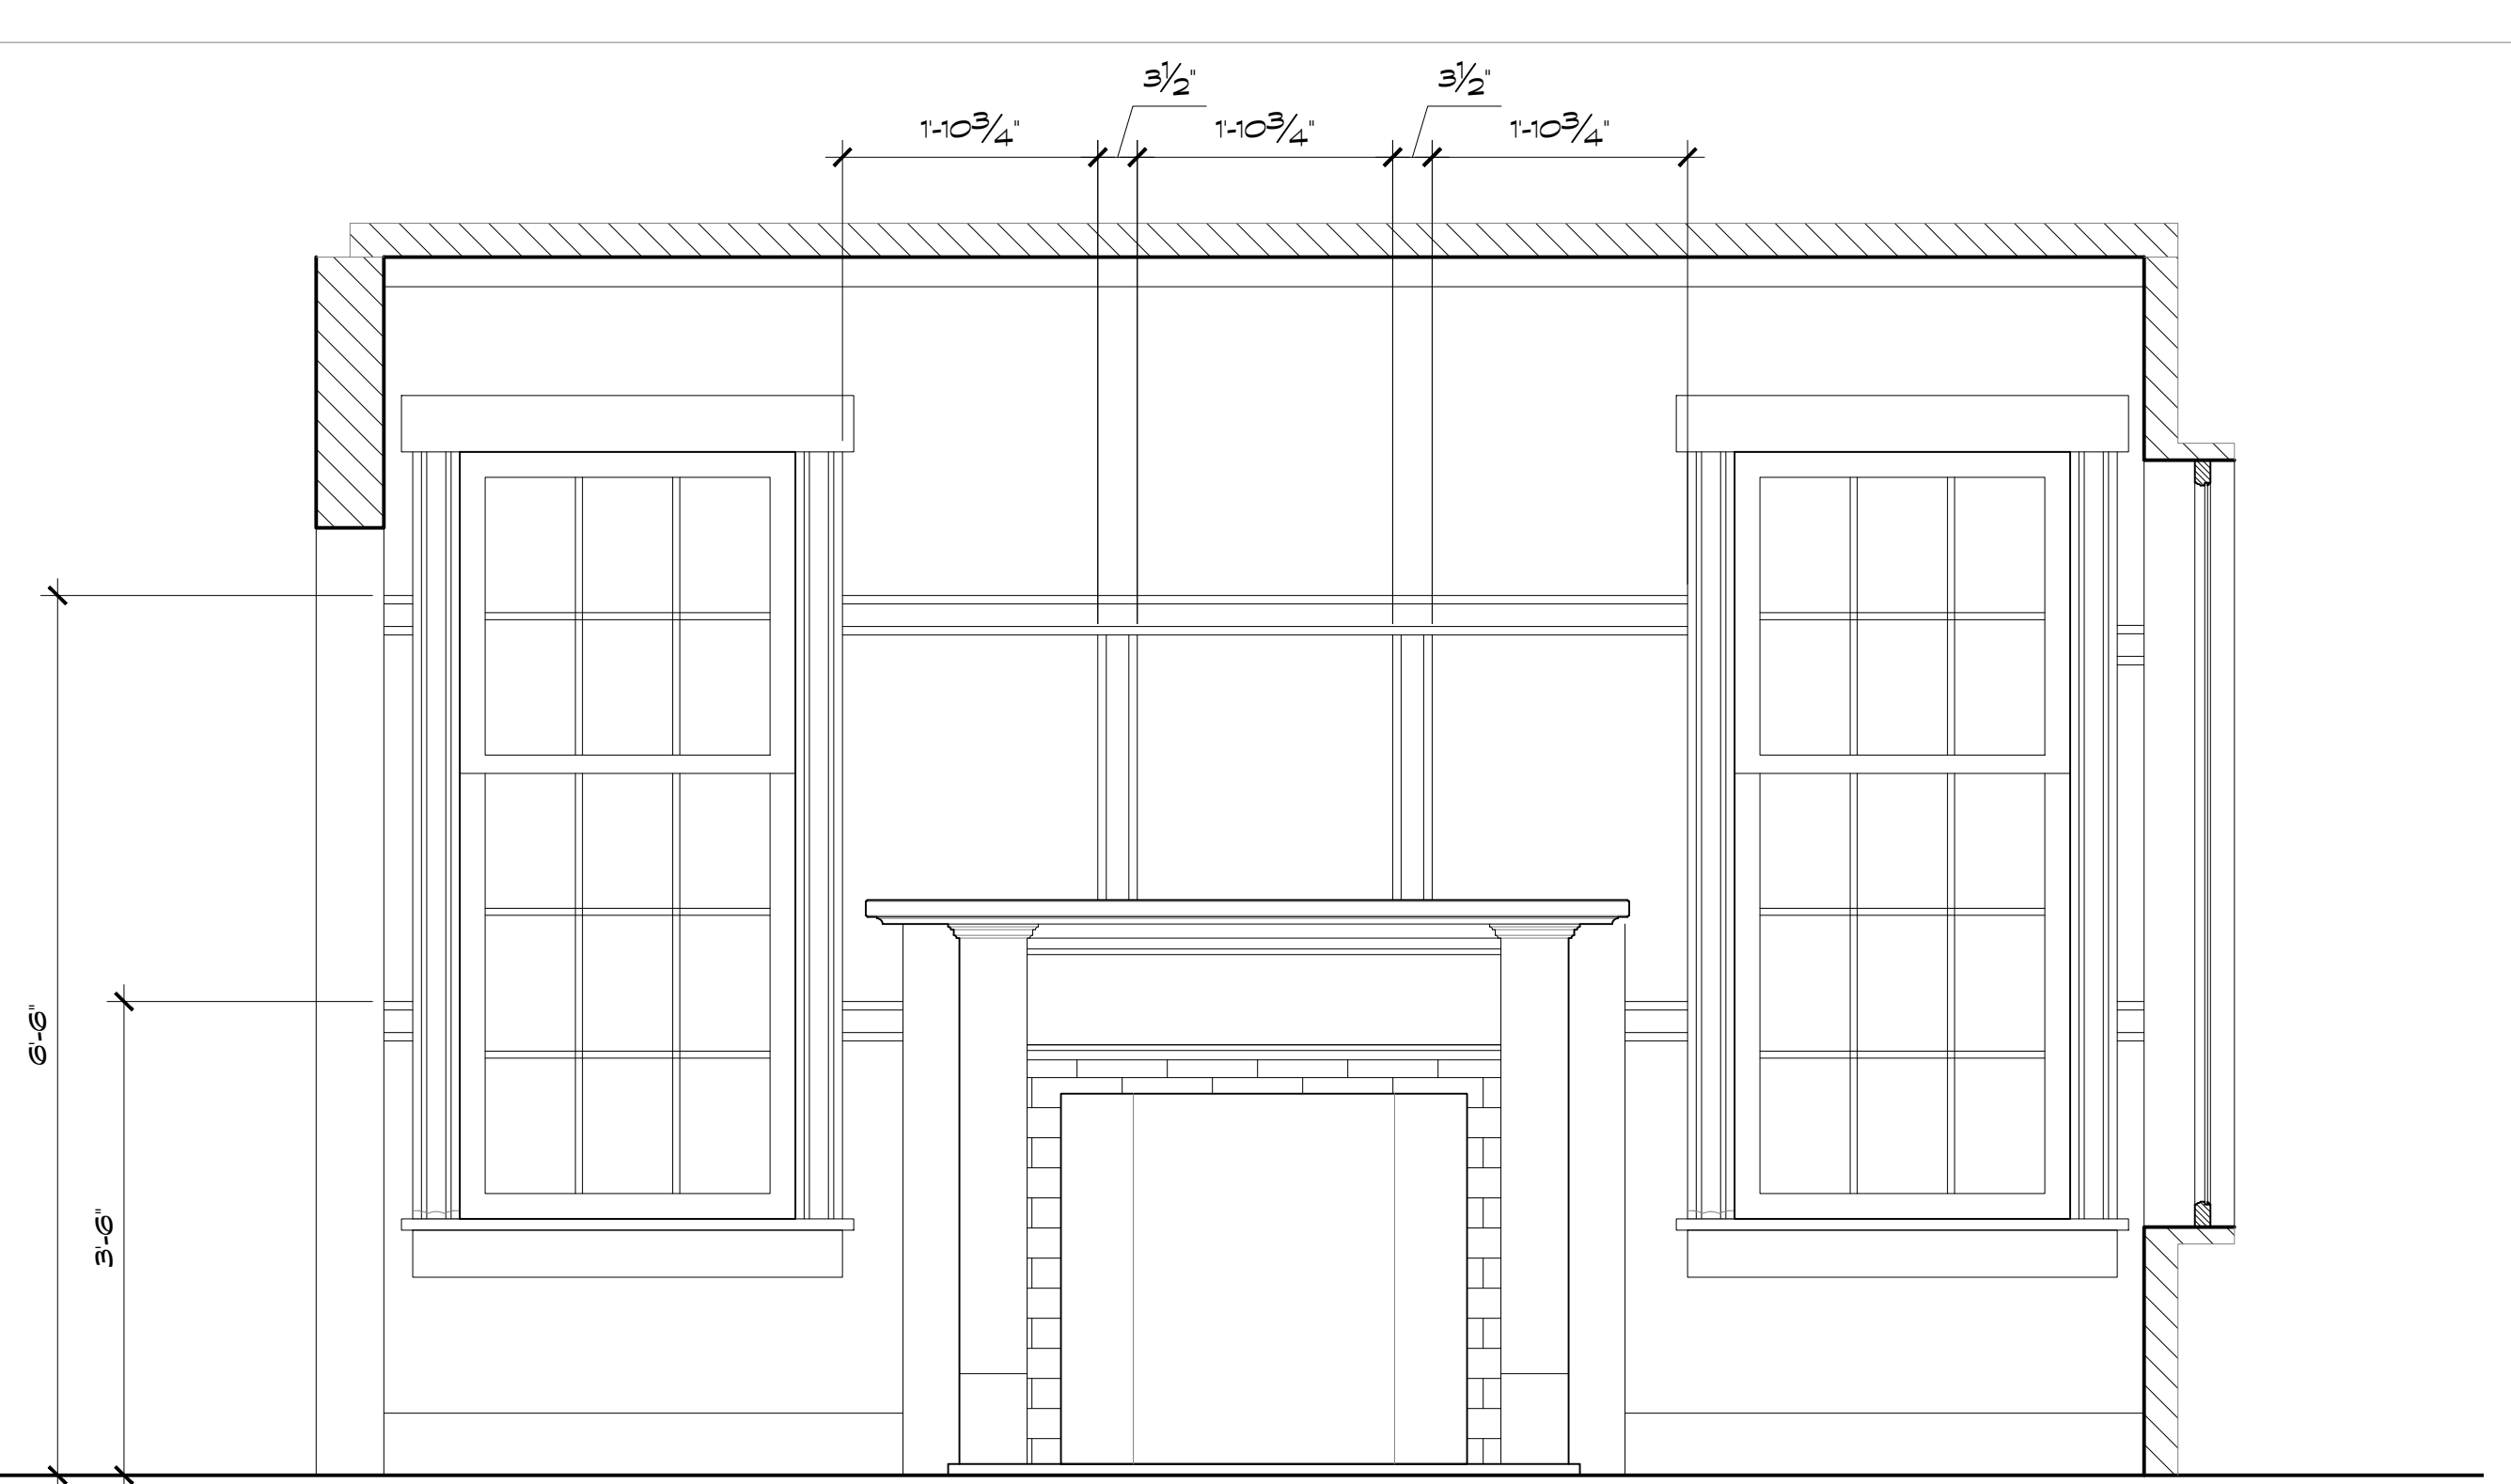


DINING ROOM ELEVATION
Scale: 3/4" = 1'-0"

HC

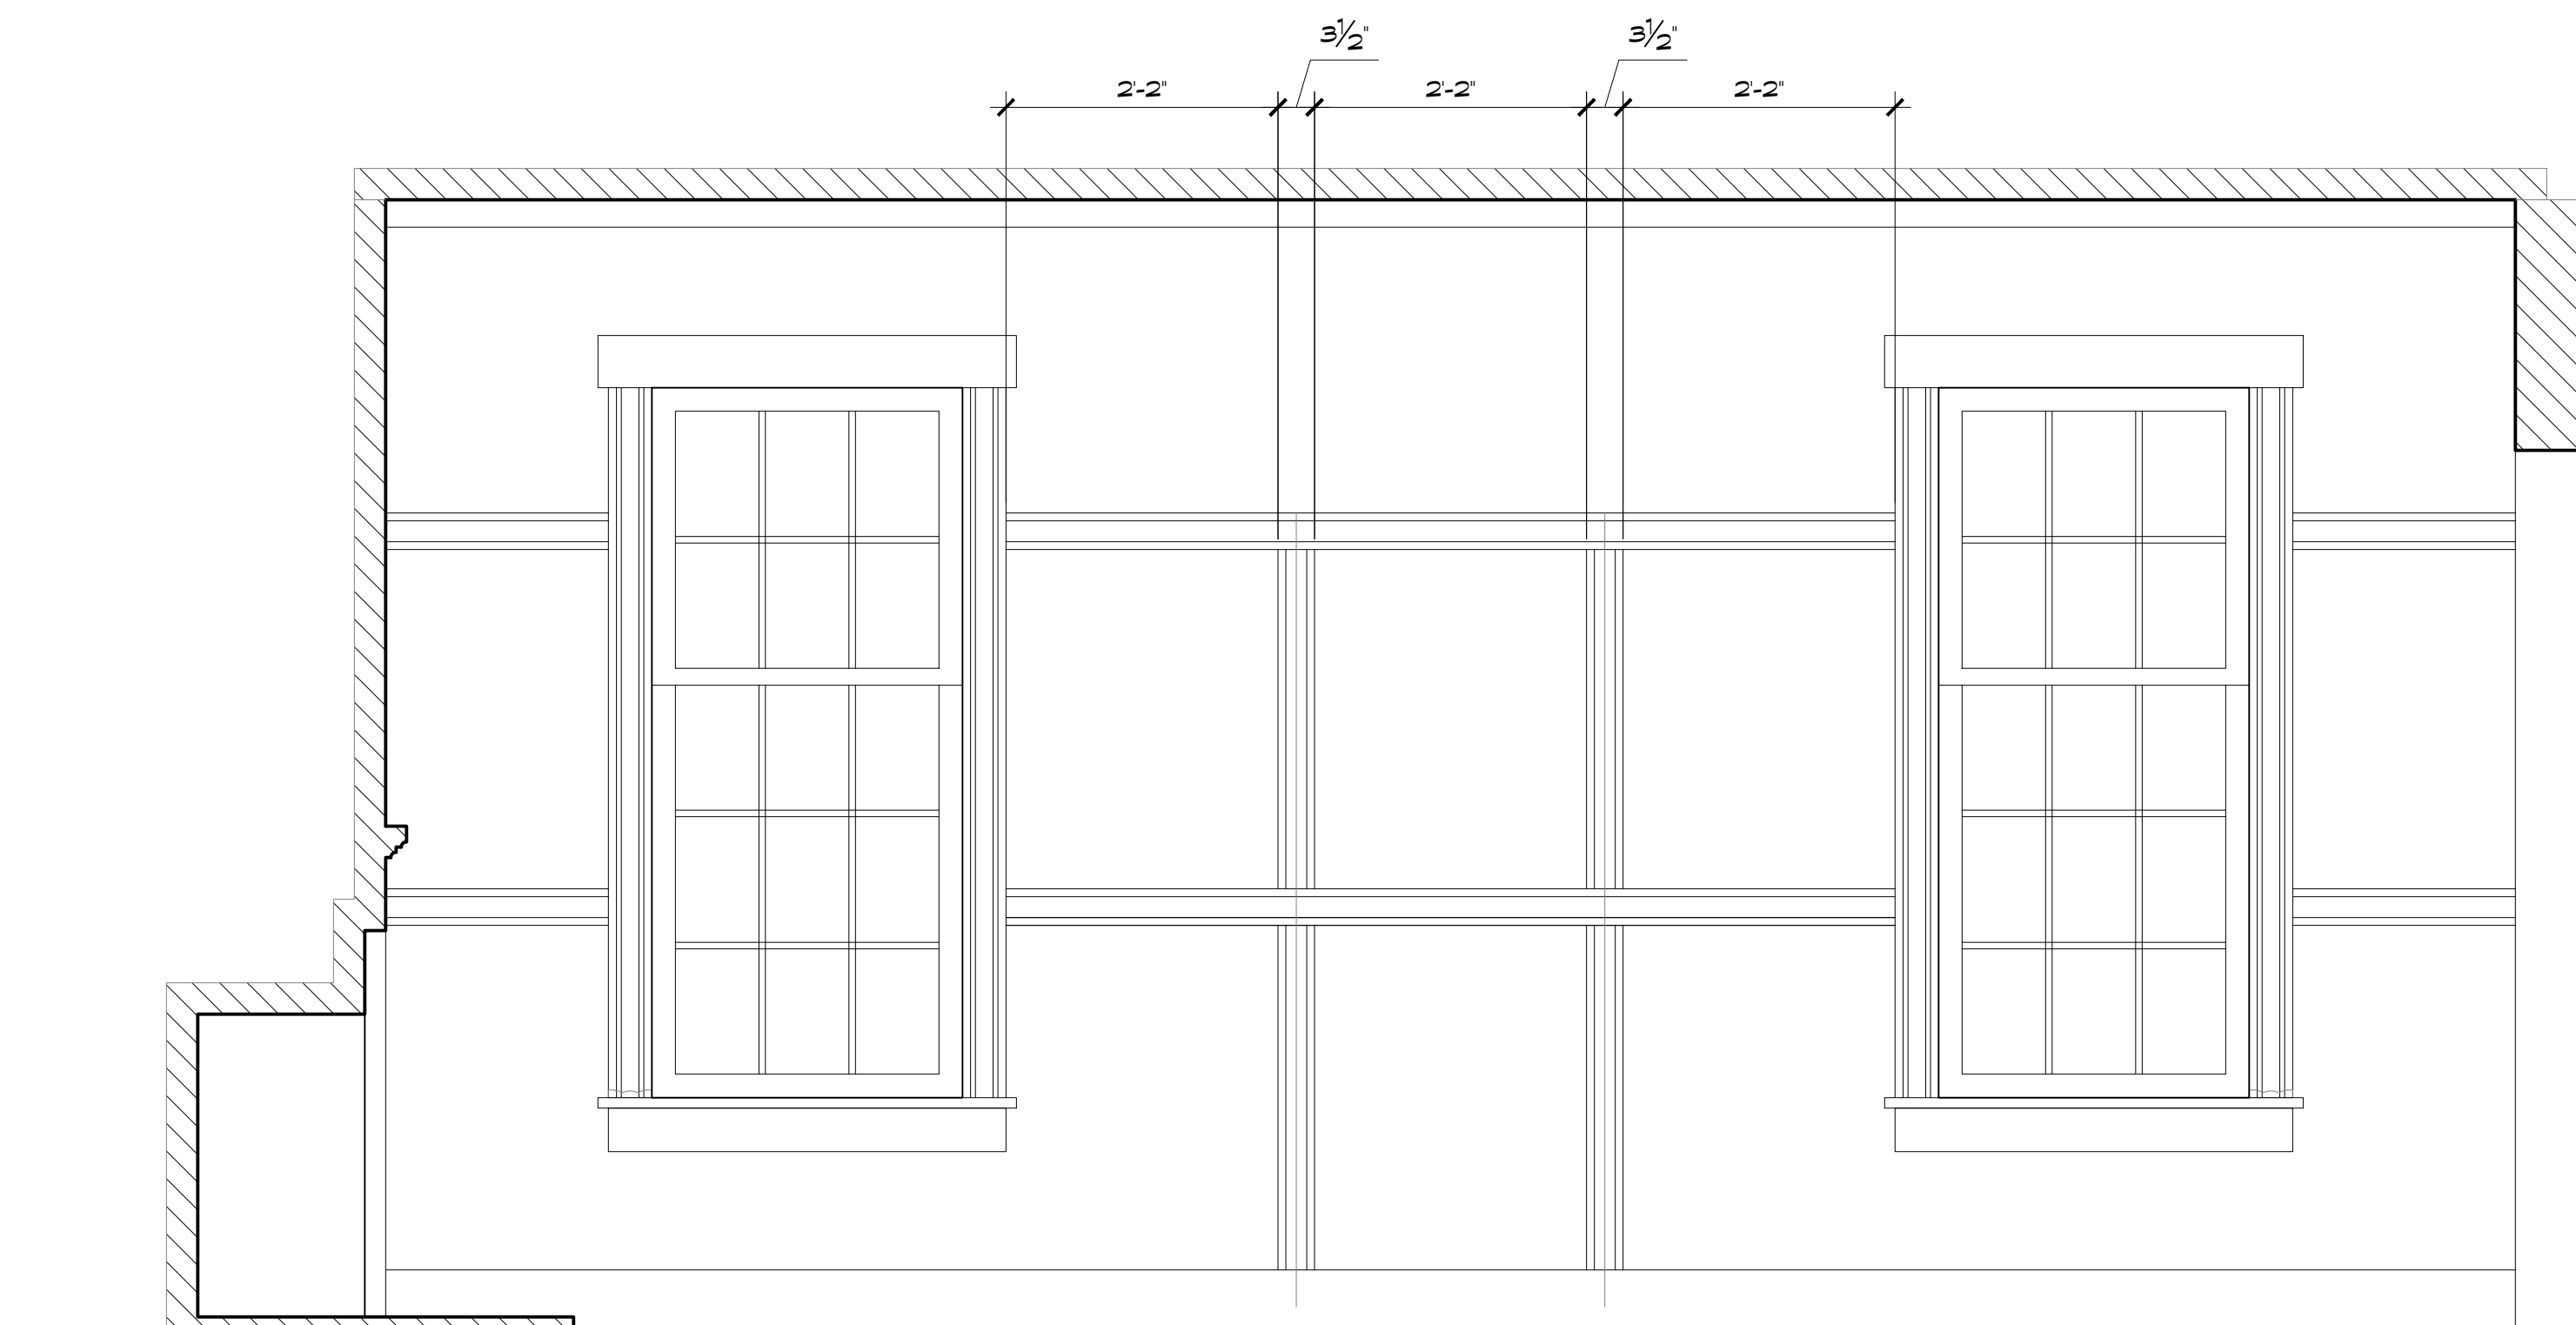


DINING ROOM ELEVATION
Scale: 3/4" = 1'-0"

AC

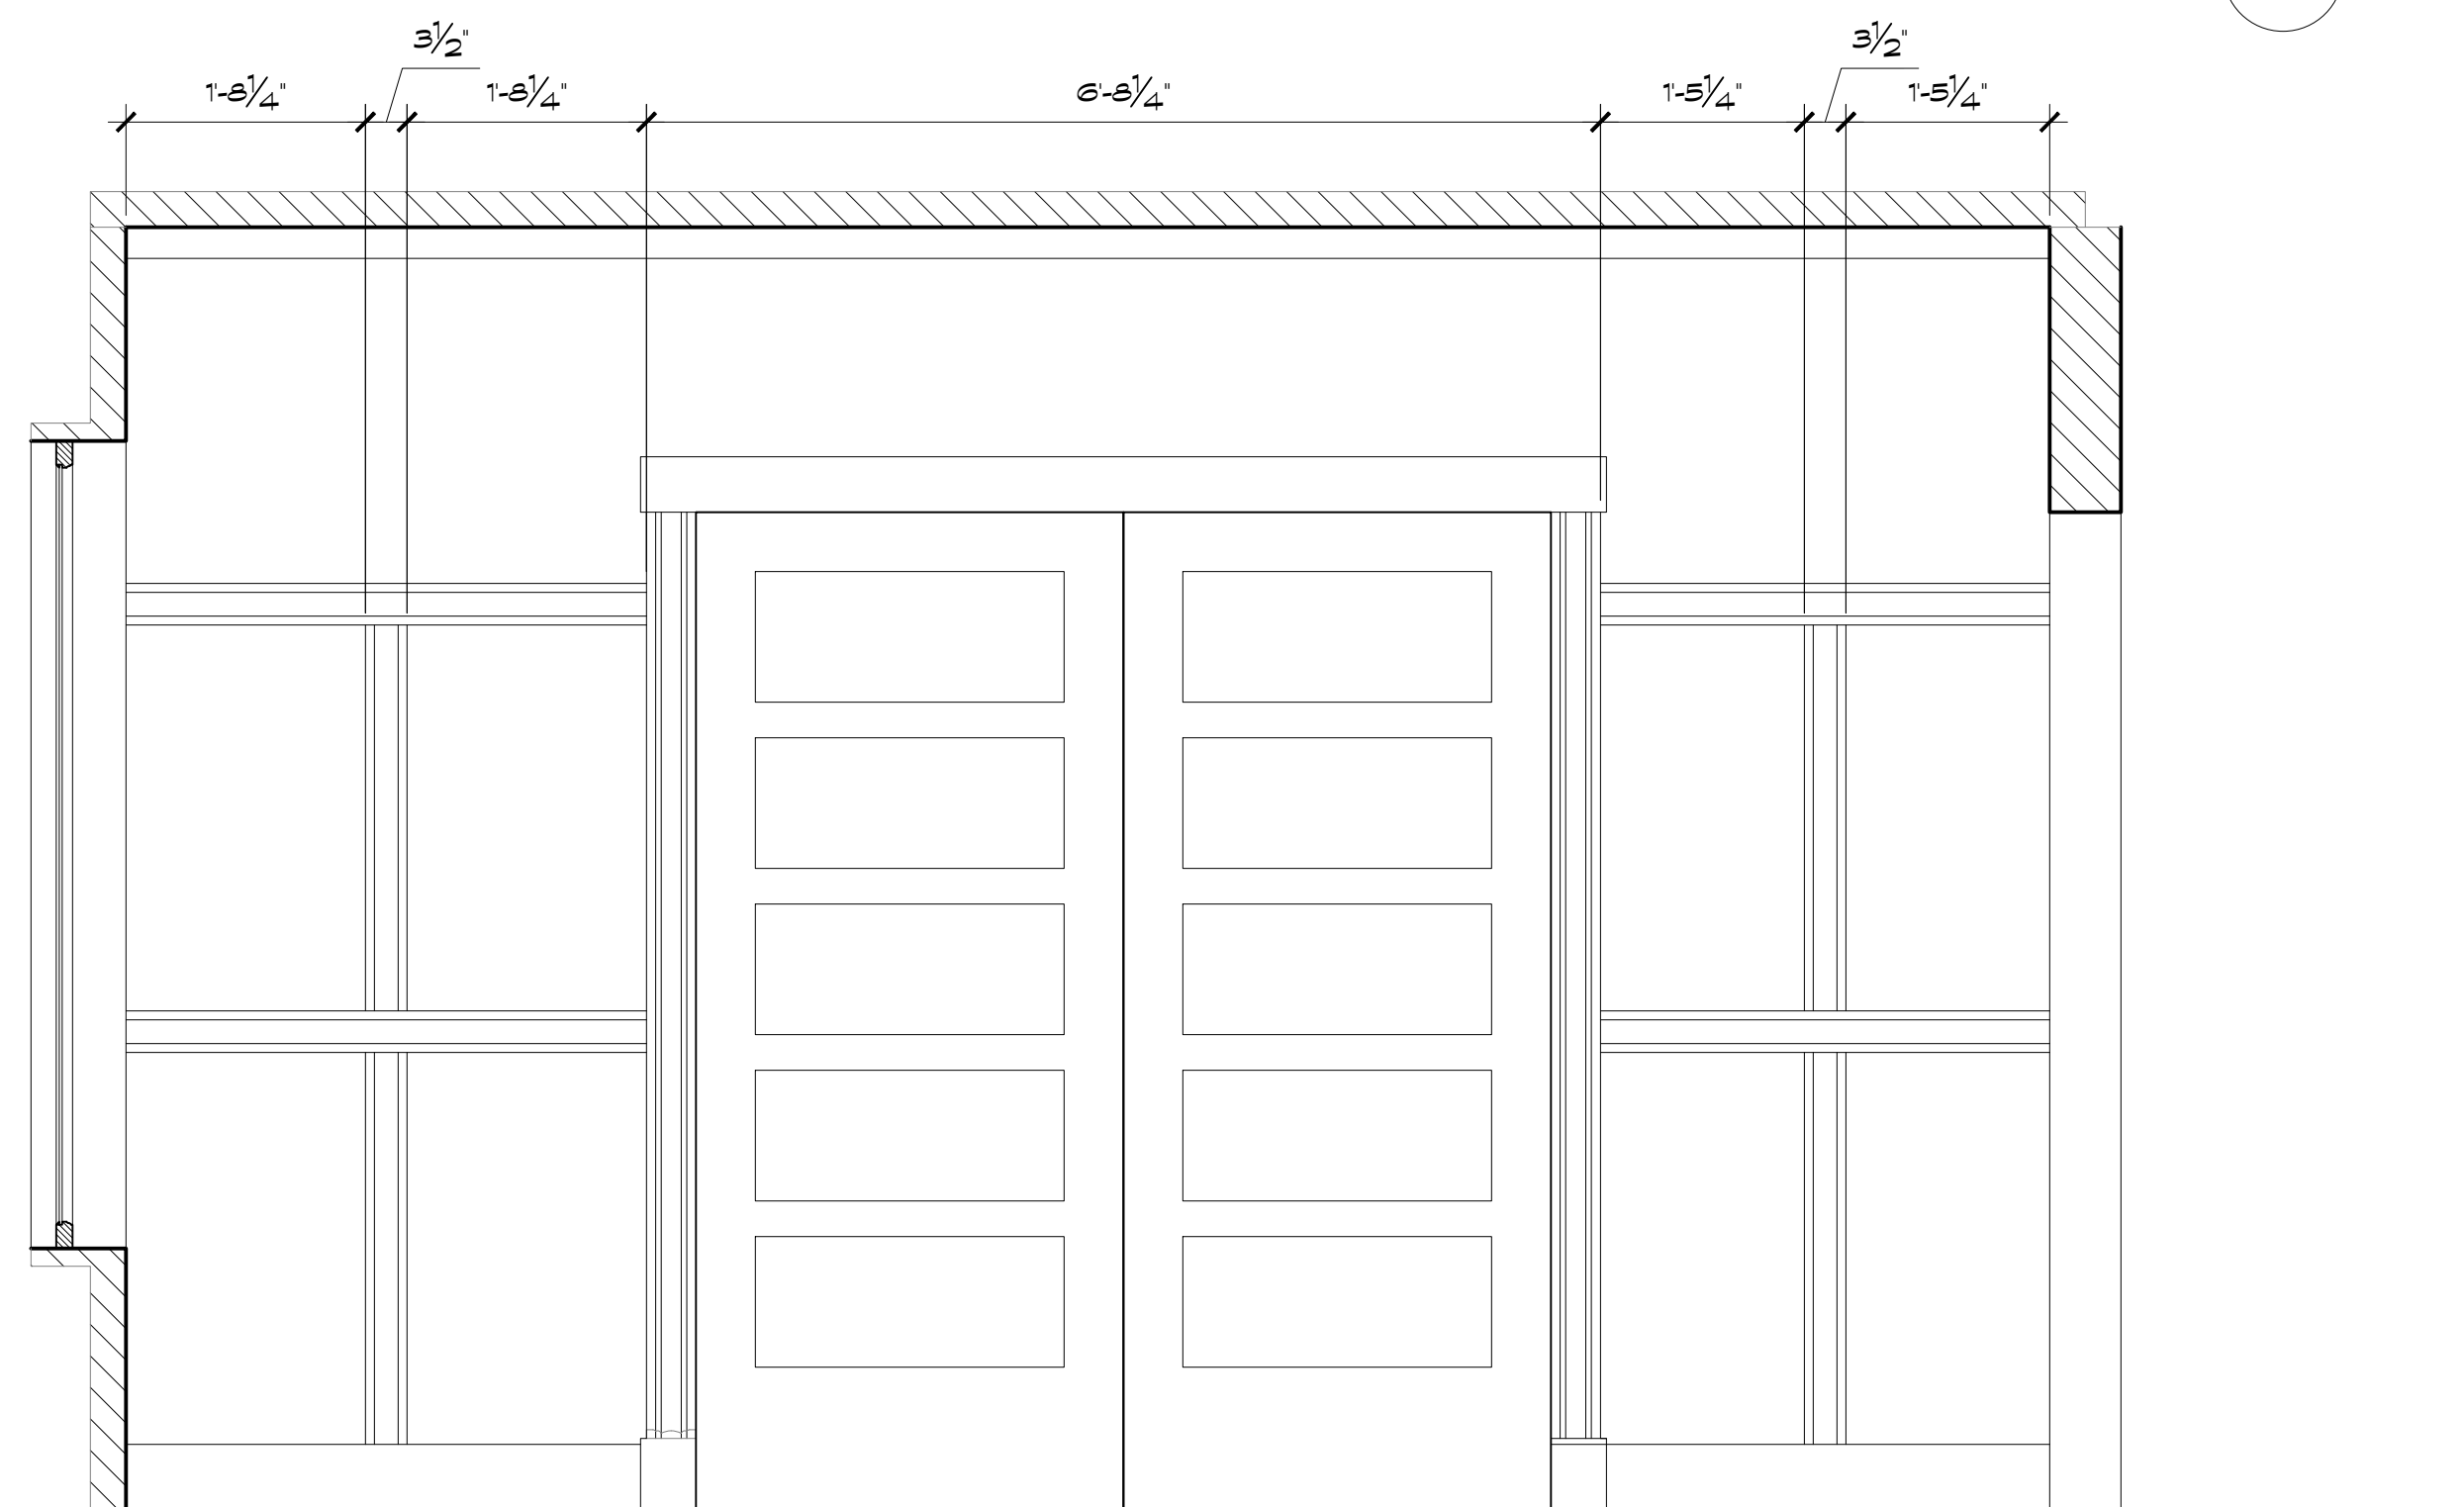

DINING ROOM ELEVATION
Scale: 3/4" = 1'-0"

HC

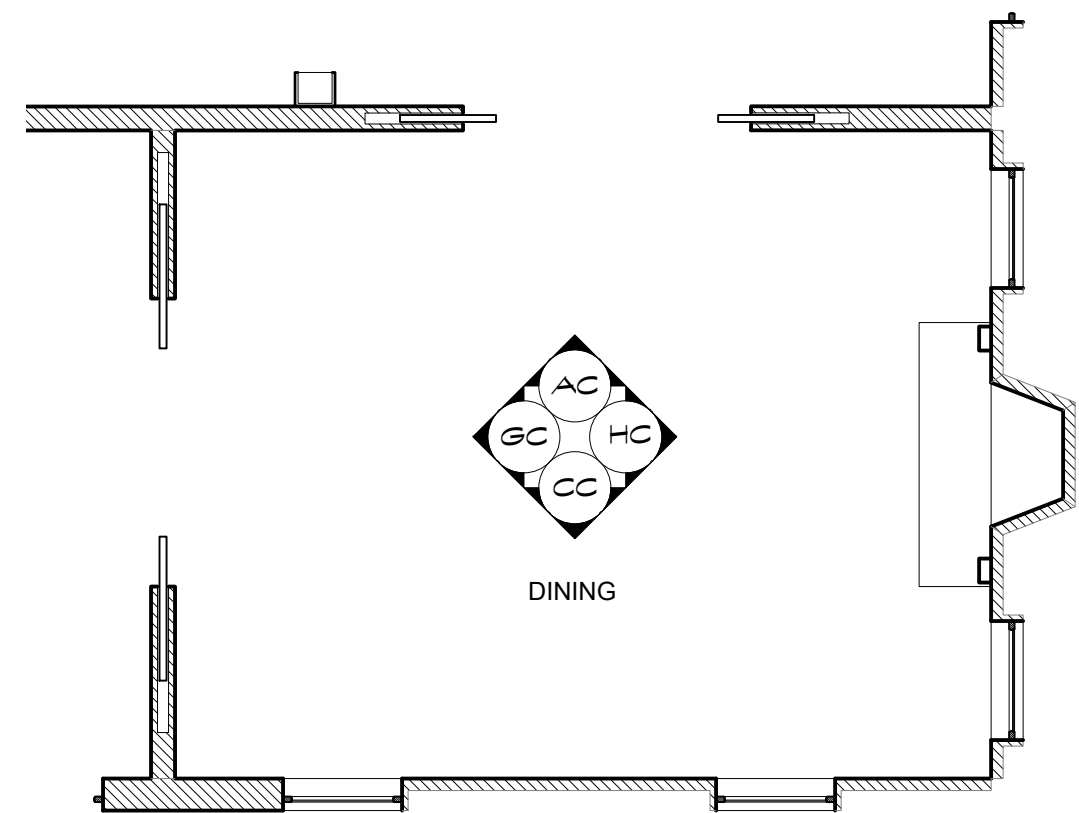

DINING ROOM PLAN
Scale: 1/4" = 1'-0"

1C



PILGRIM		Production Designer: Chloe Arbiture	
		Art Director: Jonathan Bell	
		Set Designer: Jeff Beck	
SET NAME: GARDENER HOUSE	EPISODE #		
LOCATION: STAGE 14	SET # 01		
DRAWING TITLE: DINING ROOM PANEL LAYOUT	REVISIONS:		
DRAWN BY: Jeff Beck			
SCALE: AS NOTED	DATE:		


11
OF 19

REVISED RELEASE 10/19/20




FRONT PORCH ELEVATION
Scale: 3/4" = 1'-0"

W

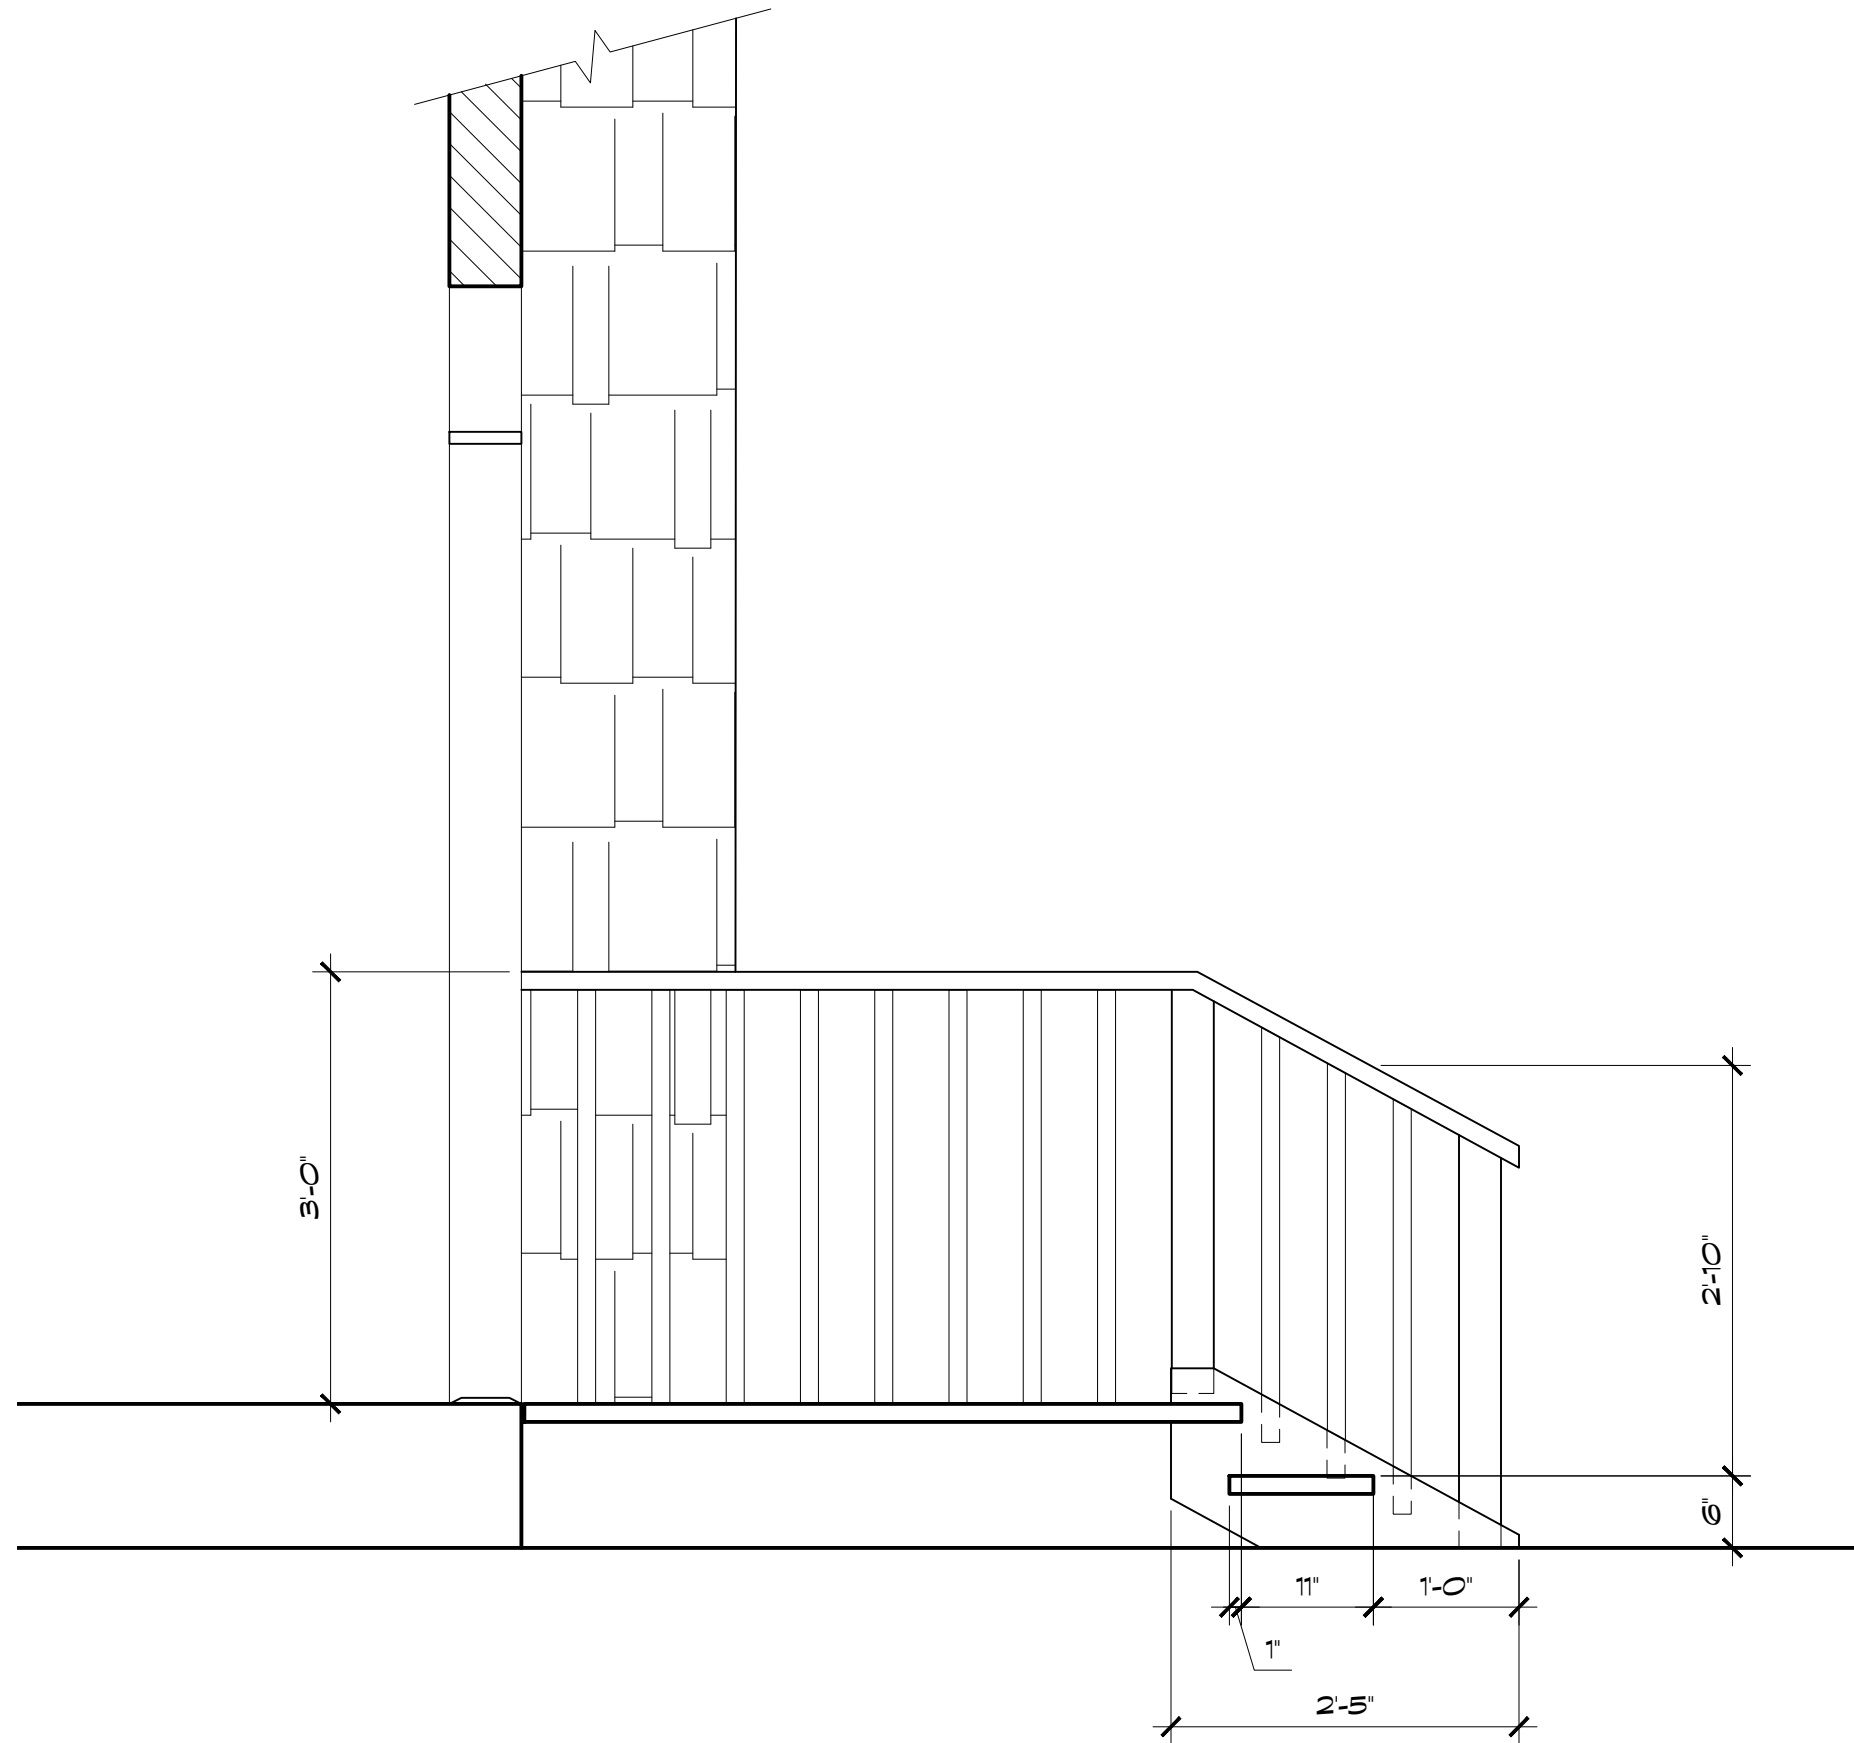


FRONT PORCH SECTION
Scale: 3/4" = 1'-0"

62

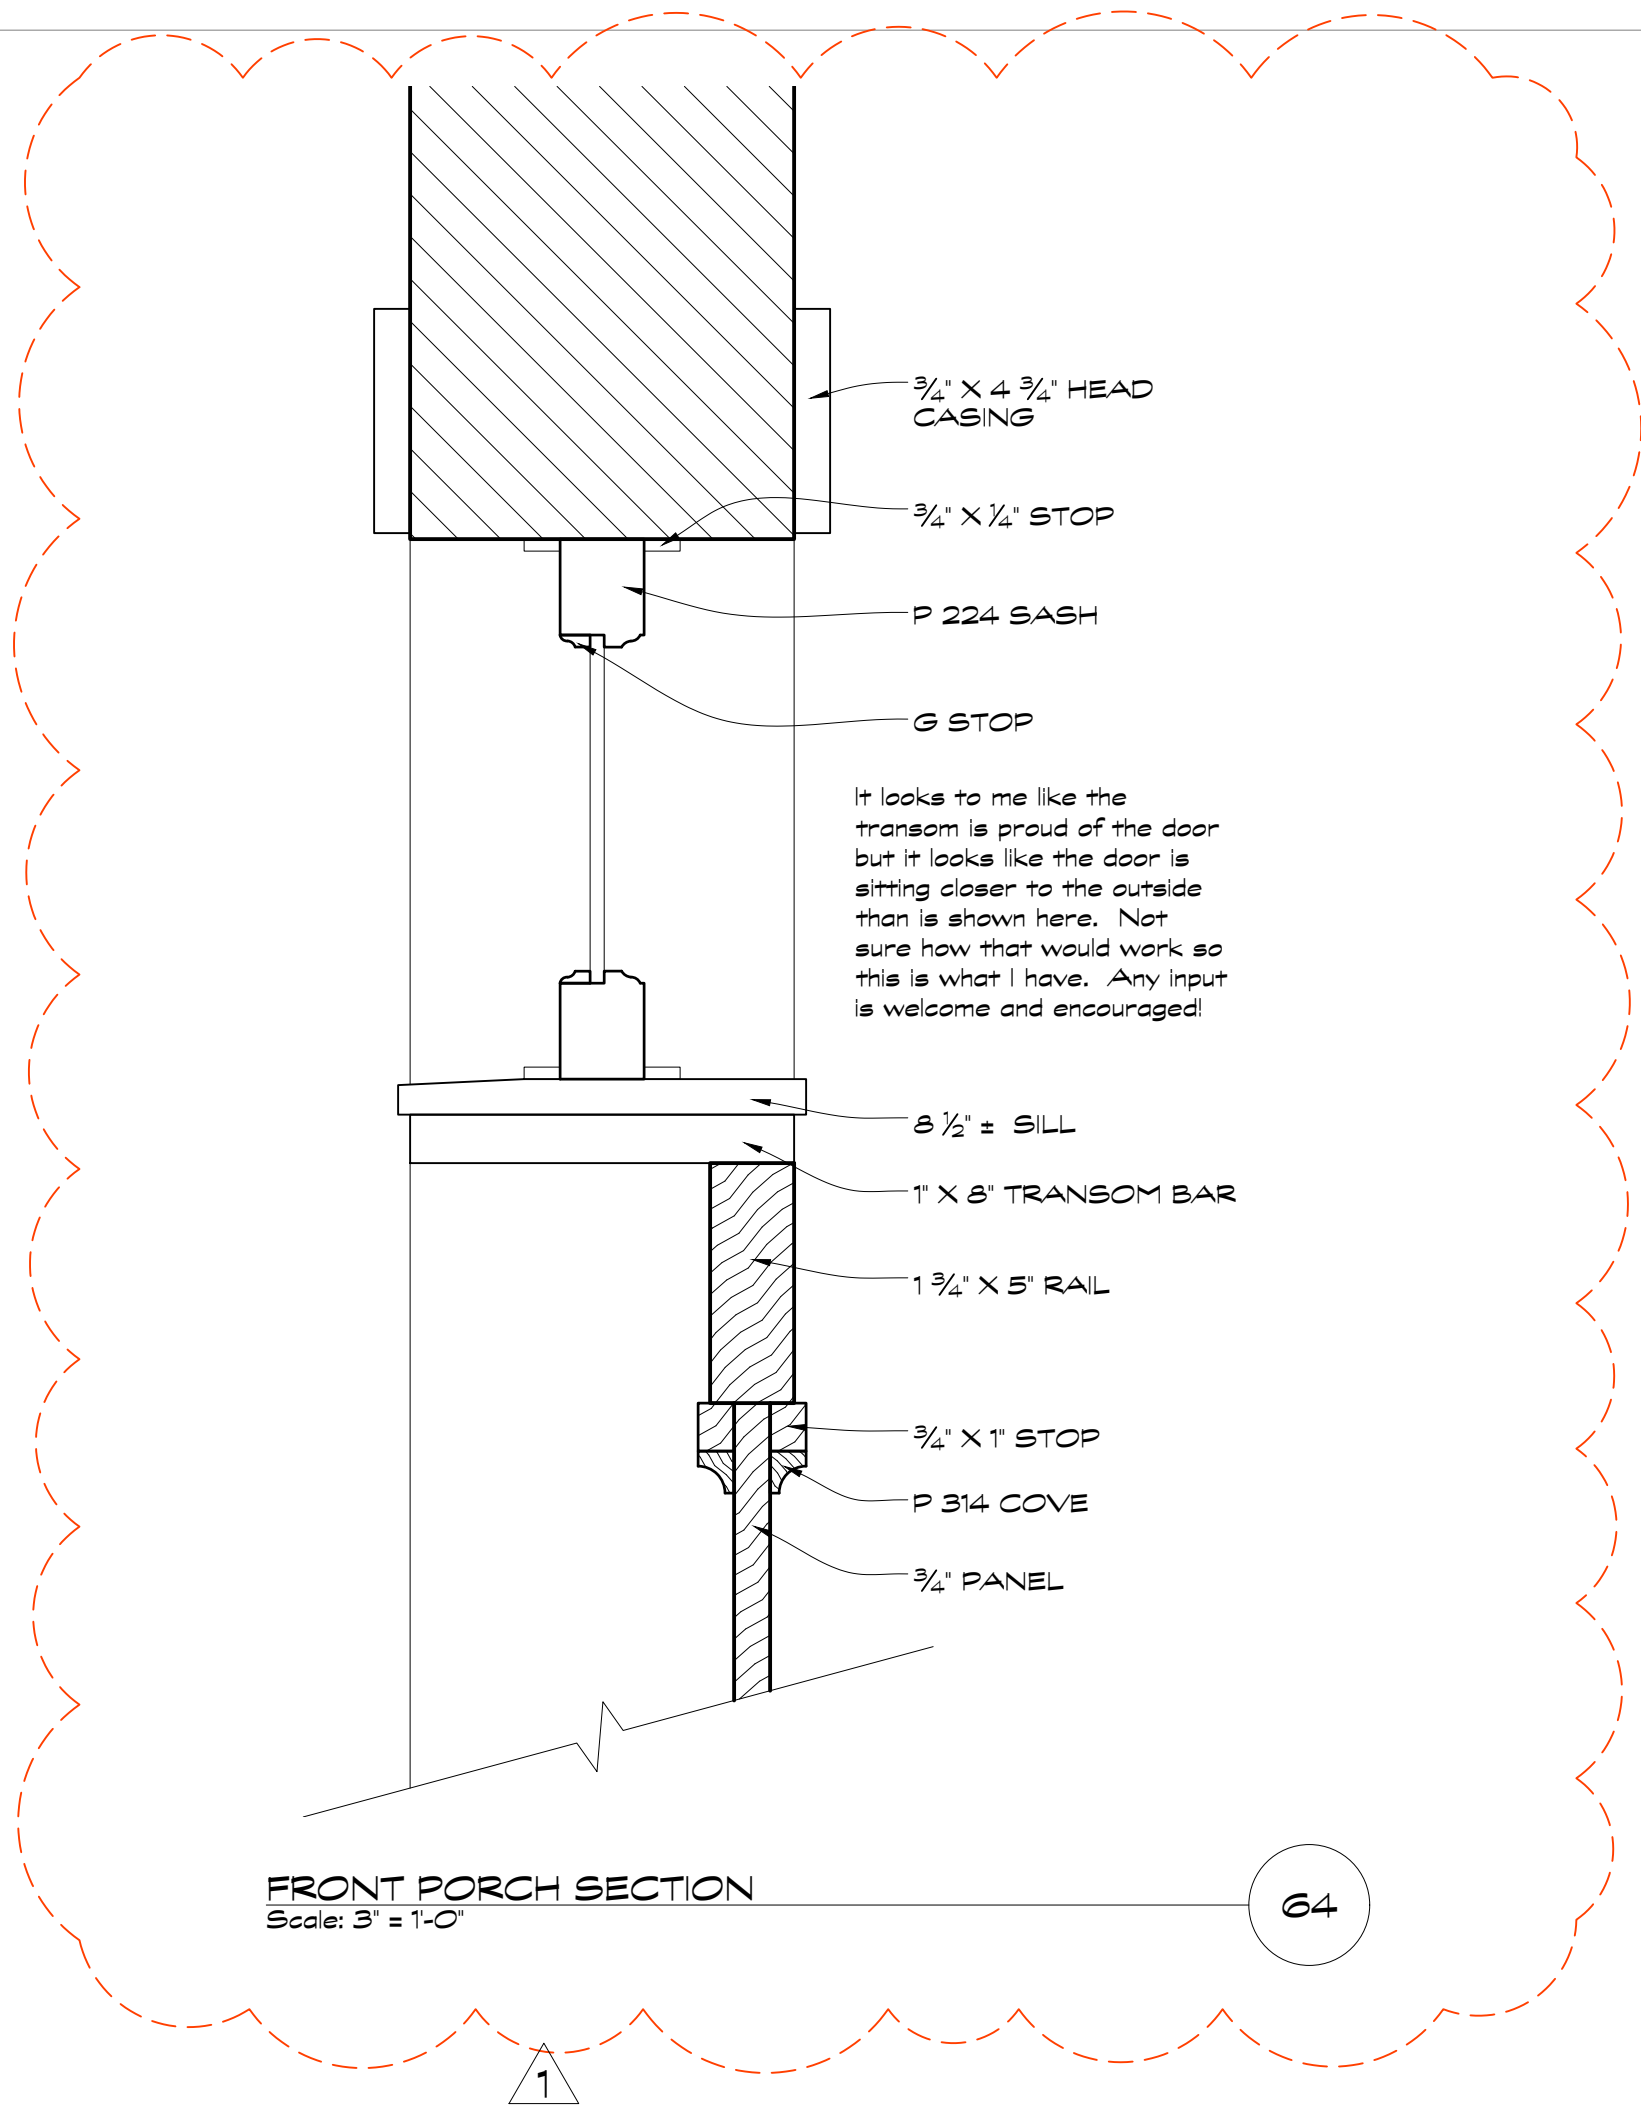


FRONT PORCH SECTION
Scale: 3" = 1'-0"

64

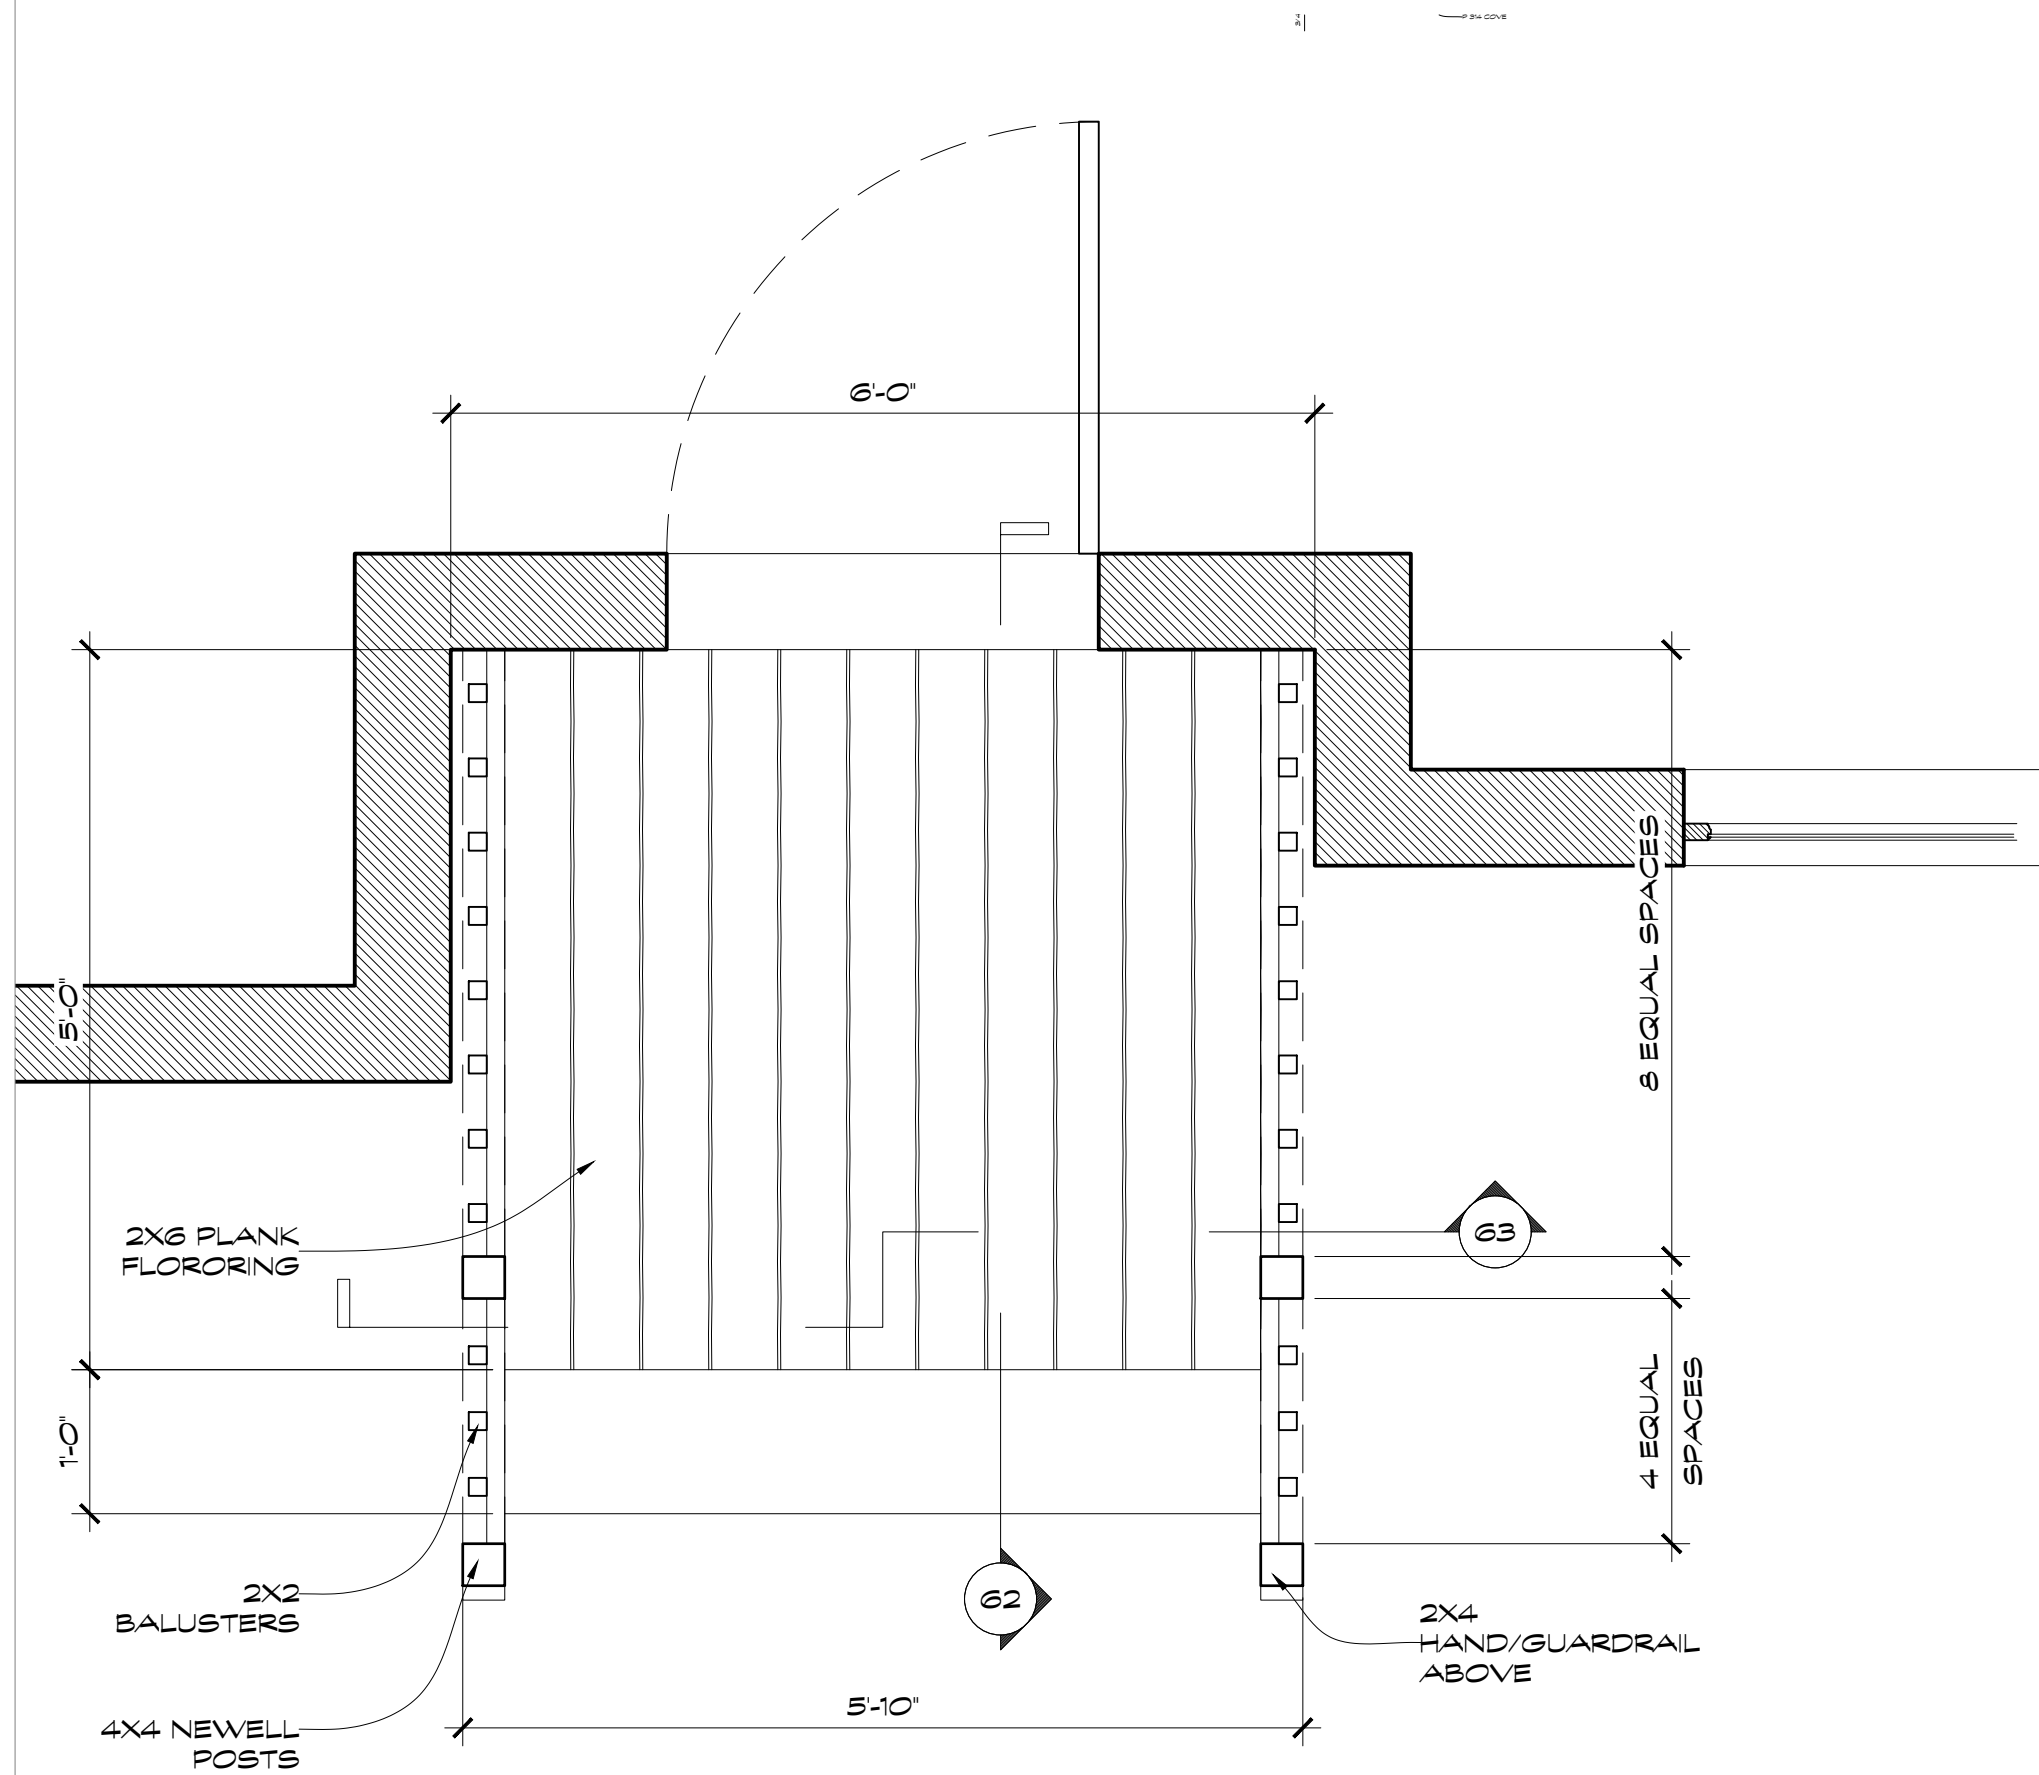


FRONT PORCH PLAN
Scale: 3/4" = 1'-0"

61

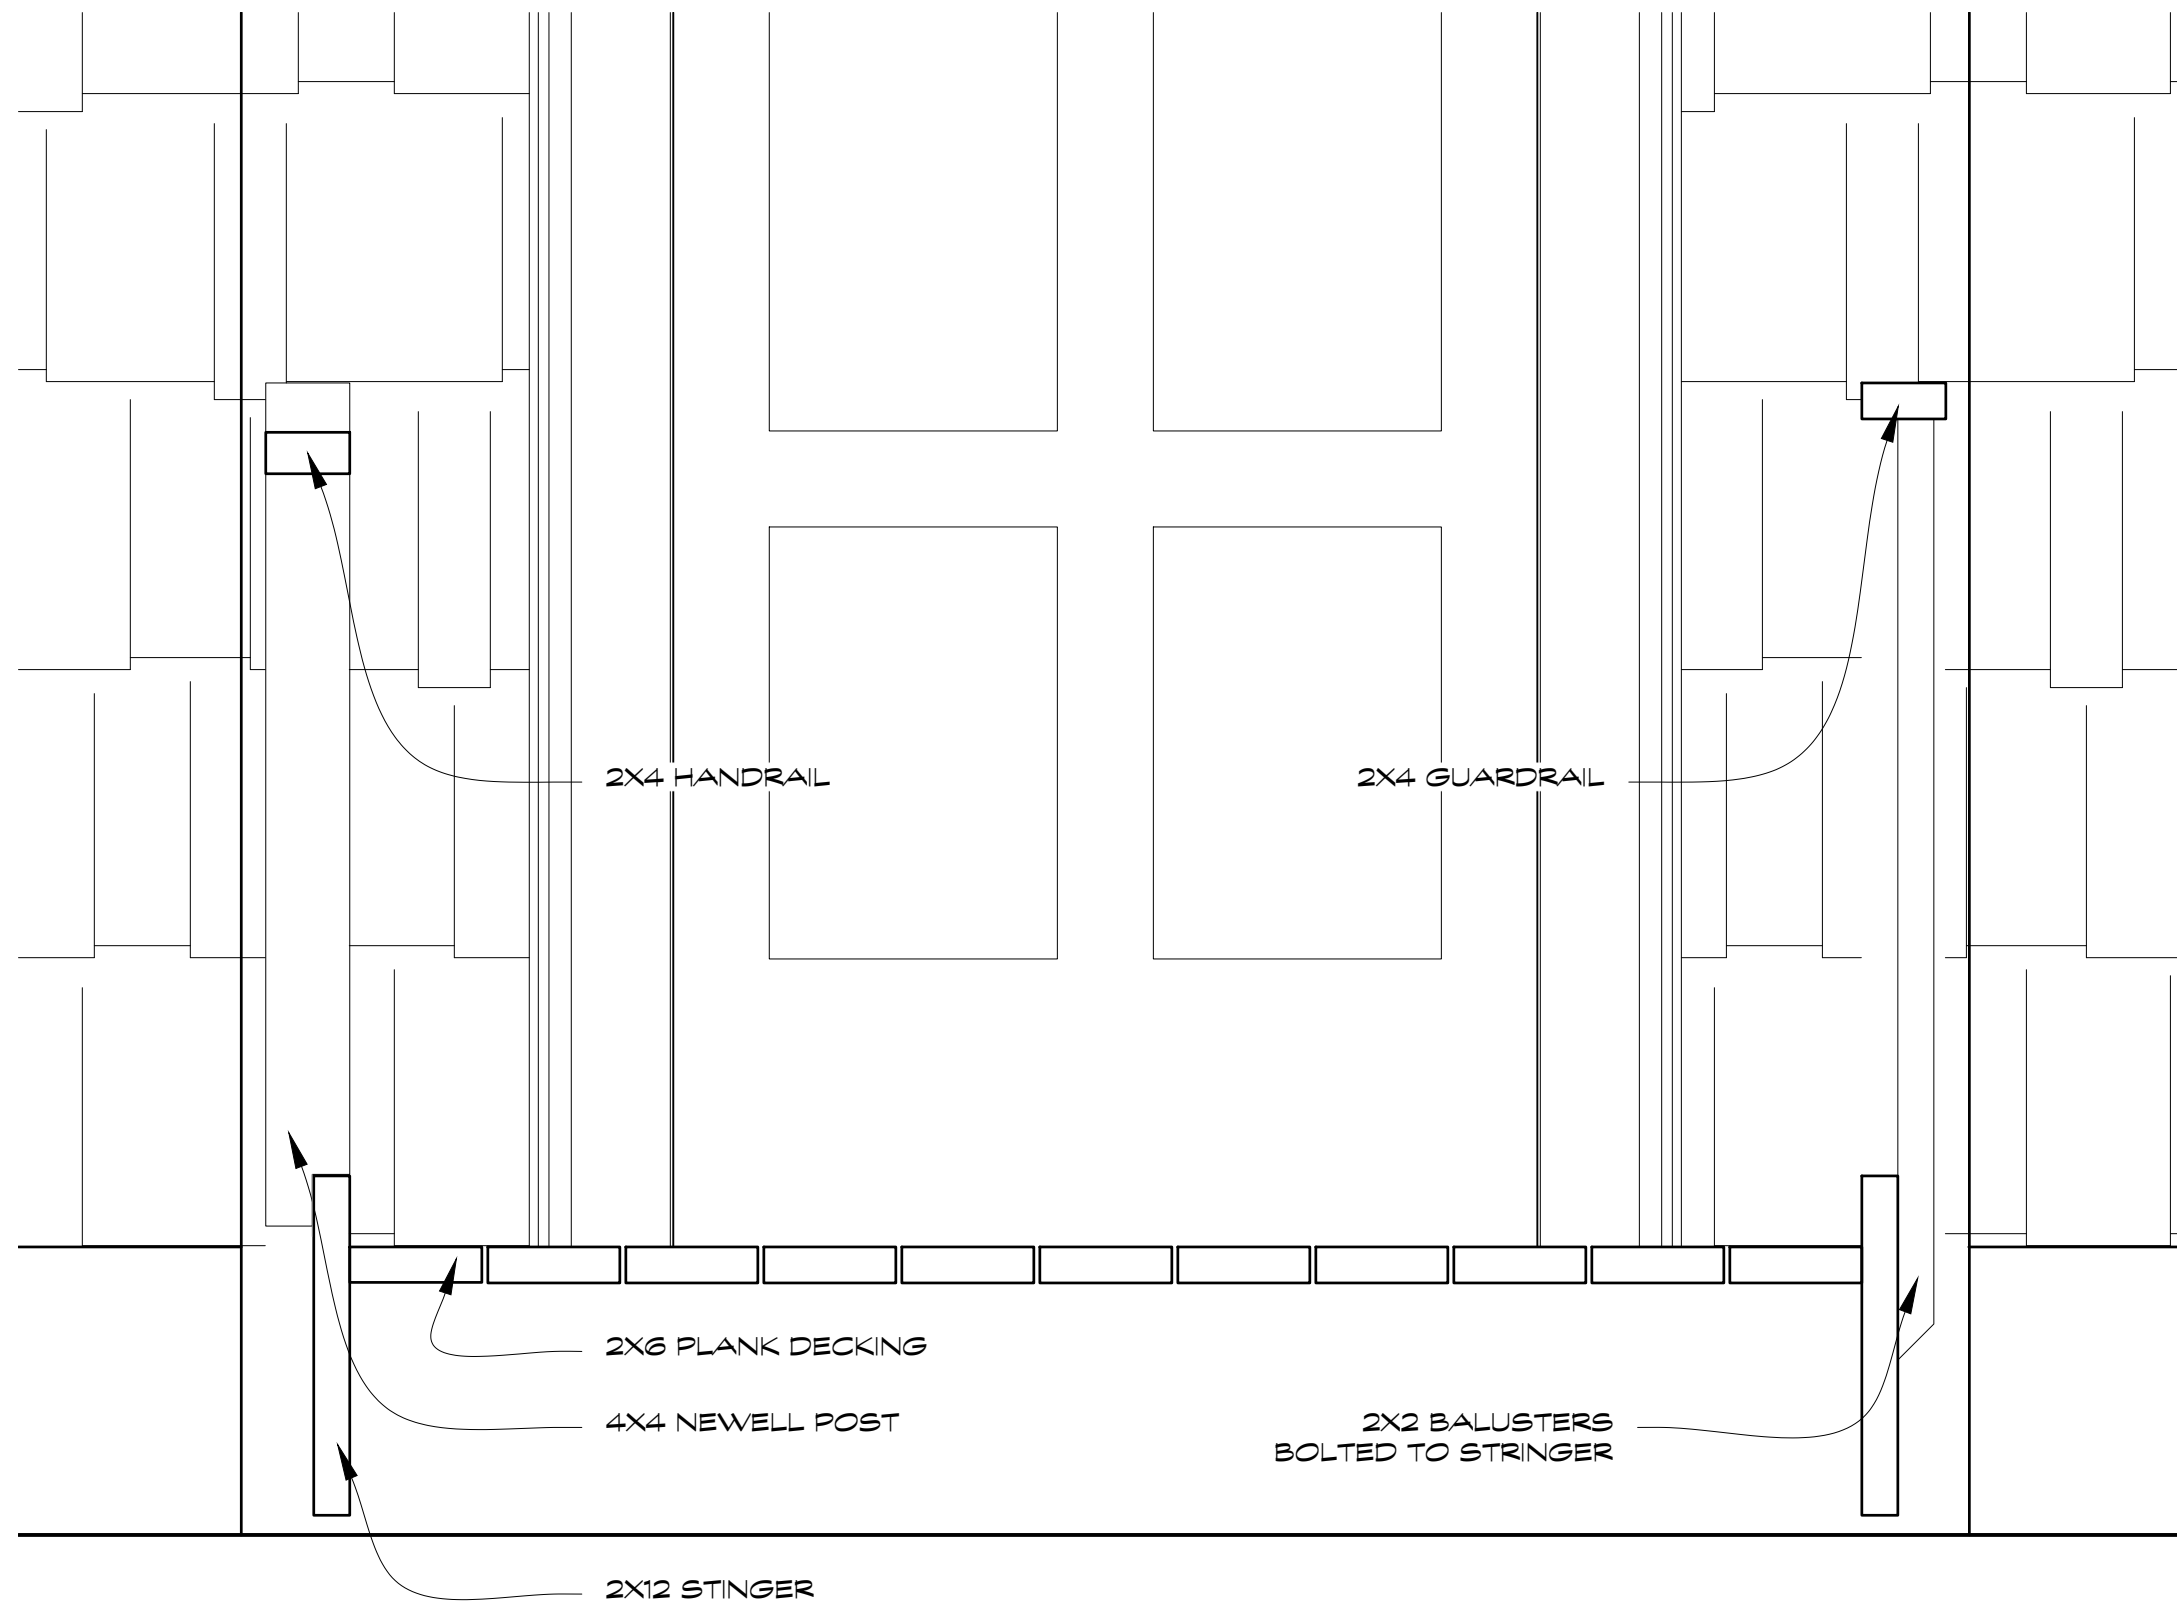

FRONT PORCH SECTION
Scale: 1 1/2" = 1'-0"

63

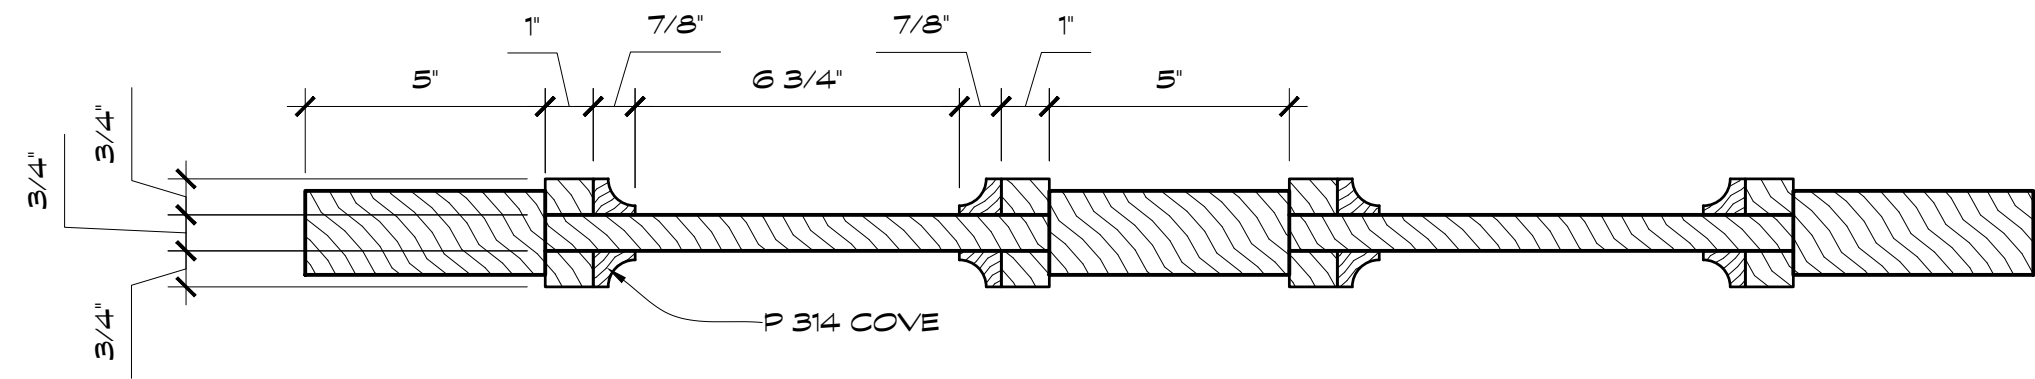


FRONT DOOR PLAN
Scale: 3" = 1'-0"

65

DOOR DETAIL
10/11/21


PILGRIM	Production Designer: Chloe Arbiture Art Director: Jonathan Bell Set Designer: Jeff Beck
SET NAME: GARDENER HOUSE LOCATION: STAGE 14 DRAWING TITLE: FRONT PORCH DRAWINGS DRAWN BY: Jeff Beck SCALE: AS NOTED DATE:	EPISODE # SET # 01 REVISIONS: 12 OF 19

REVISED RELEASE 10/19/20

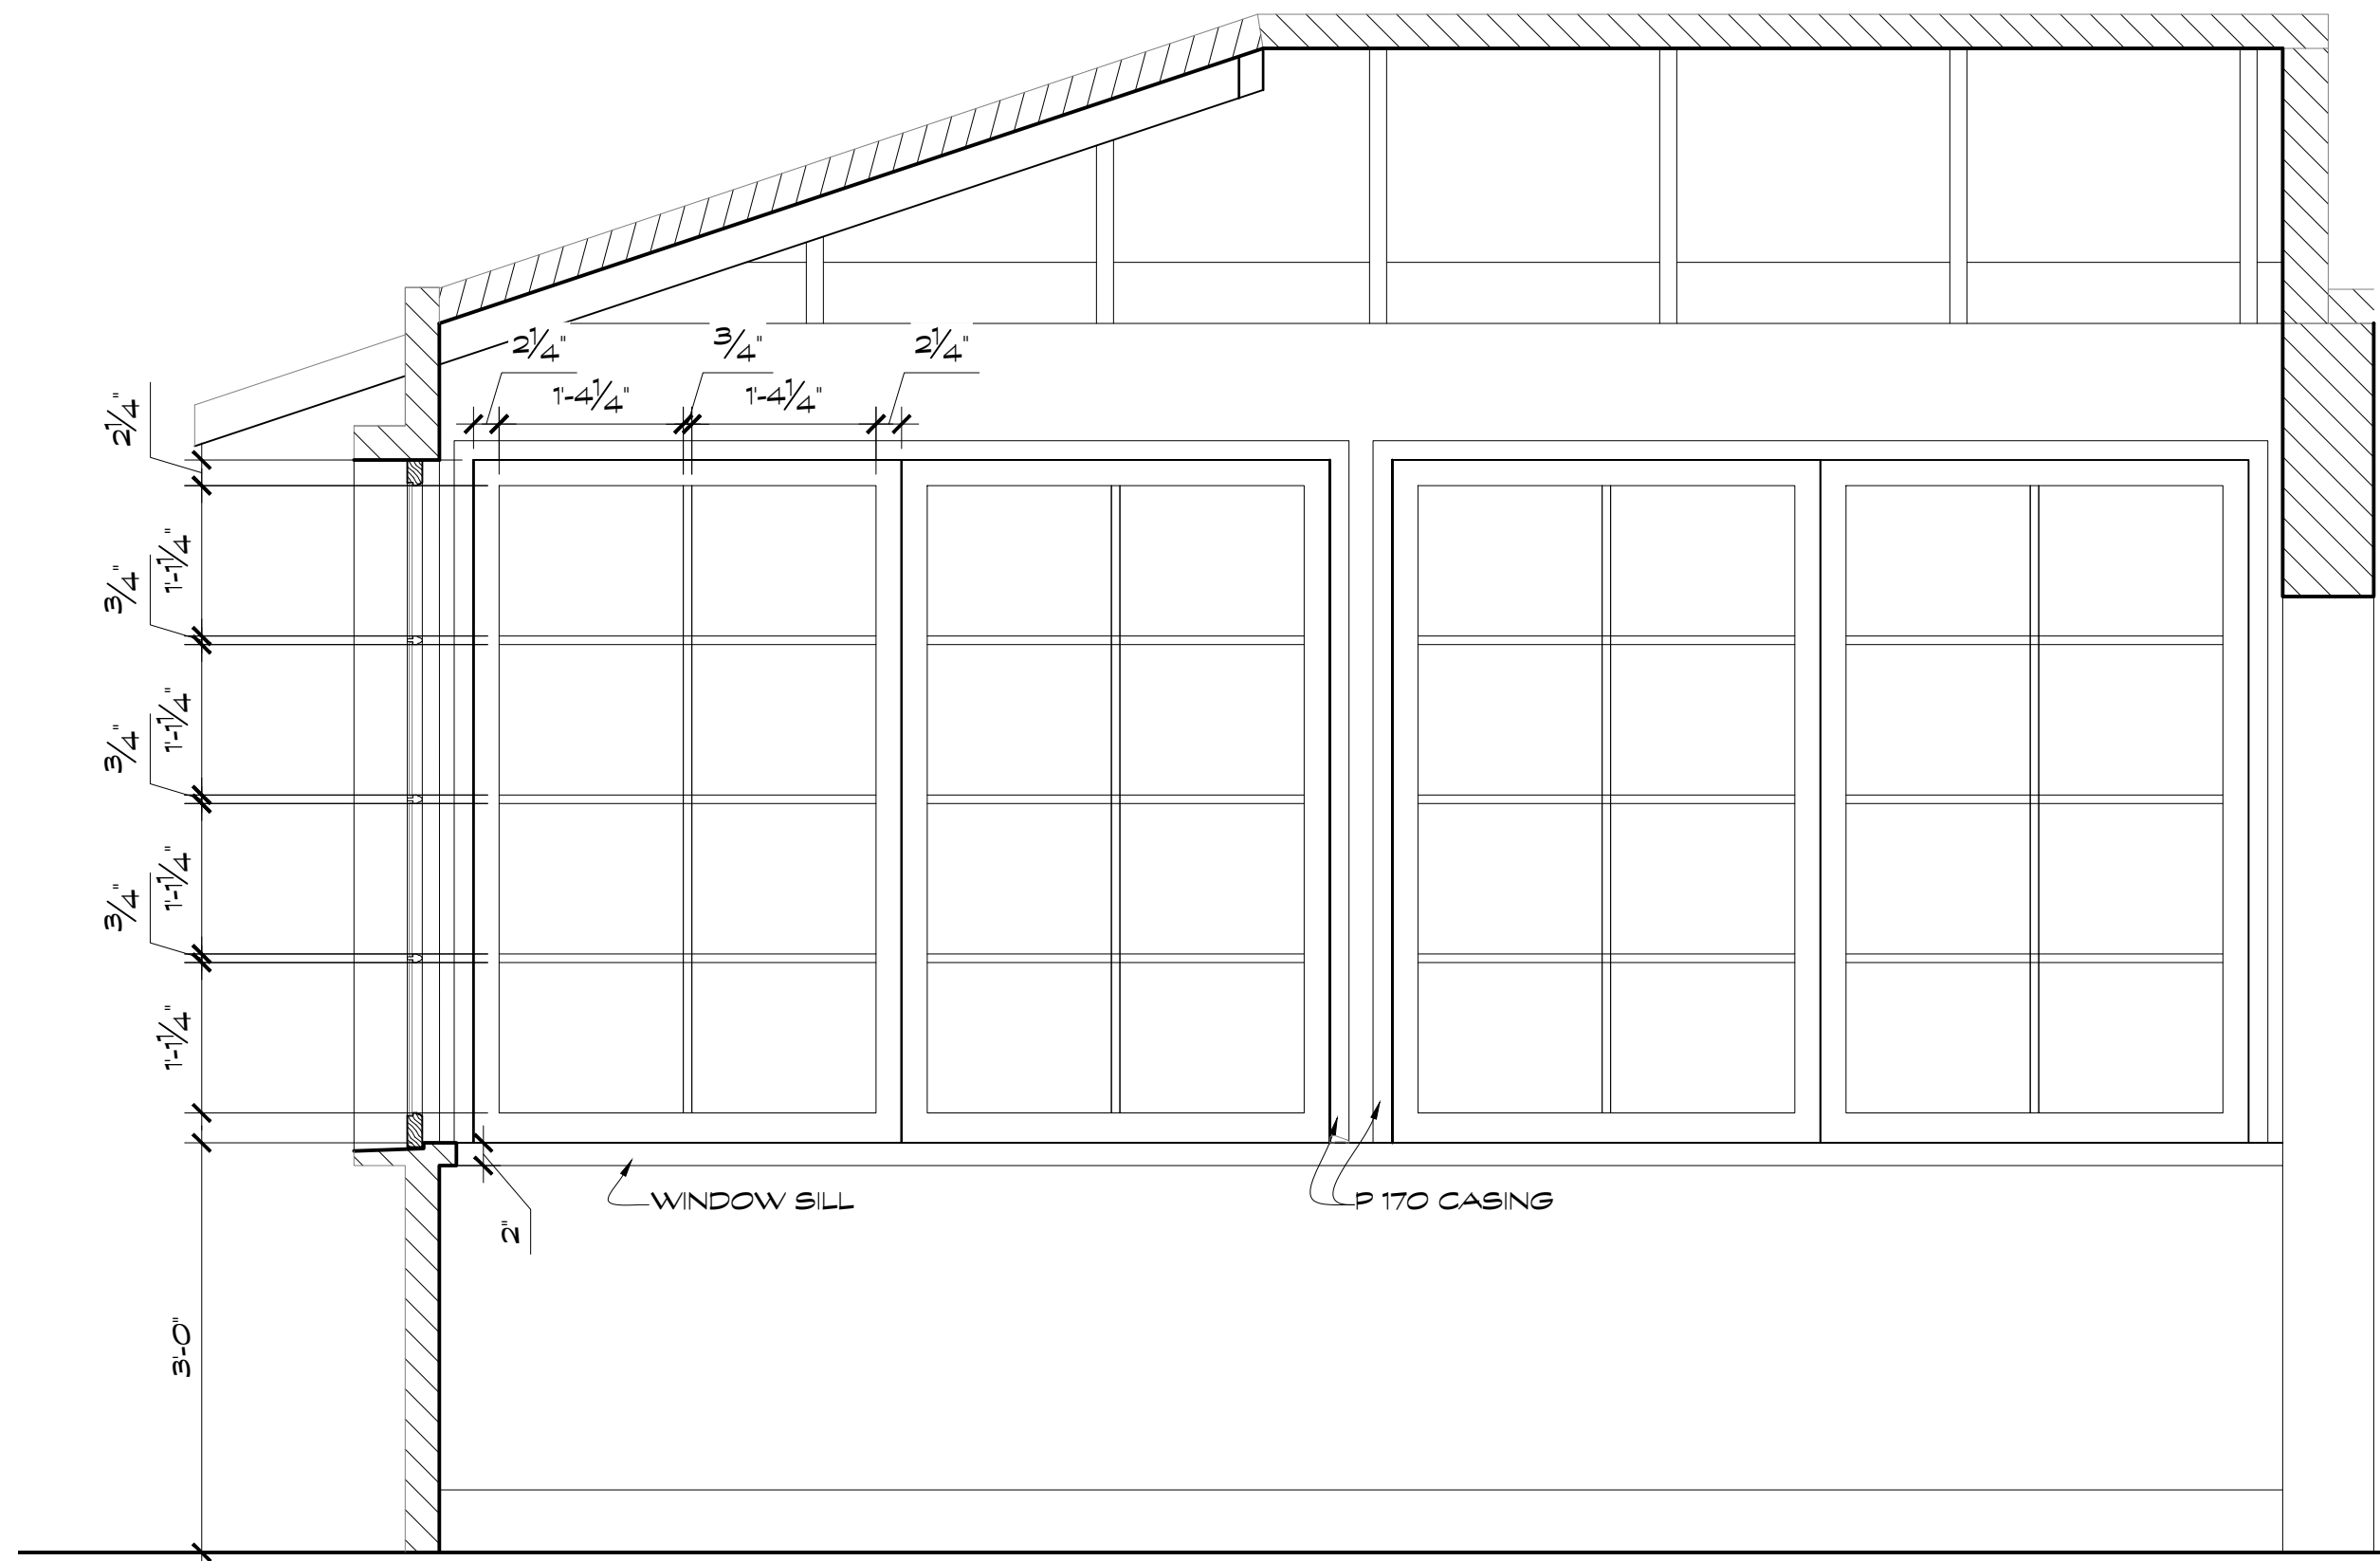


SUNROOM ELEVATION
Scale: 3/4" = 1'-0"

HH

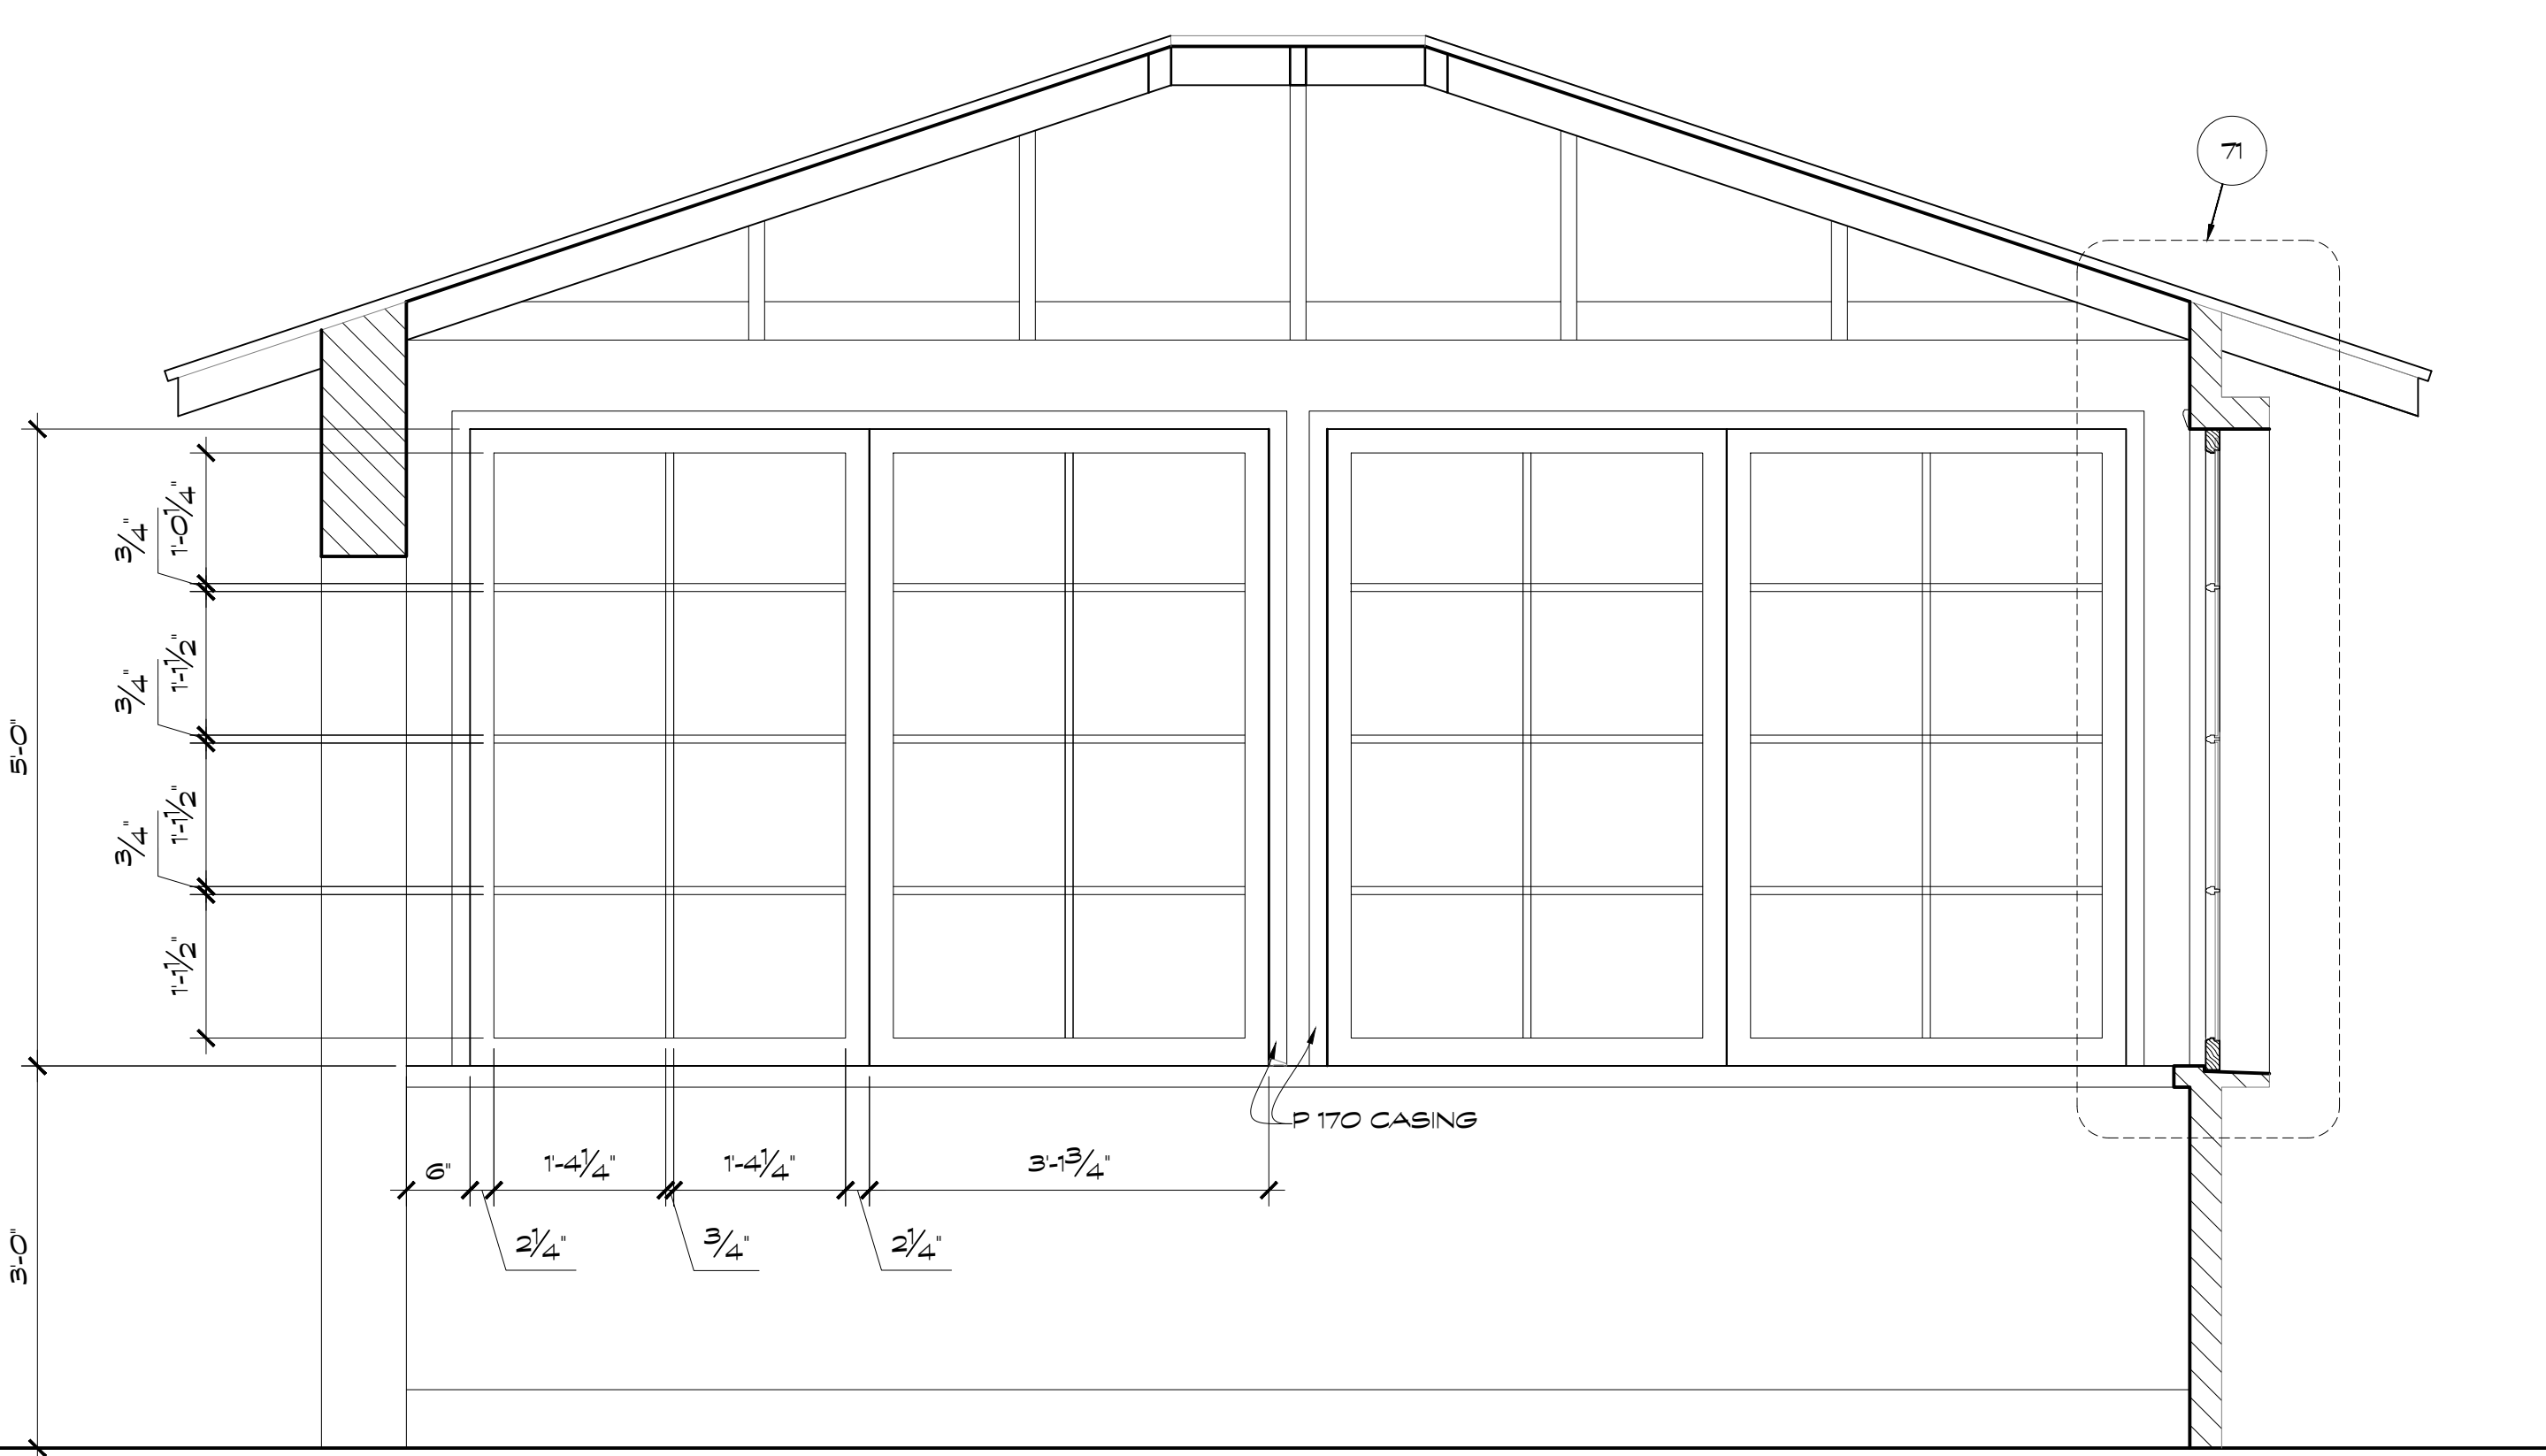


SUNROOM ELEVATION
Scale: 3/4" = 1'-0"

JJ

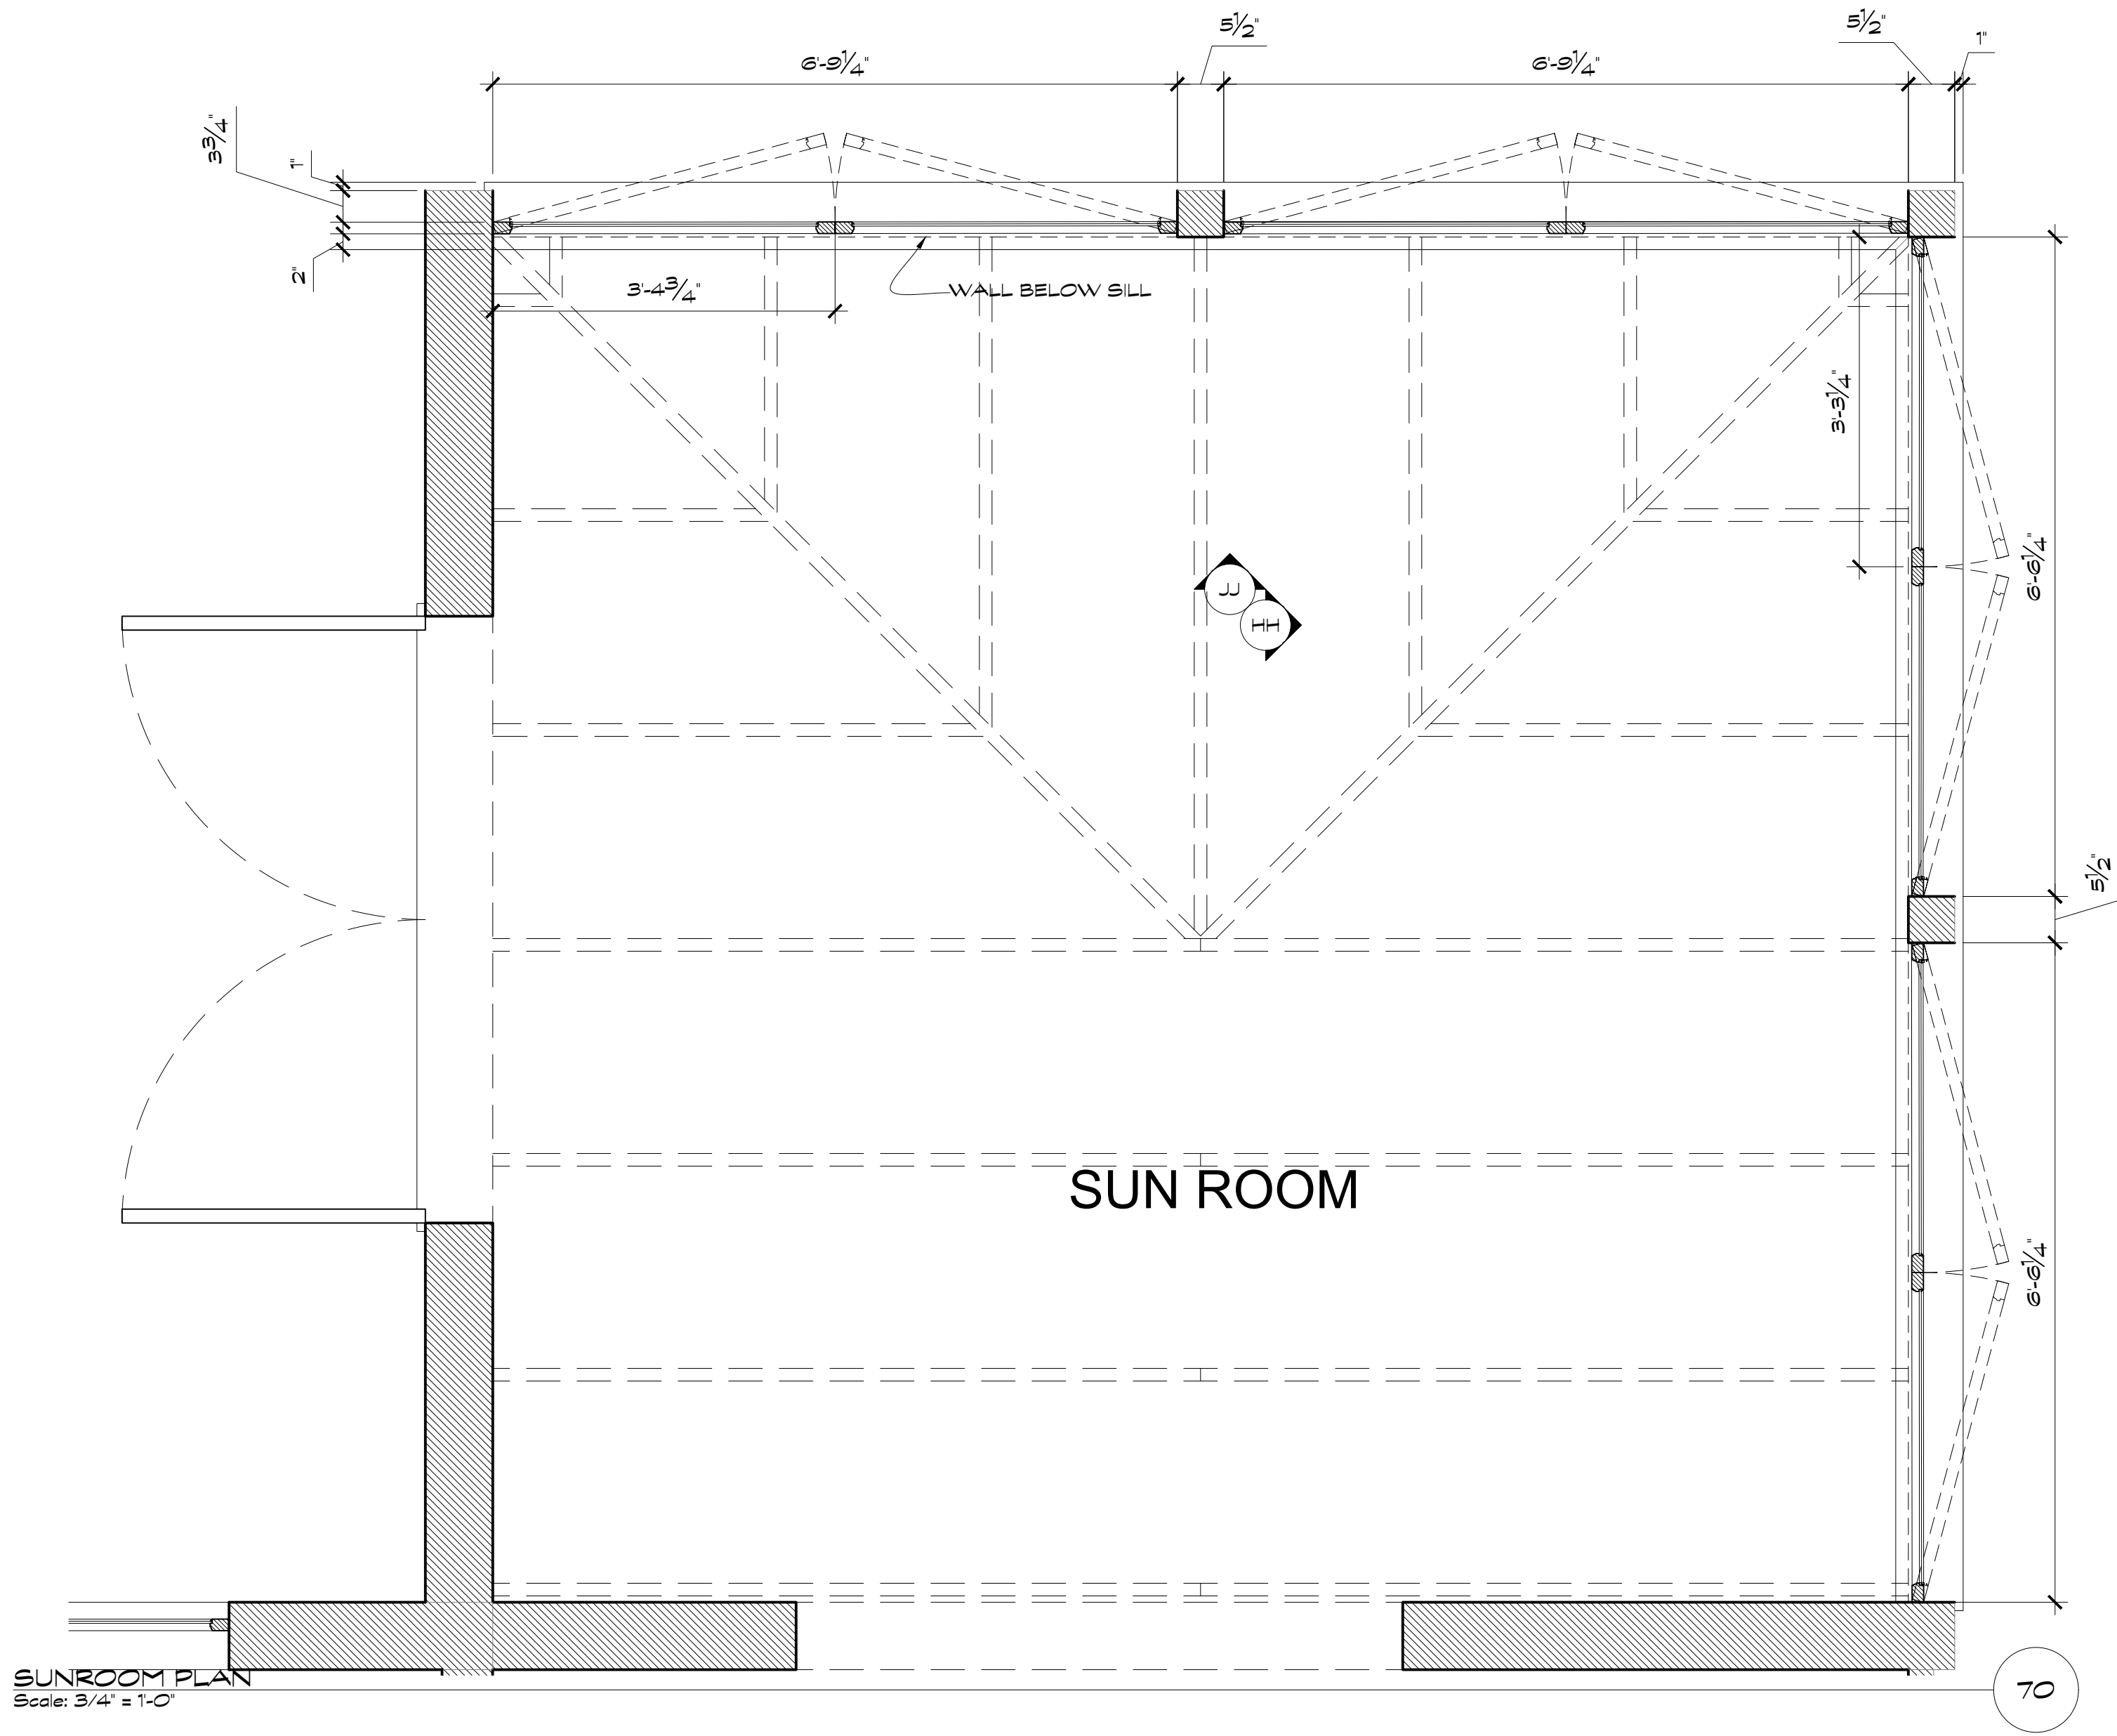


SUNROOM PLAN
Scale: 3/4" = 1'-0"

70

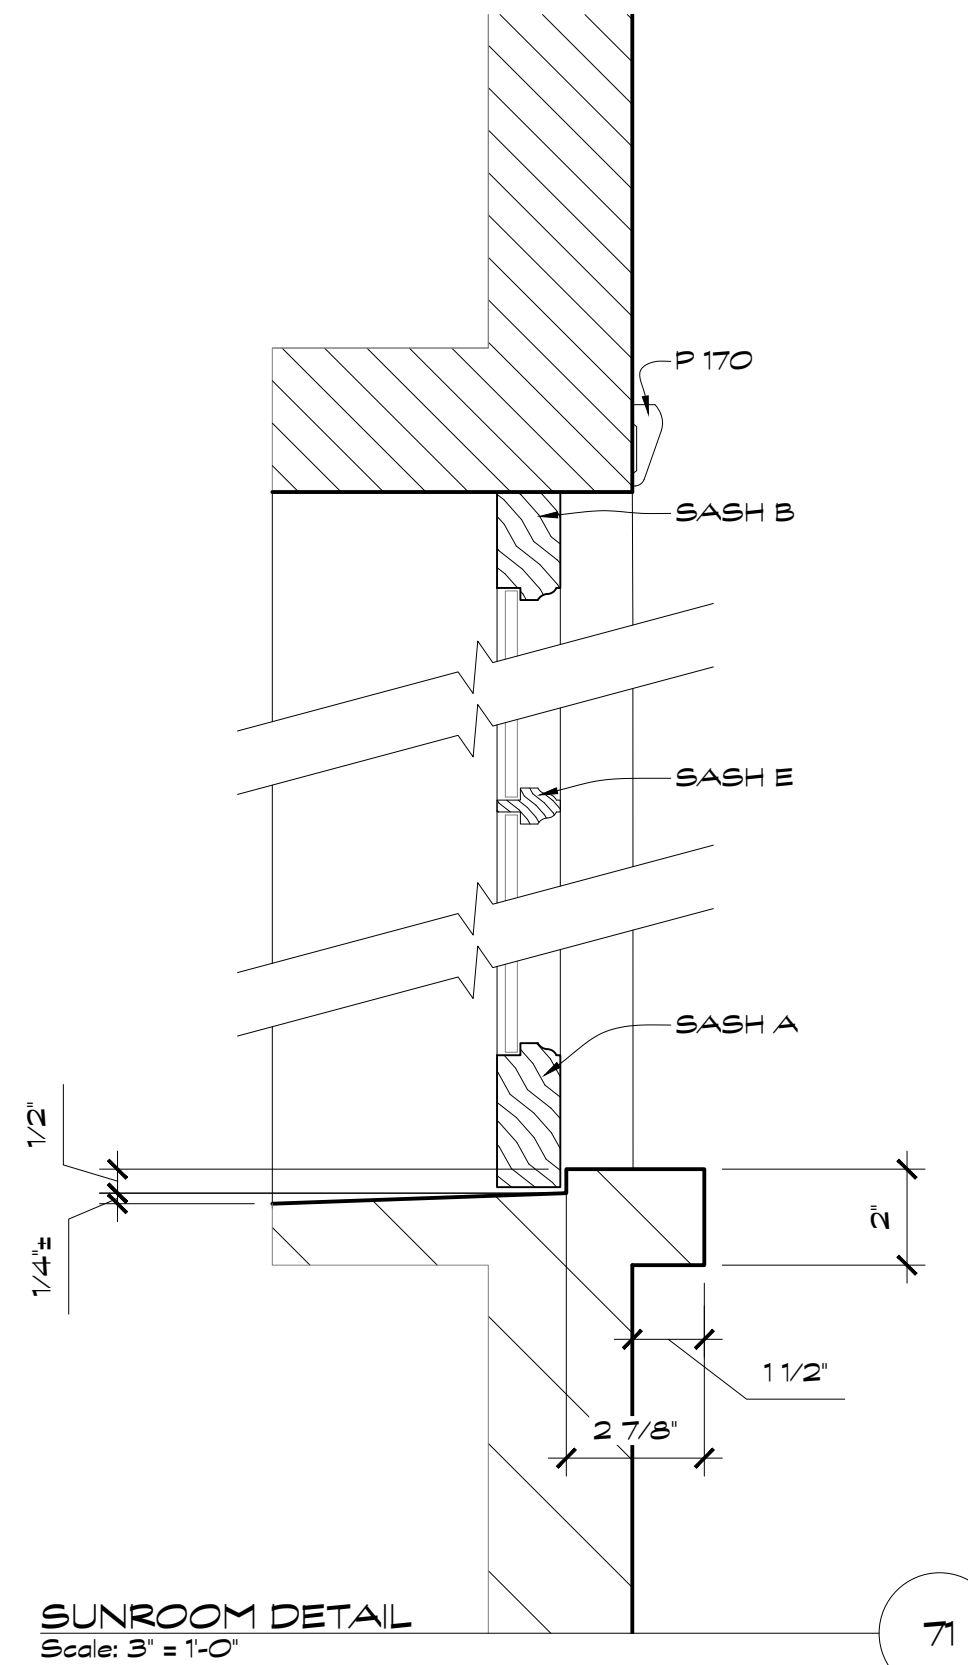

SUNROOM DETAIL
Scale: 3" = 1'-0"

71

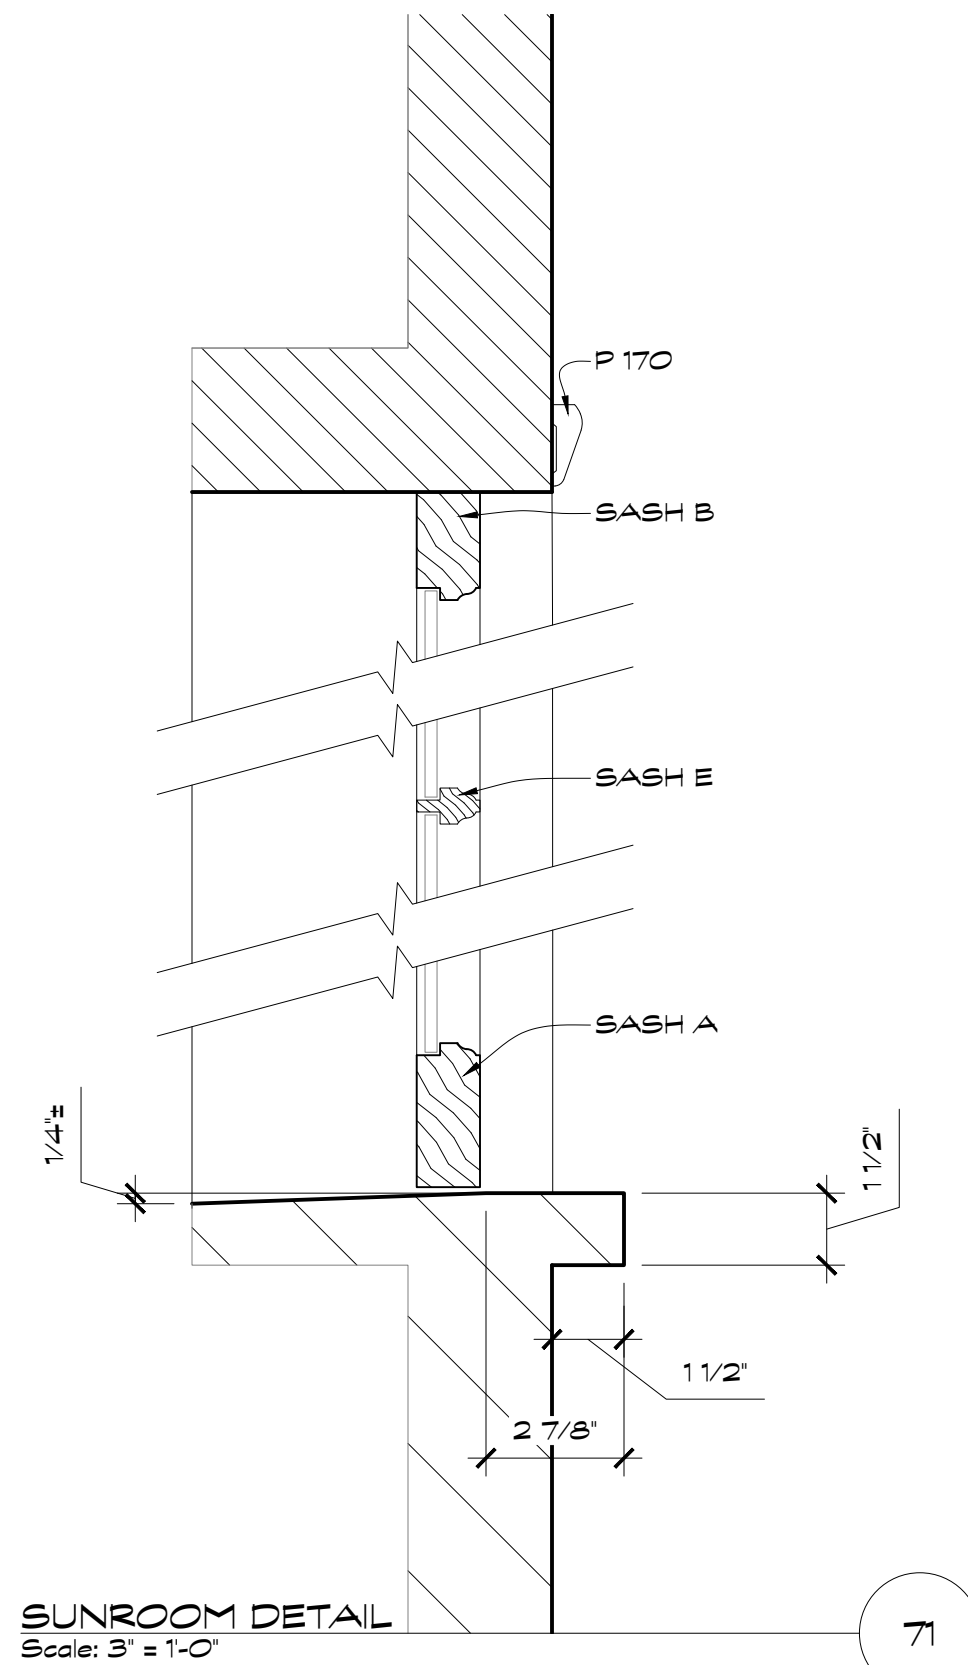


SUNROOM DETAIL
Scale: 3" = 1'-0"

71


PILGRIM		Production Designer: Chloe Arbiture	
Art Director: Jonathan Bell		Set Designer: Jeff Beck	
SET NAME: GARDENERHOUSE	EPISODE #		
LOCATION: STAGE 14	SET # 01		
DRAWING TITLE: SUNROOM WINDOW DETAILS	REVISIONS:		
DRAWN BY: Jeff Beck	DATE:		
SCALE: AS NOTED	DATE:		
SDMM		13	
JTB 4244		OF 19	

REVISED RELEASE 10/19/20

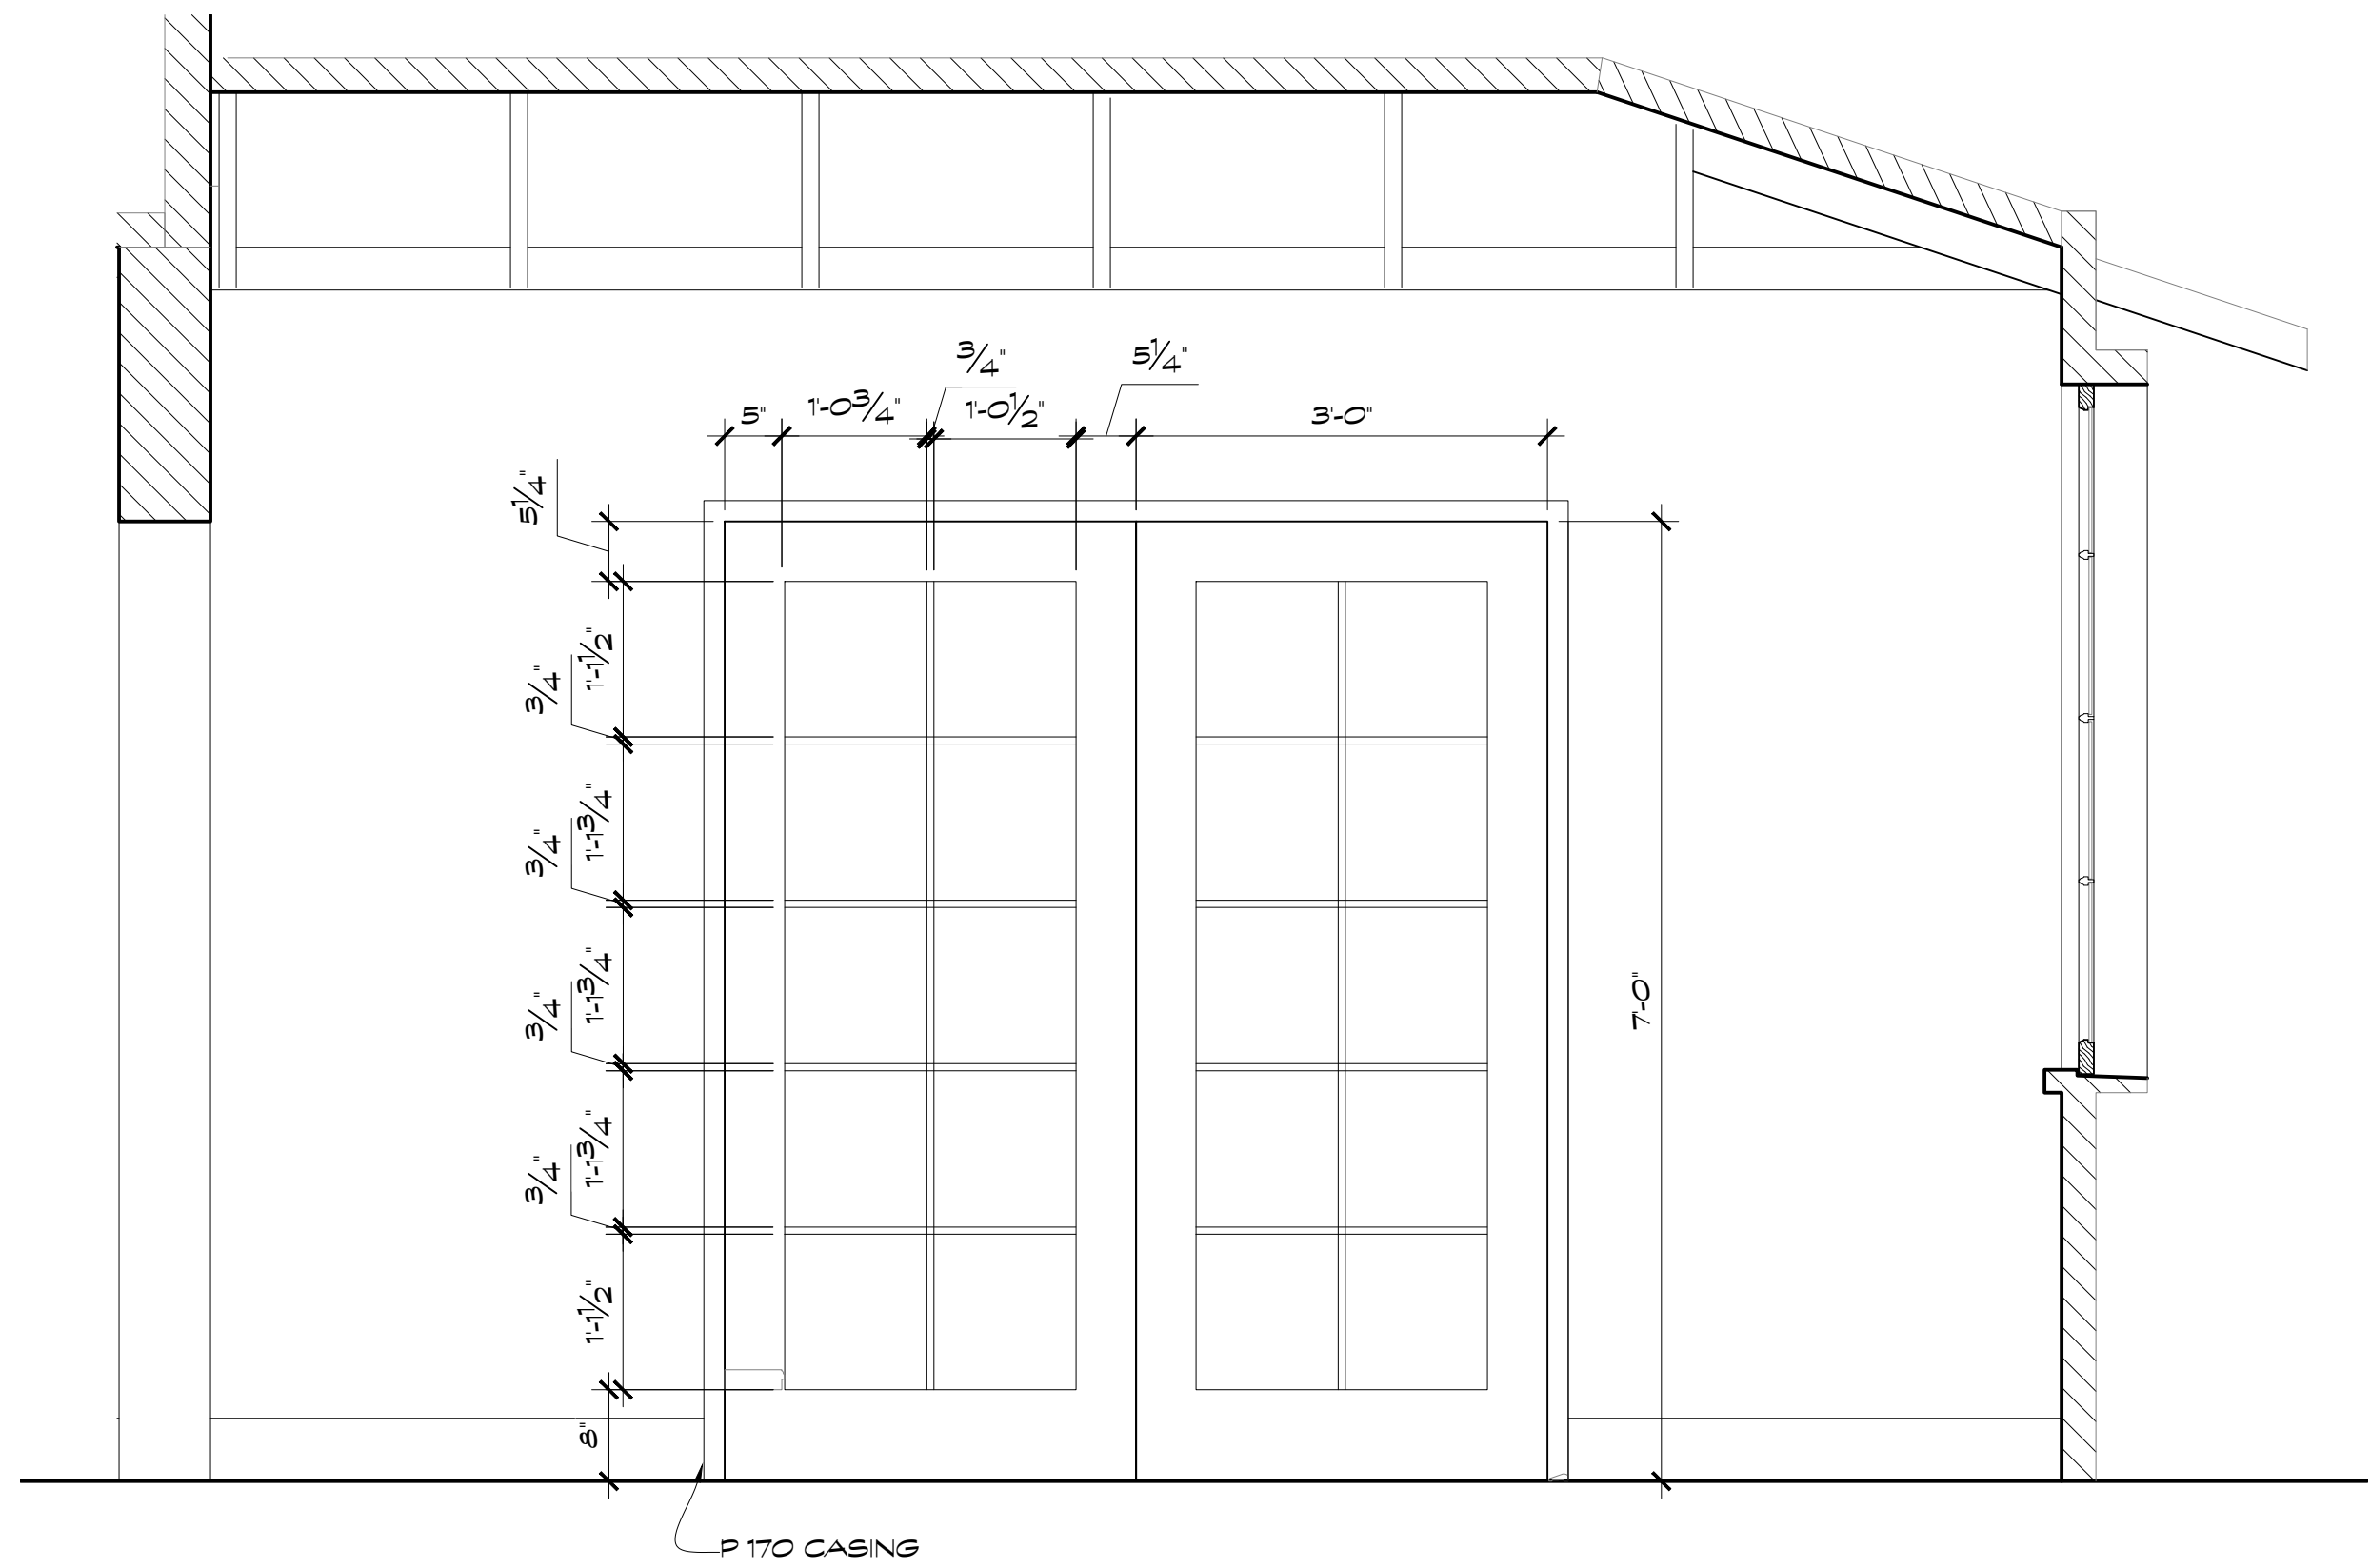

SUNROOM ELEVATION
Scale: 3/4" = 1'-0"


GS

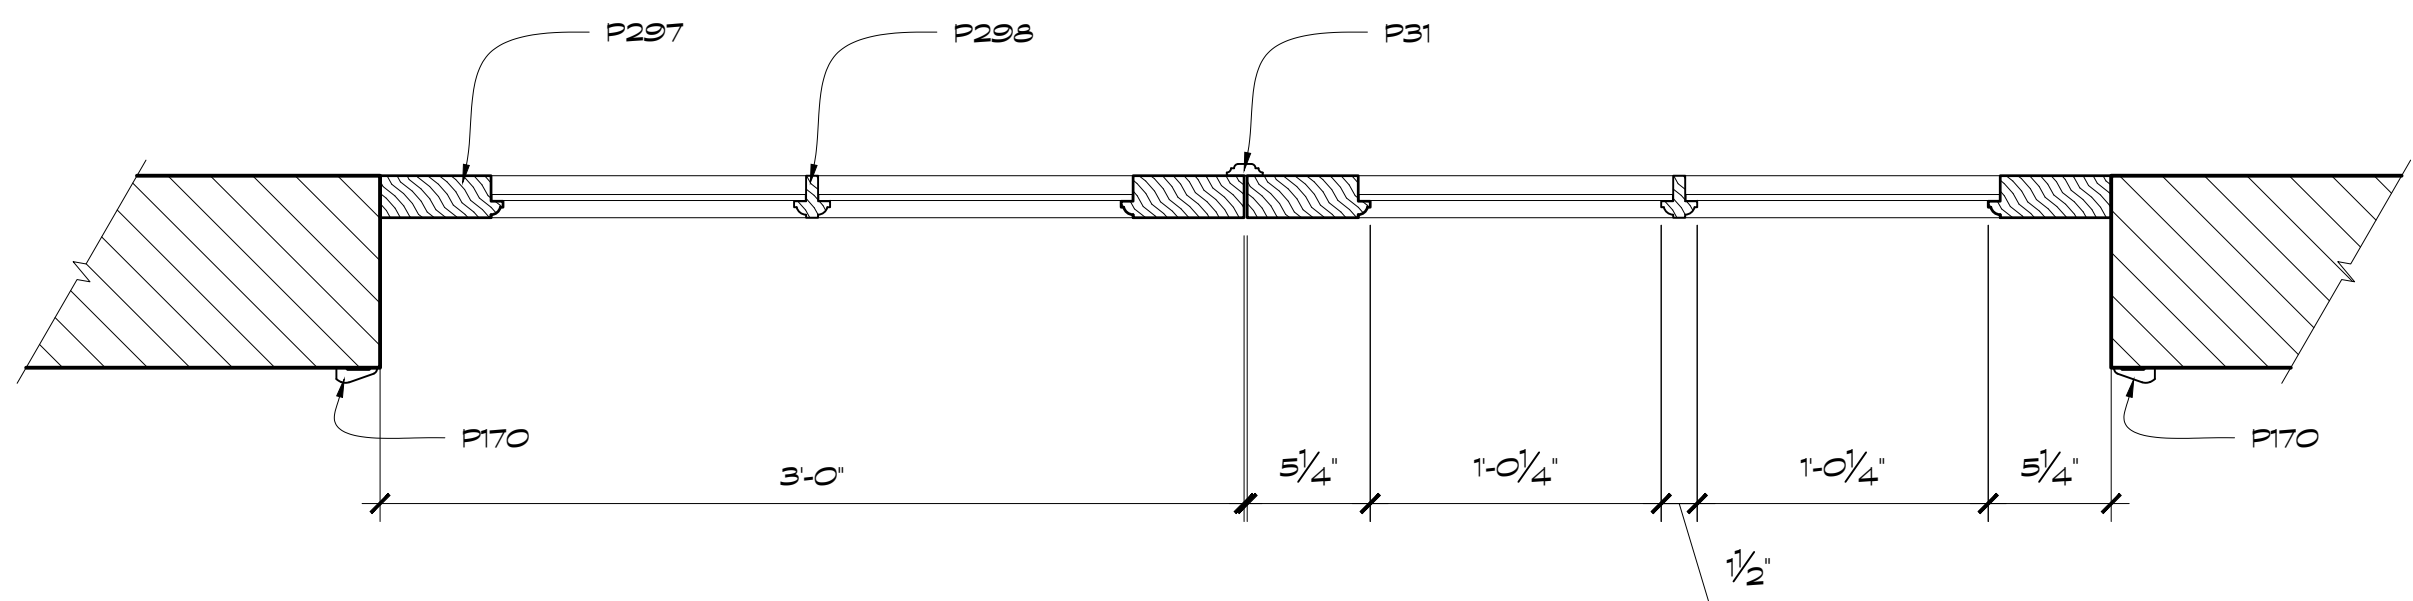

SUNROOM PLAN
Scale: 1 1/2" = 1'-0"


EO

AHSS10_01_GARDENERHOUSE_REVISEDRELEASE_100821_JMB_V10.DWG

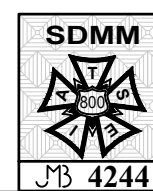

PILGRIM		Production Designer: Chloe Arbiture	
		Art Director: Jonathan Bell	
		Set Designer: Jeff Beck	
SET NAME: GARDENER HOUSE	EPISODE #		
LOCATION: STAGE 14	SET # 01		
DRAWING TITLE: SUNROOM DOOR DETAIL	REVISIONS:		
DRAWN BY: Jeff Beck			
SCALE: AS NOTED	DATE:		
		14	
		OF 19	

REVISED RELEASE 10/19/20

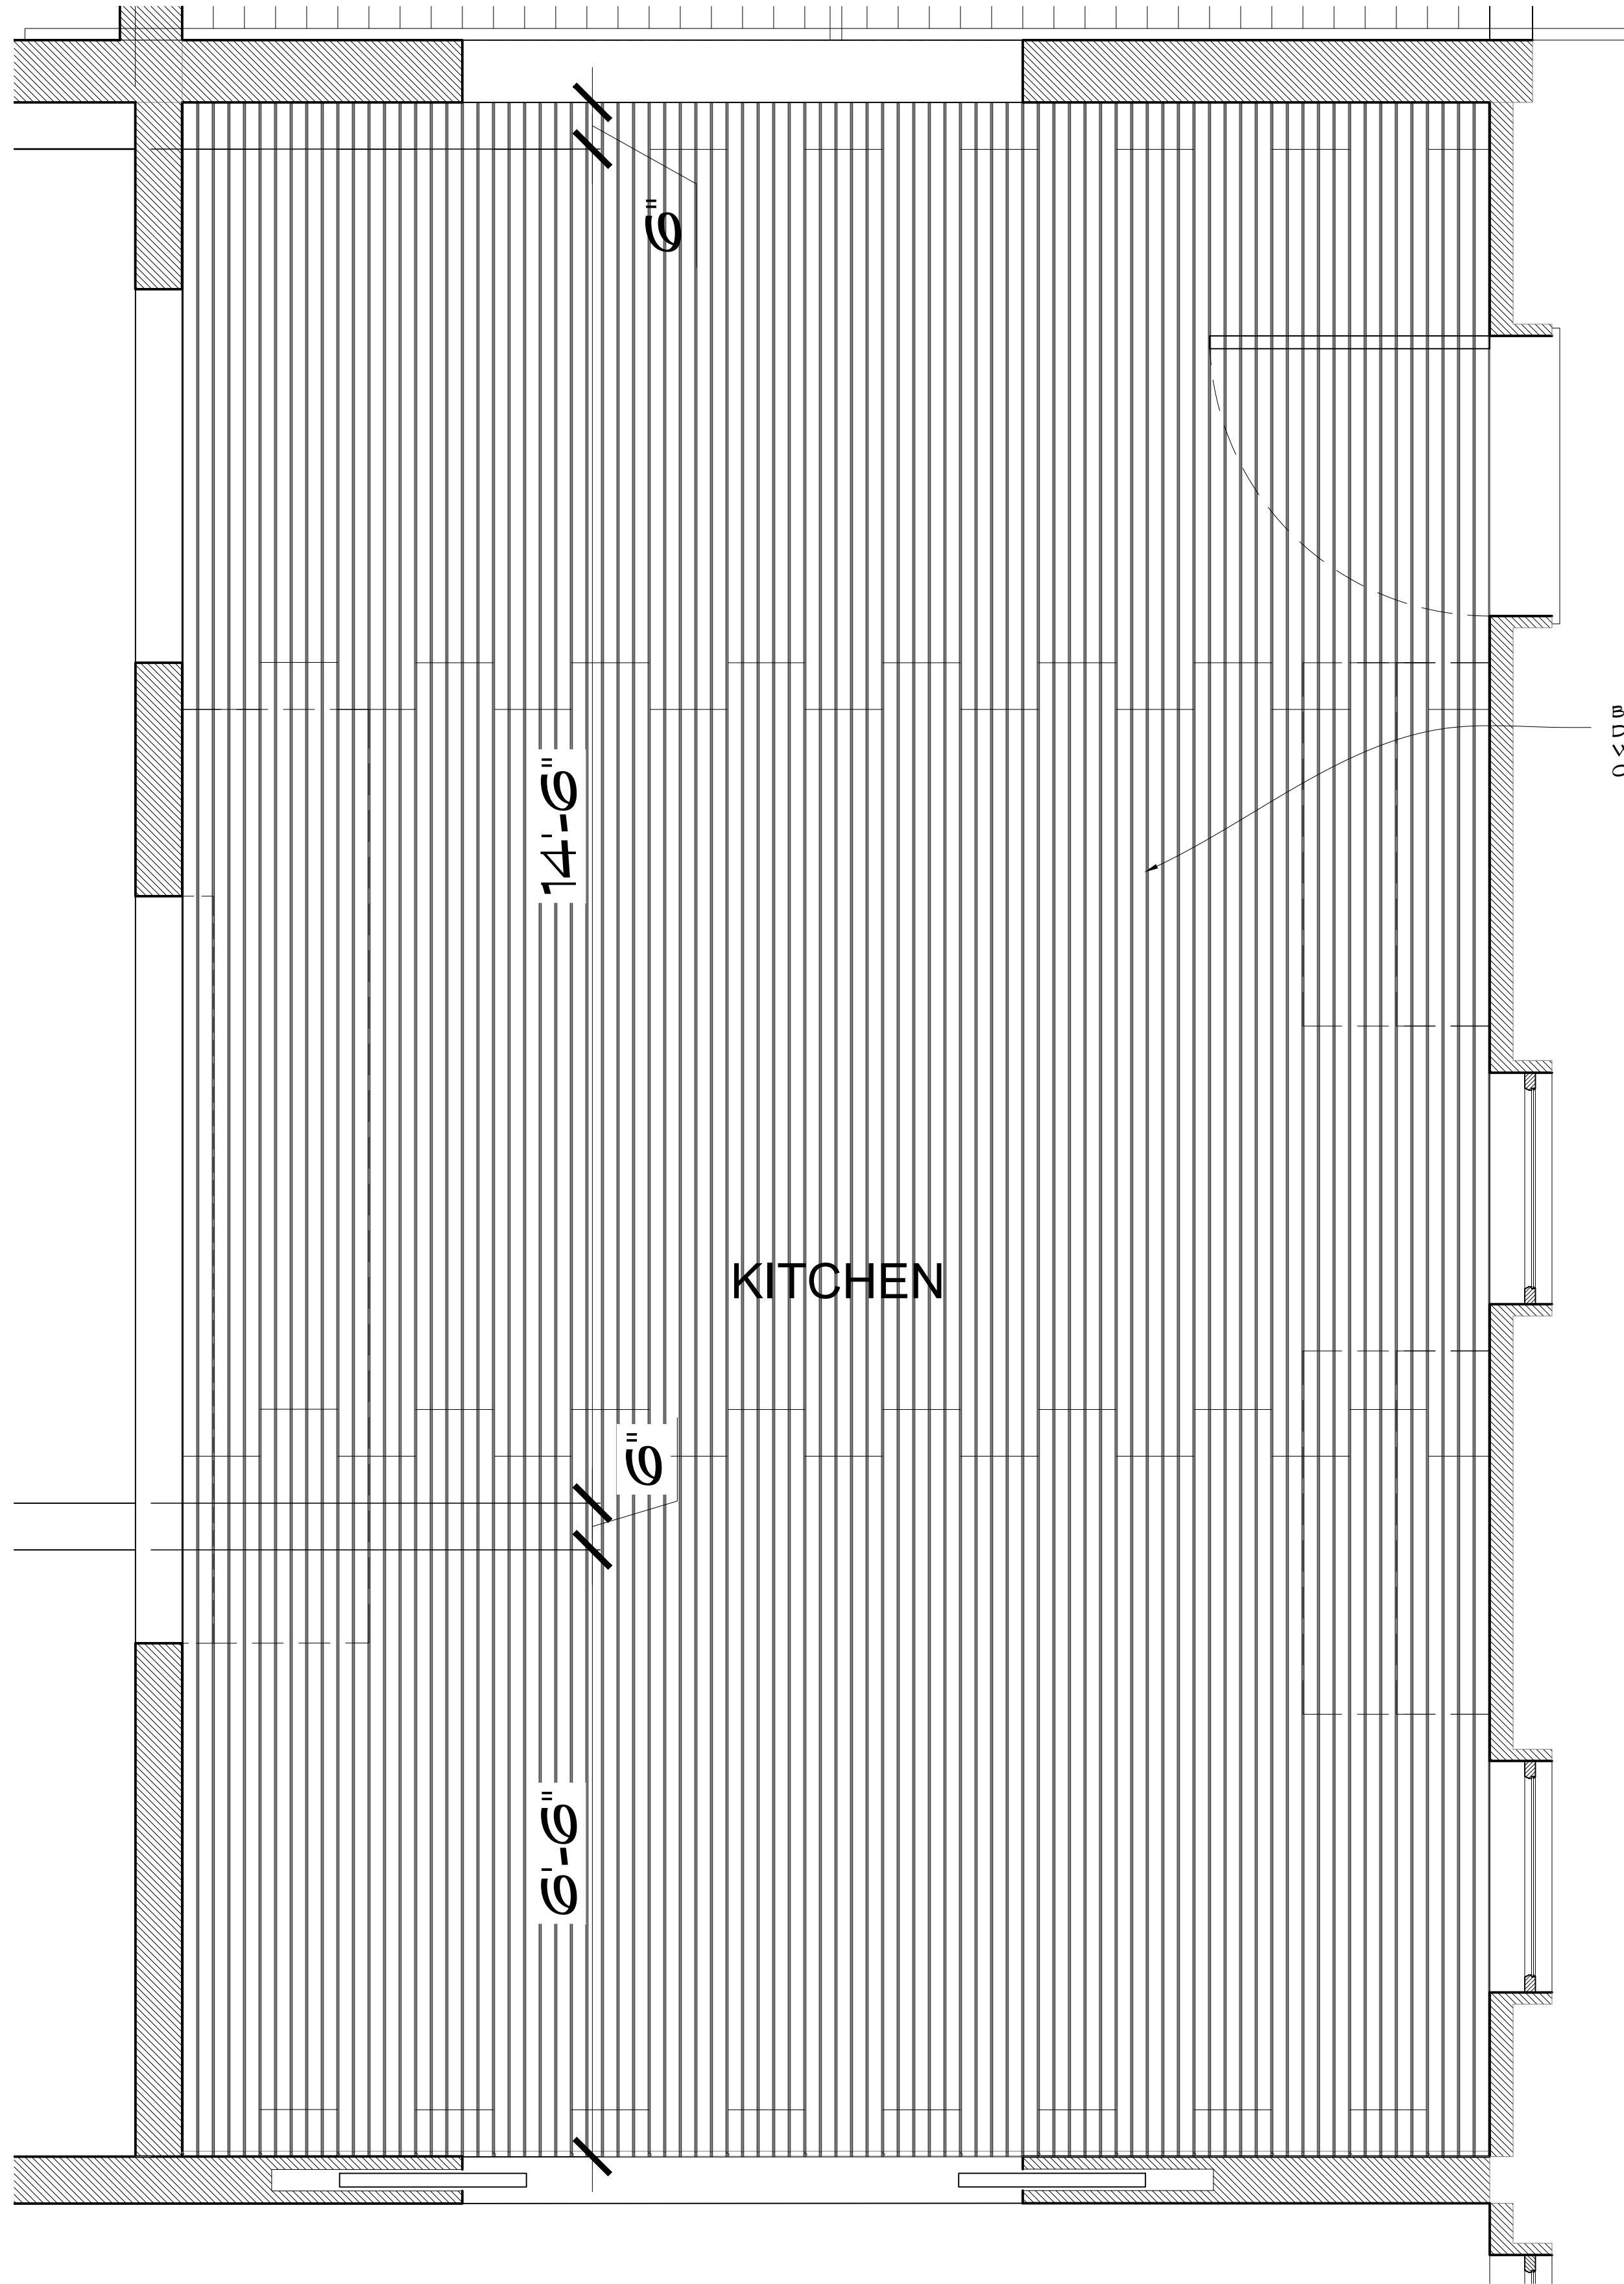


BREADBOARD AS SELECTED
DISCUSS WILD PANELS
WHERE REQUIRED AND
CONCEALING SEAMS

6'-9"

4" SHEATHING PLANKS
FASTENED TO TOP OF
RAFTERS

SUNROOM RCP
Scale: 3/4" = 1'-0"

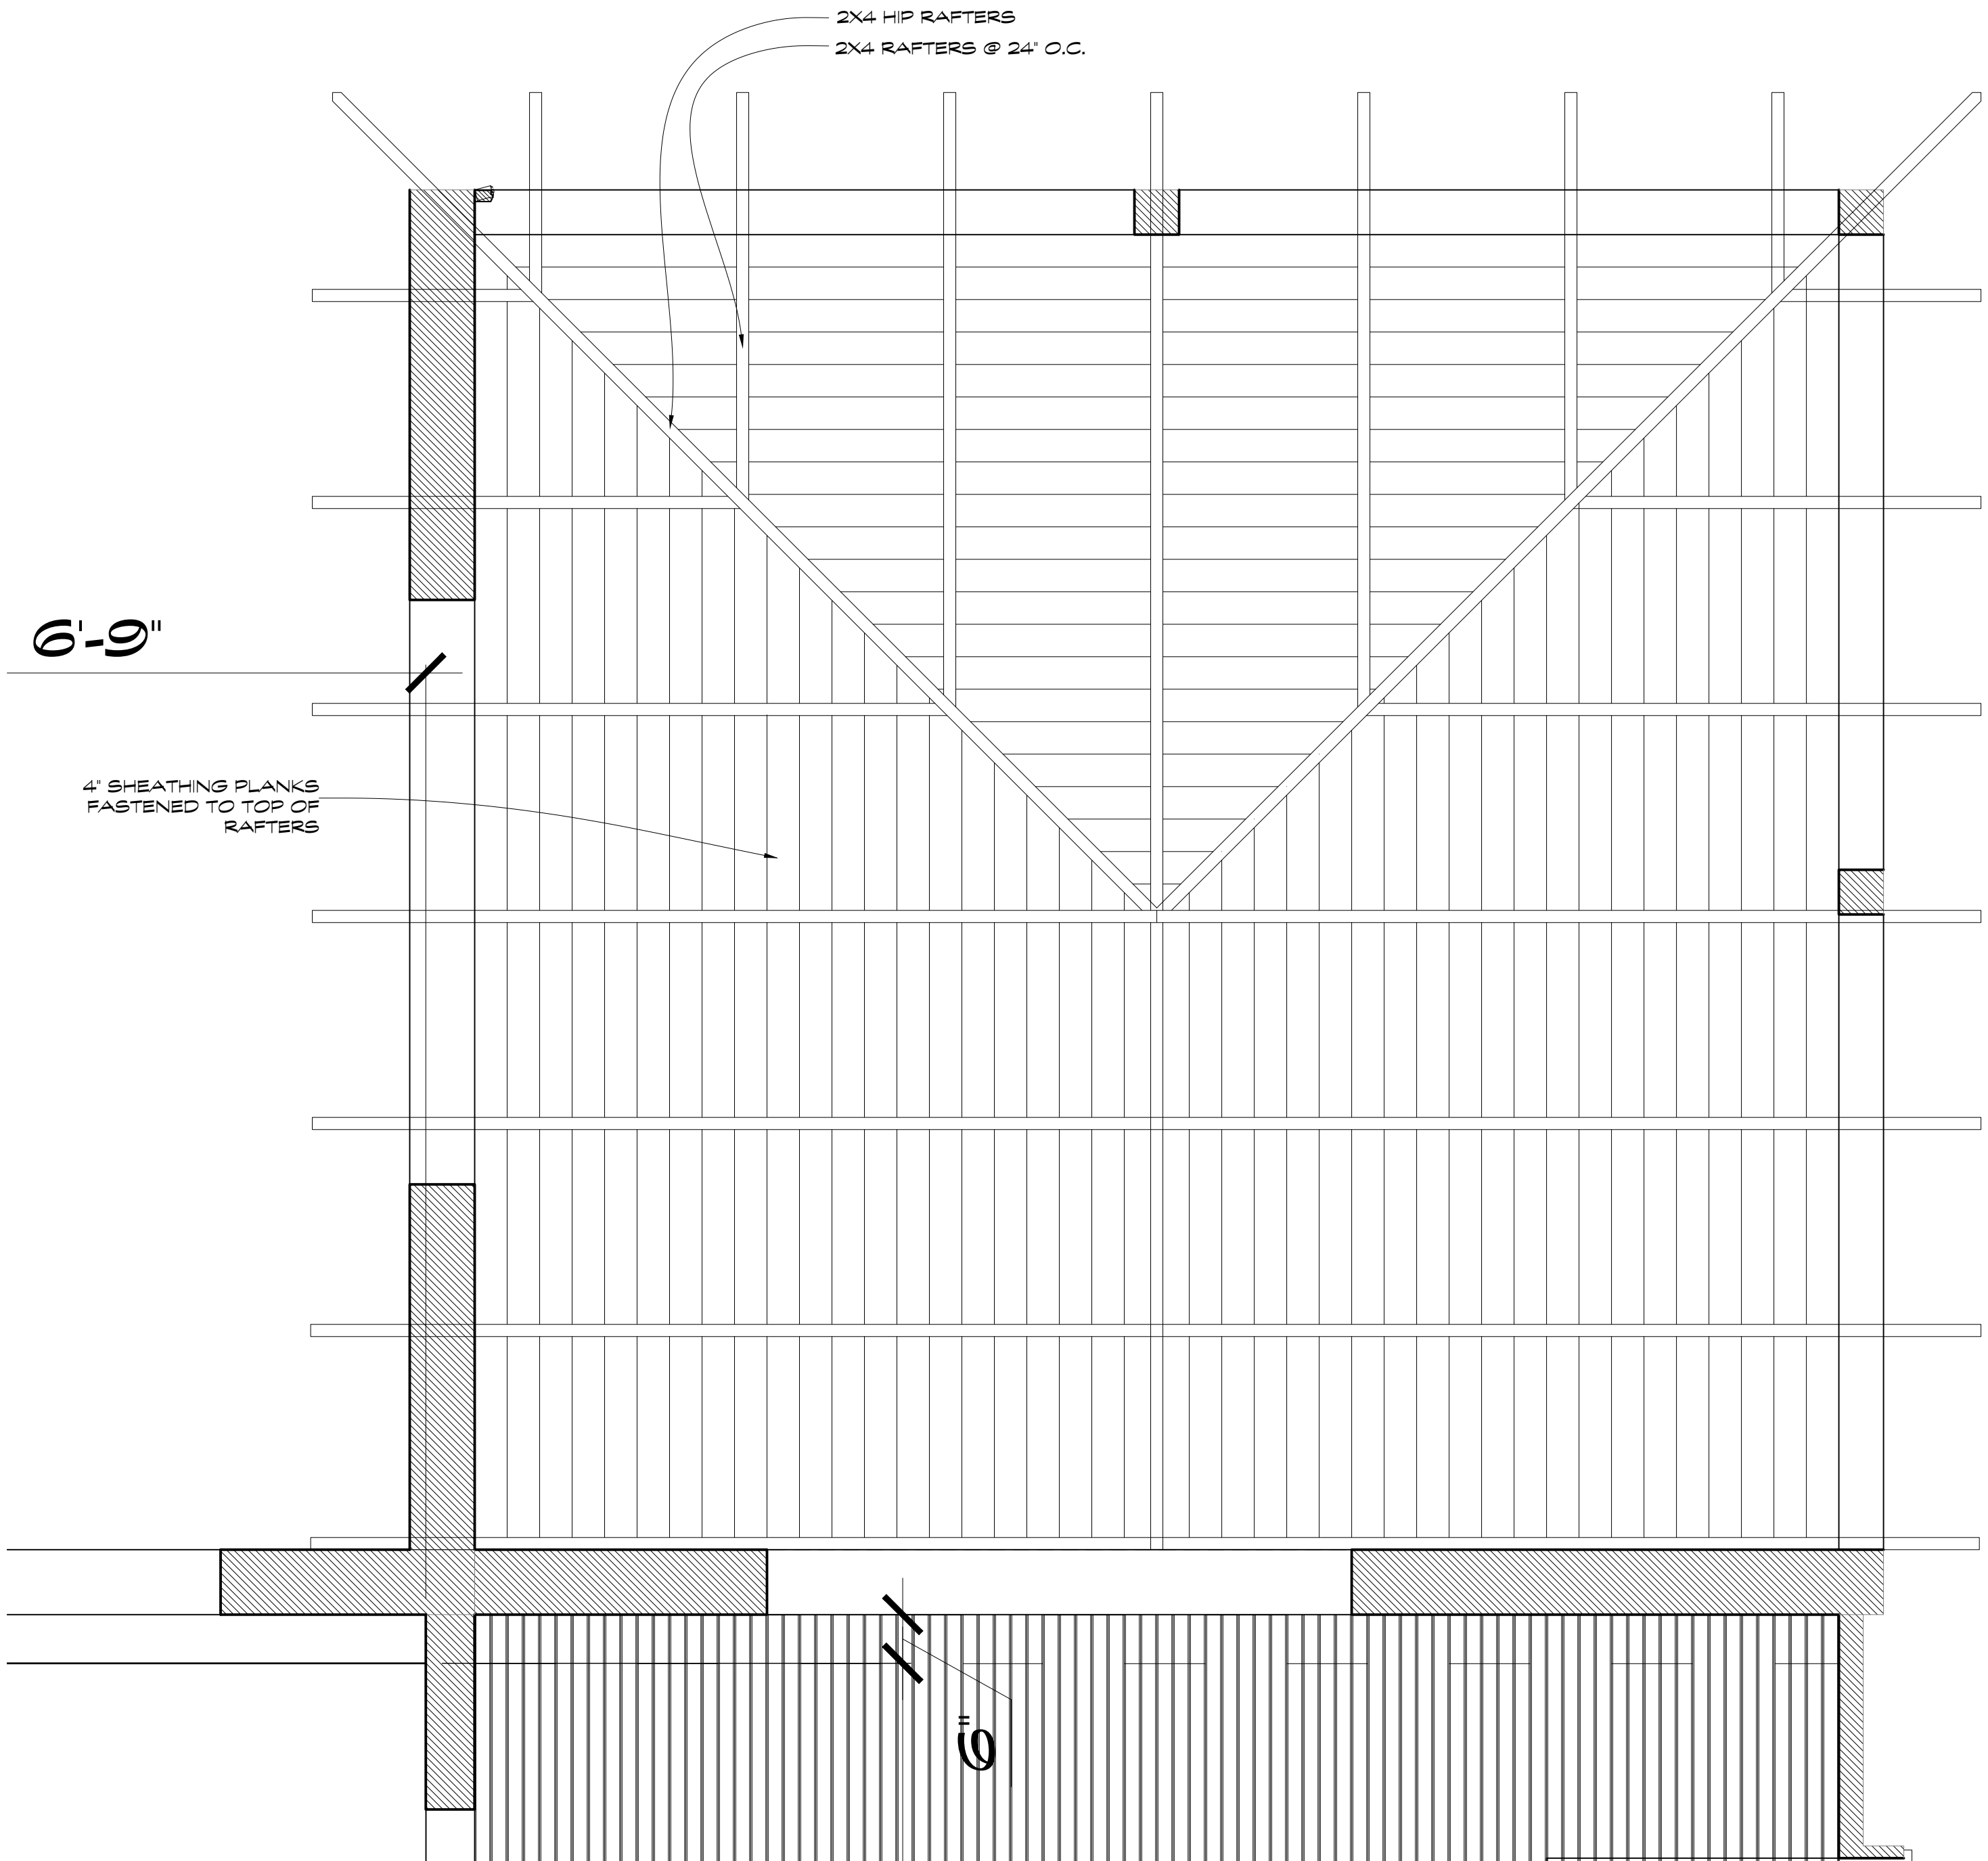

KITCHEN RCP
Scale: 3/4" = 1'-0"

90

91

PILGRIM

Production Designer: Chloe Arbiture
Art Director: Jonathan Bell Set Designer: Jeff Beck


SET NAME: GARDENER HOUSE EPISODE #
LOCATION: STAGE 14 SET # 01
DRAWING TITLE: KITCHEN & SUNROOM RCP REVISIONS:
DRAWN BY: Jeff Beck
SCALE: AS NOTED DATE: 10/6/20



REVISED RELEASE 10/19/20

15
OF 19

AHSS10_01_GARDENERHOUSE_REVISEDRELEASE_100821_JMB_V10.DWG

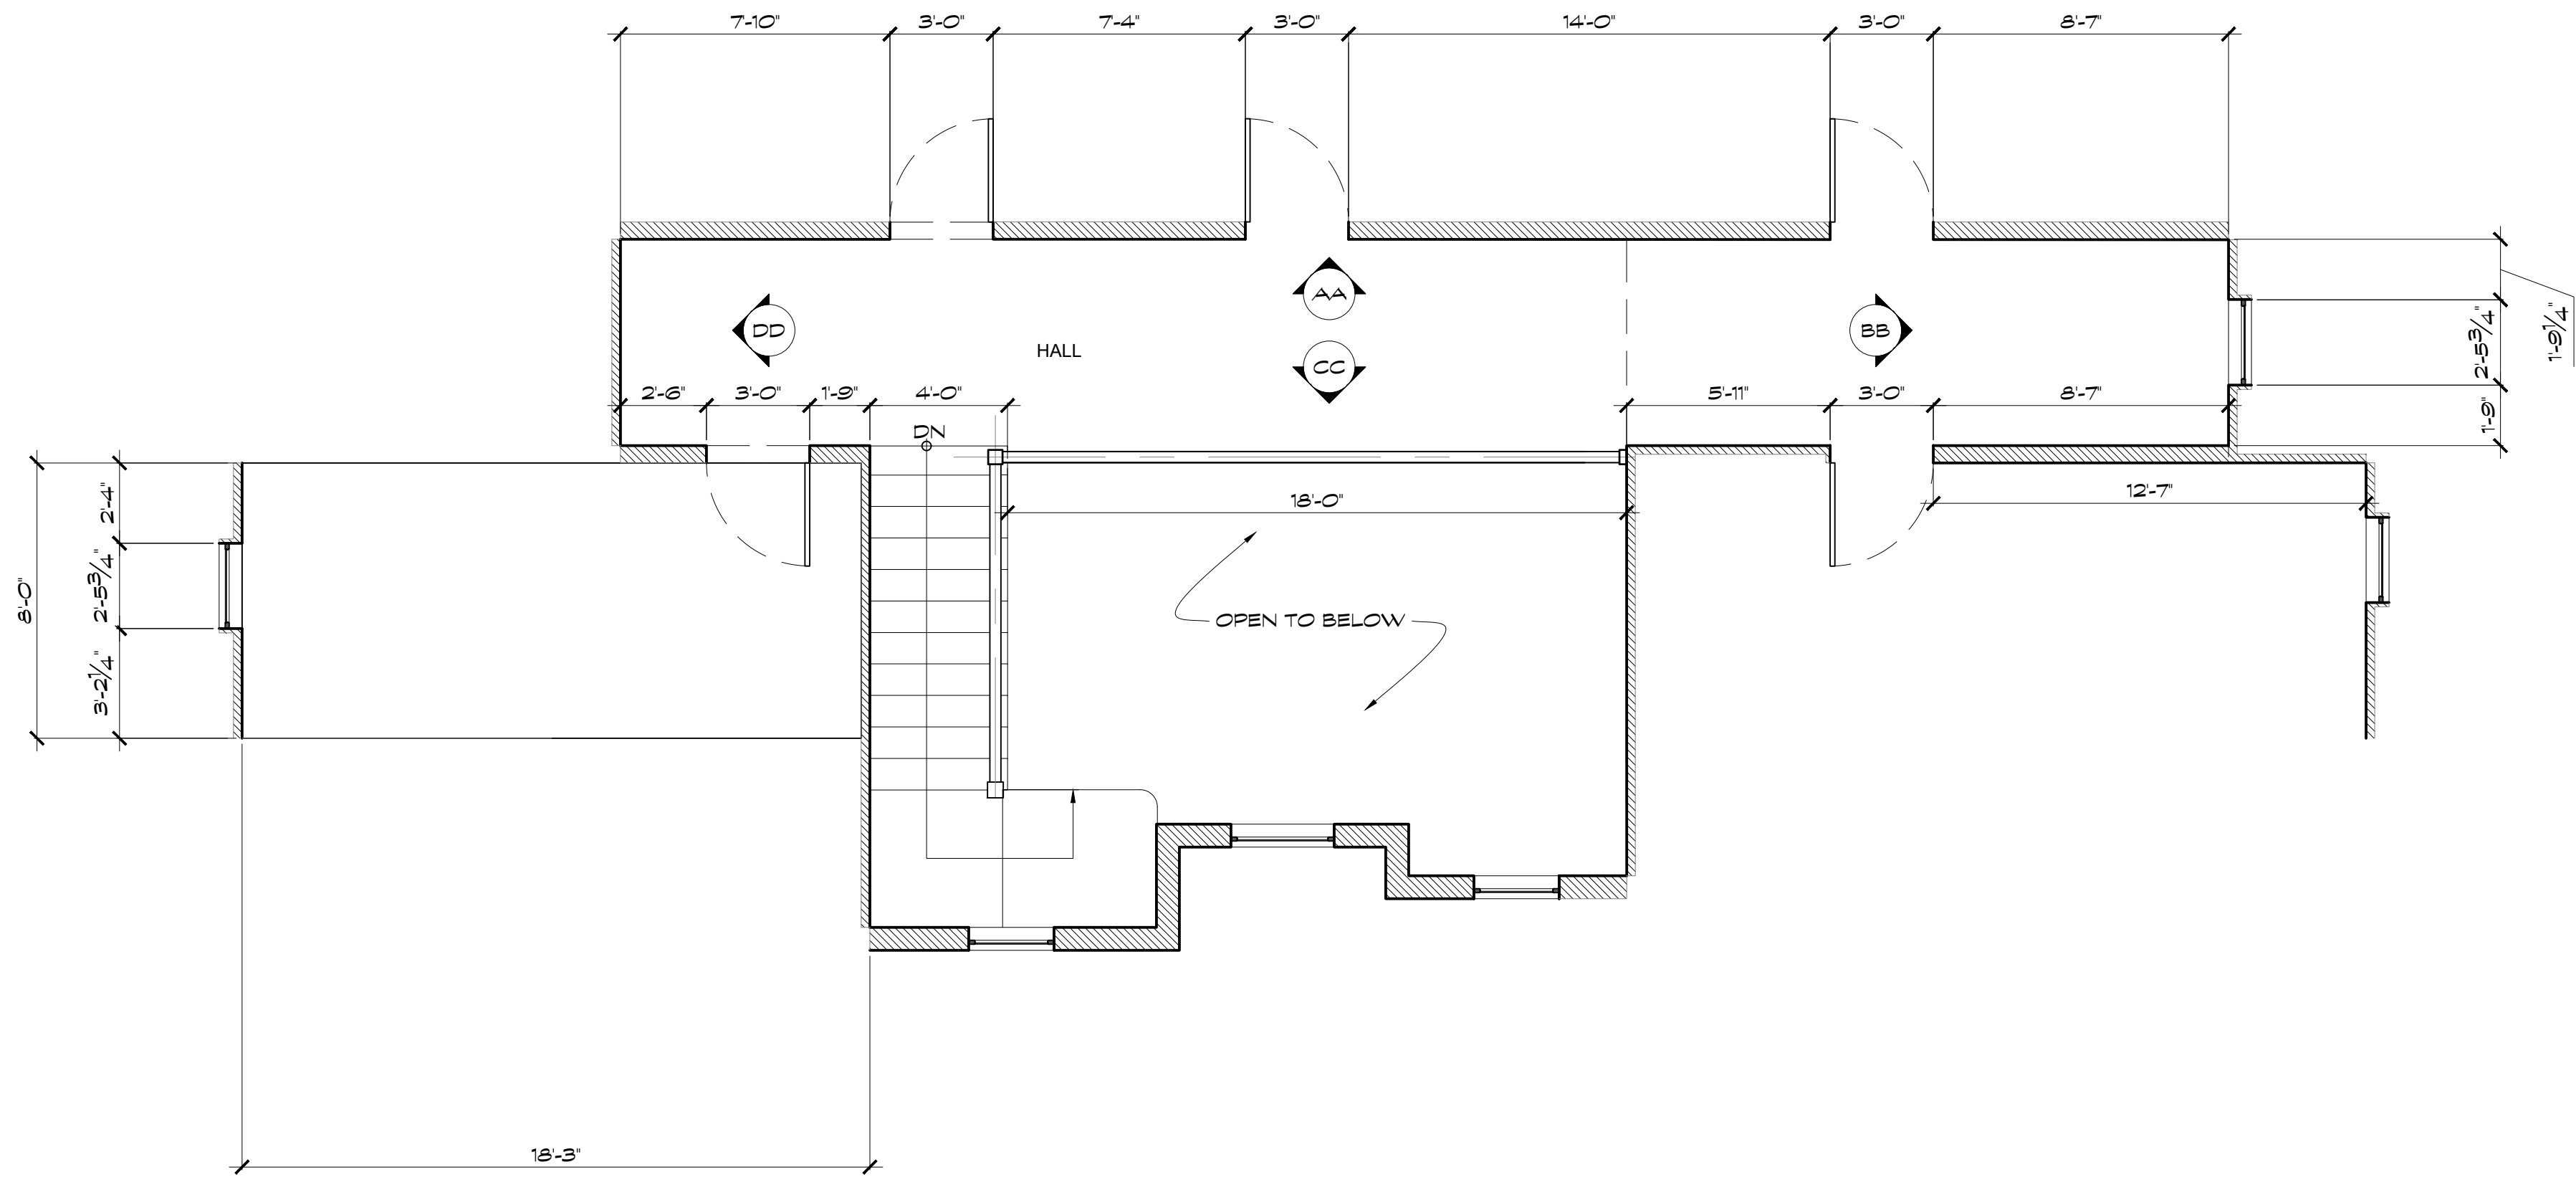

GARDENER HOUSE 2ND FLOOR
Scale: 1/4" = 1'-0"



SDMM
JTB 4244

PILGRIM


Production Designer: Chloe Arbiture
Art Director: Jonathan Bell
Set Designer: Jeff Beck

SET NAME: GARDENER HOUSE	EPISODE #
LOCATION: STAGE 14	SET # 01
DRAWING TITLE: 2ND FLOOR PLAN	REVISIONS:
DRAWN BY: Jeff Beck	
SCALE: AS NOTED	DATE:

16


OF 19

REVISED RELEASE 10/19/20

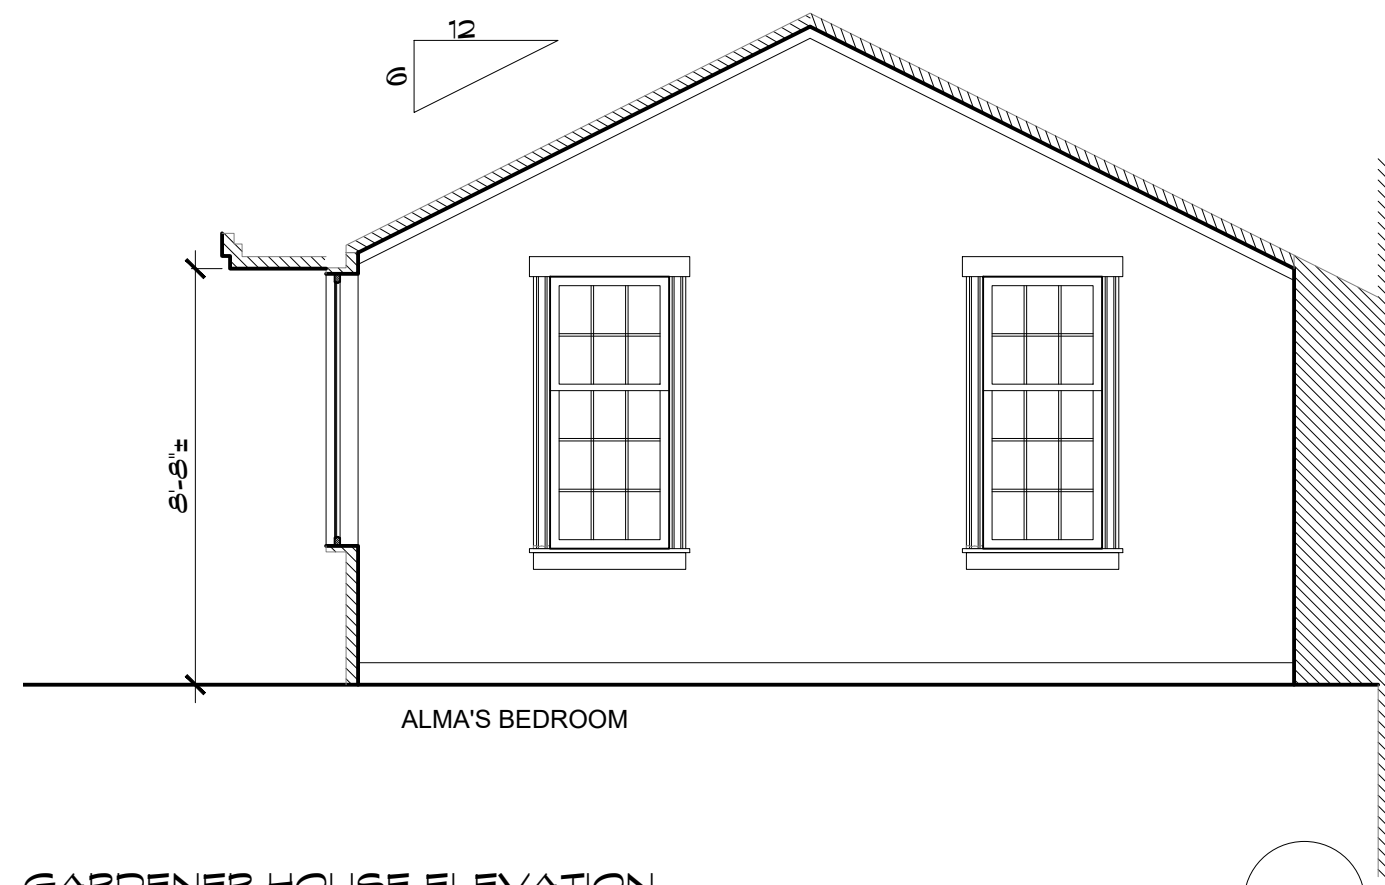


GARDENER HOUSE ELEVATION
Scale: 1/4" = 1'-0"

FF

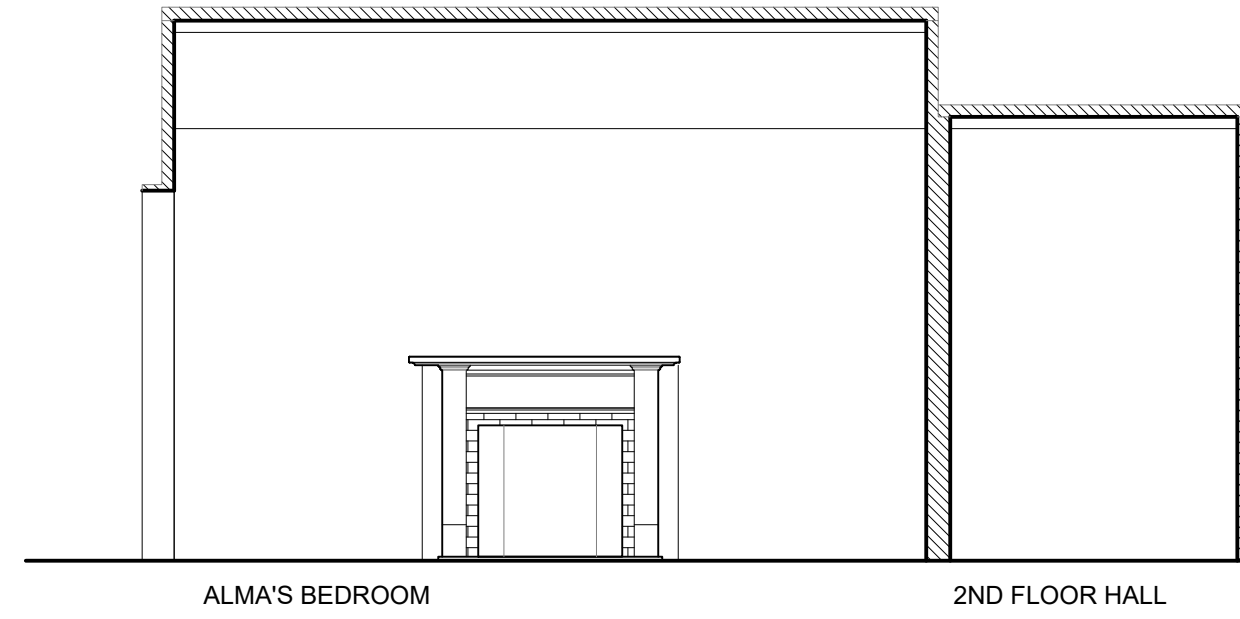


GARDENER HOUSE ELEVATION
Scale: 1/4" = 1'-0"

GG

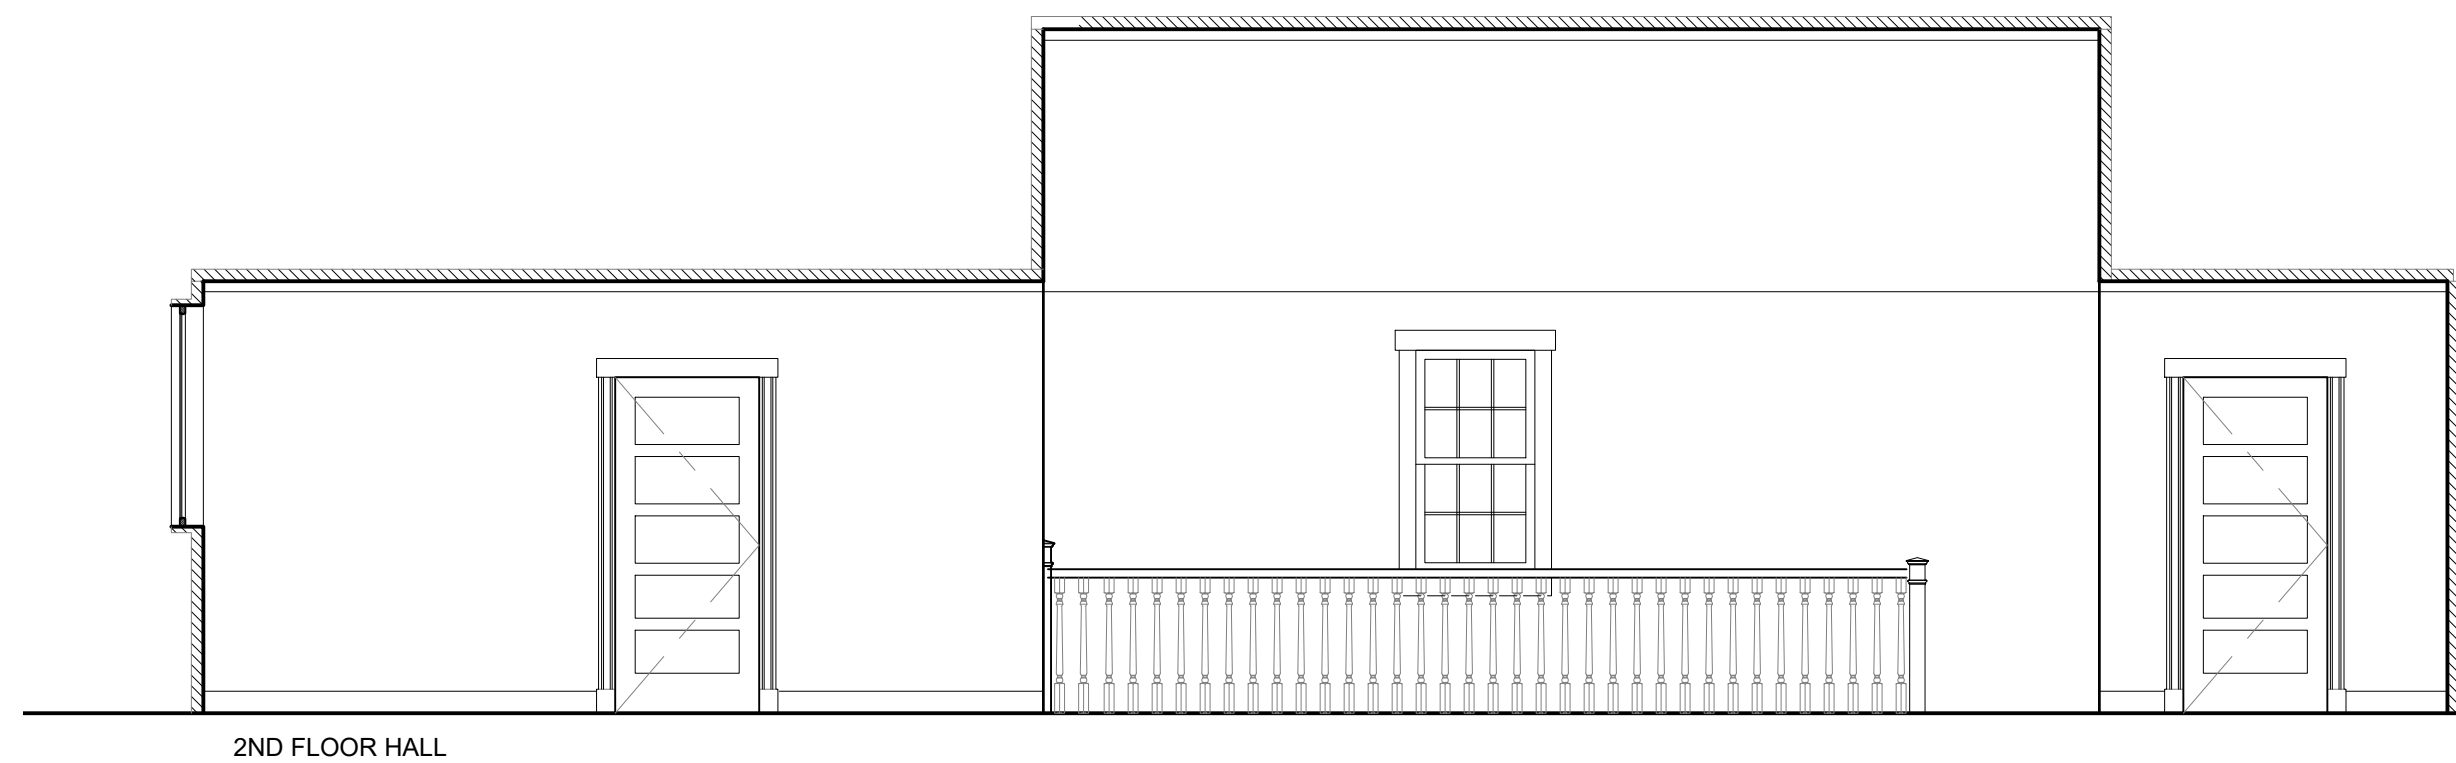


GARDENER HOUSE ELEVATION
Scale: 1/4" = 1'-0"

CC

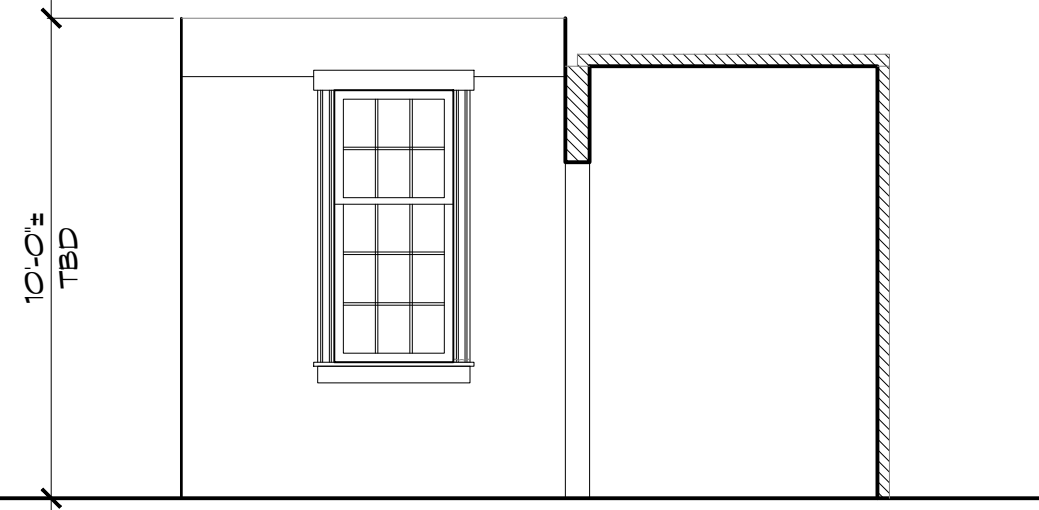


GARDENER HOUSE ELEVATION
Scale: 1/4" = 1'-0"

DD

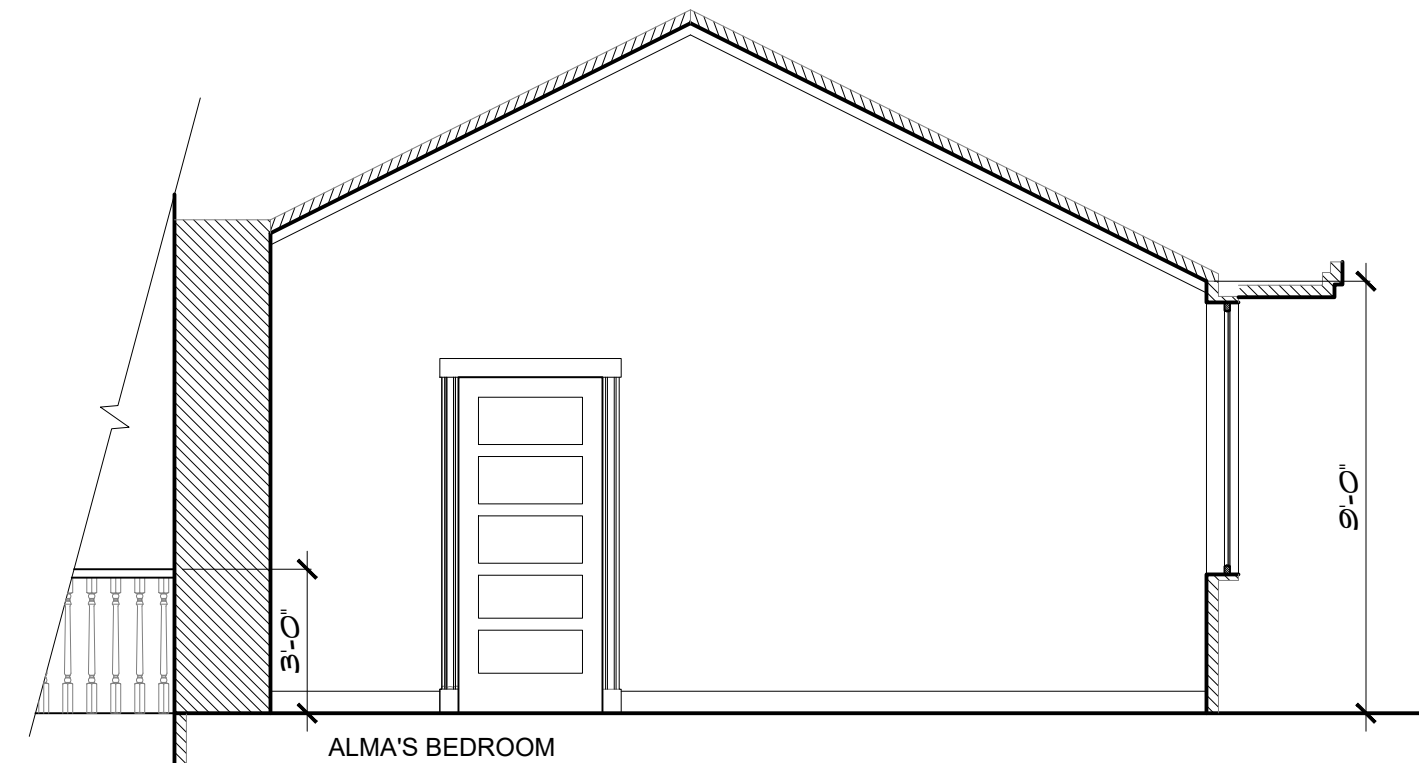

GARDENER HOUSE ELEVATION
Scale: 1/4" = 1'-0"

EE

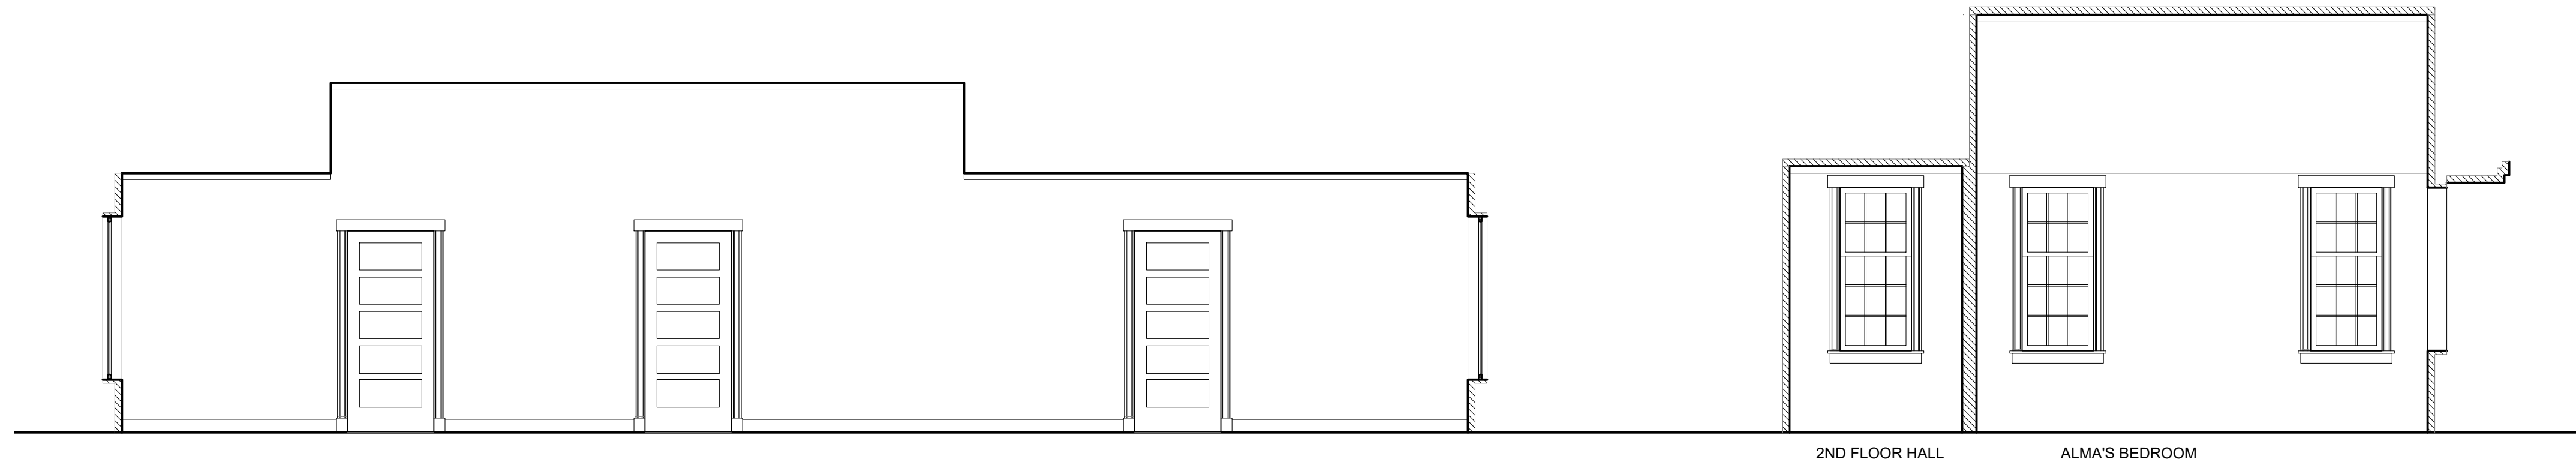

GARDENER HOUSE ELEVATION
Scale: 1/4" = 1'-0"

AA



GARDENER HOUSE ELEVATION
Scale: 1/4" = 1'-0"


BB




PILGRIM		Production Designer: Chloe Arbiture	
		Art Director: Jonathan Bell	
		Set Designer: Jeff Beck	
SET NAME: GARDENER HOUSE	EPISODE #		
LOCATION: STAGE 14	SET # 01		
DRAWING TITLE: 2ND FLOOR ELEVATIONS.3	REVISIONS:		
DRAWN BY: Jeff Beck			
SCALE: AS NOTED	DATE:		

17
OF 19

REVISED RELEASE 10/19/20

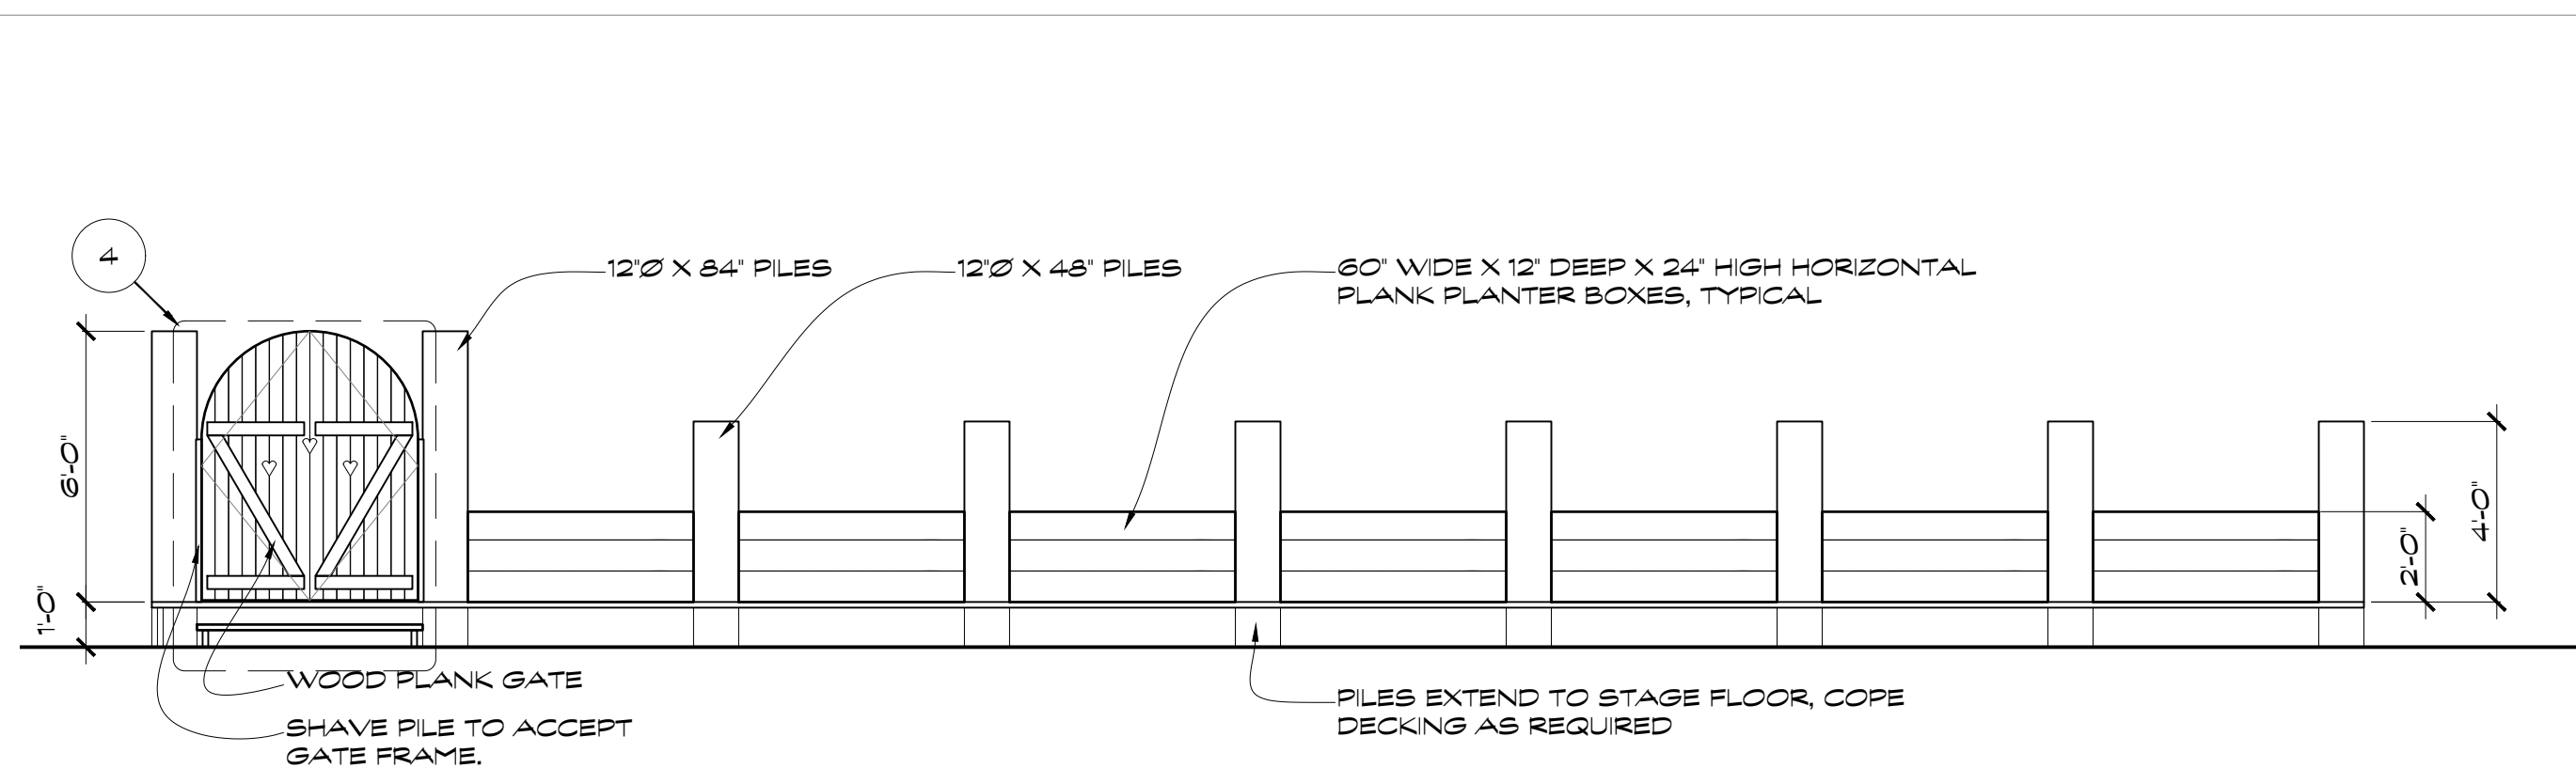


DECK ELEVATION
Scale: 1/4" = 1'-0"


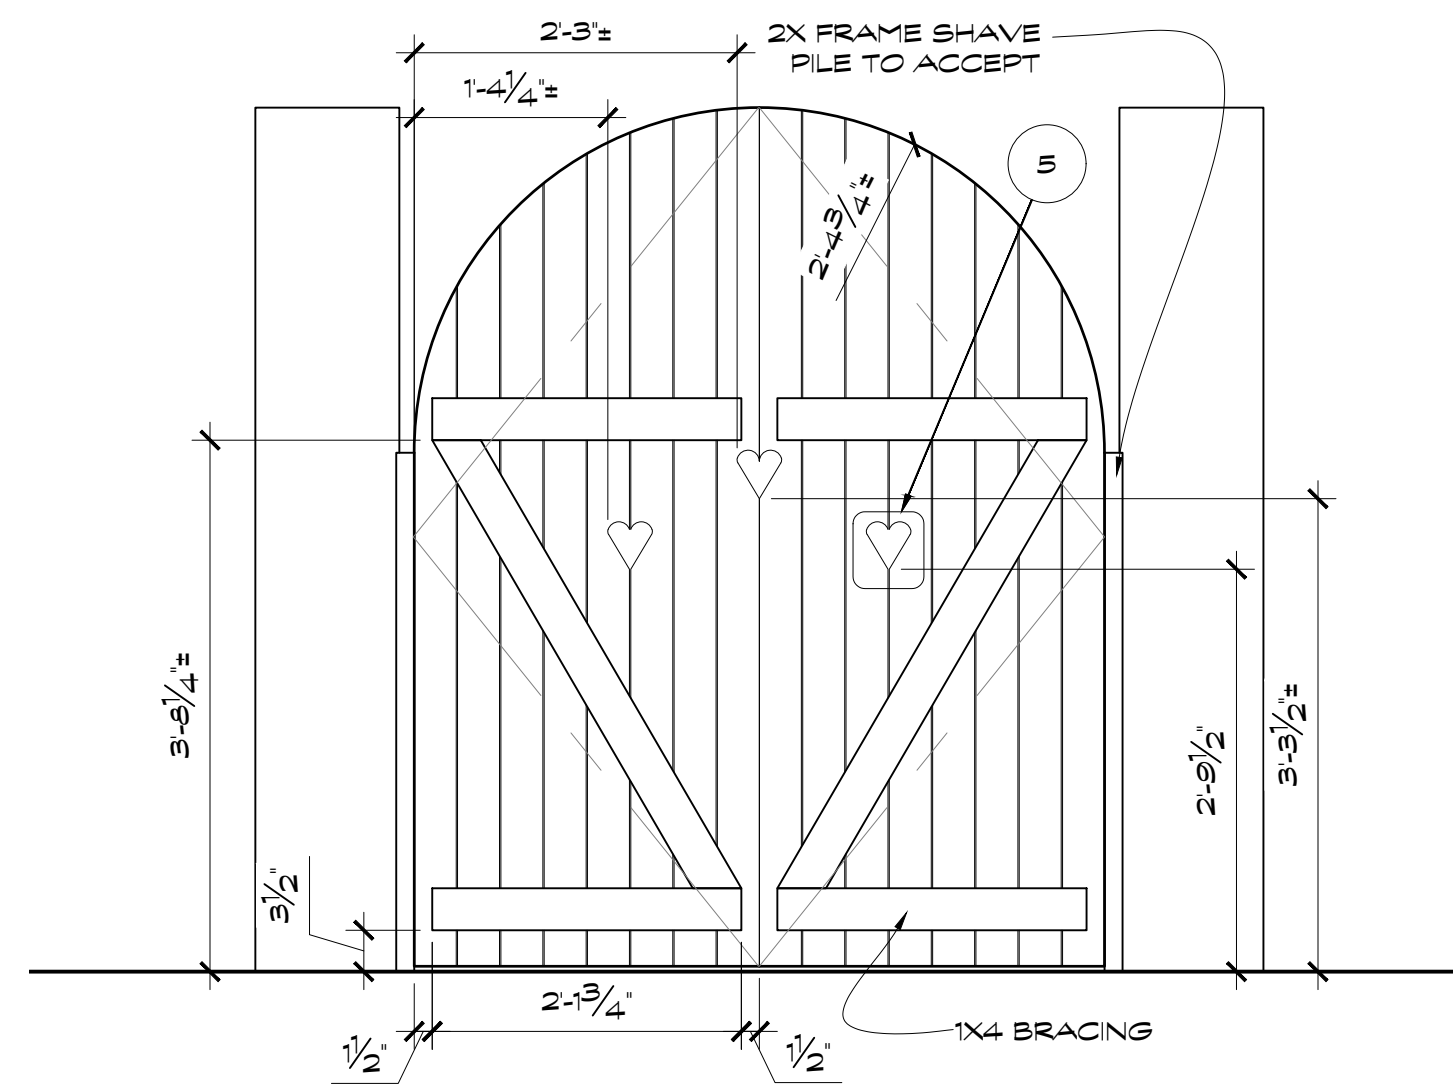


GATE ELEVATION
Scale: 3/4" = 1'-0"


GATE HOLE DETAIL
Scale: 1 = 1'-0"

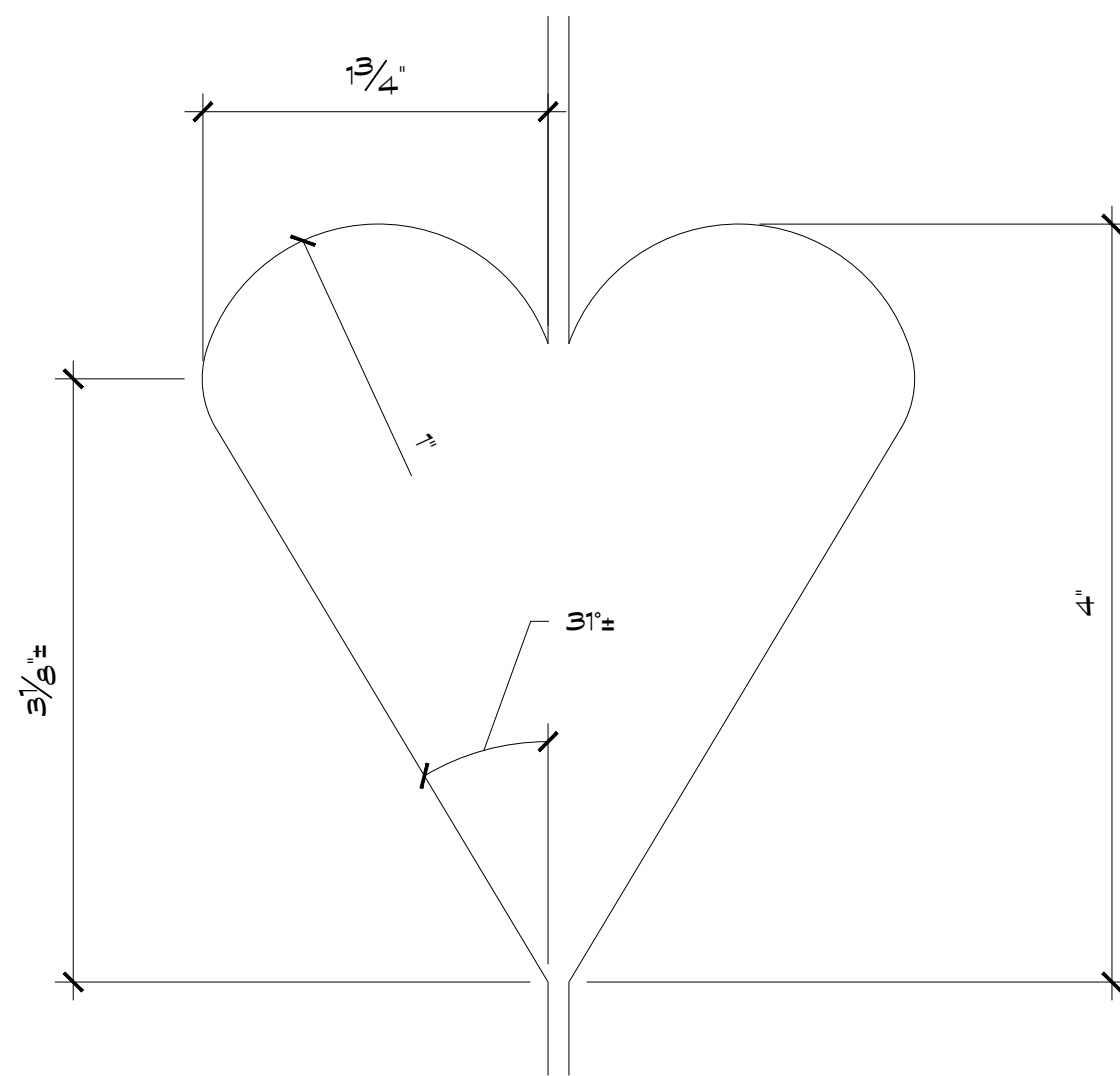


GARDENER DECK SECTION
Scale: 3/4" = 1'-0"

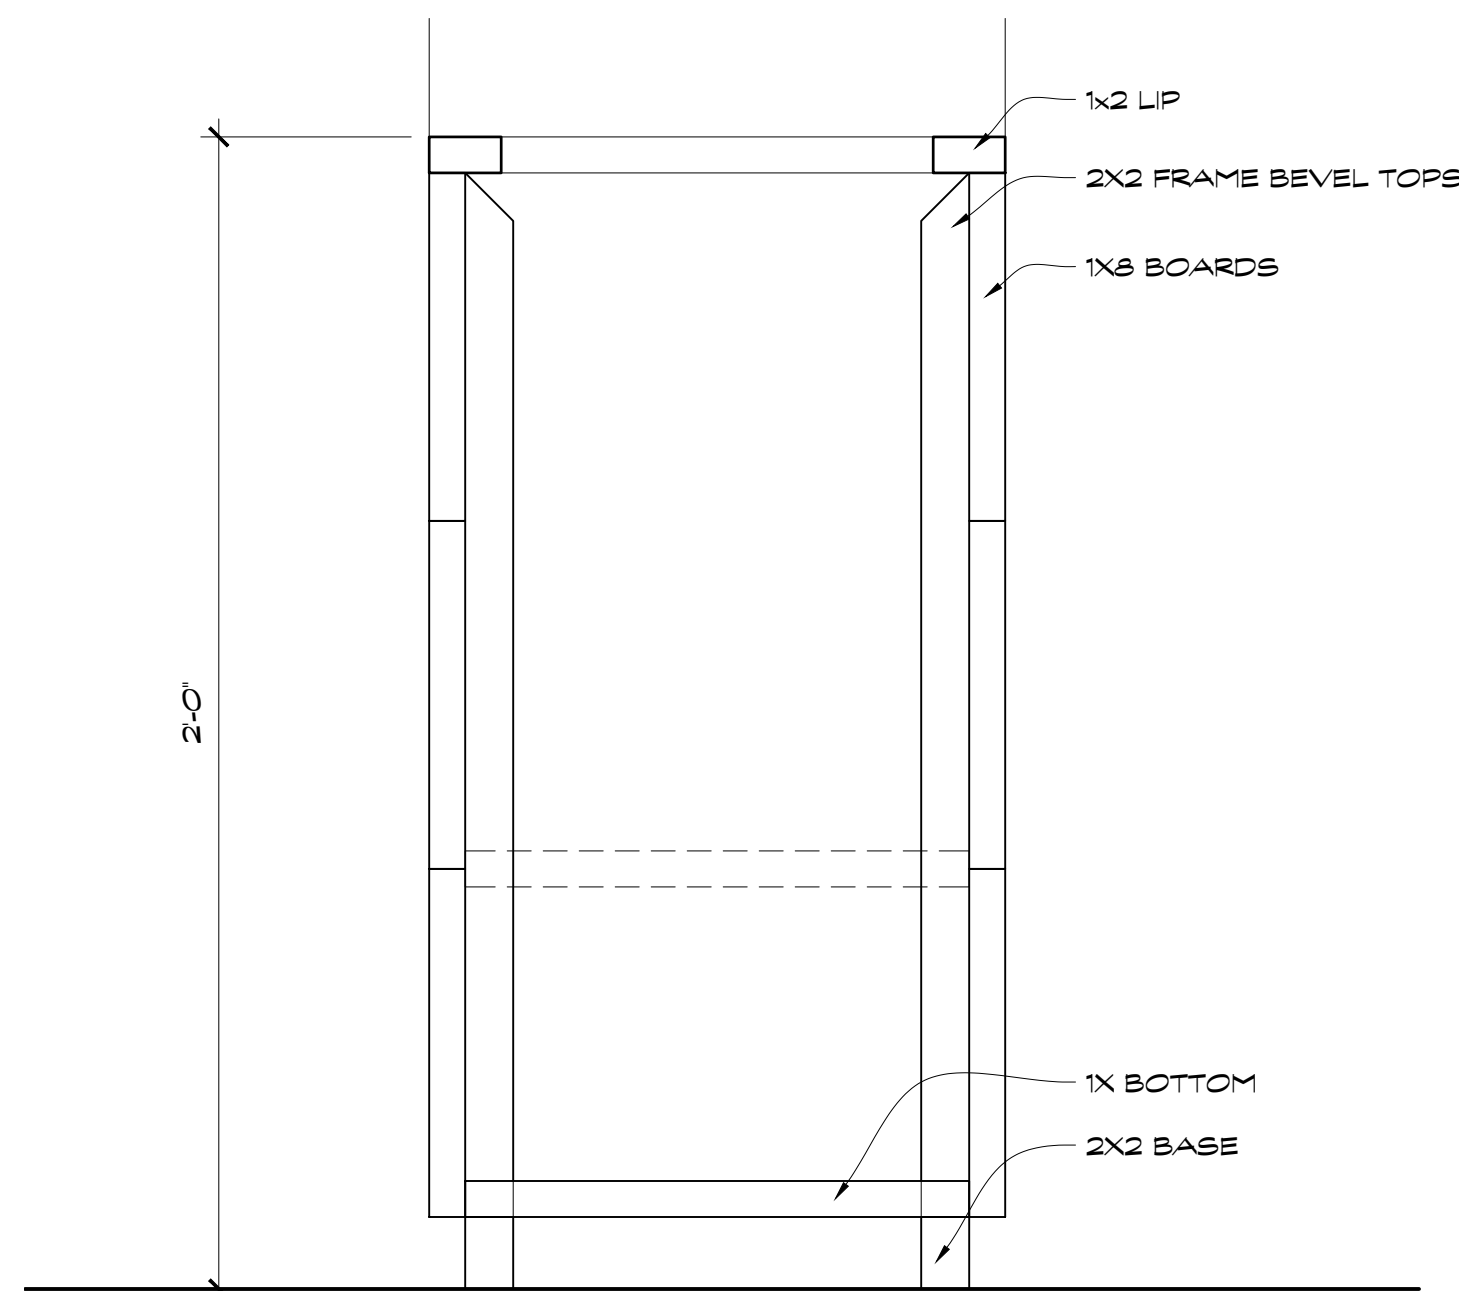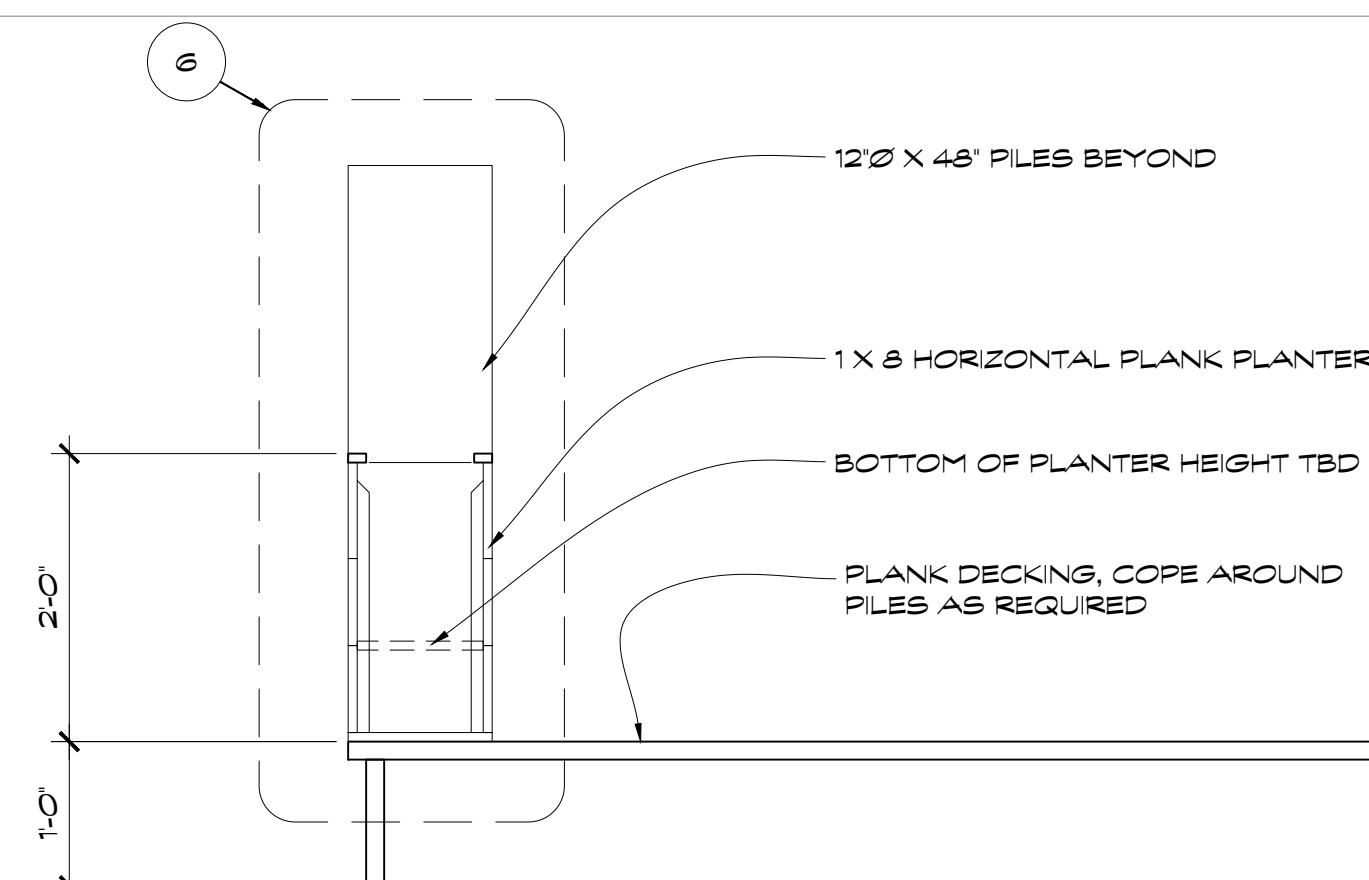


PLANTER BOX SECTION
Scale: 3" = 1'-0"

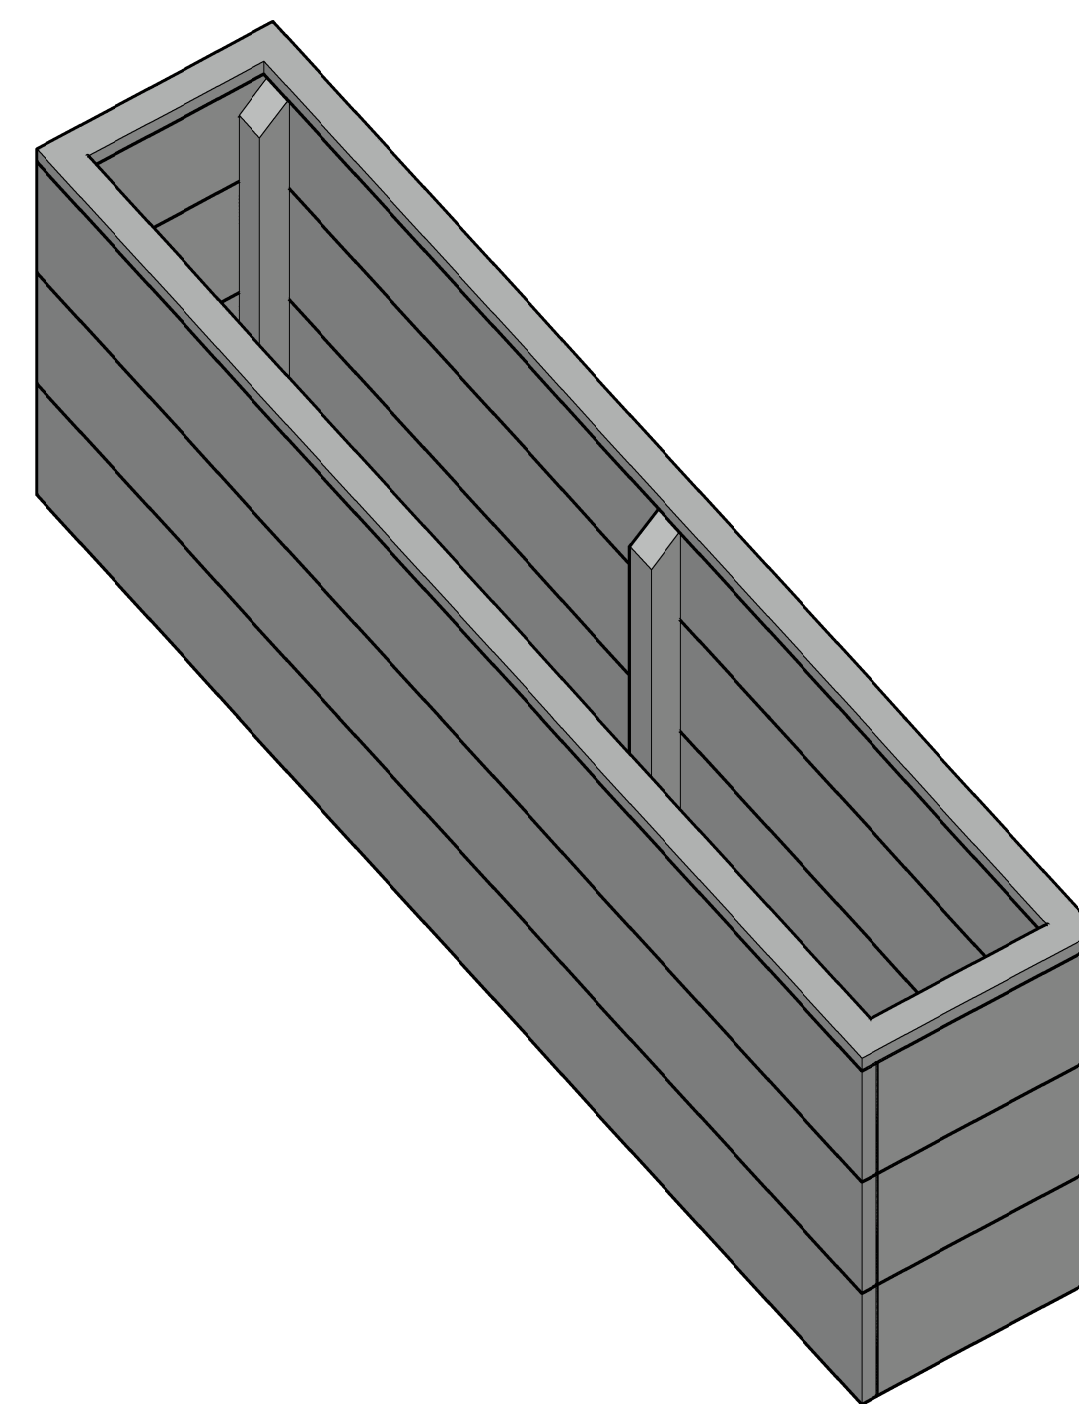

GARDENER DECK 3D VIEW
Scale: 1 1/2" = 1'-0"

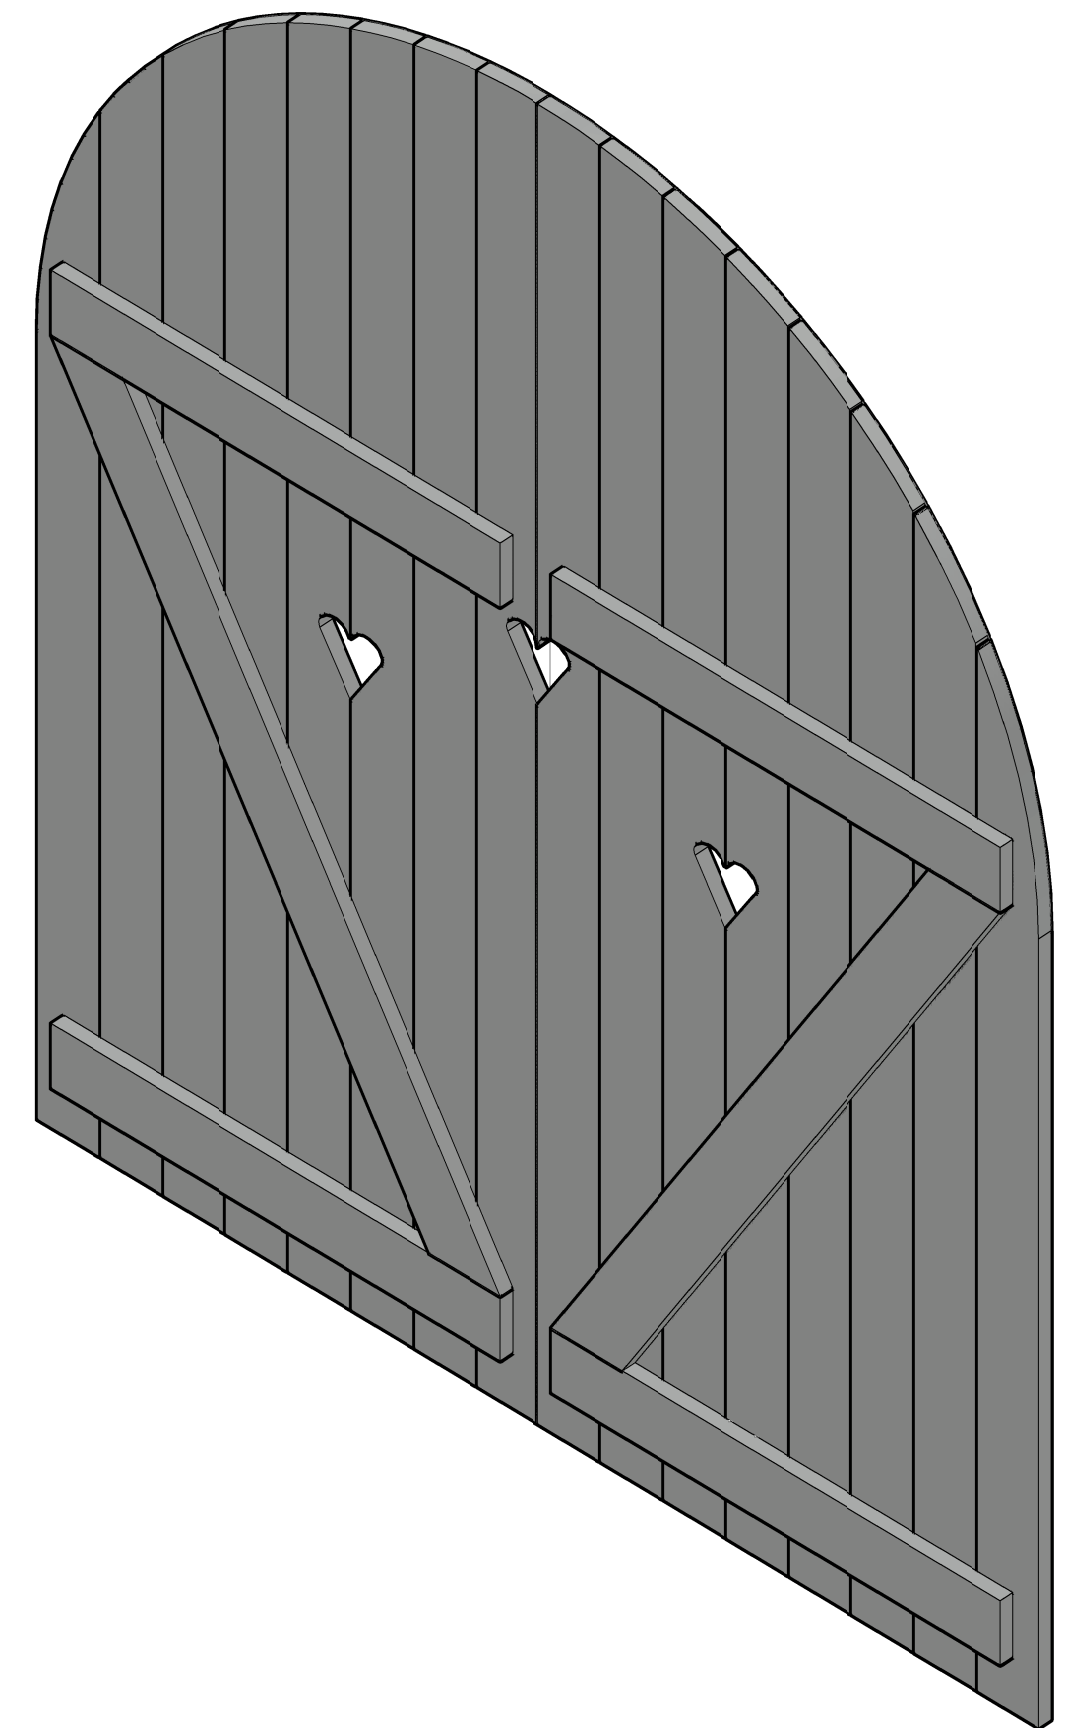

GARDENER GATE 3D VIEW
Scale: 1 1/2" = 1'-0"

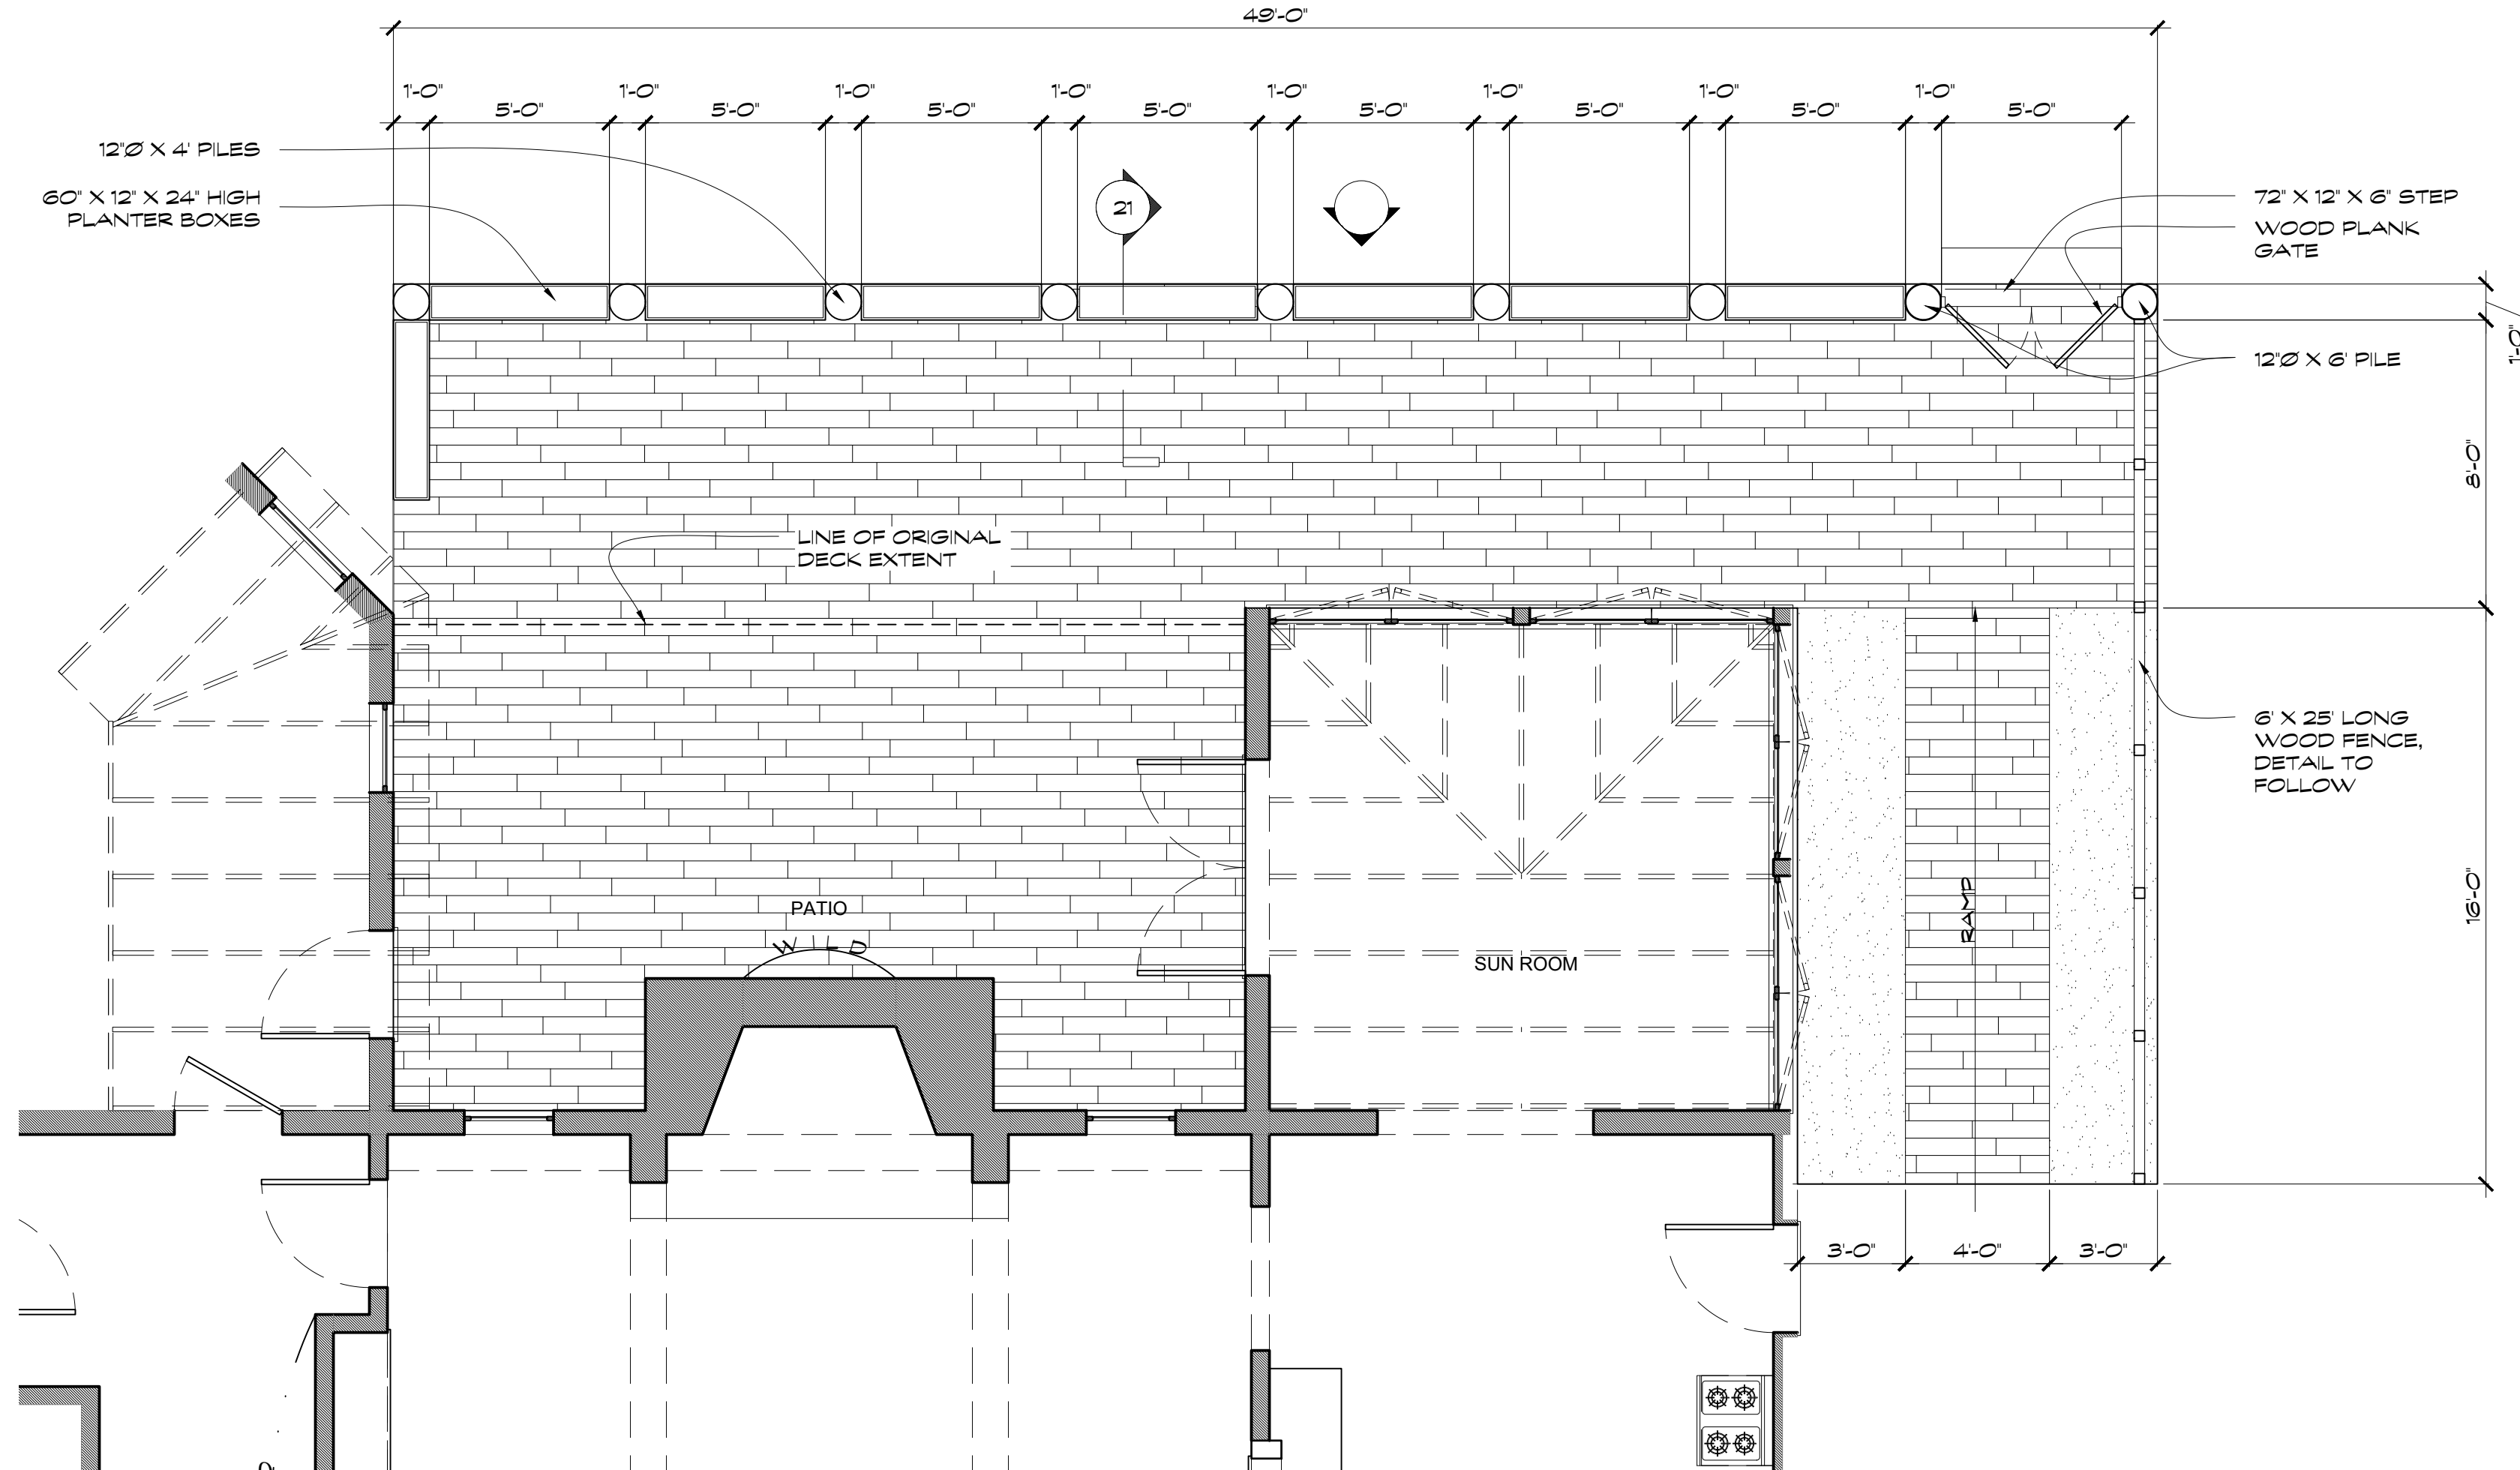


GARDENER HOUSE 1ST FLOOR PLAN
Scale: 1/4" = 1'-0"




PILGRIM		Production Designer: Chloe Arbiture	
Art Director: Jonathan Bell		Set Designer: Jeff Beck	
SET NAME: GARDENER HOUSE DECK	EPISODE #		
LOCATION: STAGE 14	SET # 01		
DRAWING TITLE: CONSTRUCTION DRAWINGS	REVISIONS:		
DRAWN BY: Jeff Beck			
SCALE: AS NOTED	DATE:		

REVISED RELEASE 10/19/20

AHSS10_01_GARDENERHOUSE_REVISERELEASE_100821_JMB_V10.DWG

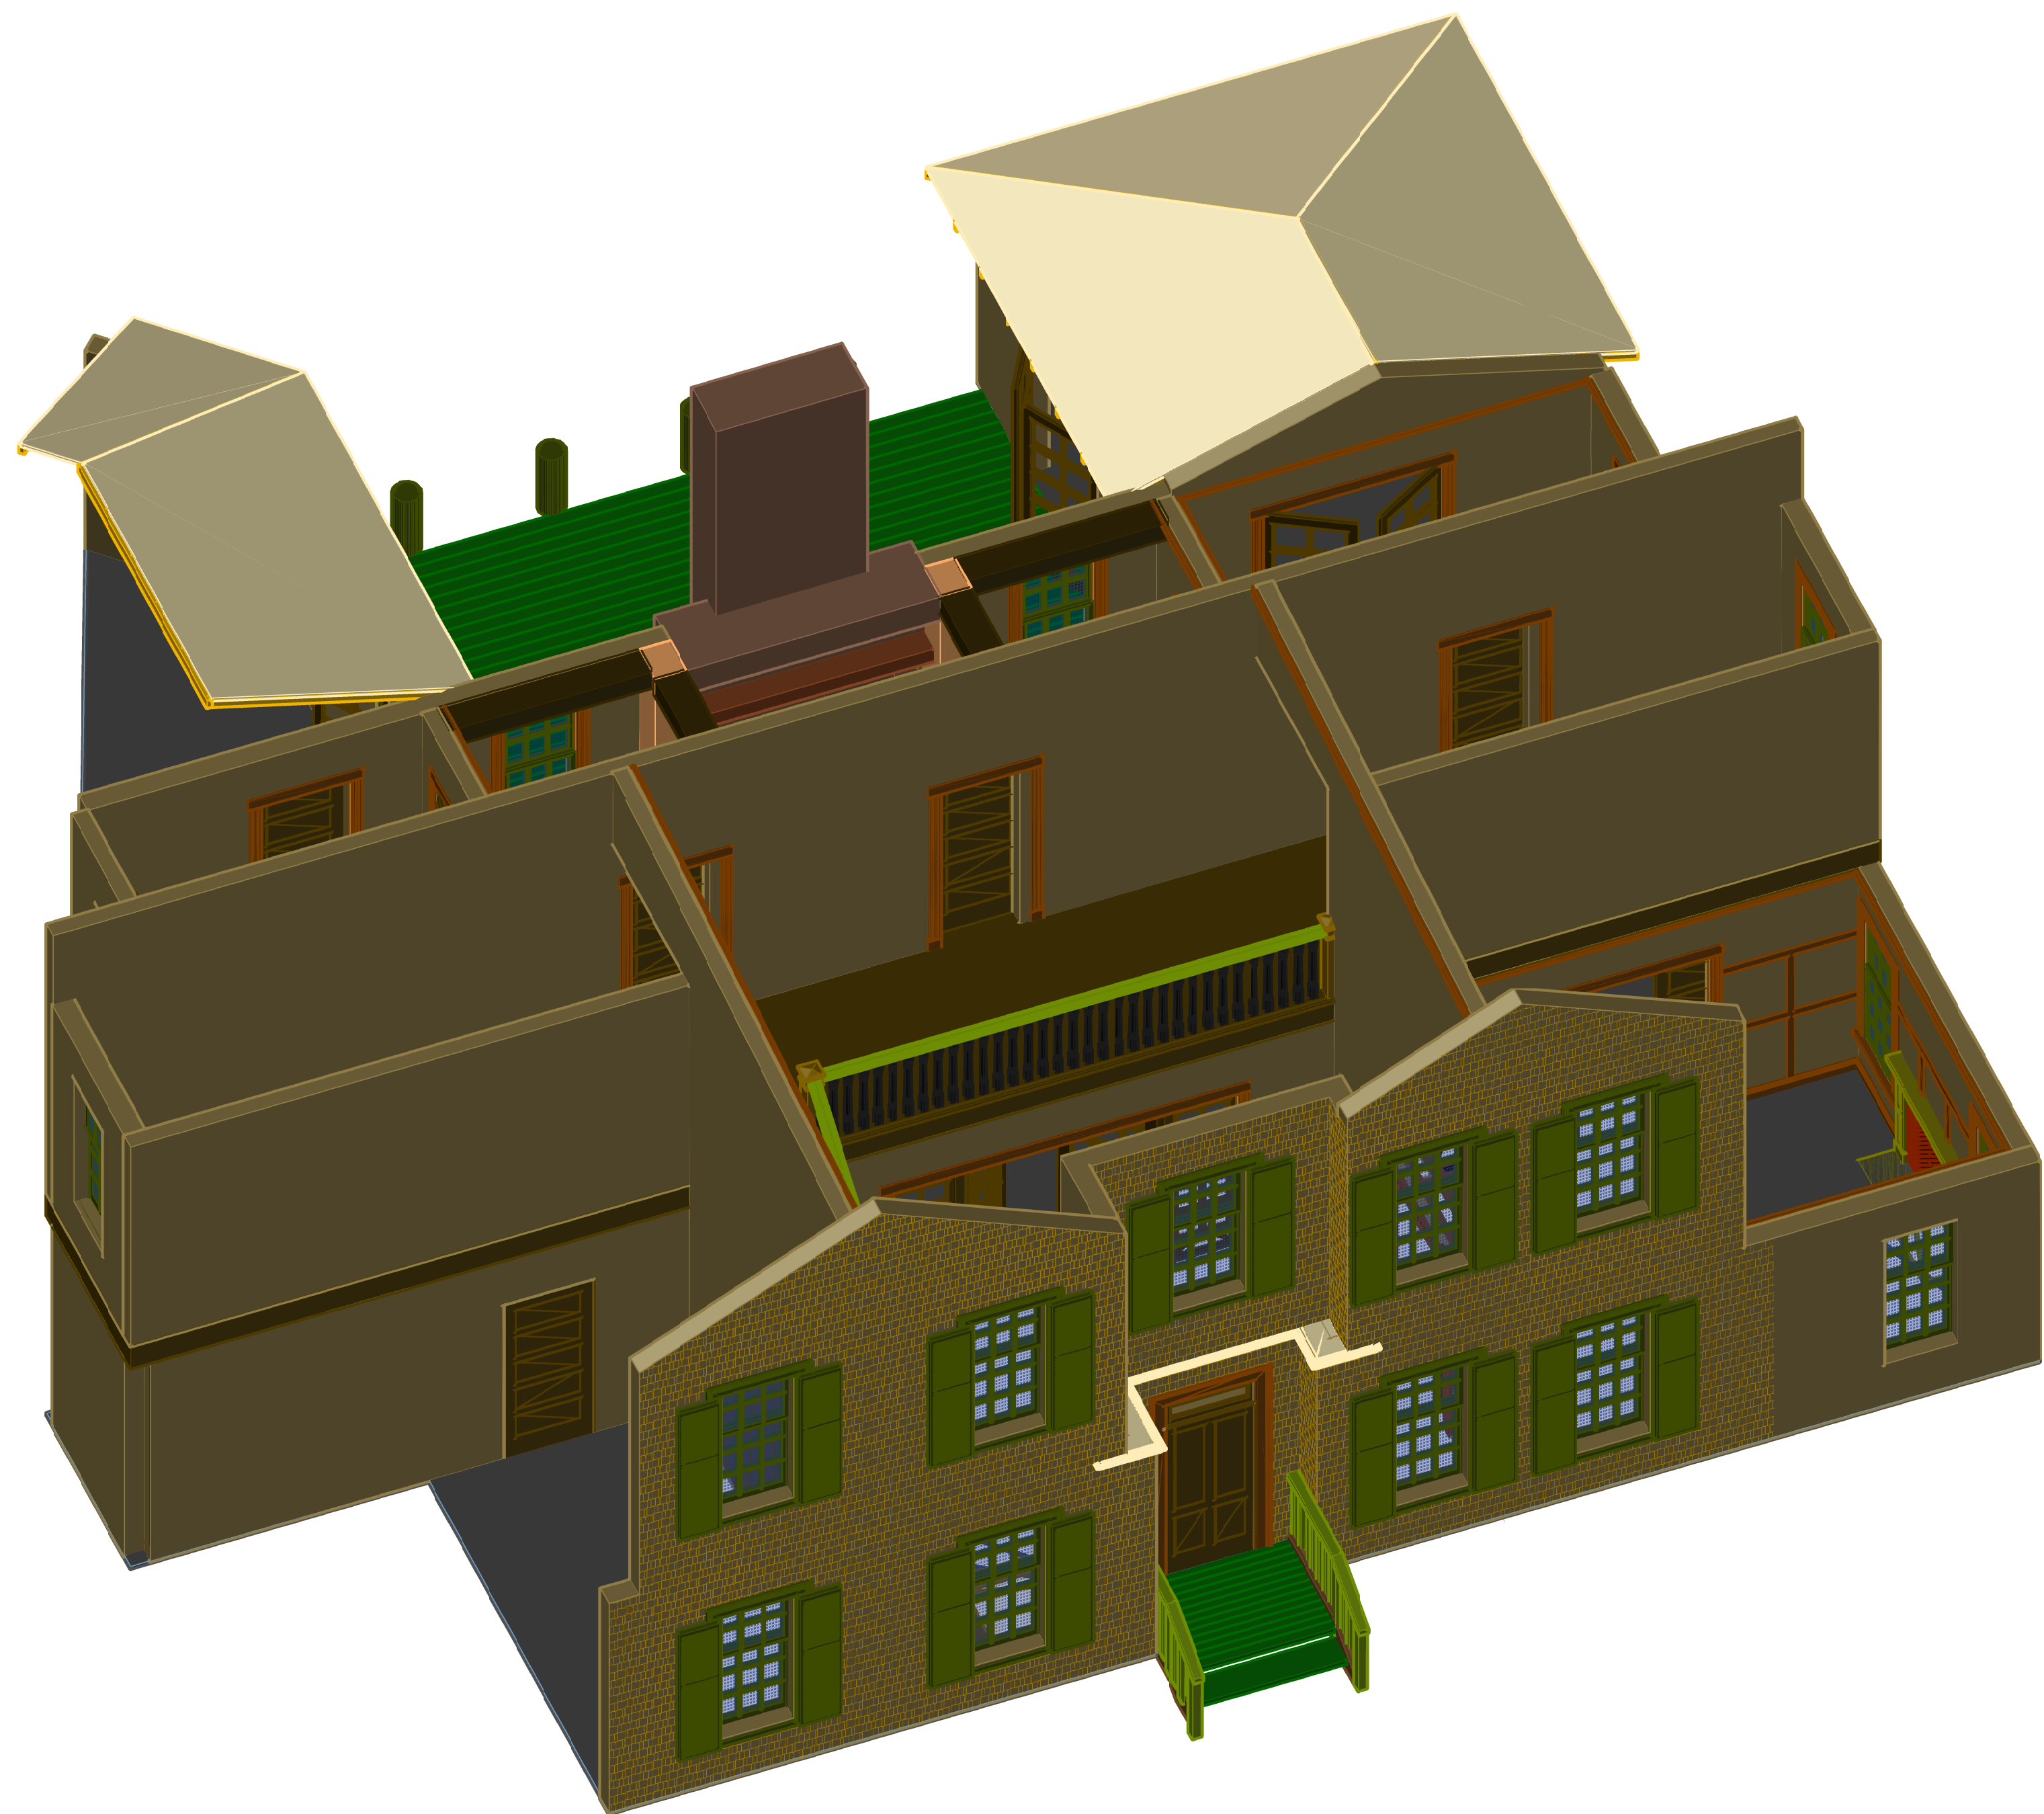

3D VIEW
Scale: 1/4" = 1'-0"

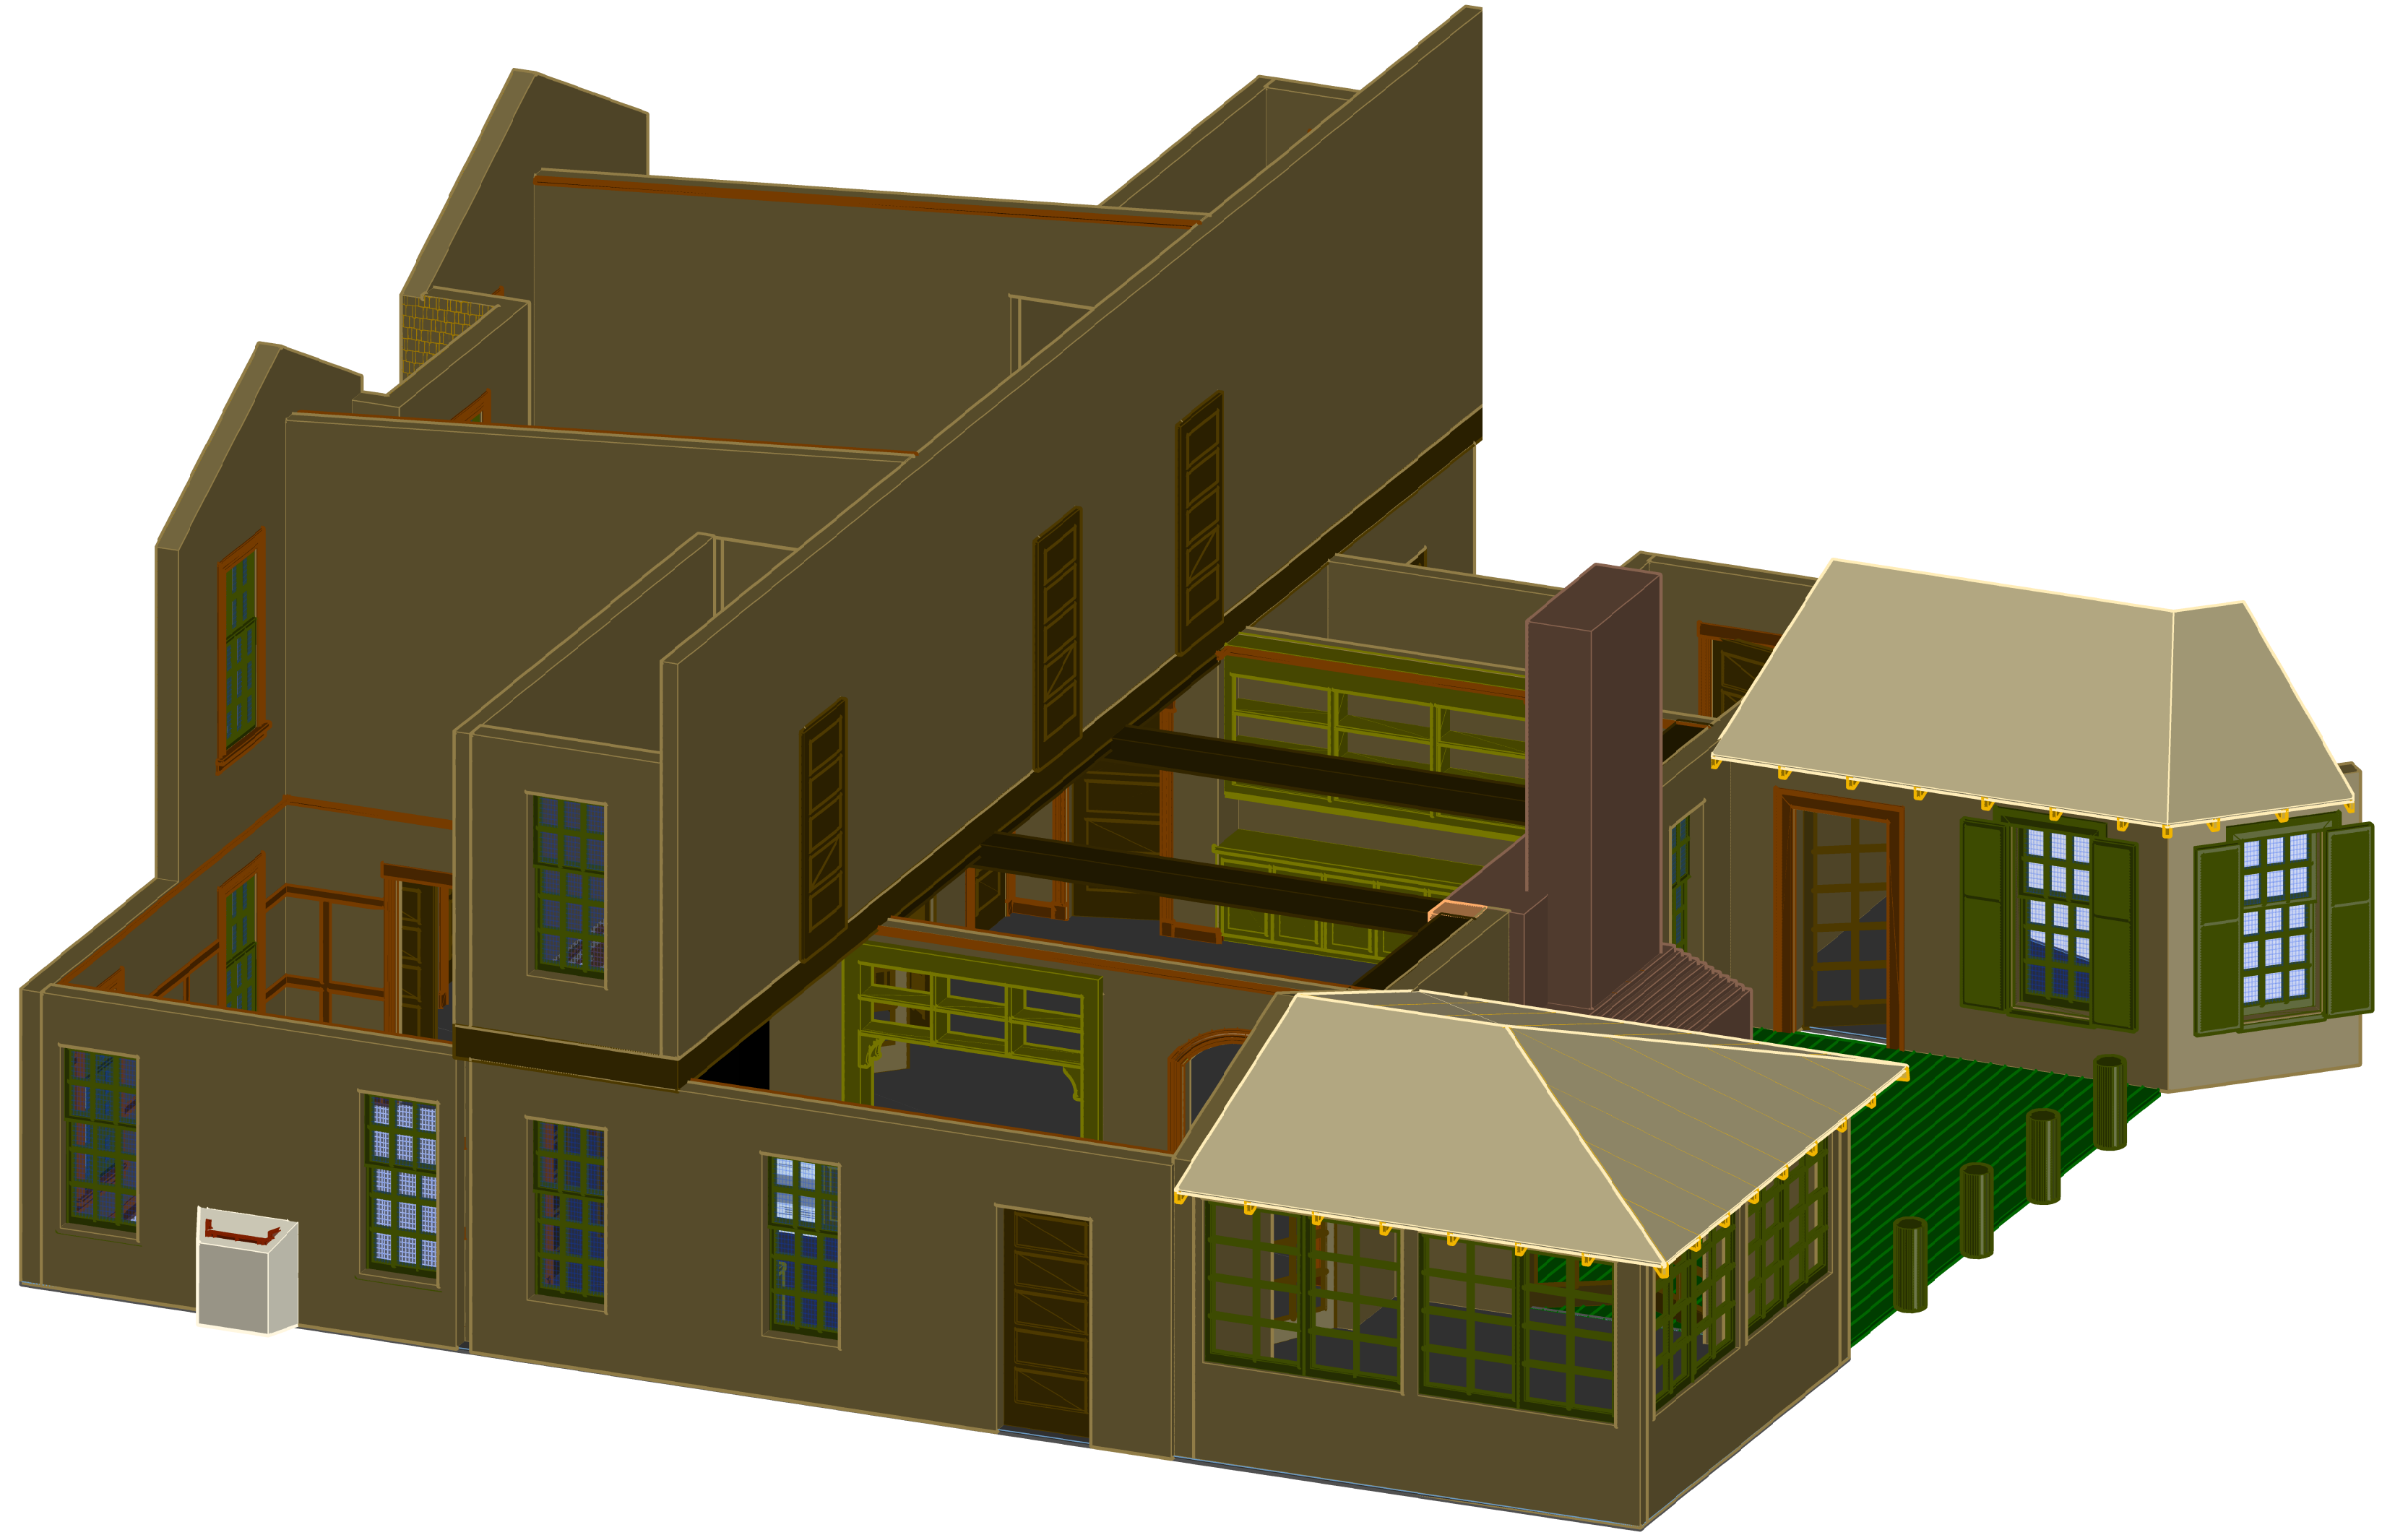

3D VIEW
Scale: 1/4" = 1'-0"

AHSS10_01_GARDENERHOUSE_REVISEDRELEASE_100821_JMB_V10.DWG



PILGRIM		Production Designer: Chloe Arbiture	
		Art Director: Jonathan Bell	
		Set Designer: Jeff Beck	
SET NAME: GARDENER HOUSE FENCE	EPISODE #		
LOCATION: STAGE 14	SET # 01		
DRAWING TITLE: CONSTRUCTION DRAWINGS	REVISIONS:		
DRAWN BY: Jeff Beck			
SCALE: AS NOTED	DATE:		



PILGRIM		Production Designer: Chloe Arbiture	
Art Director: Jonathan Bell		Set Designer: Jeff Beck	
SET NAME: GARDENER HOUSE		EPISODE # _____	
LOCATION: STAGE 14		SET # 01	
DRAWING TITLE: SET PHOTOS		REVISED: _____	
DRAWN BY: Jeff Beck		DATE: _____	
SCALE: NOT TO SCALE		20	
SDMM		OF 20	
JTB 4244		RELEASE 10/22/20	

AHSS10_01_GARDENERHOUSE_REVISEDRELEASE_100821_JMB_V10.DWG