



BACK ELEVATION  
SCALE: 1/8" = 1'-0"

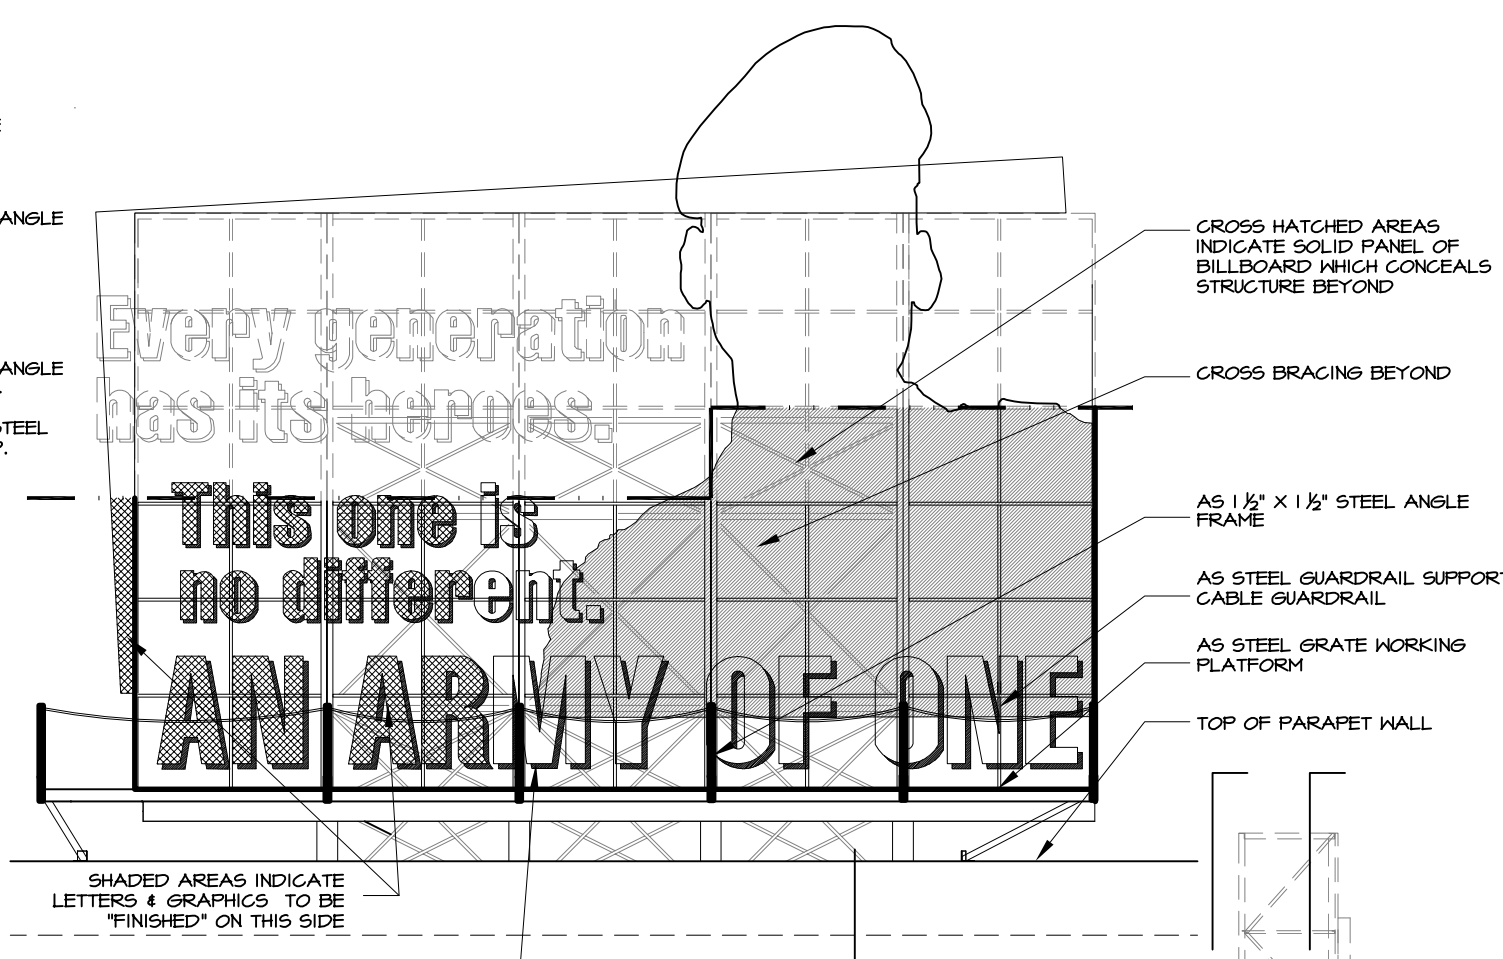


FRONT ELEVATION  
SCALE: 1/8" = 1'-0"

NOTE: ALL LETTERS TO BE LIGHTED

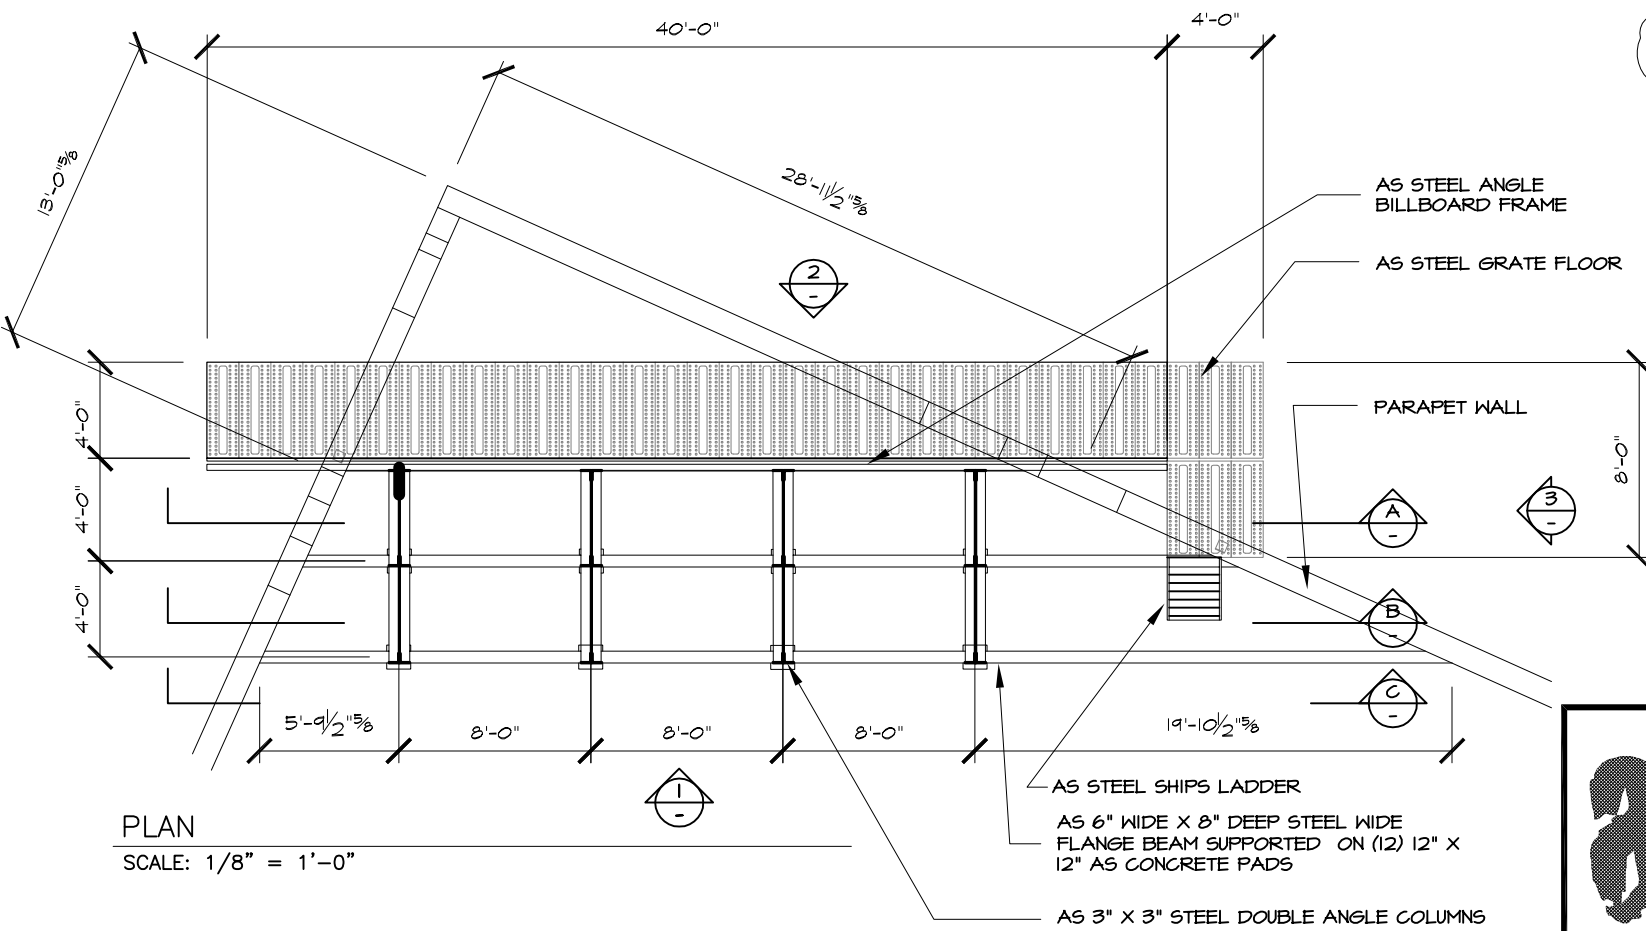

PLAN  
SCALE: 1/8" = 1'-0"

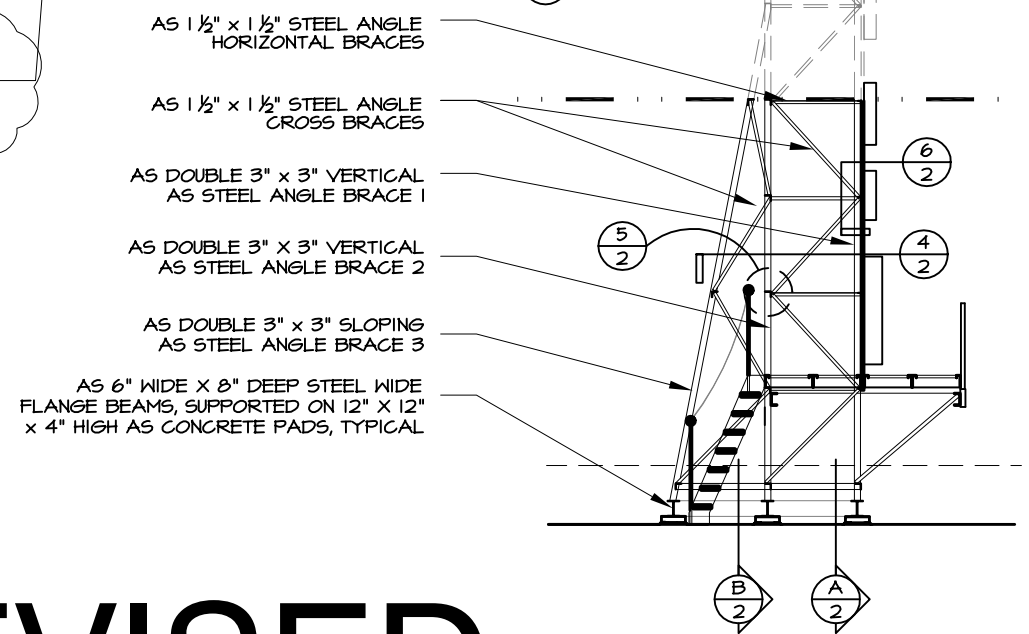


SIDE ELEVATION  
SCALE: 1/8" = 1'-0"


**REVISED**




SET NUMBER & DESCRIPTION: 117-INT.-DAVE'S-APARTMENT BILLBOARD DRAWINGS	SHEET NUMBER: 
LOCATION: STAGE 29, SONY STUDIOS	

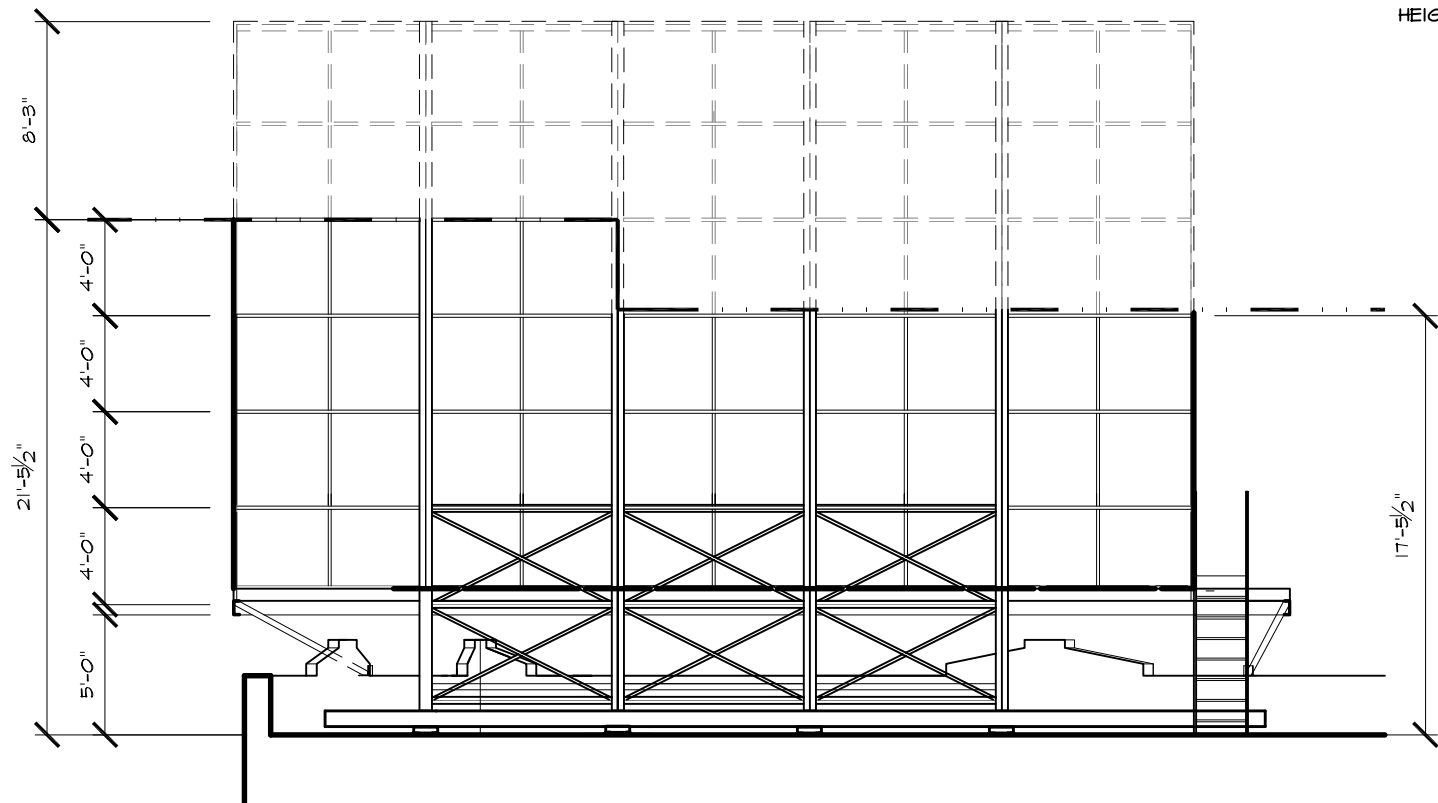


SECTION B @ VERTICAL BRACE 2  
SCALE: 1/8" = 1'-0"

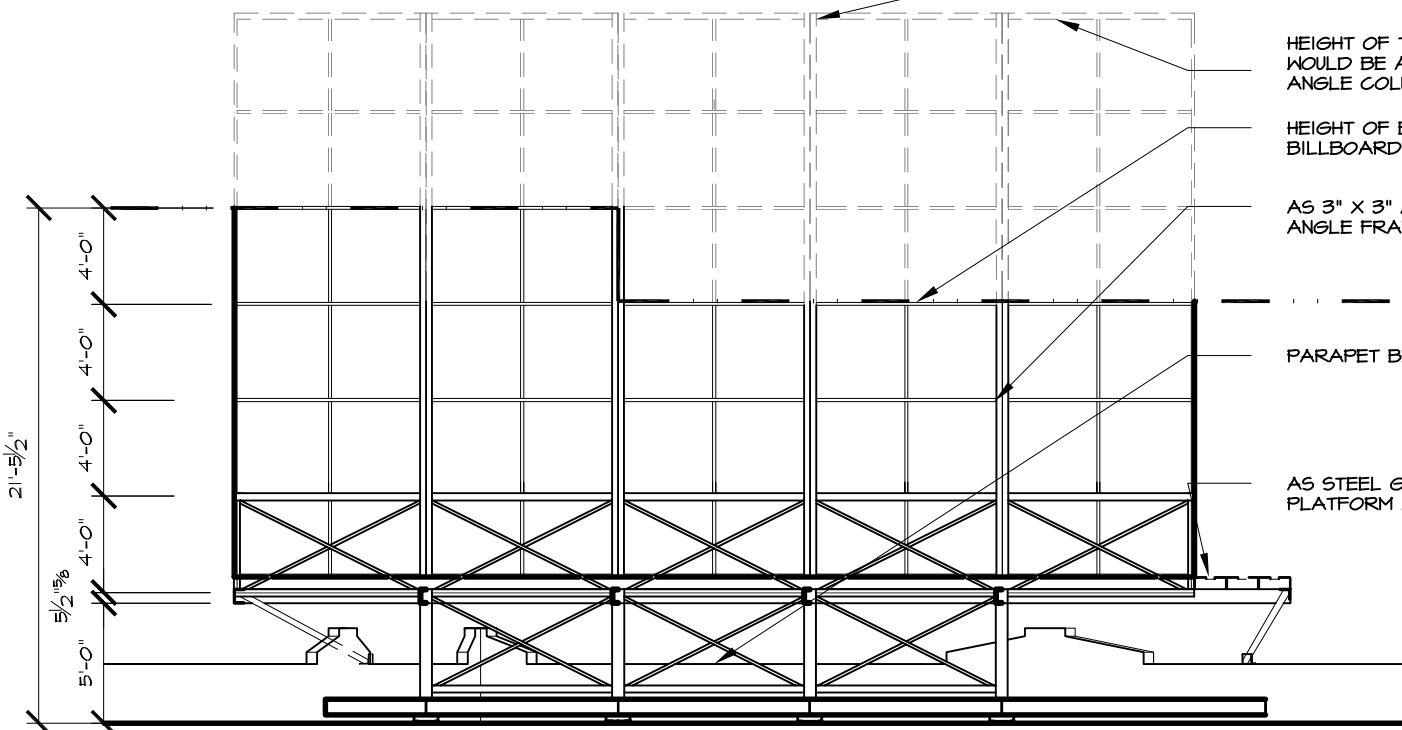


SECTION A @ BRACE 1  
SCALE: 1/8" = 1'-0"

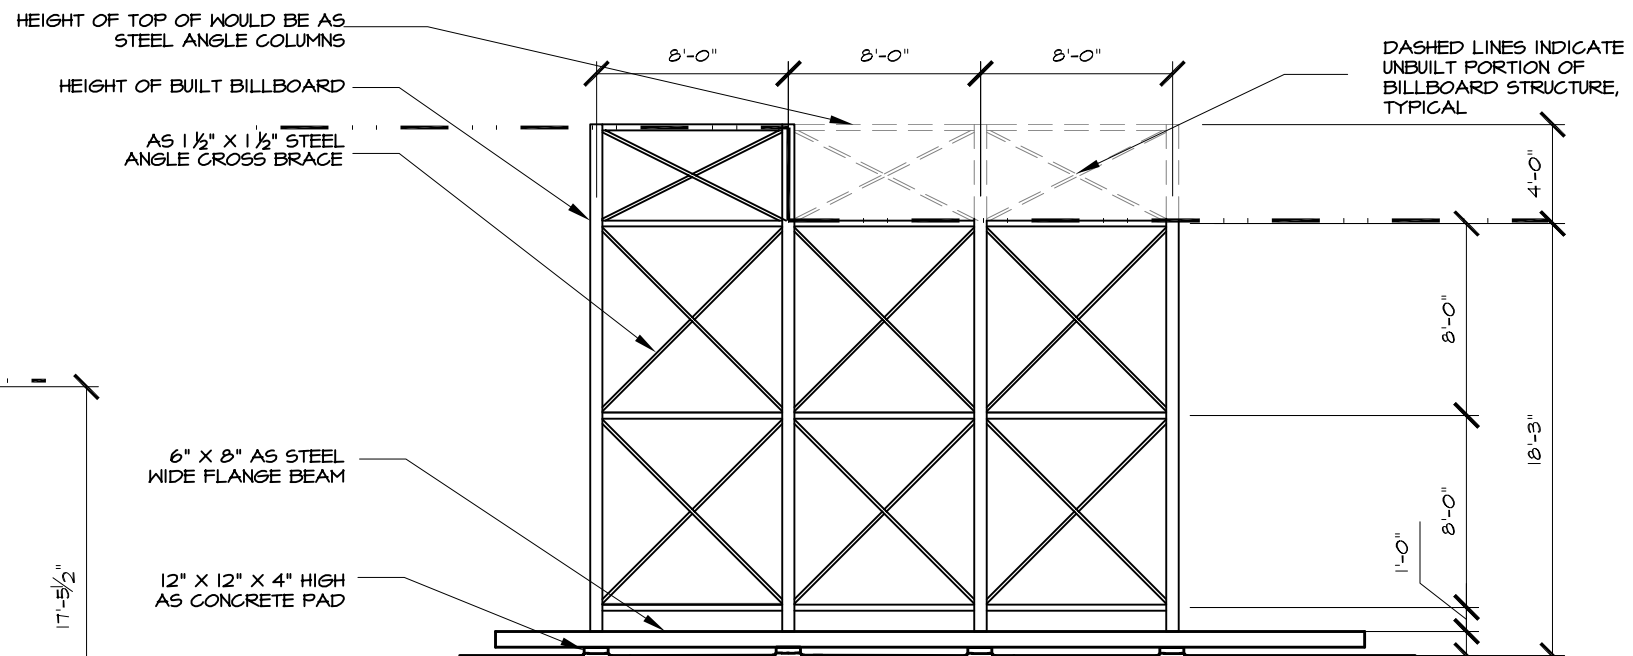

ISOLATED ELEVATION SLOPING BRACE 3  
SCALE: 1/8" = 1'-0"

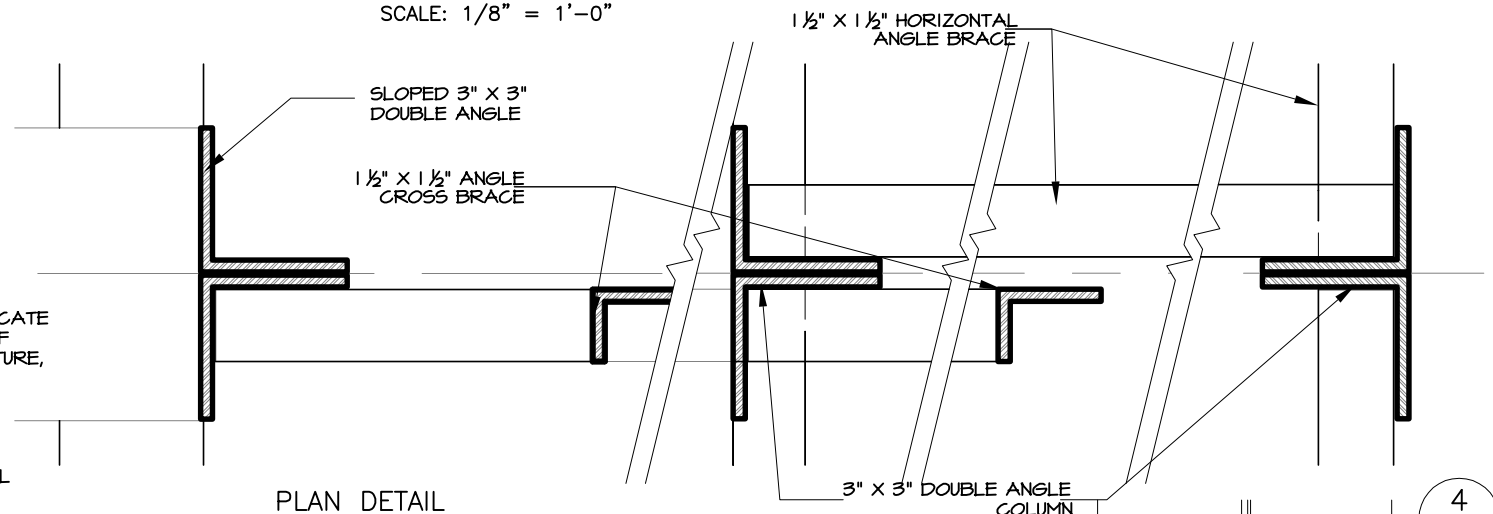

PLAN DETAIL  
SCALE: 3" = 1'-0"

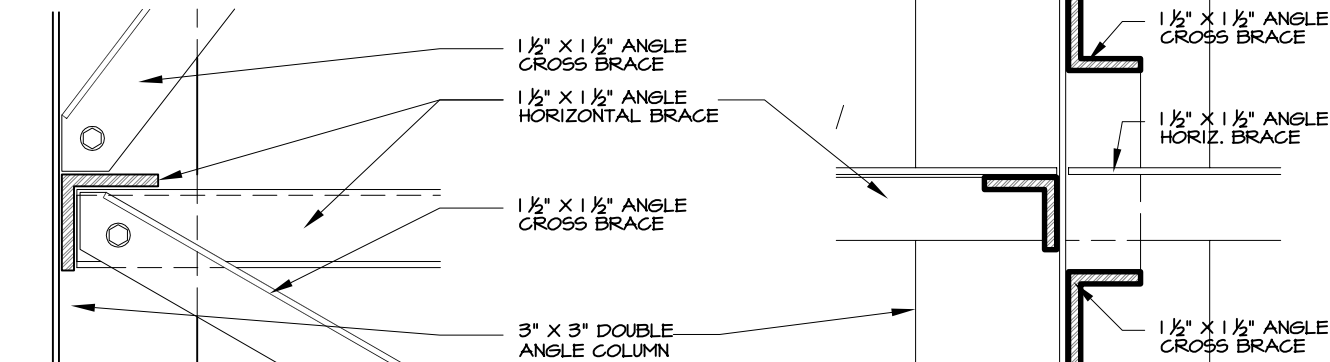

SECTION DETAIL 5  
SCALE: 3" = 1'-0"

SECTION DETAIL 6  
SCALE: 1" = 1'-0"

DASHED LINES INDICATE UNBUILT PORTION OF BILLBOARD STRUCTURE, TYPICAL

HEIGHT OF TOP OF WOULD BE AS STEEL ANGLE COLUMNS

HEIGHT OF BUILT BILLBOARD

AS 3" x 3" AS STEEL ANGLE FRAME

PARAPET BEYOND

AS STEEL GRATE WORK PLATFORM ACCESS

HEIGHT OF TOP OF WOULD BE AS STEEL ANGLE COLUMNS

HEIGHT OF BUILT BILLBOARD


AS 1 1/2" x 1 1/2" STEEL ANGLE CROSS BRACE

6" x 8" AS STEEL WIDE FLANGE BEAM

12" x 12" x 4" HIGH AS CONCRETE PAD

DASHED LINES INDICATE UNBUILT PORTION OF BILLBOARD STRUCTURE, TYPICAL


	SET NUMBER & DESCRIPTION: 117 INT. DAVE'S APARTMENT BILLBOARD DRAWINGS	SHEET NUMBER: <div style="font-size: 2em; font-weight: bold; text-align: center;">2</div>
	LOCATION: STAGE 29, SONY STUDIOS	

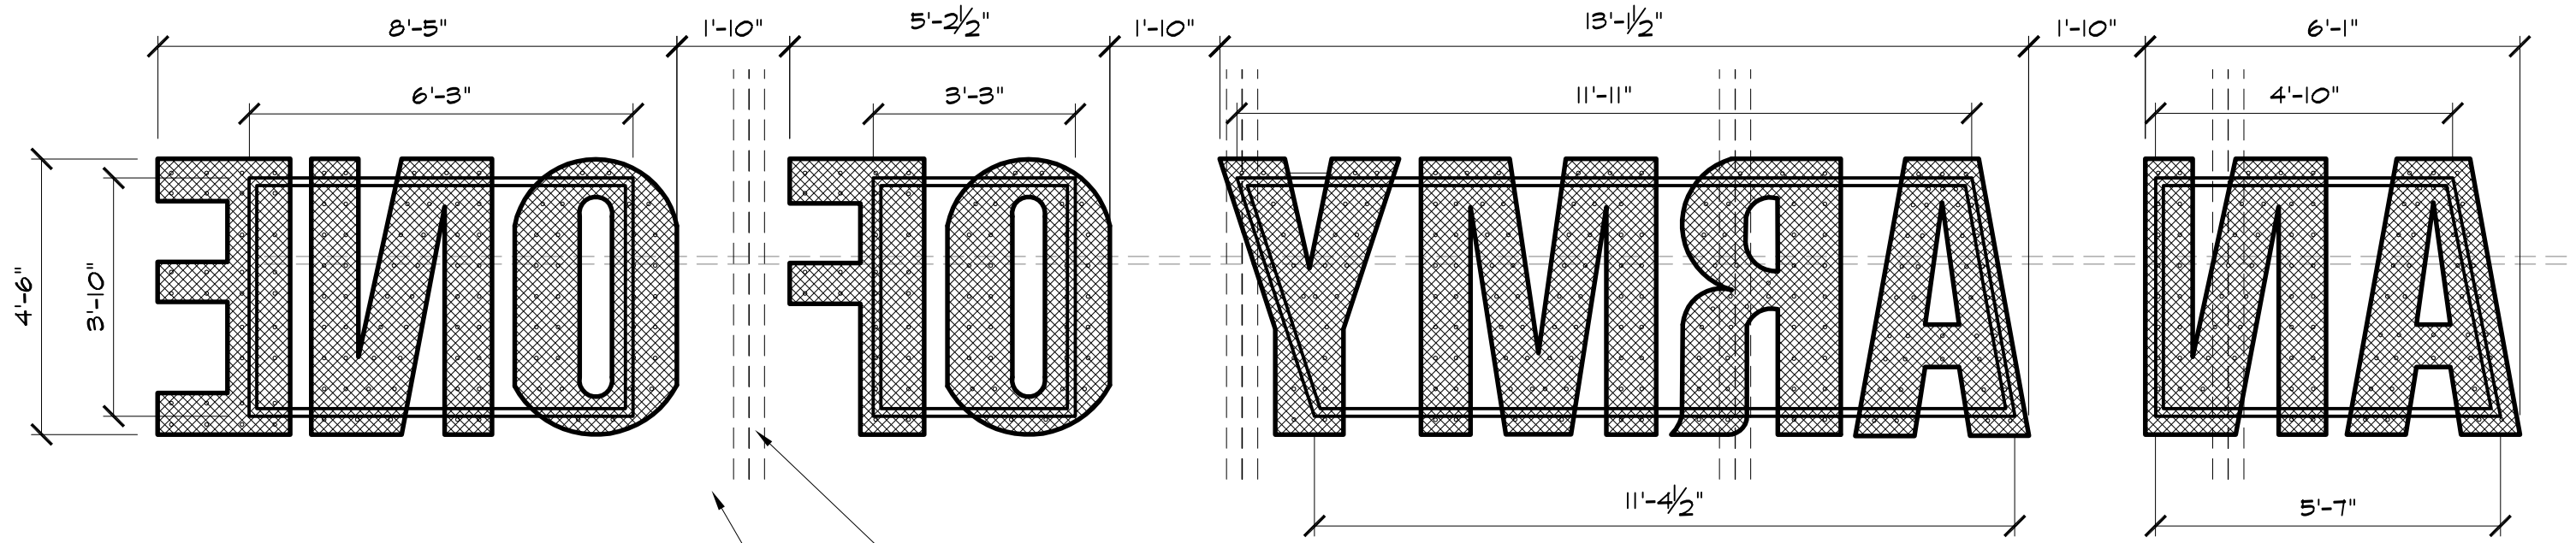

54" LETTER REAR ELEVATION

SCALE: 3/8" = 1'-0"


NOTE SCALE CHANGE

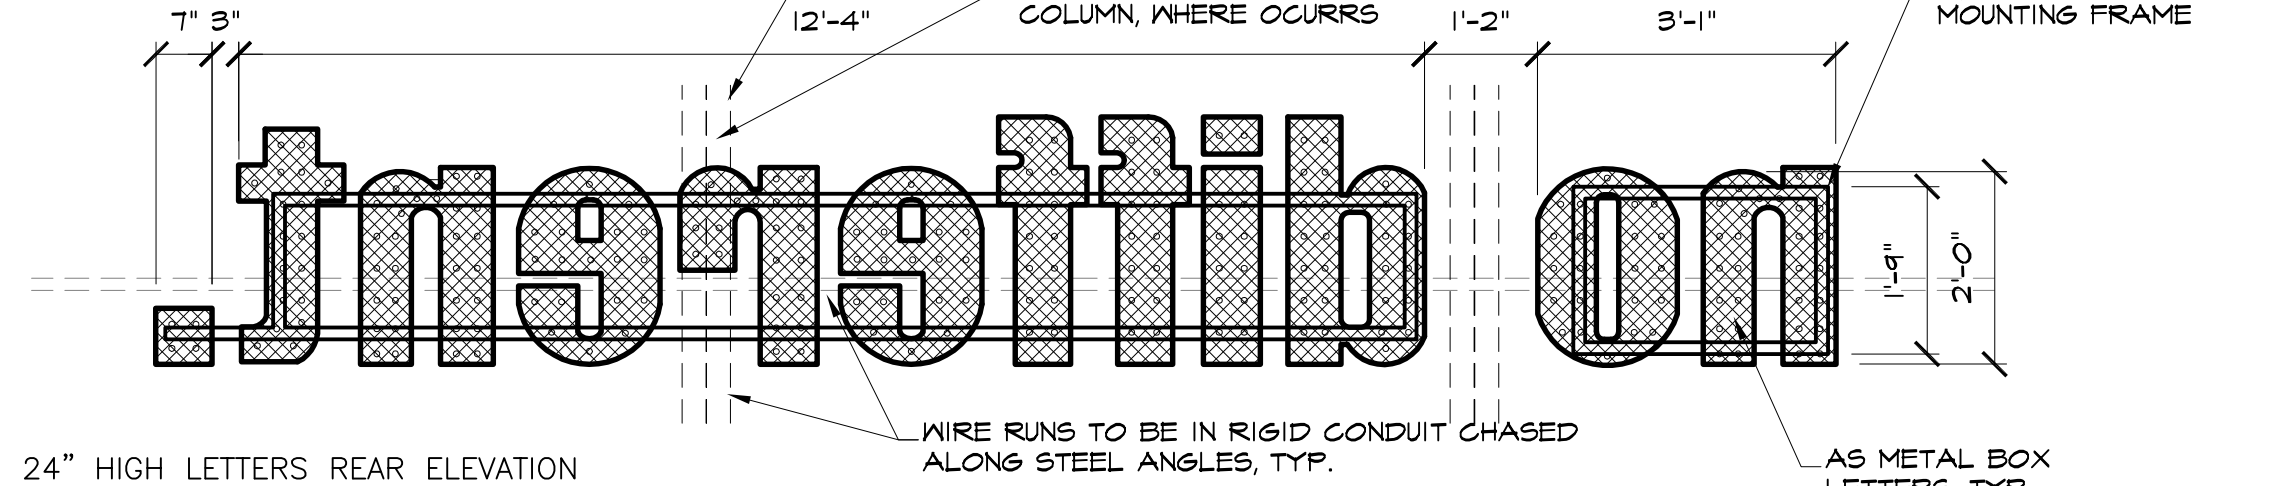

24" HIGH LETTERS REAR ELEVATION

SCALE: 1/2" = 1'-0"

NOTE:  
TO PROJECT FULL SIZE IMAGE OF THESE LETTERS, USE AN ORIGINAL OF SHEET 5.

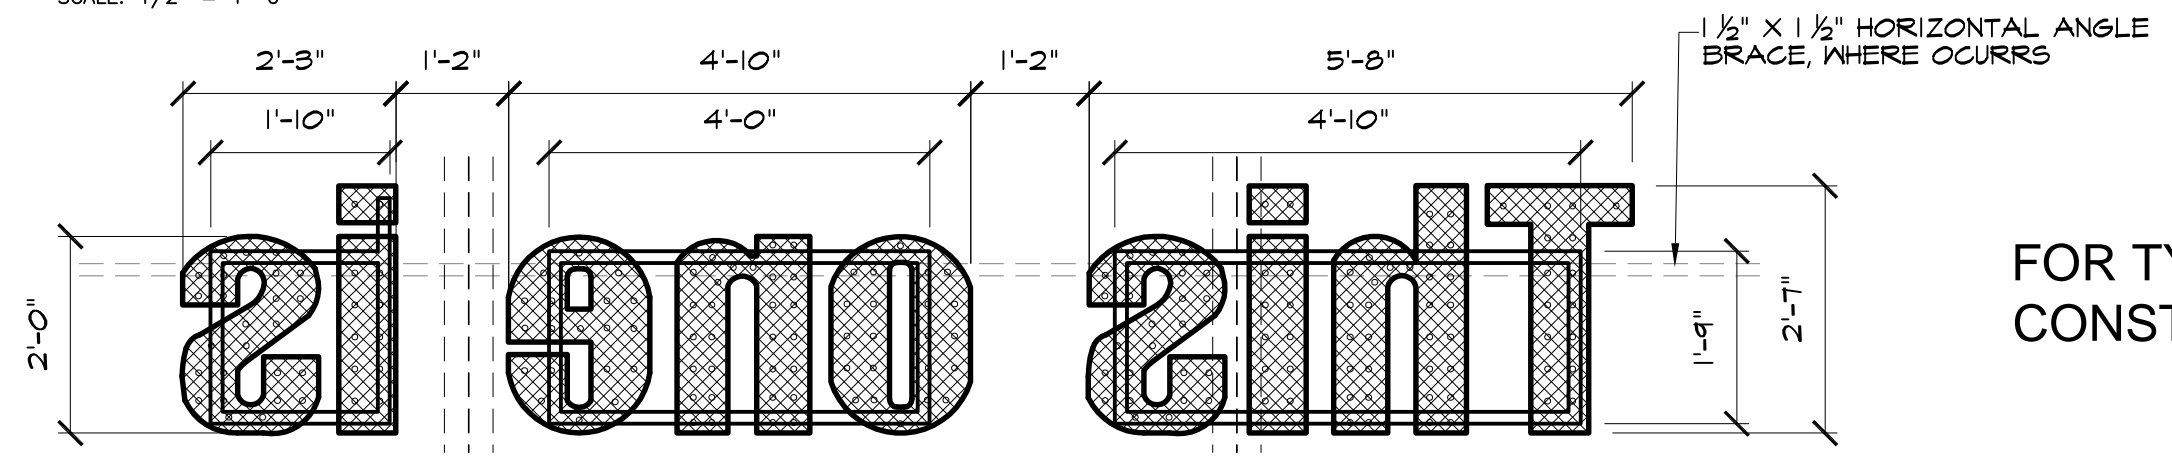


24" HIGH LETTERS REAR ELEVATION


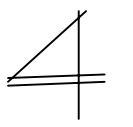
SCALE: 1/2" = 1'-0"


FOR TYPICAL LETTER BOX CONSTRUCTION SEE PAGE 4










	SET NUMBER & DESCRIPTION: 117 INT. DAVE'S APARTMENT BILLBOARD LETTER DETAILS	SHEET NUMBER: 3
	LOCATION: STAGE 29, SONY STUDIOS	

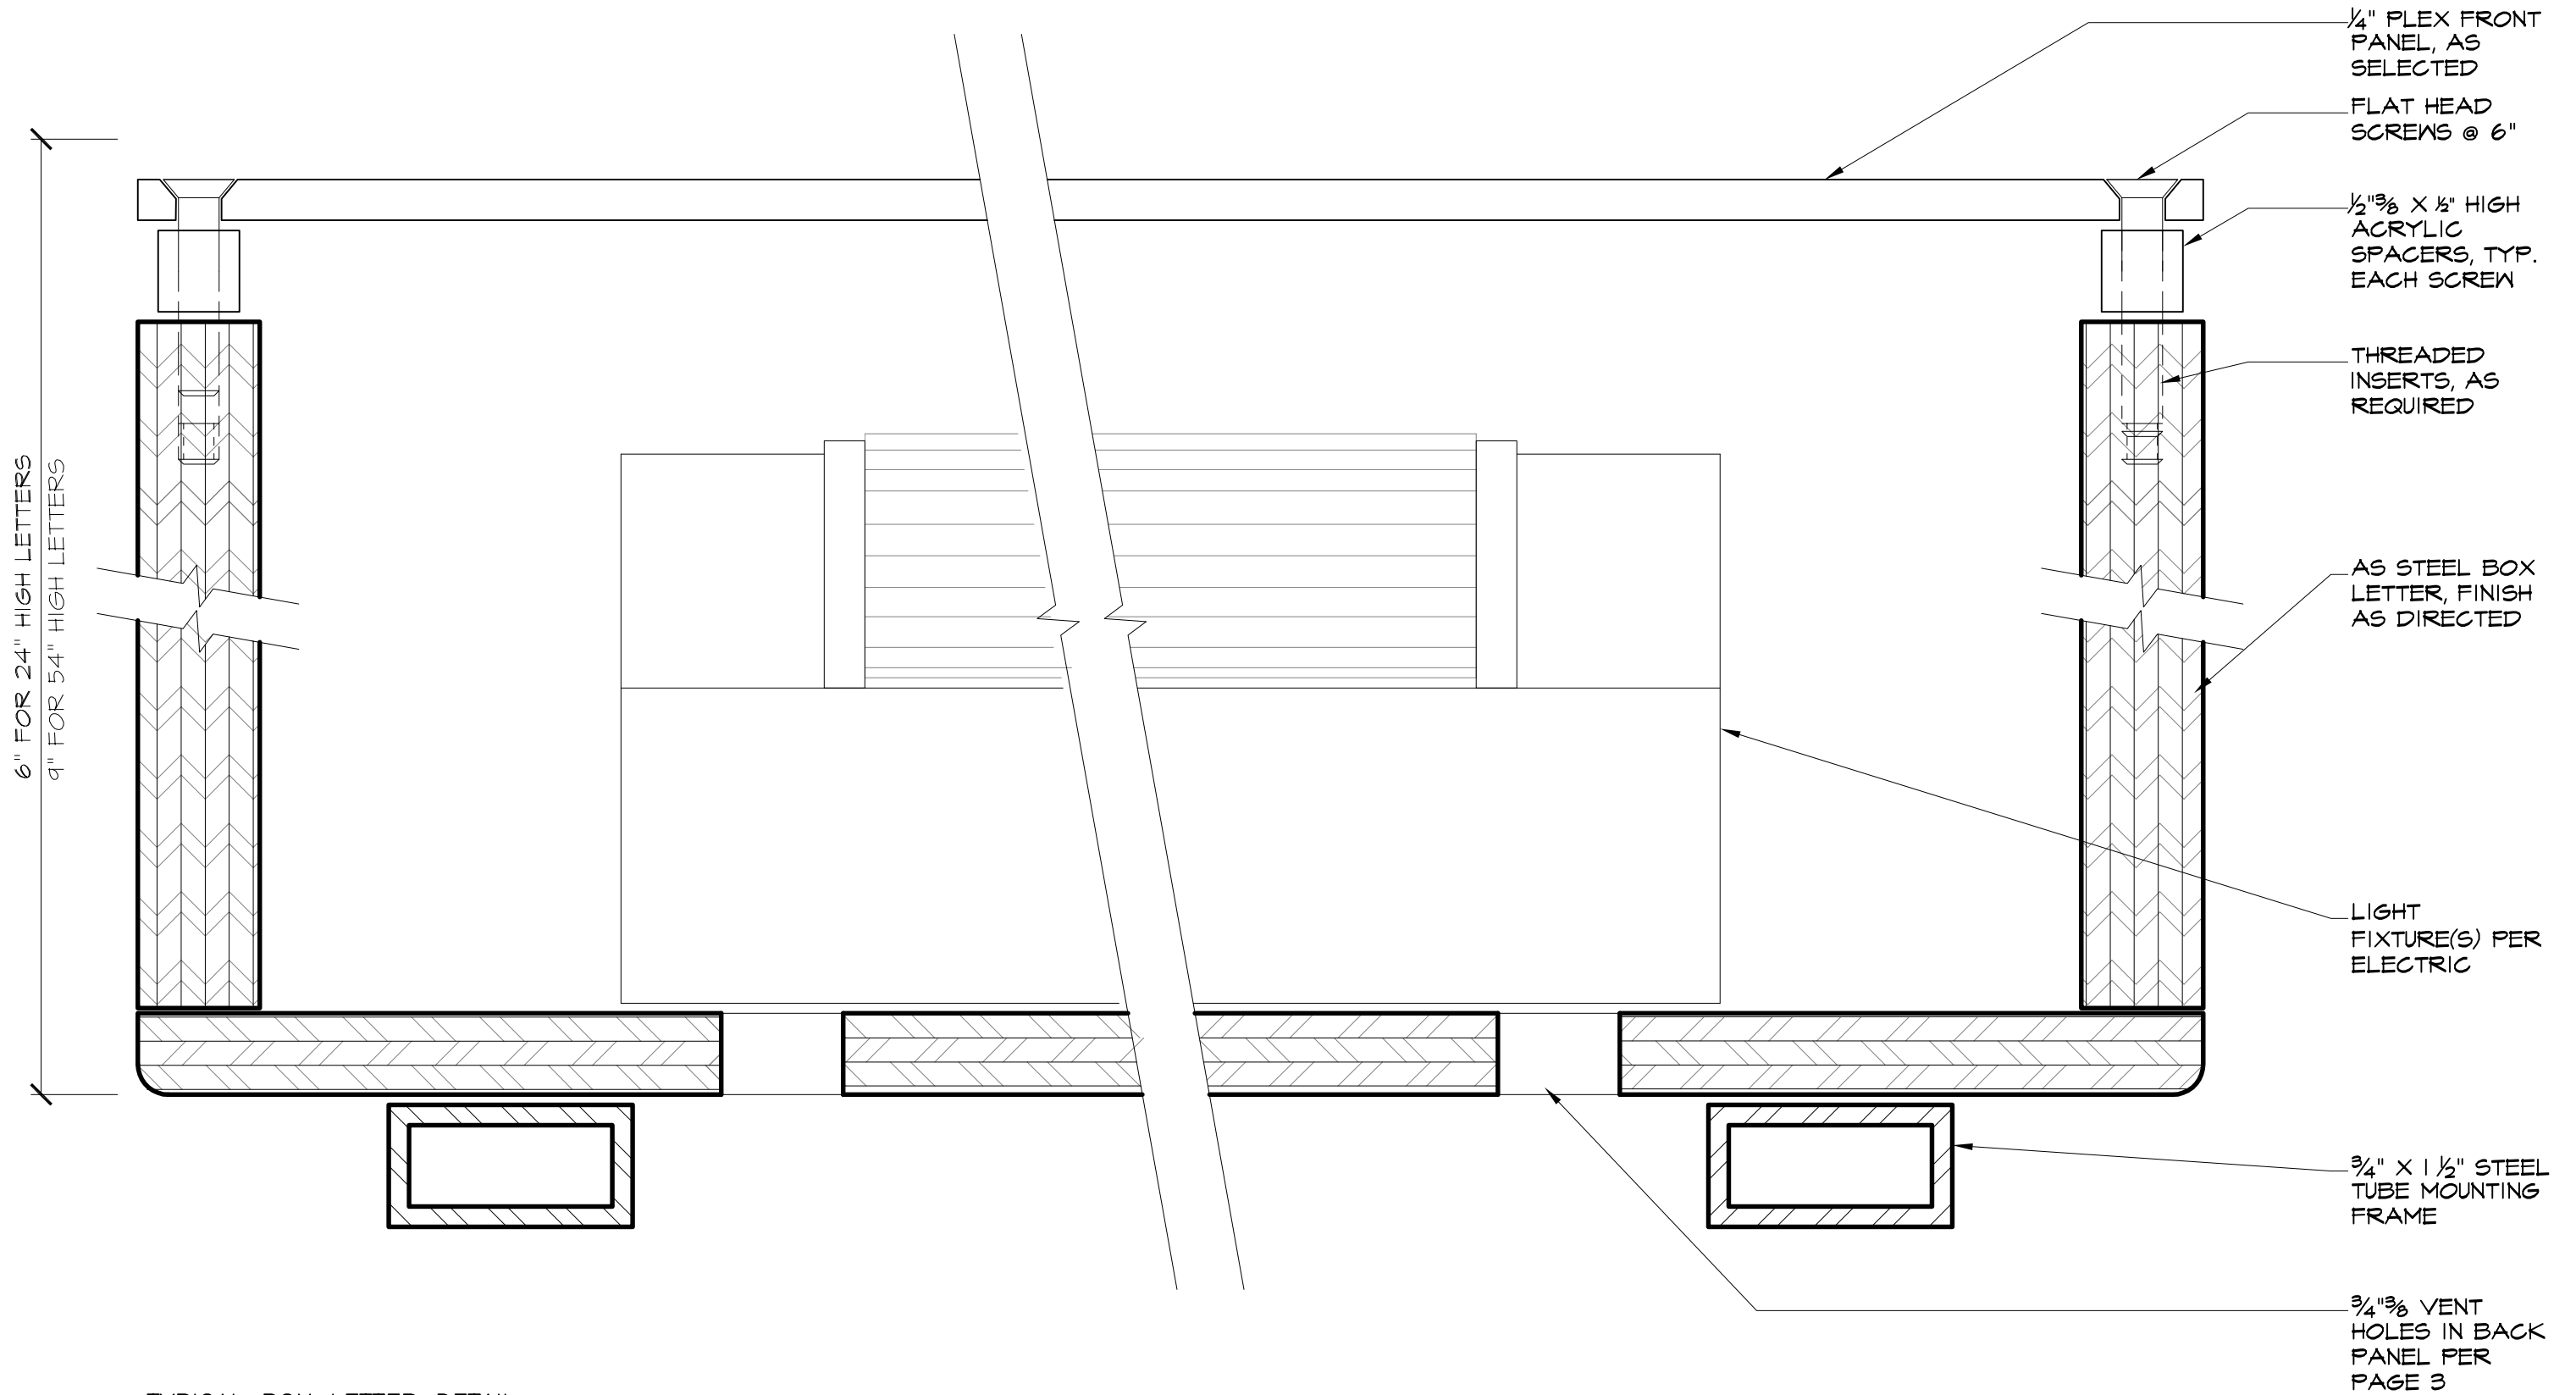

TYPICAL BOX LETTER DETAIL  
FULL SCALE

	SET NUMBER & DESCRIPTION: 117 INT. DAVE'S APARTMENT BILLBOARD LETTER DETAILS	SHEET NUMBER:  
	LOCATION: STAGE 29, SONY STUDIOS	

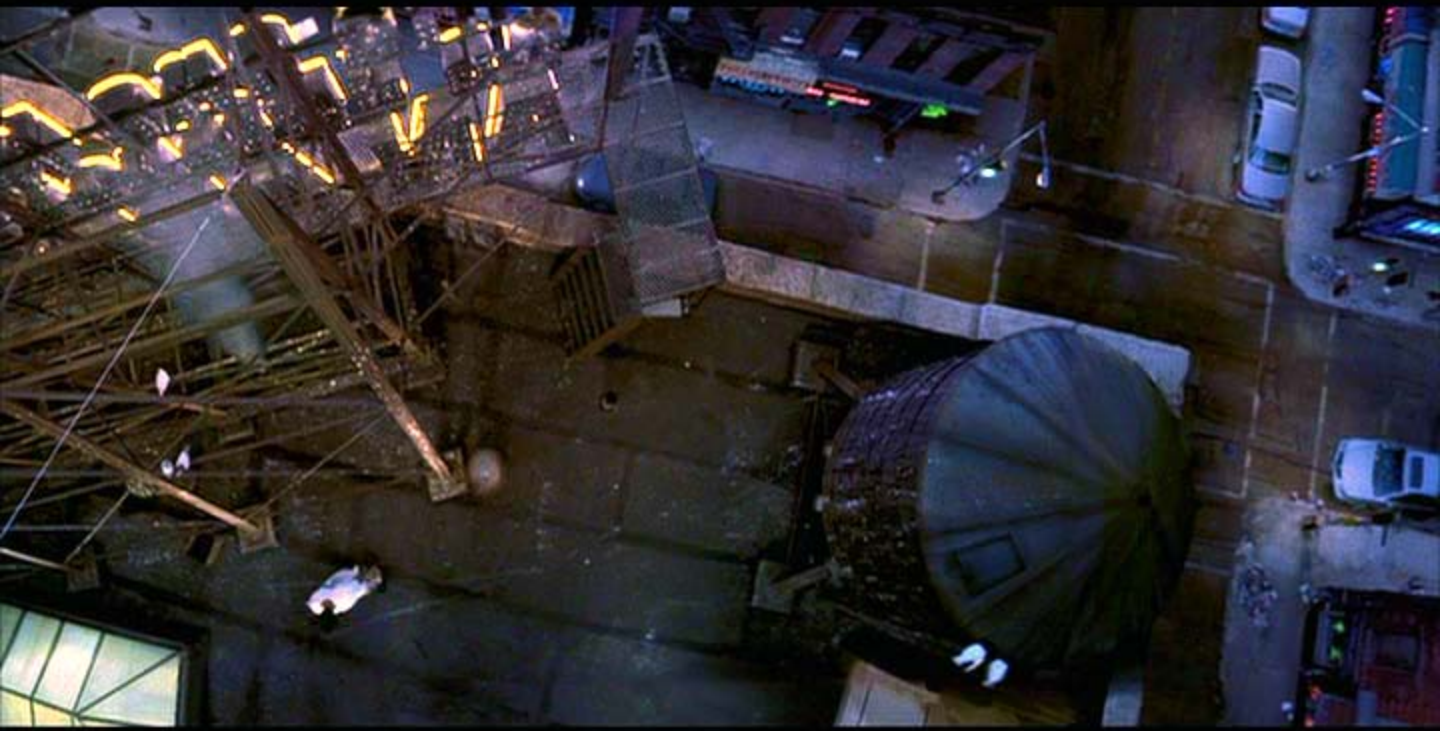

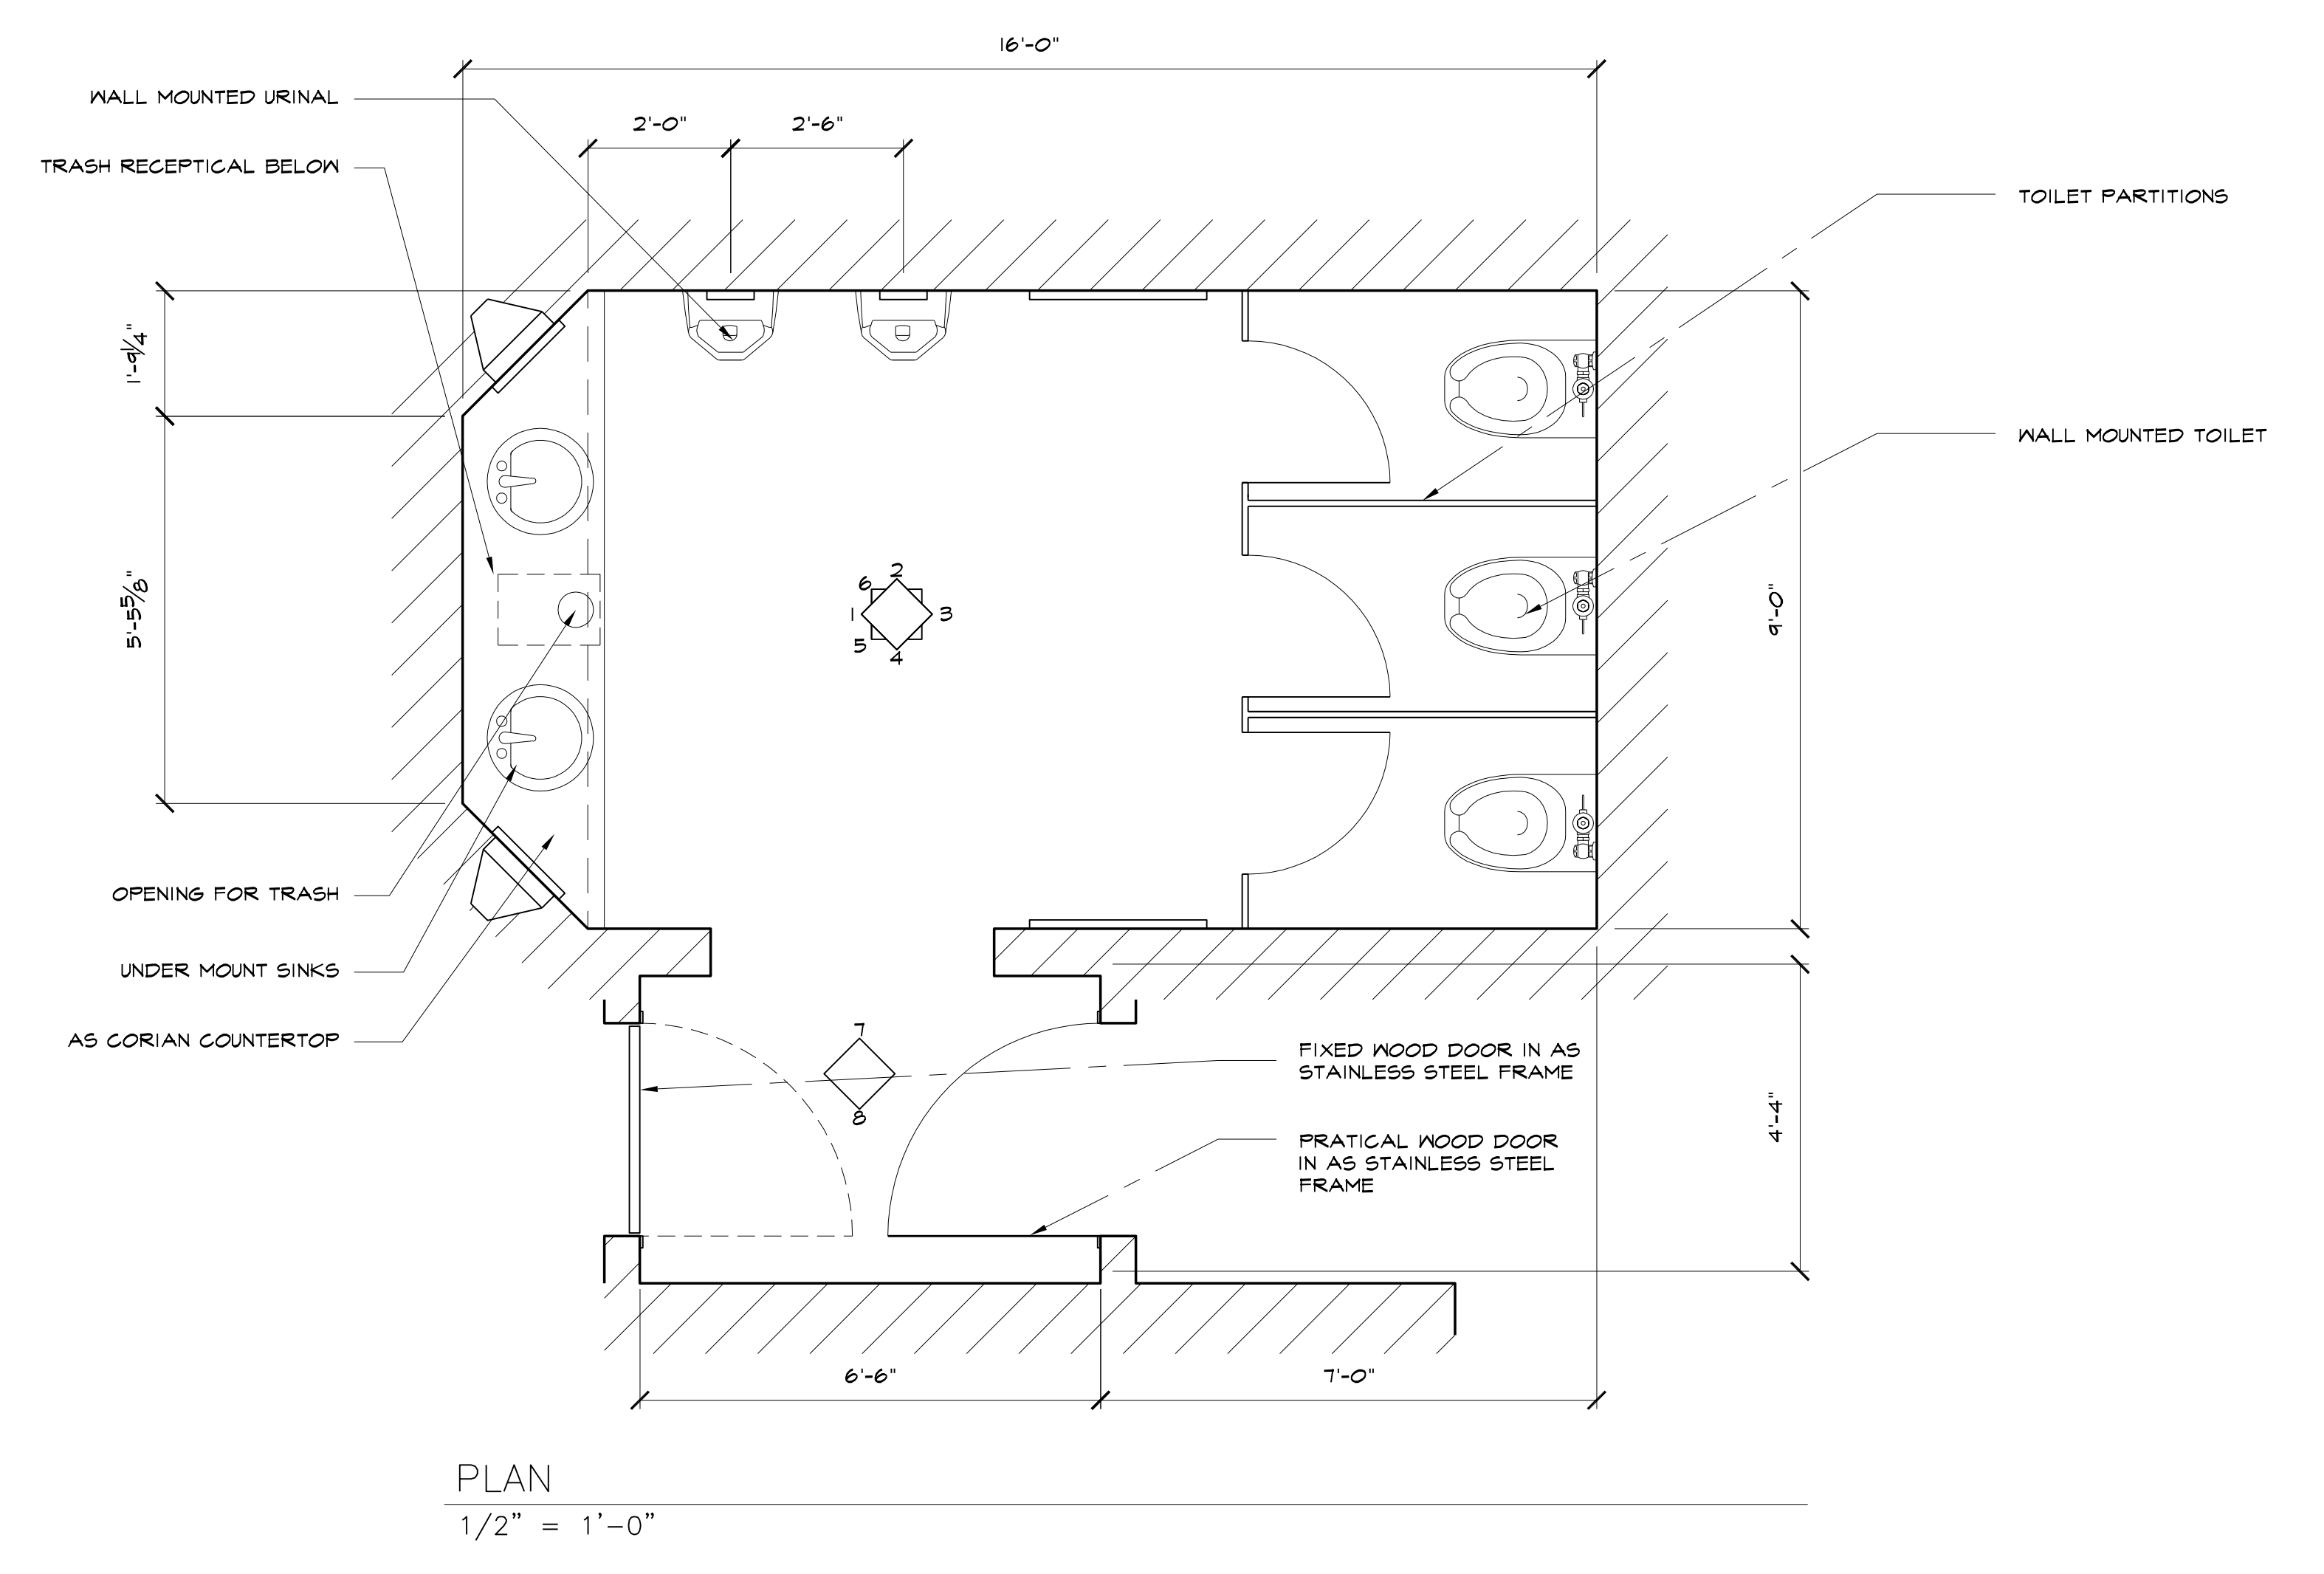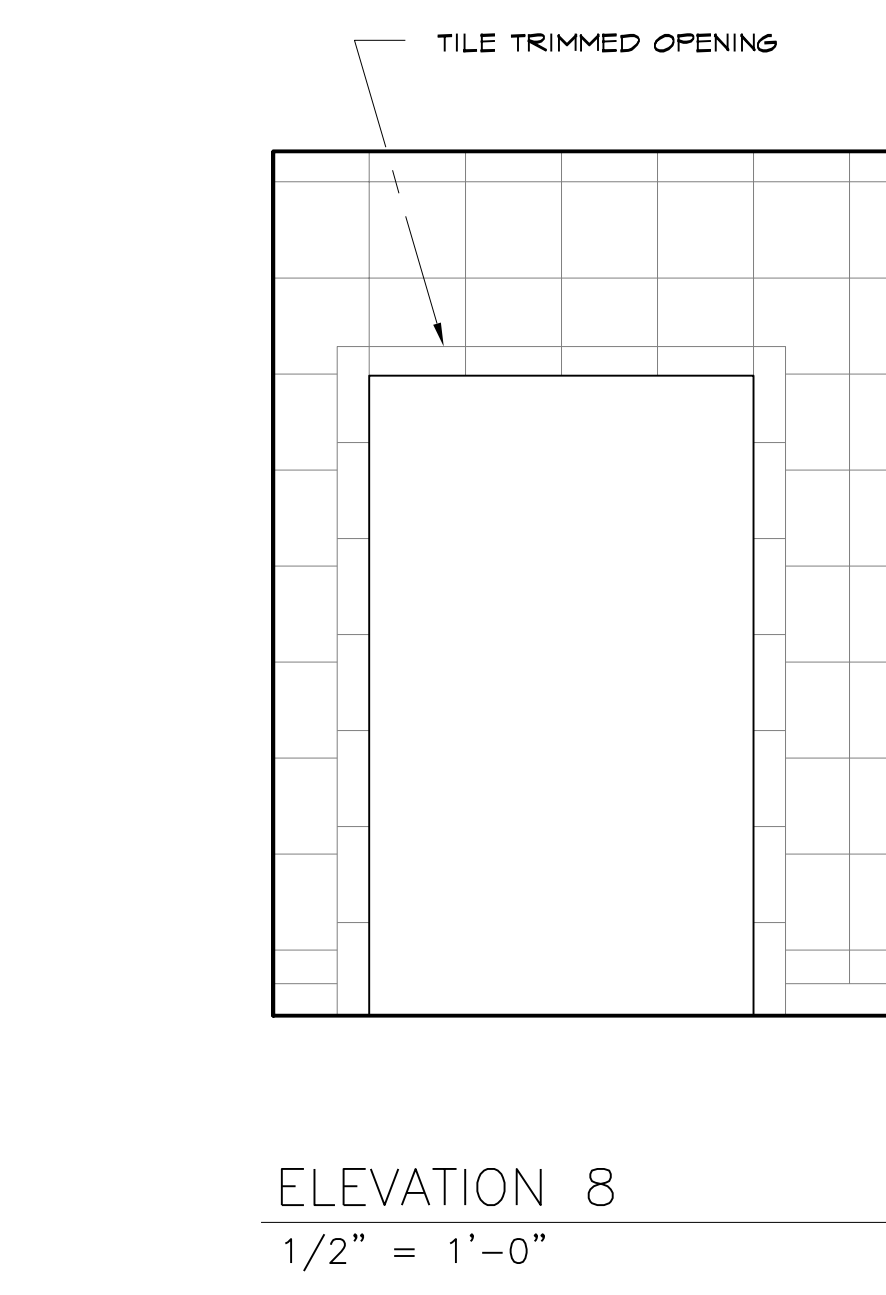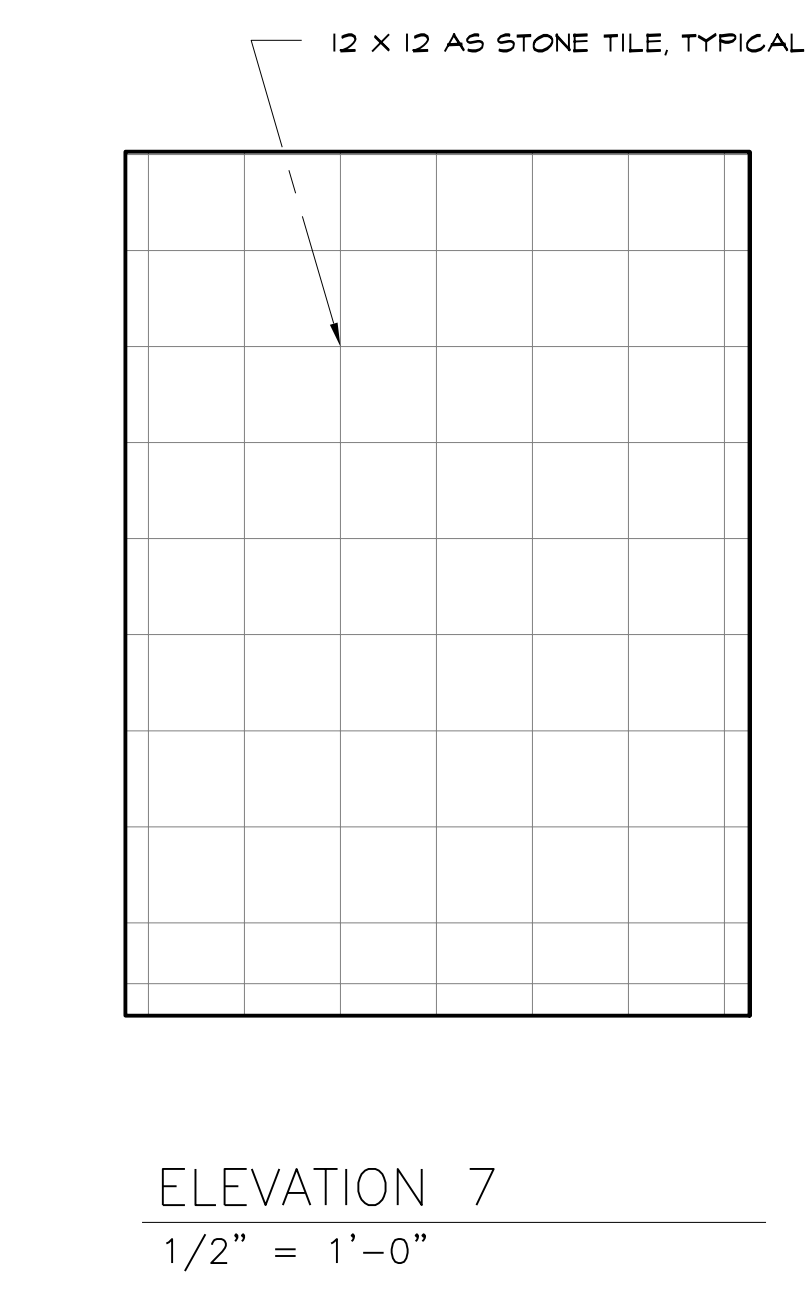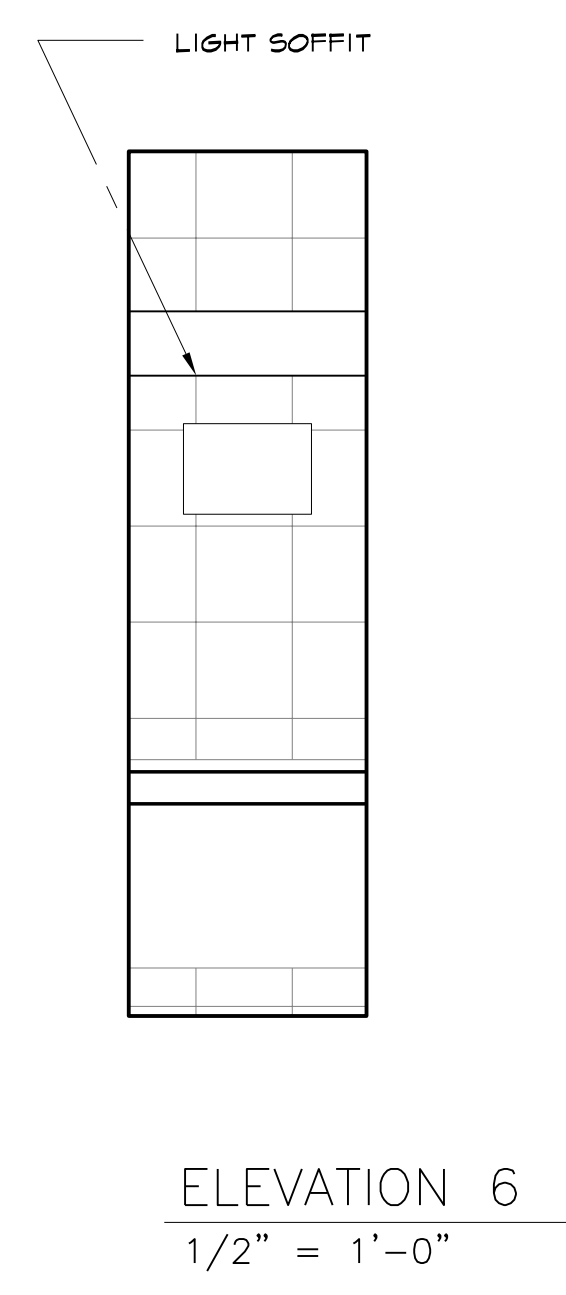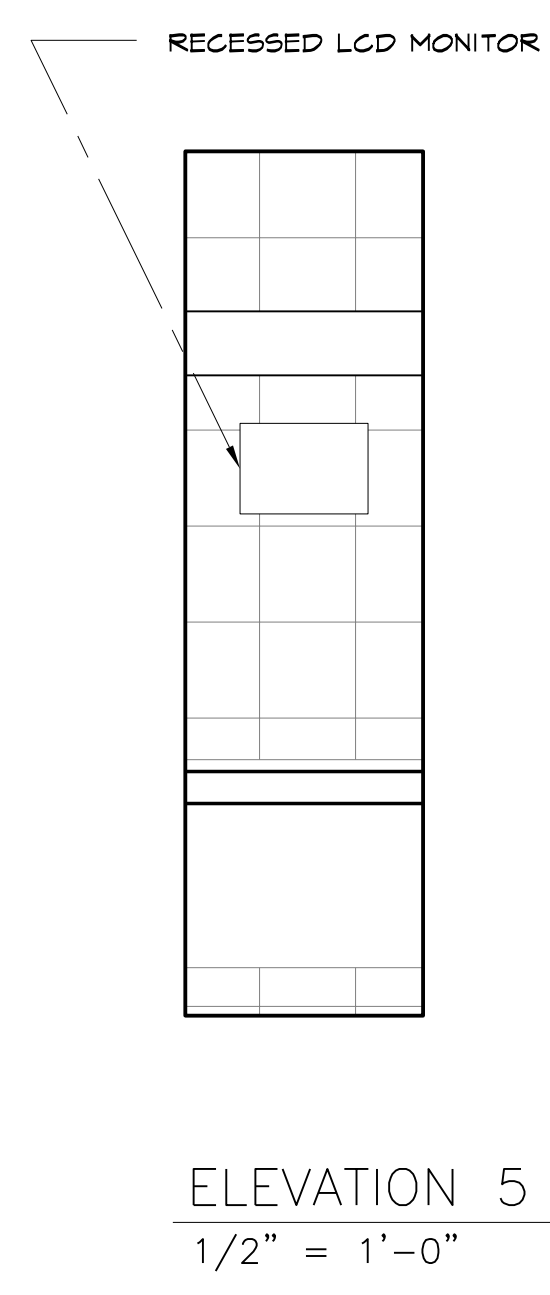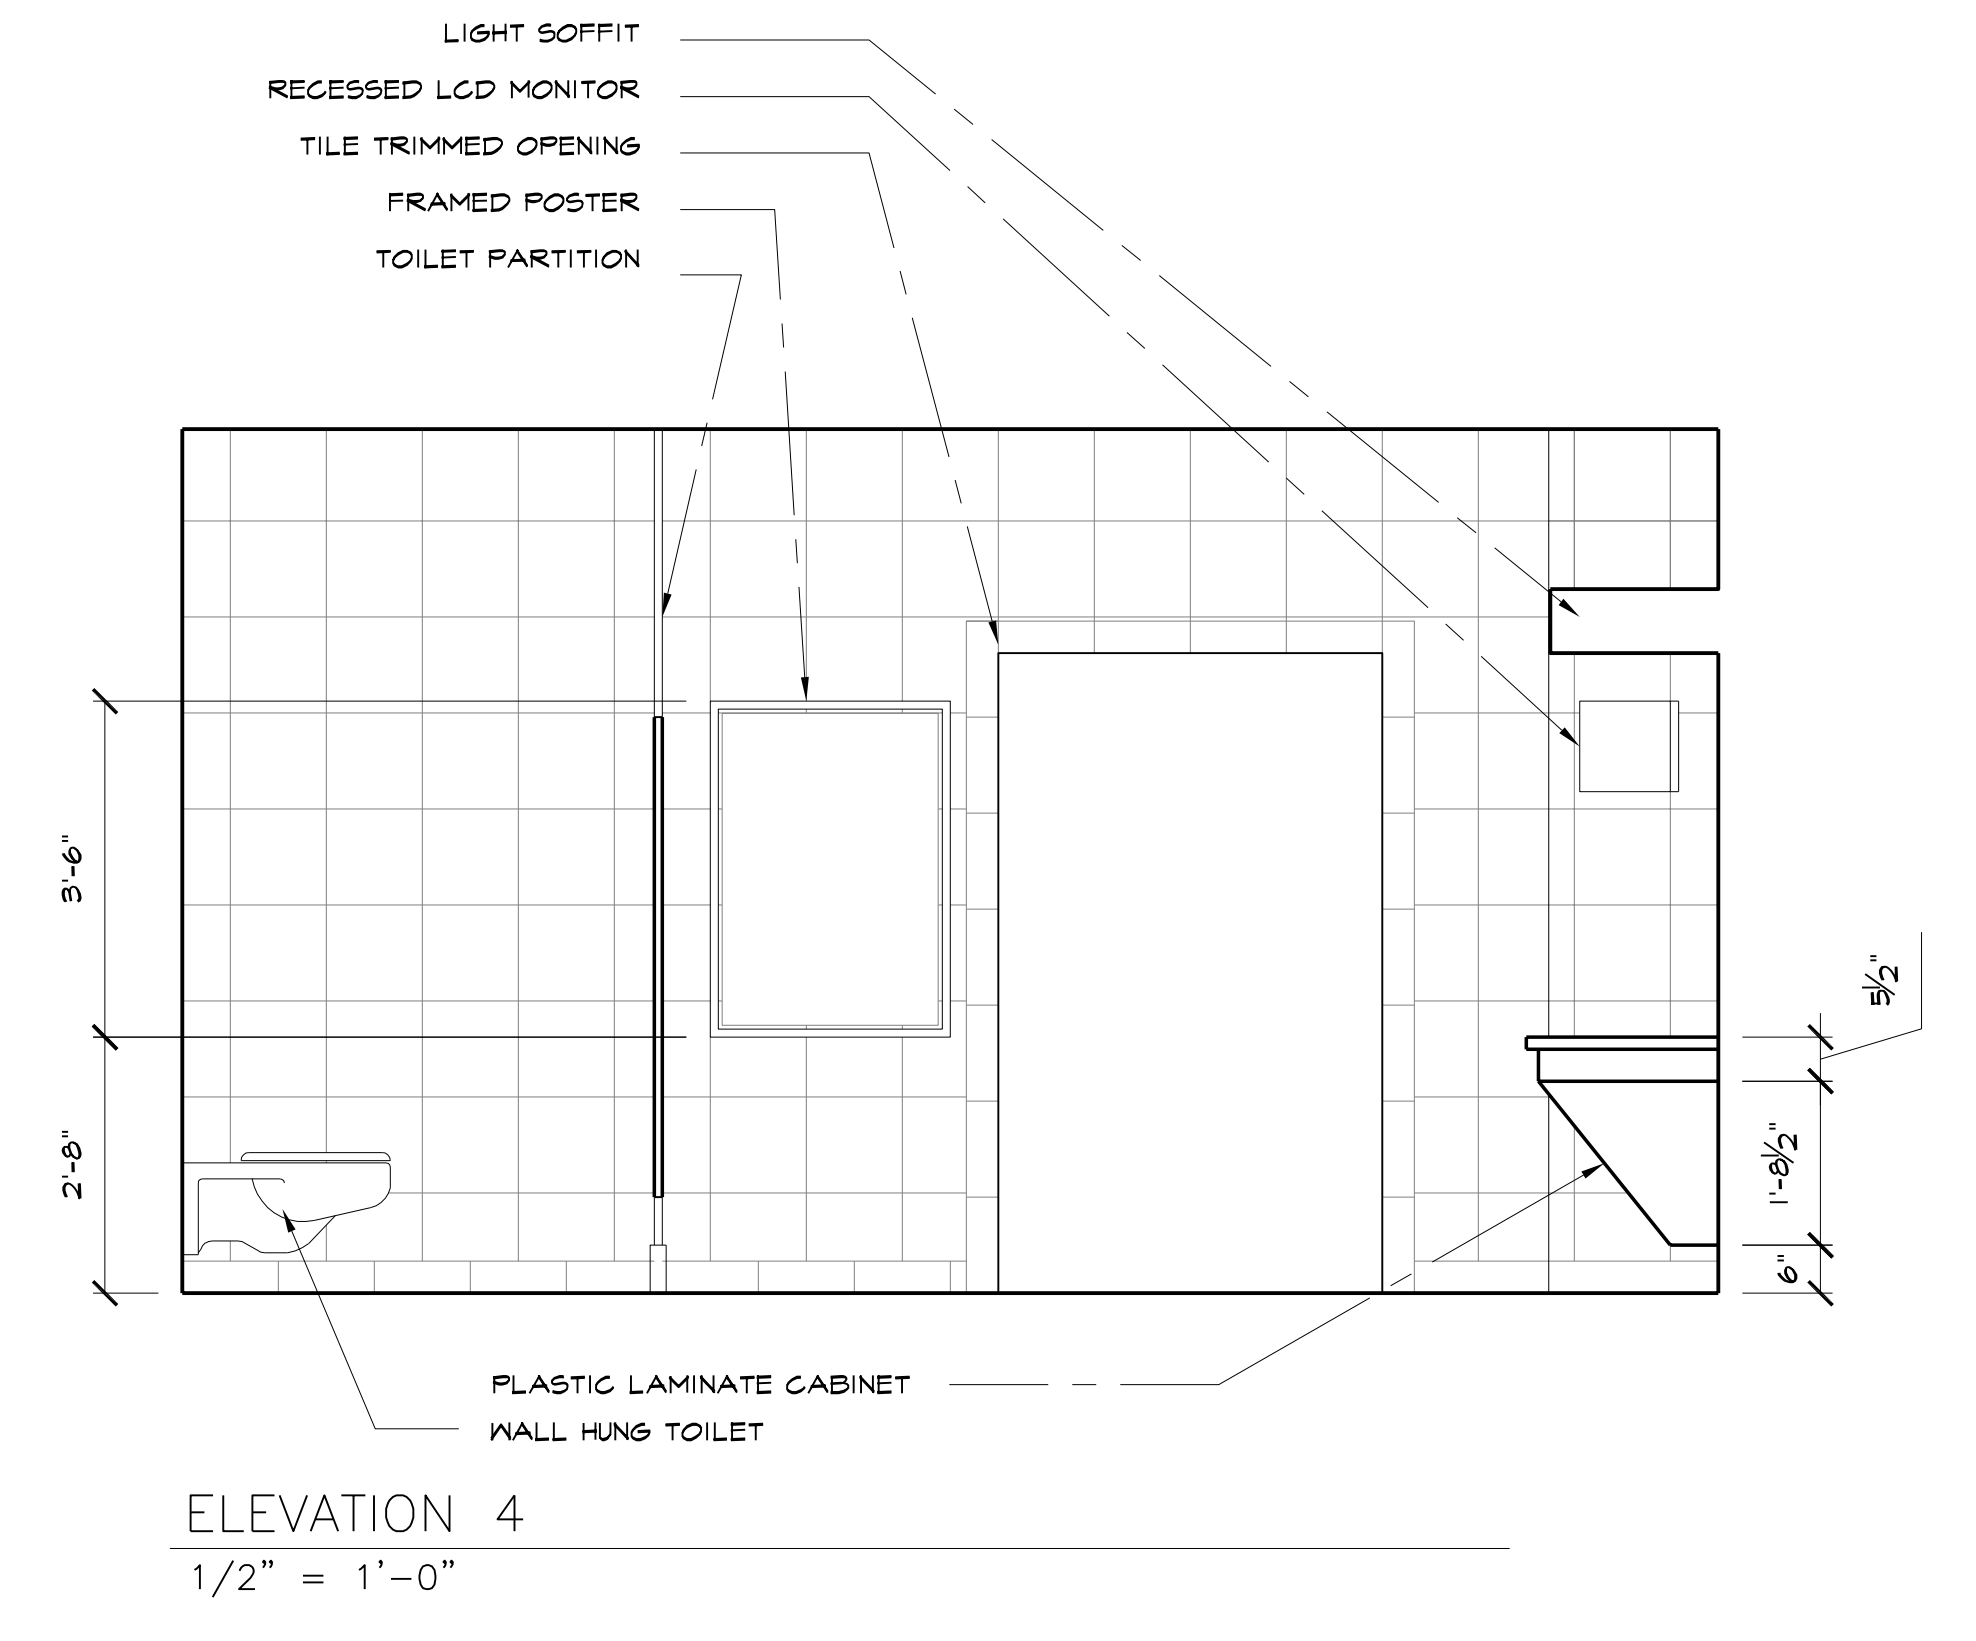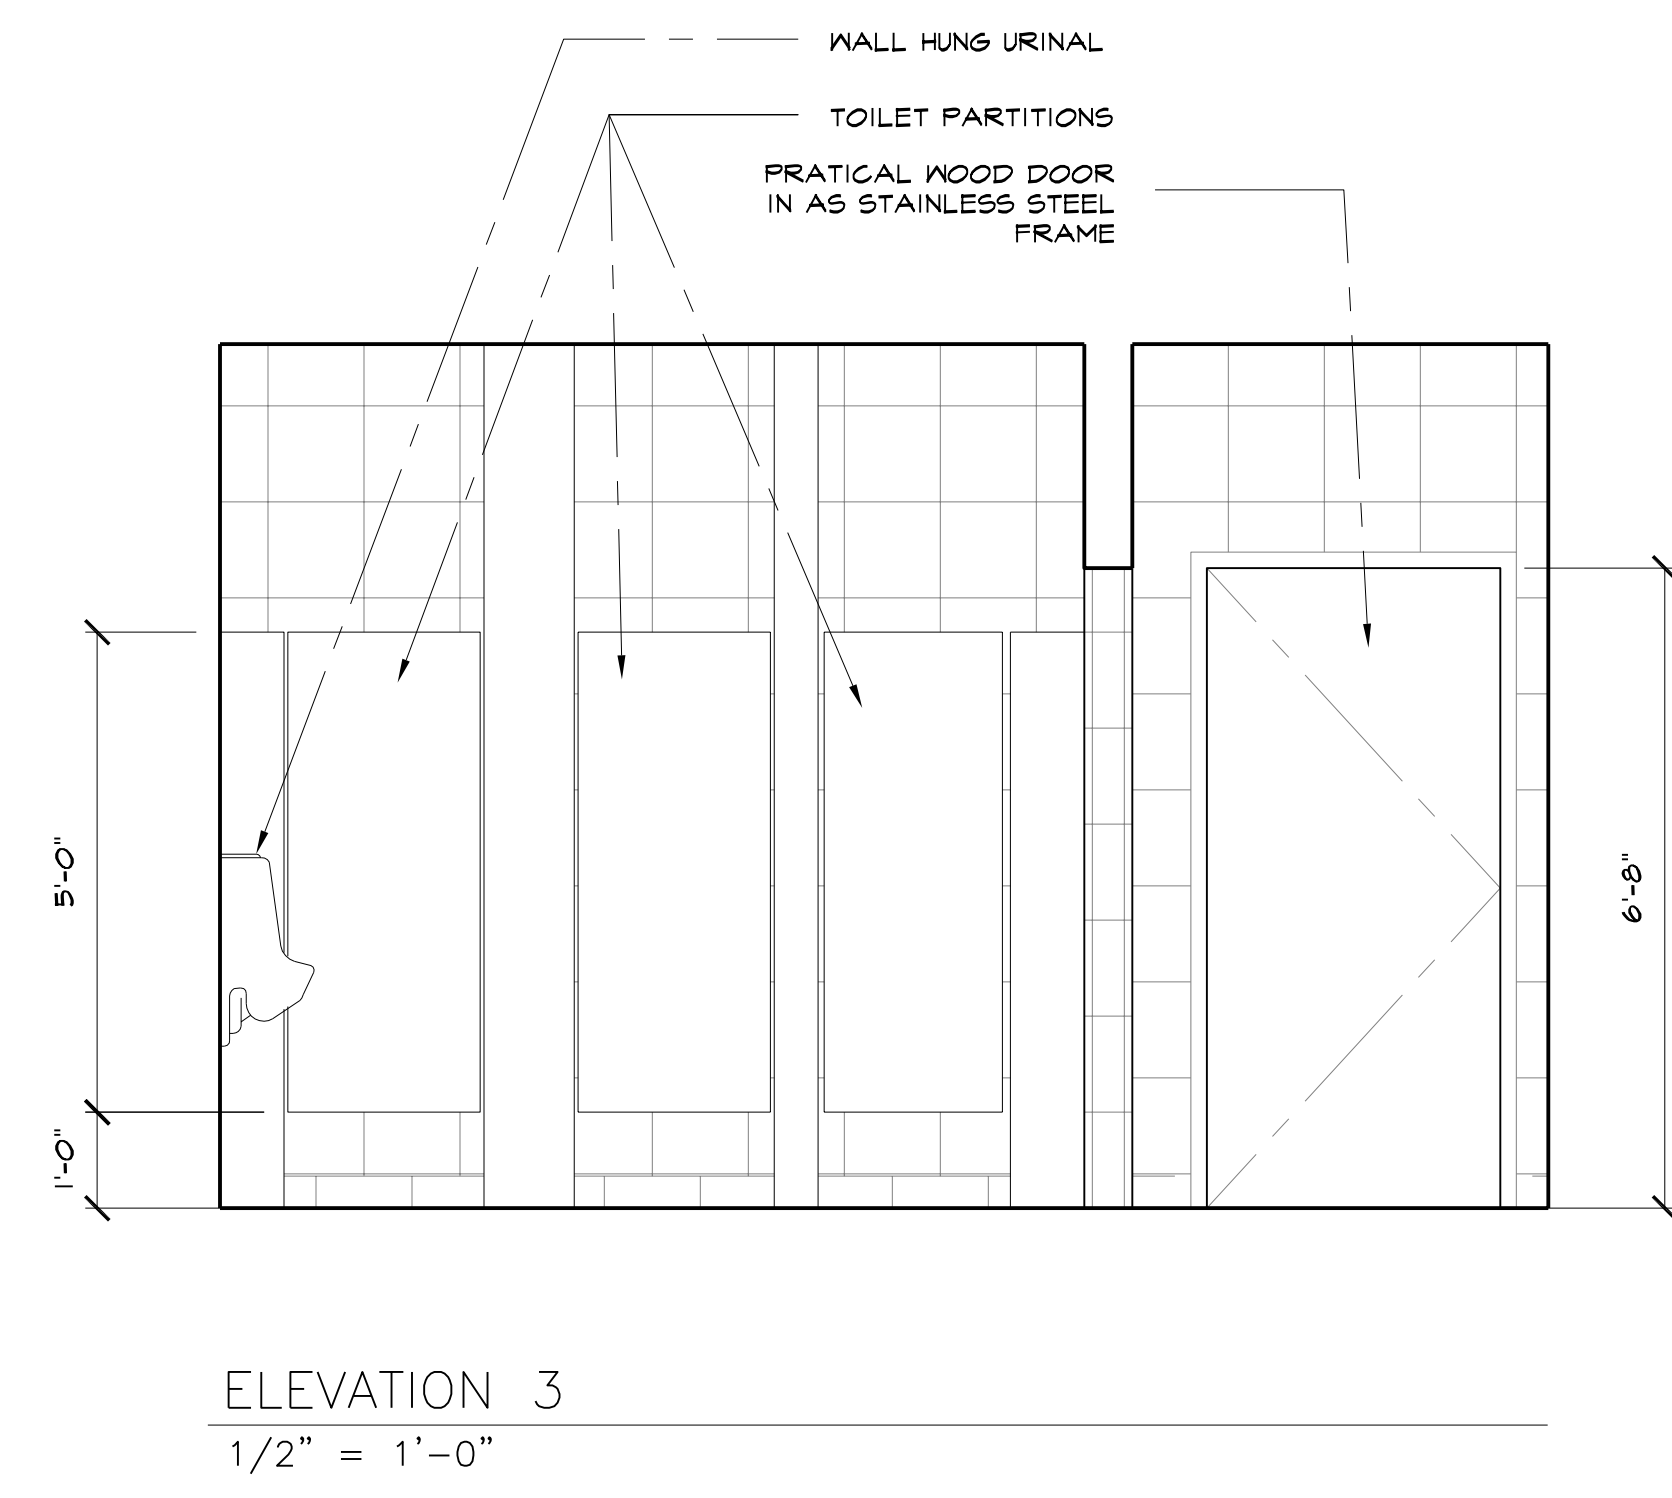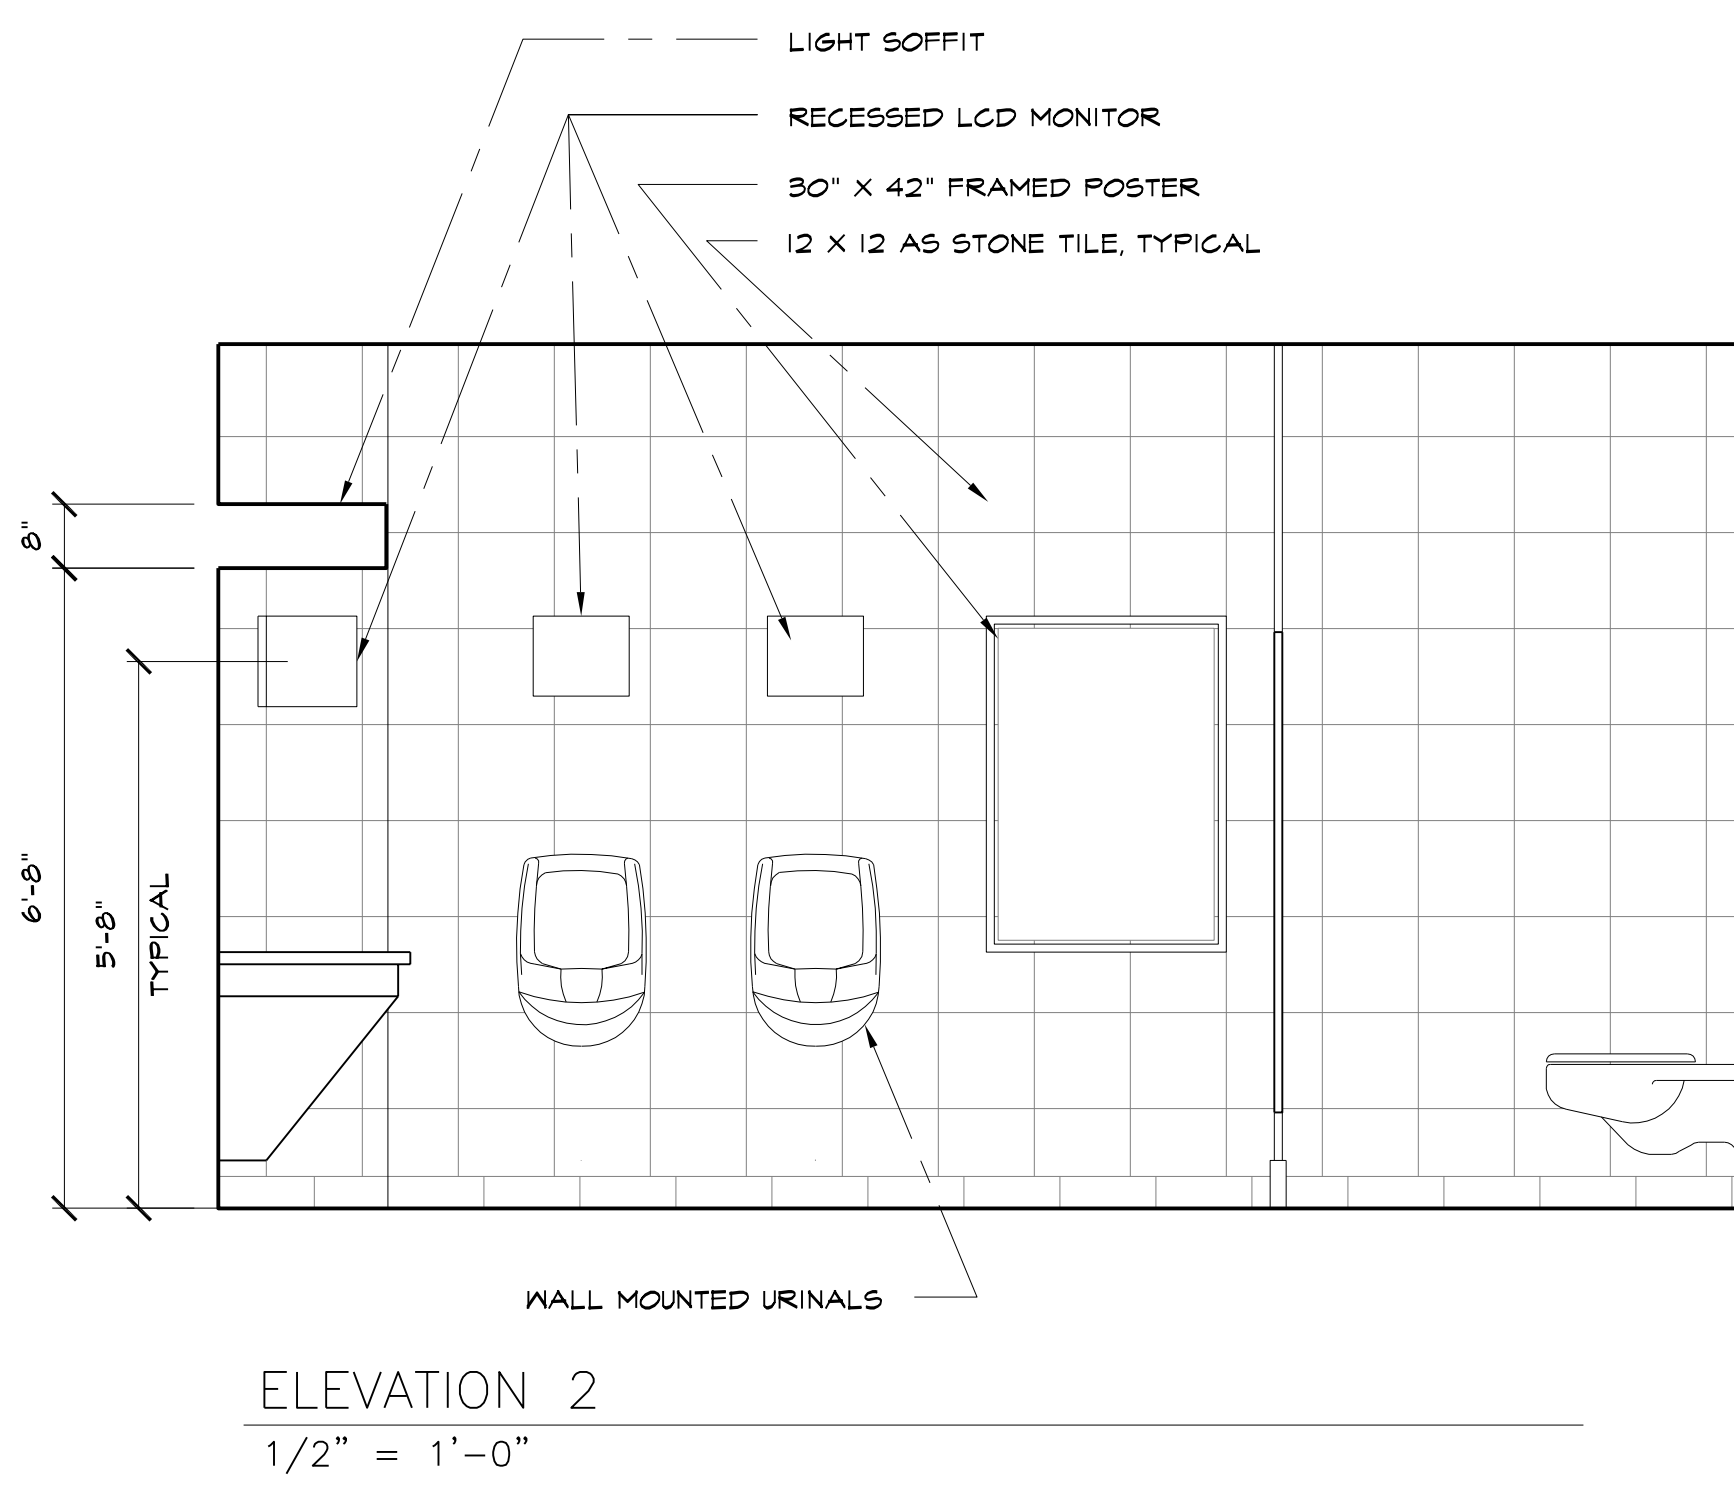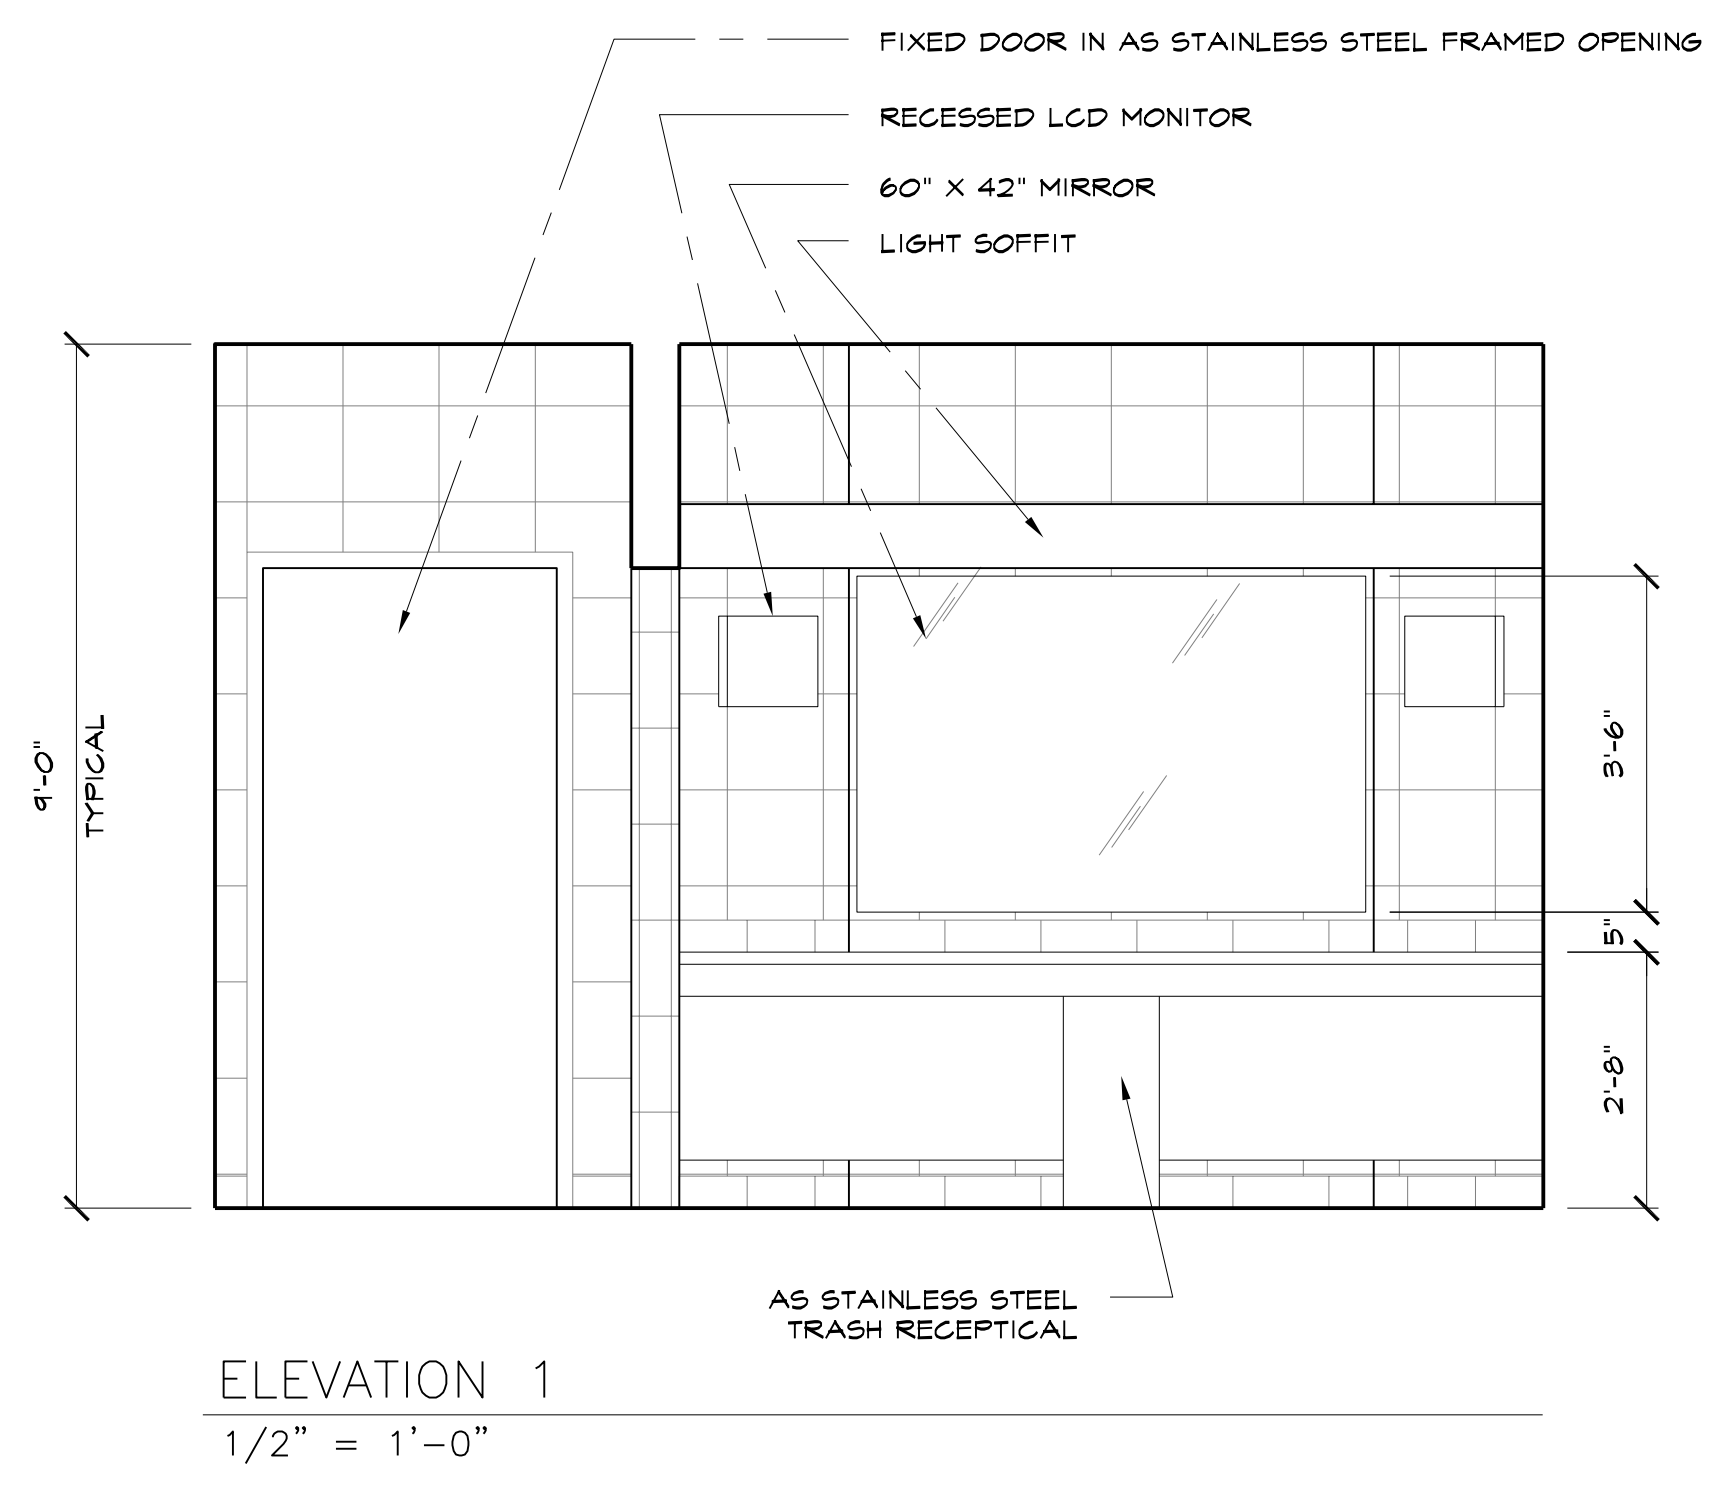

<b>anger</b> MANAGEMENT		DIRECTOR: PETER SEGAL PRODUCTION DESIGNER: ALAN AU SUPERVISING ART DIRECTOR: TONY FANNING ART DIRECTOR: DOMENIC SILVESTRI SET DECORATOR: CHRIS SPELLMAN	
DATE: 3/8/2002	SET NAME: 15-ESFPN ZONE MEN'S ROOM	SHEET NUMBER:	
SCALE: AS NOTED	DRAWING: PLAN & ELEVATIONS		
REVISIONS:	DRAWN BY: JEFF BECK	APPROVED:	CF:

