


1st Floor Plan
Scale: 1/4" = 1'-0"

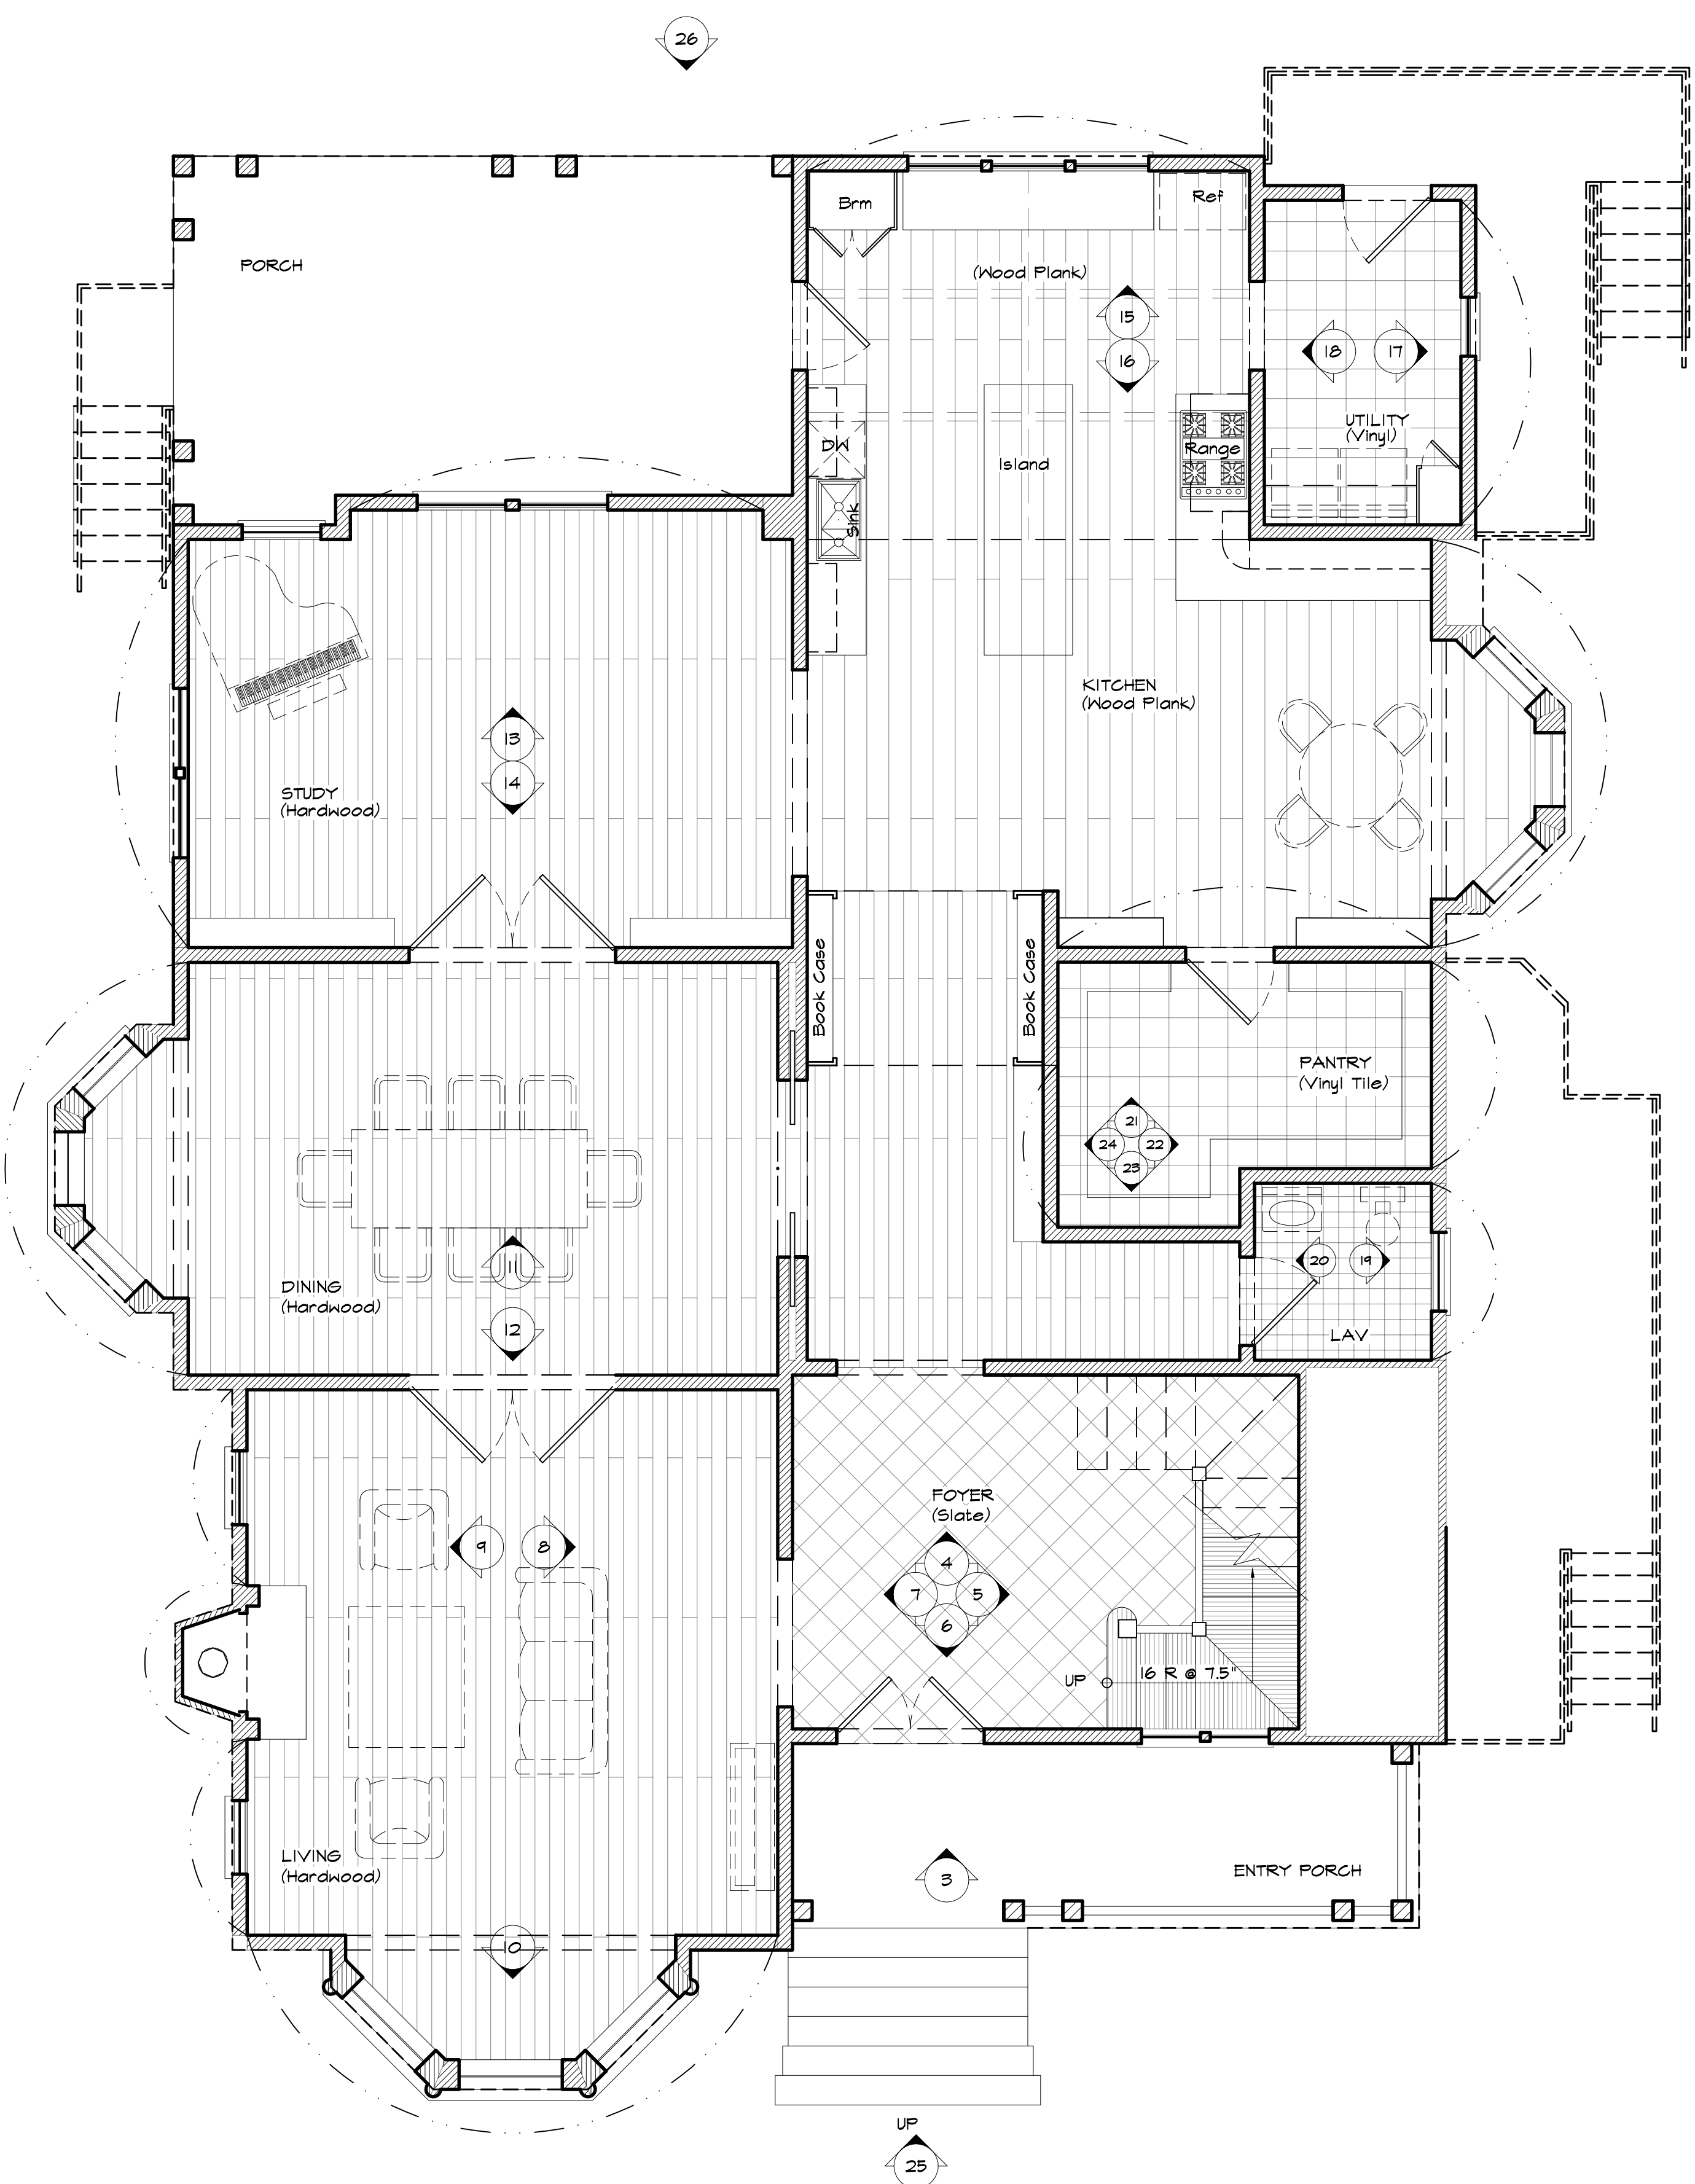

1st Floor Finish Plan
Scale: 1/4" = 1'-0"


- △ Remove Kit. Cab. Soffit
7/5/07
- △ Adjust Fireplace
7/5/07

Shoot Date:

Show: Journeyman		Episode No.:	
Set: Dan's House 1st Floor			
Drawing: 1st & 2nd Floor Plans		SHEET: 1	
Location: Stage		DISTRIBUTION	
Director: KEN HARDY		1. PRODUCTION	
Production Designer: CHRIS NUSHAWG		2. CAMERA	
Art Director: CHRIS NUSHAWG		3. POSTPRODUCTION	
Set Designer: JEFF BECK		4. PROP	
Scale: Noted		5. SET DECOR.	
Date:		6. MAKEUP	
Revision:		7. HAIR	
Set No.:		8. GROOM	
		9. STYLING	
		10. ART DEPT.	
		11. STYLING	
		12. STYLING	
10201 West Pico Boulevard
Bldg. 310, 2nd Floor
Los Angeles, CA 90035
310 - 369 - 7784



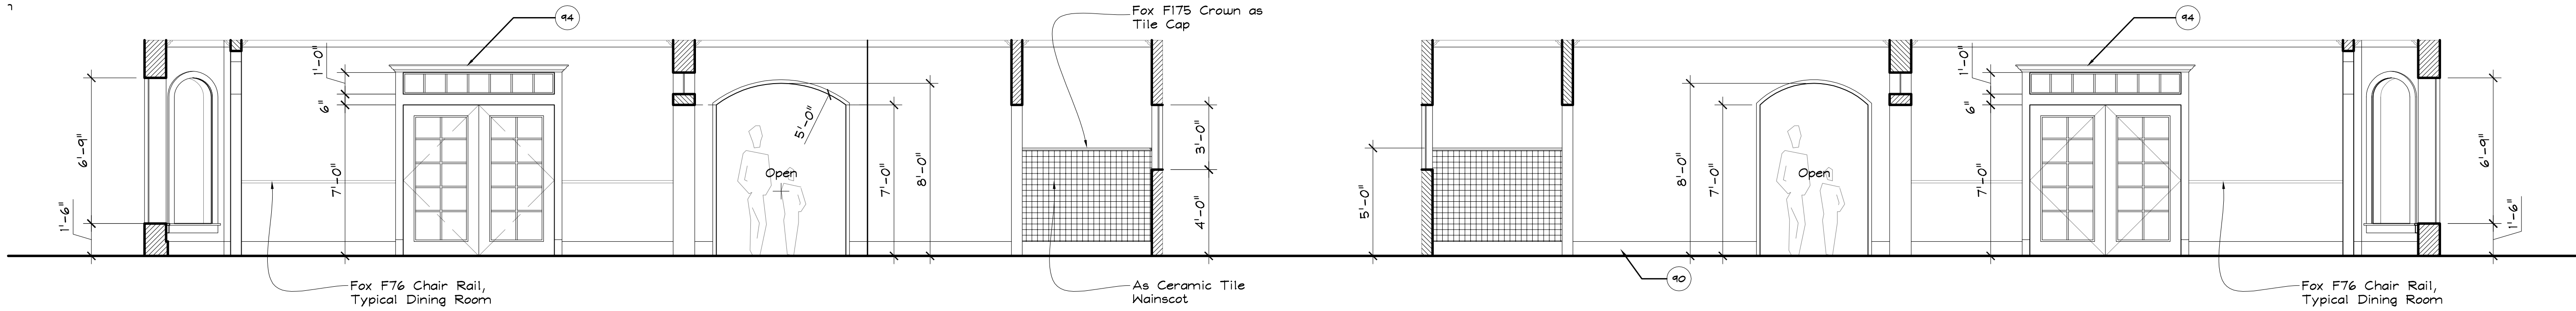



Dining Pantry & Lavatory Elevation
Scale: 1/4" = 1'-0"

Lavatory, Pantry & Dining Room Elevation
Scale: 1/4" = 1'-0"

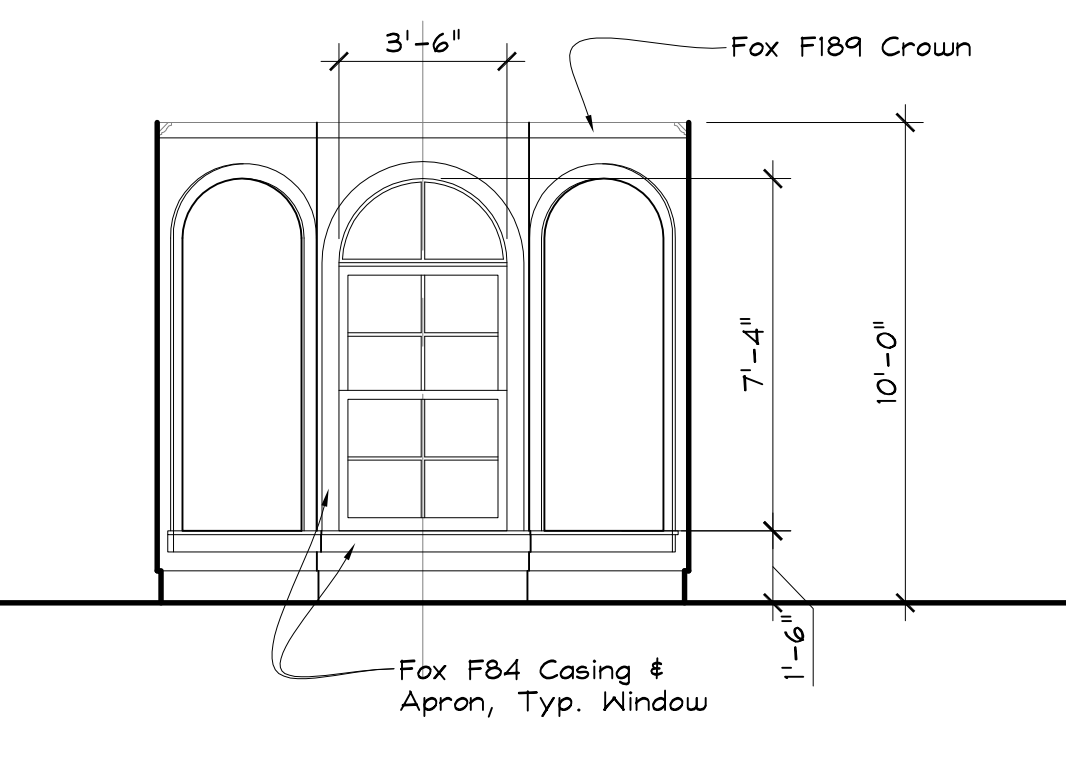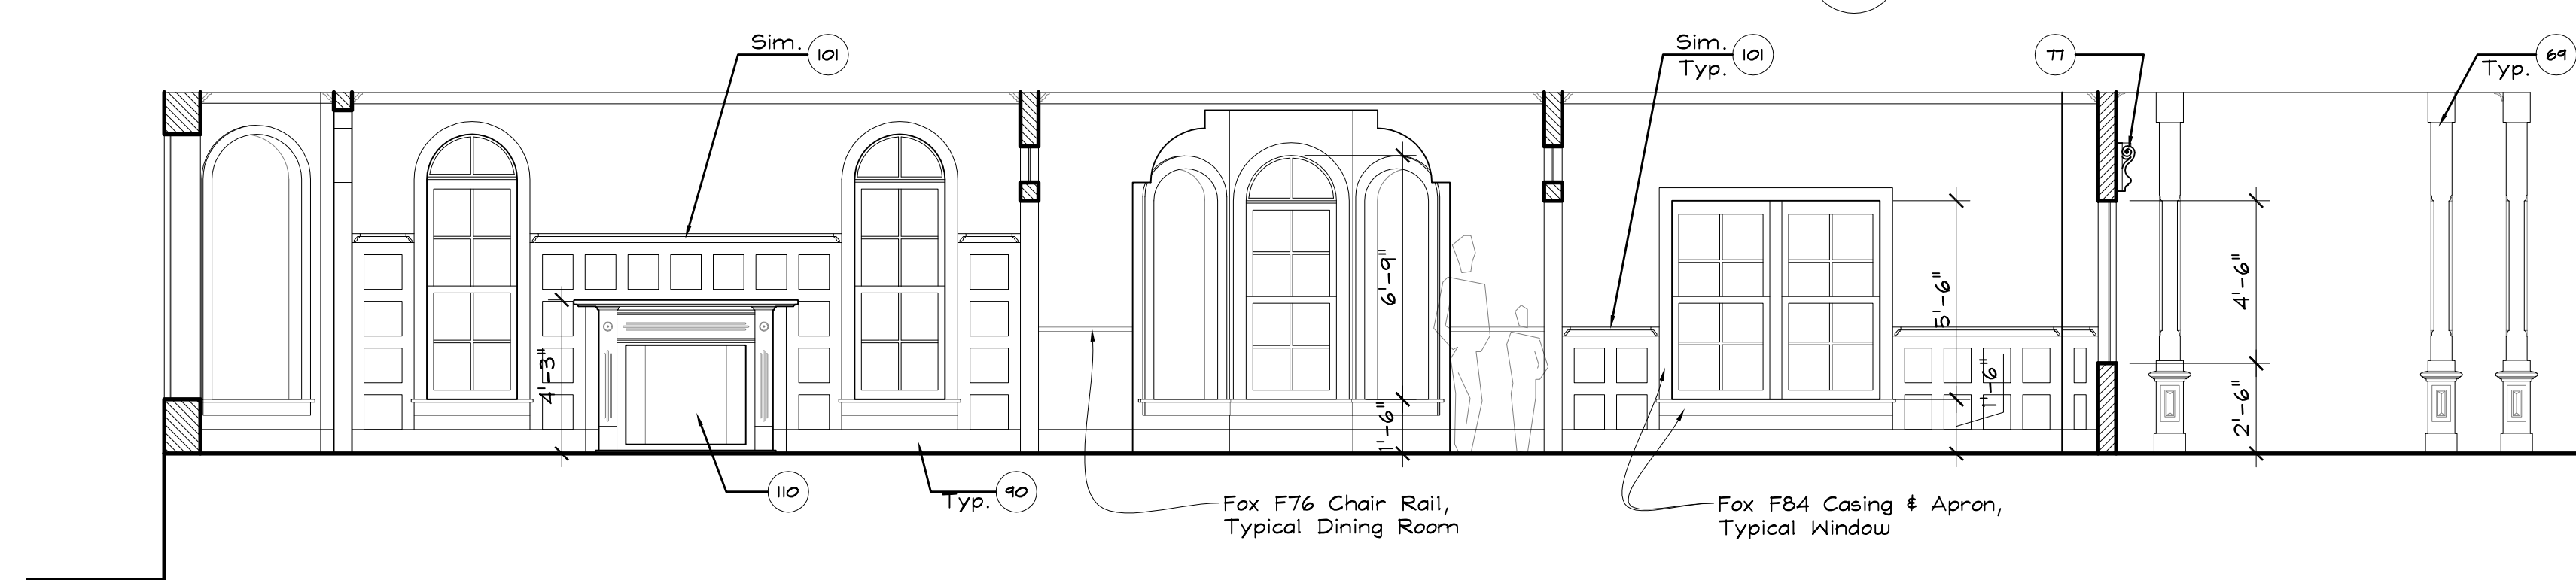


Porch, Study, Dining & Living Room Elevation
Scale: 1/4" = 1'-0"

Bay Window Elevation
Scale: 1/4" = 1'-0"

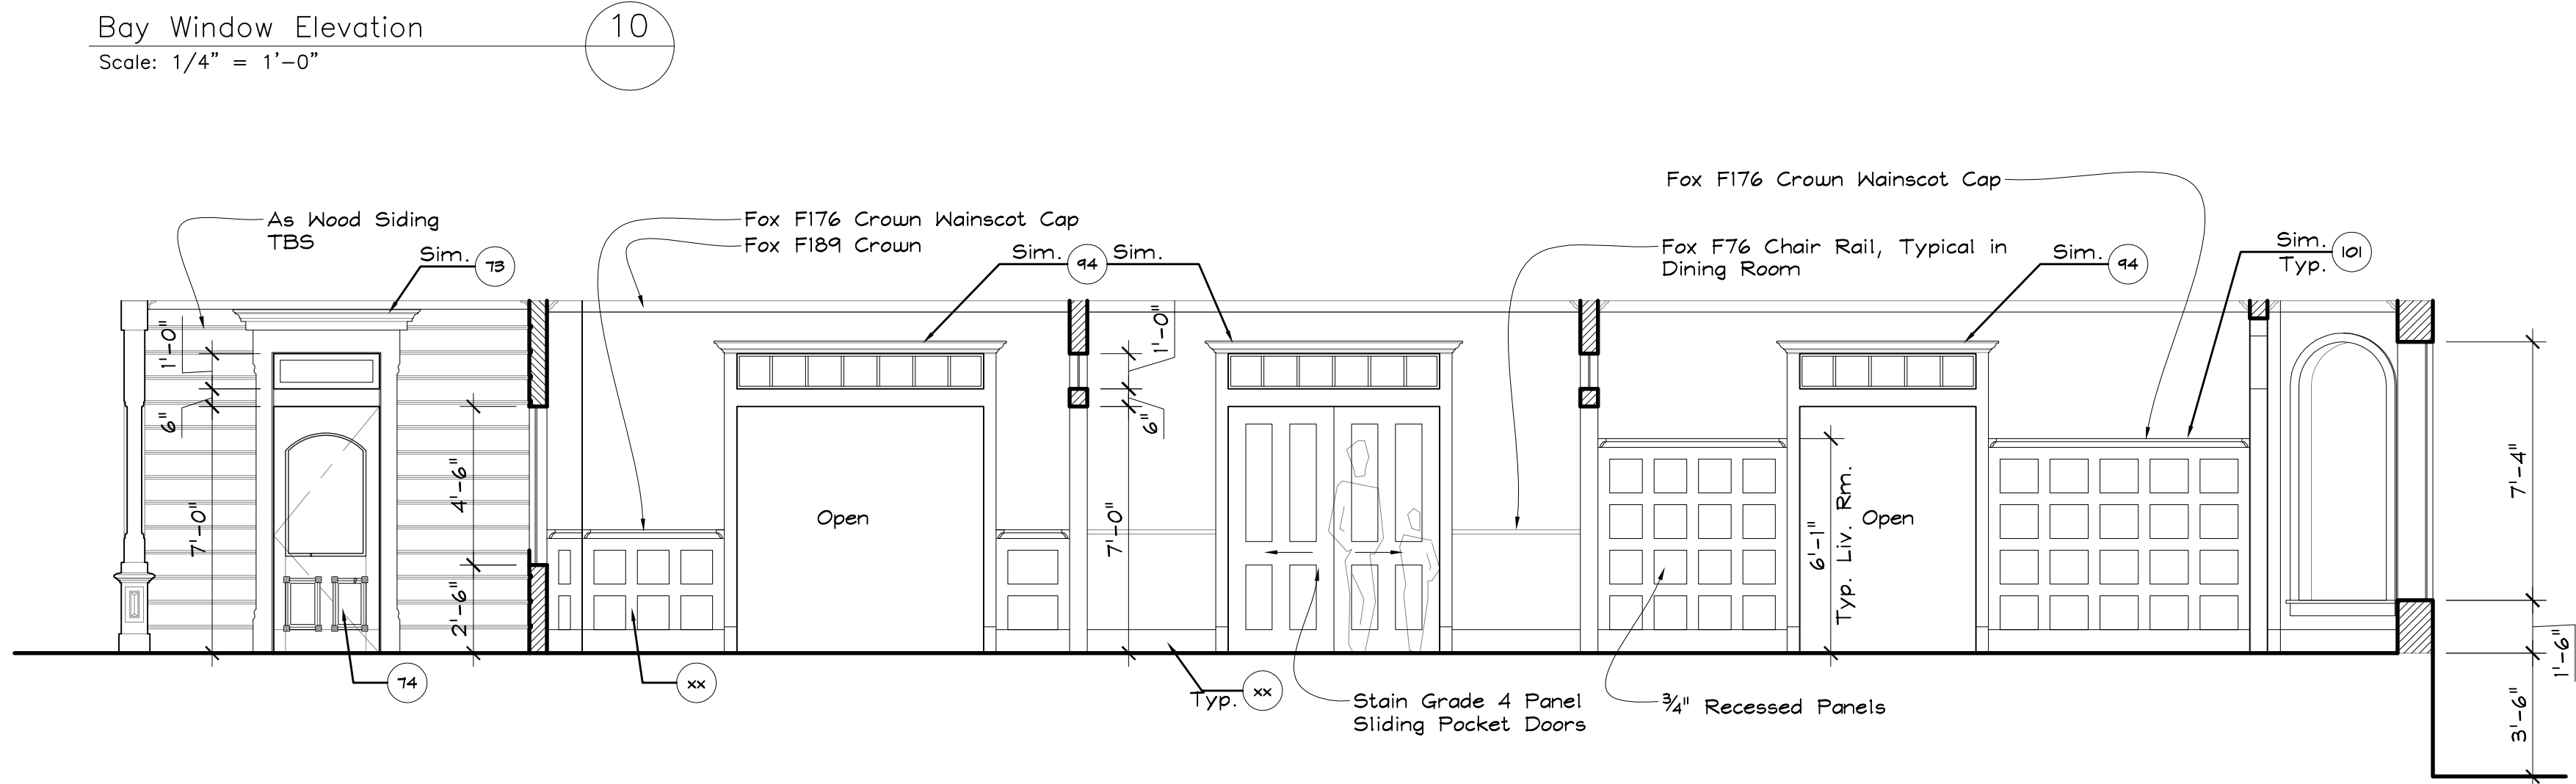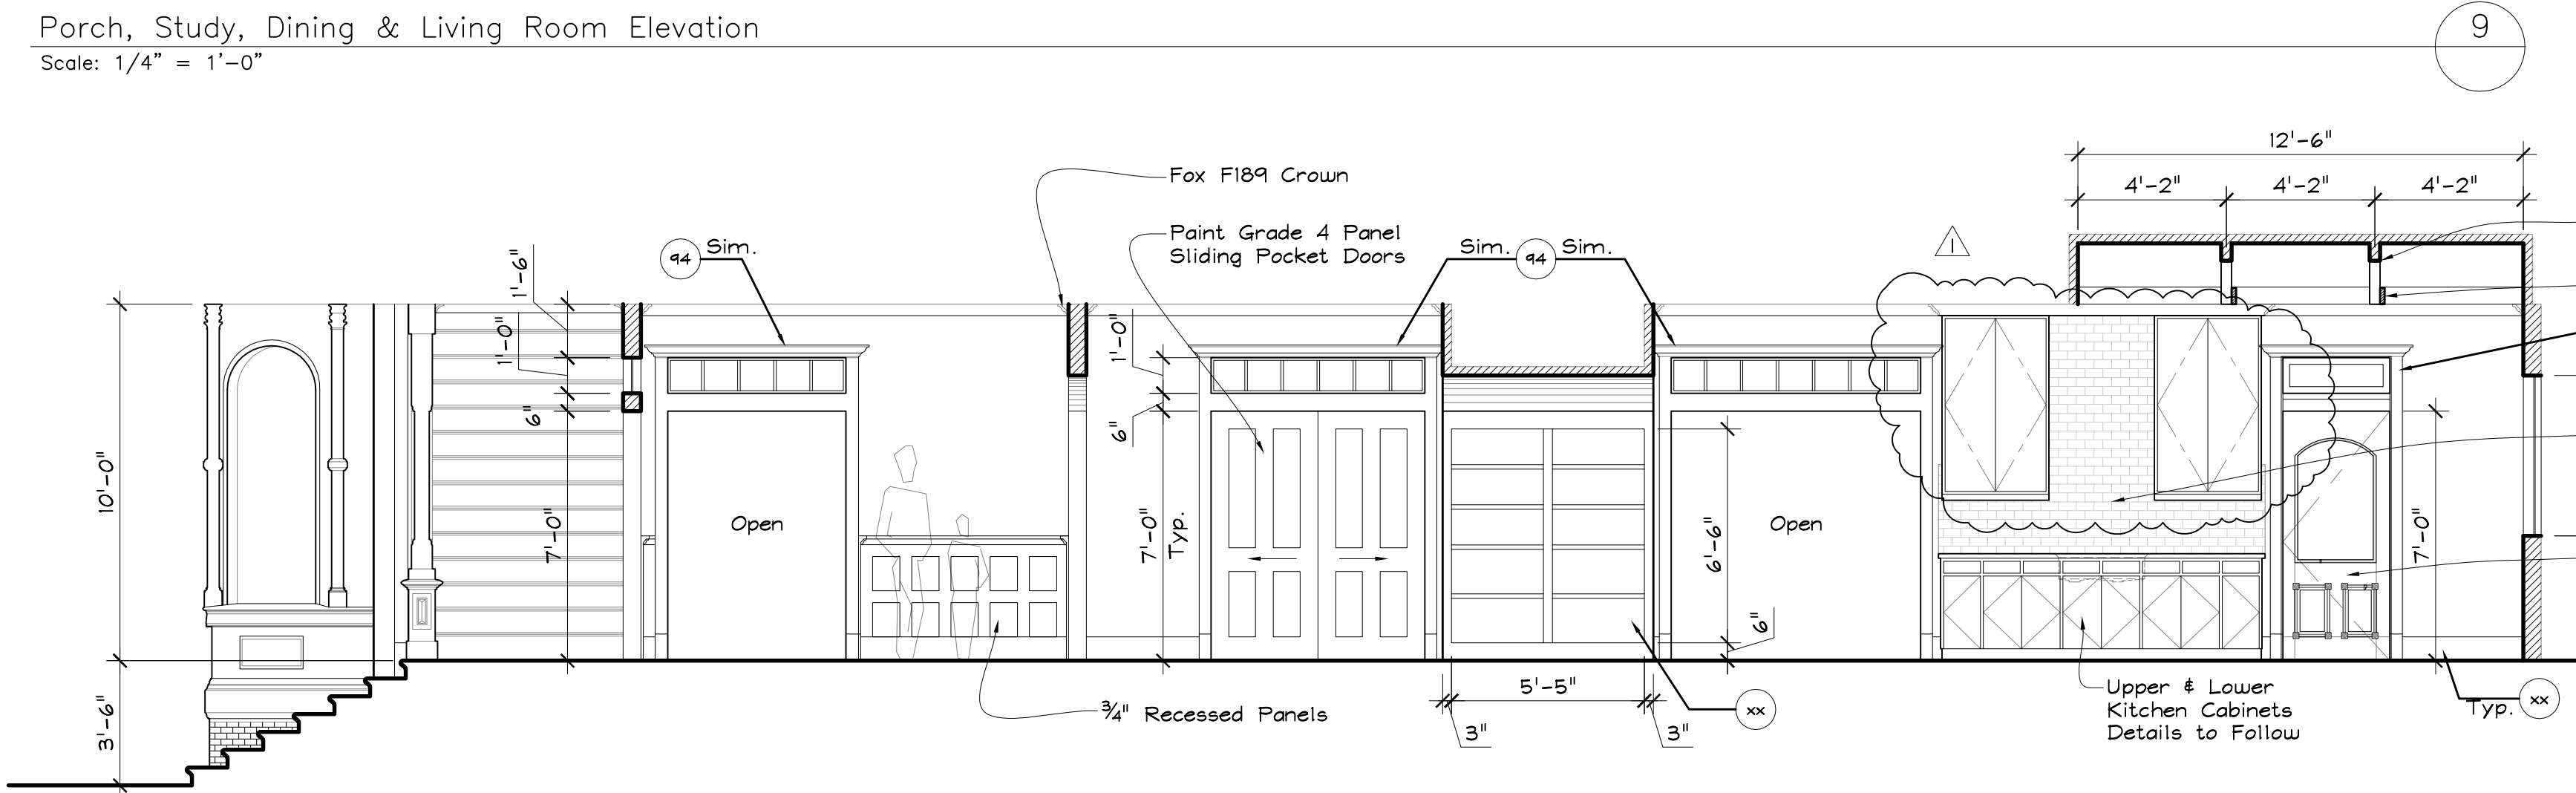


Foyer, Pantry & Kitchen Elevation
Scale: 1/4" = 1'-0"


Patio, Study, Dining & Living Room Elevation
Scale: 1/4" = 1'-0"

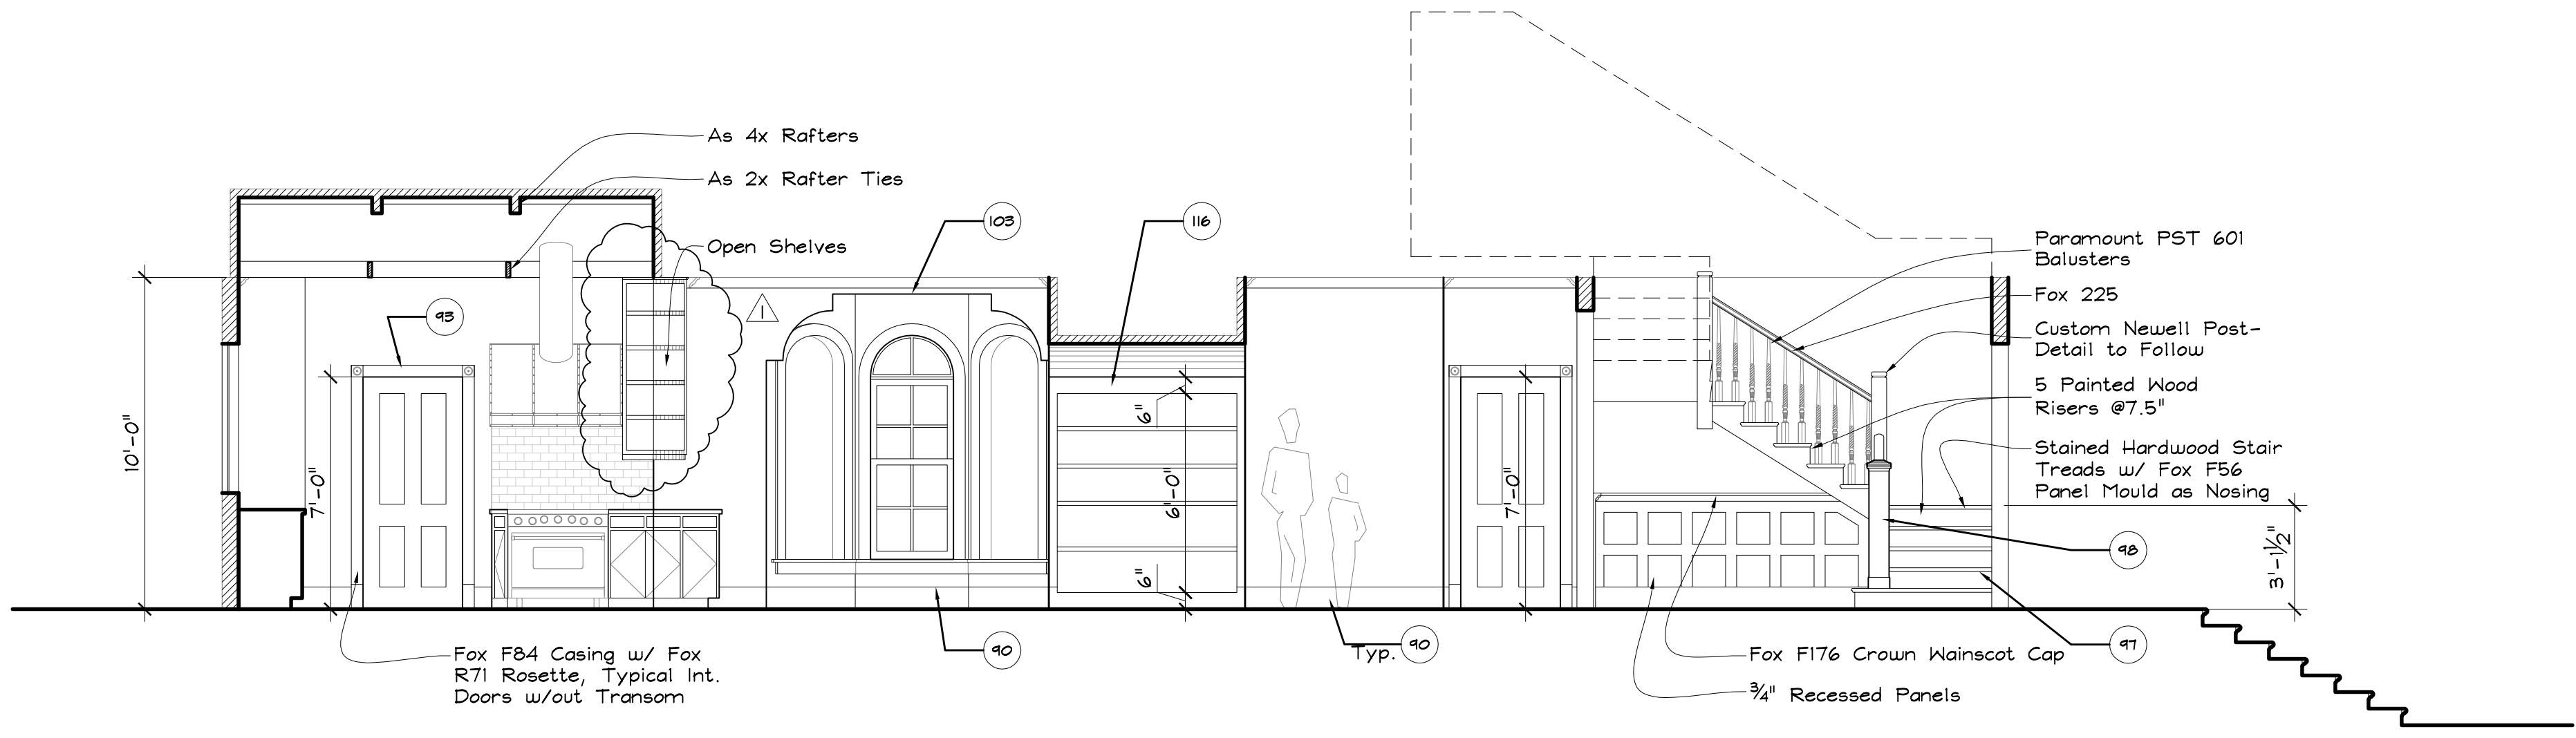

Kitchen, Pantry & Foyer Elevation
Scale: 1/4" = 1'-0"

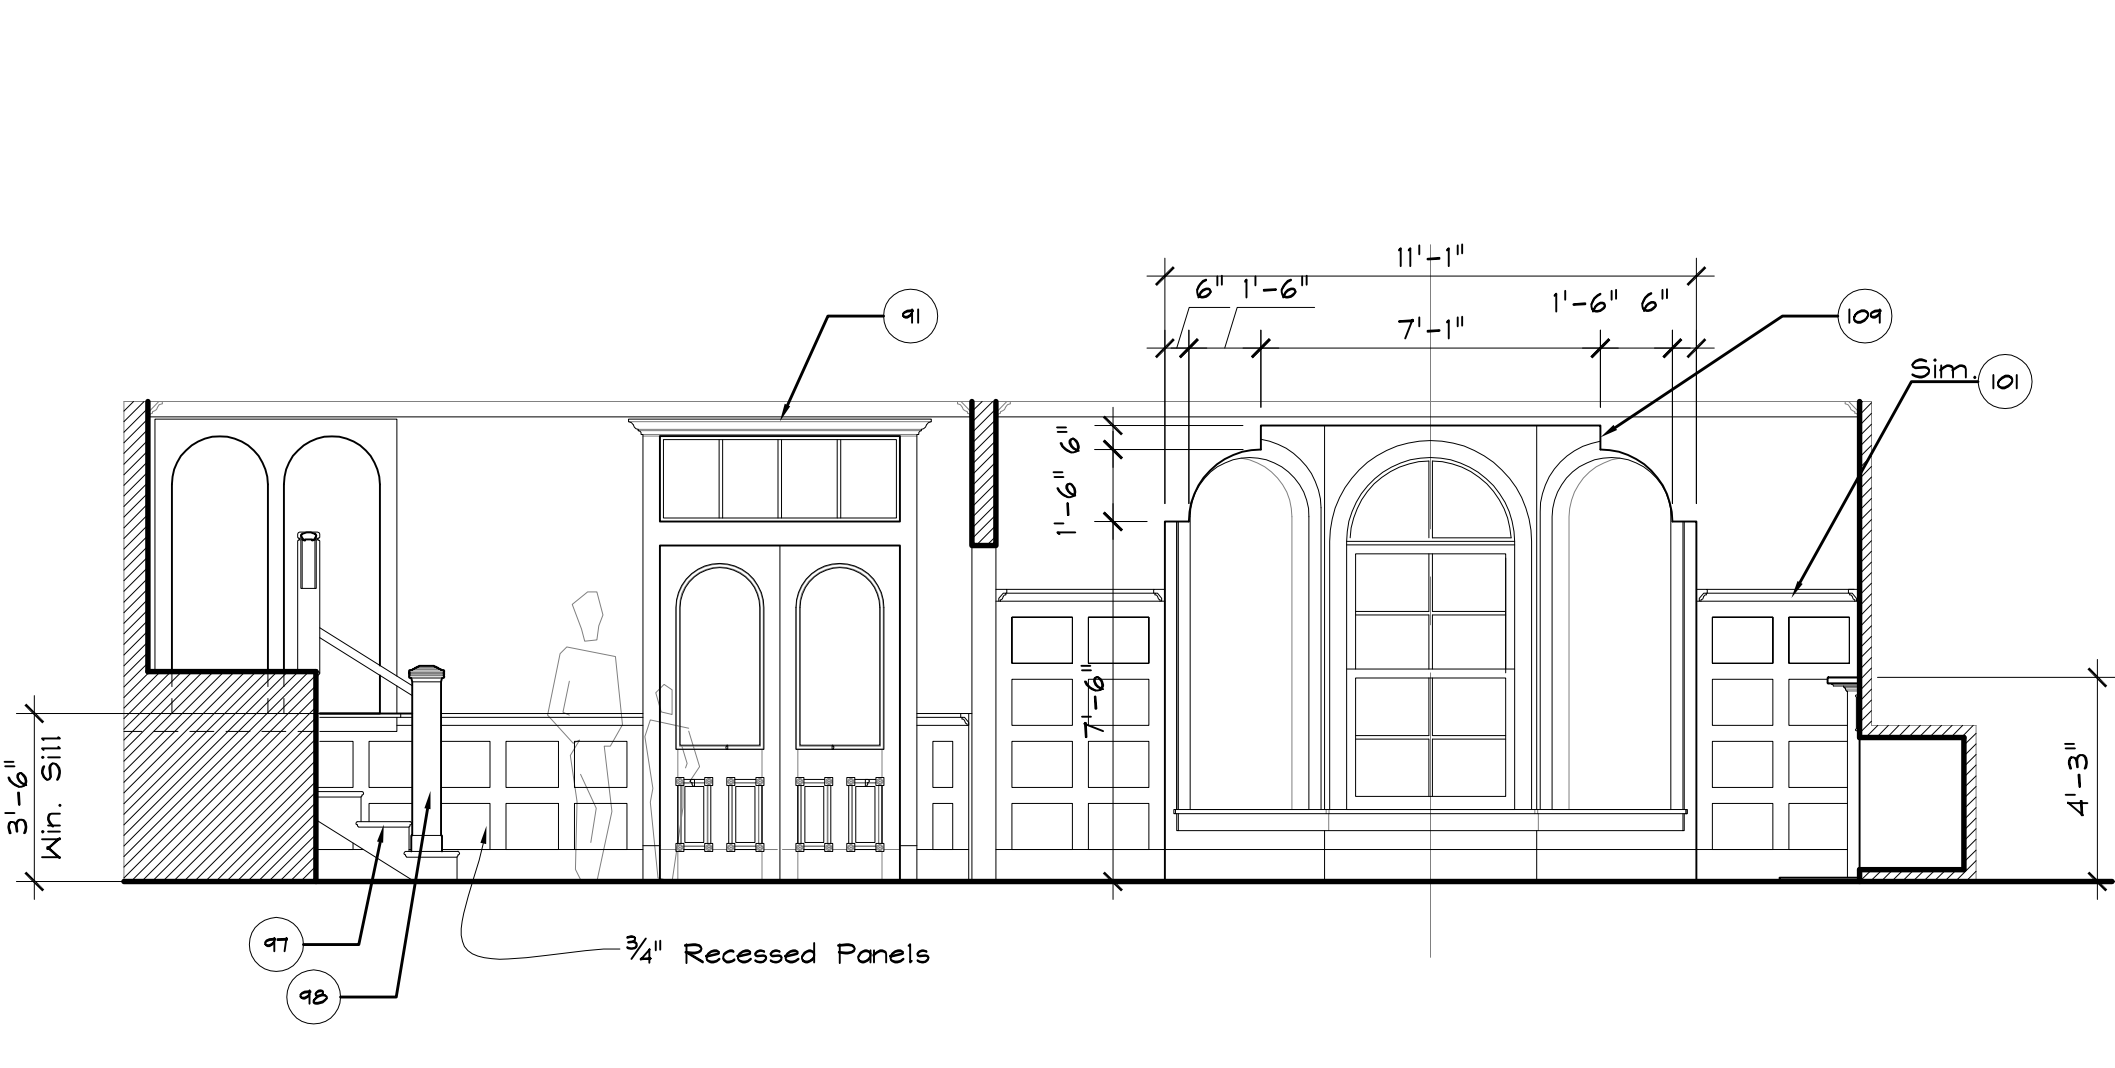


Foyer & Living Room Elevation
Scale: 1/4" = 1'-0"

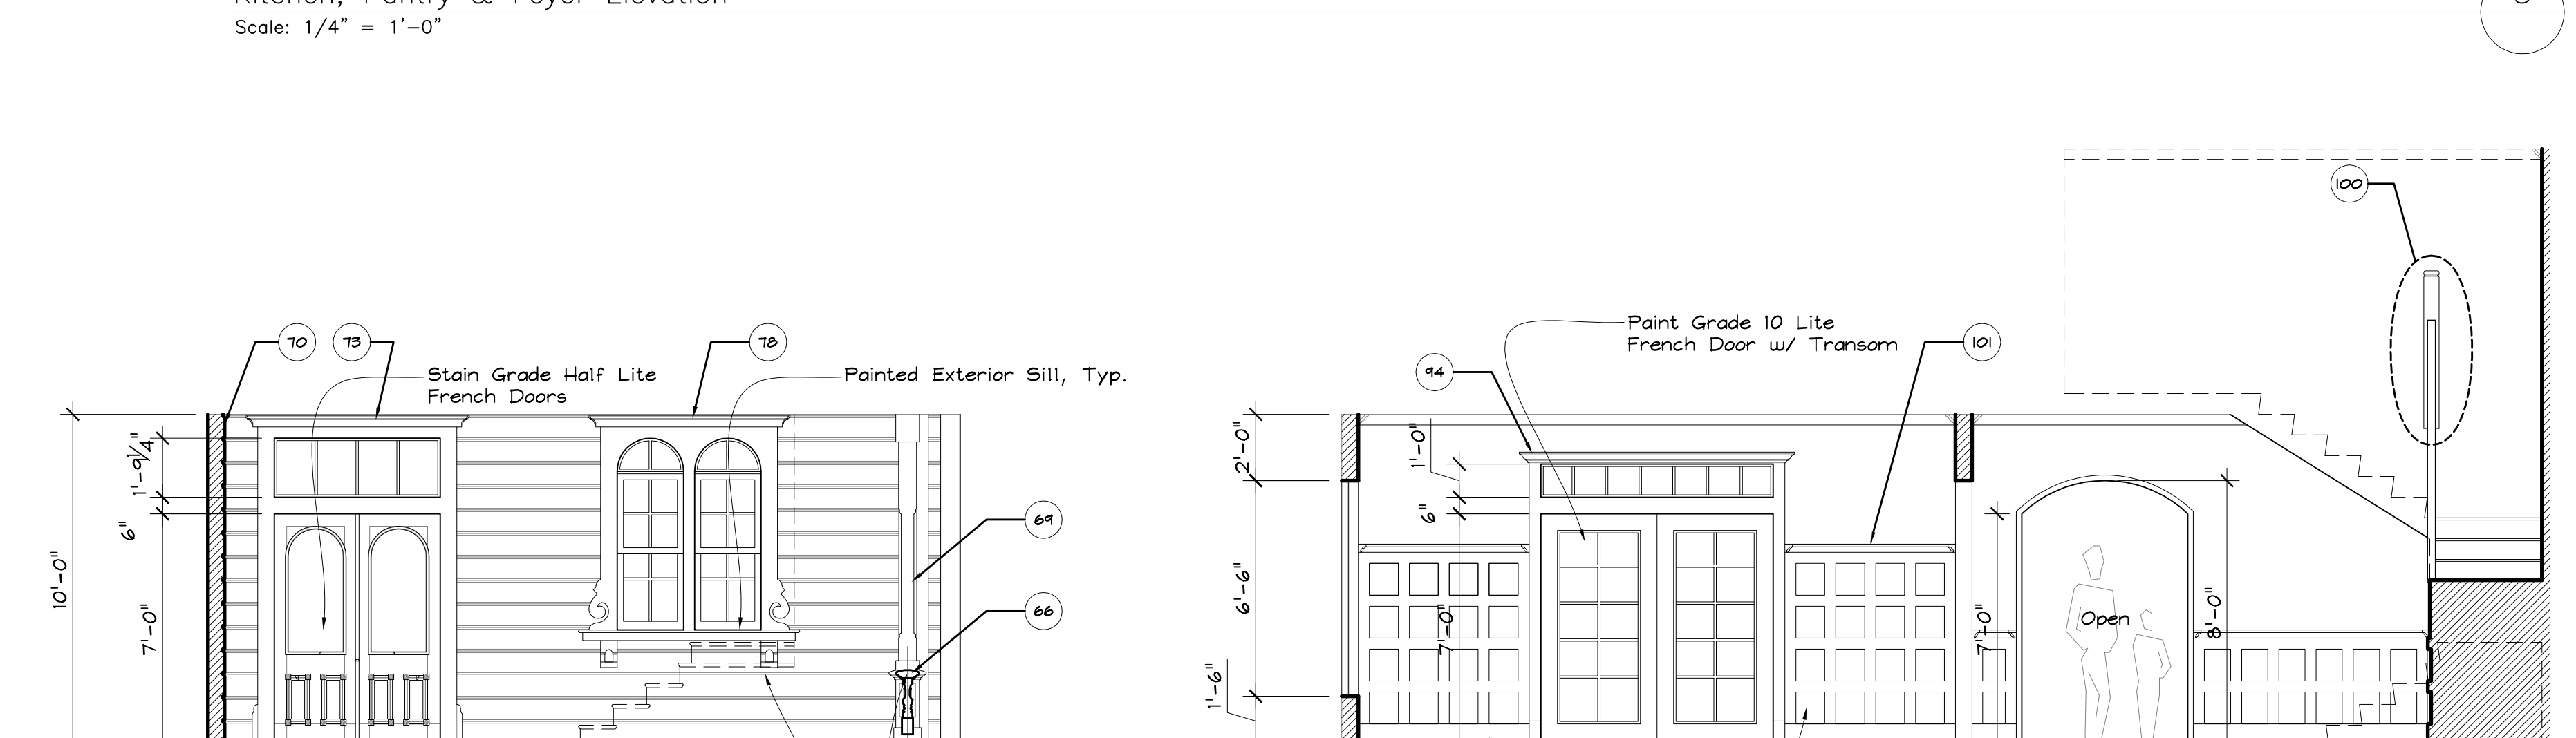

Exterior Elevation
Scale: 1/4" = 1'-0"
















Foyer Elevation
Scale: 1/4" = 1'-0"

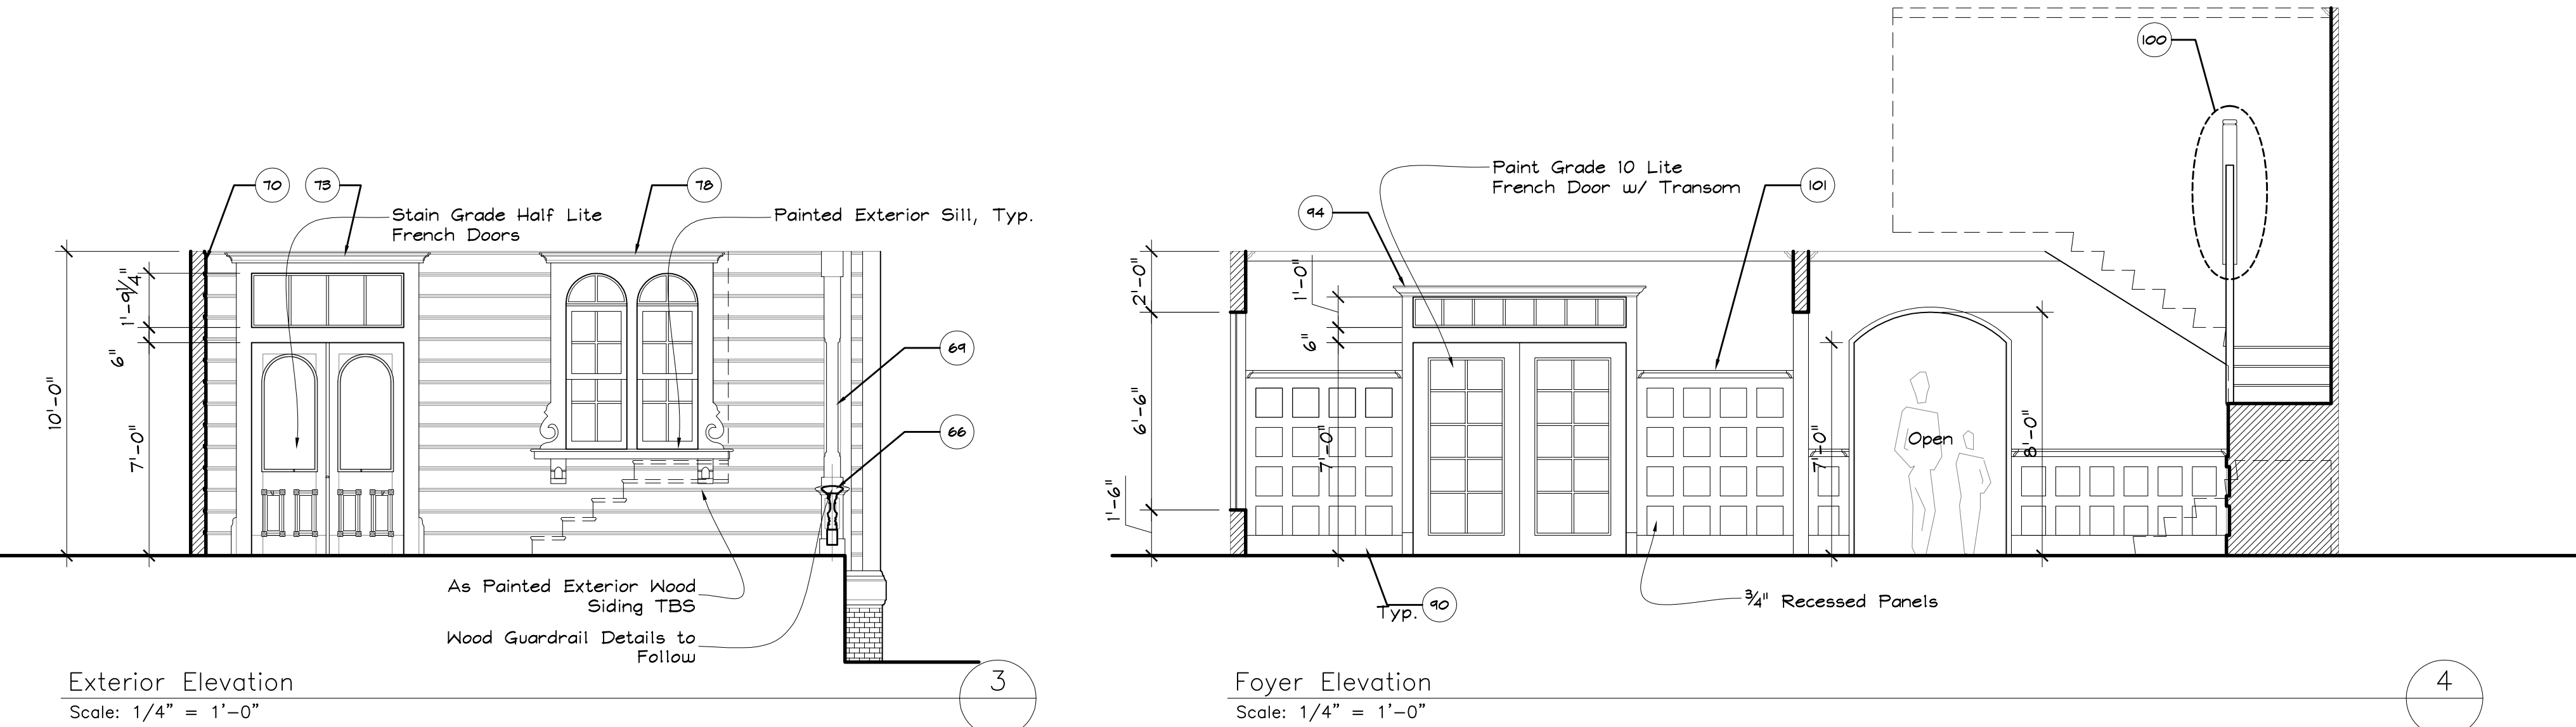


Remove Kit. Cbg. Soffit
7/5/07

Shoot Date:


Journeyman		Episode No.	
Set: Dan's House 1st Floor			
Drawing: 1st Floor Elevations			
Location: Stage			
Director:	Production Designer:	Art Director:	Set Designer:
Chris Nushawg	Ken Hardy	Chris Nushawg	Jeff Beck
Scale: Noted	Date:	Revisions:	
Set No.			
10201 West Pico Boulevard Bldg. 310, 2nd Floor Los Angeles, CA 90035 310 - 369 - 7784			

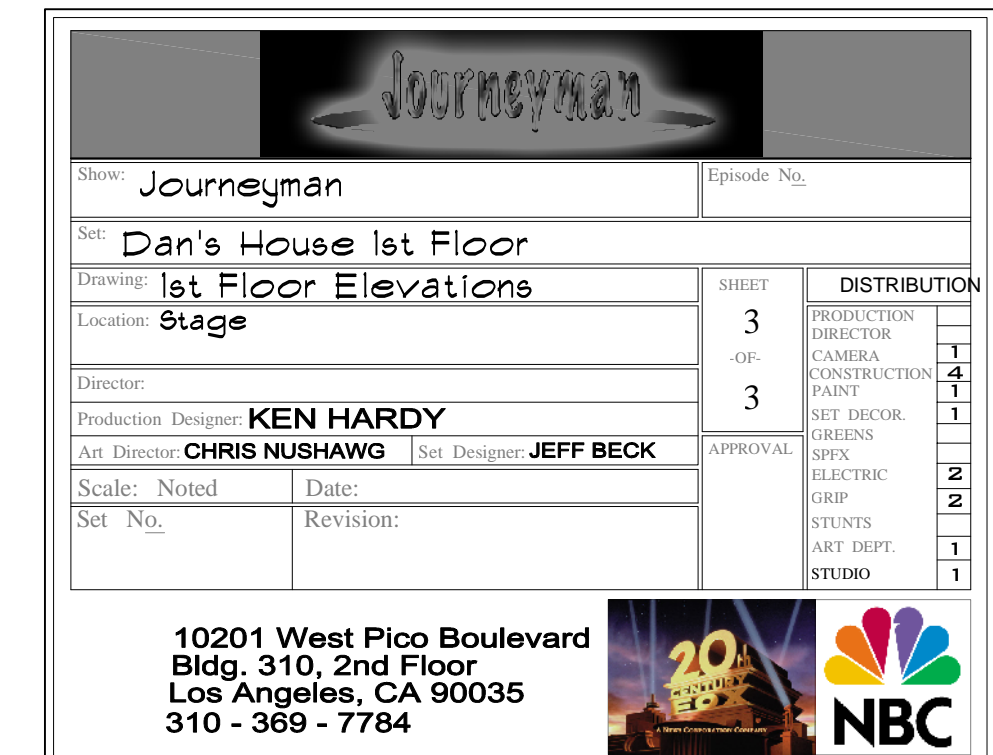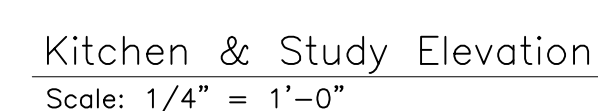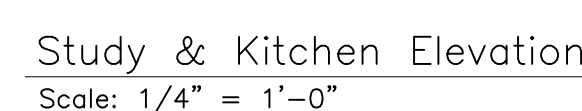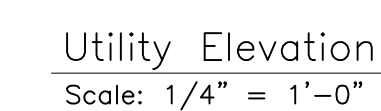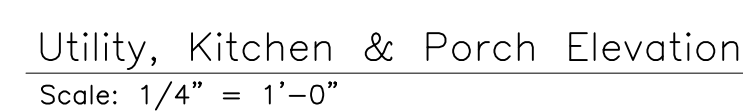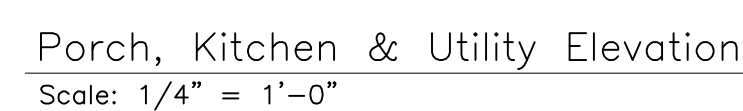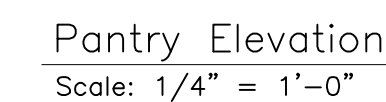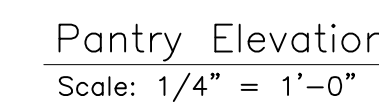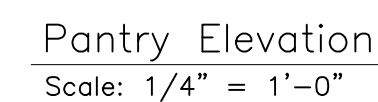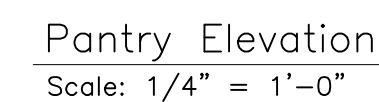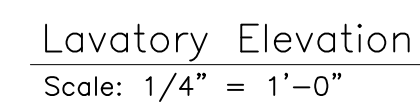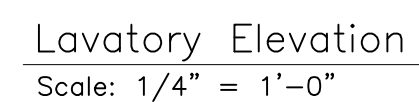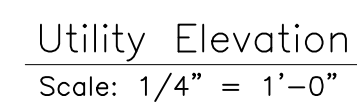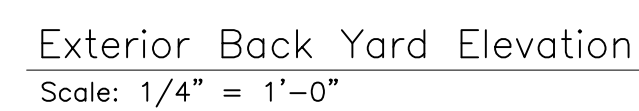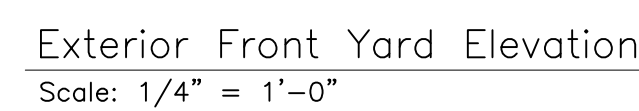

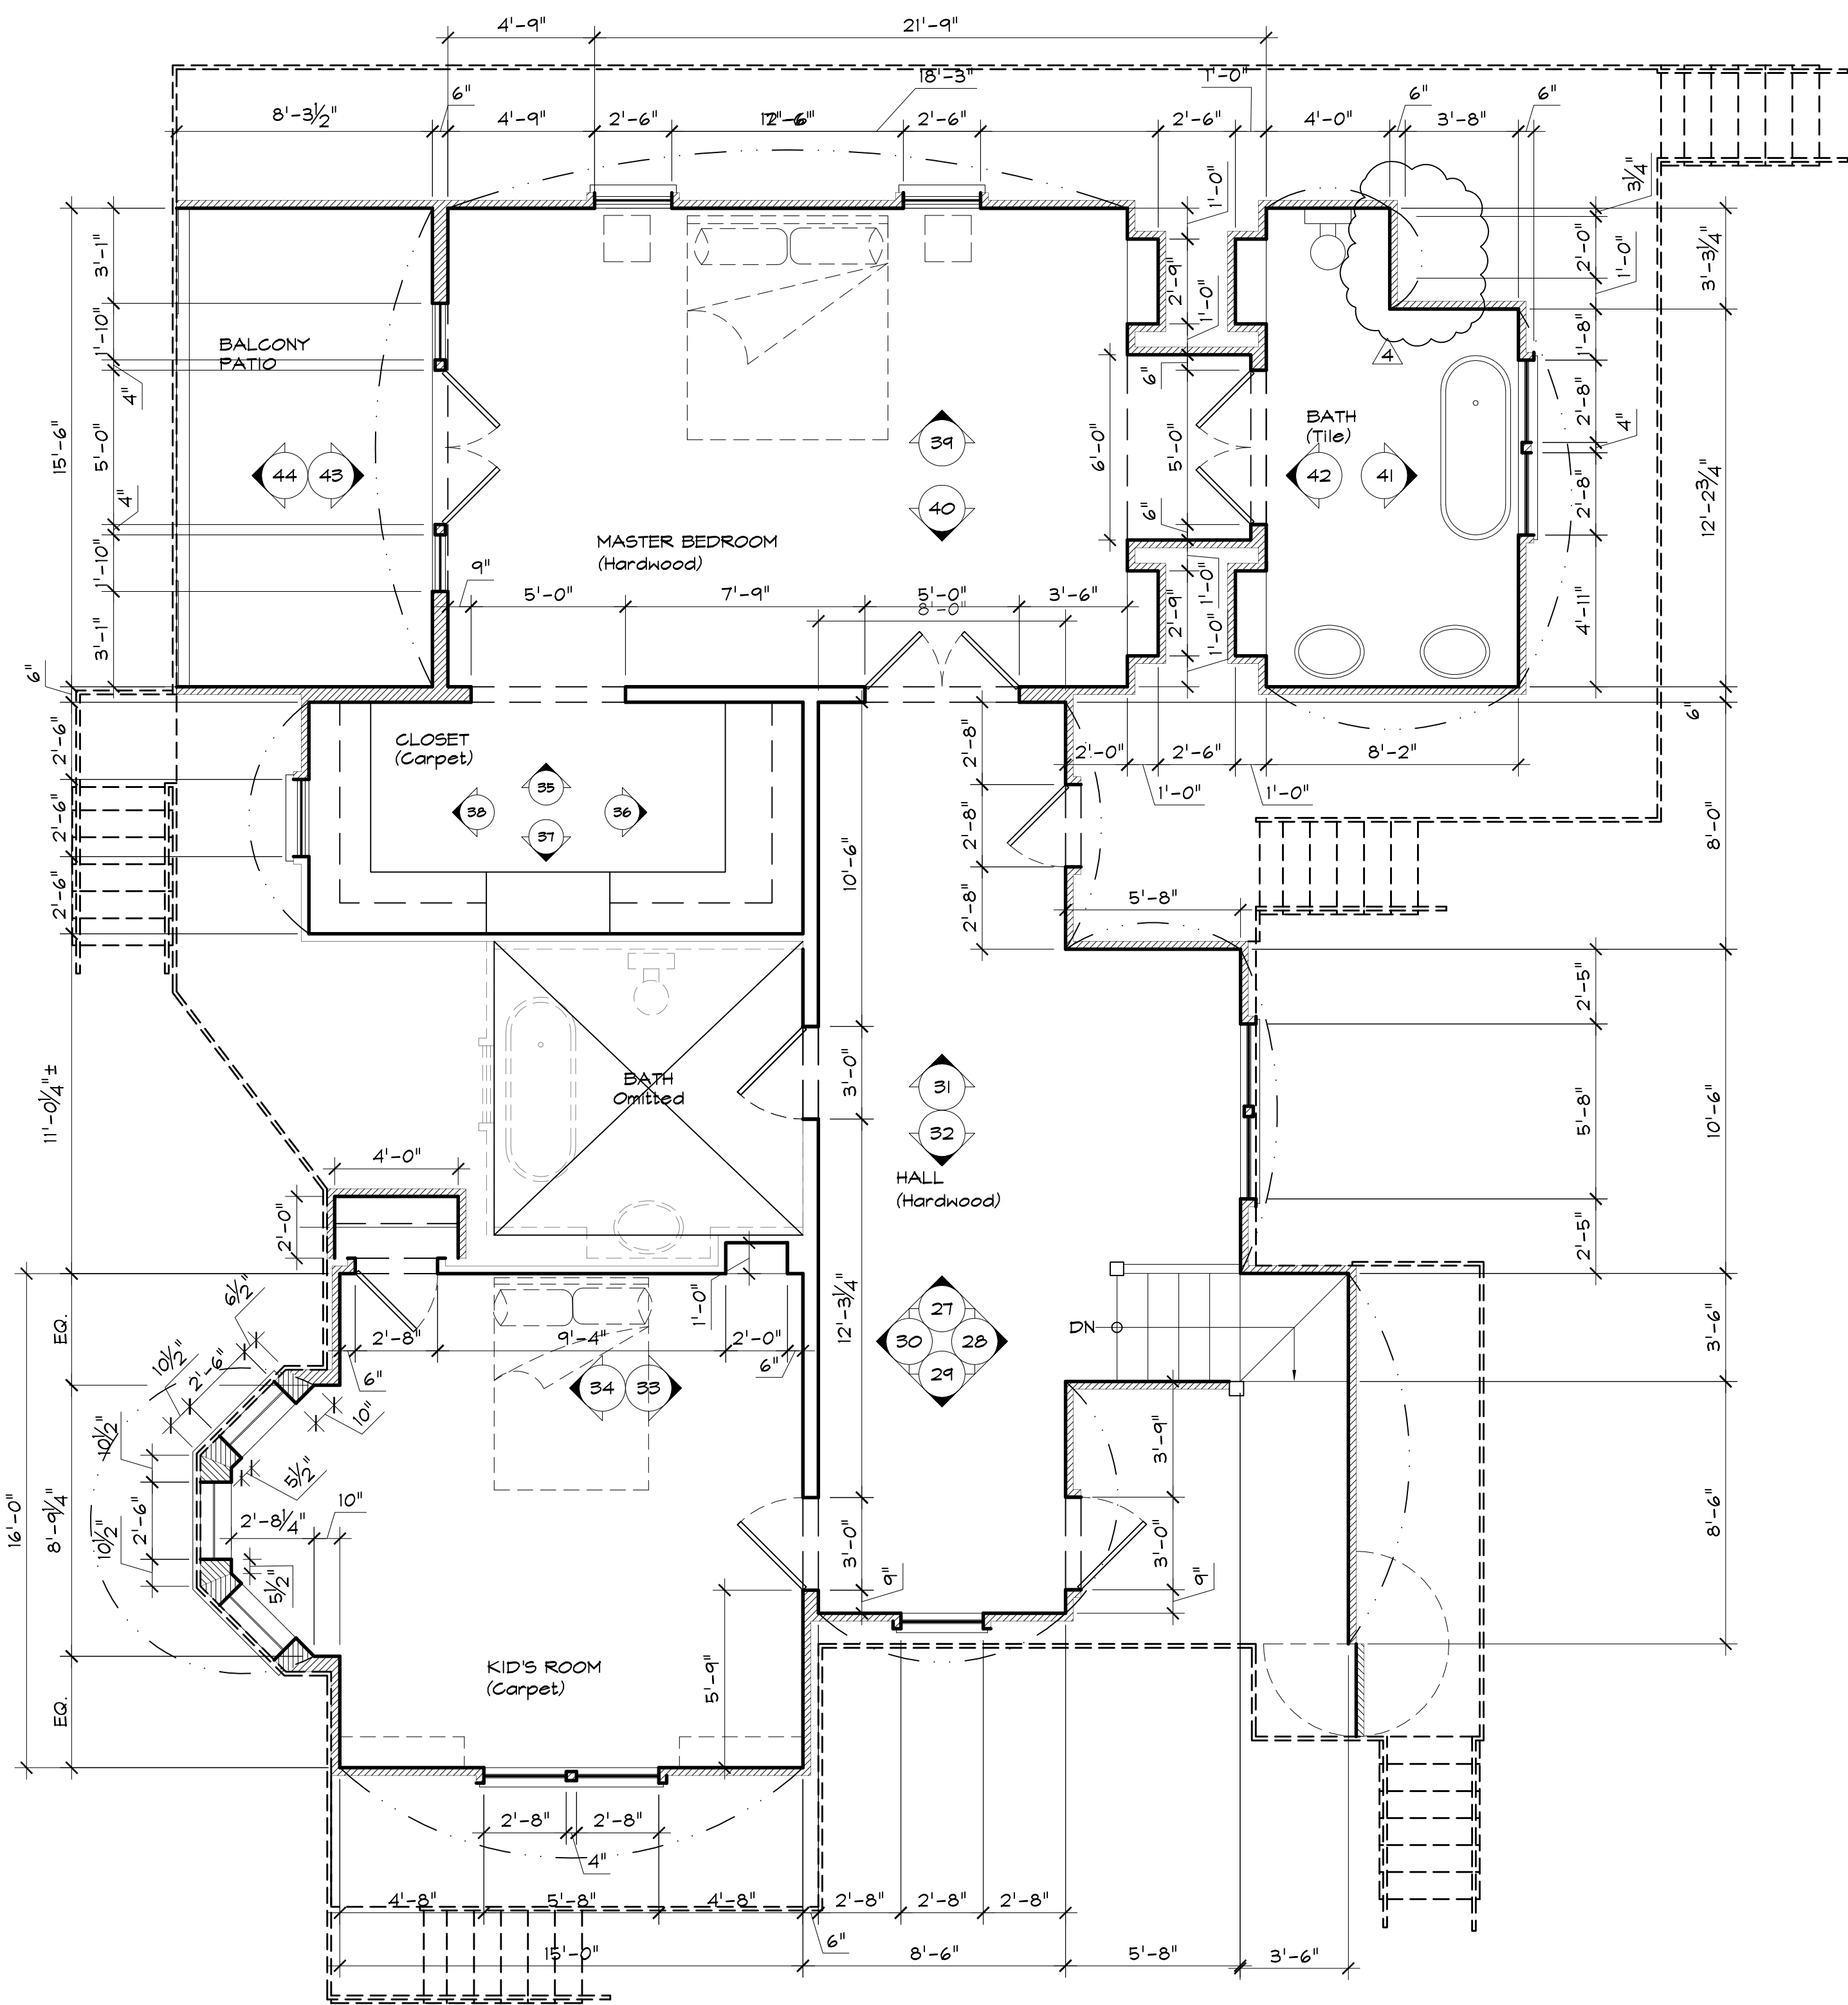

2nd Floor Plan
Scale: 1/4" = 1'-0"

1

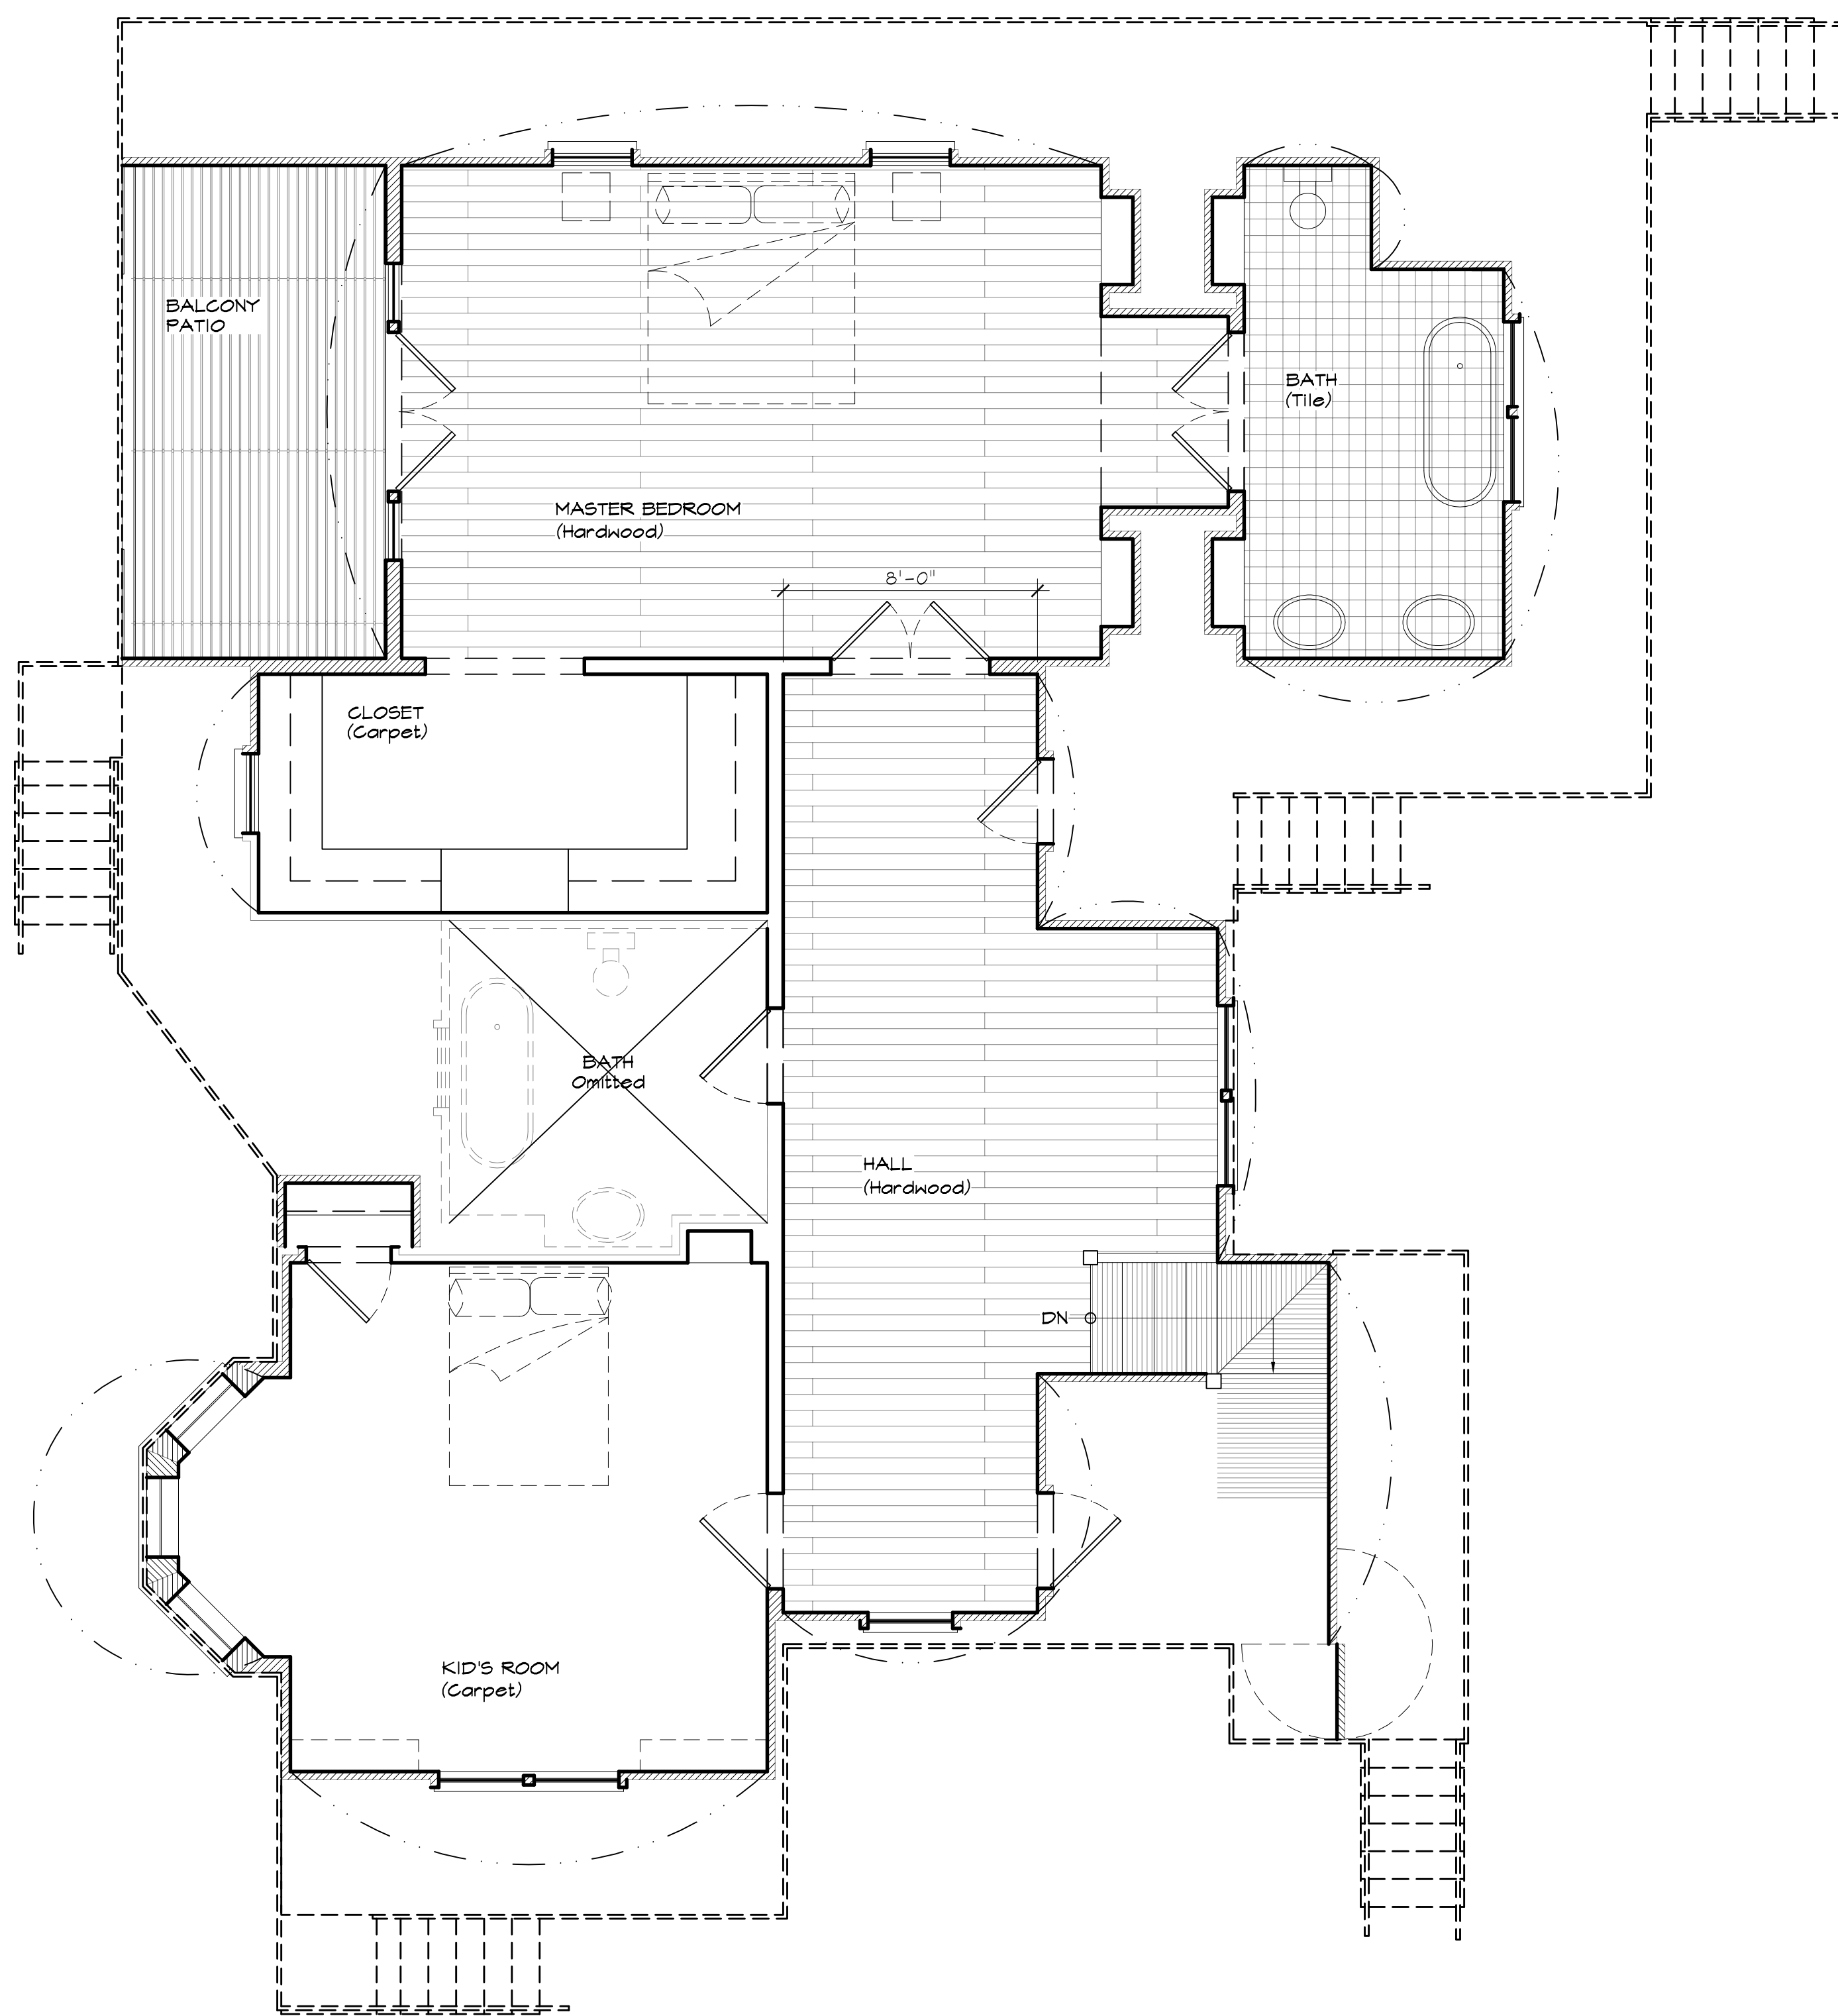

2nd Floor Finish Plan
Scale: 1/4" = 1'-0"


2

Shoot Date:

Journeyman		Episode No.	
Set: Dan's House 1st Floor			
Drawing: 1st & 2nd Floor Plans			
Location: Stage			
Director: KEN HARDY		1	
Production Designer: CHRIS NUSHAWG		2	
Art Director: CHRIS NUSHAWG		3	
Set Designer: JEFF BECK		4	
Scale: Noted		Date:	
Set No.		Revision:	
1		1	
2		2	
3		3	
100		100	

10201 West Pico Boulevard
Bldg. 310, 2nd Floor
Los Angeles, CA 90035
310 - 369 - 7784



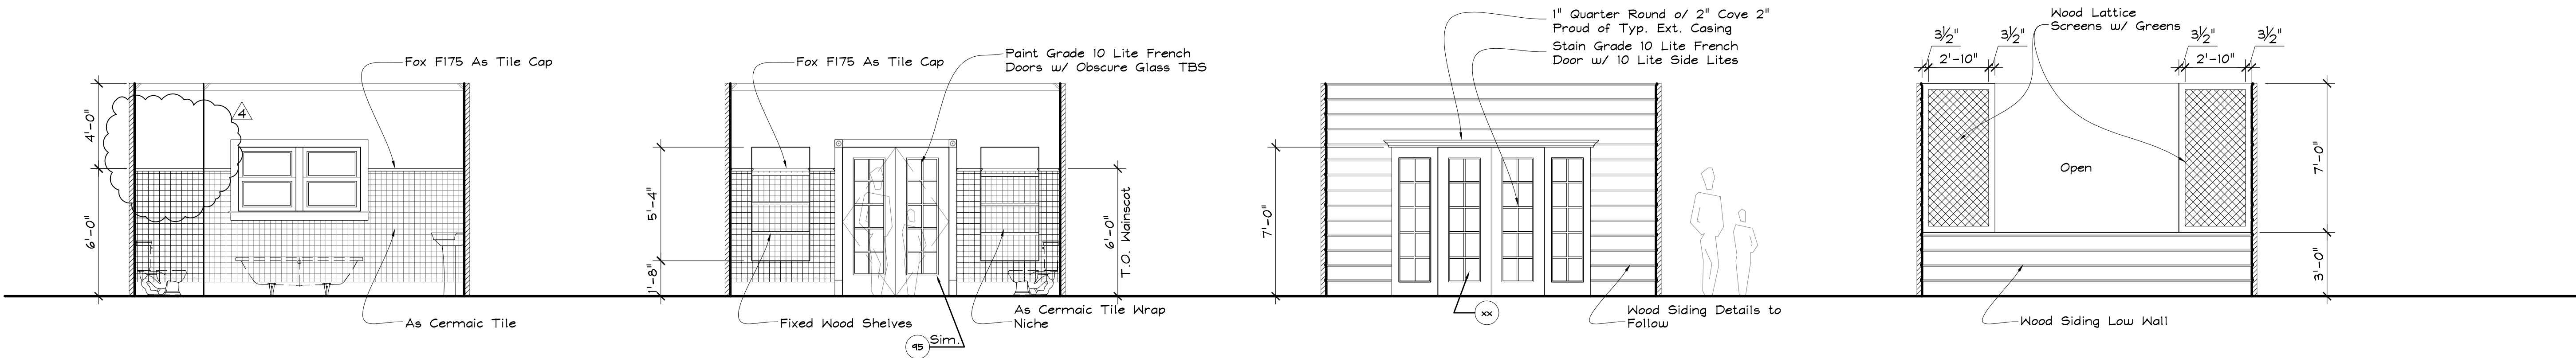


Master Bath Elevation
Scale: 1/4" = 1'-0"

Master Bath Elevation
Scale: 1/4" = 1'-0"

Patio Elevation
Scale: 1/4" = 1'-0"

Patio Elevation
Scale: 1/4" = 1'-0"

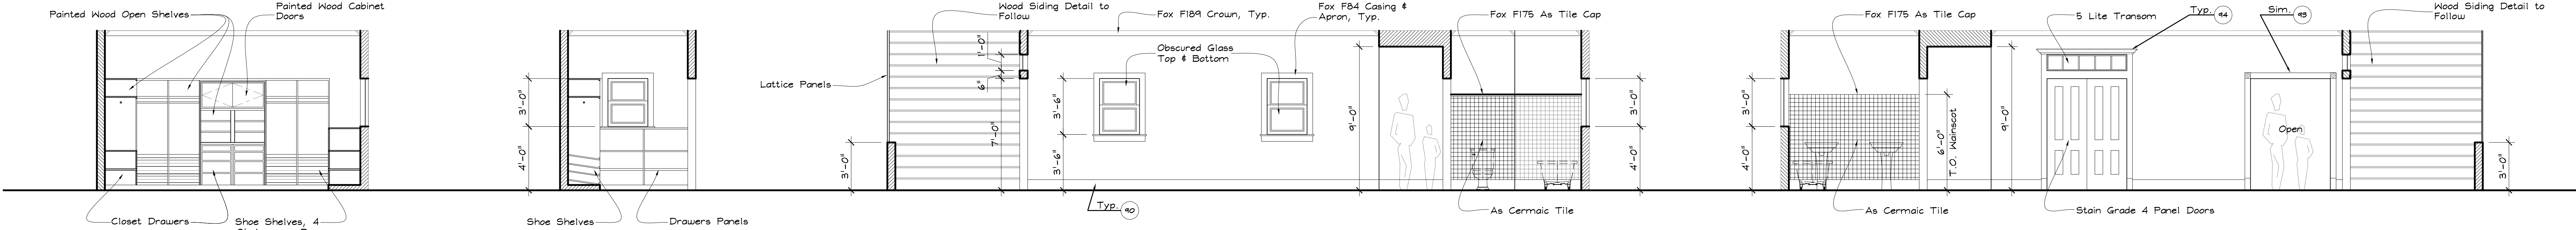


Master Closet Elevation
Scale: 1/4" = 1'-0"

Master Closet Elevation
Scale: 1/4" = 1'-0"

Patio, Master Bedroom & Master Bath Elevation
Scale: 1/4" = 1'-0"

Master Bath, Master Bedroom & Patio Elevation
Scale: 1/4" = 1'-0"

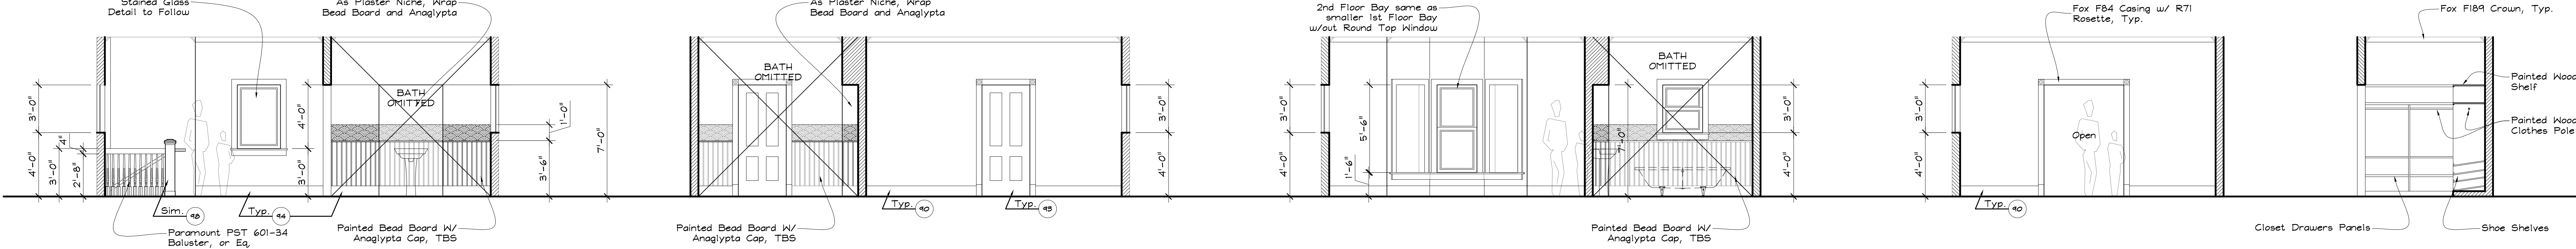


Hall & Bath Elevation
Scale: 1/4" = 1'-0"

Bath & Kid's Room Elevation
Scale: 1/4" = 1'-0"

Kid's Room & Bath Elevation
Scale: 1/4" = 1'-0"

Master Closet Elevation
Scale: 1/4" = 1'-0"


Master Closet Elevation
Scale: 1/4" = 1'-0"

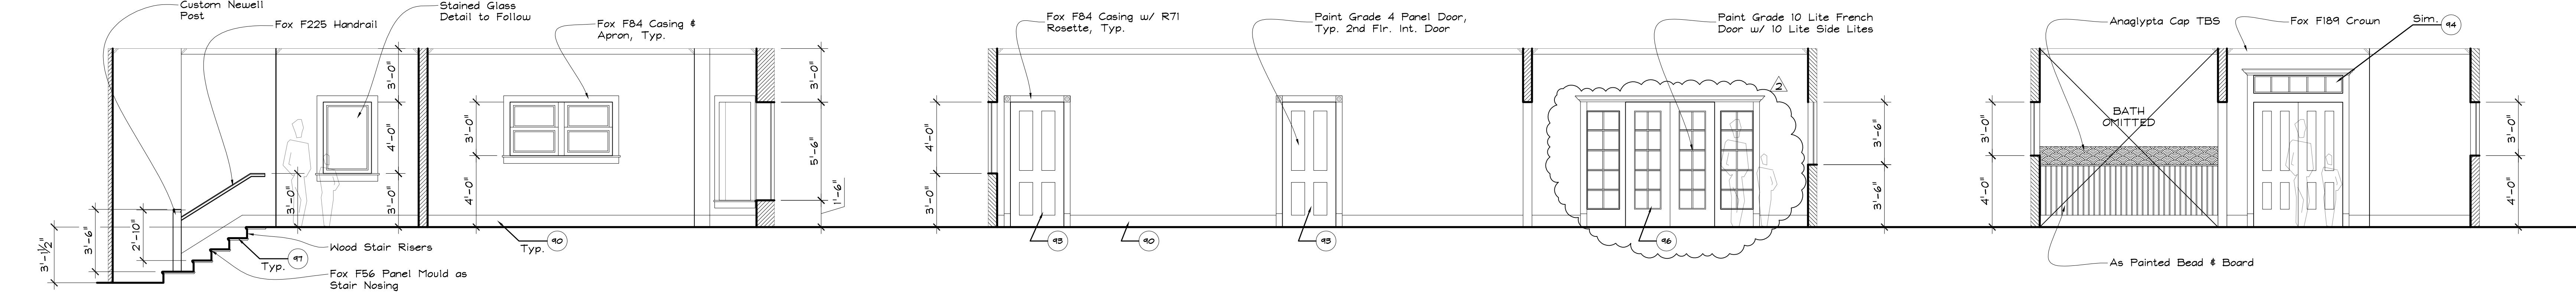


Stair Hall & Kid's Room Elevation
Scale: 1/4" = 1'-0"

Hall & Master Bedroom Elevation
Scale: 1/4" = 1'-0"

Bath & Hall Elevation
Scale: 1/4" = 1'-0"

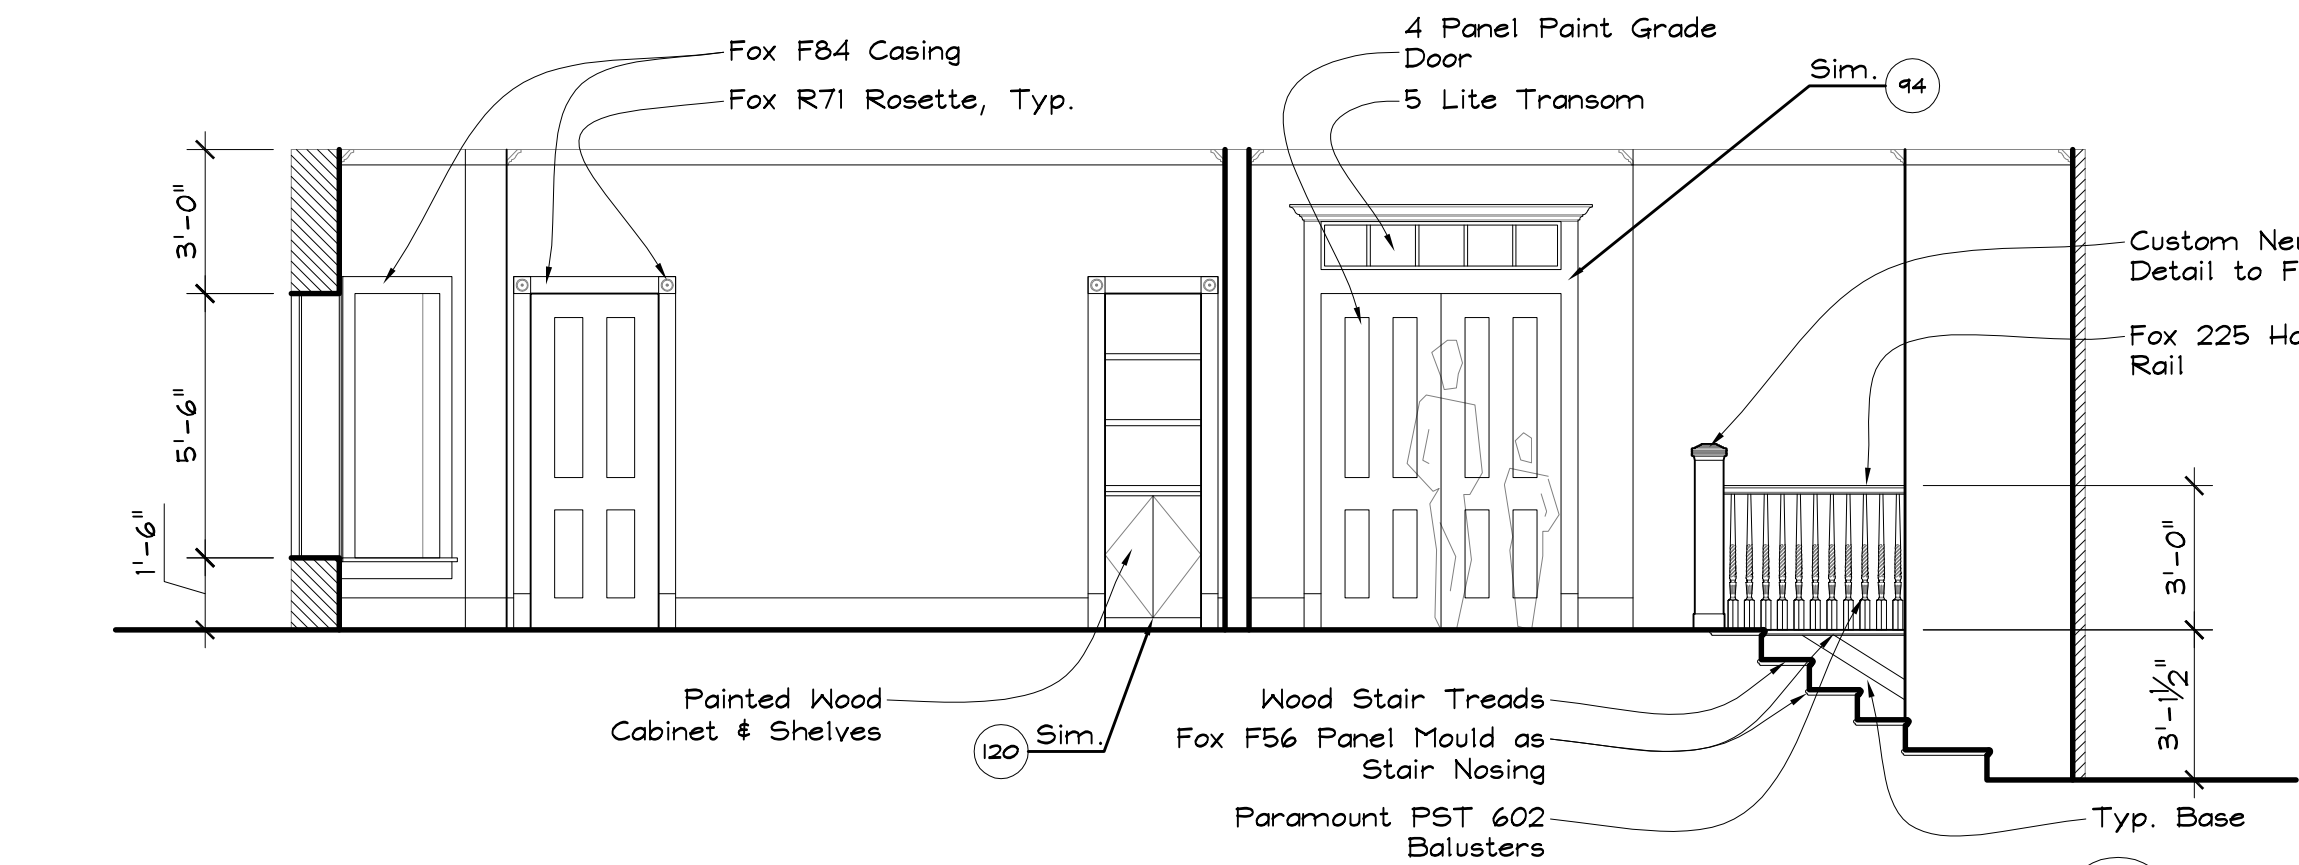

2nd Floor Hall & Stairs
Scale: 1/4" = 1'-0"

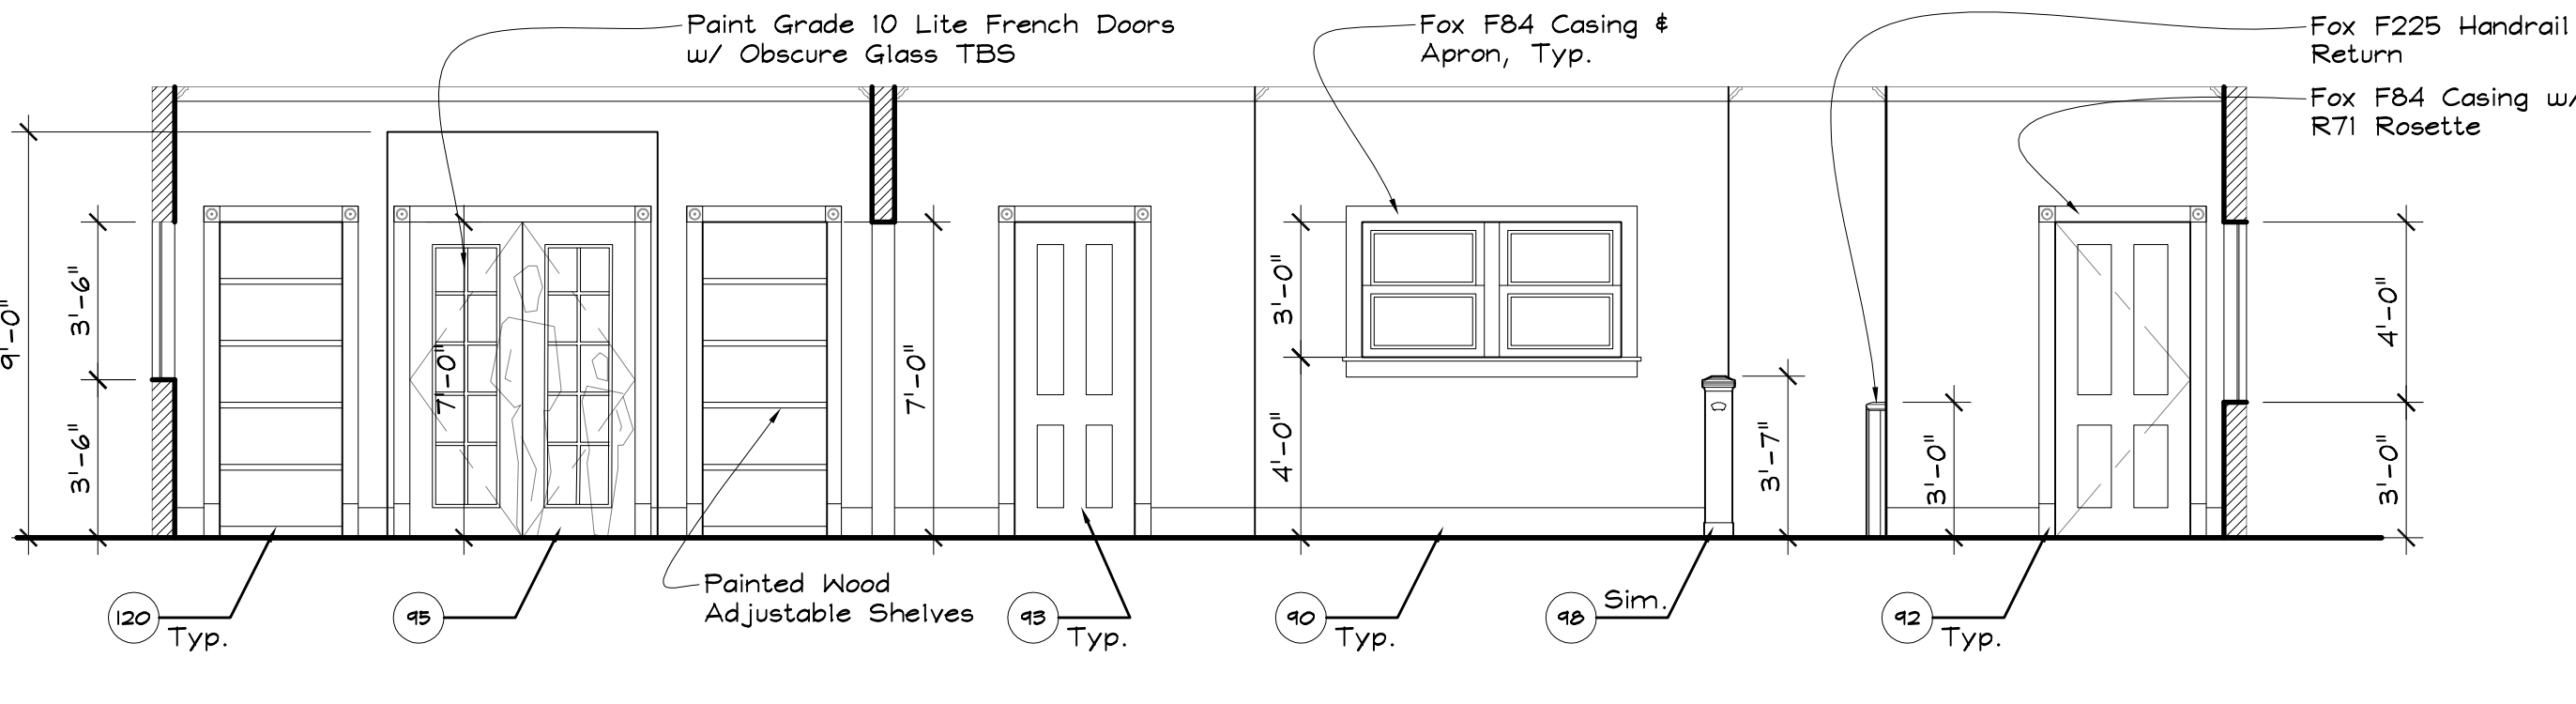

Master Bedroom & Hall Elevation
Scale: 1/4" = 1'-0"

French Doors
7/6/2007

Remove Window M. Rth
7/6/2007





Shoot Date:


Journeyman	
Episode No.	
Set	Dan's House 1st Floor
Drawing	2nd Floor Elevations
Location	Stages
Director	KEN HARDY
Production Designer	CHRIS NUSHAWG
Art Director	JEFF BECK
Scale	Noted
Set No.	Date
Revision	

DISTRIBUTION	
PRODUCTION	1
CAMERA	1
PAINT	1
SET DECOR	1
GRAPHICS	1
ART DEPT	1
STUDIO	1

10201 West Pico Boulevard
Bldg. 310, 2nd Floor
Los Angeles, CA 90035
310 - 369 - 7784

20th Anniversary
NBC

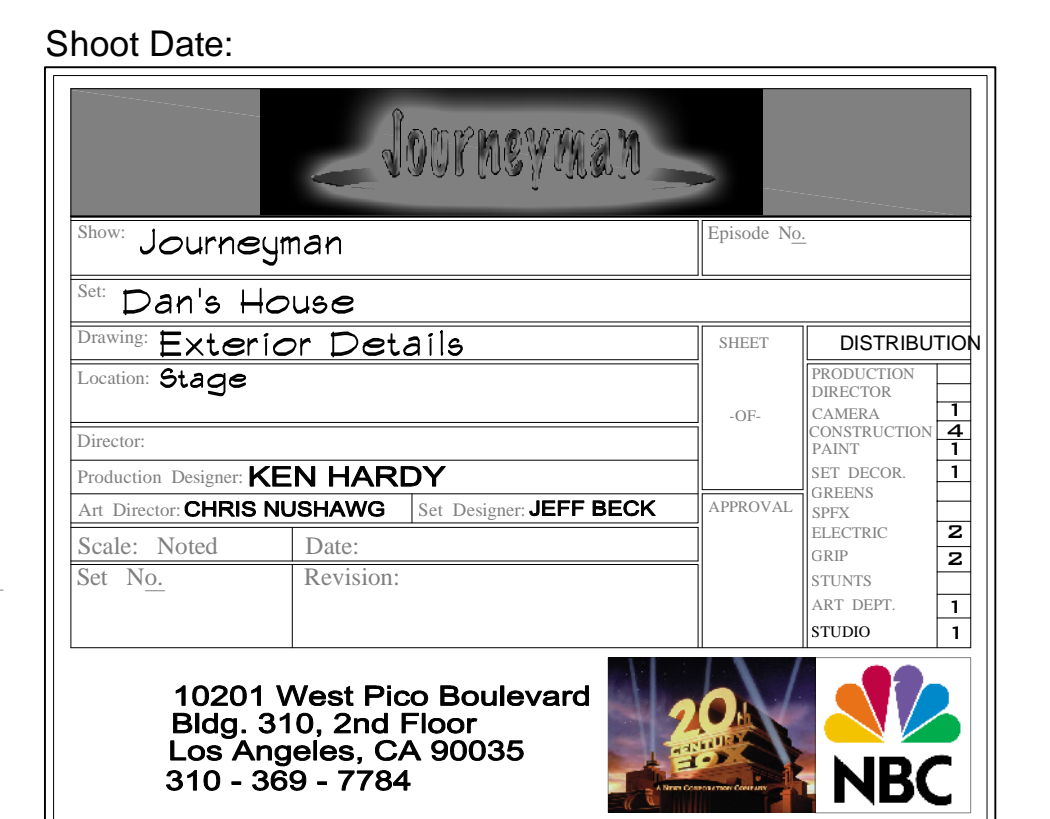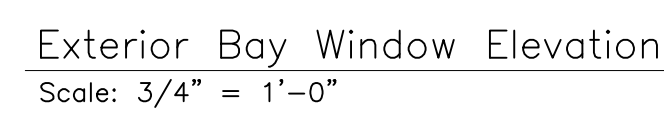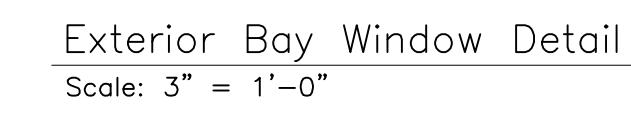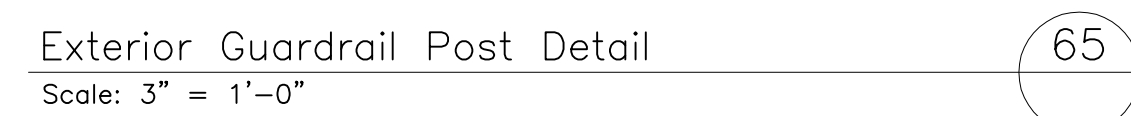


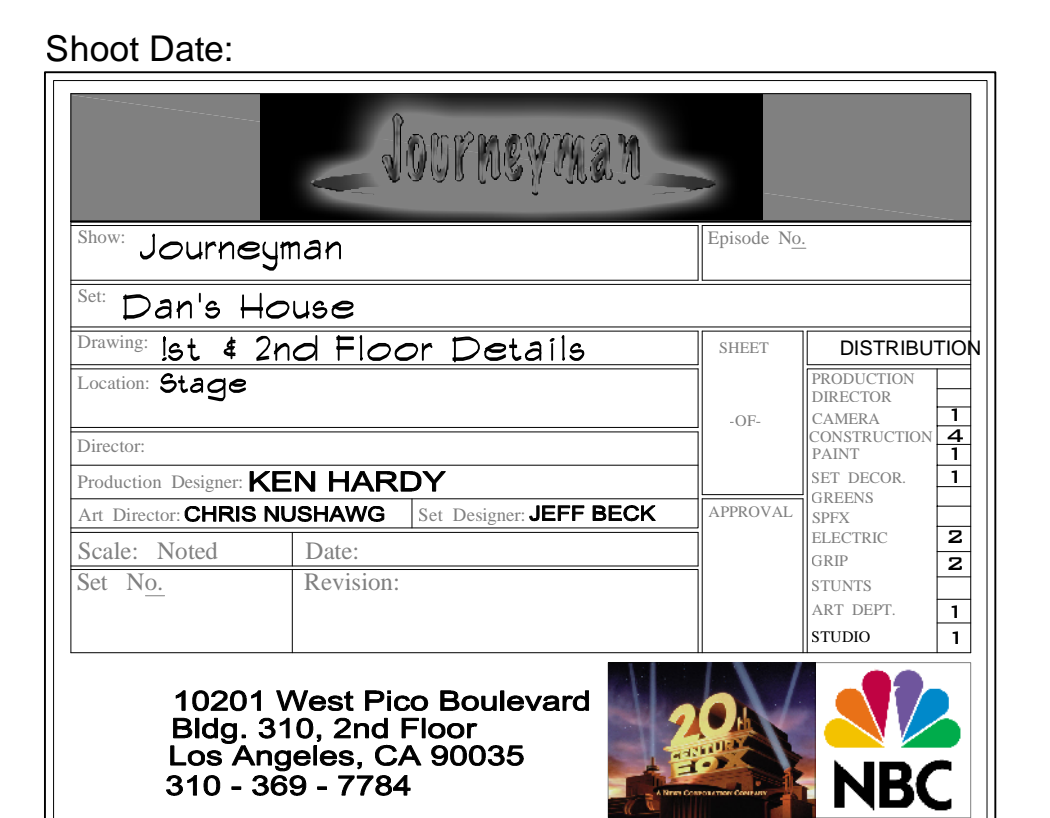



Exterior Window Detail
Full Scale

81

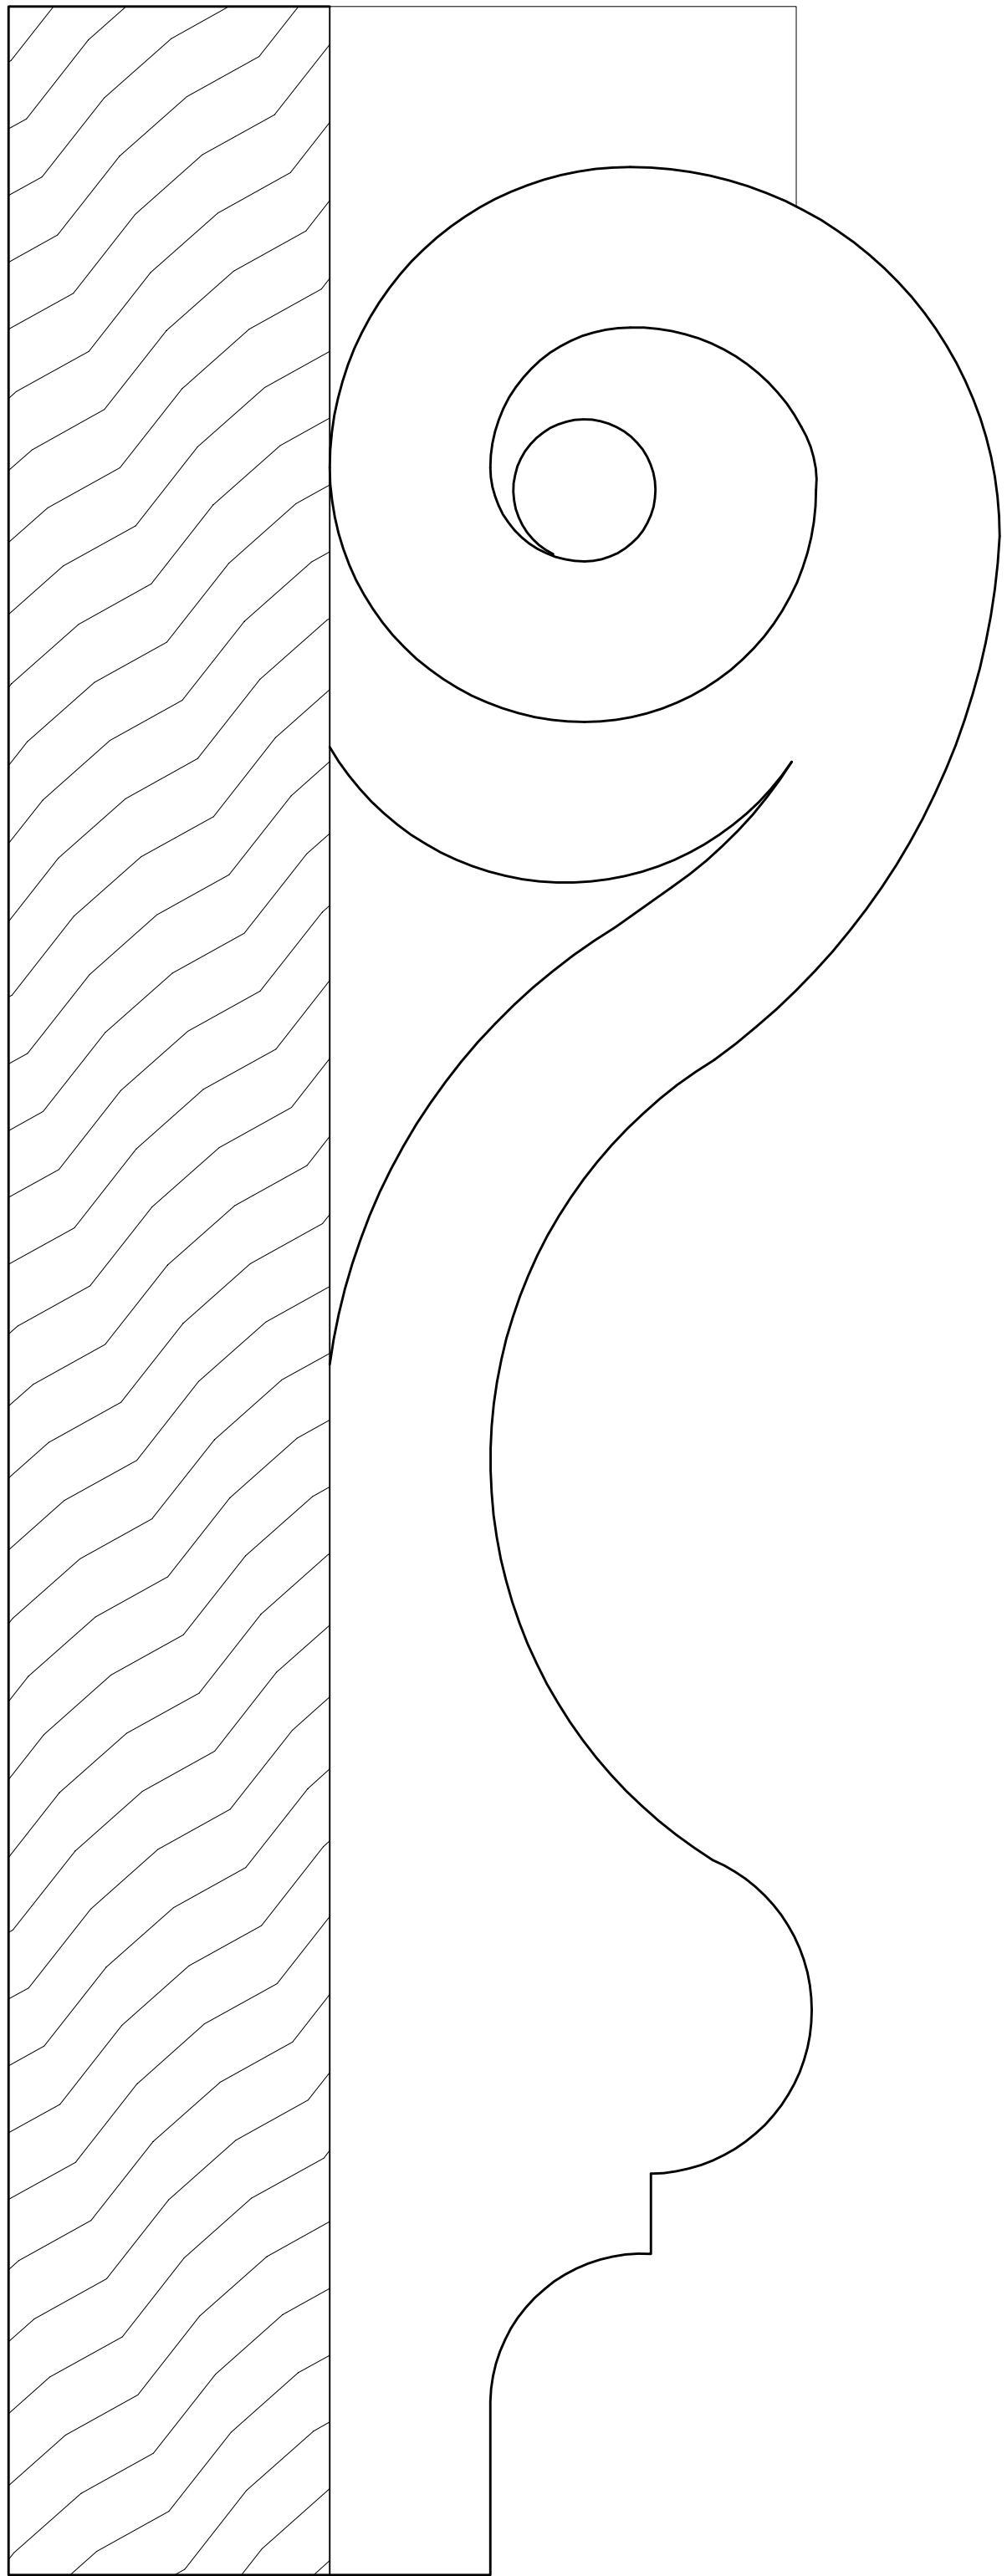

Back Porch Window Bracket Detail
Full Scale



82

Shoot Date:


Show: Journeyman		Episode No.:	
Set: Dan's House			
Drawing: 1st & 2nd Floor Details		SHEET	DISTRIBUTION
Location: Stage		OF:	PRODUCTION DIRECTOR
Director:			1
Production Designer: KEN HARDY			4
Art Director: CHRIS NUSHAWG	Set Designer: JEFF BECK		1
Scale: Noted	Date:		2
Set No.:	Revision:		2
			1
			1
			1

10201 West Pico Boulevard
Bldg. 310, 2nd Floor
Los Angeles, CA 90035
310 - 369 - 7784

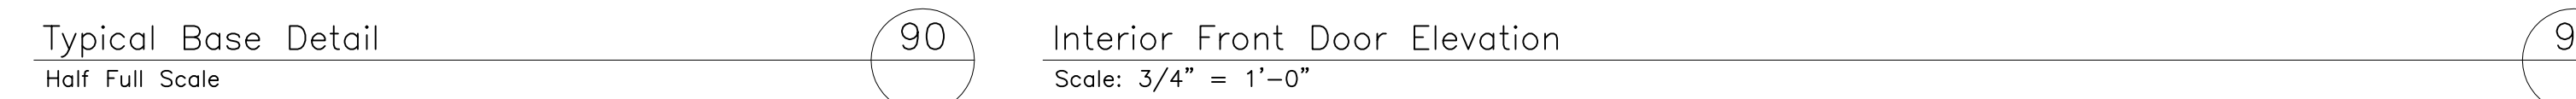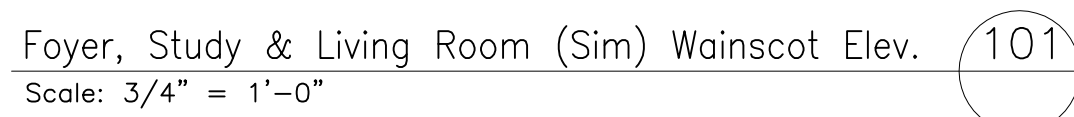

20th Anniversary
NBC




Shoot Date: _____

			
Name: Journeyman		Location: No.	
Set: Dan's House			
Drawing: 1st & 2nd Floor Details		SHEET _____ DISTRIBUTION _____	
Location: Stage		DIRECTOR _____ 1 CAMERAMAN _____ 1 CONSTRUCTION _____ 4 SET DECOR _____ 1 GROOM _____ 1	
Director: _____		GR _____	
Production Designer: KEN HARDY		APPROVAL _____	
Art Director: CHRIS NUSHAWG		DPX _____ 2 ELECTRICAL _____ 2 GIP _____ 2 HAIR _____ 1 MAKEUP _____ 1 STUNDO _____ 1	
Scale: Noted	Date: _____		
Set No. _____	Revision: _____		

10201 West Pico Boulevard
 Bldg. 310, 2nd Floor
 Los Angeles, CA 90035
 310 - 369 - 7784

NBC

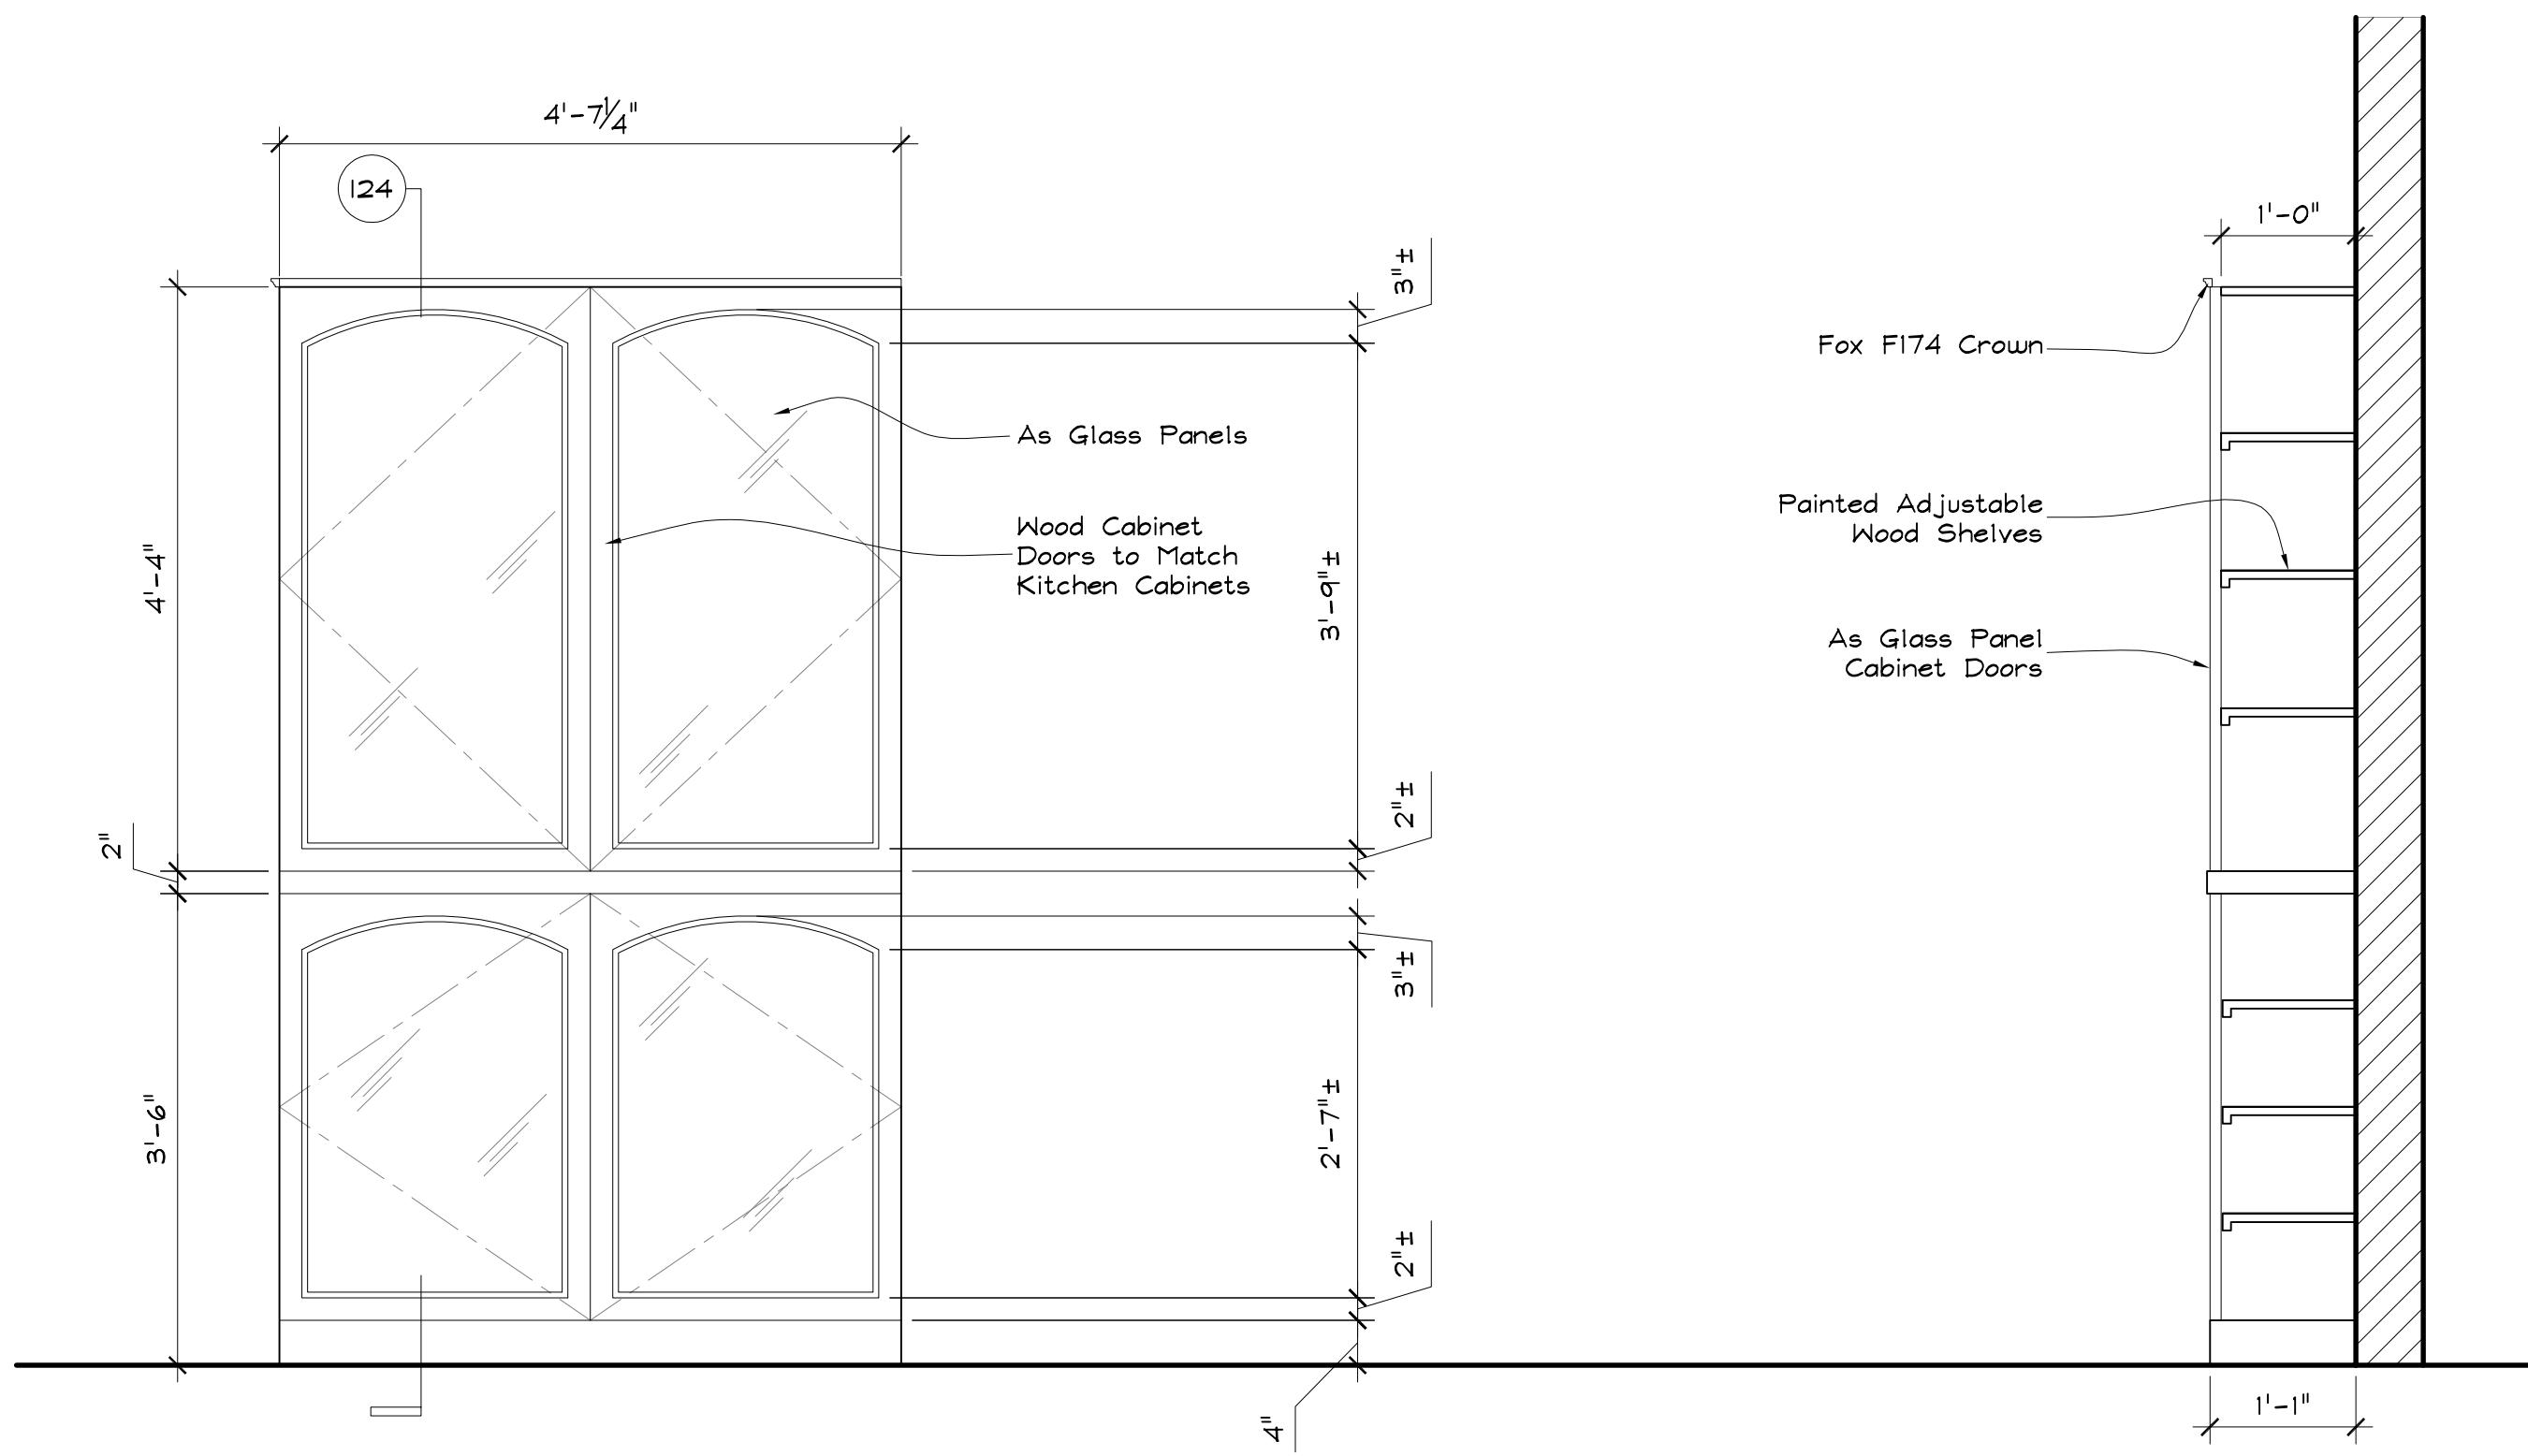


Kitchen China Cabinets Elevation

Scale: 3/4" = 1'-0"

Kitchen China Cabinets Section

Scale: 3/4" = 1'-0"

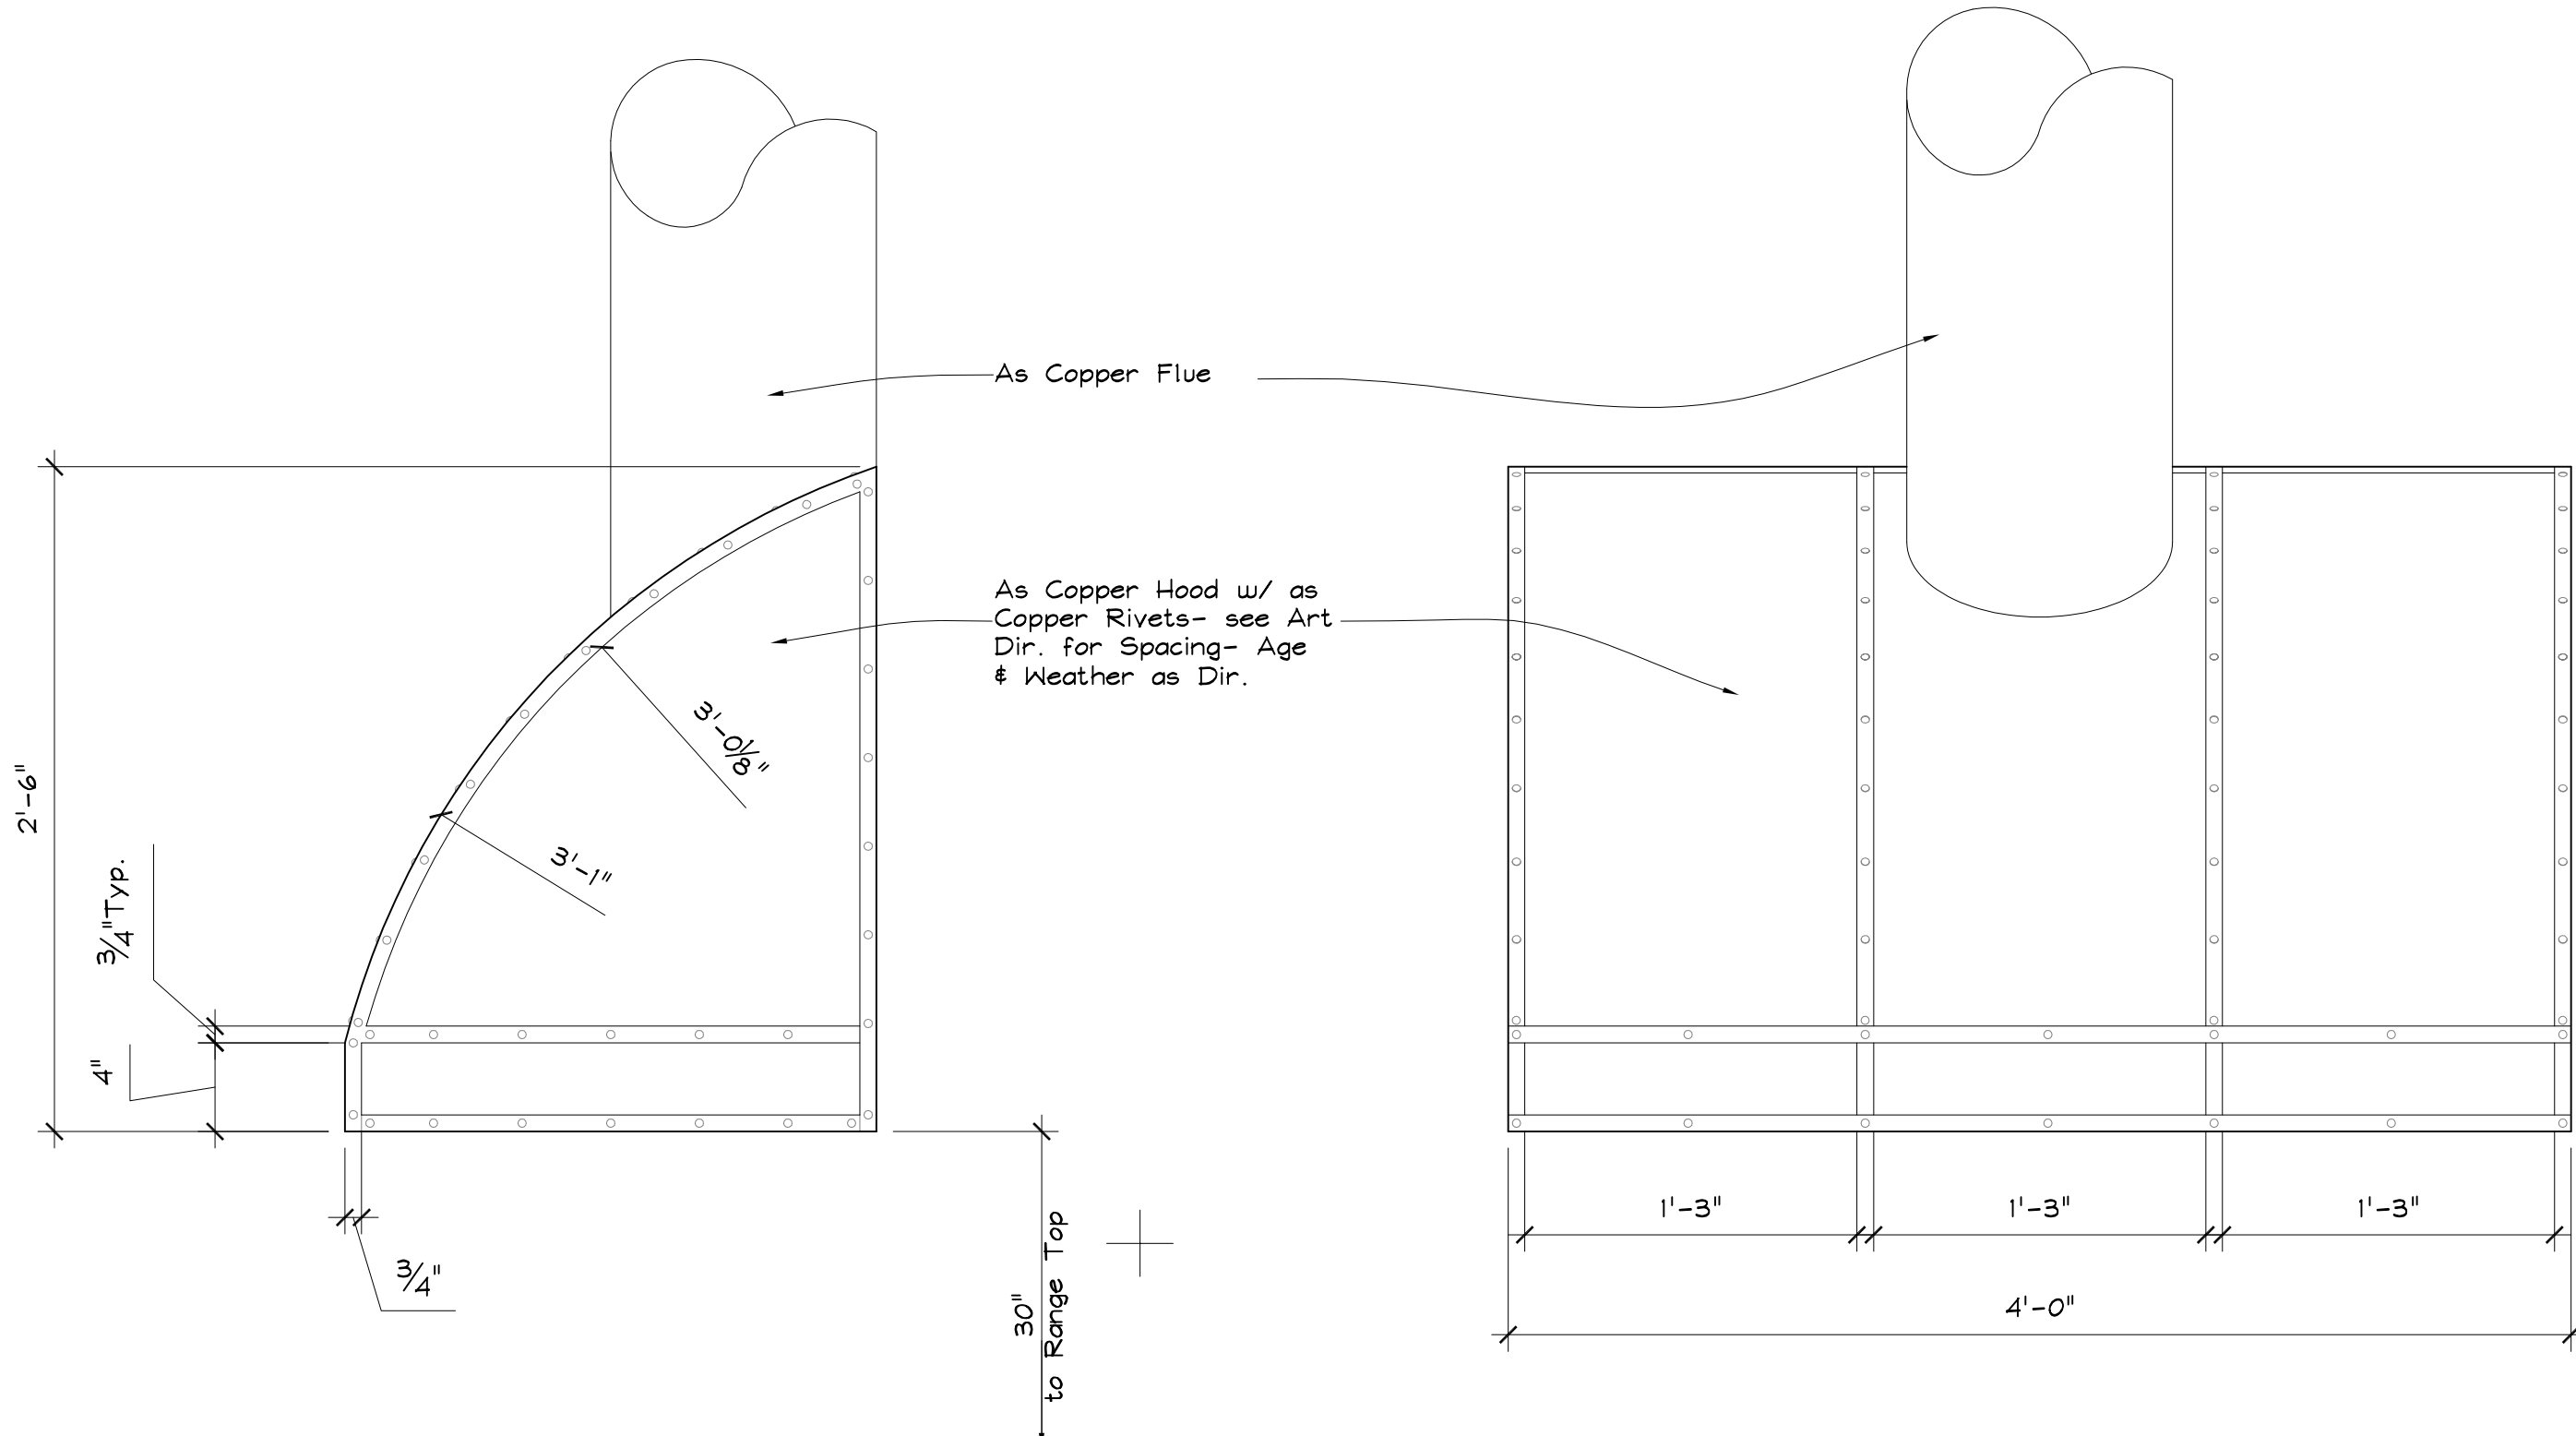


Range Hood Detail

Scale: 1 1/2" = 1'-0"

Range Hood Detail


Scale: 1 1/2" = 1'-0"

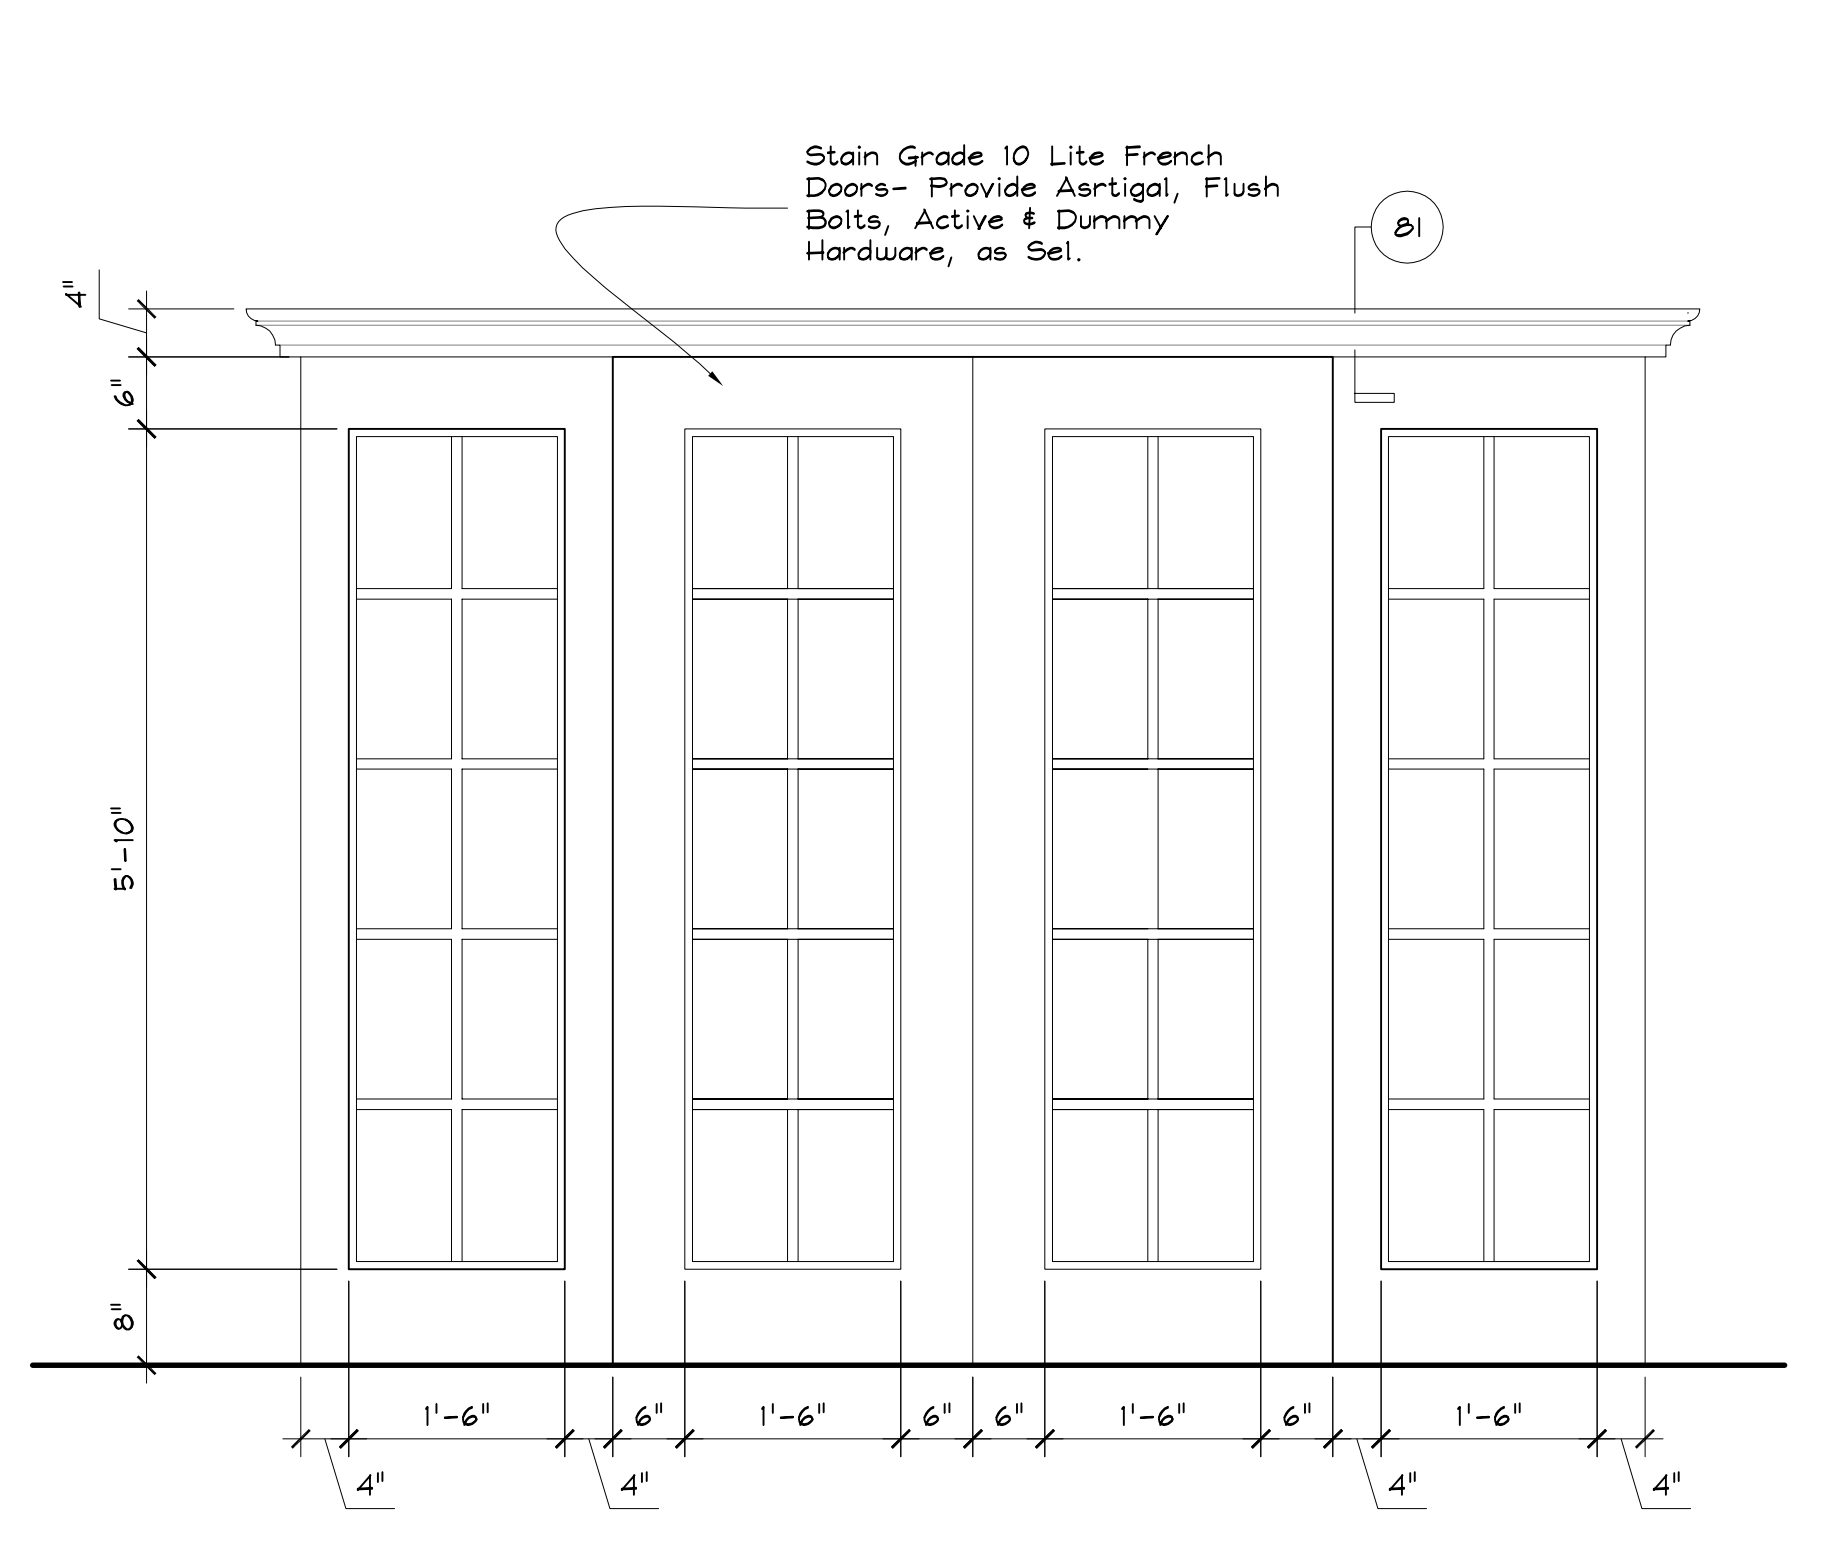

Ext. Master Bedroom French Doors

Scale: 3/4" = 1'-0"

127

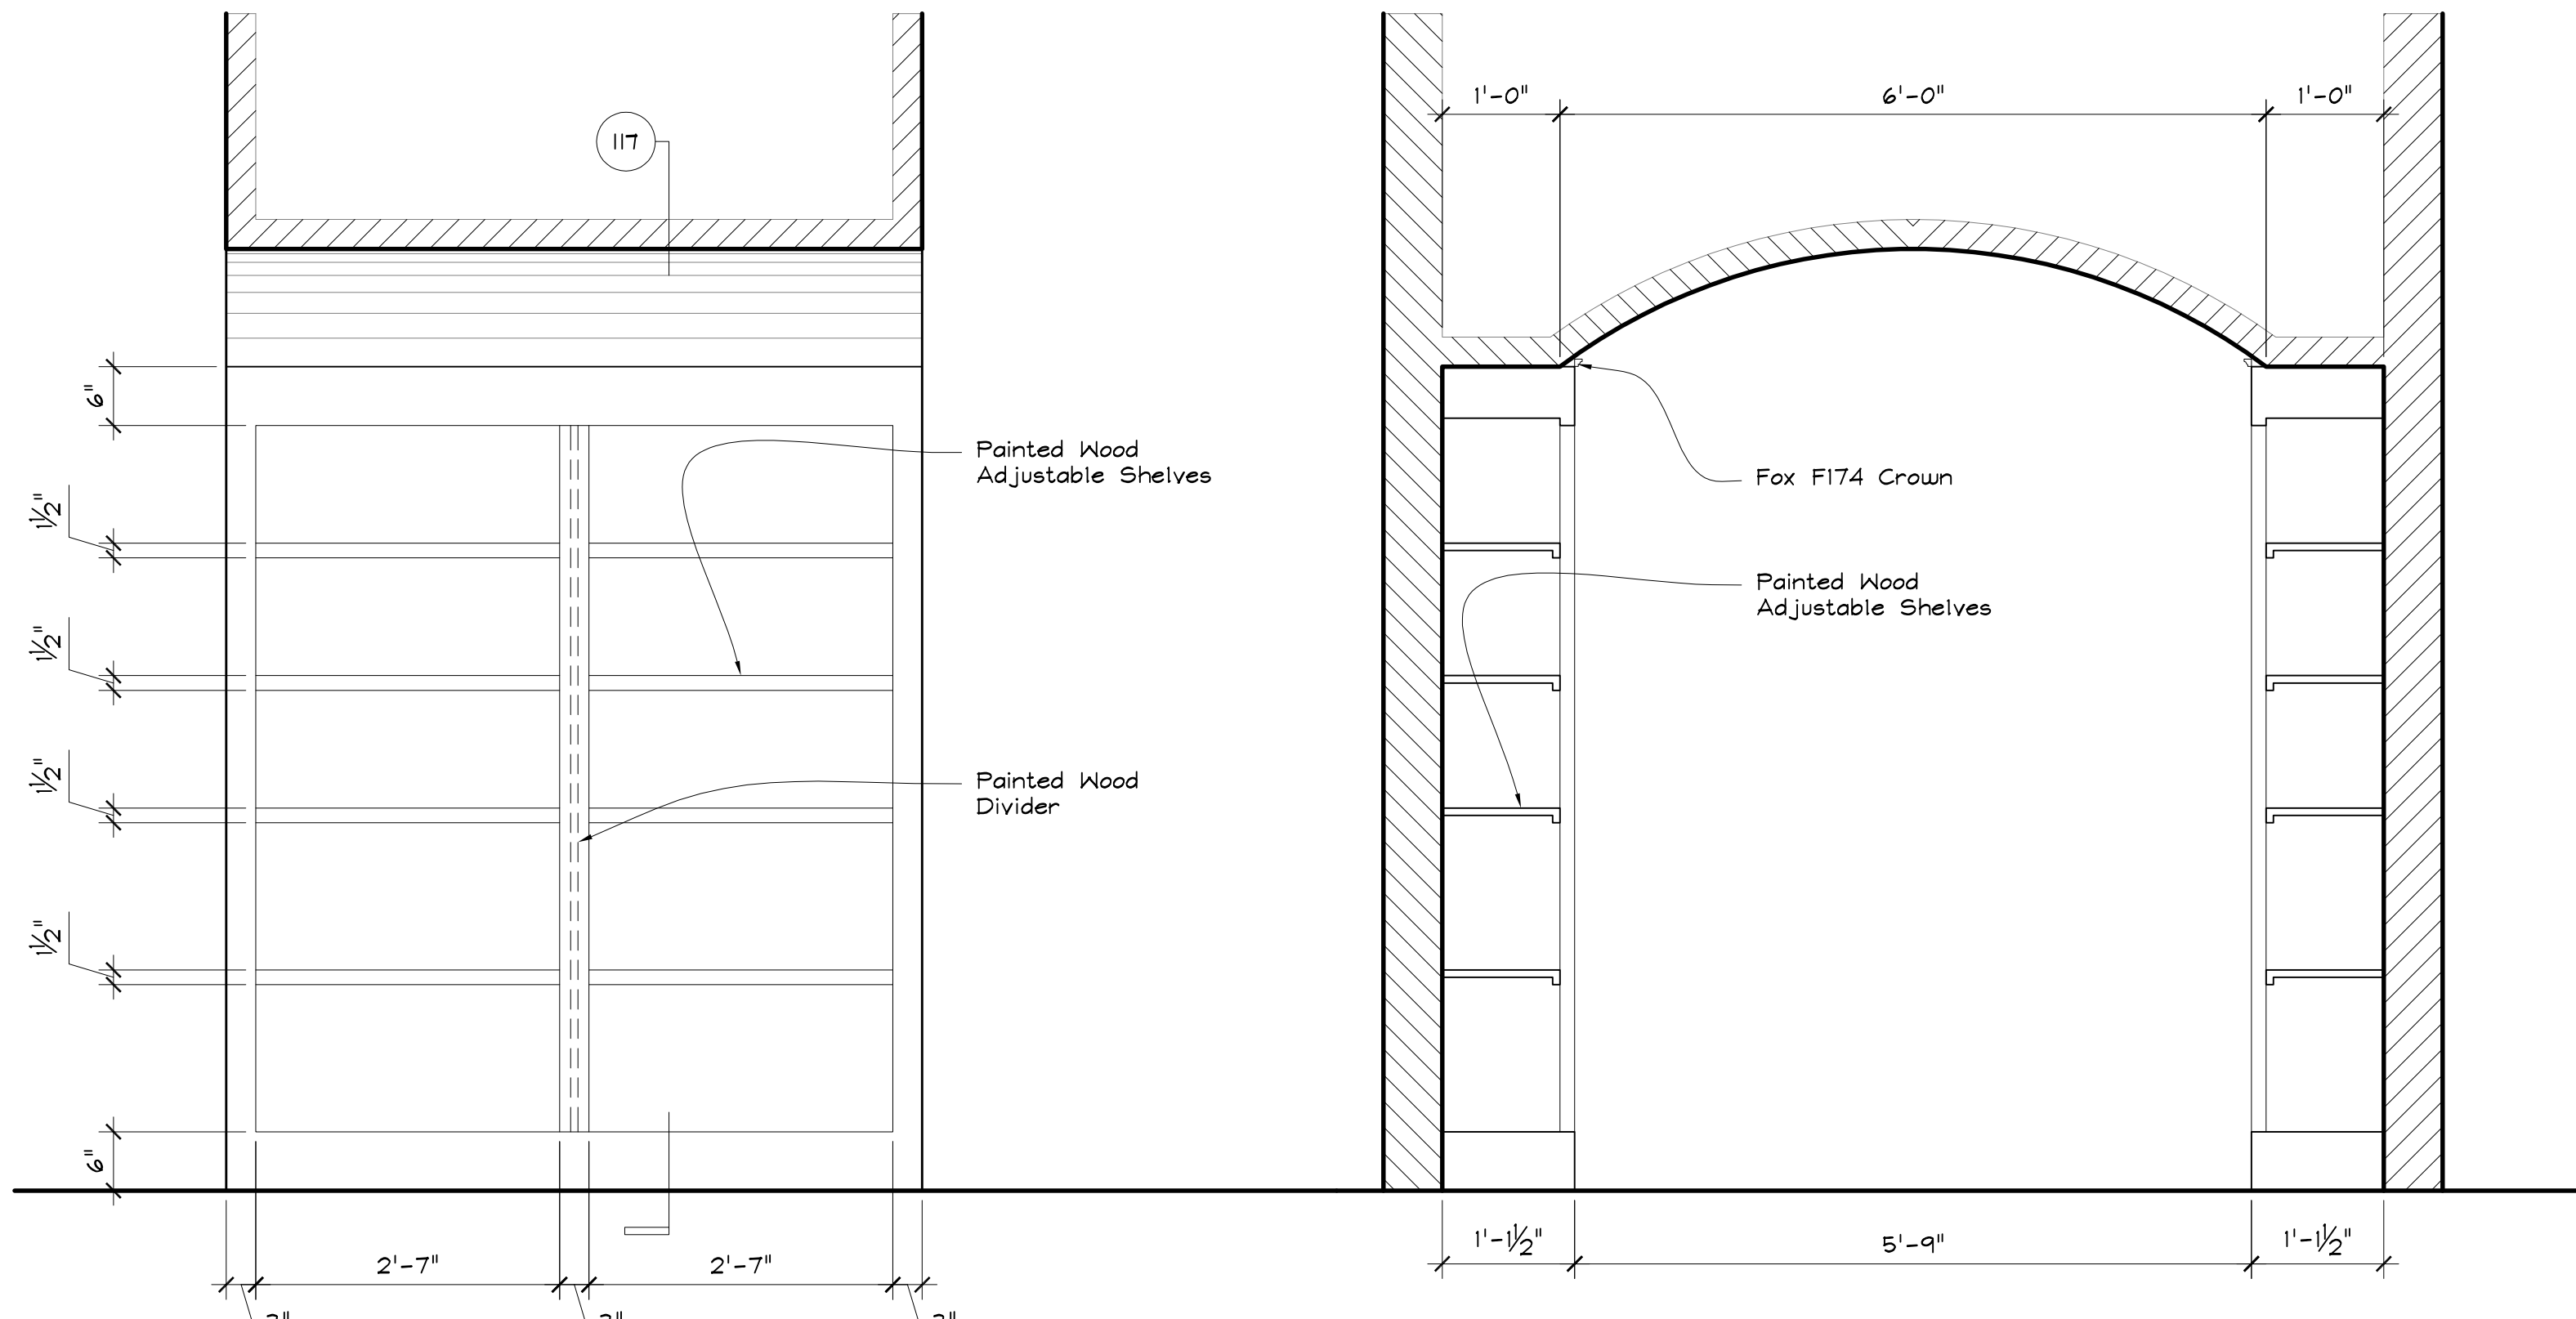


Hallway Book Case Elevation

Scale: 3/4" = 1'-0"


Hallway Book Case Section

Scale: 3/4" = 1'-0"

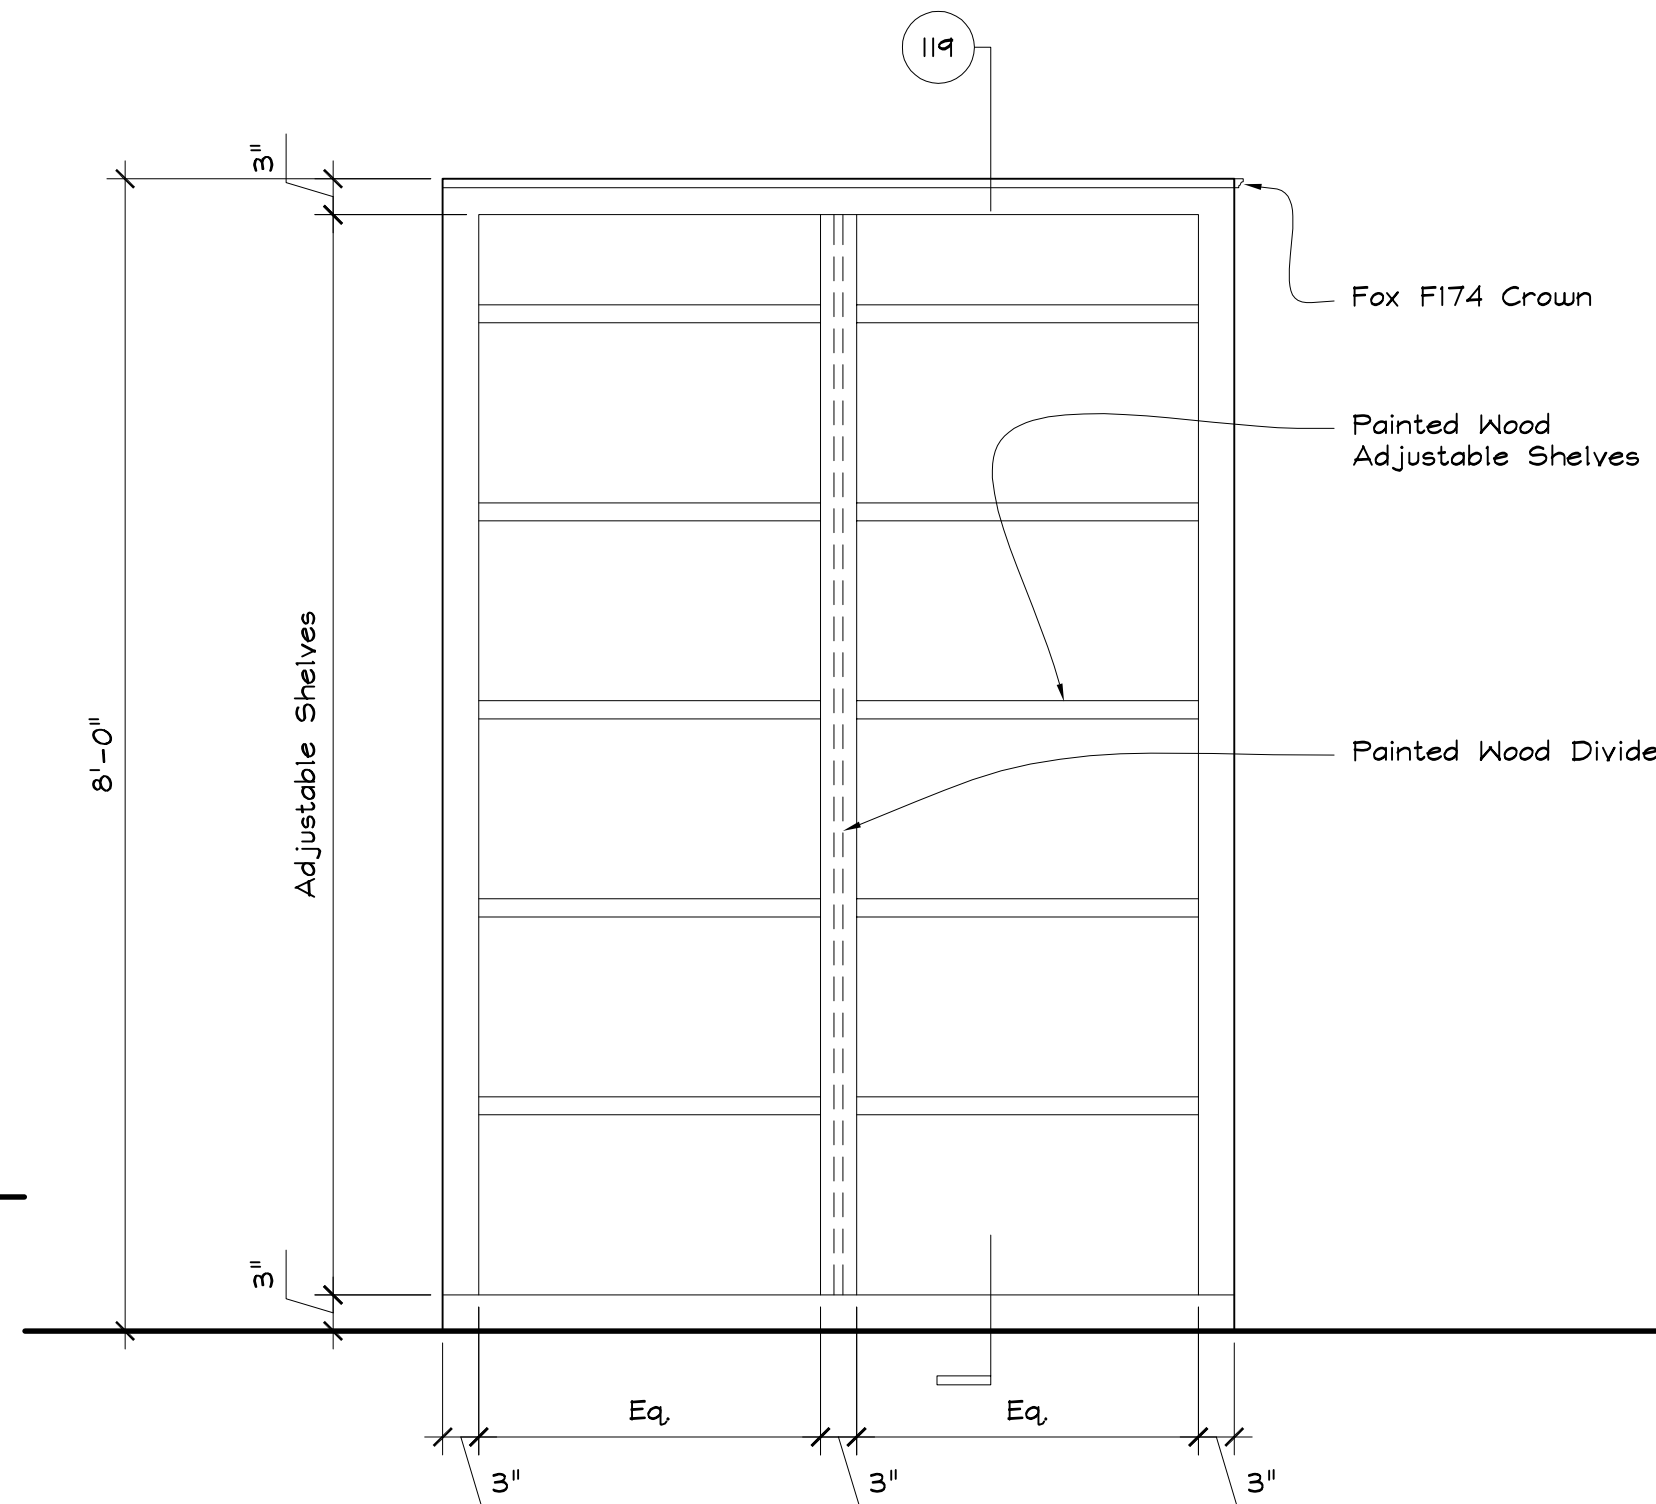


Study Book Cases

Scale: 3/4" = 1'-0"

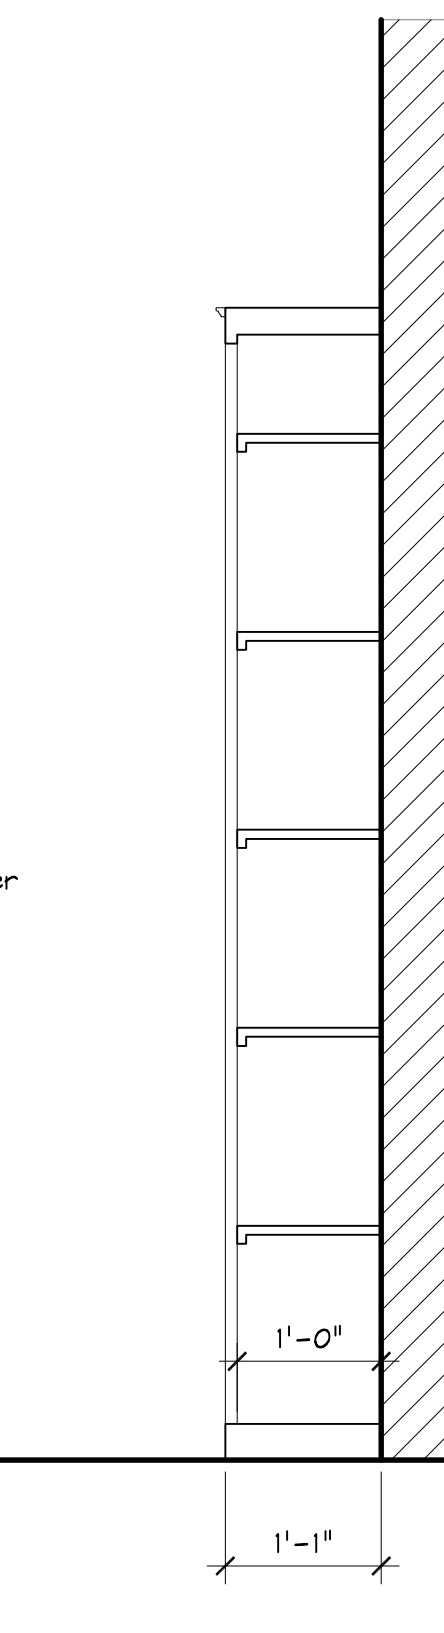


Study Book Cases

Scale: 3/4" = 1'-0"

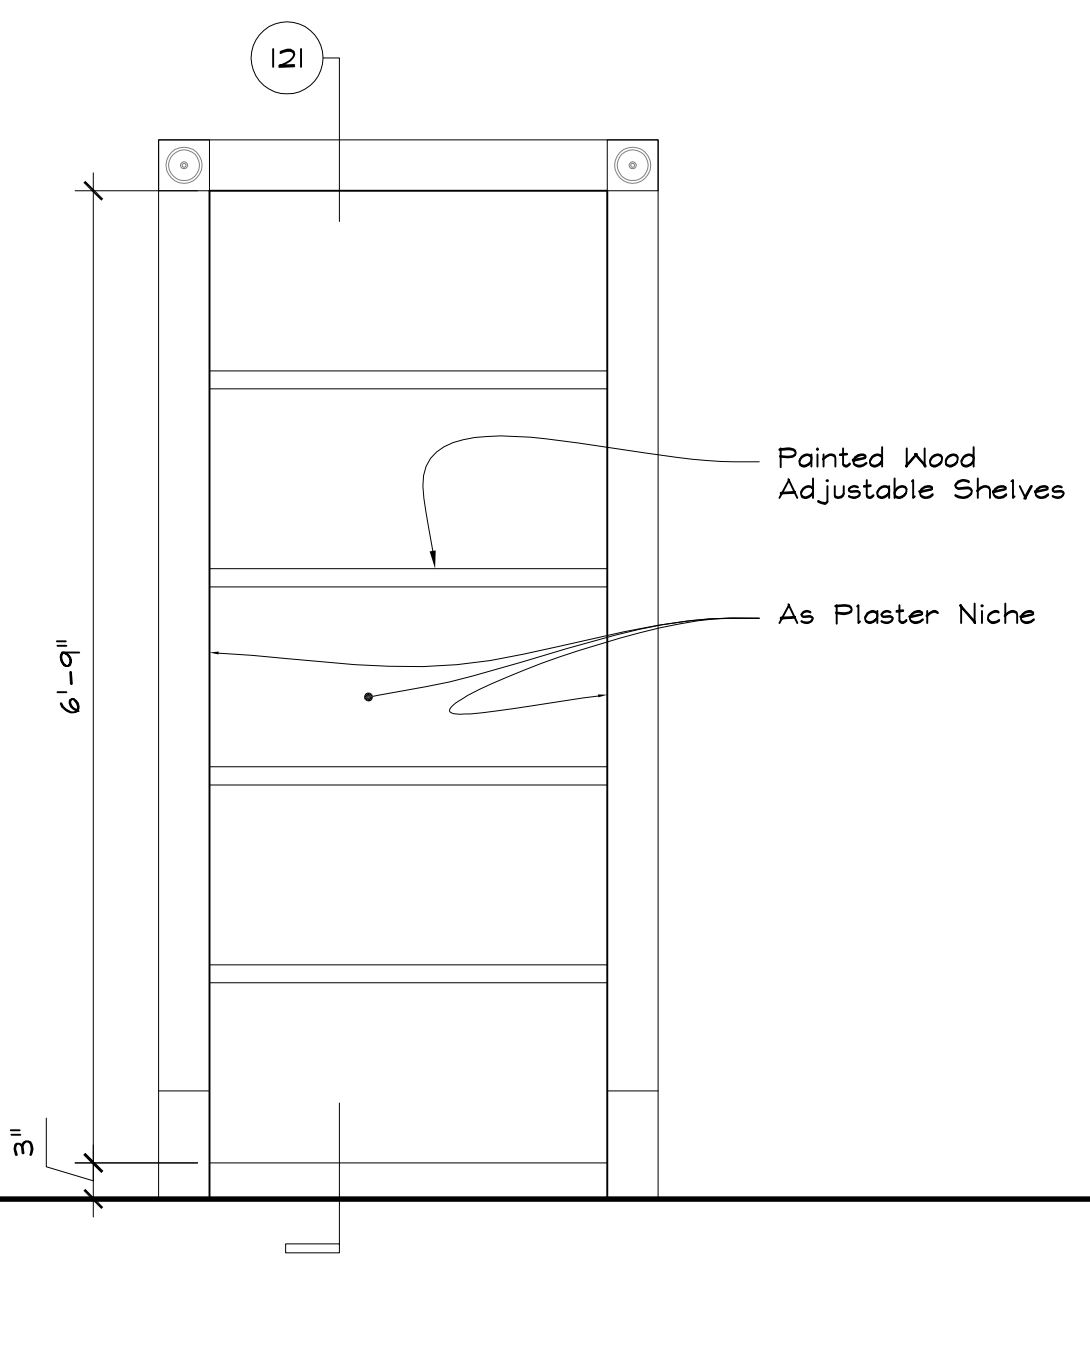

Master Bedroom Book Cases


Scale: 3/4" = 1'-0"

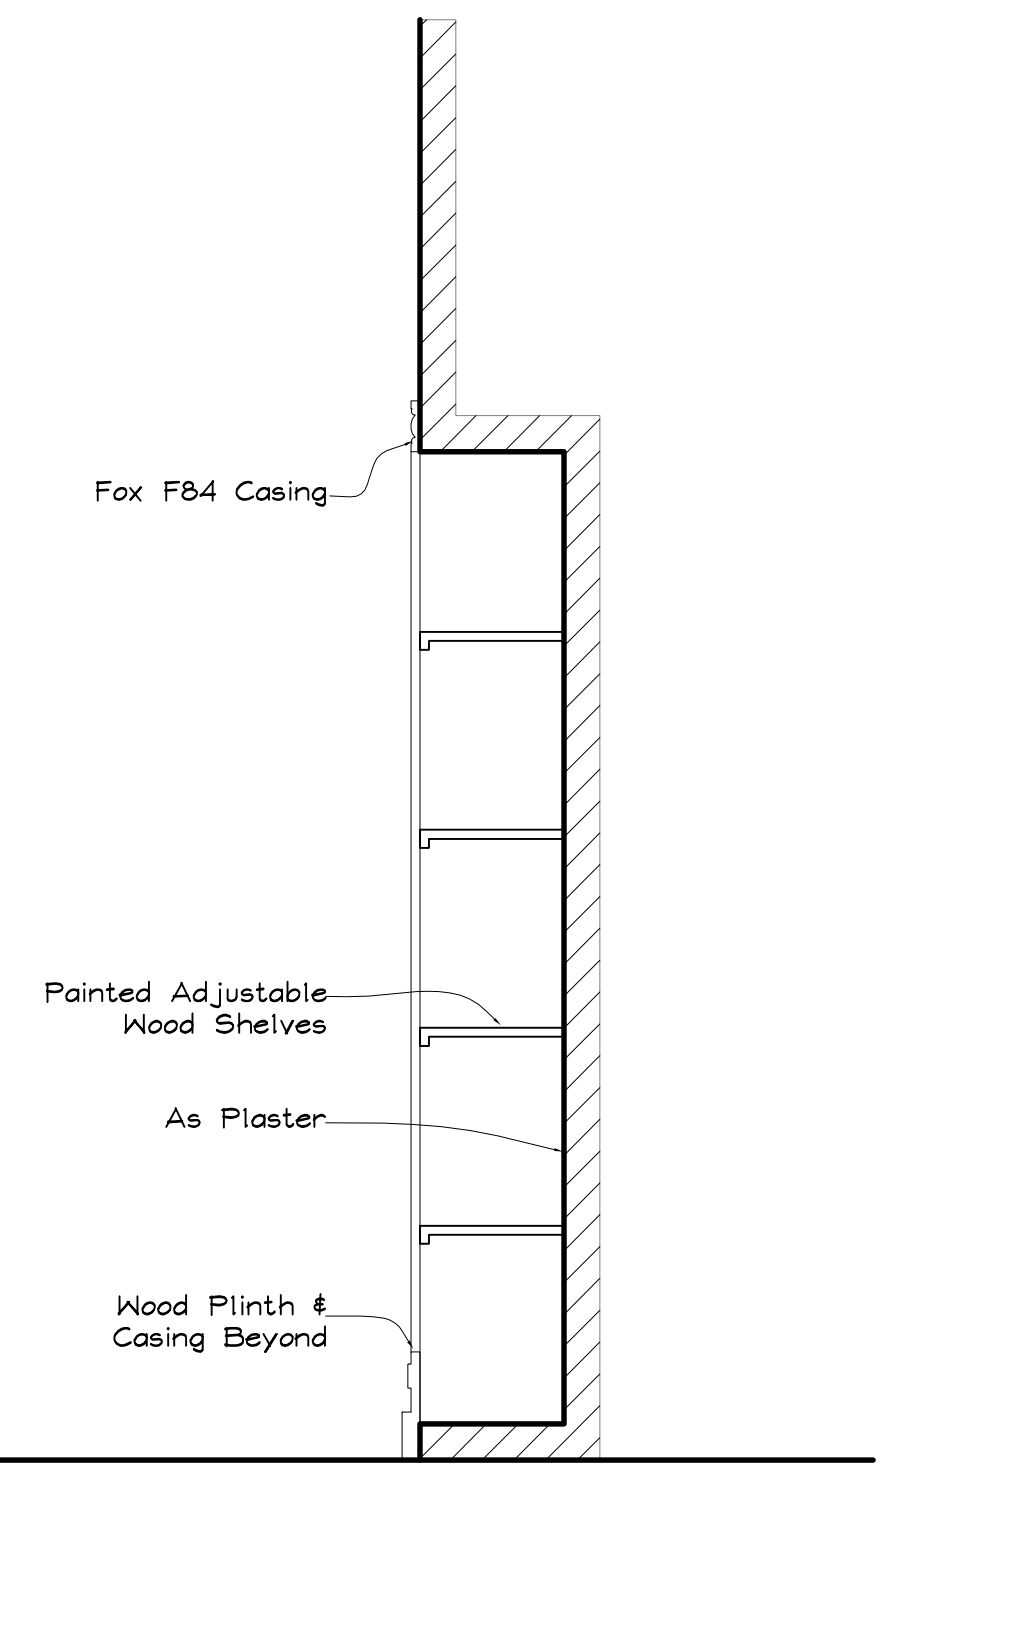

Master Bedroom Book Cases


Scale: 3/4" = 1'-0"

121

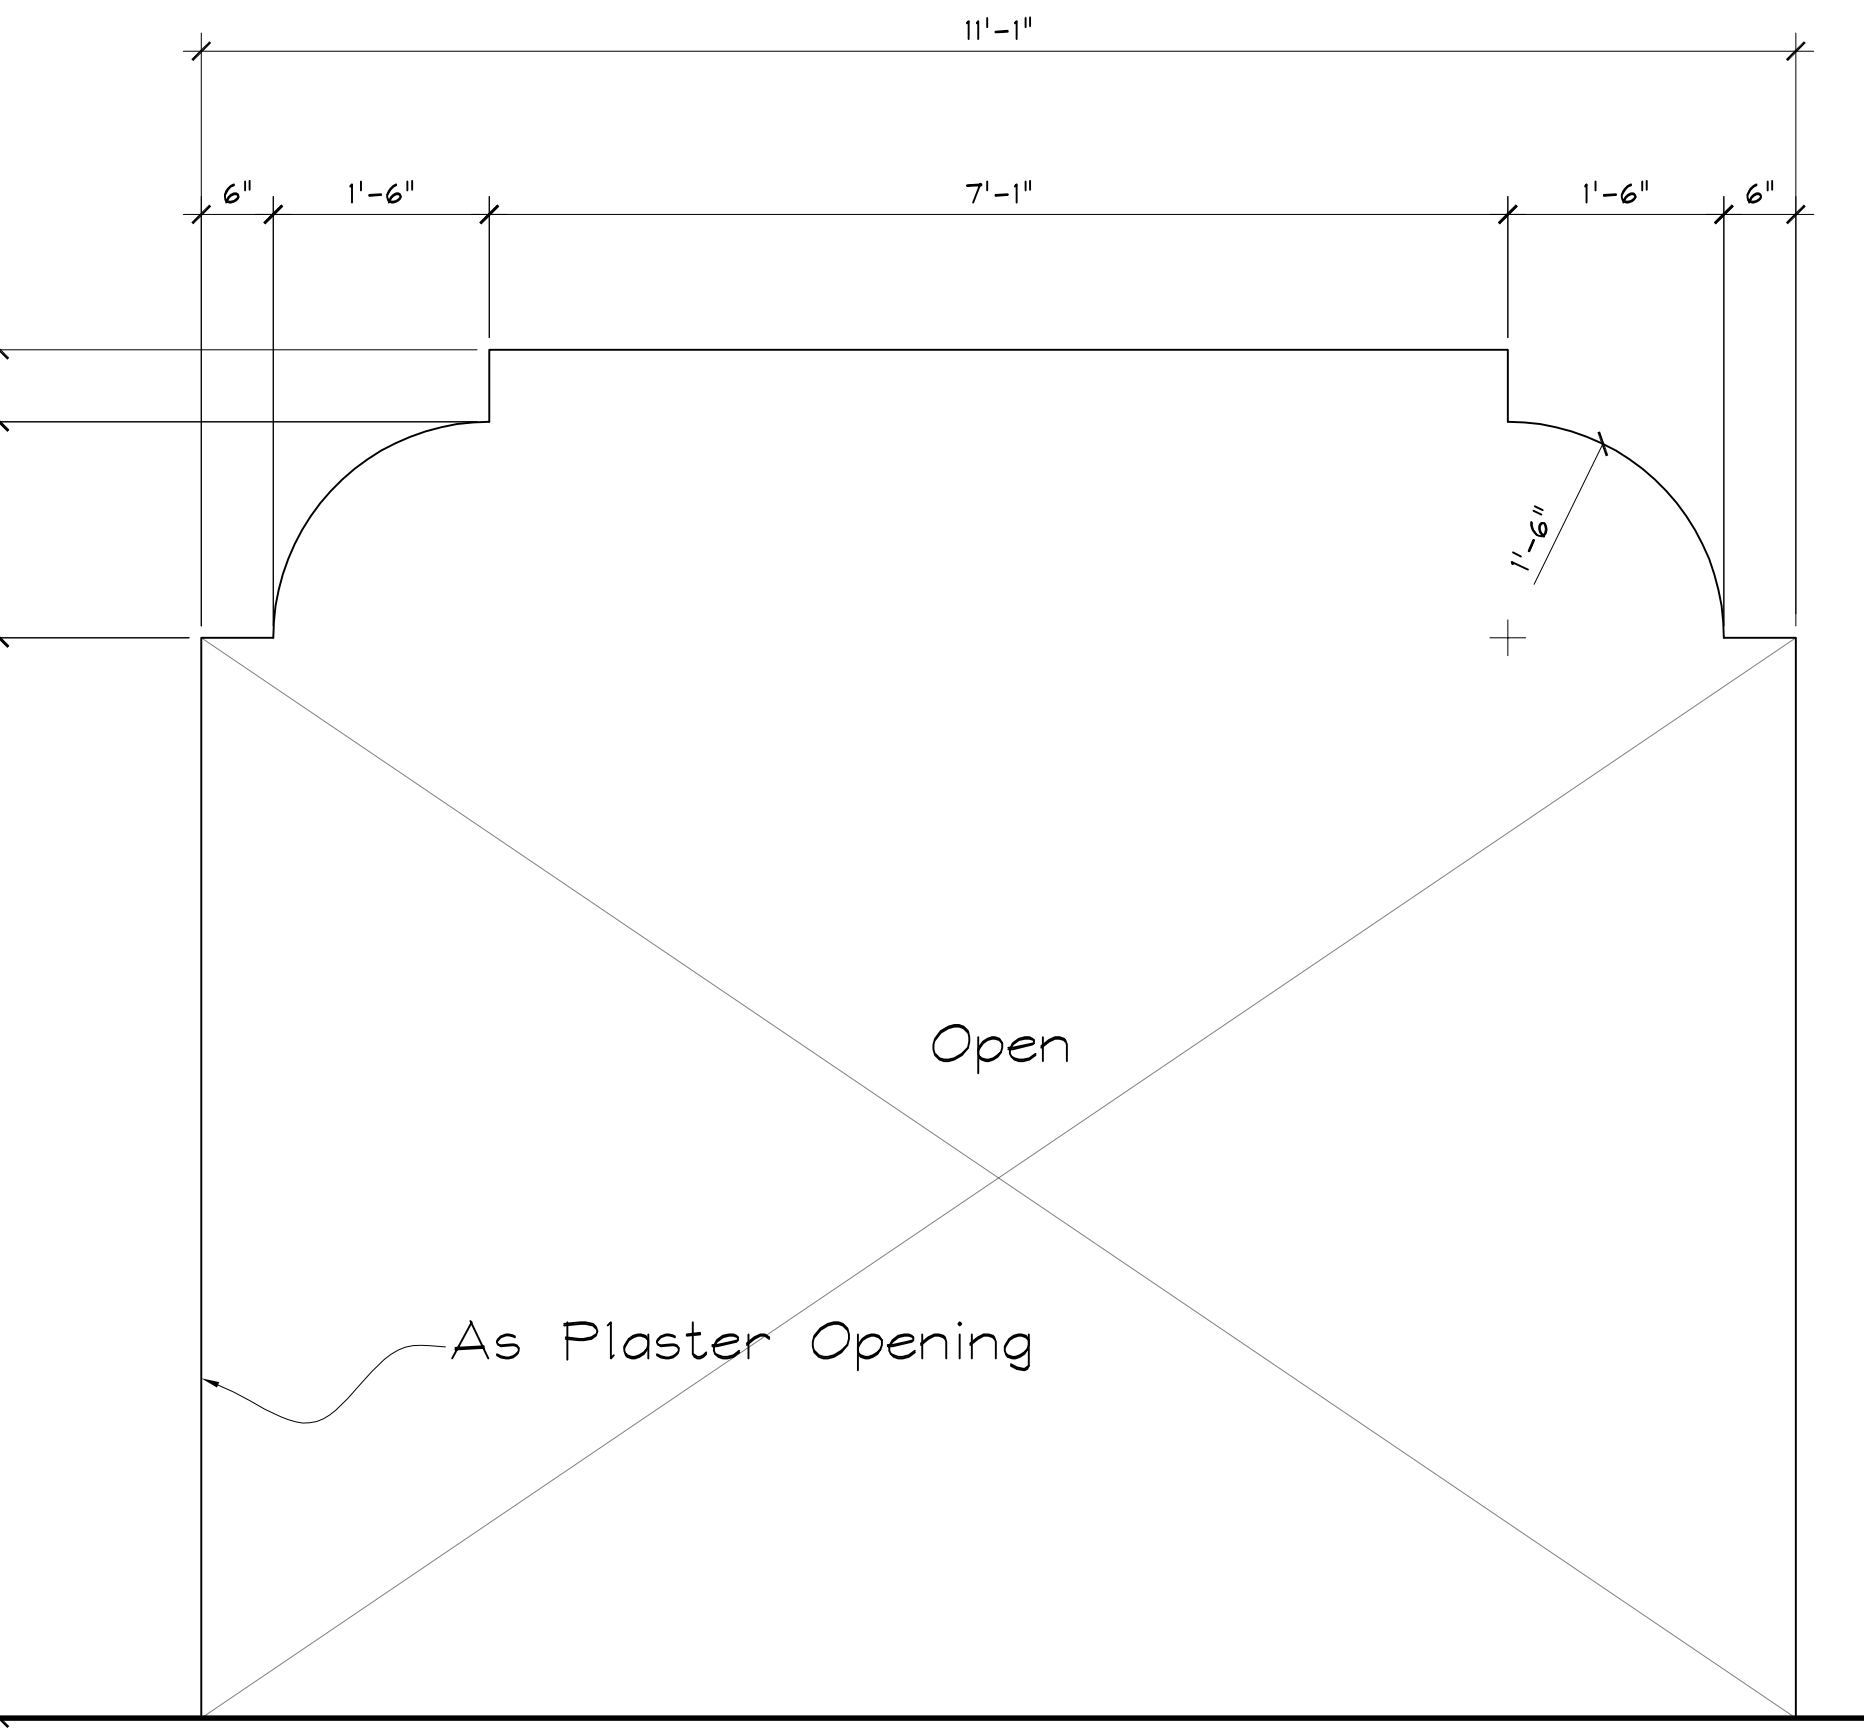

Large Bay Window Opening Elevation


Scale: 3/4" = 1'-0"

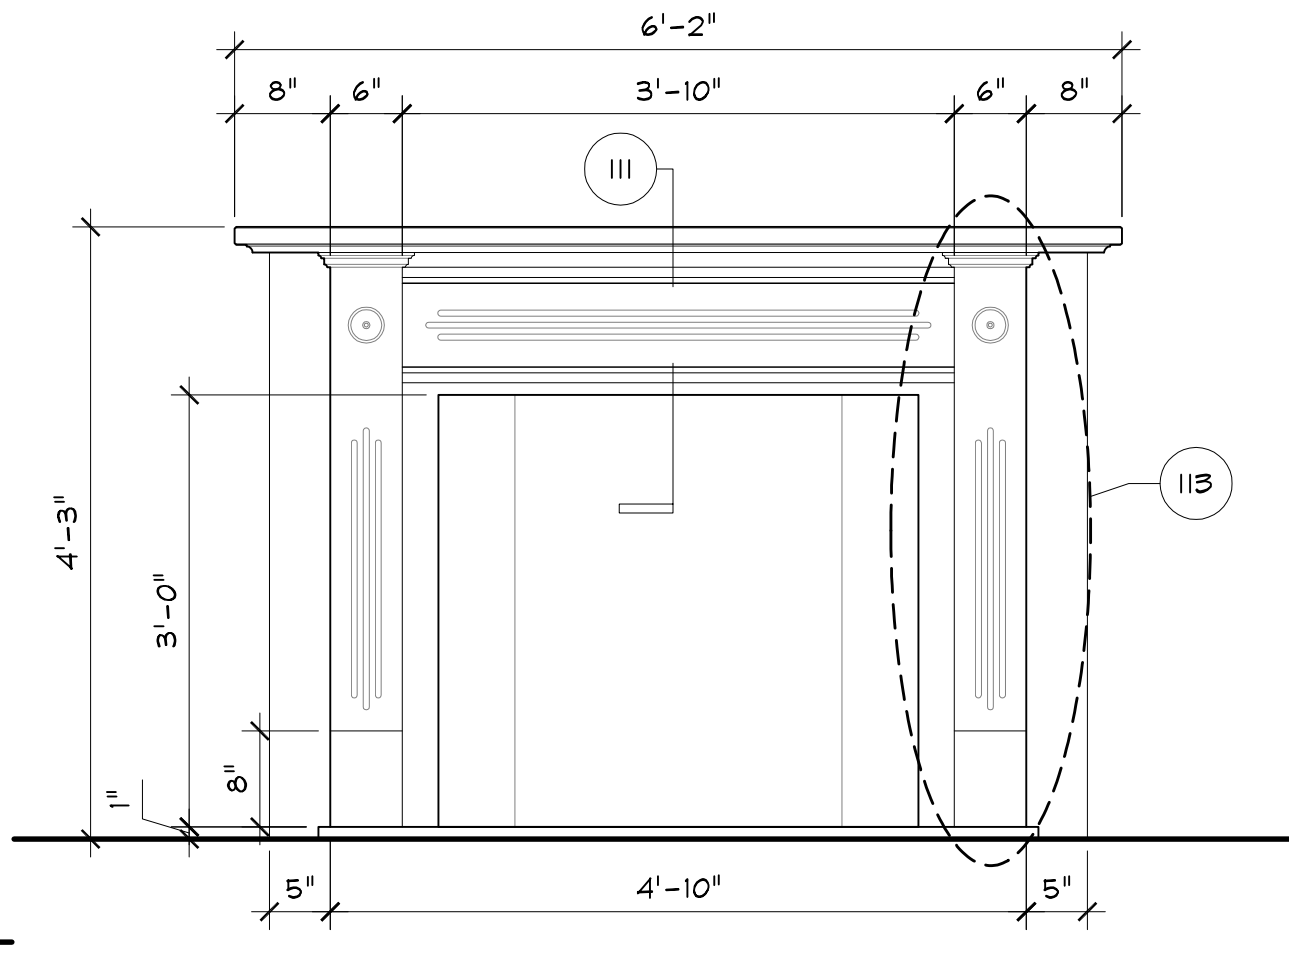

Fireplace Elevation

Scale: 3/4" = 1'-0"


110

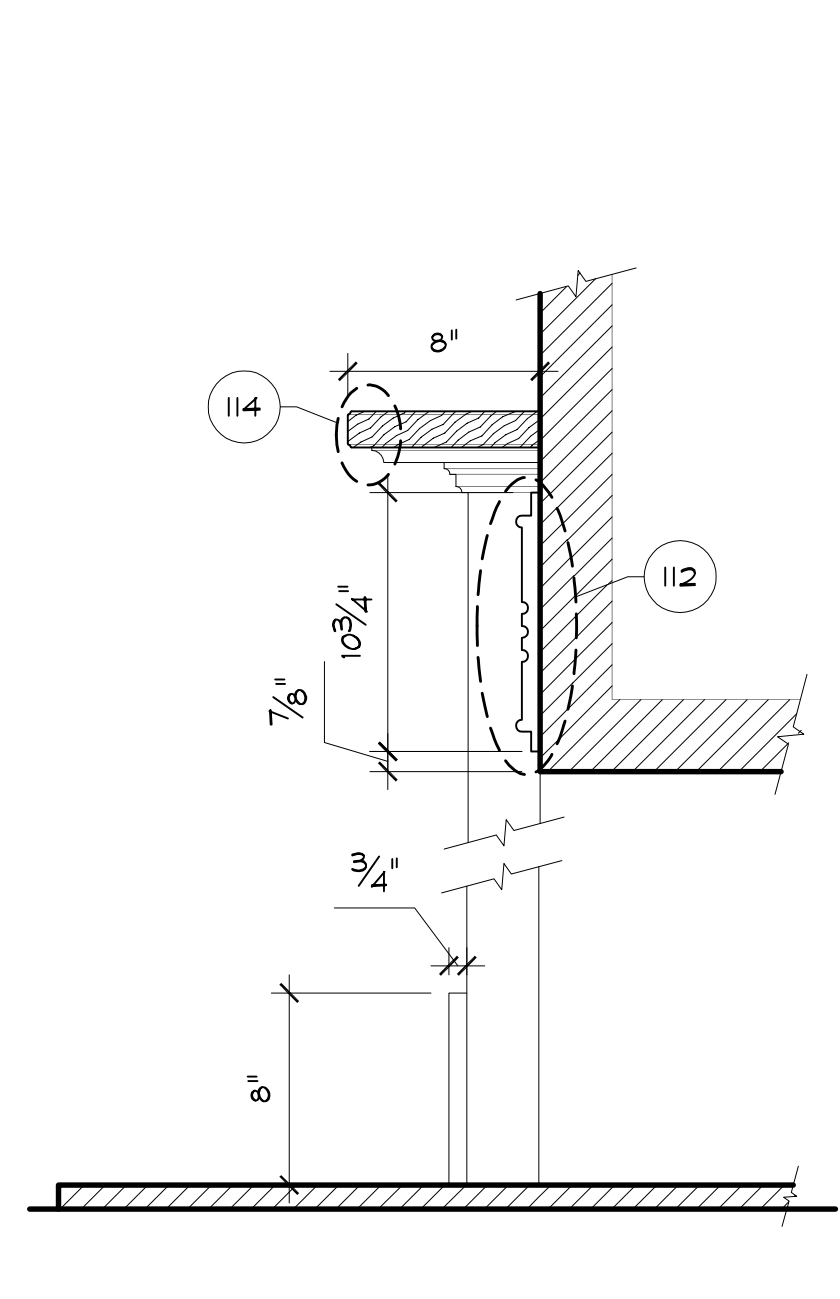

Fireplace Section

Scale: 1 1/2" = 1'-0"


111

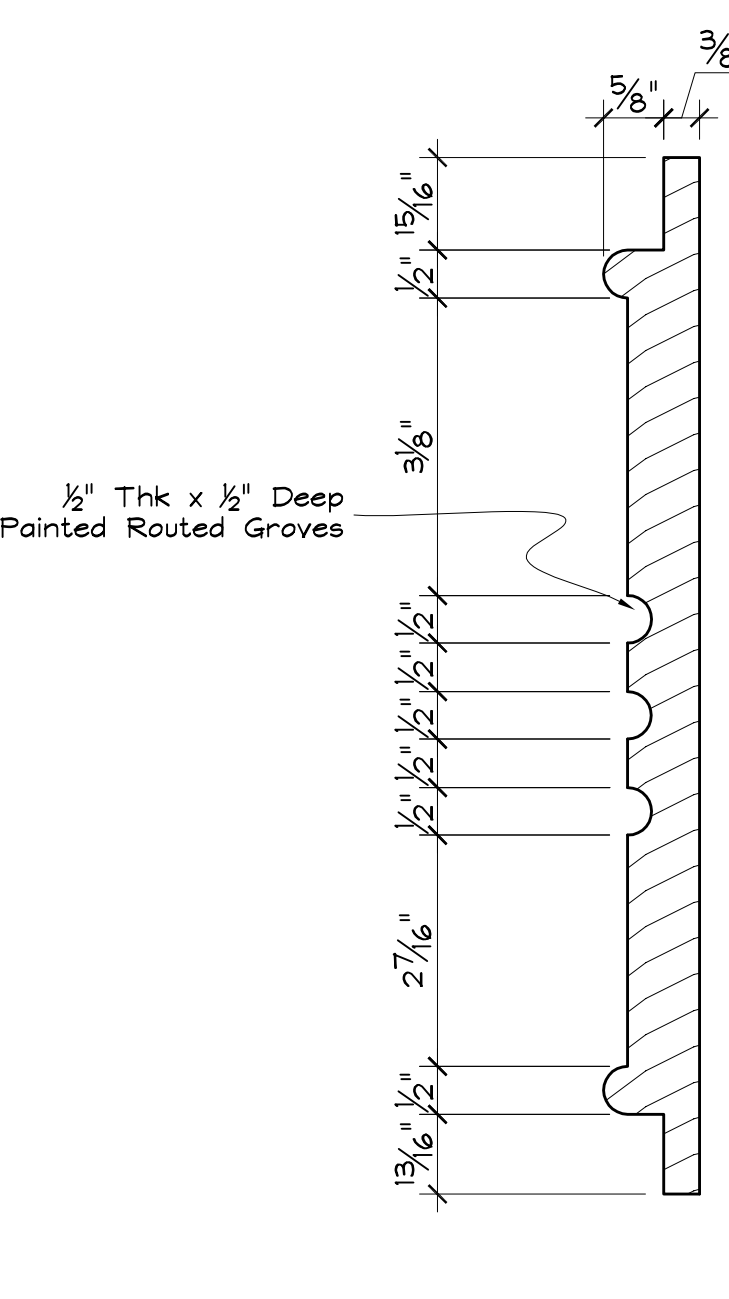

Mantle Detail

Half Full Scale


112

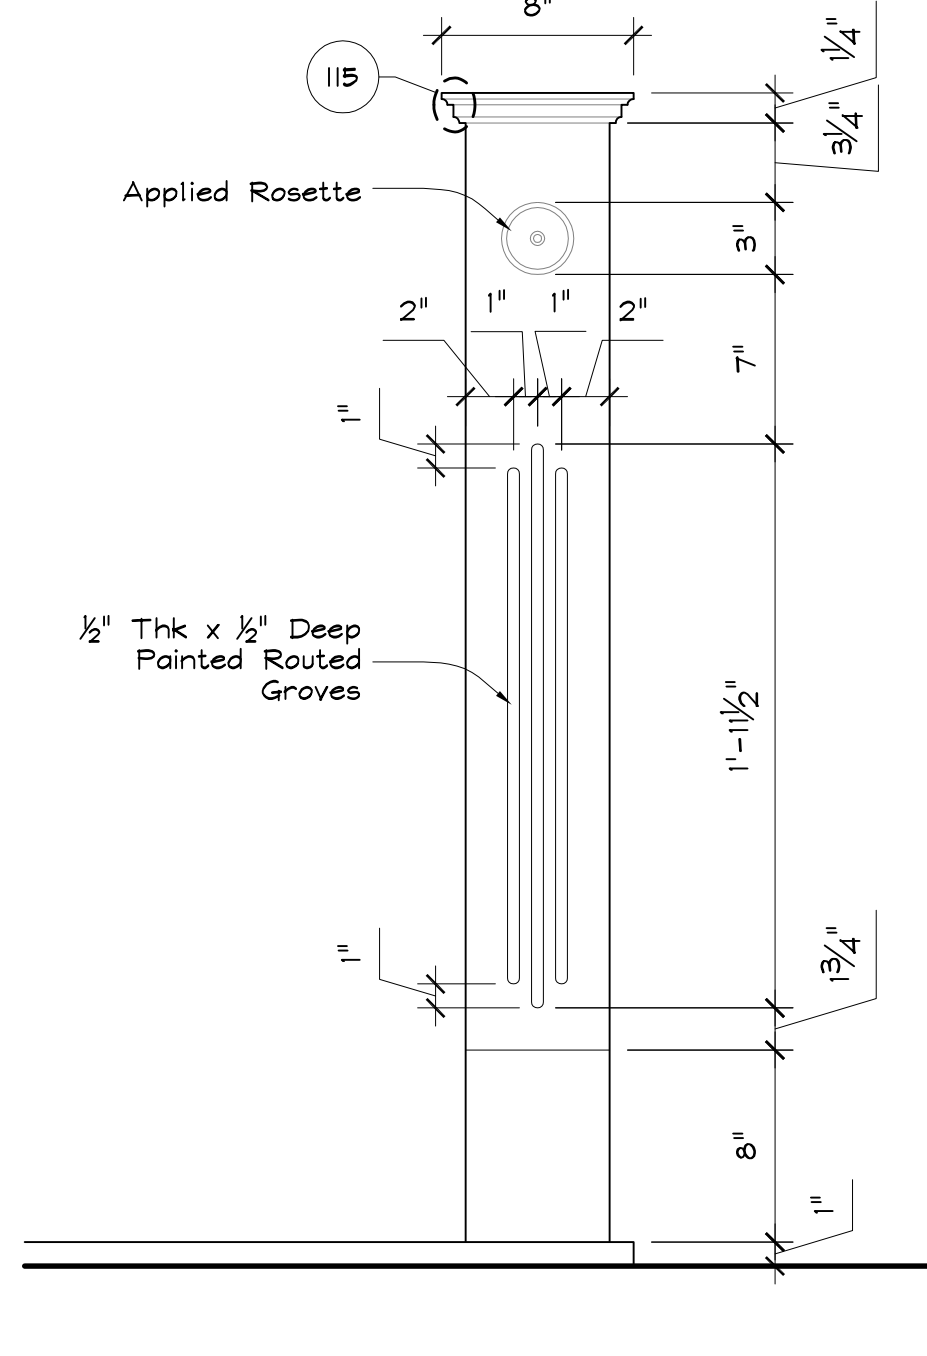

Mantle Pilaster Detail

Scale: 1 1/2" = 1'-0"


113

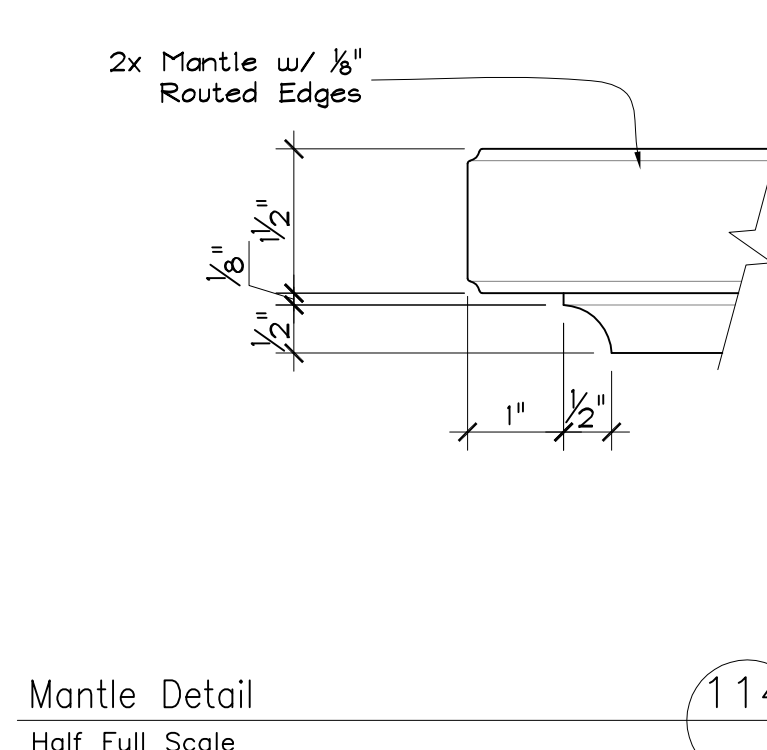

Mantle Detail

Half Full Scale

114

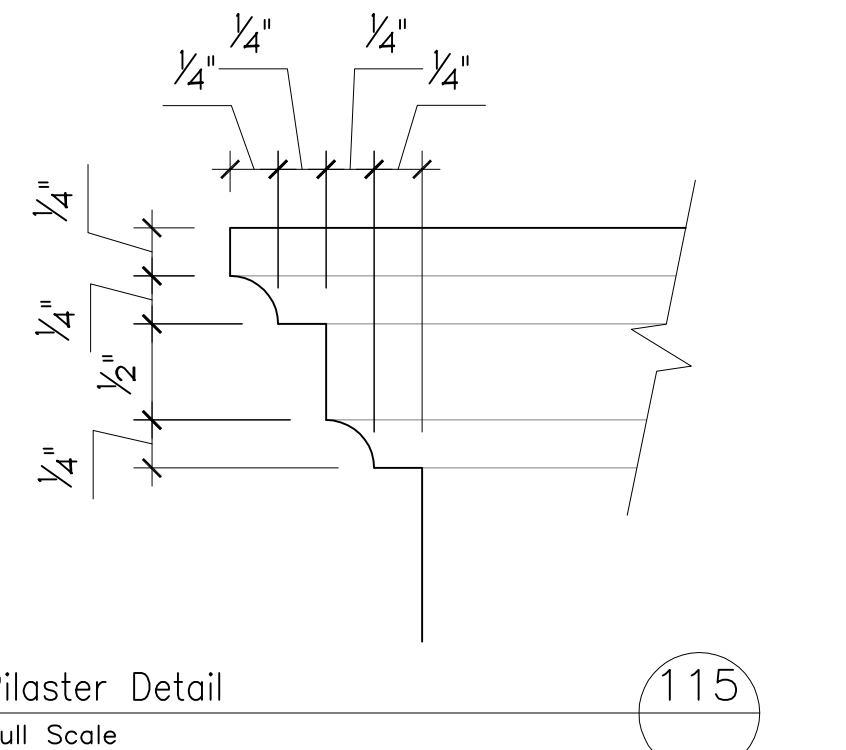

Pilaster Detail

Full Scale

115

Shoot Date:

Show: Journeyman		Episode No.:	
Set: Dan's House		SHEET: 1	
Drawing: 1st & 2nd Floor Details		DISTRIBUTION	
Location: Stage		PRODUCER: 1	
Director: KEN HARDY		CAMERA: 1	
Production Designer: CHRIS NUSHAWG		FOUNDER: 1	
Art Director: CHRIS NUSHAWG		SET DECOR: 1	
Scale: Noted		APPROVAL: 2	
Date: Noted		REVISION: 2	
Set No.:		STUDIO: 1	

10201 West Pico Boulevard
Bldg. 310, 2nd Floor
Los Angeles, CA 90035
310 - 369 - 7784

20 **NBC**





