


ARE YOU THERE VODKA? IT'S ME CHELSEA			
EPISODE: 102 "FOODIE"			
SET: SPORTS BAR			
DRAWING: DIRECTOR'S PLAN	SCALE: 1/4" = 1'-0"	SHEET:	
DIRECTOR:	GAIL MANCUSO	1	
PRODUCTION DESIGNER:	MICHAEL GALLENBERG		
SET DECORATOR:	MEL COOPER		
CONST. COORDINATOR:	RICK PUCCIO		
SET DESIGNER:	JEFF BECK	OF: 2	

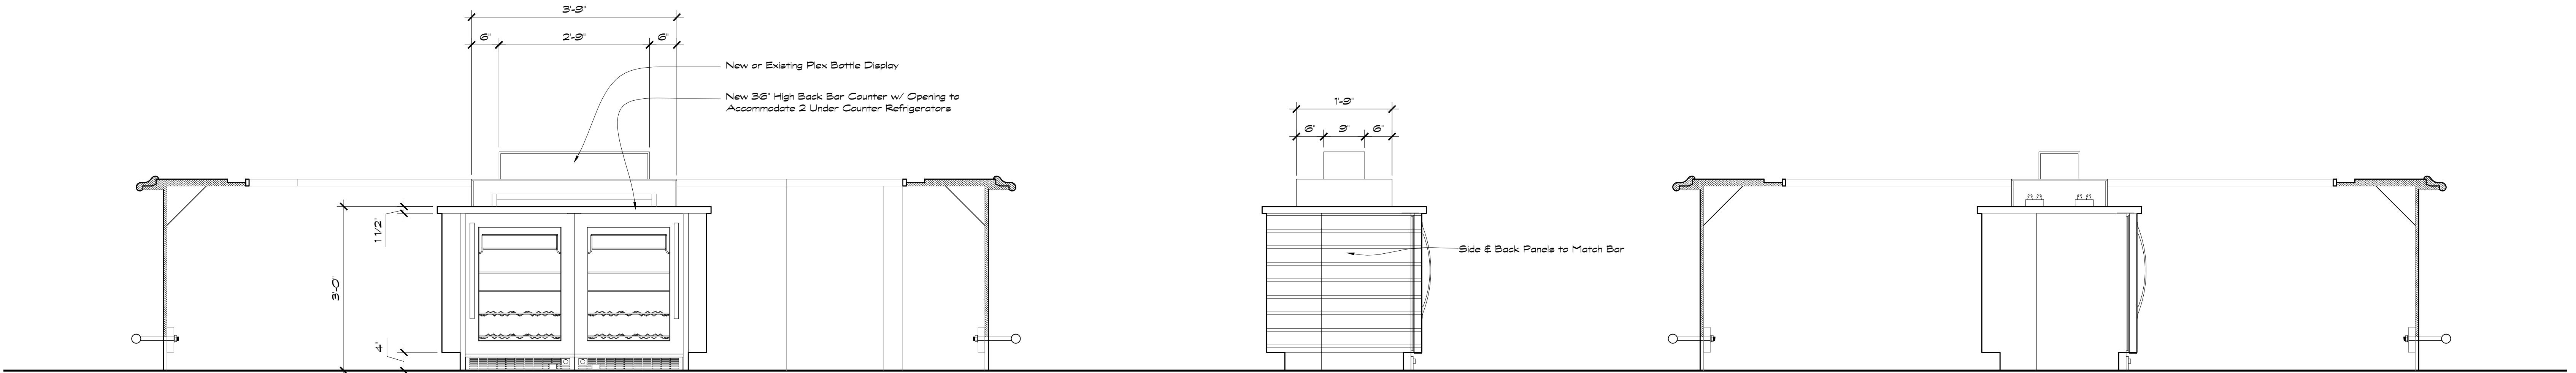

BAR ISLAND ELEVATION  
Scale: 3/4" = 1'-0"


AA

BAR ISLAND ELEVATION  
Scale: 3/4" = 1'-0"

BB


BAR ISLAND ELEVATION  
Scale: 3/4" = 1'-0"

2

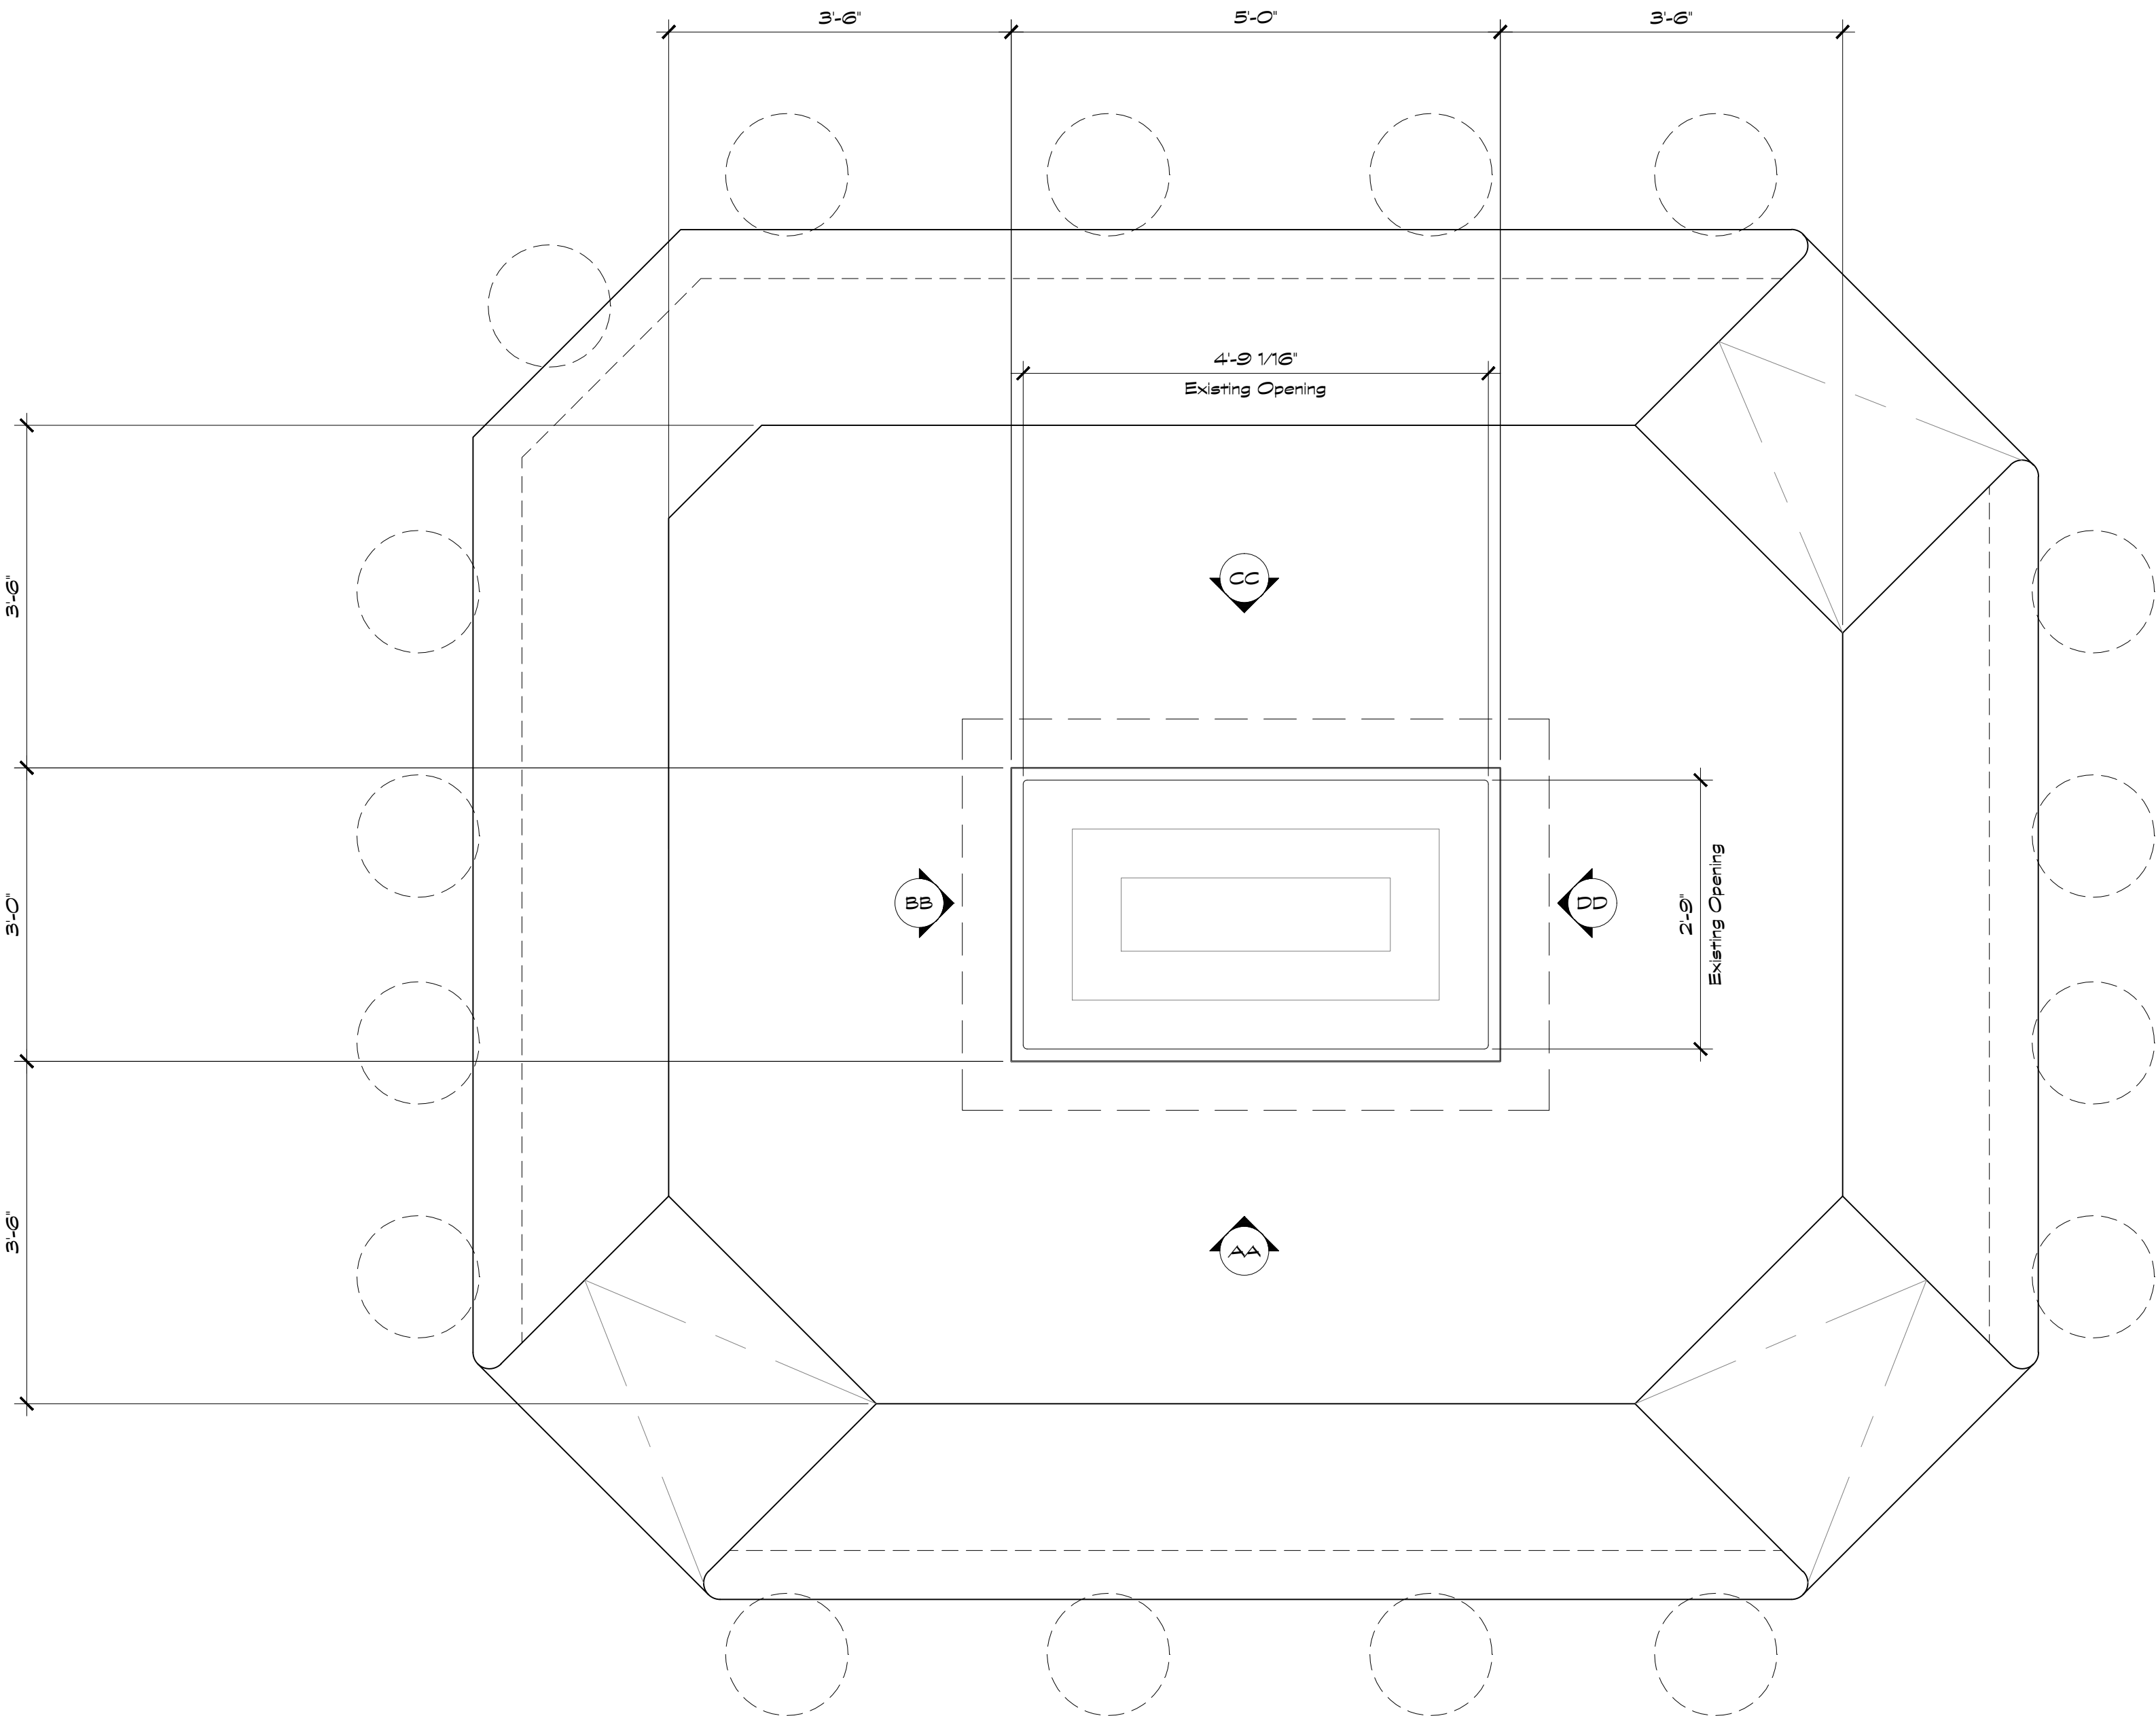


BAR ISLAND PLAN  
Scale: 3/4" = 1'-0"

3

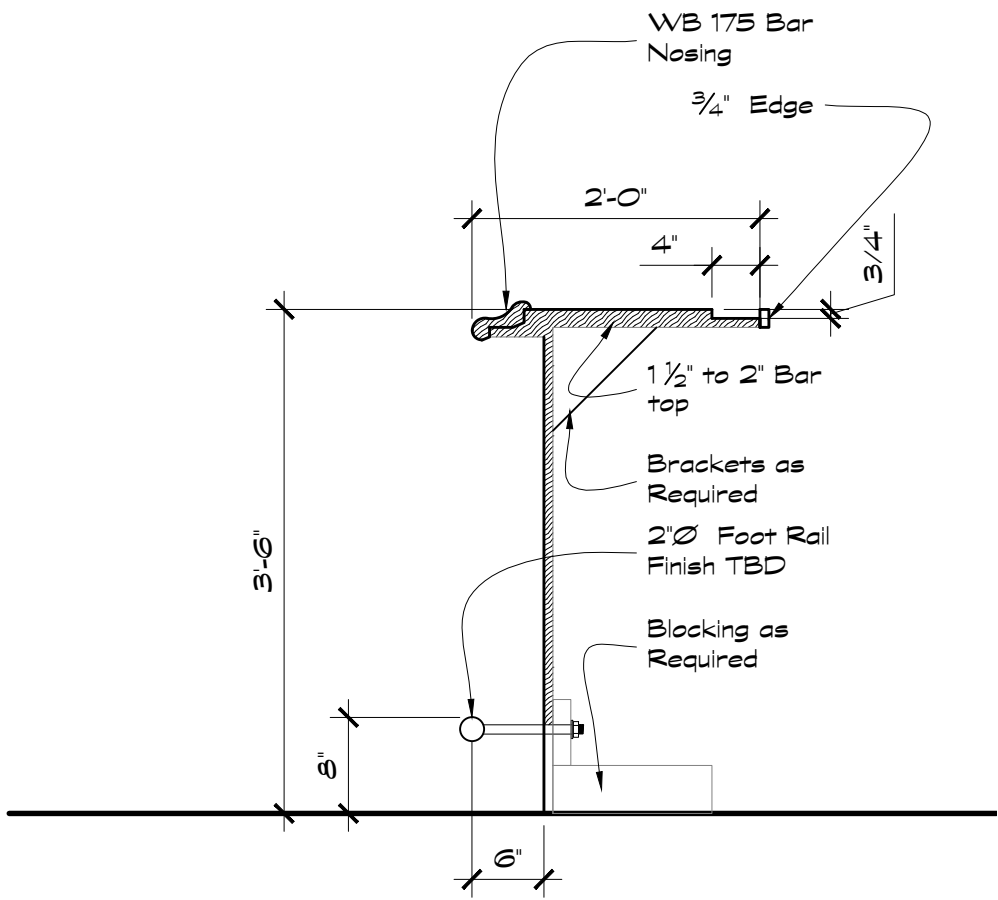

BAR SECTION  
Scale: 3/4" = 1'-0"

4



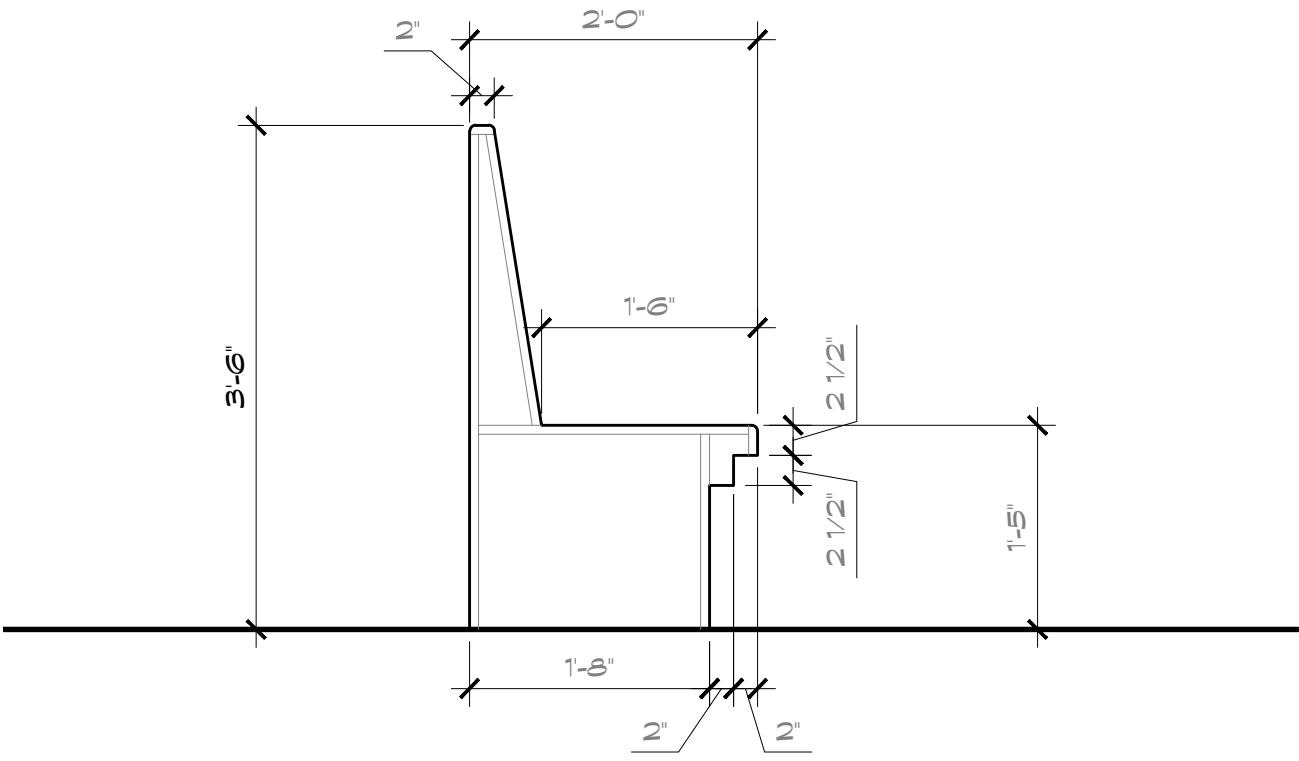


BANQUET SECTION  
Scale: 3/4" = 1'-0"

5

ARE YOU THERE VODKA? IT'S ME CHELSEA			
EPISODE:			
SET: Sports Bar			
DRAWING: Plan & Elevations	SCALE: 1/4" = 1'-0"	SHEET:	
DIRECTOR:	GAIL MANCUSO	2	
PRODUCTION DESIGNER:	MICHAEL GALLENBERG		
SET DECORATOR:	MEL COOPER		
CONST. COORDINATOR:	RICK PUCCIO		
SET DESIGNER:	JEFF BECK	OF: 2	



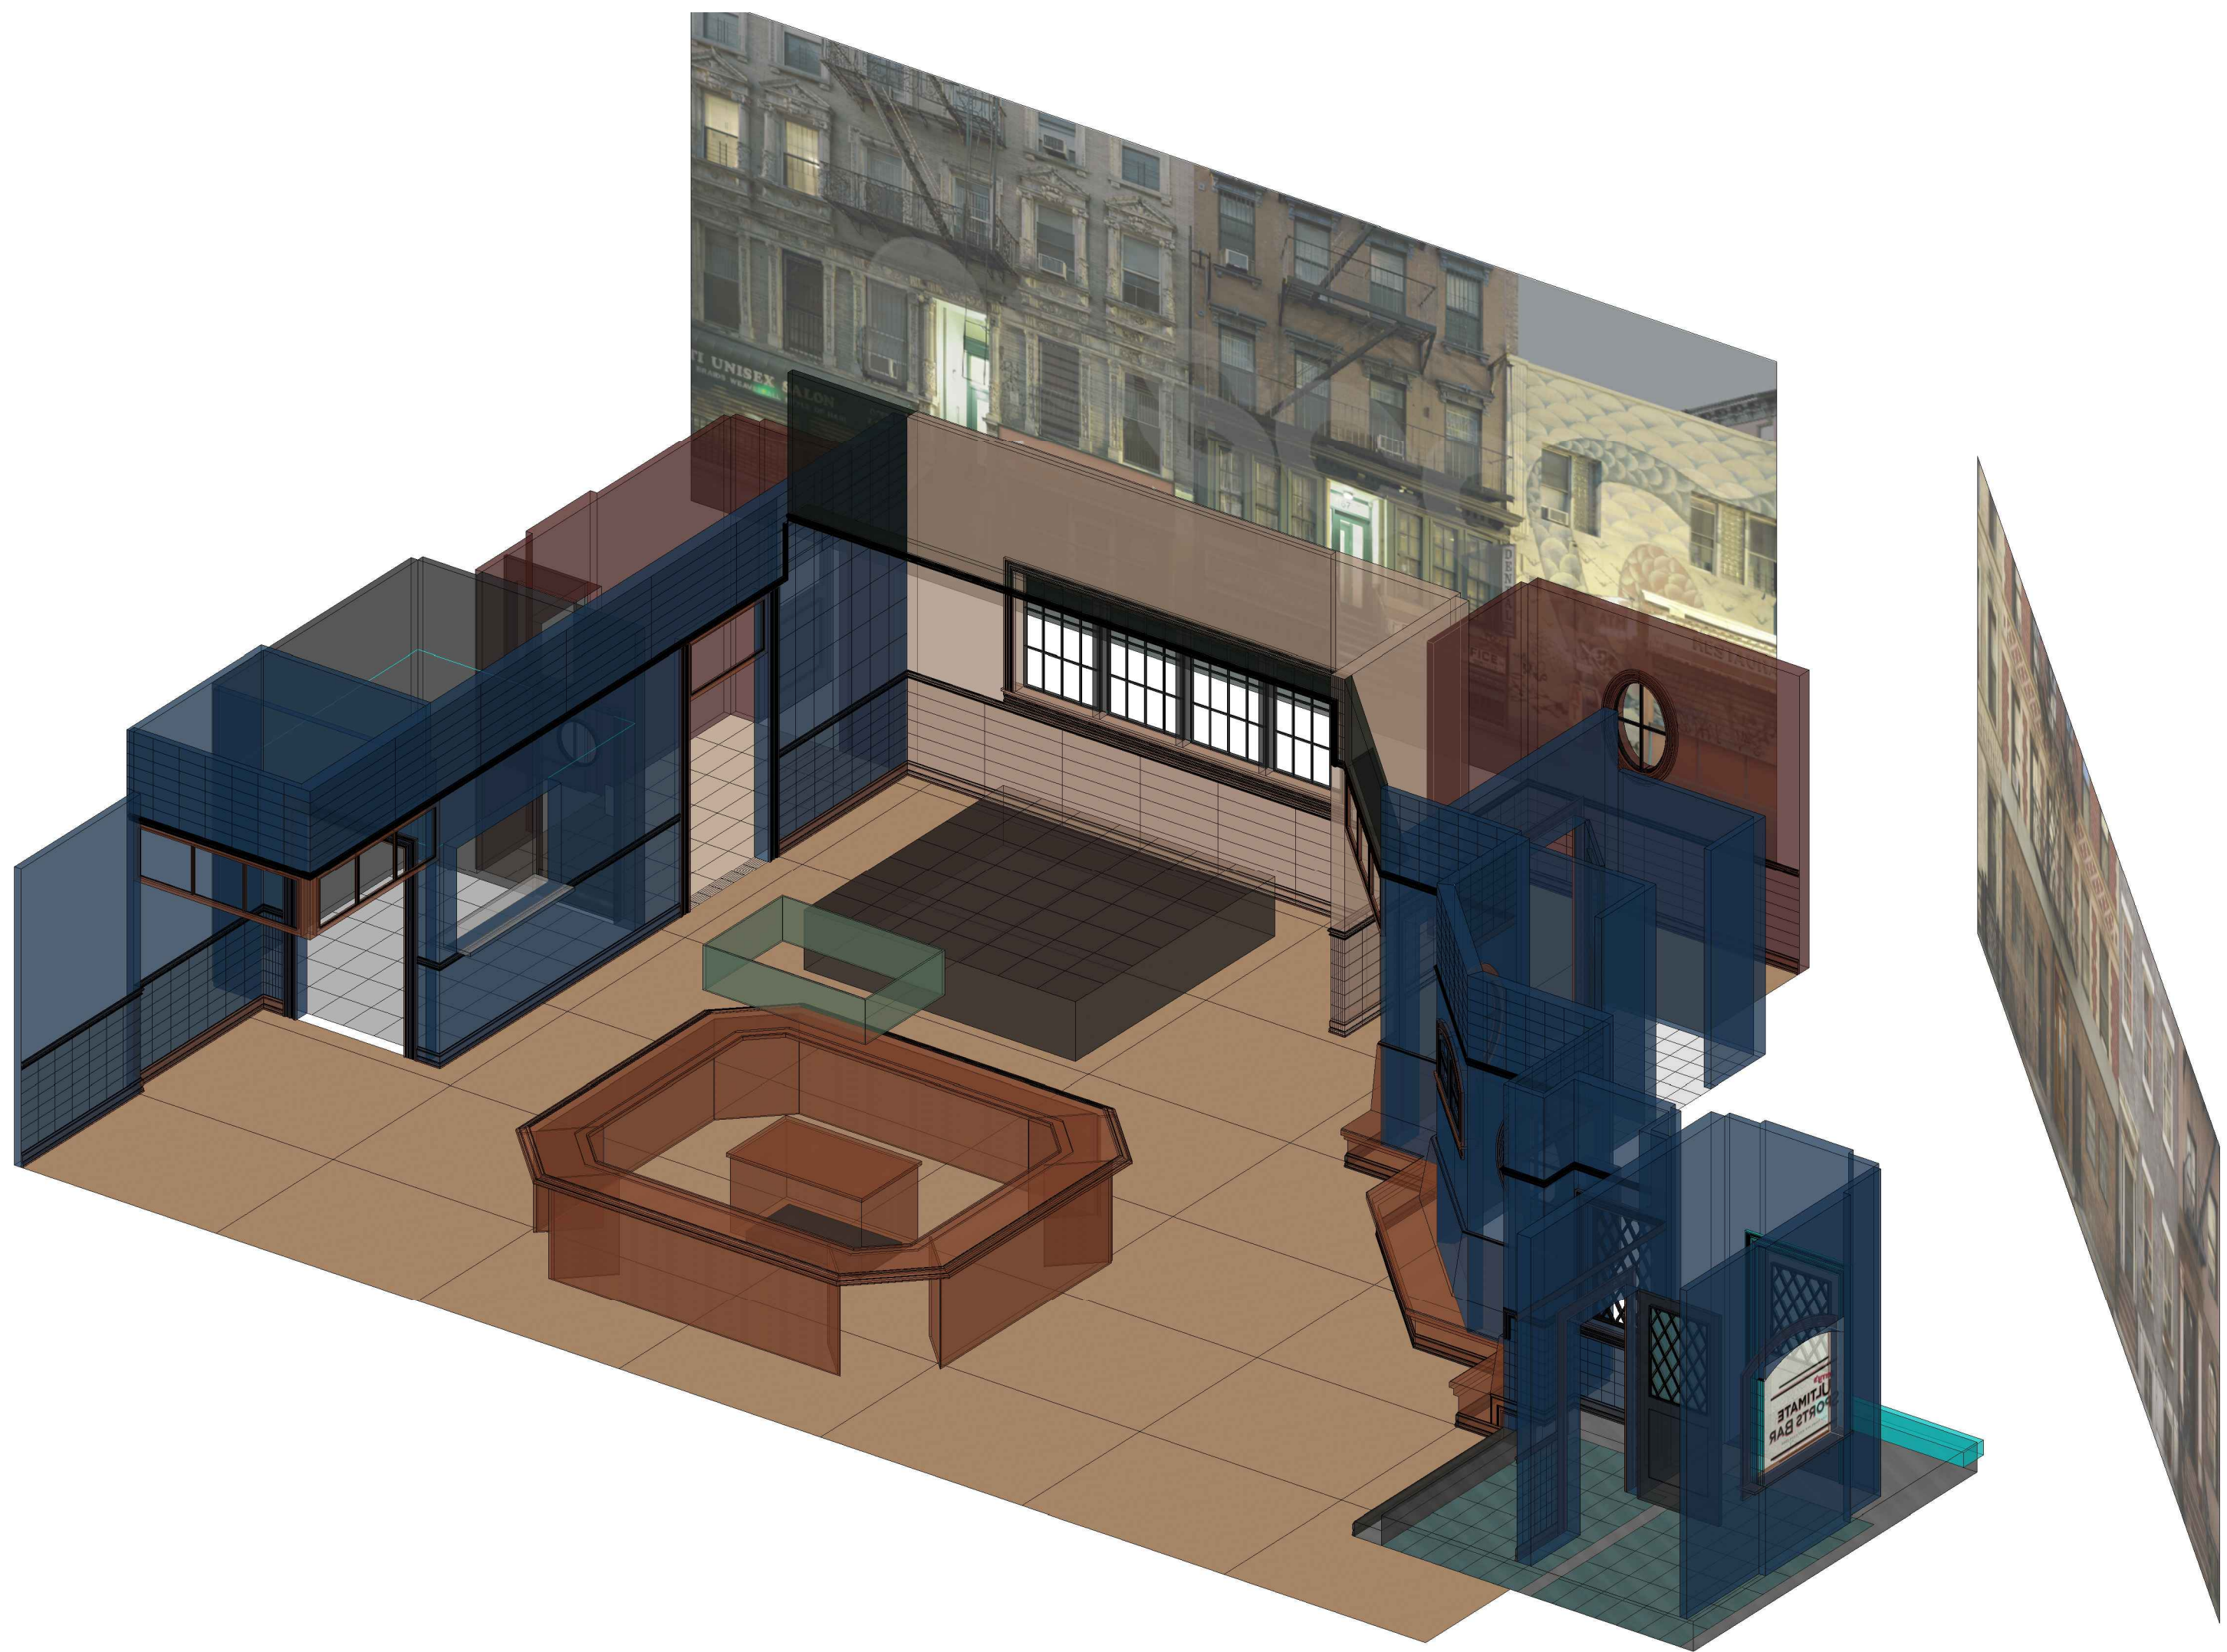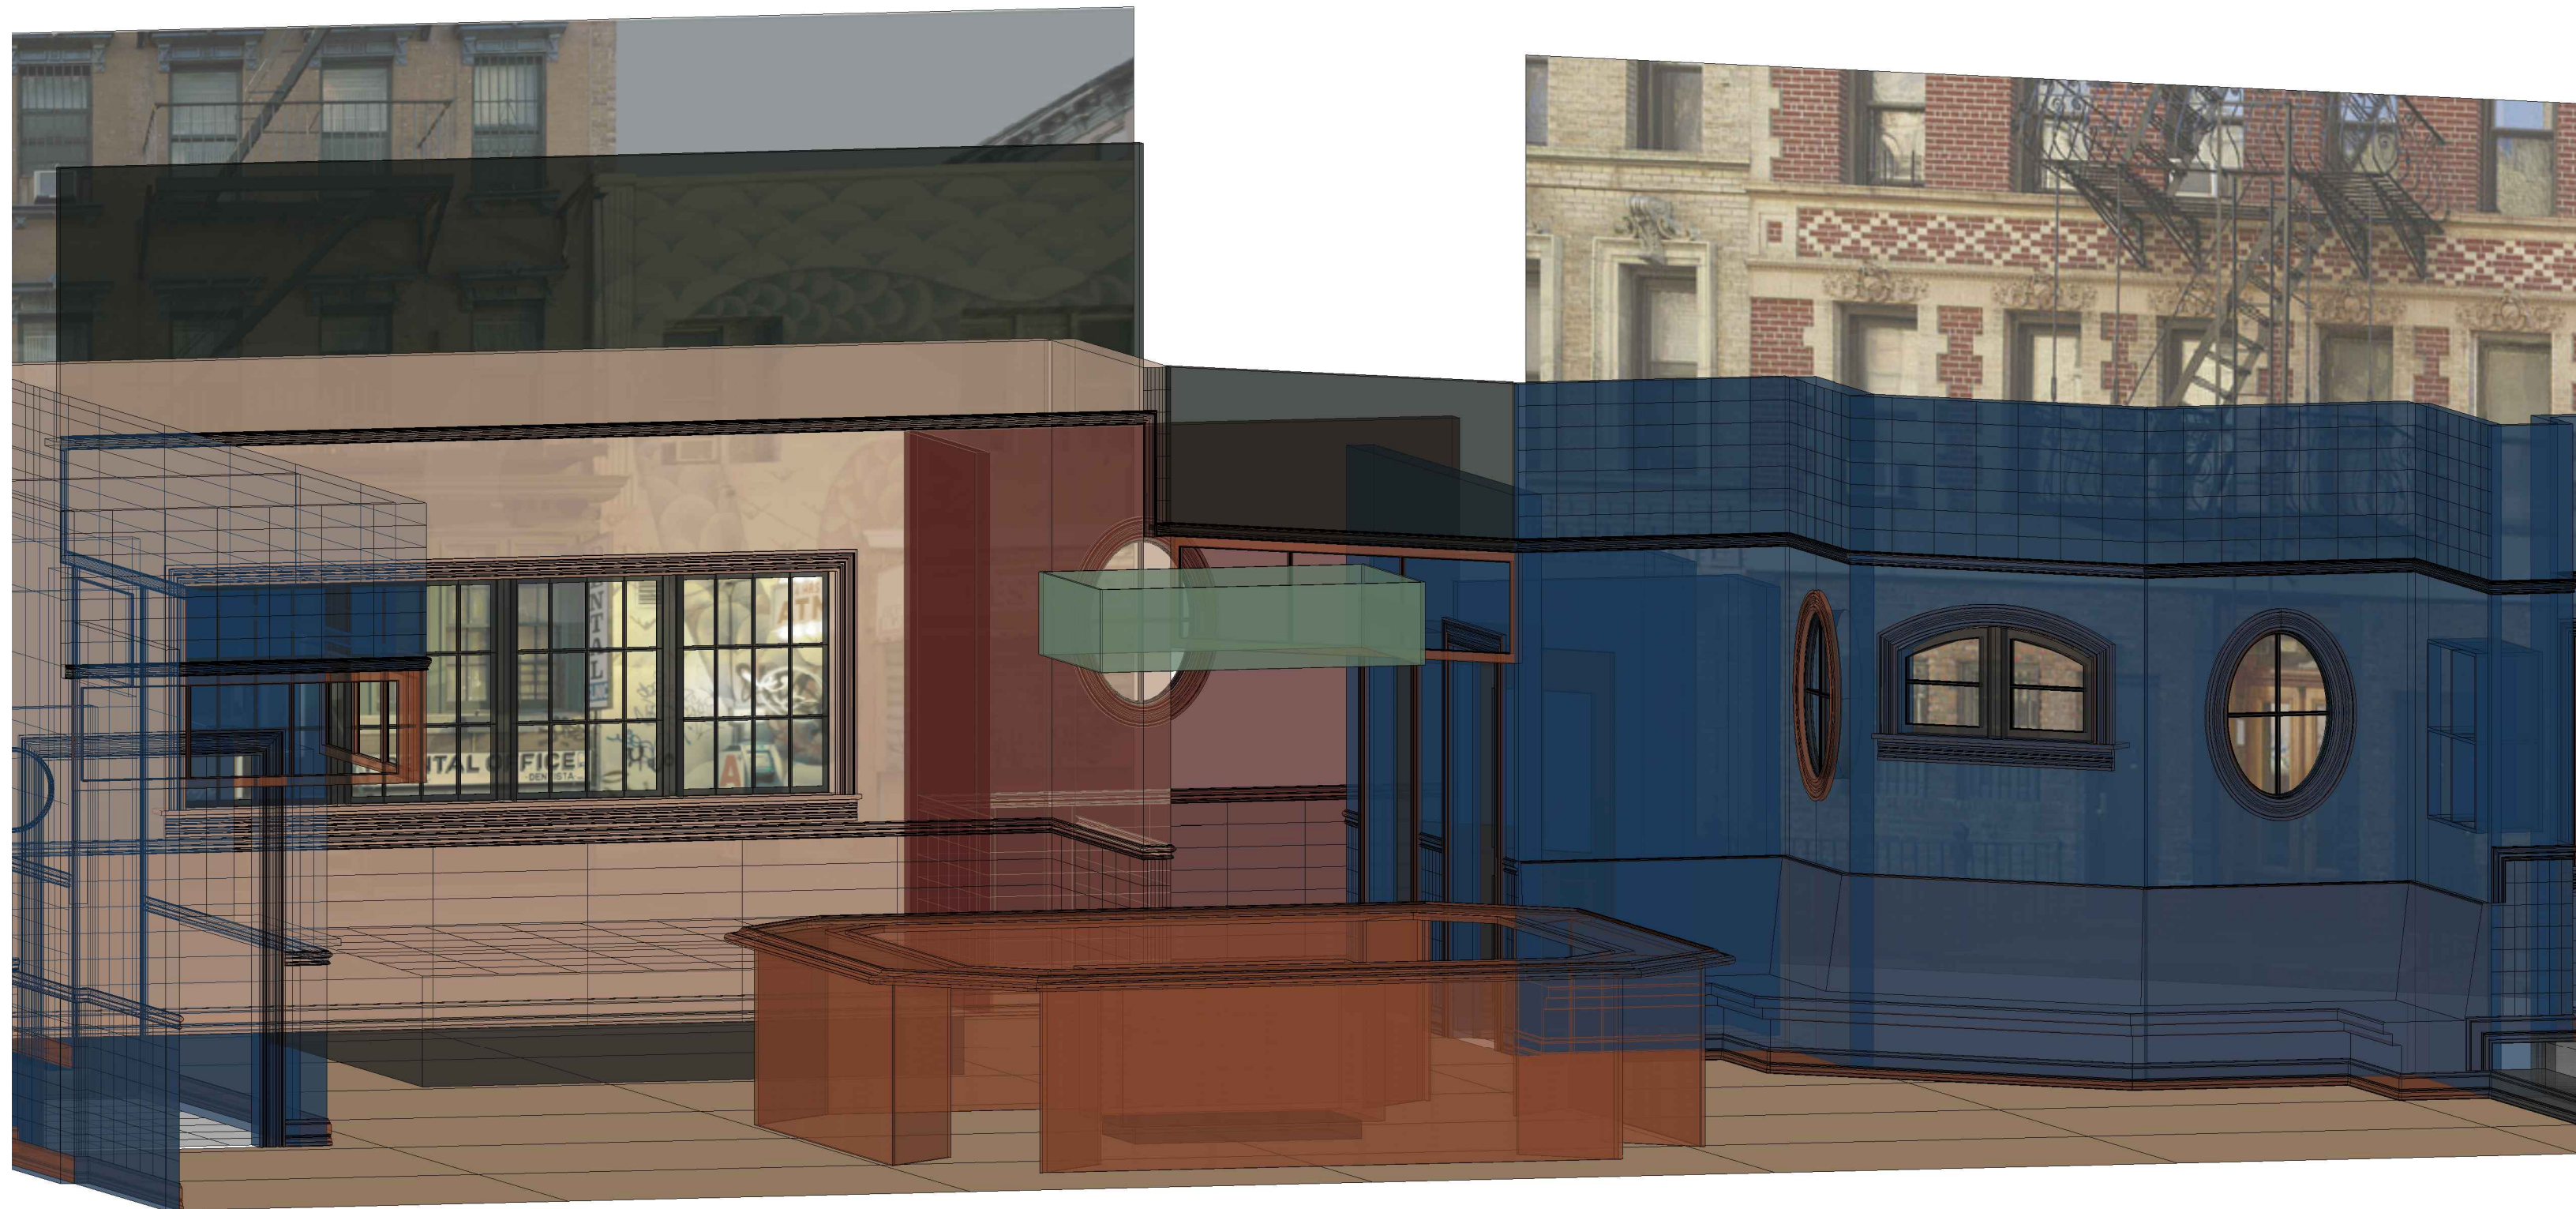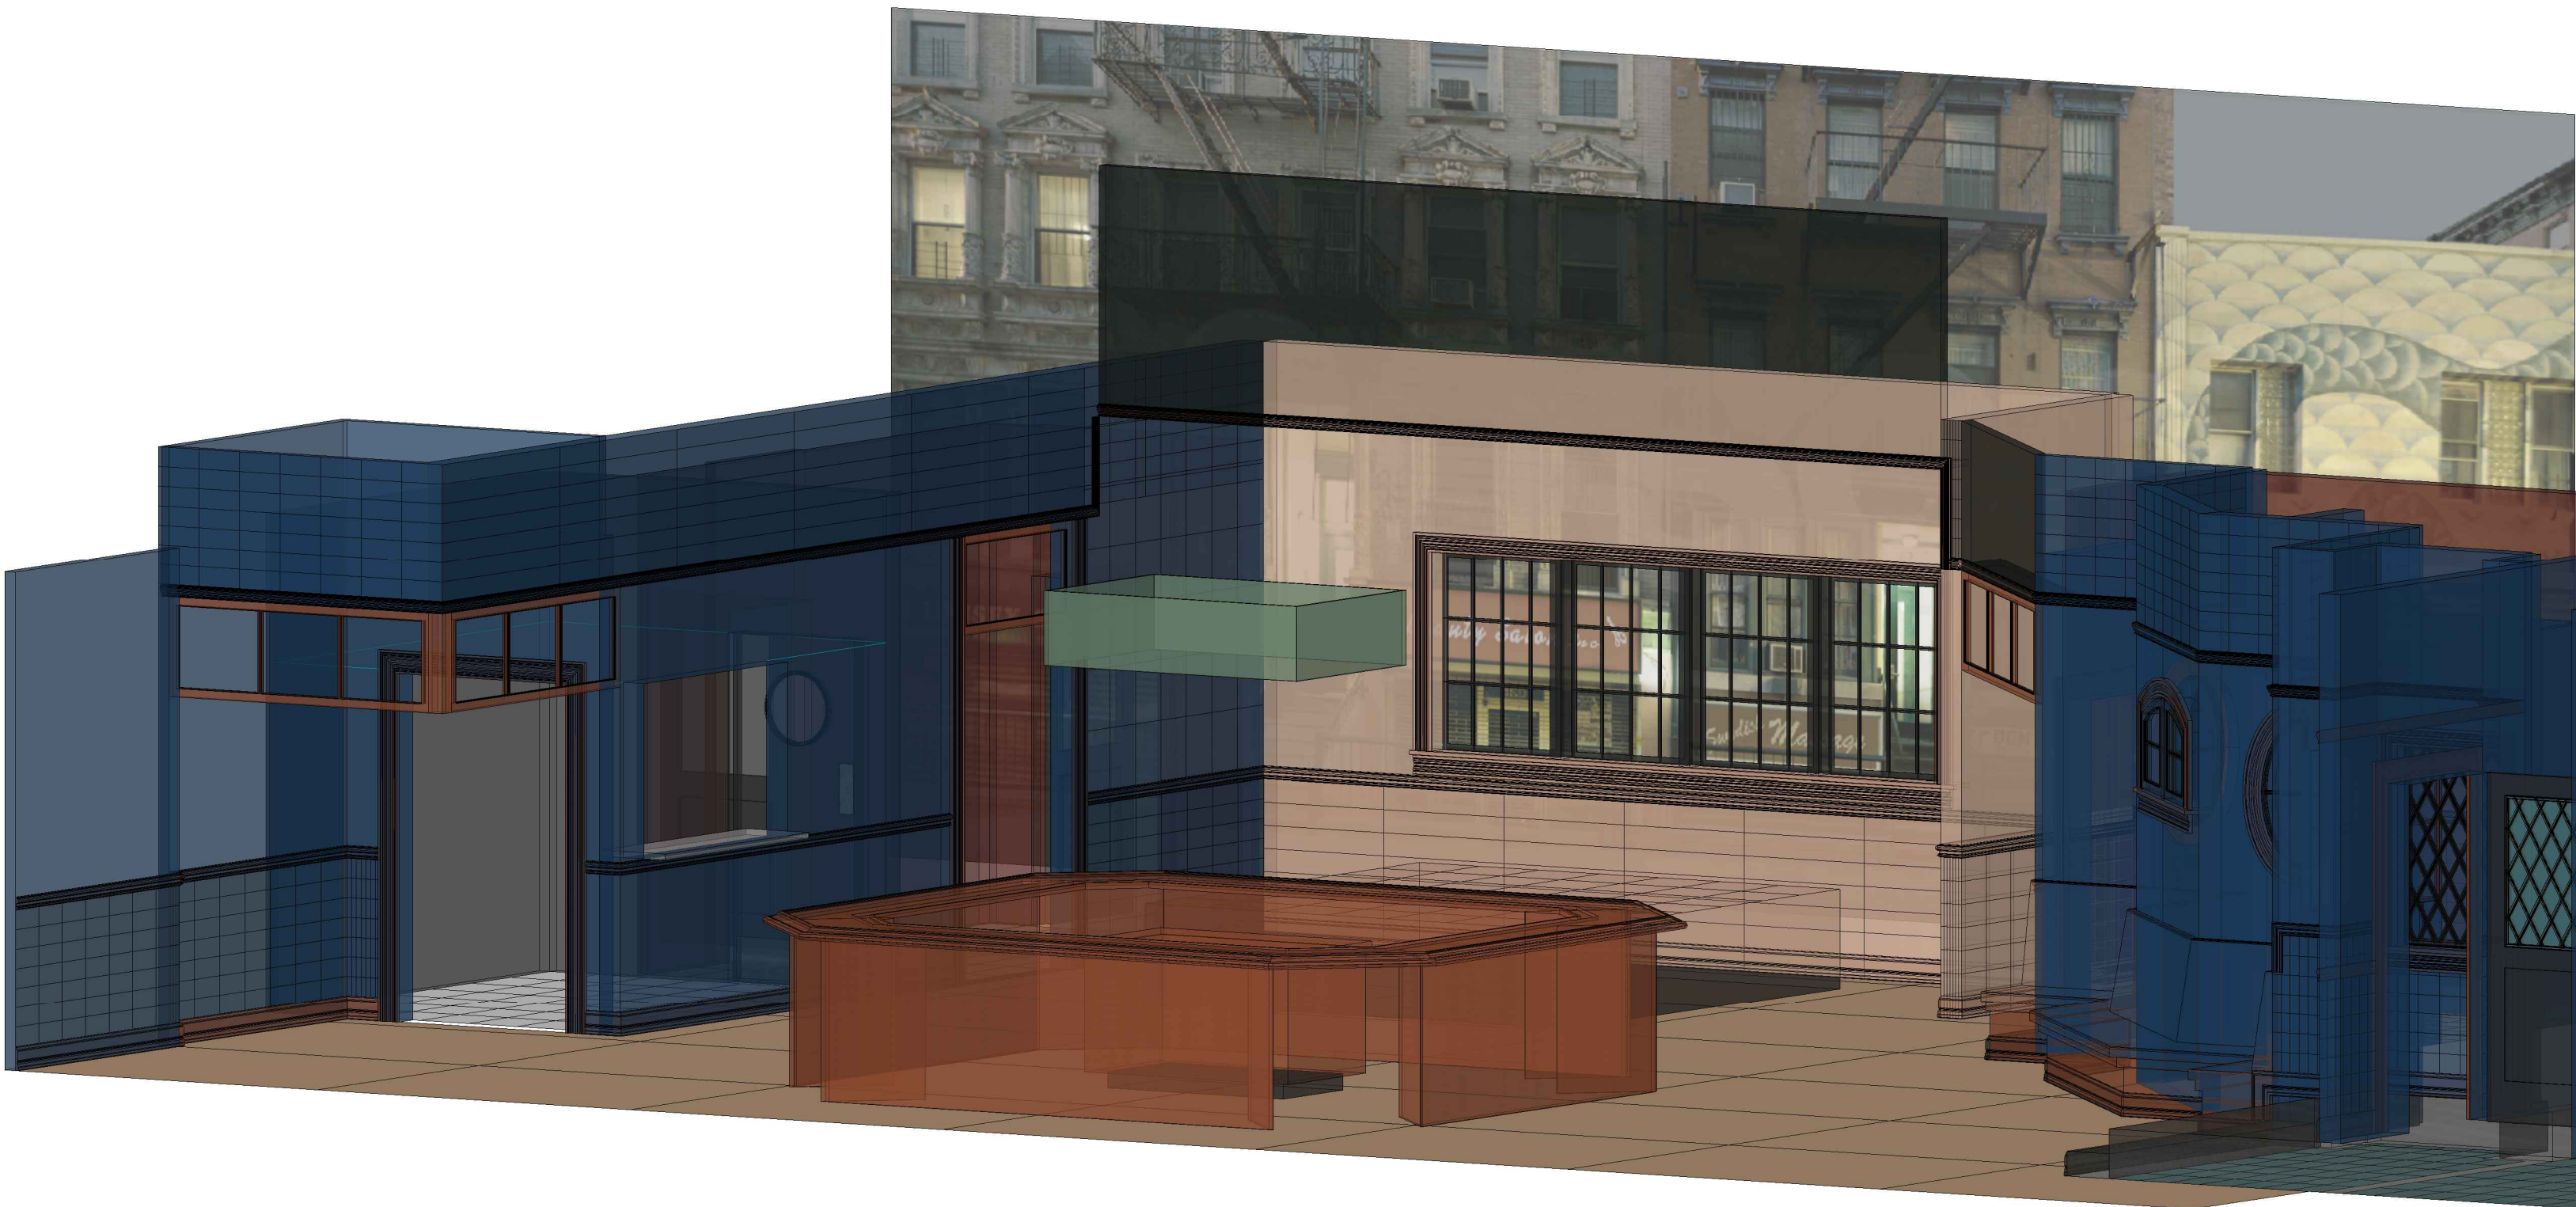

ARE YOU THERE VODKA? IT'S ME CHELSEA			
EPISODE:			
SET: Sports Bar			
DRAWING: 3D VIEWS	SCALE: Not to Scale	SHEET:	
PRODUCTION DESIGNER:	DIRECTOR:	4	
SET DECORATOR:	SET DESIGNER:		
CONST. COORDINATOR:	CONST. COORDINATOR:		
SET DESIGNER:	SET DESIGNER:		





APARTMENT ELEVATION Scale: 1/4" = 1'-0" A

APARTMENT ELEVATION Scale: 1/4" = 1'-0" B



APARTMENT ELEVATION Scale: 1/4" = 1'-0" C

APARTMENT ELEVATION Scale: 1/4" = 1'-0" D

APARTMENT ELEVATION Scale: 1/4" = 1'-0" E

APARTMENT ELEVATION Scale: 1/4" = 1'-0" F


APARTMENT ELEVATION Scale: 1/4" = 1'-0" G

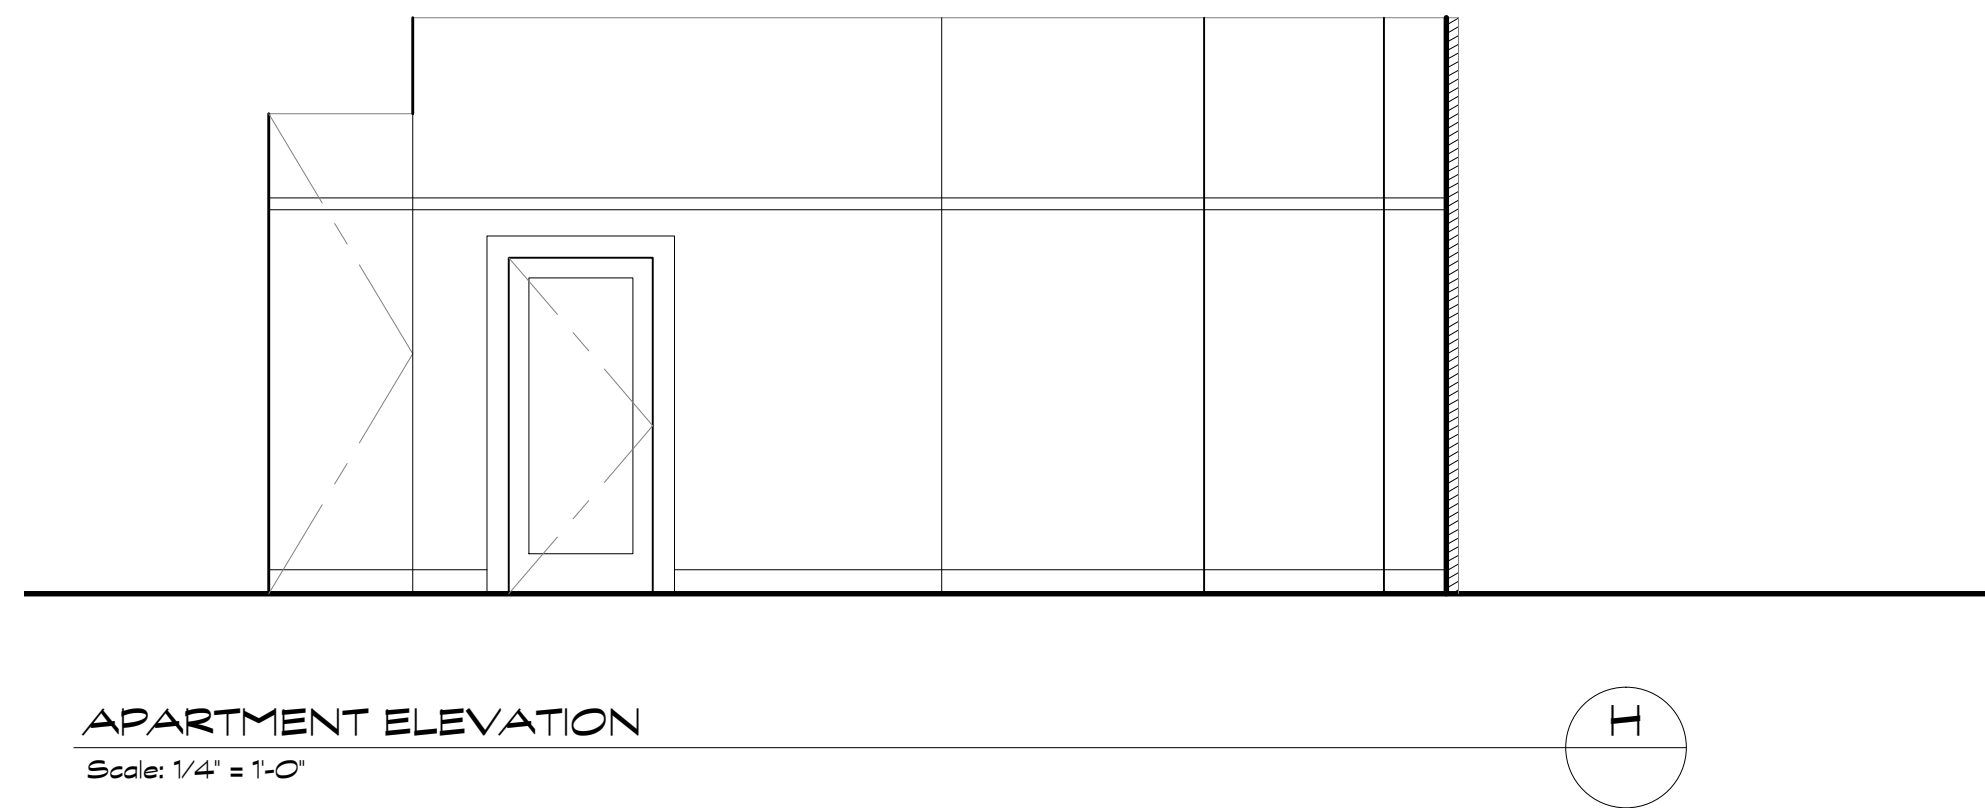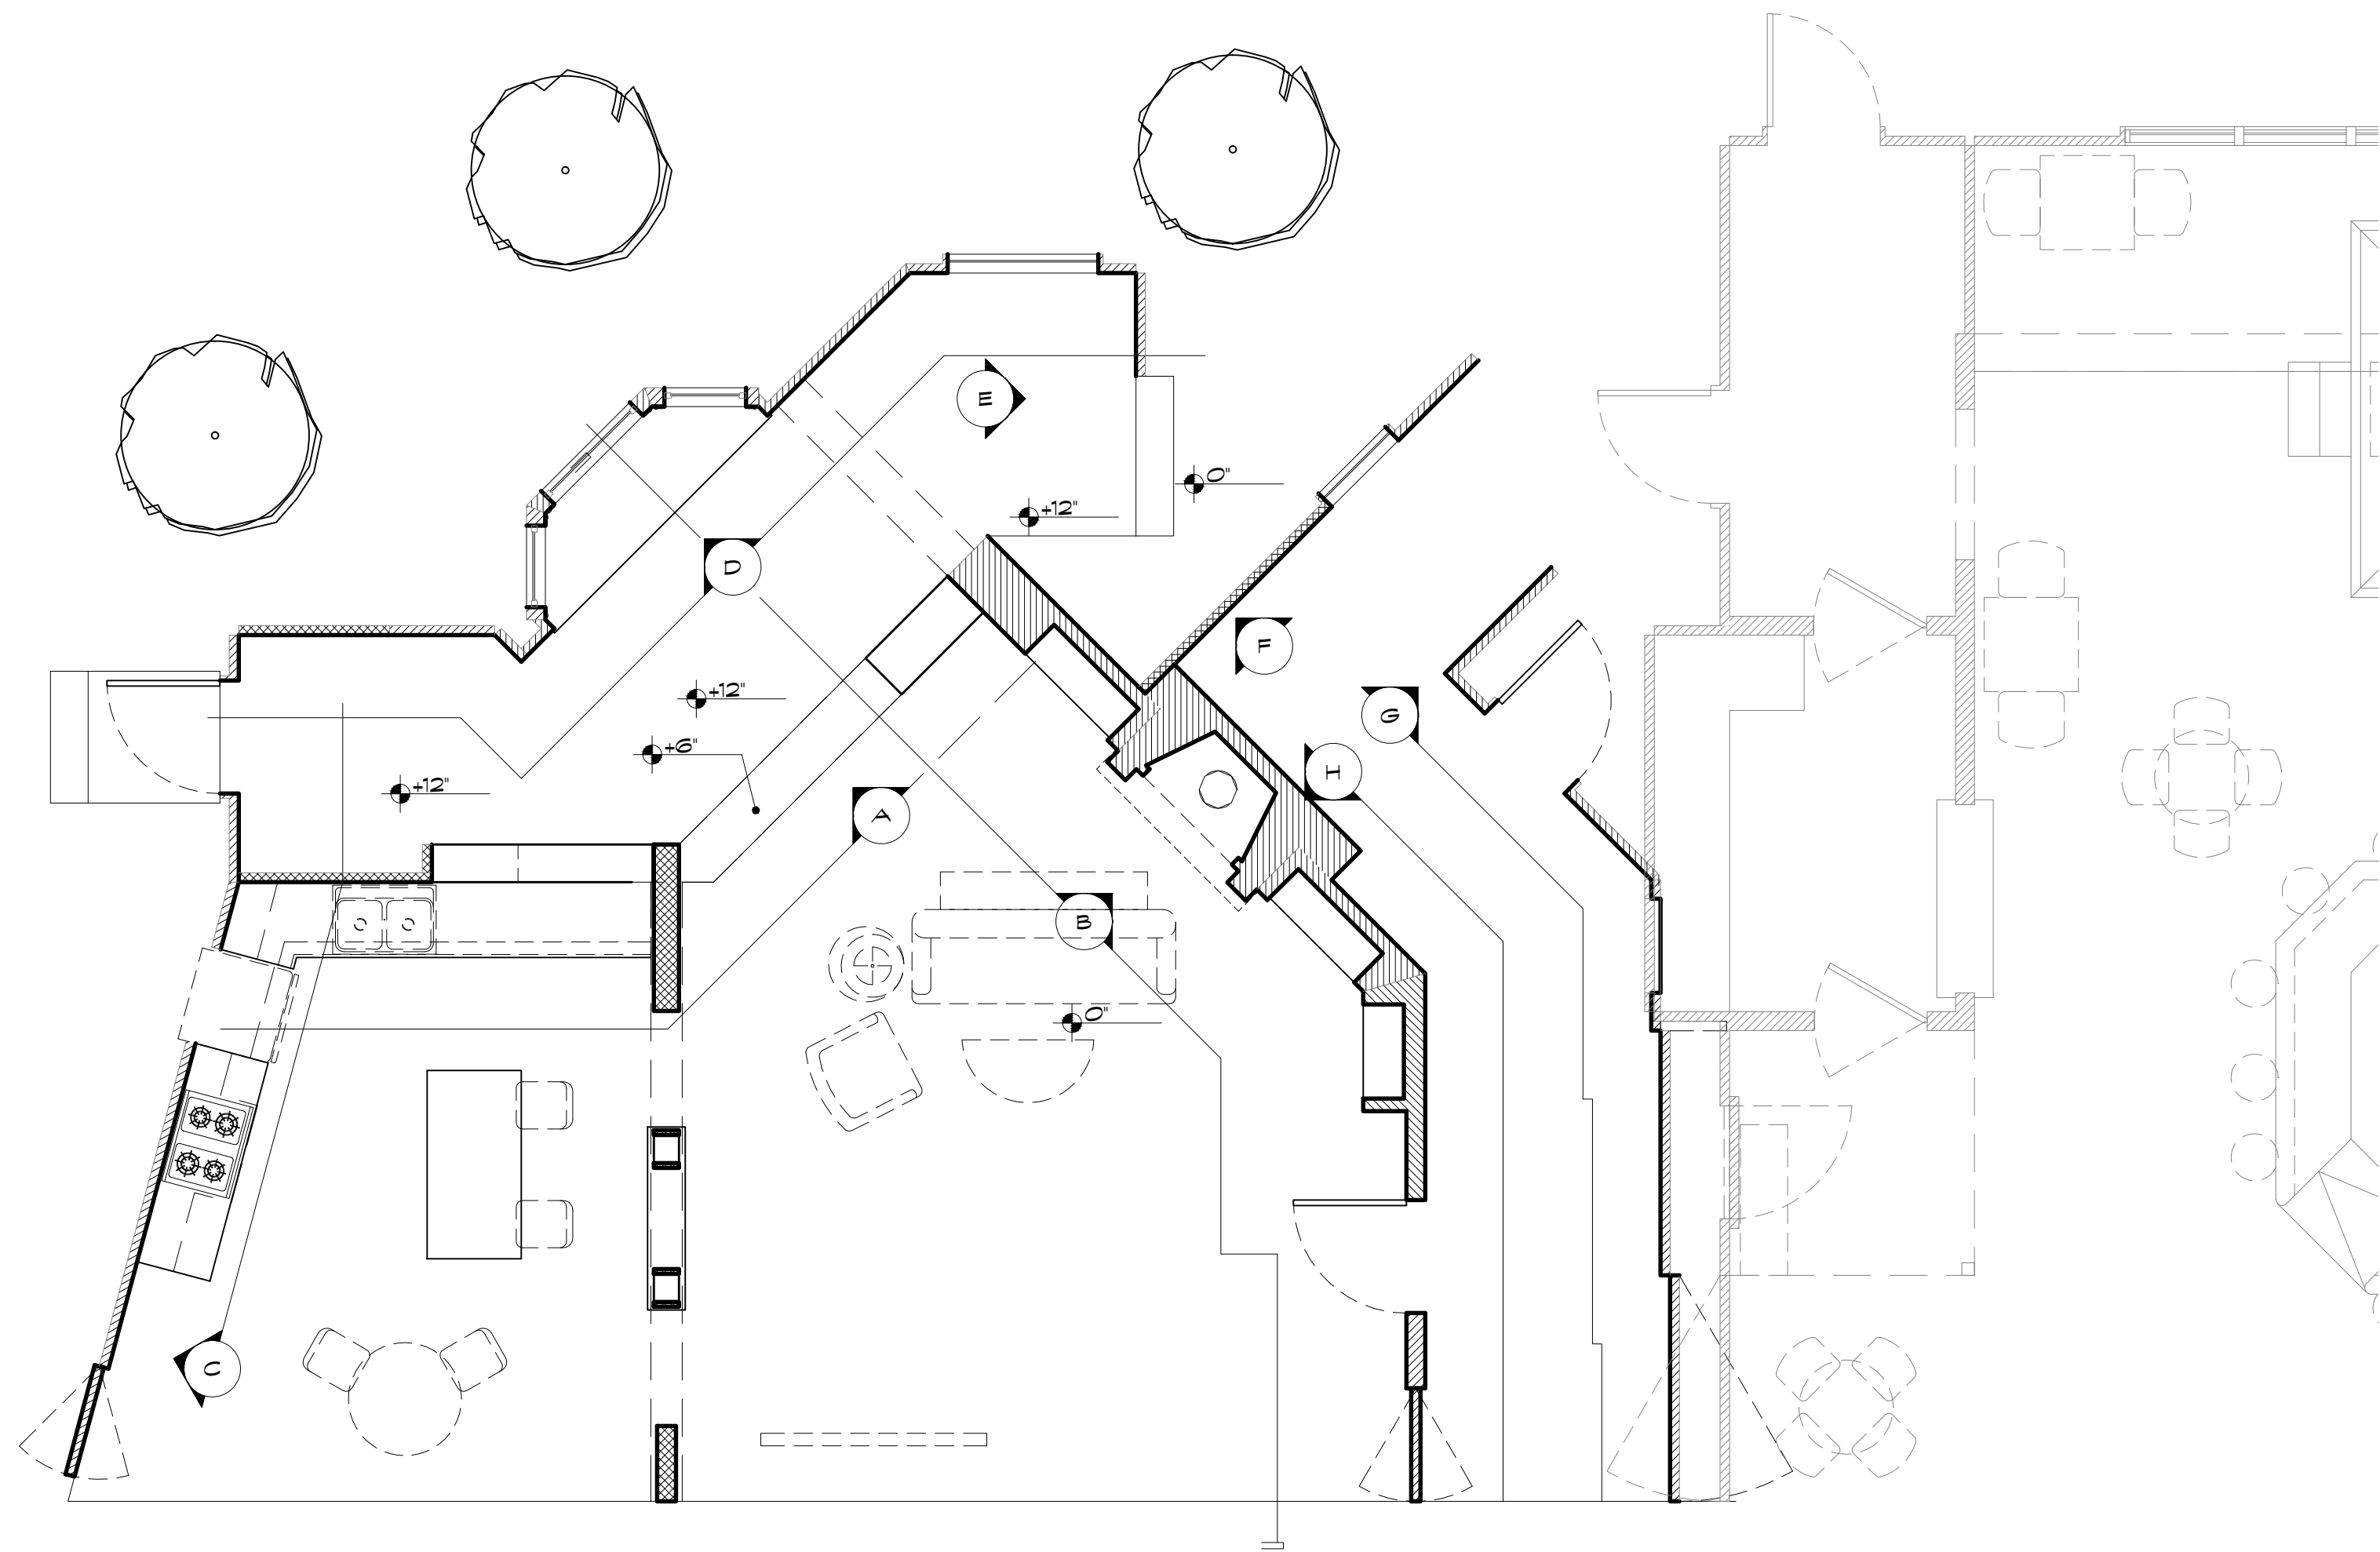

APARTMENT ELEVATION Scale: 1/4" = 1'-0" H


APARTMENT PLAN Scale: 1/4" = 1'-0" 1

ARE YOU THERE VODKA? IT'S ME CHELSEA			
EPISODE:			
SET: DEE DEE'S APARTMENT SEASON 1			
DRAWING: Plan & Elevations	SCALE: 1/4" = 1'-0"	SHEET:	
DIRECTOR:	GAIL MANCUSO	1	
PRODUCTION DESIGNER:	MICHAEL CALLENBERG		
SET DECORATOR:	MEL COOPER		
CONST. COORDINATOR:	RICK PUCCIO		
SET DESIGNER:	JEFF BECK	OF: 4	

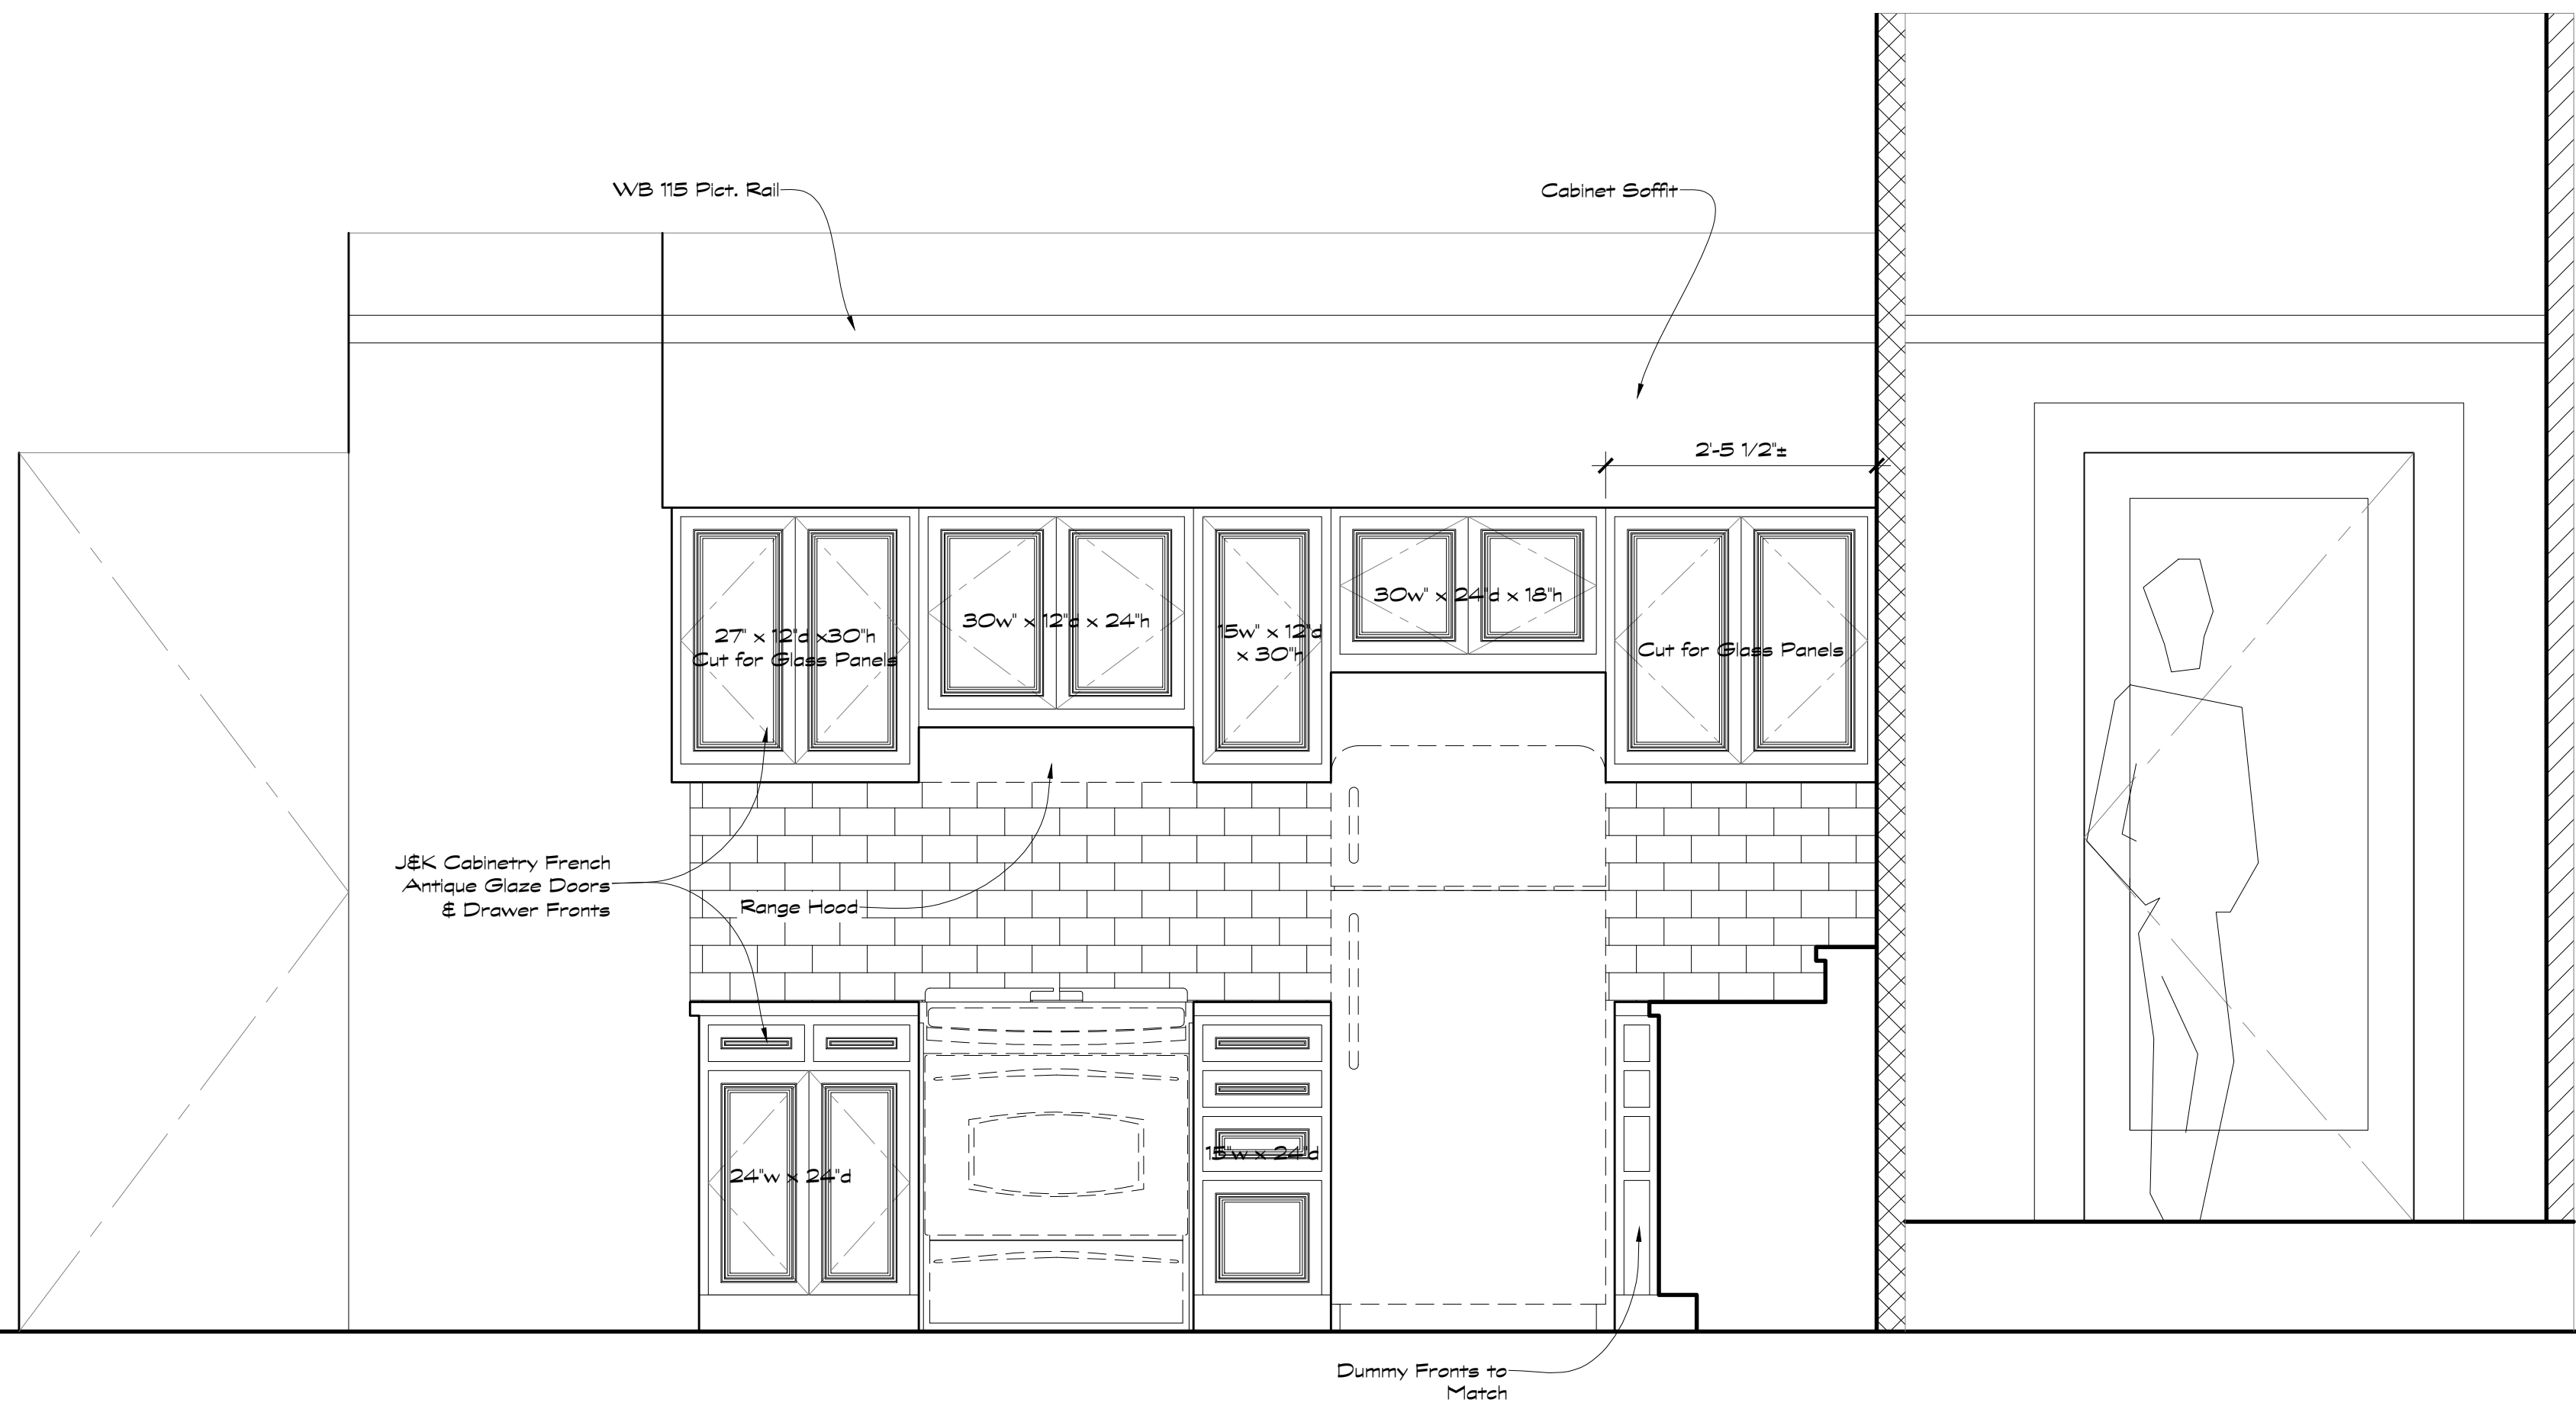


Dee Dee's Apt. Kitchen Elevation  
Scale: 3/4" = 1'-0"

BA

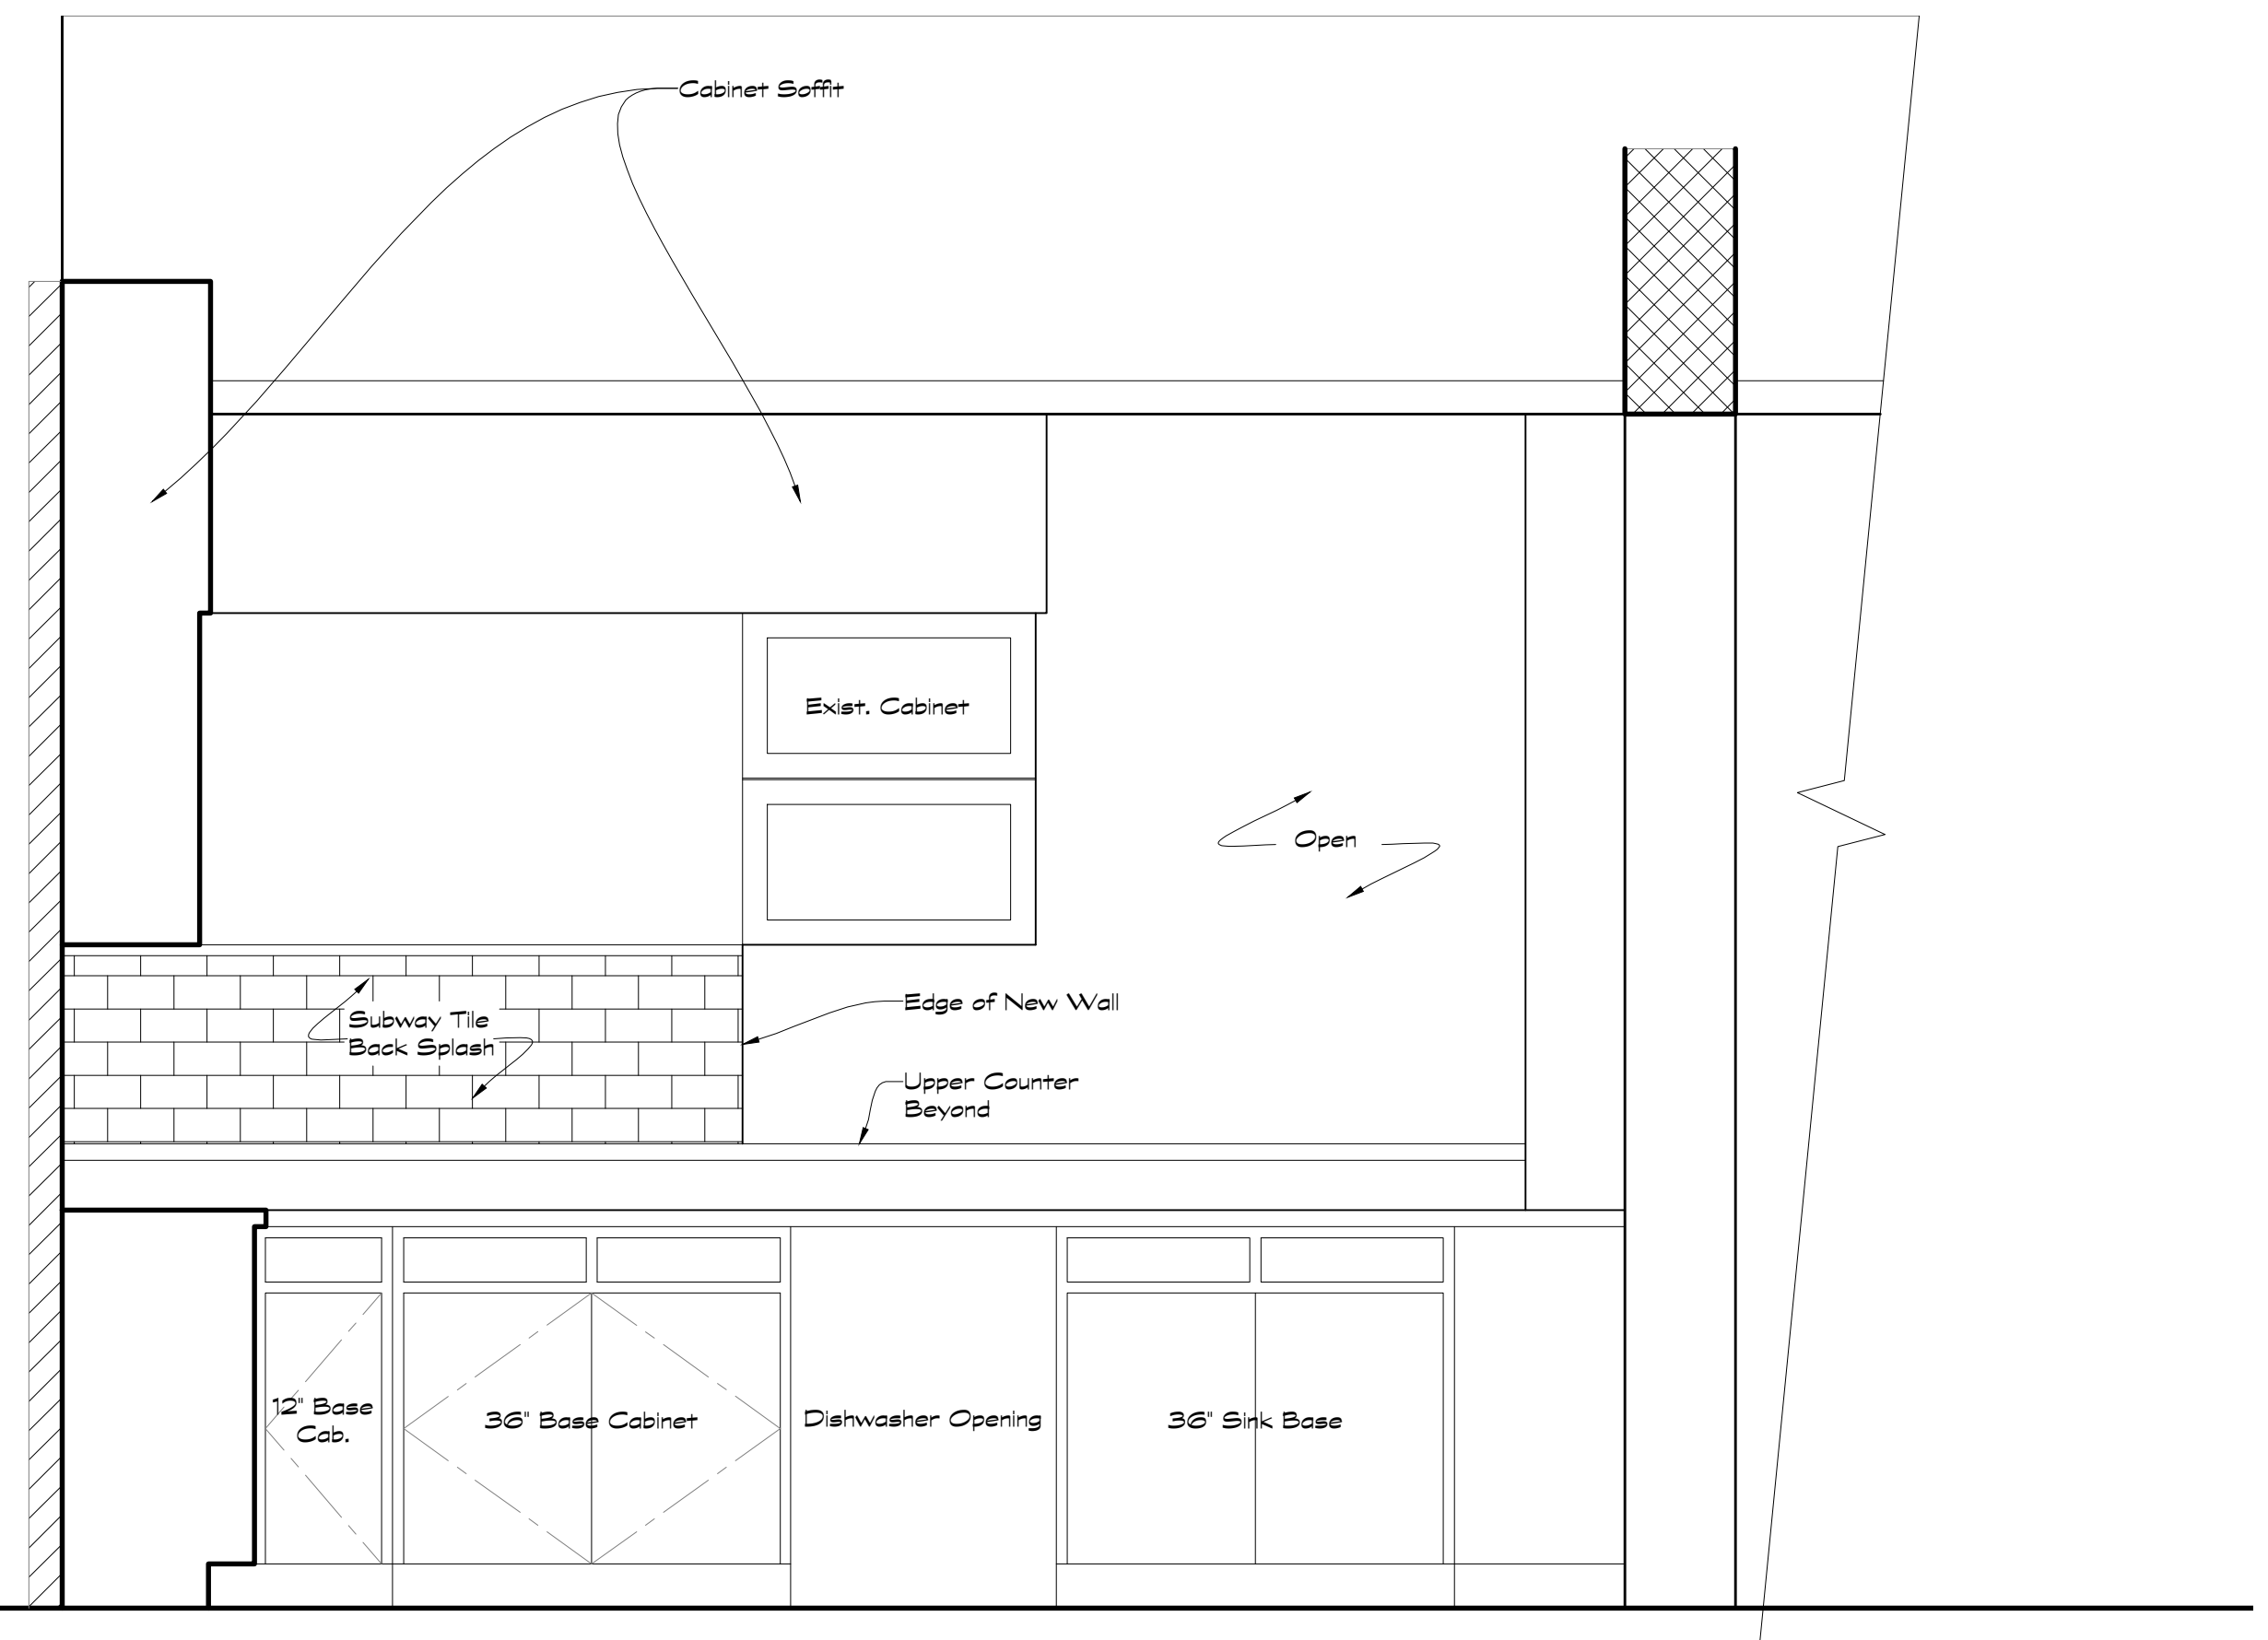


Dee Dee's Apt. Kitchen Elevation  
Scale: 3/4" = 1'-0"

BB

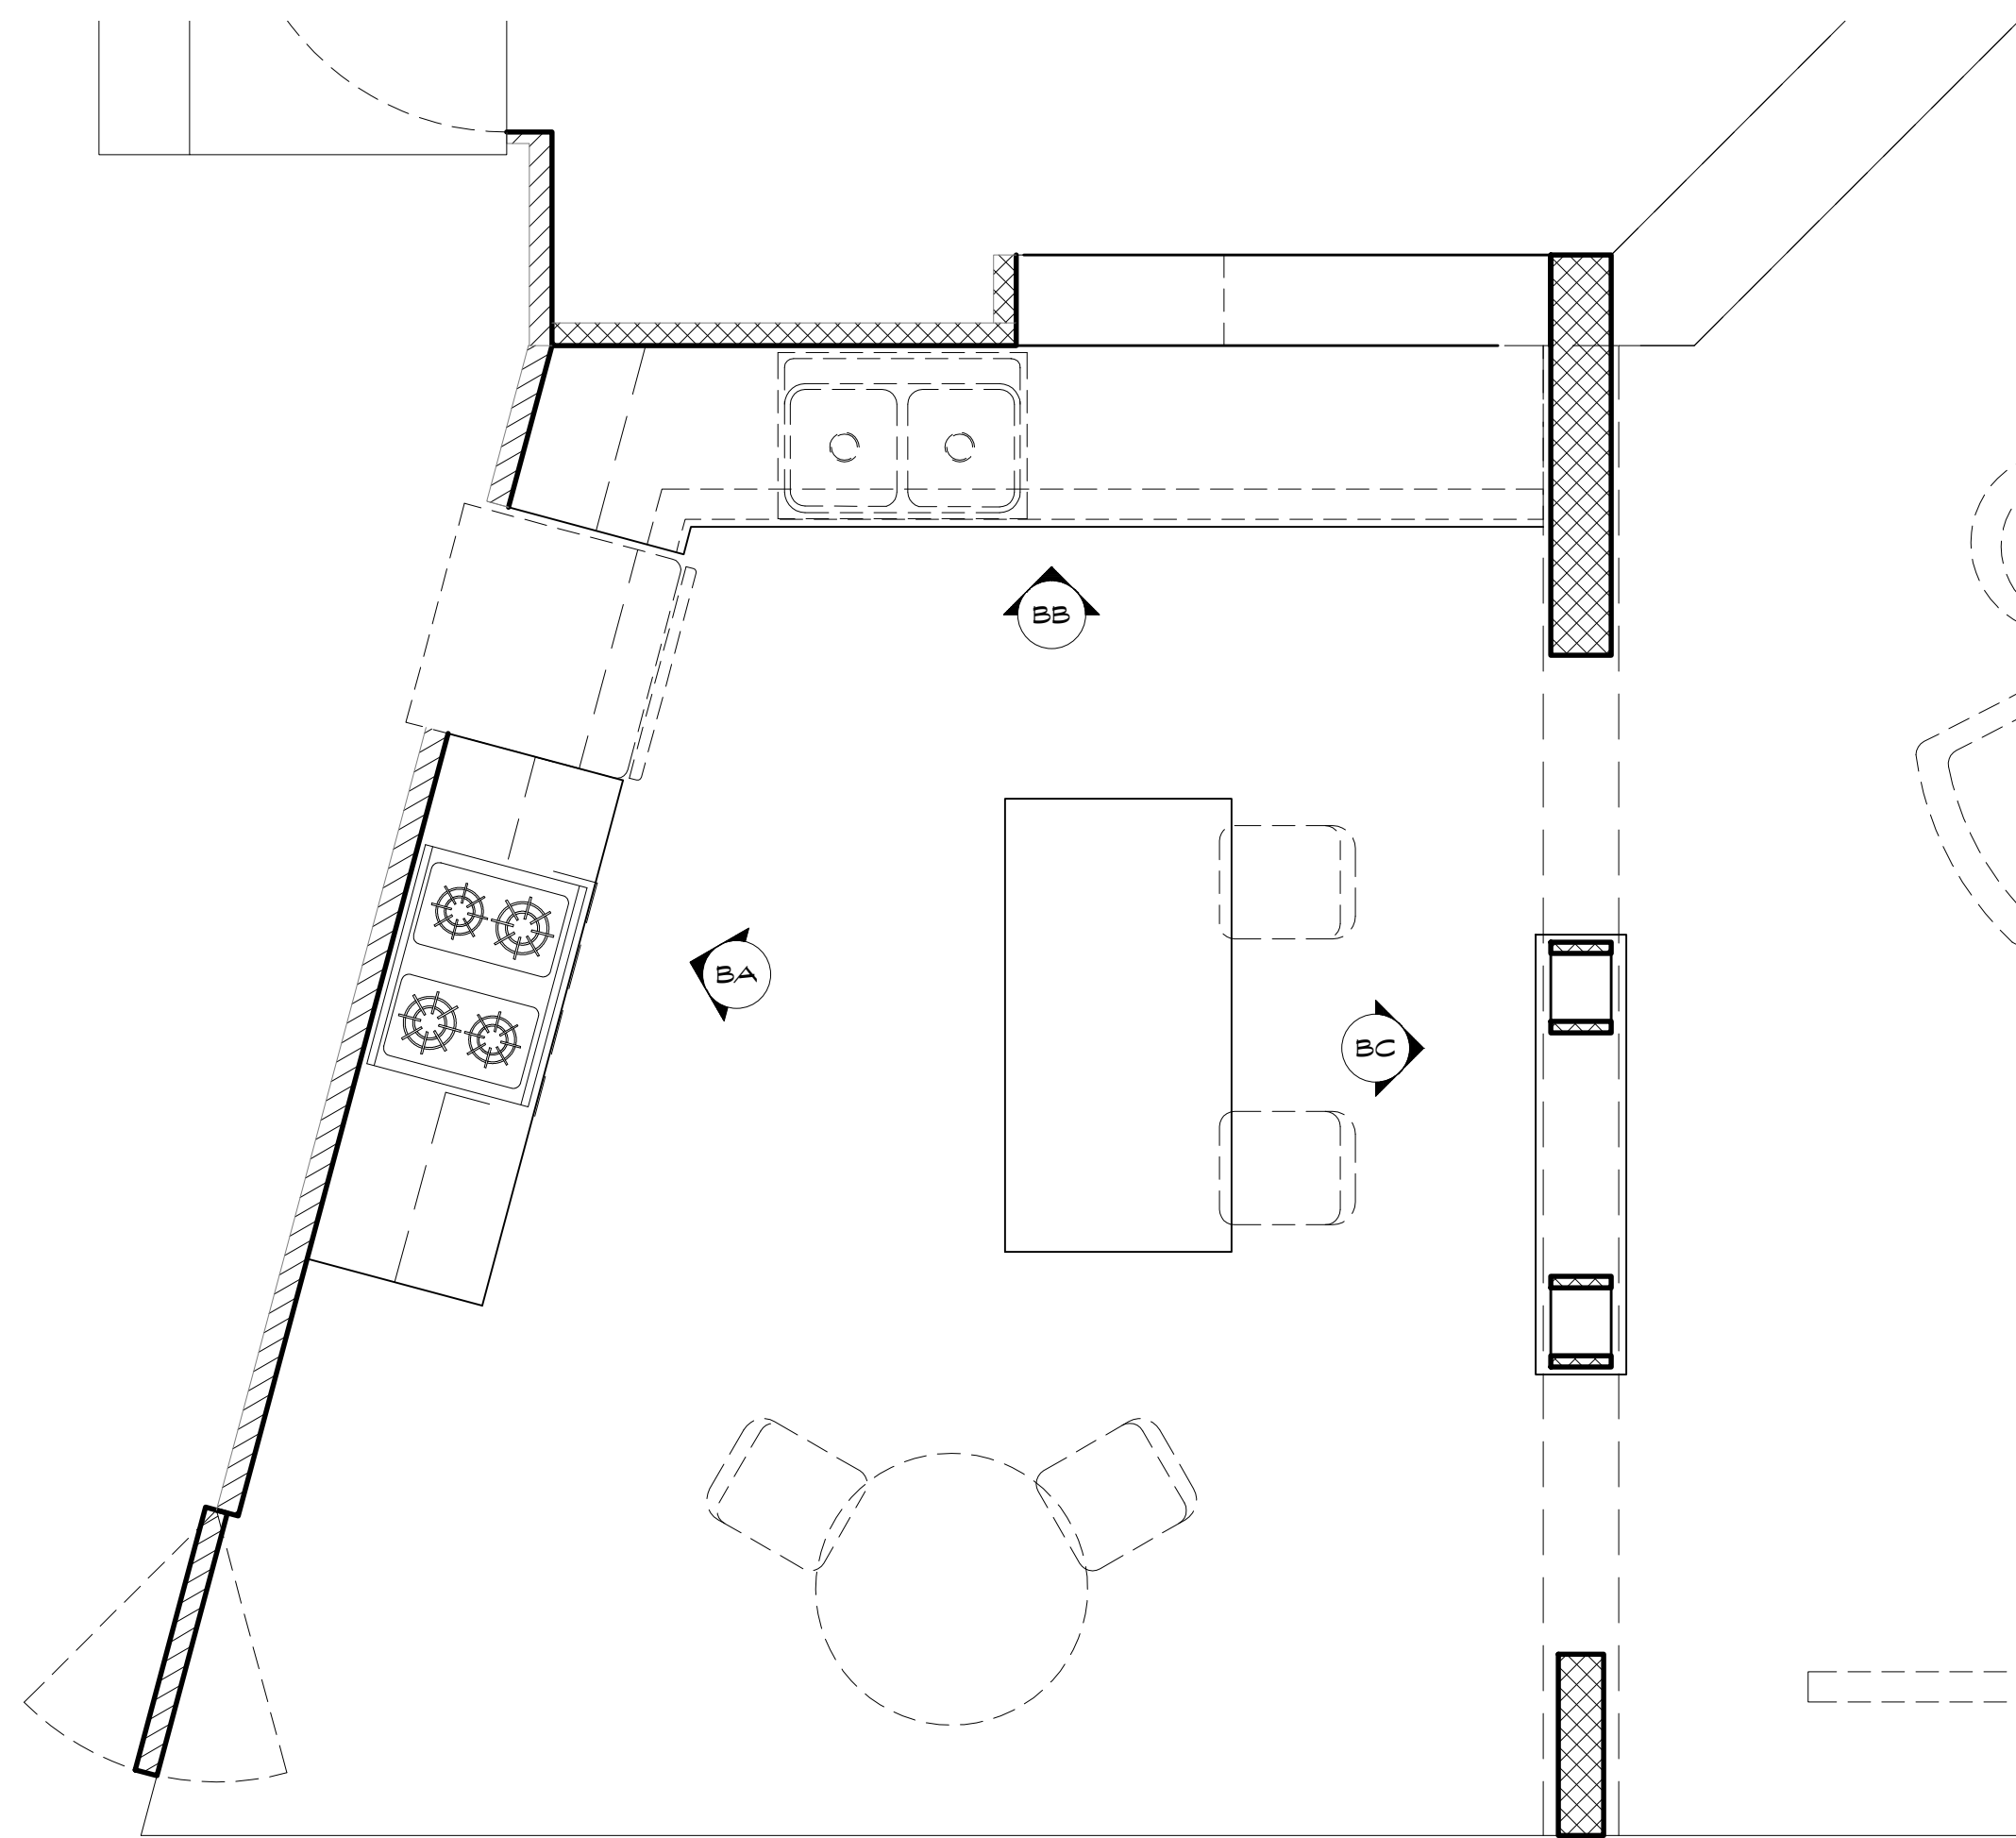

Dee Dee's Apt. Kitchen Plan  
Scale: 1/2" = 1'-0"

1

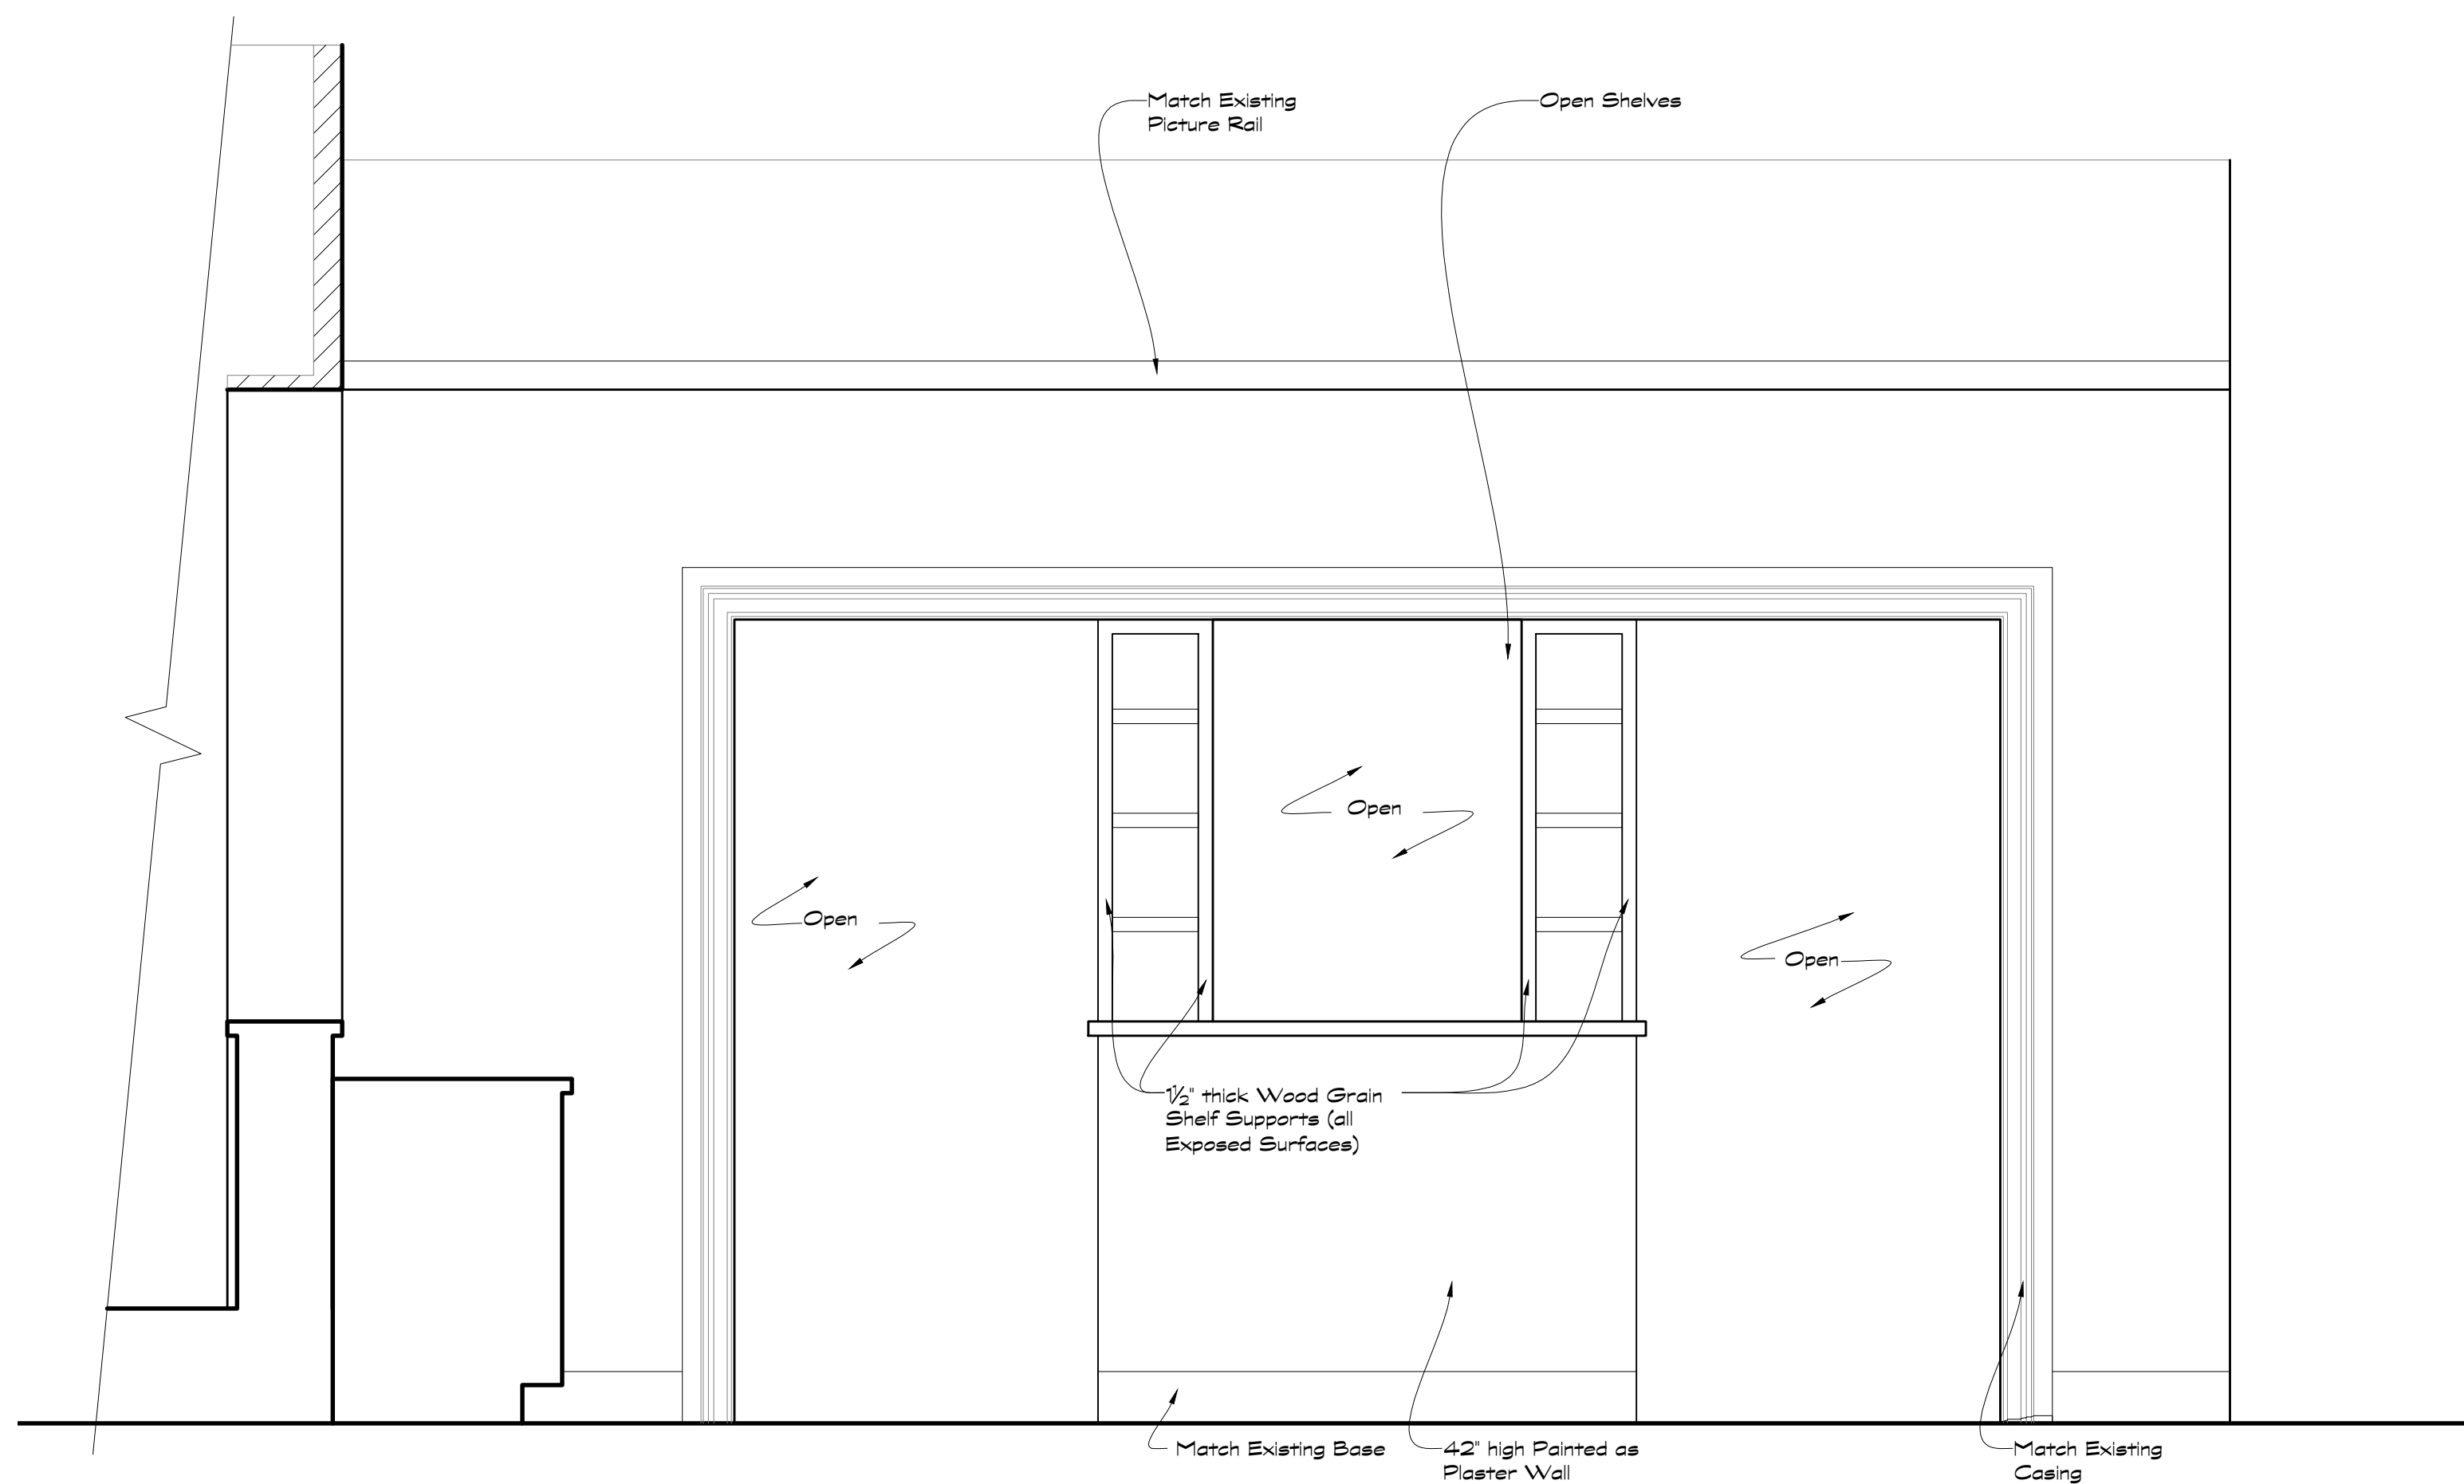



Dee Dee's Apt. Kitchen Elevation  
Scale: 3/4" = 1'-0"

BC

NOTE:  
PLAN SCALE IS 1/2" = 1'-0" WHILE  
THE ELEVATIONS ARE 3/4" SCALE



ARE YOU THERE VODKA? IT'S ME CHELSEA		
EPISODE:		
SET: APARTMENT		
DRAWING: KITCHEN	SCALE: AS NOTED	SHEET:
DIRECTOR: GAIL MANCUSO		3
PRODUCTION DESIGNER: MICHAEL CALLENBERG		
SET DECORATOR: MEL COOPER		
CONST. COORDINATOR: RICK PUCCIO		
SET DESIGNER: JEFF BECK		OF: 4



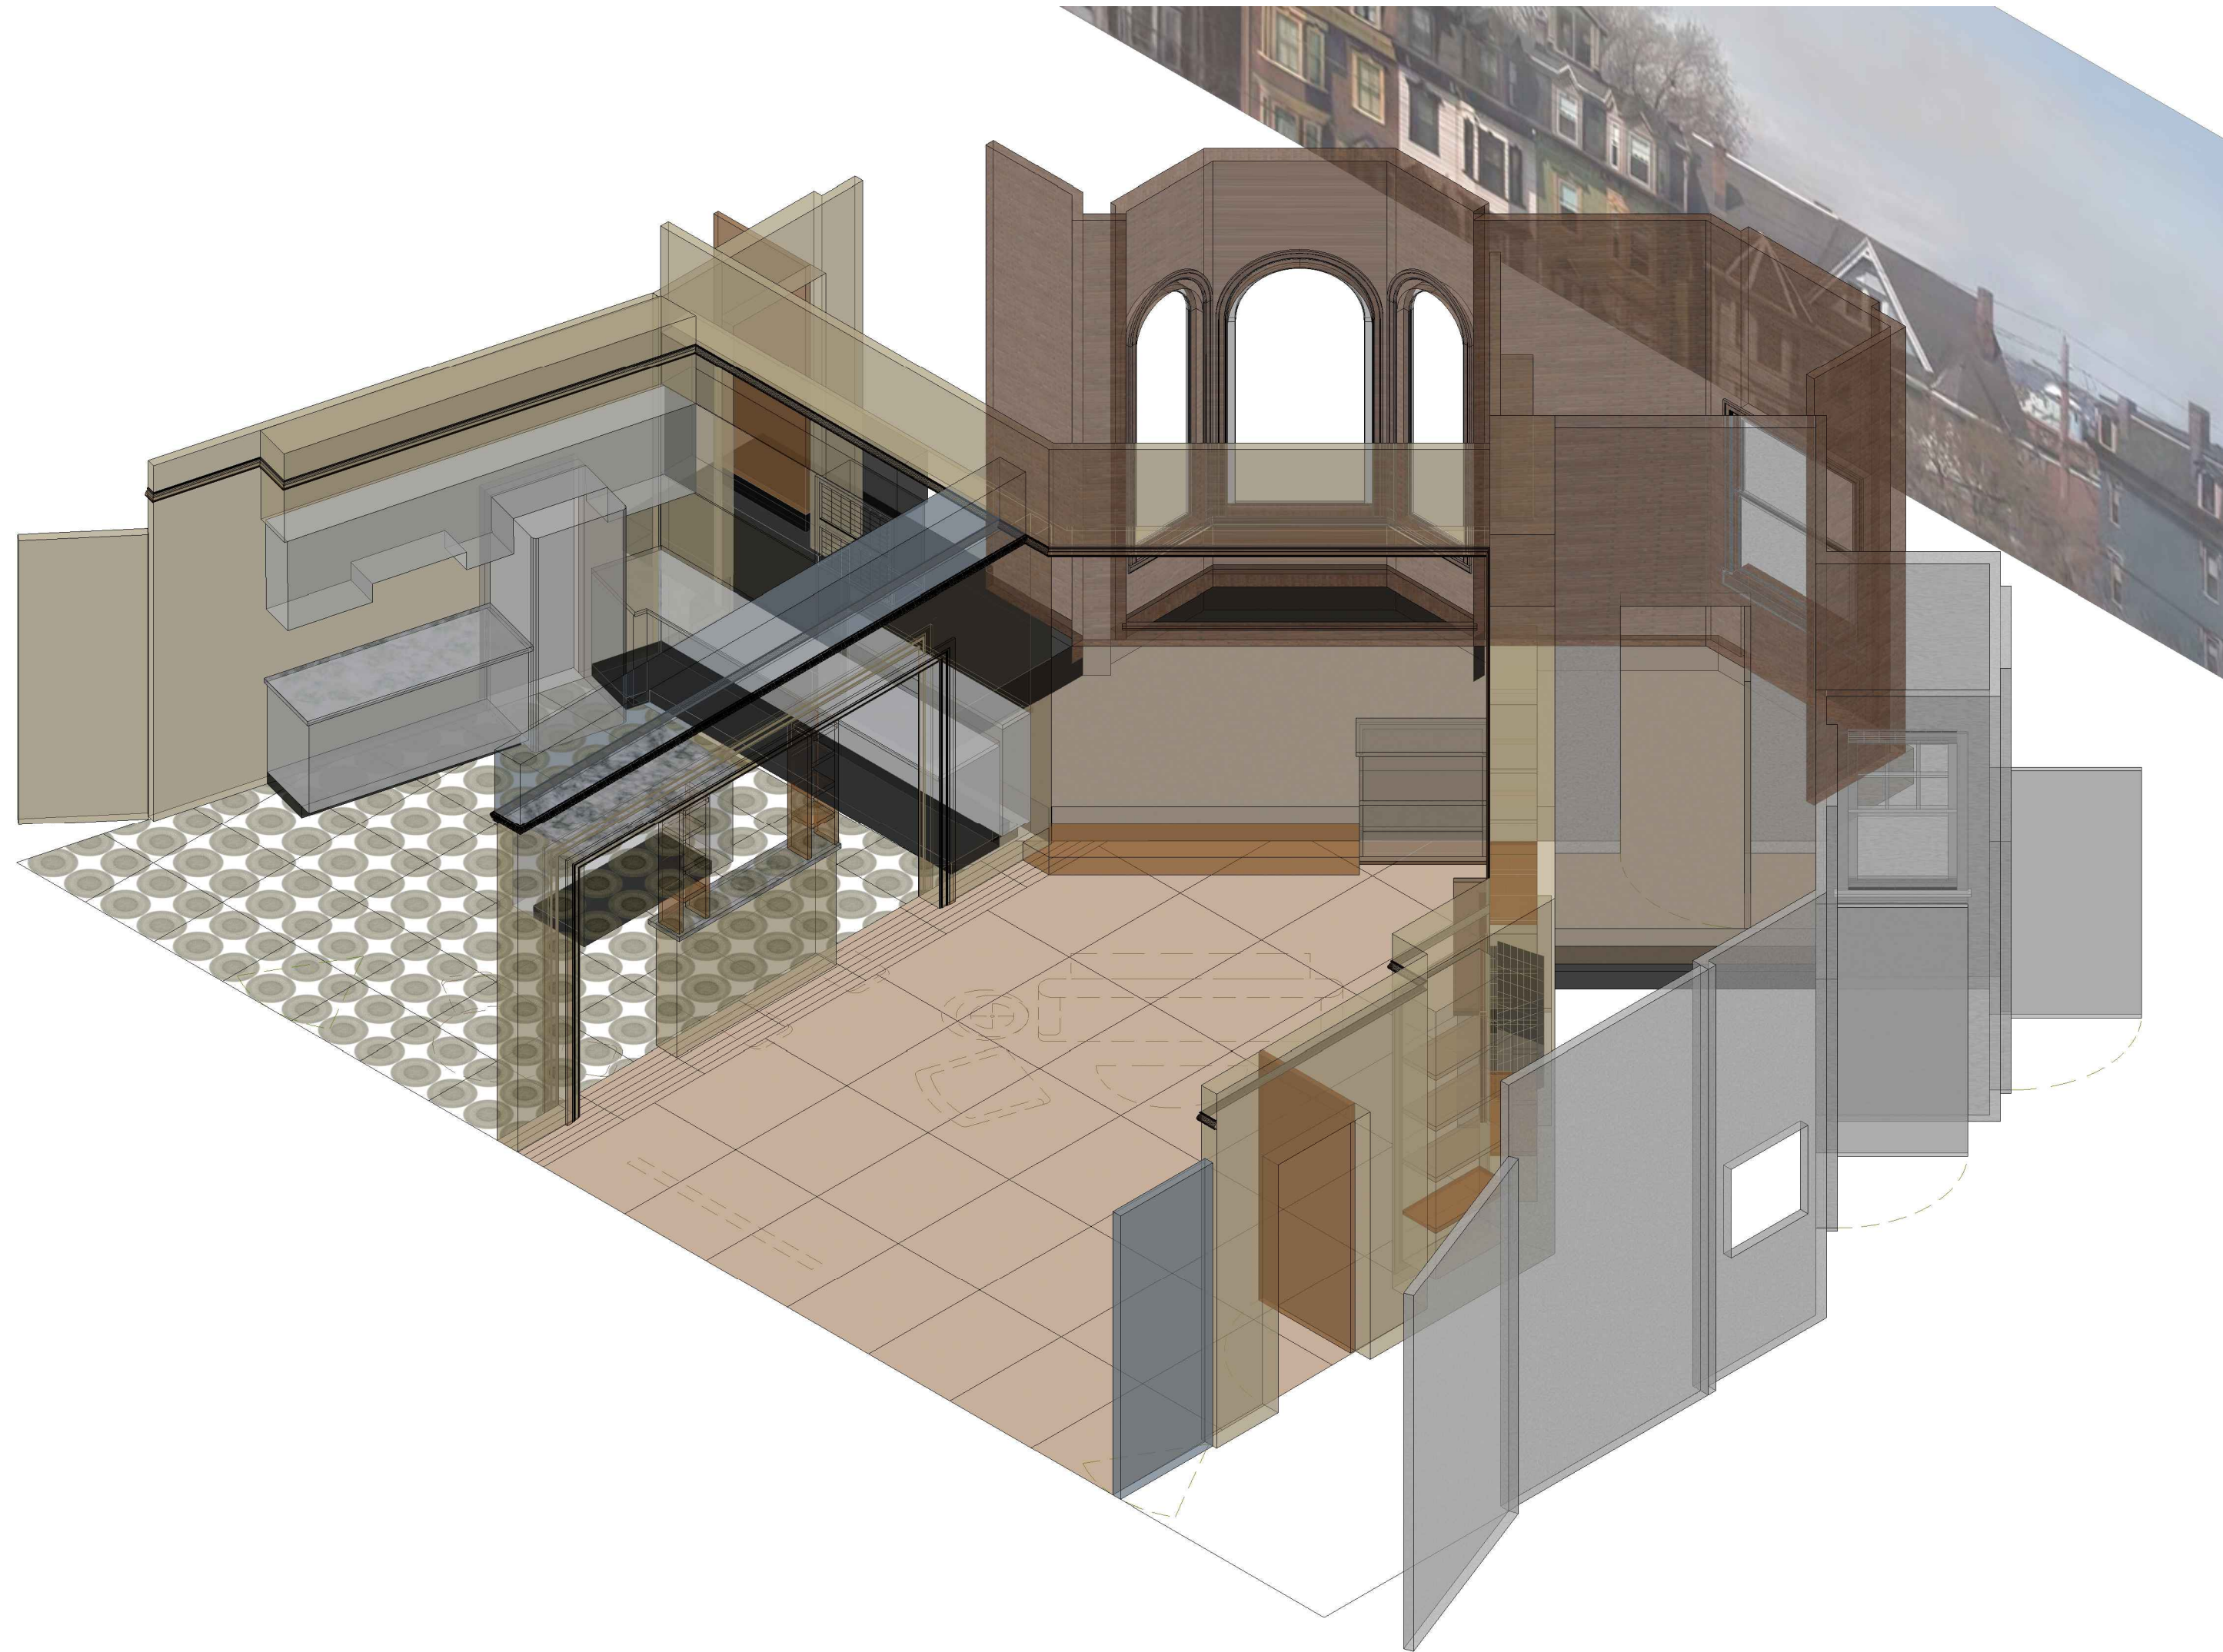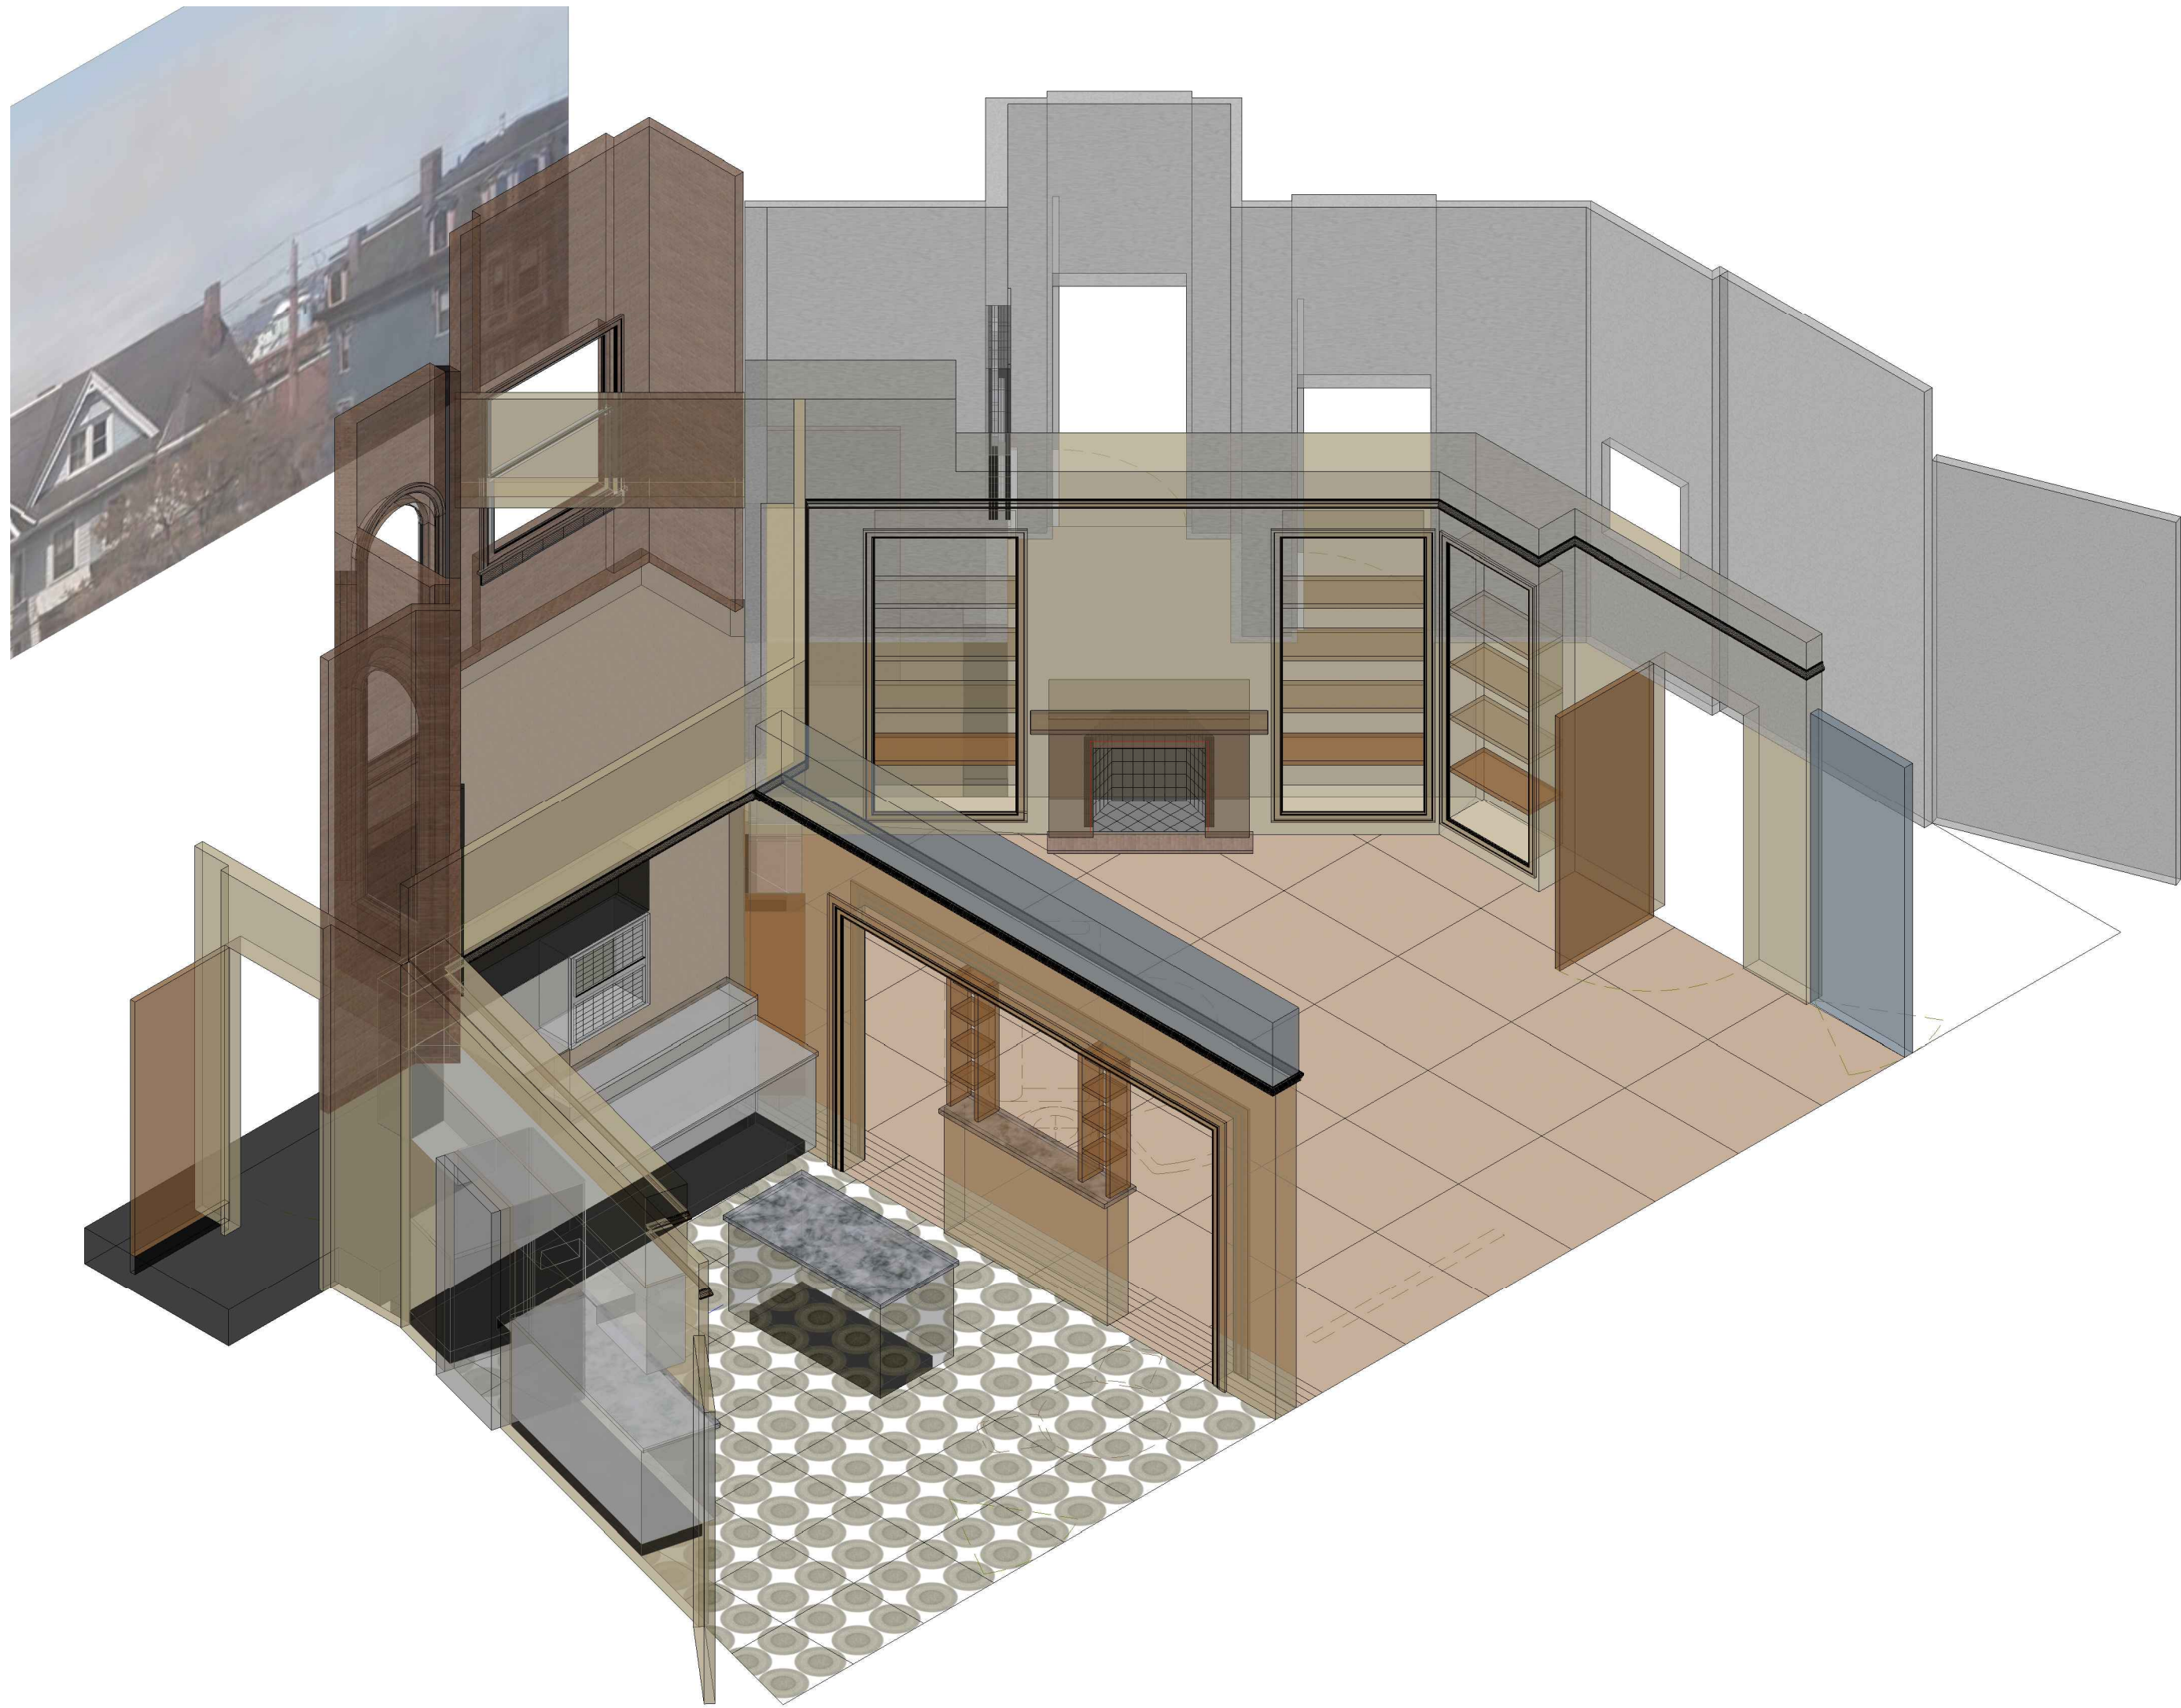

ARE YOU THERE VODKA? IT'S ME CHELSEA			
EPISODE:			
SET: DEE DEE'S APARTMENT SEASON 1			
DRAWING: Plan & Elevations	SCALE: 1/4" = 1'-0"	SHEET:	
DIRECTOR:	GAIL MANCUSO	2	
PRODUCTION DESIGNER:	MICHAEL GALLENBERG		
SET DECORATOR:	MEL COOPER		
CONST. COORDINATOR:	RICK PUCCIO		
SET DESIGNER:	JEFF BECK	OF:	3



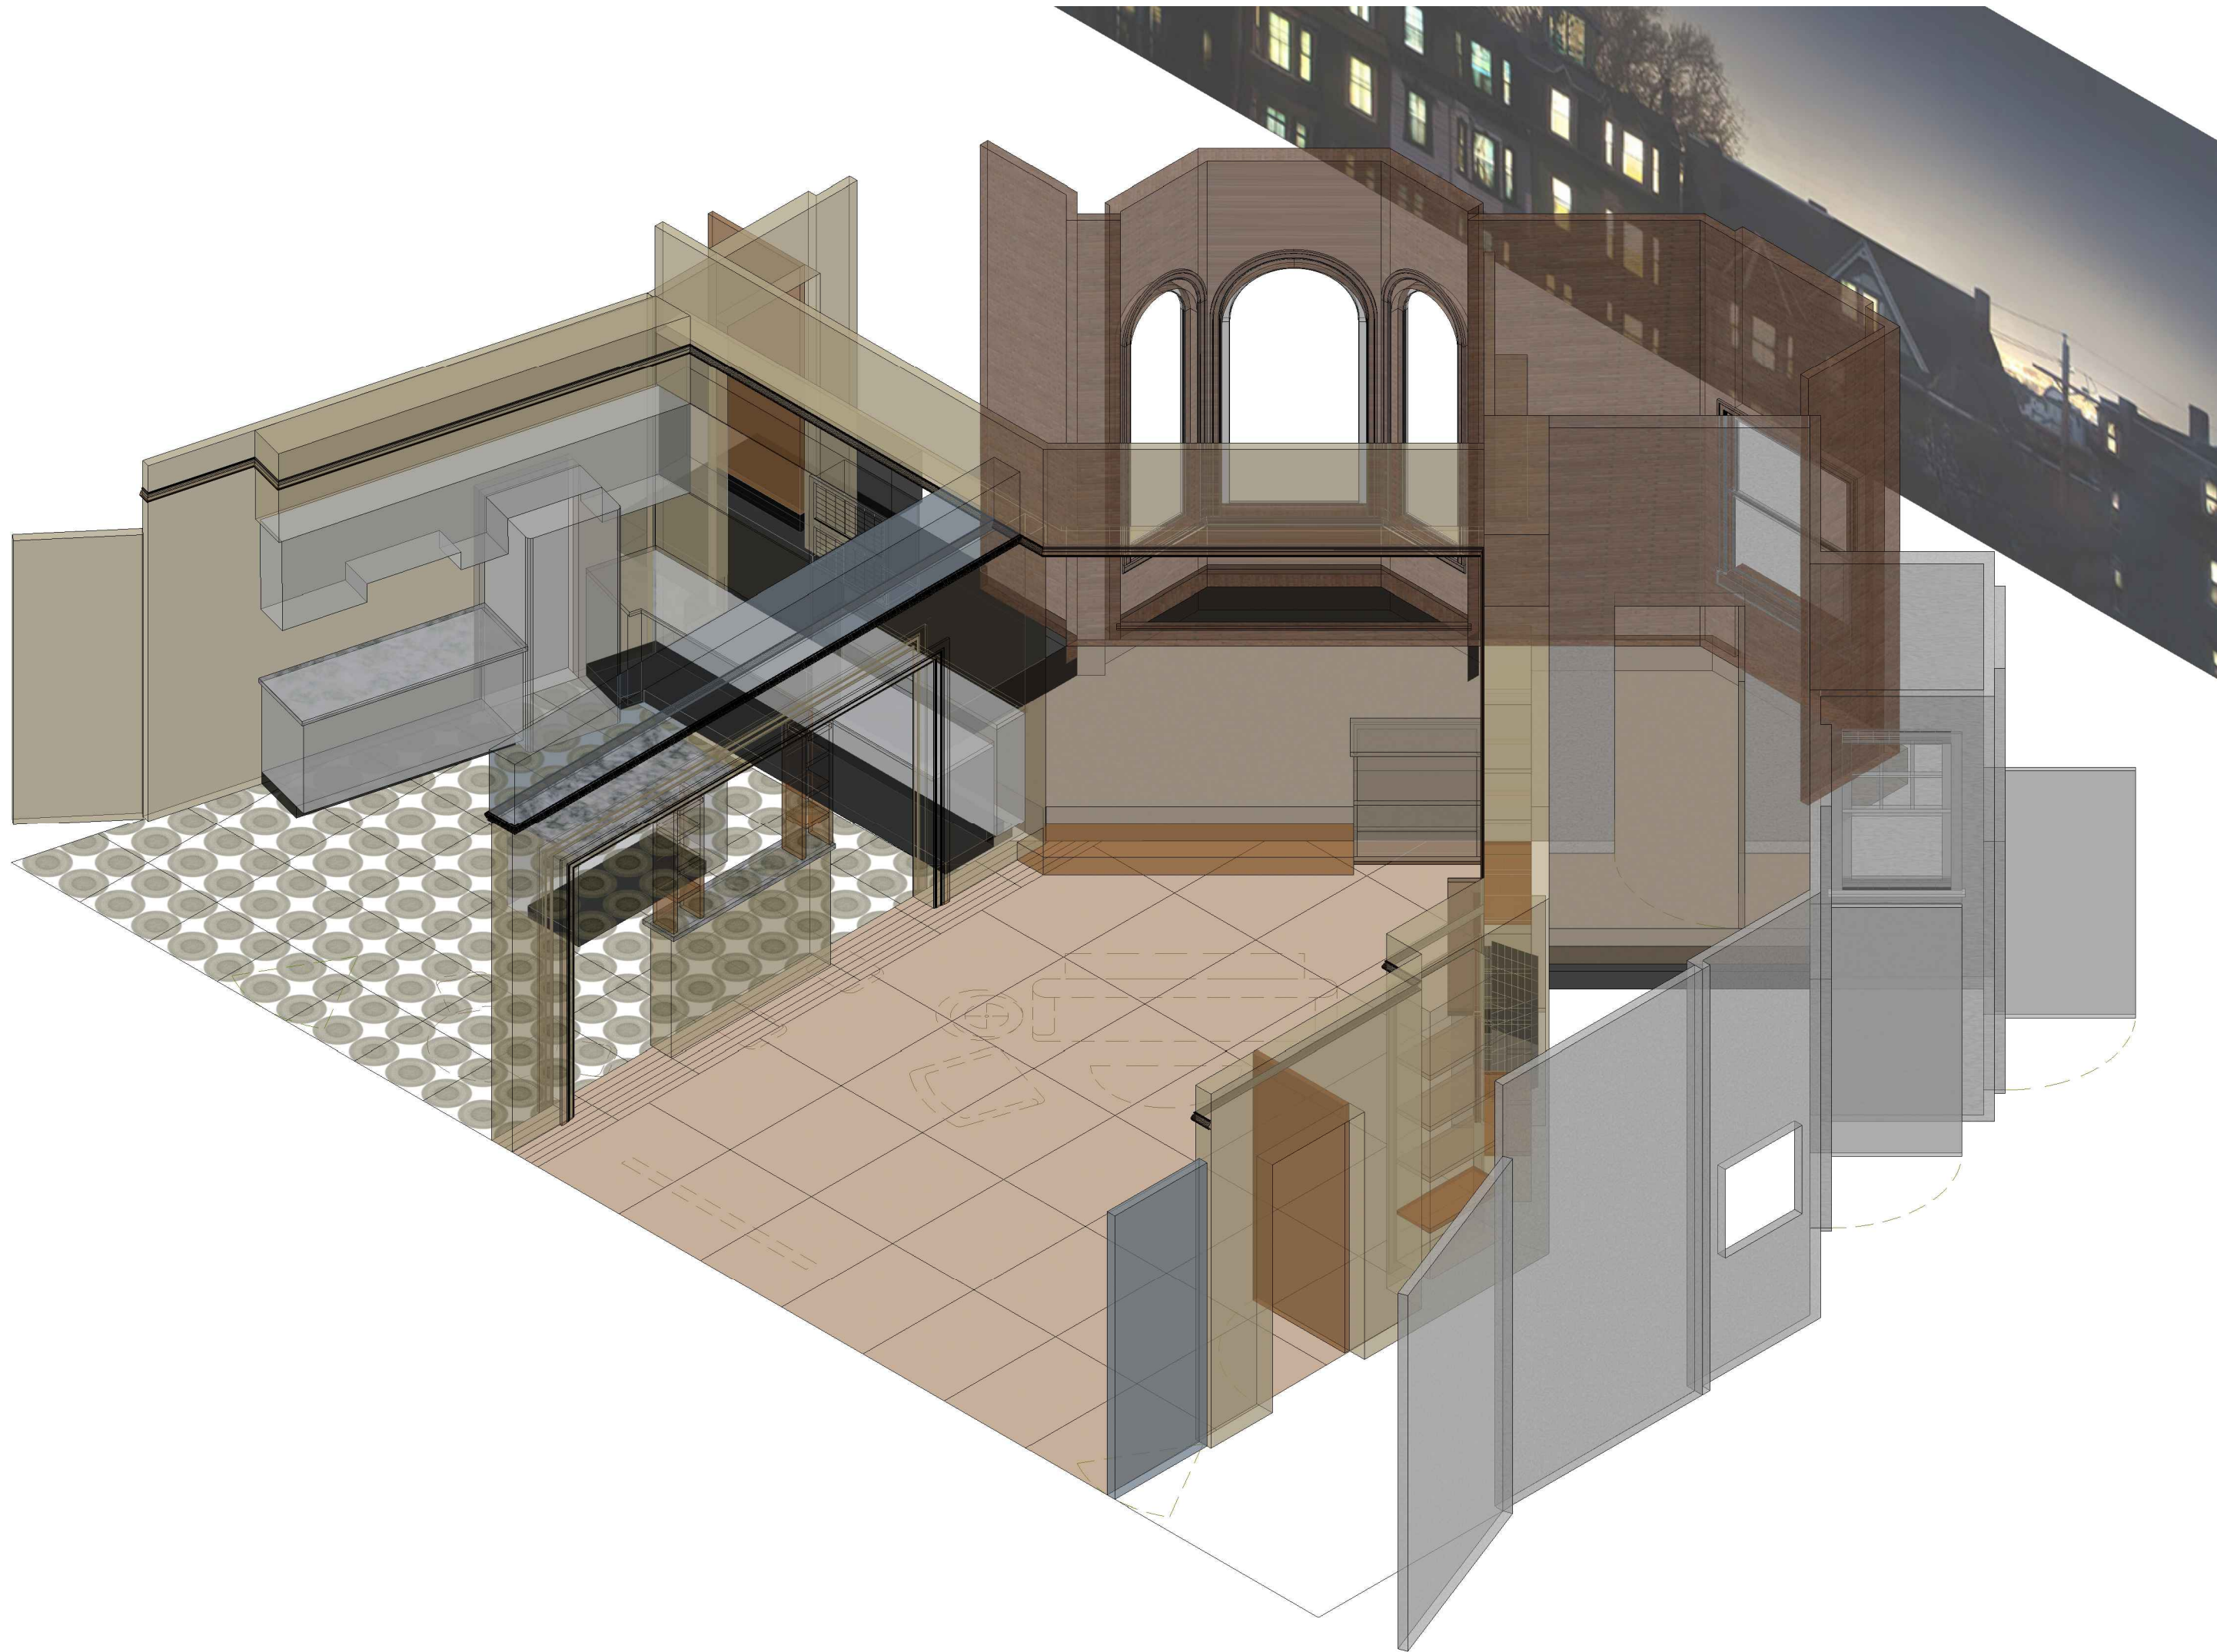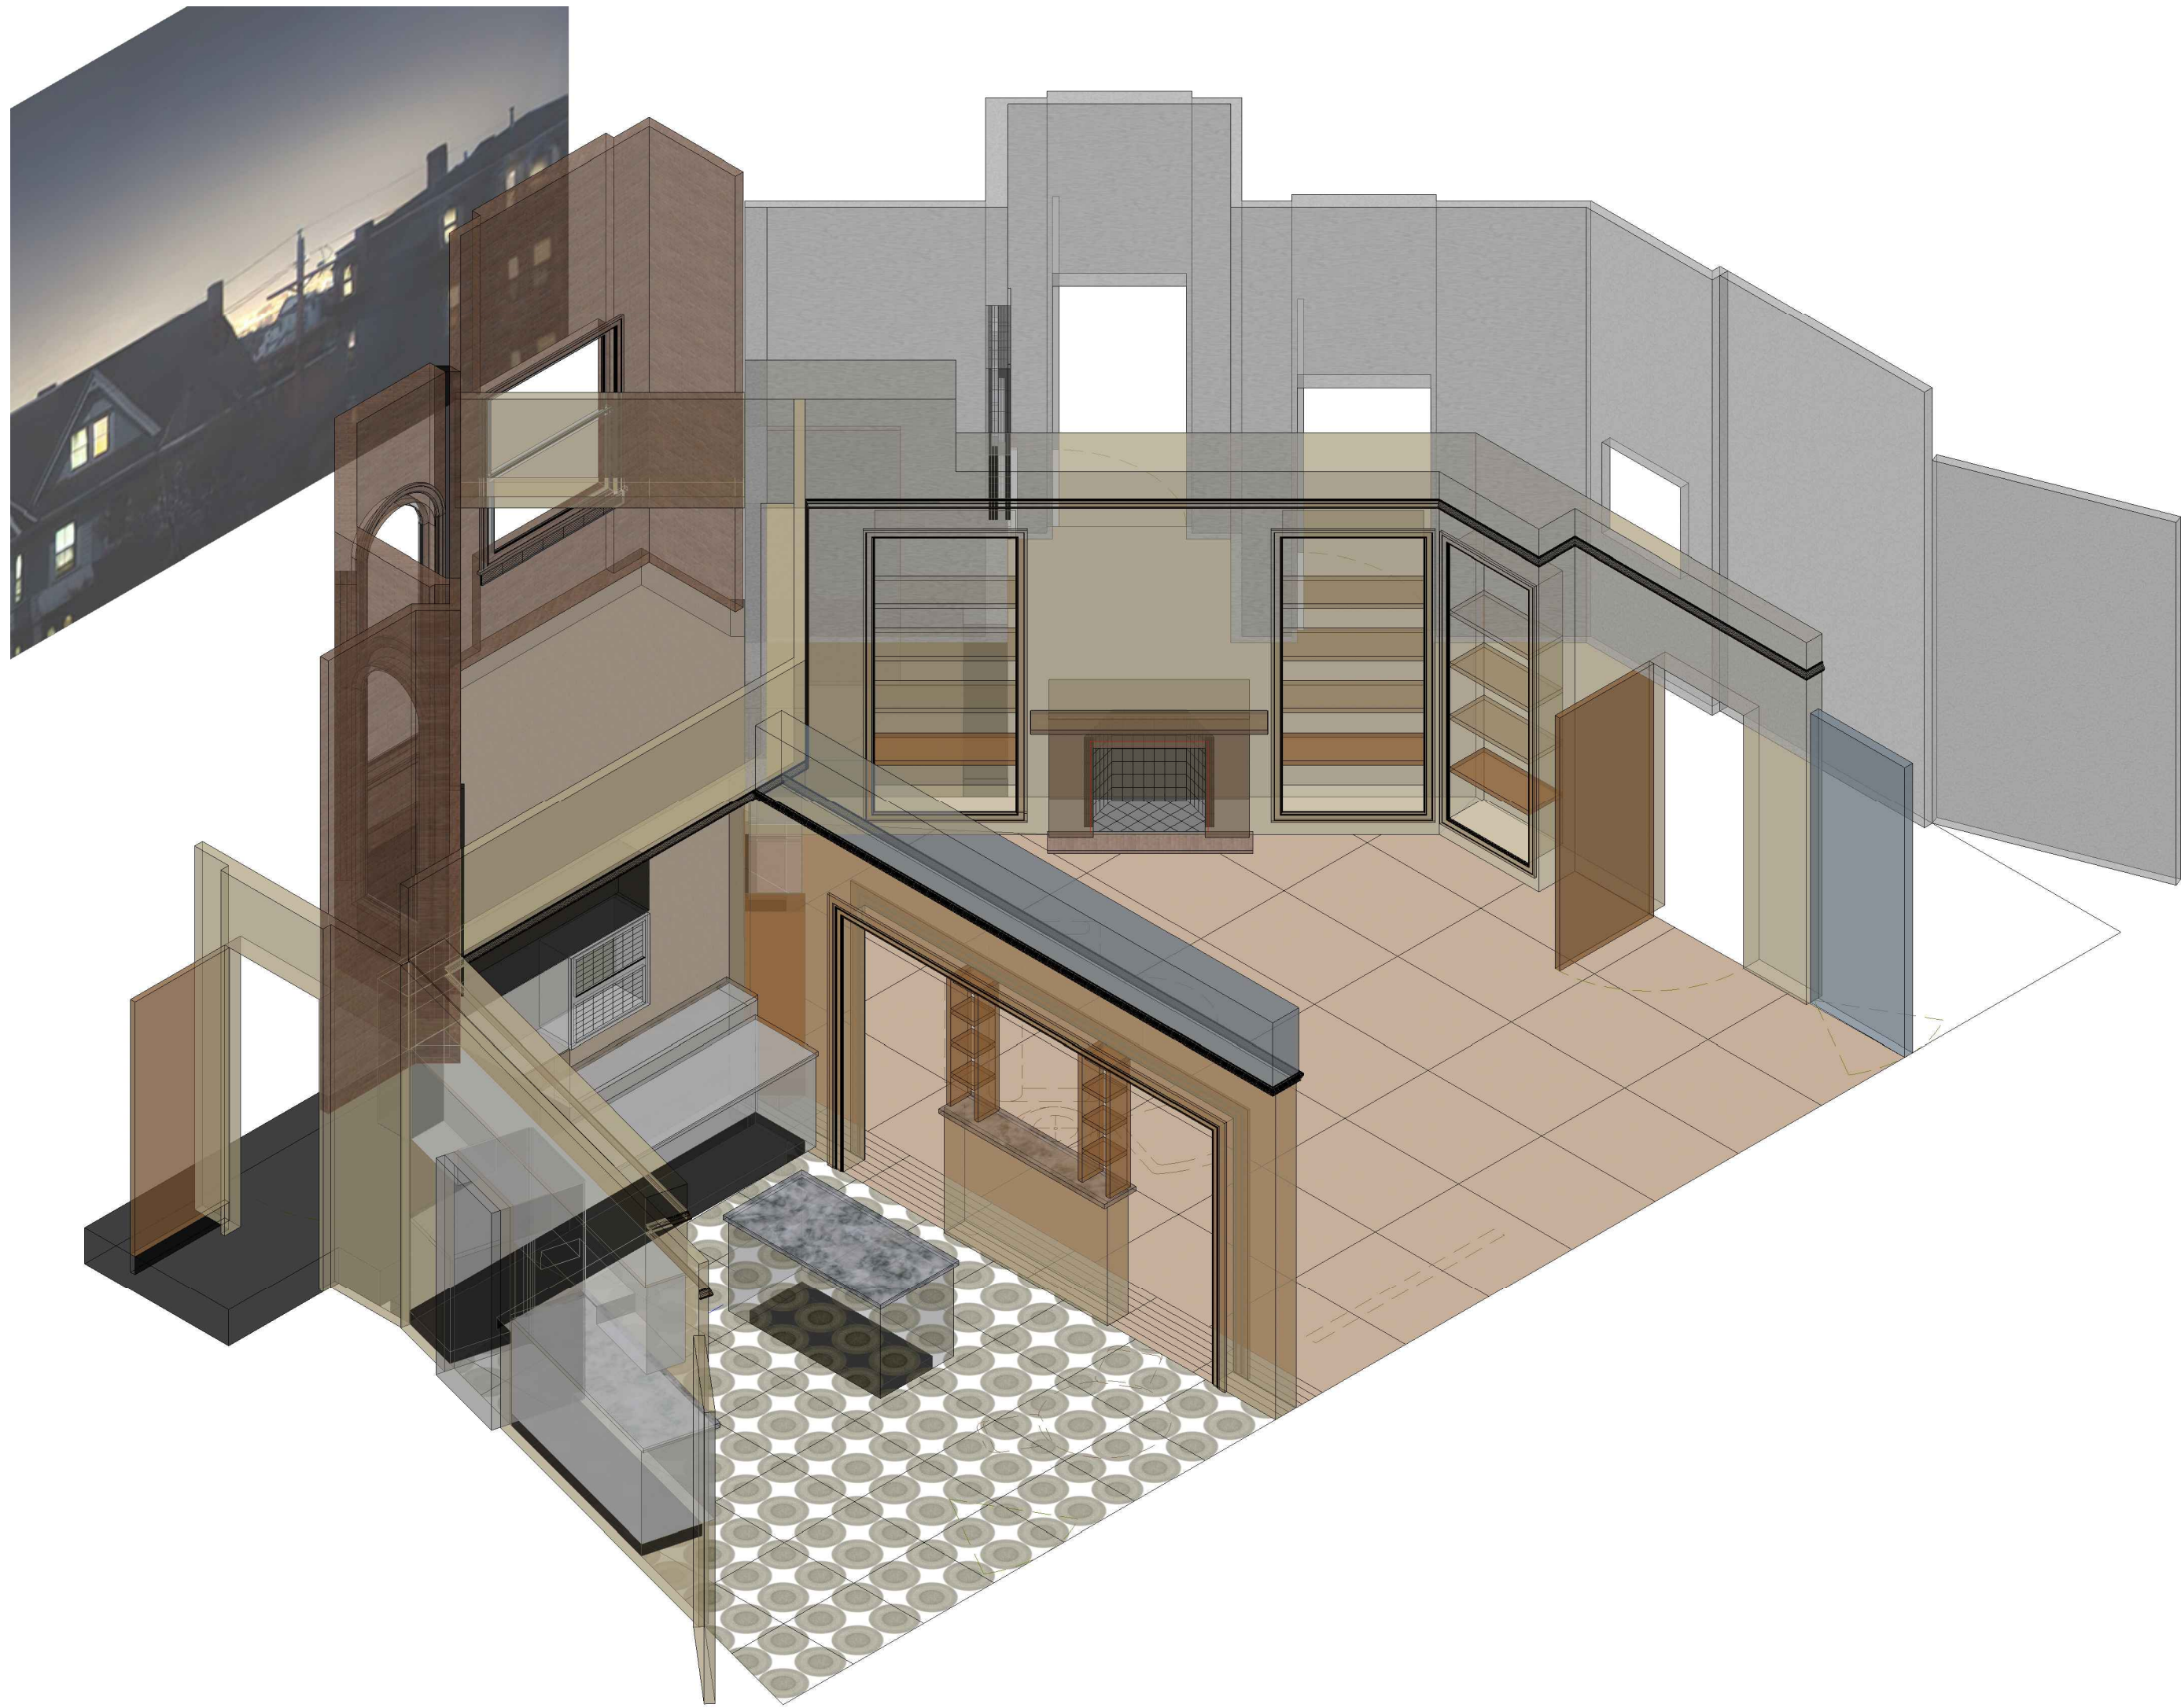

ARE YOU THERE VODKA? IT'S ME CHELSEA			
EPISODE:			
SET: DEE DEE'S APARTMENT SEASON 1			
DRAWING: Plan & Elevations	SCALE: 1/4" = 1'-0"	SHEET:	
DIRECTOR:	GAIL MANCUSO	3	
PRODUCTION DESIGNER:	MICHAEL GALLENBERG		
SET DECORATOR:	MEL COOPER		
CONST. COORDINATOR:	RICK PUCCIO		
SET DESIGNER:	JEFF BECK	OF:	3