

SET DESCRIPTION	Whitestone Building
LOCATION	Stage 19
PRODUCTION DESIGNER	CABOT MCMULLEN
SET DECORATOR	AMBER HALEY


SET DESIGNER JEFF BECK


SCALE 1/4" = 1'-0"

SHEET 1 of 1

DATE 1/27/2014


EPISODE 107

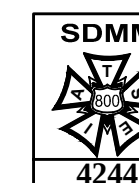

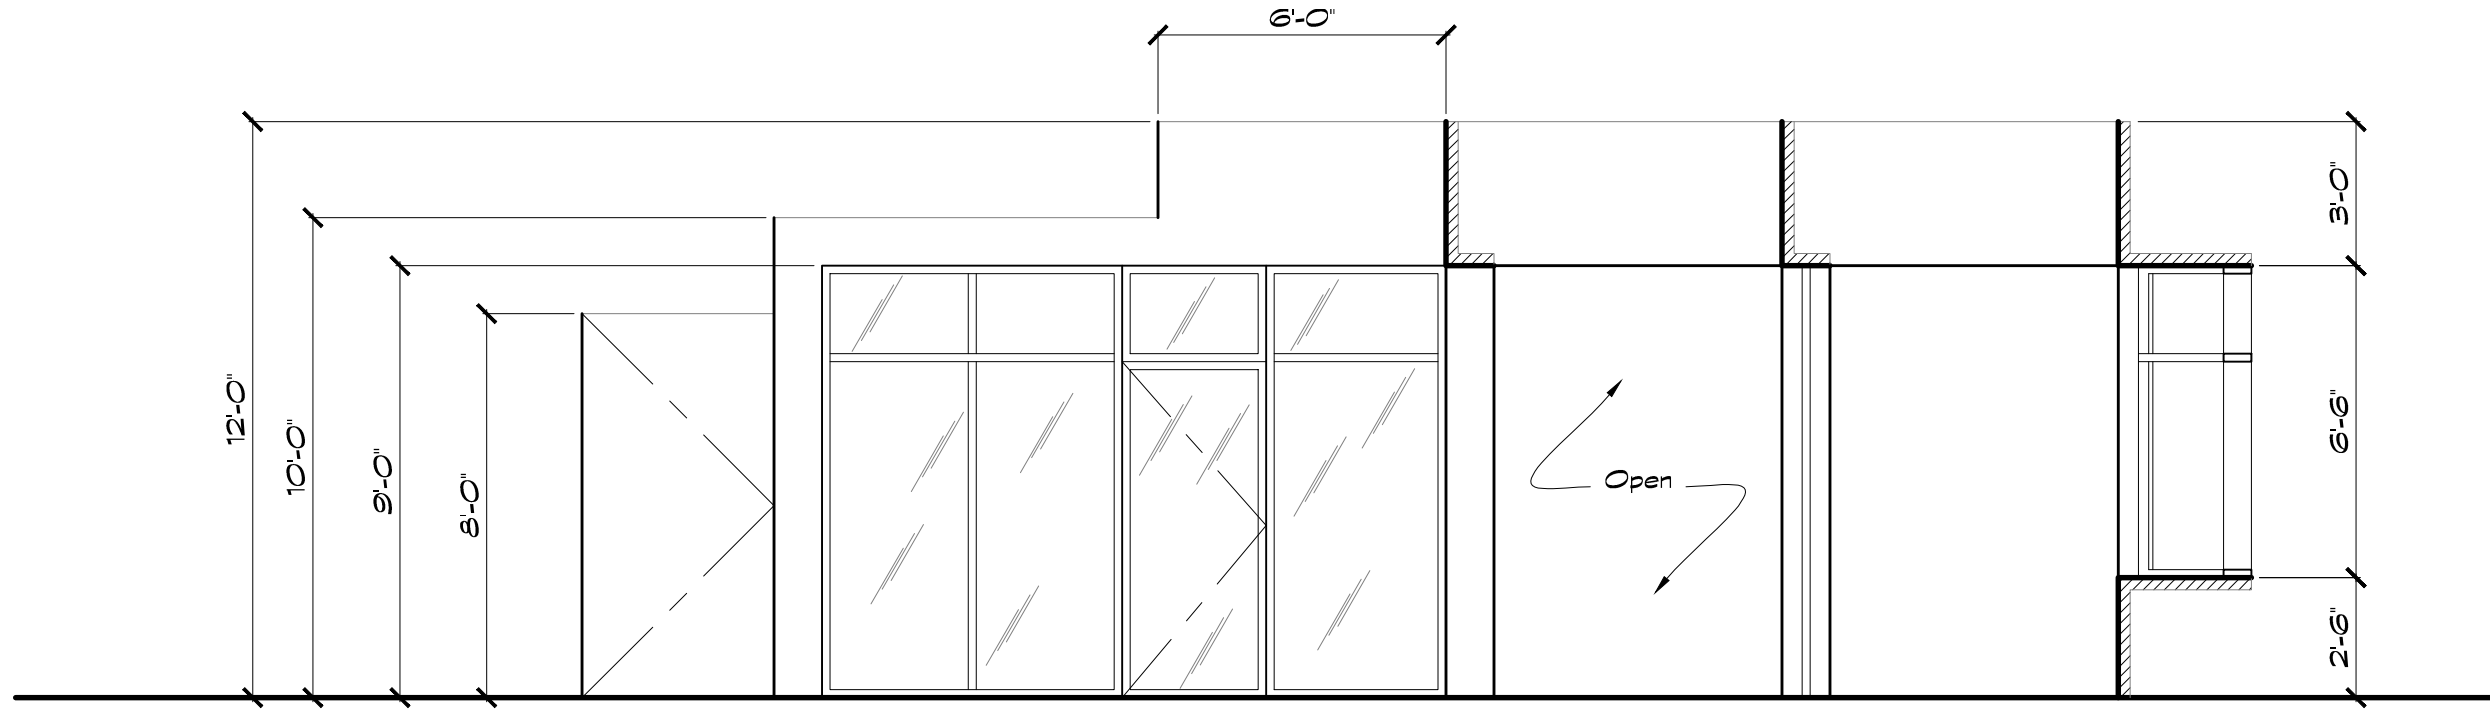


ELEVATION
Scale: 1/4" = 1'-0"

A

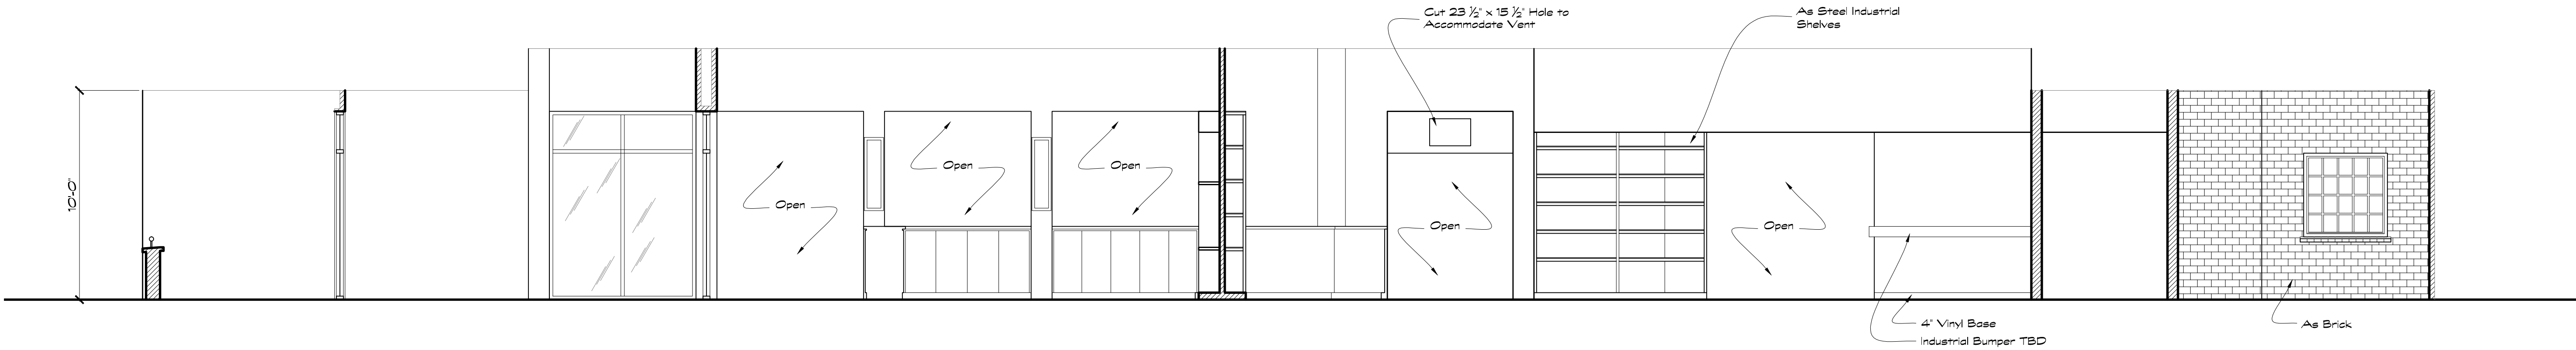

ELEVATION
Scale: 1/4" = 1'-0"

B

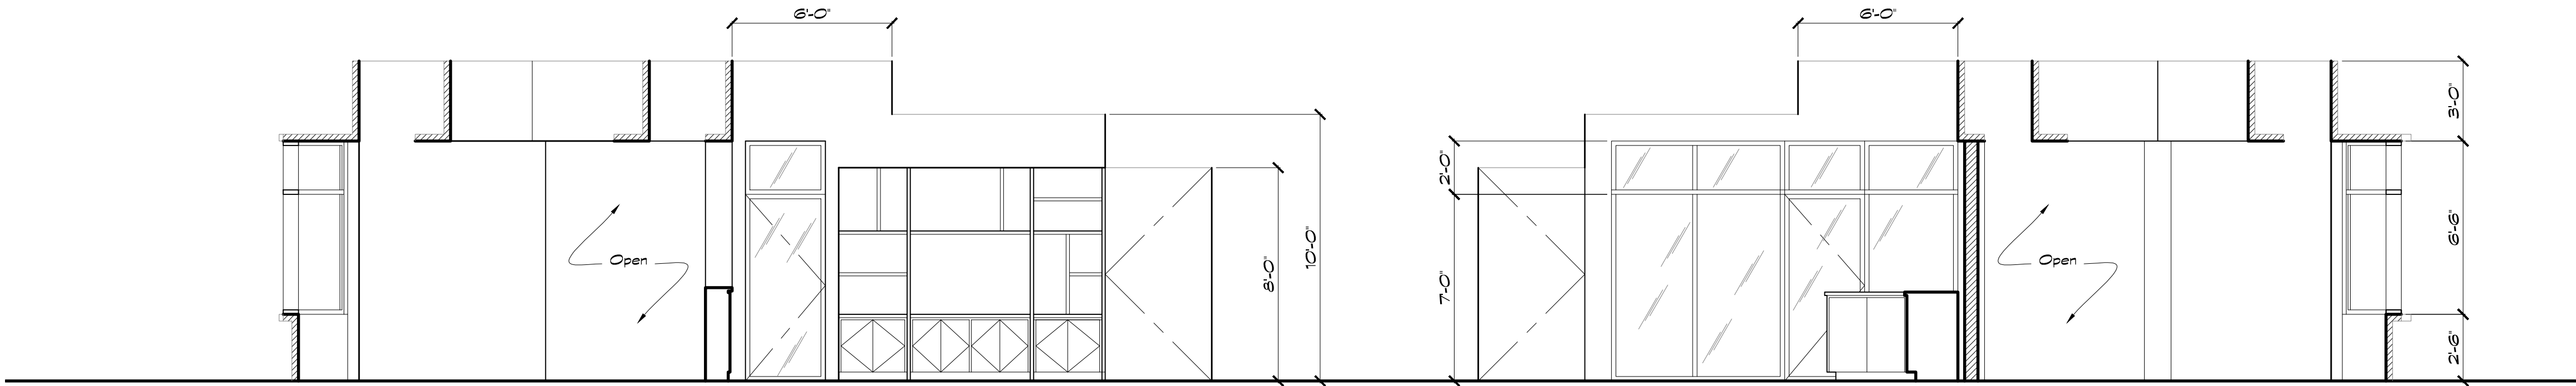

ELEVATION
Scale: 1/4" = 1'-0"


C

ELEVATION
Scale: 1/4" = 1'-0"

D

ELEVATION
Scale: 1/4" = 1'-0"

E

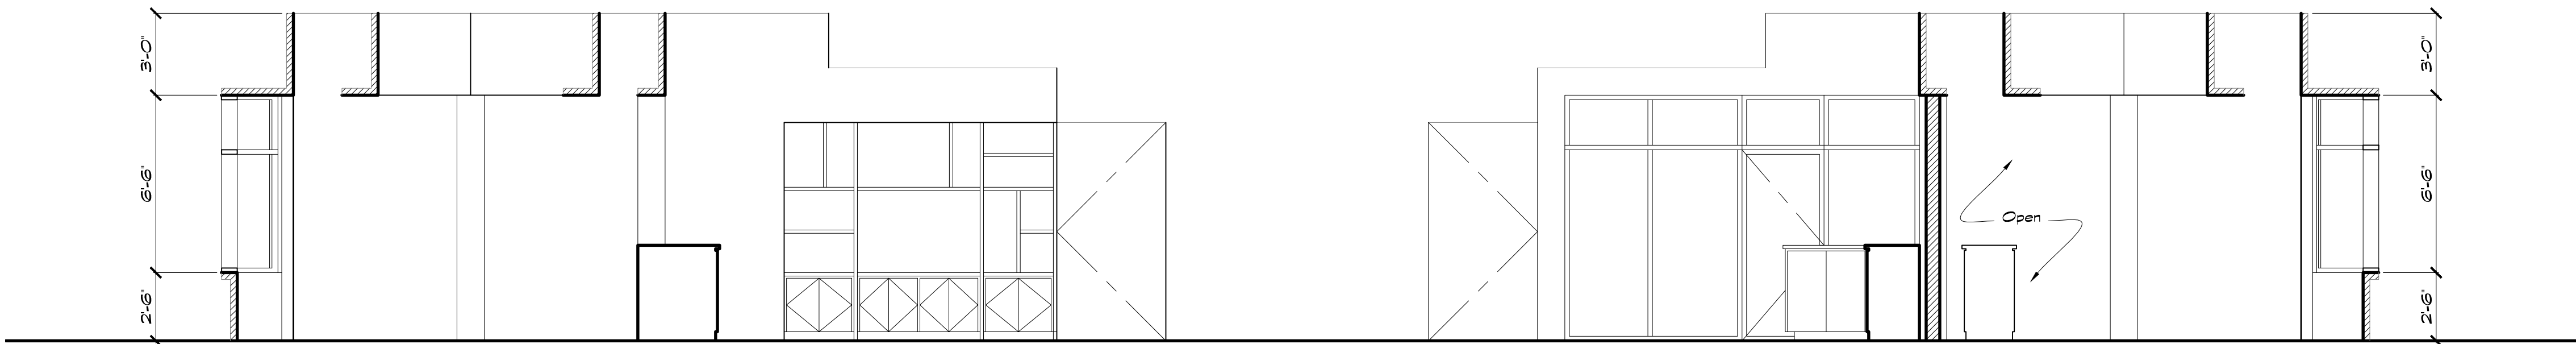

ELEVATION
Scale: 1/4" = 1'-0"

F

ELEVATION
Scale: 1/4" = 1'-0"

G


NOT USED

GROUND FLOOR

SET DESCRIPTION	Whitestone Building
LOCATION	Stage 19
PRODUCTION DESIGNER	CABOT MCMULLEN
SET DECORATOR	AMBER HALEY


SET DESIGNER	JEFF BECK
SCALE 1/4" = 1'-0"	SHEET 2 of 4
DATE 1/27/2014	EPISODE 107



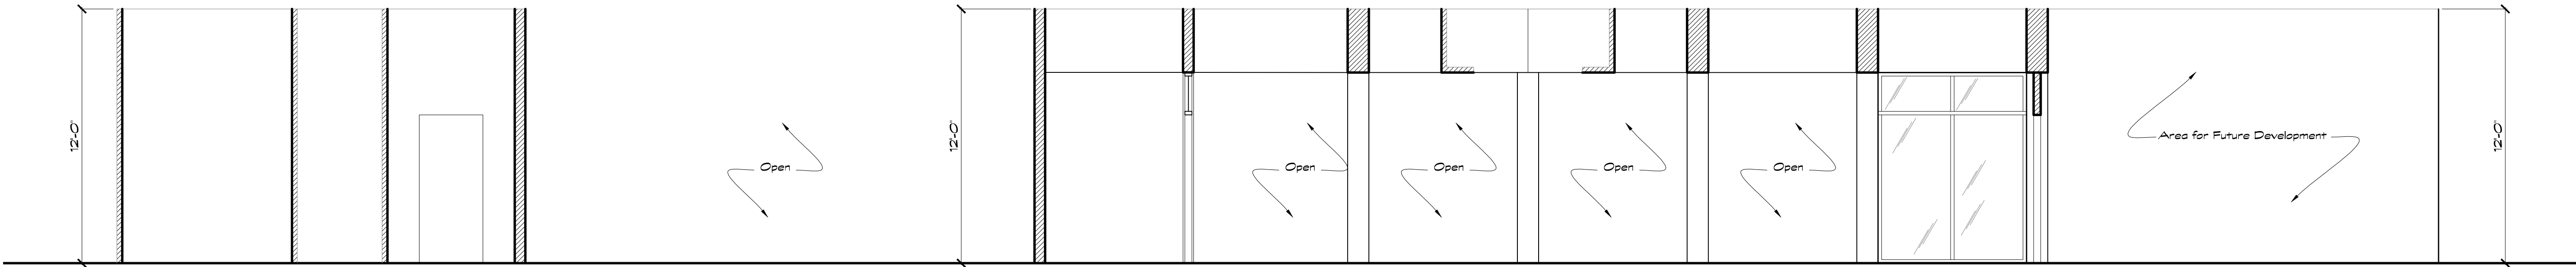


ELEVATION
Scale: 1/4" = 1'-0"

H

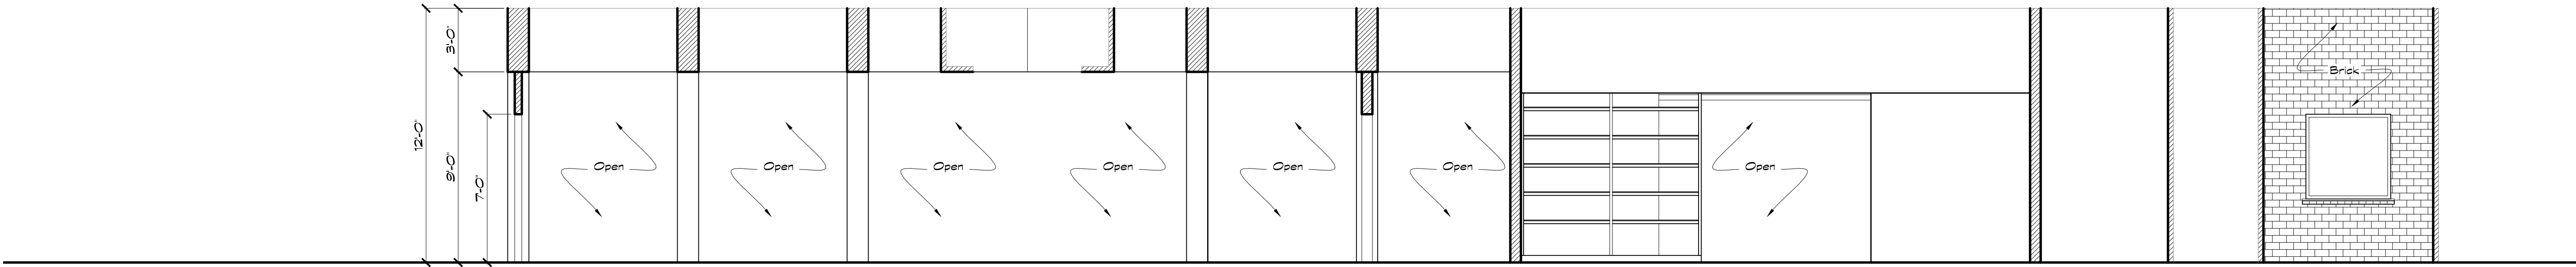

ELEVATION
Scale: 1/4" = 1'-0"

J

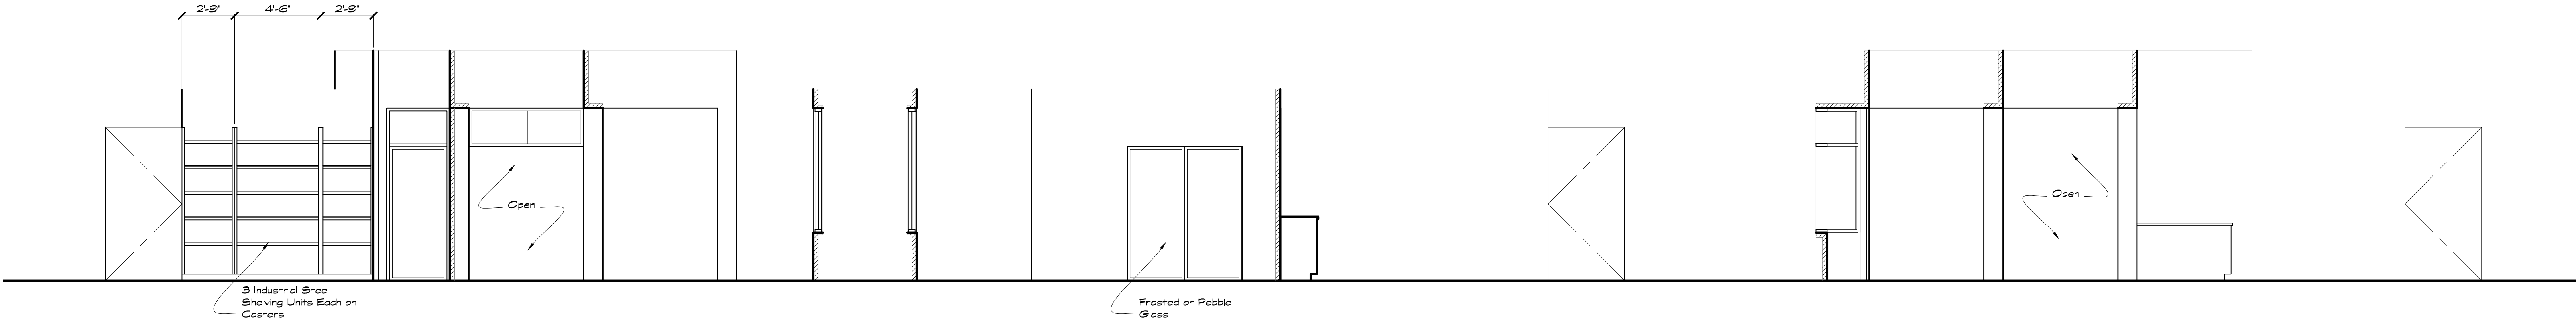

ELEVATION
Scale: 1/4" = 1'-0"


K

ELEVATION
Scale: 1/4" = 1'-0"

L

ELEVATION
Scale: 1/4" = 1'-0"

M

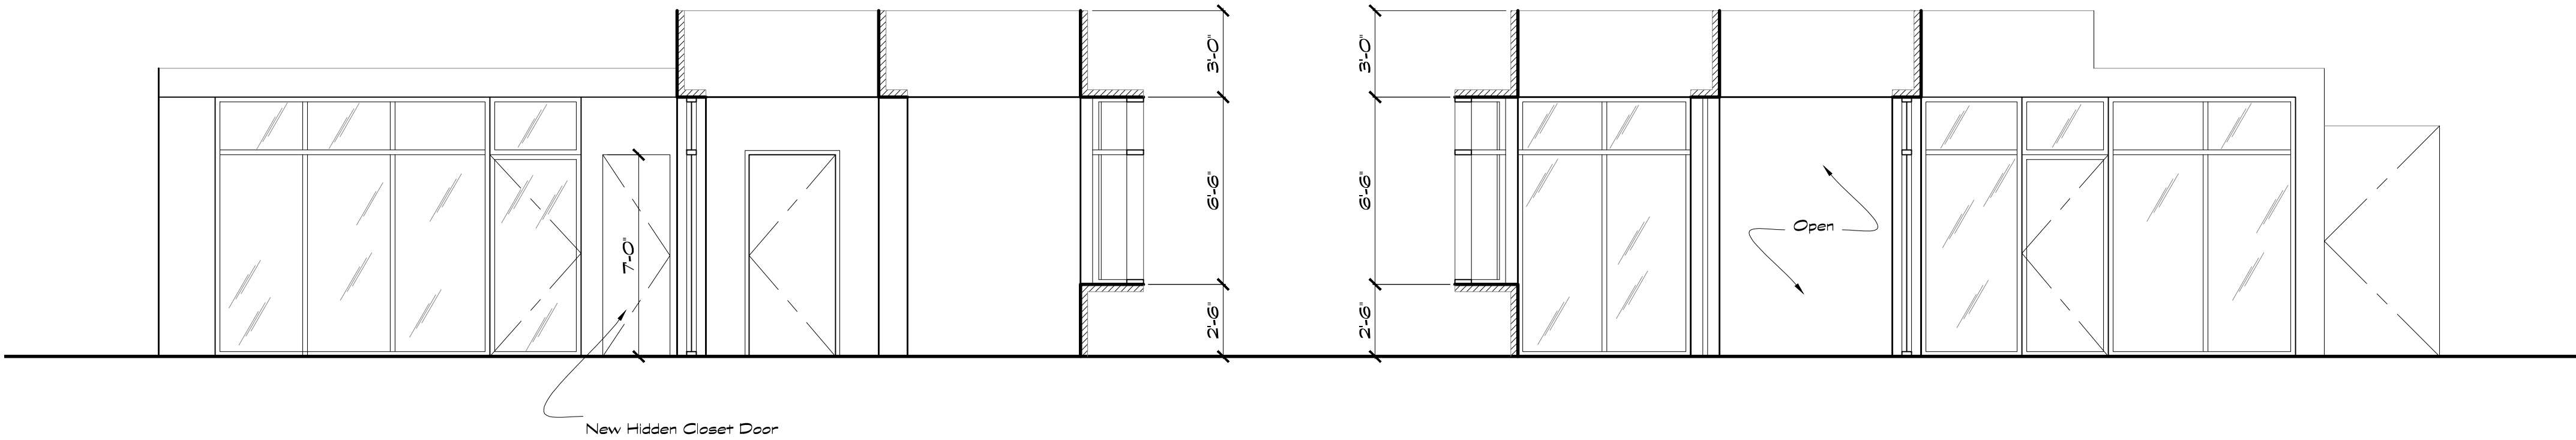

ELEVATION
Scale: 1/4" = 1'-0"

N


ELEVATION
Scale: 1/4" = 1'-0"


P

GROUND FLOOR

SET DESCRIPTION	Whitestone Building
LOCATION	Stage 19
PRODUCTION DESIGNER	CABOT MCMULLEN
SET DECORATOR	AMBER HALEY

SET DESIGNER	JEFF BECK
SCALE 1/4" = 1'-0"	SHEET 3 of 4
DATE 1/27/2014	EPISODE 107

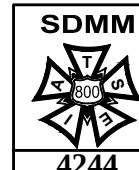

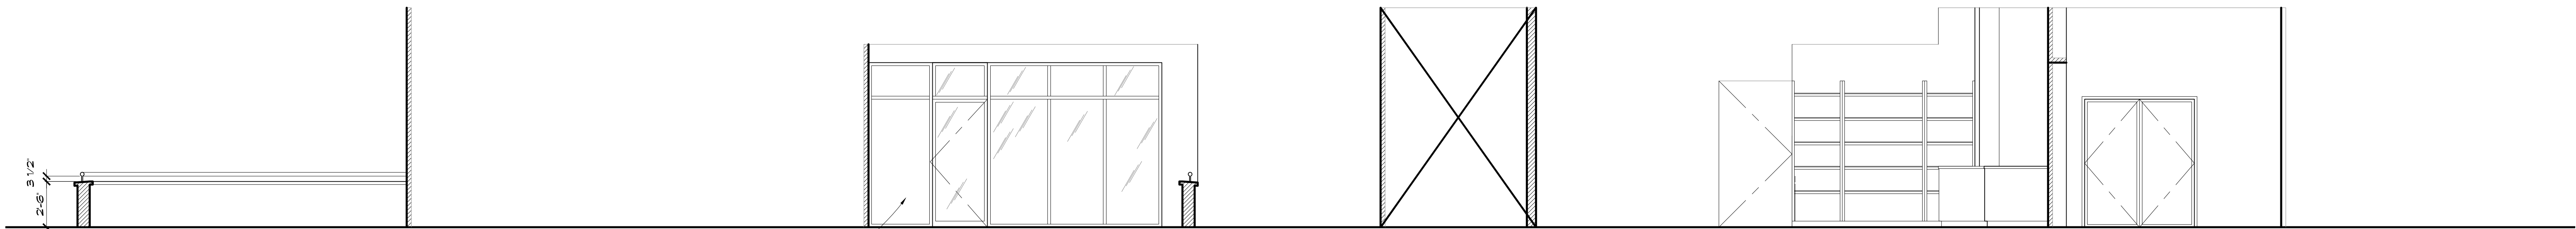

ELEVATION
Scale: 1/4" = 1'-0"

Q

ELEVATION
Scale: 1/4" = 1'-0"


R

ELEVATION
Scale: 1/4" = 1'-0"

S

ELEVATION
Scale: 1/4" = 1'-0"

T

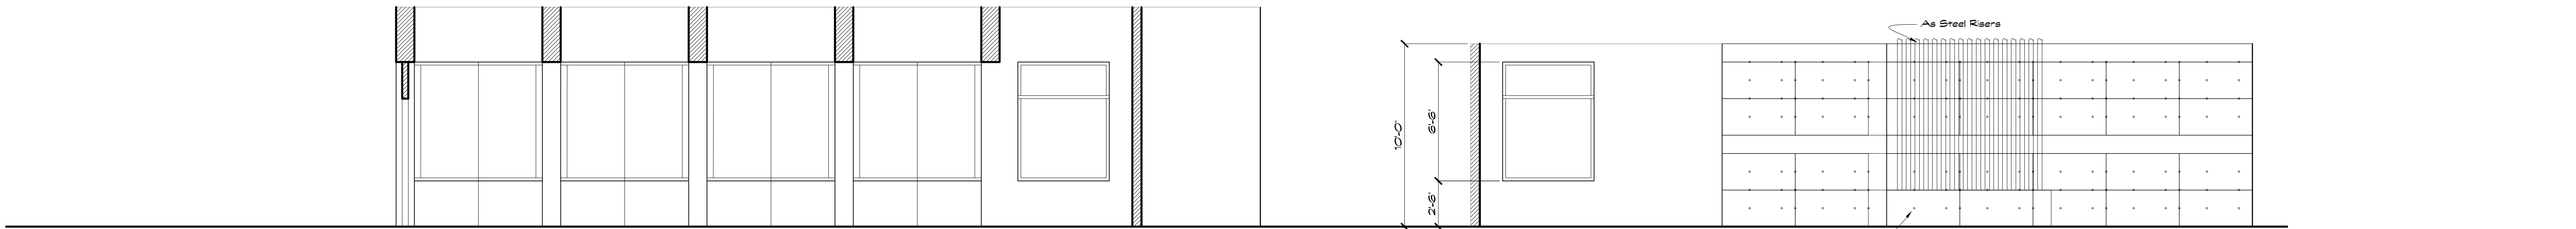


ELEVATION
Scale: 1/4" = 1'-0"

U

ELEVATION
Scale: 1/4" = 1'-0"

V

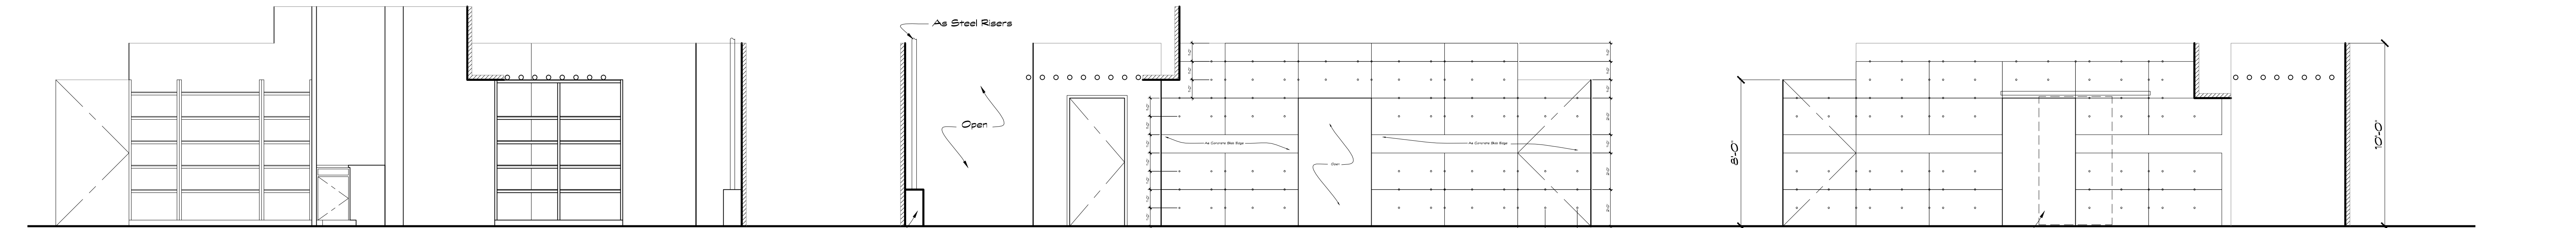

ELEVATION
Scale: 1/4" = 1'-0"


W

ELEVATION
Scale: 1/4" = 1'-0"

X

ELEVATION
Scale: 1/4" = 1'-0"

Y

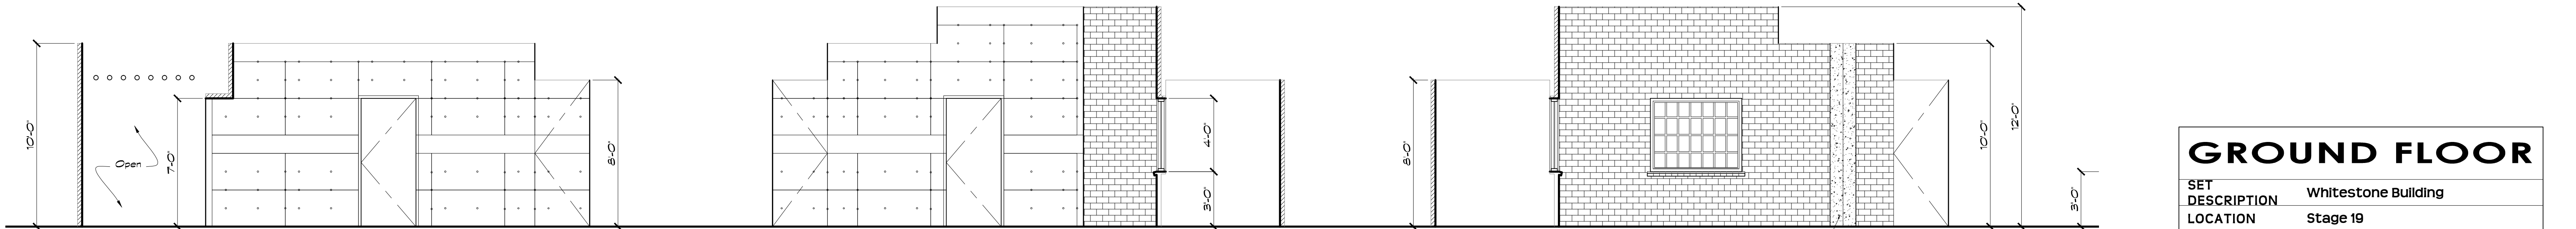

ELEVATION
Scale: 1/4" = 1'-0"

Z

ELEVATION
Scale: 1/4" = 1'-0"

AA


ELEVATION
Scale: 1/4" = 1'-0"



BB

GROUND FLOOR

SET DESCRIPTION	Whitestone Building
LOCATION	Stage 19
PRODUCTION DESIGNER	CABOT MCMULLEN
SET DECORATOR	AMBER HALEY

SET DESIGNER	JEFF BECK
SCALE 1/4" = 1'-0"	SHEET 4 of 4
DATE 1/27/2014	EPISODE 107

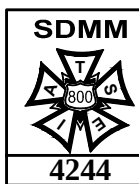

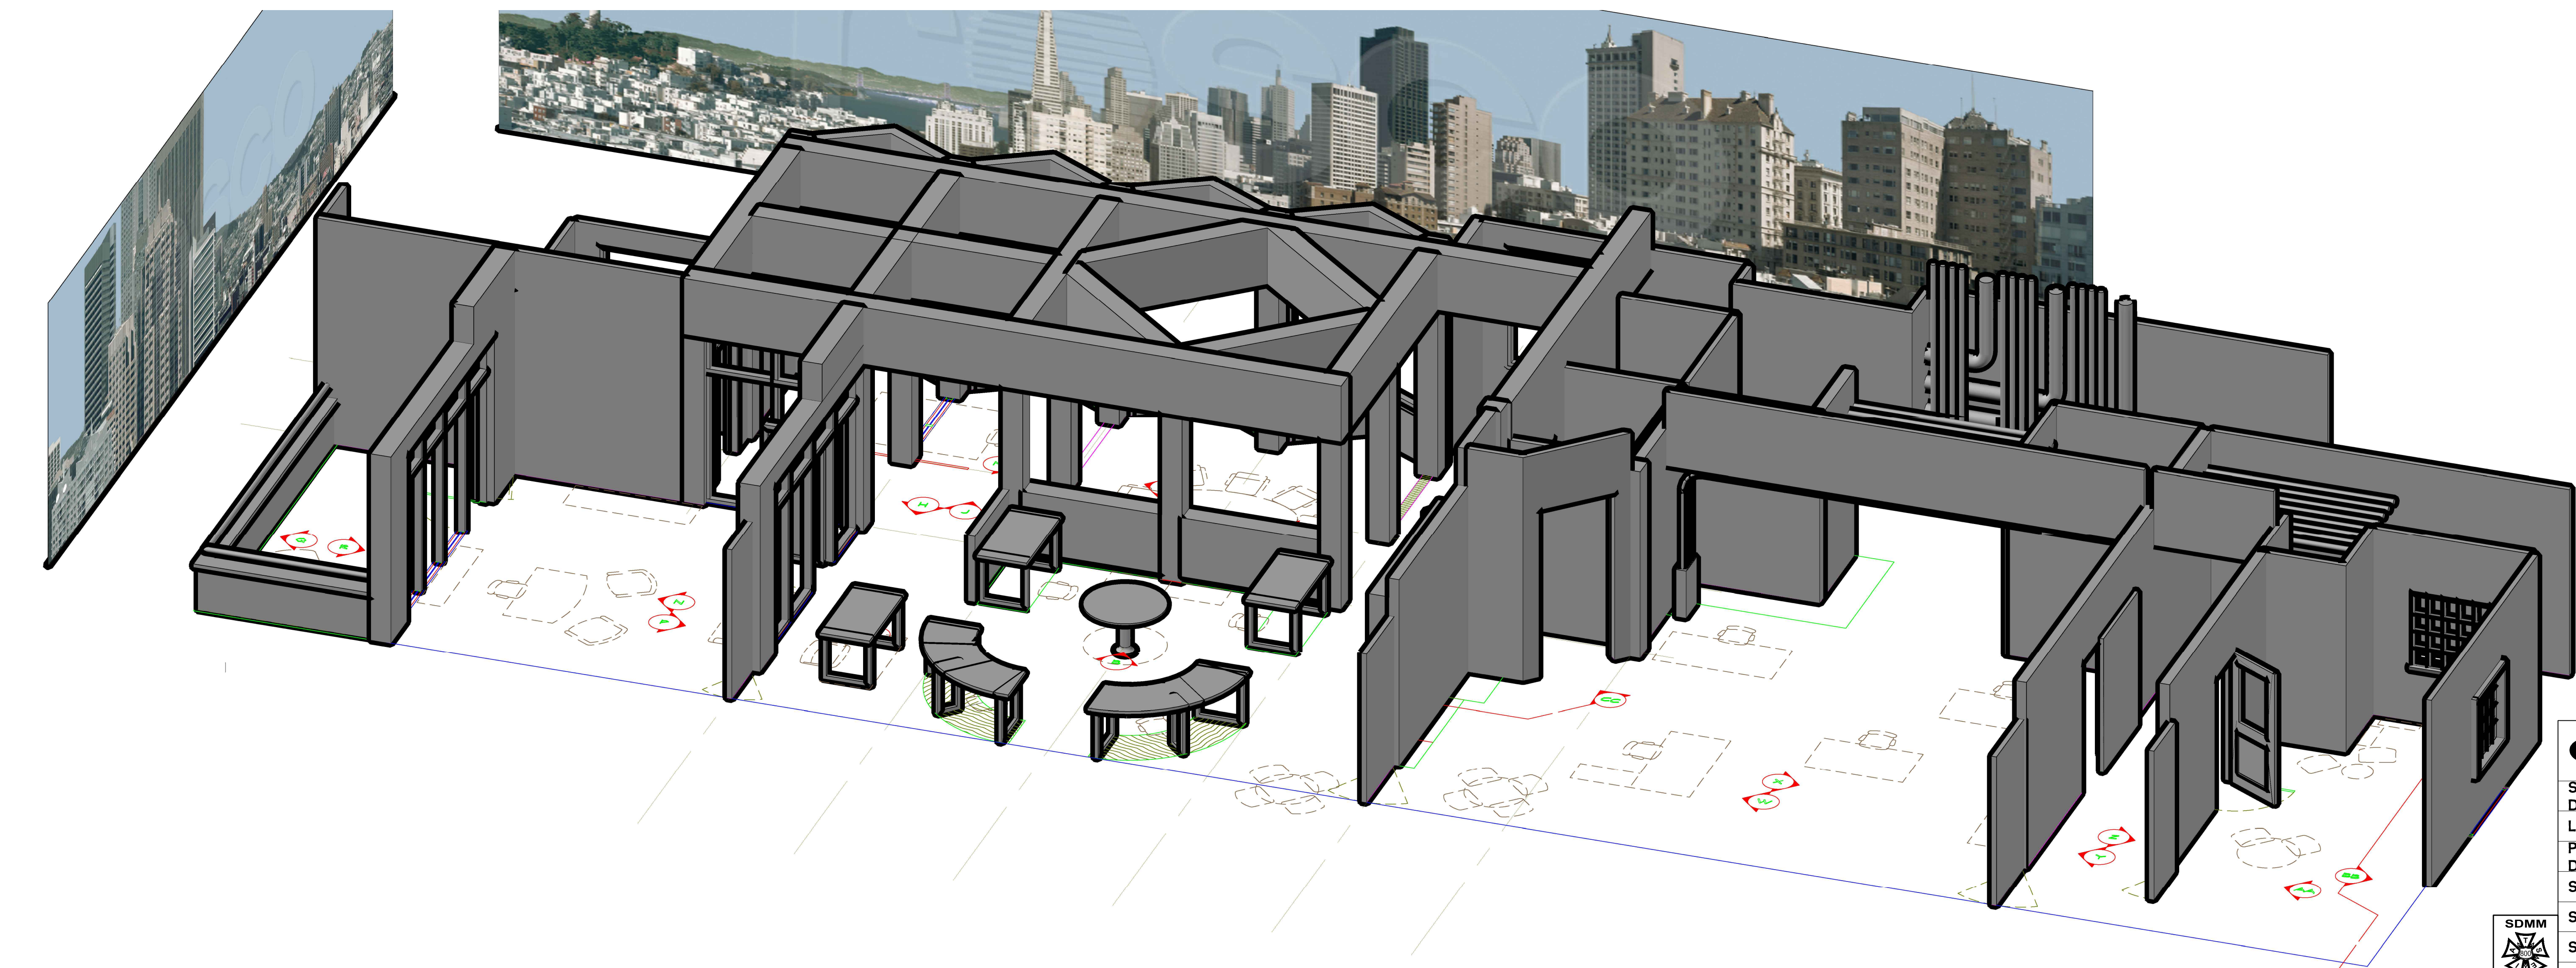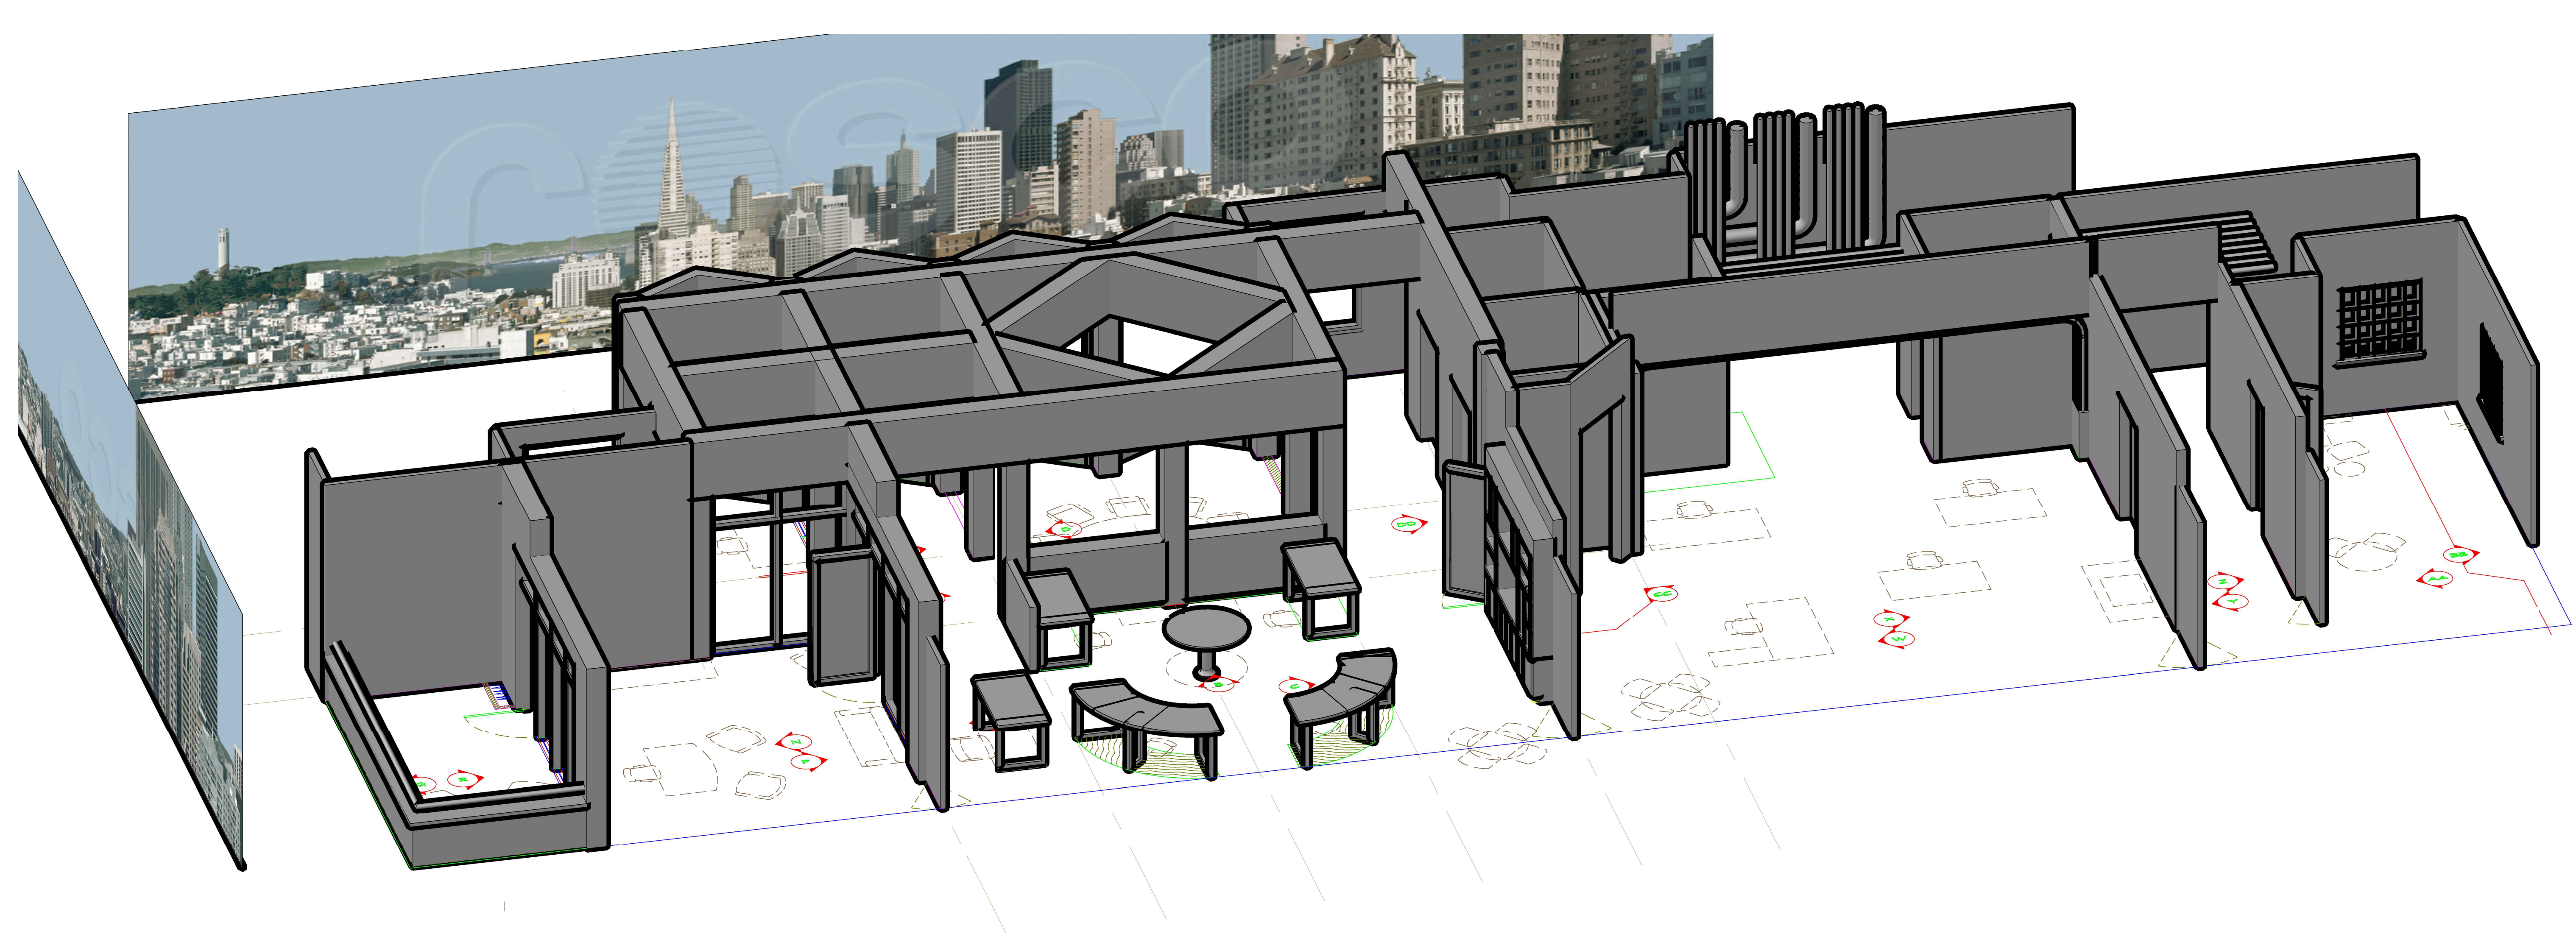

GROUND FLOOR

SET DESCRIPTION Whitestone Building
 LOCATION Stage 19
 PRODUCTION DESIGNER CABOT MCMULLEN
 SET DECORATOR AMBER HALEY

SET DESIGNER JEFF BECK


SCALE 1/4" = 1'-0"

DATE 6/10/2014

SHEET 5 of 5

EPISODE 107



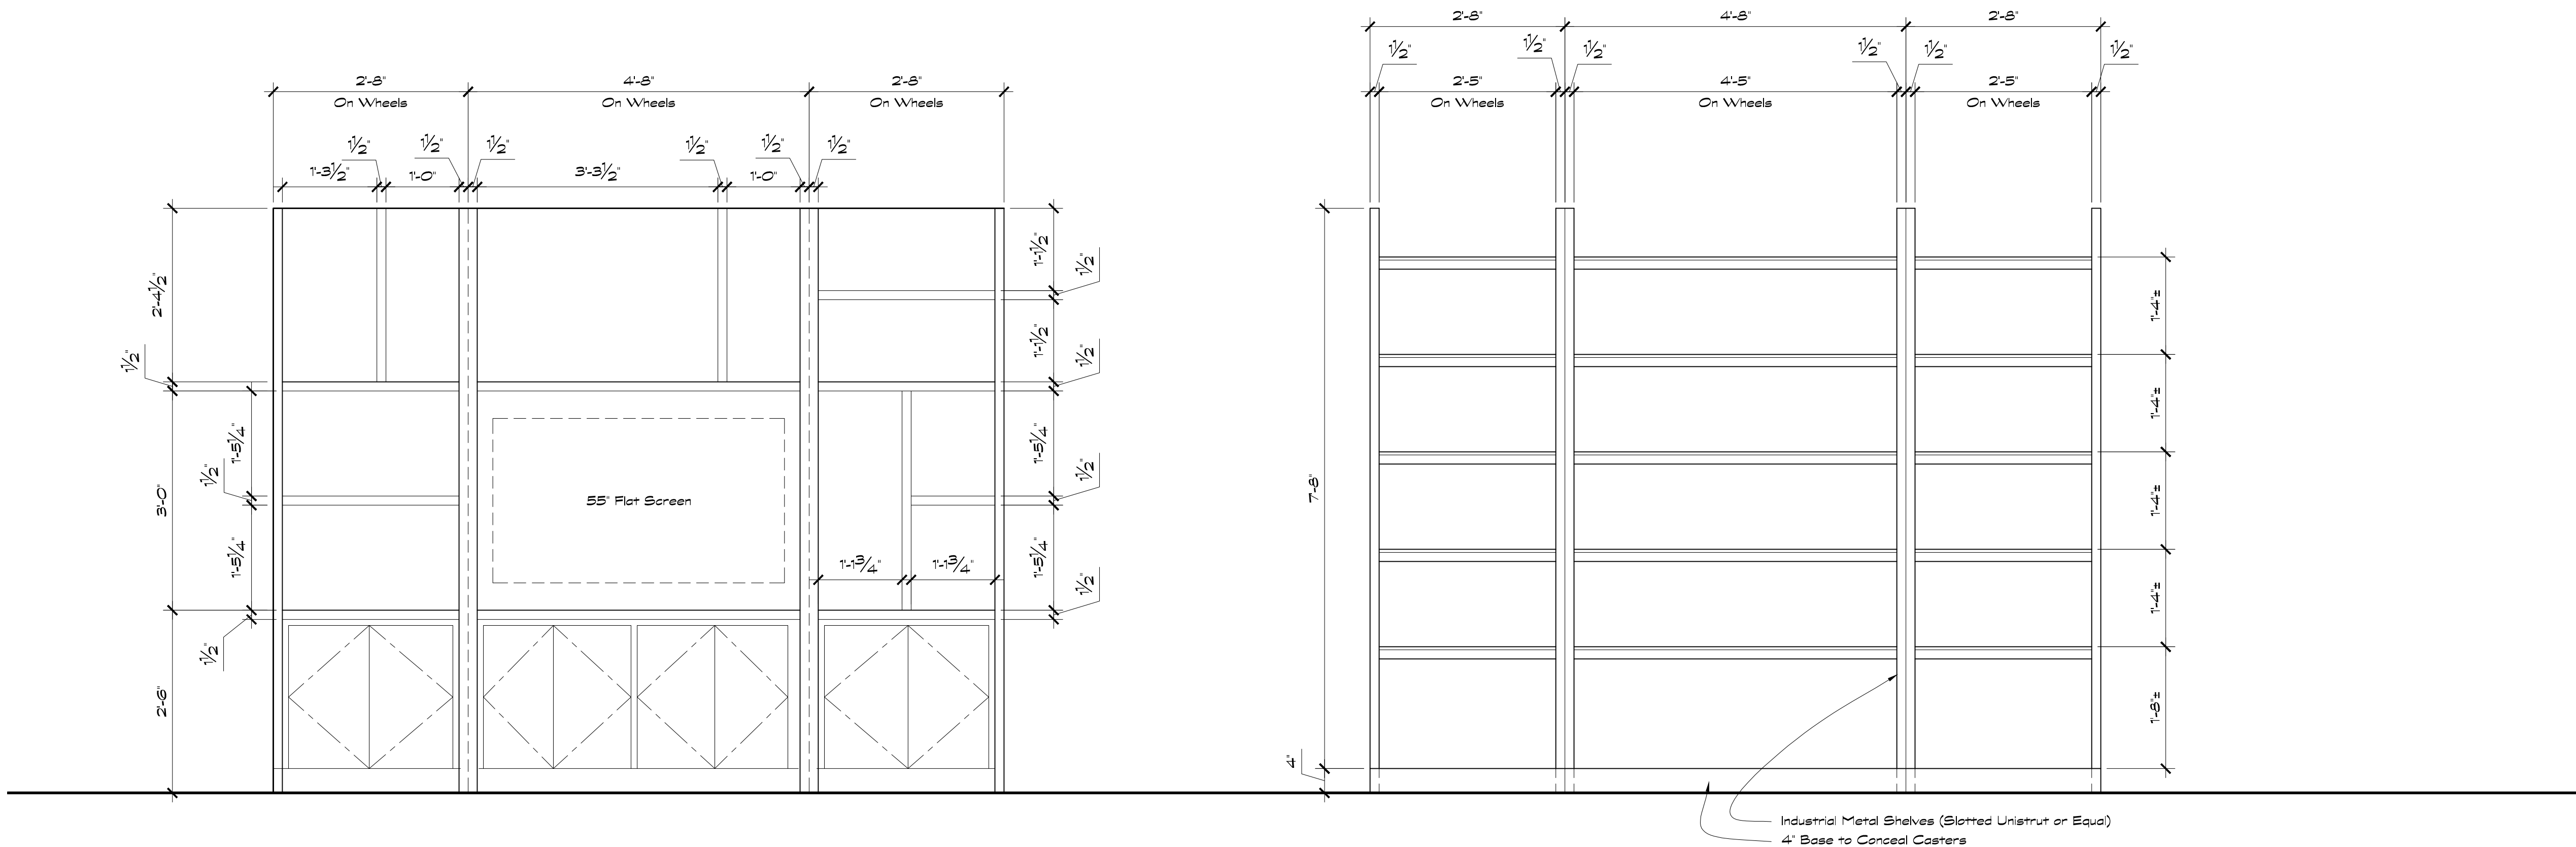


ELEVATION
Scale: 3/4" = 1'-0"

CC

ELEVATION
Scale: 3/4" = 1'-0"

KK

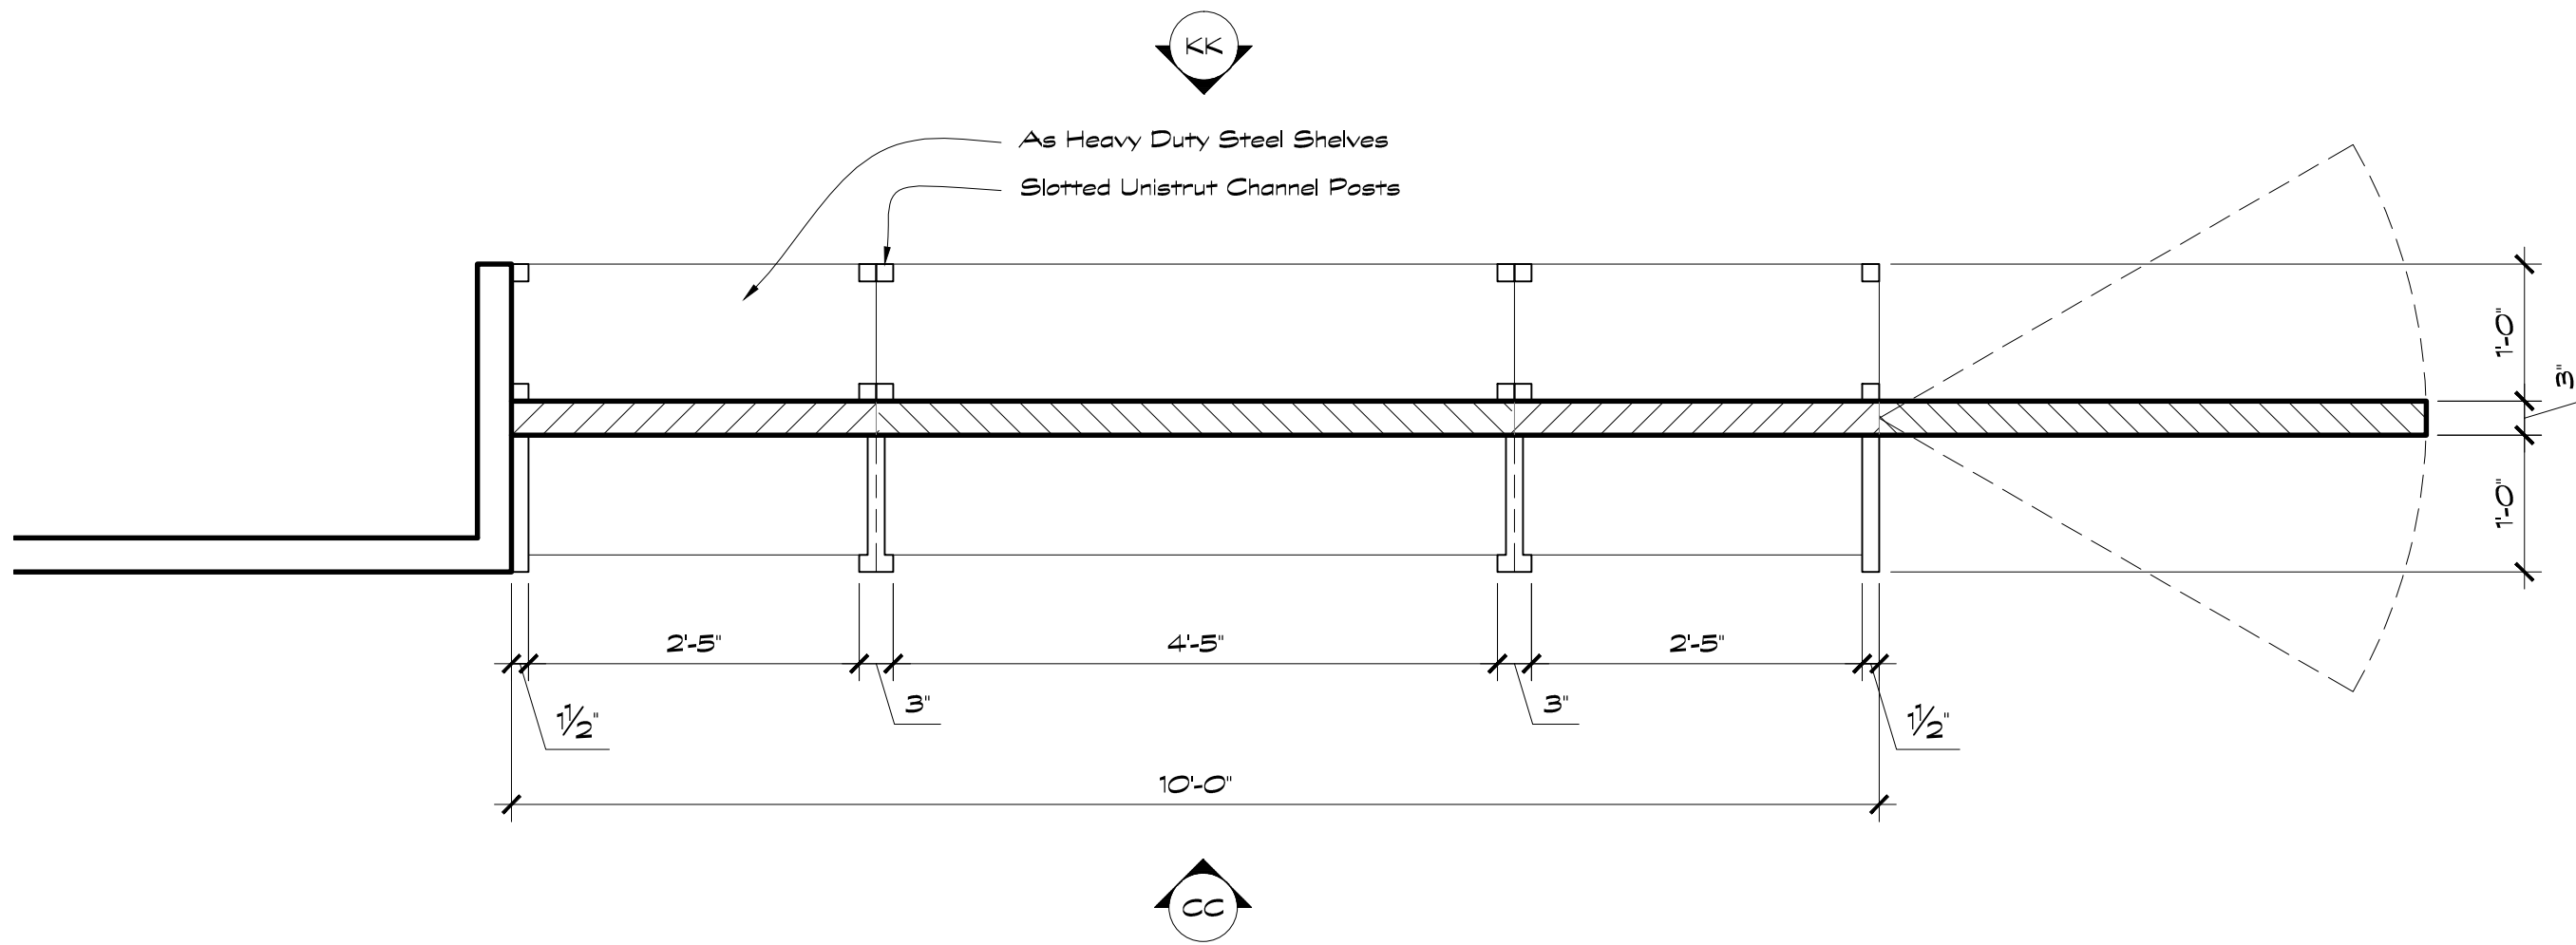

PLAN

Scale: 3/4" = 1'-0"

2

GROUND FLOOR


SET DESCRIPTION	Whitestone Building
LOCATION	Stage 19
PRODUCTION DESIGNER	CABOT MCMULLEN
SET DECORATOR	AMBER HALEY

SET DESIGNER	JEFF BECK
SCALE 1/4" = 1'-0"	SHEET 1 of 1
DATE 1/27/2014	EPISODE 107









Scale: $1/4" = 1'-0"$

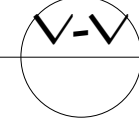

Scale: $1/4" = 1'-0"$

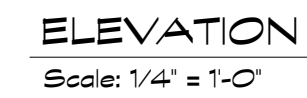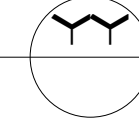


Scale: 1/4" = 1'-0"

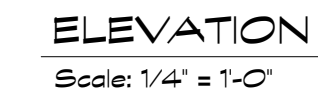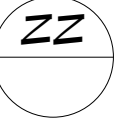

Scale: 1/4" = 1'-0"




Scale: 3/4" = 1'-0"

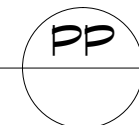

PP

GROUND FLOOR	
SET DESCRIPTION	Whitestone Building
LOCATION	Stage 19
PRODUCTION DESIGNER	CABOT MCMULLEN
SET DECORATOR	AMBER HALEY
SET DESIGNER	JEFF BECK
SCALE 1/4" = 1'-0"	SHEET 1 of 1
DATE 1/27/2014	EPISODE 107


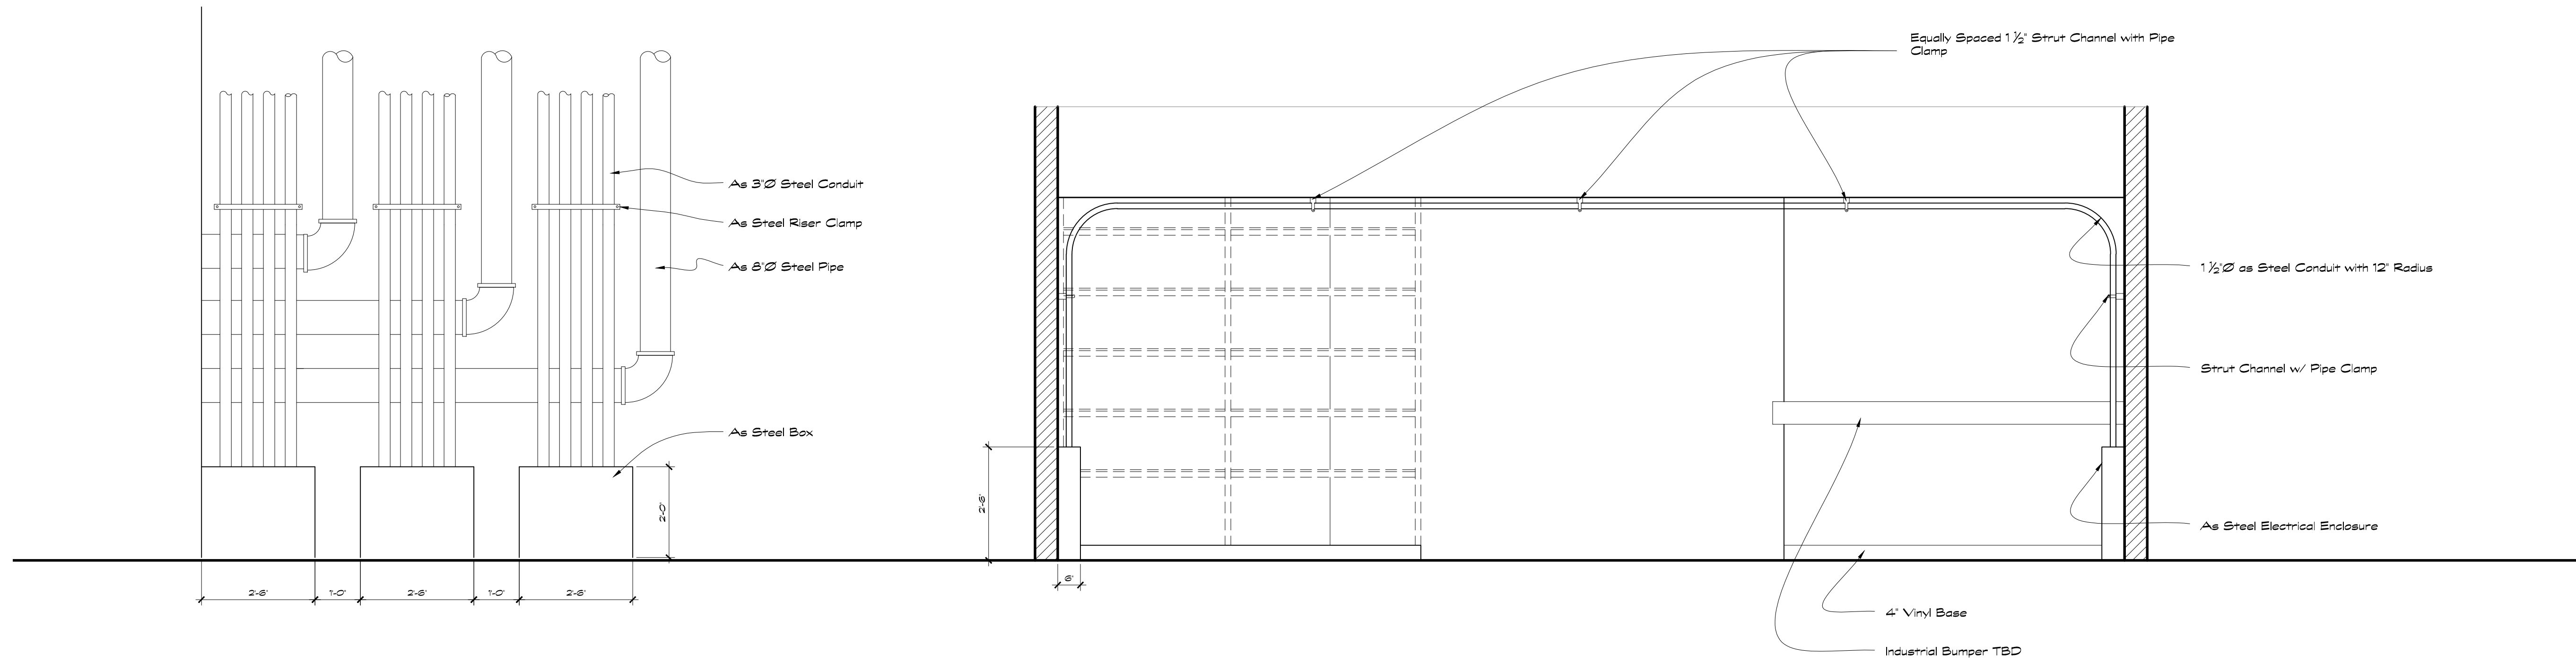


Coduit Elevation
Scale: 1/2" = 1'-0"

CC


Coduit Elevation
Scale: 1/2" = 1'-0"

DD

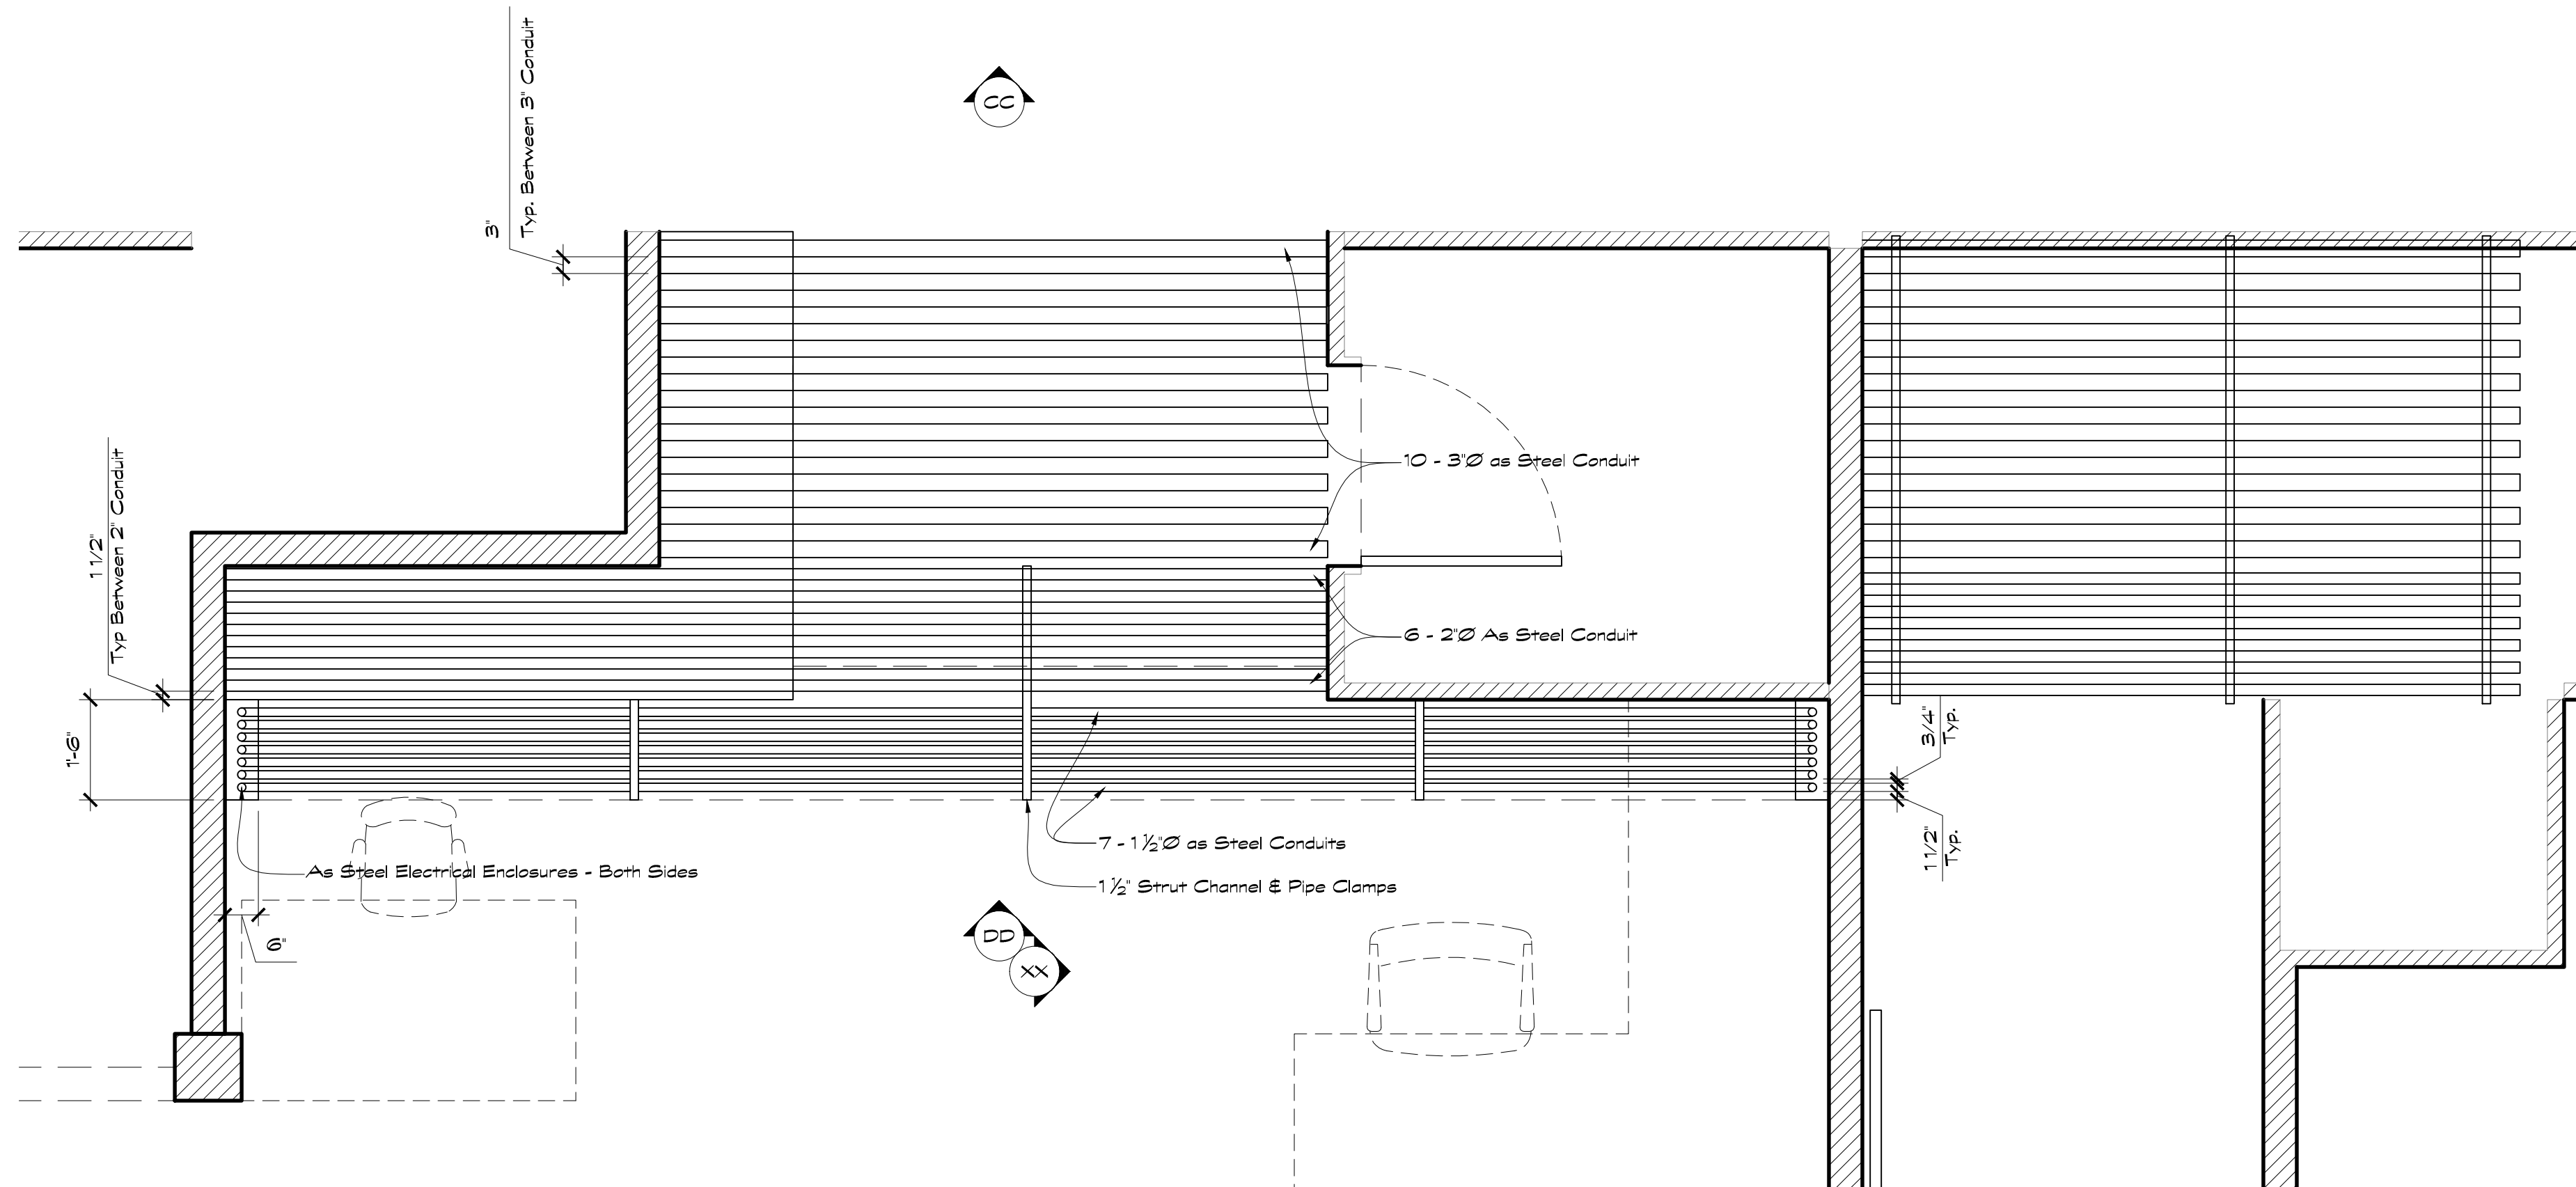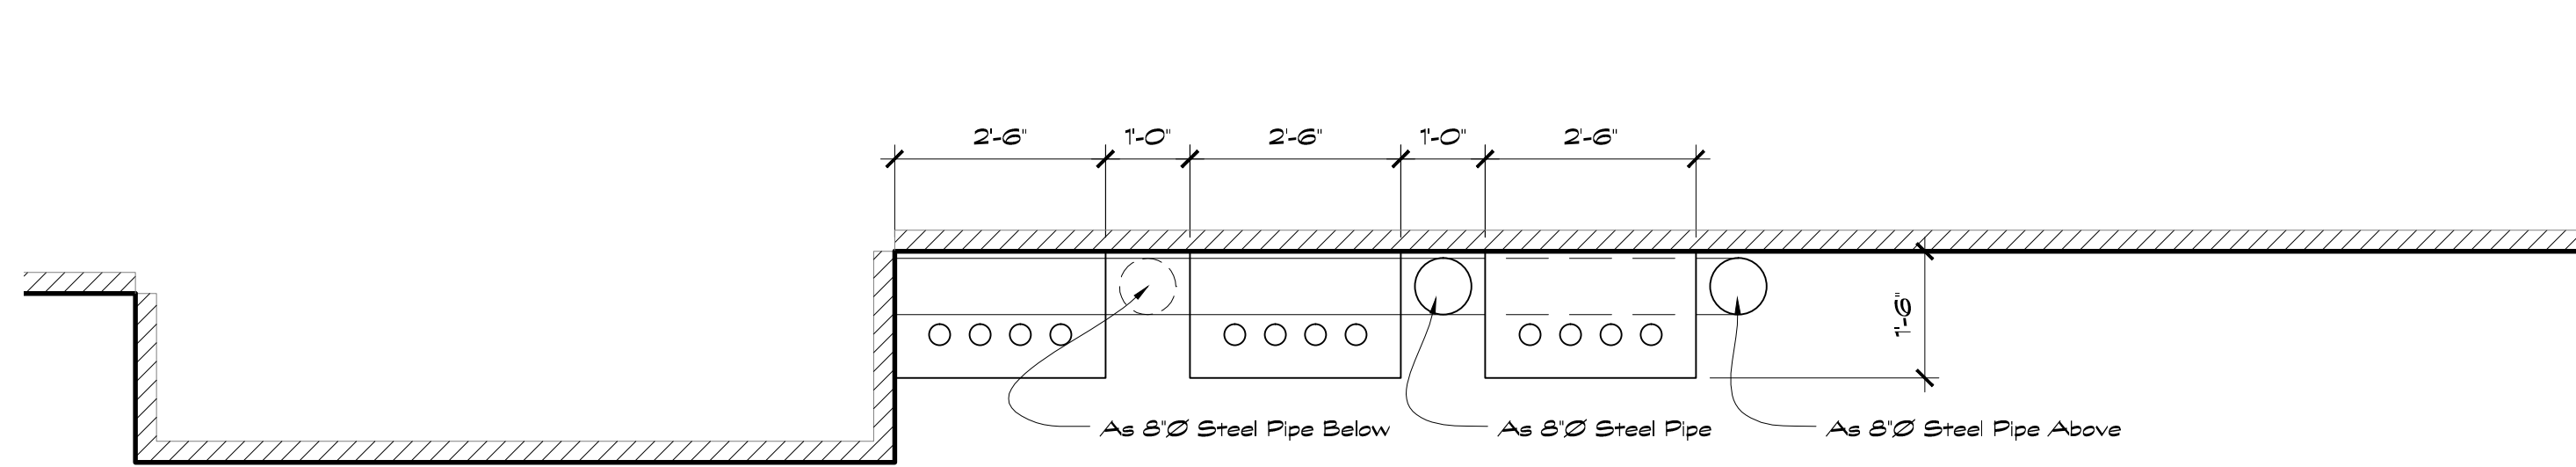

PARTIAL RCP
Scale: 1/2" = 1'-0"

3

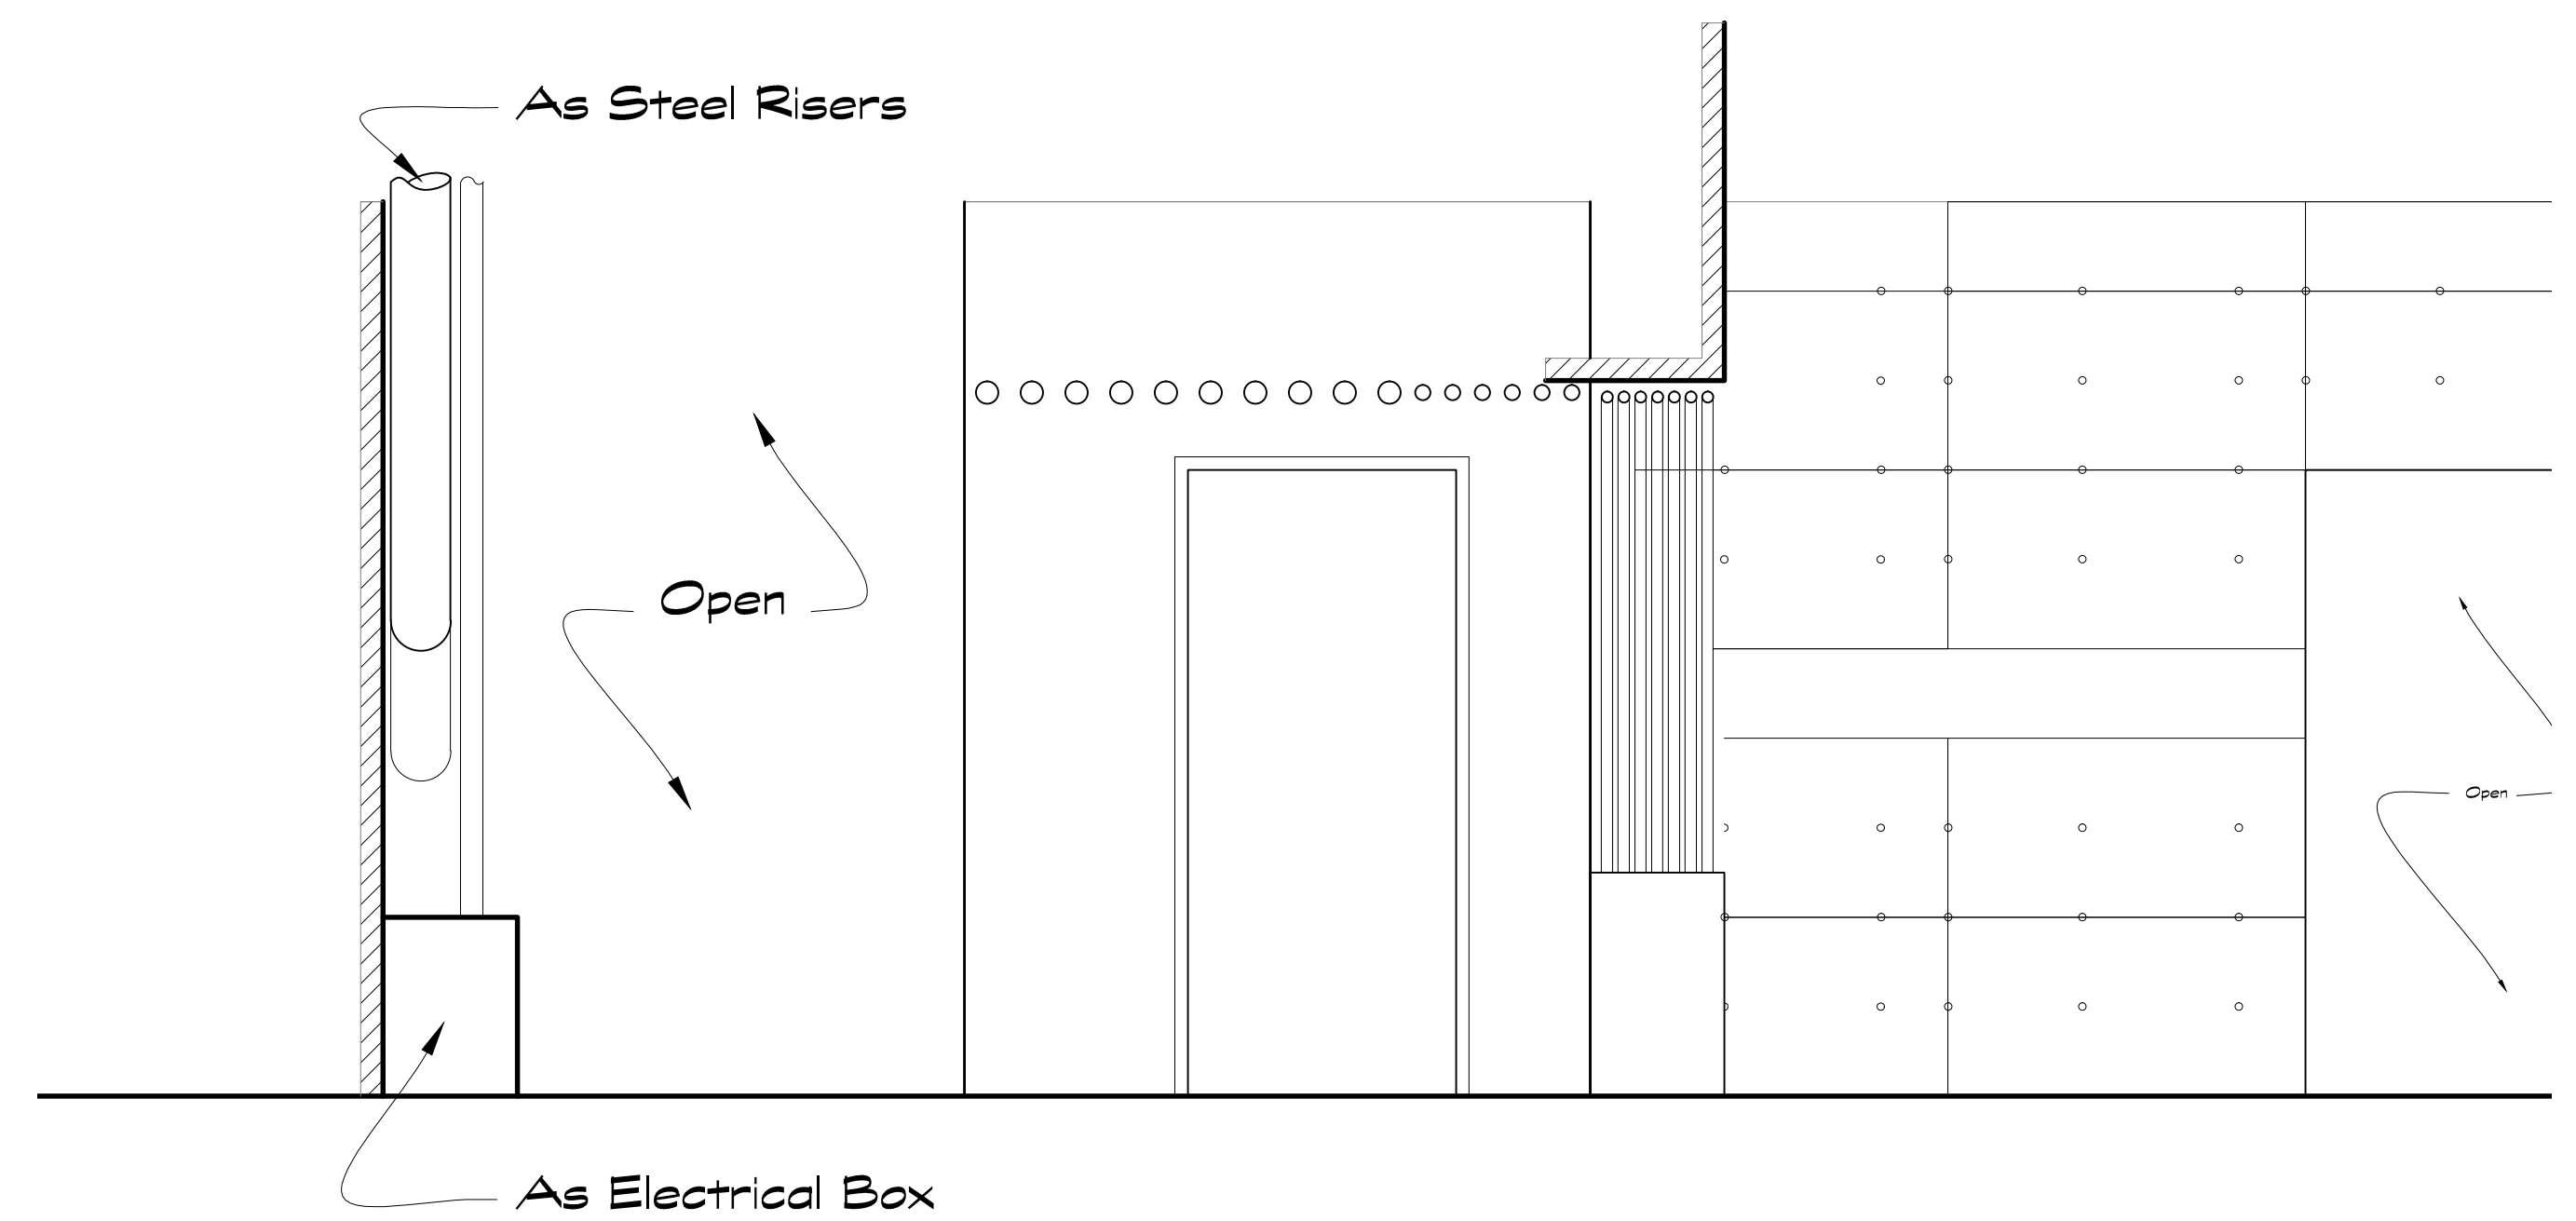

Partial Coduit Elevation
Scale: 1/2" = 1'-0"

CC

GROUND FLOOR

SET DESCRIPTION Whitestone Building
LOCATION Stage 19
PRODUCTION DESIGNER CABOT MCMULLEN
SET DECORATOR AMBER HALEY


SET DESIGNER JEFF BECK


SCALE 1/4" = 1'-0"

DATE 1/27/2014

SHEET 1 of 1

EPISODE 107

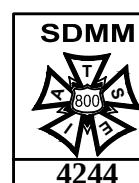


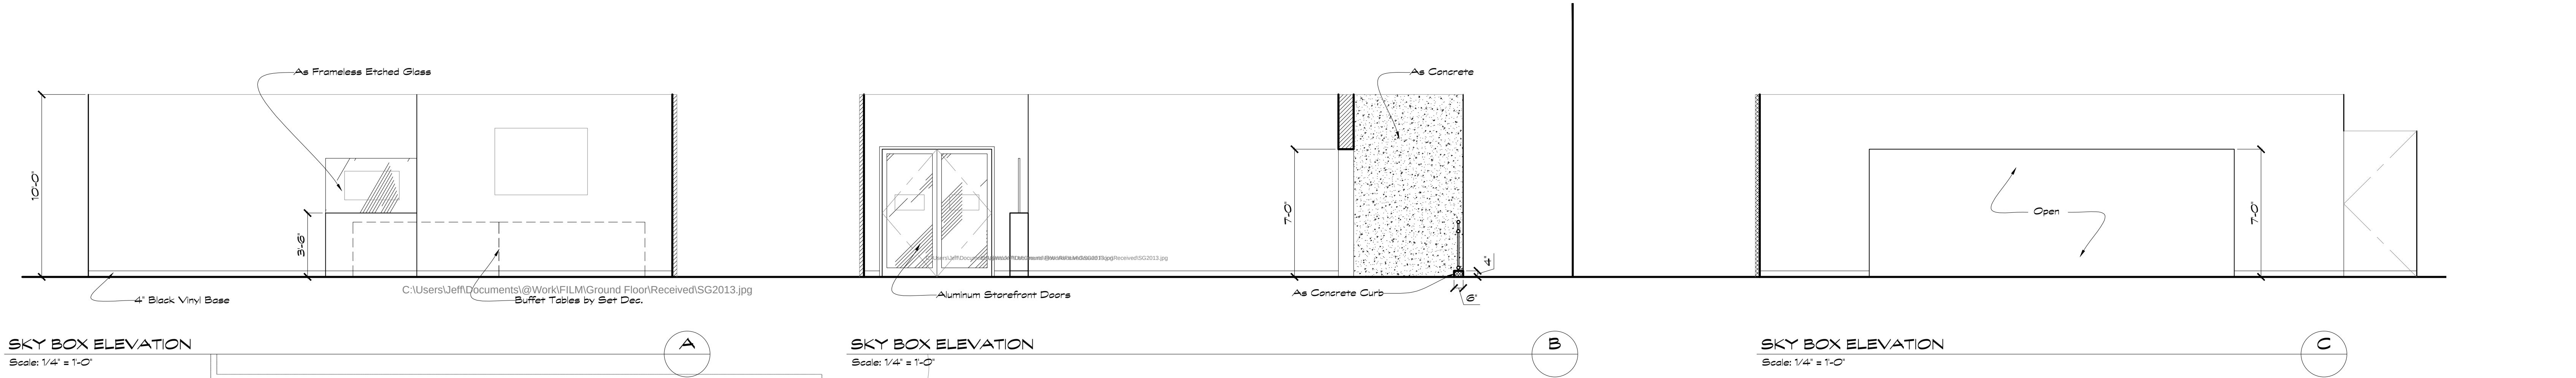


SKY BOX ELEVATION
Scale: 1/4" = 1'-0"

SKY BOX ELEVATION
Scale: 1/4" = 1'-0"

SKY BOX ELEVATION
Scale: 1/4" = 1'-0"

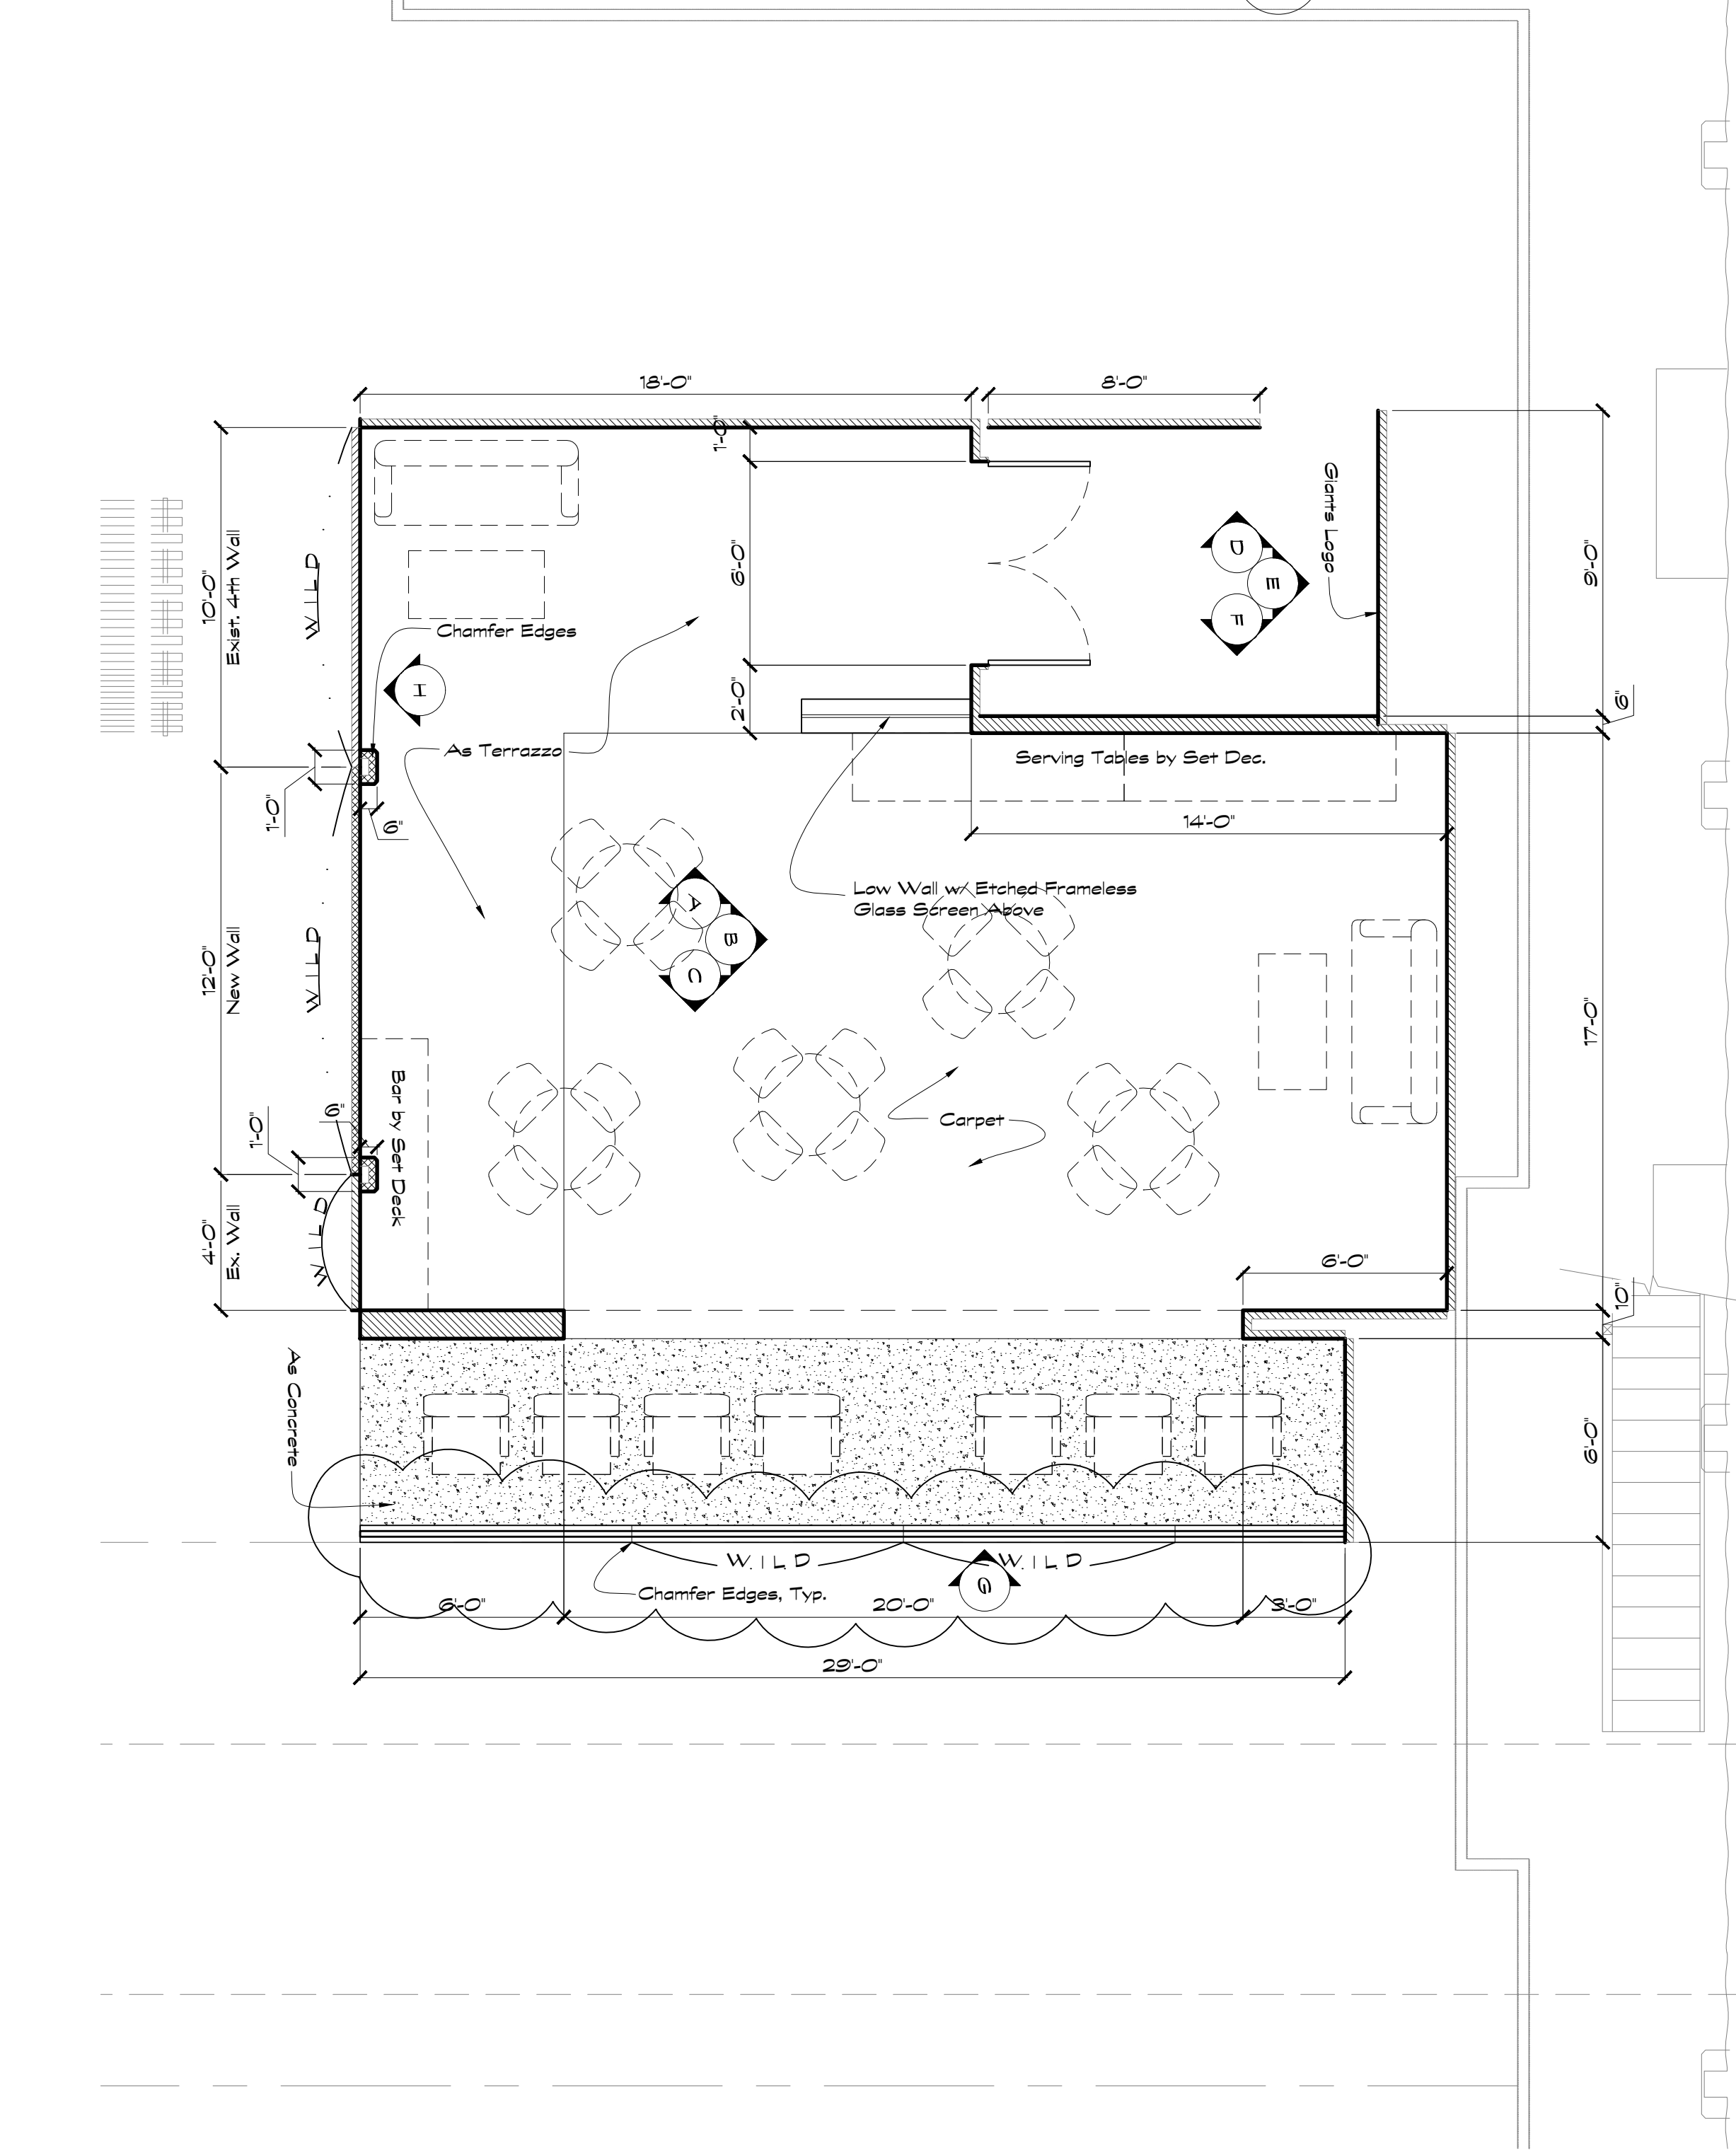


SKY BOX PLAN
Scale: 1/4" = 1'-0"

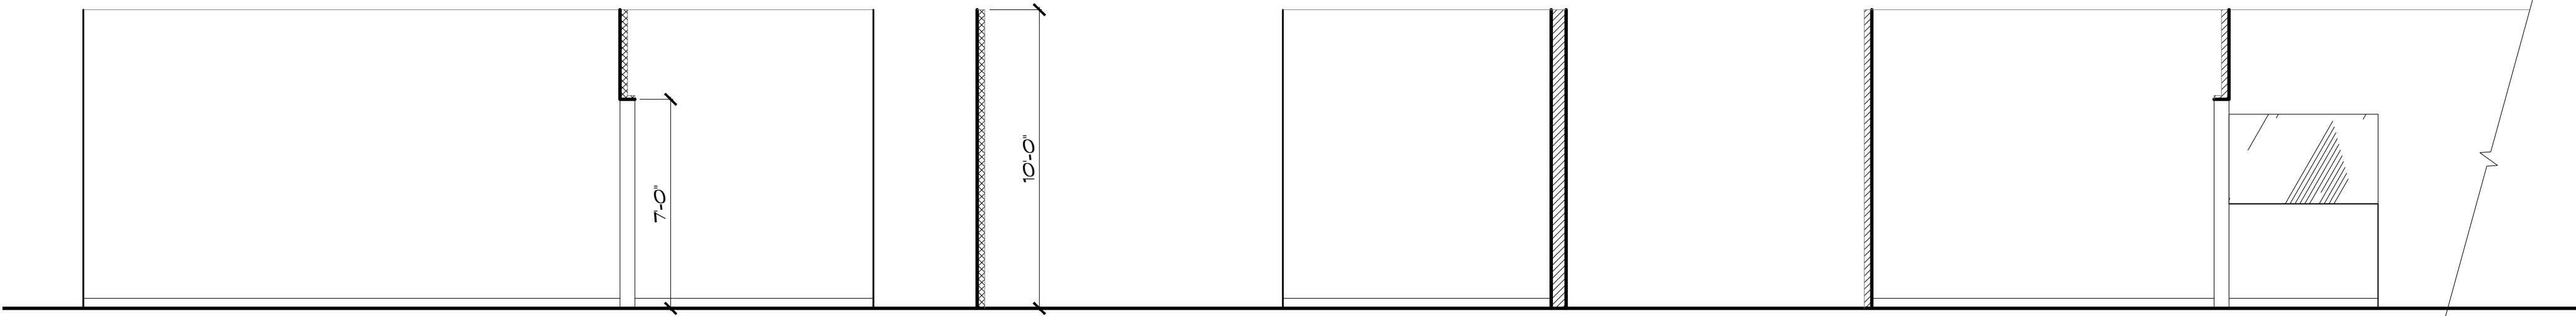

SKY BOX ELEVATION
Scale: 1/4" = 1'-0"


SKY BOX ELEVATION
Scale: 1/4" = 1'-0"

SKY BOX ELEVATION
Scale: 1/4" = 1'-0"

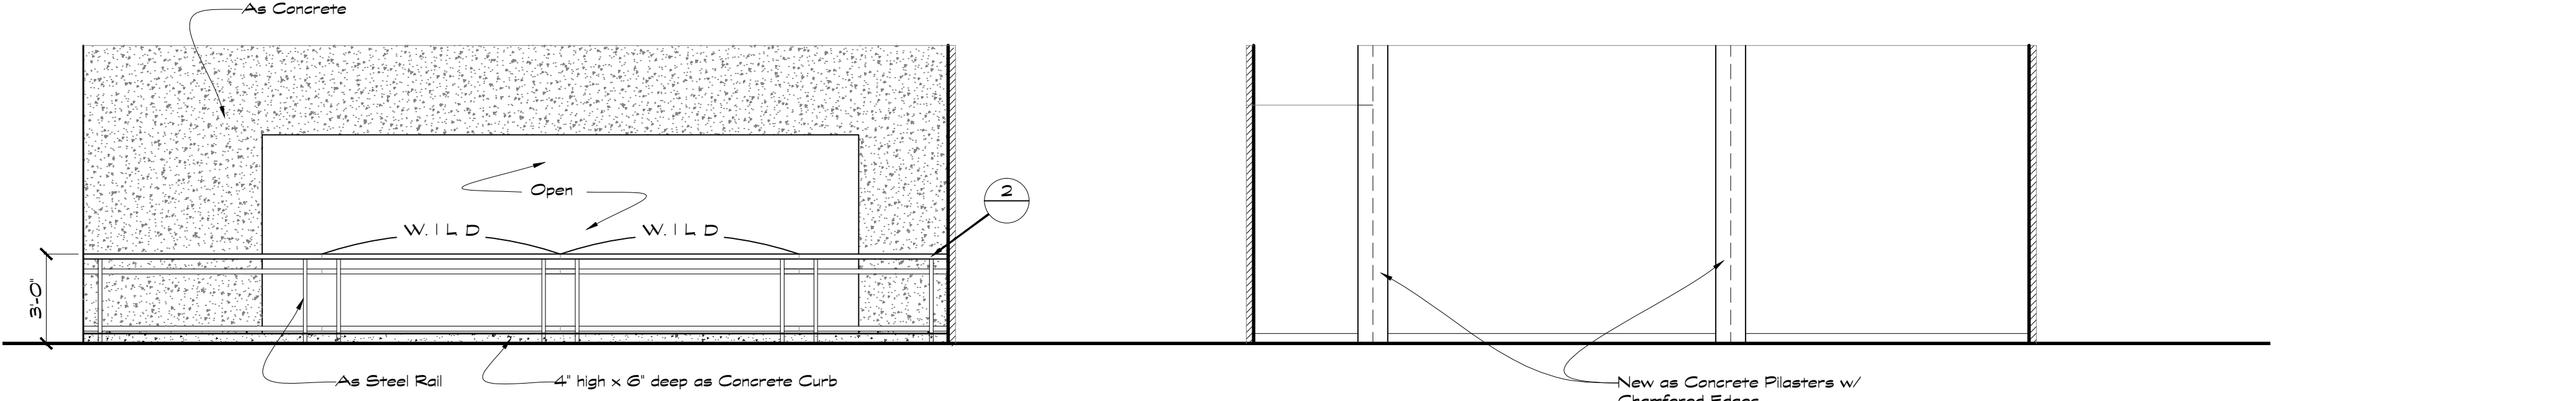

SKY BOX ELEVATION
Scale: 1/4" = 1'-0"

SKY BOX ELEVATION
Scale: 1/4" = 1'-0"

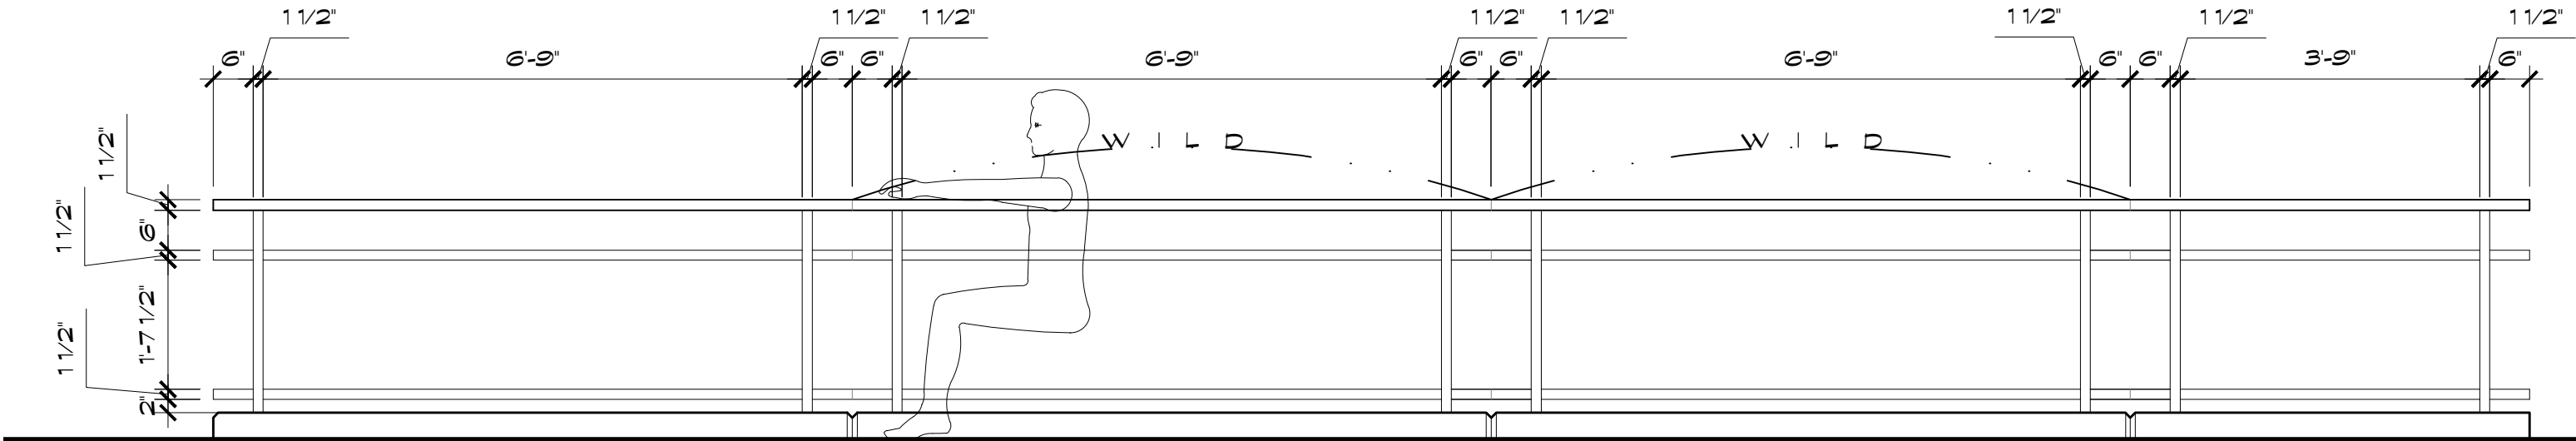



SKY BOX RAILING ELEVATION
Scale: 1/2" = 1'-0"

REVISED
1/27/2014 12:43 PM

GROUND FLOOR


SET DESCRIPTION	SKY BOX
LOCATION	Stage 19
PRODUCTION DESIGNER	CABOT MCMULLEN
SET DECORATOR	ANNE AHRENS
SET DESIGNER	JEFF BECK
SCALE 1/4" = 1'-0"	SHEET 1 of 1
DATE 1/27/2014	EPISODE 106




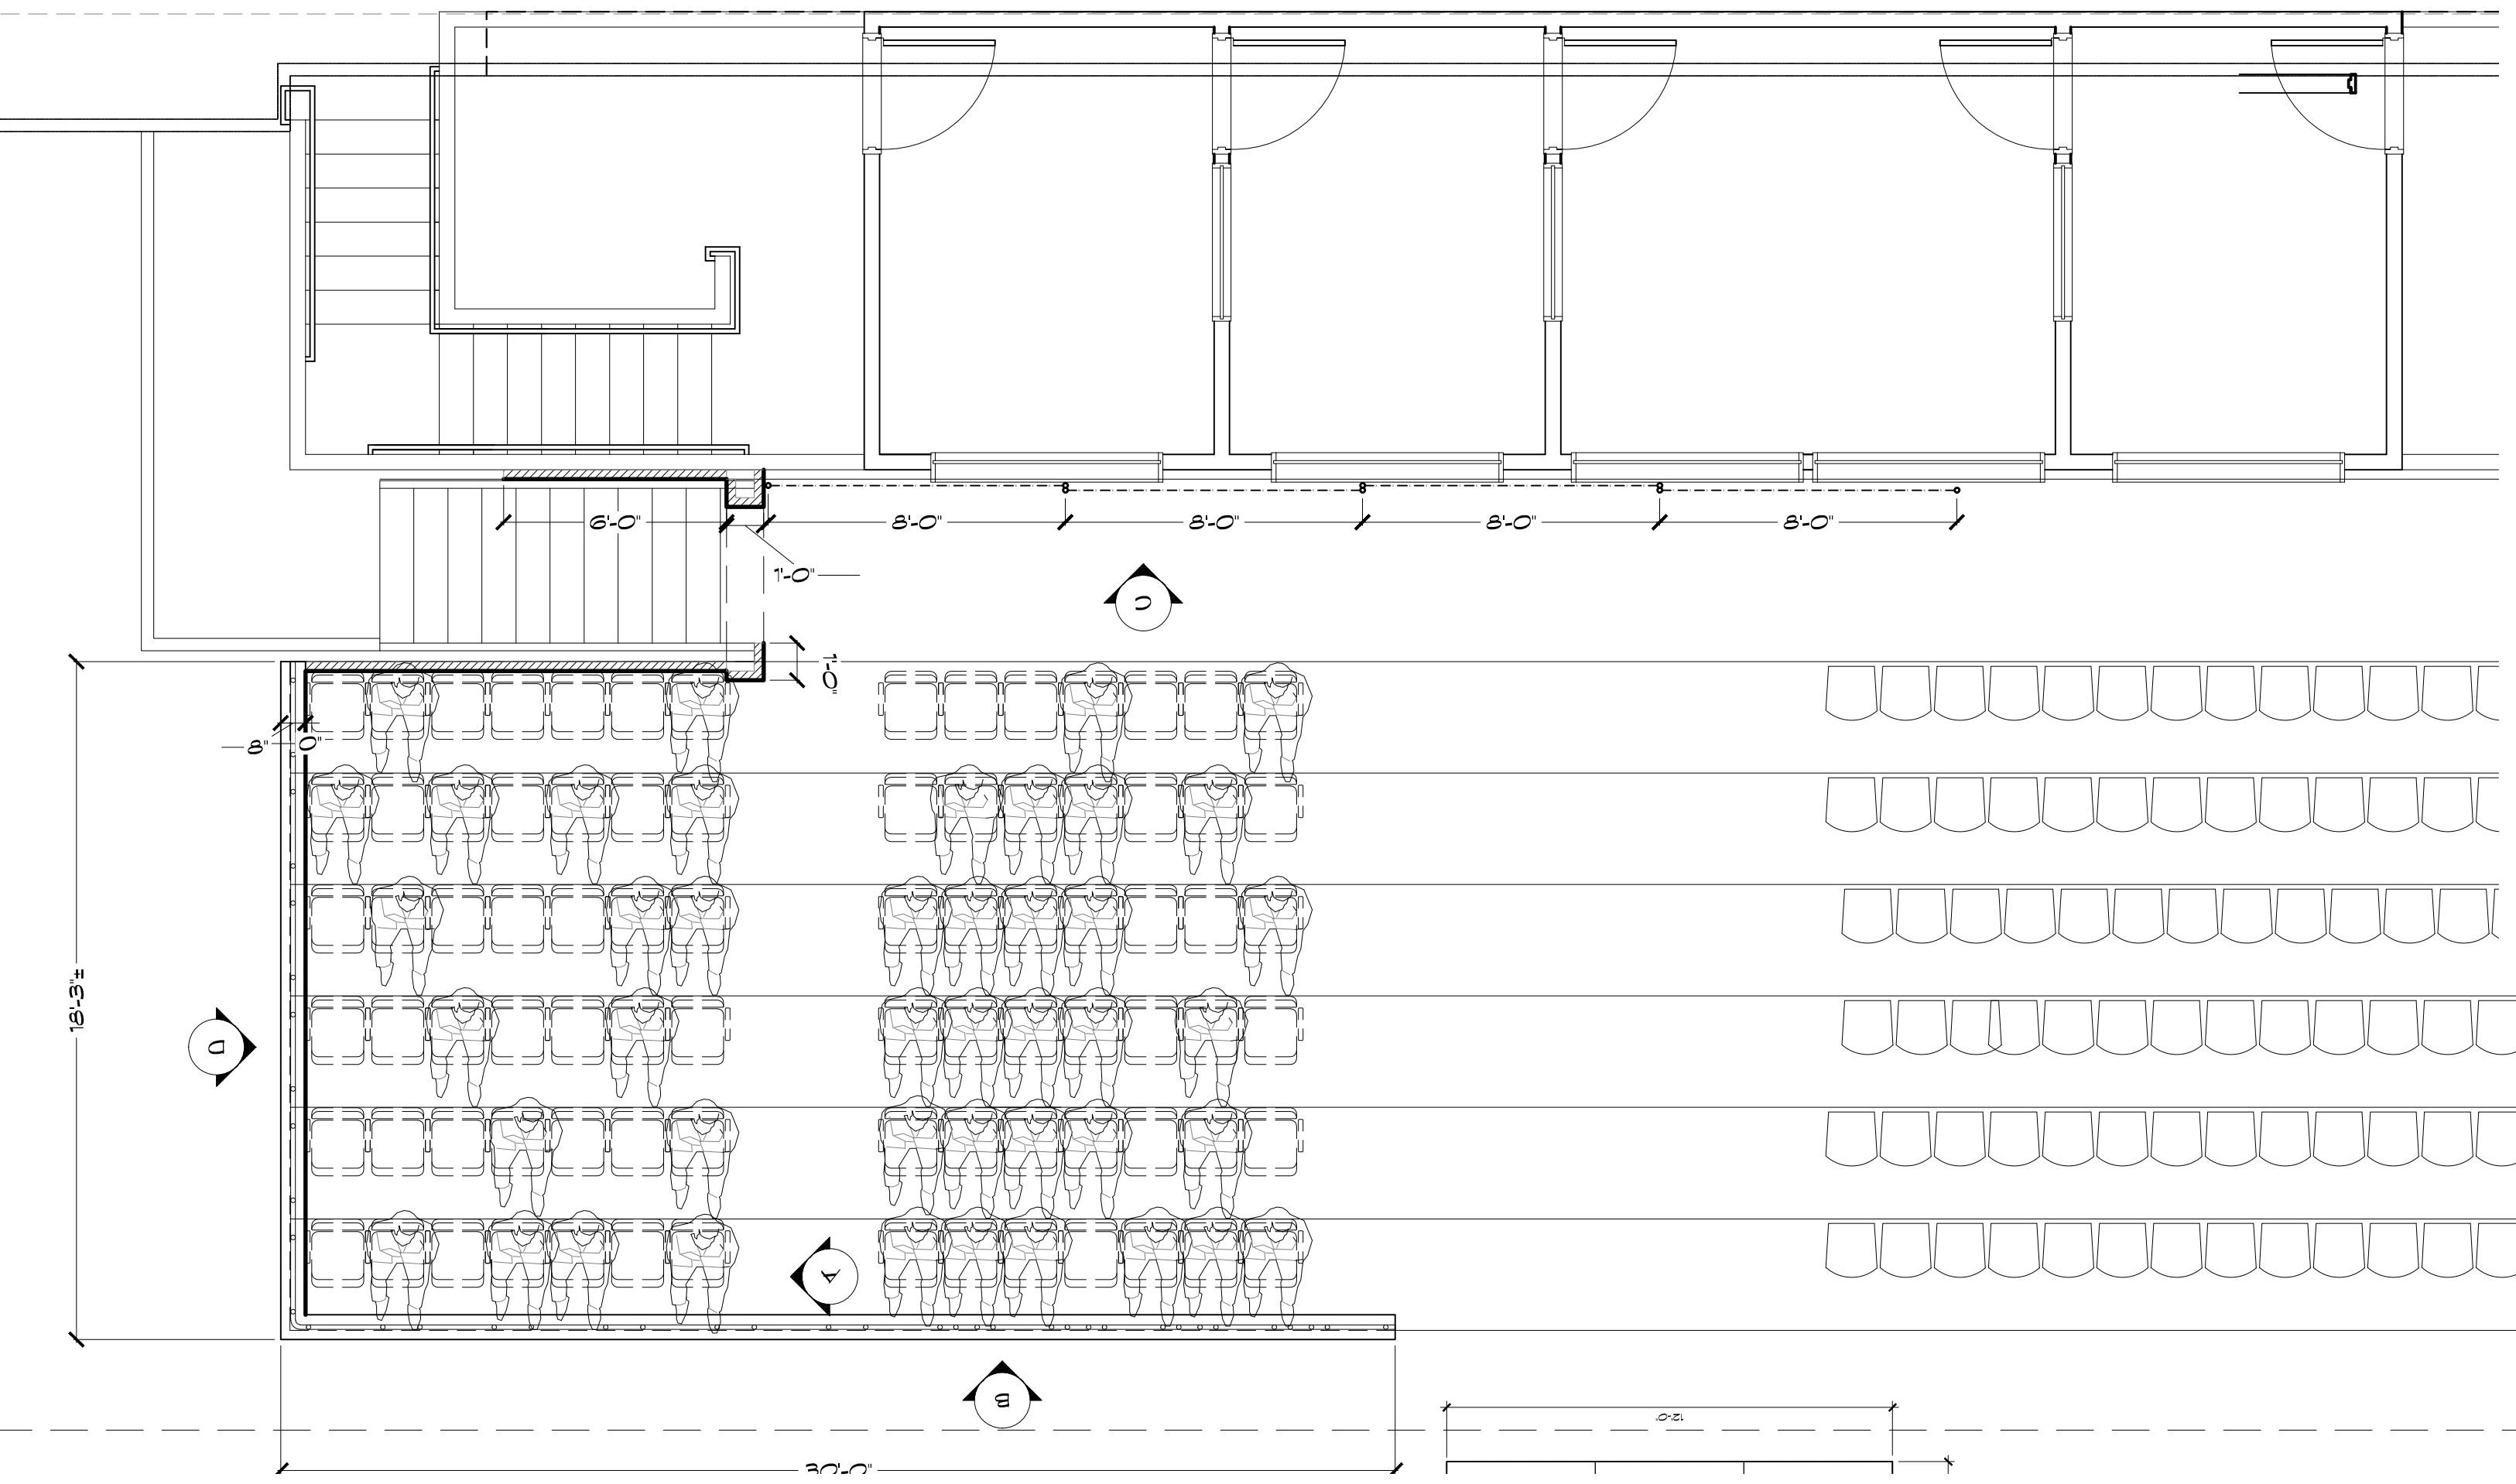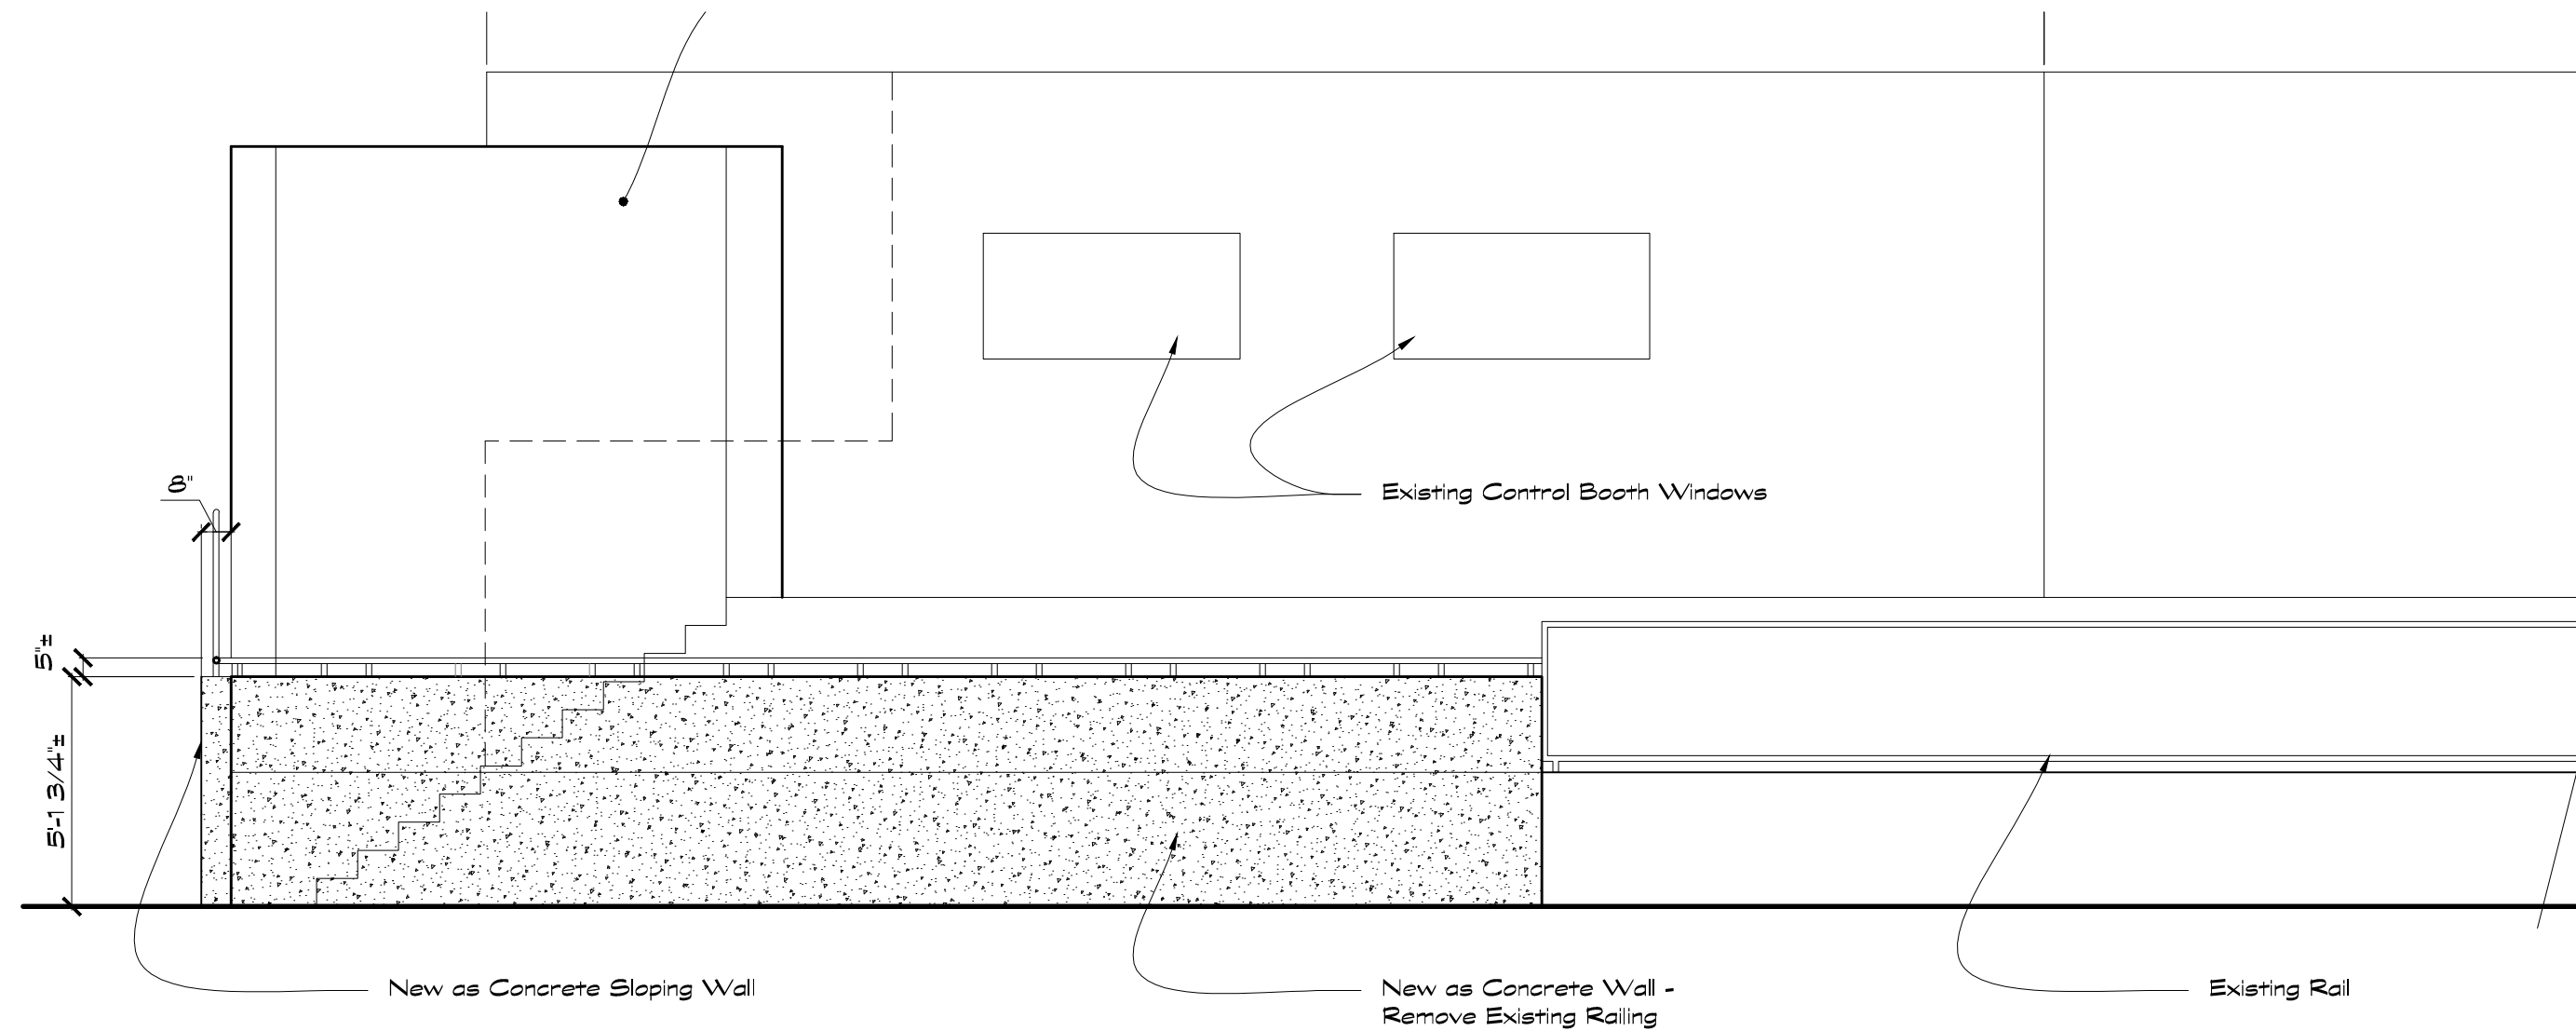

GROUND FLOOR


SET DESCRIPTION	BLEACHERS	
LOCATION	Stage 19	
PRODUCTION DESIGNER	CABOT MCMULLEN	
SET DECORATOR	ANNE AHRENS	
SET DESIGNER	JEFF BECK	
SCALE 1/4" = 1'-0"	SHEET	1 of 1
DATE 1/27/2014	EPISODE 106	

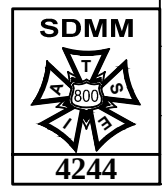


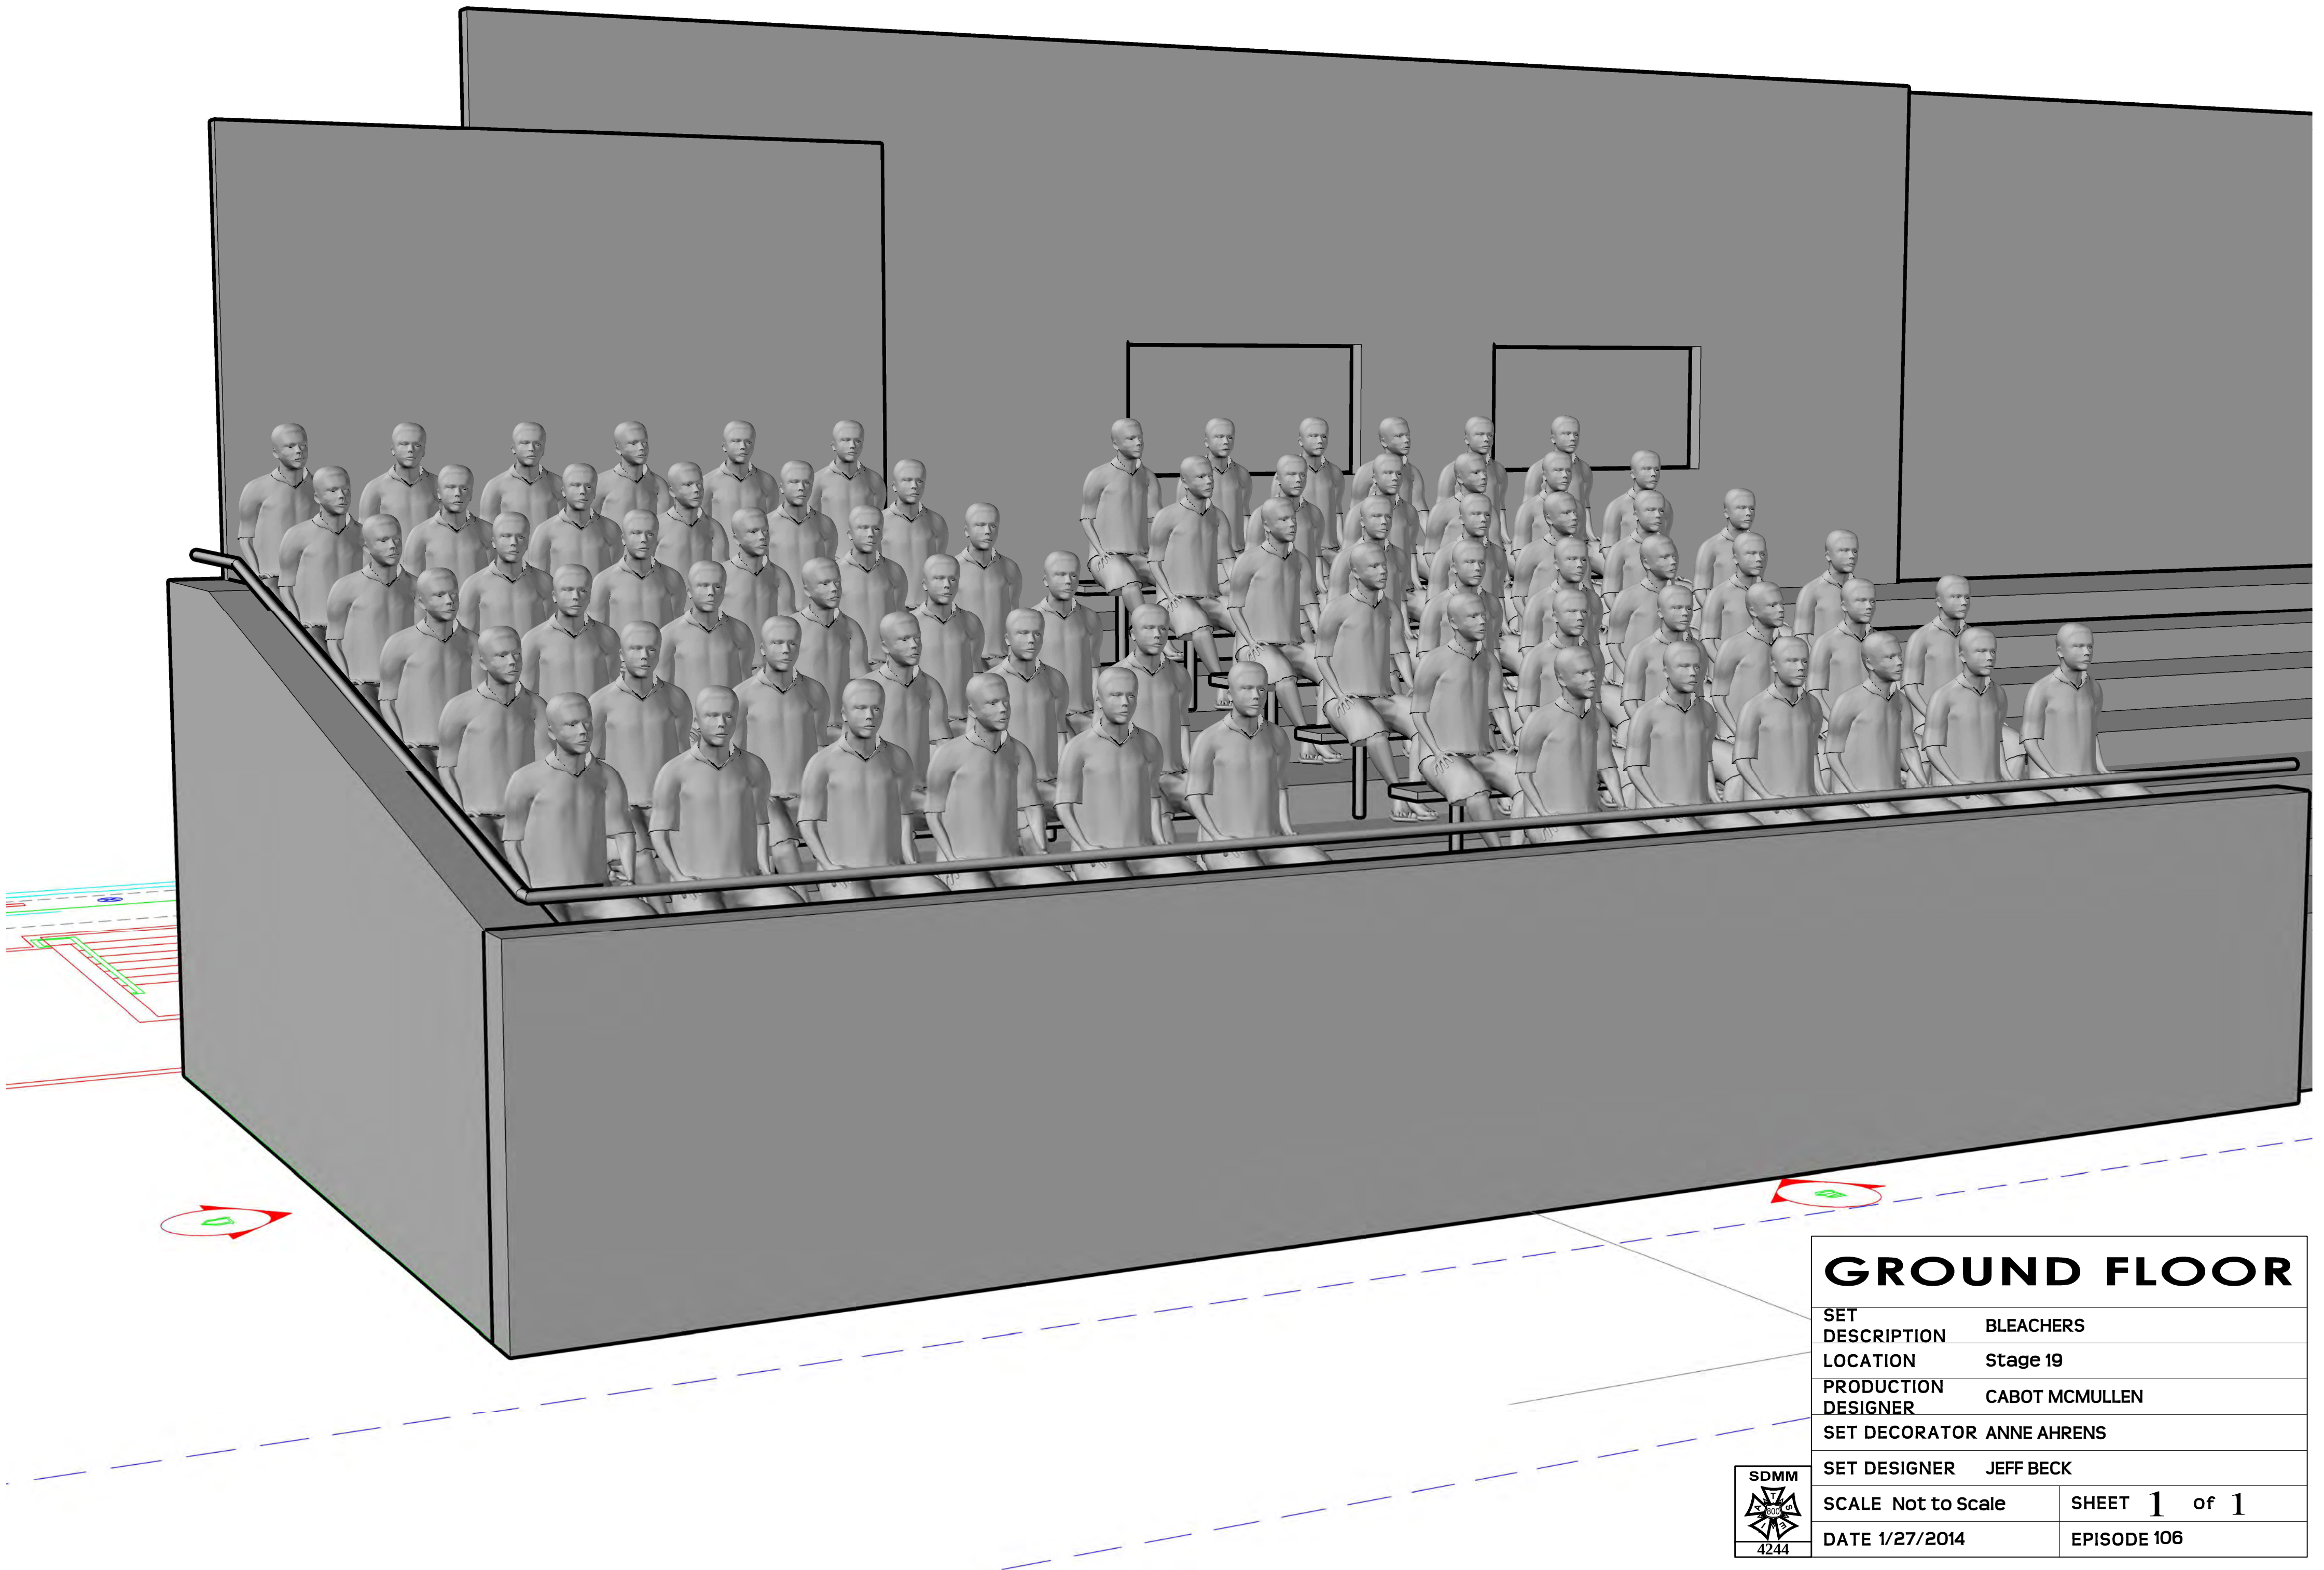

GROUND FLOOR

SET DESCRIPTION	BLEACHERS	
LOCATION	Stage 19	
PRODUCTION DESIGNER	CABOT MCMULLEN	
SET DECORATOR	ANNE AHRENS	
SET DESIGNER	JEFF BECK	
SCALE	Not to Scale	SHEET 1 of 1
DATE	1/27/2014	EPISODE 106

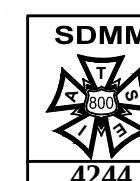

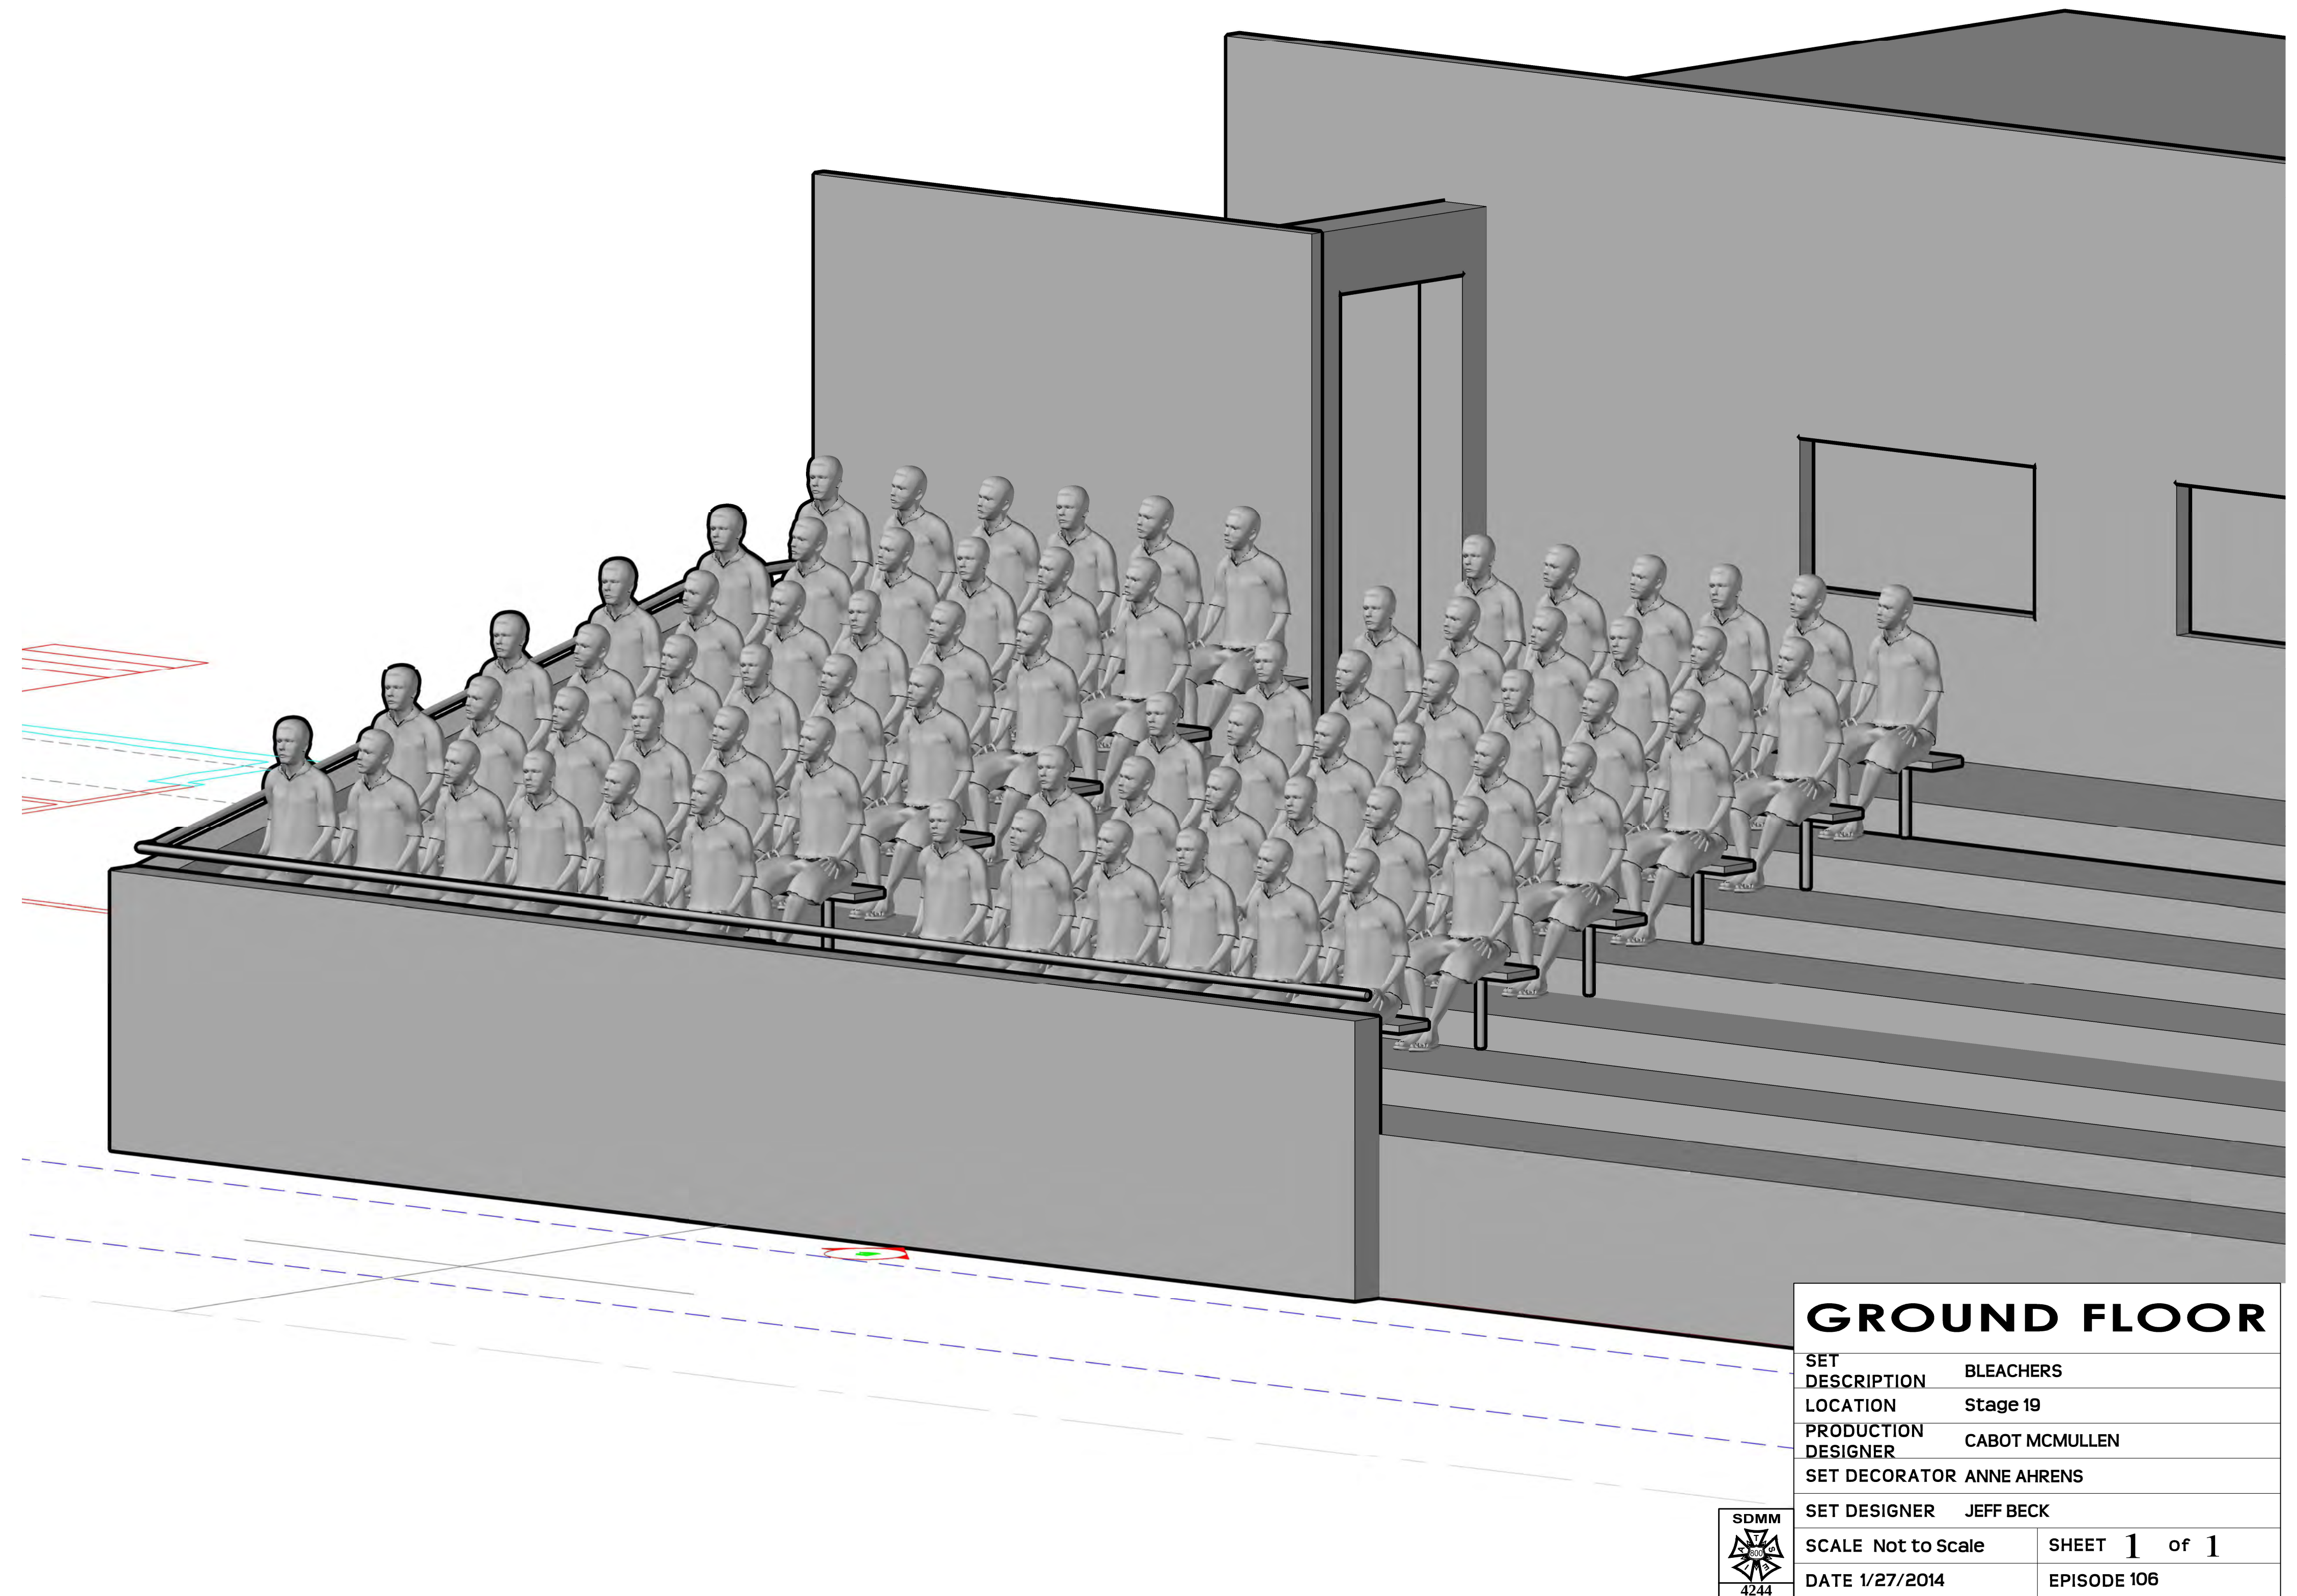

GROUND FLOOR

SET DESCRIPTION	BLEACHERS	
LOCATION	Stage 19	
PRODUCTION DESIGNER	CABOT MCMULLEN	
SET DECORATOR	ANNE AHRENS	
SET DESIGNER	JEFF BECK	
SCALE	Not to Scale	SHEET 1 of 1
DATE	1/27/2014	EPISODE 106

