



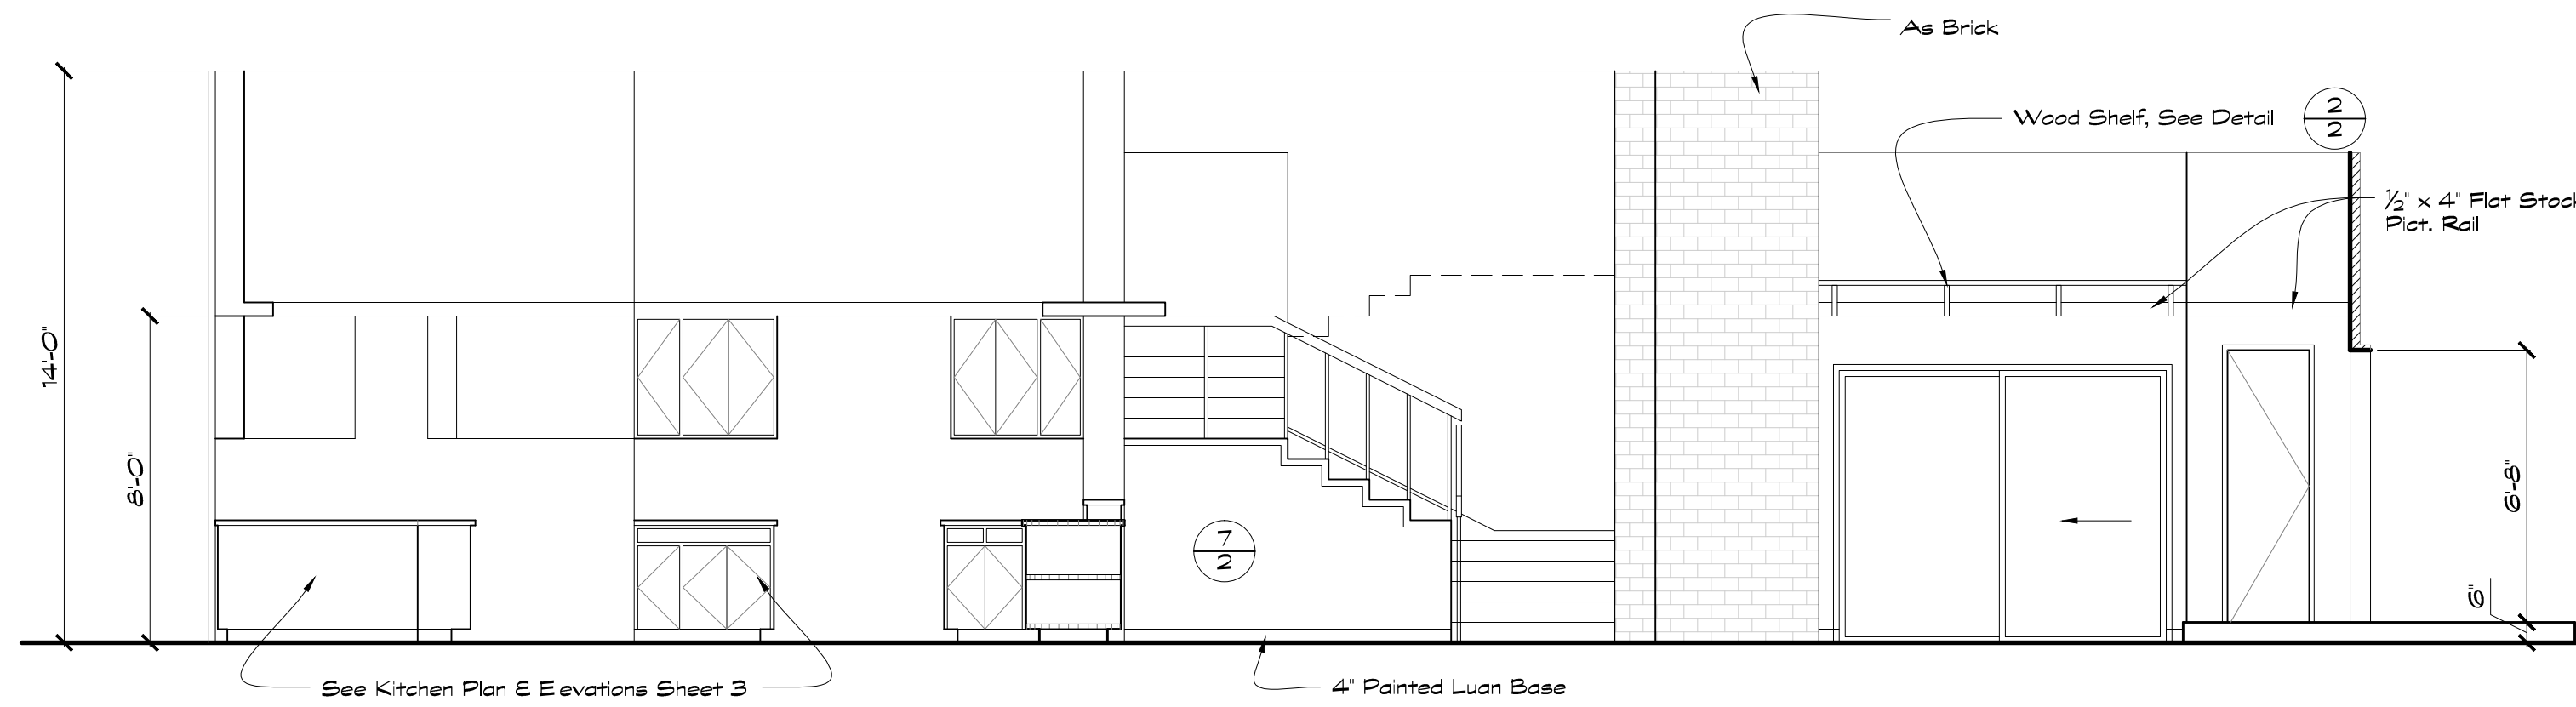


Elevation
Scale: 1/4" = 1'-0"

A

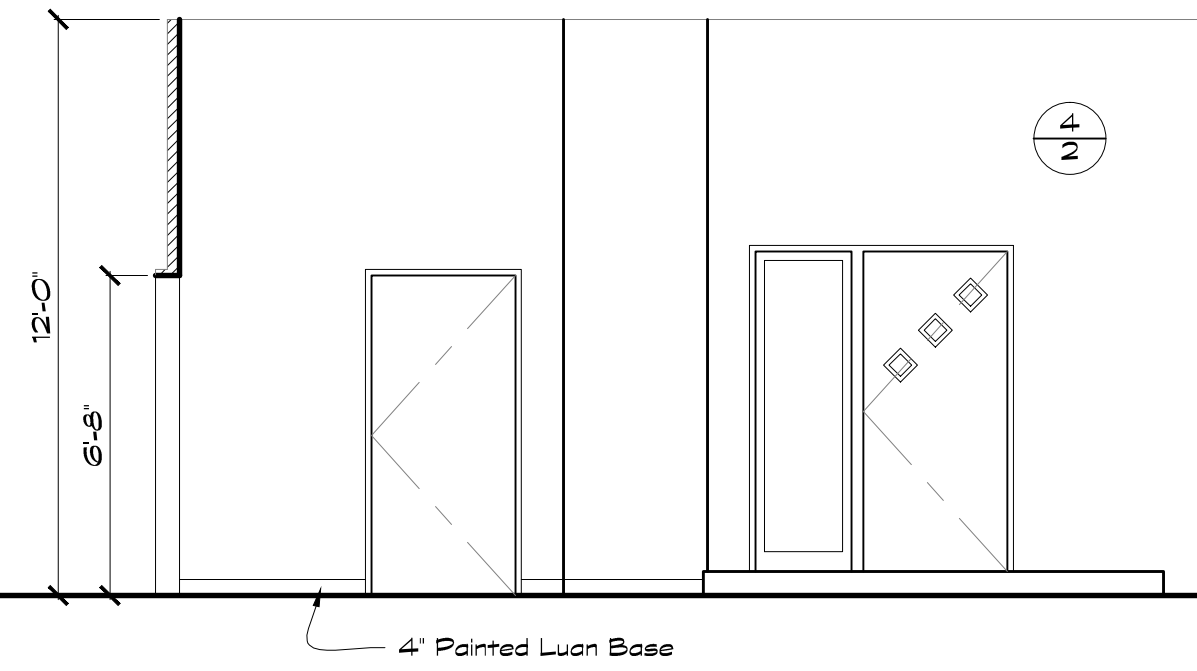


Elevation
Scale: 1/4" = 1'-0"

B

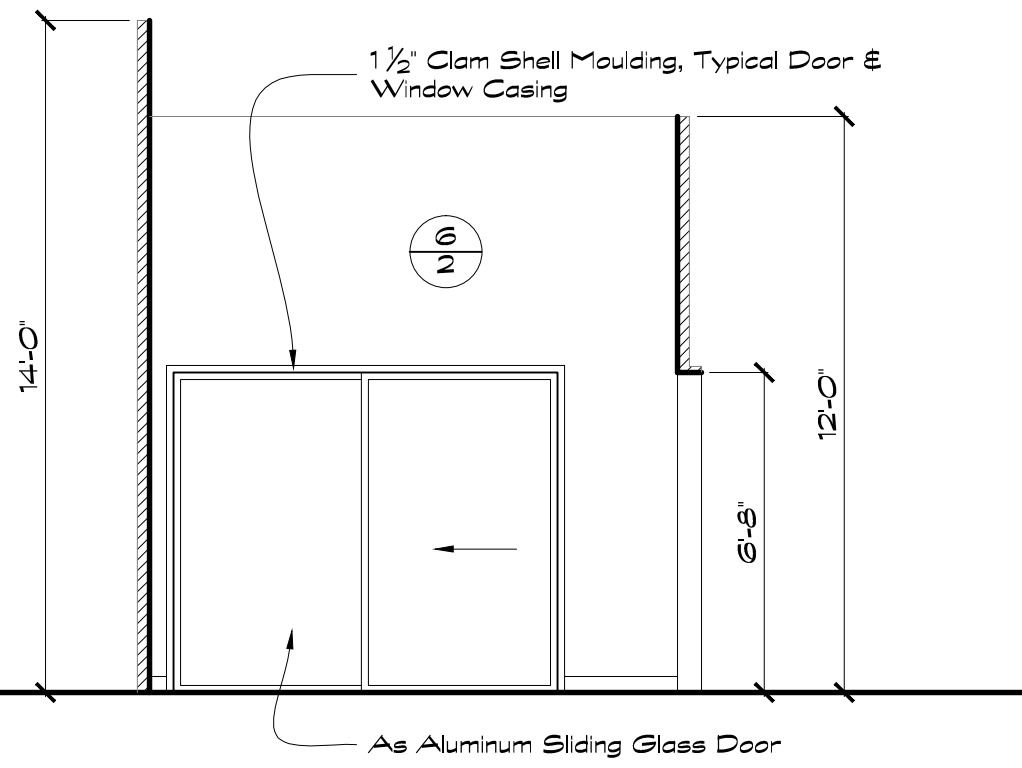


Elevation
Scale: 1/4" = 1'-0"

C

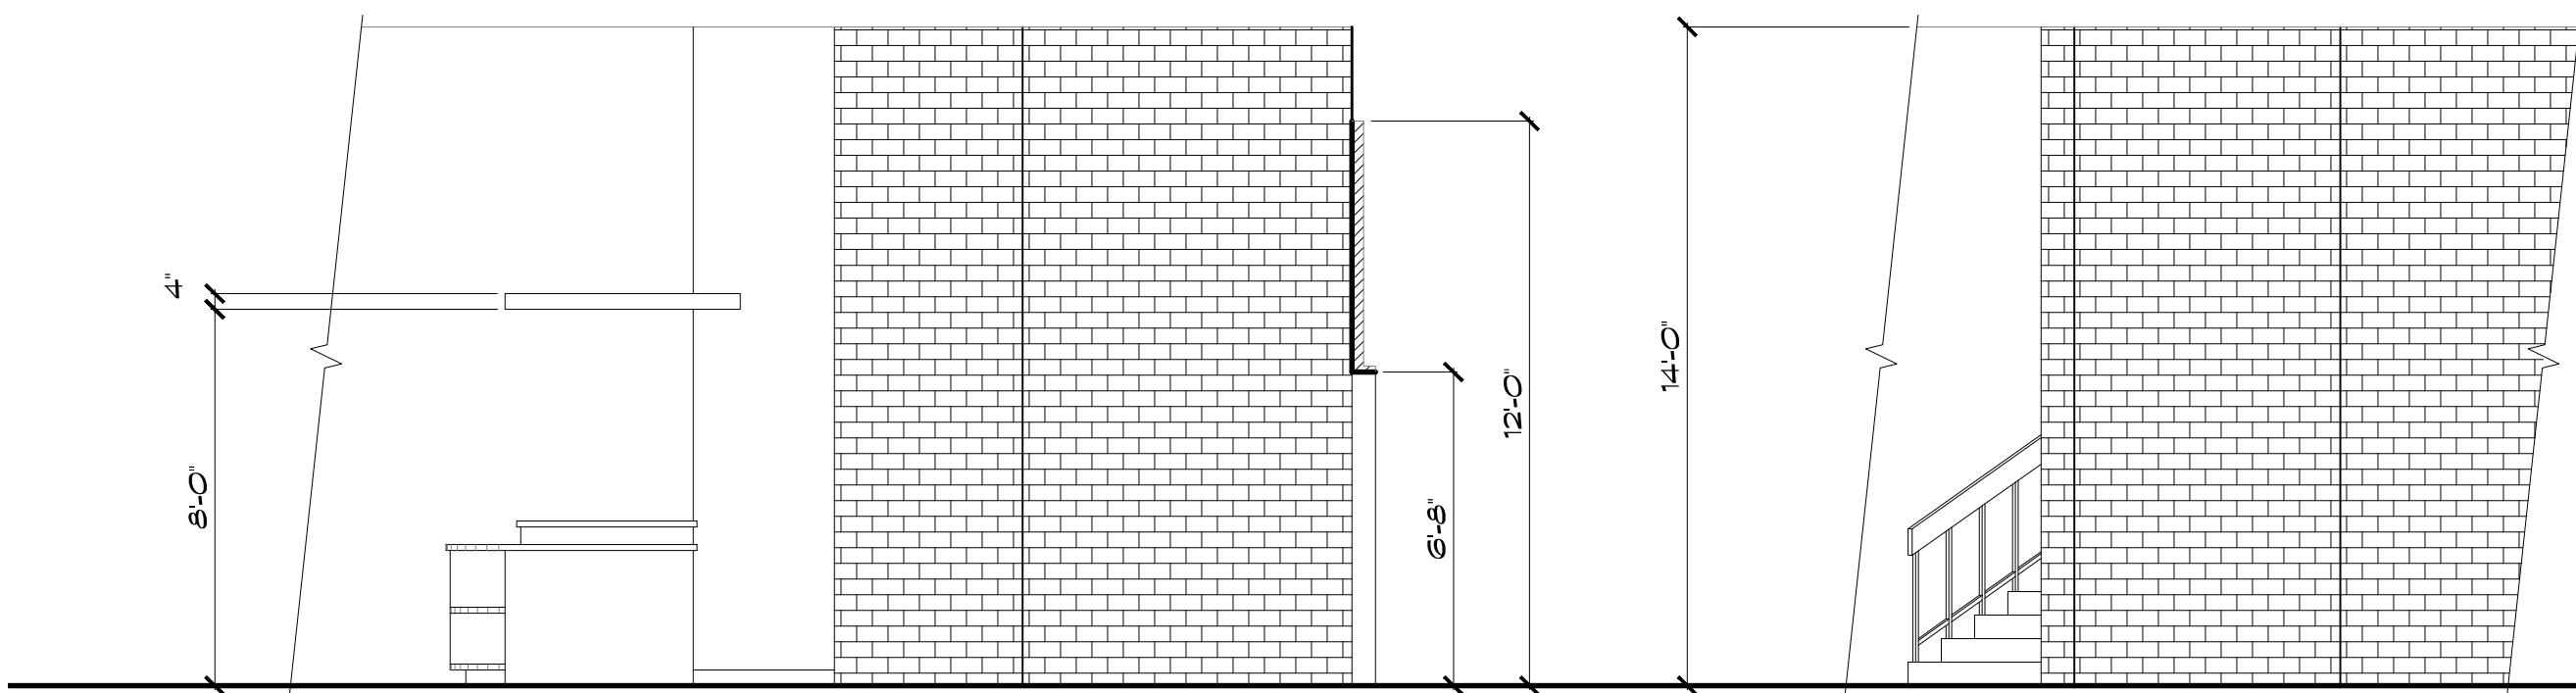


Elevation
Scale: 1/4" = 1'-0"

D

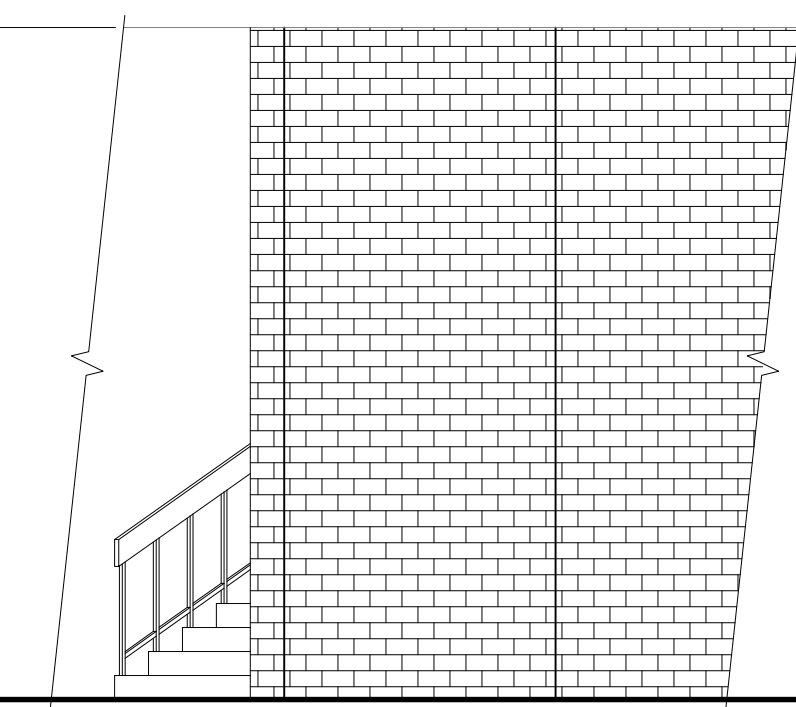


Elevation
Scale: 1/4" = 1'-0"

E

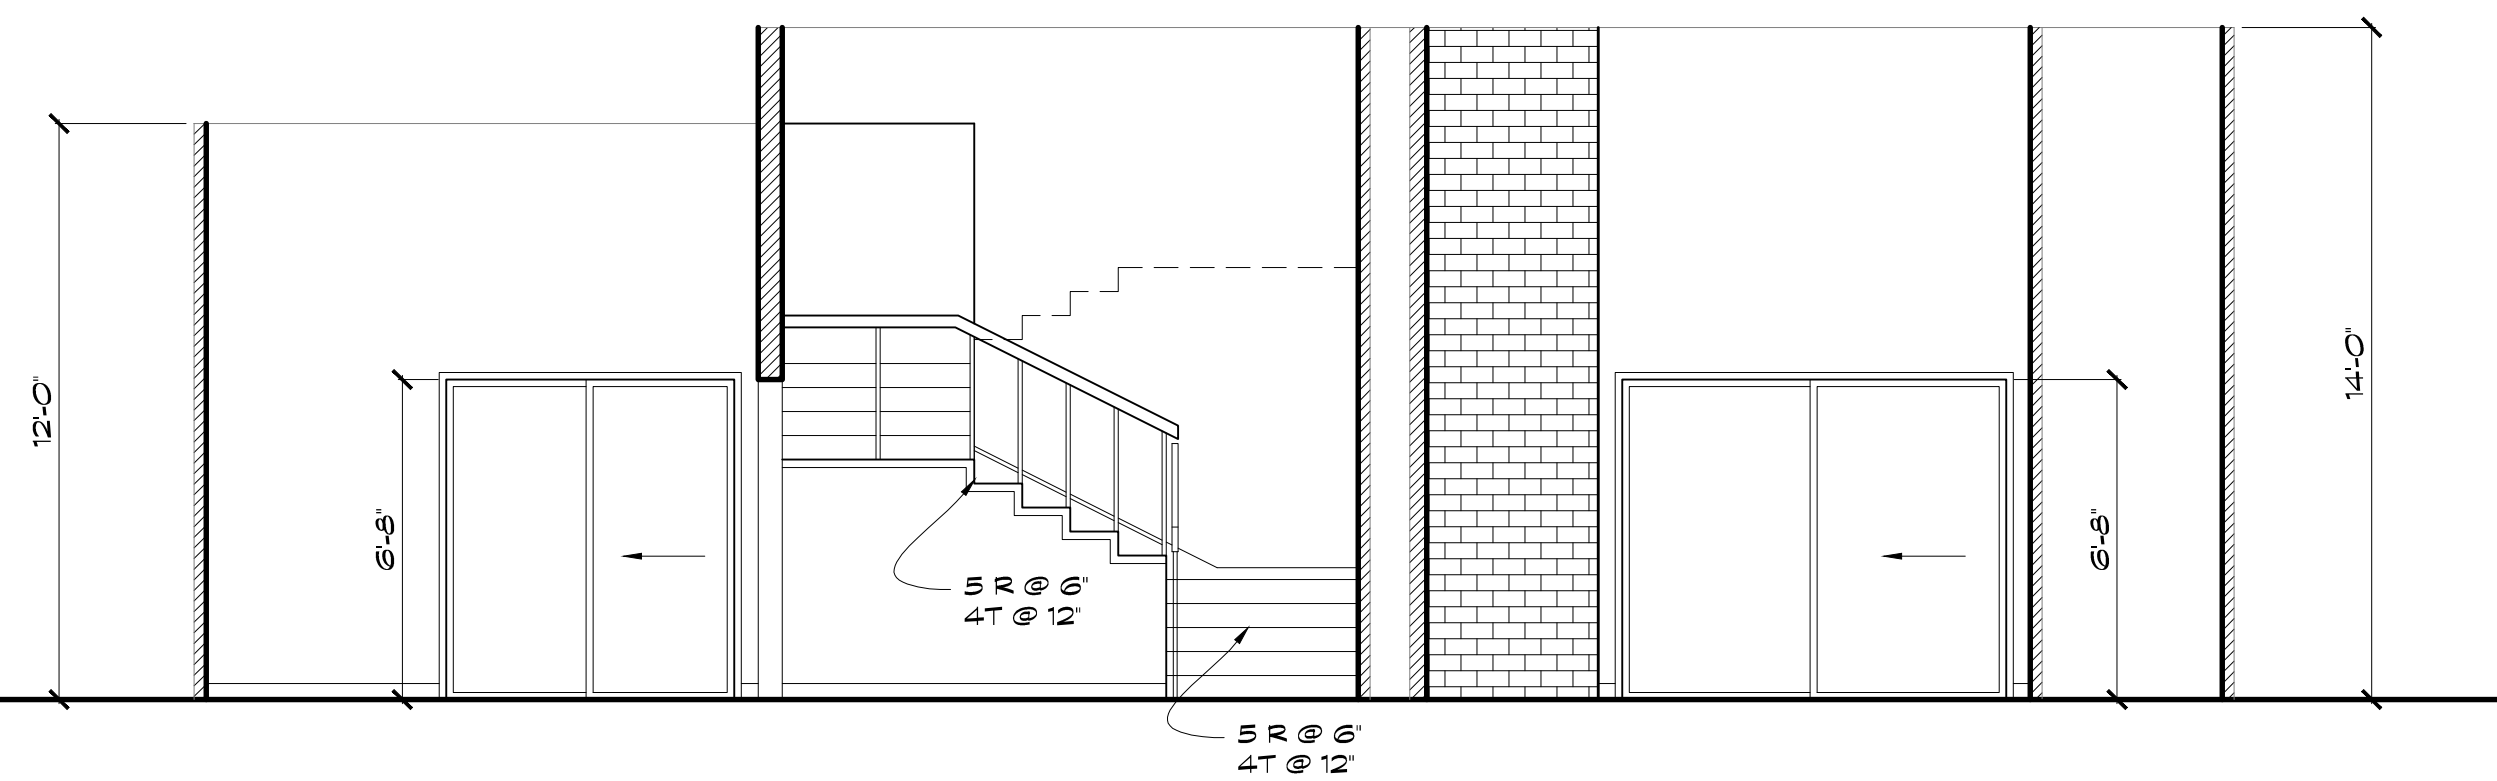


Elevation
Scale: 1/4" = 1'-0"

F

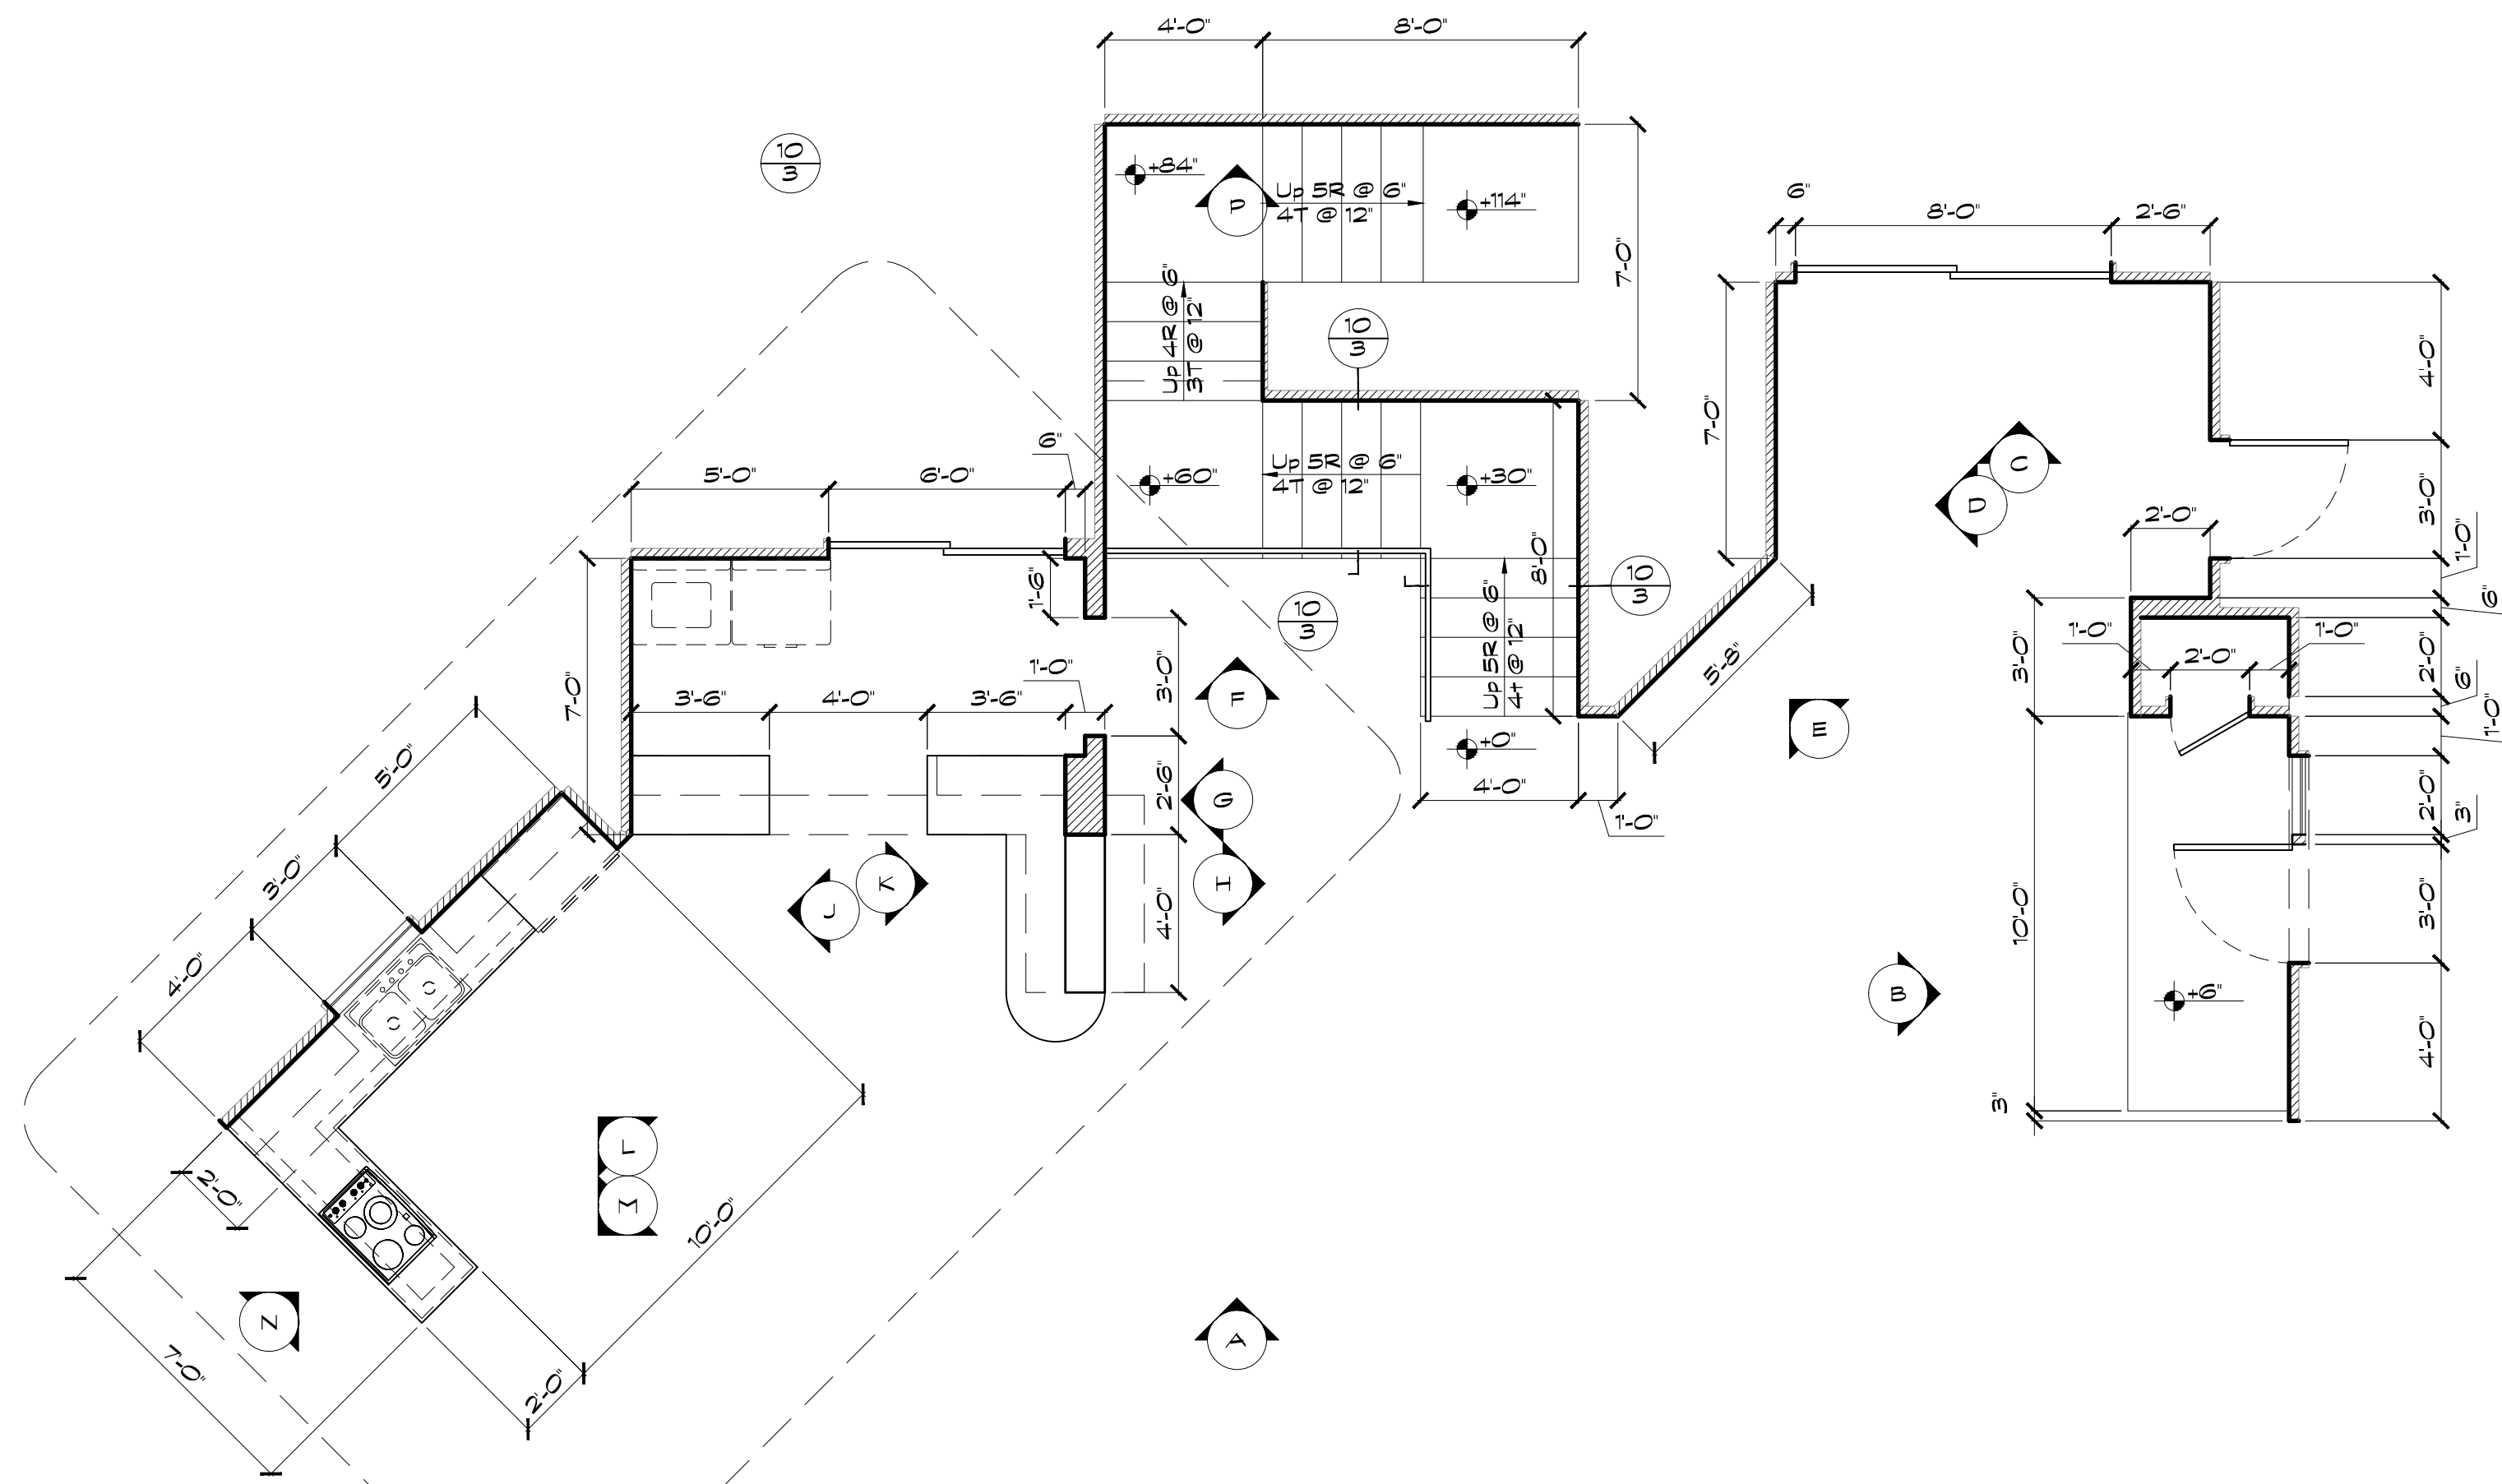

Plan
Scale: 1/4" = 1'-0"

1

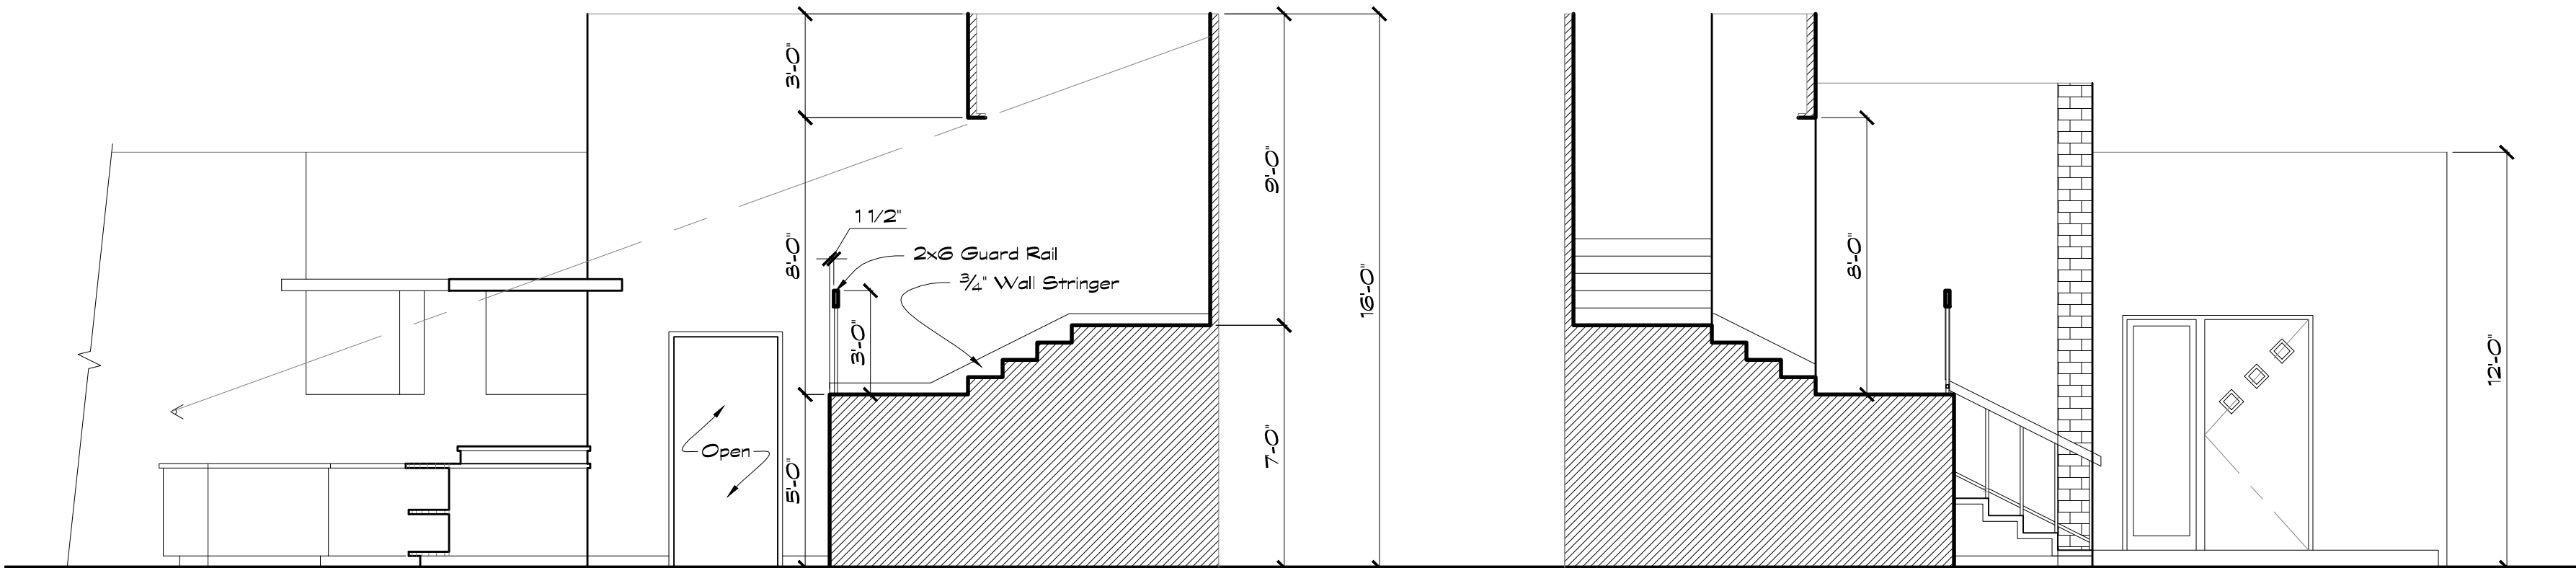






Elevation
Scale: 1/4" = 1'-0"

G


Elevation
Scale: 1/4" = 1'-0"

H


		I HATE YOU DAD	
DIRECTOR: SEAN ANDERS ART DIRECTOR: ERIN COCHRAN Made in Massachusetts		PRODUCTION DESIGNER: AARON OSBORNE SET DECORATOR: JENNIFER GENTILE Noise Reduction	
DRAWING NO.		REV. NO.	
1 of 4		122 & 123	
DESCRIPTION WGBH 1 Guest St., Boston MA		REV. NO.	
SCALE 1/4" = 1'-0"	DATE 5/1/2011	DRAWN BY Jeff Beck	REV.

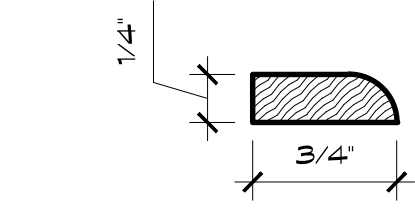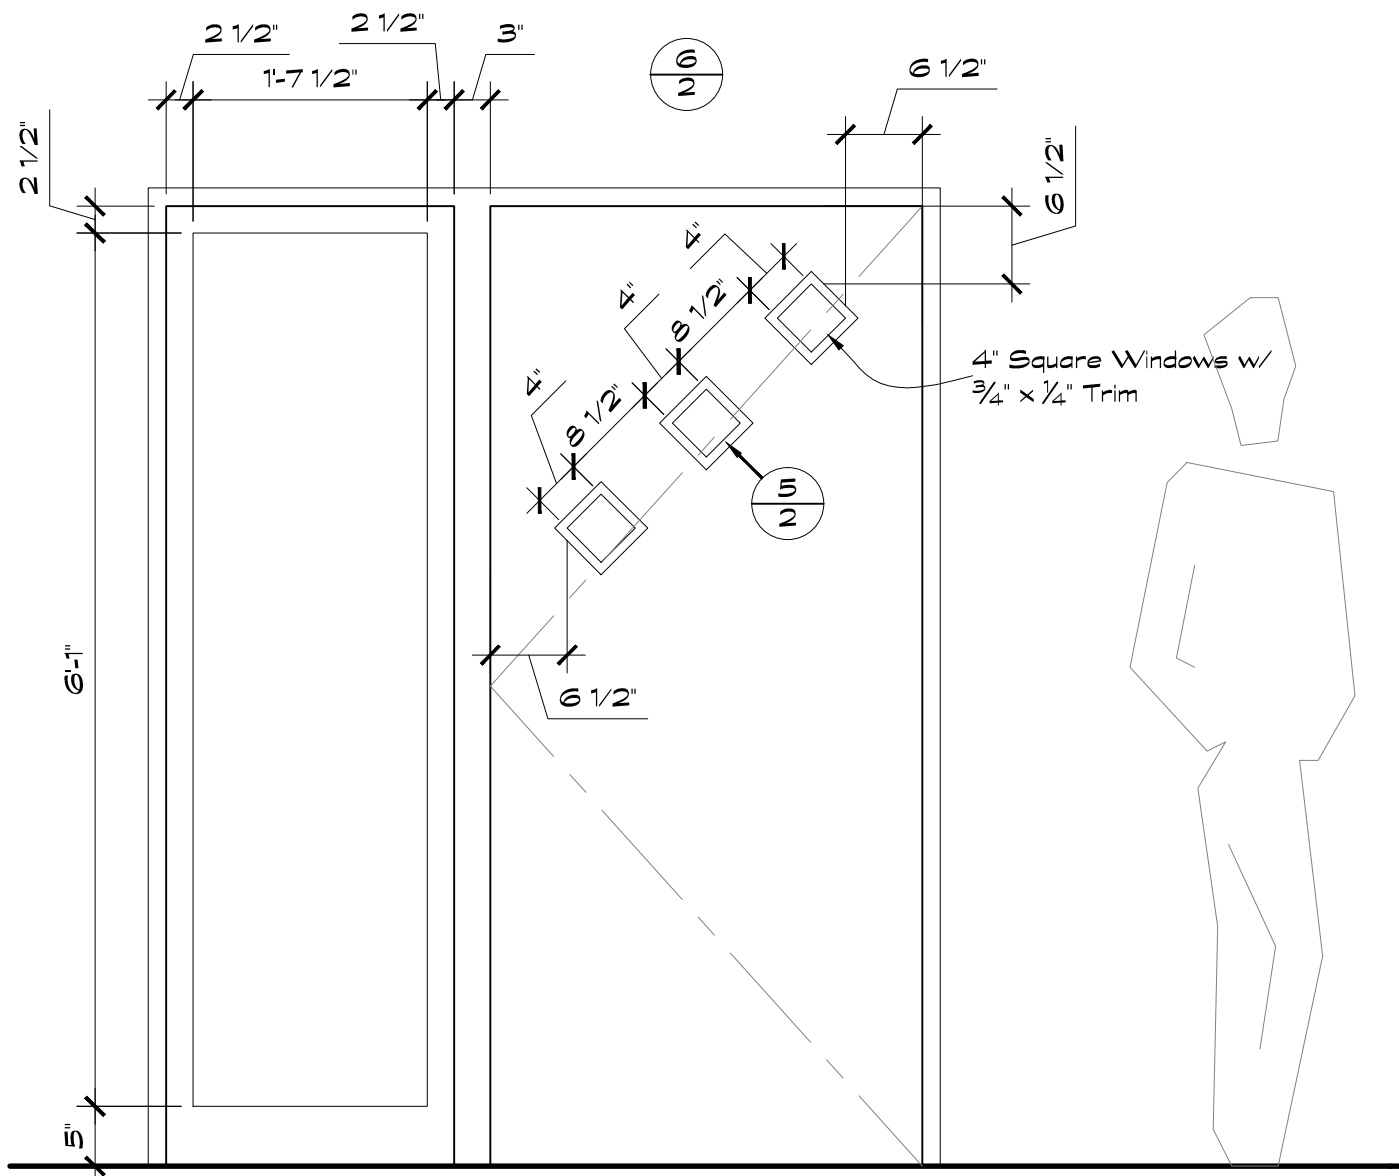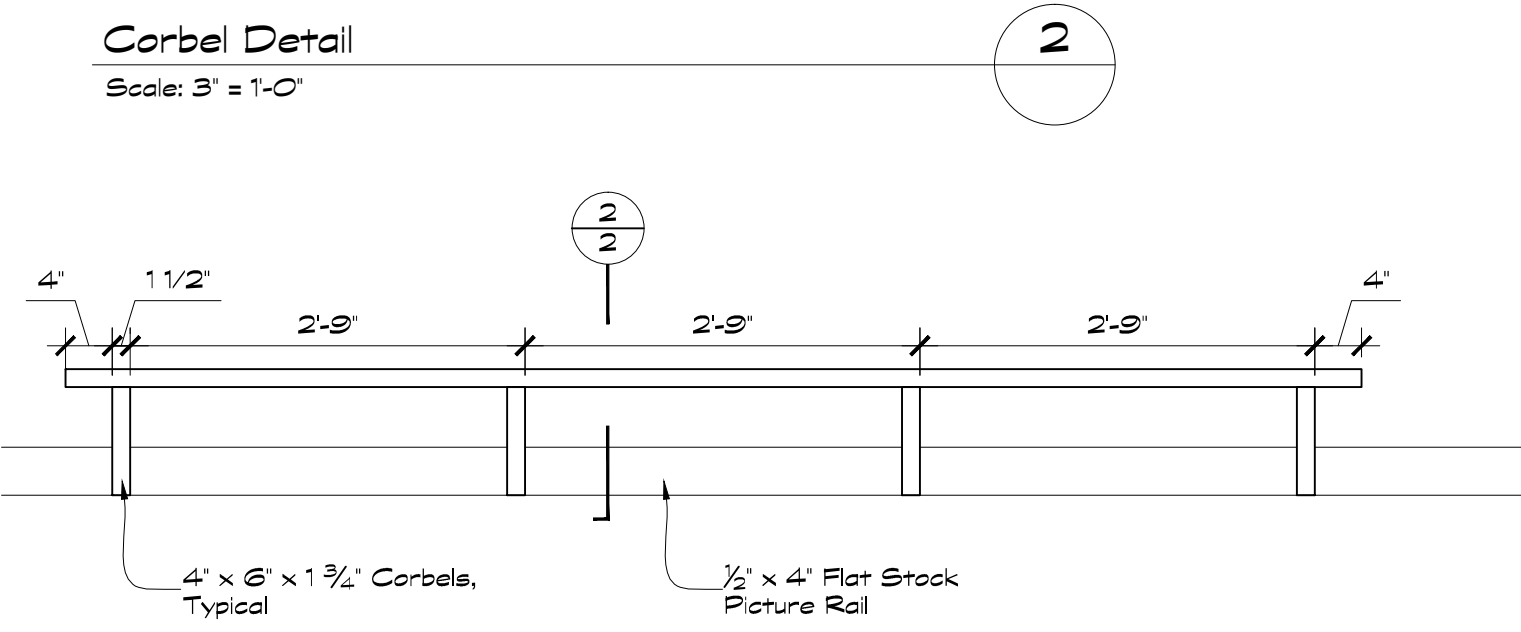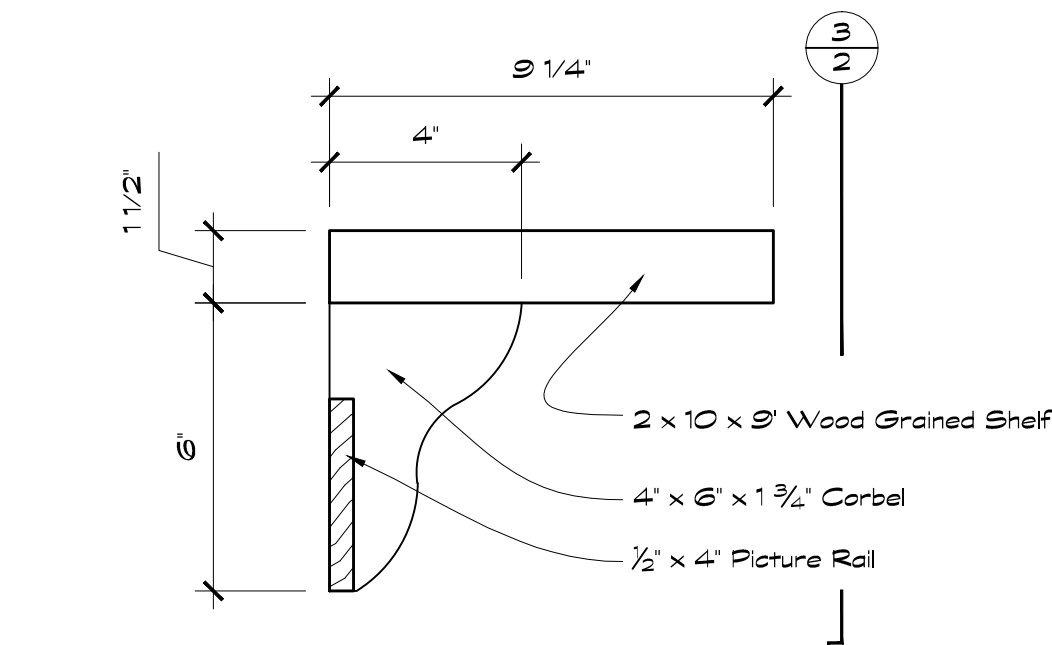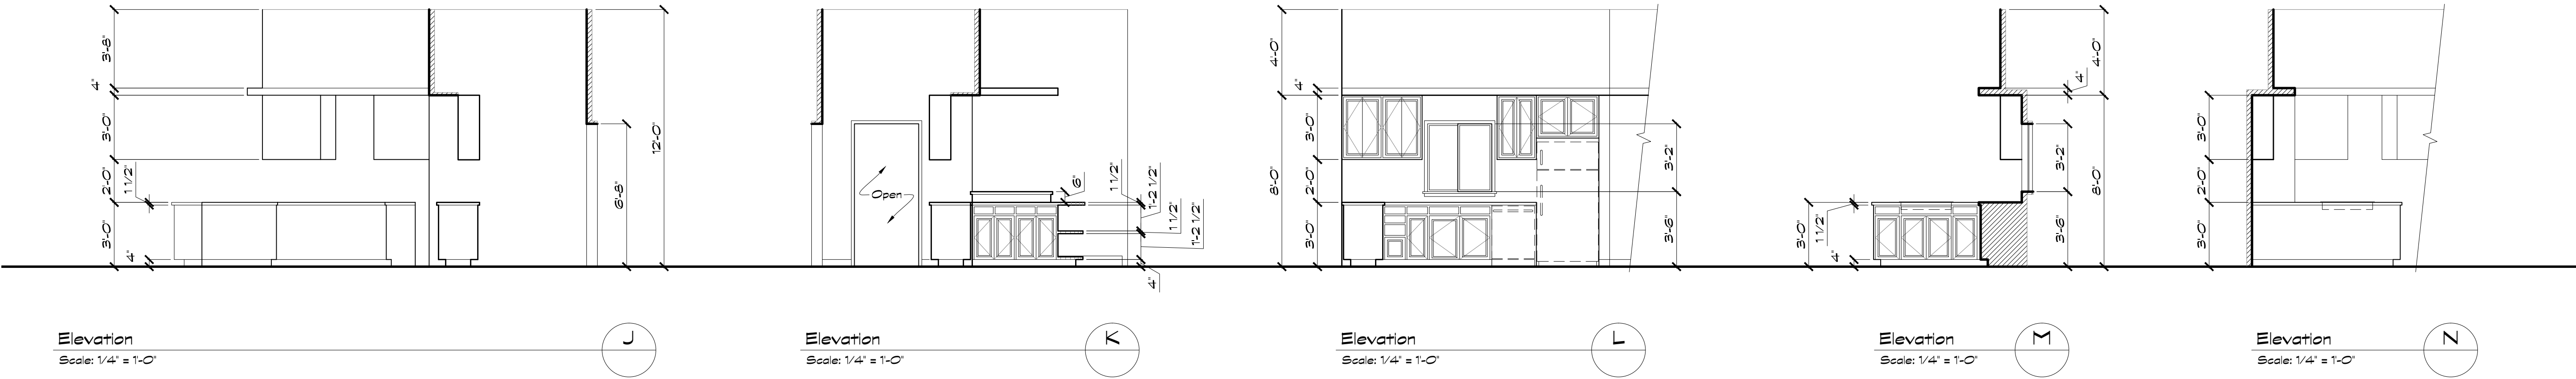


Door Window Casing Detail 5

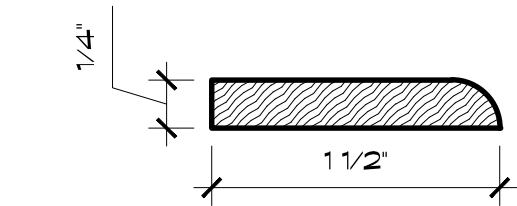


Typical Casing Casing Detail 6

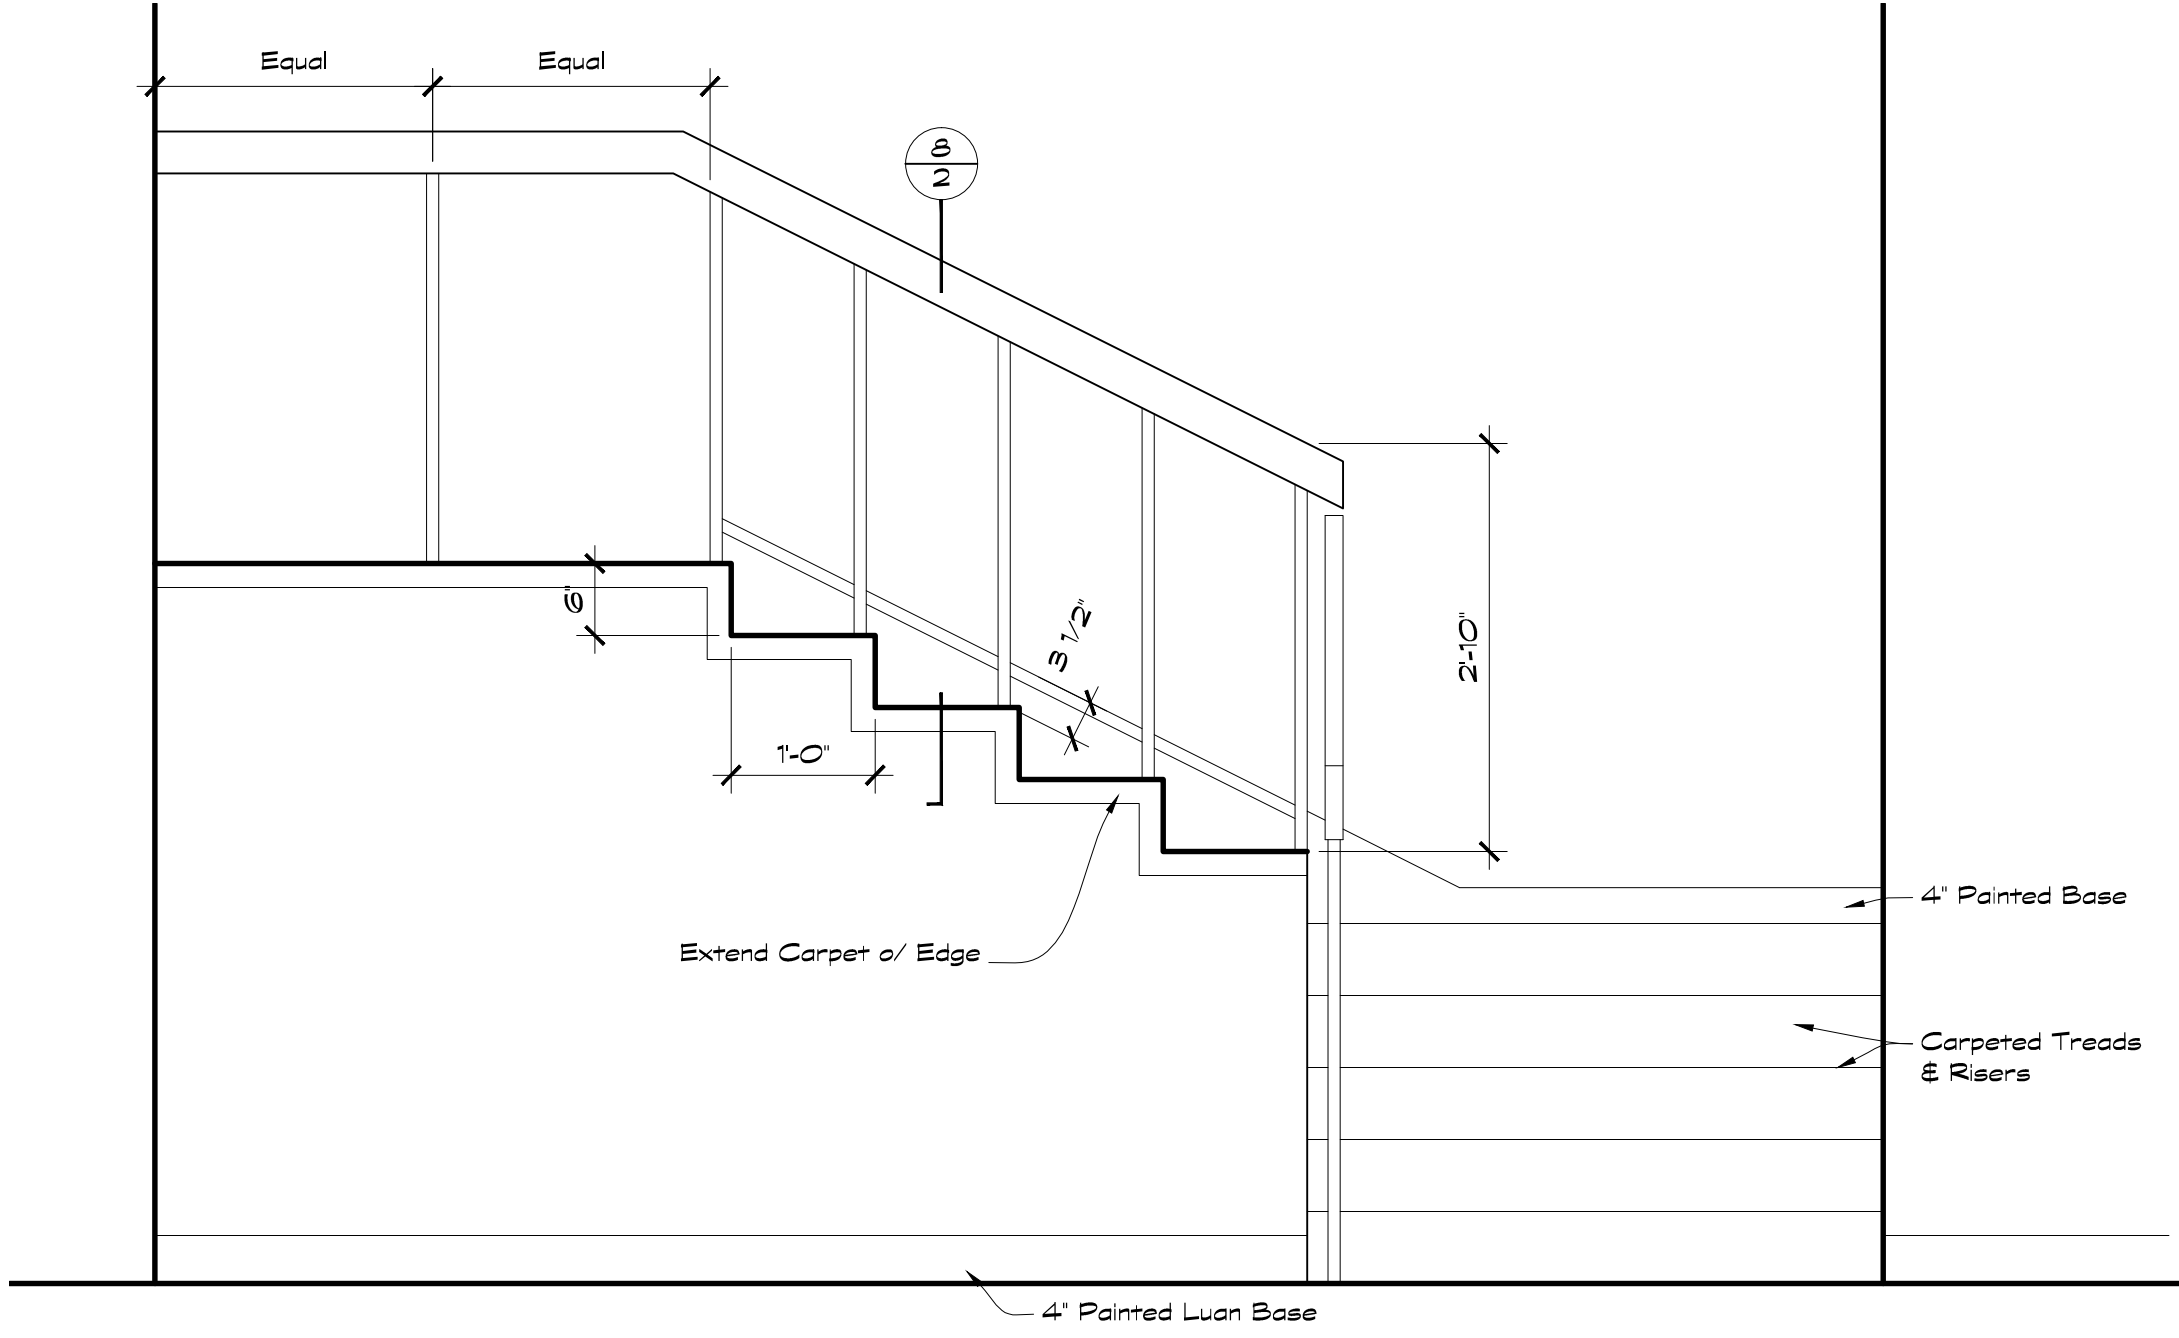

Stair Detail 7

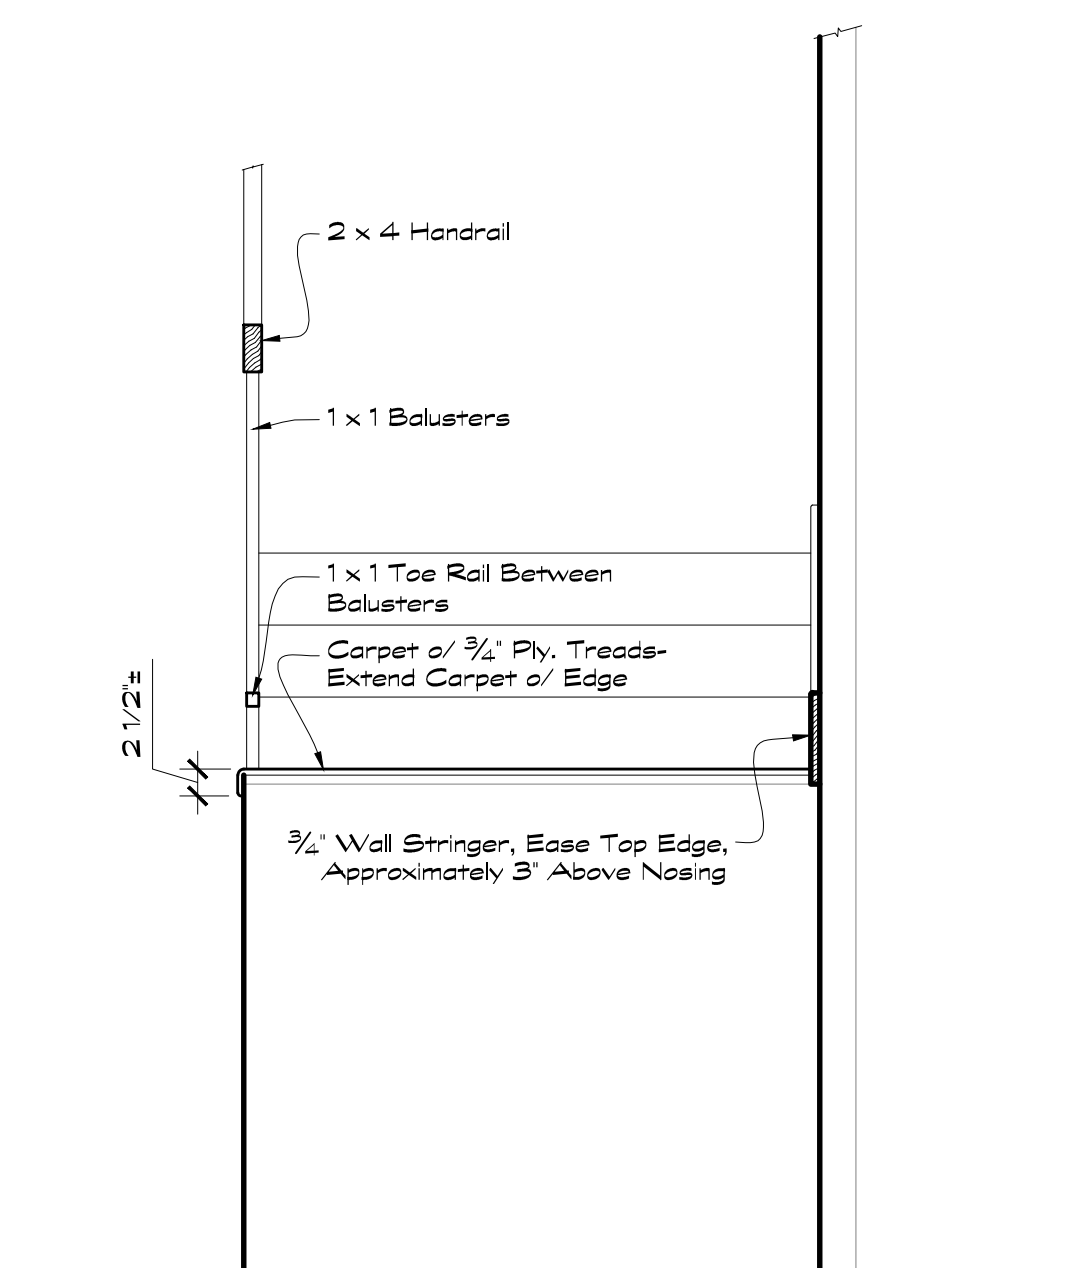


Stair Detail 8

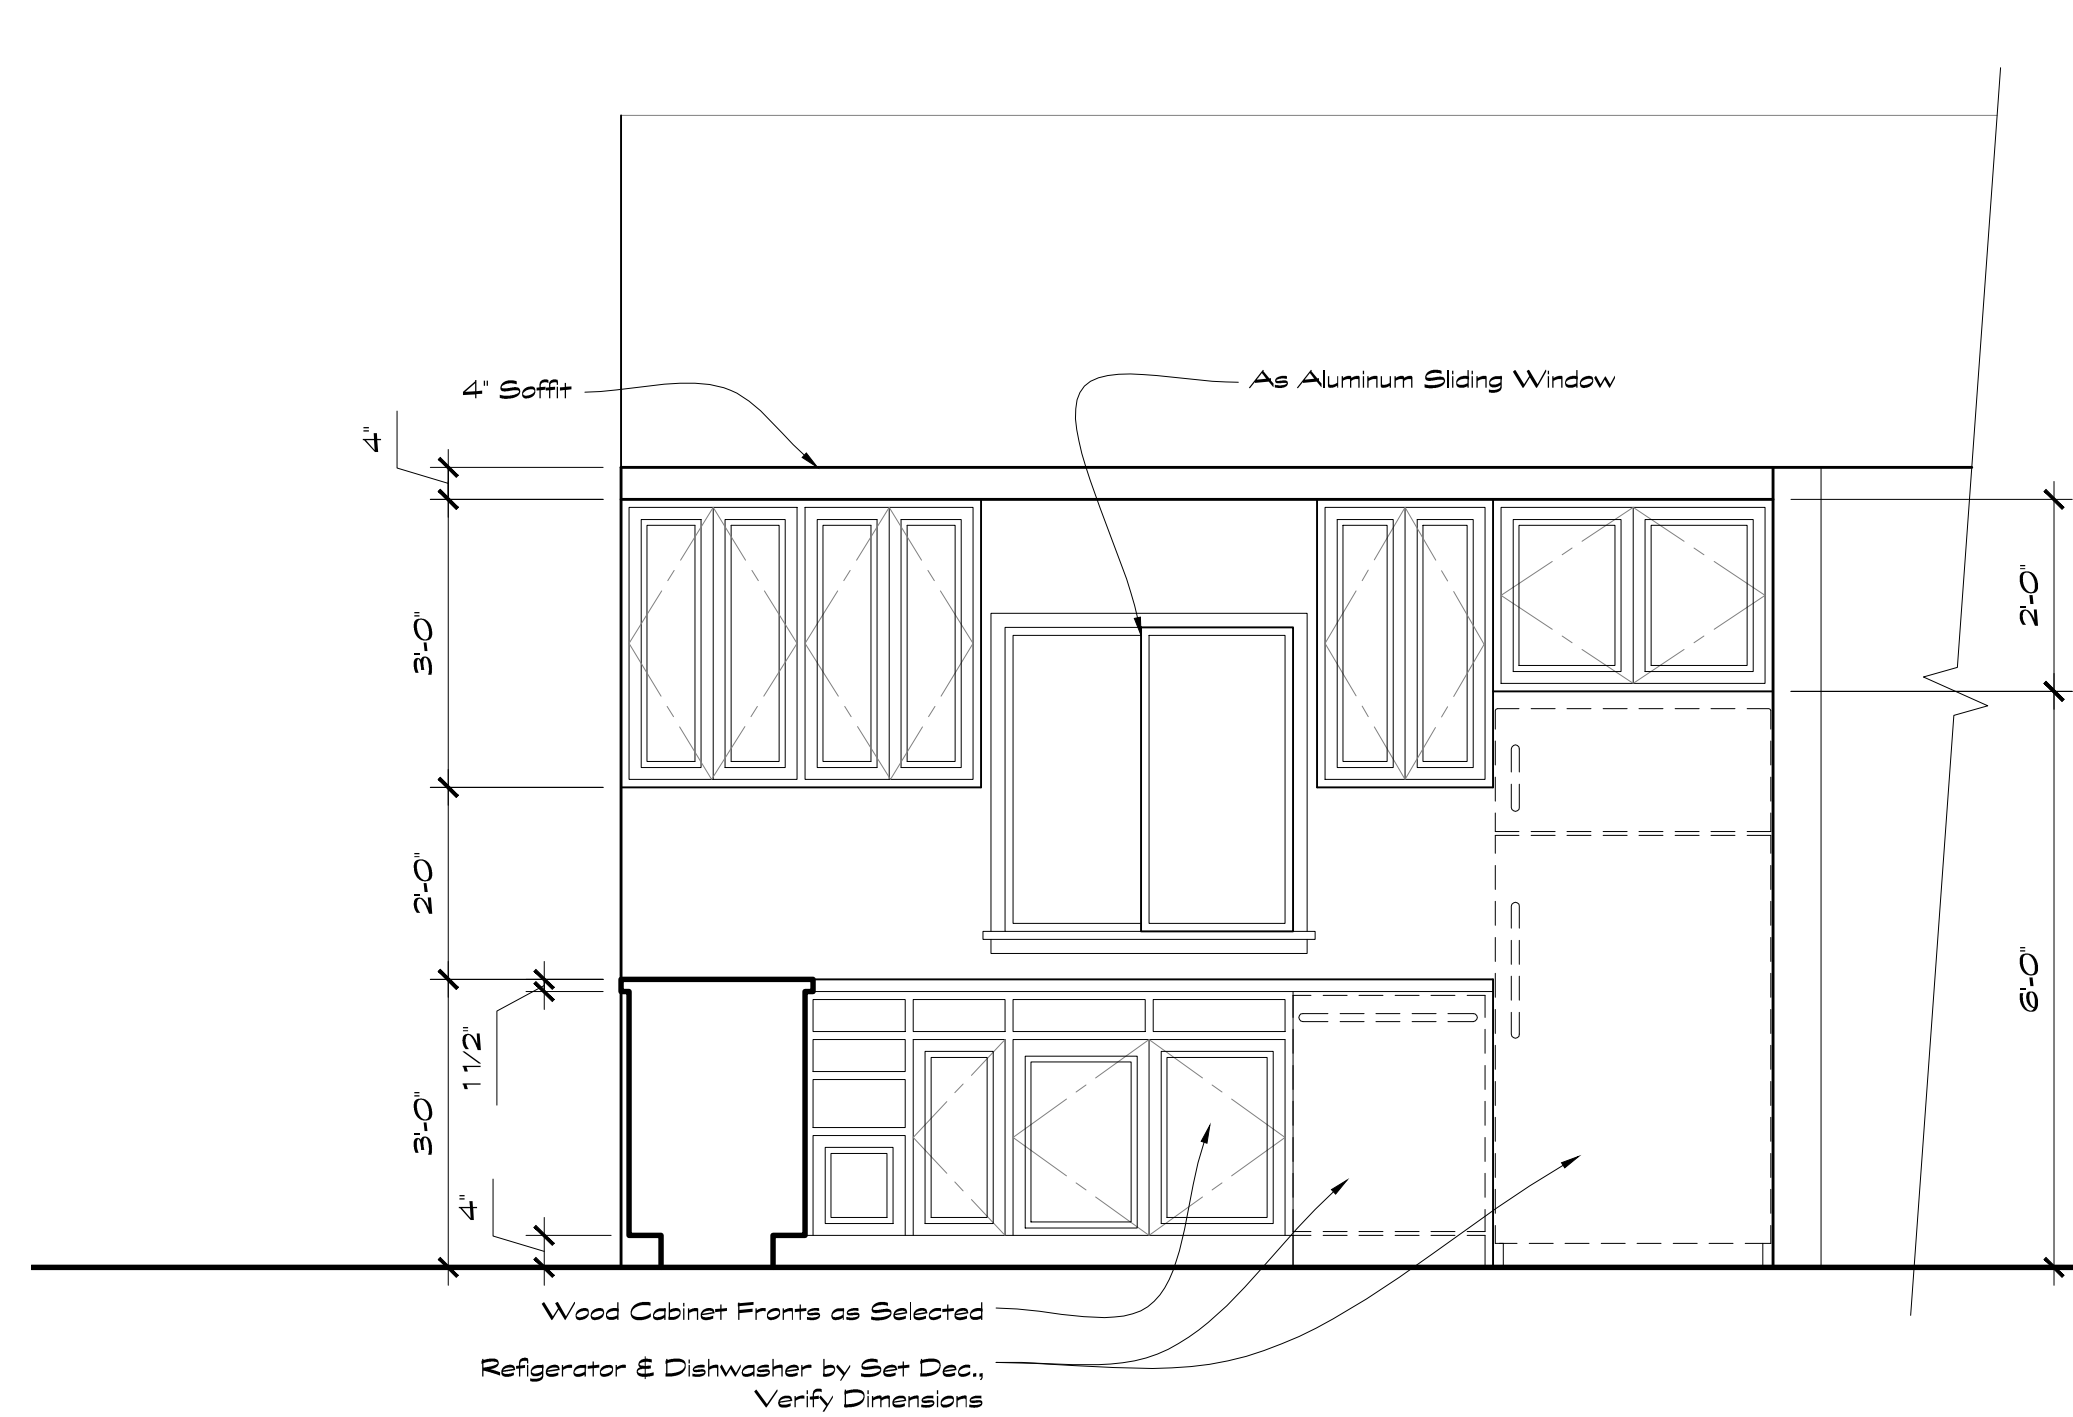

122 & 123 Donny's & Dad's TV House Set Elevation
Scale: 1/2" = 1'-0"

AA

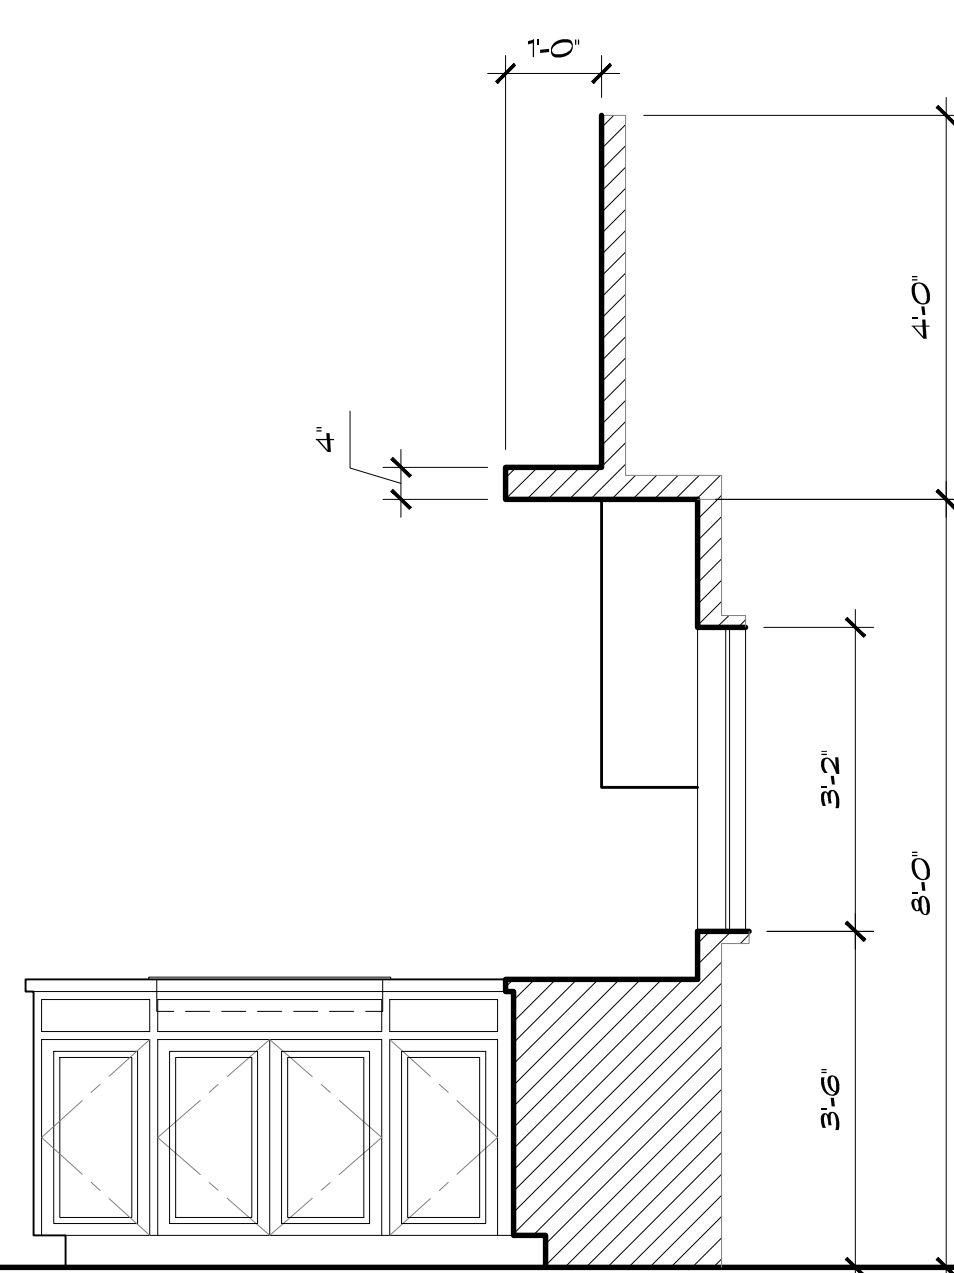


122 & 123 Donny's & Dad's TV House Set Elevation
Scale: 1/2" = 1'-0"

BB


Elevation
Scale: 1/2" = 1'-0"

CC

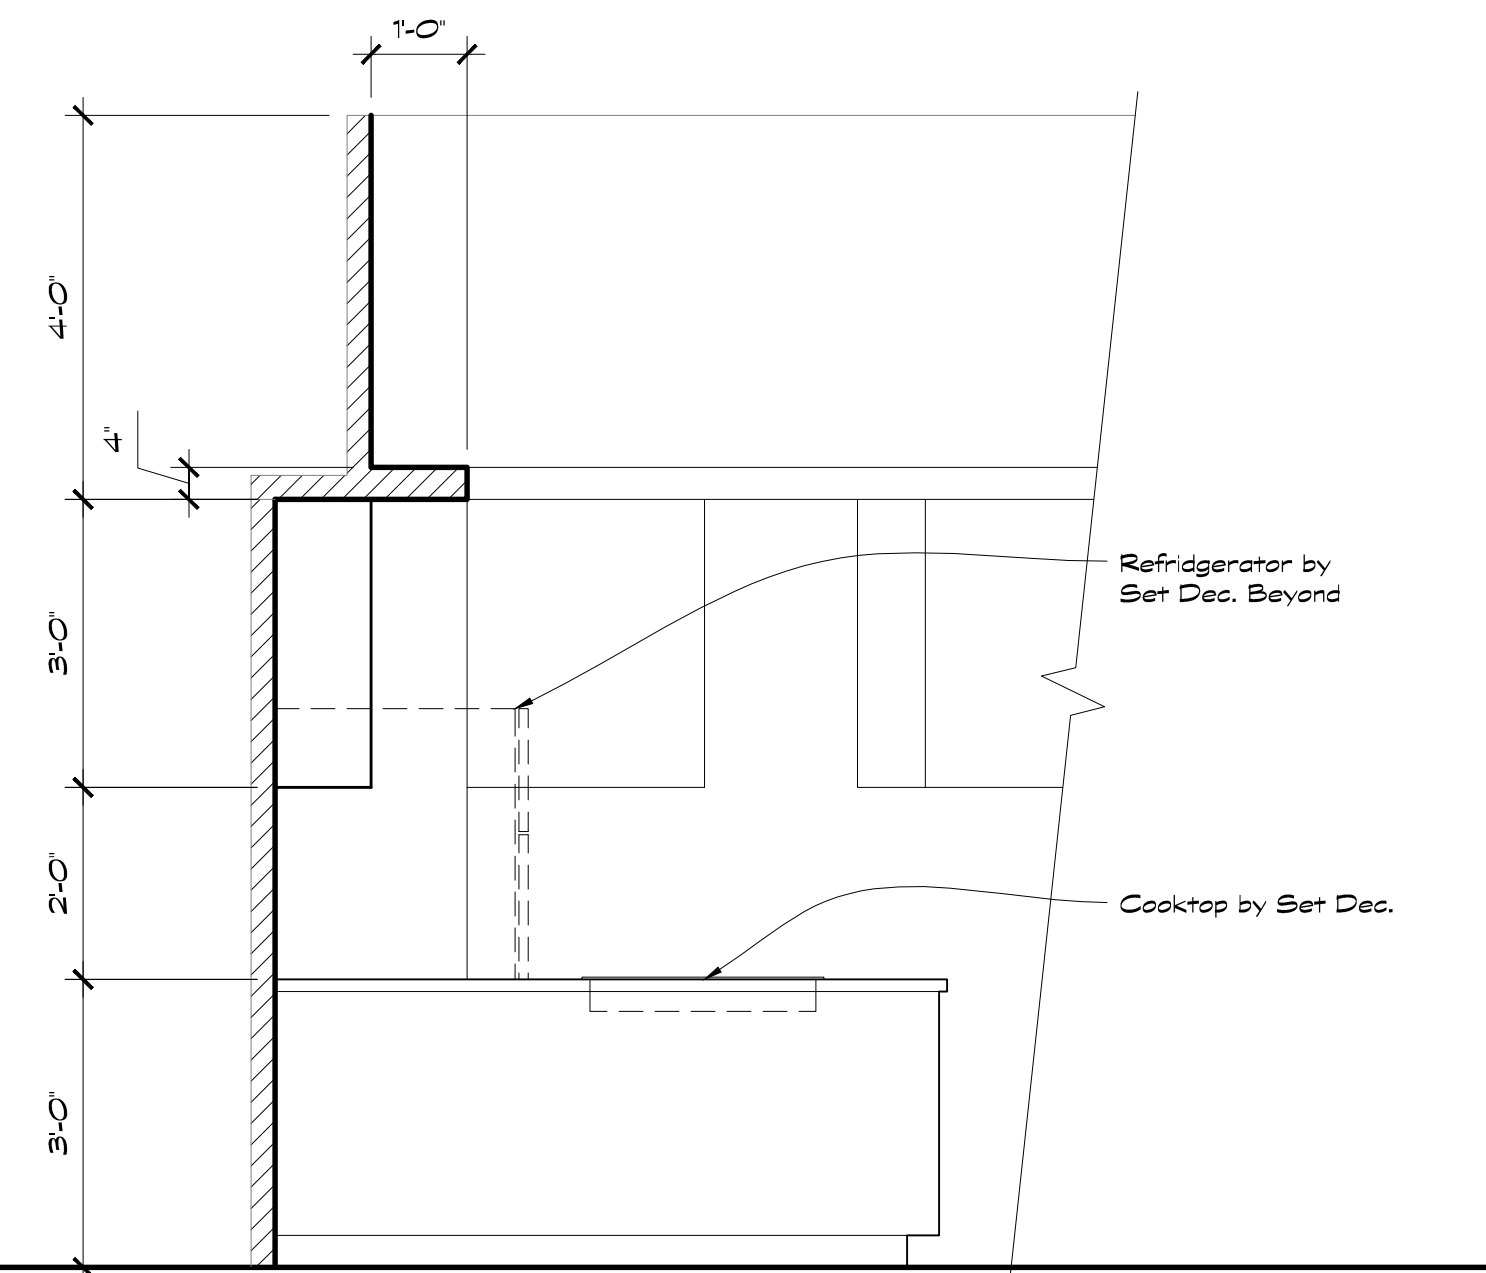


122 & 123 Donny's & Dad's TV House Set Elevation
Scale: 1/2" = 1'-0"

DD

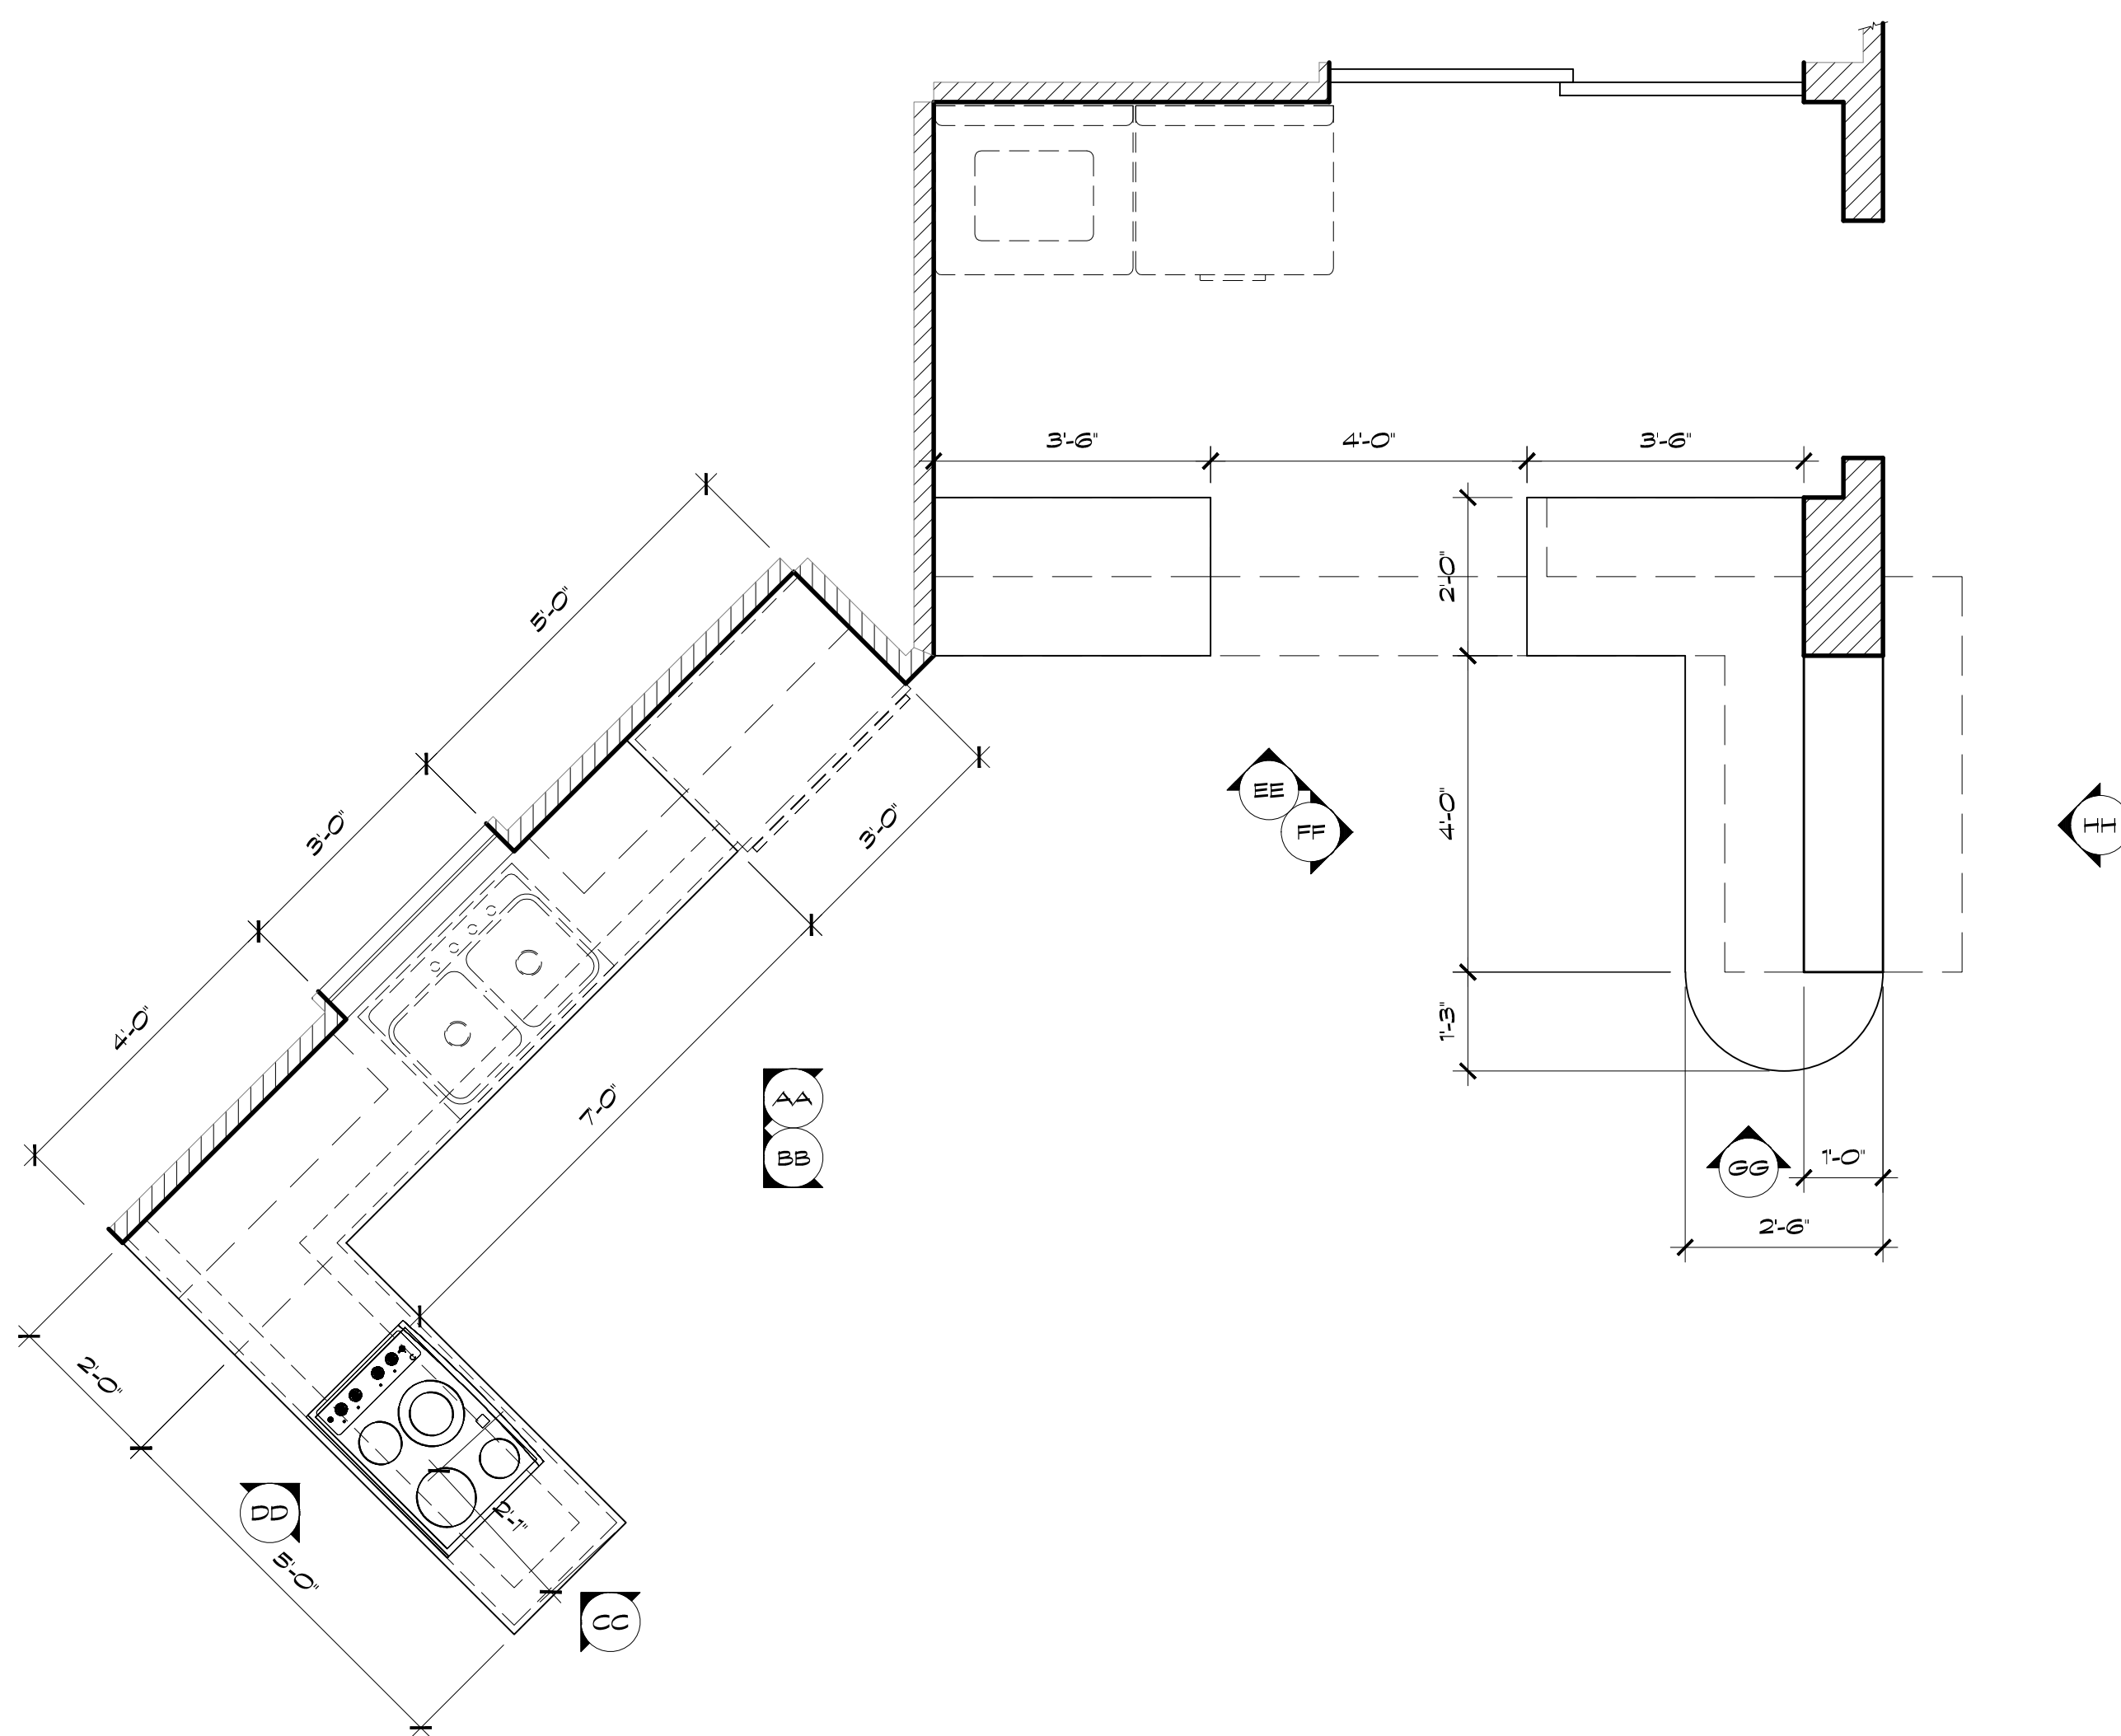


Plan
Scale: 1/2" = 1'-0"

10

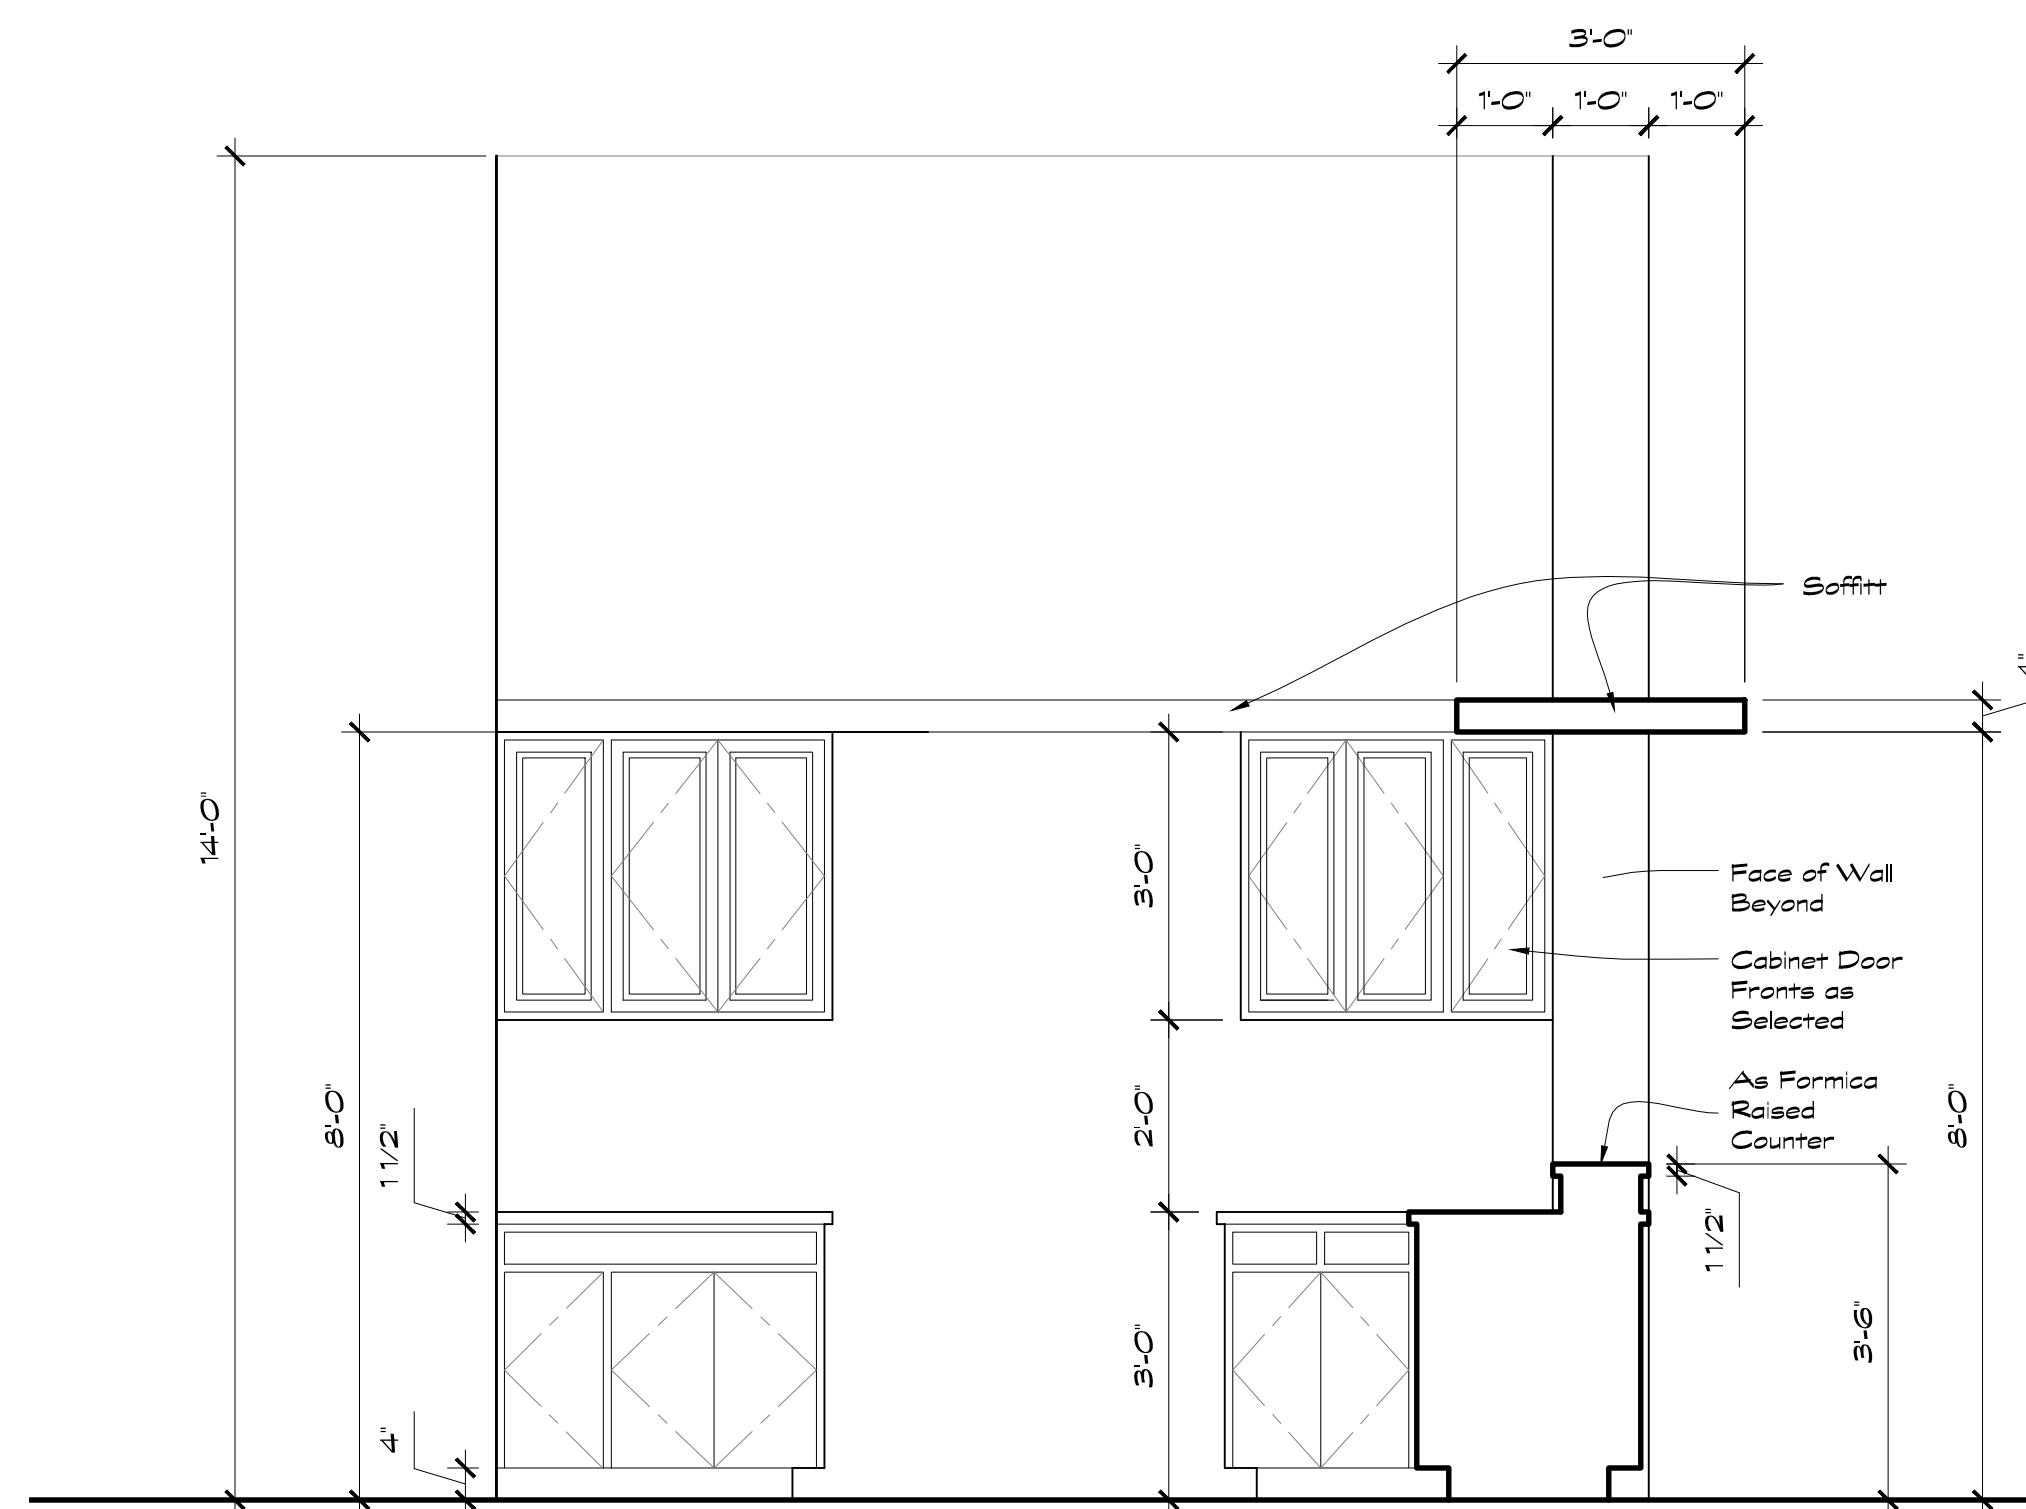

122 & 123 Donny's & Dad's TV House Set Elevation
Scale: 1/2" = 1'-0"

EE

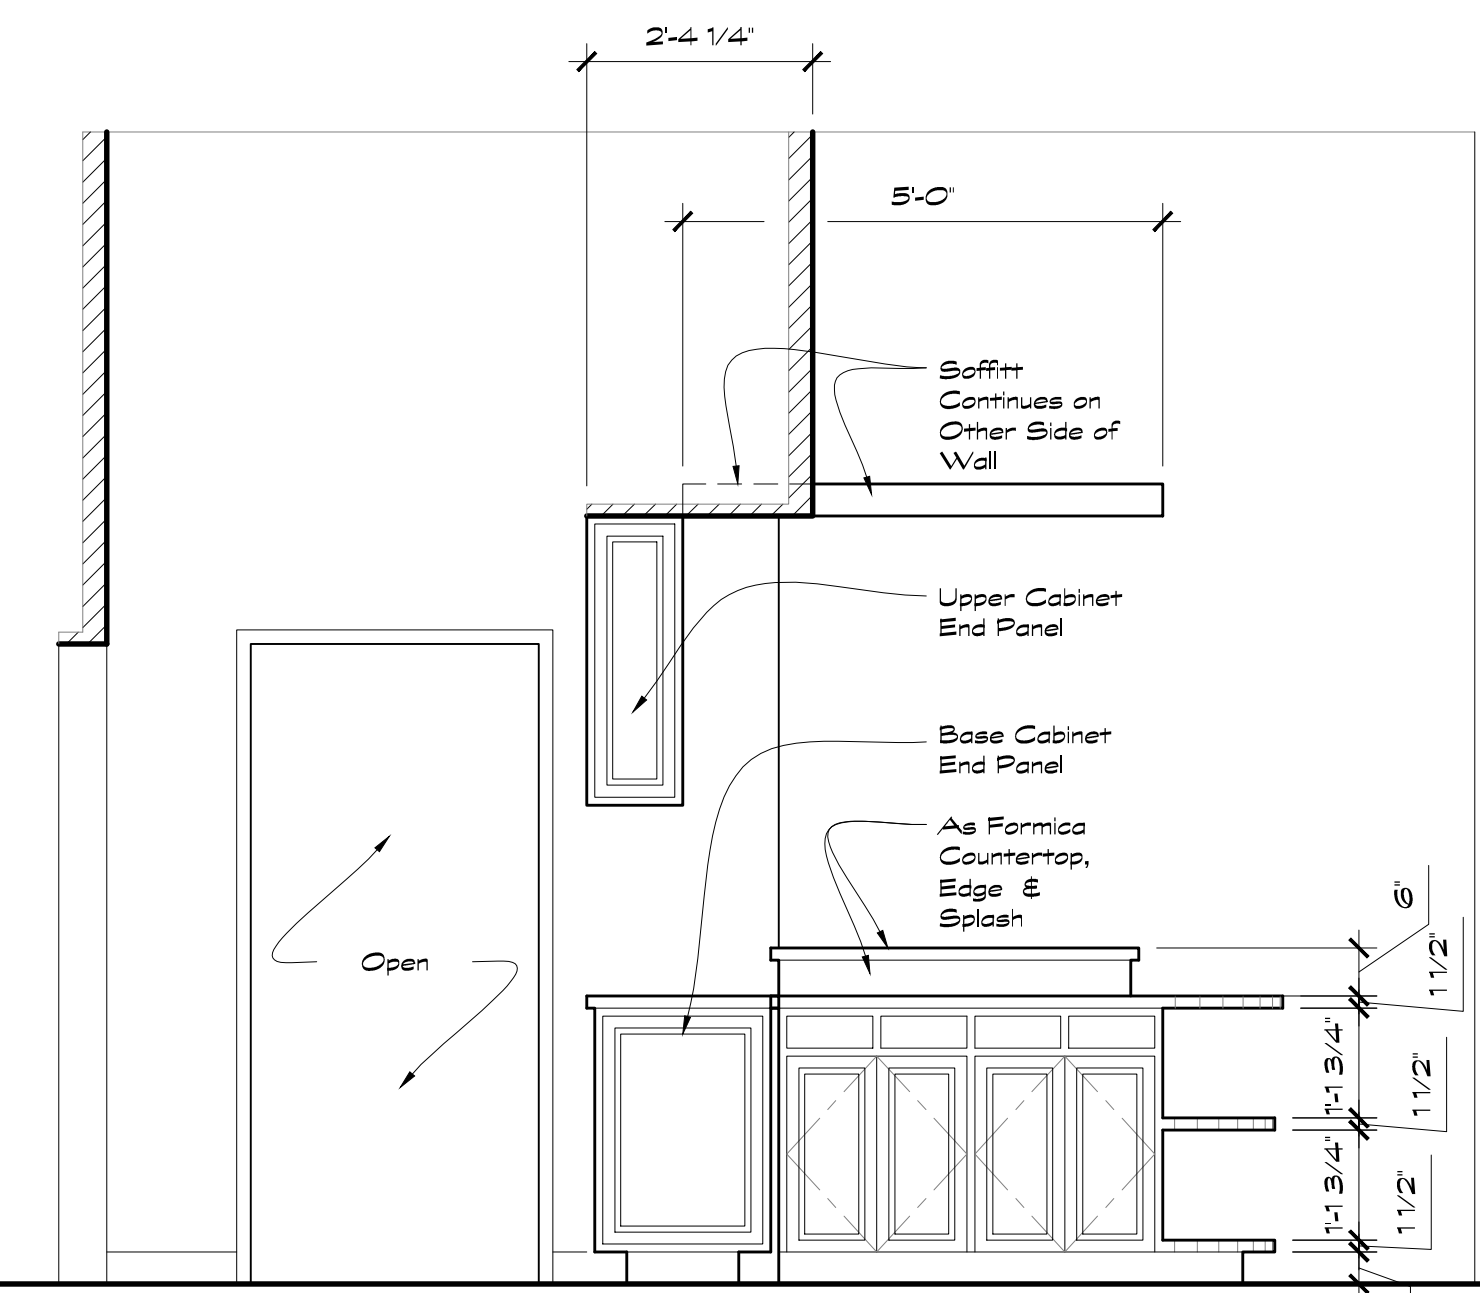

122 & 123 Donny's & Dad's TV House Set Elevation
Scale: 1/2" = 1'-0"

FF

122 & 123
Donny's & Dad's TV House Set

I HATE YOU DAD

DIRECTOR: SEAN ANDERS
ART DIRECTOR: ERIN COCHRAN
PRODUCTION DESIGNER: AARON OSBORNE
SET DECORATOR: JENNIFER GENTILE


Made in Massachusetts

122 & 123
Donny's & Dad's TV House Set

3 of 4

122 & 123

122 & 123

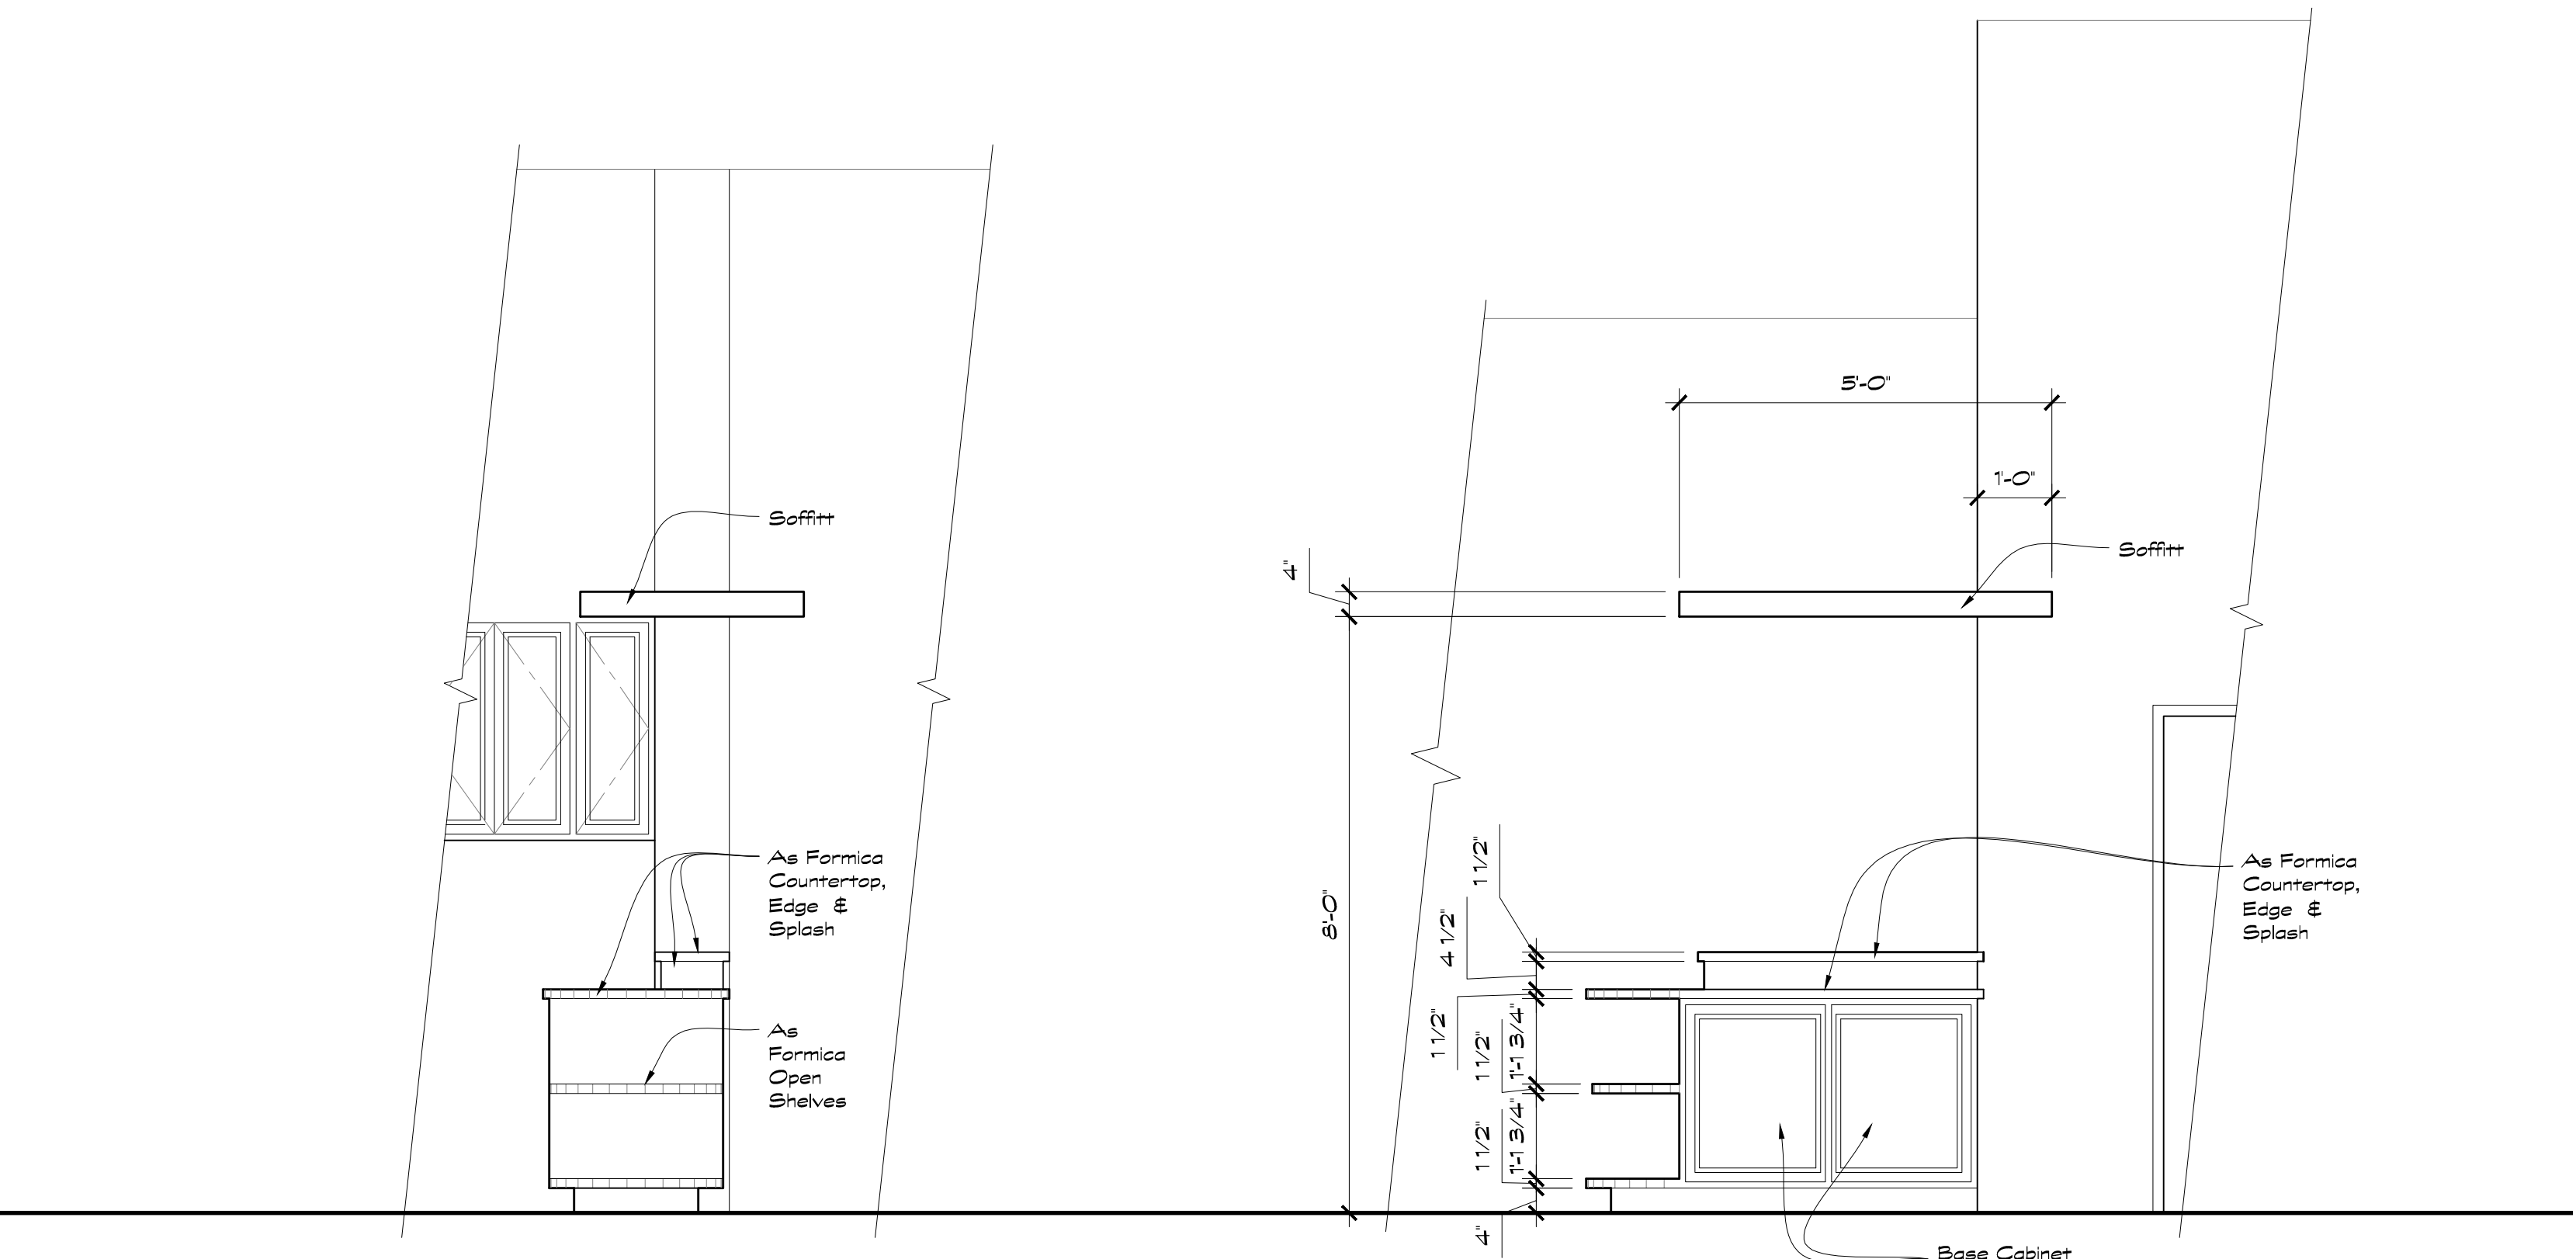

122 & 123 Donny's & Dad's TV House Set Elevation
Scale: 1/2" = 1'-0"

122 & 123 Donny's & Dad's TV House Set Elevation
Scale: 1/2" = 1'-0"