





PILOT EPISODE		SHEET: 1 OF: 2 $\frac{1}{4} = 1$
SET: New Horizon's Office		
DRAWING: PLAN & ELEVATIONS		
DIRECTOR:	Craig Zisk	
PRODUCTION DESIGNER:	amy cabot mullen	
SET DECORATOR:	amy orban	SCALE:
CONST. COORDINATOR:	rick puccio	
SET DESIGNER:	jeff beck	

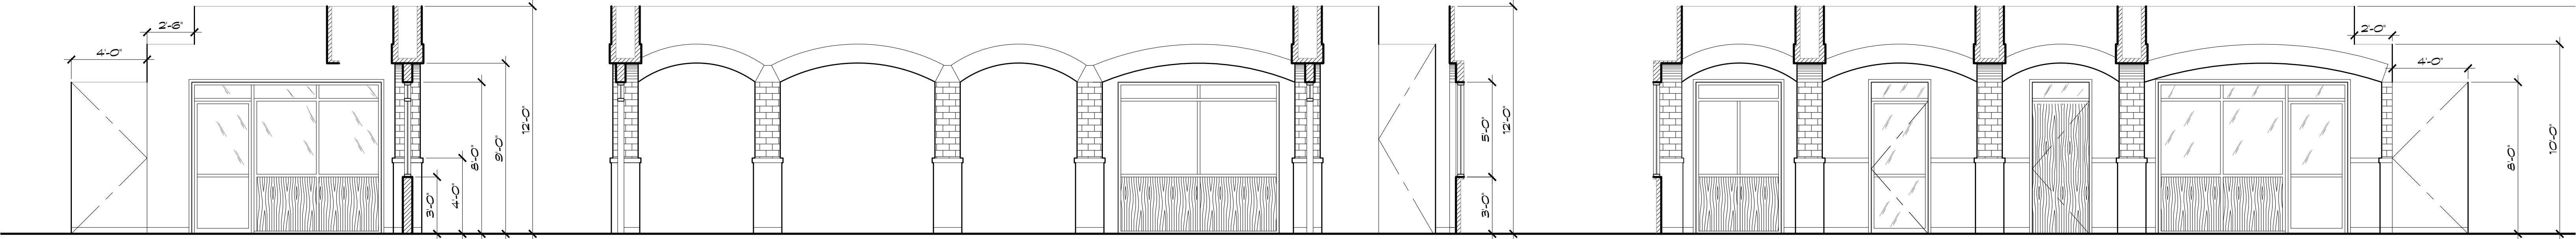

New Horizons' Office Elevation
Scale: 1/4" = 1'-0"

New Horizons' Office Elevation
Scale: 1/4" = 1'-0"


New Horizons' Office Elevation
Scale: 1/4" = 1'-0"

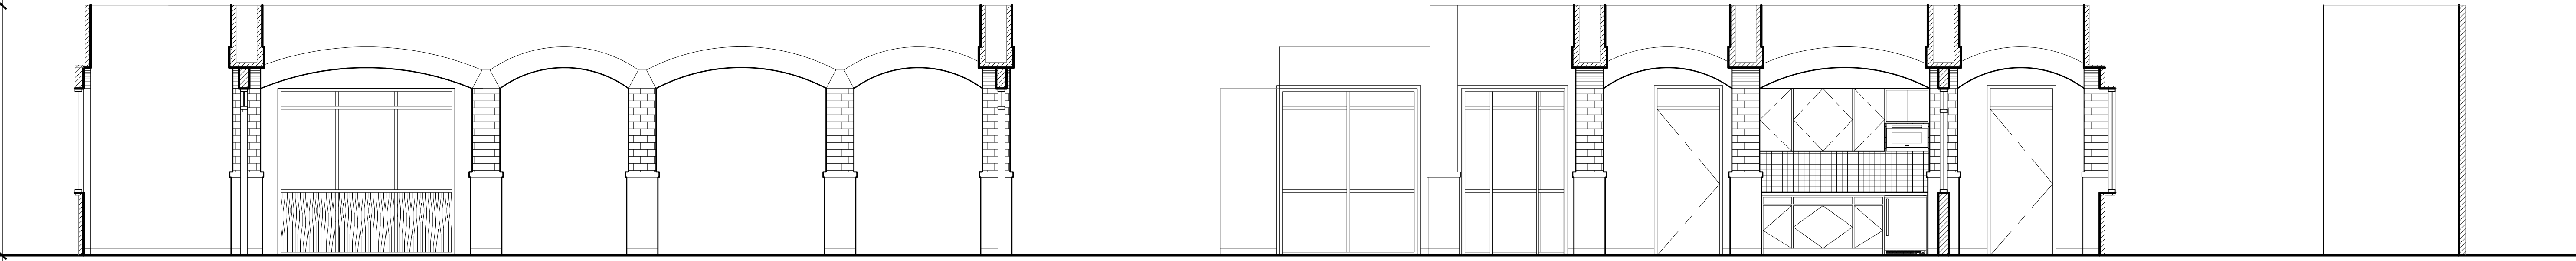

New Horizons' Office Elevation
Scale: 1/4" = 1'-0"


New Horizons' Office Elevation
Scale: 1/4" = 1'-0"

New Horizons' Office Elevation
Scale: 1/4" = 1'-0"

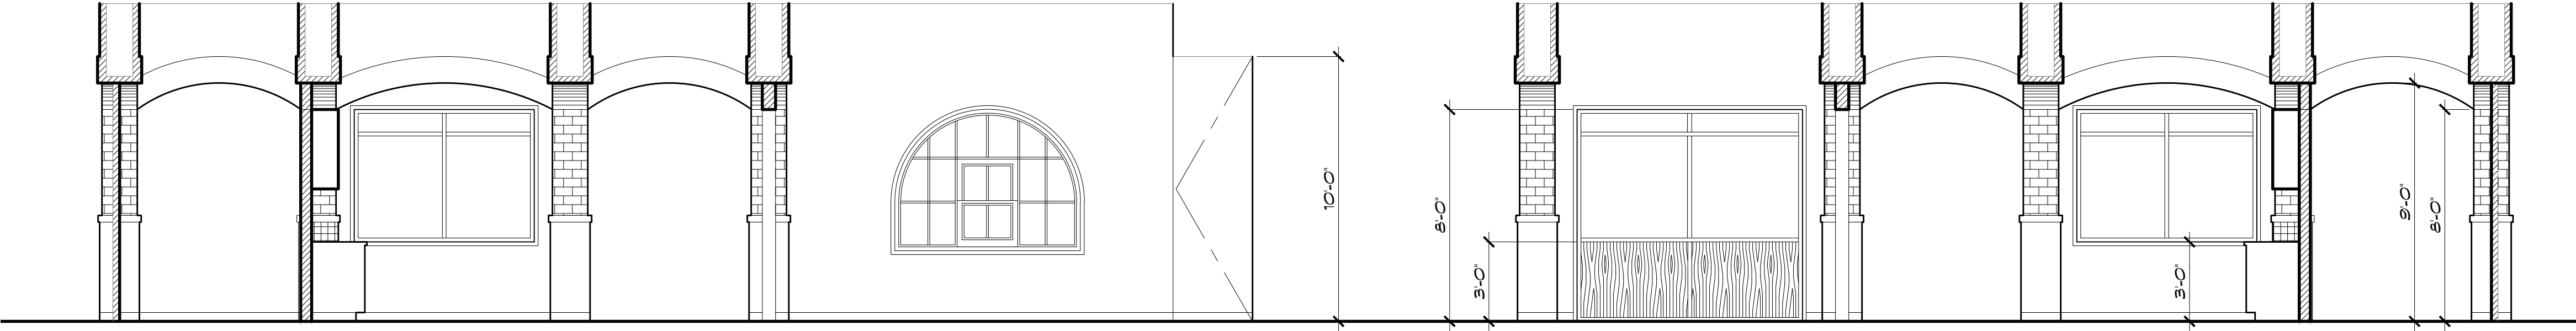


New Horizons' Office Elevation
Scale: 1/4" = 1'-0"

New Horizons' Office Elevation
Scale: 1/4" = 1'-0"

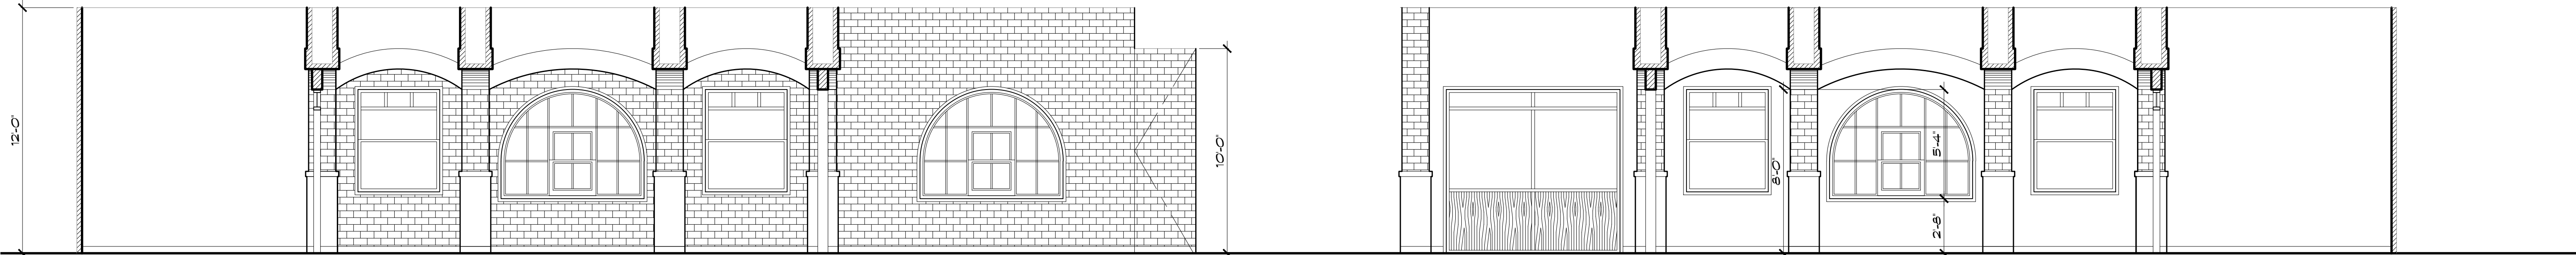

New Horizons' Office Elevation
Scale: 1/4" = 1'-0"

New Horizons' Office Elevation
Scale: 1/4" = 1'-0"

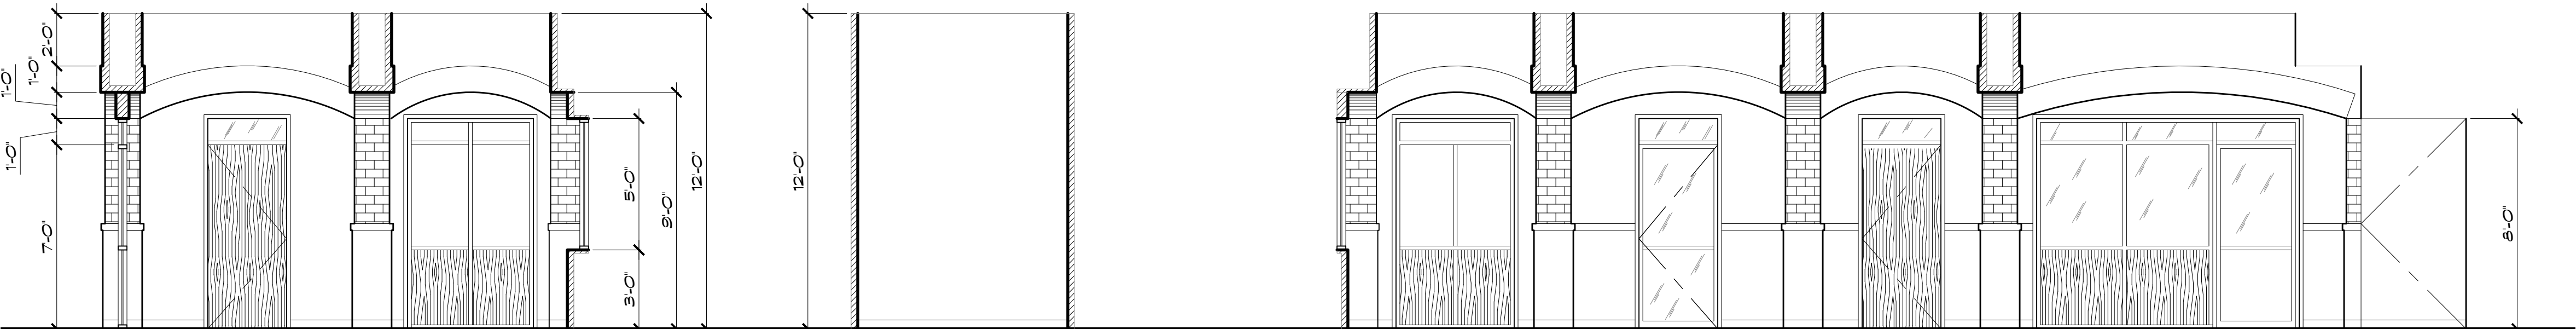


New Horizons' Office Elevation
Scale: 1/4" = 1'-0"

New Horizons' Office Elevation
Scale: 1/4" = 1'-0"

New Horizons' Office Elevation
Scale: 1/4" = 1'-0"

<i>Untitled Kari Lizer</i>			
<i>Pilot</i>			
PILOT EPISODE			
SET: New Horizon's Office			
DRAWING: PLAN & ELEVATIONS			SHEET:
			2
DIRECTOR:		Craig Zisk	
PRODUCTION DESIGNER:		cabot mc mullen	
SET DECORATOR:		amy feldman	
CONST. COORDINATOR:		rick puccio	
SET DESIGNER:		jeff beck	
		SCALE:	1/4" = 1'-0"

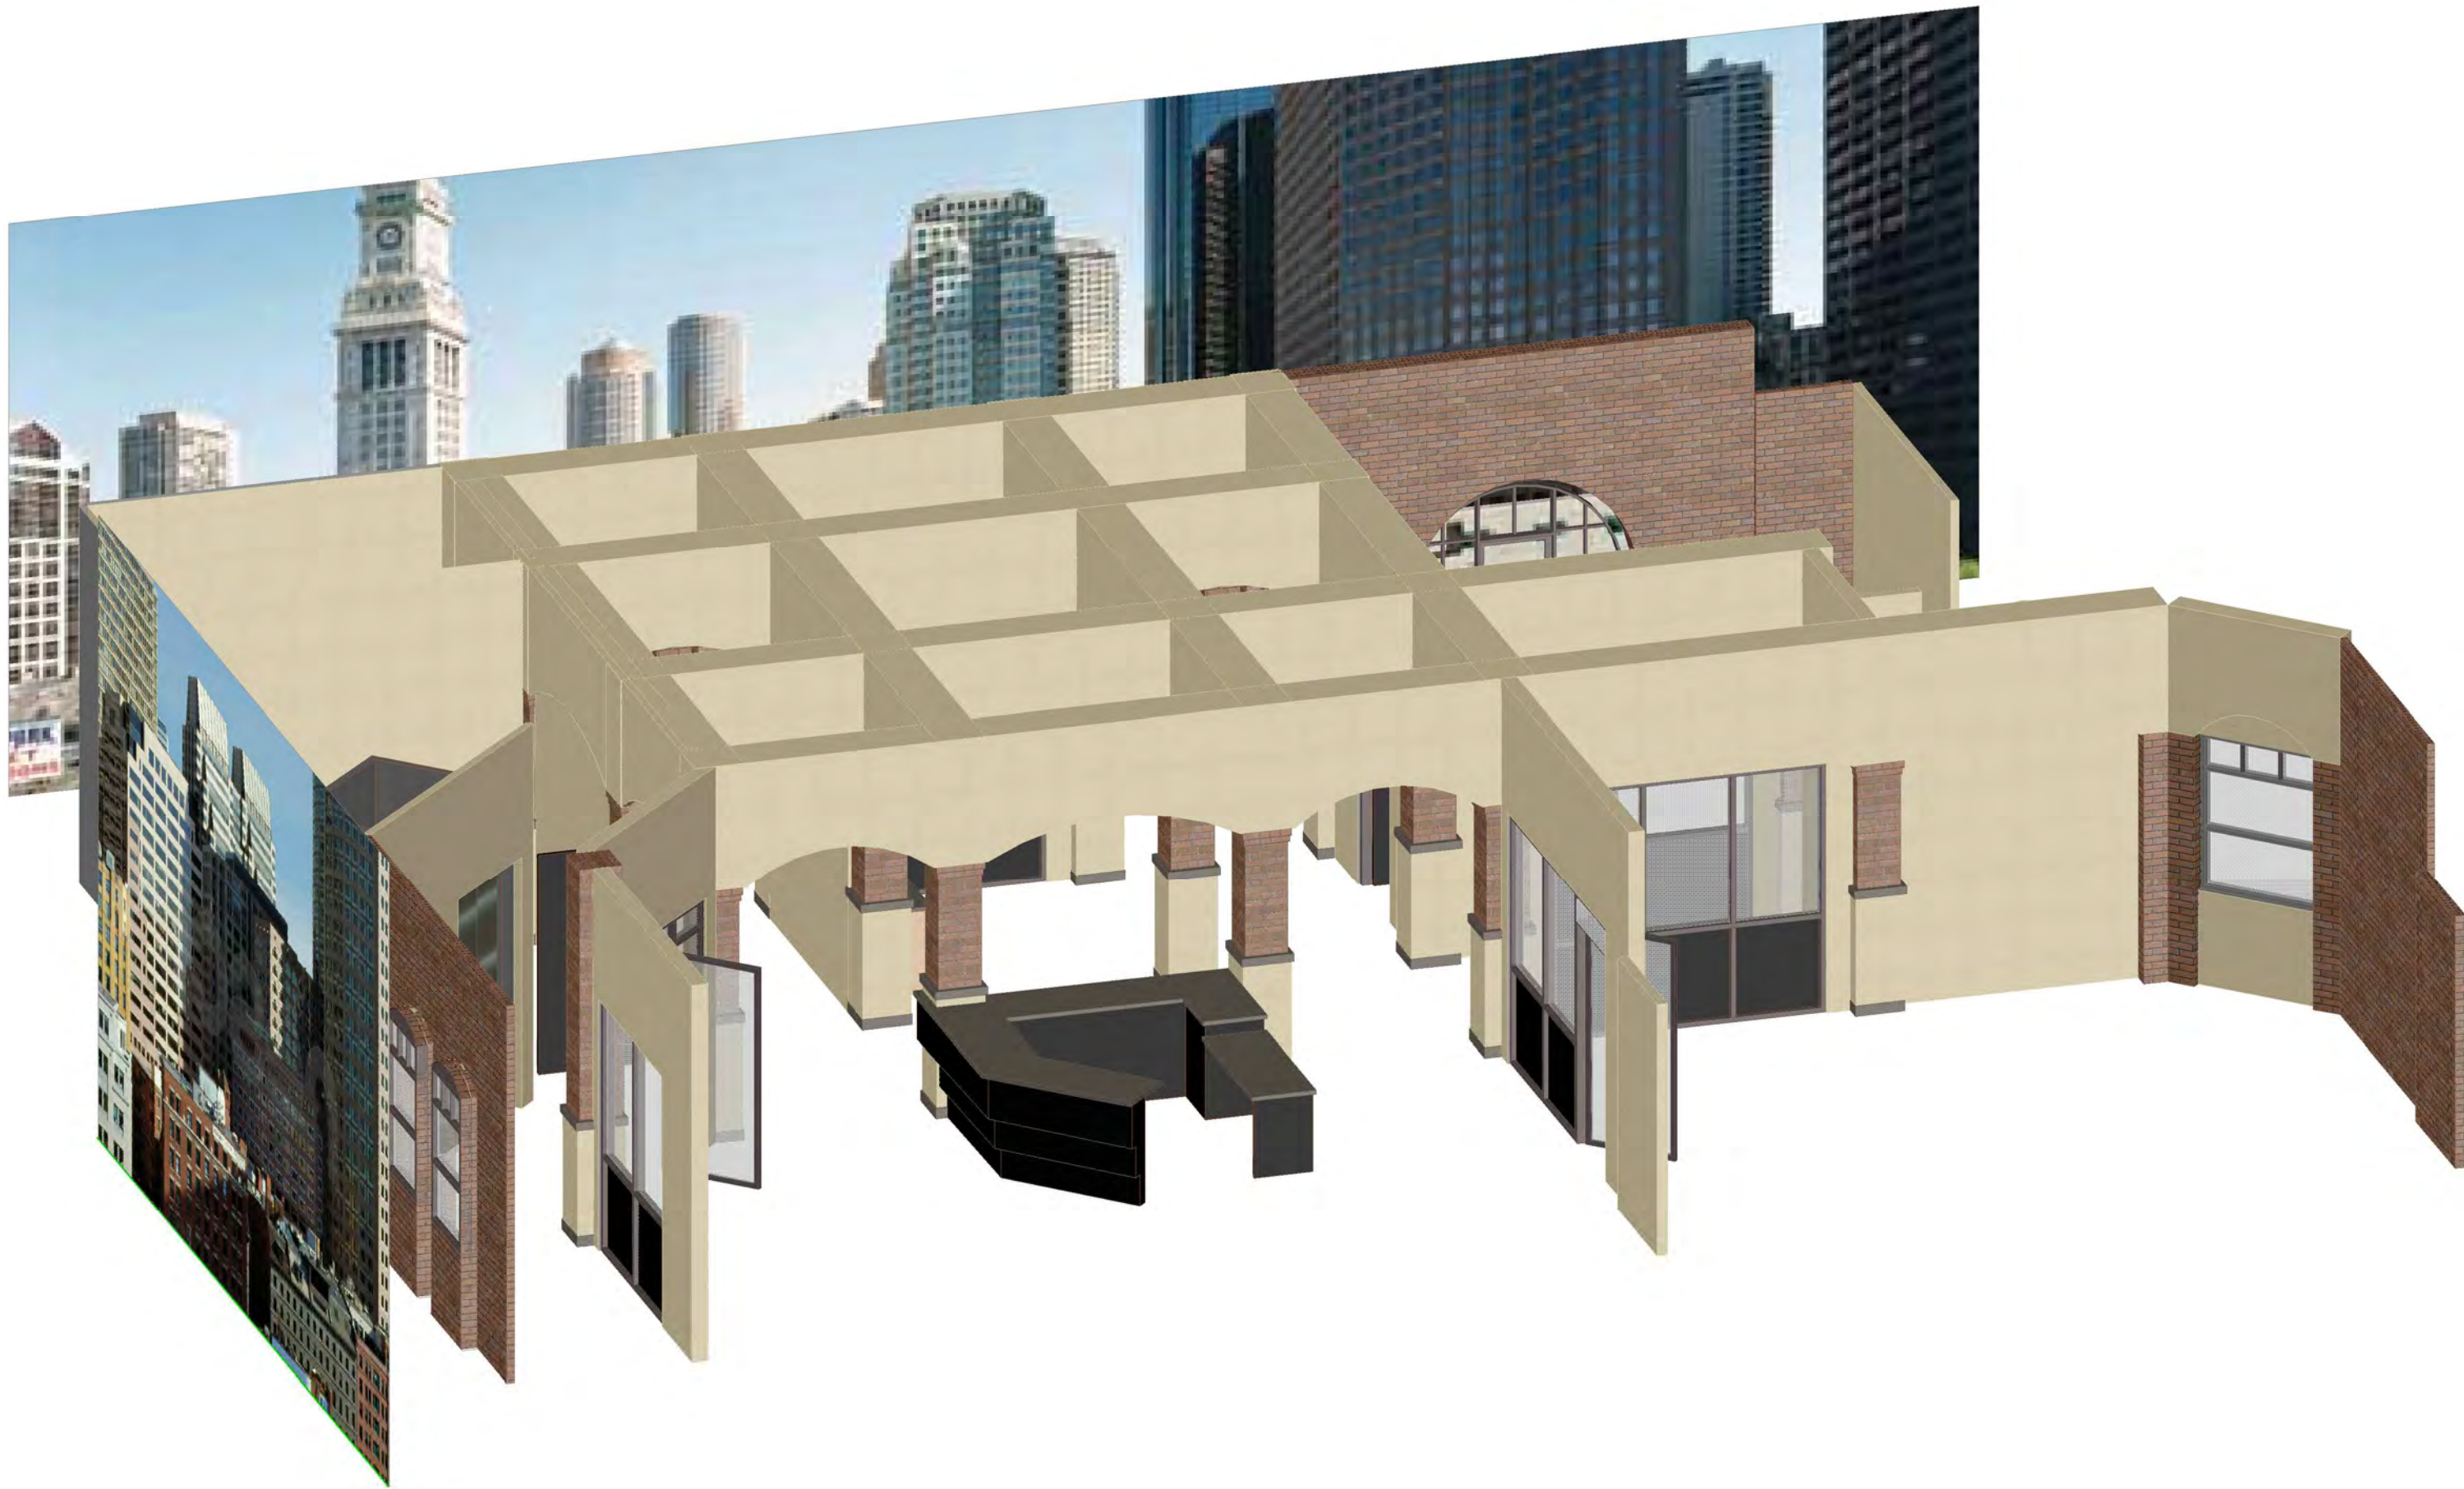

Untitled Kari Lizer Pilot			
PILOT EPISODE			
SET: New Horizon's Office			
DRAWING: 3D Model			SHEET:
DIRECTOR:		Craig Zisk	3
PRODUCTION DESIGNER:		cabot mc mullen	
SET DECORATOR:		amy feldman	
CONST. COORDINATOR:		rick puccio	
SET DESIGNER:		jeff beck	
SCALE:			

