



Transom Window Detail

DOOR CASING DETAIL

LADYFRIENDS			
EPISODE: PILOT EPISODE			
SET: NICOLE & ROB'S			
DRAWING: PLAN & ELEVATIONS	SCALE: 1/4" = 1'-0"	SHEET: <b>2</b> OF: 2	
DIRECTOR:	SCOTT ELLIS		
PRODUCTION DESIGNER:	CABOT MC MULLEN		
SET DECORATOR:	BETH		
CONST. COORDINATOR:	MARK VITALE		
SET DESIGNER:	JEFF BECK		

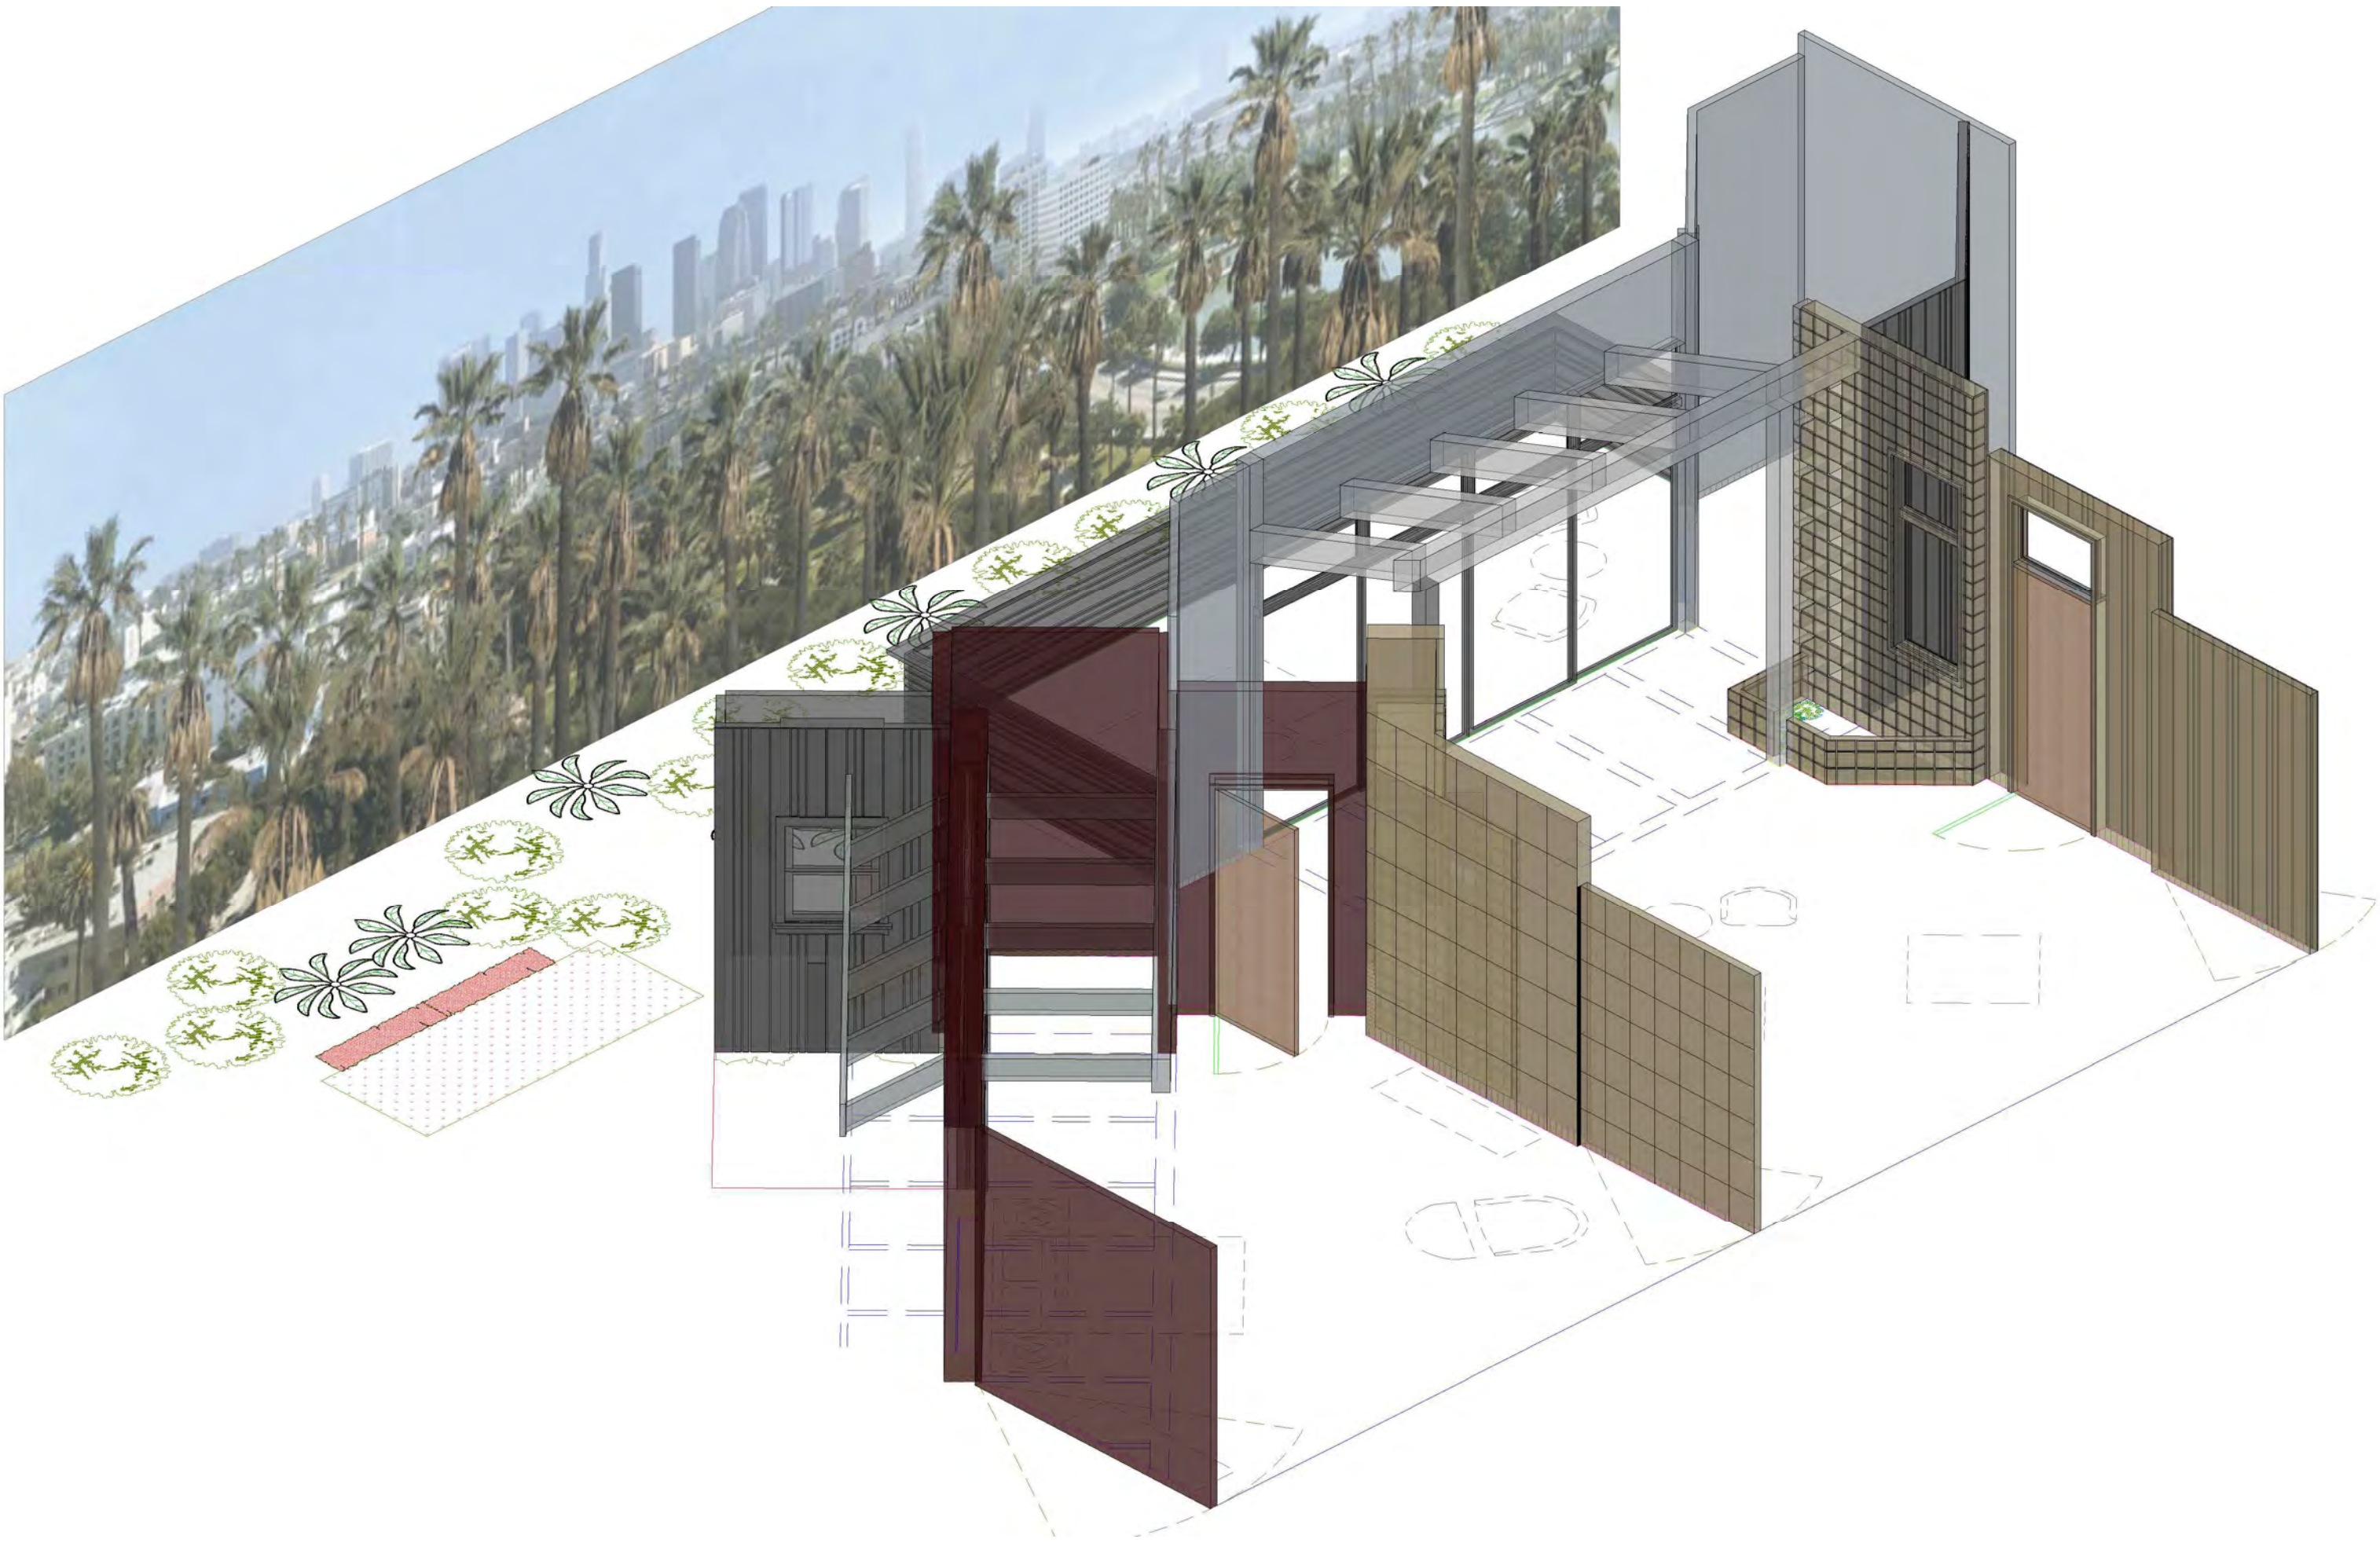

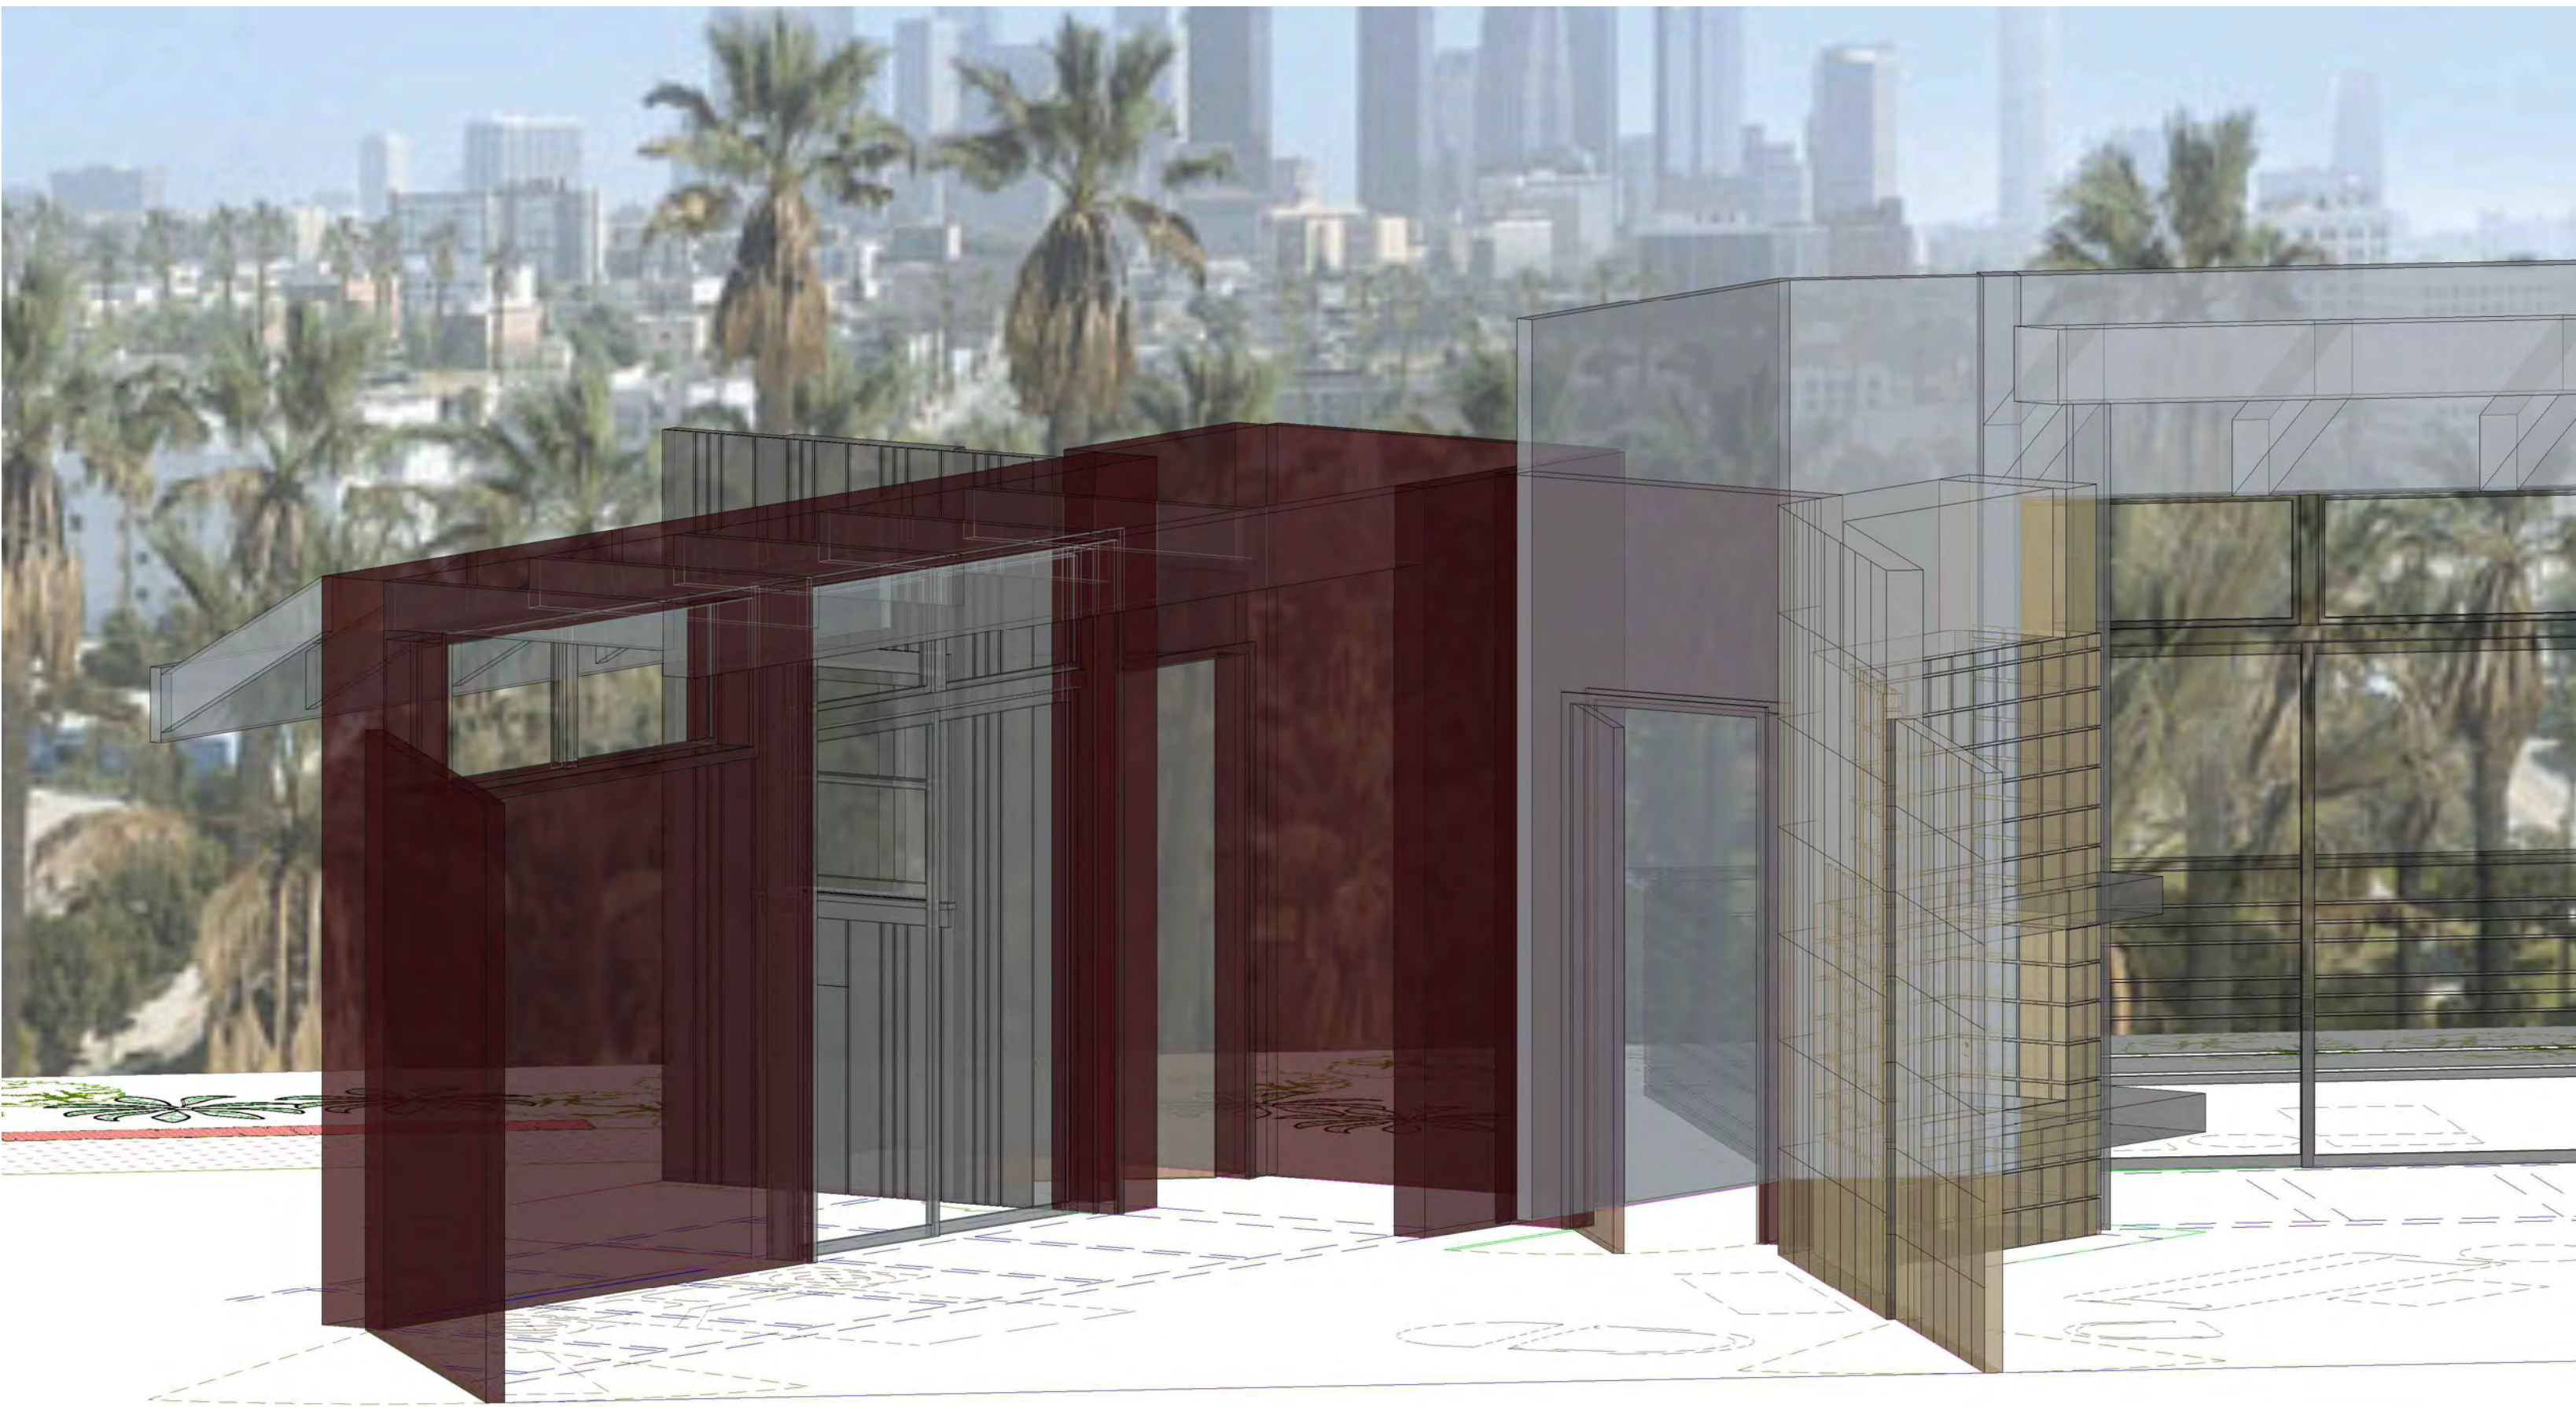

# LADYFRIENDS

EPISODE: PILOT EPISODE		
SET: NICOLE & ROB'S		
DRAWING: 3D Views	SCALE:	SHEET: <b>3</b> OF: 3
DIRECTOR:	SCOTT ELLIS	
PRODUCTION DESIGNER:	CABOT MC MULLEN	
SET DECORATOR:	BETH	
CONST. COORDINATOR:	MARK VITALE	
SET DESIGNER:	JEFF BECK	



