


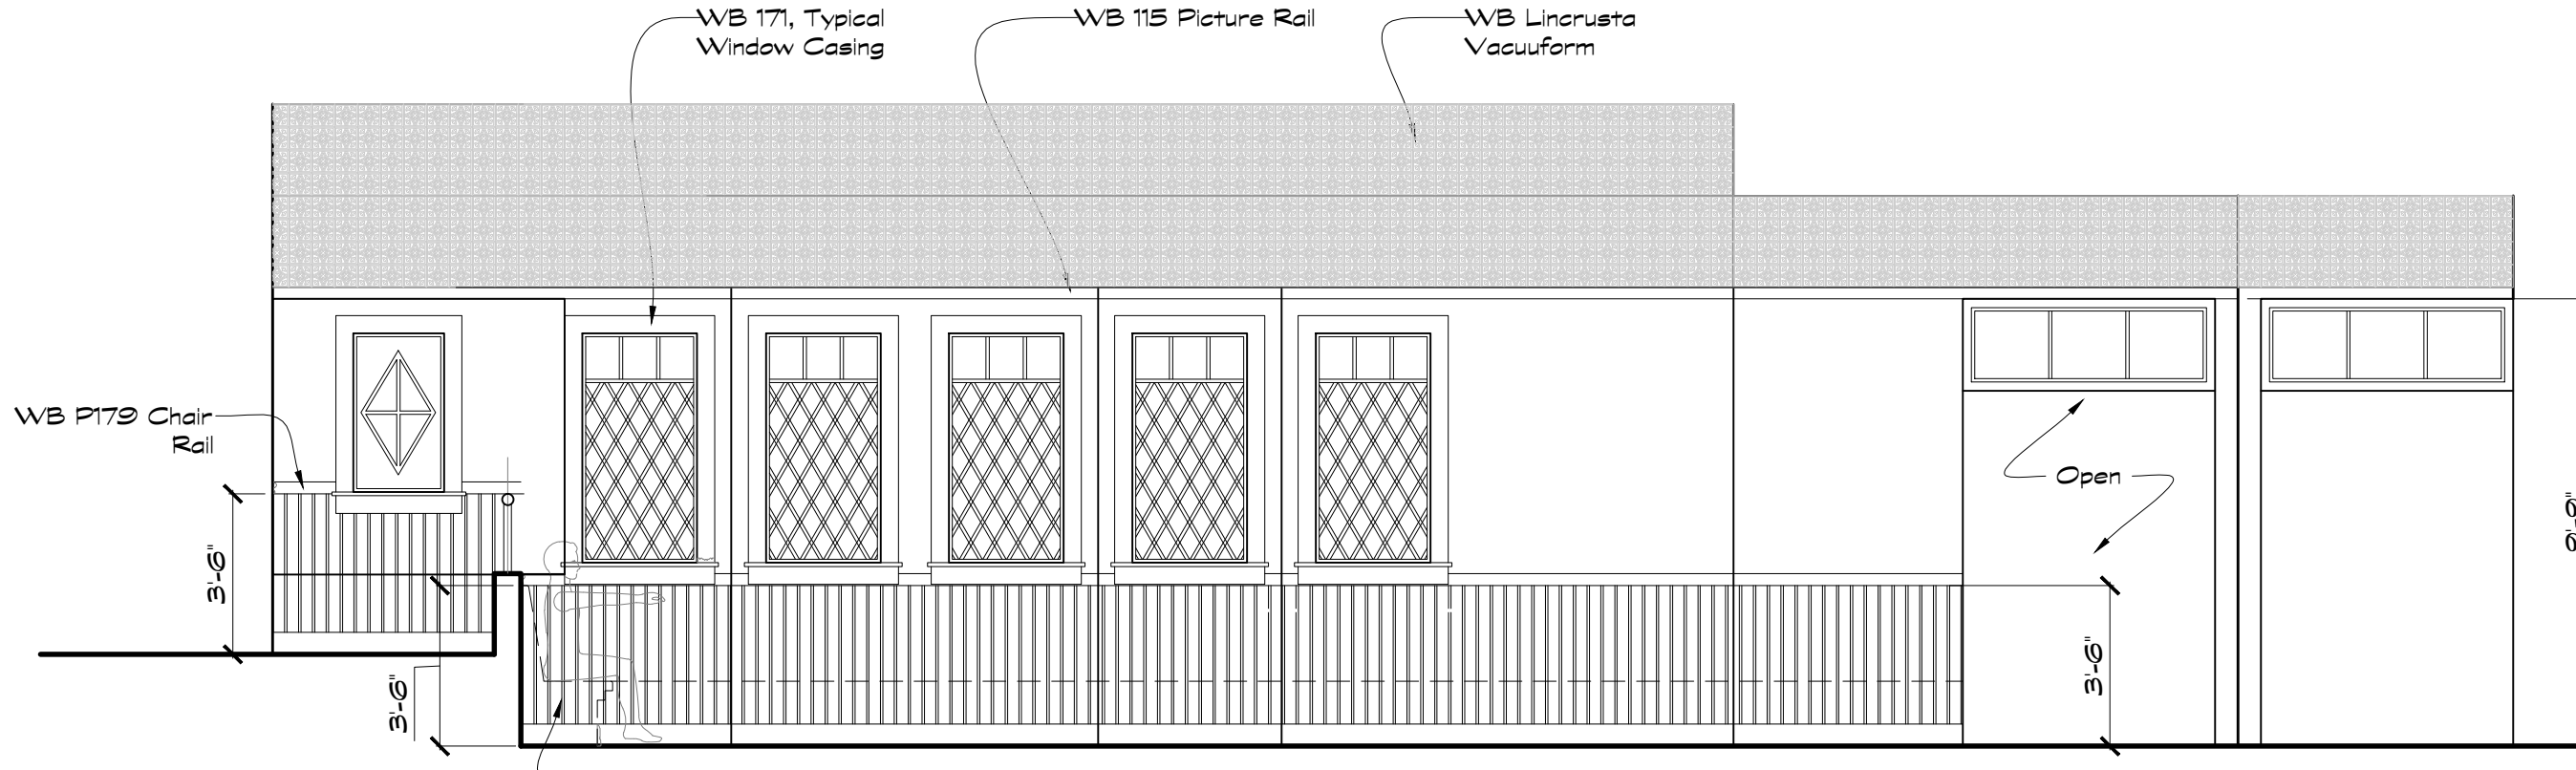

Elevation
SCALE: 1/4" = 1'-0"

A




Elevation
SCALE: 1/4" = 1'-0"

B




Elevation
SCALE: 1/4" = 1'-0"

C

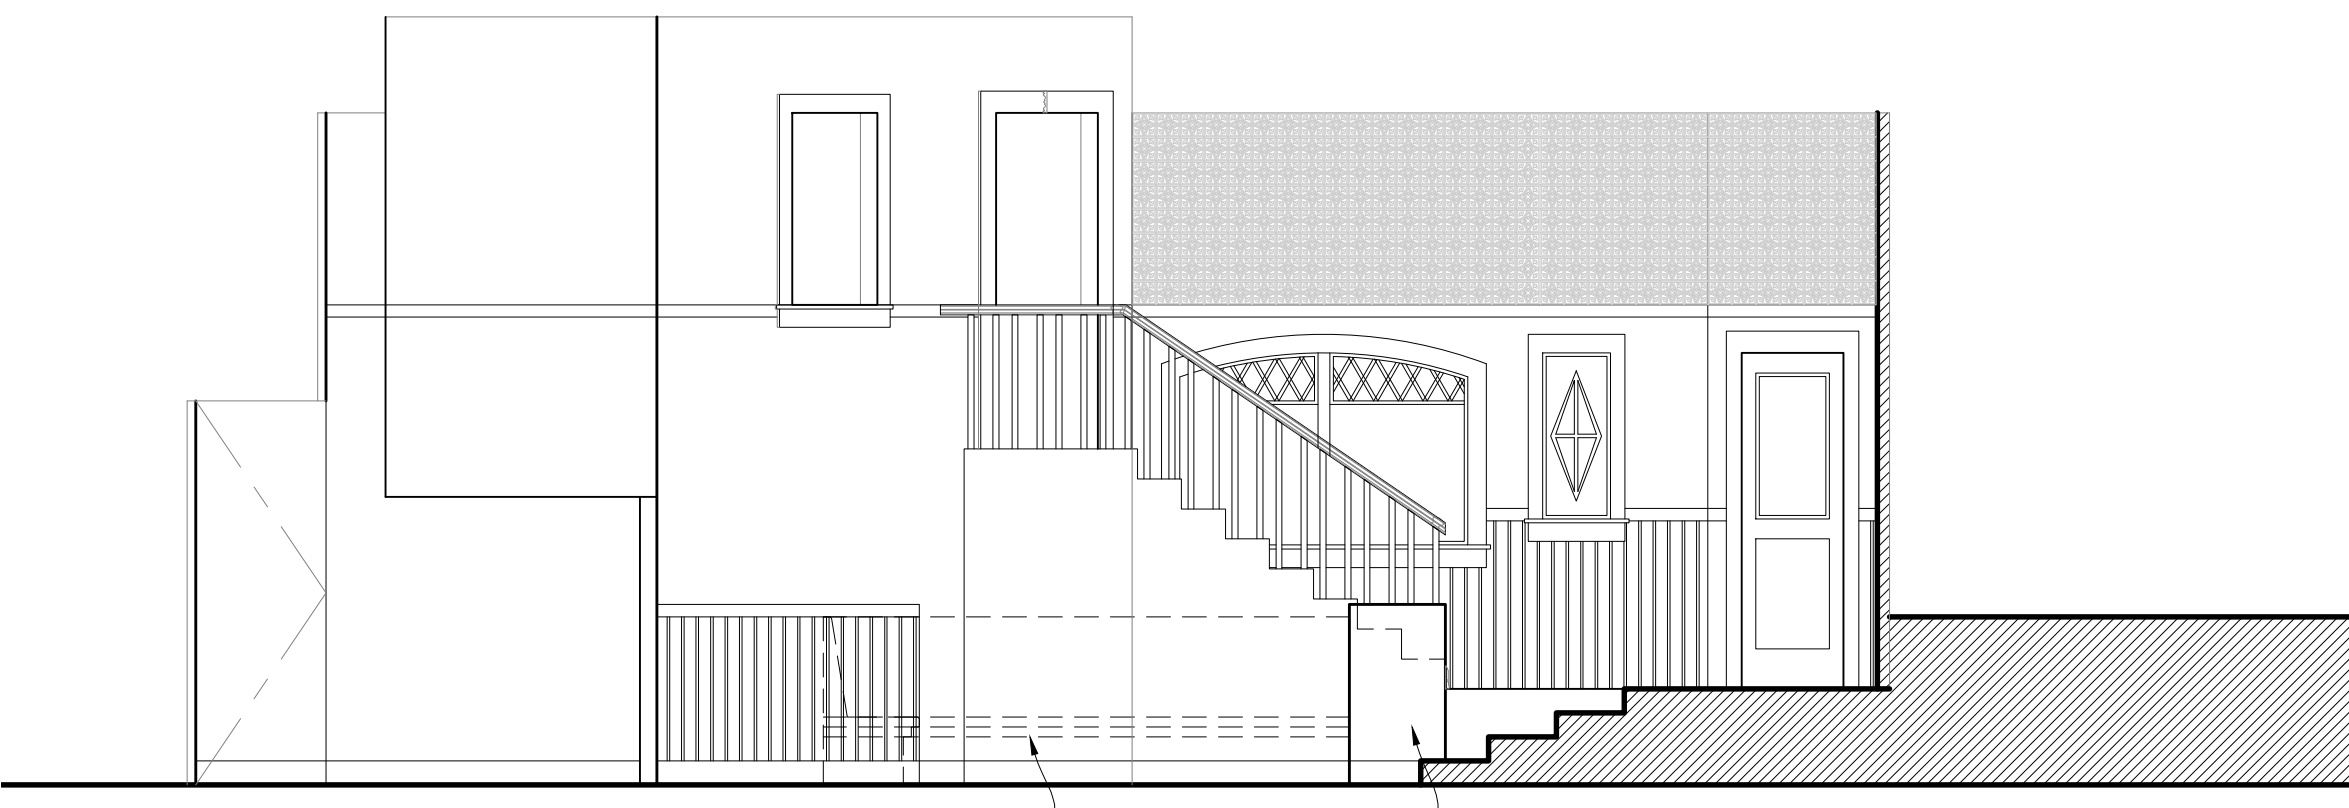


Elevation
SCALE: 1/4" = 1'-0"

D

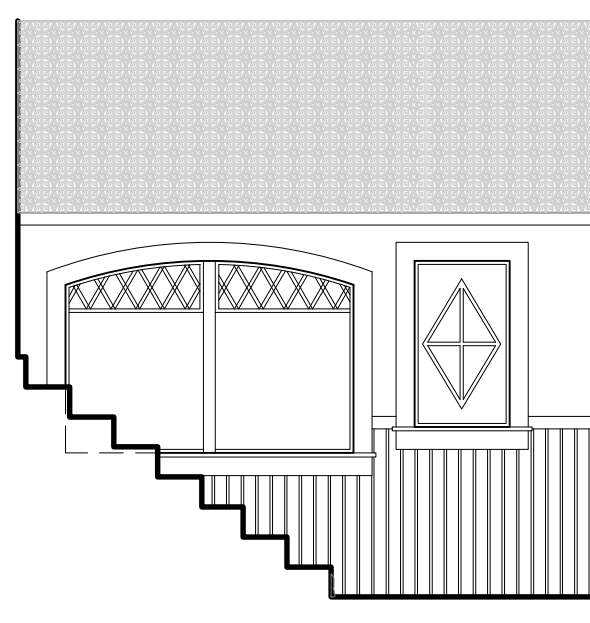


Elevation
SCALE: 1/4" = 1'-0"

E

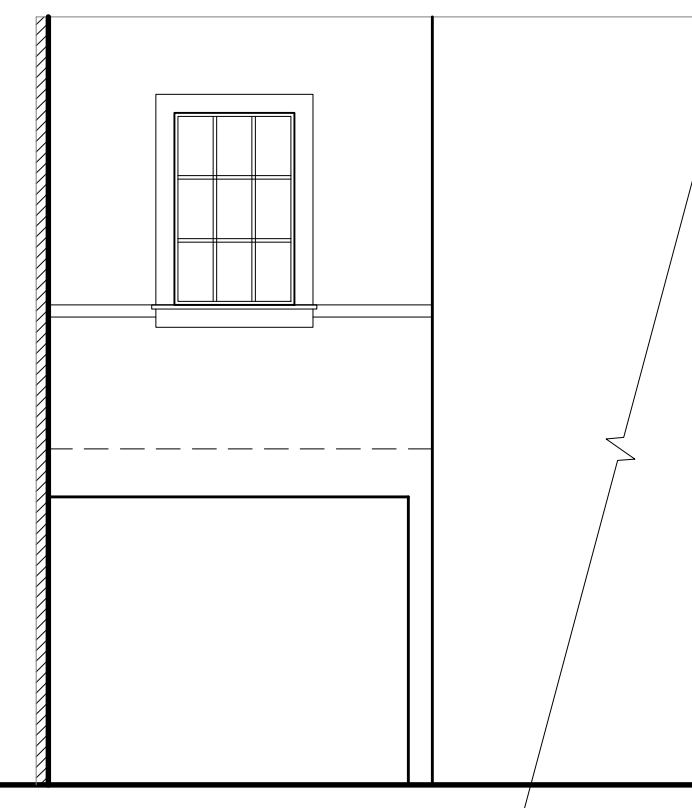


Elevation
SCALE: 1/4" = 1'-0"

F

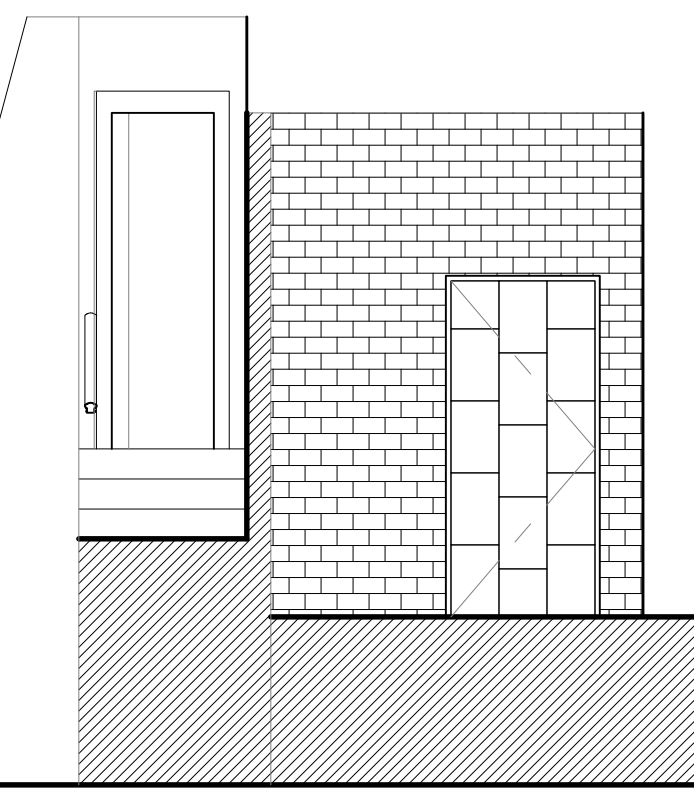


Elevation
SCALE: 1/4" = 1'-0"

G

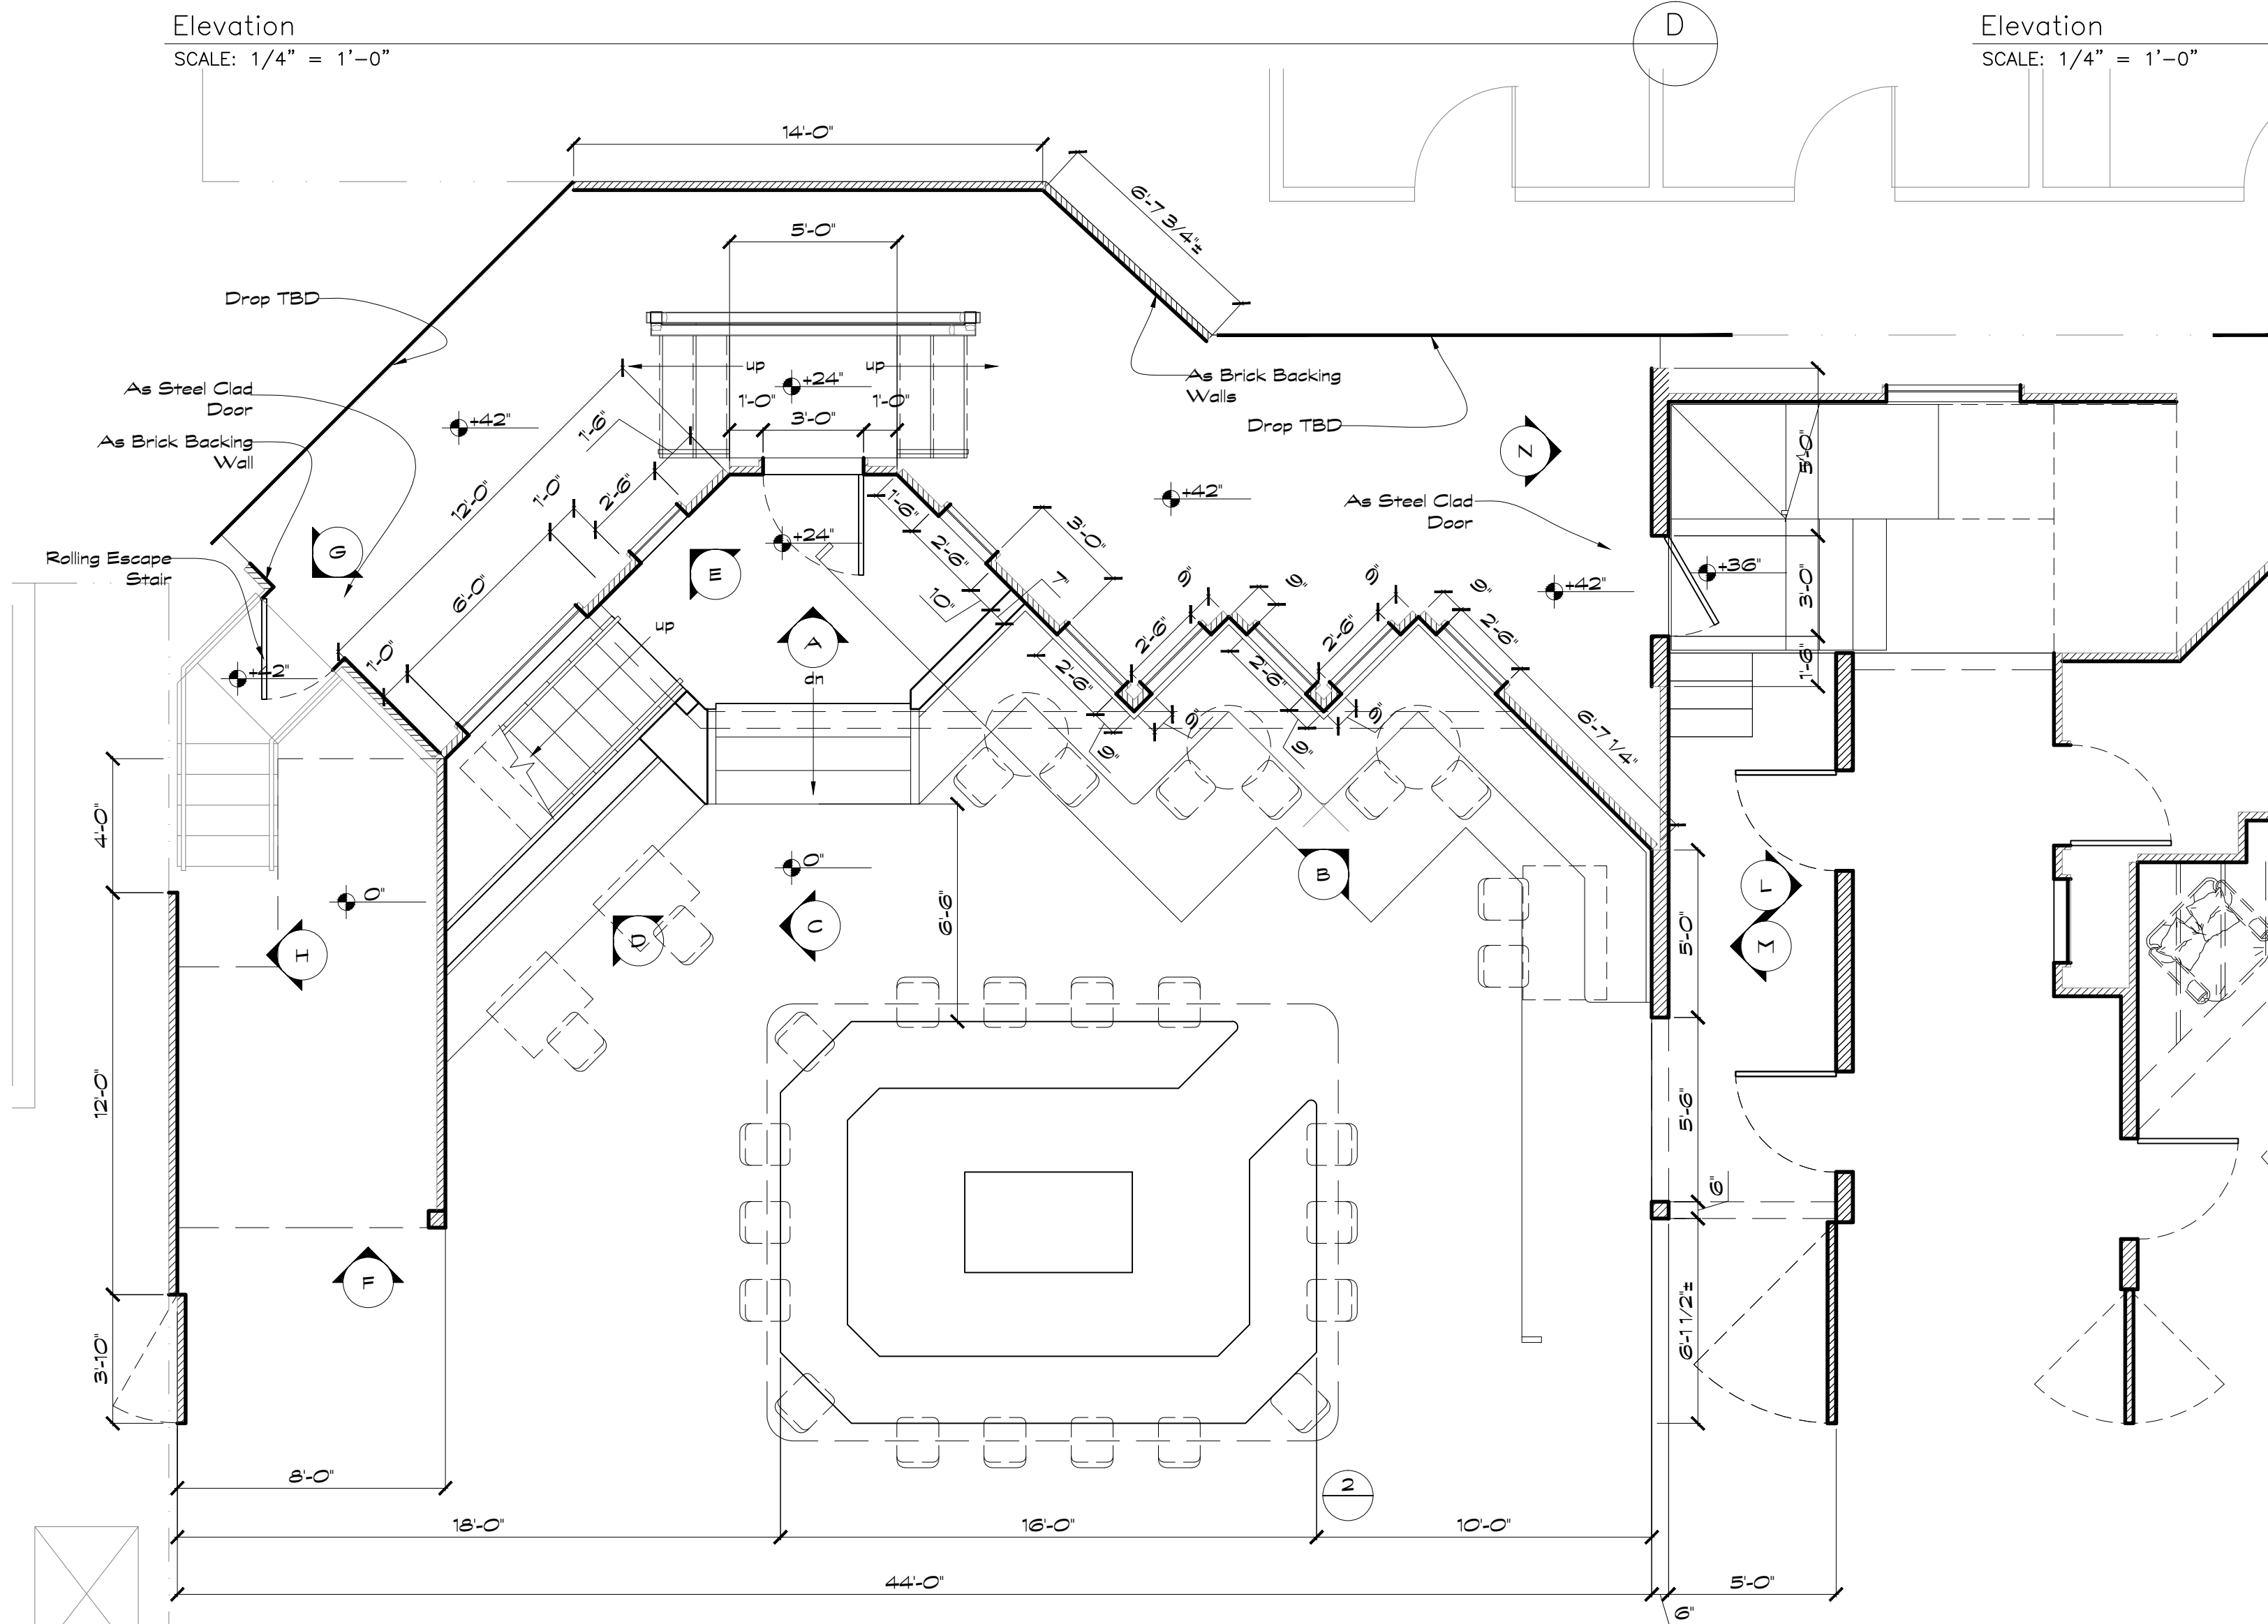


1st Level Plan
SCALE: 1/4" = 1'-0"

1

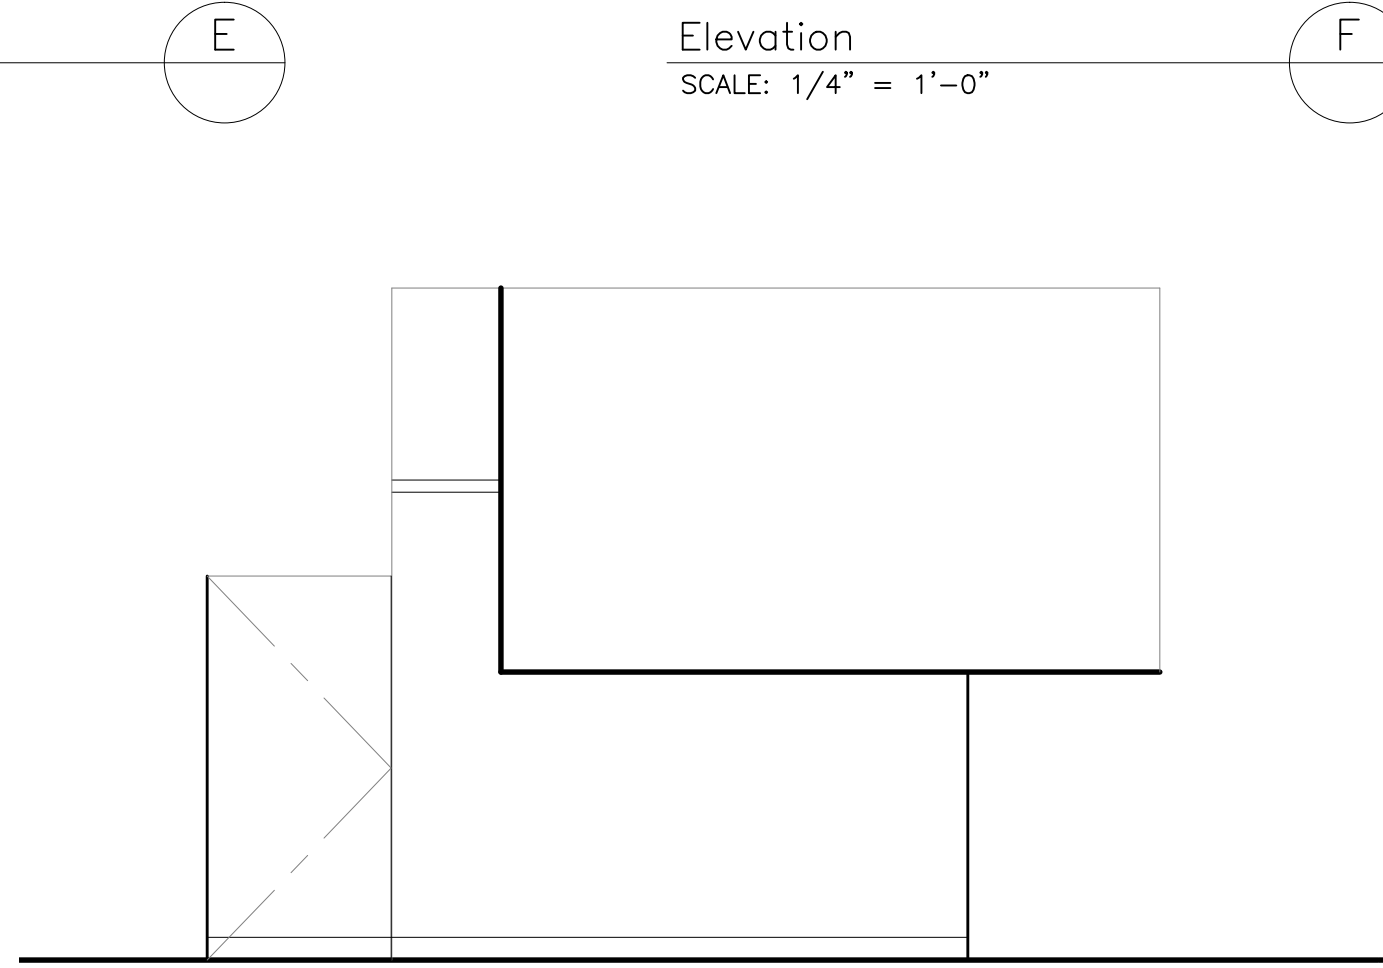


Elevation
SCALE: 1/4" = 1'-0"

H

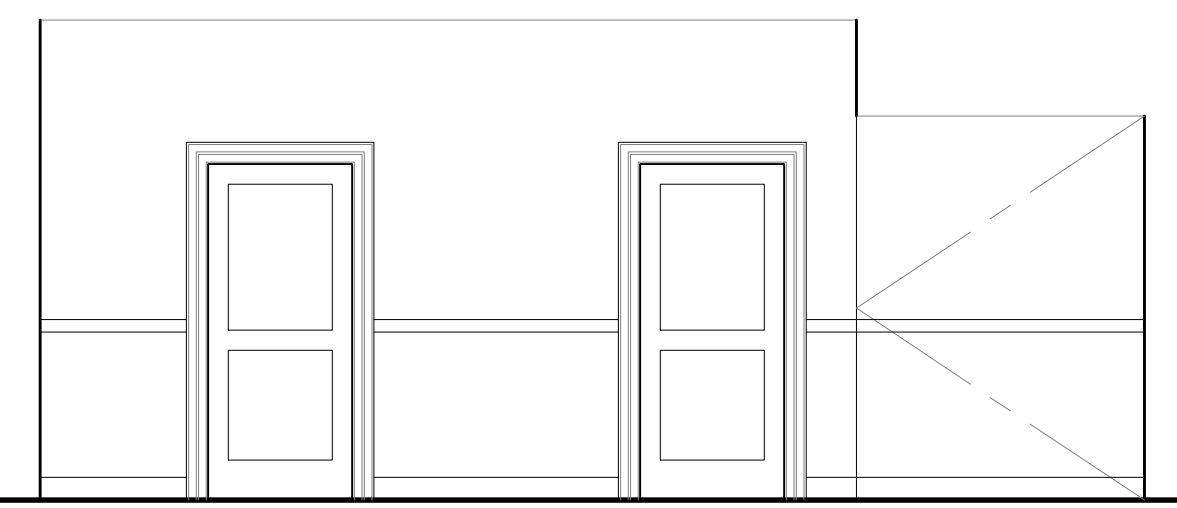

Elevation
SCALE: 1/4" = 1'-0"




I

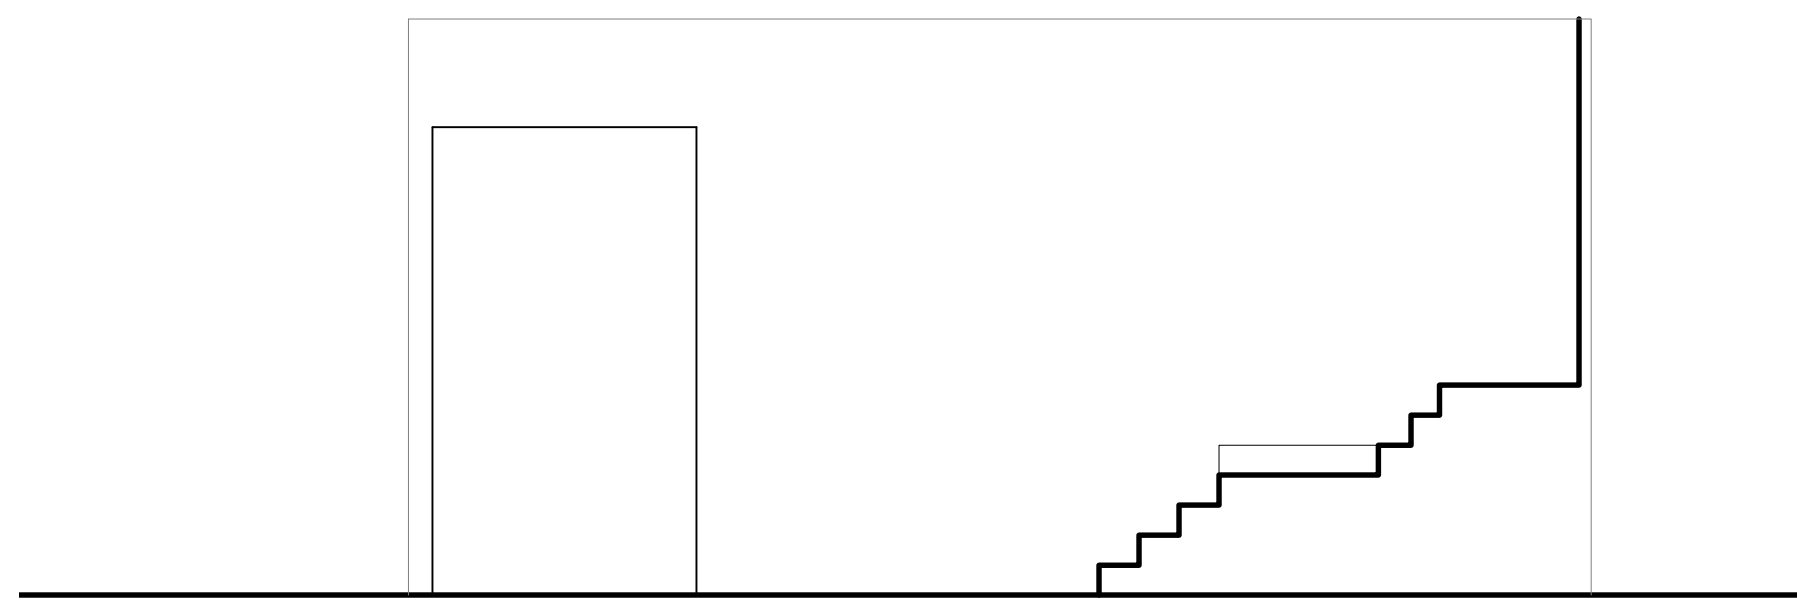


Elevation
SCALE: 1/4" = 1'-0"

J

lost and found			
PILOT EPISODE			
SET: Bar			
DRAWING: Plan & Elevations			SHEET:
			1
DIRECTOR: ted wass			OF: 2
PRODUCTION DESIGNER: cabot mc mullen			SCALE: 1/4" = 1'-0"
SET DECORATOR: amy feldman			
CONST. COORDINATOR: rick puccio			
SET DESIGNER: jeff beck			

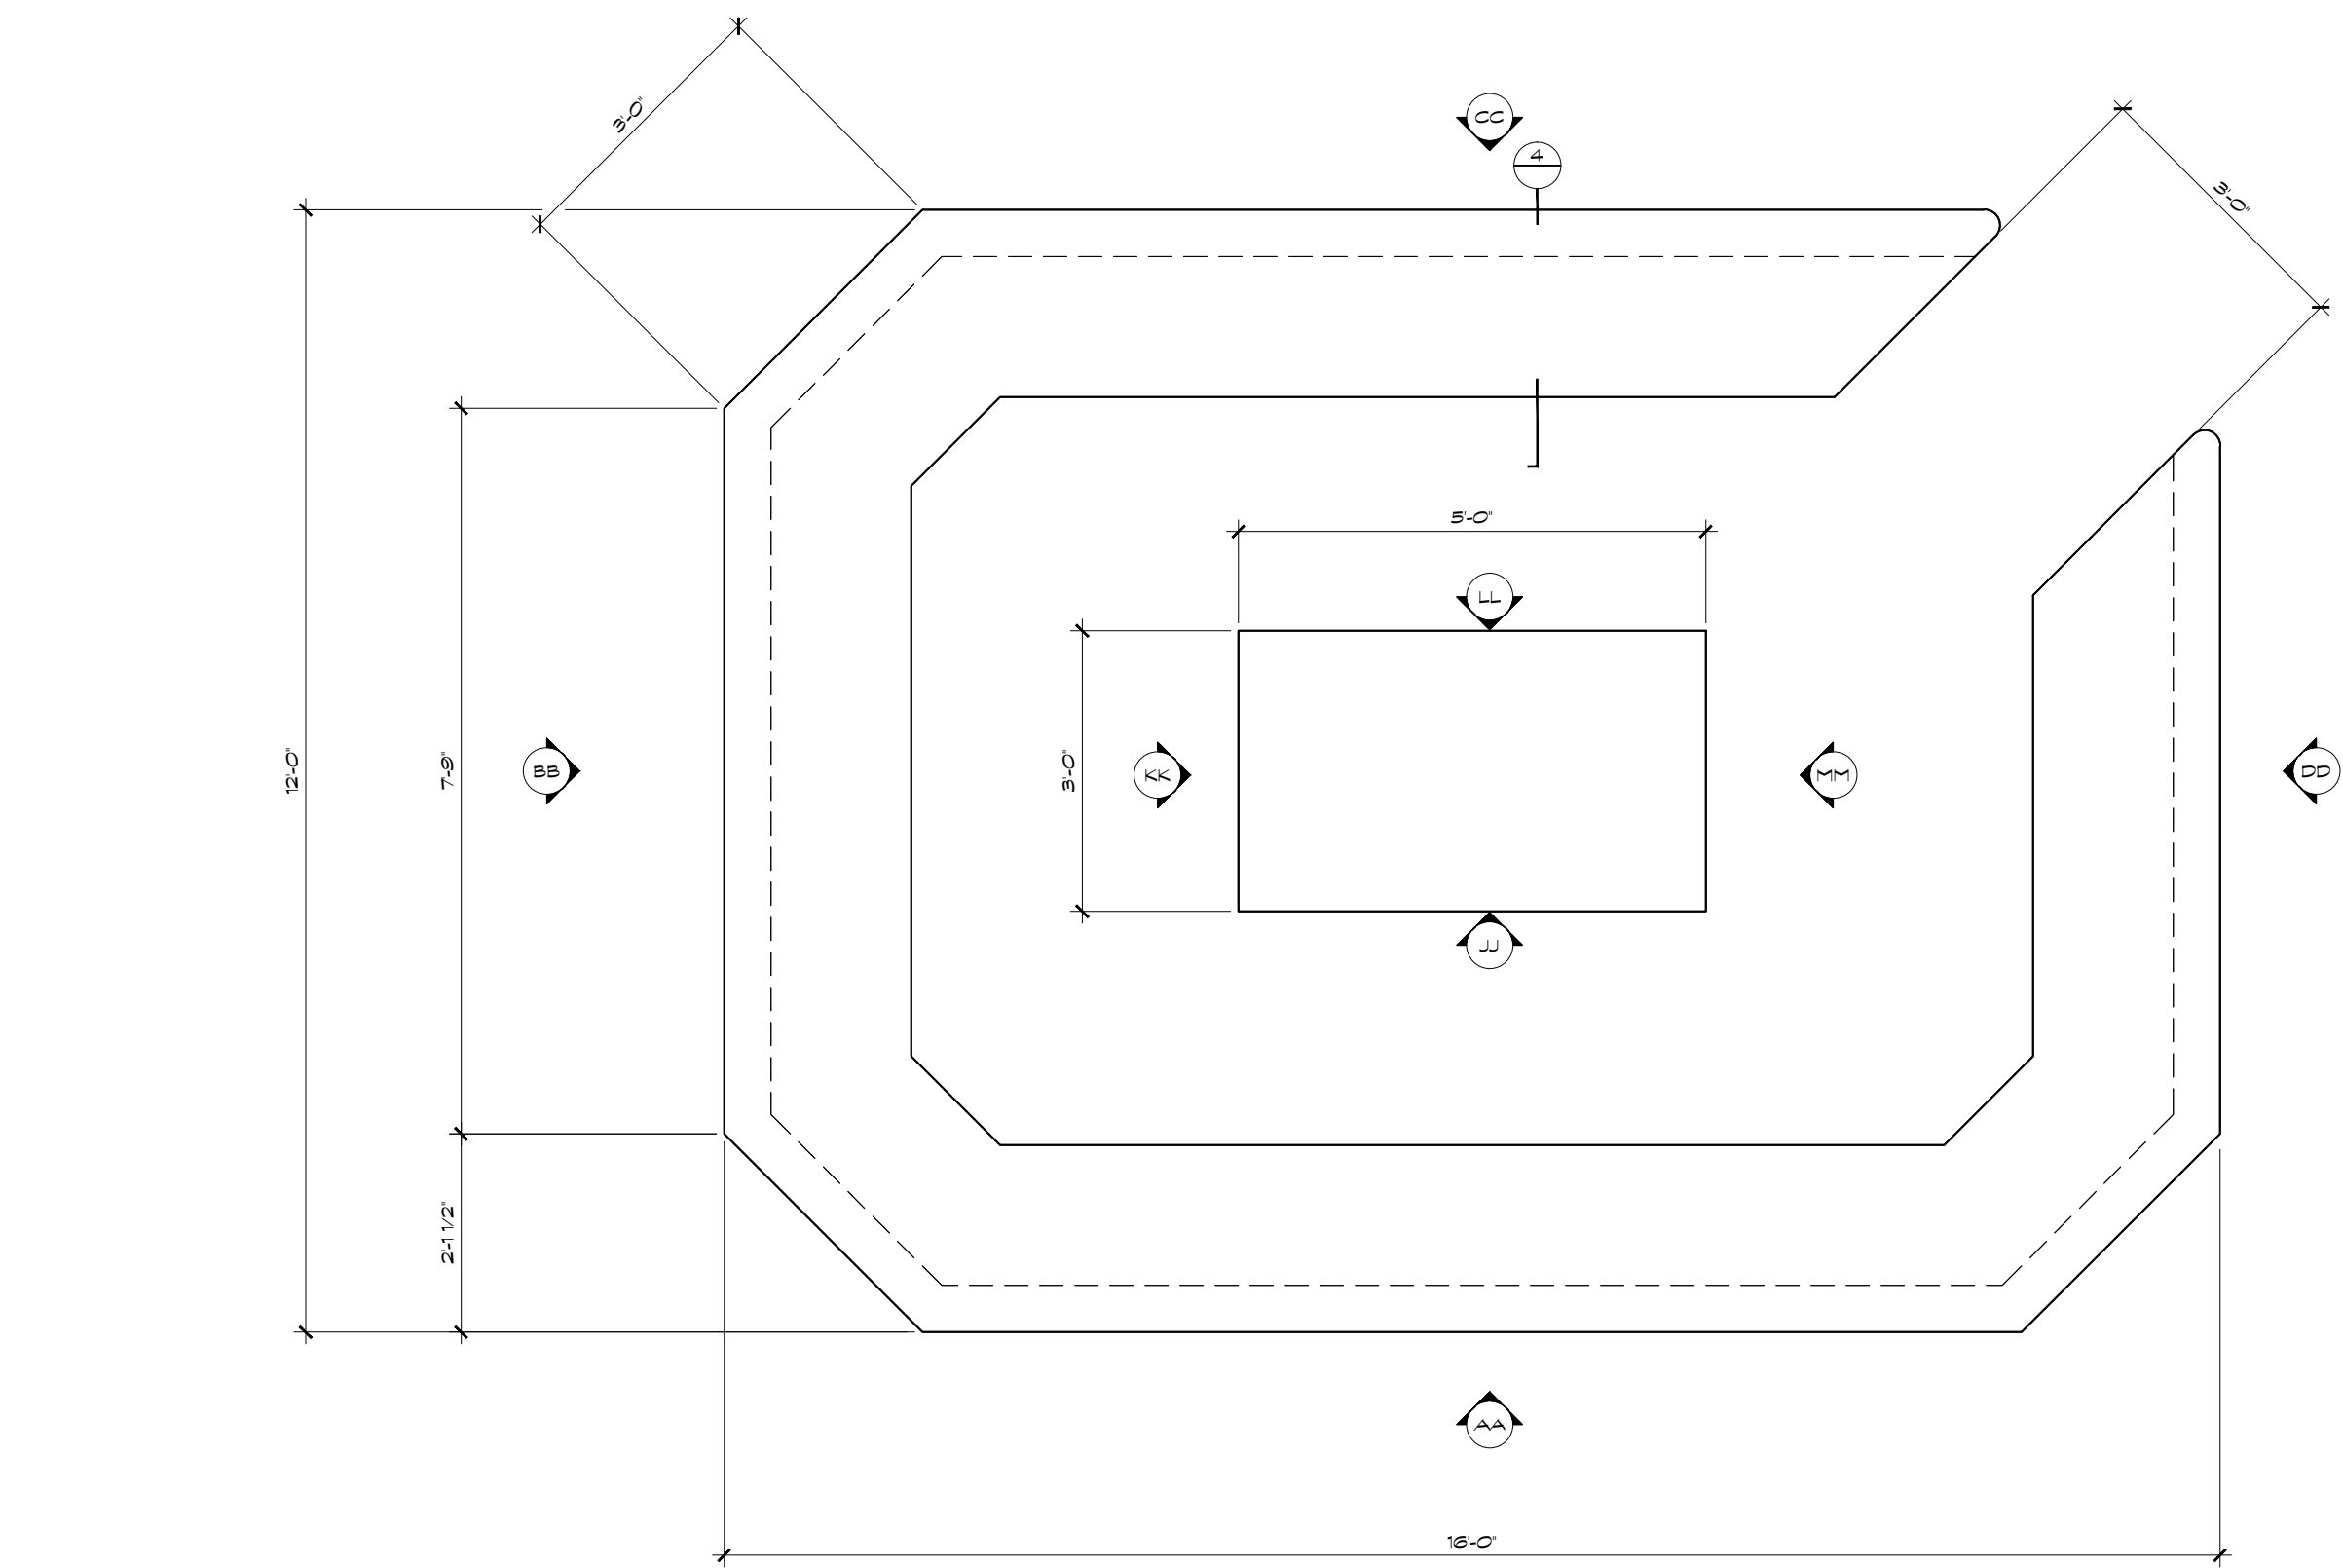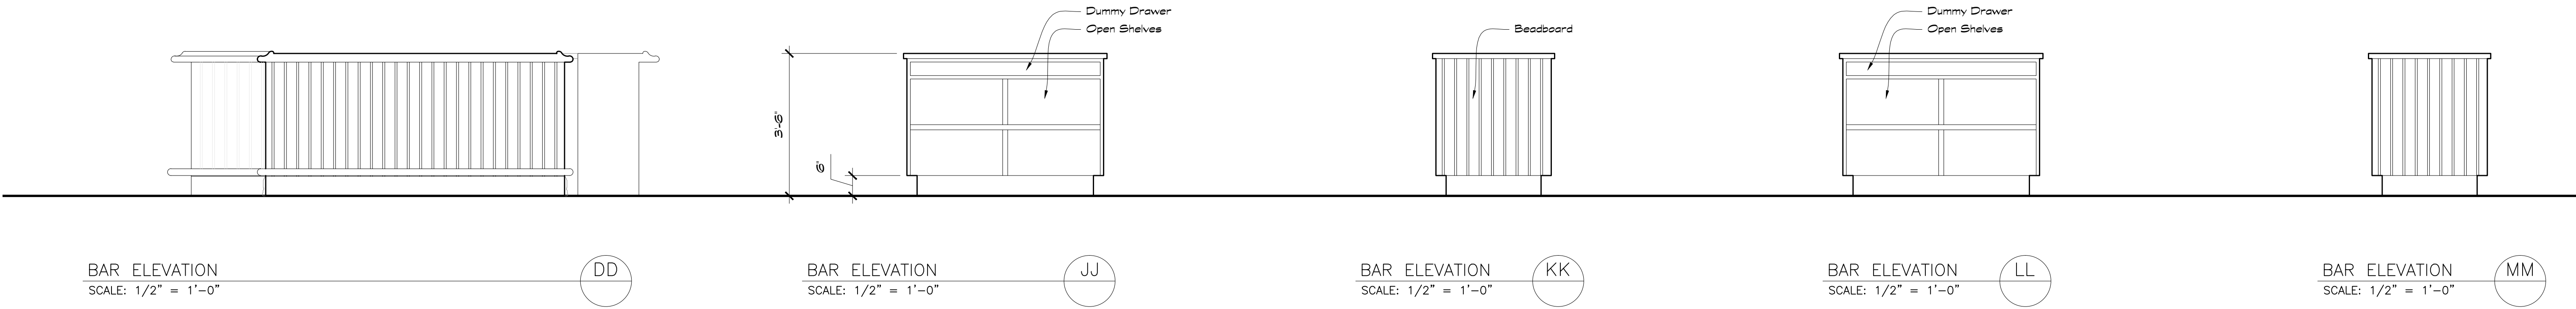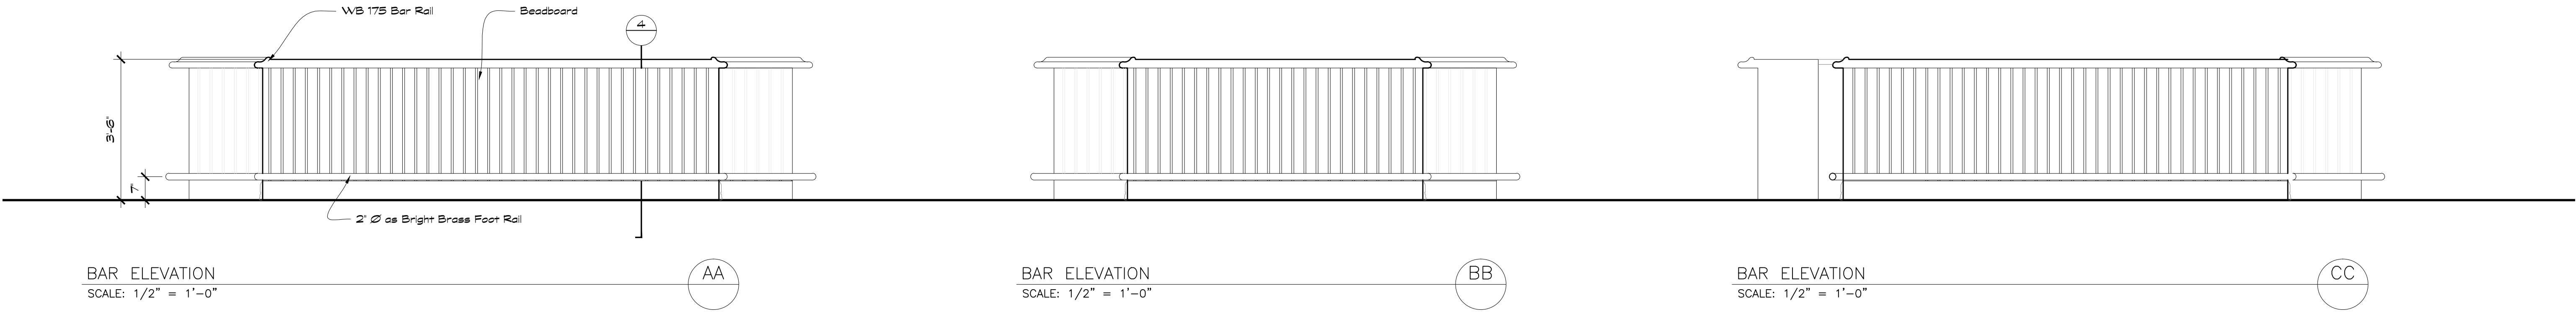

BAR PLAN
SCALE: 1/2" = 1'-0"

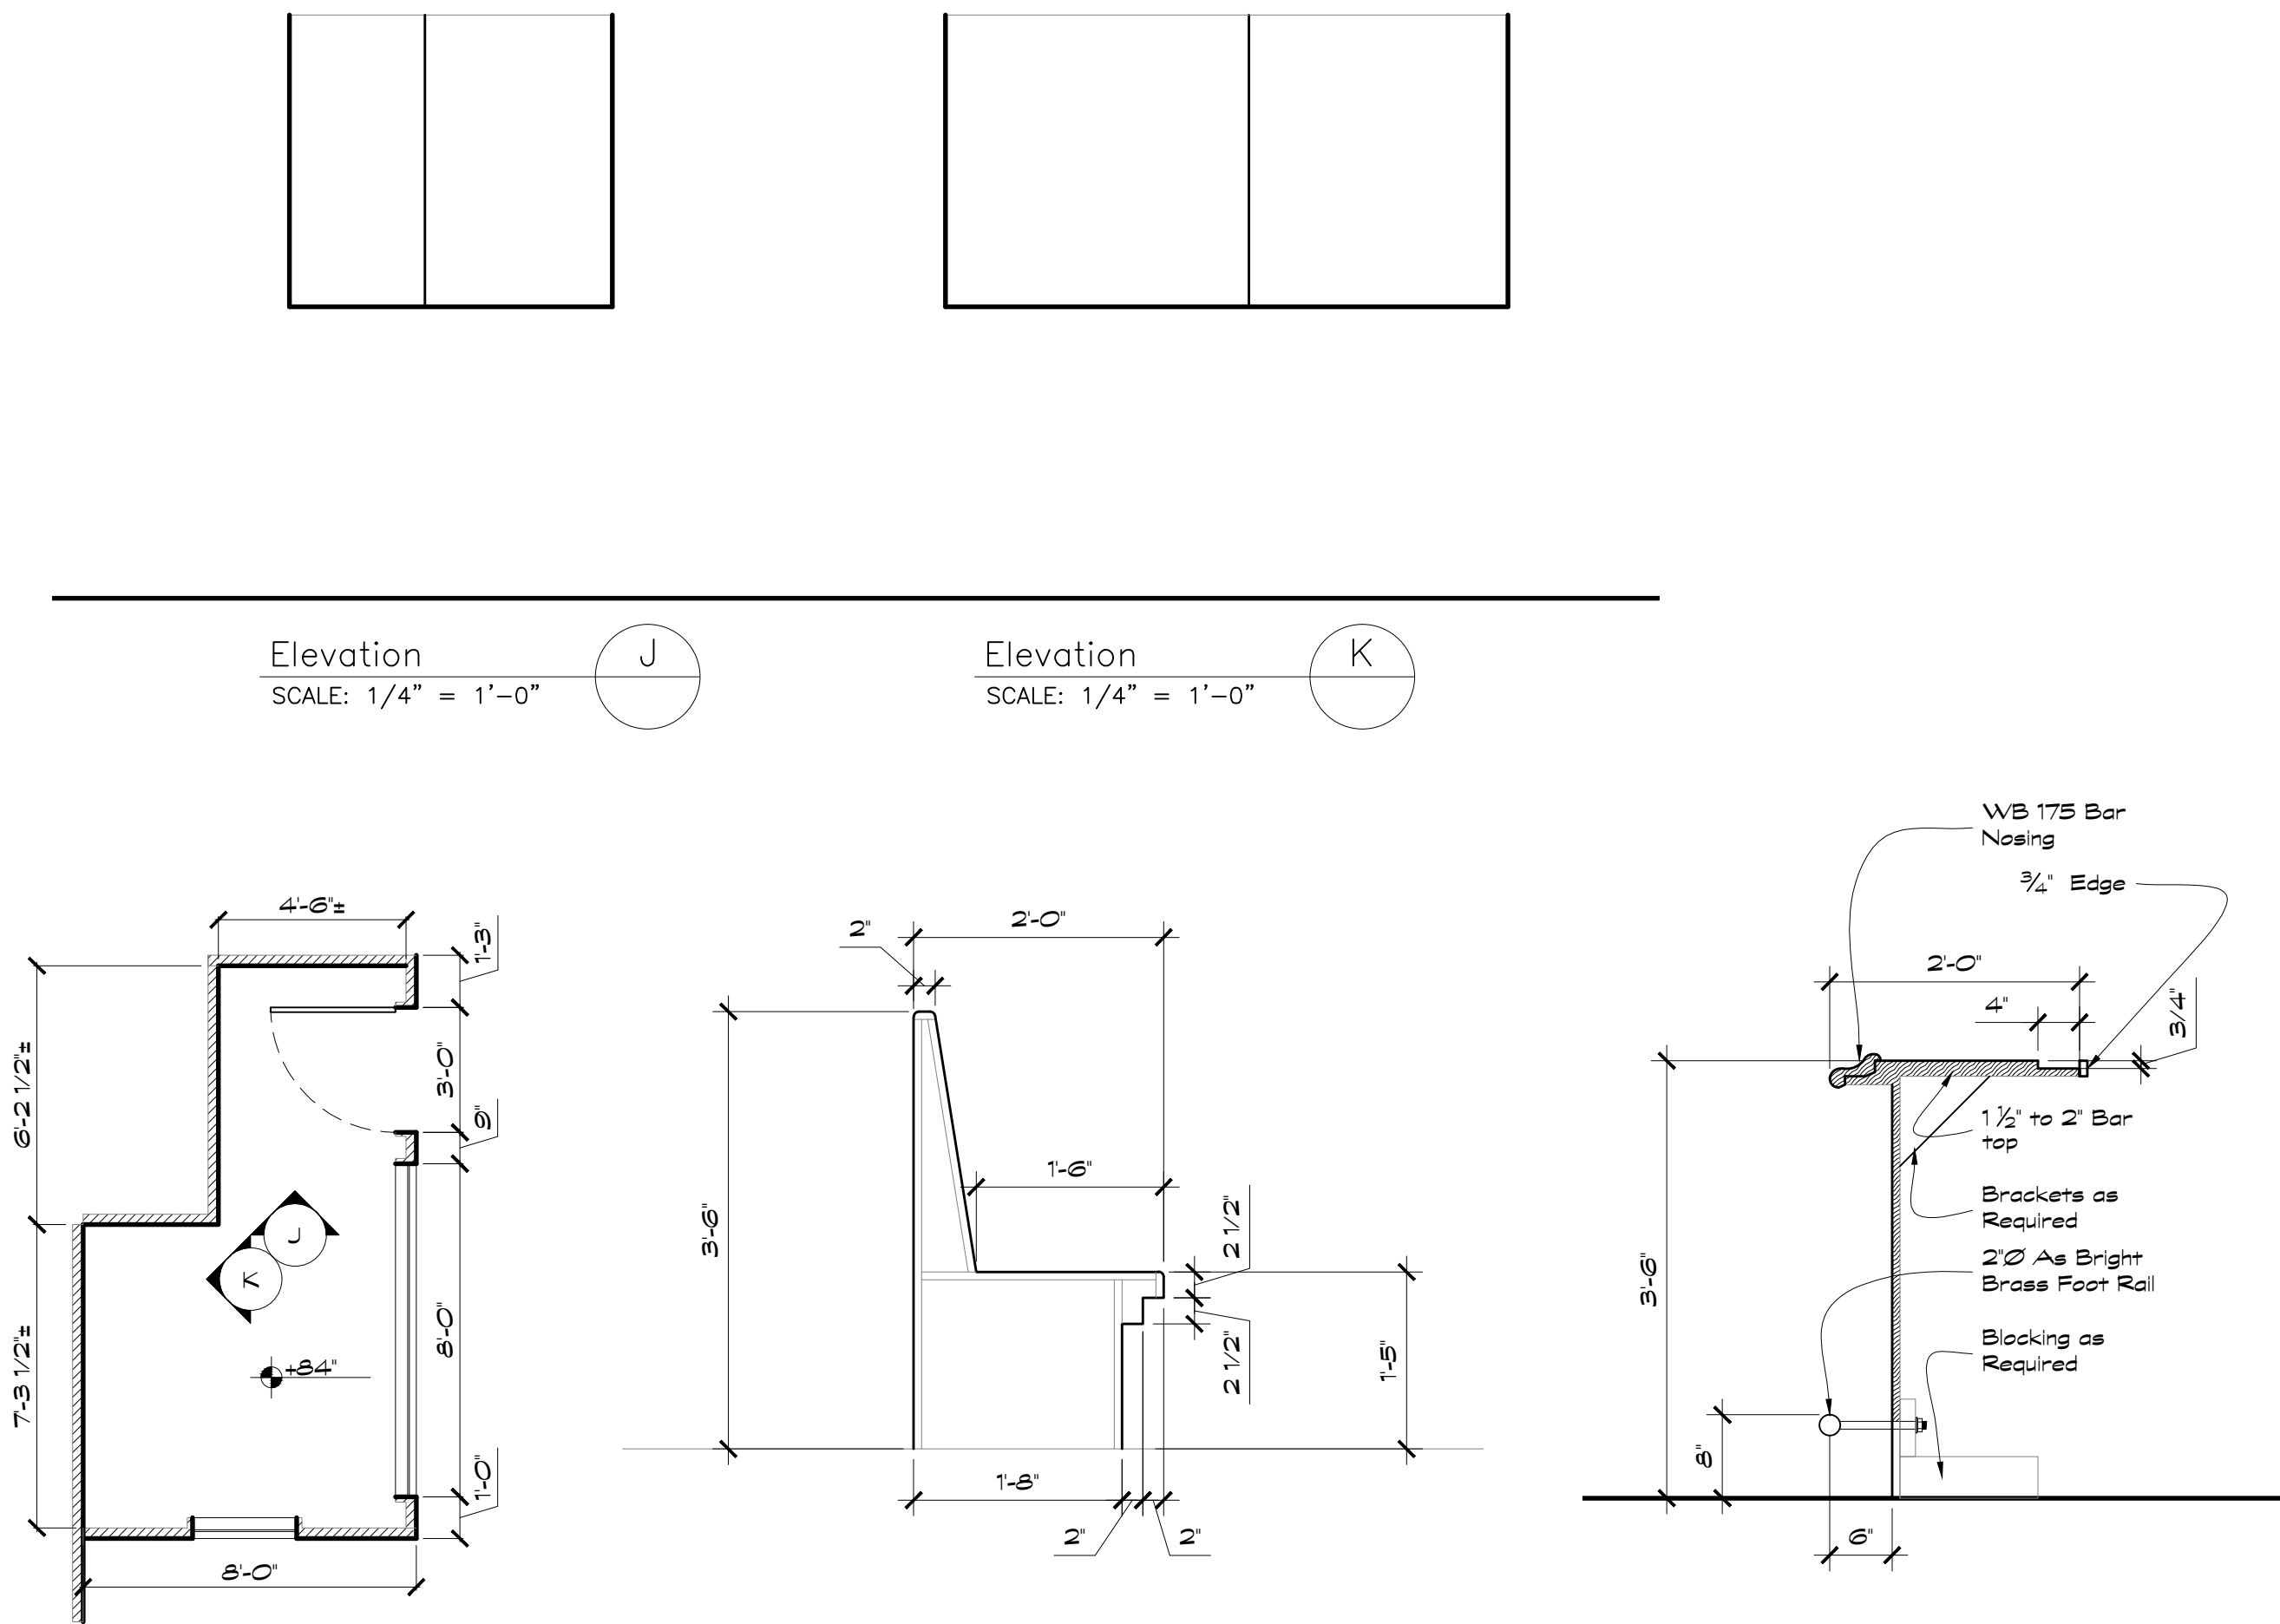


OFFICE PLAN
SCALE: 1/4" = 1'-0"

BOOTH SECTION
SCALE: 3/4" = 1'-0"


BAR SECTION
SCALE: 3/4" = 1'-0"

lost and found			
PILOT EPISODE			
SET: Bar			
DRAWING: Elevations & Details			SHEET:
			2
DIRECTOR:	ted wass		
PRODUCTION DESIGNER:	cabot mc mullen		
SET DECORATOR:	amy feldman		
CONST. COORDINATOR:	rick puccio		
SET DESIGNER:	jeff beck	SCALE:	As Noted

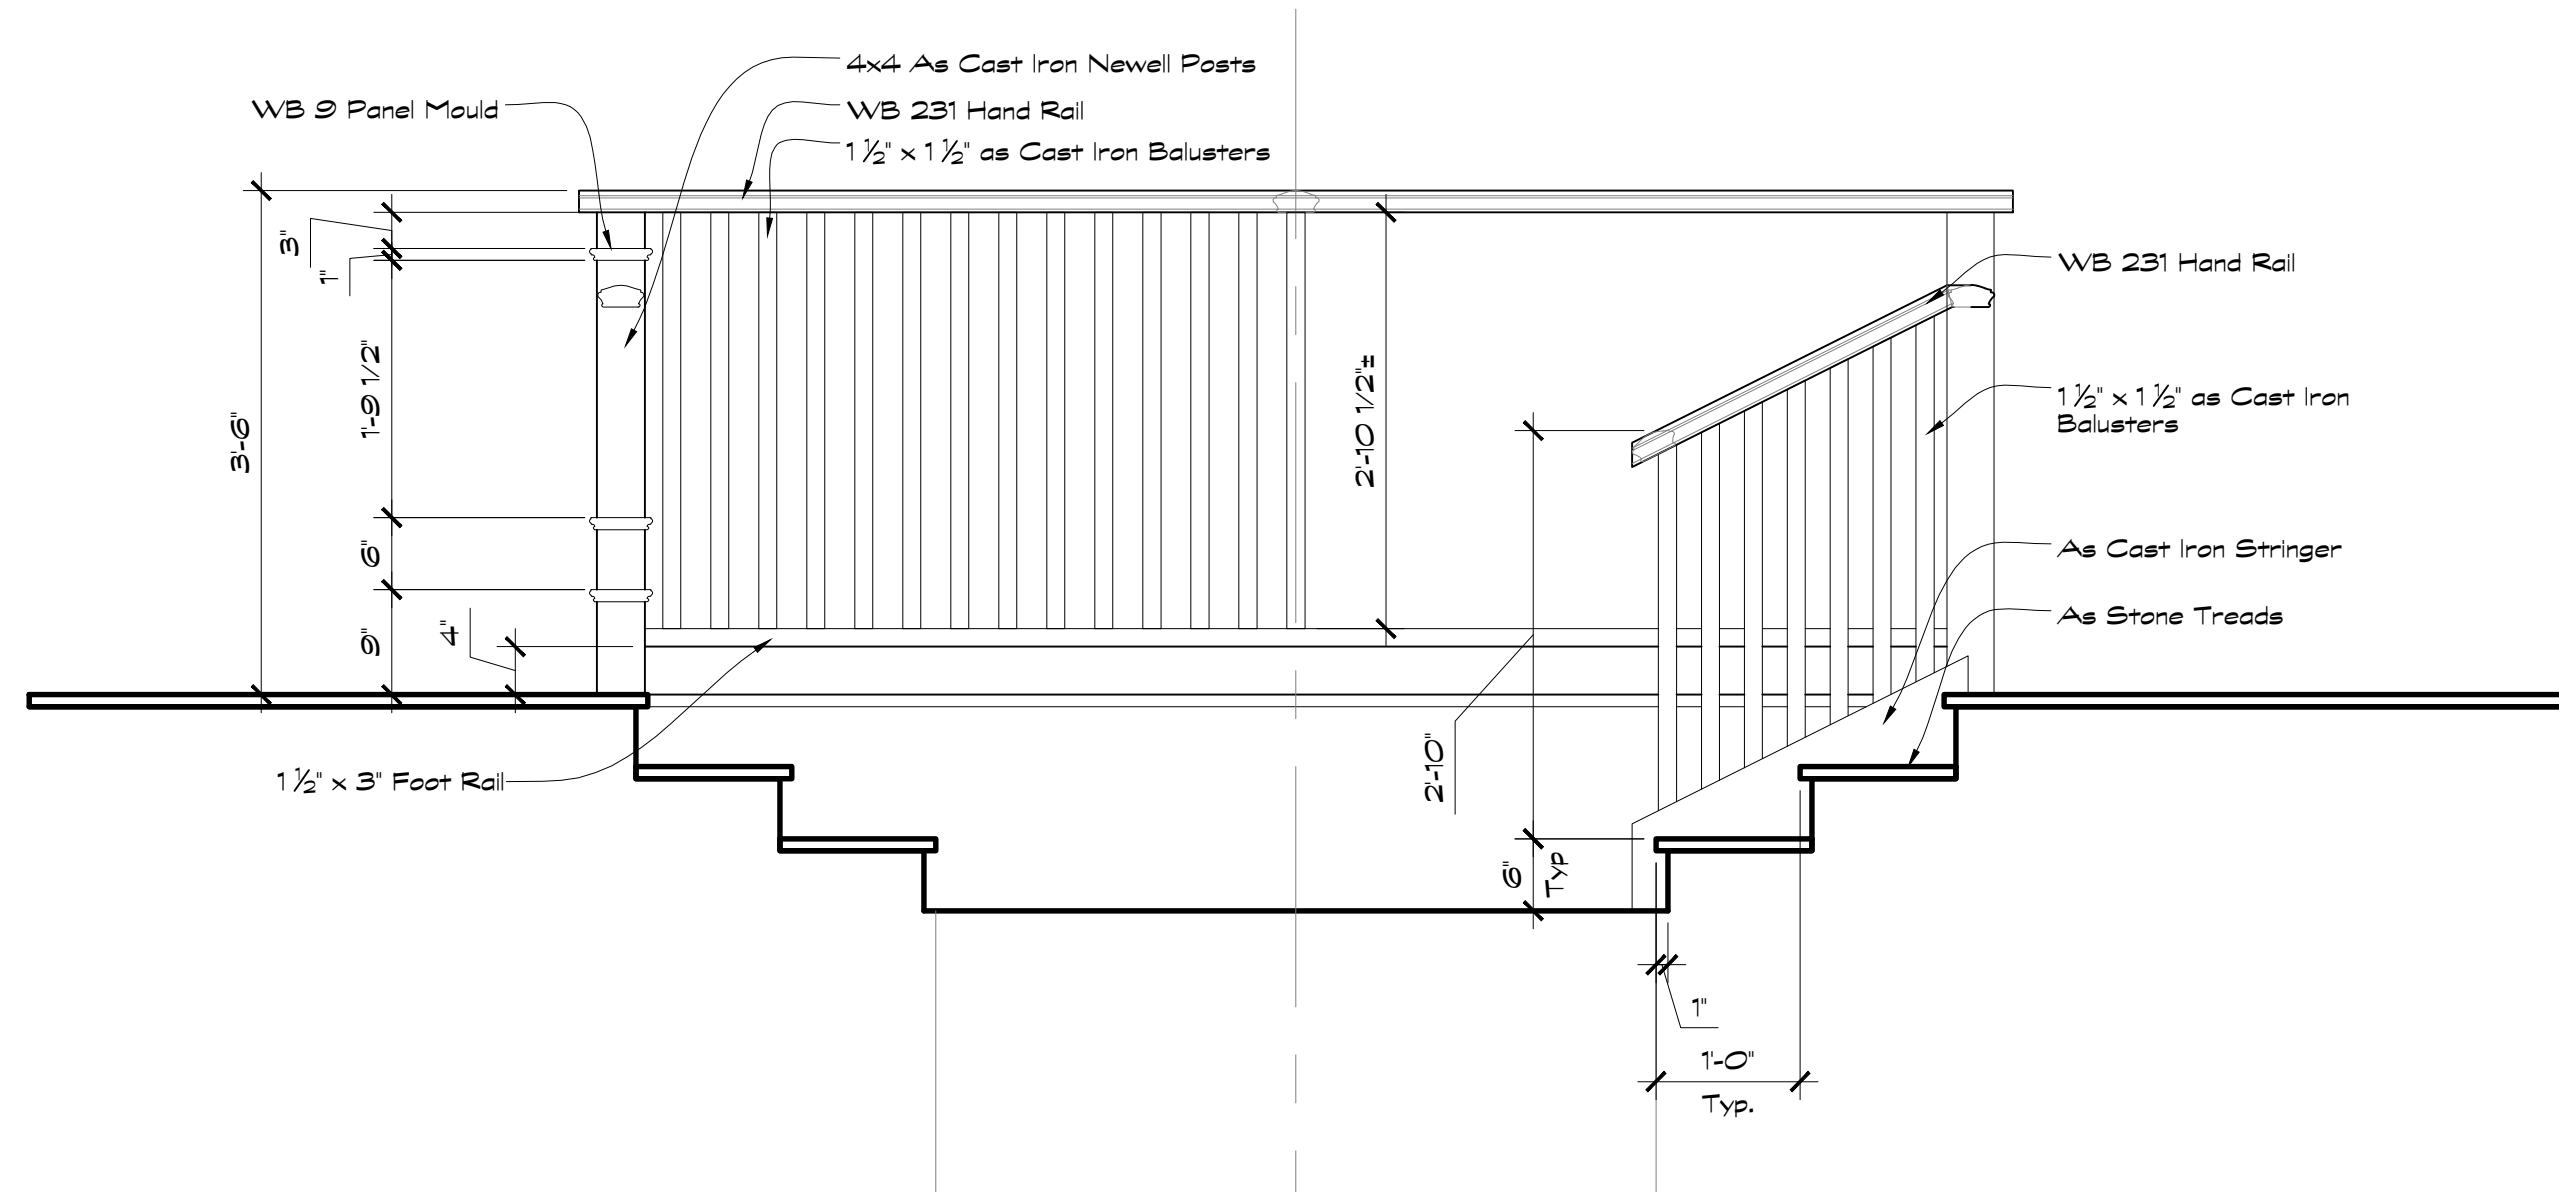

Stair / Handrail Elevation
Scale: 3/4" = 1'-0"

7

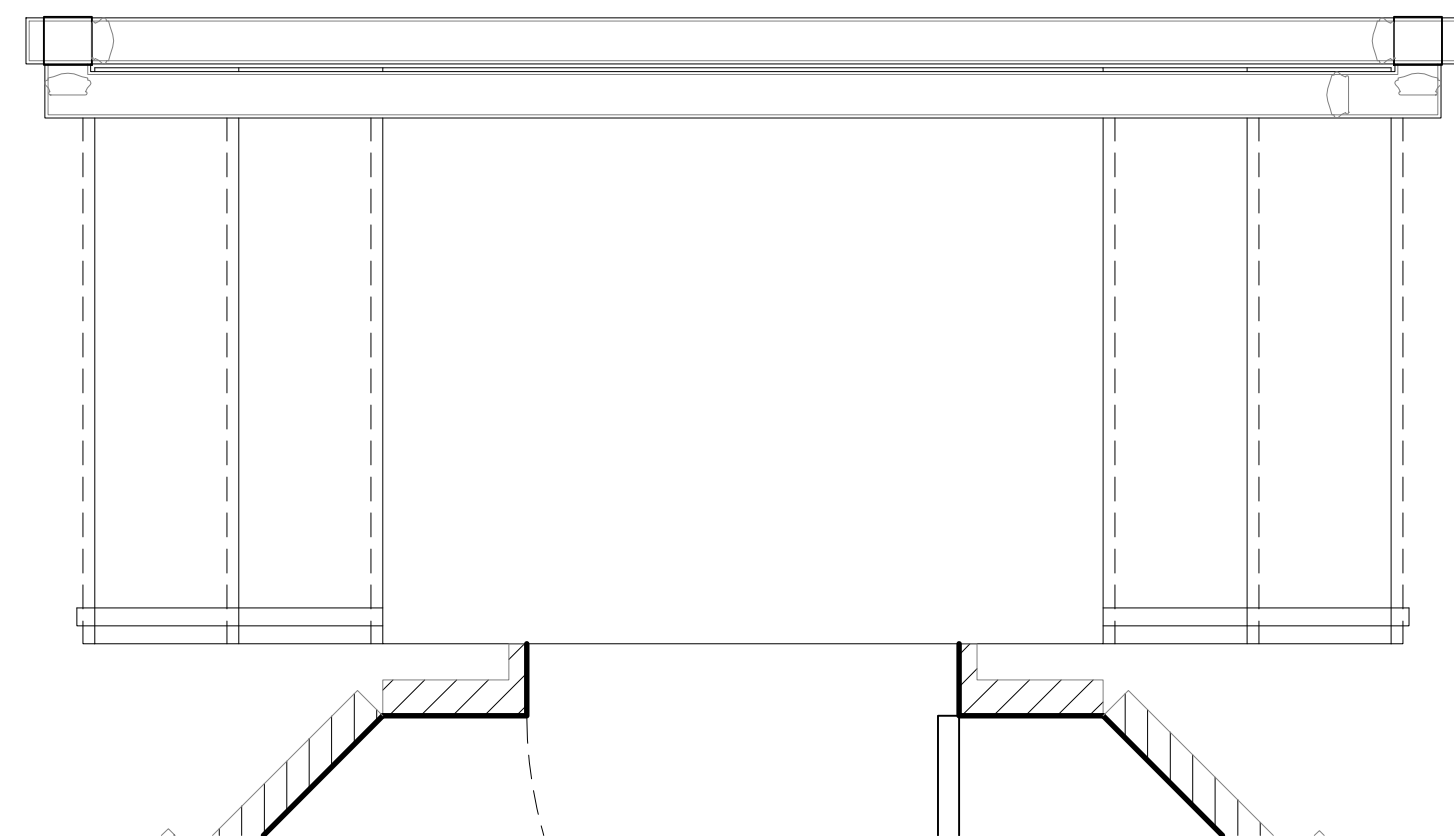

Stair / Handrail Plan
Scale: 3/4" = 1'-0"

6

lost and found

PILOT EPISODE

SET: Bar


DRAWING: Stair Handrails

SHEET:


DIRECTOR: ted wass
PRODUCTION DESIGNER: cabot mc mullen
SET DECORATOR: amy feldman
CONST. COORDINATOR: rick puccio
SET DESIGNER: jeff beck

1

OF: 2
SCALE: As Noted

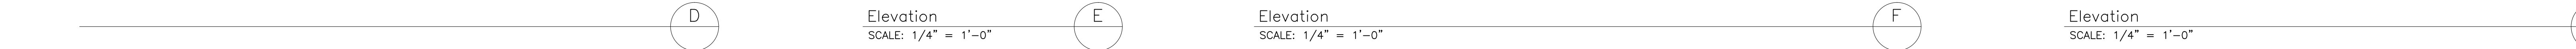


PILOT EPISODE		
SET:		
DRAWING DEPARTMENT		SHEET:
DIRECTOR:	ted wass	1
PRODUCTION DESIGNER:	cabot mc mullen	
SET DECORATOR:	amy feidman	
CONST. COORDINATOR:	rick purcio	
SET DESIGNER:	jeff beck	
SCALE:		OF: 1

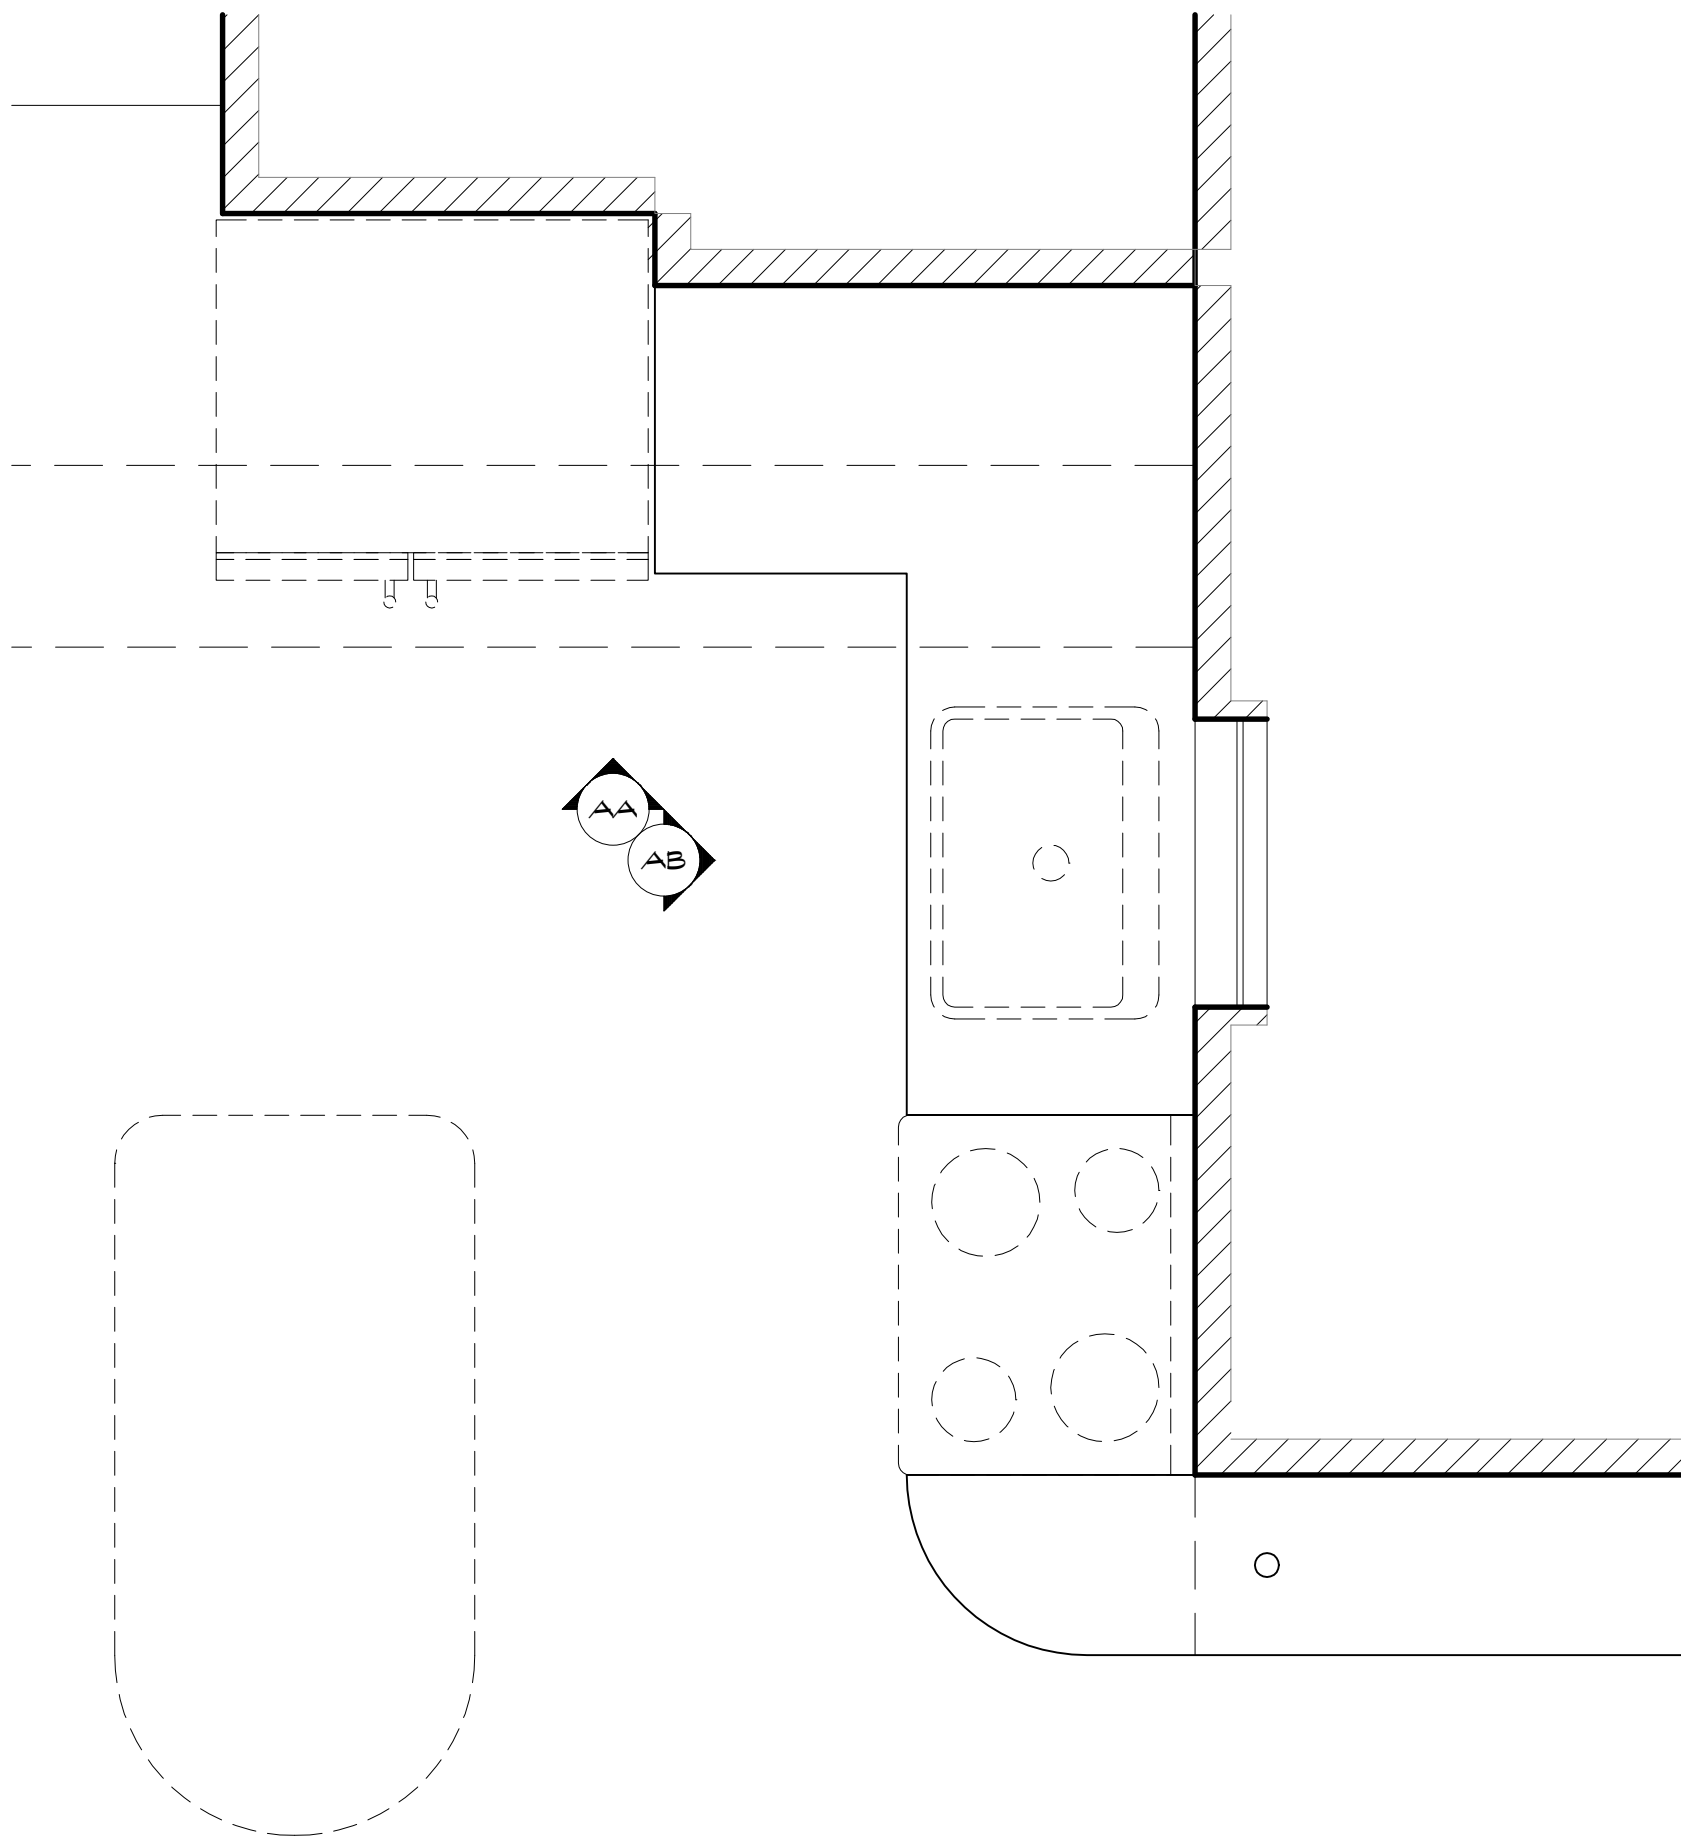


Plan
SCALE: 1/4" = 1'-0"

2

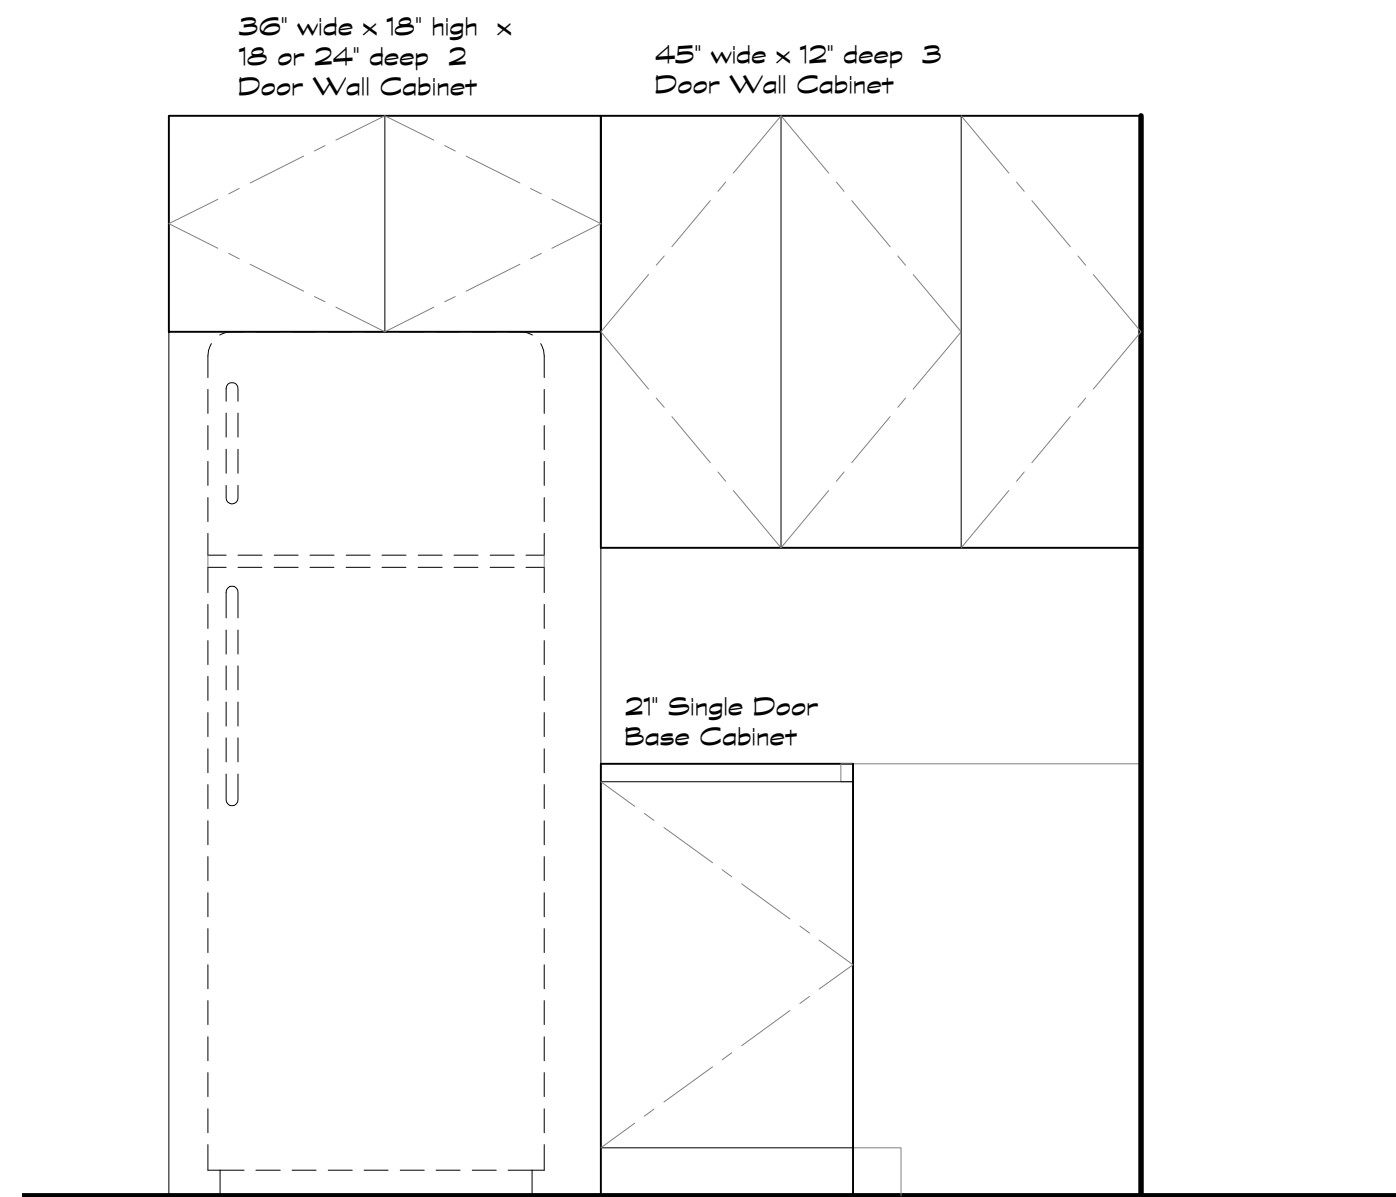

Elevation
SCALE: 3/4" = 1'-0"


AA

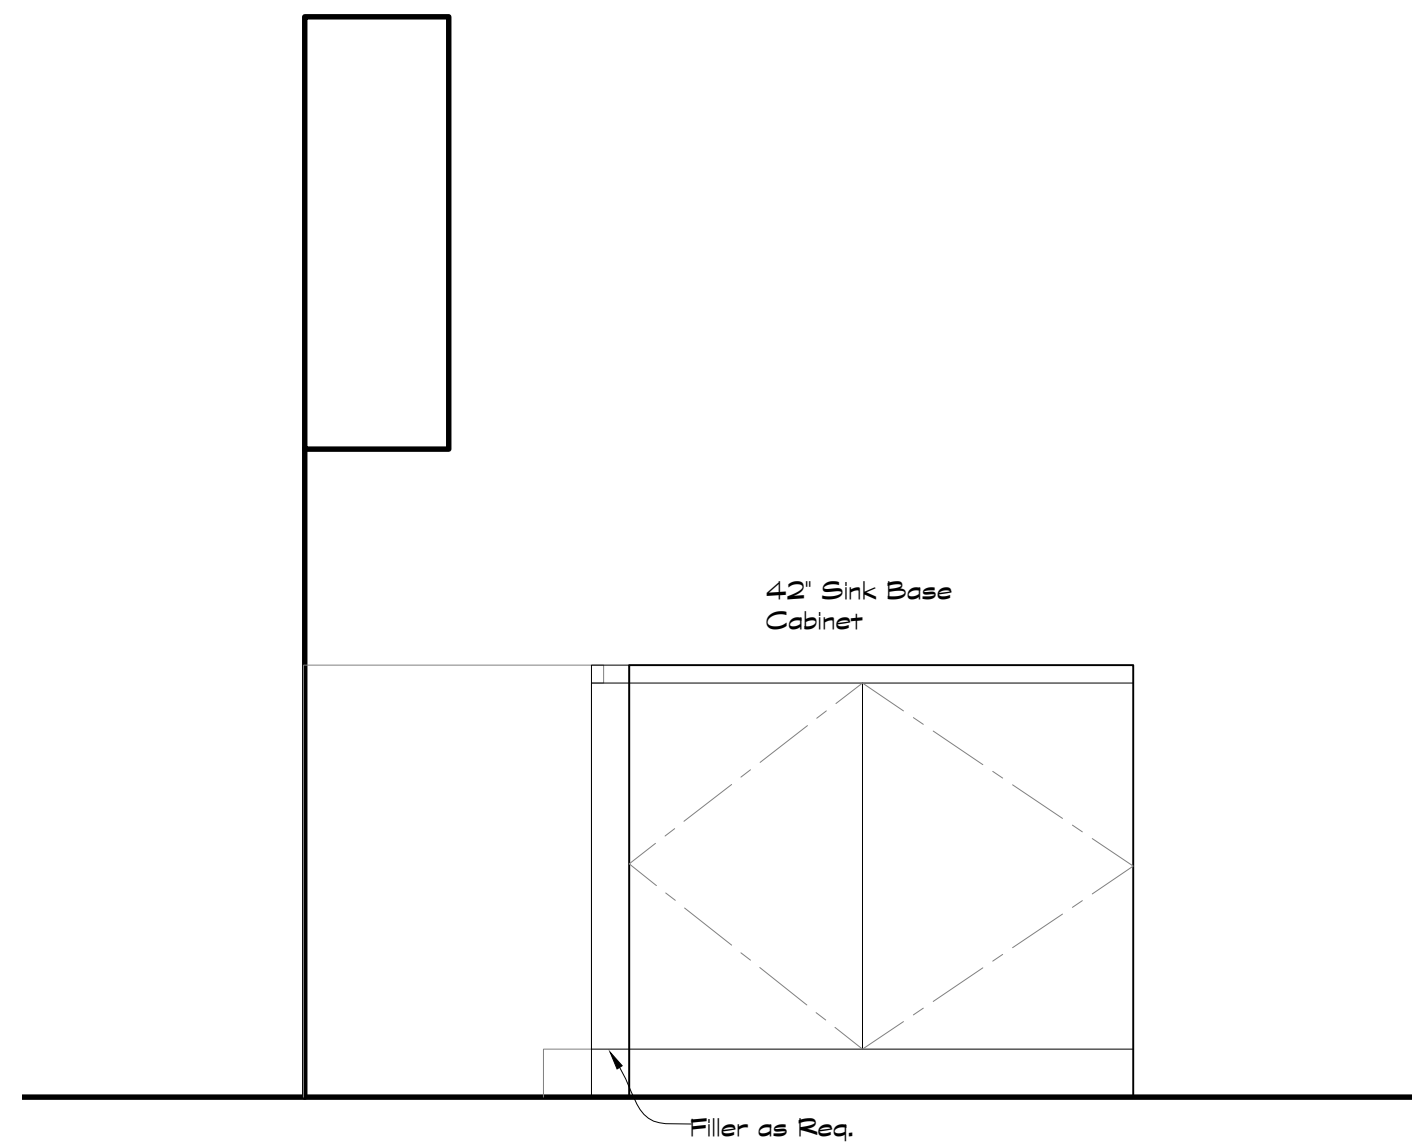

Elevation
SCALE: 3/4" = 1'-0"


AB

lost and found			
PILOT EPISODE			
SET:			
DRAWING DEPARTMENT			SHEET:
JONES APARTMENT			1
DIRECTOR: ted wass			
PRODUCTION DESIGNER: cabot mc mullen			
SET DECORATOR: amy feldman			
CONST. COORDINATOR: rick puccio			OF:
SET DESIGNER: jeff beck			SCALE: 1

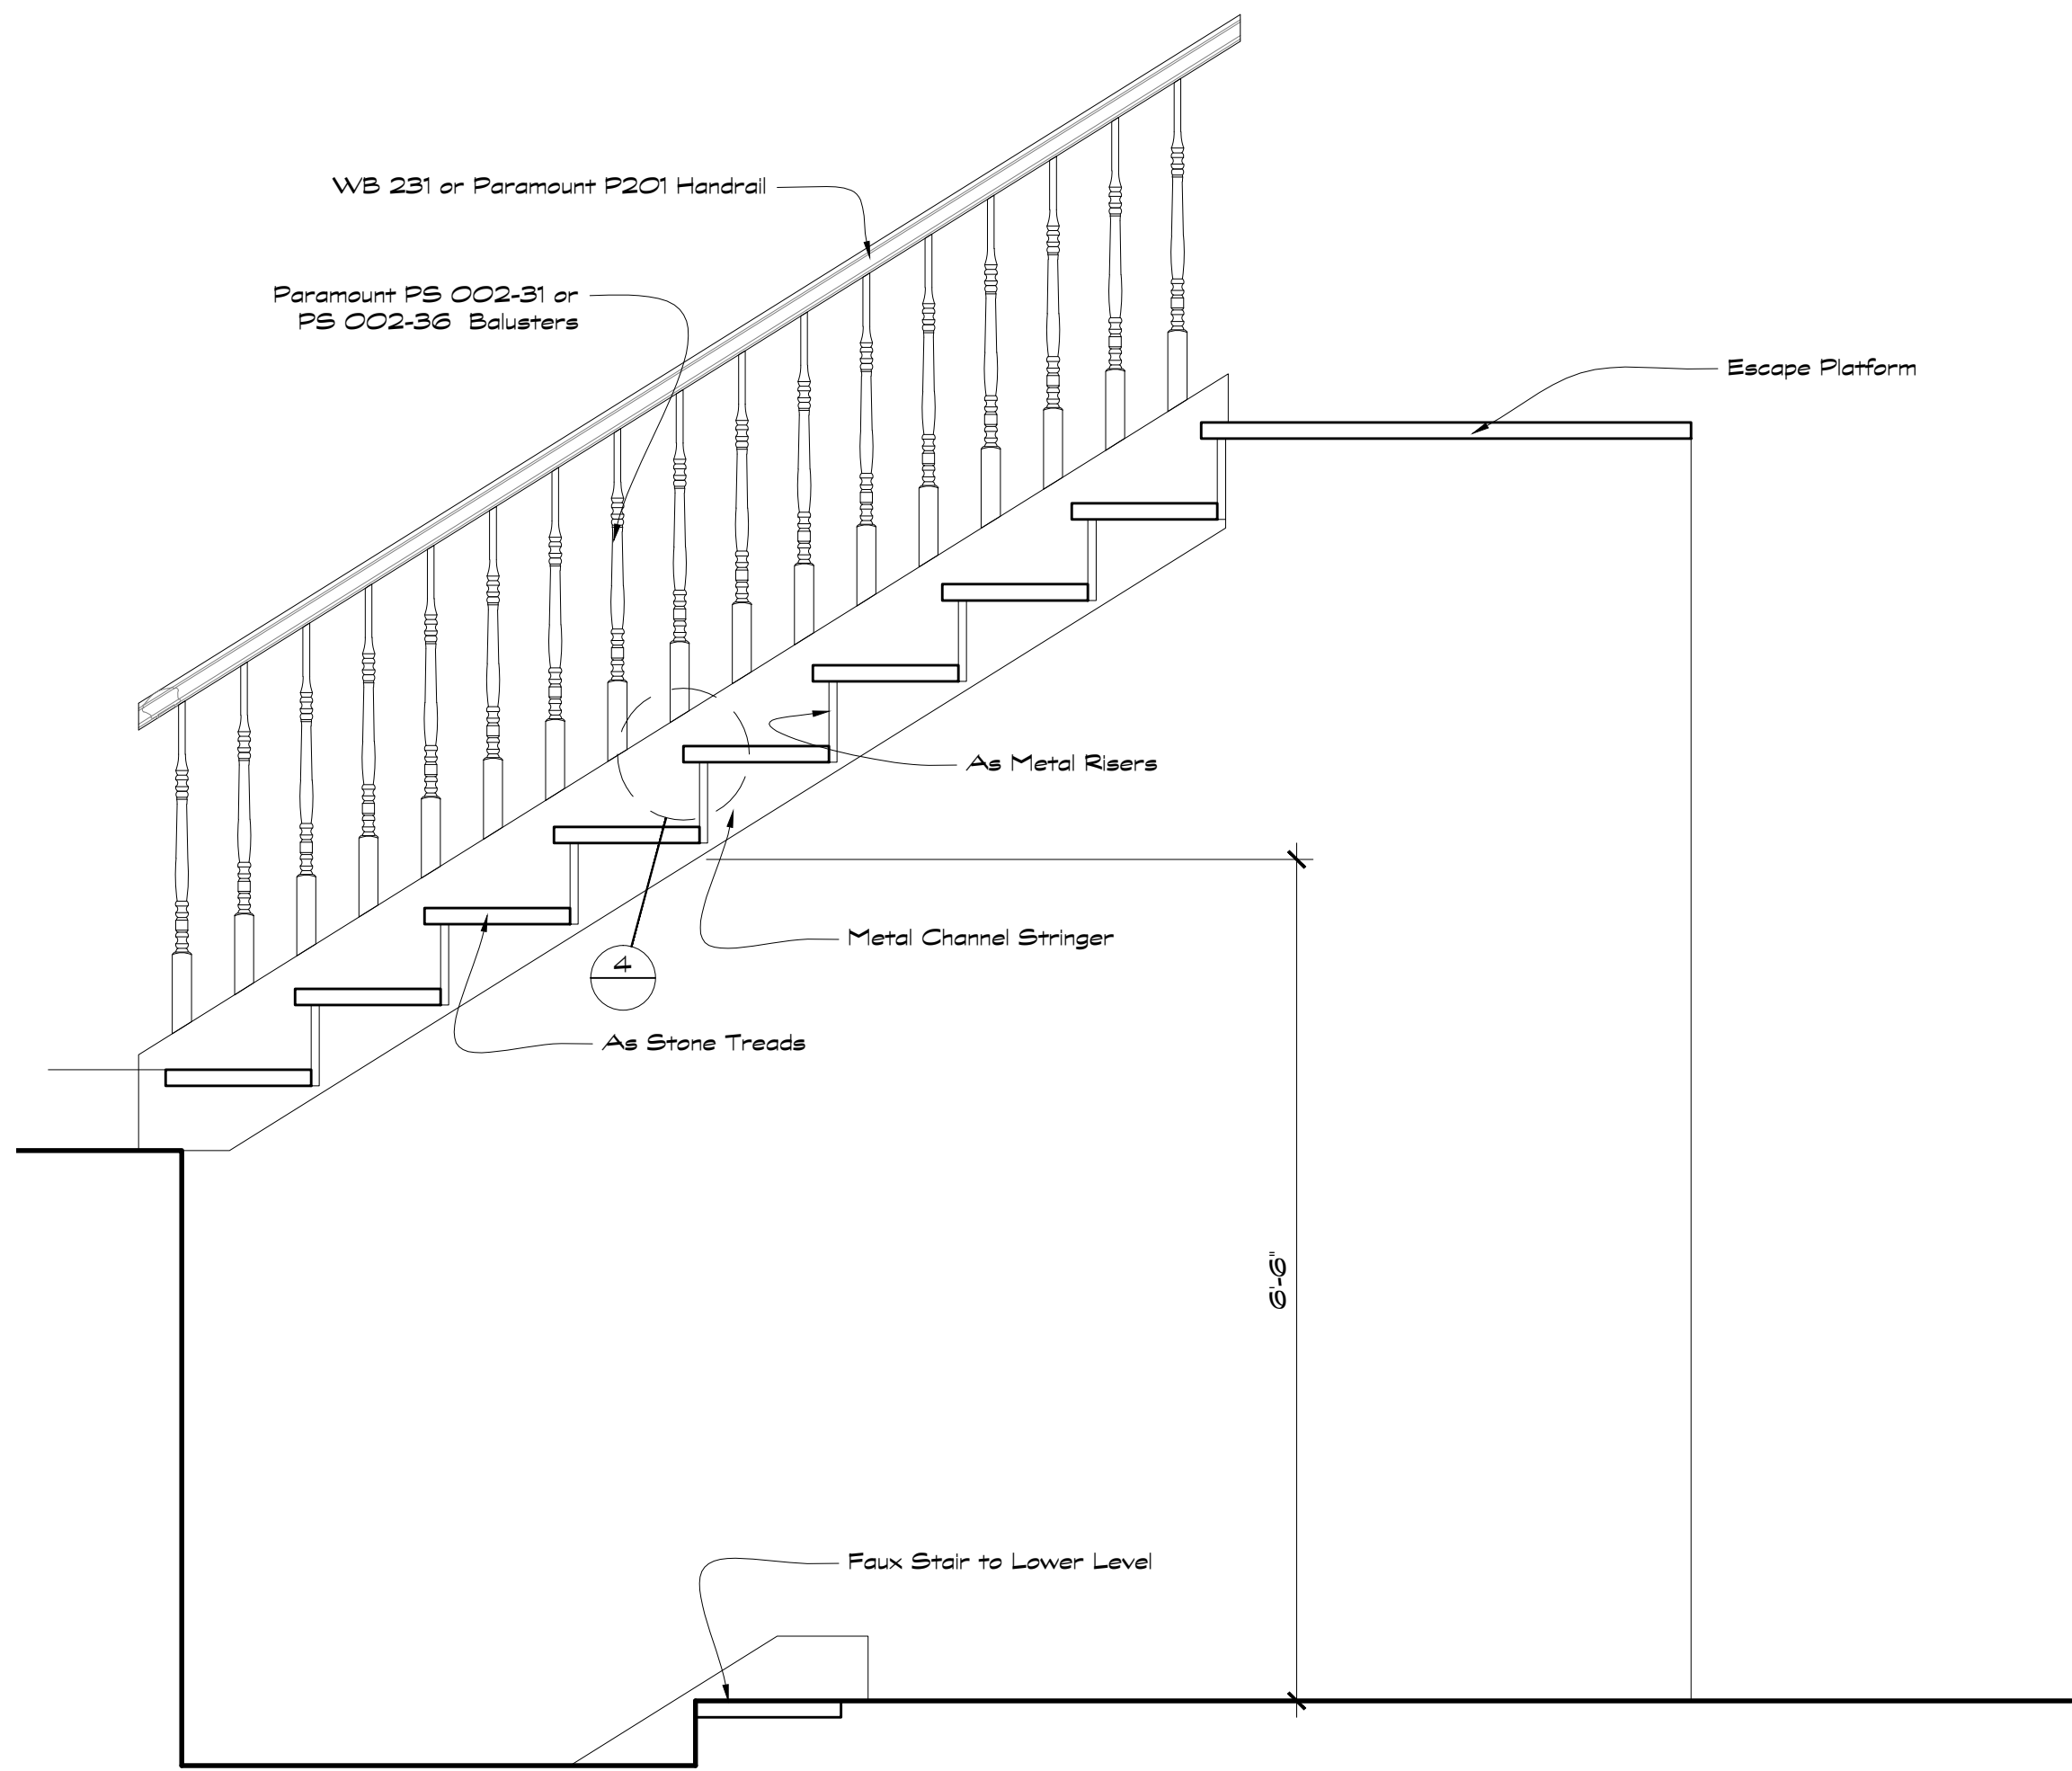


STAIR ELEVATION
SCALE: 3/4" = 1'-0"

3

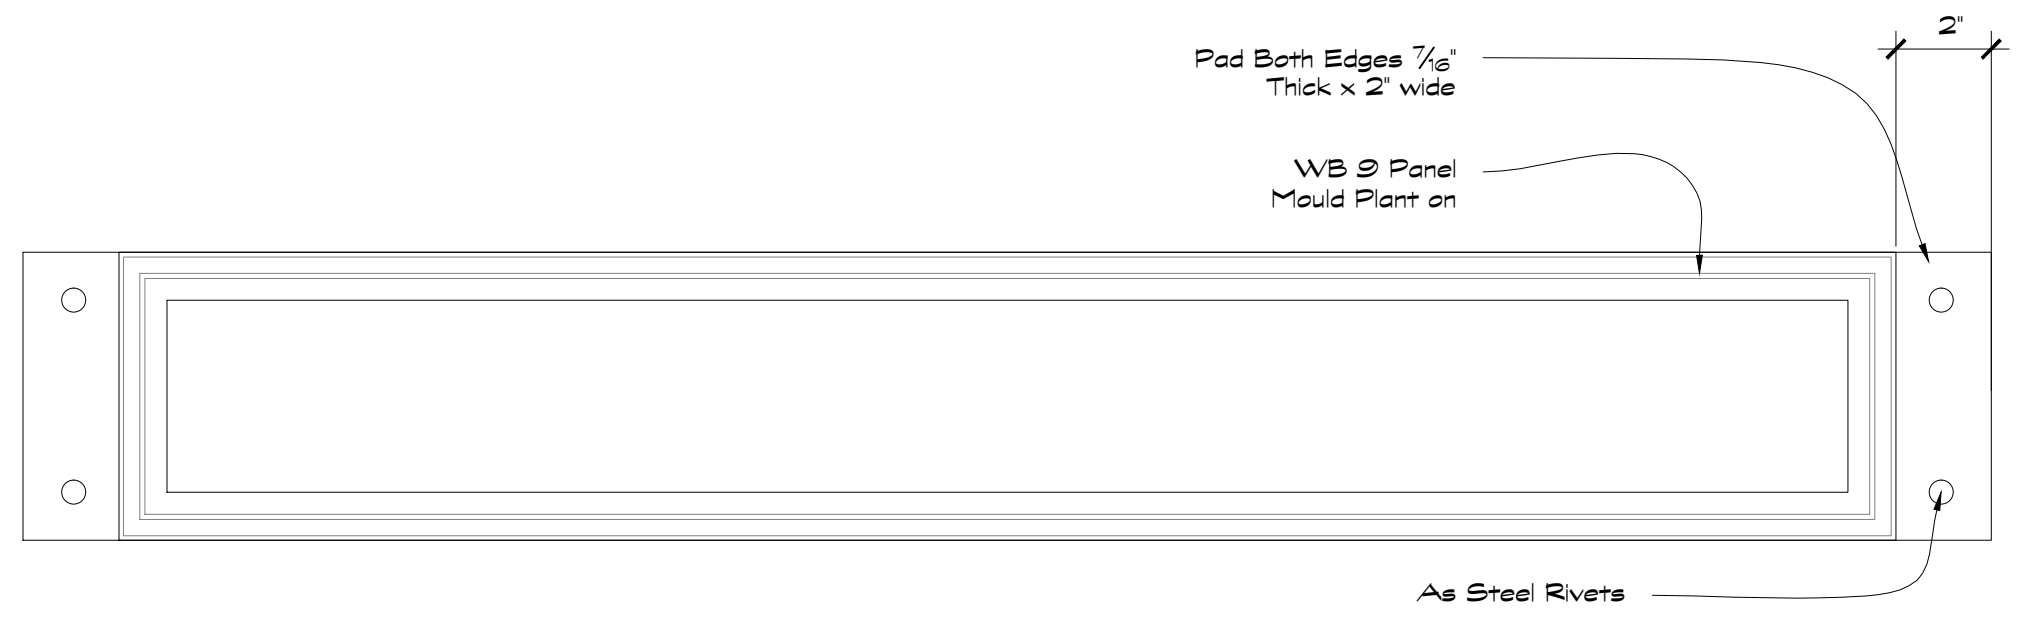

STAIR TREAD ELEVATION
SCALE: 3" = 1'-0"

5

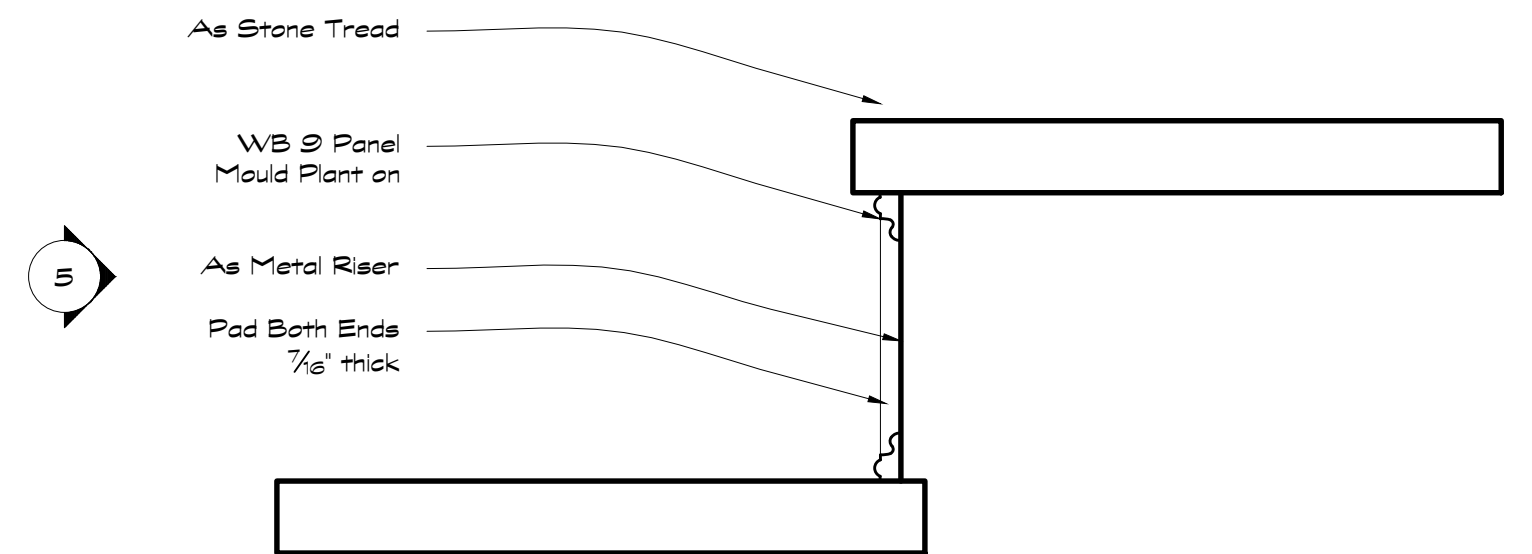

STAIR TREAD SECTION
SCALE: 3" = 1'-0"

4

lost and found

PILOT EPISODE

SET:

DRAWING DEPARTMENT

SHEET:

DIRECTOR: ted wass
PRODUCTION DESIGNER: cabot mc mullen
SET DECORATOR: amy feldman
CONST. COORDINATOR: rick puccio
SET DESIGNER: jeff beck

1

OF:

SCALE: 1