




Church Elevation  
Scale: 1/4" = 1'-0"

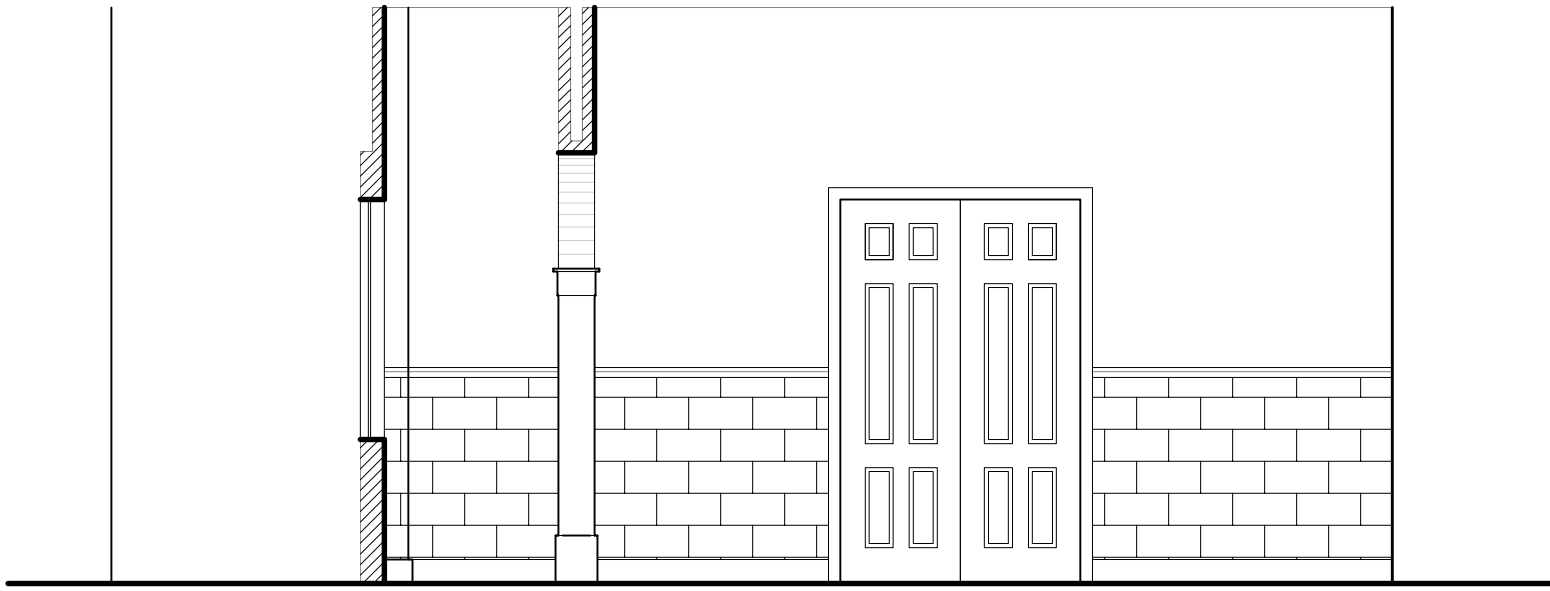


Church Elevation  
Scale: 1/4" = 1'-0"

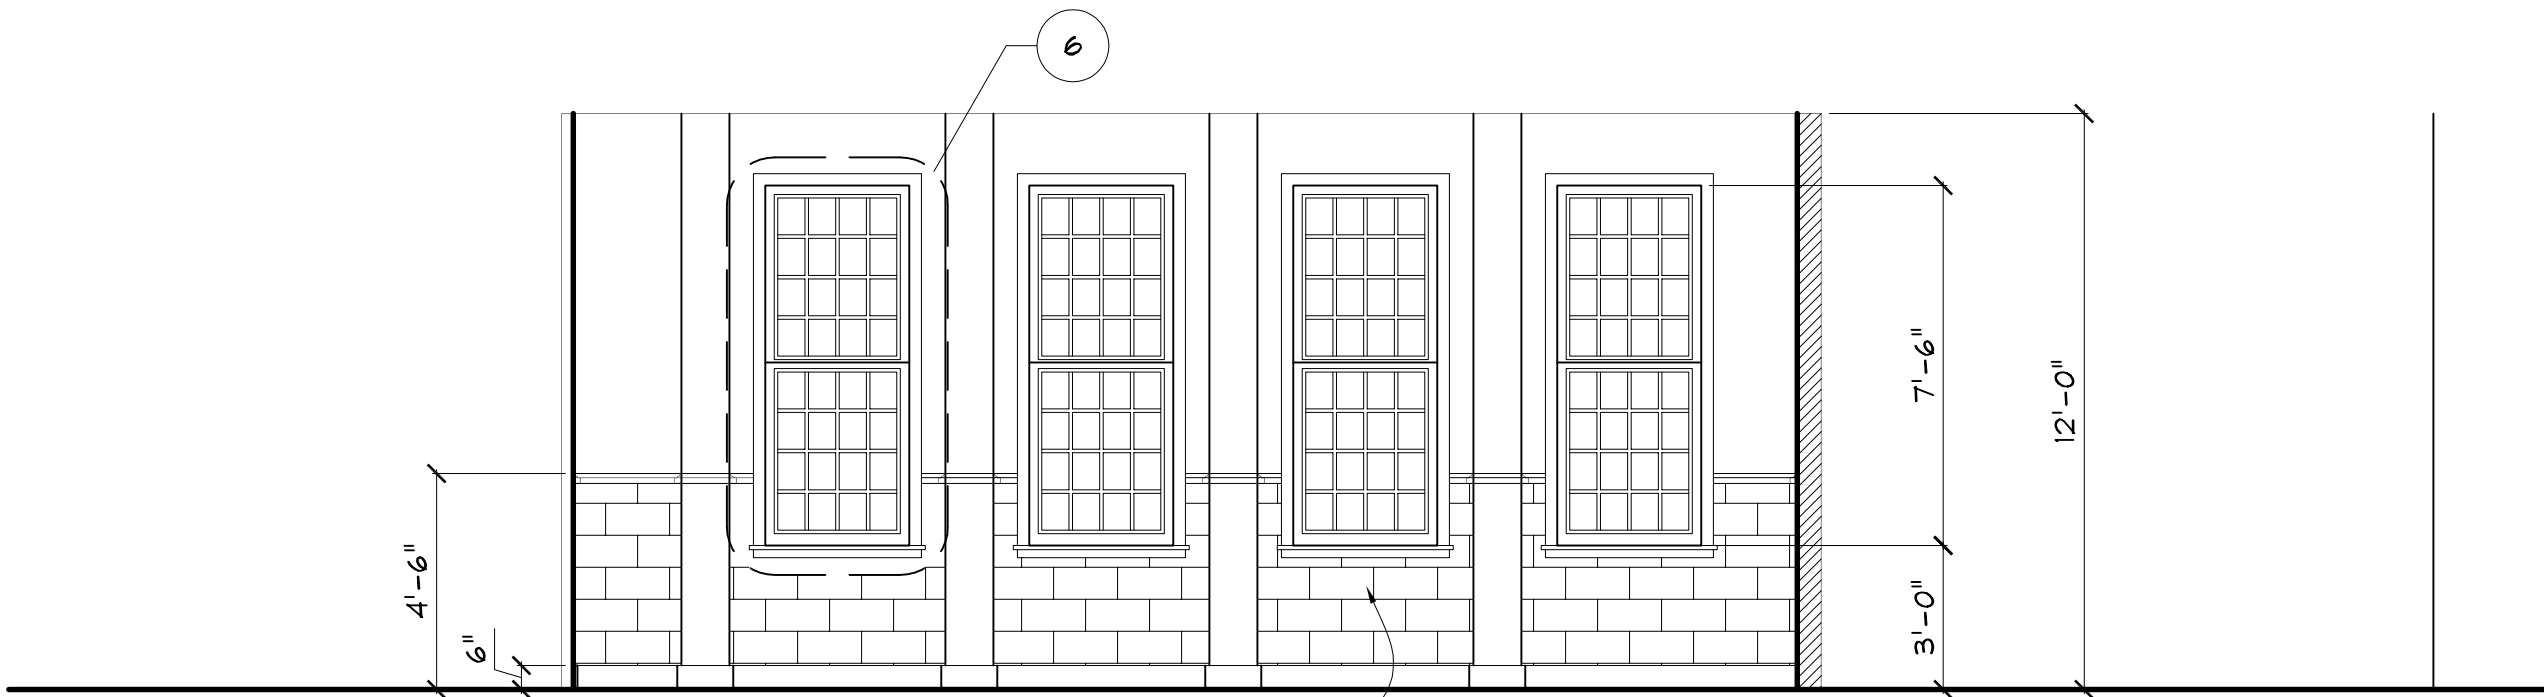


Church Elevation  
Scale: 1/4" = 1'-0"

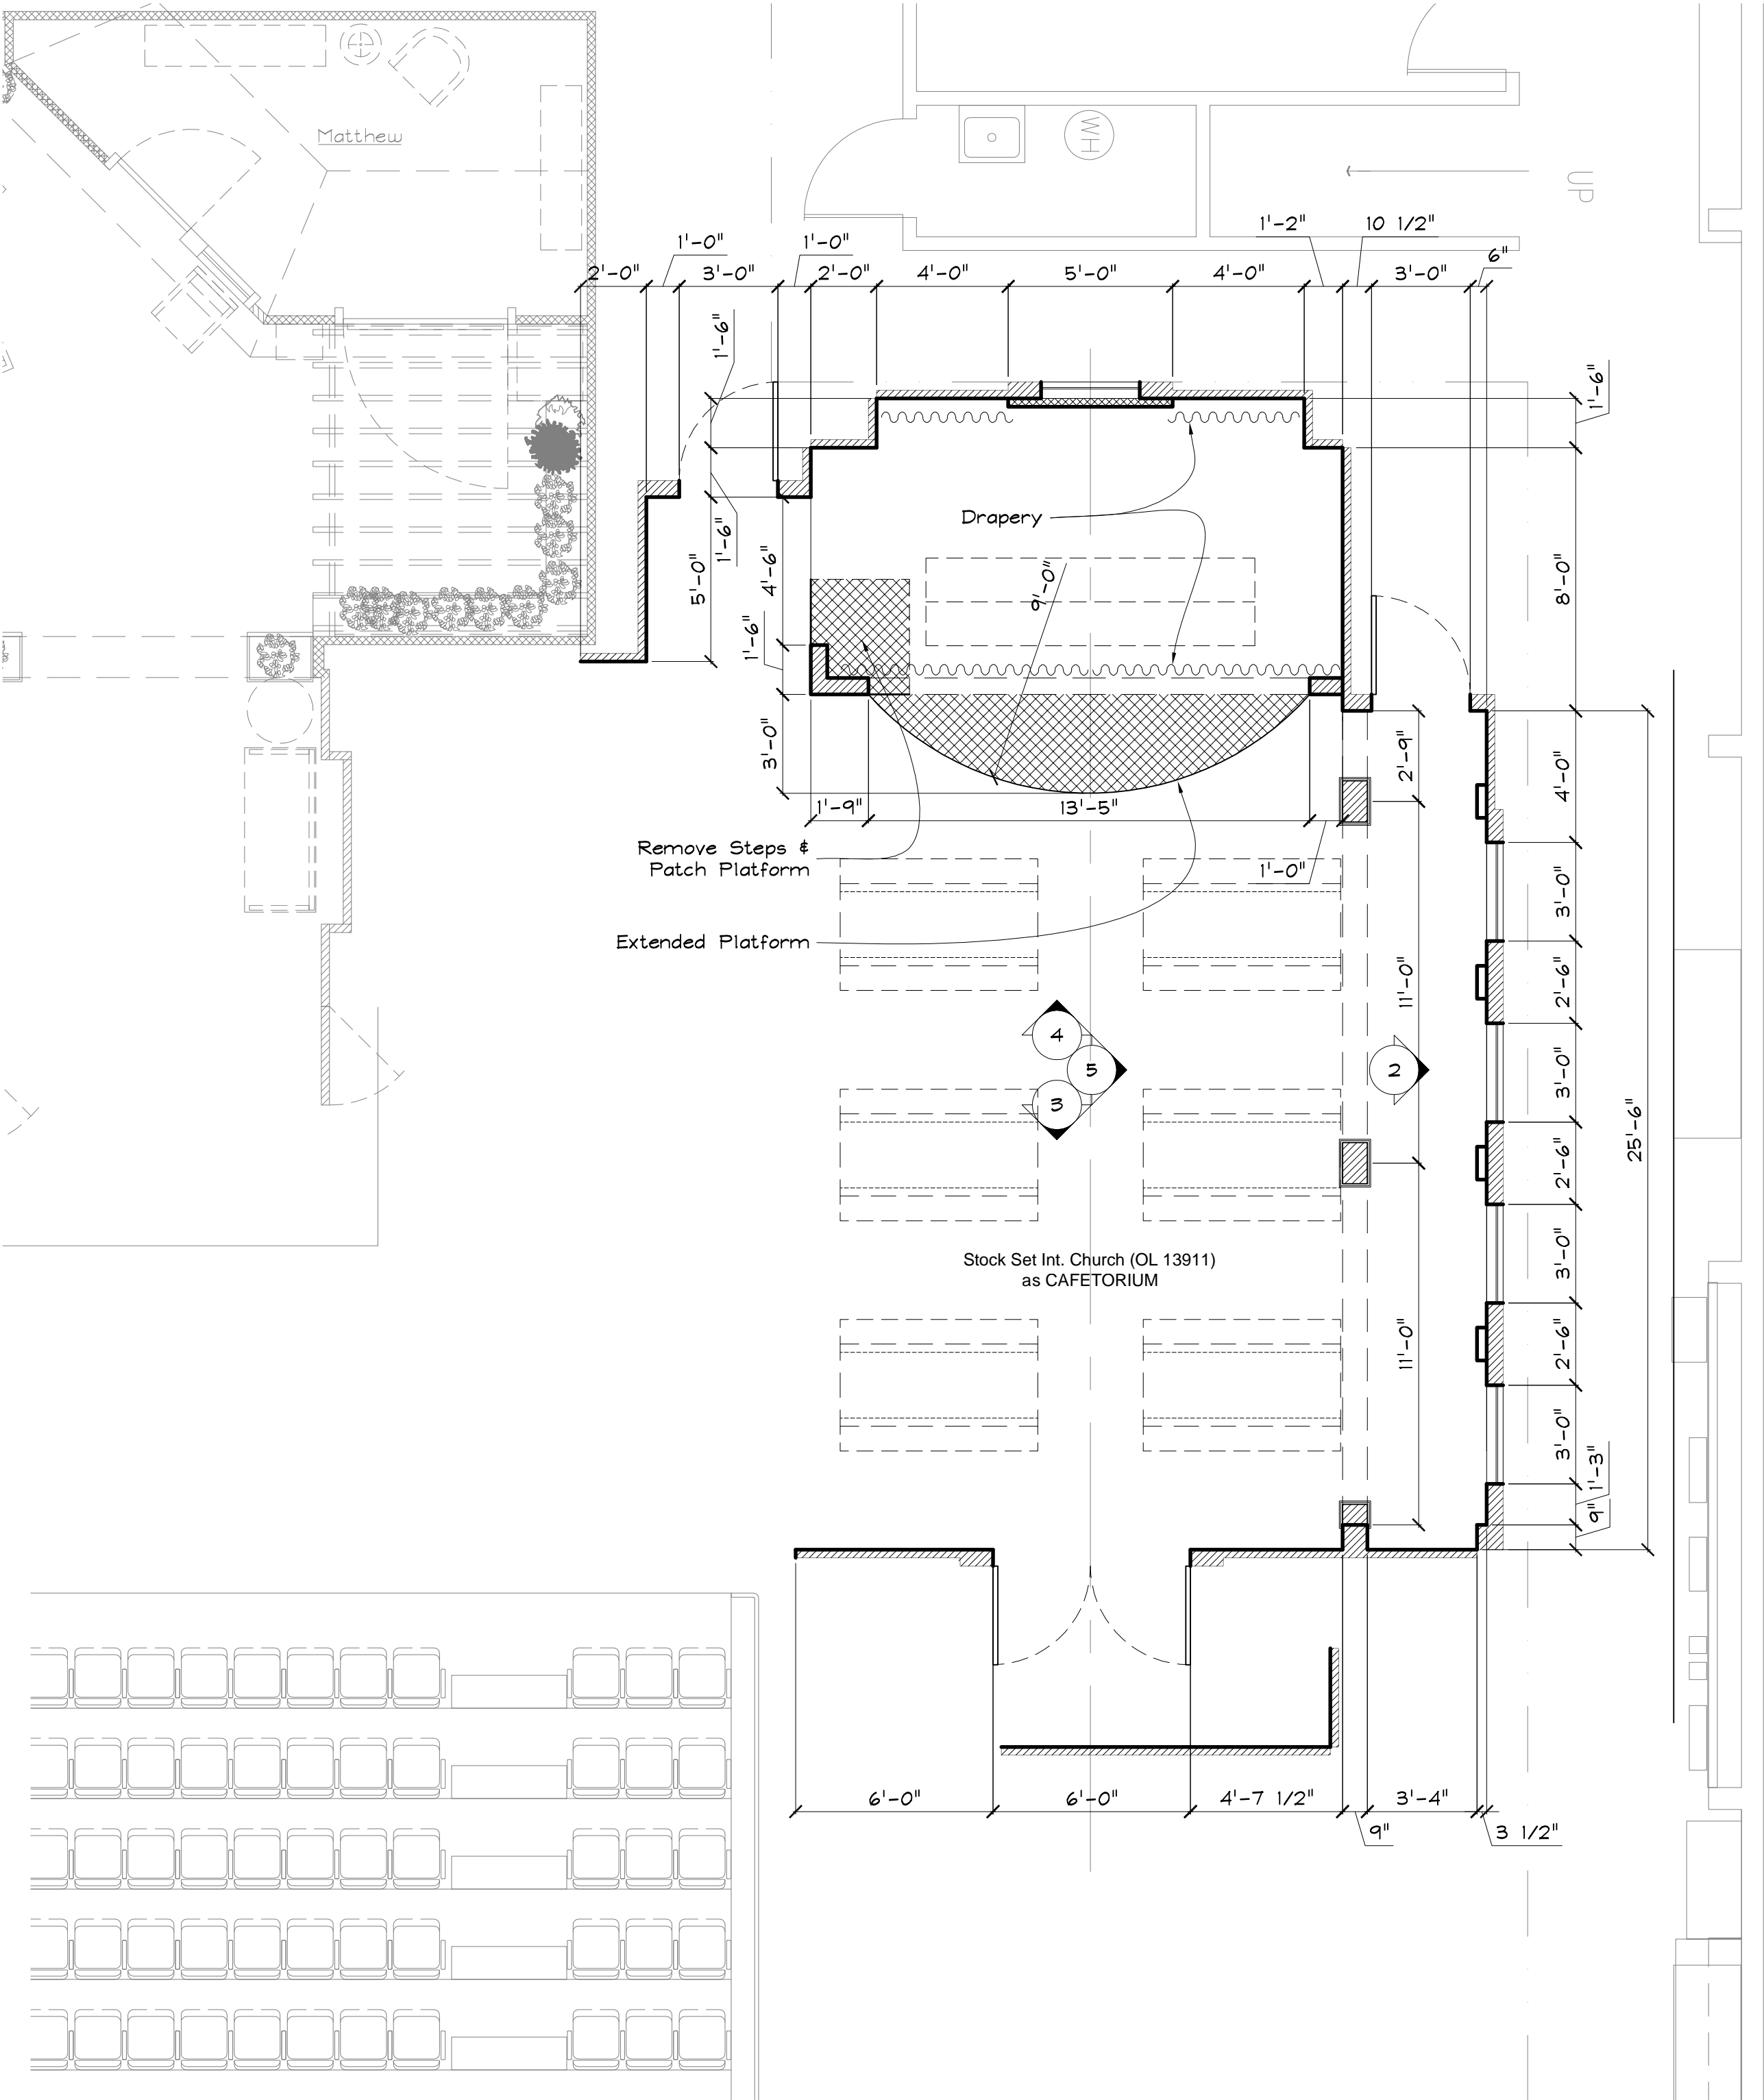


Church Plan  
Scale: 1/4" = 1'-0"

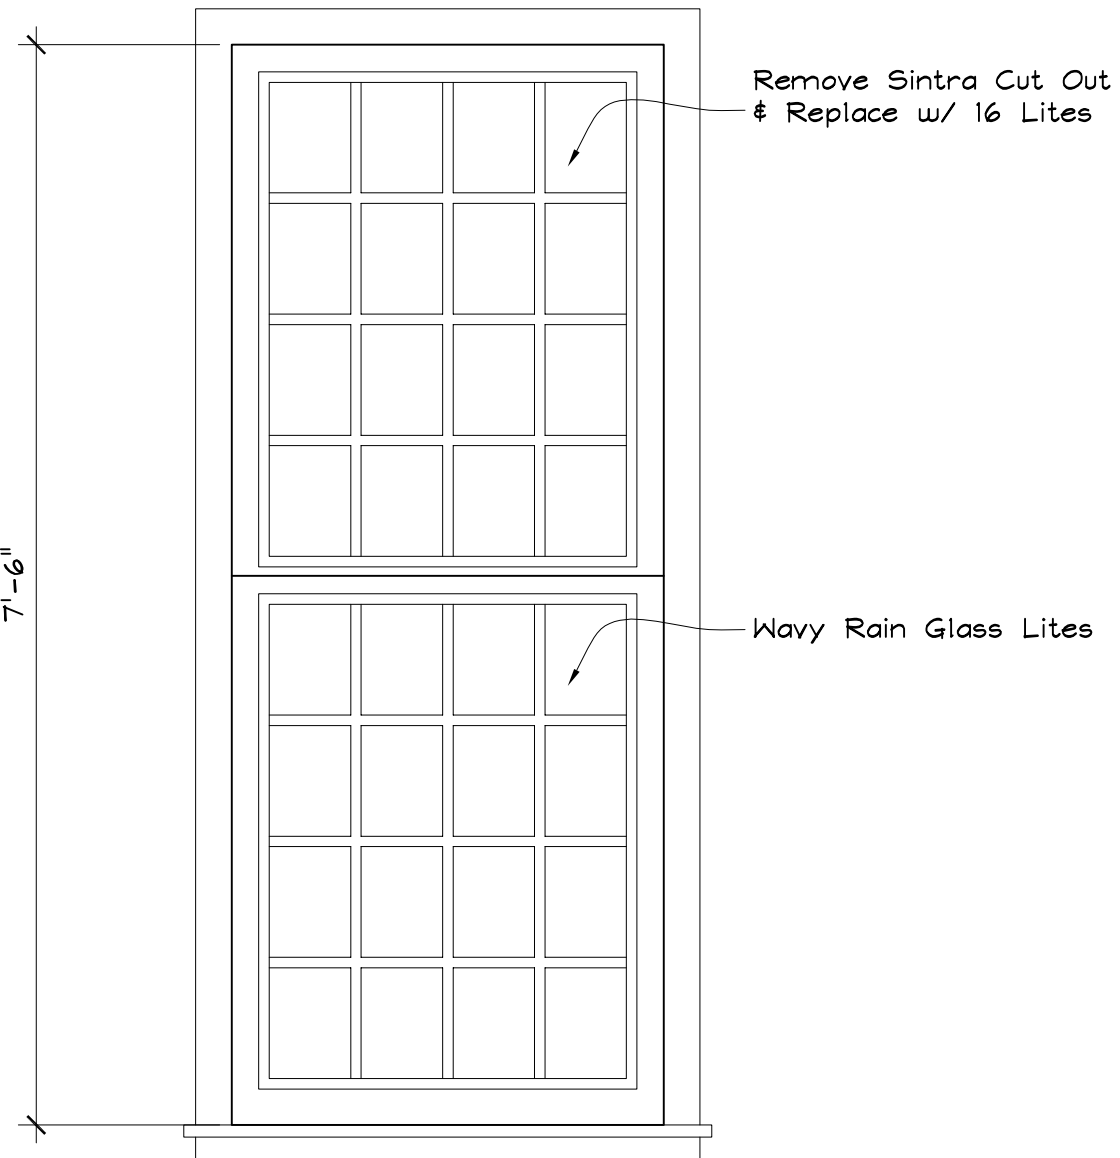

Window Detail  
Scale: 3/4" = 1'-0"

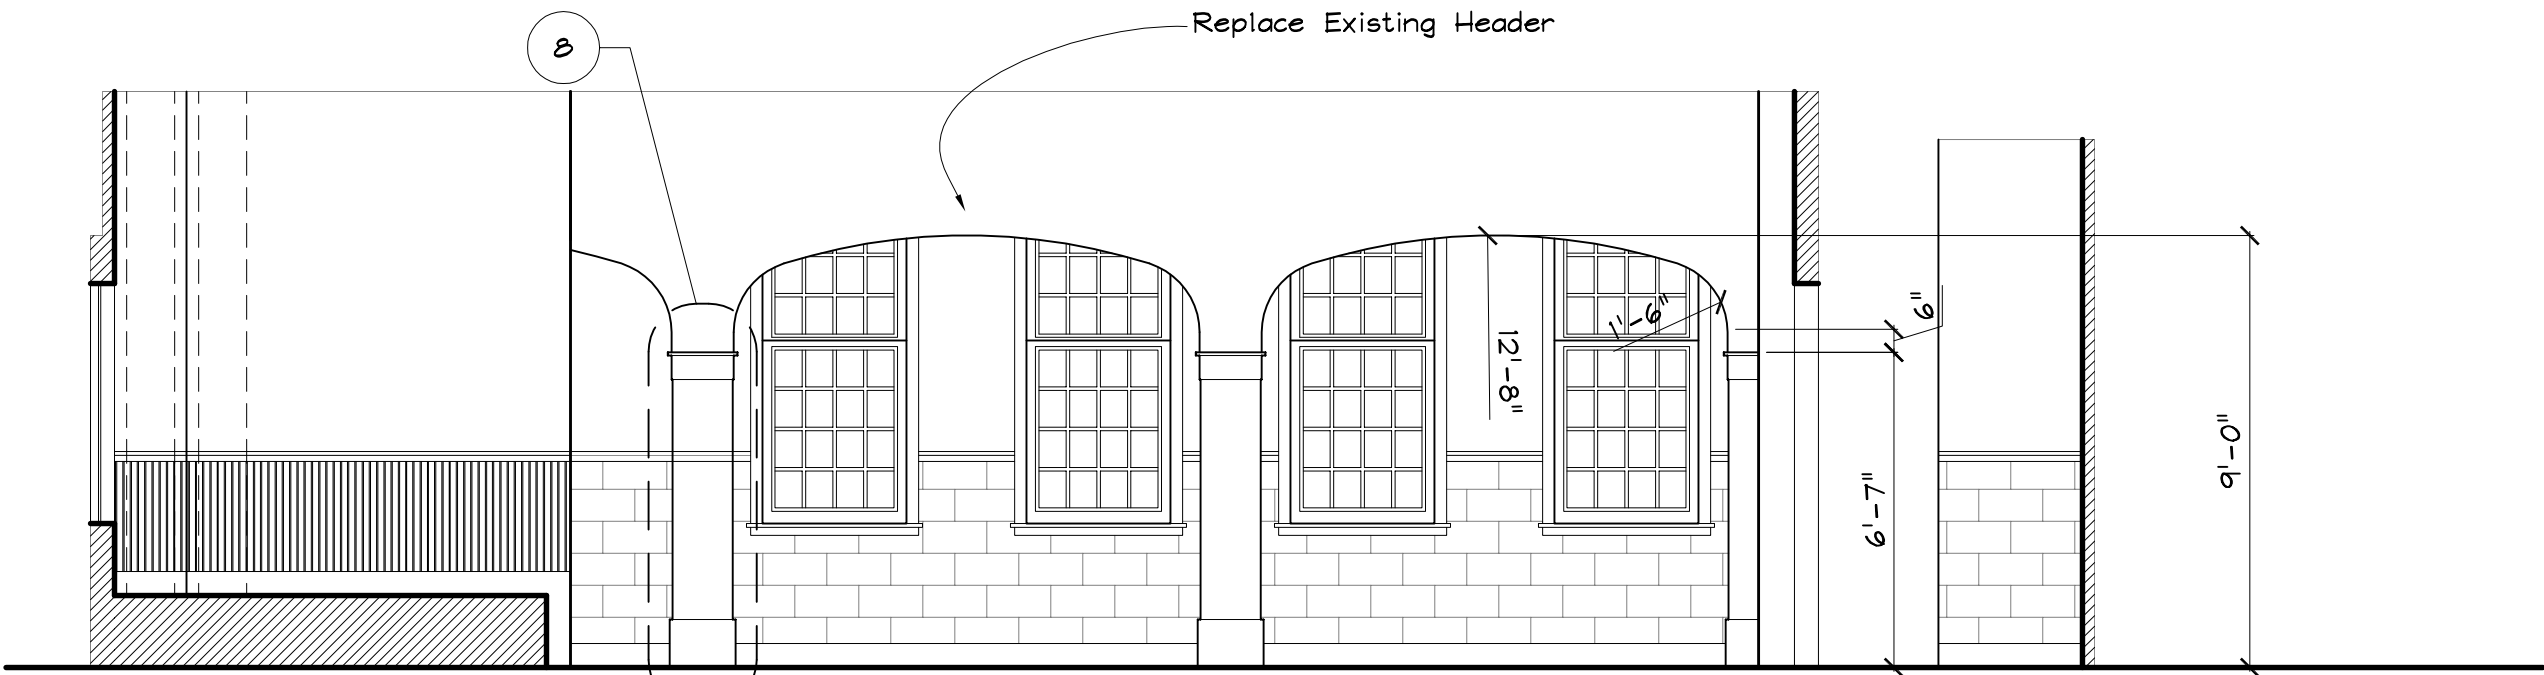

Church Elevation  
Scale: 1/4" = 1'-0"

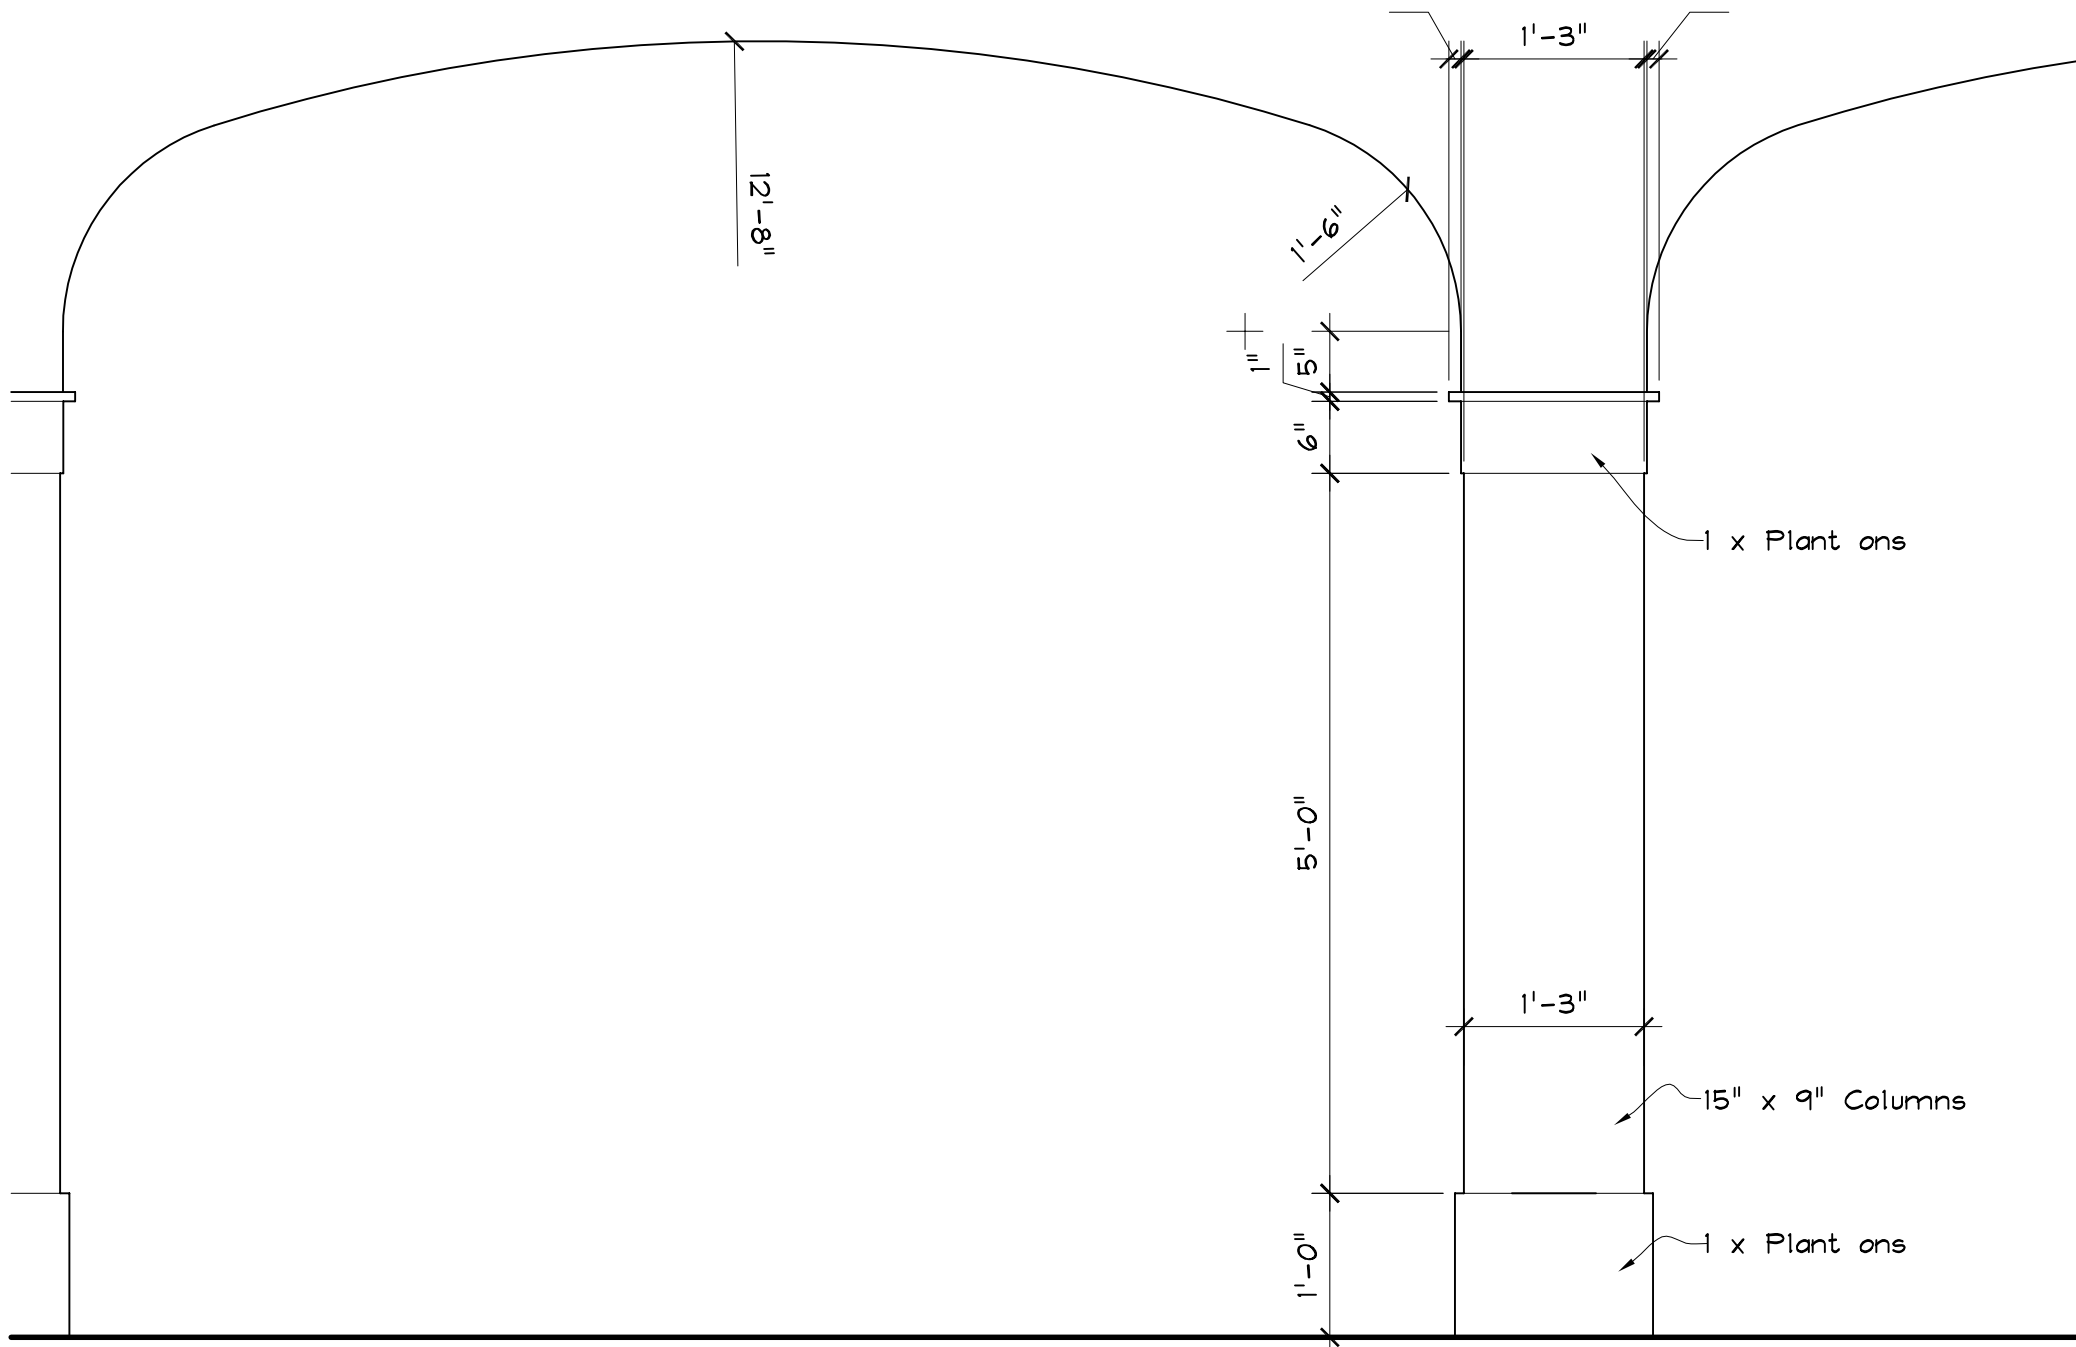

Column Detail  
Scale: 3/4" = 1'-0"

# 9/5/07 Cafetorium Ep. 3-03

## Old Christine

Reads: 9/6/07	
EPISODE TITLE: "Popular" Ep. 3-03	
SET TITLE: Cafetorium	
SCALE: As Noted	DATE DRAWN: 11/8/07
PRODUCTION DESIGNER: Cabot Mc Mullen	
SET DESIGNER: Jeff Beck	















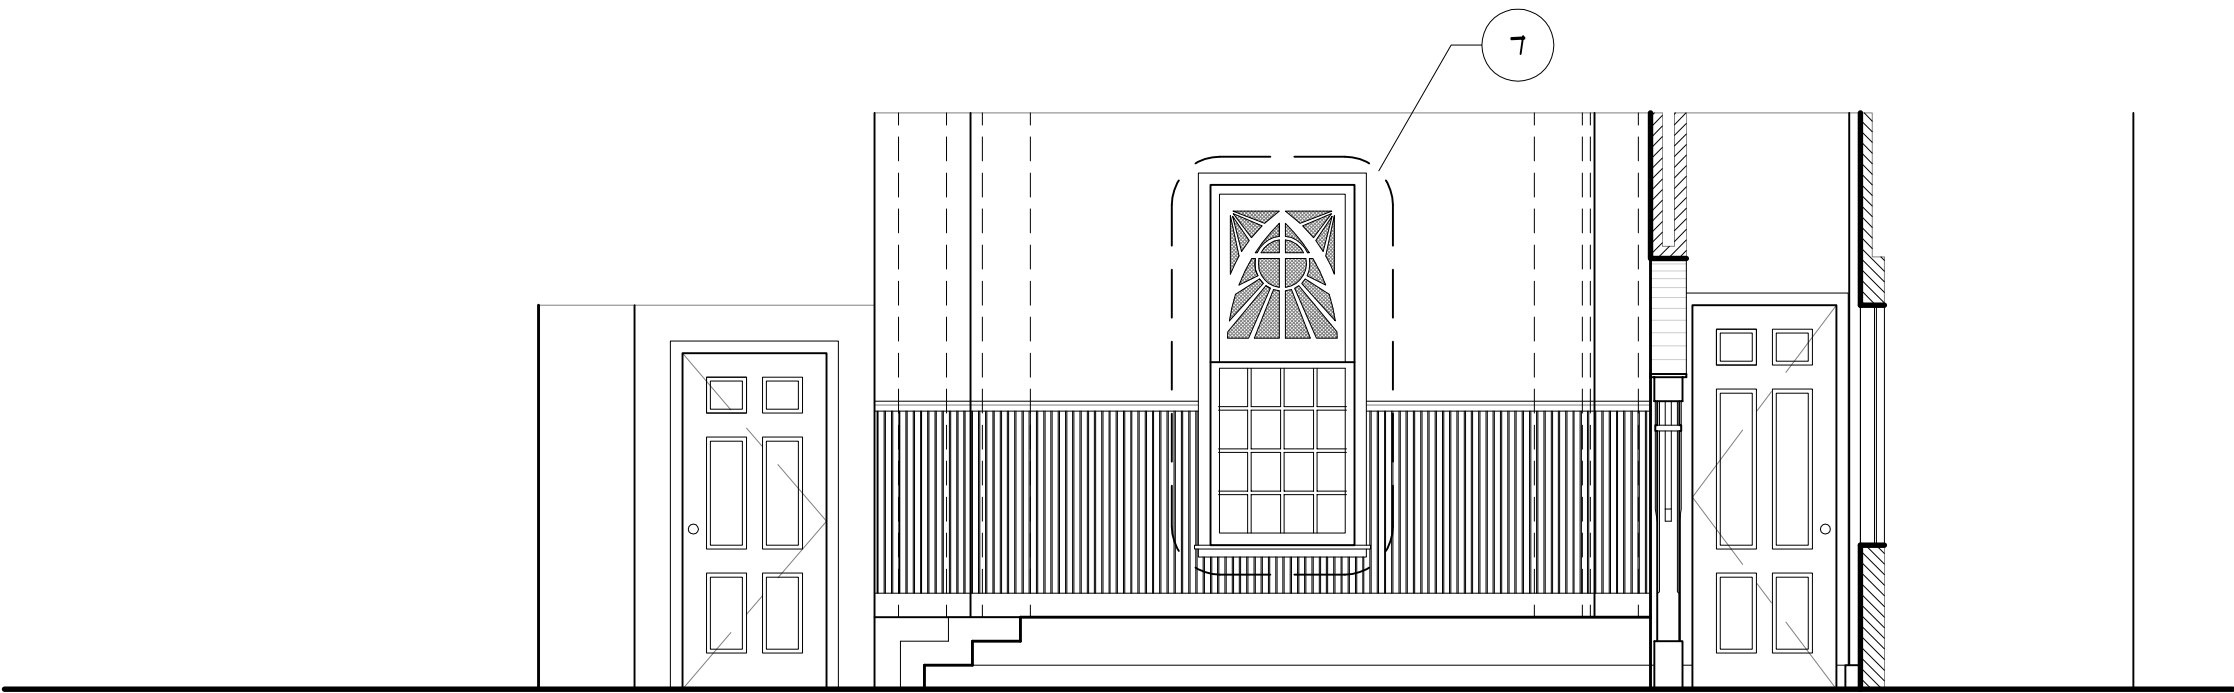


Church Elevation  
Scale: 1/4" = 1'-0"

4

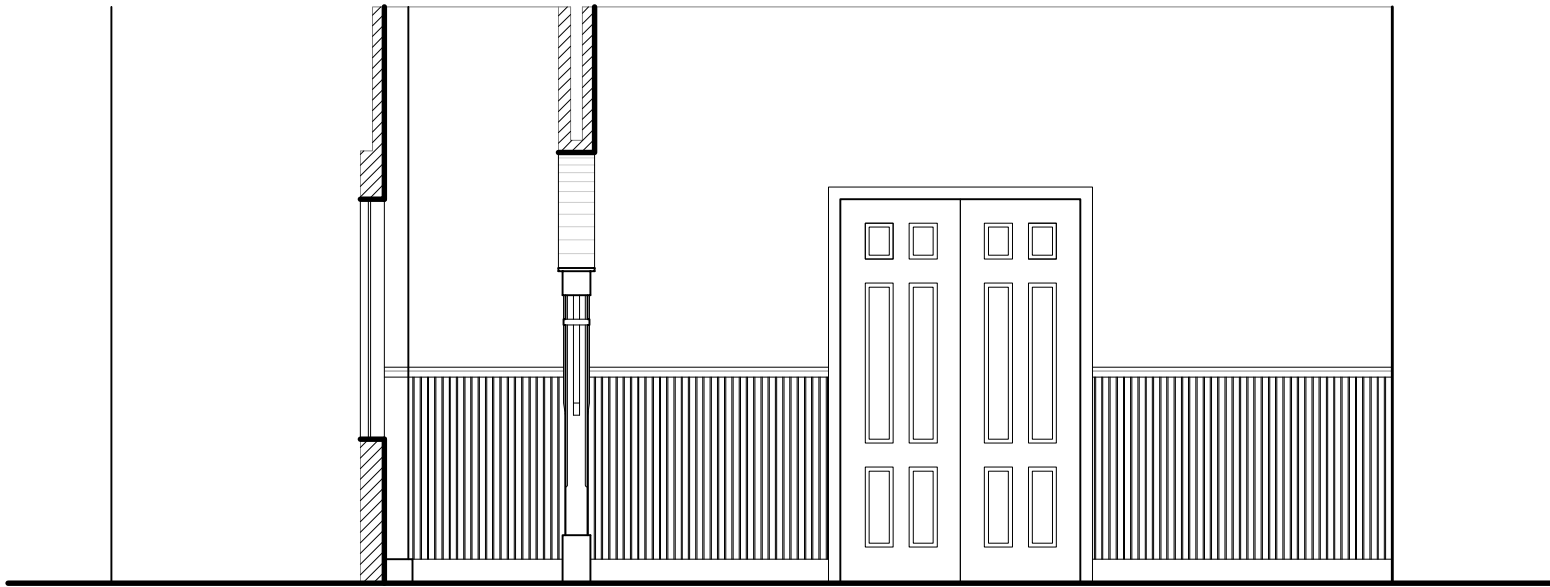


Church Elevation  
Scale: 1/4" = 1'-0"

3

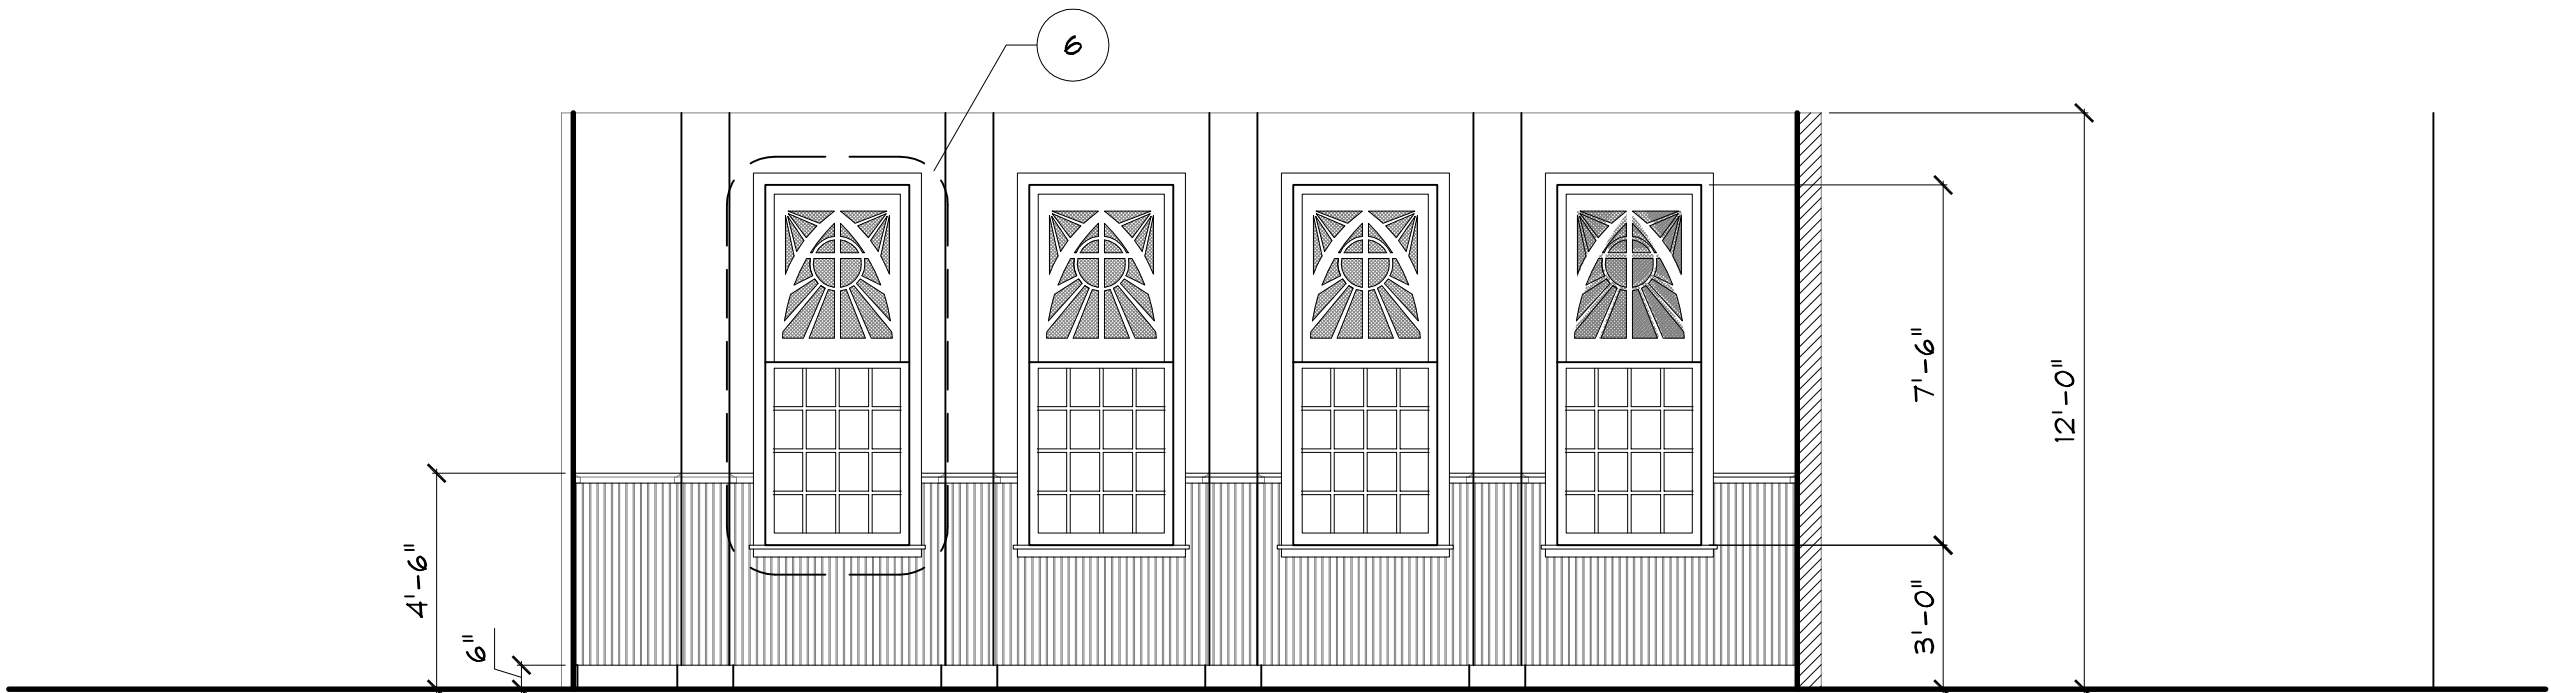


Church Elevation  
Scale: 1/4" = 1'-0"

2

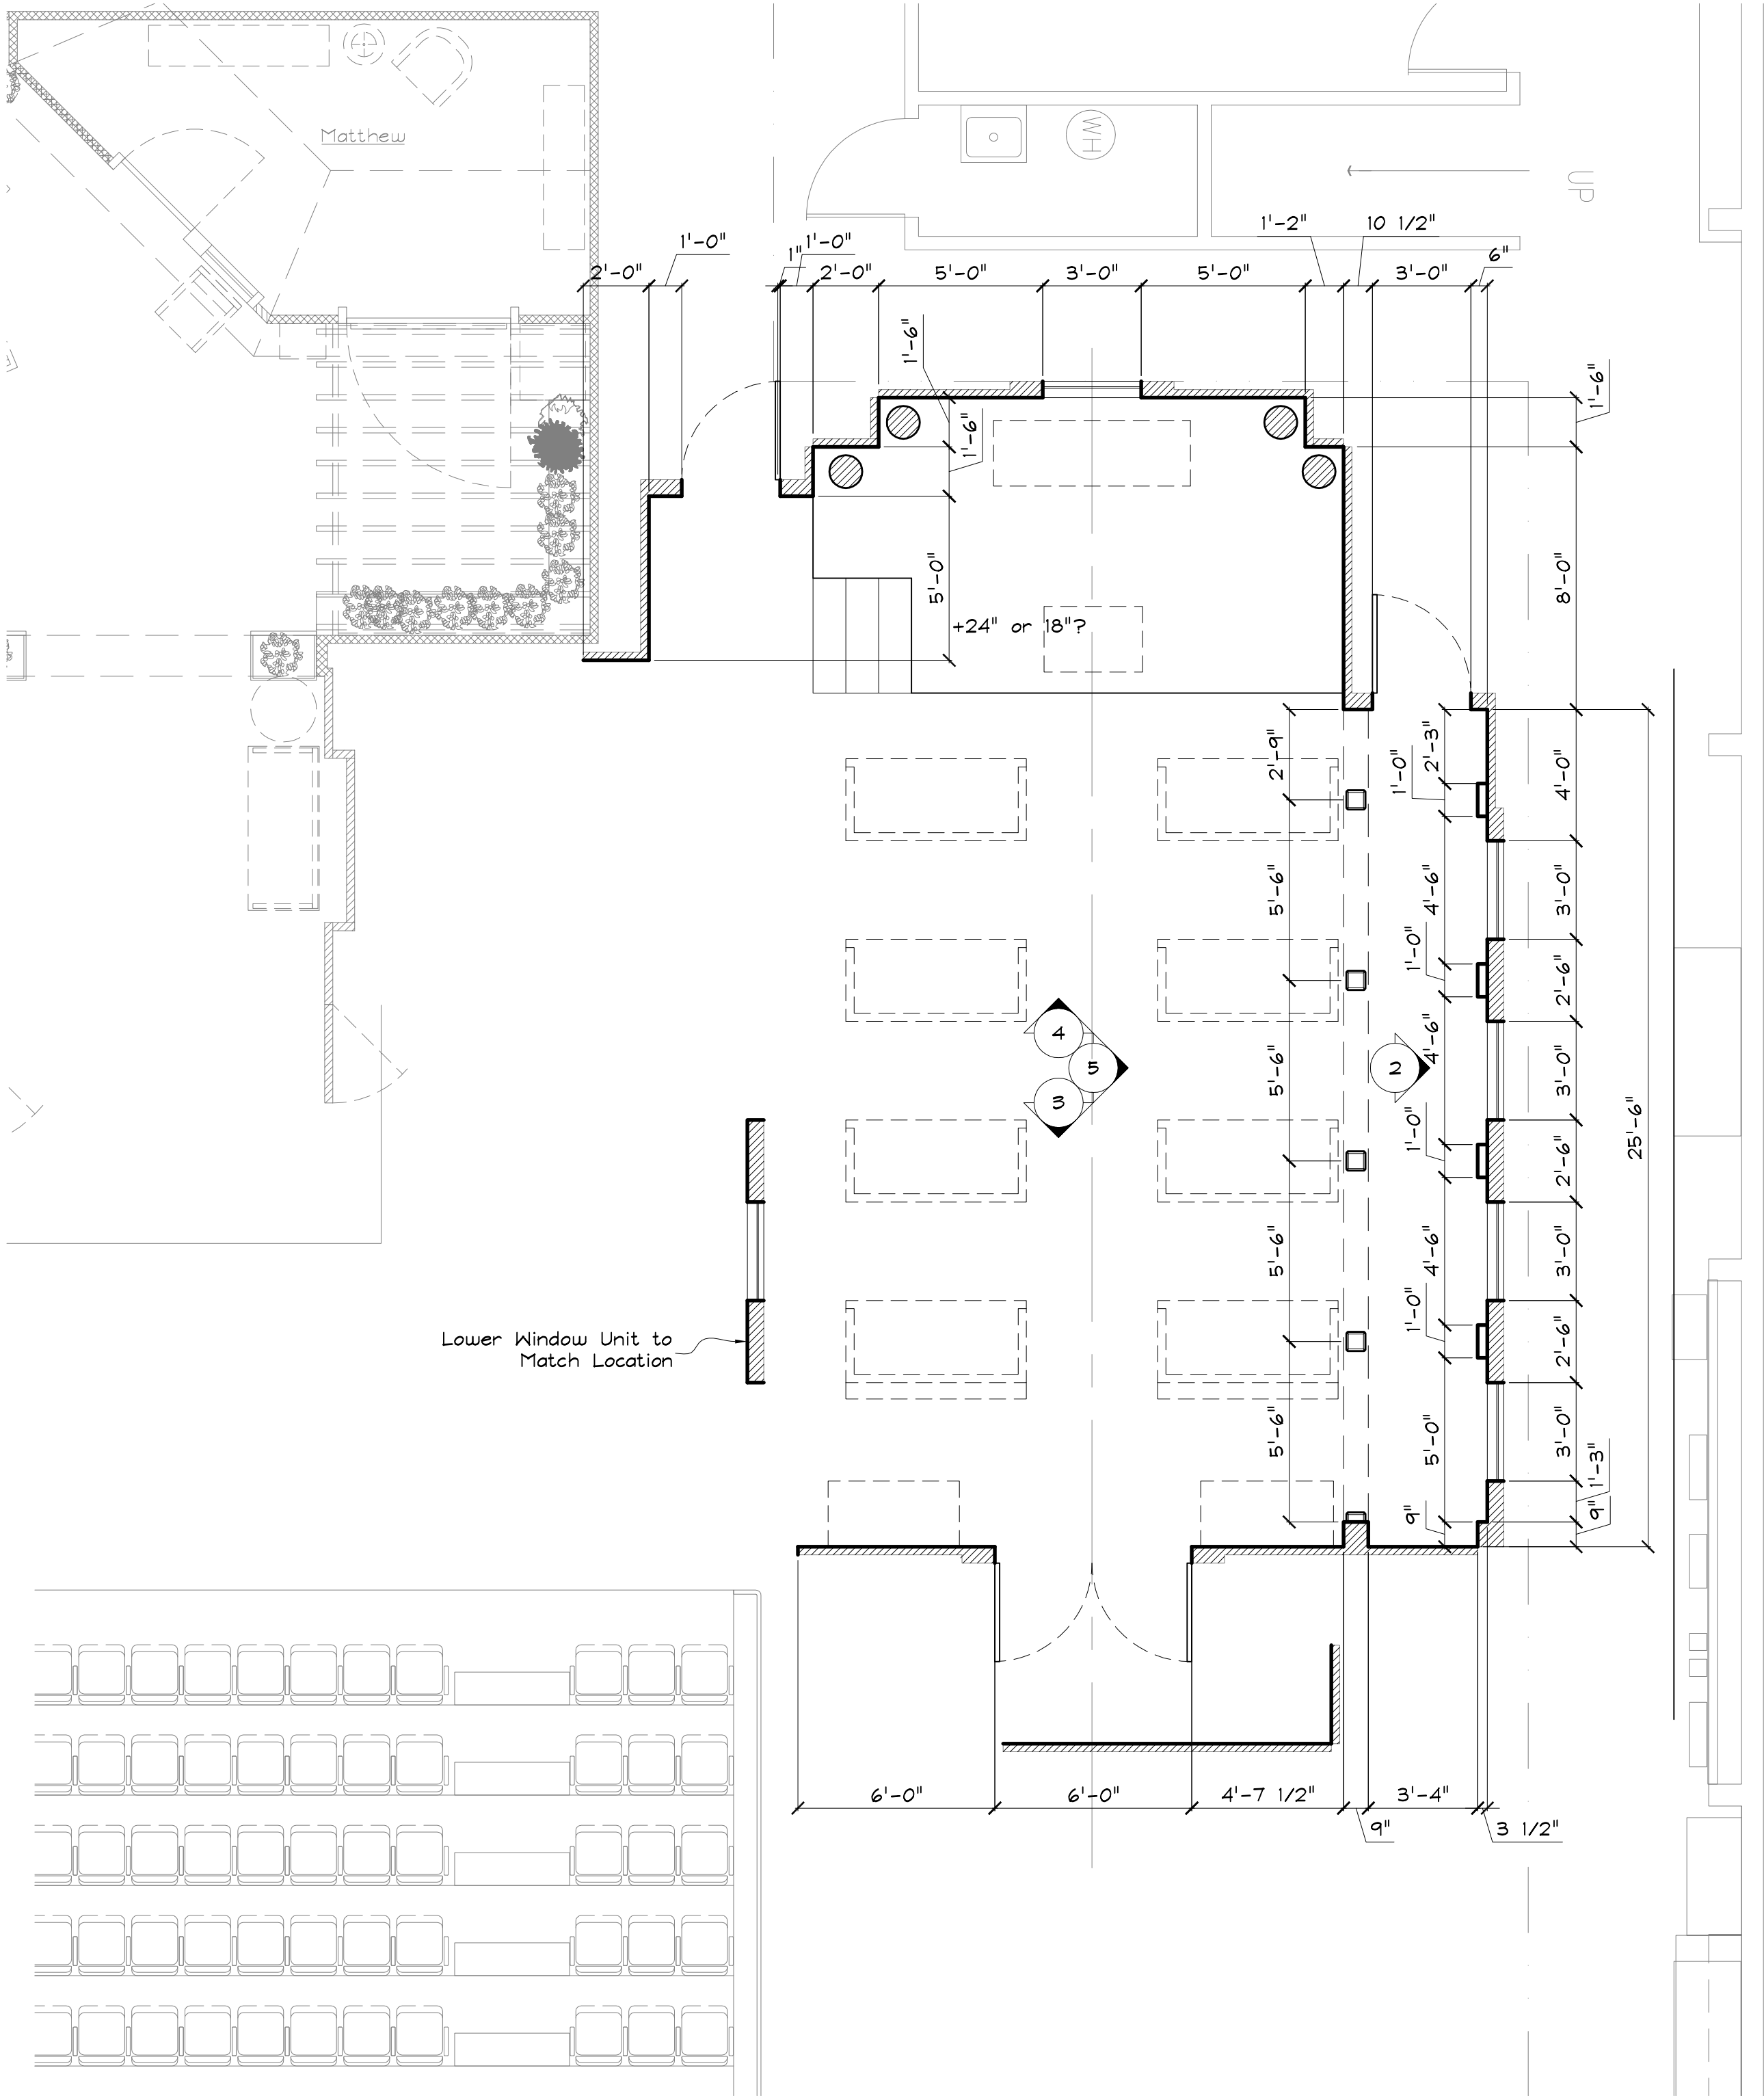


Church Plan  
Scale: 1/4" = 1'-0"

1

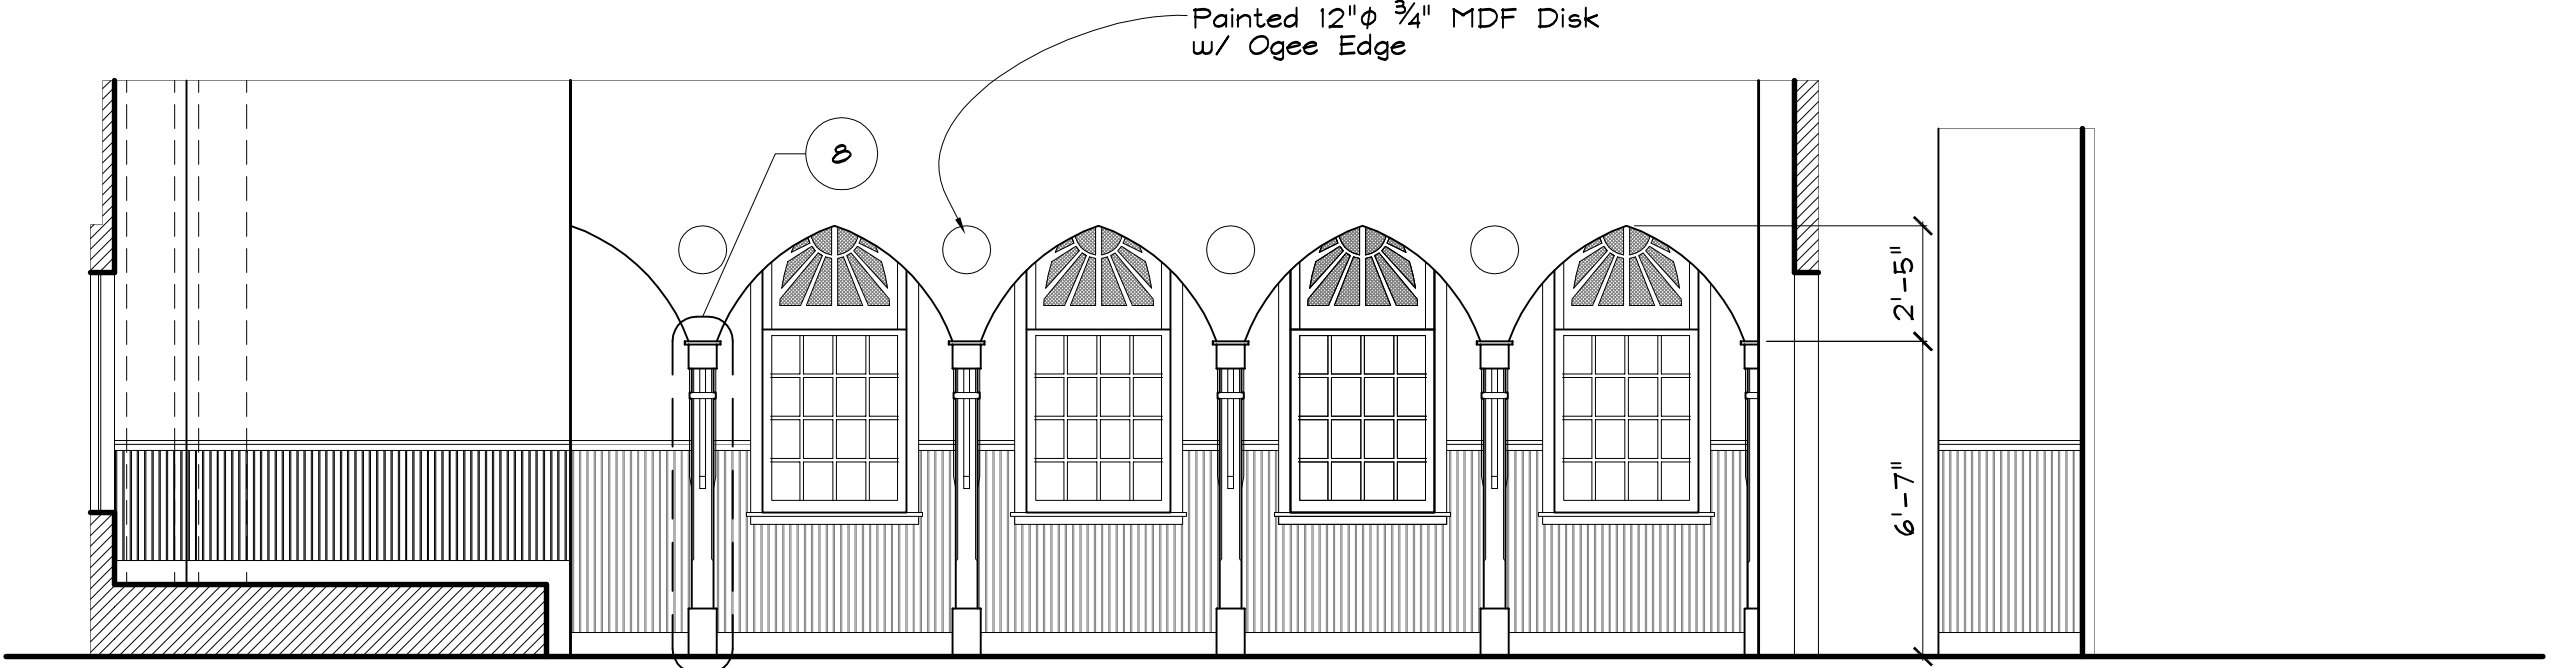


Church Elevation  
Scale: 1/4" = 1'-0"

5

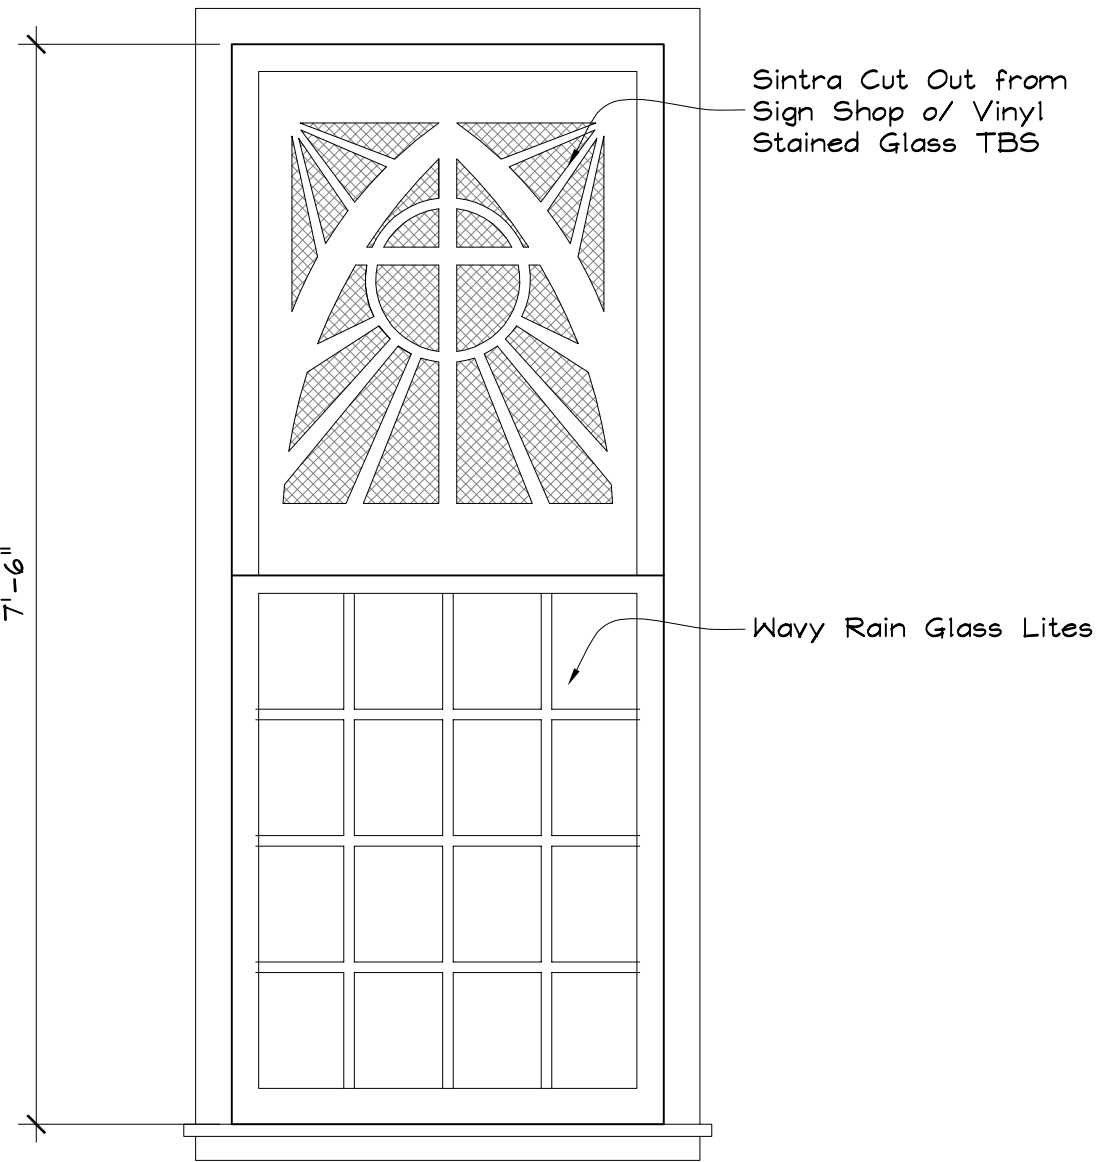


Window Detail  
Scale: 3/4" = 1'-0"

6

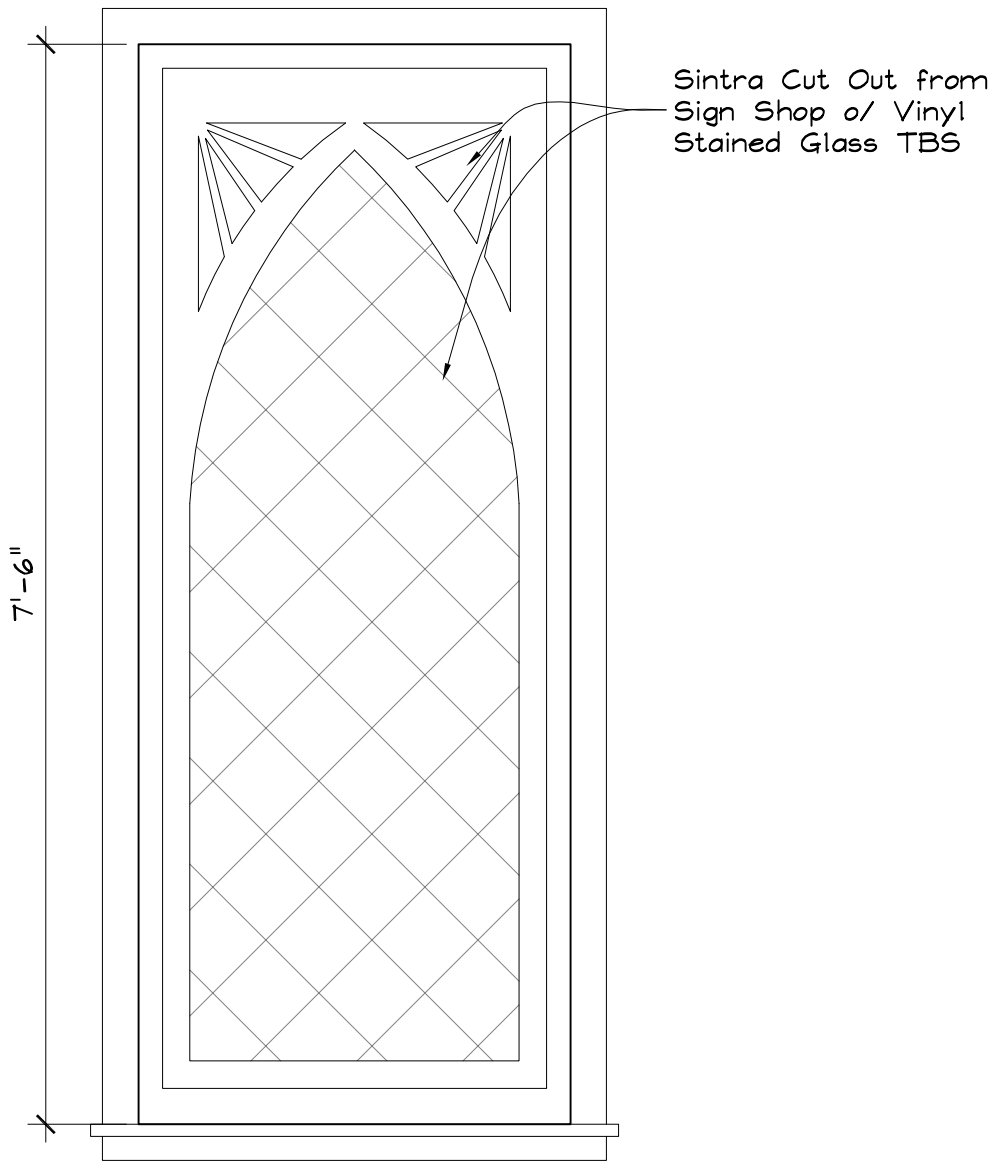

Window Detail  
Scale: 3/4" = 1'-0"

7

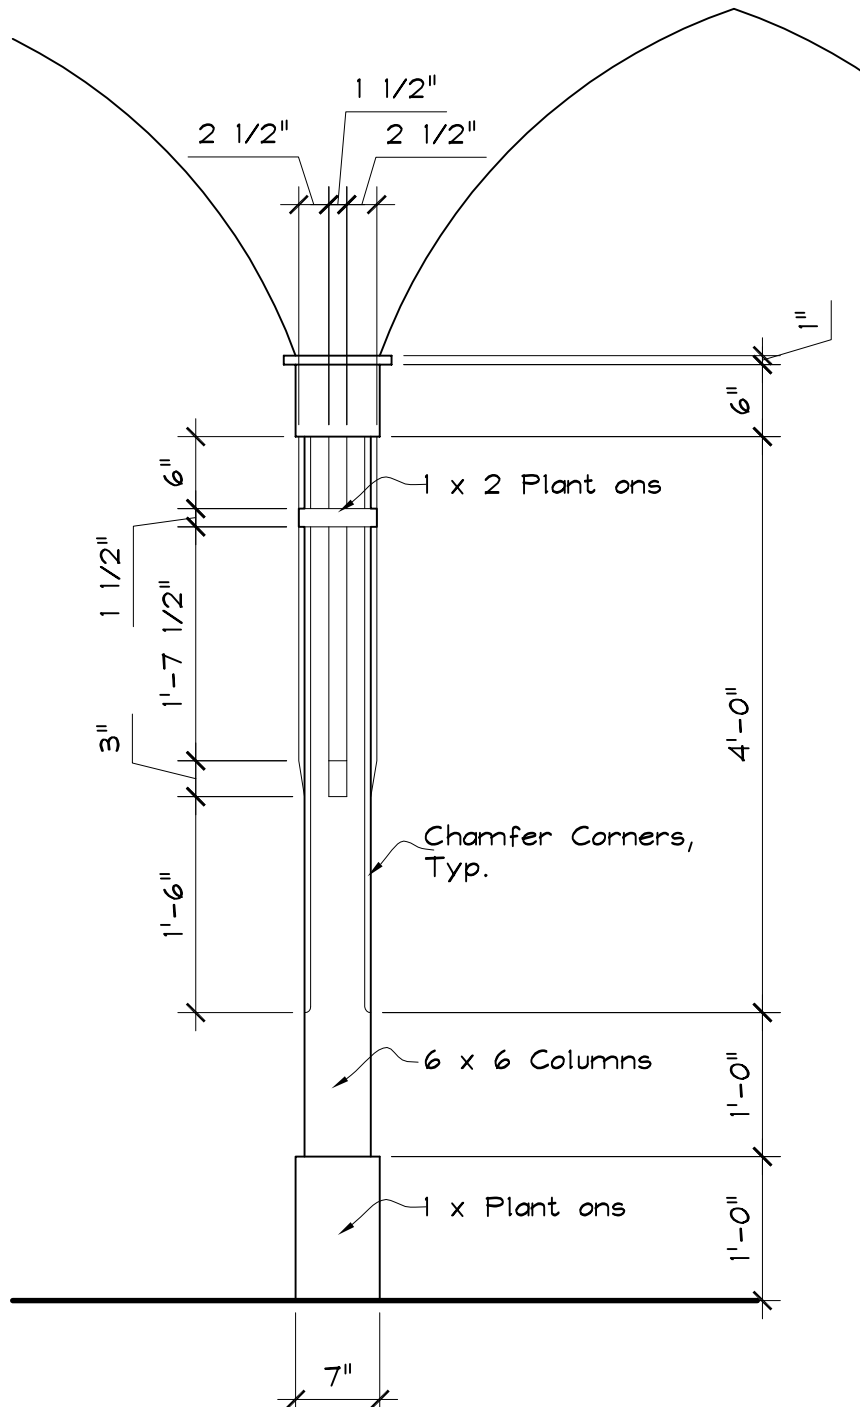

Column Detail  
Scale: 3/4" = 1'-0"

8

# Old Christine

Reads: 9/6/06	
EPISODE TITLE: "Oh God Yes" Ep. 2-04	
SET TITLE: Int. Church	
SCALE: 1/4" = 1'-0"	DATE DRAWN:
PRODUCTION DESIGNER: Cabot Mc Mullen	
SET DESIGNER: Jeff Beck	


























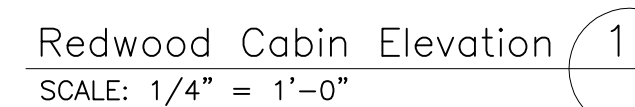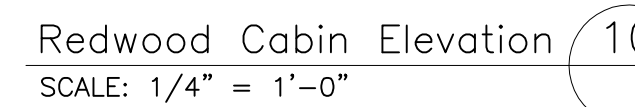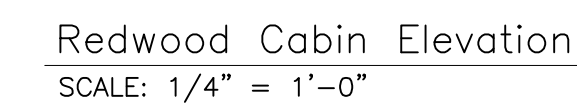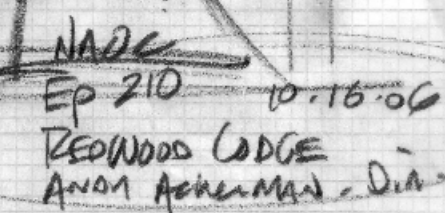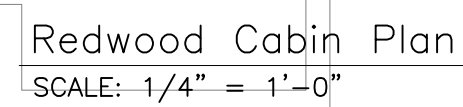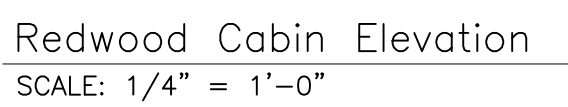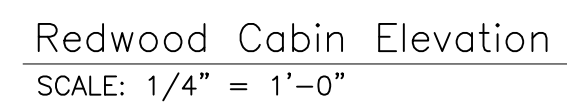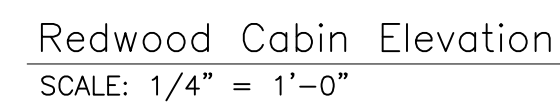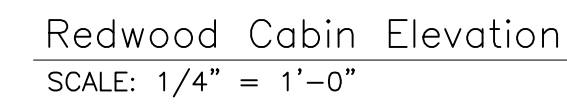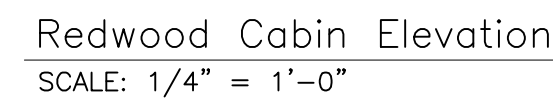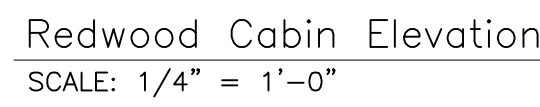

Reads: 11/1/06

EPISODE TITLE: "Change Gonna Come" Ep. 2-10
---


SET TITLE: Redwood Cabin

SCALE: 1/4" = 1'-0"      DATE DRAWN: 10/18/06

PRODUCTION DESIGNER:	Cabot Mc Mullen
----------------------	-----------------


SET DESIGNER:	Jeff Beck
---------------	-----------



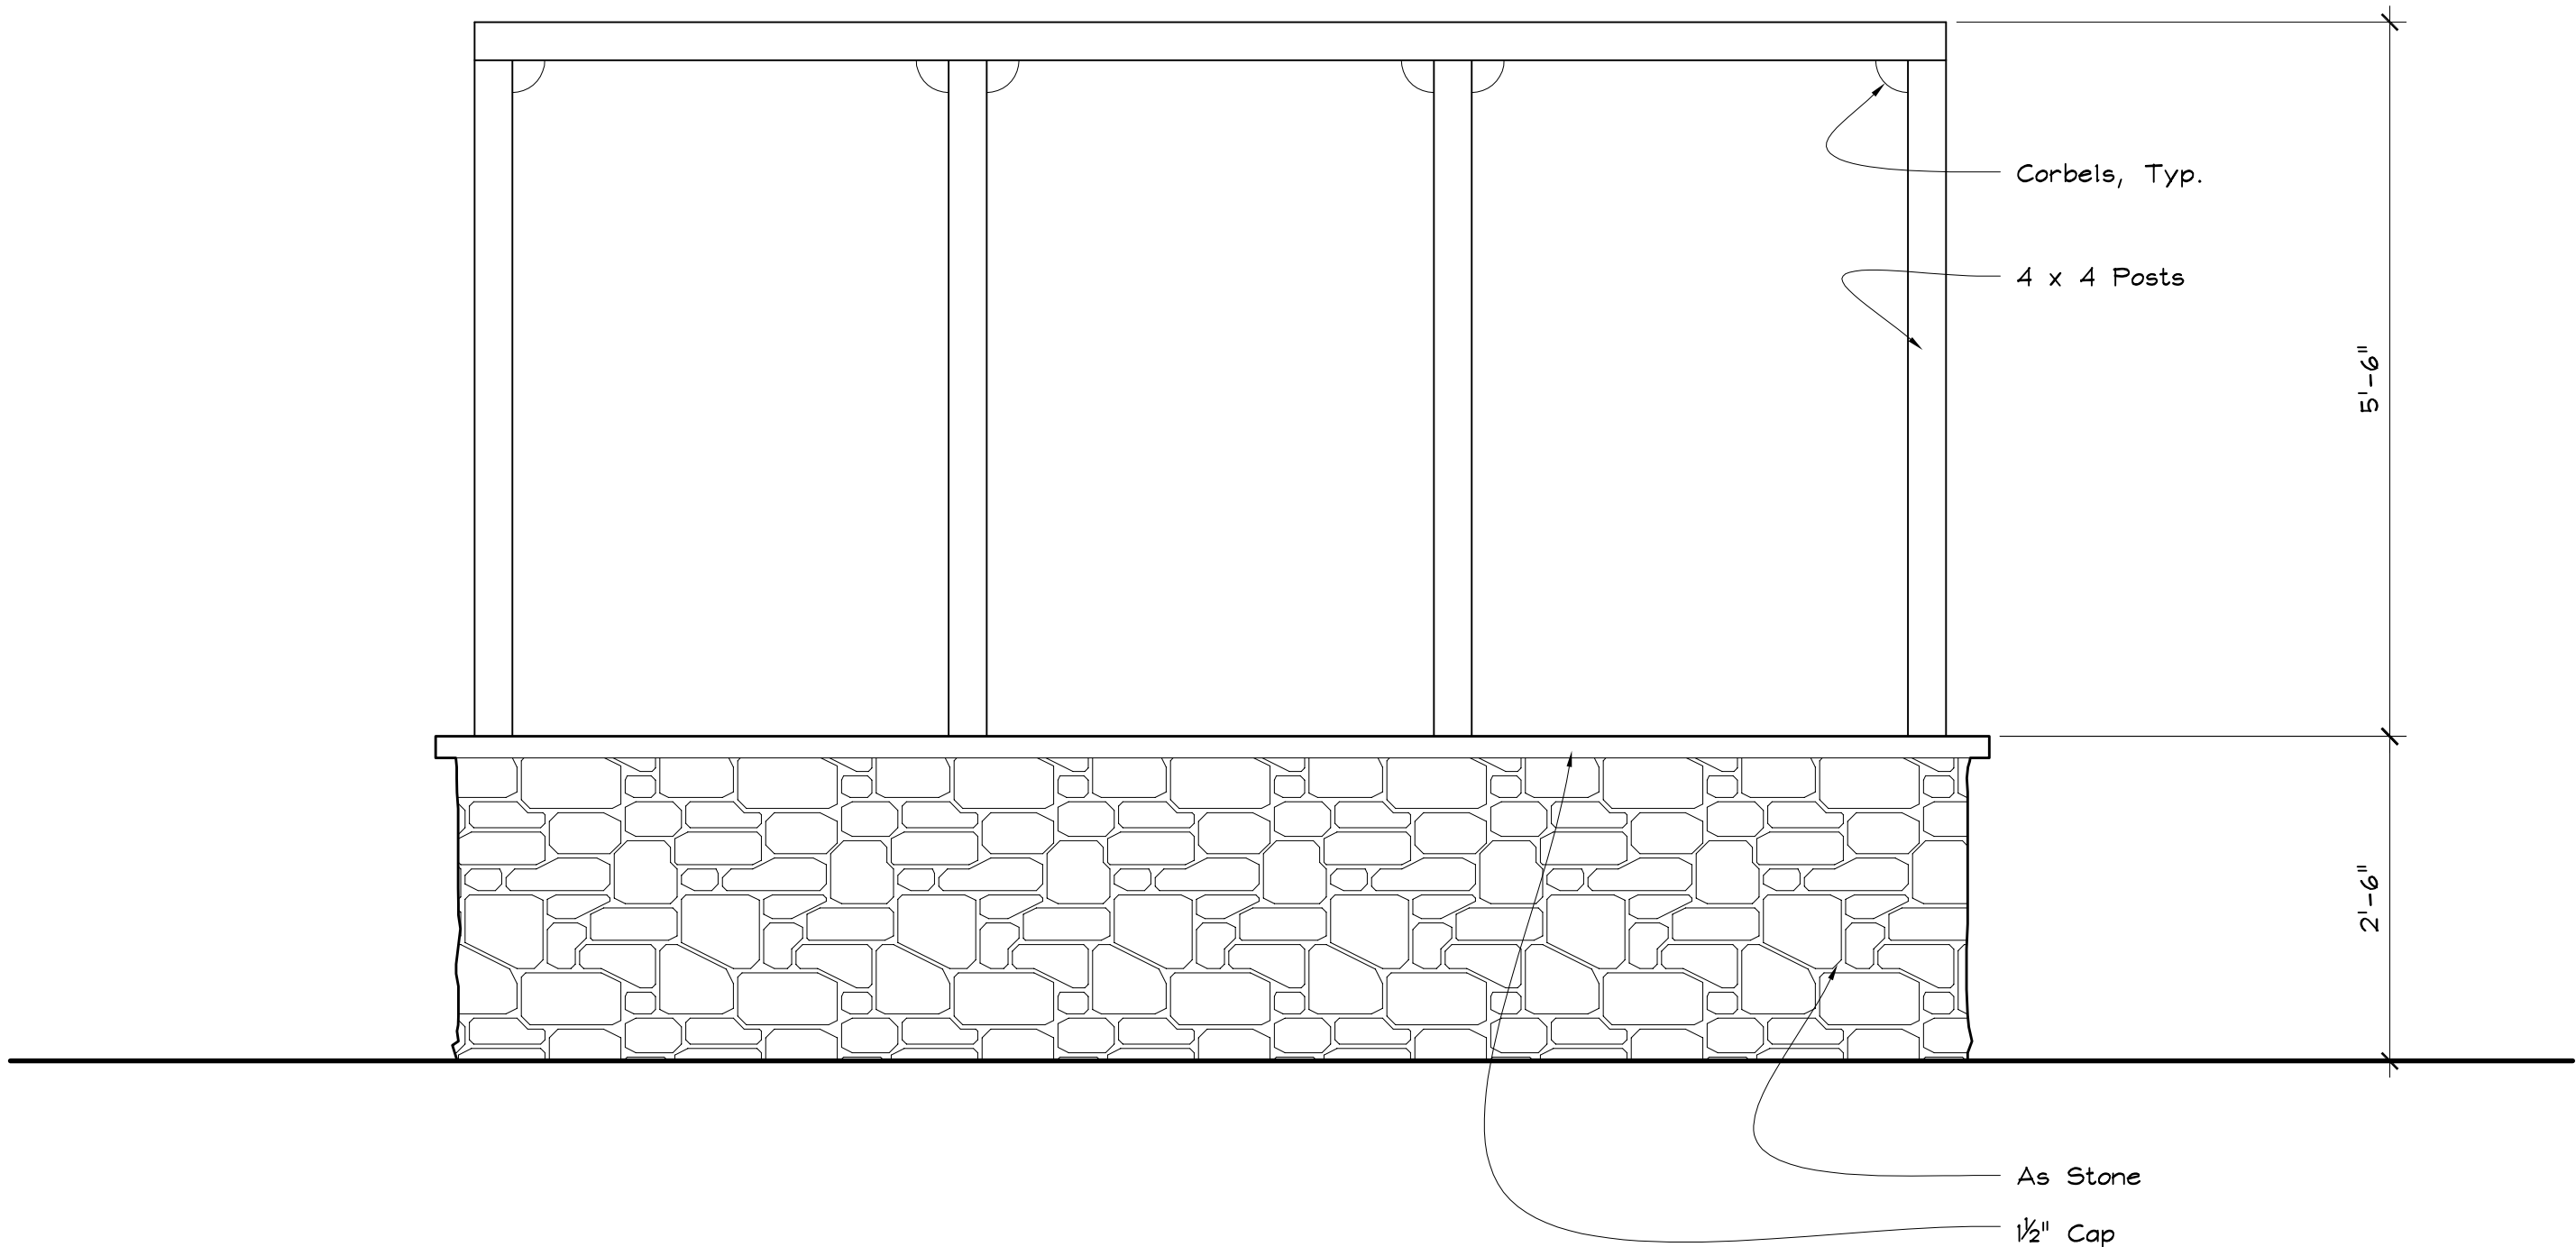


Redwood Cabin Planter Plan  
SCALE: 3/4" = 1'-0"

11

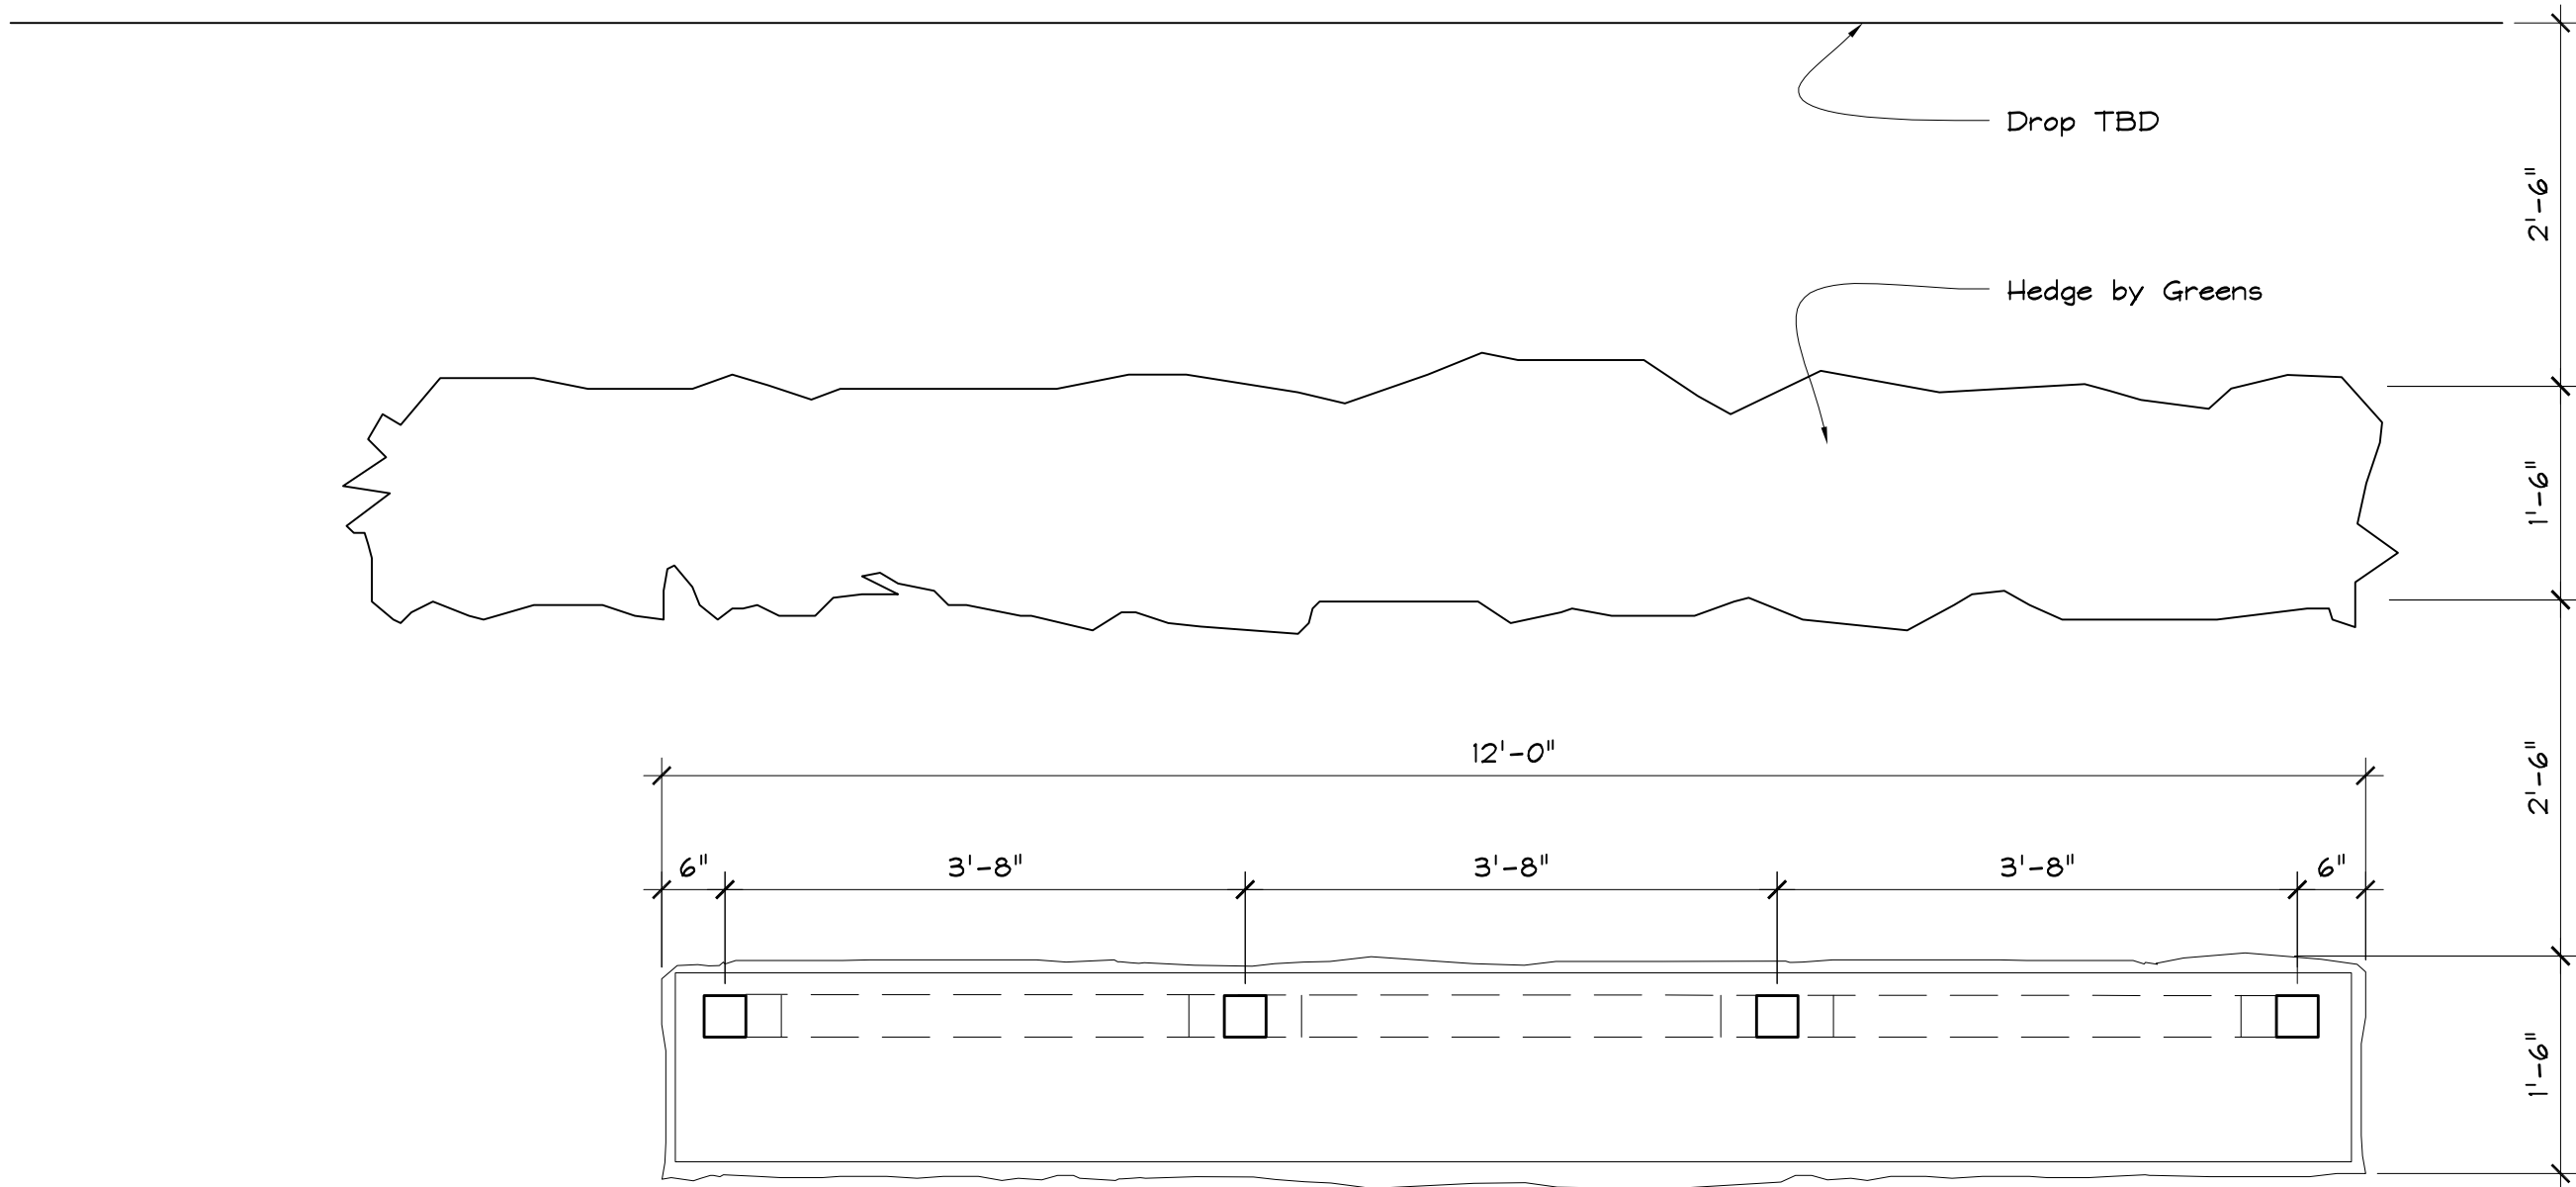


Redwood Cabin Planter Plan  
SCALE: 3/4" = 1'-0"

11

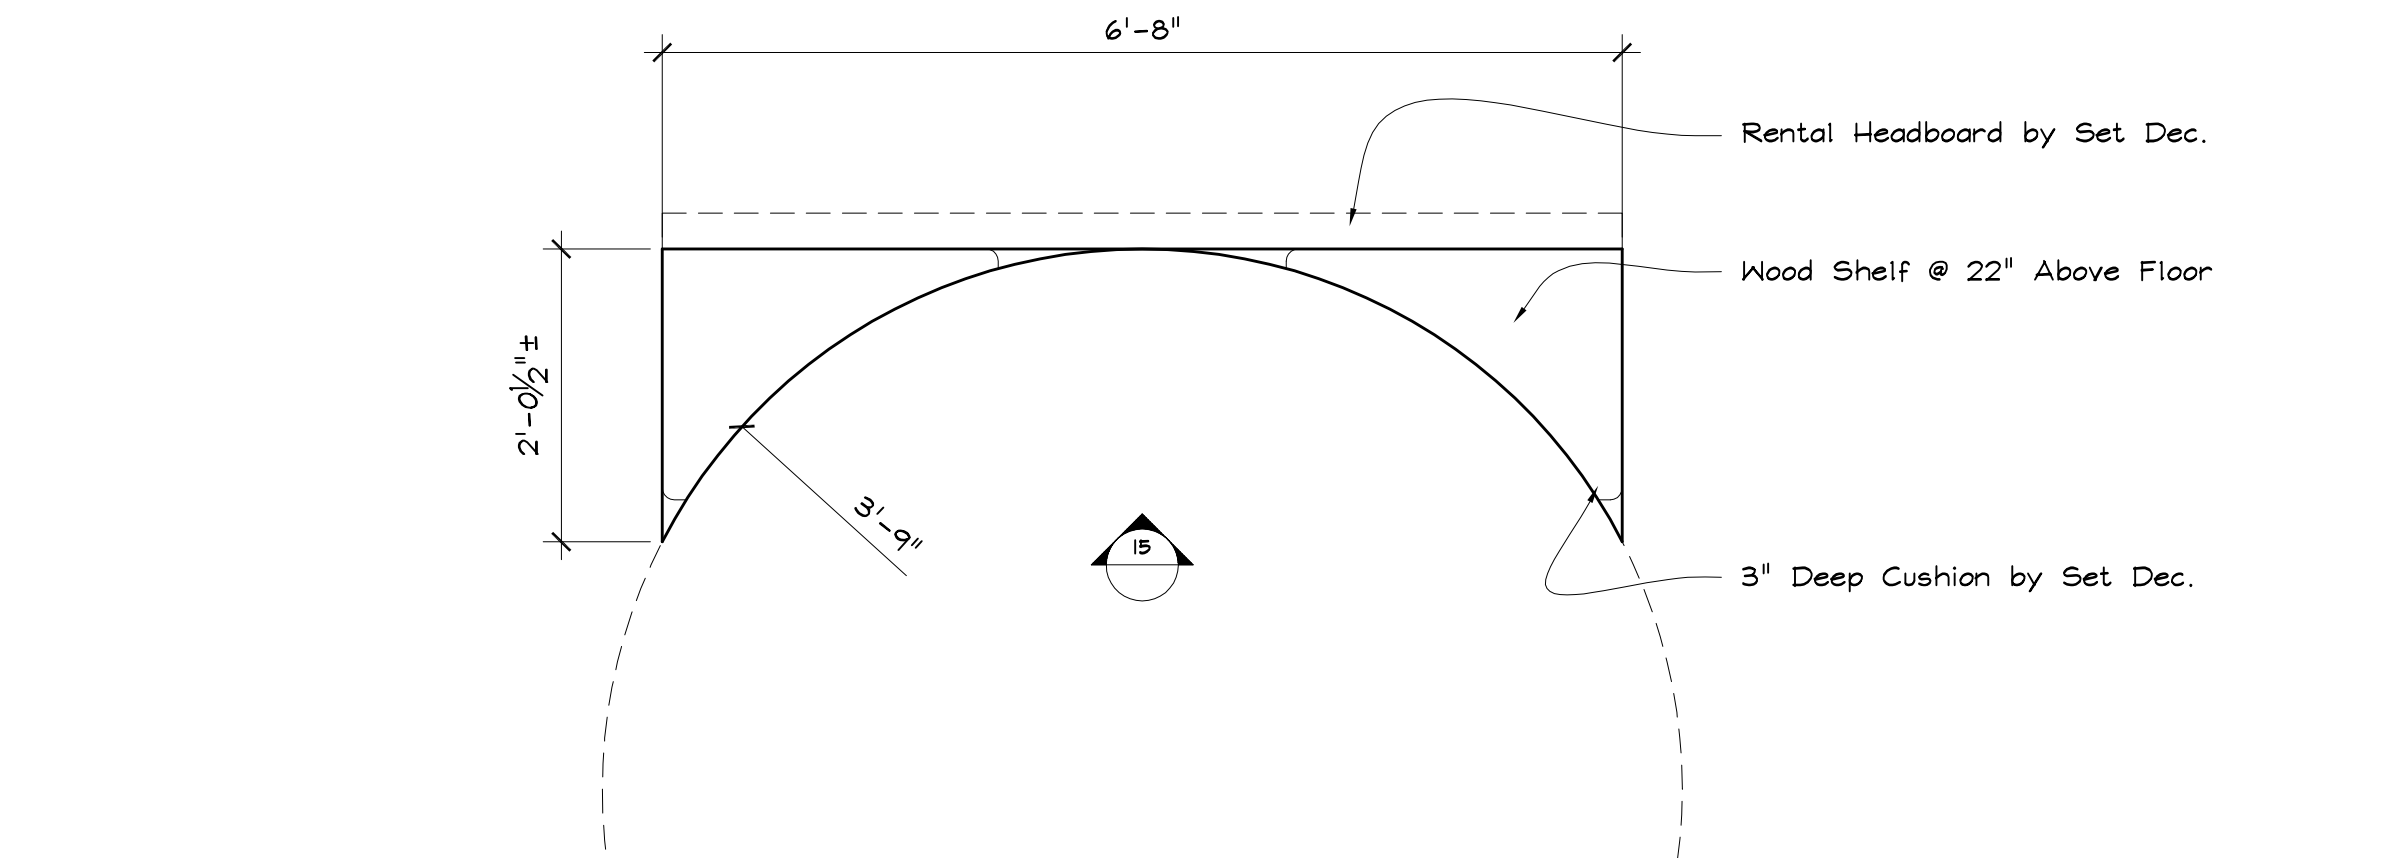


Redwood Cabin Headboard & Nightstand Plan  
SCALE: 3/4" = 1'-0"

14

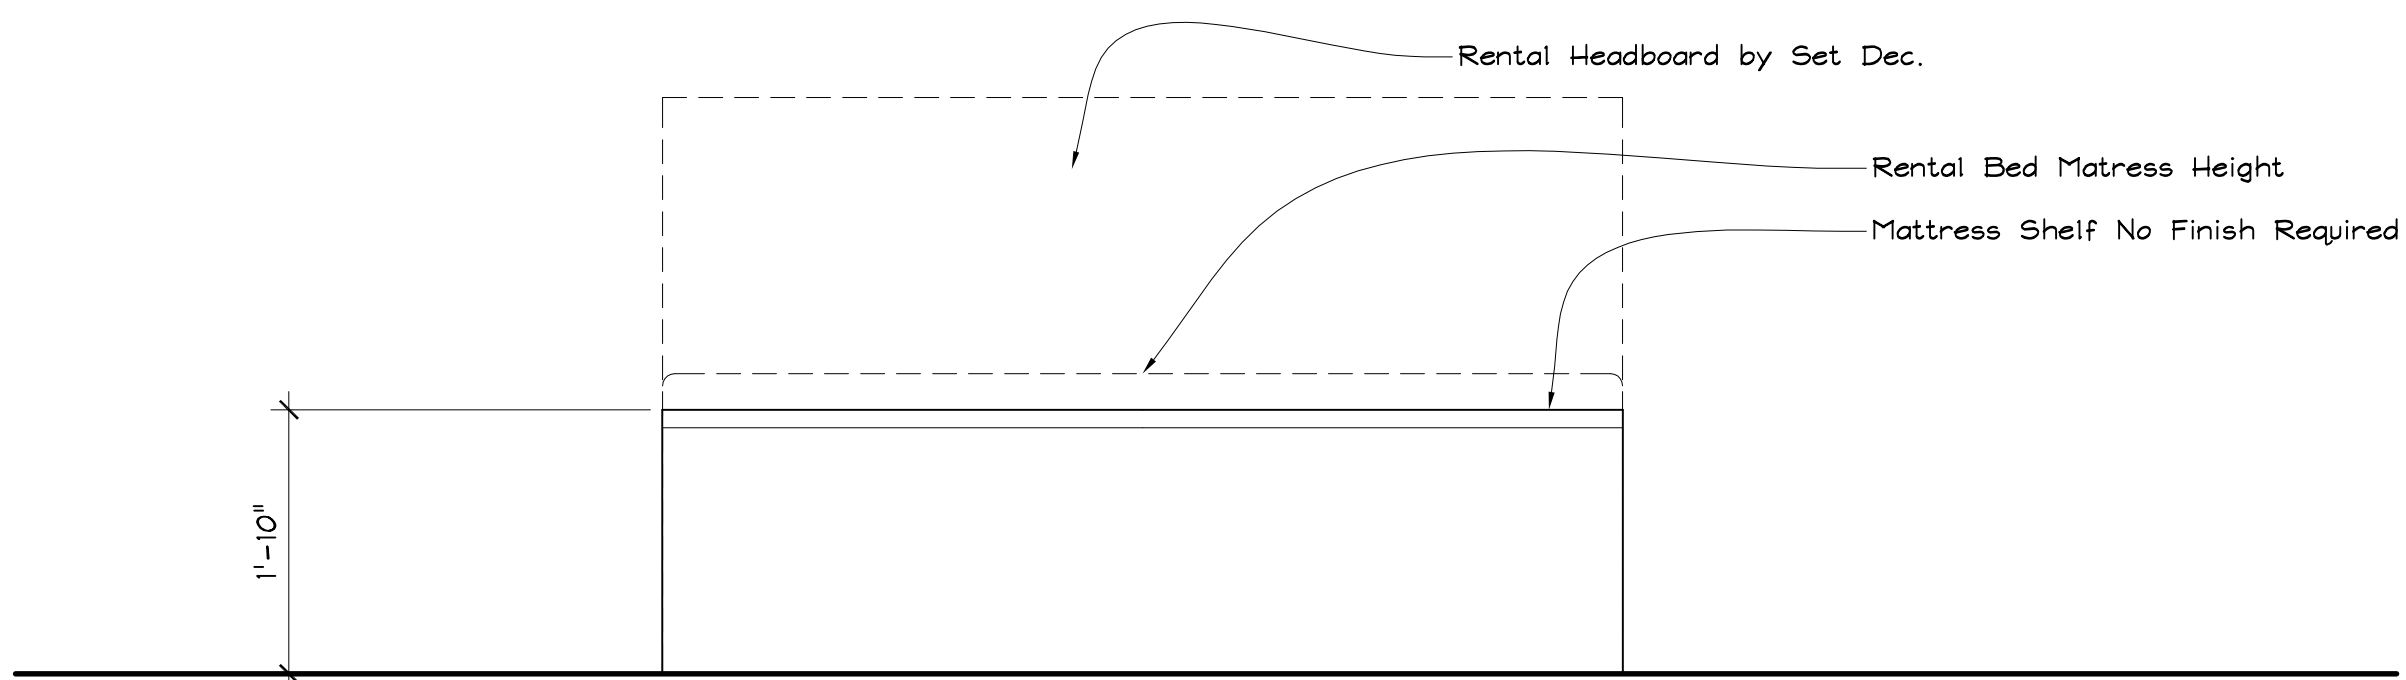

Redwood Cabin Headboard & Nightstand Elevation  
SCALE: 3/4" = 1'-0"

15

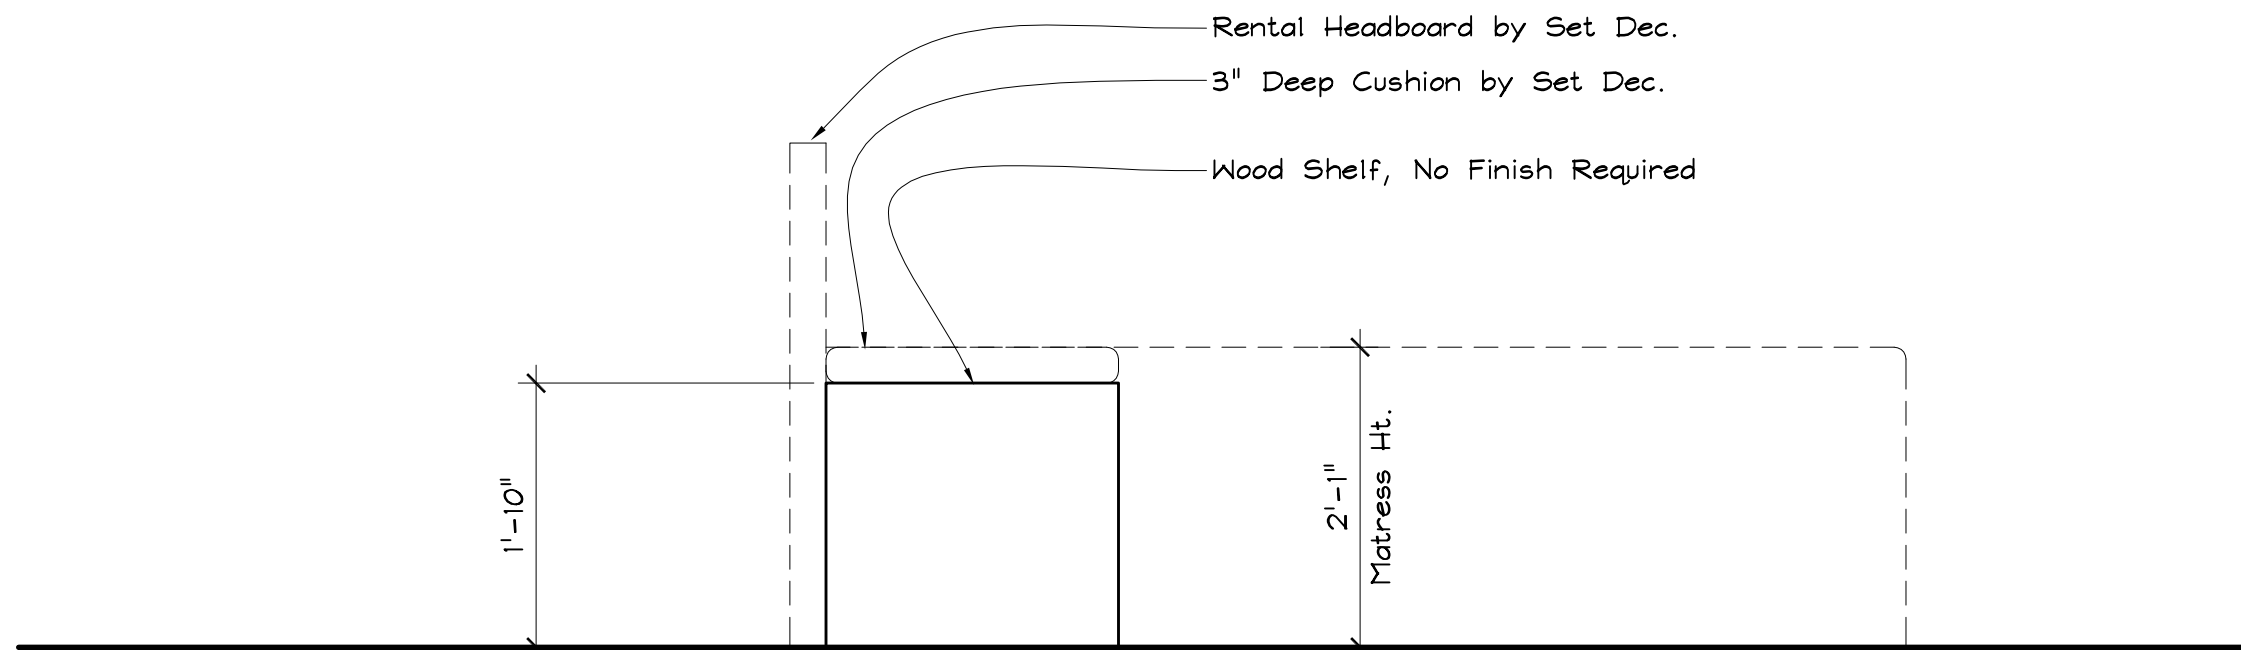

Redwood Cabin Headboard & Nightstand Elevation  
SCALE: 3/4" = 1'-0"

15

# Old Christine

Reads: 11/1/06	
EPISODE TITLE: "Change Gonna Come" Ep. 2-10	
SET TITLE: Redwood Cabin	
SCALE: 1/4" = 1'-0"	DATE DRAWN: 10/18/06
PRODUCTION DESIGNER: Cabot Mc Mullen	
SET DESIGNER: Jeff Beck	















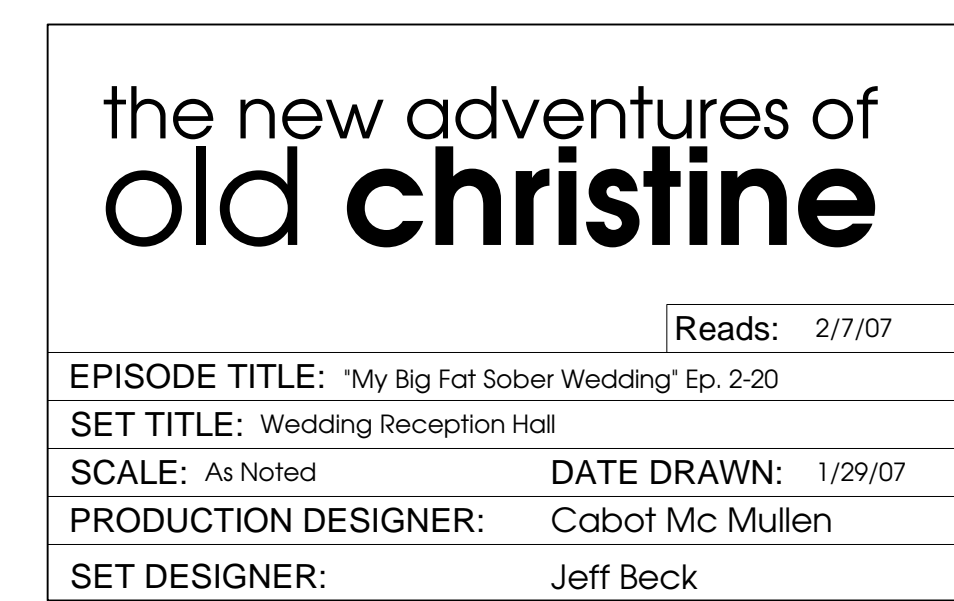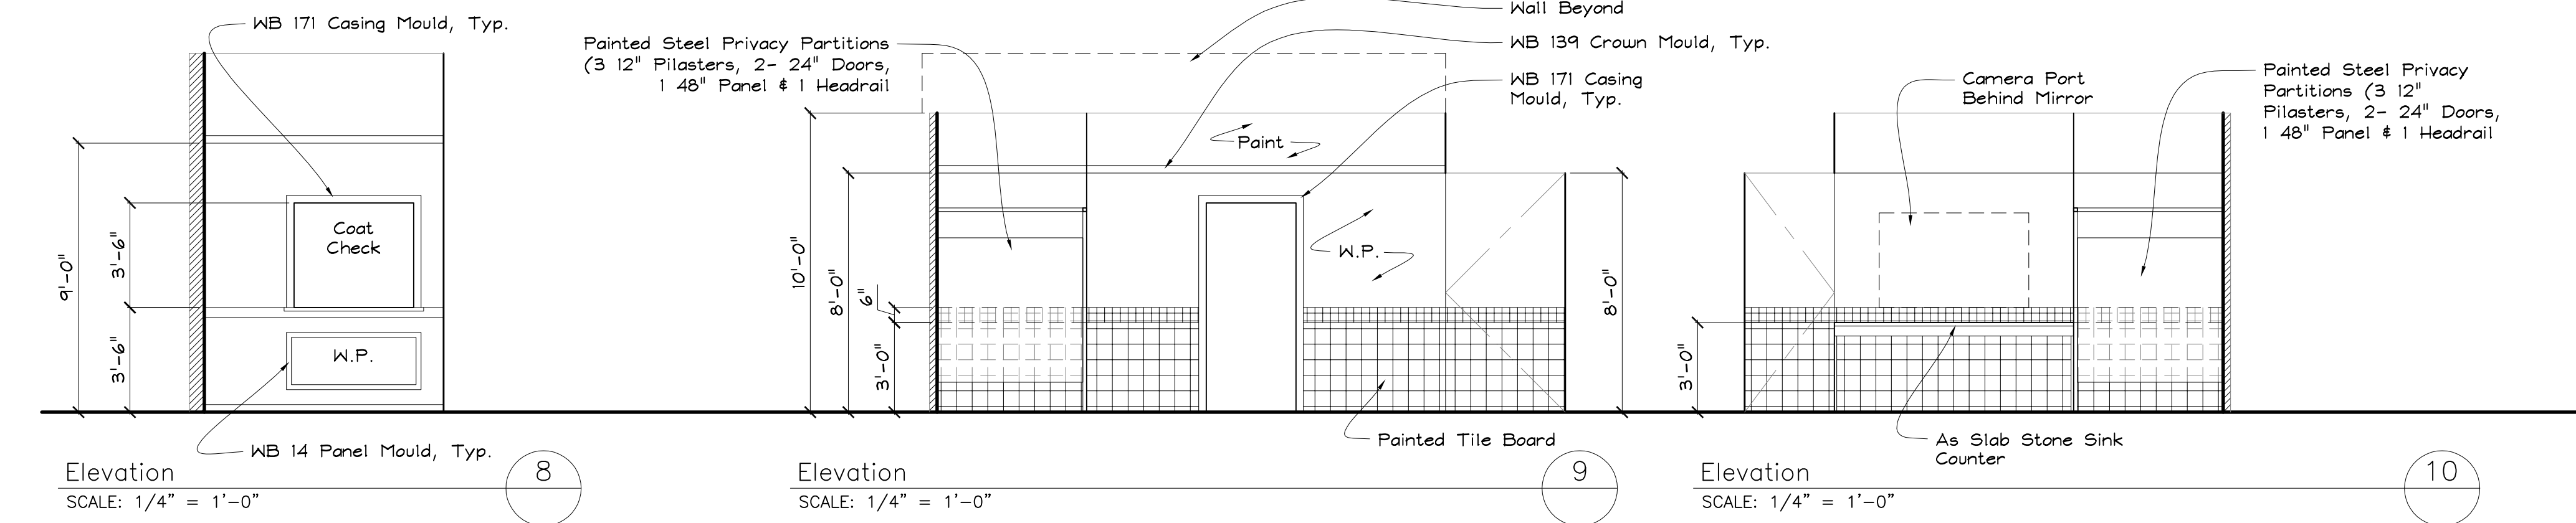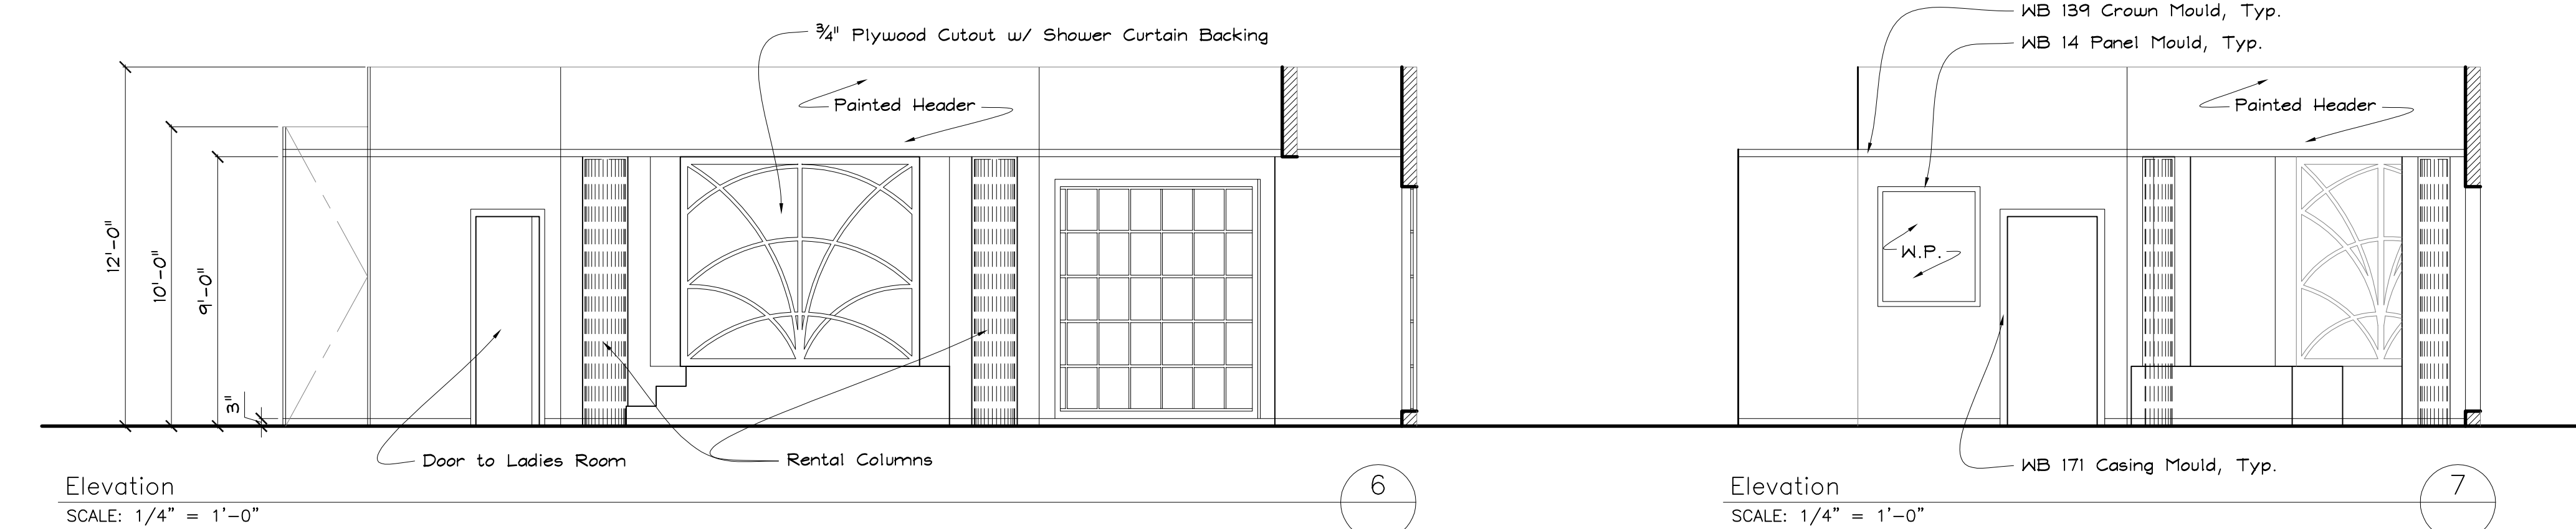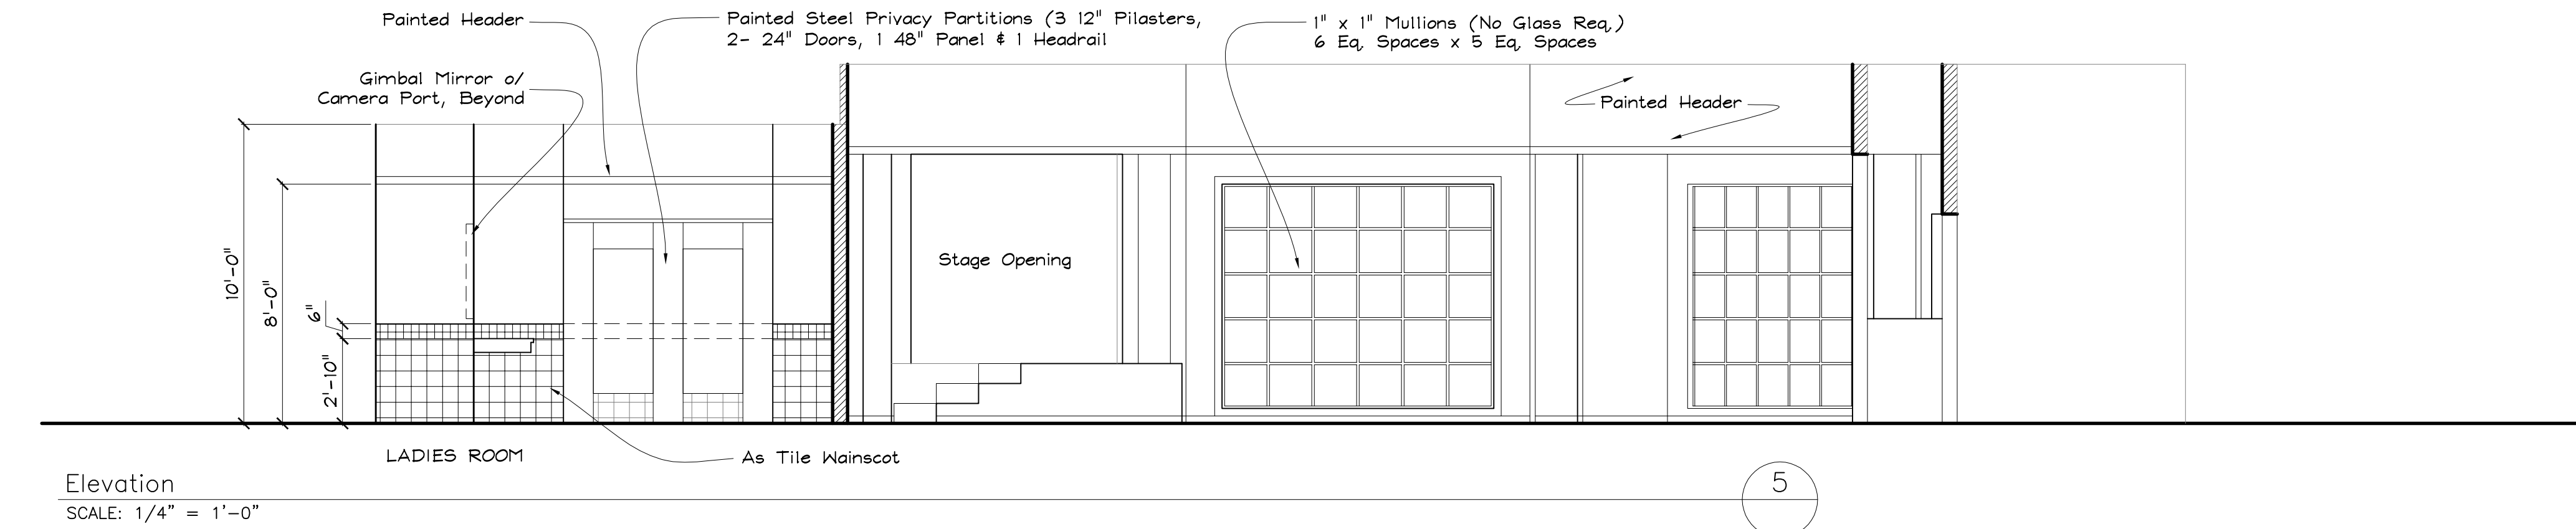




























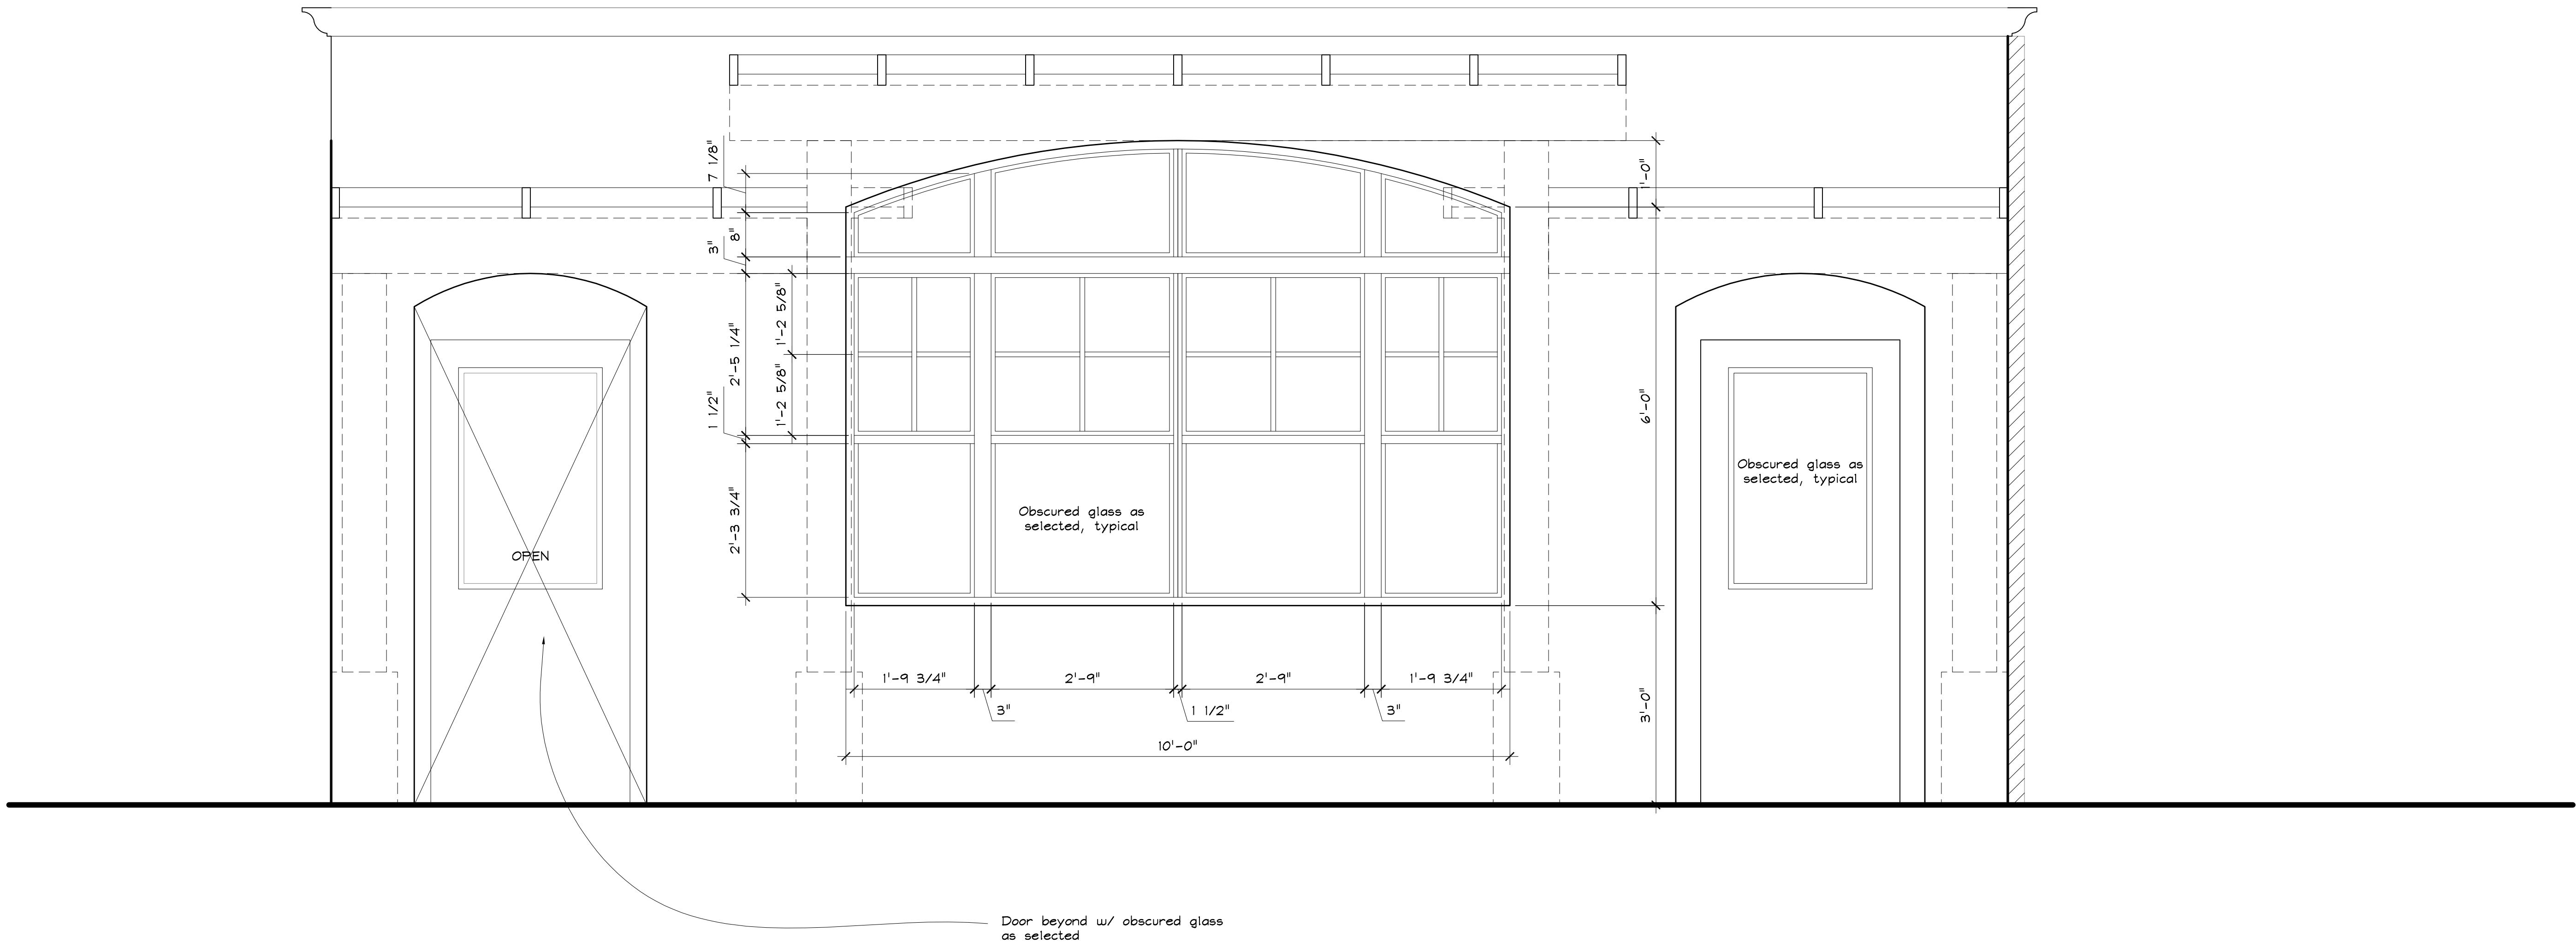

Student Terrace Window Elevation  
SCALE: 3/4" = 1'-0"

General Notes:	
Greens:	
Backings:	
Walls:	
Paper:	
Paint:	
Flooring:	

Old Christine	
Reads:	
EPISODE TITLE: 108	
SET TITLE: Student Terrace	
SCALE: 1/4" = 1'-0"	DATE DRAWN: 11/8/07
PRODUCTION DESIGNER: Cabot Mc Mullen	
SET DESIGNER: Jeff Beck	



SET DESIGNER:	Jeff Beck
---------------	-----------











