


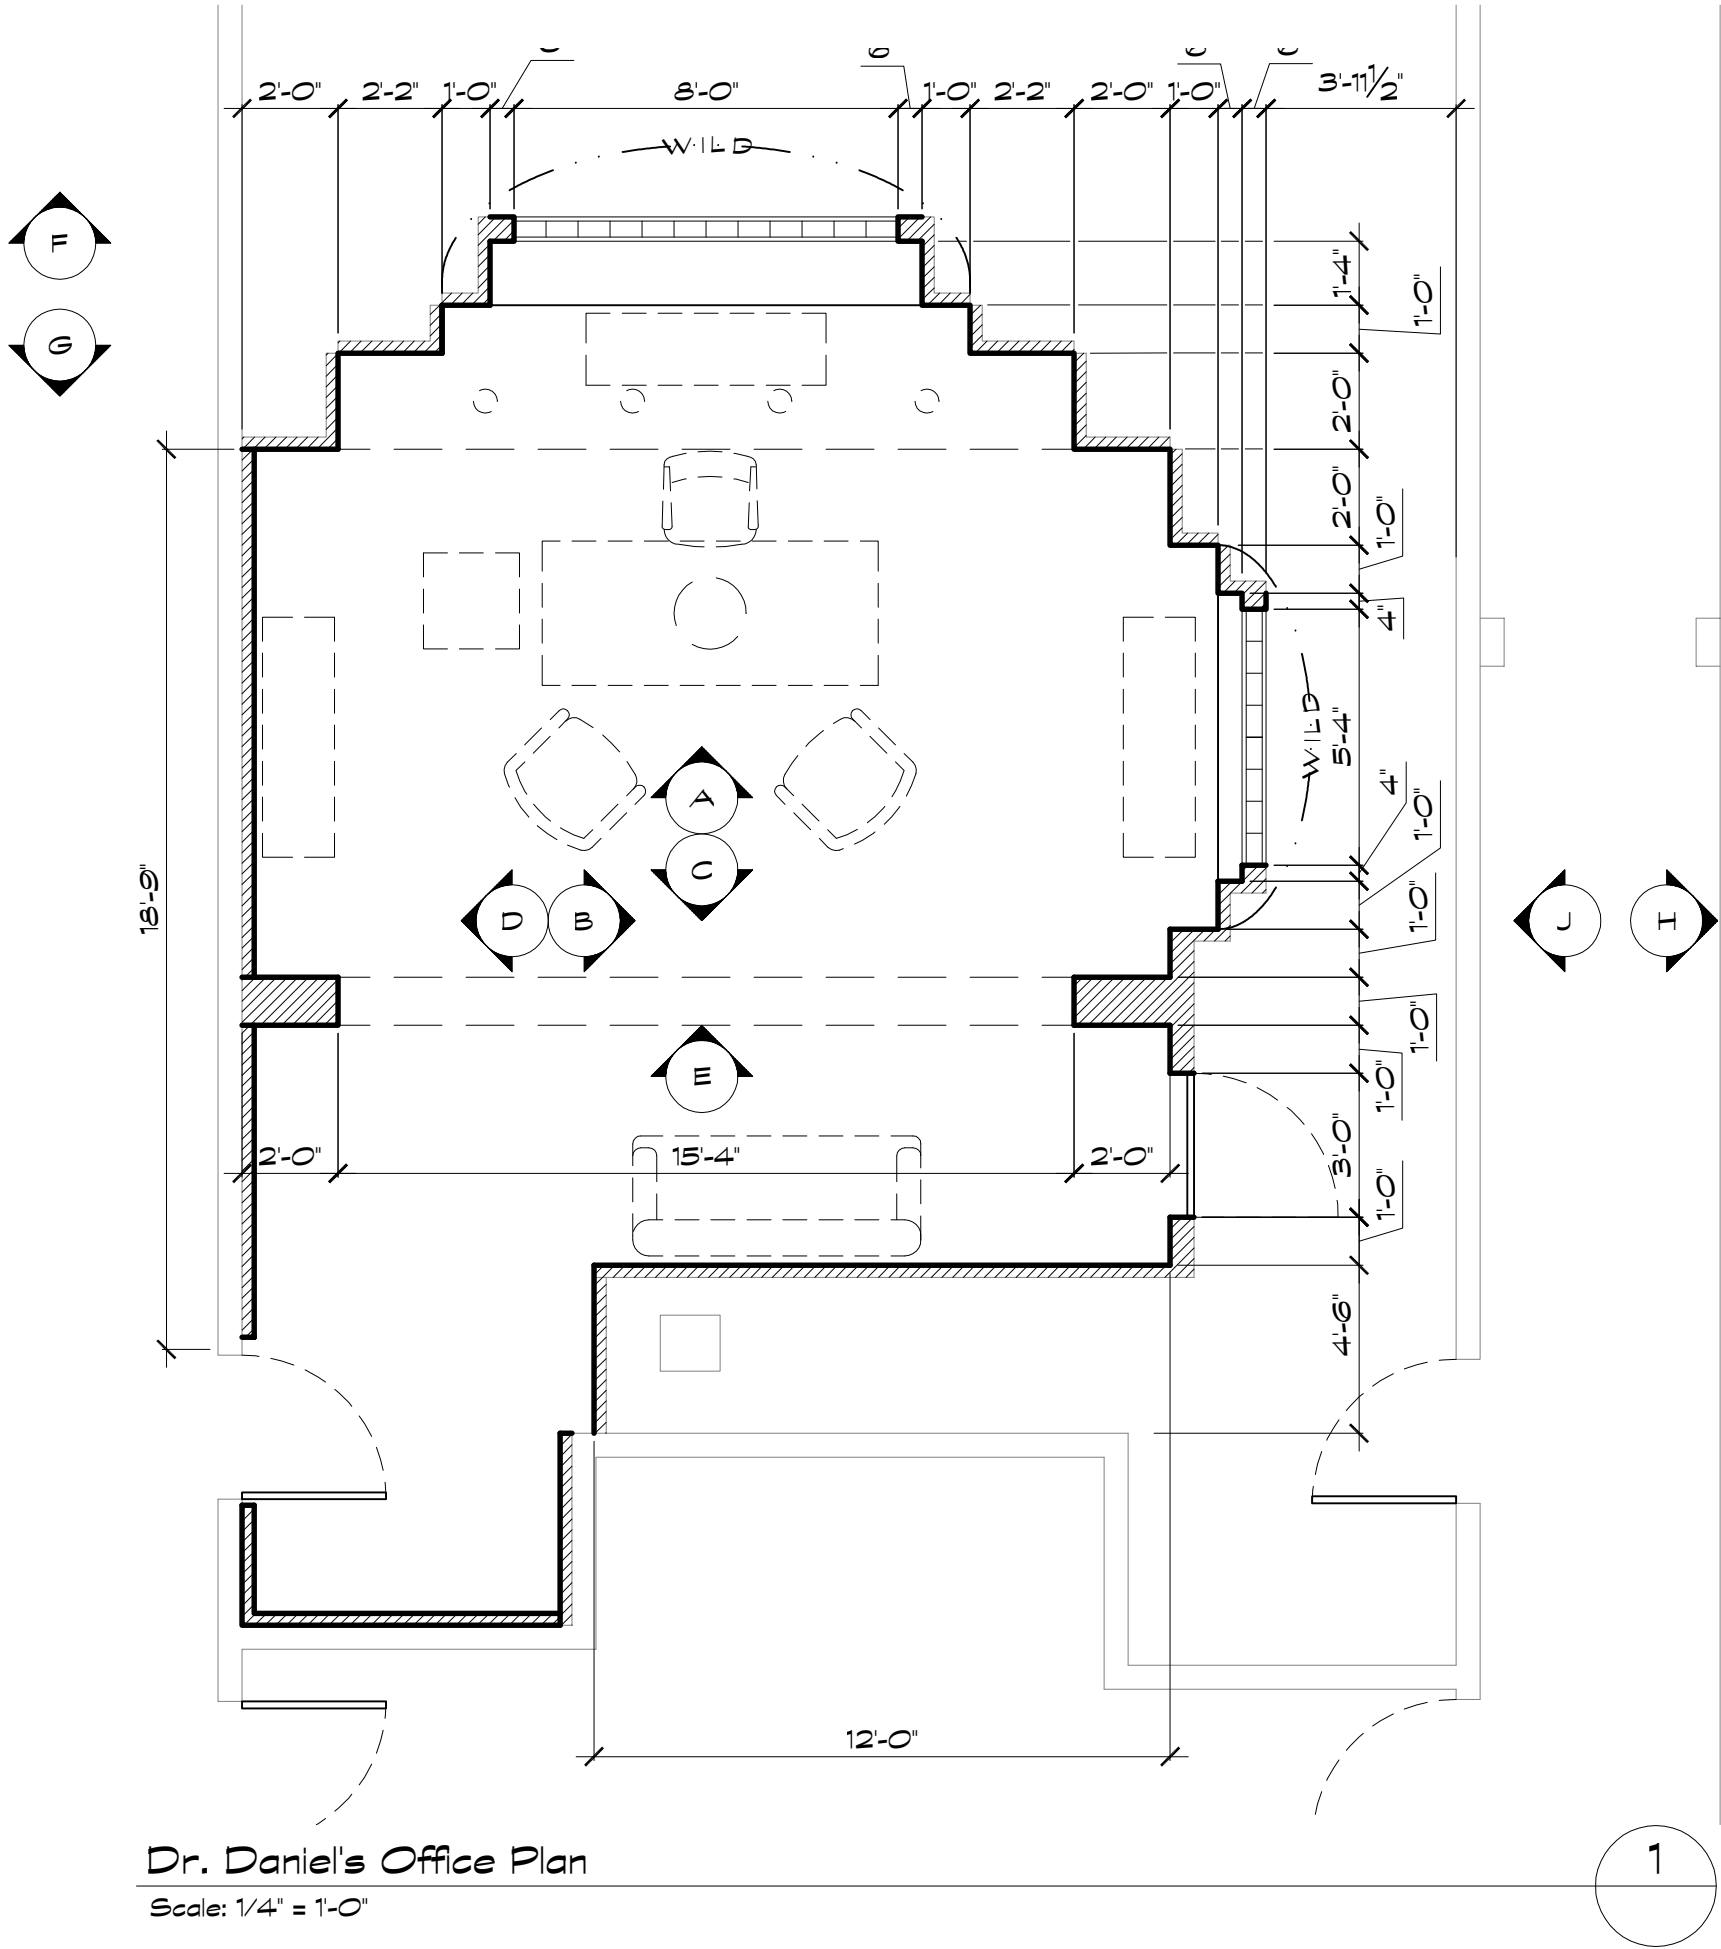


raising the BAR

episode#:	104	location:	RSI
set title:	Dr. Daniel's Office	shoot date:	
director:	jeannot szwarc		
production designer:	bruce robert hill		
assistant art director:	linda a. king		
set designer:	jeff beck	scale:	1/4" = 1'-0"
description:	Plan	sheet #	of:
		1	5



11x17 Plan (2), 7/1/2008 8:30:27 AM

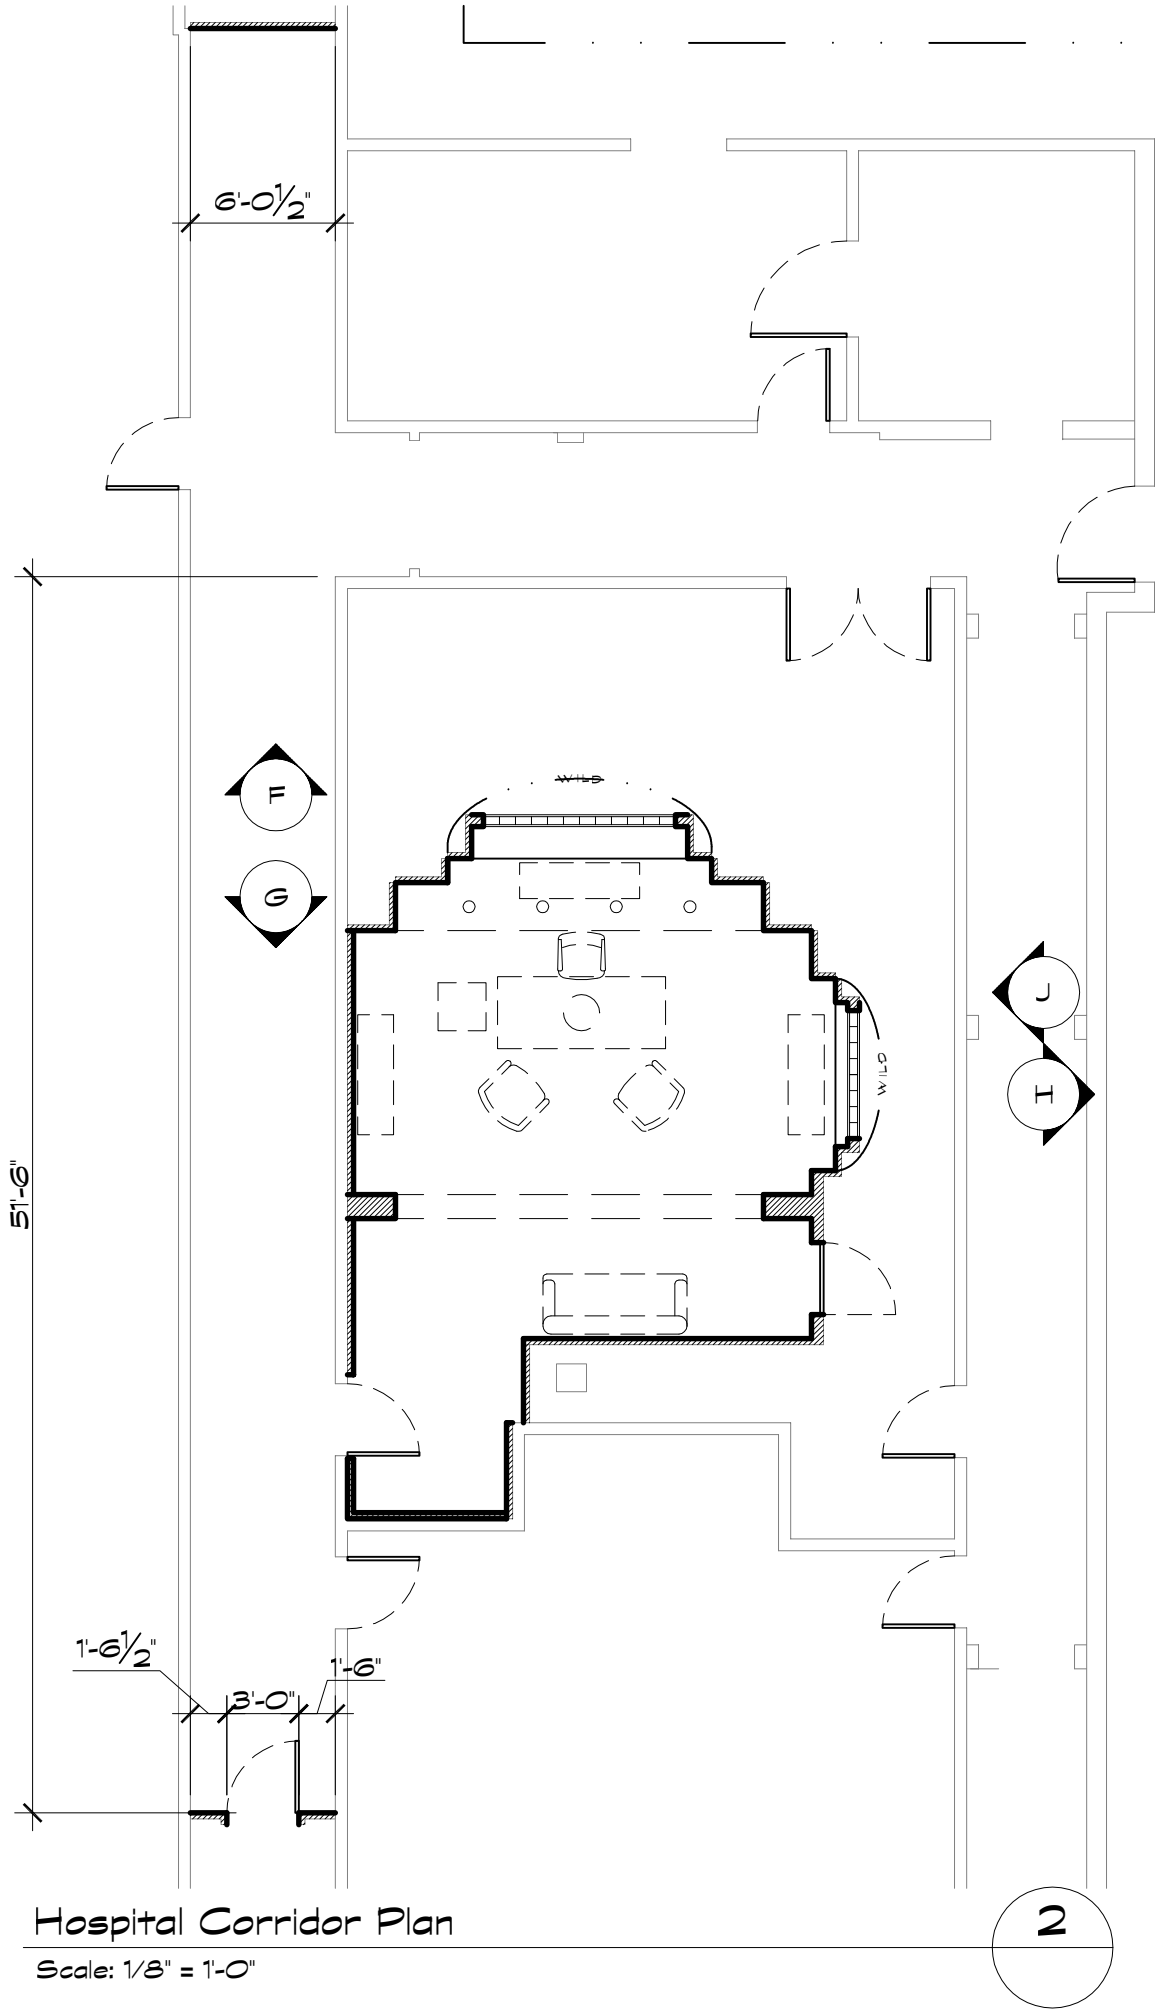


raising the BAR

bochco media llc/tnt/abc studios

episode#:	104	location:	RSI
set title:	Dr. Daniel's Office	shoot date:	
director:	jeannot szwarc		
production designer:	bruce robert hill		
assistant art director:	linda a. king		
set designer:	jeff beck	scale:	1/8" = 1'-0"
description:	Corridor Plan	sheet #	of:
		2	5




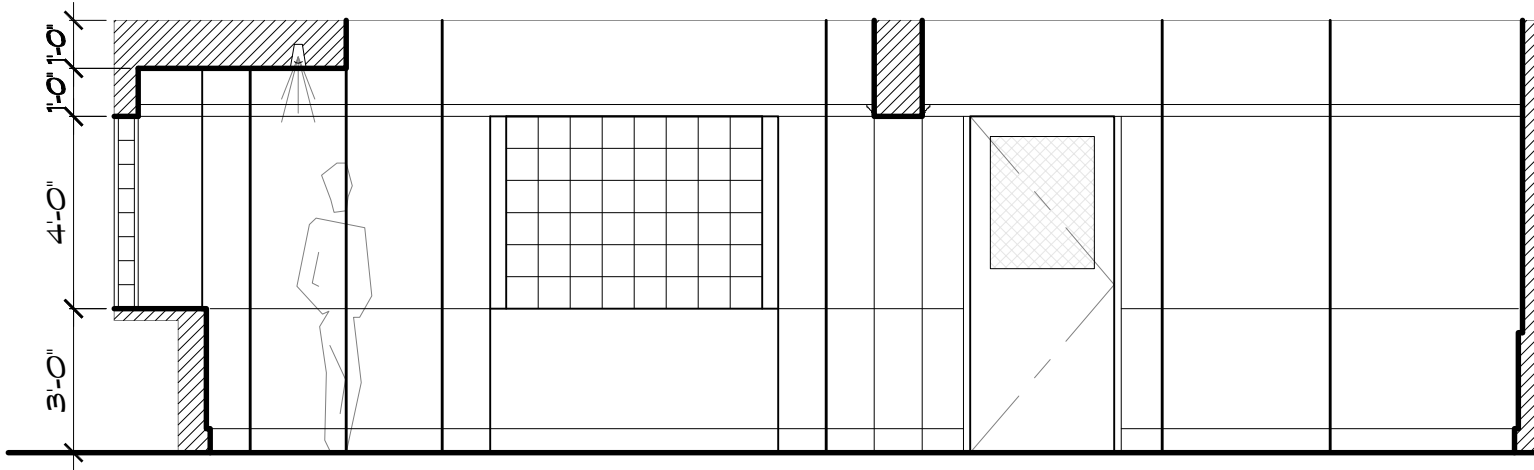

Dr. Daniel's Office Elevation

Scale: 1/4" = 1'-0"


B

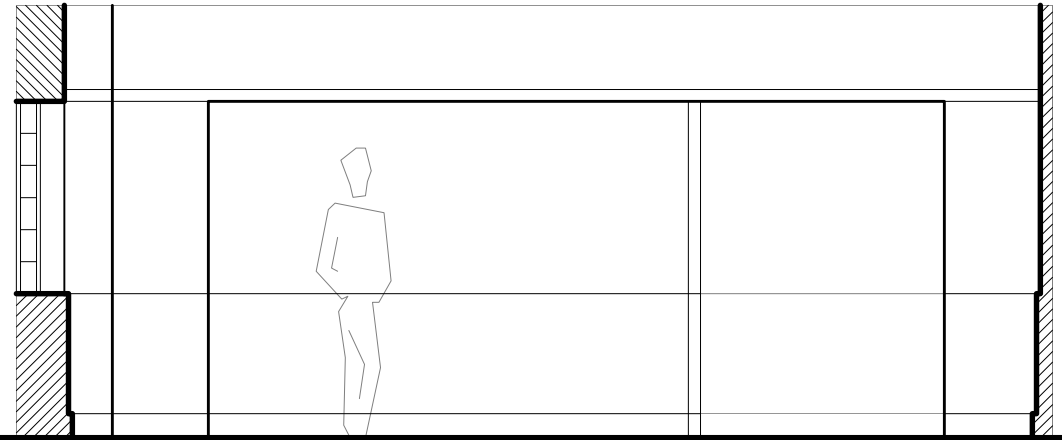

Dr. Daniel's Office Elevation

Scale: 1/4" = 1'-0"

C

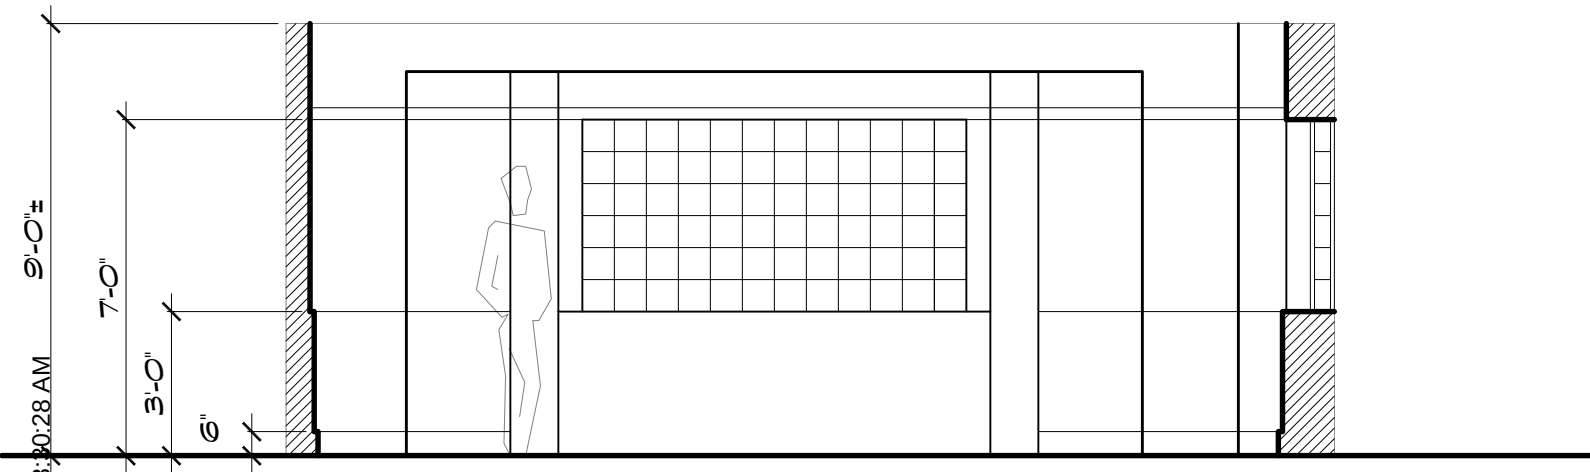

Dr. Daniel's Office Elevation

Scale: 1/4" = 1'-0"


A


11x17 Elev1, 7/1/2008 8:30:28 AM

raising the BAR

bochco media llc/tnt/abc studios

episode#:	104	location:	RSI
set title:	Dr. Daniel's Office	shoot date:	
director:	jeannot szwarz		
production designer:	bruce robert hill		
assistant art director:	linda a. king		
set designer:	jeff beck	scale:	1/4" = 1'-0"
description: Elevations A, B & C		sheet #	of:
		3	5

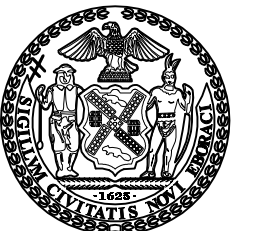

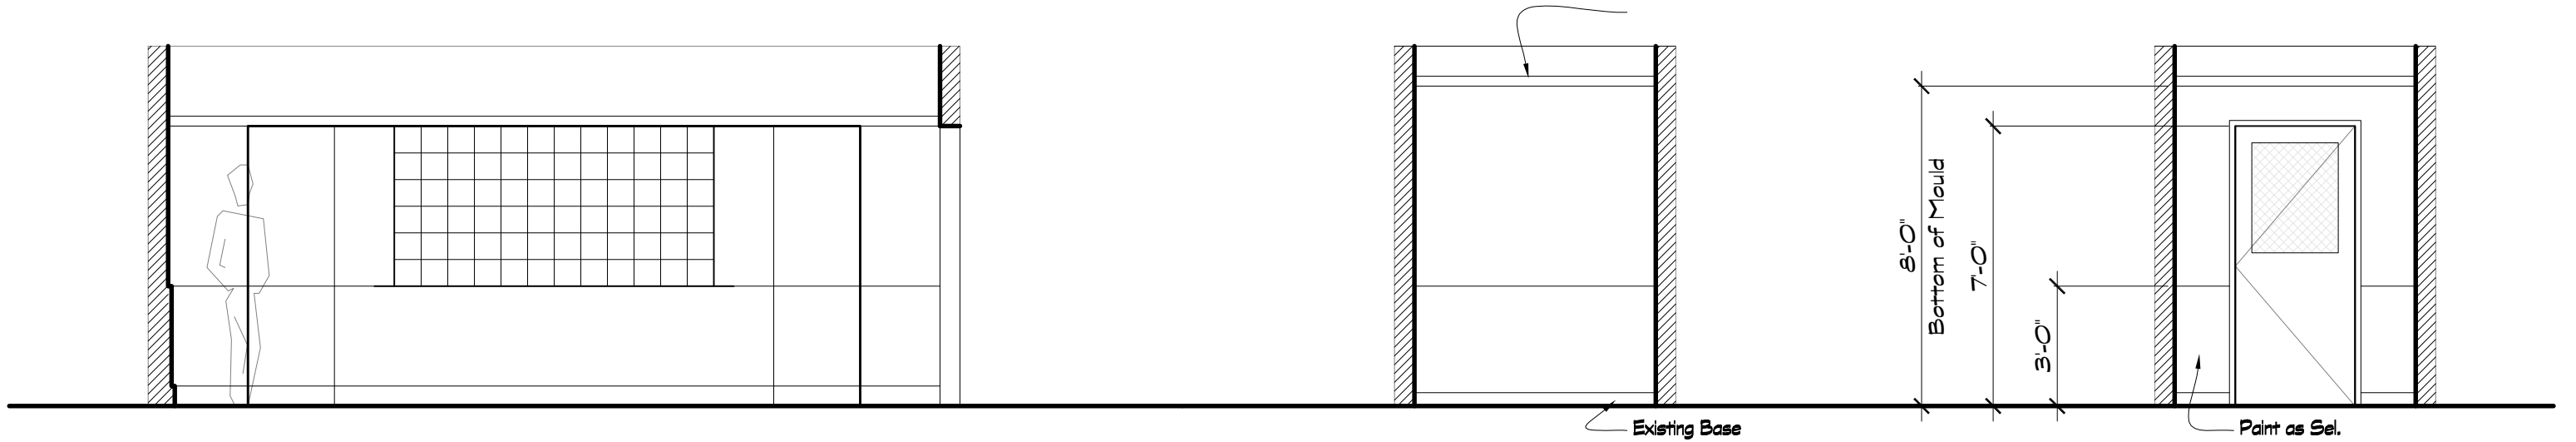

Dr. Daniel's Office Elevation

Scale: 1/4" = 1'-0"

E

Corridor Elevation


Scale: 1/4" = 1'-0"

F

Corridor Elevation

Scale: 1/4" = 1'-0"

G

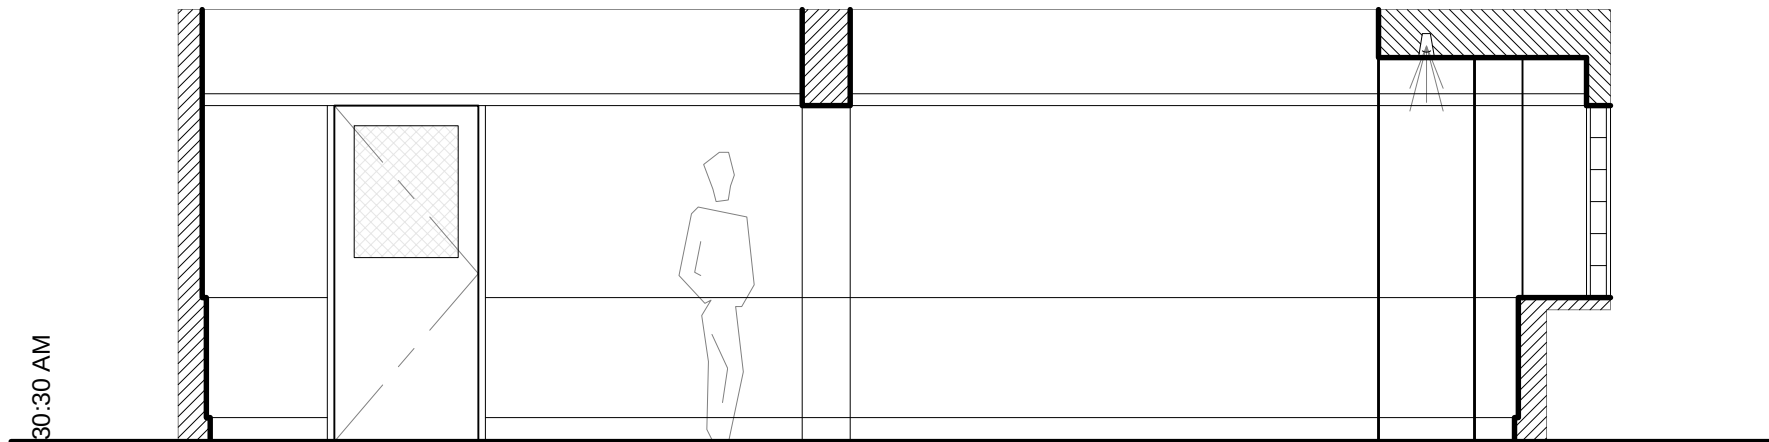

Dr. Daniel's Office Elevation

Scale: 1/4" = 1'-0"


D


11x17 Elev 2, 7/1/2008 8:30:30 AM

raising the BAR

bochco media llc/tnt/abc studios



episode#:	104	location:	RSI
set title:	Dr. Daniel's Office	shoot date:	
director:	jeannot szwarc		
production designer:	bruce robert hill		
assistant art director:	linda a. king		
set designer:	jeff beck	scale:	1/4" = 1'-0"
description: Elevations D, E, F & G		sheet #	of:
		4	5

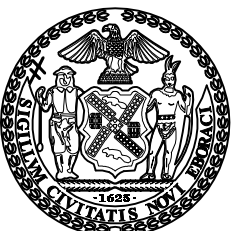

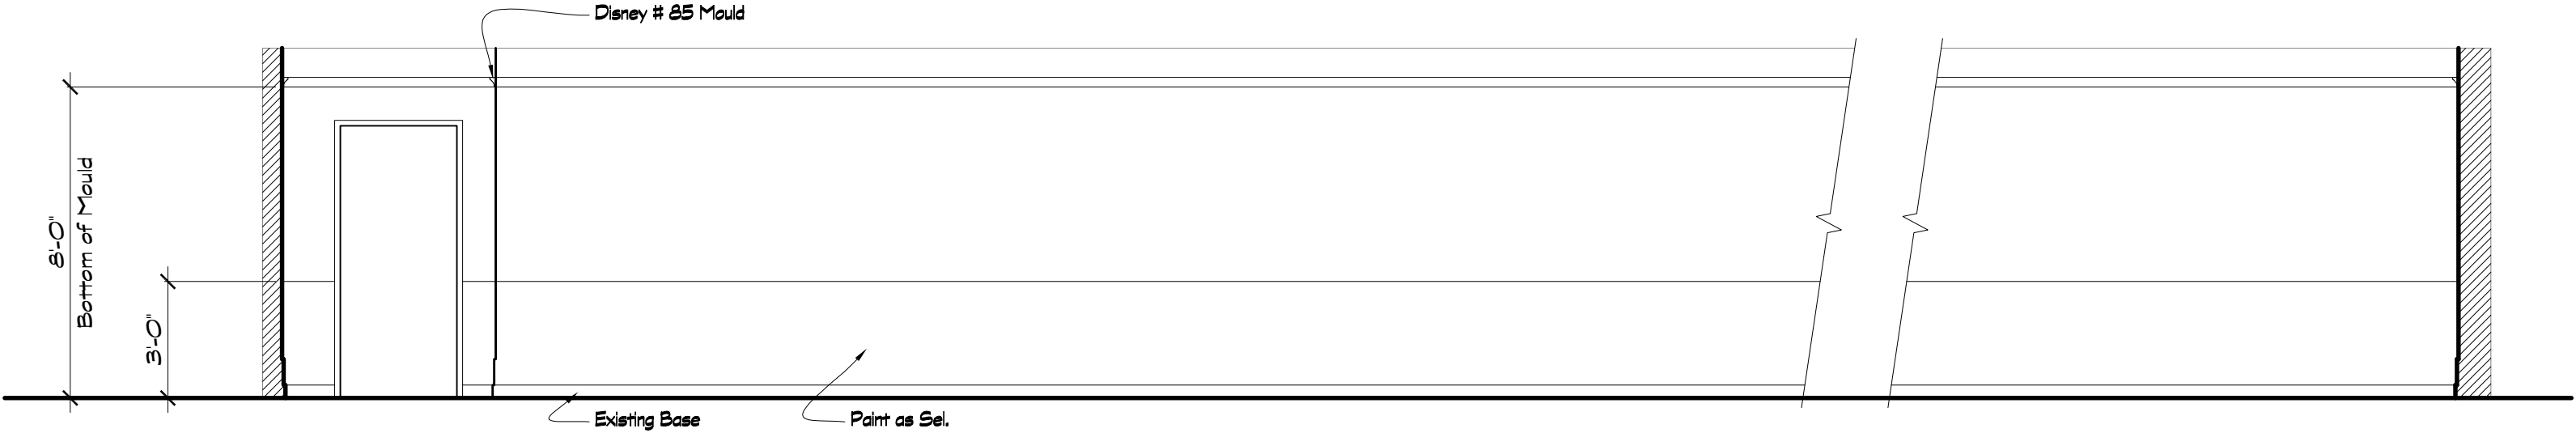


Hospital Corridor Elevation

Scale: 1/4" = 1'-0"

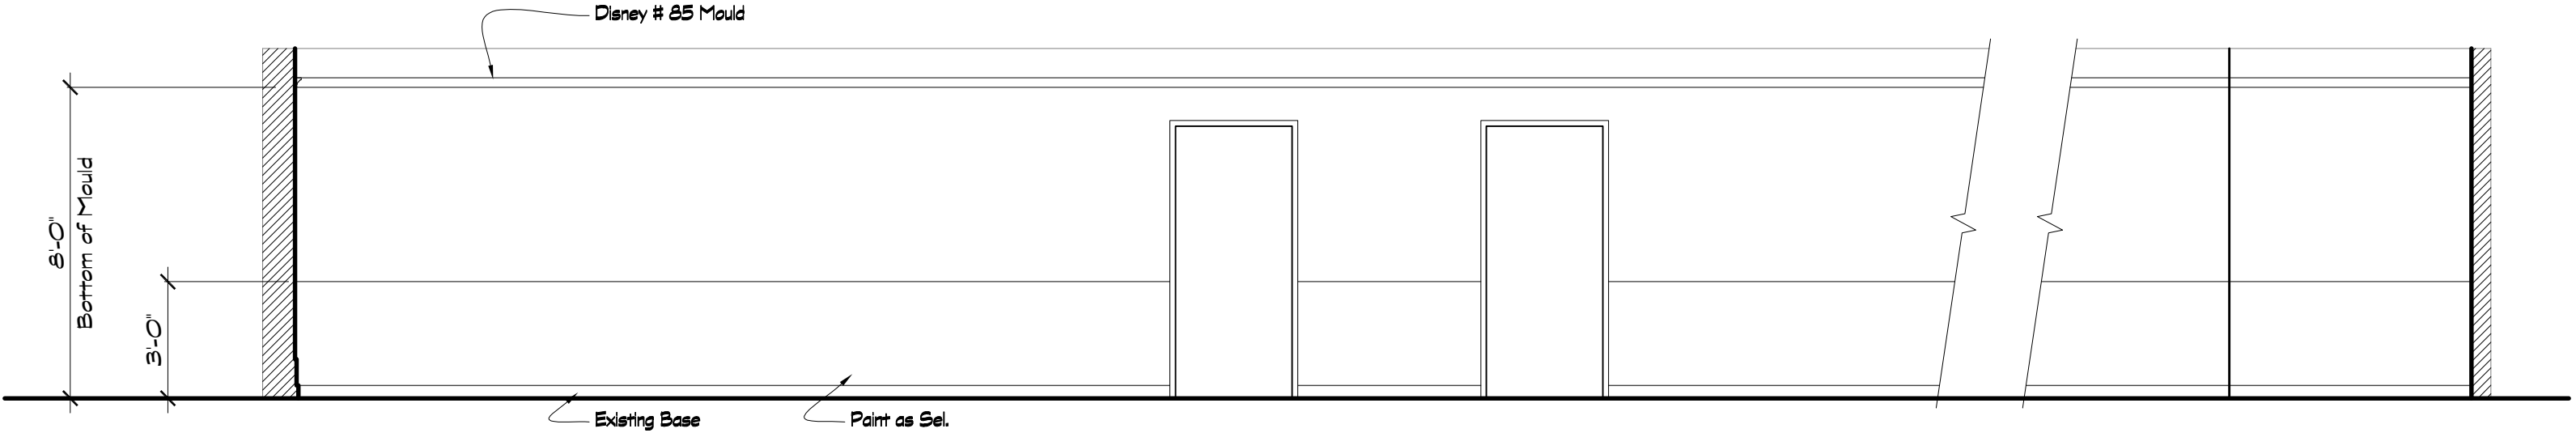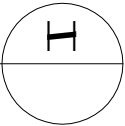

Hospital Corridor Elevation

Scale: 1/4" = 1'-0"

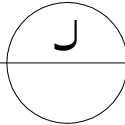

11x17 Elev 3, 7/1/2008 8:30:32 AM

raising the BAR


bochco media llc/tnt/abc studios

episode#:	104	location:	RSI
set title:	Dr. Daniel's Office	shoot date:	
director:	jeannot szwarc		
production designer:	bruce robert hill		
assistant art director:	linda a. king		
set designer:	jeff beck	scale:	1/4" = 1'-0"
description:	Elevations H & J	sheet #	
		5	5





11x17 Plan, 7/1/2008 1:28:49 PM

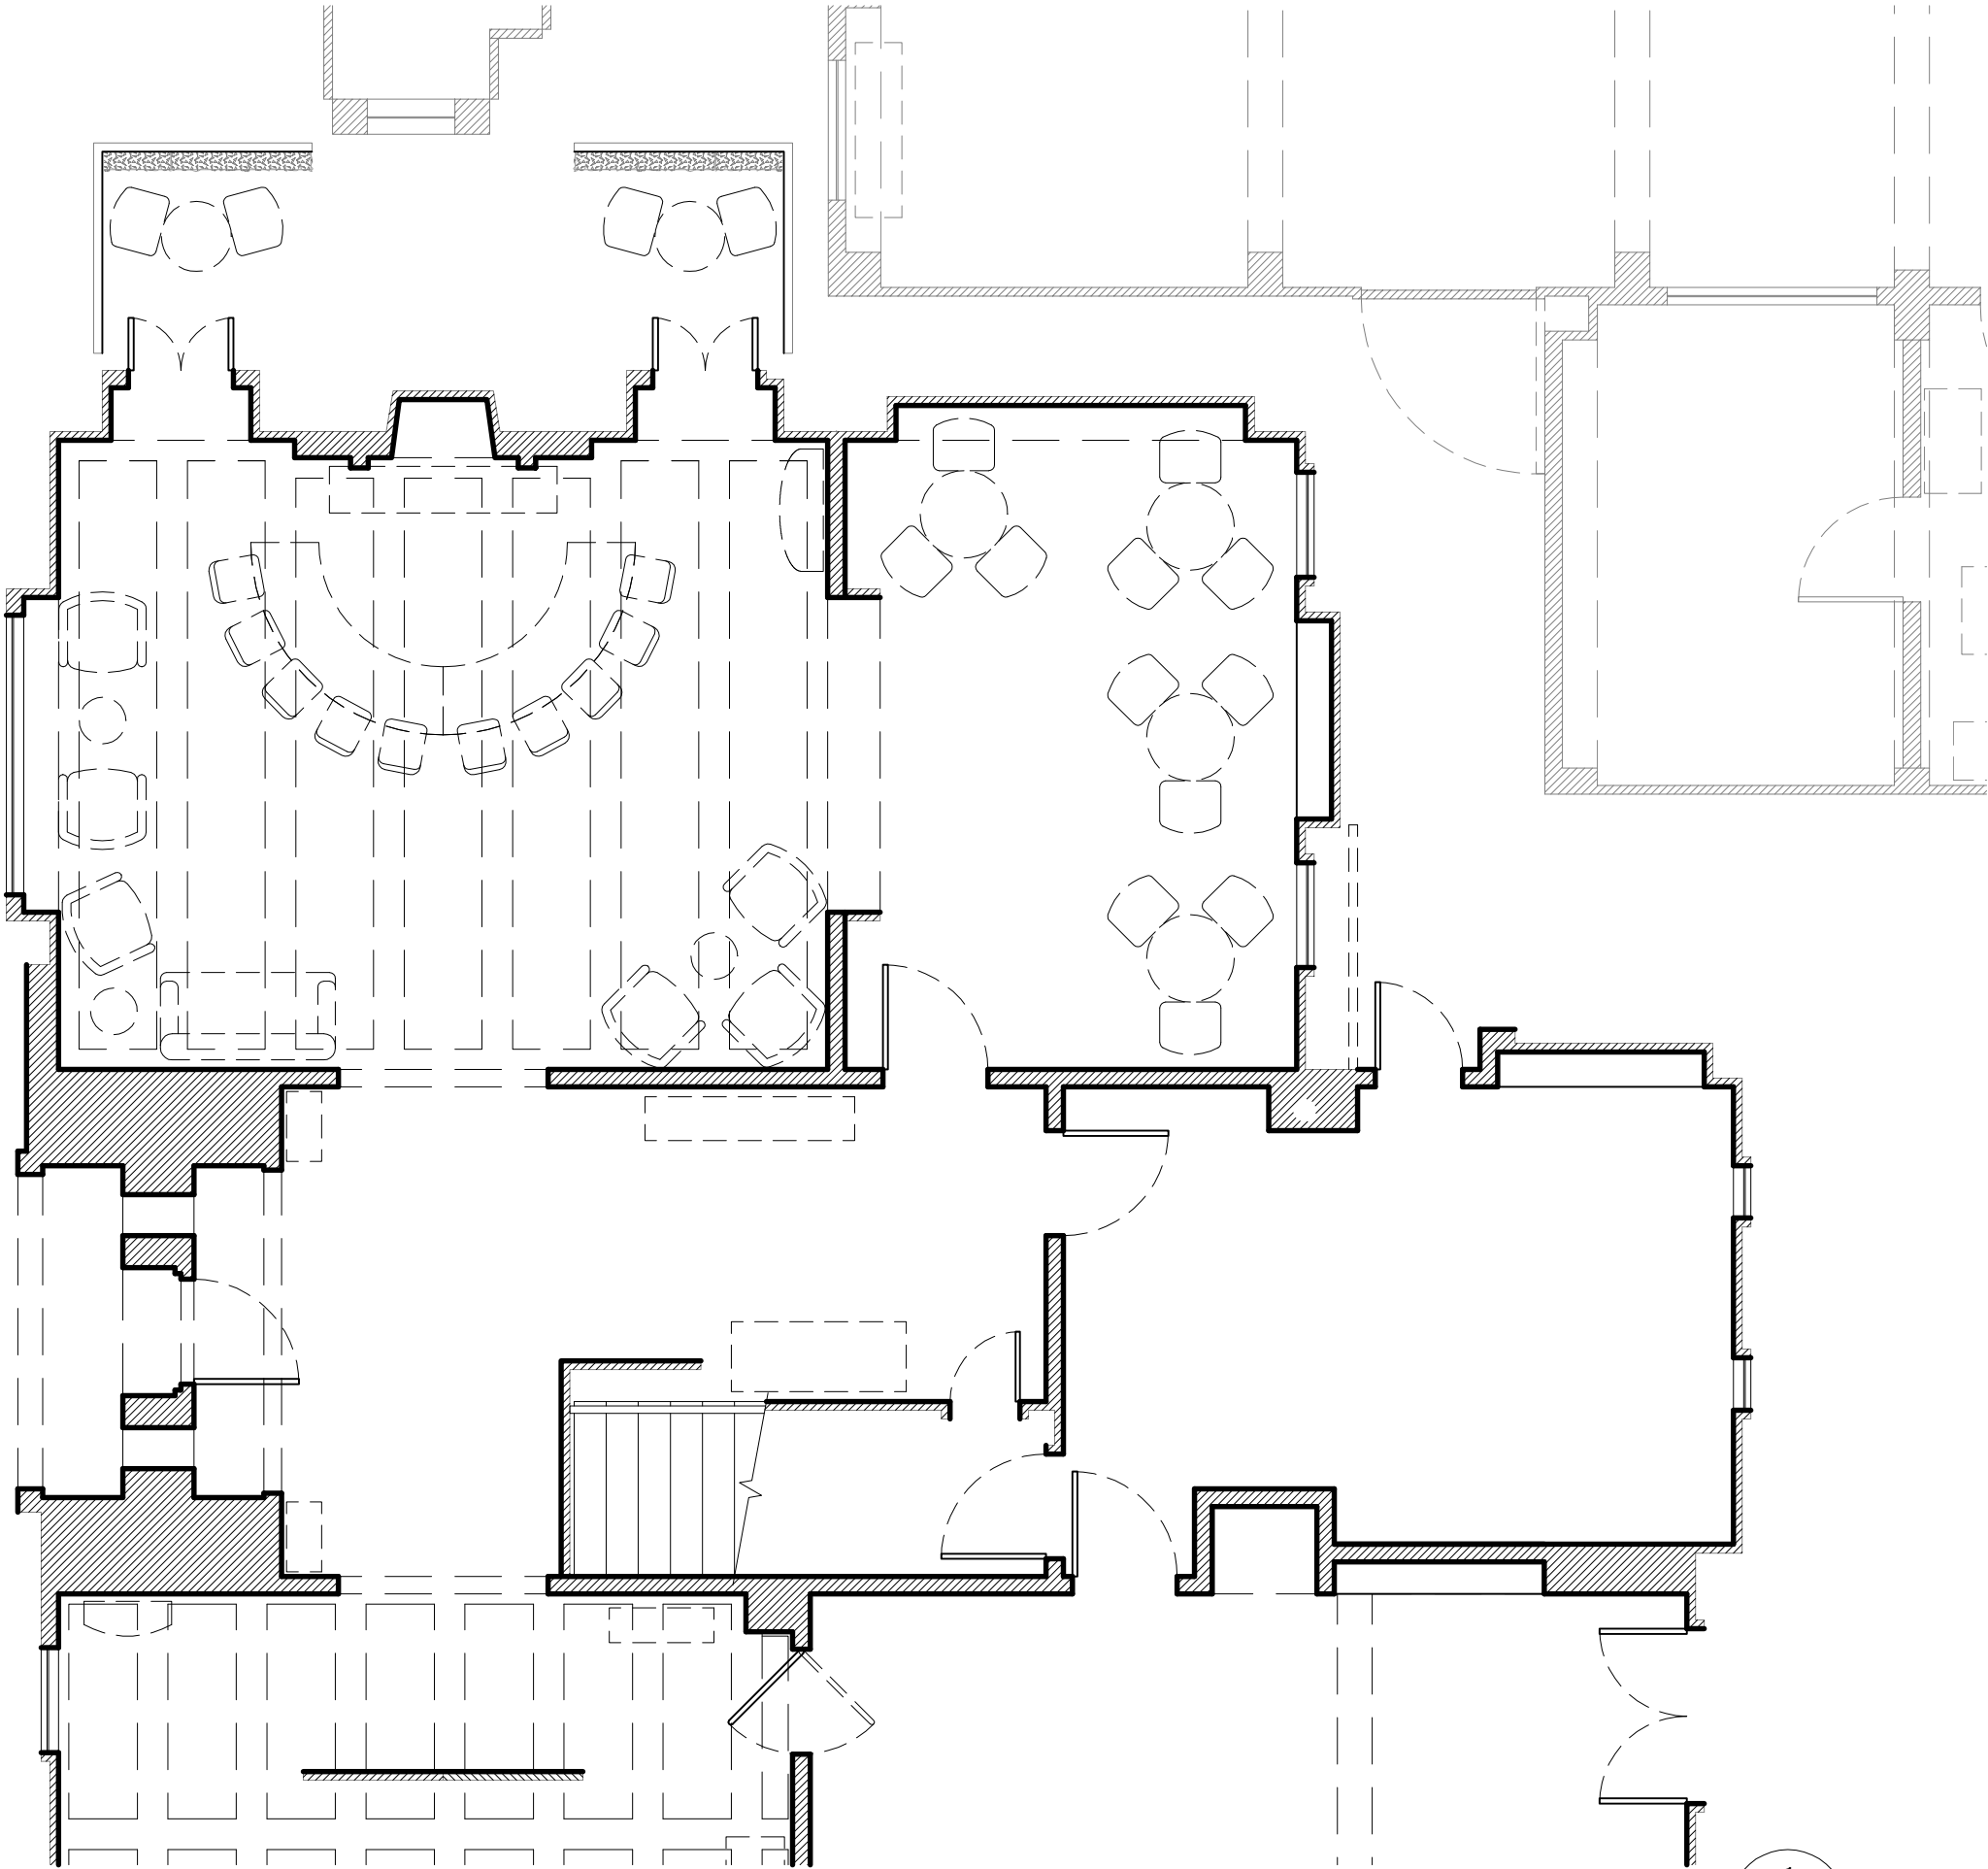

Hotel Lounge Plan


Scale: 3/16" = 1'-0"

1


raising the BAR

bocho media llc/tnt/abc studios

episode#:	107	location:	RSI
set title:	Hotel Lounge	shoot date:	
director:	alison cross		
production designer:	bruce robert hill		
assistant art director:	linda a. king		
set designer:	jeff beck	scale:	3/16" = 1'-0"
description:	Plan	sheet #	1
		of:	3

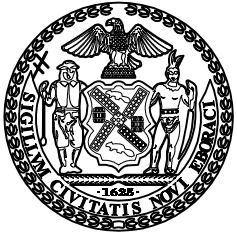


11x17 Elevations 1, 7/1/2008 1:28:51 PM

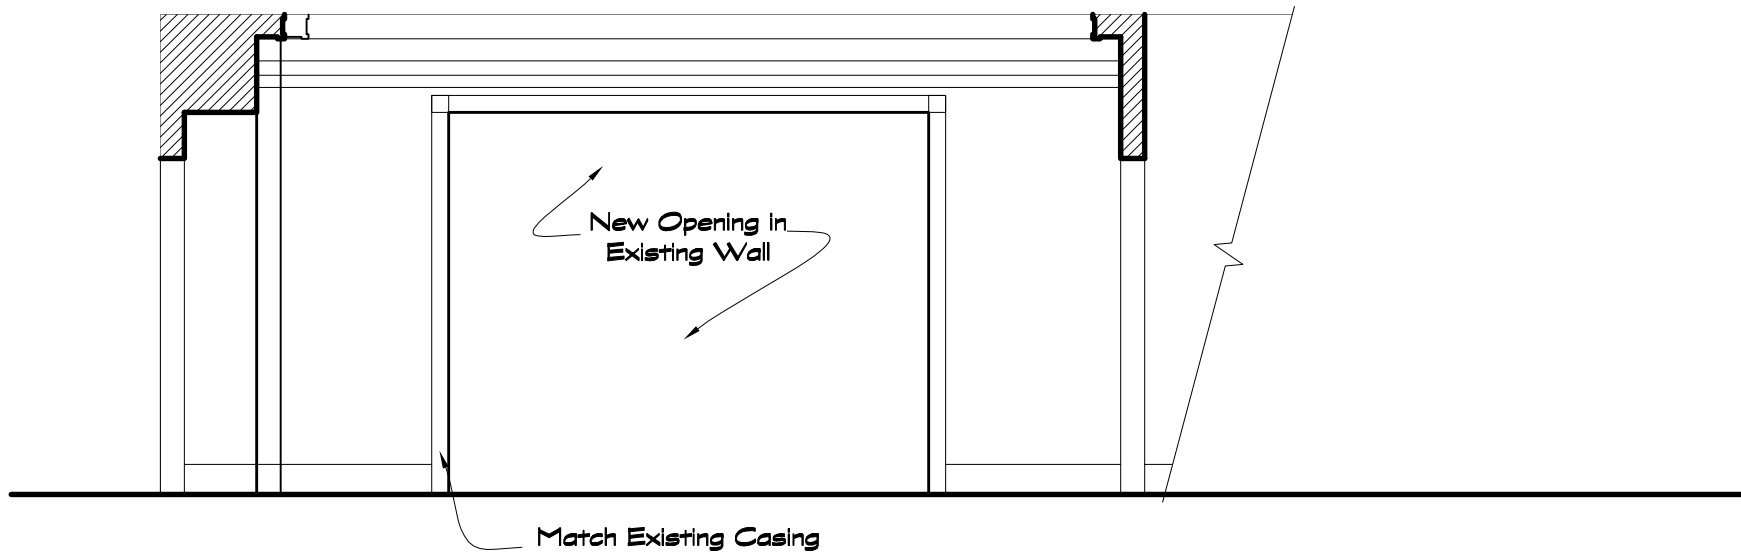

Hotel Lounge Elevation

Scale: 1/4" = 1'-0"

B

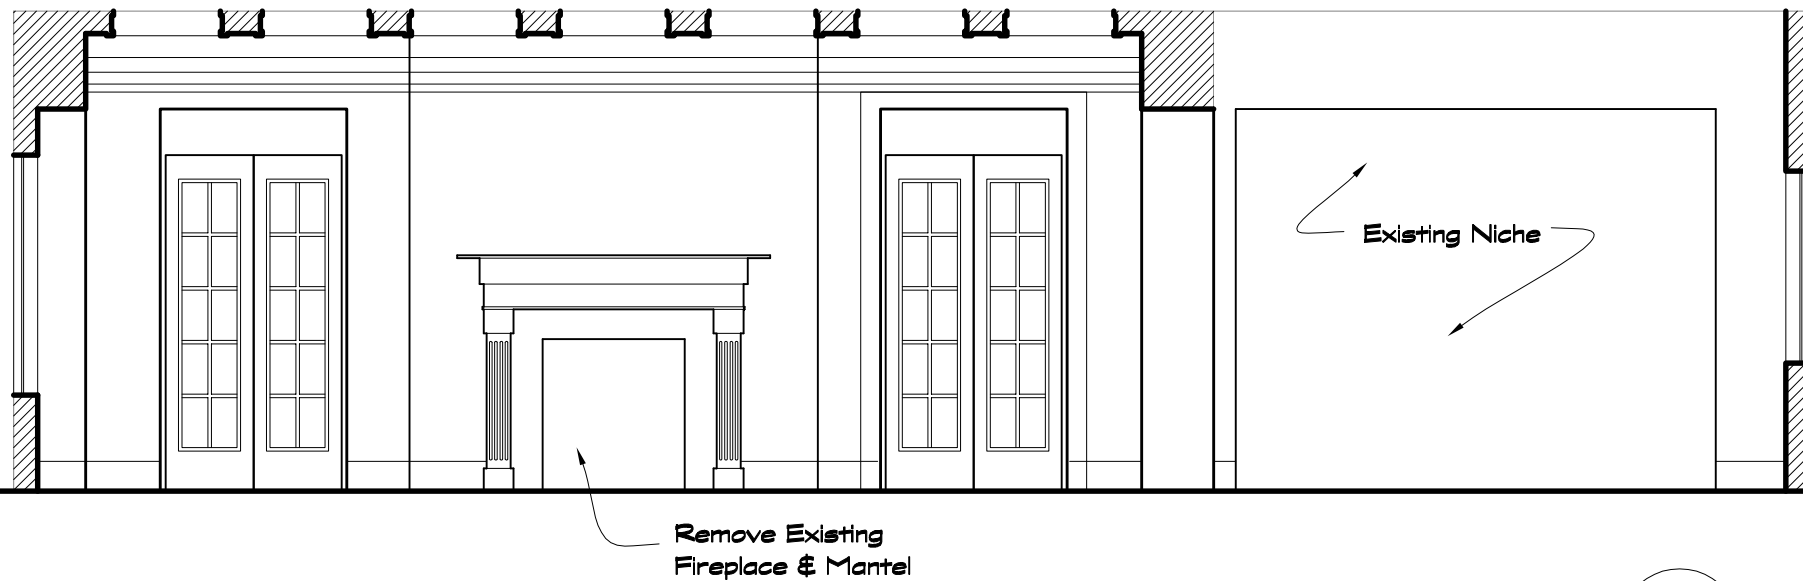

Hotel Lounge Elevation


Scale: 1/4" = 1'-0"


A

raising the BAR

bocho media llc/tni/abc studios


episode#:	107	location:	RSI
set title:	Hotel Lounge	shoot date:	
director:	alison cross		
production designer:	bruce robert hill		
assistant art director:	linda a. king		
set designer:	jeff beck	scale:	1/4" = 1'-0"
description:	Plan	sheet #	of:
		2	3

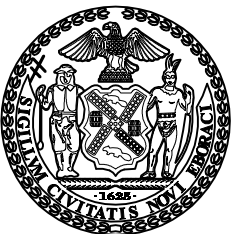

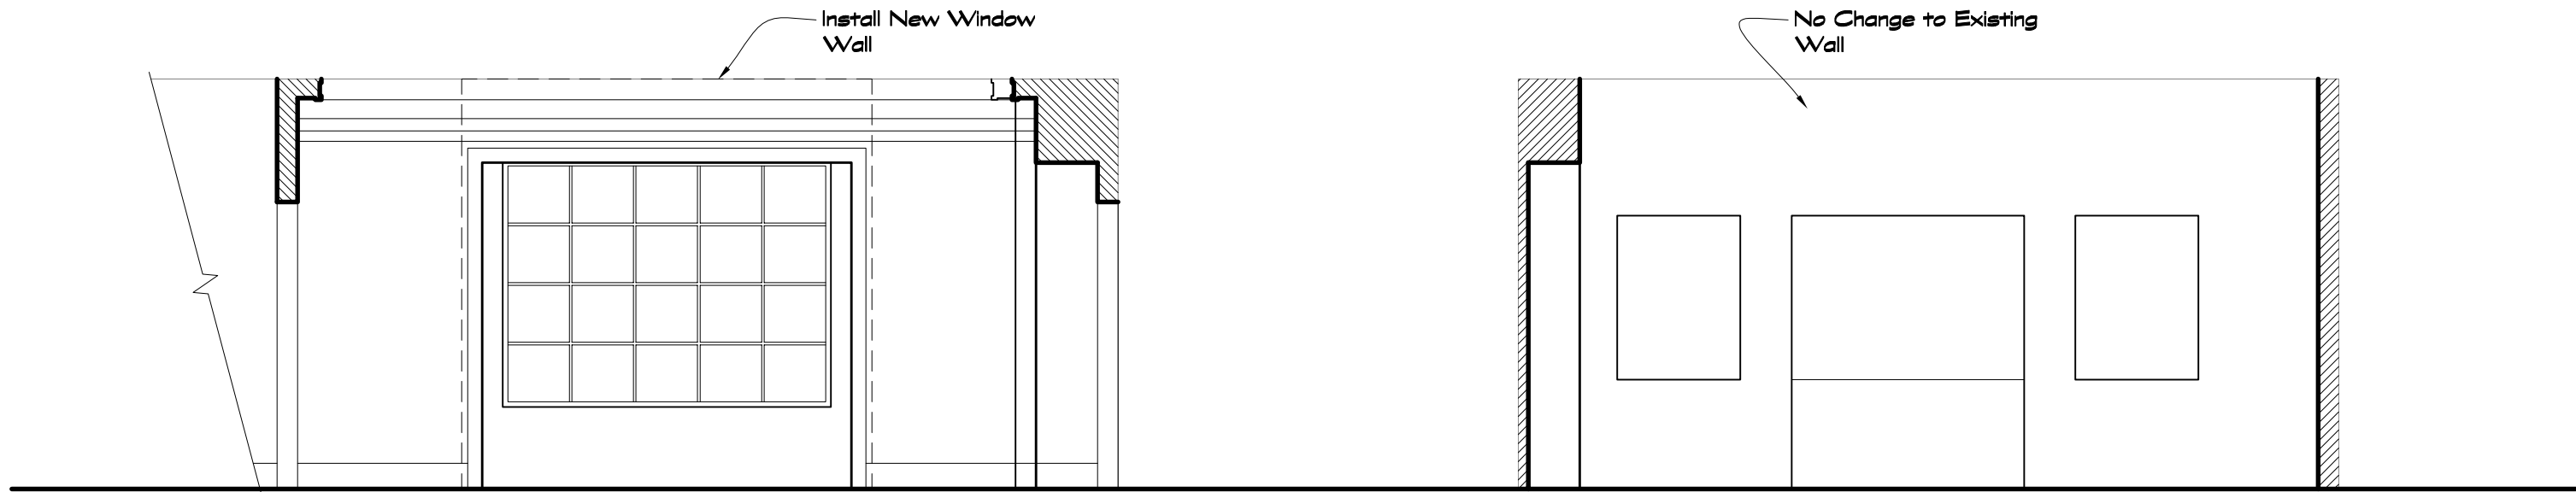



Hotel Lounge Elevation

Scale: 1/4" = 1'-0"

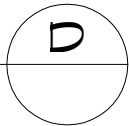


Hotel Lounge Elevation

Scale: 1/4" = 1'-0"

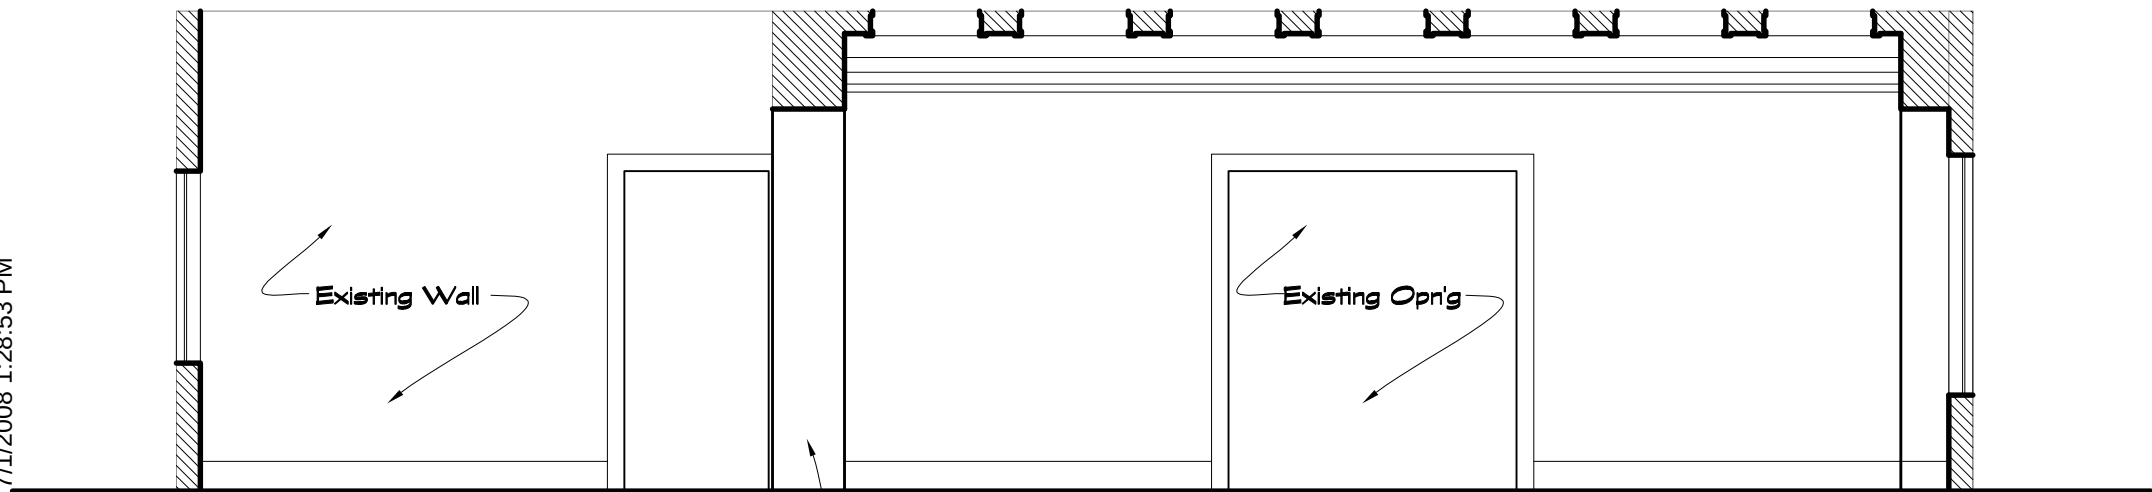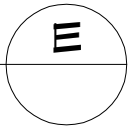

Hotel Lounge Elevation

Scale: 1/4" = 1'-0"

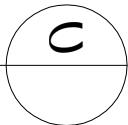



11x17 Elevations 2, 7/1/2008 1:28:53 PM

raising the BAR

bocho media llc/tni/abc studios

episode#:	107	location:	RSI
set title:	Hotel Lounge	shoot date:	
director:	alison cross		
production designer:	bruce robert hill		
assistant art director:	linda a. king		
set designer:	jeff beck	scale:	1/4" = 1'-0"
description:	Plan	sheet #	of:
		2	3

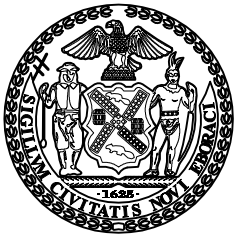

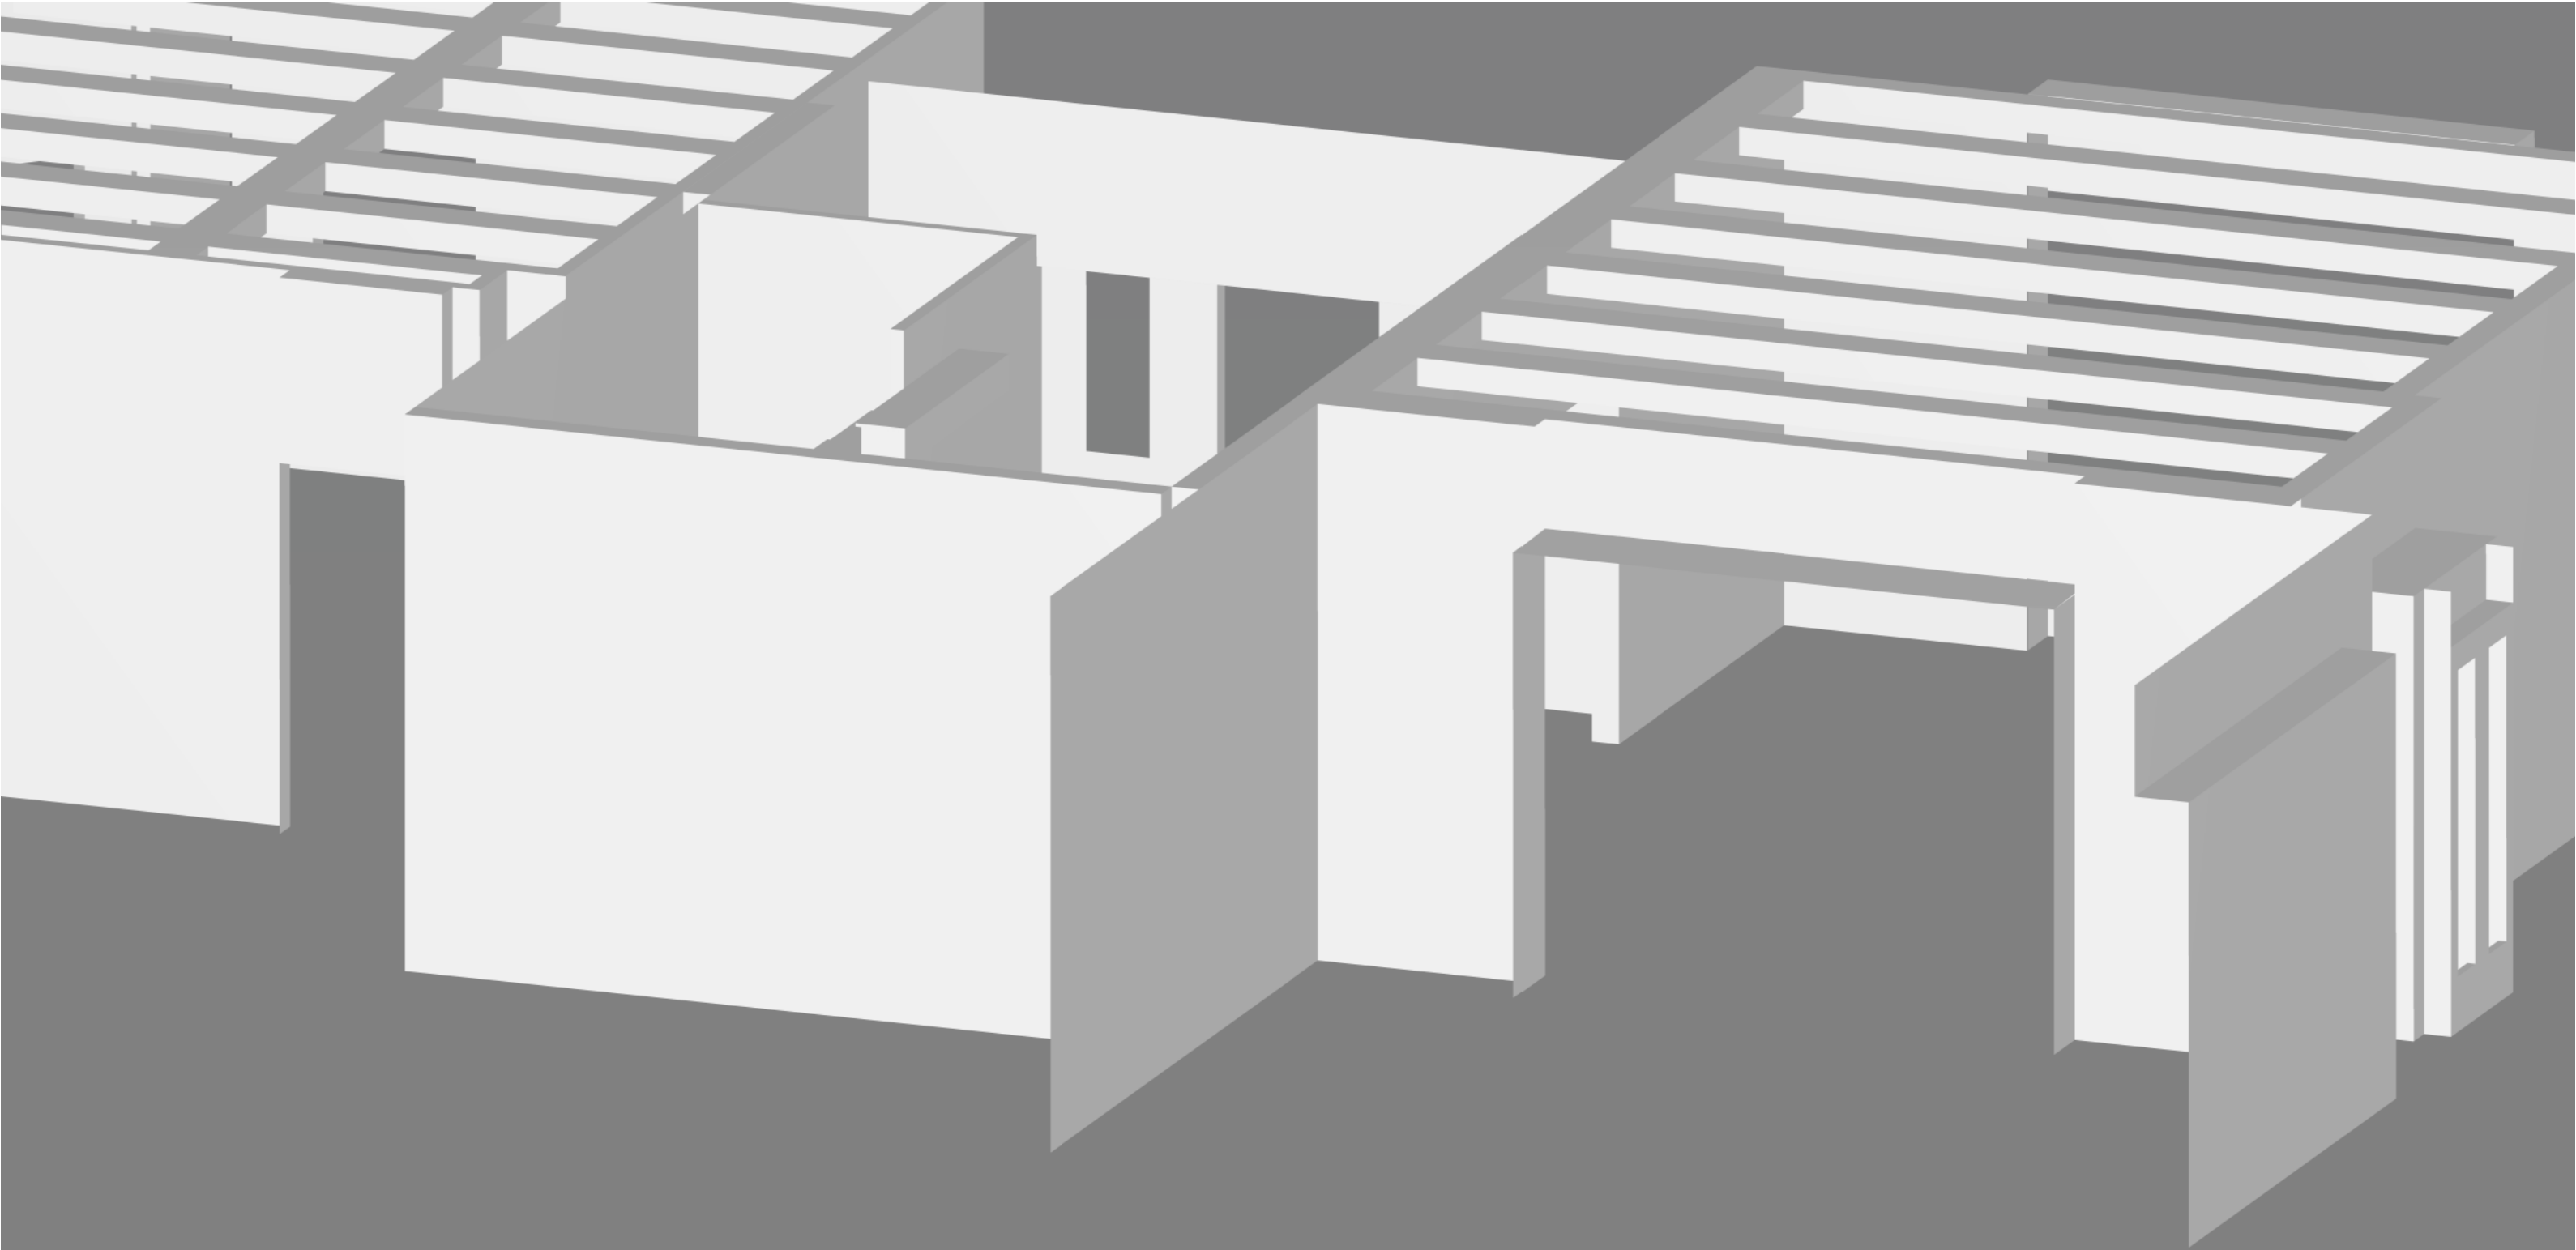

3D View, 7/1/2008 1:28:55 PM


raising the BAR

bochco media llc/tn/abc studios

episode#:	107	location:	RSI
set title:	Hotel Lounge	shoot date:	
director:	alison cross		
production designer:	bruce robert hill		
assistant art director:	linda a. king		
set designer:	jeff beck	scale:	1/4" = 1'-0"
description:	sheet #	of:	
	1	1	







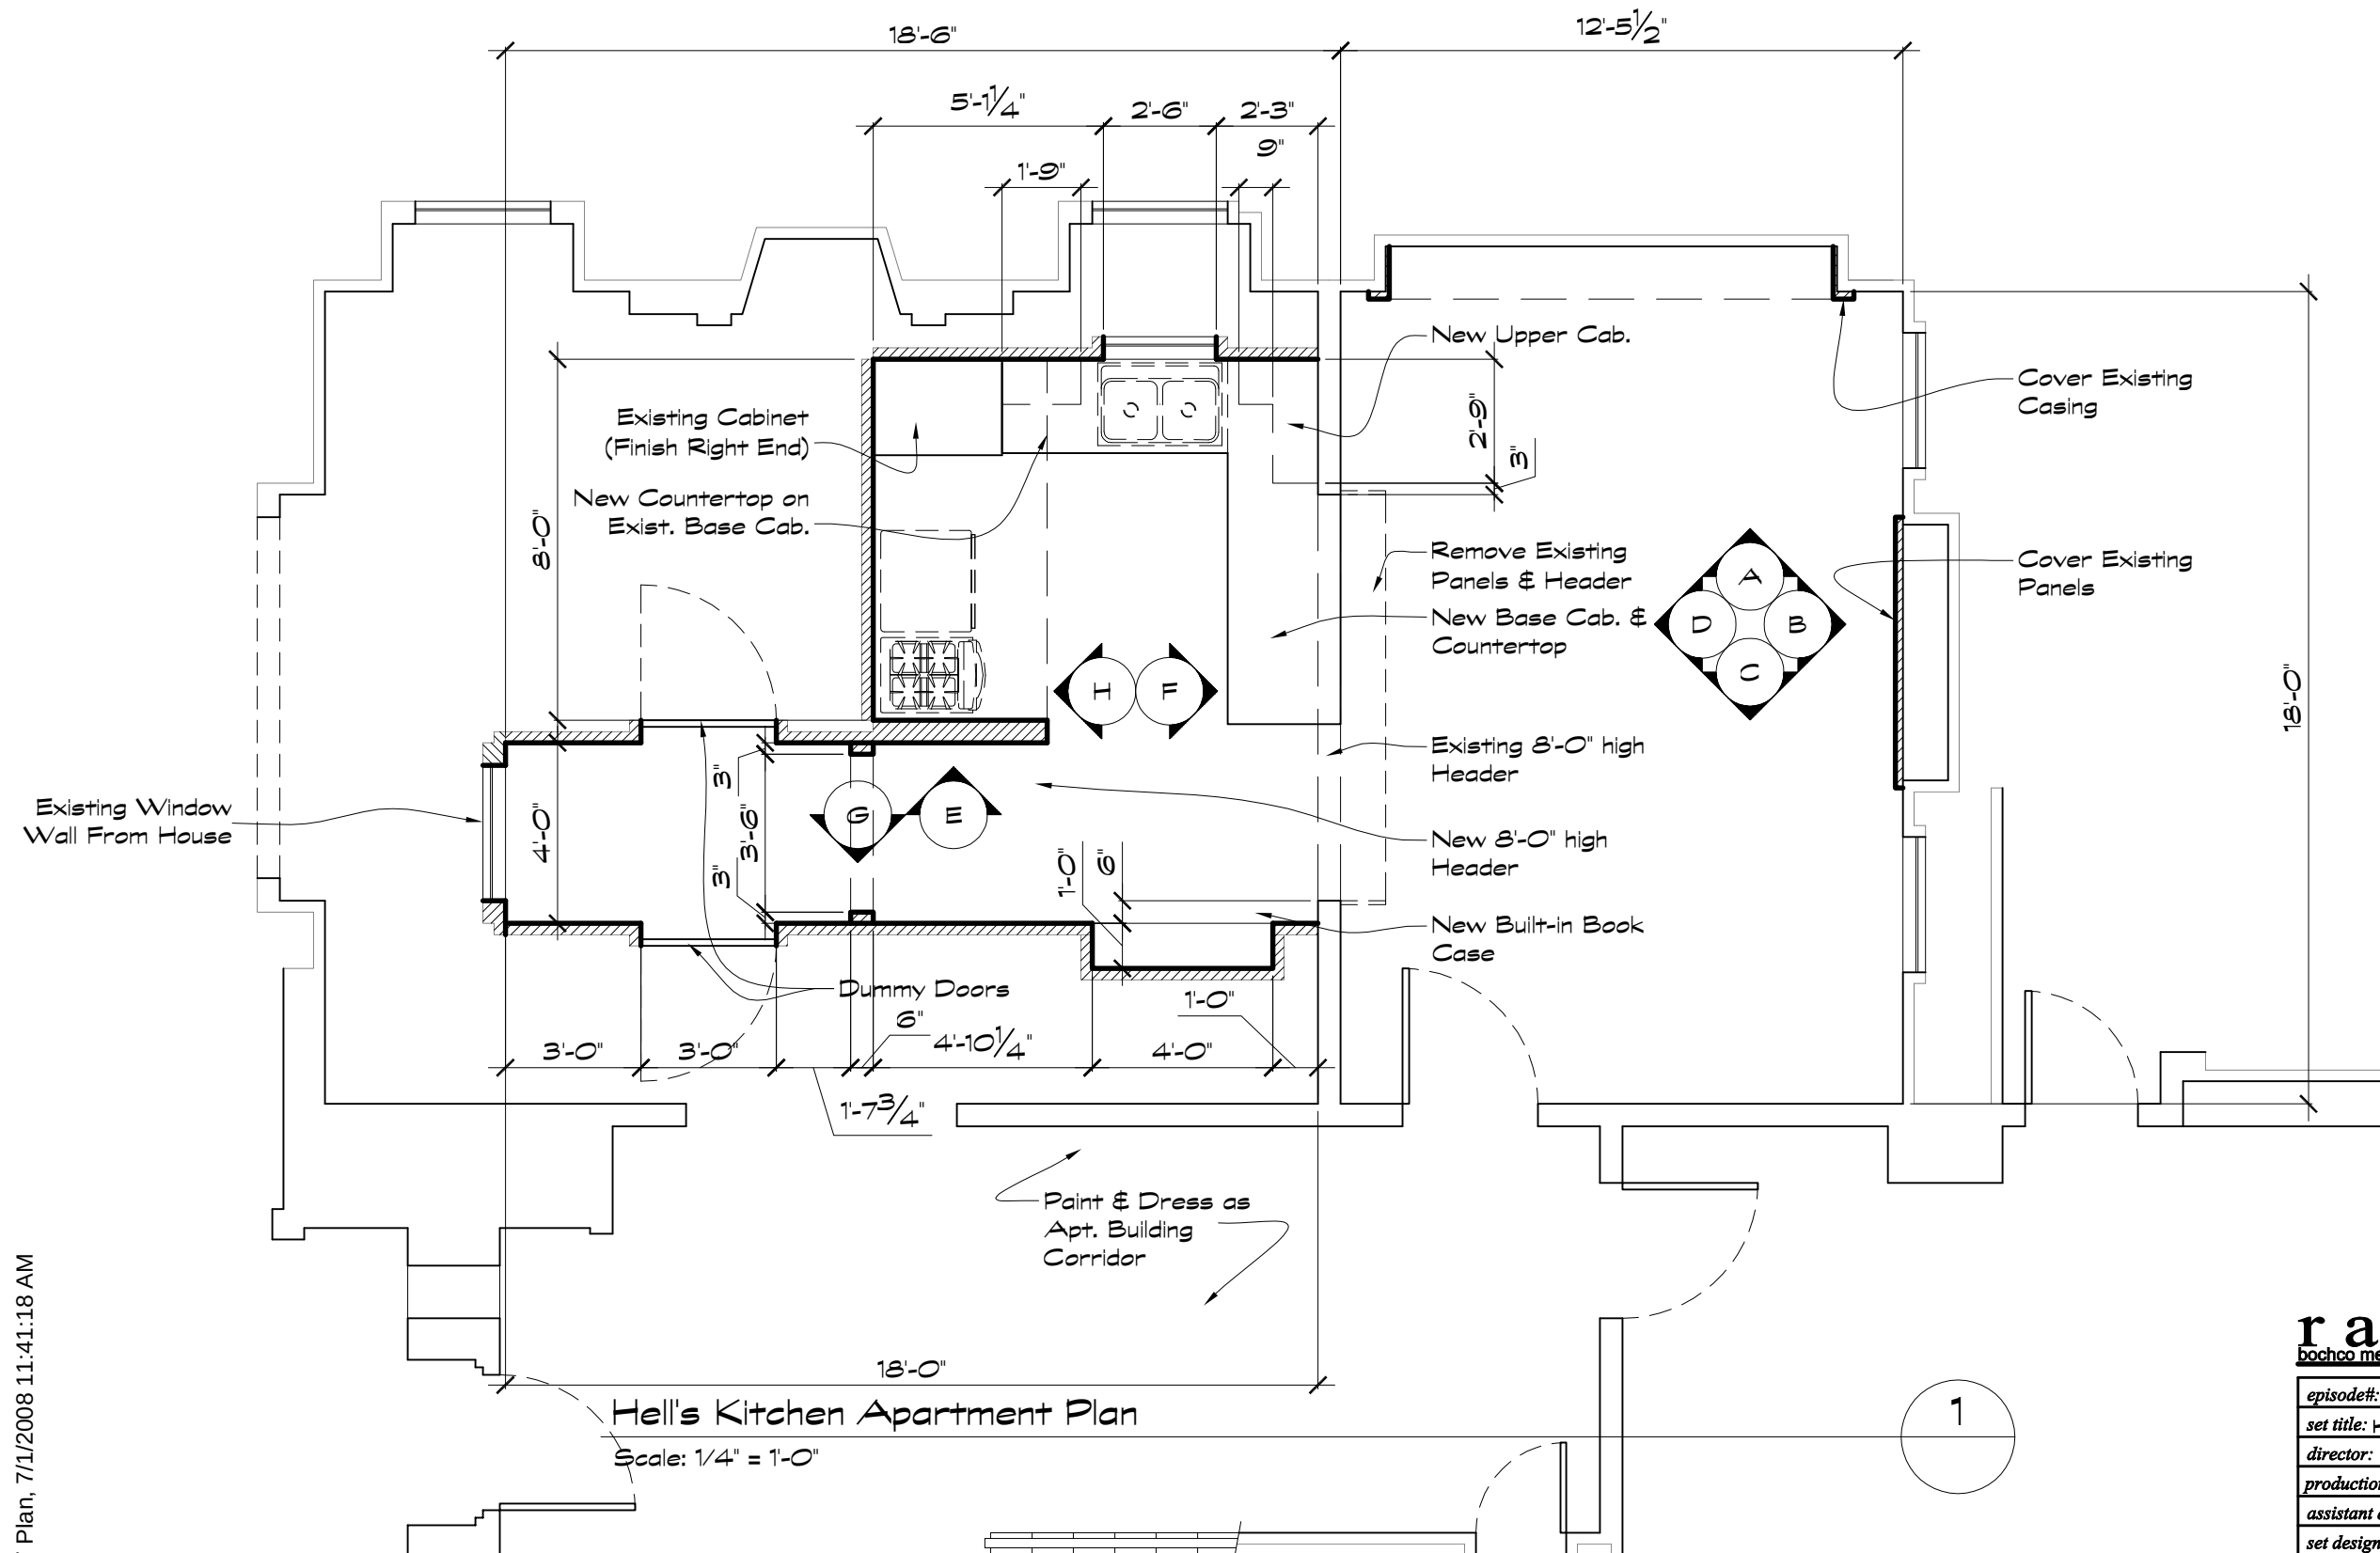


raising the BAR

bocho media llc/tn/abc studios

episode#:	108	location:	RSI
set title:	Hell's Kitchen Apt.	shoot date:	
director:	Rick Bota		
production designer:	bruce robert hill		
assistant art director:	linda a. king		
set designer:	jeff beck	scale:	1/4" = 1'-0"
description:	Plan	sheet #	1
		of:	4

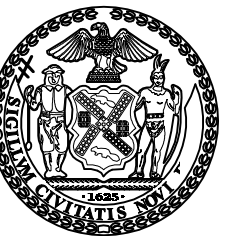

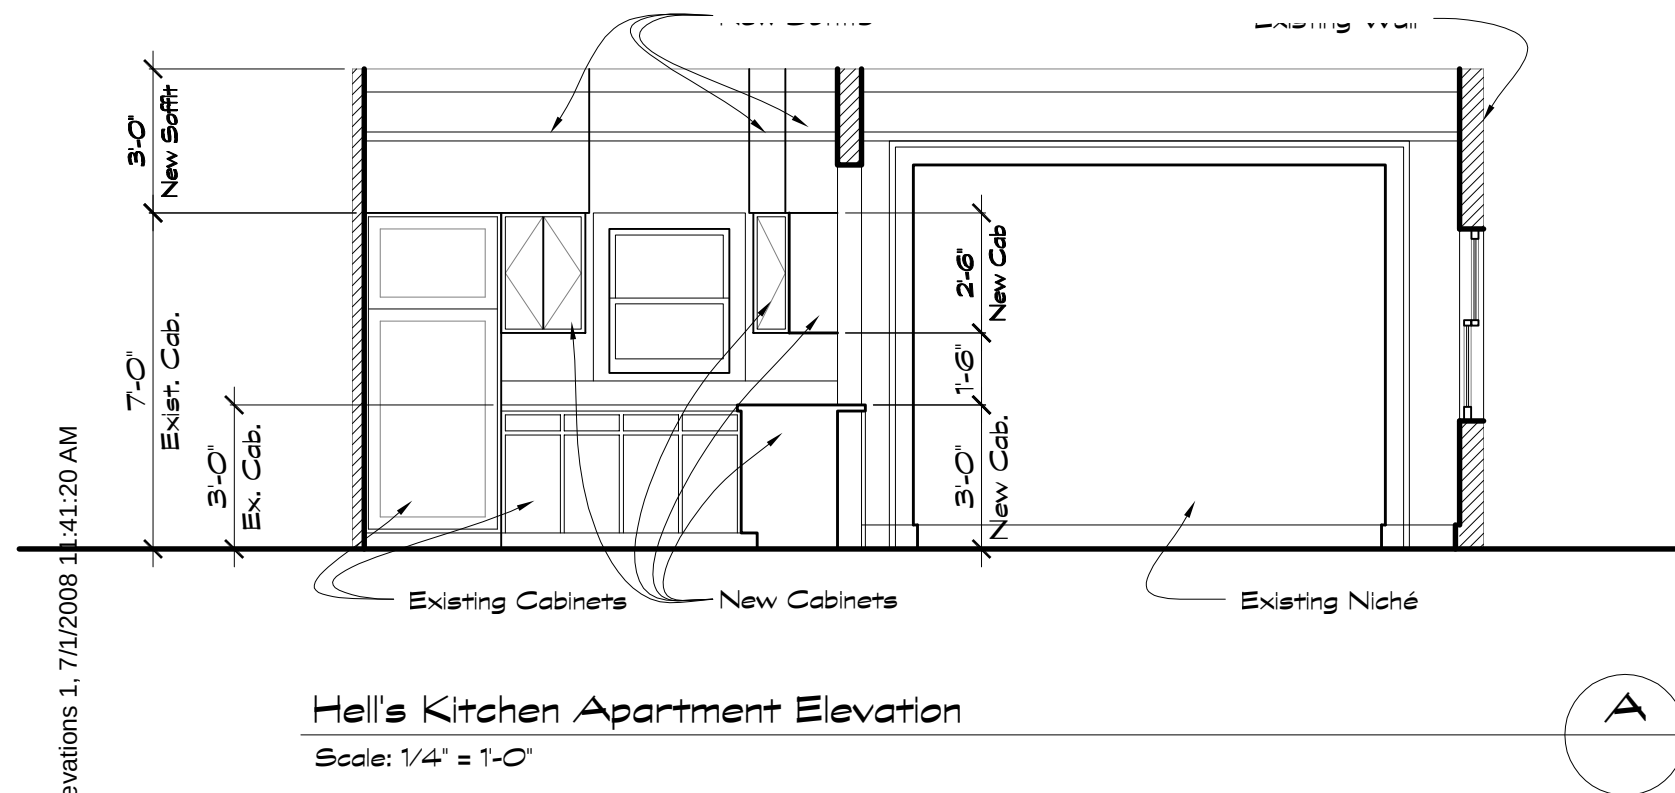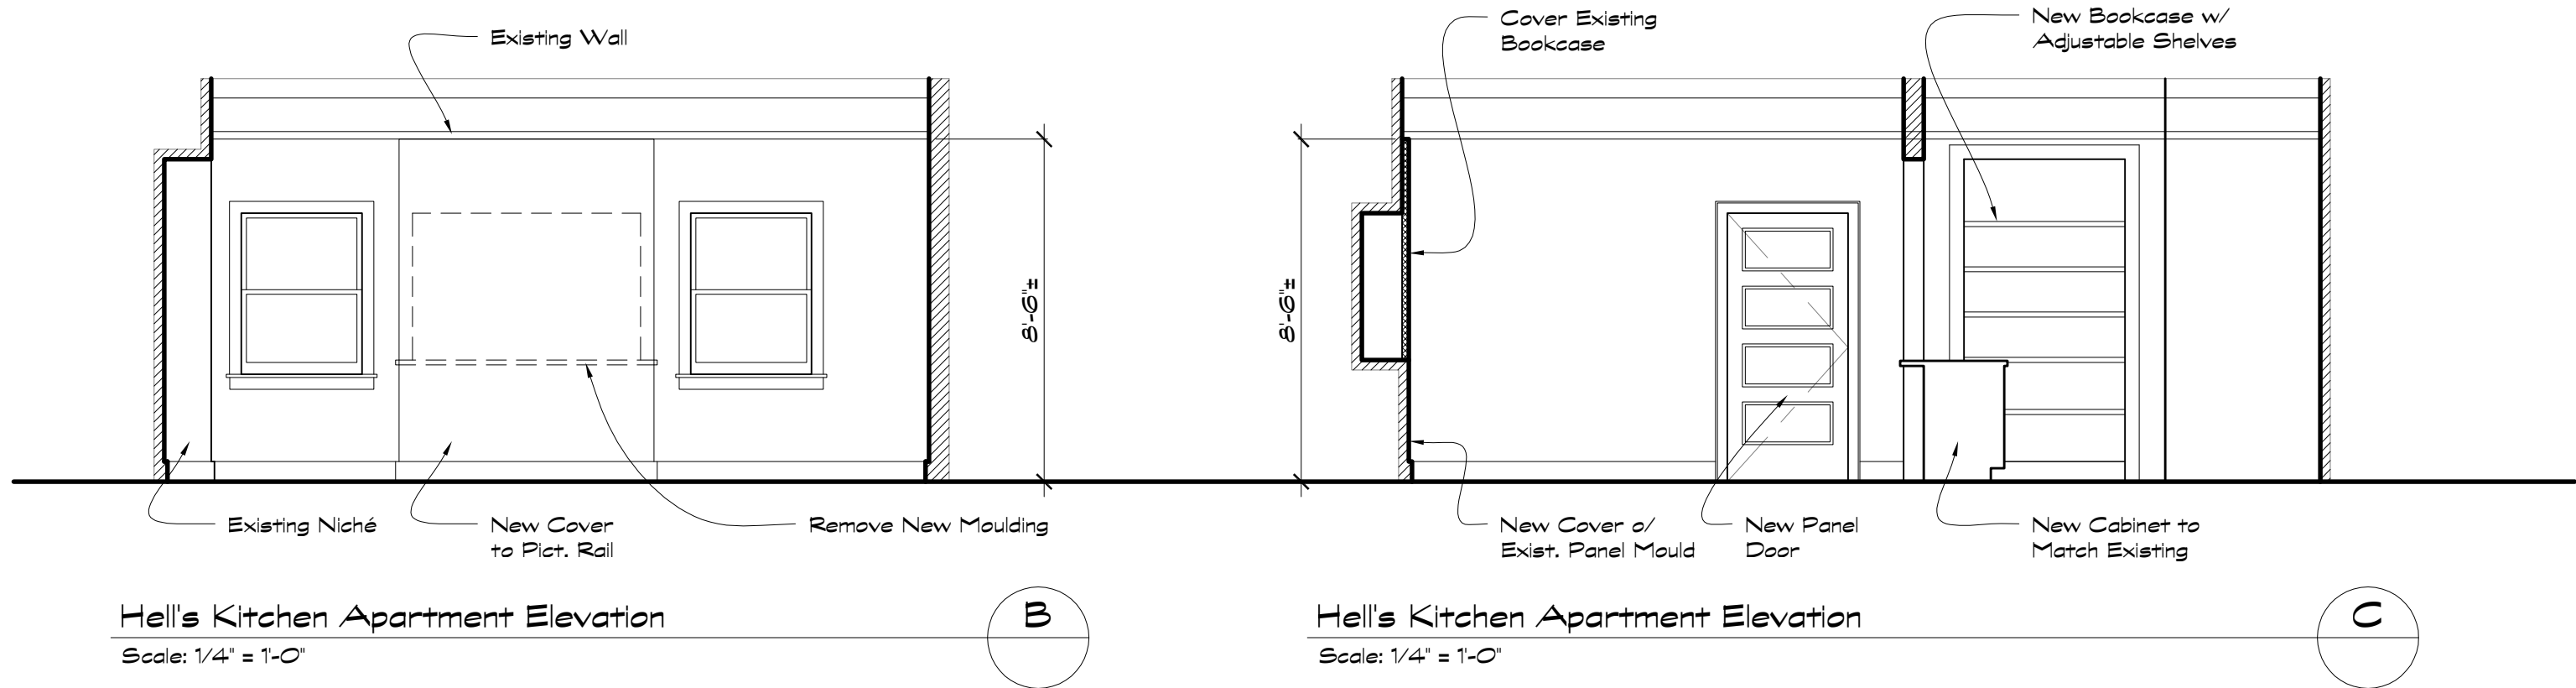


raising the BAR

bocho media llc/tn/abc studios


episode#:	108	location:	RSI
set title:	Hell's Kitchen Apt.	shoot date:	
director:	Rick Bota		
production designer:	bruce robert hill		
assistant art director:	linda a. king		
set designer:	jeff beck	scale:	1/4" = 1'-0"
description:	Elevations A, B & C	sheet # of:	2 4



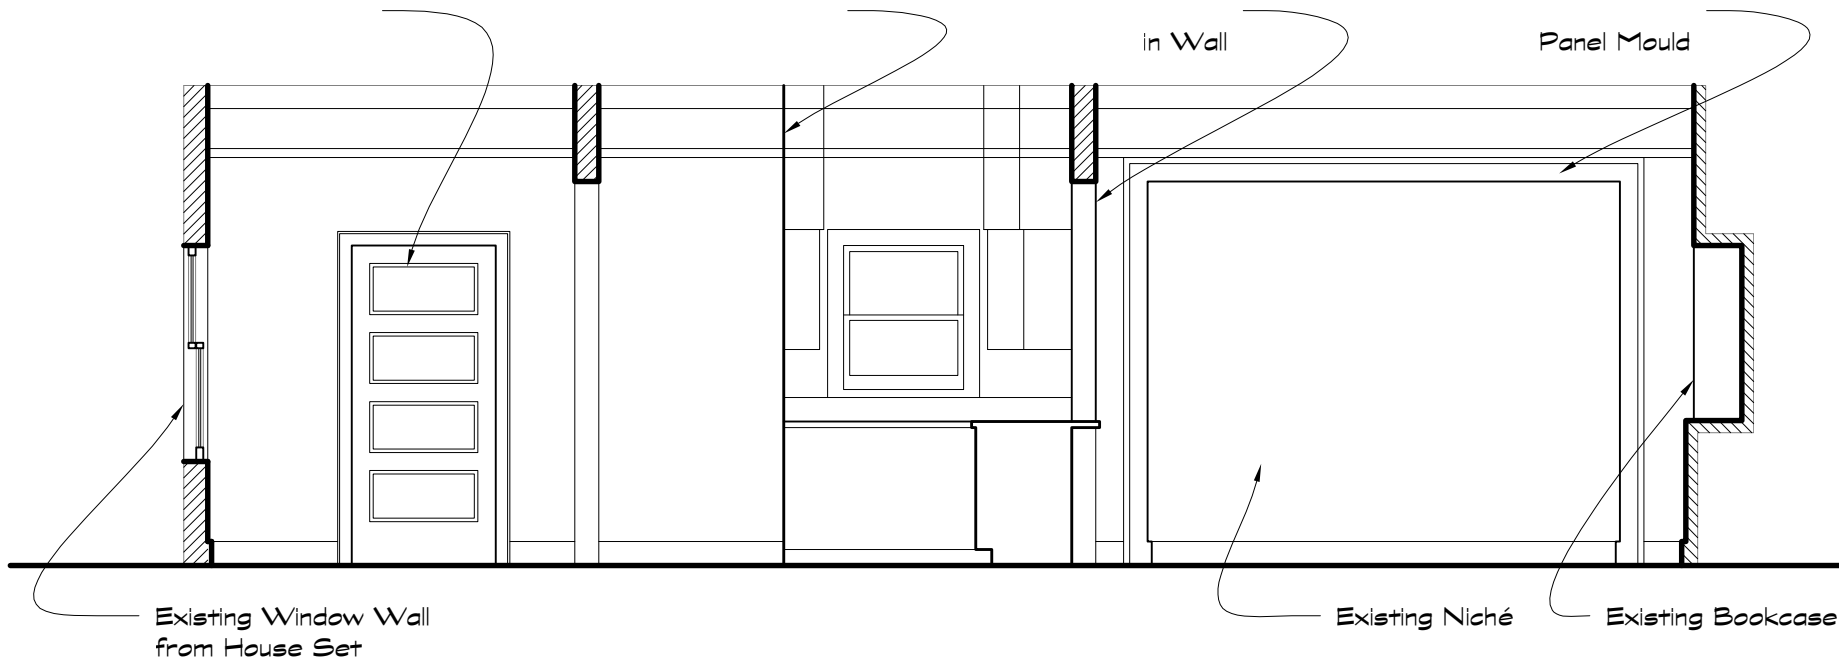


Hell's Kitchen Apartment Elevation

Scale: 1/4" = 1'-0"

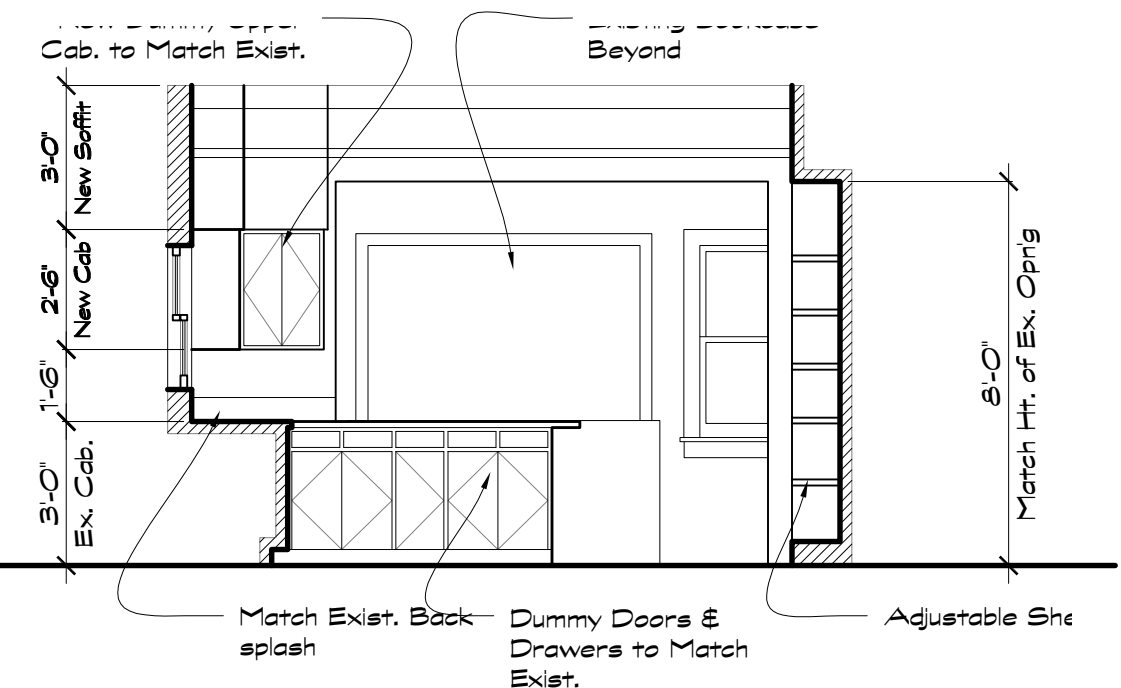

Hell's Kitchen Apartment Elevation

Scale: 1/4" = 1'-0"

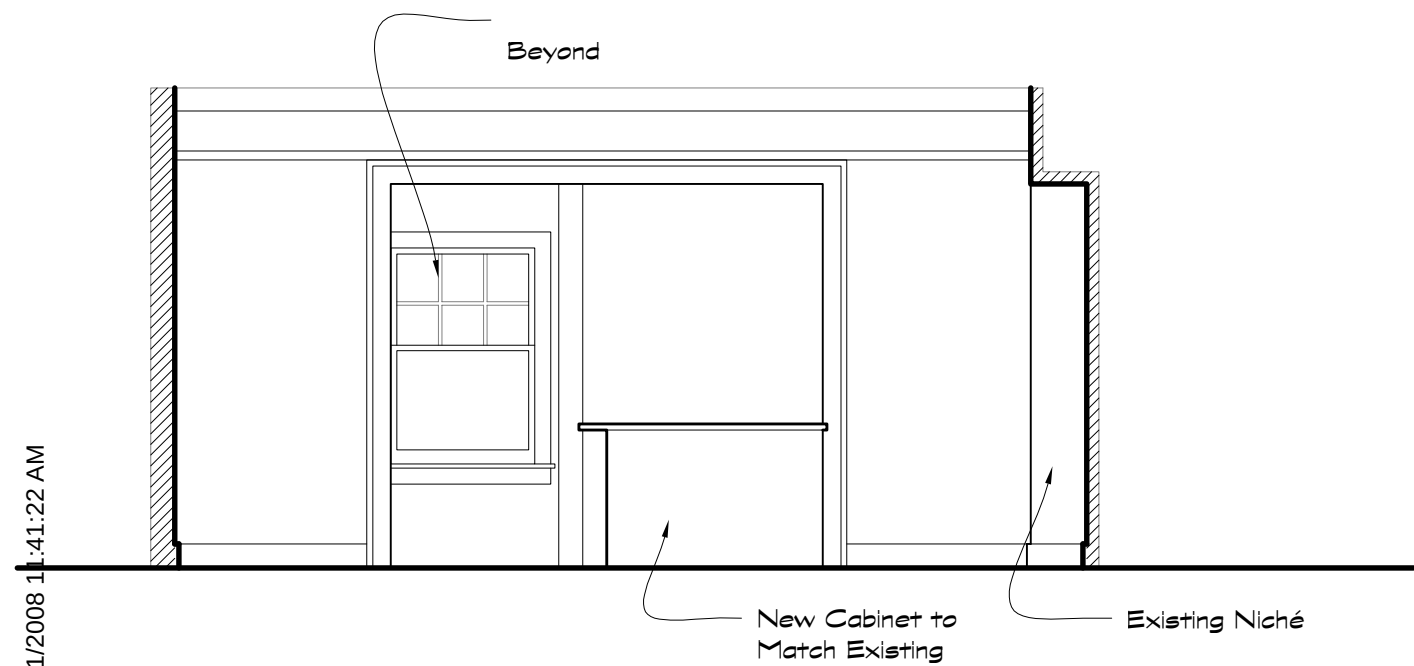

Hell's Kitchen Apartment Elevation


Scale: 1/4" = 1'-0"

11x17 Elevations 2, 7/1/2008 11:41:22 AM

raising the BAR

episode#:	108	location:	RSI
set title:	Hell's Kitchen Apt.	shoot date:	
director:	Rick Bota		
production designer:	bruce robert hill		
assistant art director:	linda a. king		
set designer:	jeff beck	scale:	1/4" = 1'-0"
description:	Elevations D, E & F	sheet #	of:
		3	4




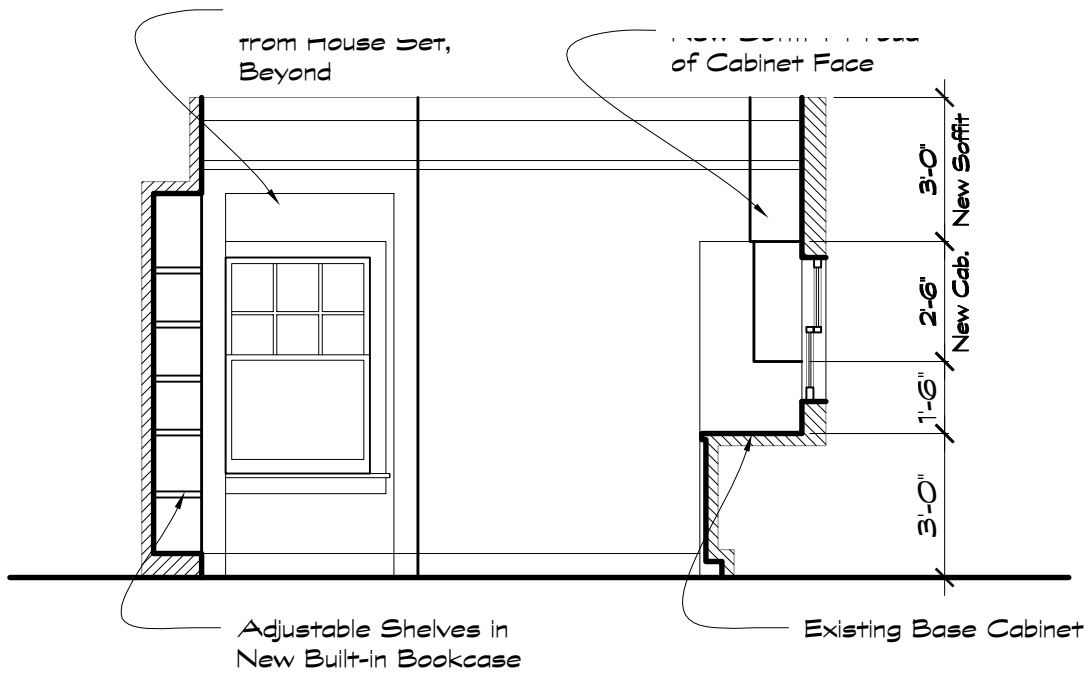

Hell's Kitchen Apartment Elevation

Scale: 1/4" = 1'-0"

I

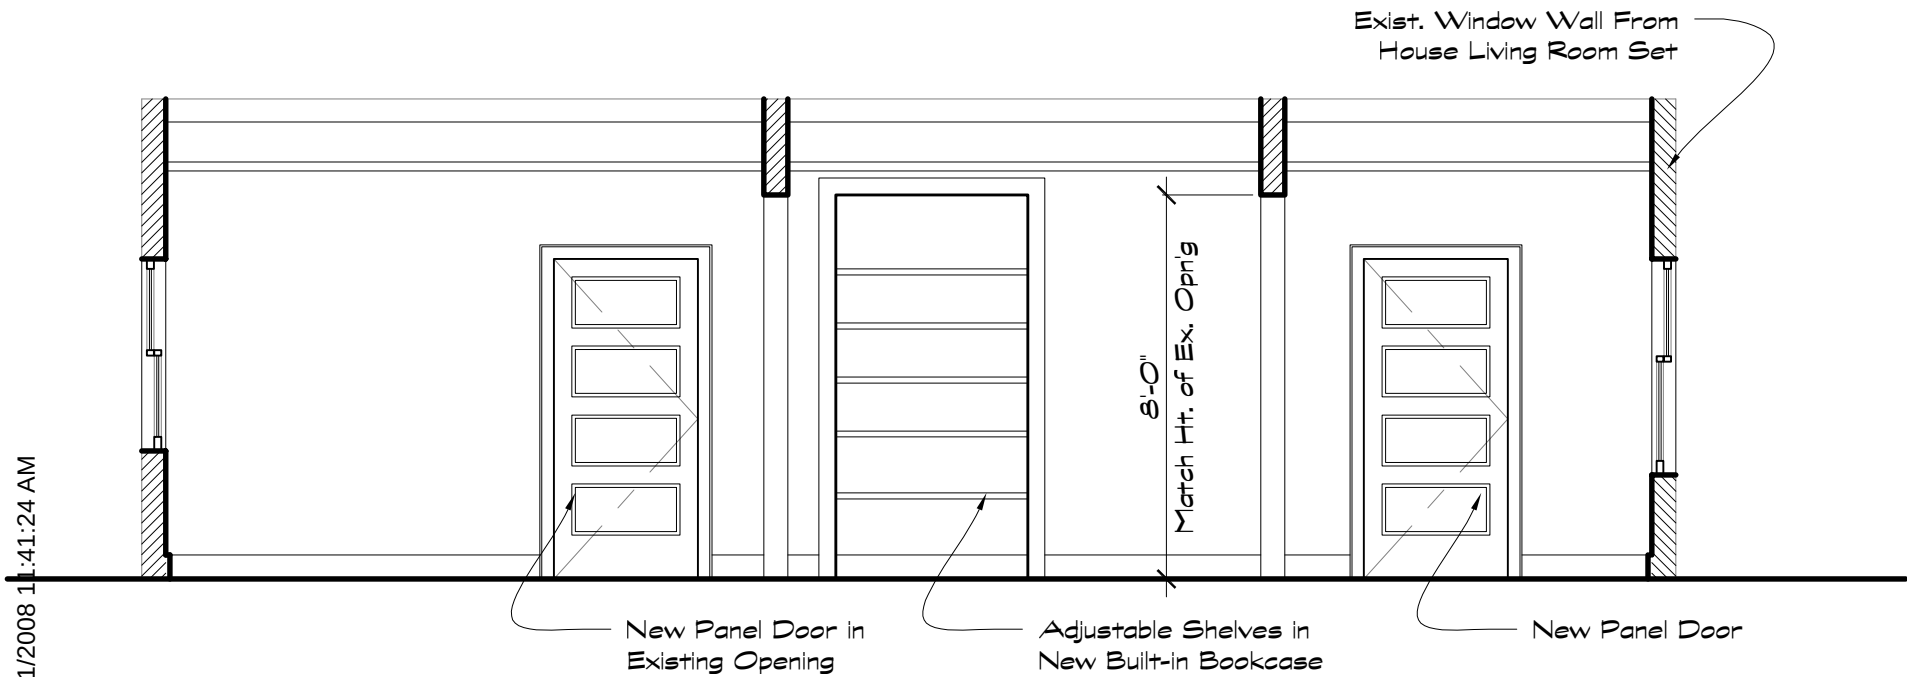


Hell's Kitchen Apartment Elevation



Scale: 1/4" = 1'-0"

G


raising the BAR

episode#:	108	location:	RSI
set title:	Hell's Kitchen Apt.	shoot date:	
director:	Rick Bota		
production designer:	Bruce Robert Hill		
assistant art director:	Linda A. King		
set designer:	Jeff Beck	scale:	1/4" = 1'-0"
description:	Elevations G & H	sheet #	of:
		4	4

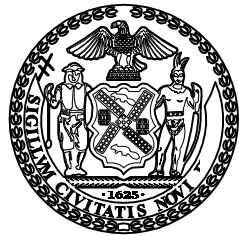

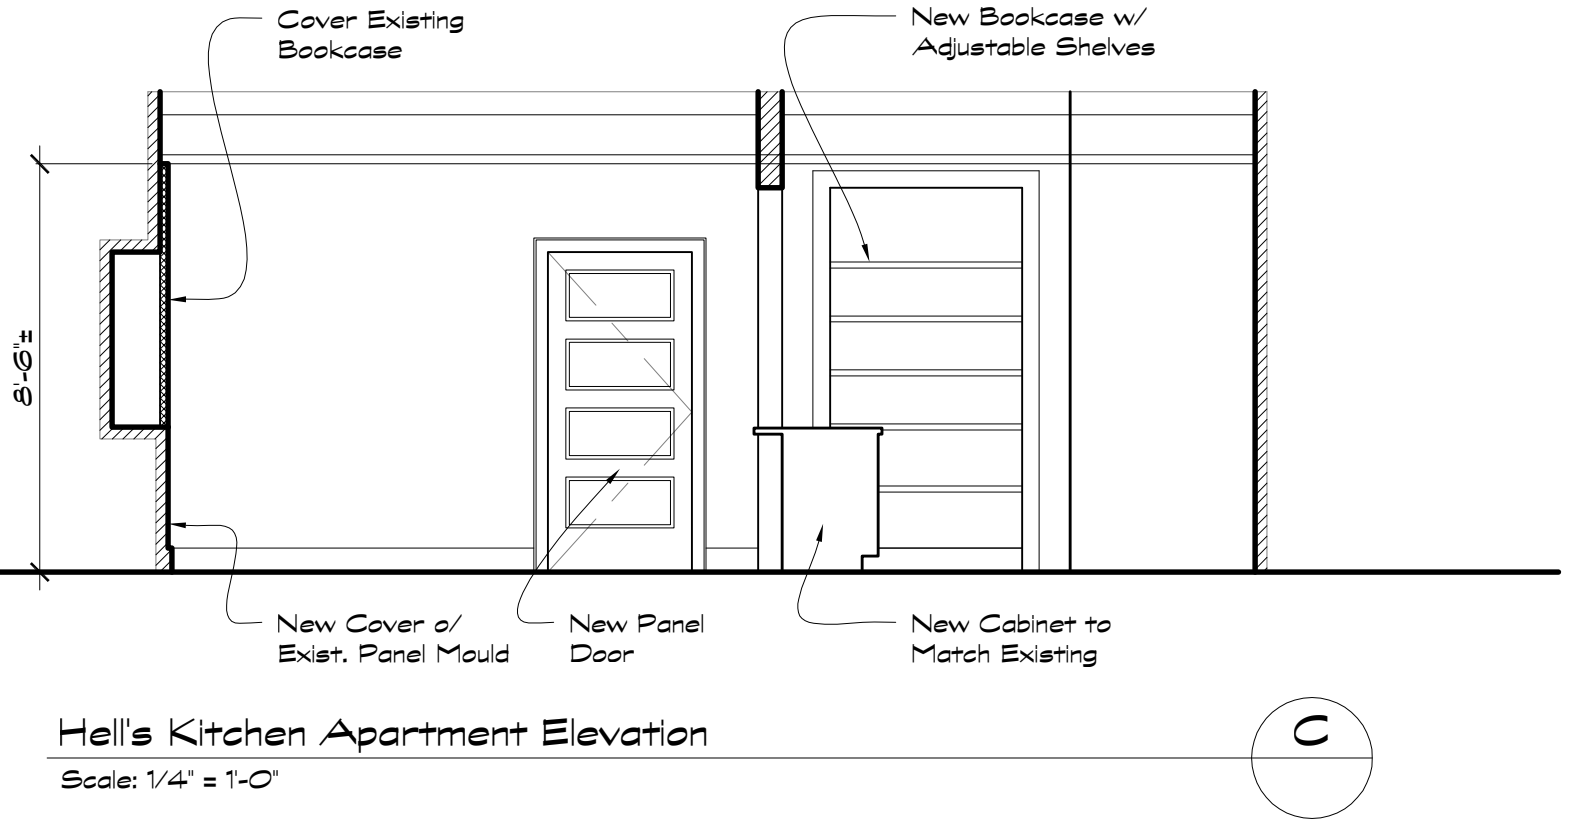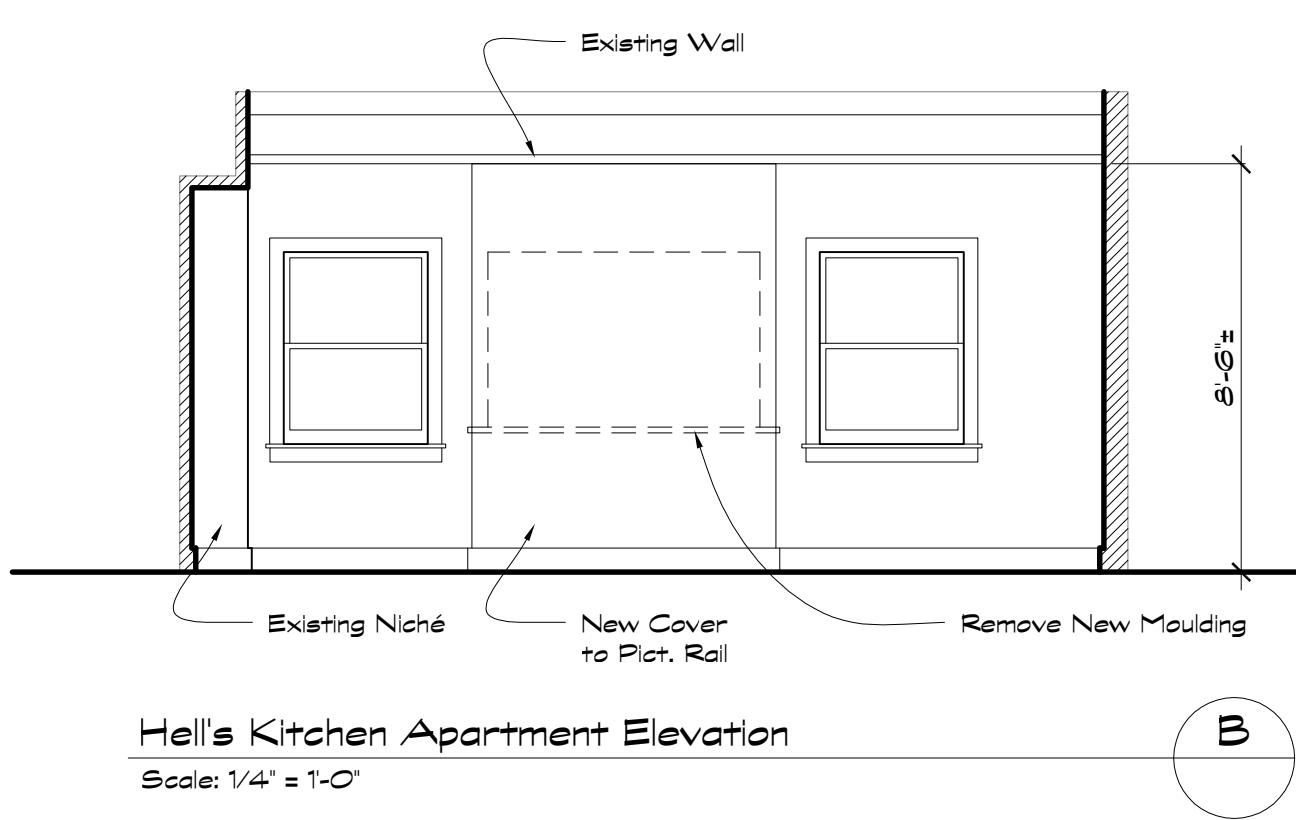


episode#:	108	location:	RSI
set title:	Hell's Kitchen Apt.	shoot date:	
director:	Rick Bota		
production designer:	bruce robert hill		
assistant art director:	linda a. king		
set designer:	jeff beck	scale:	1/4" = 1'-0"
description: Changes to Elevations B & C	sheet #	of:	
			1

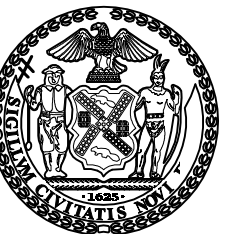



Plan, 7/1/2008 1:35:08 PM

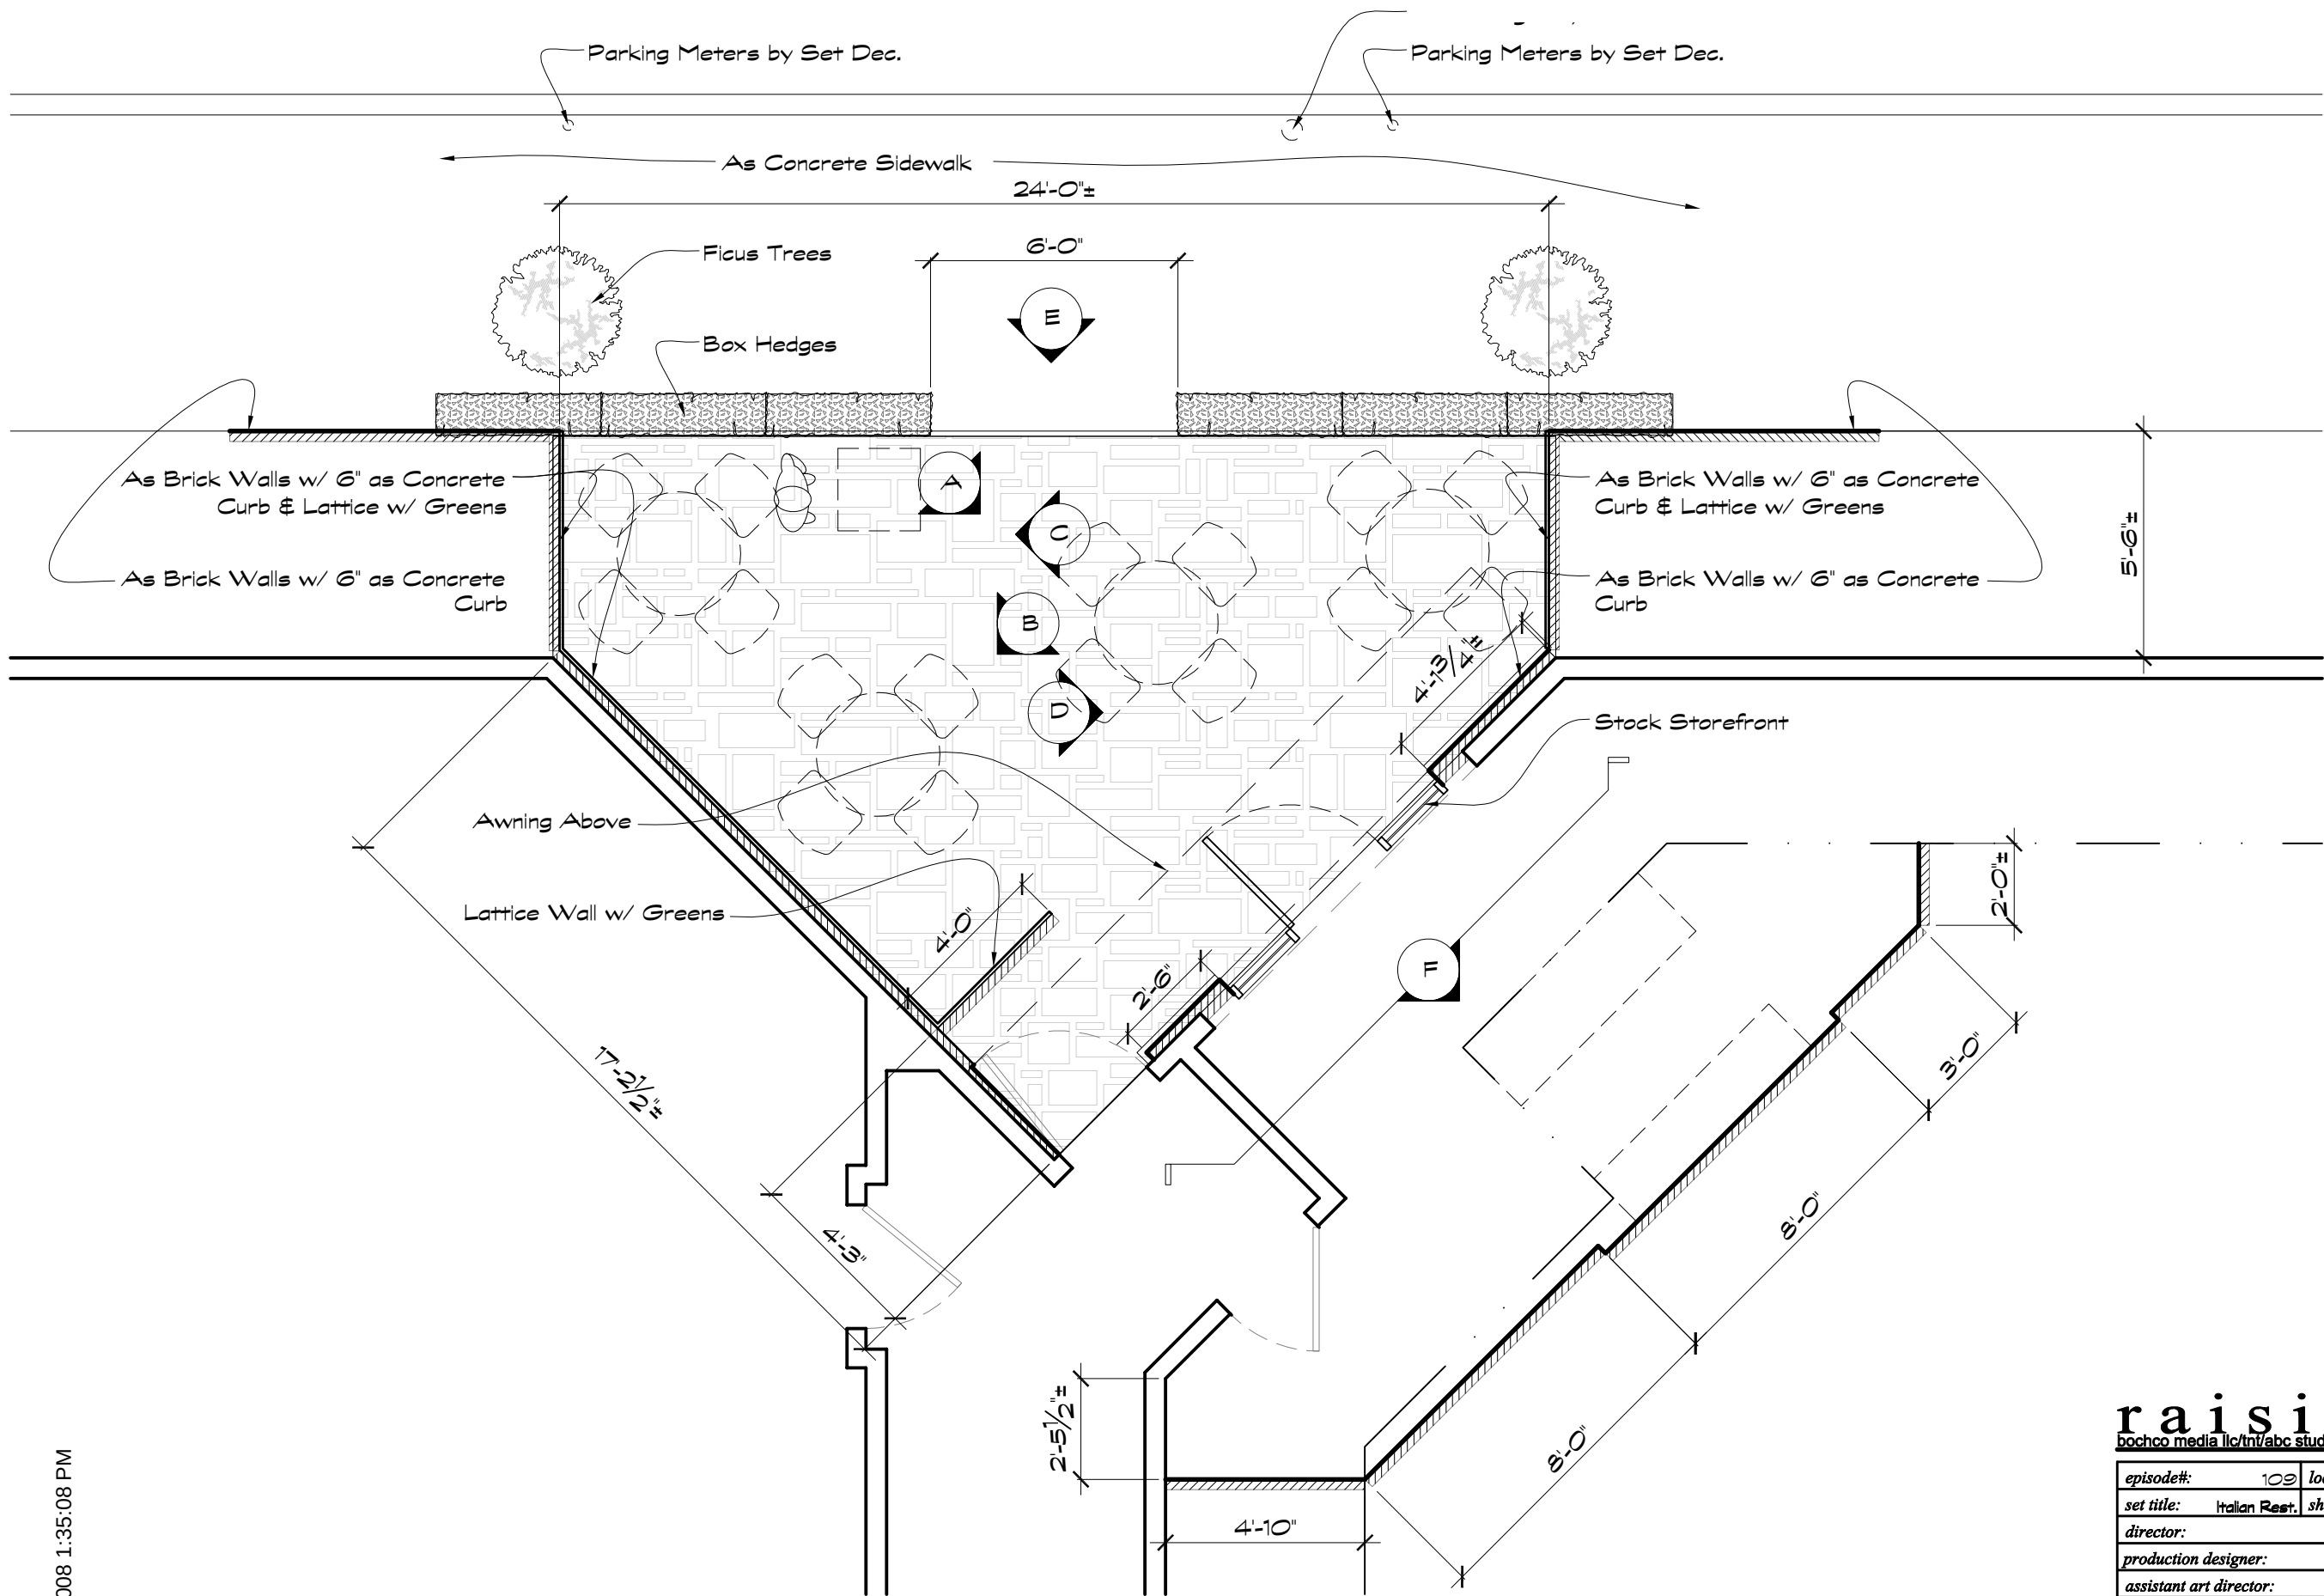

Italian Restuarant Plan


Scale: 1/4" = 1'-0"

1


raising the BAR

bochco media llc/tnt/abc studios

episode#:	109	location:	RSI
set title:	Italian Rest.	shoot date:	
director:	RICK WALLACE		
production designer:	bruce robert hill		
assistant art director:	linda a. king		
set designer:	jeff beck	scale:	1/4" = 1'-0"
description:	Plan	sheet #	of:
		1	4

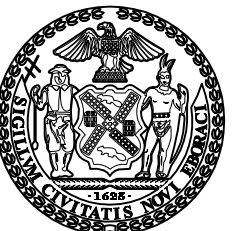


Elevs 1, 7/1/2008 1:35:10 PM

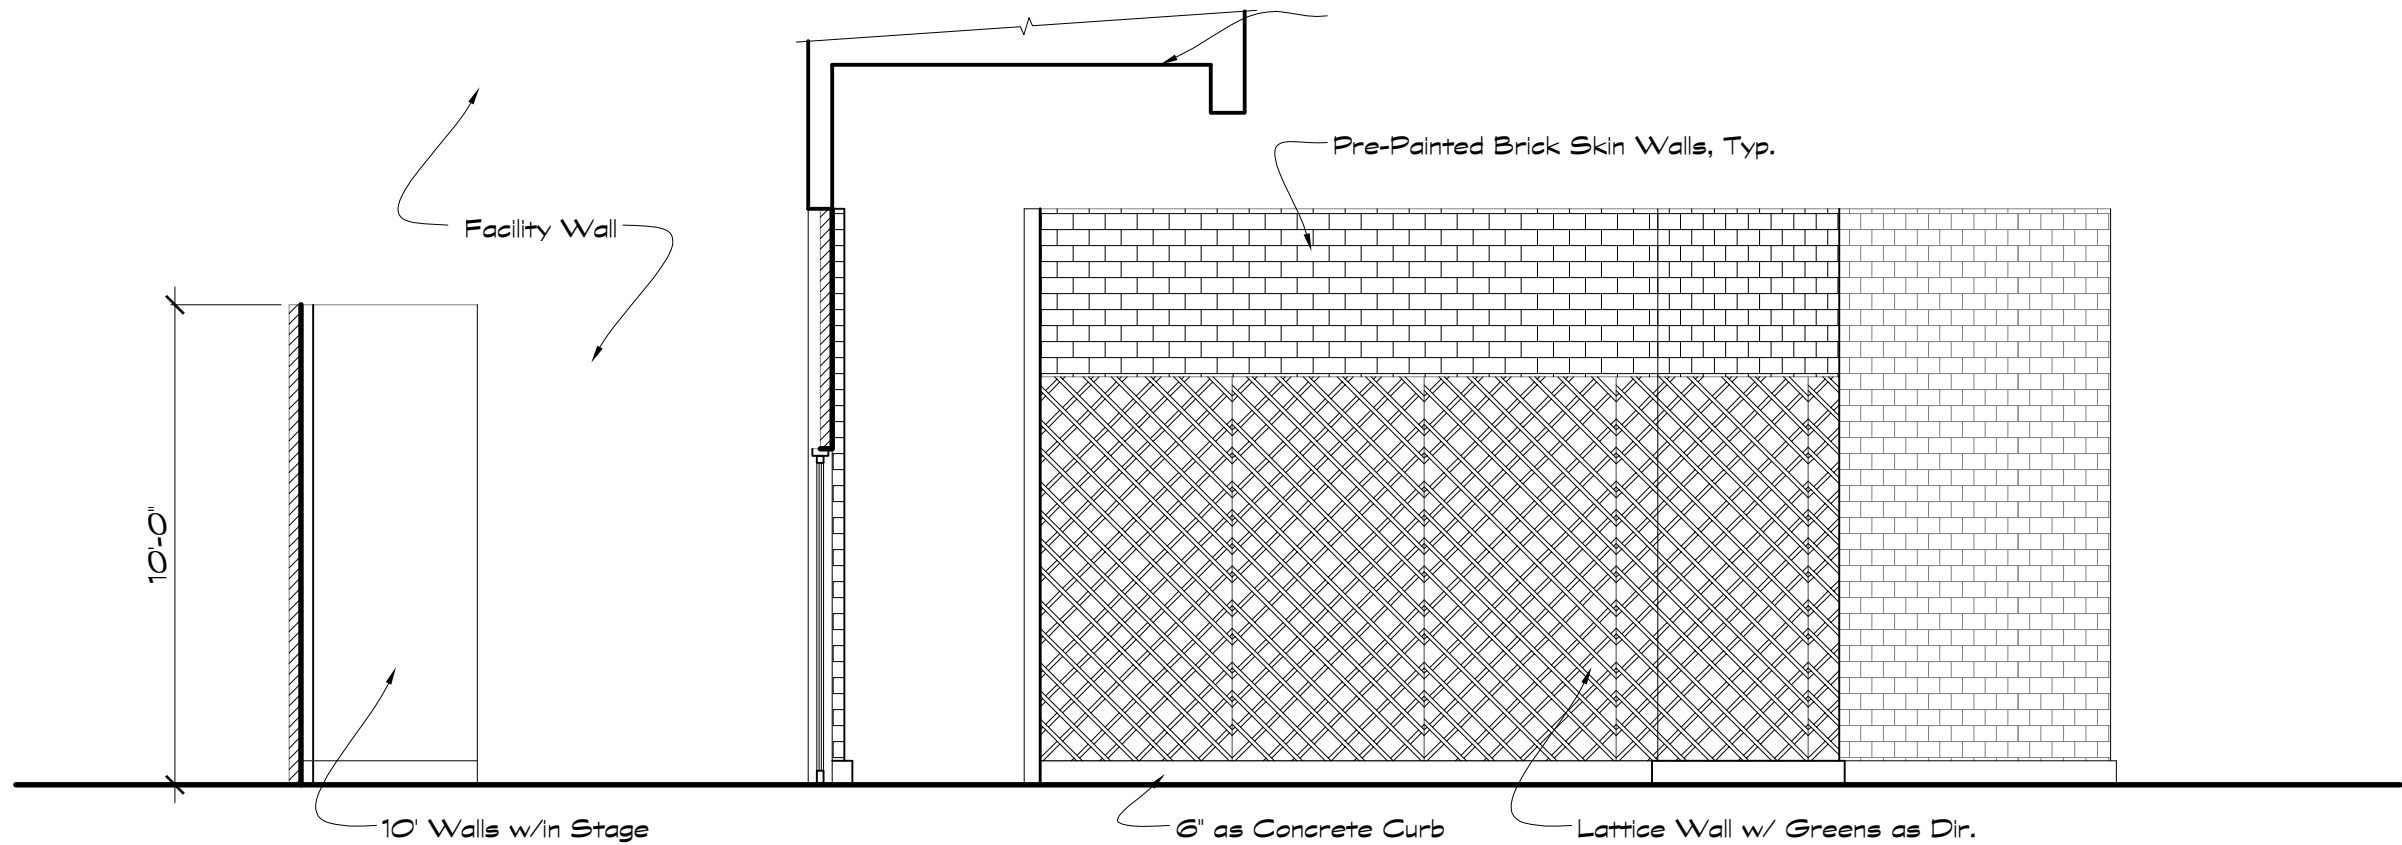

Italian Restuarant Elevation

Scale: 1/4" = 1'-0"

B

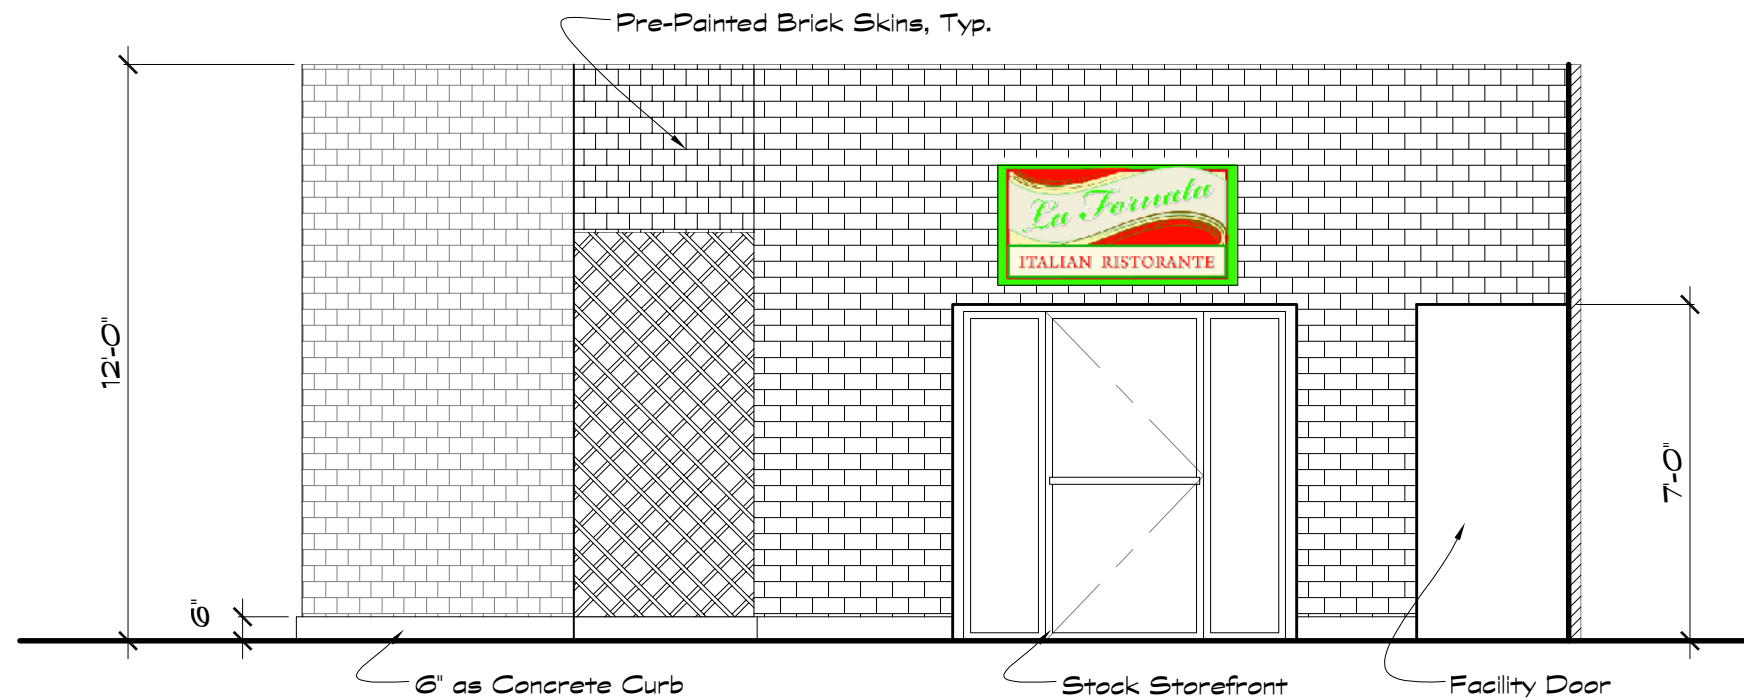

Italian Restuarant Elevation


Scale: 1/4" = 1'-0"

A


raising the BAR

bochco media llc/tnt/abc studios

episode#:	109	location:	RSI
set title:	Italian Rest.	shoot date:	
director:	RICK WALLACE		
production designer:	bruce robert hill		
assistant art director:	linda a. king		
set designer:	jeff beck	scale:	1/4" = 1'-0"
description: Elevations A & B		sheet #	of:
		2	4

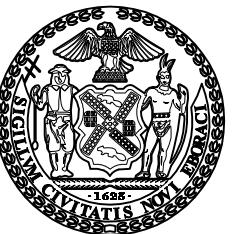


Elevs 2, 7/1/2008 1:35:12 PM

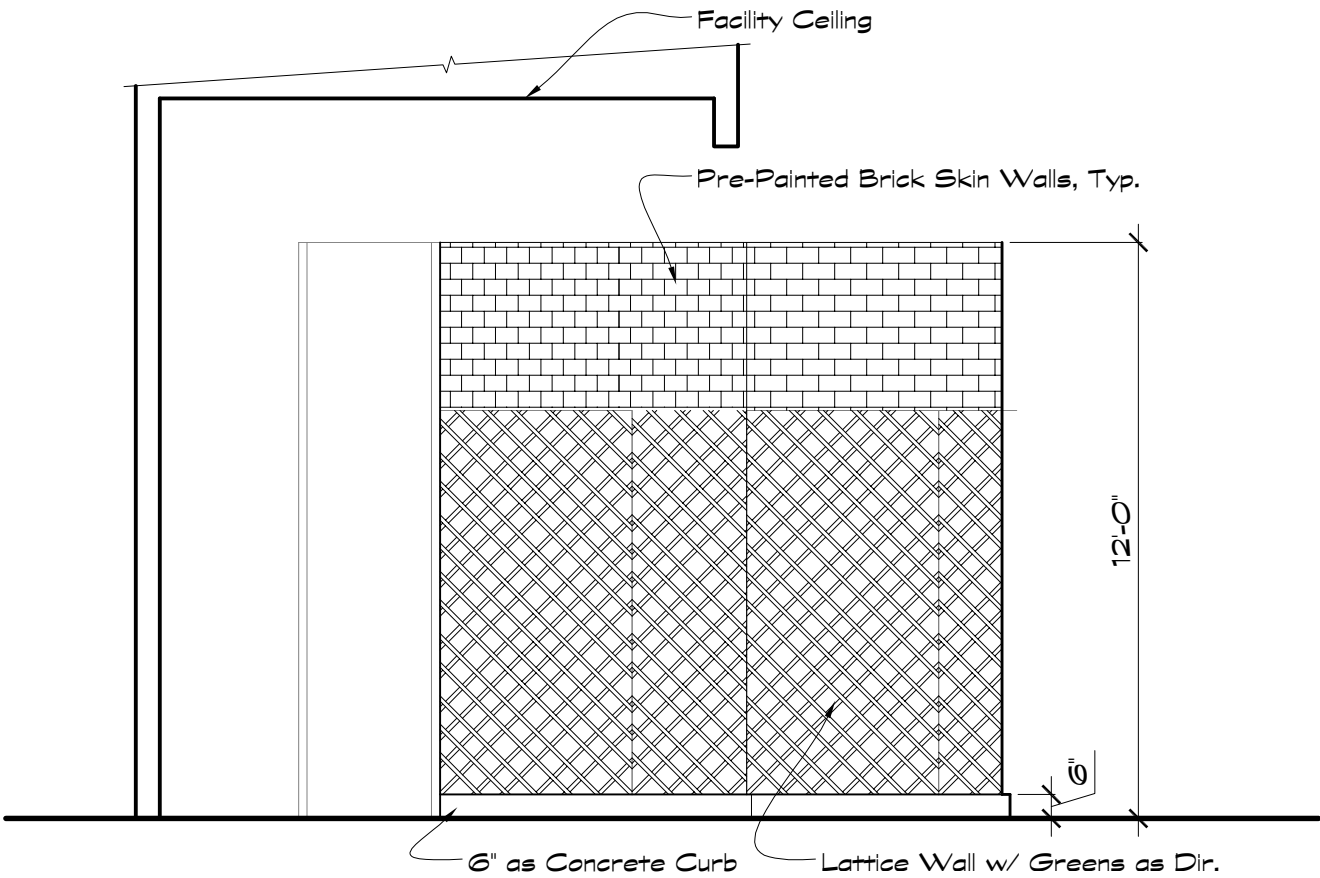

Italian Restuarant Elevation

Scale: 1/4" = 1'-0"

C

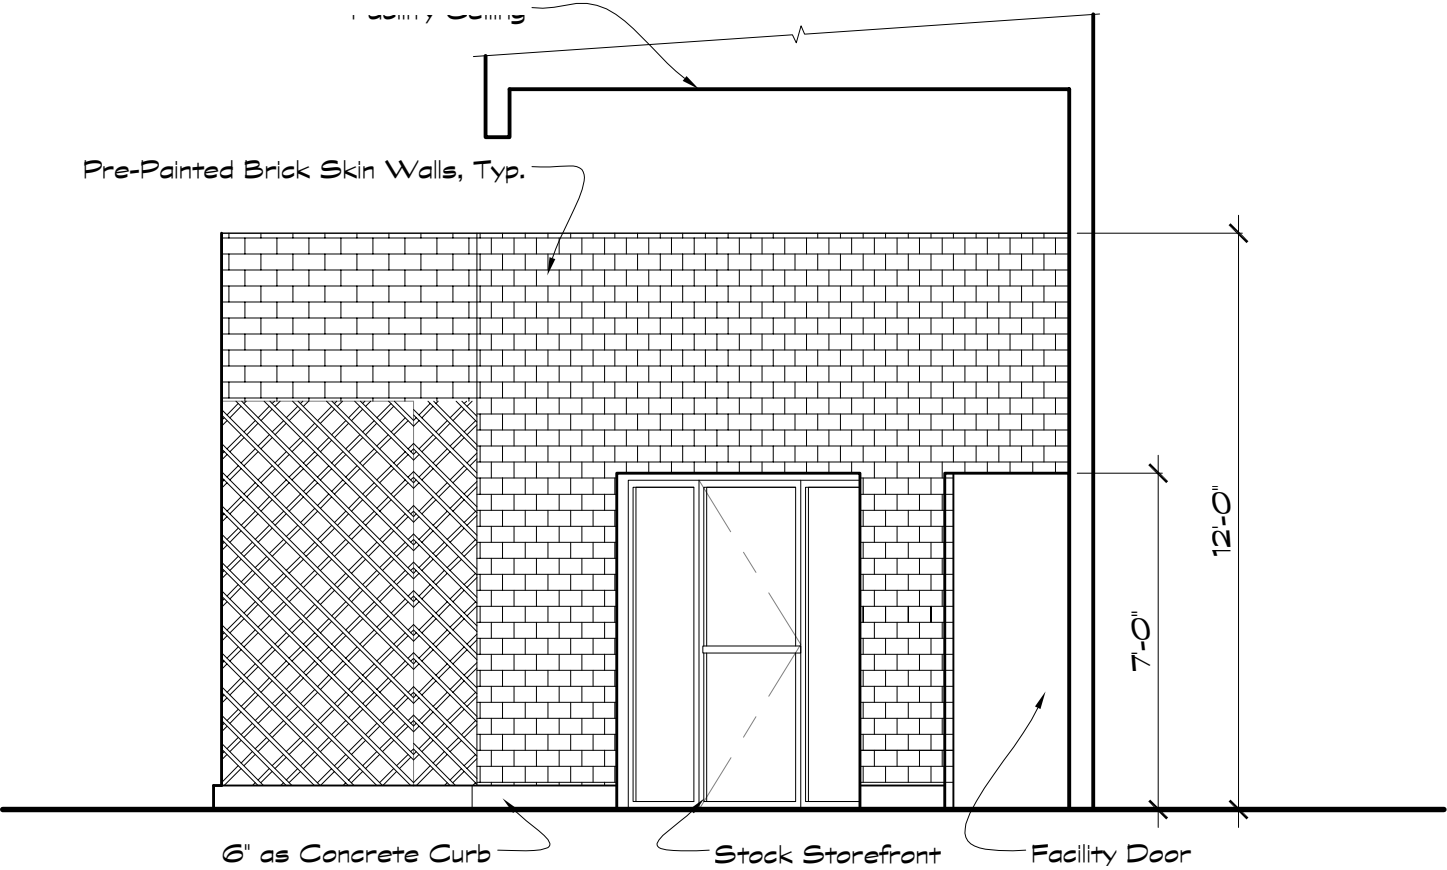

Italian Restuarant Elevation


Scale: 1/4" = 1'-0"


D

raising the BAR

bochco media llc/tnt/abc studios



episode#:	109	location:	RSI
set title:	Italian Rest.	shoot date:	
director:	RICK WALLACE		
production designer:	bruce robert hill		
assistant art director:	linda a. king		
set designer:	jeff beck	scale:	1/4" = 1'-0"
description:	Elevations C & D	sheet #	
		of:	34

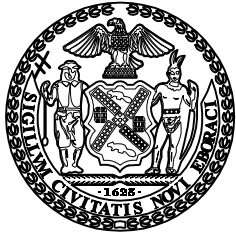

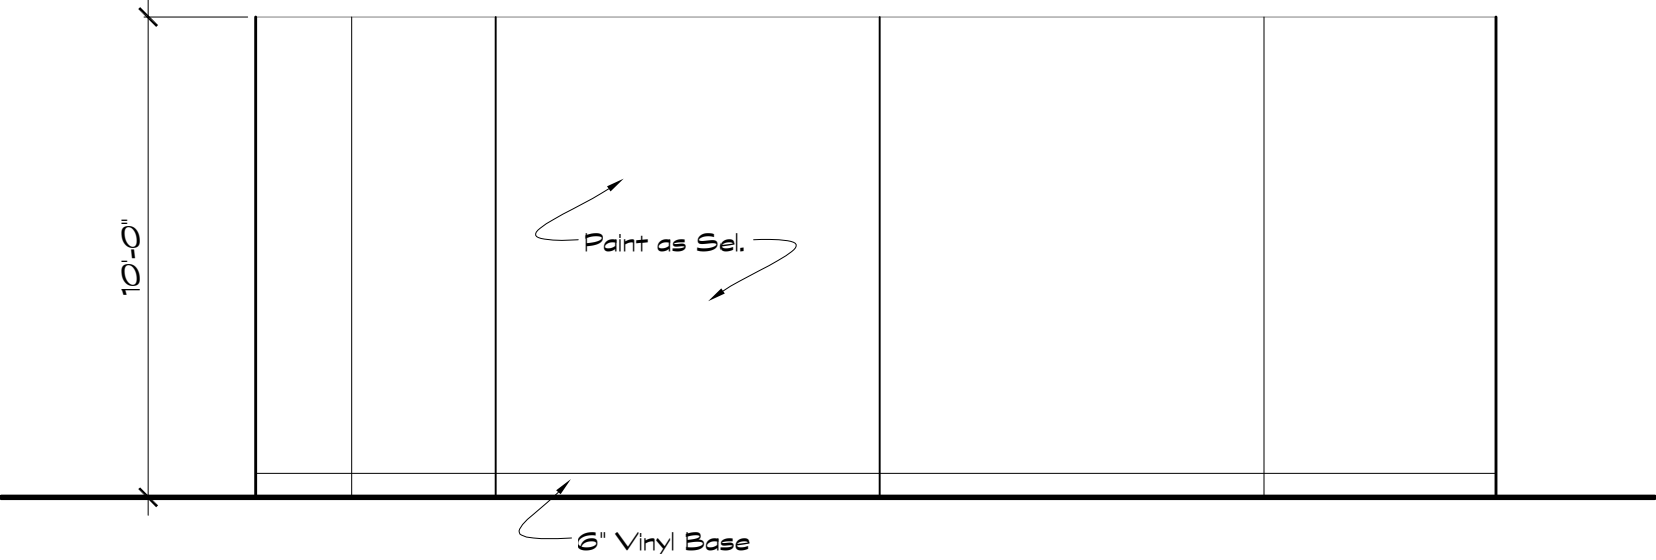


Italian Restuarant Developed Elevation

Scale: 1/4" = 1'-0"

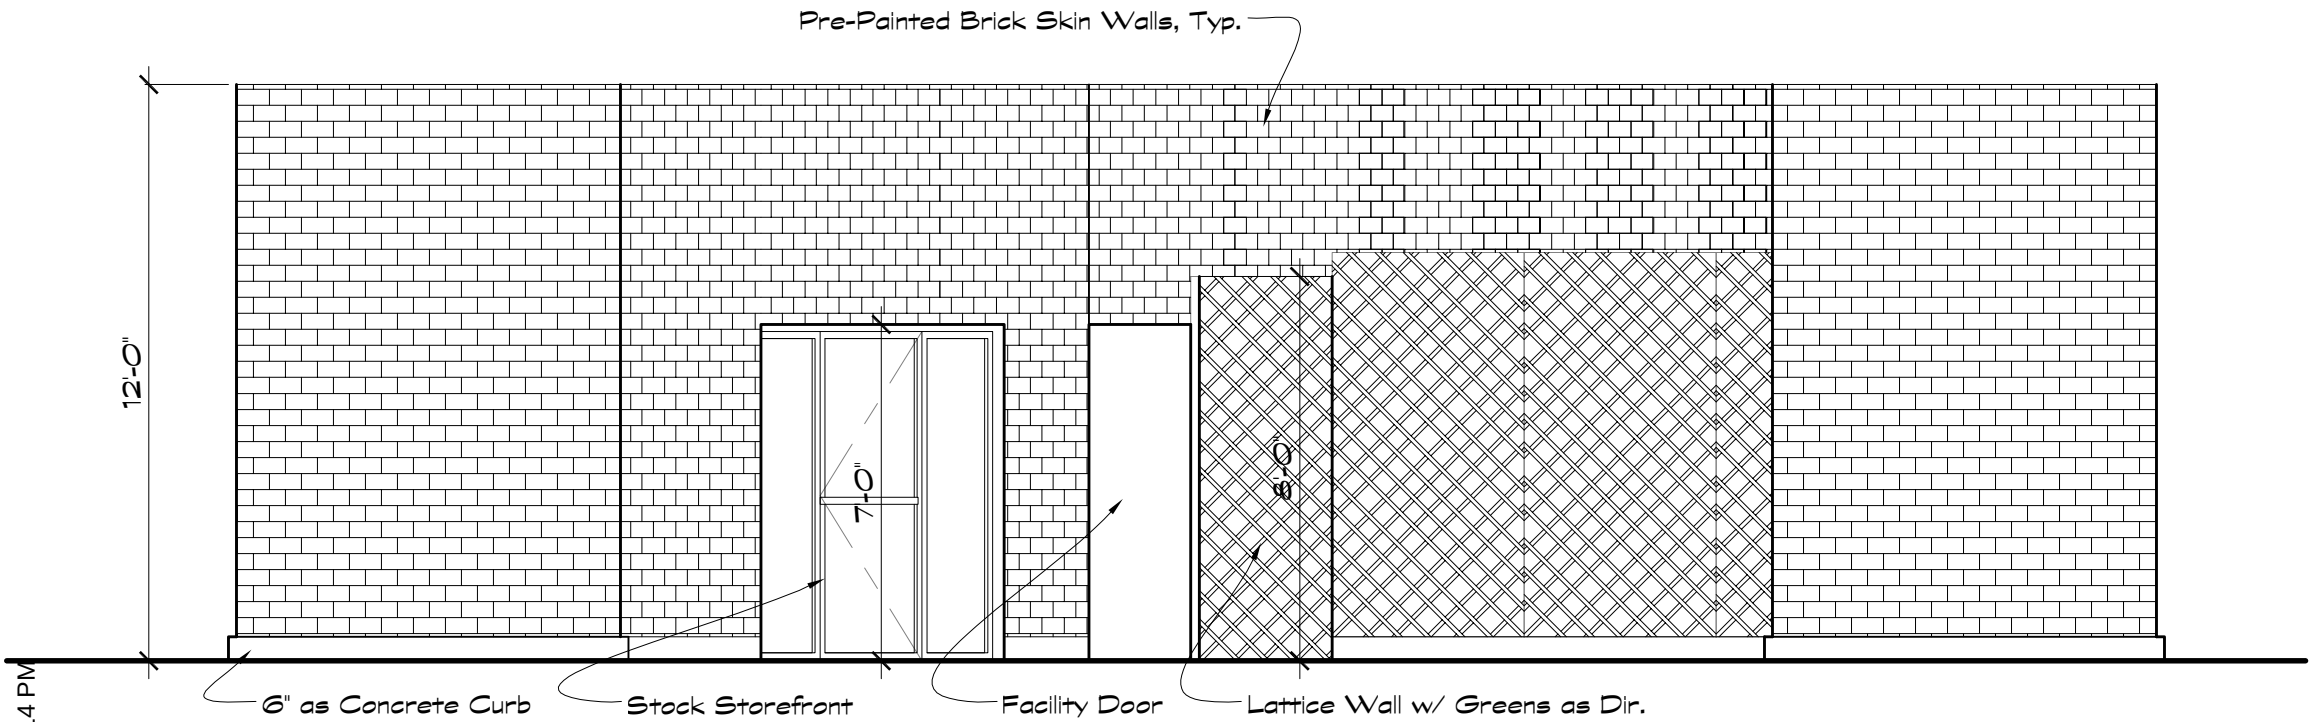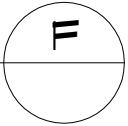

Italian Restuarant Elevation

Scale: 1/4" = 1'-0"

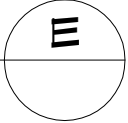

Elevs 3, 7/1/2008 1:35:14 PM

raising the BAR

bochco media llc/tnt/abc studios

episode#:	109	location:	RSI
set title:	Italian Rest.	shoot date:	
director:	RICK WALLACE		
production designer:	bruce robert hill		
assistant art director:	linda a. king		
set designer:	jeff beck	scale:	1/4" = 1'-0"
description:	Elevations E & F	sheet #	of:
		4	4

