


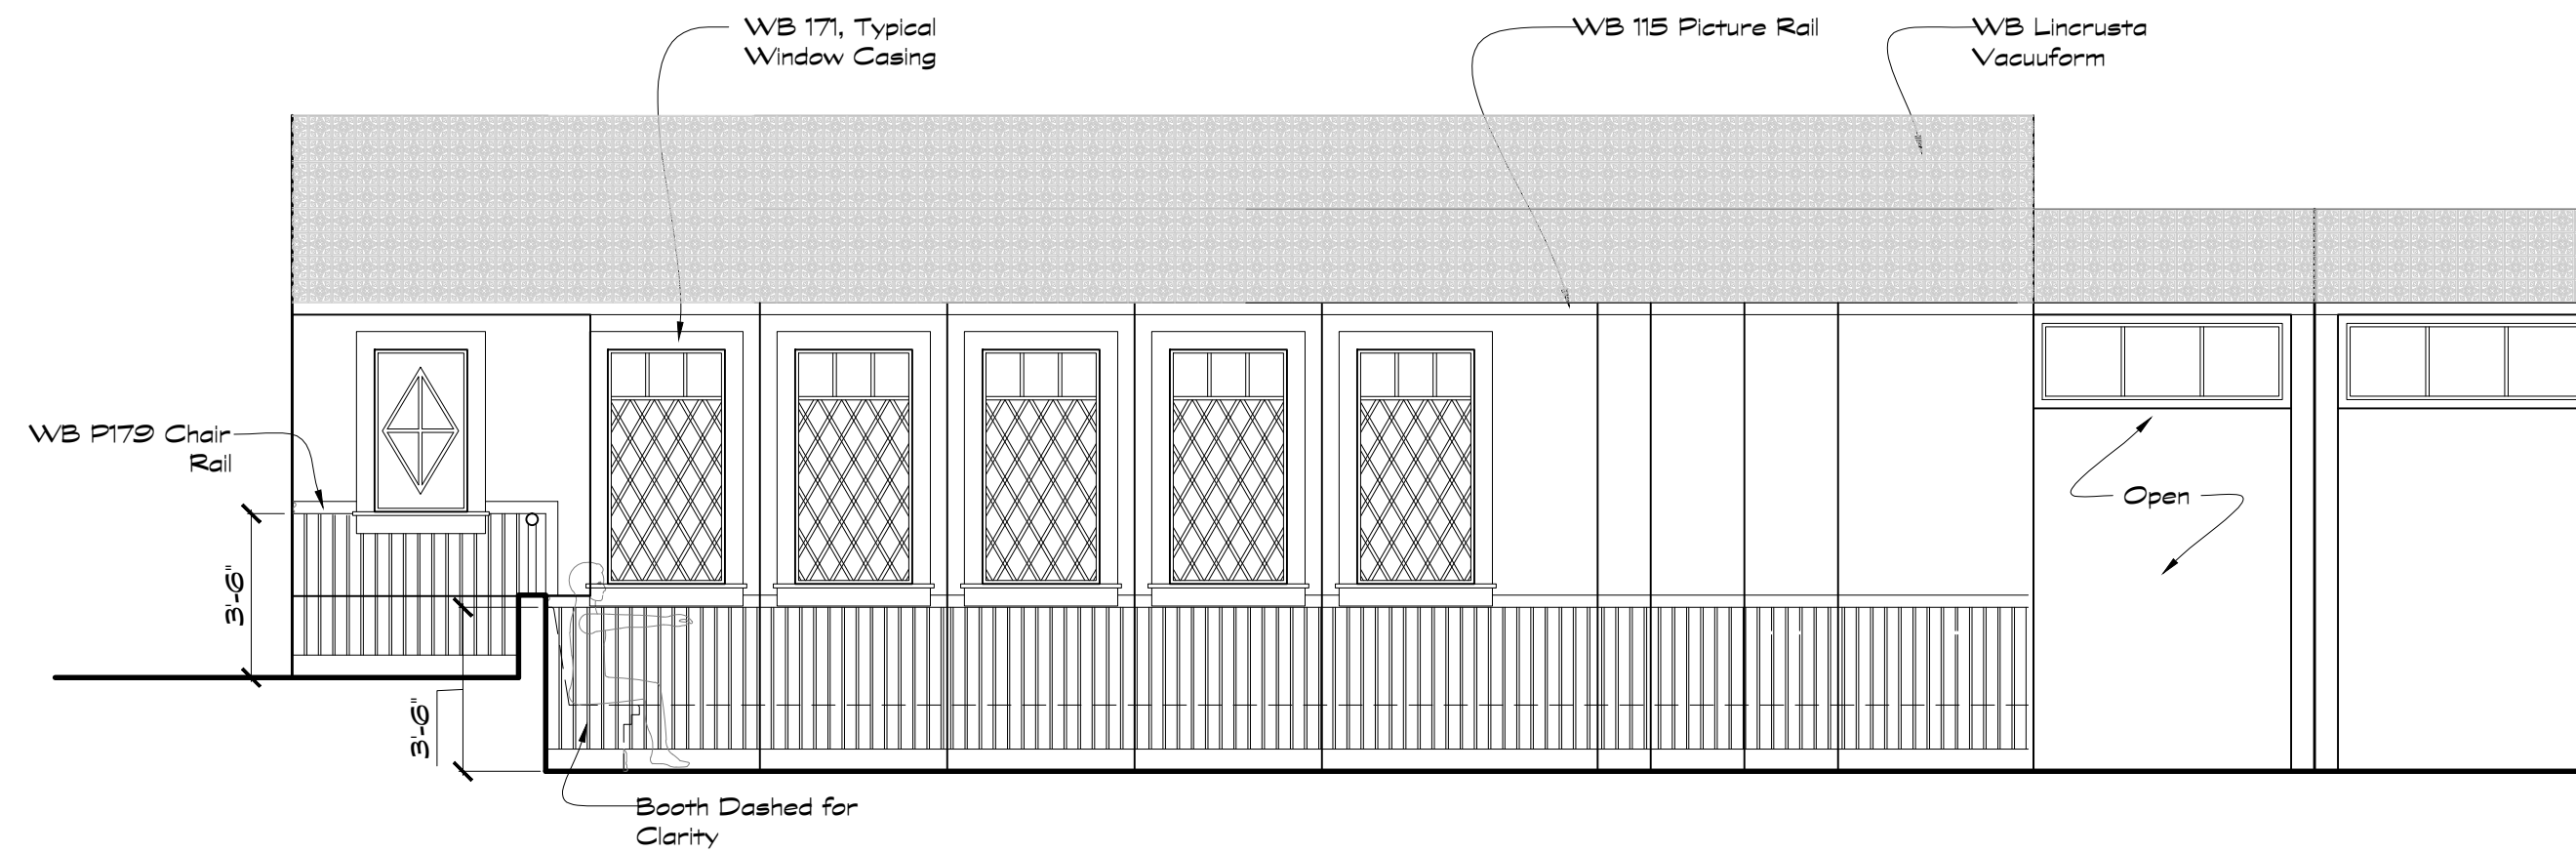


Elevation
SCALE: 1/4" = 1'-0"

A




Elevation
SCALE: 1/4" = 1'-0"

B

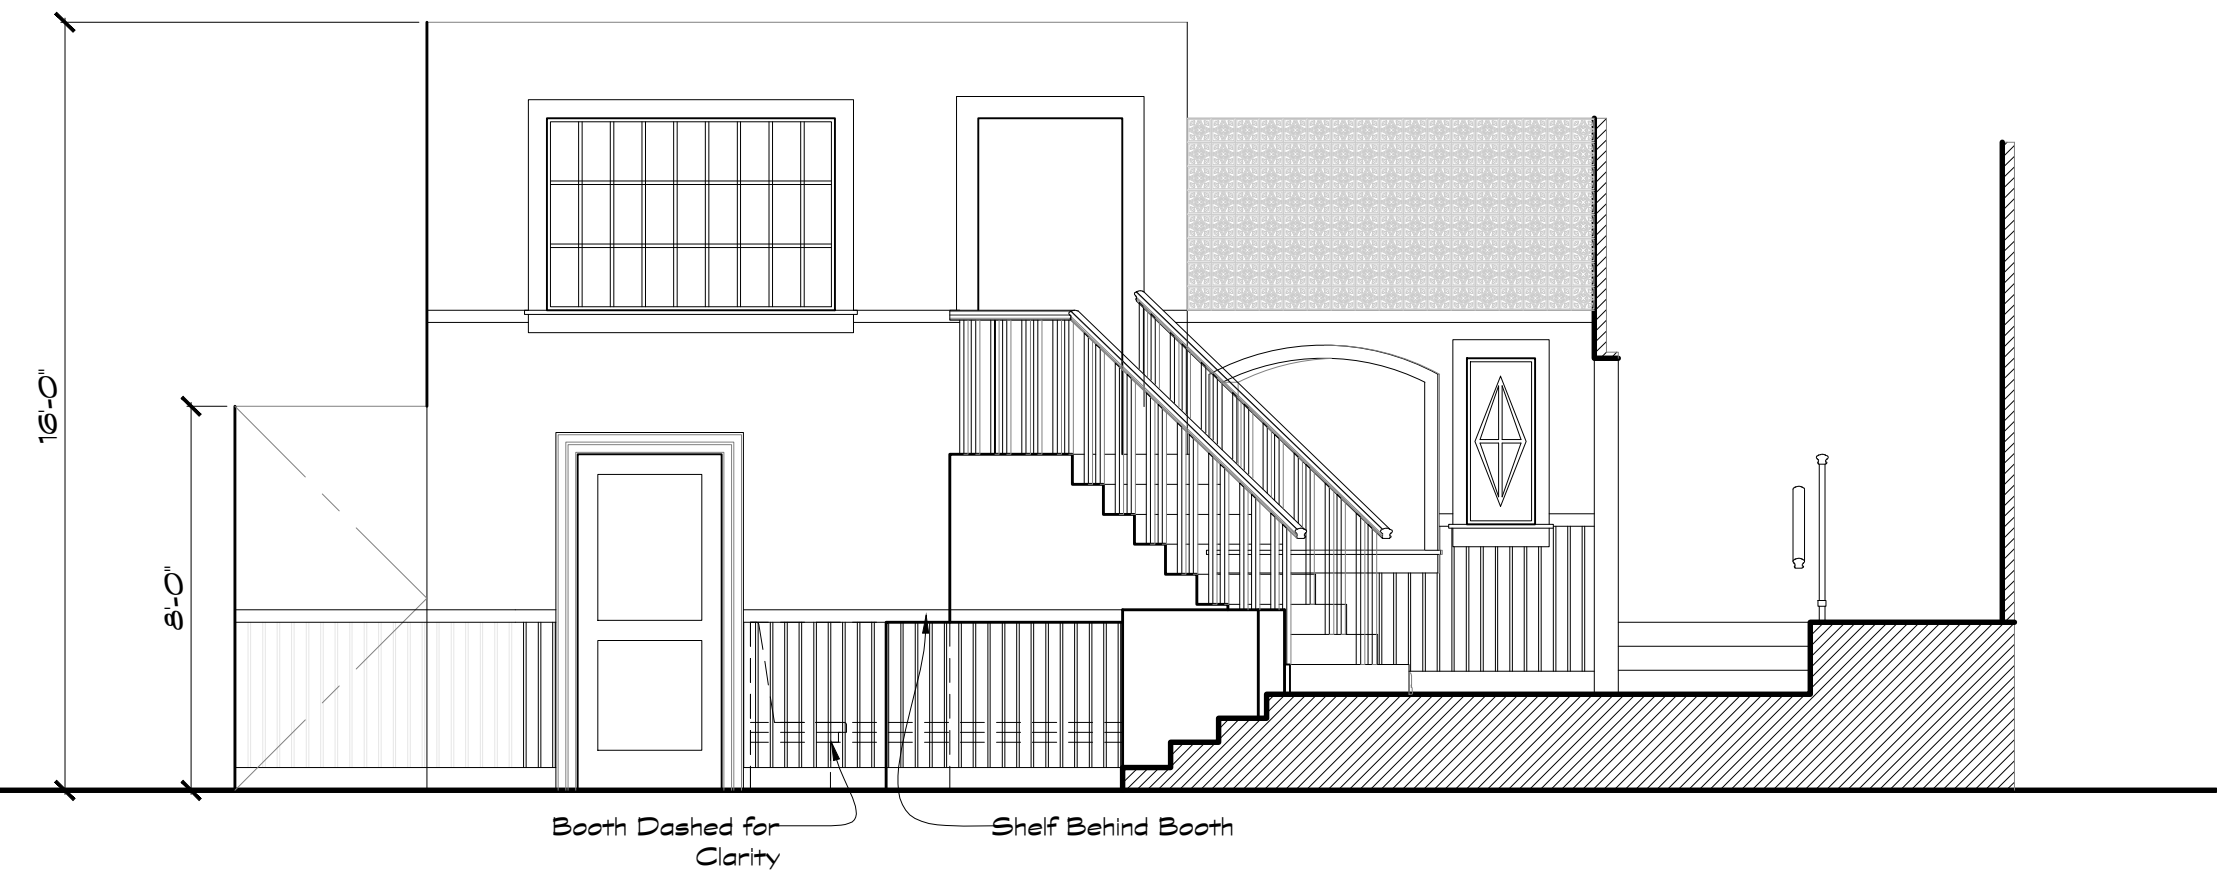


Elevation
SCALE: 1/4" = 1'-0"

C

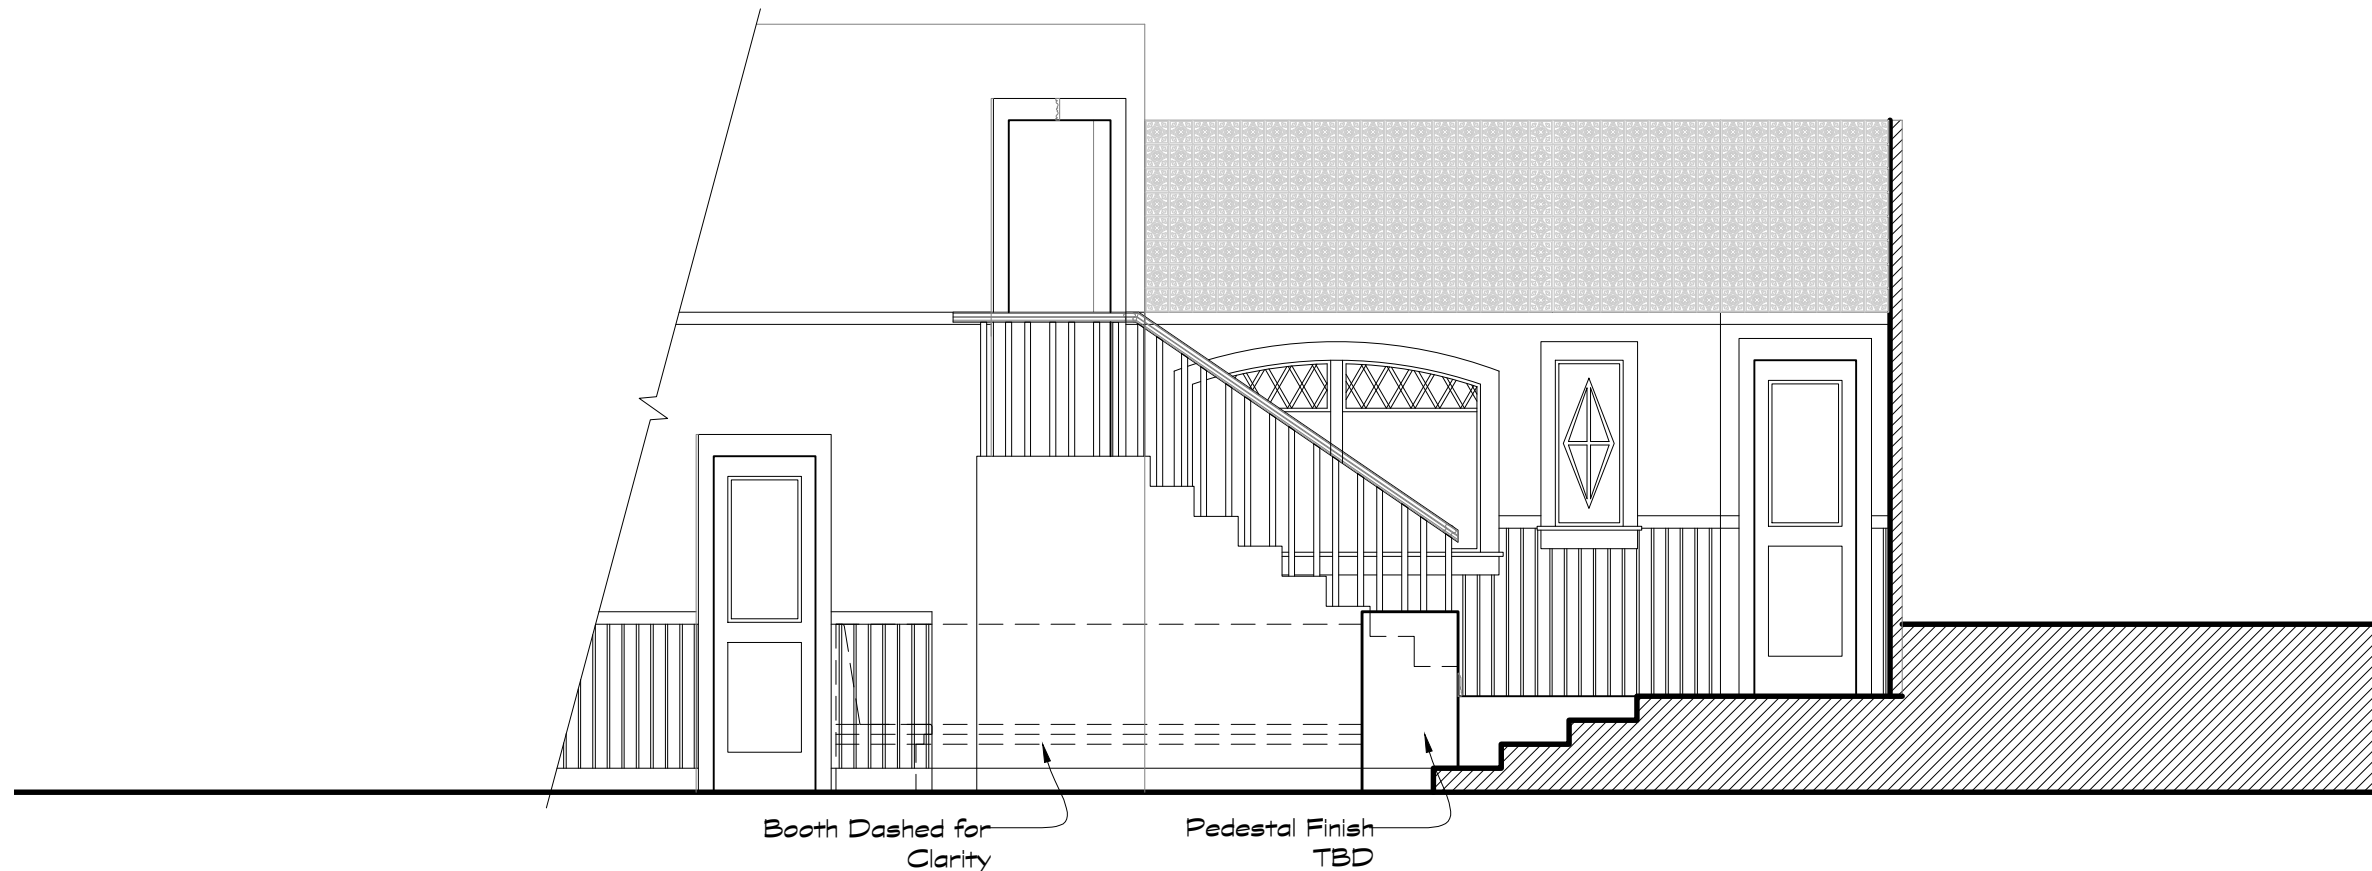

Elevation
SCALE: 1/4" = 1'-0"

D

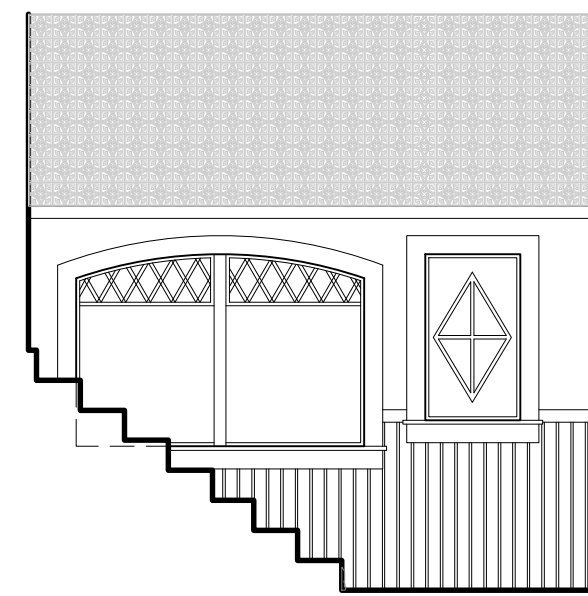


Elevation
SCALE: 1/4" = 1'-0"

E




Elevation
SCALE: 1/4" = 1'-0"

F

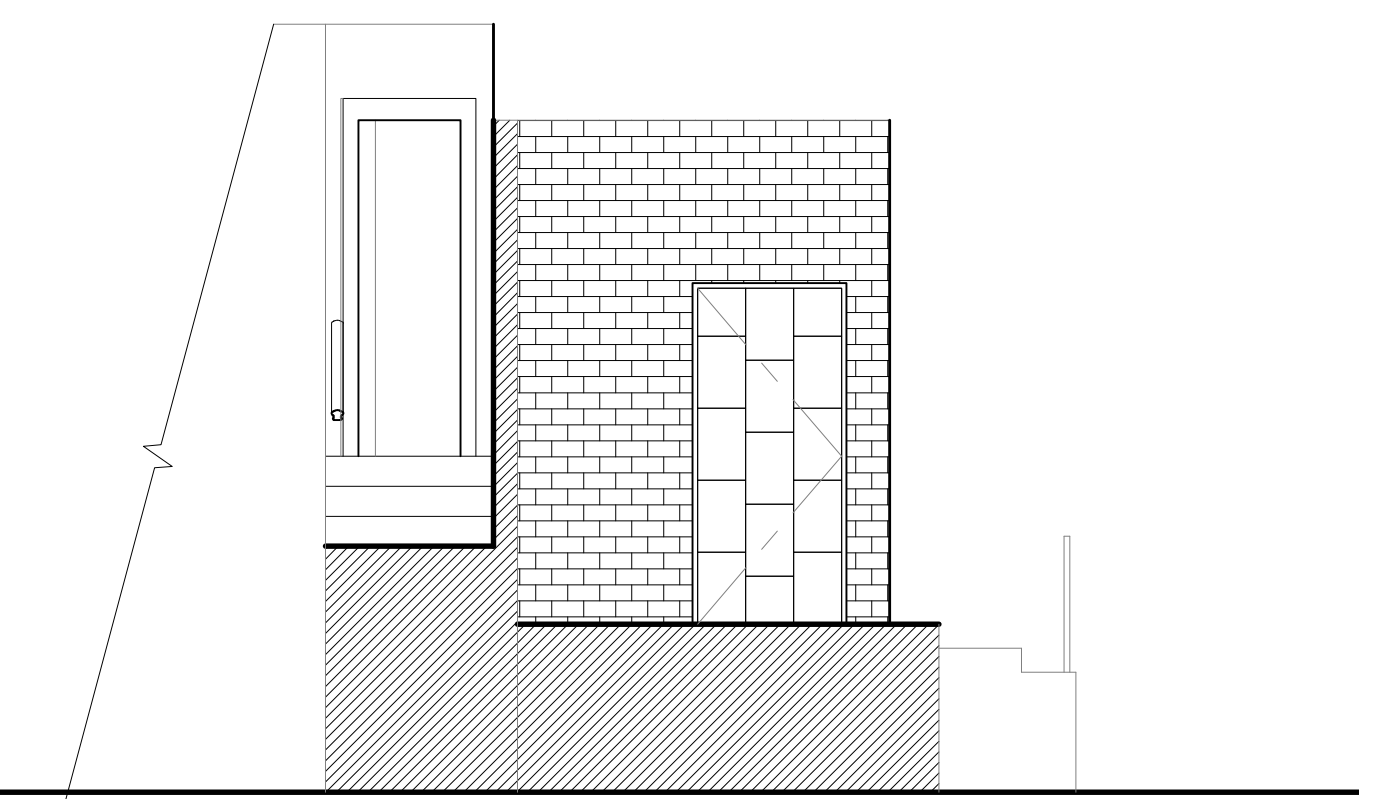


Elevation
SCALE: 1/4" = 1'-0"

G

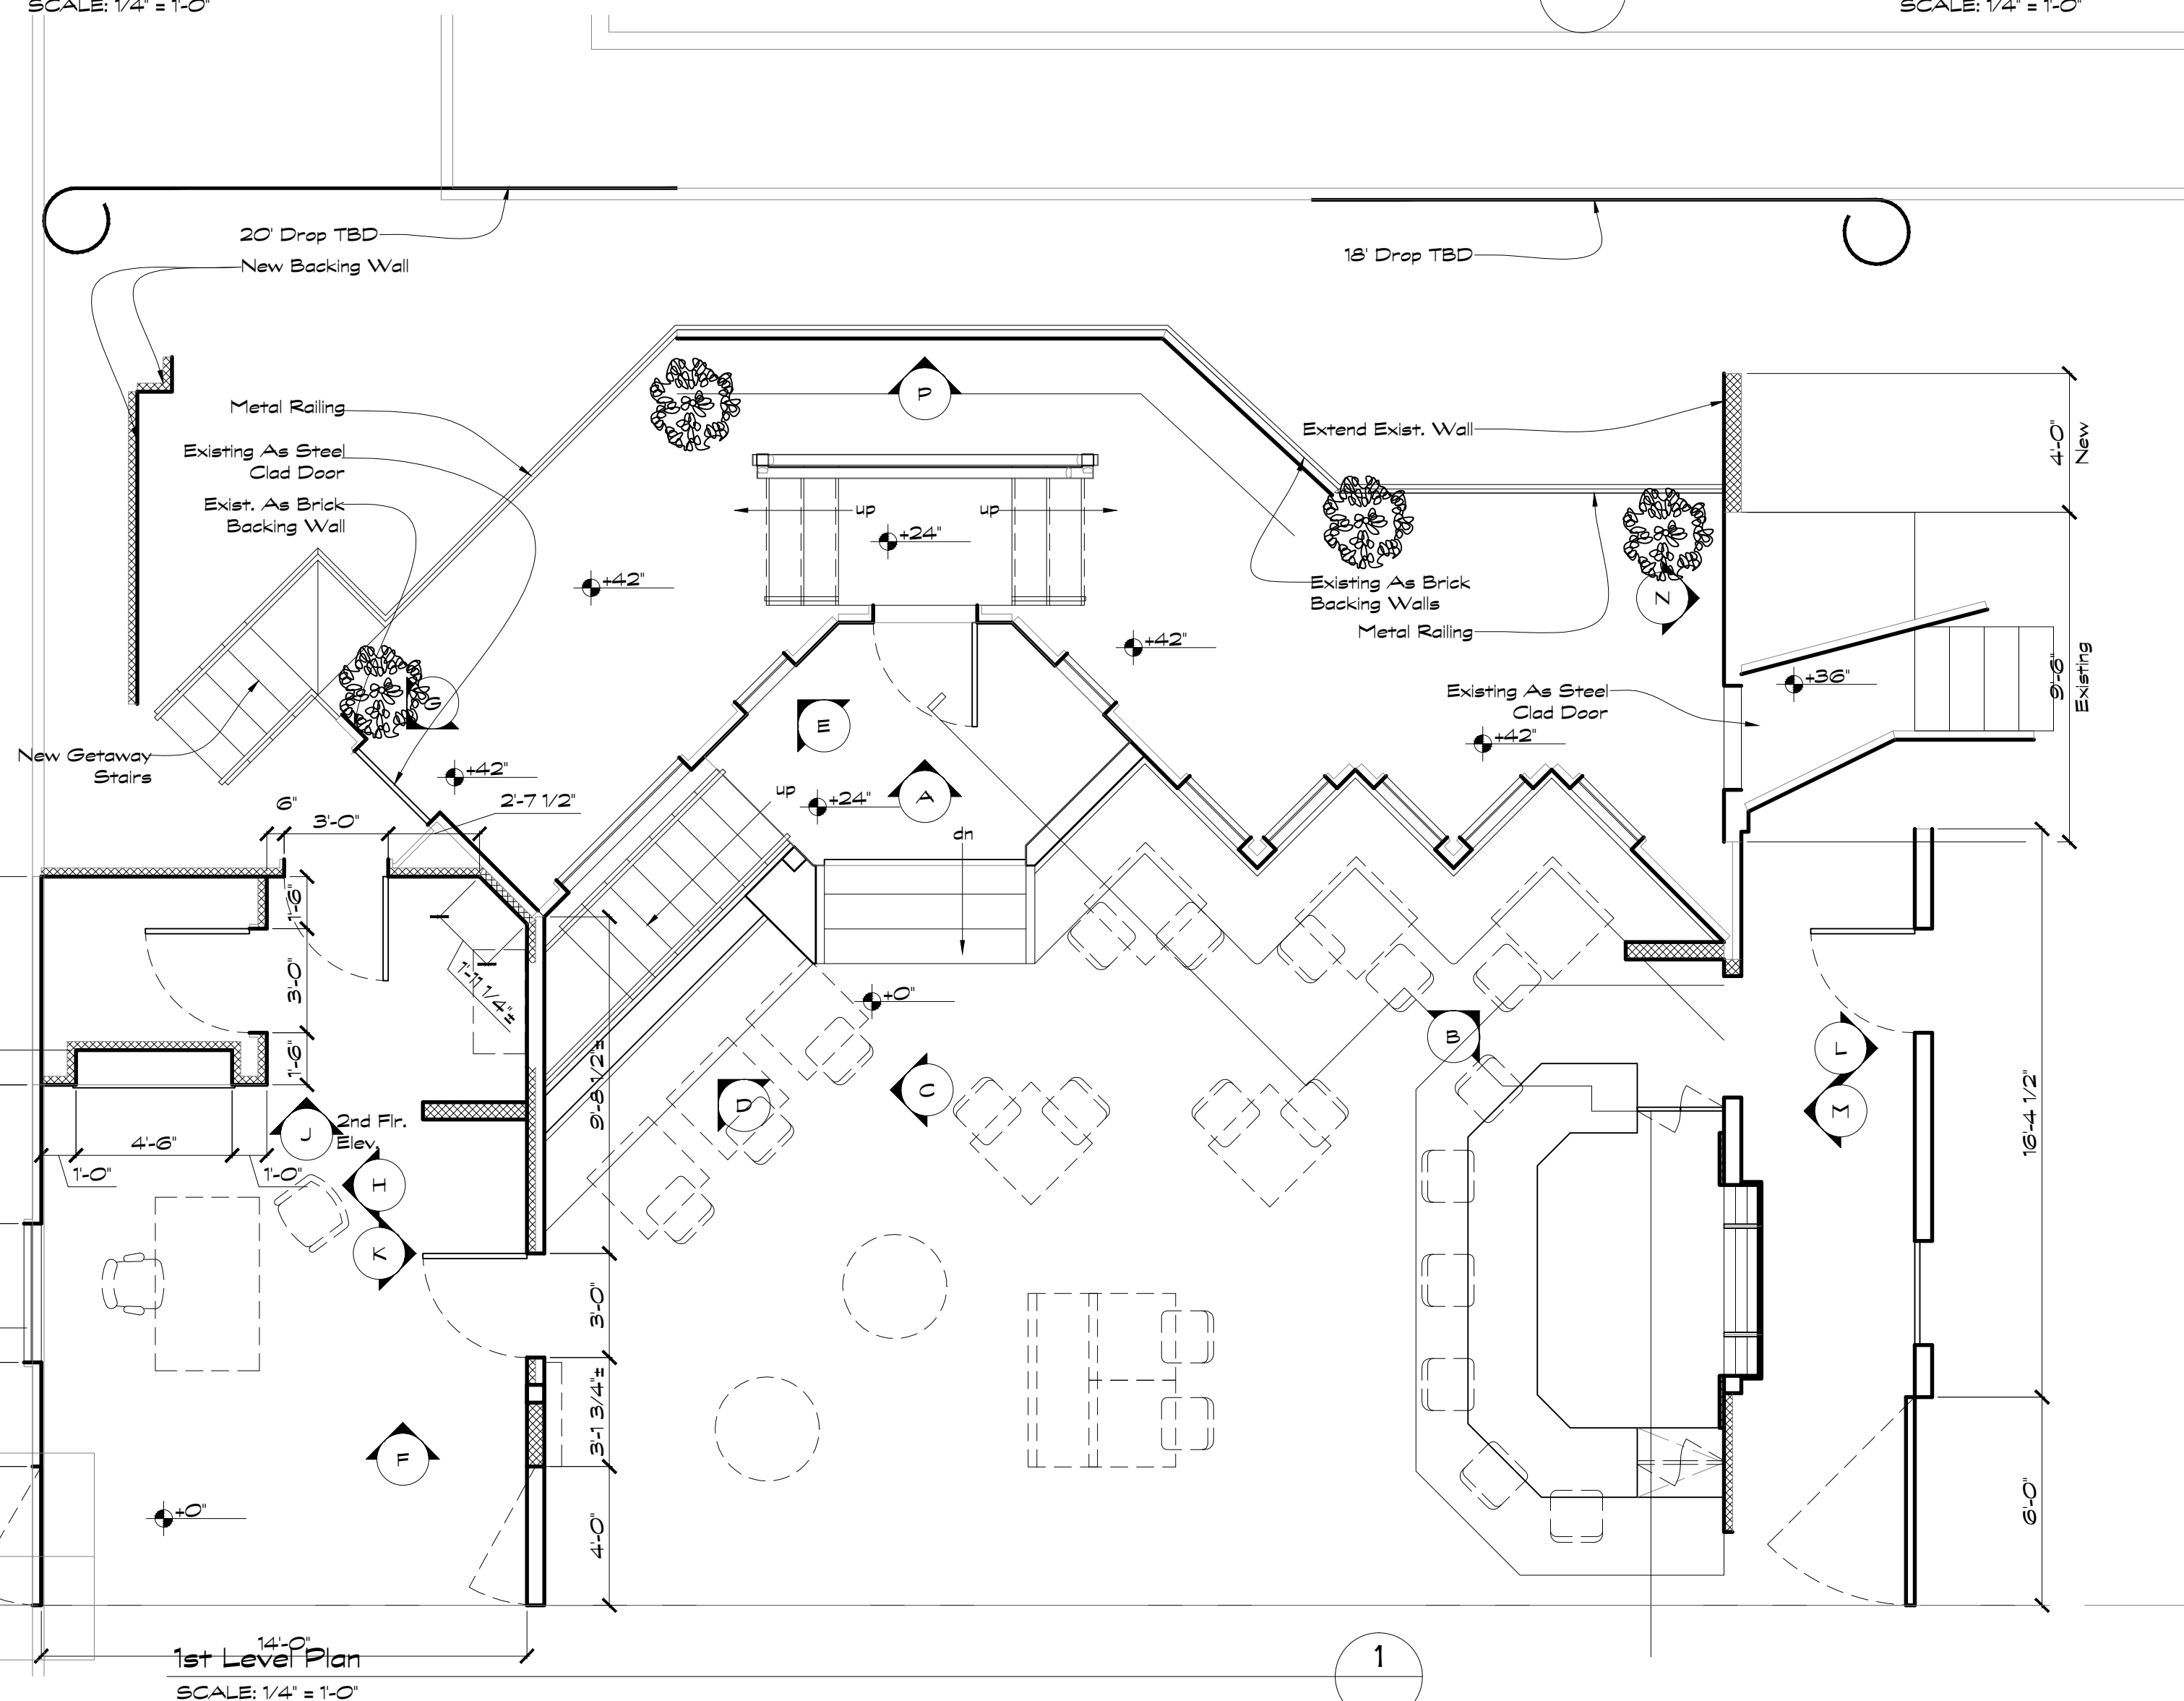

1st Level Plan
SCALE: 1/4" = 1'-0"

1

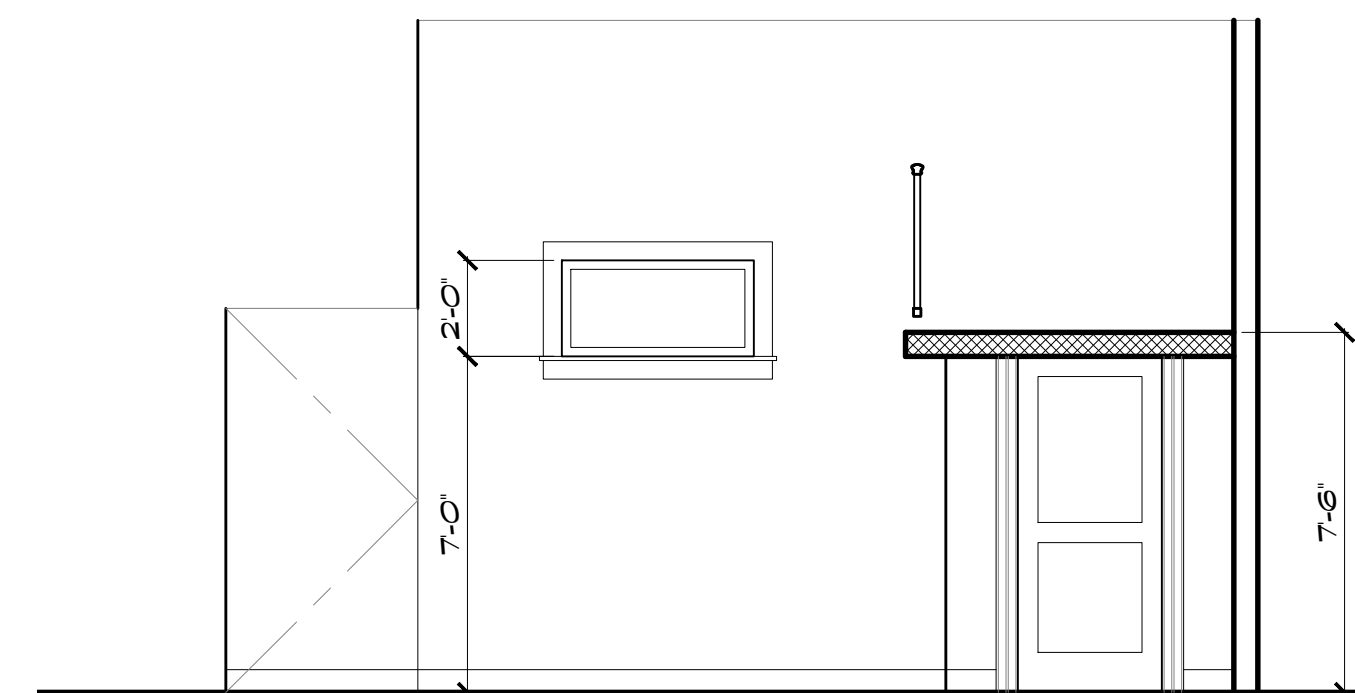


Elevation
SCALE: 1/4" = 1'-0"

H



Elevation
SCALE: 1/4" = 1'-0"

J

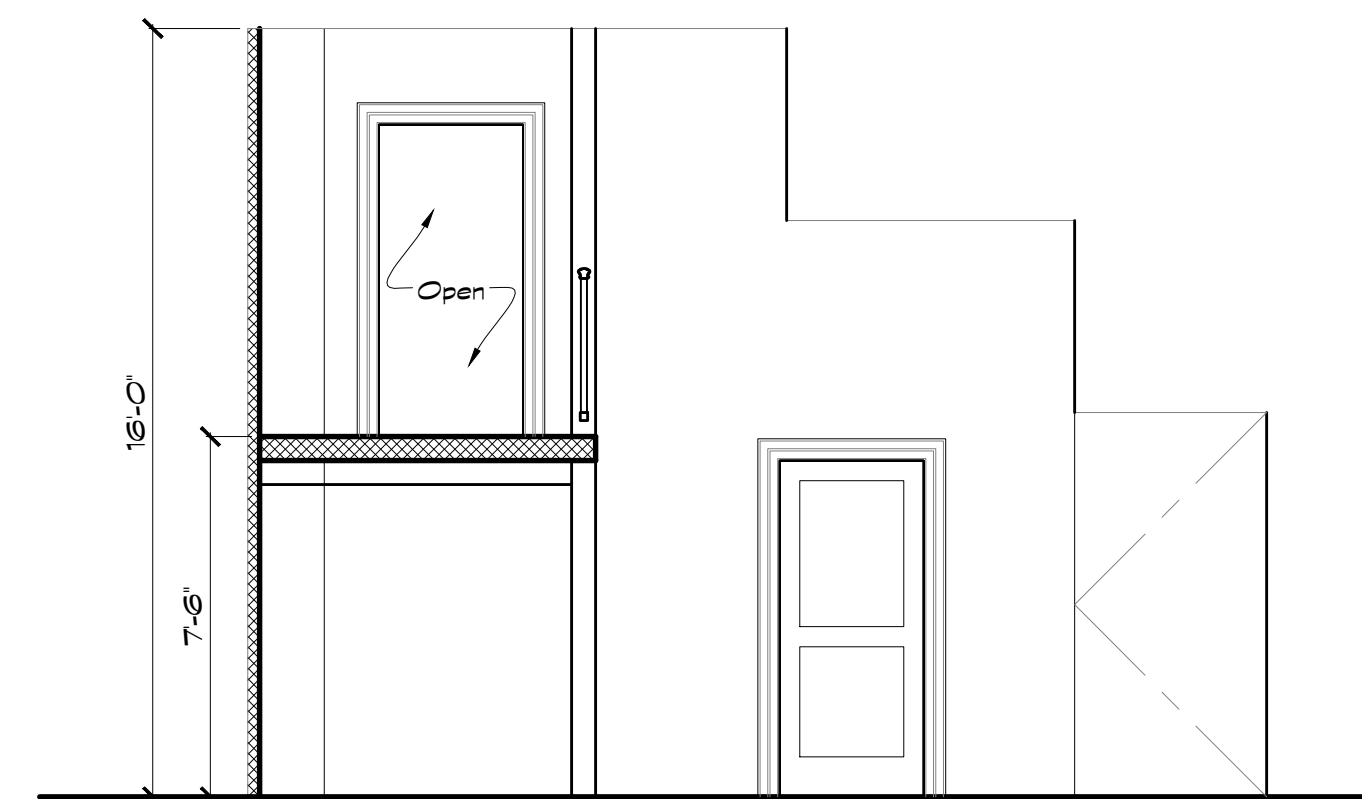

Elevation
SCALE: 1/4" = 1'-0"

K

UNDATEABLE

SET DESCRIPTION BLACK EYE'S BAR
LOCATION Stage 18
PRODUCTION DESIGNER CABOT MCMULLEN
SET DECORATOR ANNE AHRENS

SET DESIGNER JEFF BECK







SCALE 1/4" = 1'-0"

DATE 1/27/2014

SHEET 1 of 2



EPISODE 109



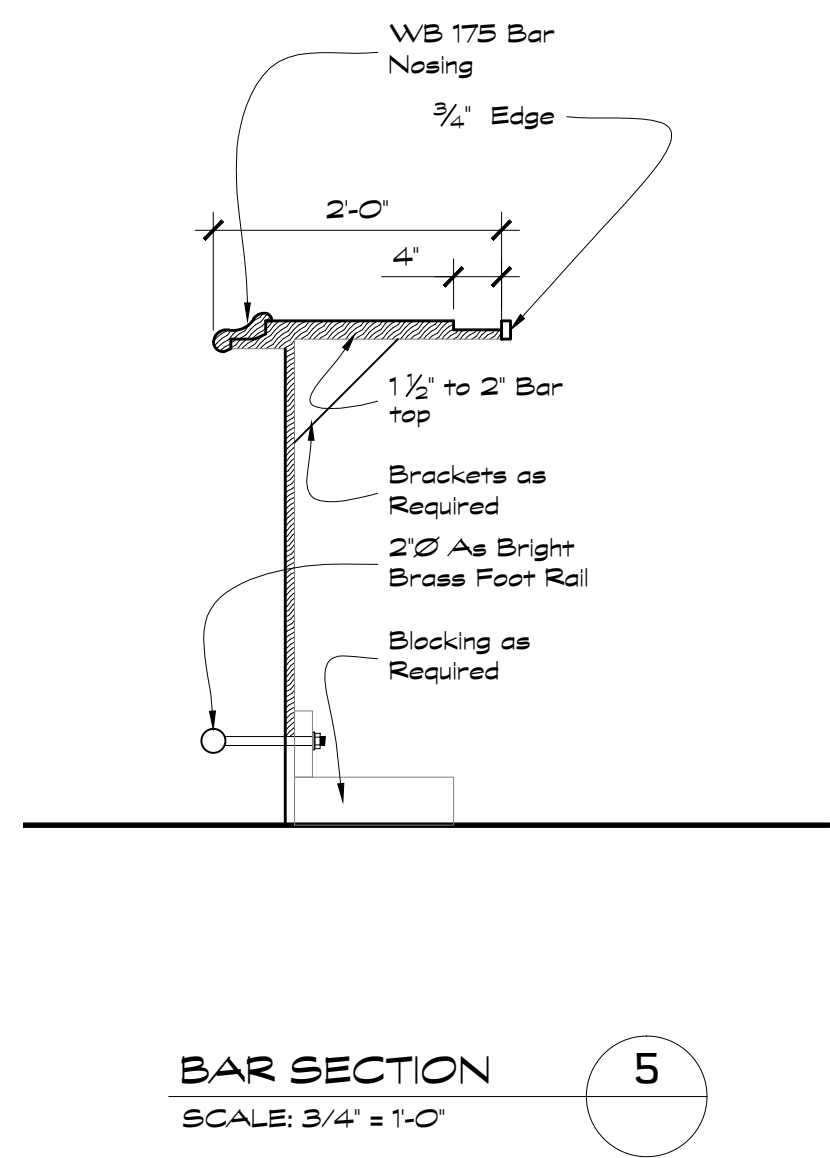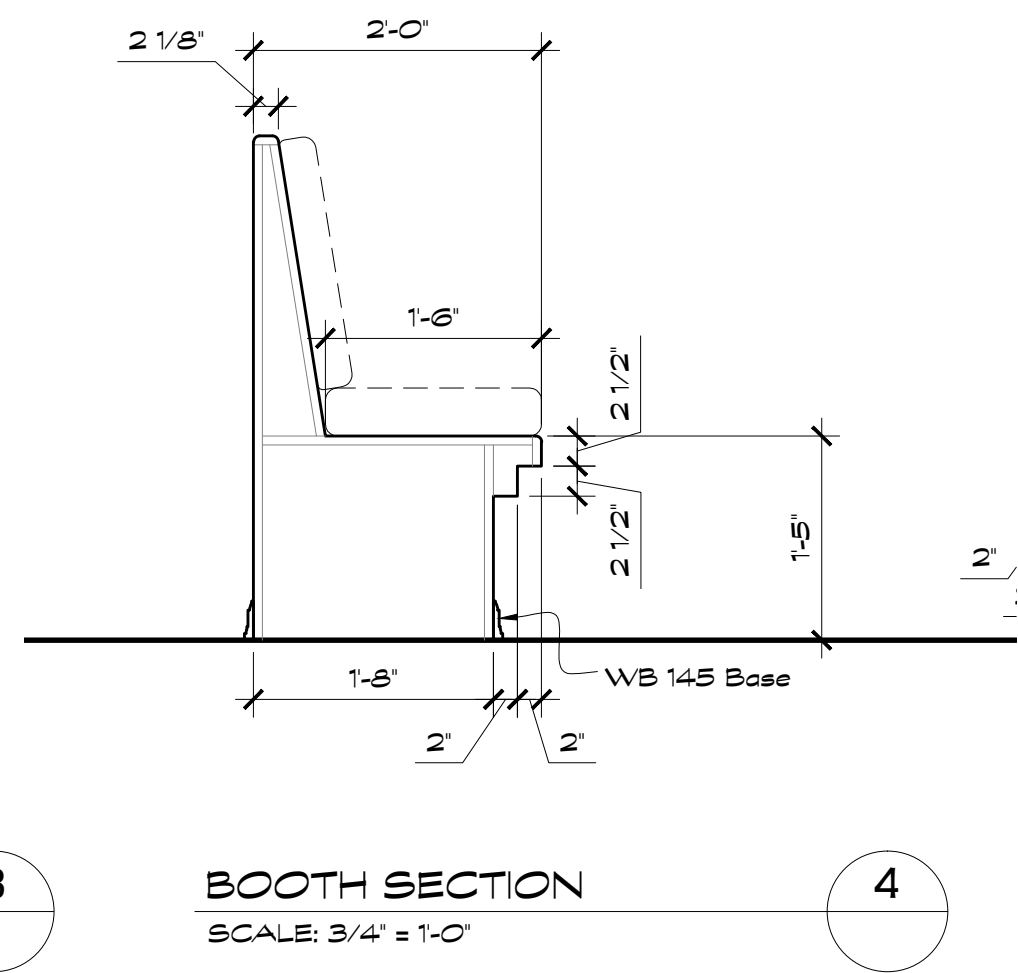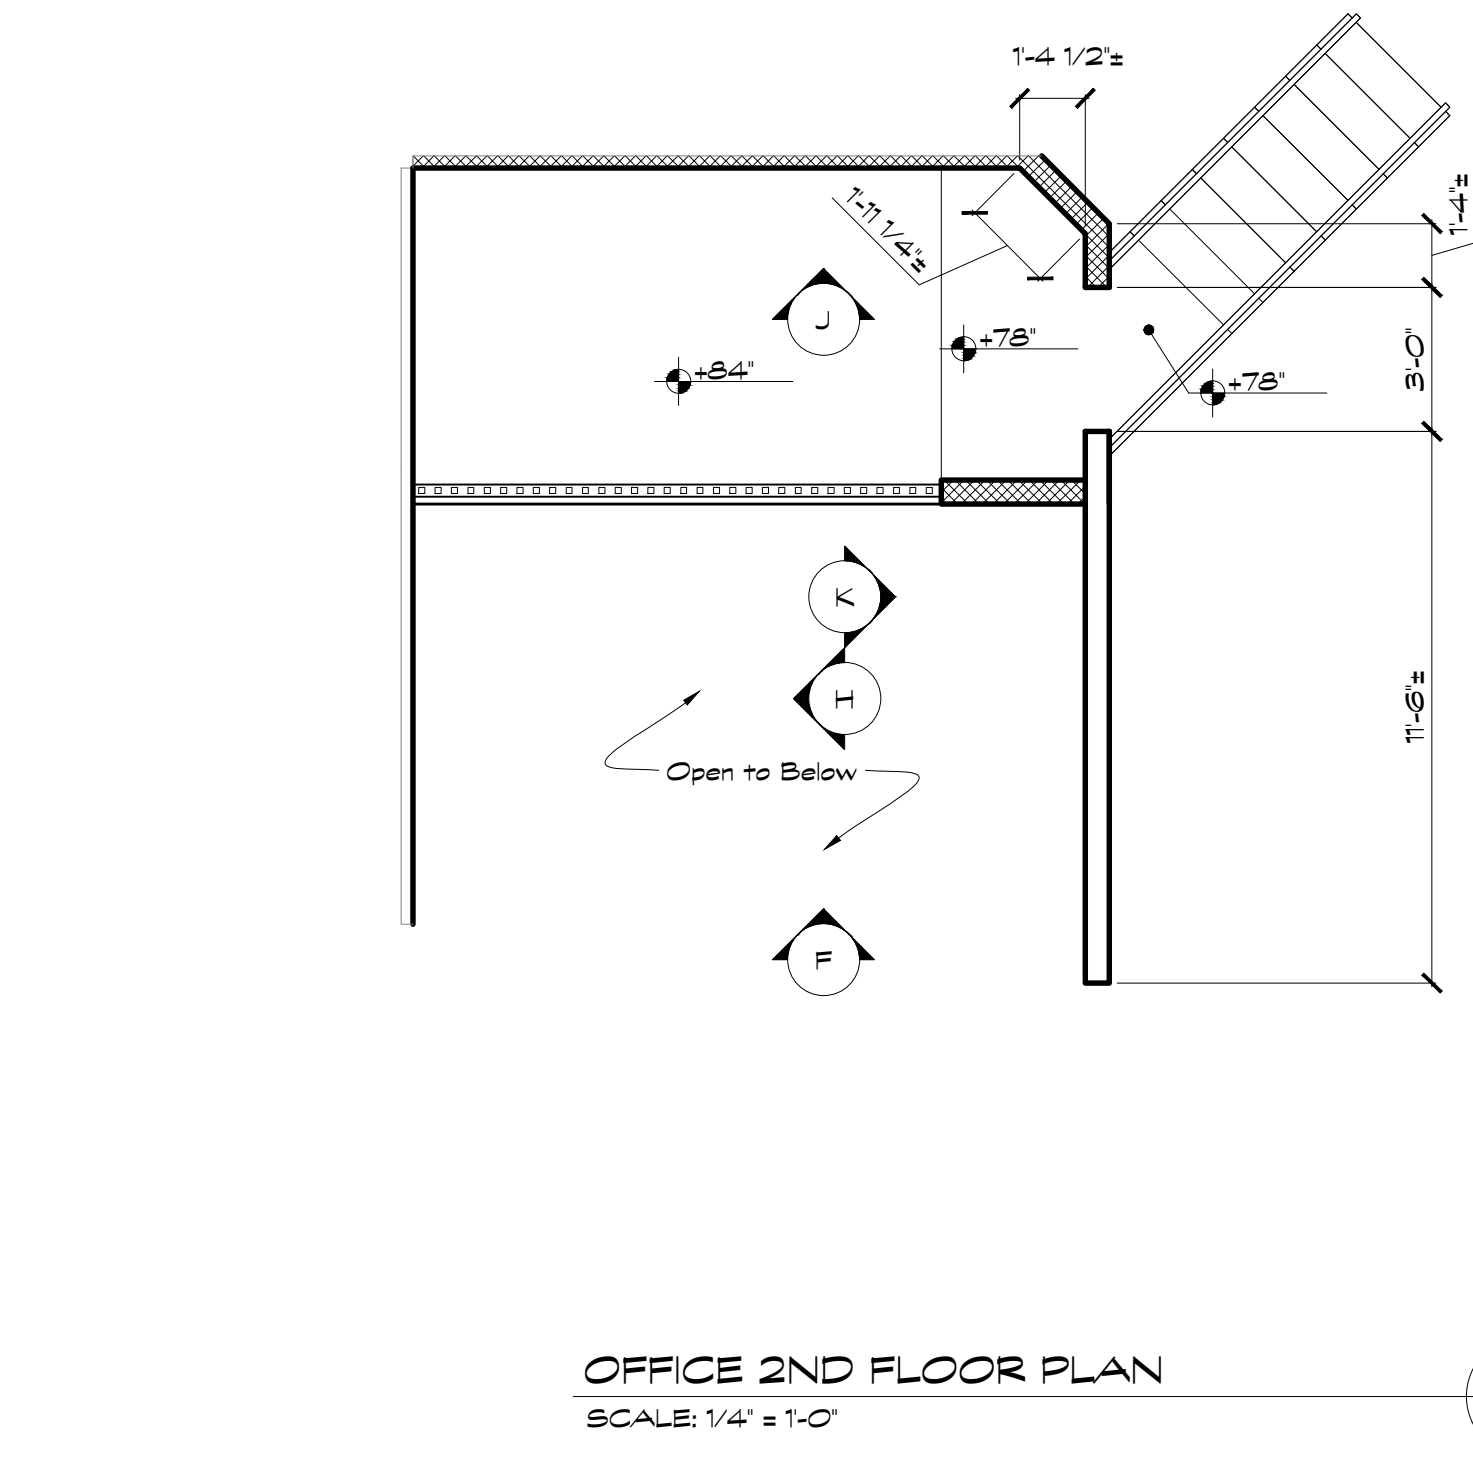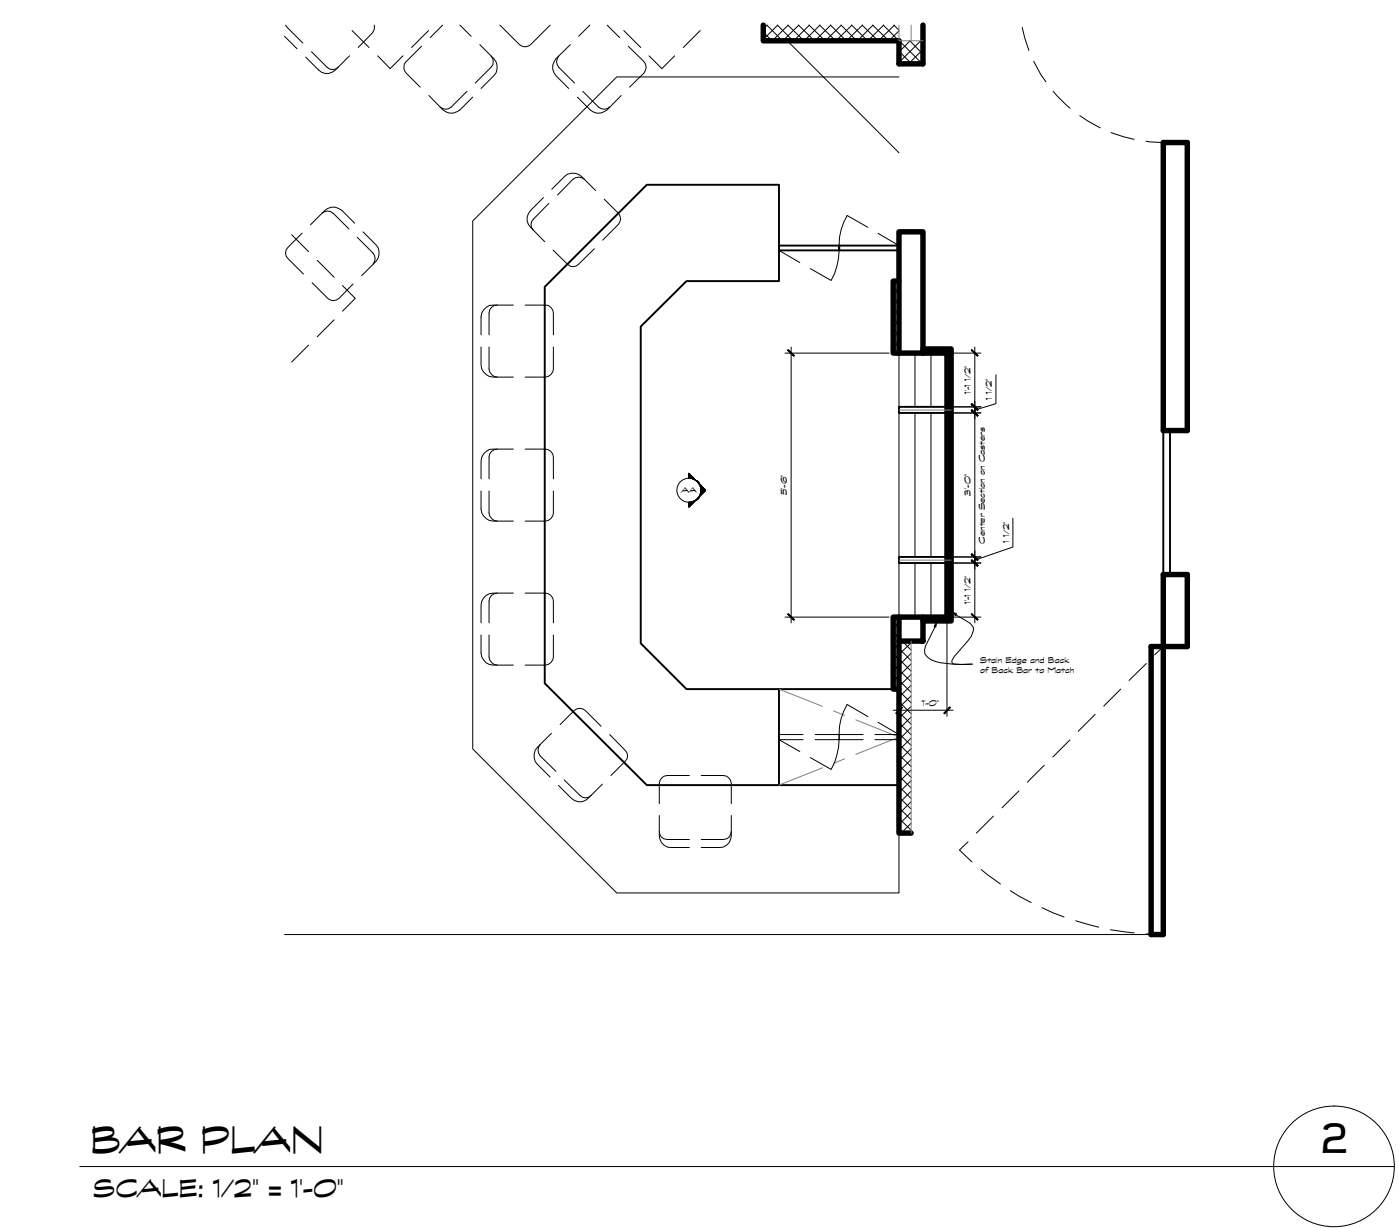
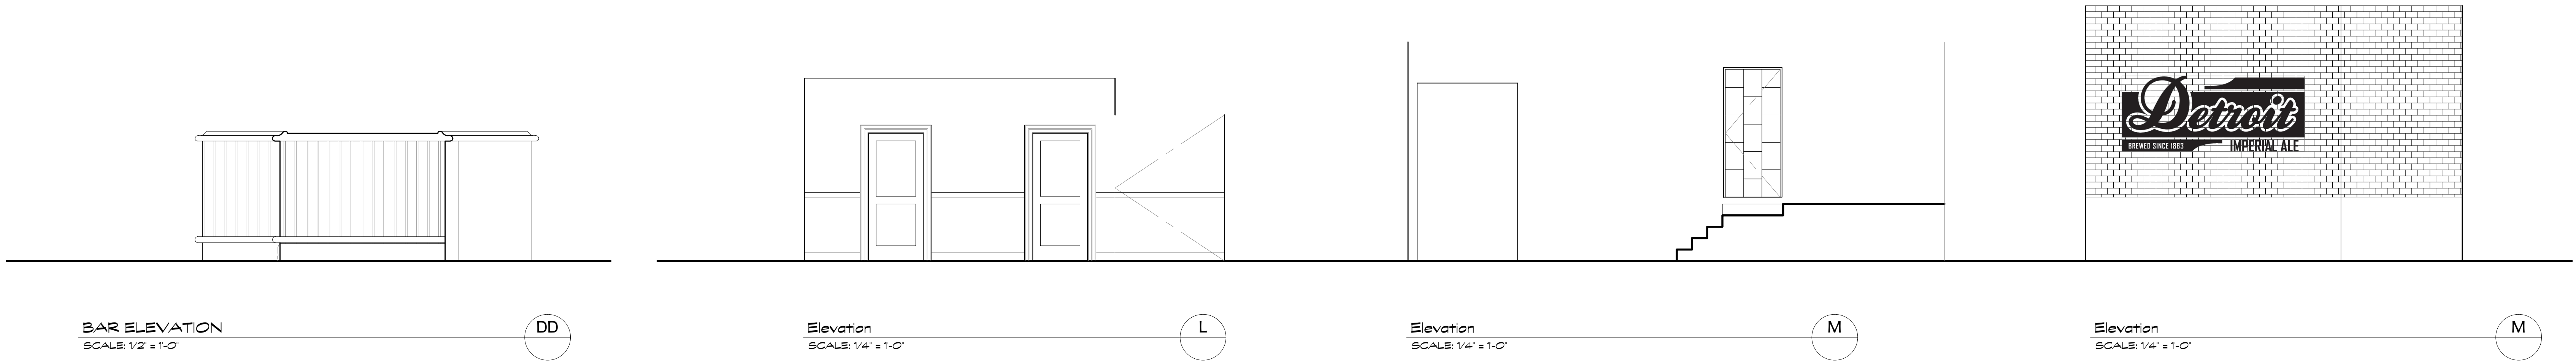
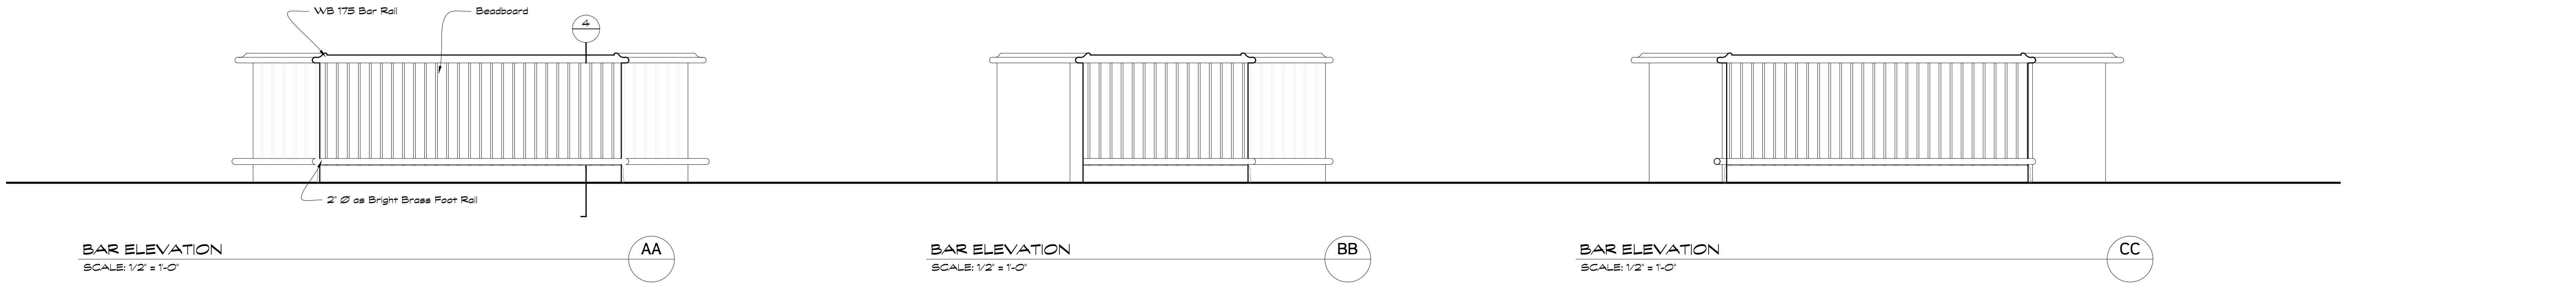


UNDATEABLE	
SET DESCRIPTION	BLACK EYE'S BAR
LOCATION	Stage 18
PRODUCTION DESIGNER	CABOT MCMULLEN
SET DECORATOR	ANNE AHRENS
SET DESIGNER	JEFF BECK
SCALE AS NOTED	SHEET 2 of 2
DATE 1/27/2014	EPISODE 109



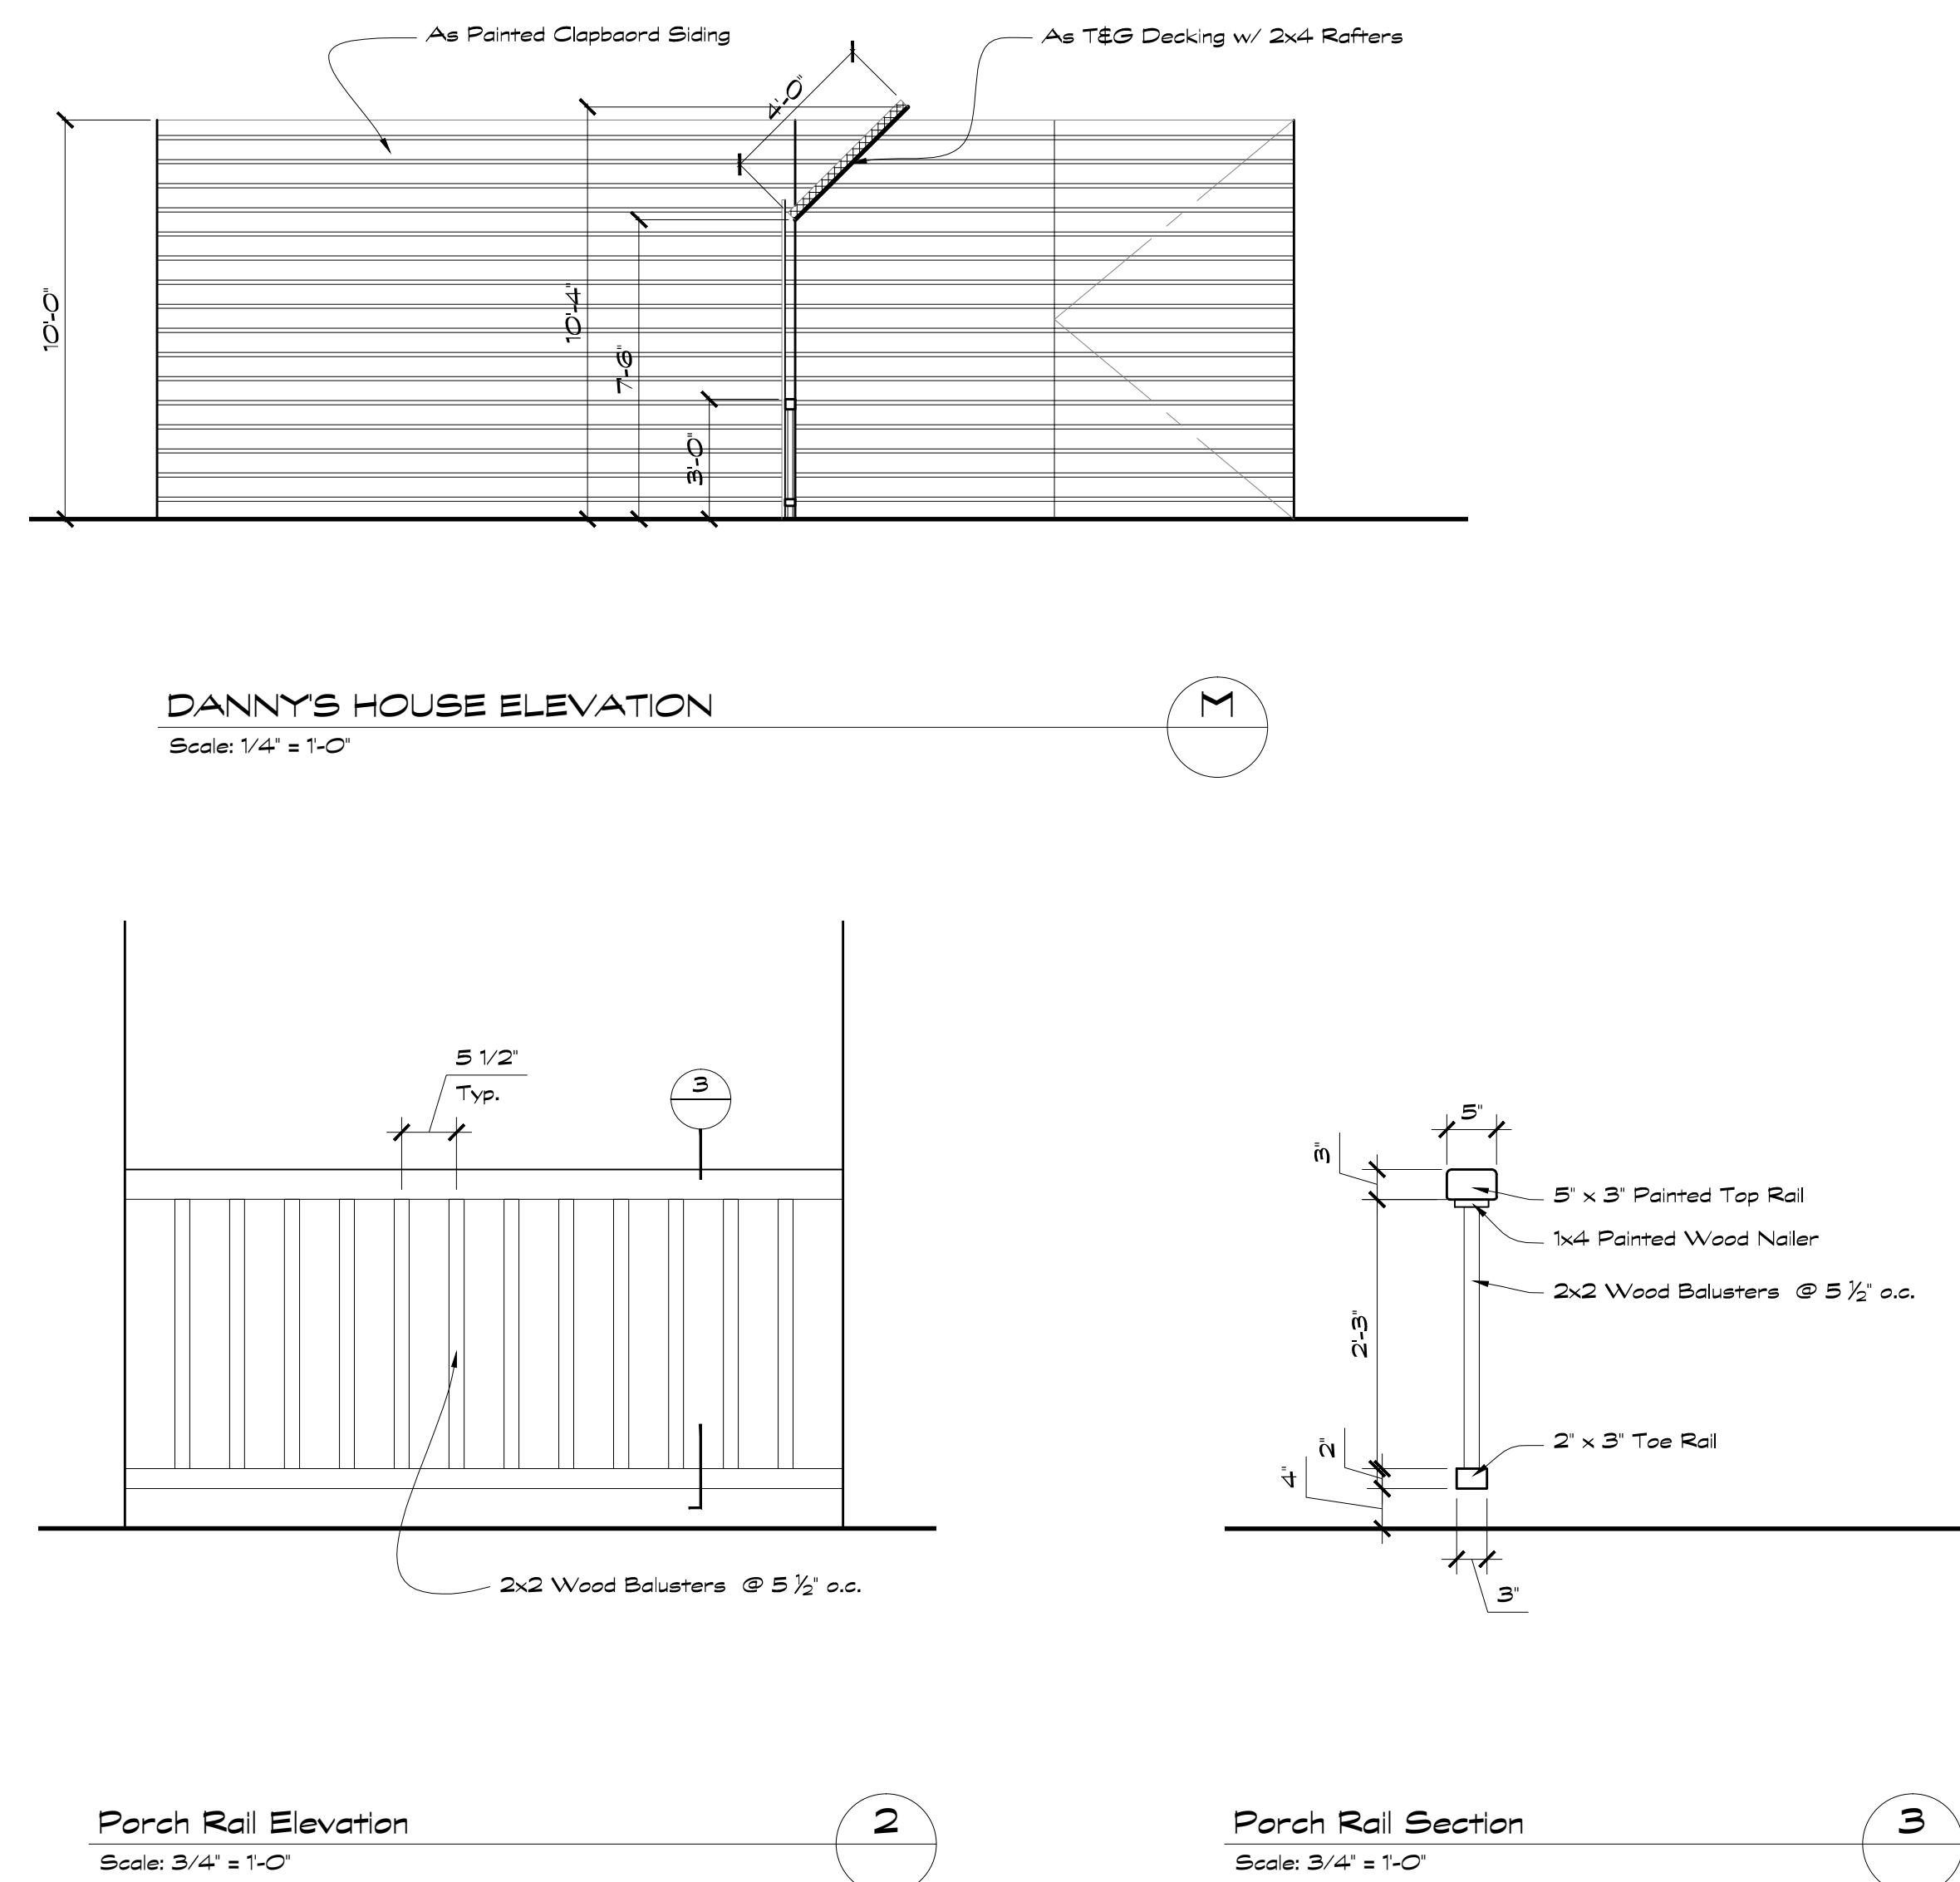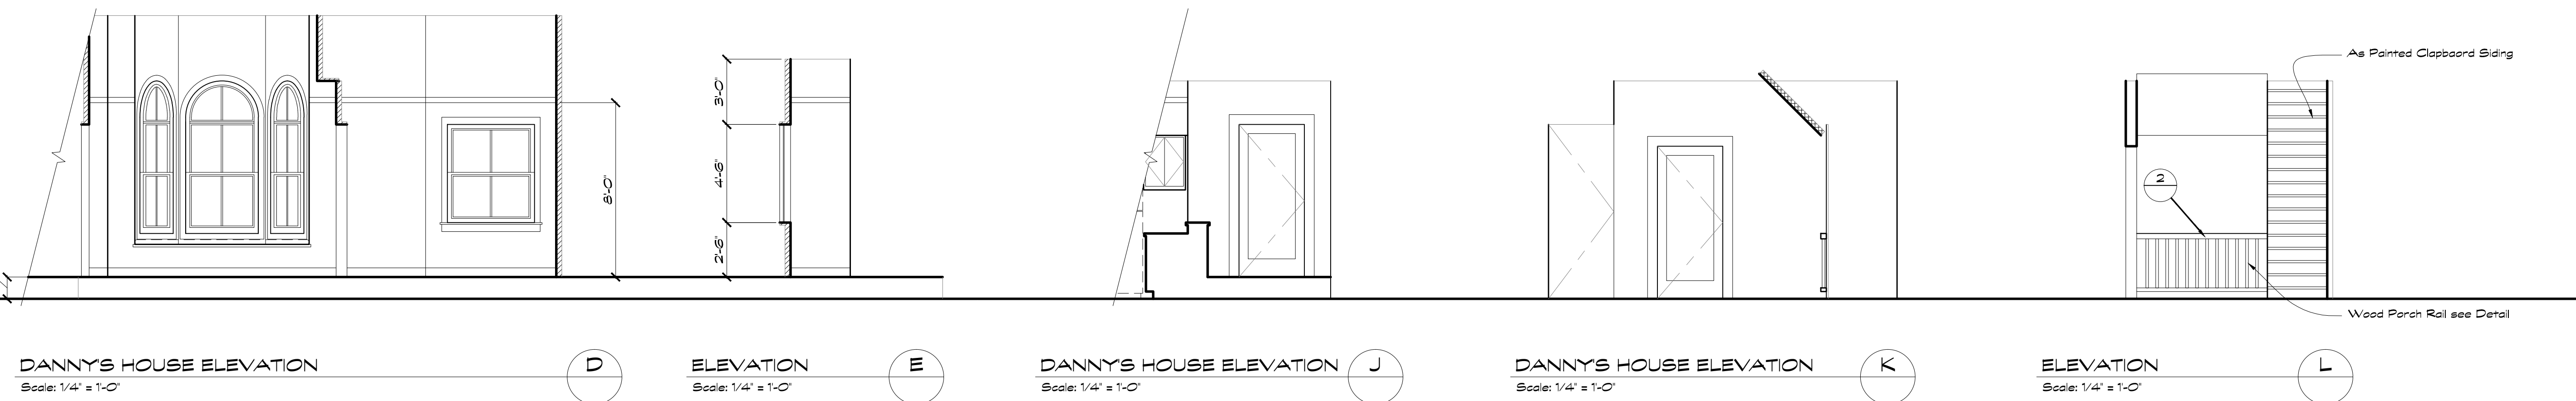

UNDATEABLE	
SET DESCRIPTION	DANNY'S HOUSE
LOCATION	Stage 18
PRODUCTION DESIGNER	CABOT MCMULLEN
SET DECORATOR	AMBER
SET DESIGNER	JEFF BECK
SCALE 1/4" = 1'-0"	SHEET 1 of 2
DATE 1/27/2014	EPISODE 109

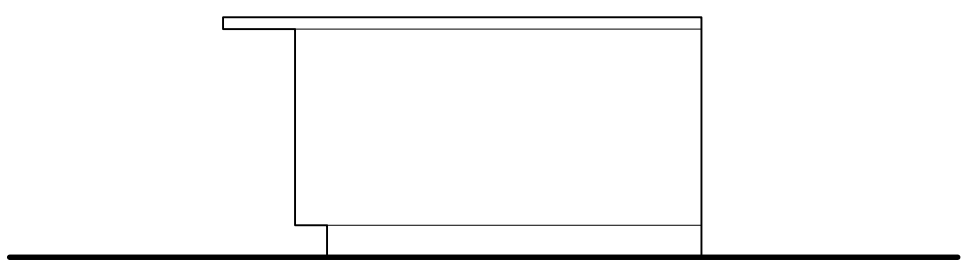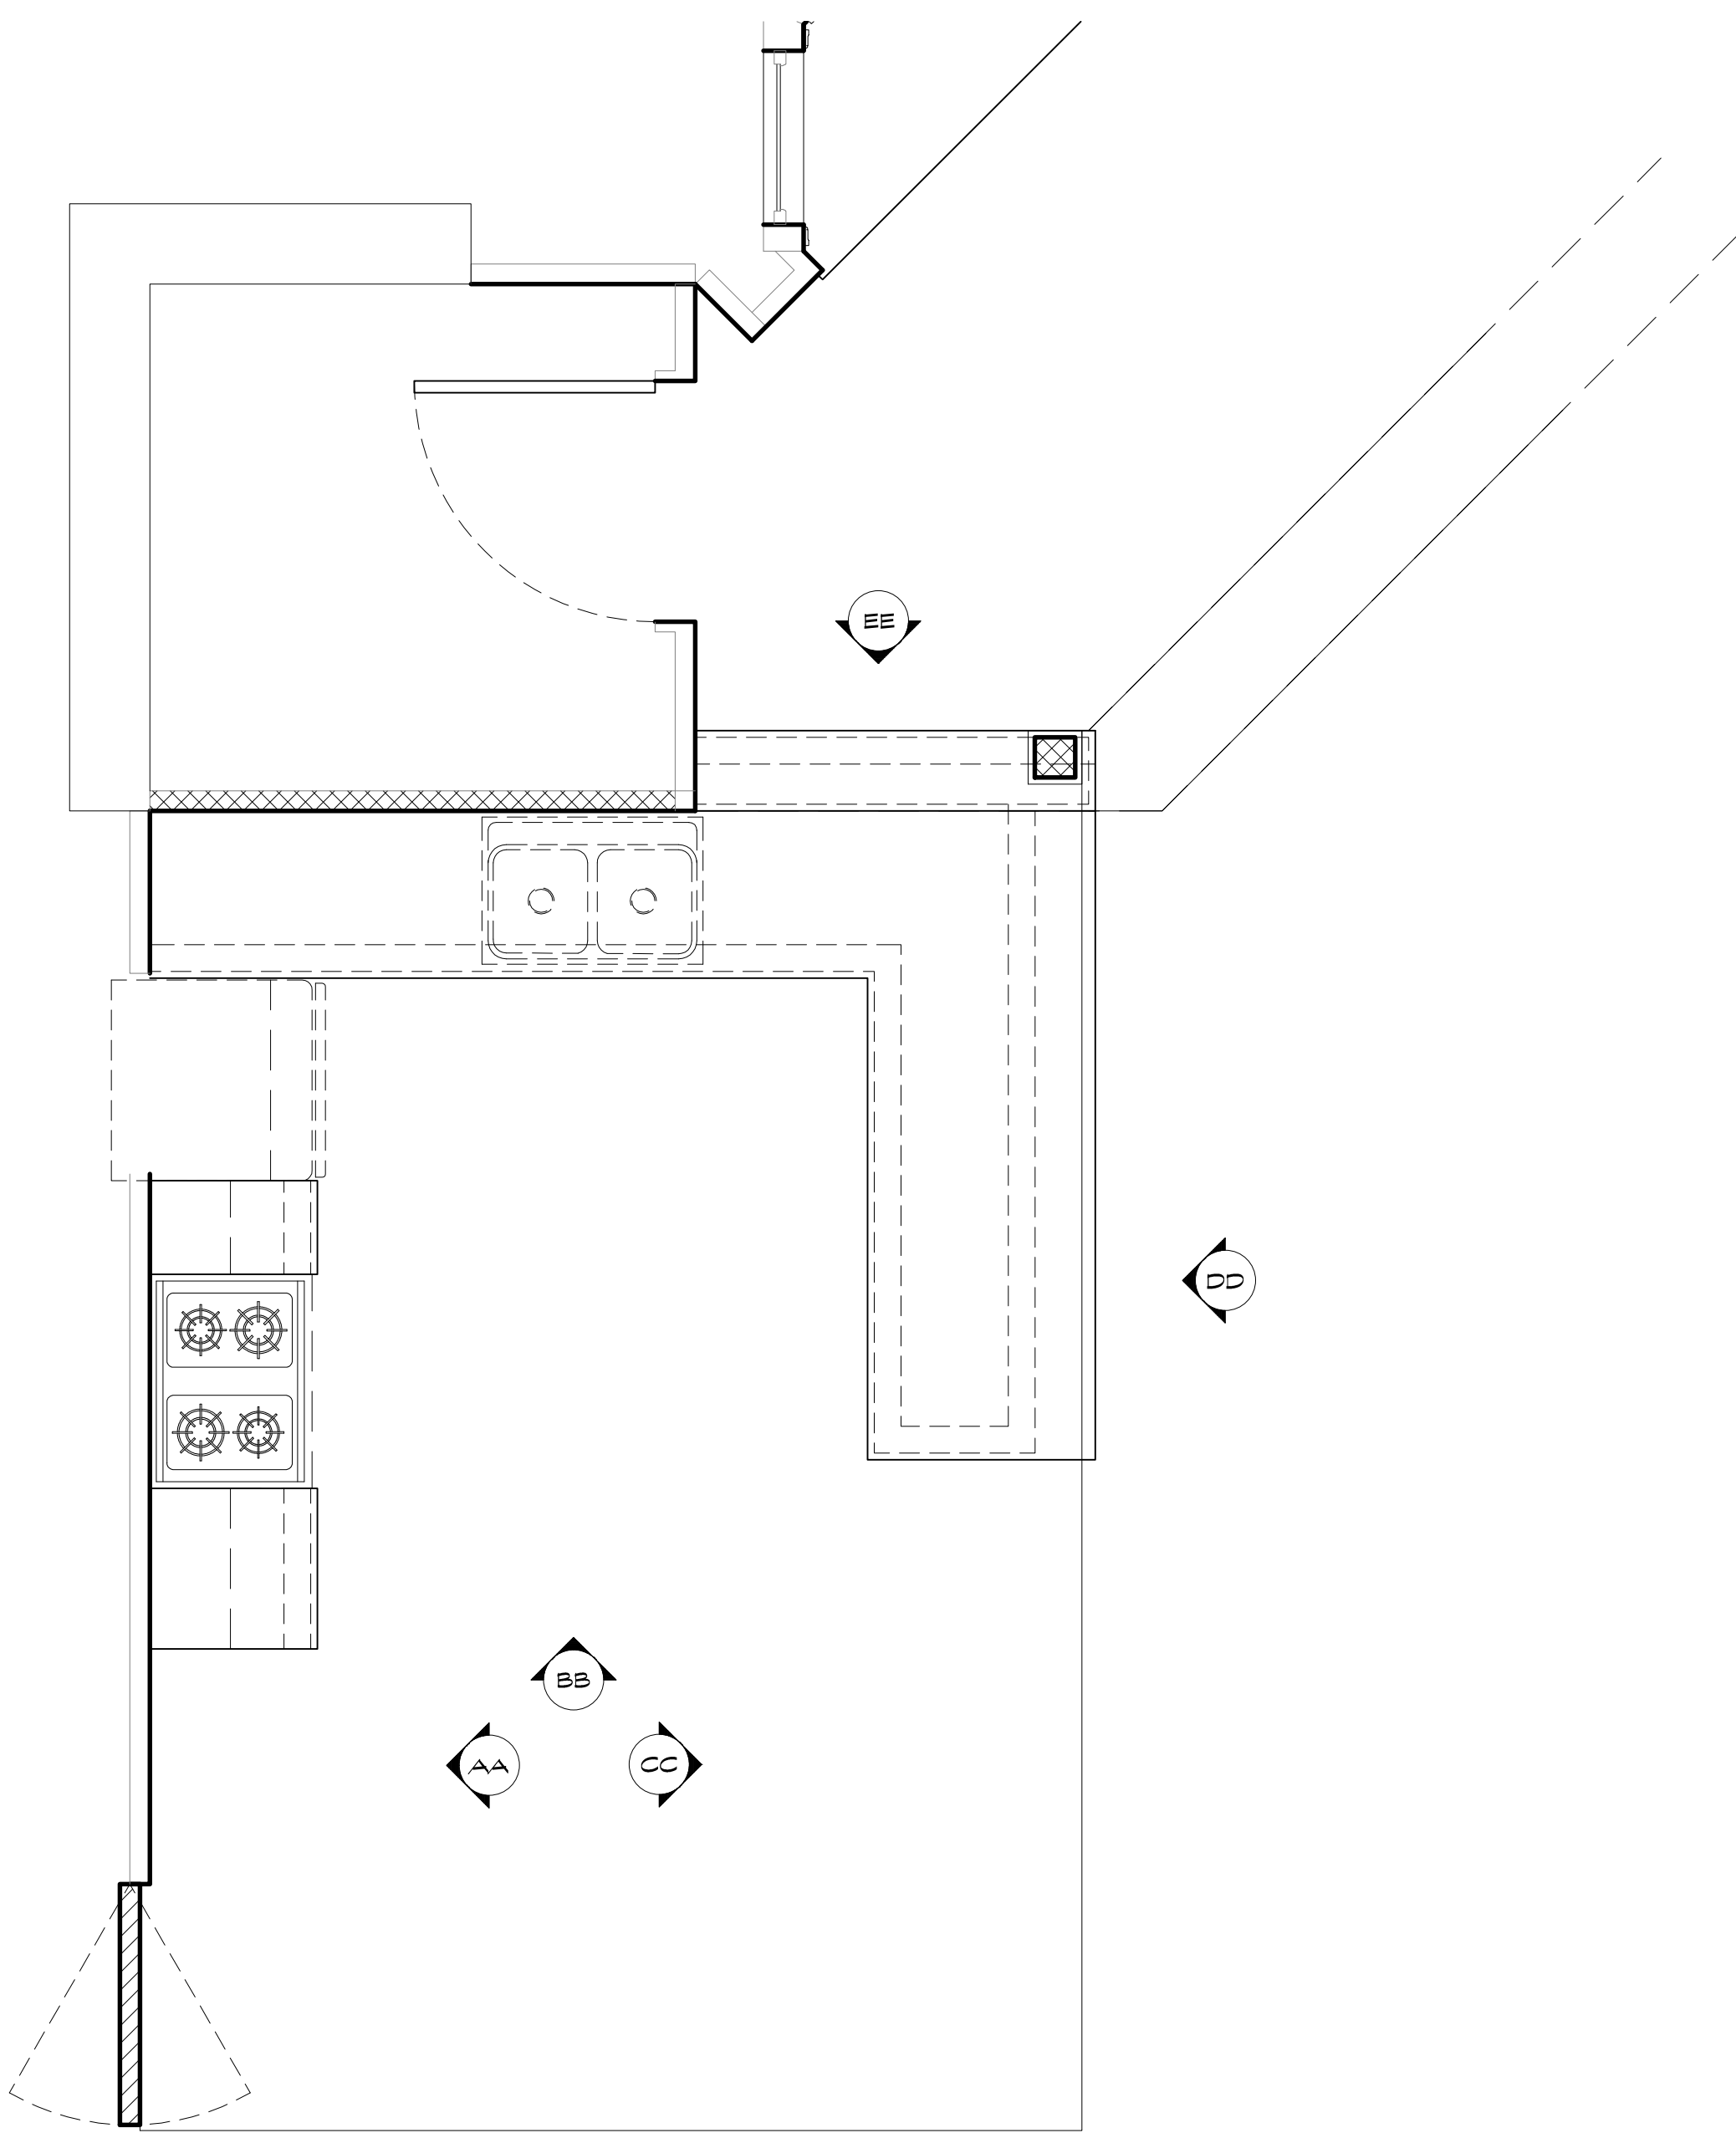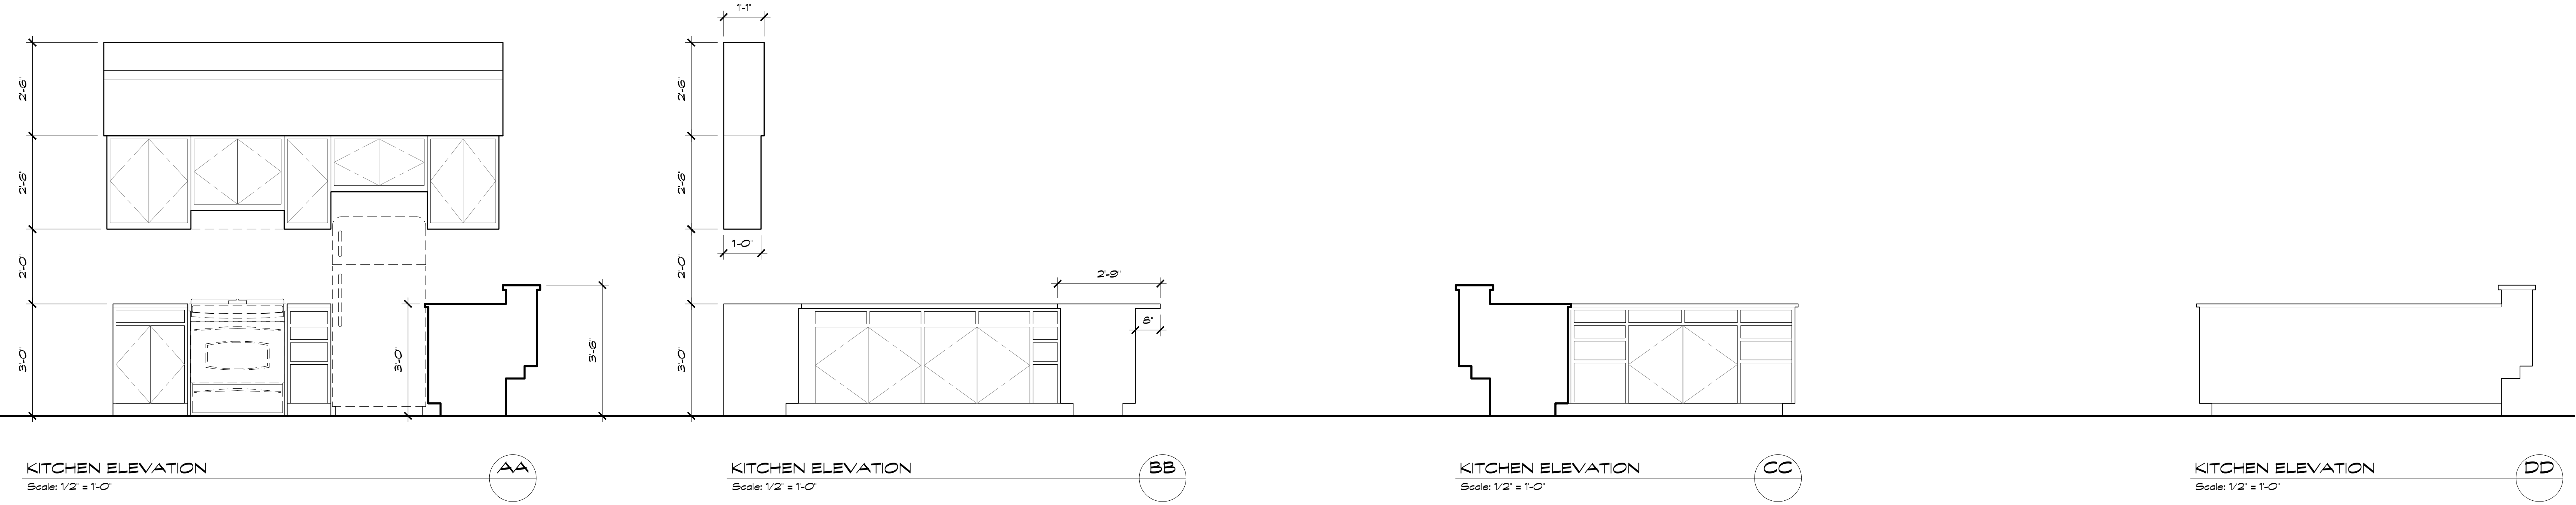

KITCHEN ELEVATION
Scale: 1/2" = 1'-0"

DANNY'S HOUSE KITCHEN PLAN
Scale: 1/2" = 1'-0"

1

UNDATEABLE

SET DESCRIPTION	DANNY'S HOUSE
LOCATION	Stage 18
PRODUCTION DESIGNER	CABOT MCMULLEN
SET DECORATOR	AMBER

SET DESIGNER	JEFF BECK
SCALE 1/2" = 1'-0"	SHEET 2 of 2
DATE 1/27/2014	EPISODE 109



