


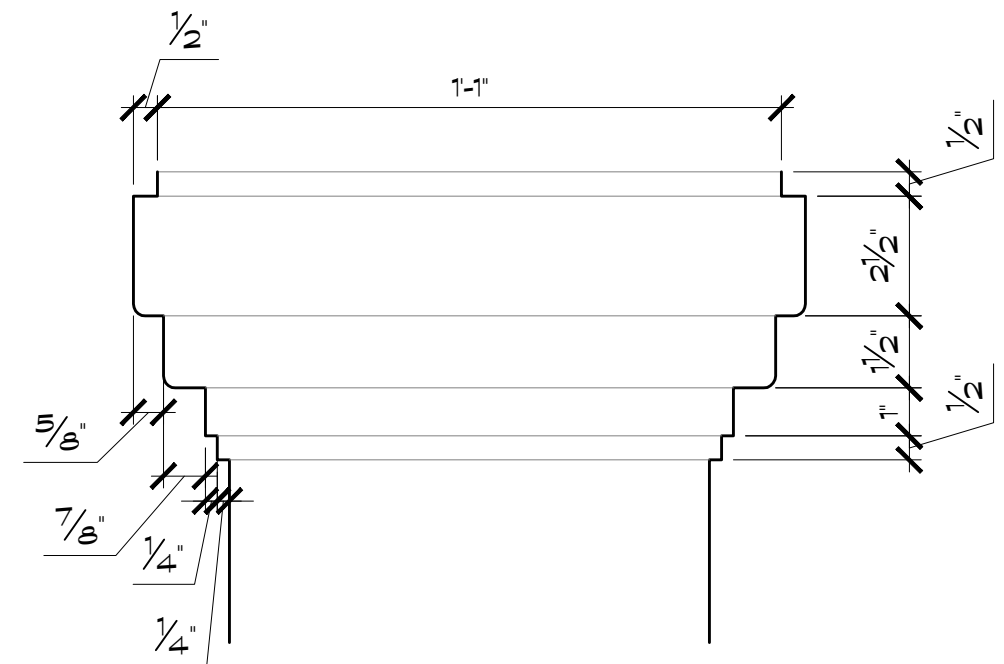
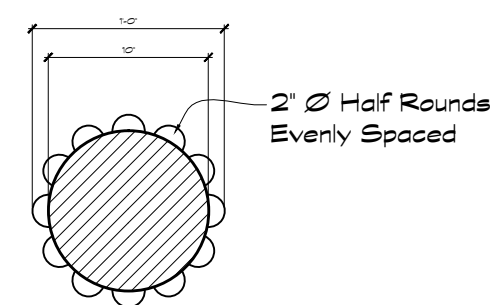
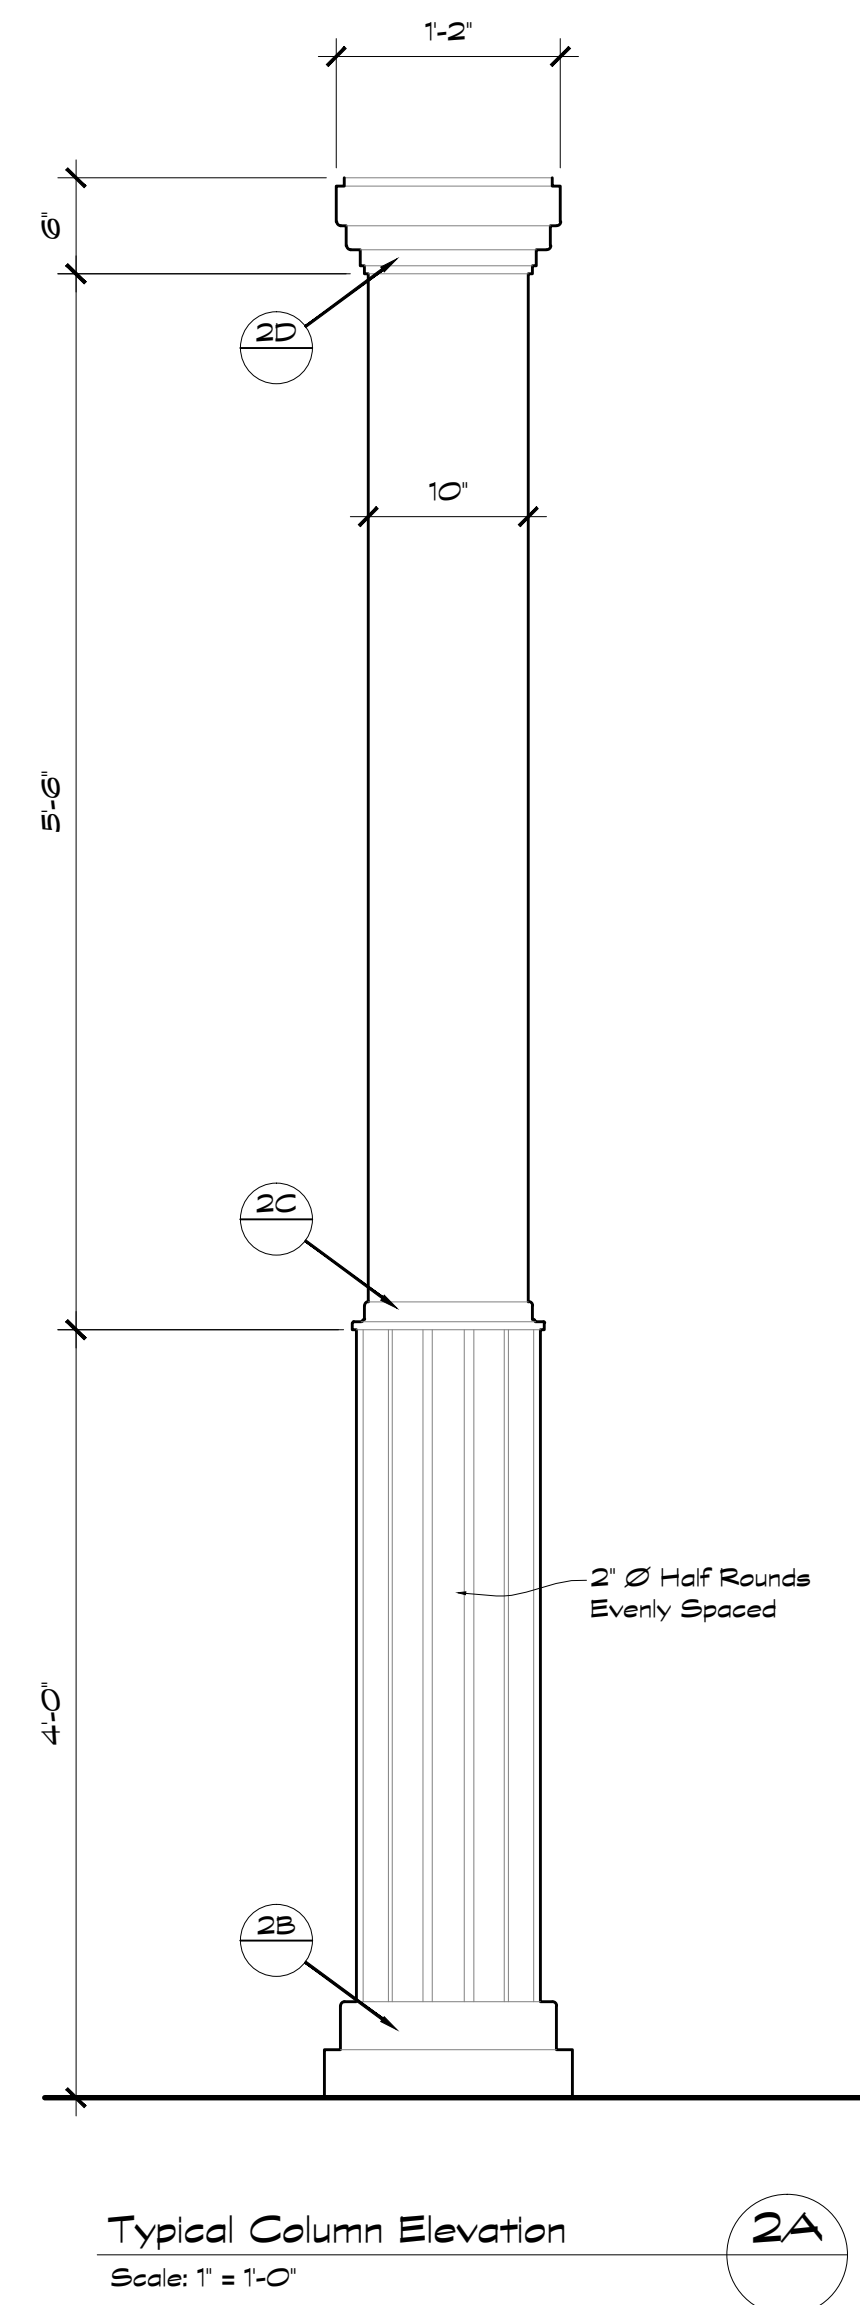
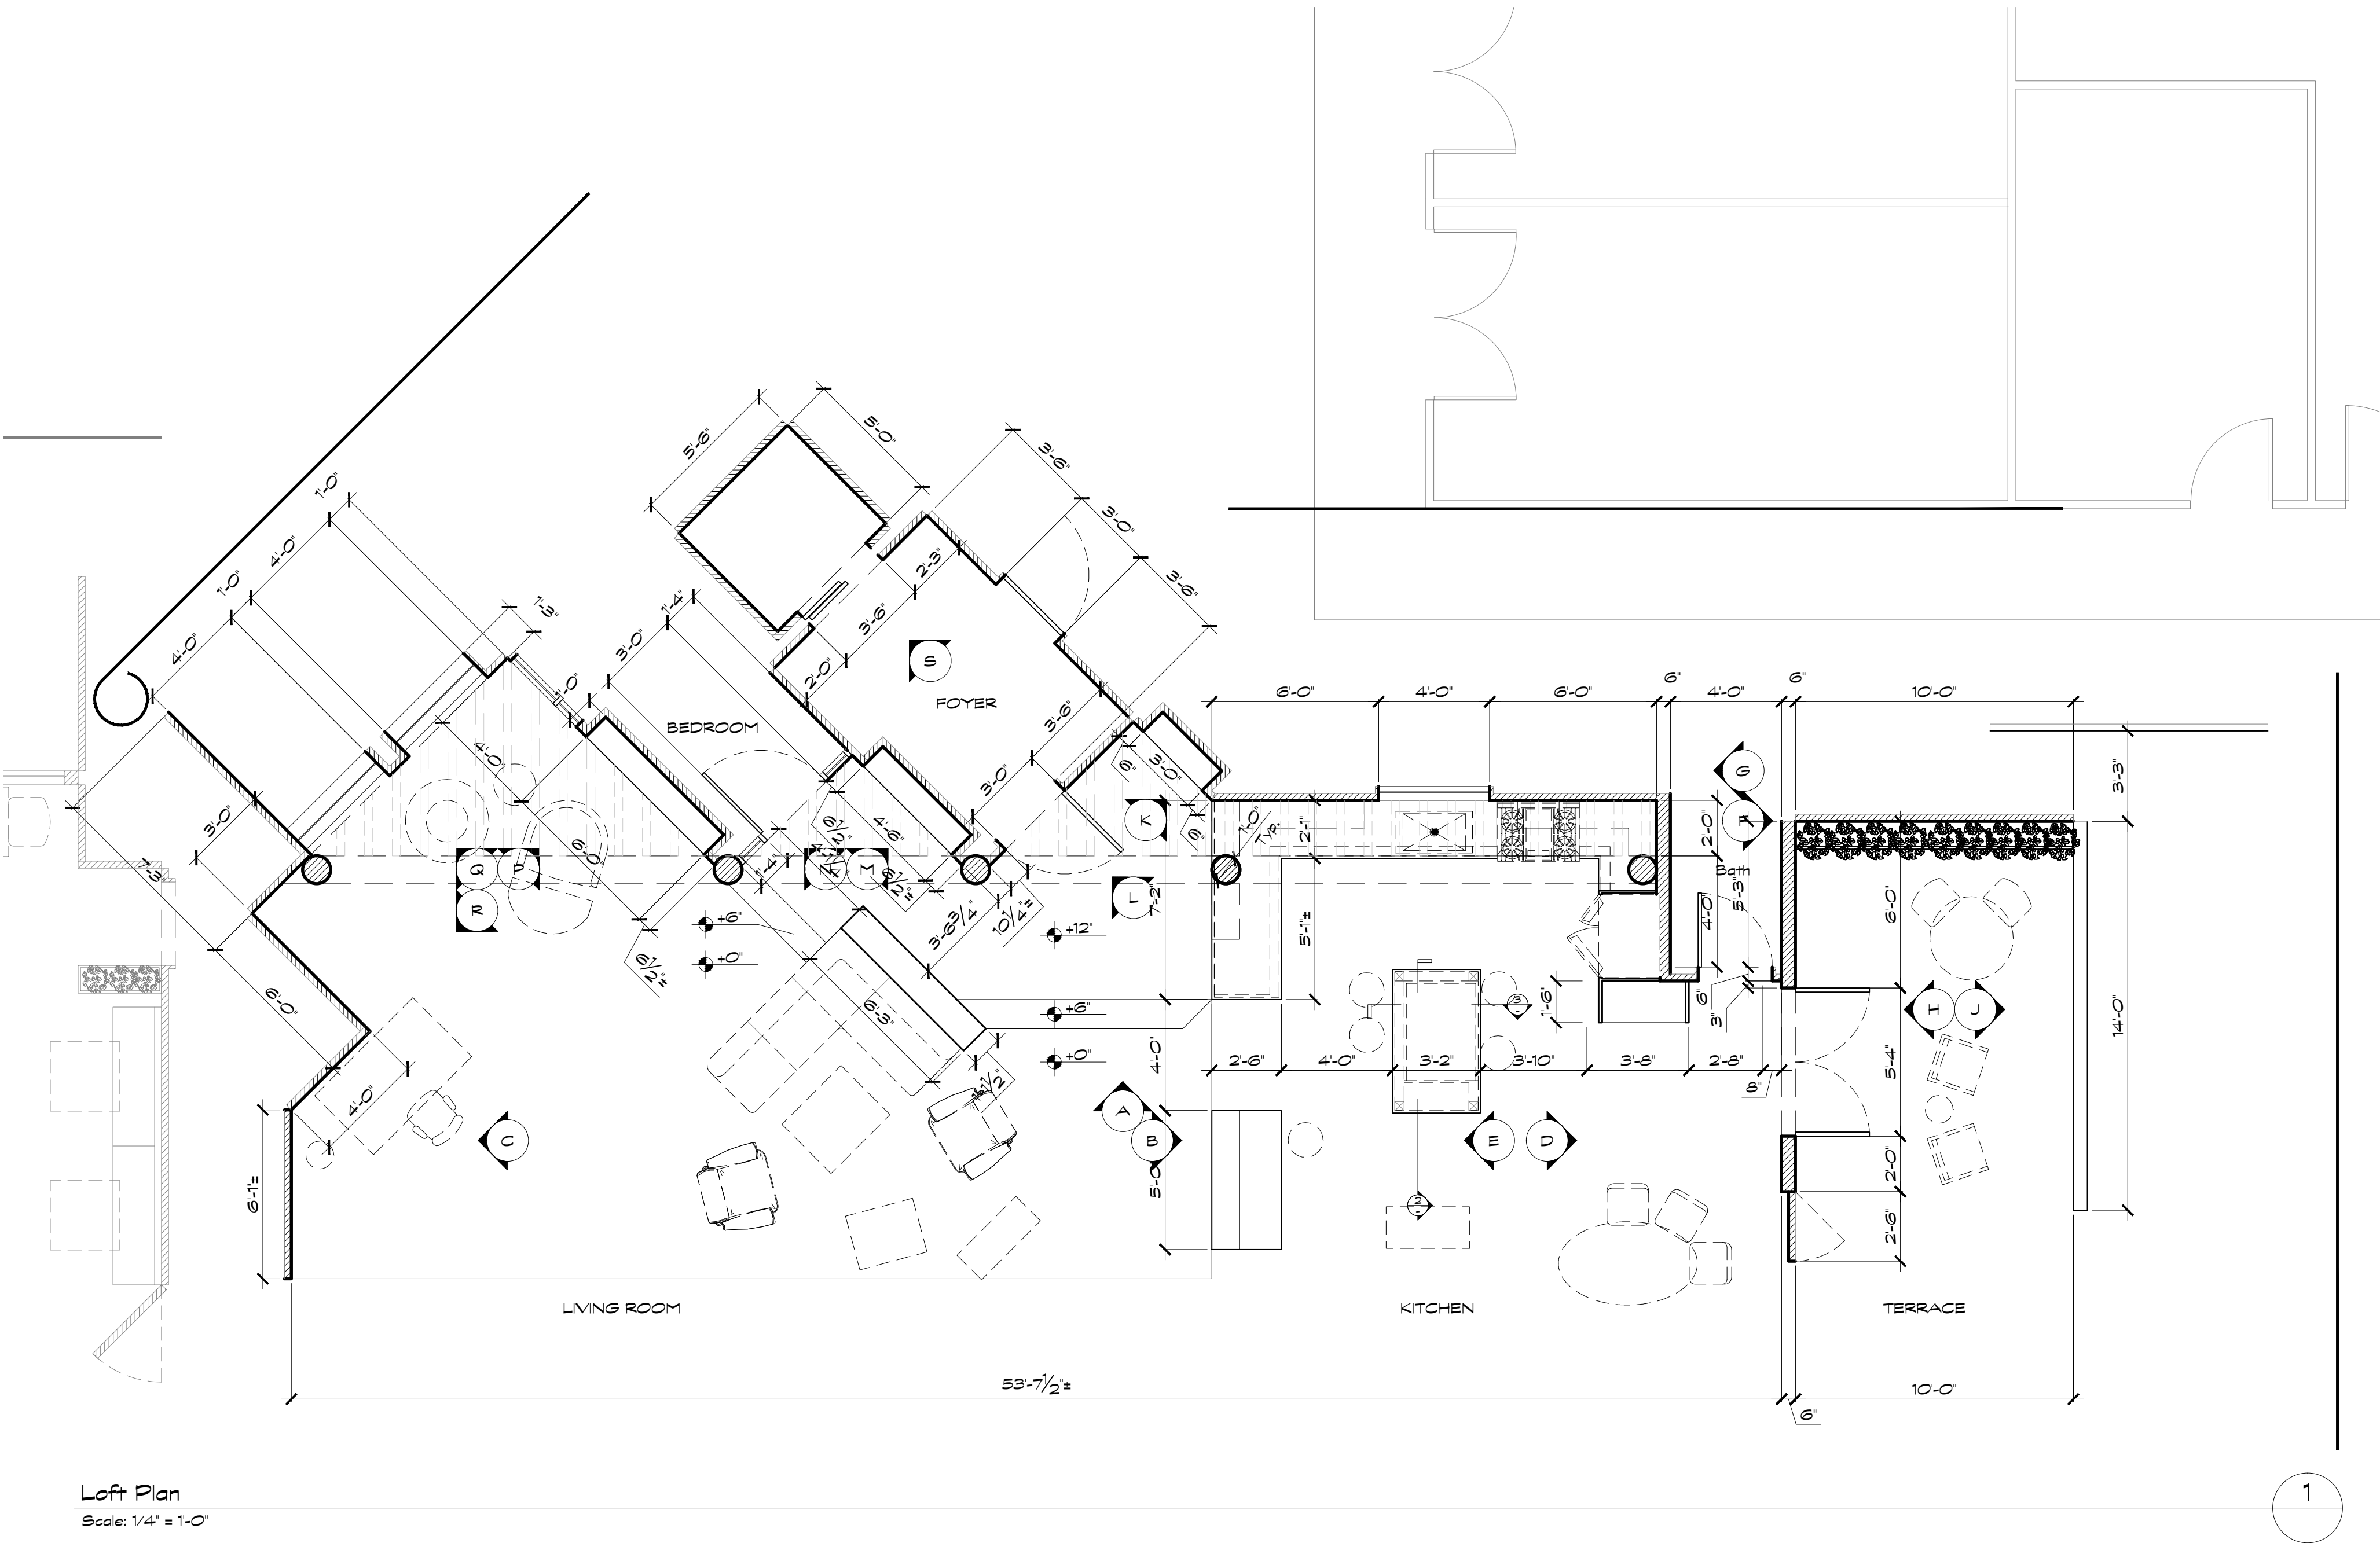


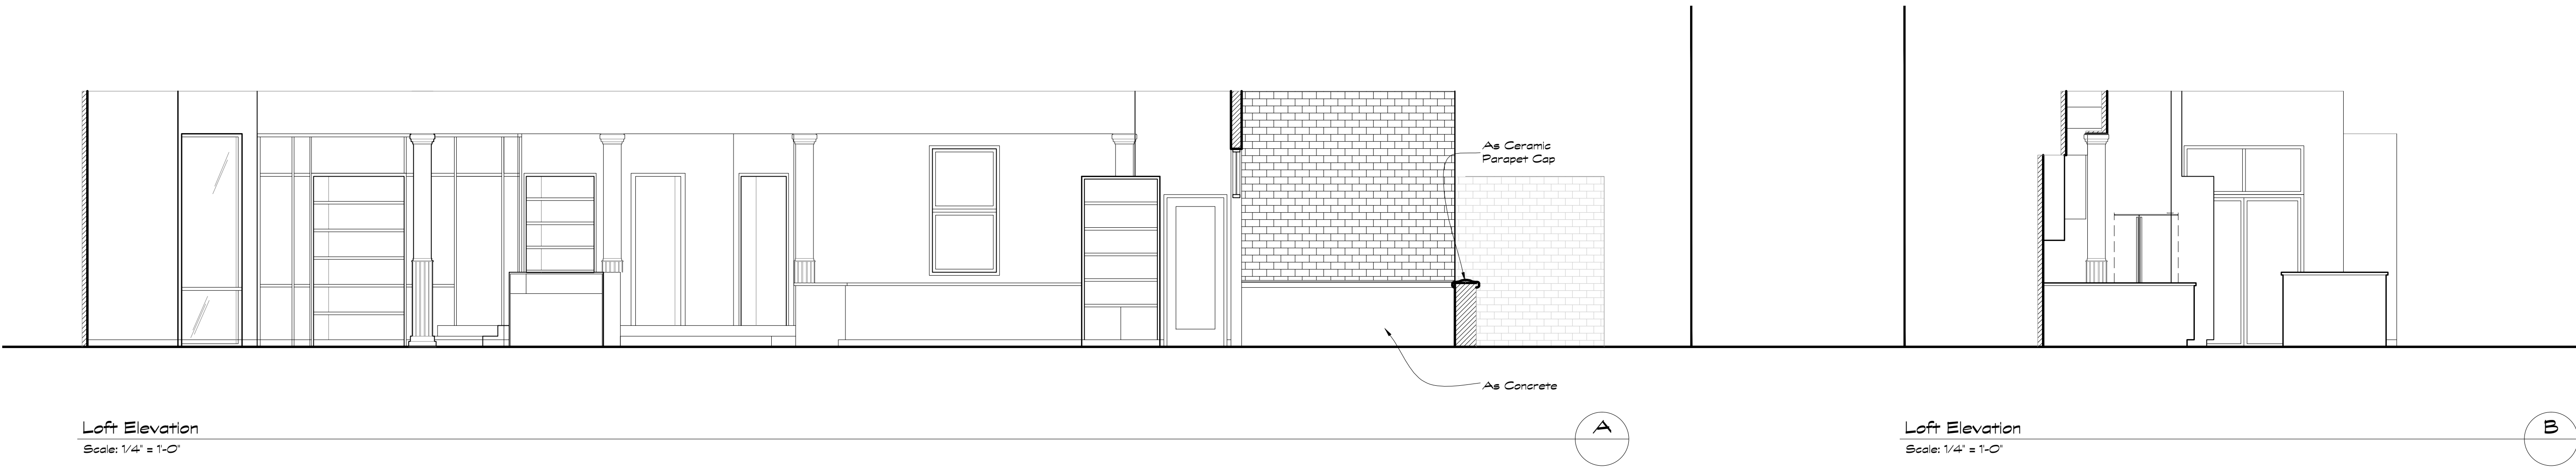

Typical Column Detail
Scale: 3" = 1'-0"

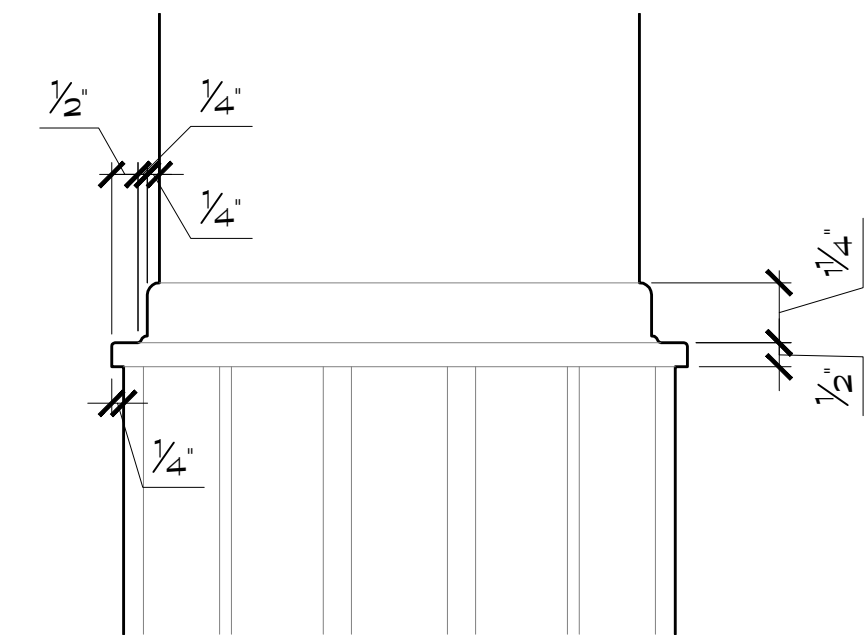


Typical Column Detail
Scale: 3" = 1'-0"

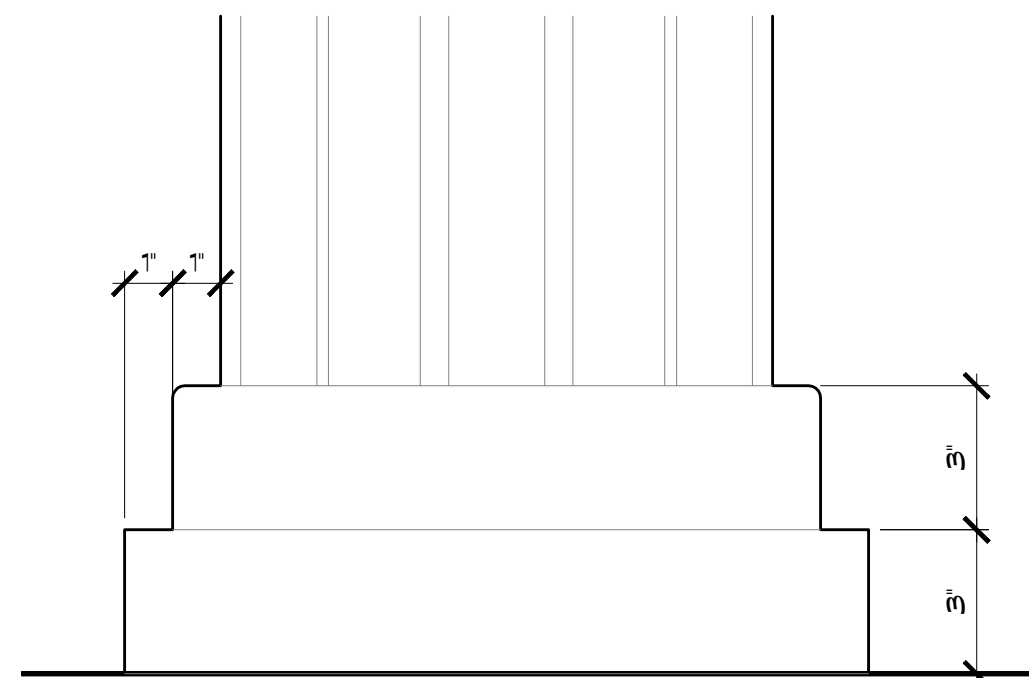

Typical Column Detail
Scale: 3" = 1'-0"

THAT COUPLE			
SET TITLE: Loft			
DRAWING TITLE: Plan & Elevations			
EPISODE TITLE & NO.: Pilot Episode			
EXEC. PRODUCER: Shane Goldberg-Meeh	SCALE:	Set Designer:	SHEET #
DIRECTOR: James Burrows	As Noted	Jeff Beck	1 of 4
PRODUCER: Lisa Jackson	DATE:	REVISIONS:	
PROD. DESIGNER: CABOT MCMAULLEN	3/26/10		
COORDINATOR: Rick Pucillo			

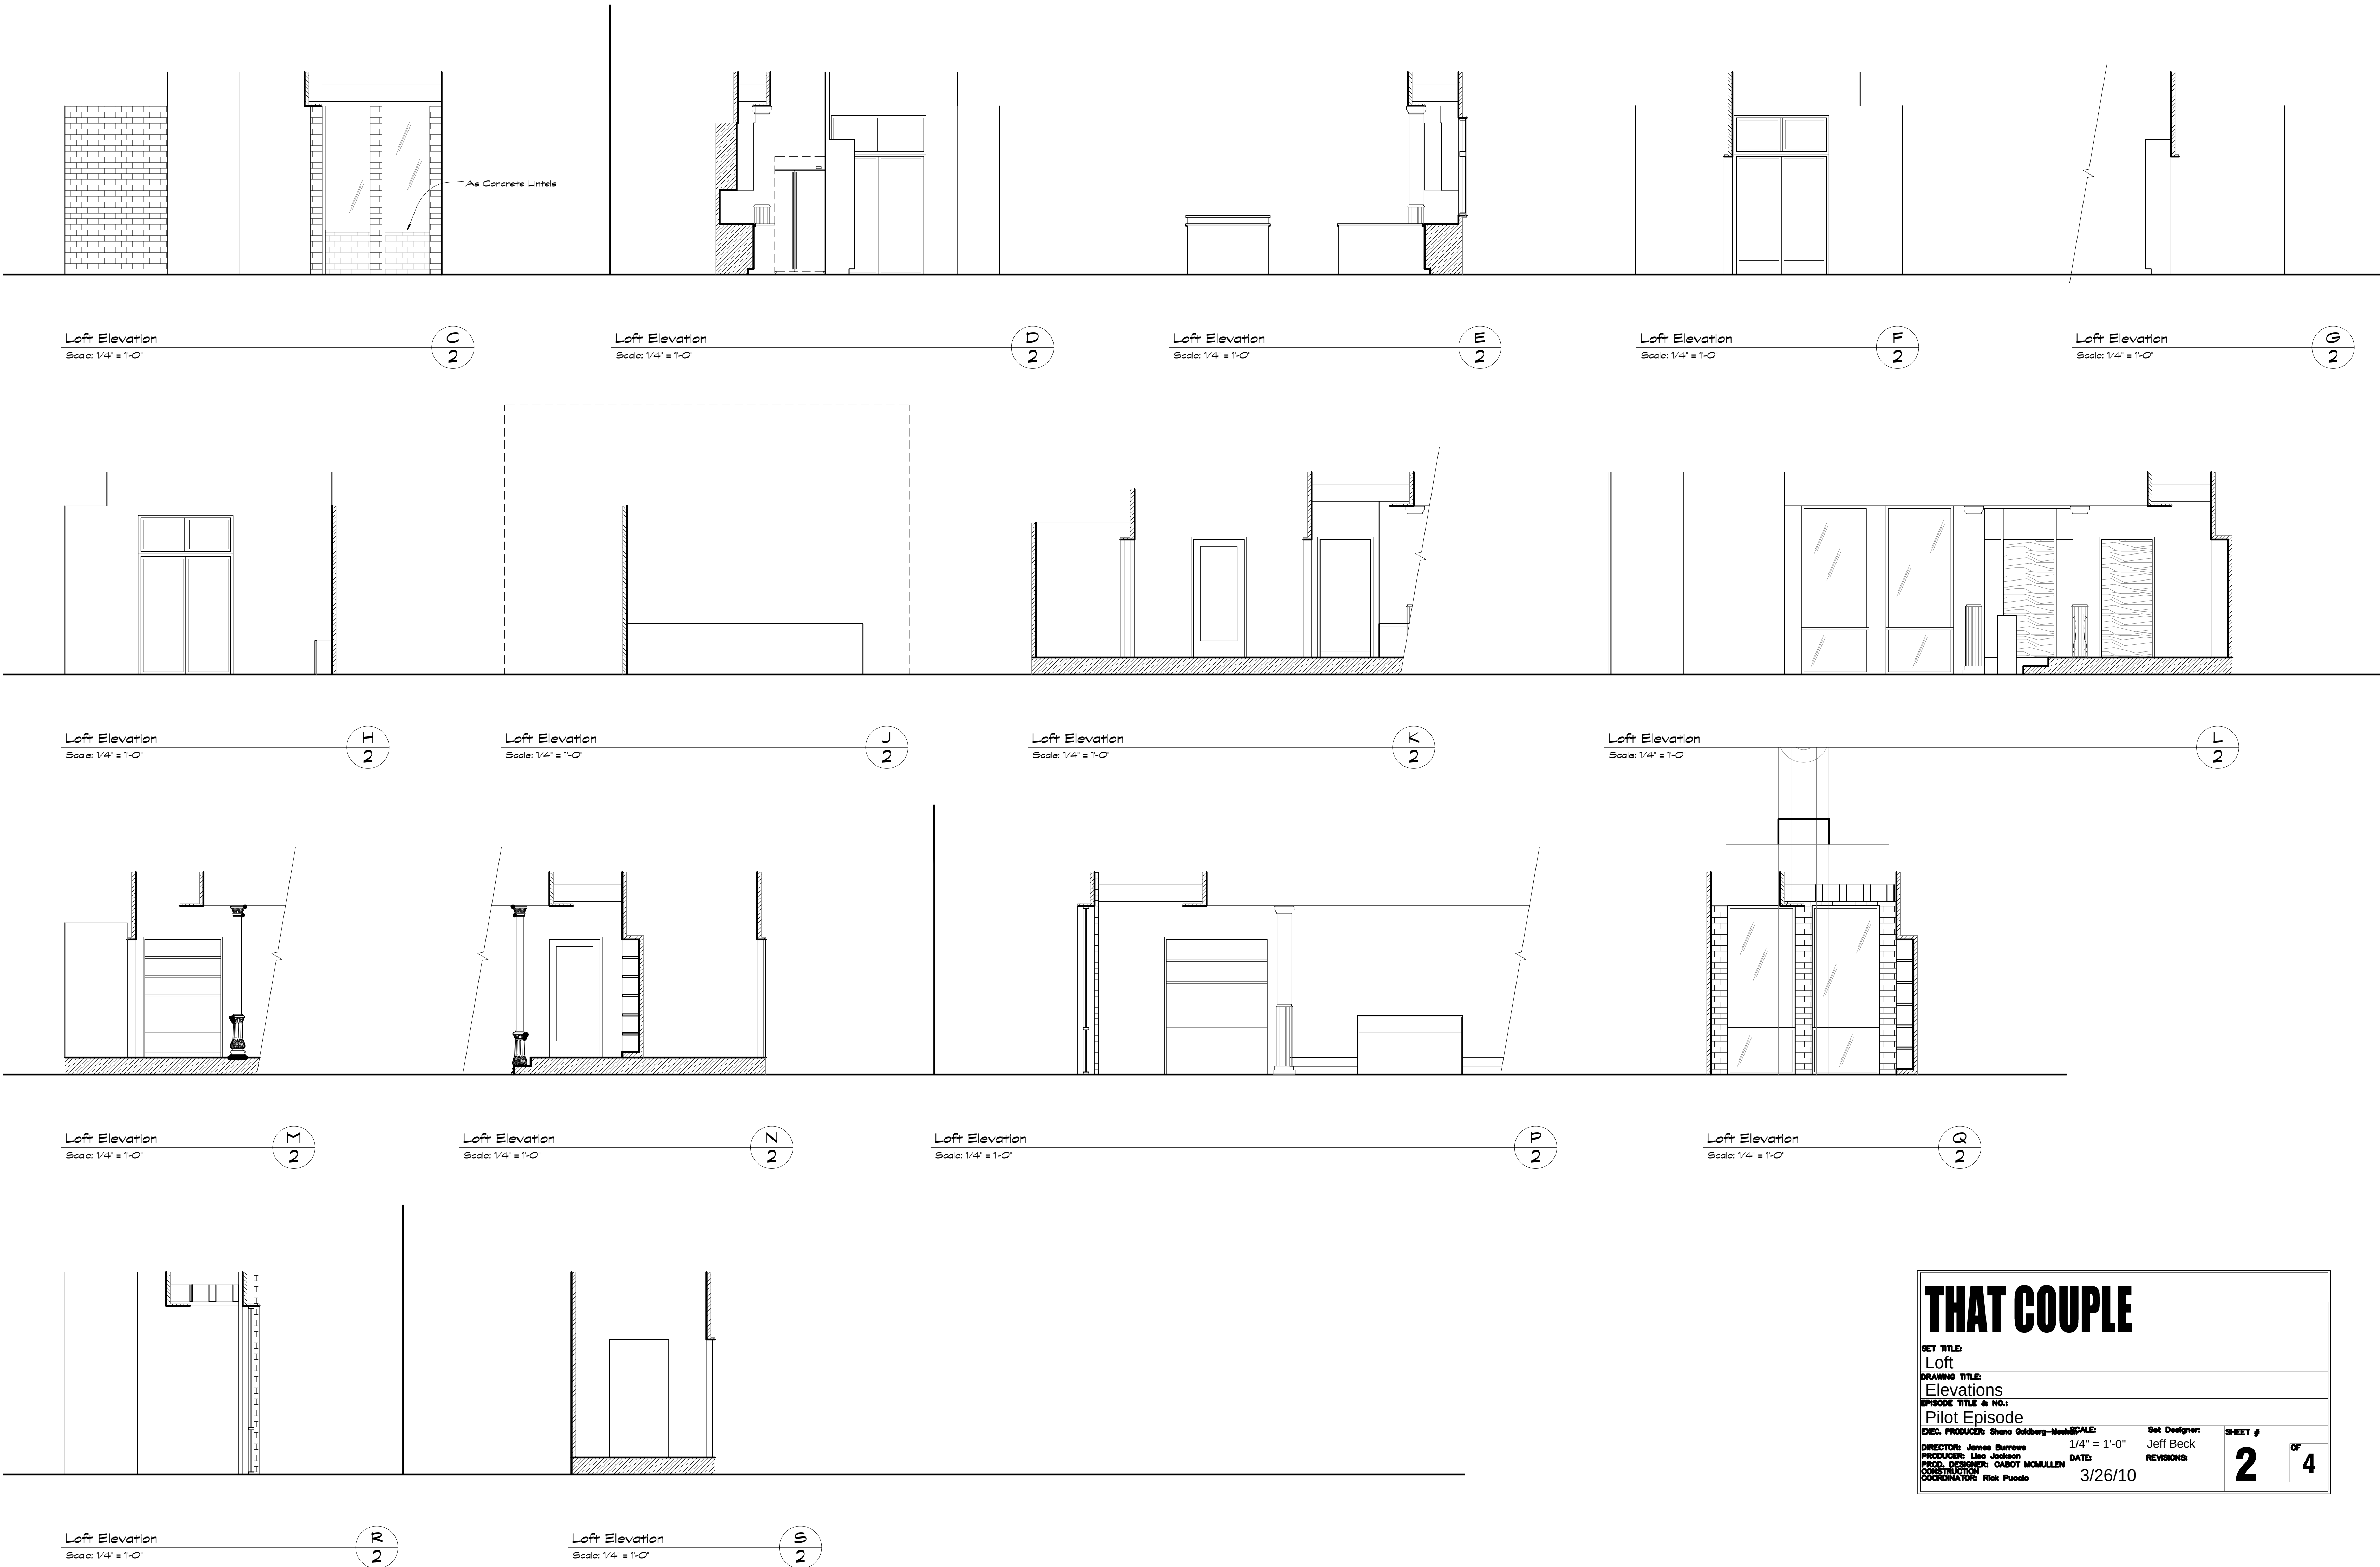














THAT COUPLE

SET TITLE:
Loft


DRAWING TITLE:
Elevations

EPISODE TITLE & NO.:
Pilot Episode

EXEC. PRODUCER: Shane Goldberg-Meeh	DATE: 3/26/10	Set Designer: Jeff Beck	SHEET # 2 OF 4
DIRECTOR: James Burrows	DATE: 3/26/10	REVISIONS:	
PROD. DESIGNER: CABOT MCMAULLEN	COORDINATOR: Rick Pucio		

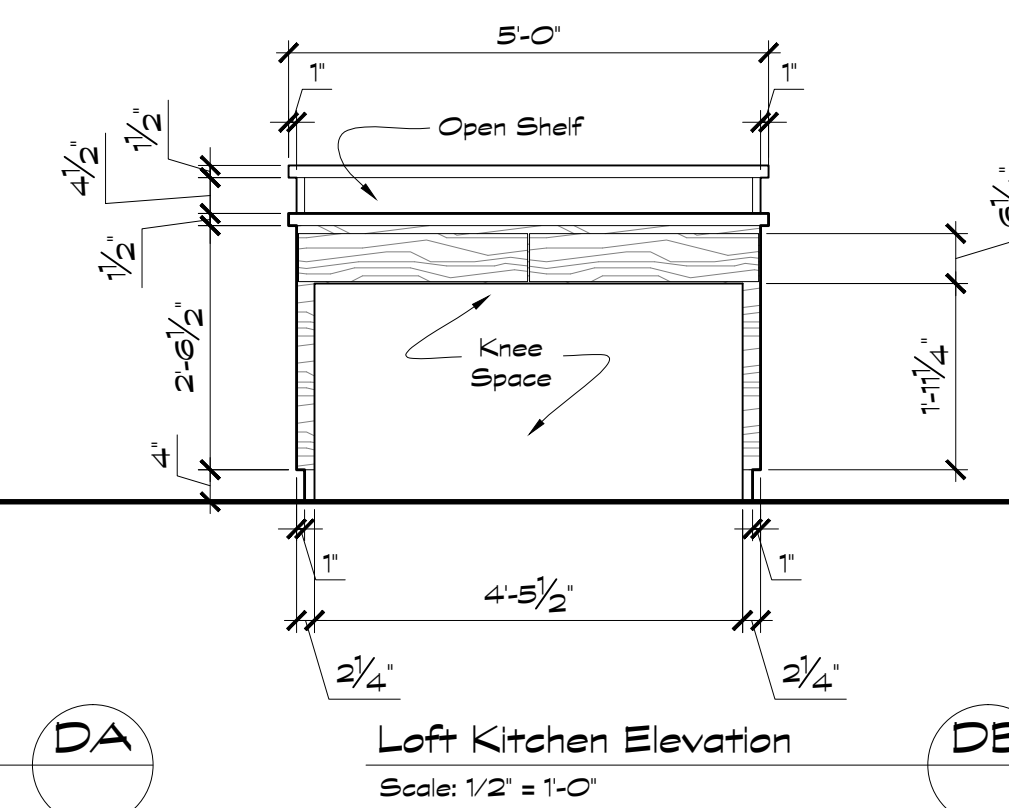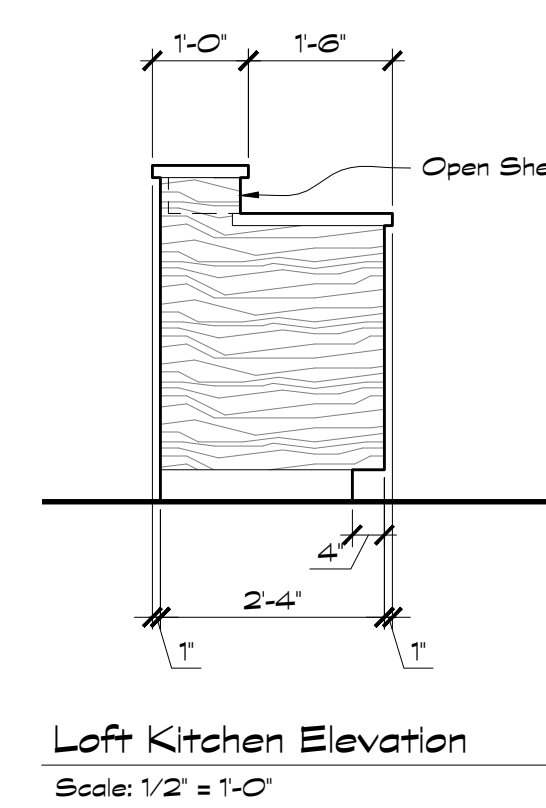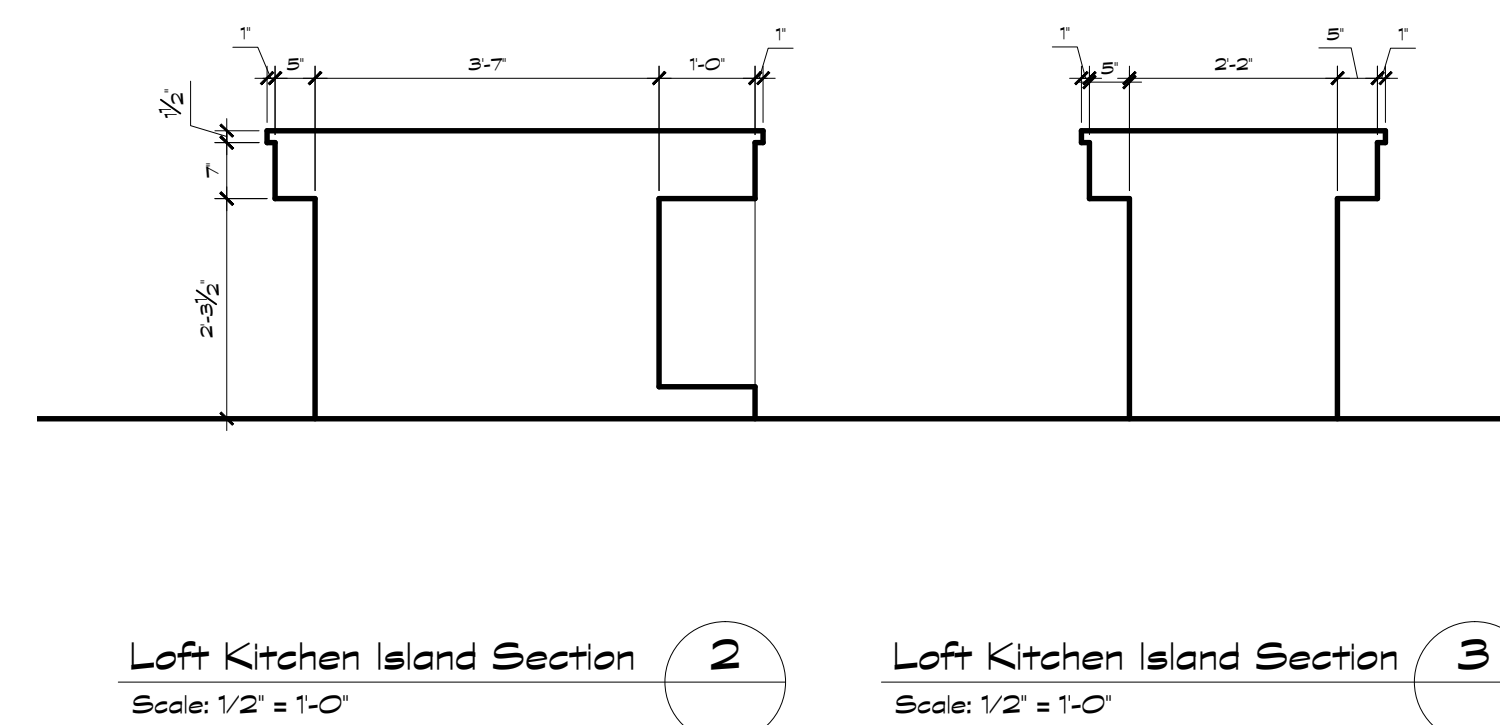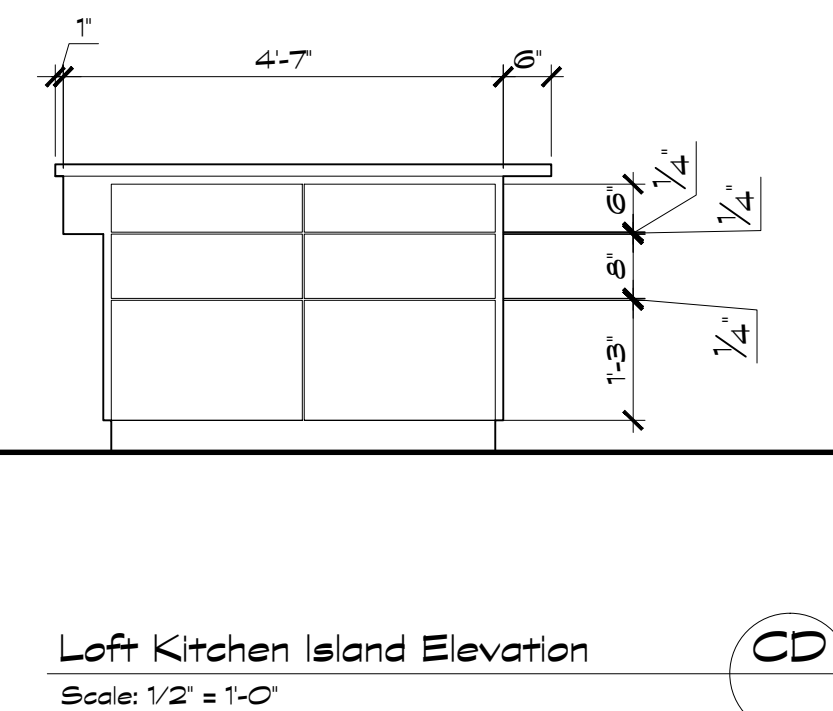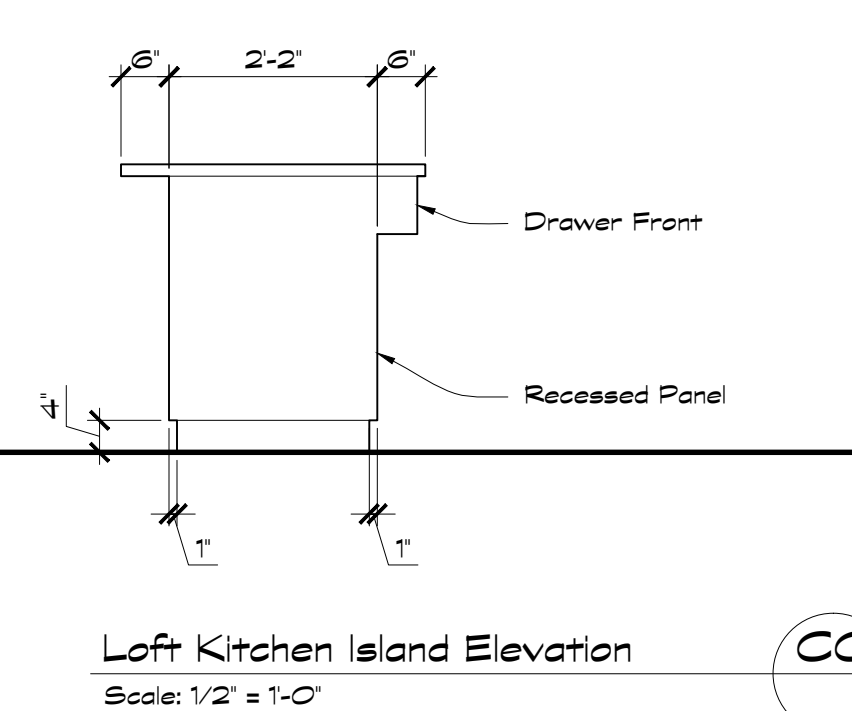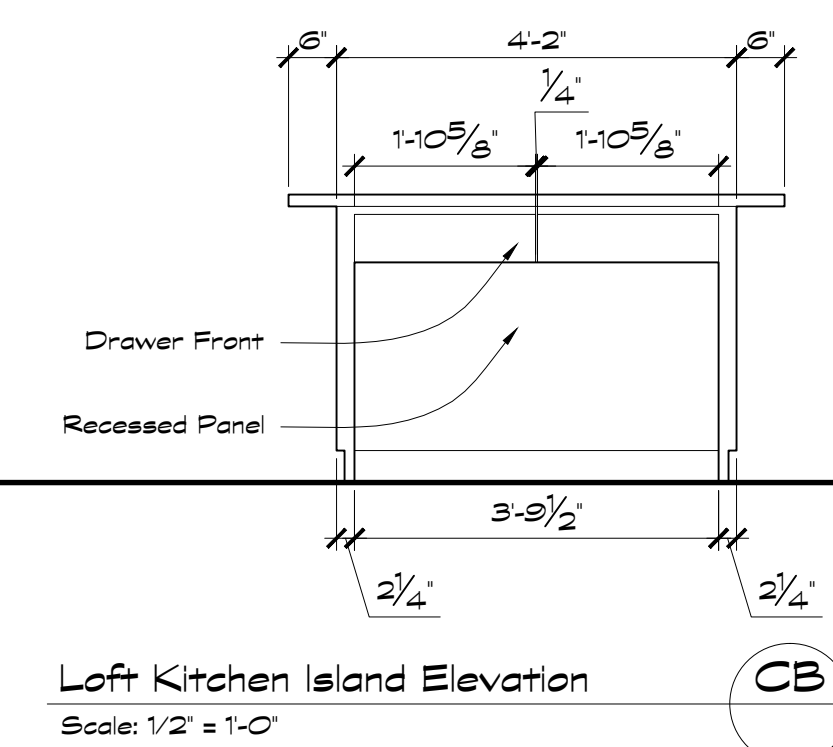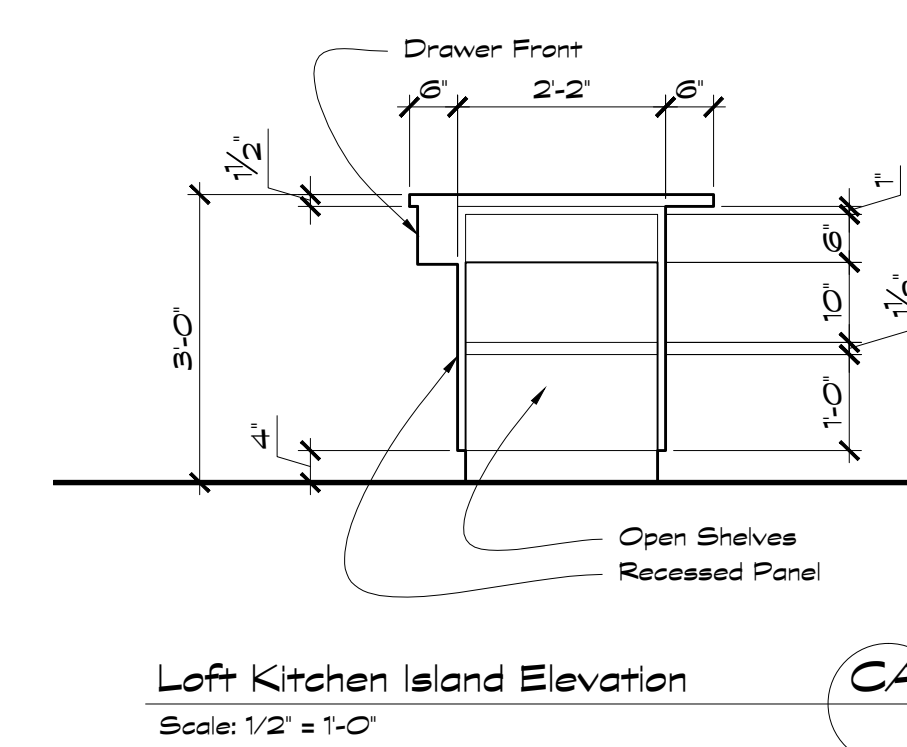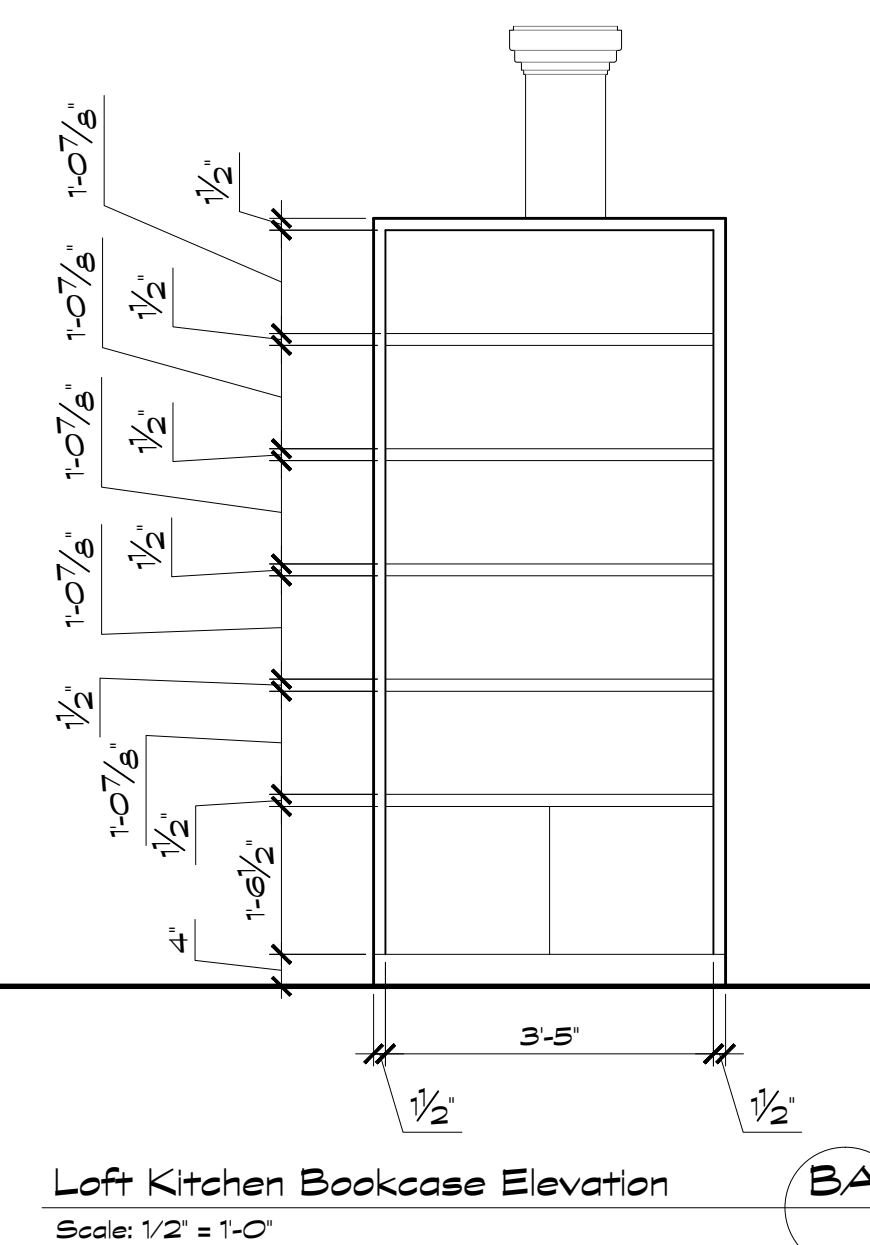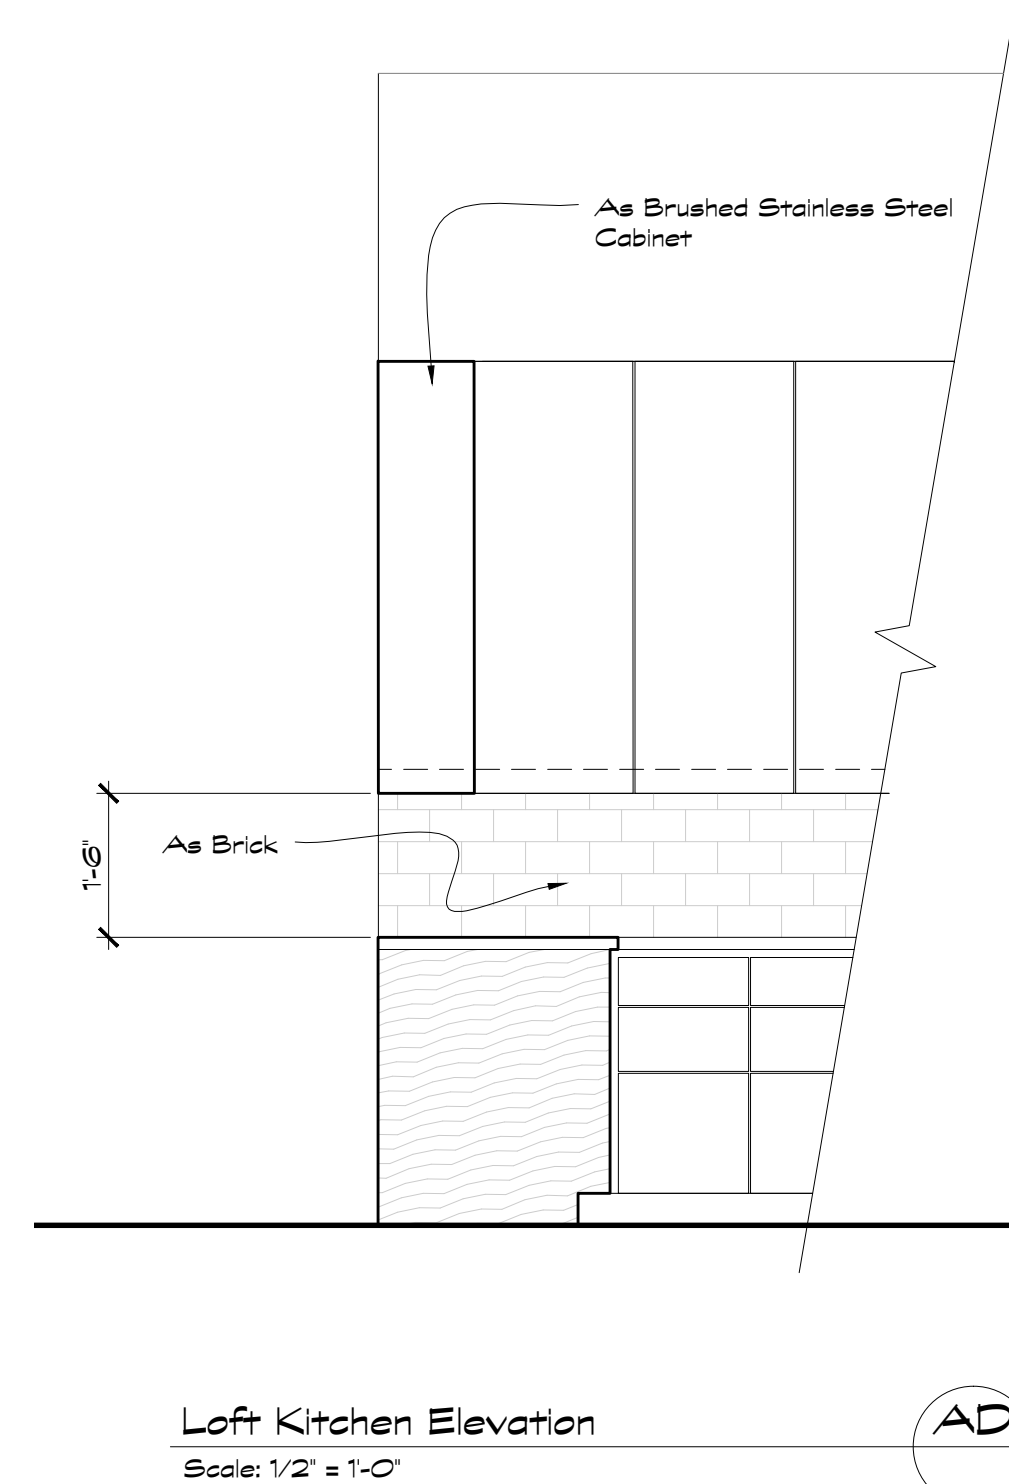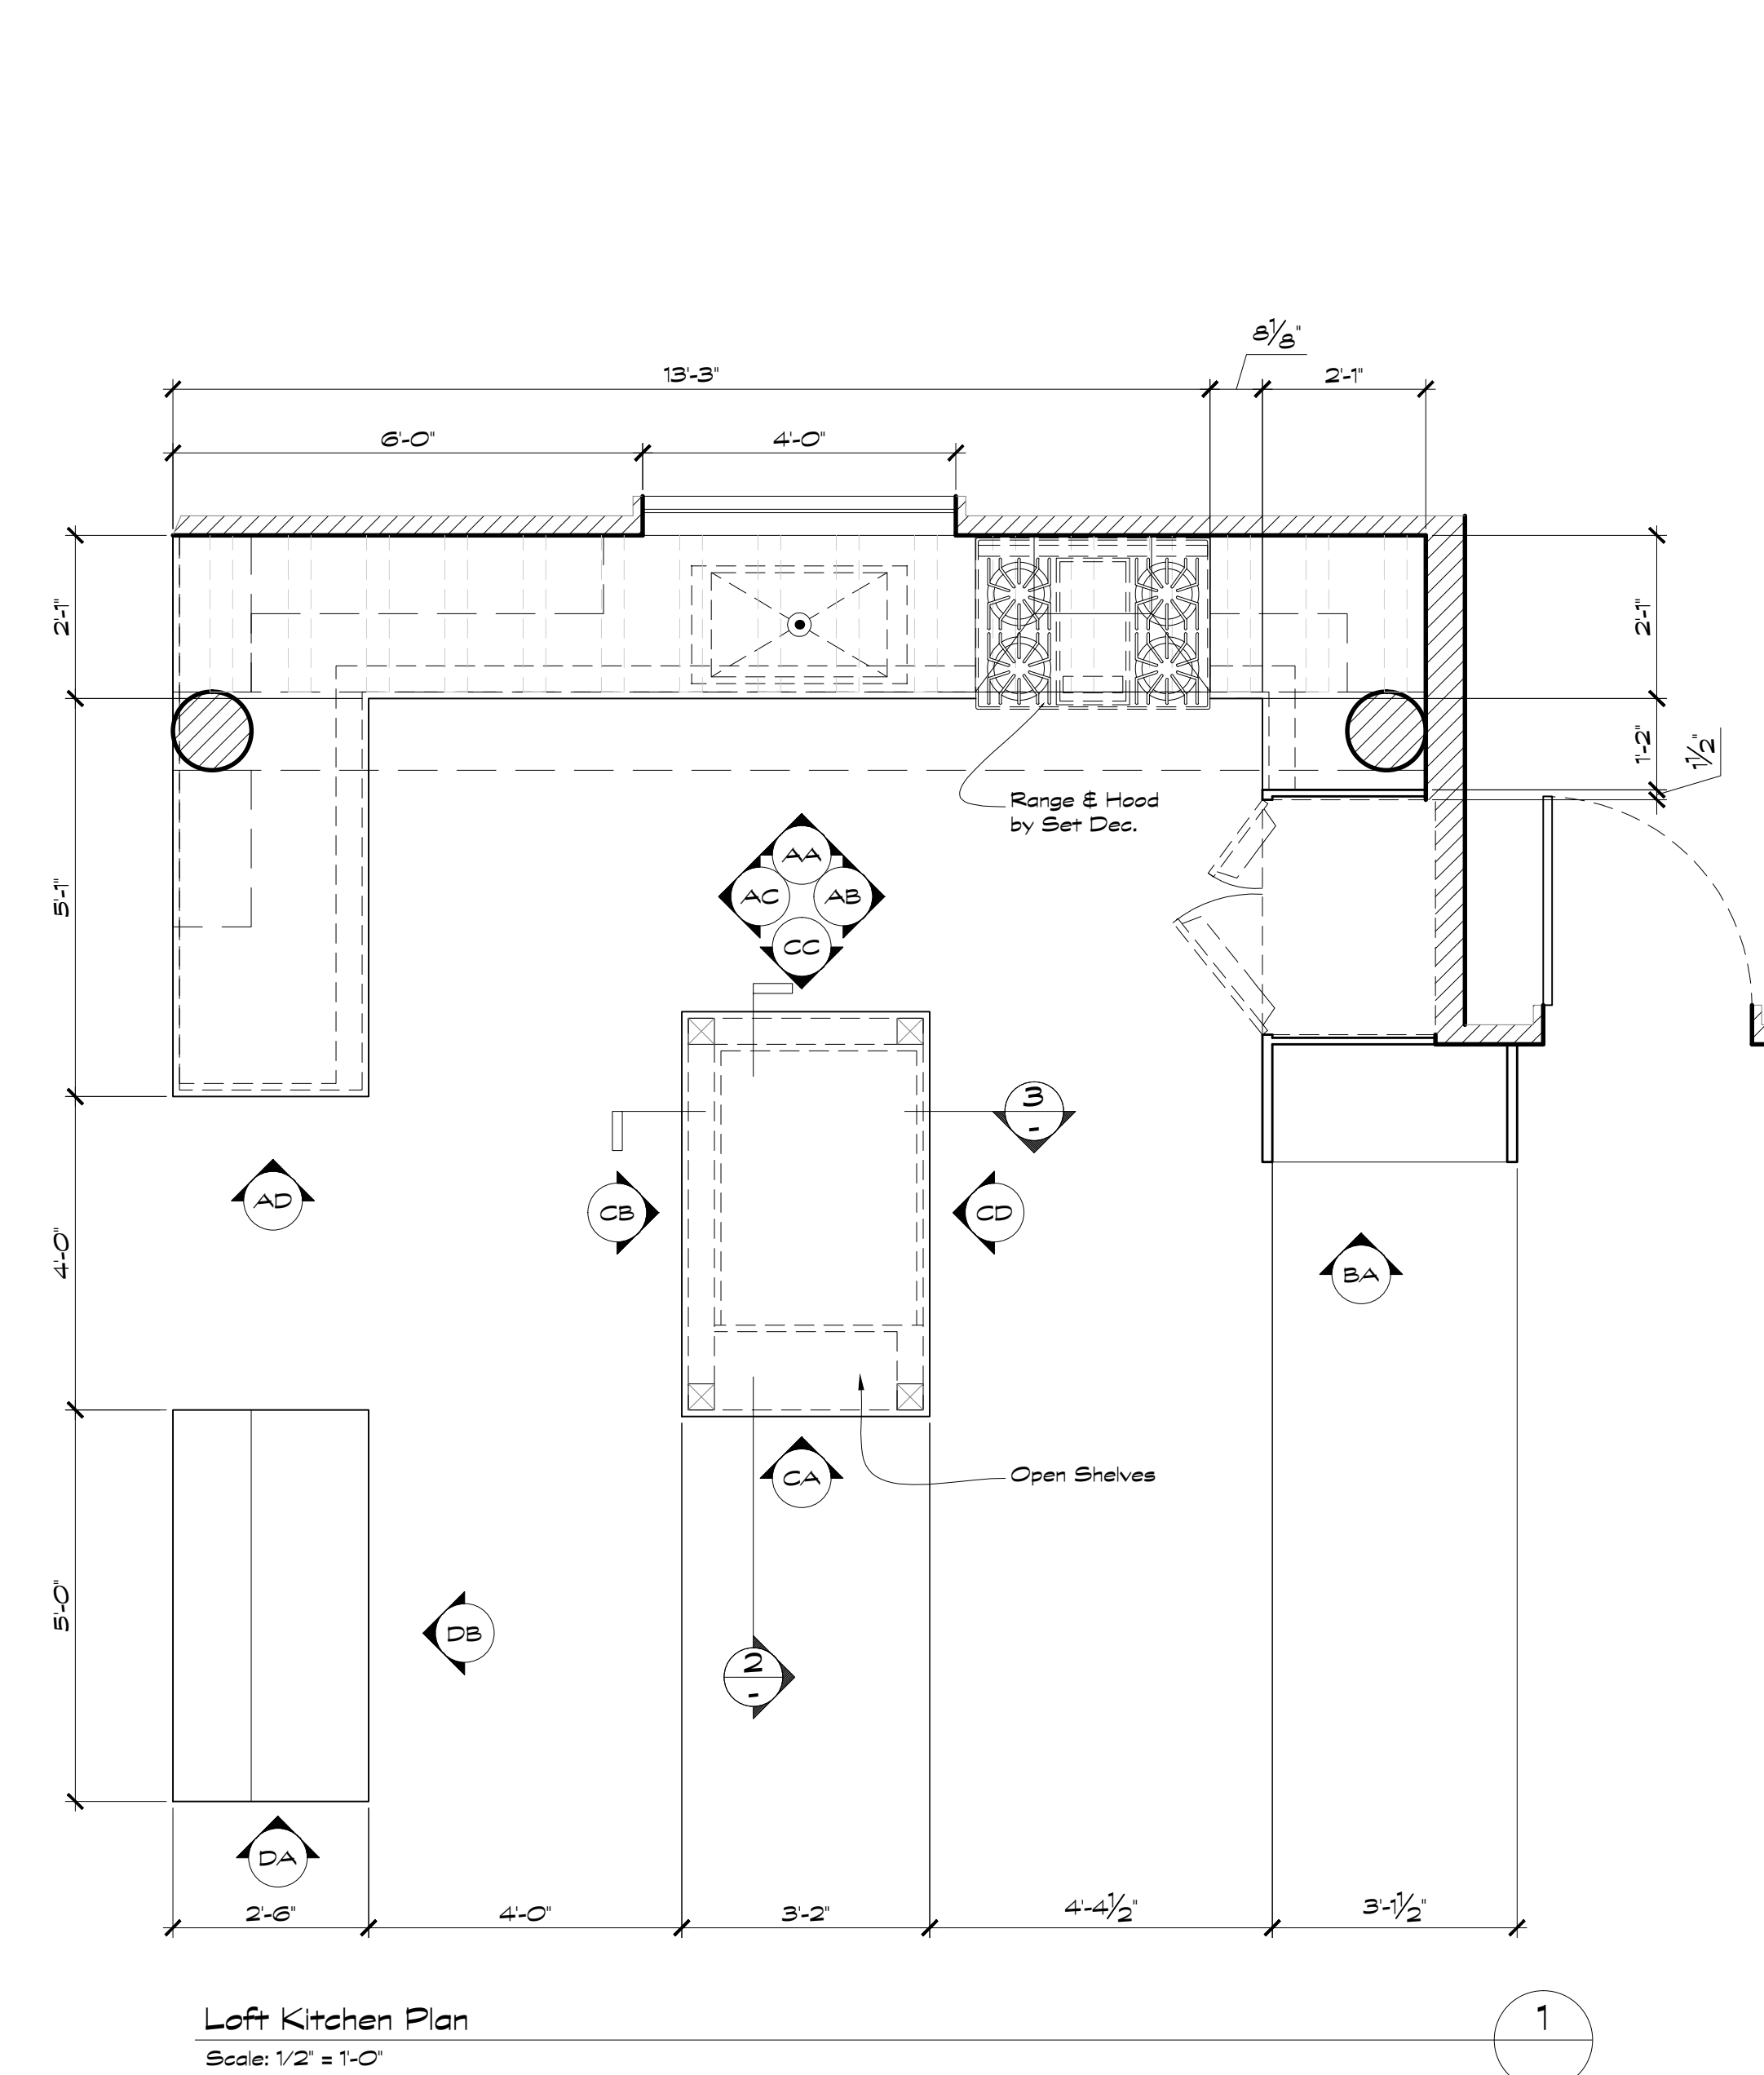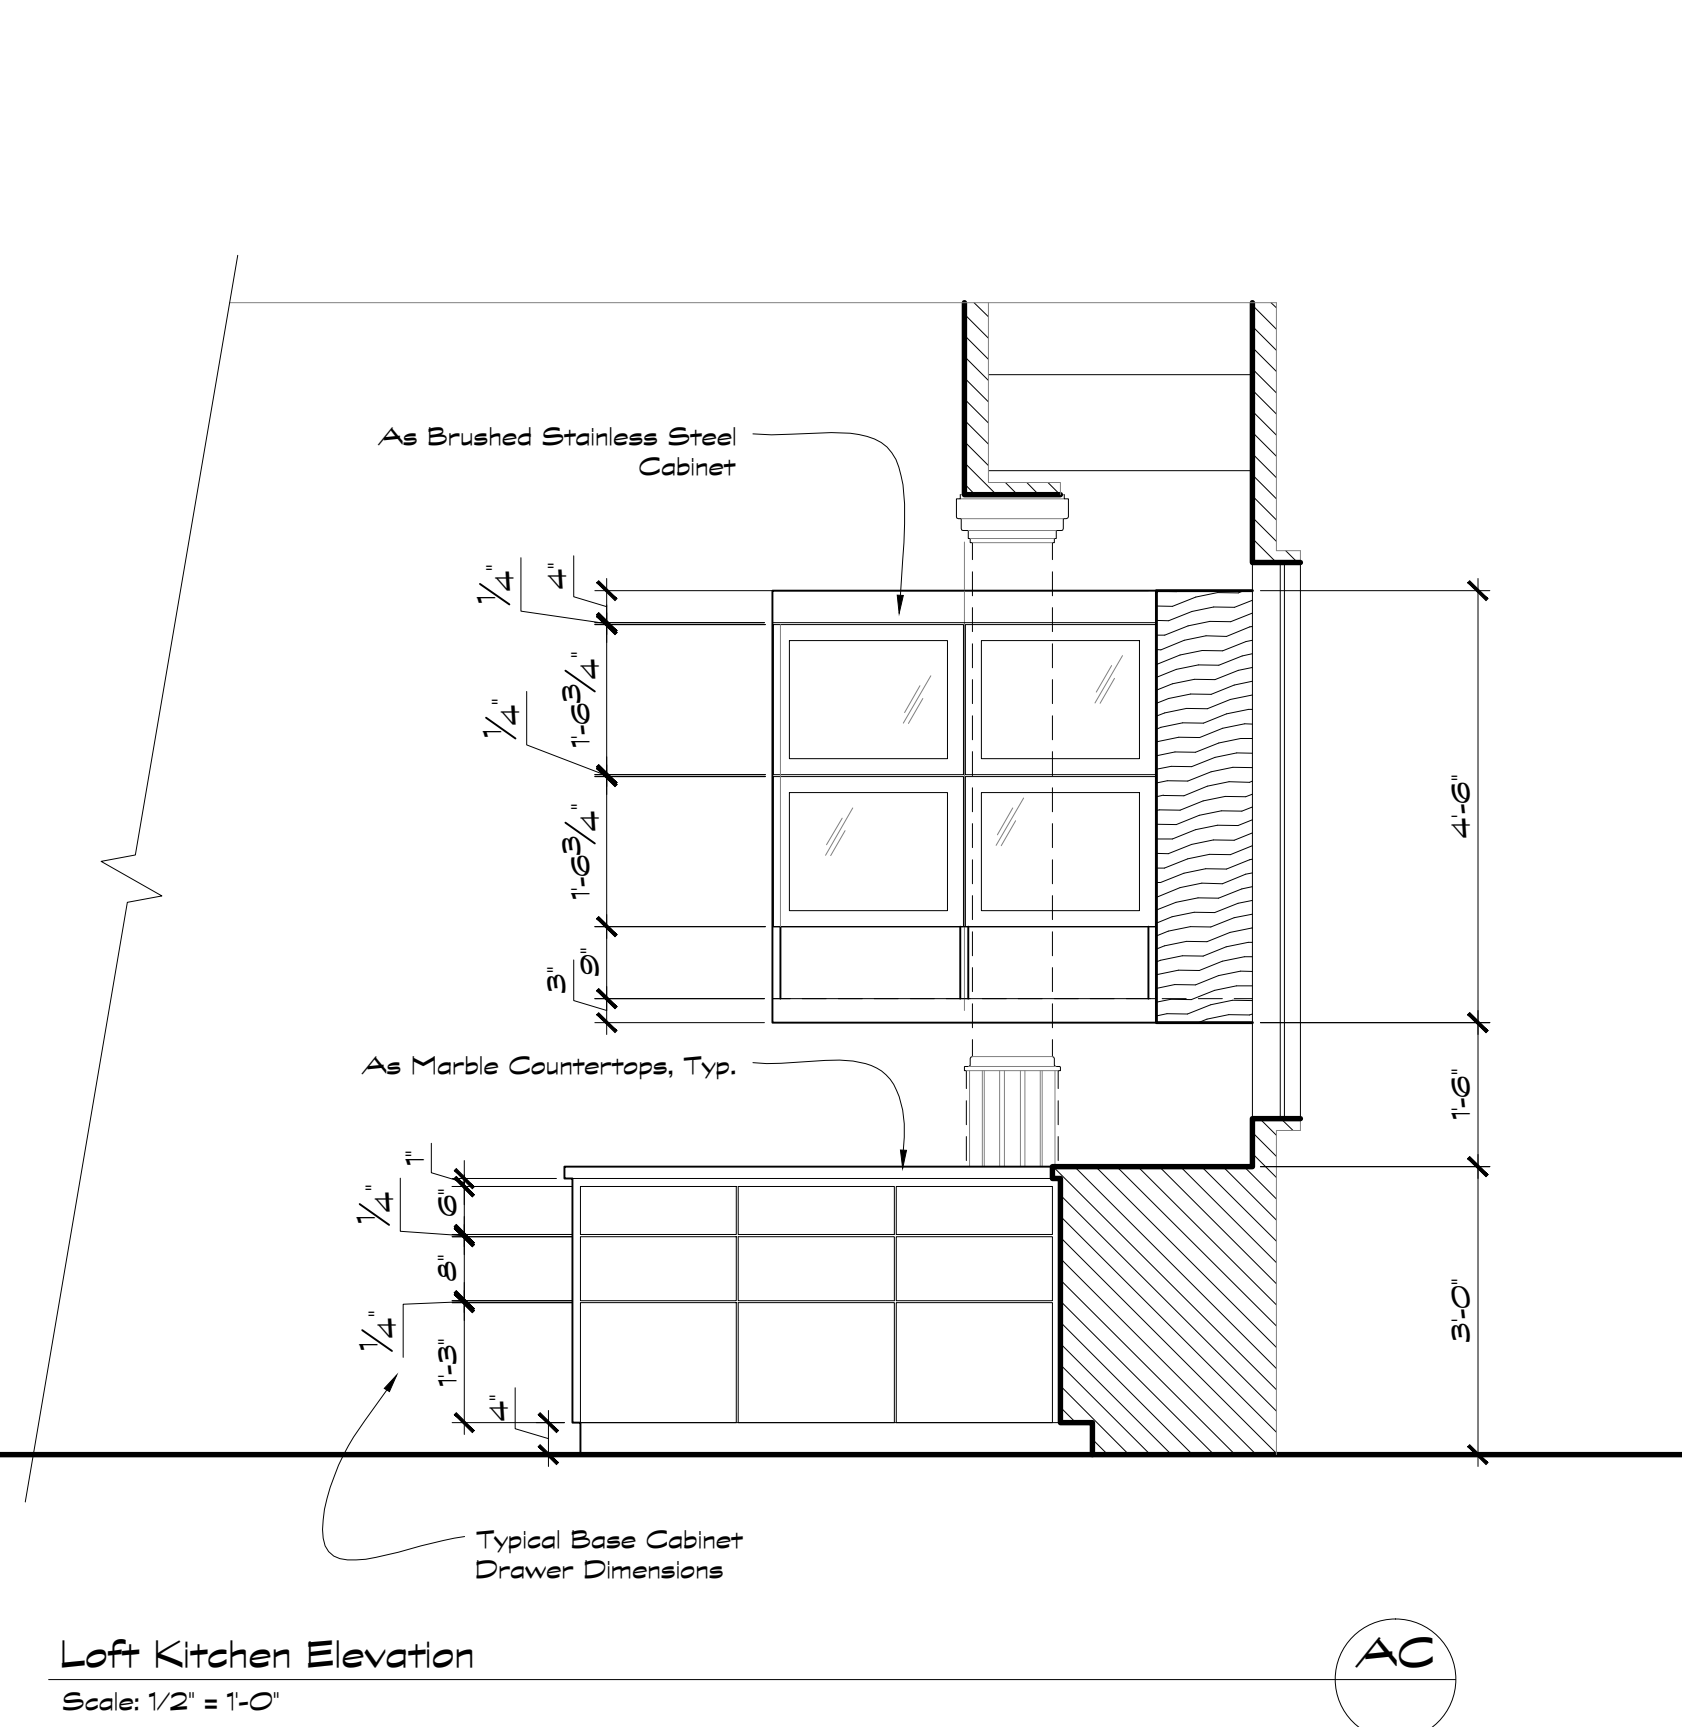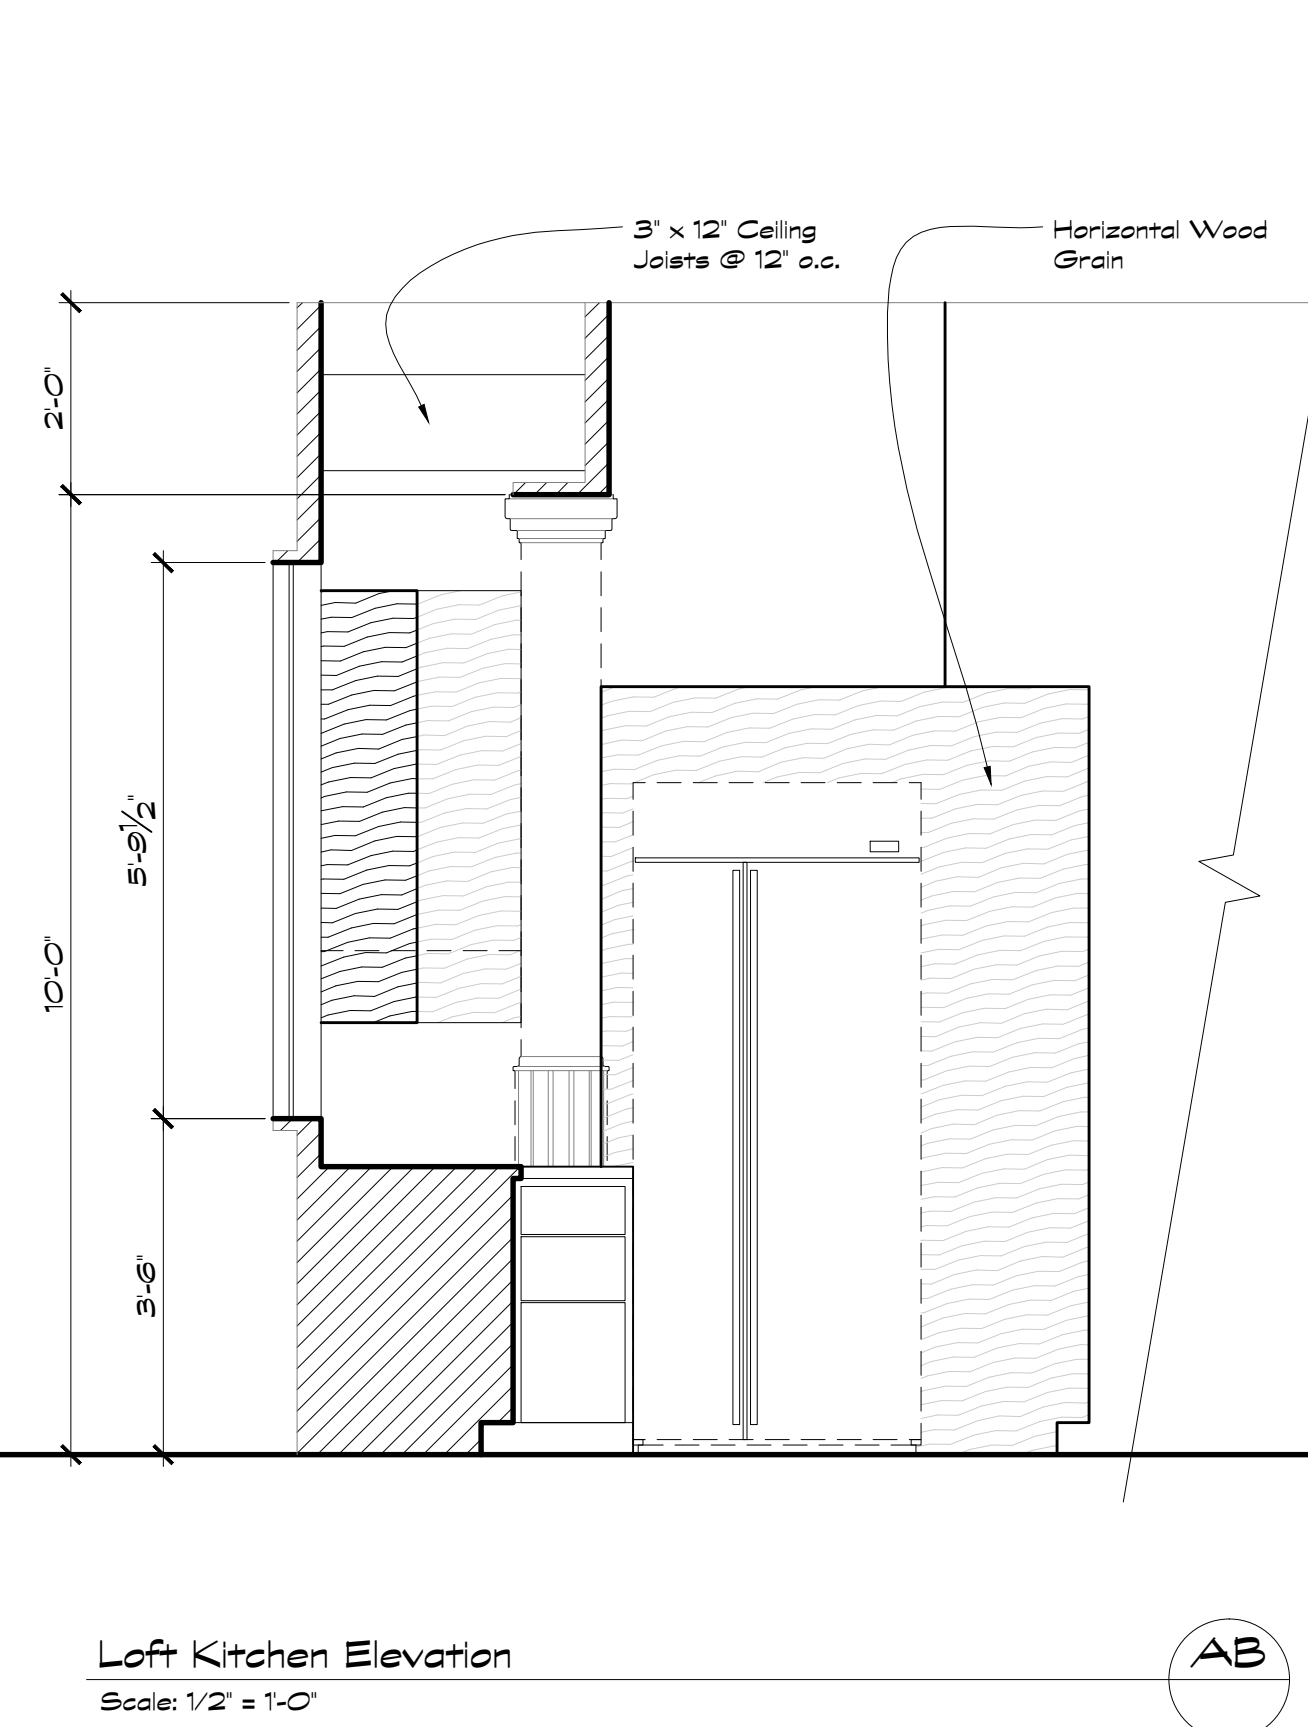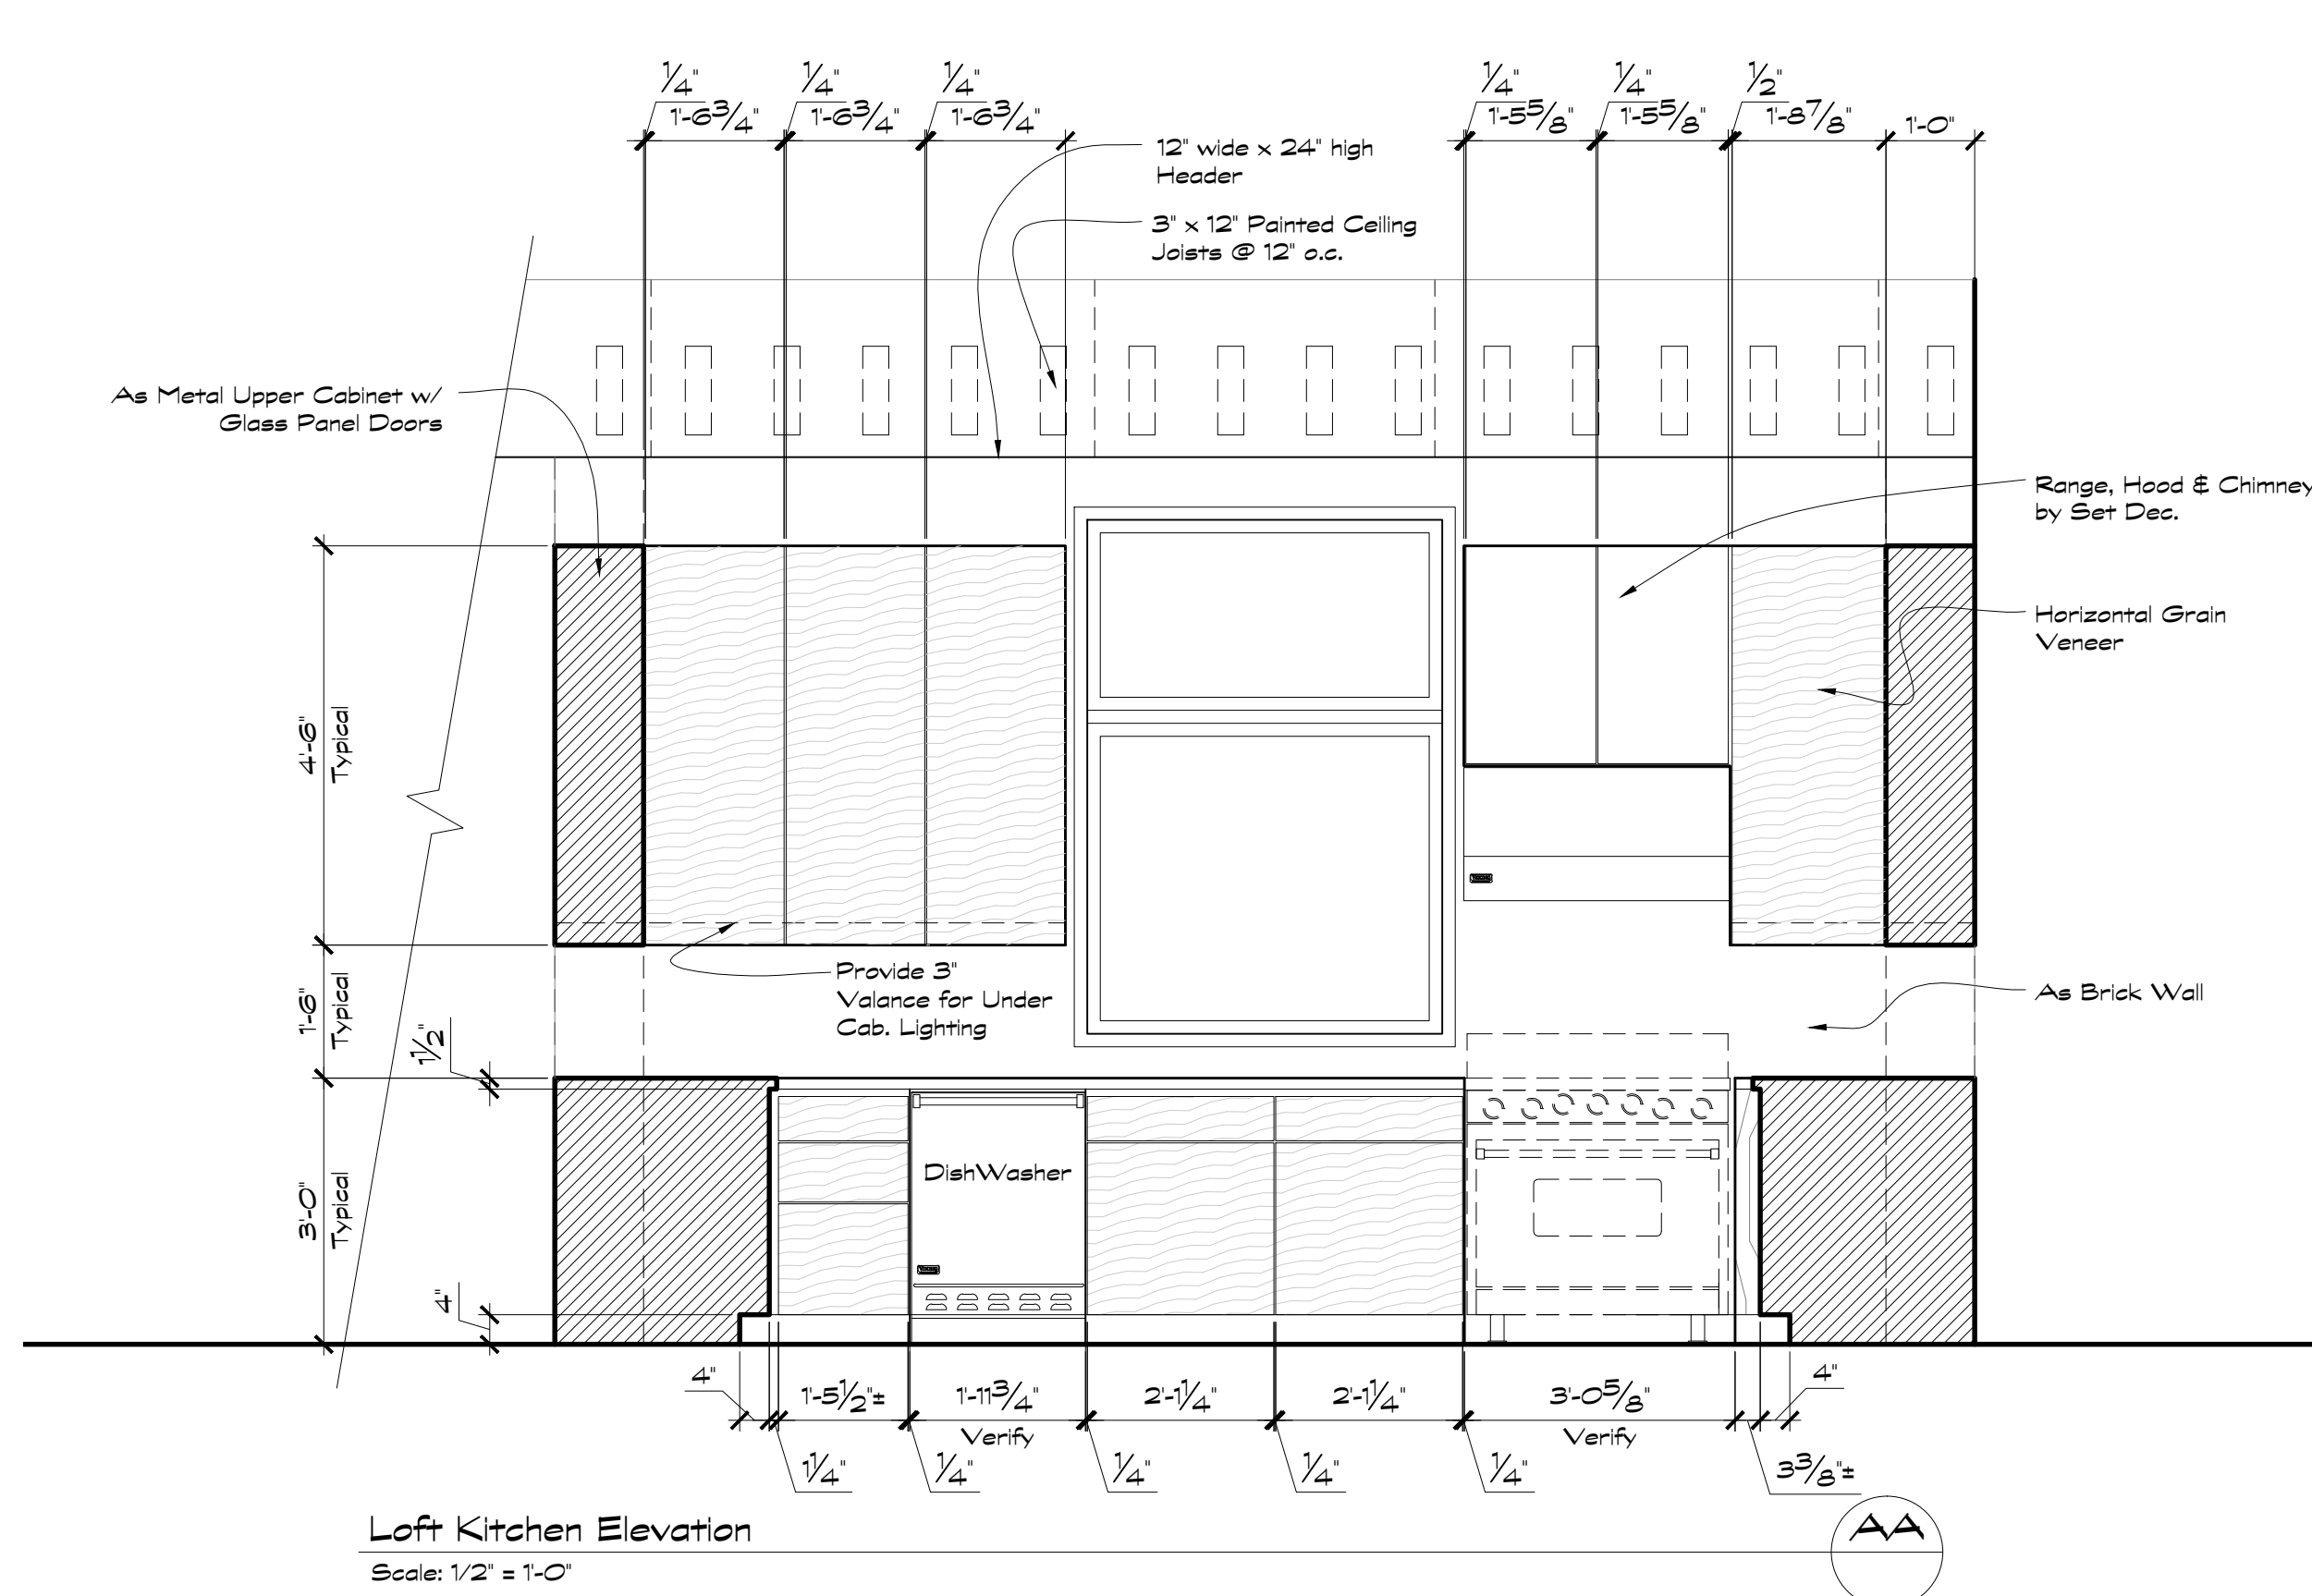


THAT COUPLE			
SET TITLE: Loft			
DRAWING TITLE: Plan & Elevations			
EPISODE TITLE & NO.: Pilot Episode			
EXEC. PRODUCER: Shana Goldberg-Meehan		SALE: As Noted	Set Designer: Jeff Beck
DIRECTOR: James Burrows		DATE: 3/26/10	REVISIONS:
PRODUCER: Lisa Jackson			
PROD. DESIGNER: CABOT MCCULLEN			
CONSTRUCTION: Rick Puocillo			
			SHEET # 3
			OF 4

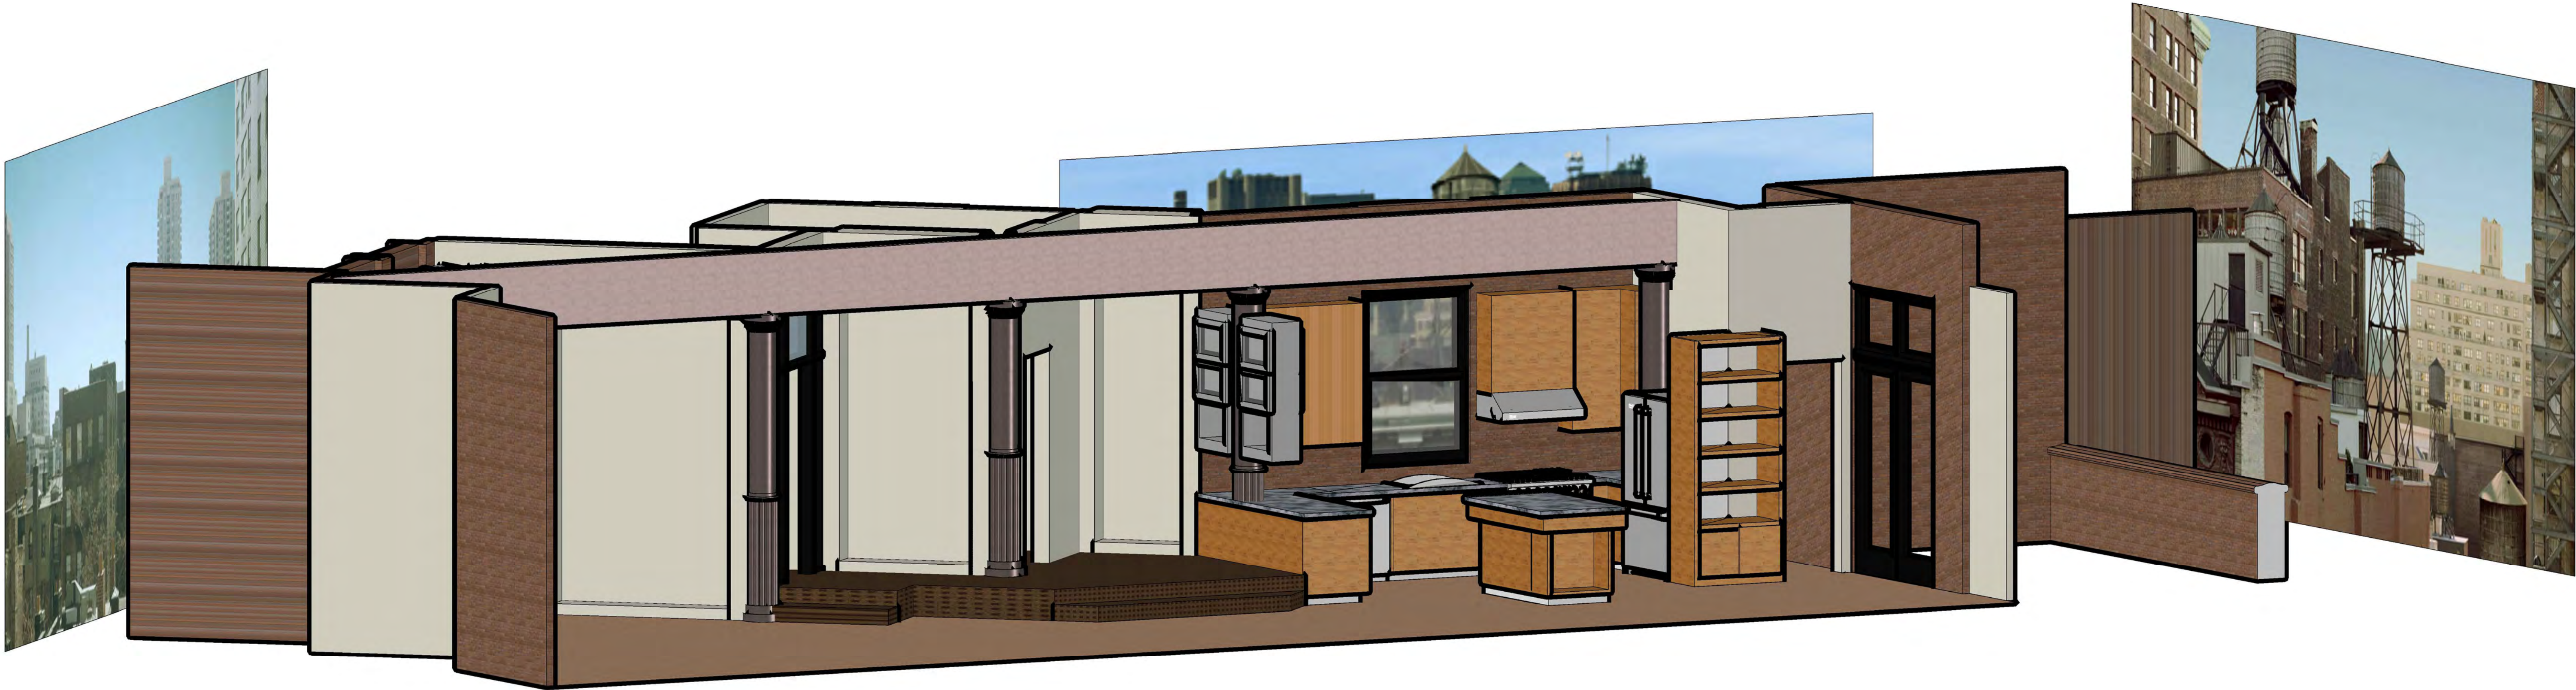

Loft 3D View
Scale: 1/4" = 1'-0"

2

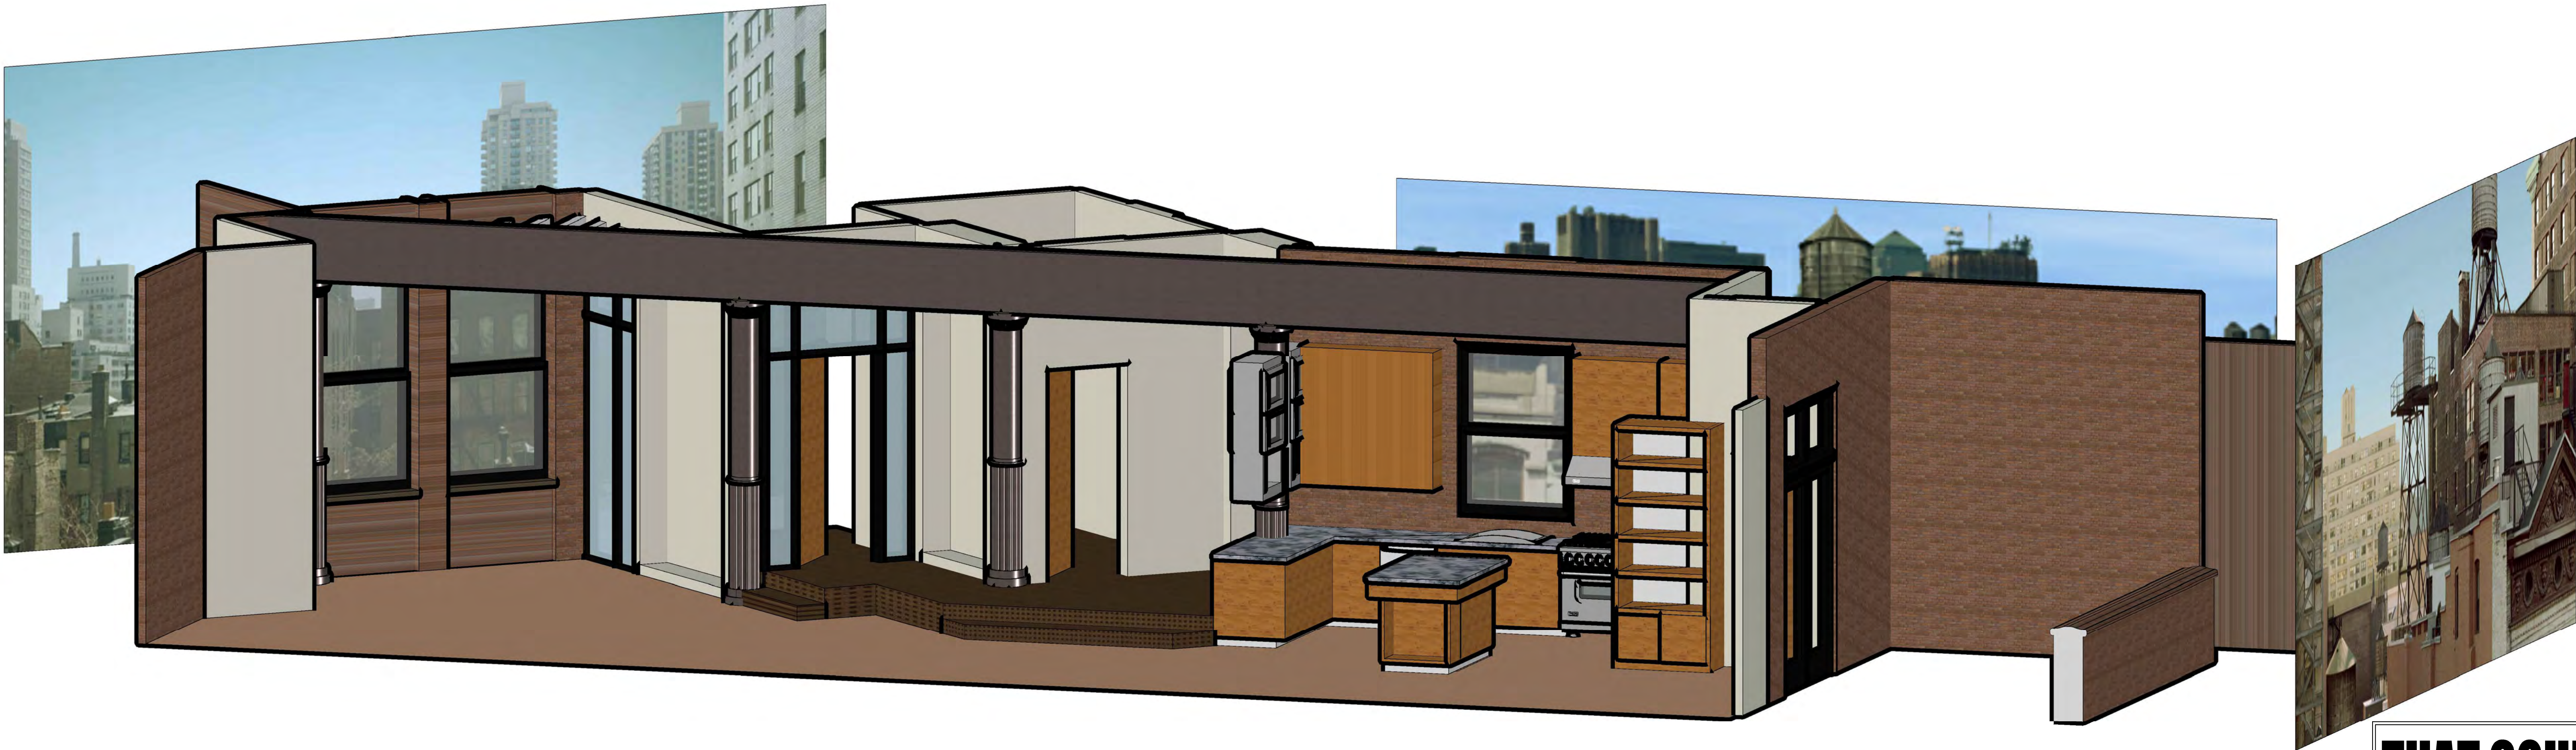


Loft 3D View
Scale: 1/4" = 1'-0"

1

THAT COUPLE

SET TITLE: Loft			
DRAWING TITLE: Plan & Elevations			
EPISODE TITLE & NO.: Pilot Episode			
EXEC. PRODUCER: Shana Goldberg-Meehan	SCALE: As Noted	Set Designer: Jeff Beck	SHEET # 4
DIRECTOR: James Burrows	DATE: 5/25/10	REVISIONS:	OF 4
PRODUCER: Lisa Jackson			
PROD. DESIGNER: CABOT MC MULLEN			
CONSTRUCTION COORDINATOR: Rick Puocillo			

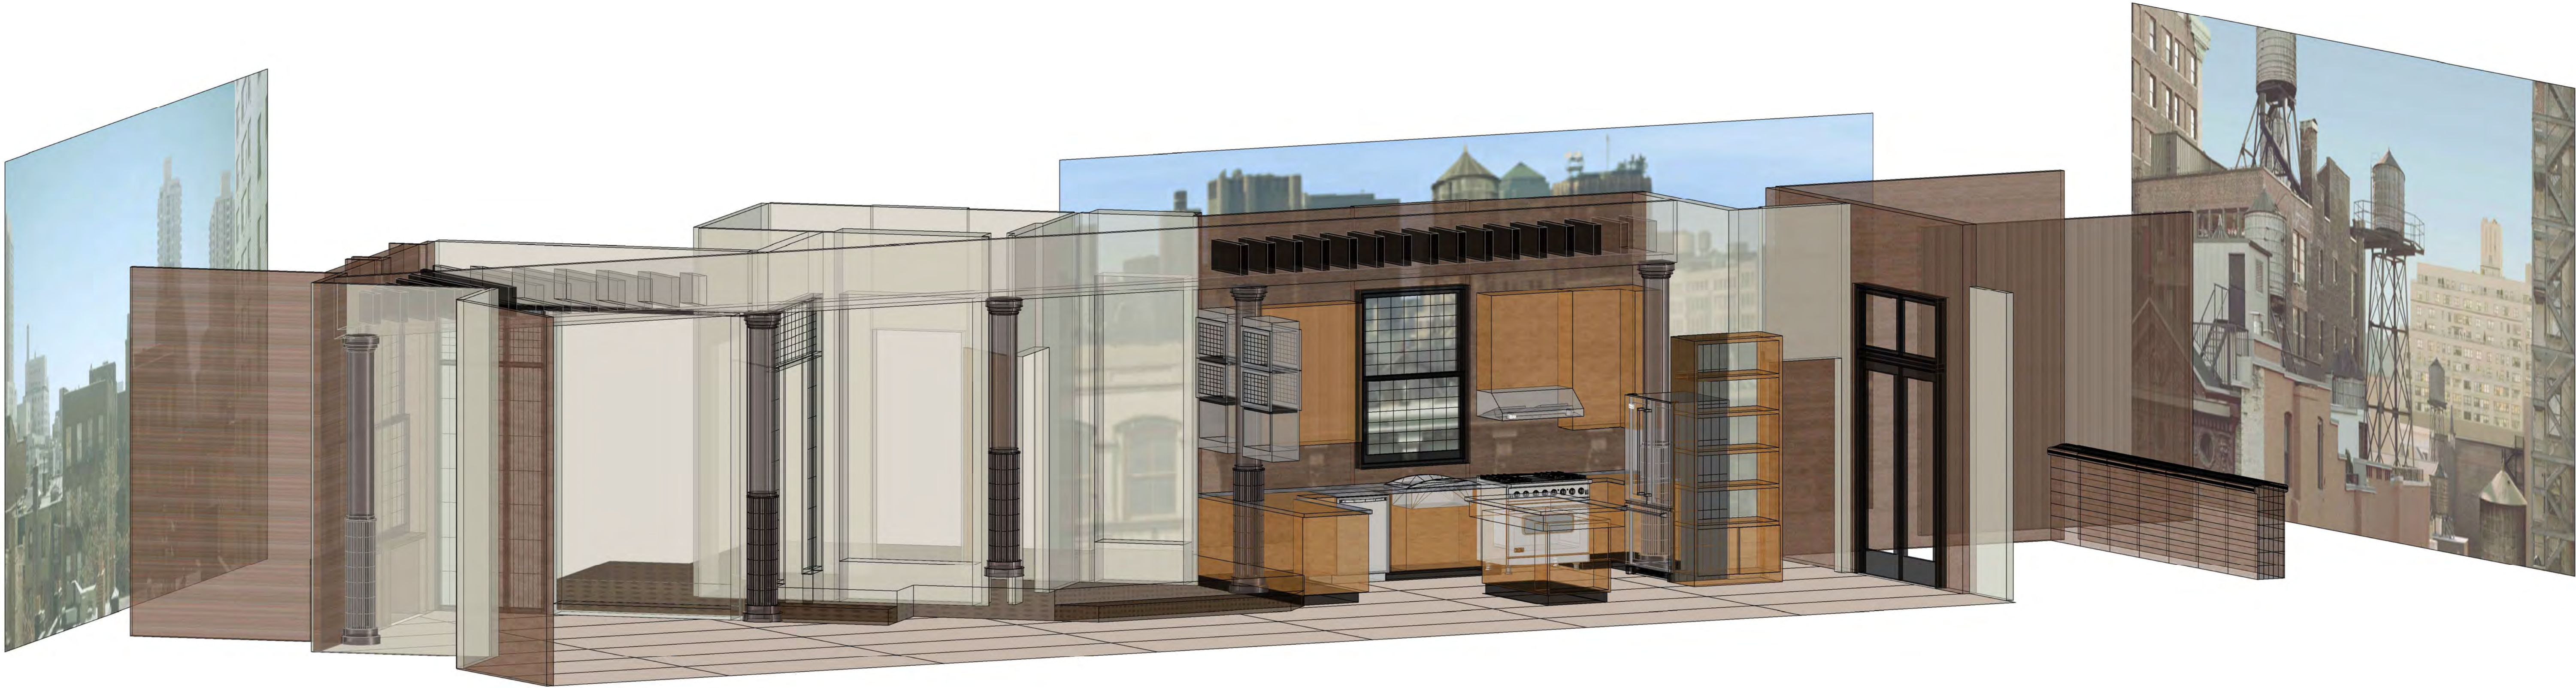

Loft 3D View
Scale: 1/4" = 1'-0"

2



Loft 3D View
Scale: 1/4" = 1'-0"

1

THAT COUPLE

SET TITLE: Loft			
DRAWING TITLE: Plan & Elevations			
EPISODE TITLE & NO.: Pilot Episode			
EXEC. PRODUCER: Shana Goldberg-Meehan	SCALE: As Noted	Set Designer: Jeff Beck	SHEET # 4
DIRECTOR: James Burrows	DATE: 5/25/10	REVISIONS:	OF 4
PRODUCER: Lisa Jackson			
PROD. DESIGNER: CABOT MC MULLEN			
CONSTRUCTION COORDINATOR: Rick Puccio			

